

DRAWINGS

IBC
2021-2022

GREEN, THE NEW GOLD

Creating the Fair Bank of Belgium

Drawings Book

Interiors Buildings Cities
MSc4 Graduation Project
2021-2022

Tutors:

Daniel Rosbottom
Mauro Parravicini
Amy Thomas





The bank is part of a larger ecological network, but this network is interrupted by the railway under the ground.


Above the railway, nature does not get a chance to grow. The bank can fill in this gap to complete the network.


--- Railway
— Green network
1:1000 ↗




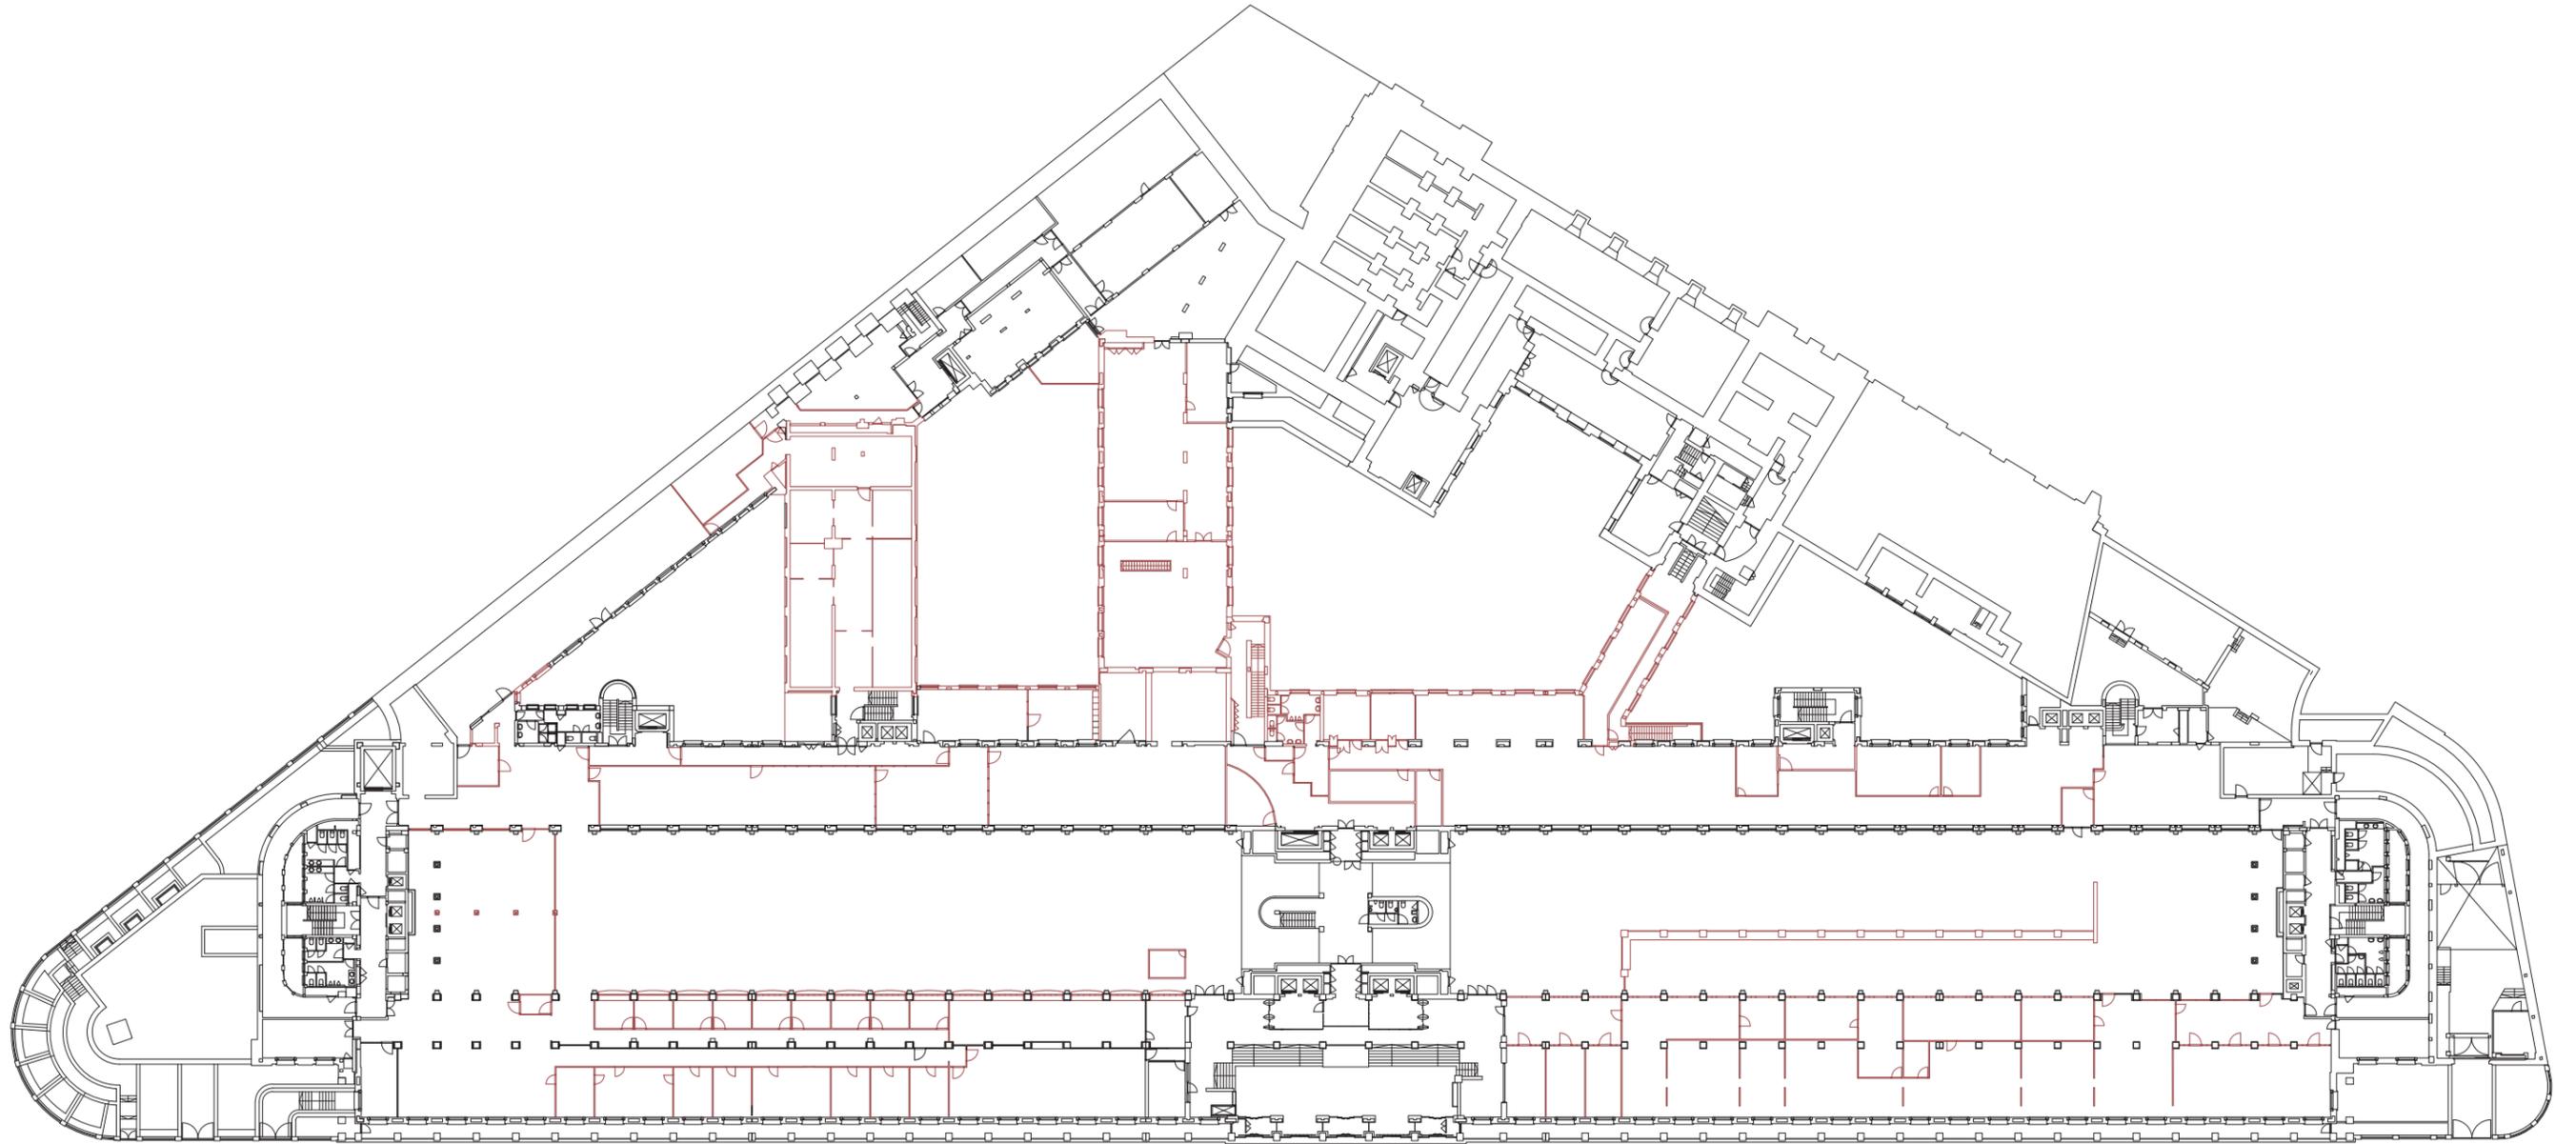


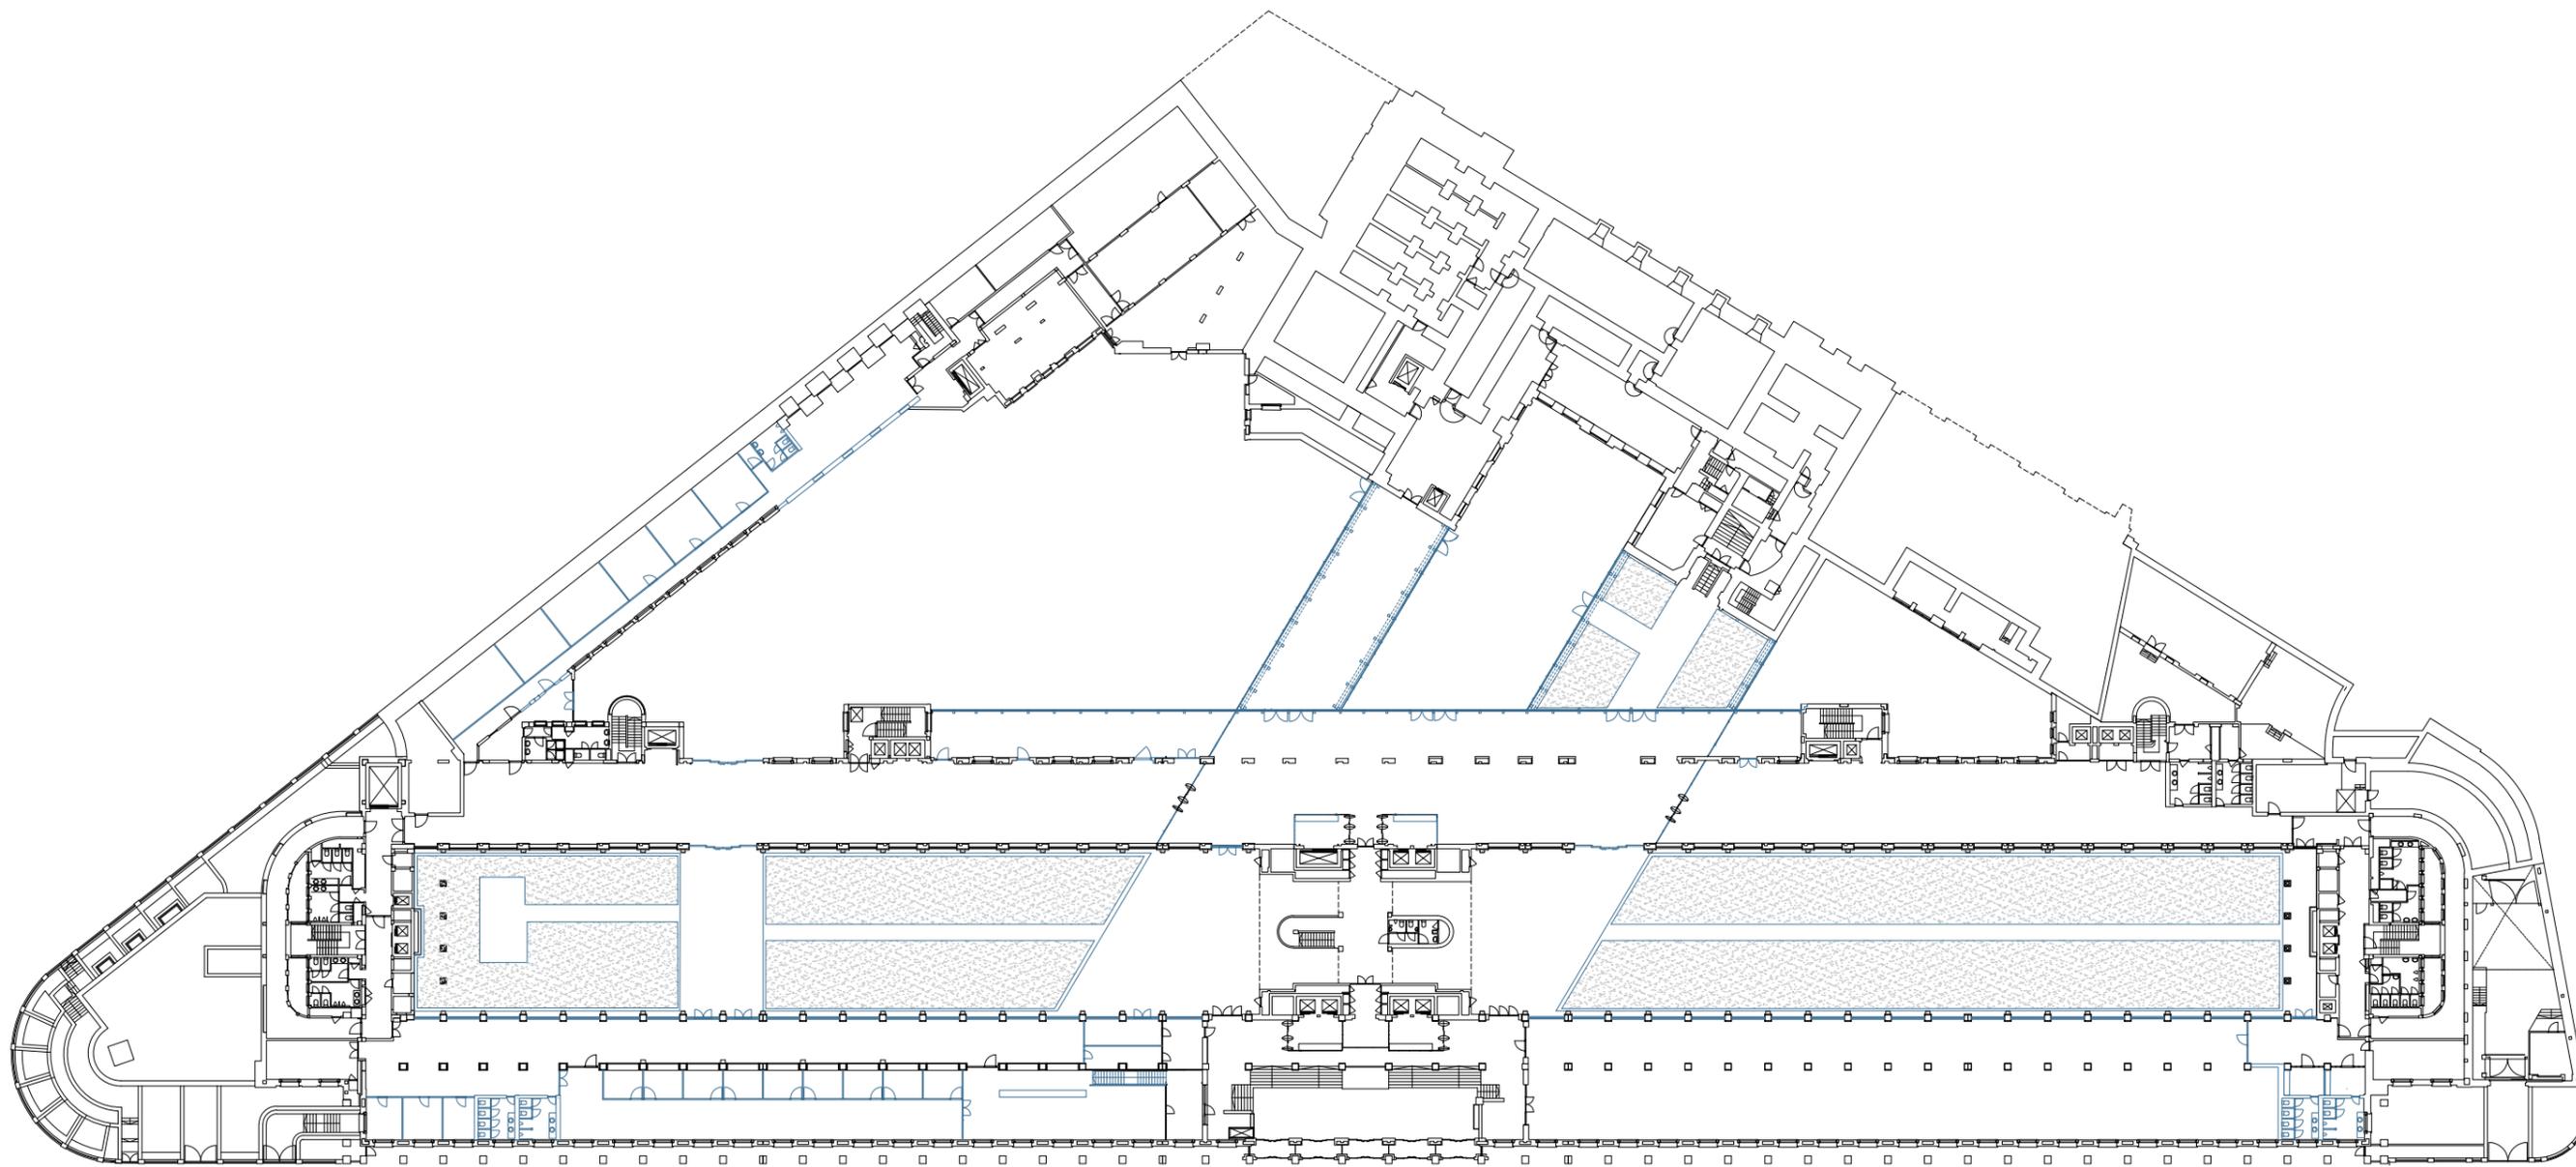


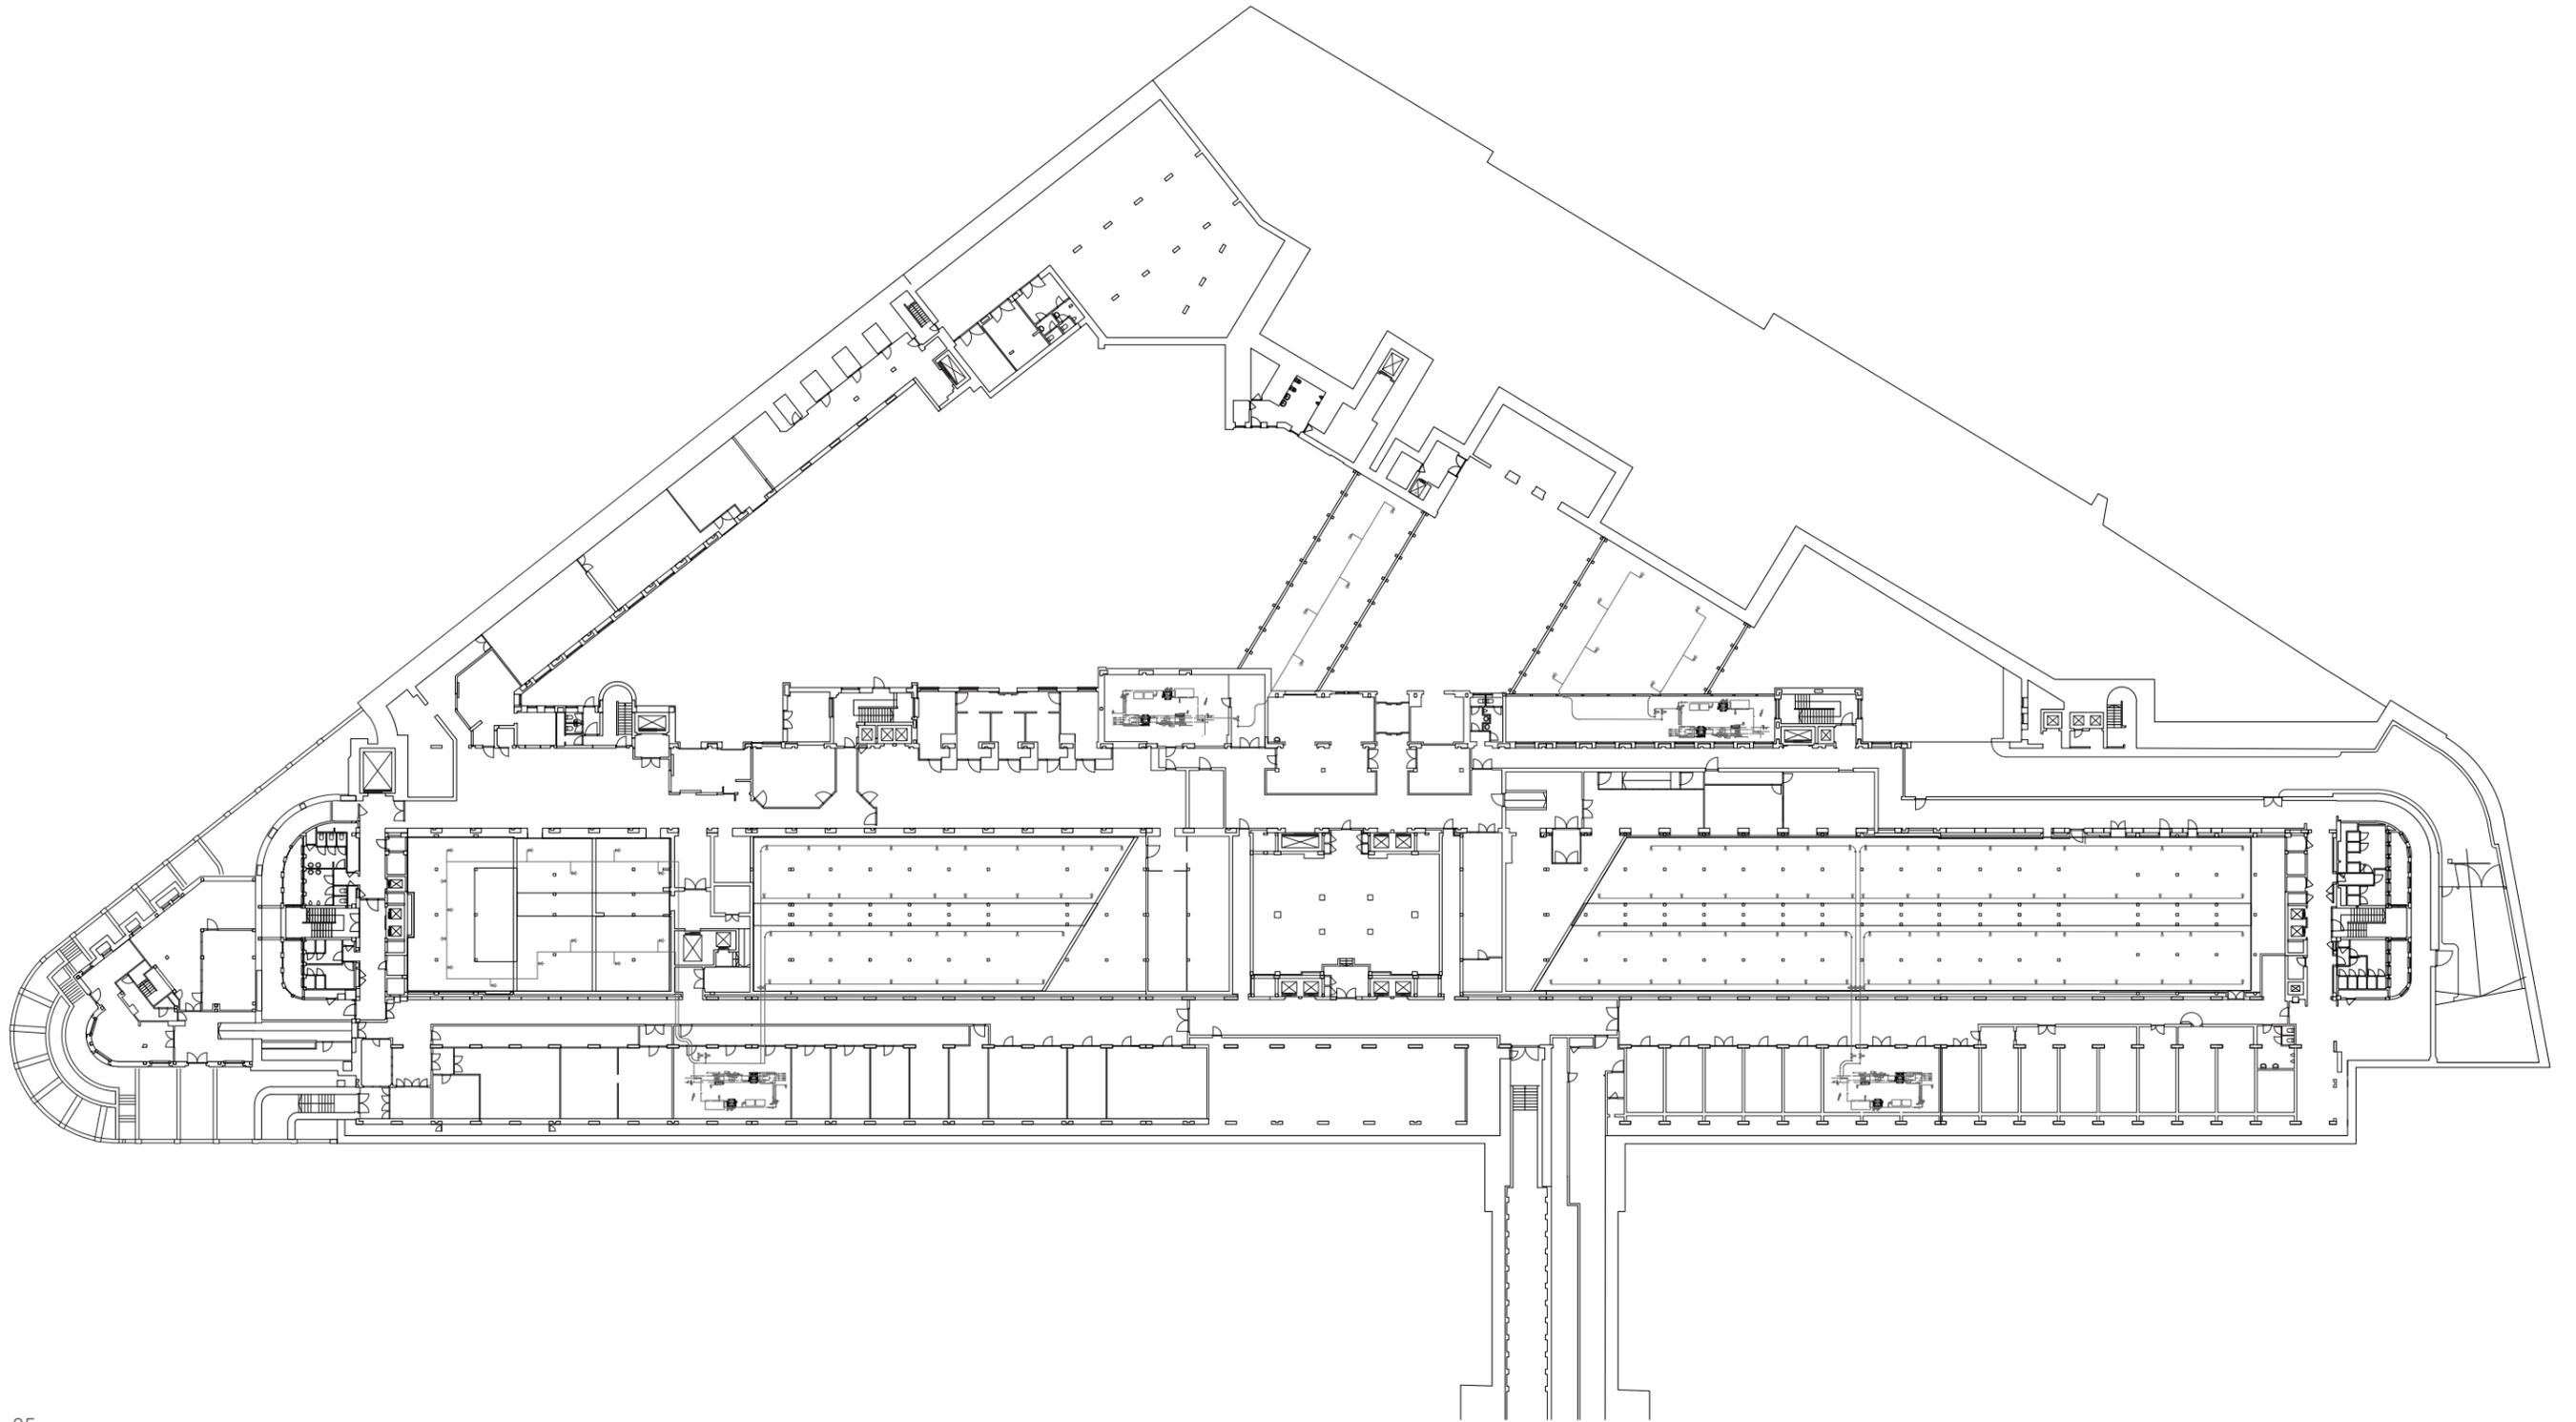


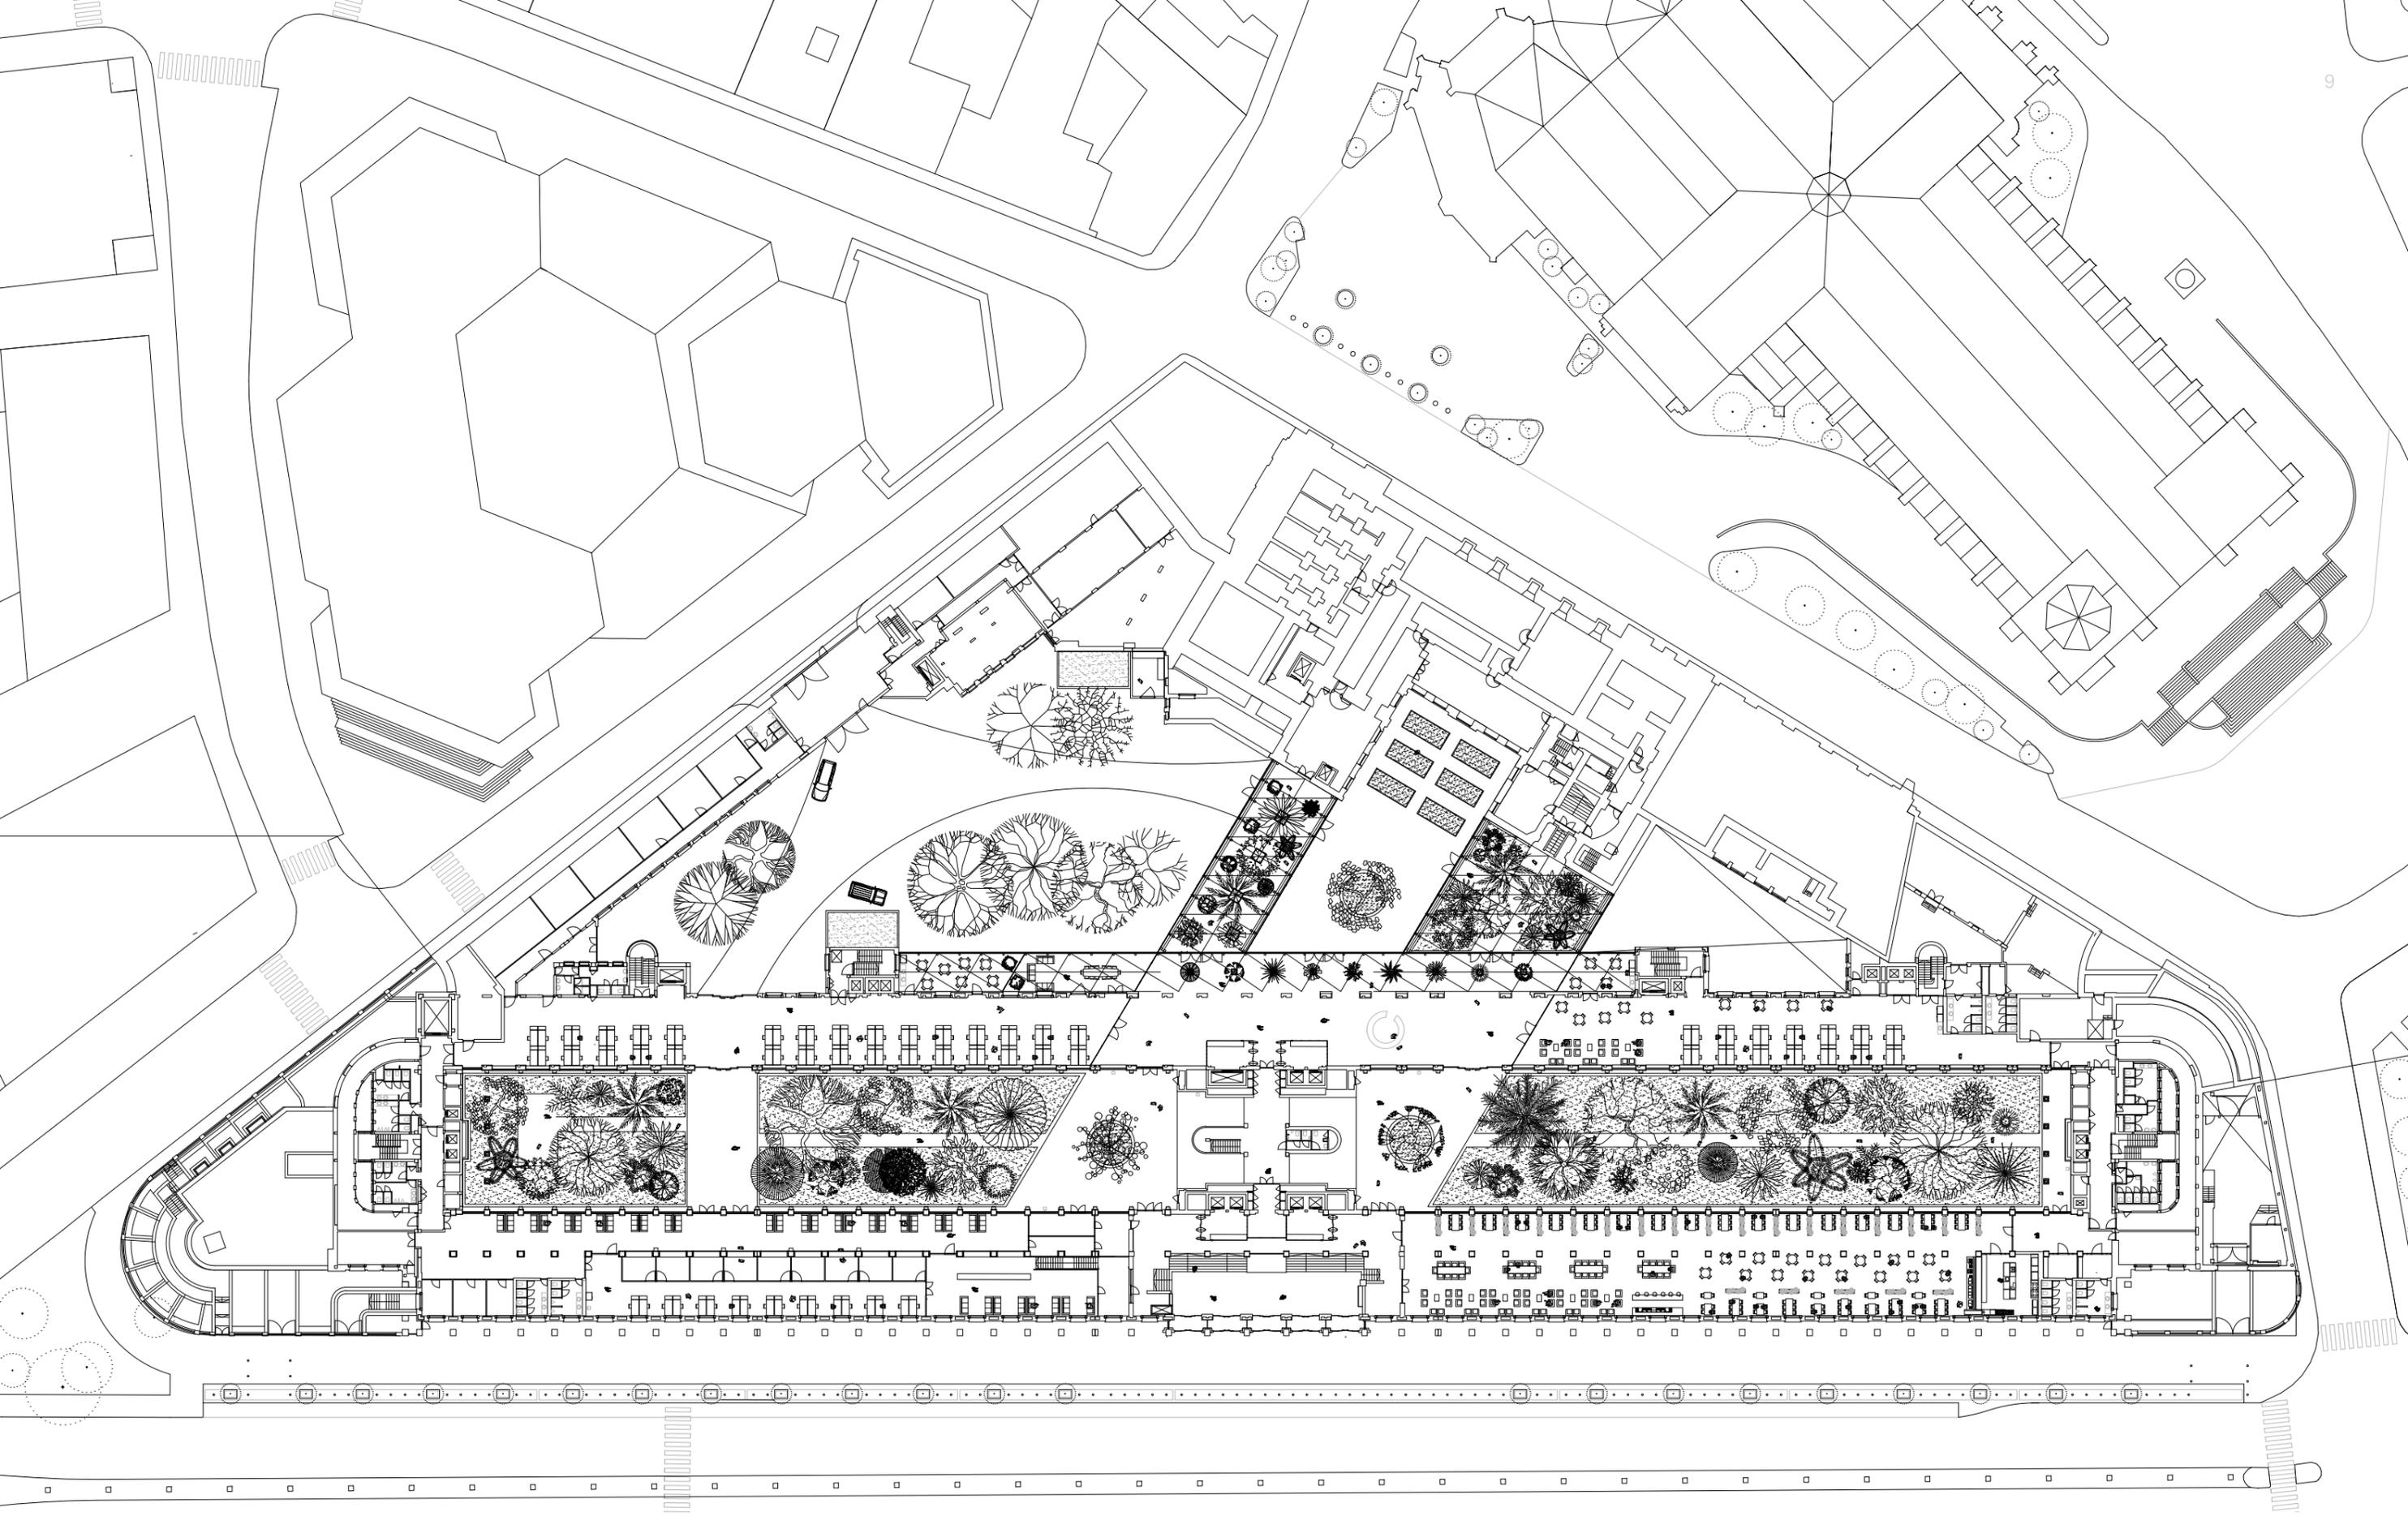


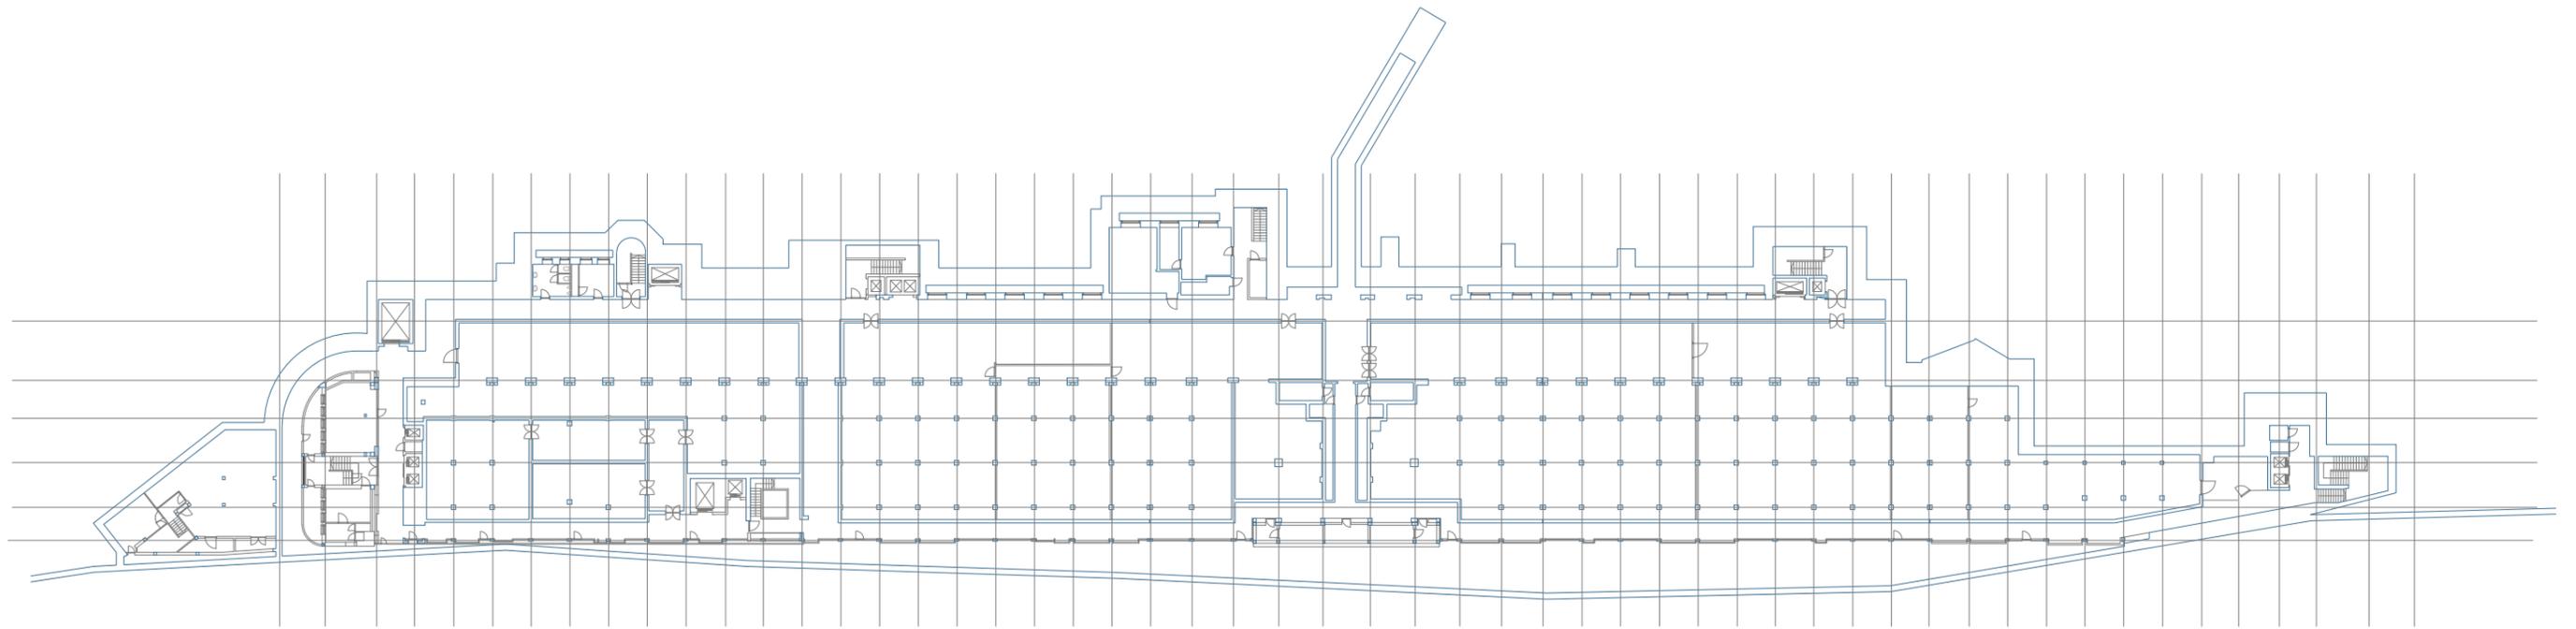


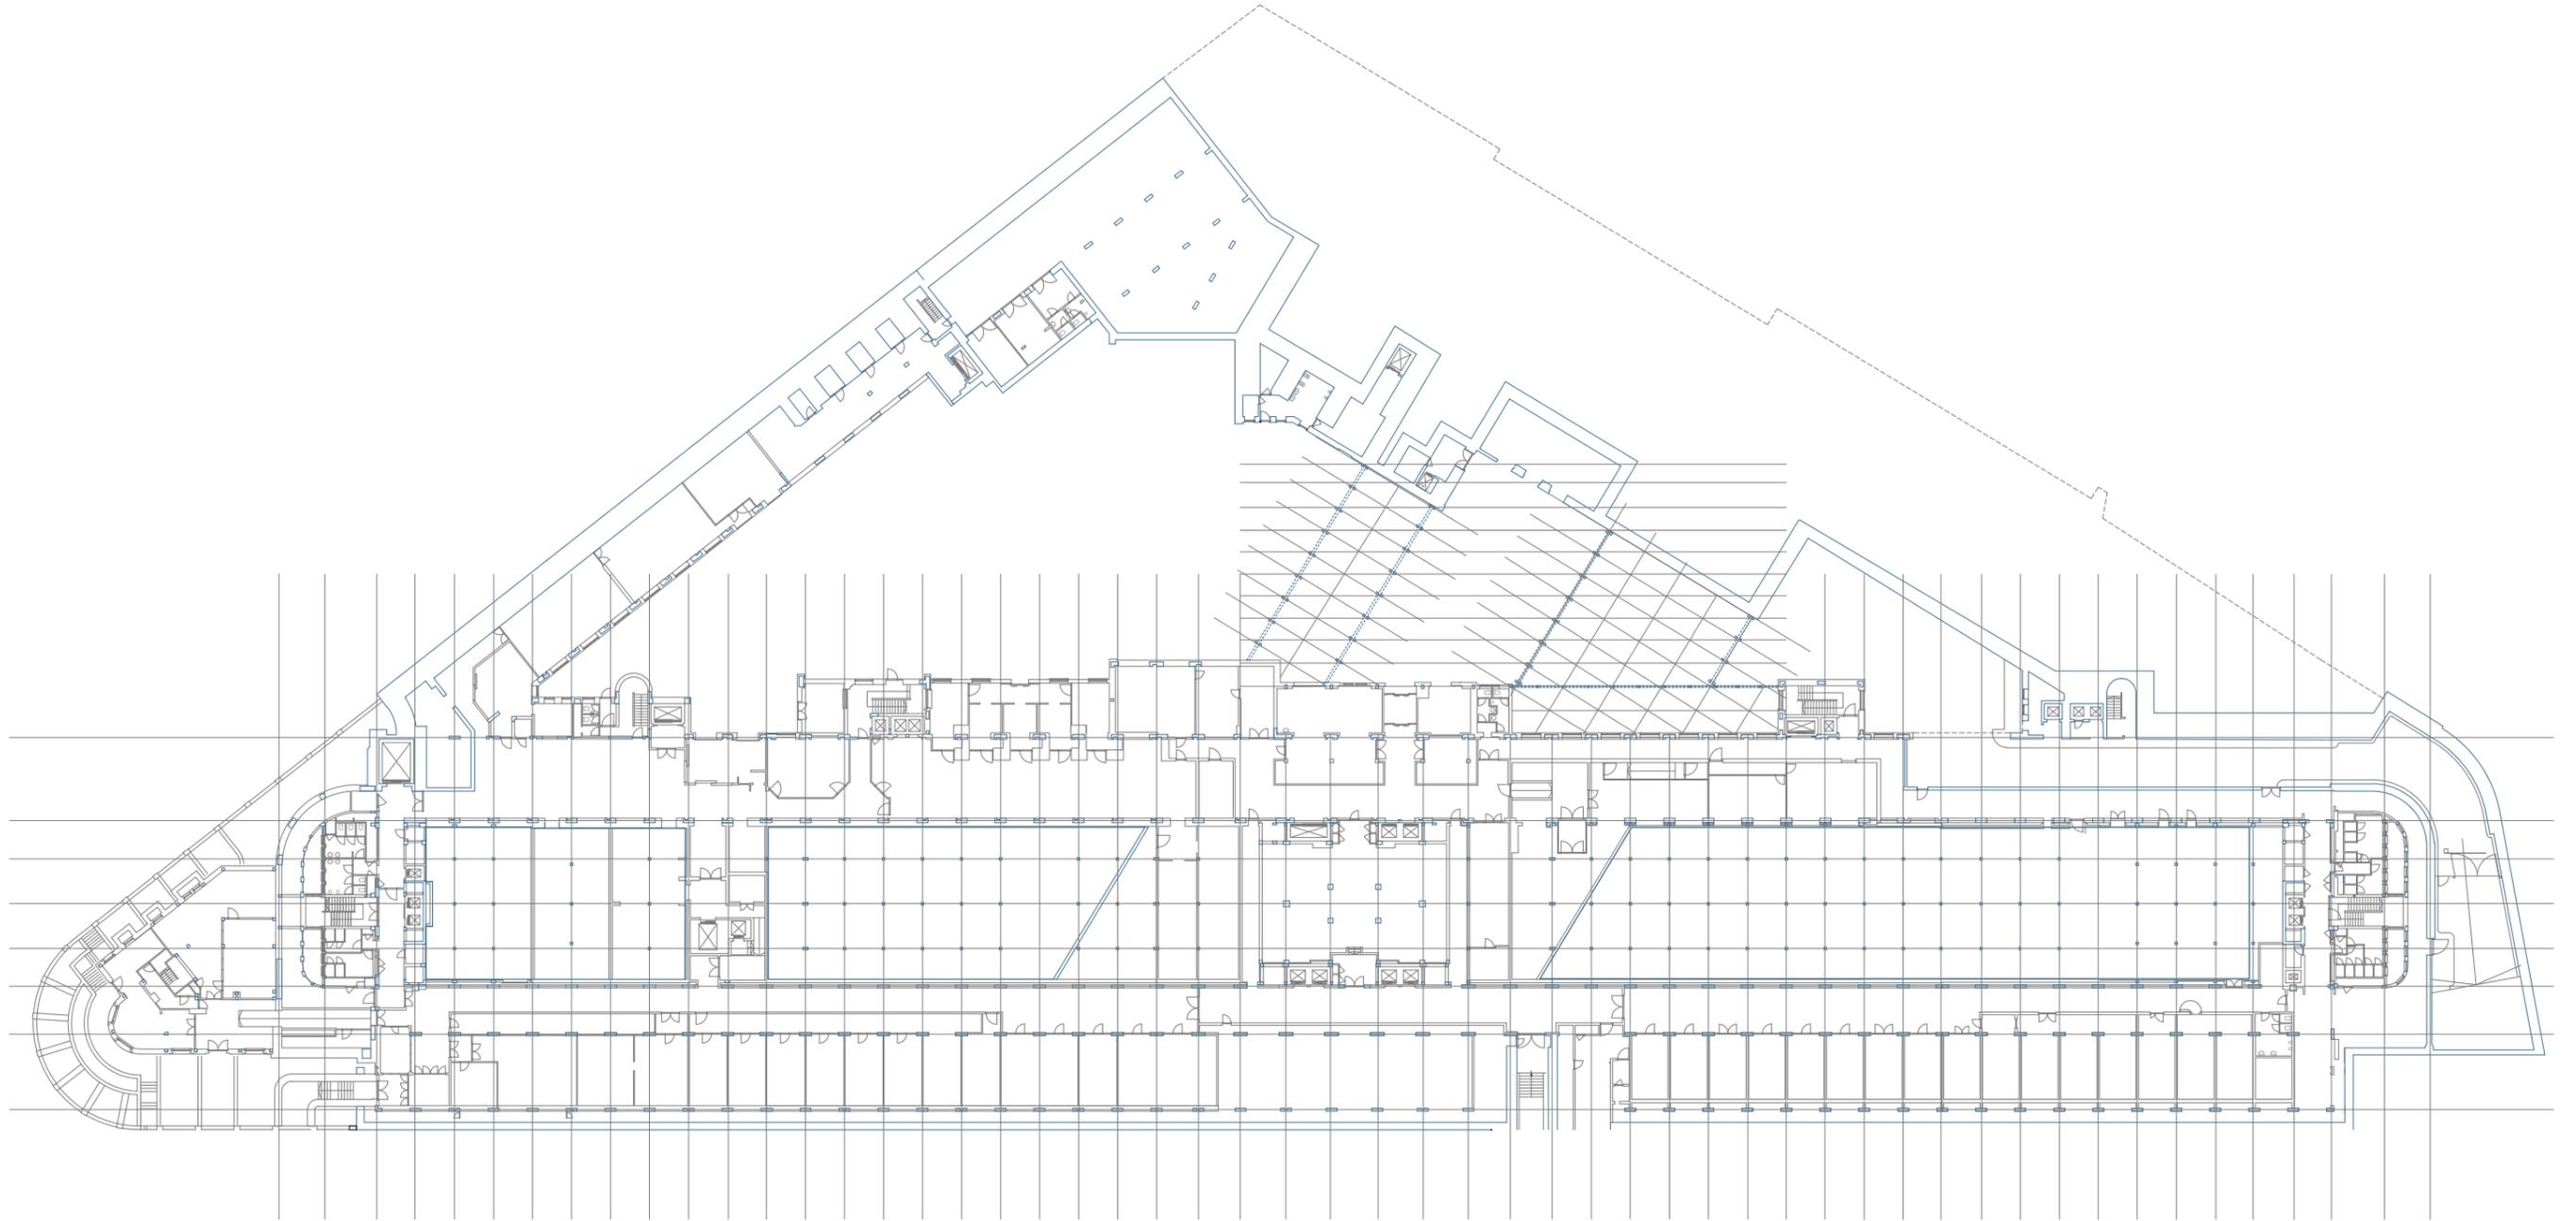


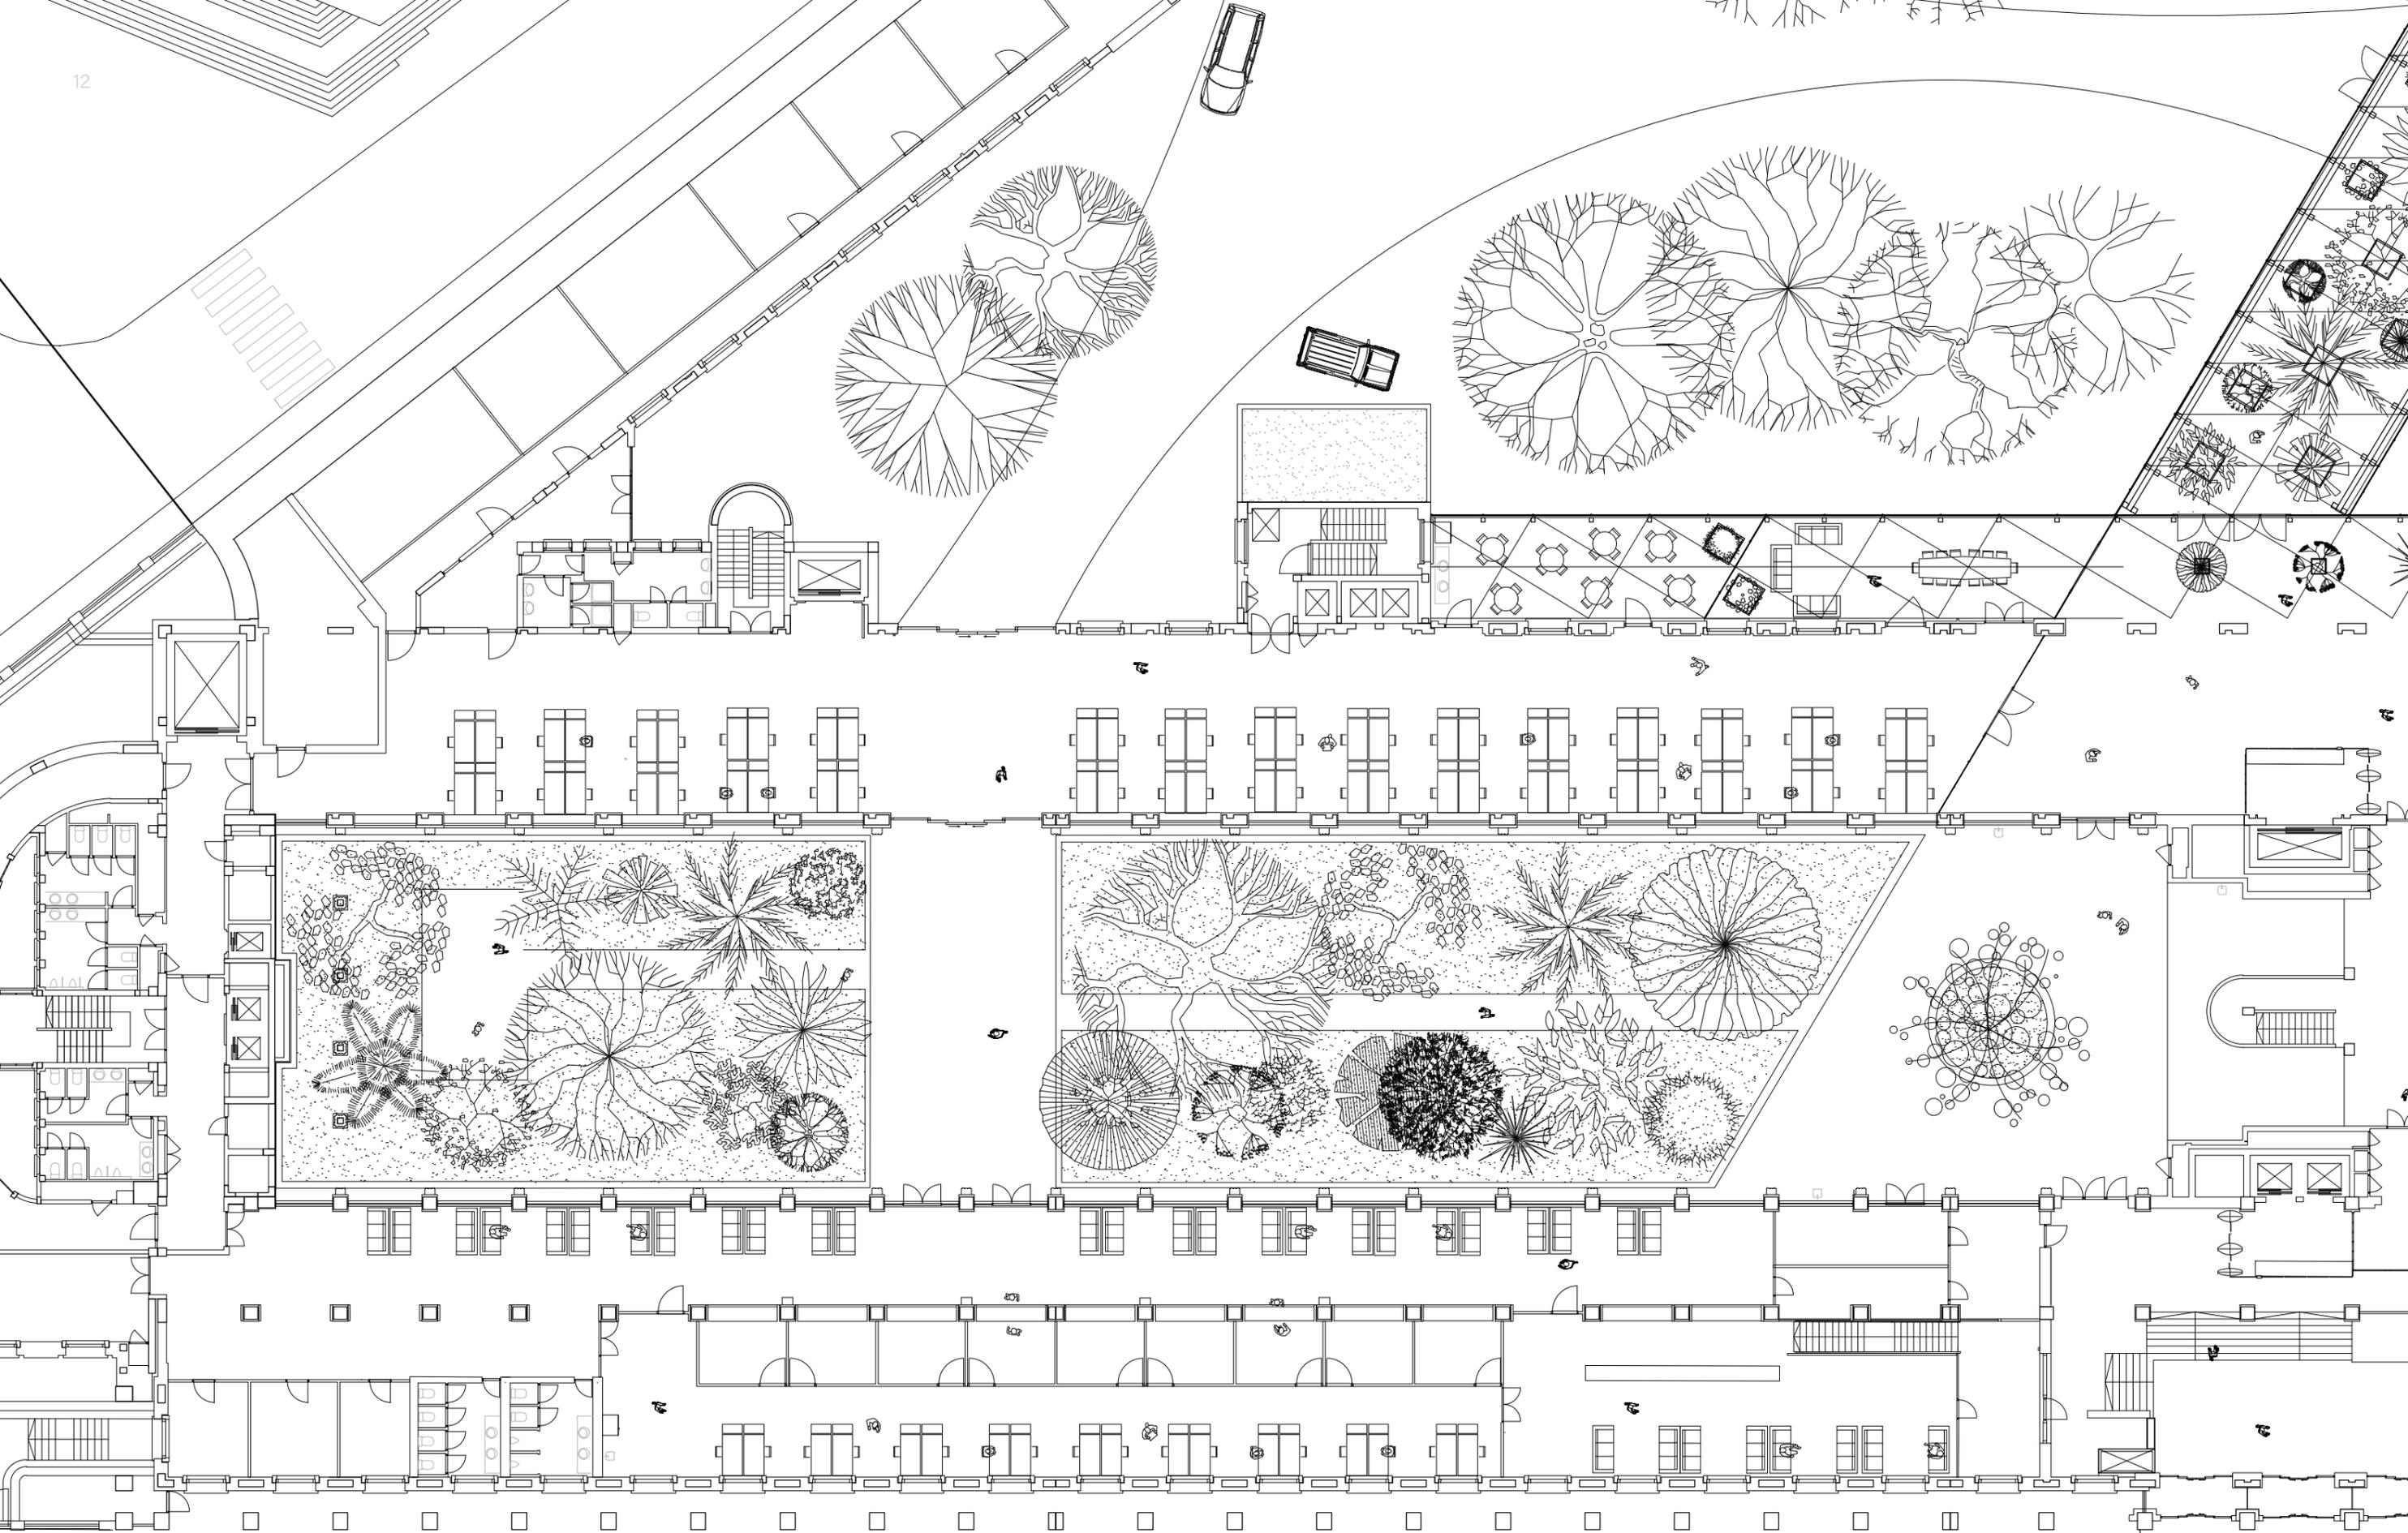



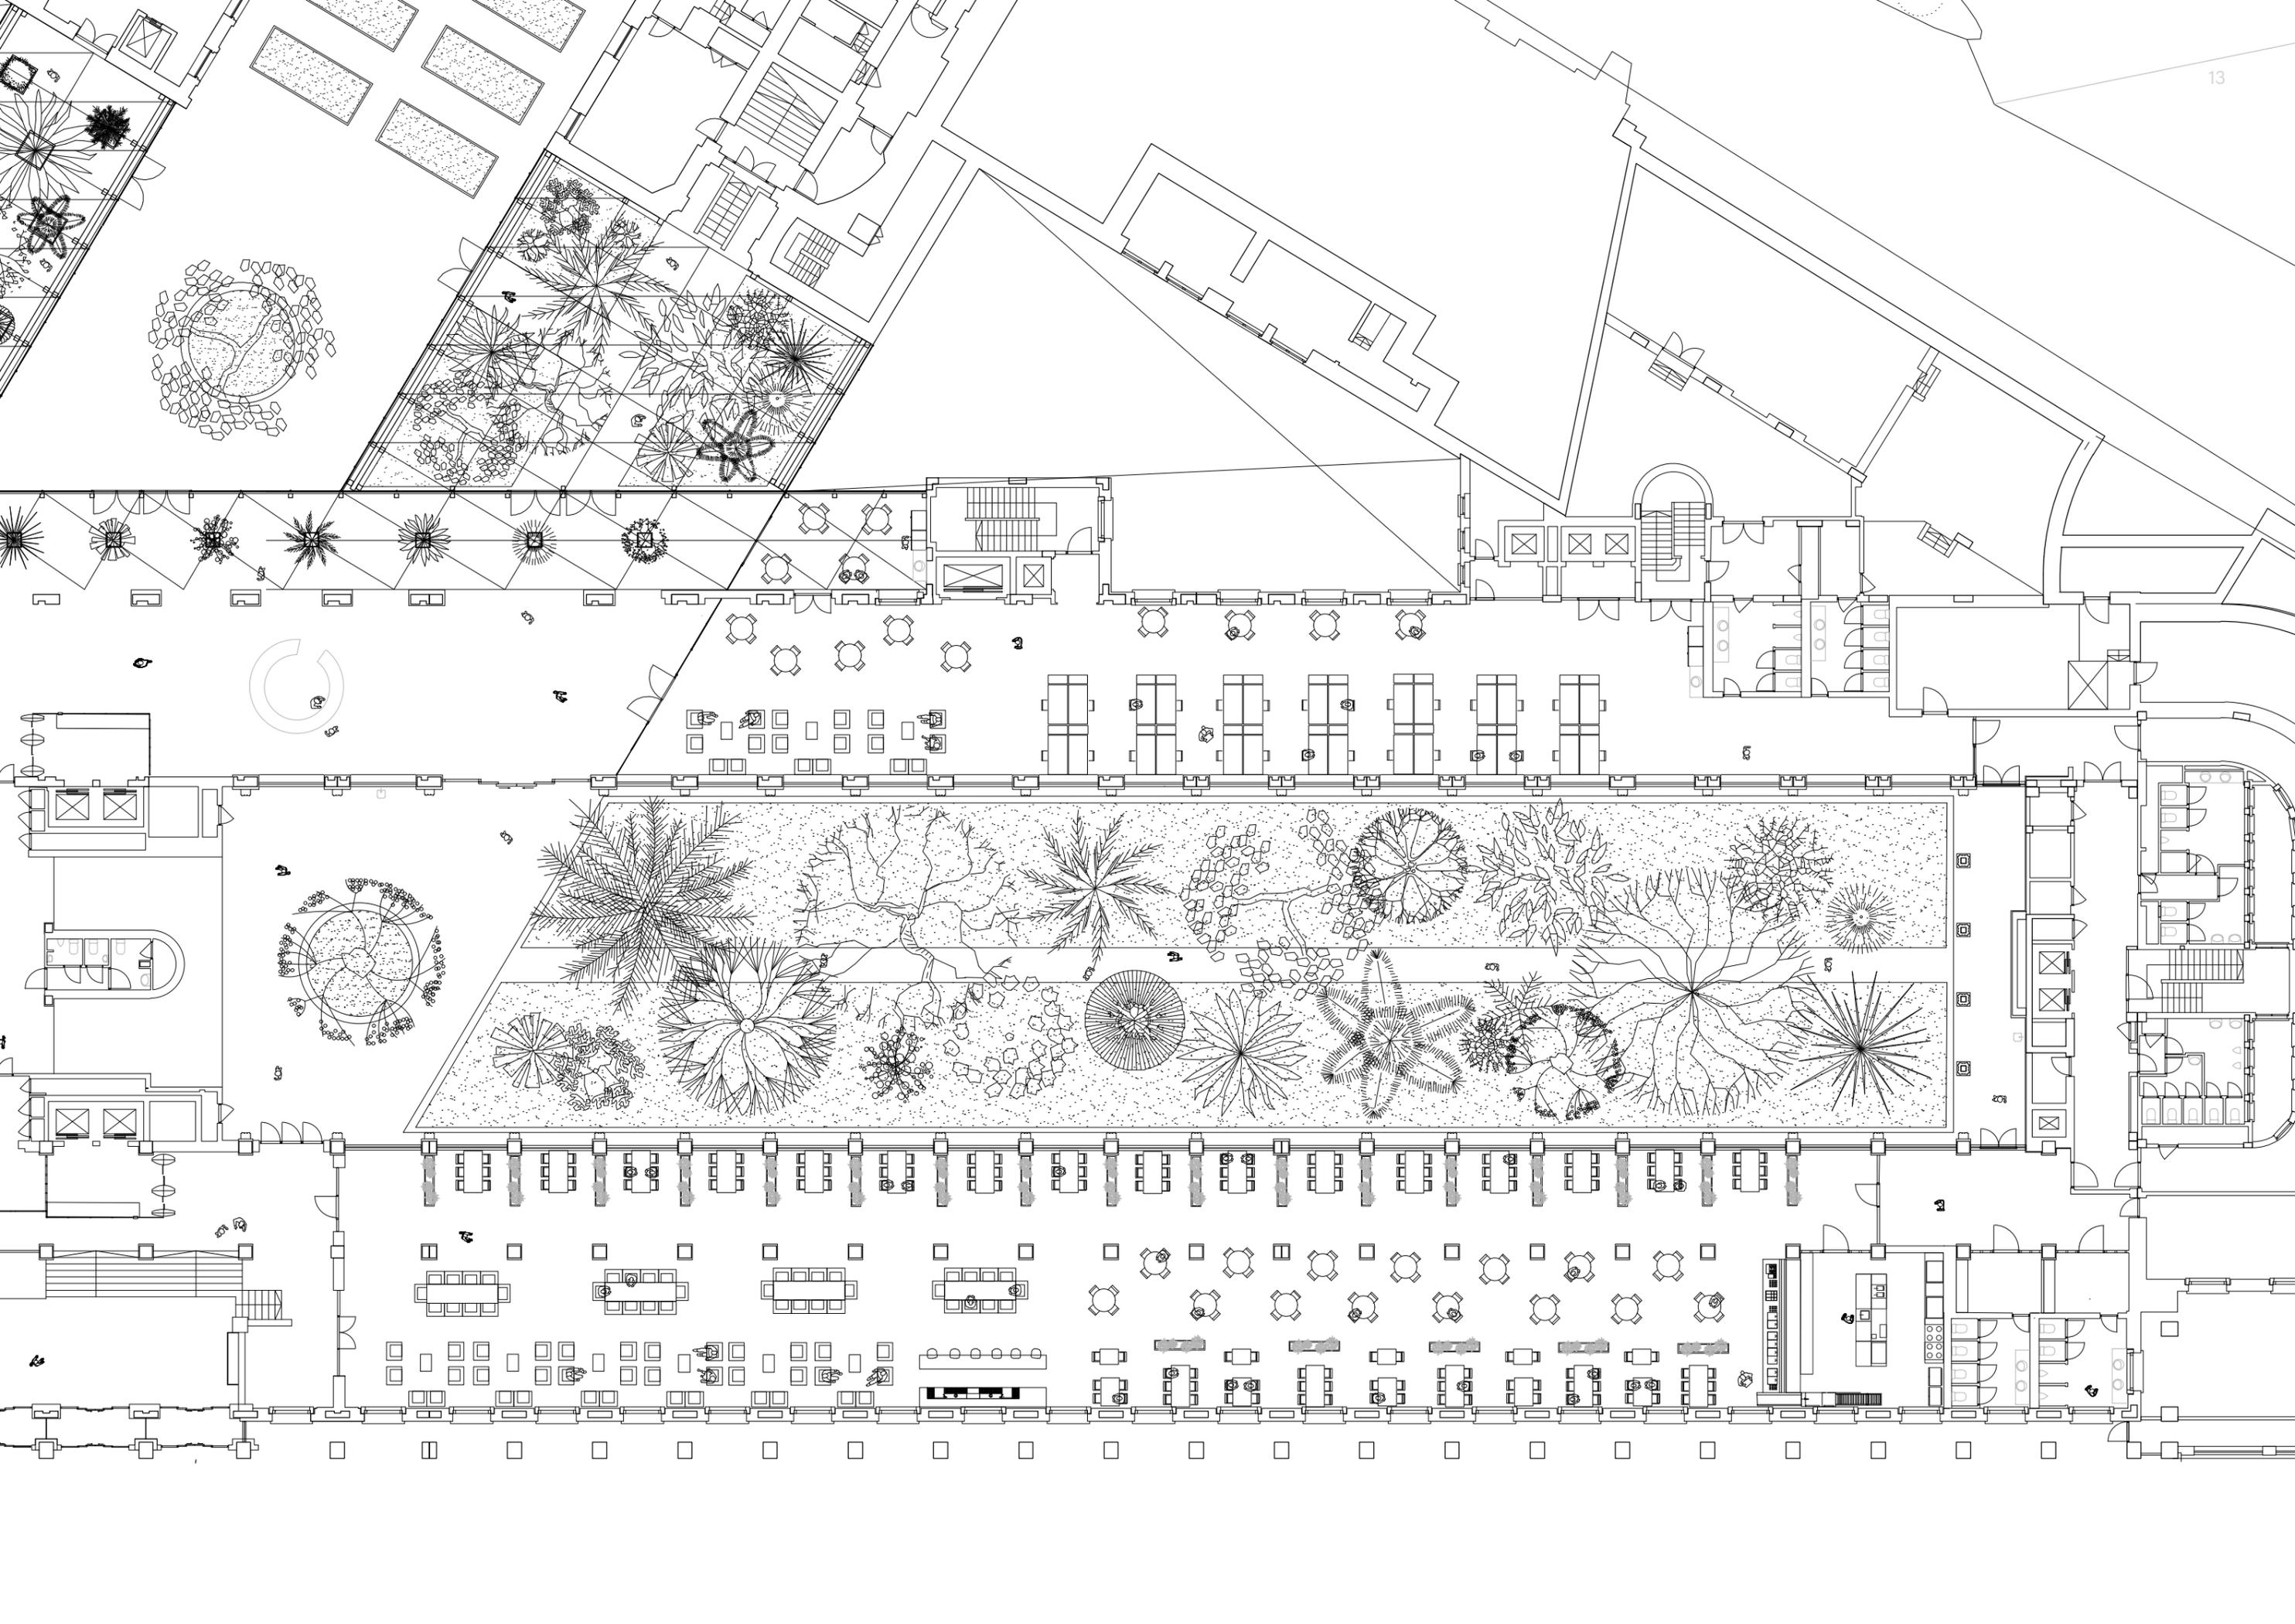


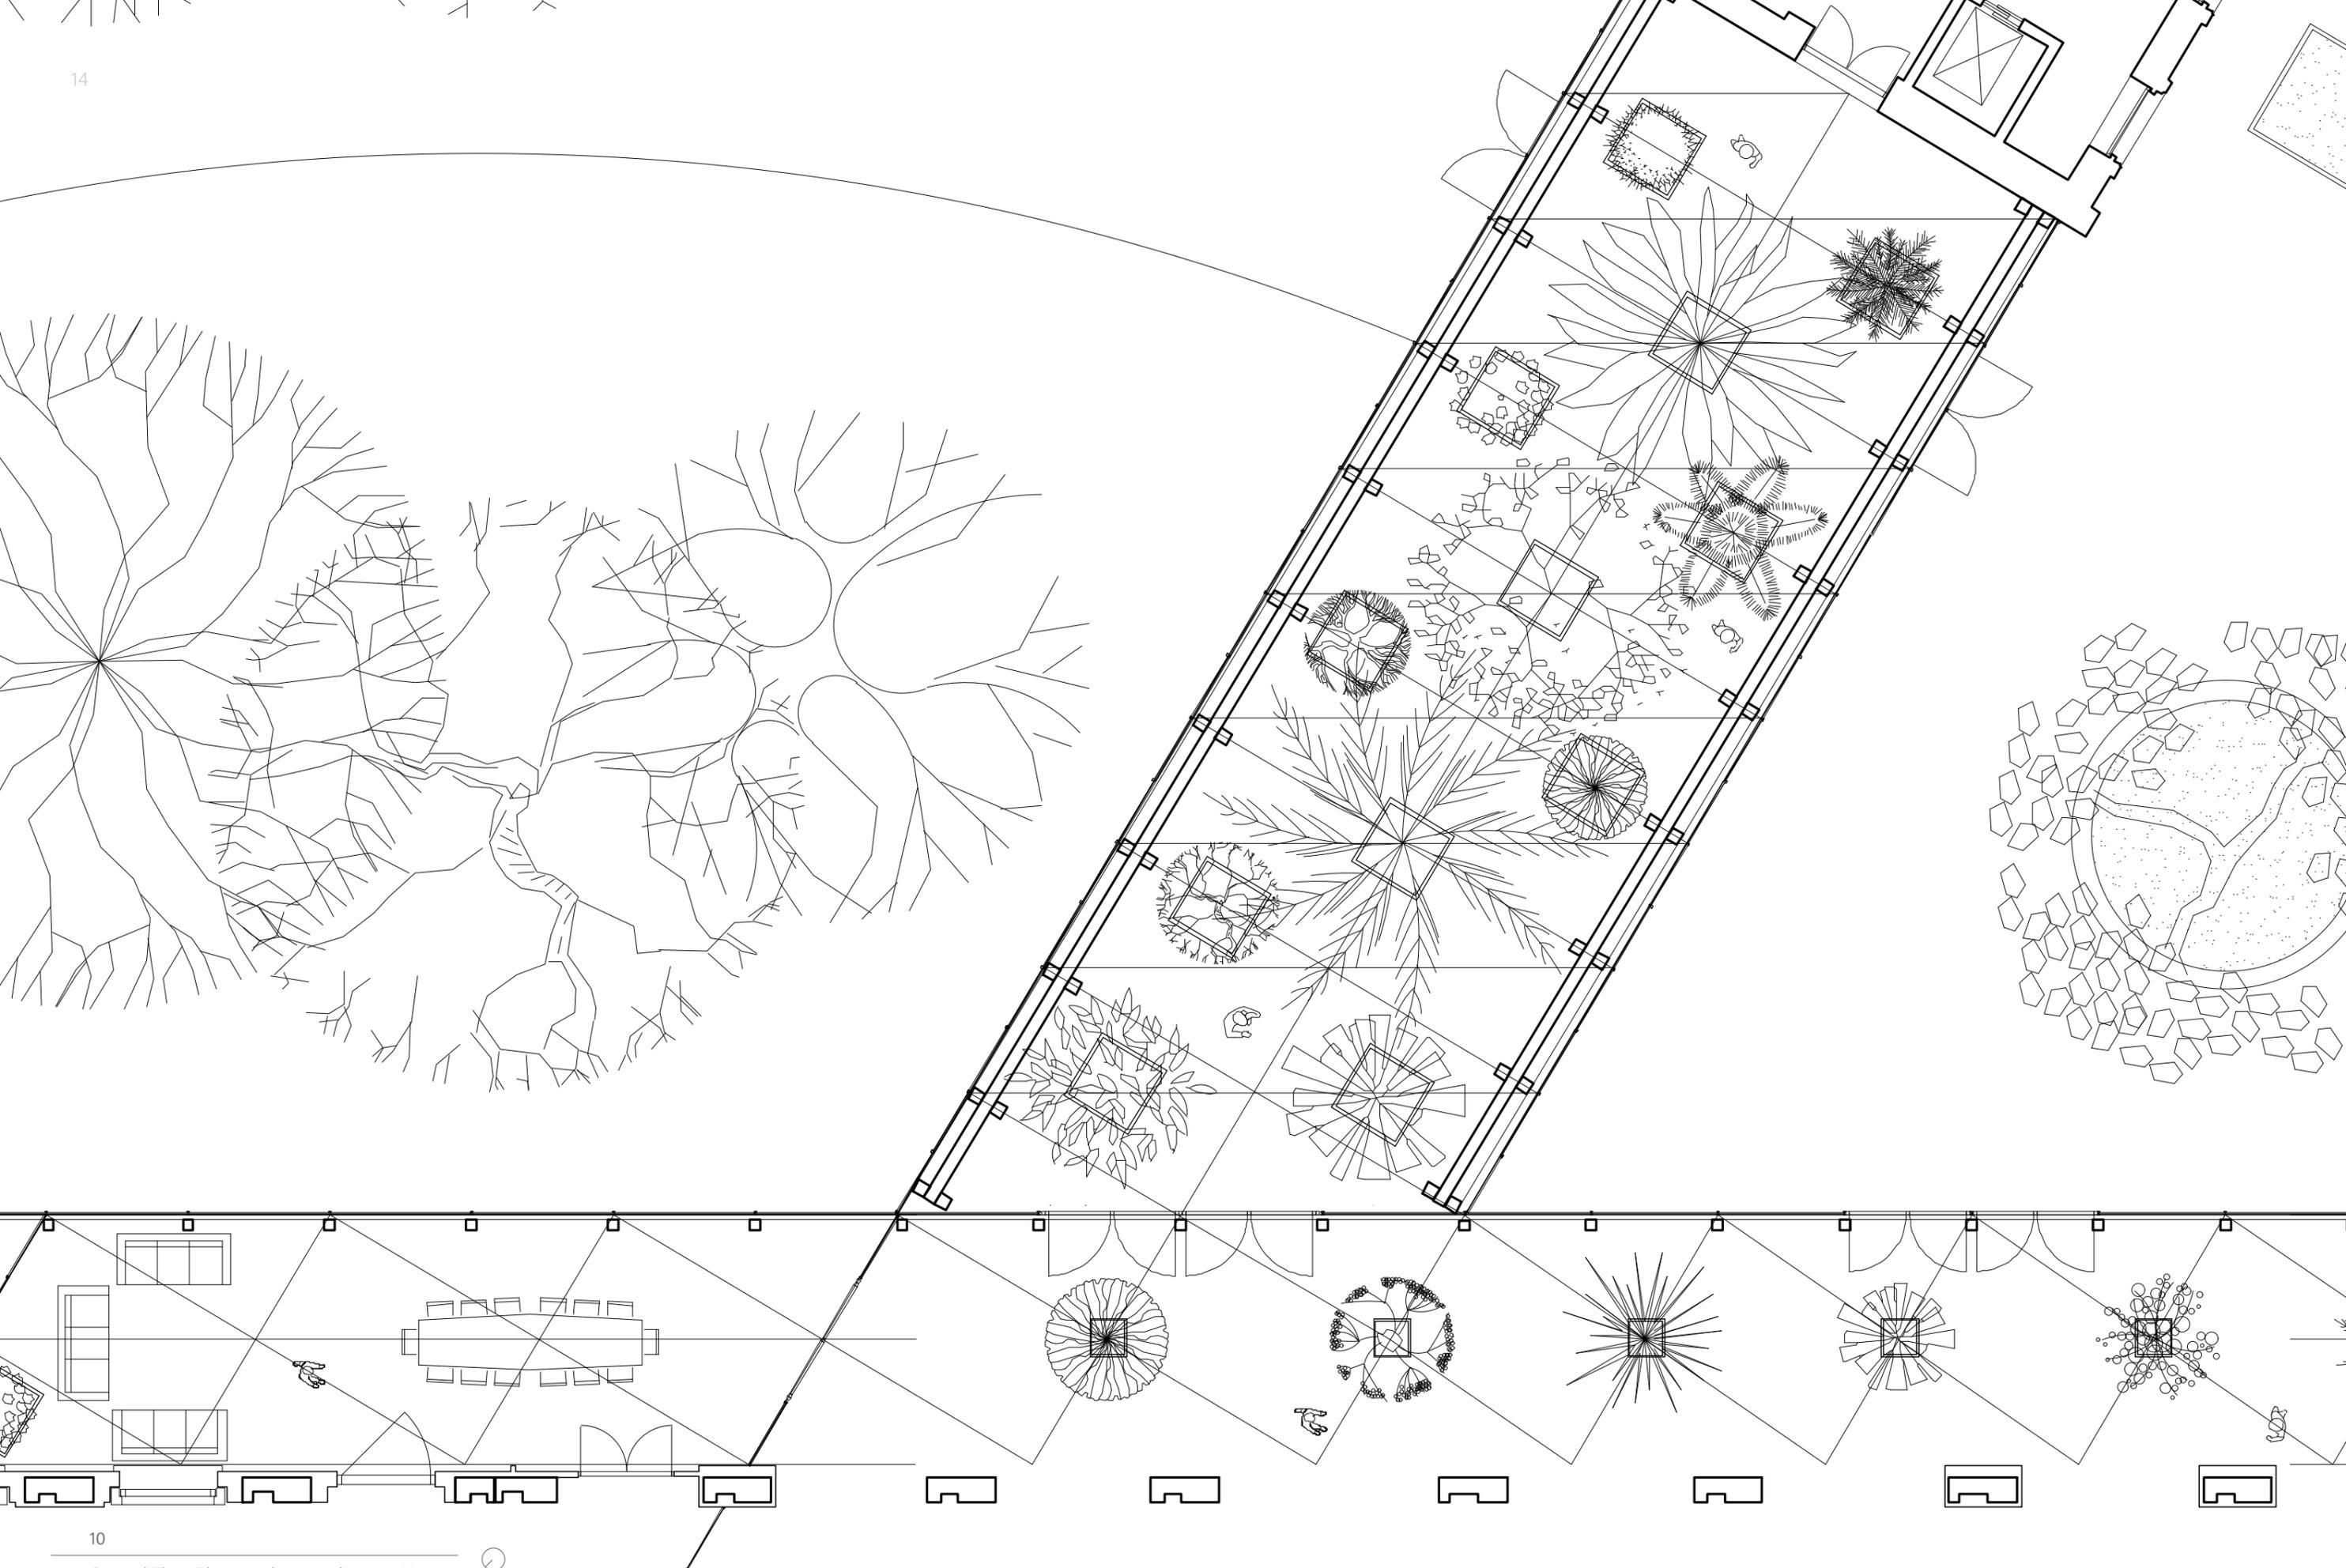


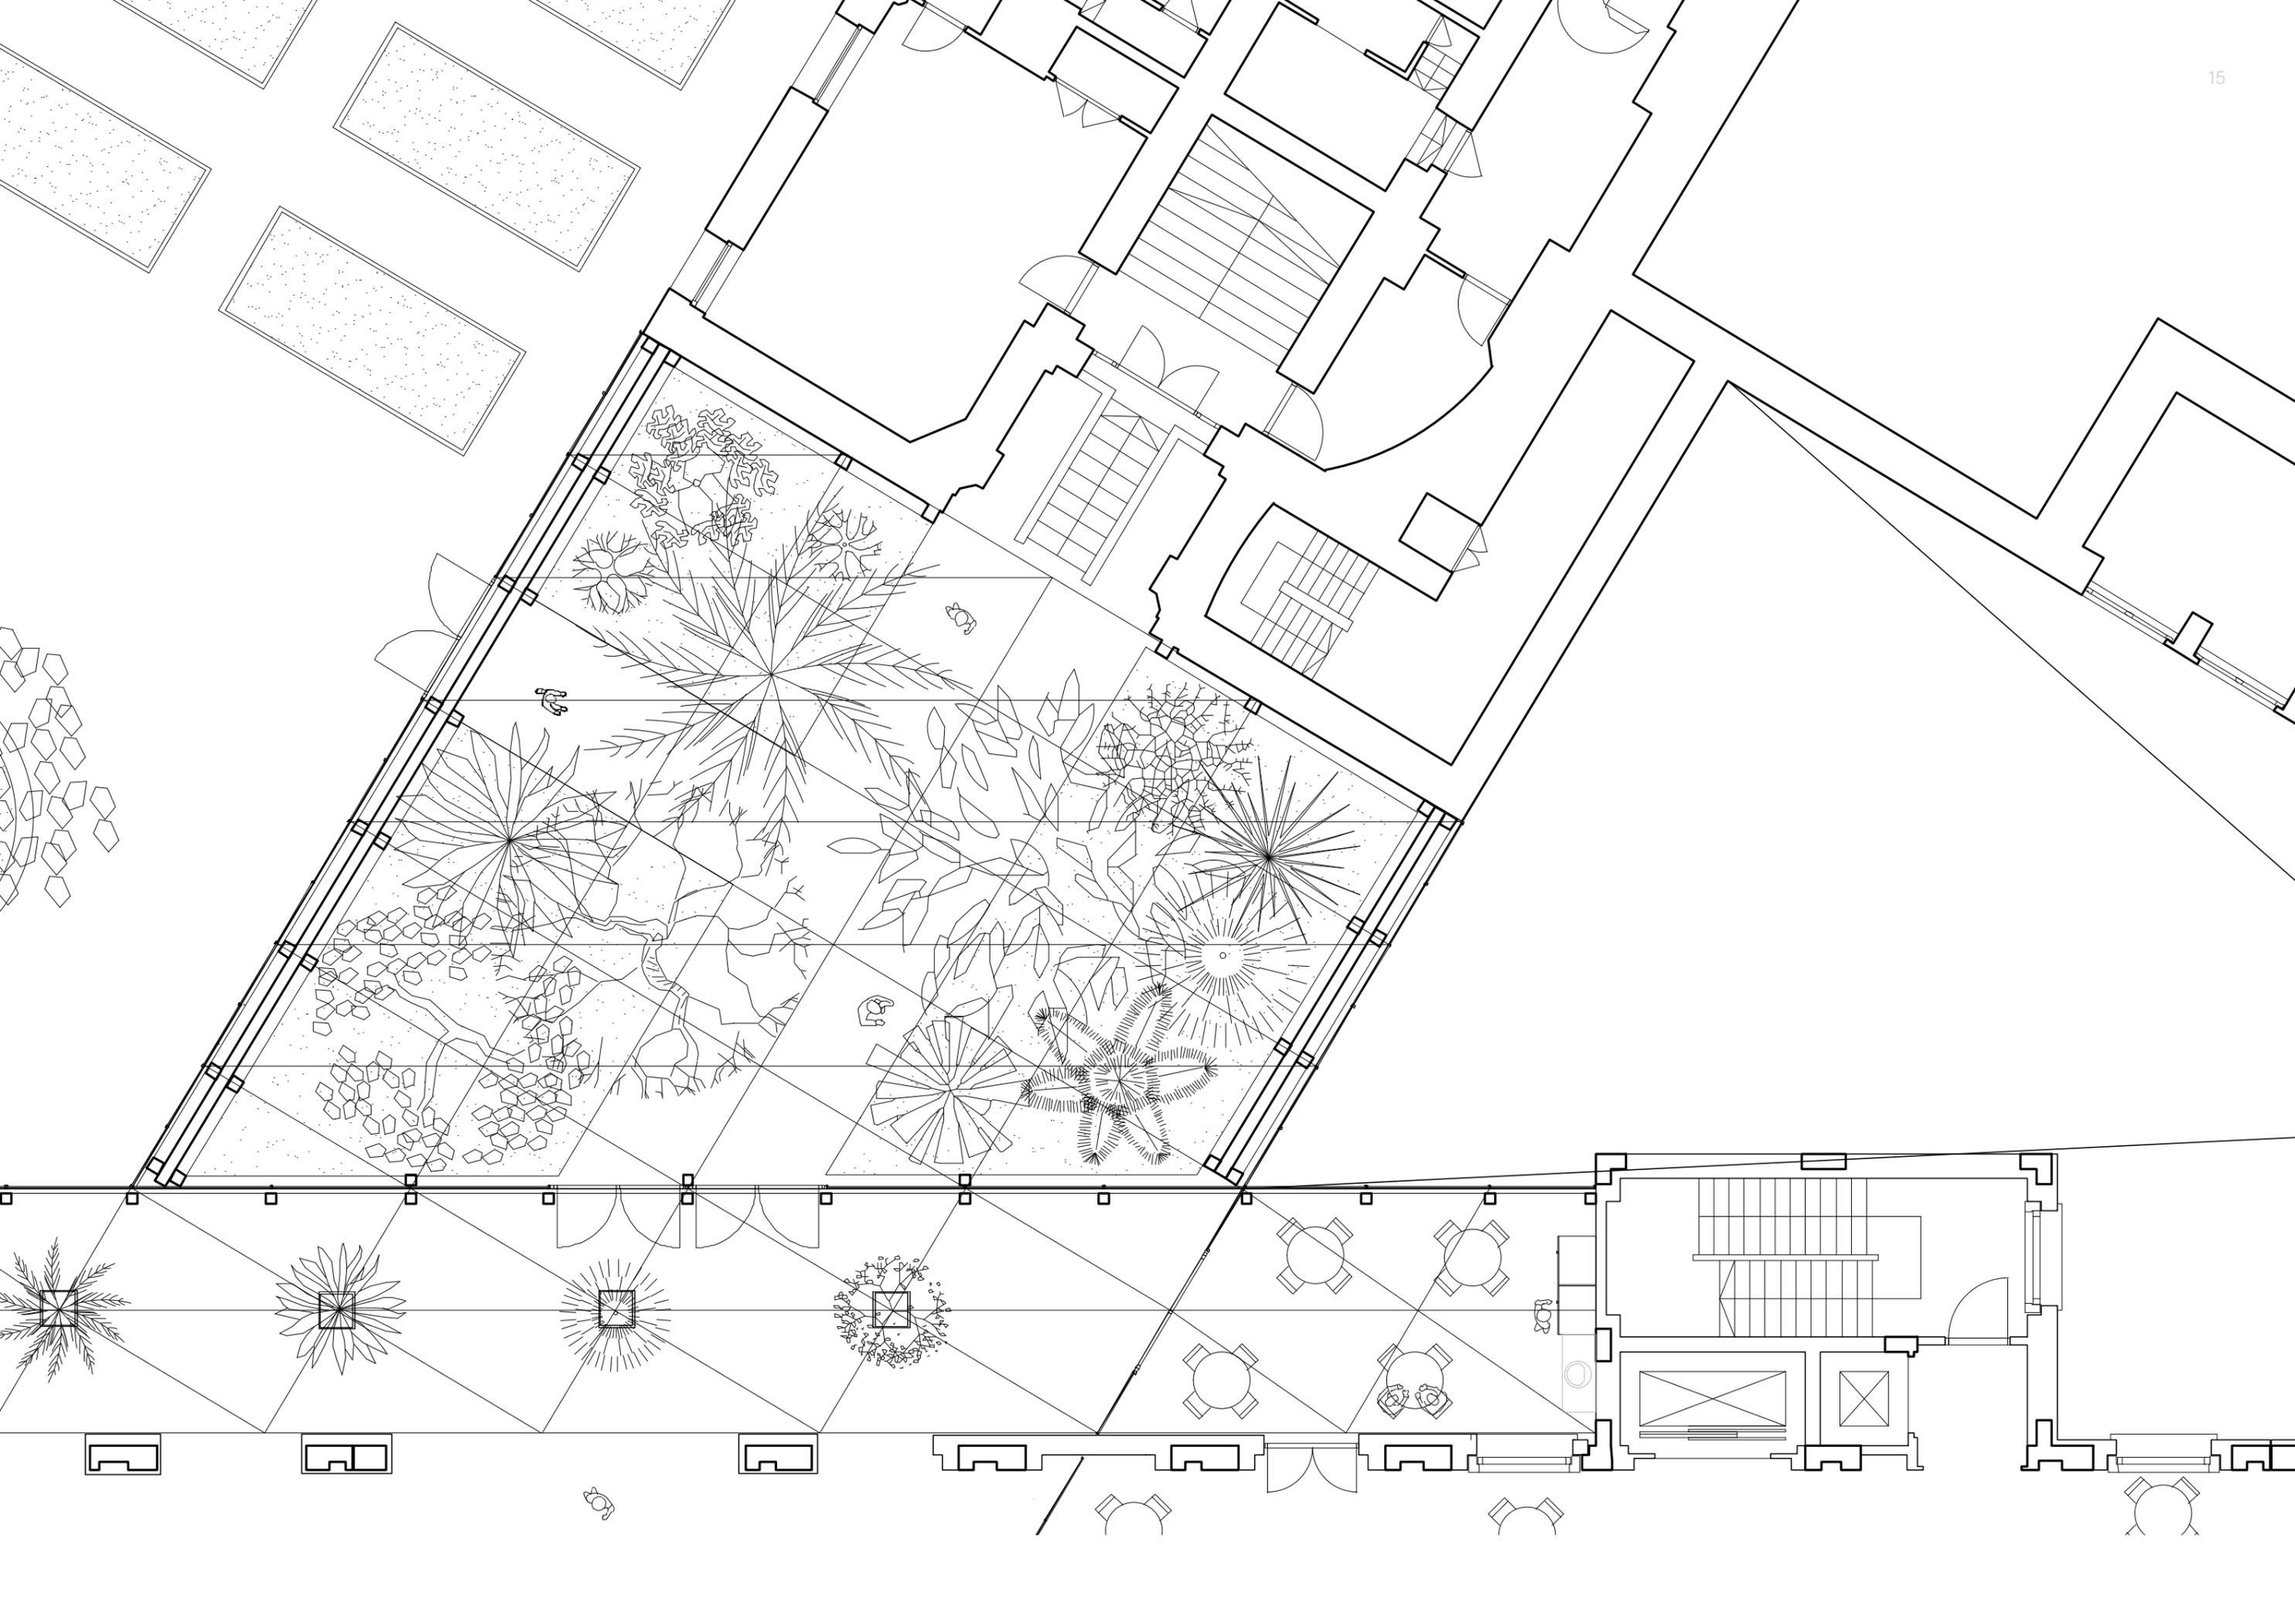

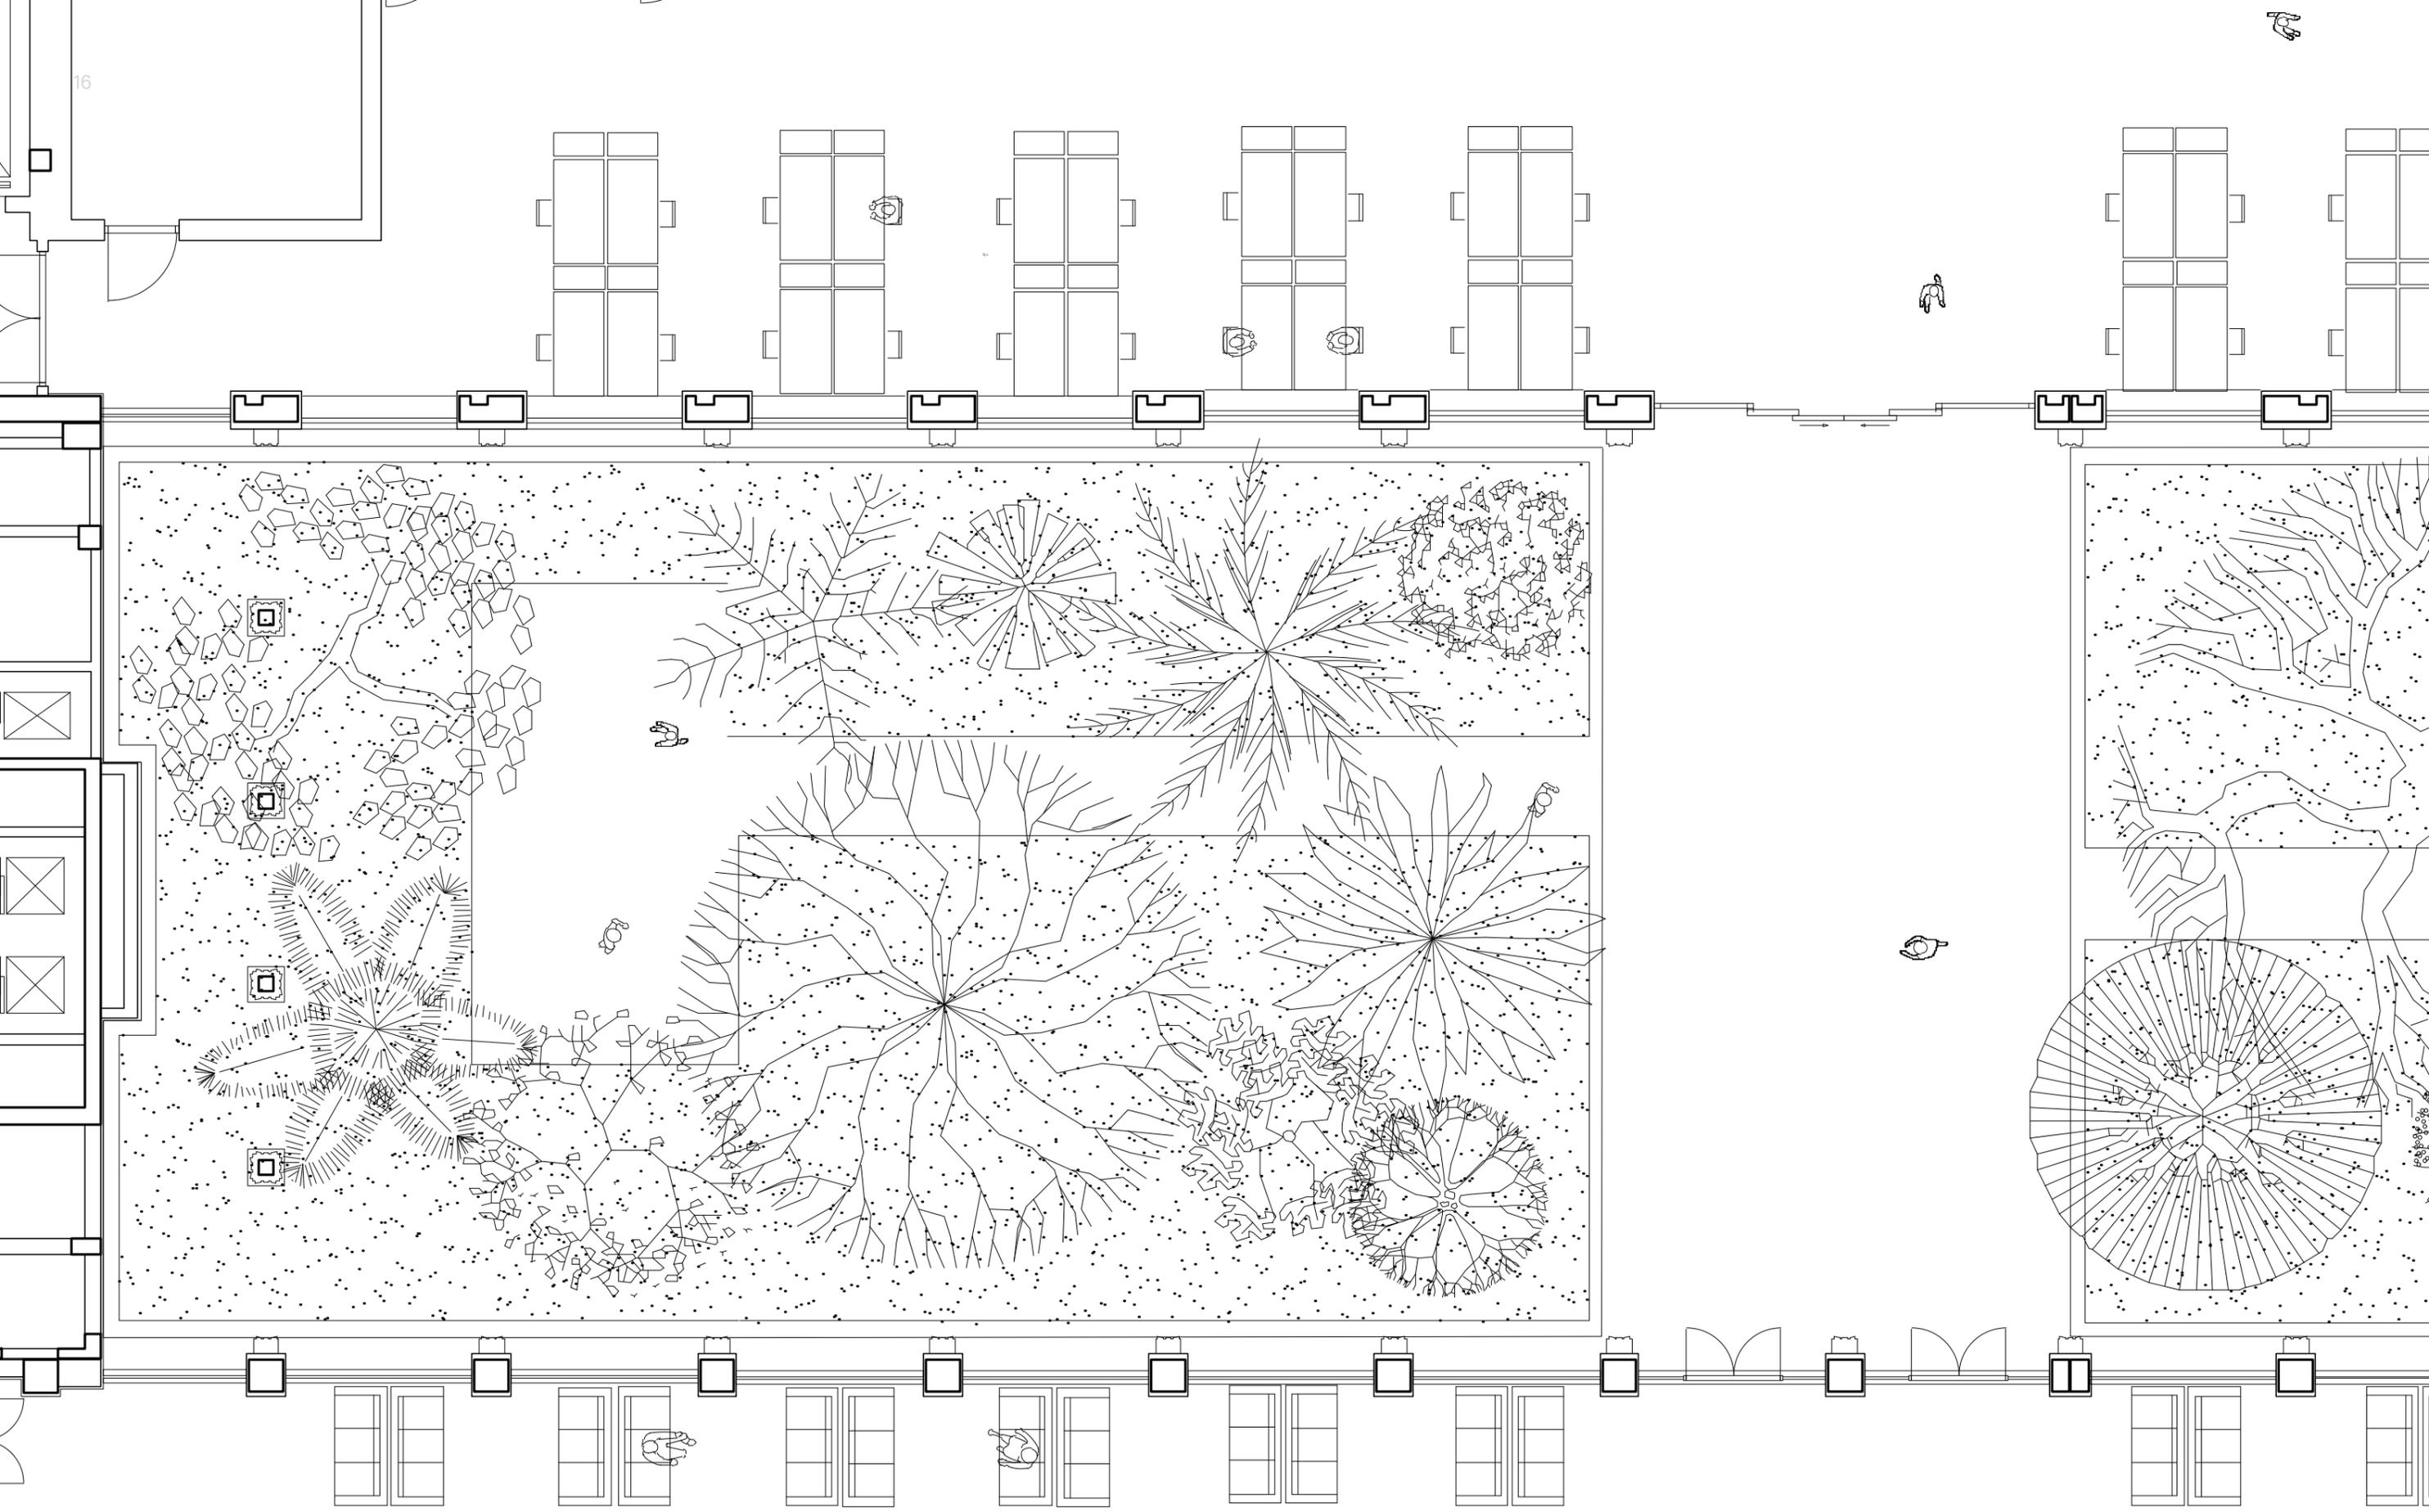

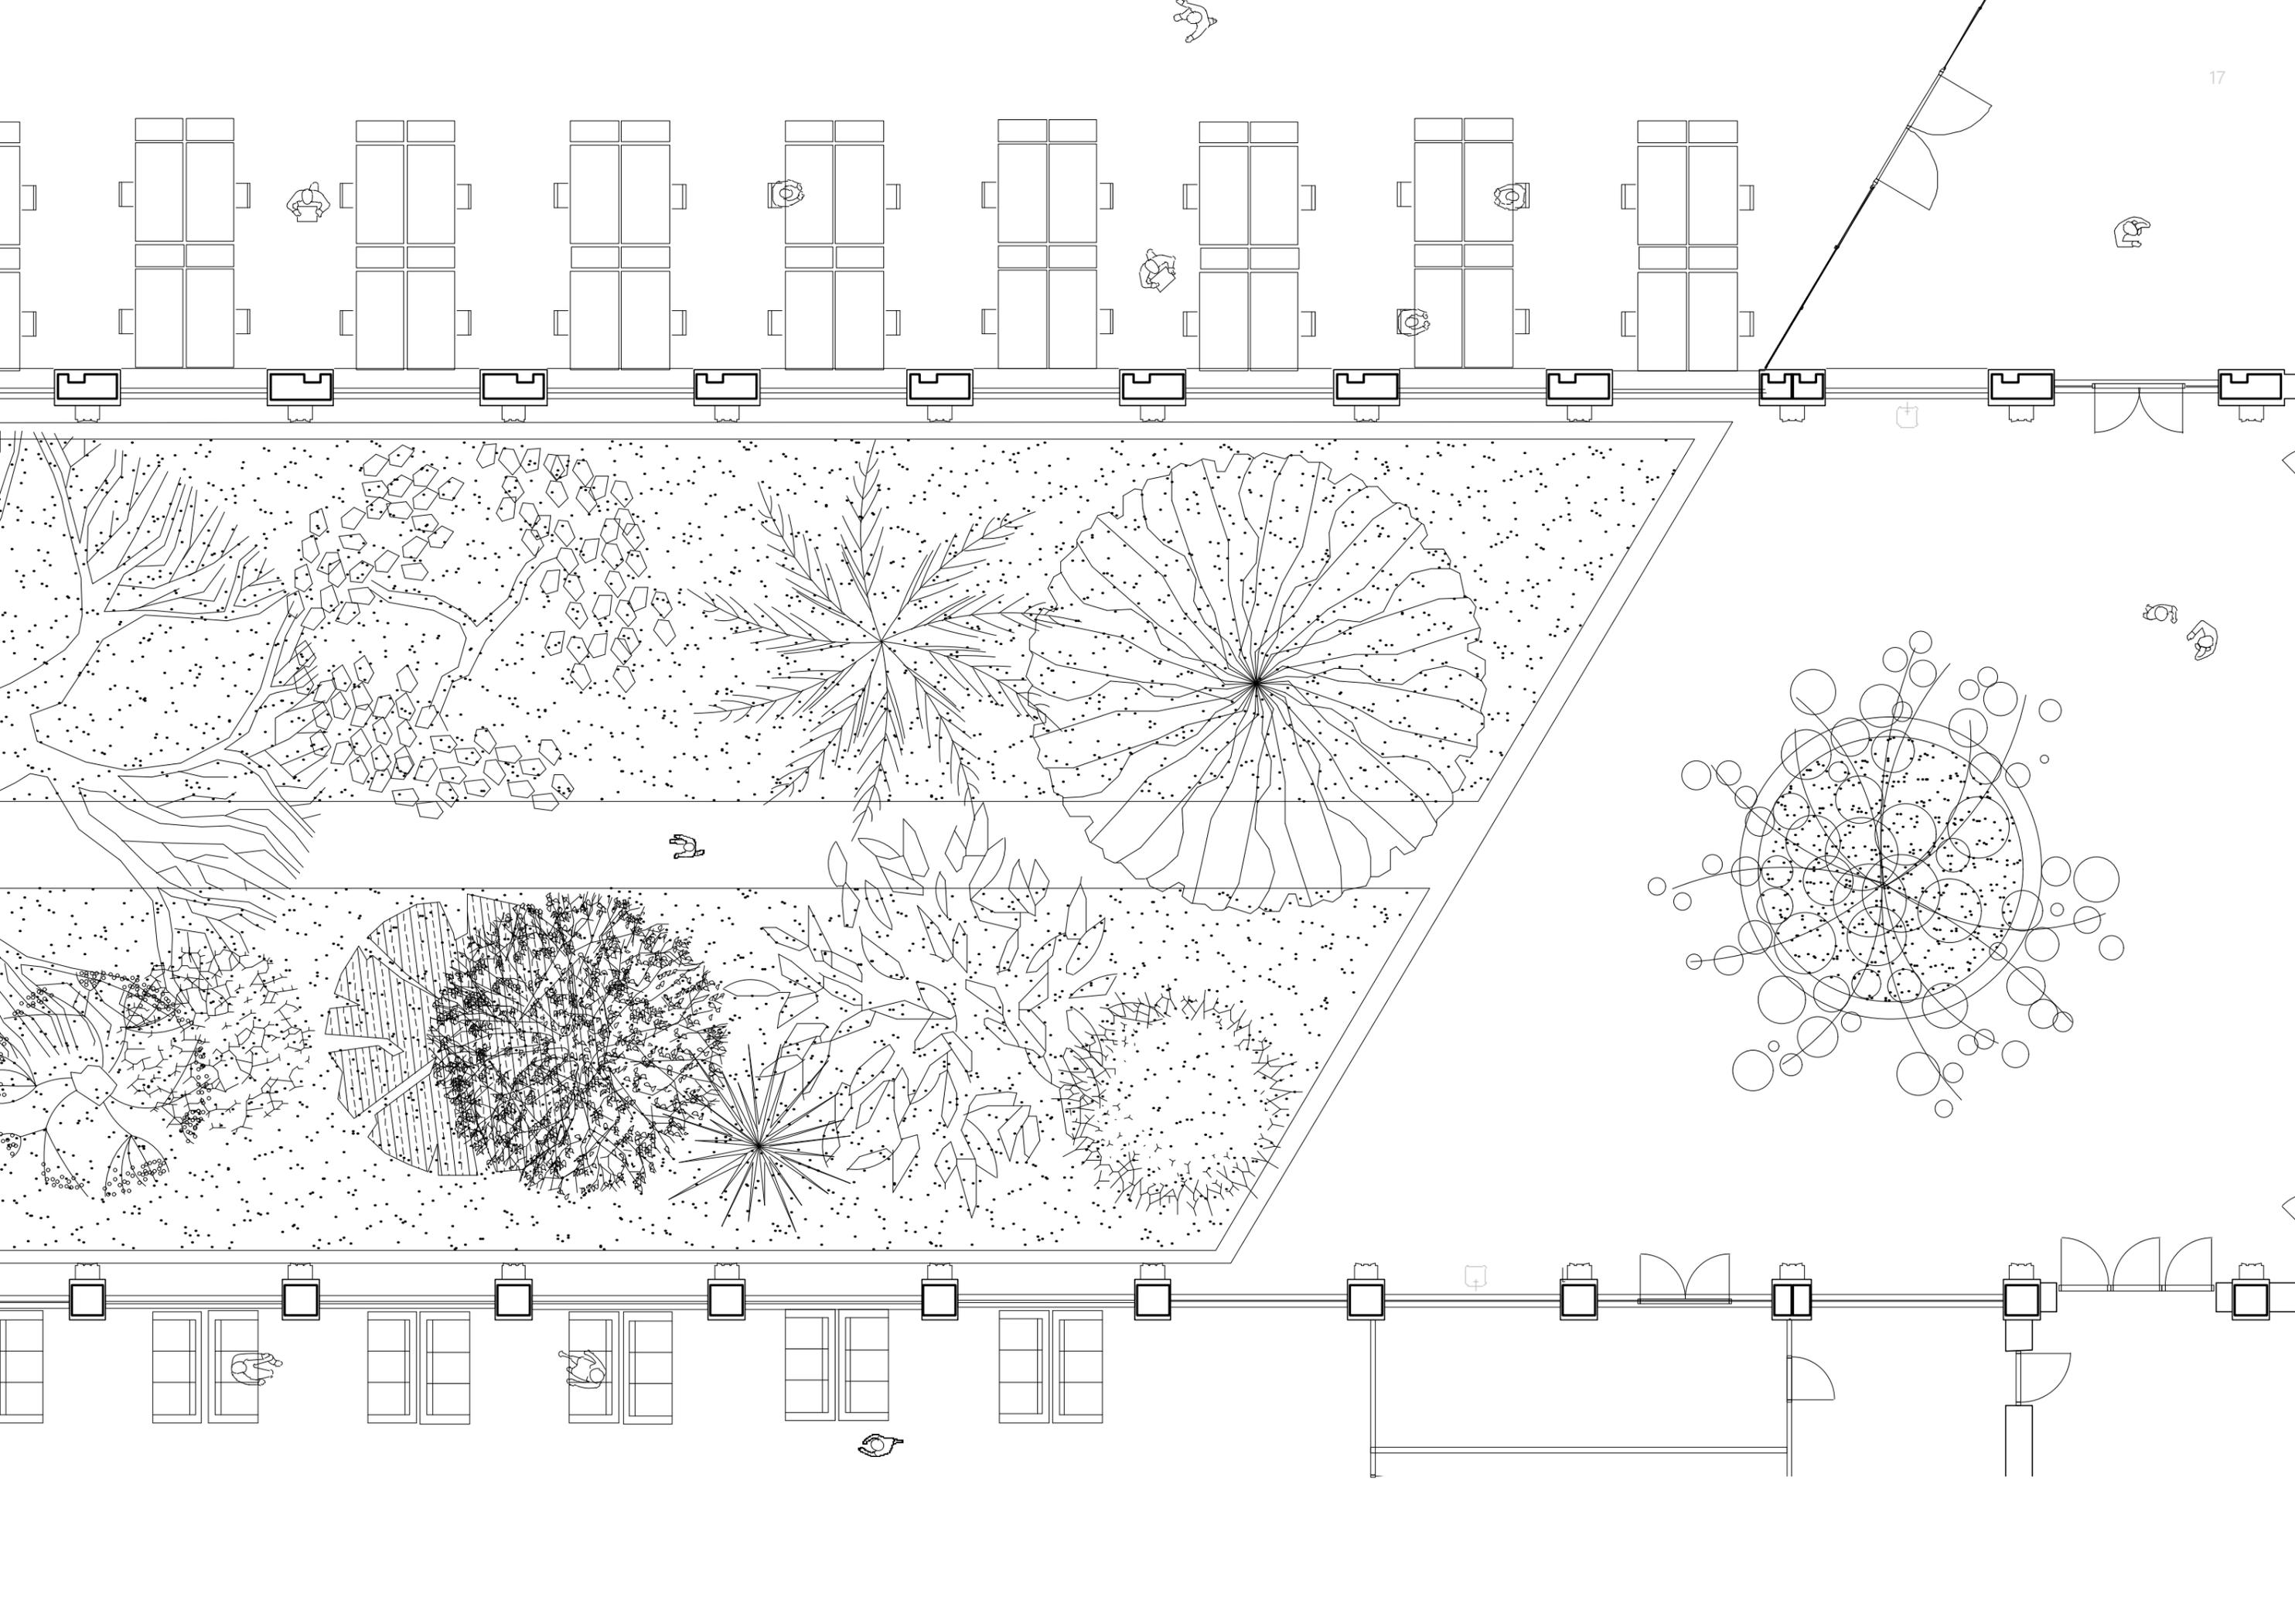

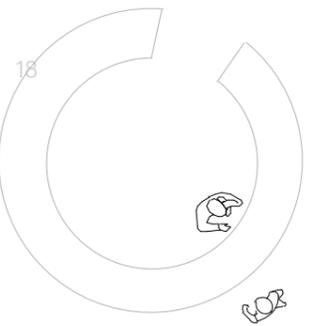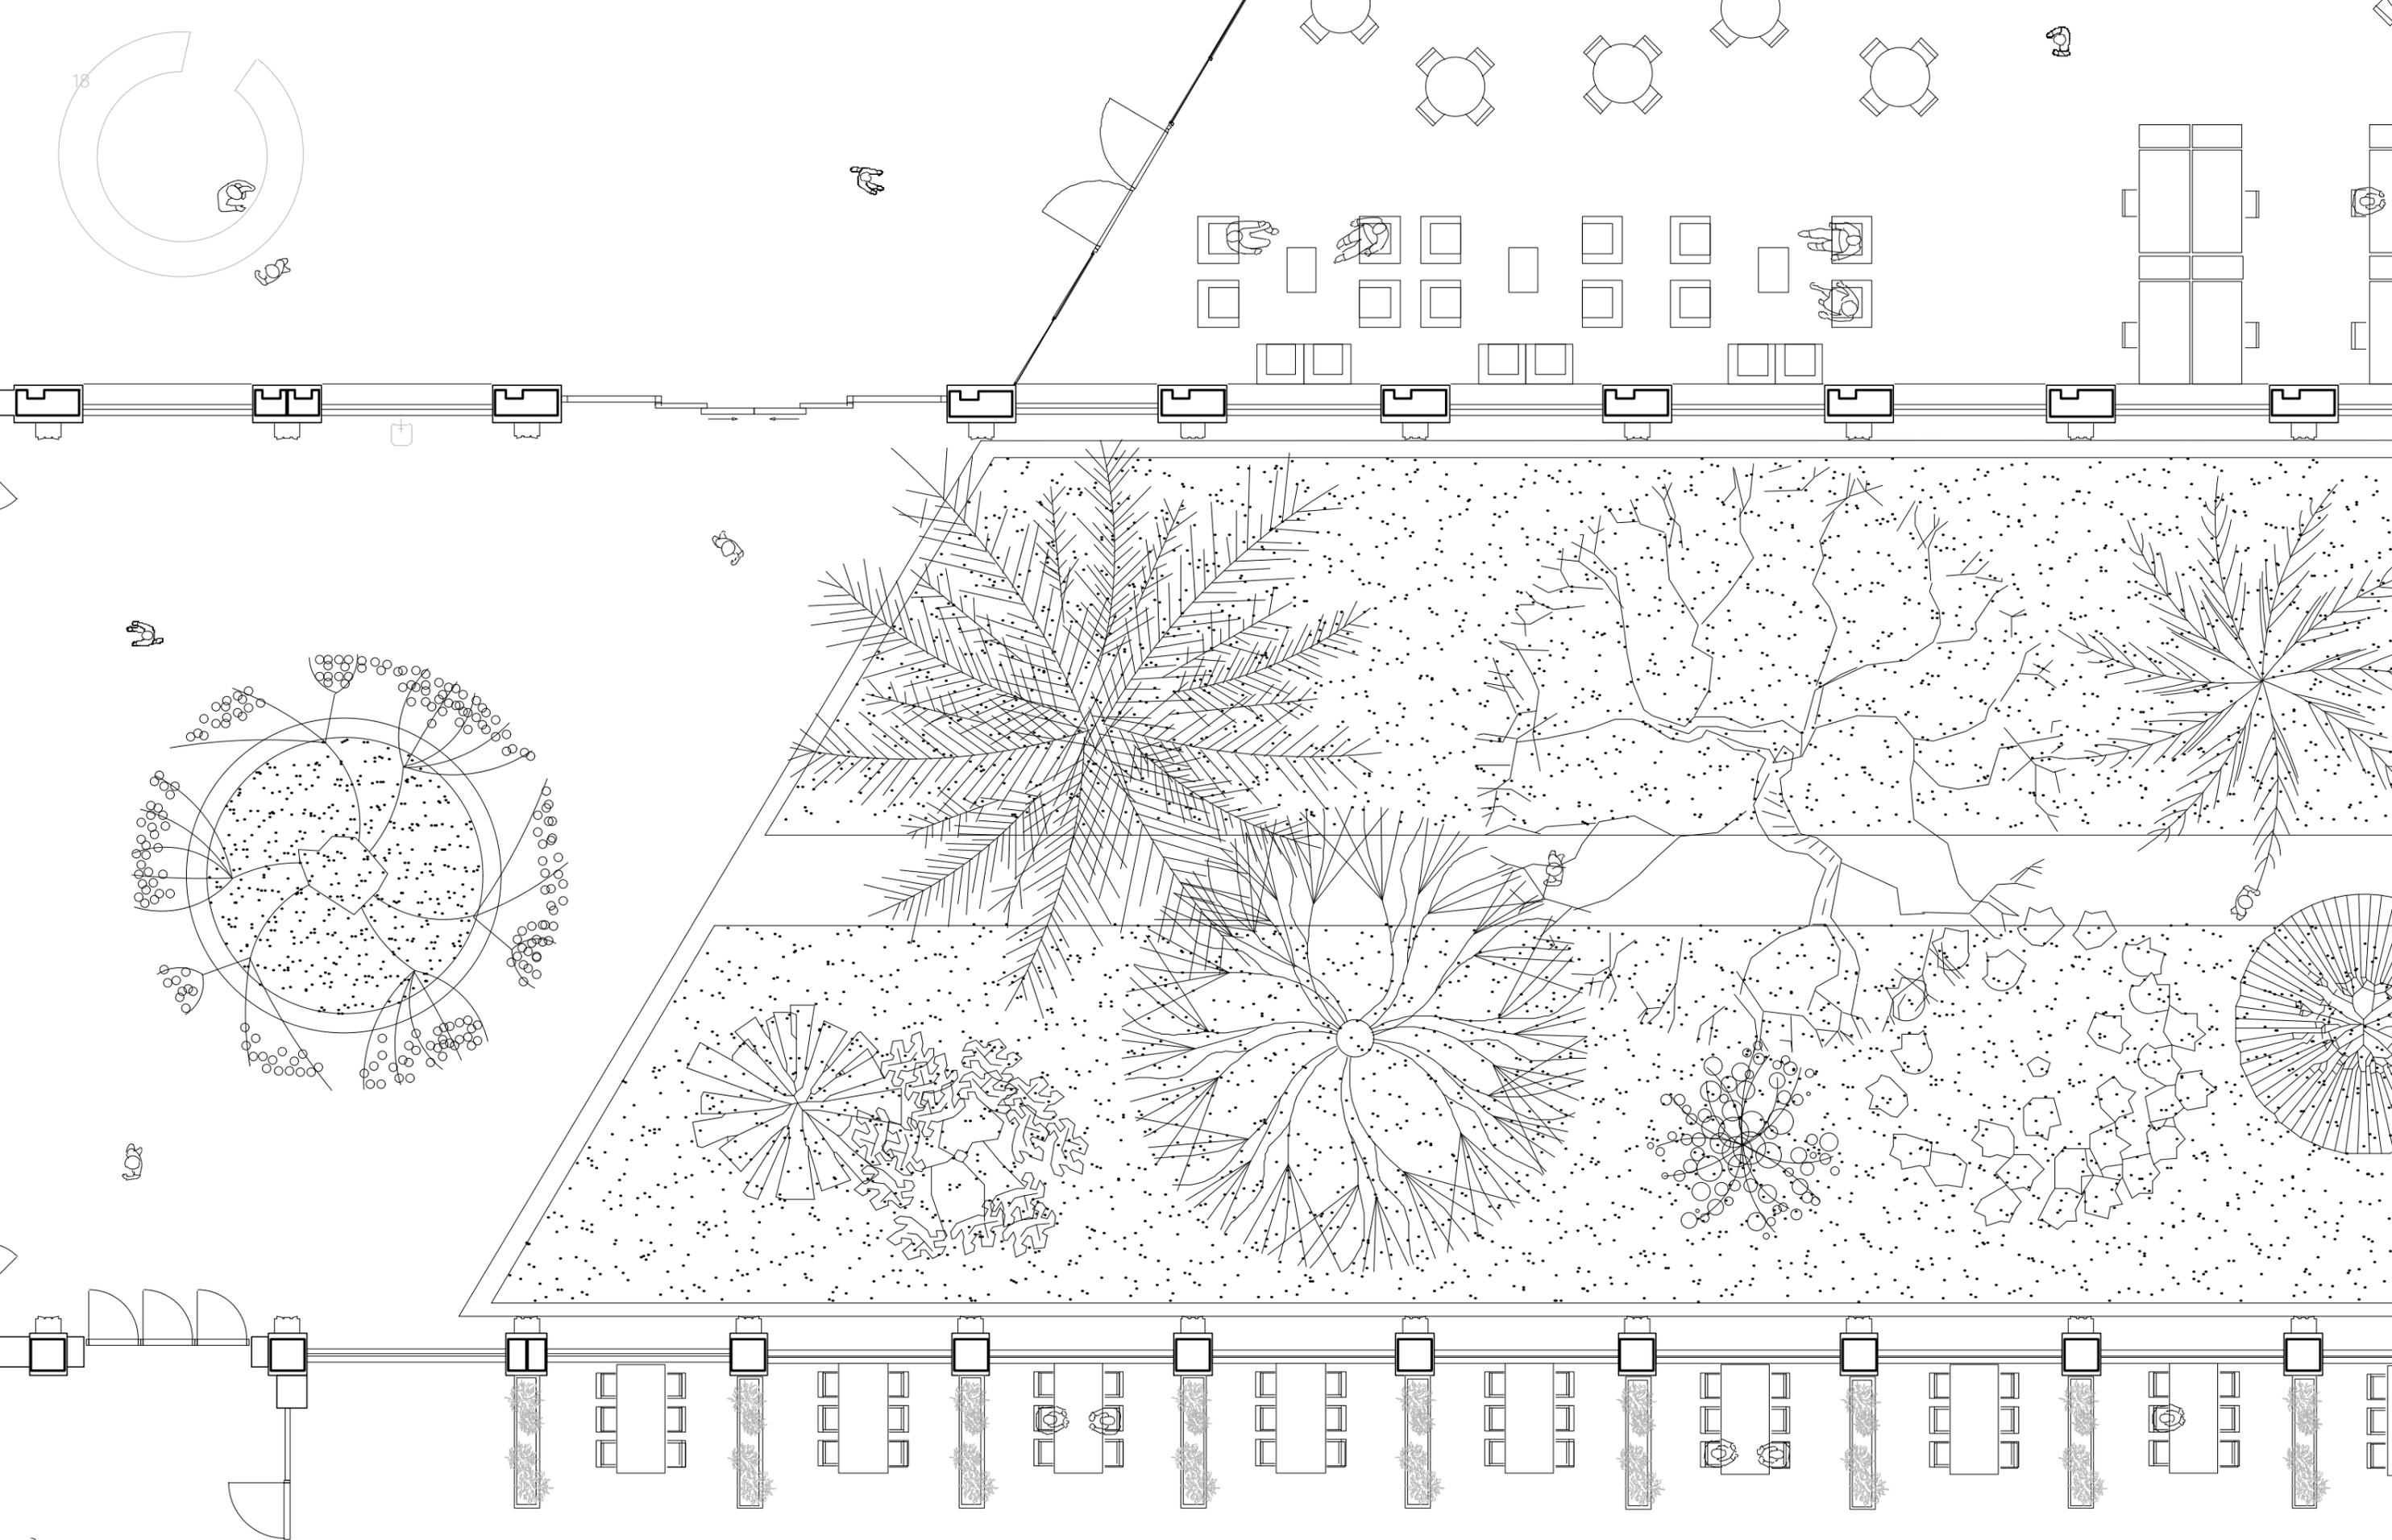

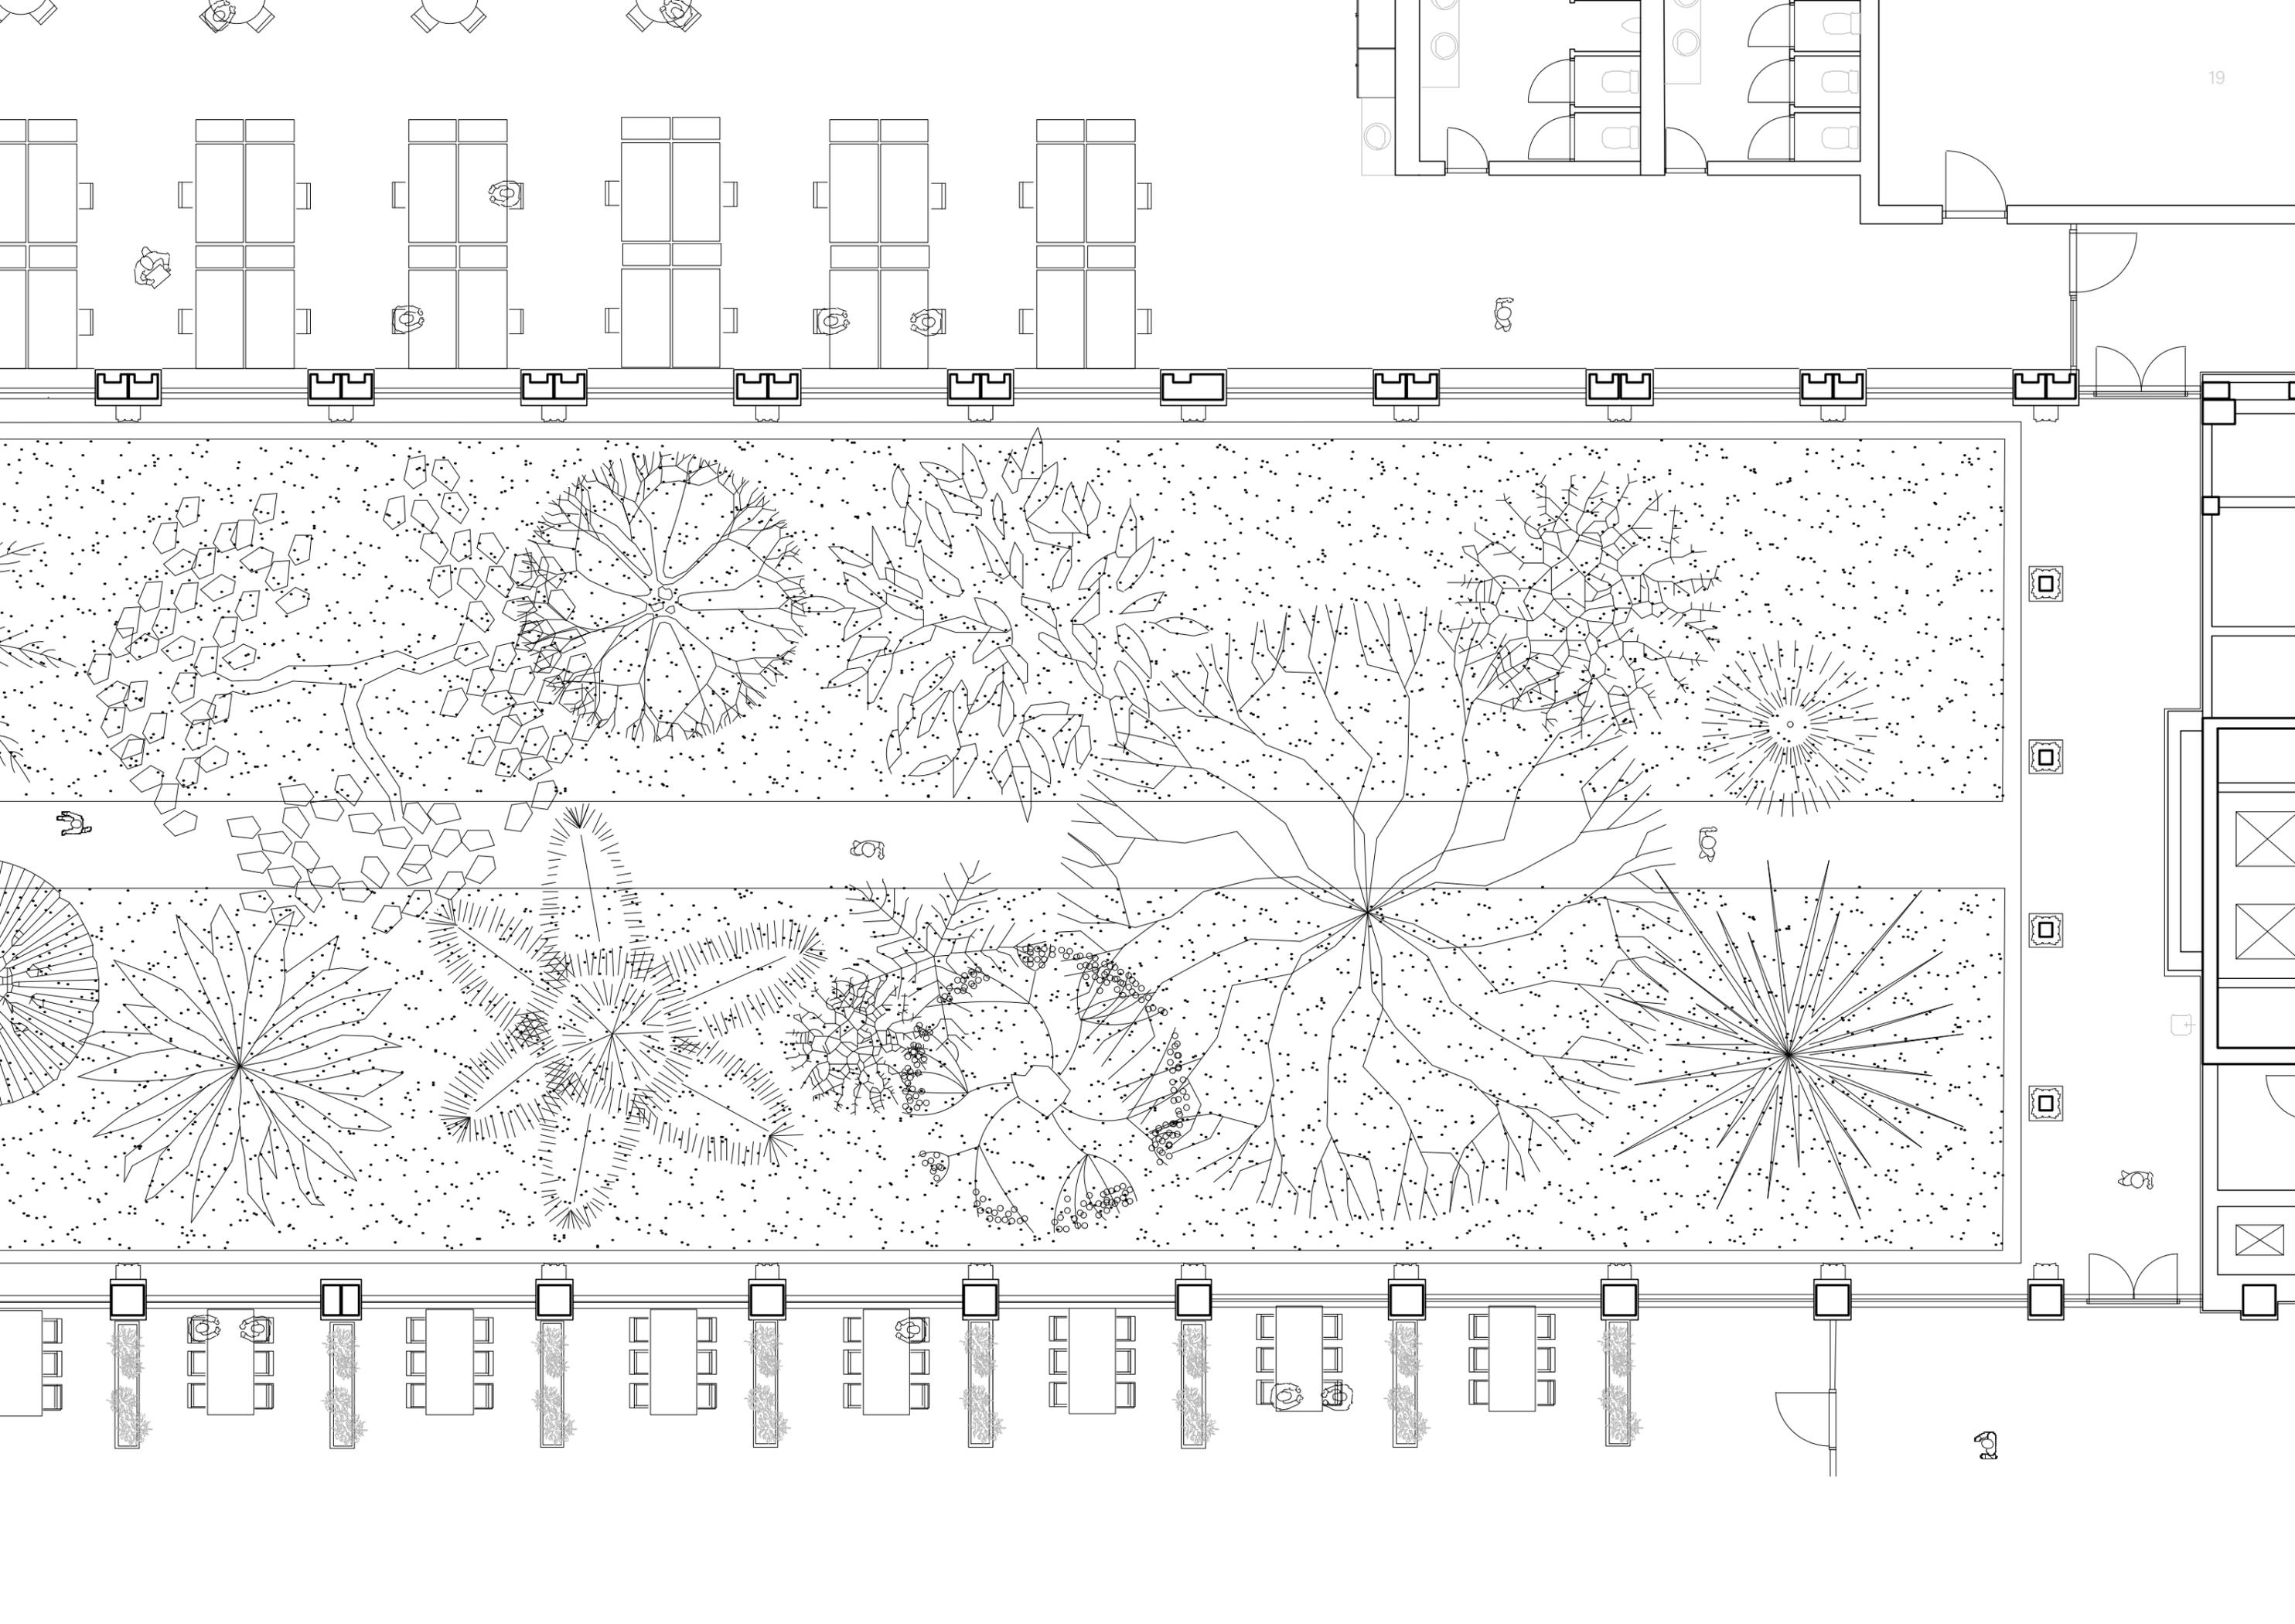















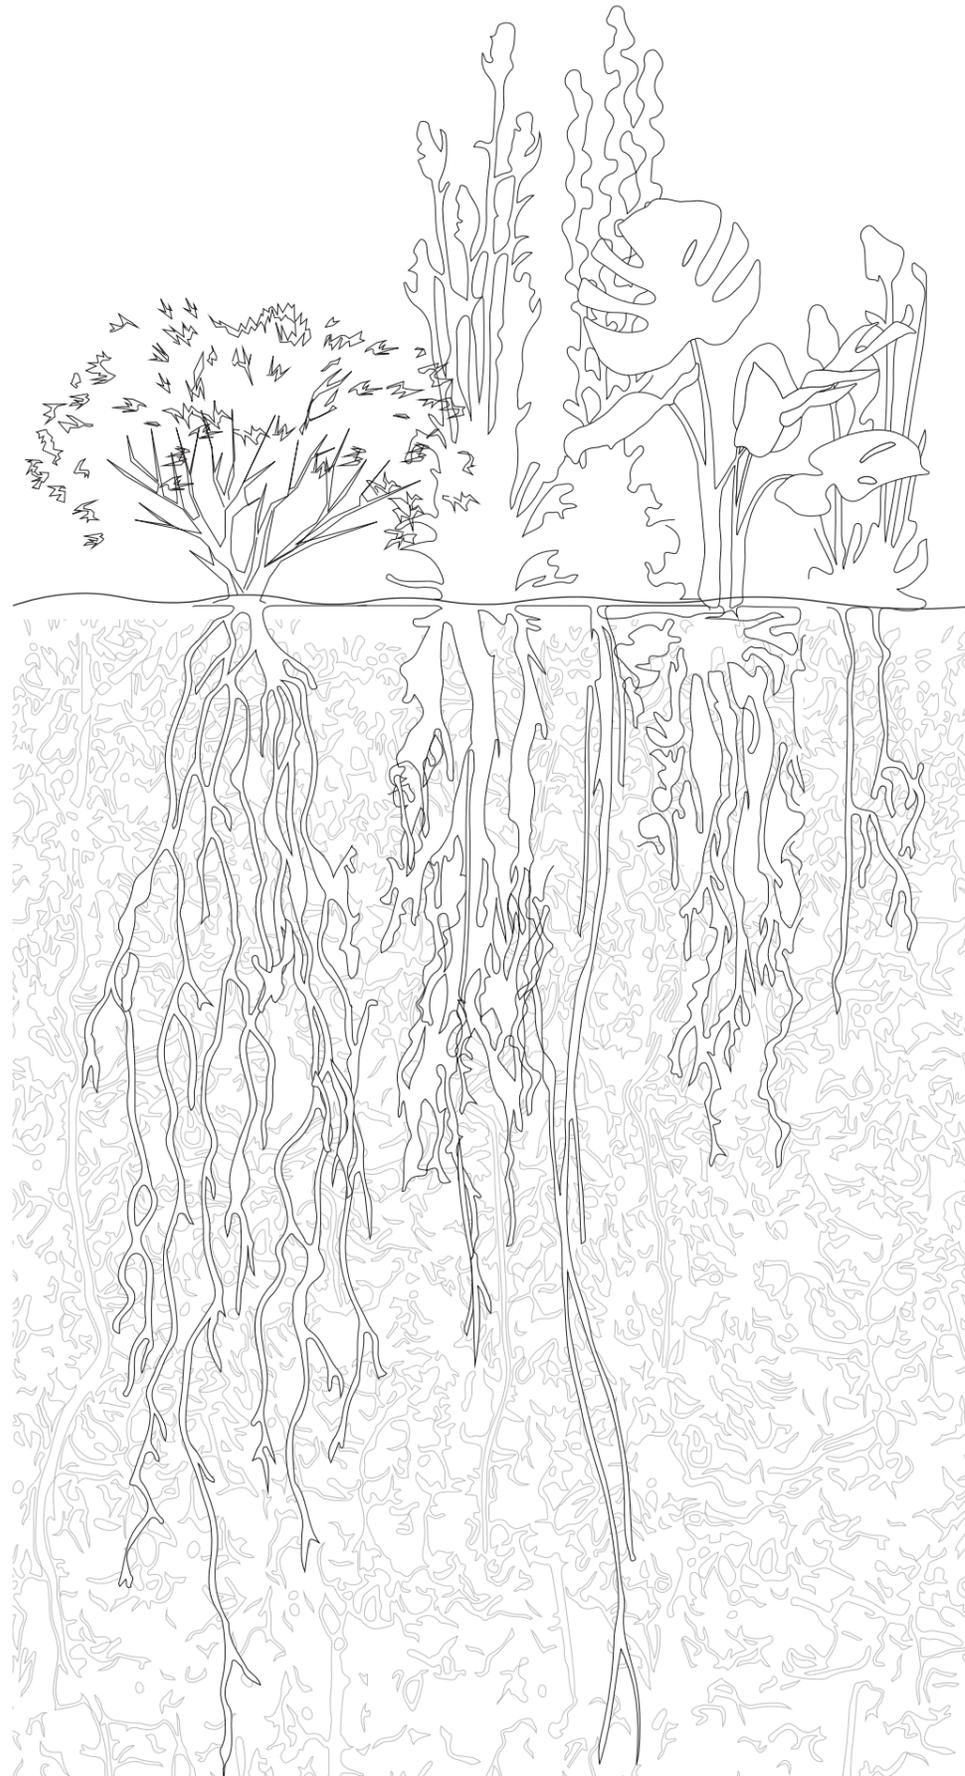






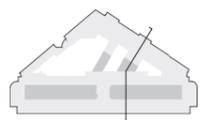
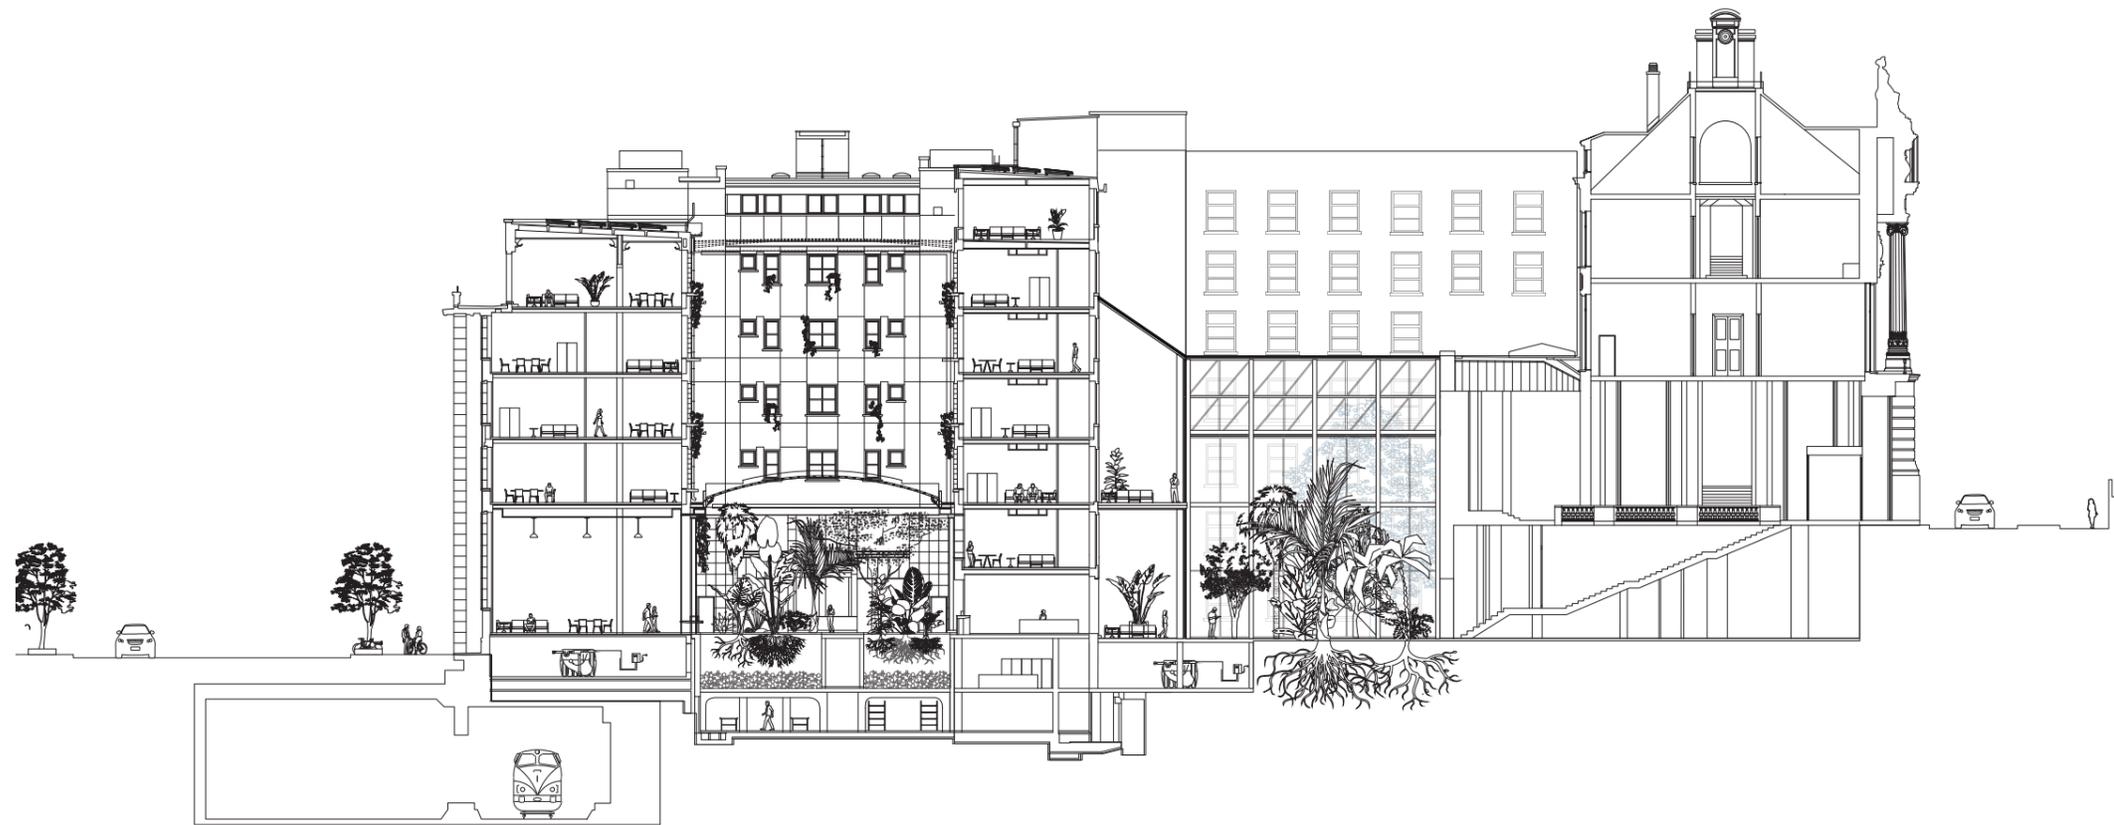



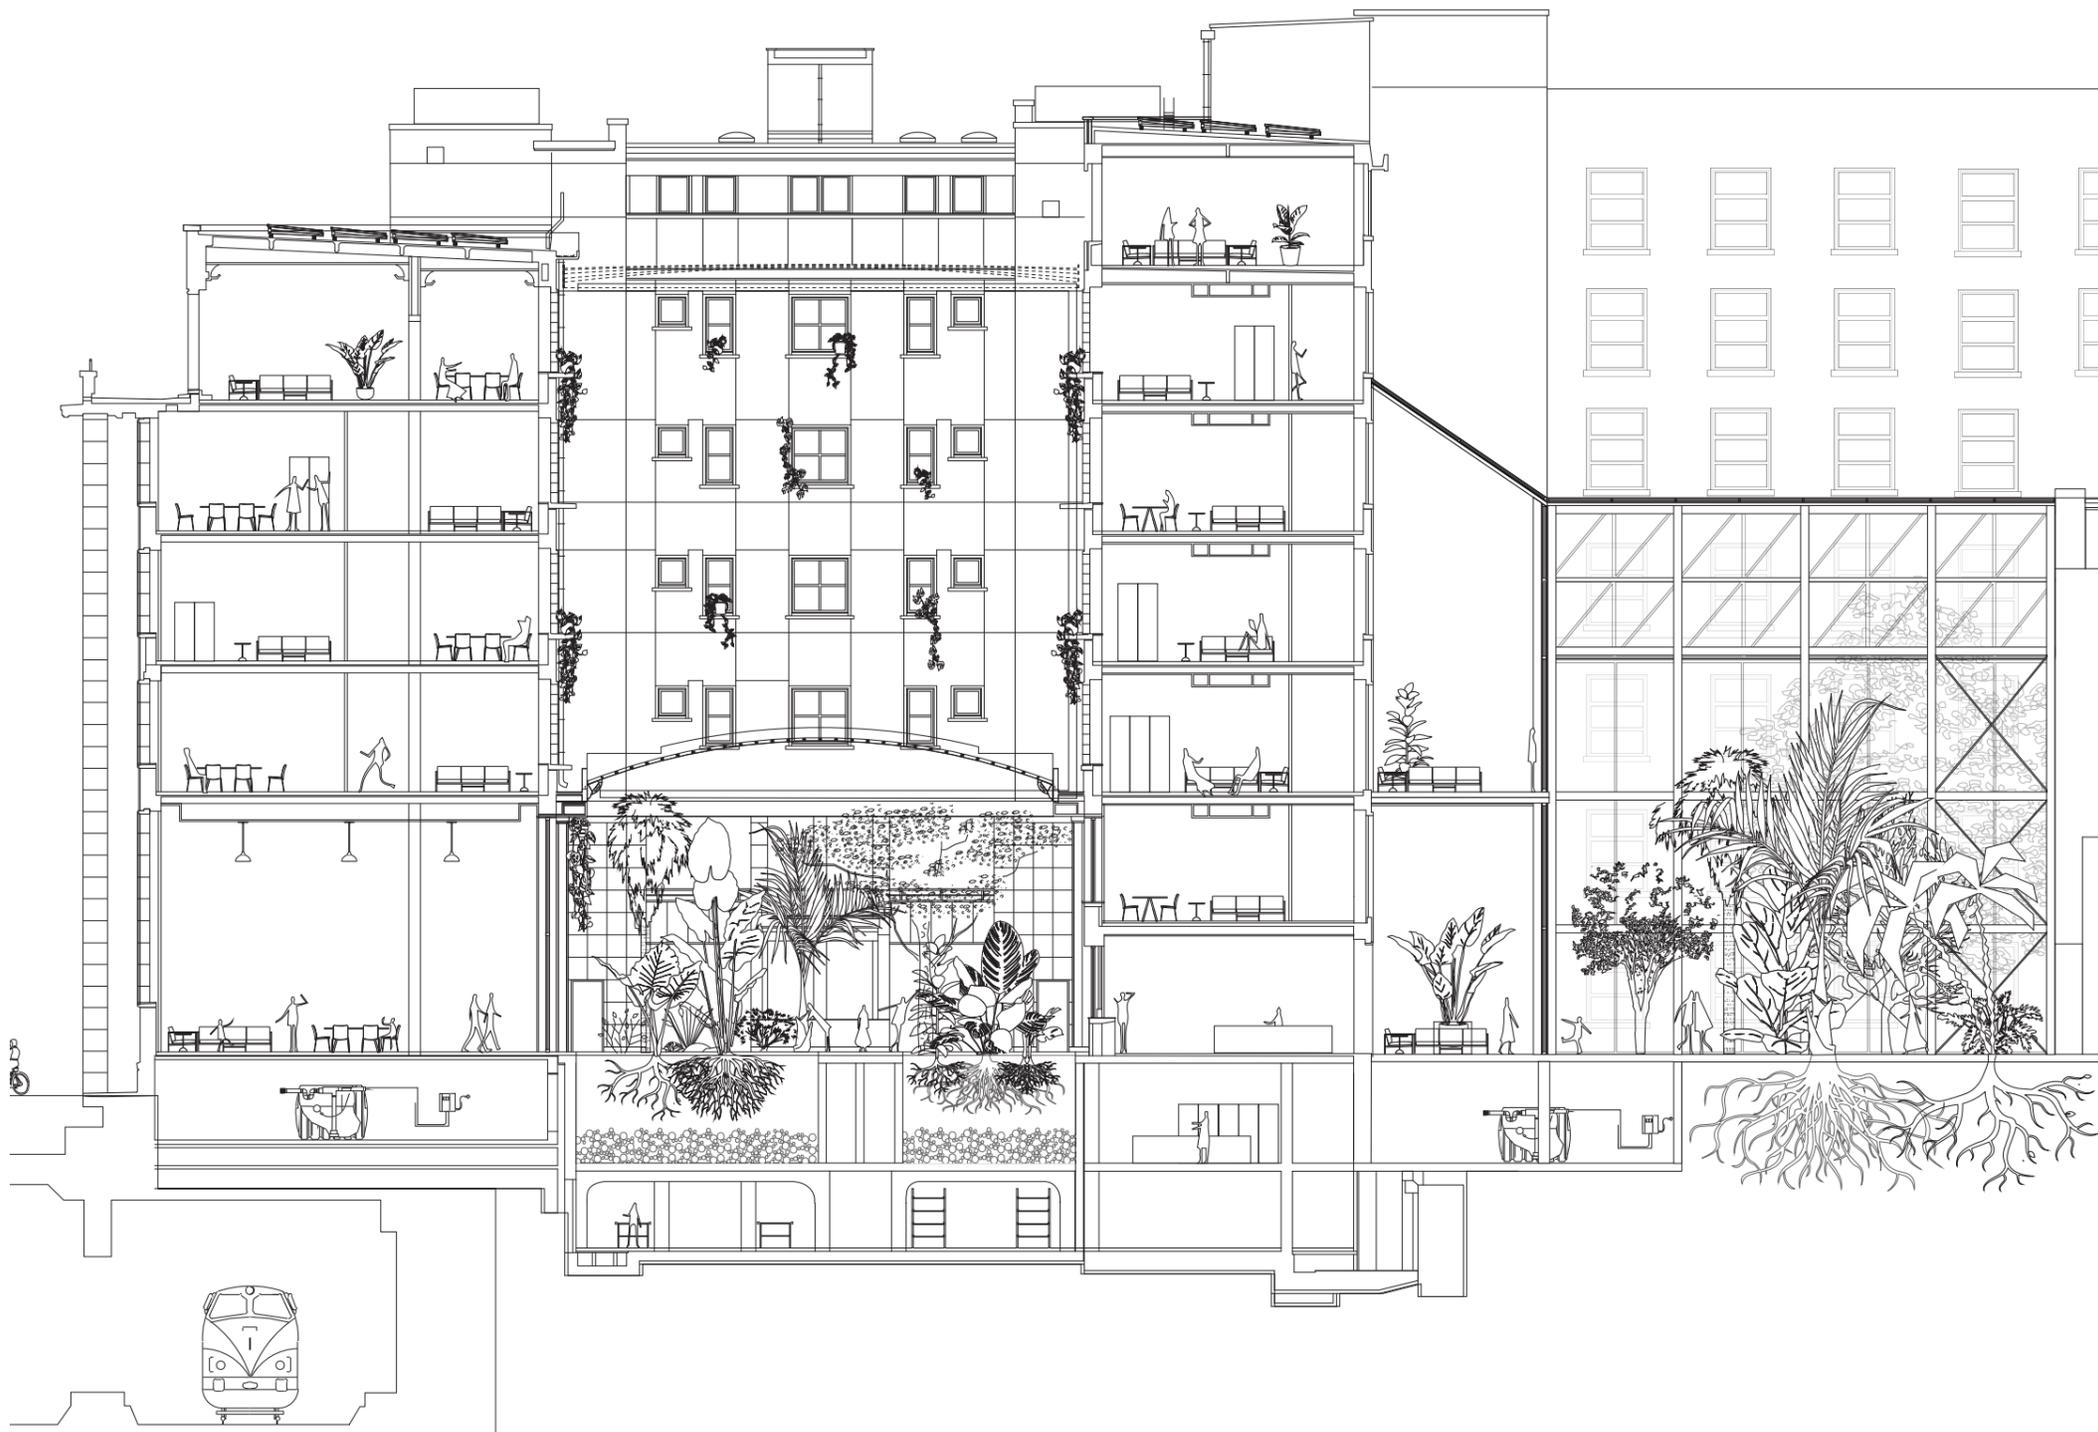



21

Section 1:200

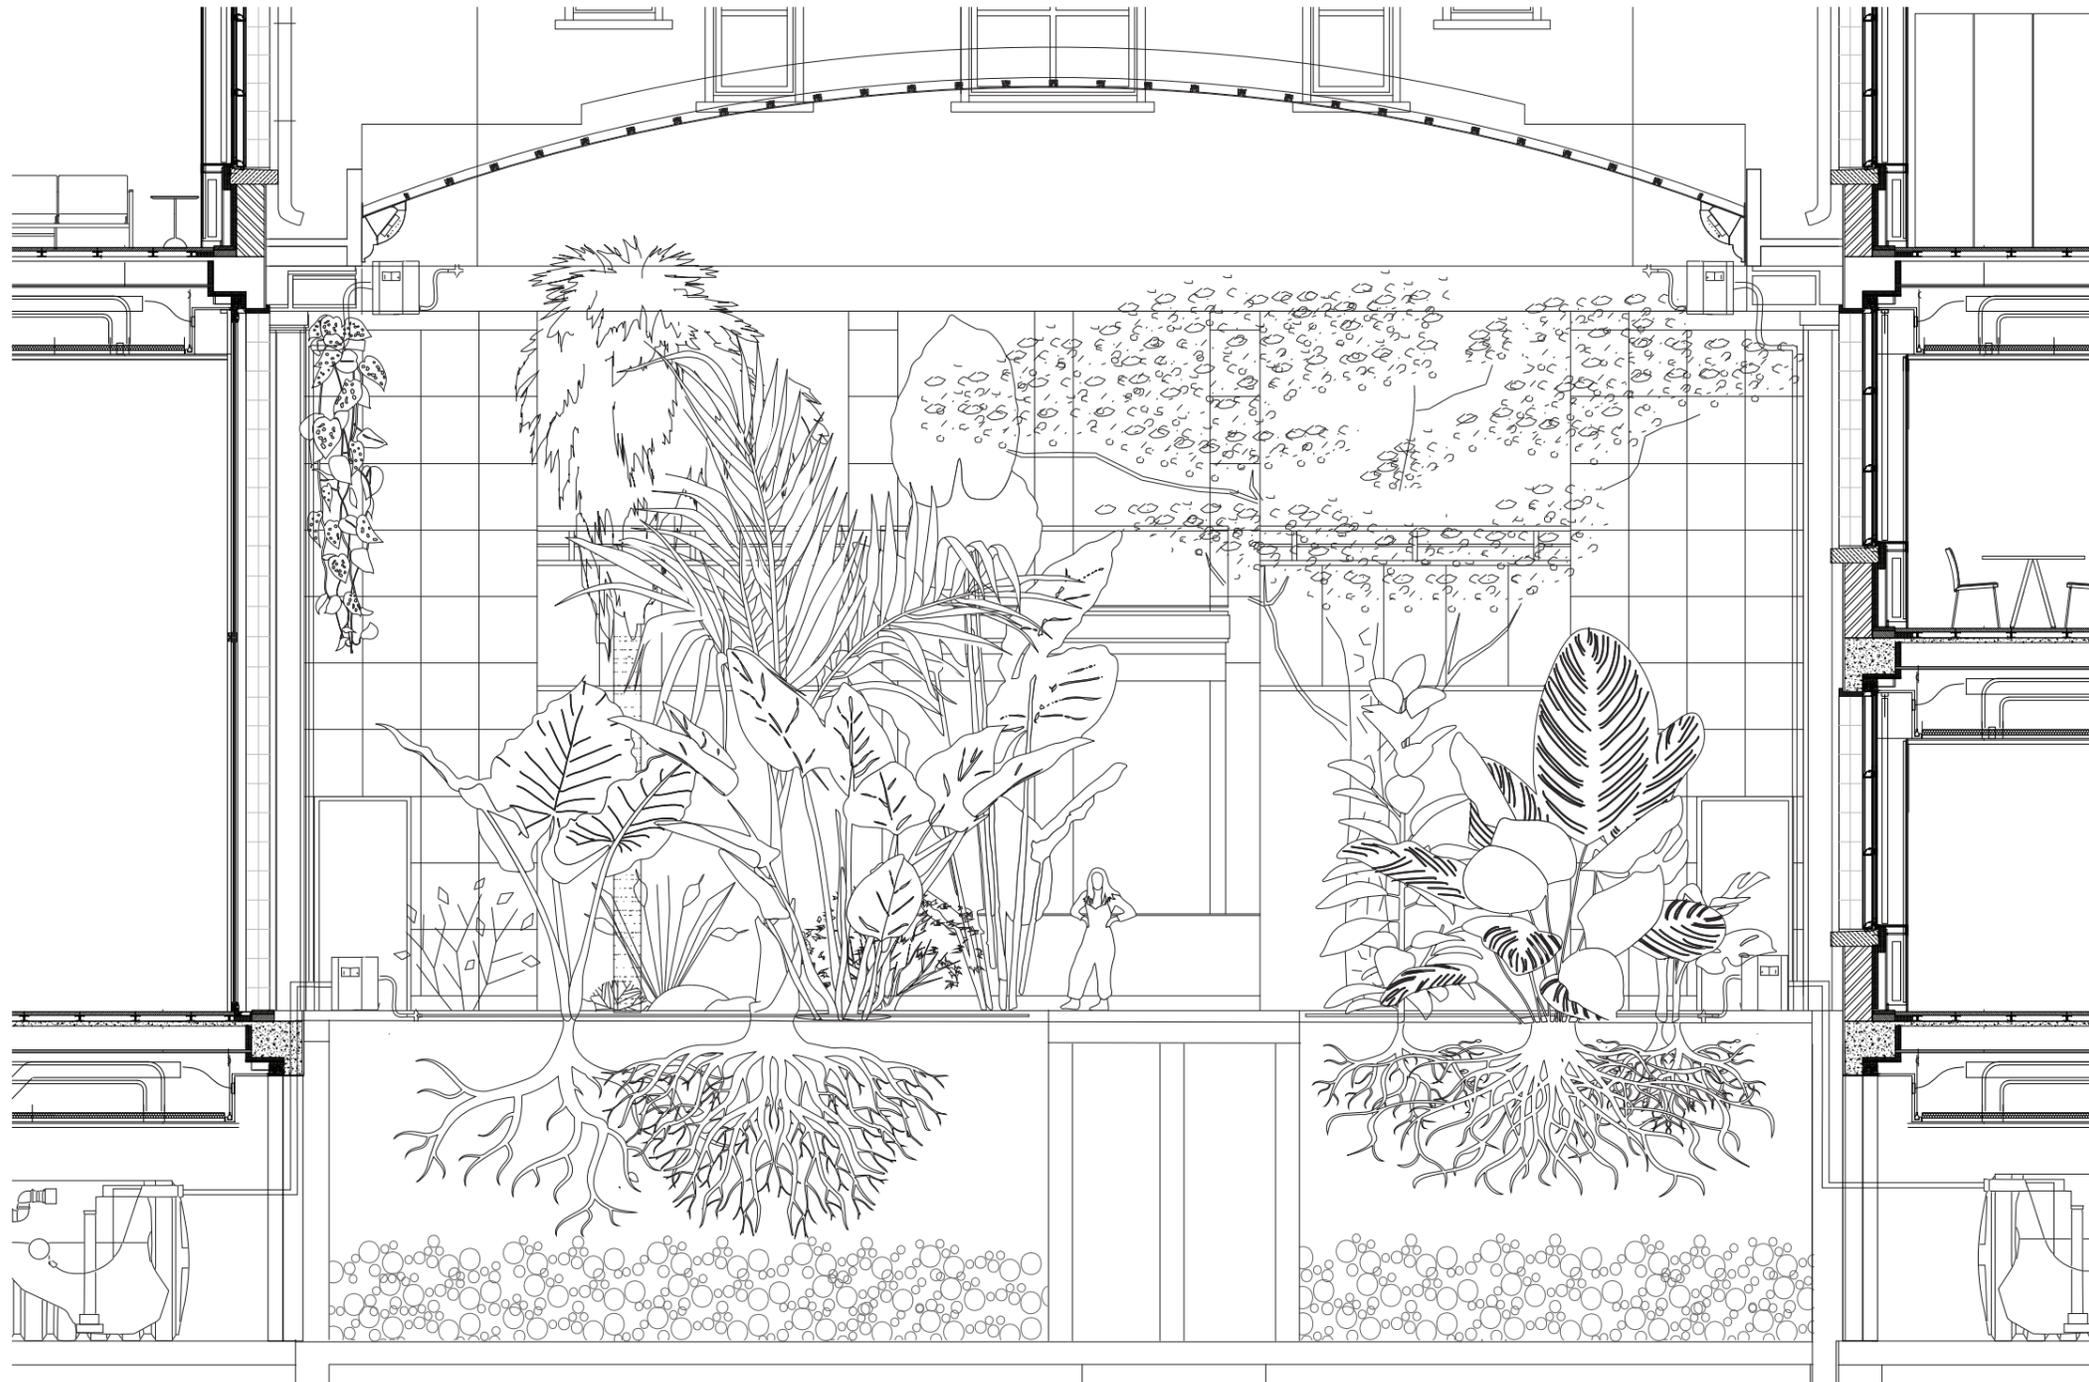

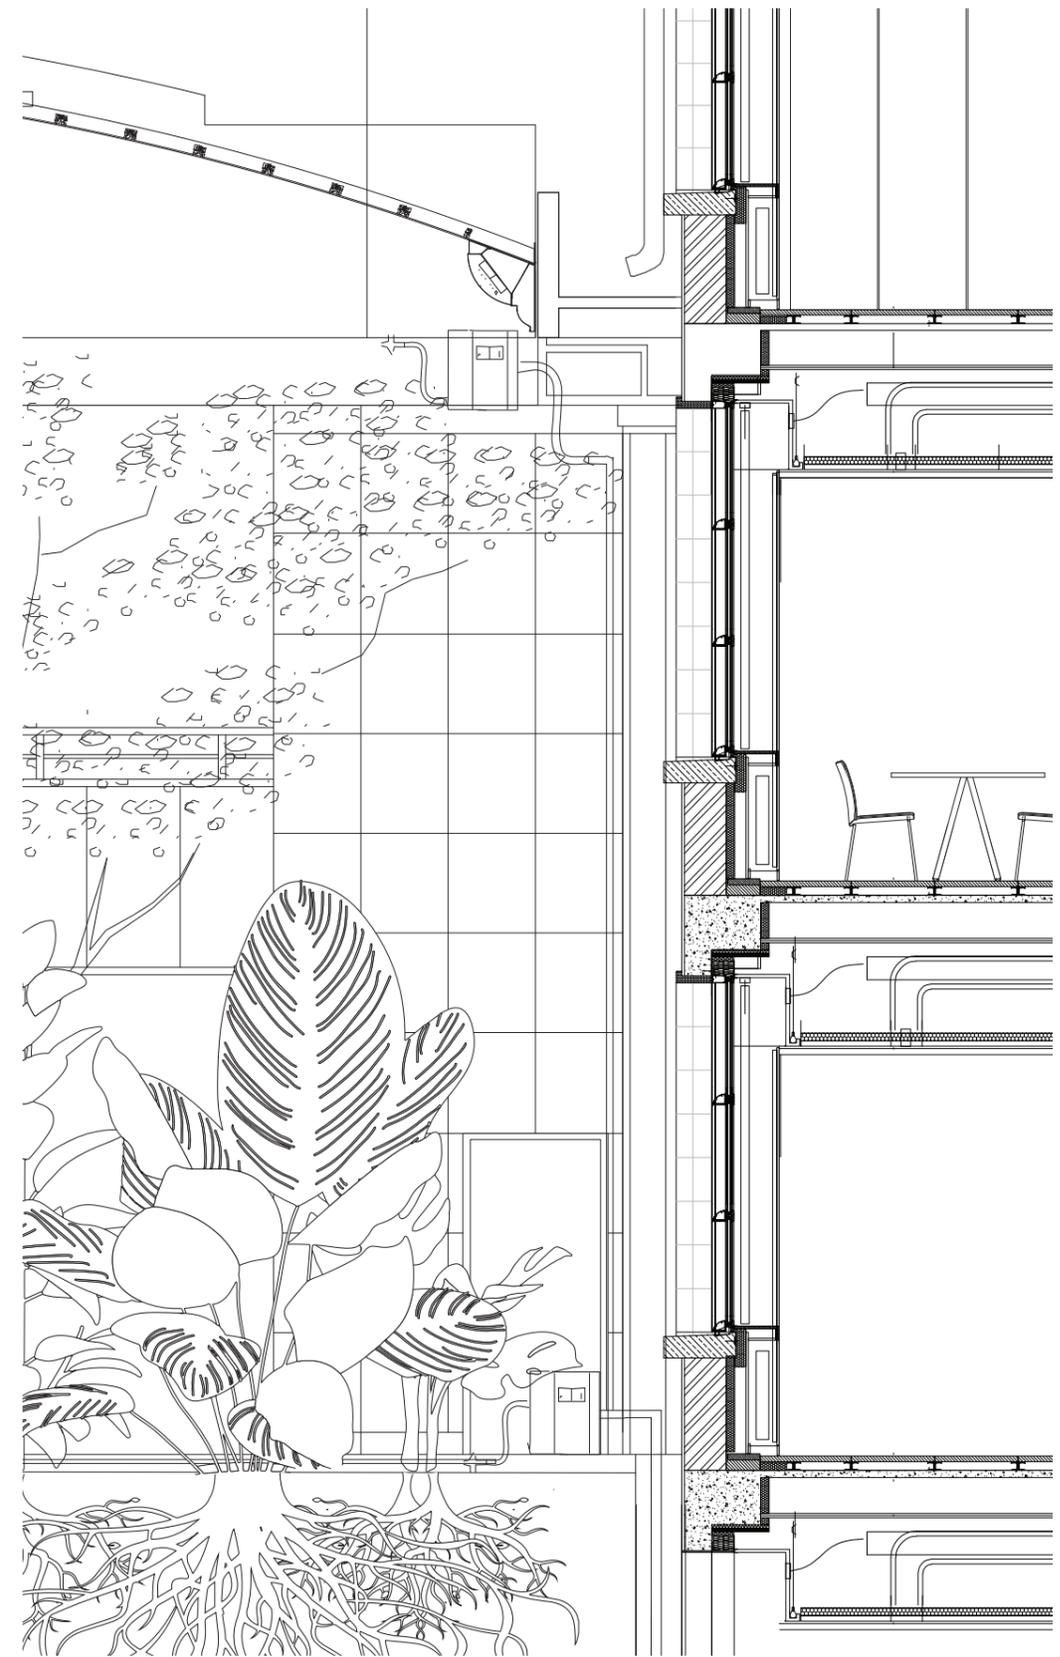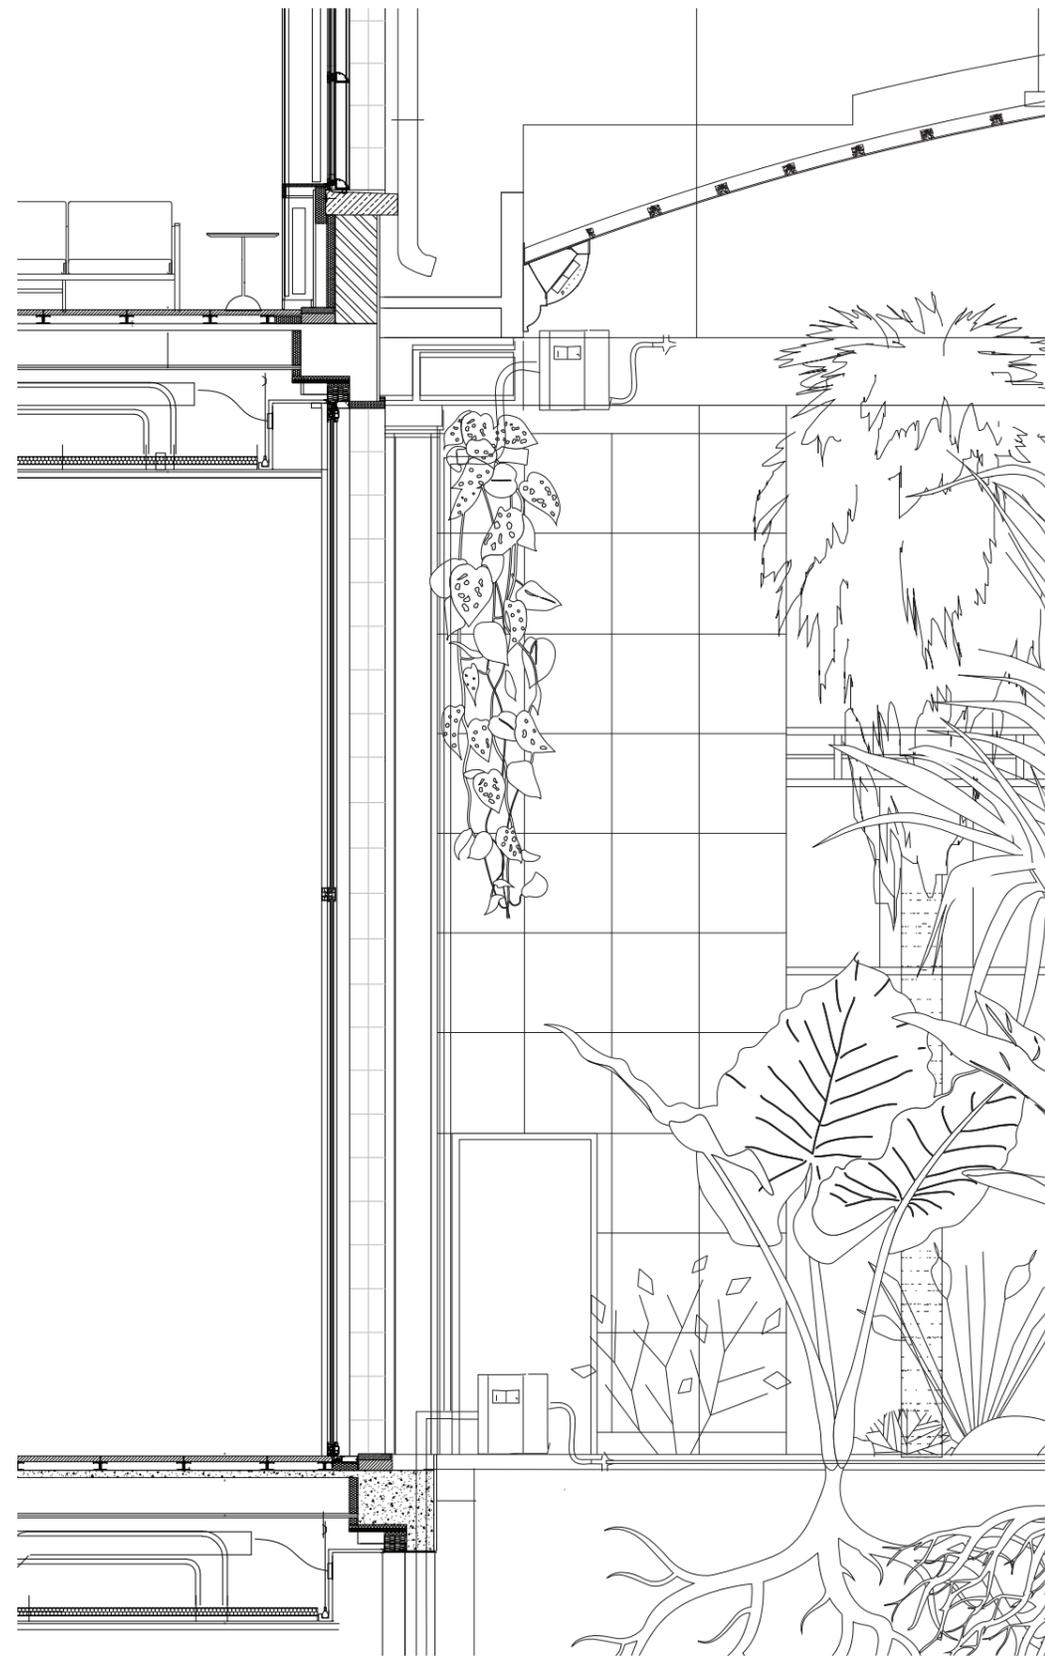


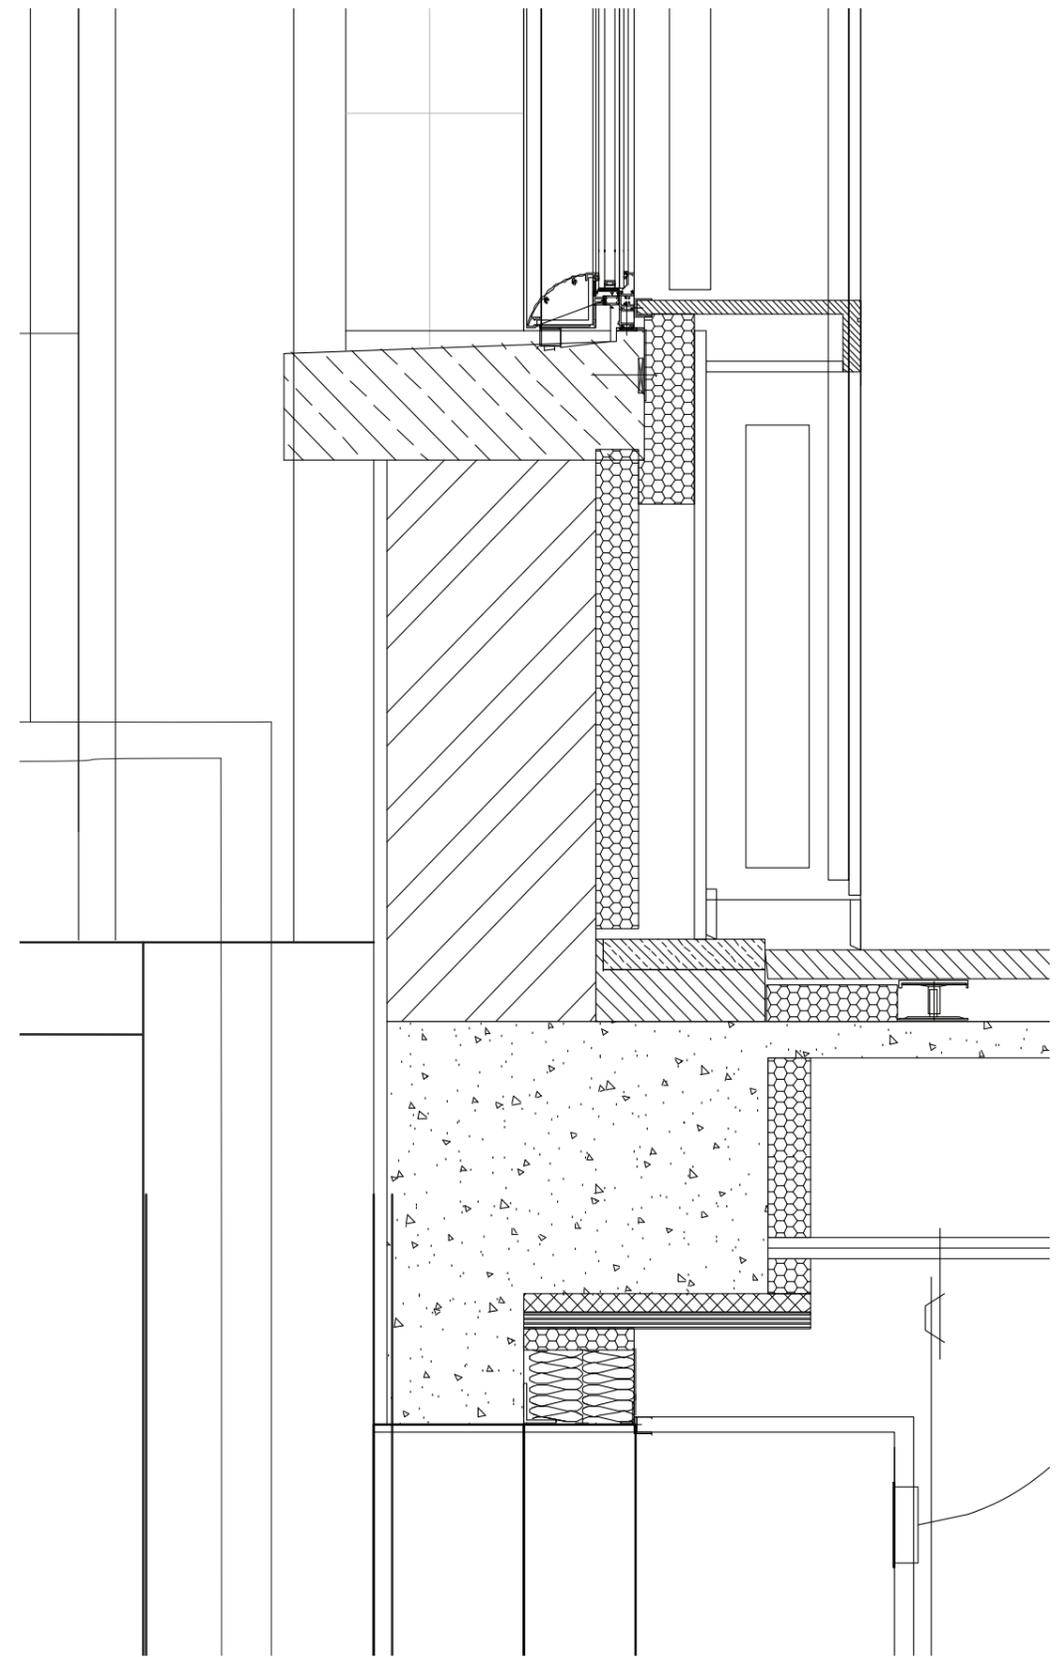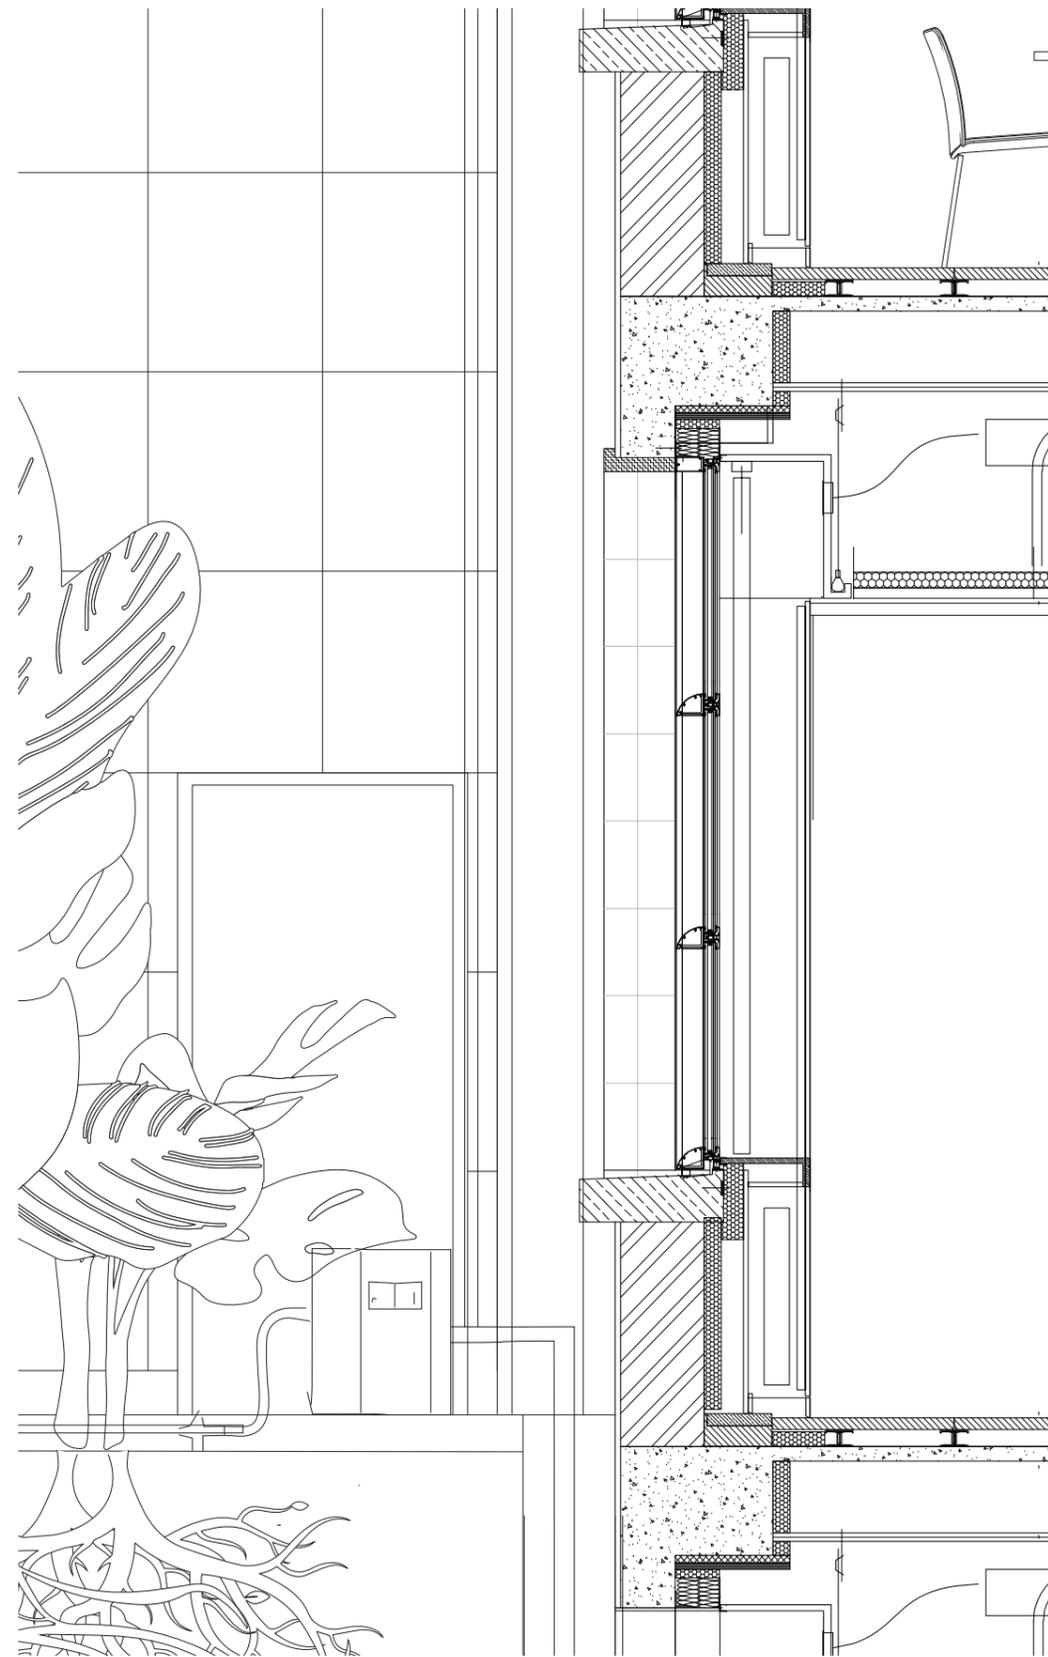

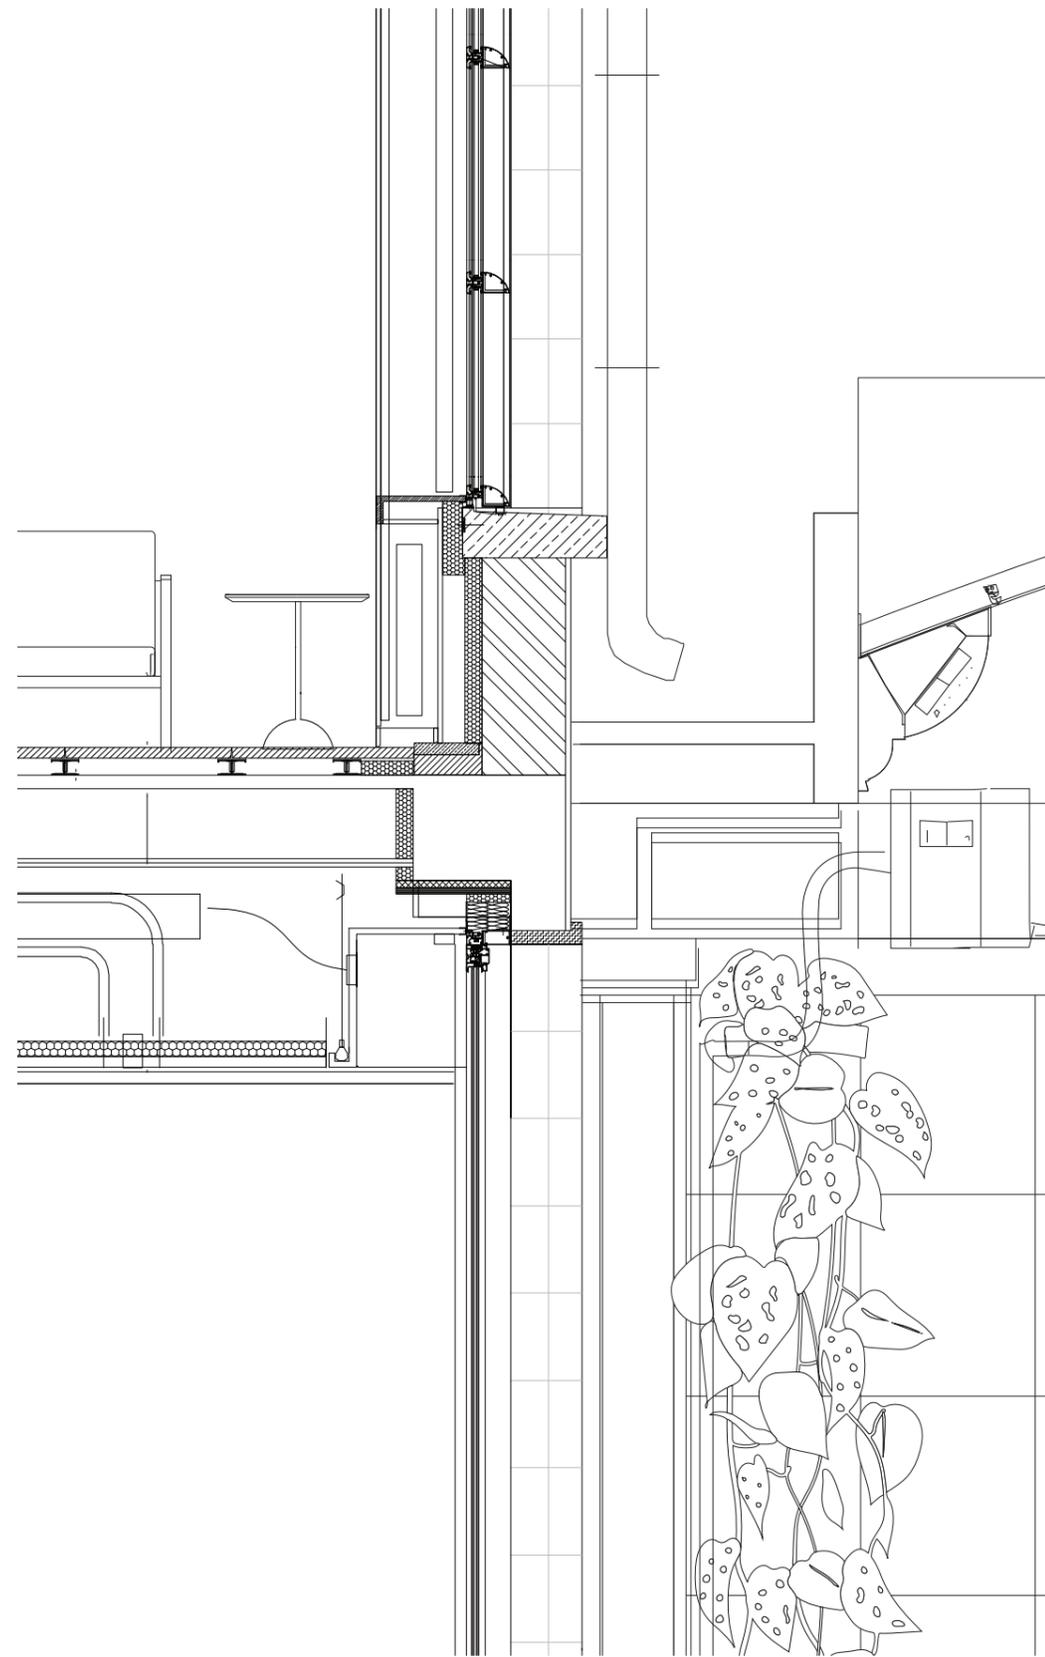


26

Fragment of new window frame 1:25

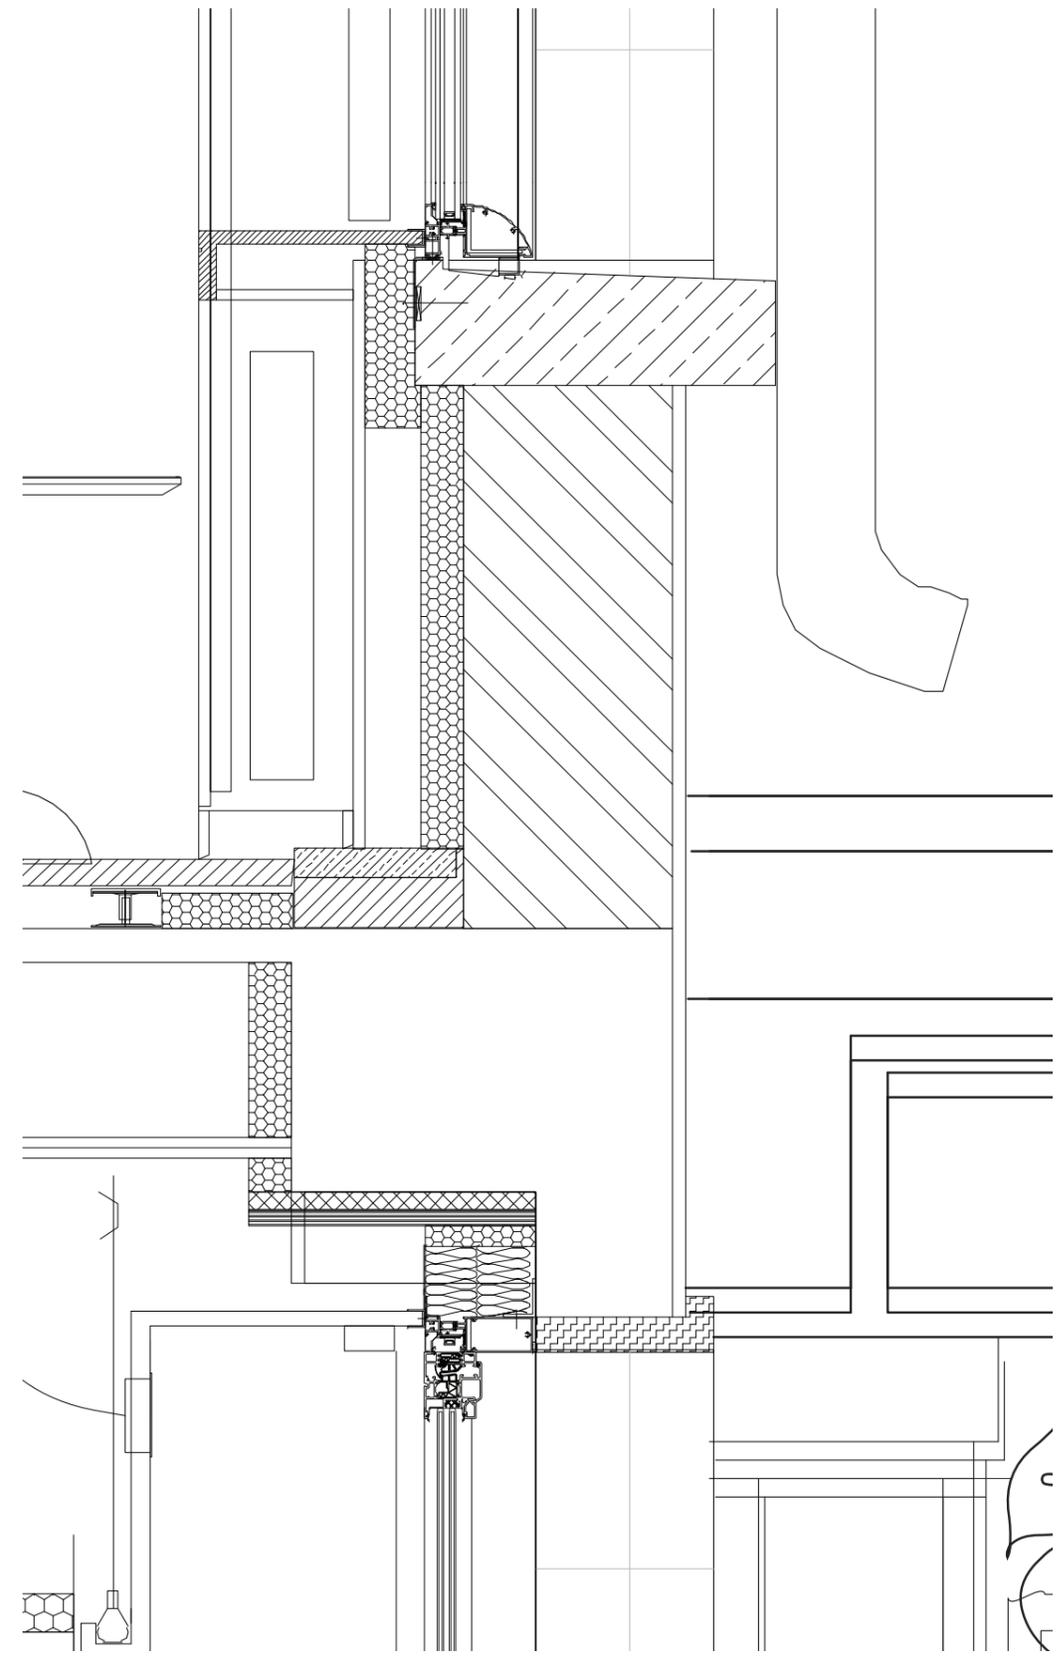


27

Detail of the top new window frame to existing construction 1:10

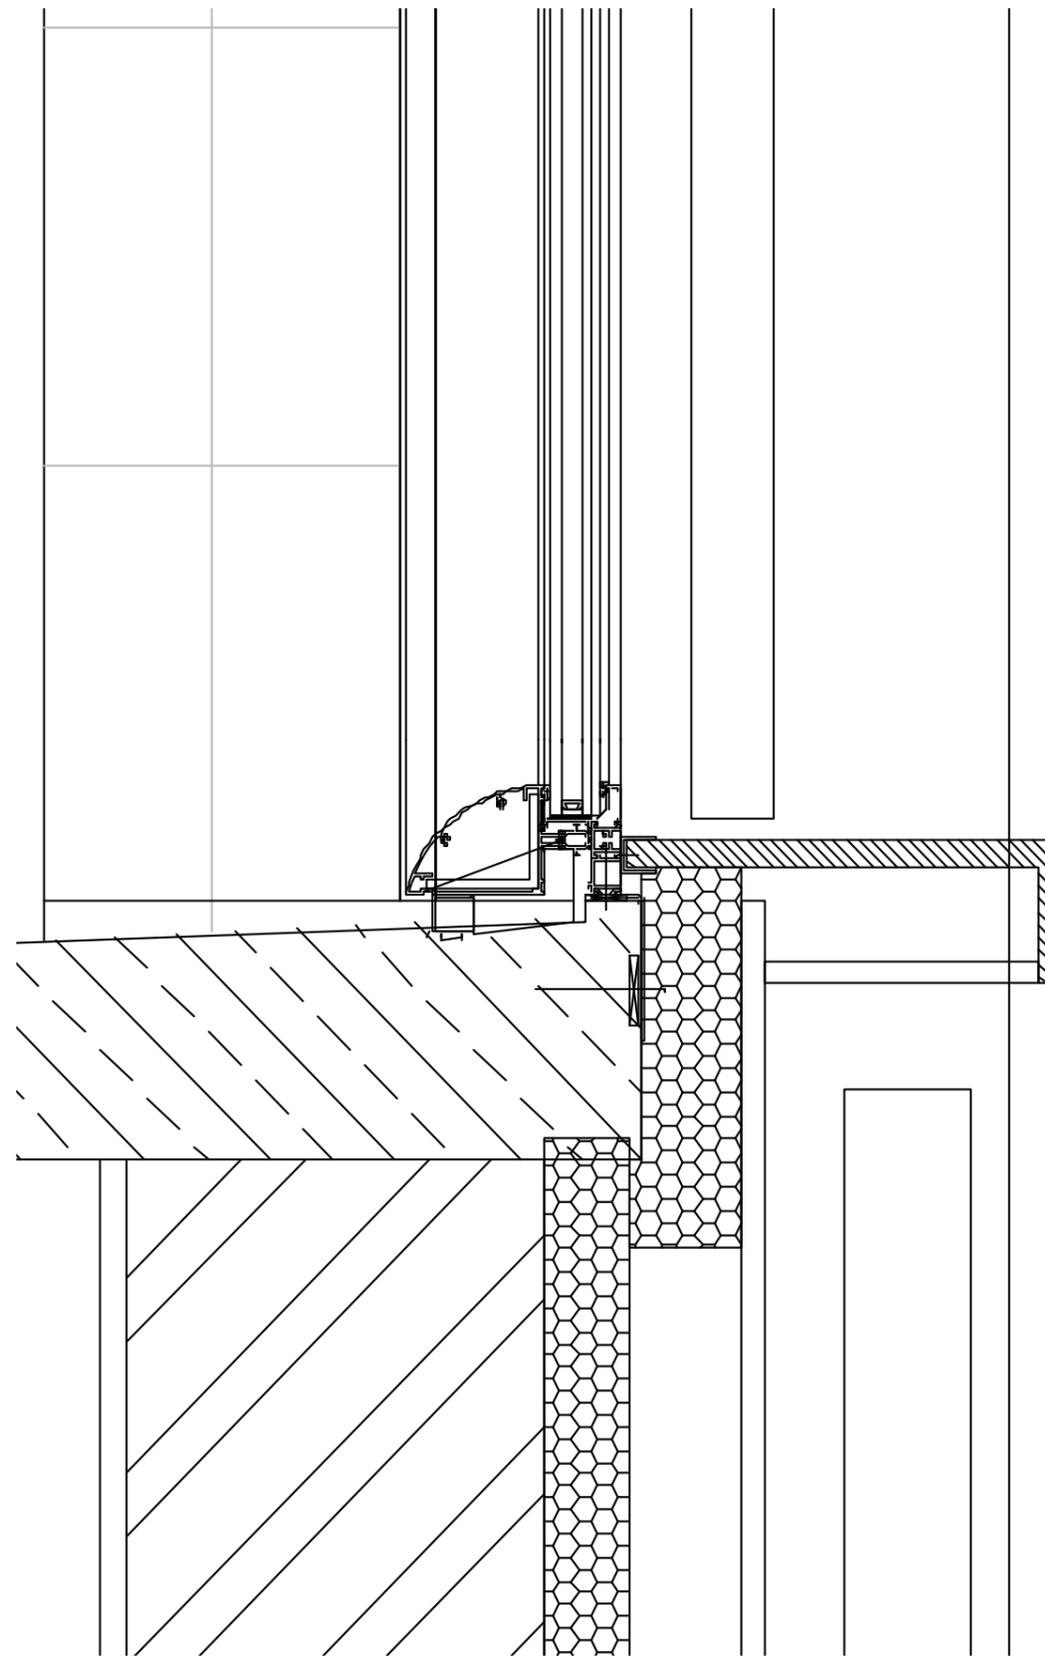

28

Detail bottom existing window frame 1:5

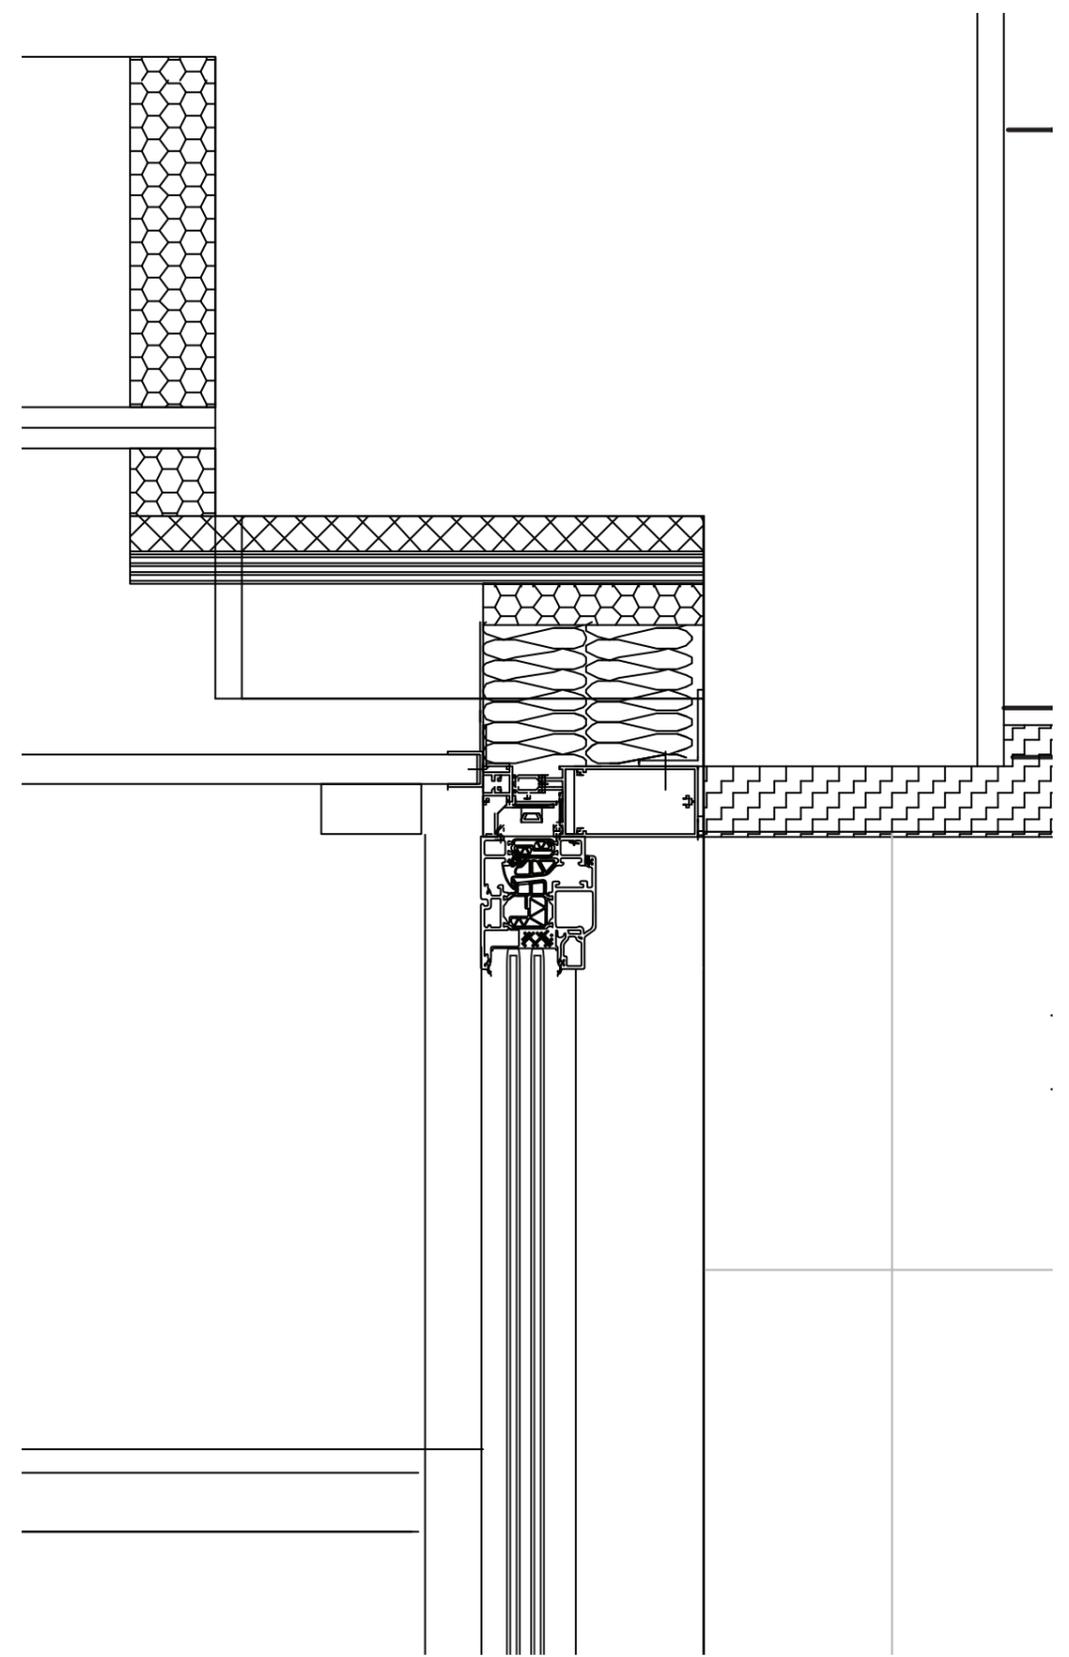



29

Detail top new window frame 1:5






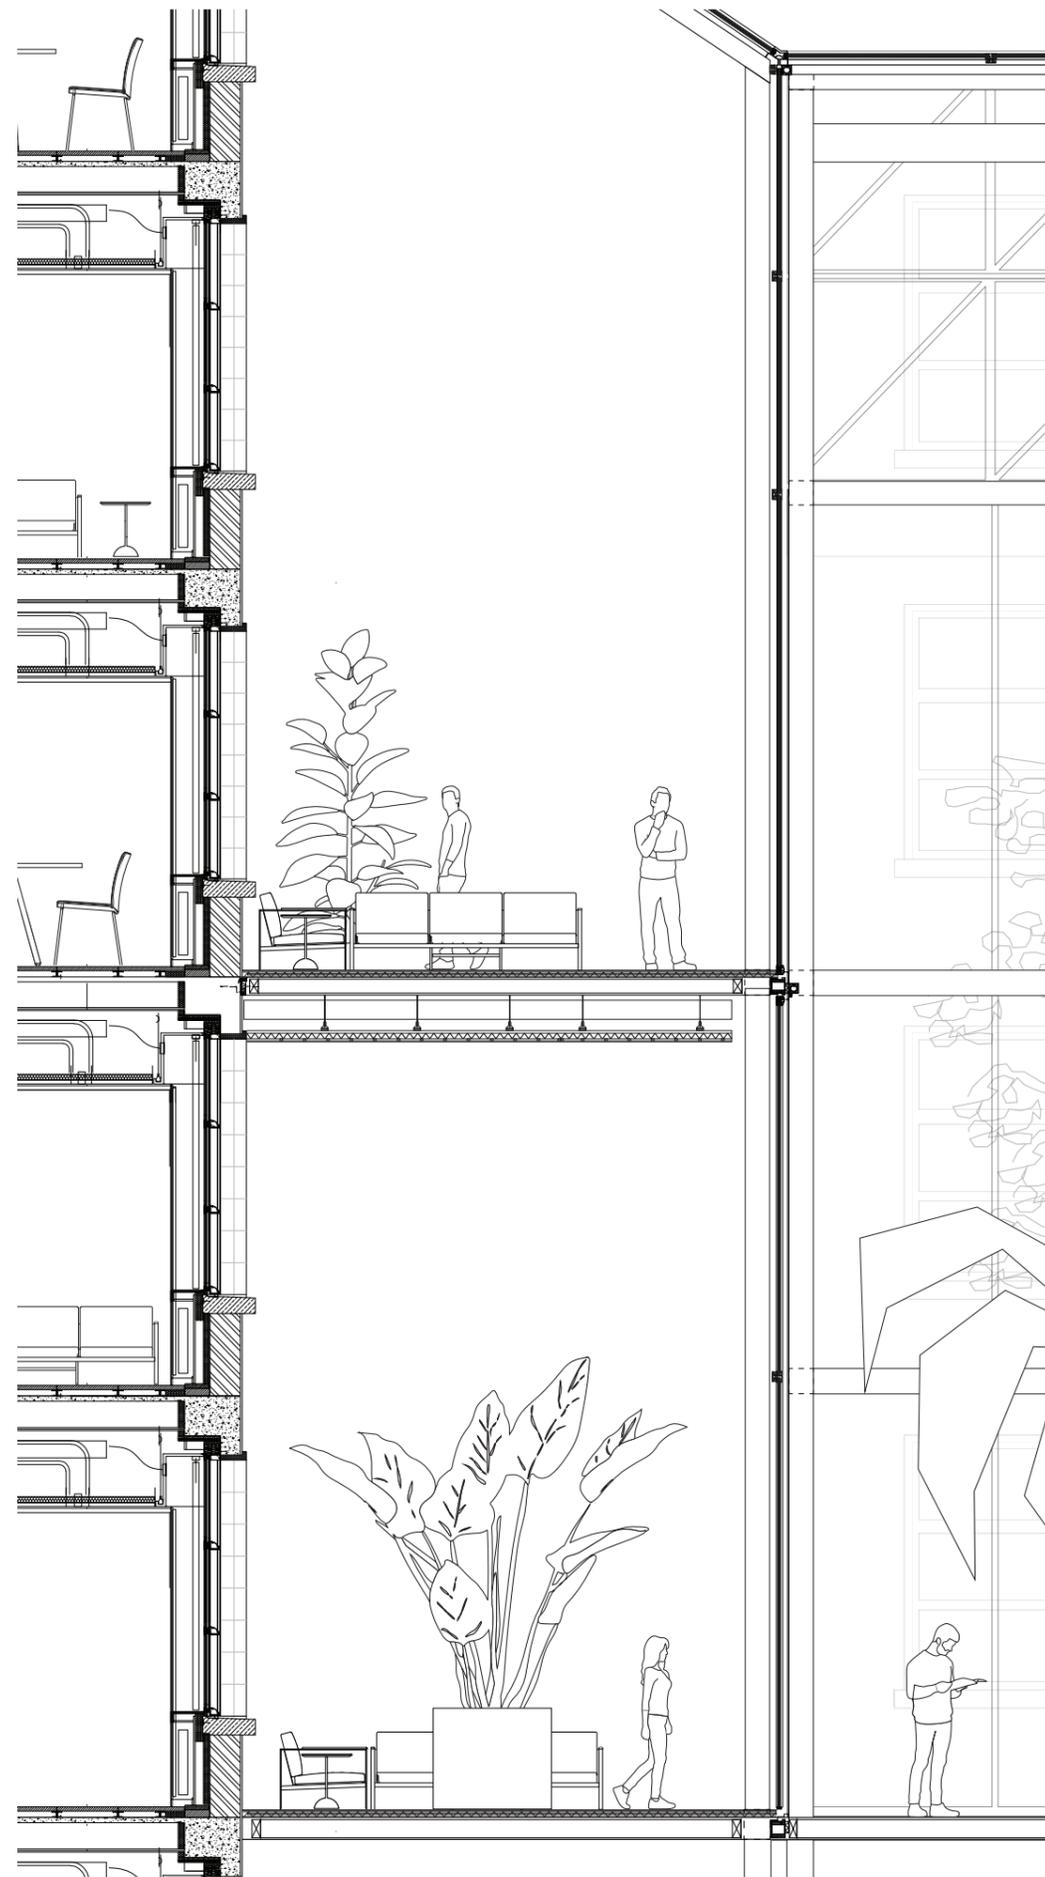

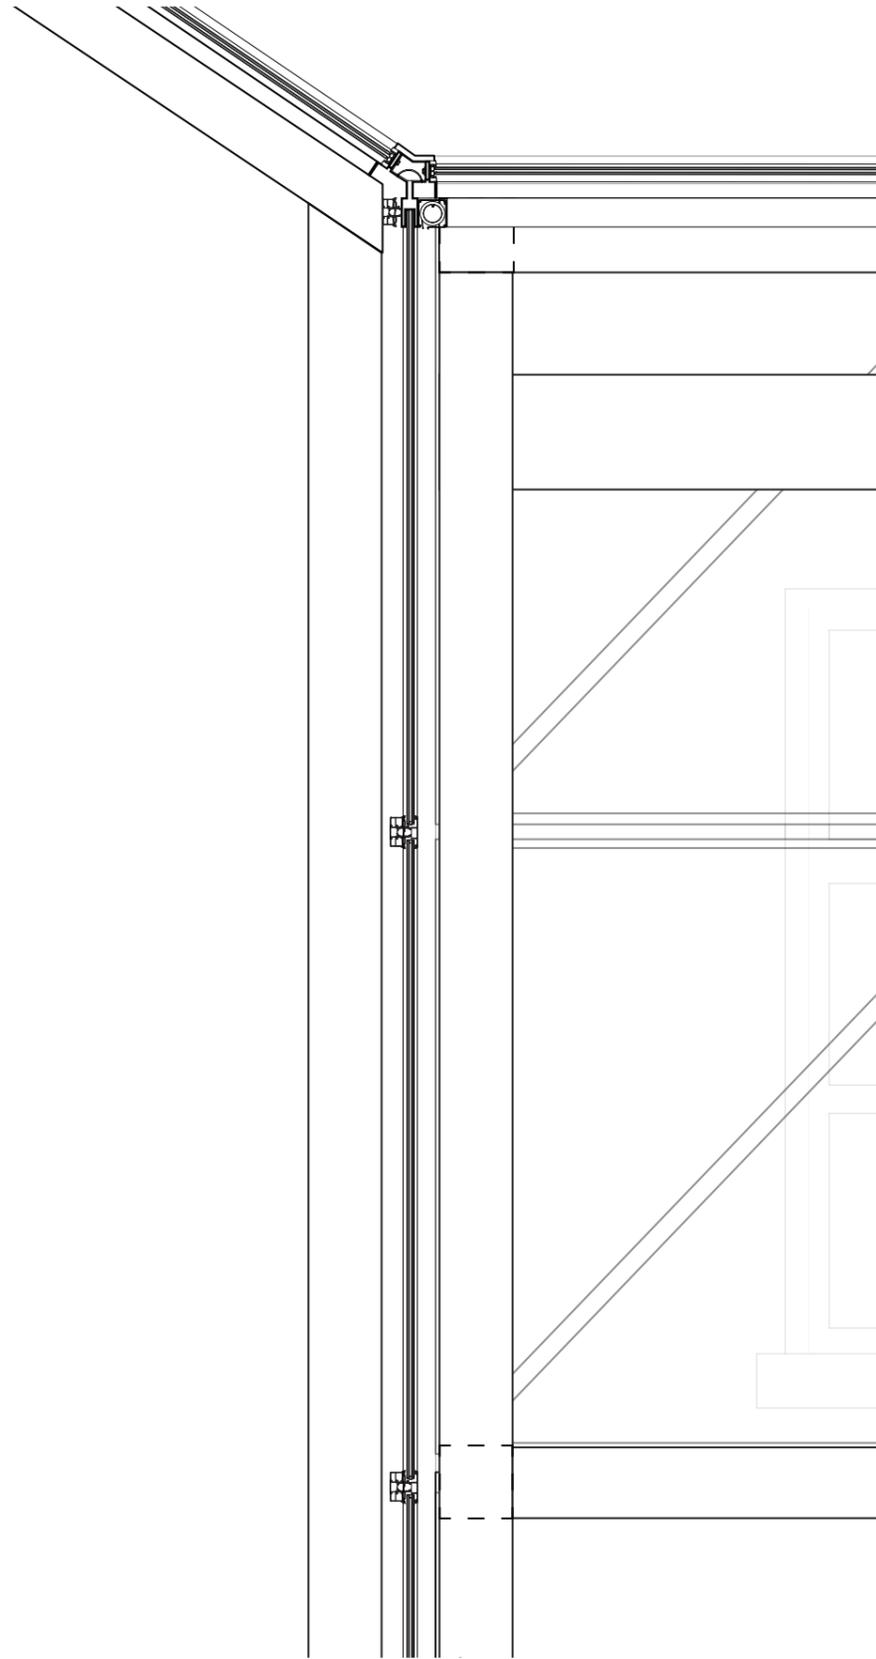



33


Fragment of top window frame exterior greenhouse 1:25

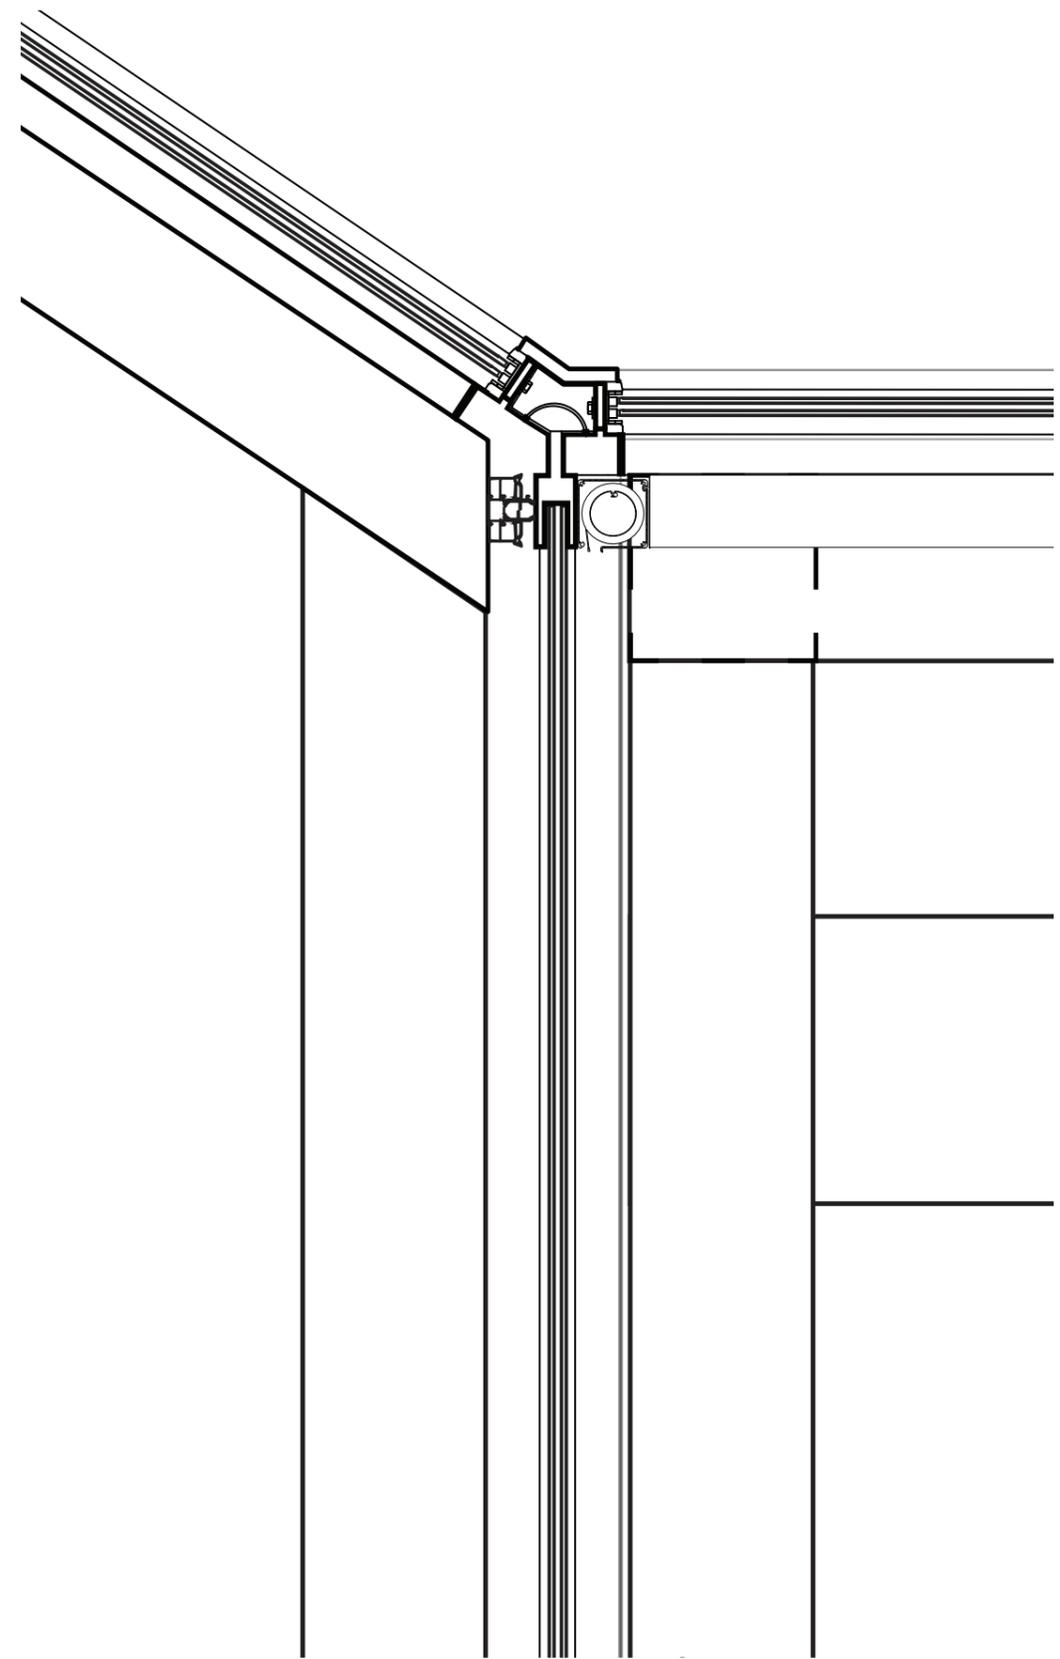

34


Detail of top window frame to construction 1:10

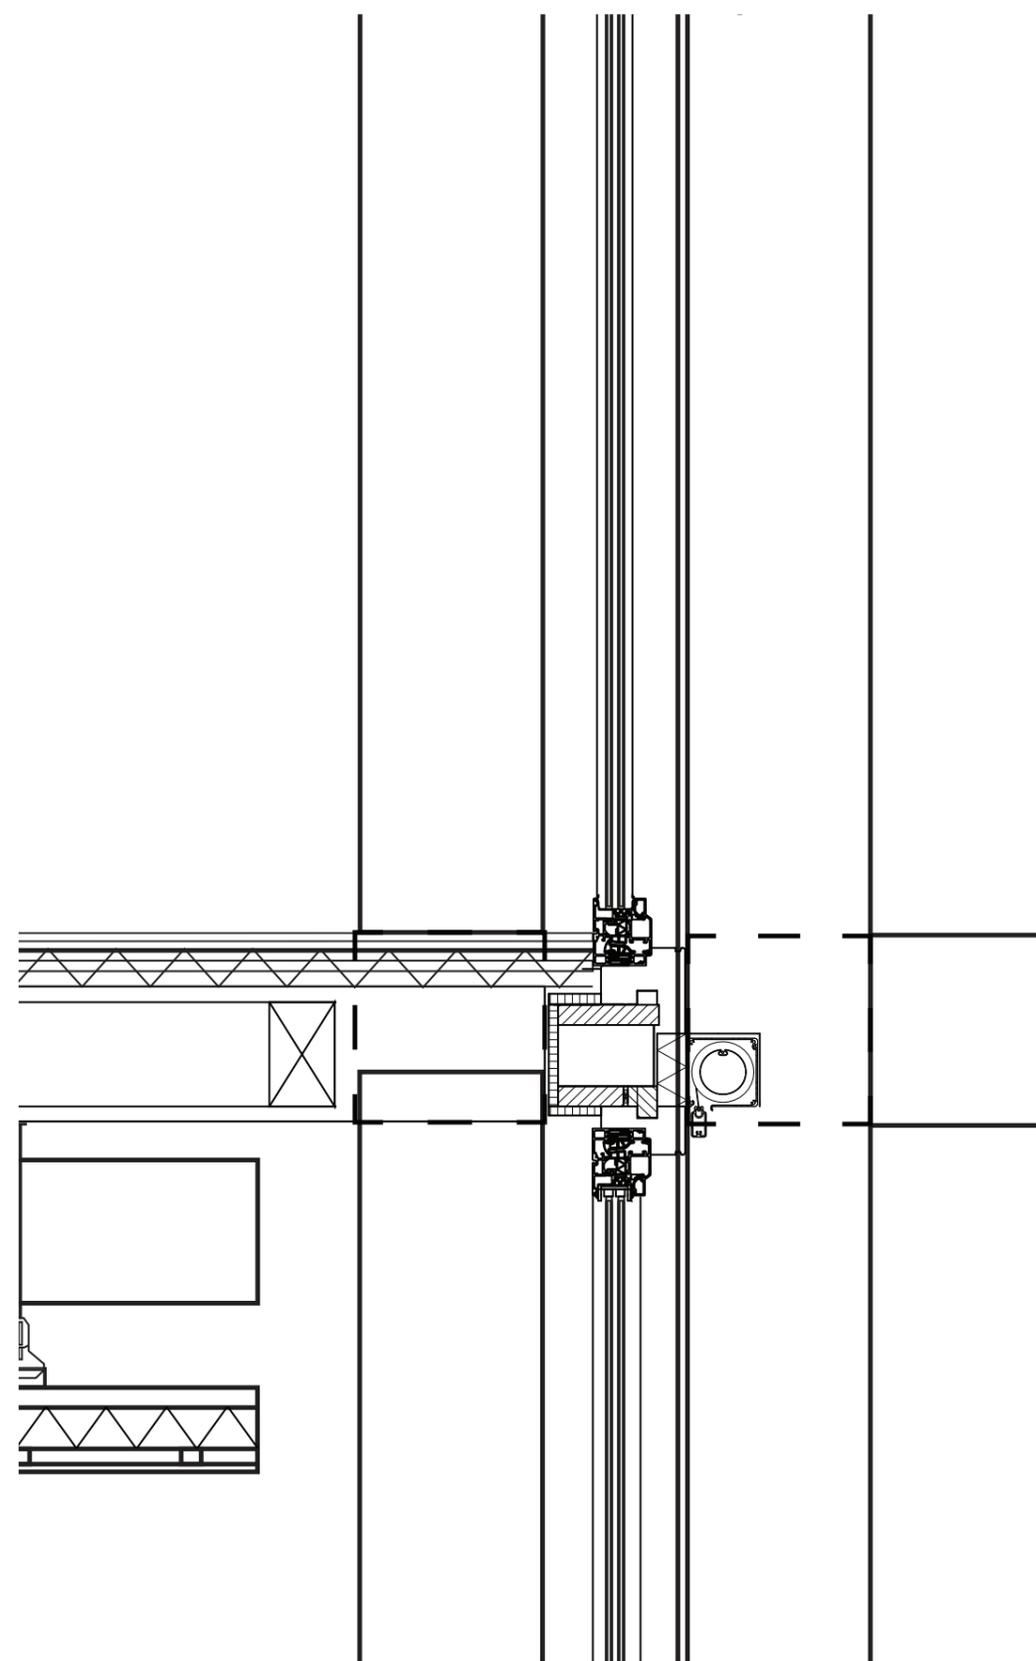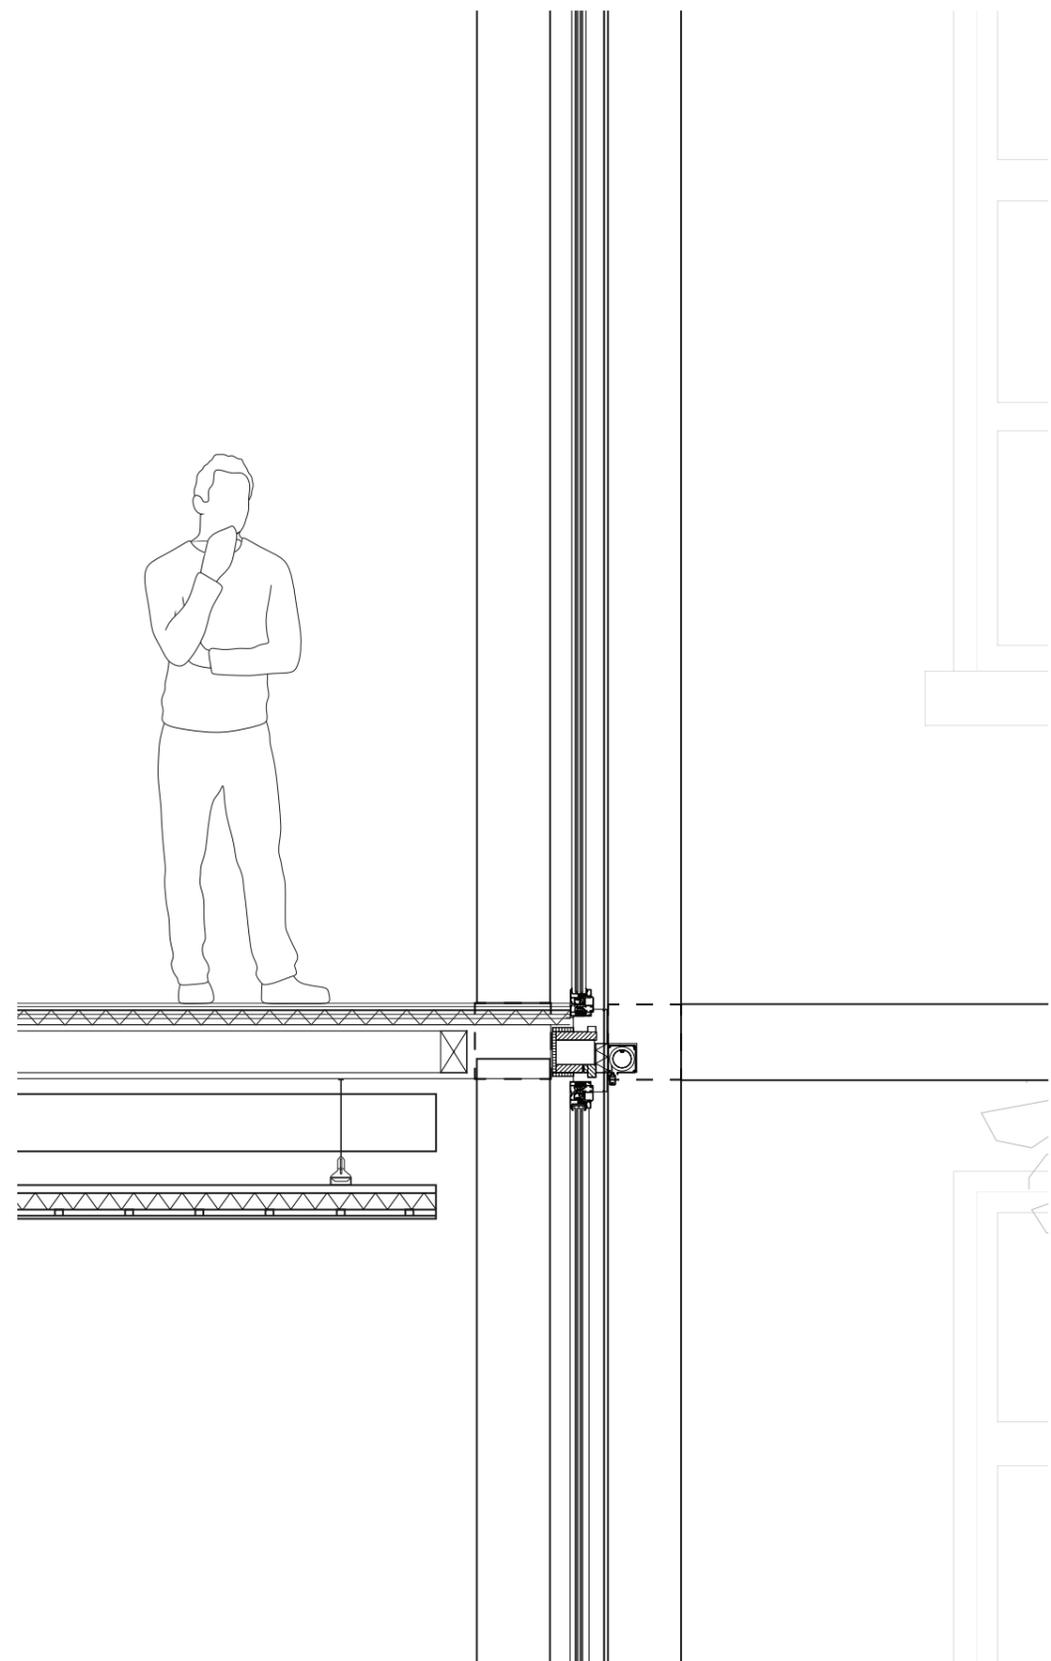

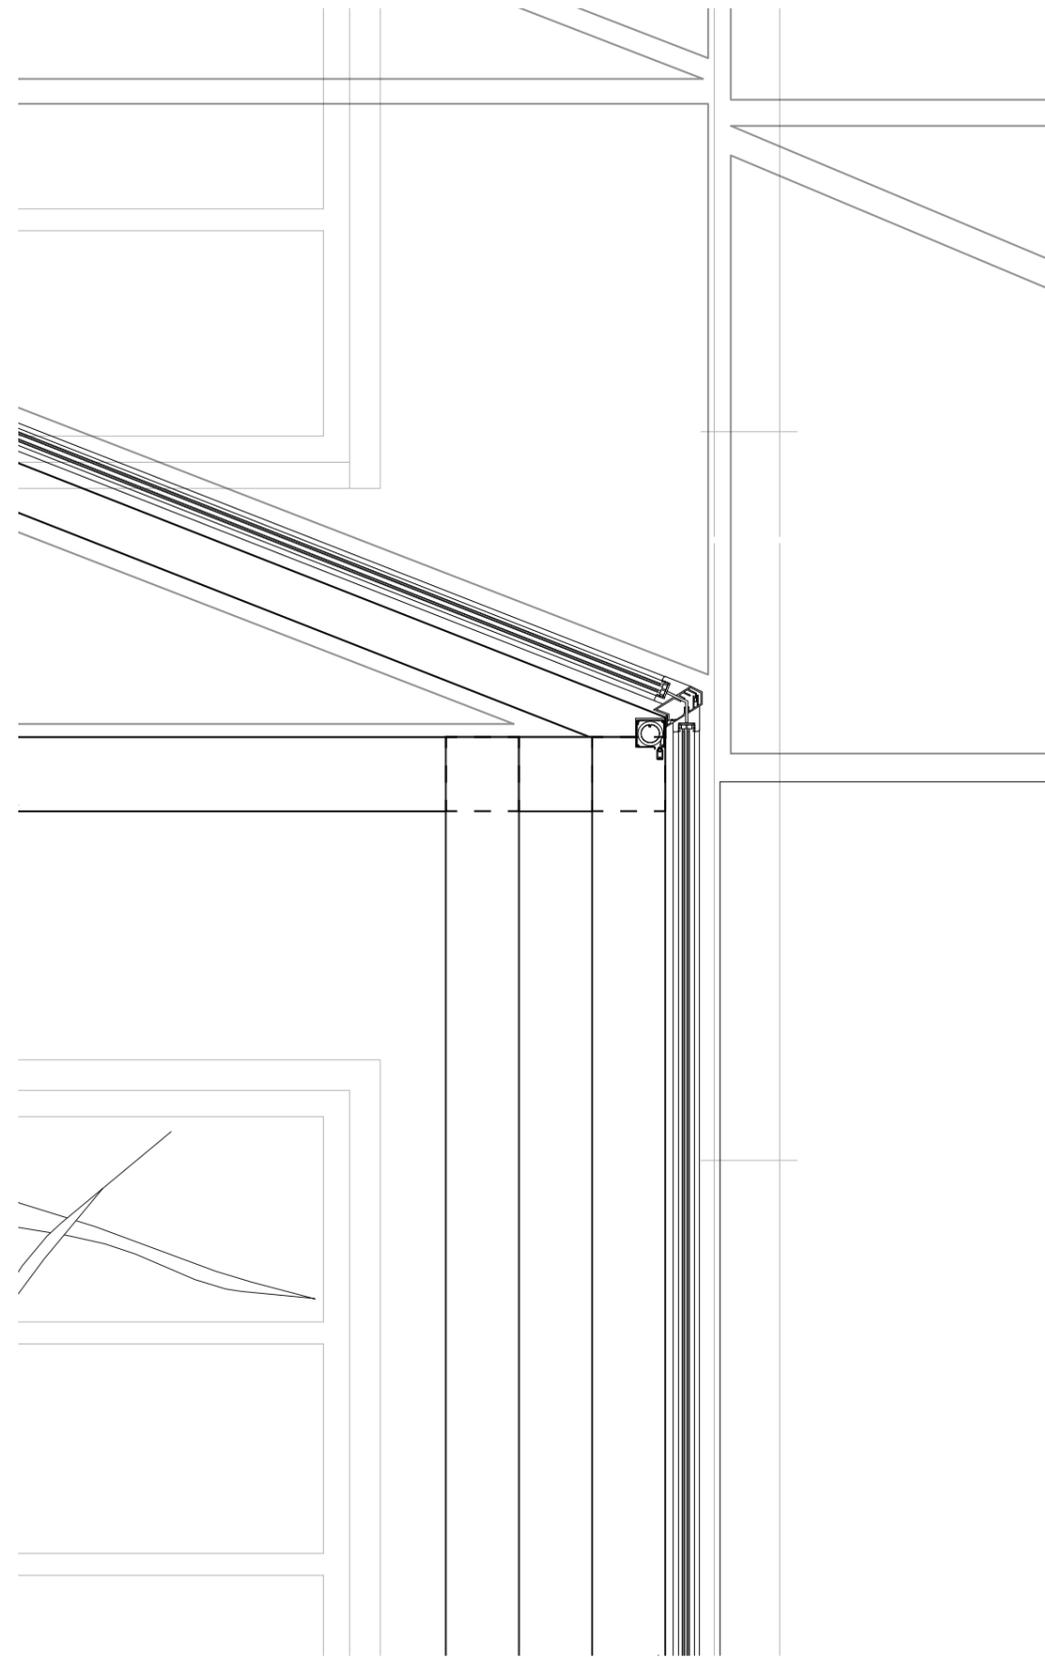



37


Fragment window frames exterior greenhouse 1:25

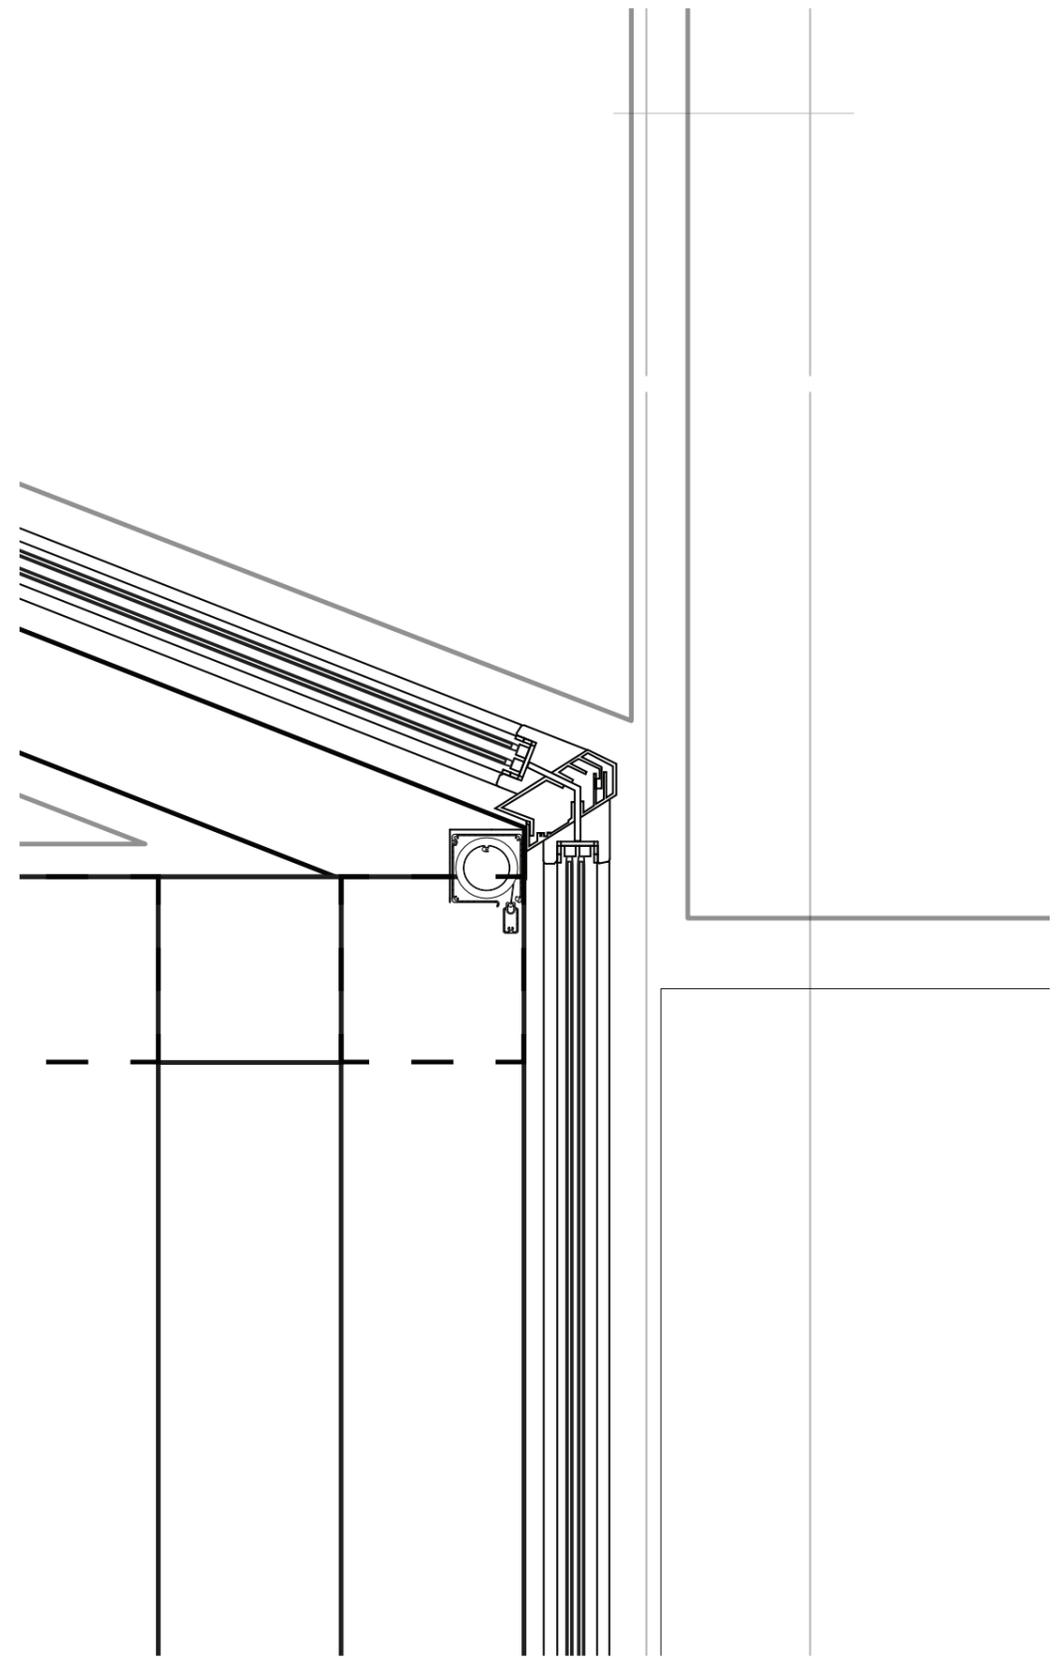


38

Detail window frames to construction 1:10

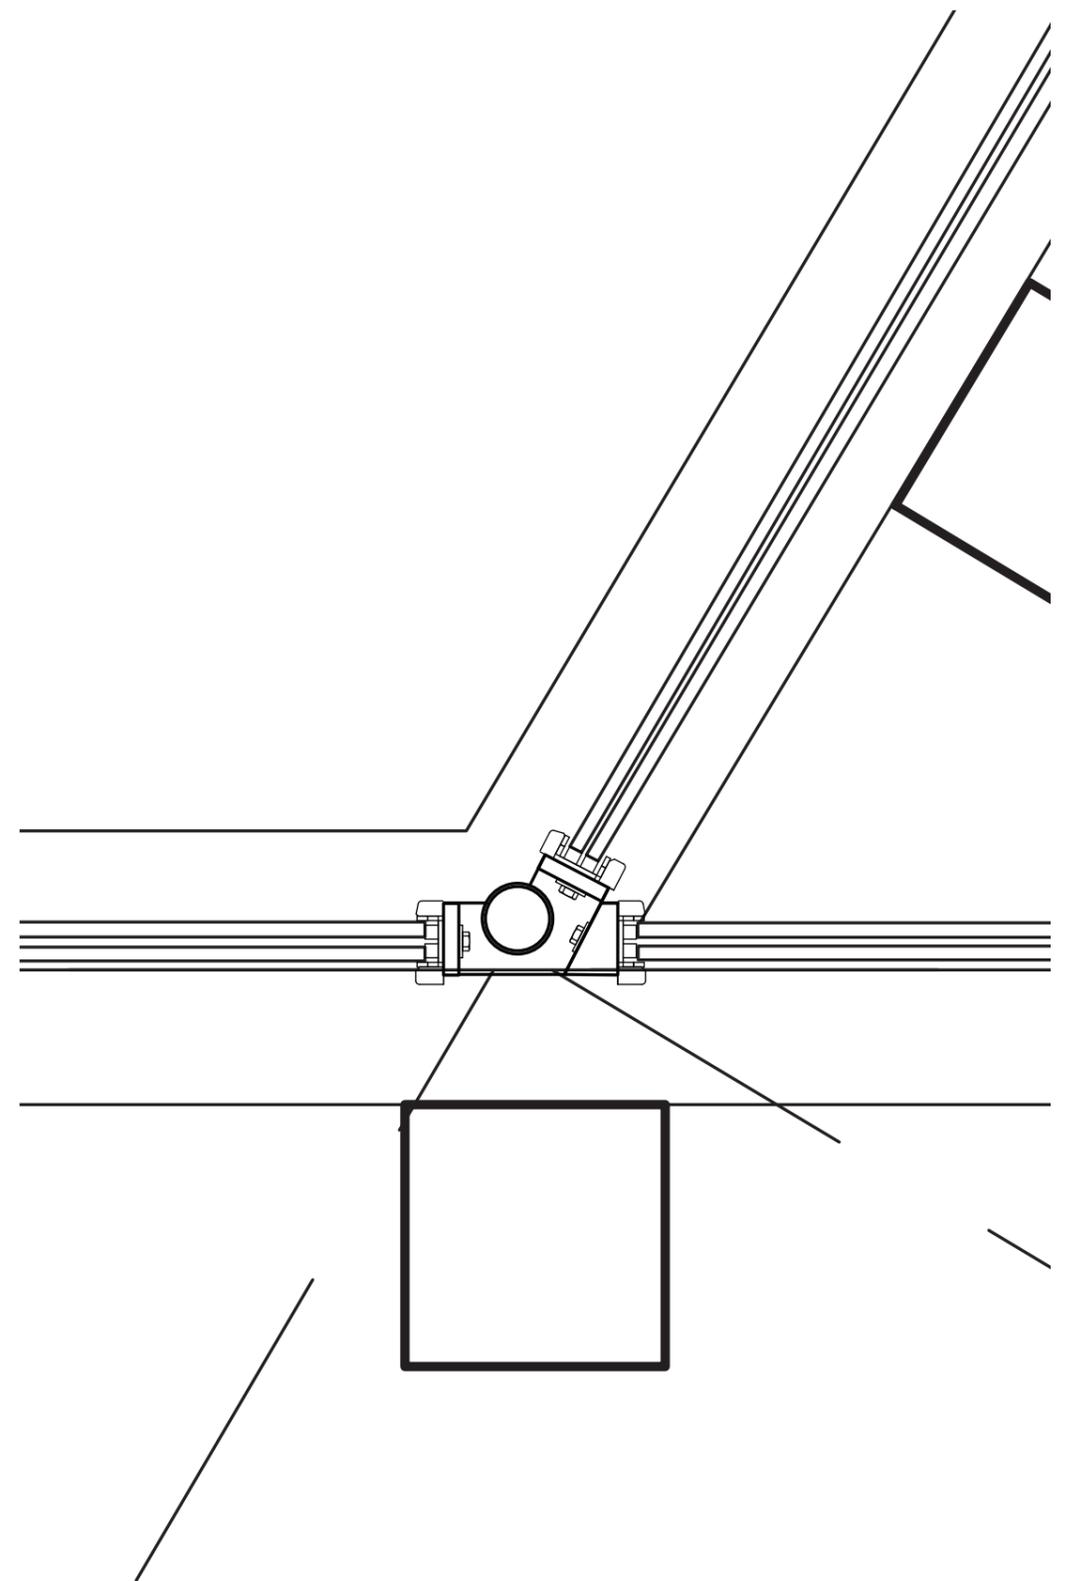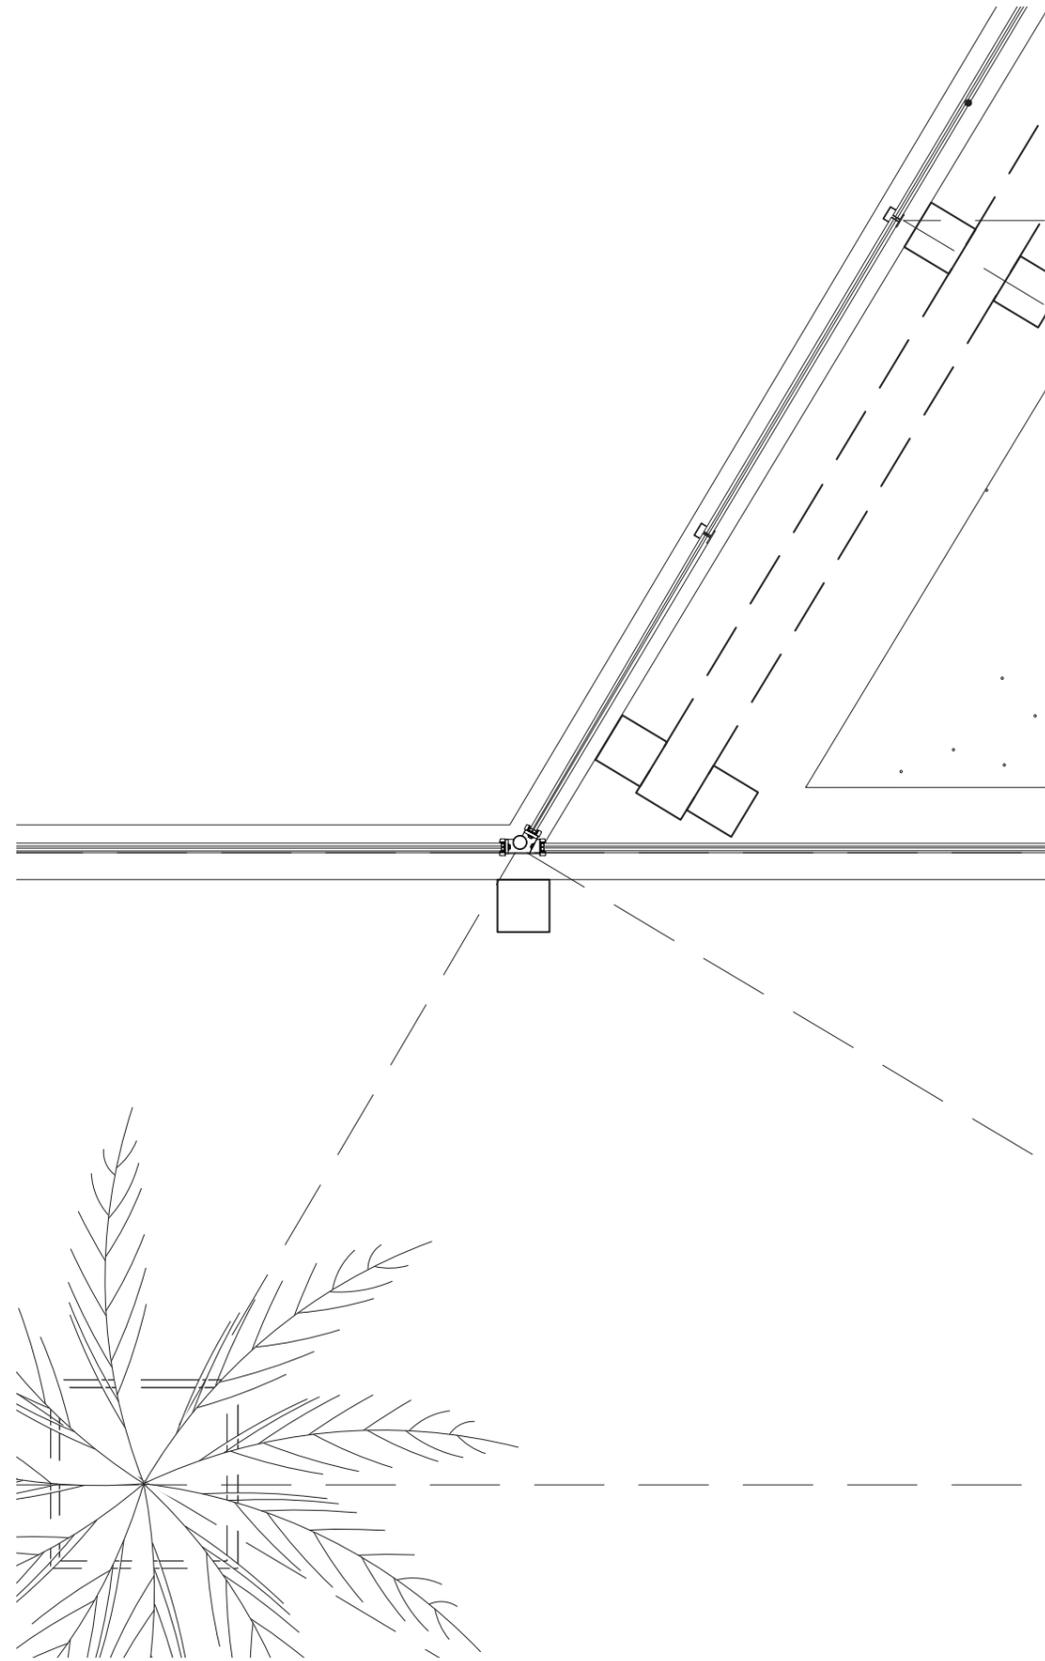

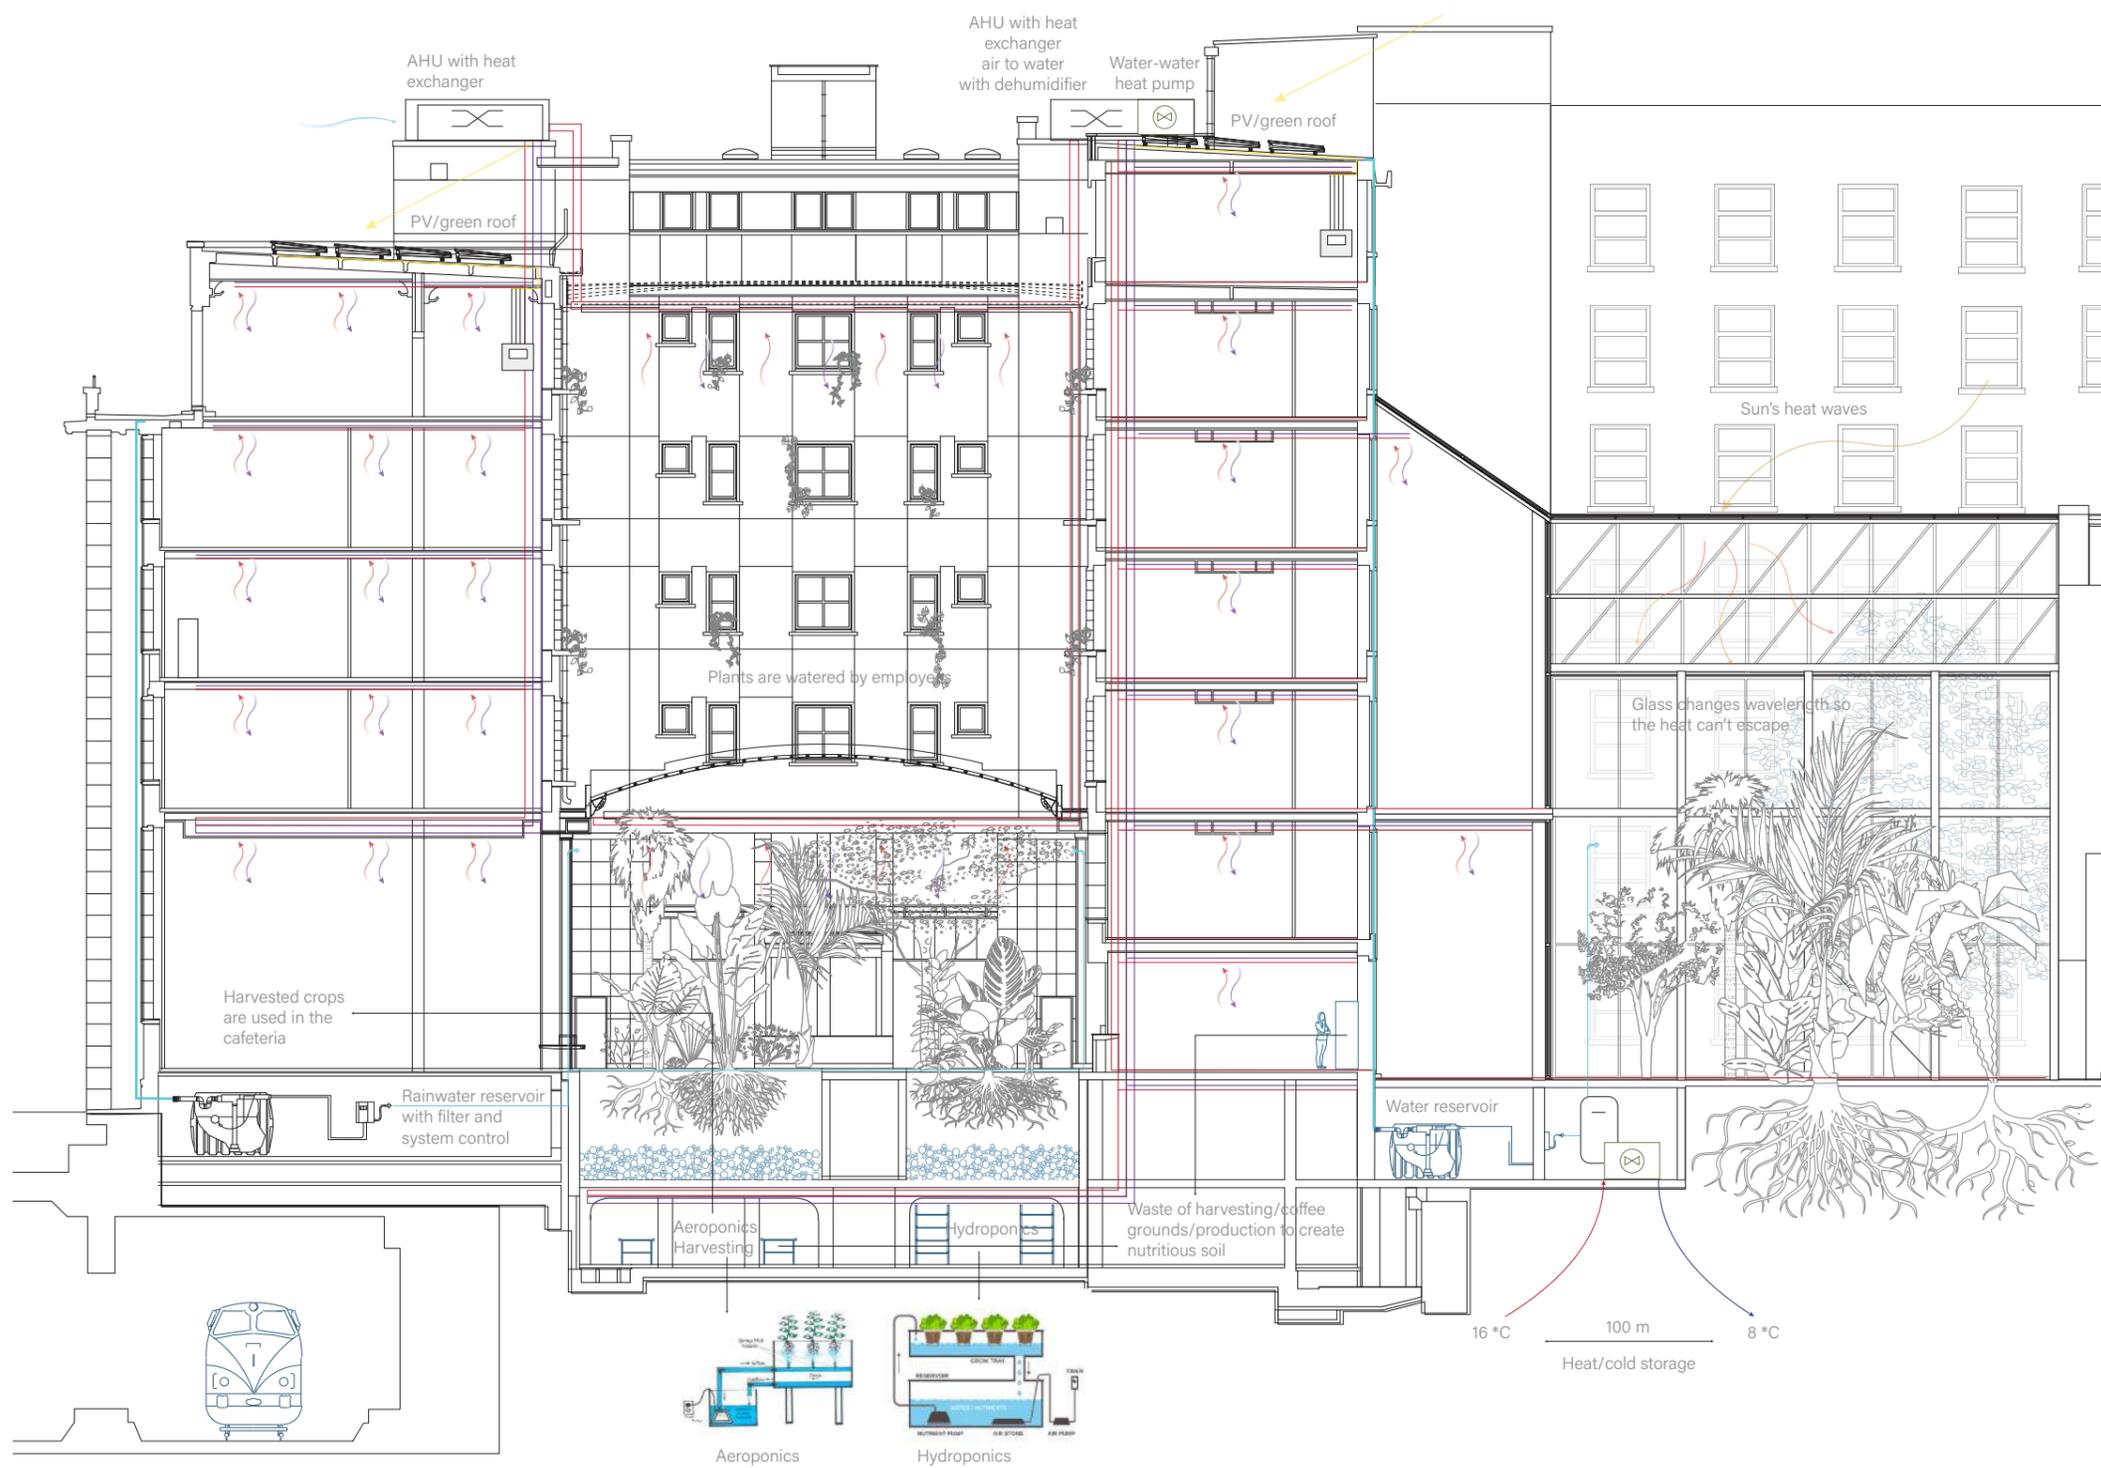

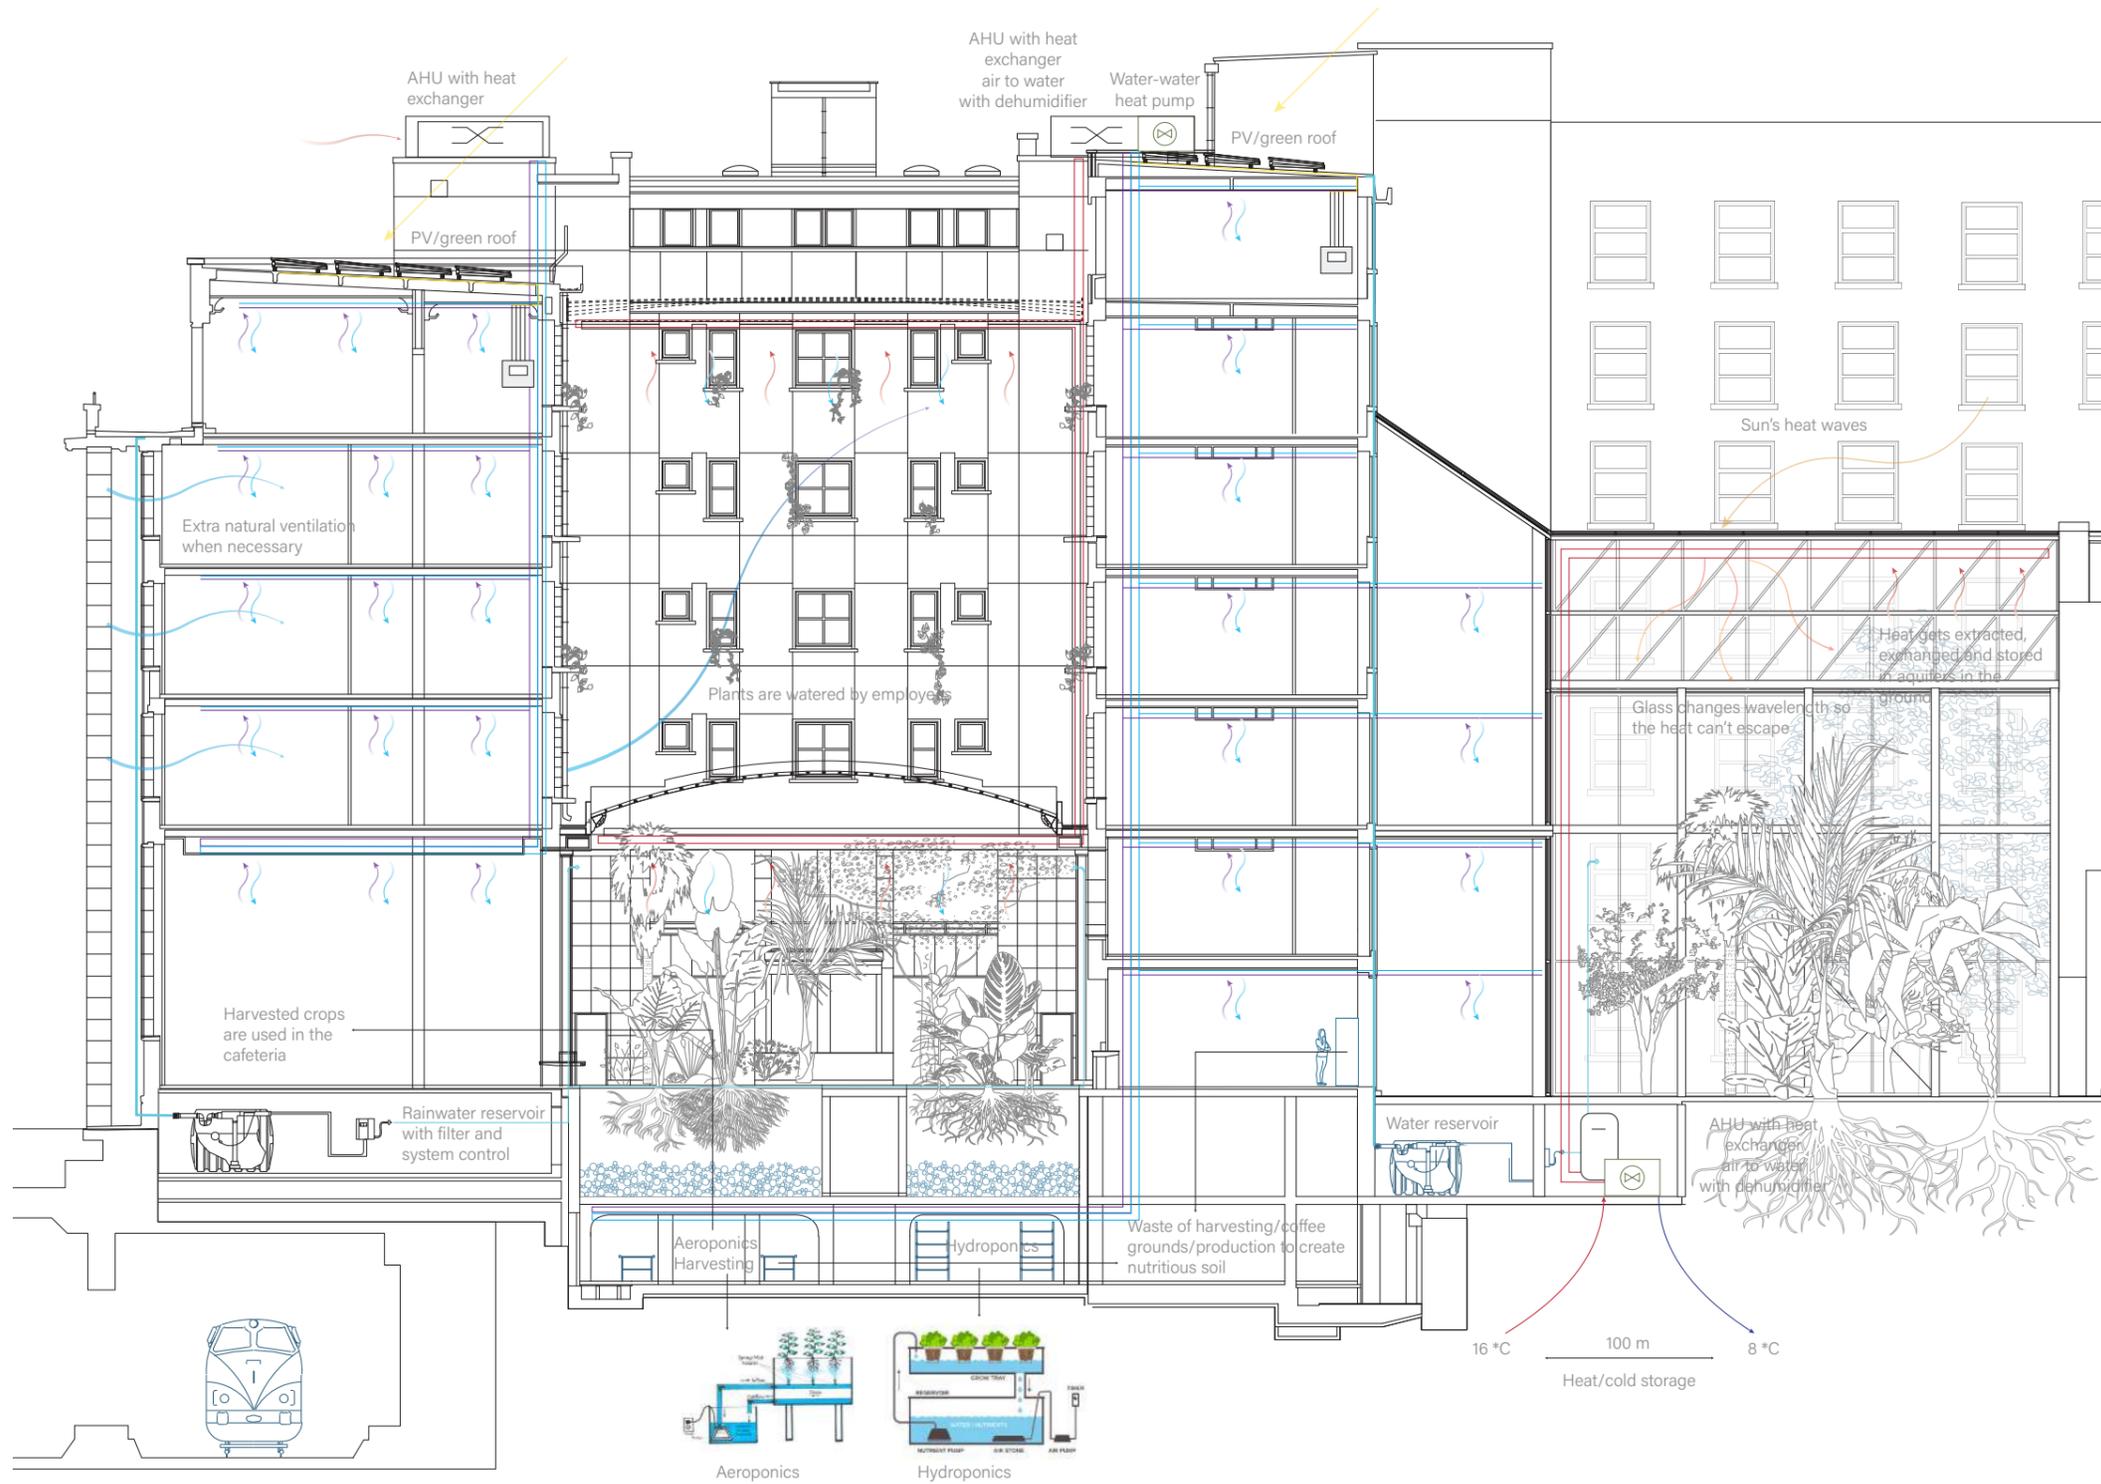











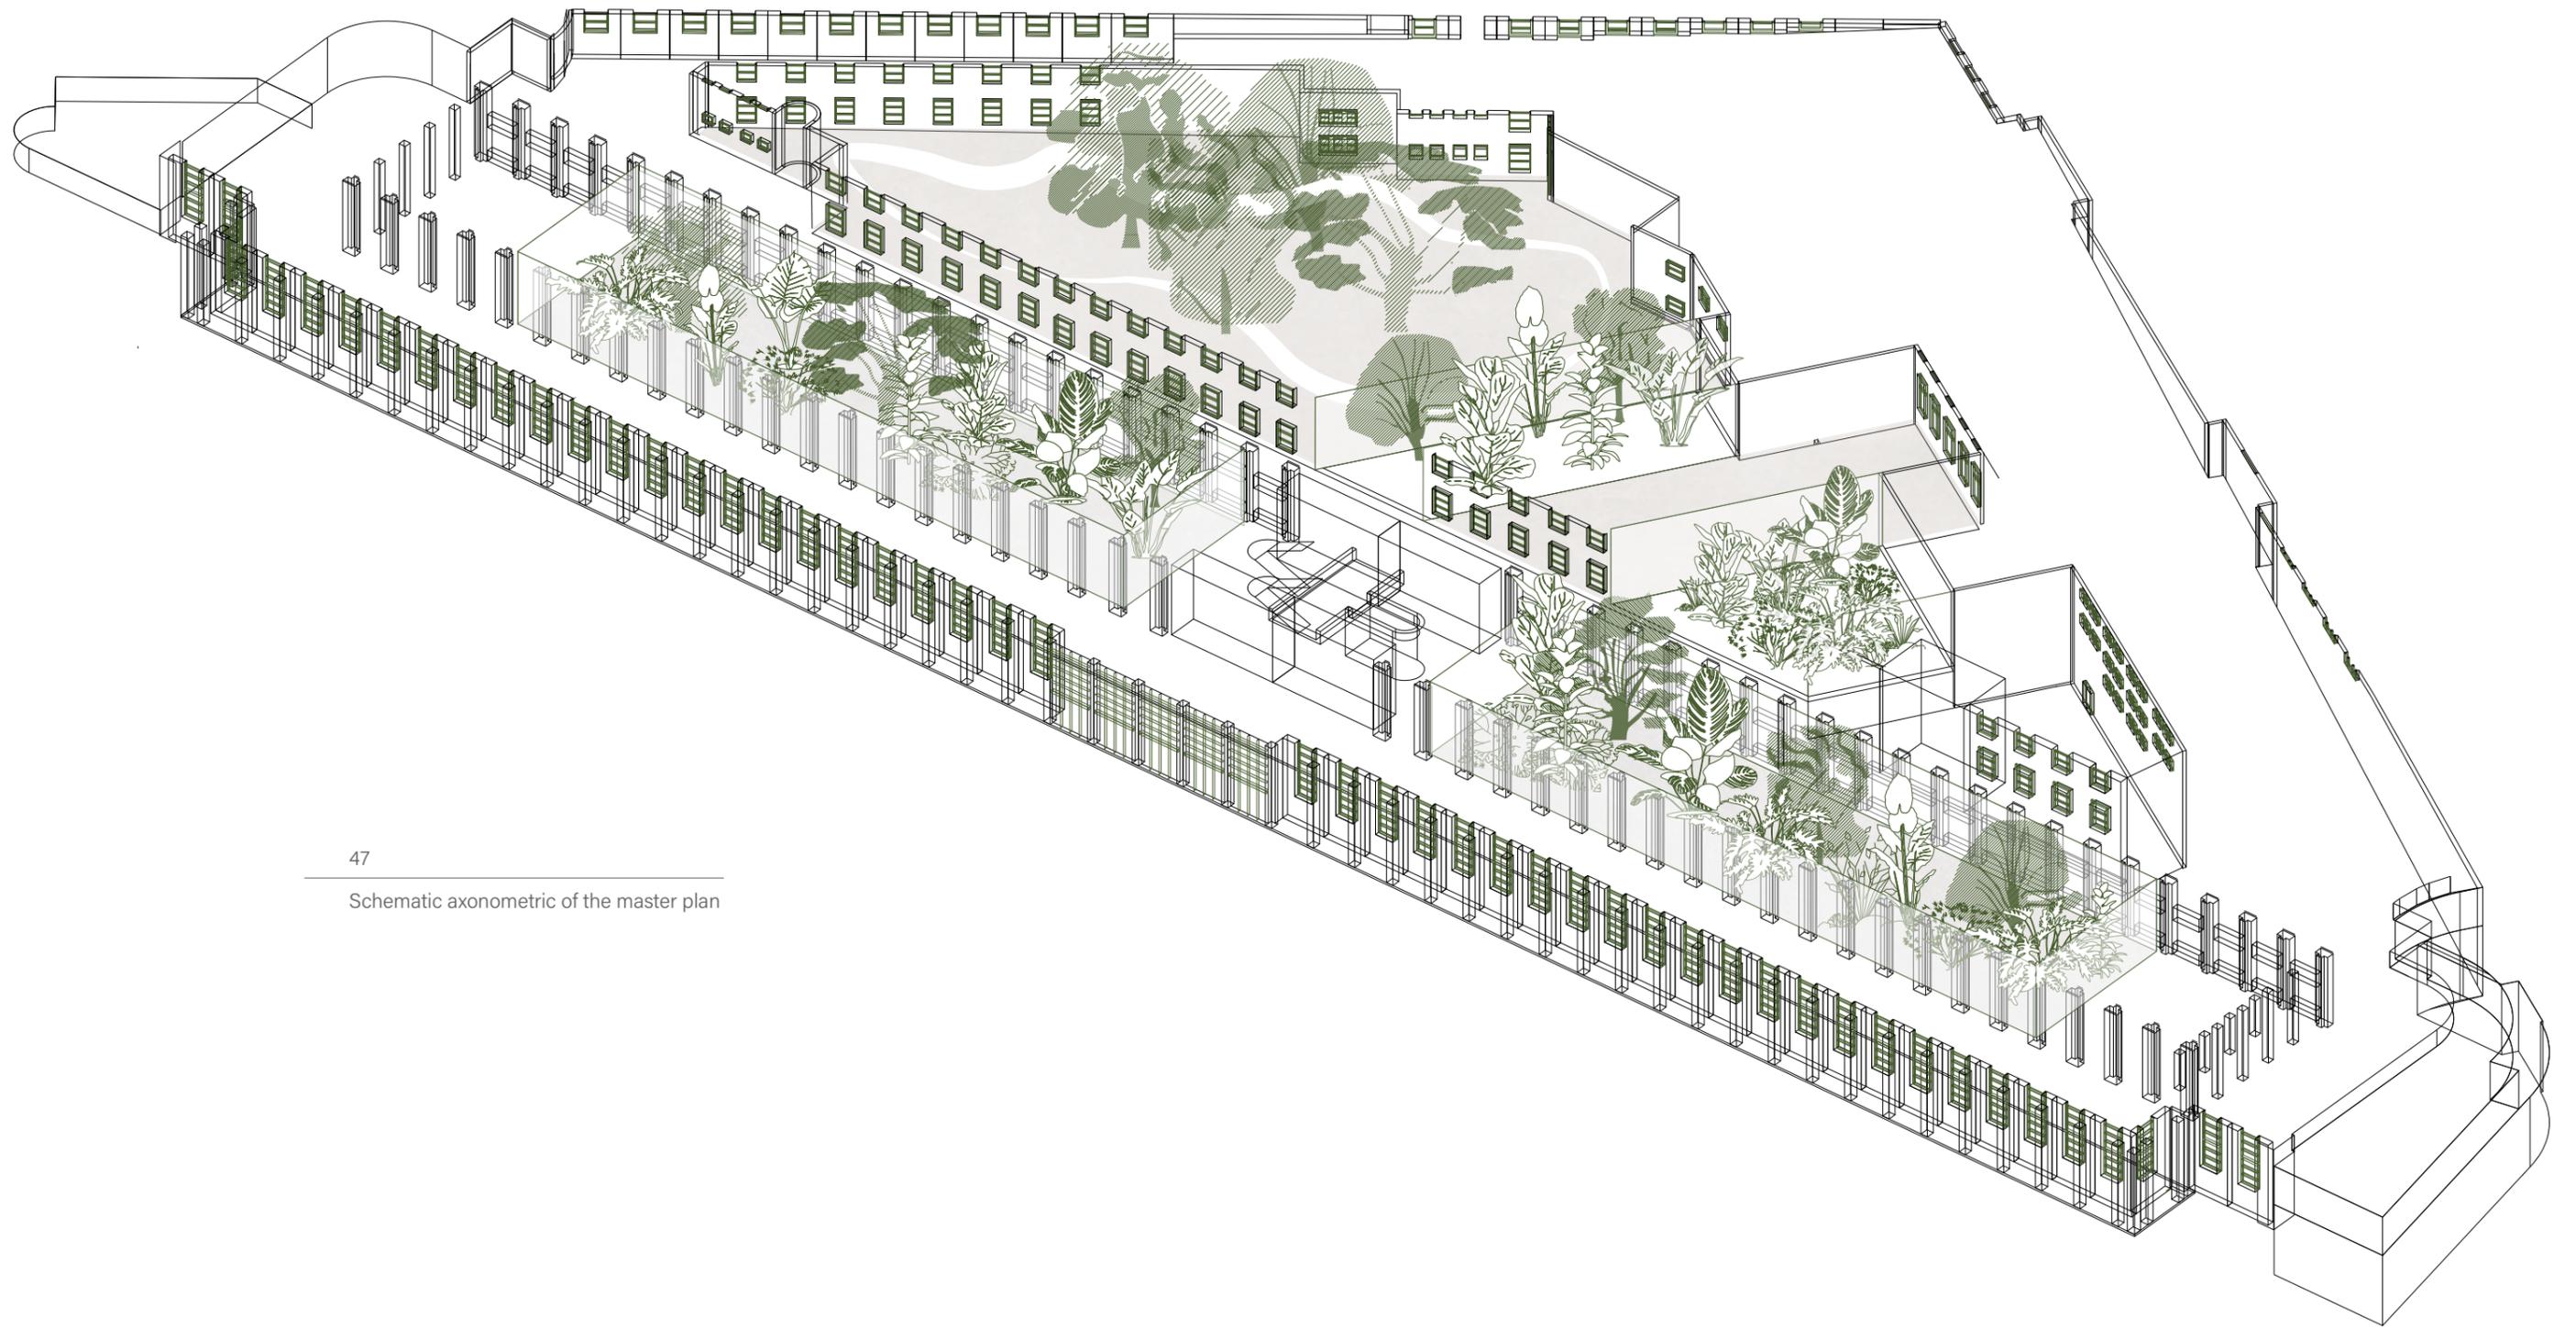

47

Schematic axonometric of the master plan

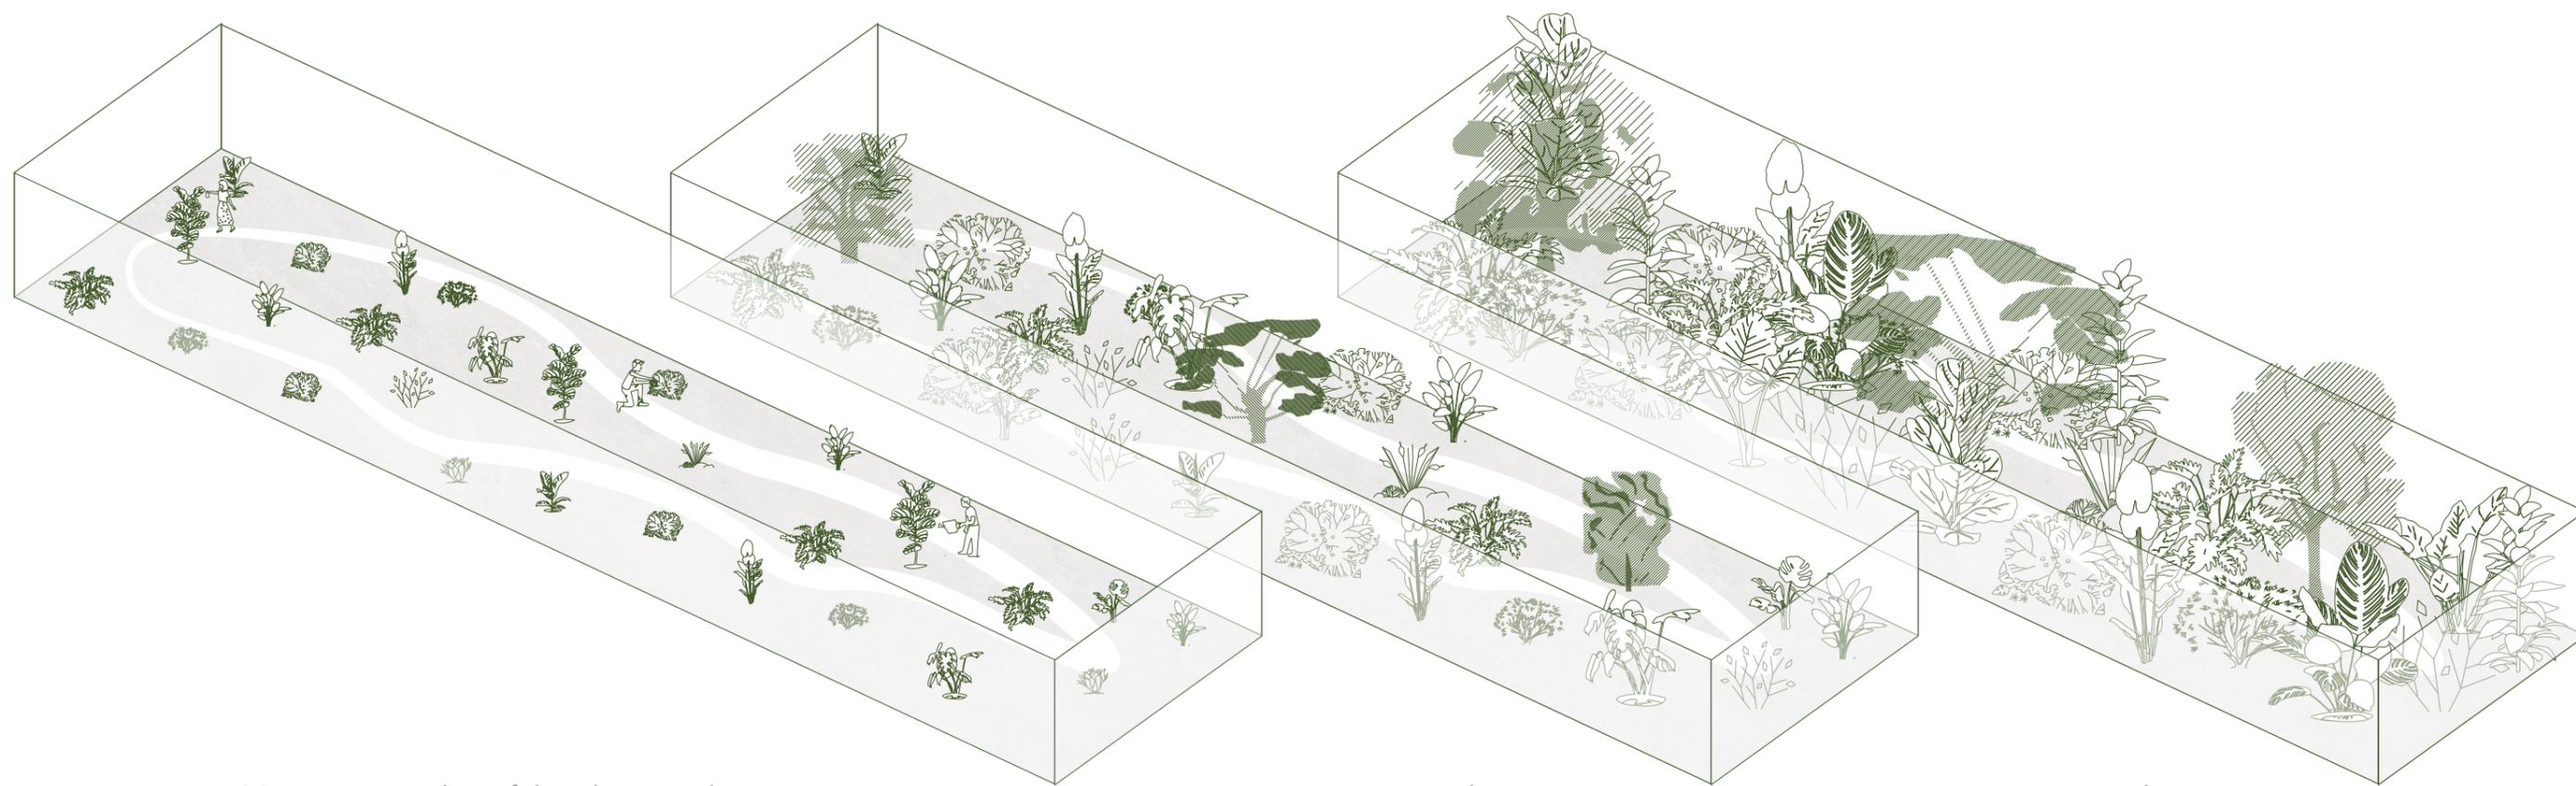

Moment 1: sowing of the plants and trees

5 years later

10 years later

