

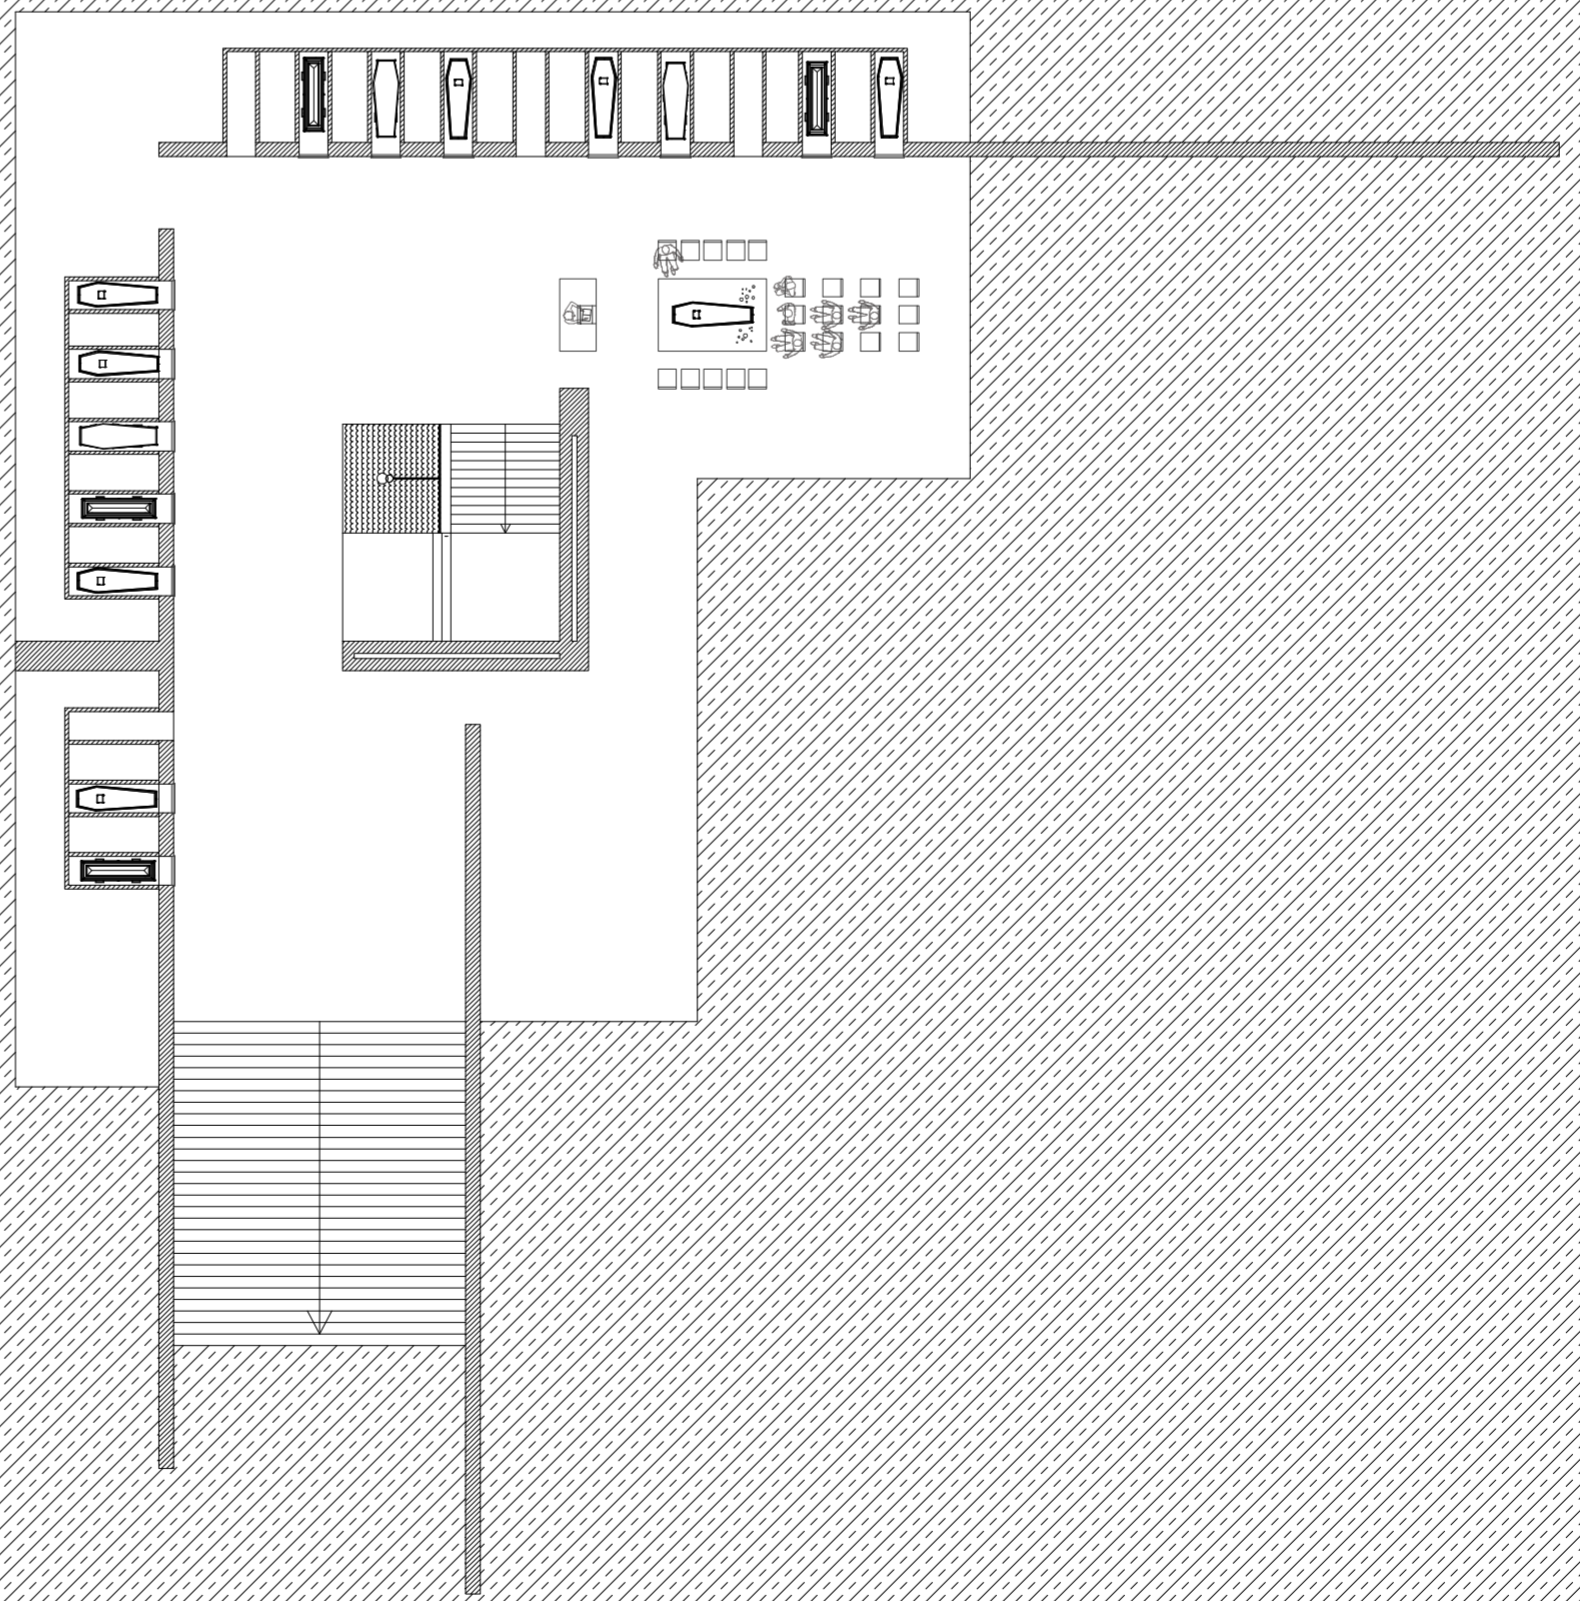



PLAN B 1:200

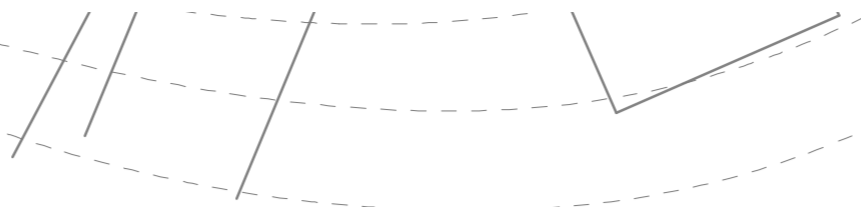


PLAN 0 1 : 200

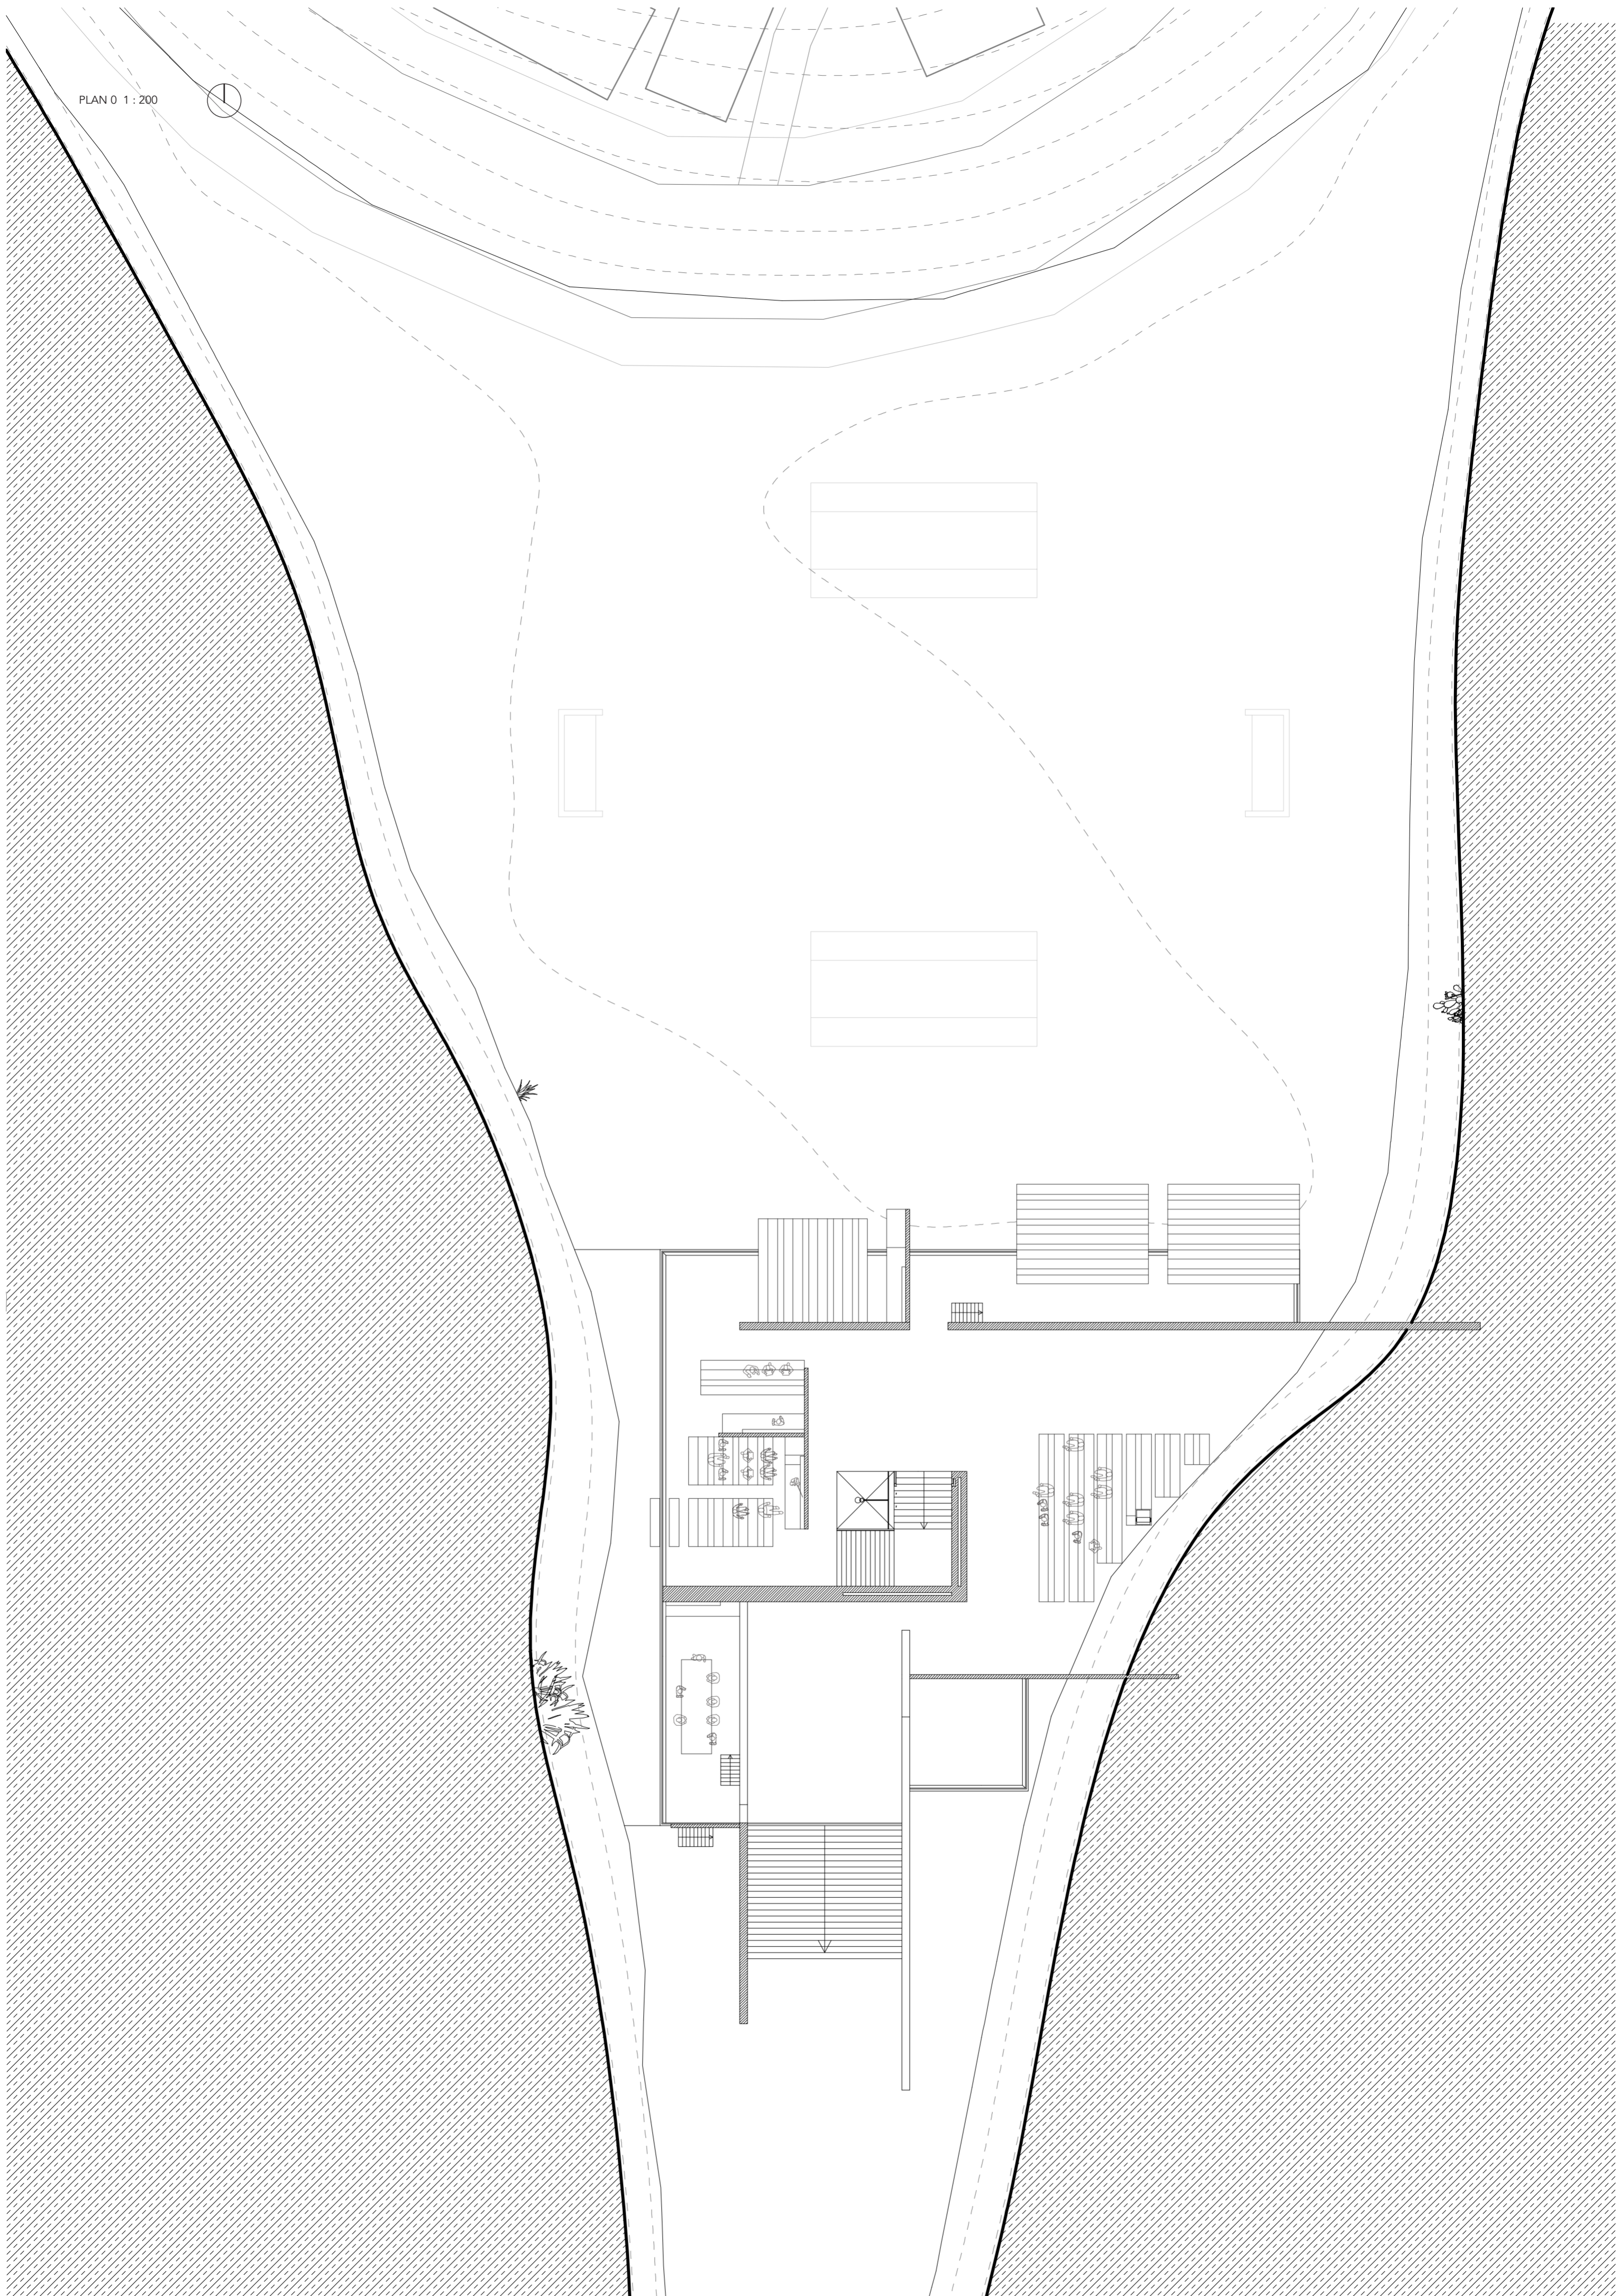


PLAN +1 1:200

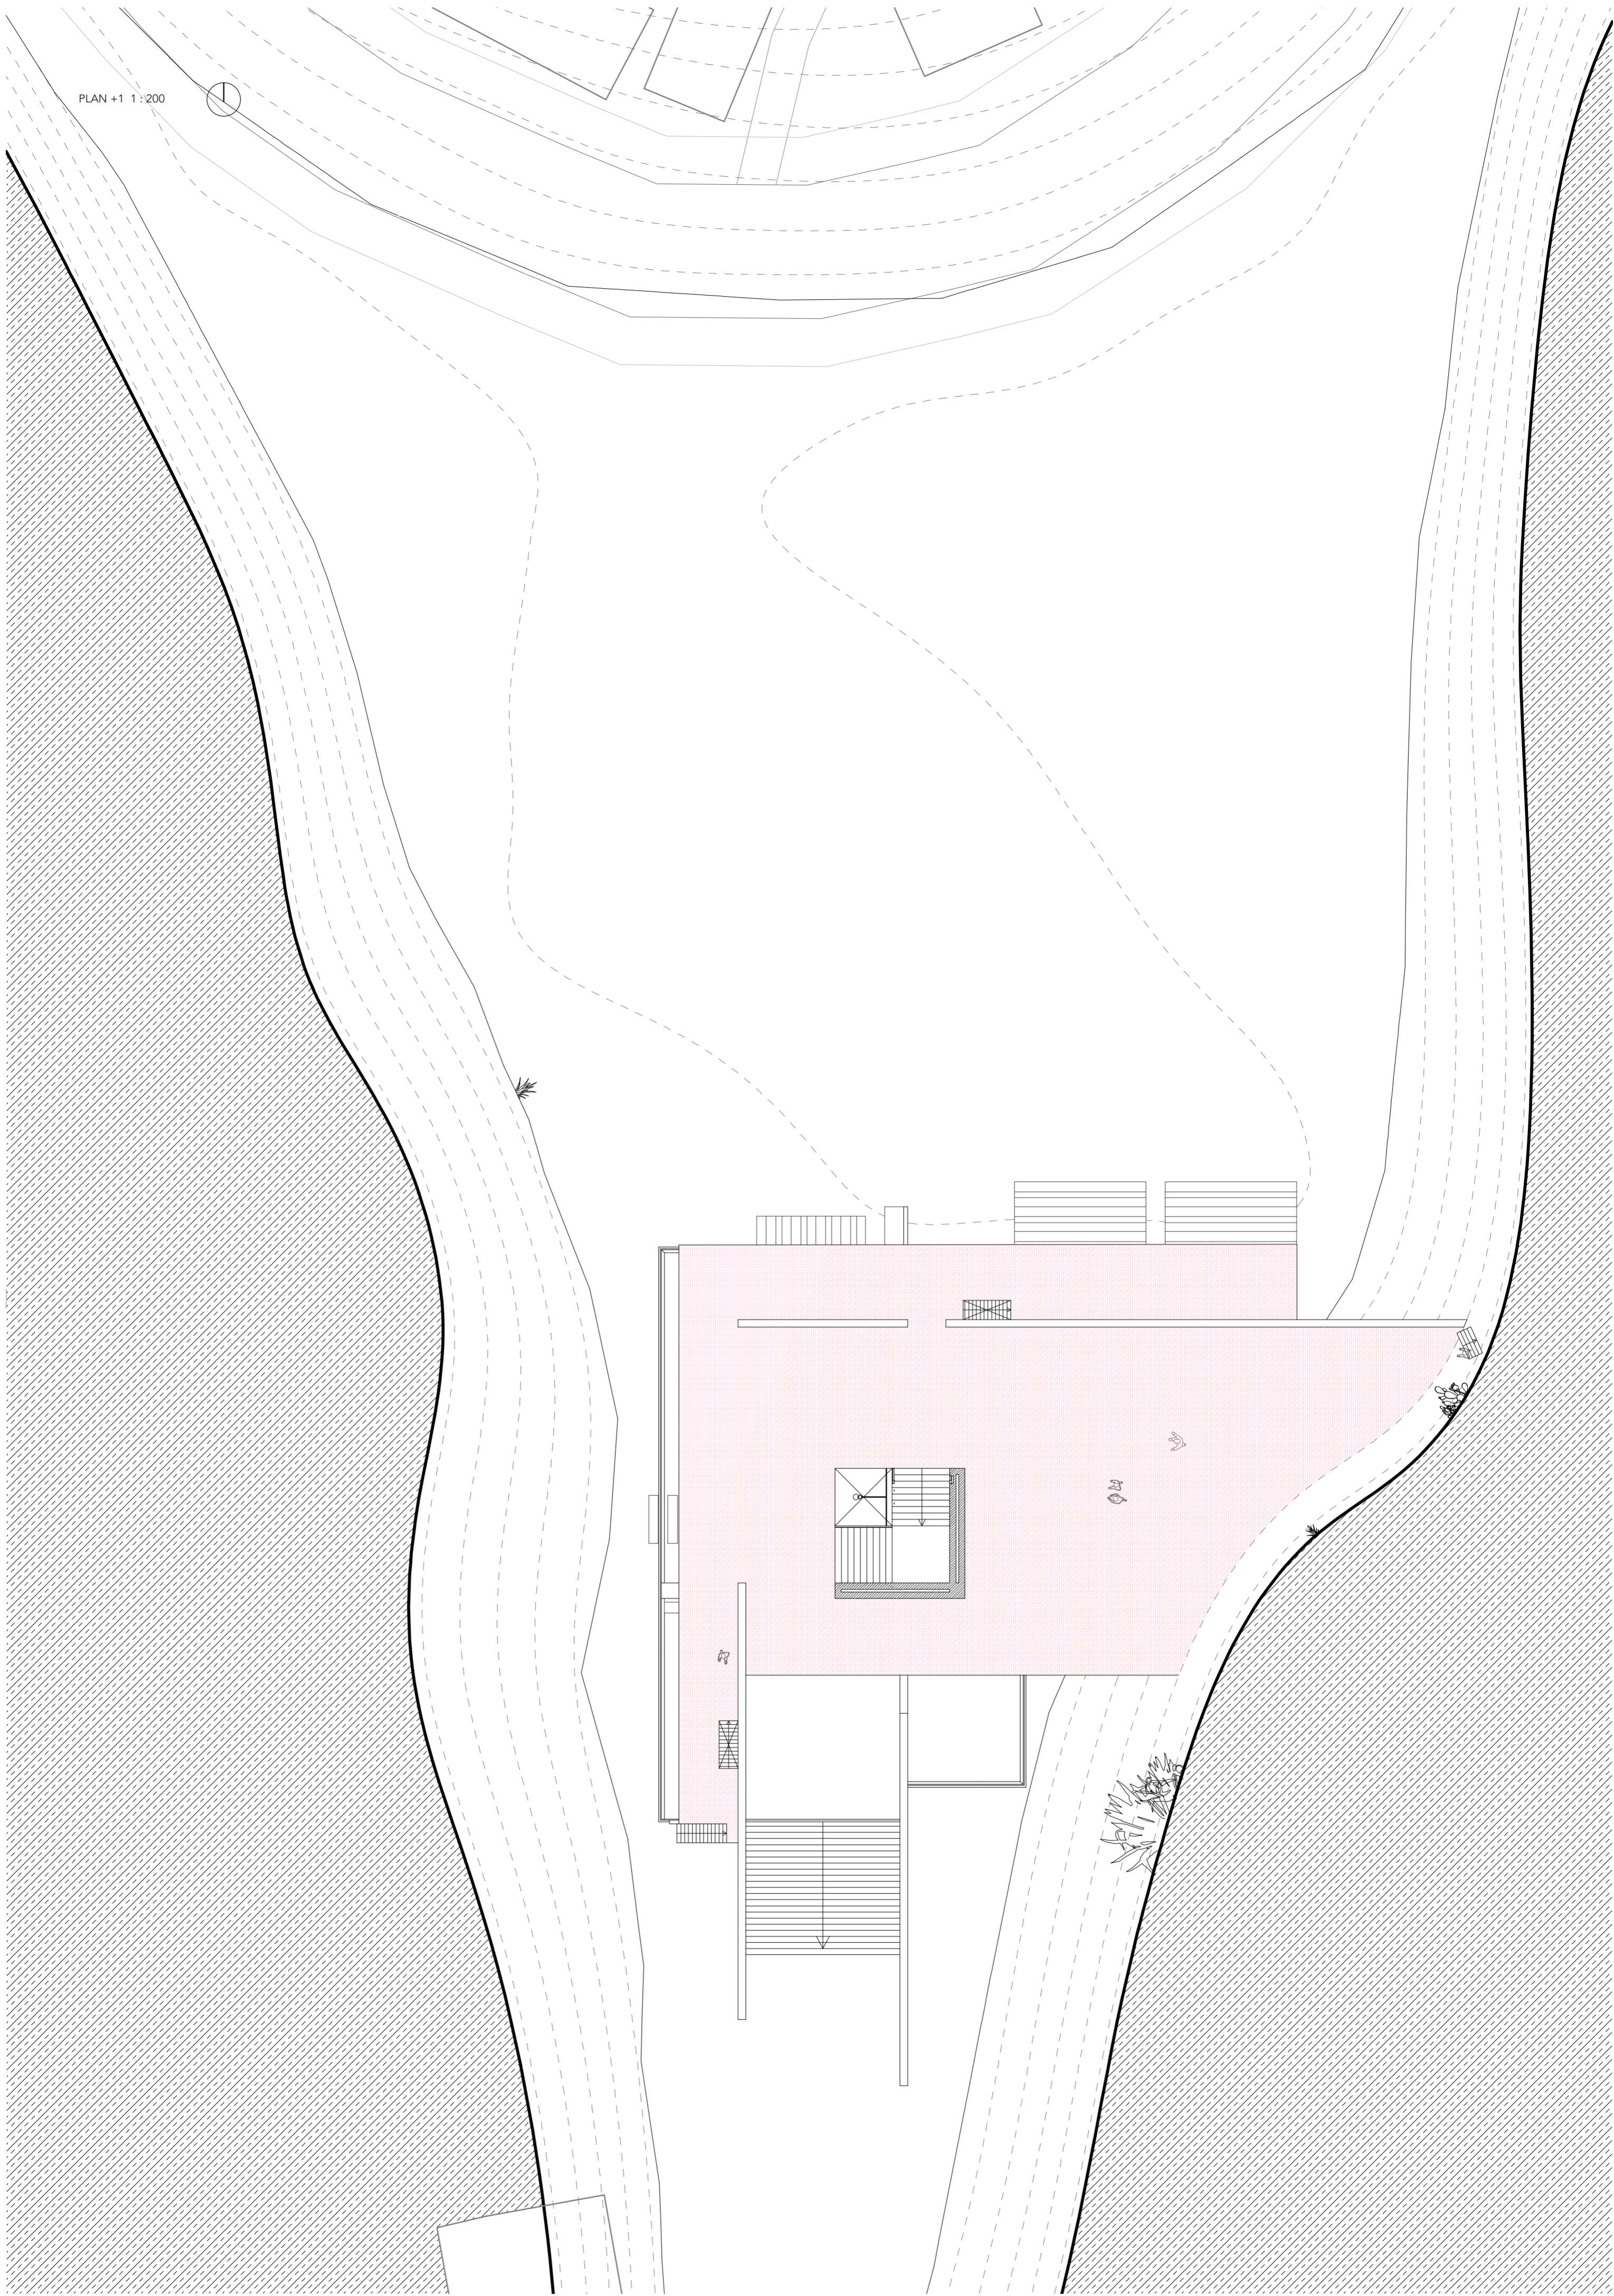


PLAN +2 1:200

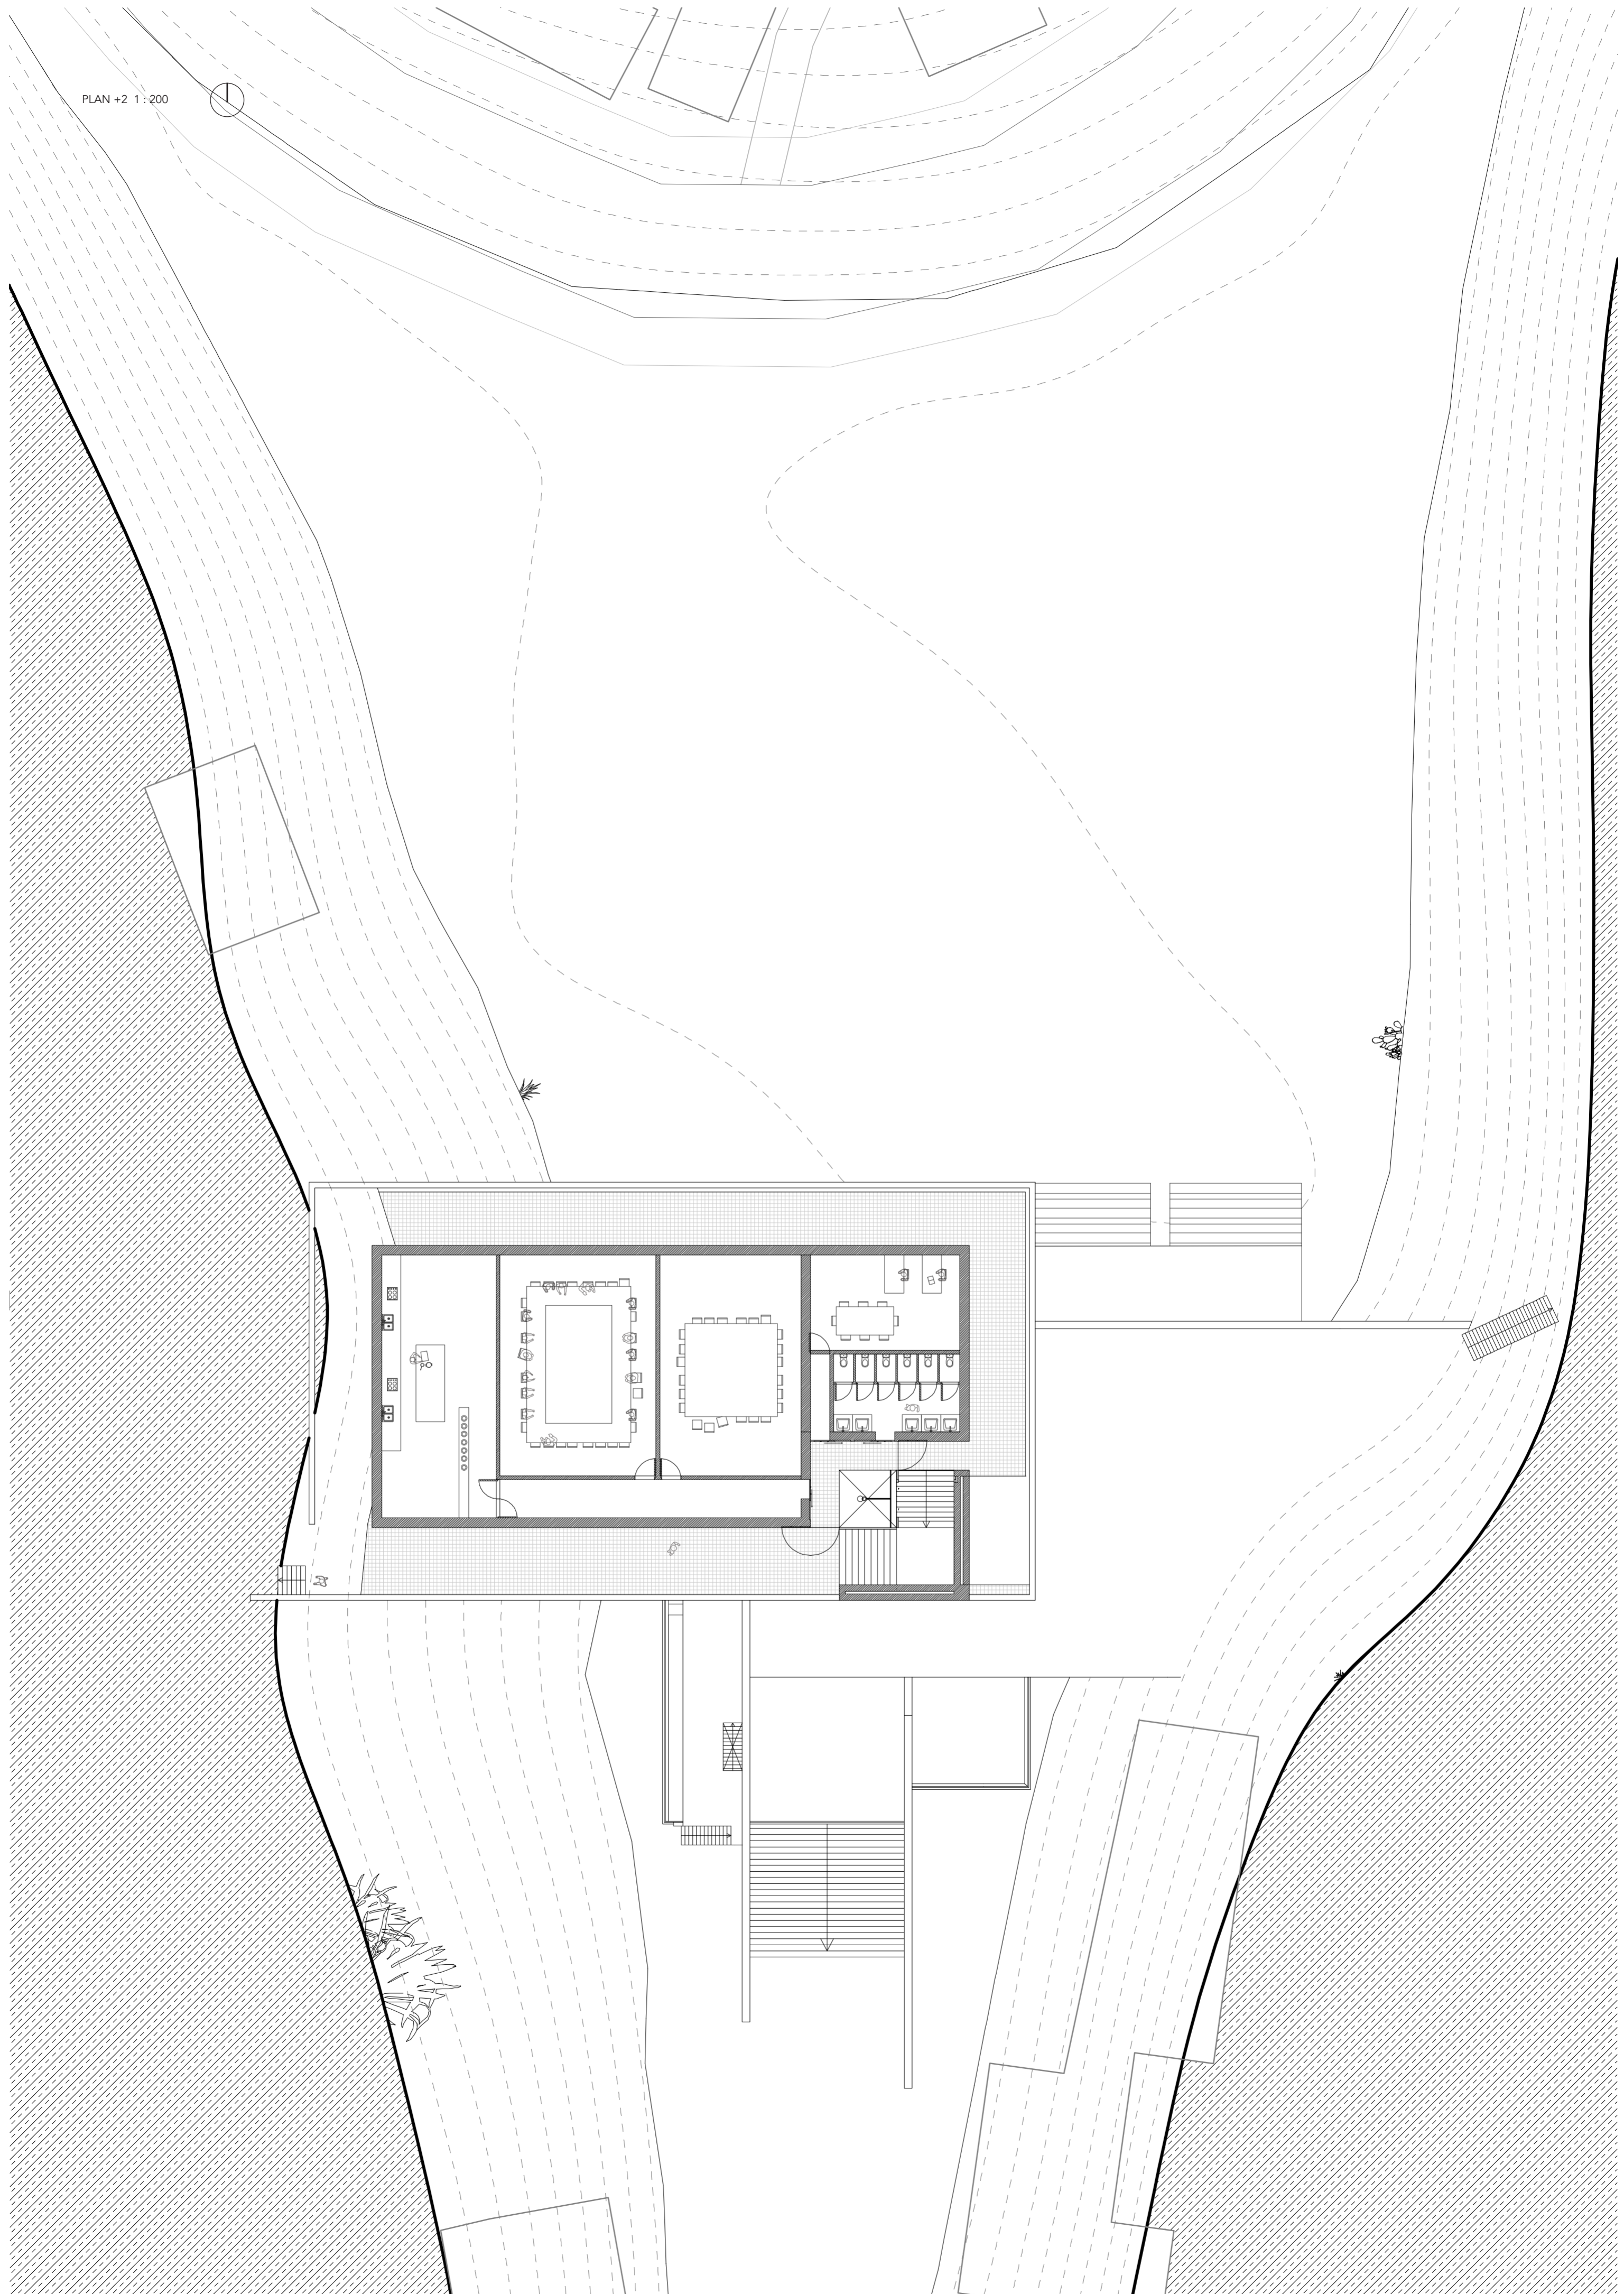

PLAN +3 1:200

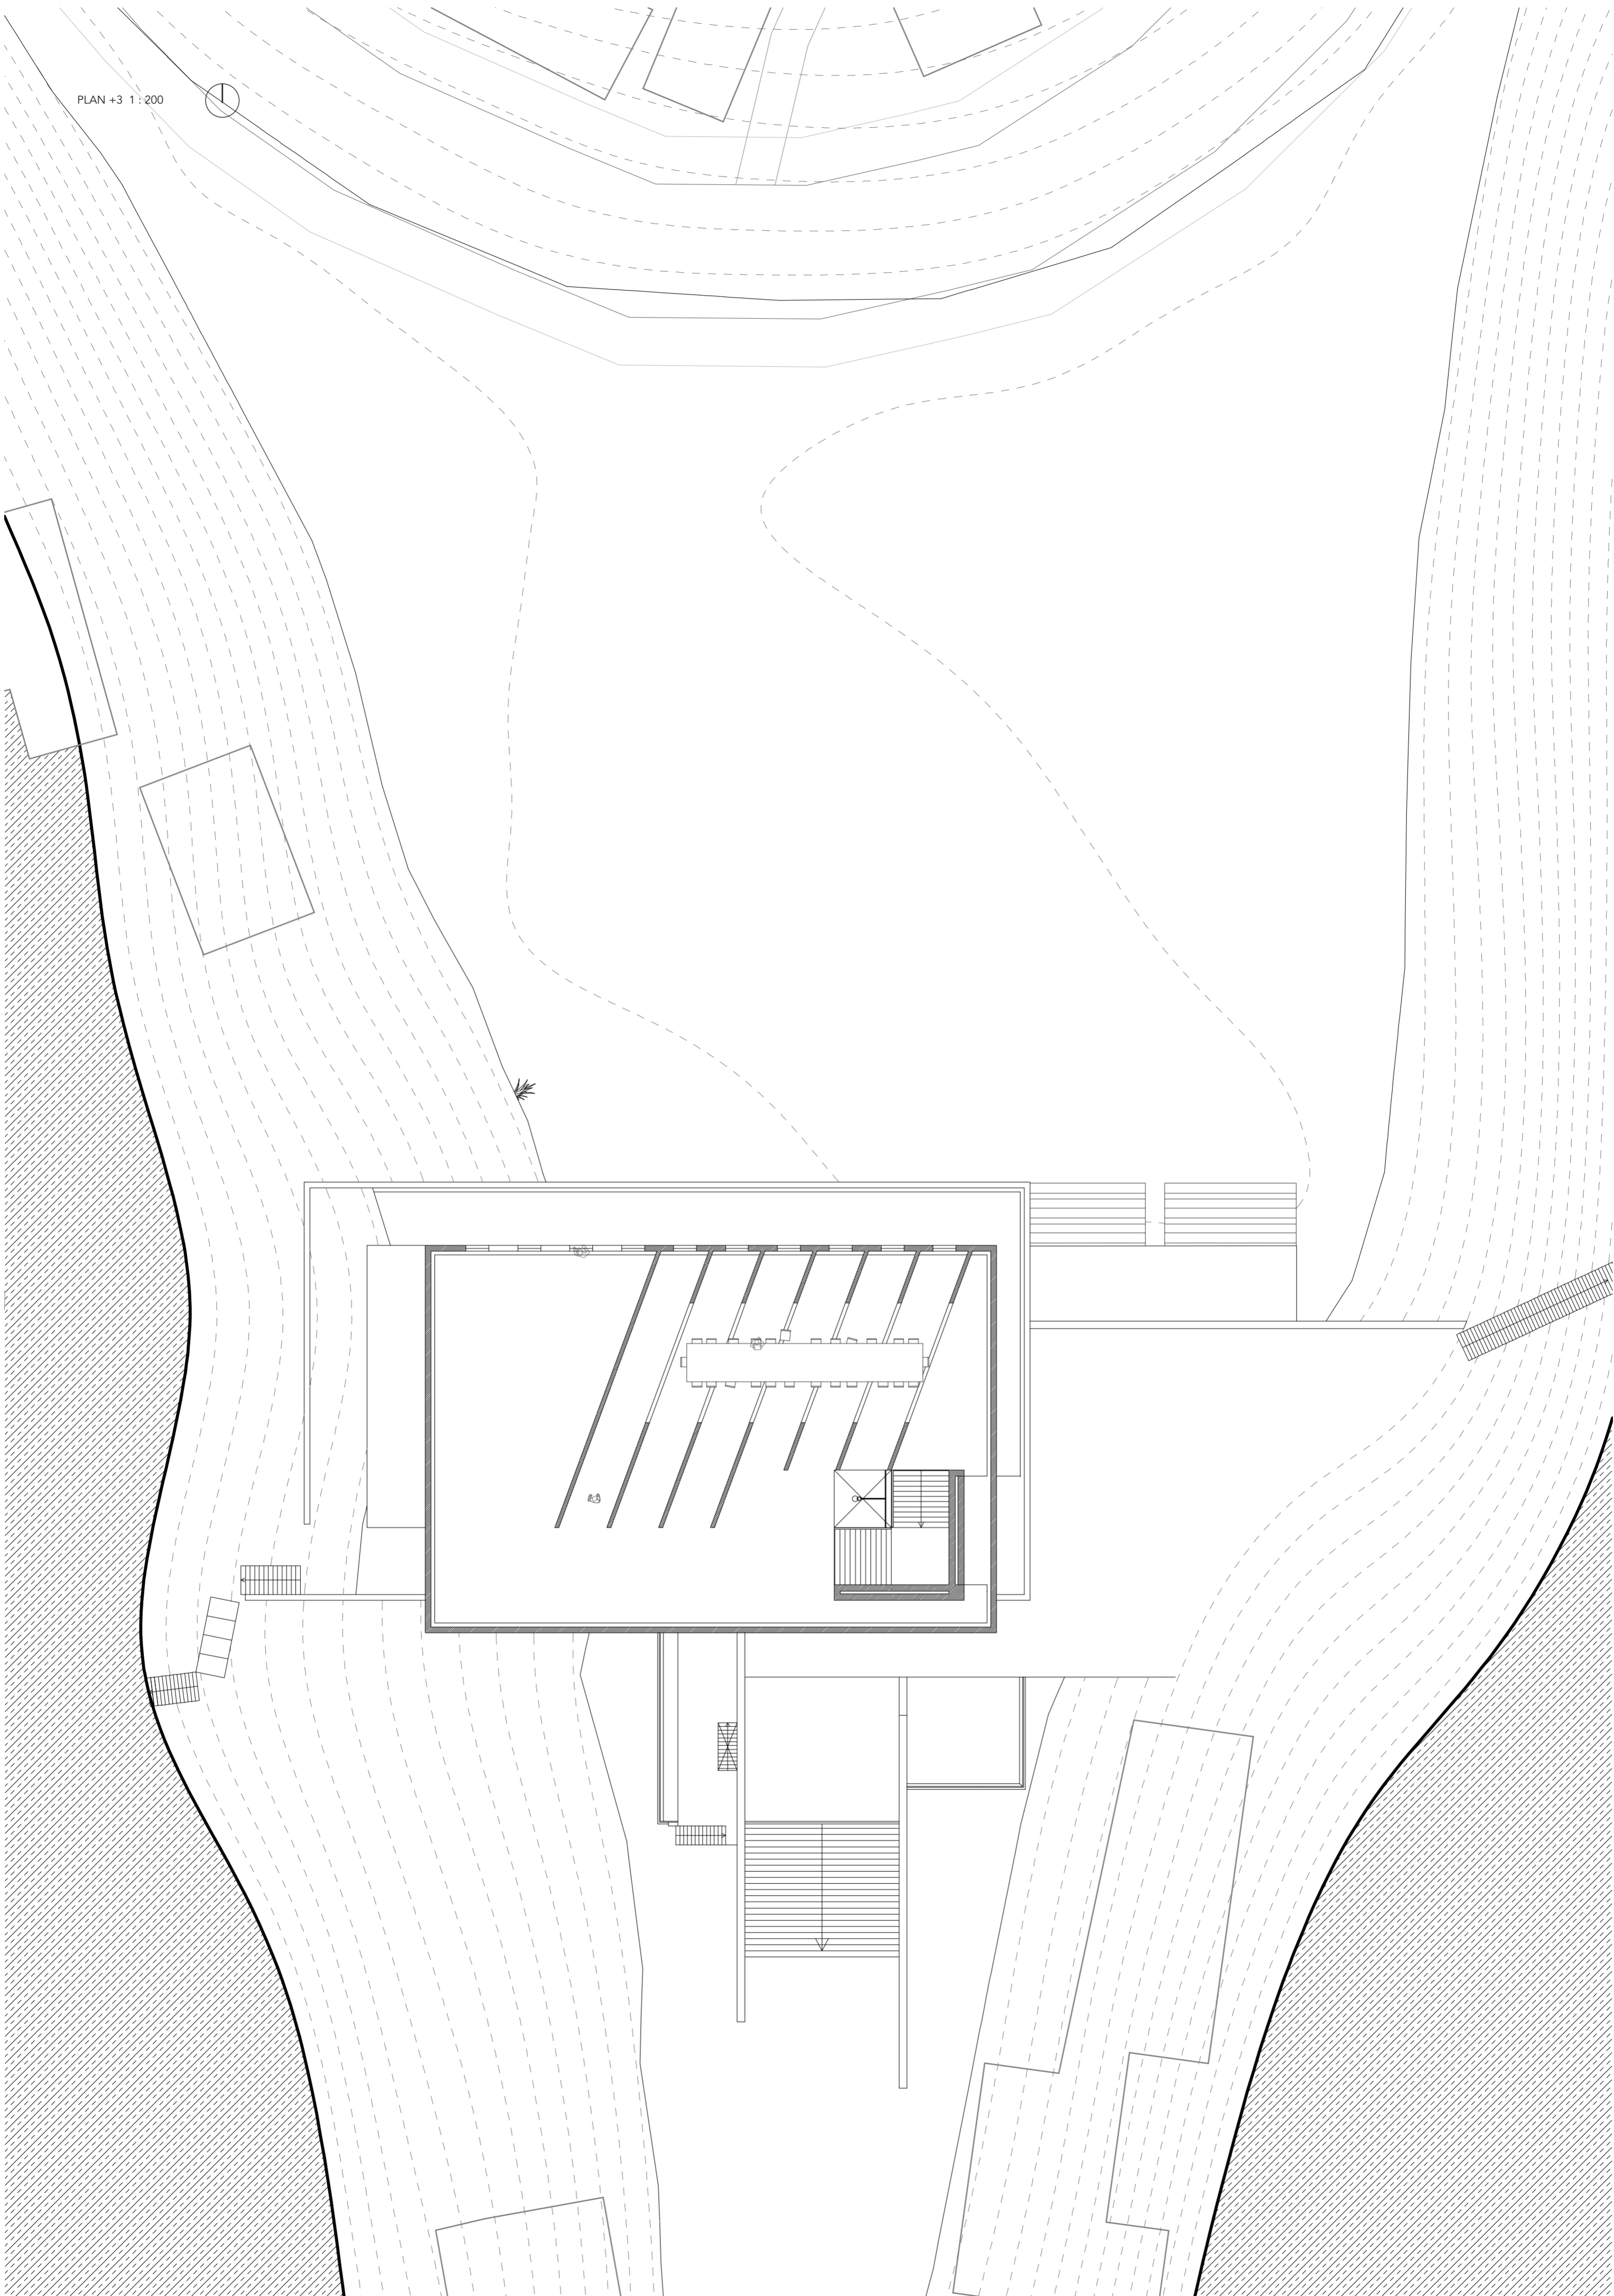

PLAN ROOF 1 : 200

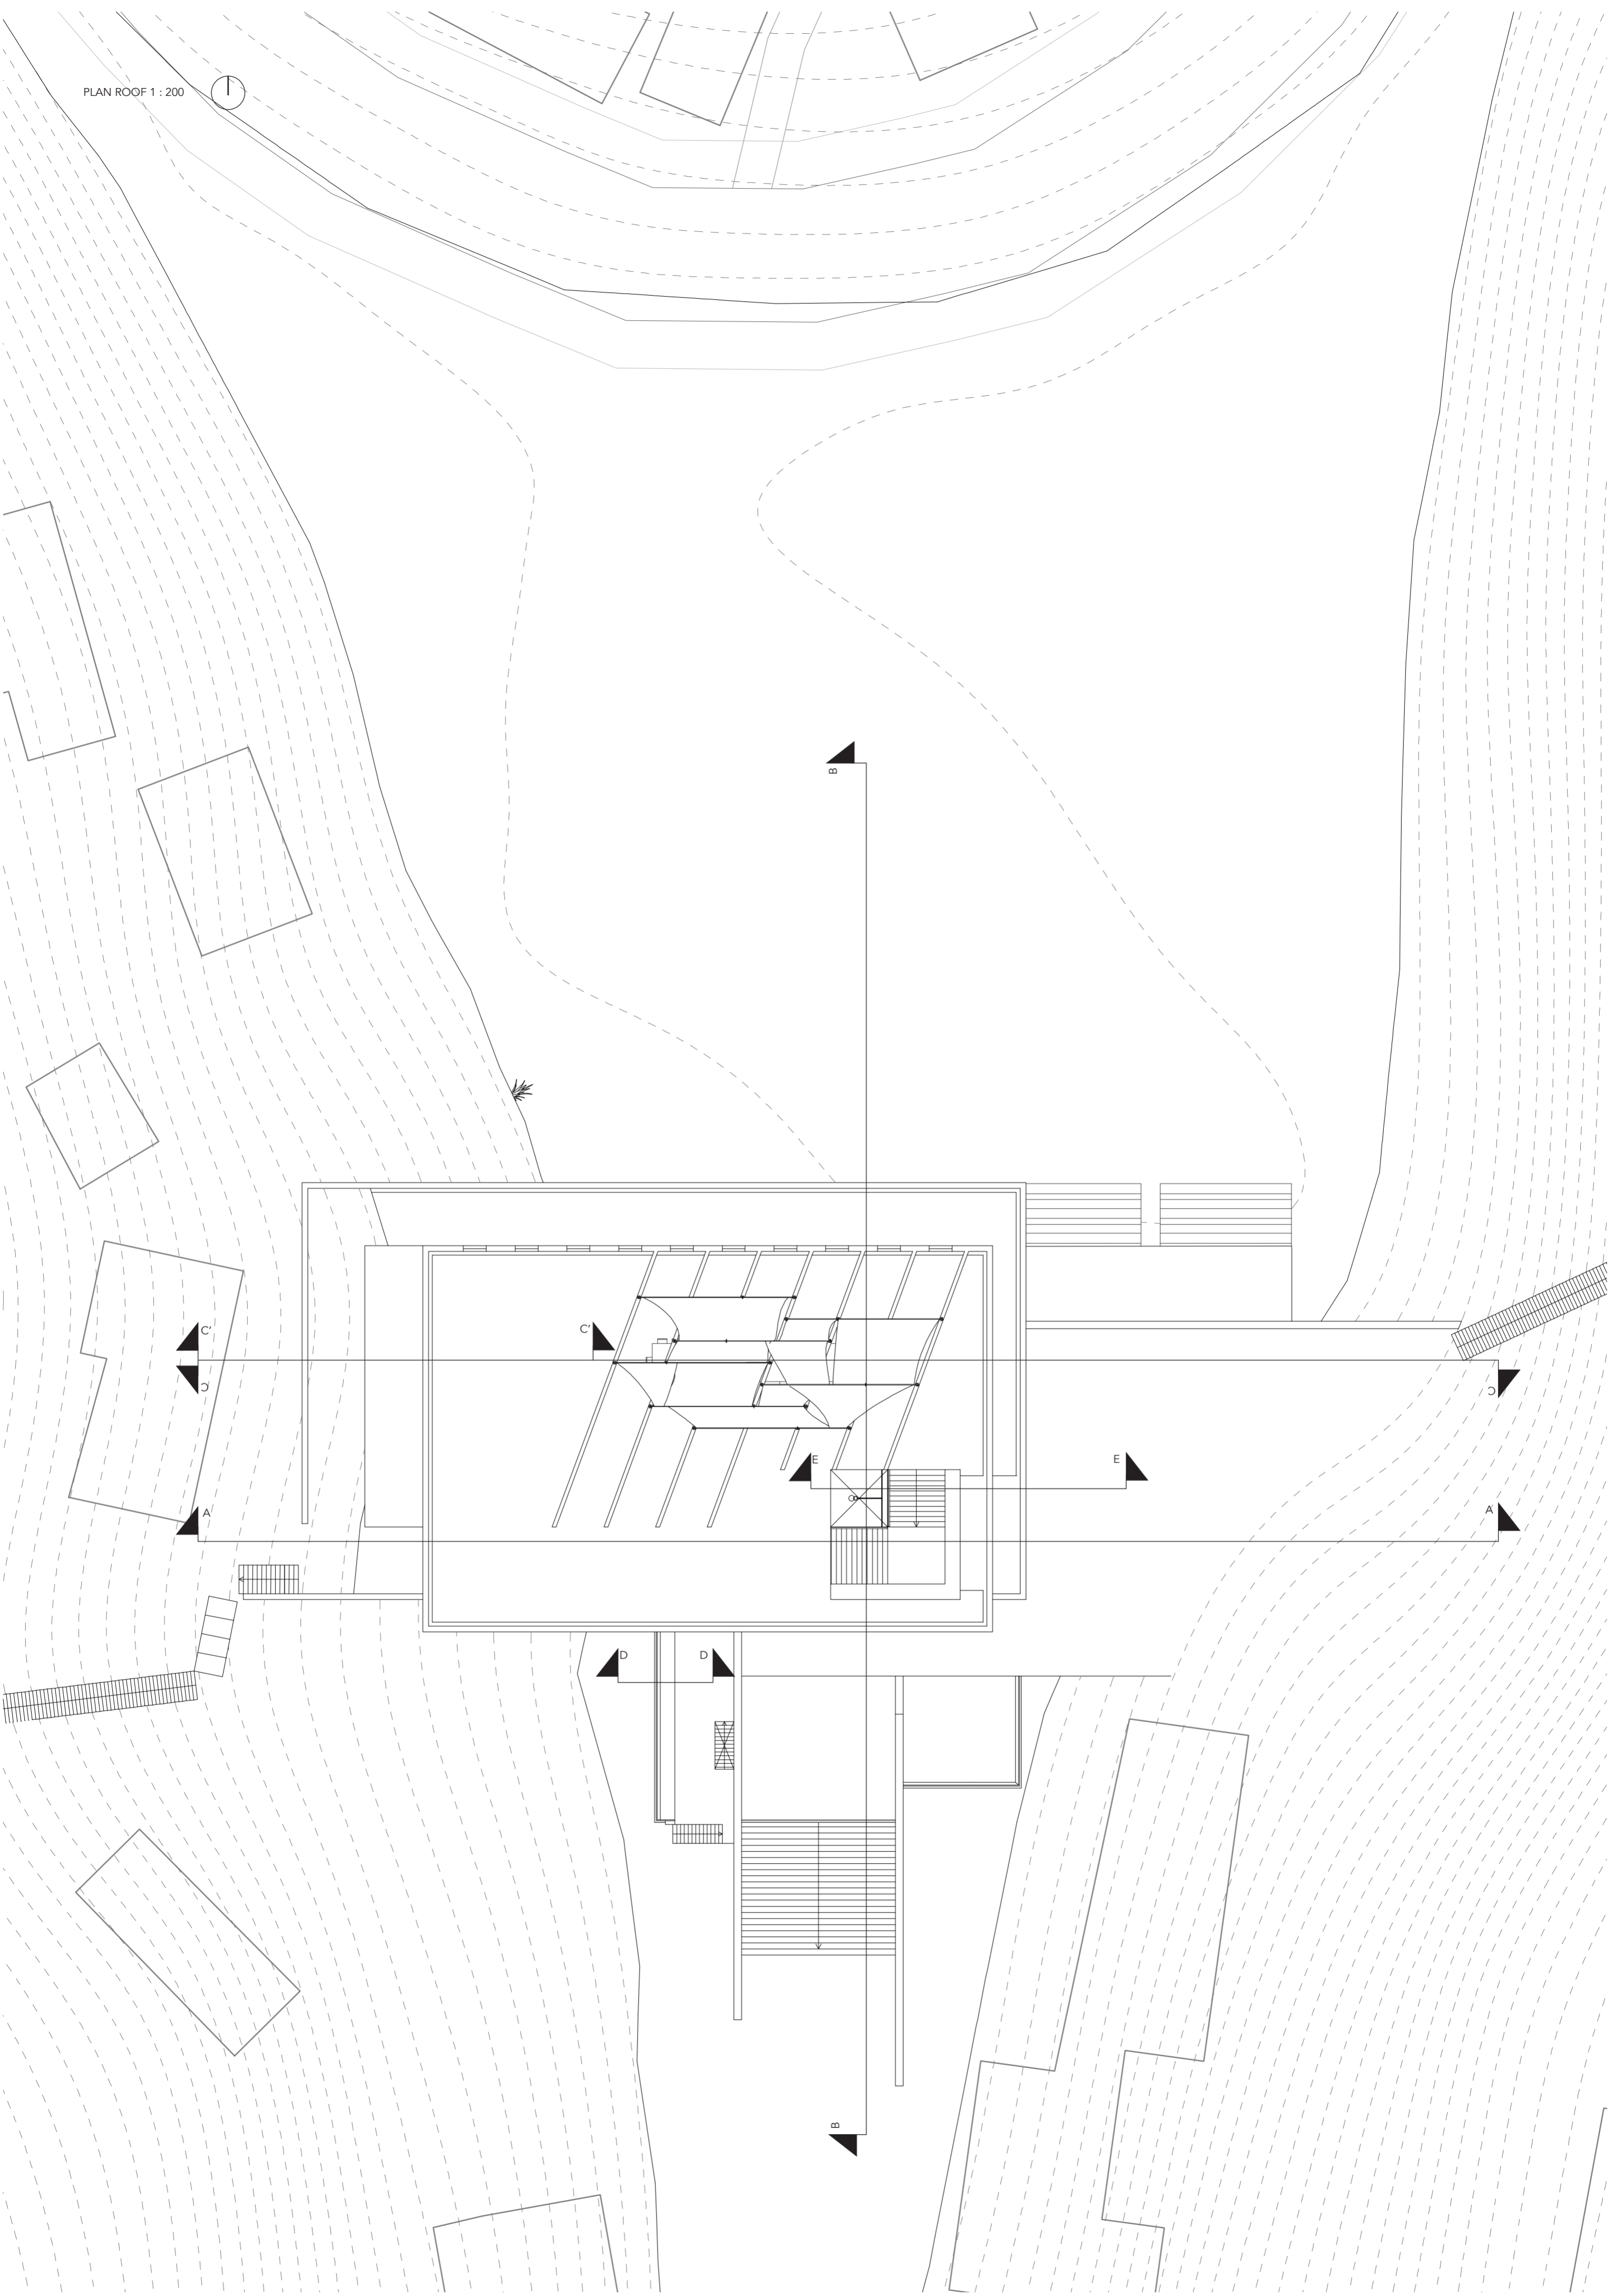

SITE PLAN 1:500

