




Floor plans 1:200  
Ground floor 0

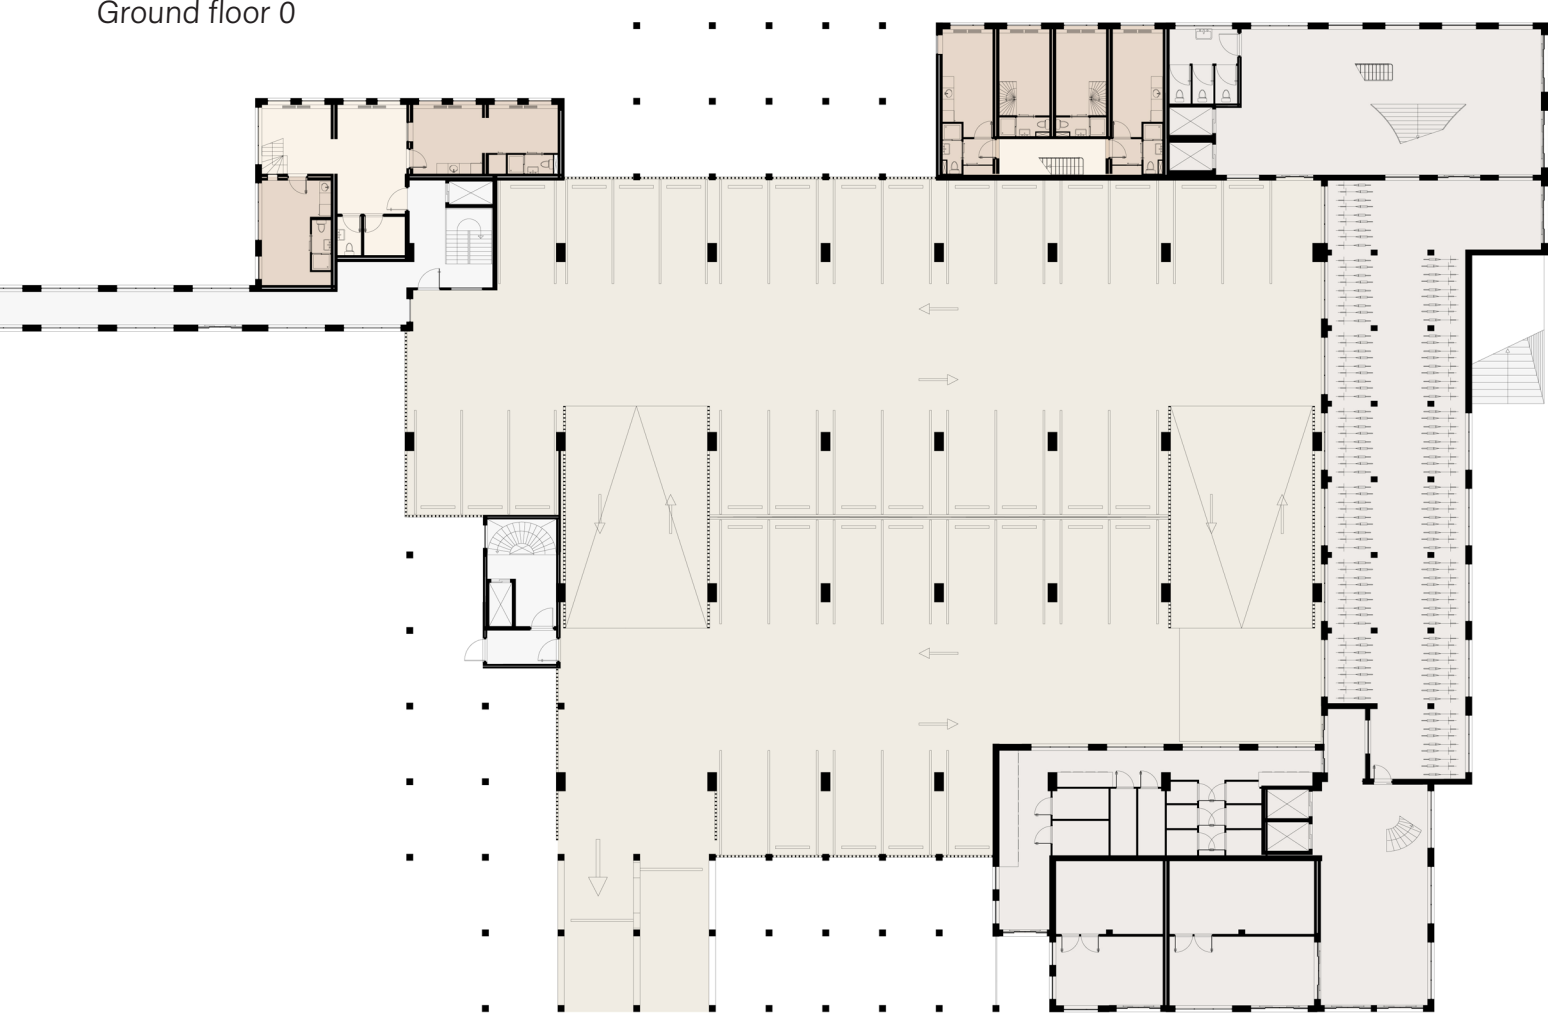


First floor +3

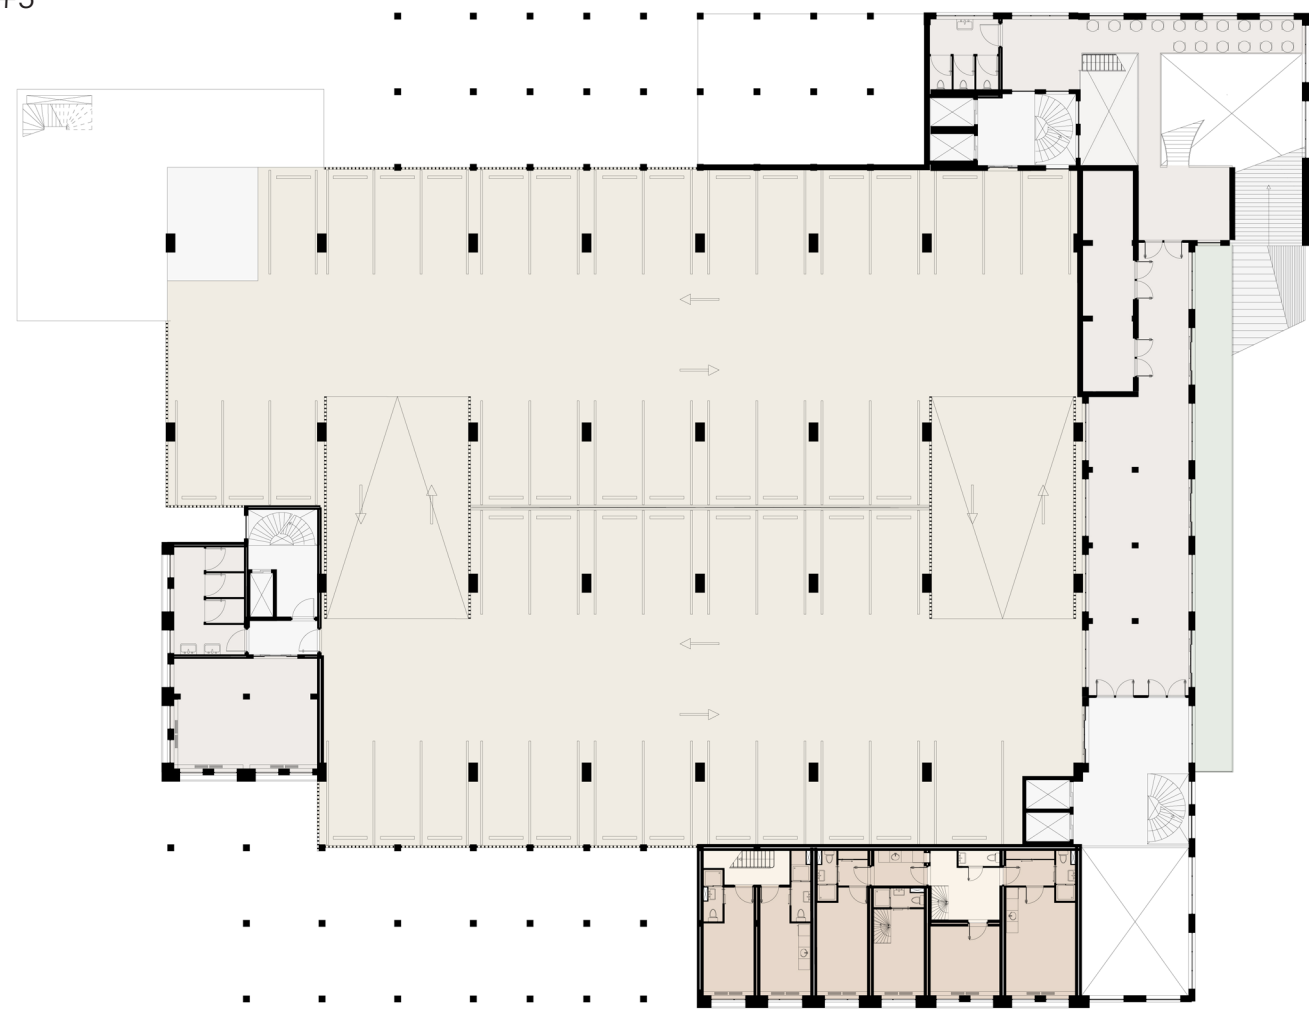


Second floor +6

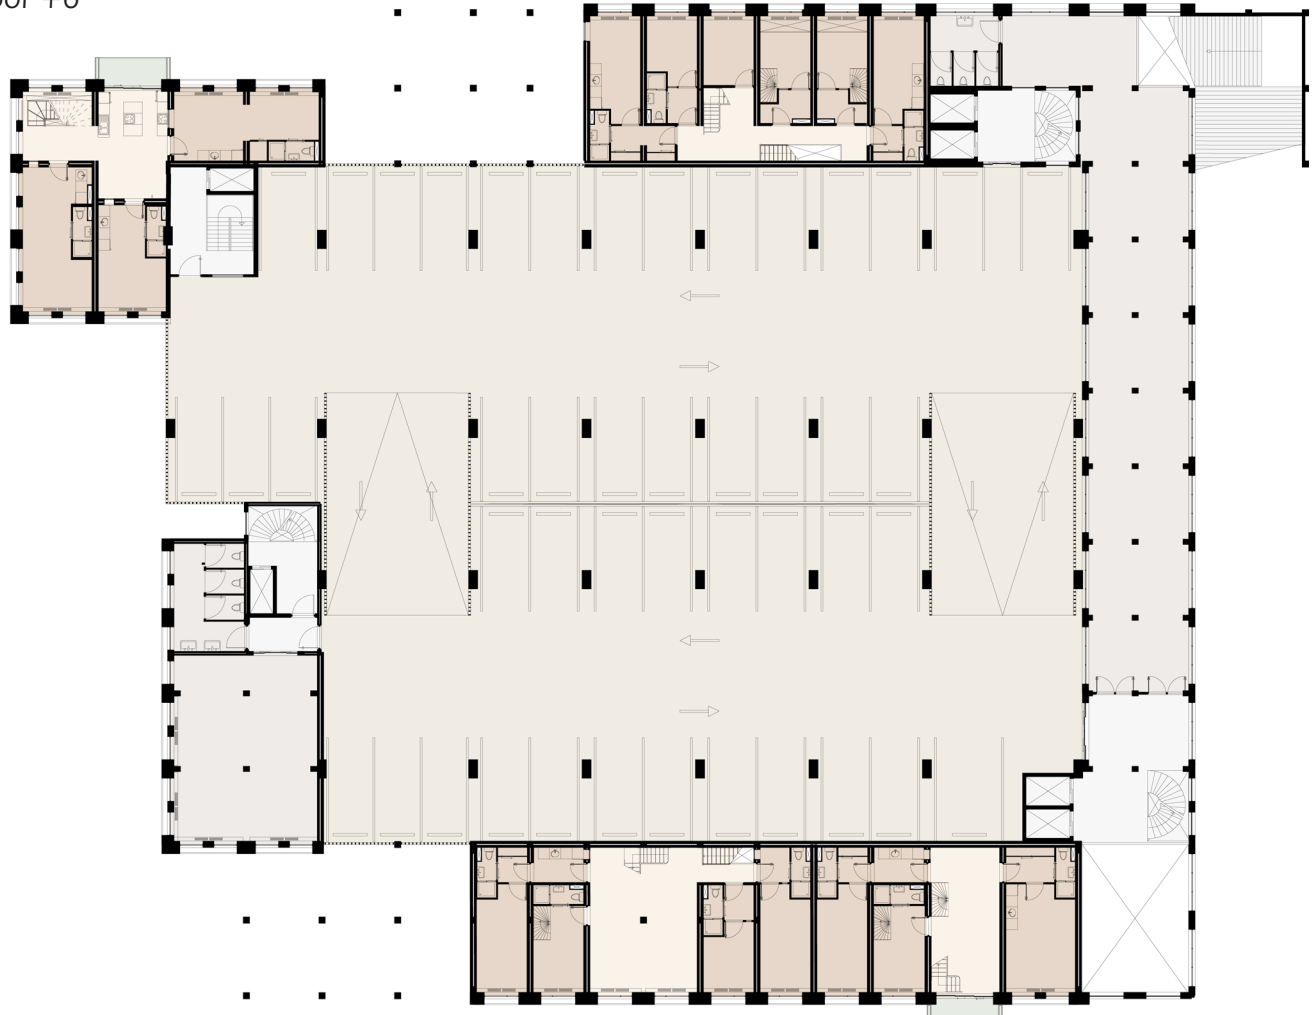


Third floor +9

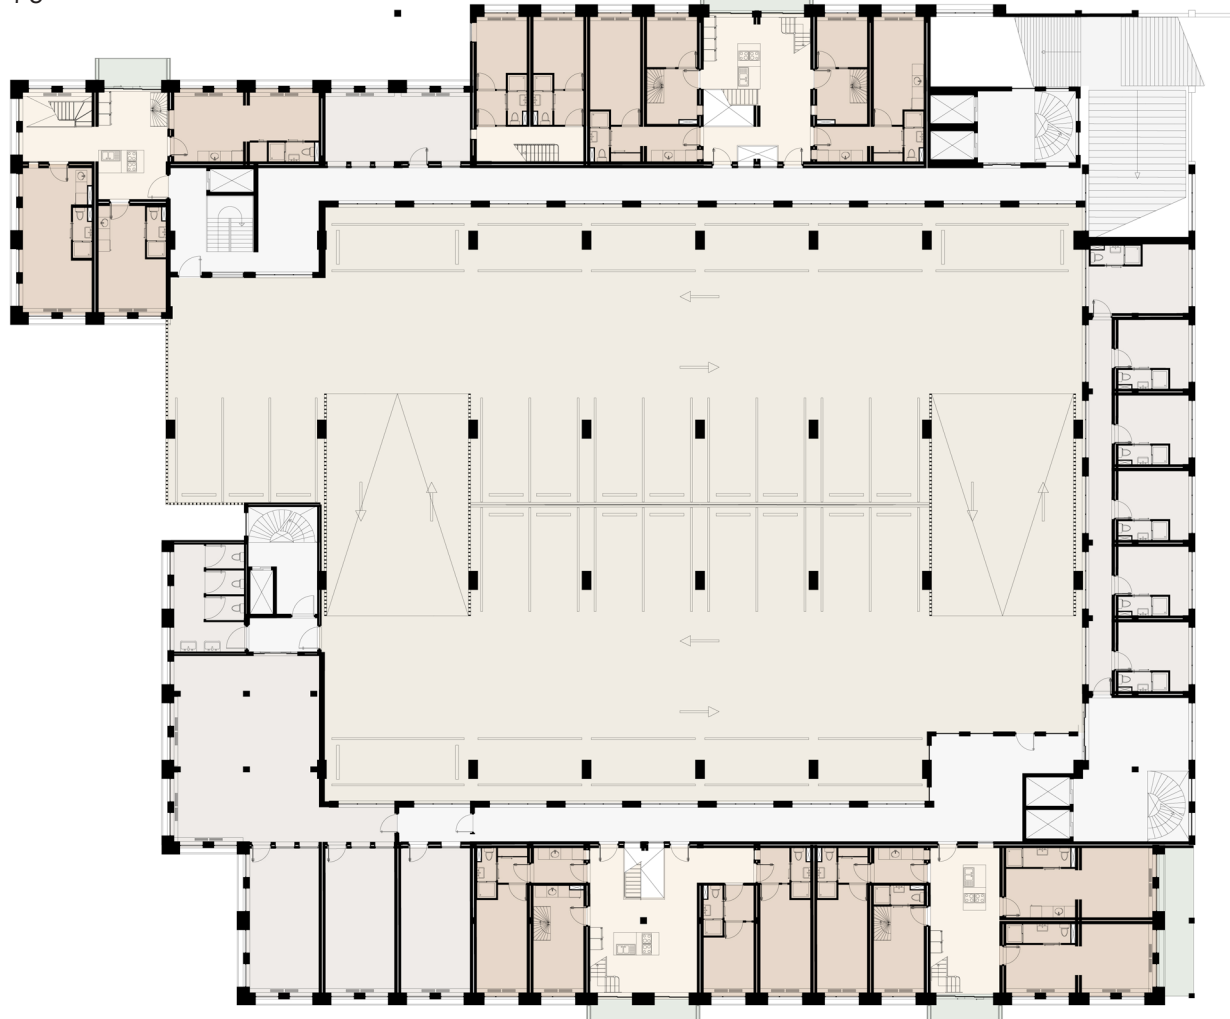


Fourth floor +12

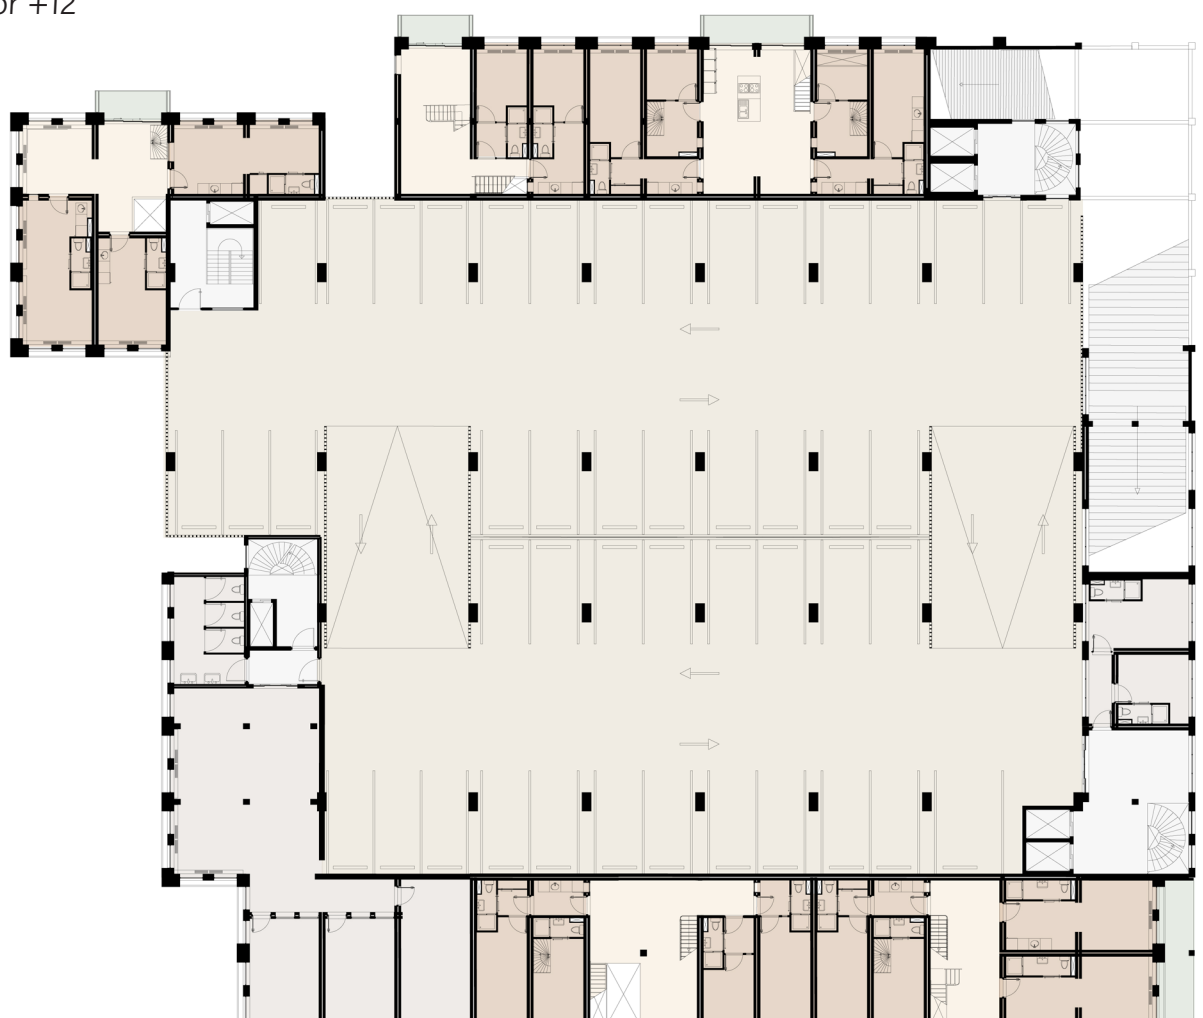


Fifth floor +15

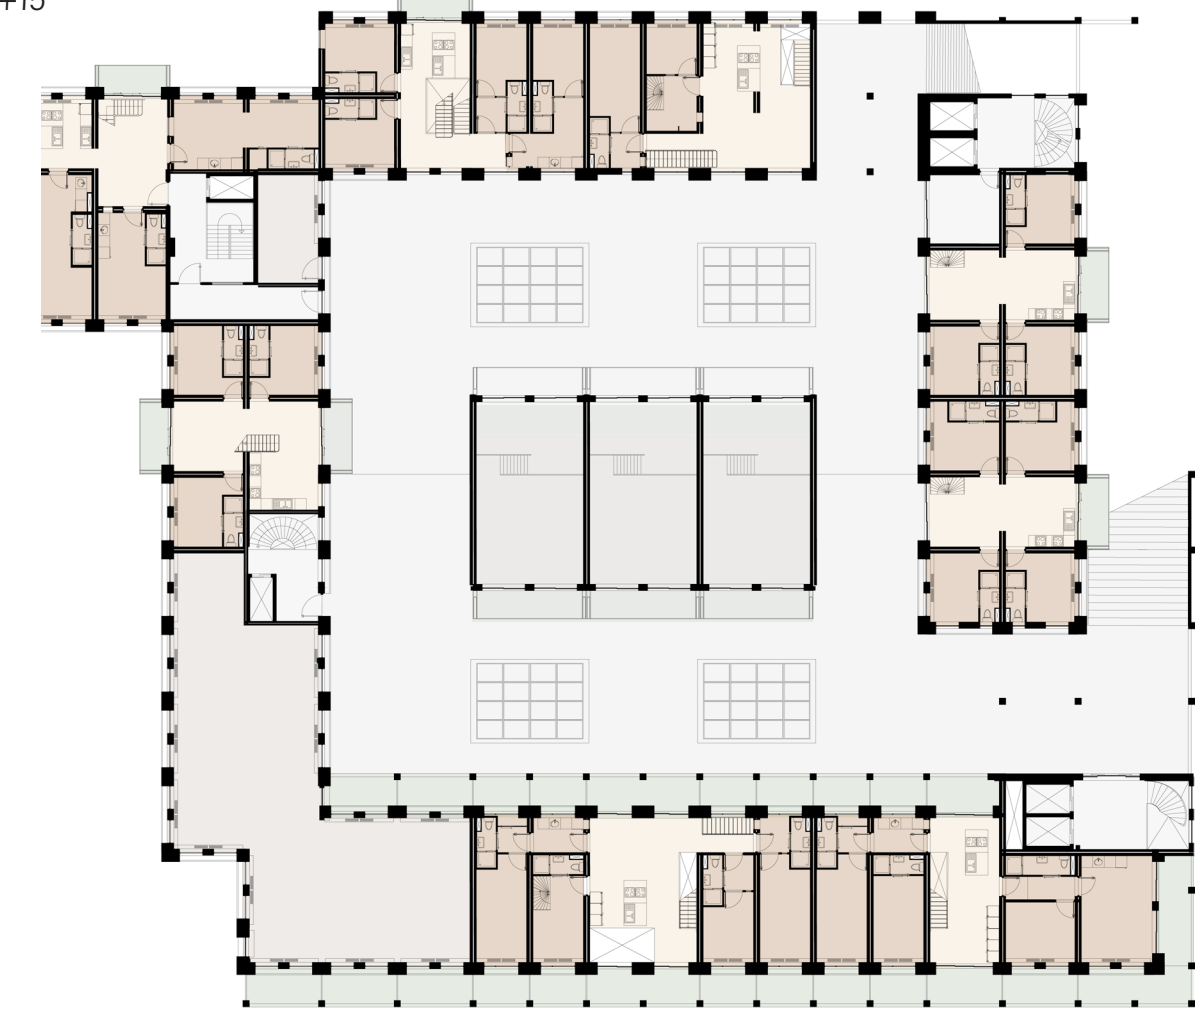


Sixth floor +18

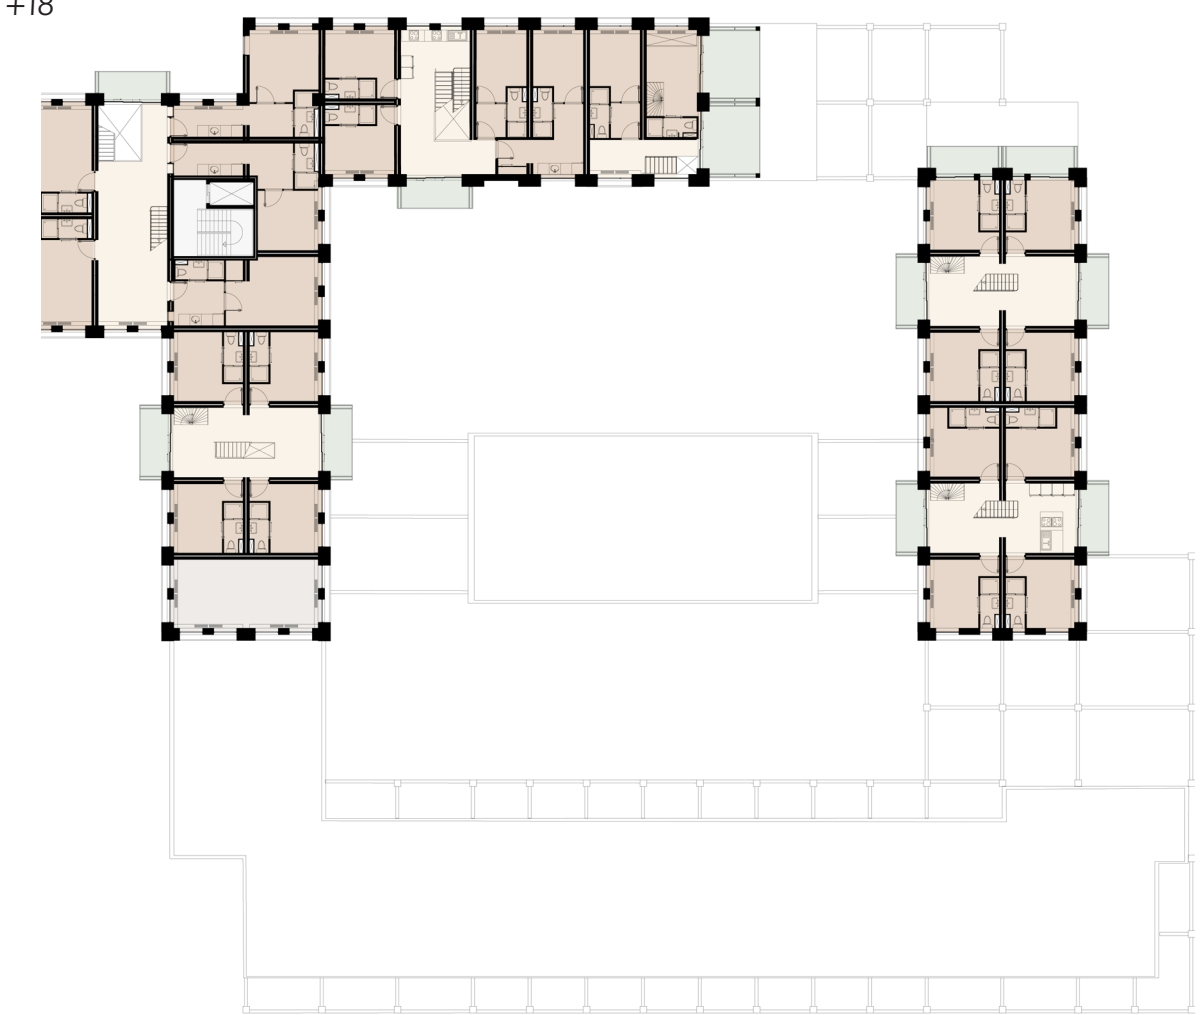


Ground floor plan

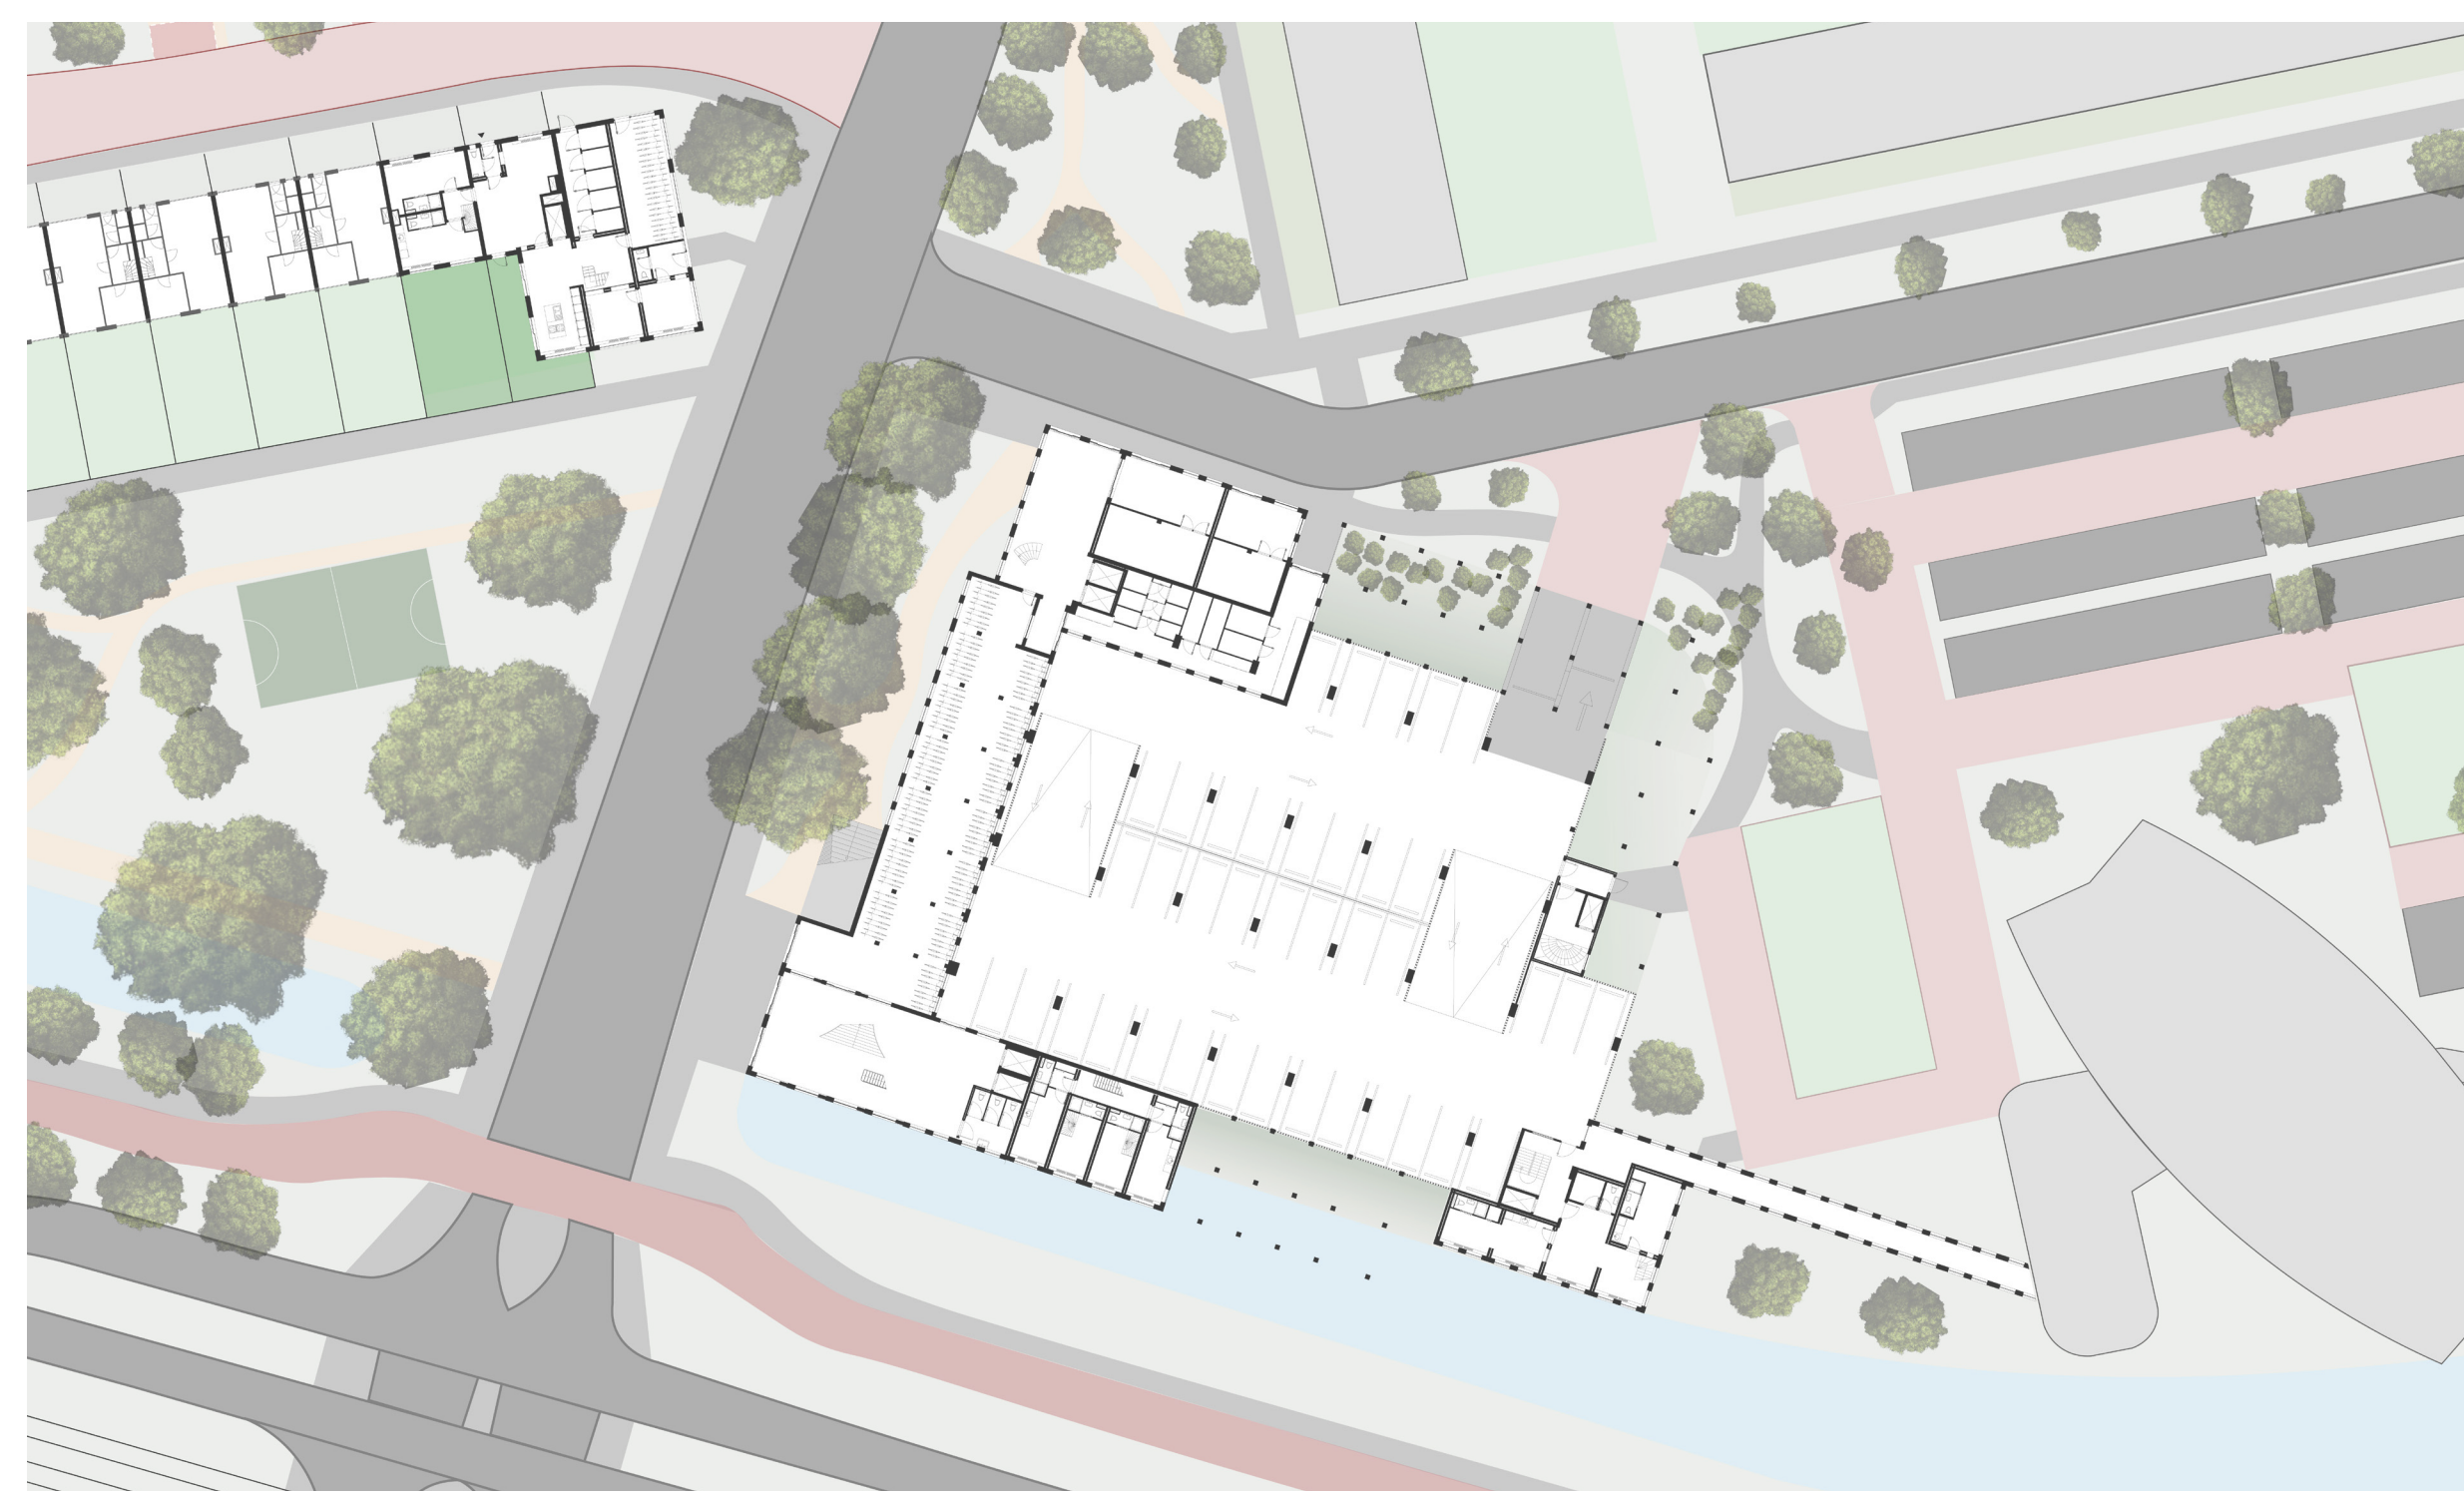


South-east facade impression

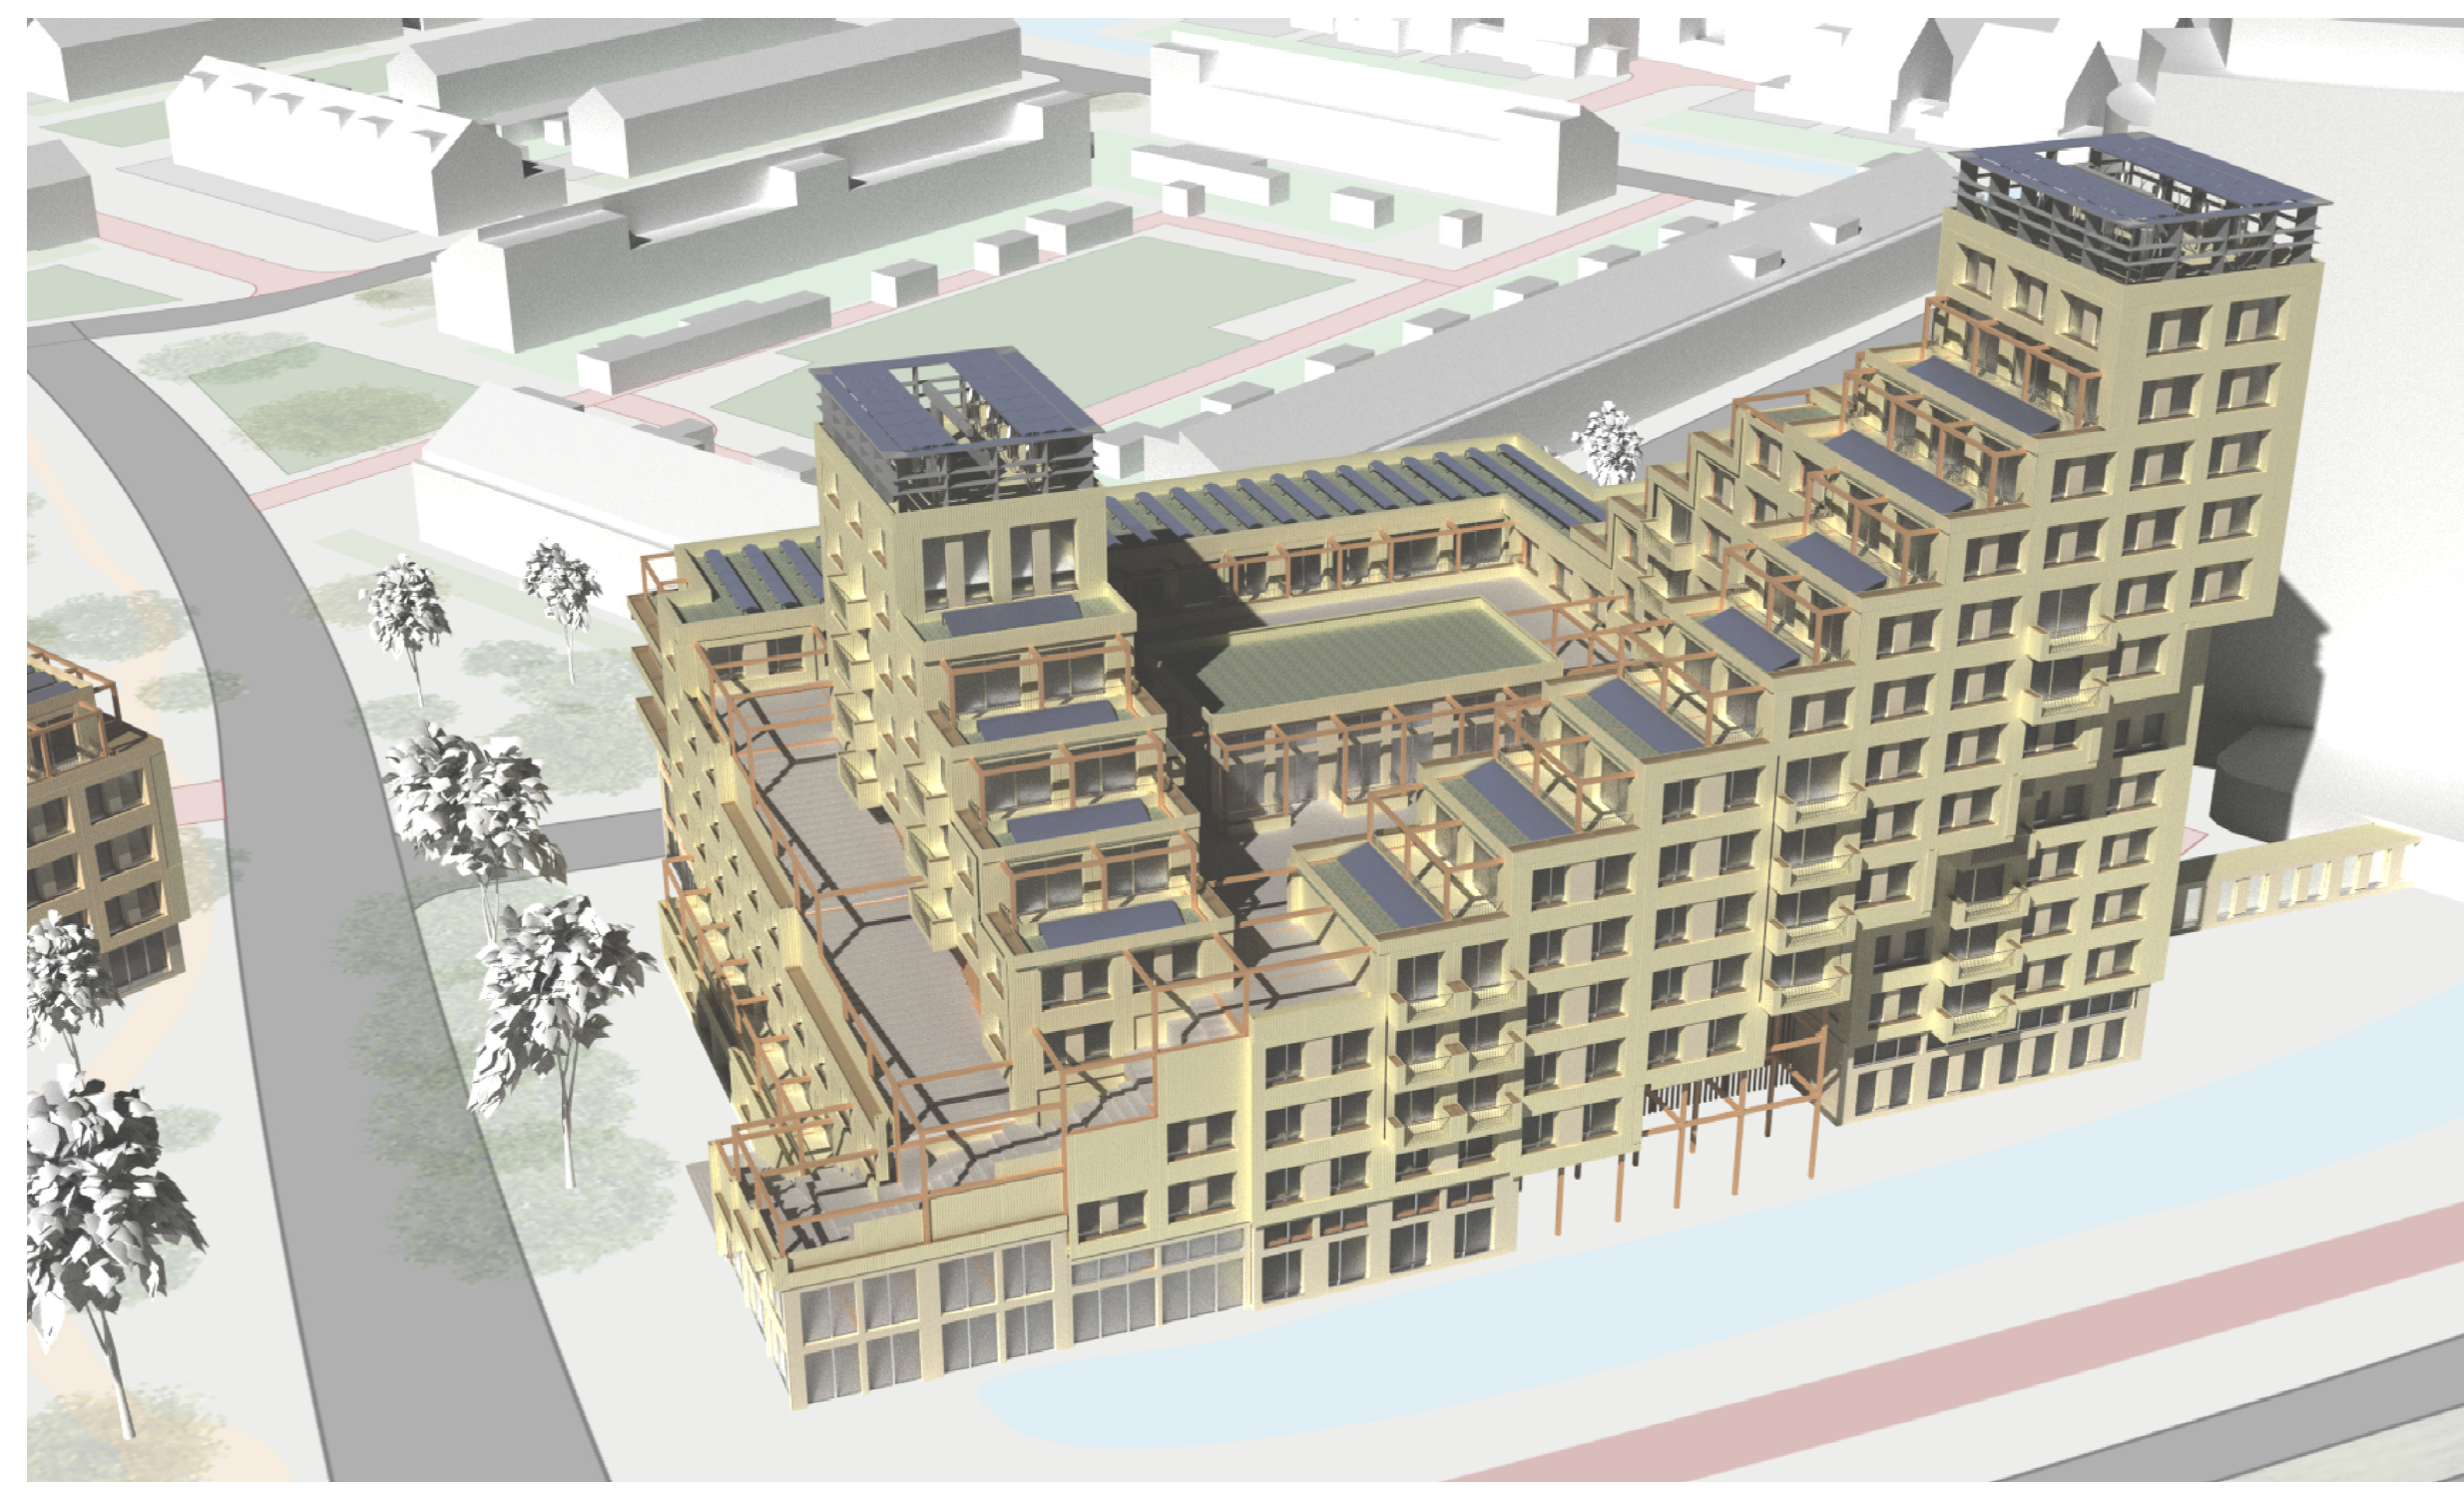


East impression

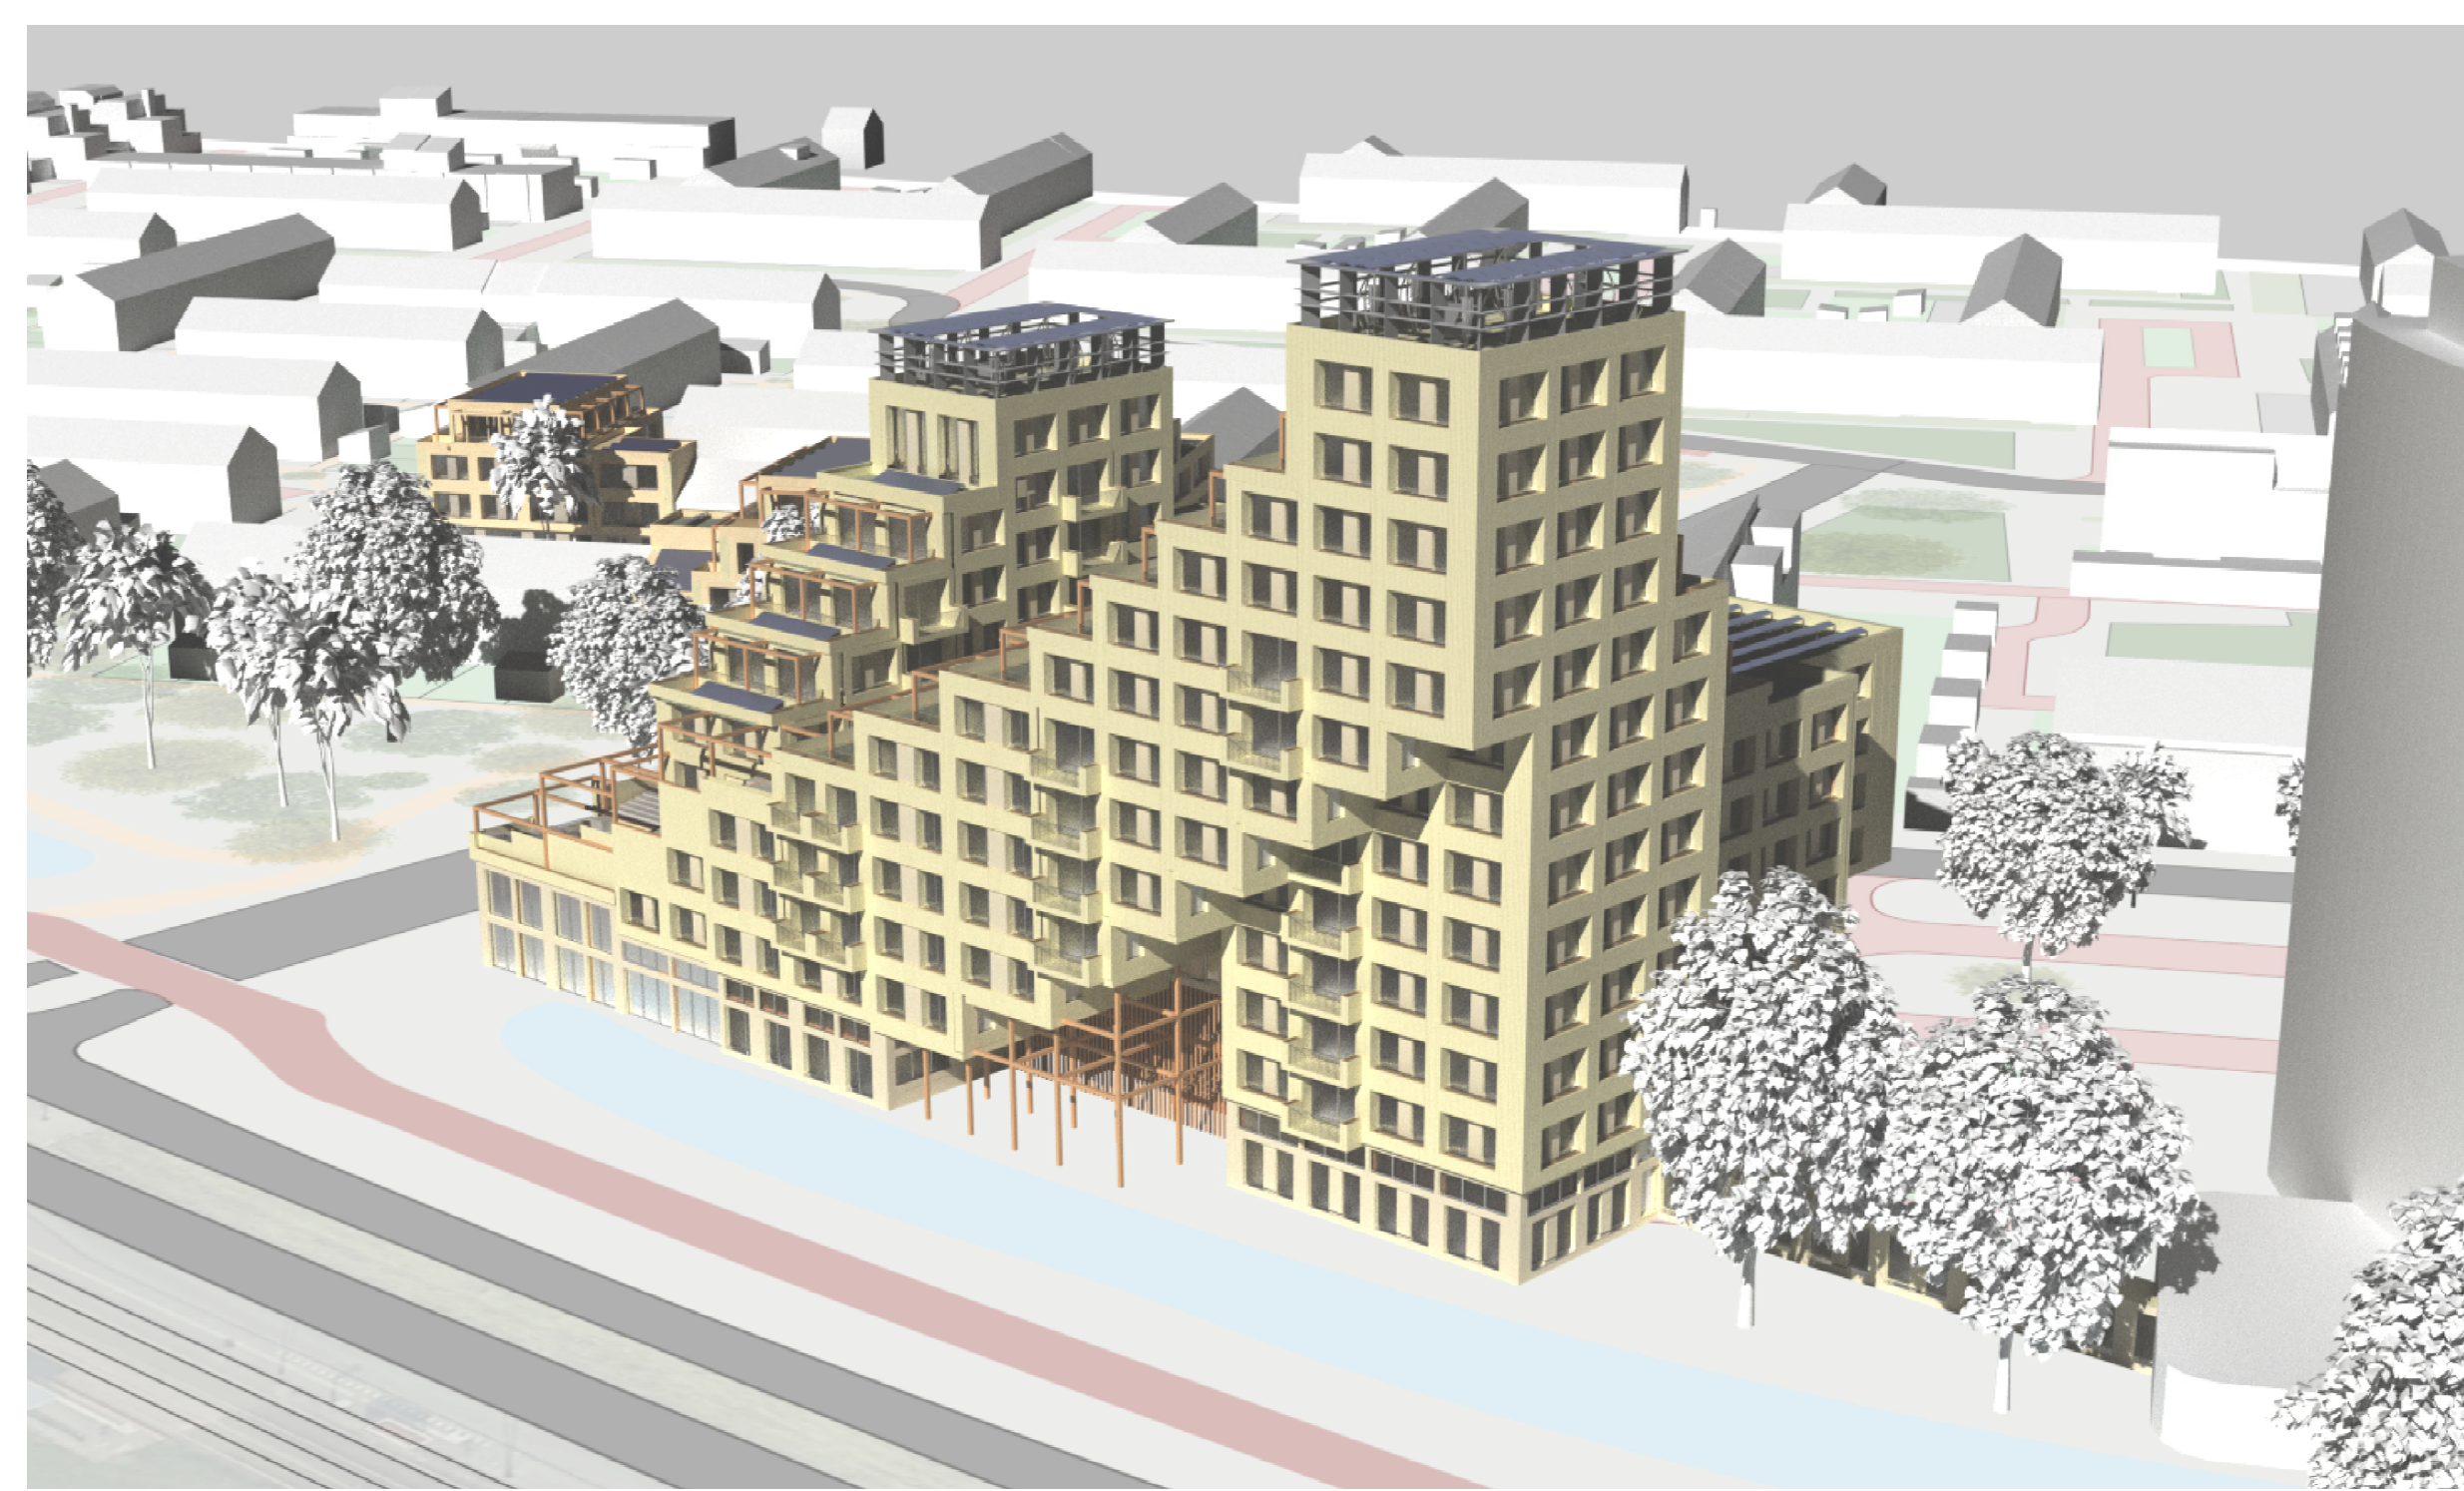


North-east impression

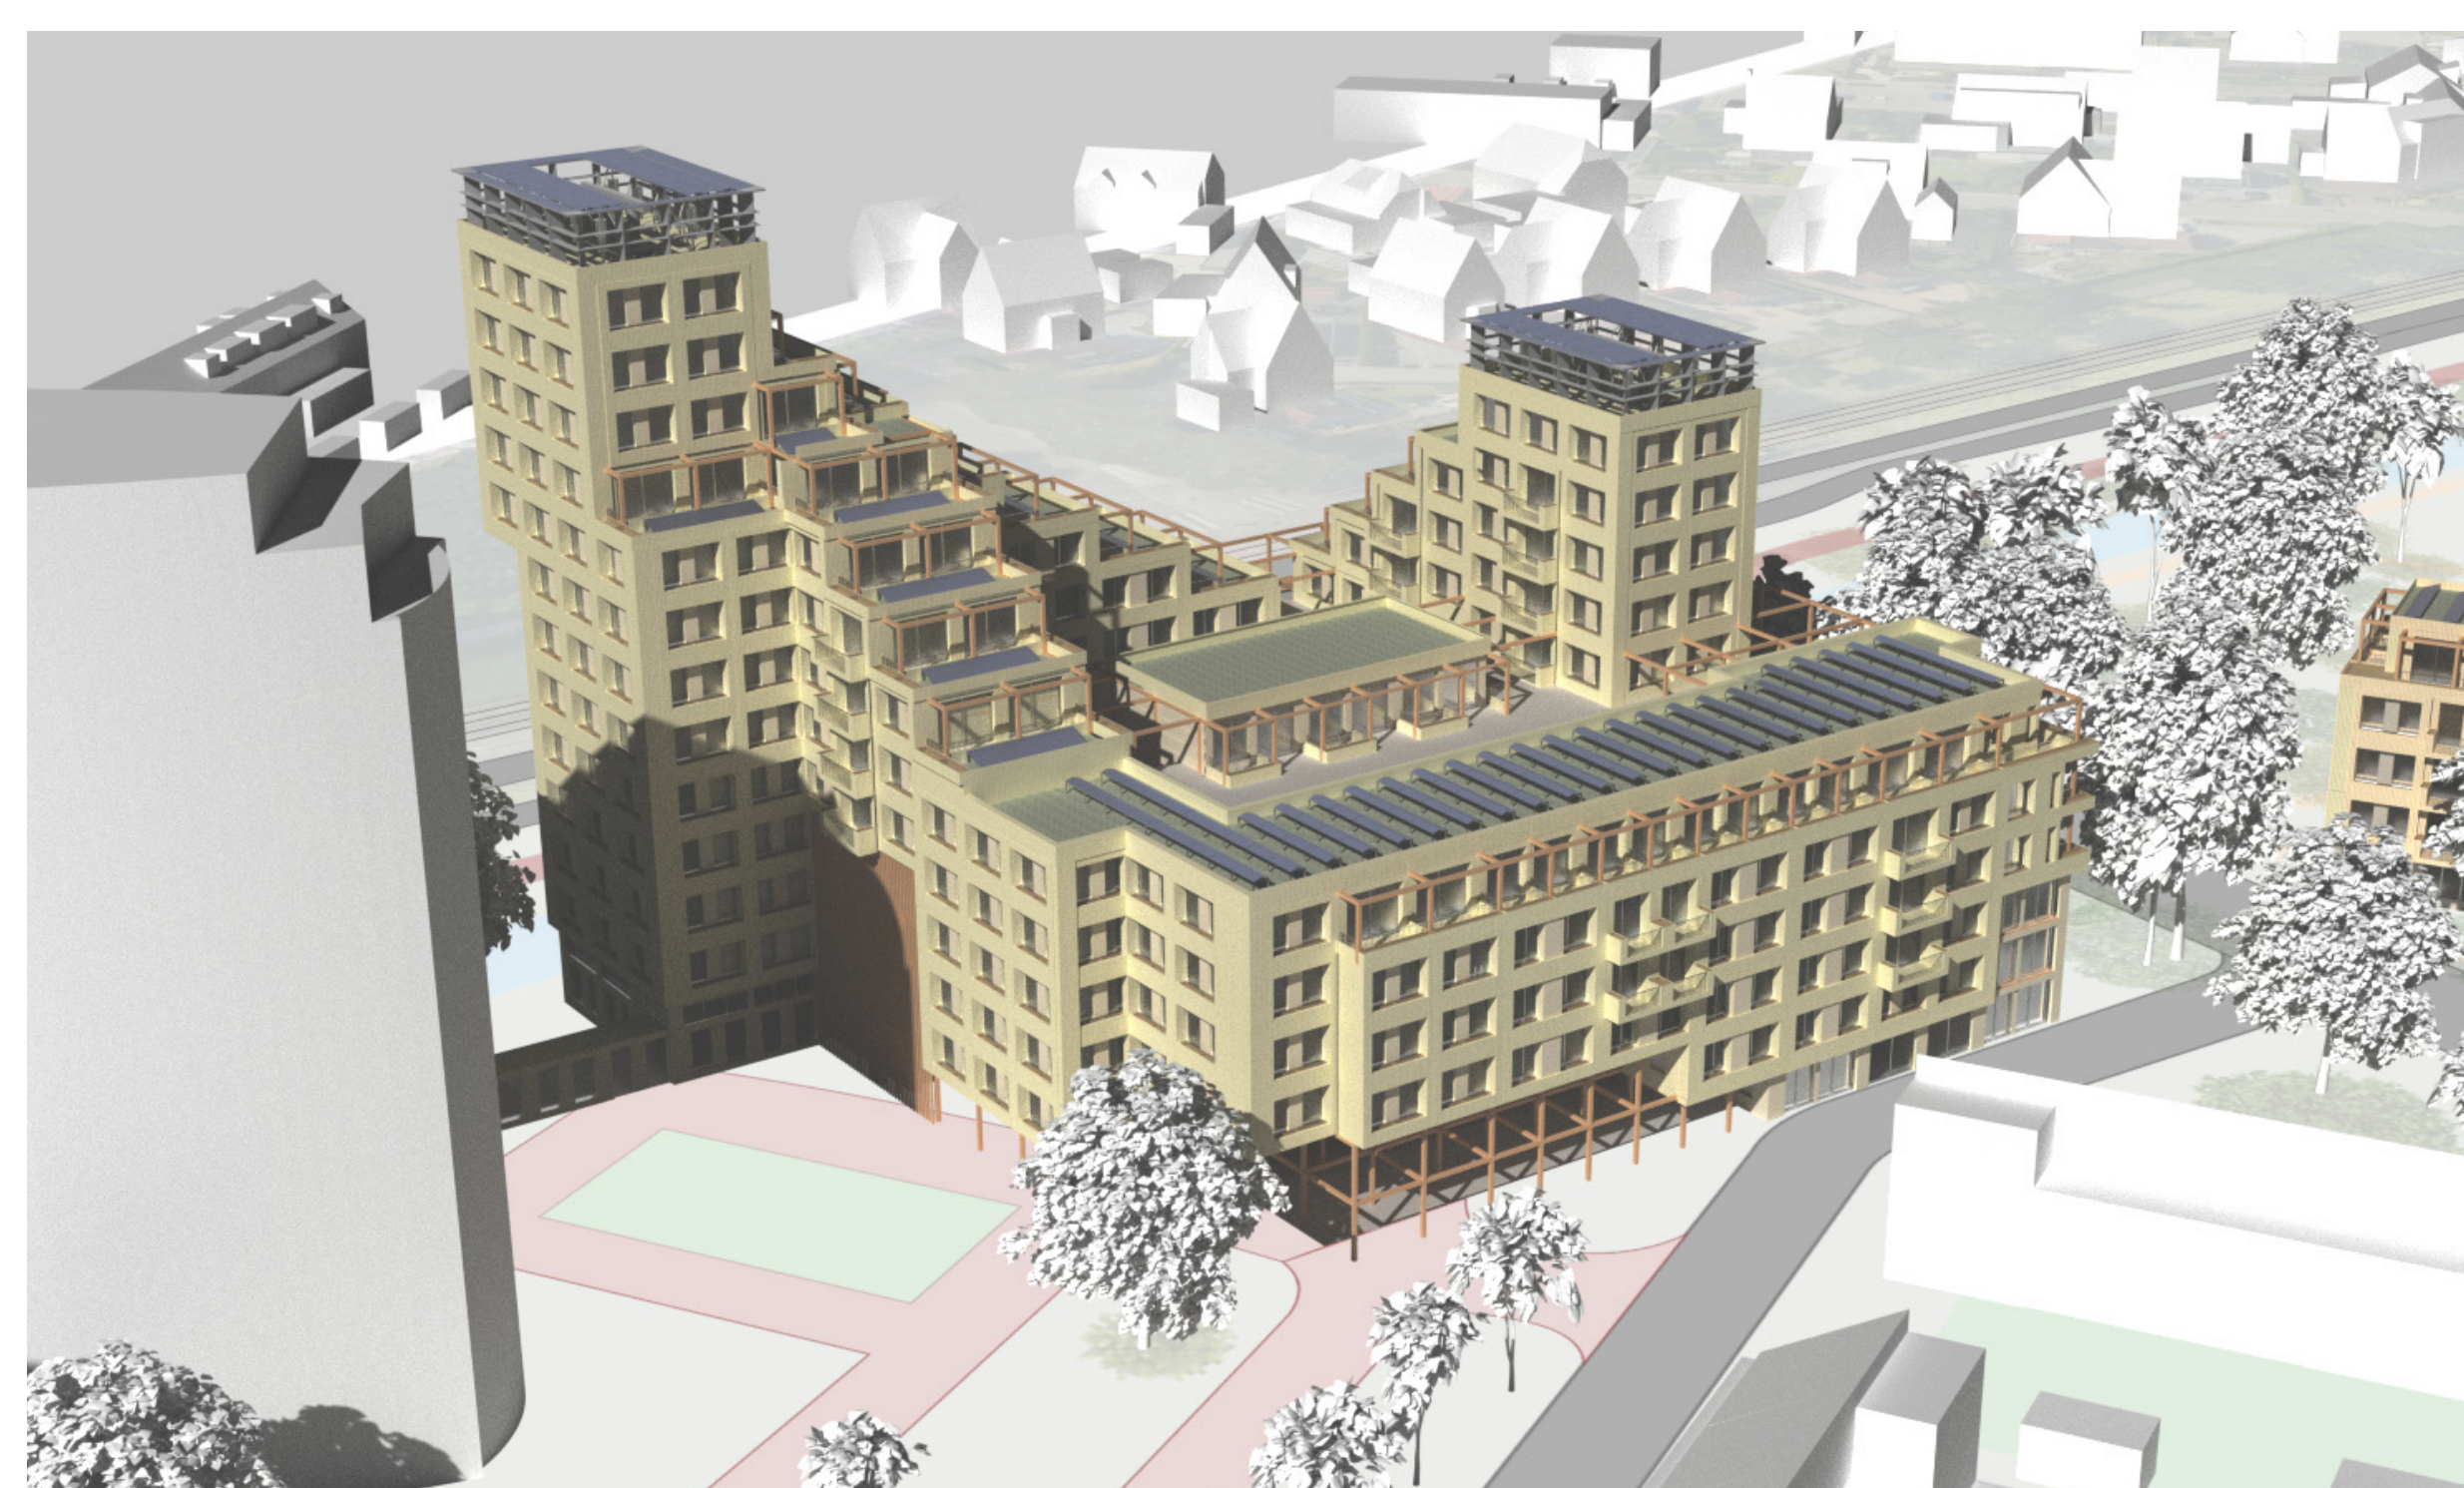


North-west impression

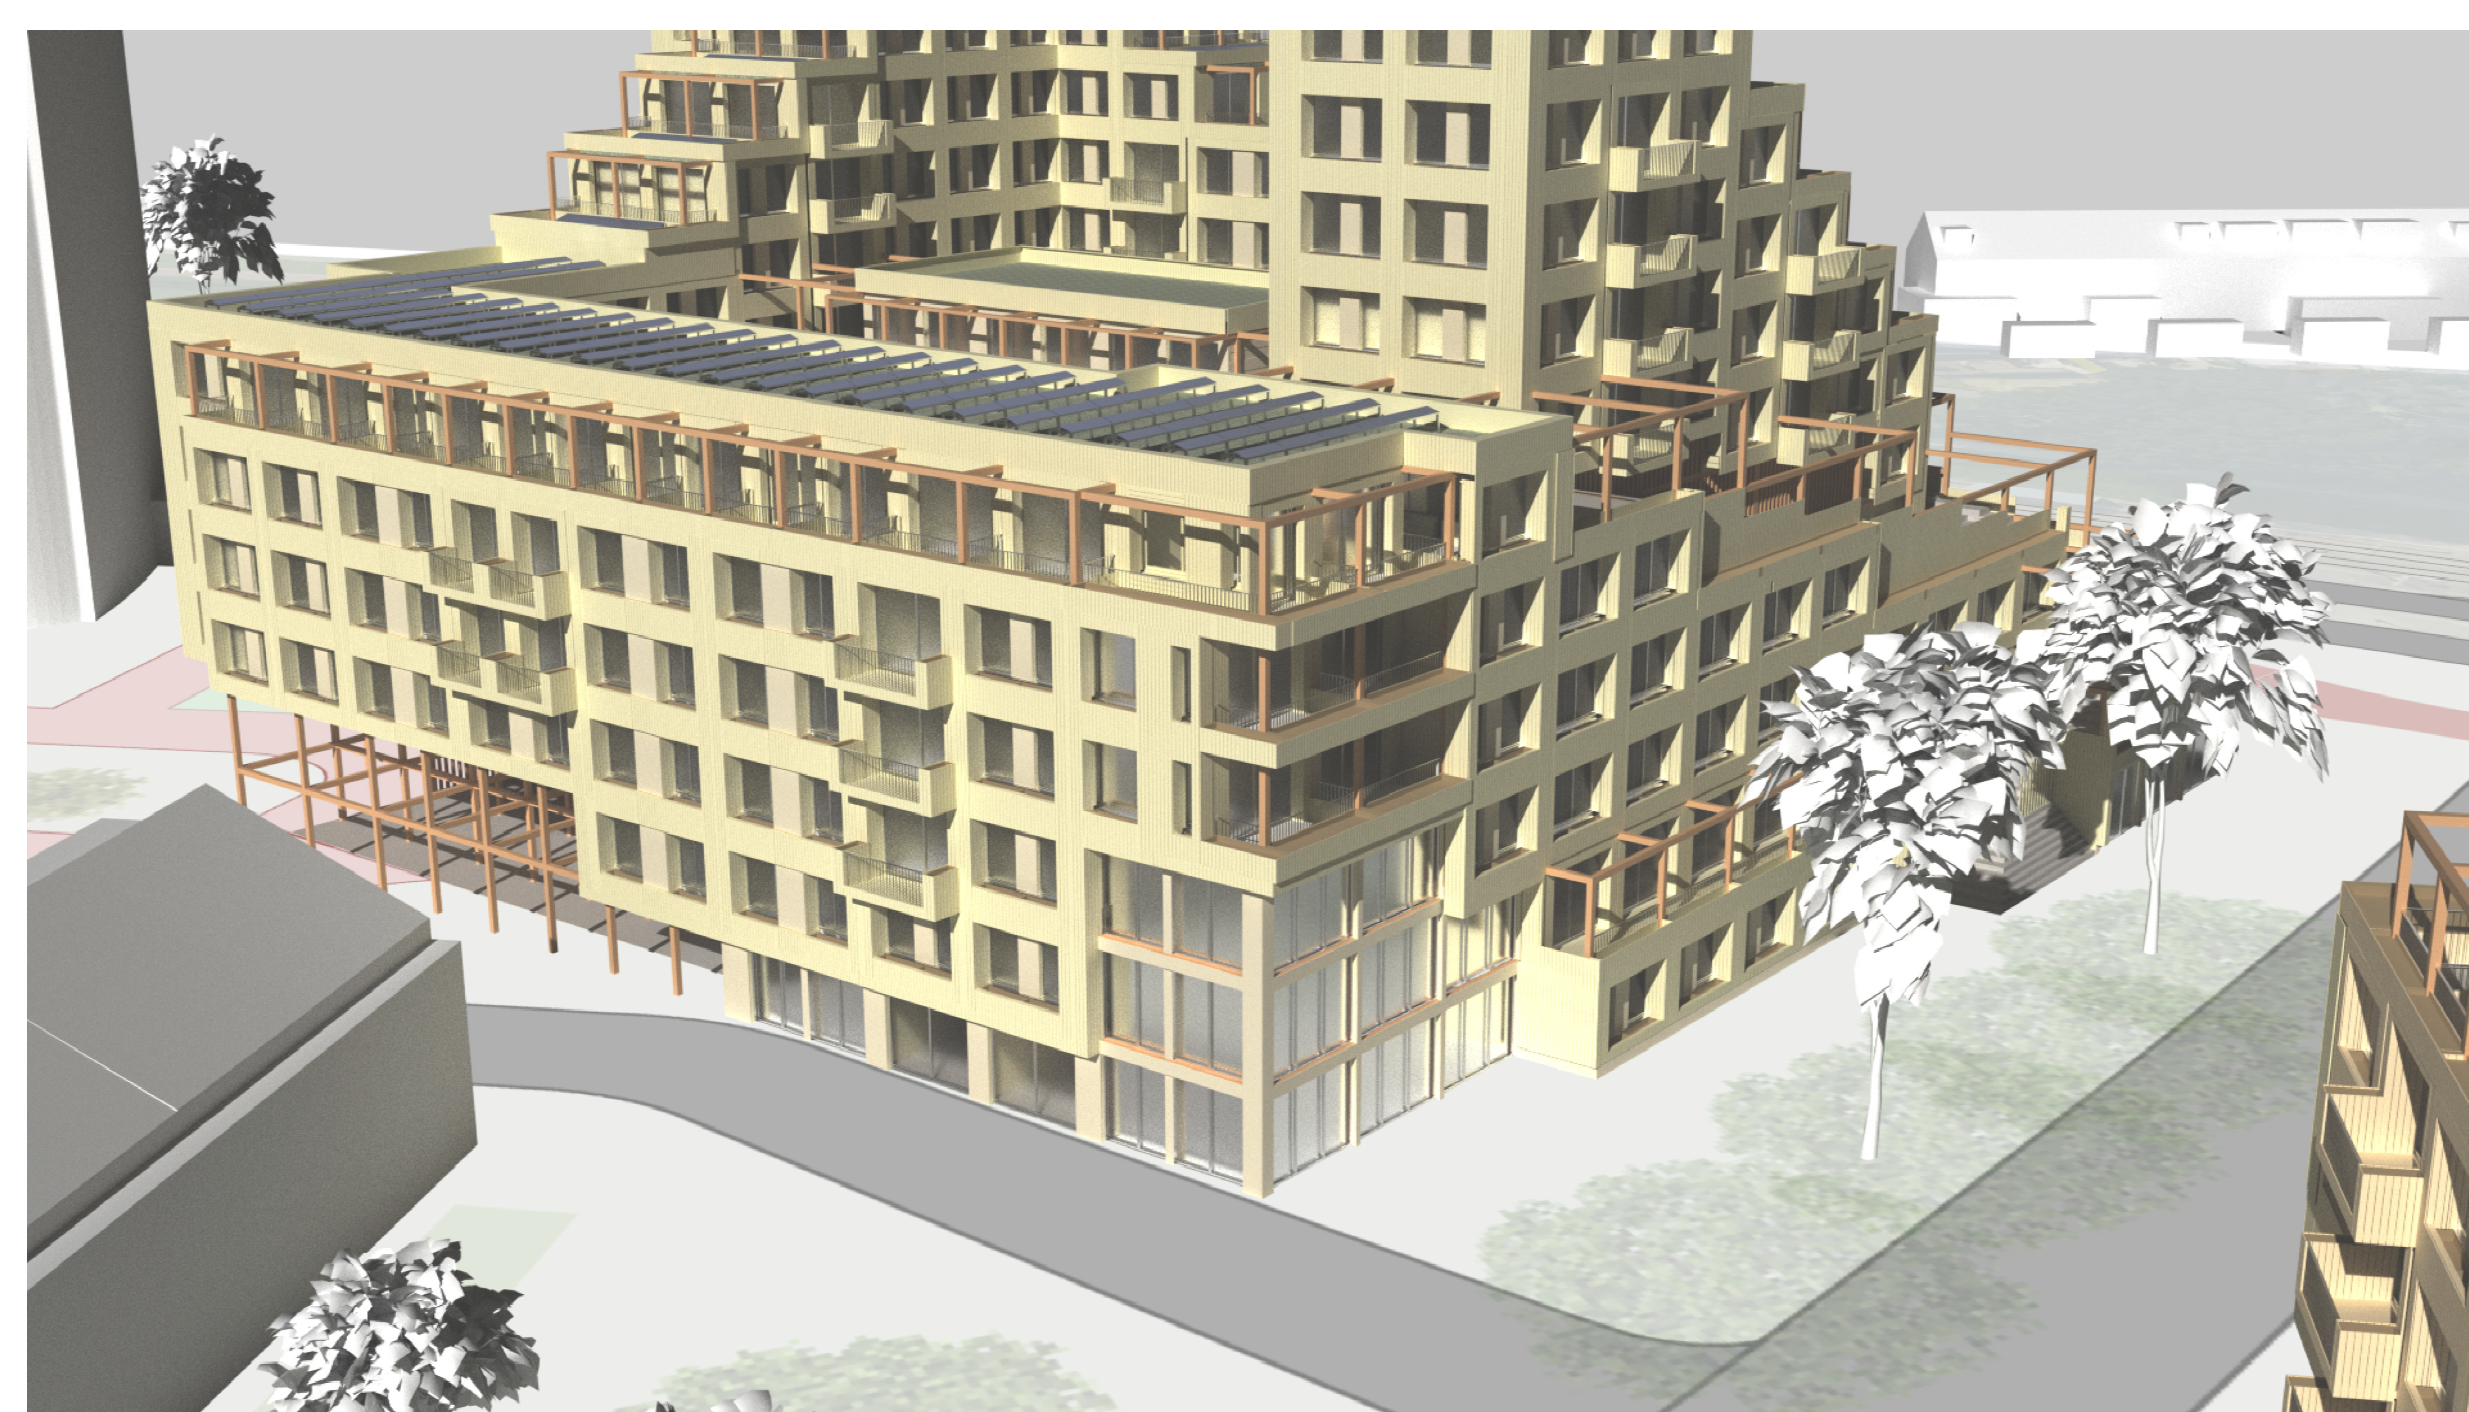


Seventh floor +21

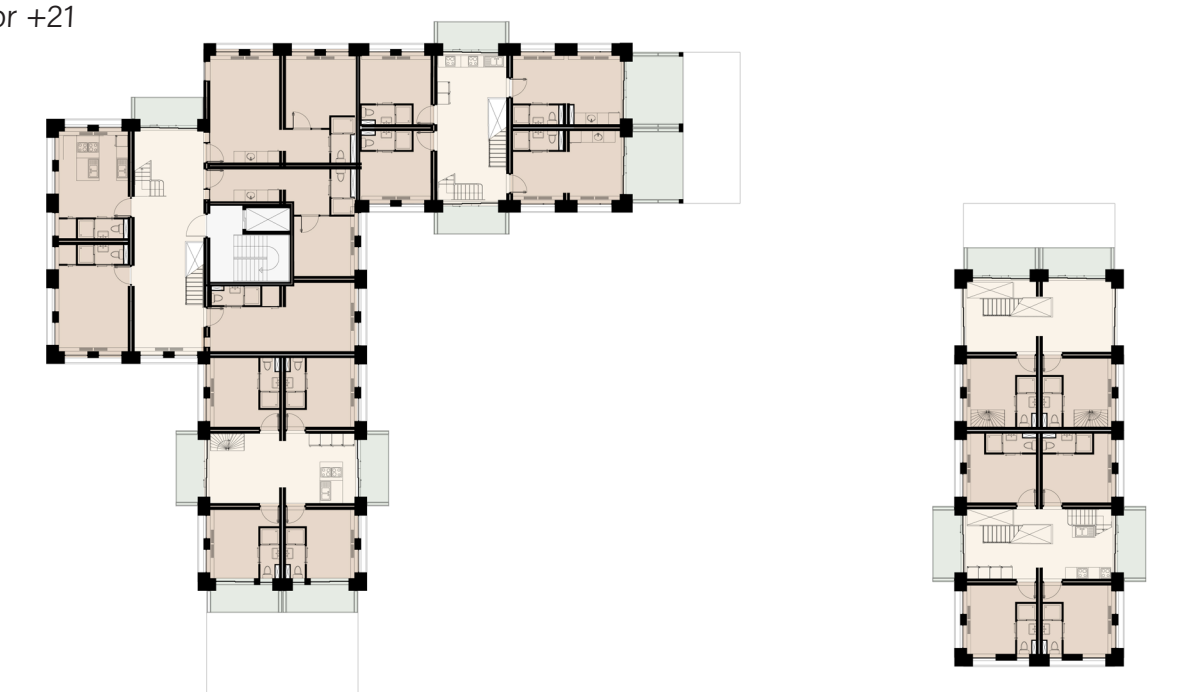


Eight floor +24

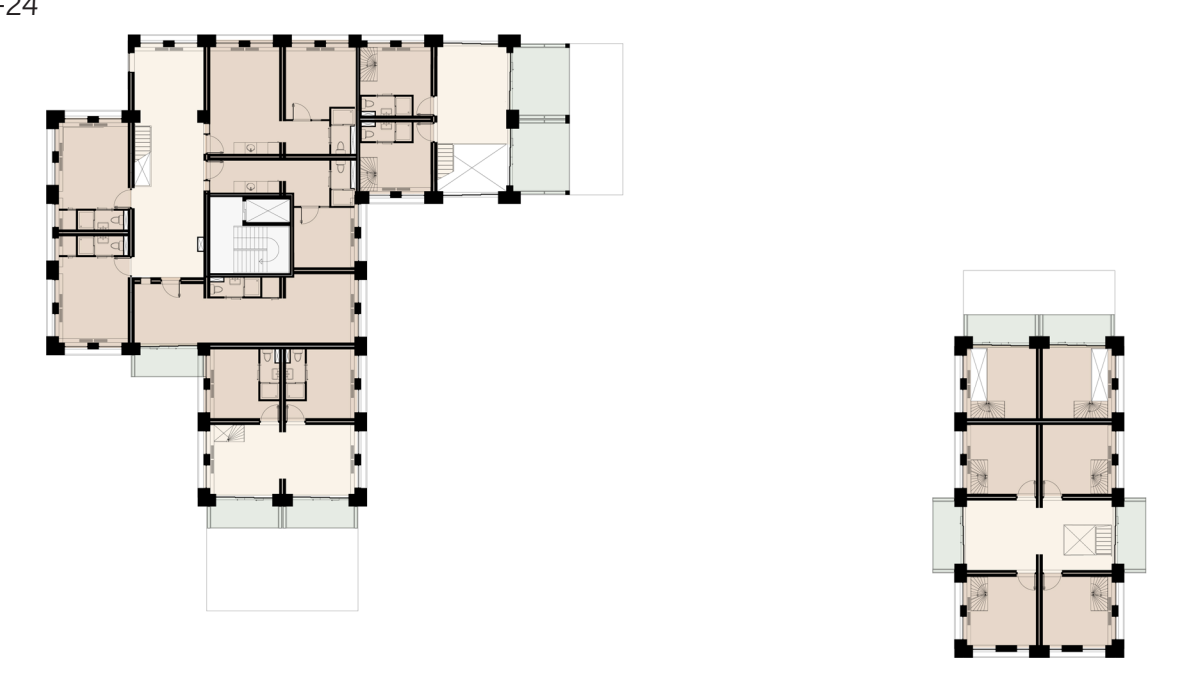


Ninth floor +27

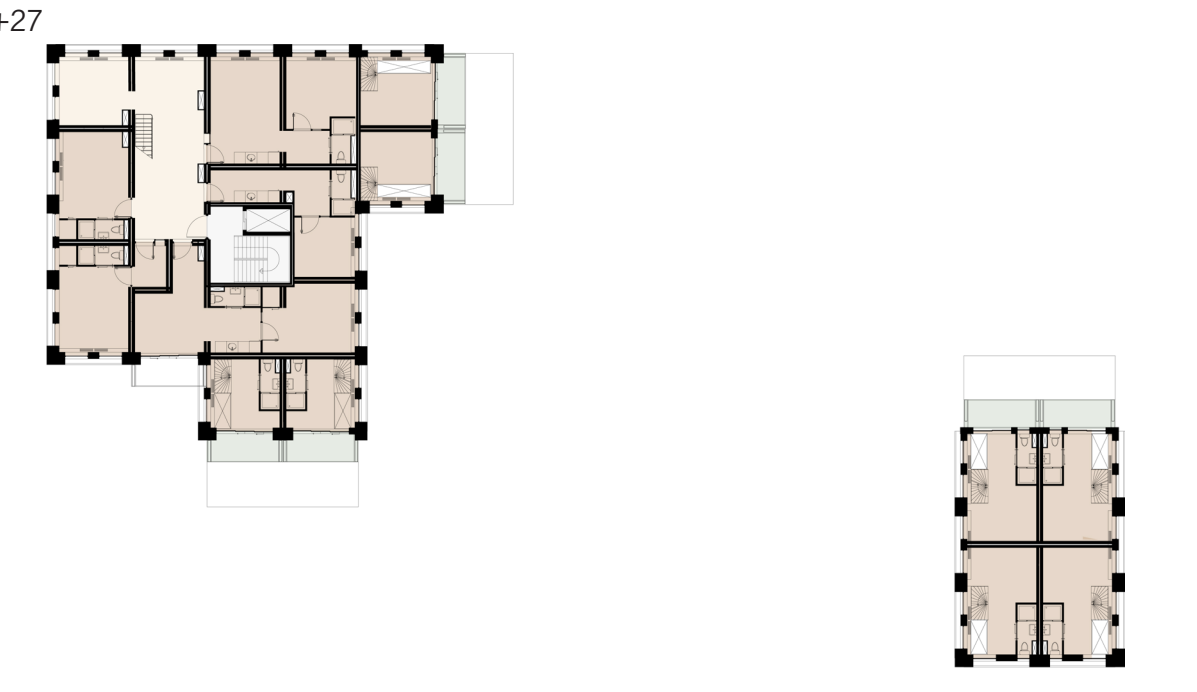


Tenth floor +30

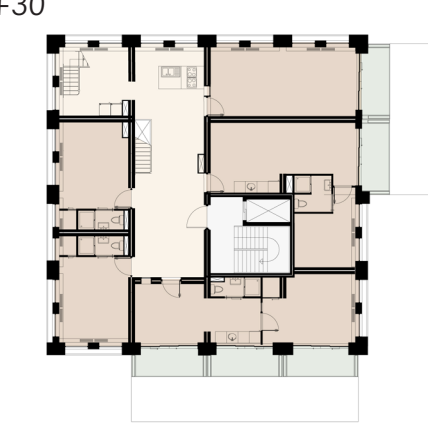


Eleventh floor +33

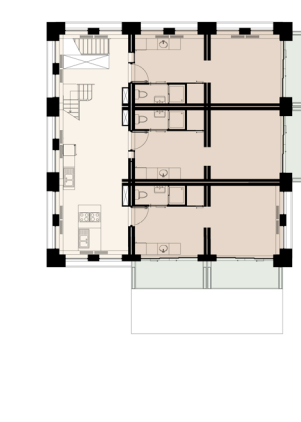

Twelfth floor +36

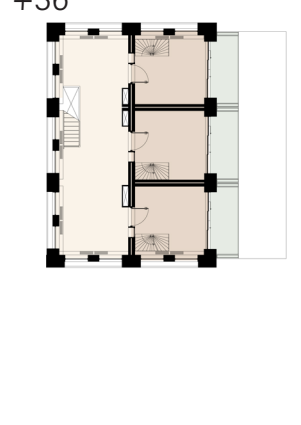


Thirteenth floor +40

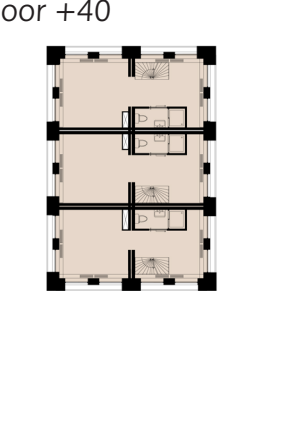


- Dwelling
- Shared spaces
- Communal spaces
- Deck
- Garage
- Circulation
- Shared outdoor spaces


South entrance impression

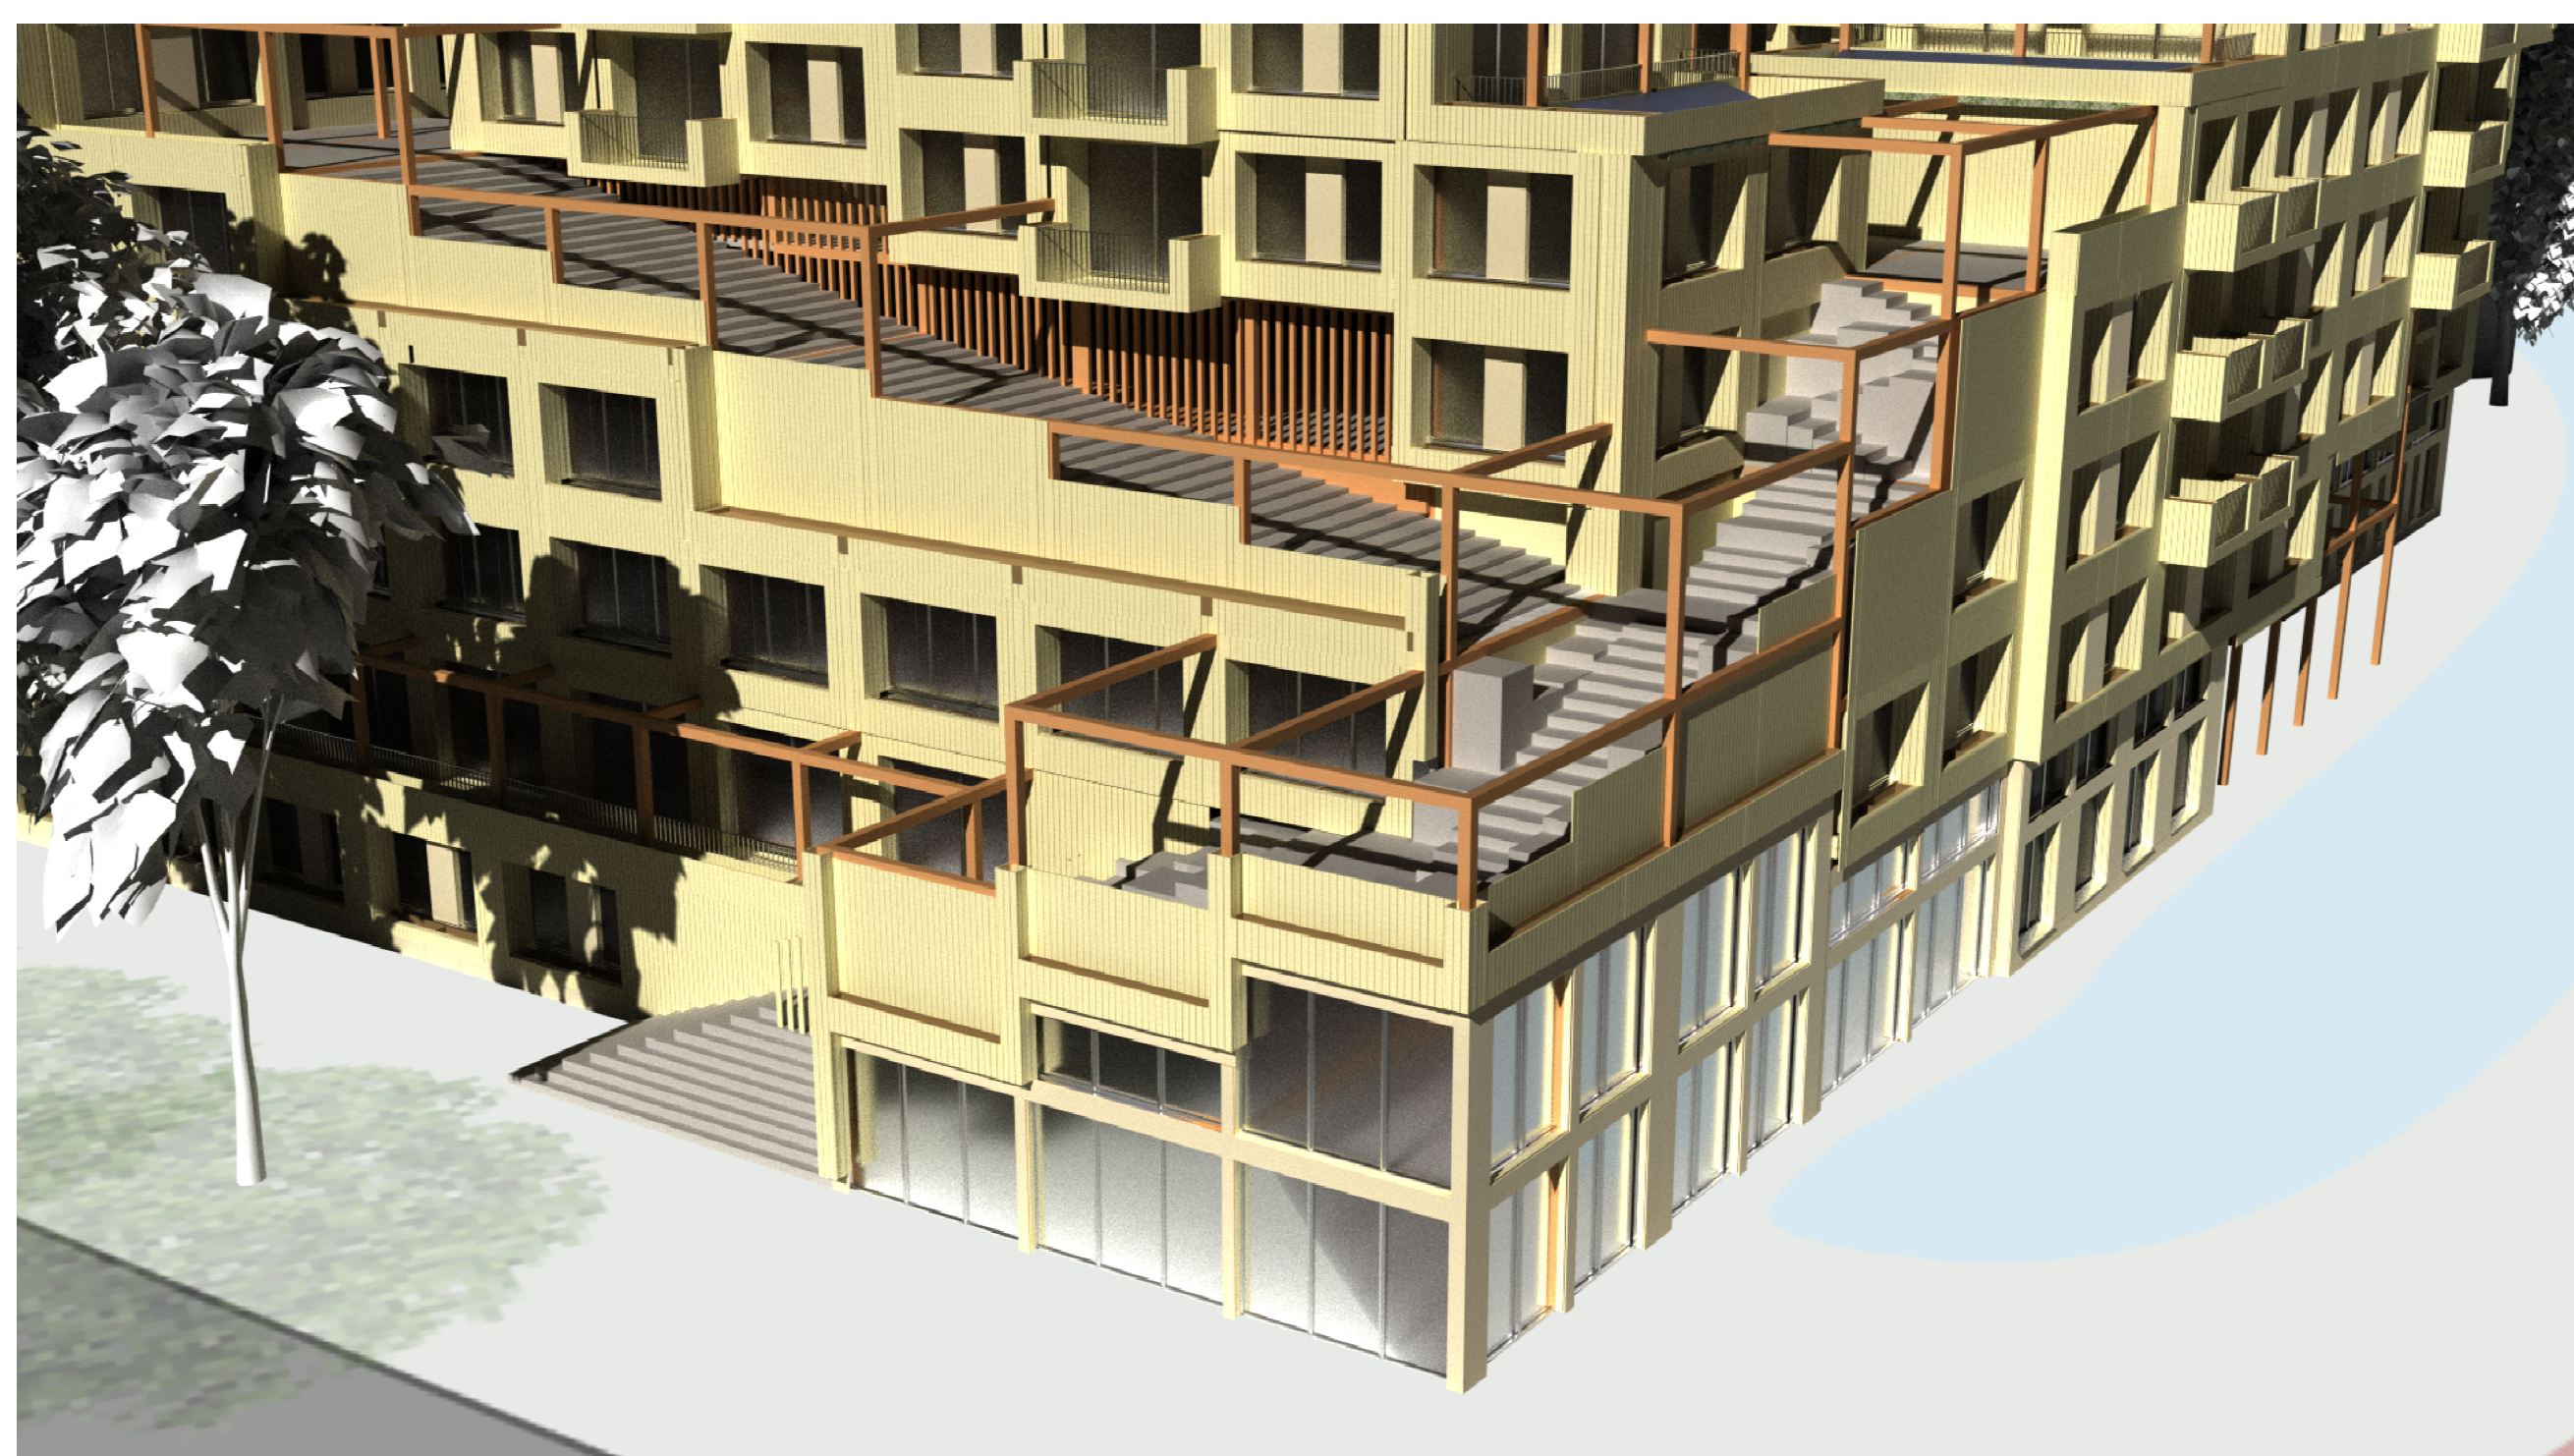


South entrance hall impression

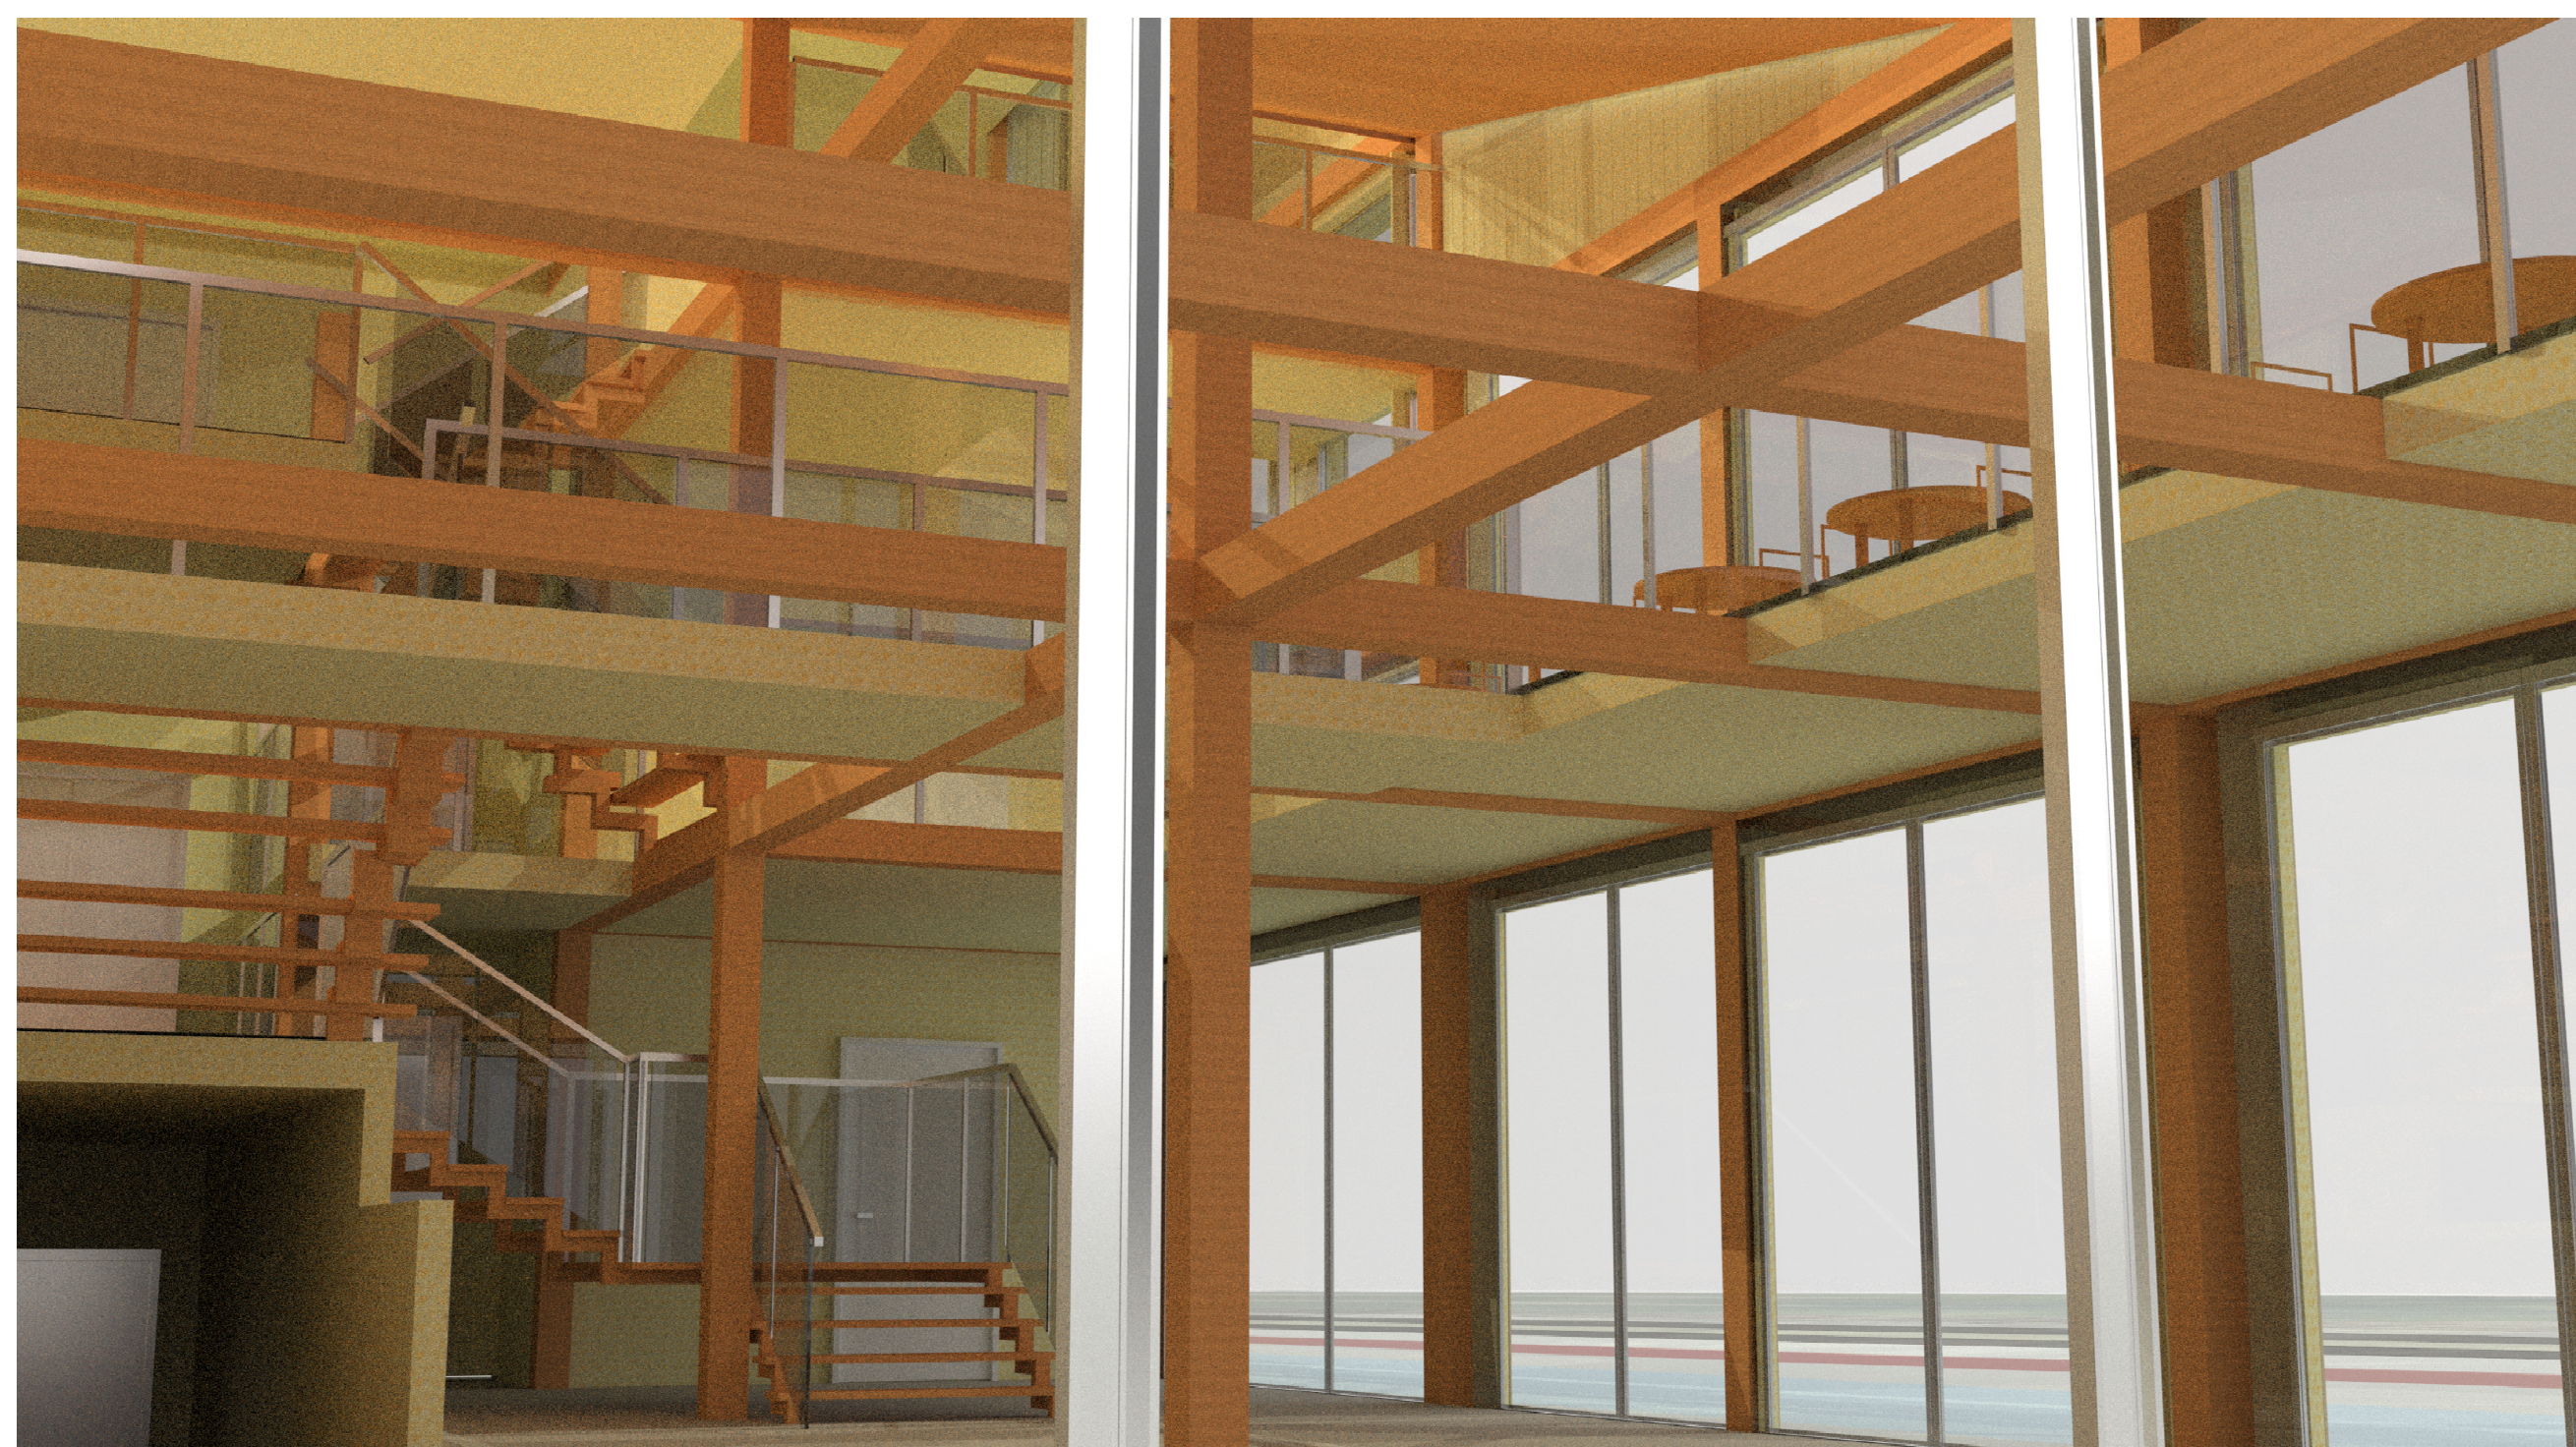


South entrance hall impression

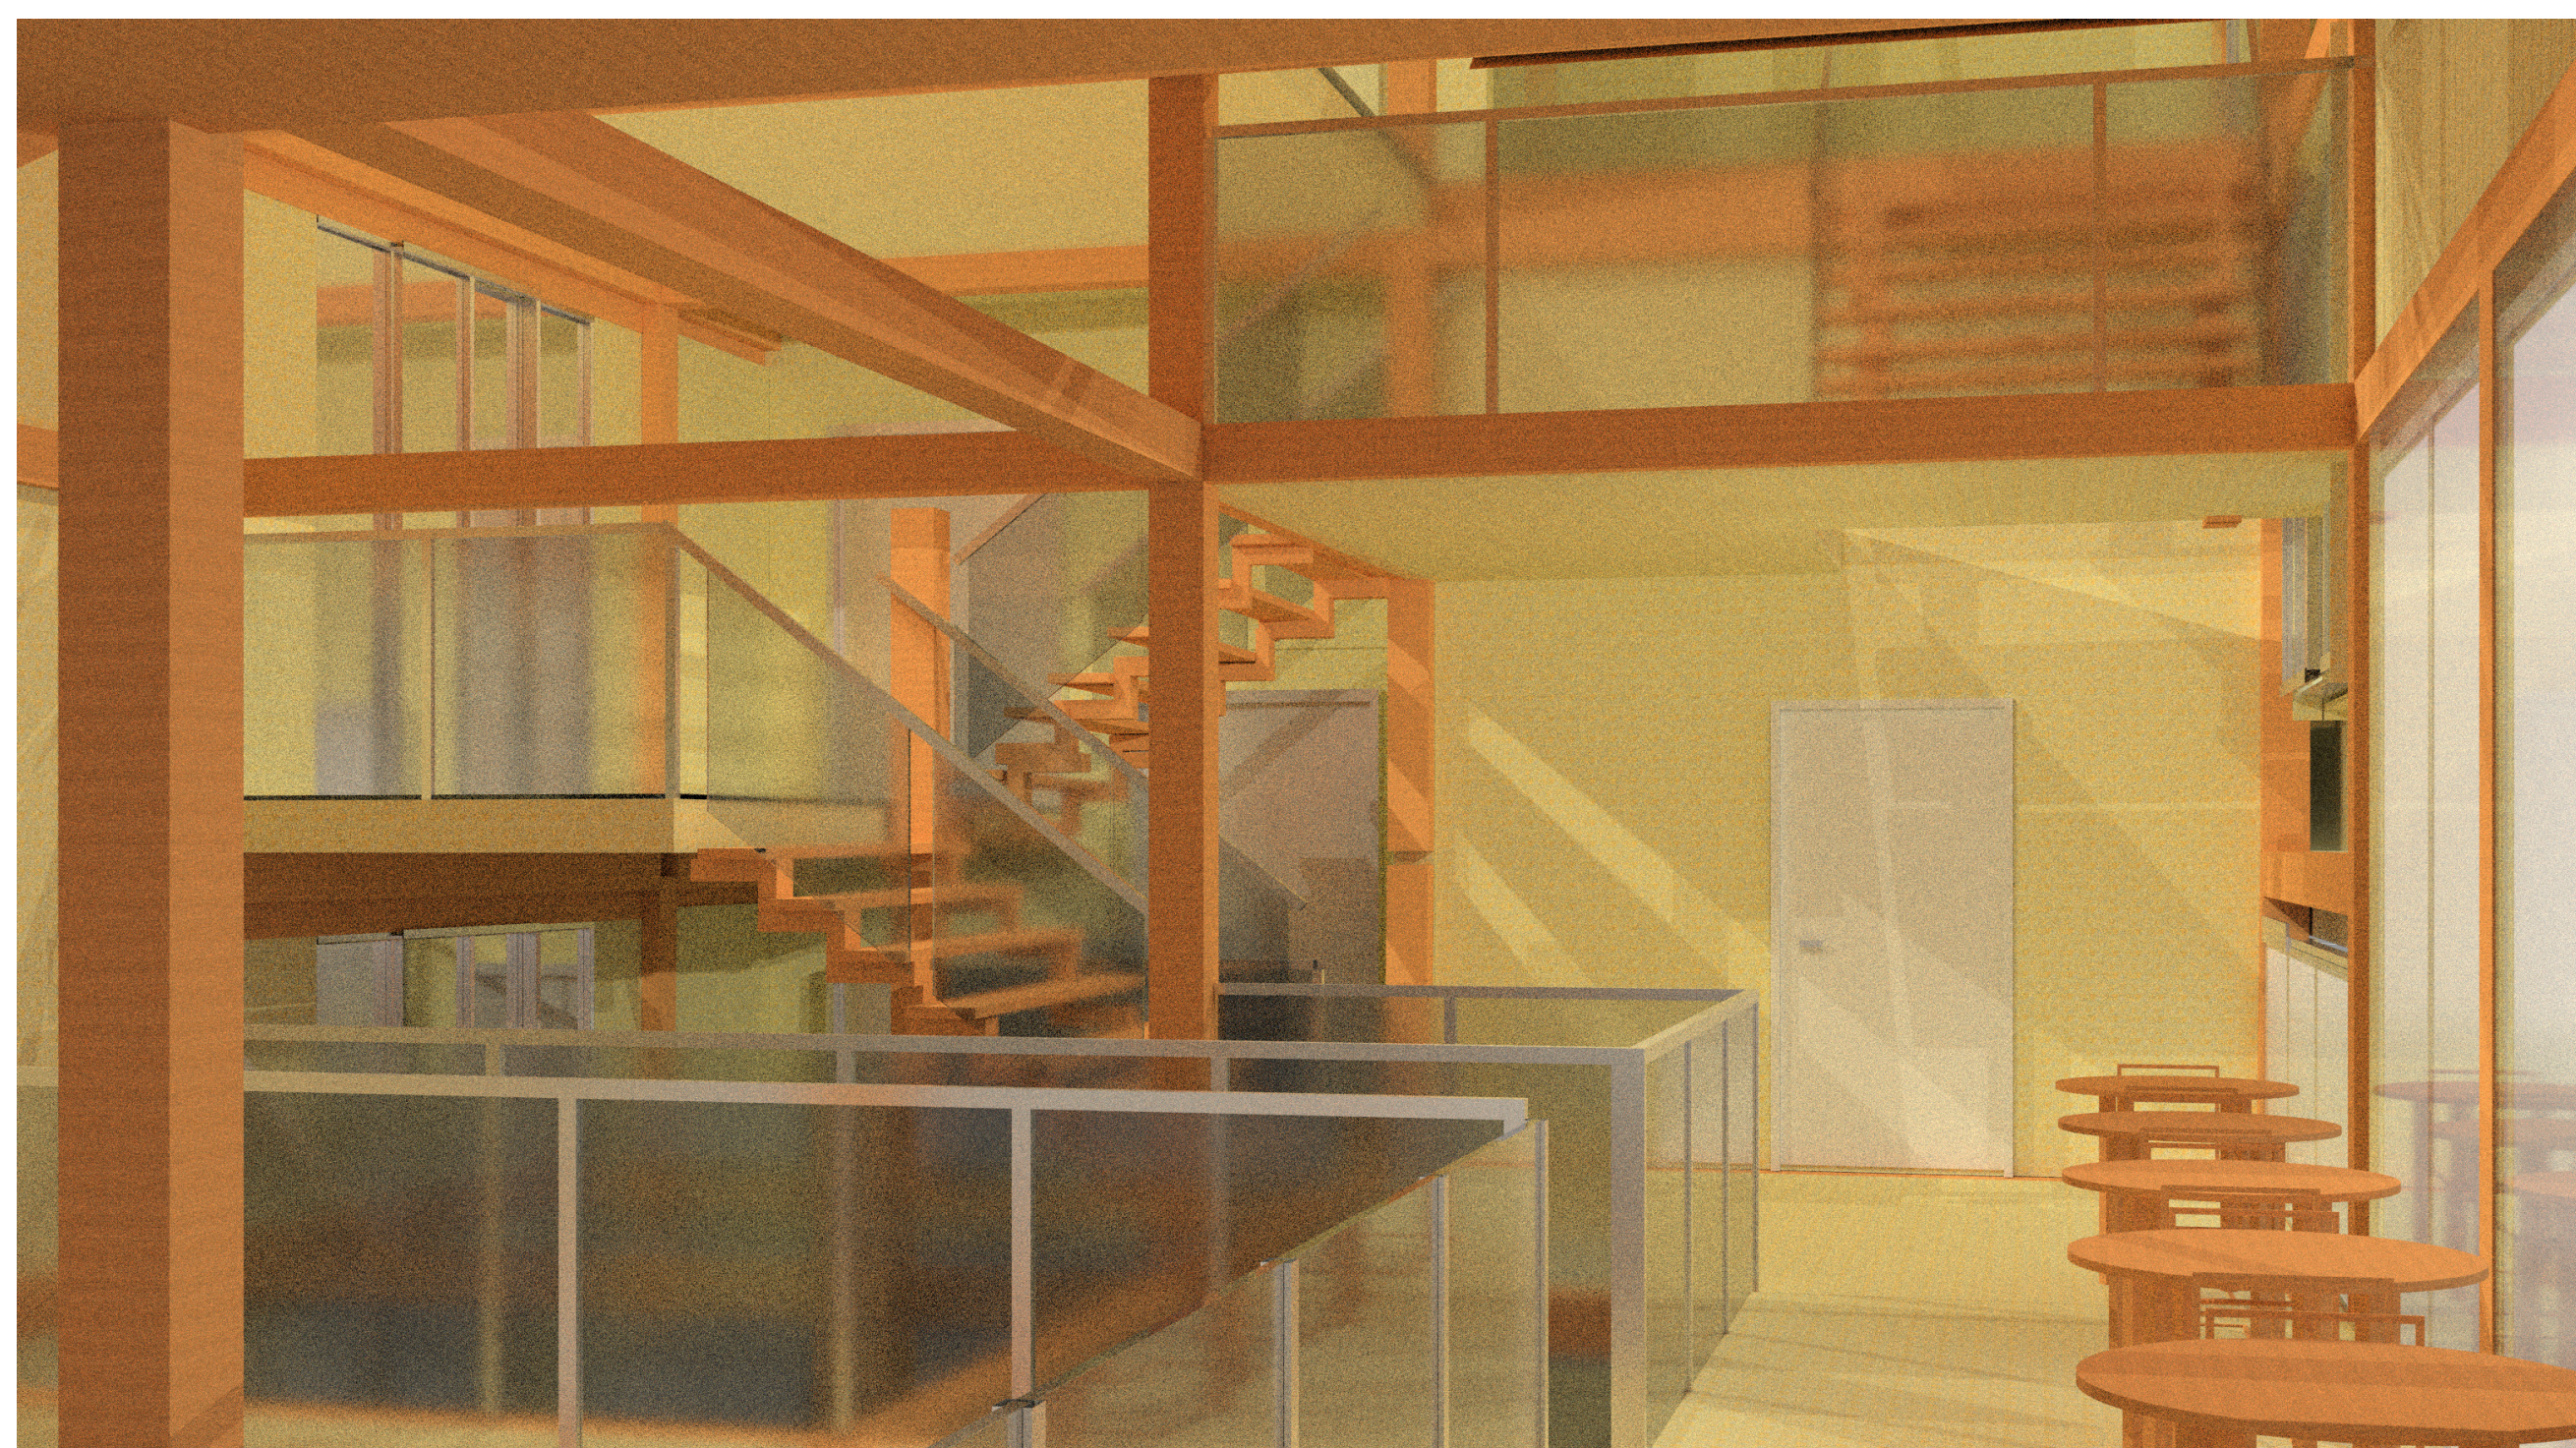


Functions

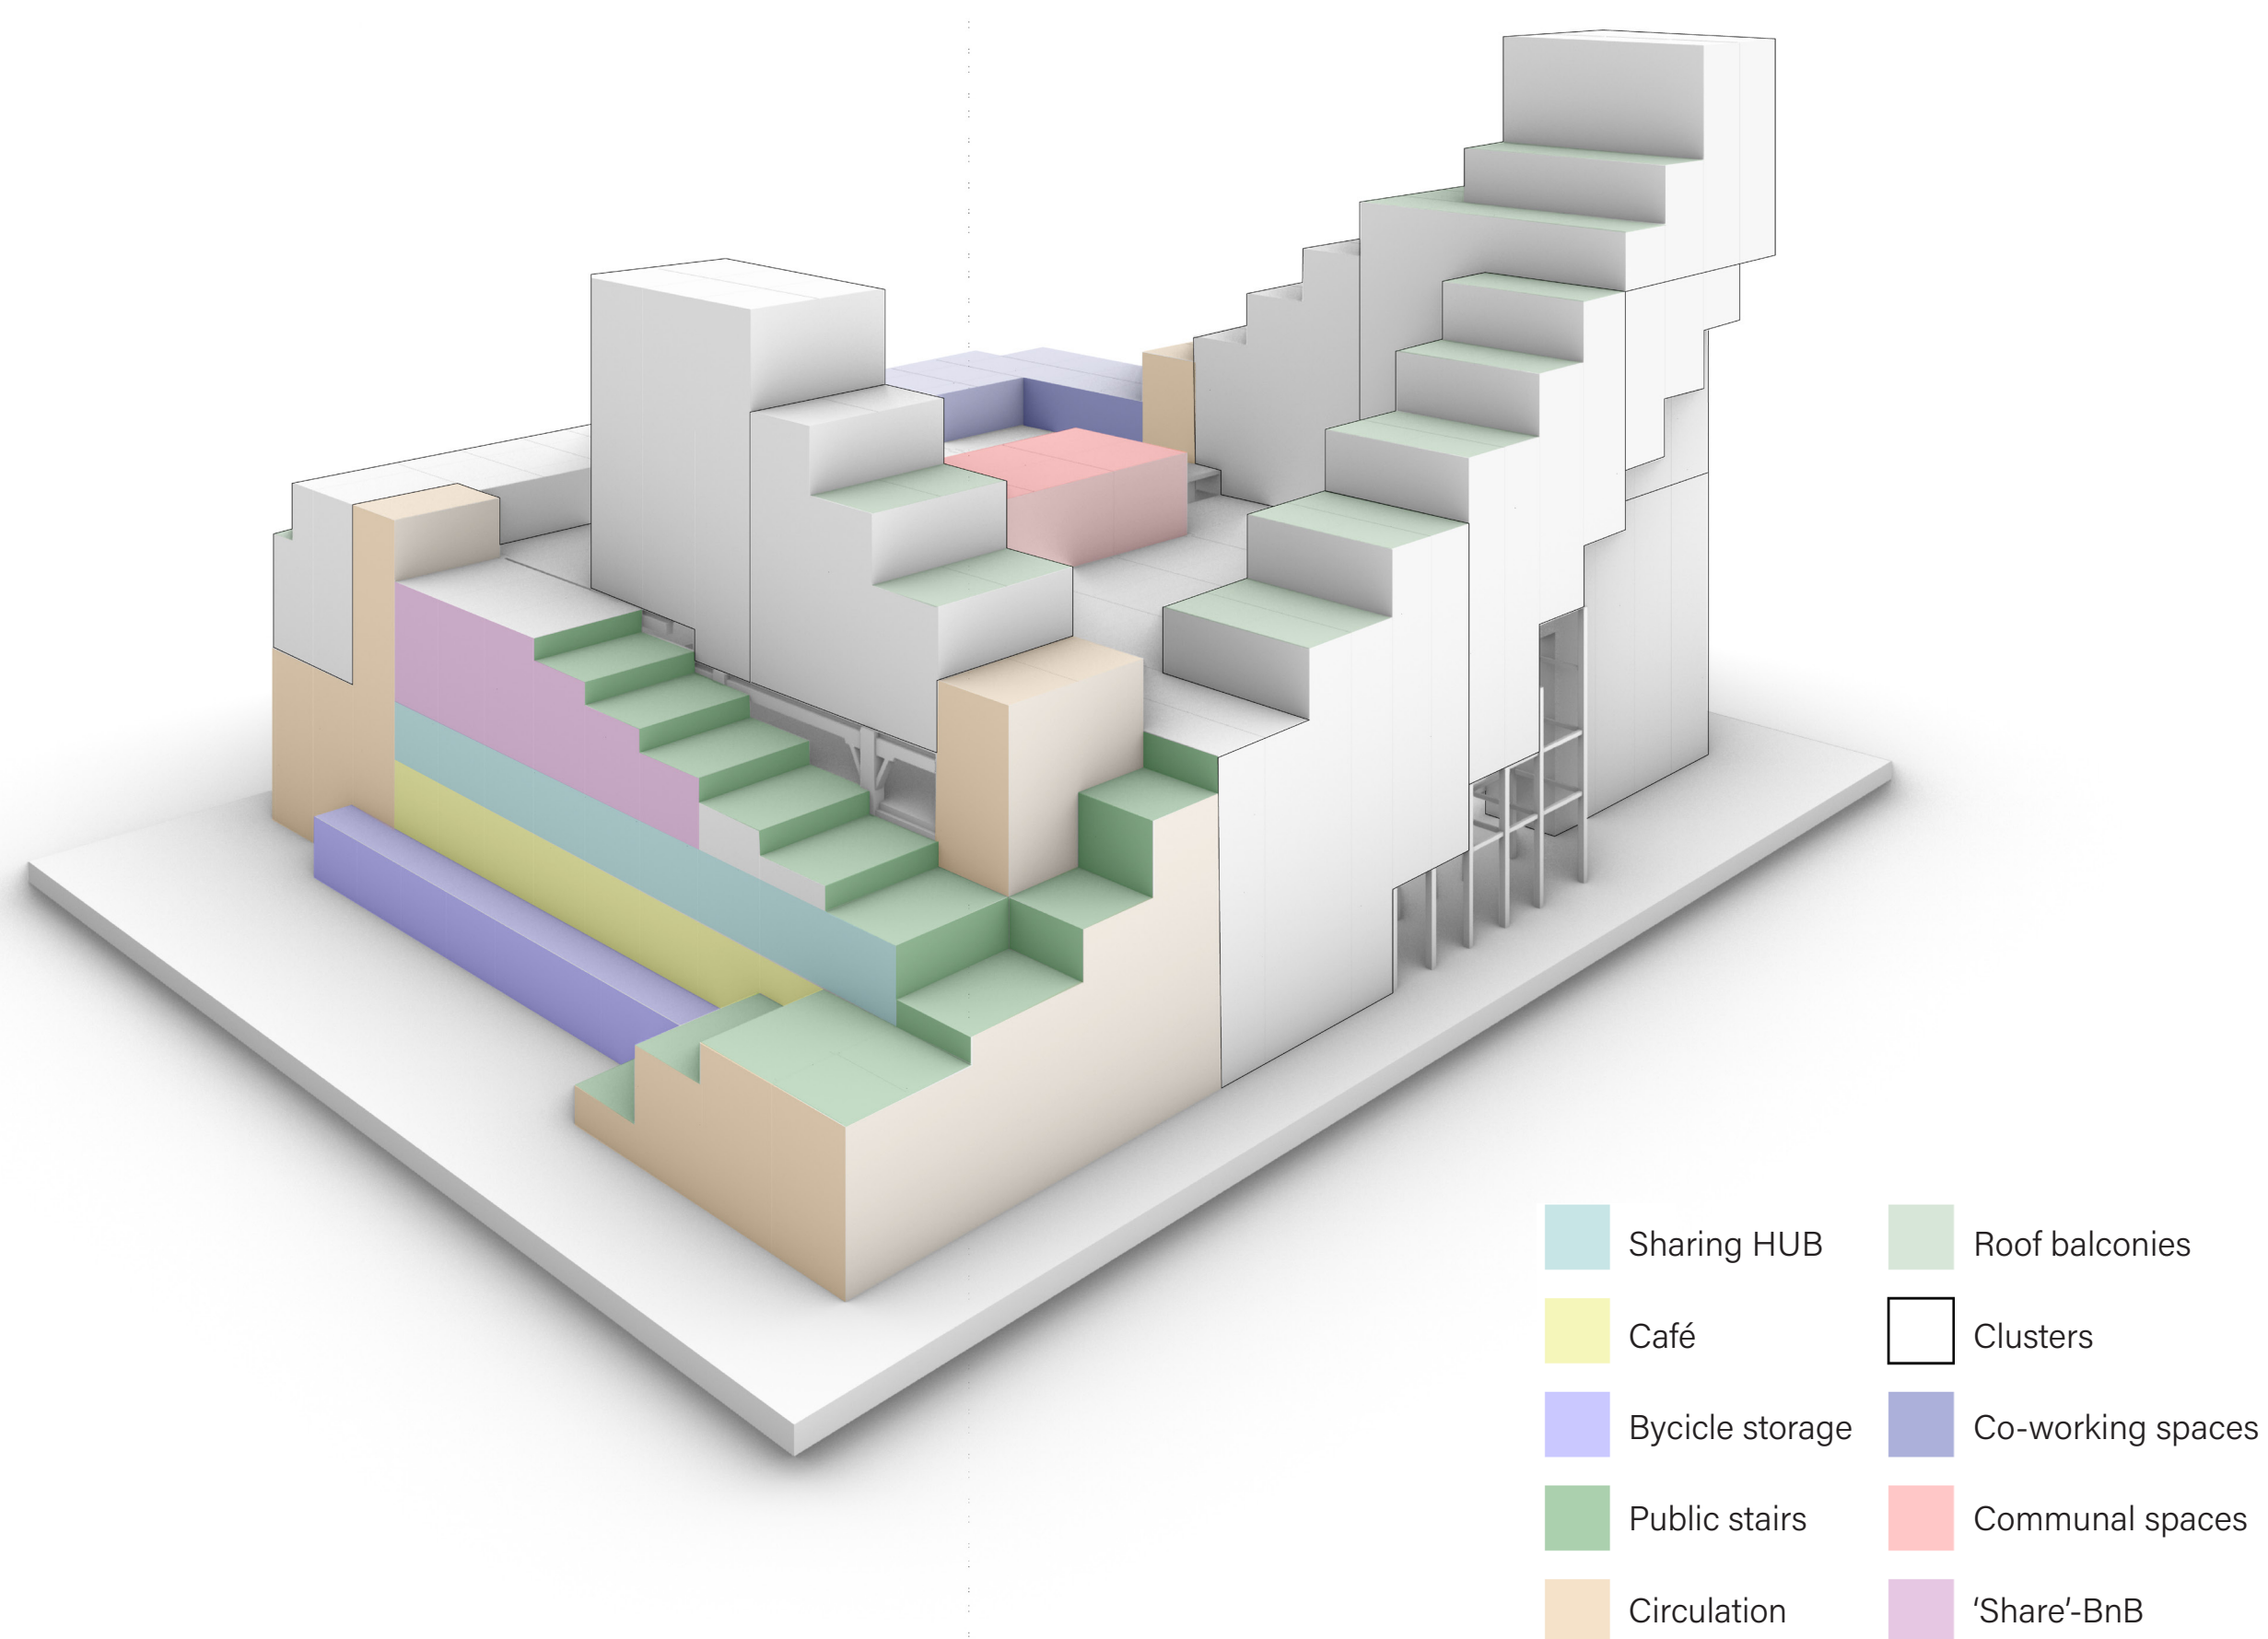


East-West section  
1:200

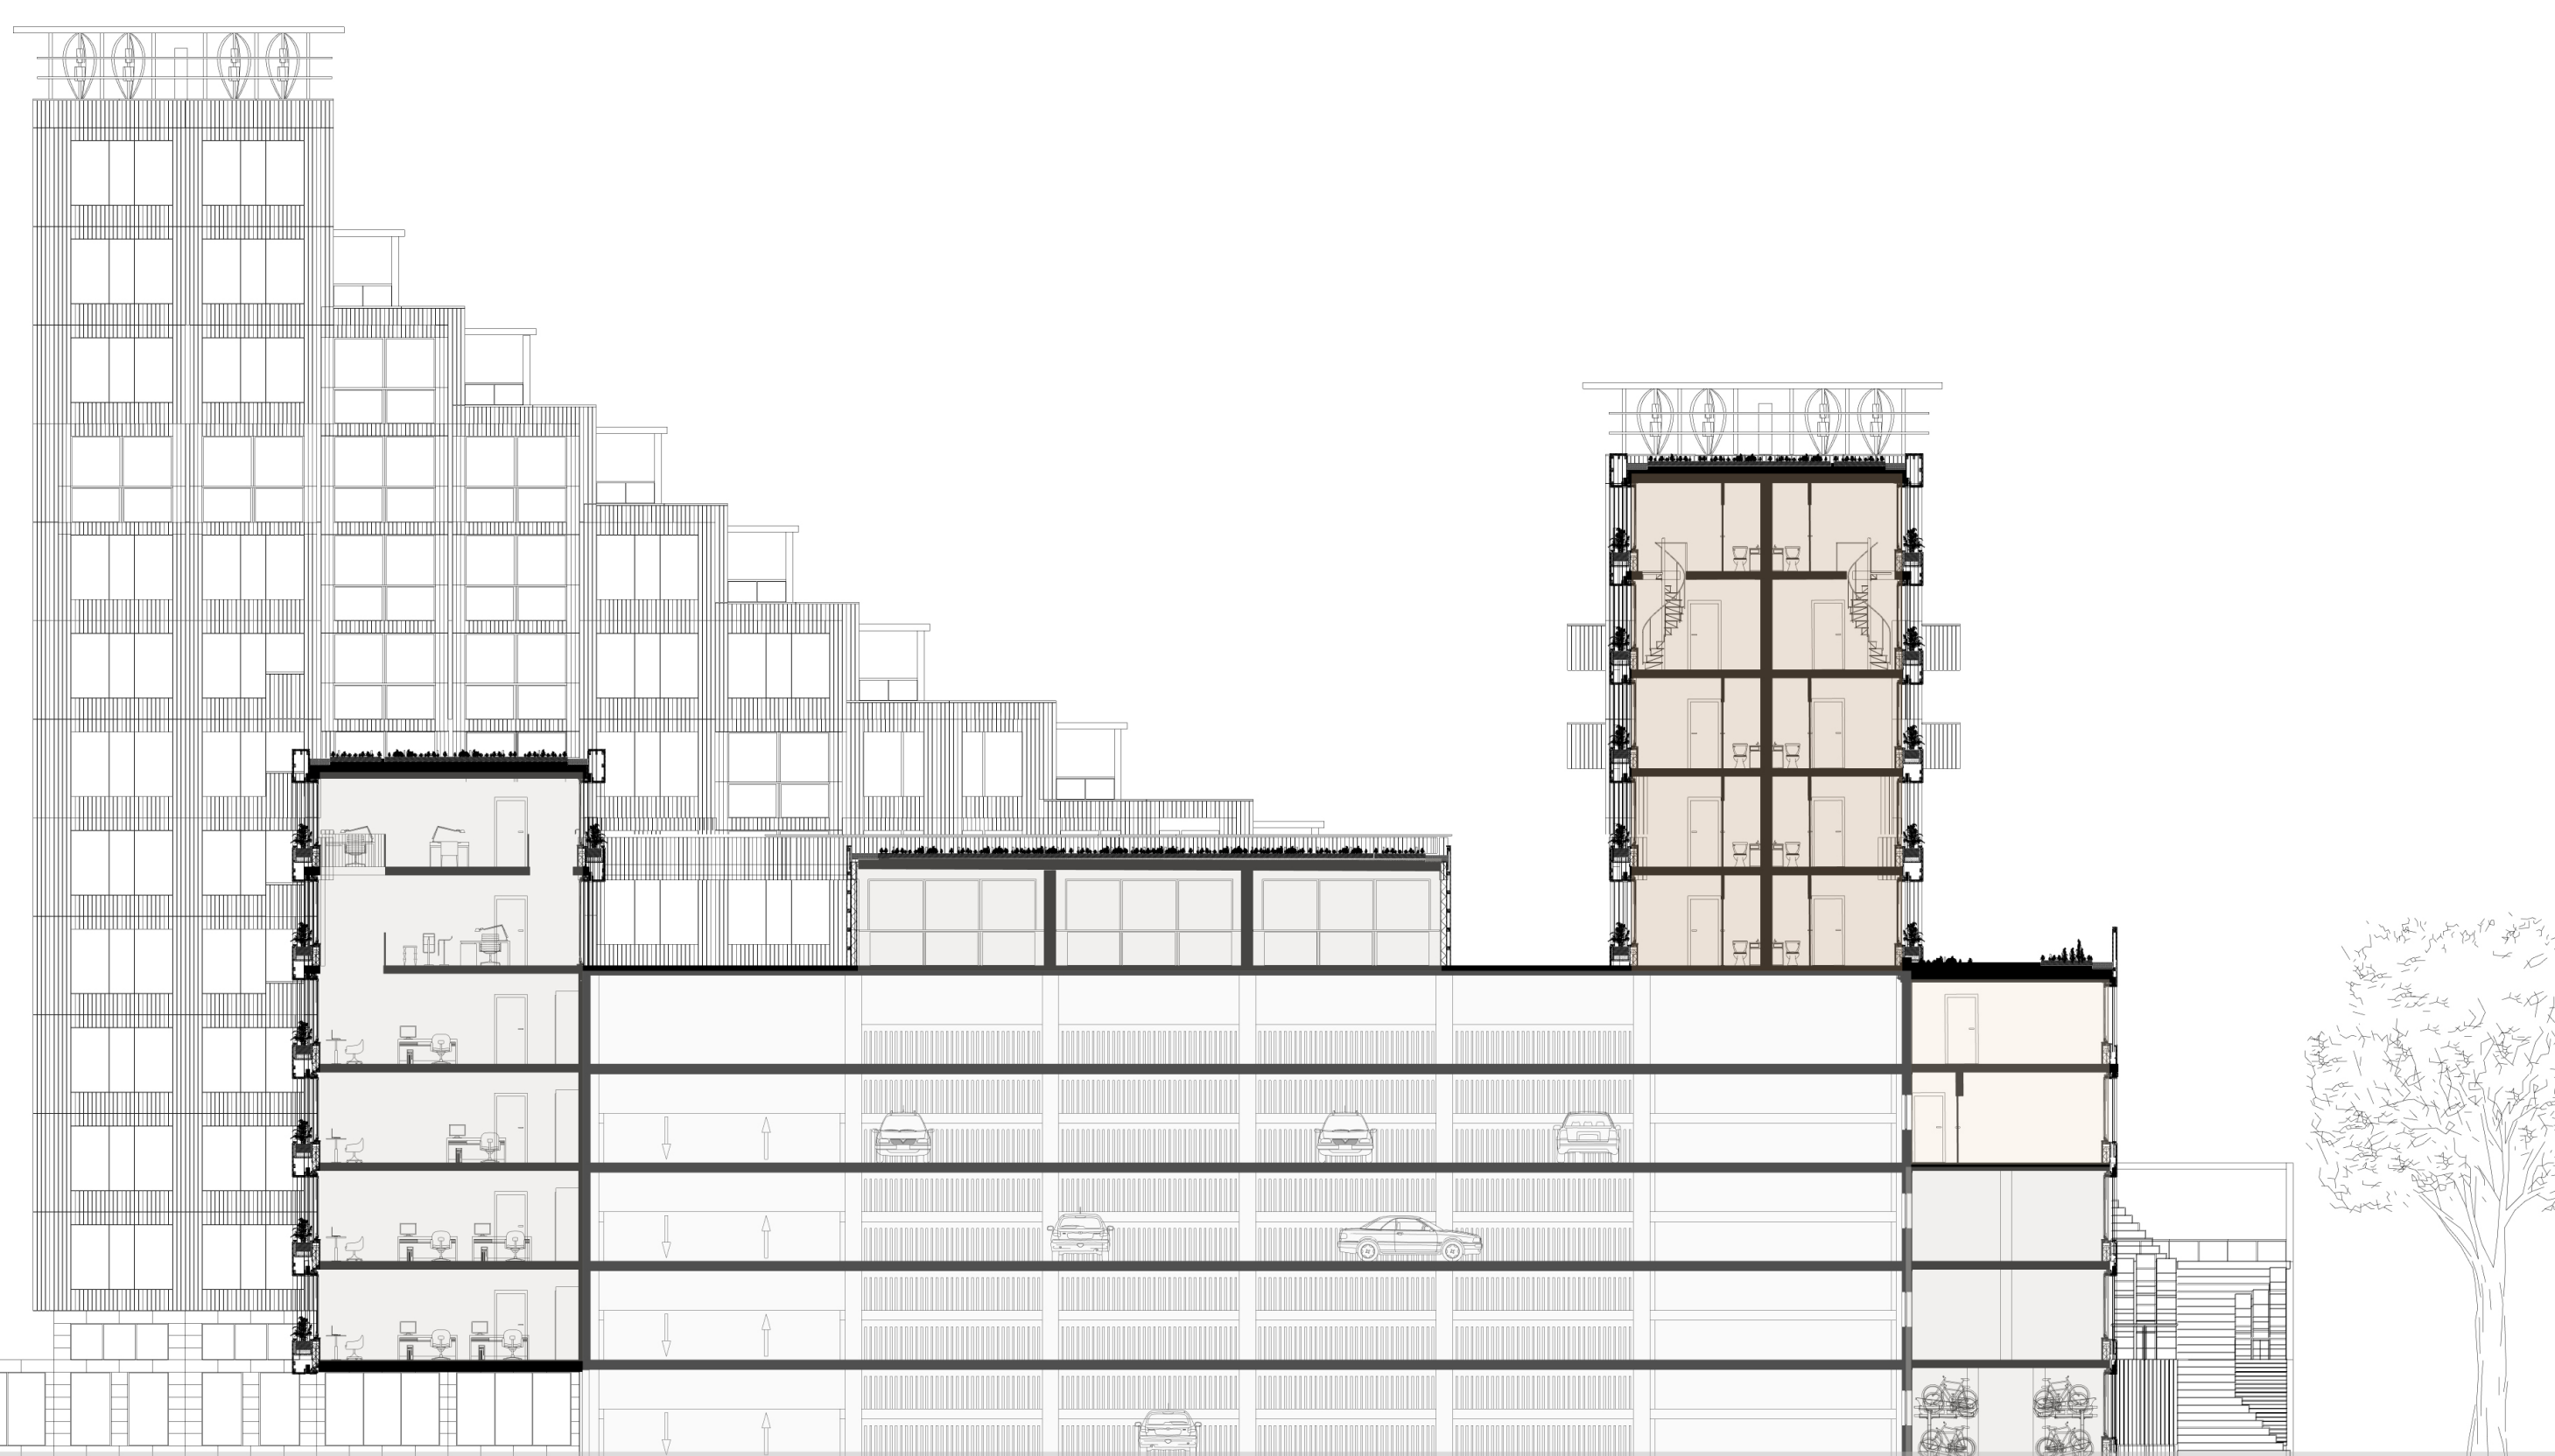


Detailed floor plan  
1:200

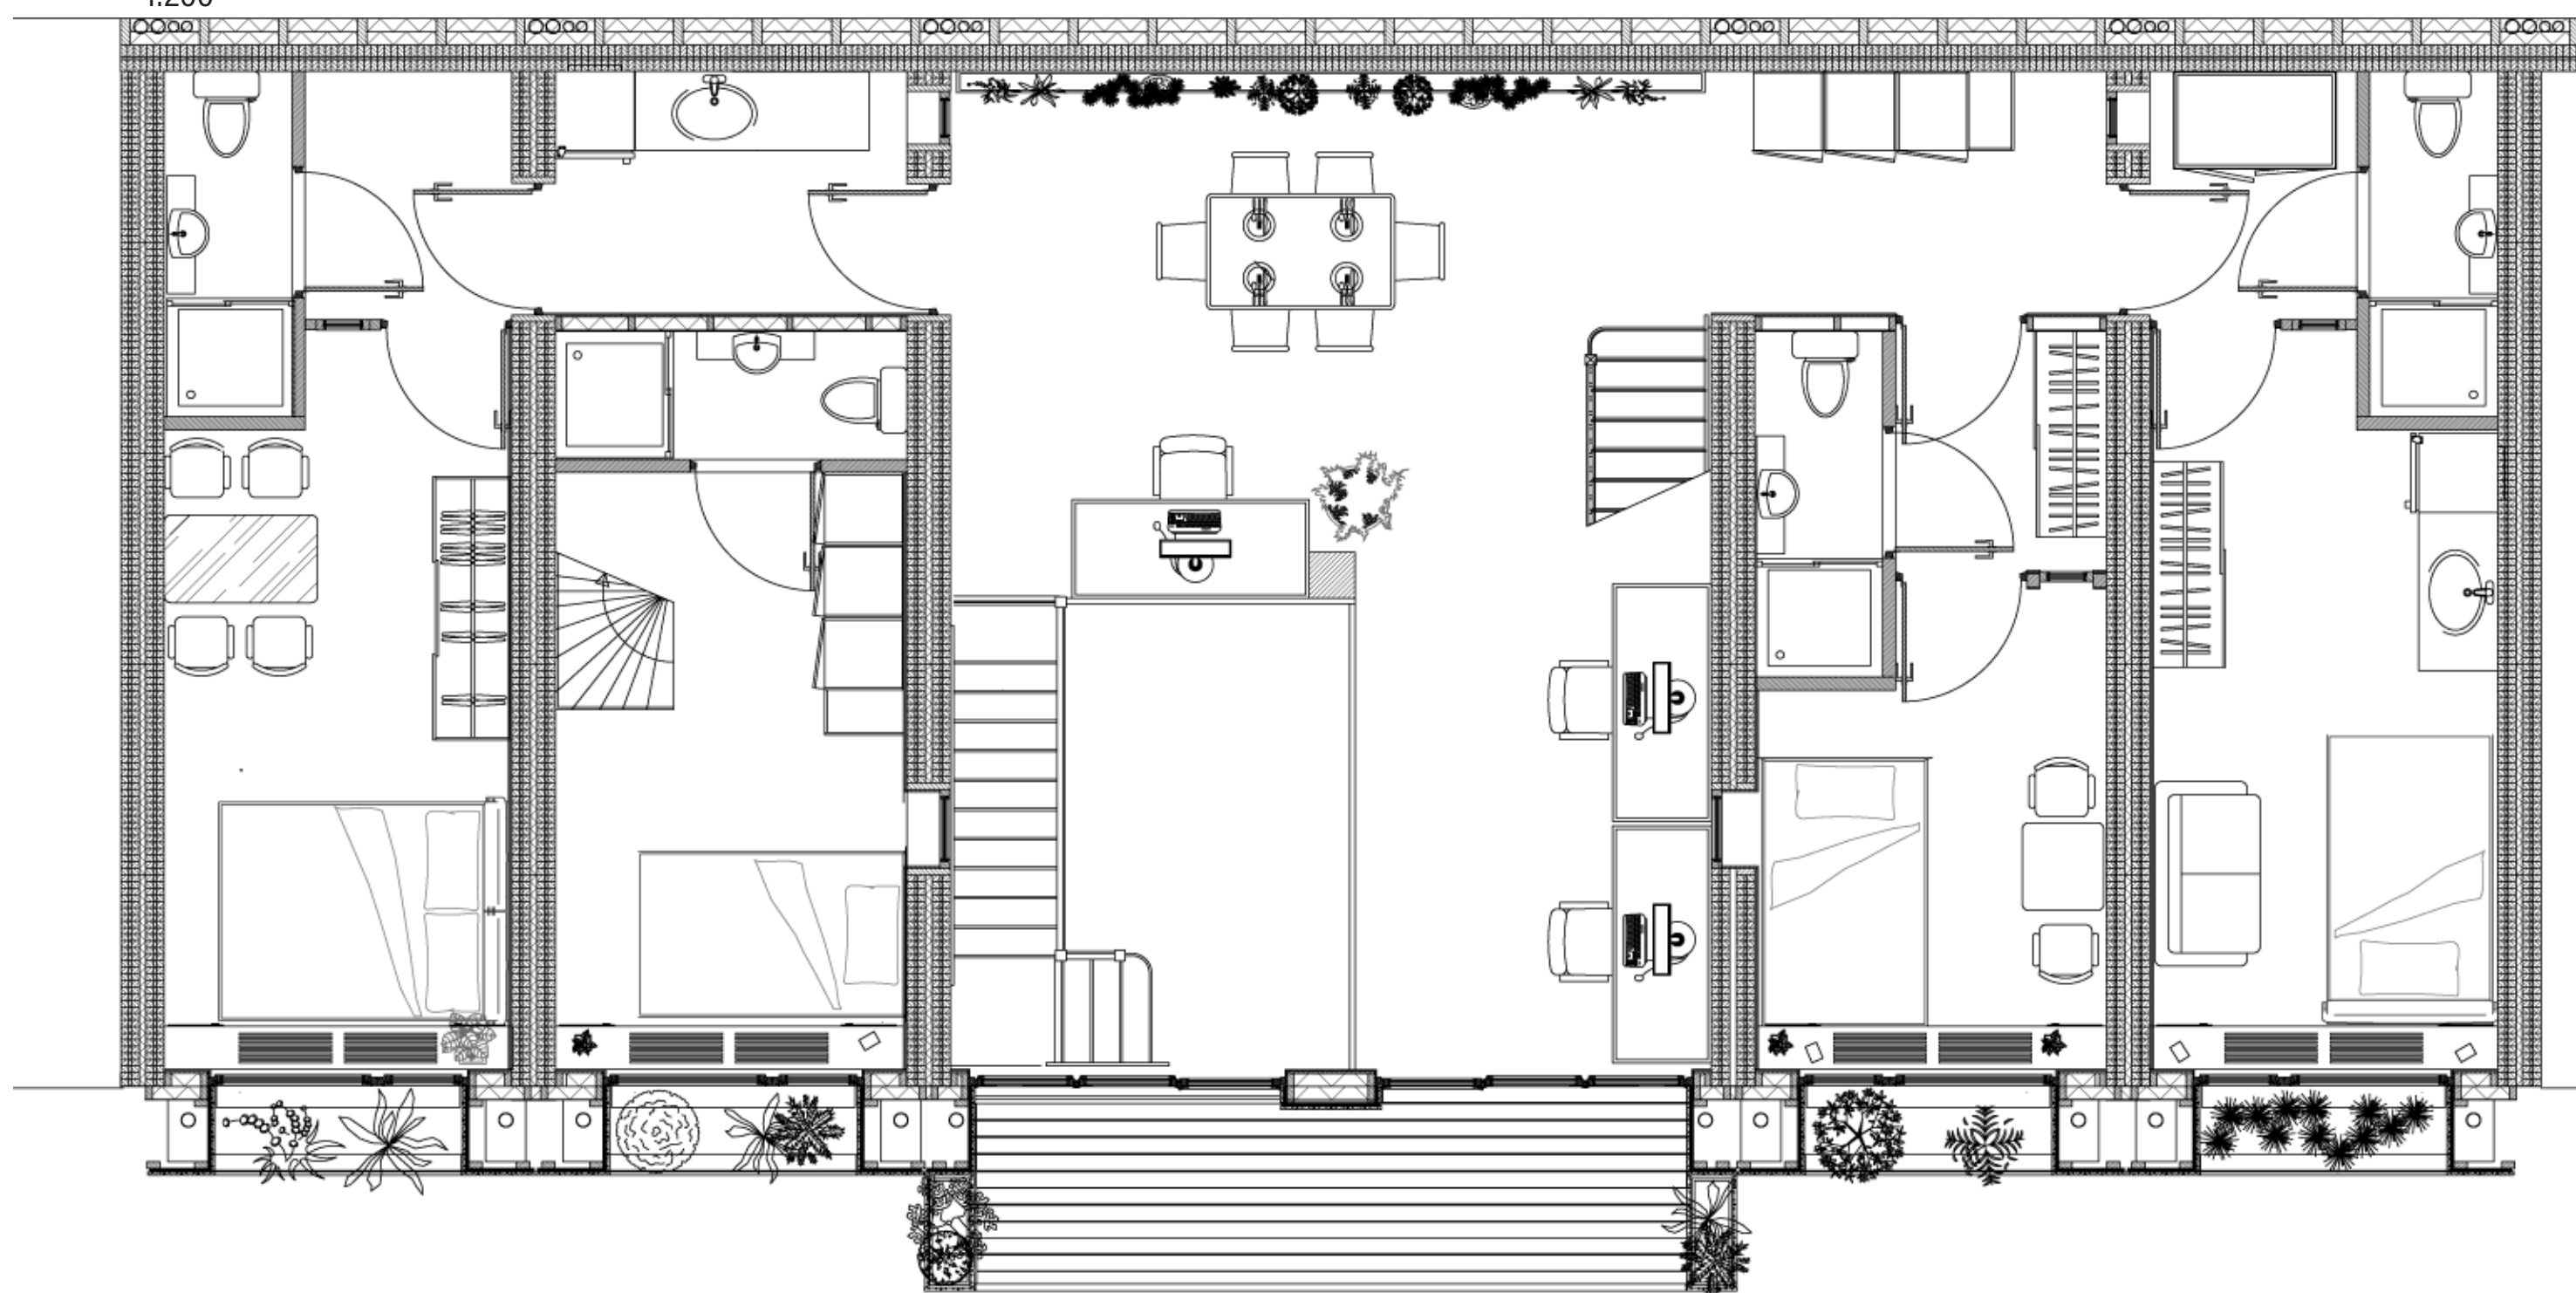


Regular cluster section  
1:250

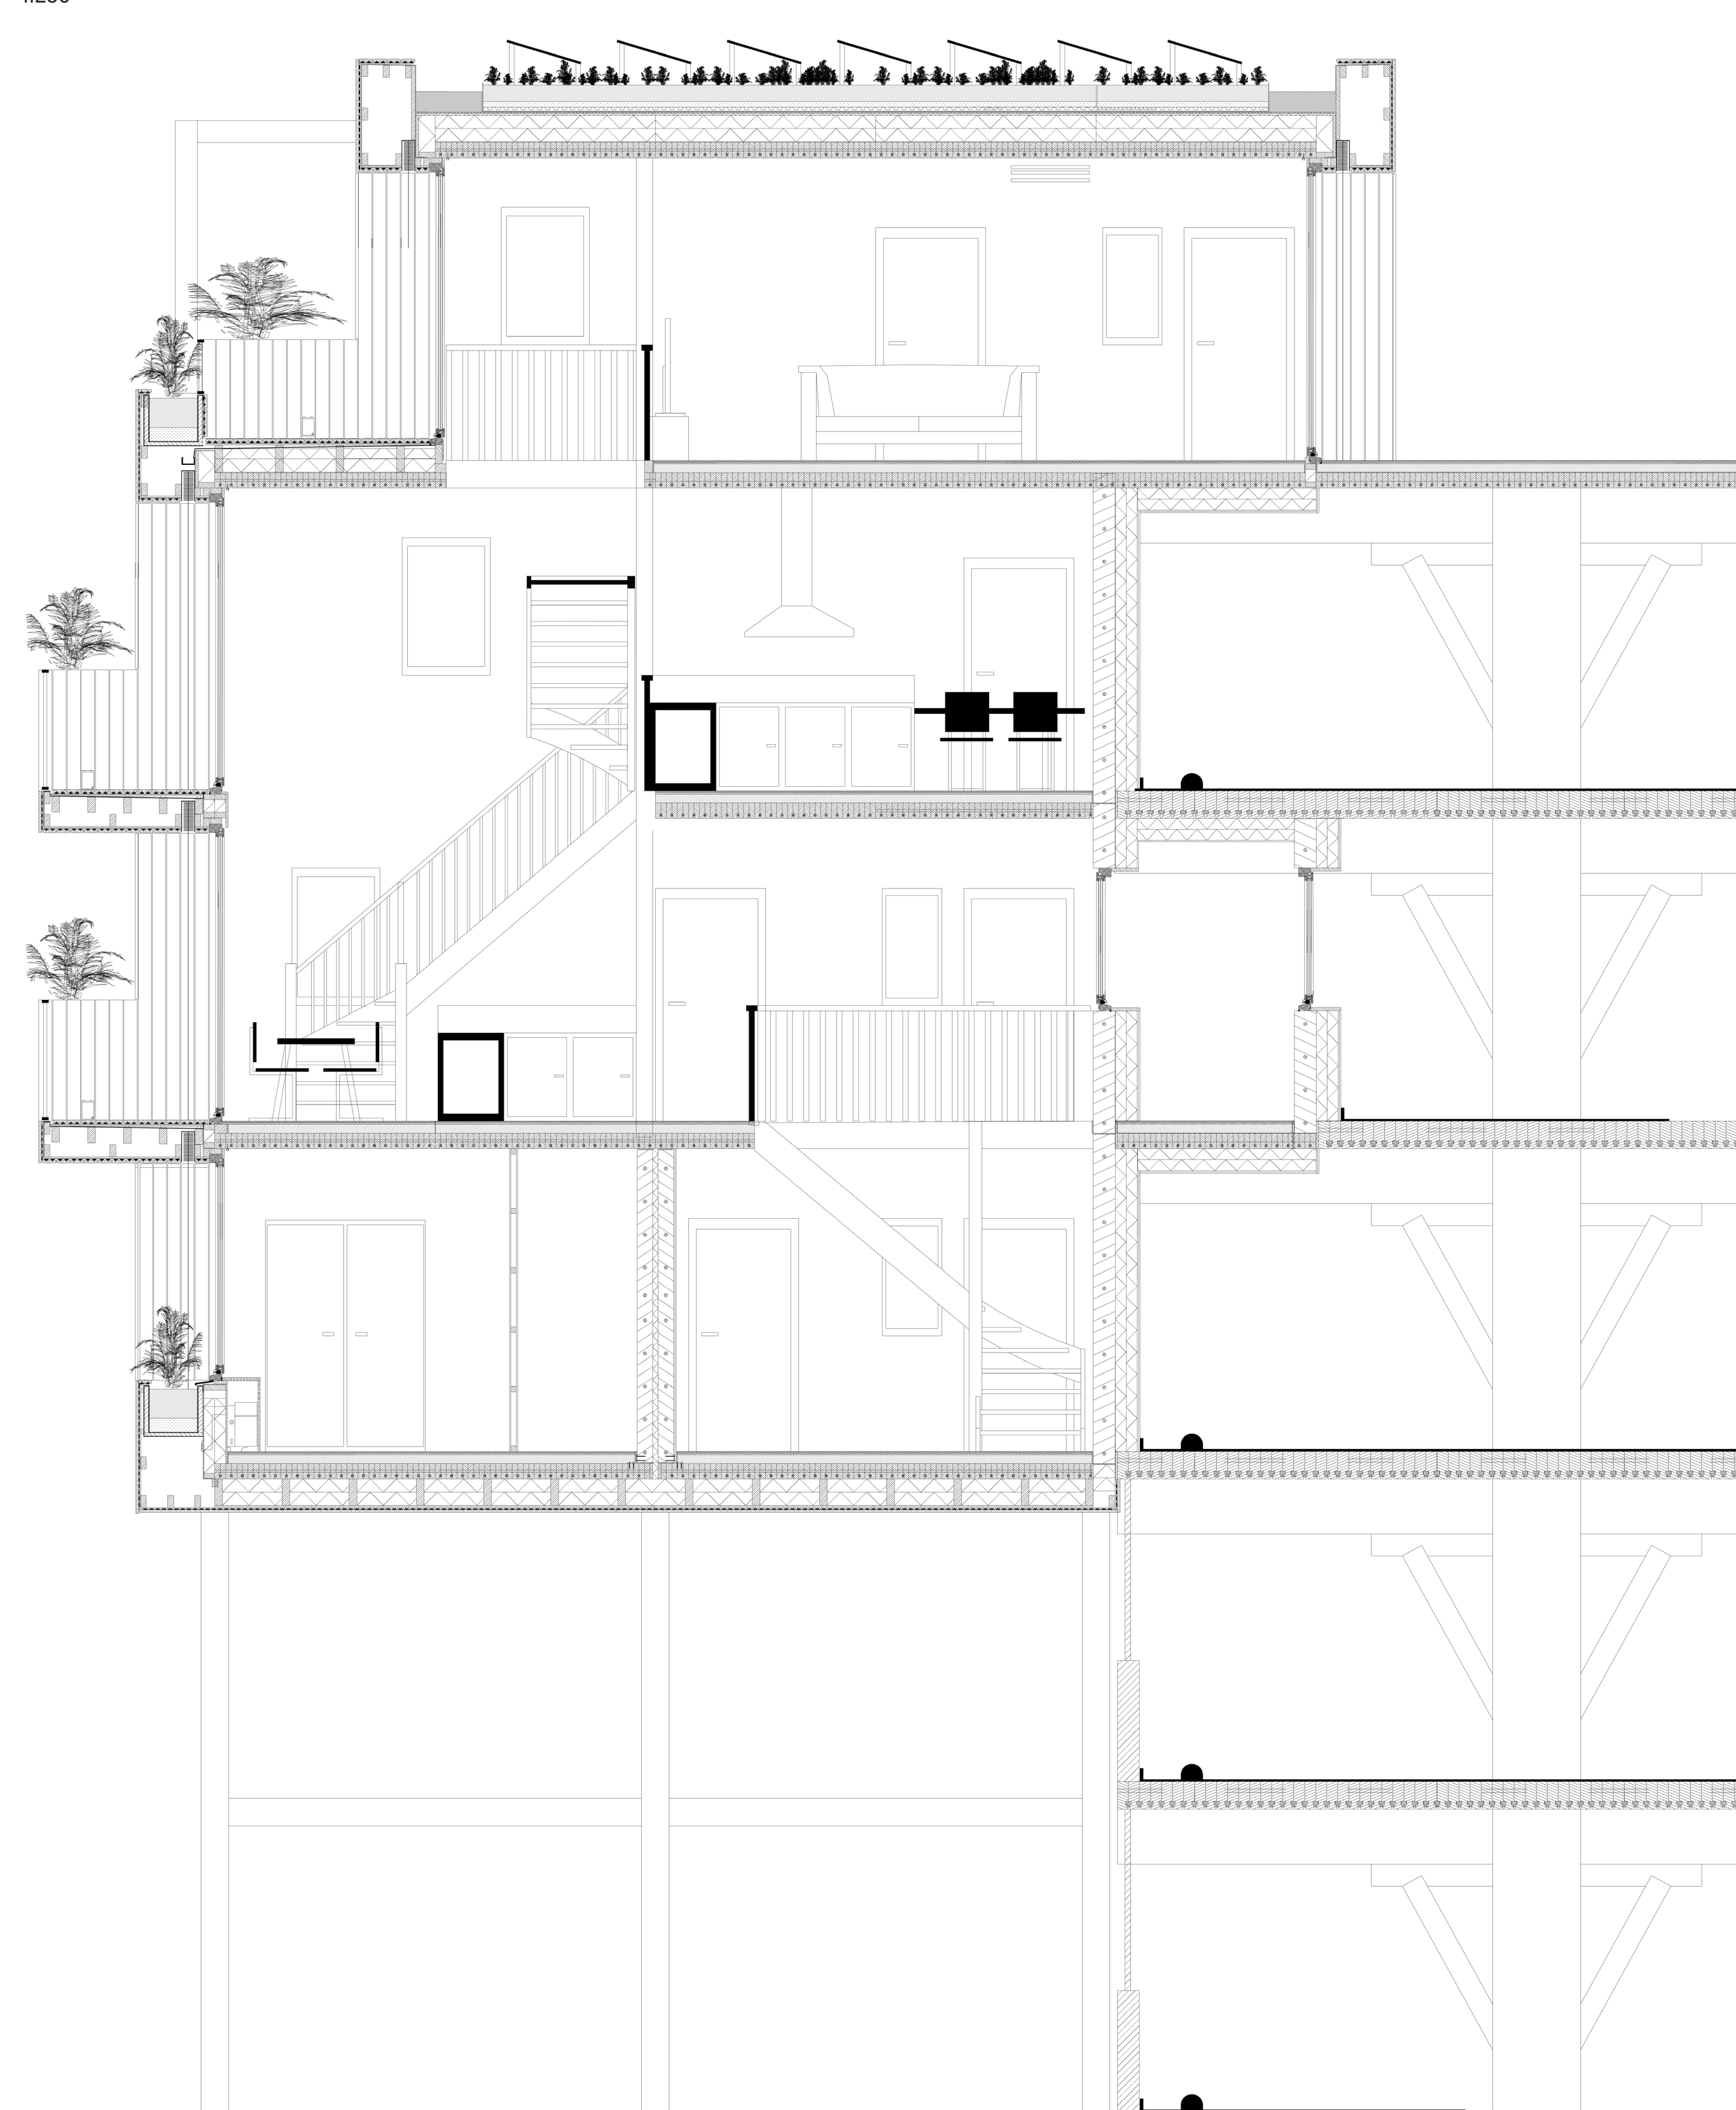


Prefab facade element

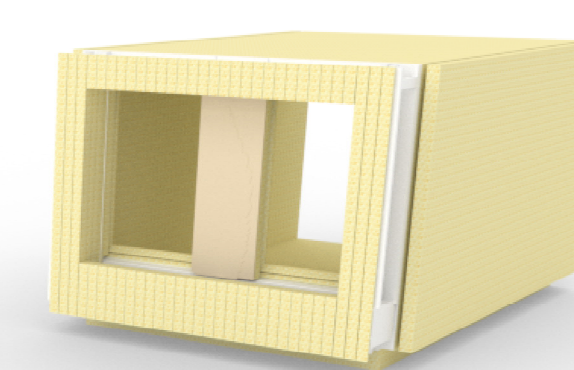

Prefab facade elements

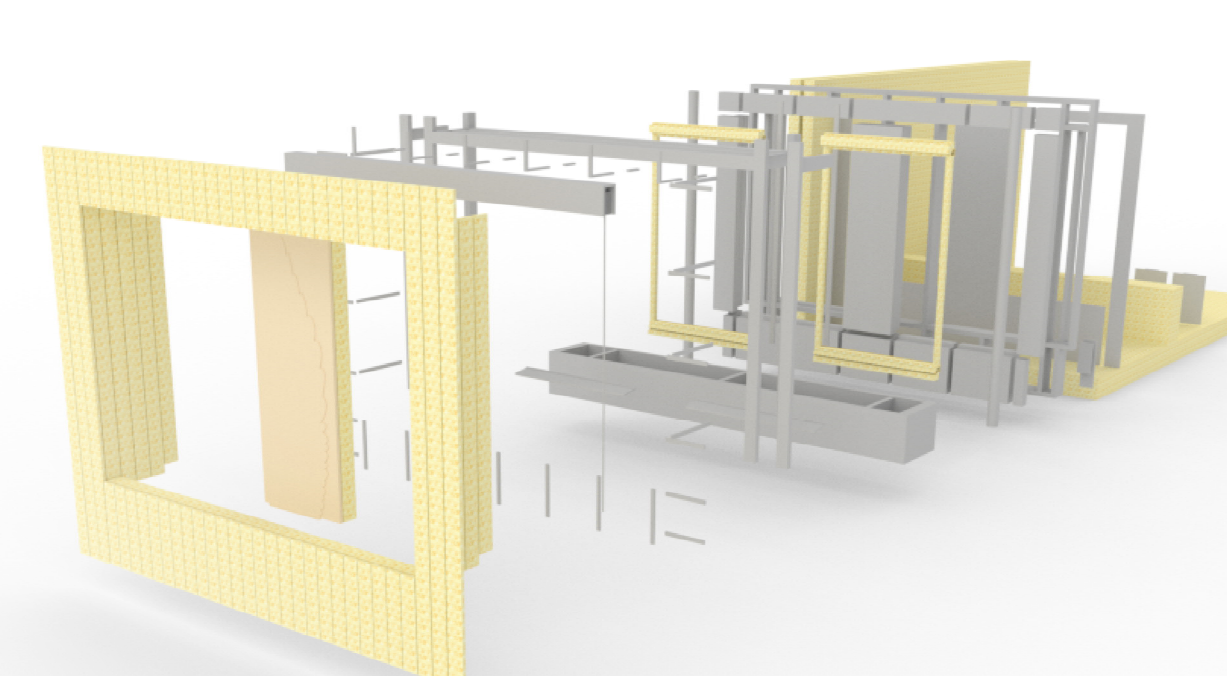


North-South section  
1:200

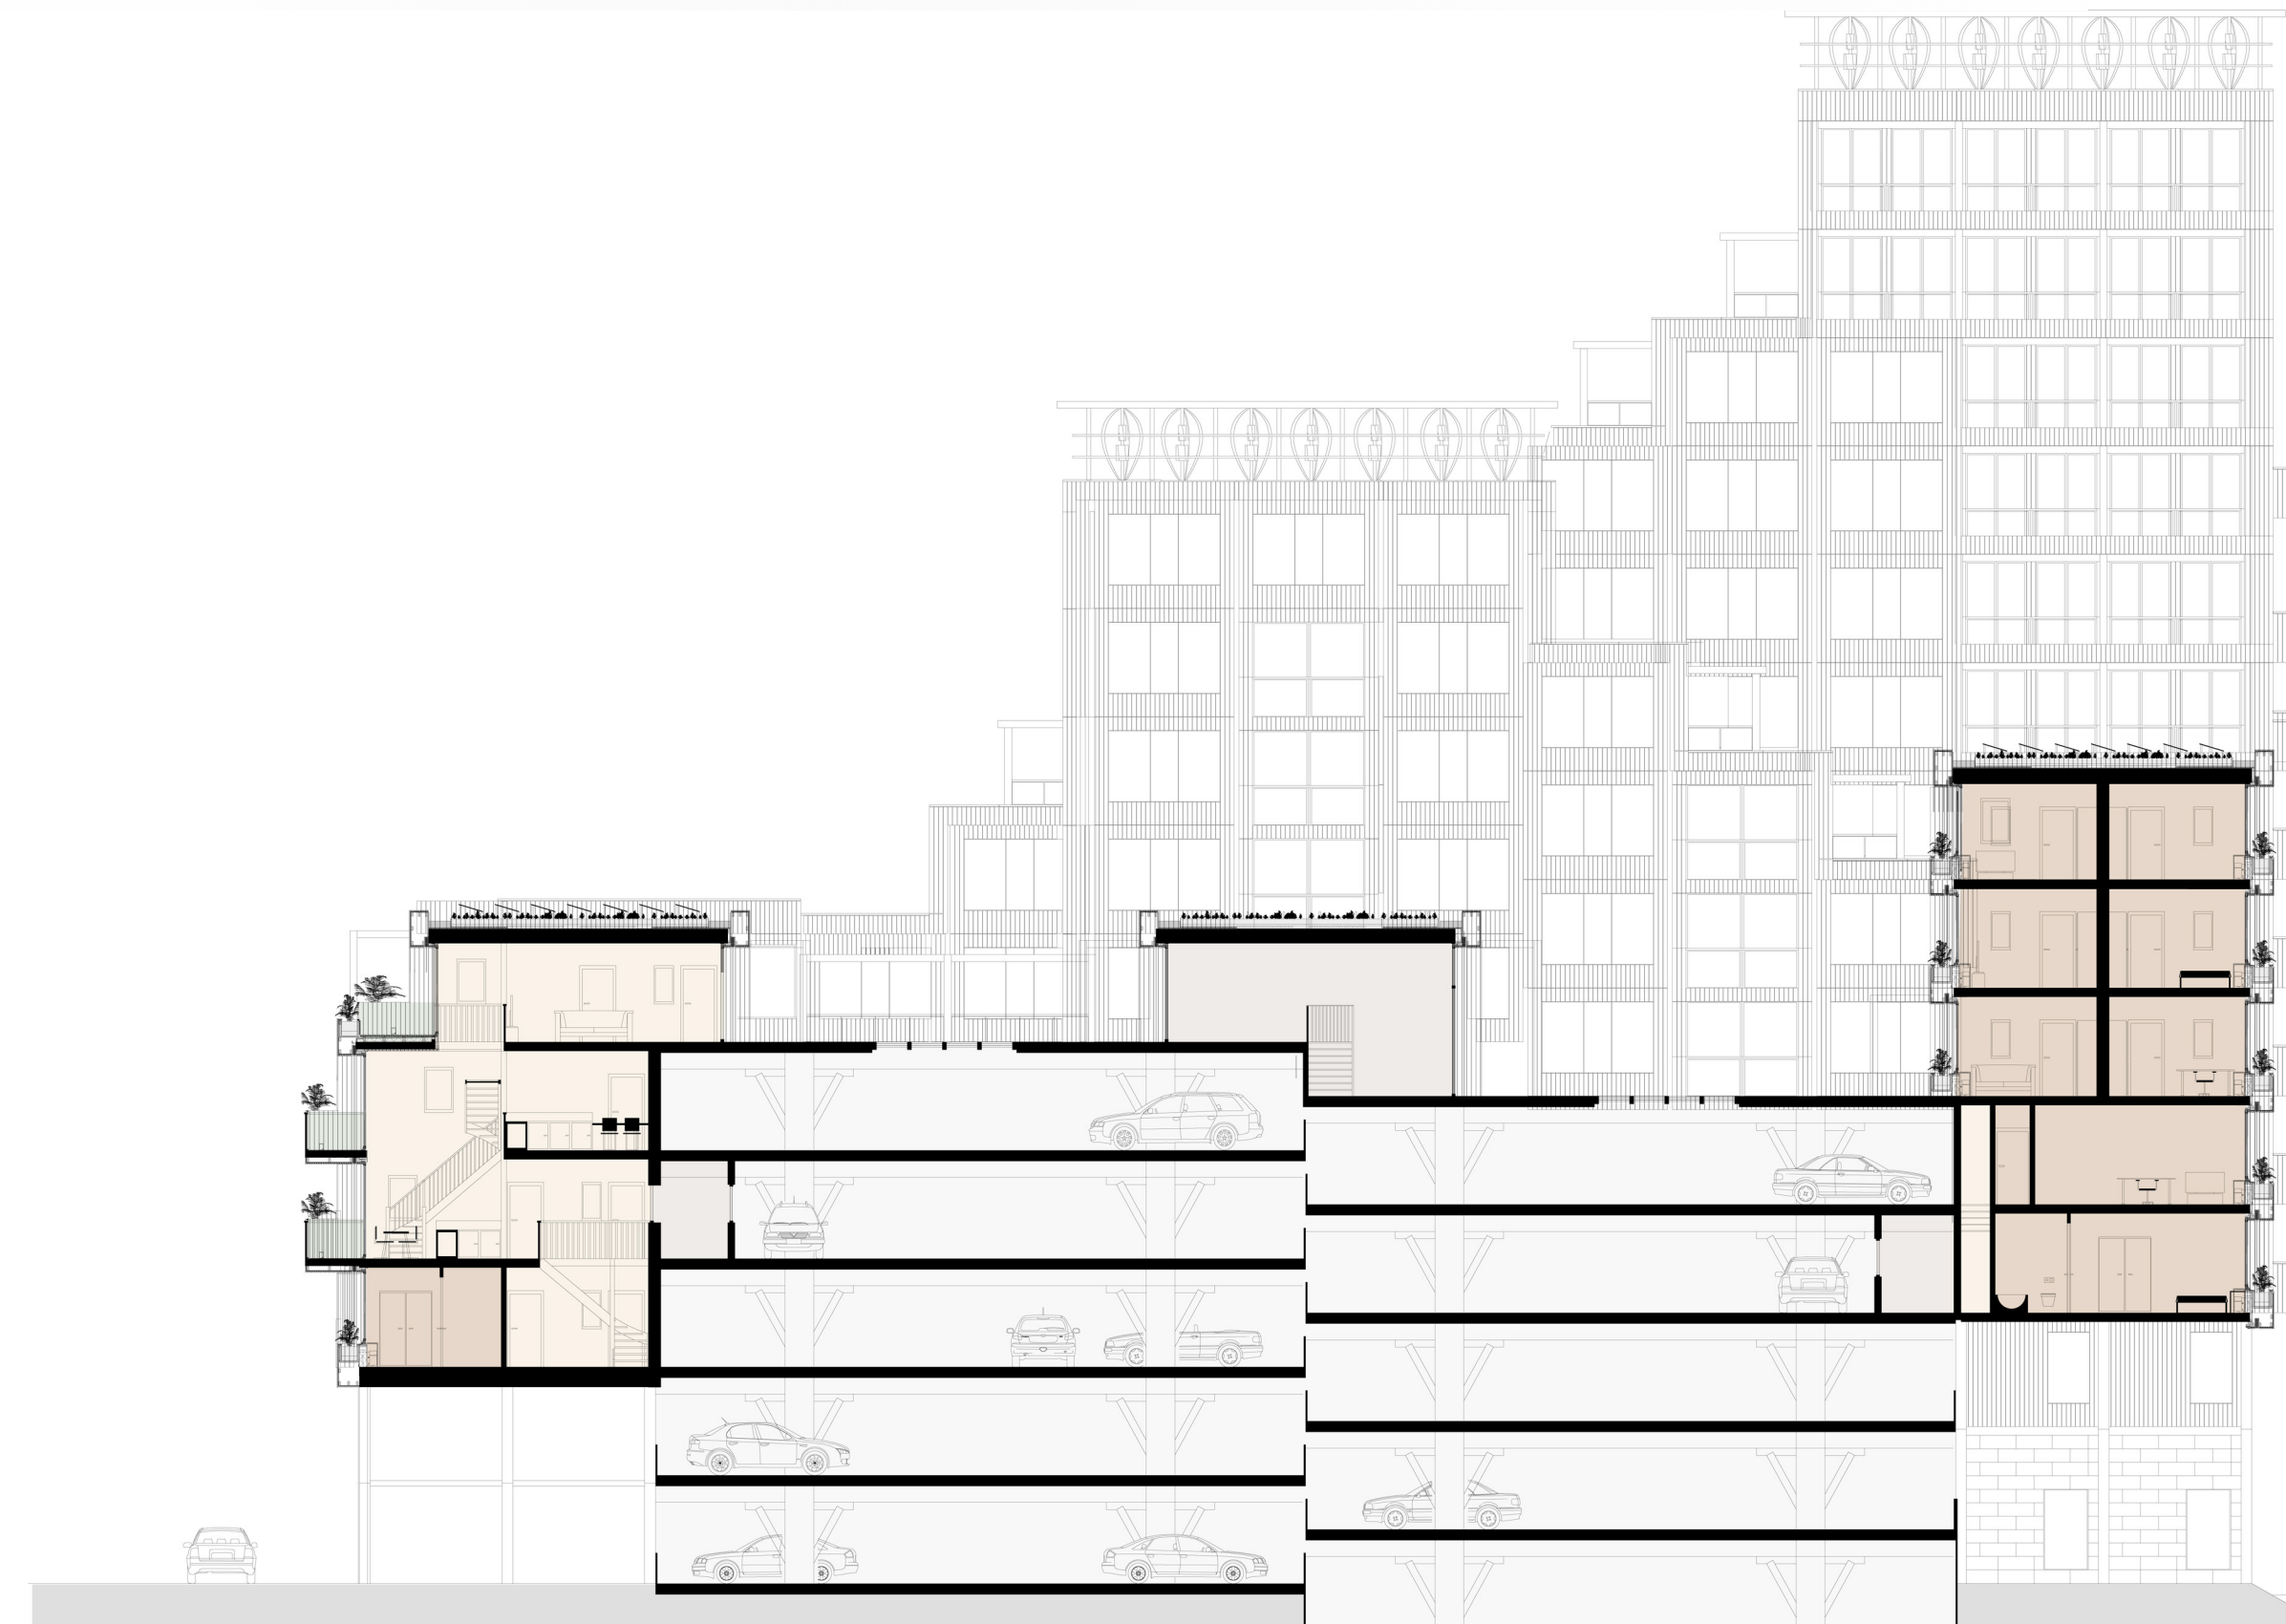

Ground floor plan



Birds eye view neighbourhood blocks

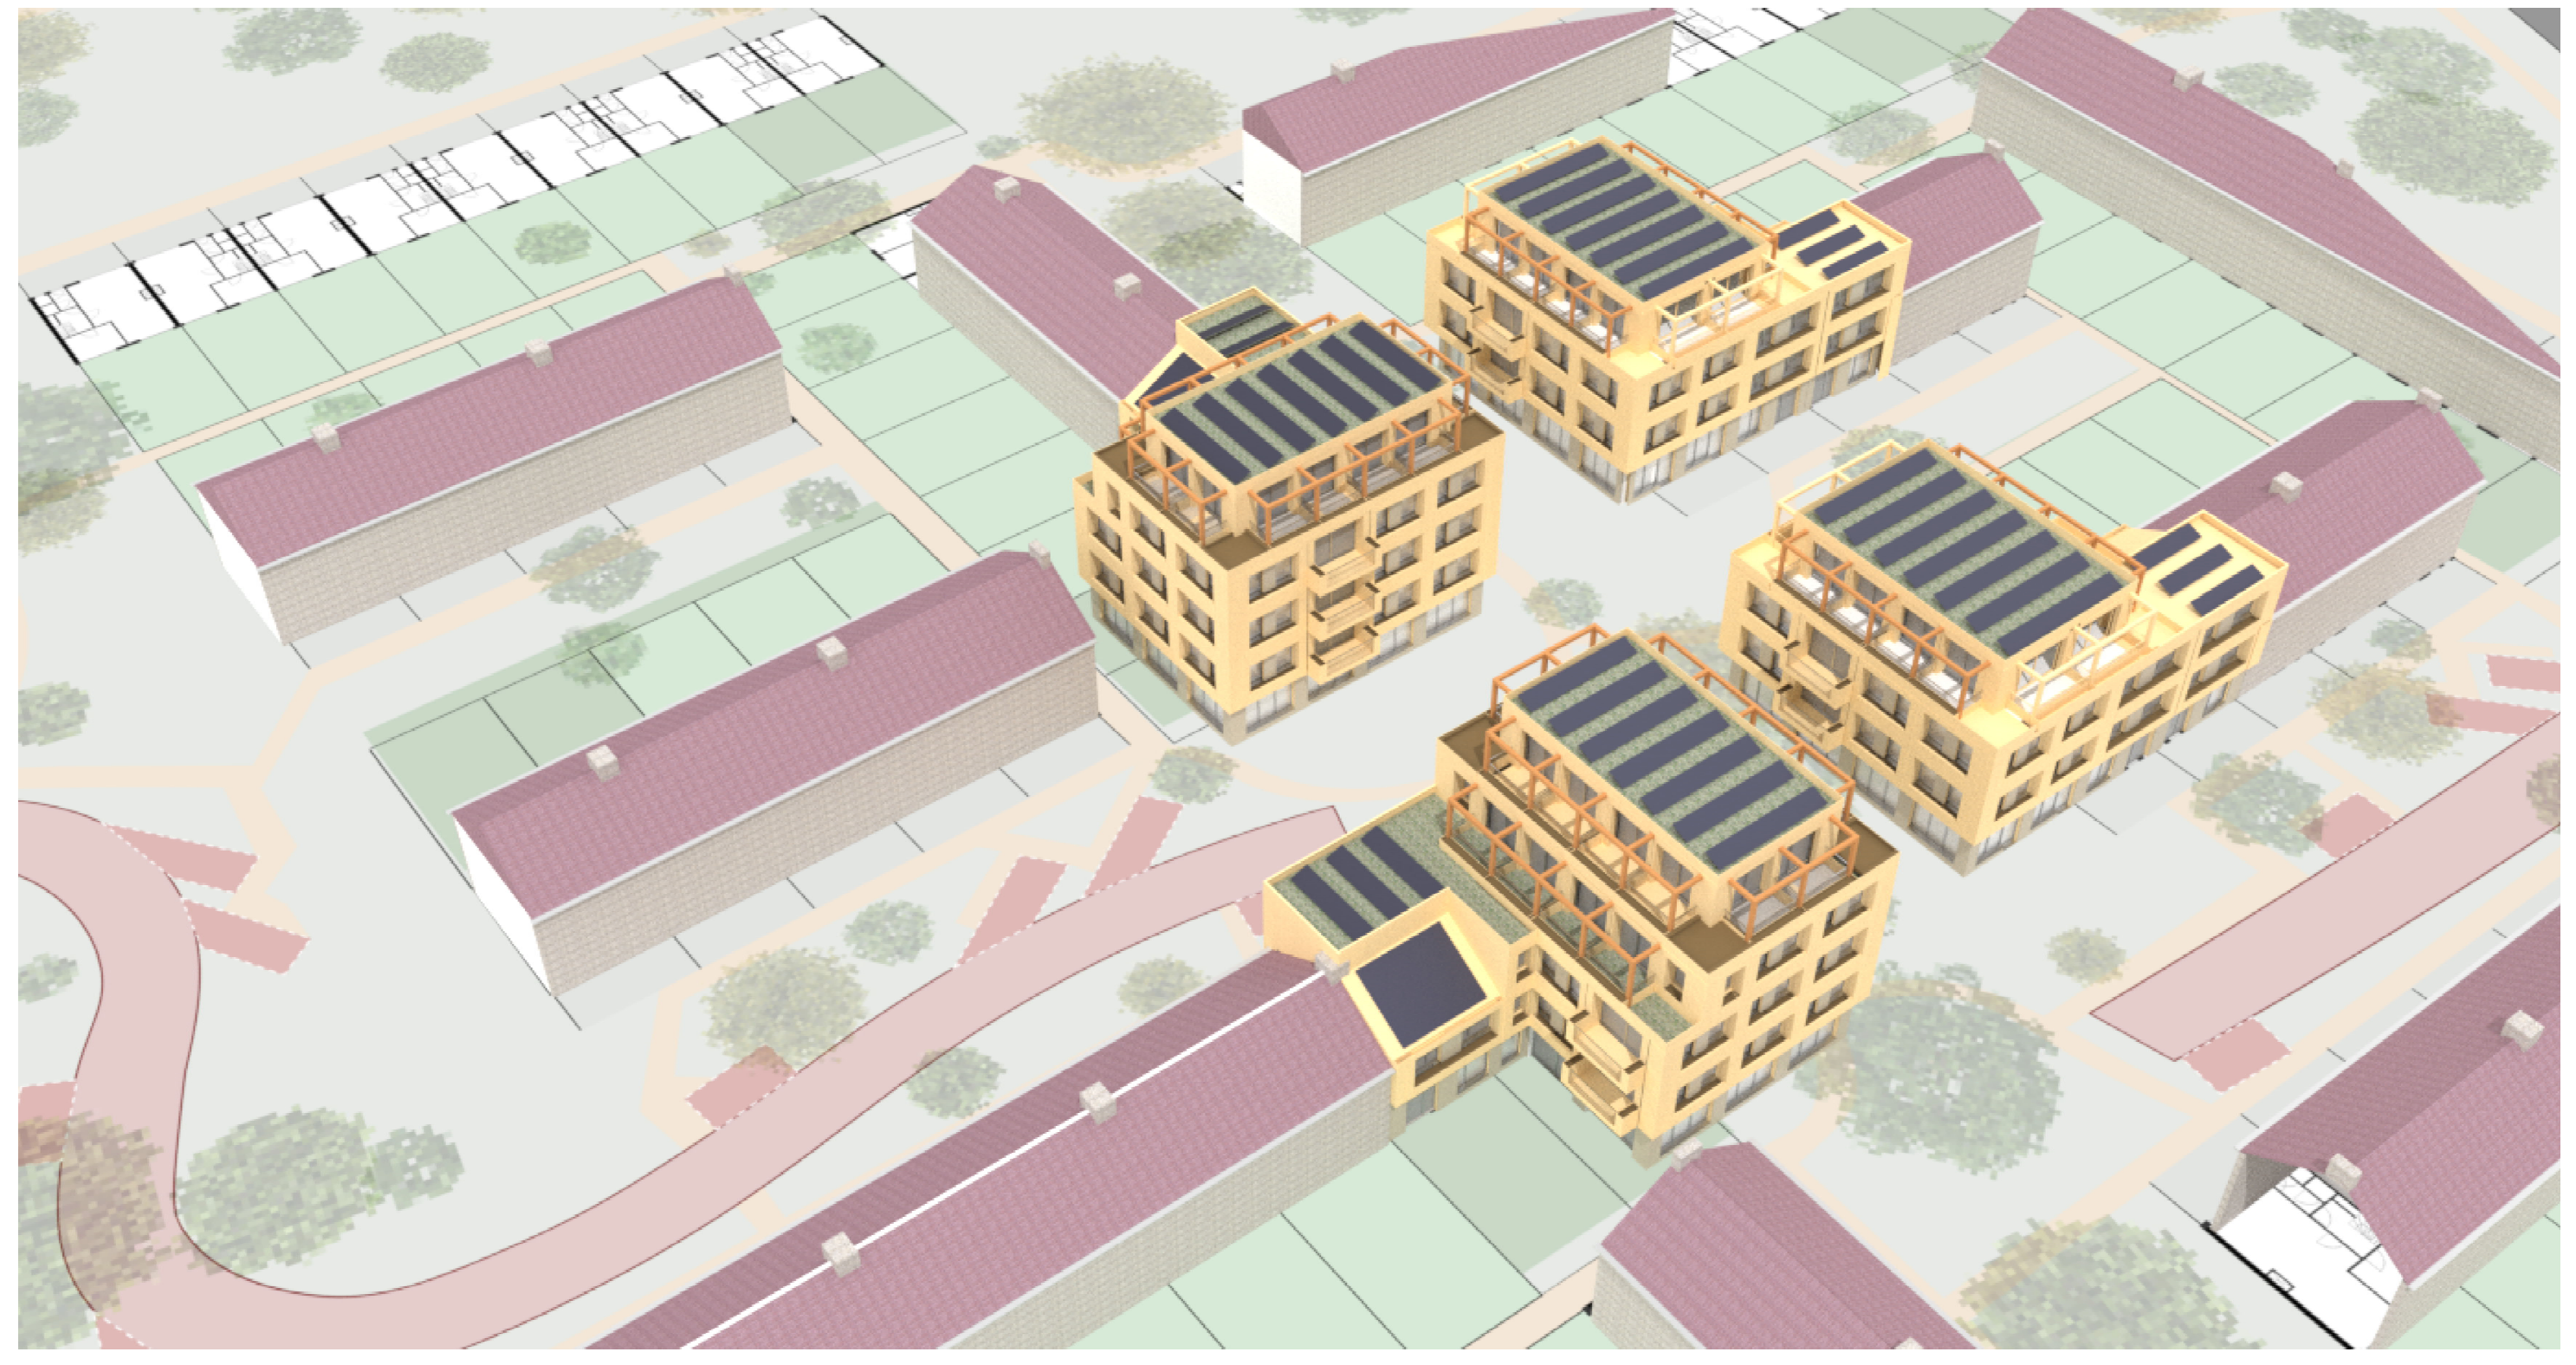

Floor plans 1:200  
Ground floor 0




First floor +3




Second floor +6



Third floor +9

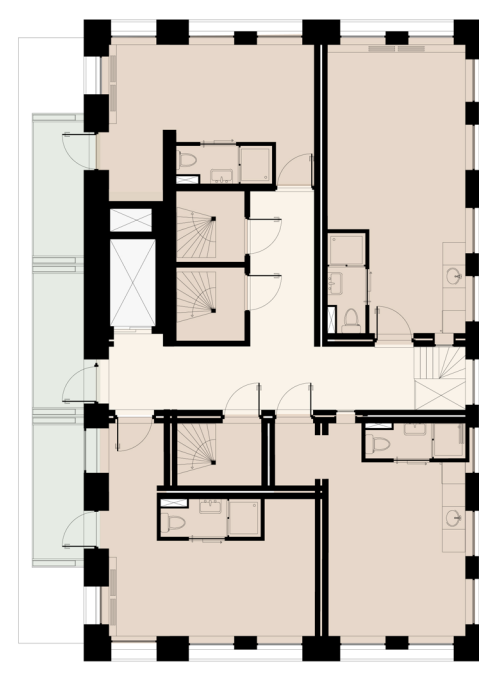

Fourth floor +12

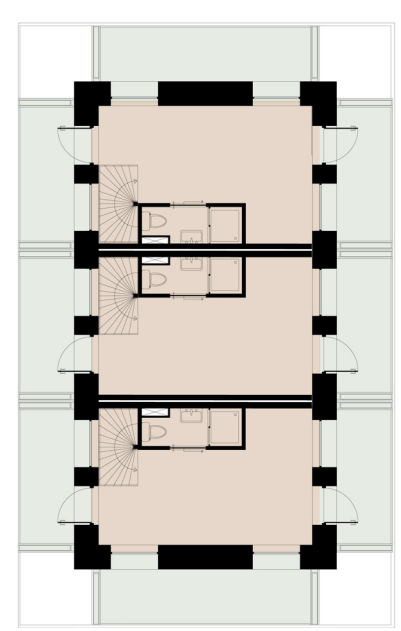

- Dwelling
- Shared spaces
- Communal spaces
- Circulation
- Shared outdoor spaces


East birds eye view




Southern block birds eye view



North birds eye view

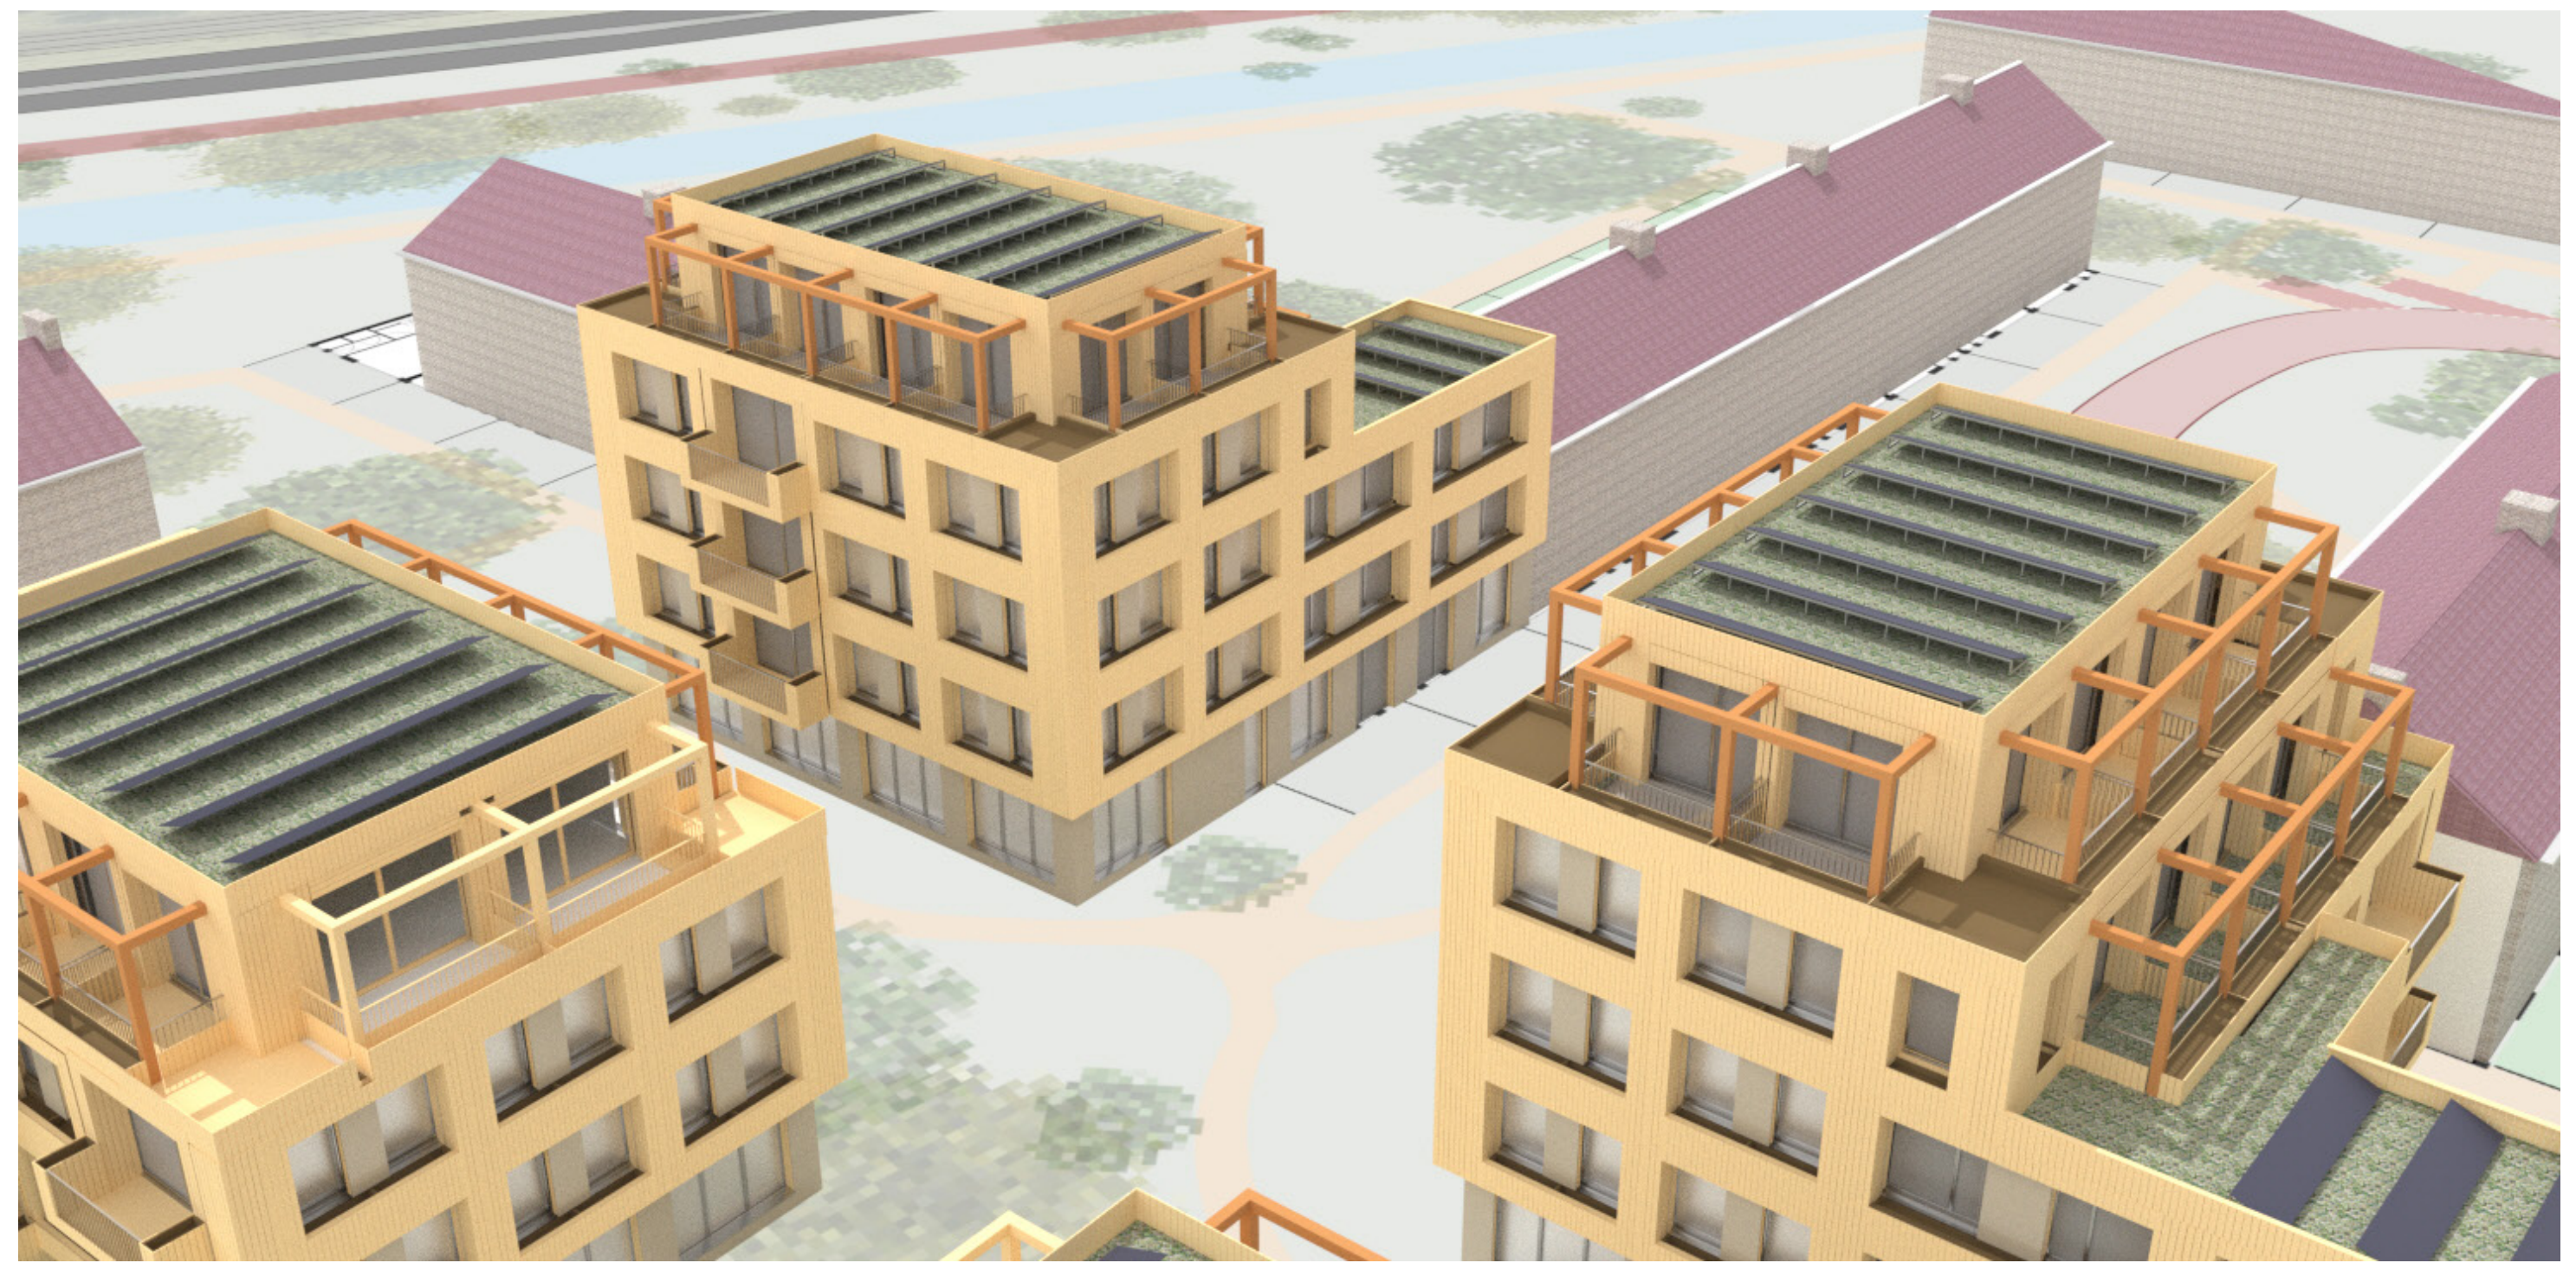

View from communal garden

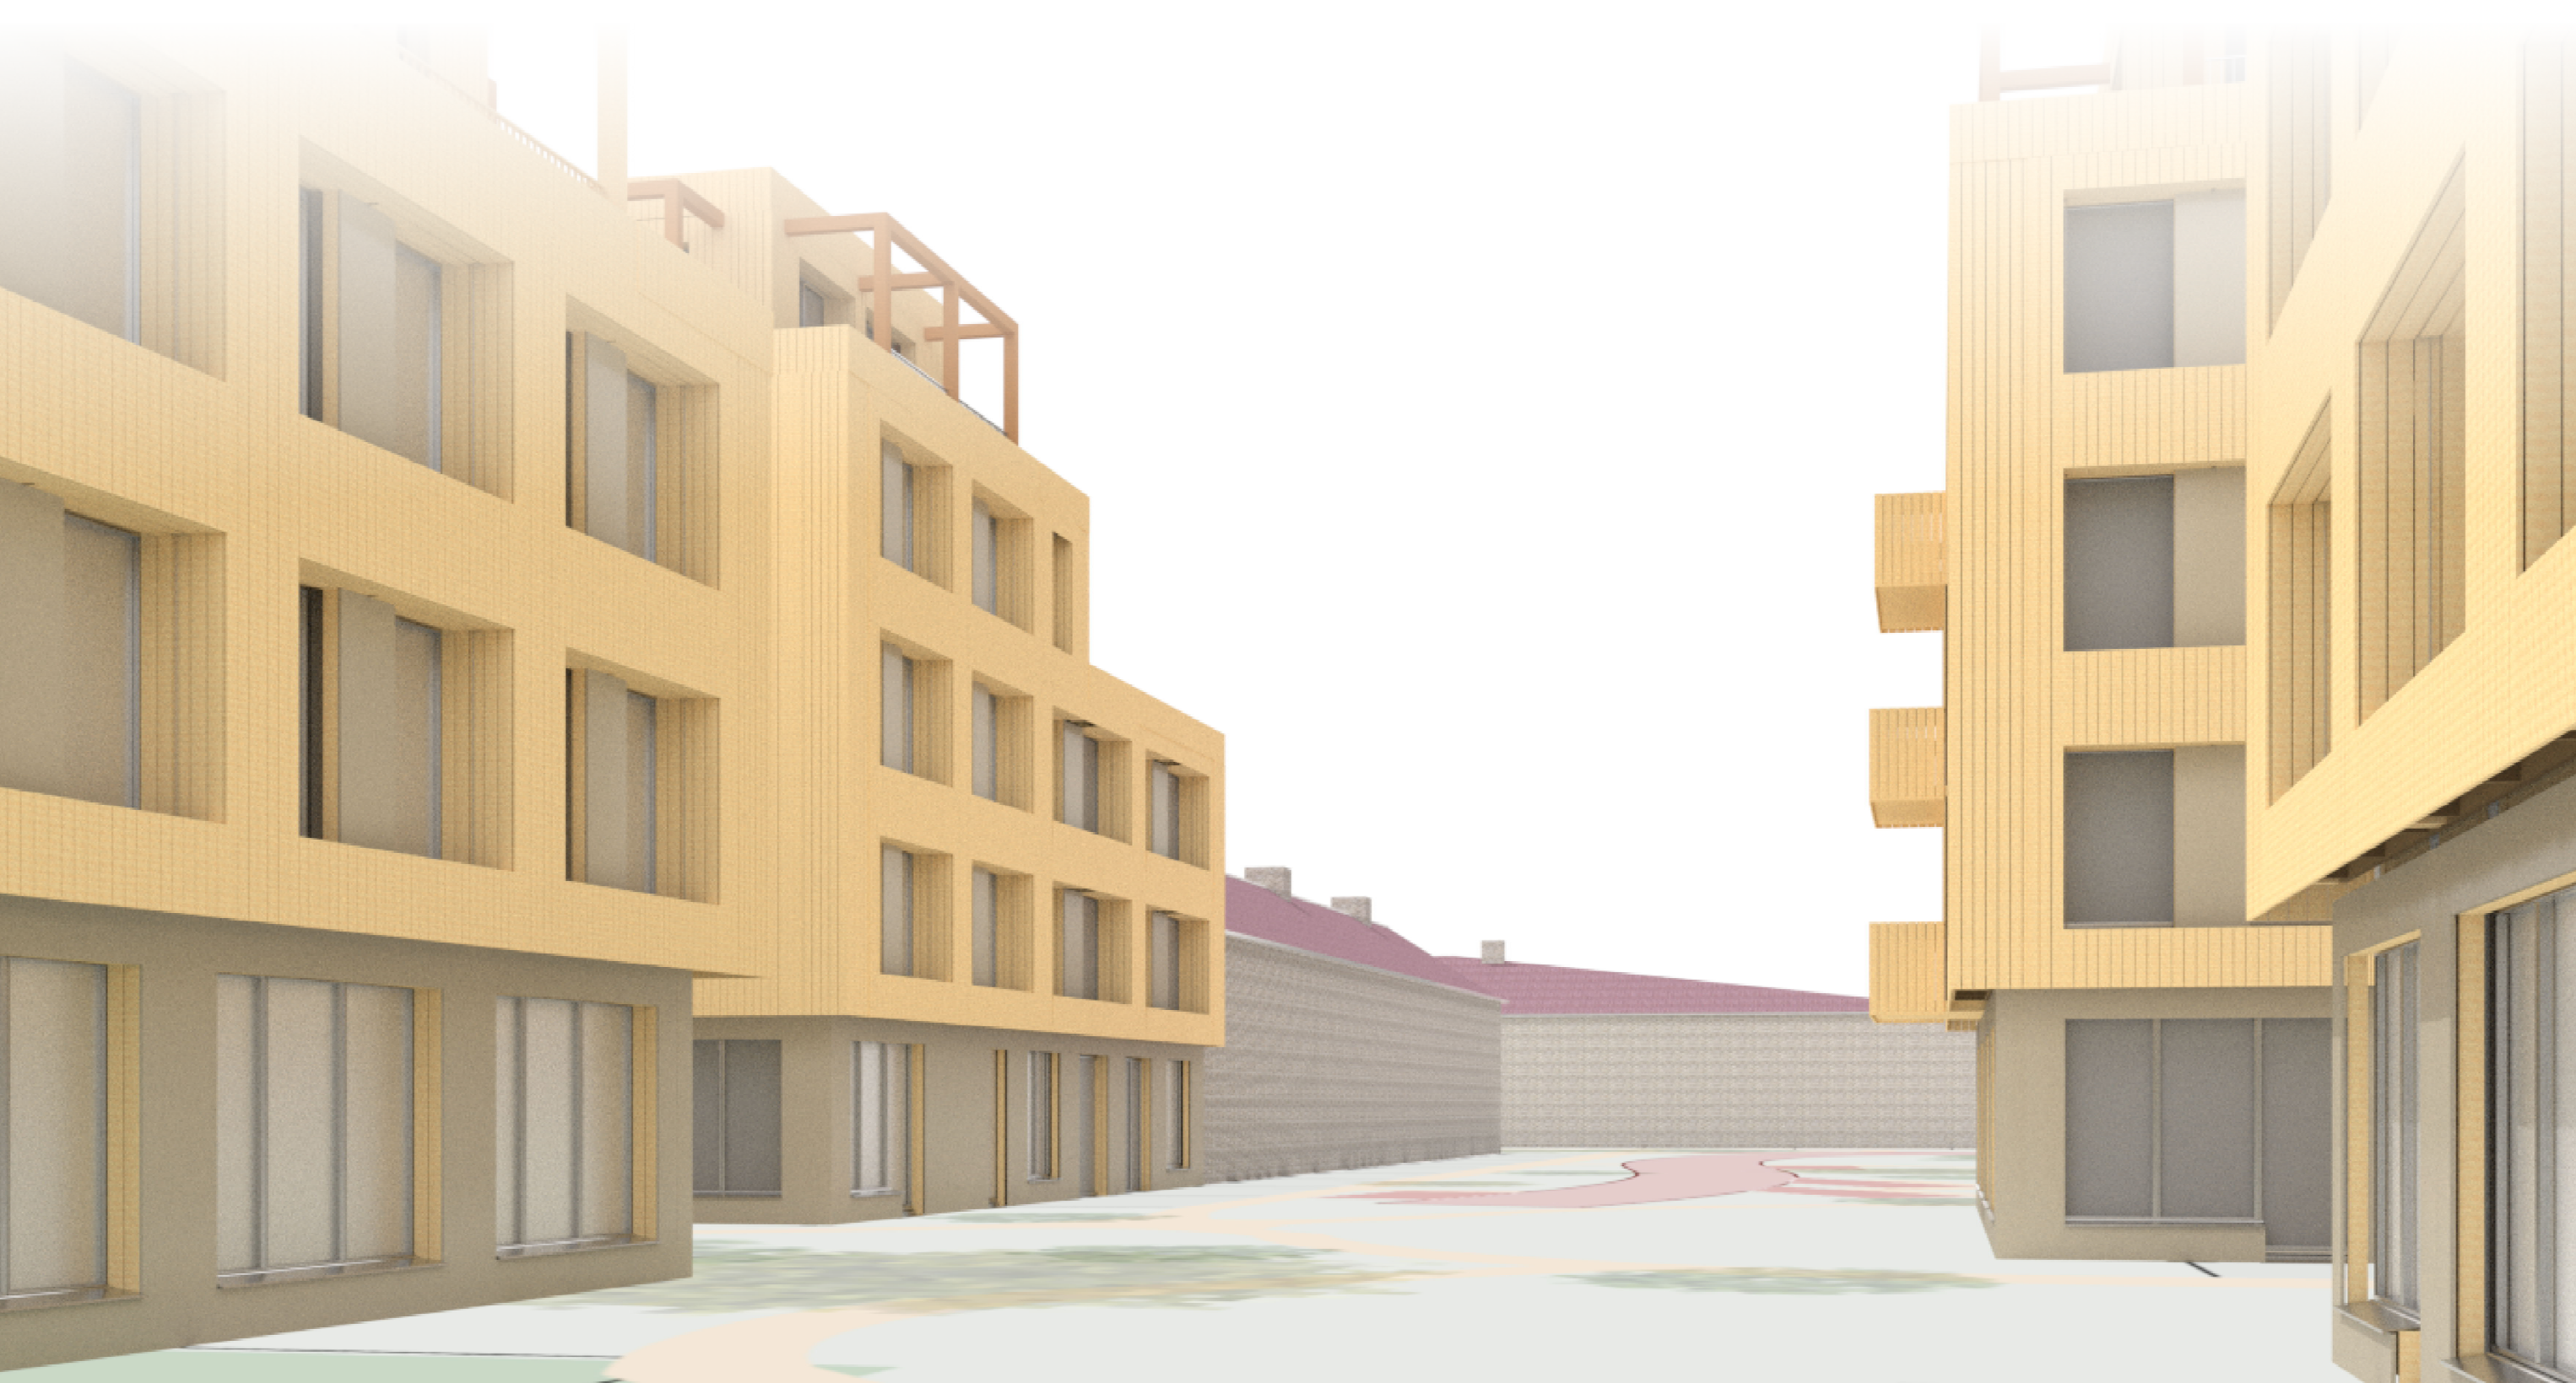

Street view west

