
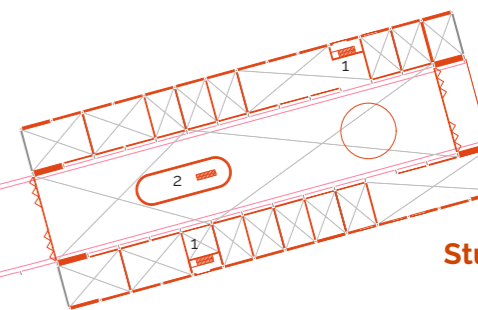


Mezzanine

- 1 Loggia
- 2 Raised meeting platforms

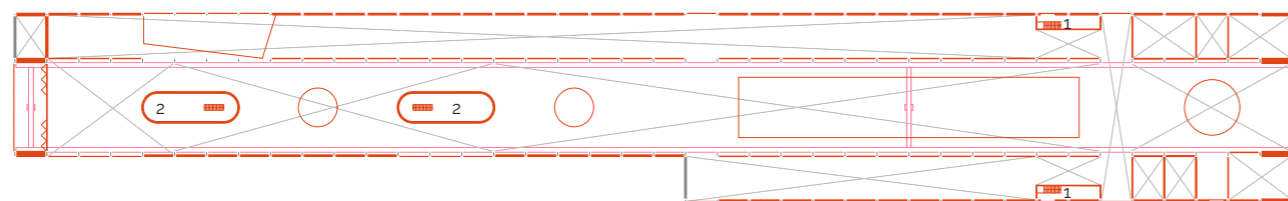


Study Building

- 1 Study rooms
- 2 Café
- 3 Managing offices
- 4 Loggia (with storage)
- 5 Info point
- 6 Crane loading point
- 7 Collective seating/meeting interventions
- 8 Cloakroom
- 9 Toilets
- 10 Furniture store
- 11 Bookshop/ collective library

Ground Floor



Multipurpose Building


- 1 Info point
- 2 Crane loading point
- 3 Café/ collective cooking
- 4 Collective seating/ meeting interventions
- 5 Flexible seating/stage
- 6 Fireplace circle
- 7 Multipurpose side isles
- 8 Loggia (with storage)
- 9 Toilets
- 10 Storage/Services
- 11 Cloakroom

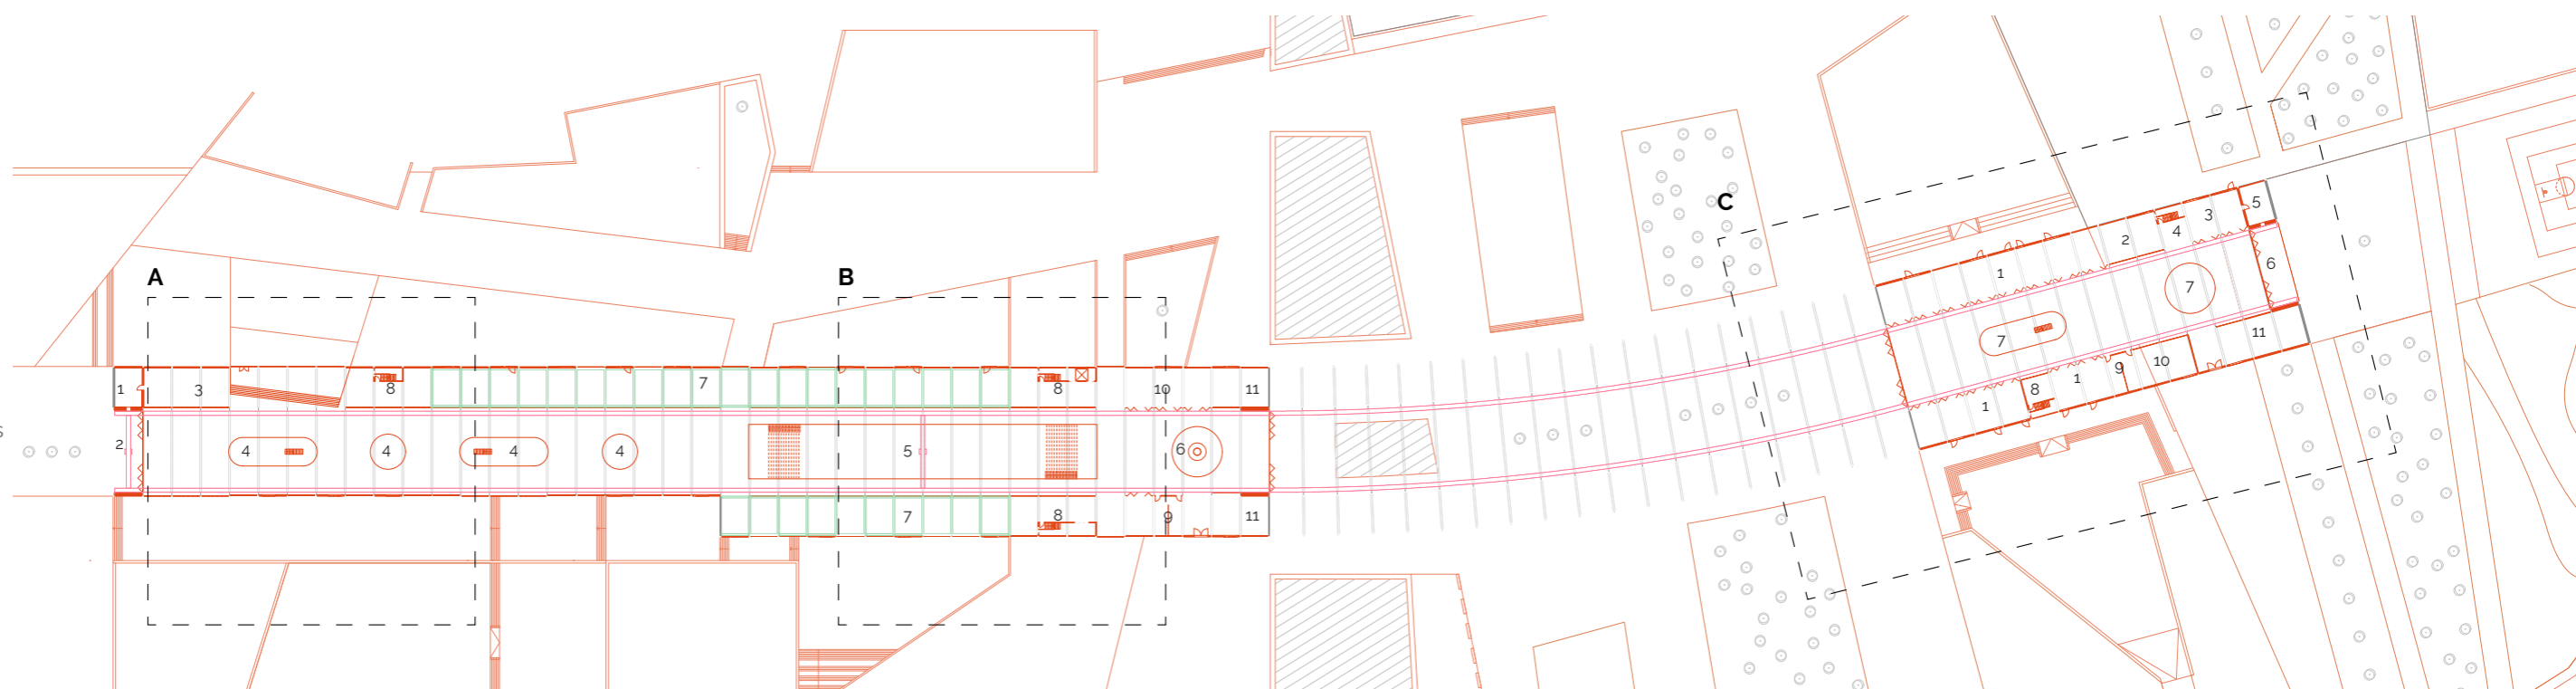

Lower ground

- 1 Large rehearsal space
- 2 Rehearsal/exhibition chambers
- 3 Flexible seating/ stage
- 4 Dressing
- 5 Toilets
- 6 Bar
- 7 Scene shop
- 8 Storage/ services
- 9 Performance courtyard

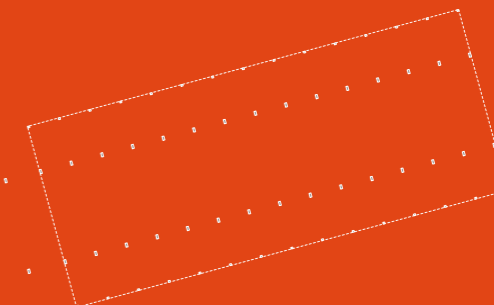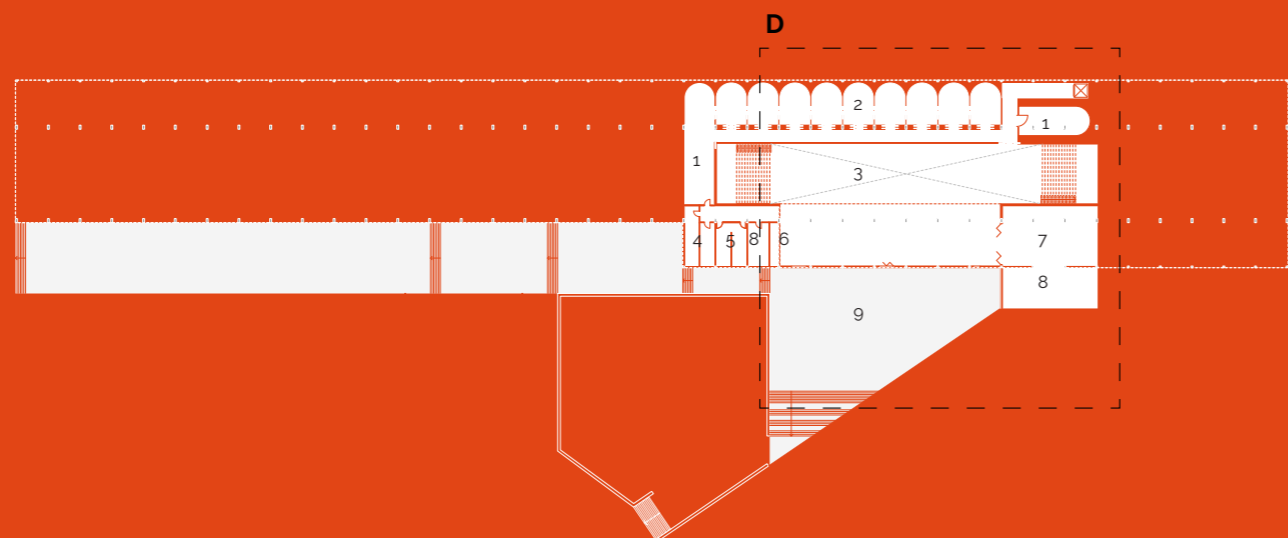

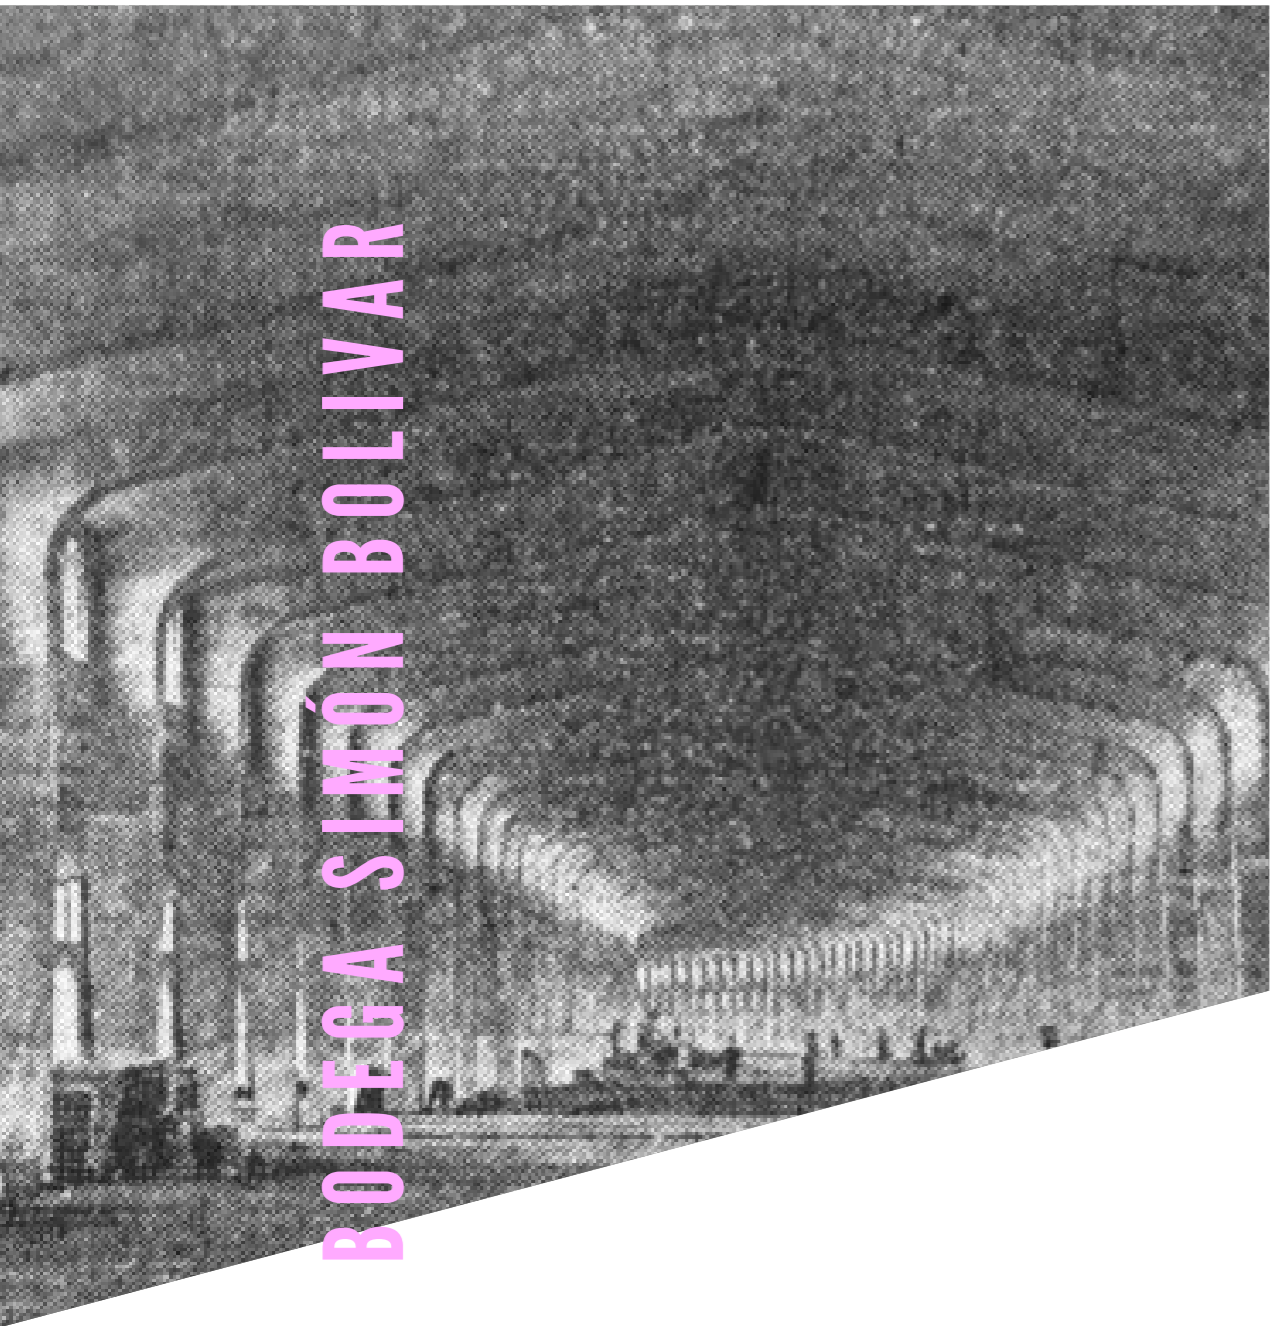

BODEGA SIMÓN BOLÍVAR

EXPLORE!

BSB VALPARAÍSO

NAVIGATE!

EXPLORE!