

# MUSIC BUNKER


Commemorative Performing Arts Center





P5 Drawing Set





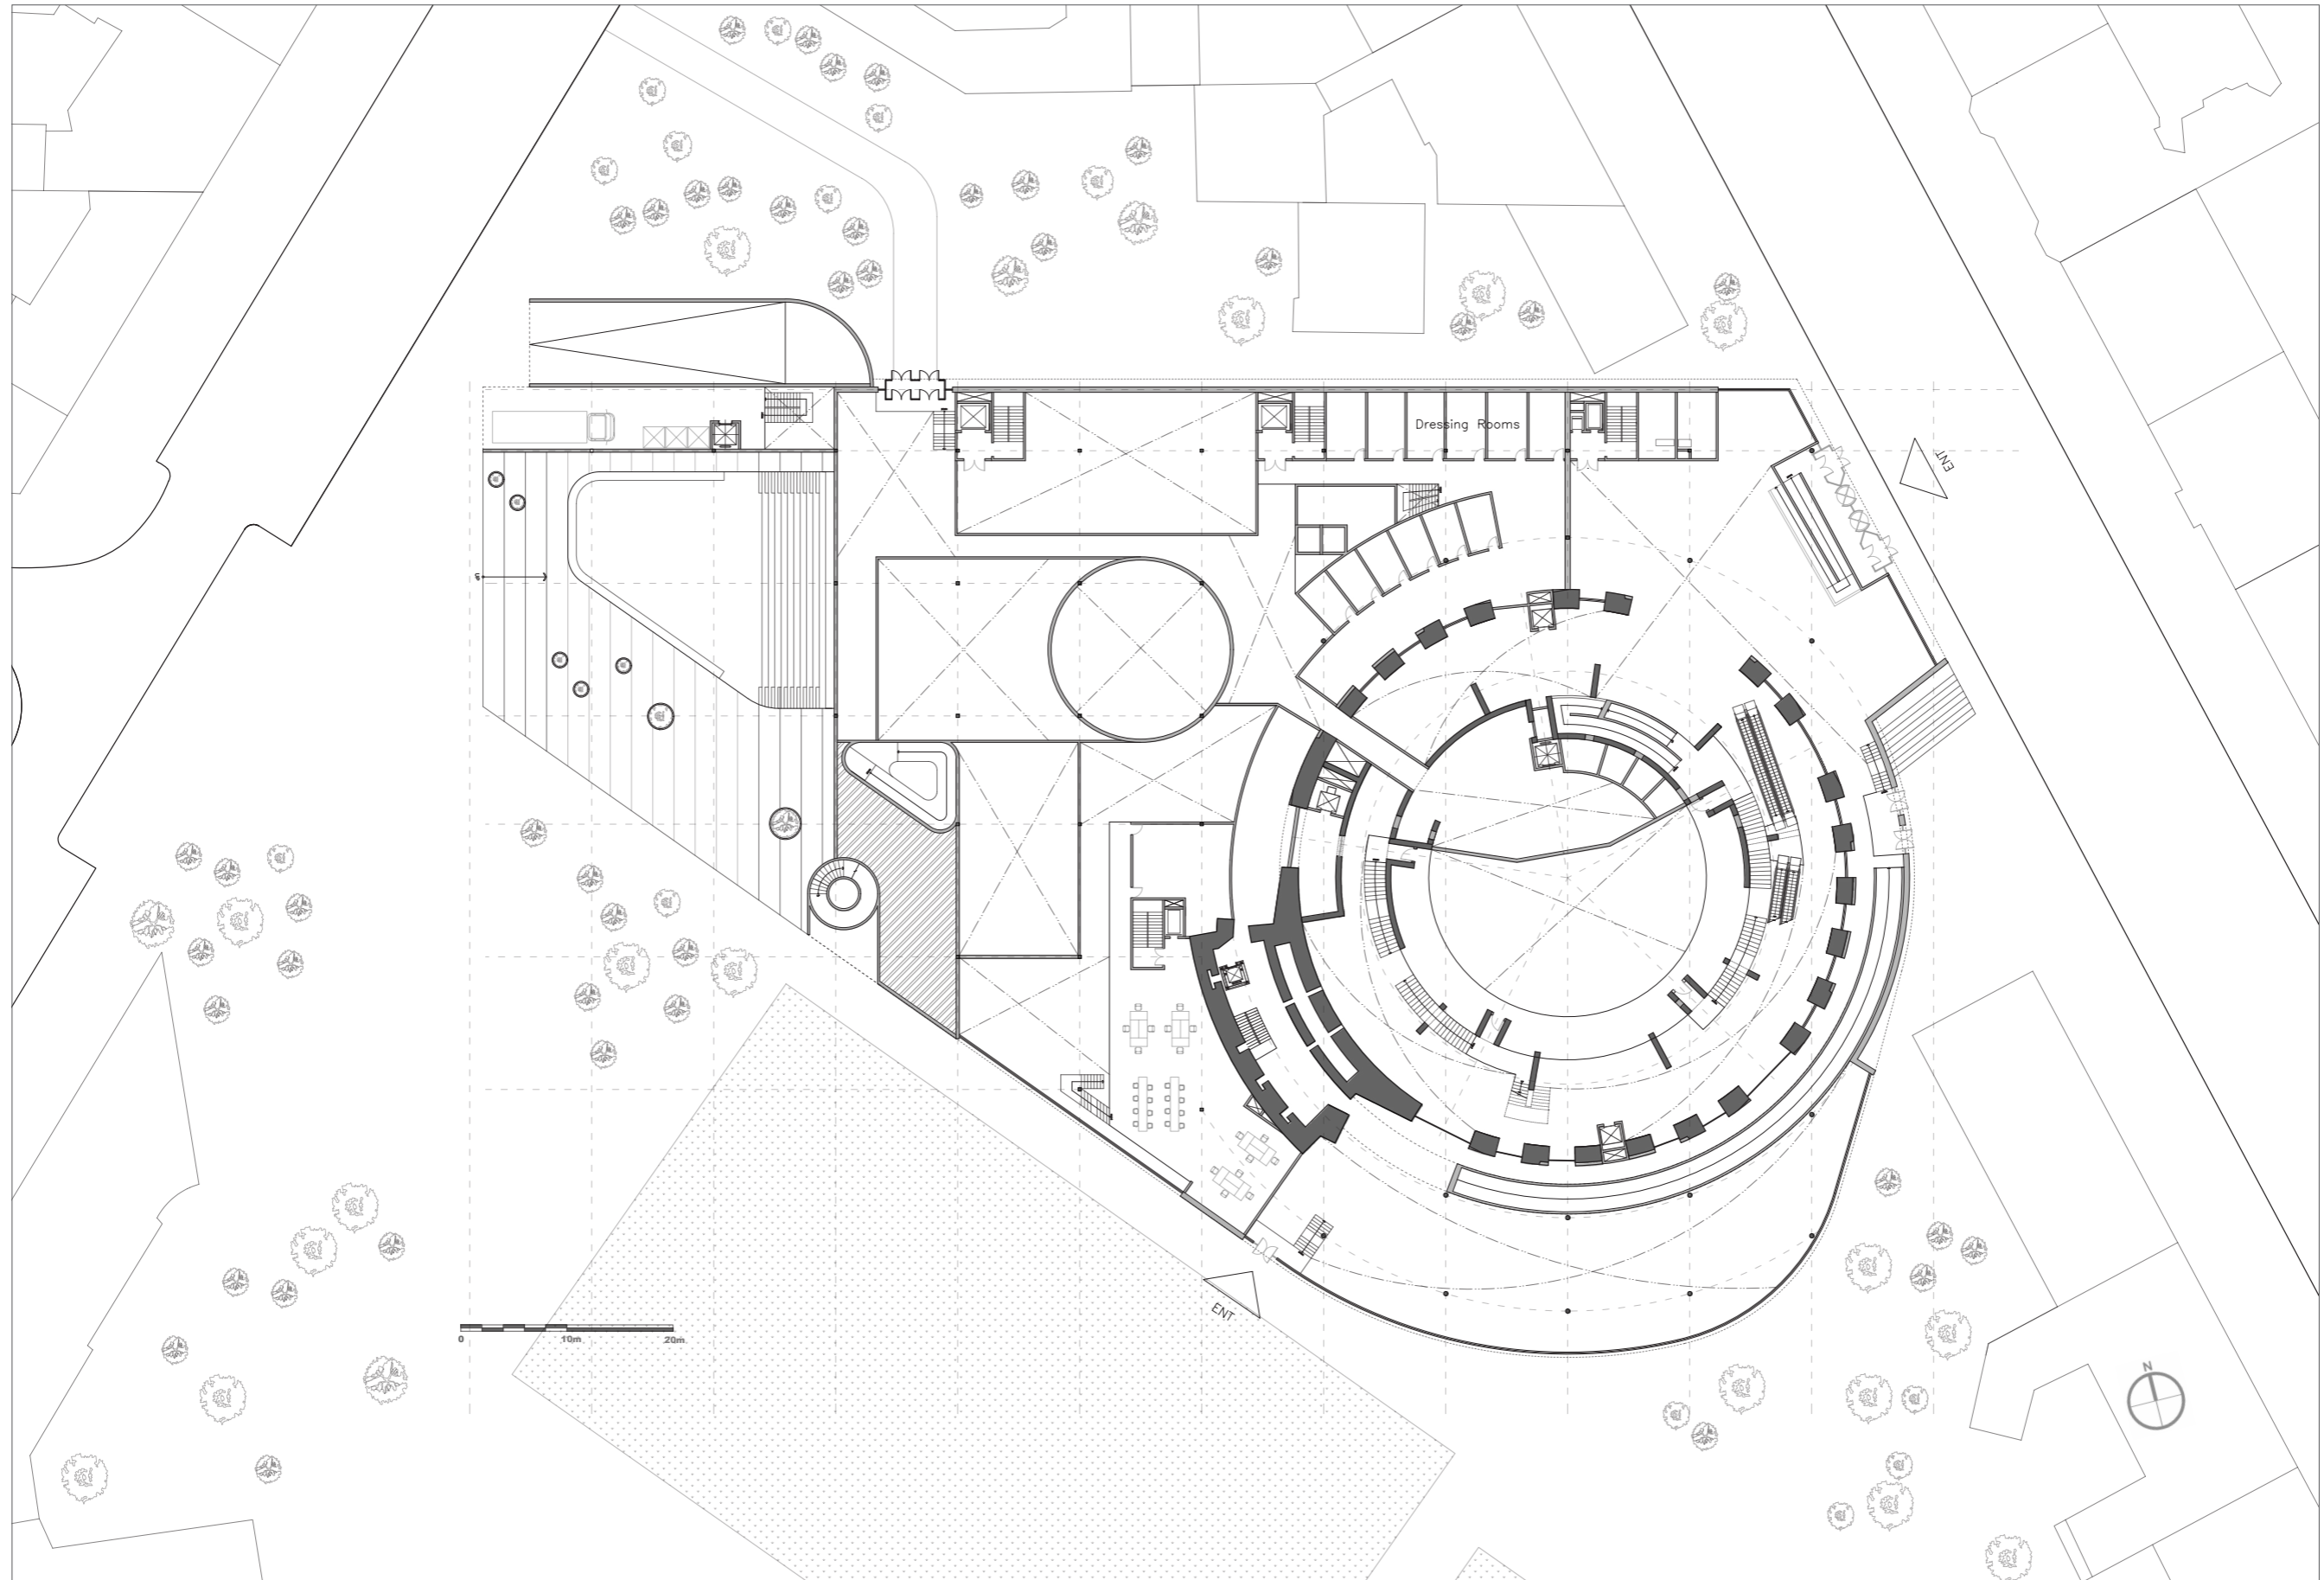


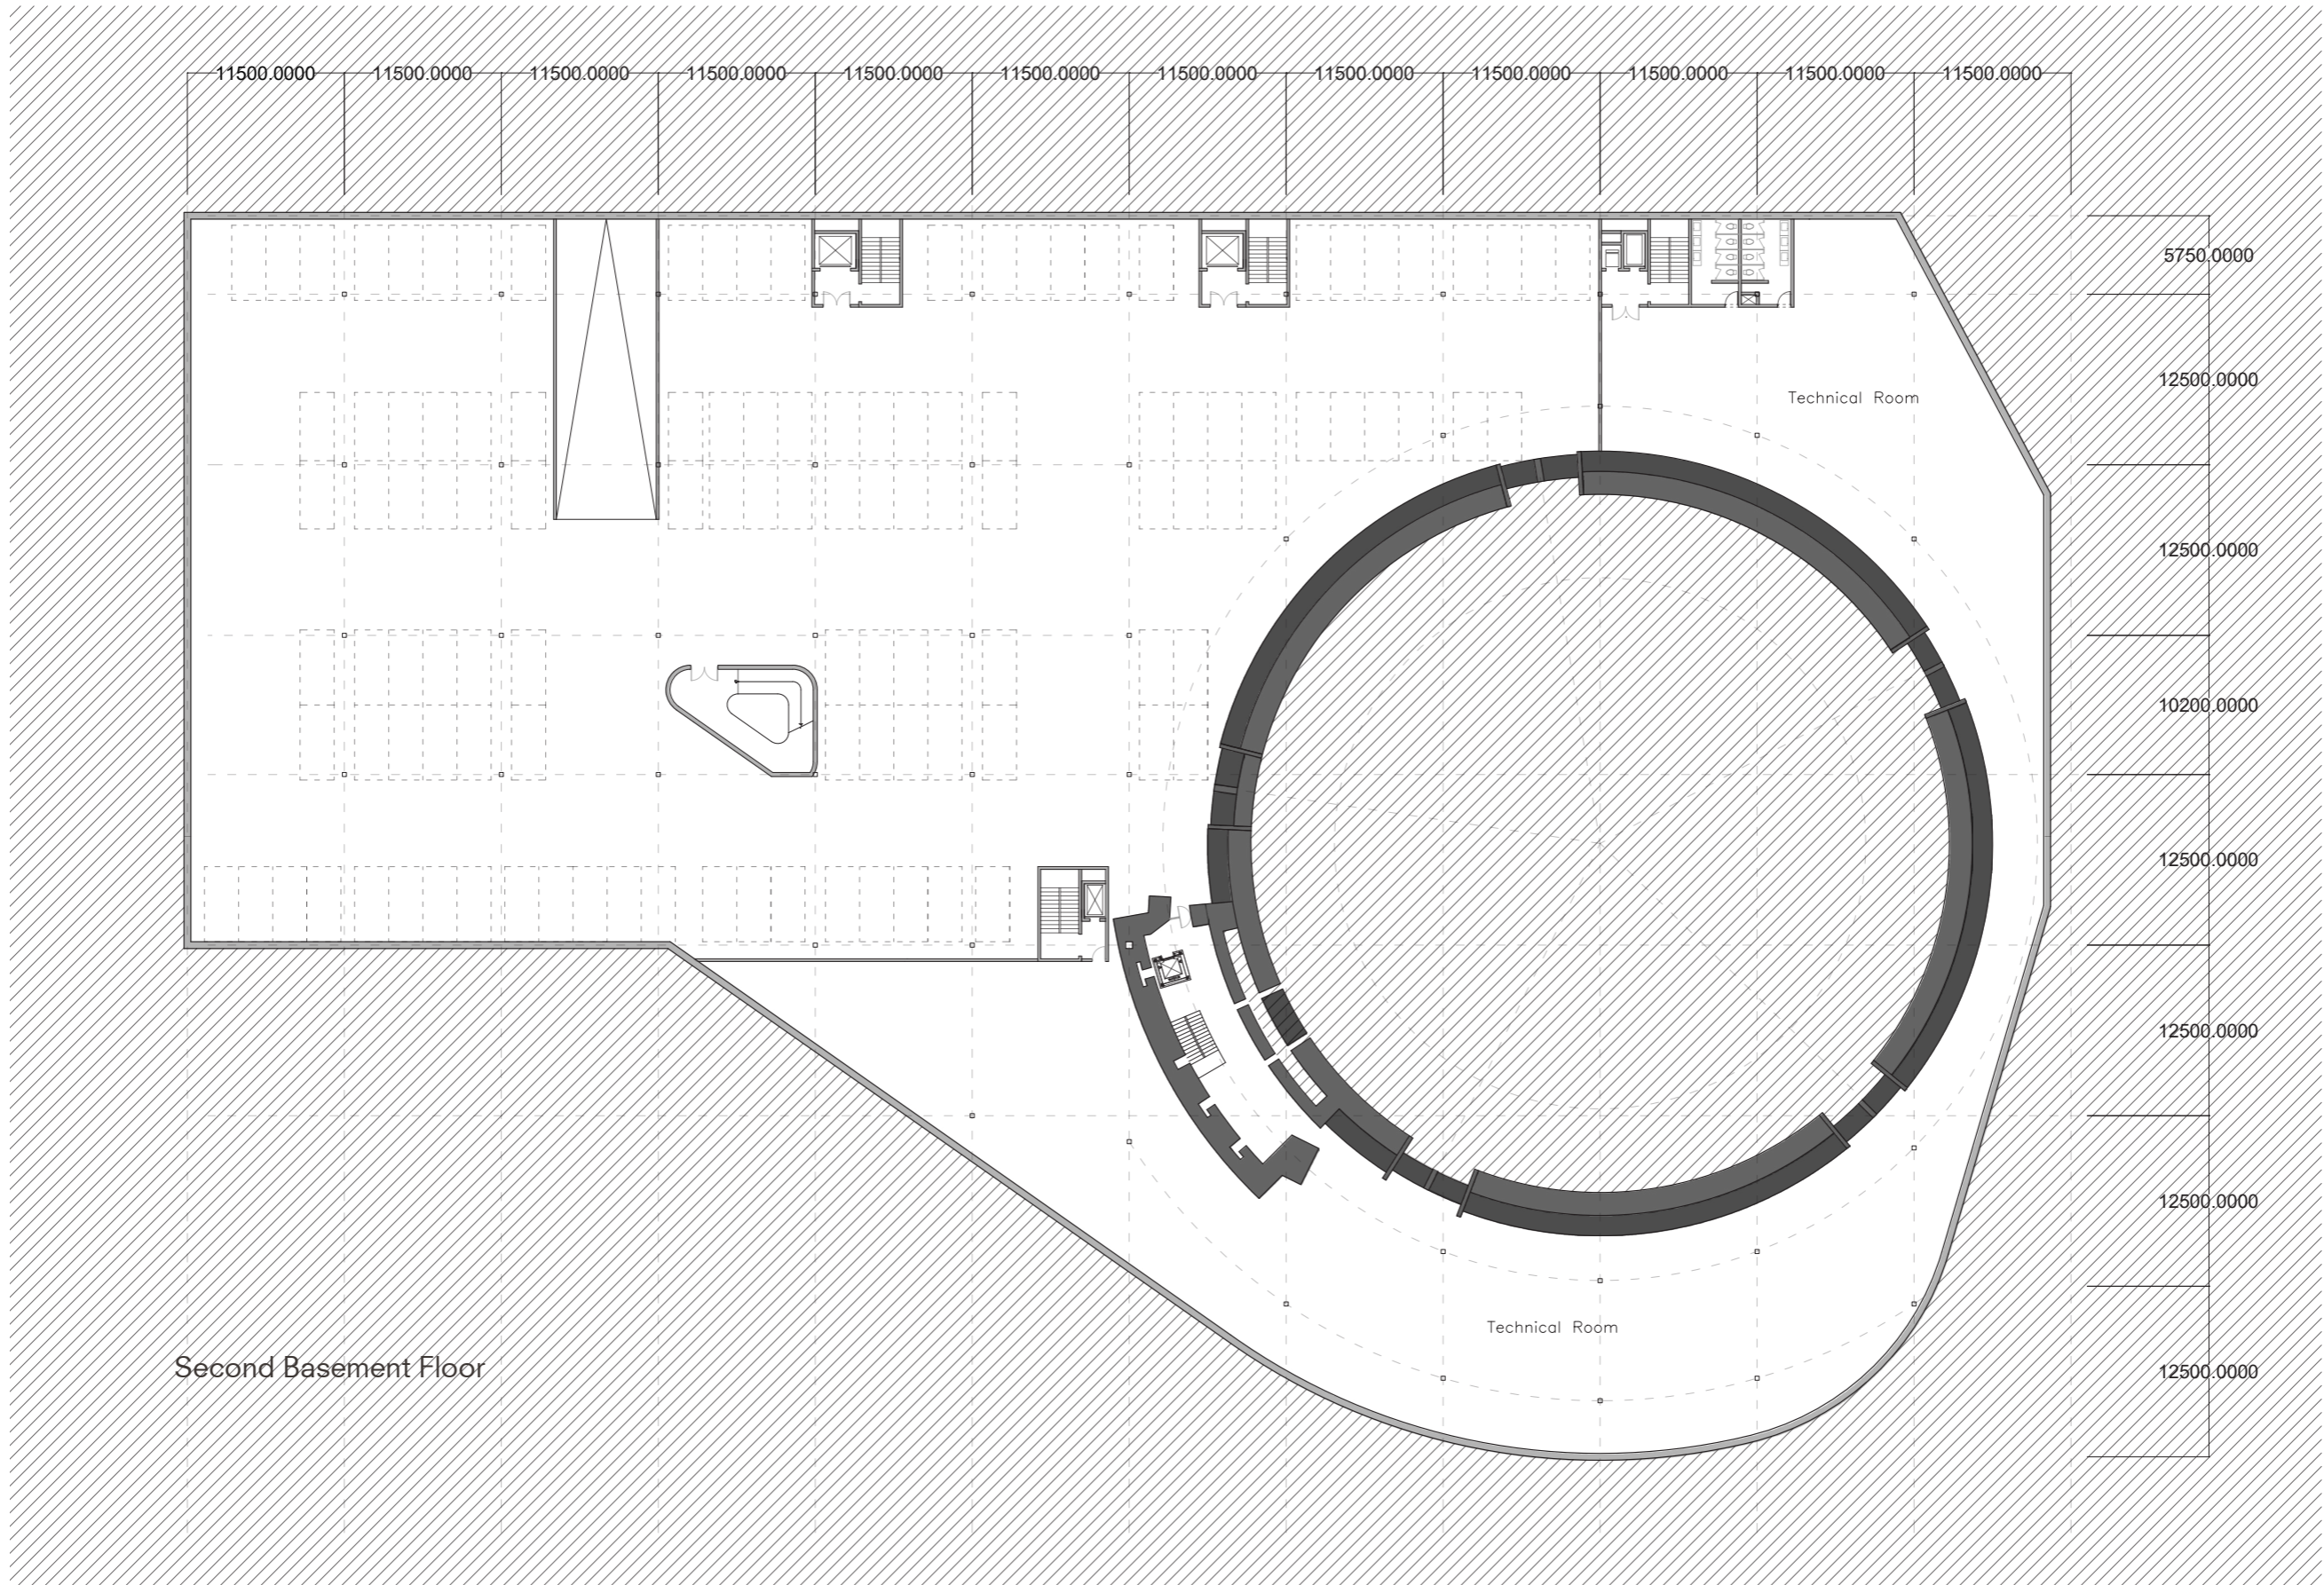

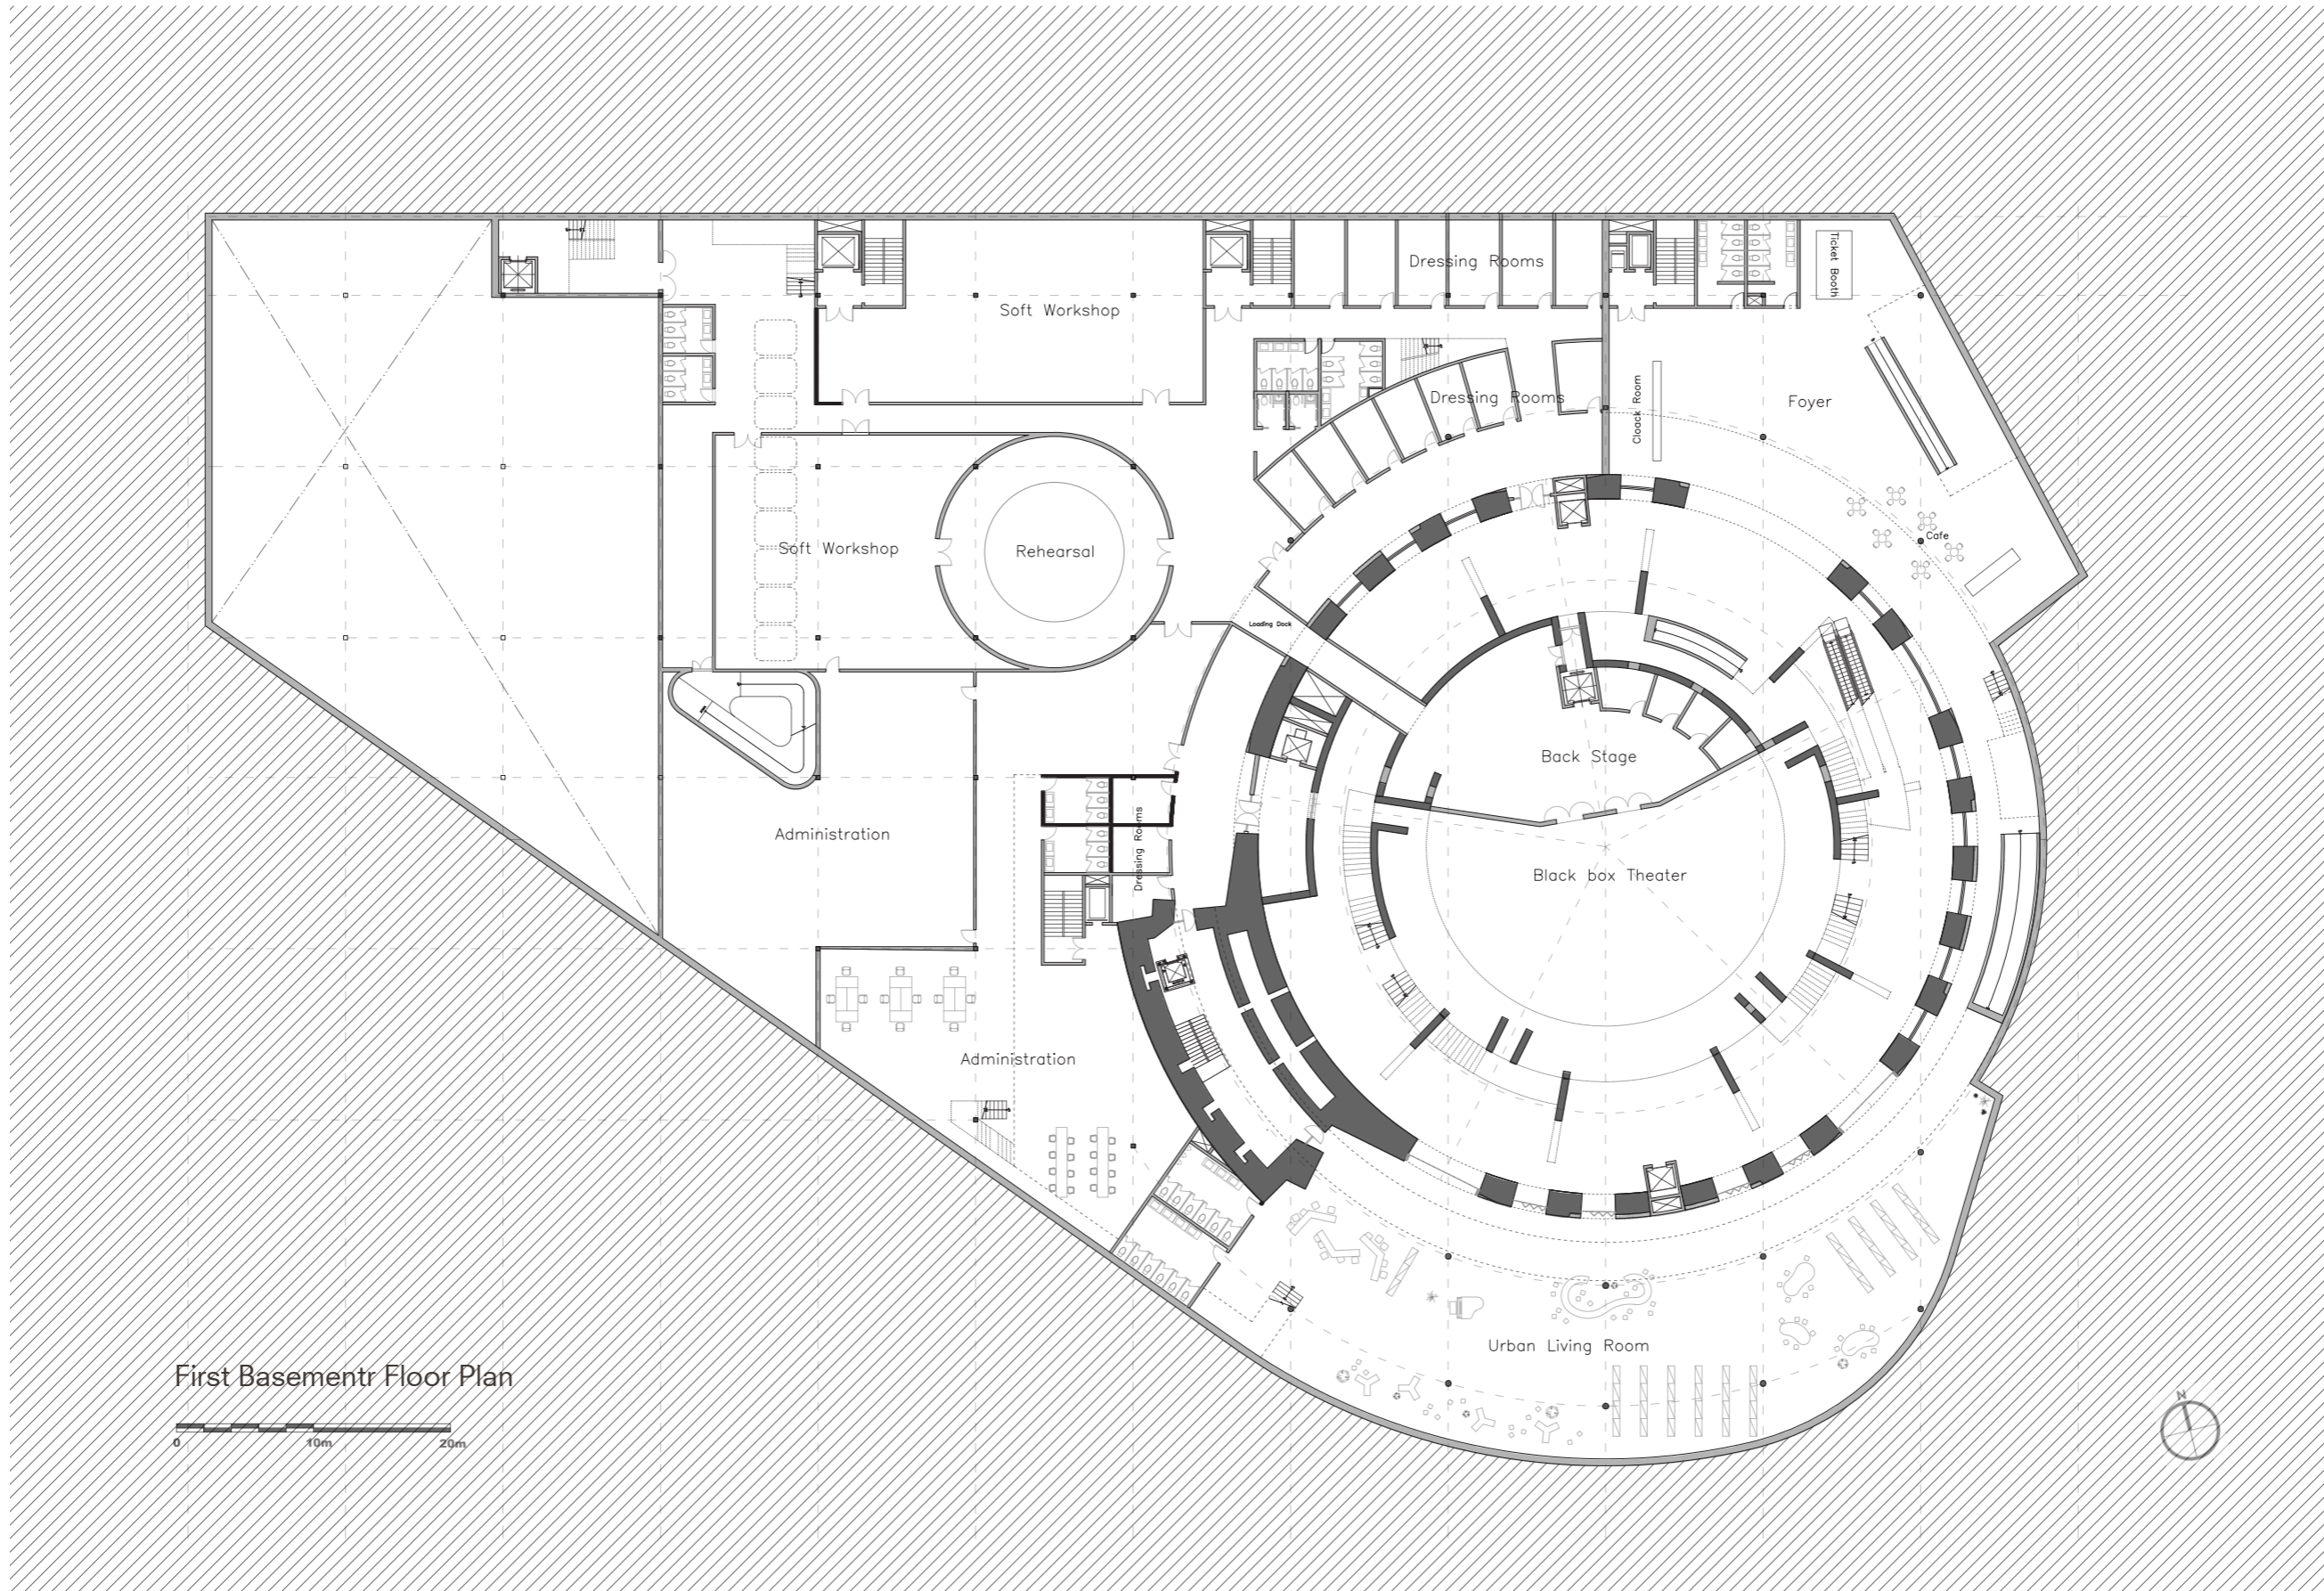


First Basementr Floor Plan

0 10m 20m

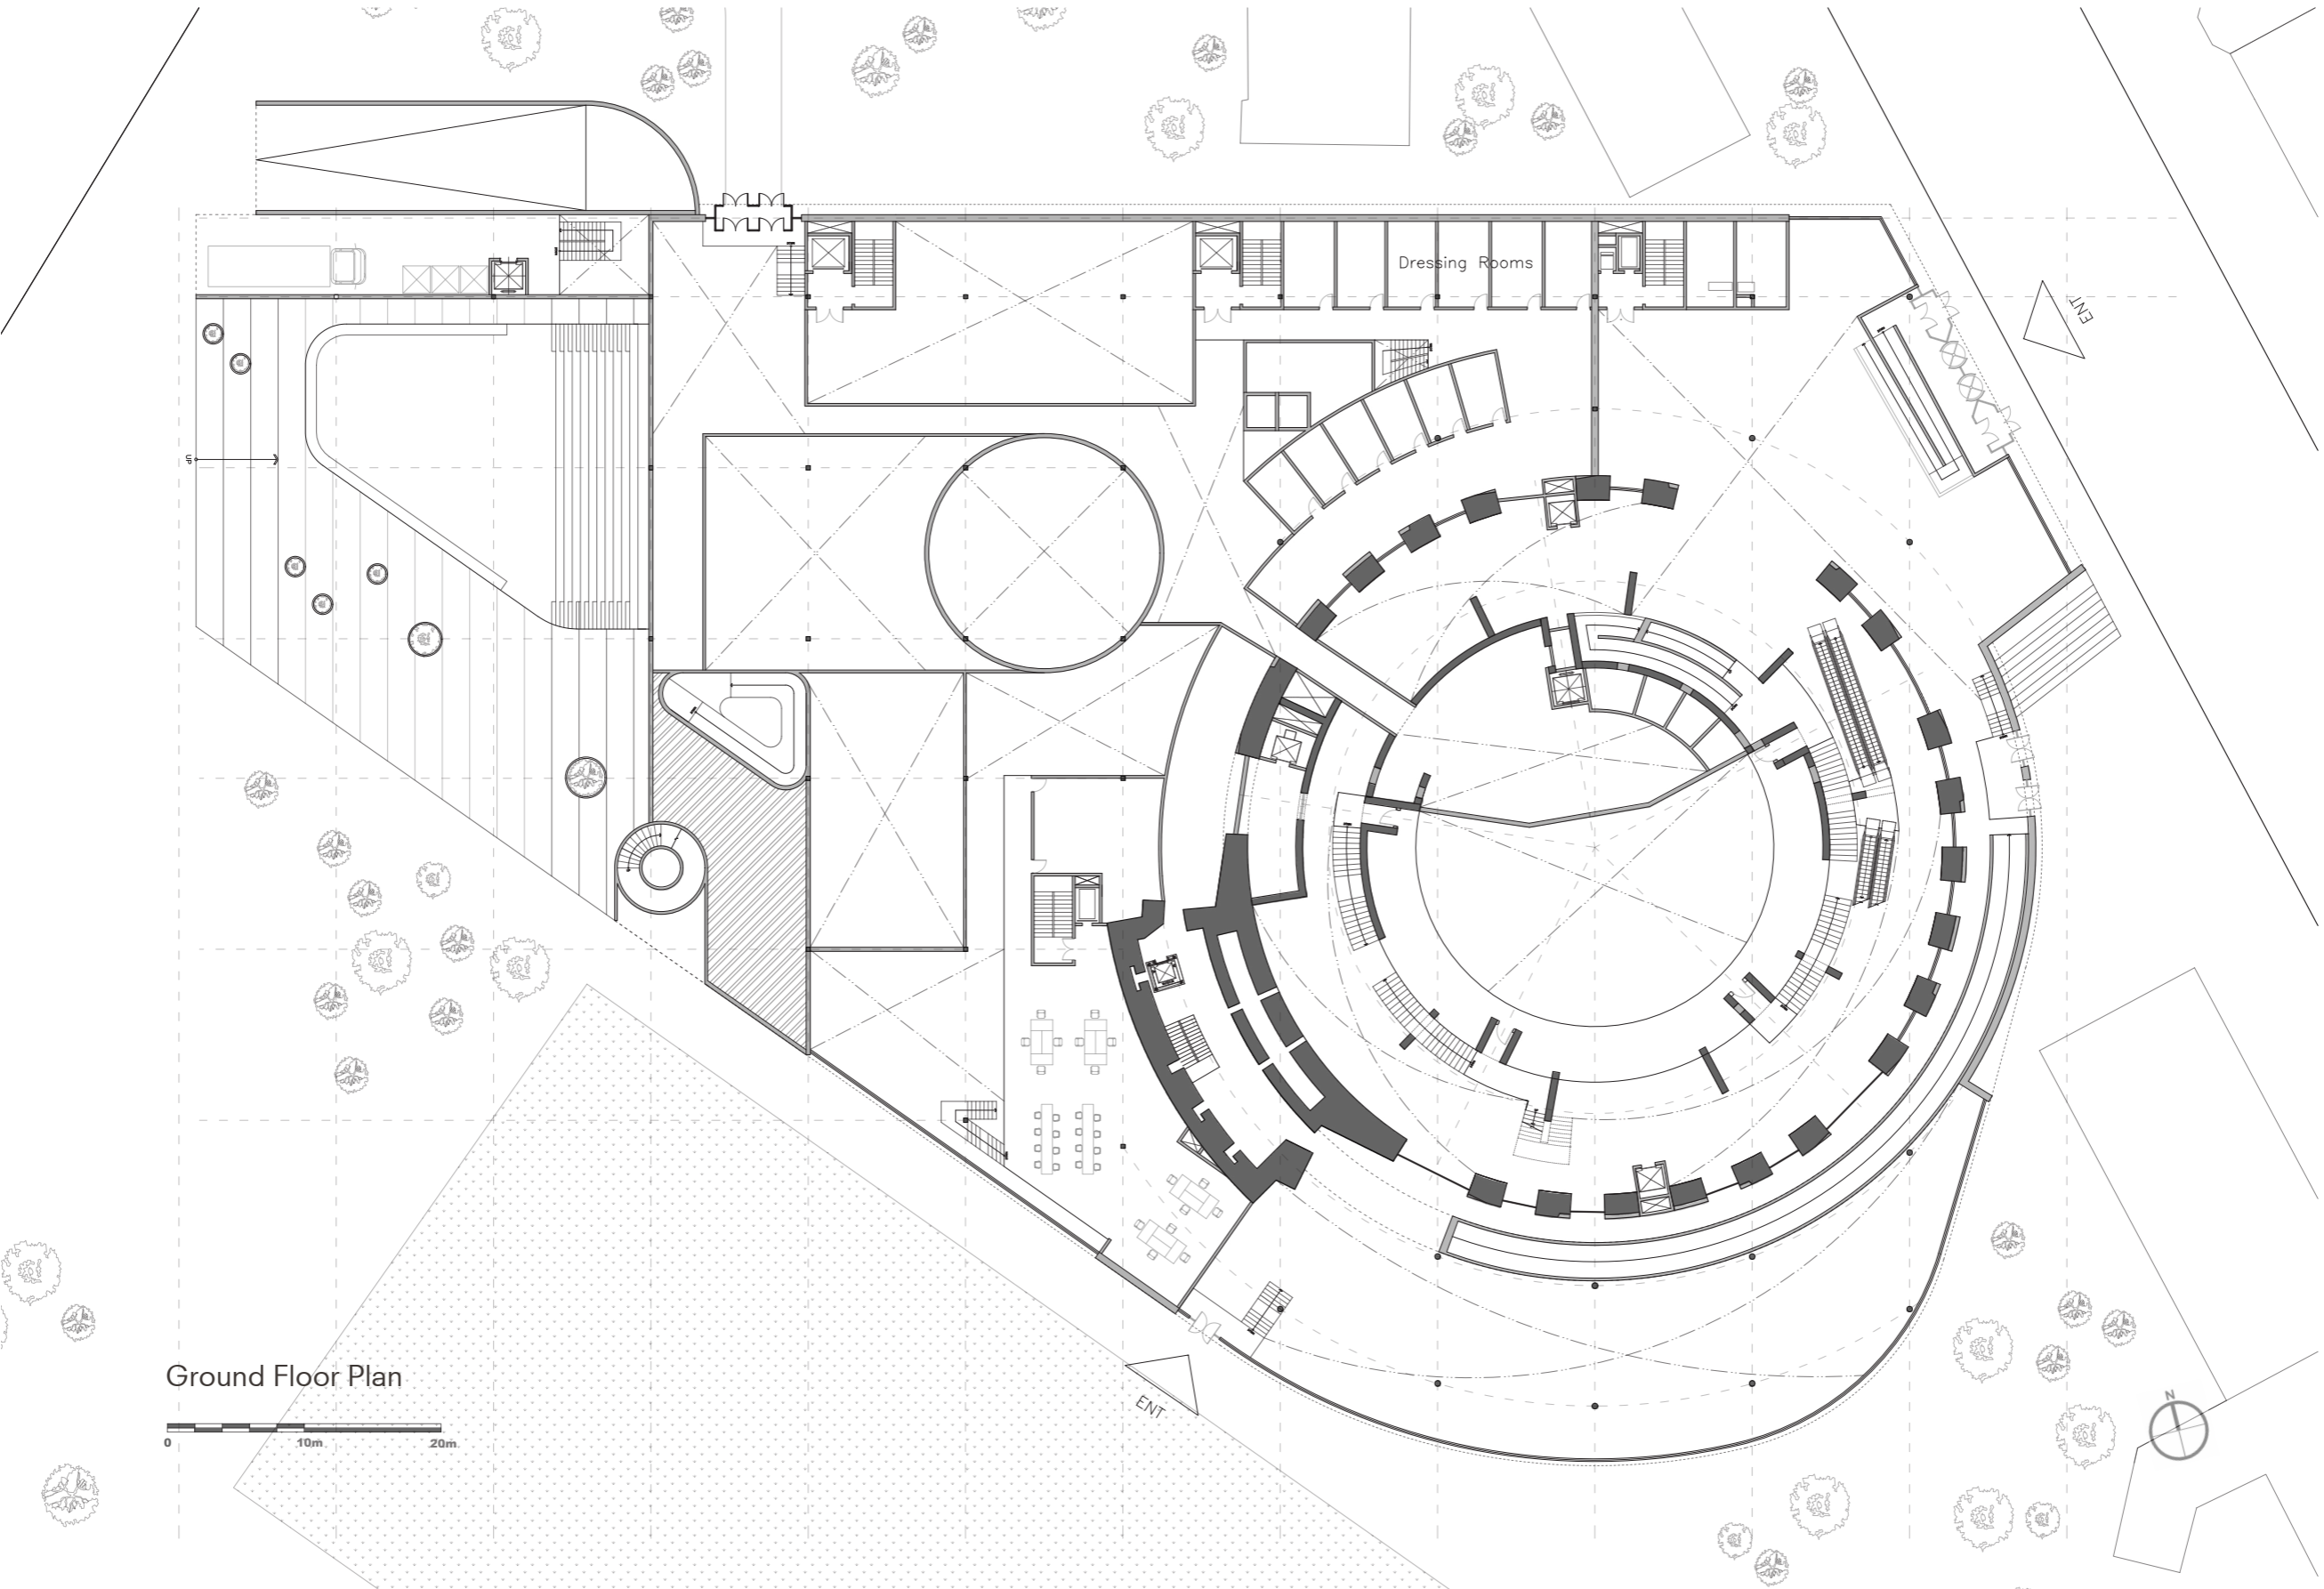


Ground Floor Plan




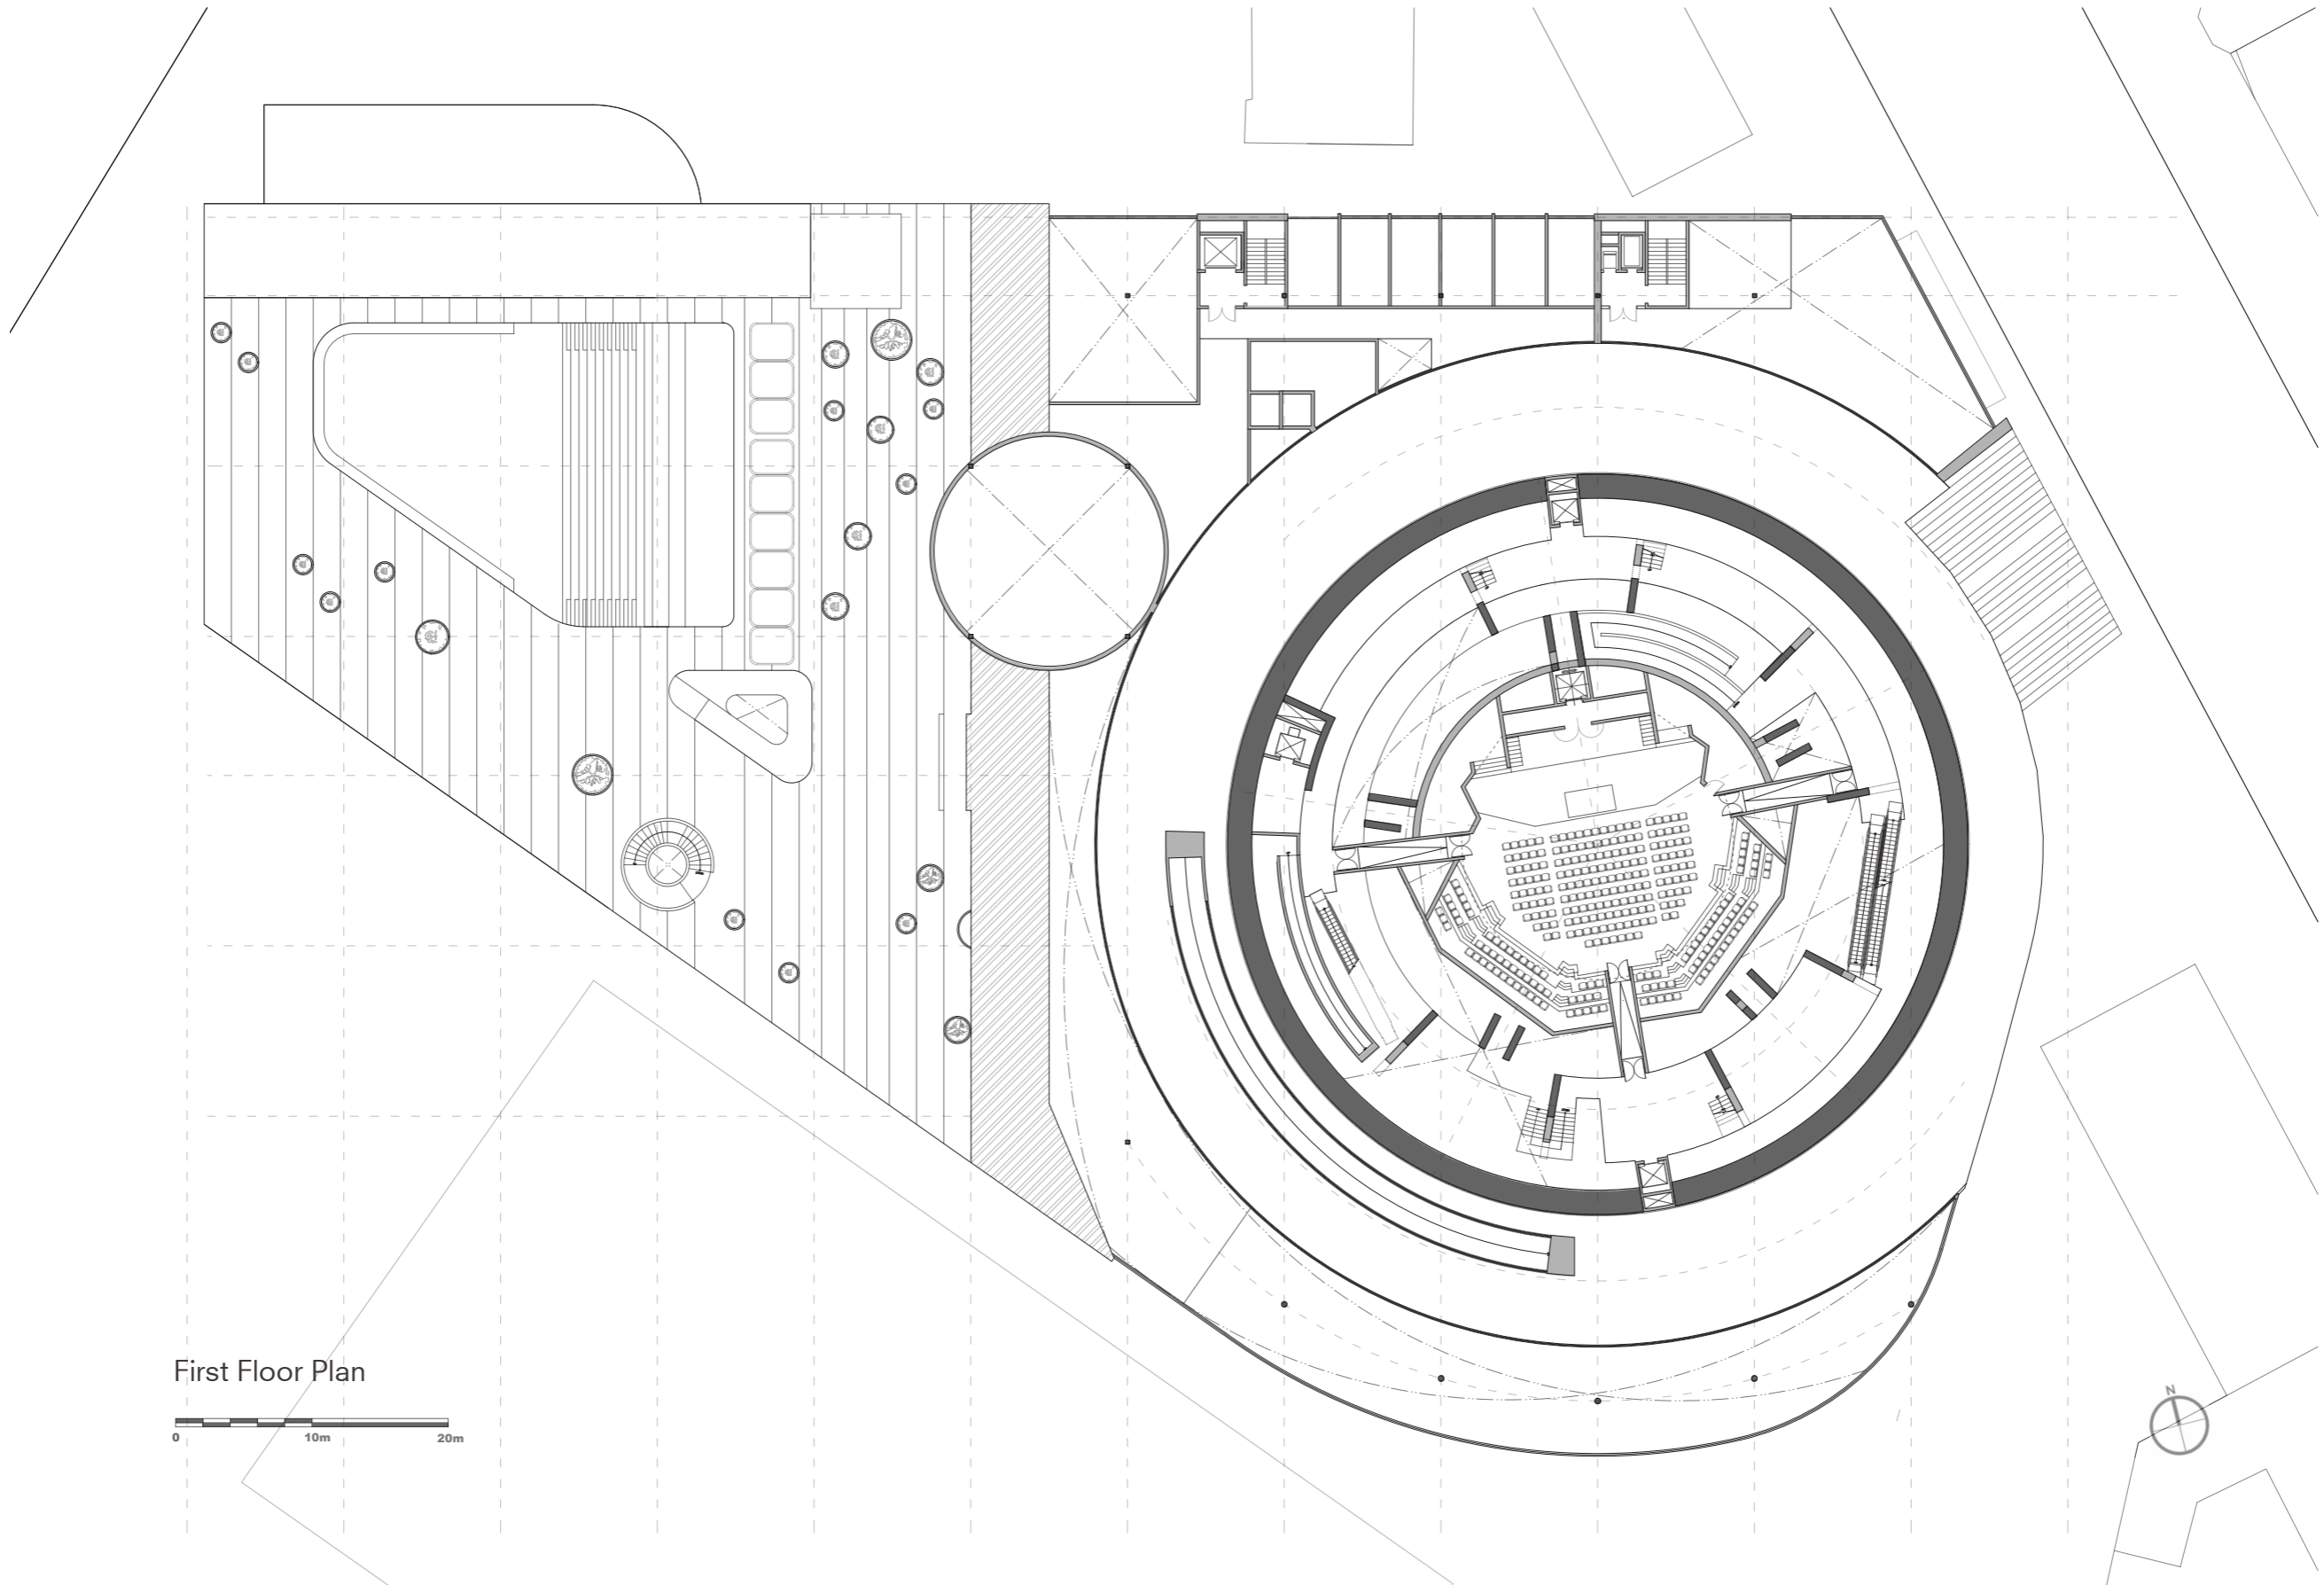

First Floor Plan

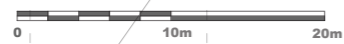




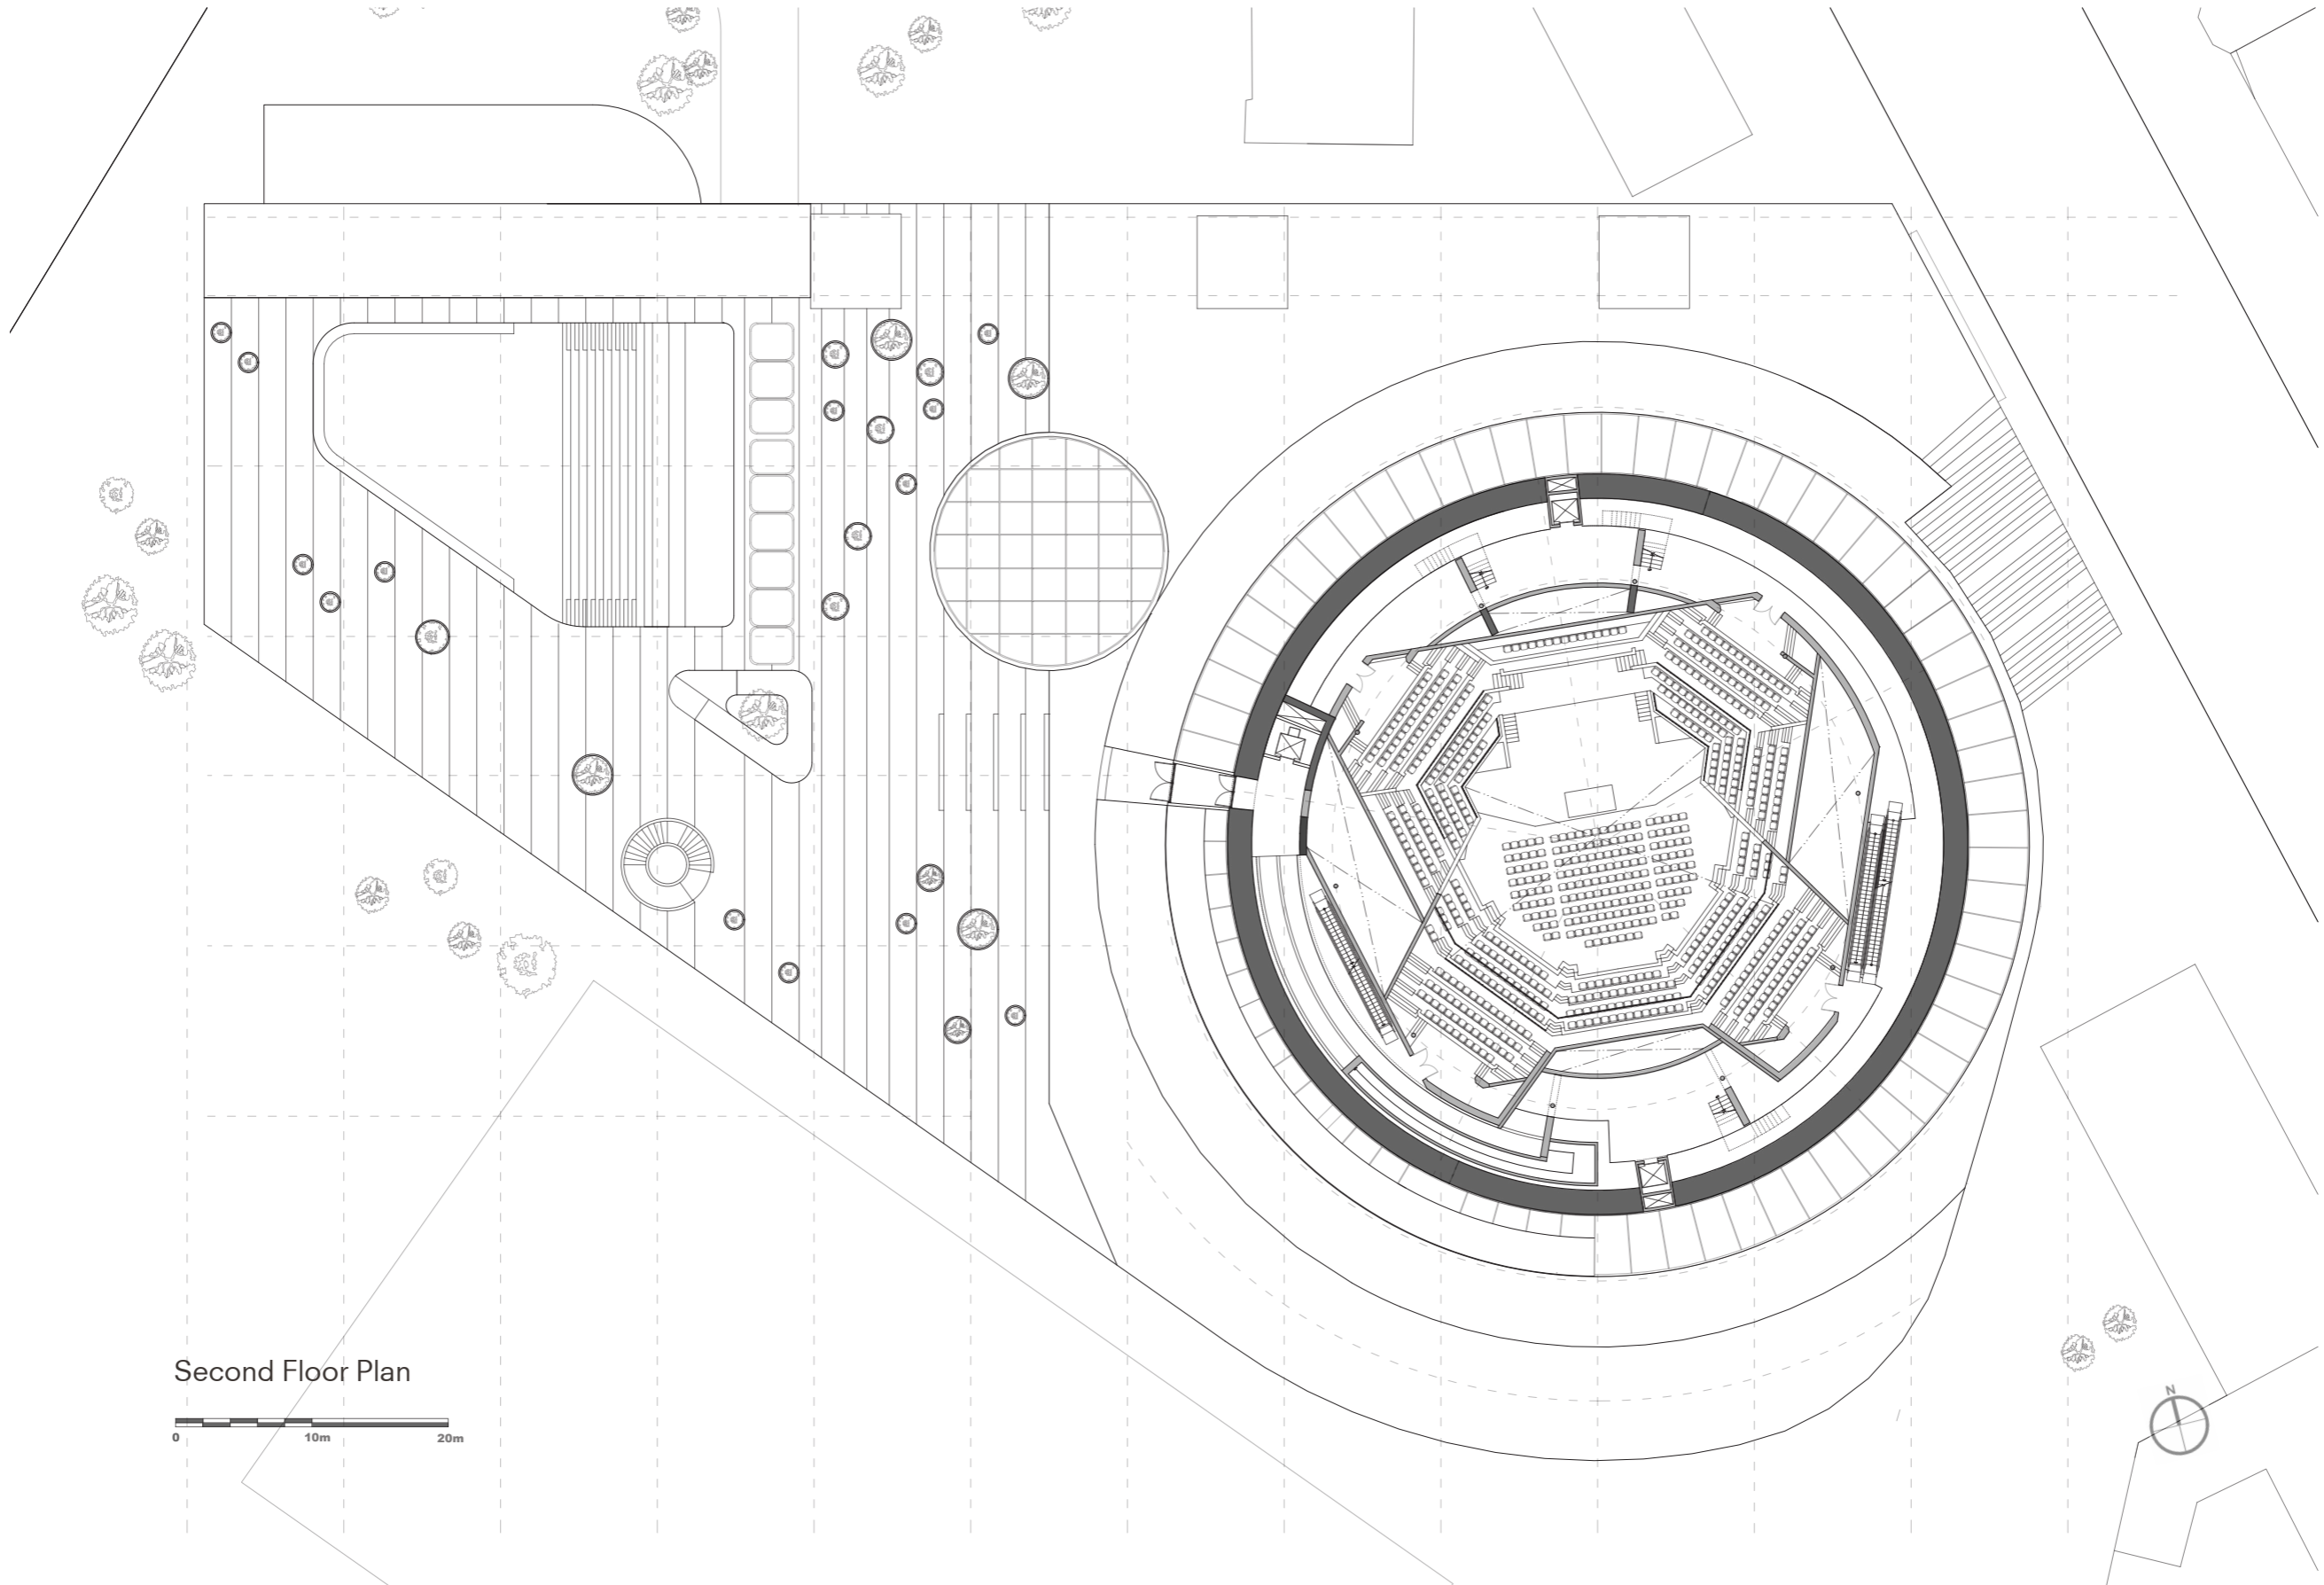


Second Floor Plan



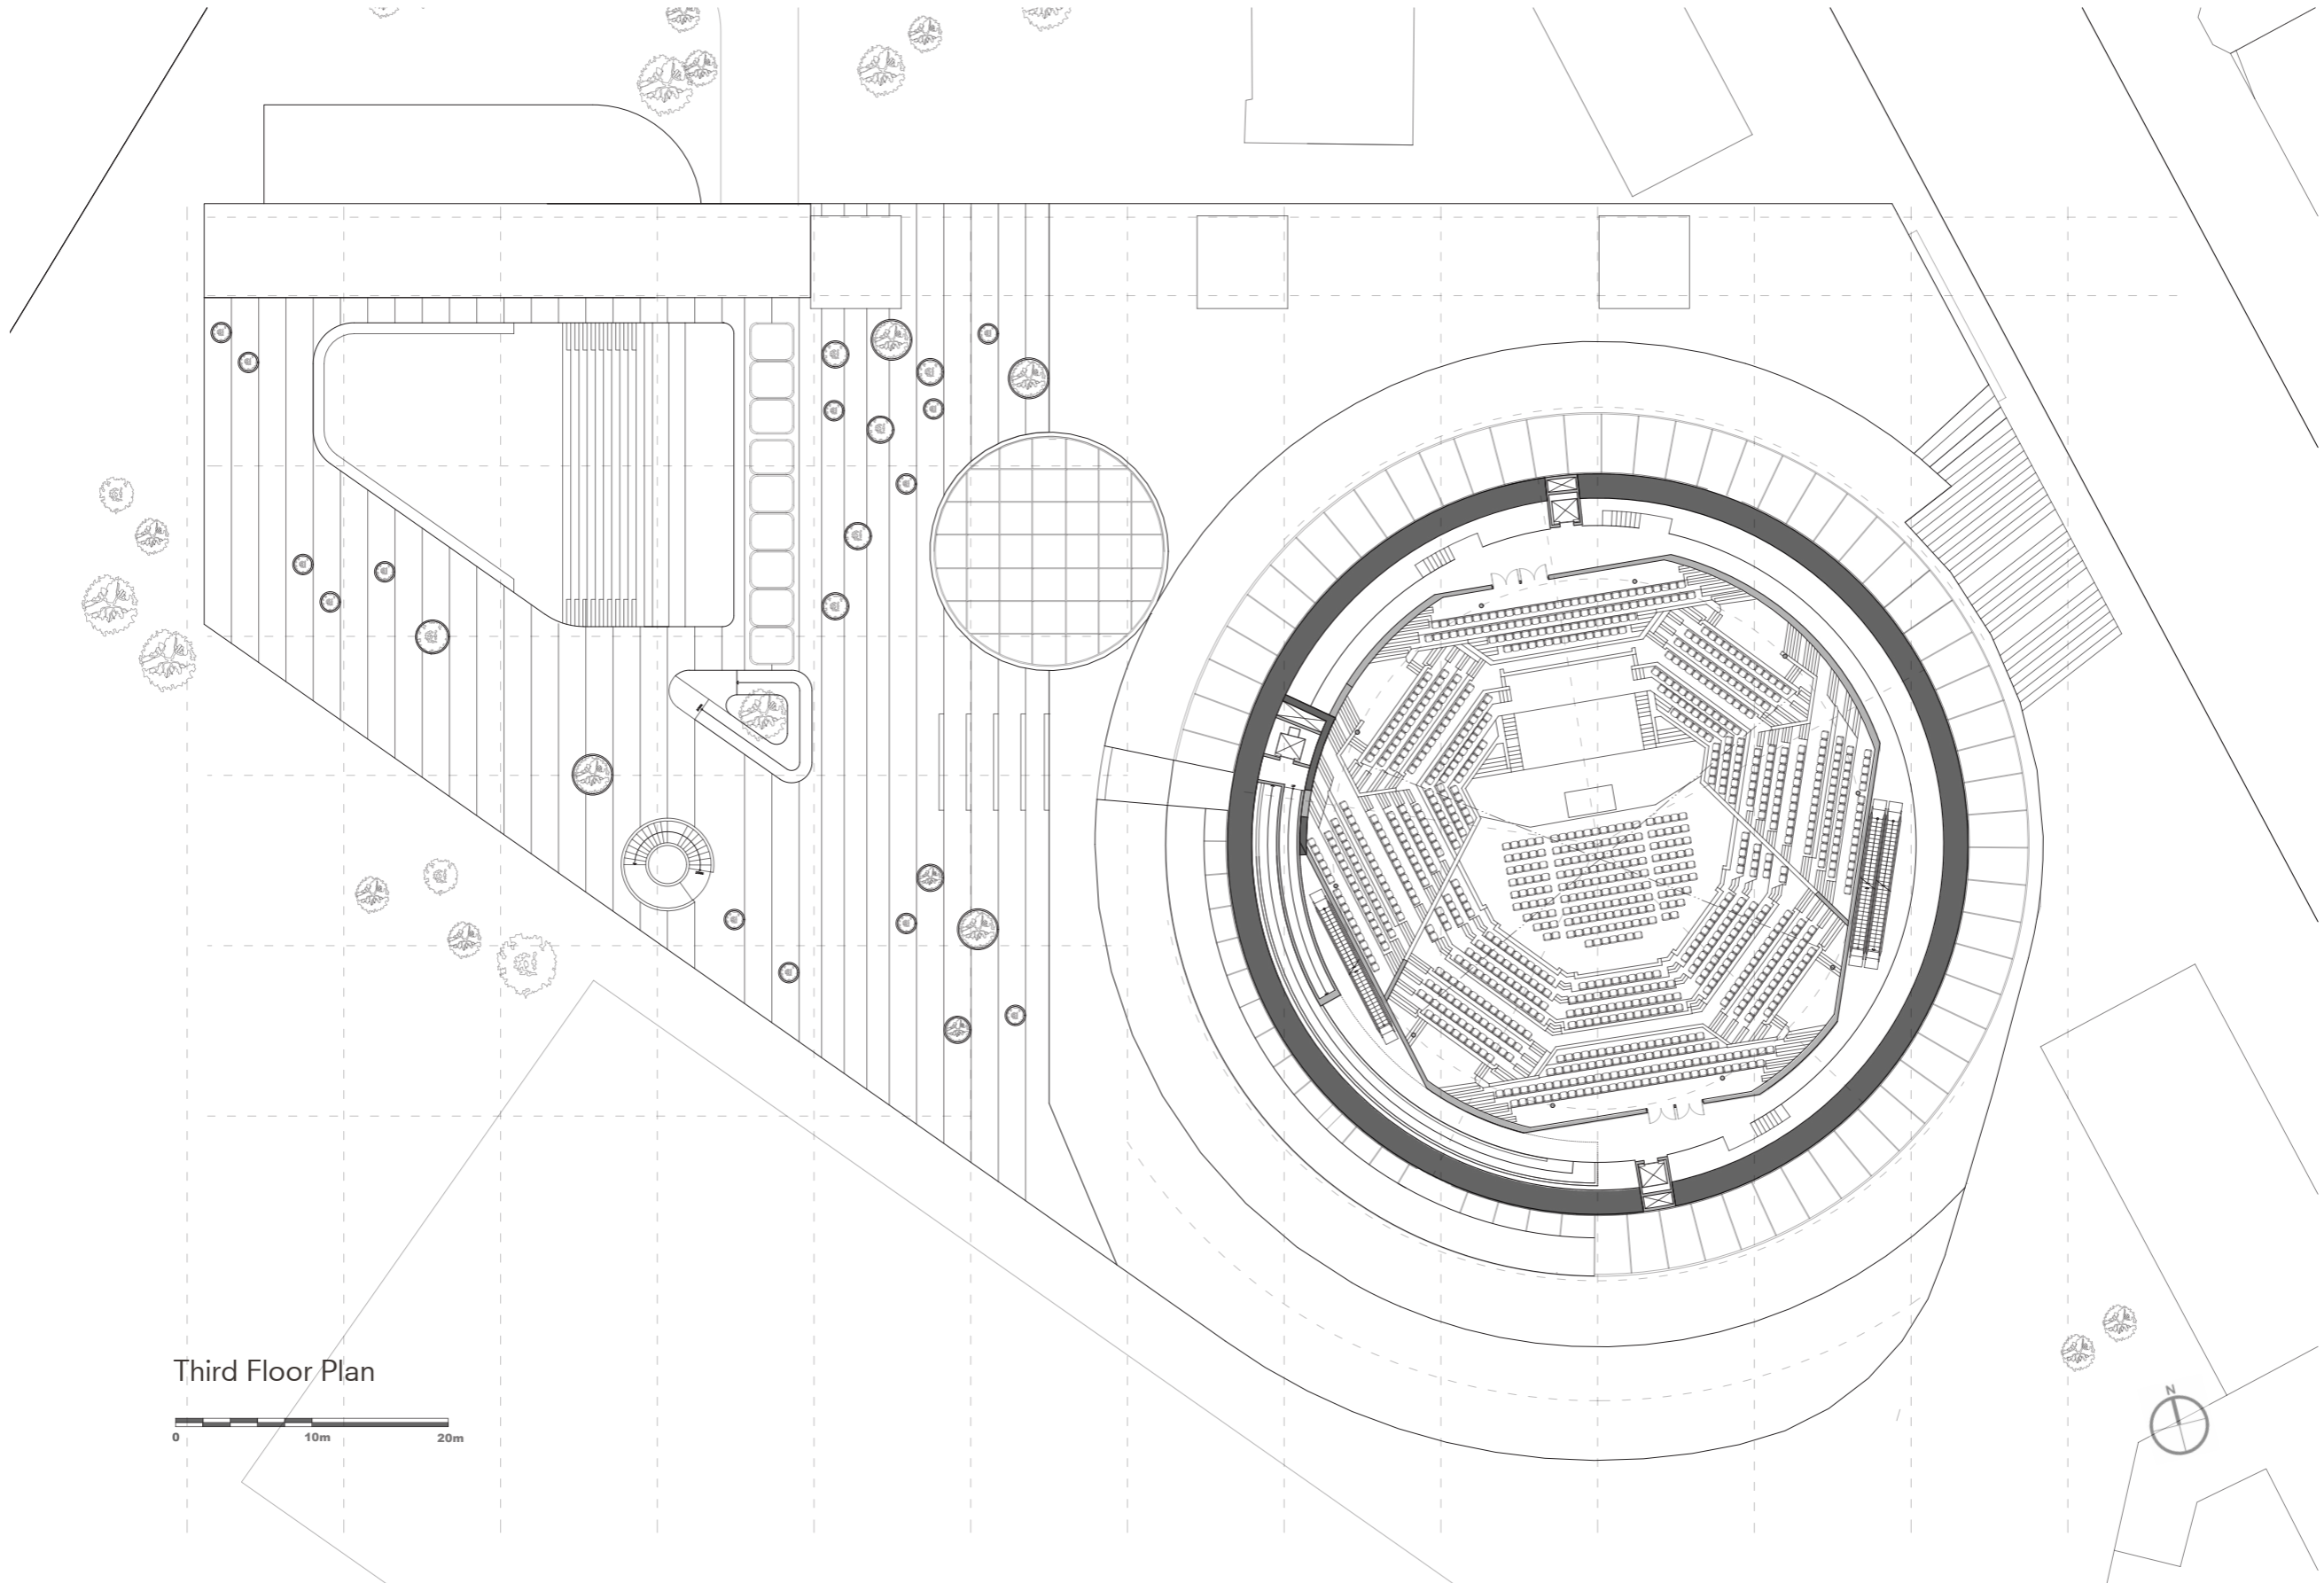



Third Floor Plan



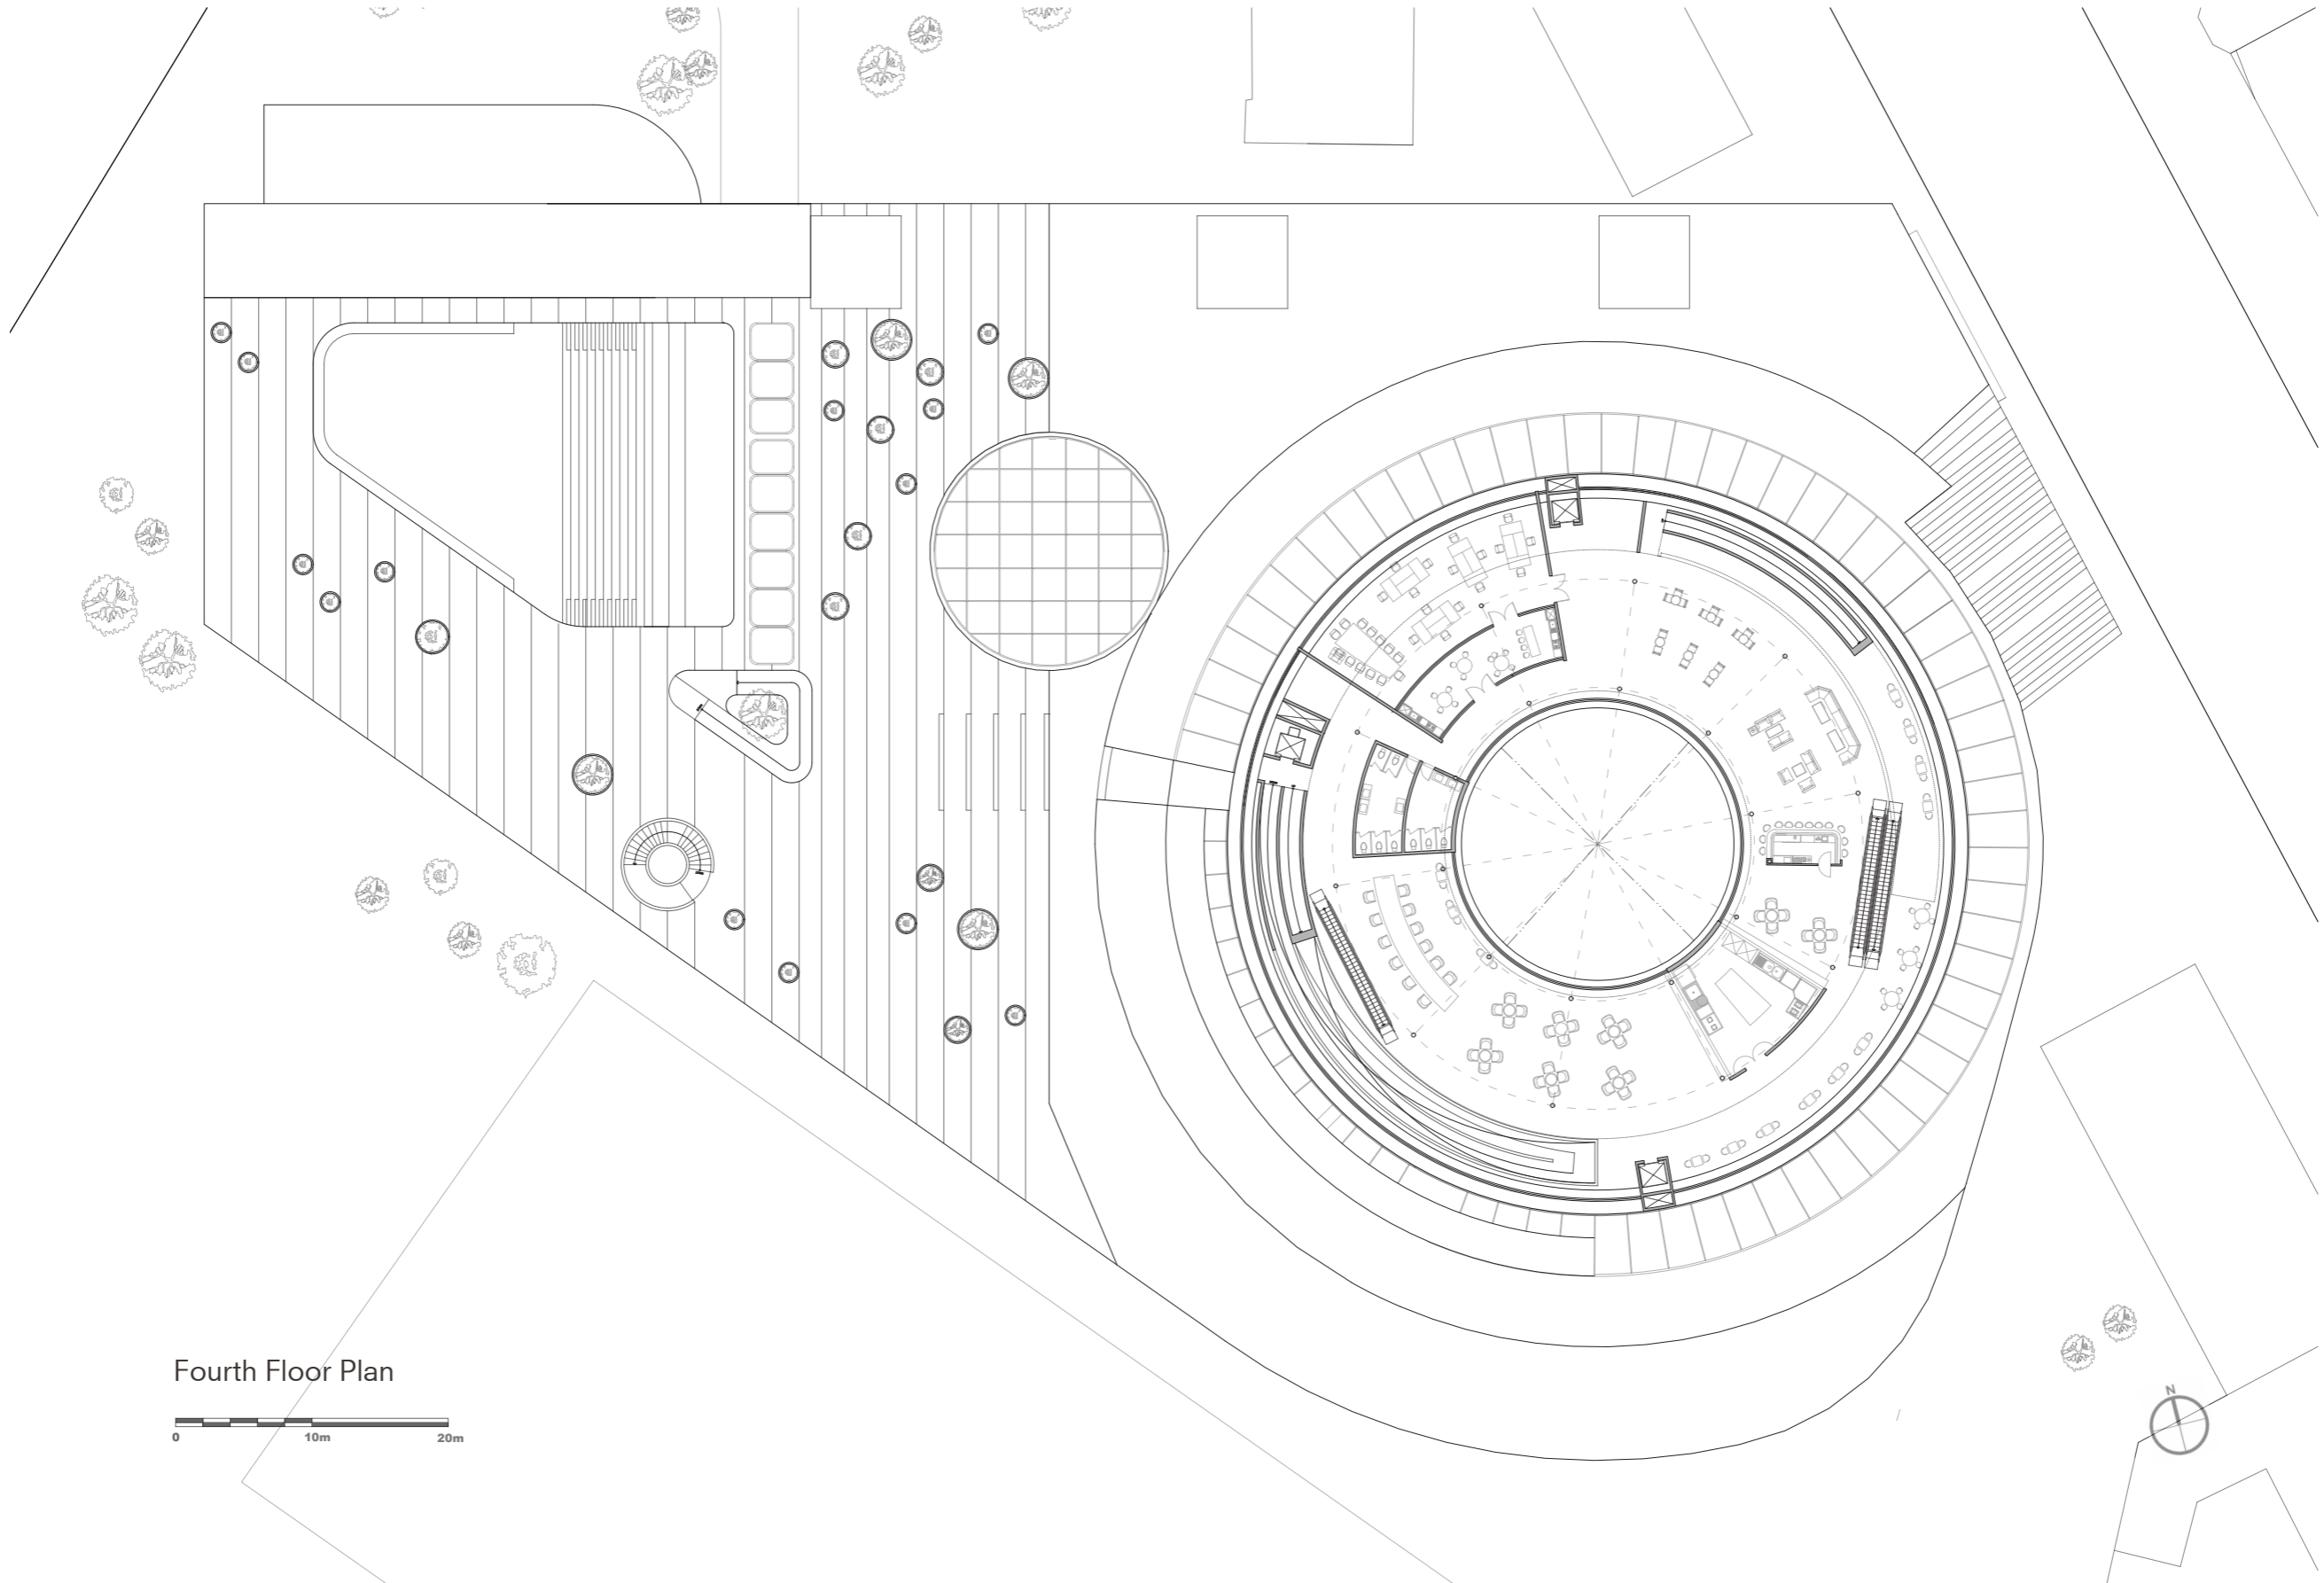


Fourth Floor Plan


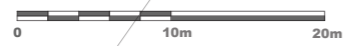


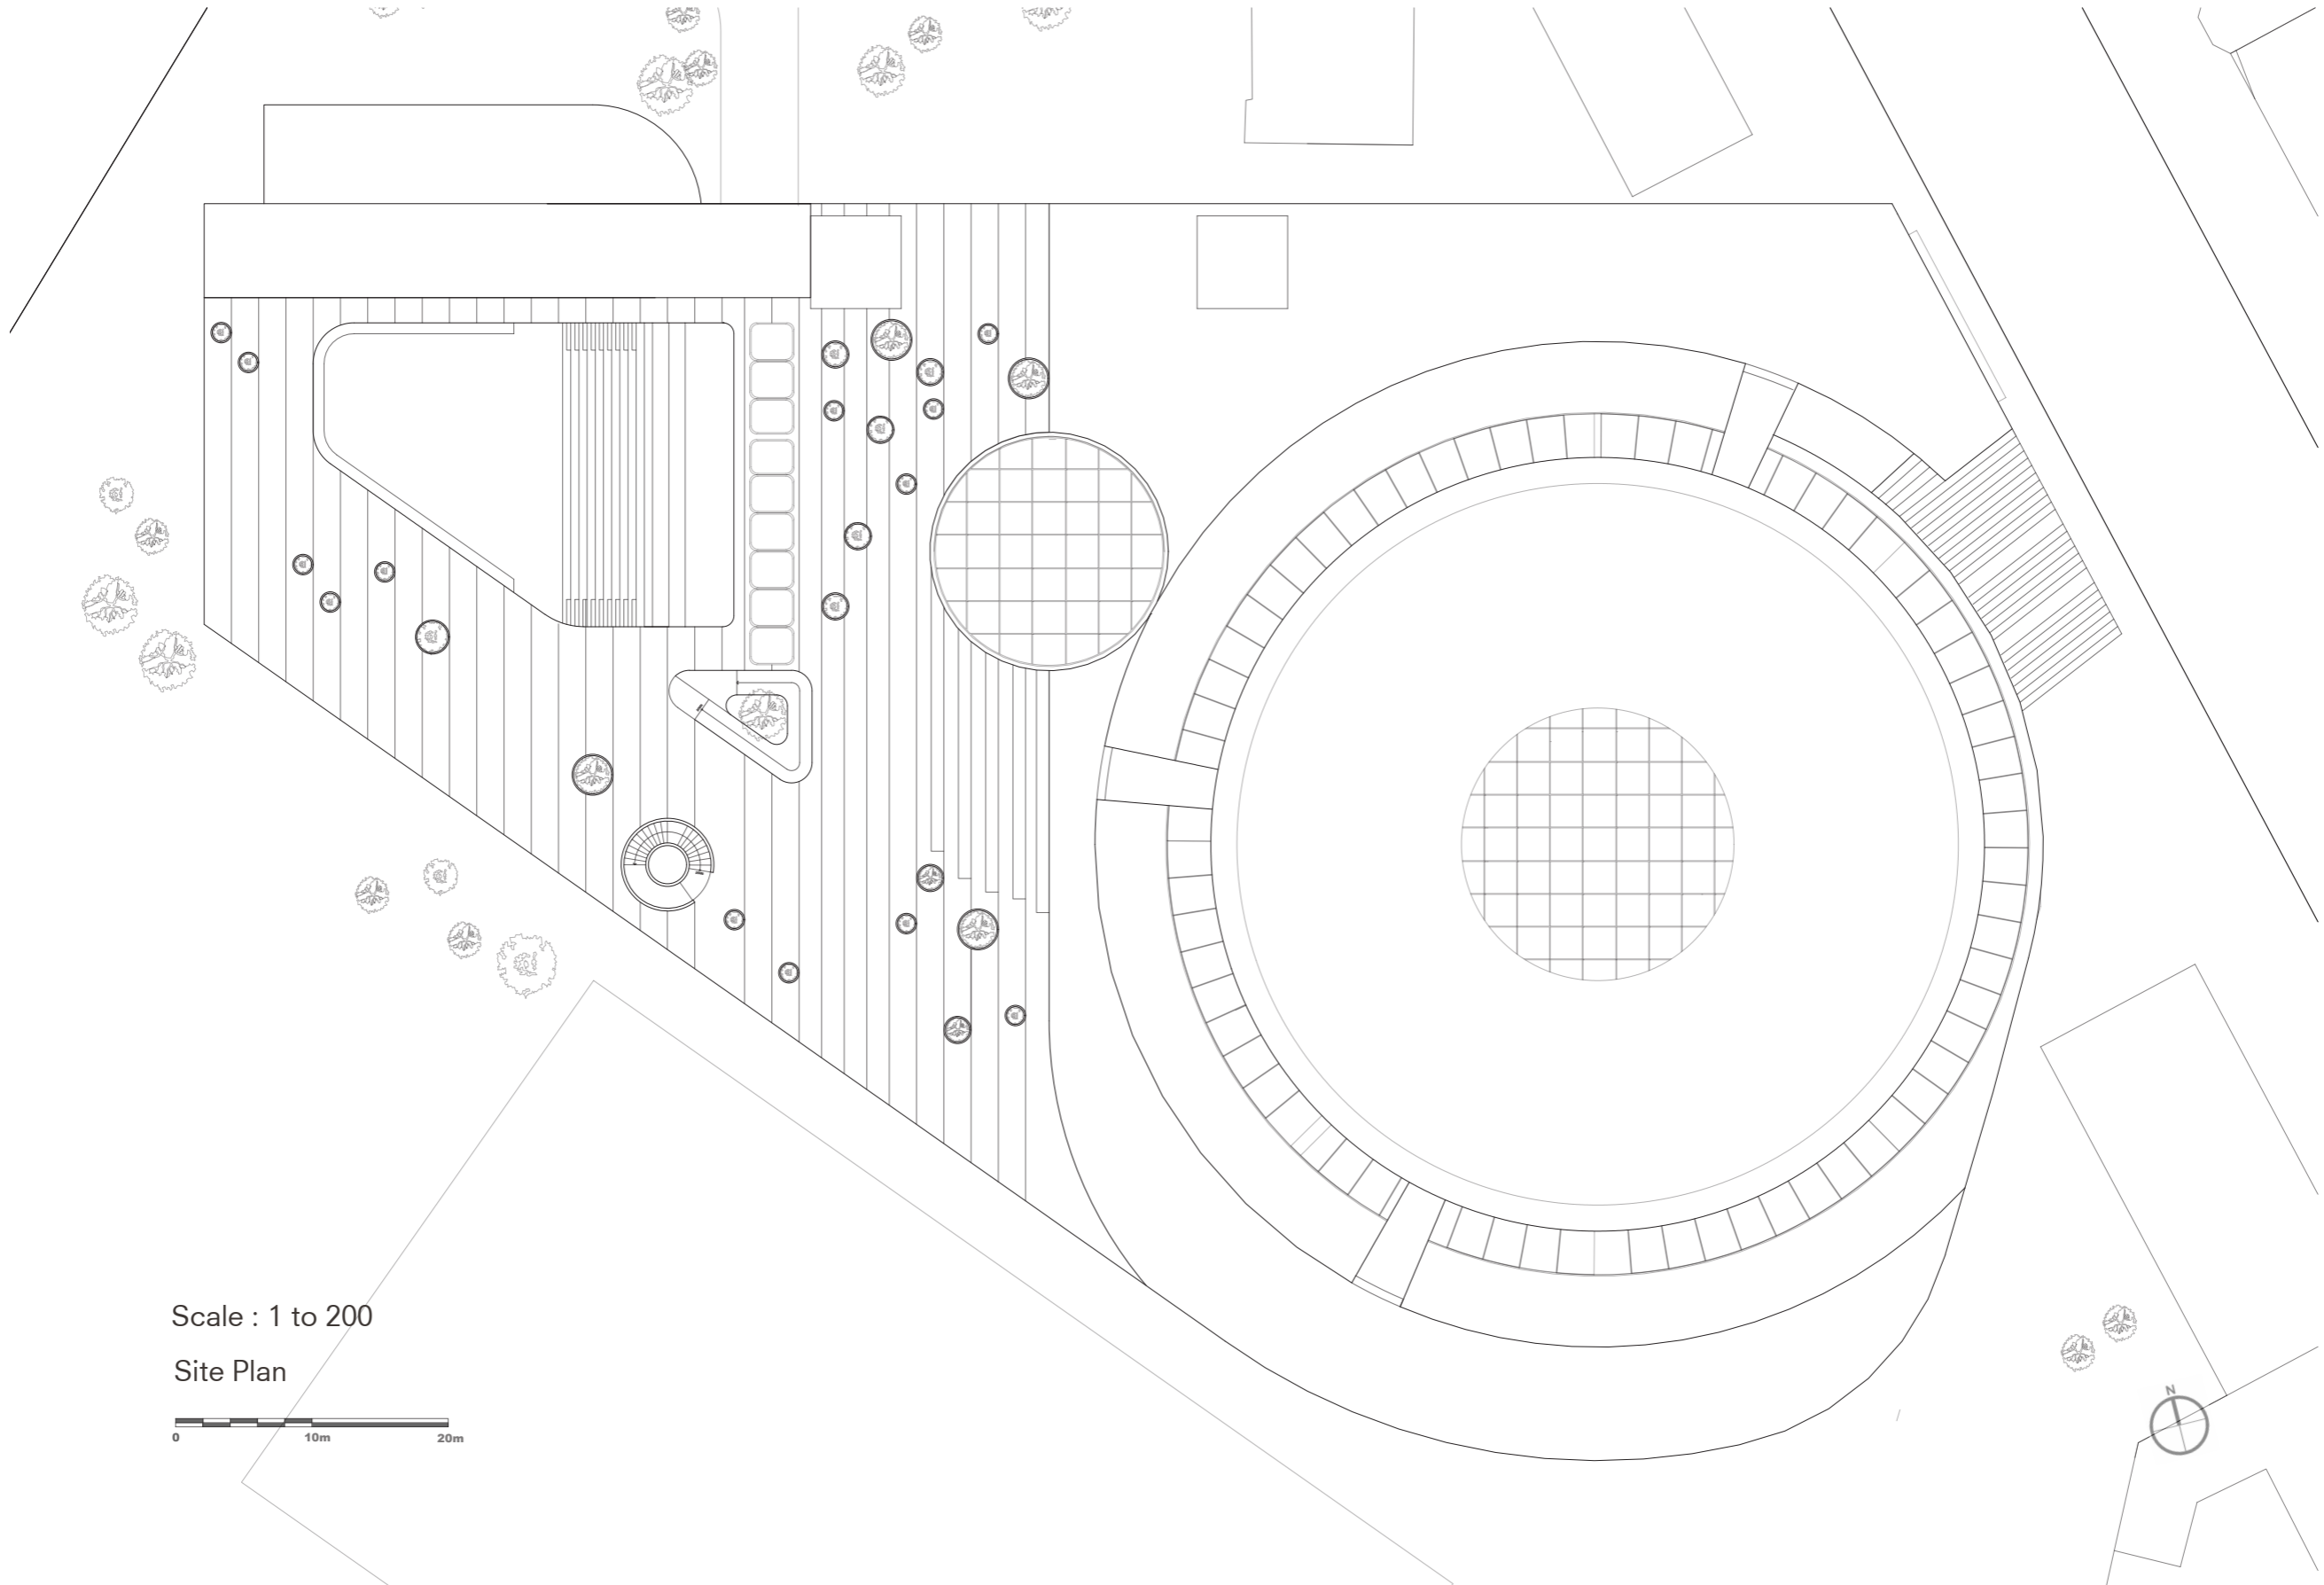



Scale : 1 to 200


Site Plan

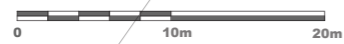

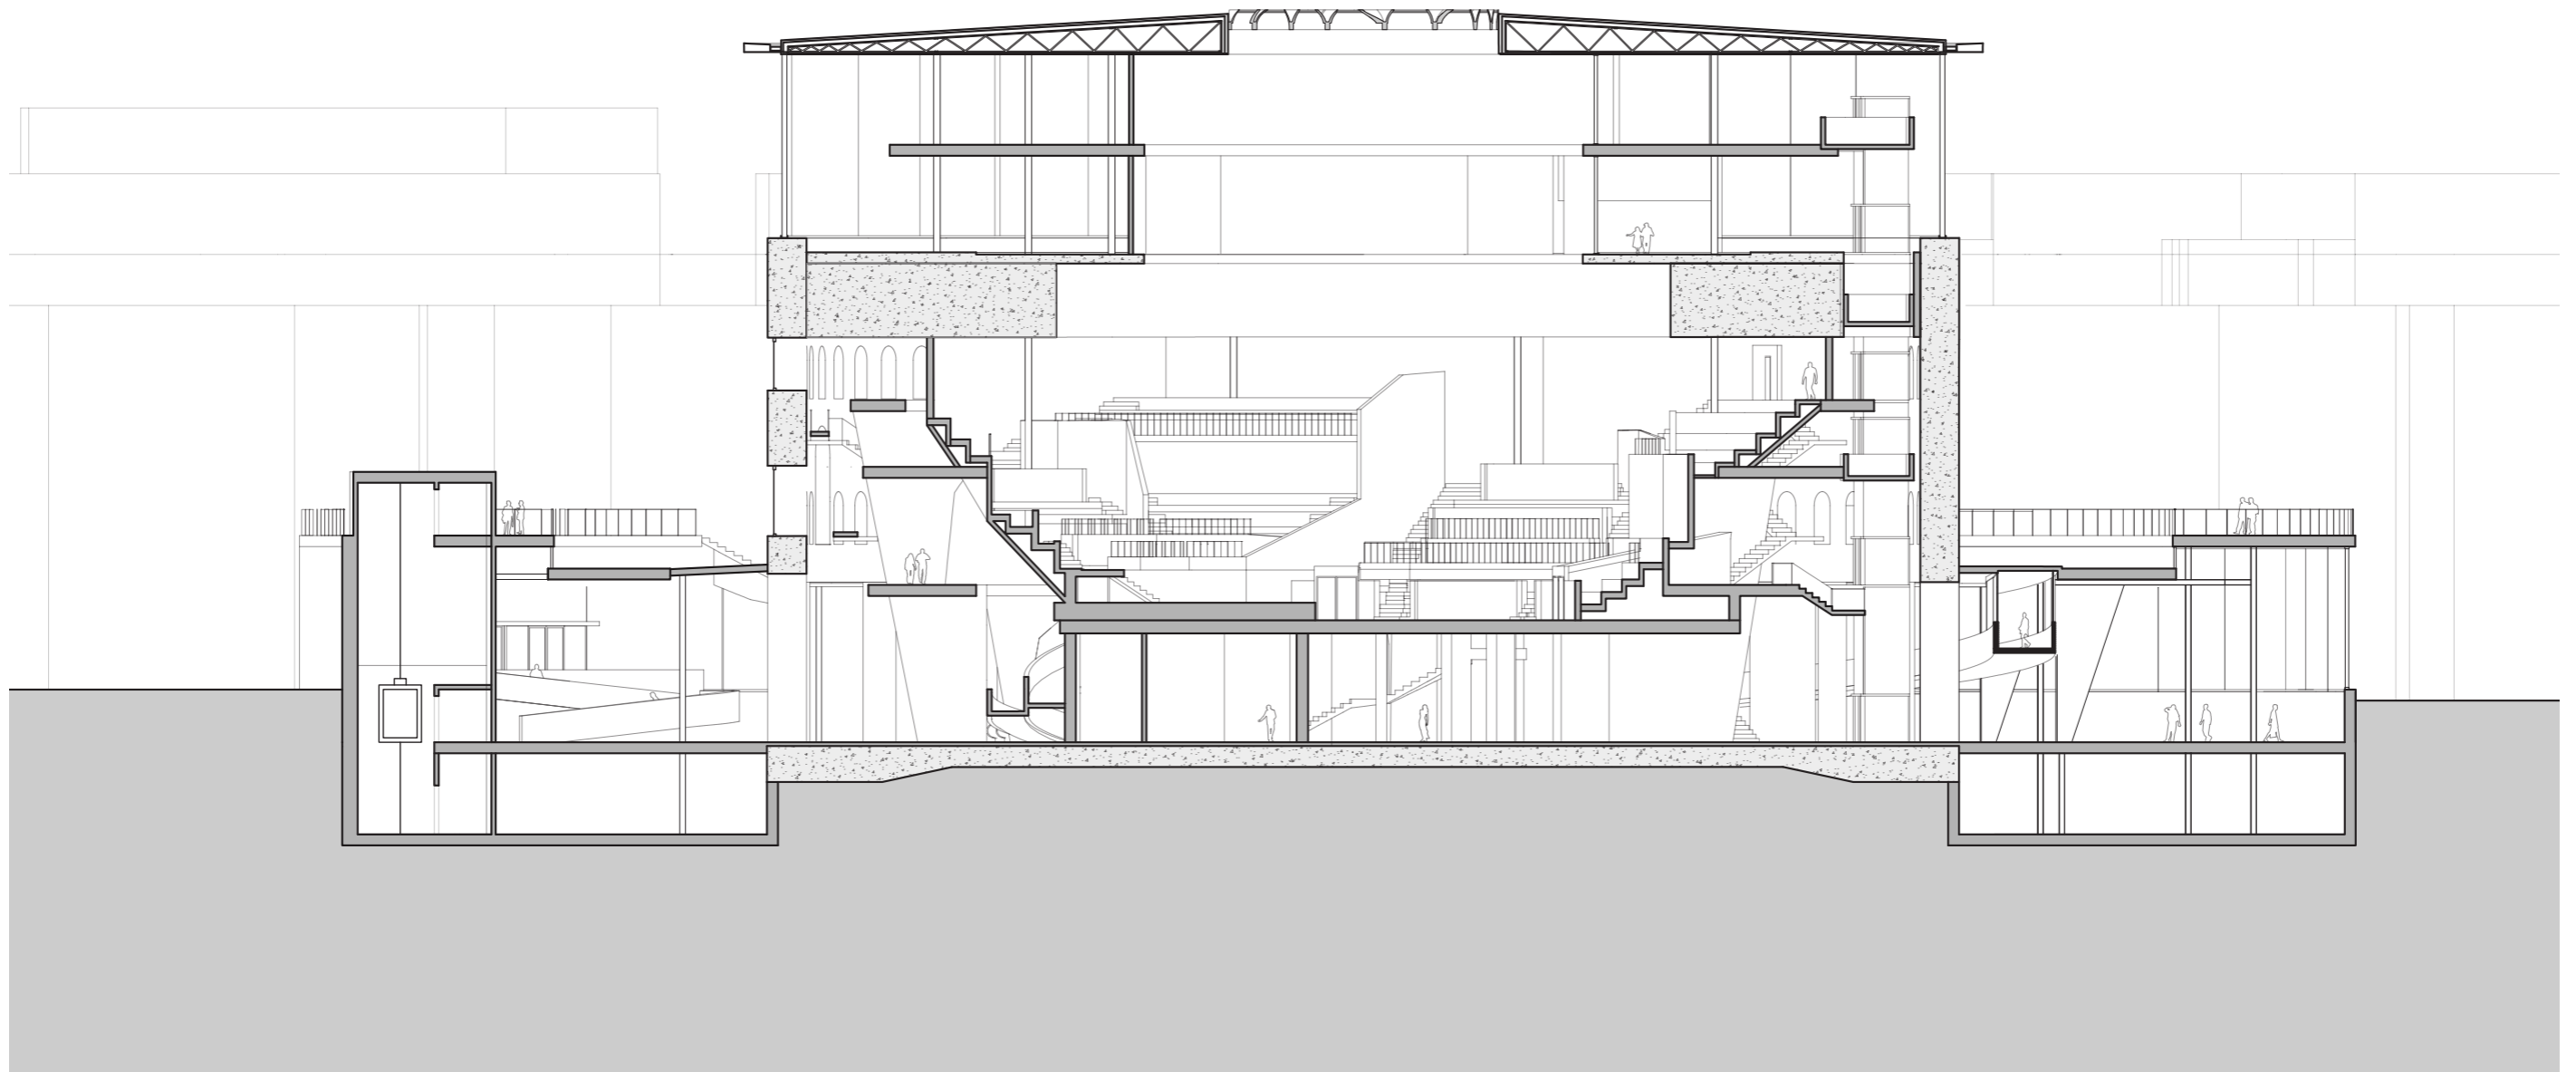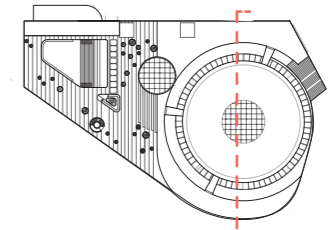

Perspective Section  
Scale : 1 to 200

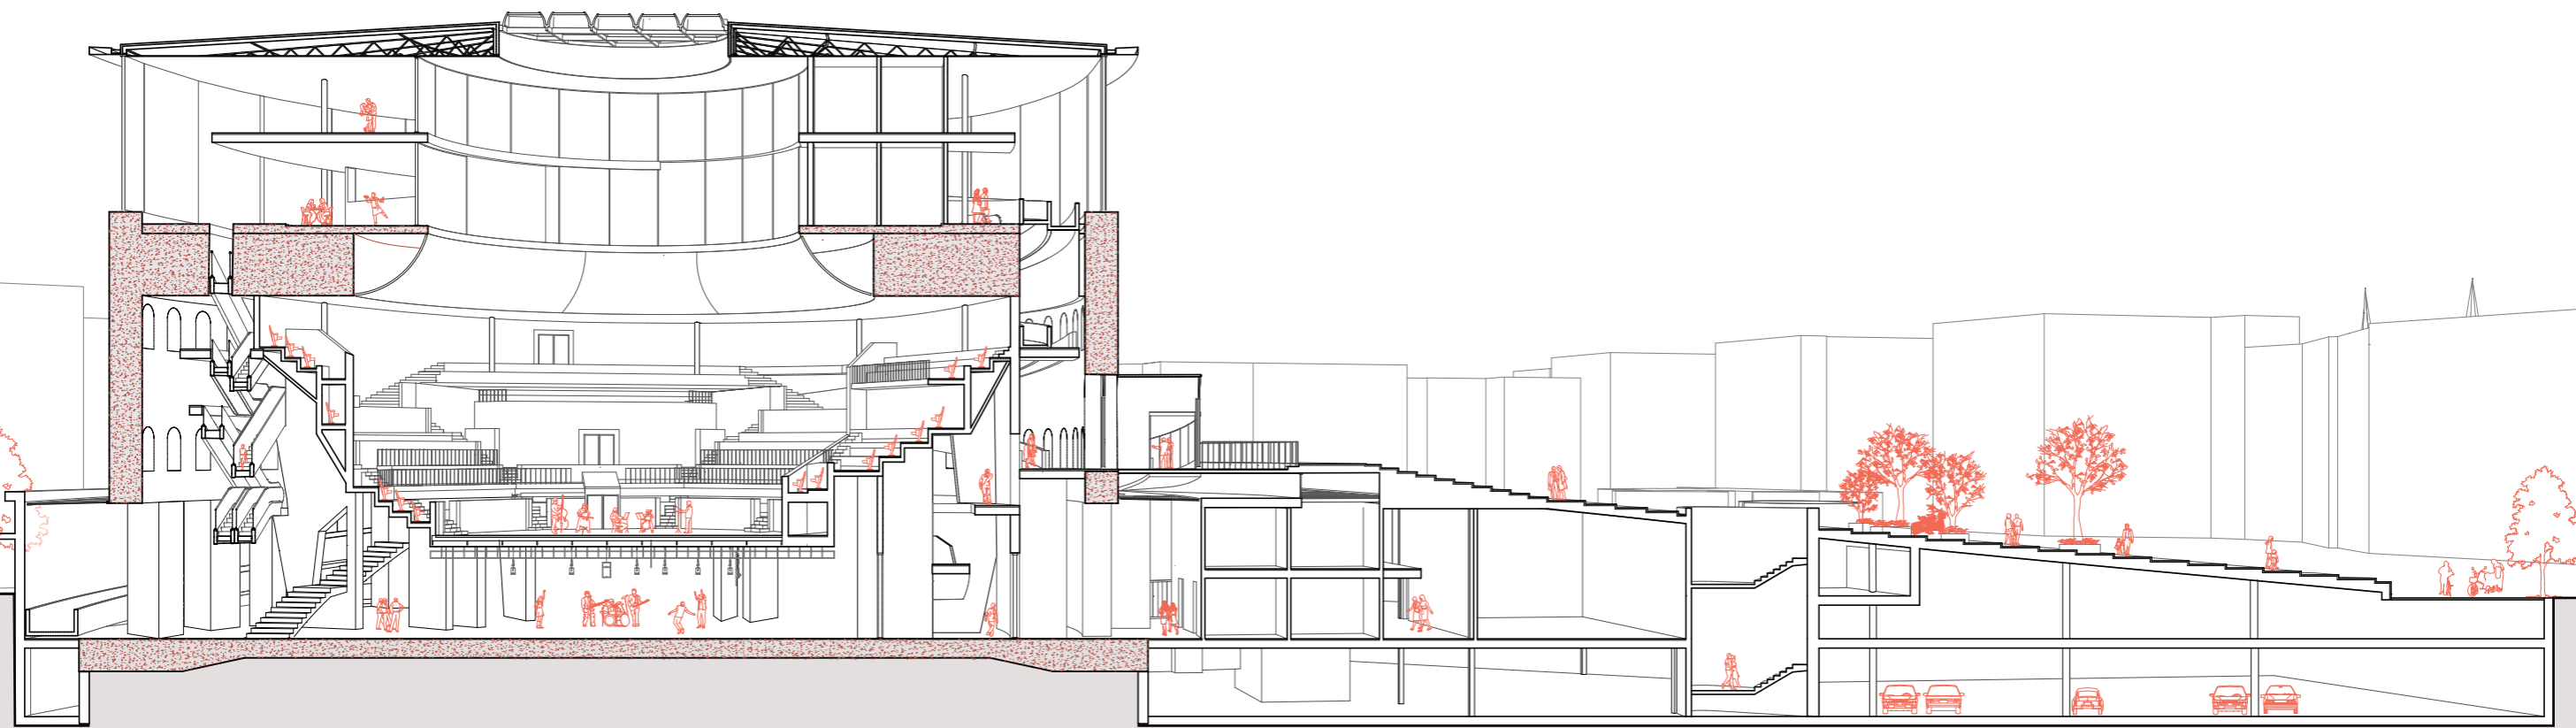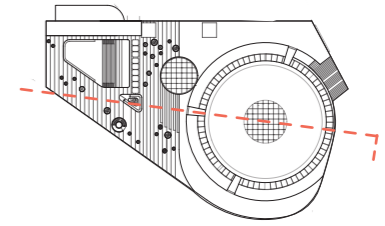


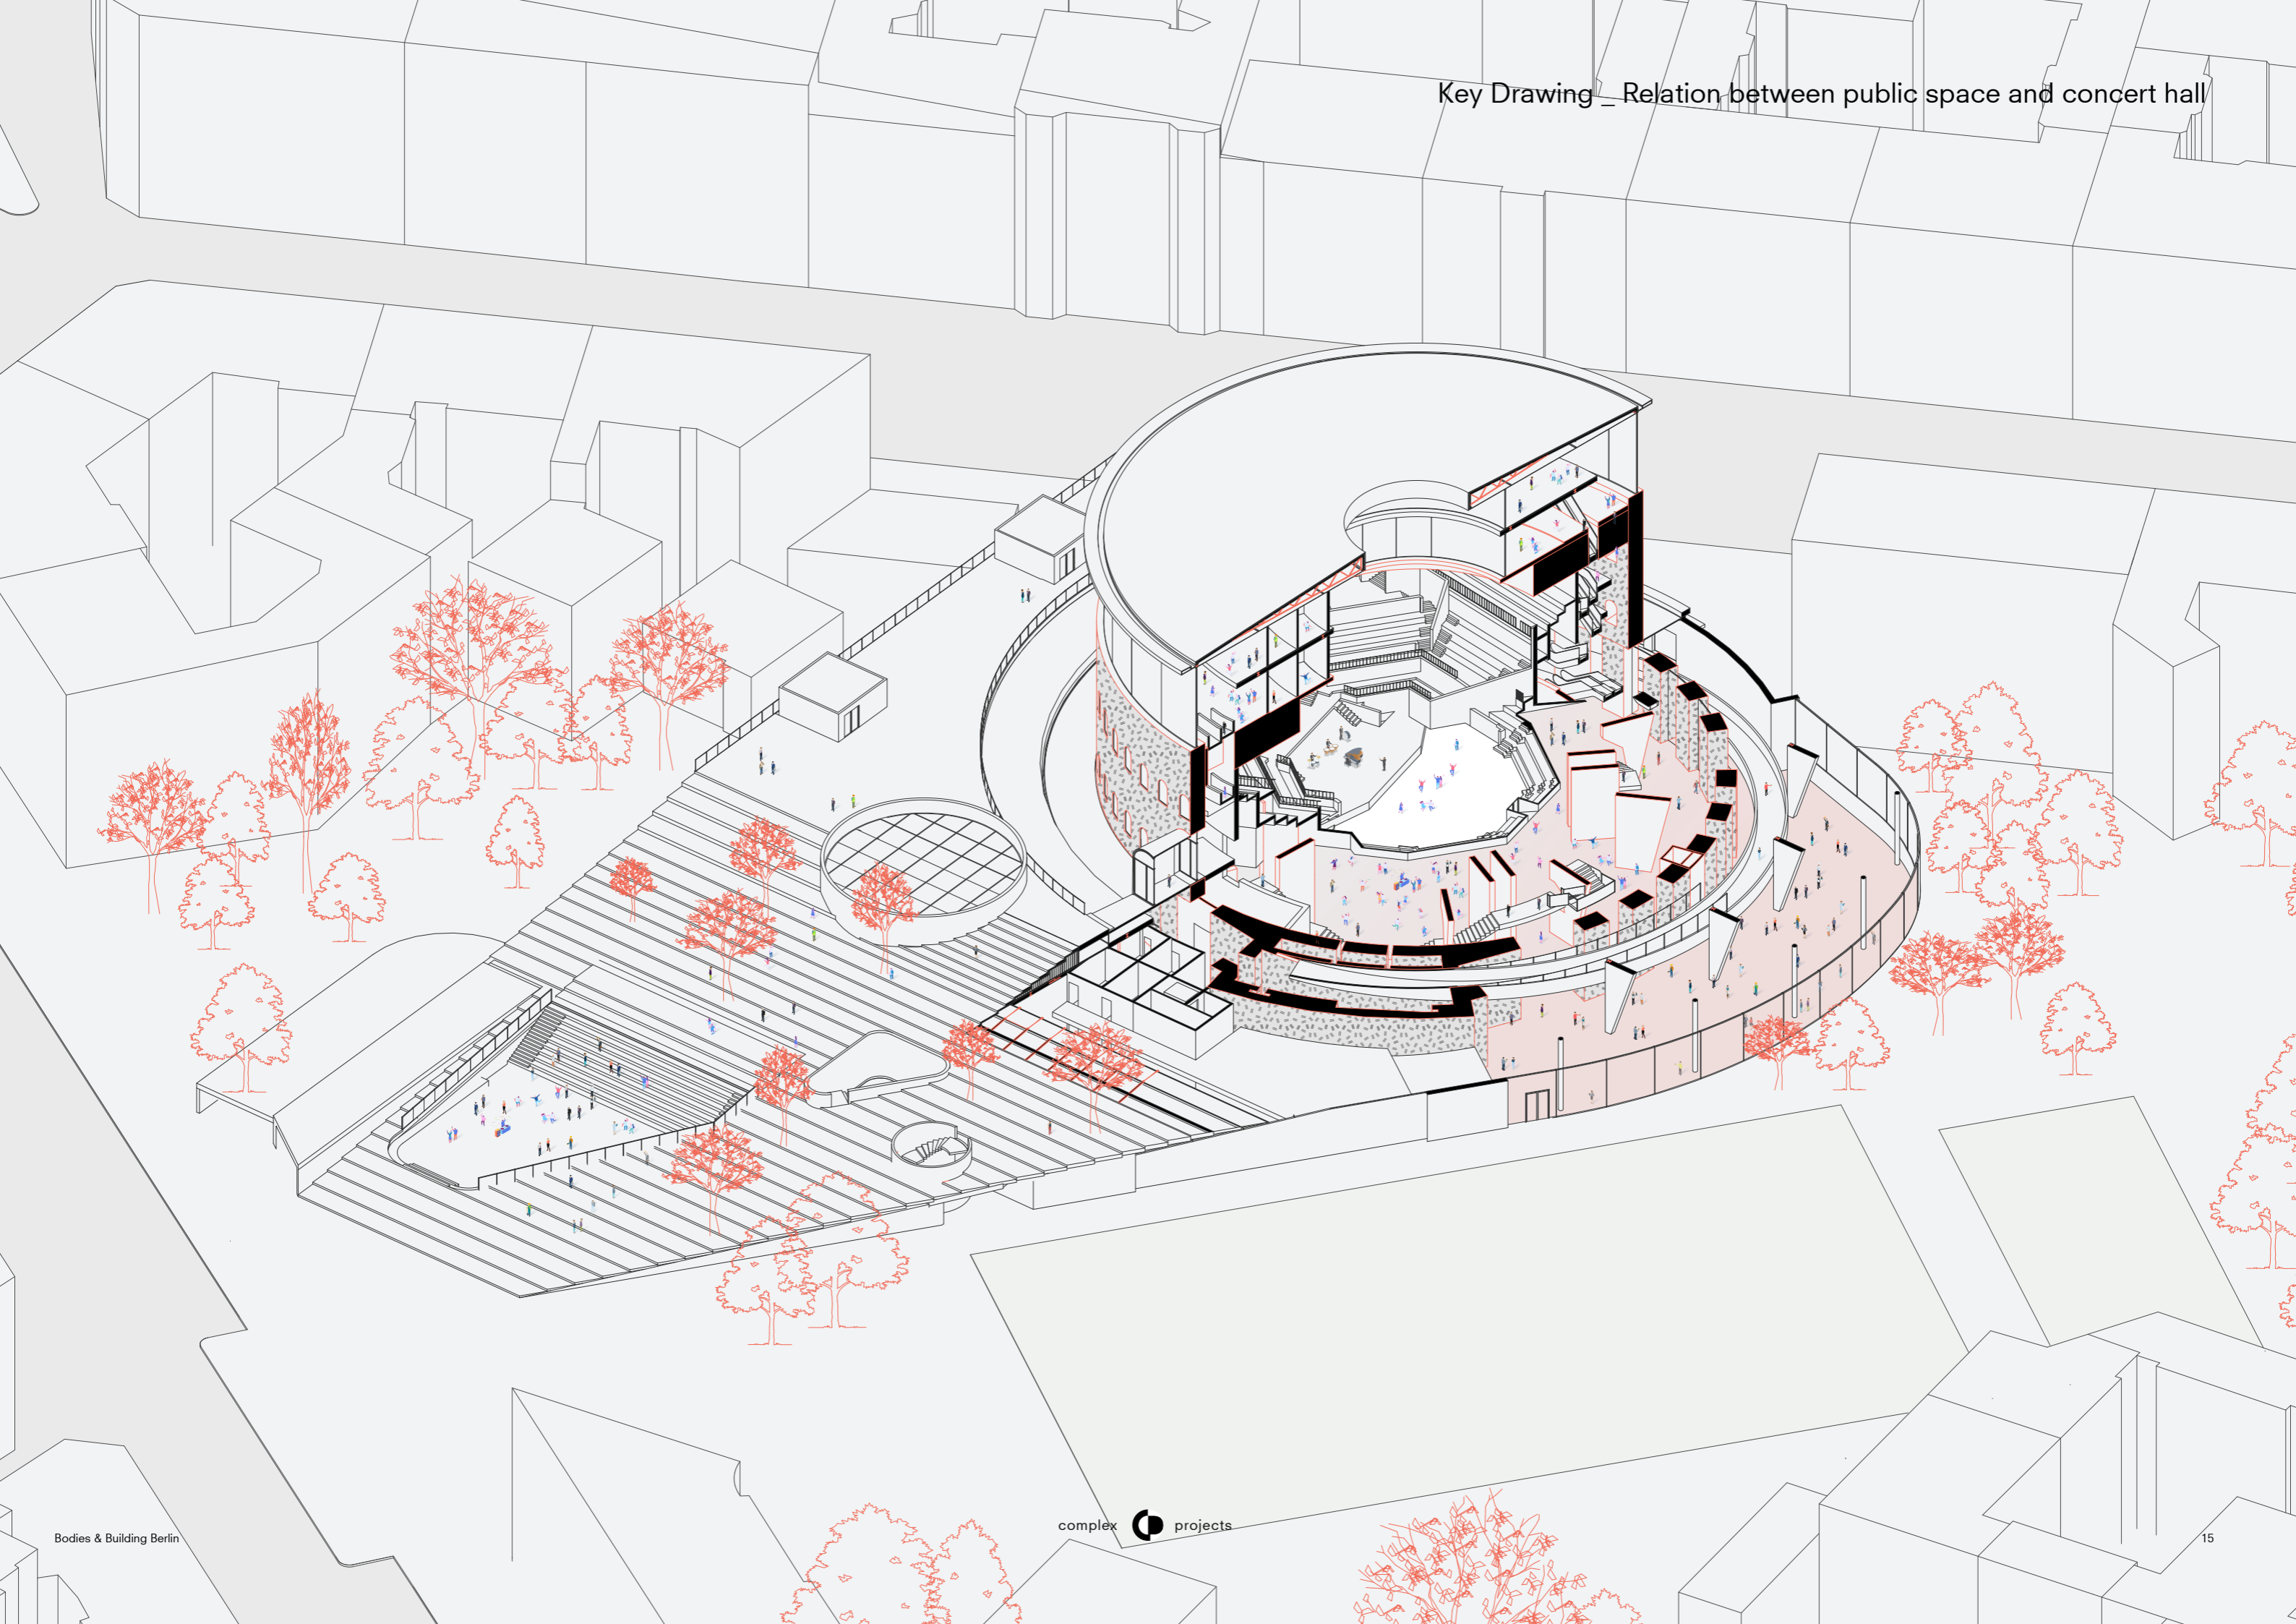














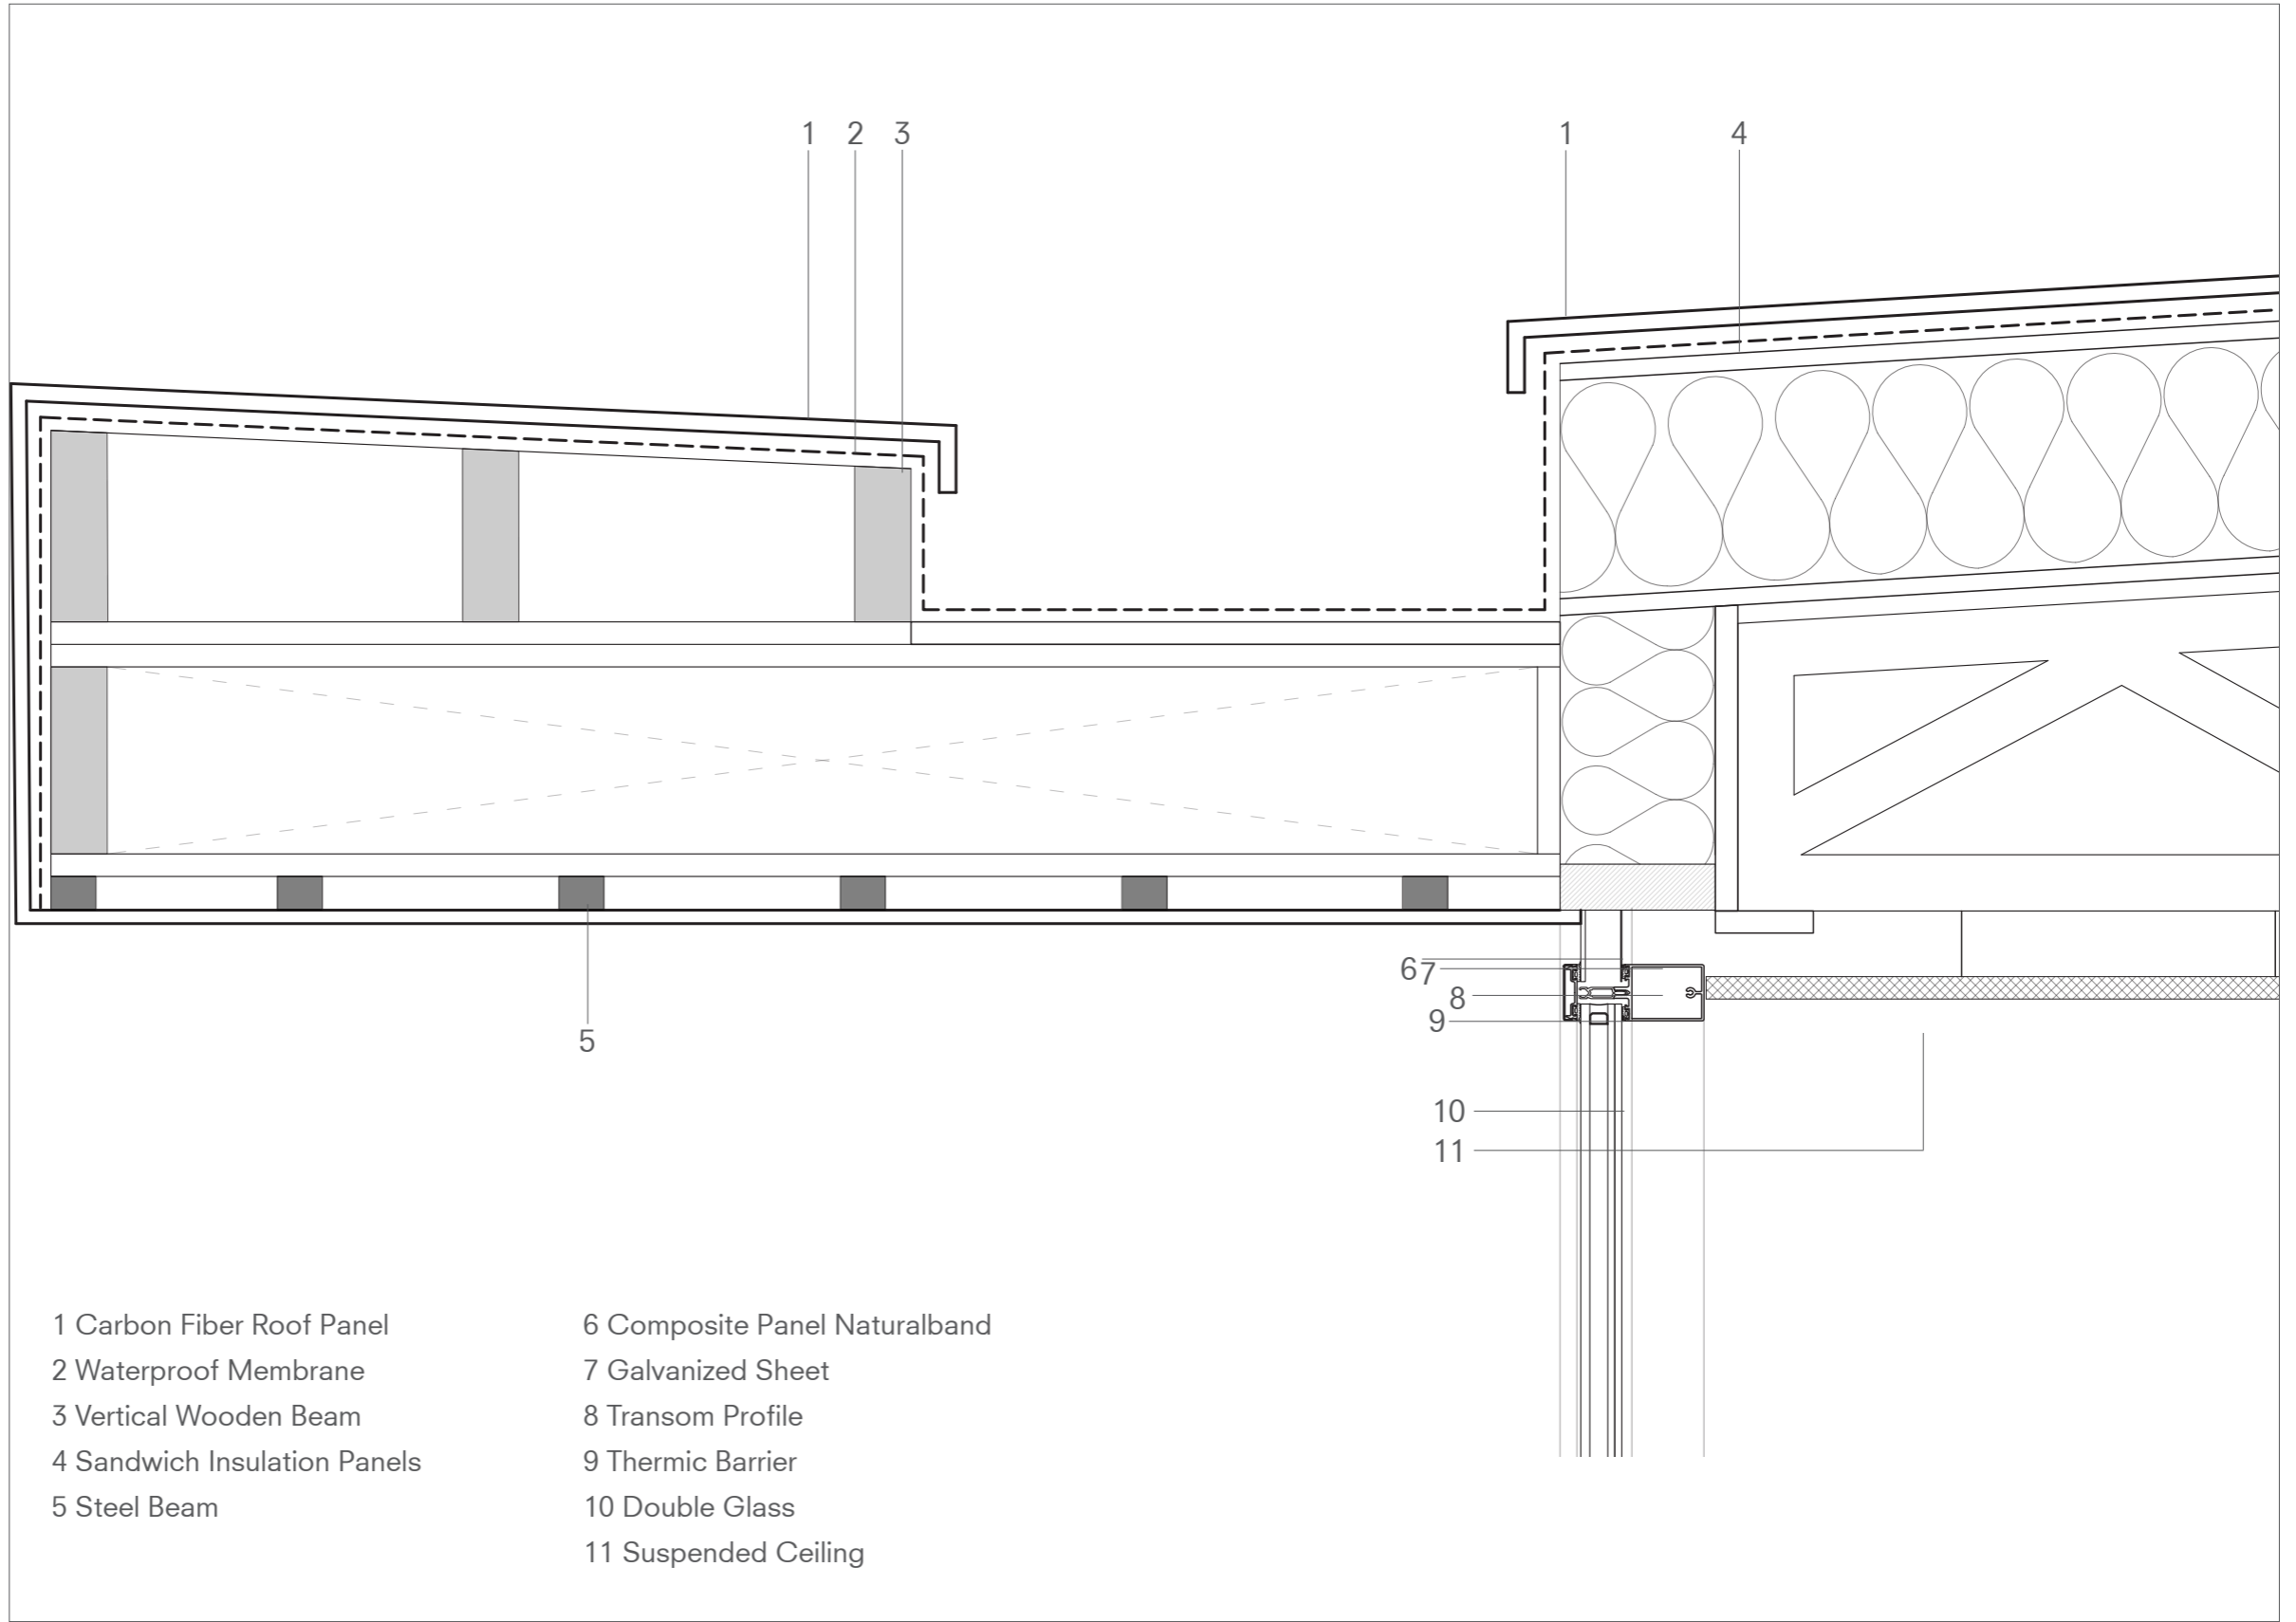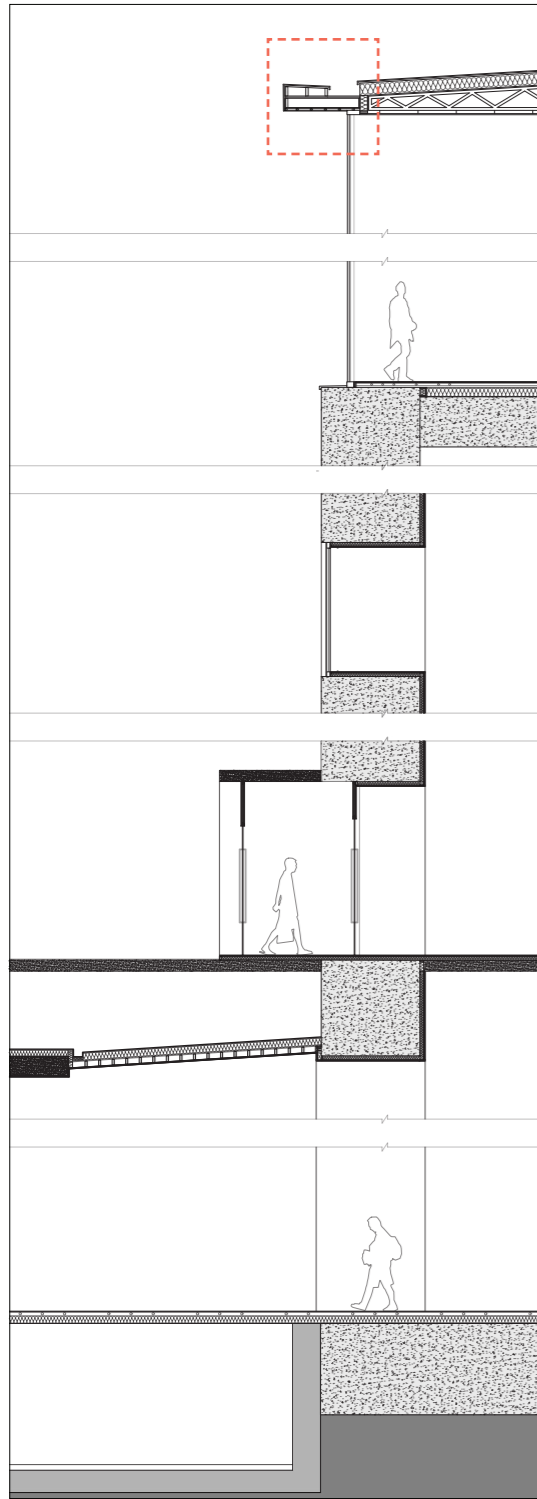

- |                              |                               |
|------------------------------|-------------------------------|
| 1 Carbon Fiber Roof Panel    | 6 Composite Panel Naturalband |
| 2 Waterproof Membrane        | 7 Galvanized Sheet            |
| 3 Vertical Wooden Beam       | 8 Transom Profile             |
| 4 Sandwich Insulation Panels | 9 Thermic Barrier             |
| 5 Steel Beam                 | 10 Double Glass               |
|                              | 11 Suspended Ceiling          |

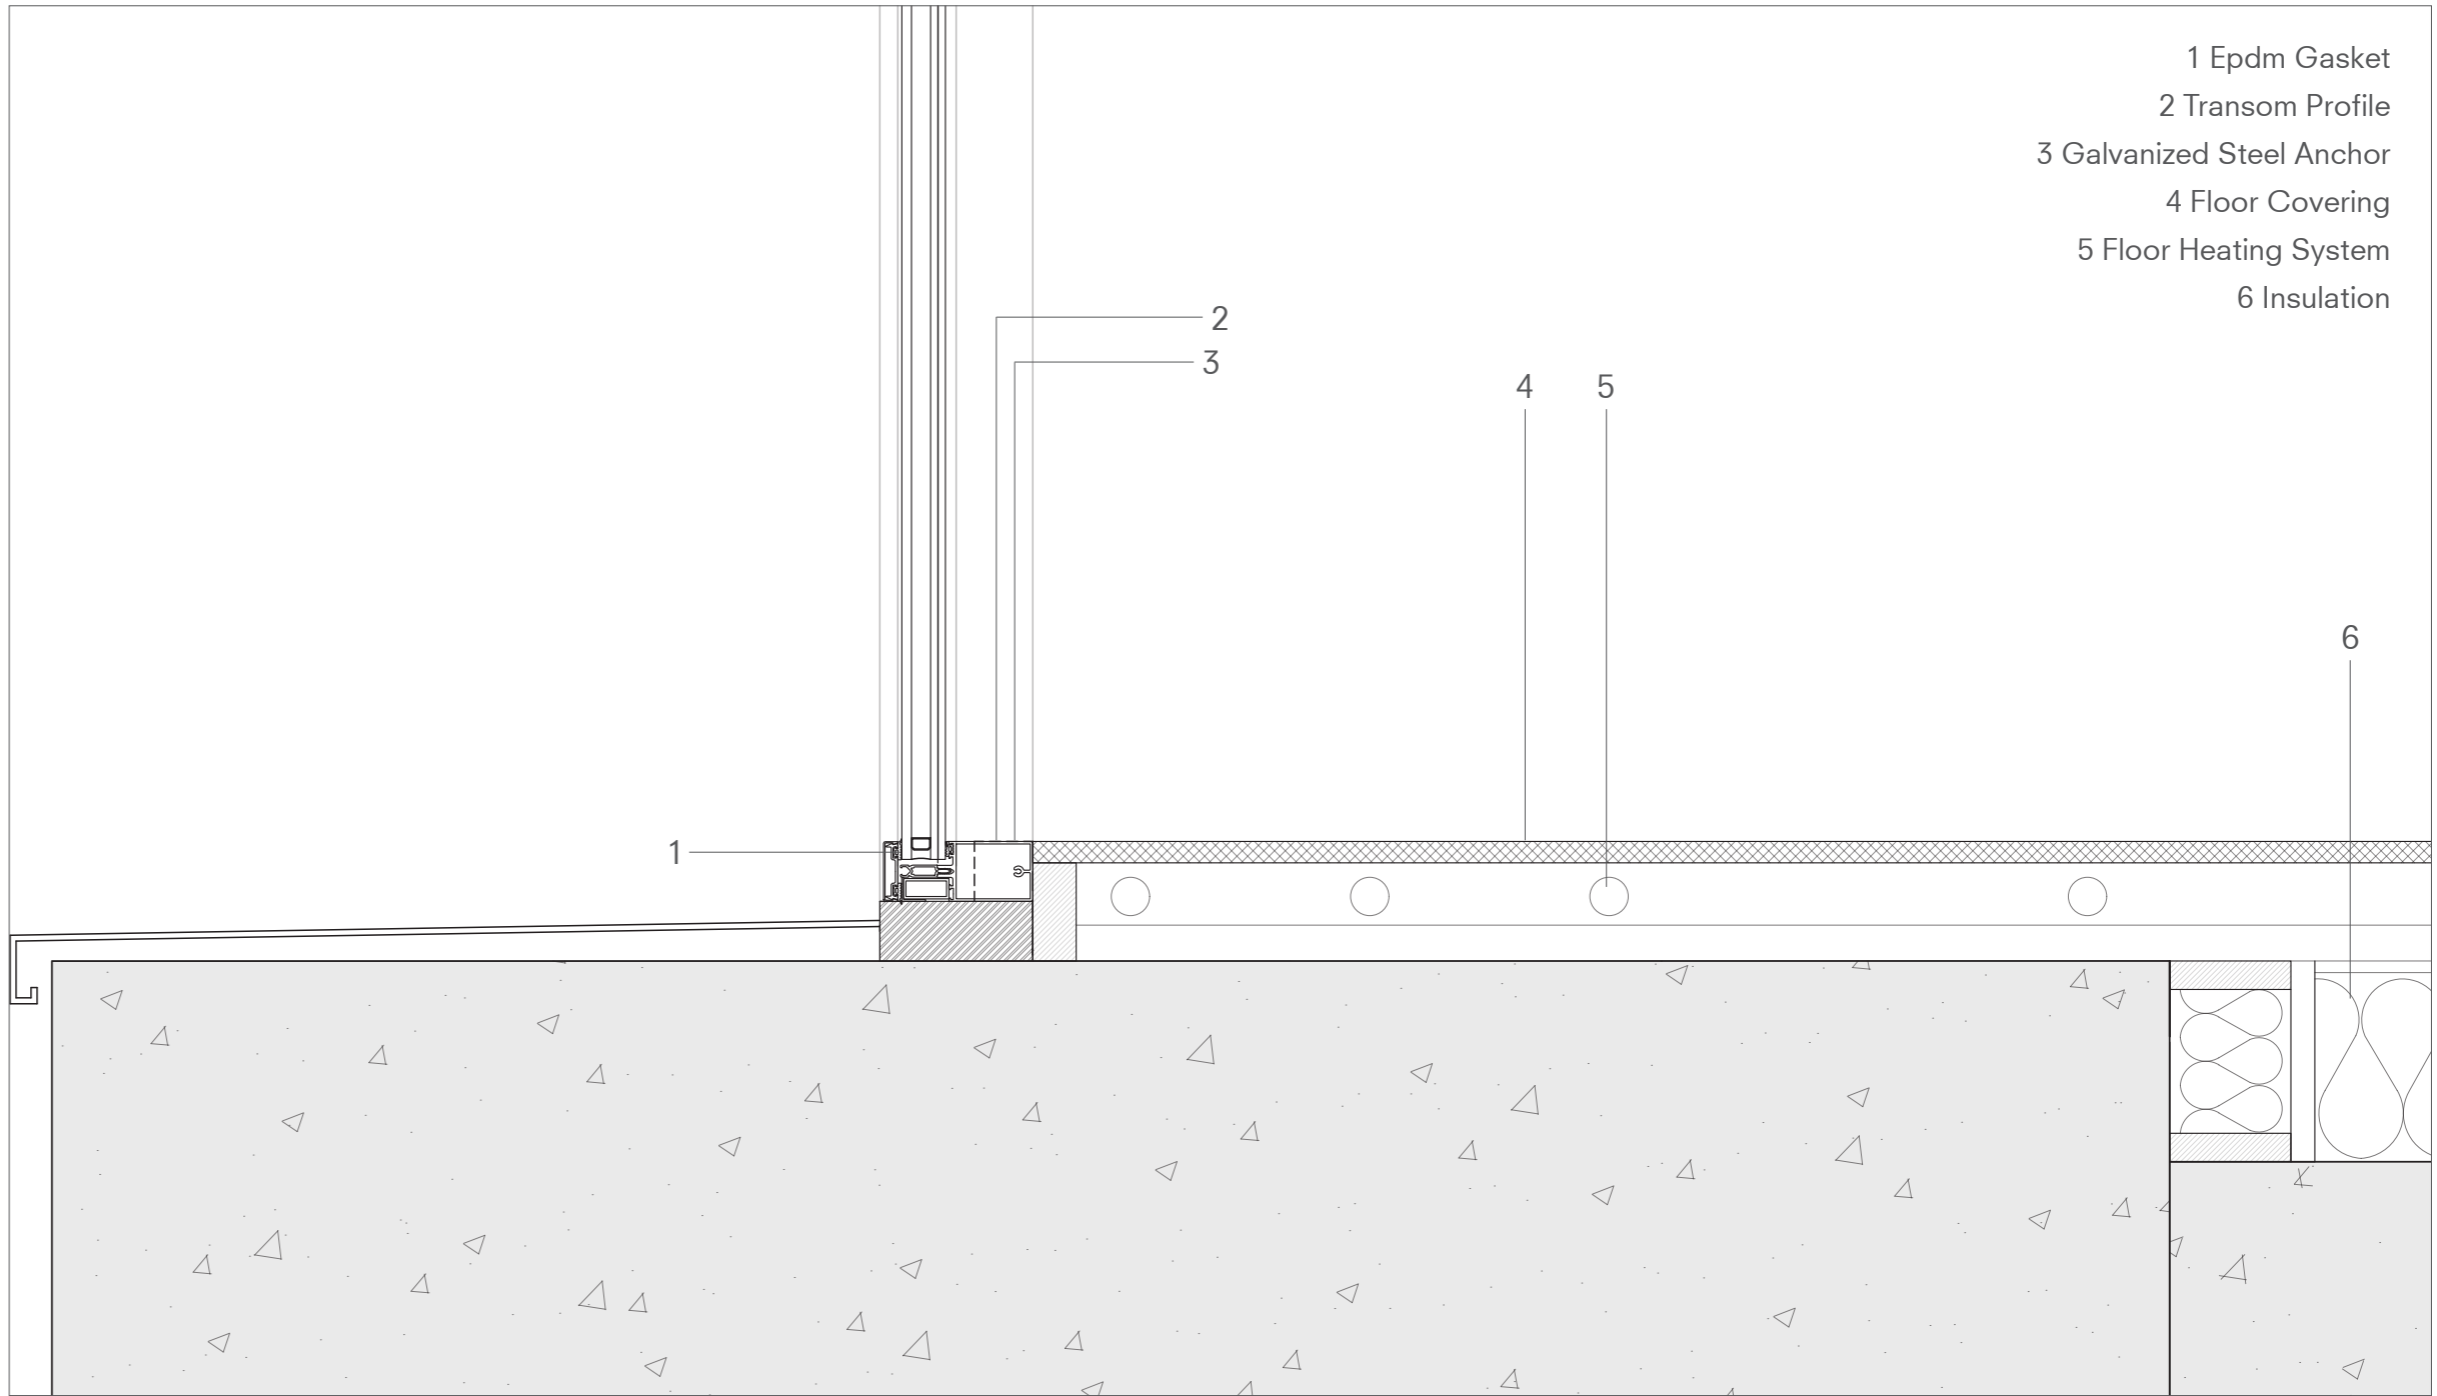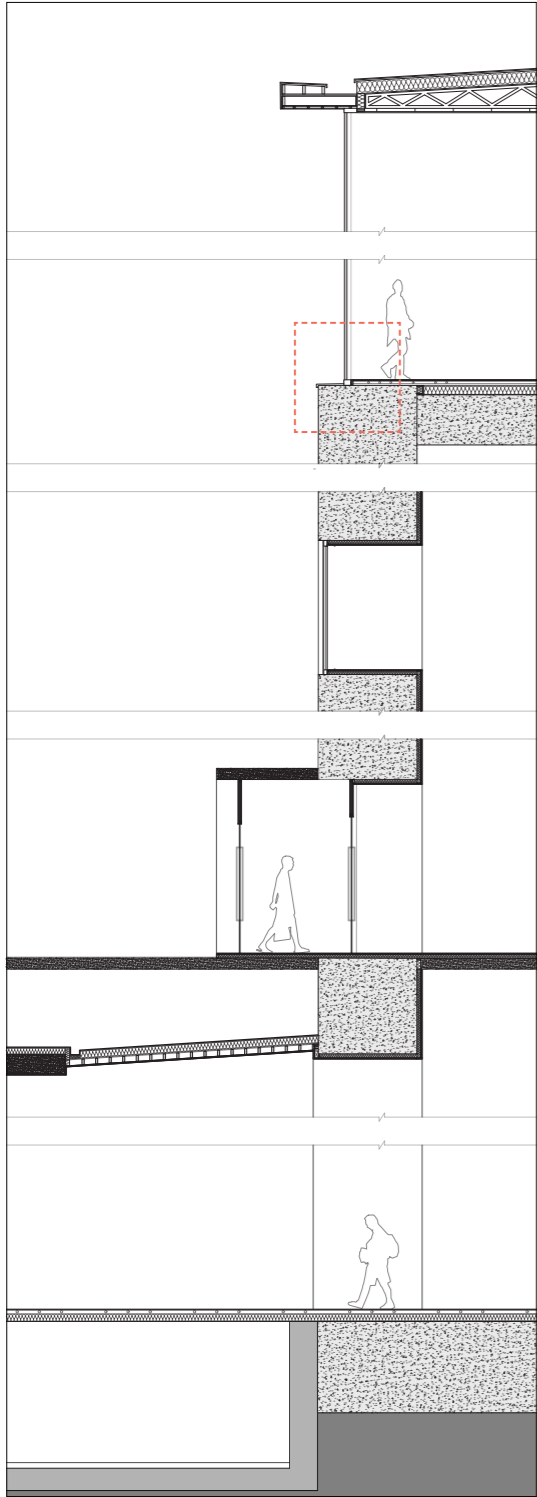

- 1 Epdm Gasket
- 2 Transom Profile
- 3 Galvanized Steel Anchor
- 4 Floor Covering
- 5 Floor Heating System
- 6 Insulation

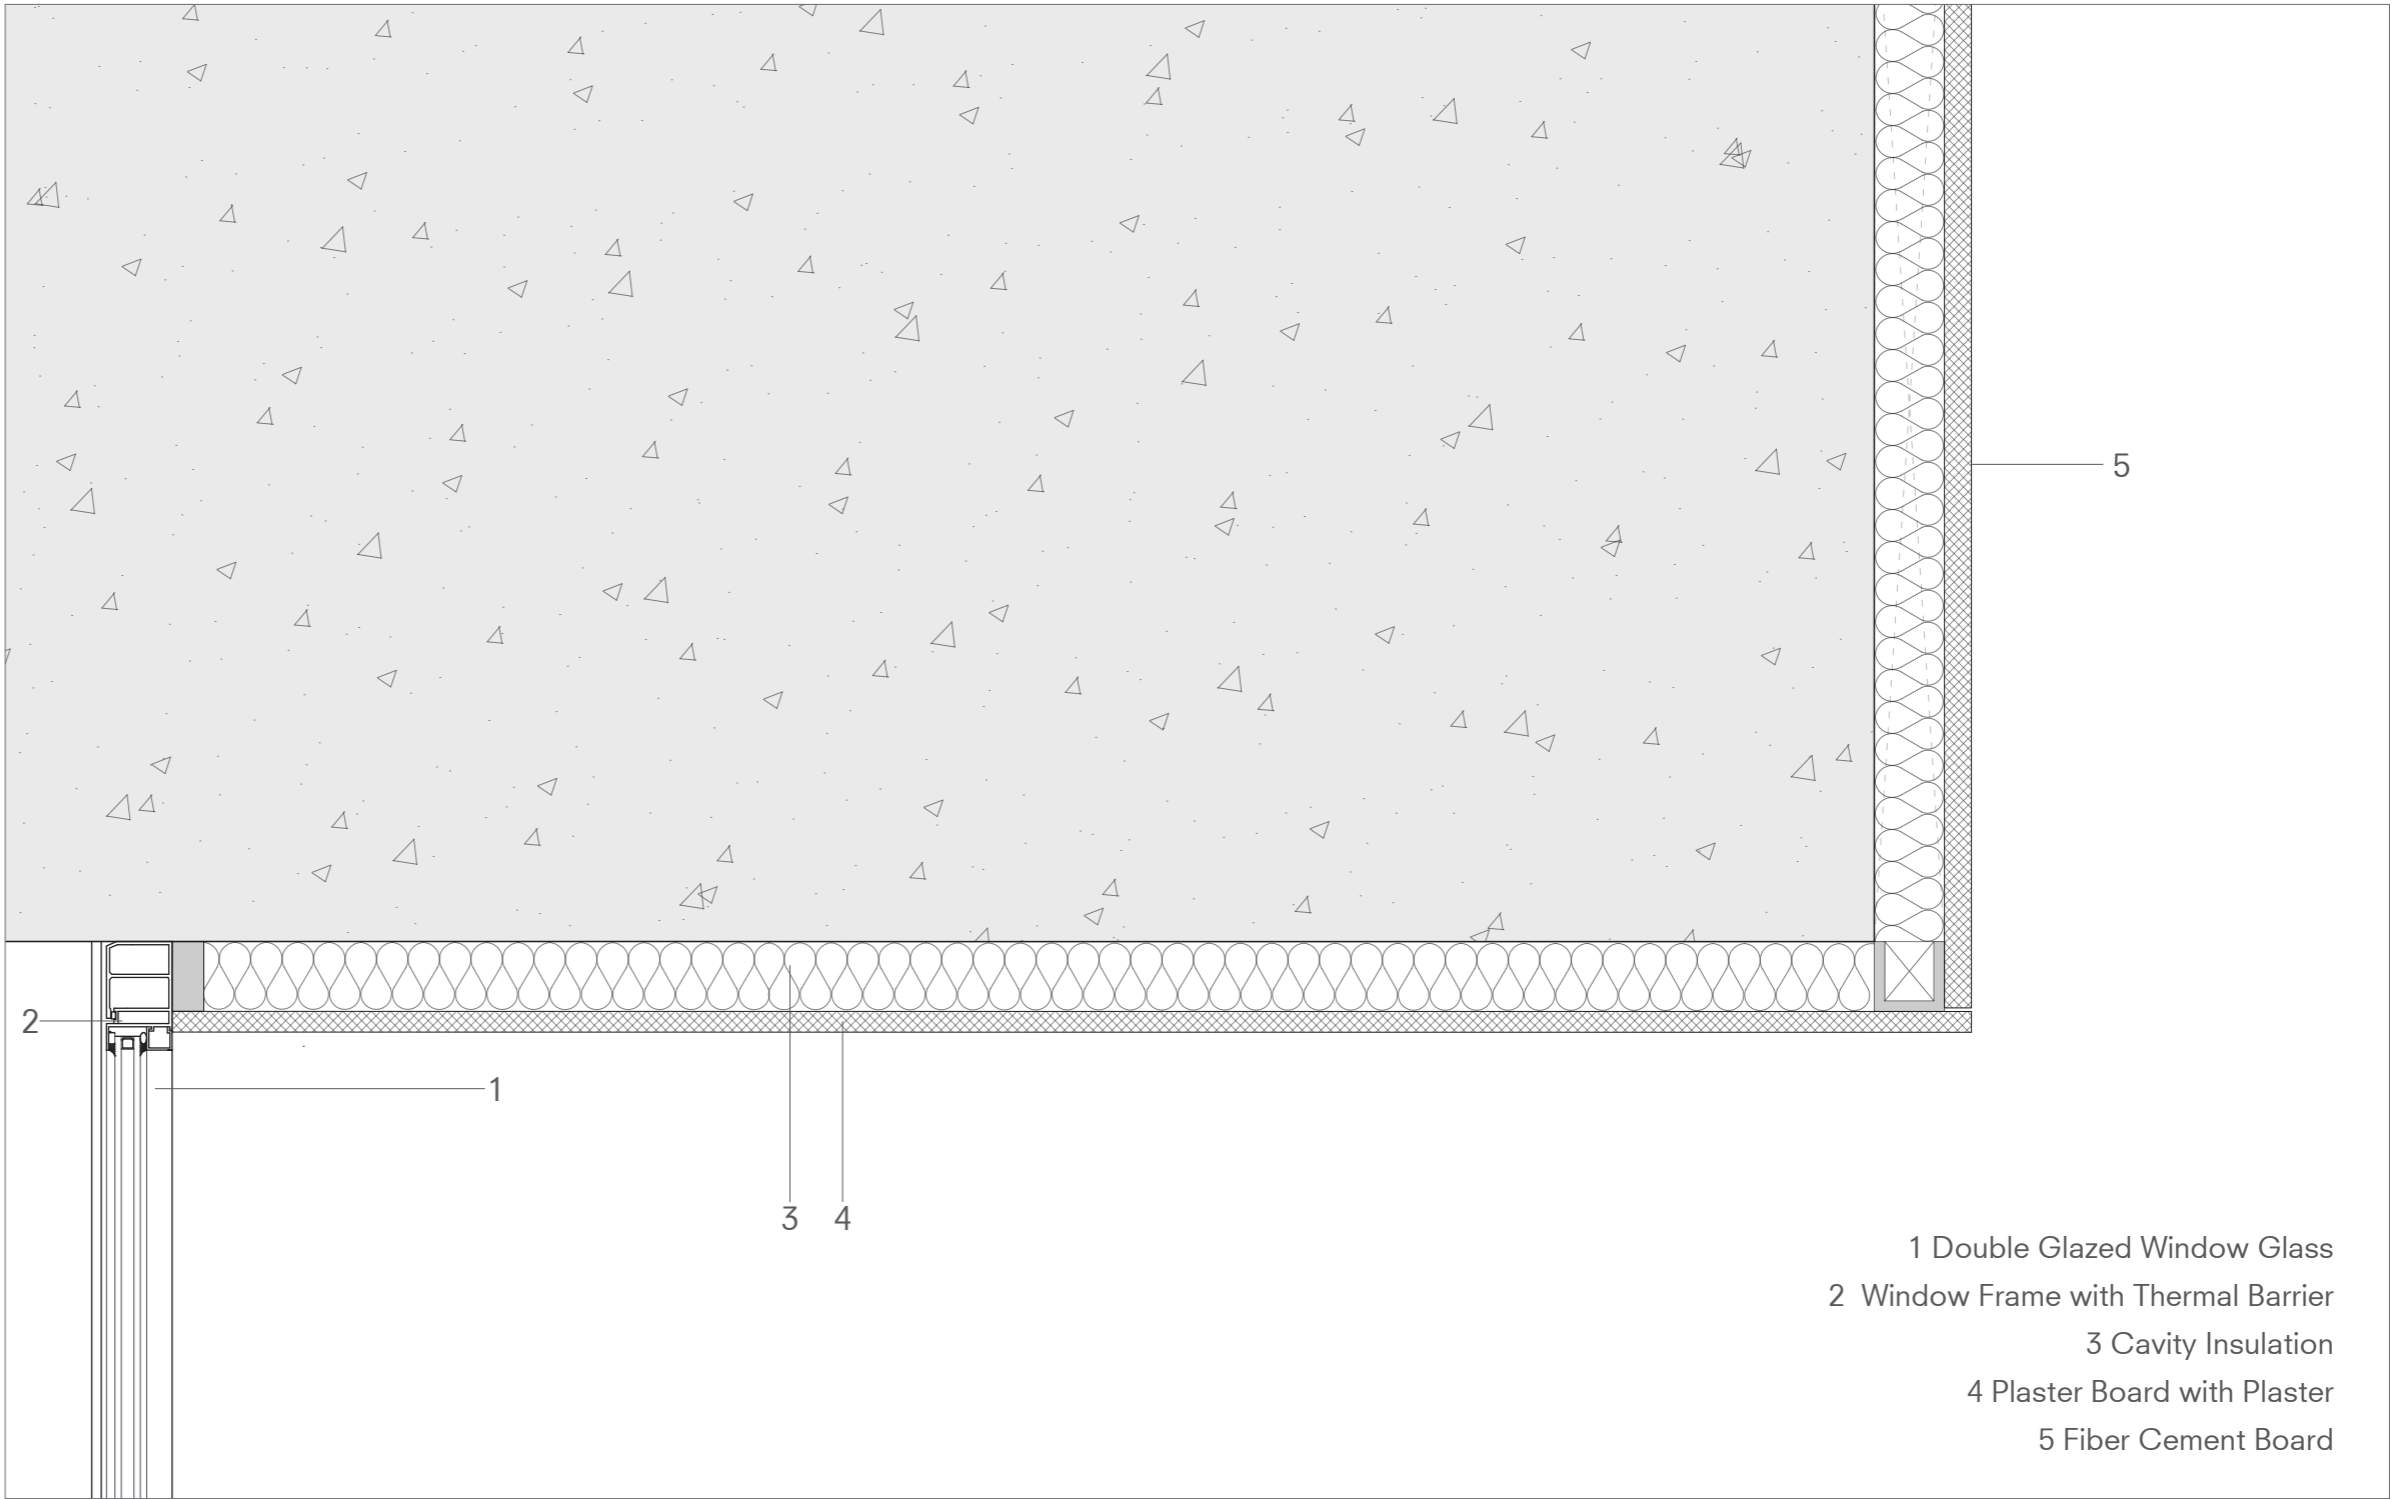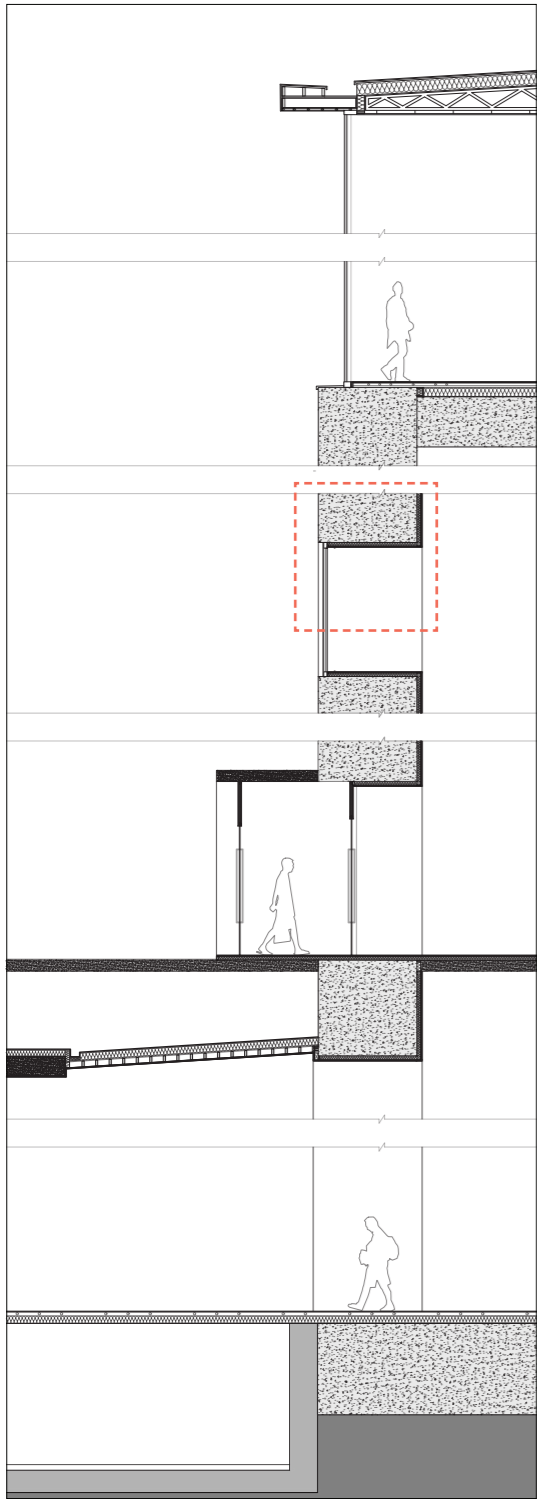

- 1 Double Glazed Window Glass
- 2 Window Frame with Thermal Barrier
- 3 Cavity Insulation
- 4 Plaster Board with Plaster
- 5 Fiber Cement Board

Detail Section

Scale : 1 to 5

- 1 Aluminum Roof
- 2 Aluminum Head Flashing
- 3 Wooden Plate
- 4 Wooden Beam
- 5 Fiber Cement Board
- 6 Insulation
- 7 Plaster Board with Plaster

