

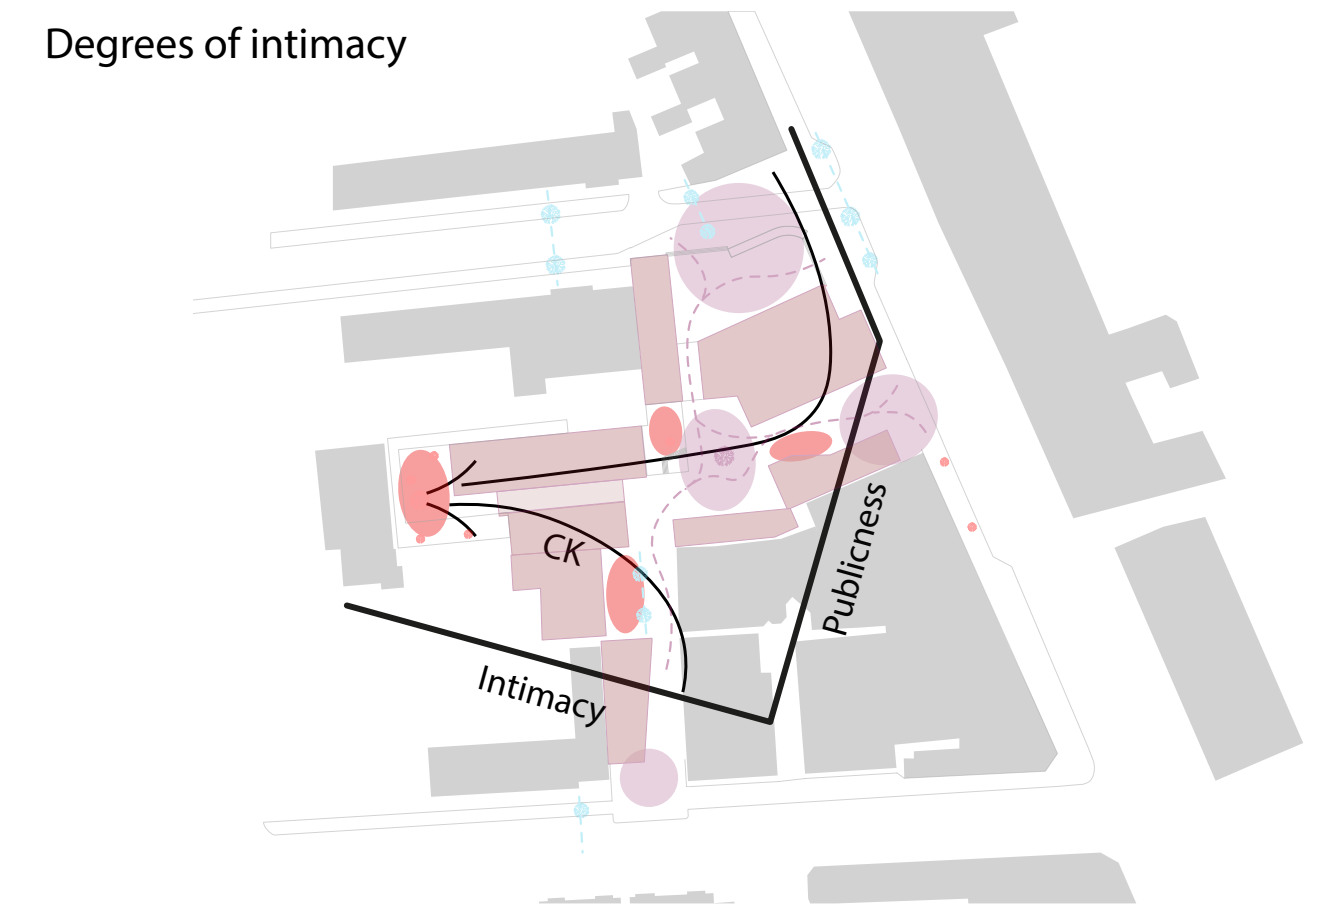
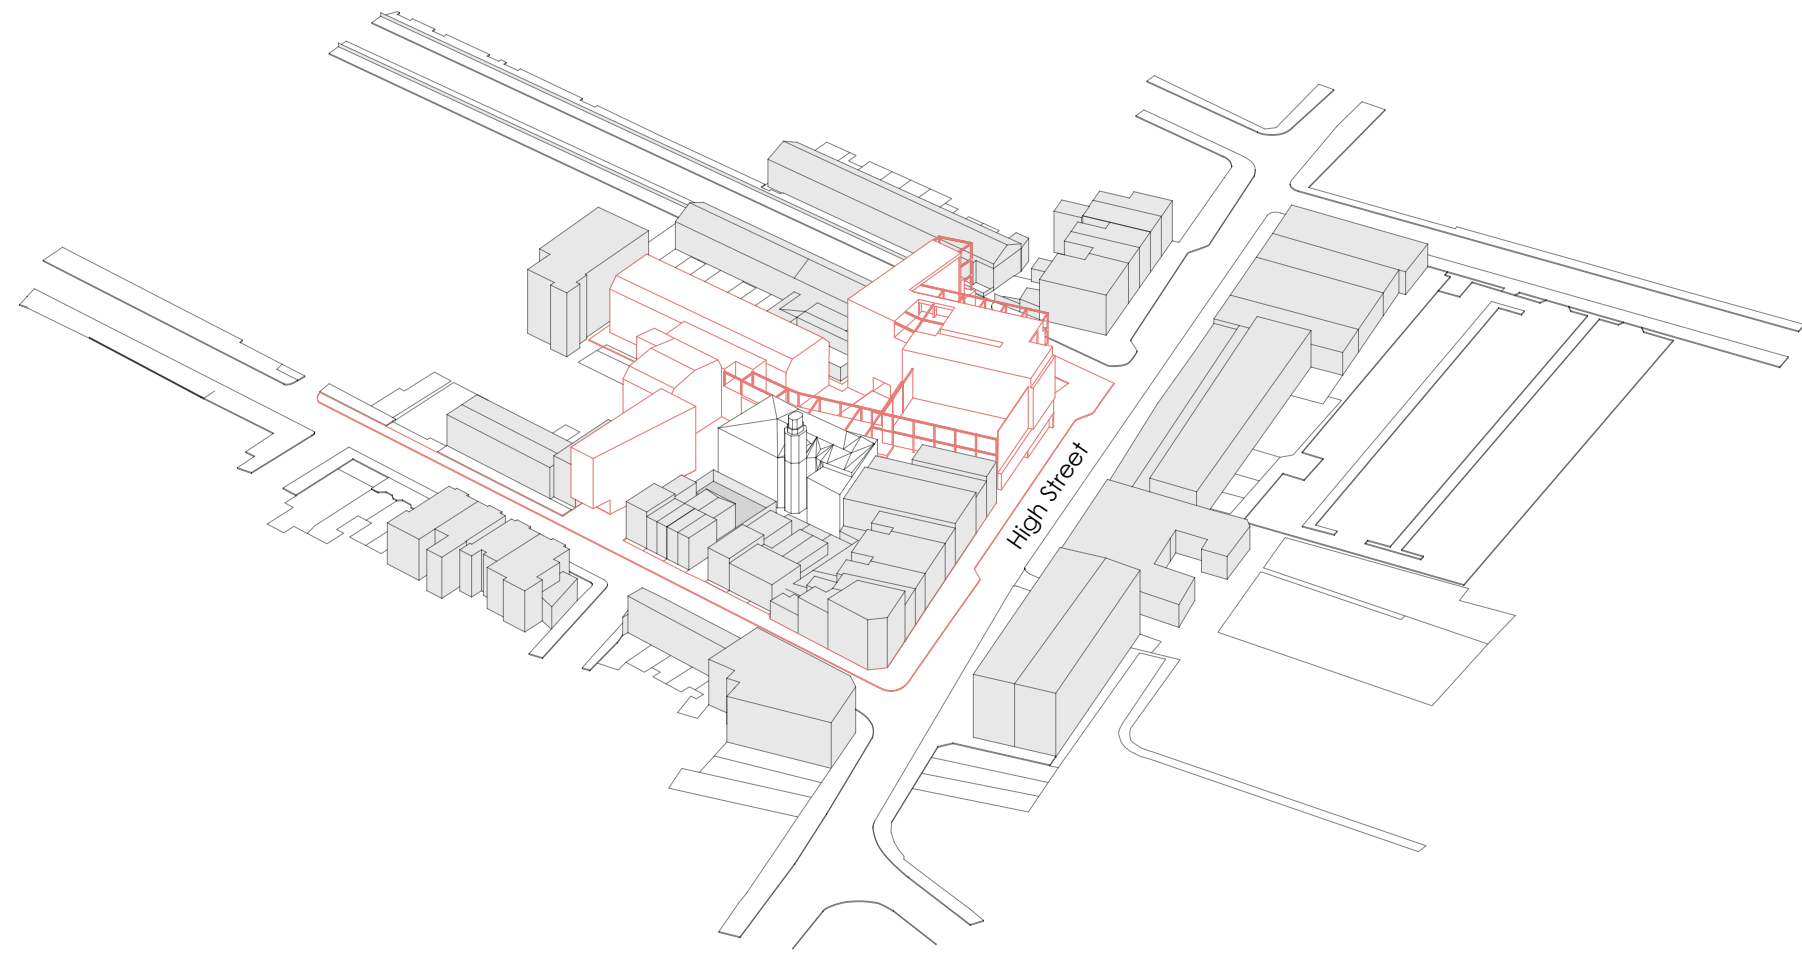
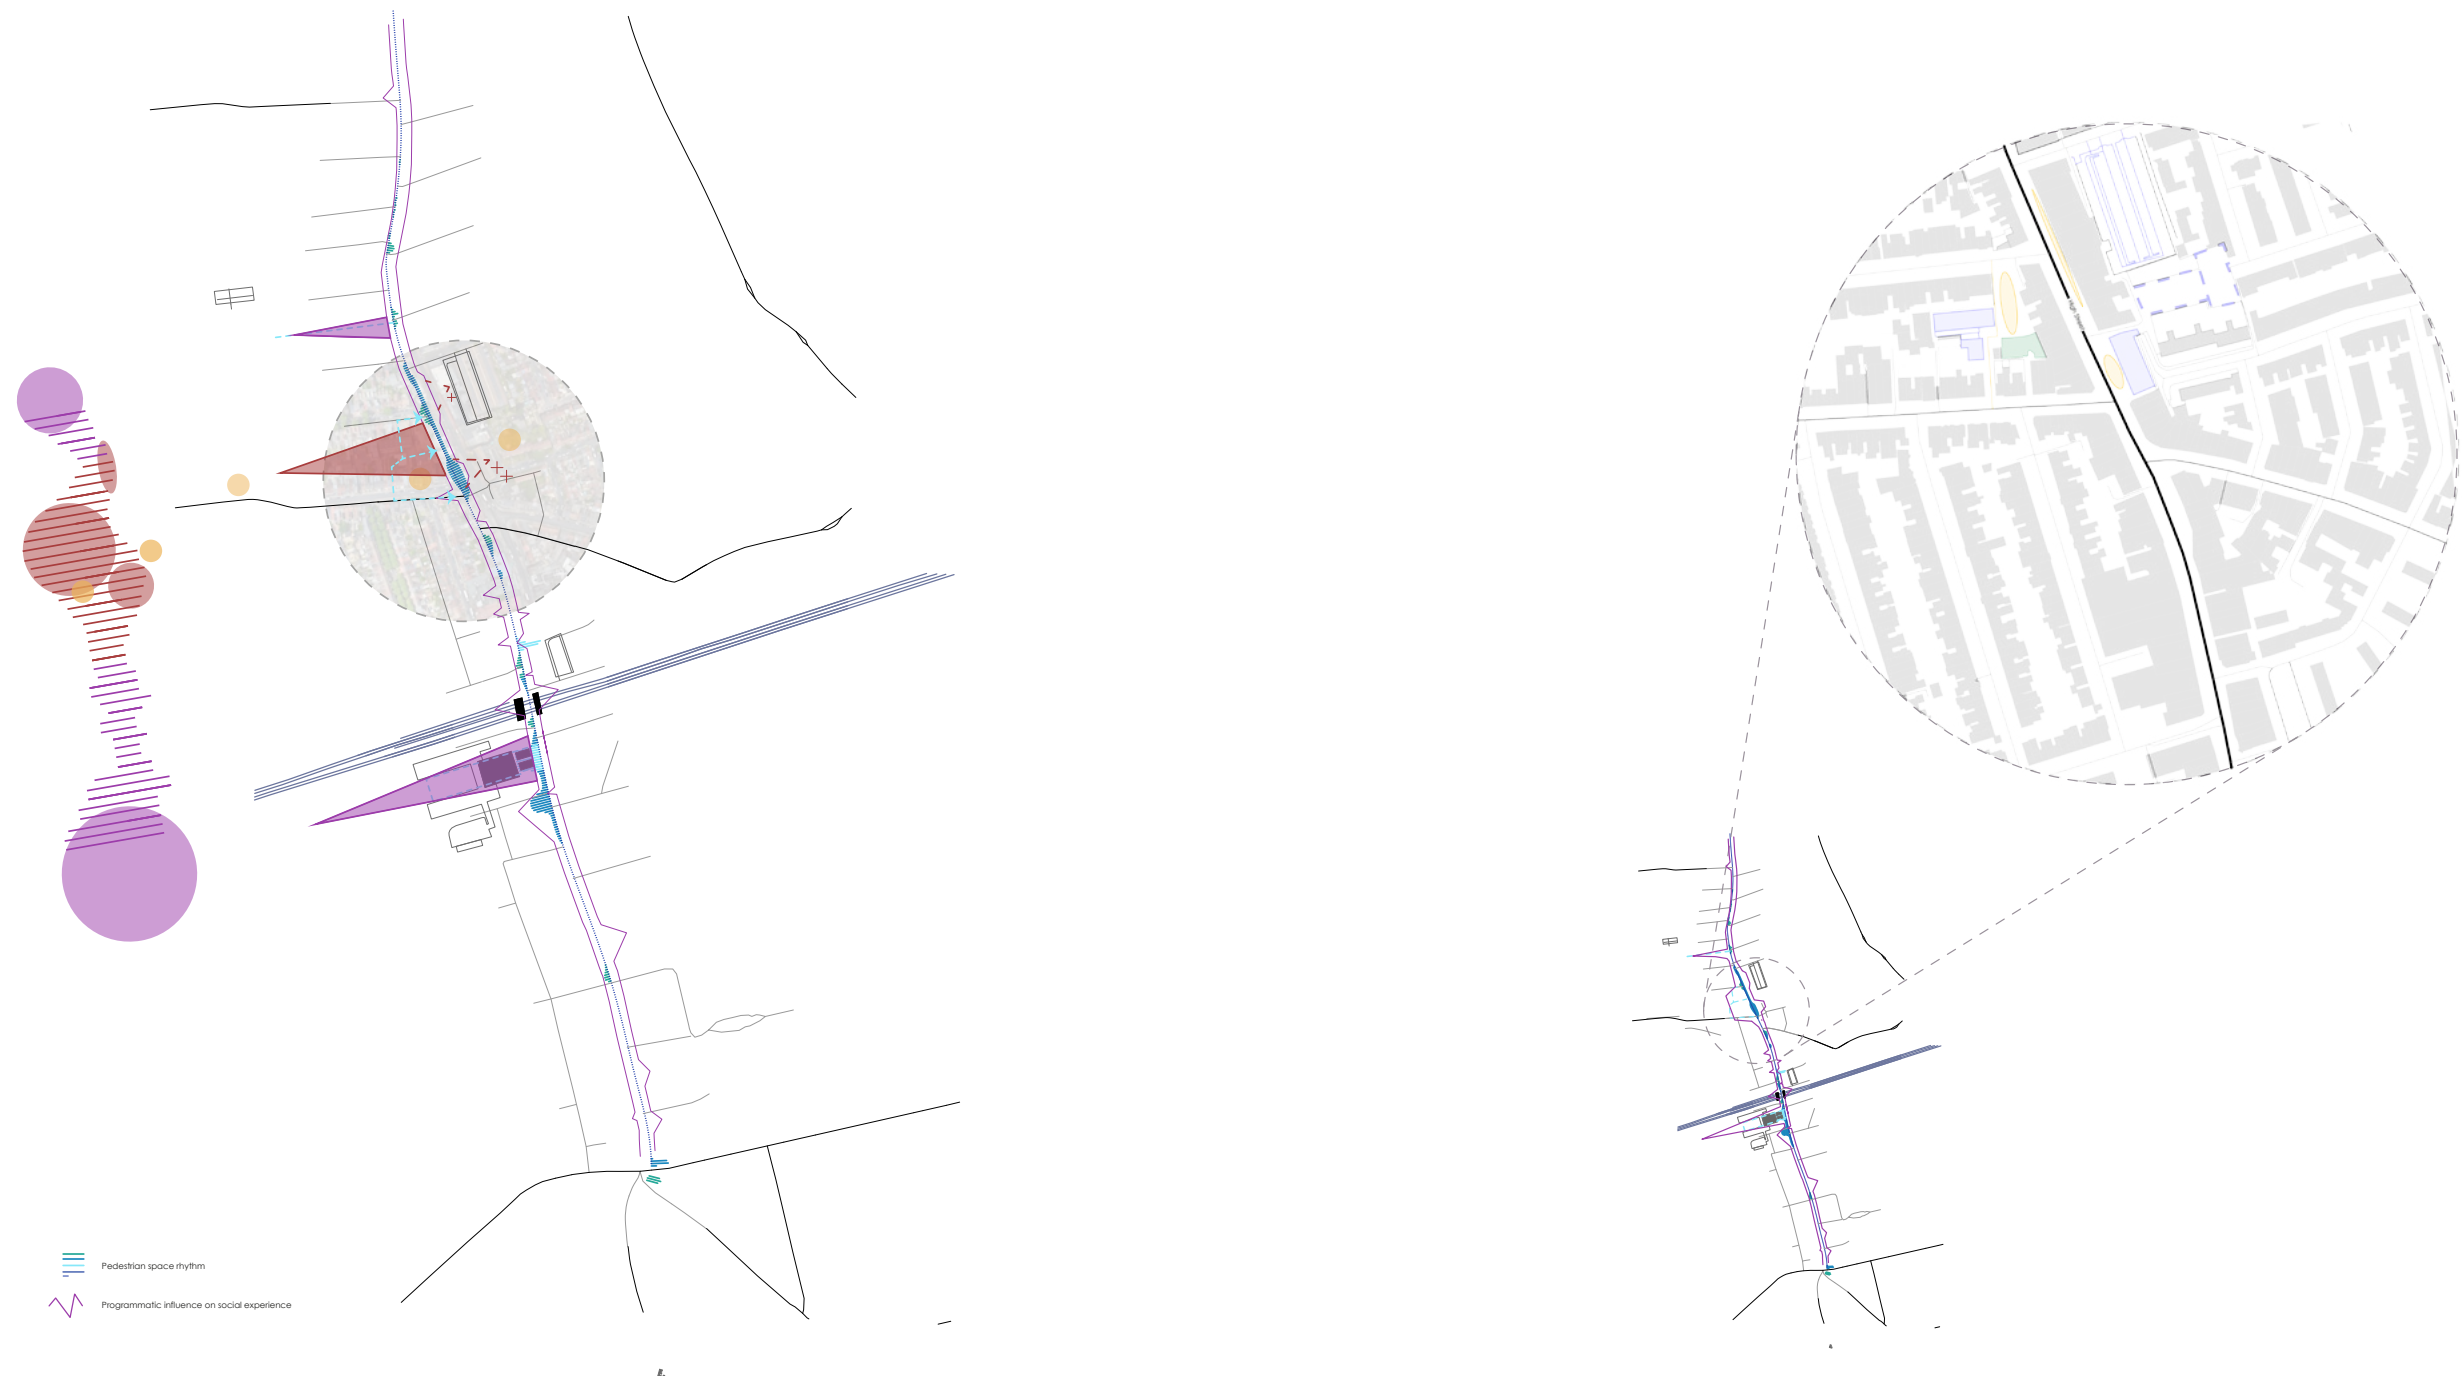



# U R B A N

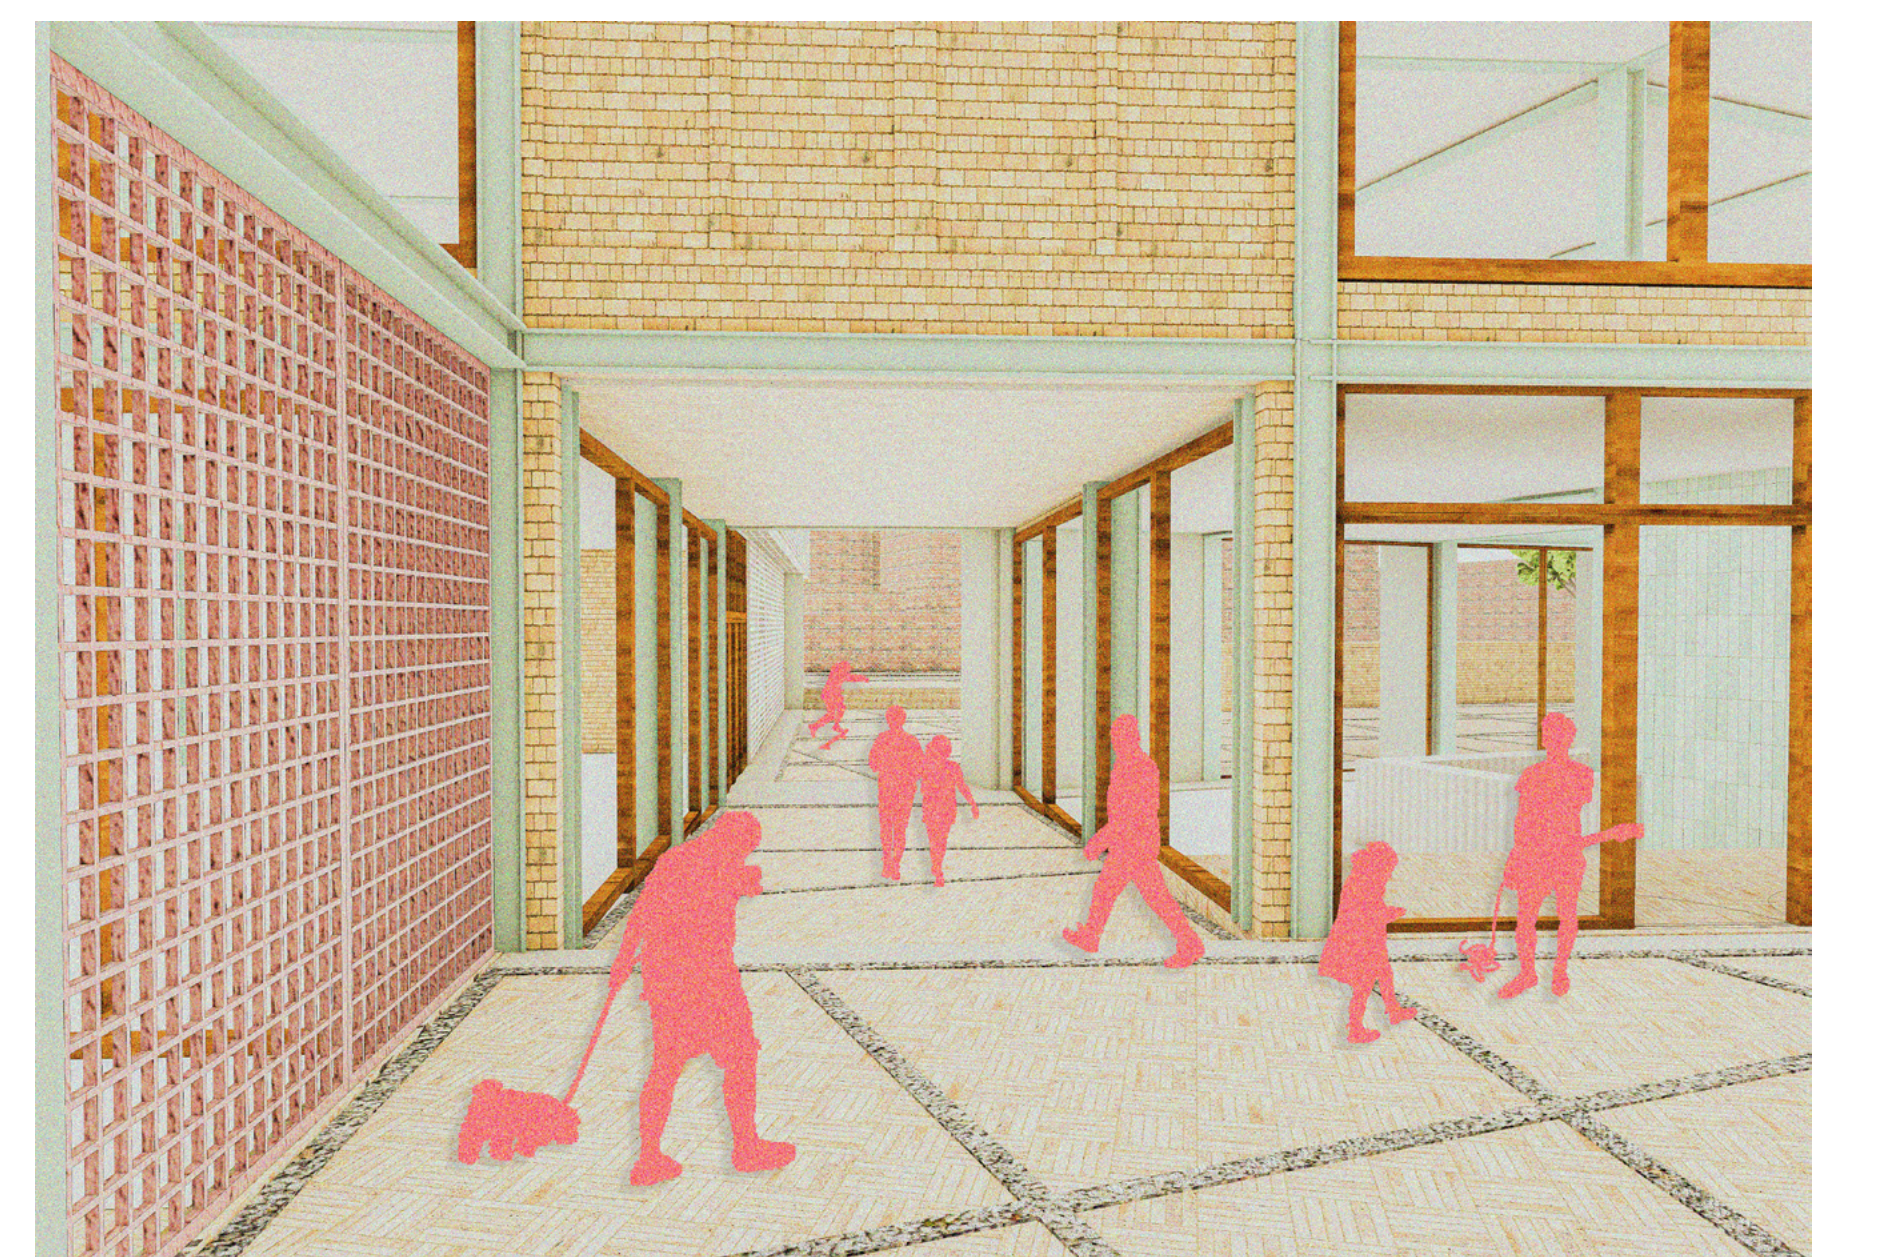


Complex edges

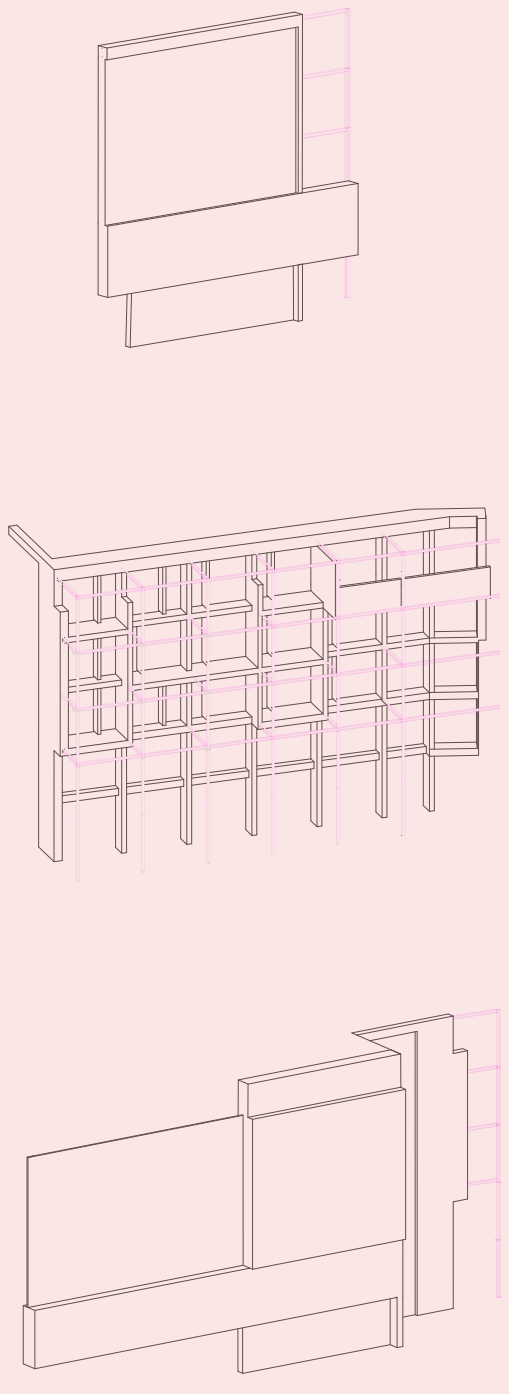


Common spaces on different lv's

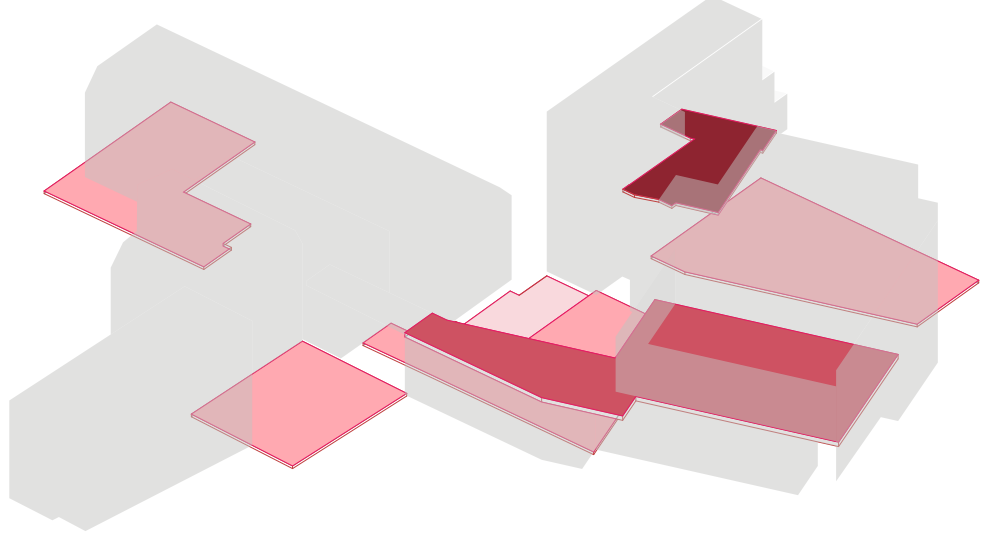






Construction articulates

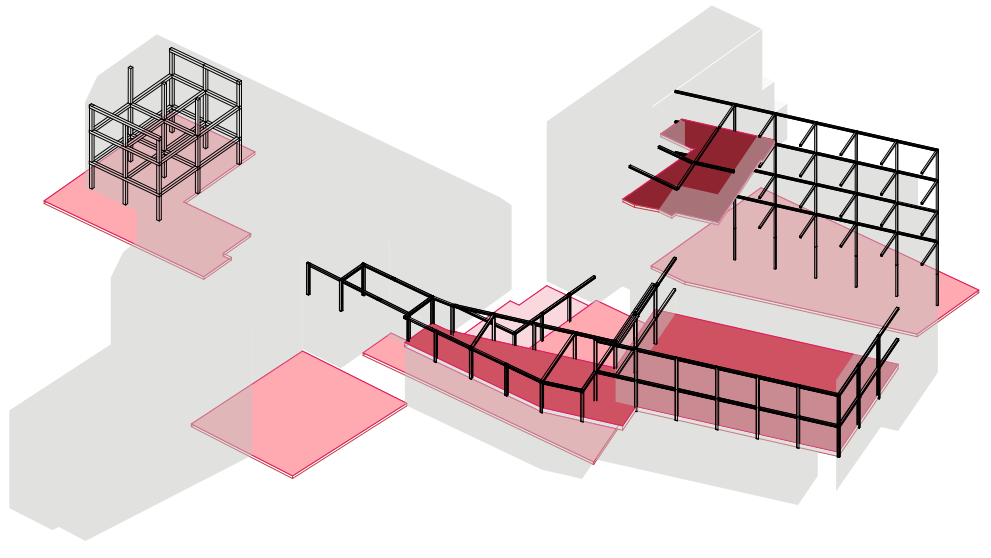

Types of thresholds

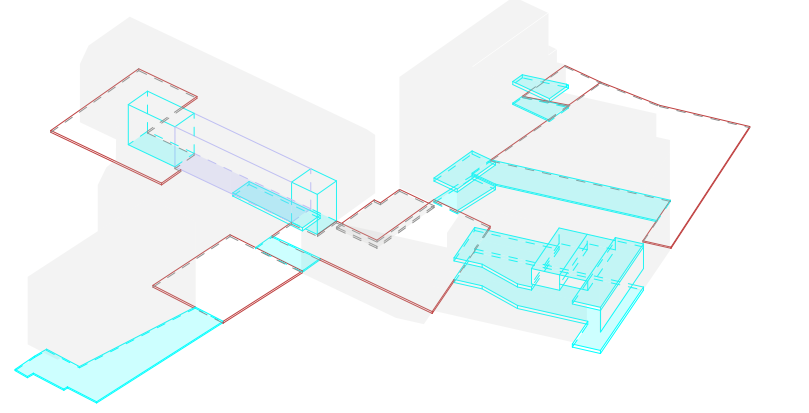

Food and the threshold

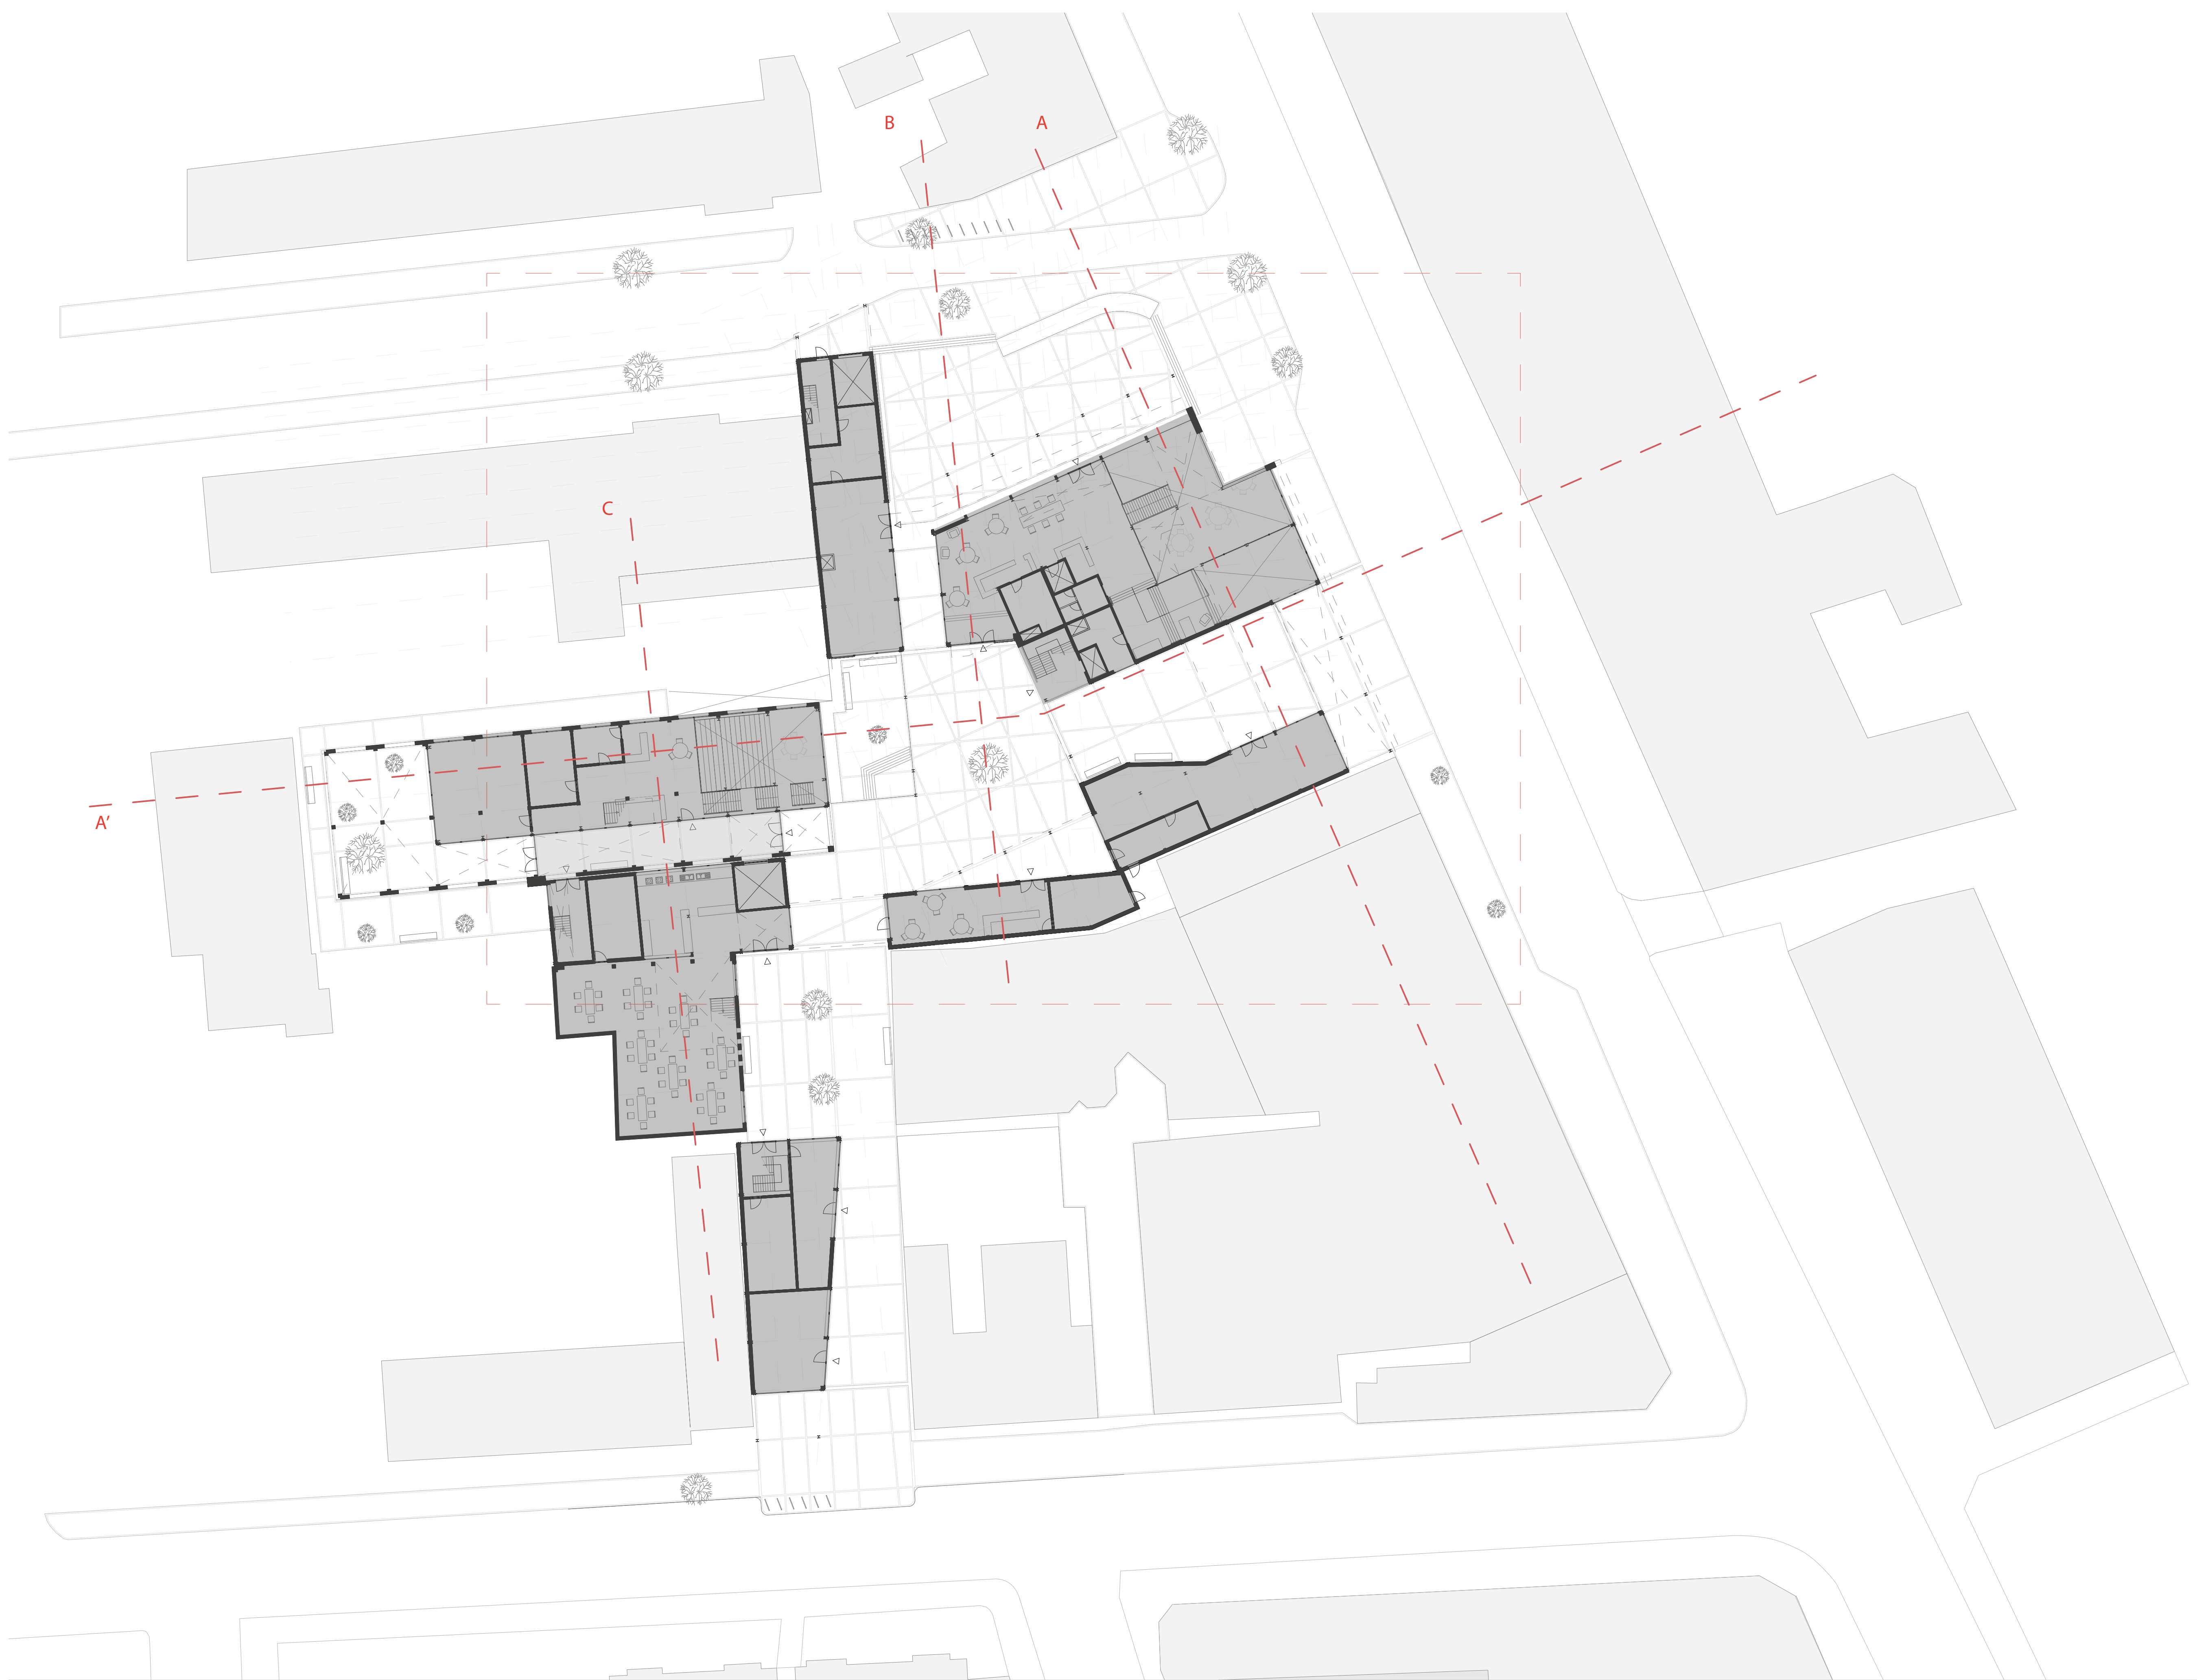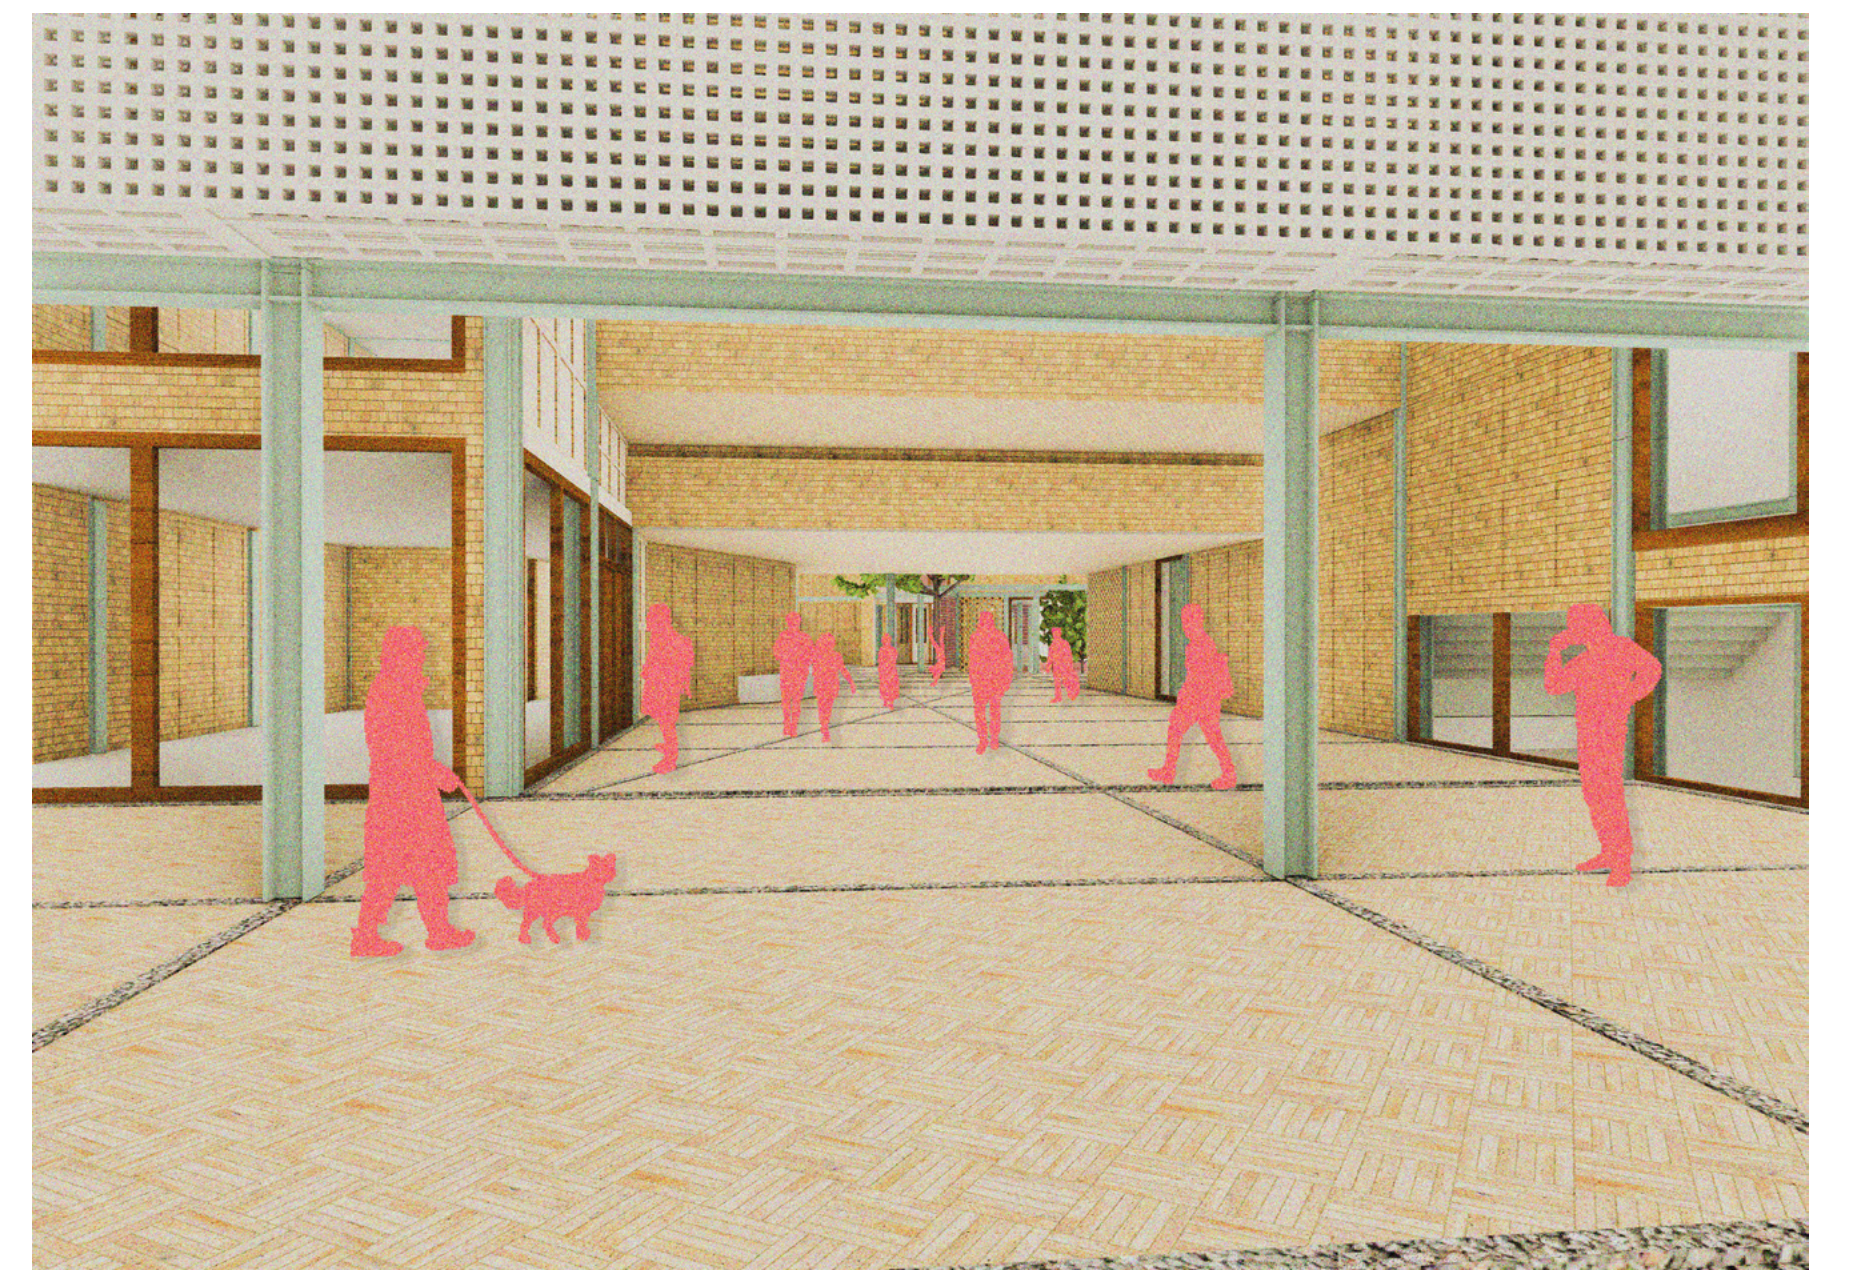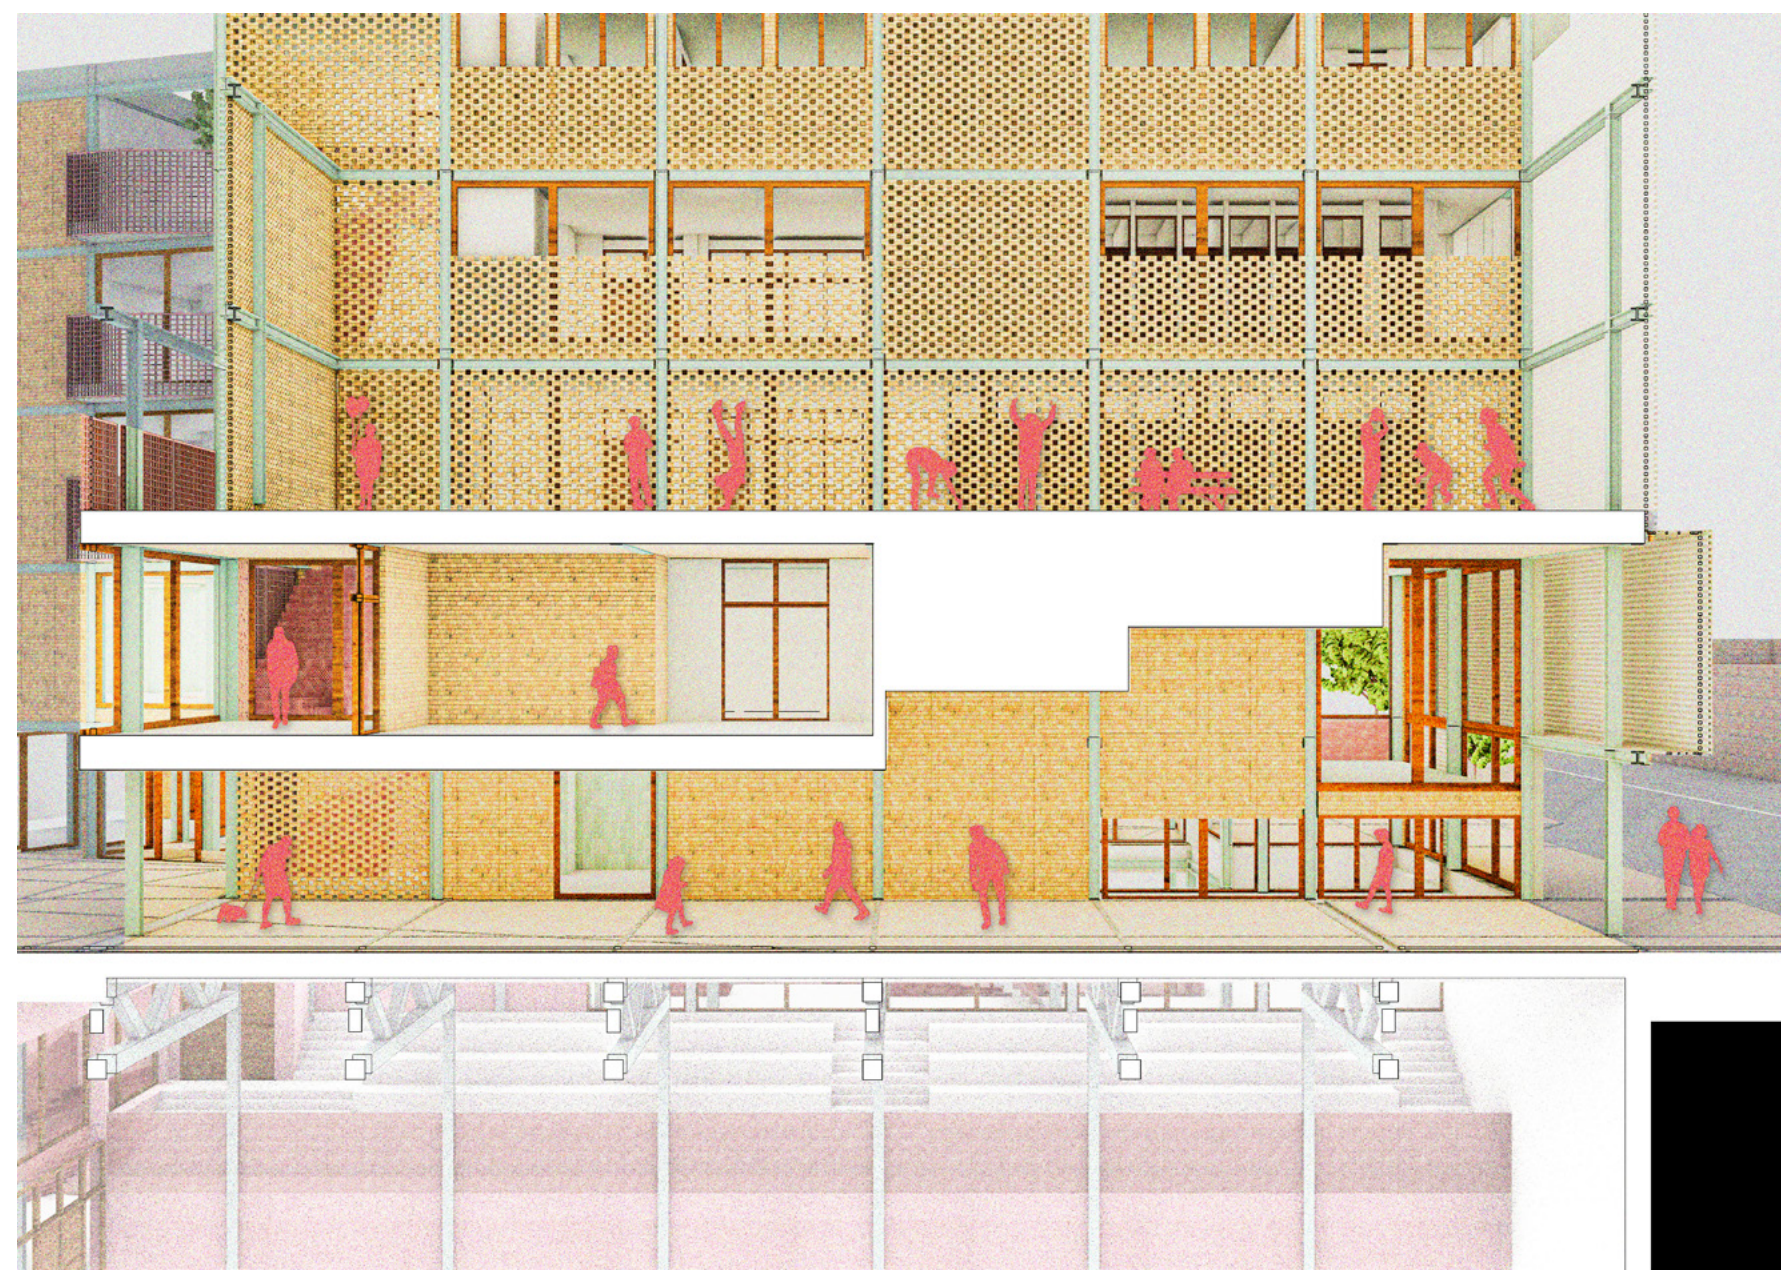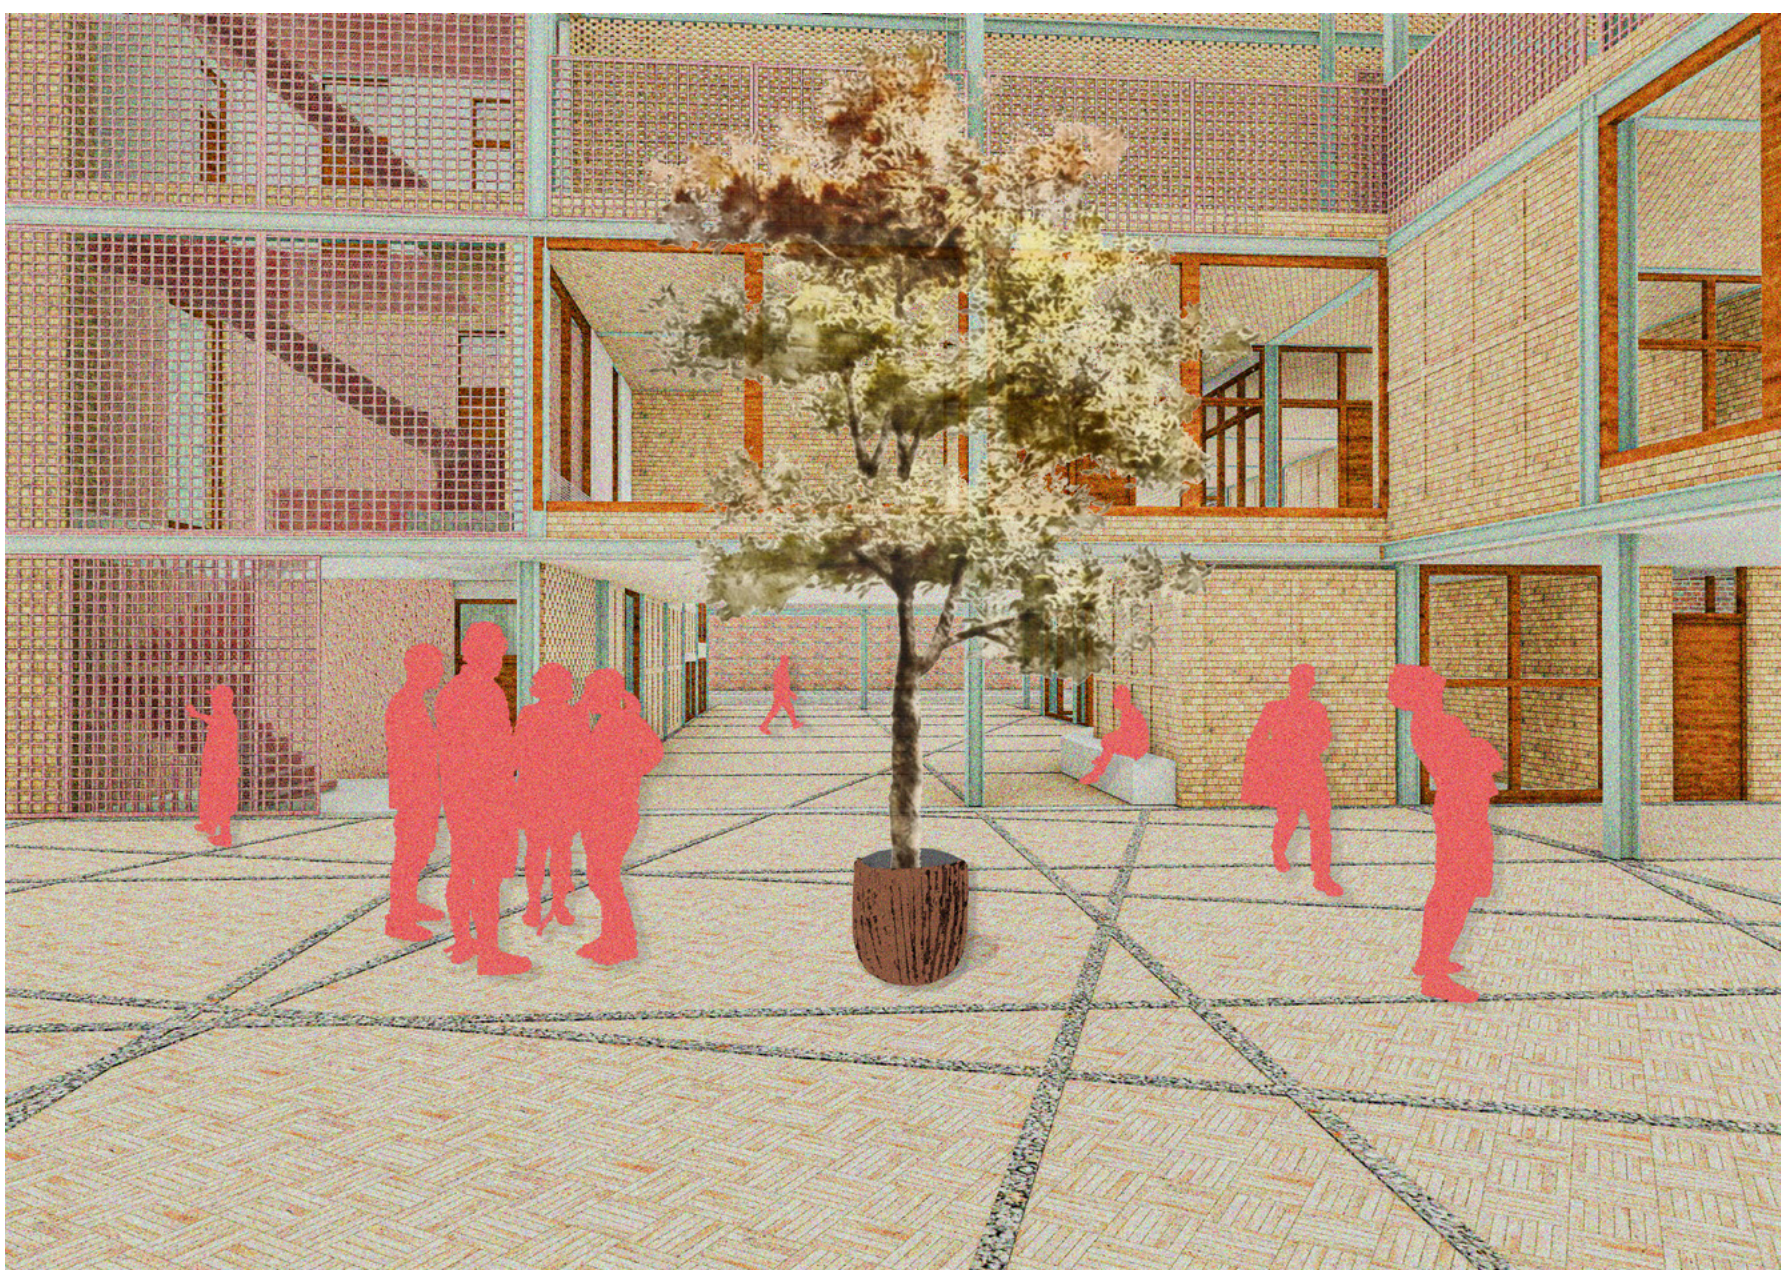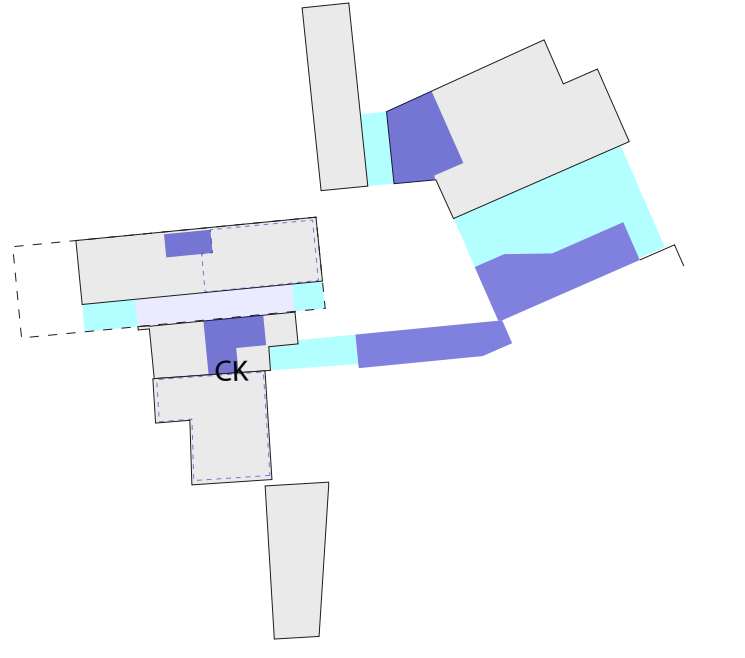

M  
A  
S  
T  
E  
R  
P  
L  
A  
N

# Building Technology

## Construction set-up

