




Ground floor plan  
1:200

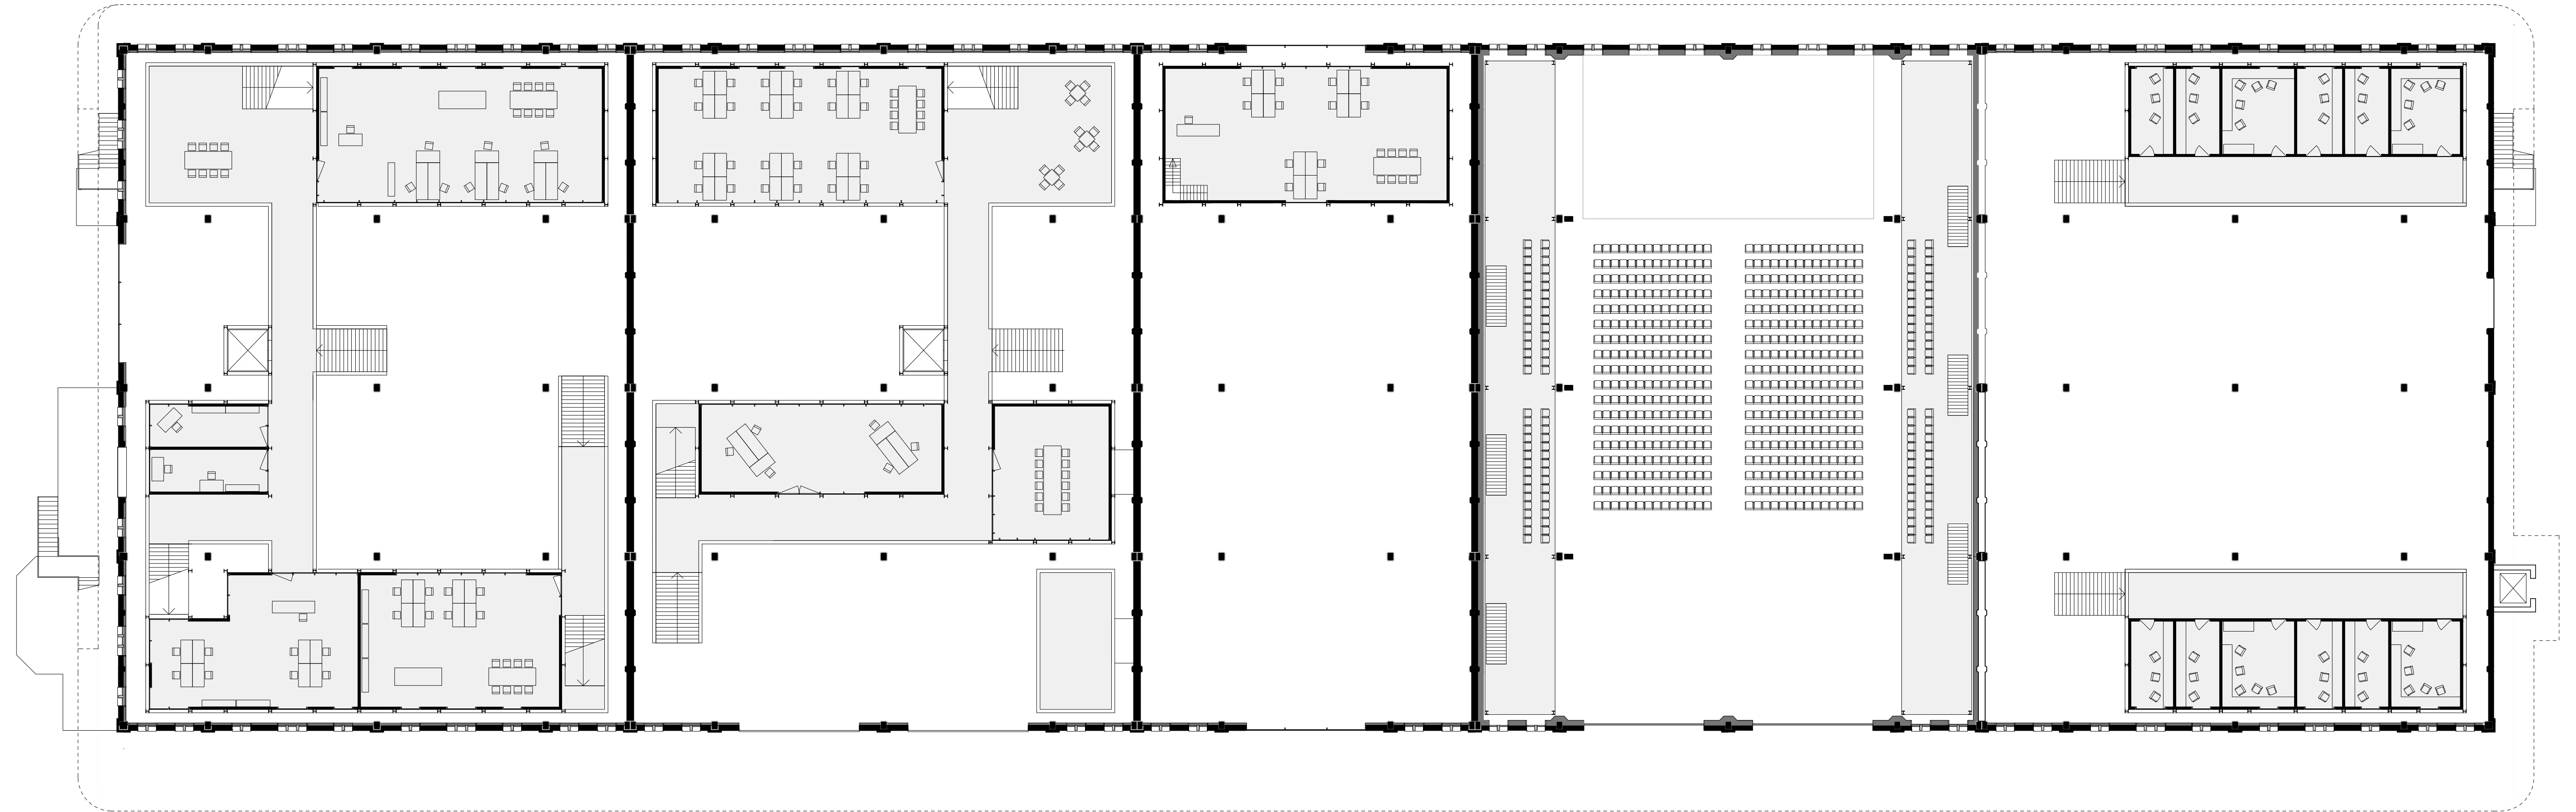

First floor plan  
1:200

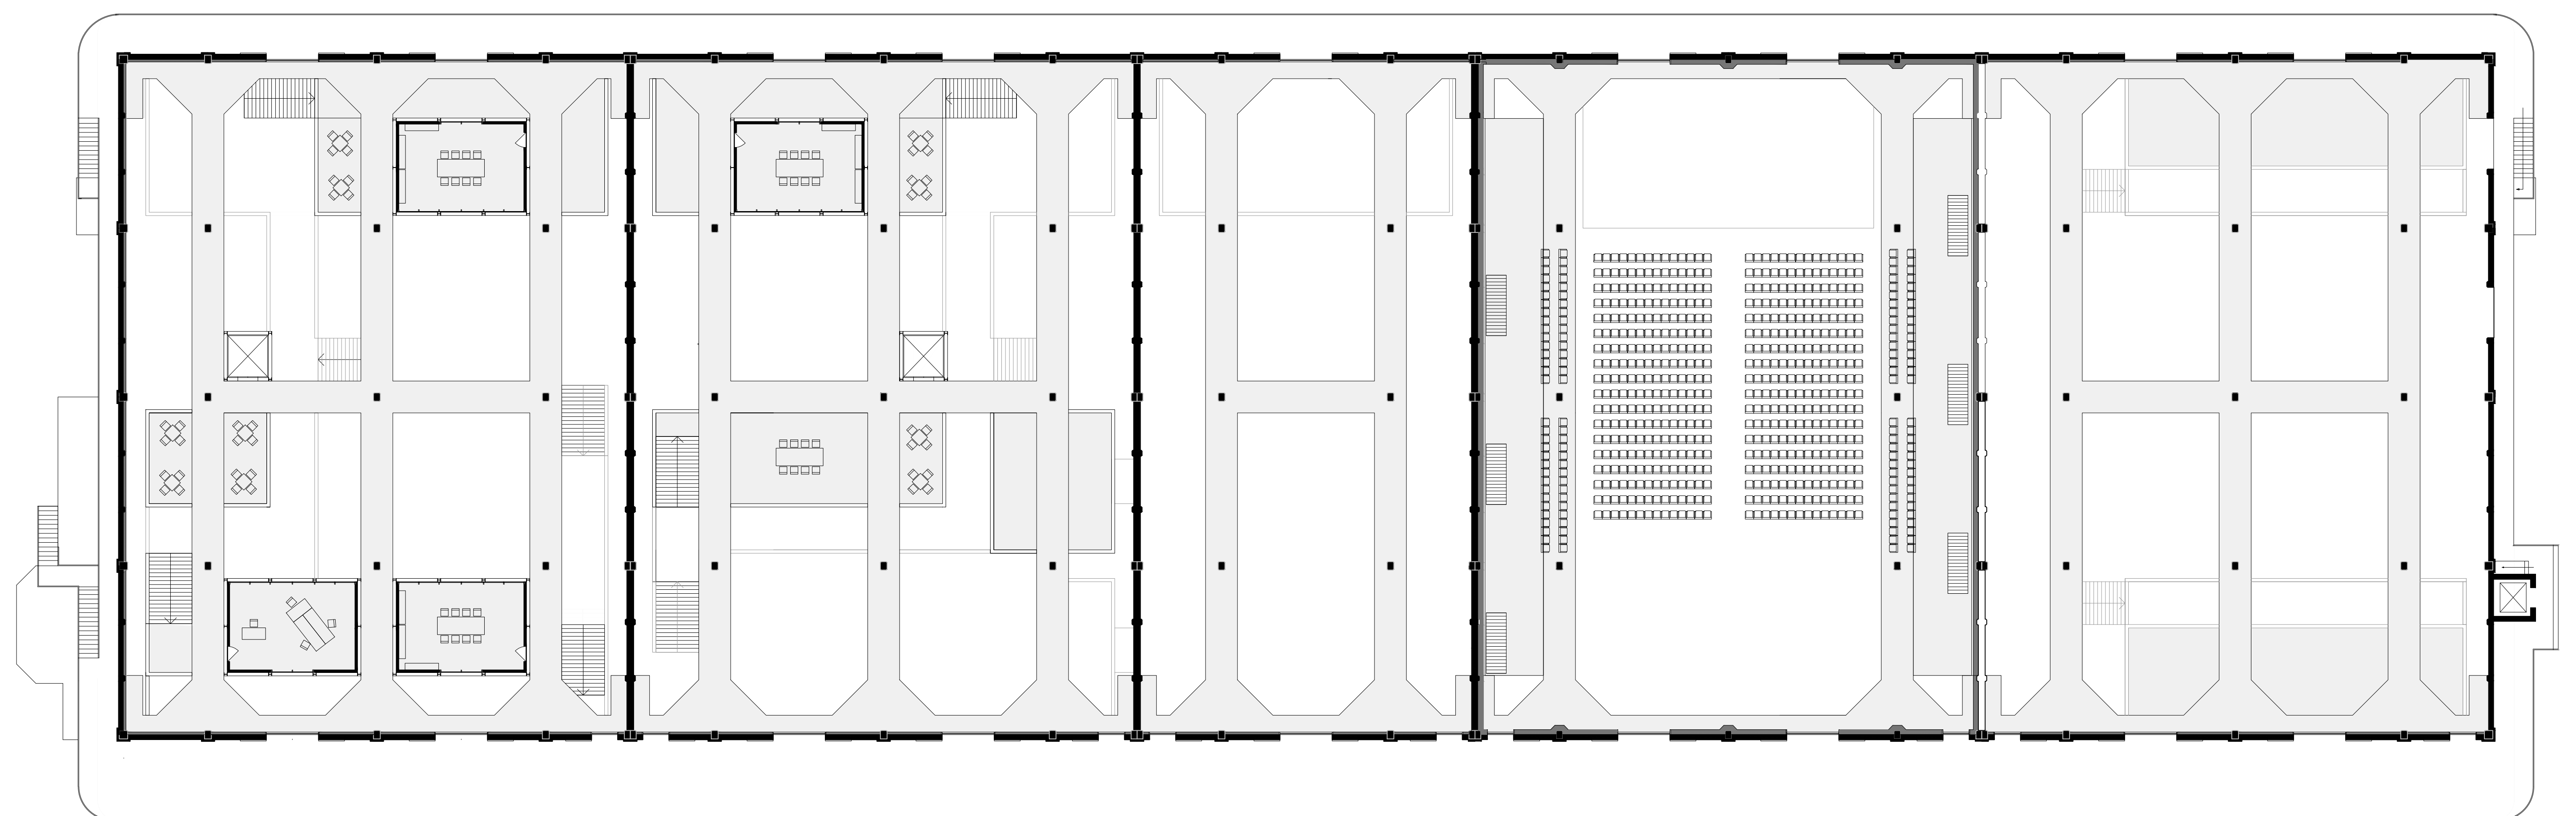

Second floor plan  
1:200

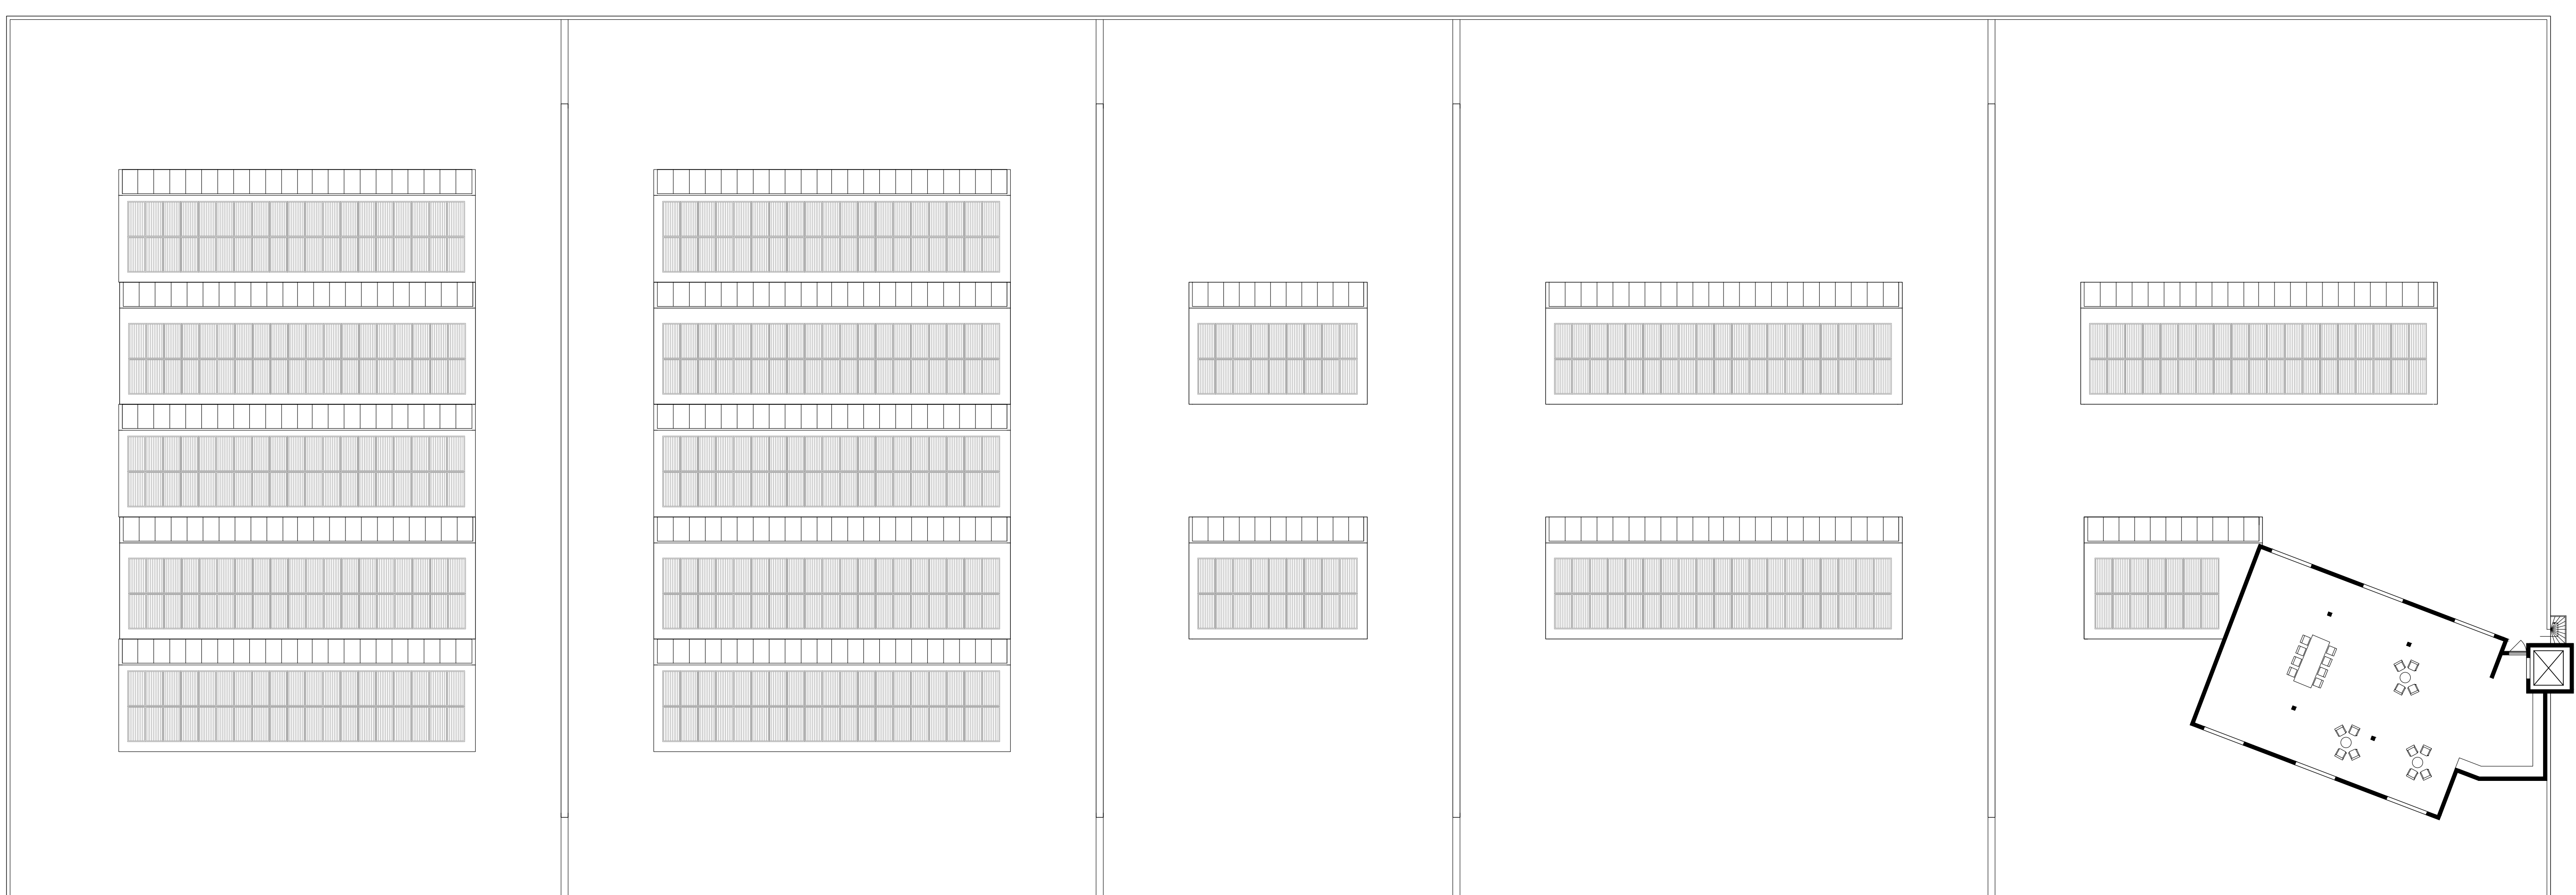

Roof plan  
1:200