



Set of drawings
P5 Harro Fonk
4212576

Ground floor plan

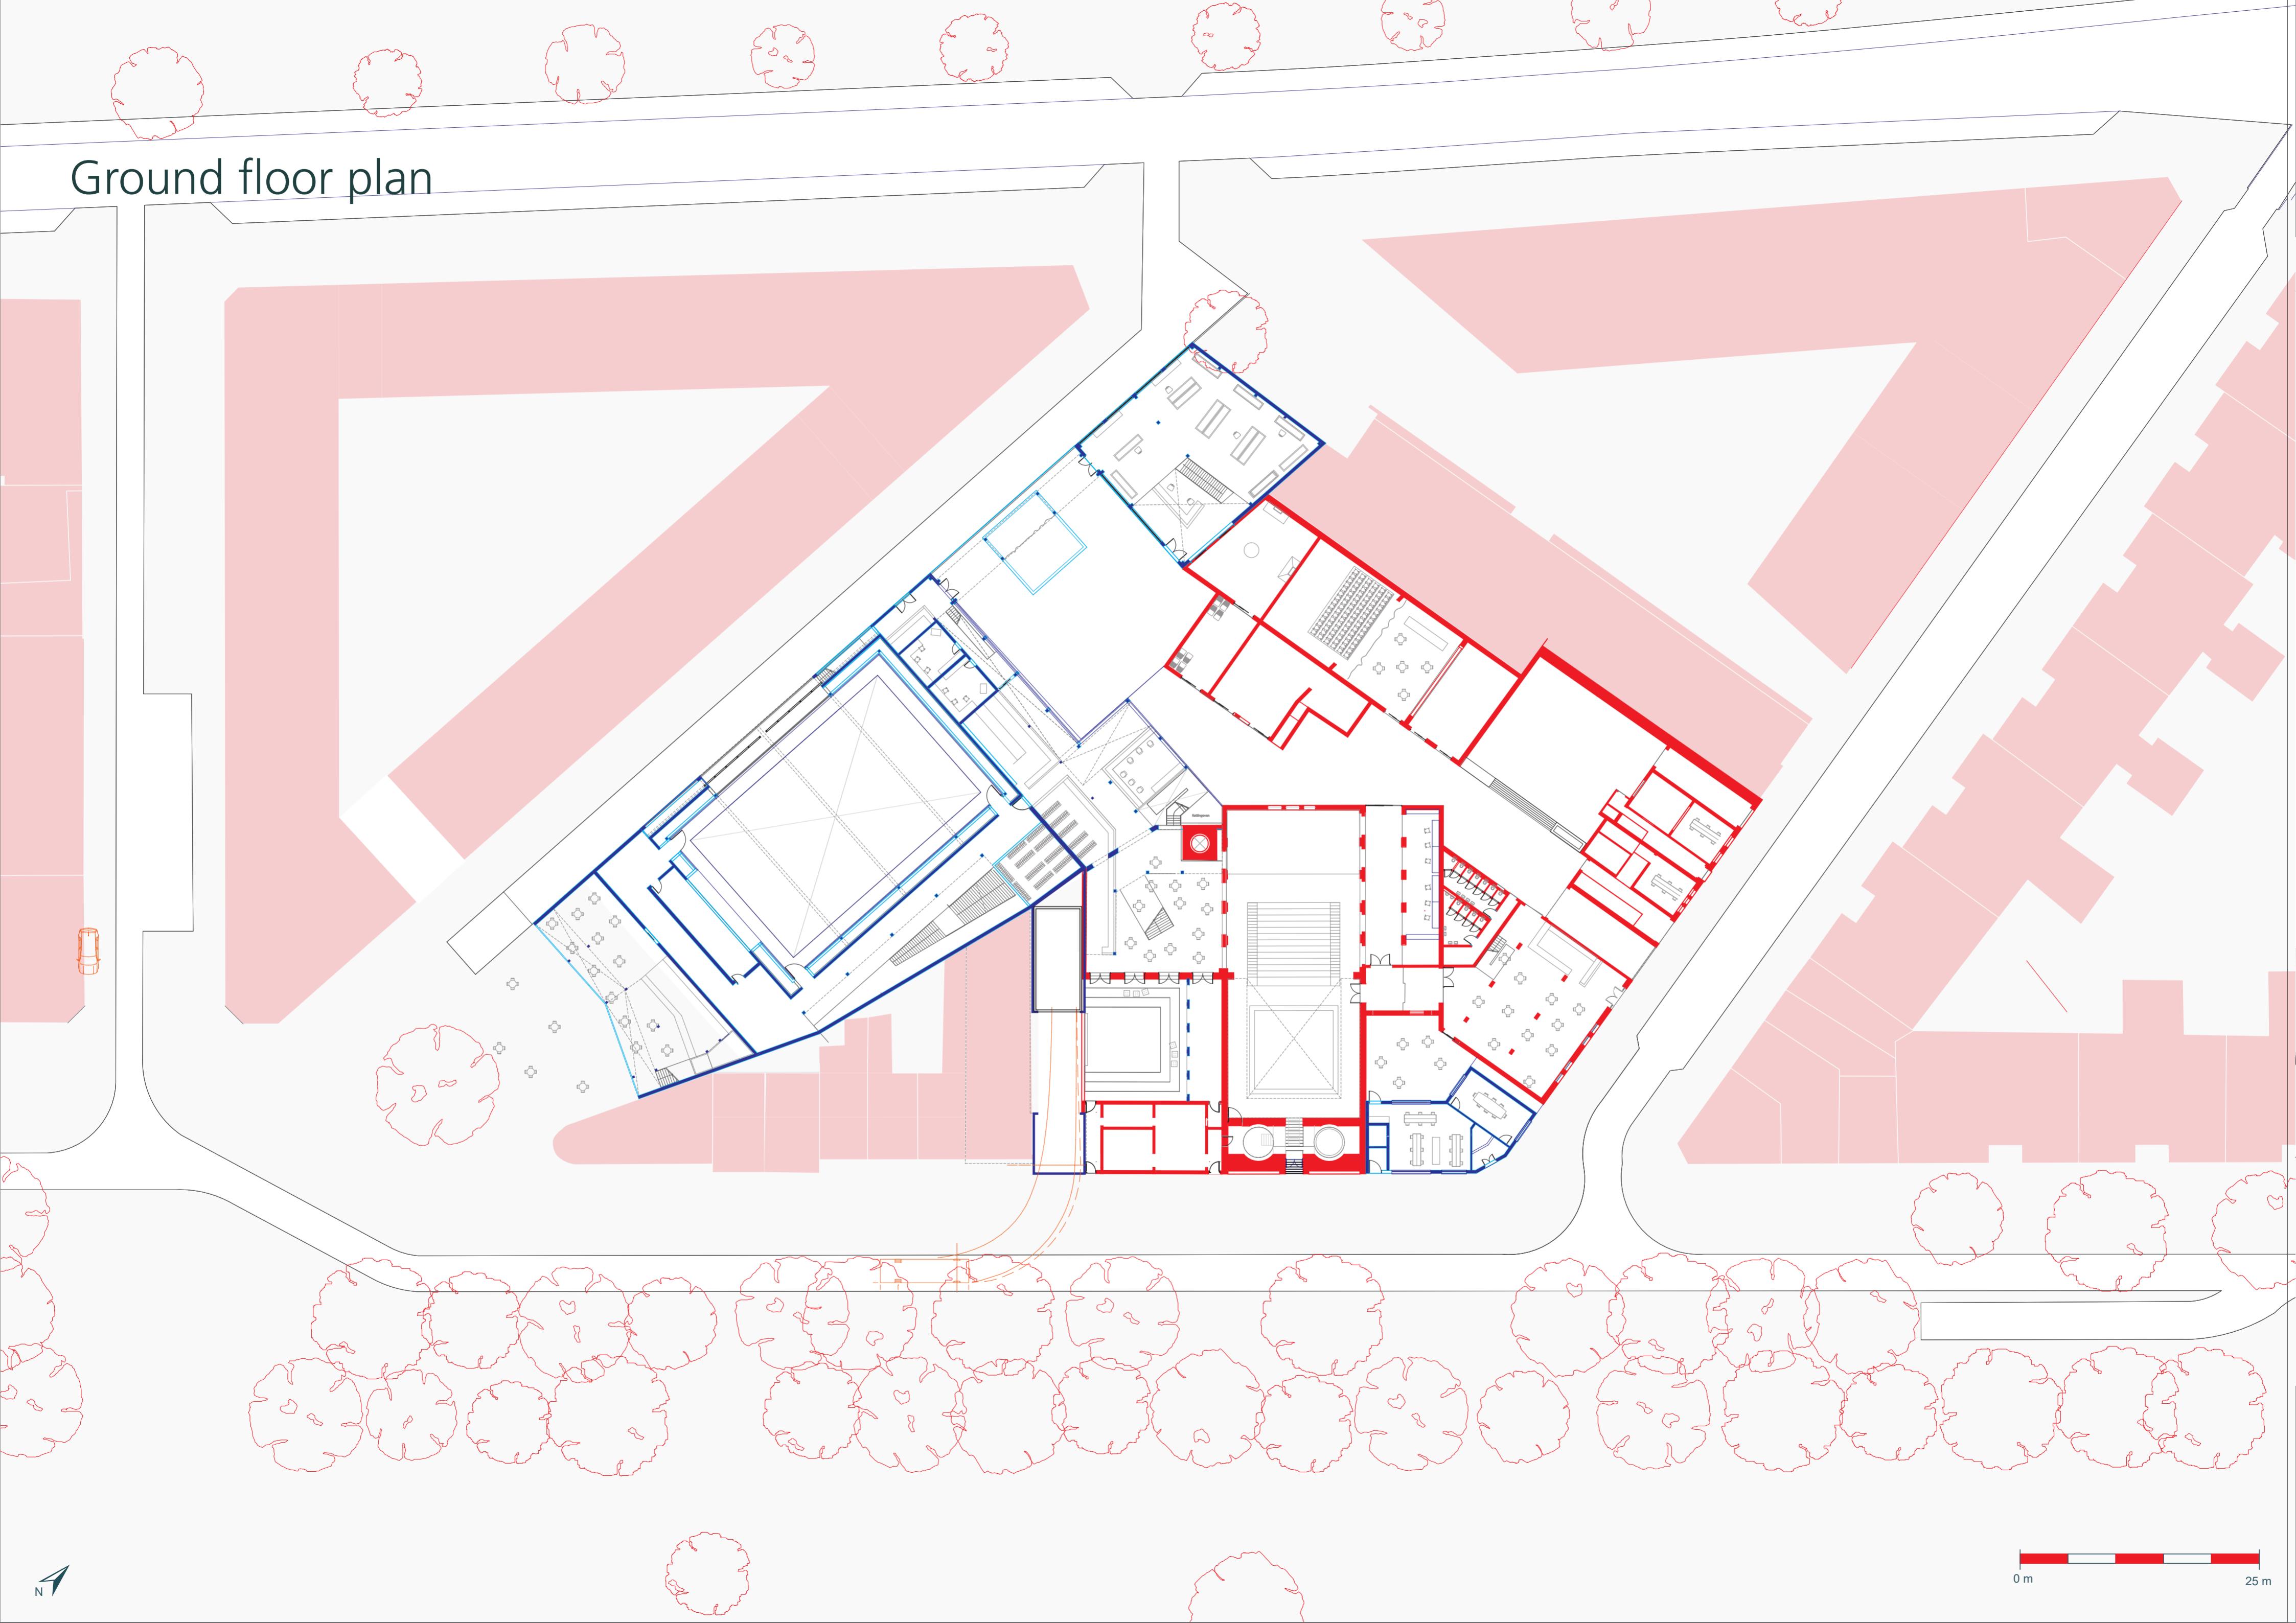


Plan Basement

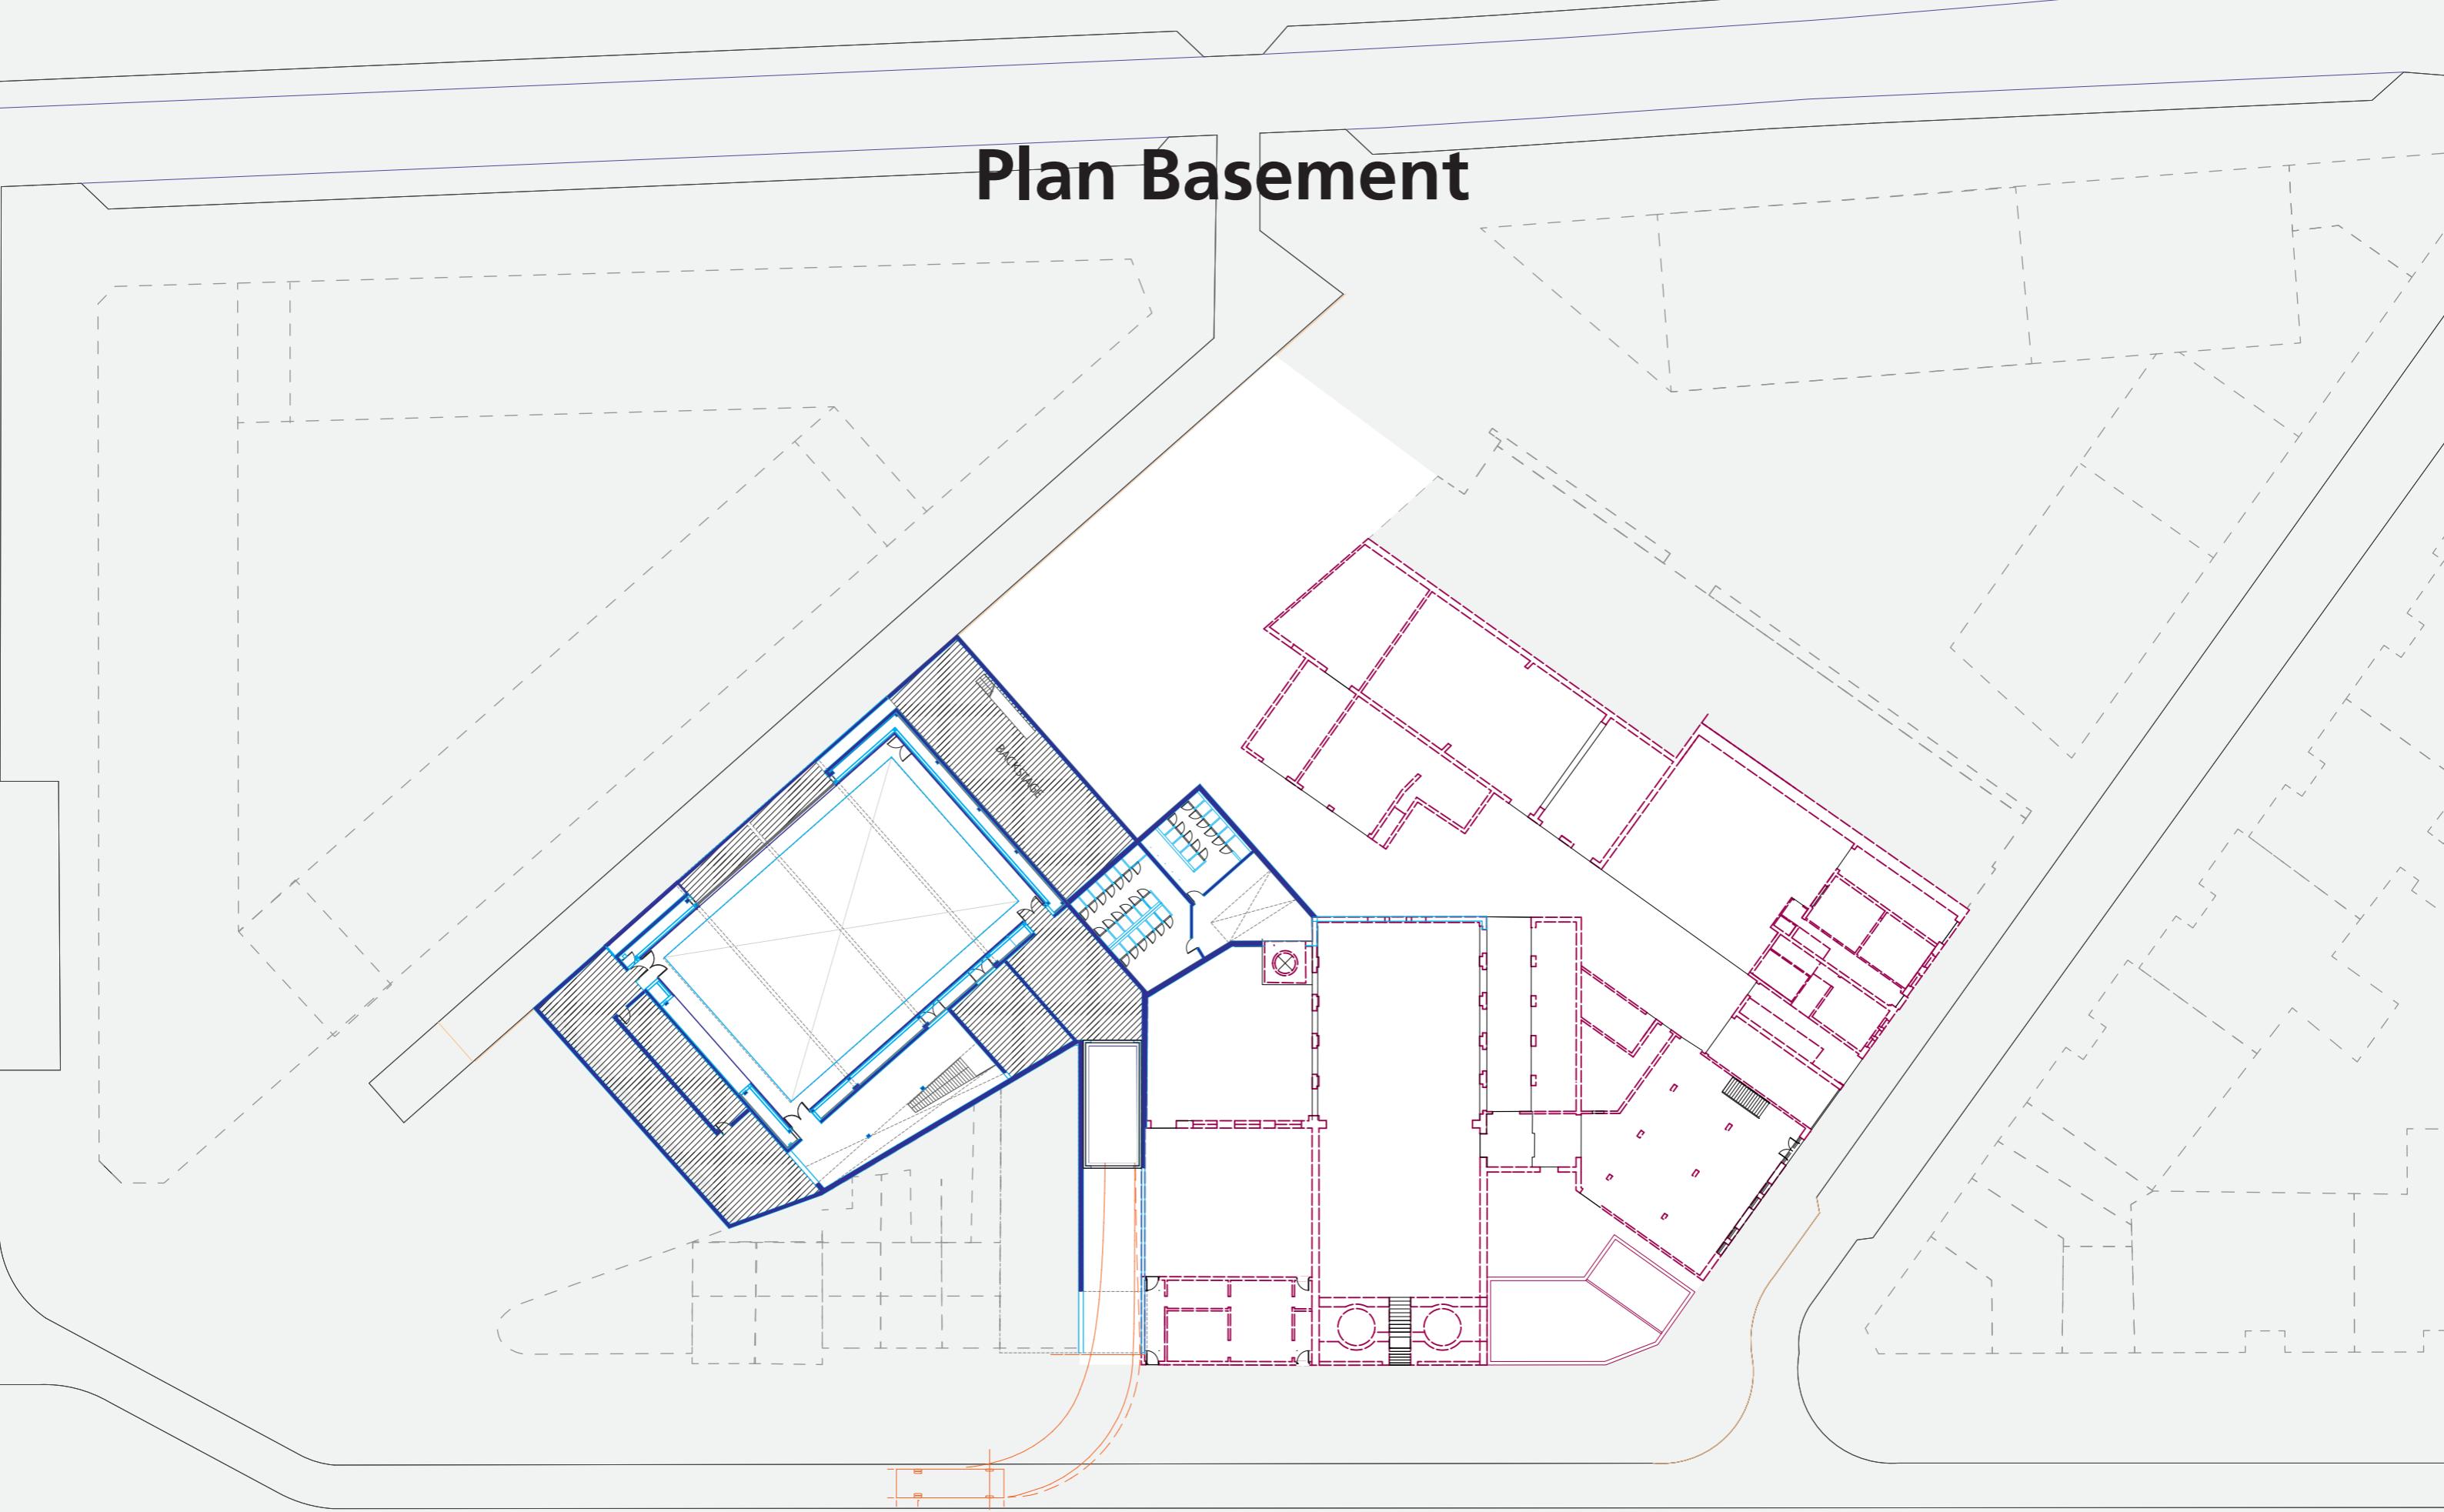


N

0 m 25 m

Plan First Floor

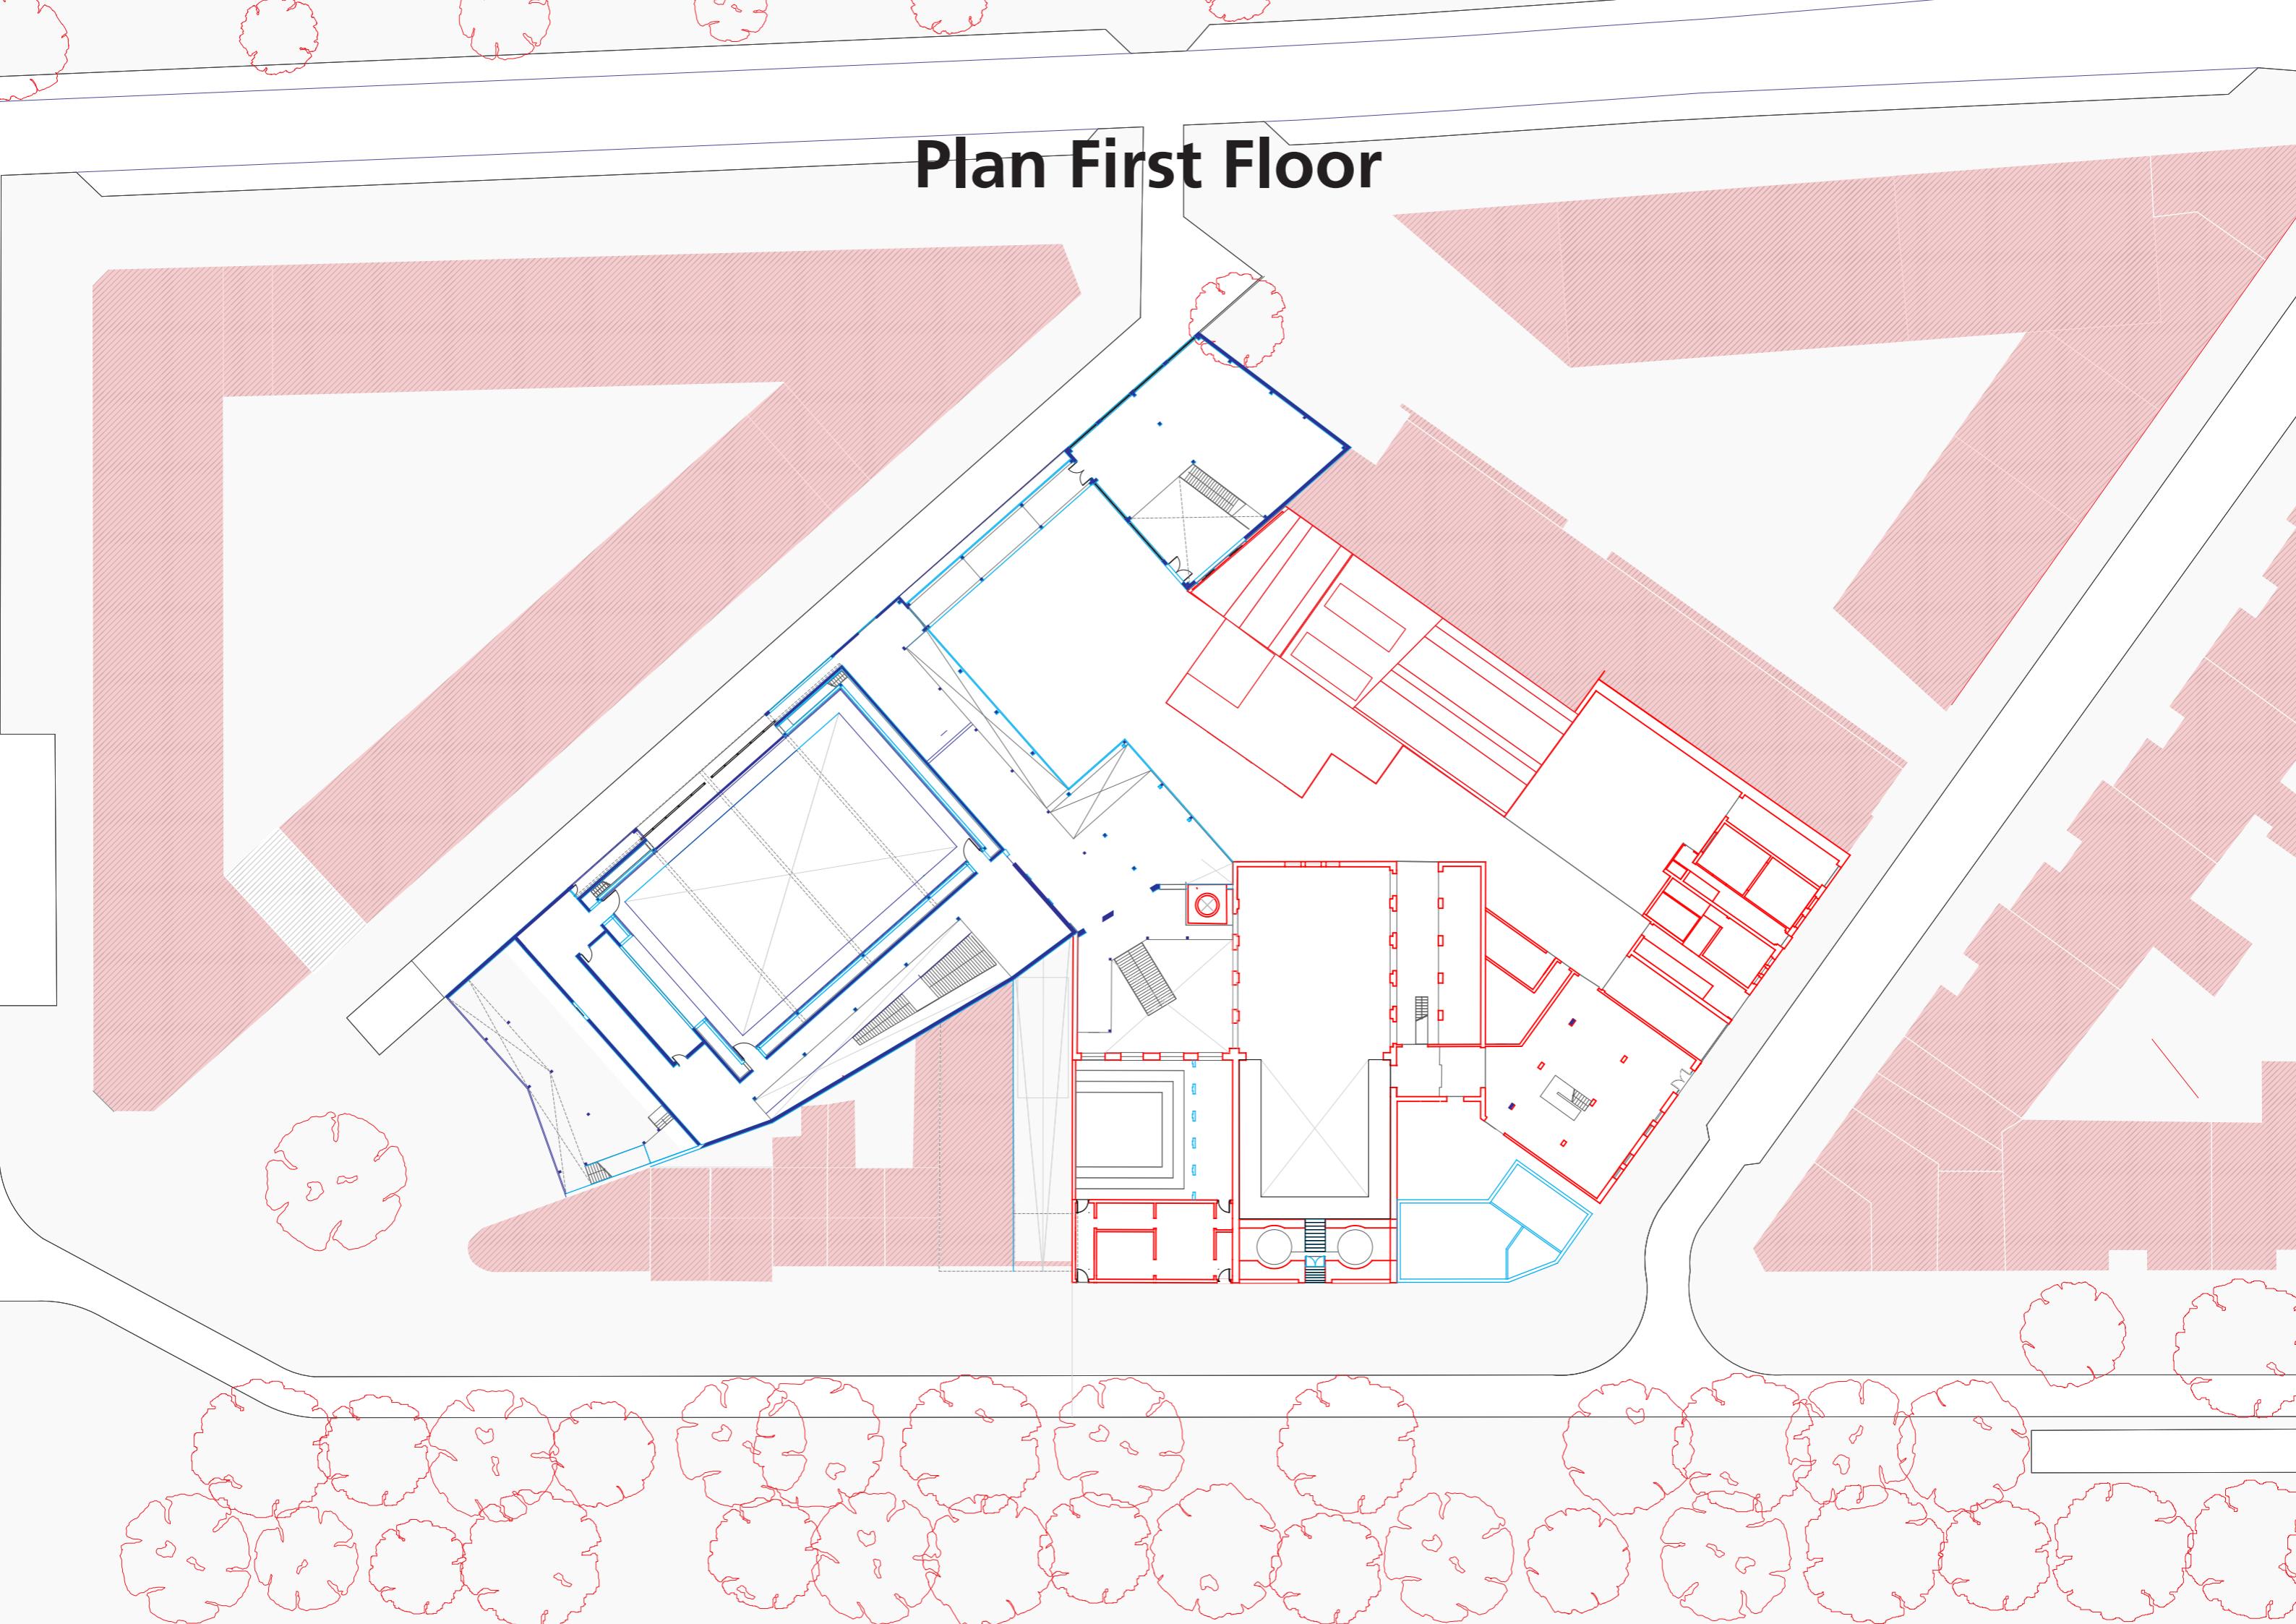


Plan Ventilation system

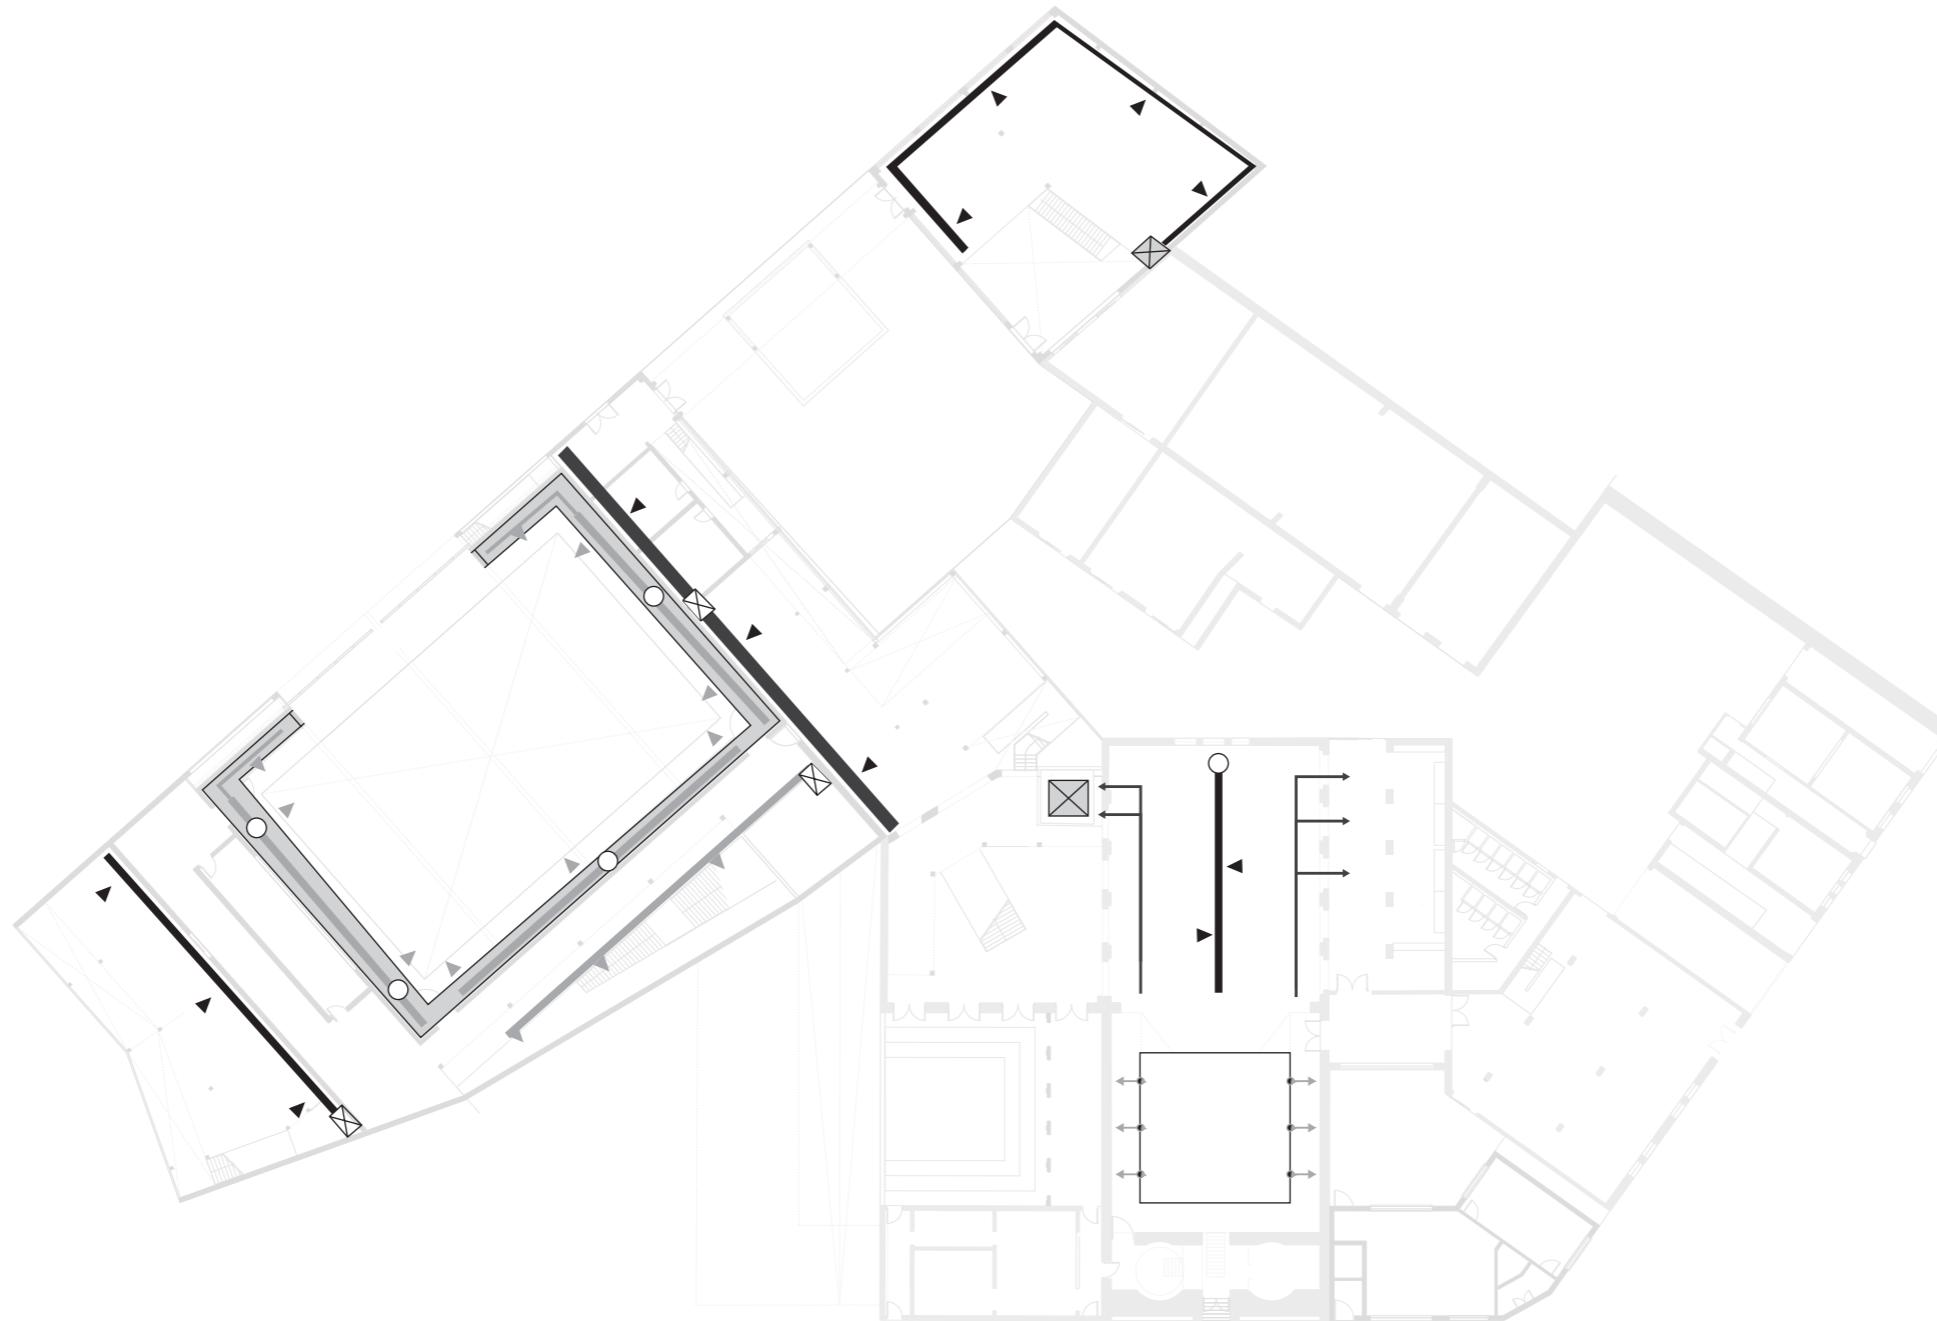


N


0 m 25 m

Plan Escape Routes

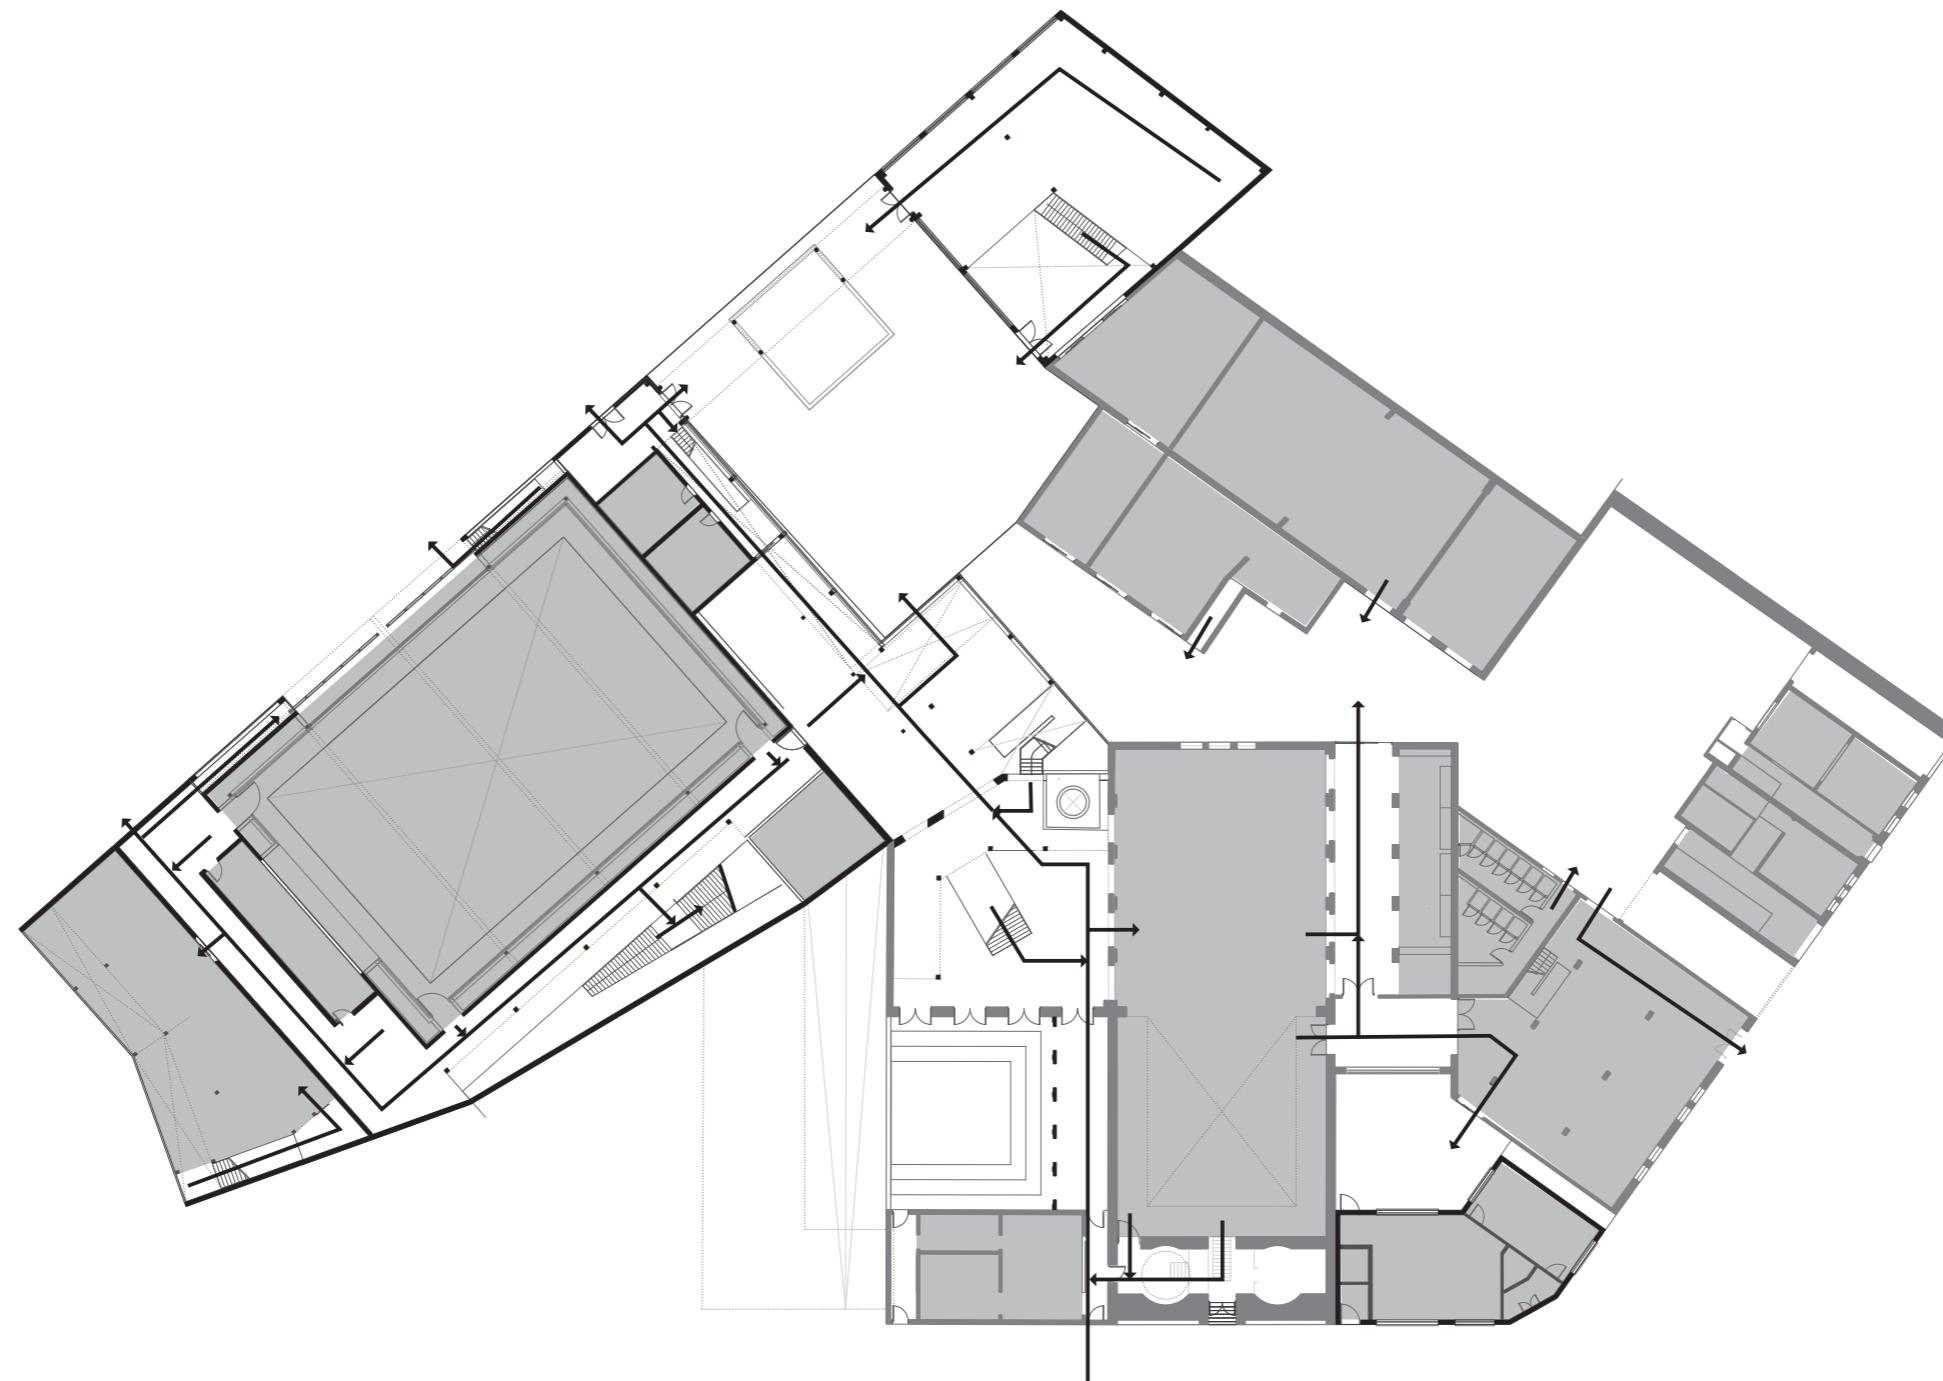


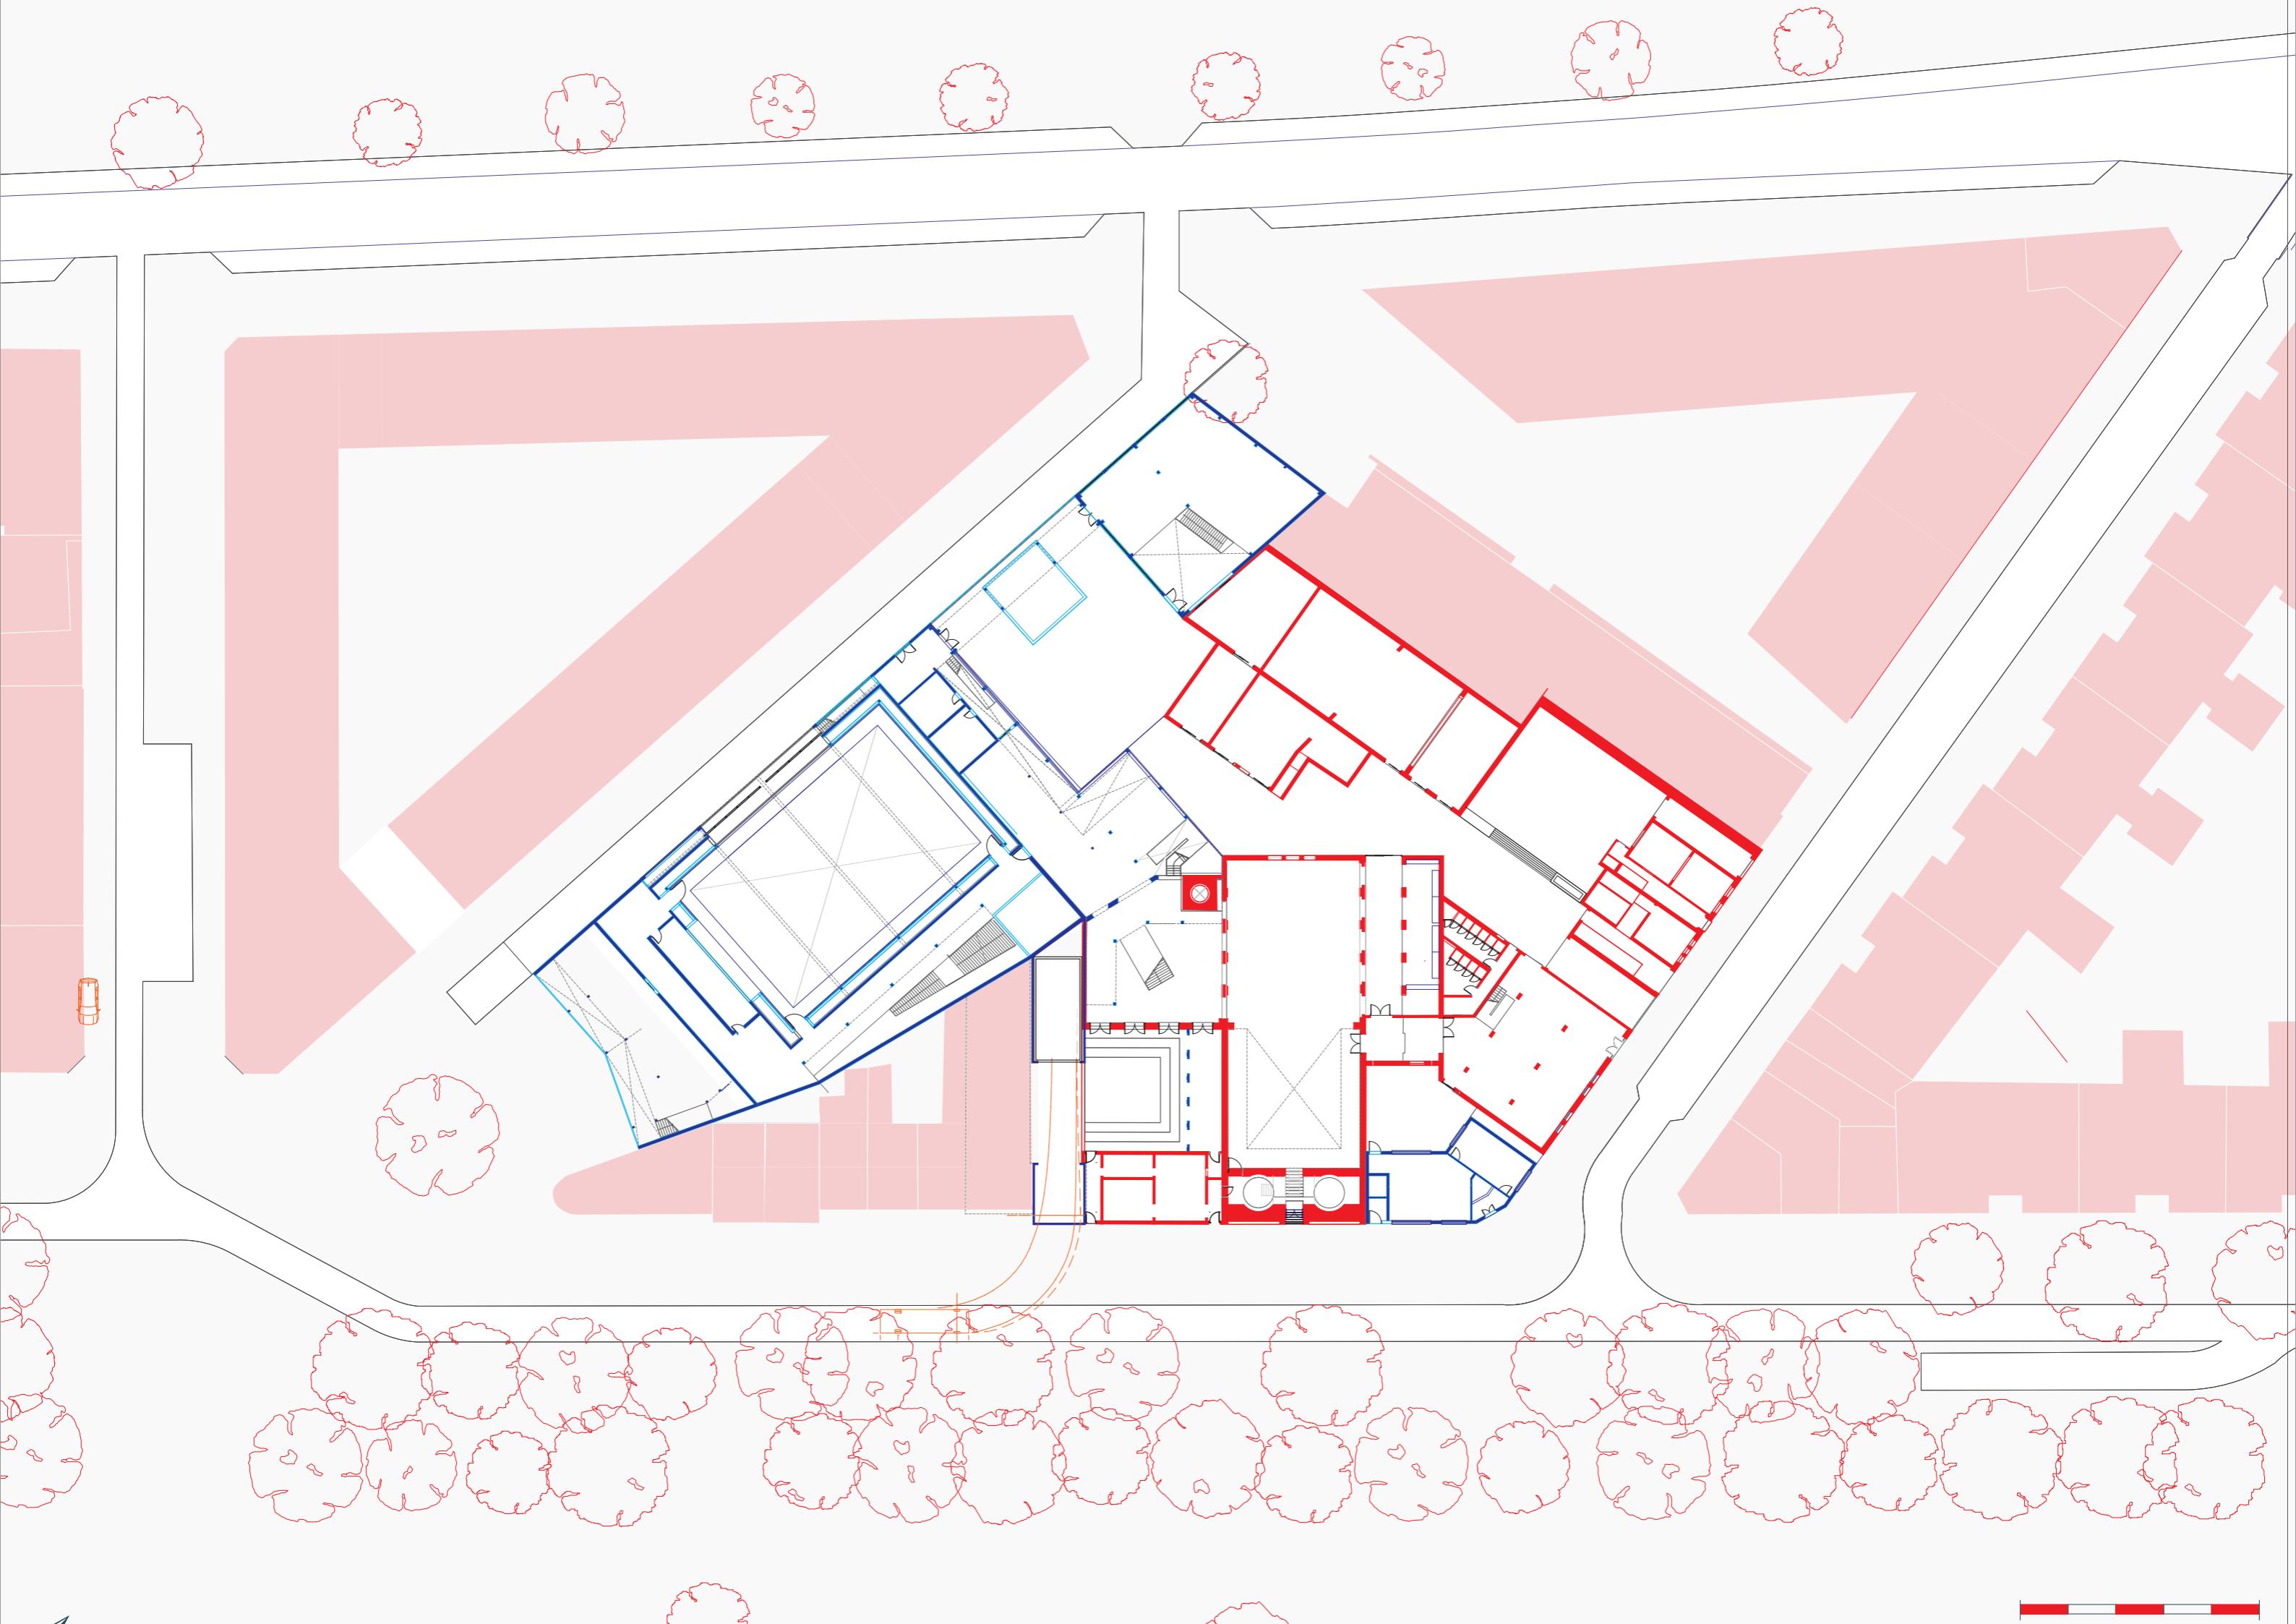



Exploded view construction Foyer


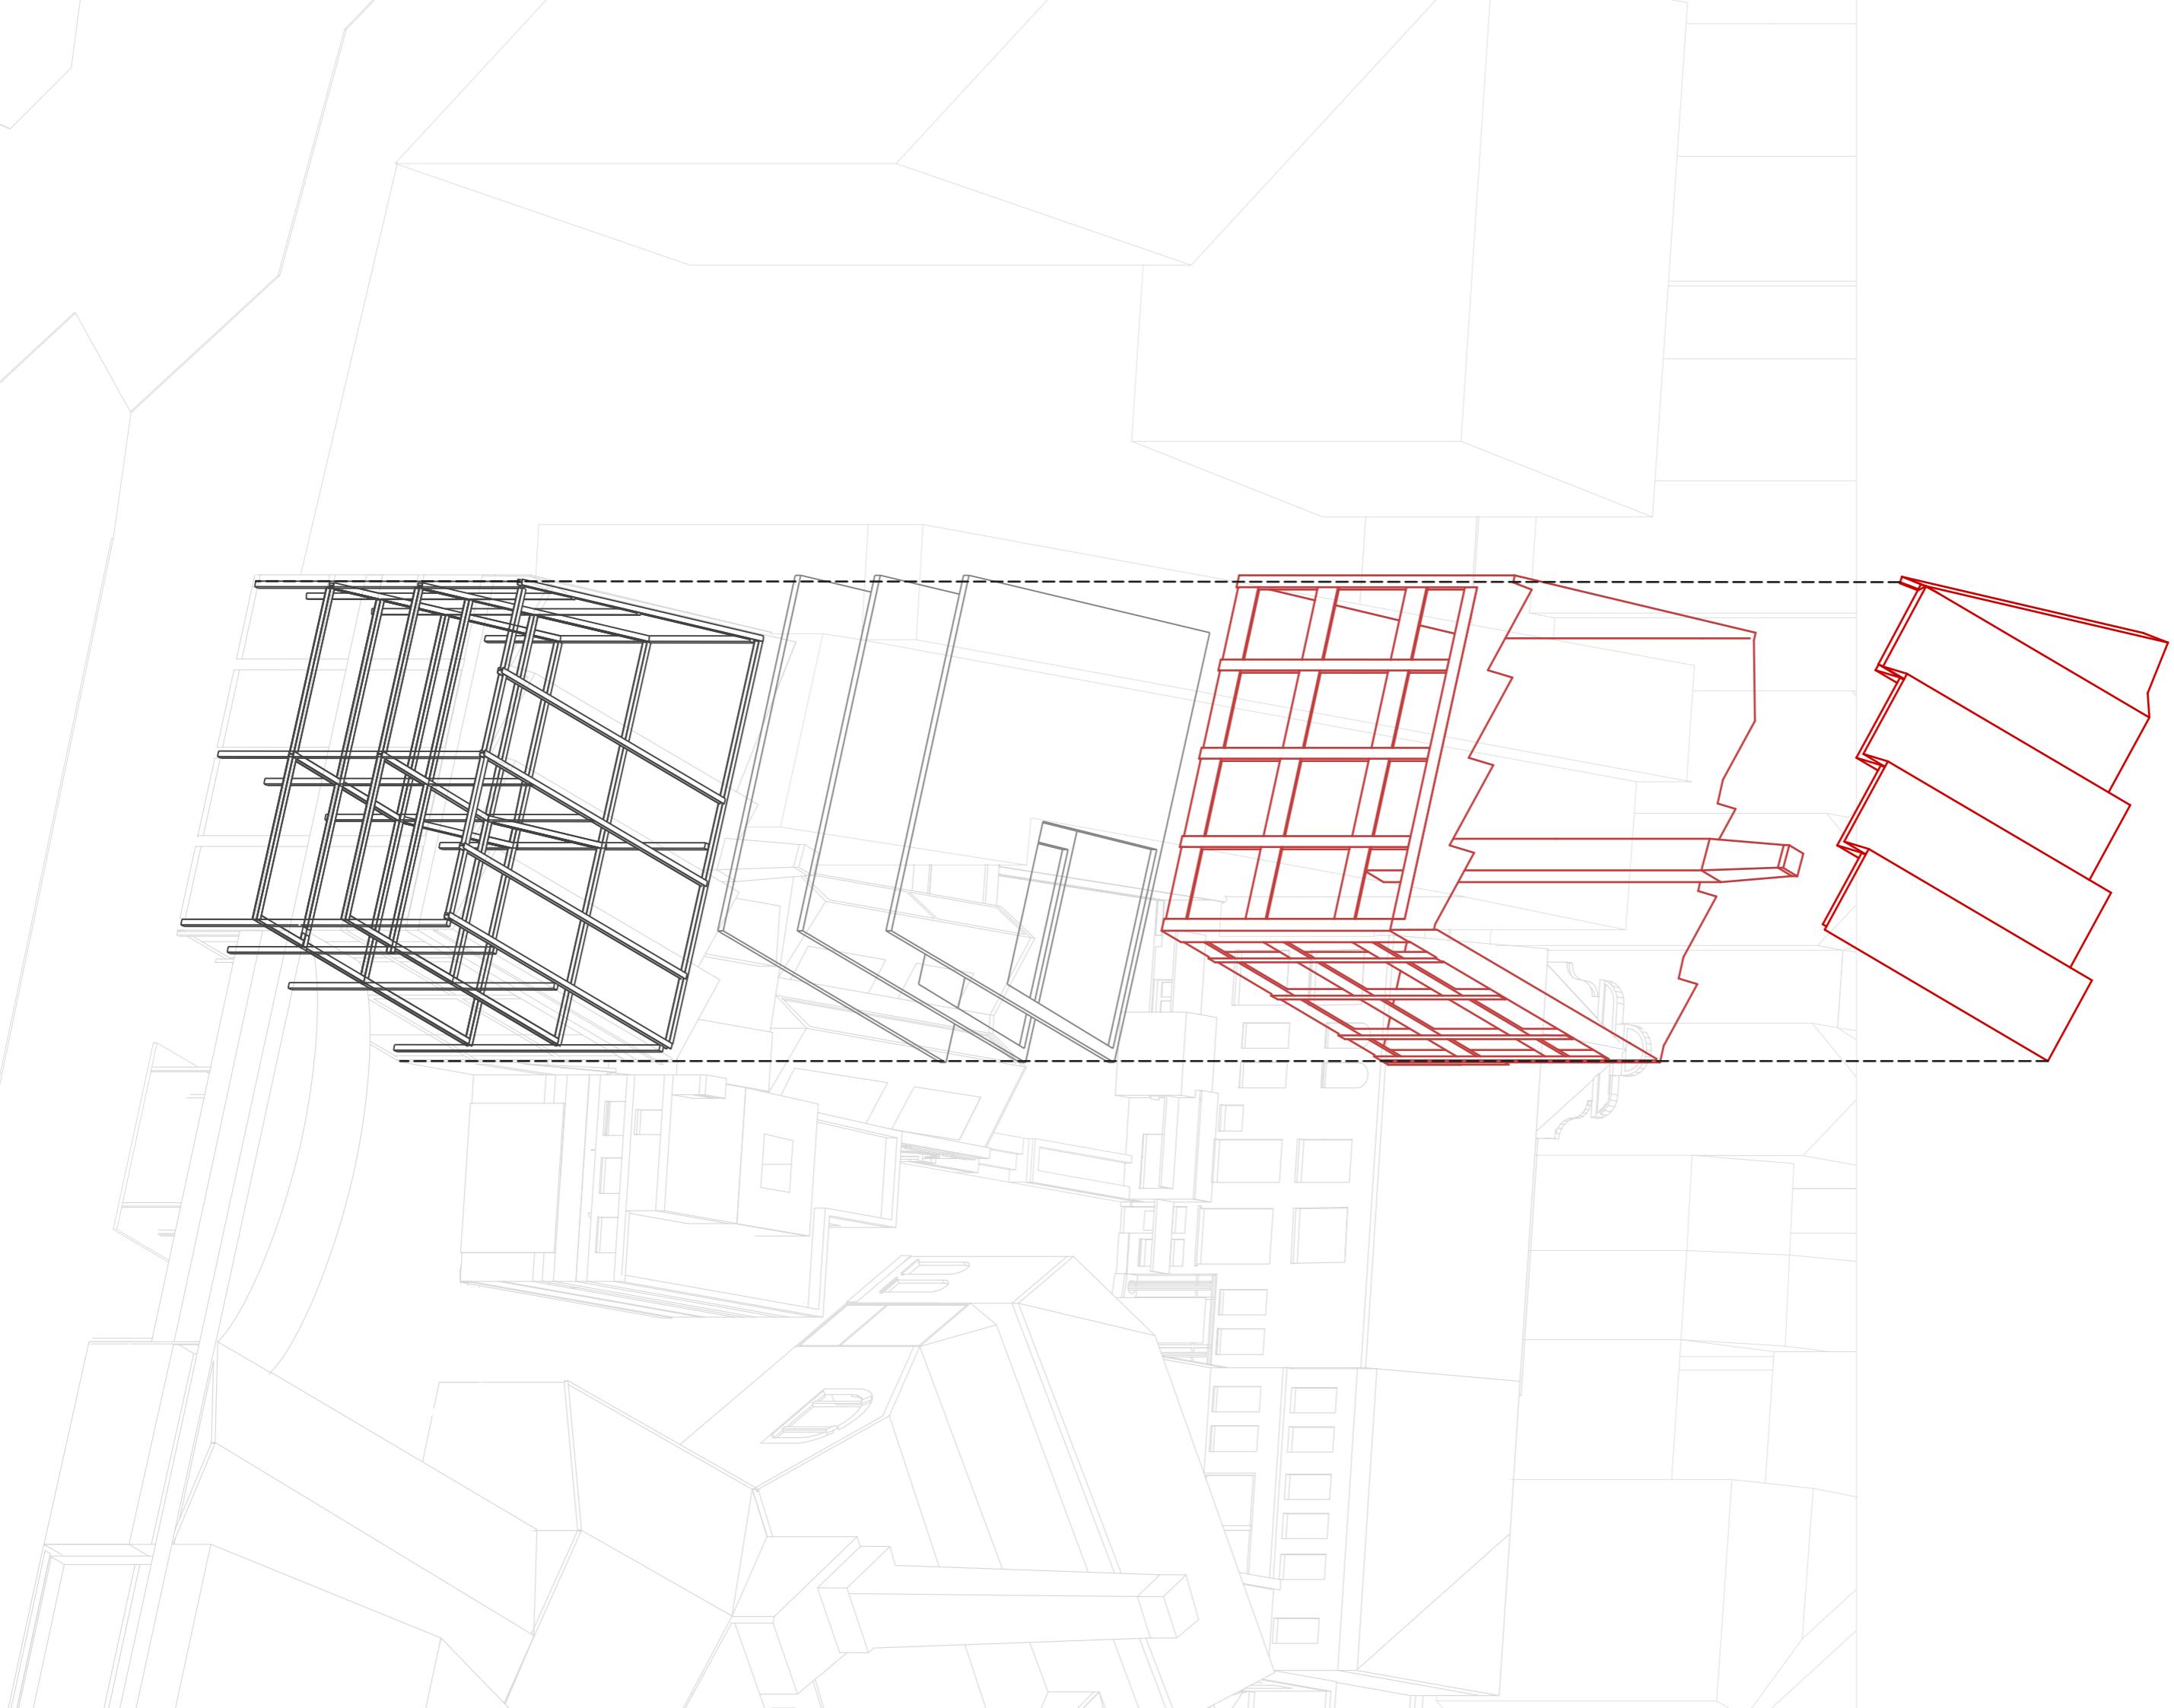


Exploded view construction Foyer

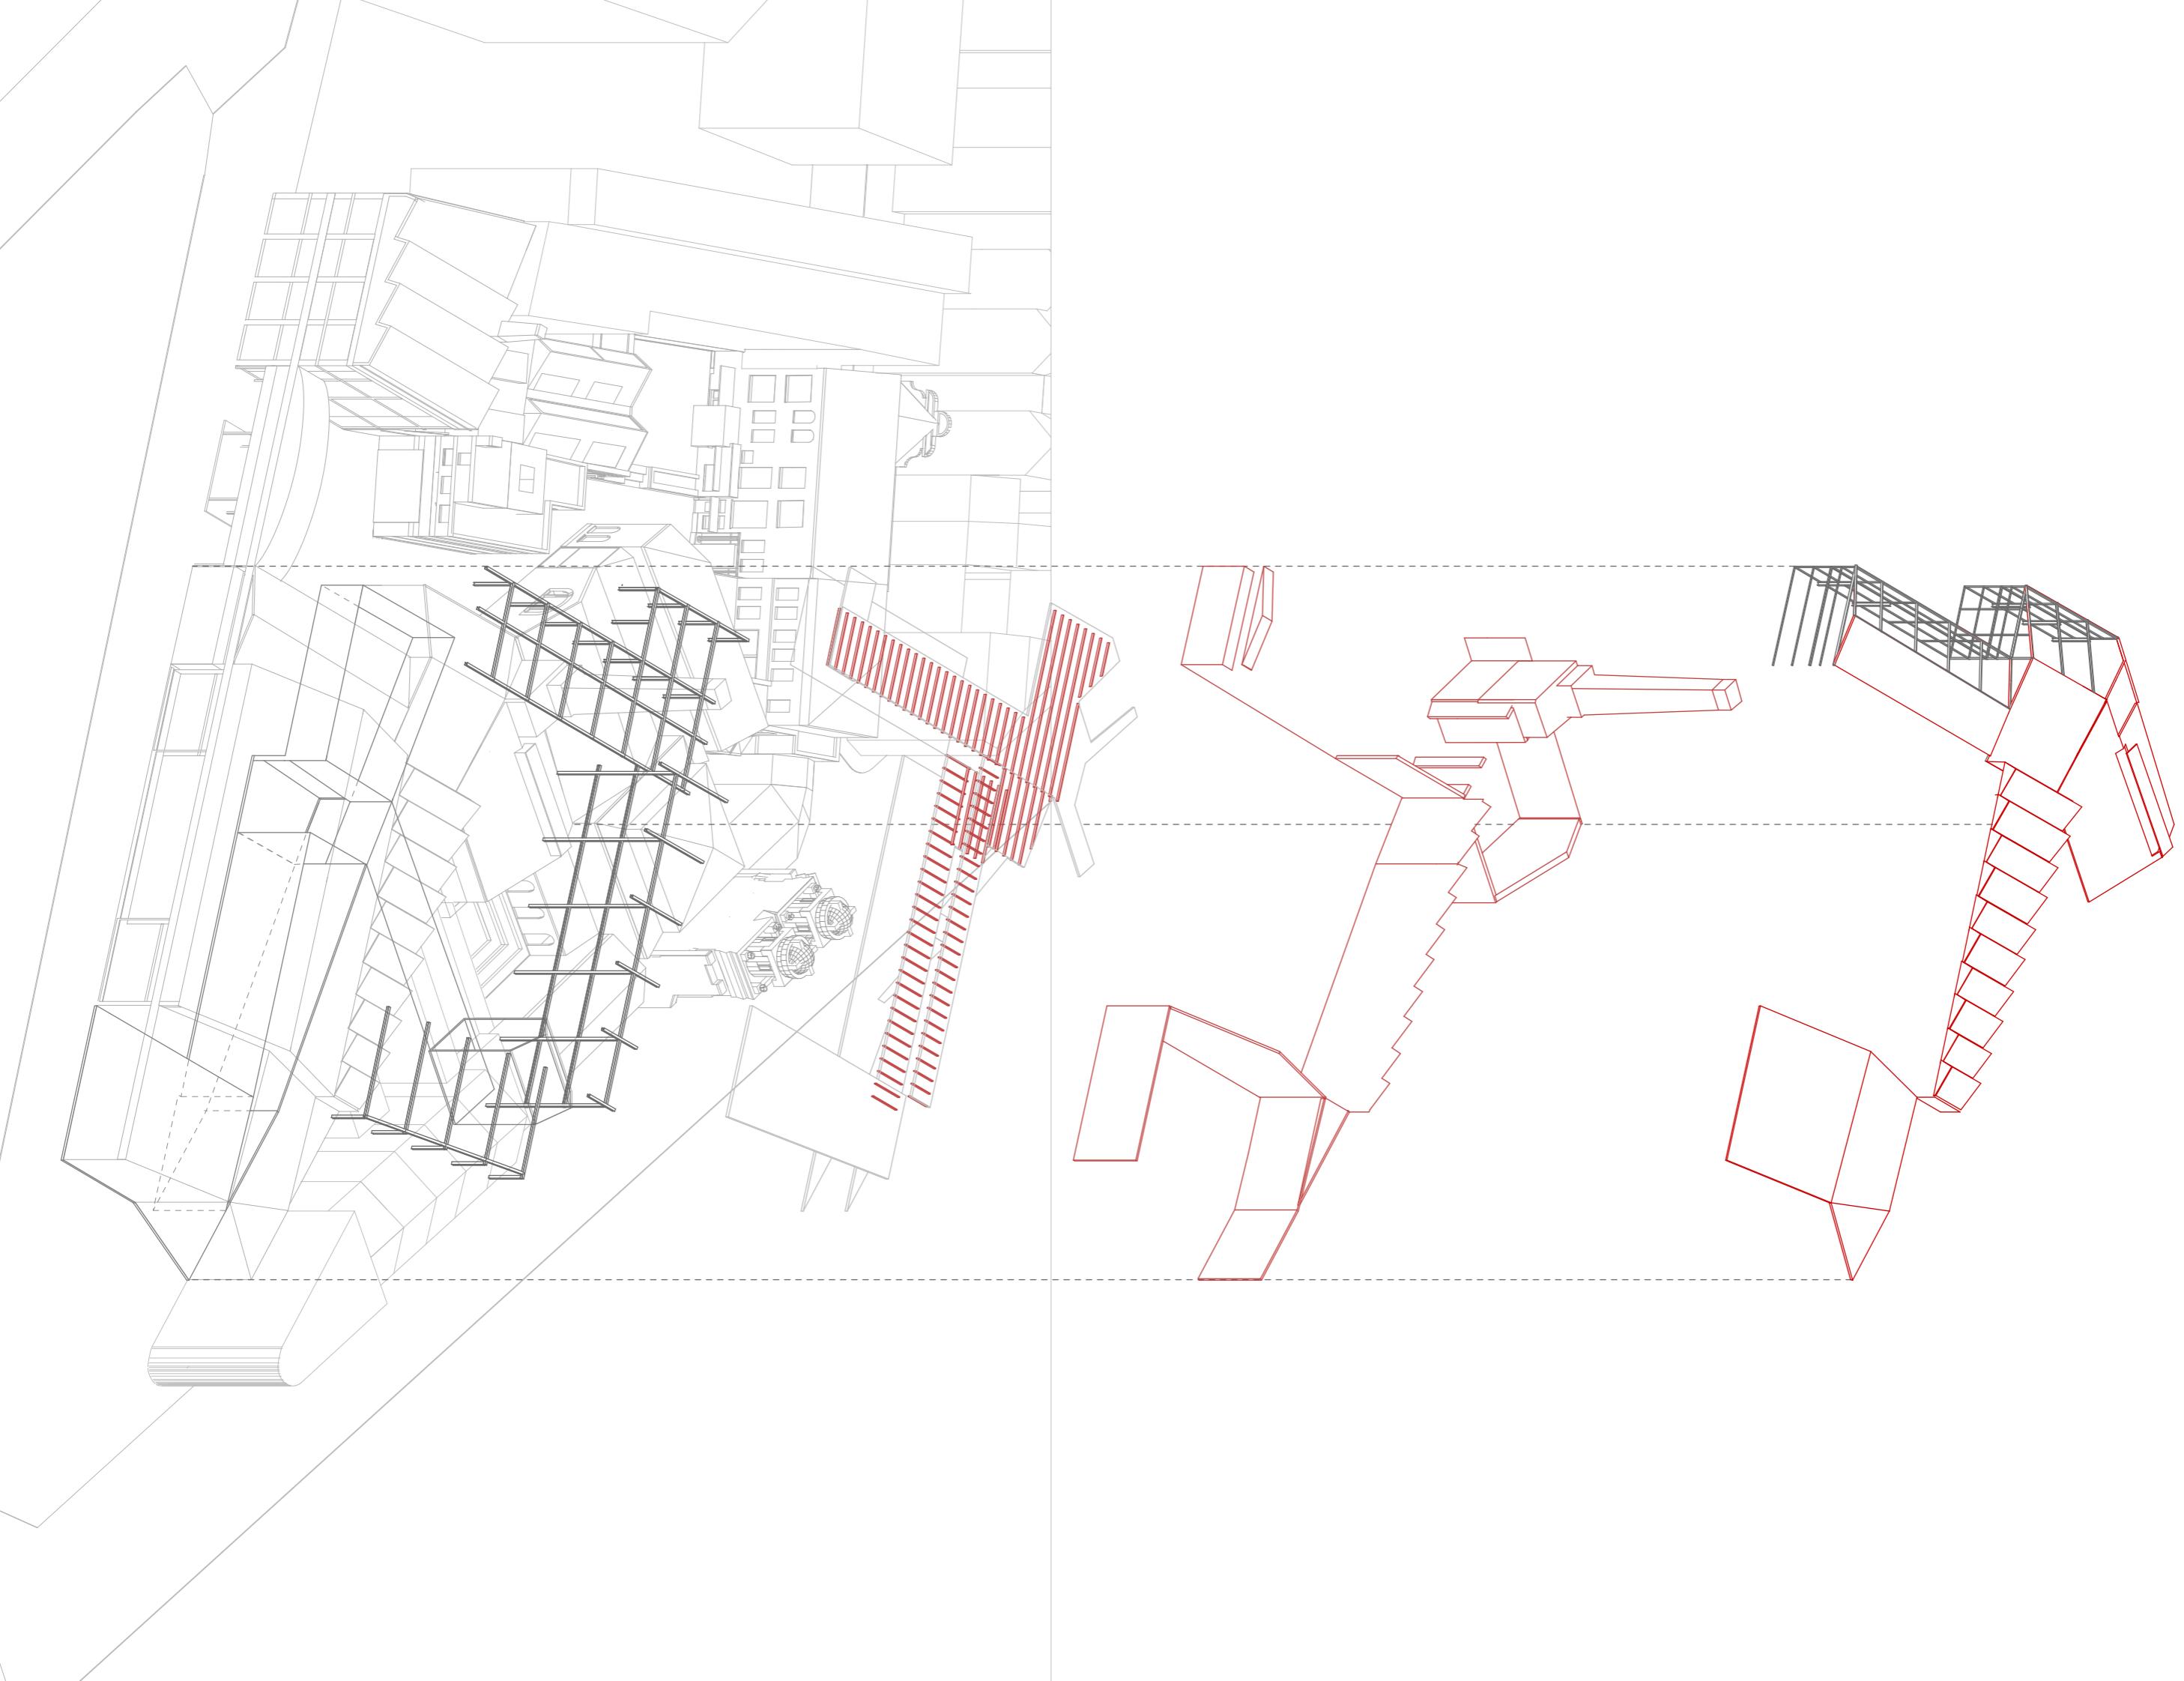




Old vs. new in the former machinehall

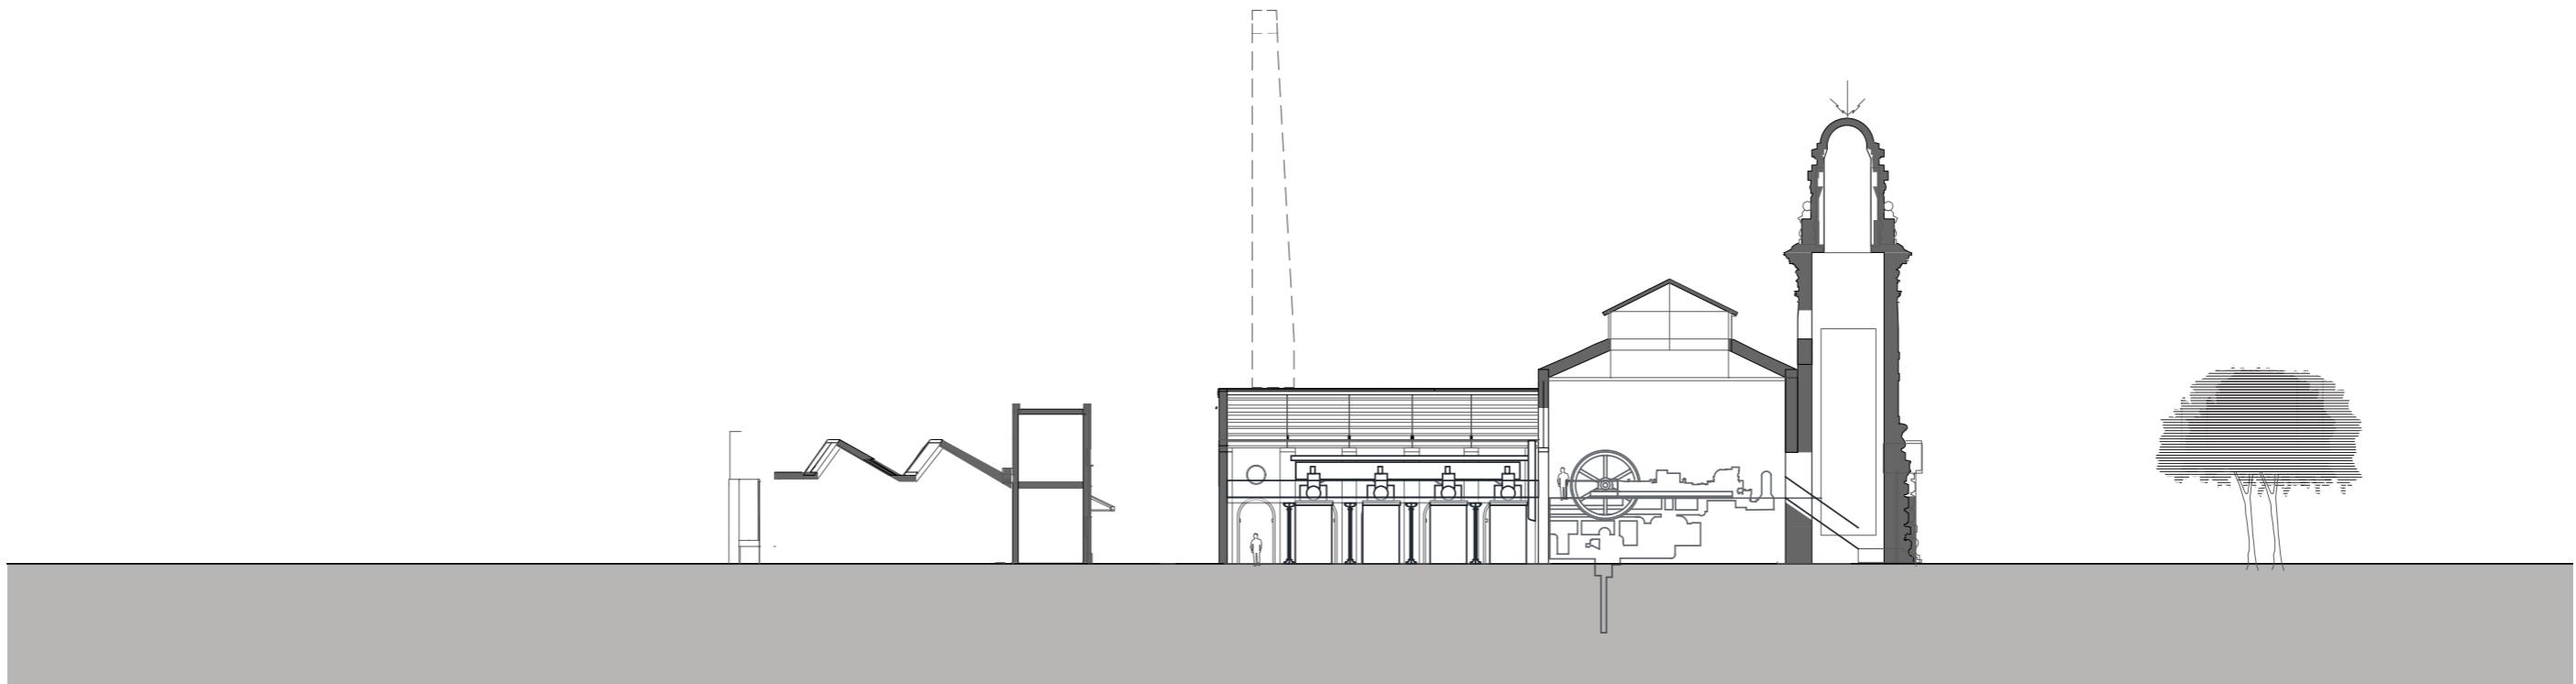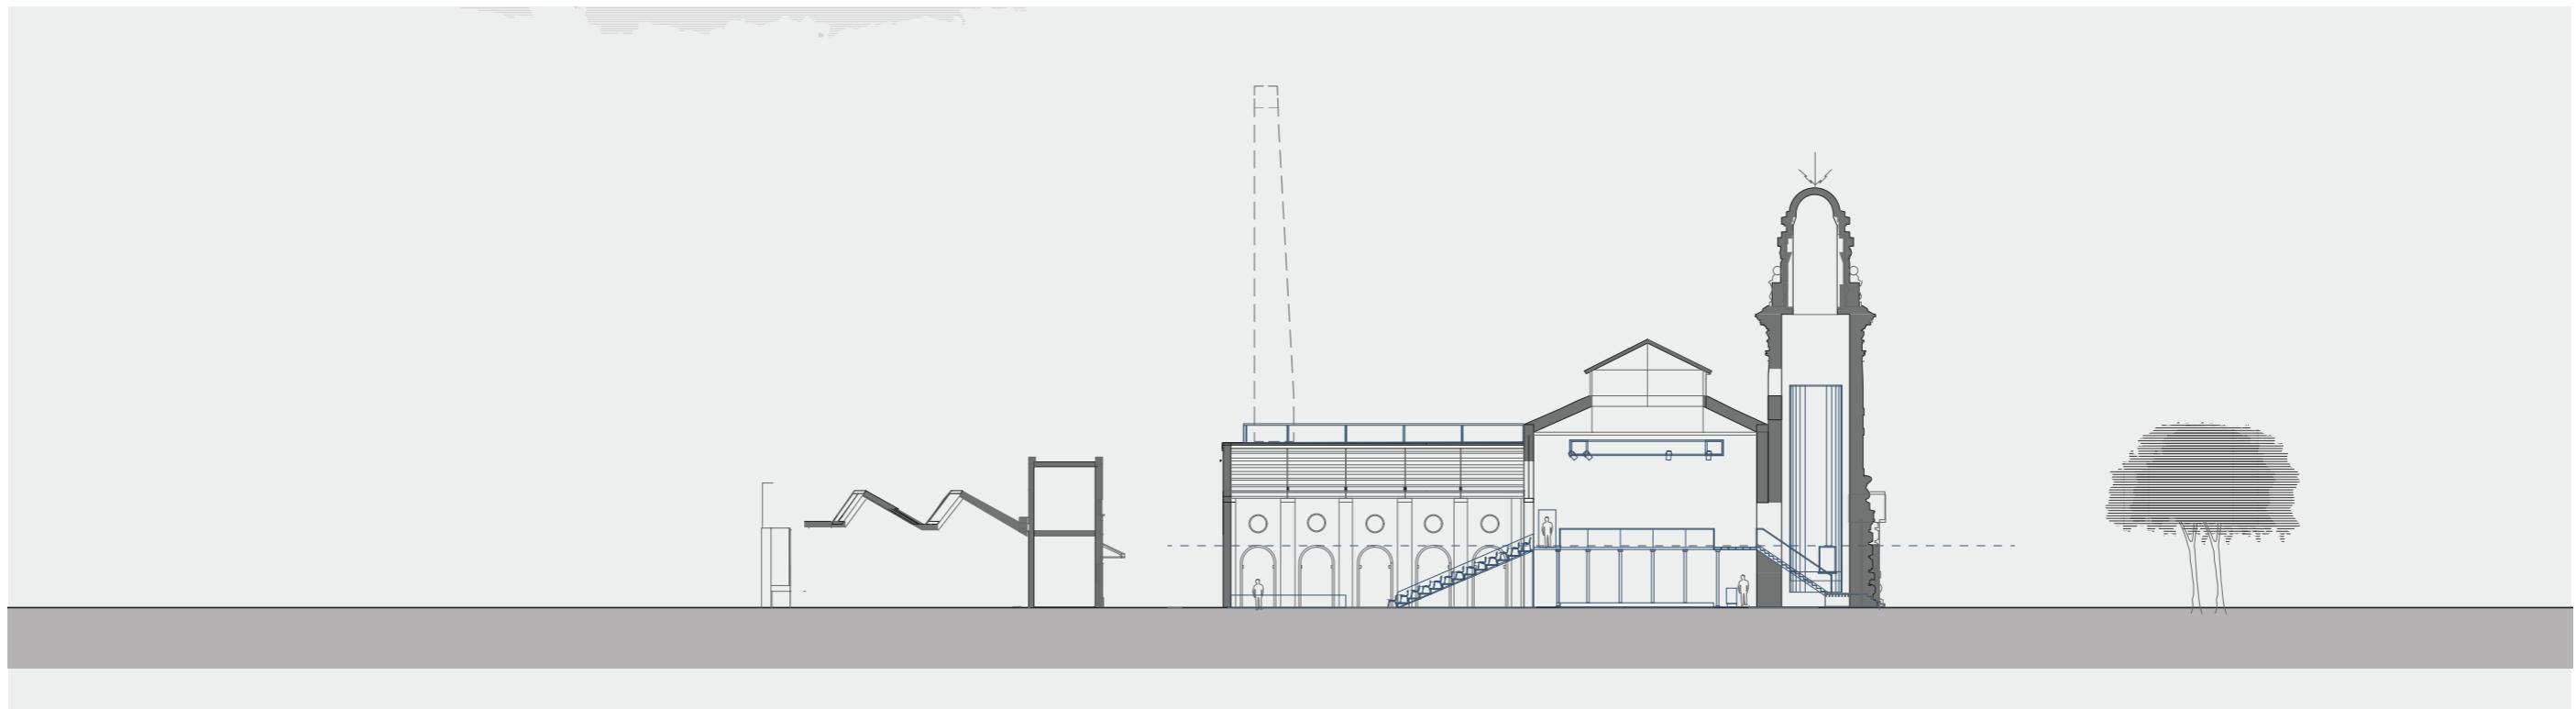


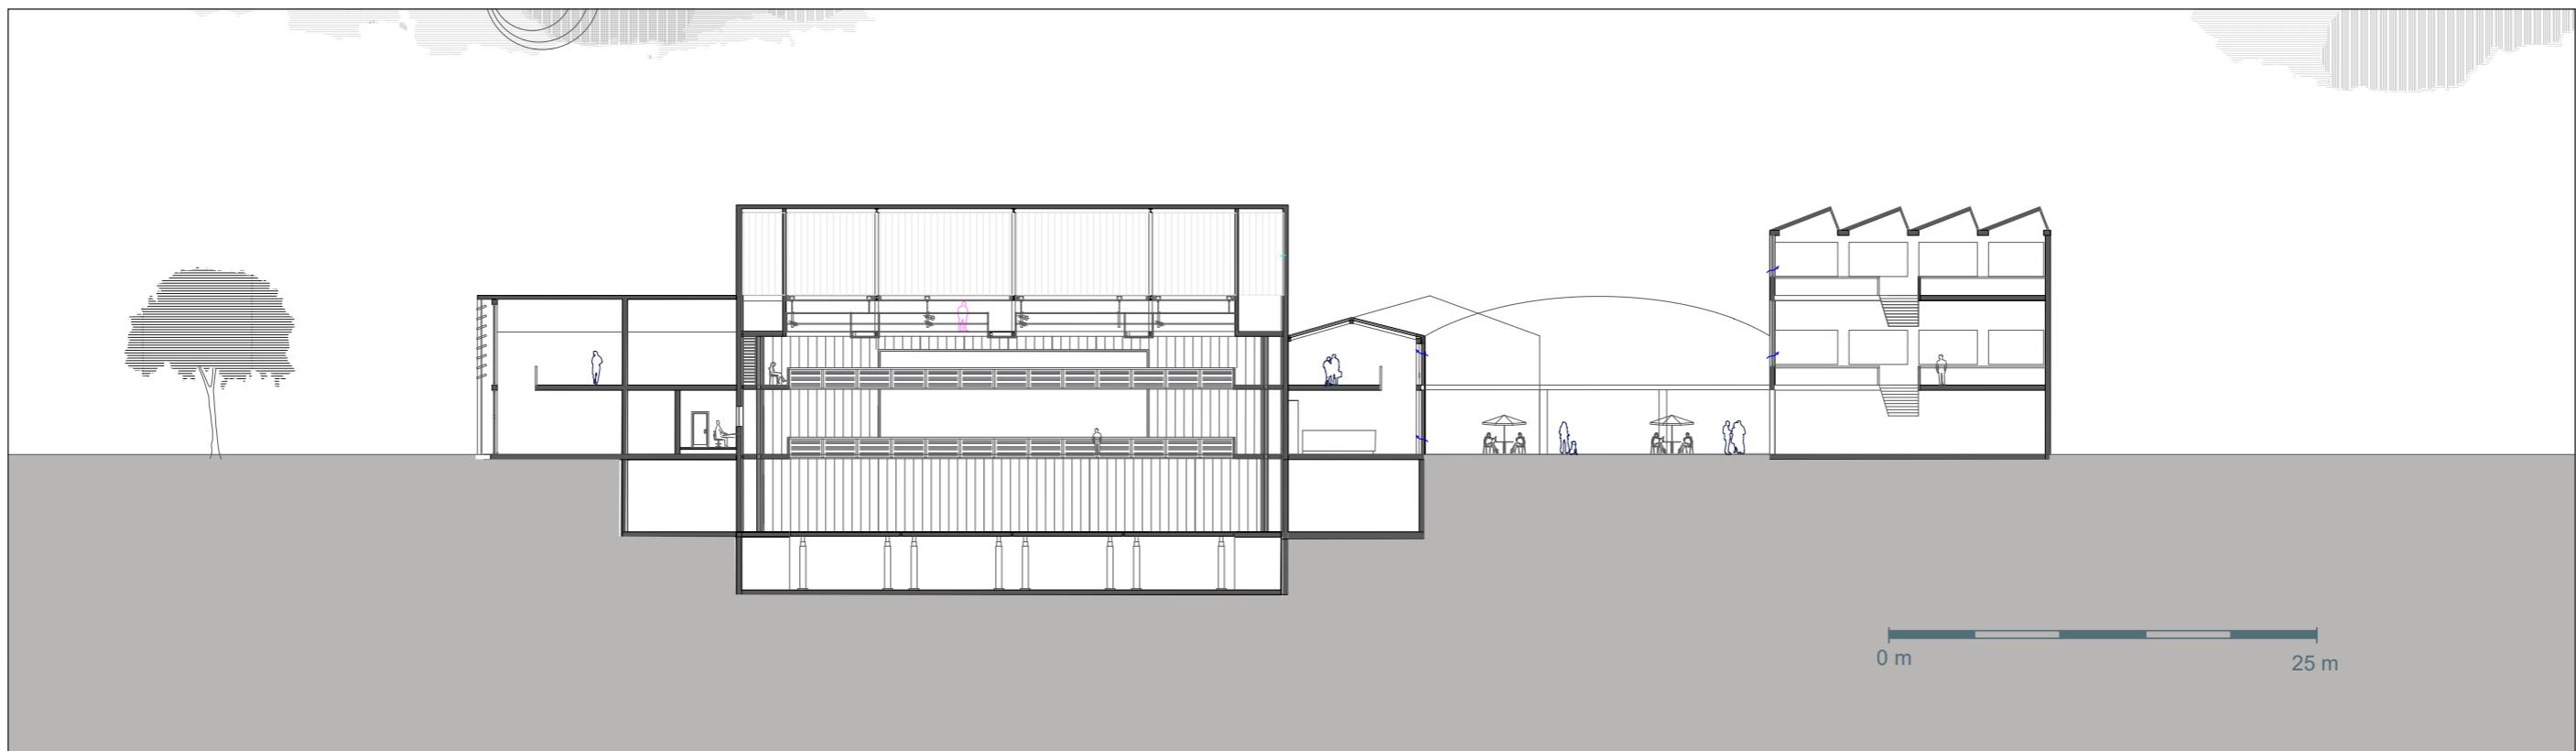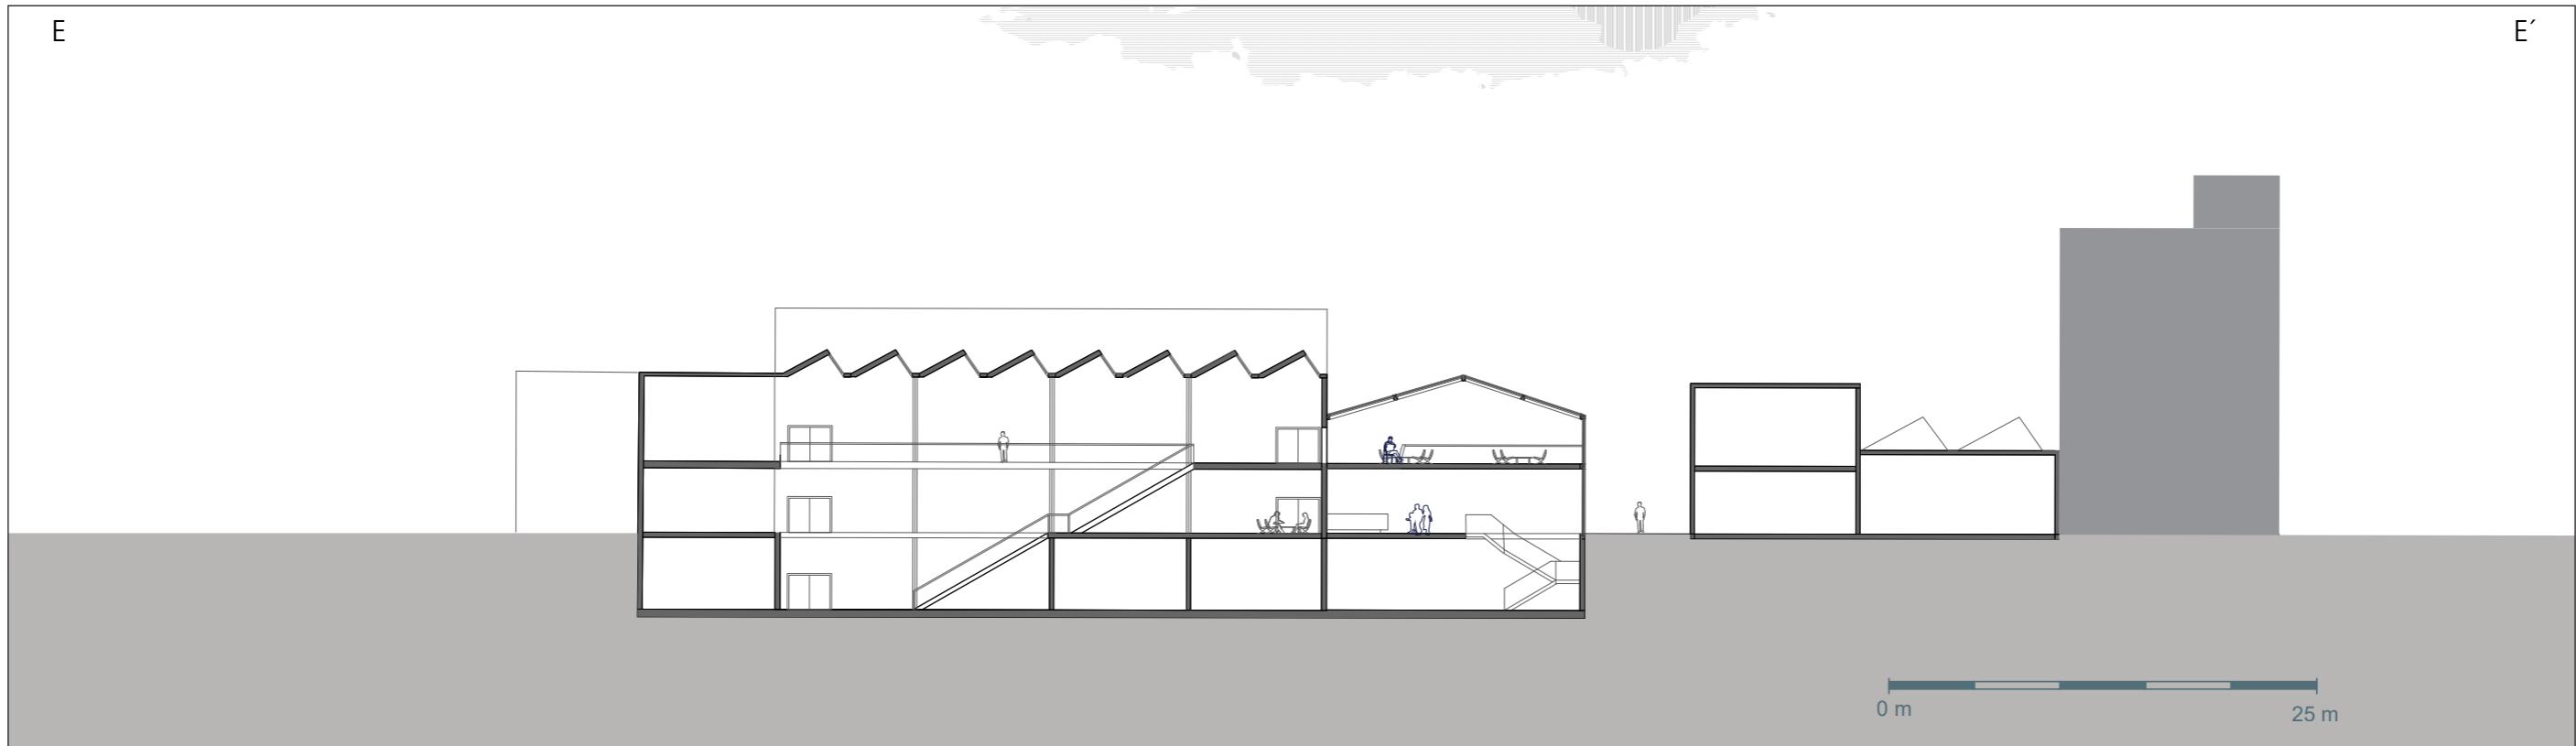





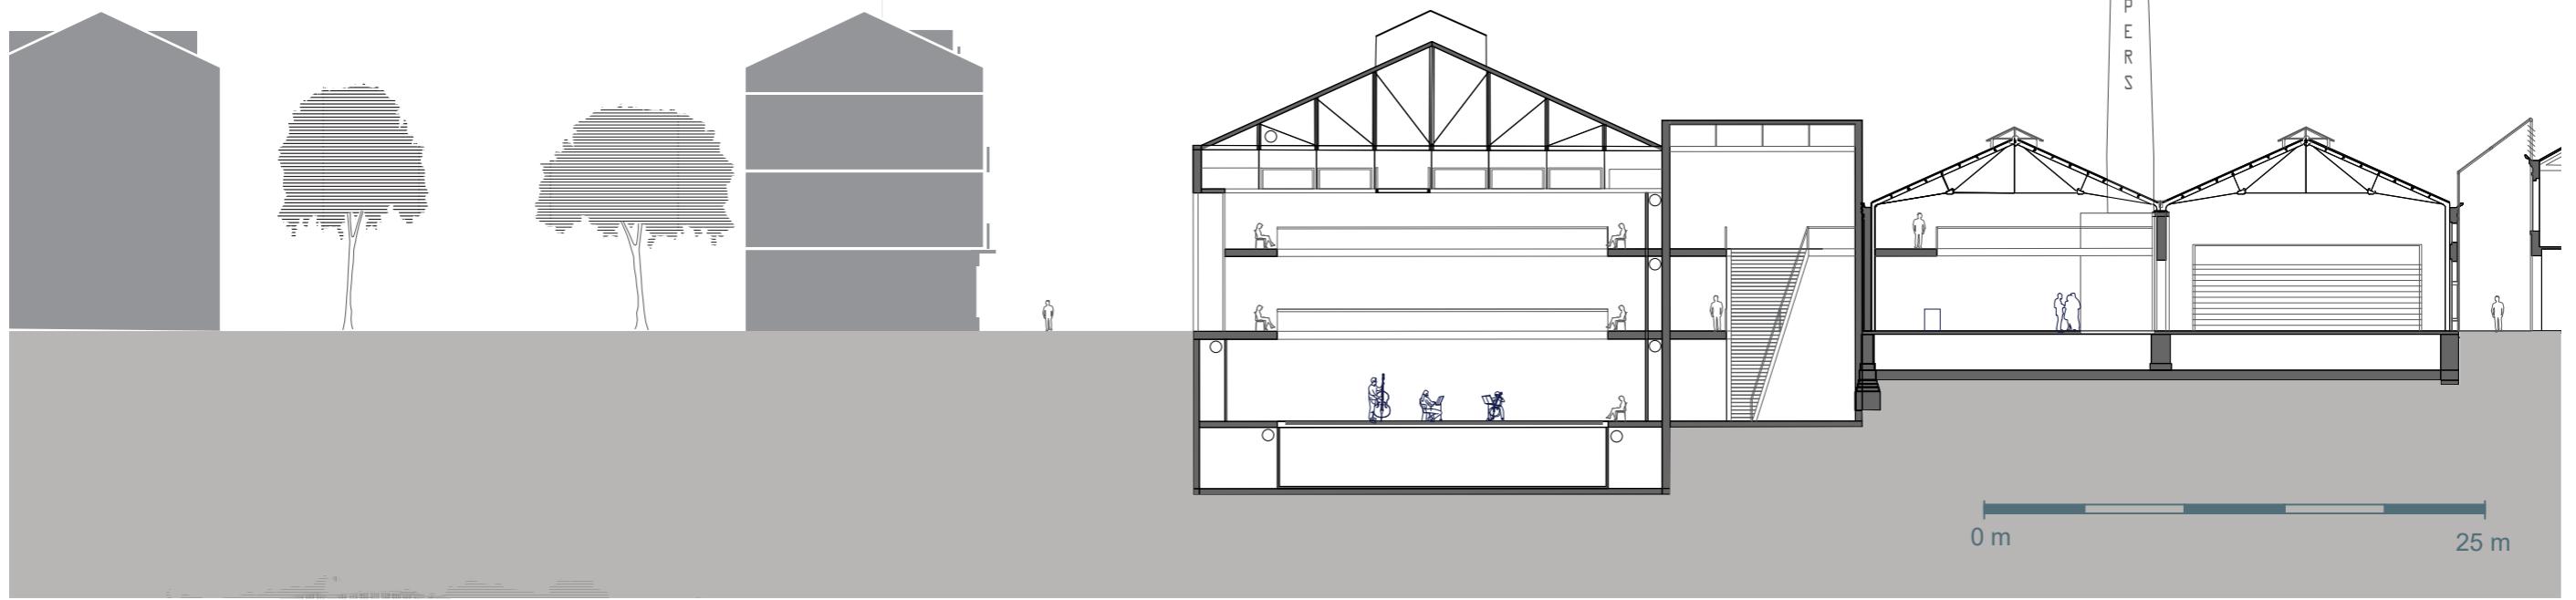


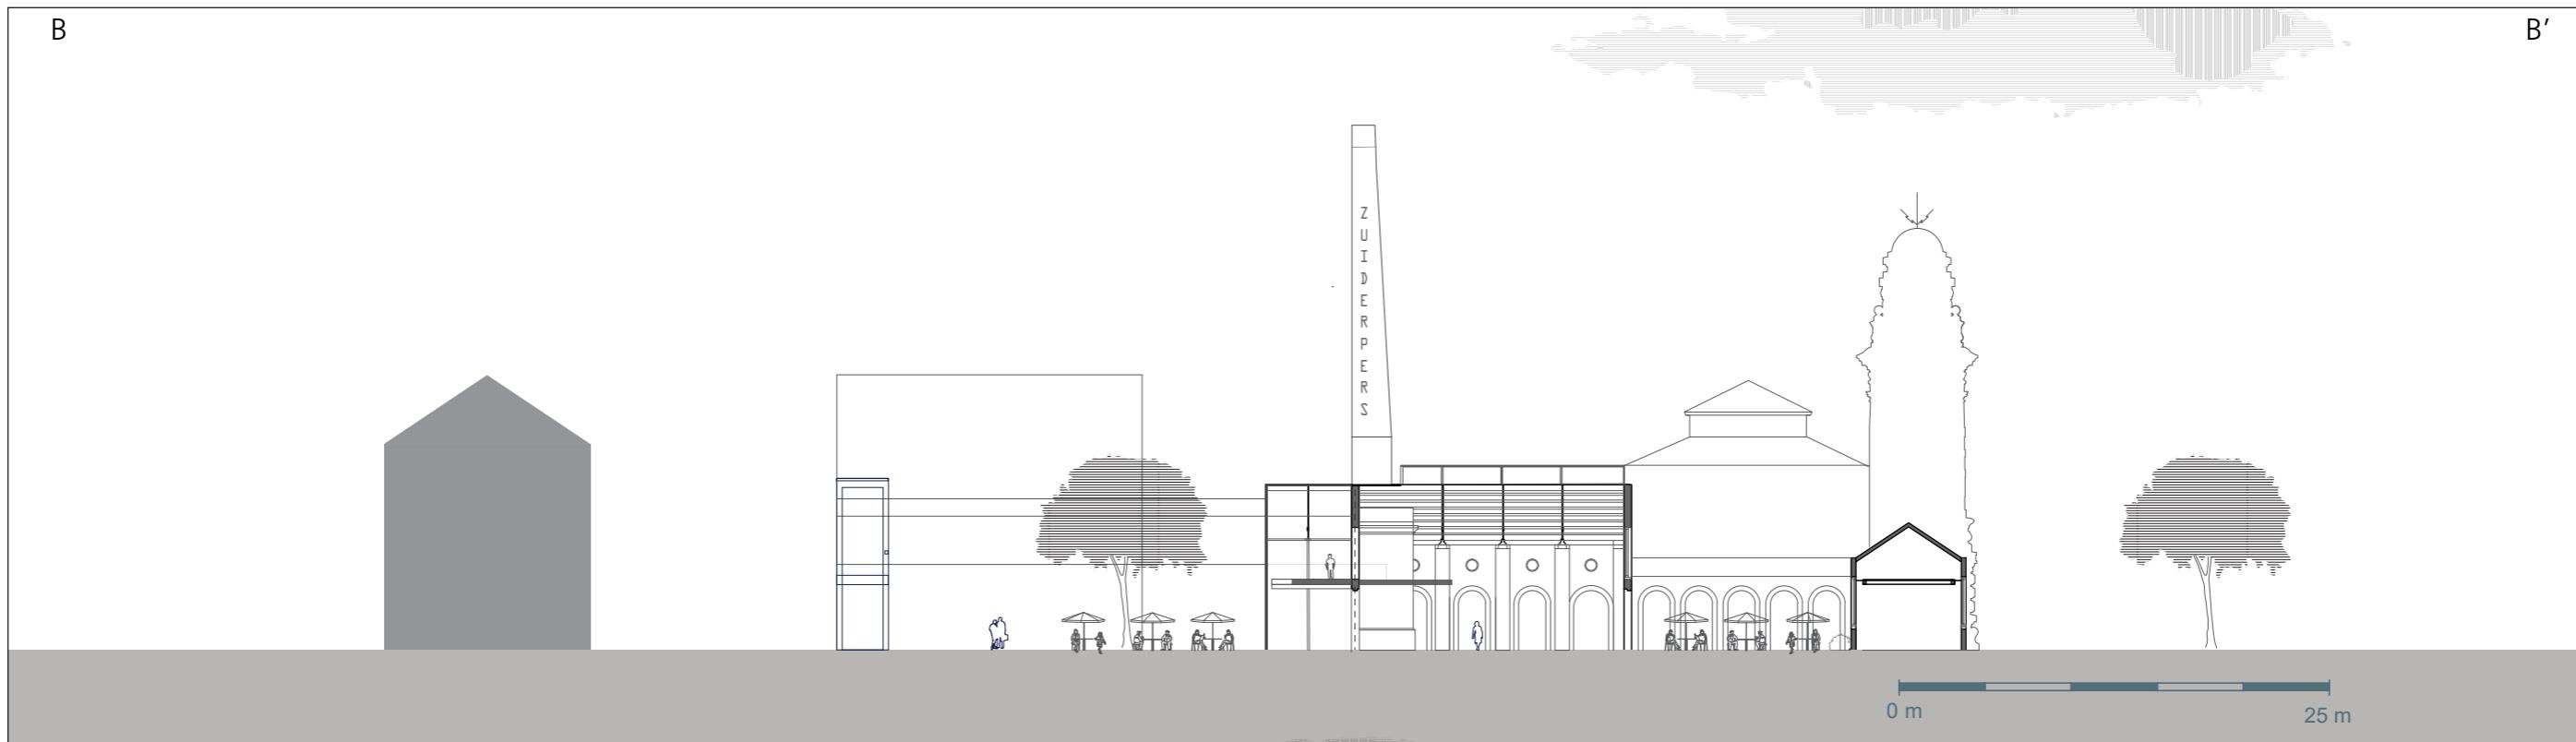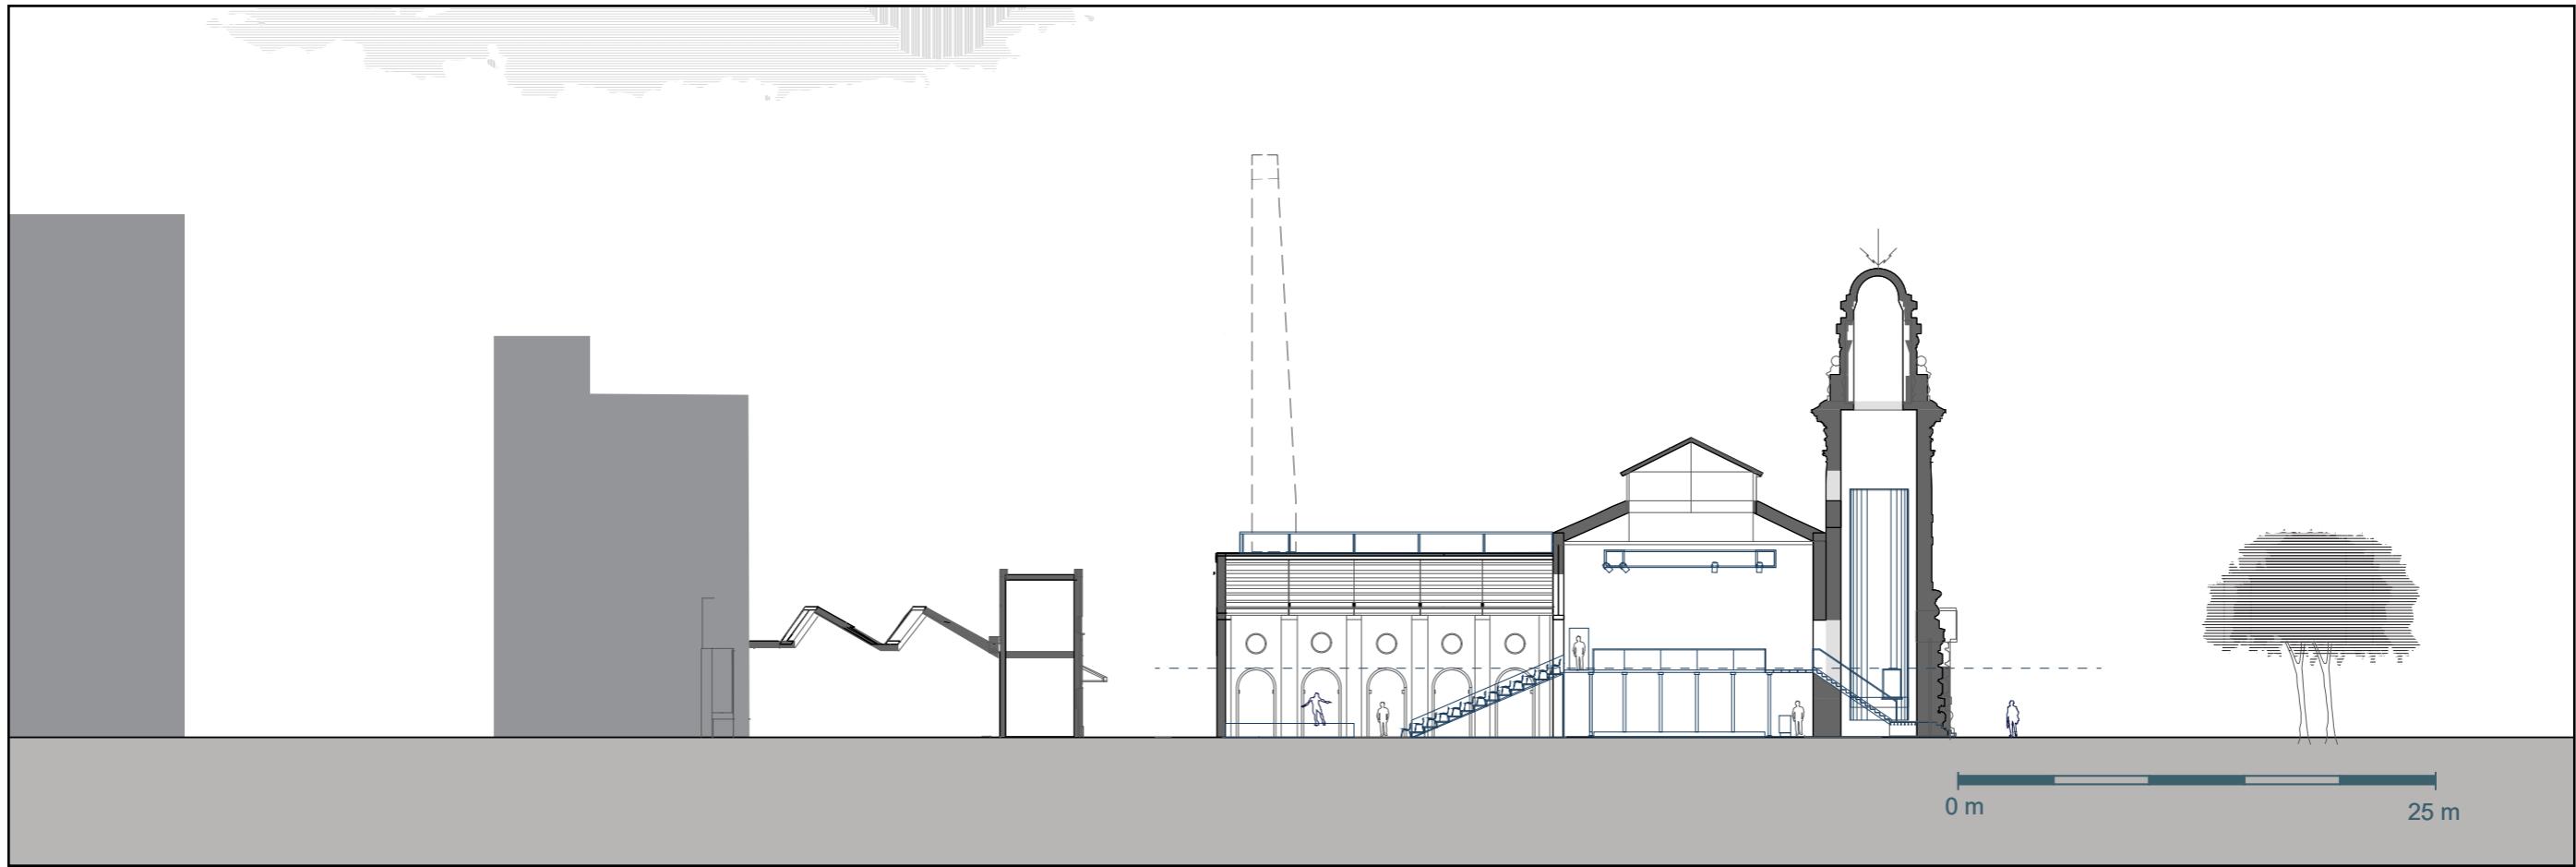

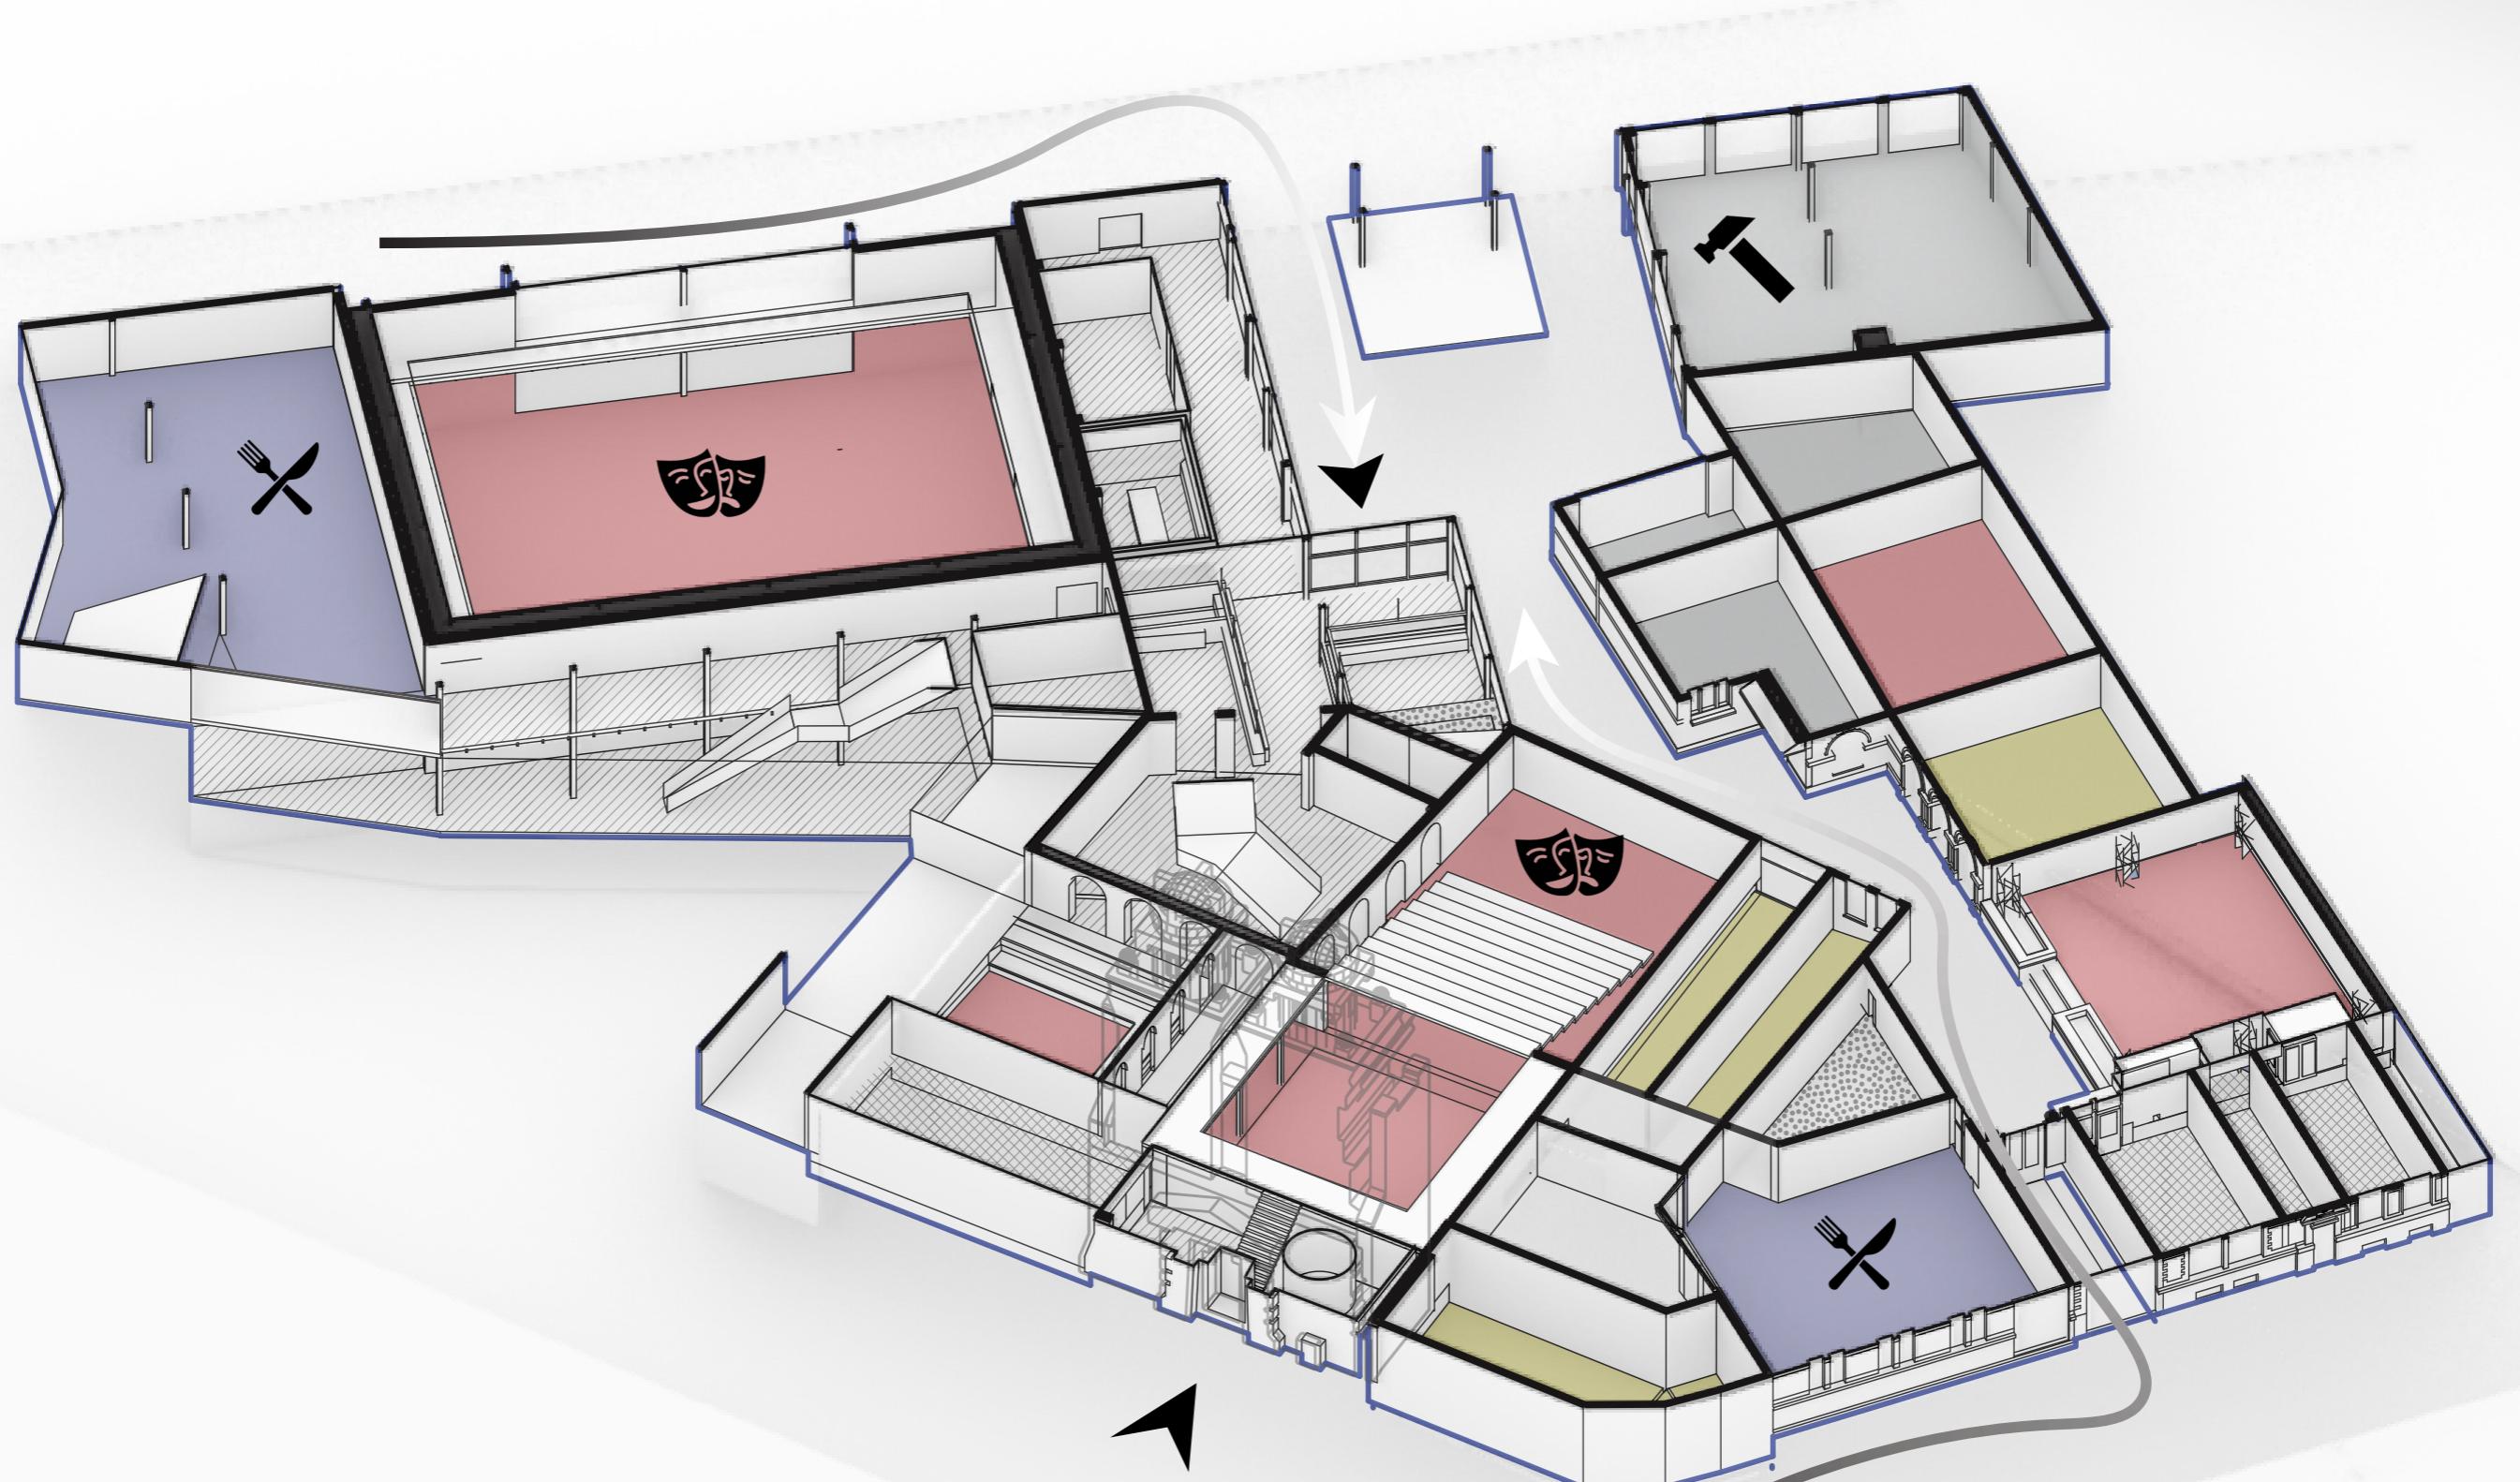

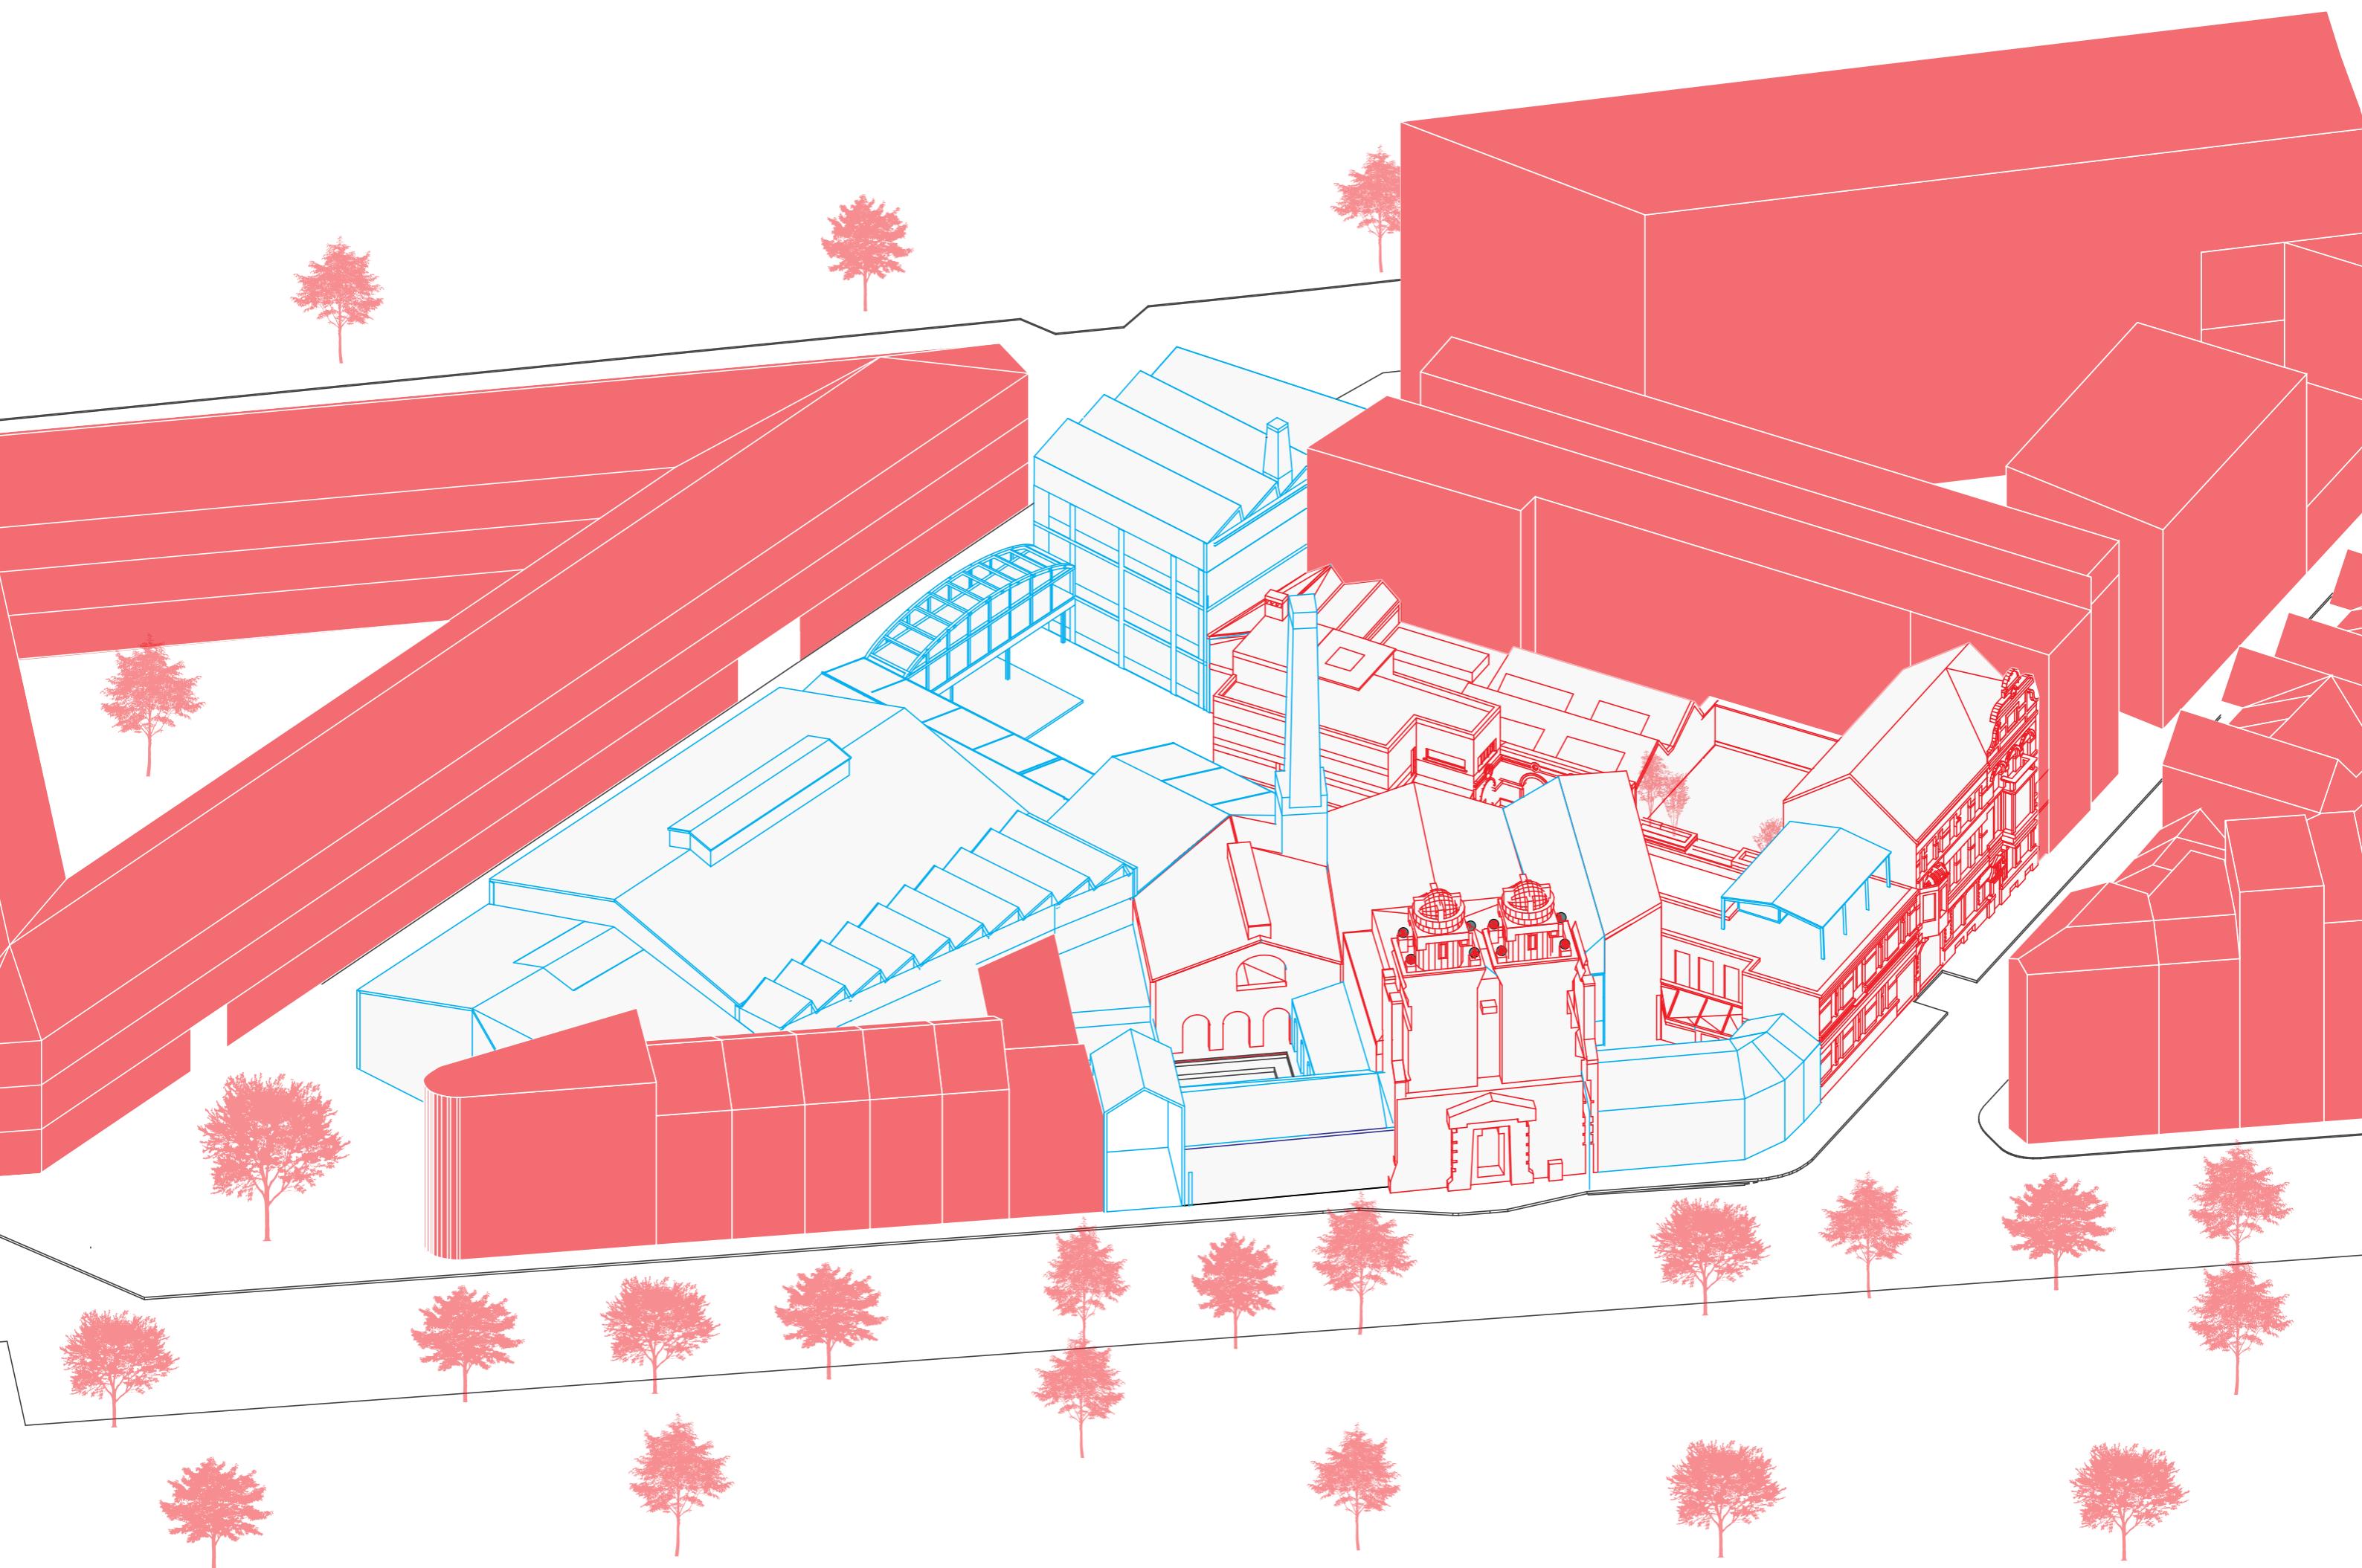

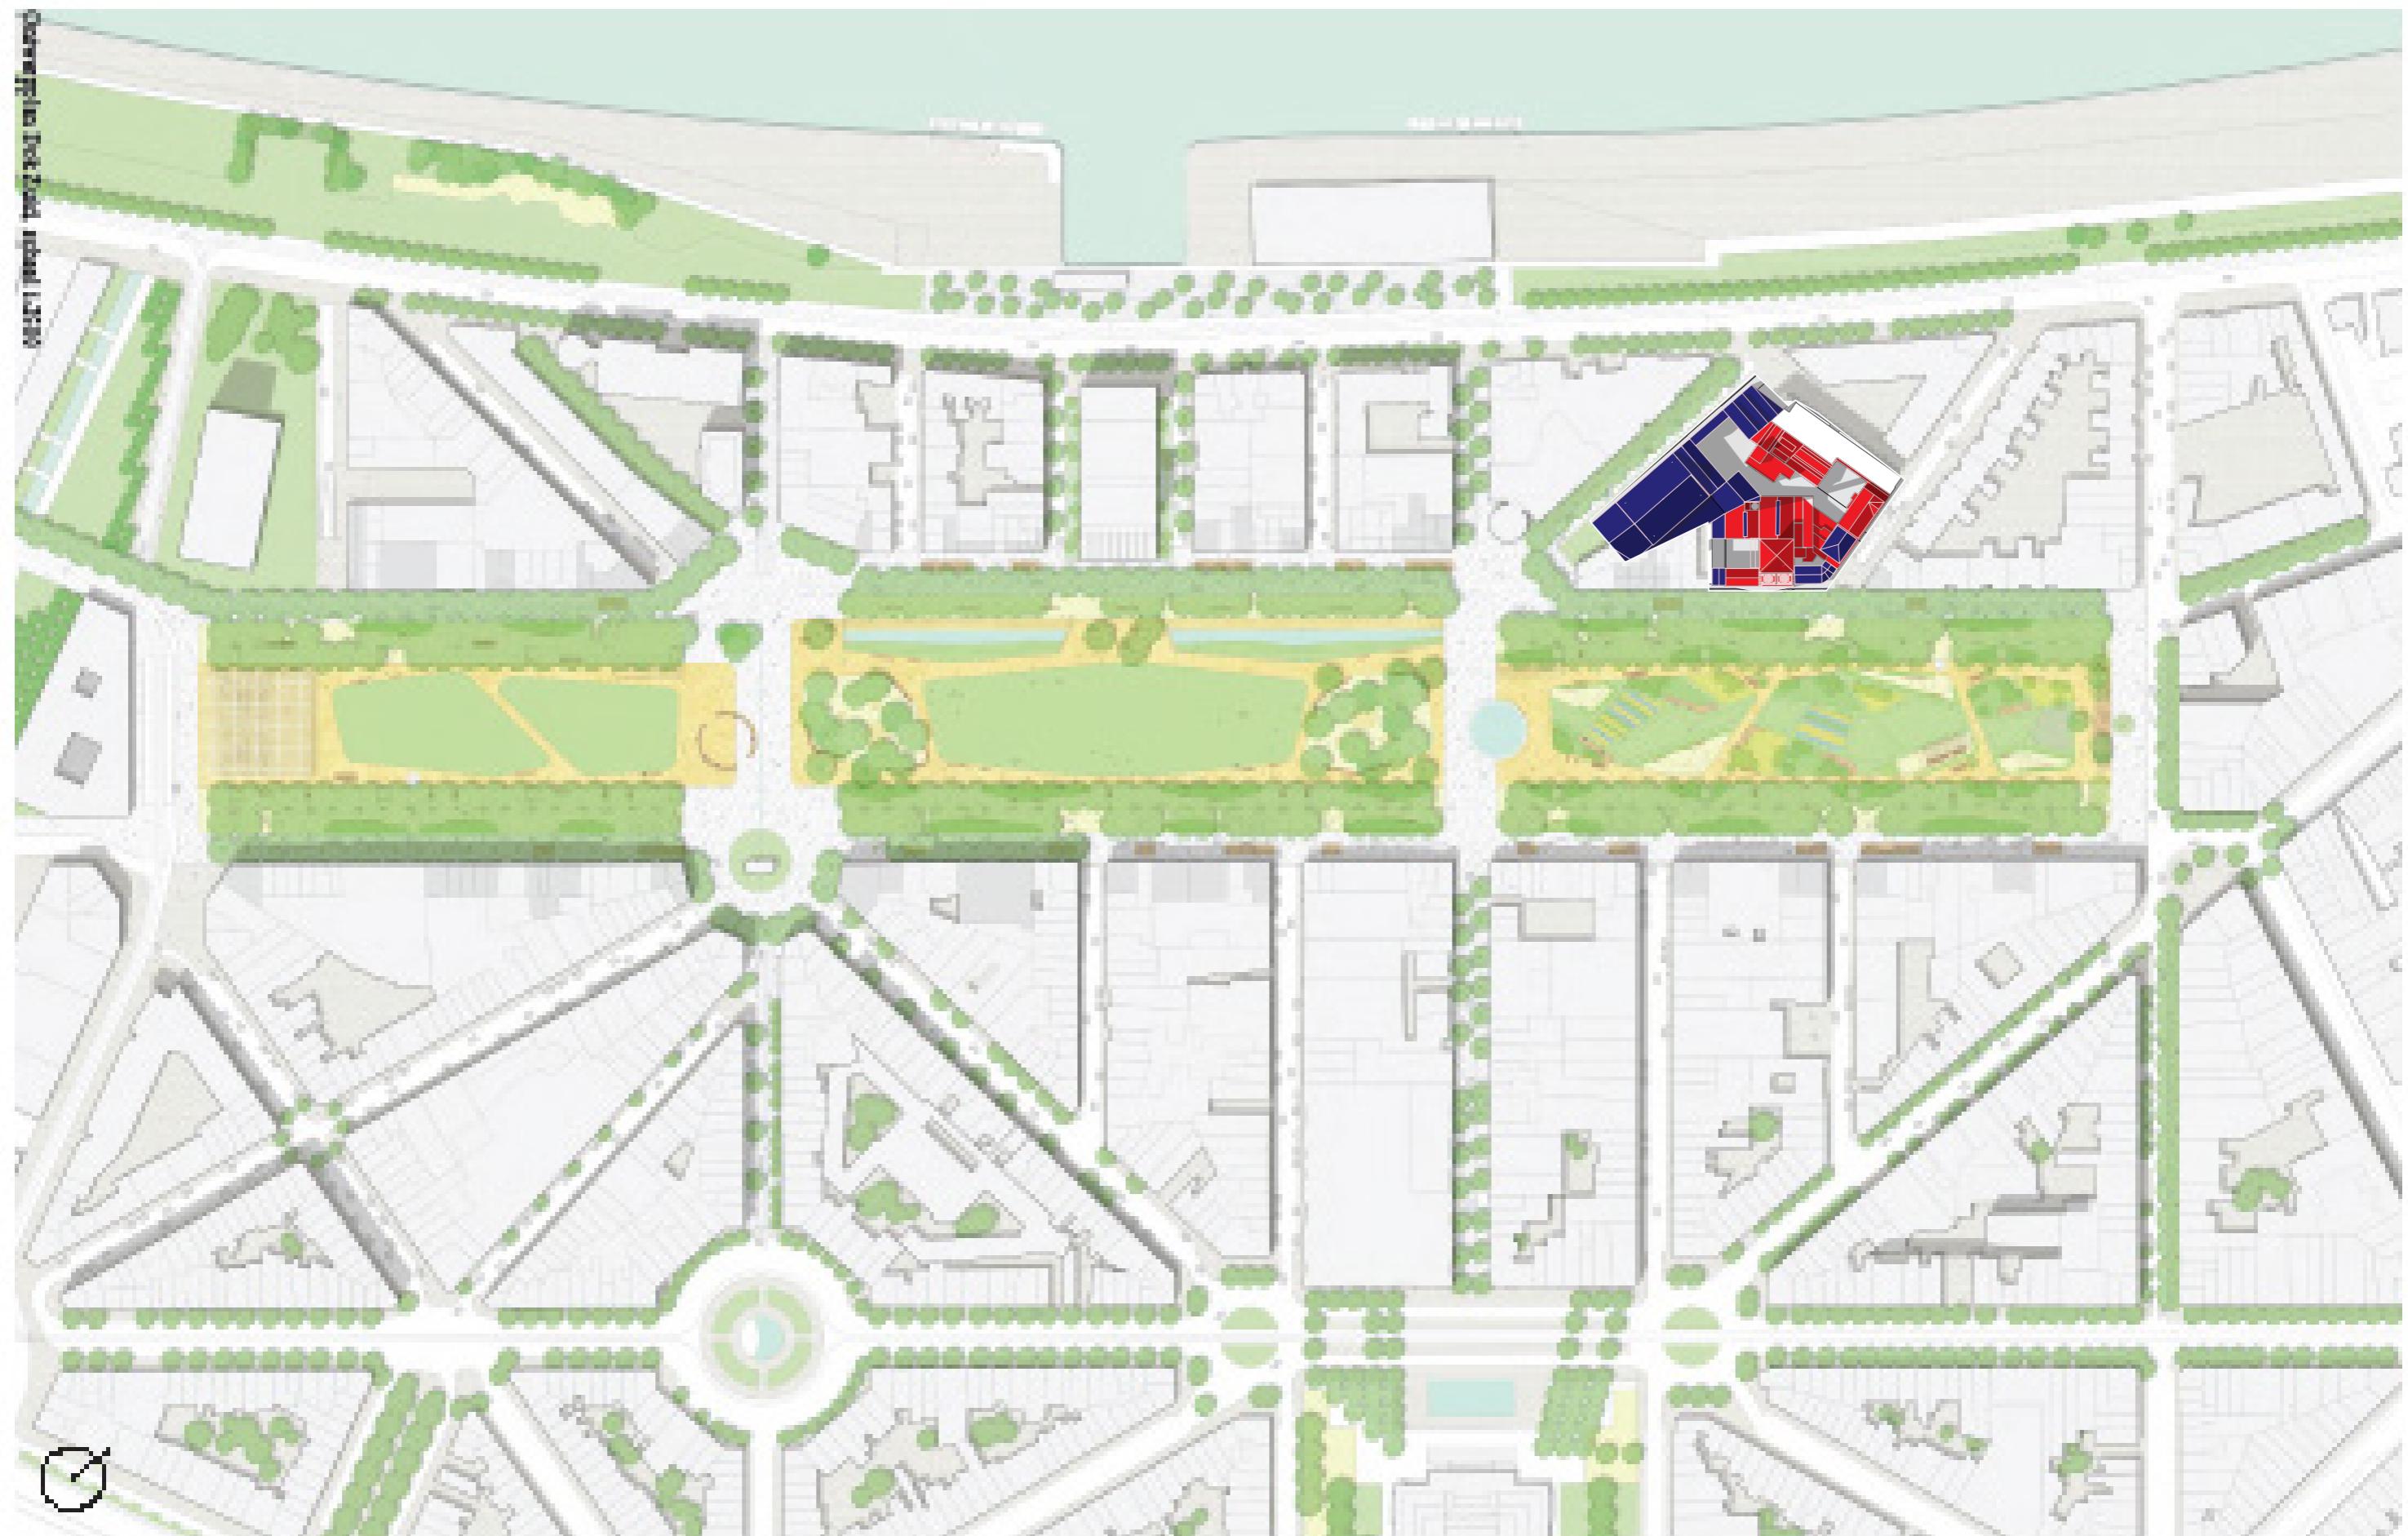

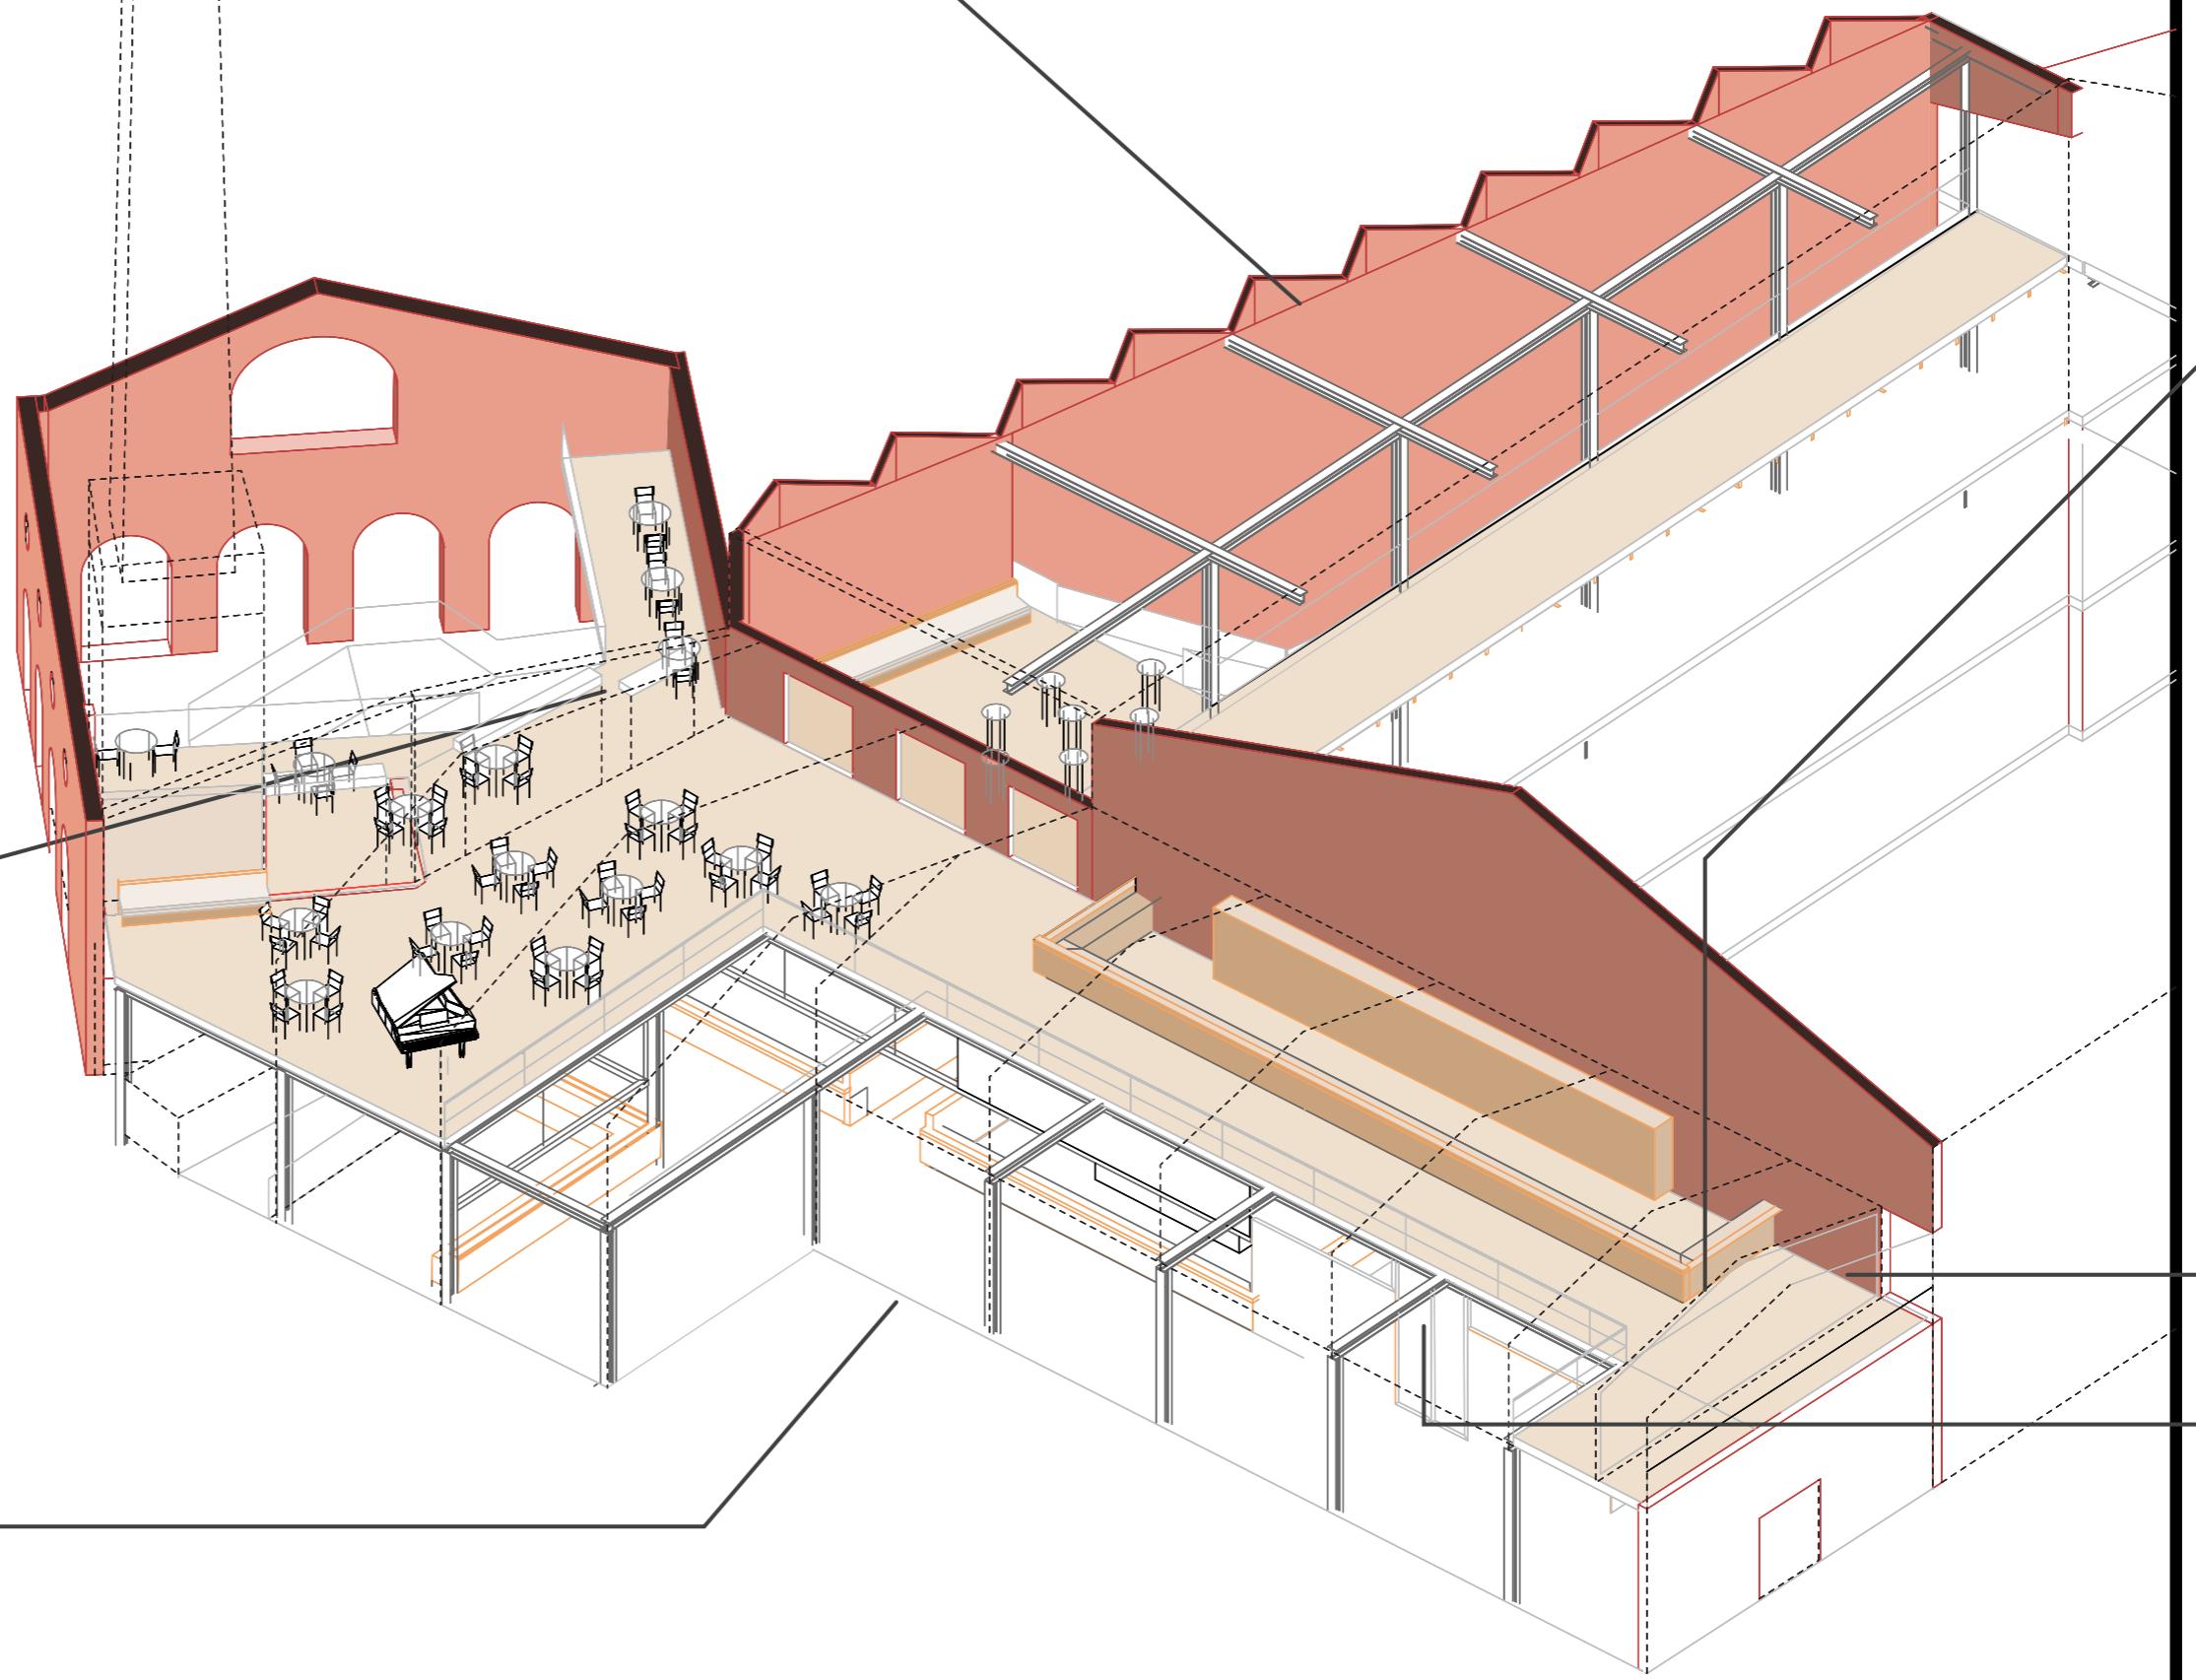






ENTRANCE







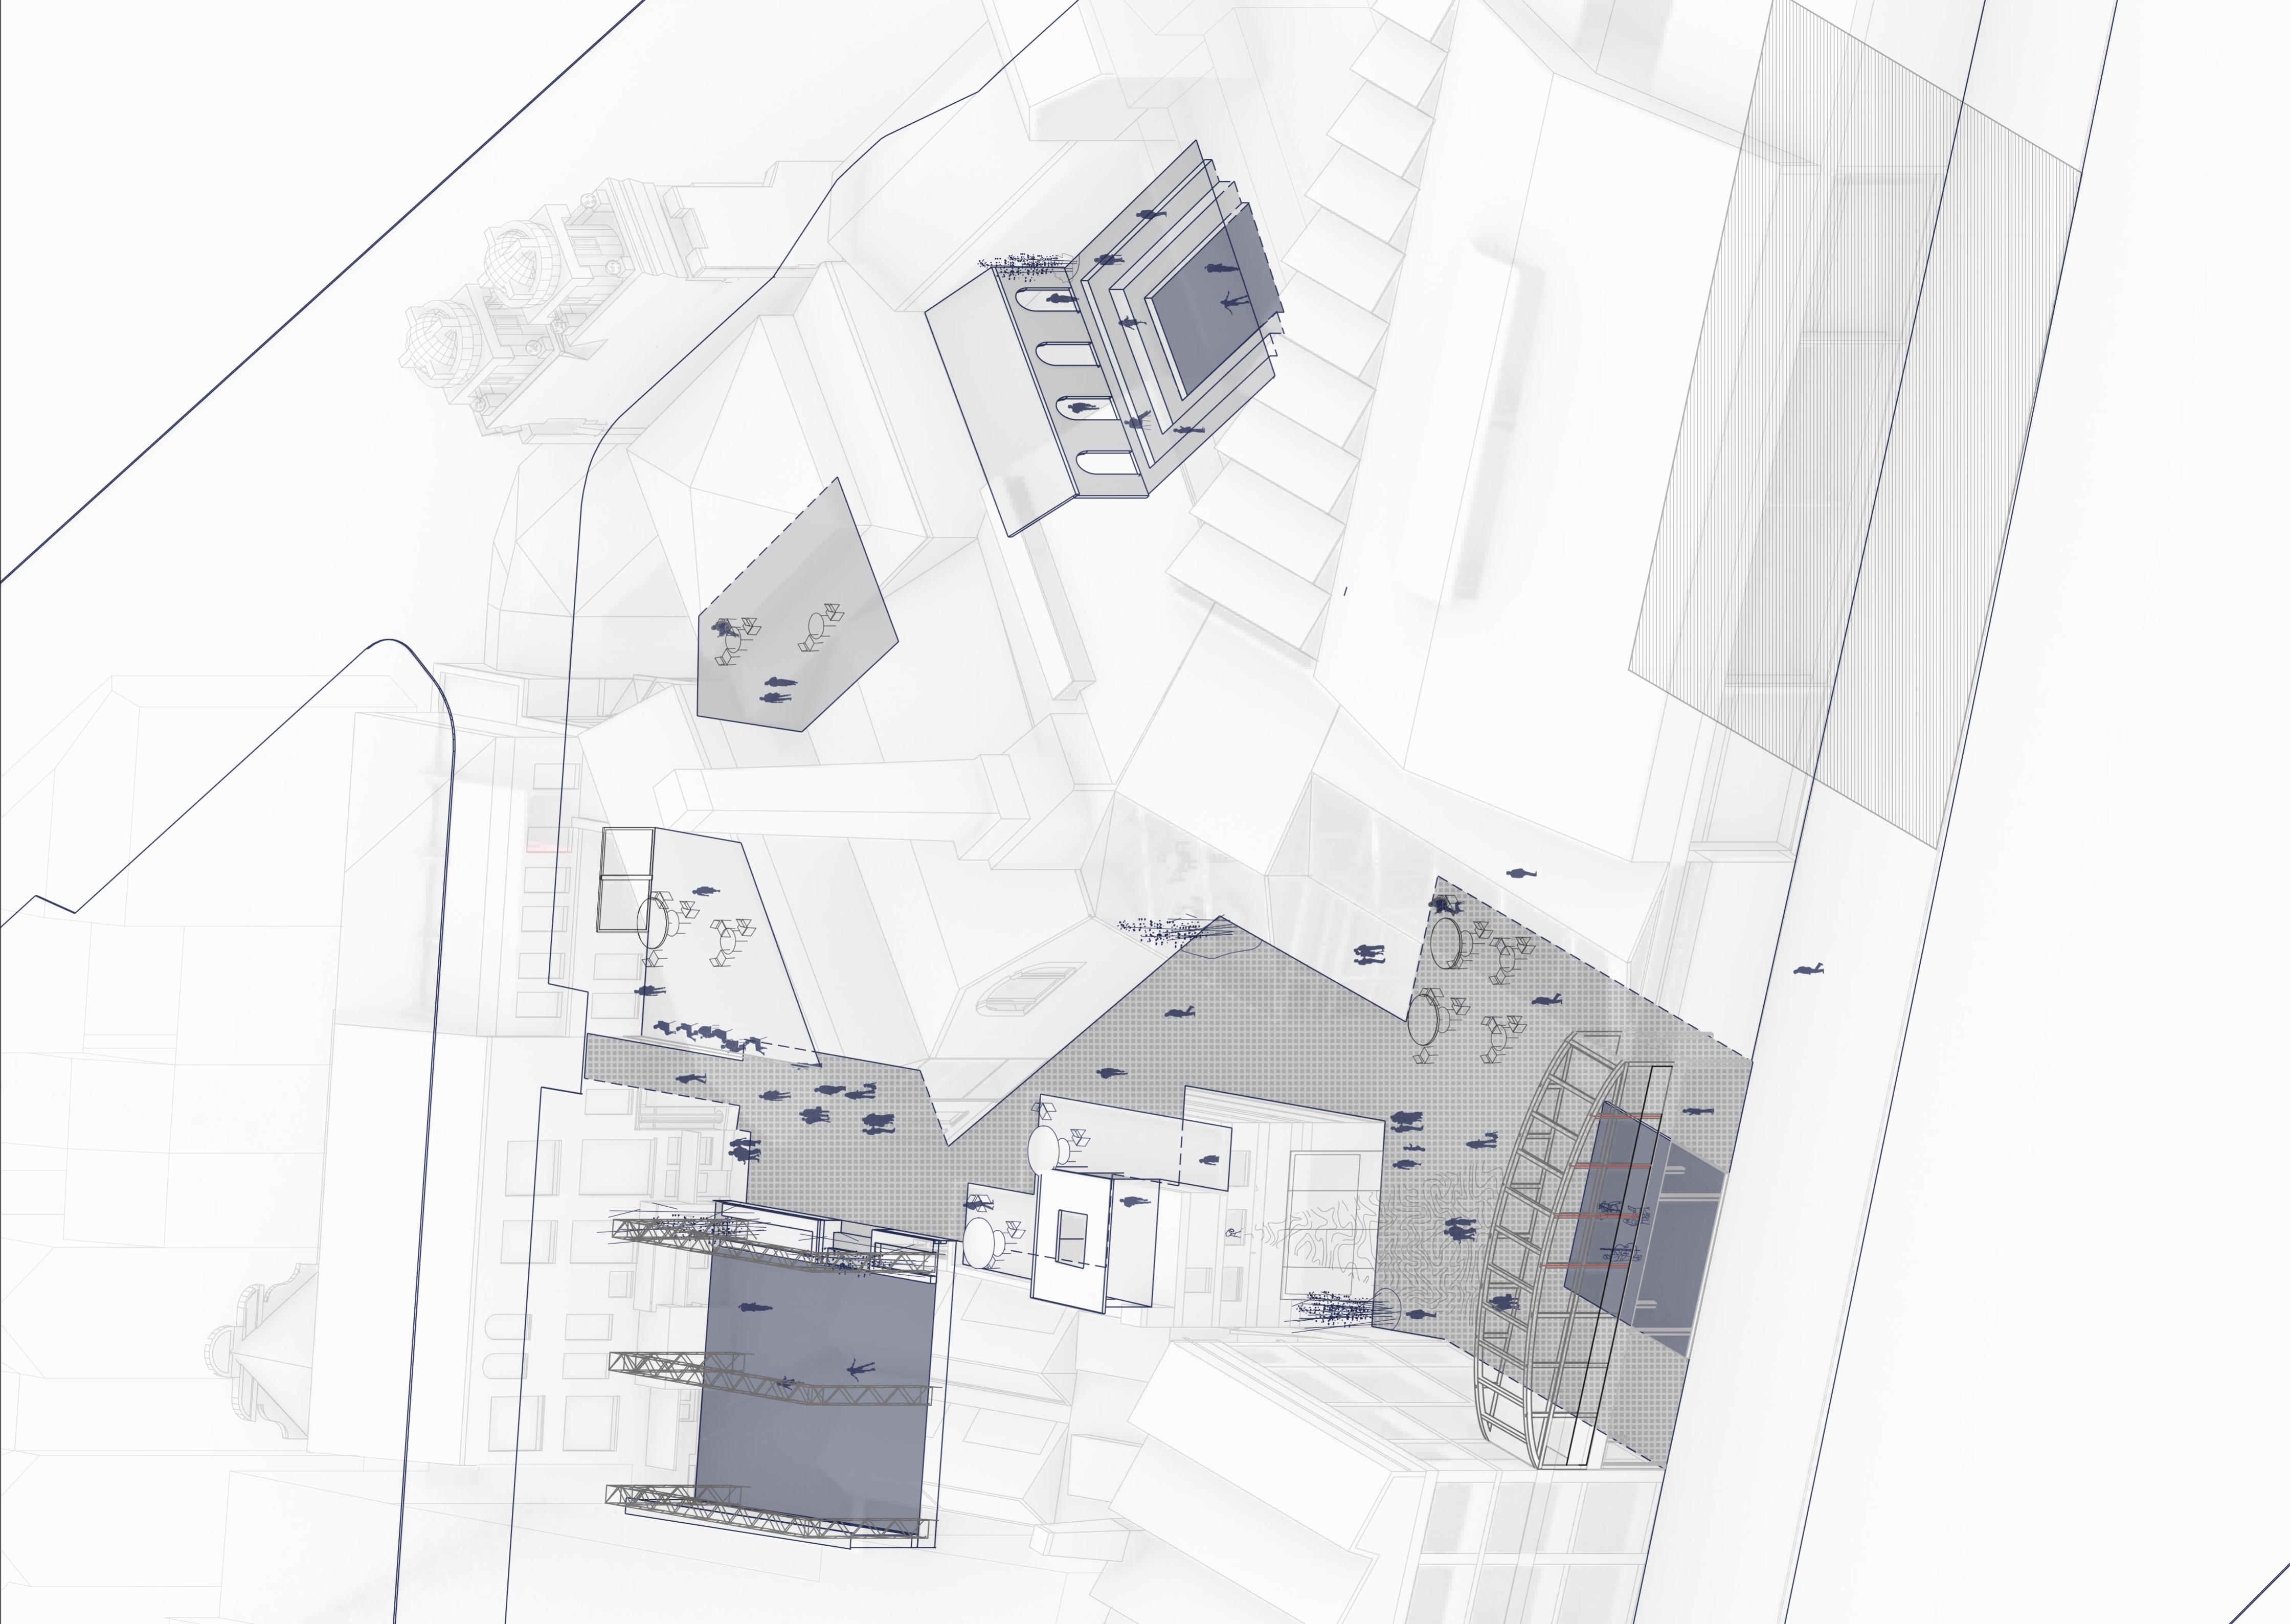

The new Zuiderpershuis; a cultural Powerplant

