

FROM HOSPITAL TO HOUSE

Elderly Healing Space in the Information Society

Drawing set

Liping Wei

07/07/2023

TU Delft MSc Architecture

group sites



overview




site plan




ground floor




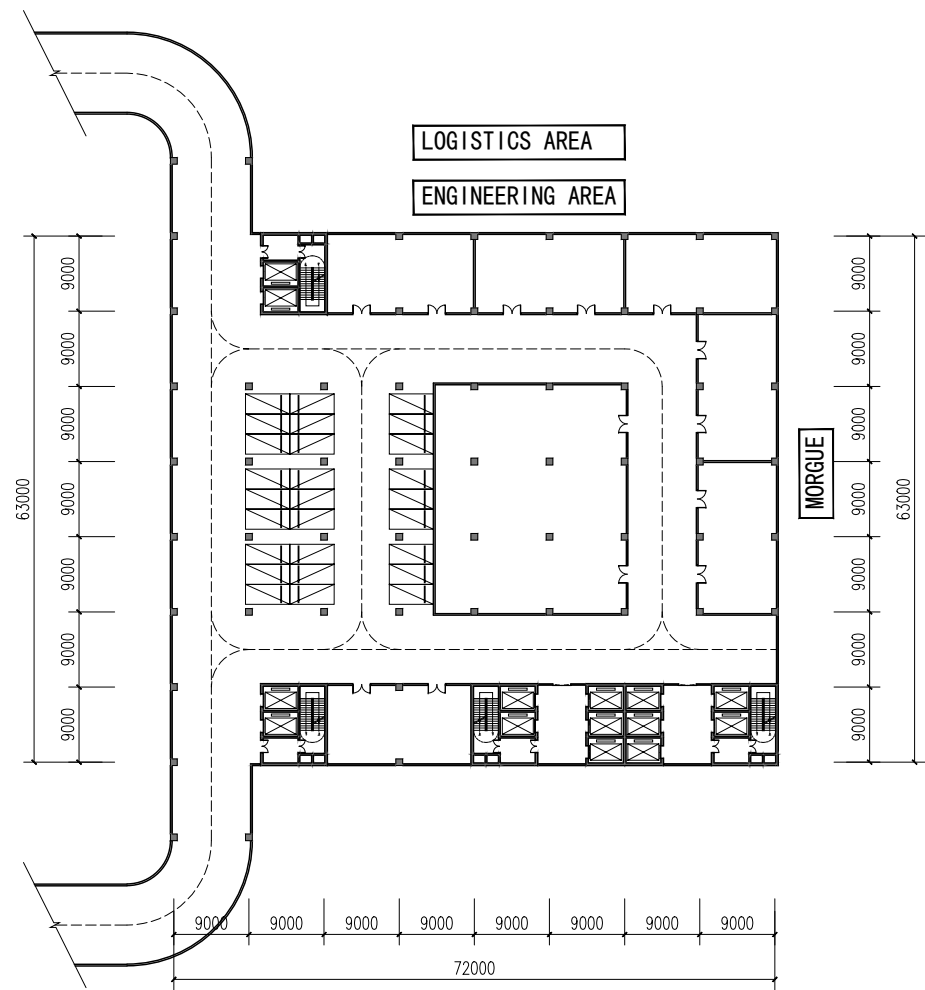



ground floor

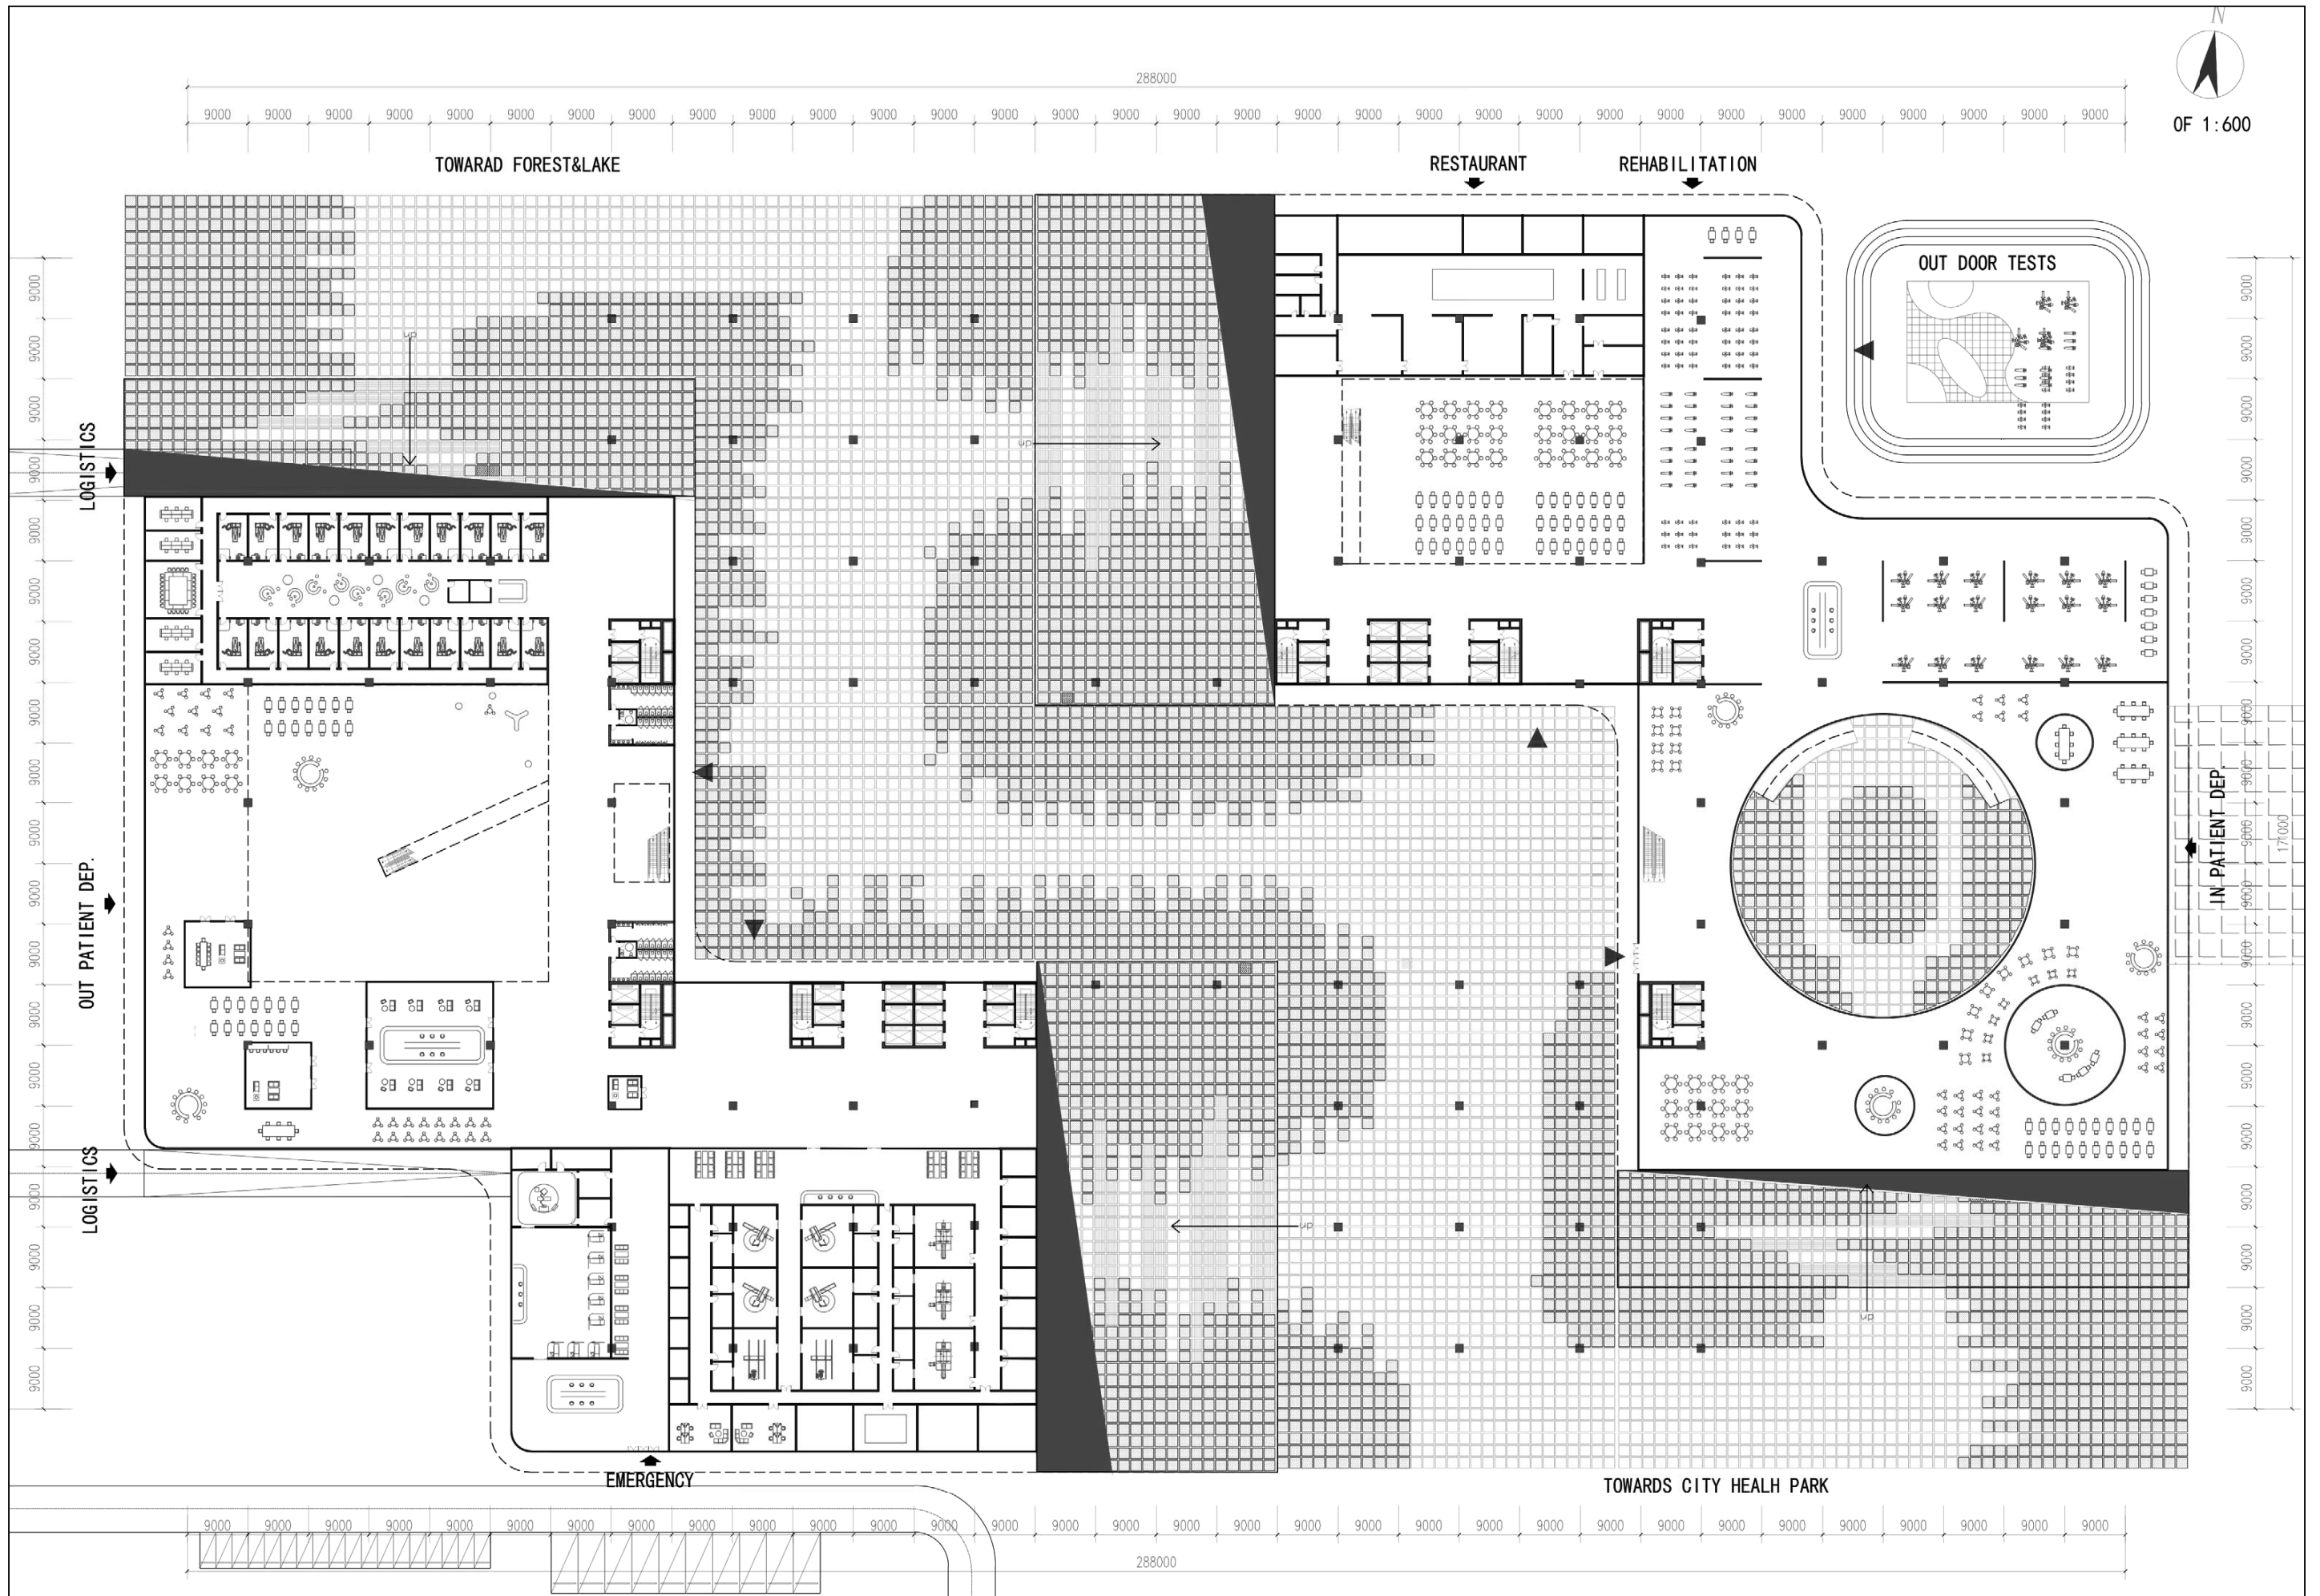


middle floor



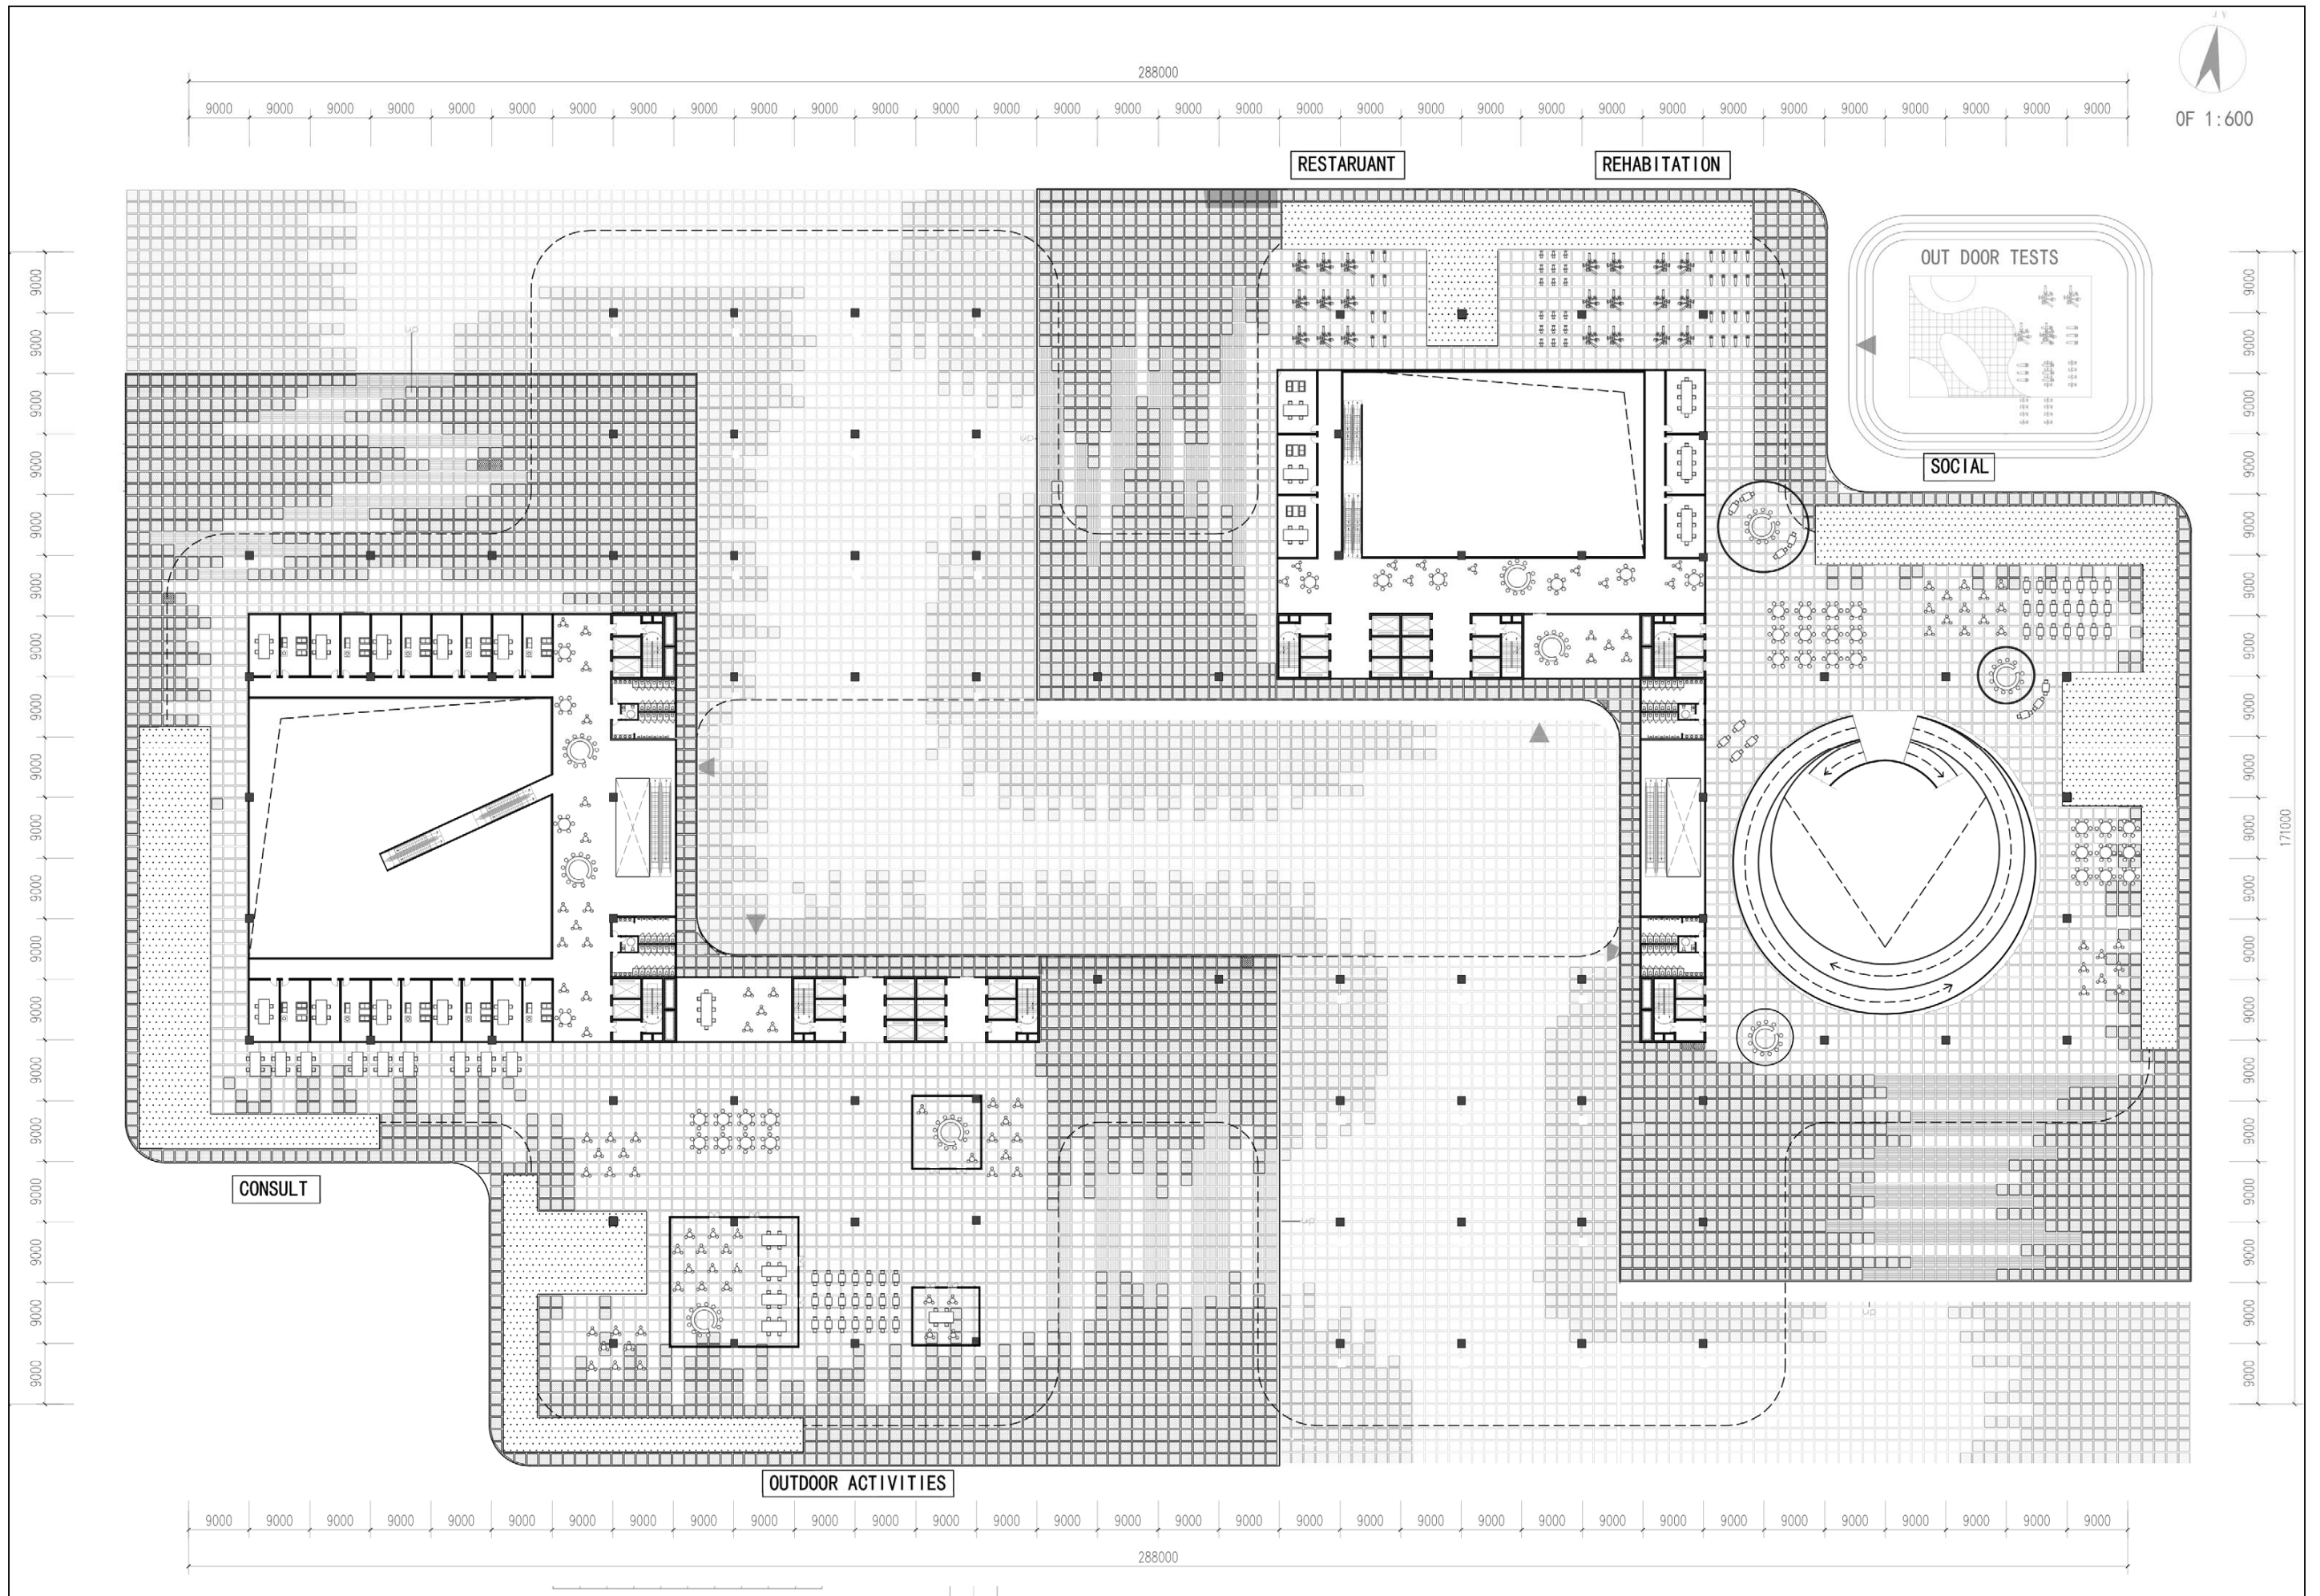


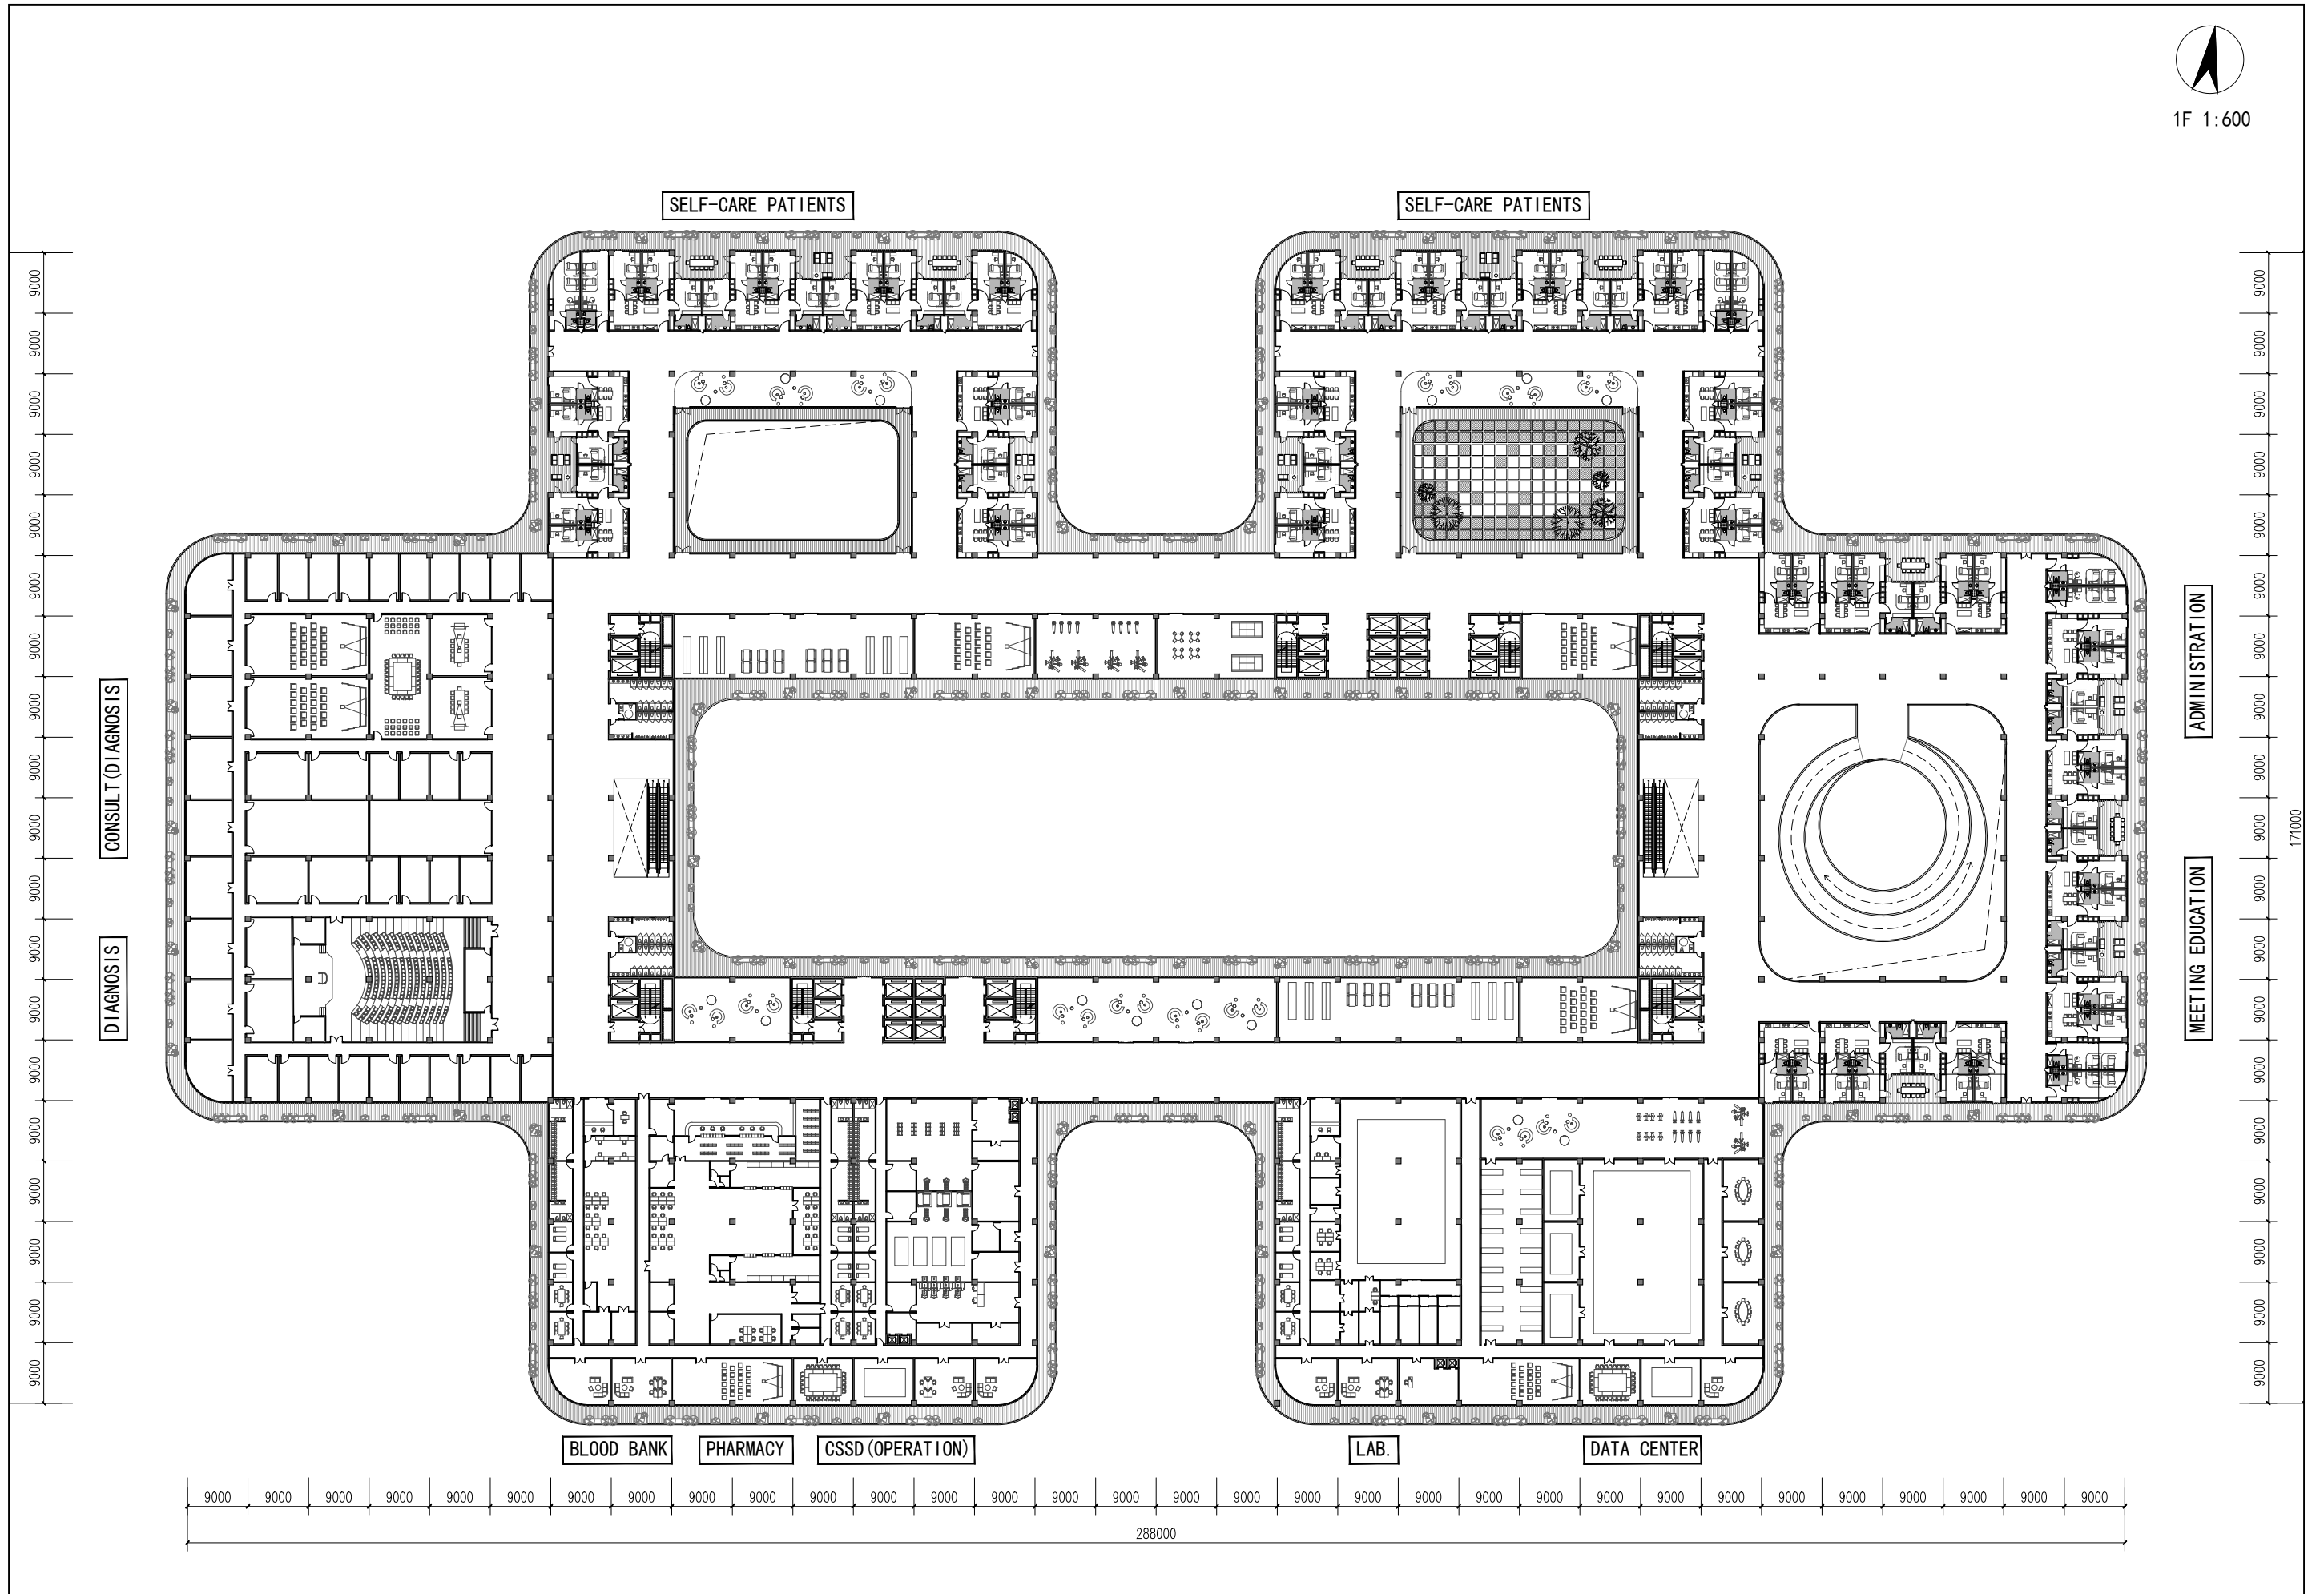

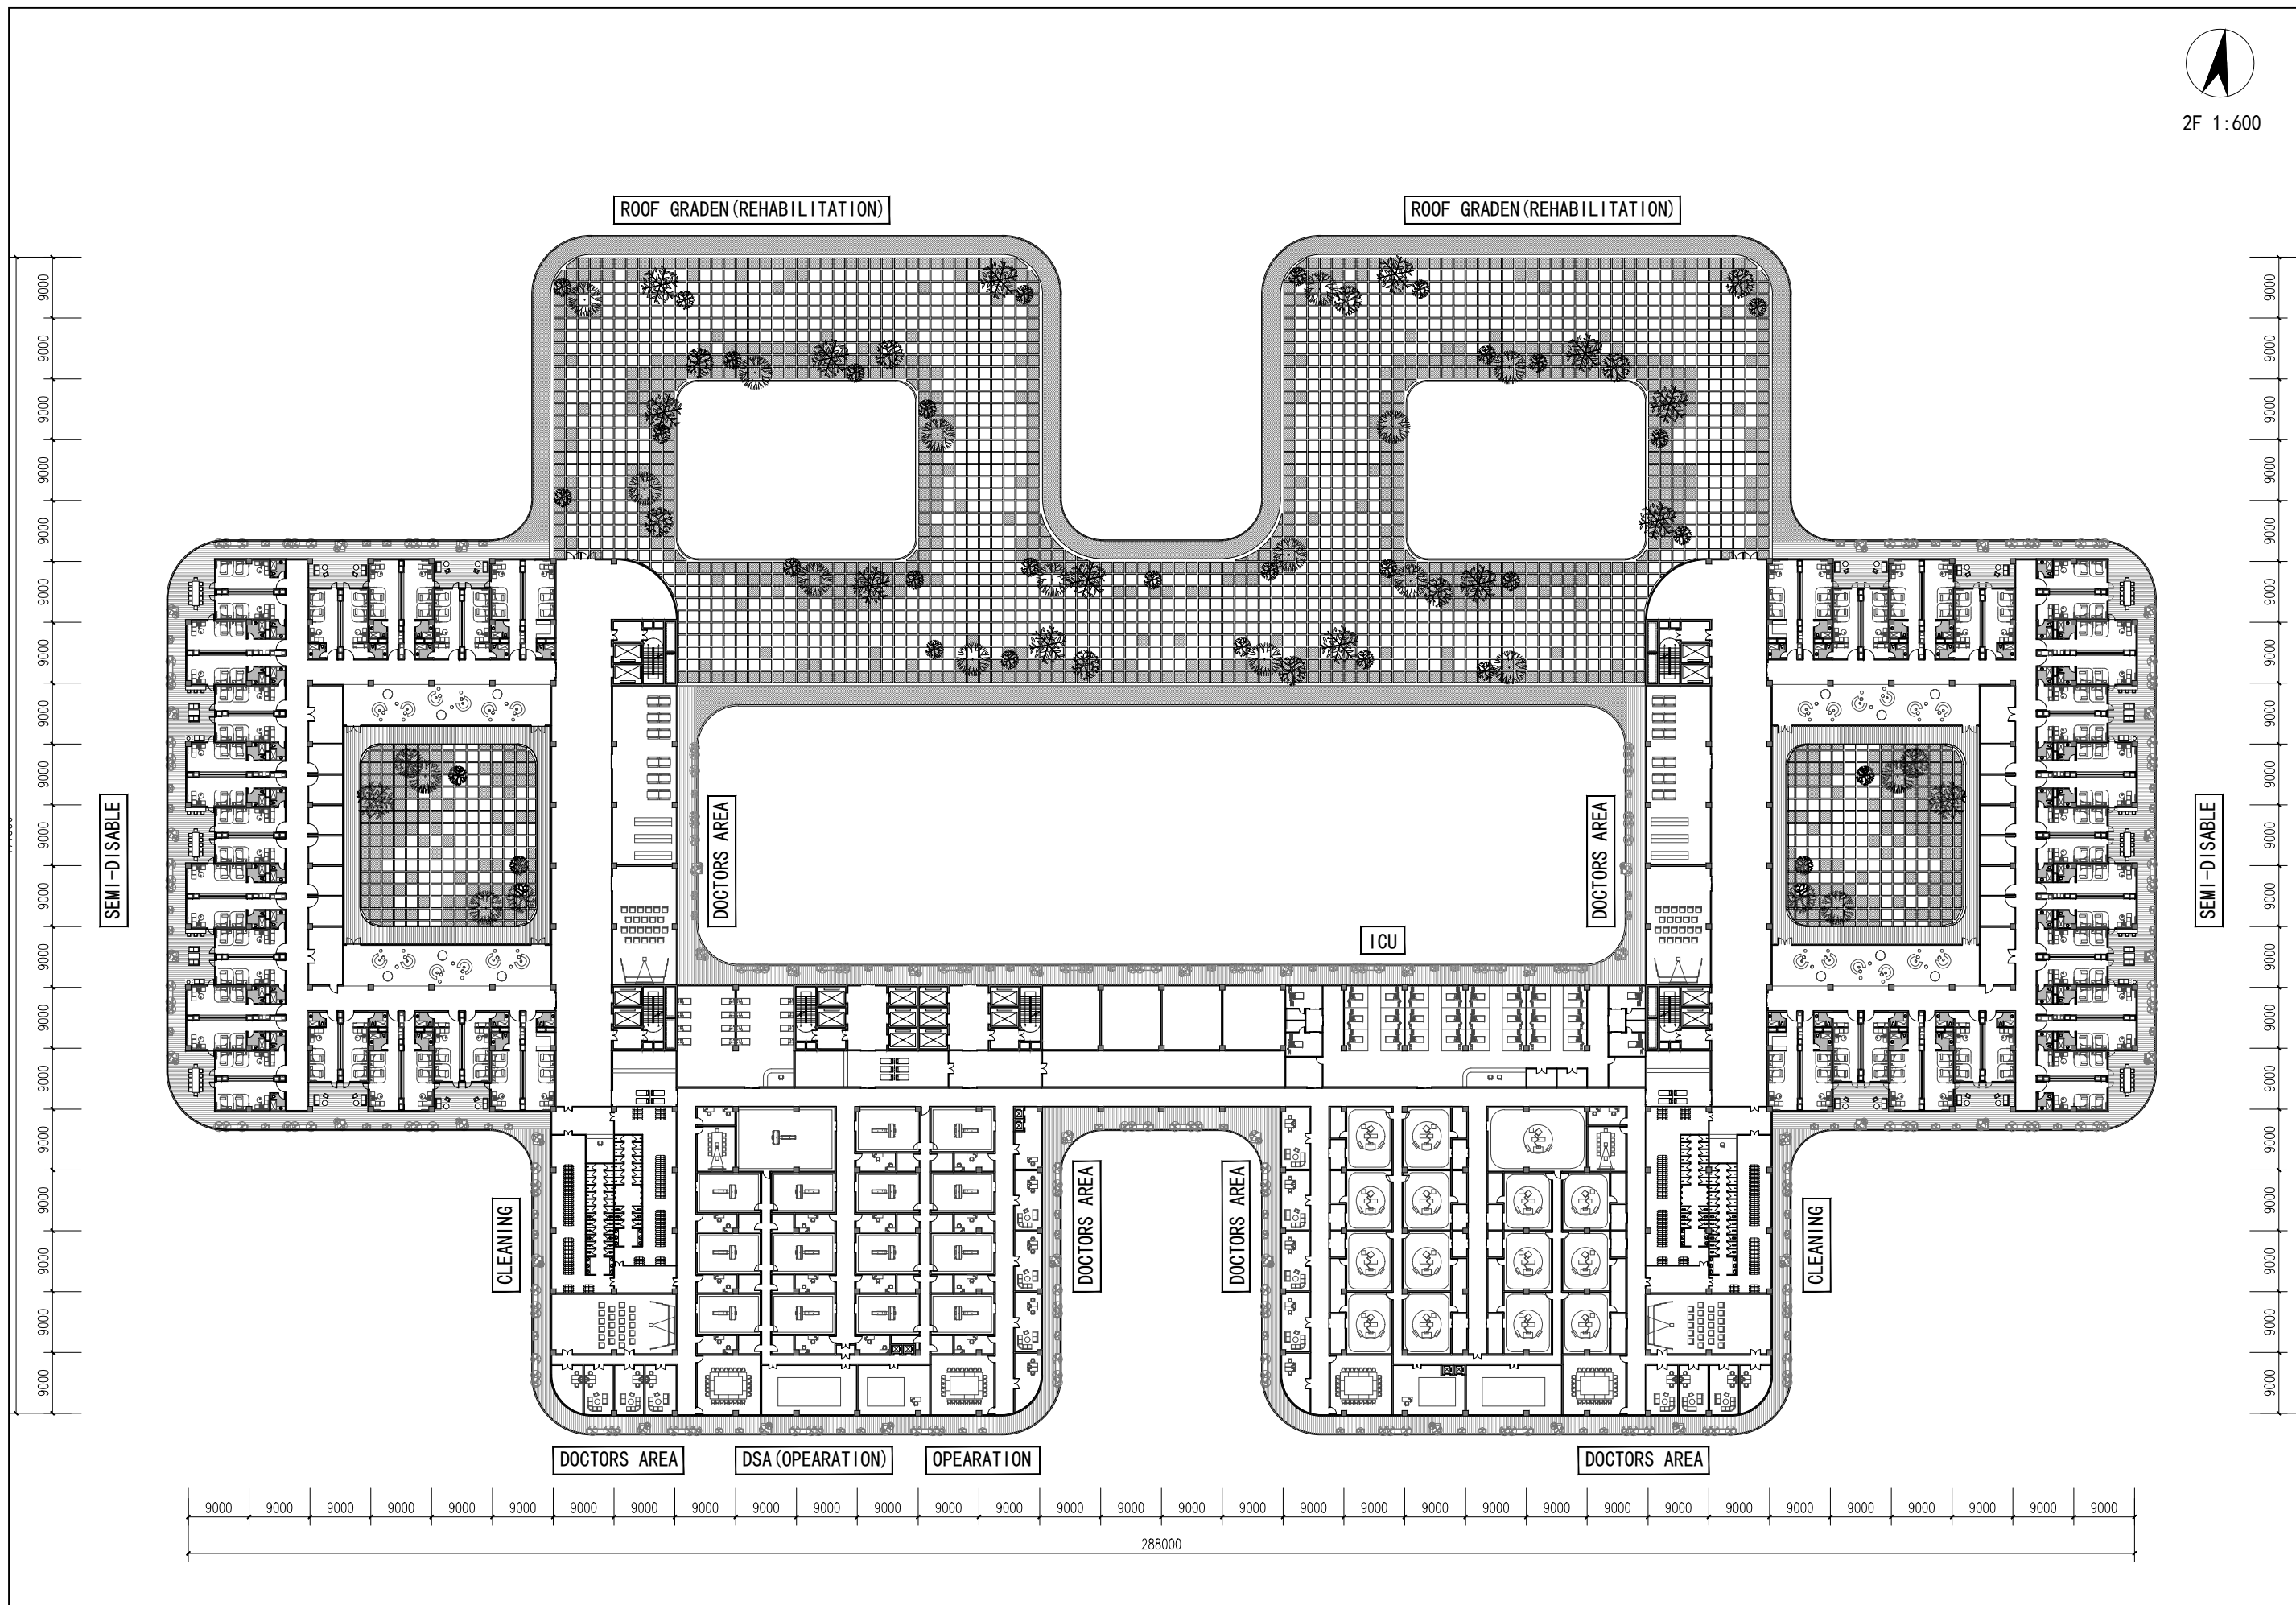


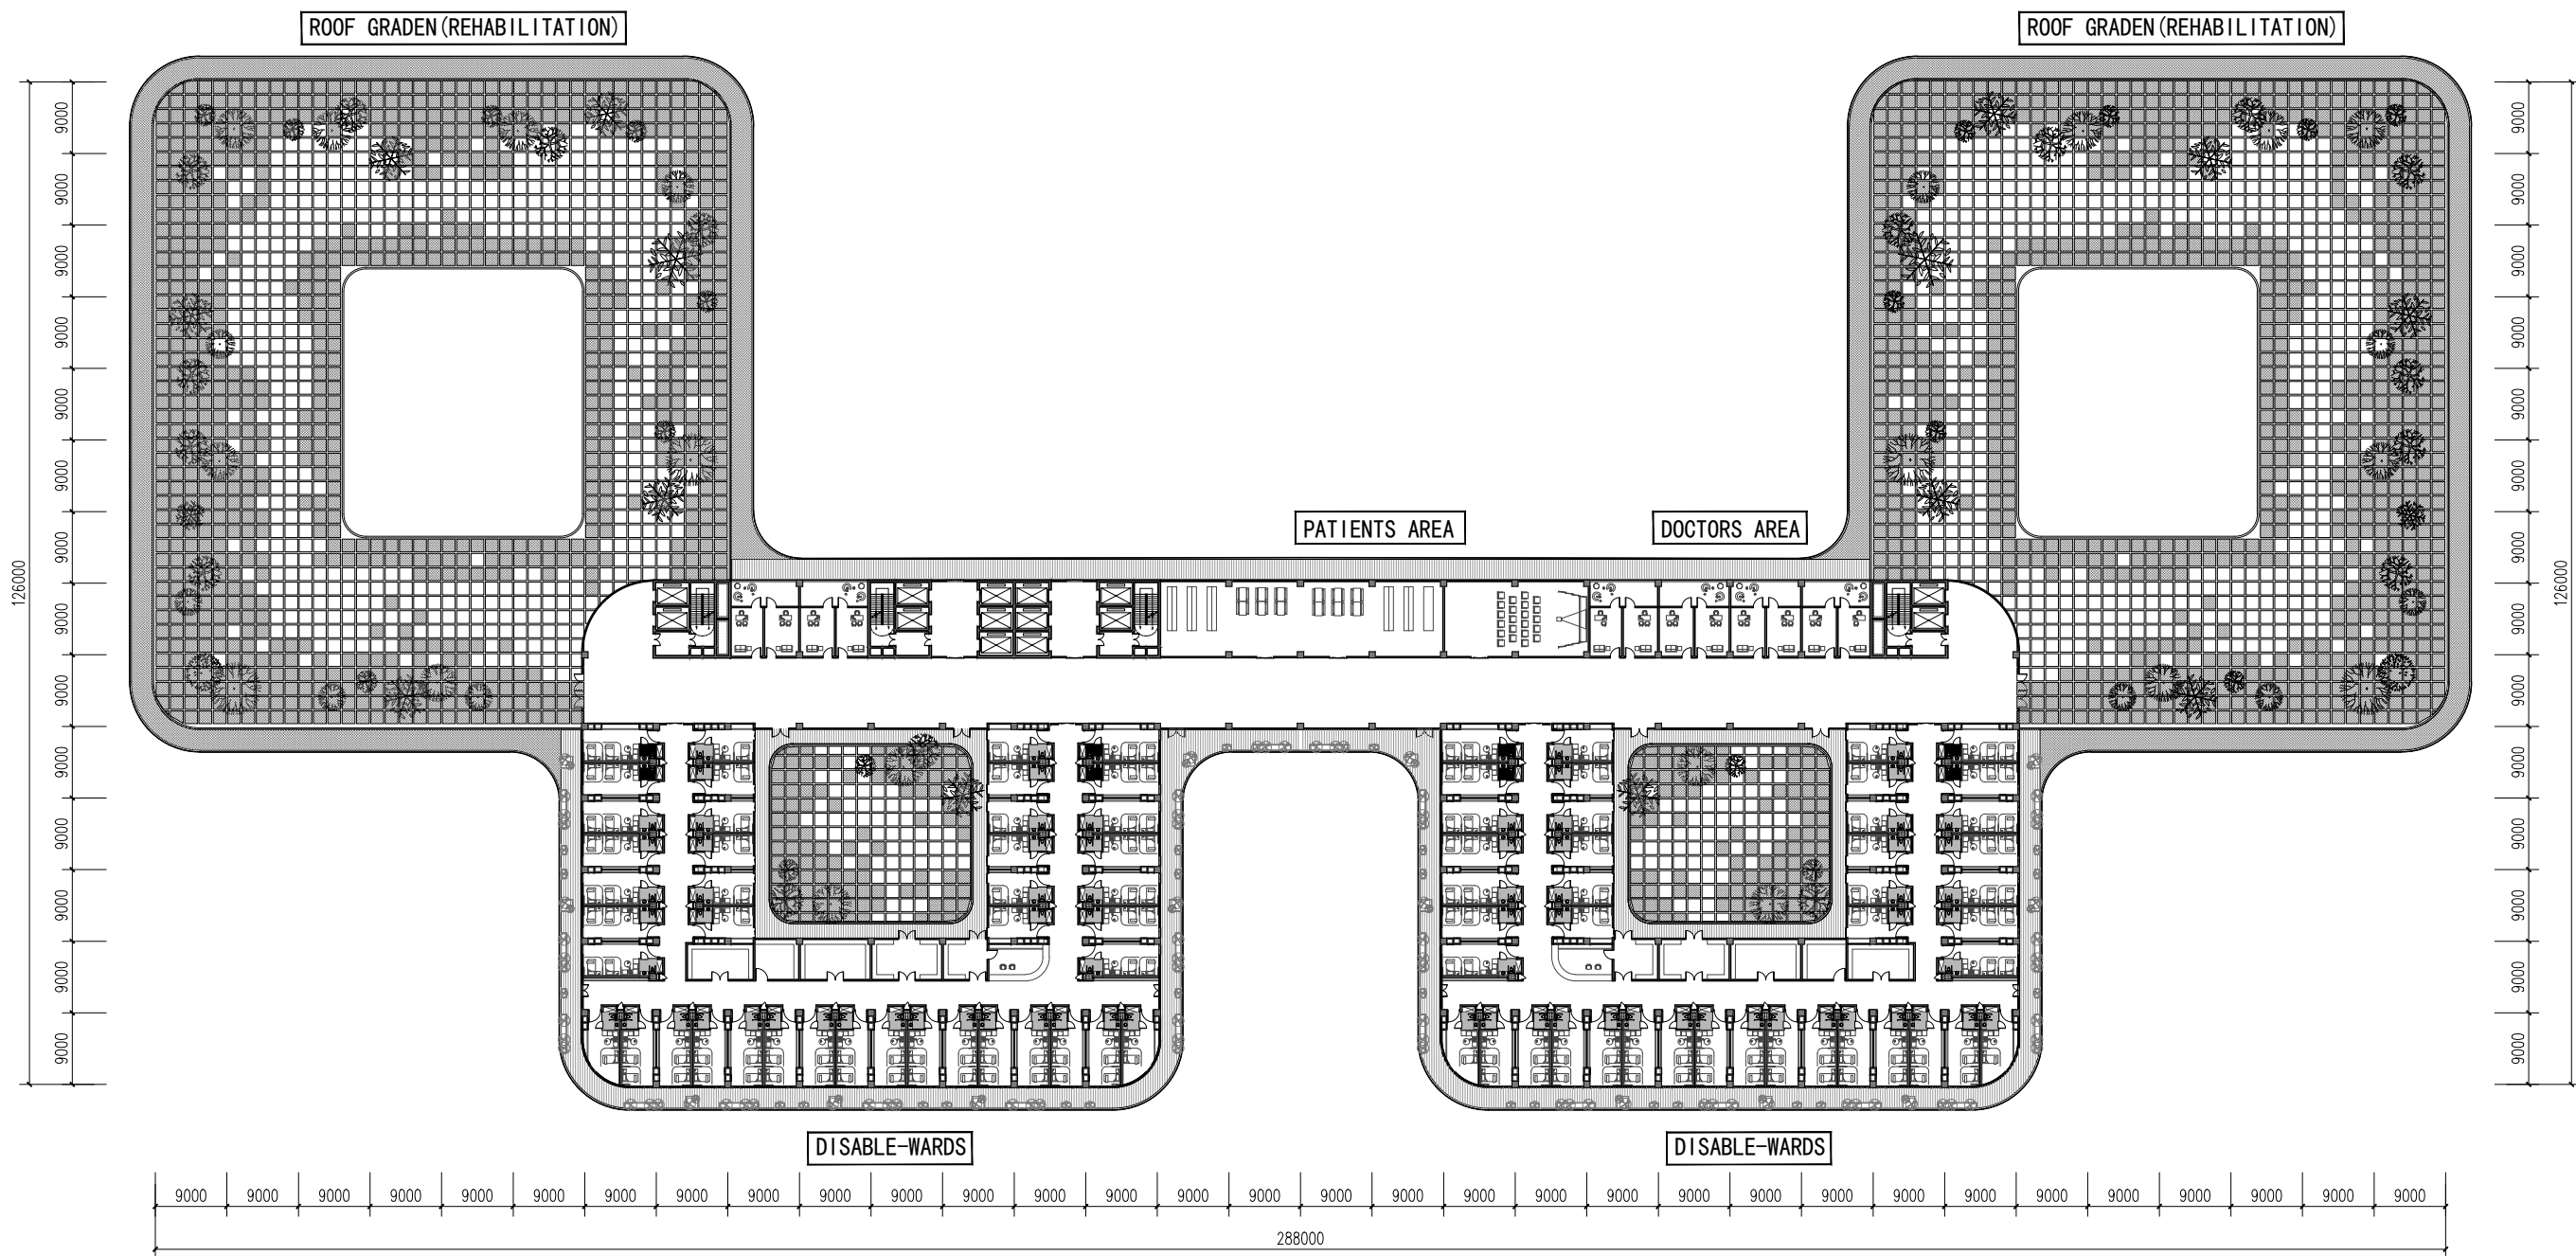


sections

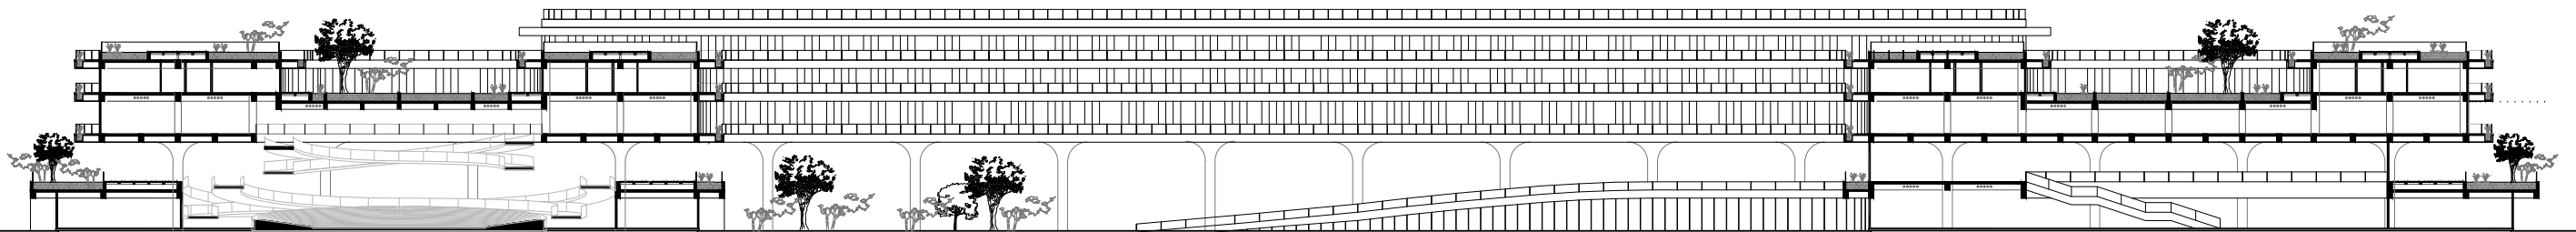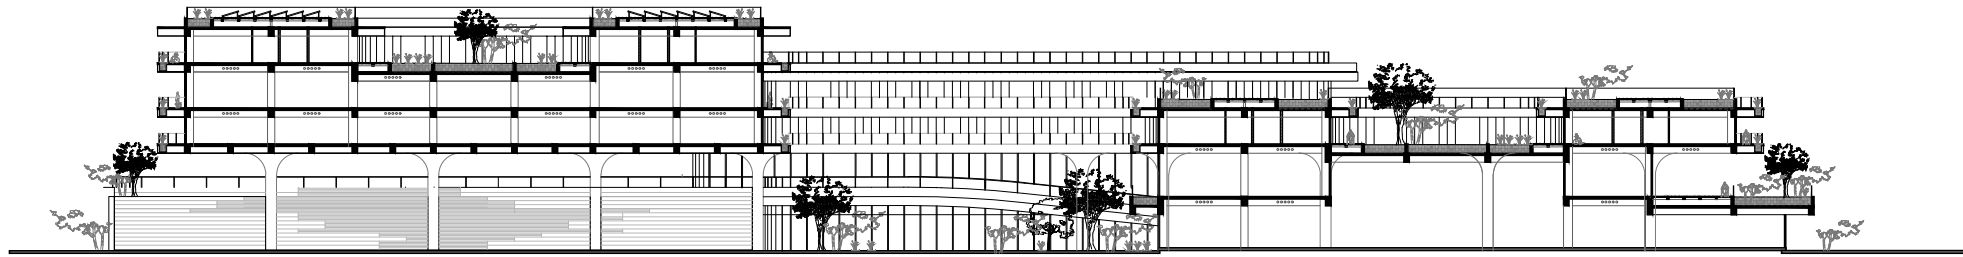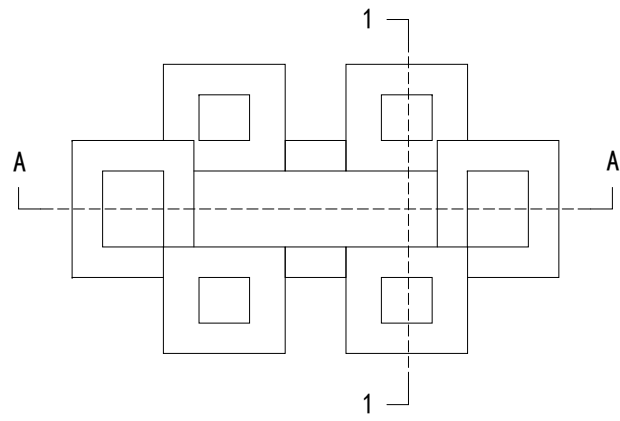


wards - 1 (disabled)

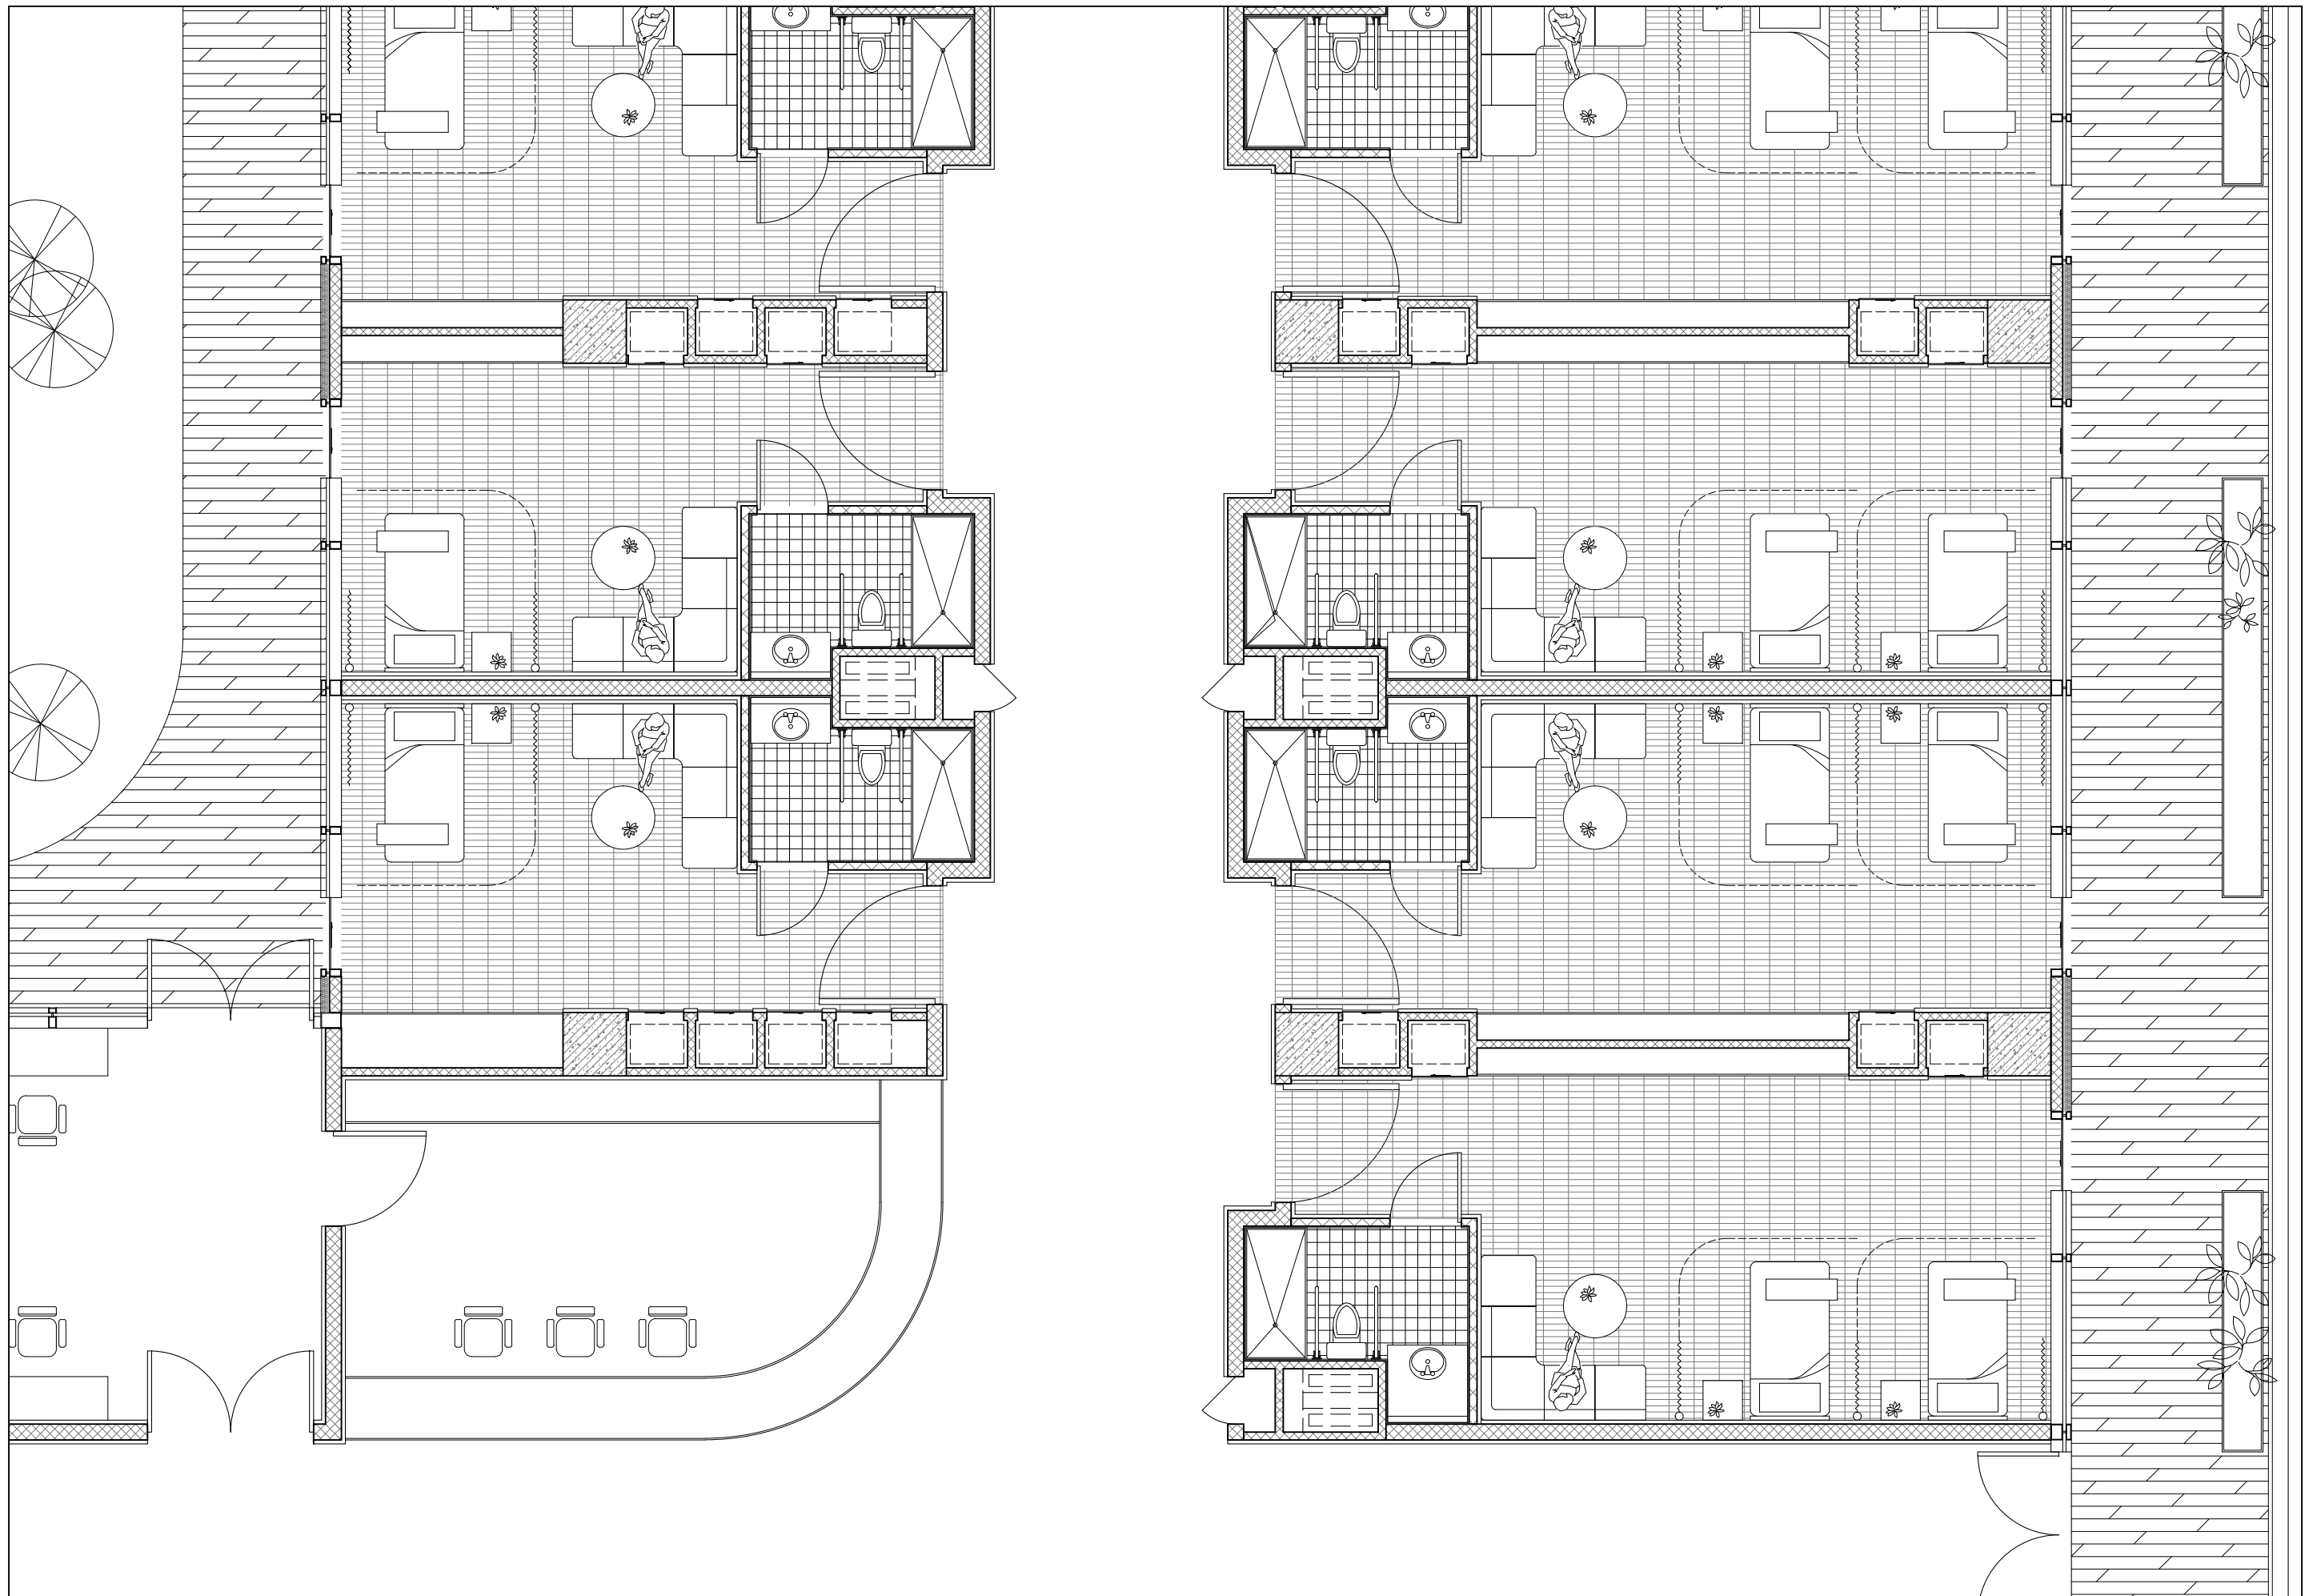


wards - 2 (semi-disabled)

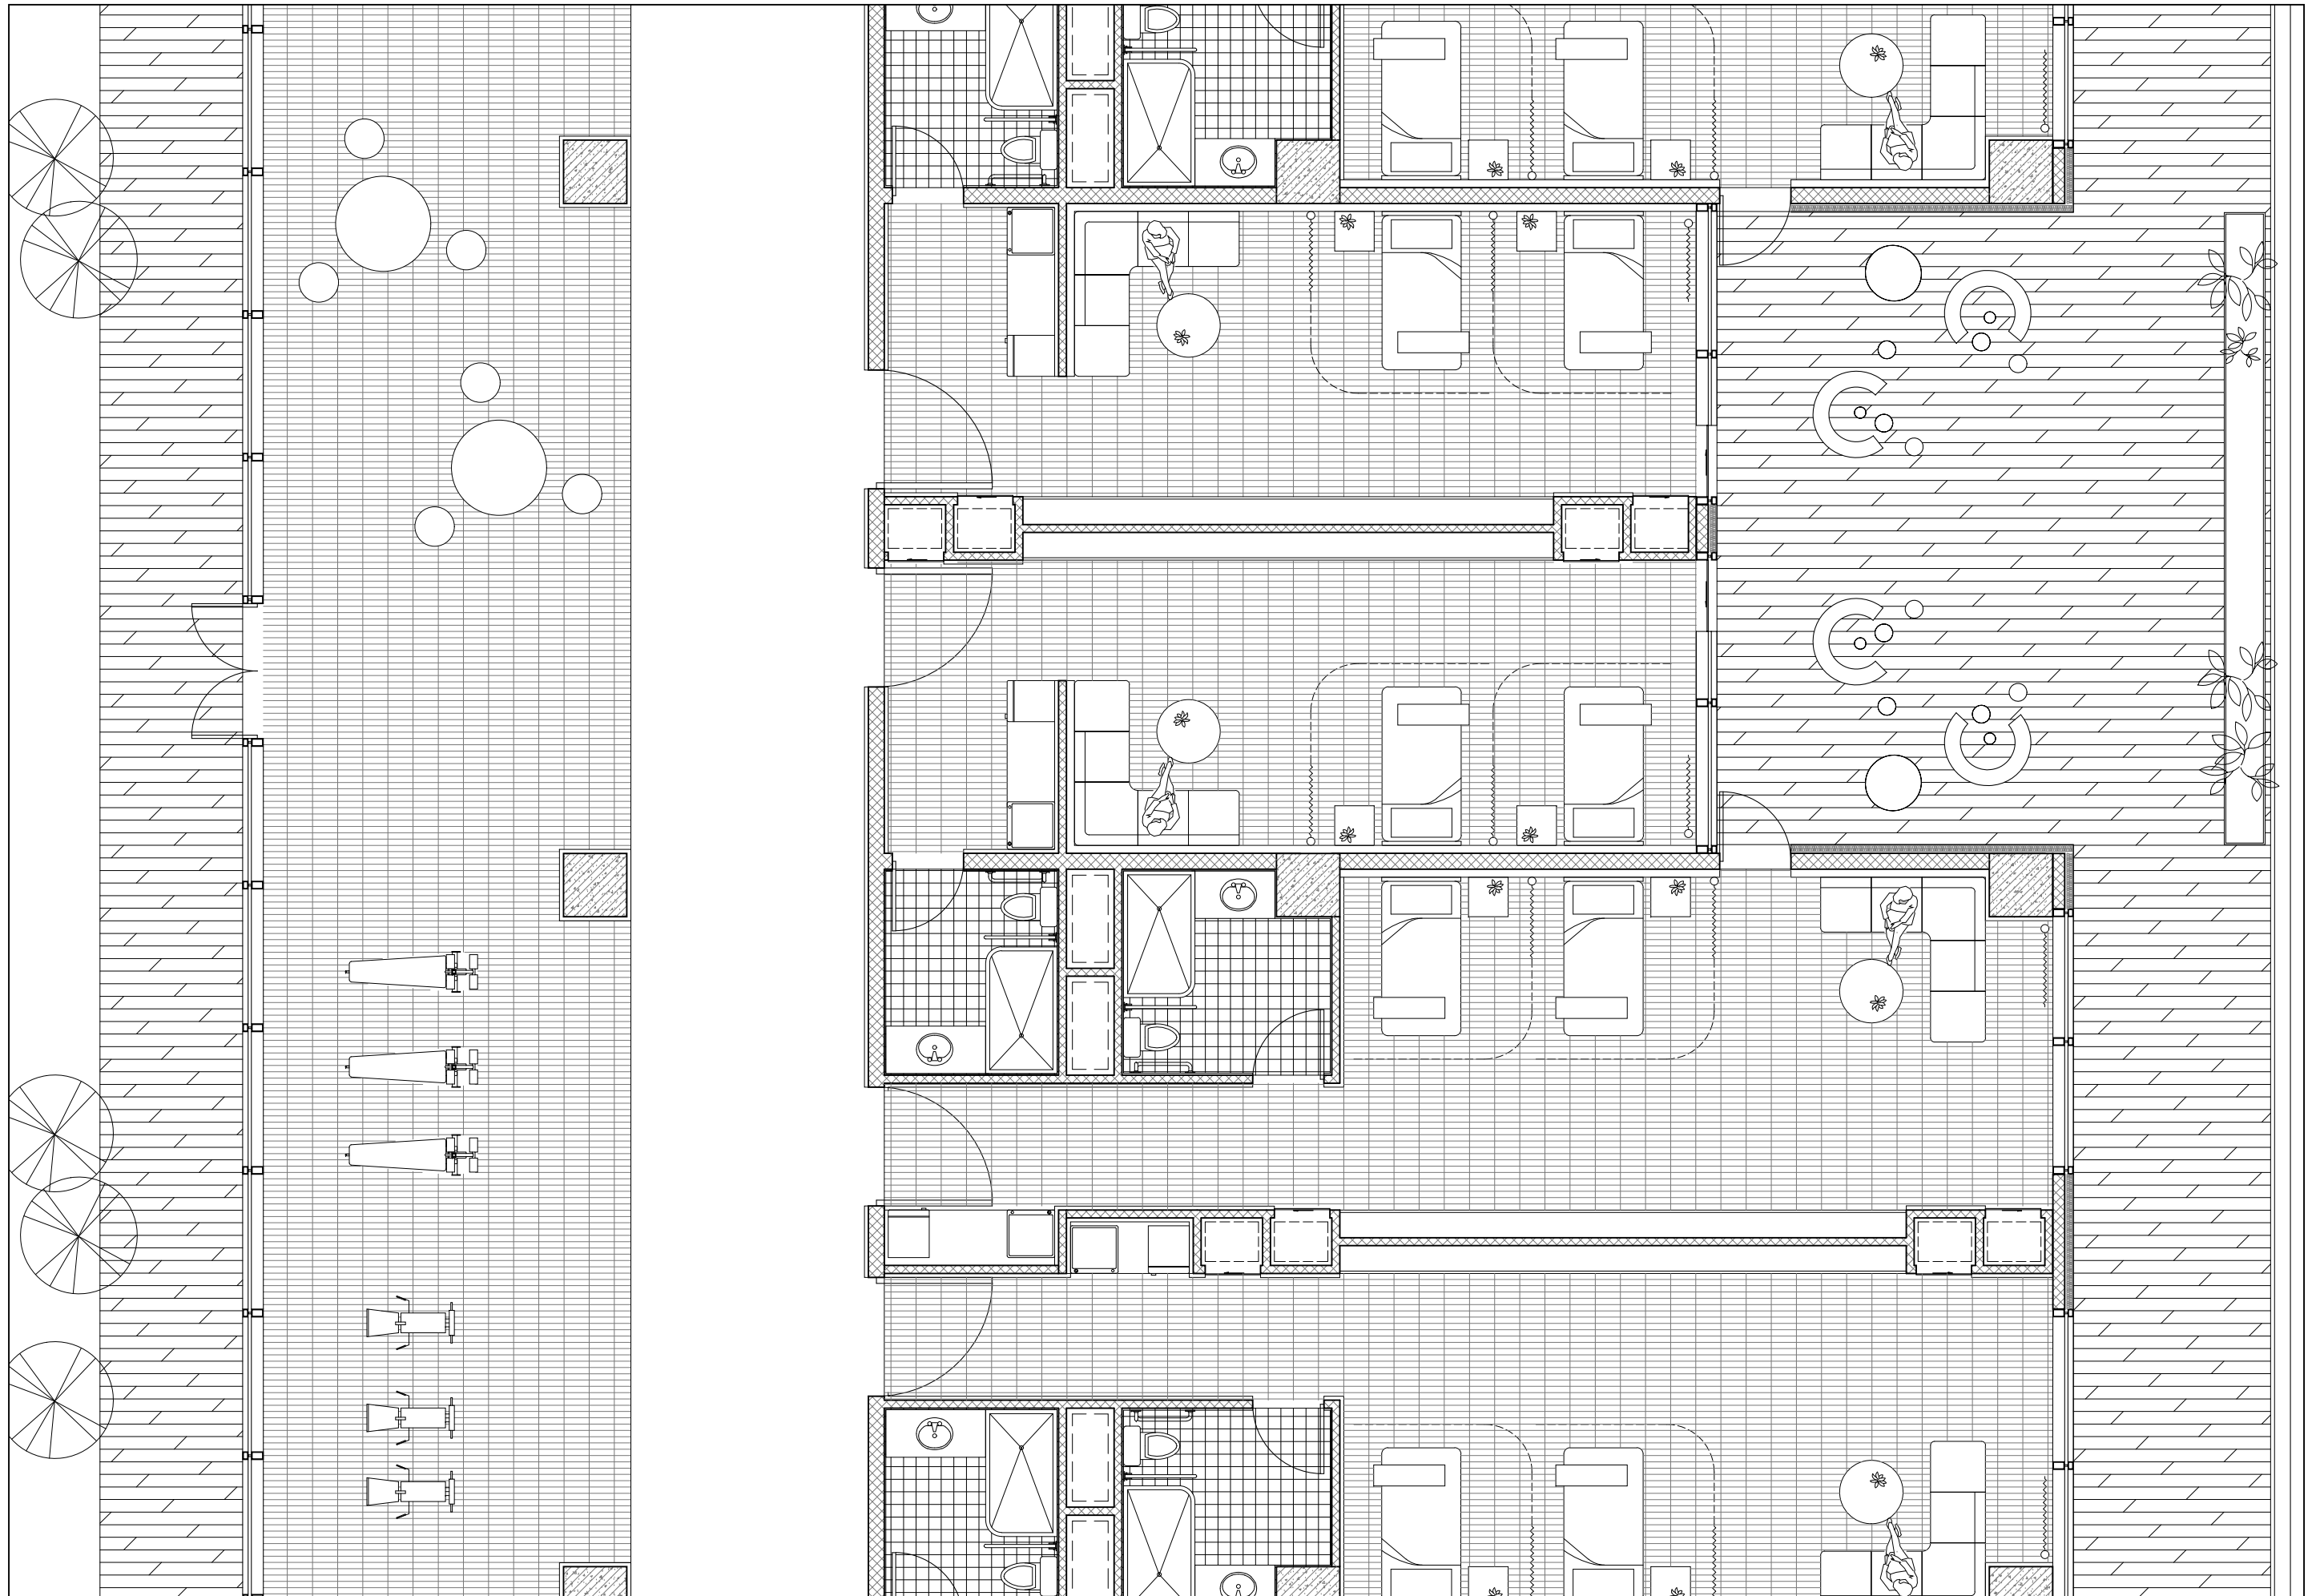


wards - 3 (self-care)

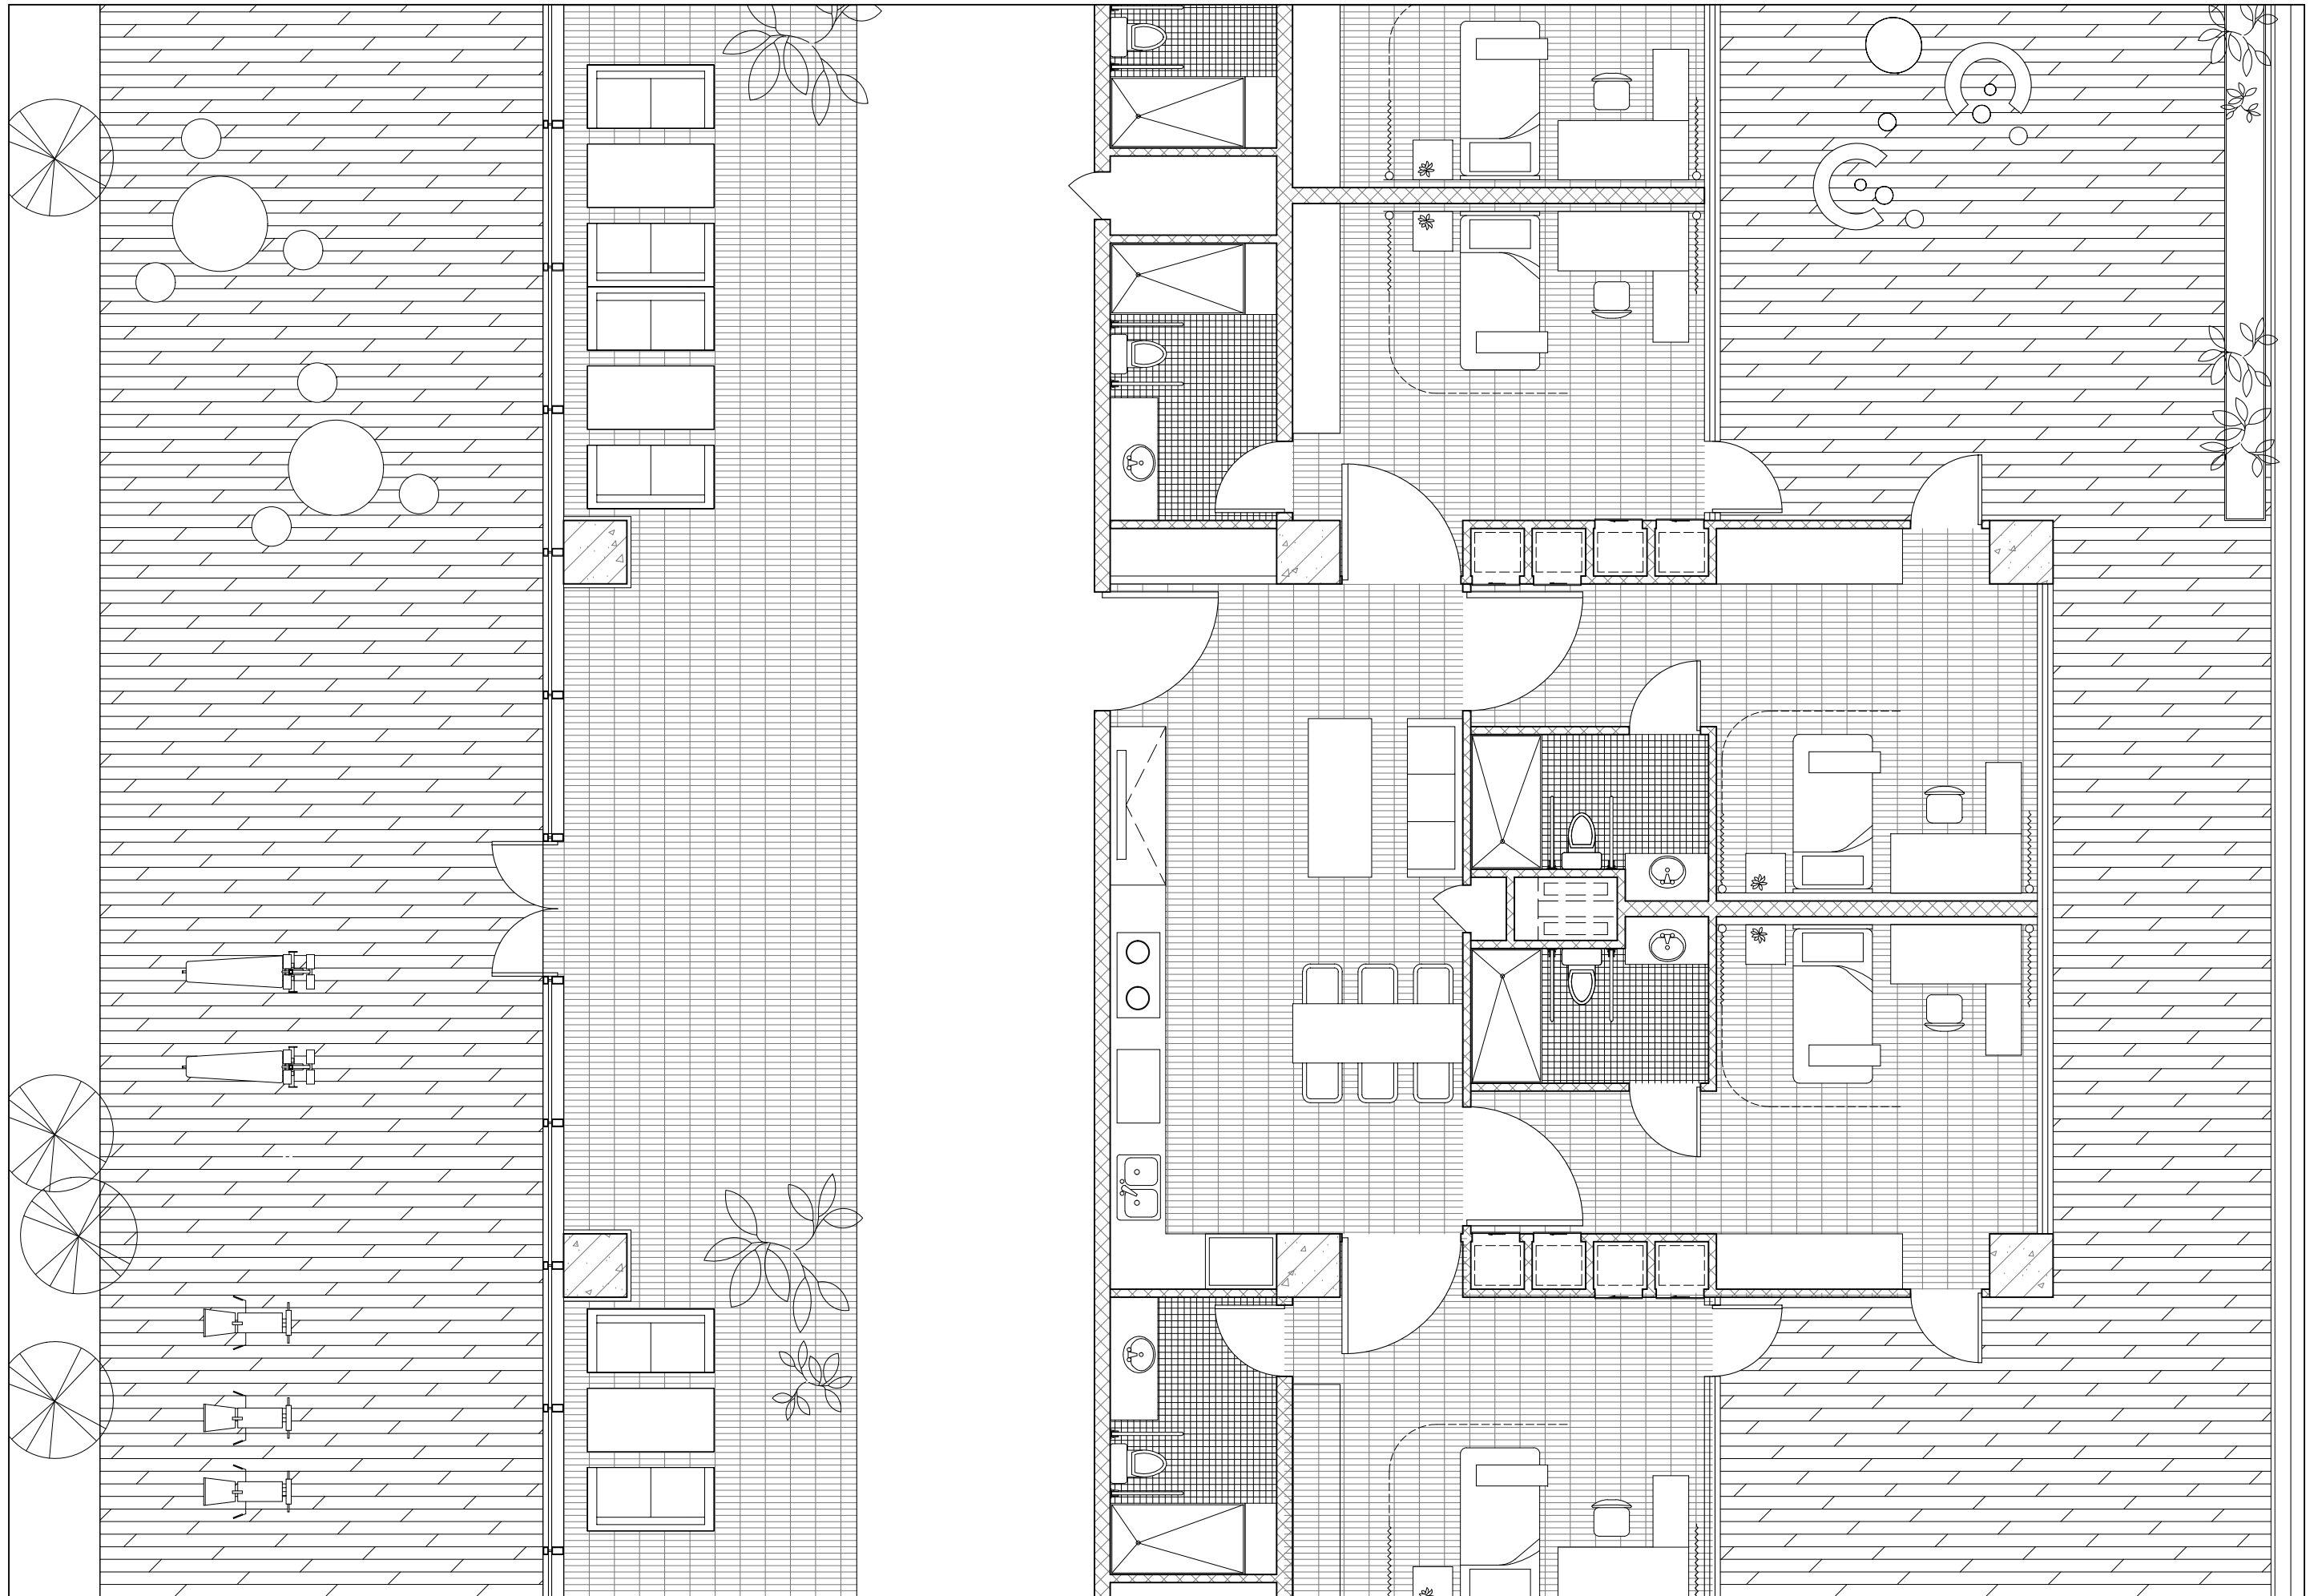

section fragment

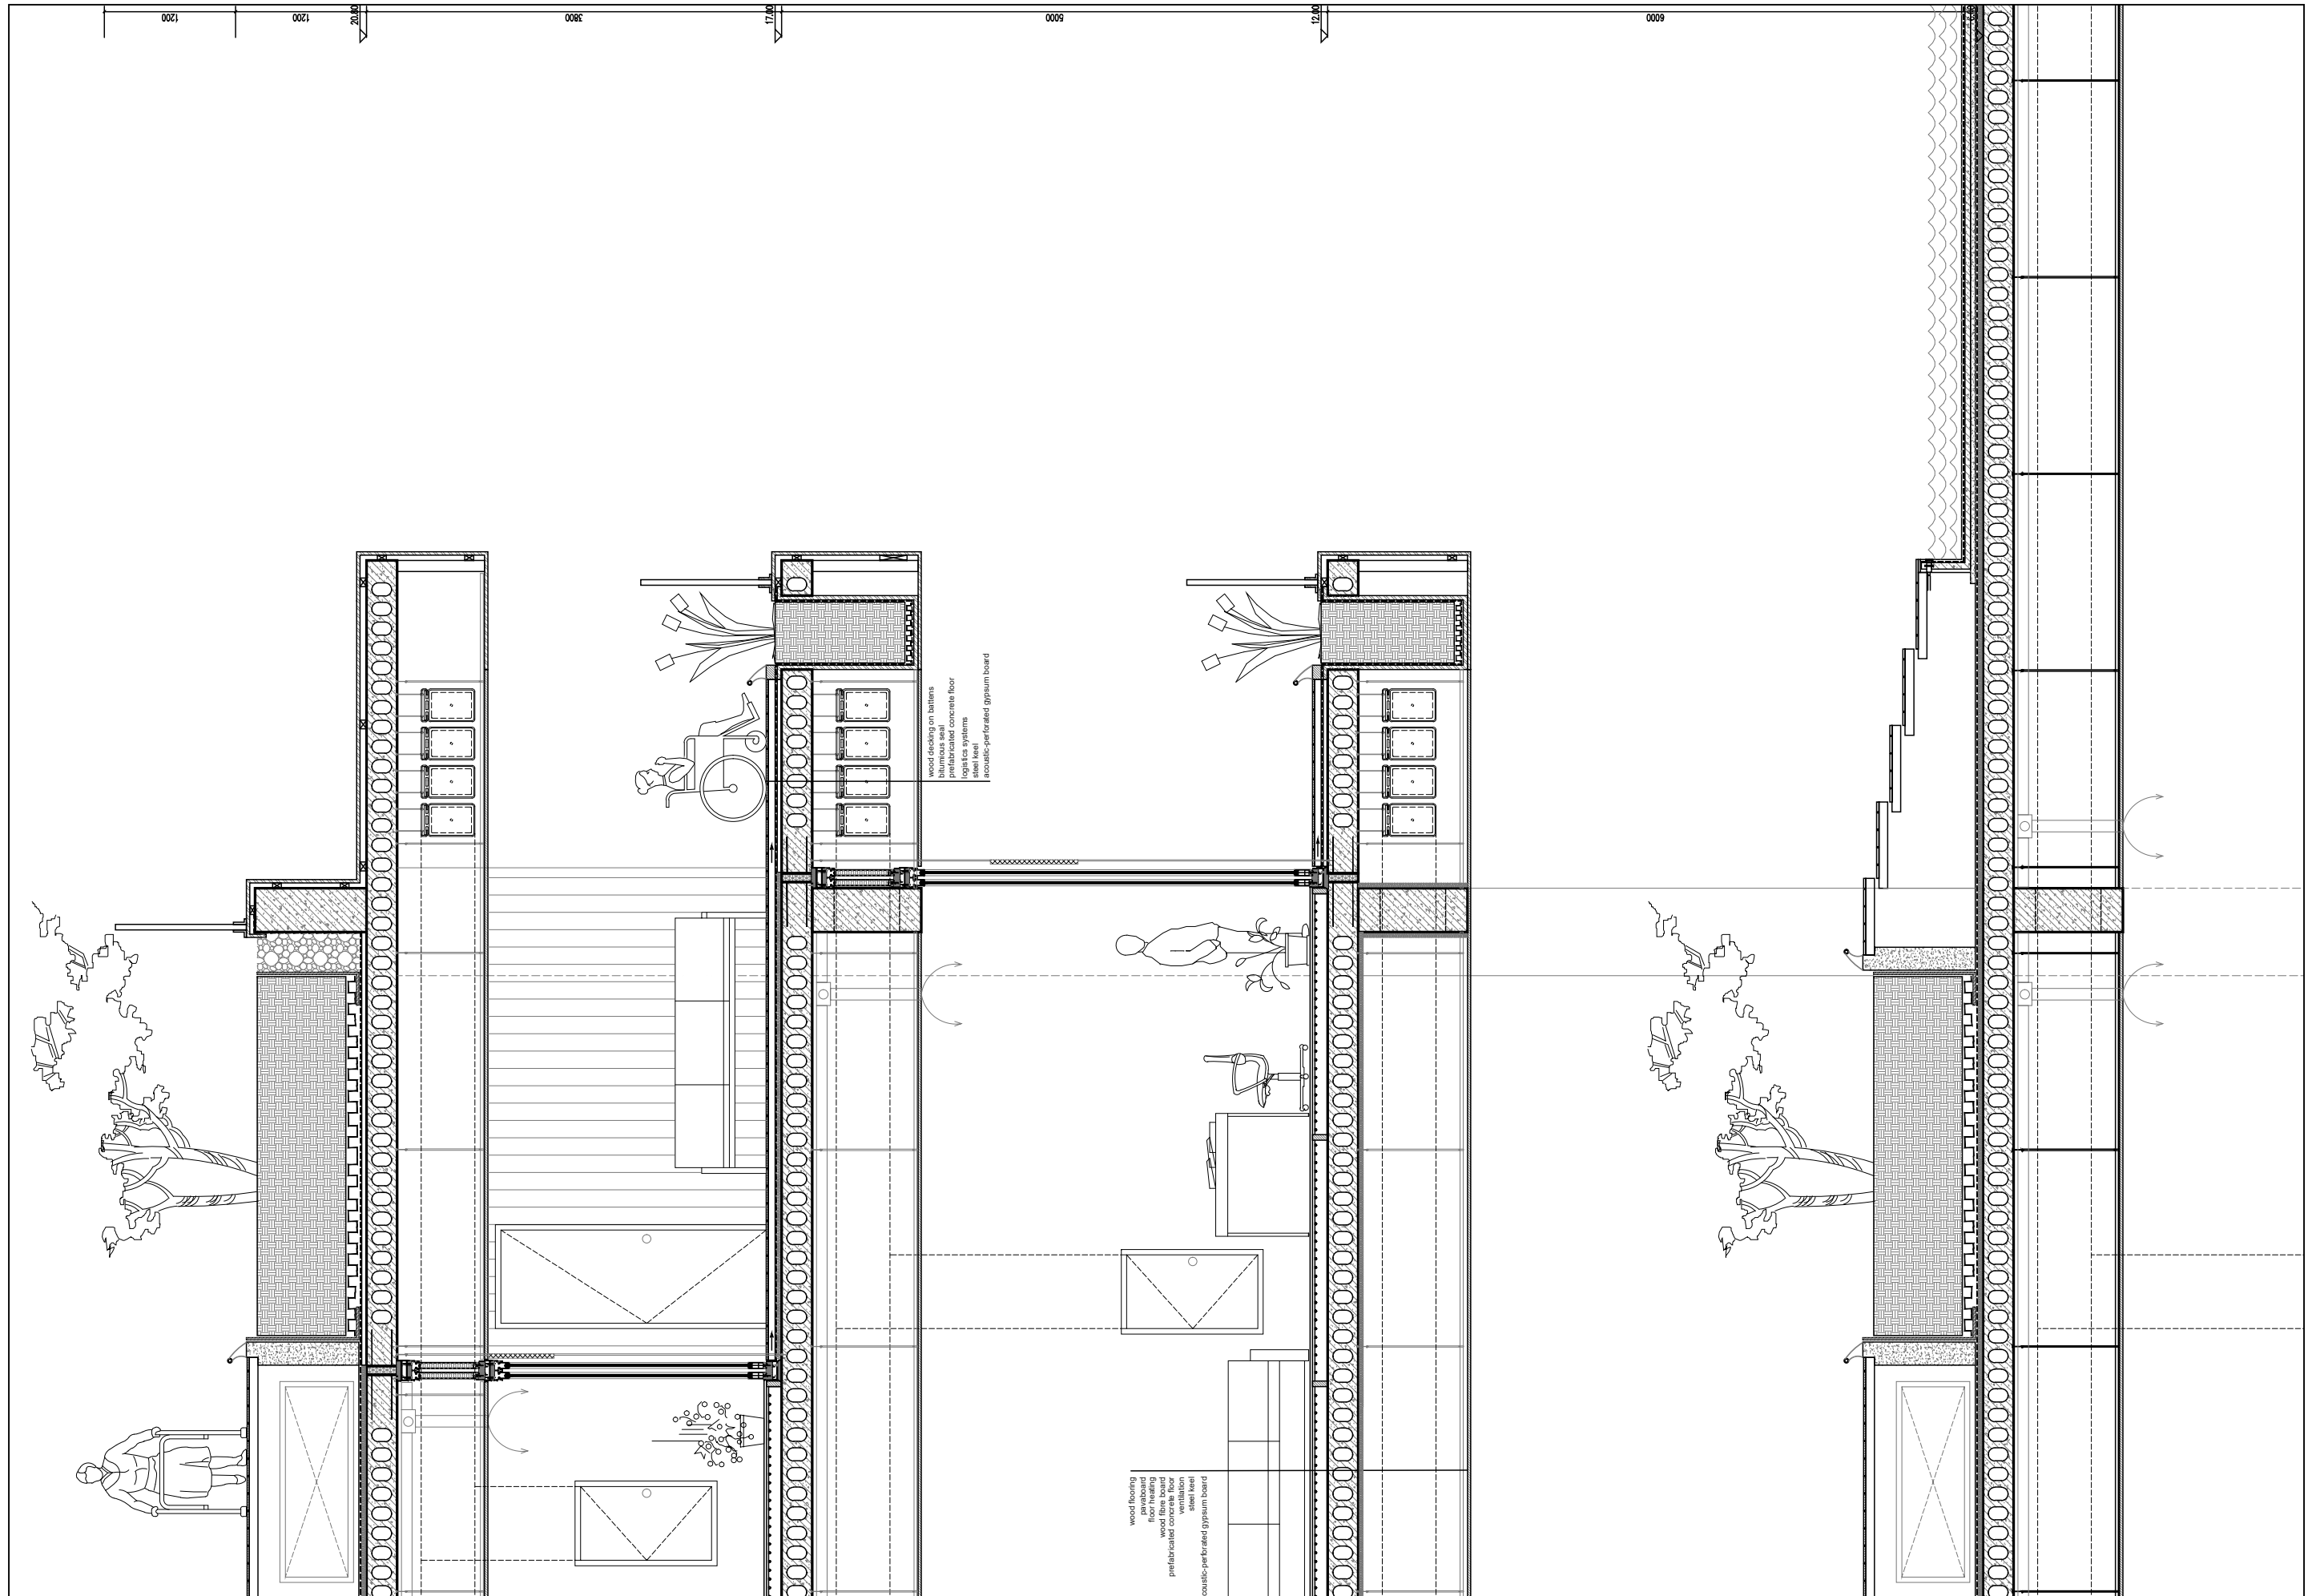

elevation fragment

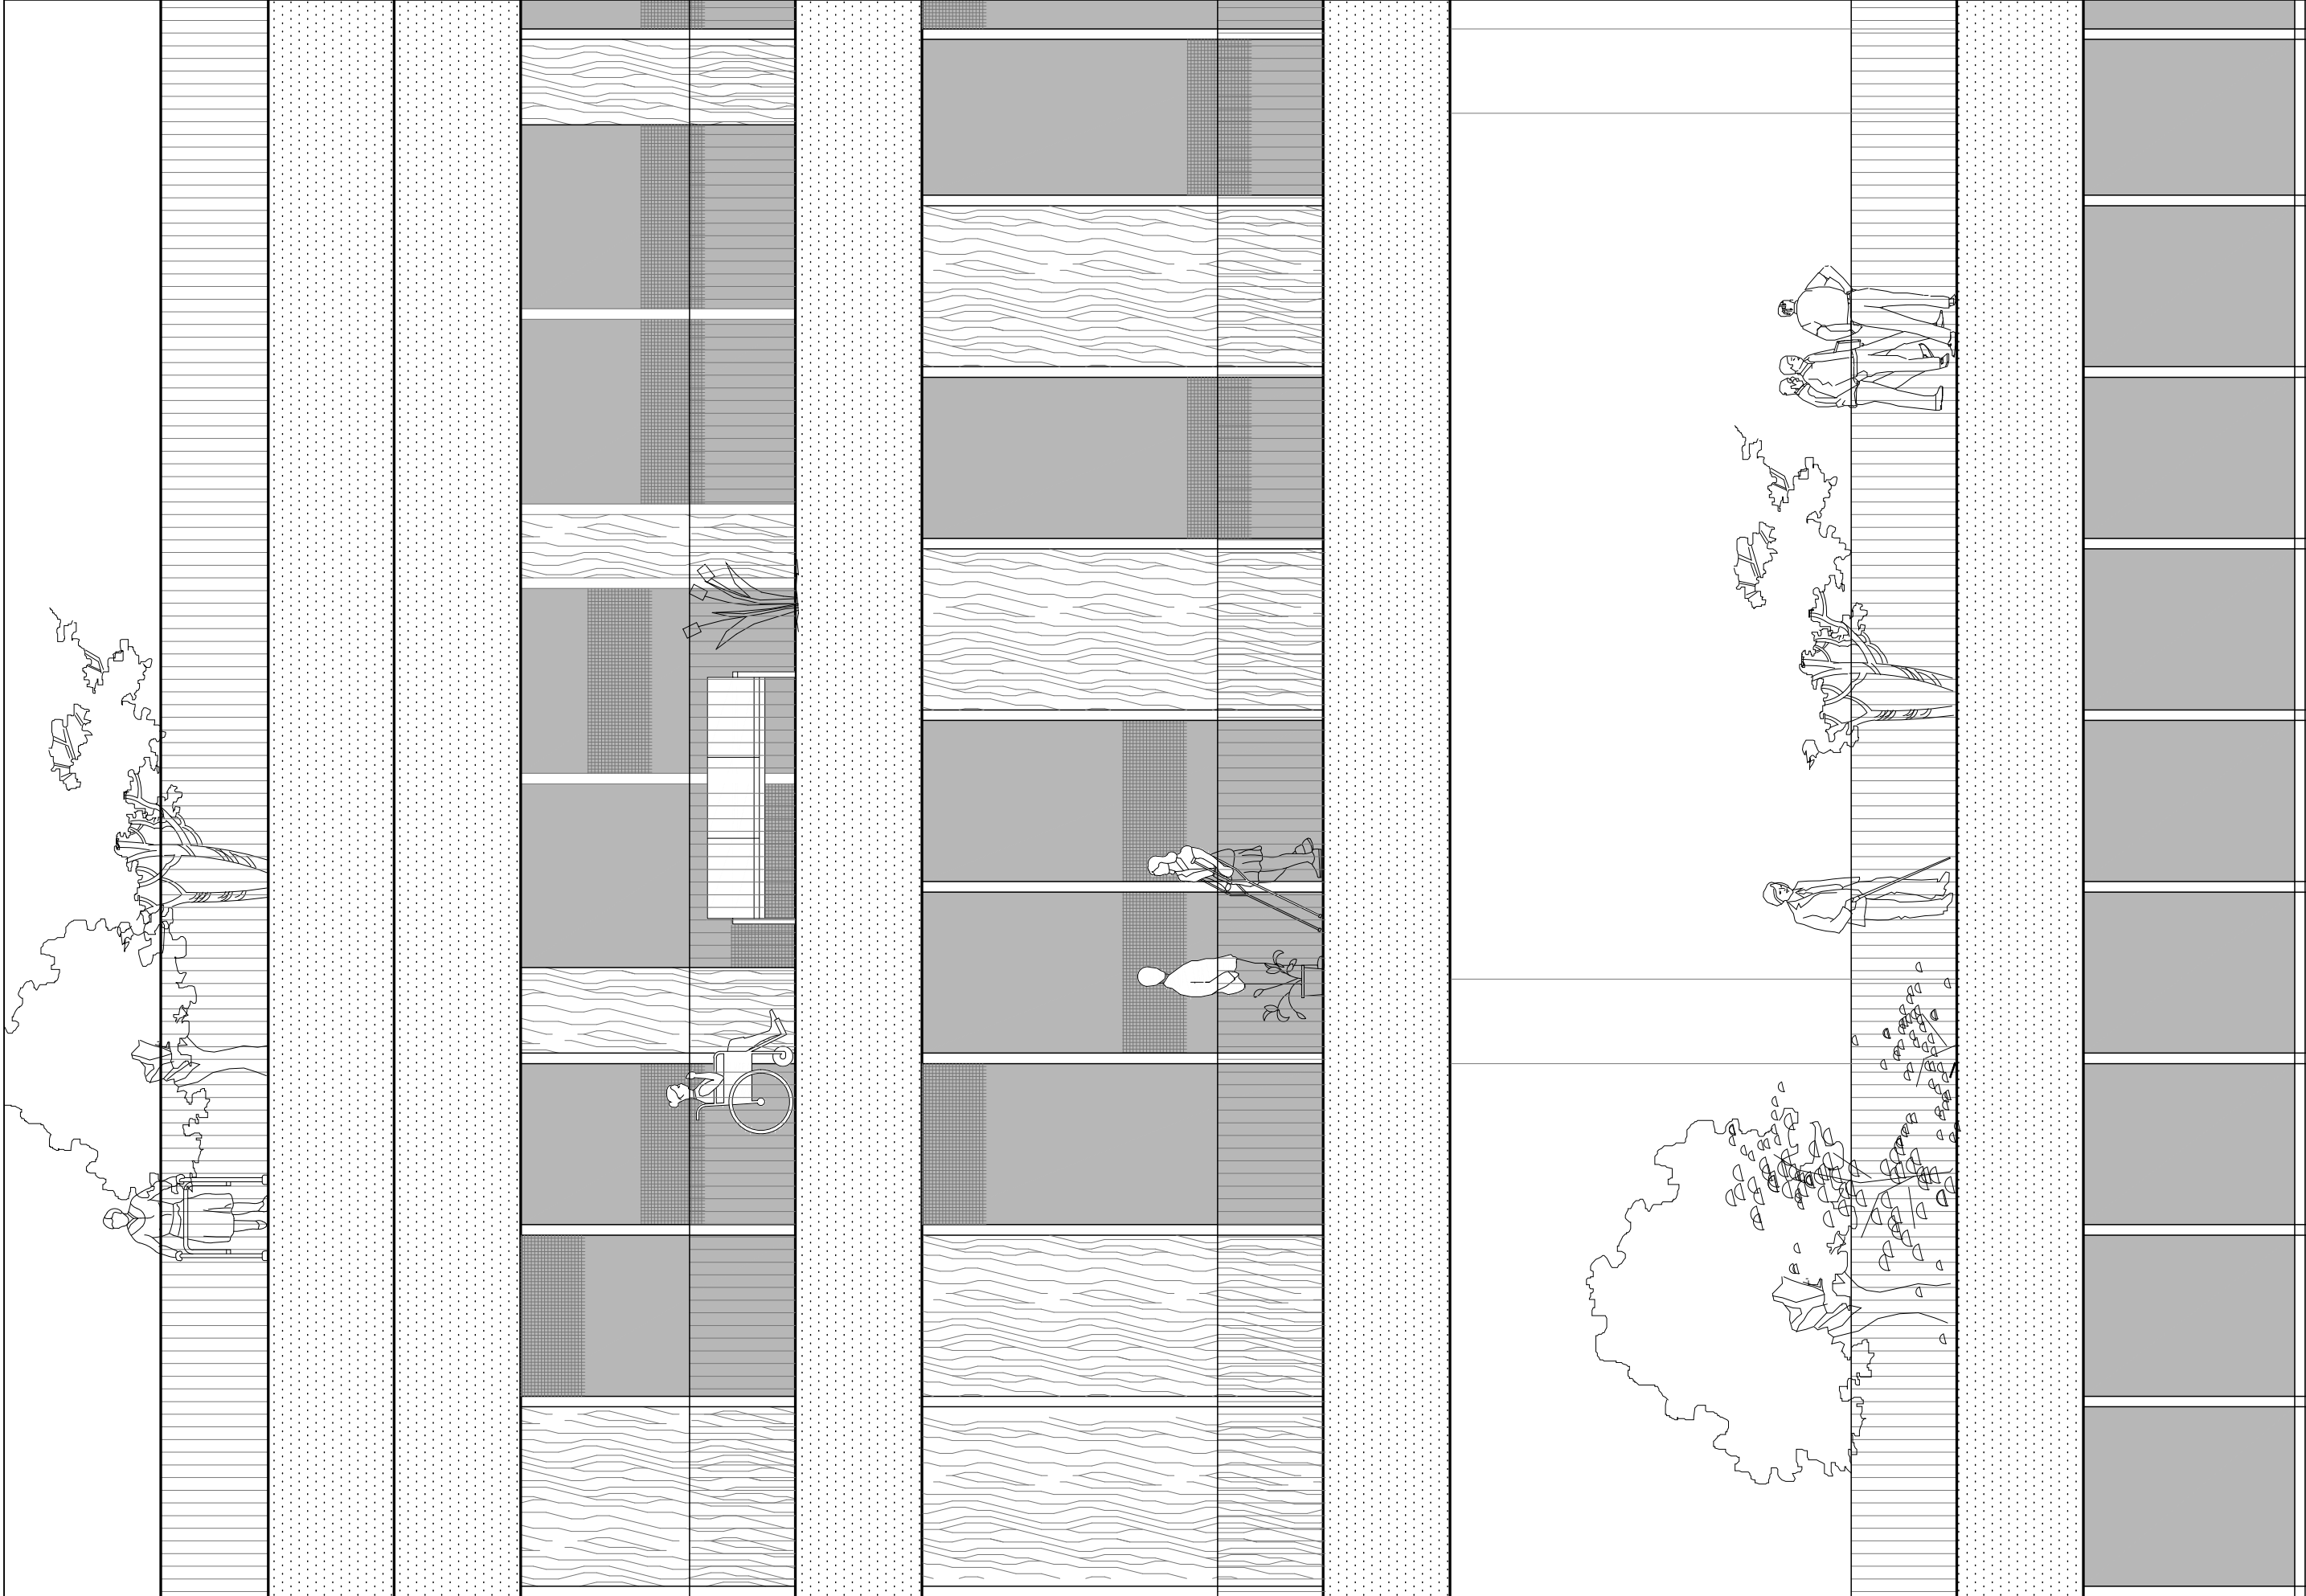

details

