


# THE STAGE FOR BERLIN

## OPERA

## ENVIRONMENT

## SPACE


A DESIGN PROPOSAL FOR THE PERFORMANCE CENTRE FOR OPERA INNOVATION

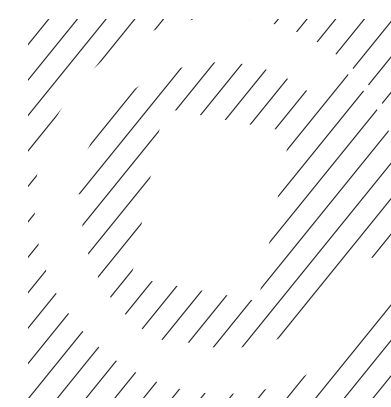


Project size comparison

### PROJECT DATA


**PROJECT LOCATION:** RUMMELSBURG, BERLIN  
**PLOT SIZE:** 95.000 M2  
**G.F.A:** 45.000 M2  
**MAX CAPACITY:** 4000 PEOPLE

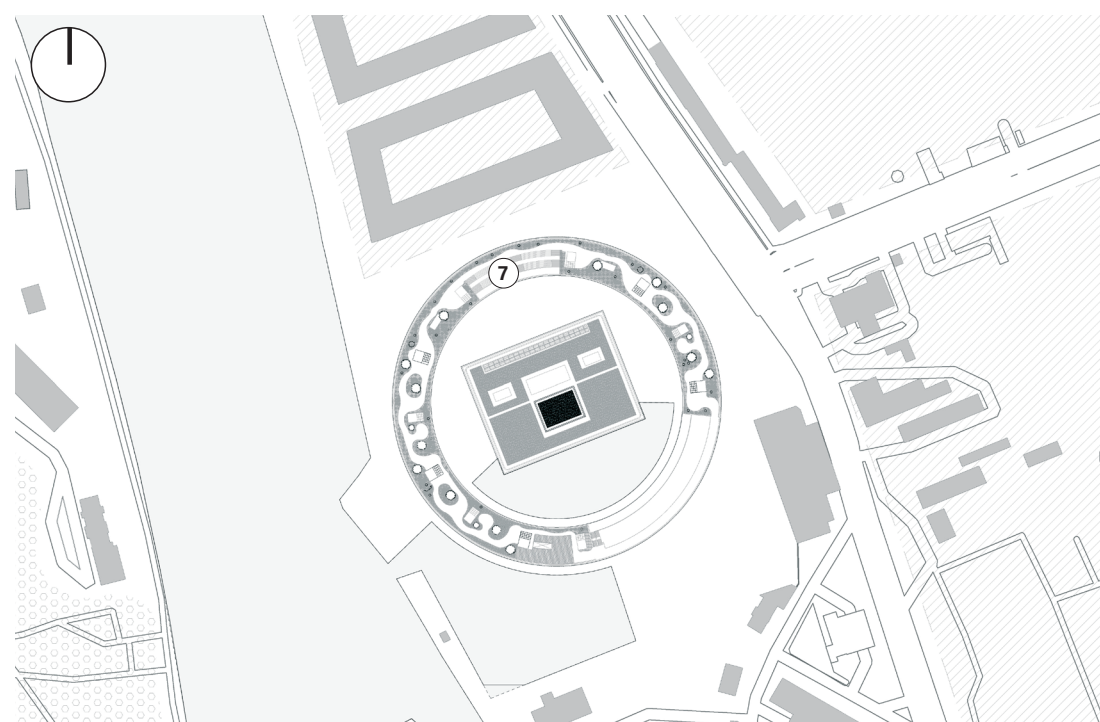

Project location & general information

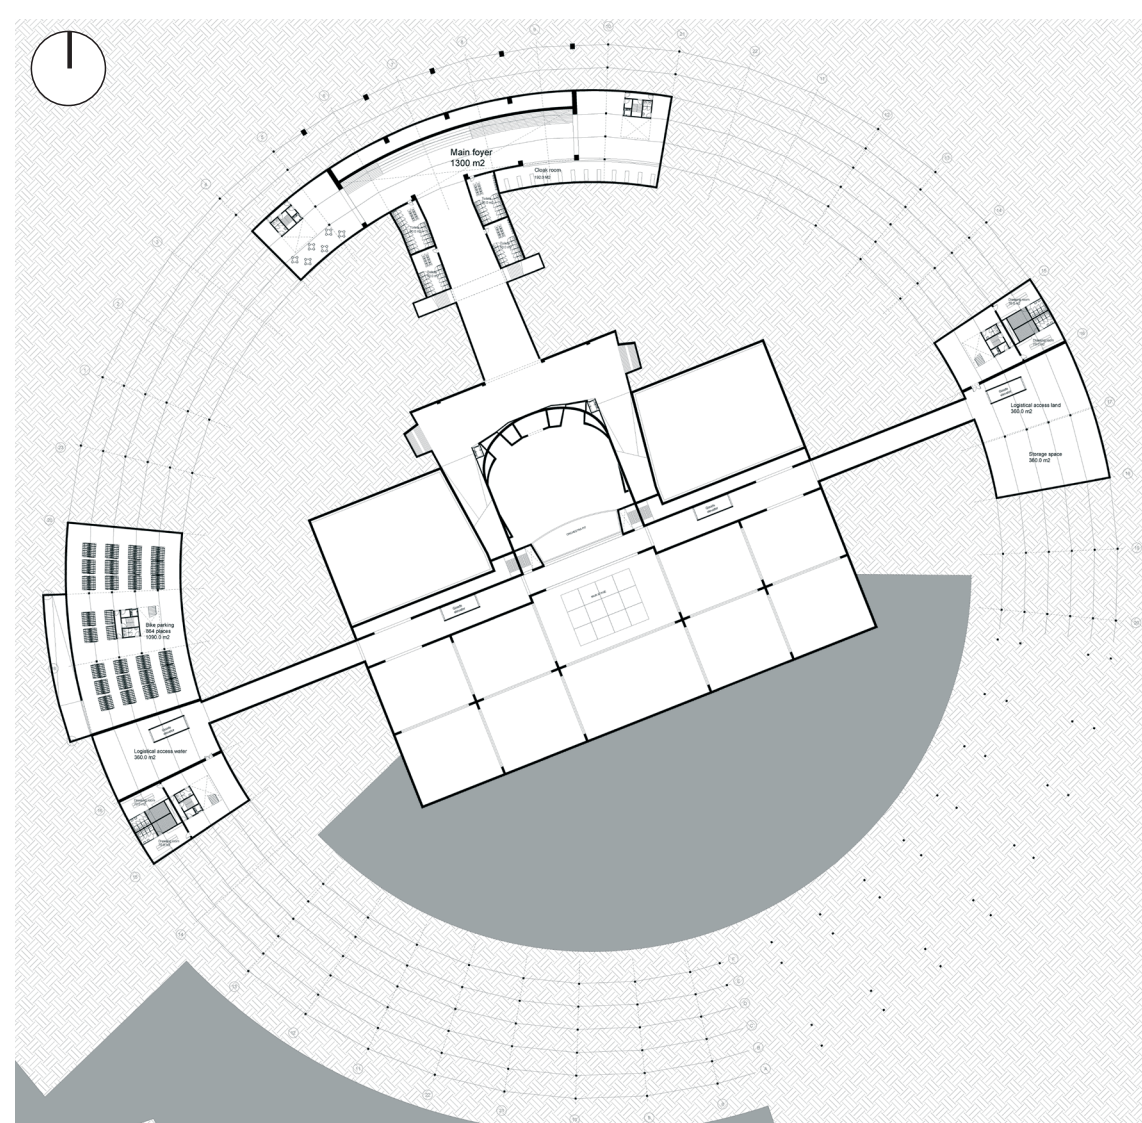


Plan - 1

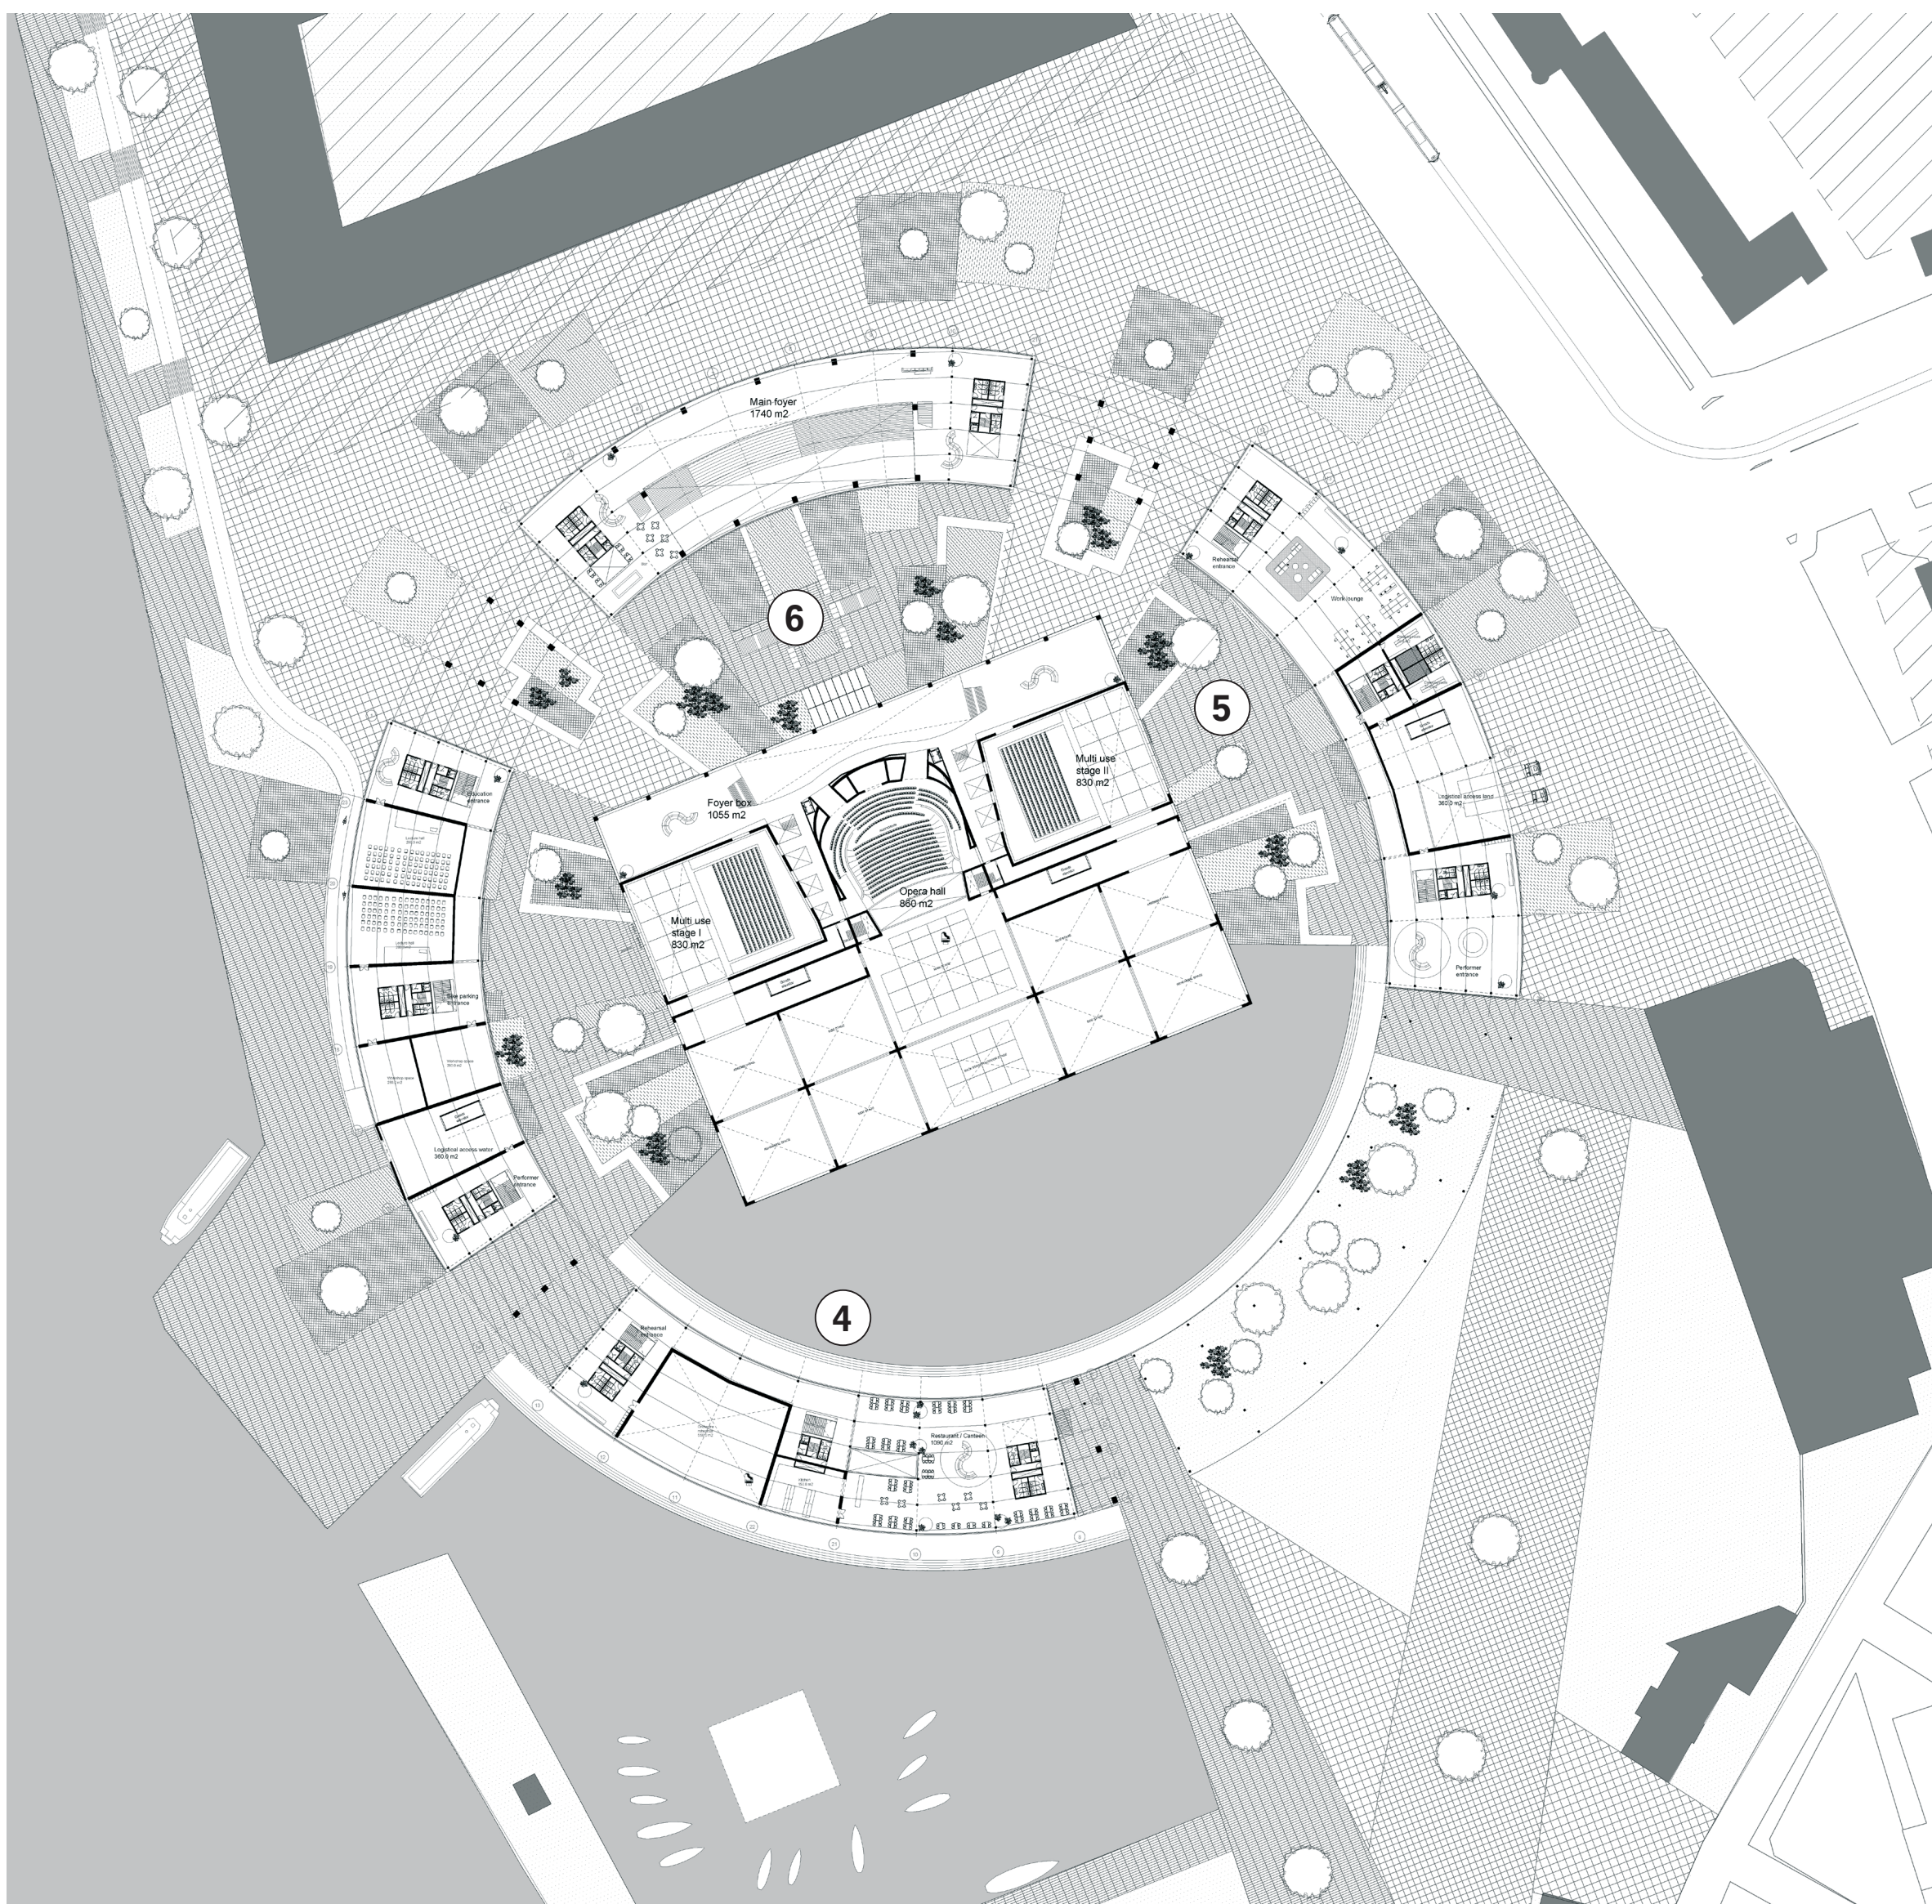


Plan urban implementation




Impression of the building on site - seen from the Spree river

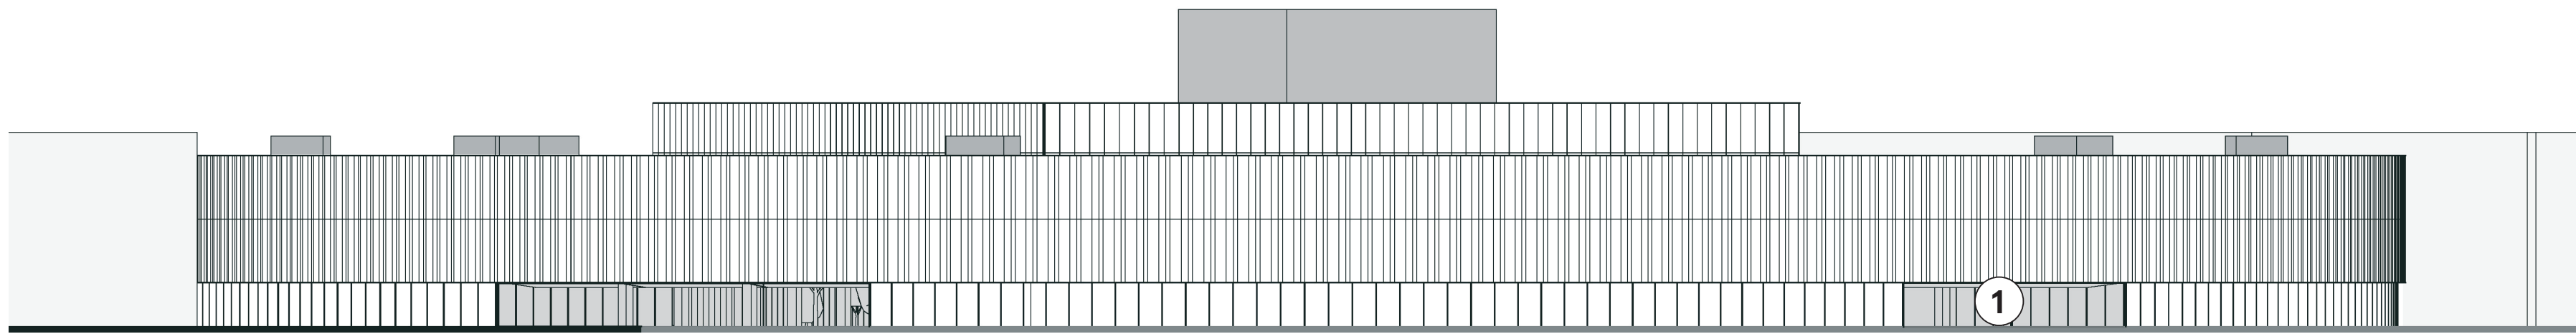

Elevation west

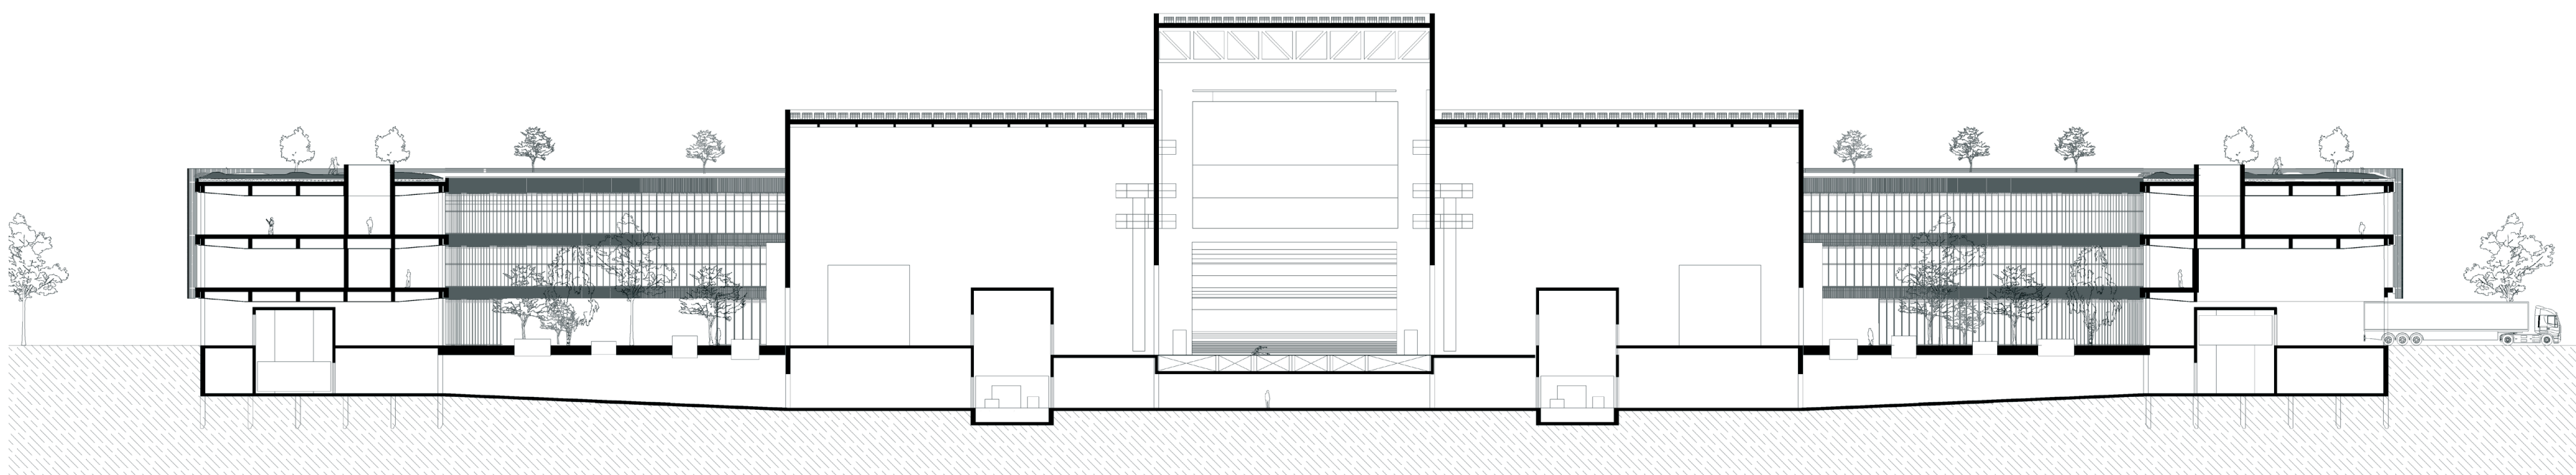

Performer section W-E

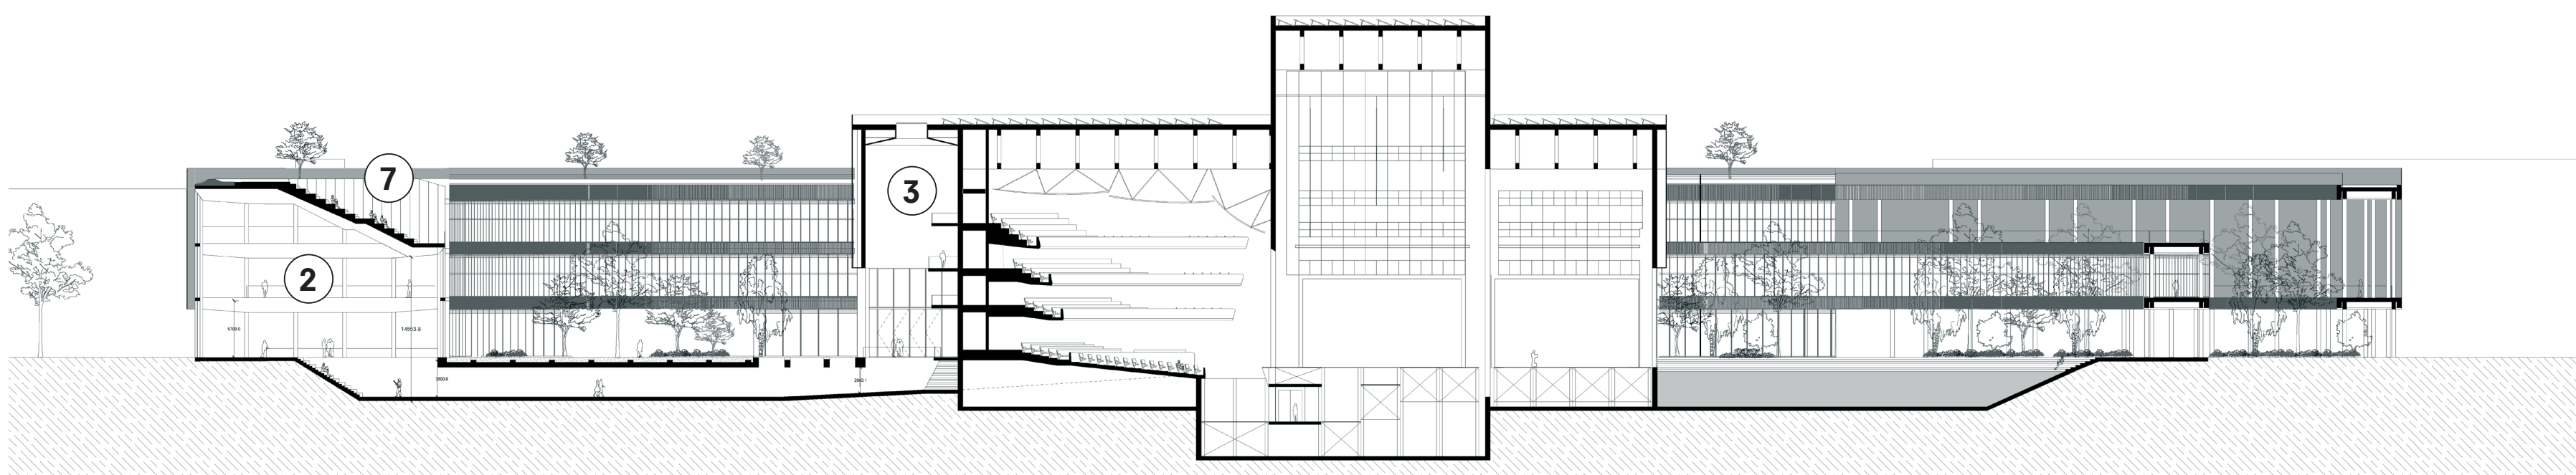

Performance visit section N-S



Impression of the box foyer



Impression of the access cuts in the circle



Impression of the circle foyer



Impression of the tribune overlooking the box screen



Impression of the transparent backstage area



Impression of an outdoor performance in a multi-use stage



Impression of the continuous foyer