

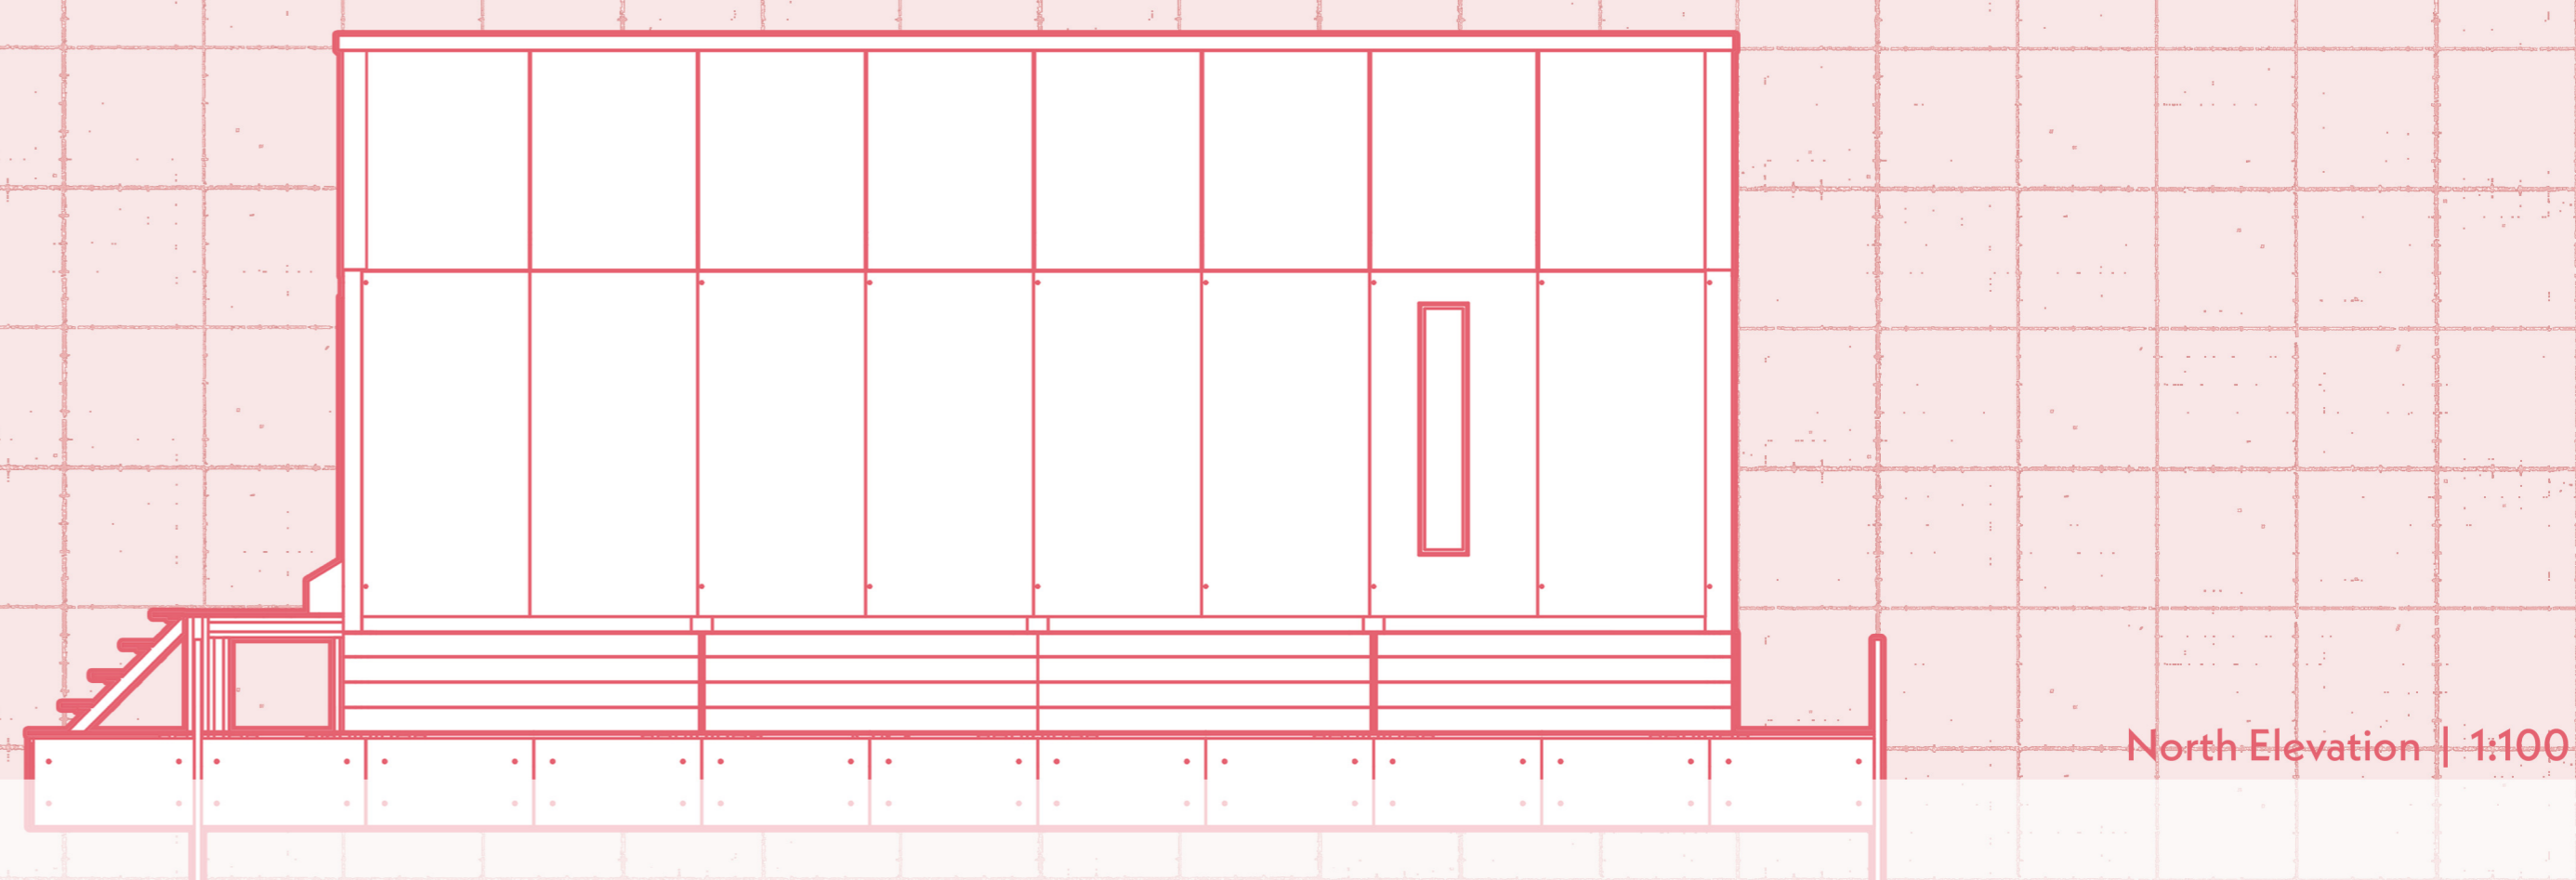
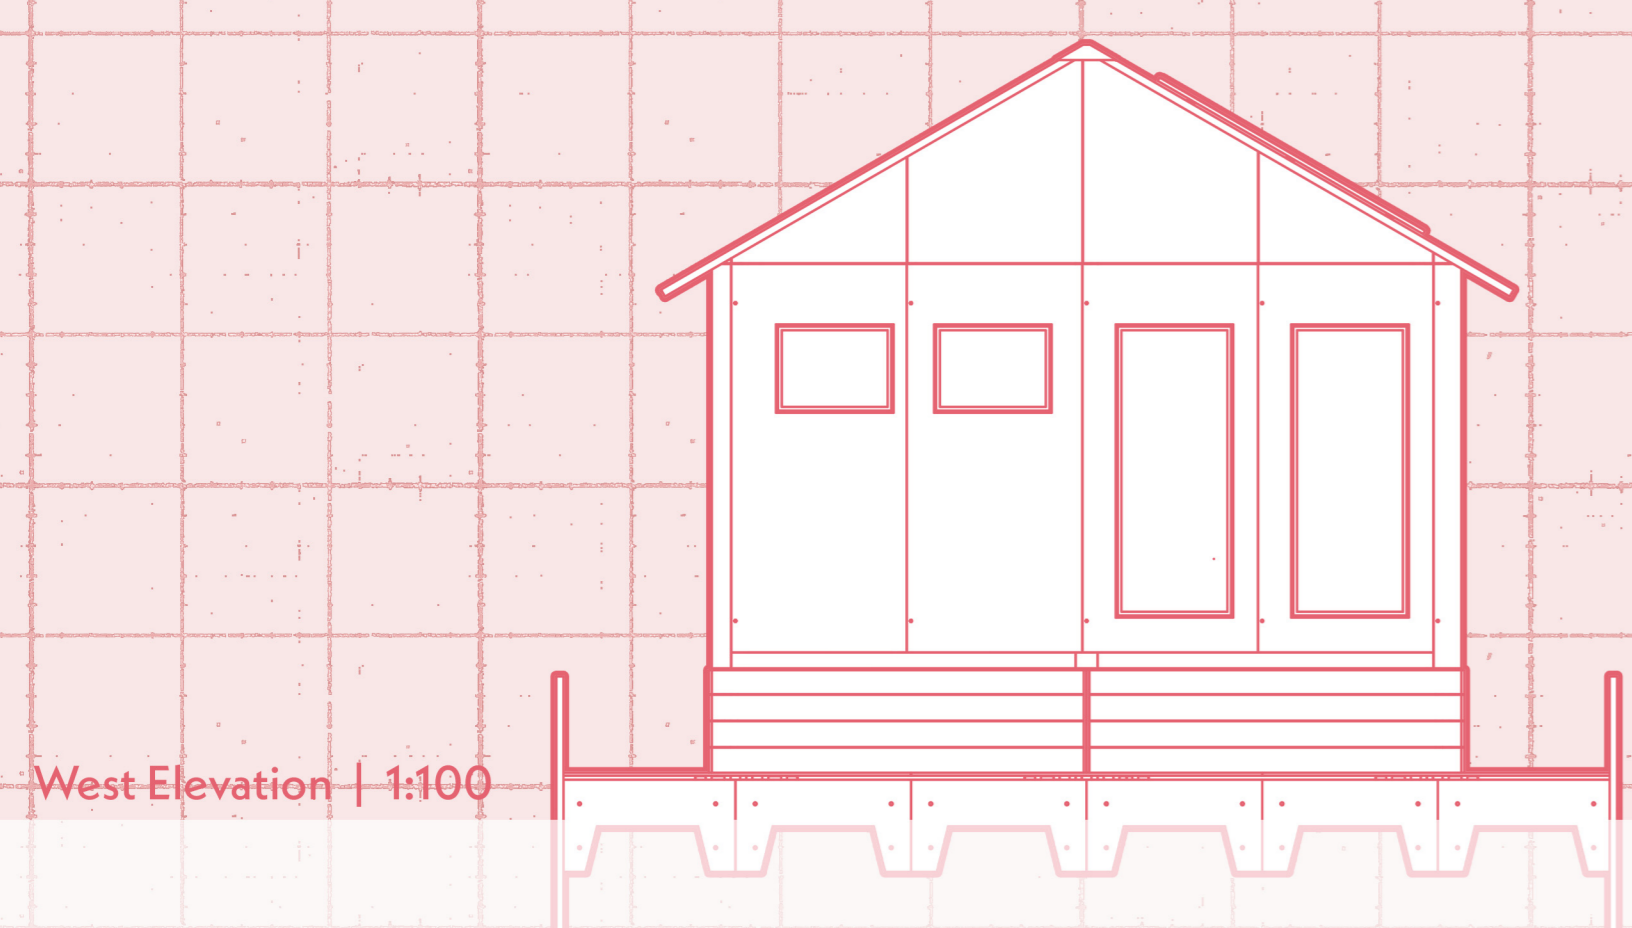
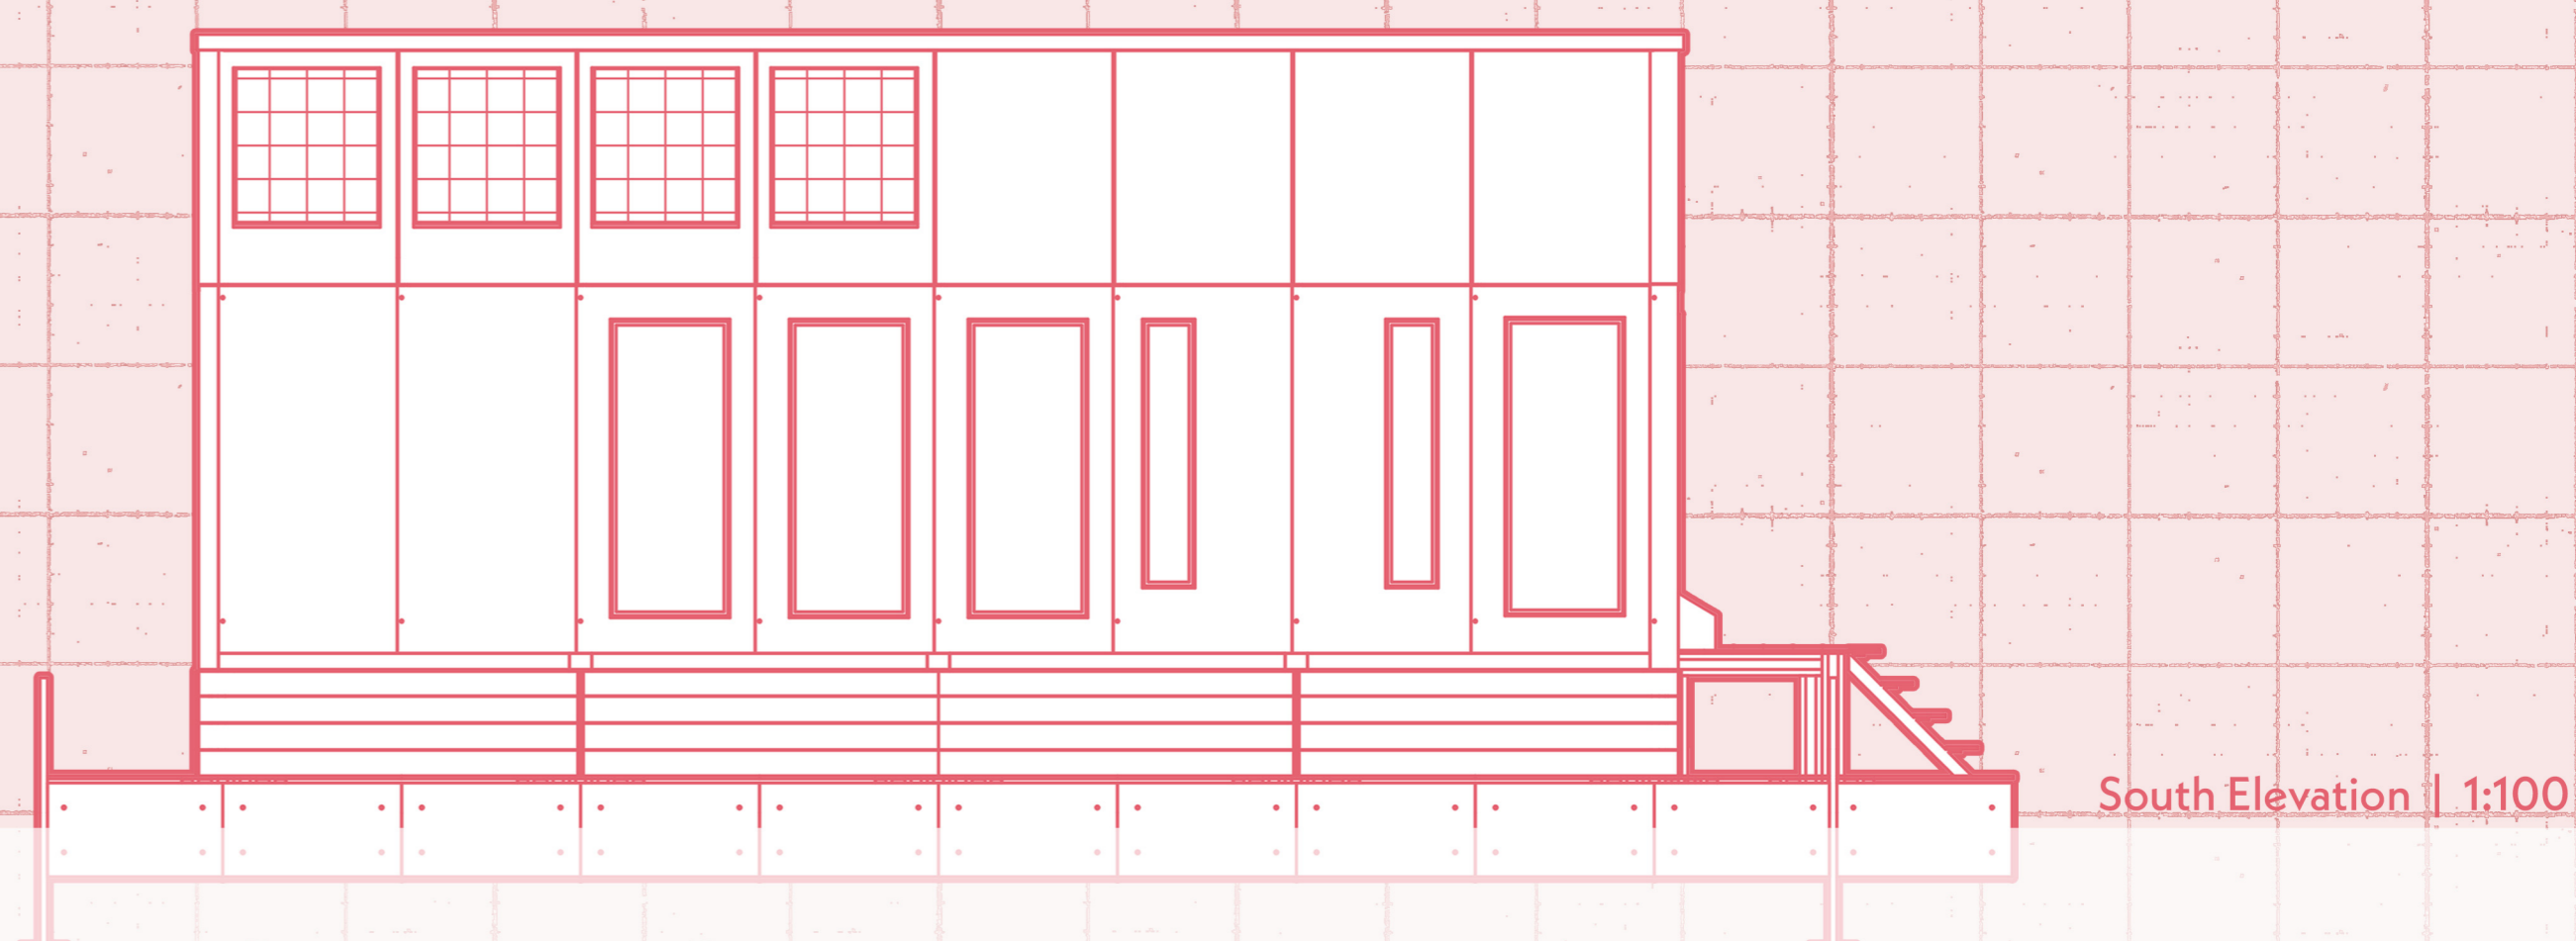
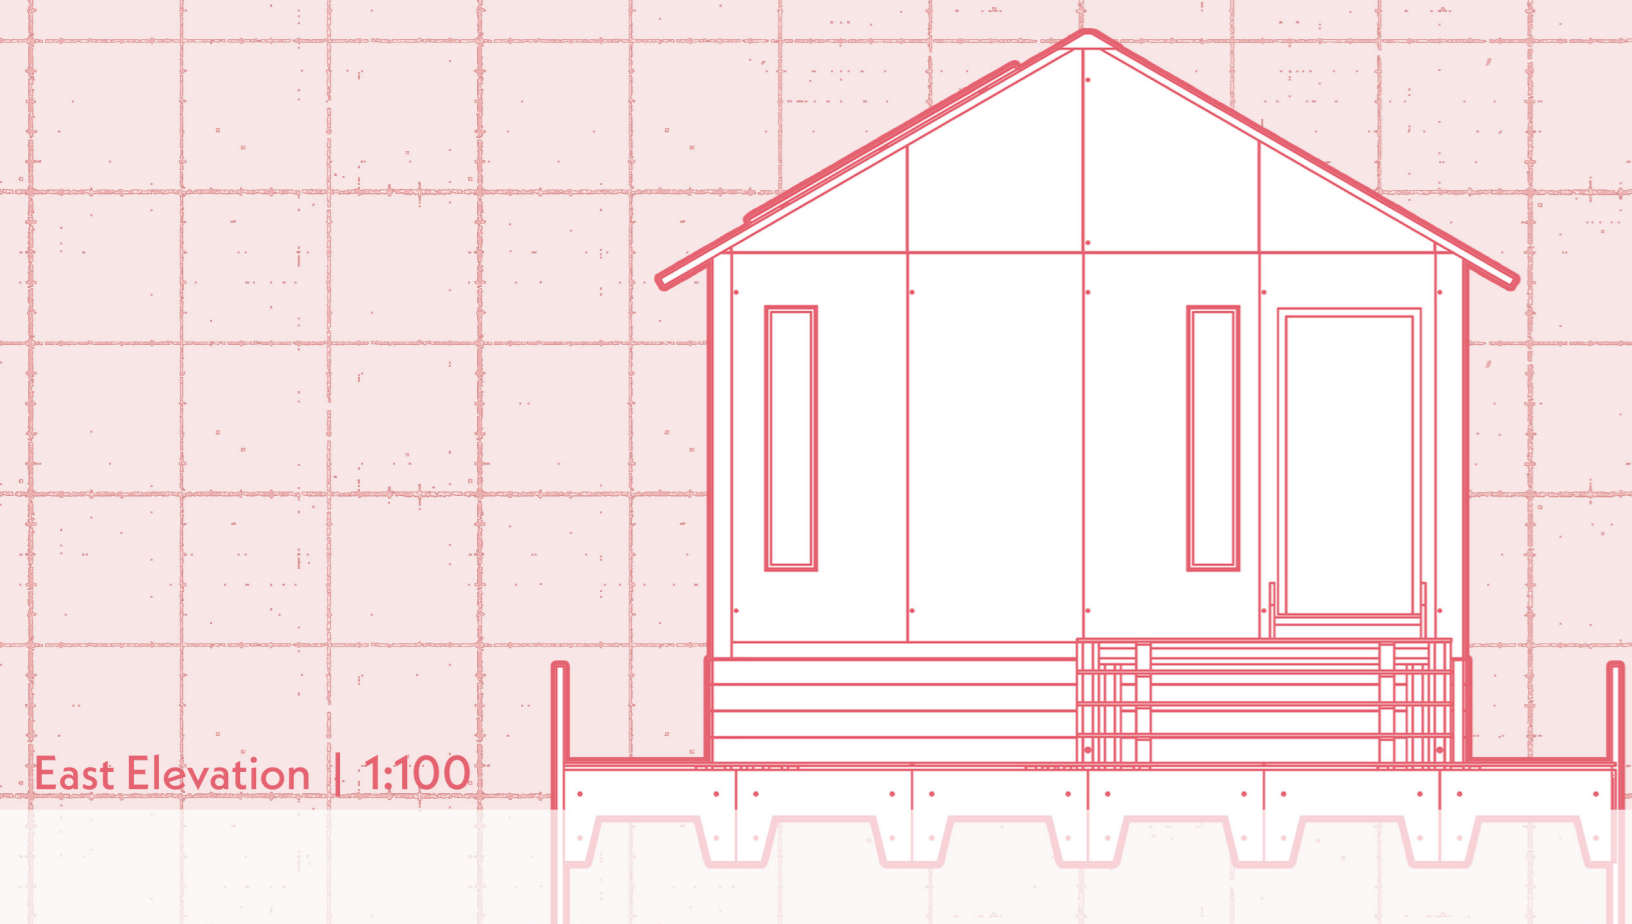
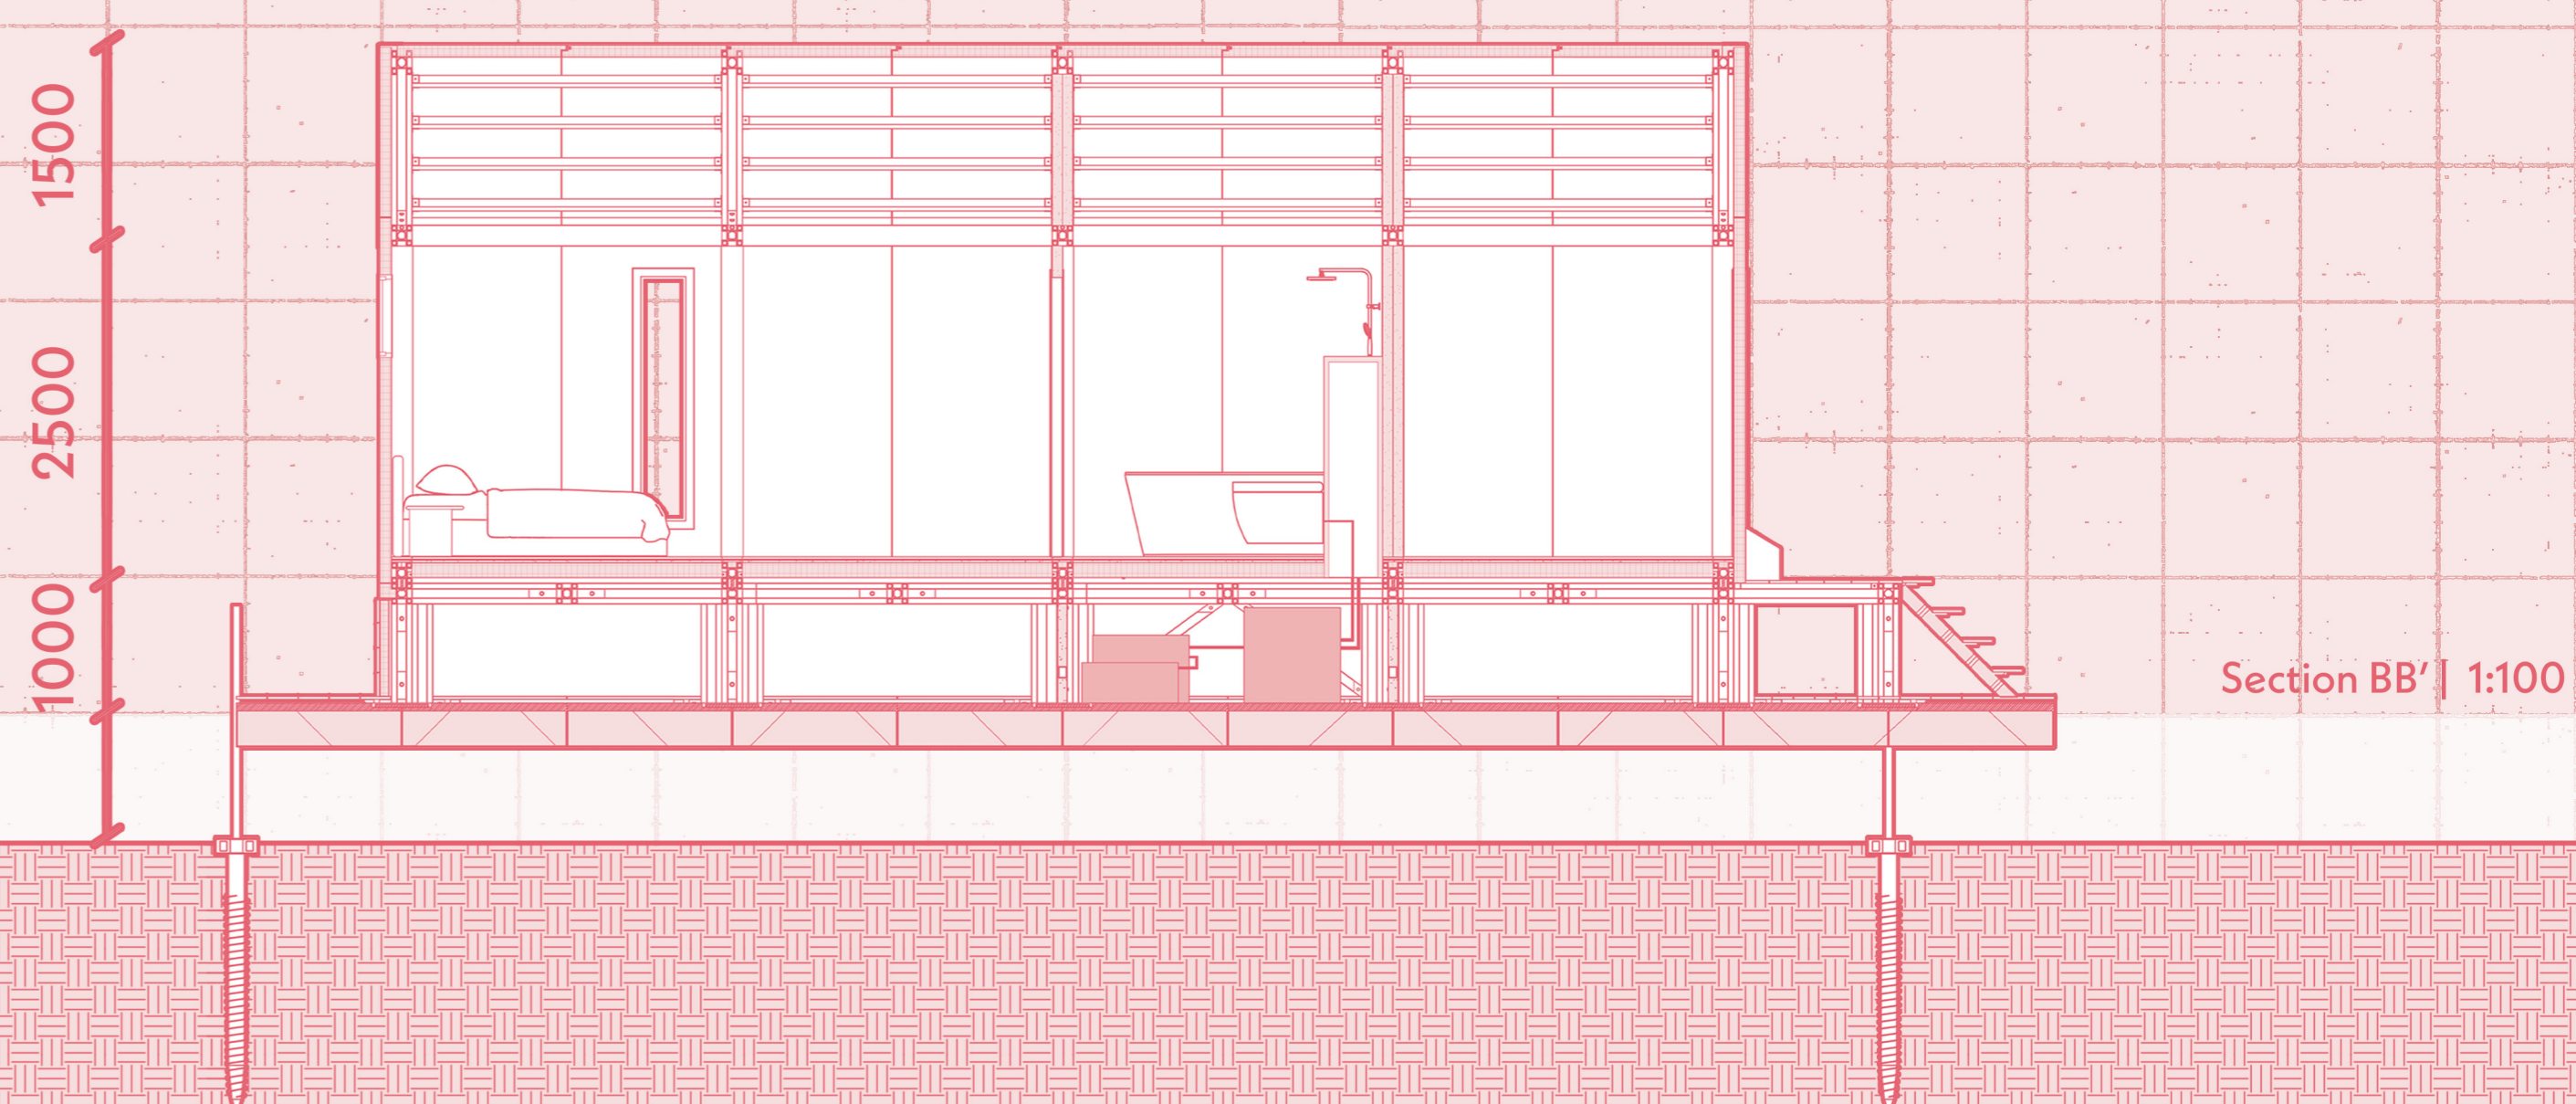
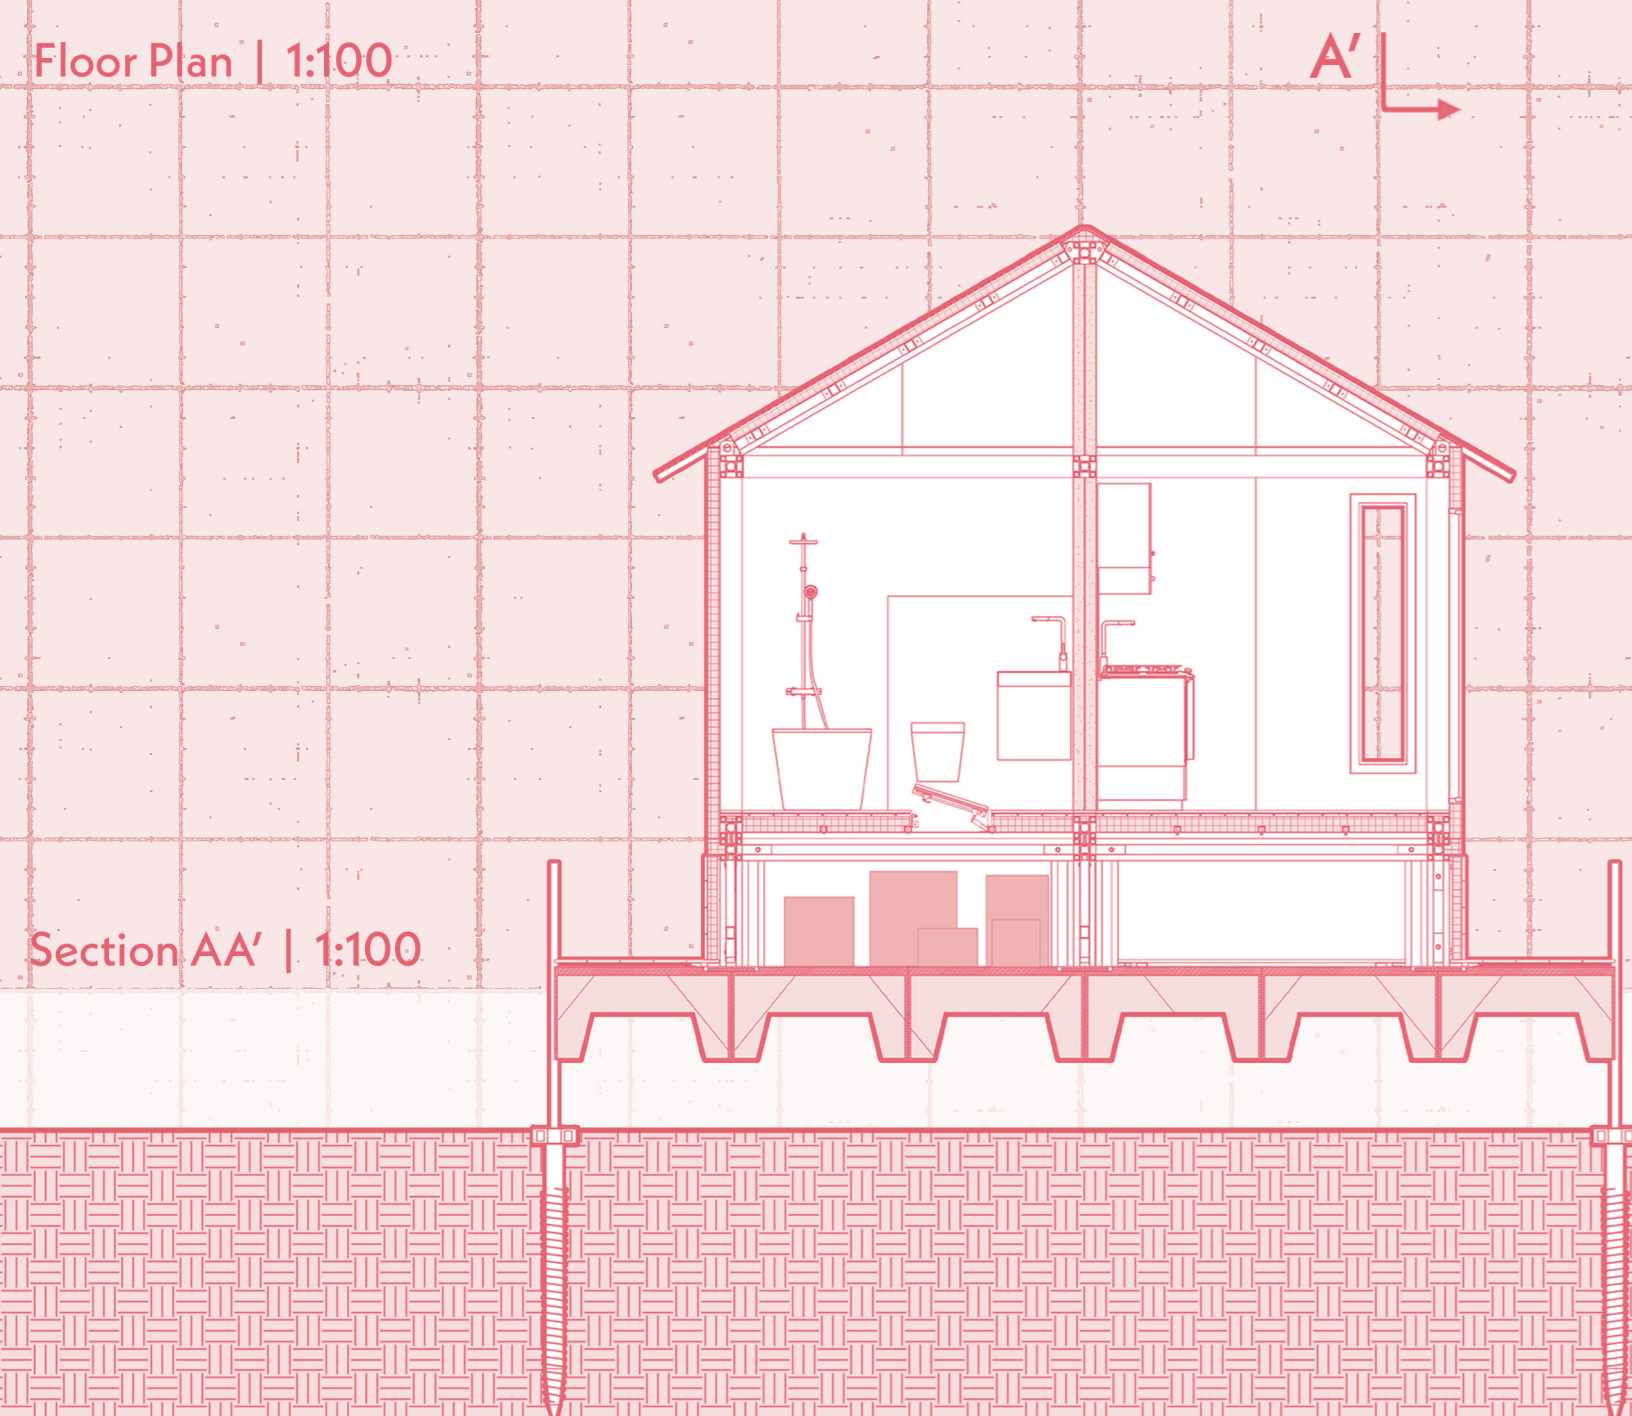
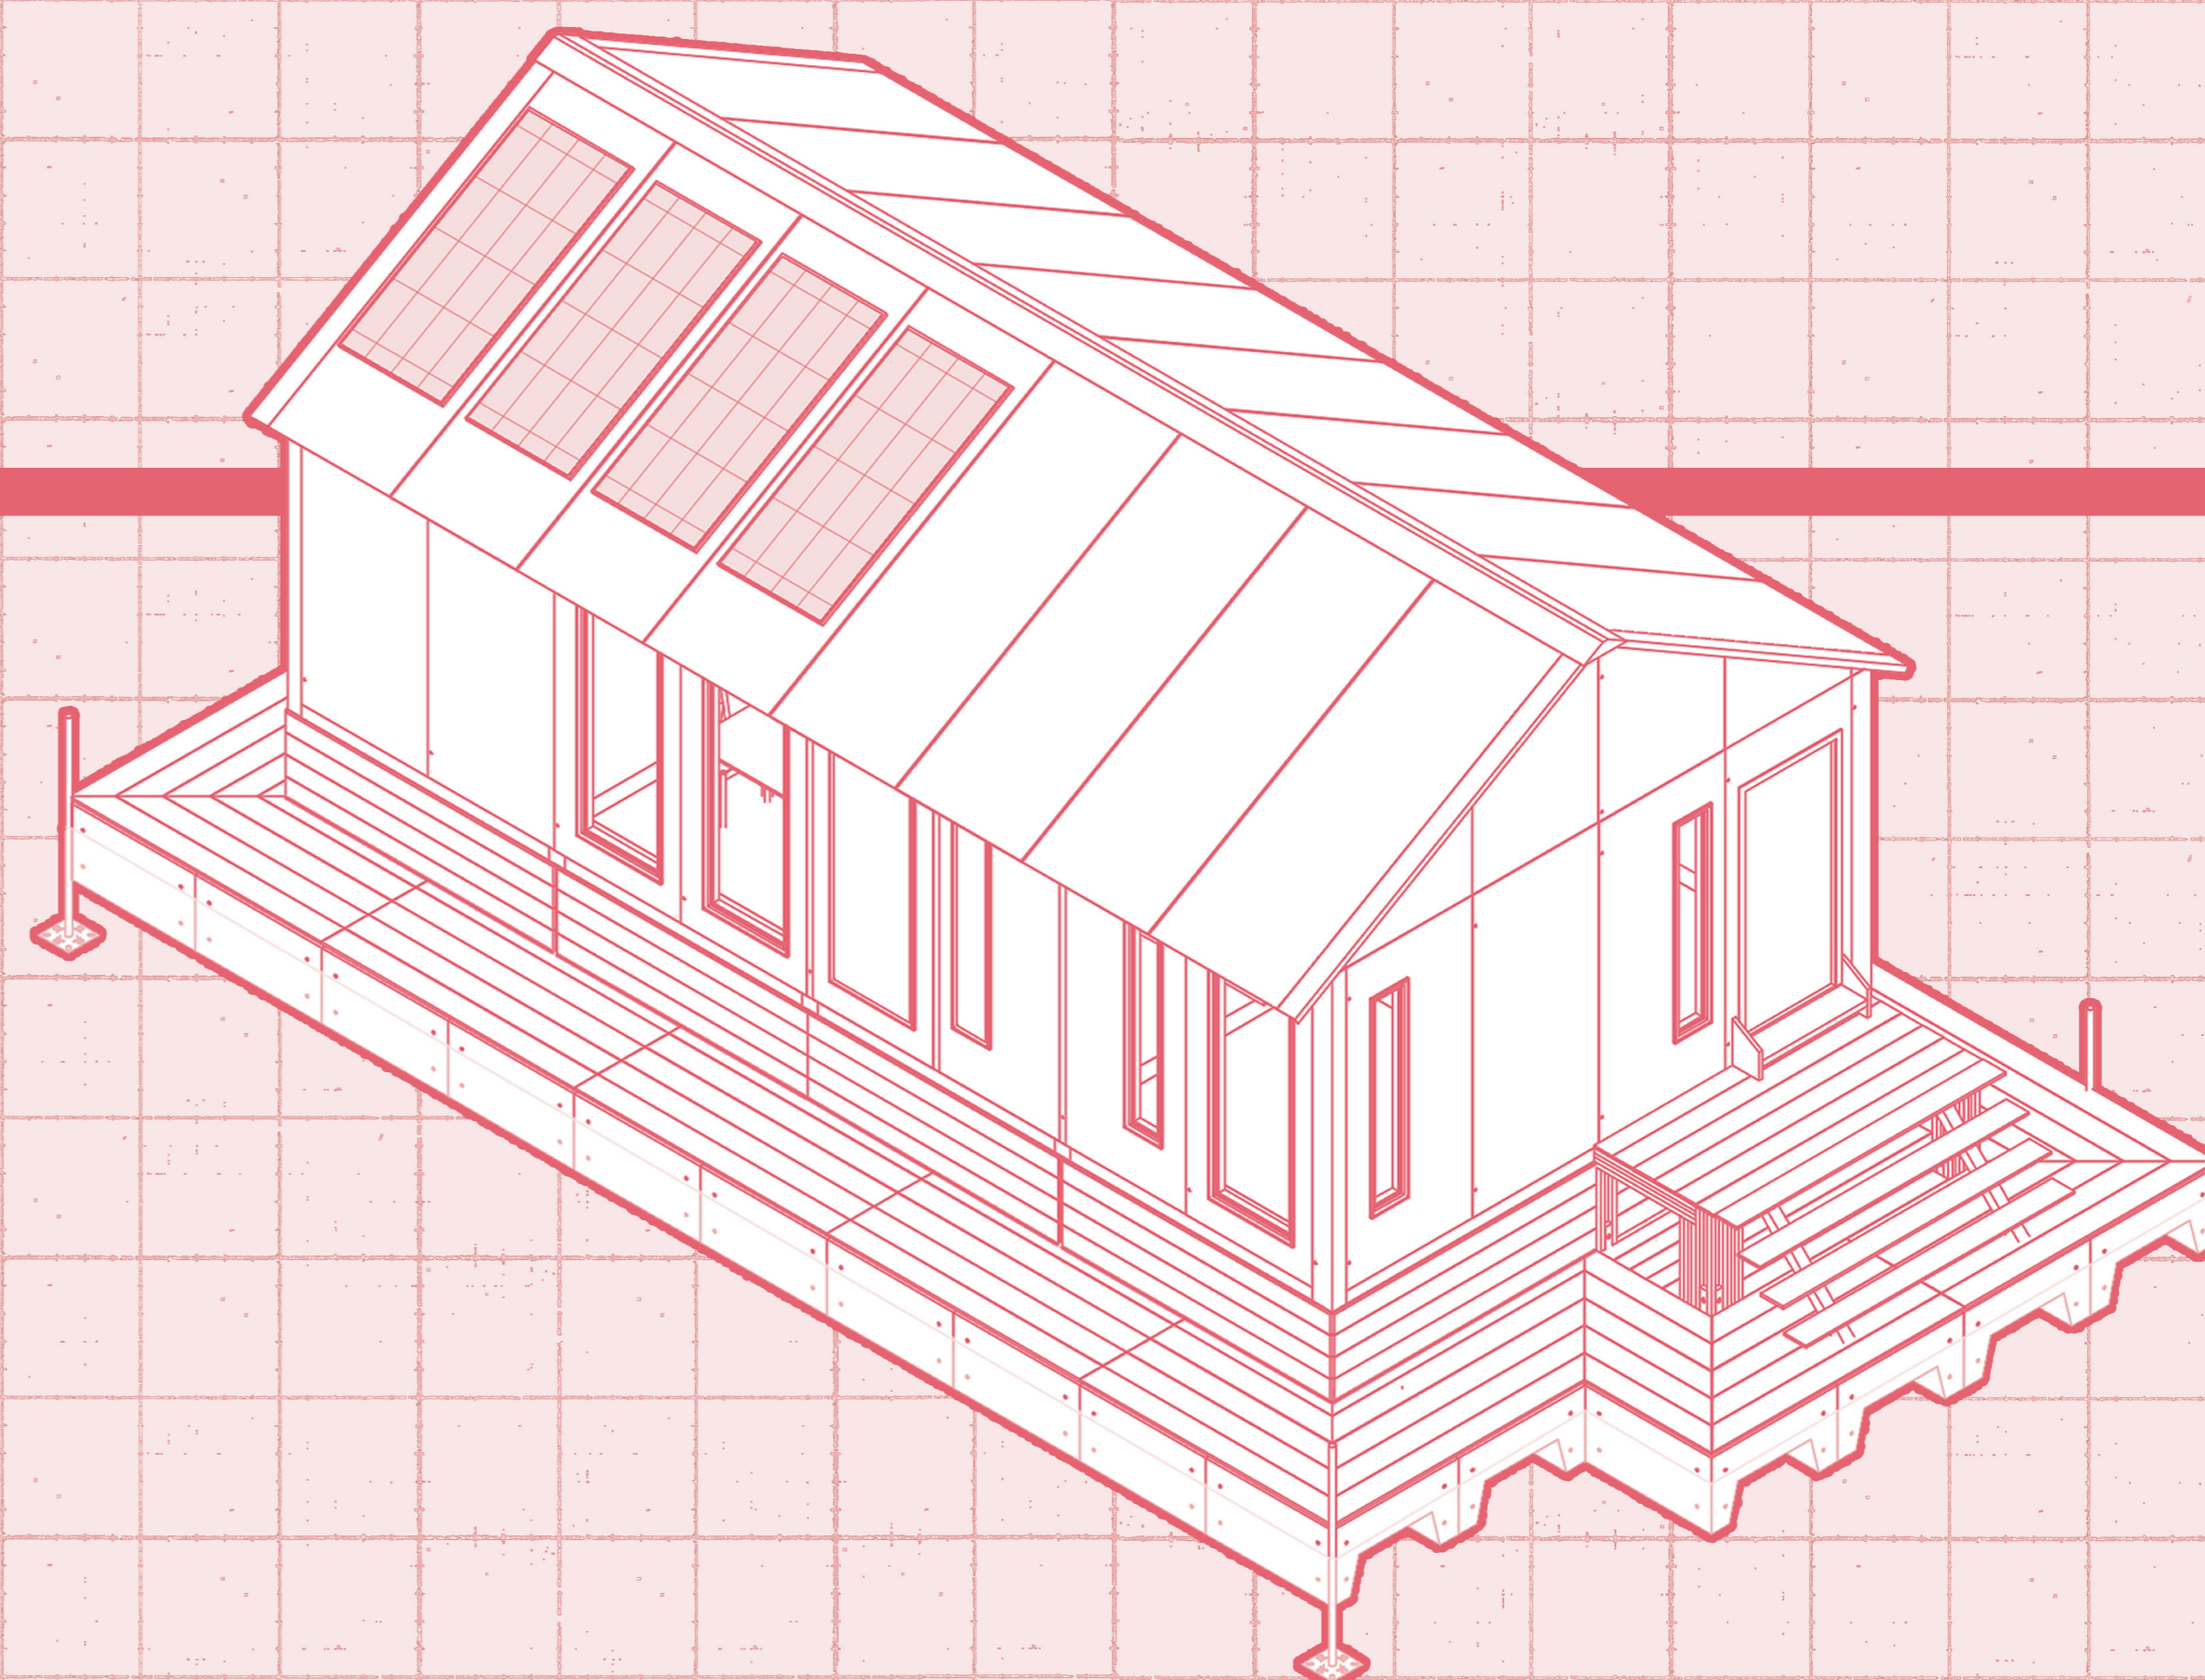
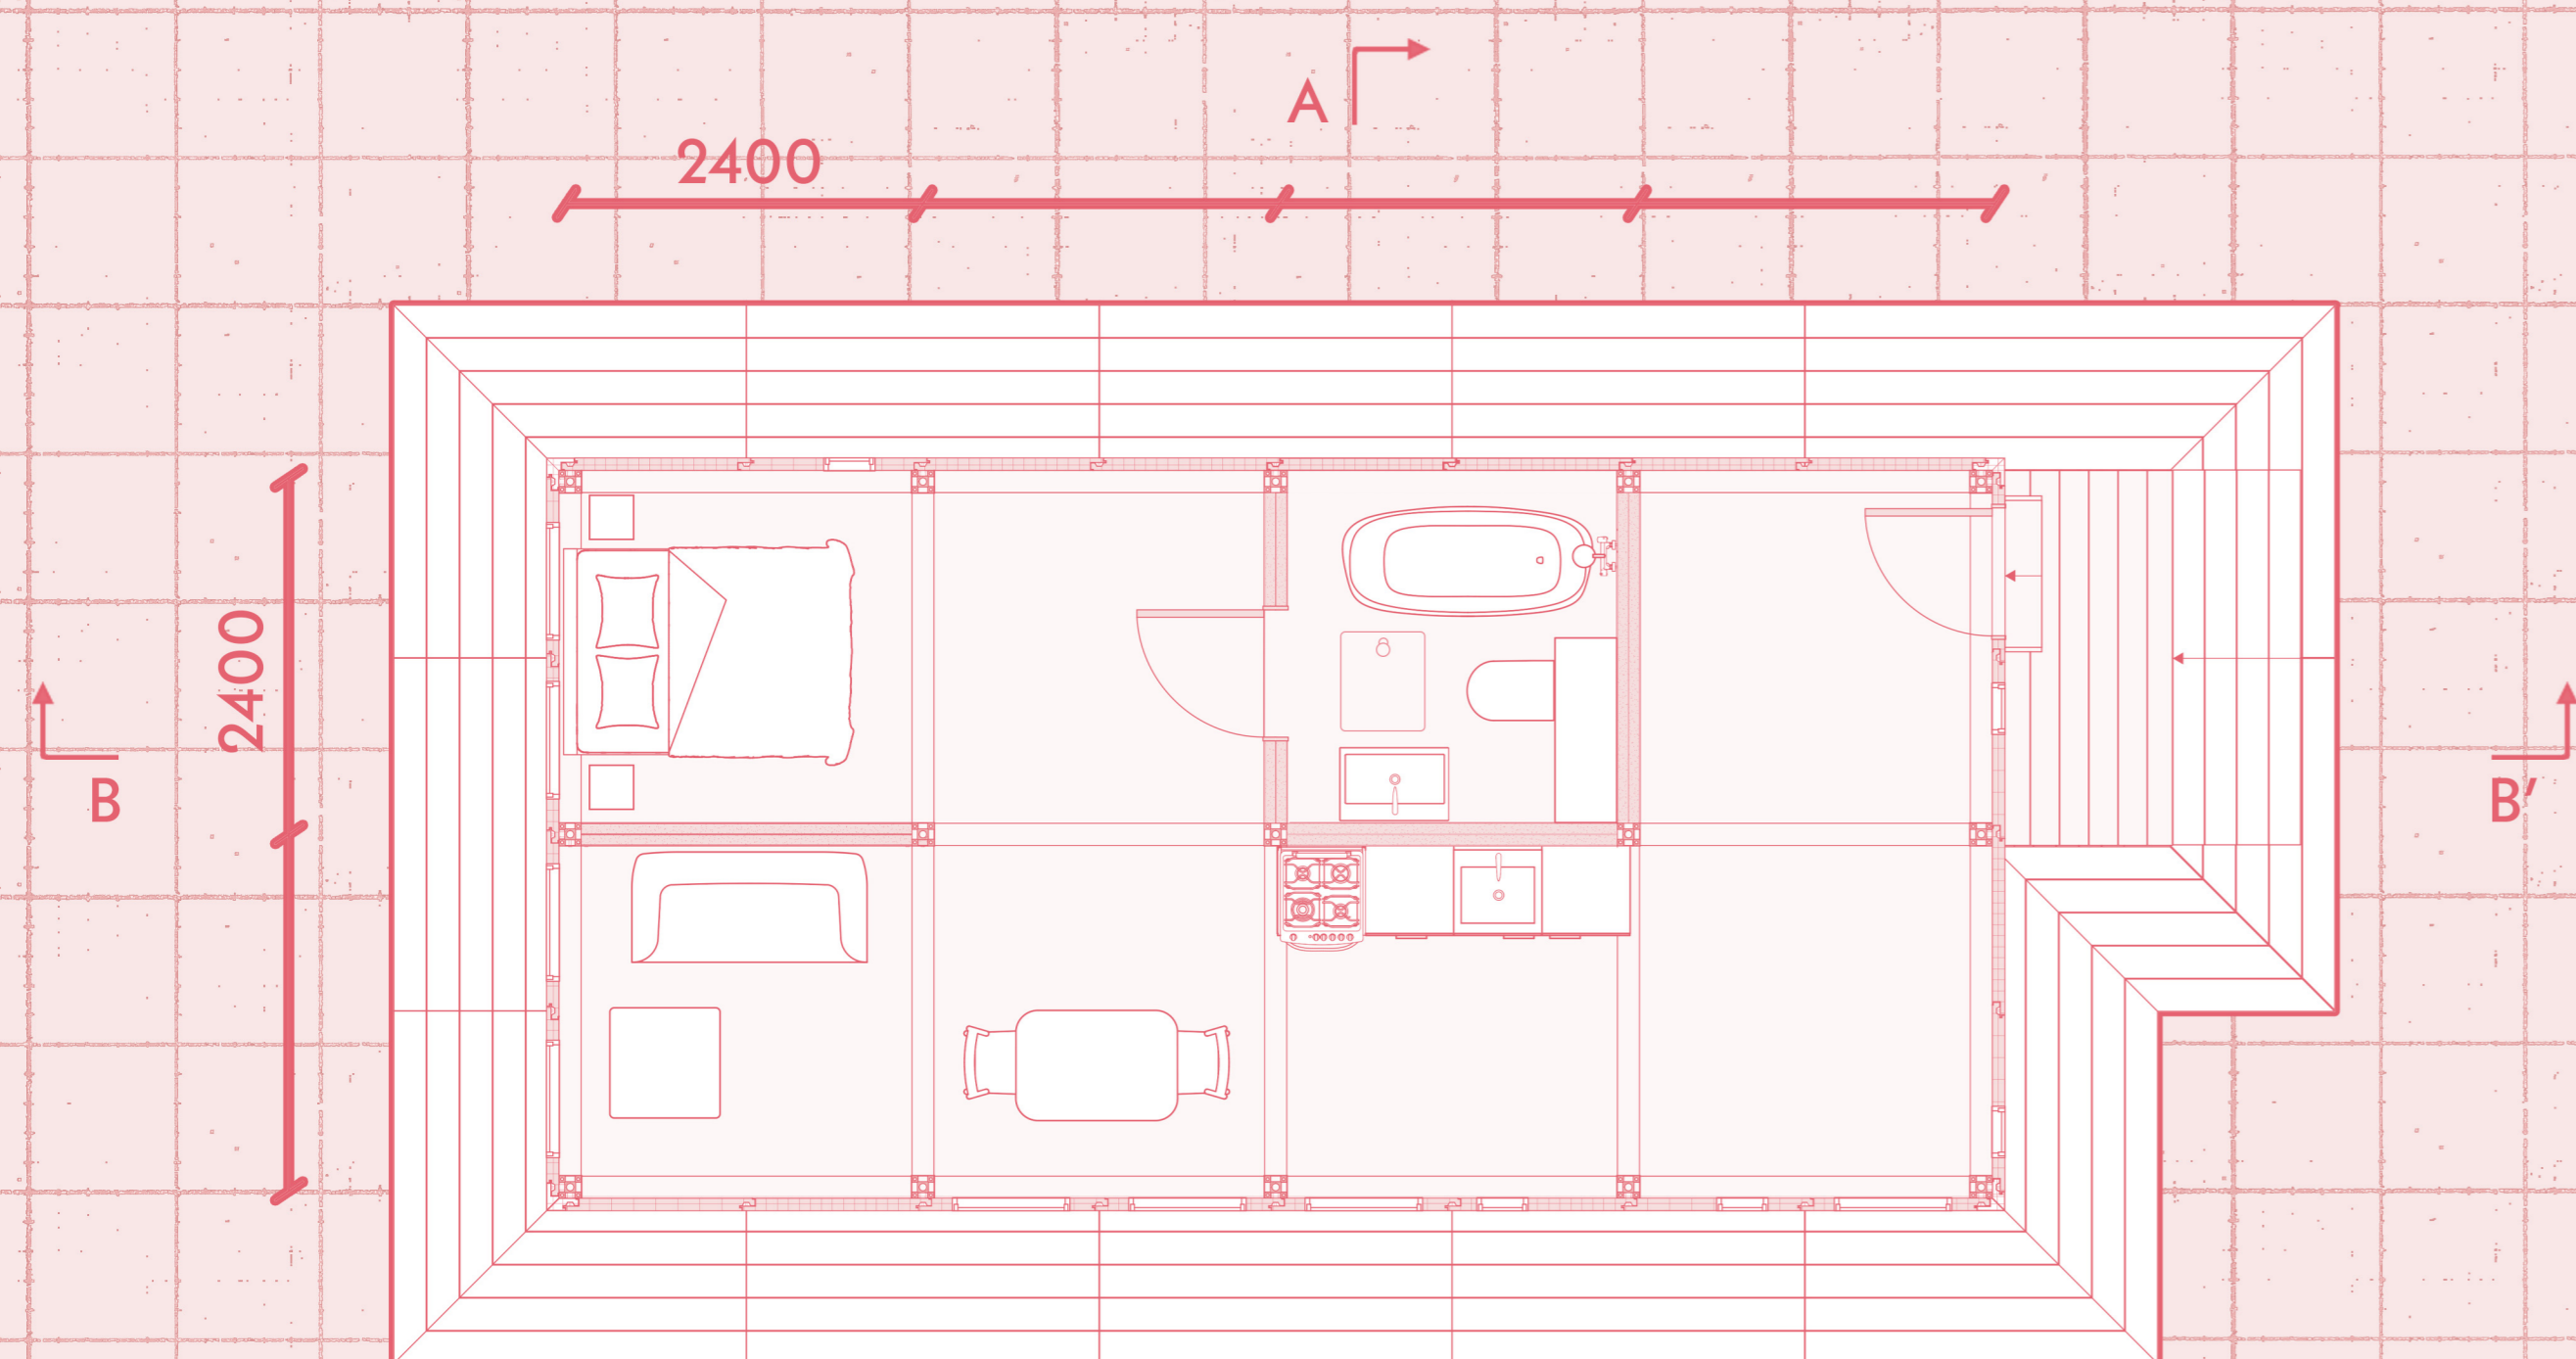



TYPE 0

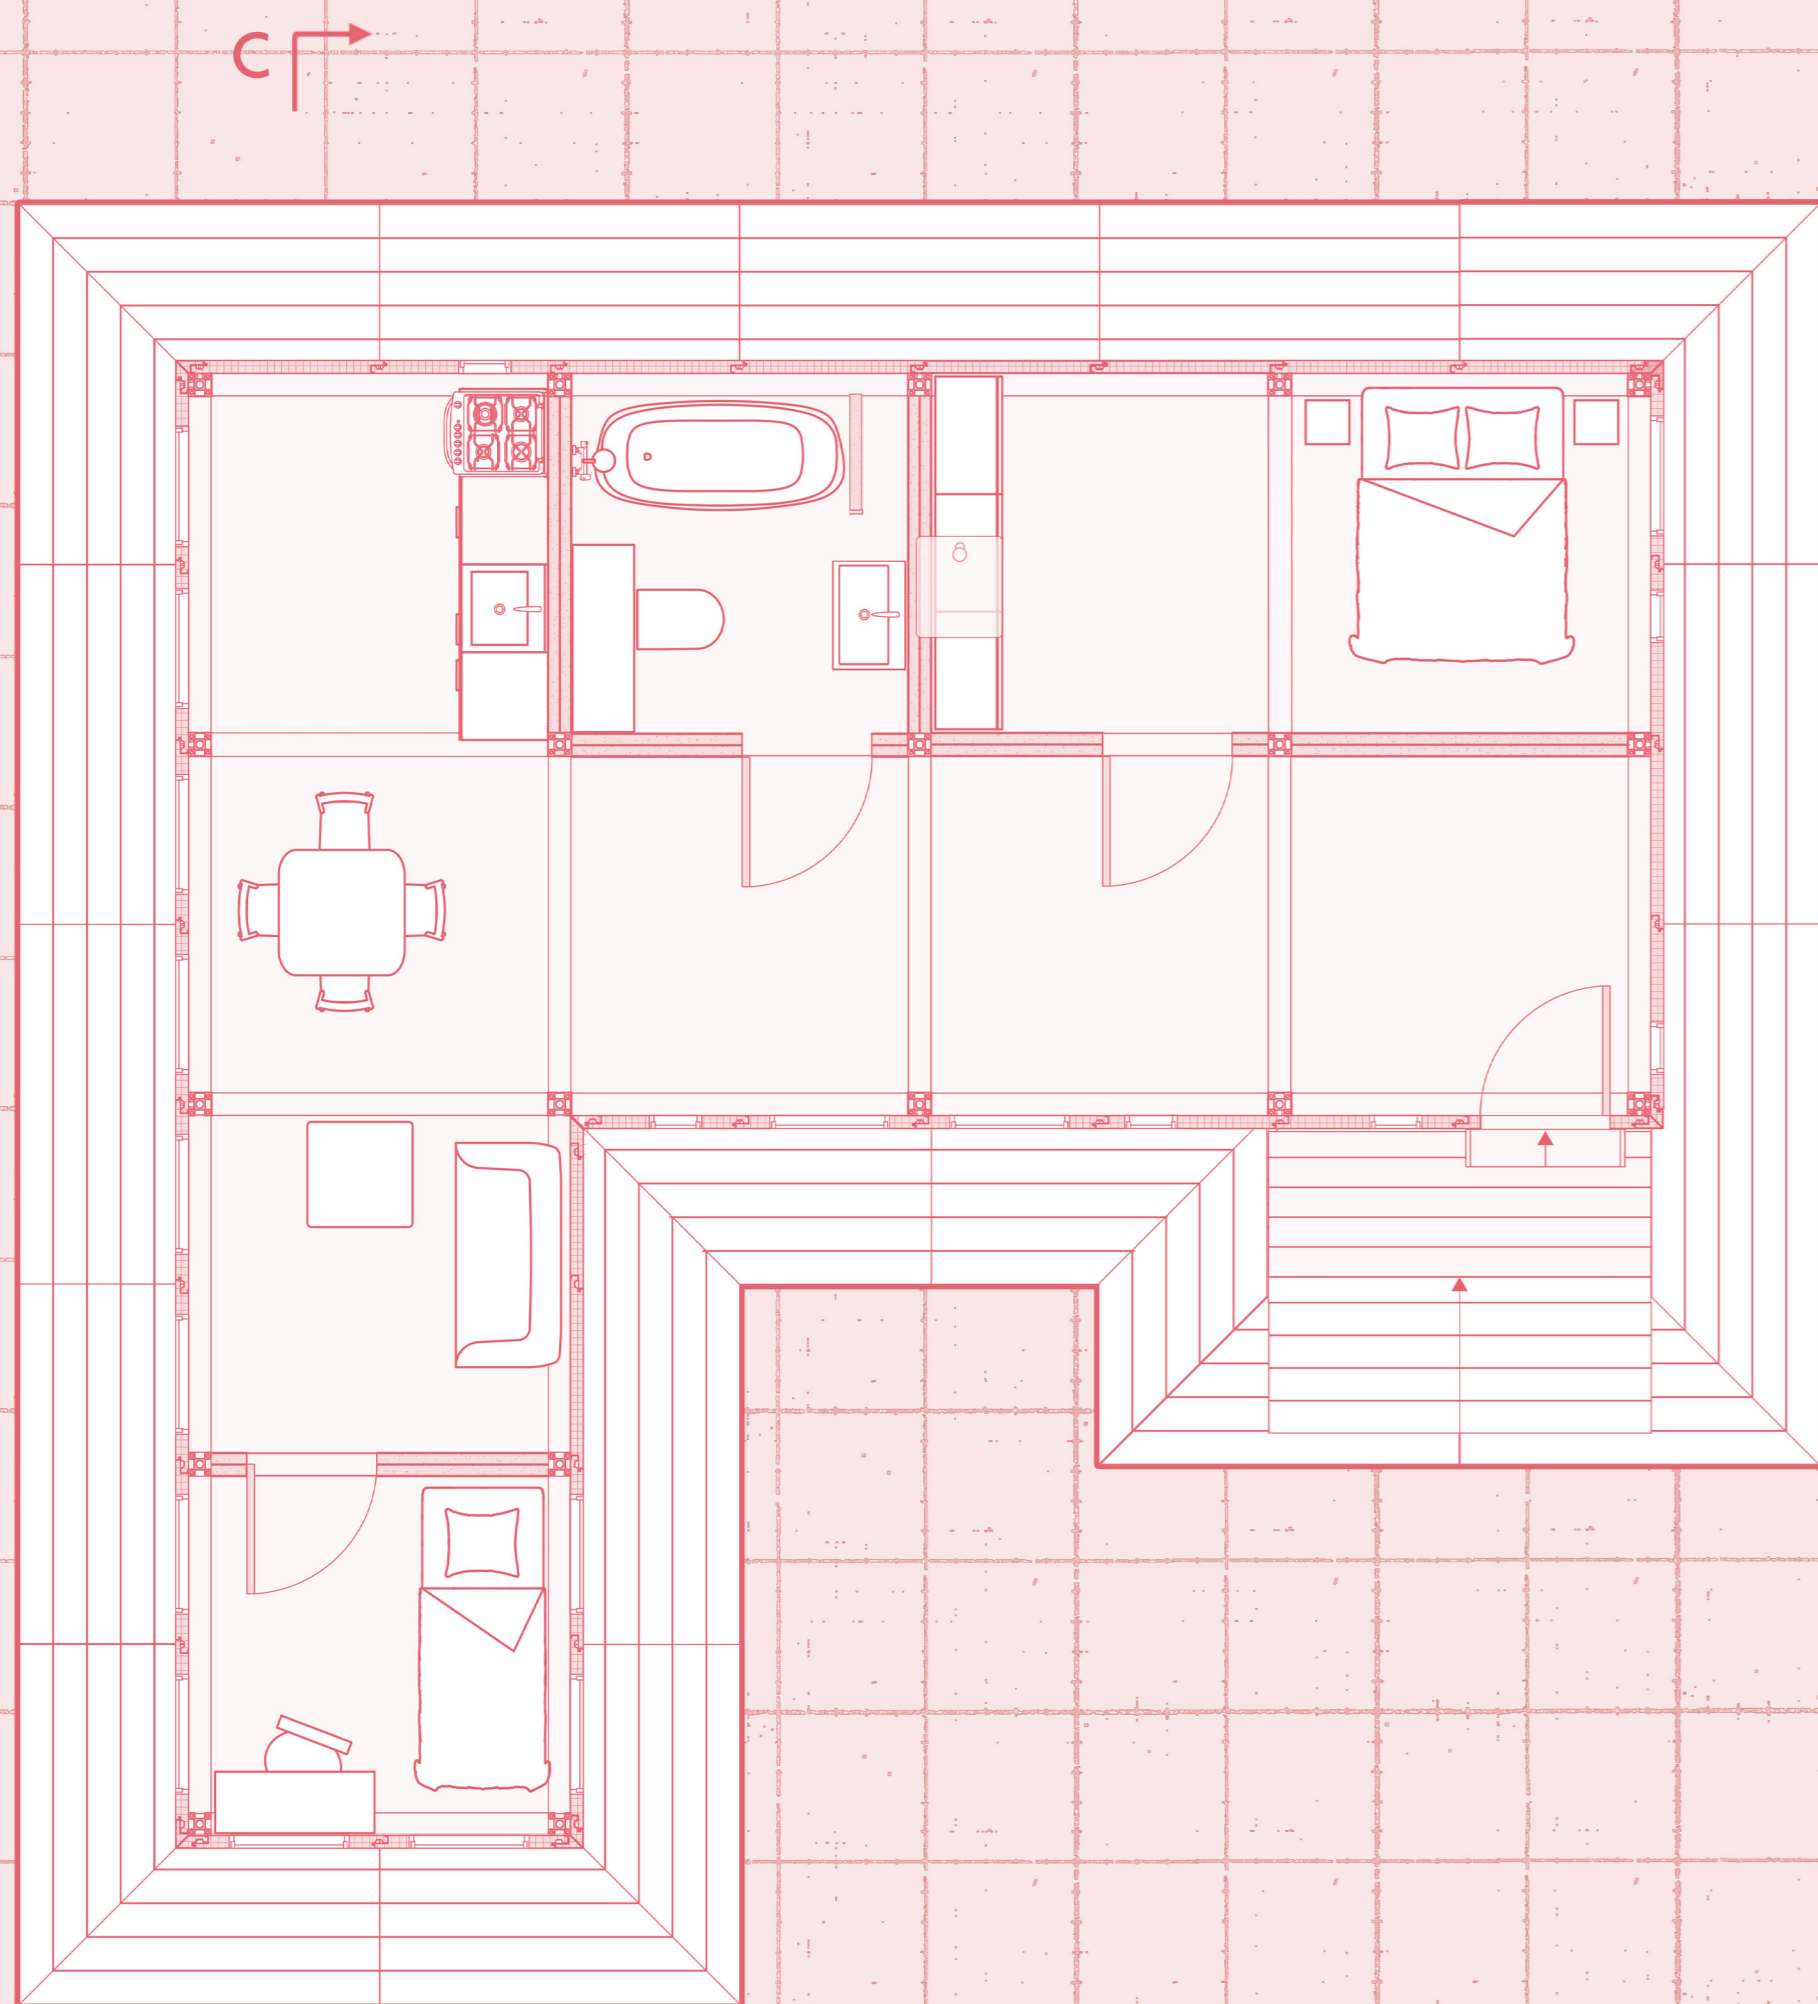


TYPE L

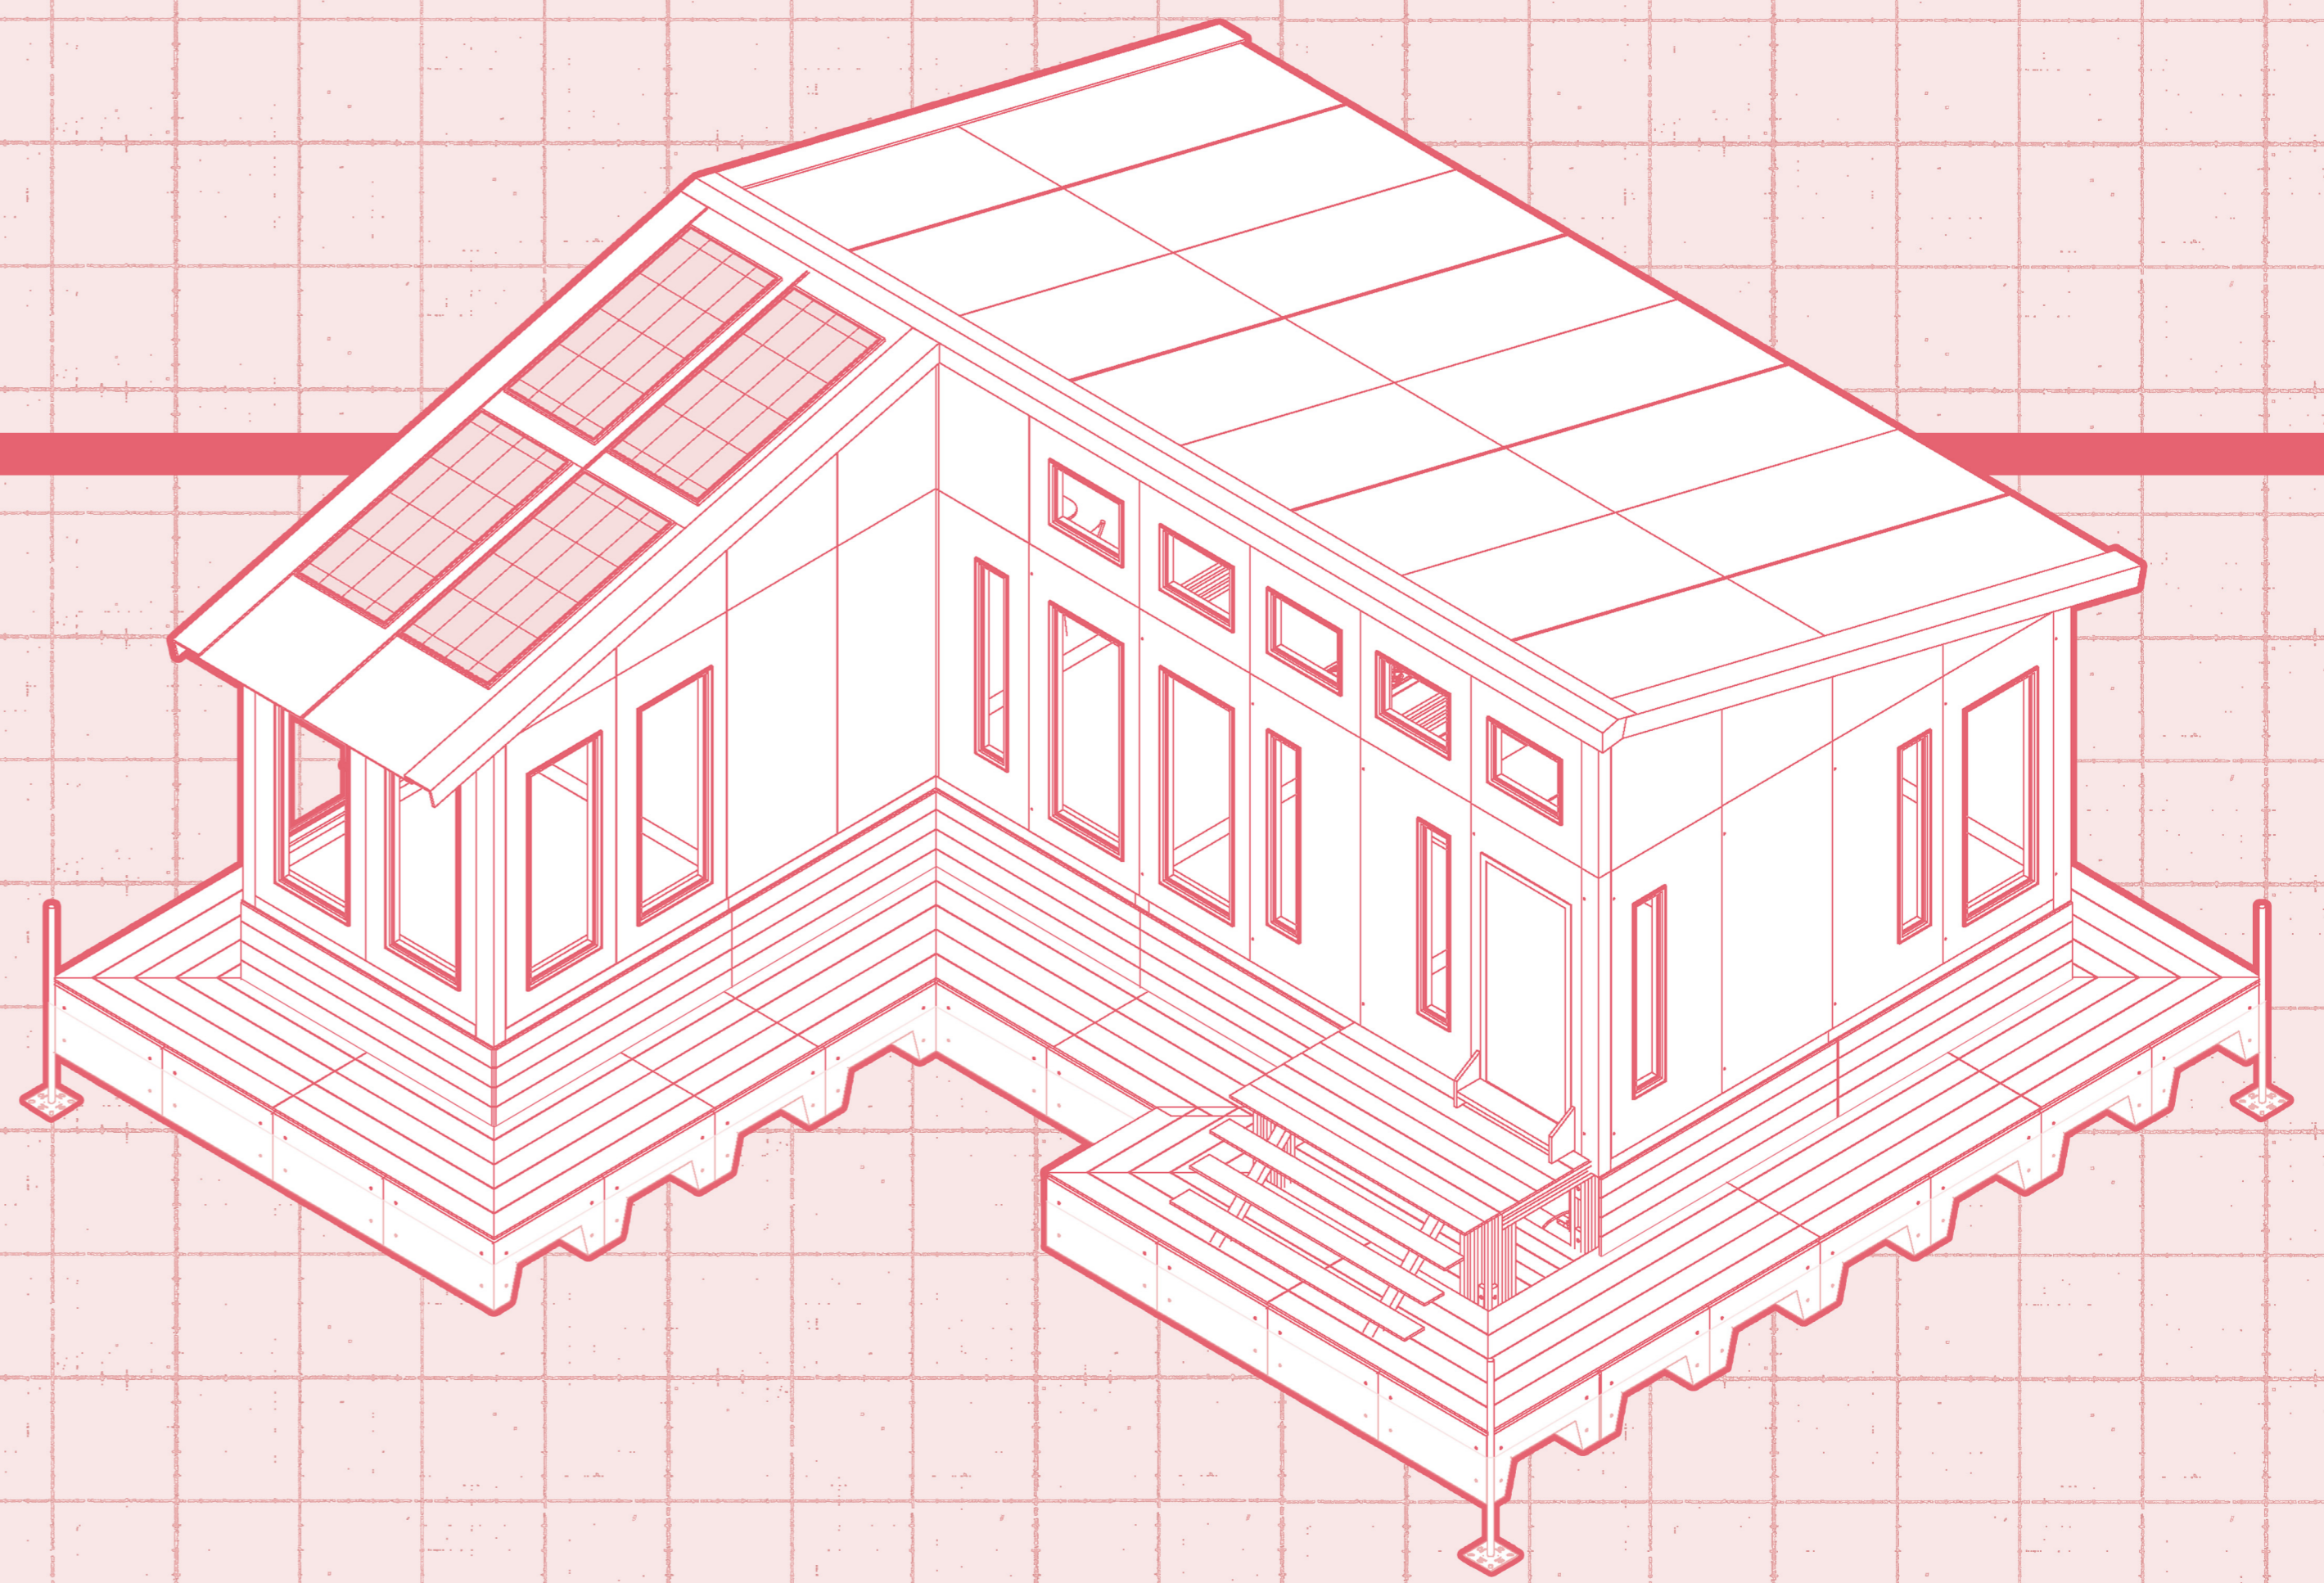


Floor Plan | 1:100

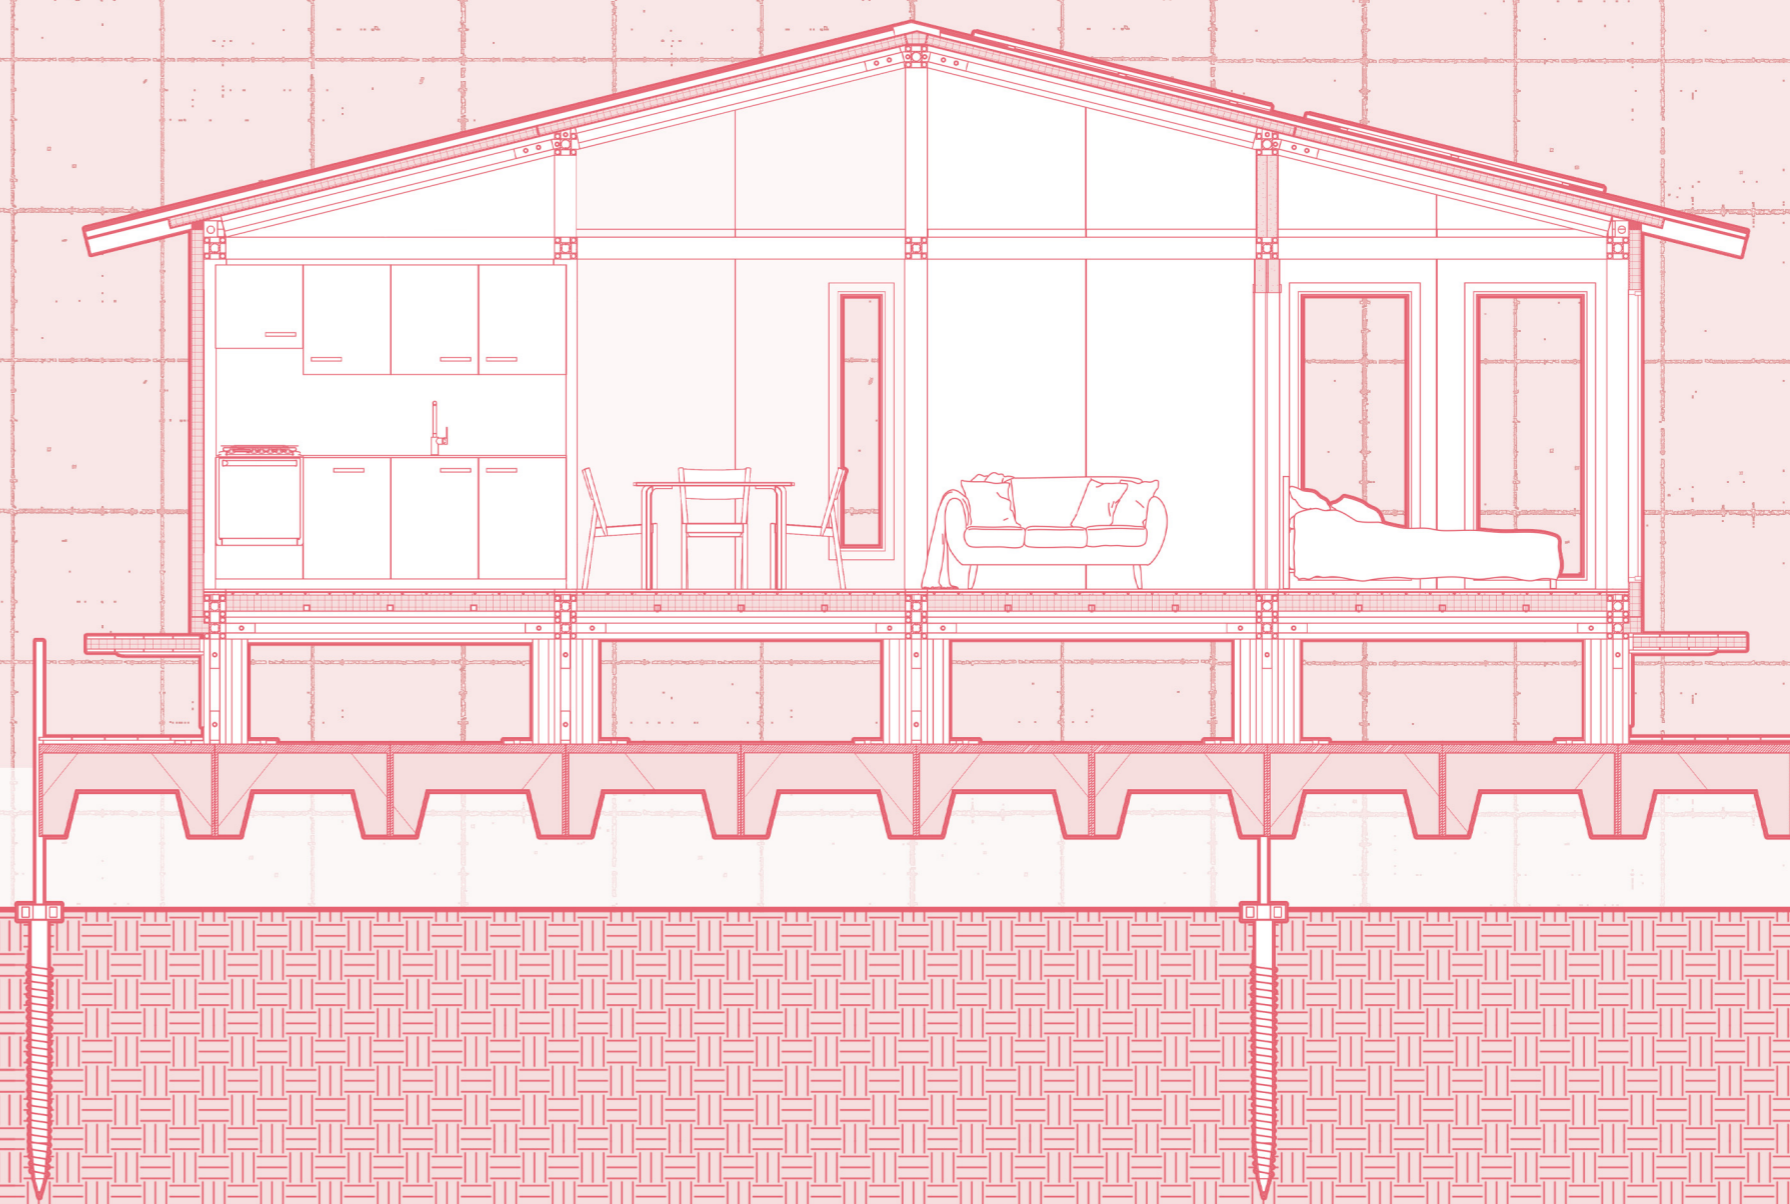


Section CC' (open deck) | 1:100

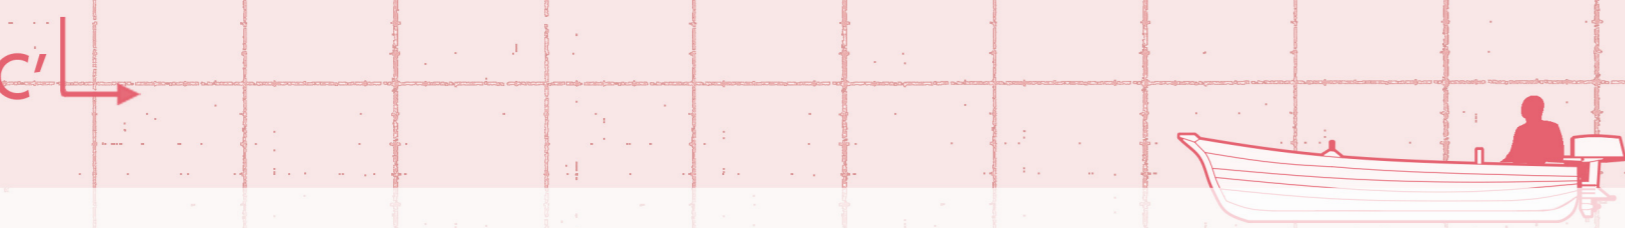


North Elevation | 1:100

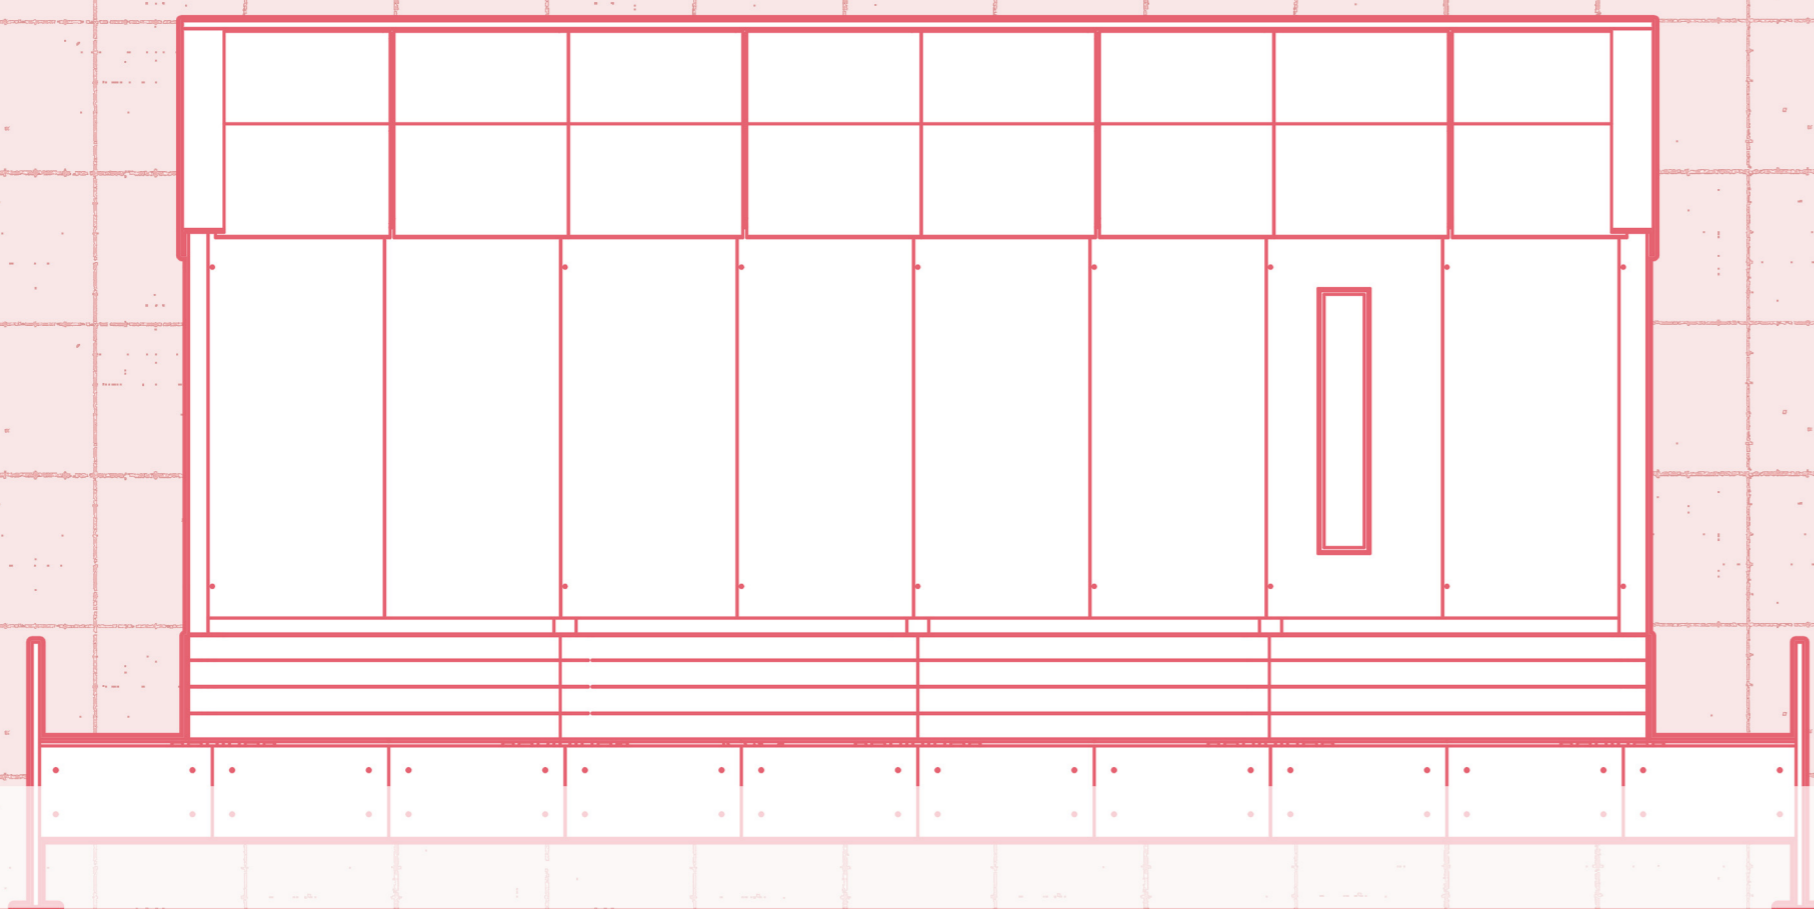


East Elevation | 1:100

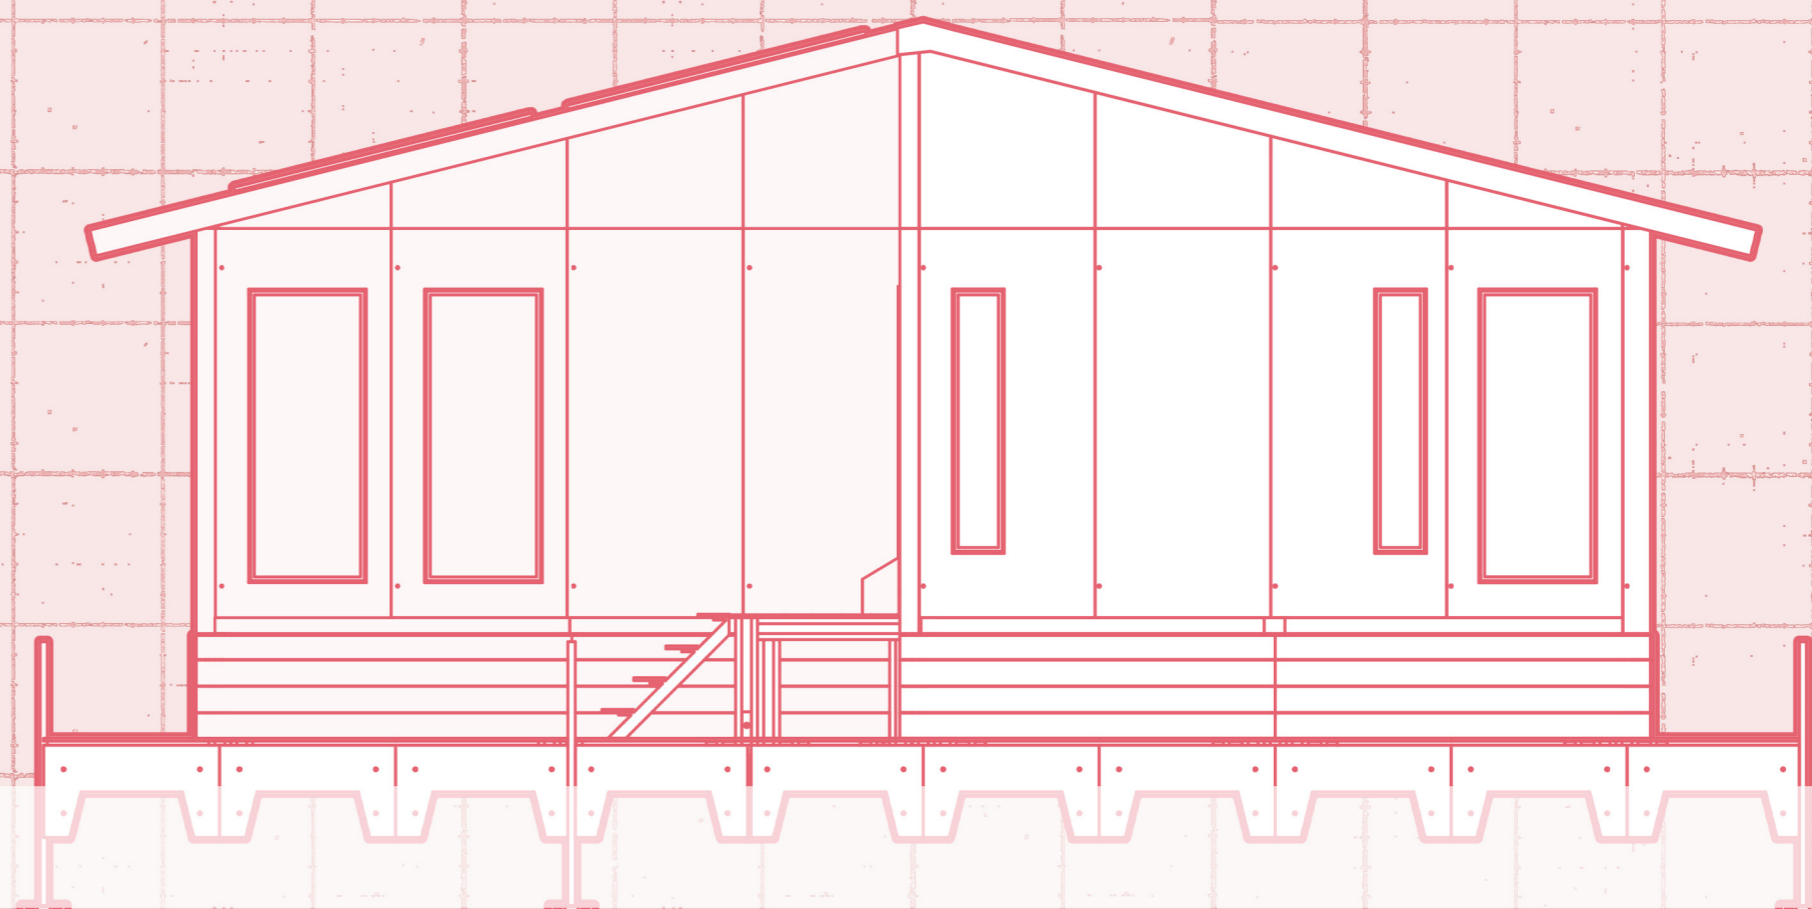


South Elevation | 1:100

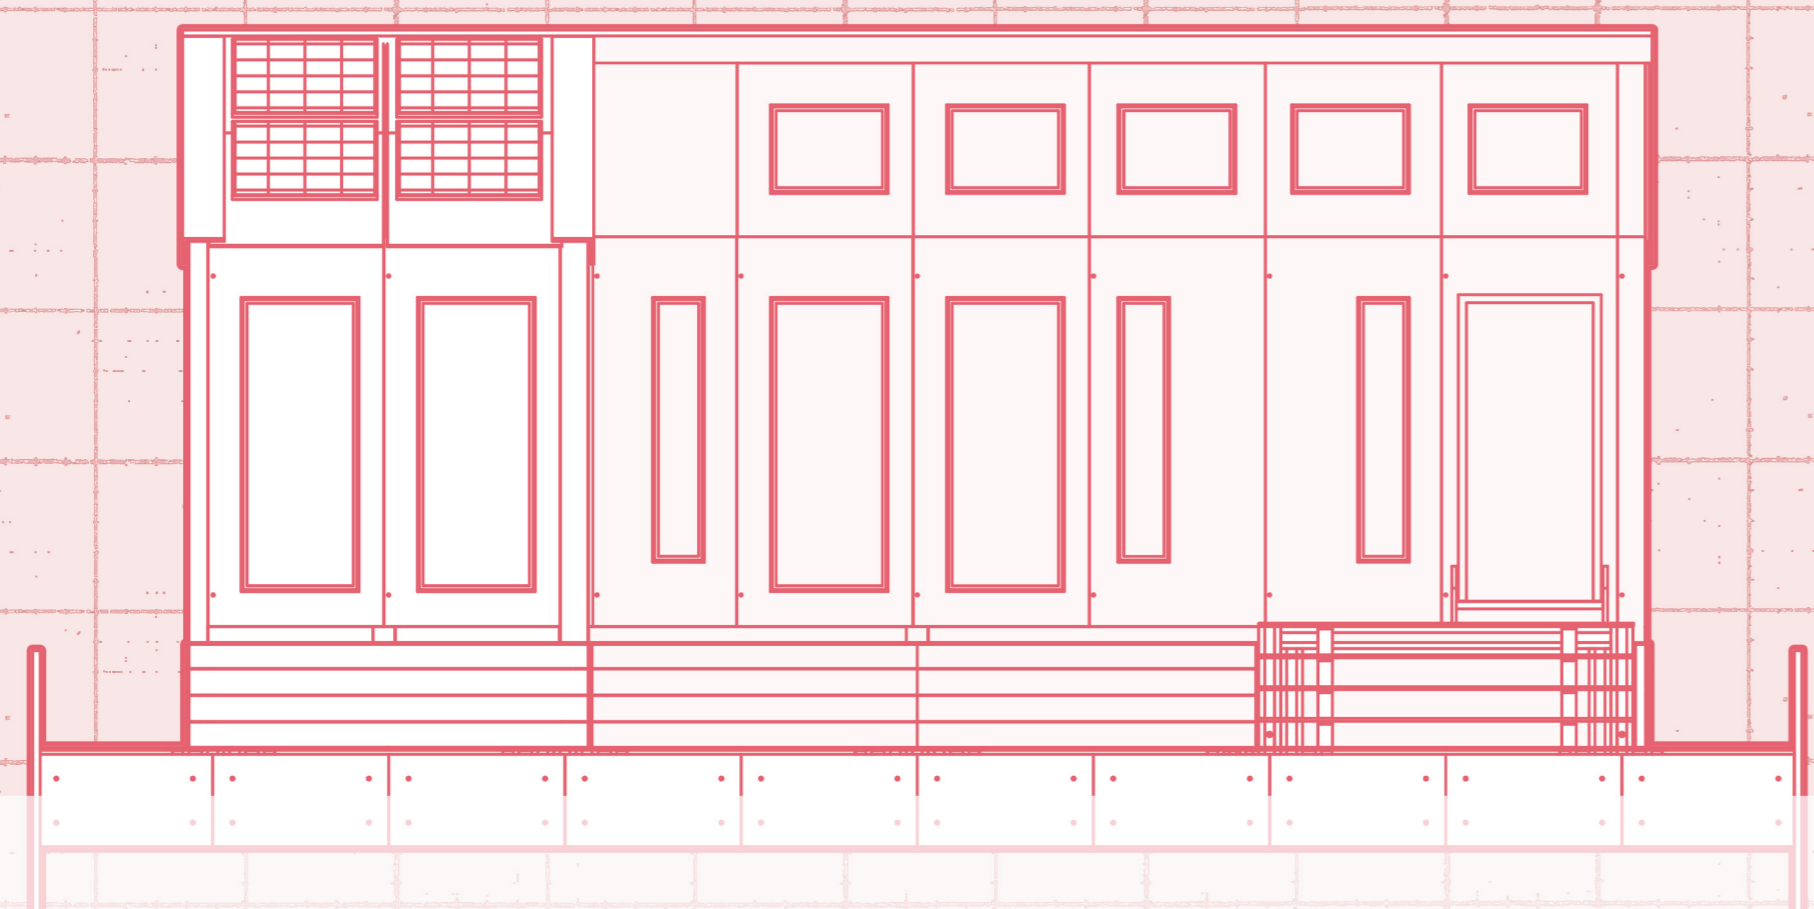


West Elevation | 1:100

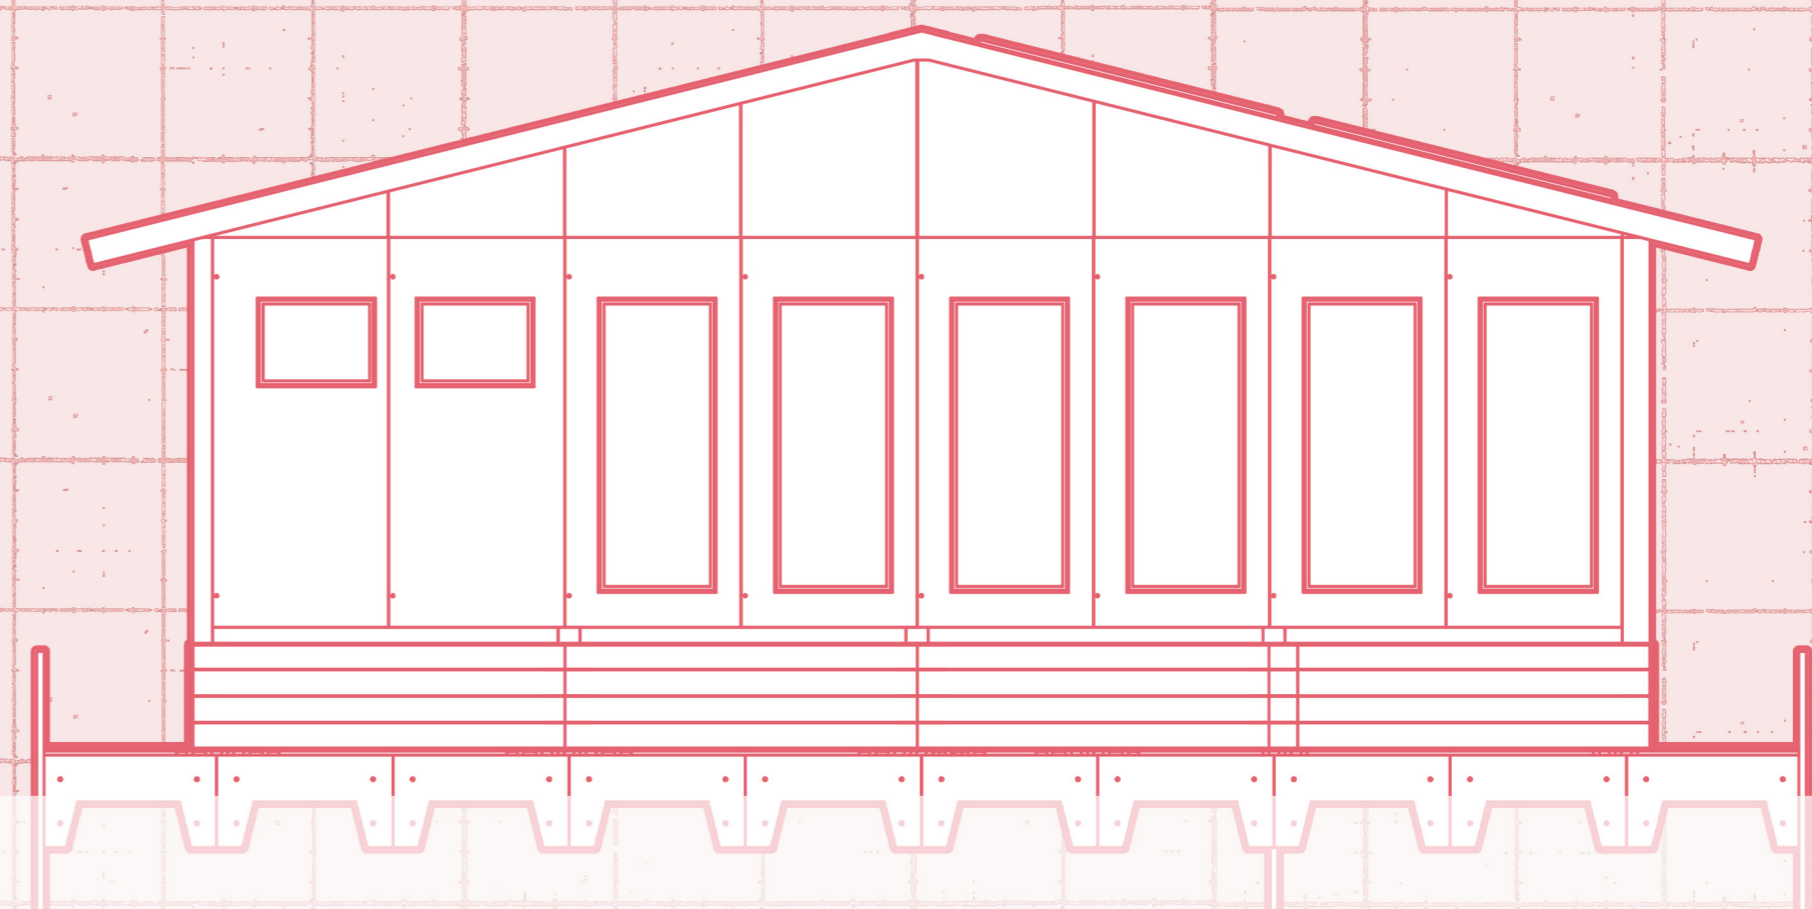


 

ASS EMBLY

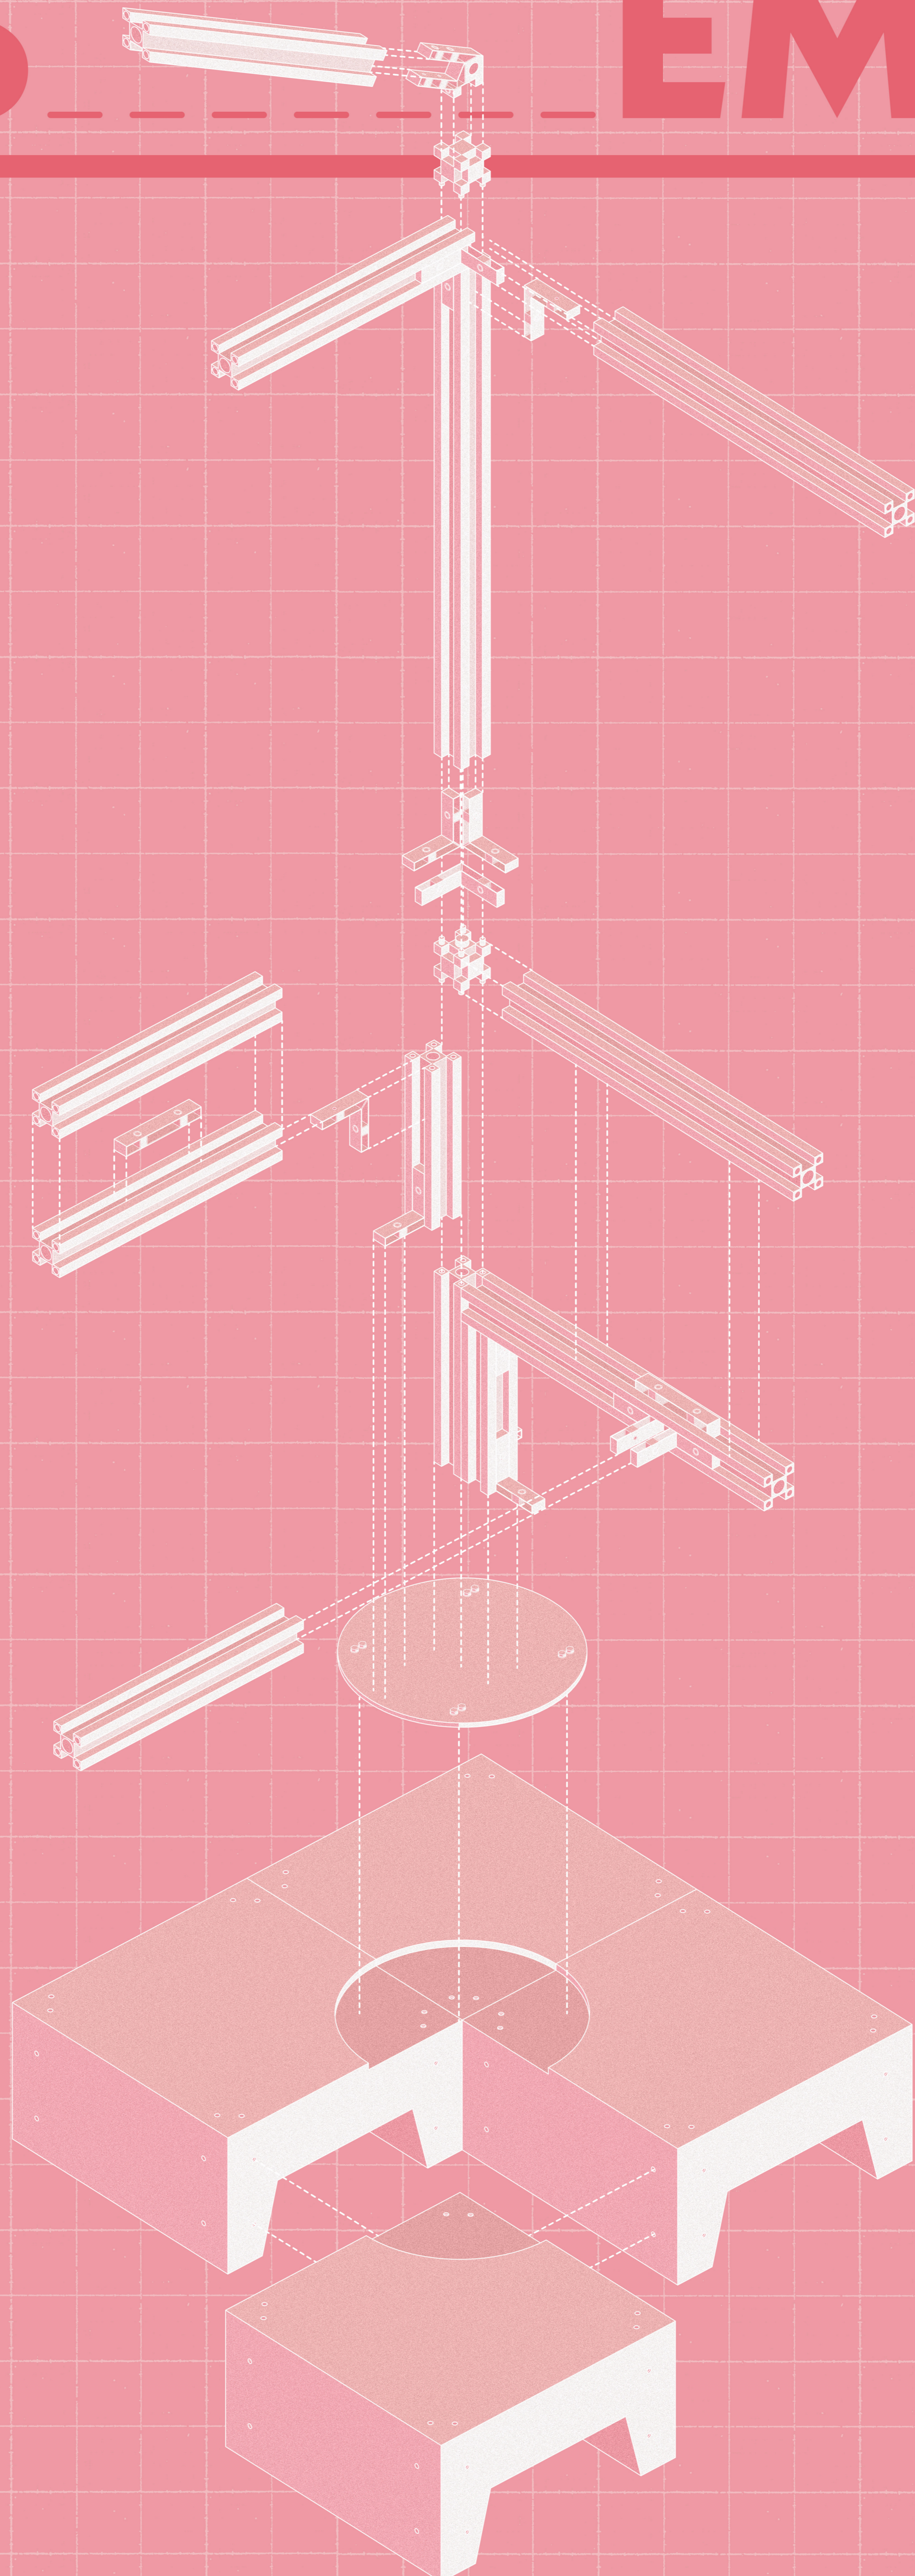

DETAILING 1:1

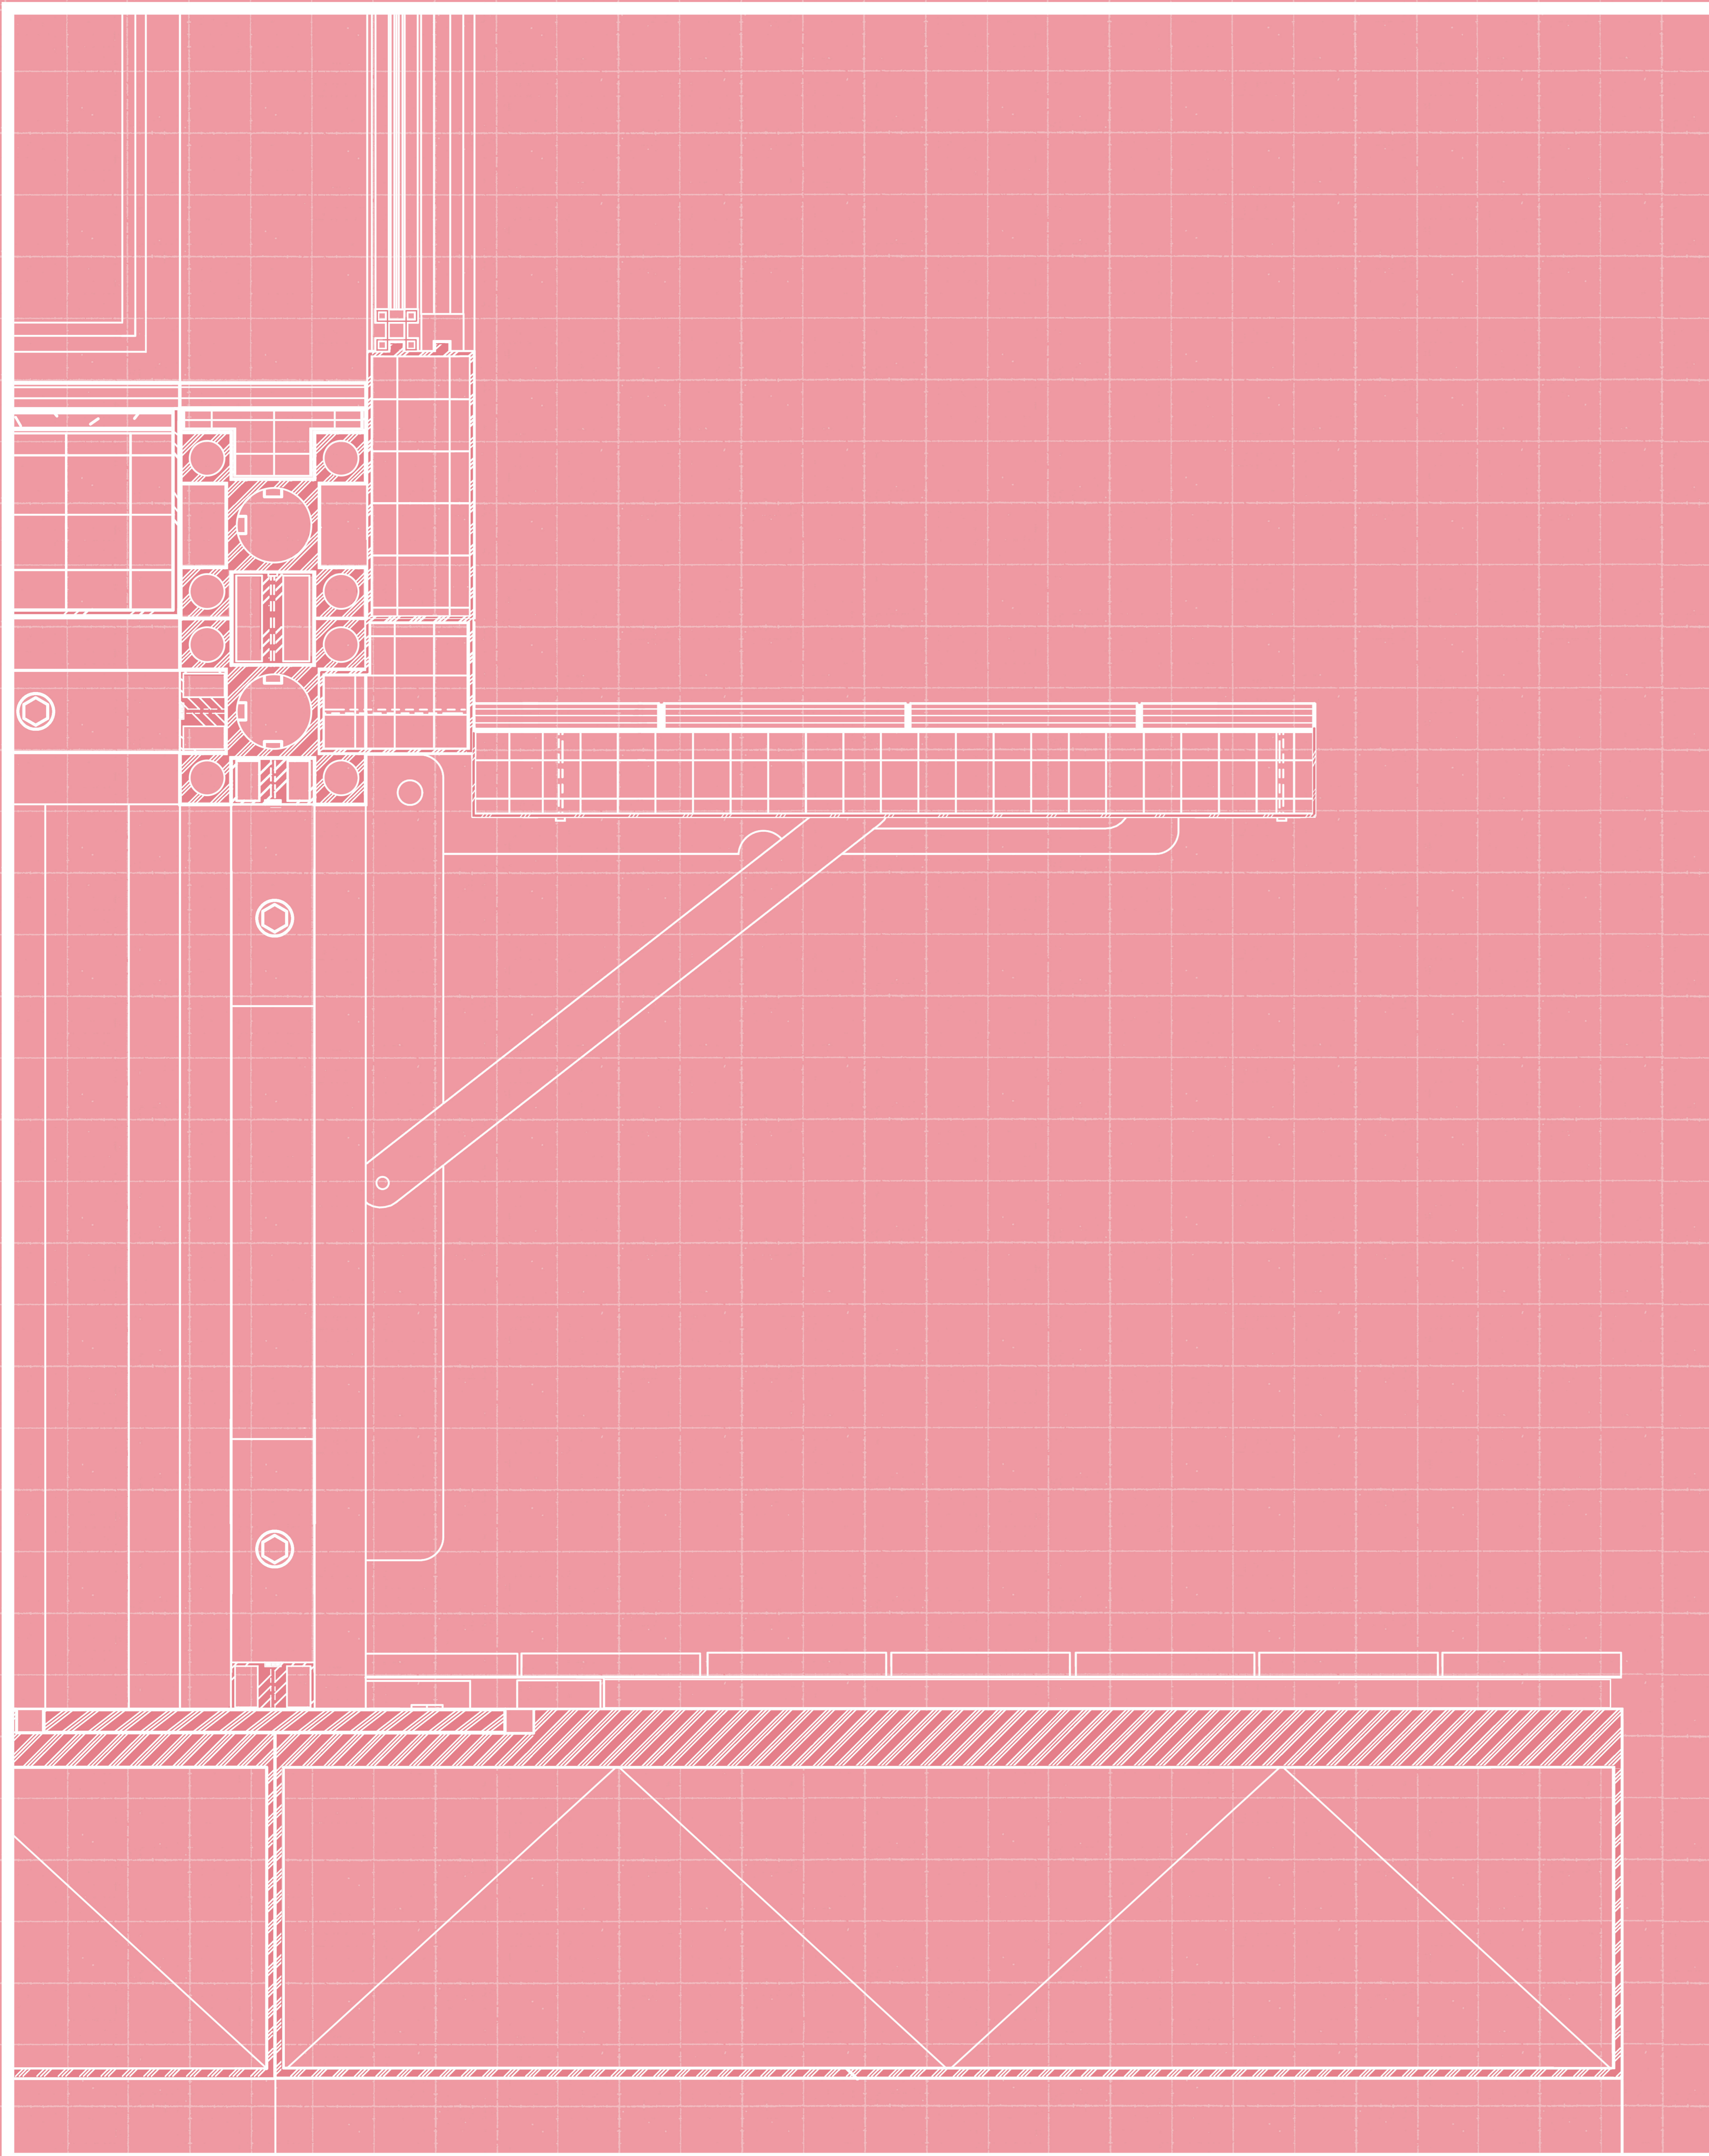

INSULATED SANDWICH PANEL

3mm aluminium sheet
80 mm high thermal resistance insulation (PIR)
3mm aluminium sheet
150x150 mm aluminium custom profile column

FLOOR SANDWICH PANEL

17 mm timber floor boards
wood adhesive
Ø10x1.2mm floor heating pipes
18mm gypsum fiber board
60-100 mm high thermal resistance insulation (PIR)
3mm corrugated aluminium sheet
150x150mm aluminium custom profile floor beam

INSULATED TECHNICAL/ STORAGE SPACE

3mm aluminium sheet
vapour retardant
65mm high thermal resistance insulation (PIR)
3mm composite wall board

FOLDING DECK

20mm composite timber floor boards
vapour retardant
65mm high thermal resistance insulation (PIR)
folding console with locking mechanism

FLOATING PONTOONS

20mm aluminium plate top
350-630mm foam filled expanded polystyrene (EPS)
7mm aluminium sheet
17mm exterior decking

