






1 level 1 a 500
1 : 500

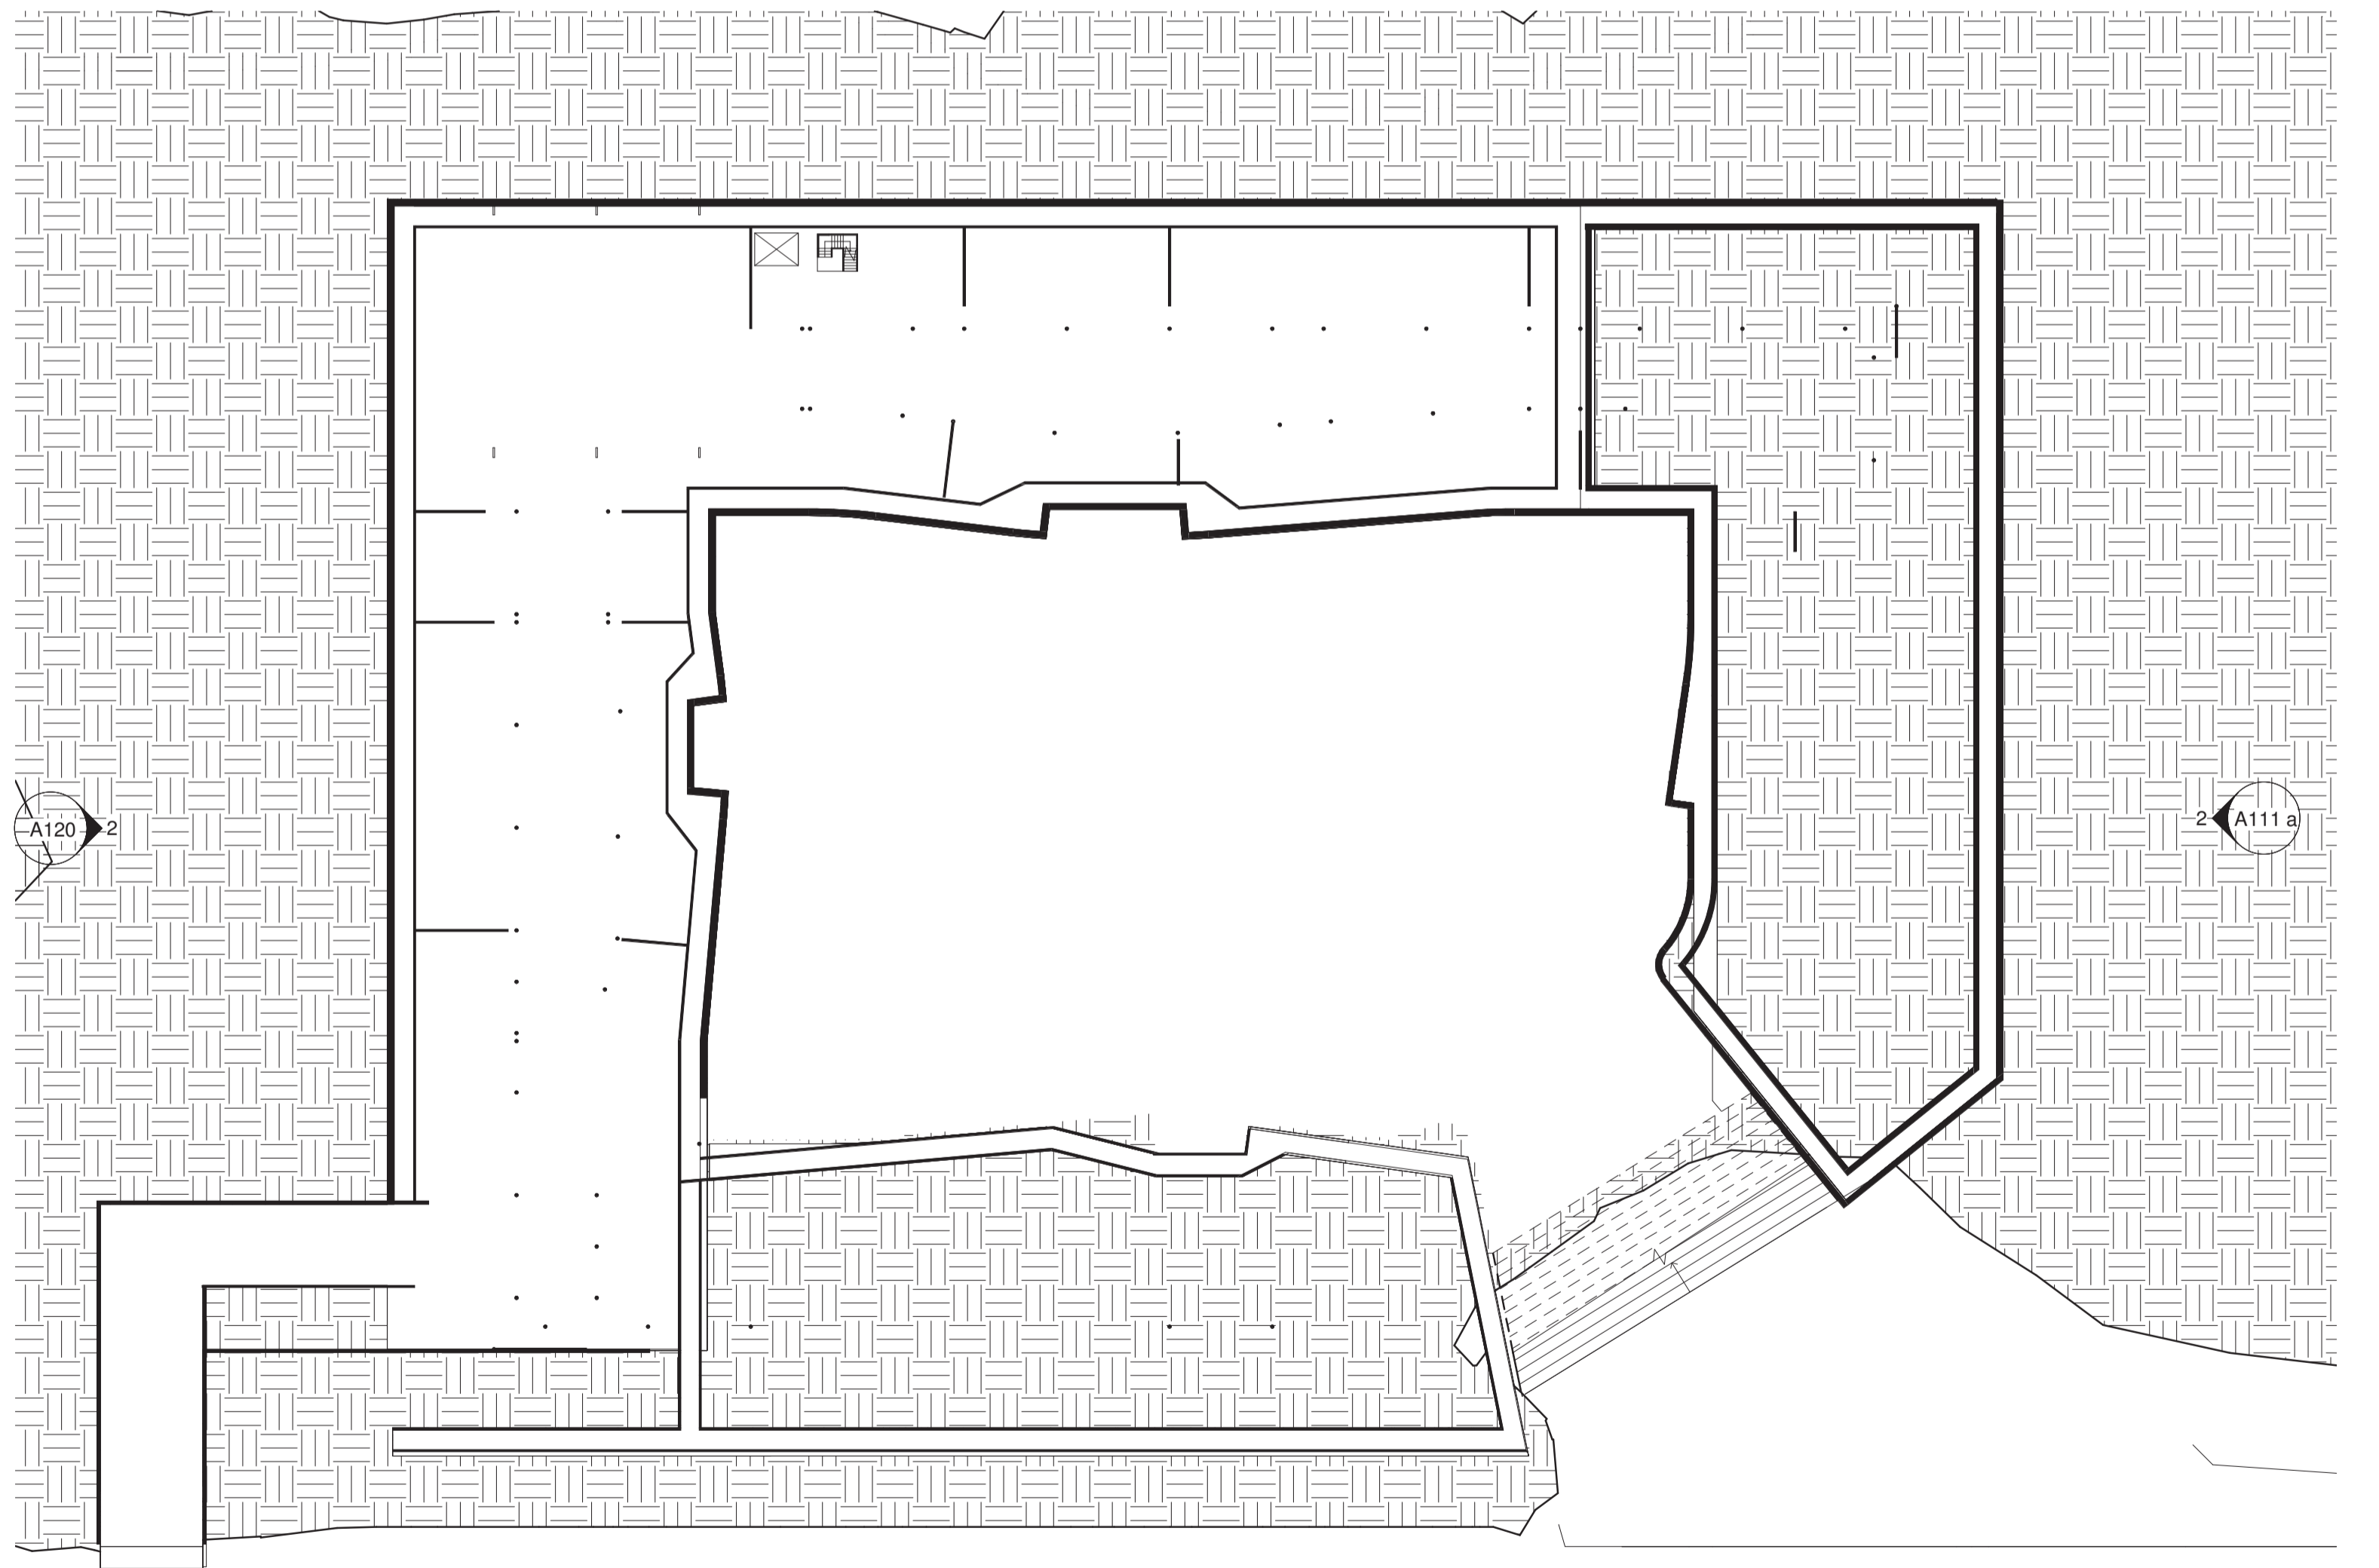


2 parking
1 : 500

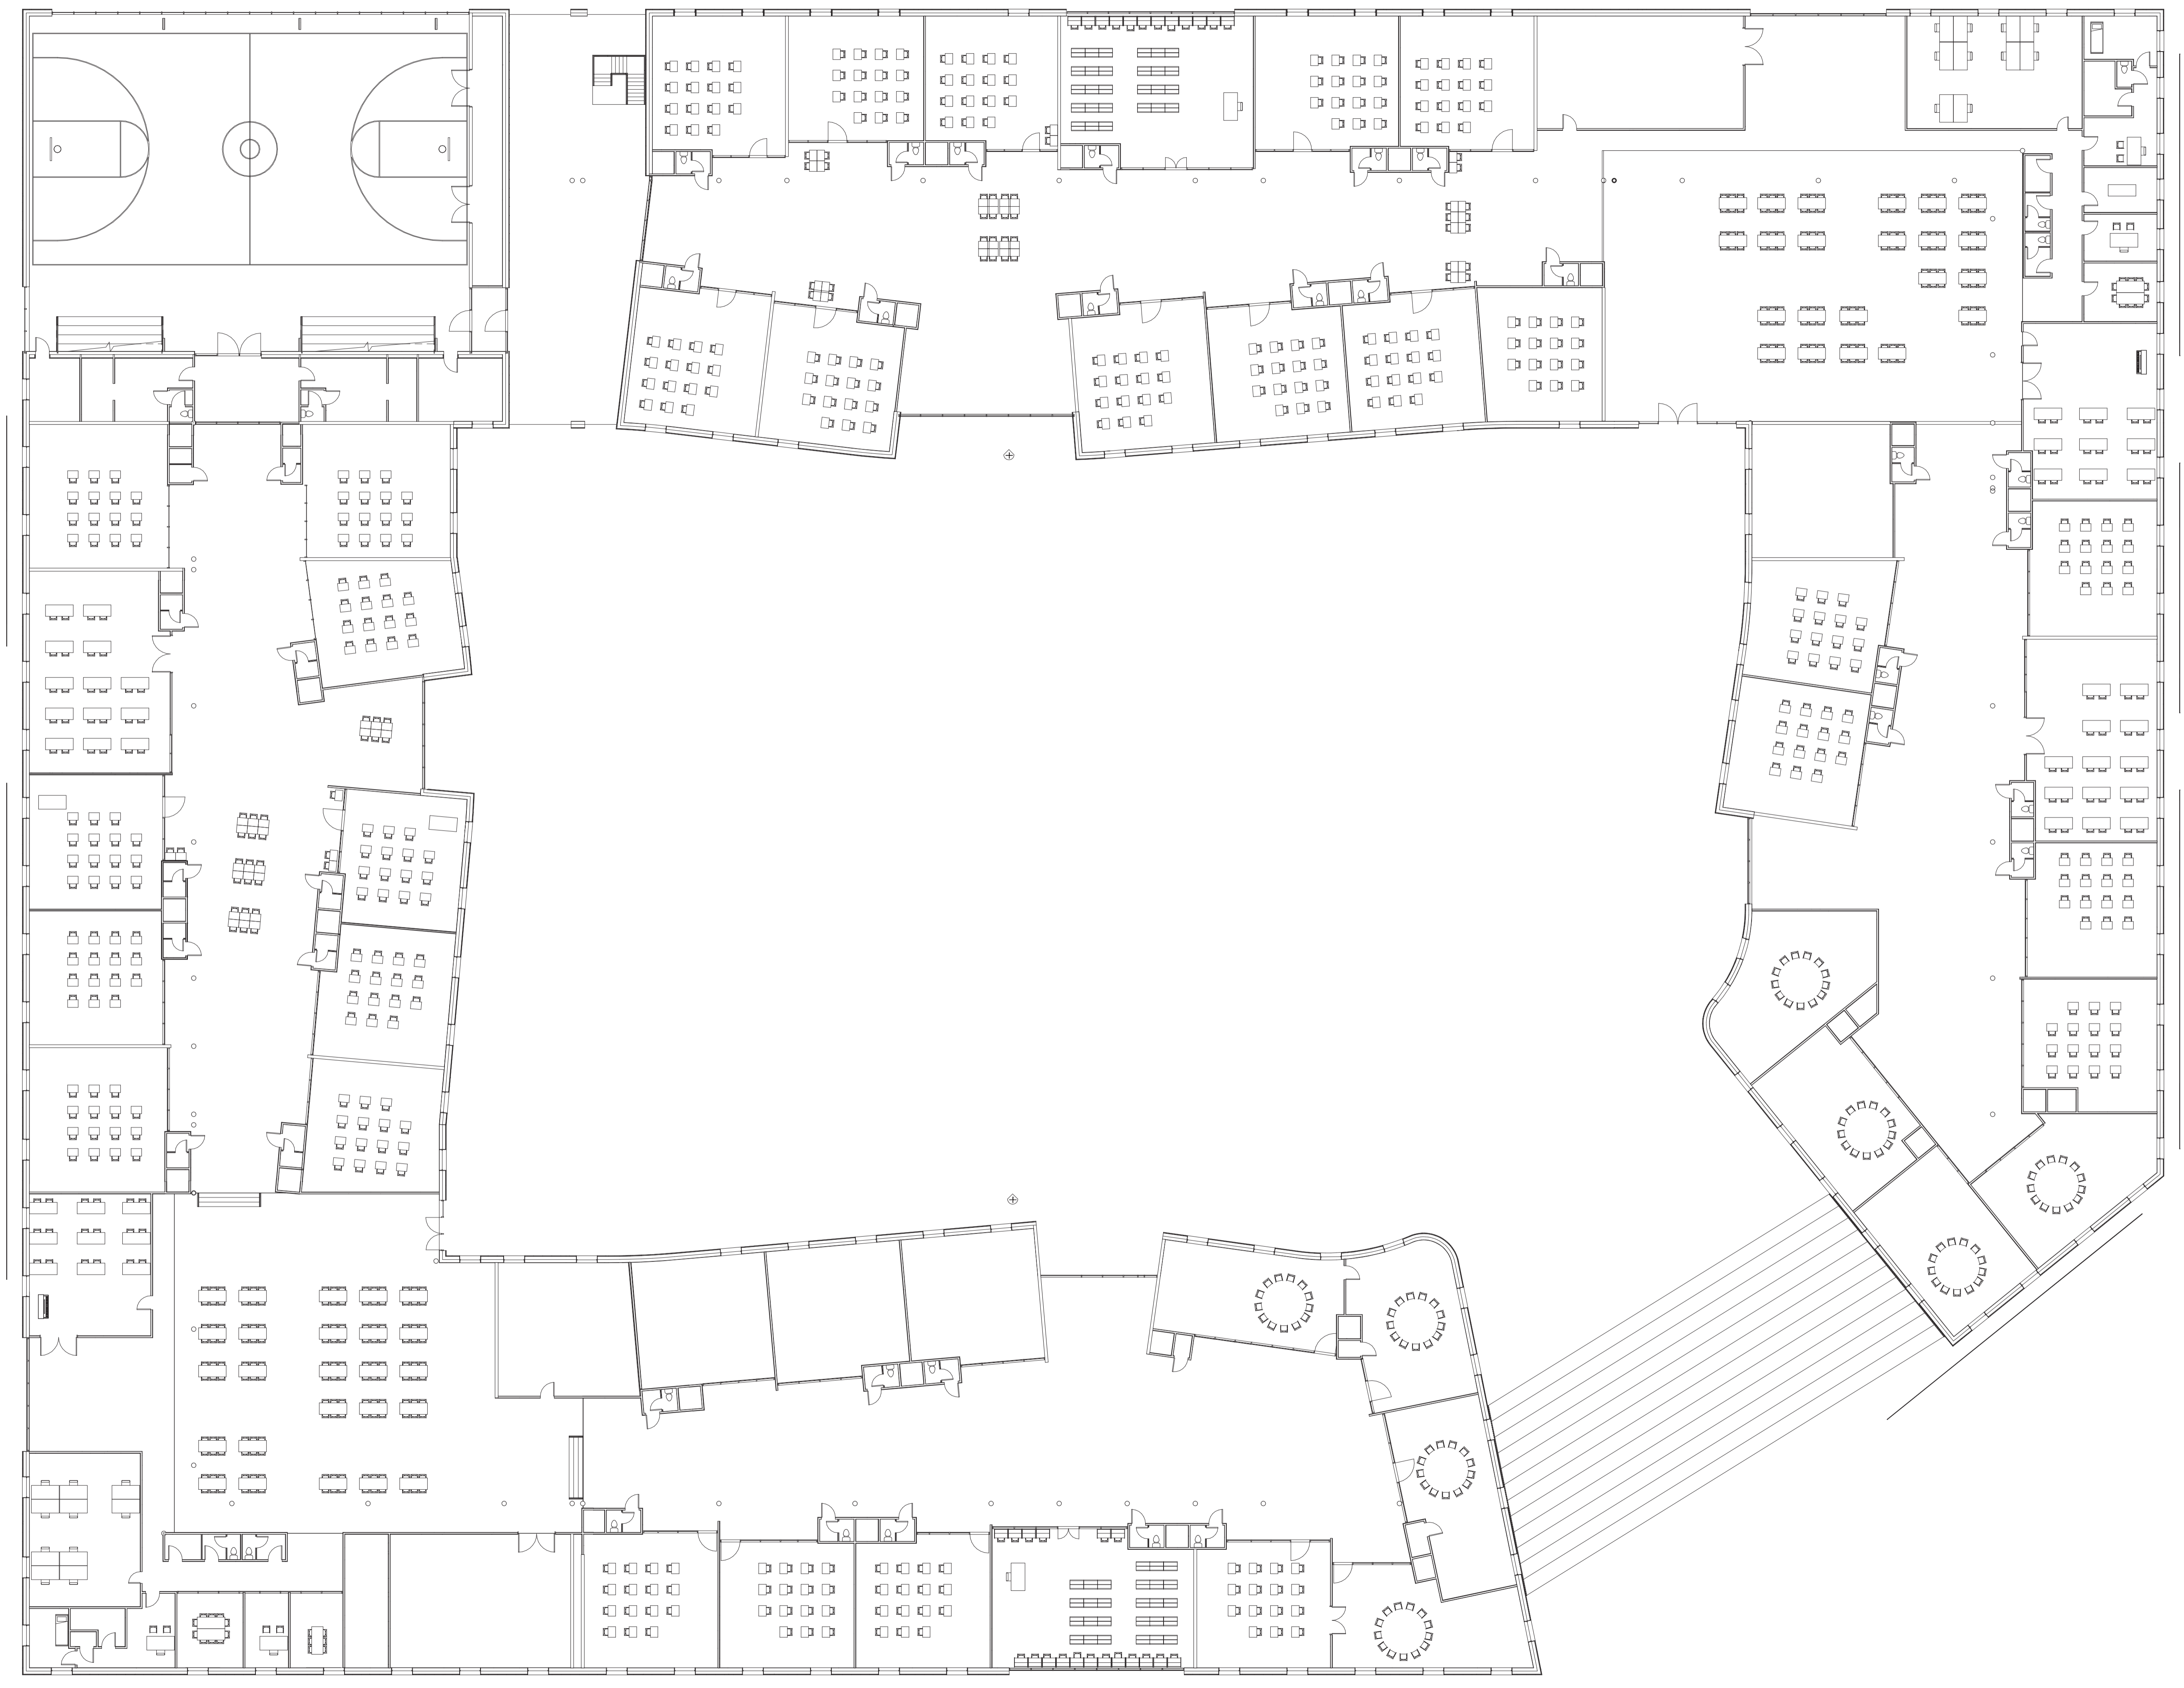


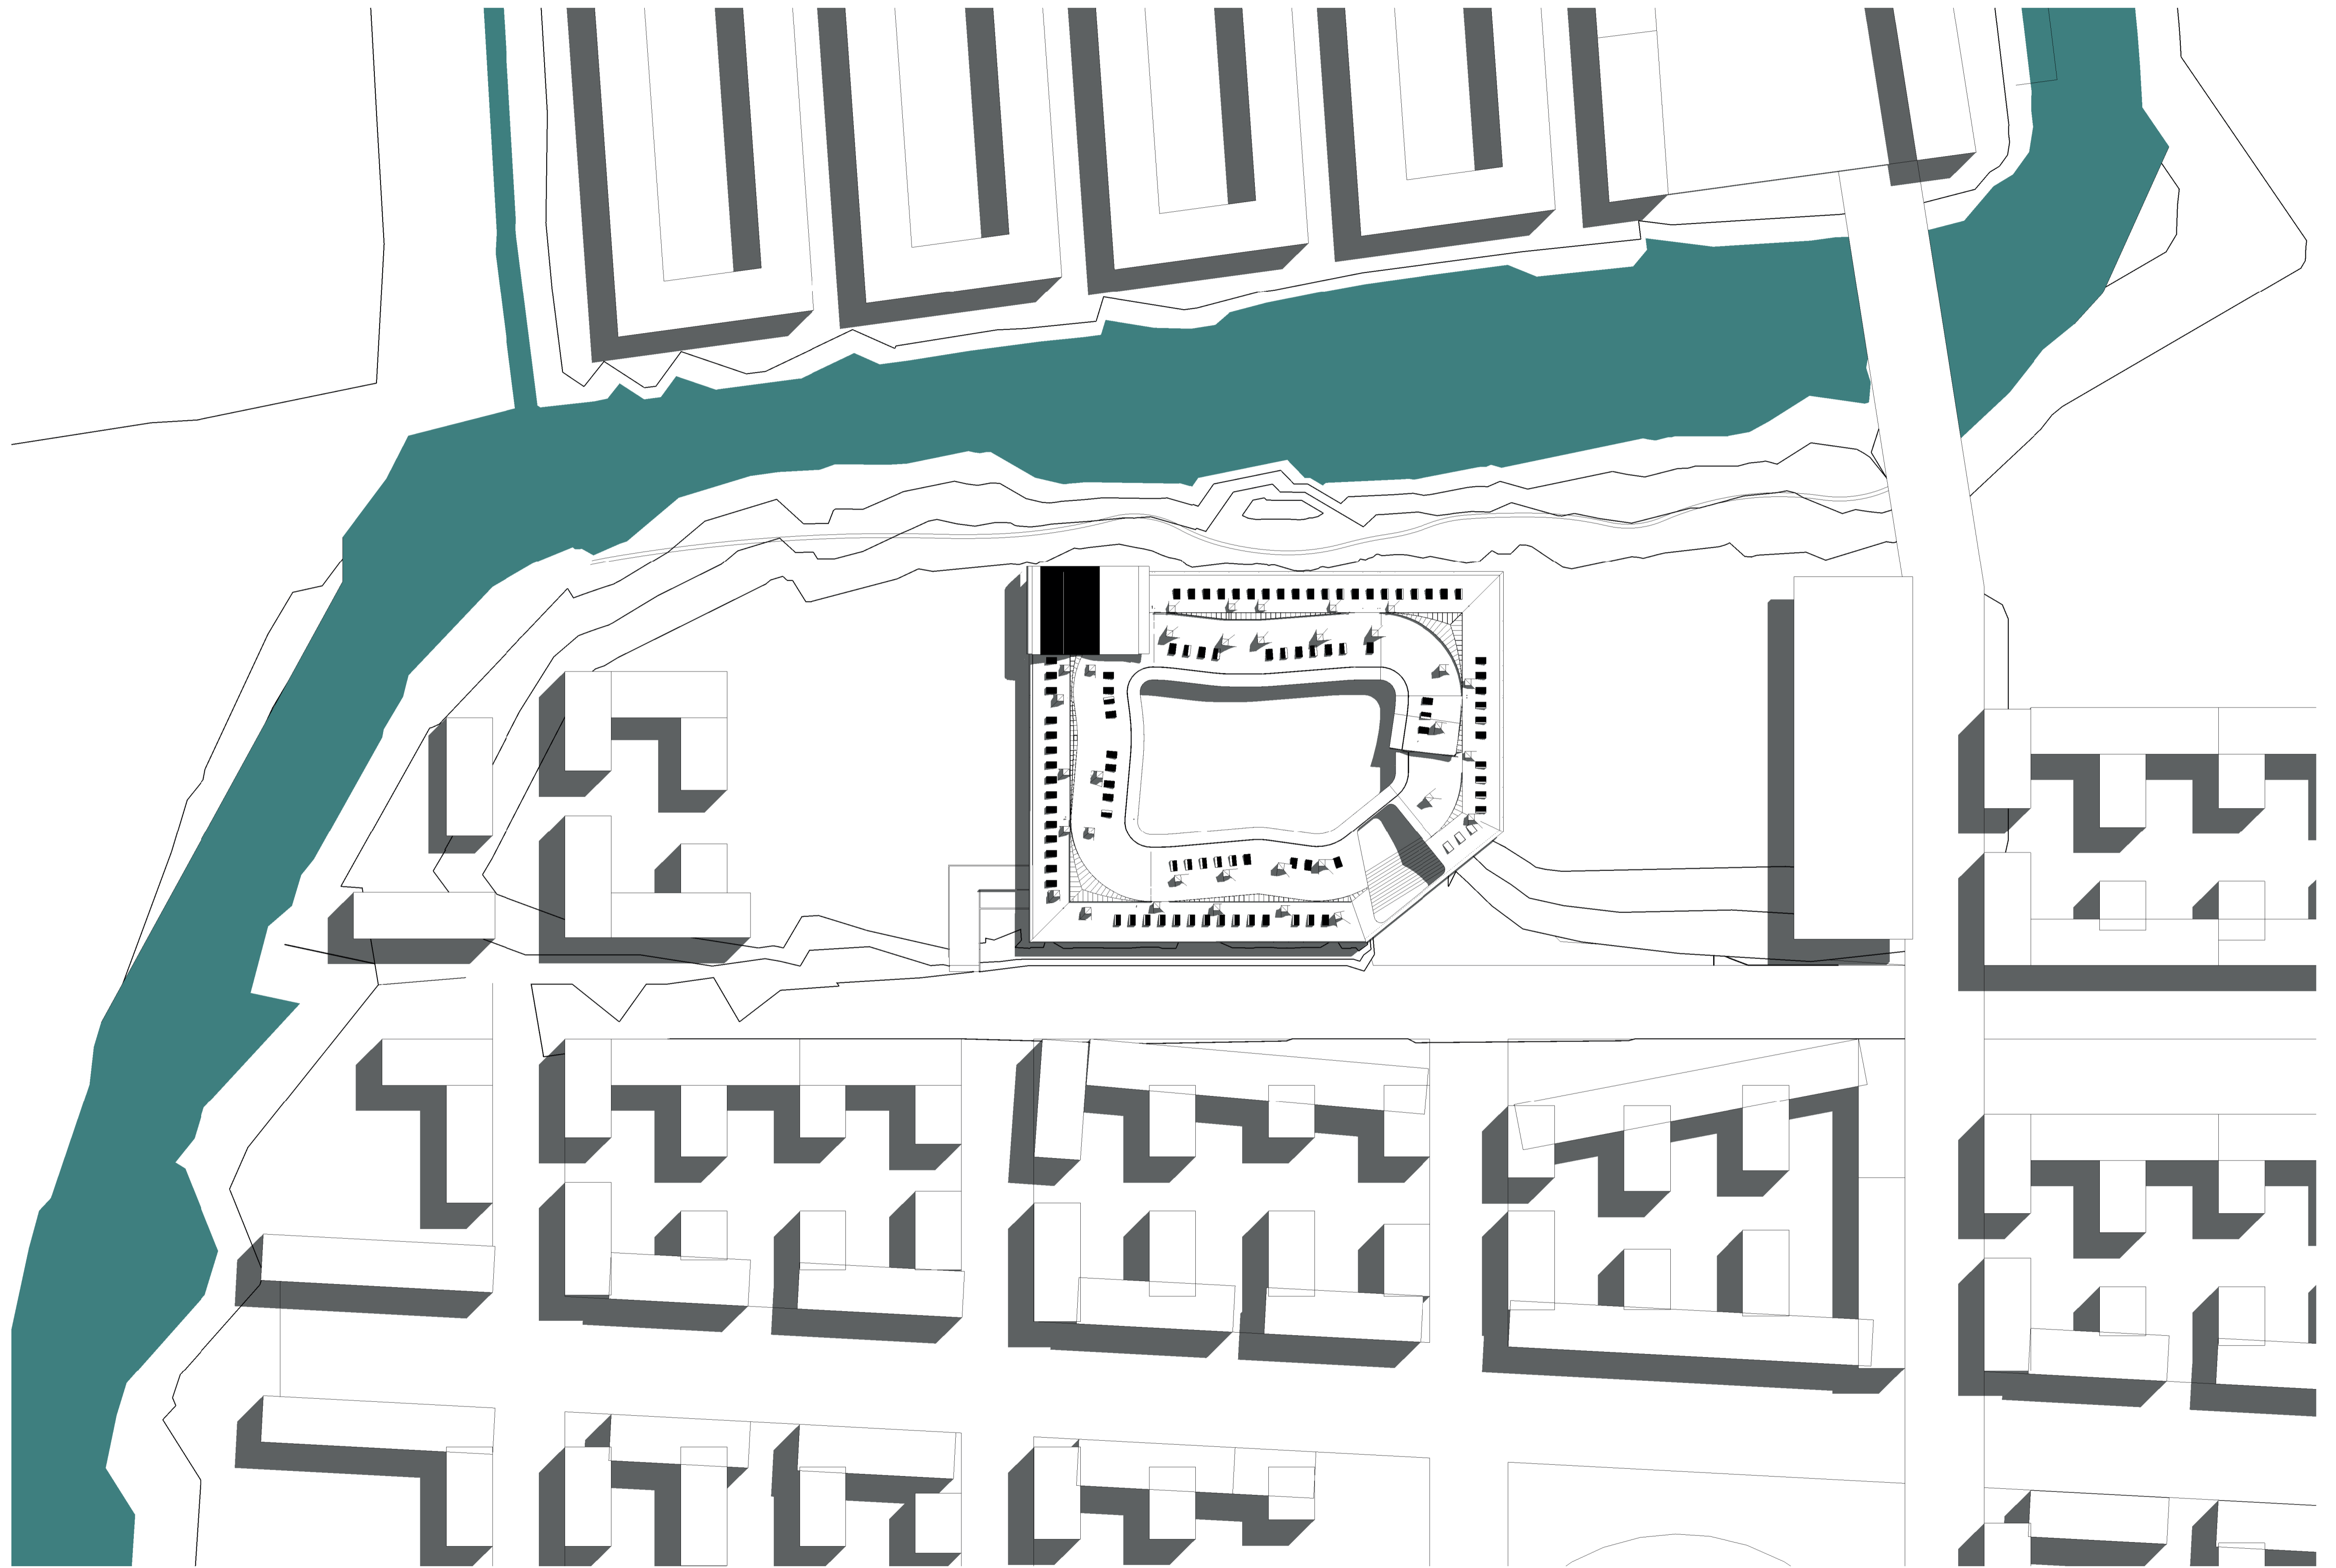


1 Site
1 : 1000

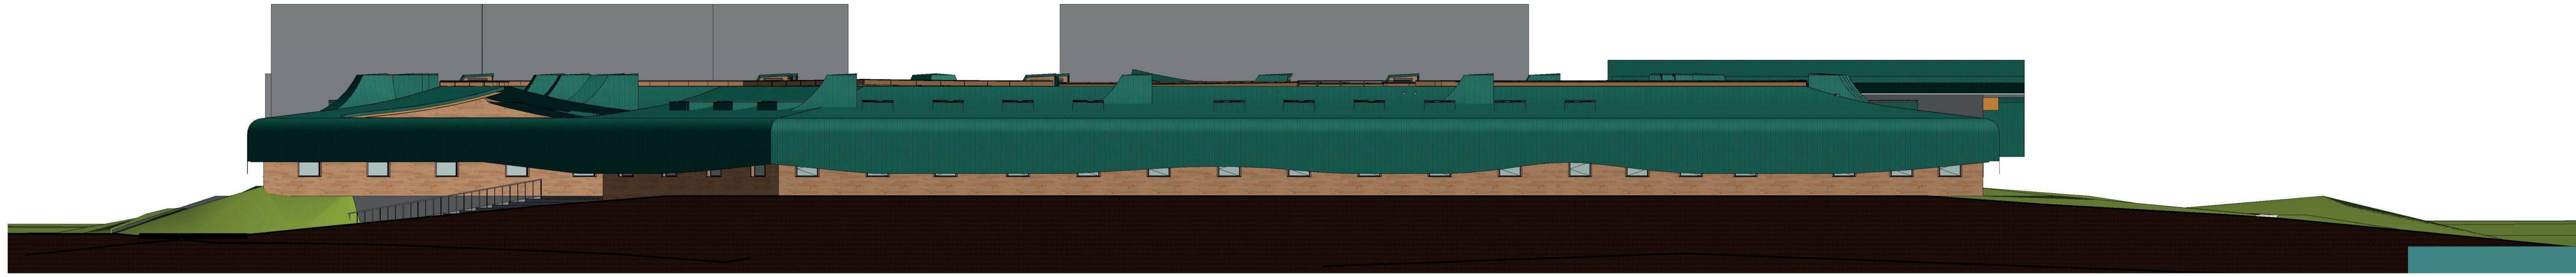


1 East Copy 1
1 : 200

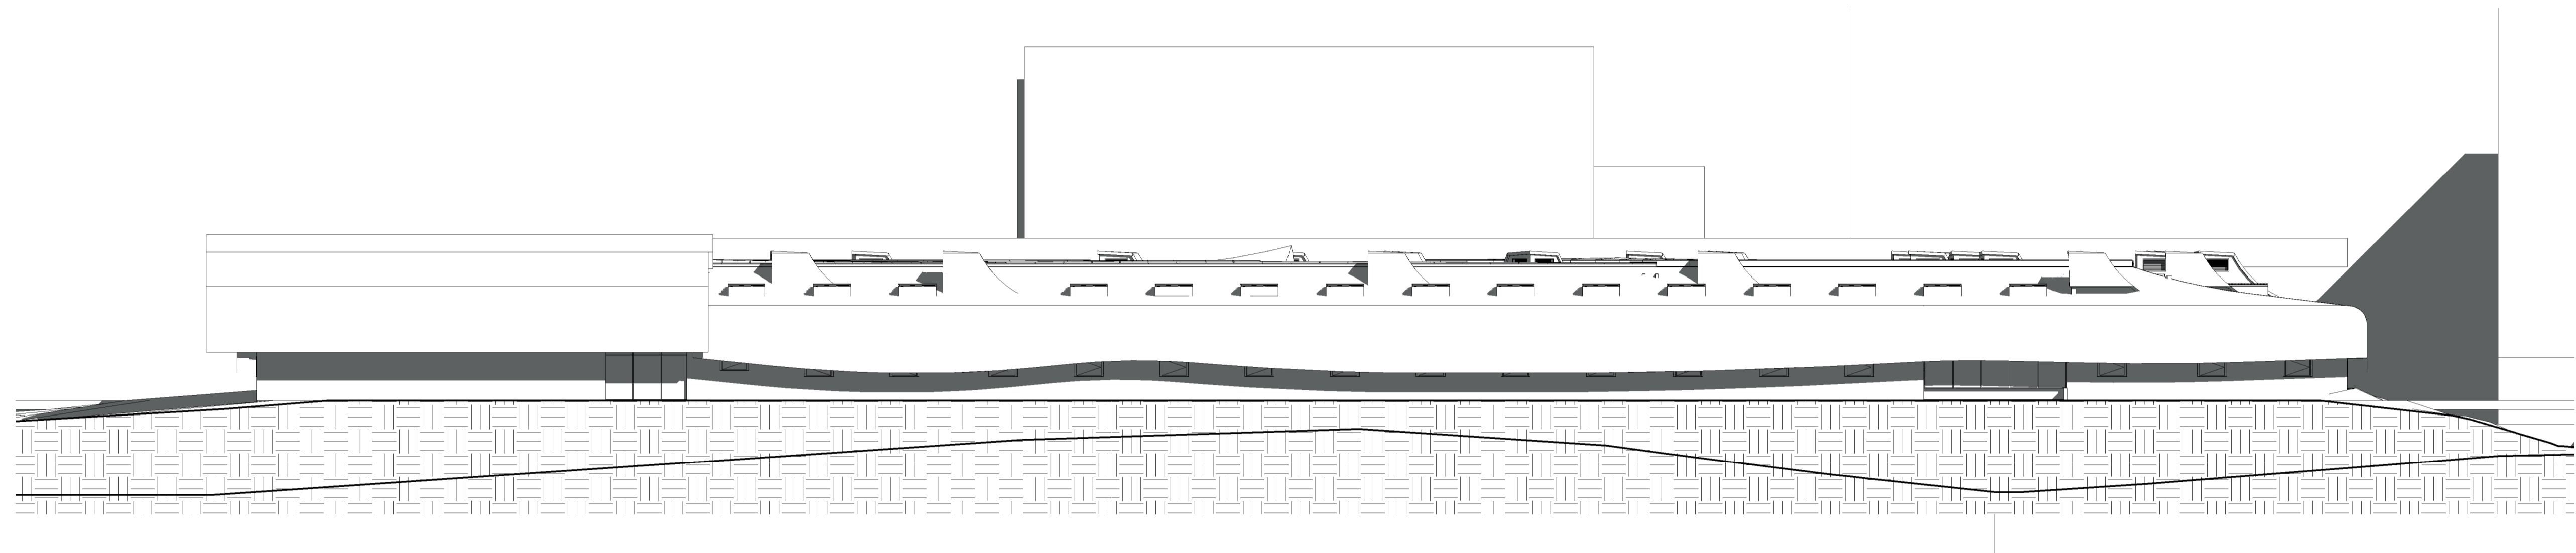

3 West Copy 1
1 : 200

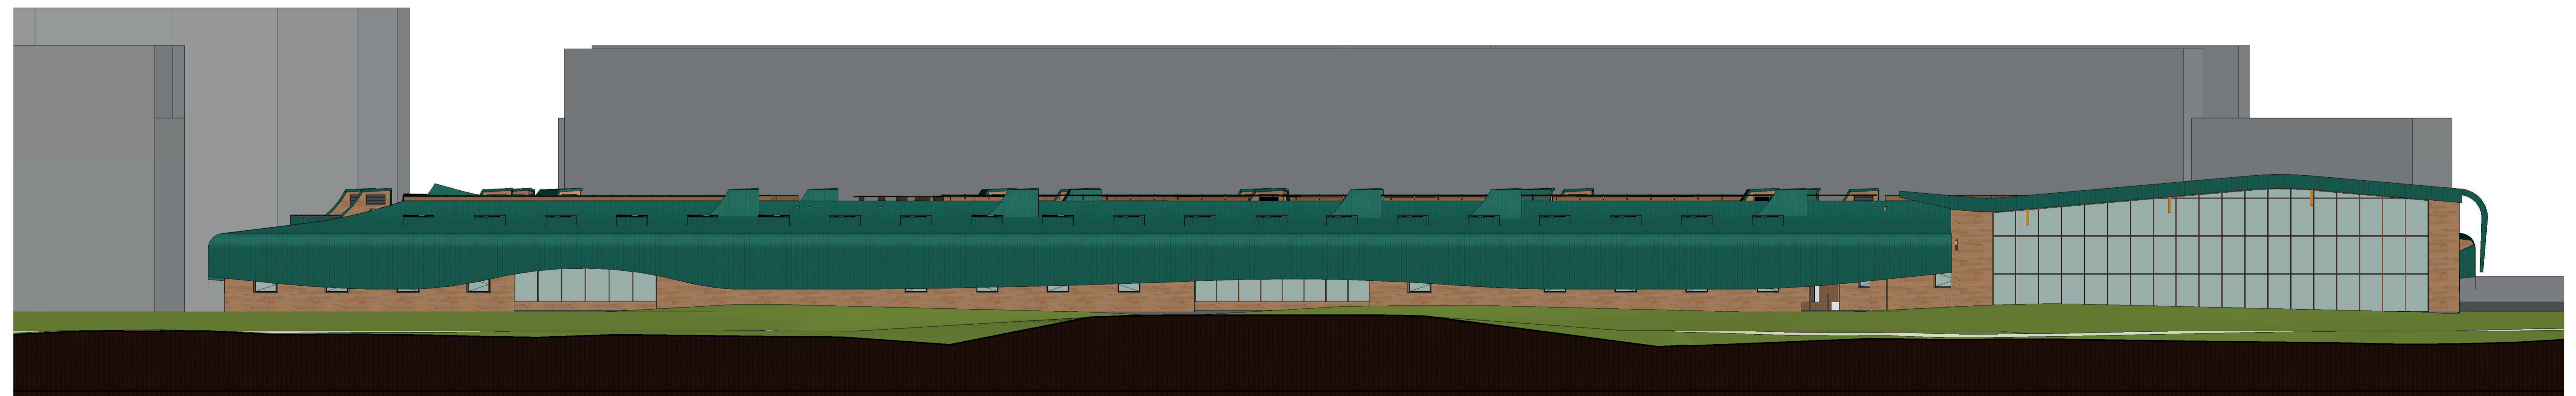


4 North Copy 1
1 : 200

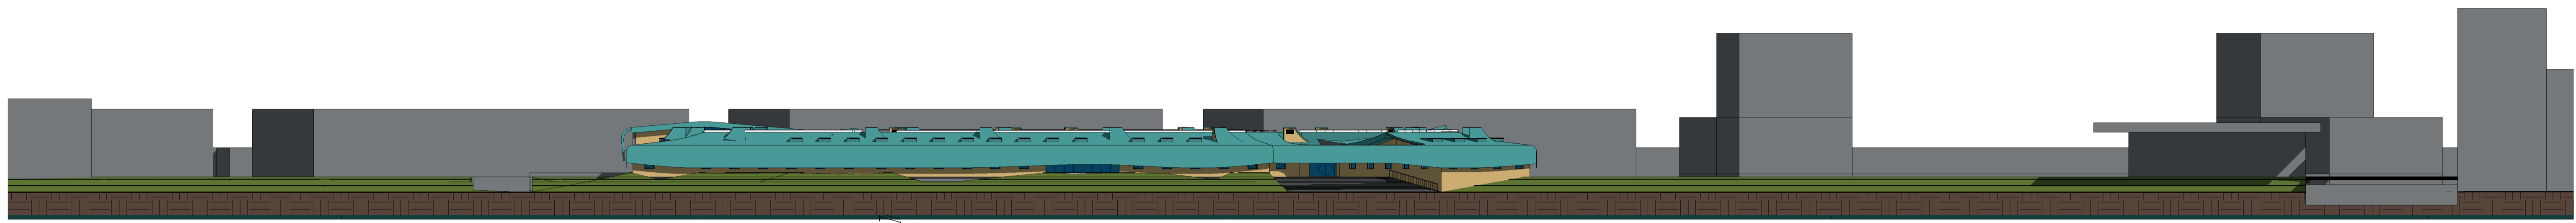

1

South Copy 1


1 : 500

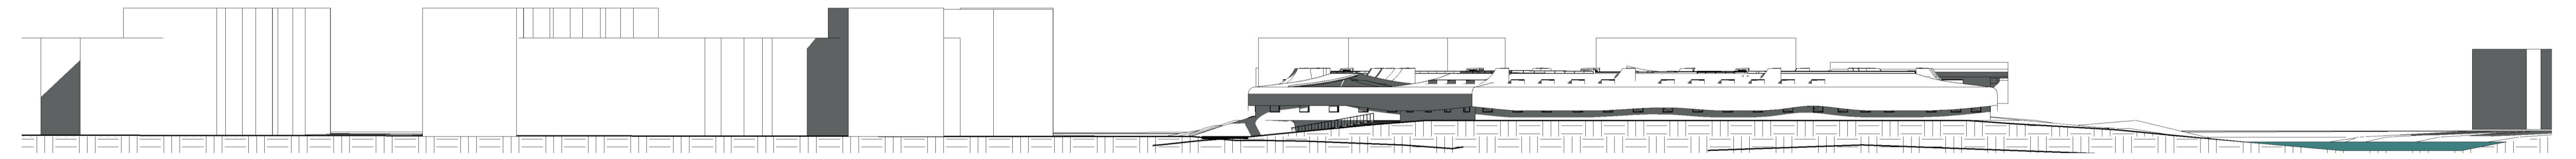


2

East Copy 1 Copy 1


1 : 500

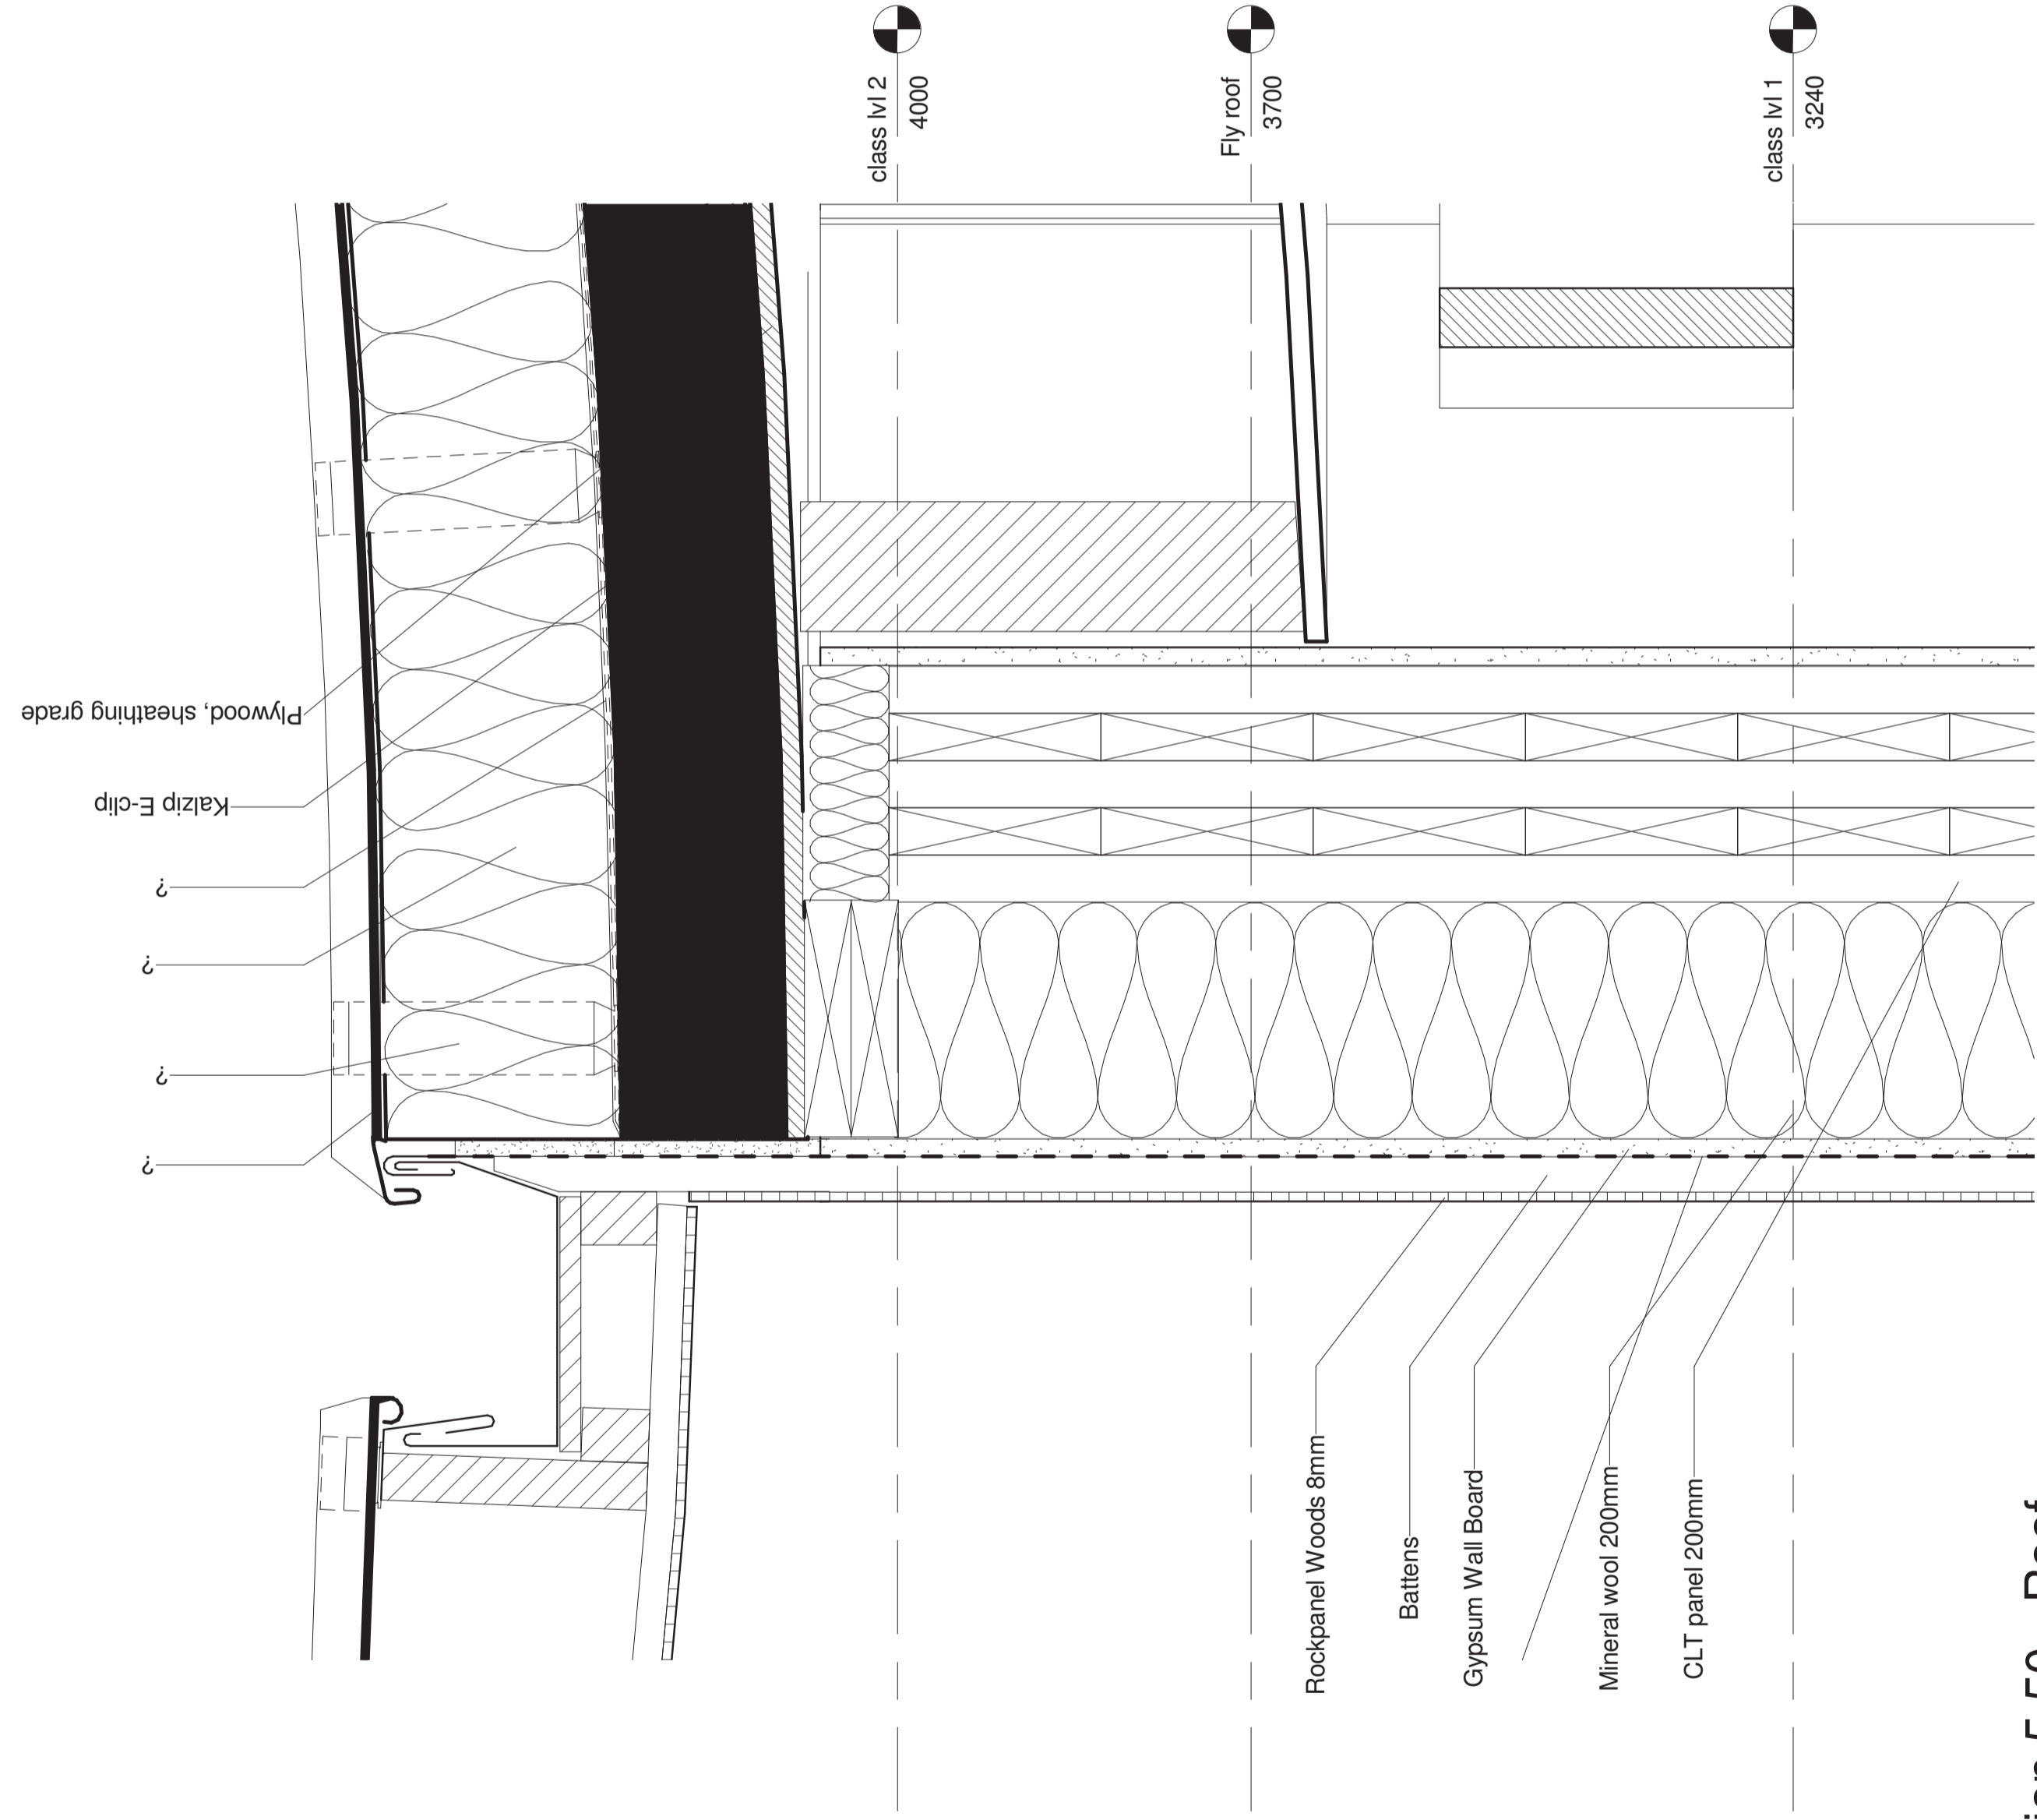


Section 50 - Roof
 connection inside
 2 1:5

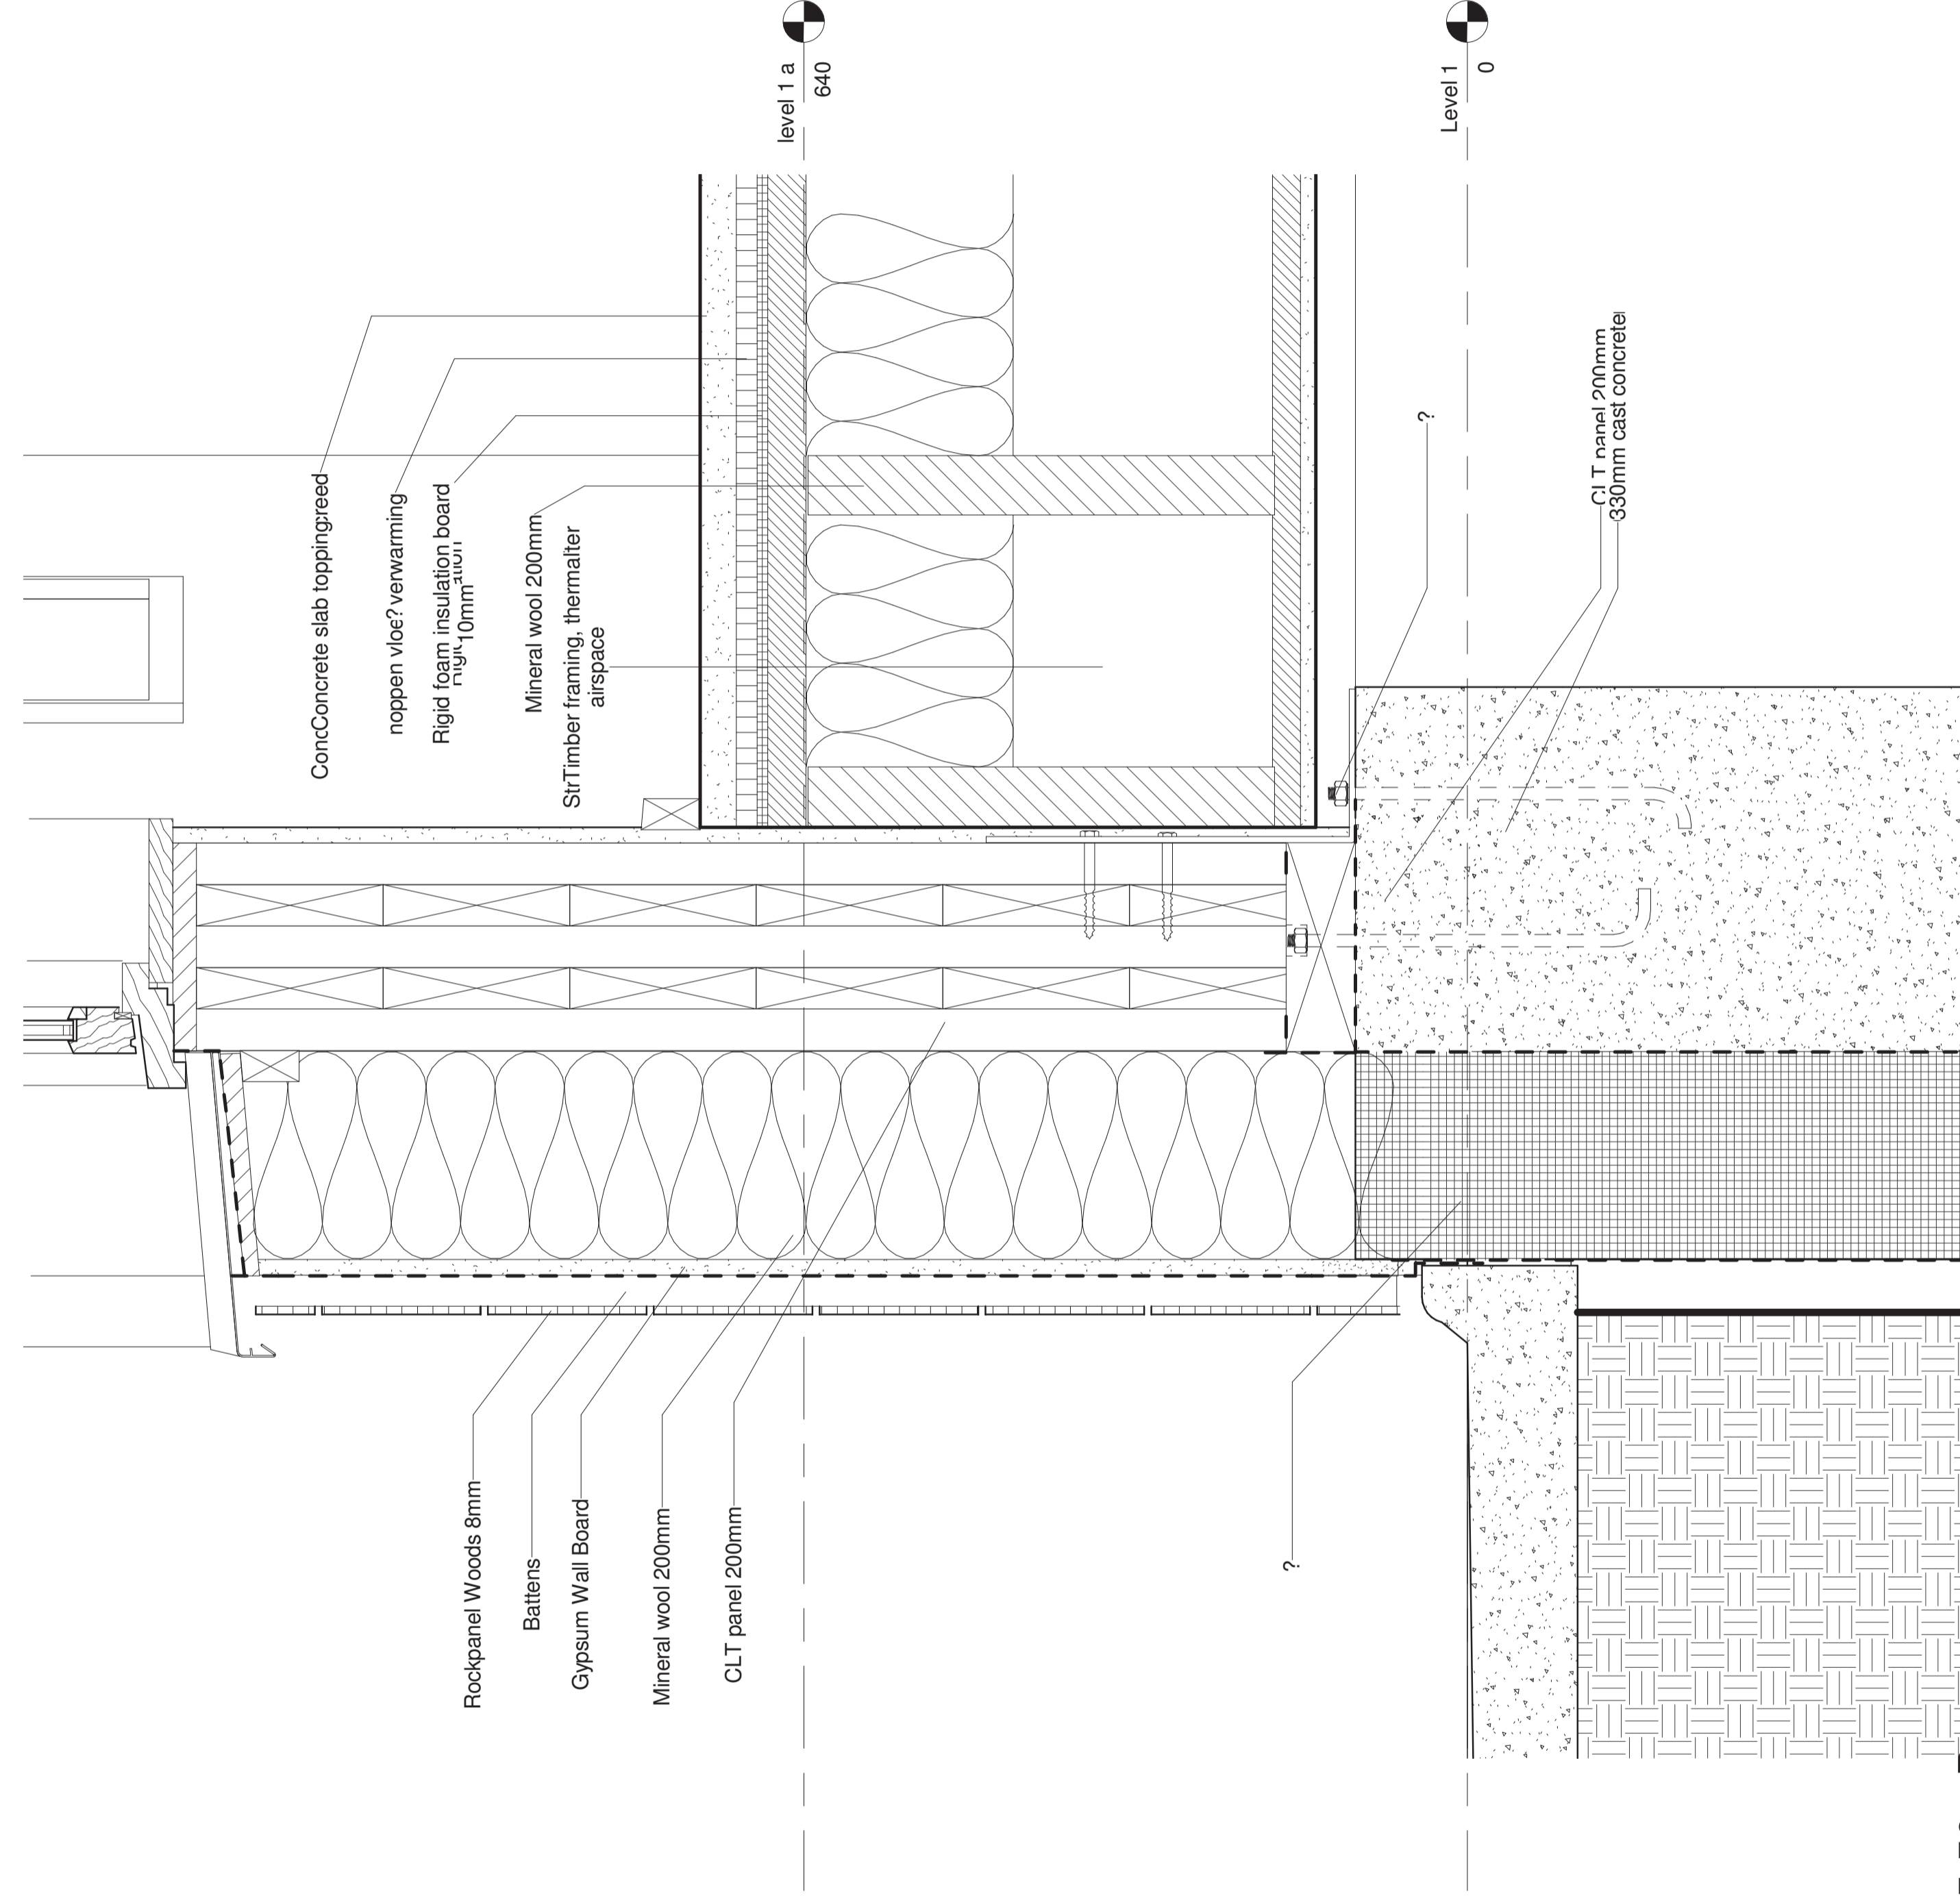


Section 50 - Basement
 floor inside
 1 1:5

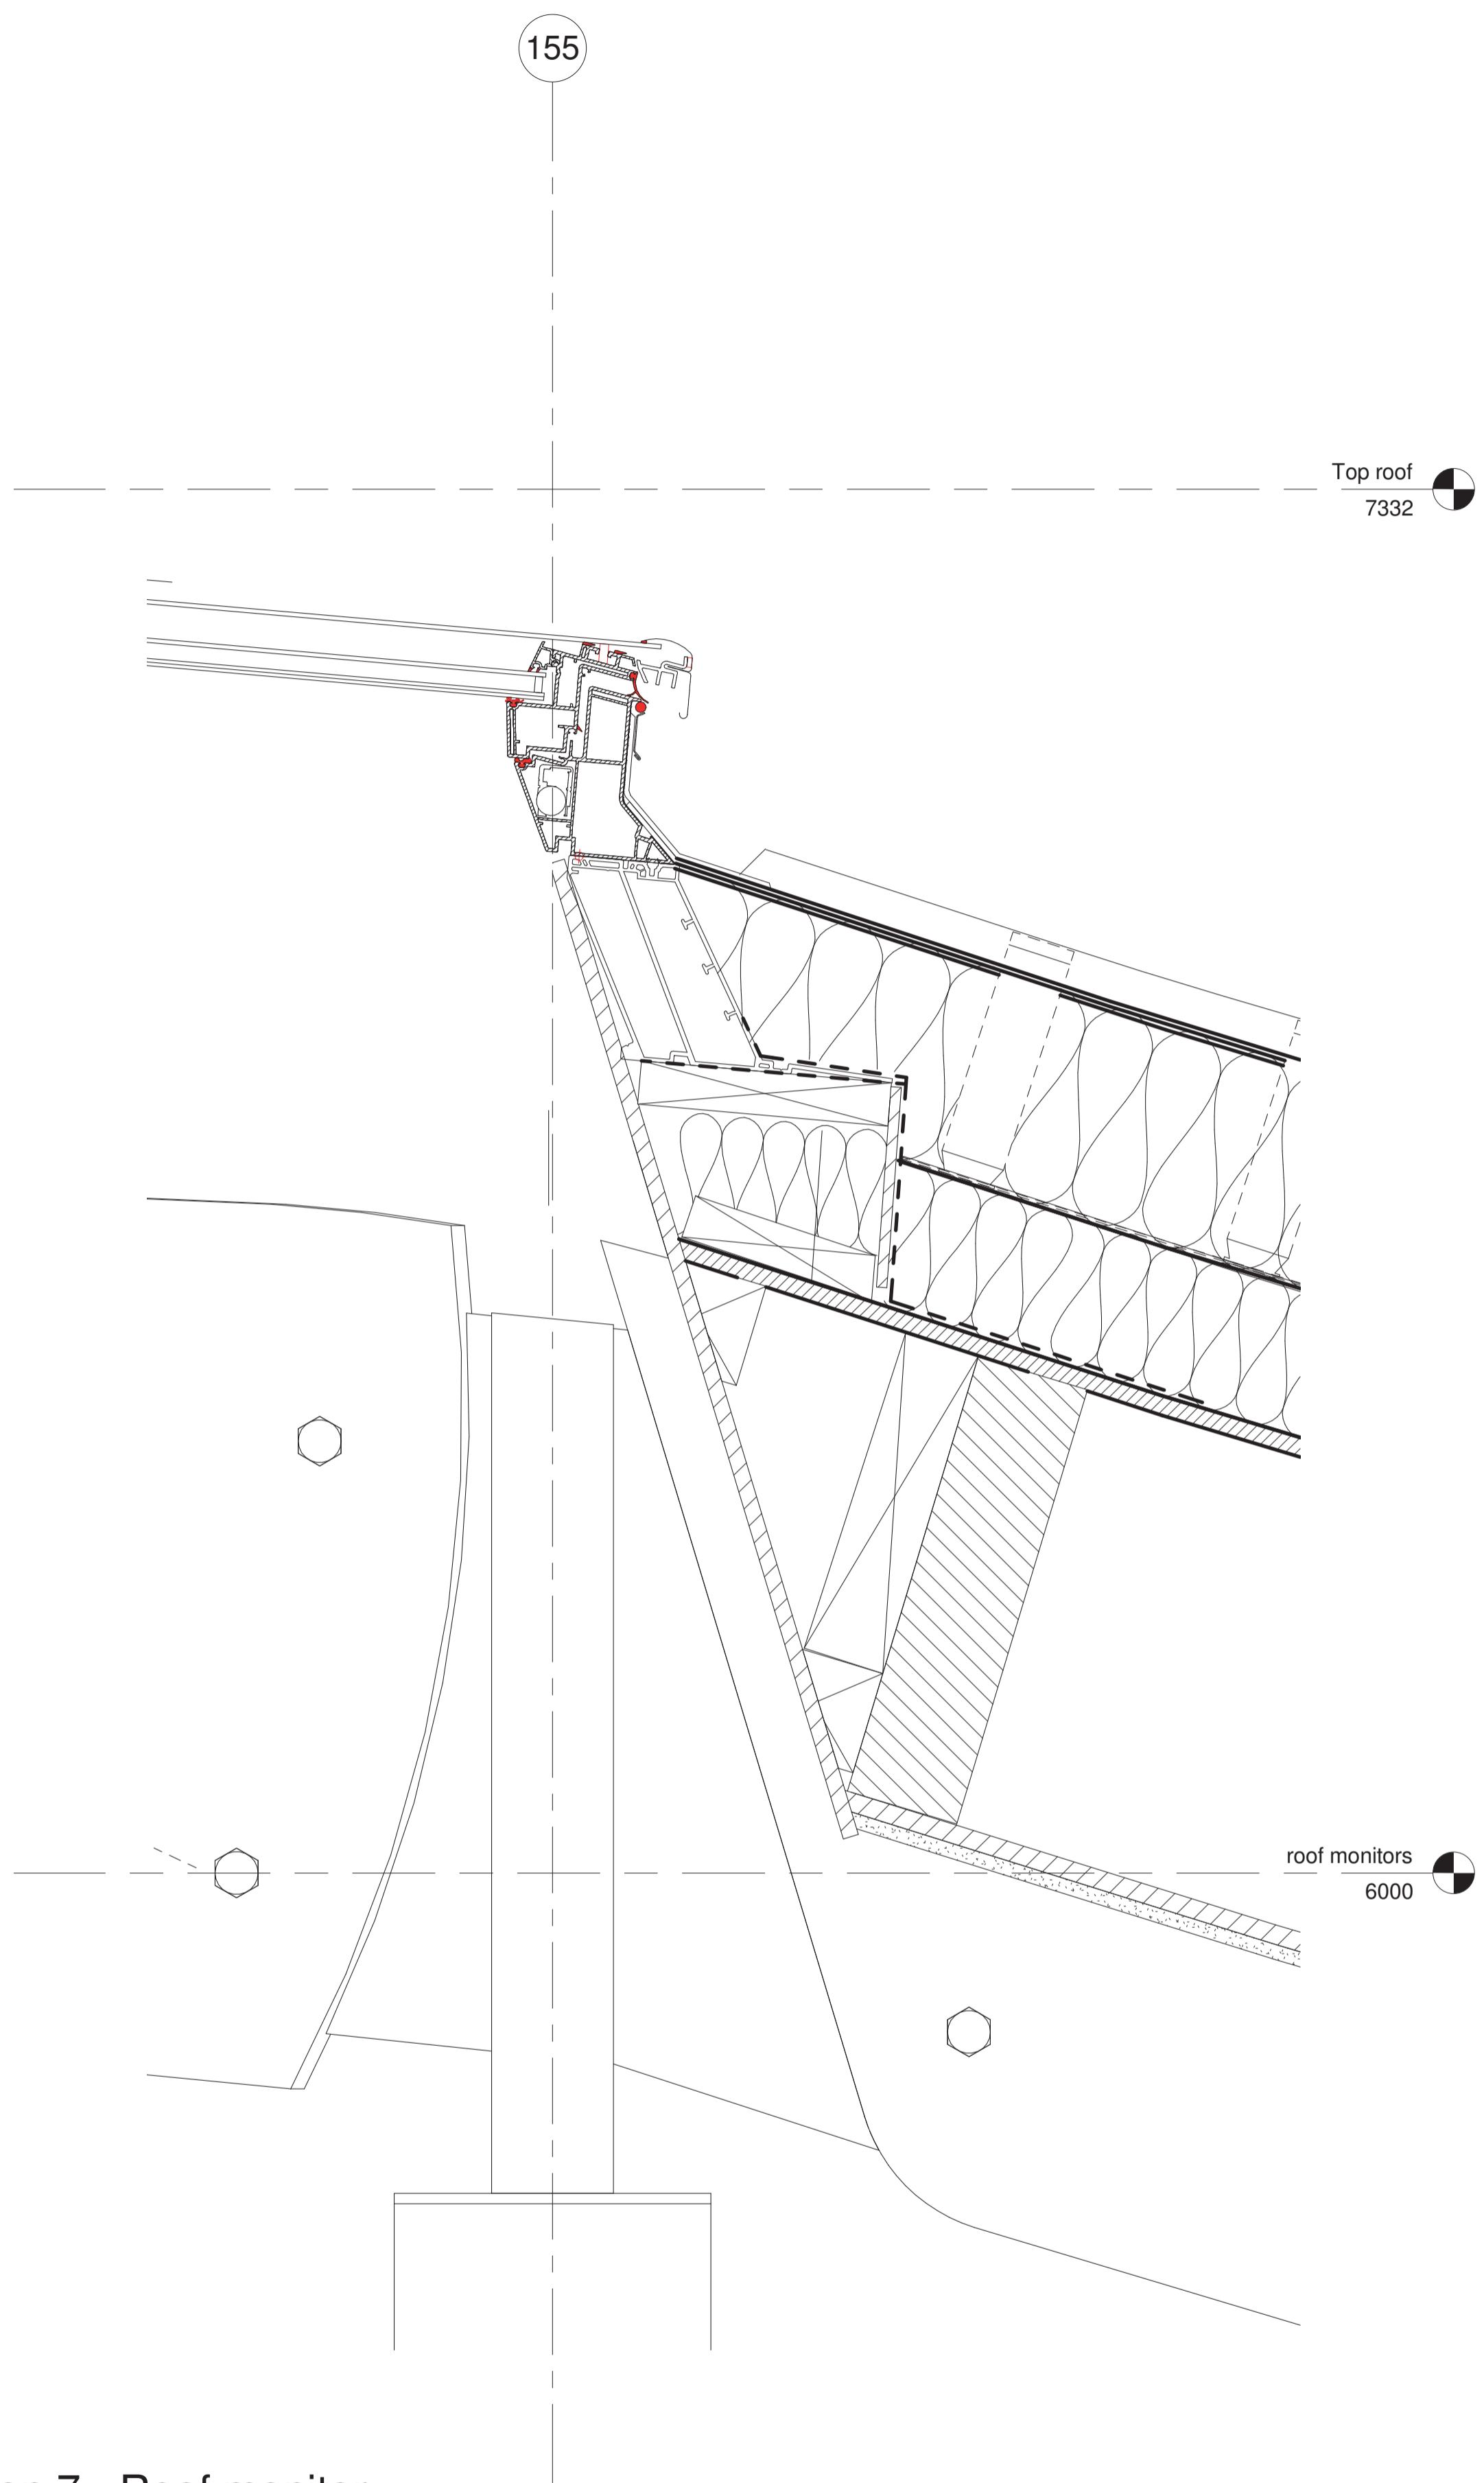



1 - detail
1:5
Section 7 - Roof monitor

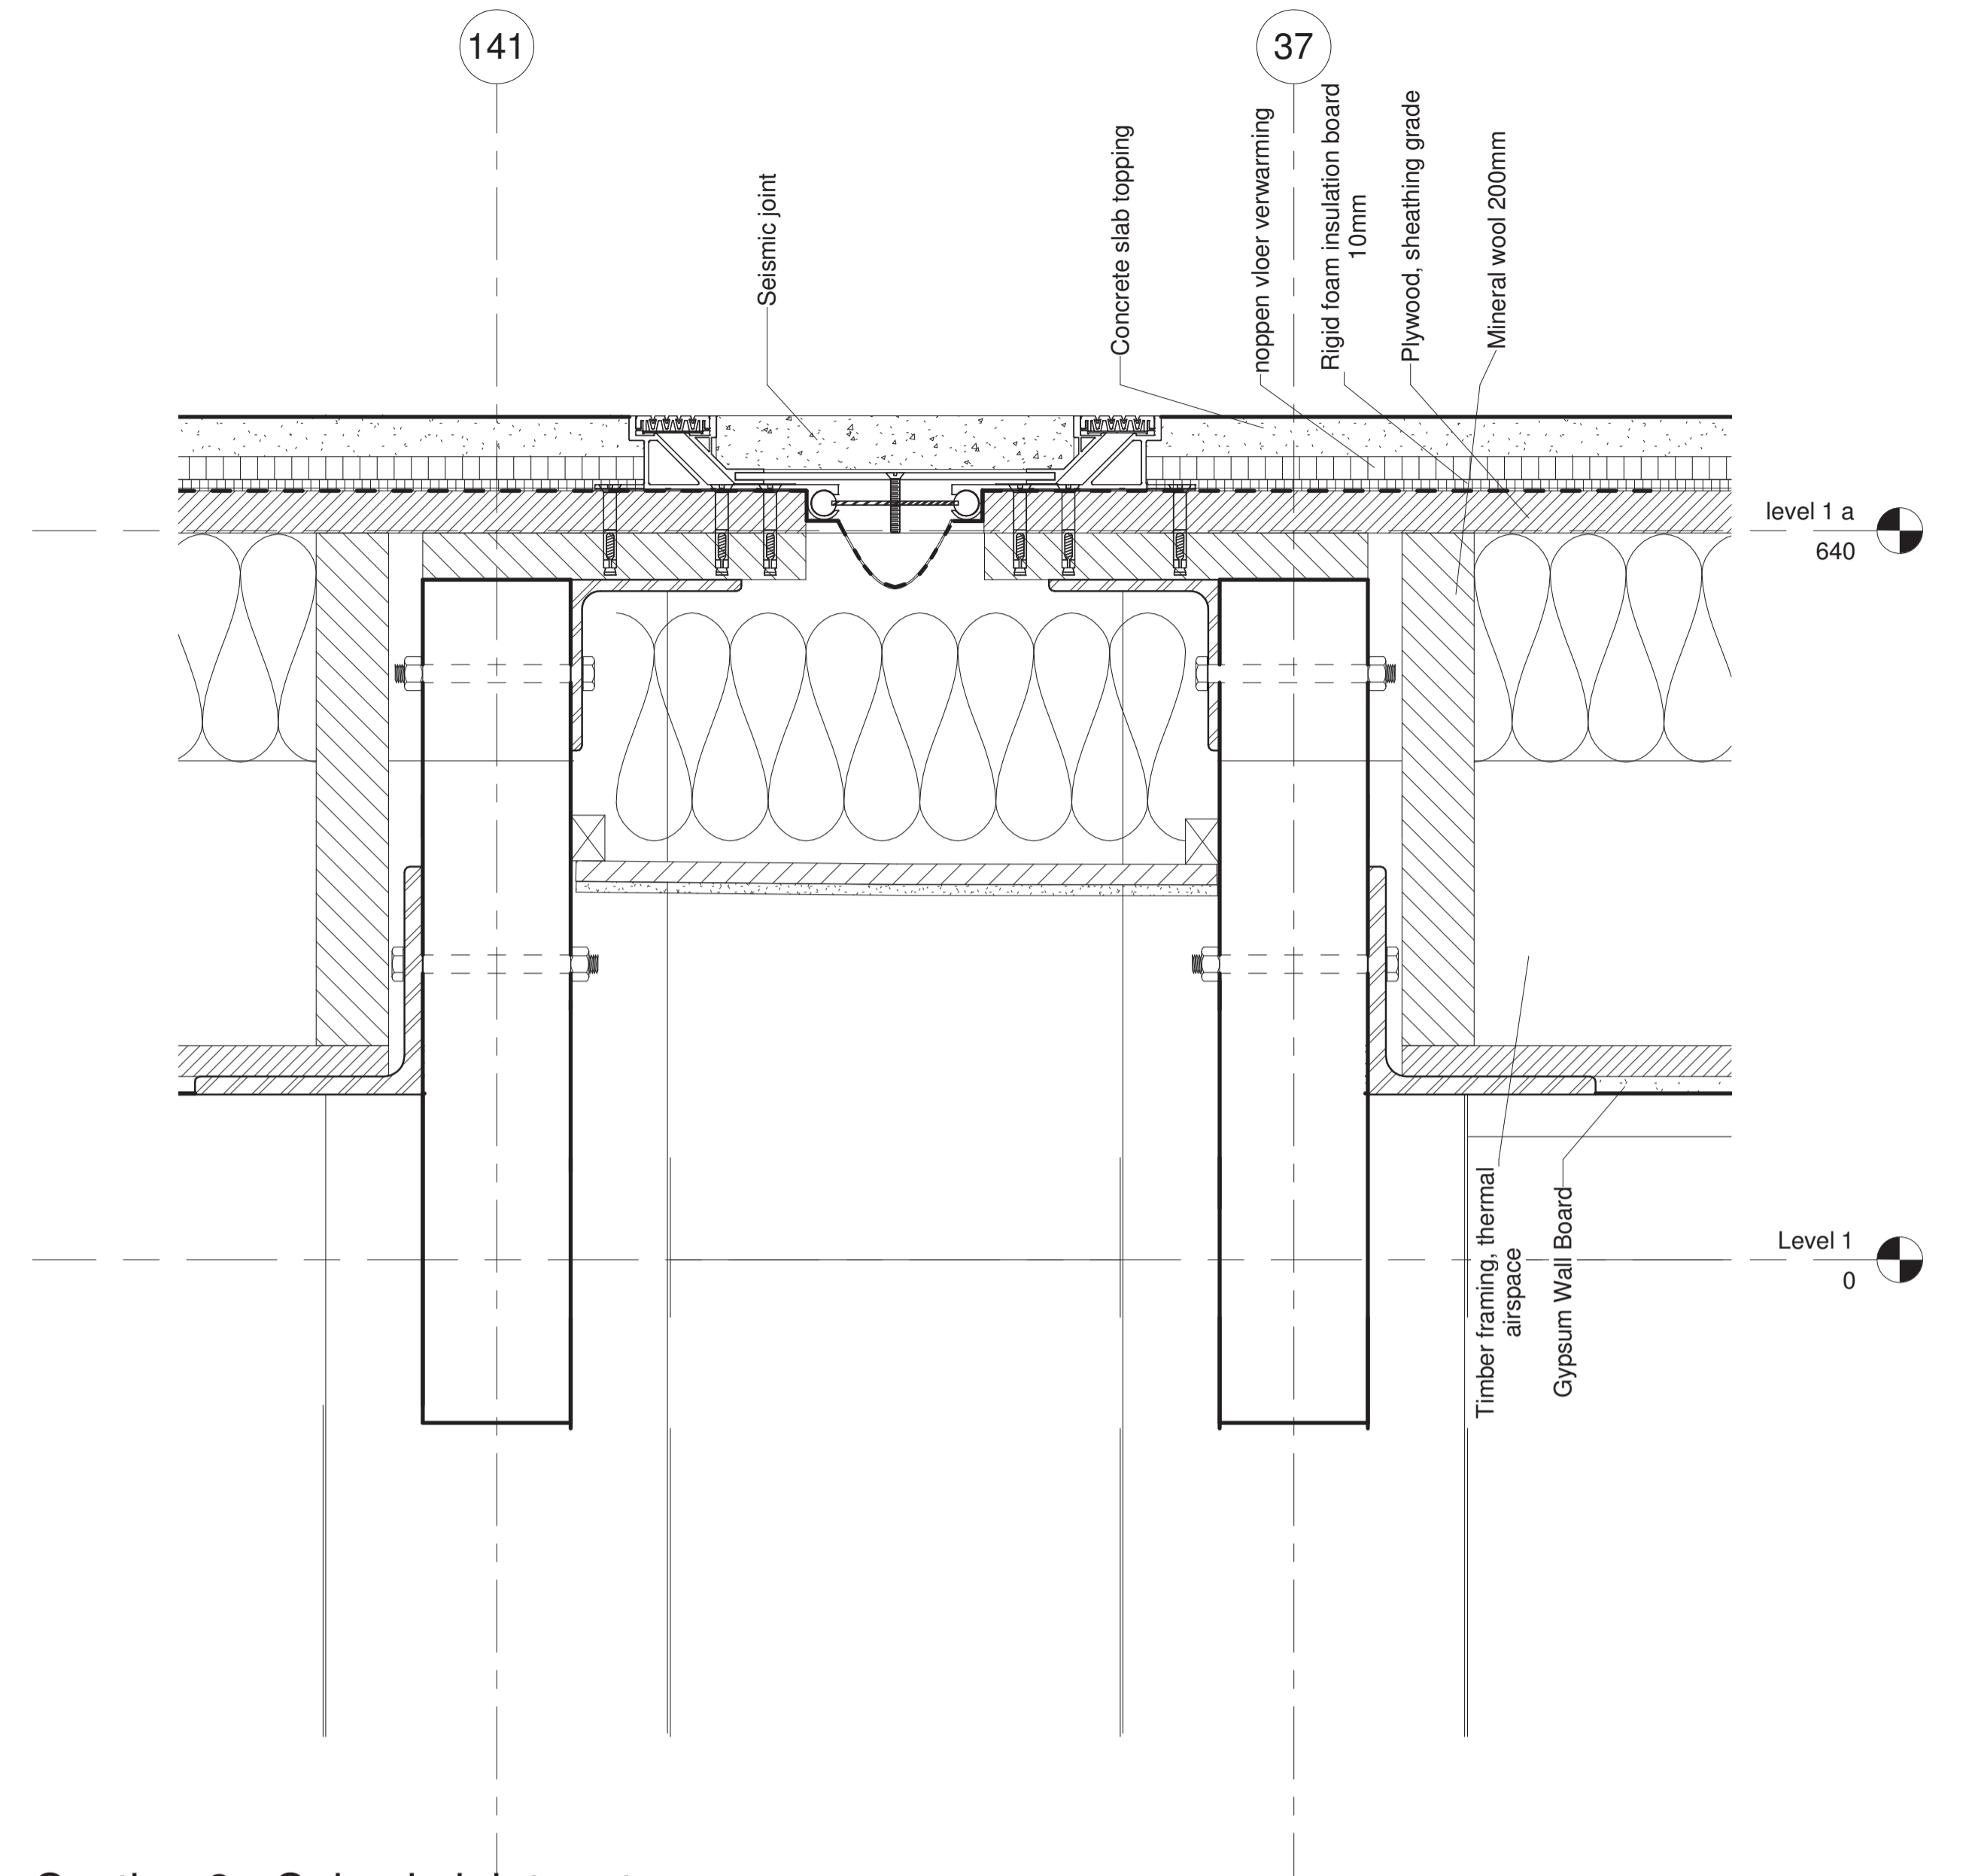

2 - detail
1:5
Section 8 - Seismic joint vert

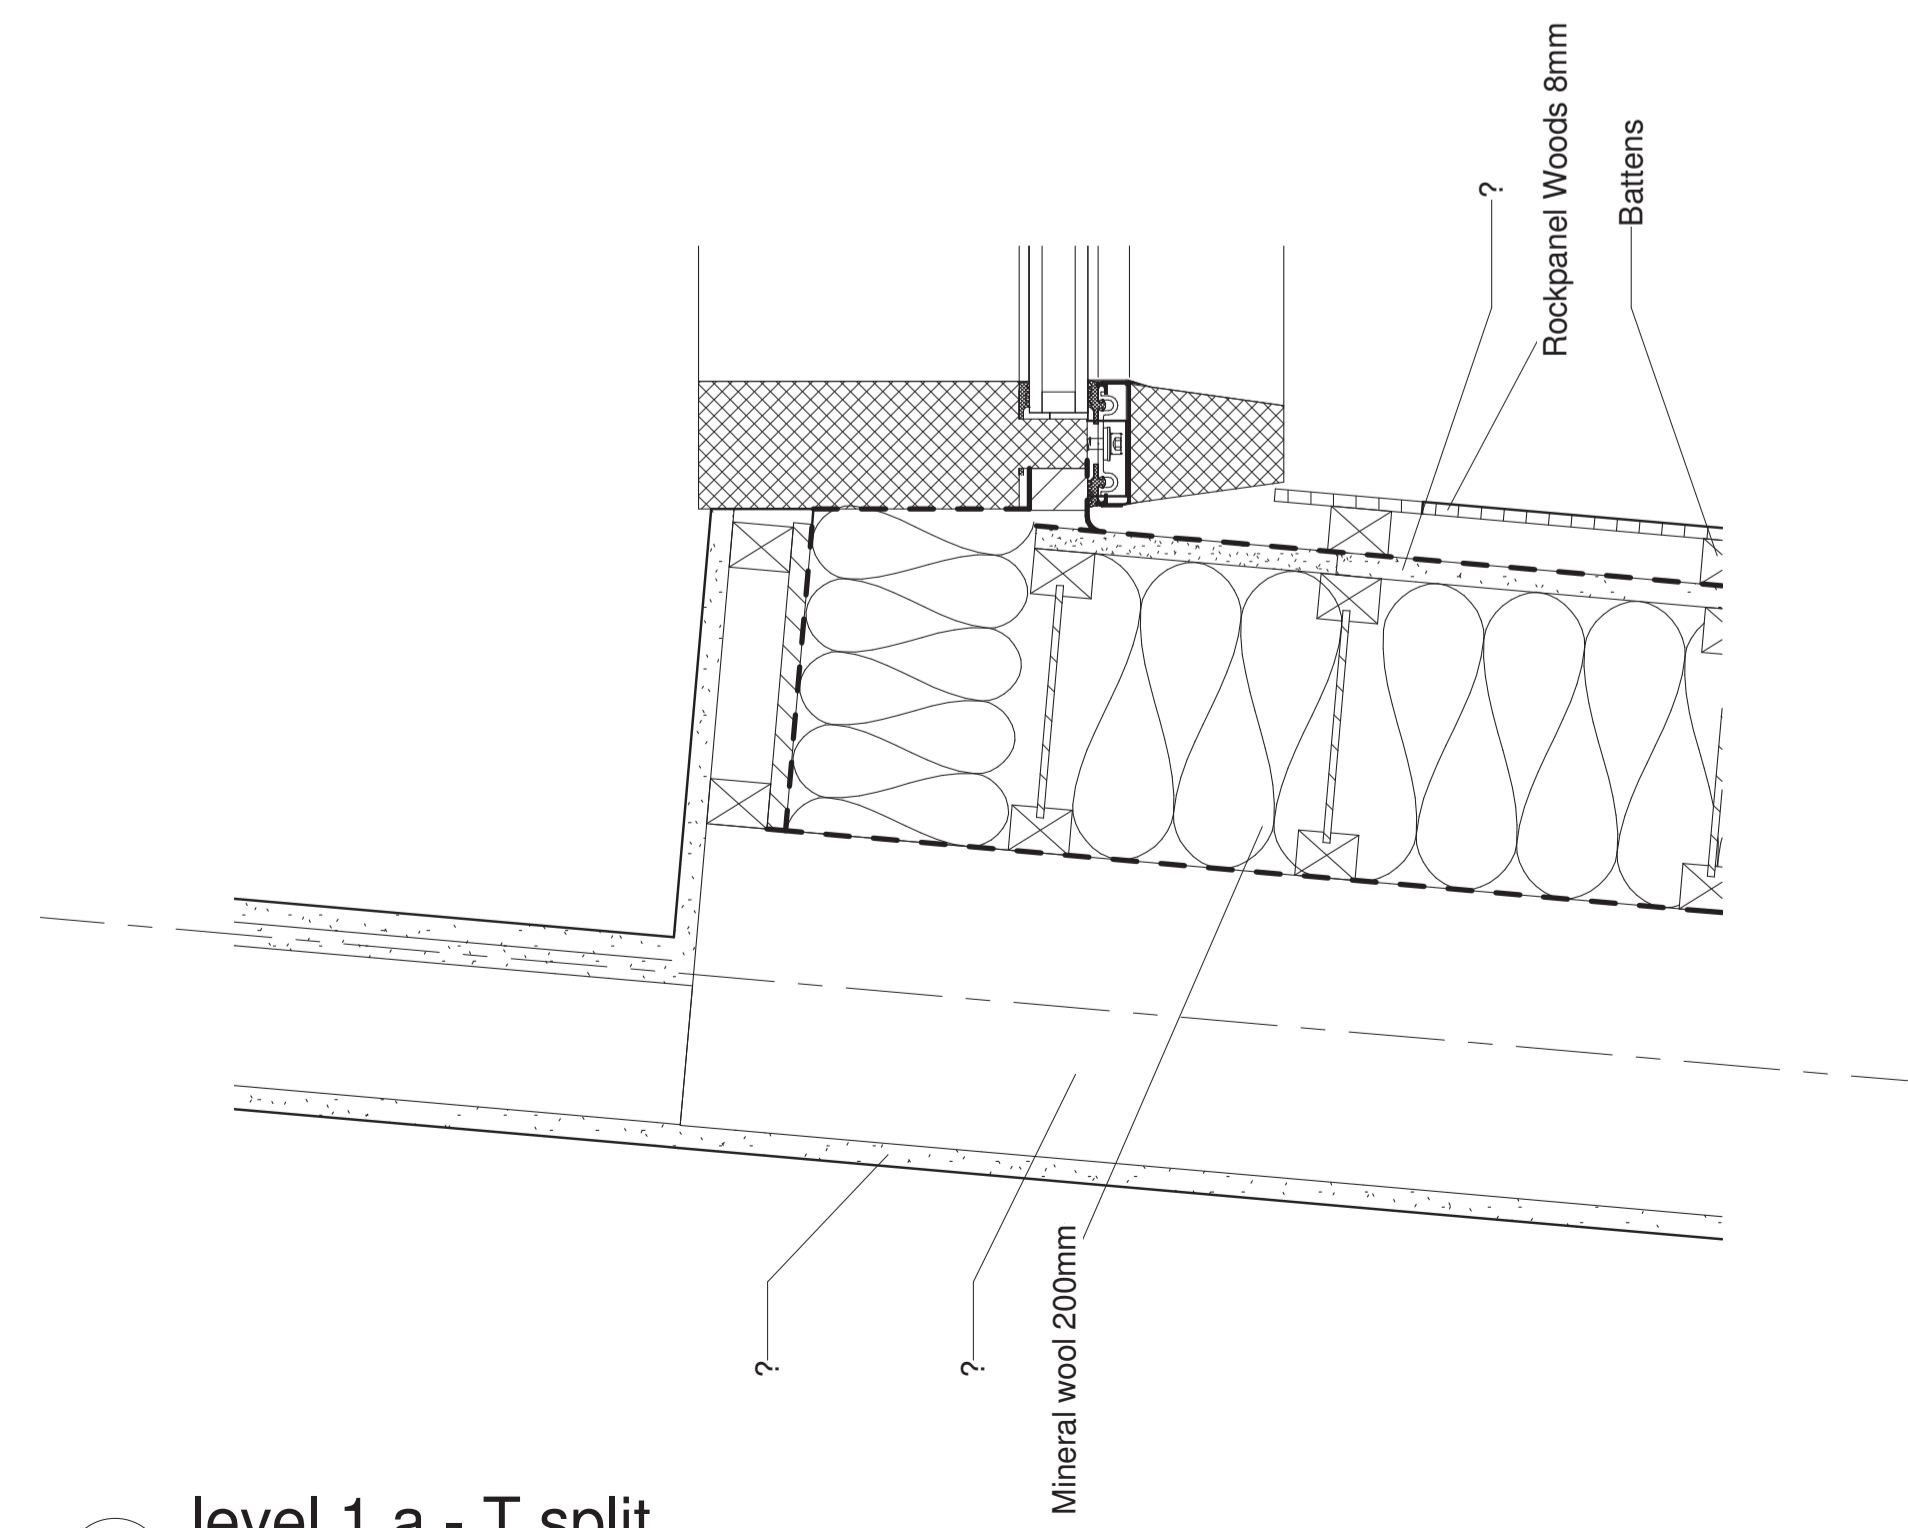


3
1:5
level 1 a - T split

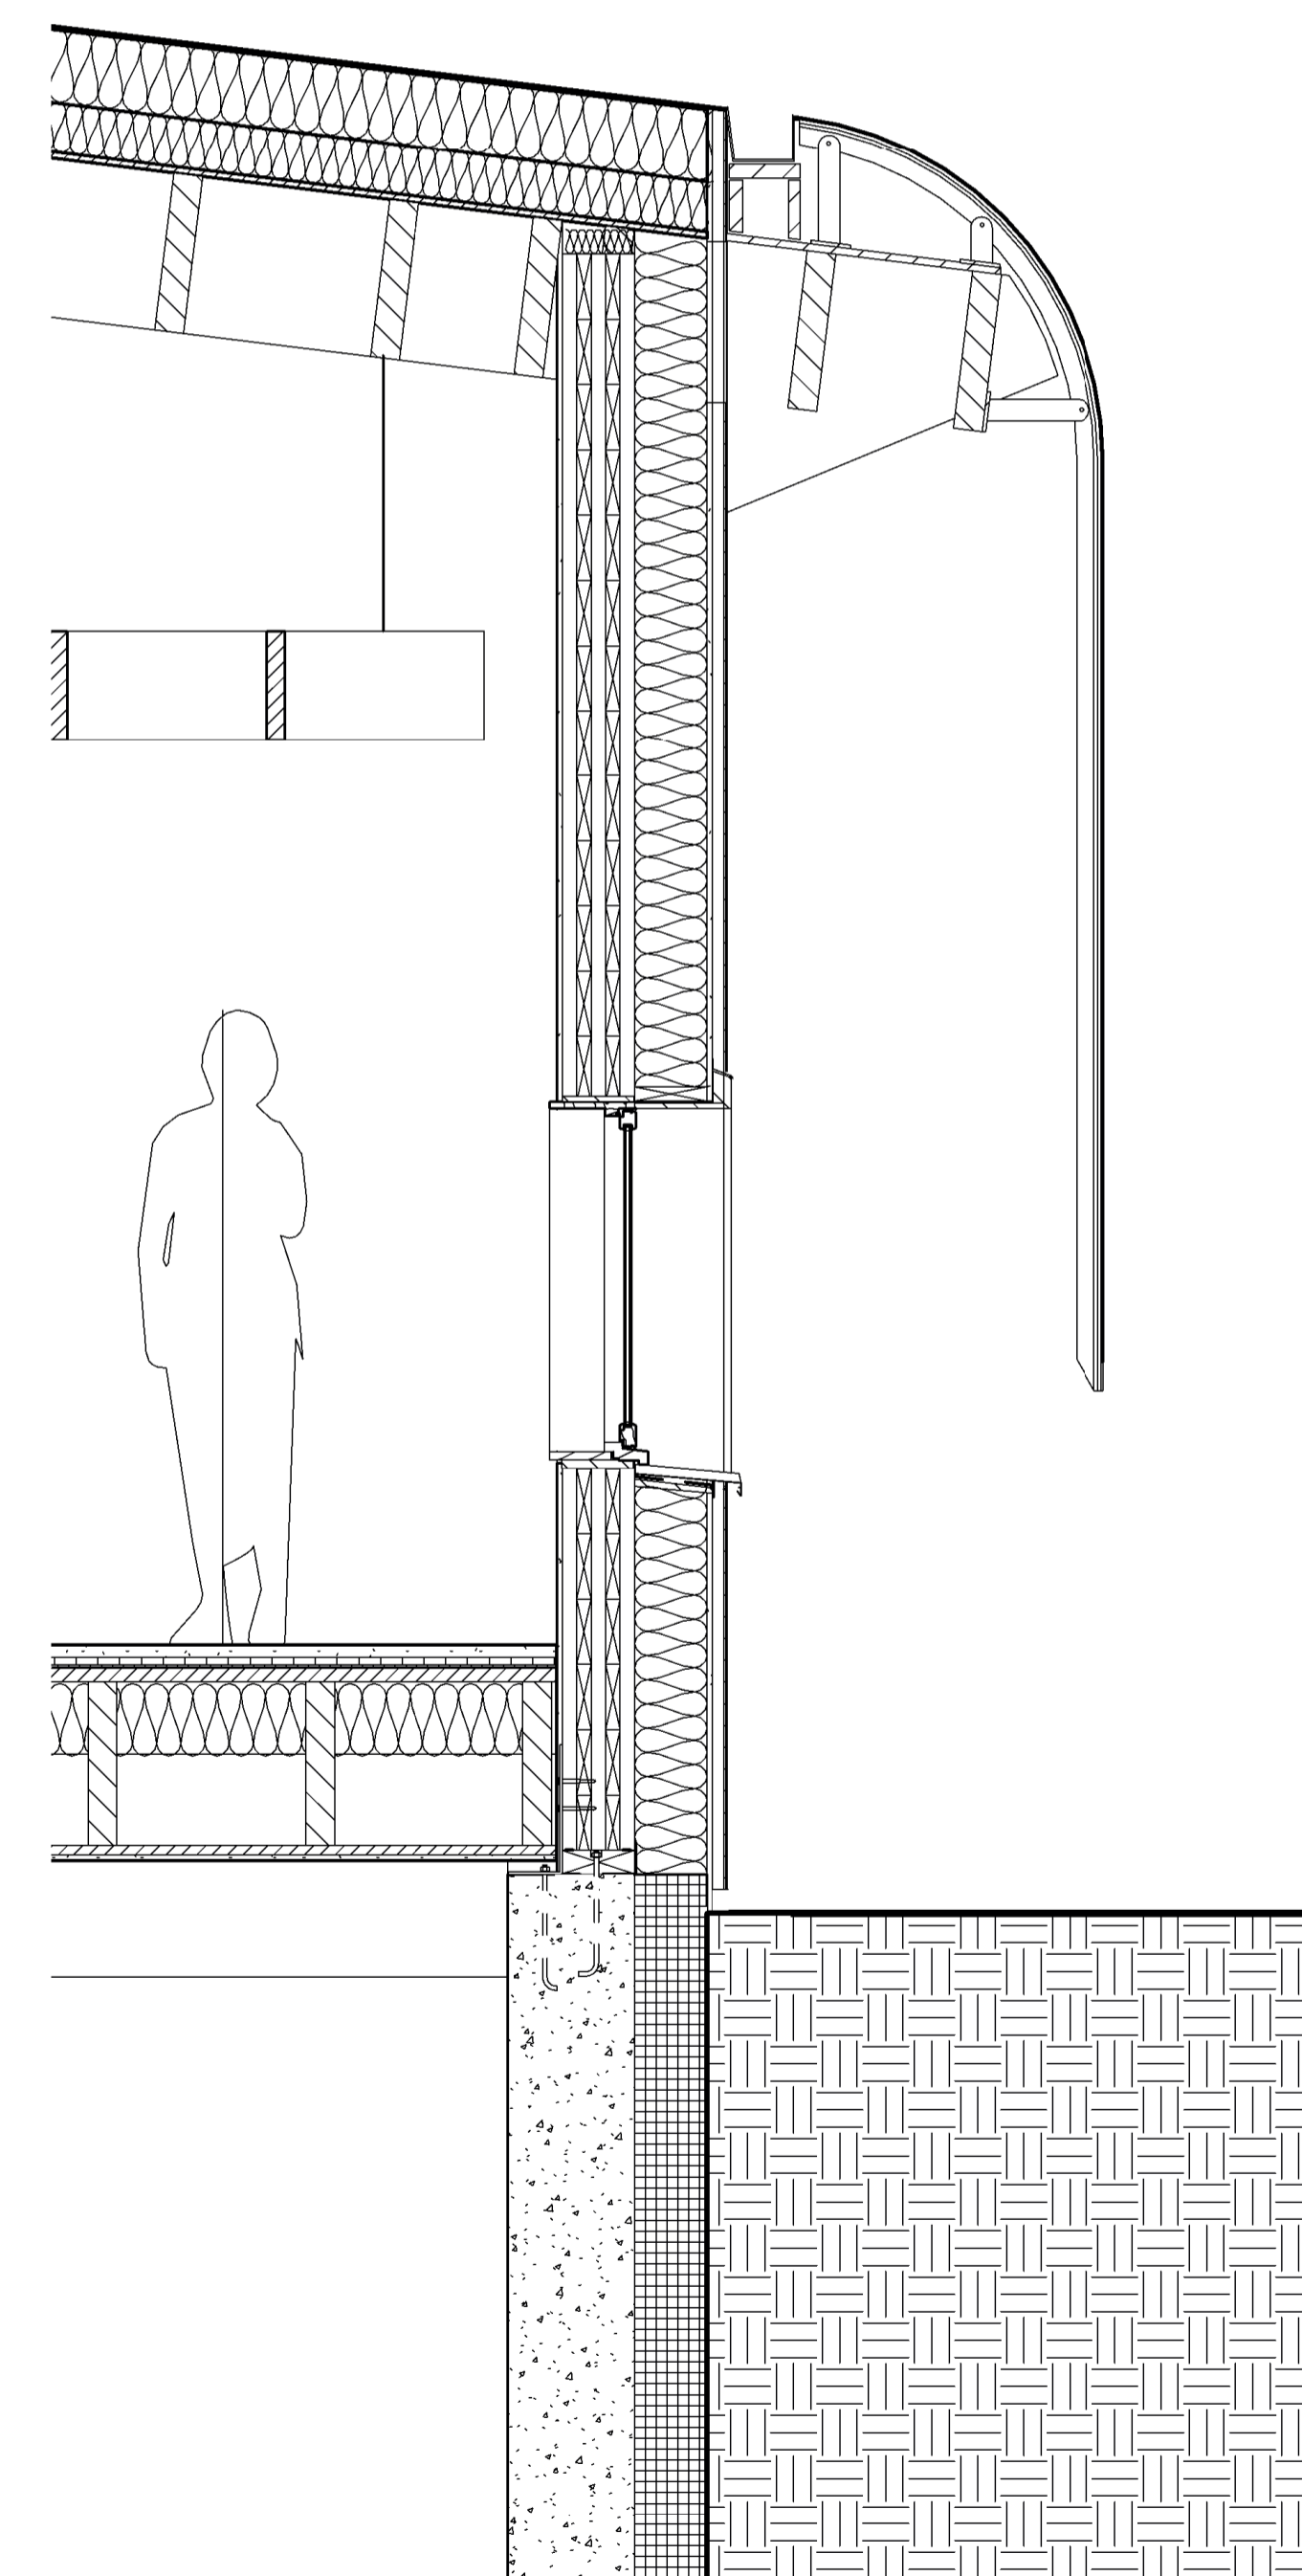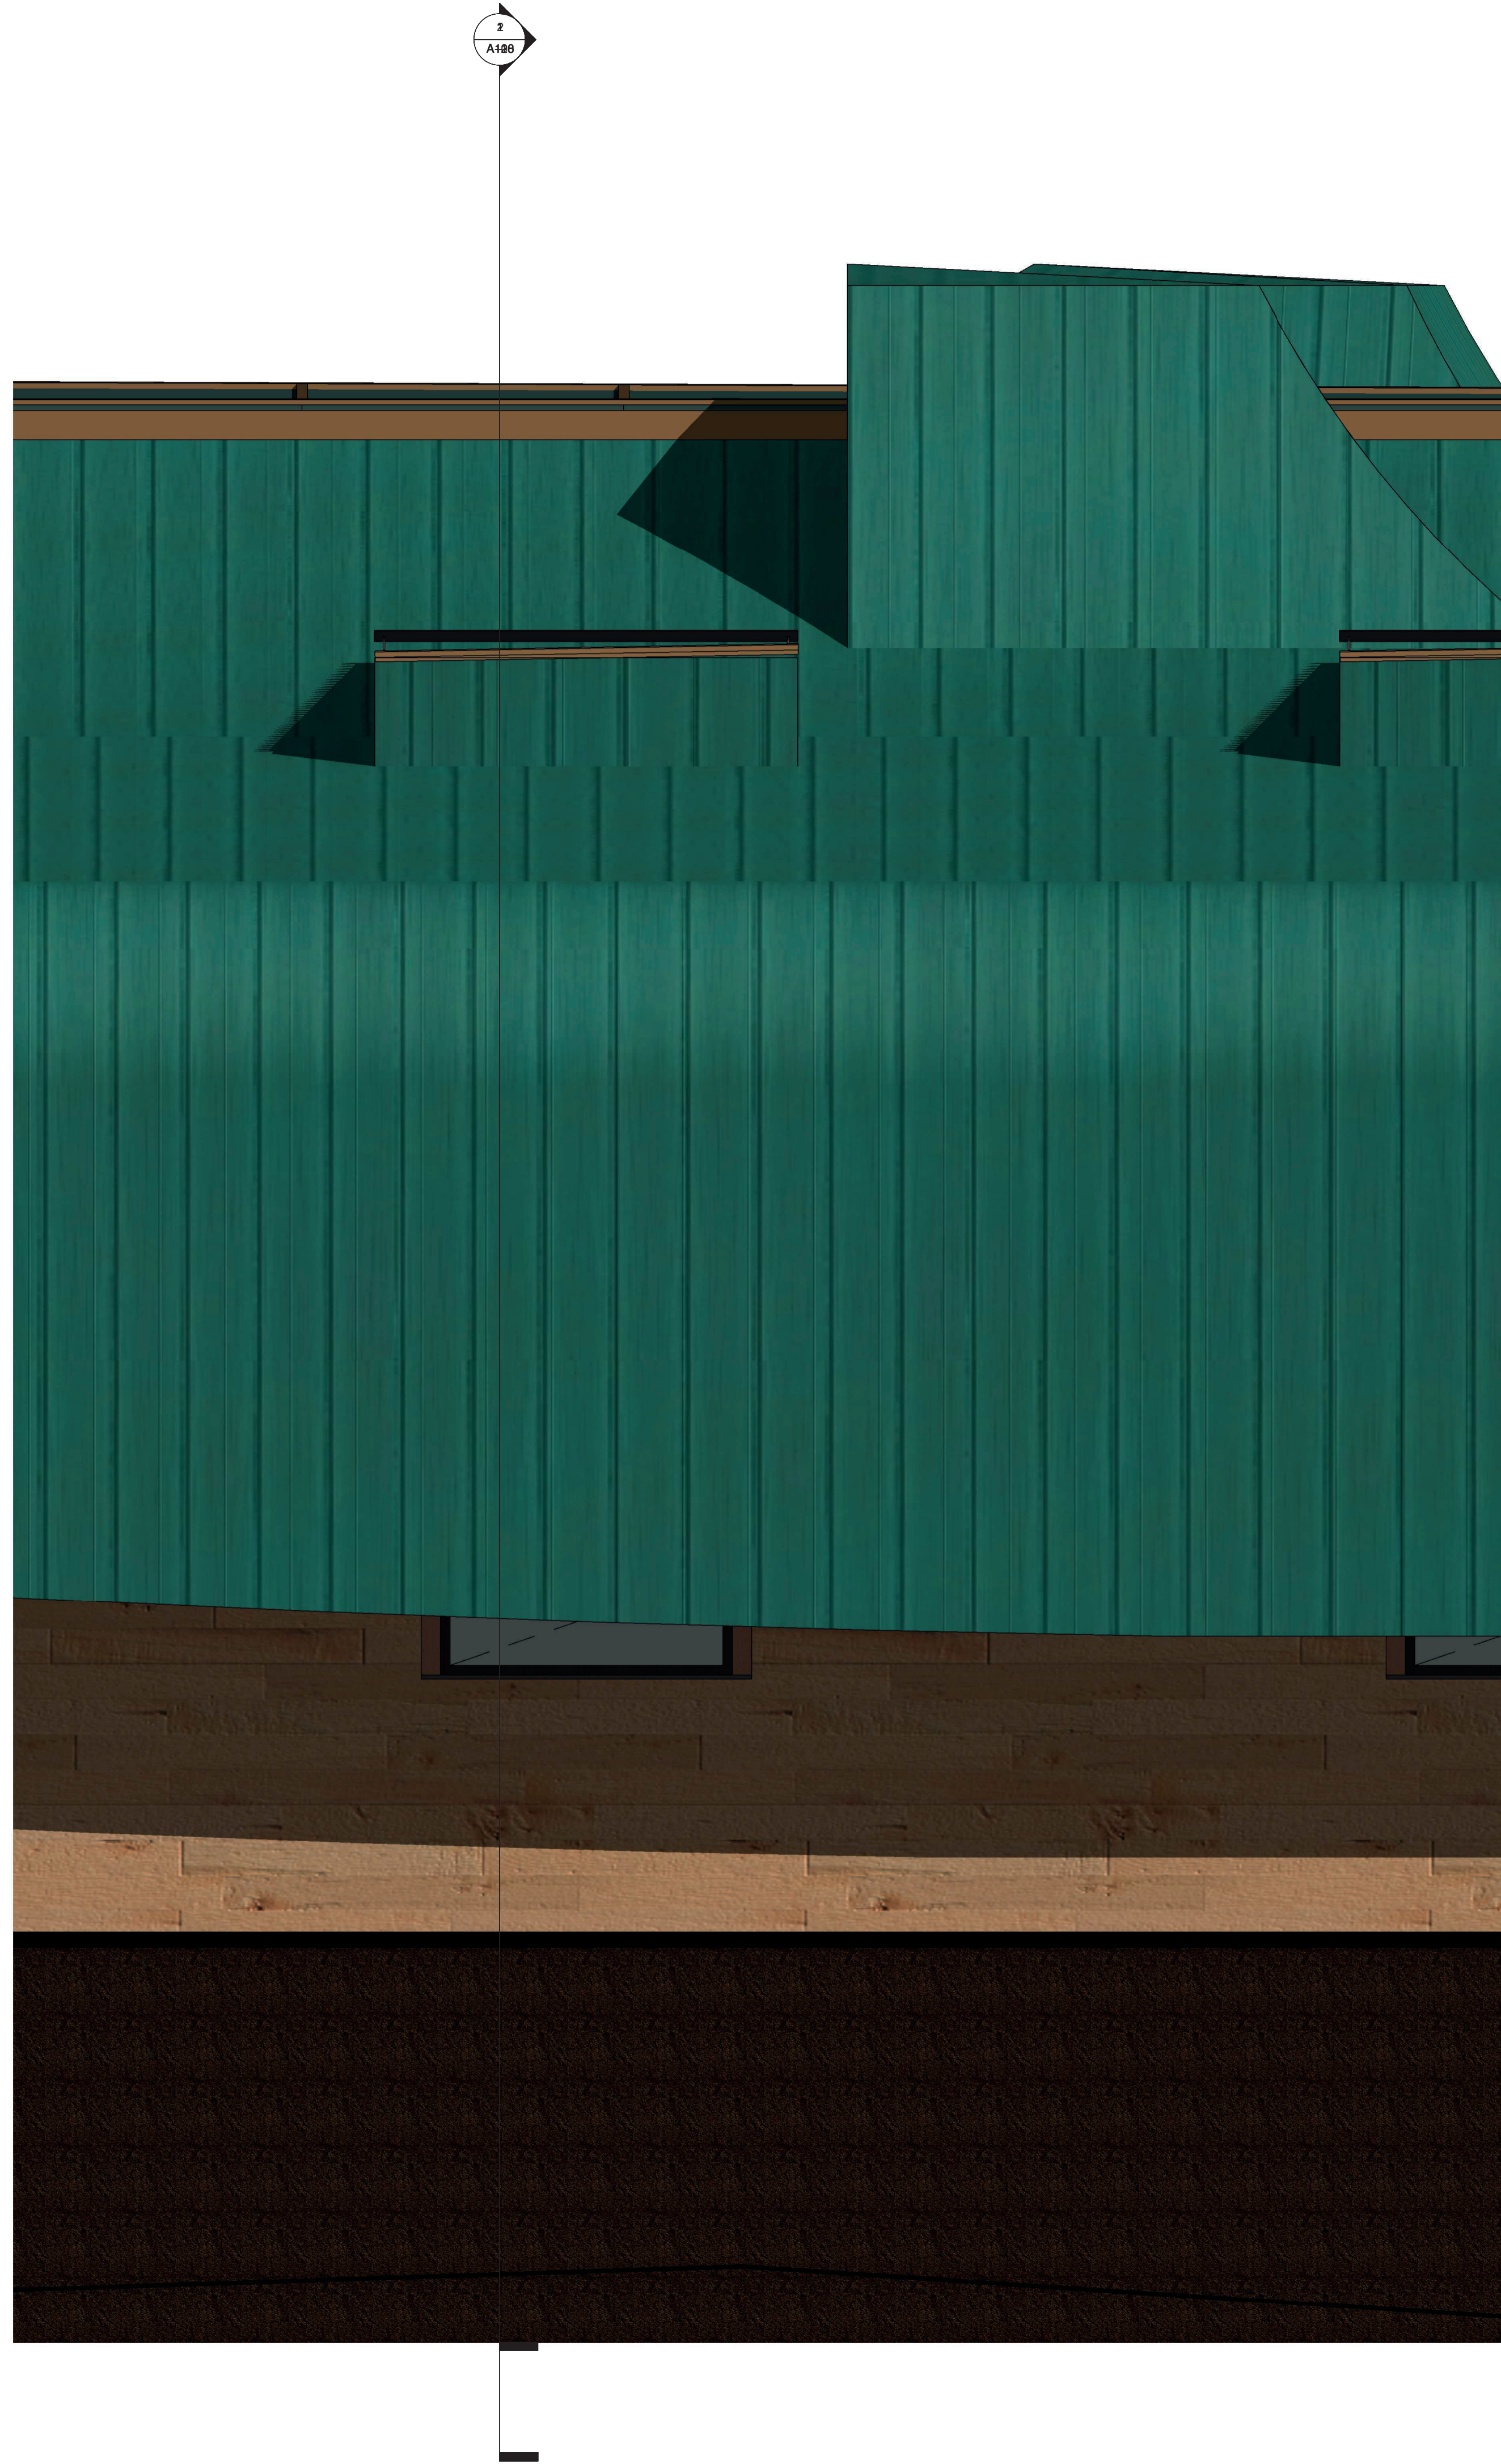


1 Section 5 50 20
1 : 20



1 Section 2 500
1 : 200

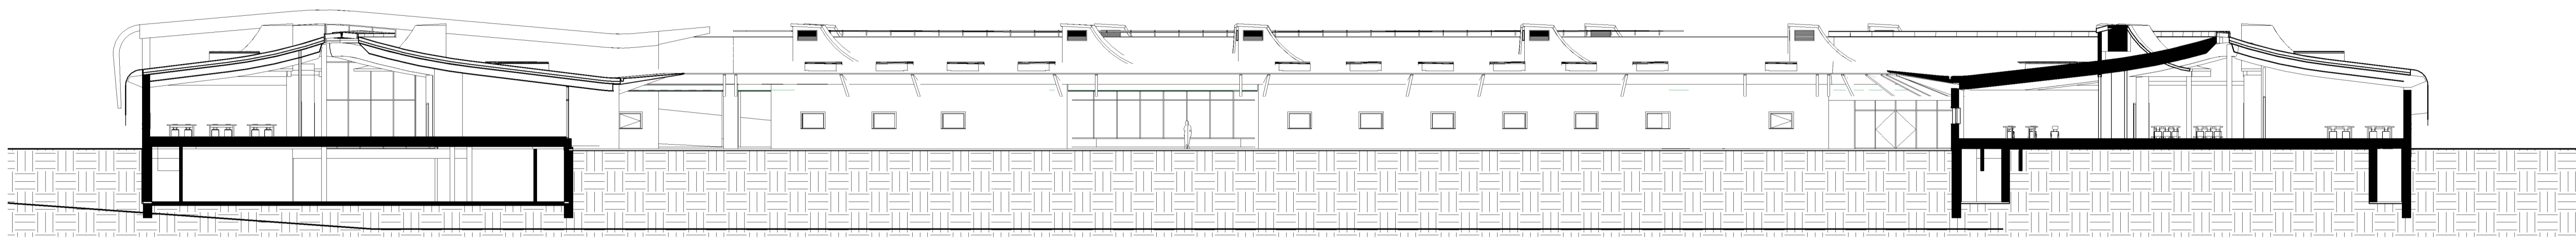

3 Section 10.1 500 L aanzicht
1 : 200

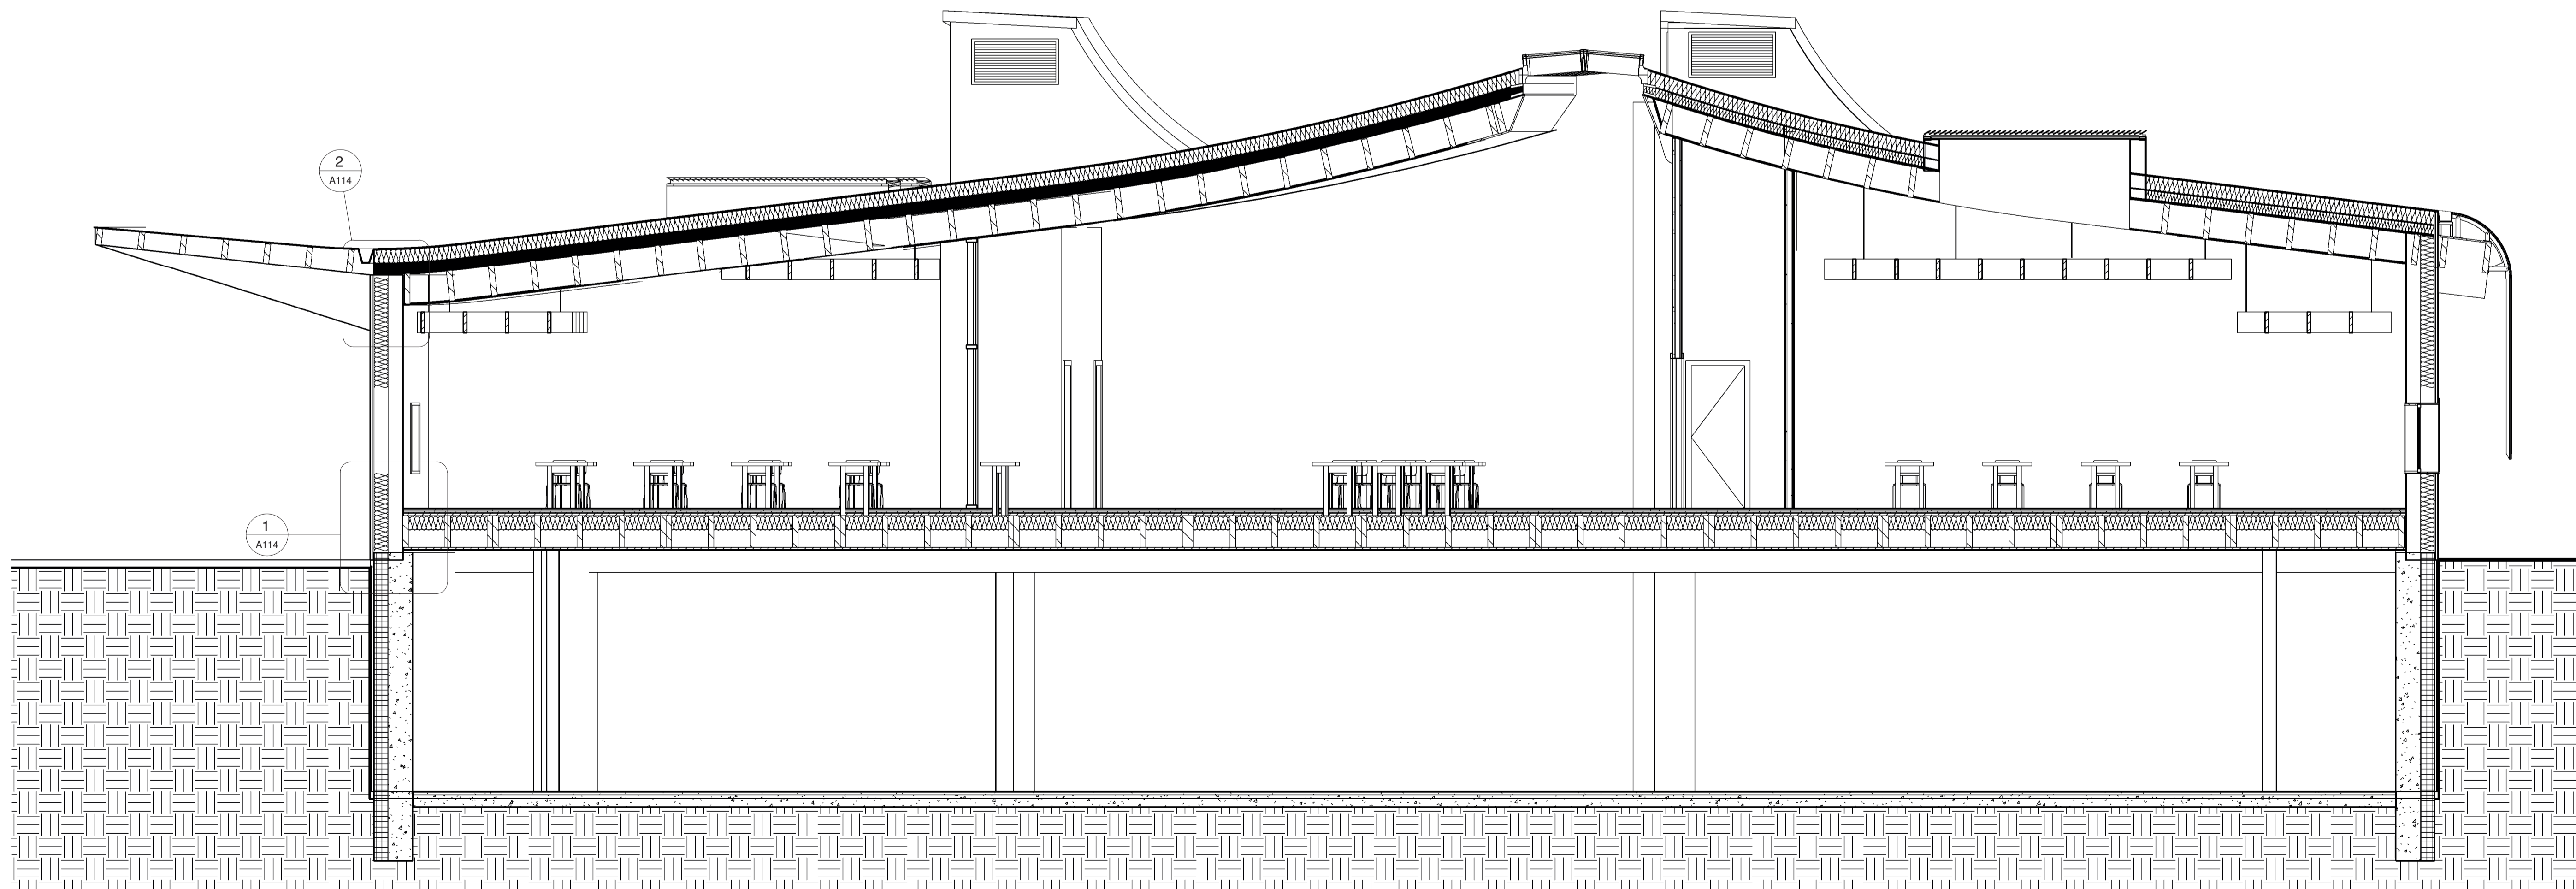

2 Section 5 50
1 : 50

As indicated

