

A'

A

B'

B

movable seating
& bar seating


lounge seating

spoelkeuken

ground floor

1:200



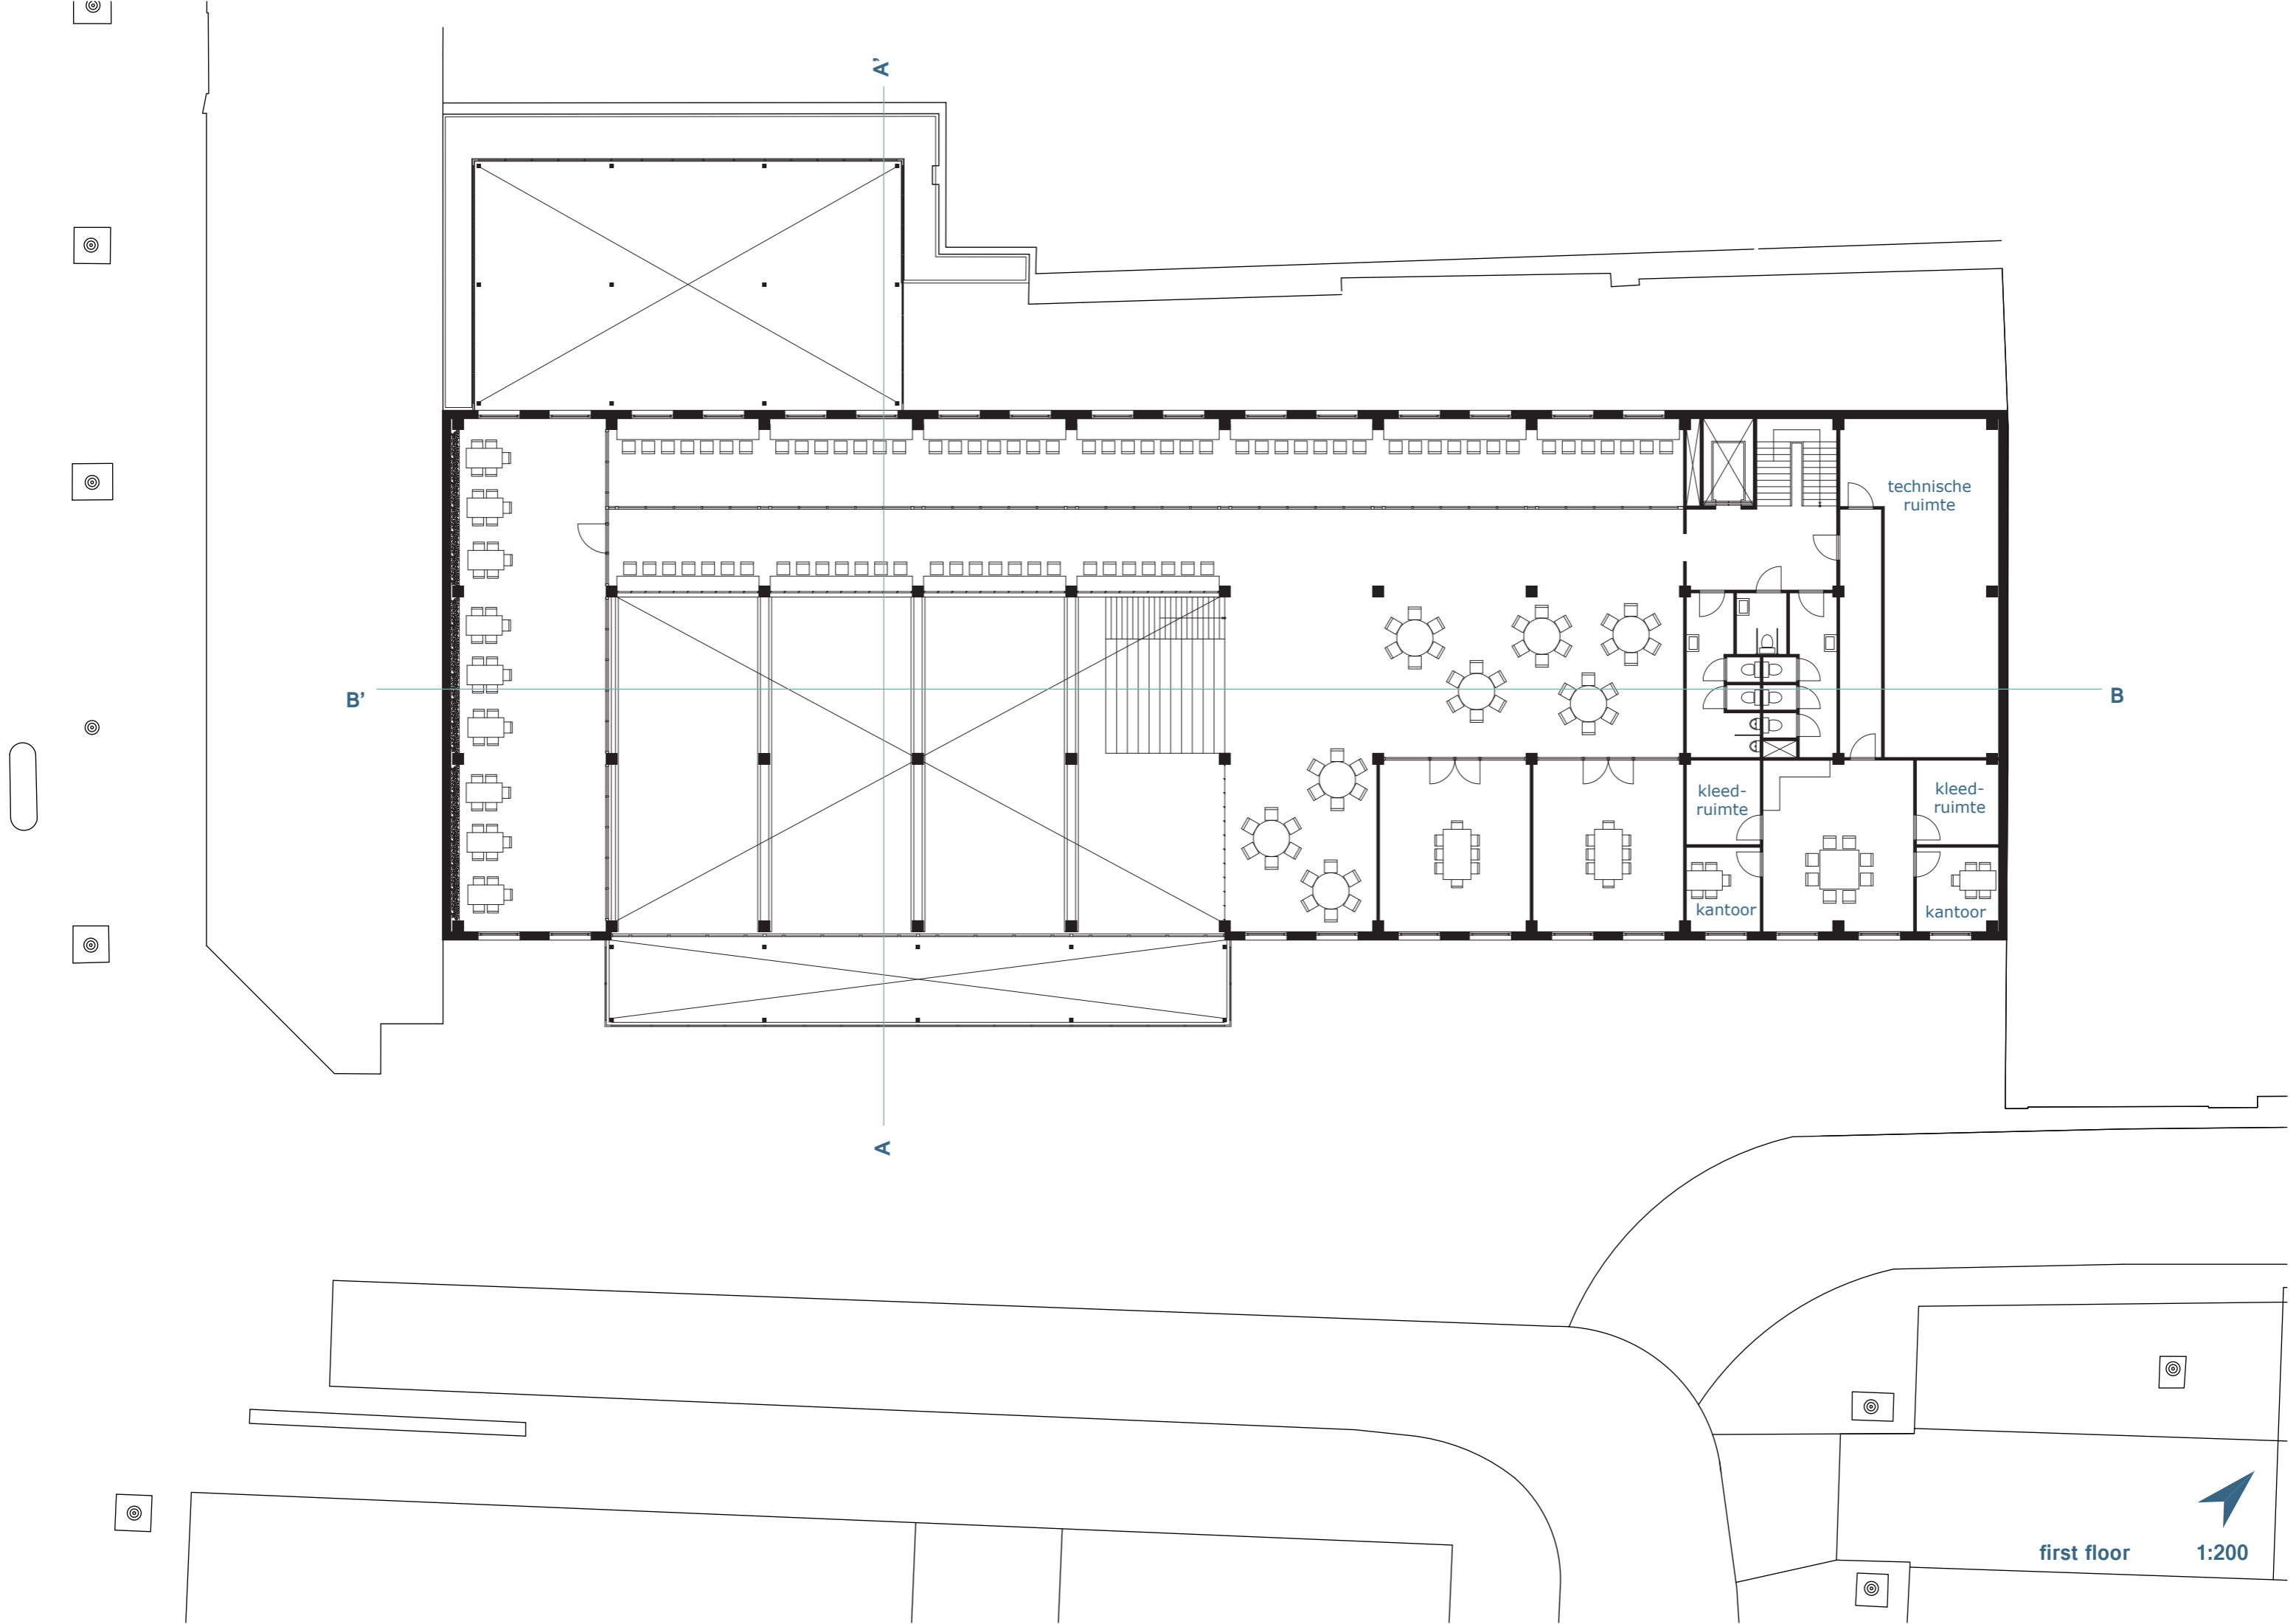

first floor

1:200