


GROUND FLOOR

1:100

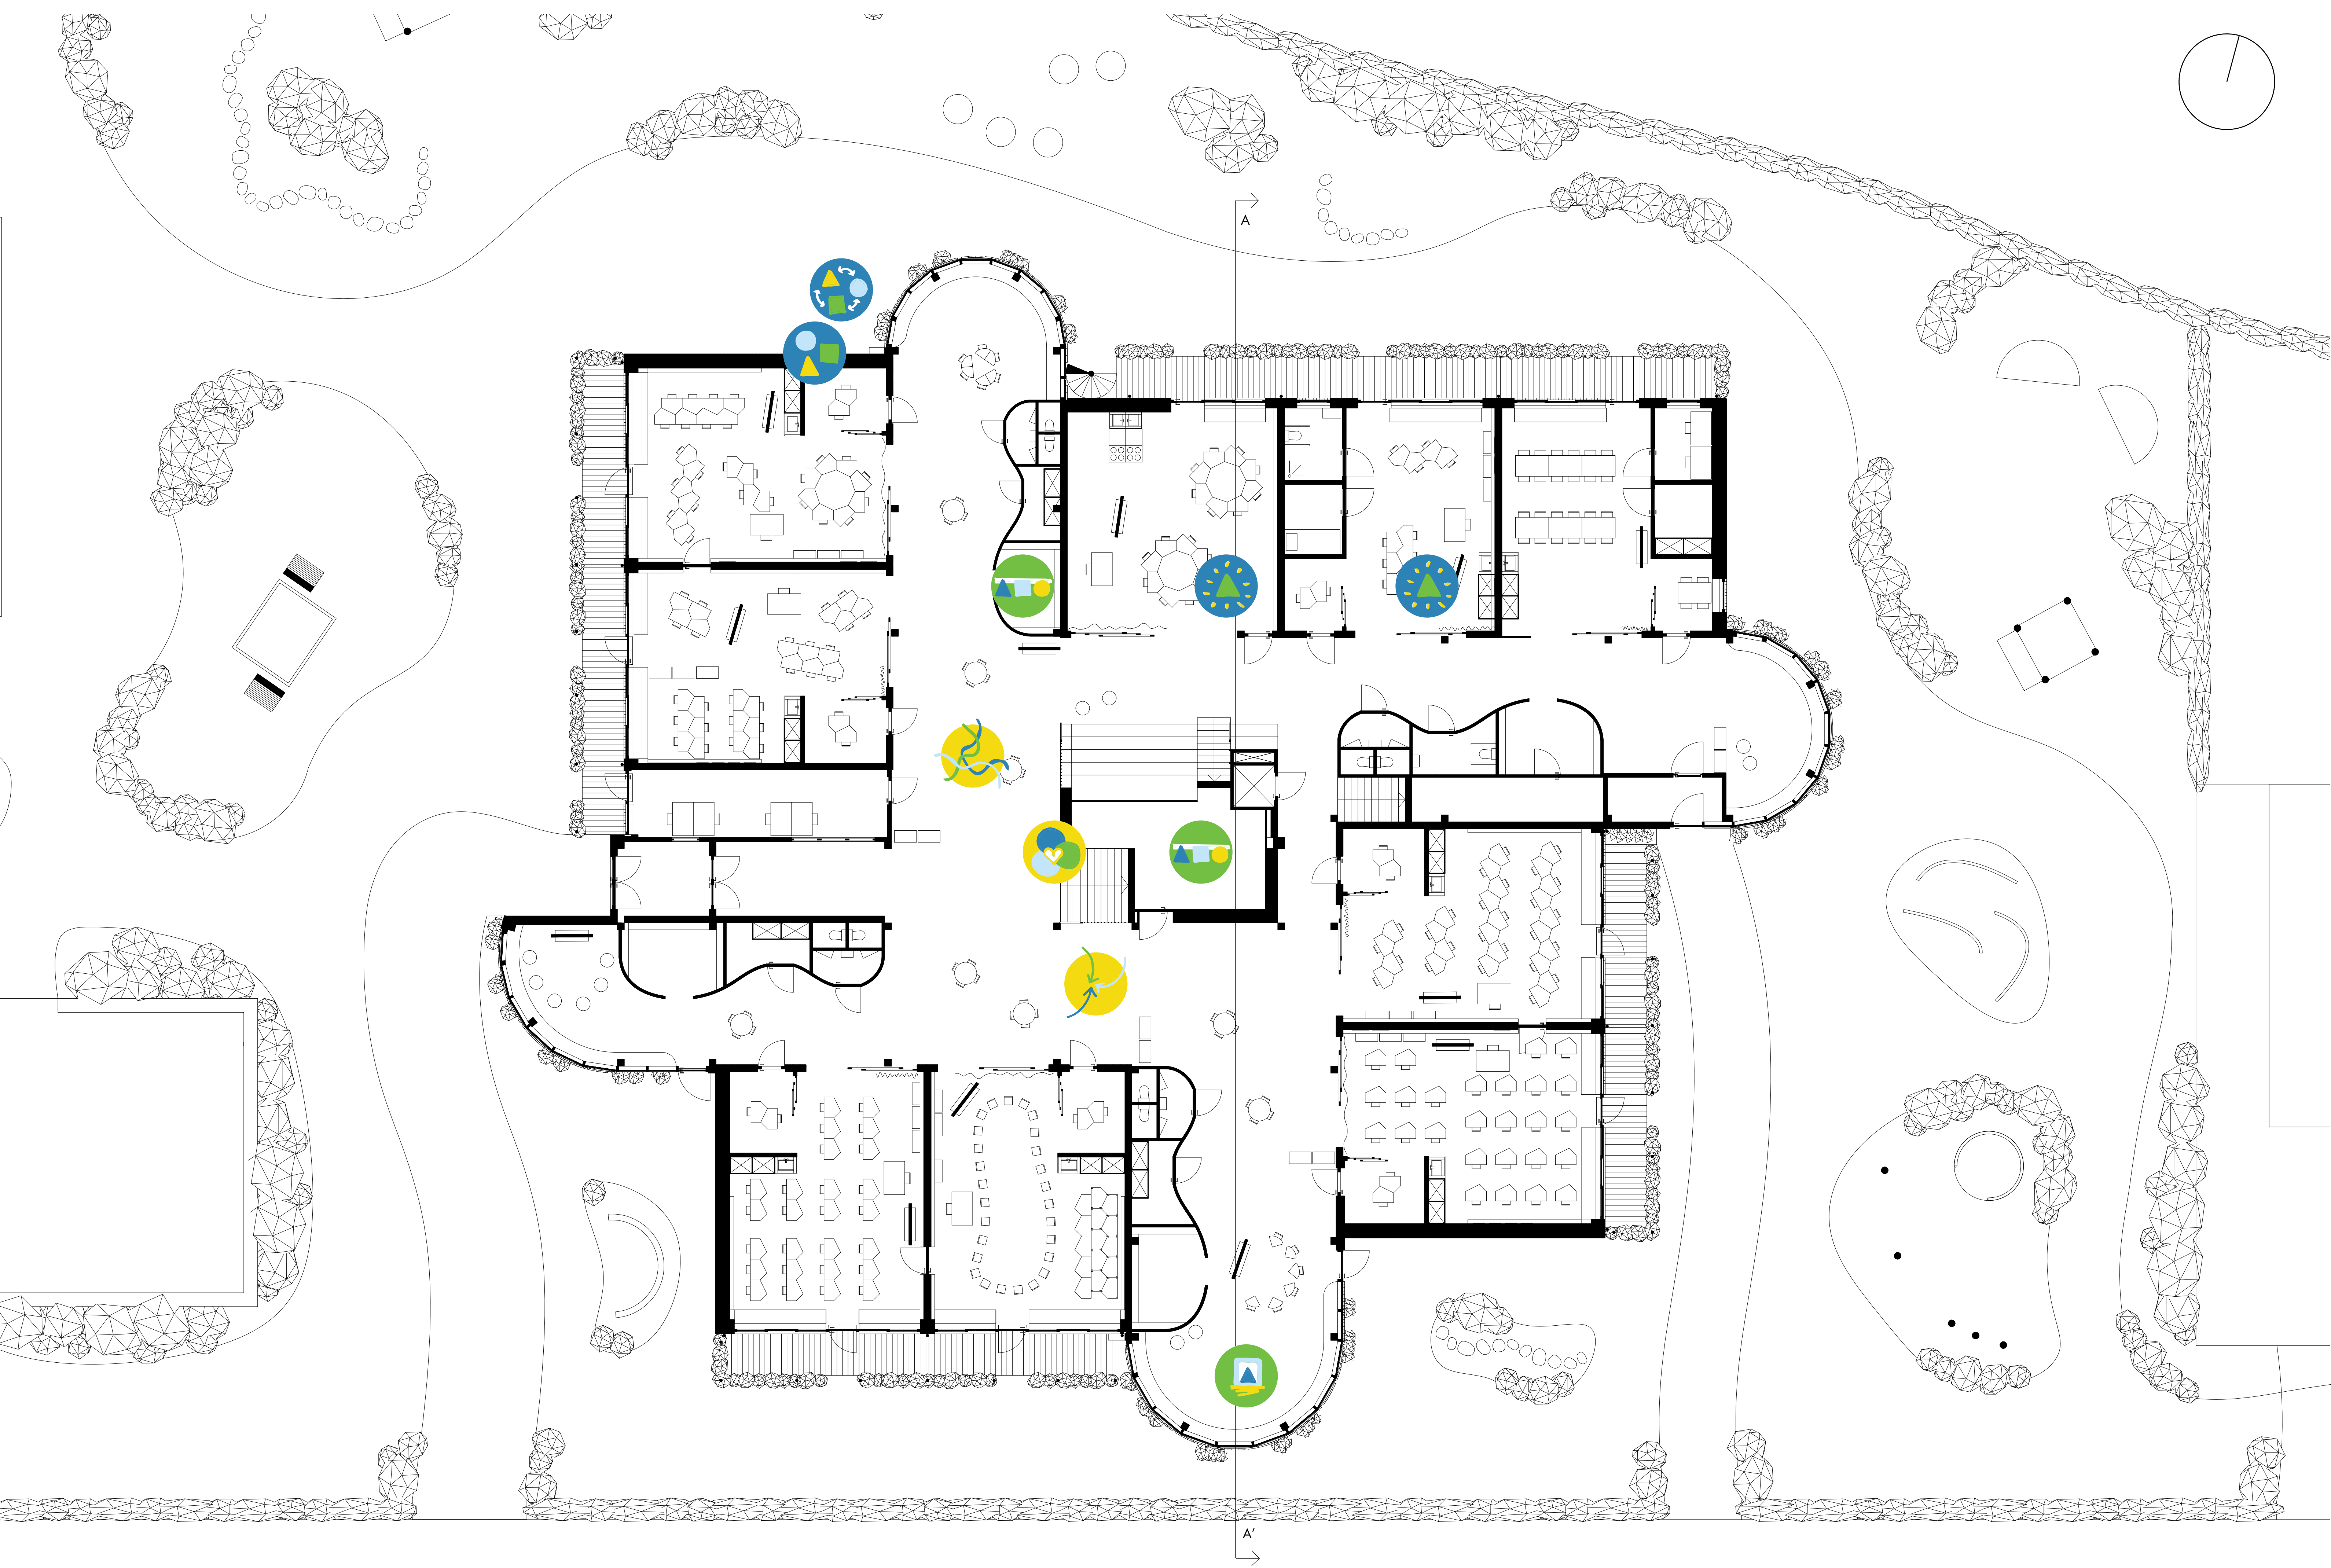

FIRST FLOOR

1:100

