


# P5 | SOLARPOLIS


Climate adaptive living


Vittoria Mirra  
4712579

AR3AE100 | Architectural Engineering Graduation Studio

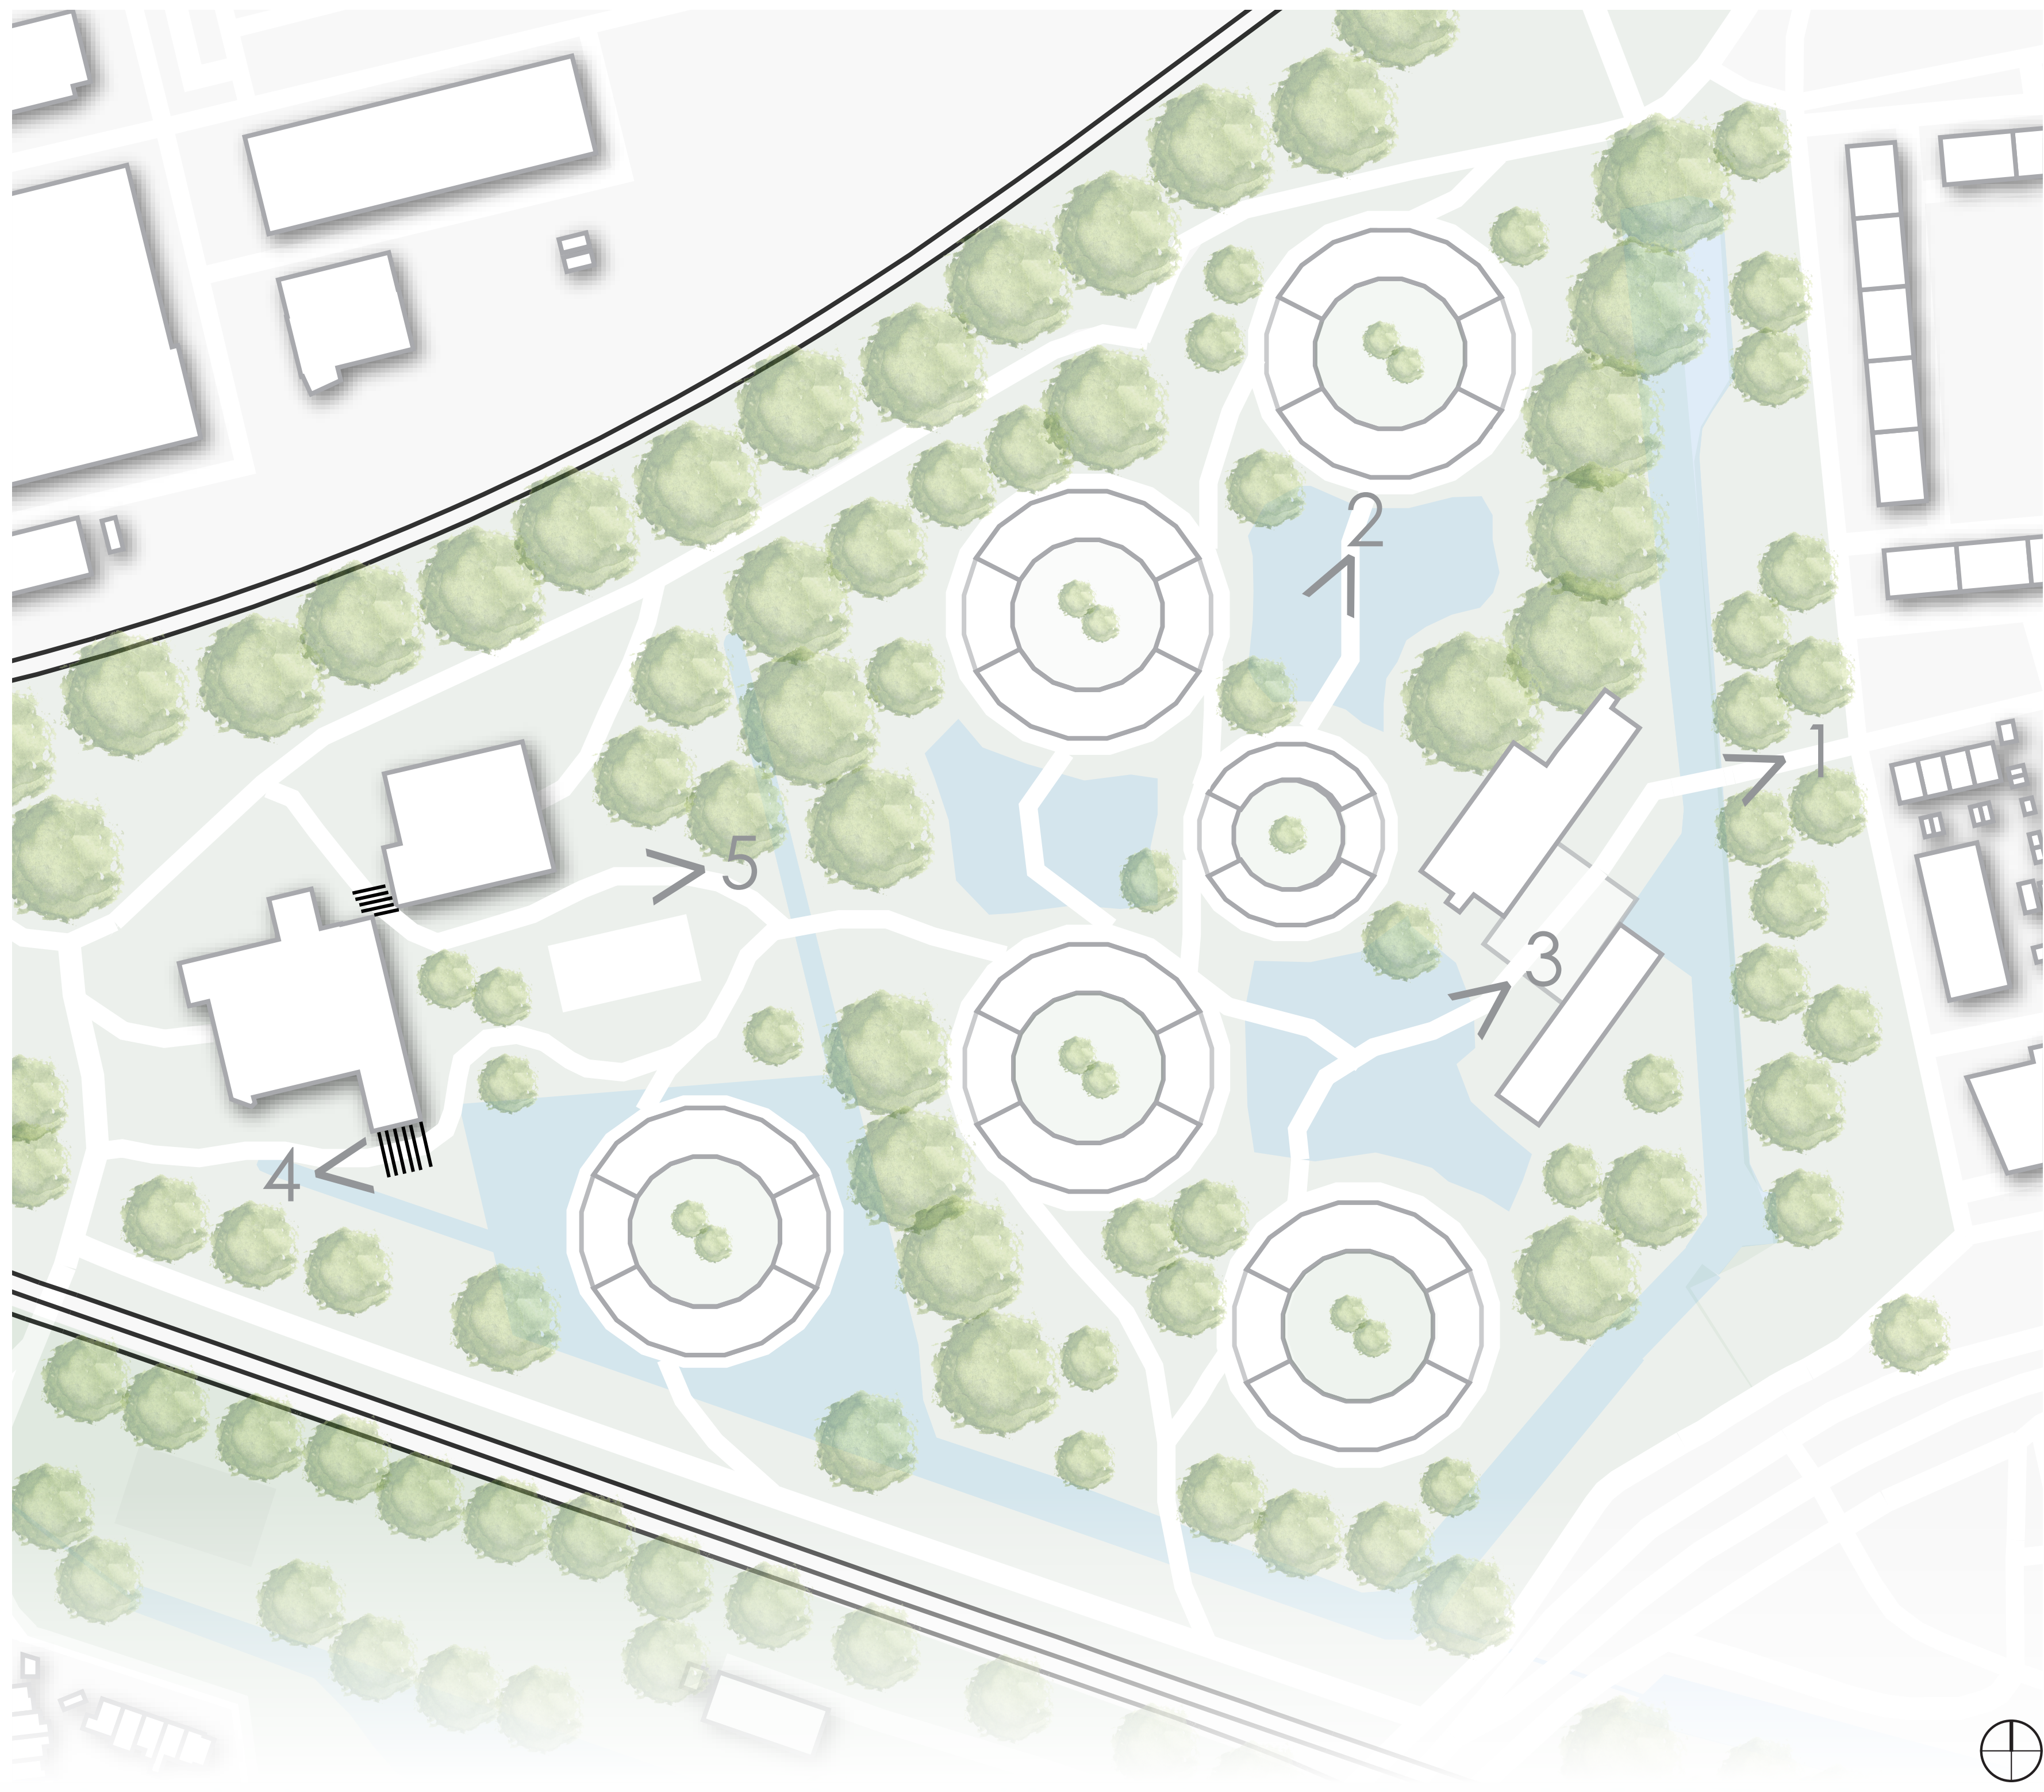


Situational Drawing 1:1000

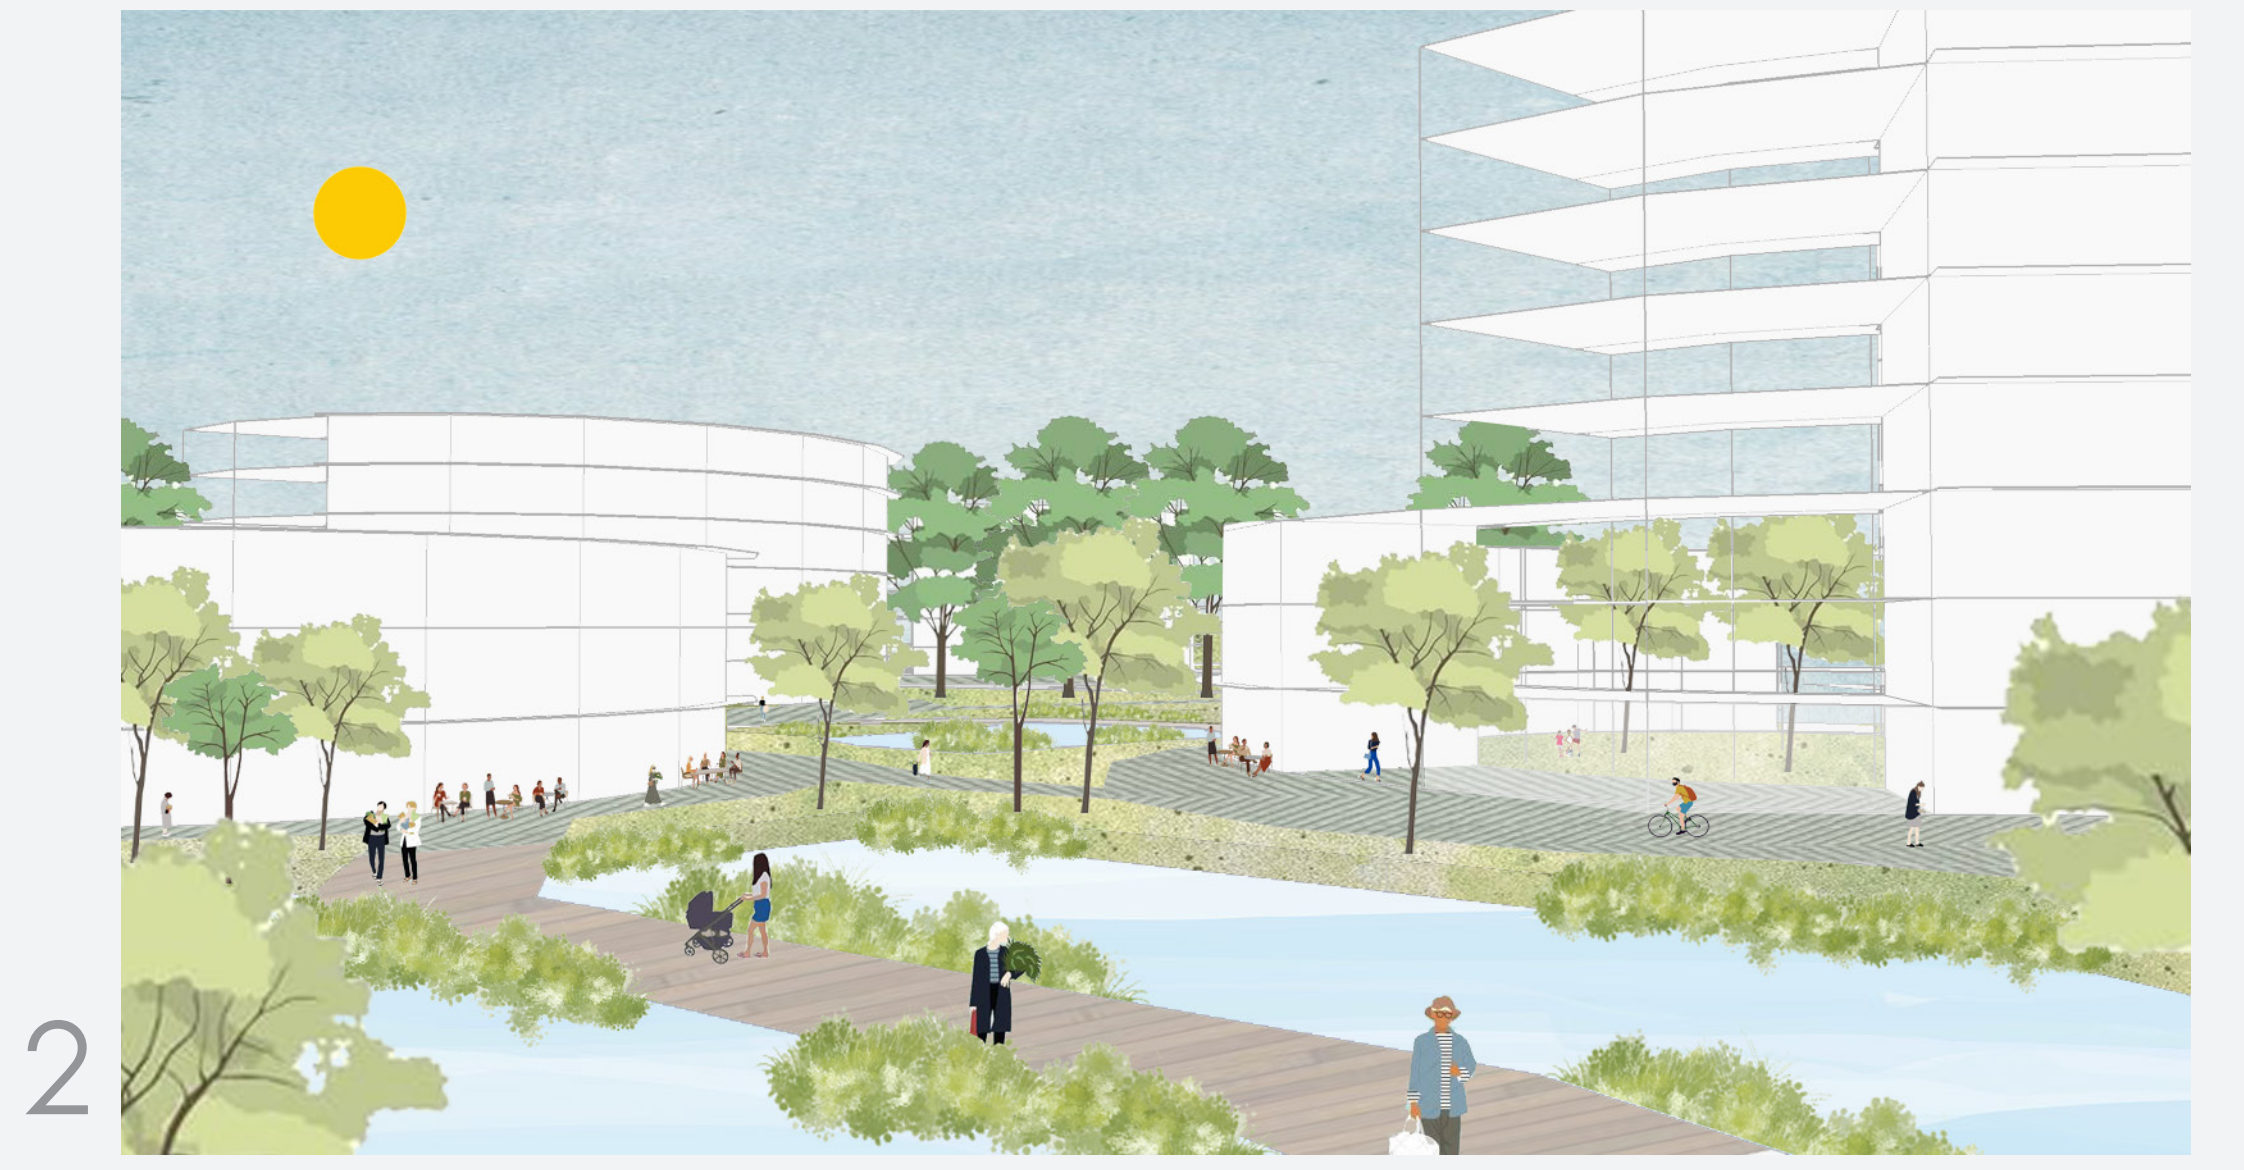

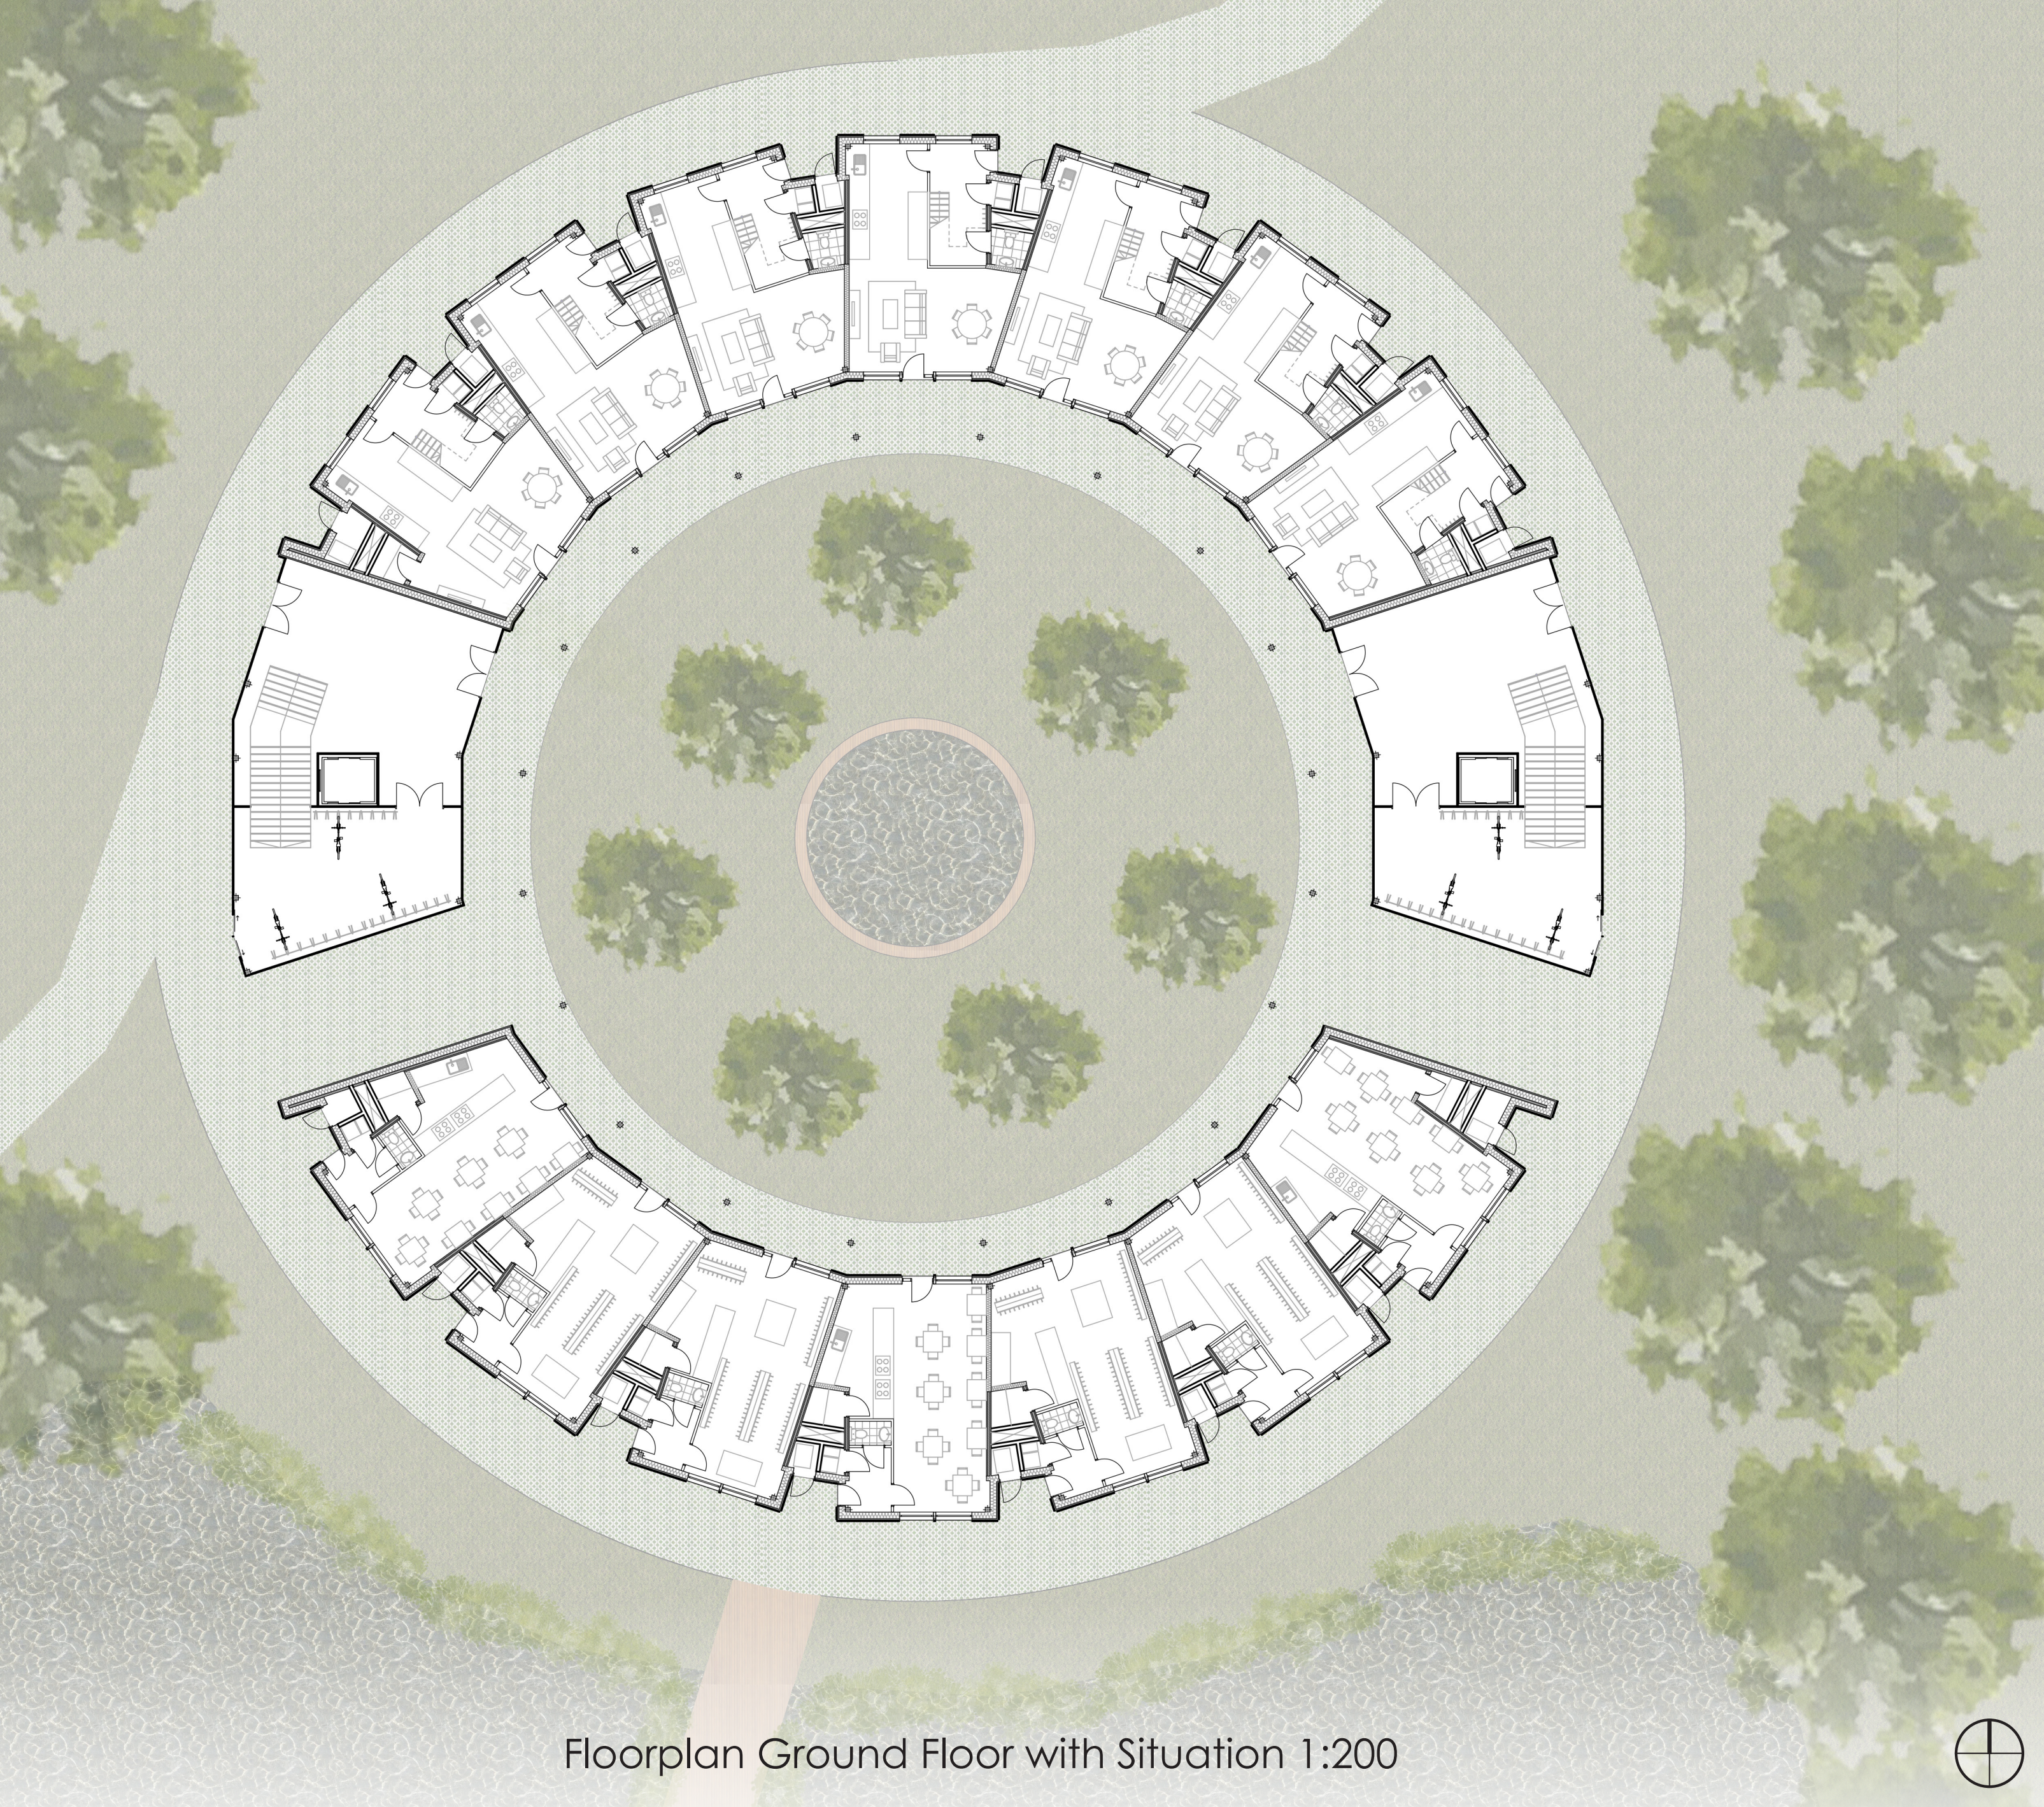

Floorplan Ground Floor with Situation 1:200

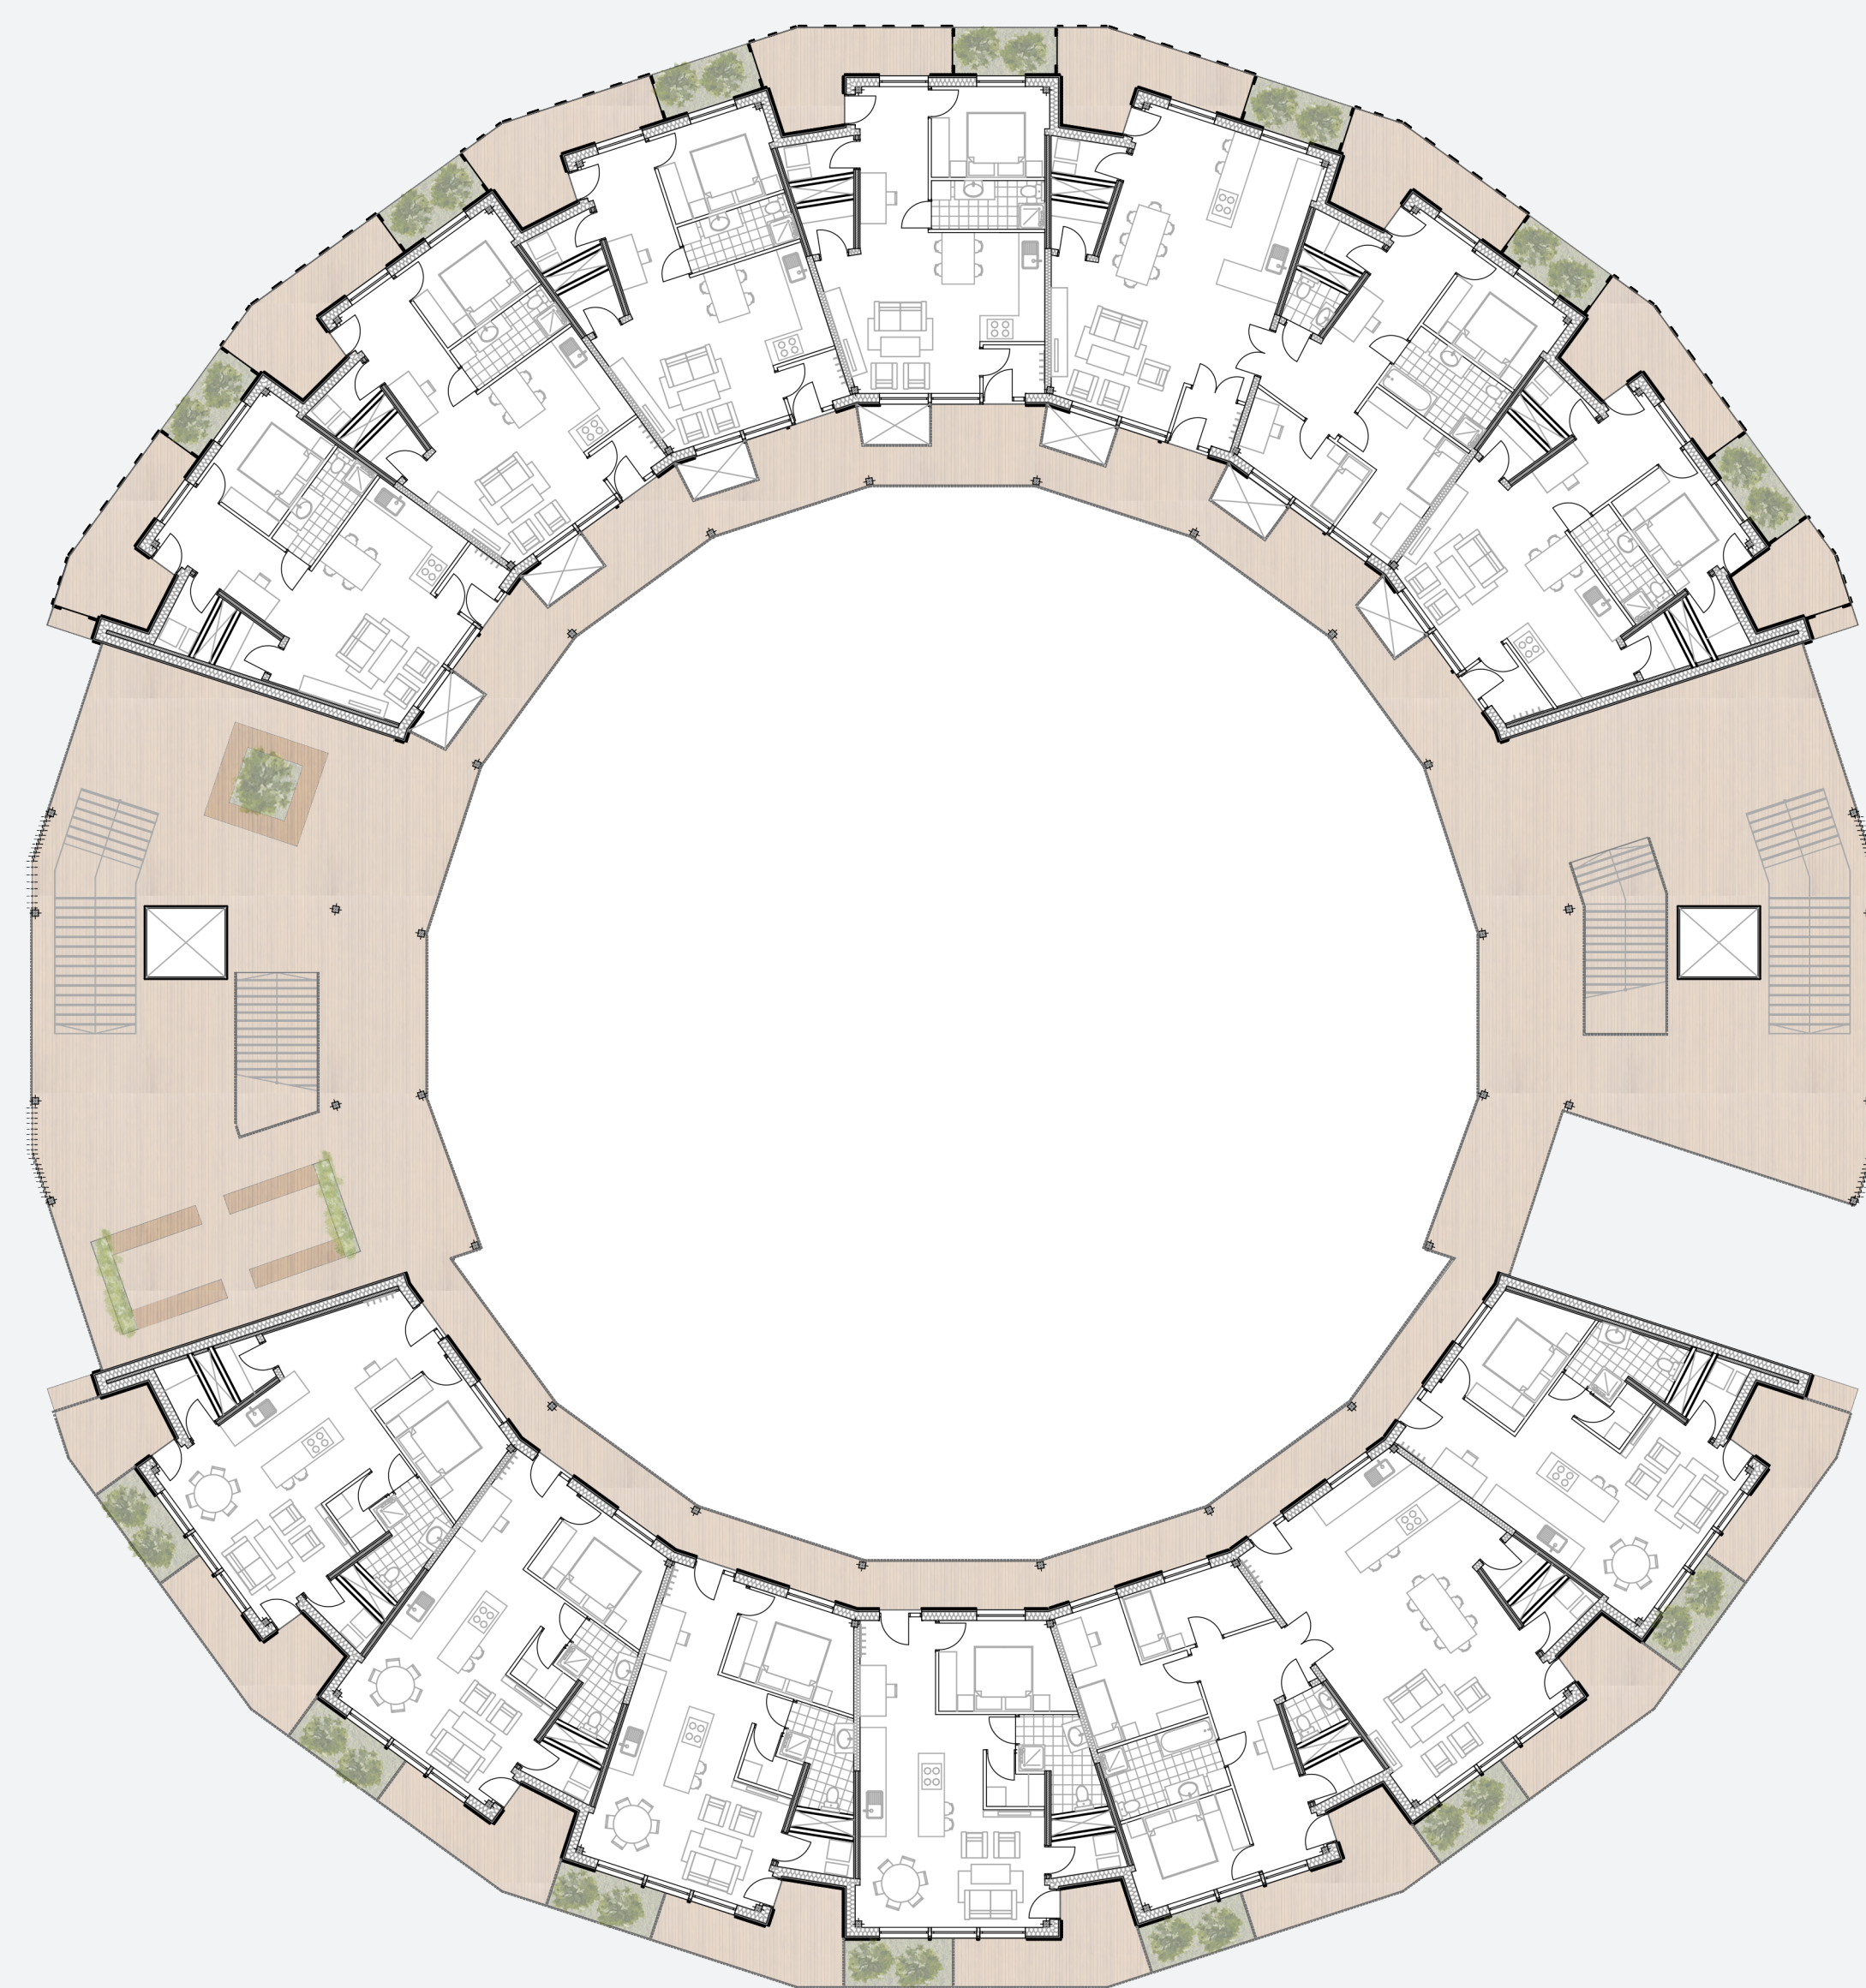

Floorplan Second Floor 1:200



South Elevation 1:200




West Elevation 1:200




North Elevation 1:200




East Elevation 1:200

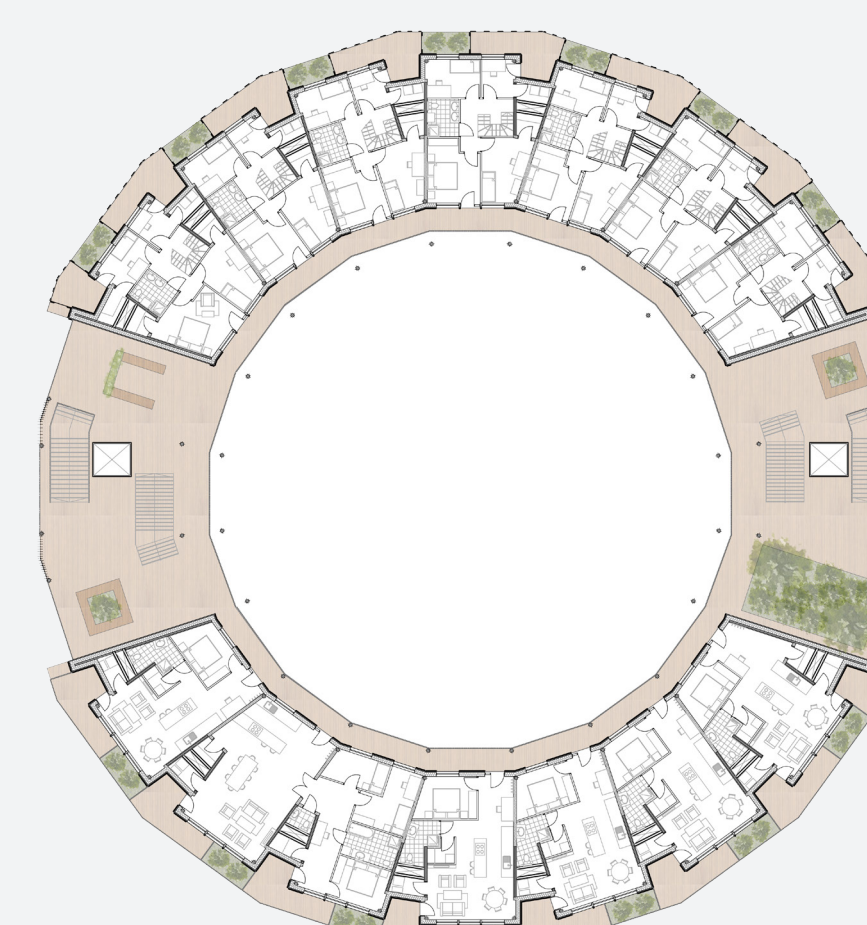


Floorplan First Floor 1:500

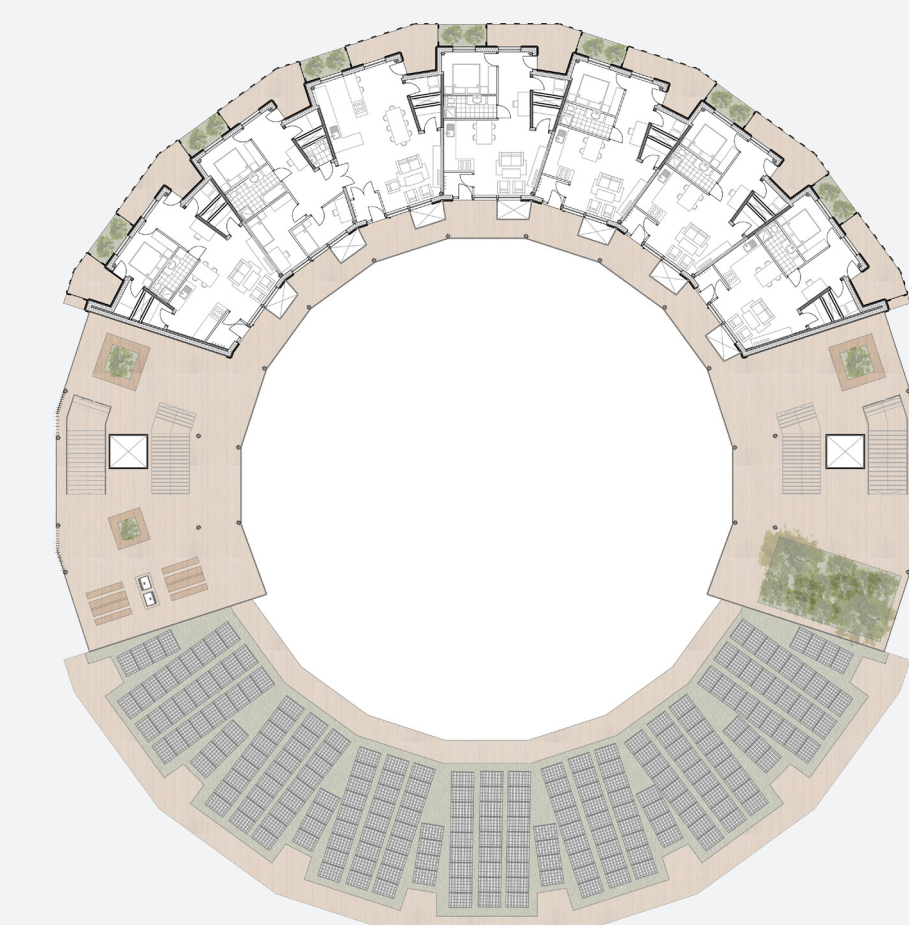

Floorplan Third Floor 1:500

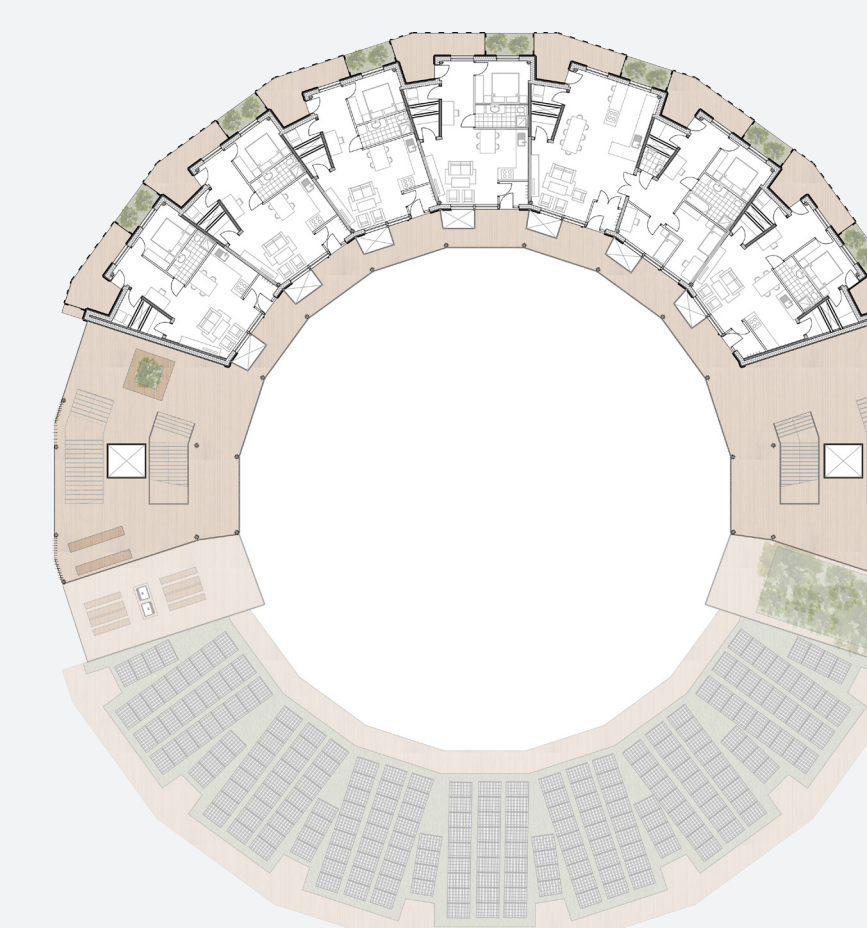

Floorplan Fourth | Sixth Floor  
1:500

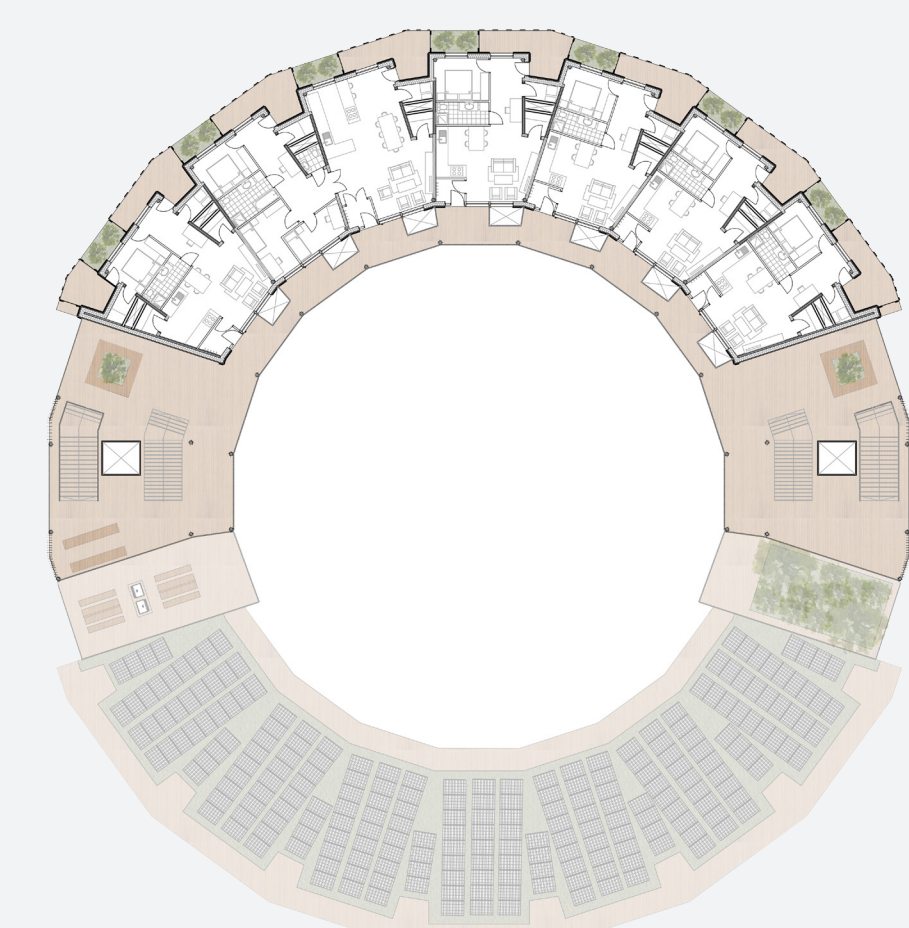


Floorplan Fifth | Seventh Floor  
1:500






North

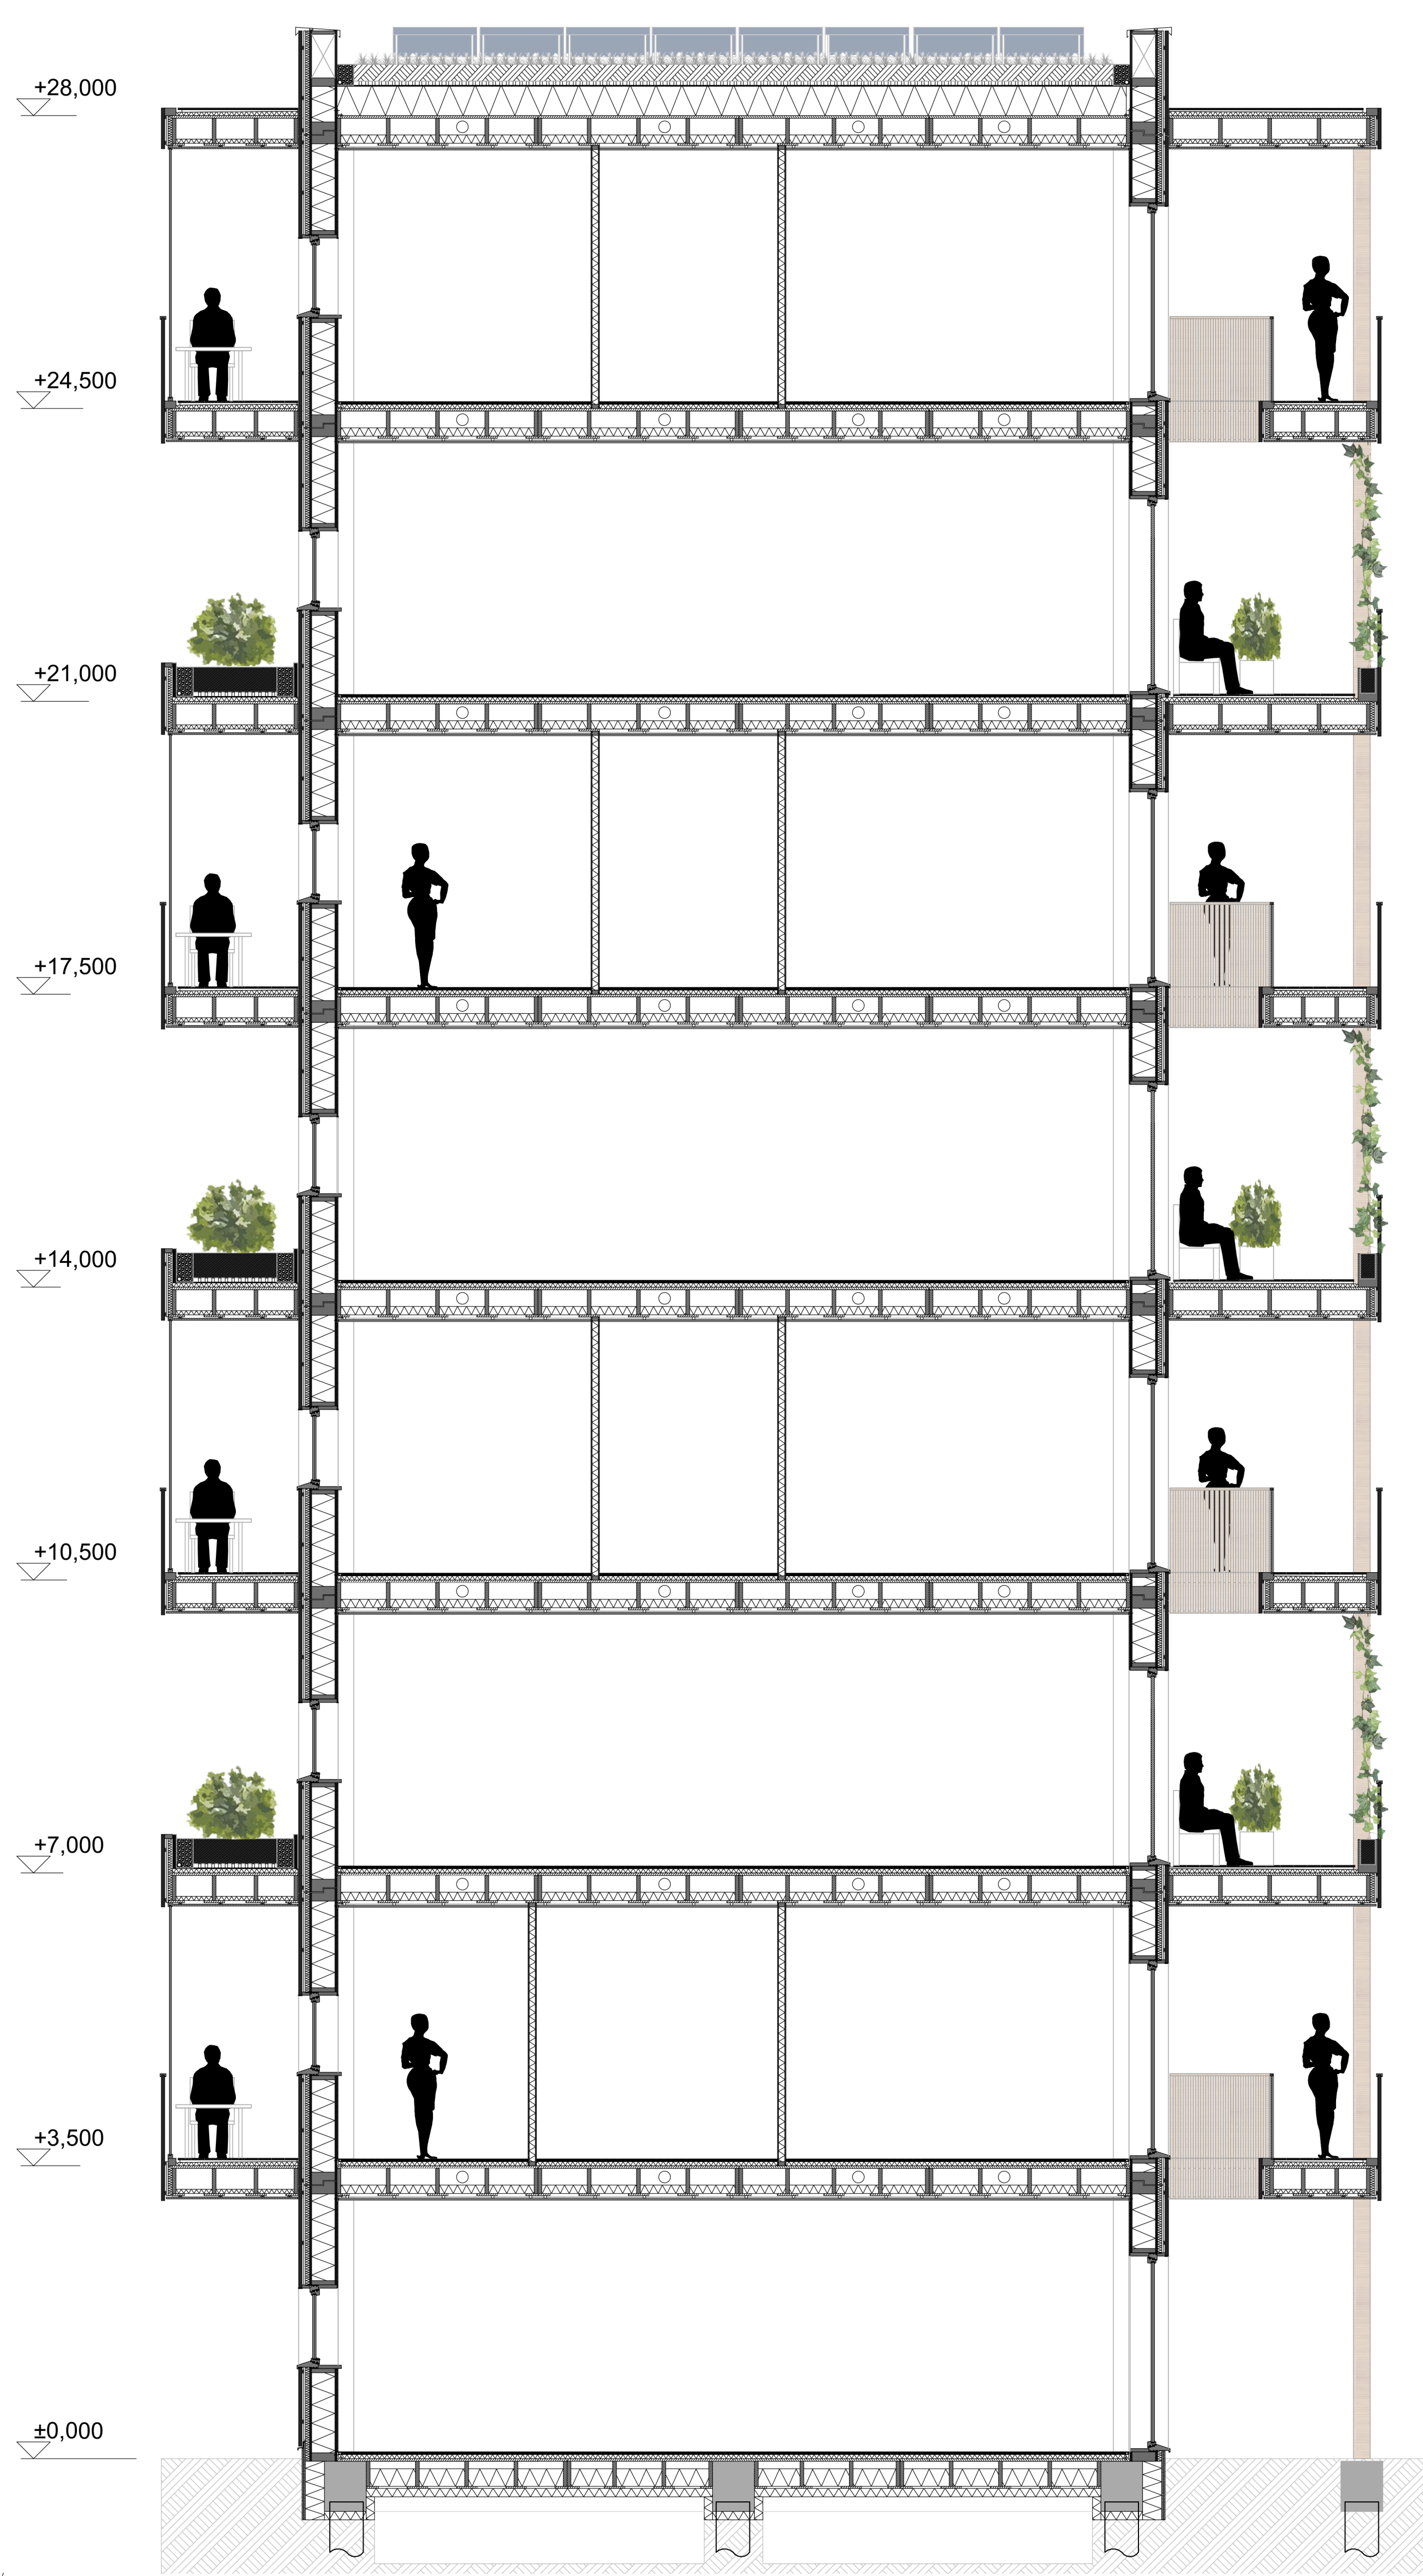


Facade Fragment 1:50



South

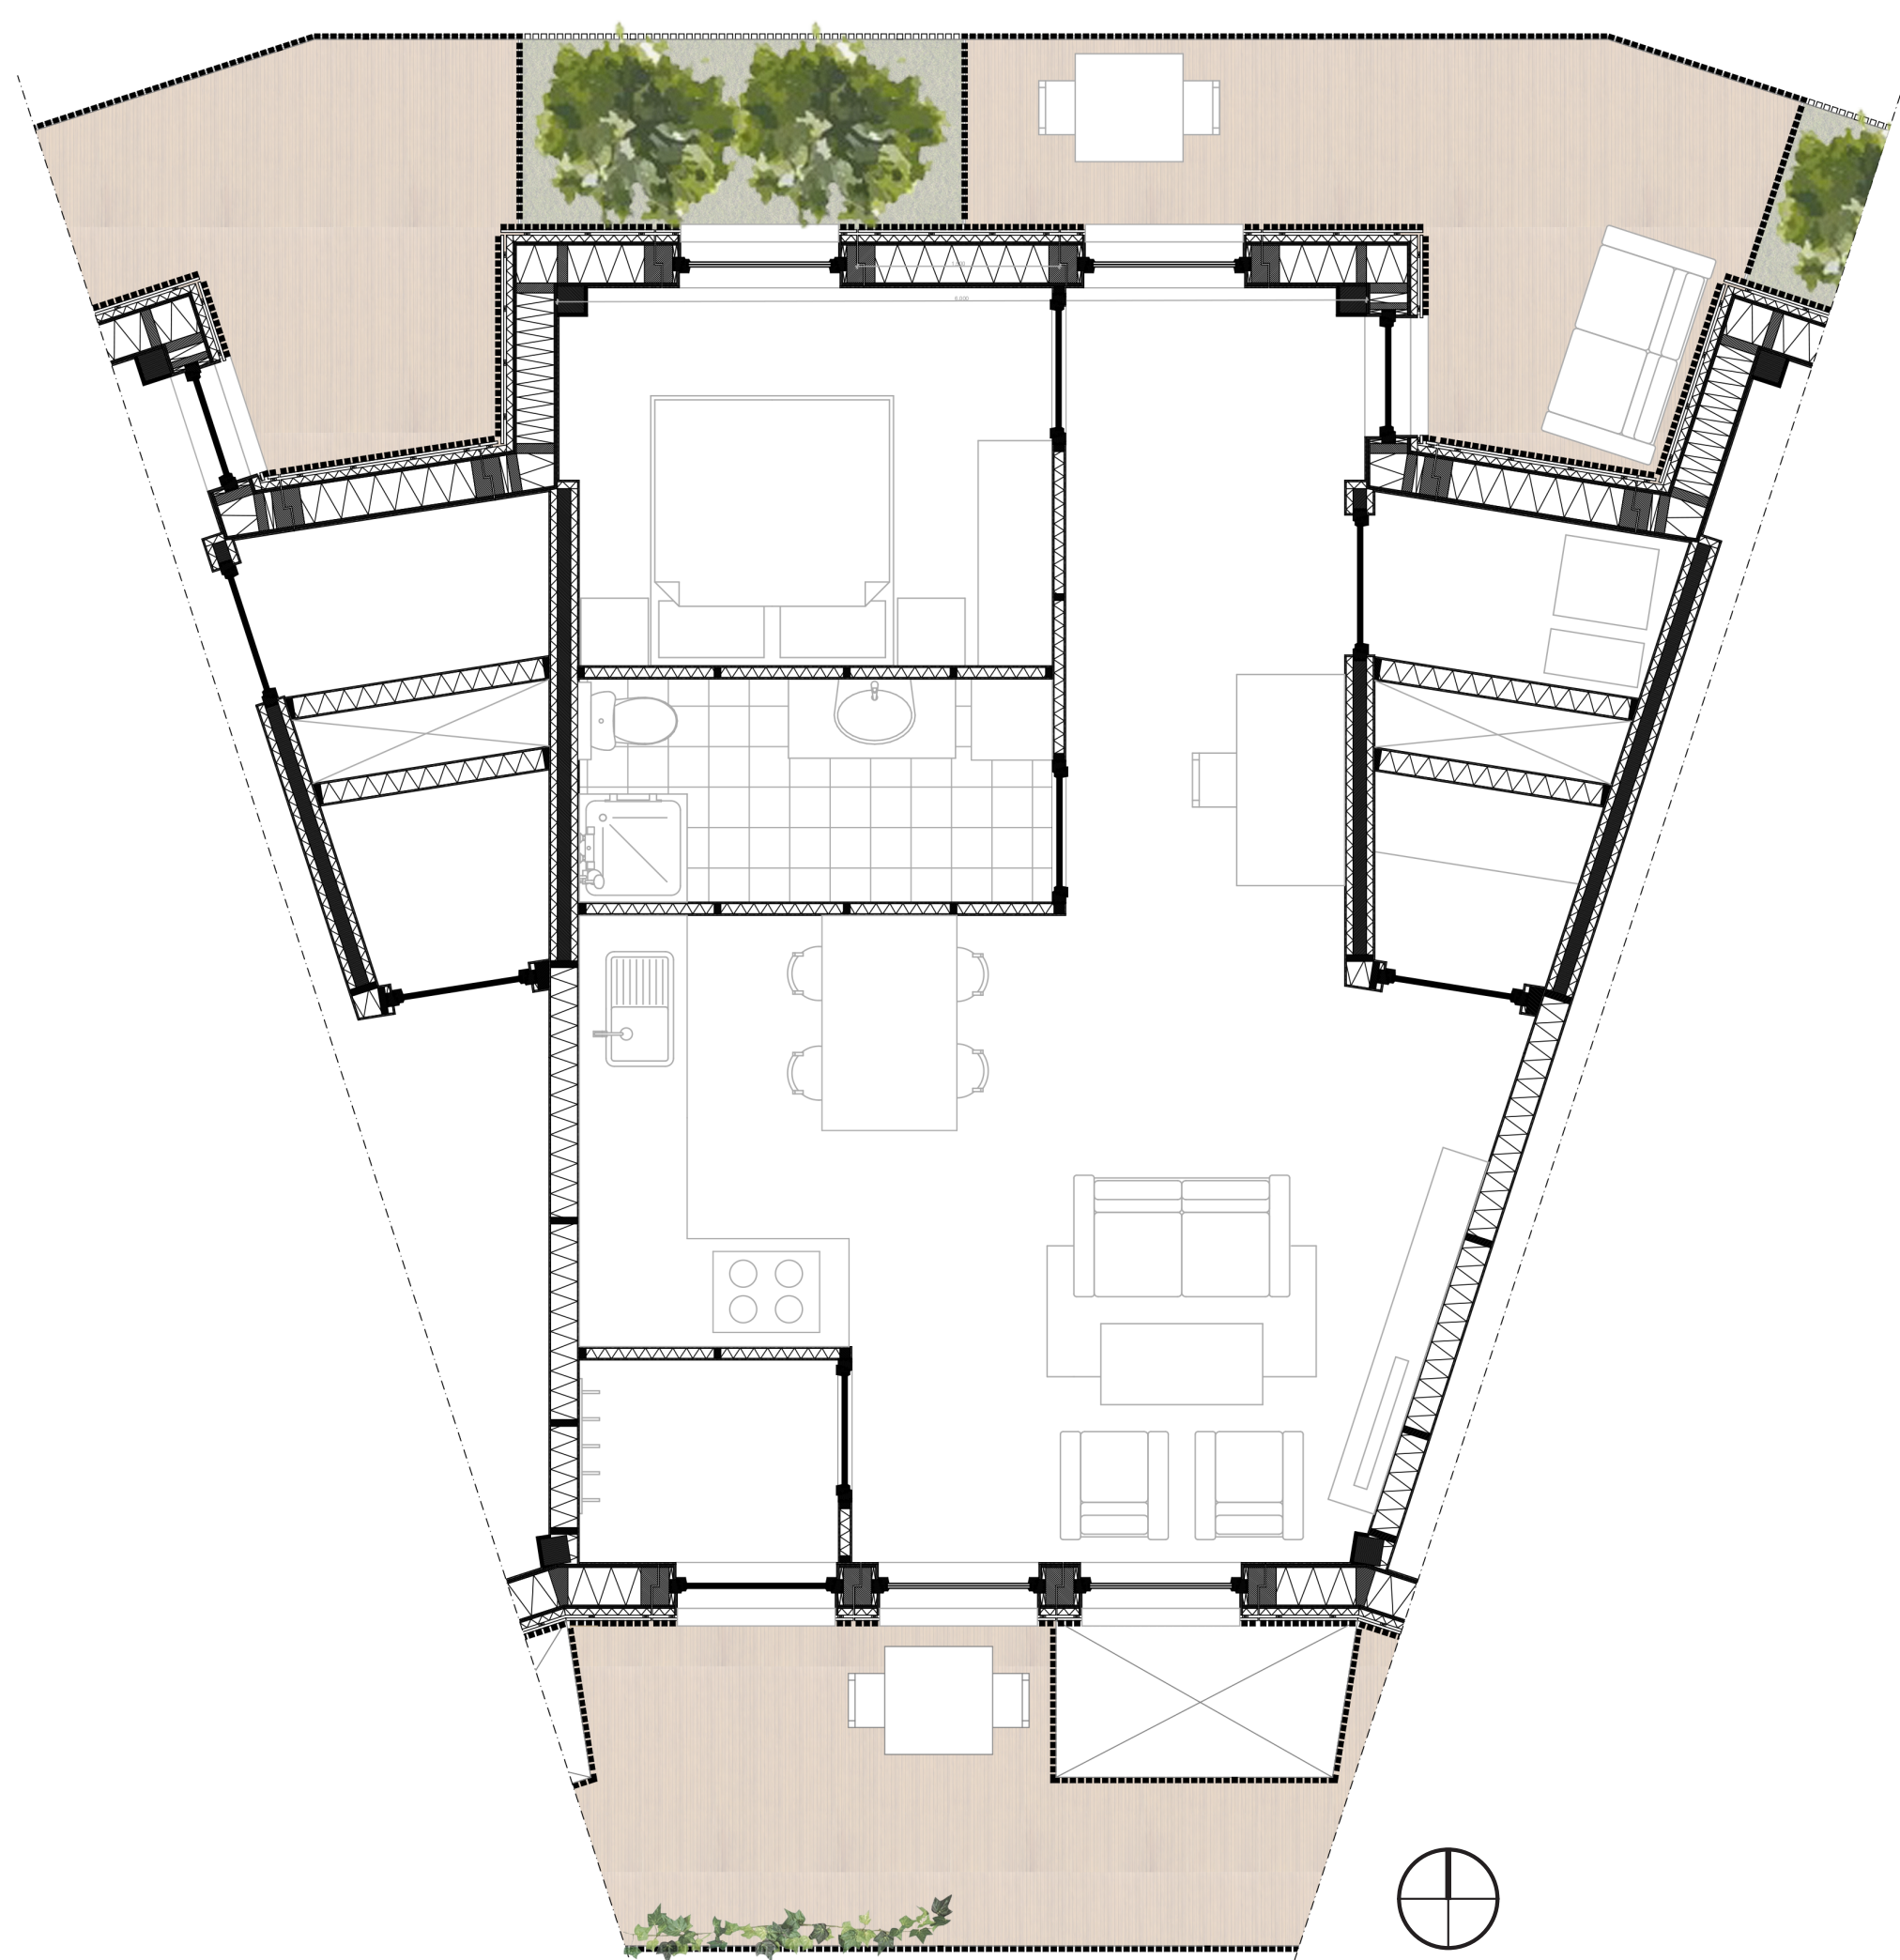

Floorplan South Entrance Apartment 1:50

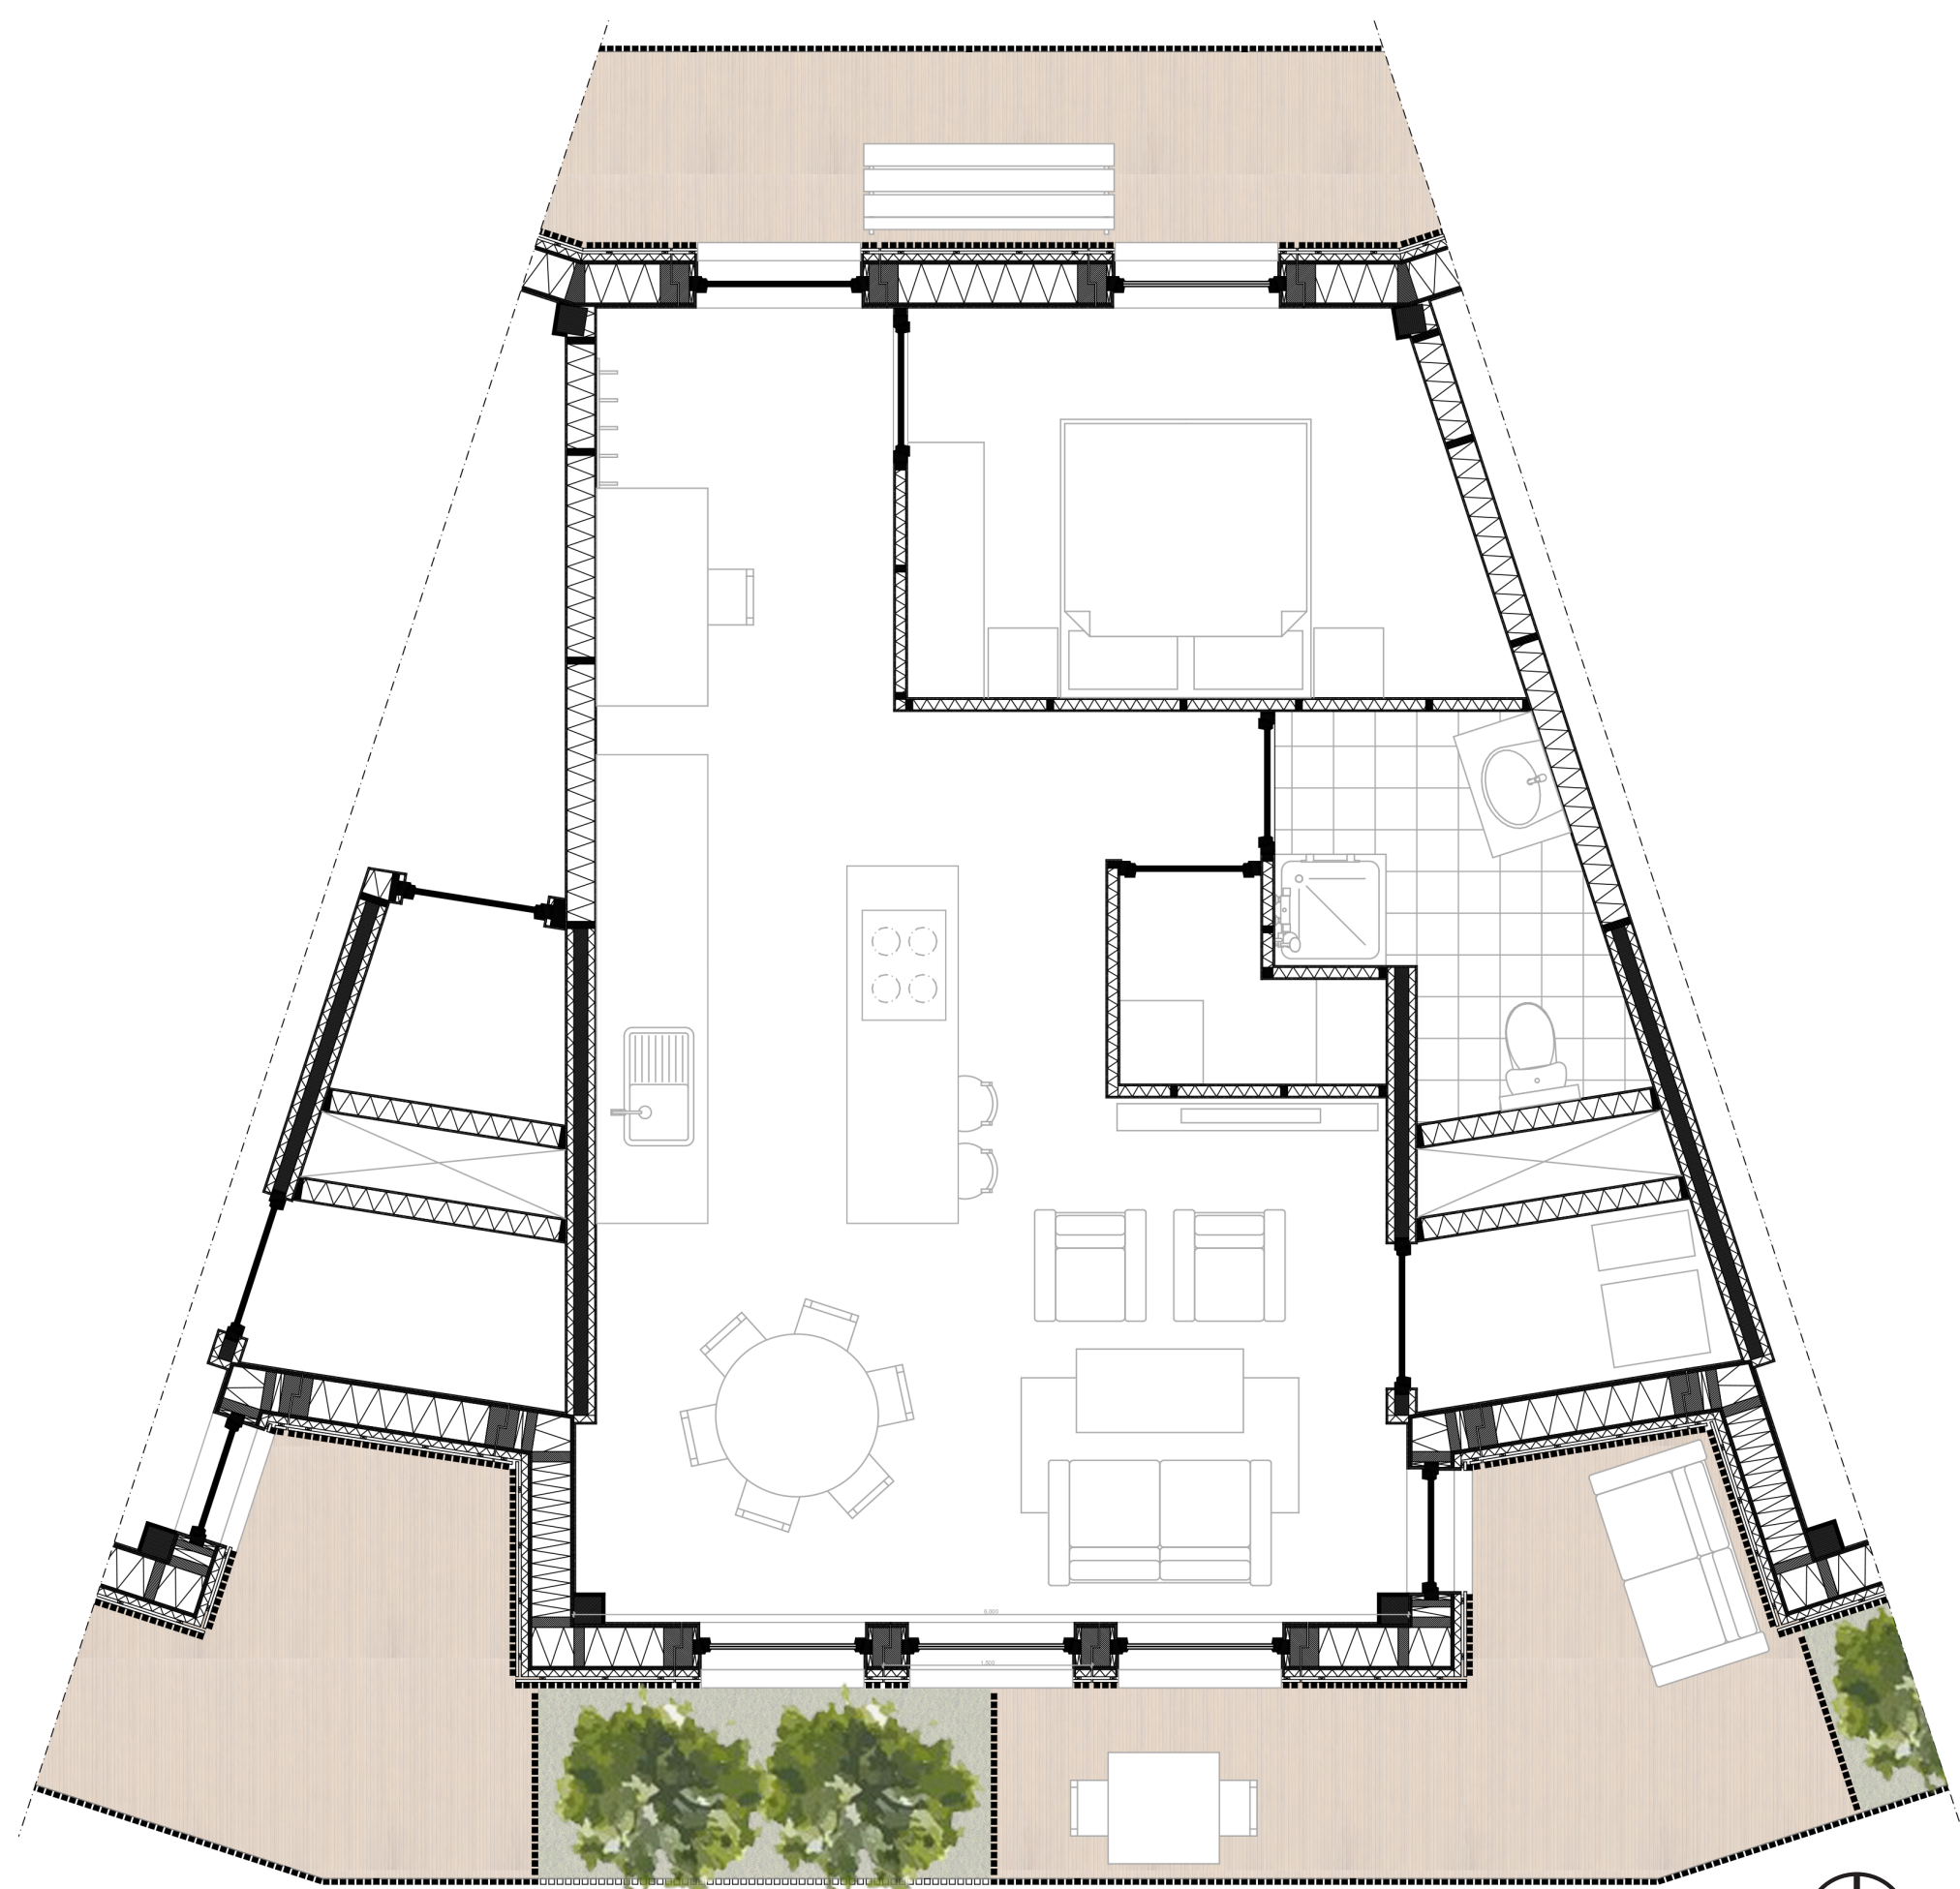


Floorplan North Entrance Apartment 1:50




Building Tour




North Facade Fragment 1:20

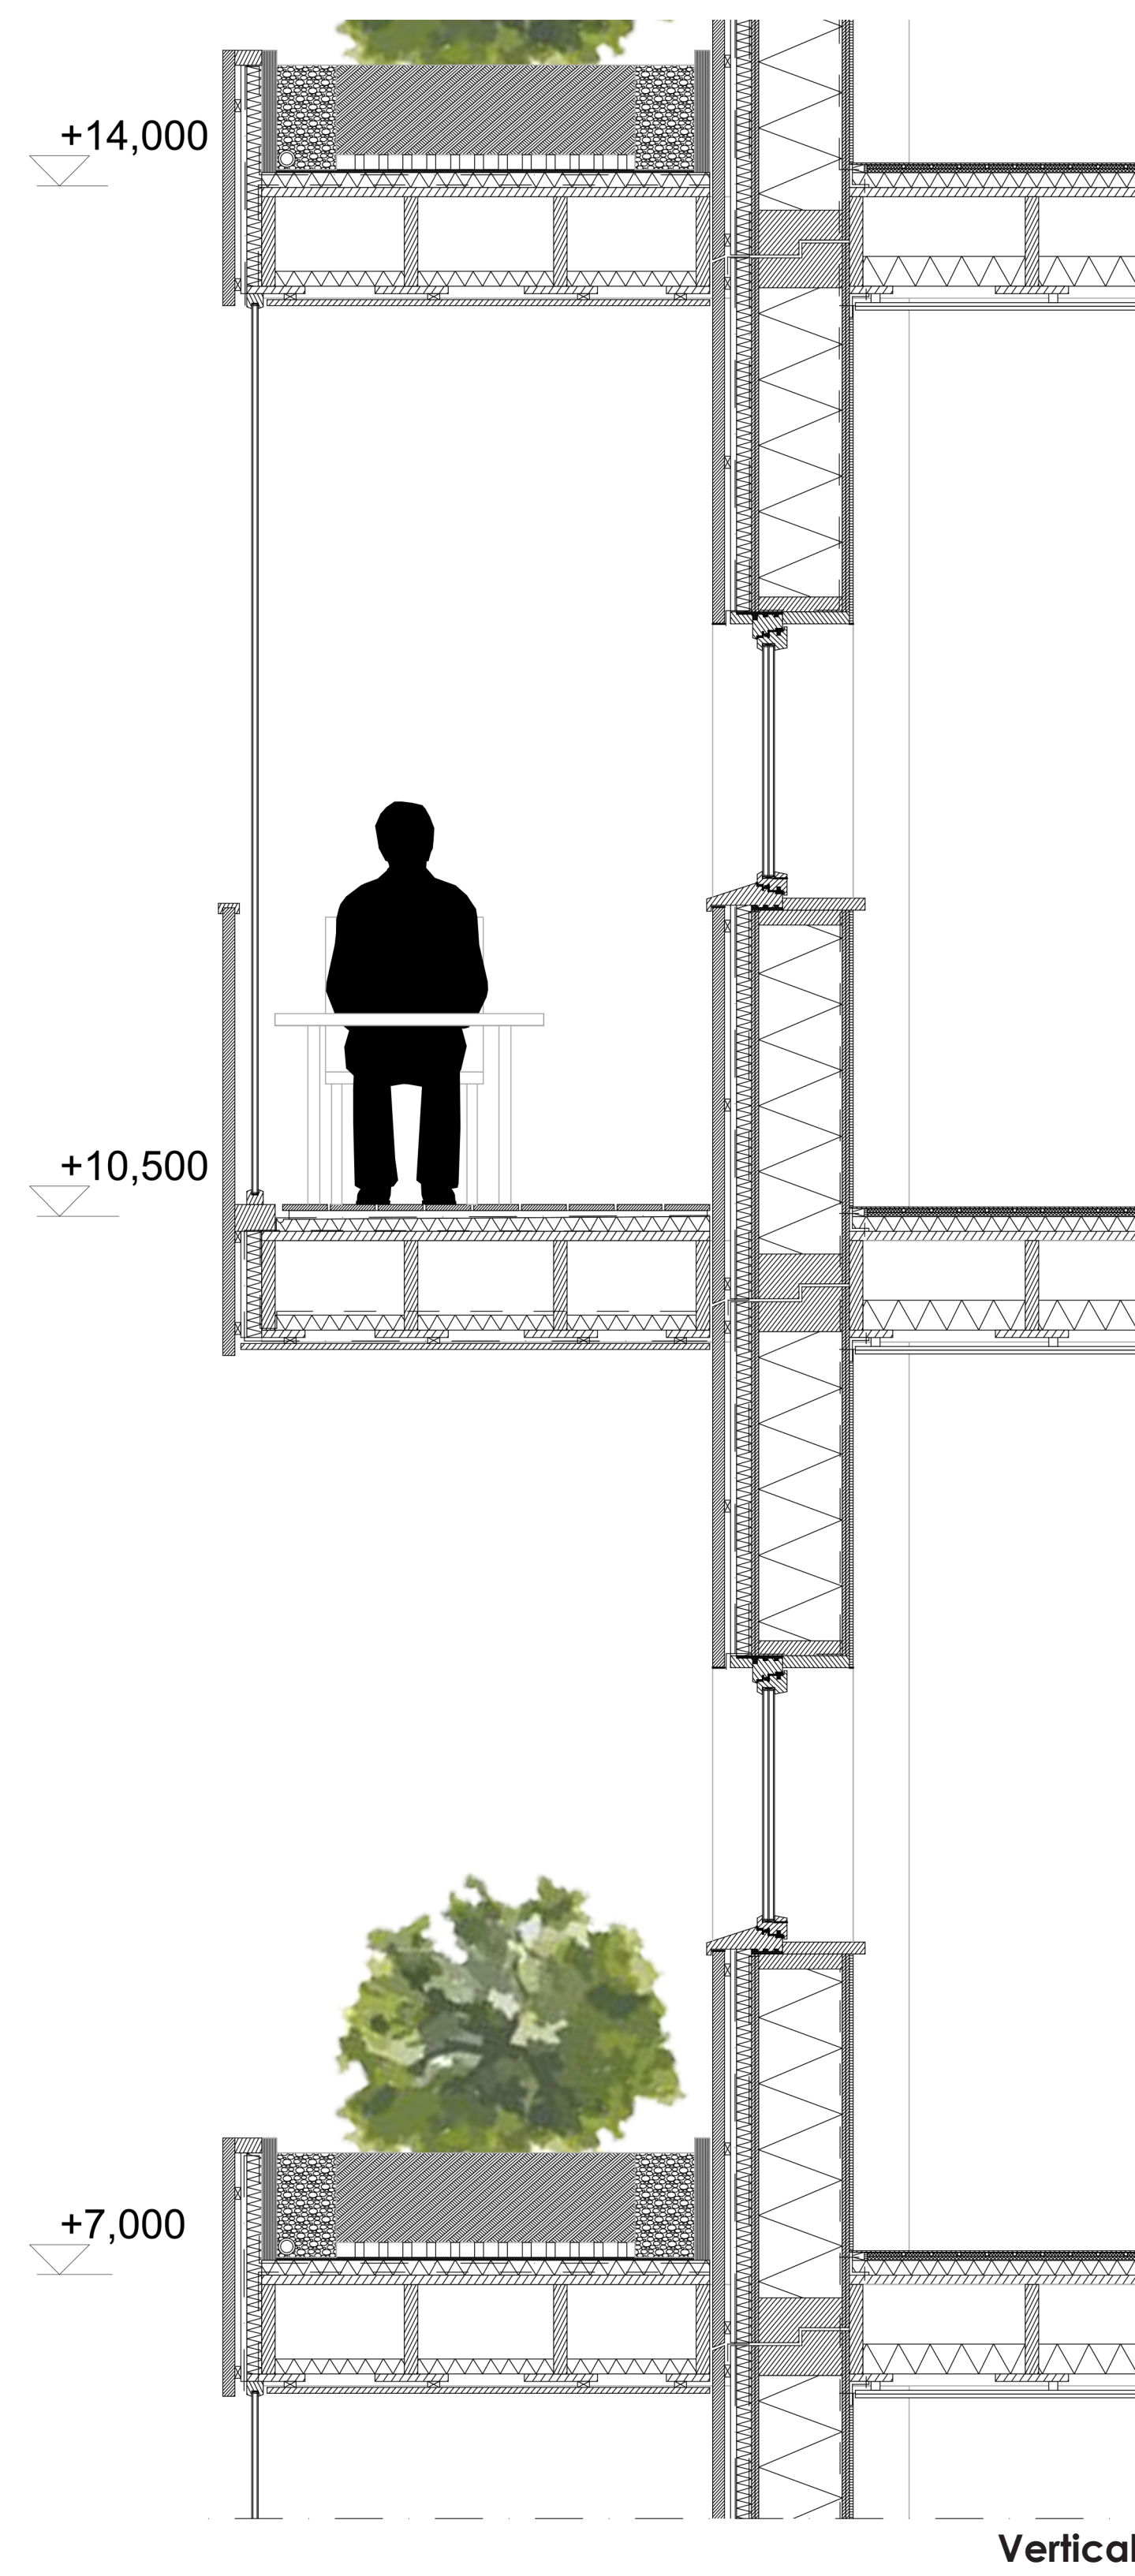

Vertical

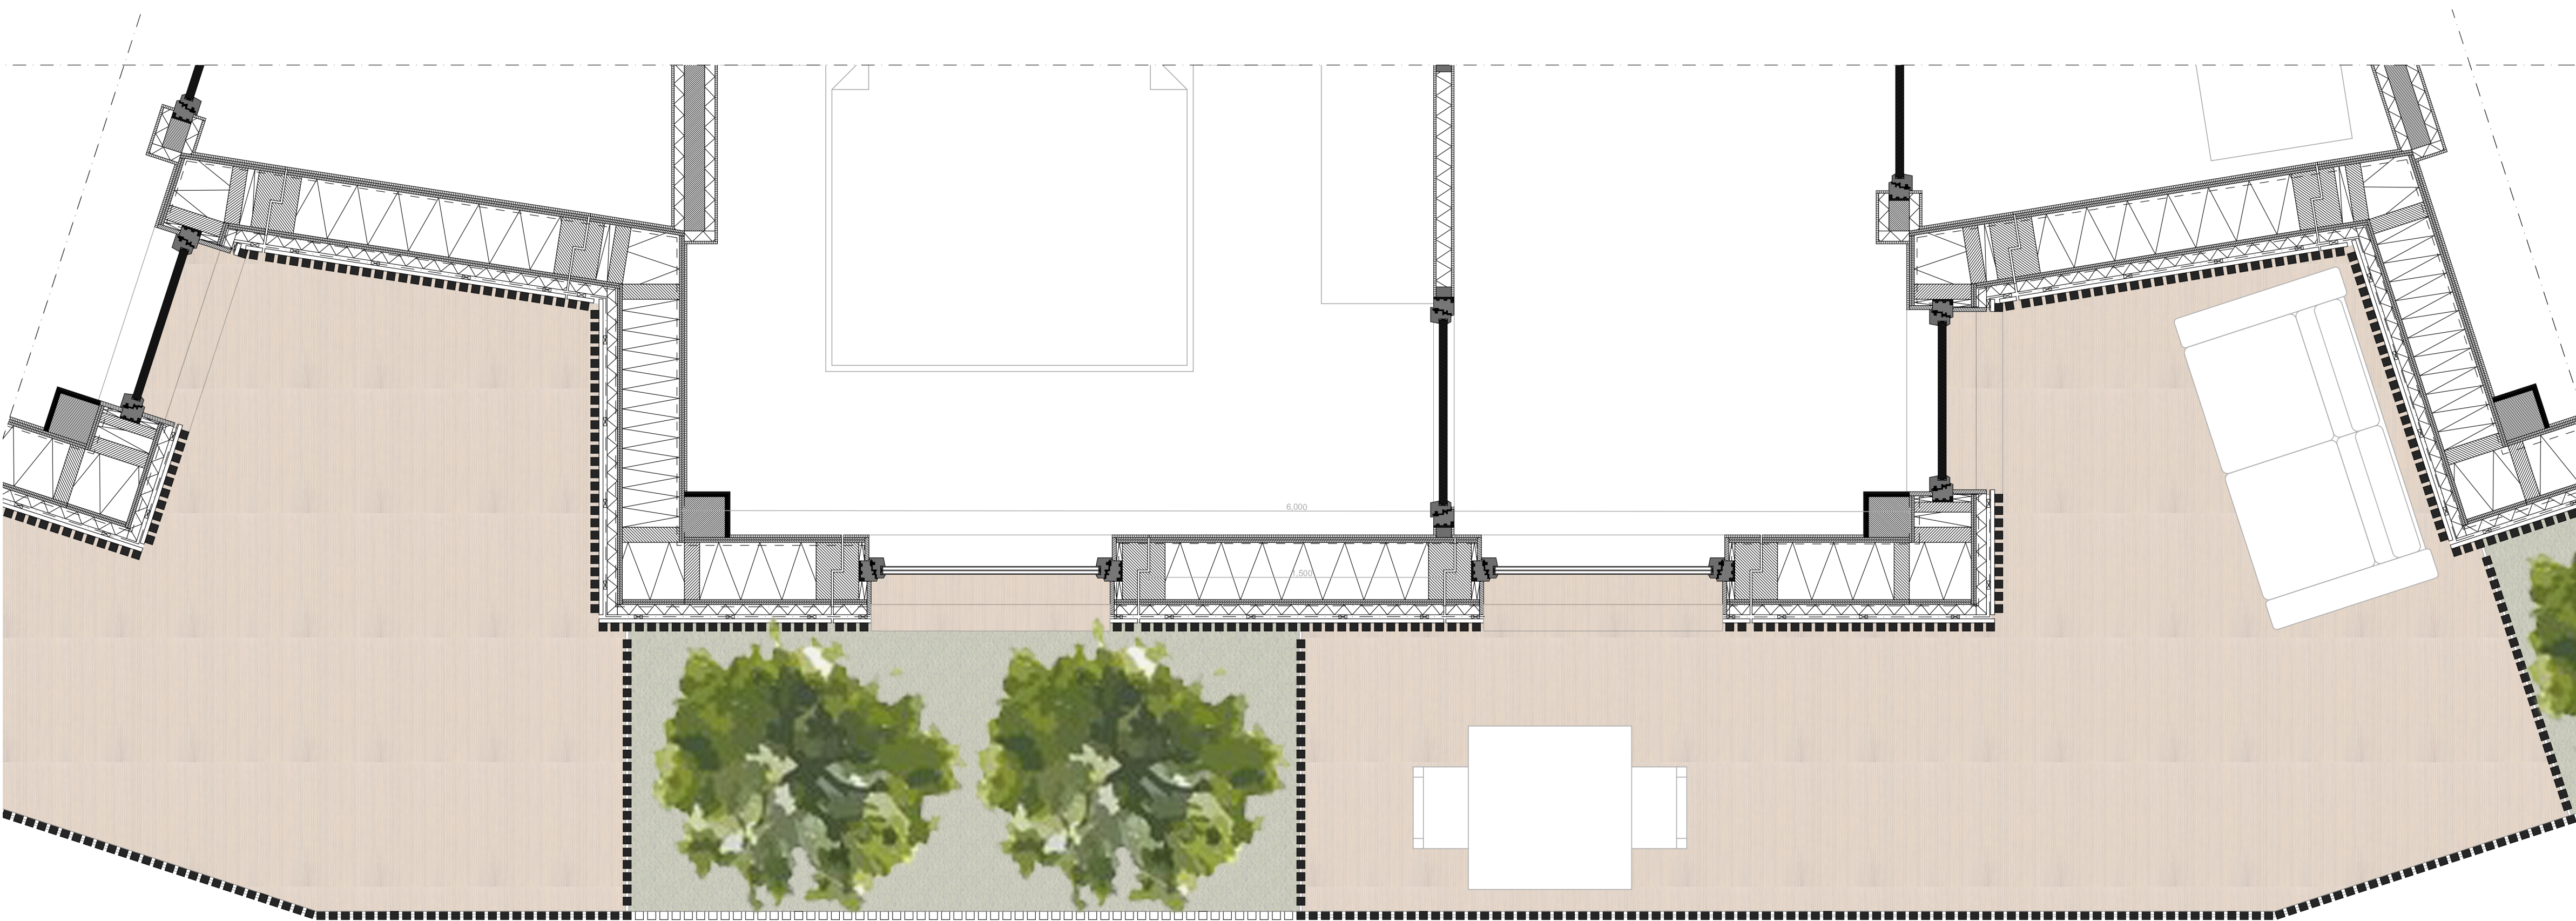


Horizontal

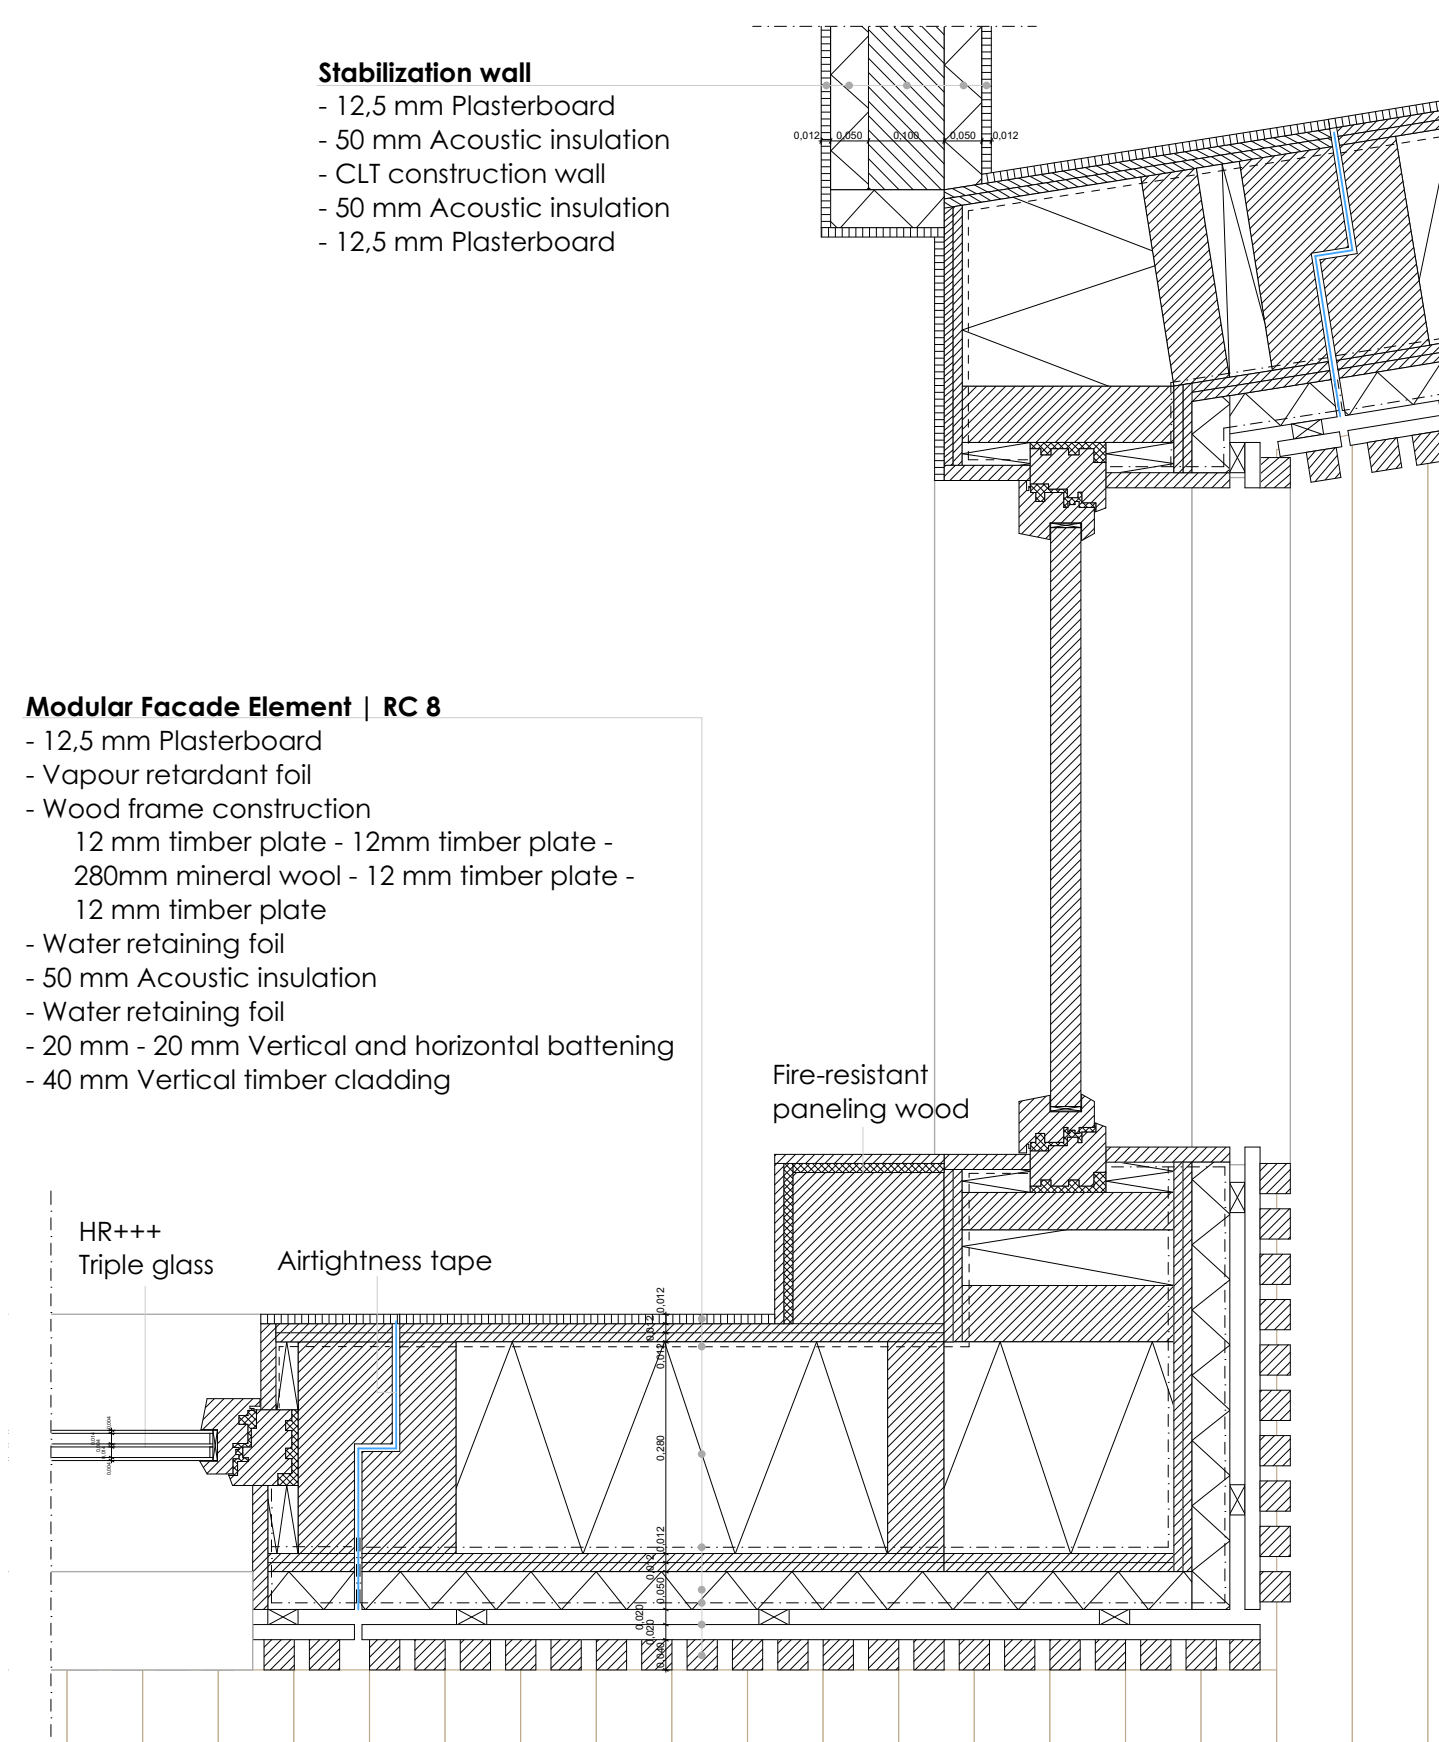


Horizontal Detail 1:10




North-South Section 1:200

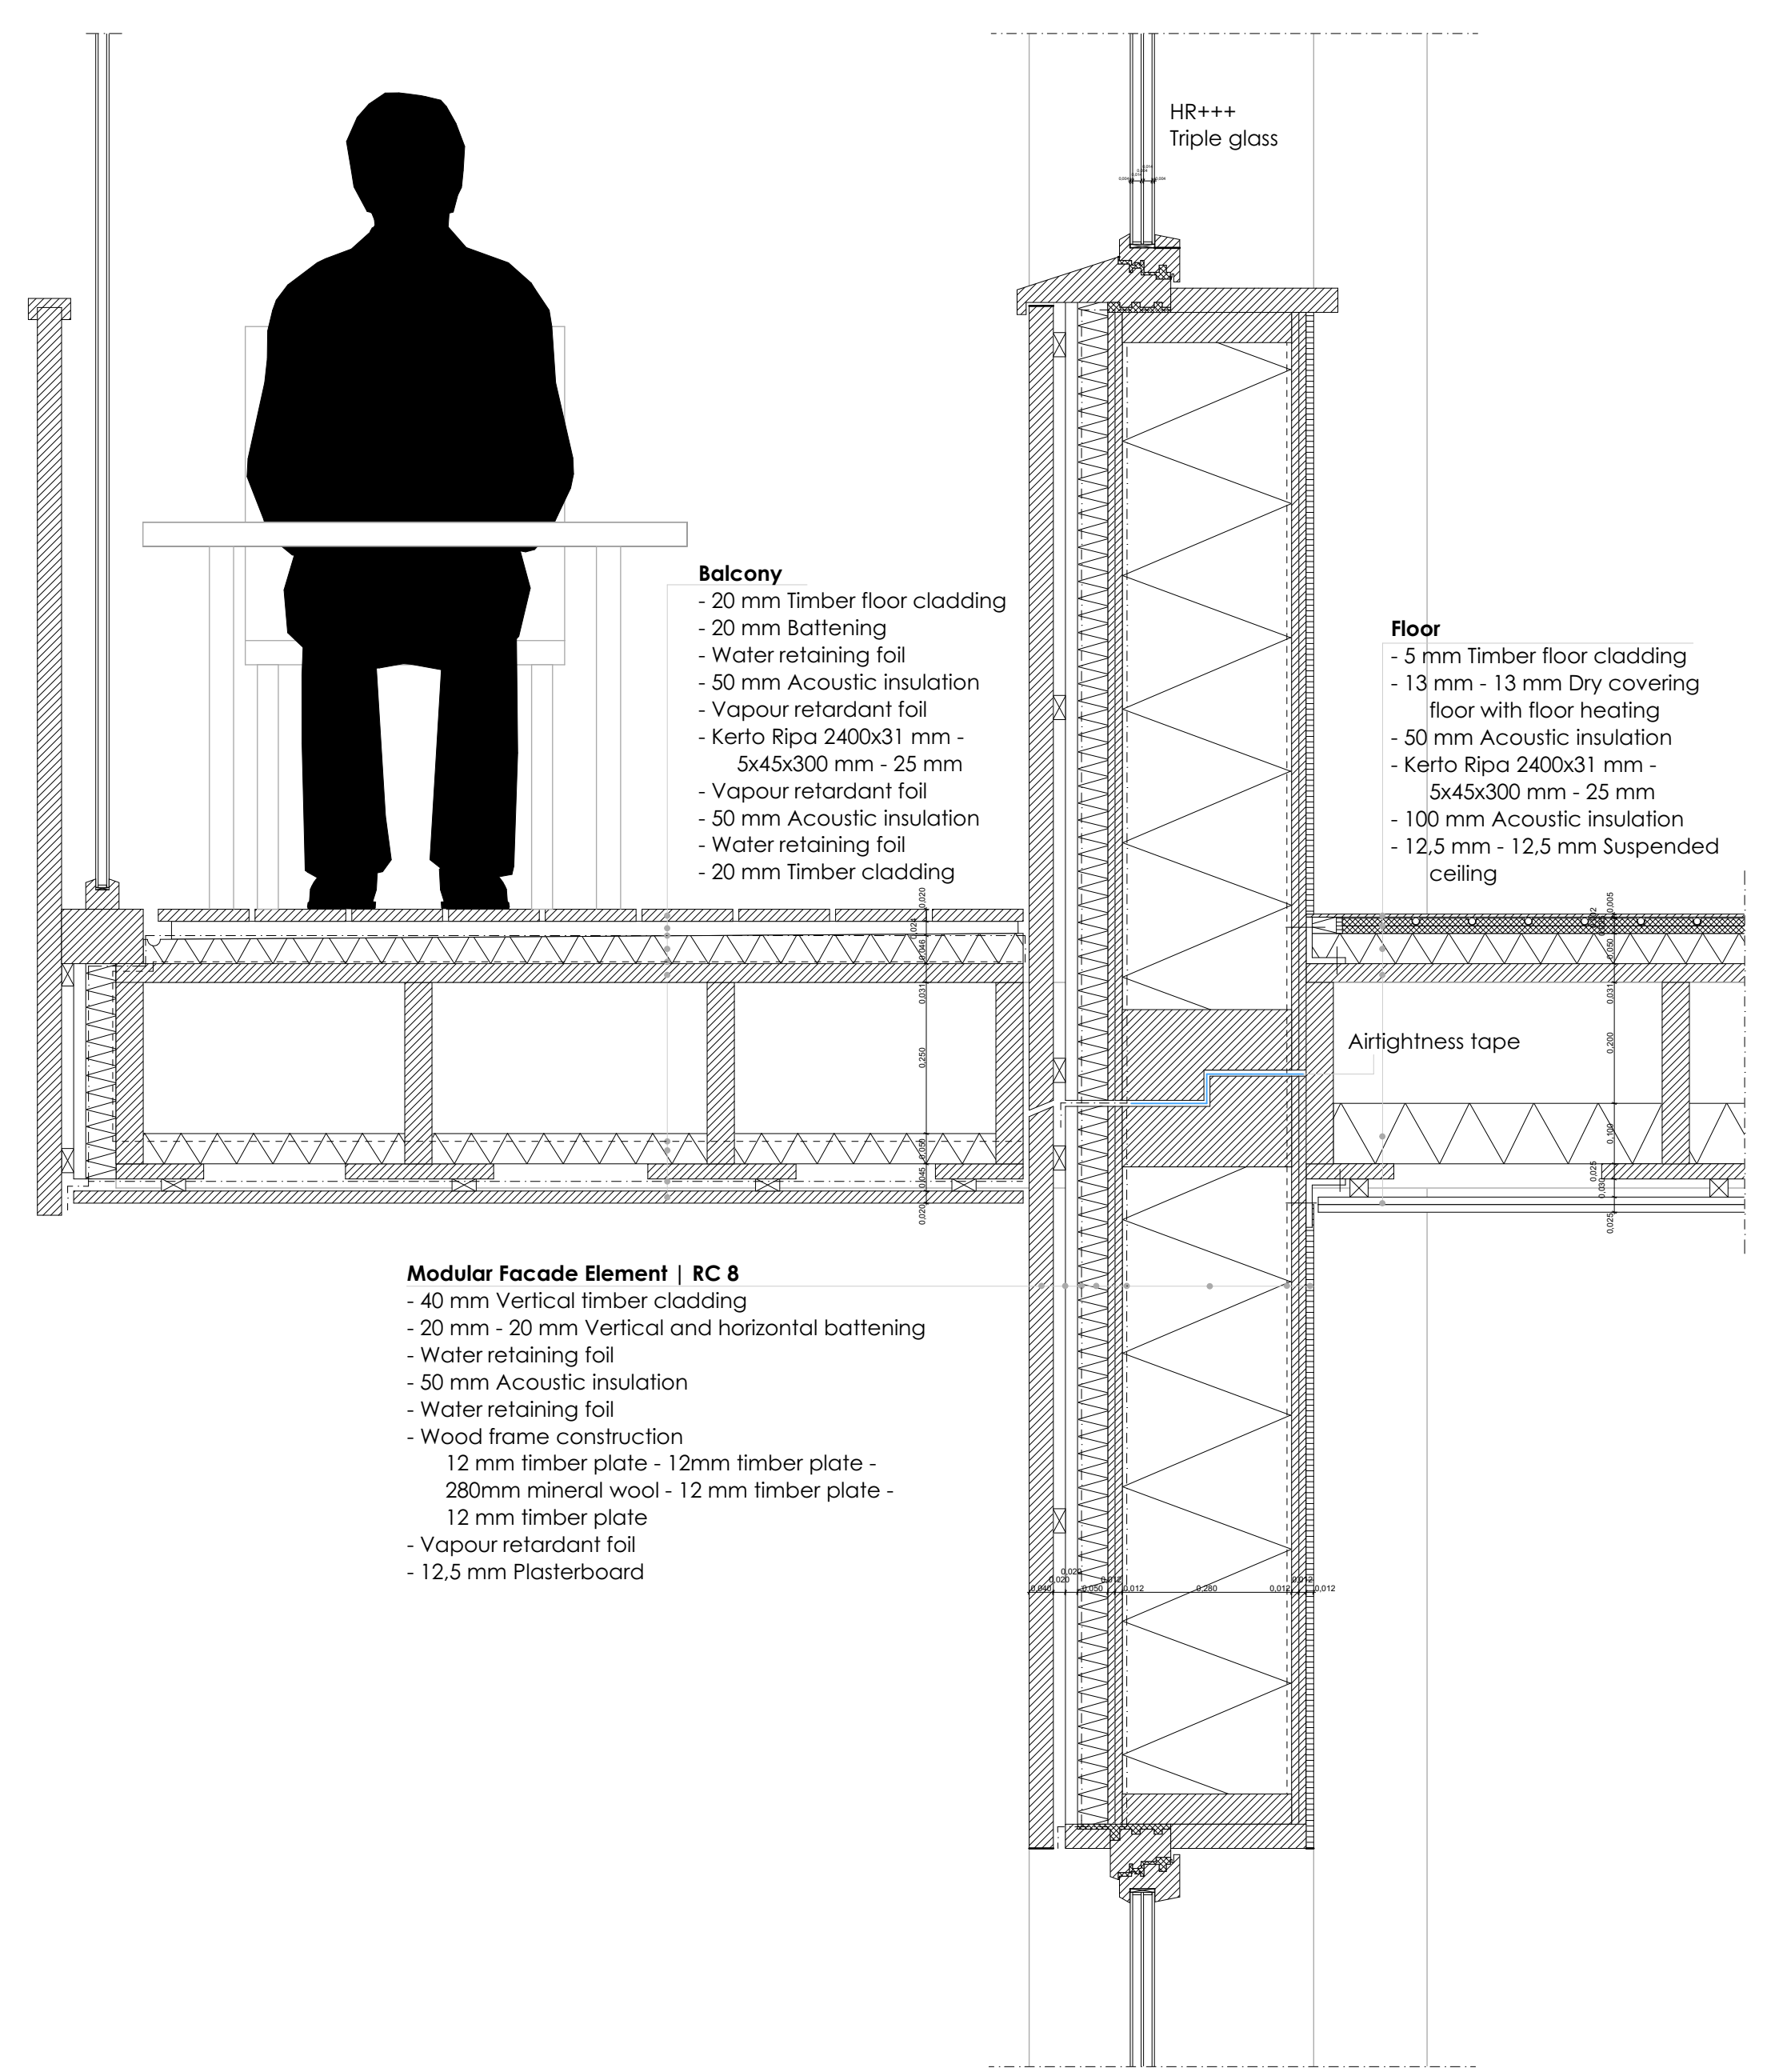

Balcony Vertical Detail 1:10

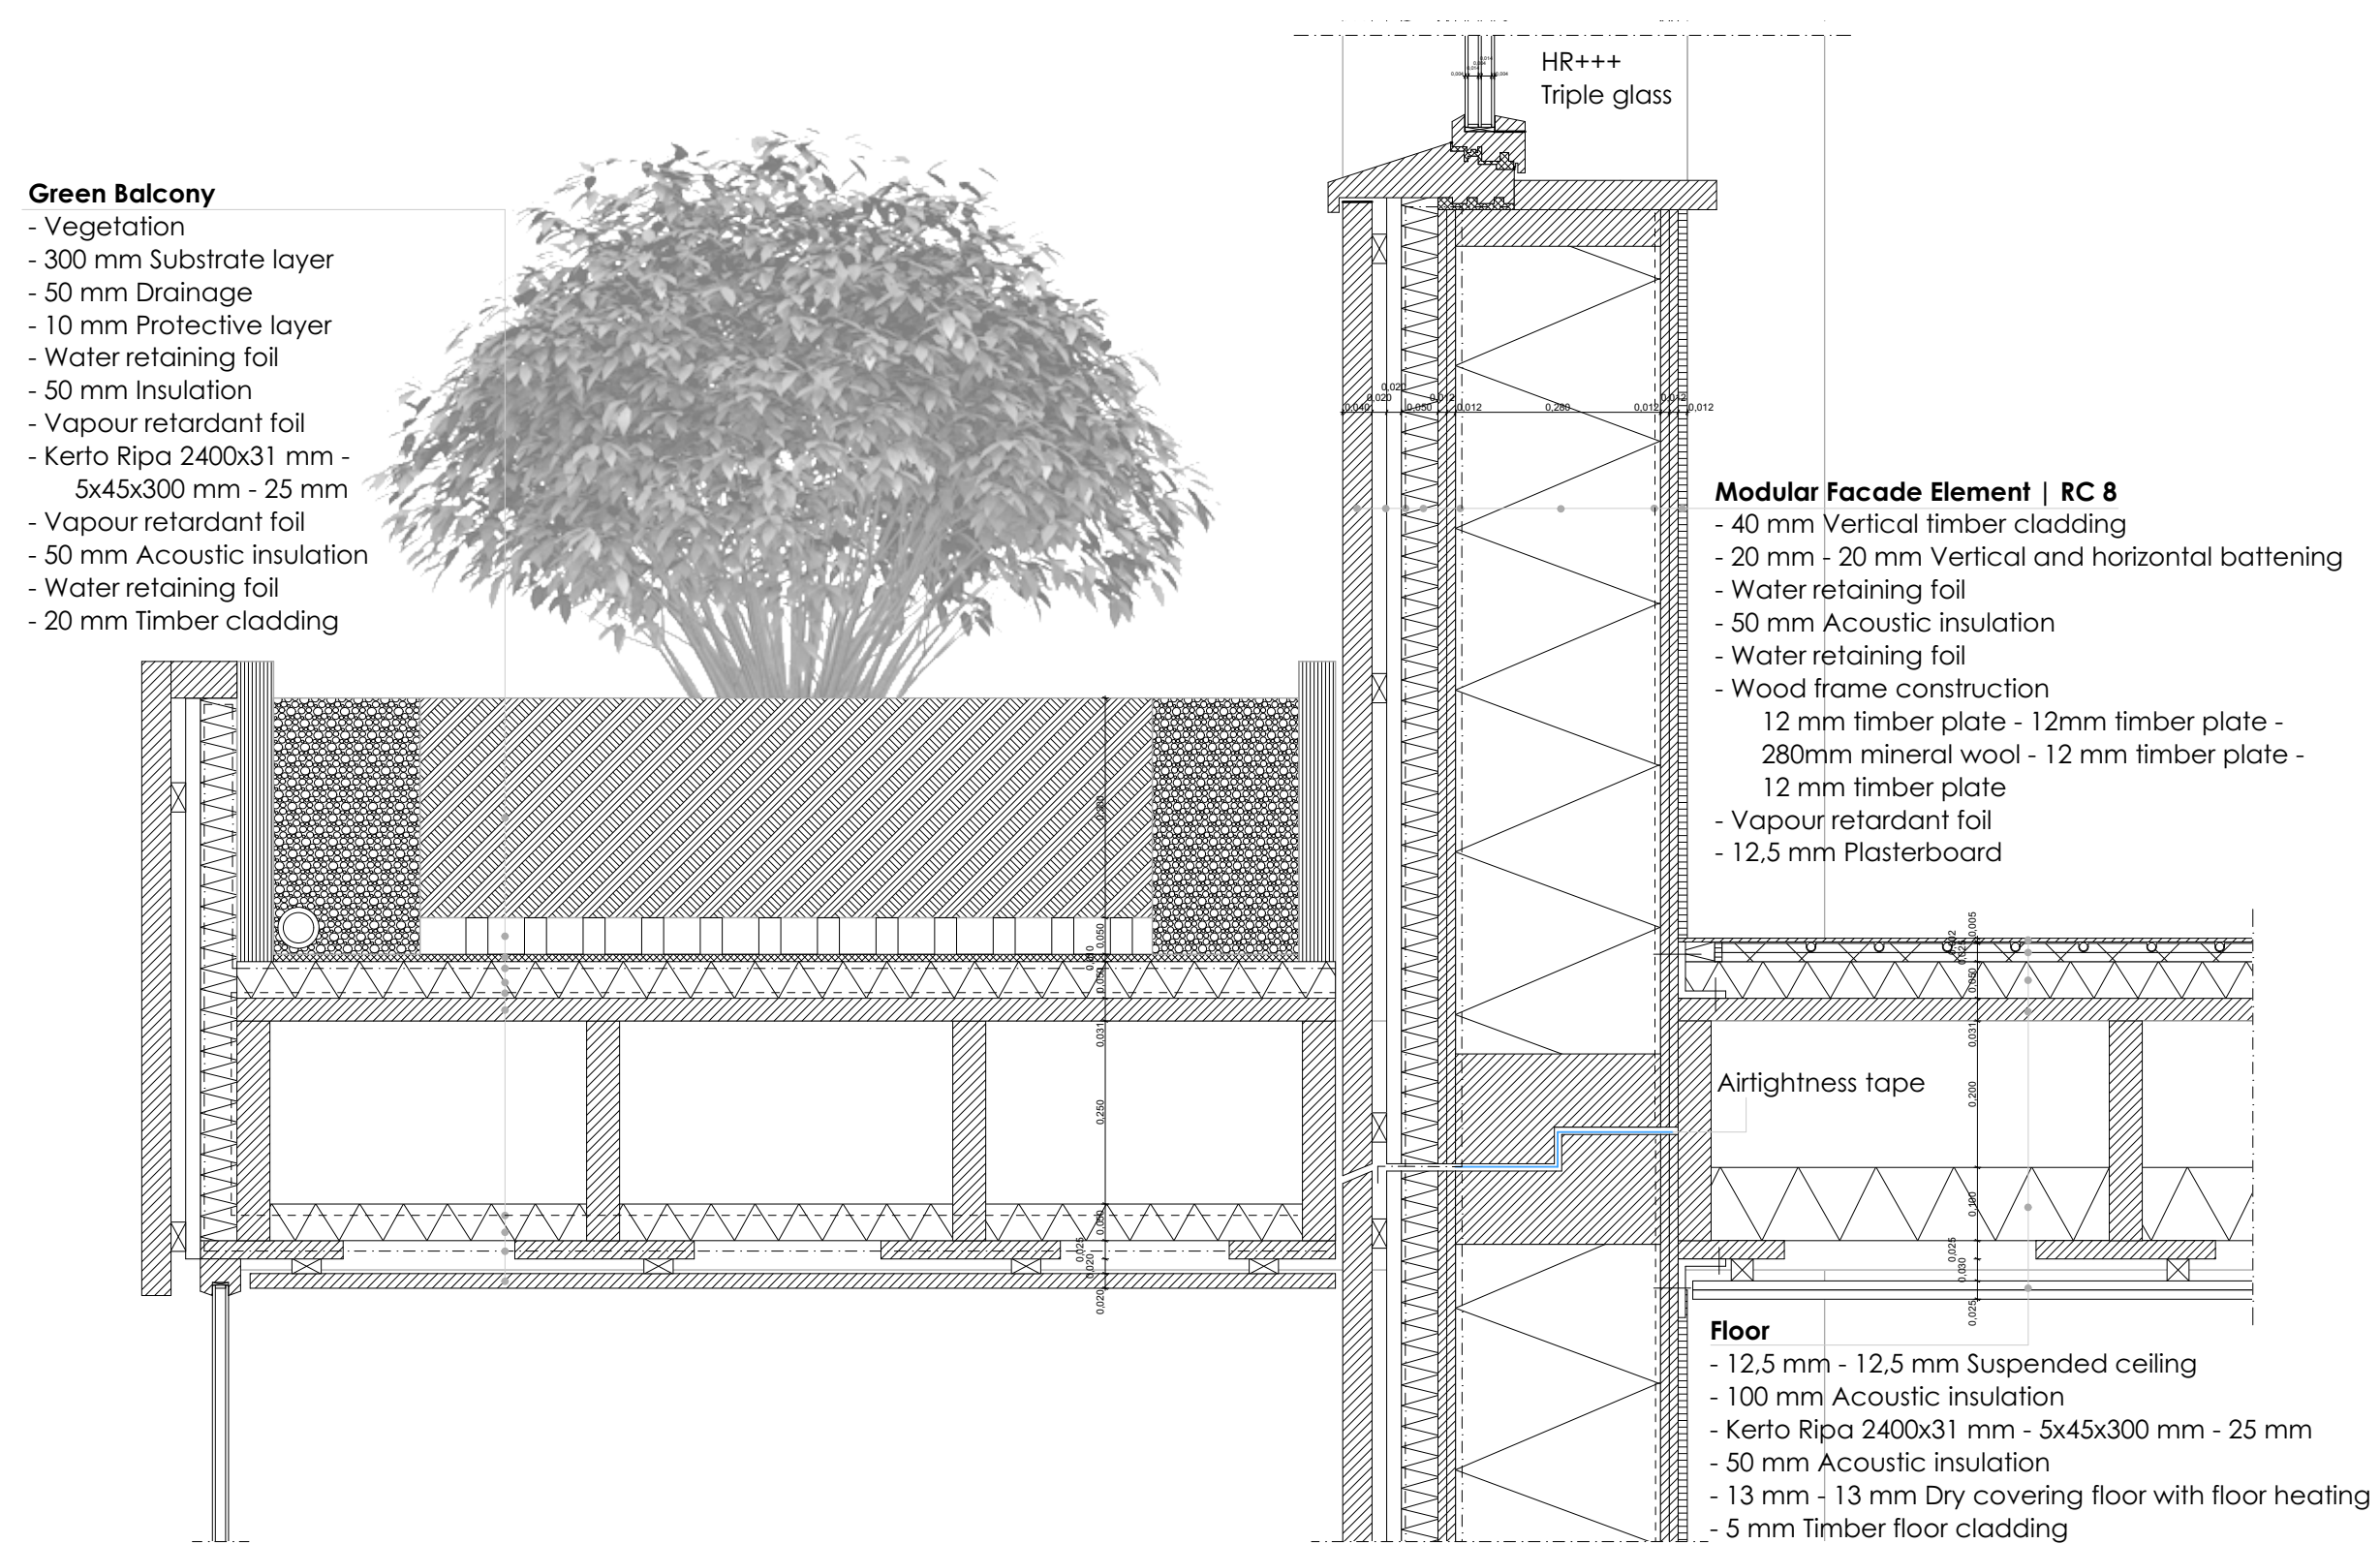

Green Balcony Vertical Detail 1:10

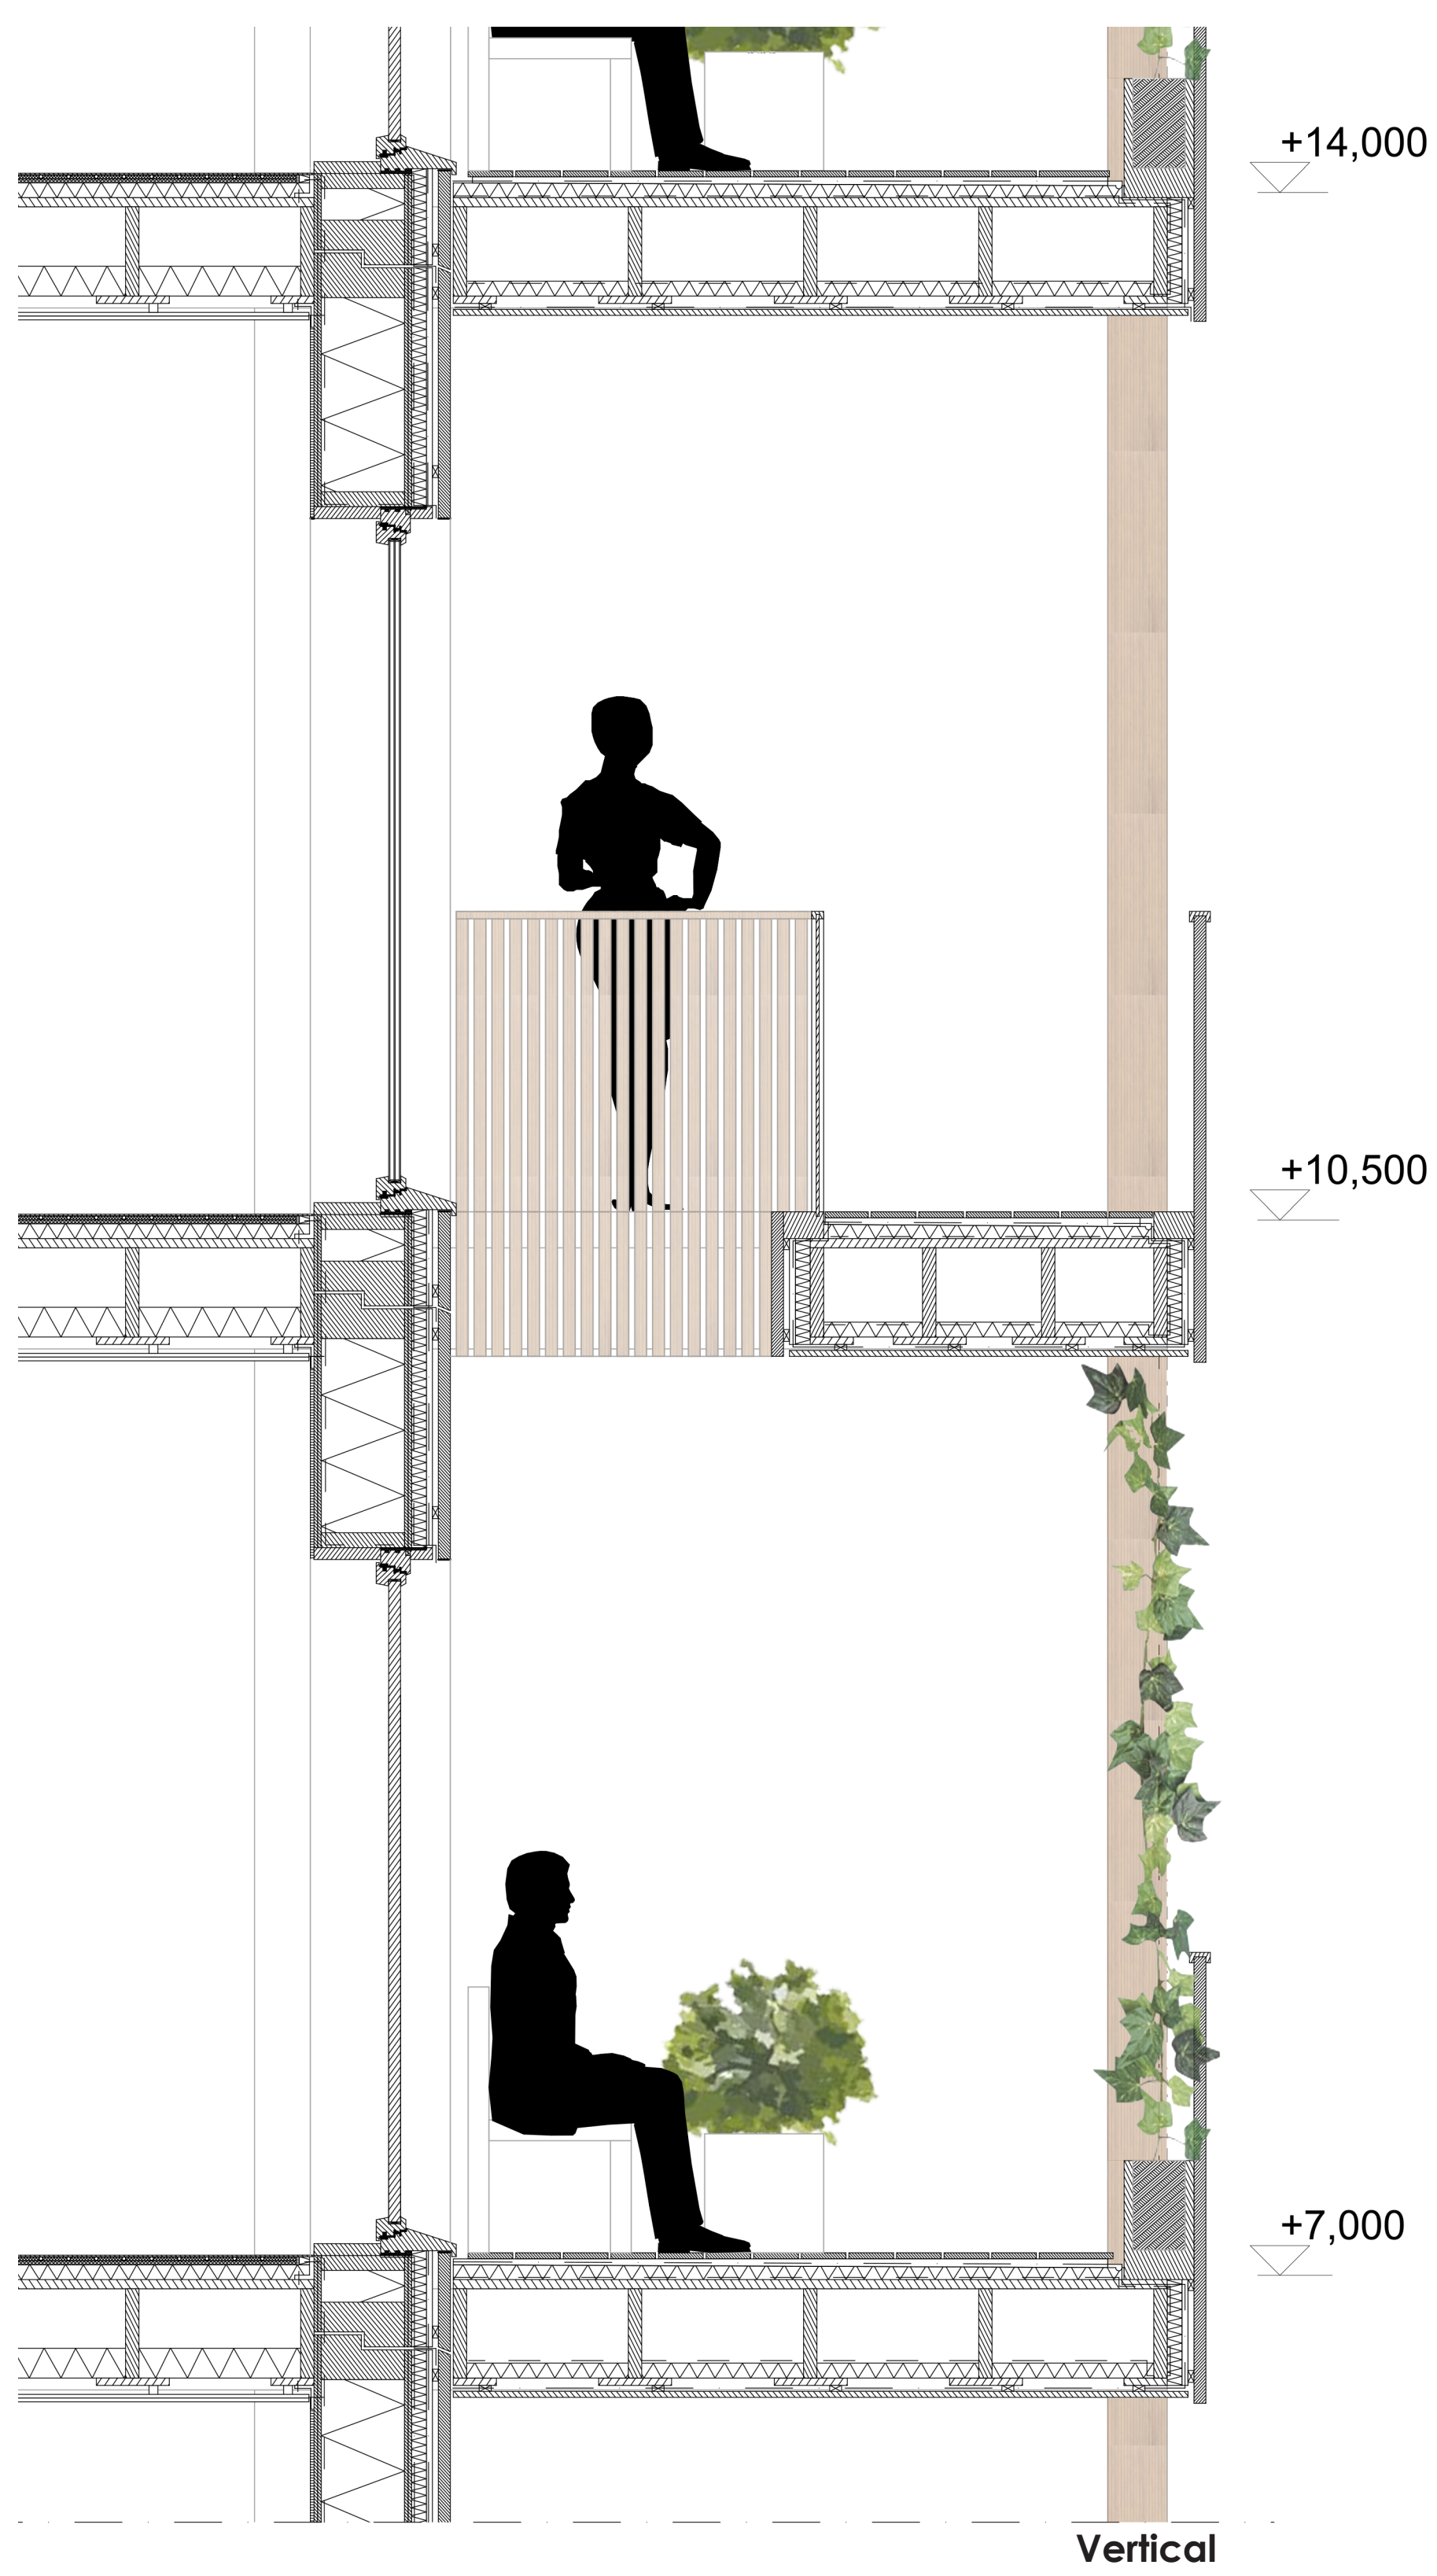

South Facade Fragment 1:20

