




Closed Wall

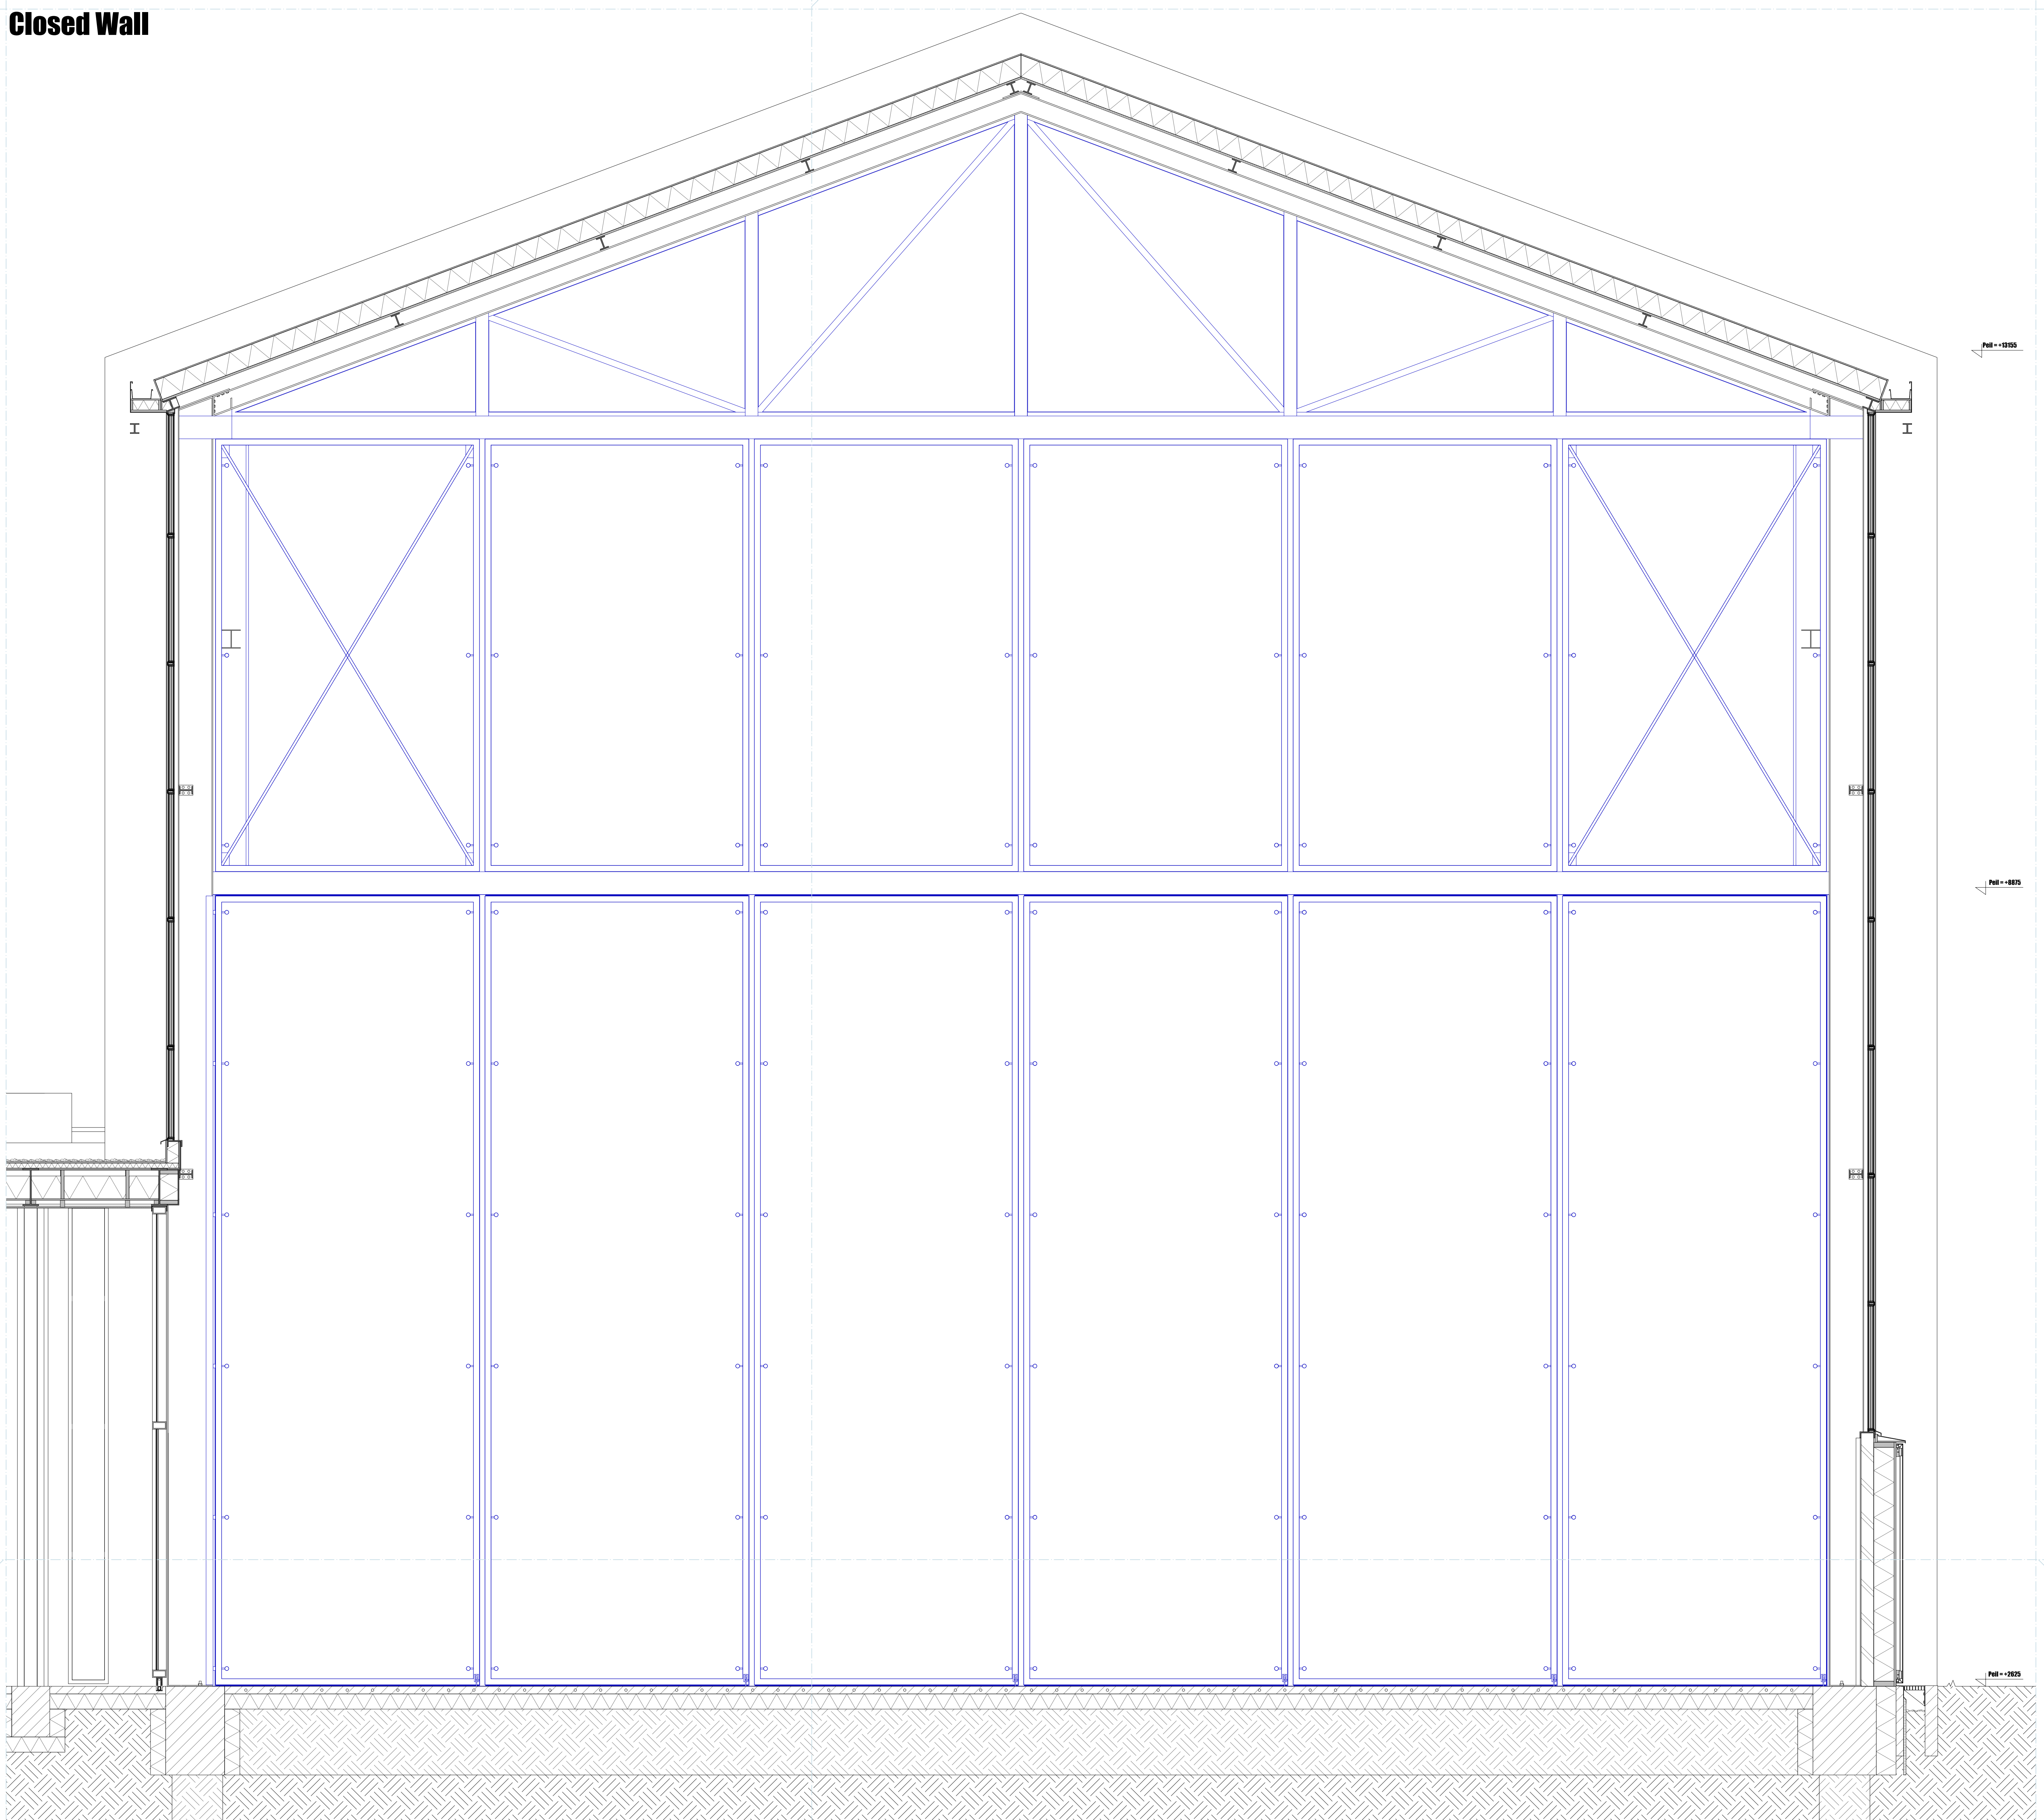


Longitudinal Vertical Section 1:20

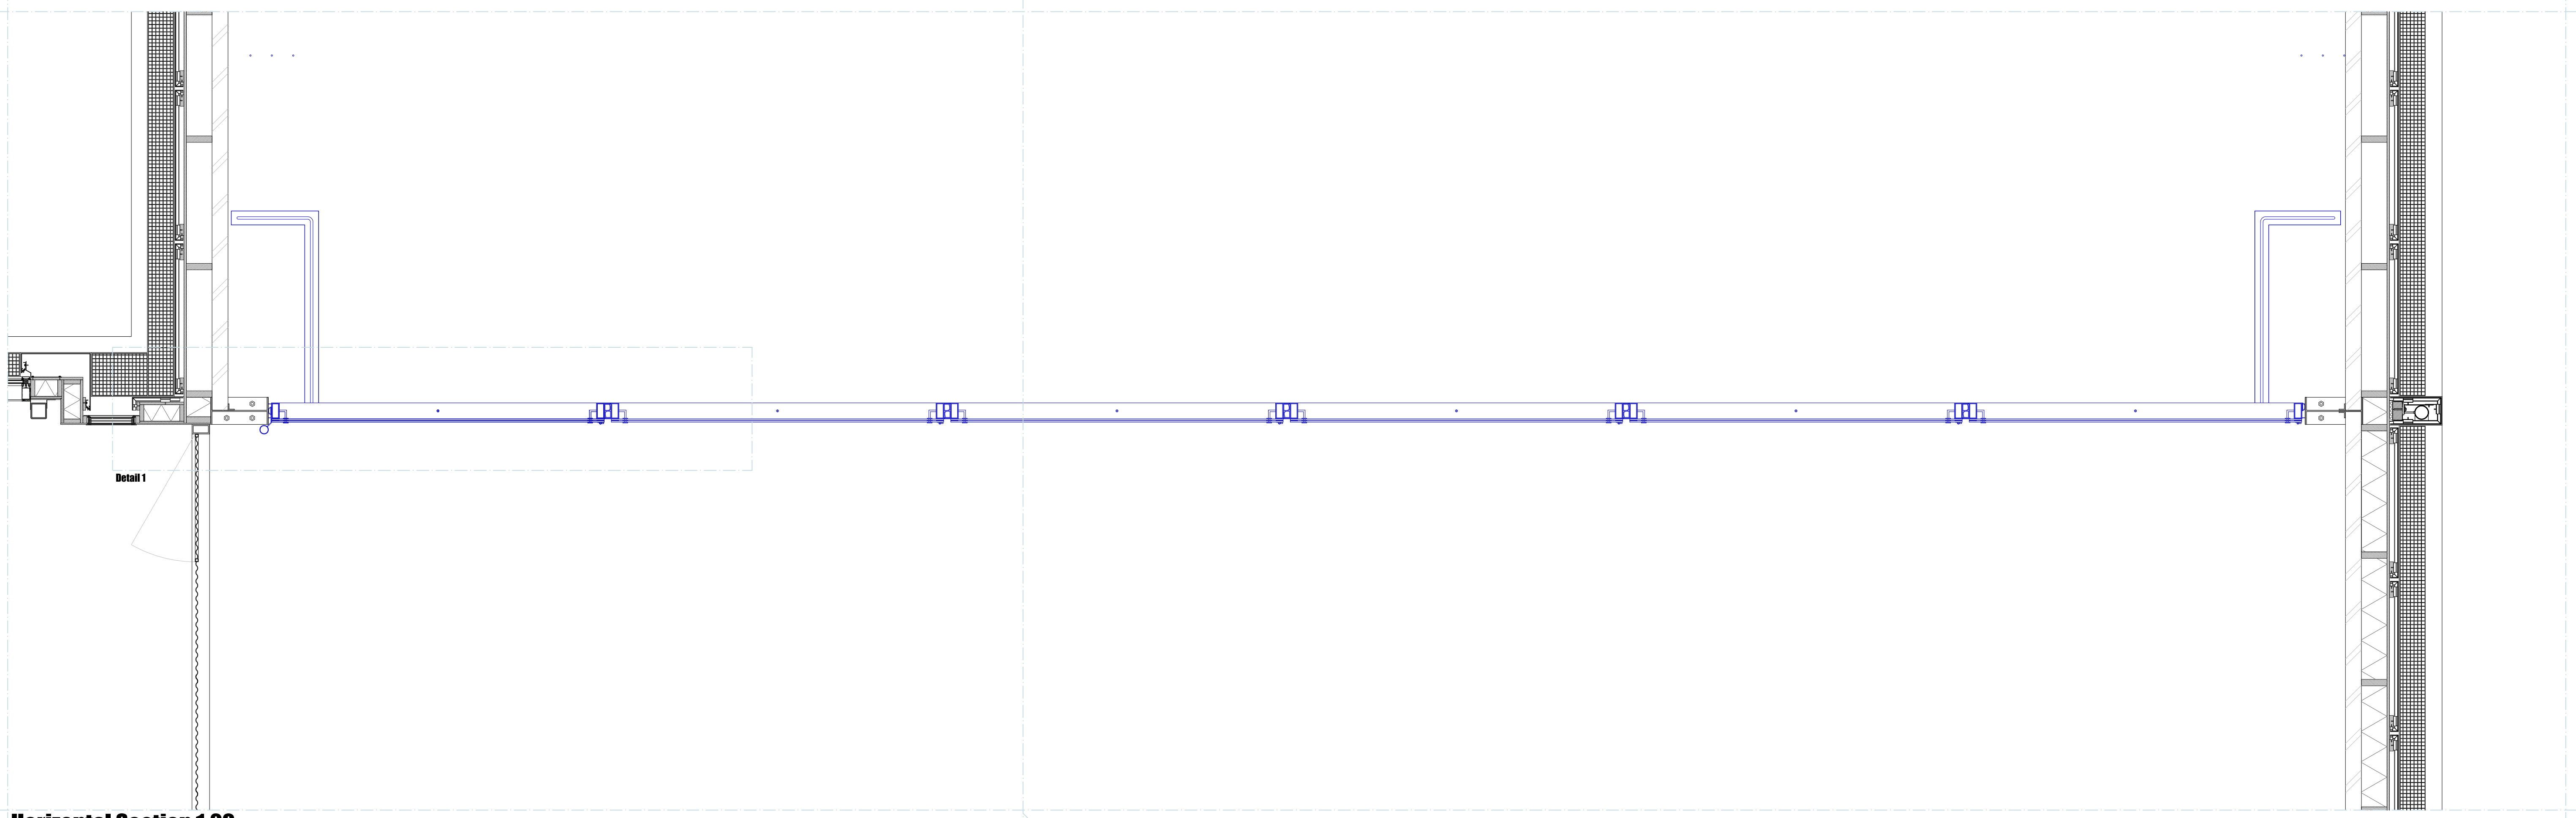


Horizontal Section 1:20

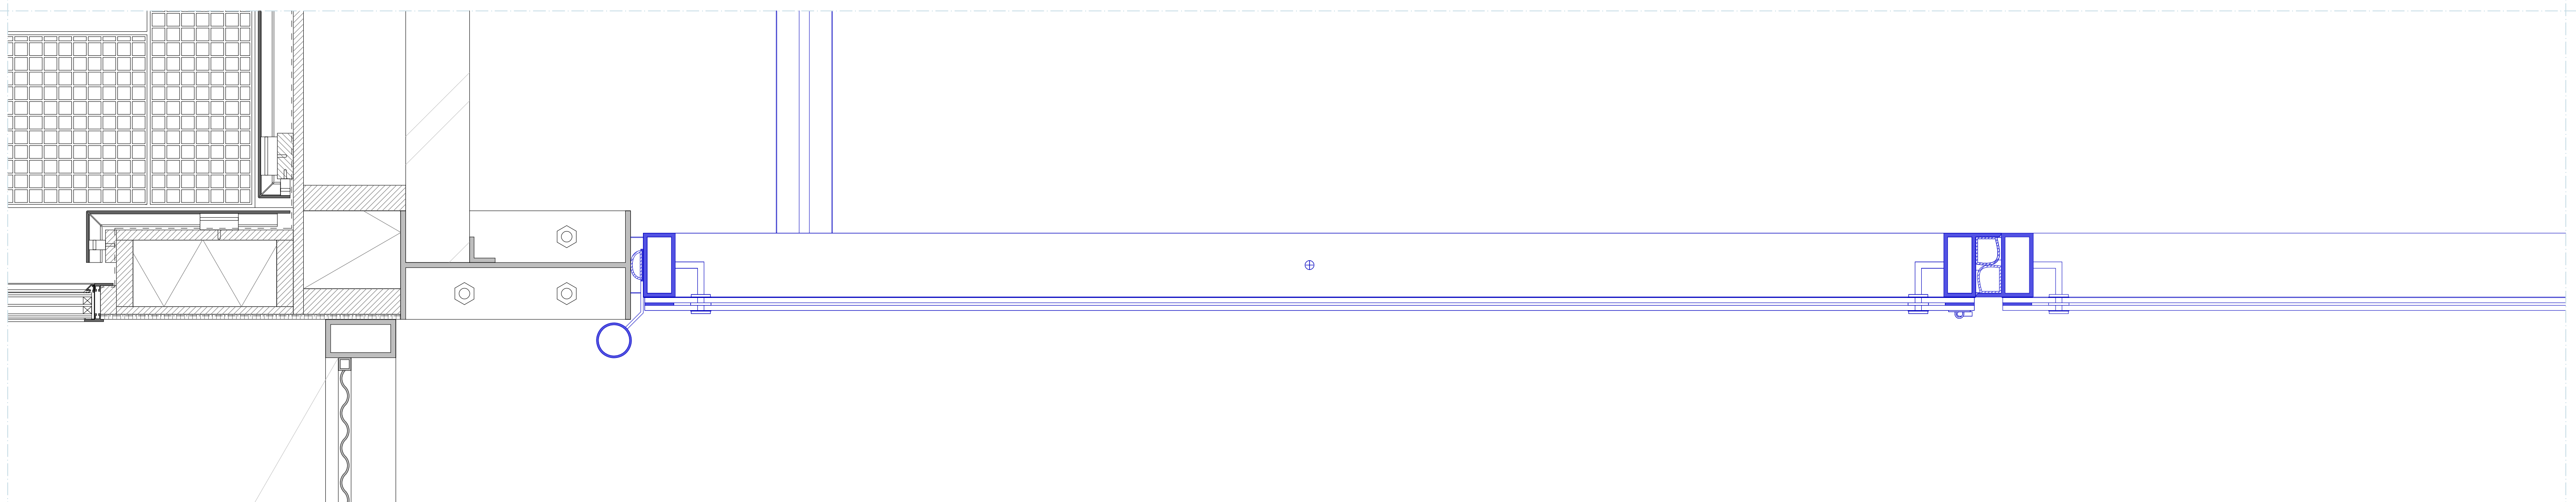


1. Horizontal Detail 1:5

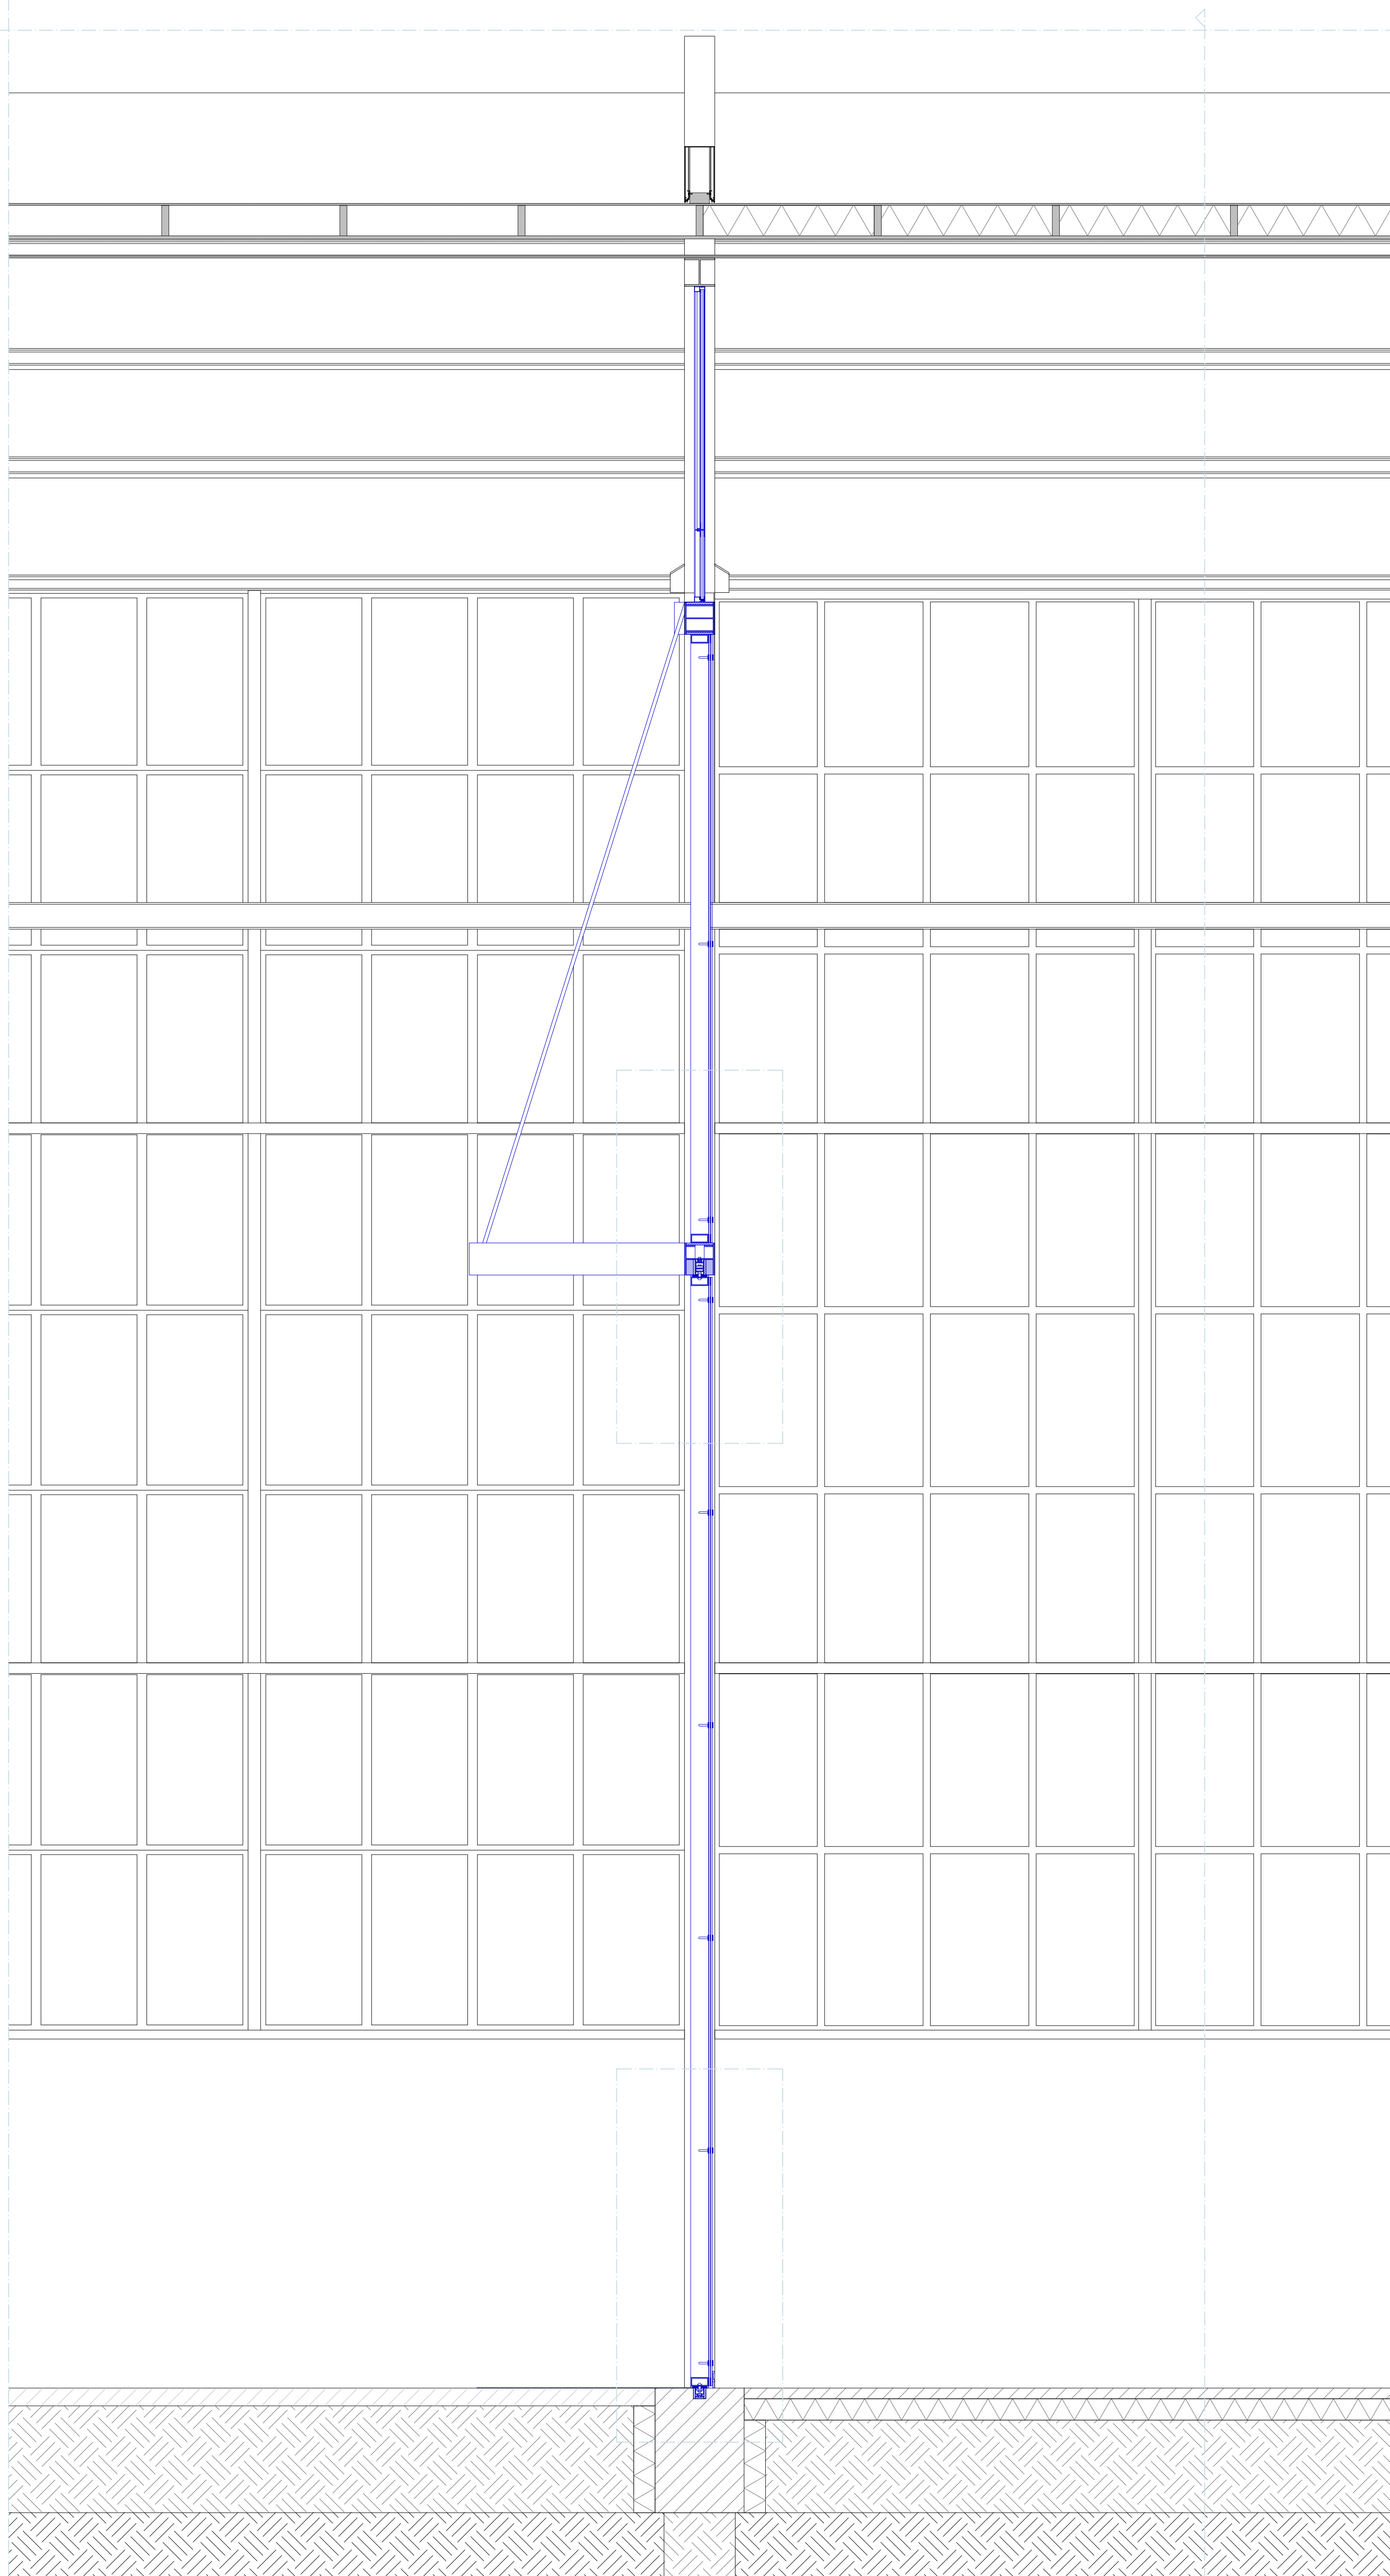


Transverse Vertical Section 1:20

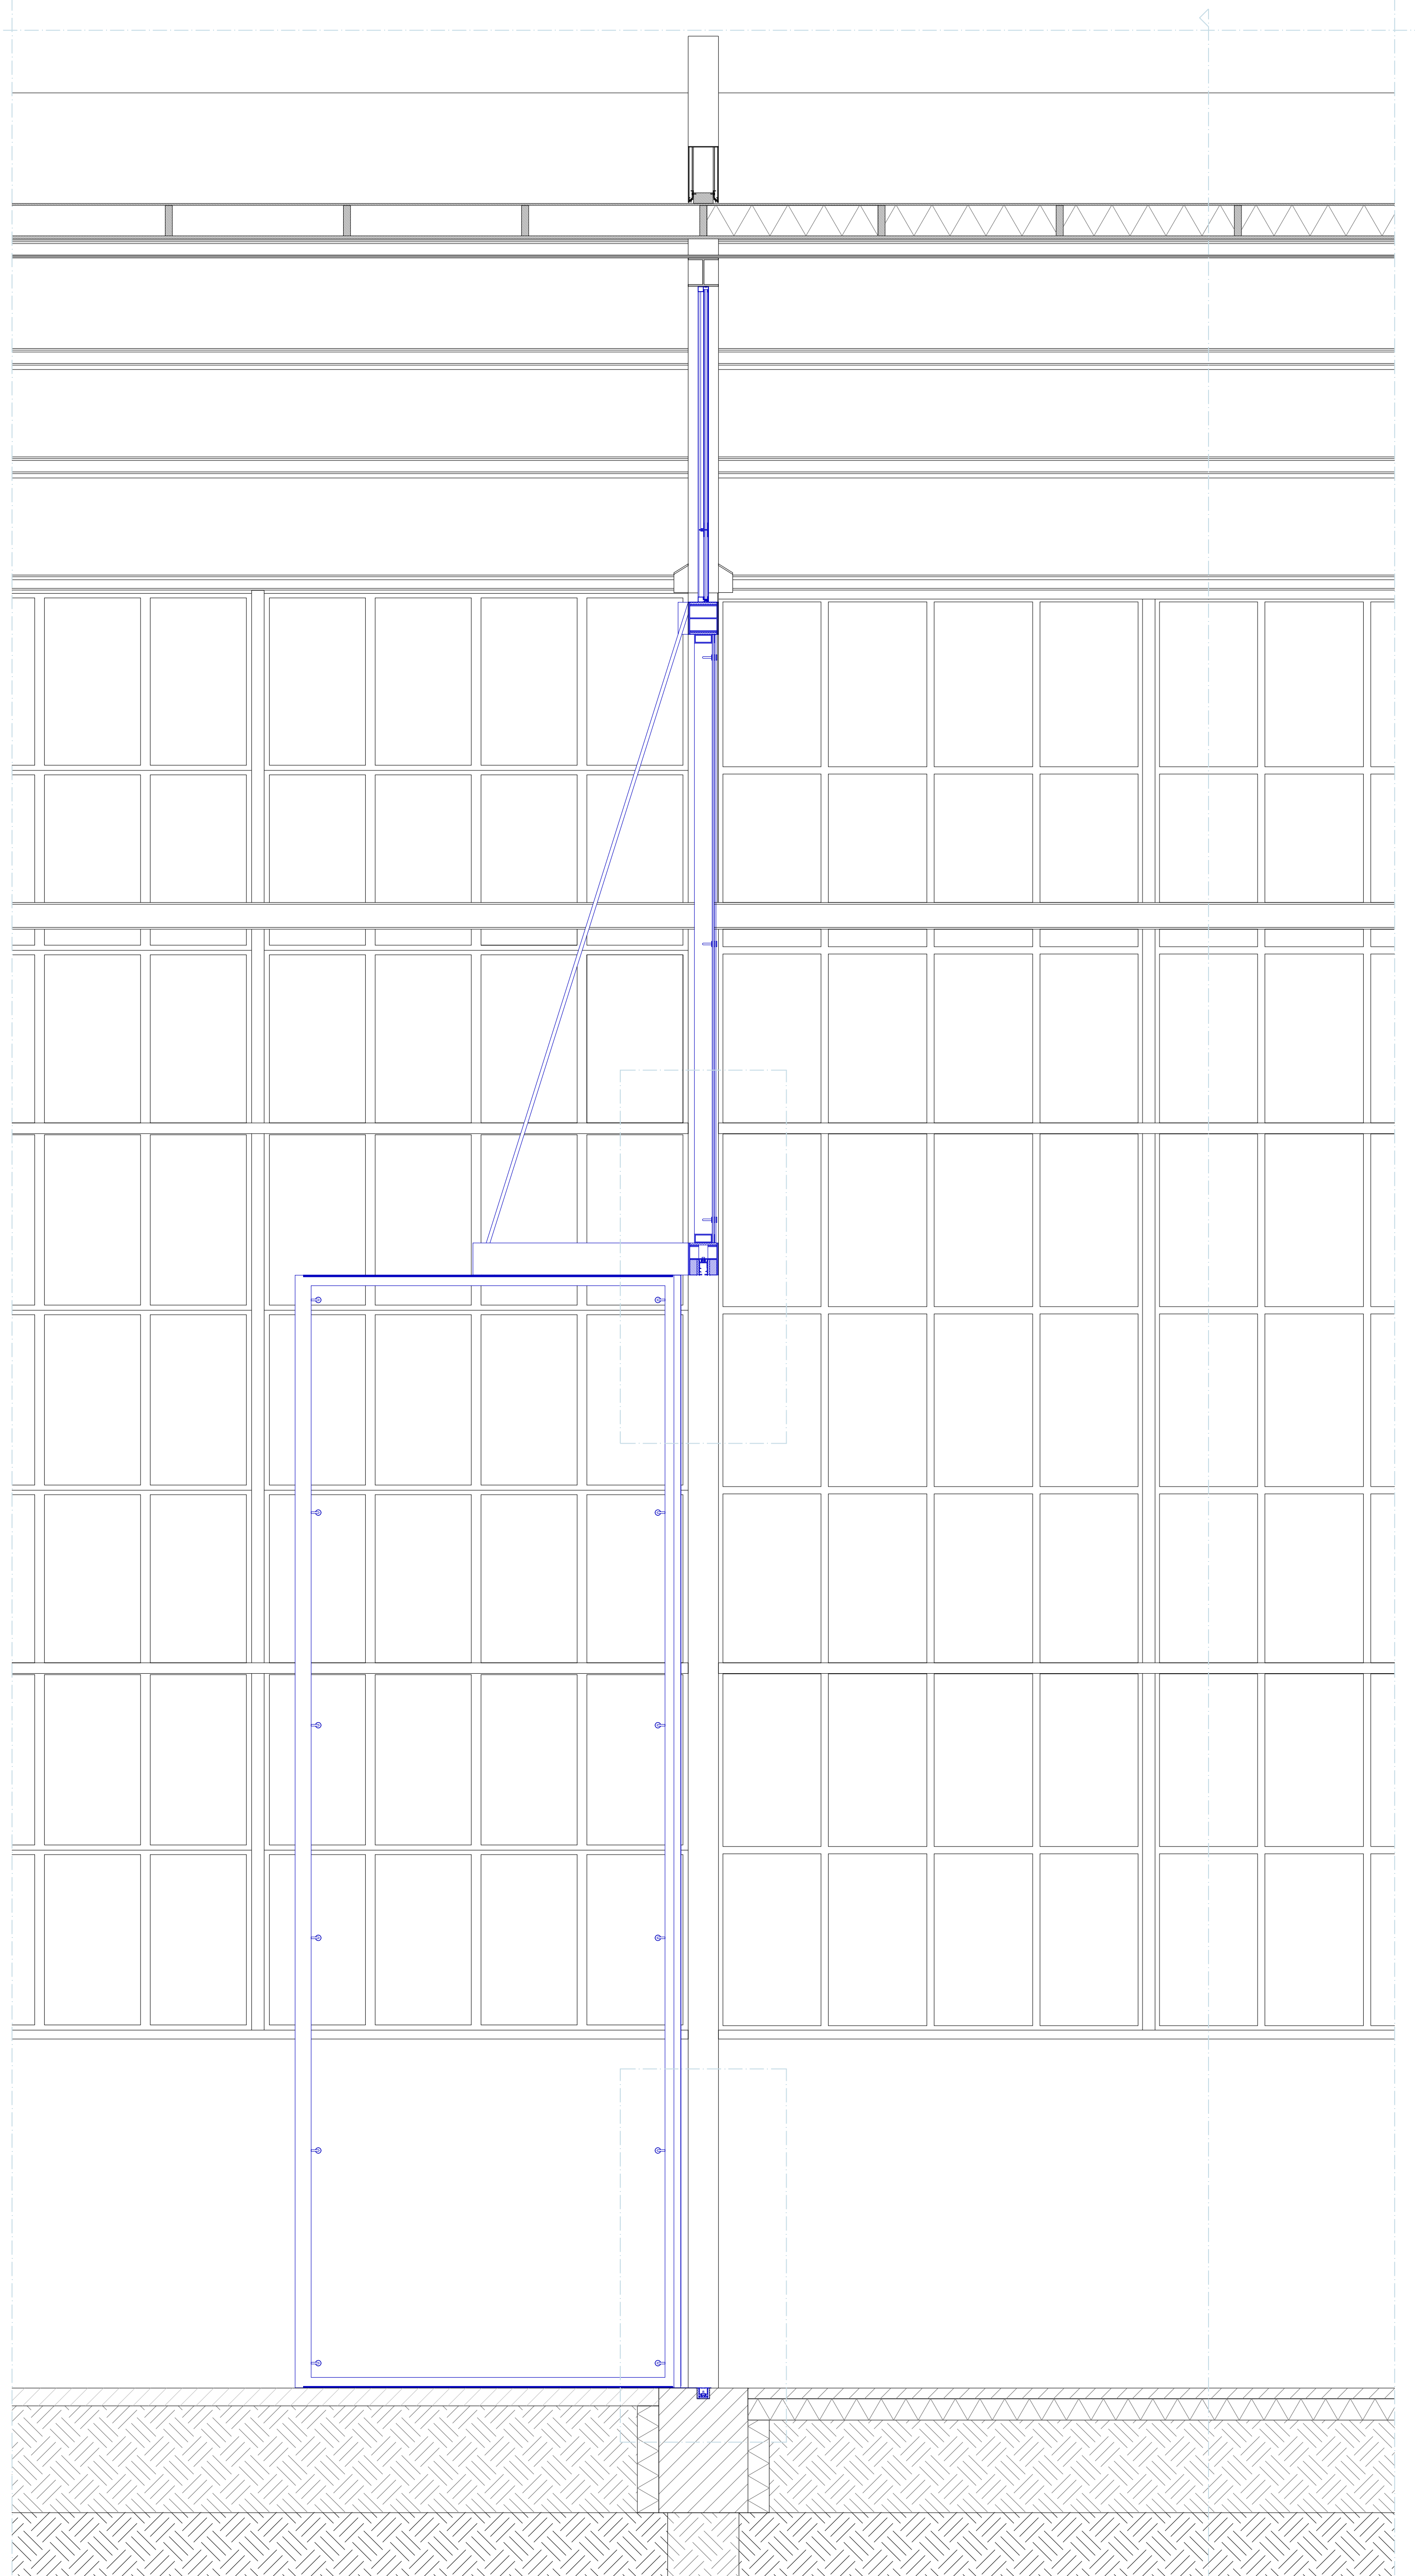


Transverse Vertical Section 1:20

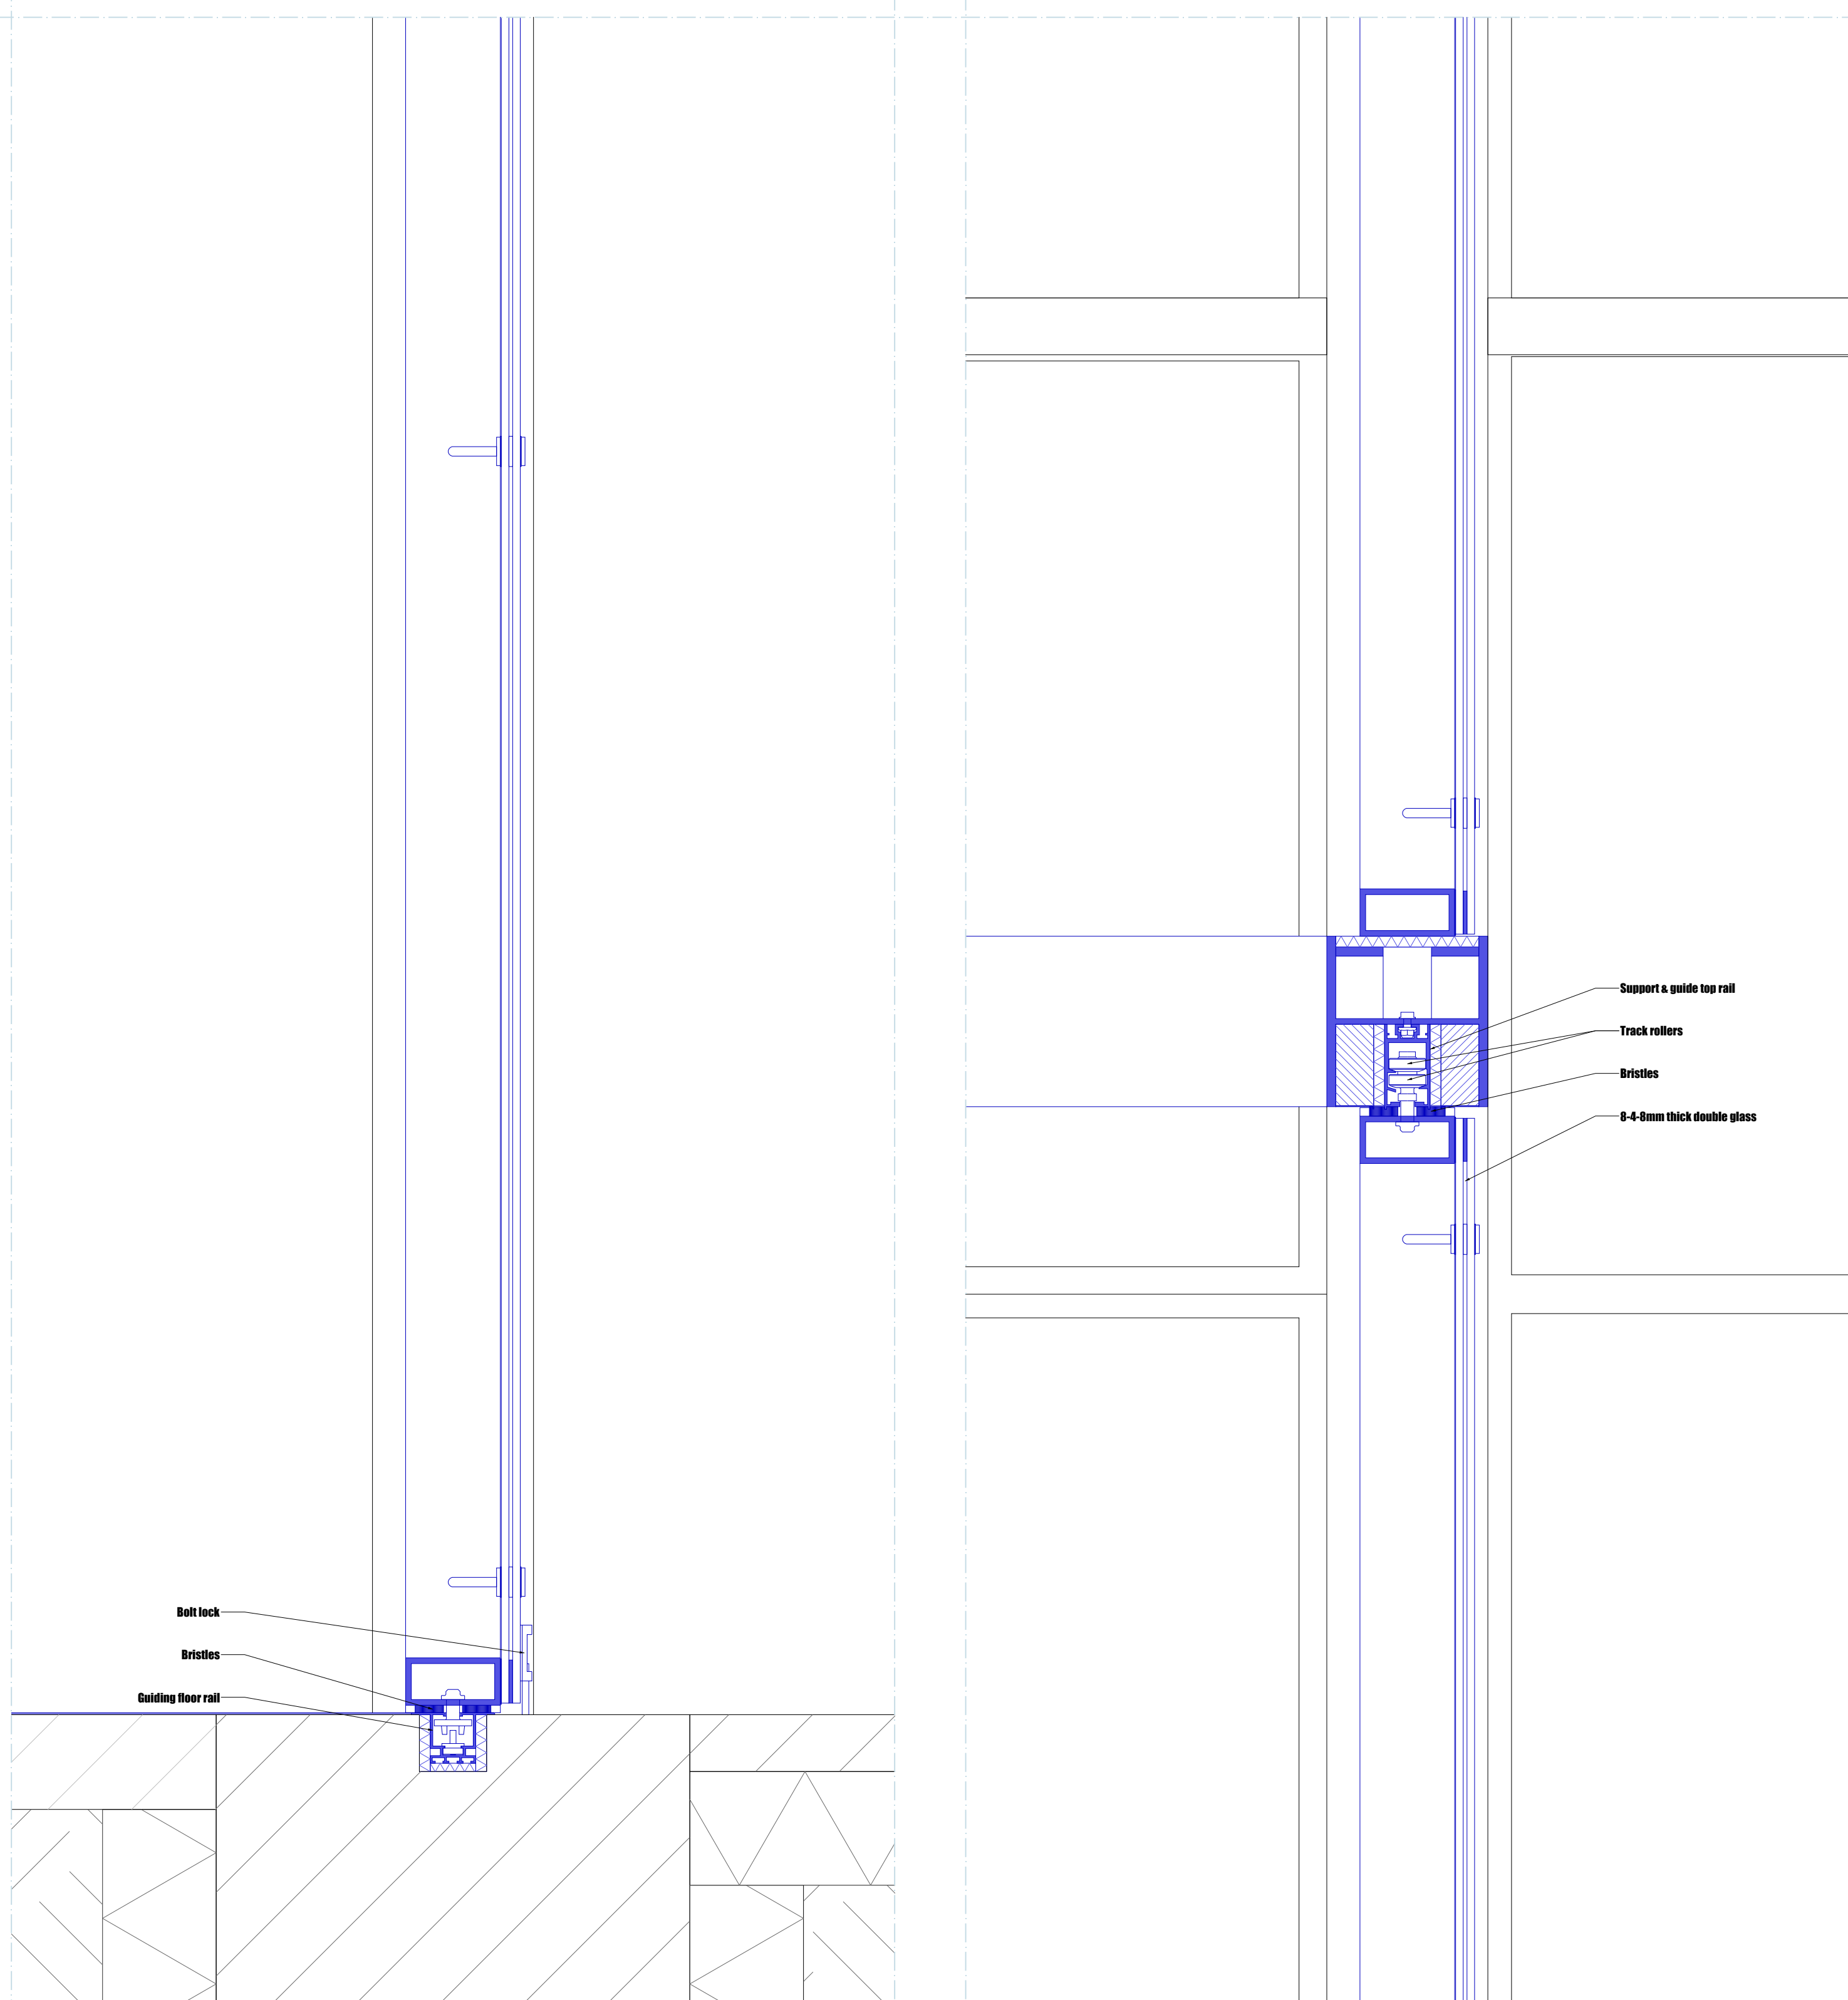


2&3. Vertical Details 1:5

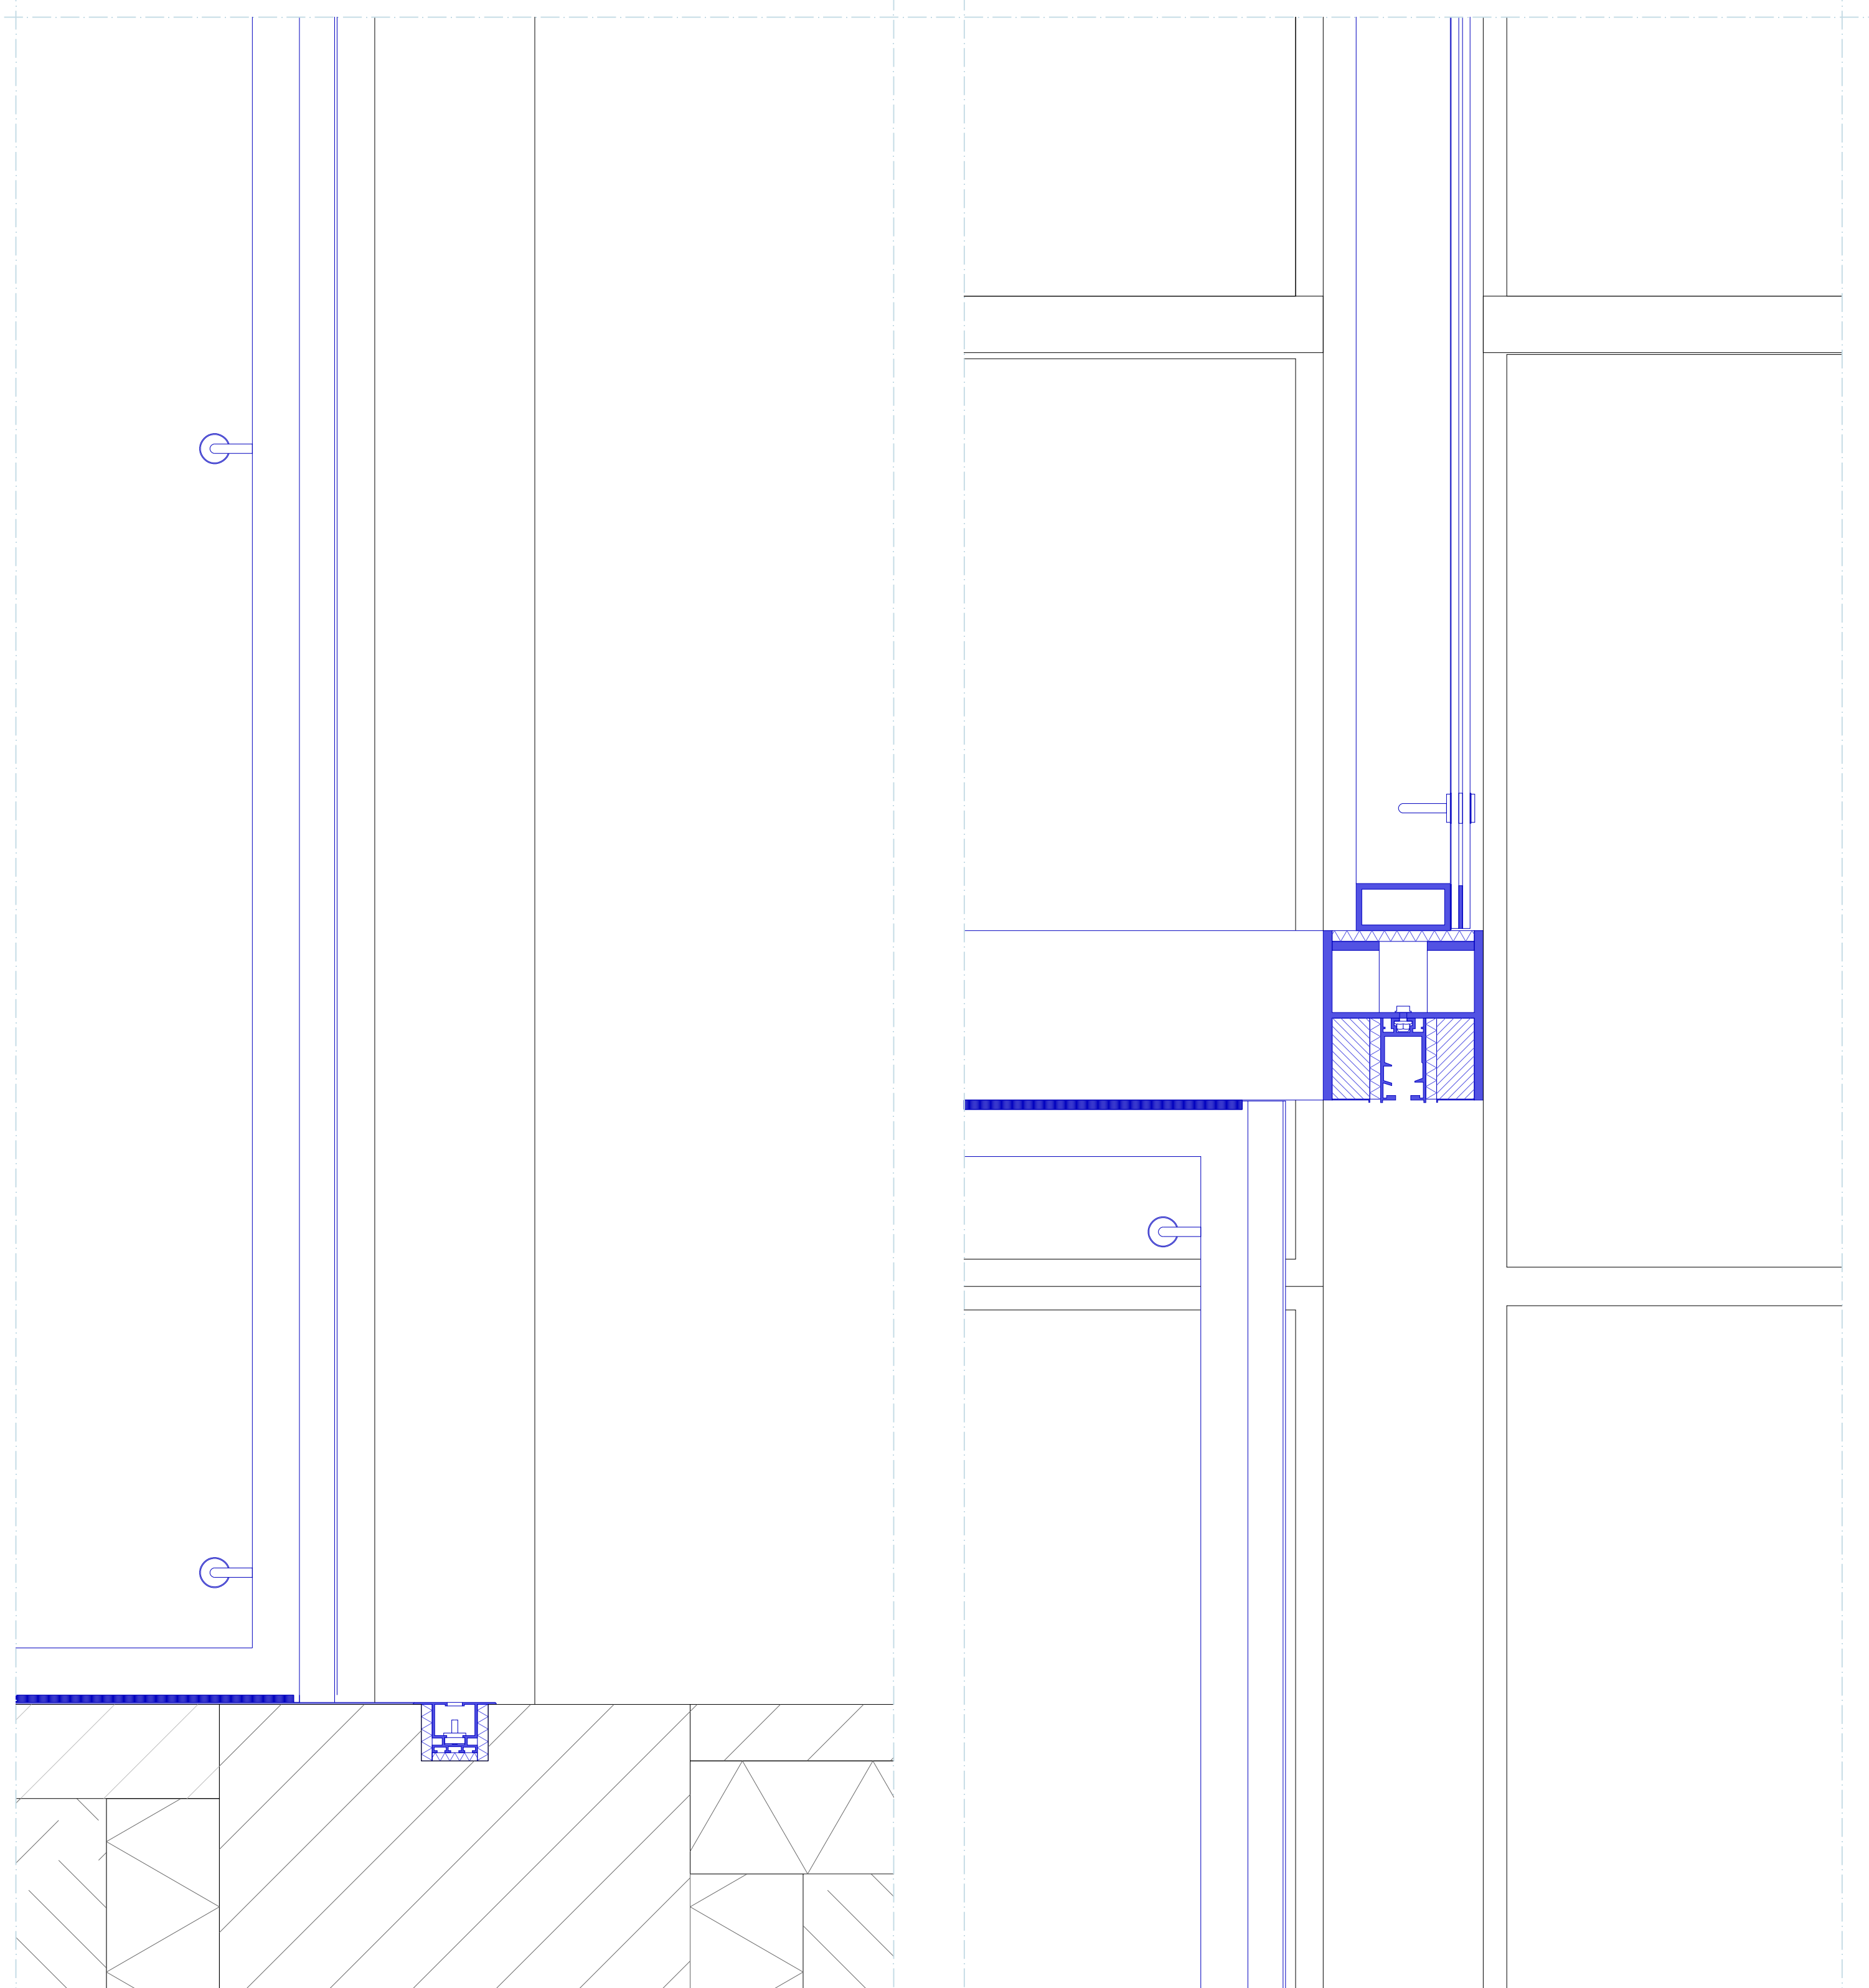


4&5. Vertical Details 1:5

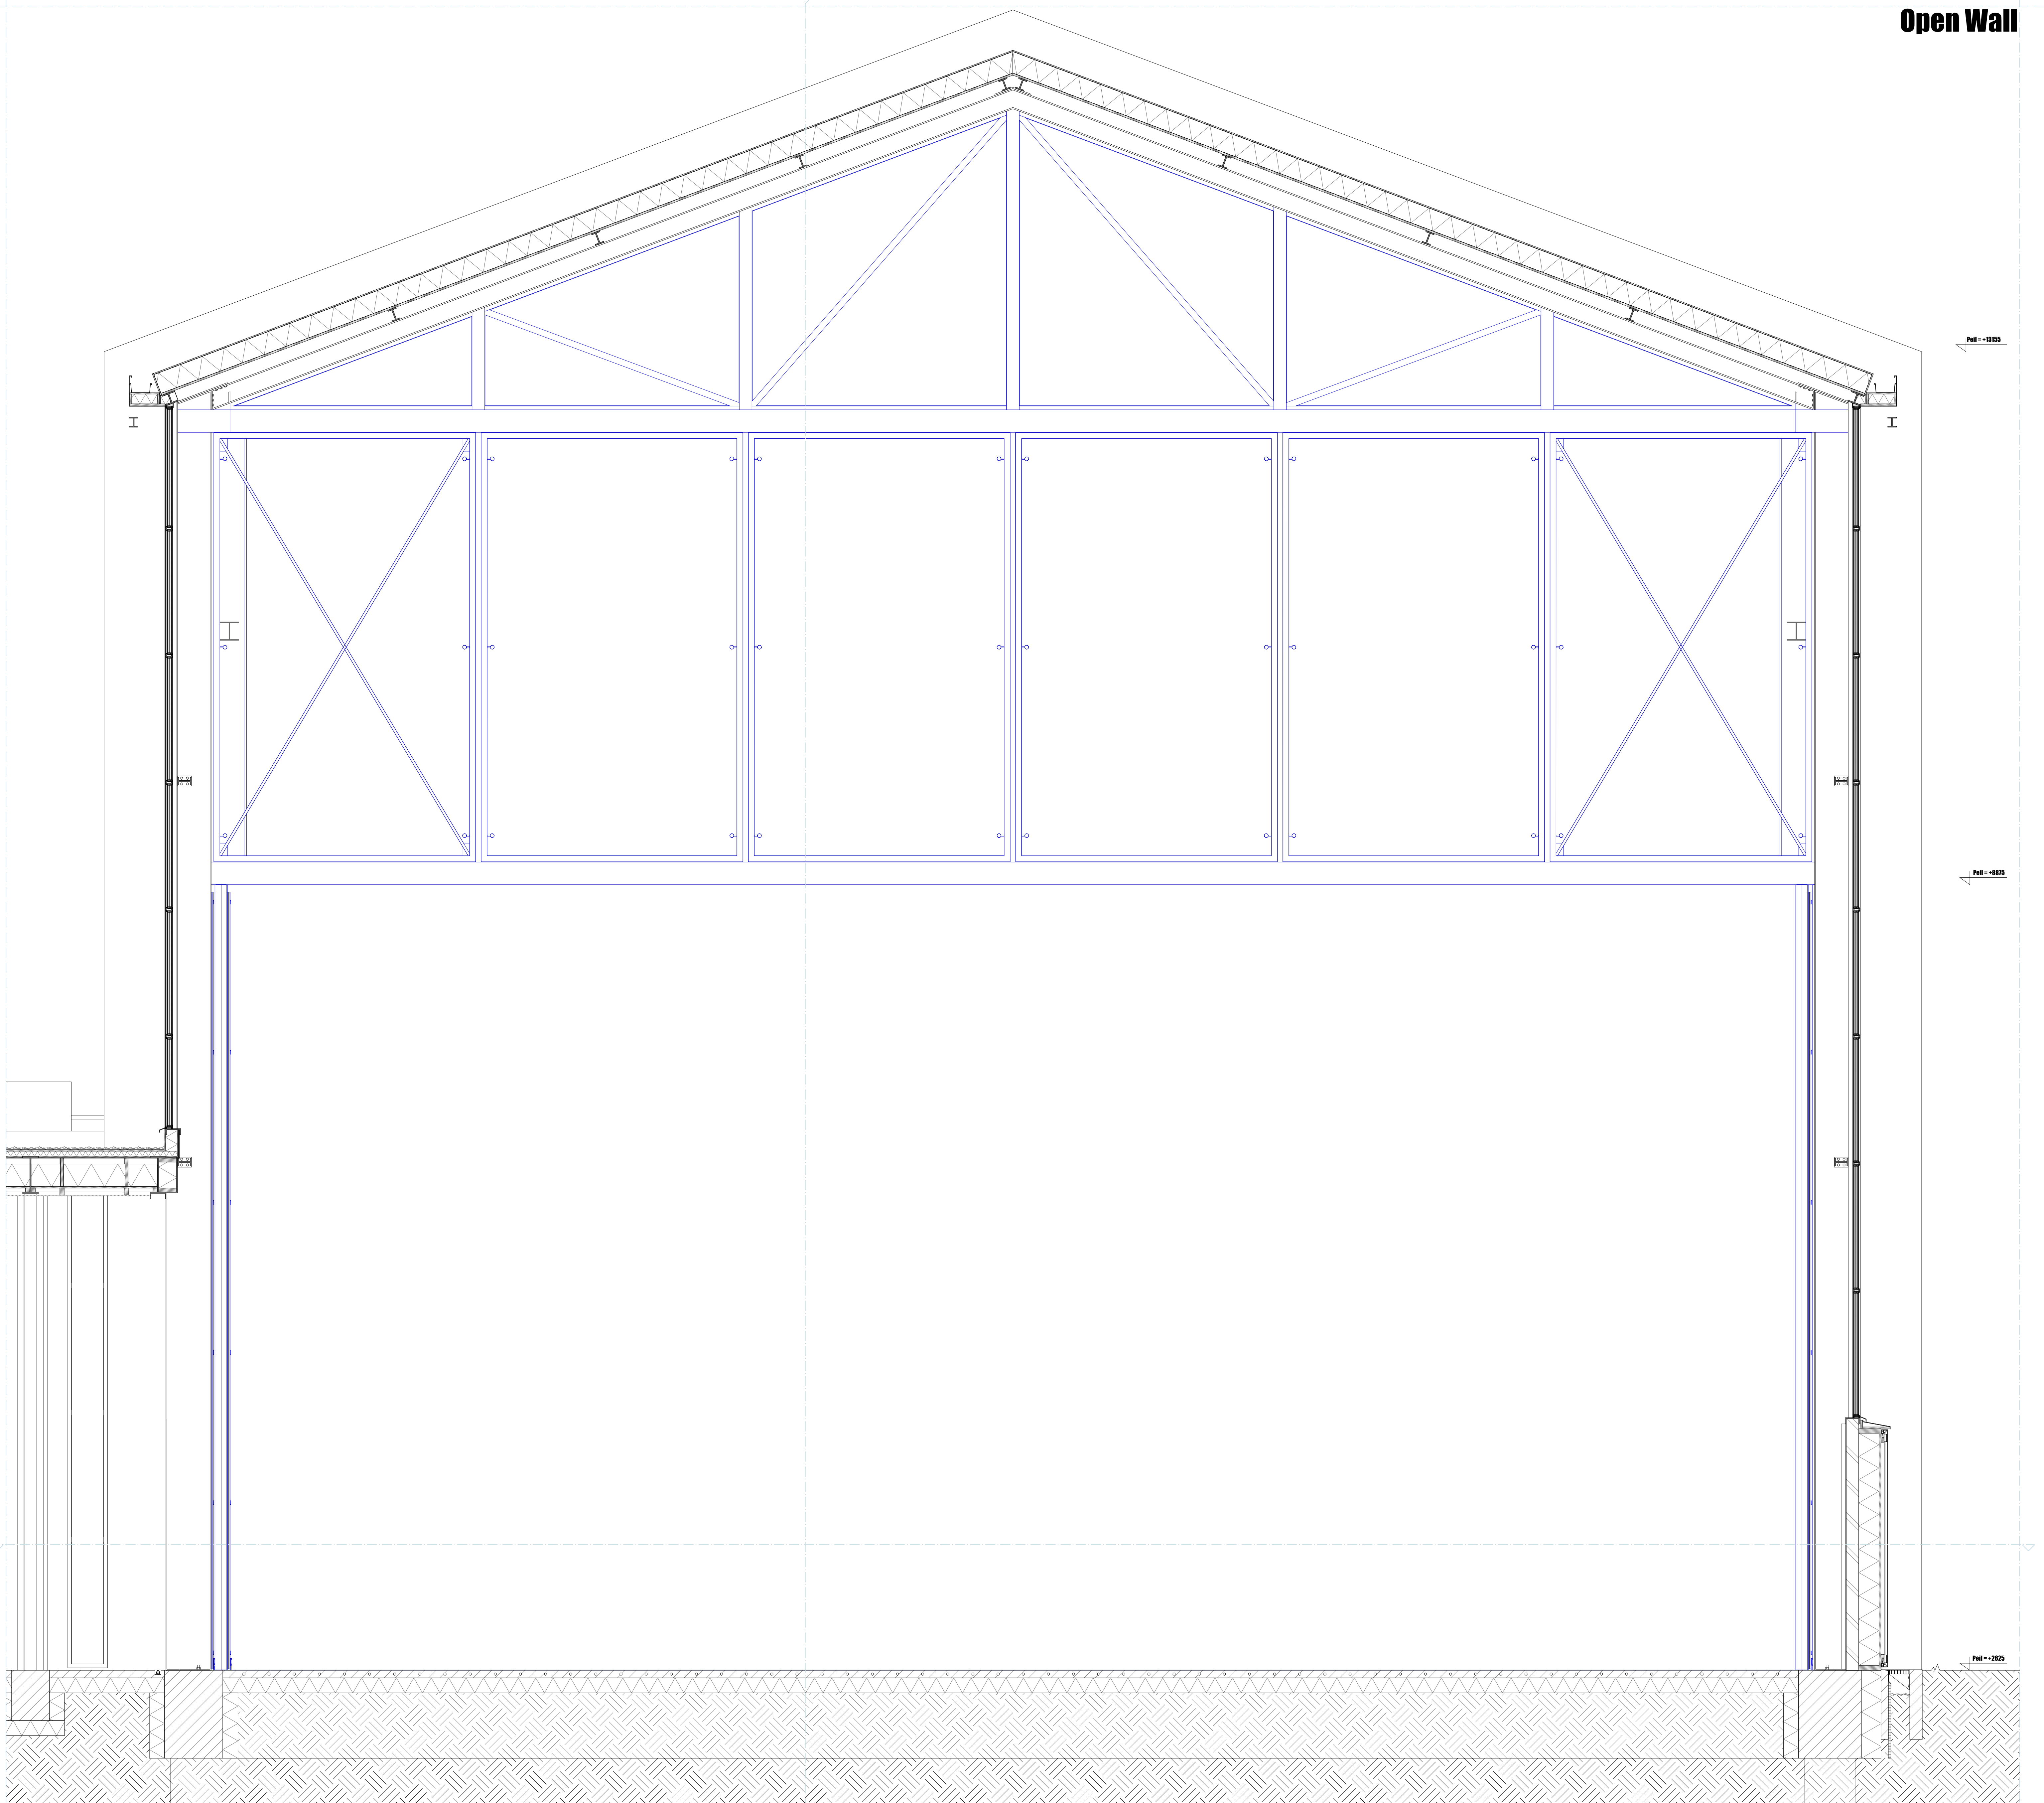




Longitudinal Vertical Section 1:20

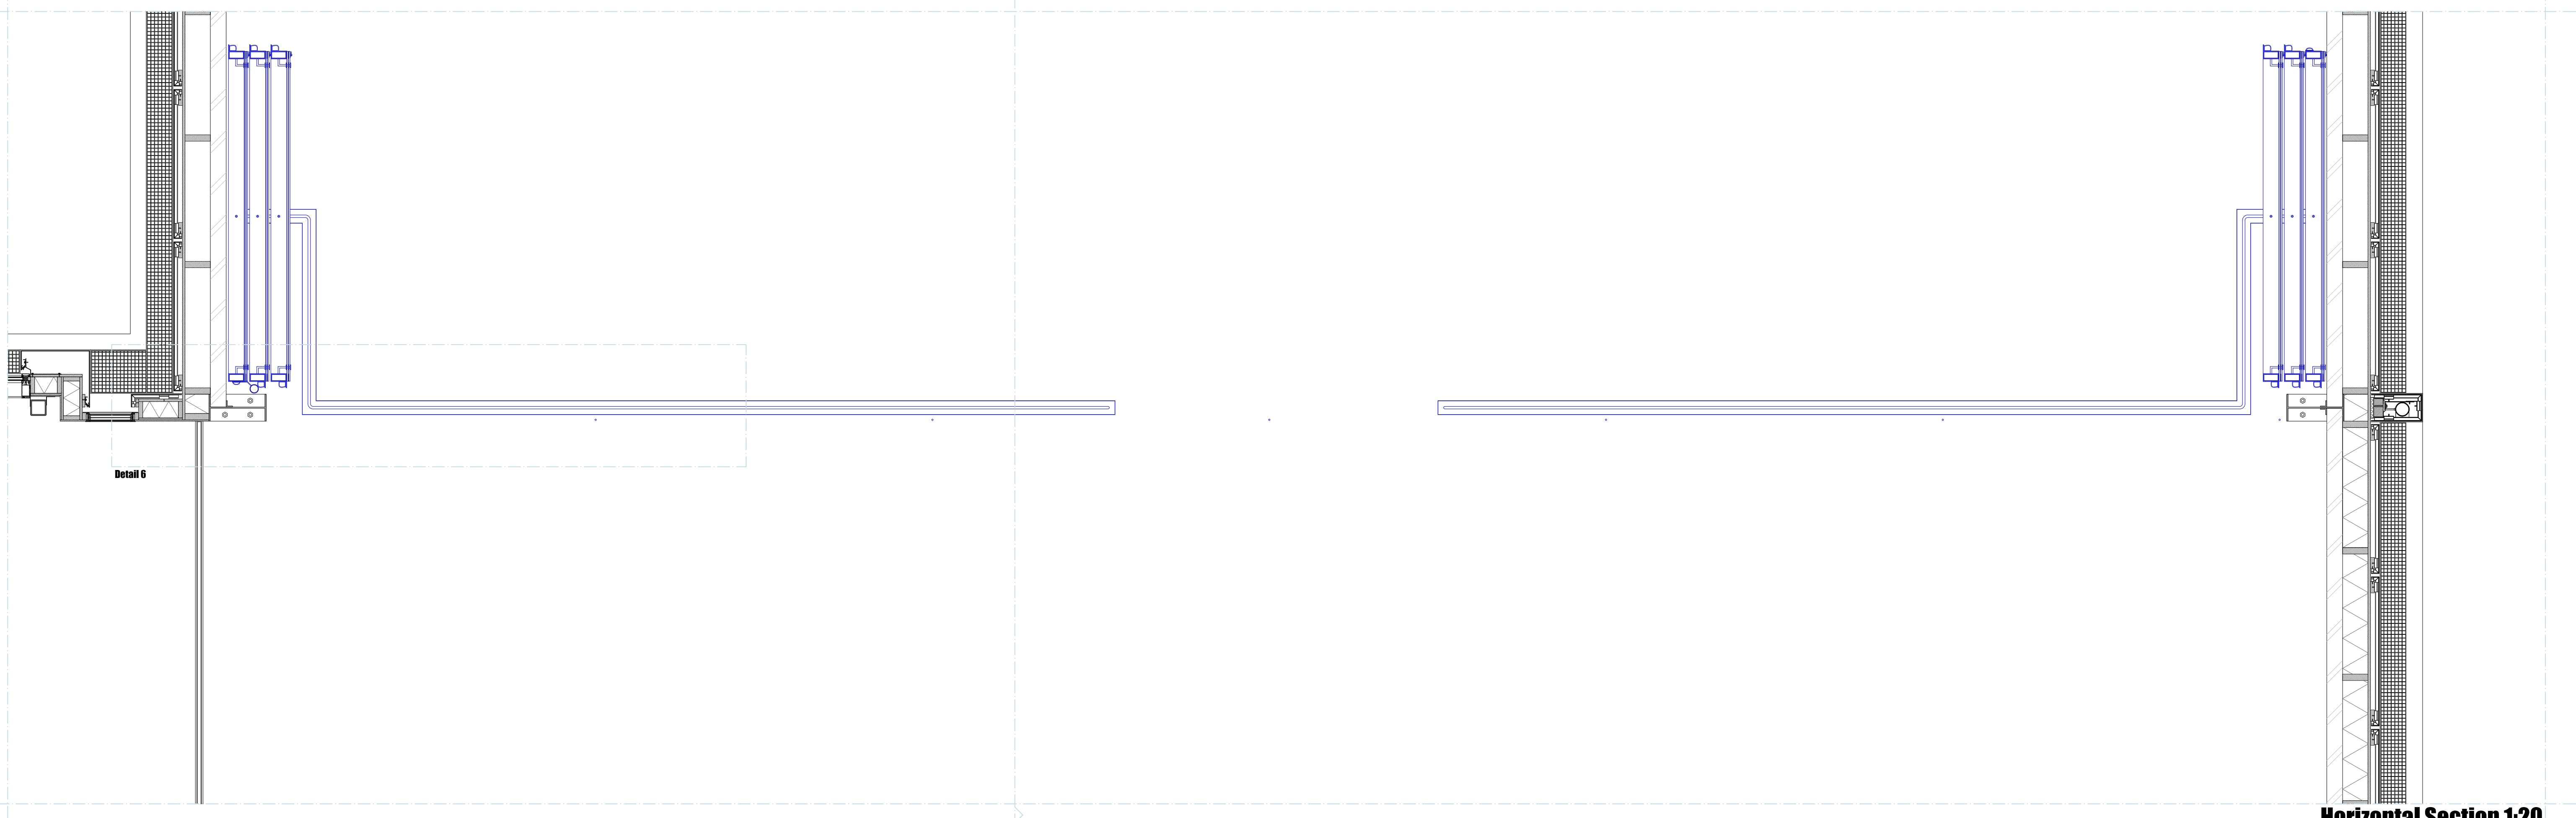

Horizontal Section 1:20



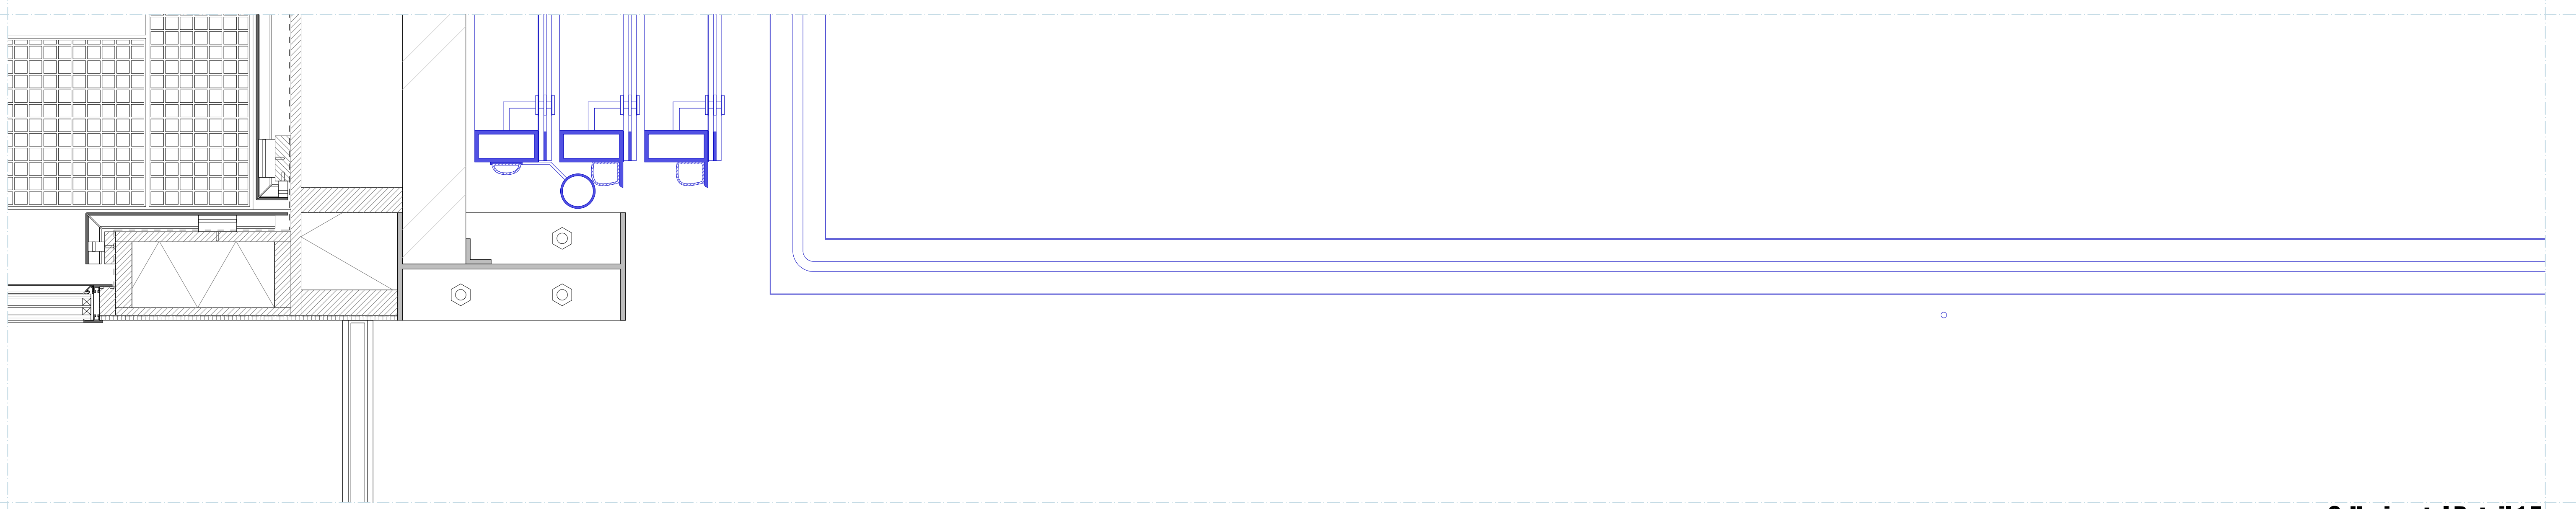


6. Horizontal Detail 1:5

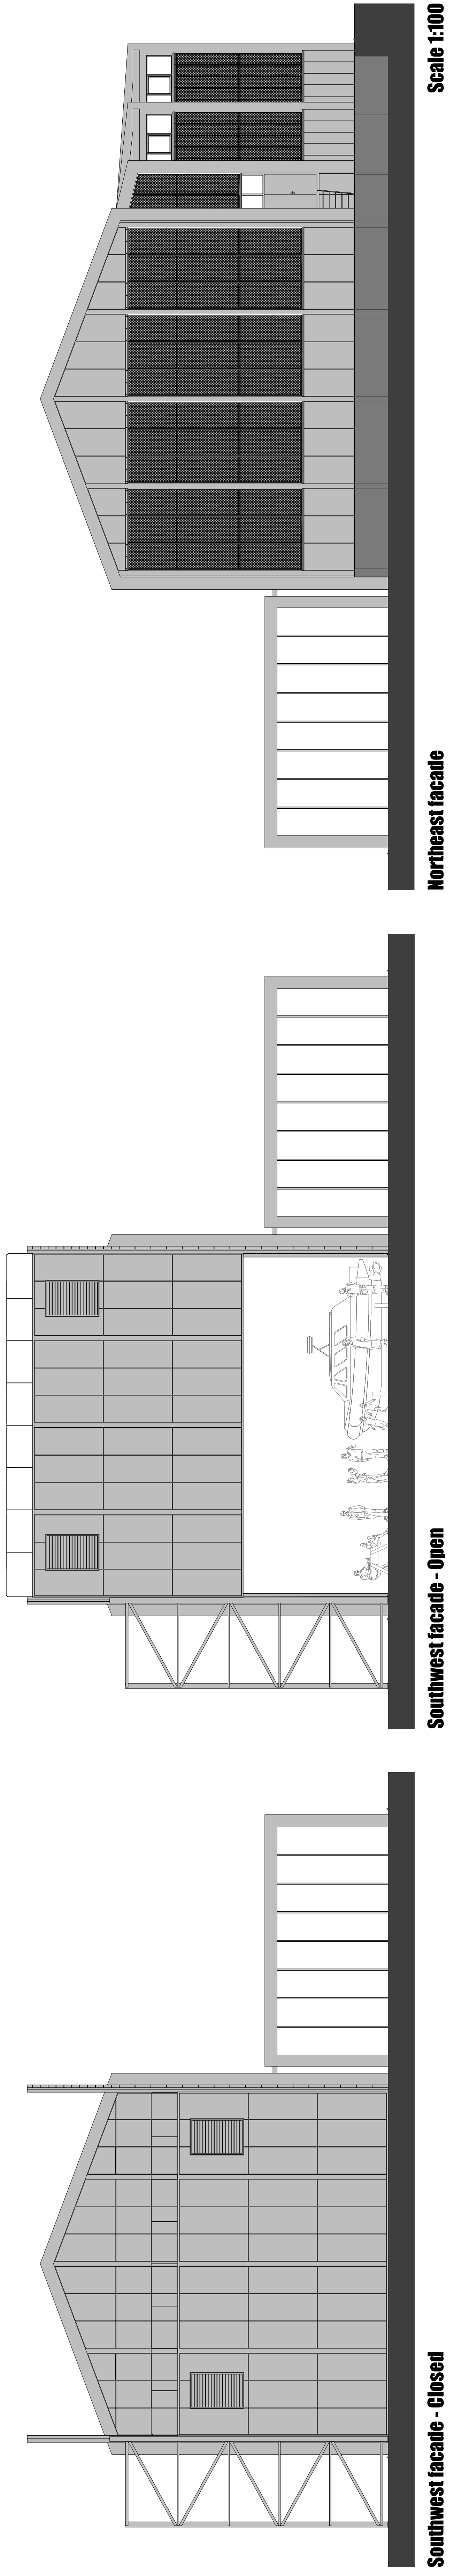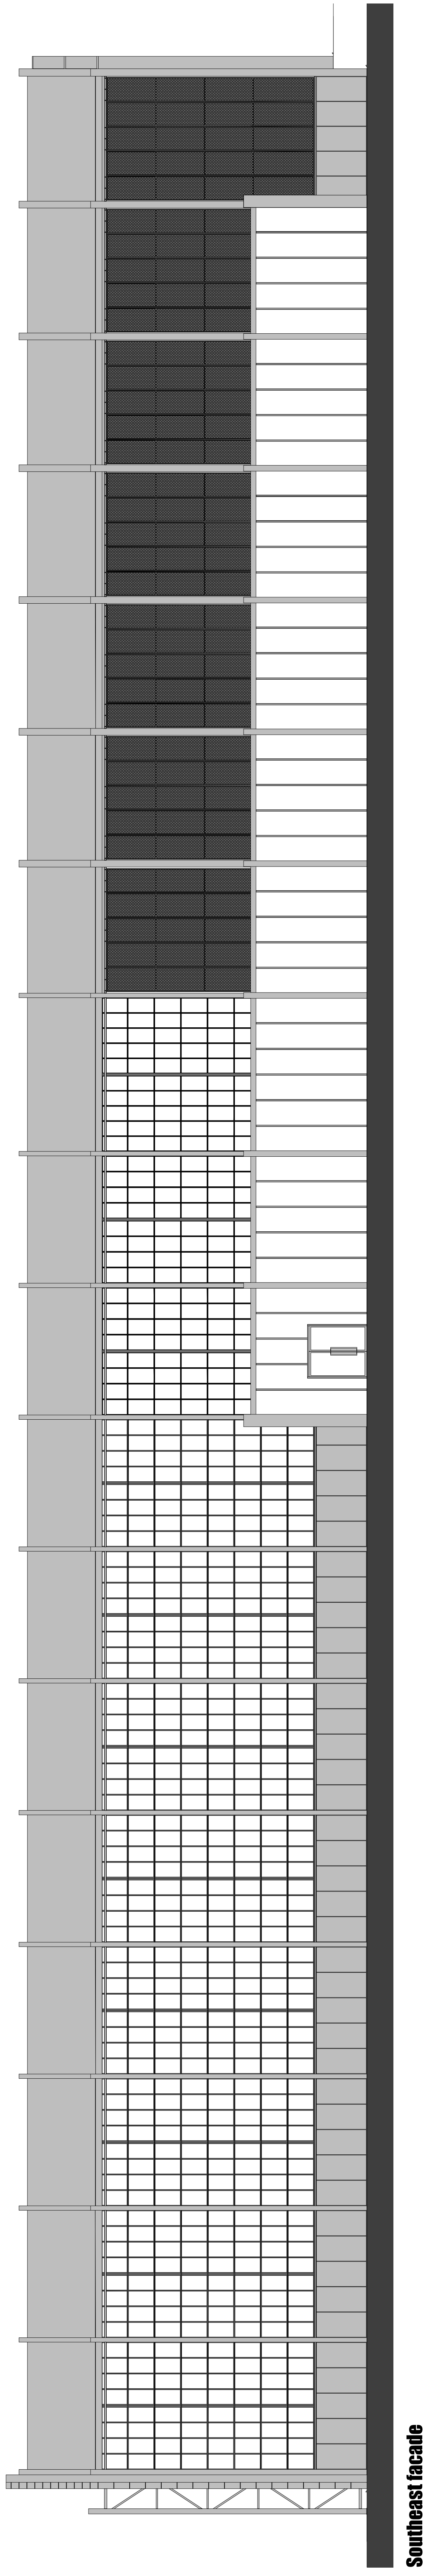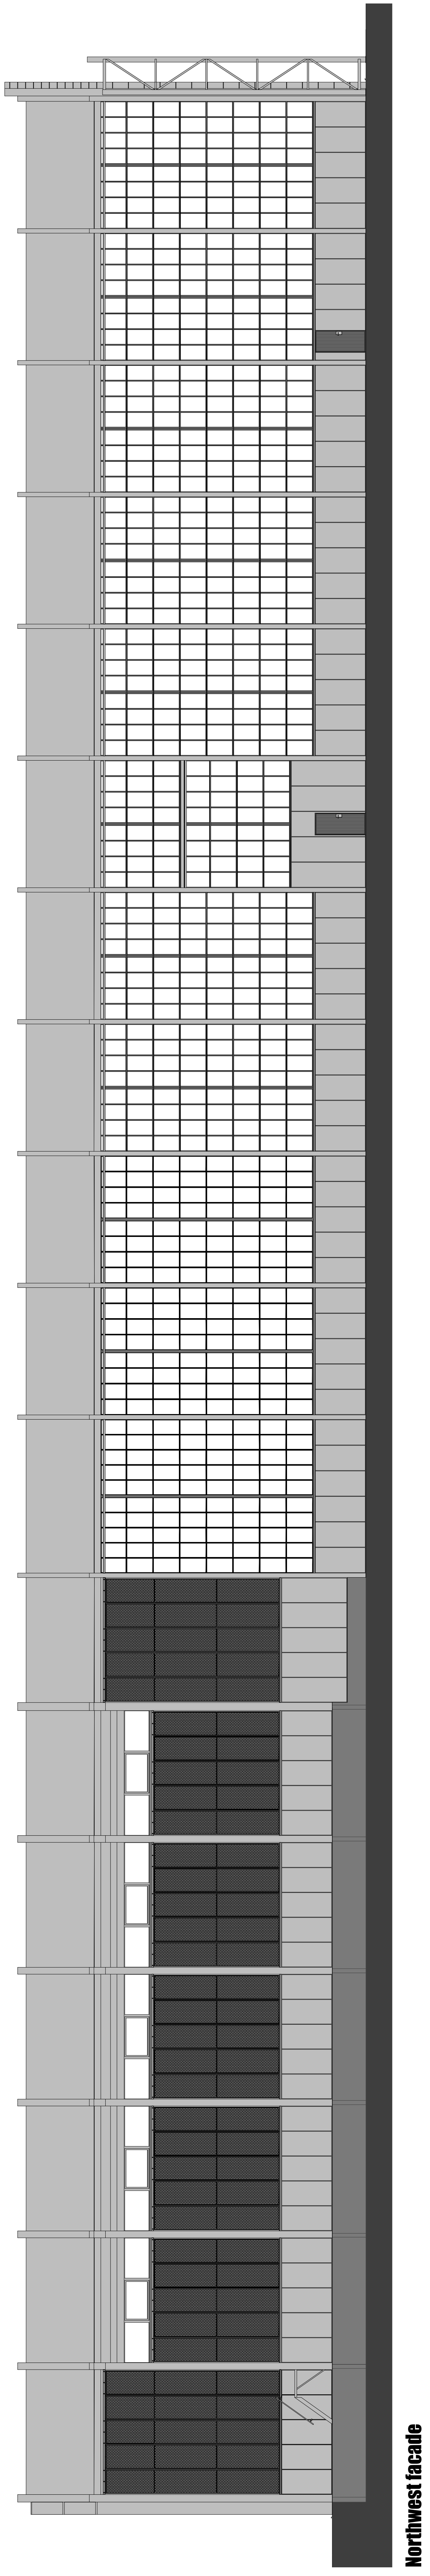


Scale 1:100


Northeast facade

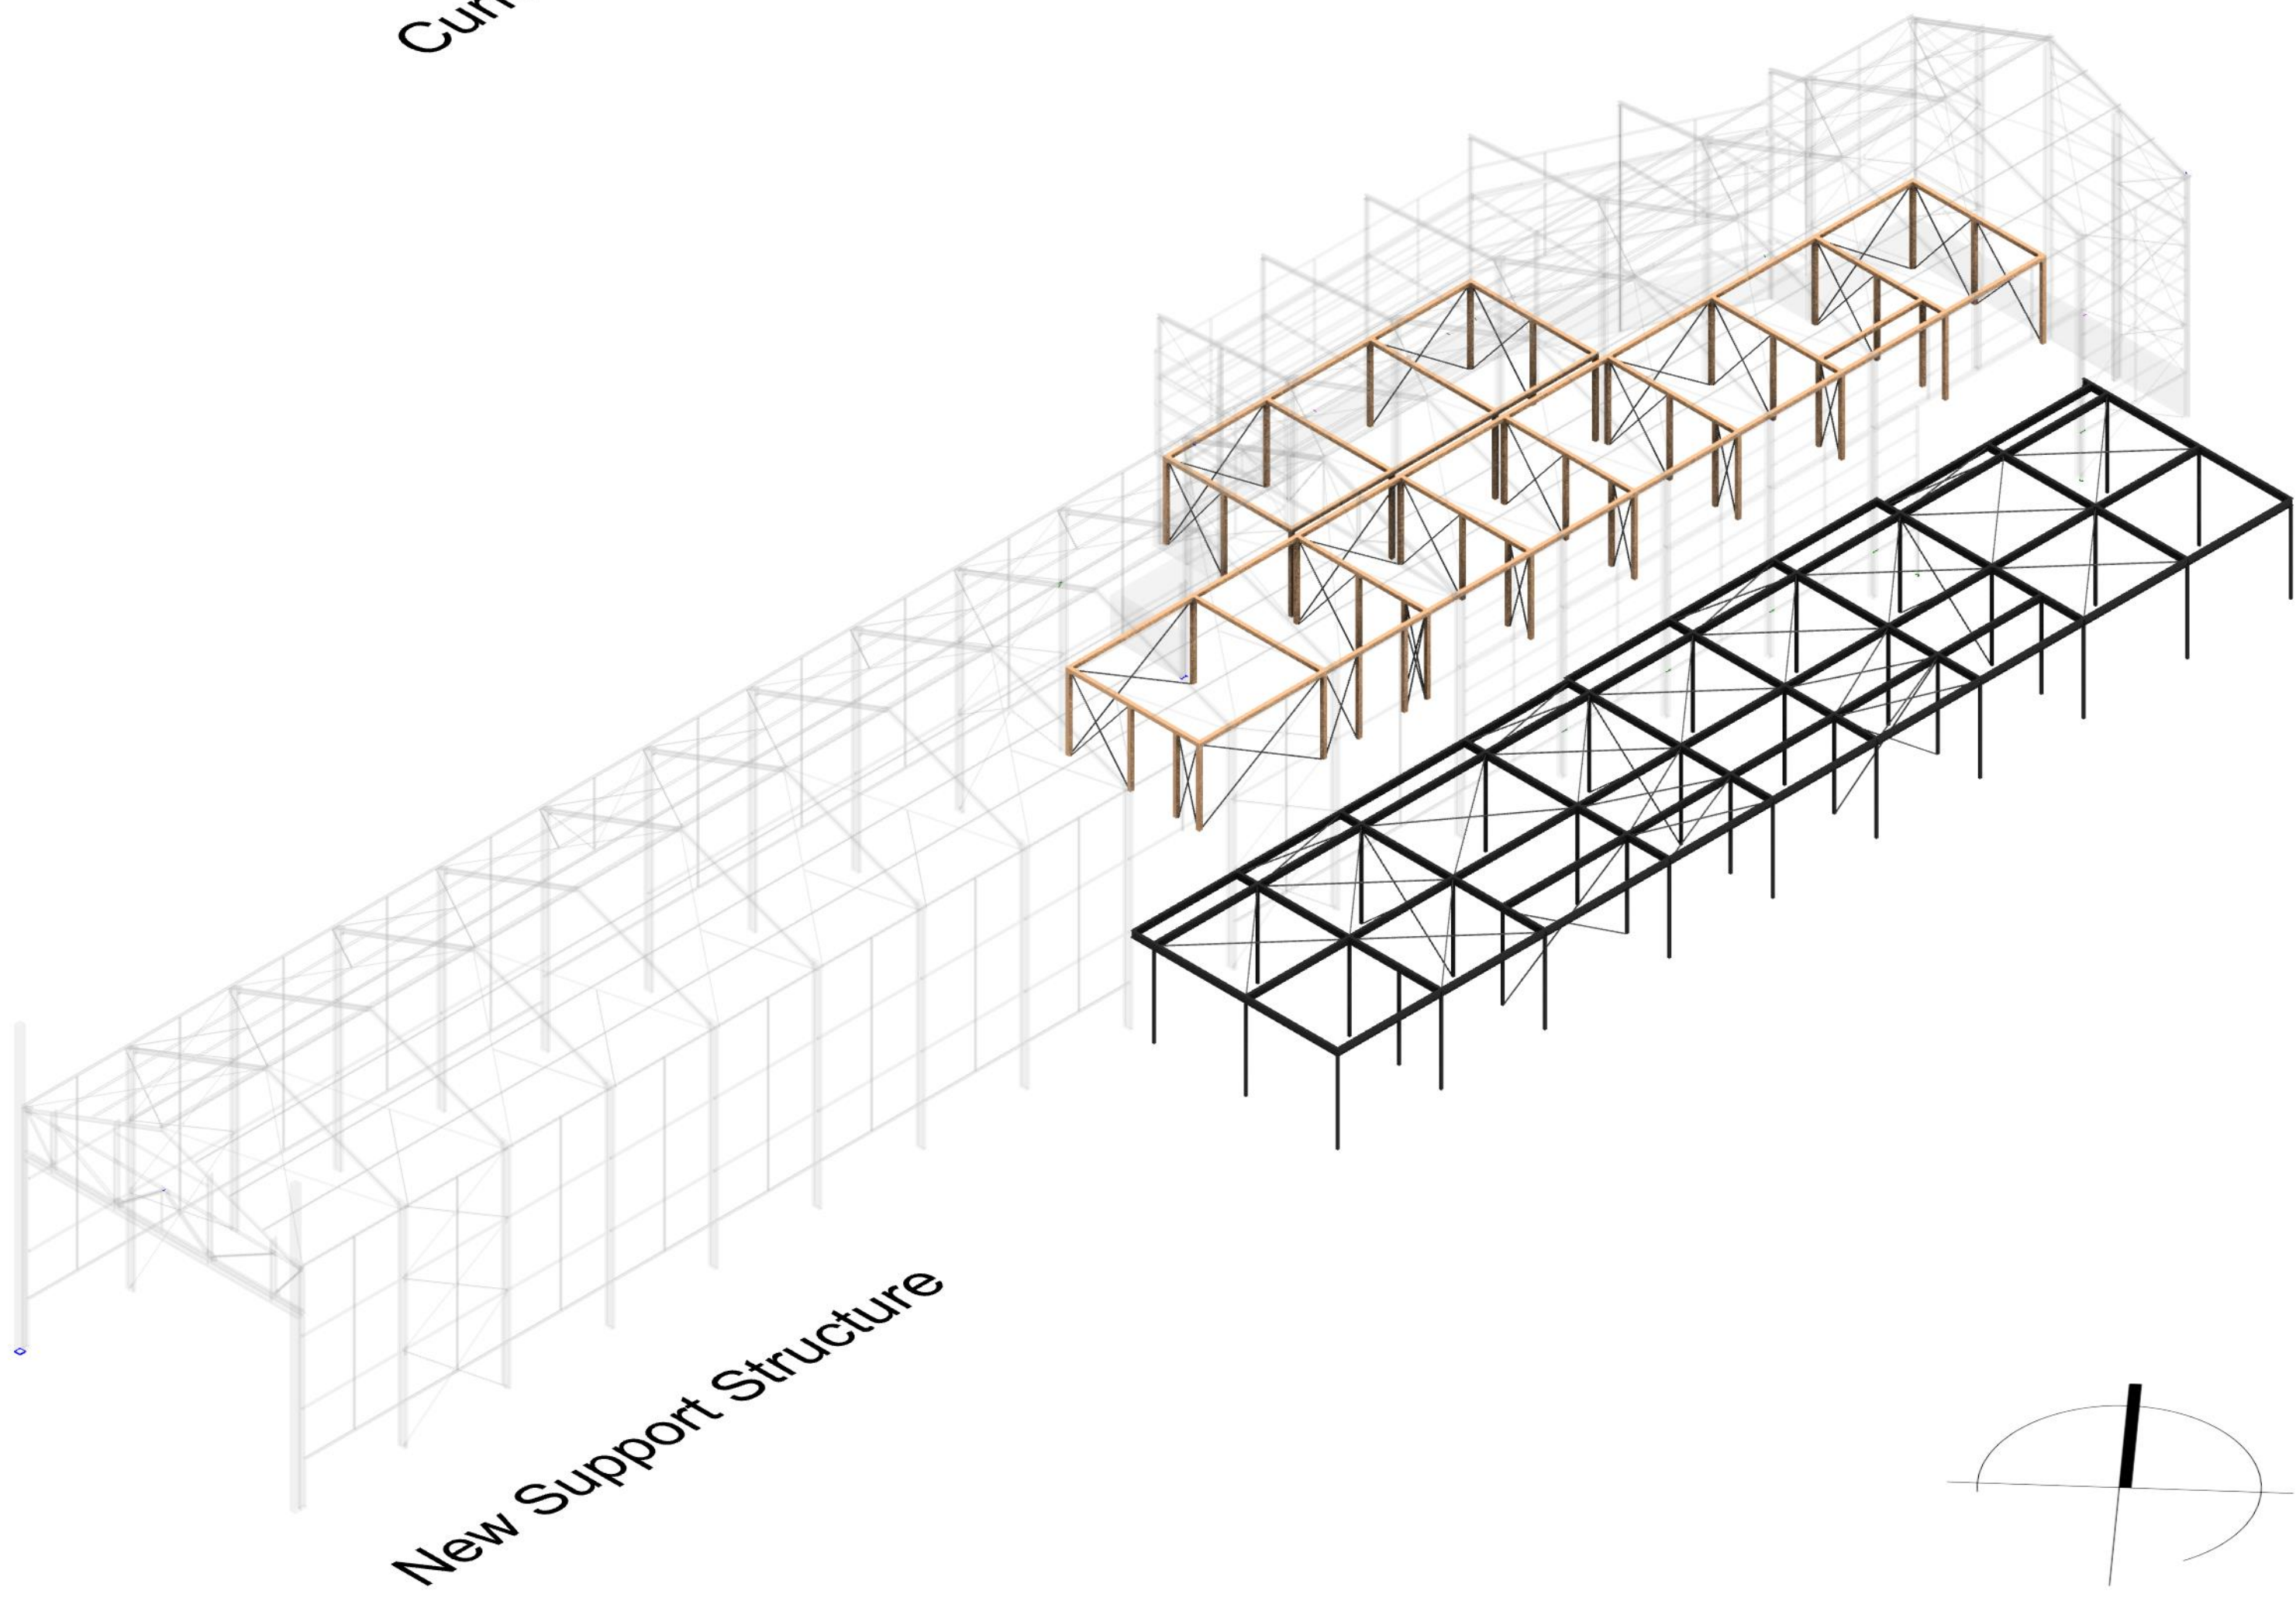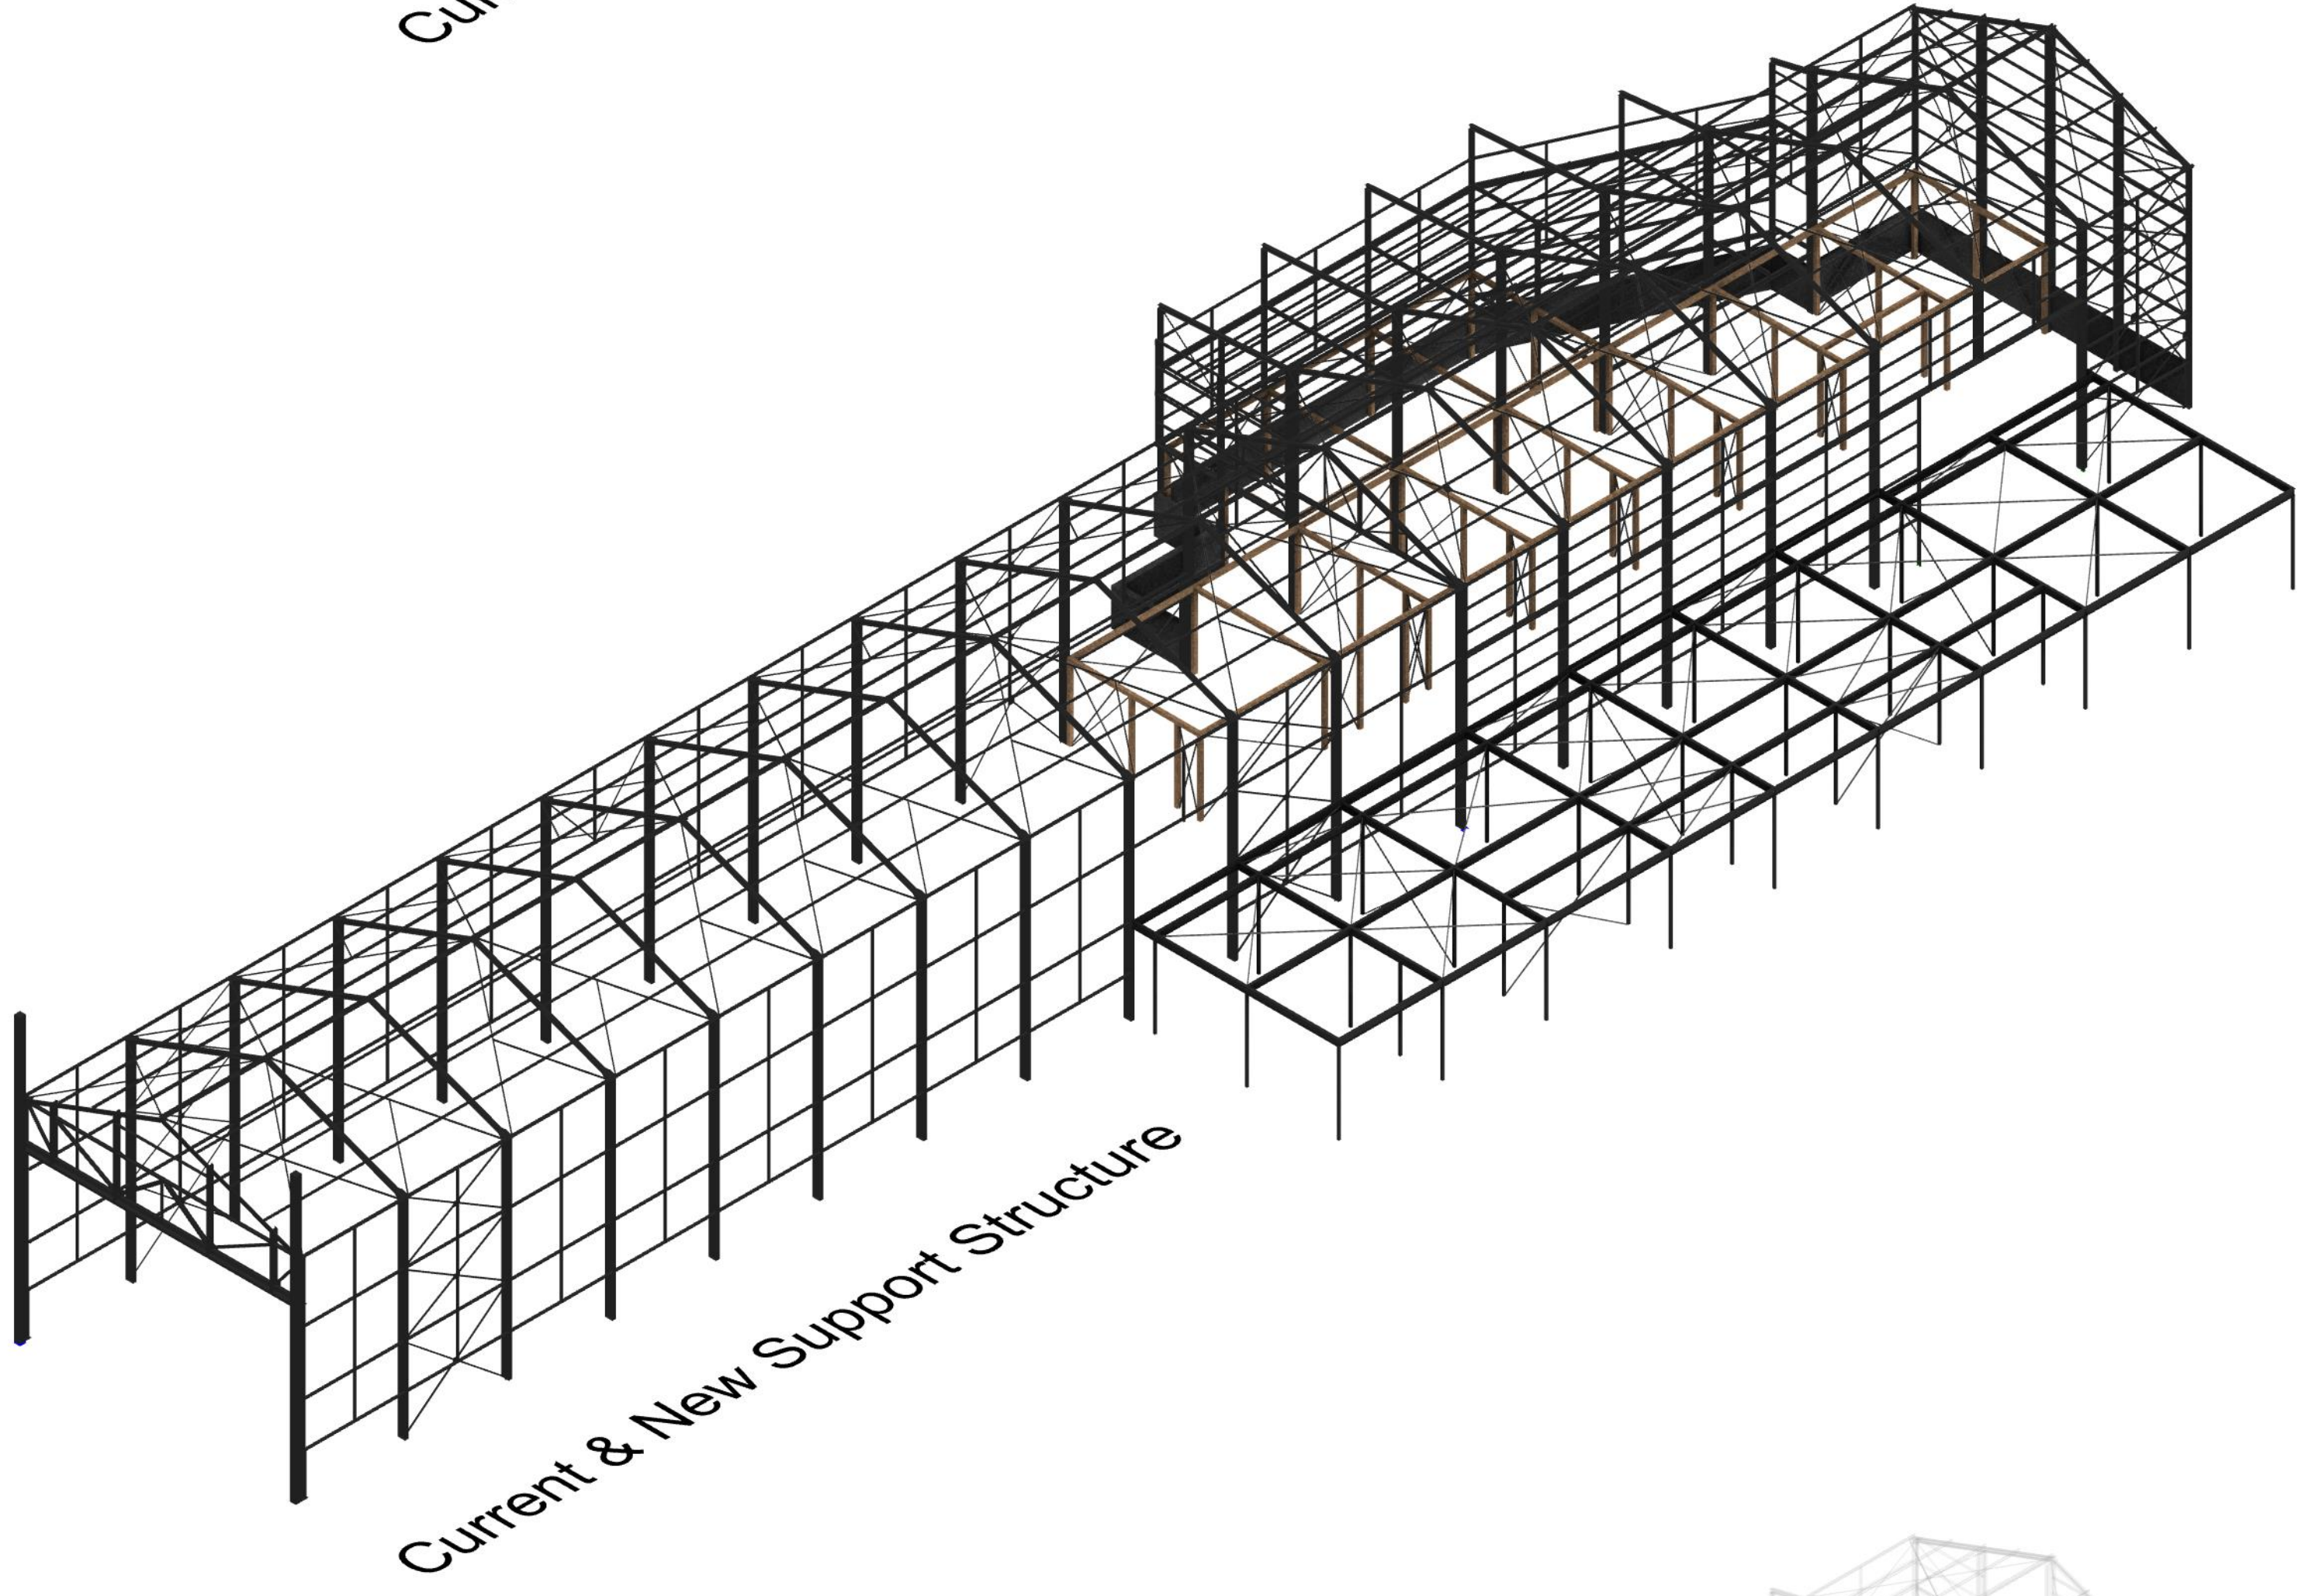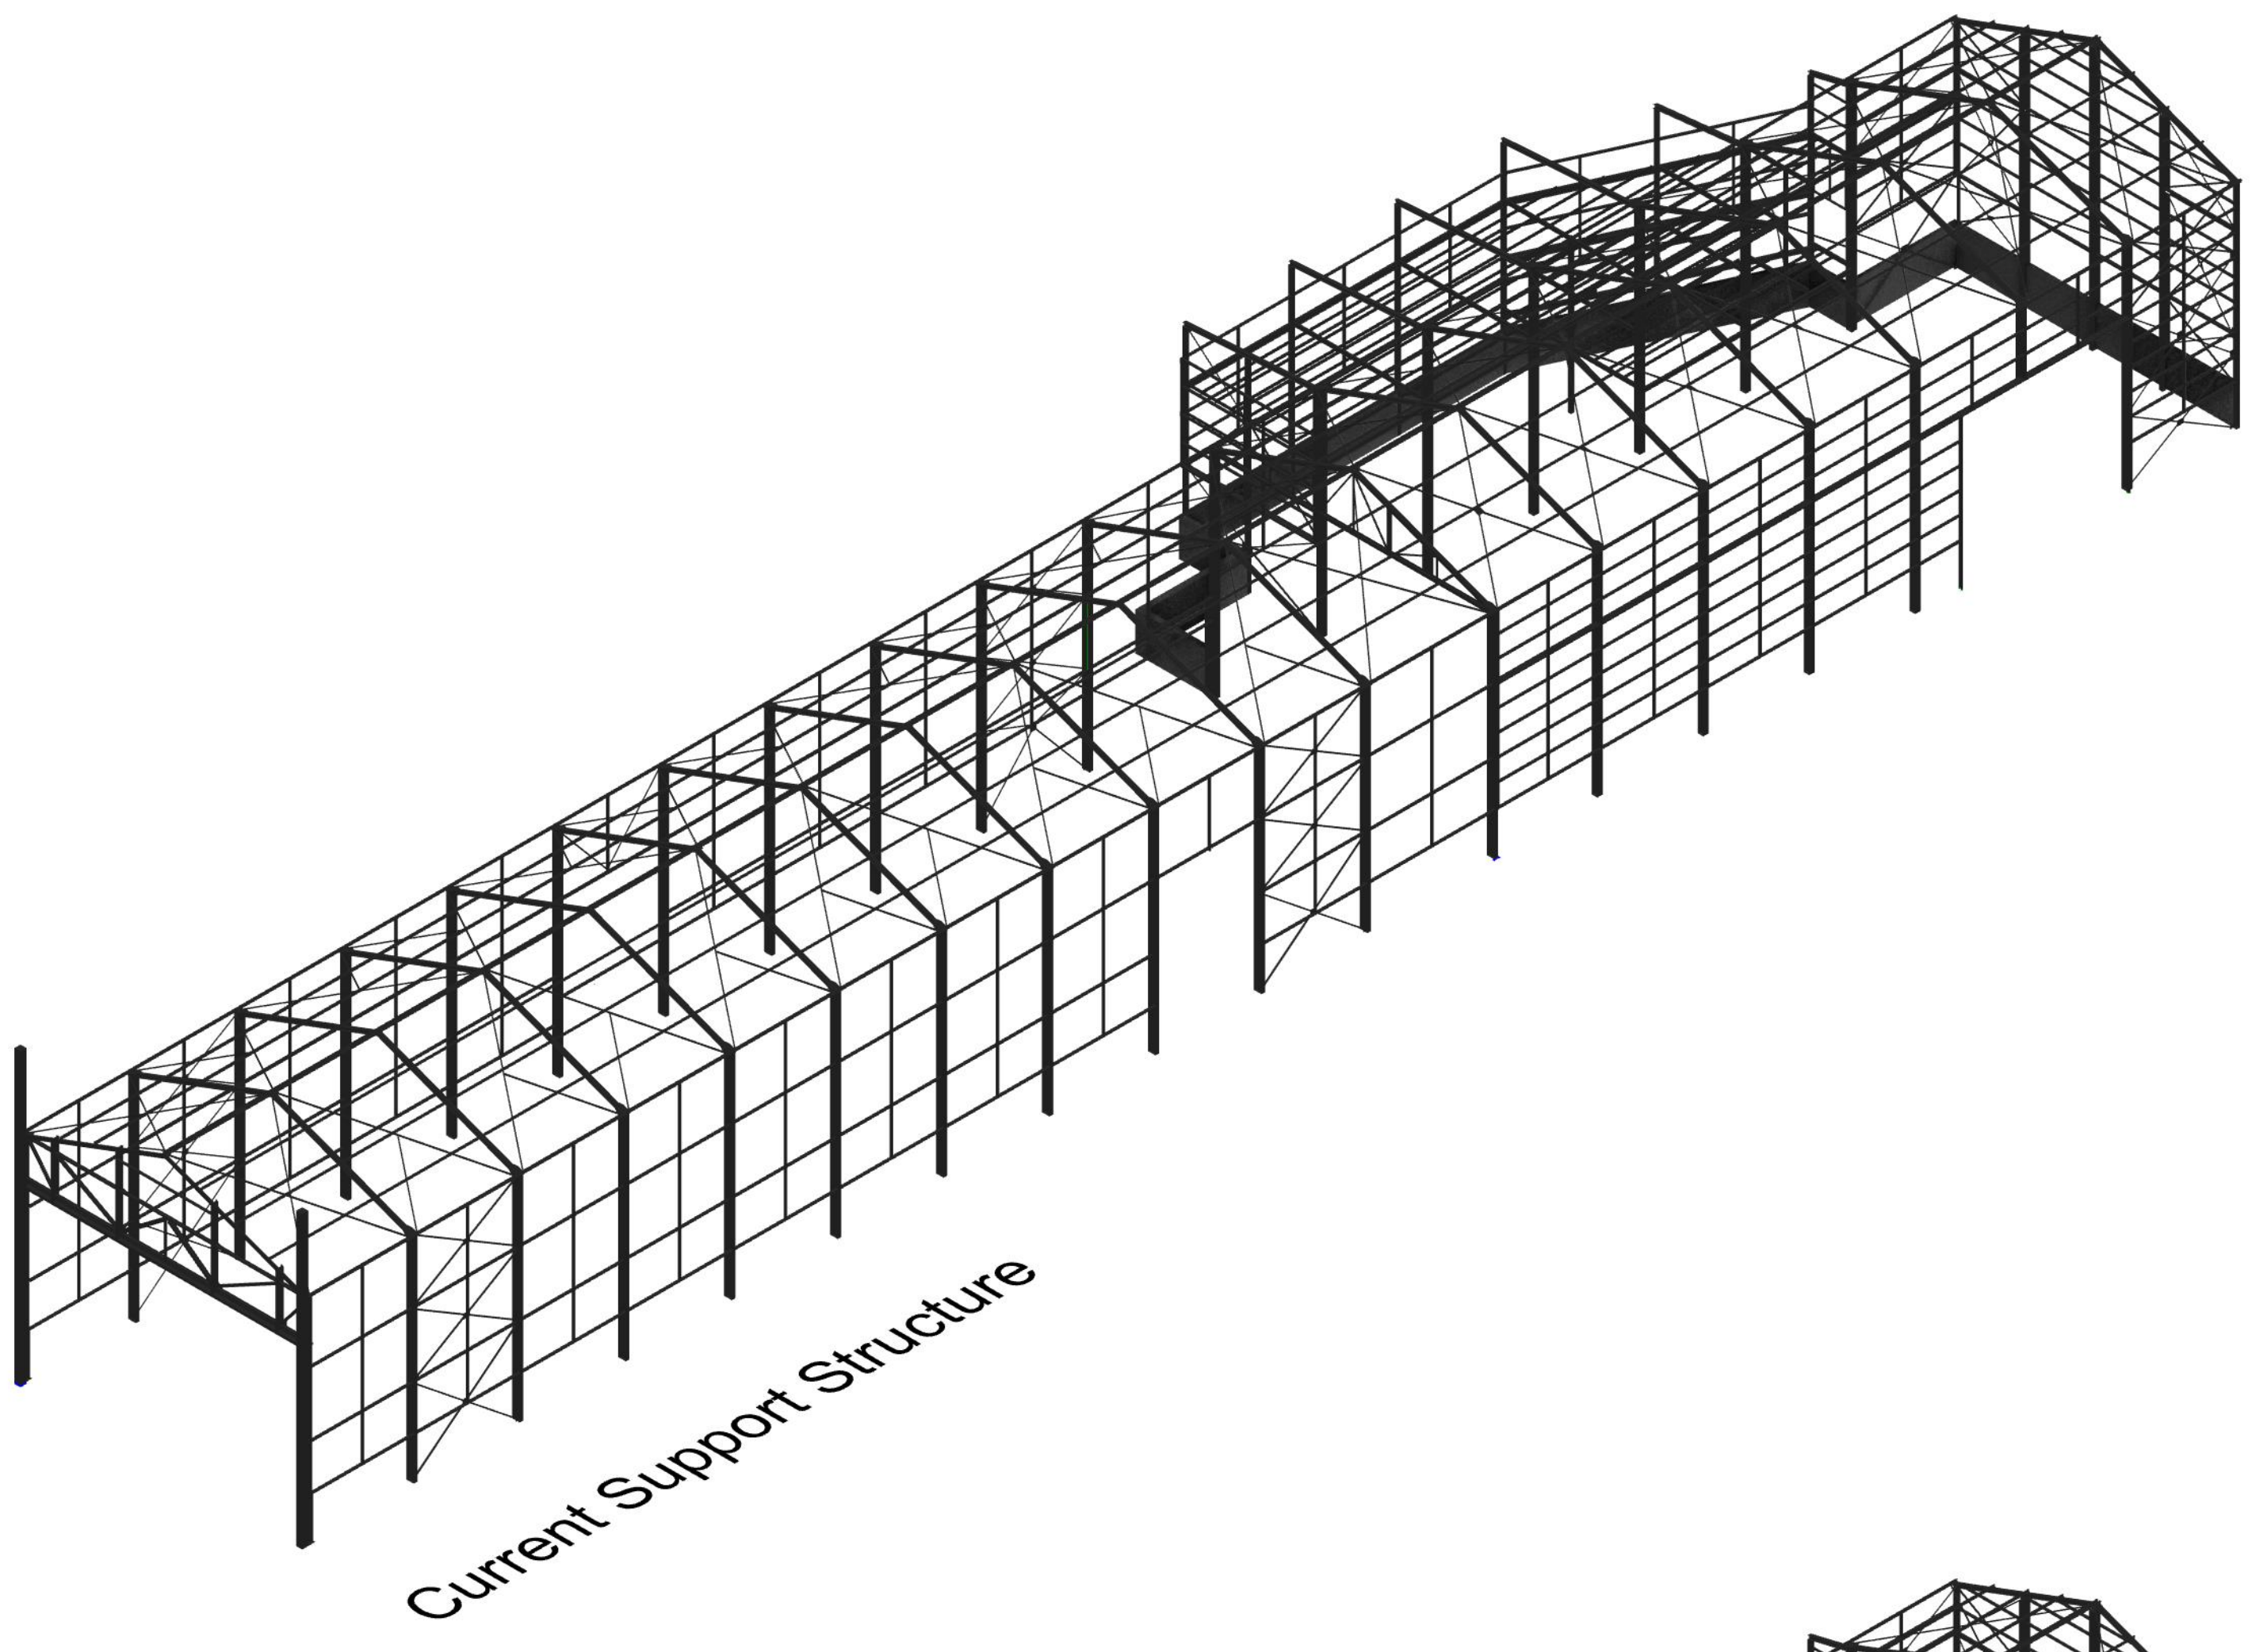

DC
Current & New Support Structure

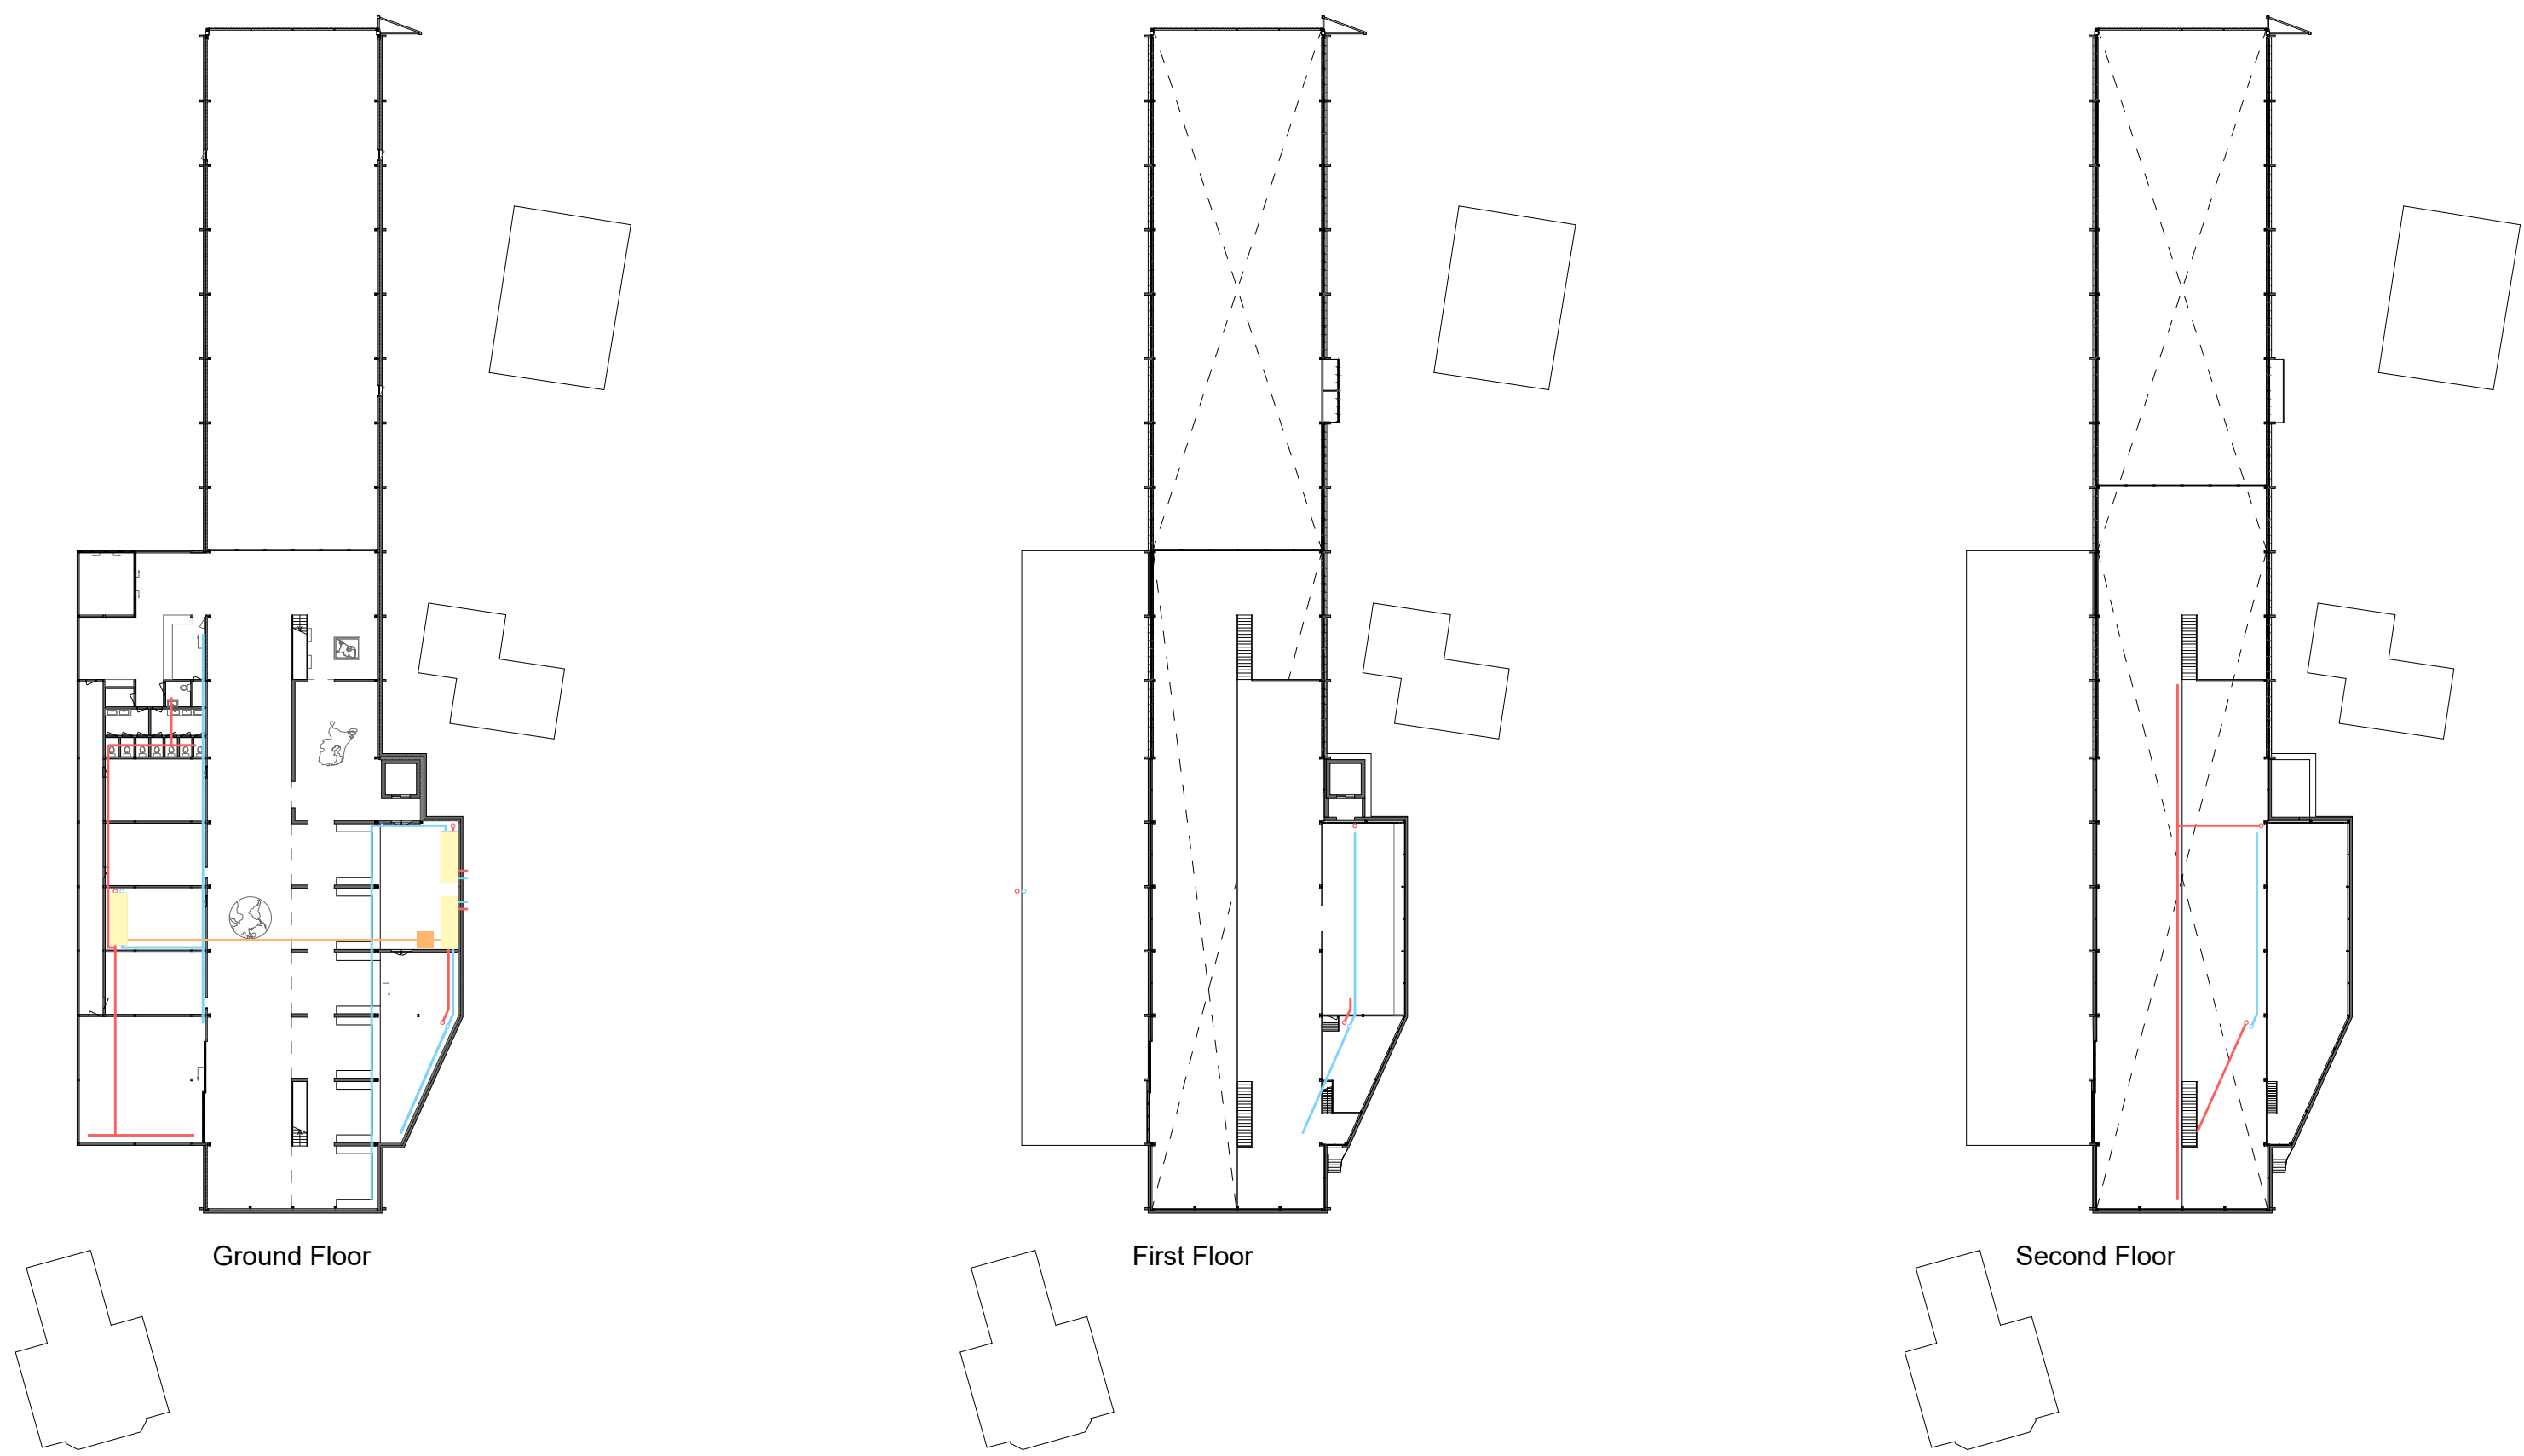


KO
Climate Plans 1:500

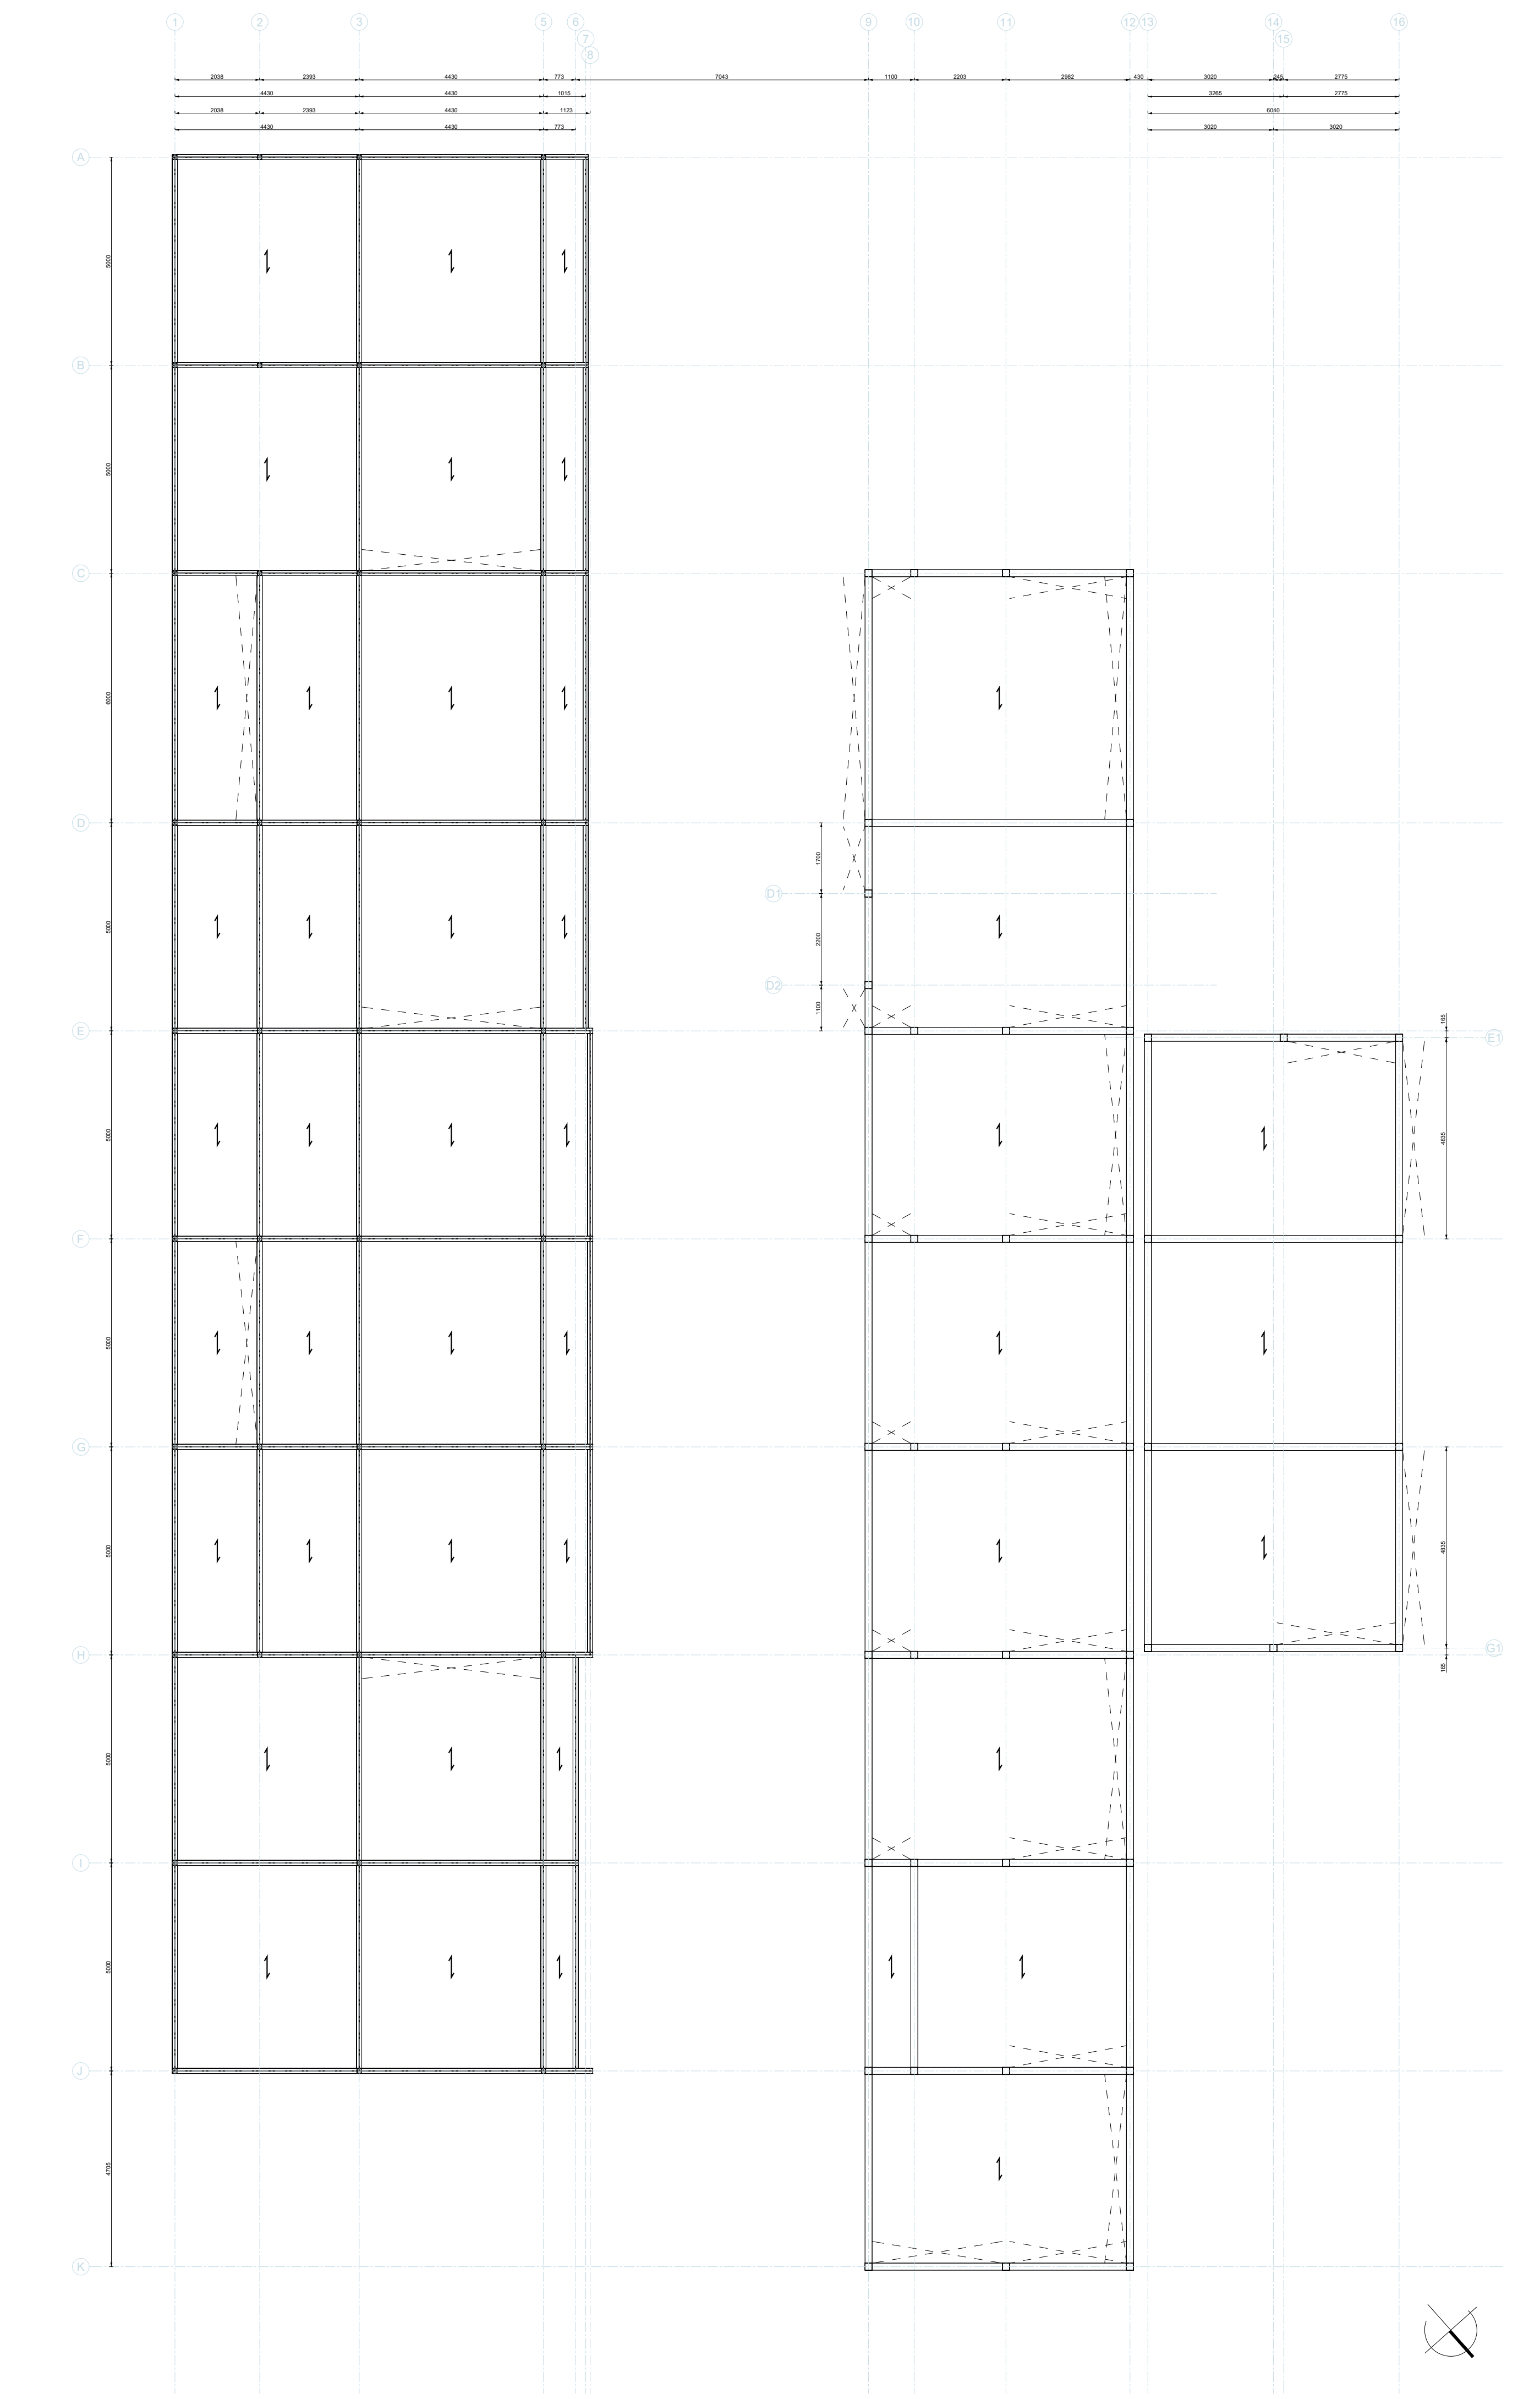


DC
Support Structure Plans 1:100


- Main exhibition: ventilated, isolated, floor heating
- Additional functions: ventilated, isolated, LBK heating
- Event space: unclimatized, not isolated, not heated

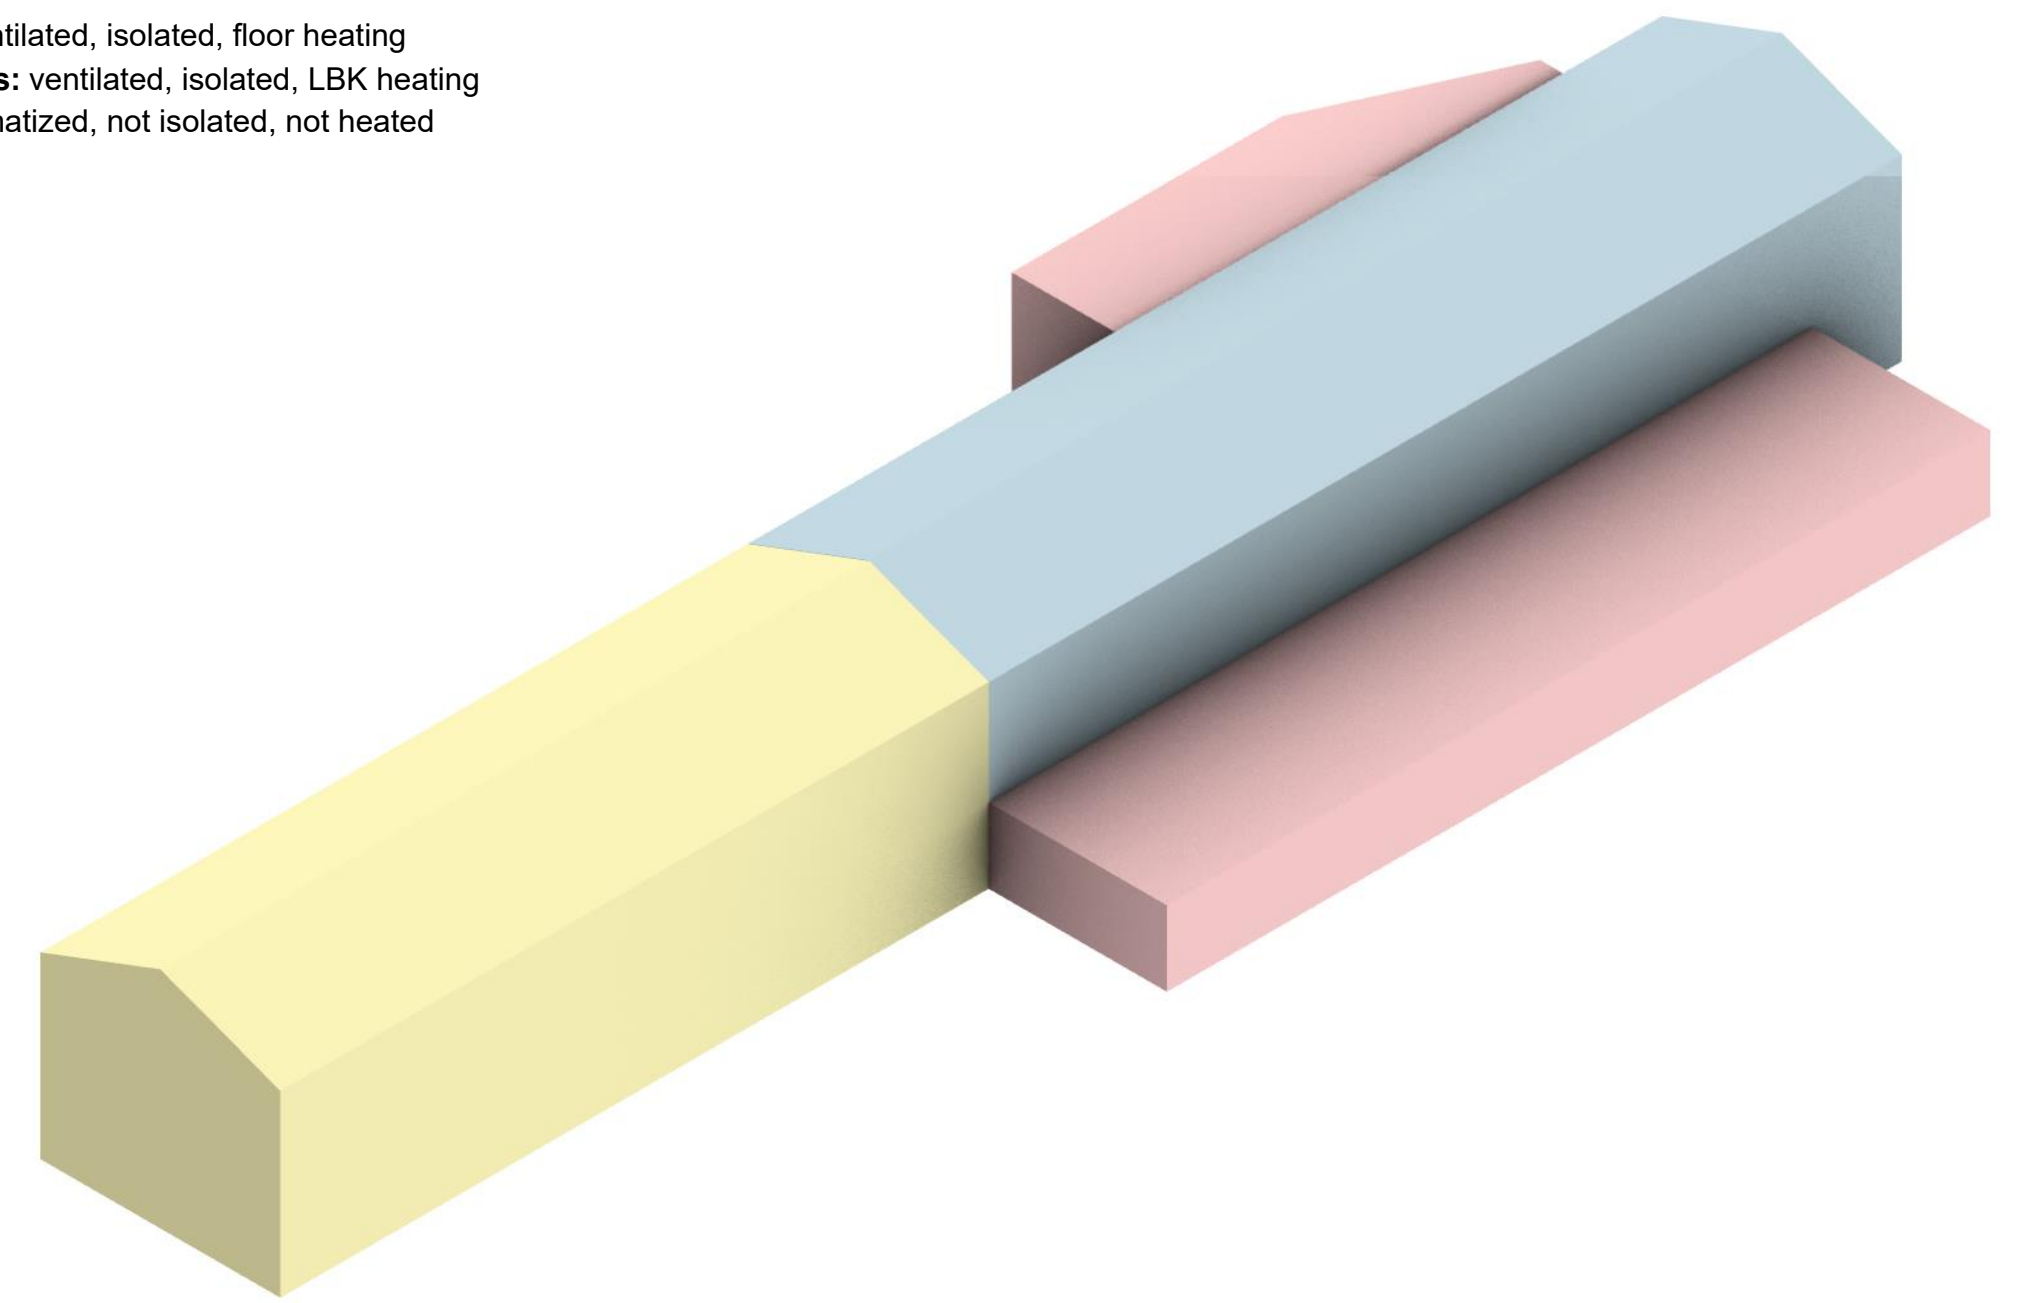


KO
Climate Zones

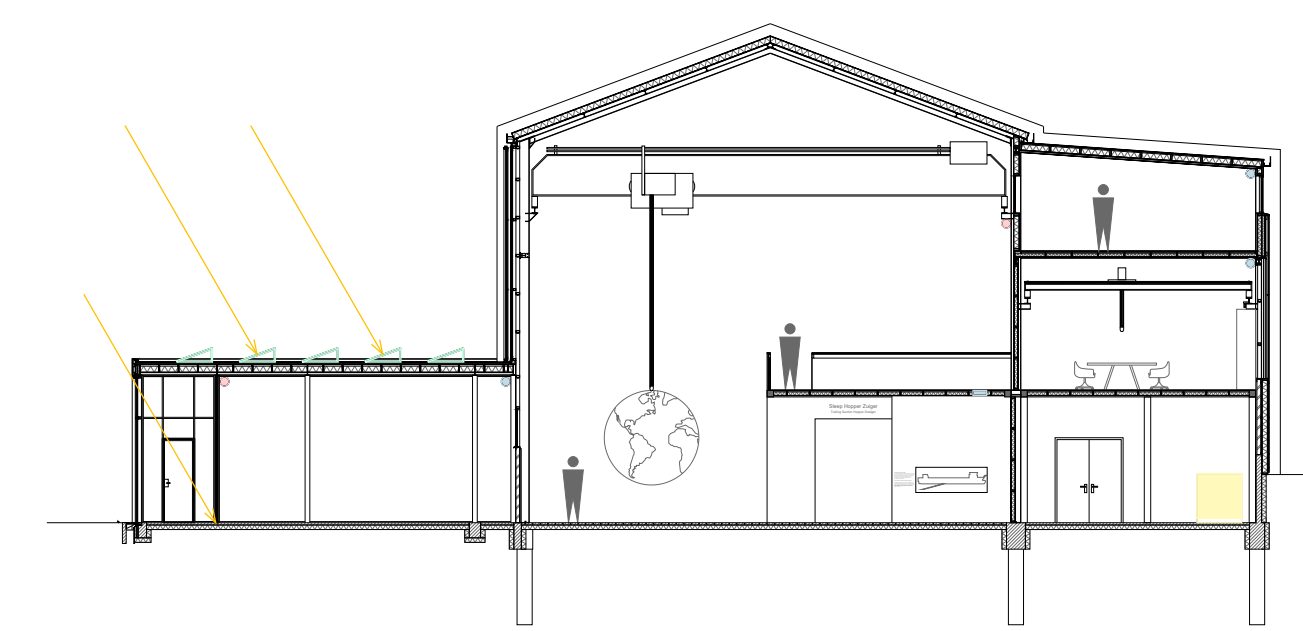


KO
Summer Section 1:200

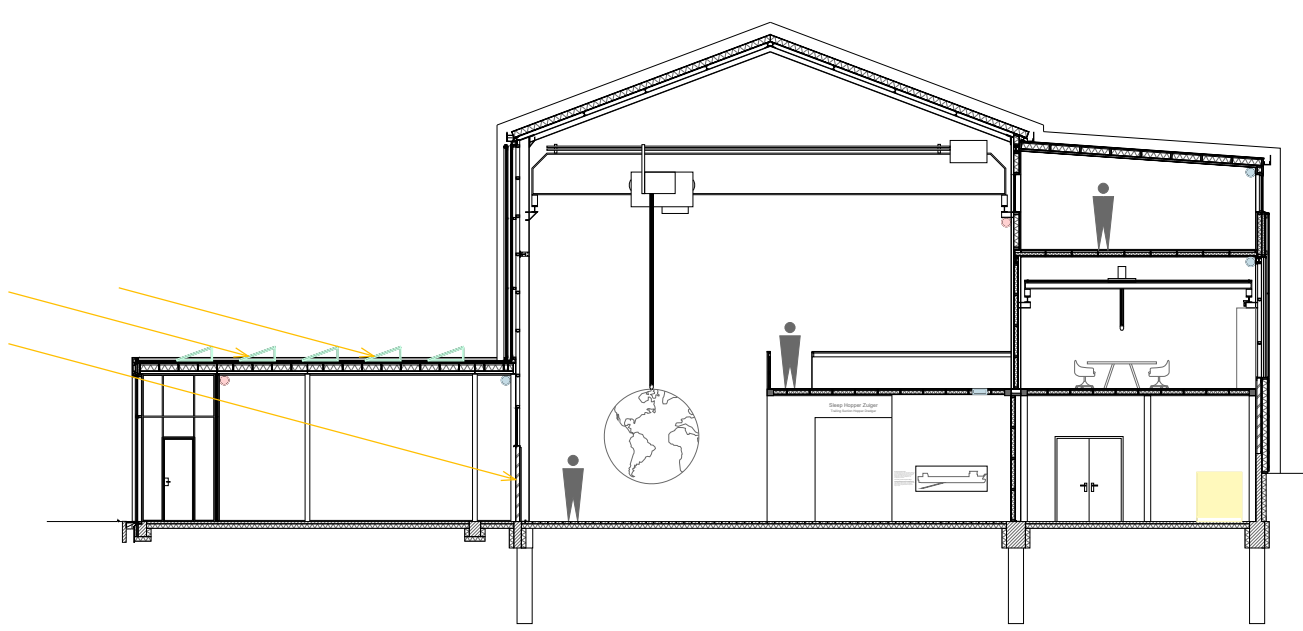


KO
Winter Section 1:200

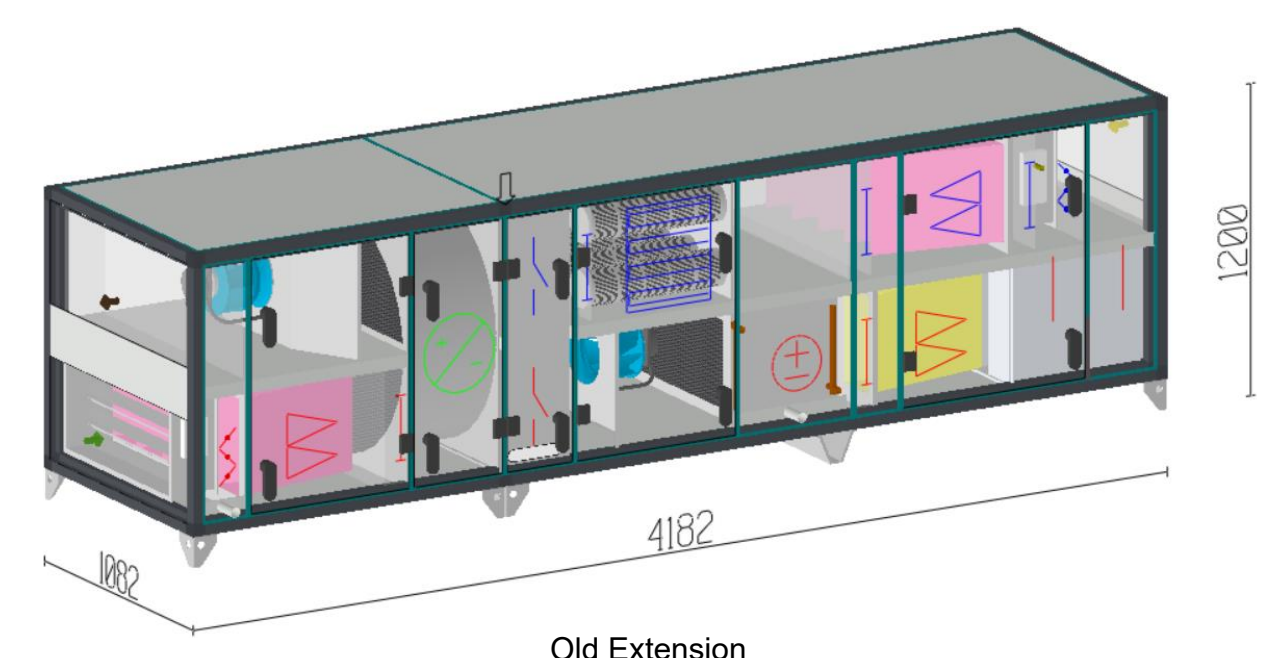

Old Extension

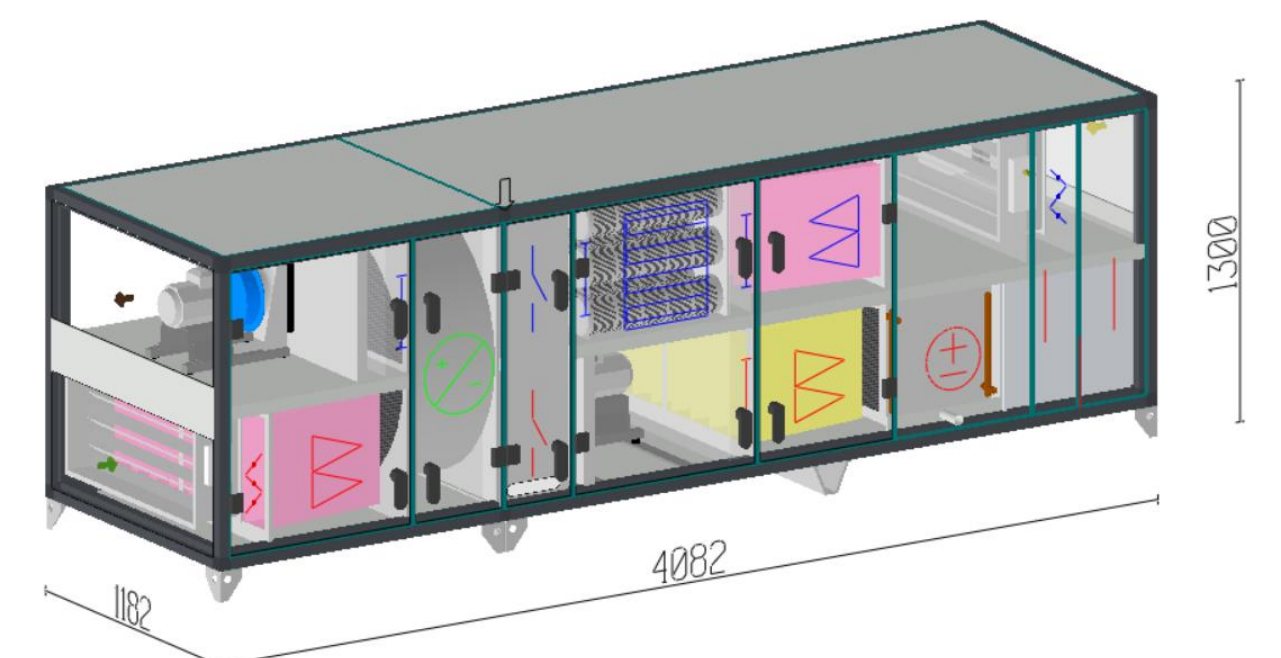

New Extension

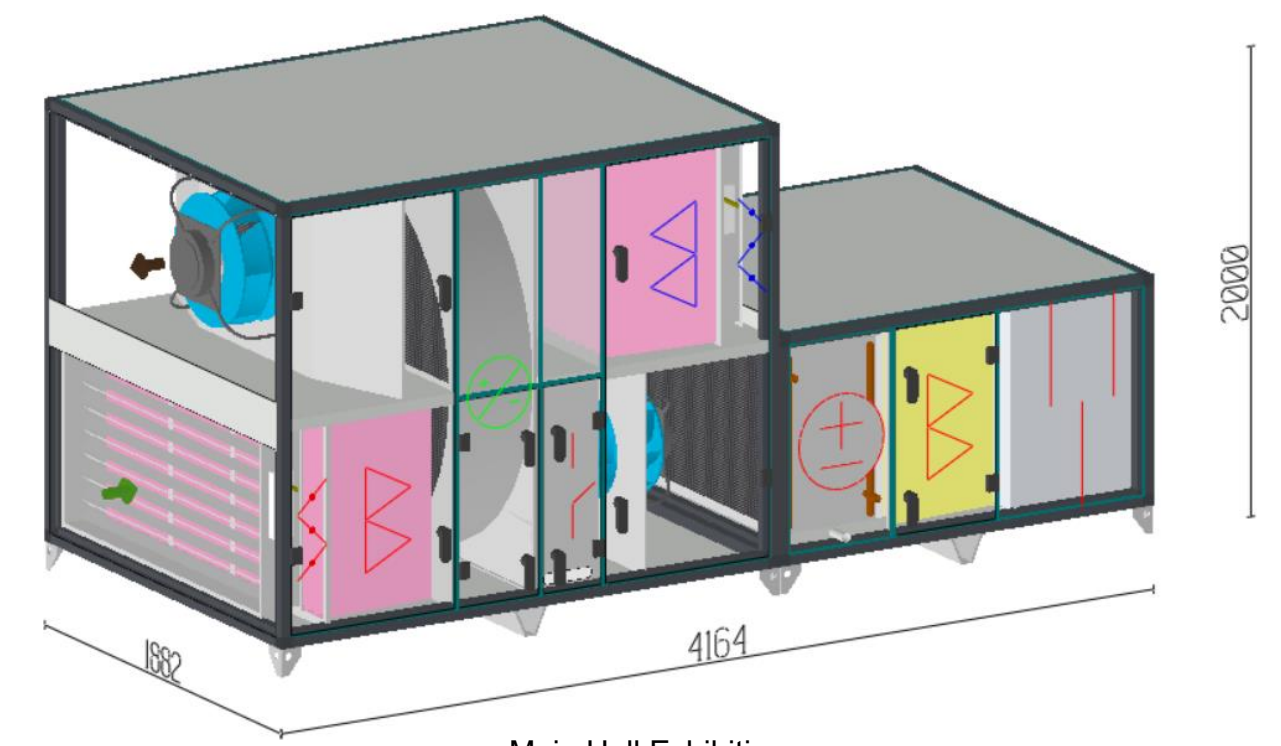

Main Hall Exhibition

KO
LBK's