



FLOOR PLANS

relations and organisation
1/200

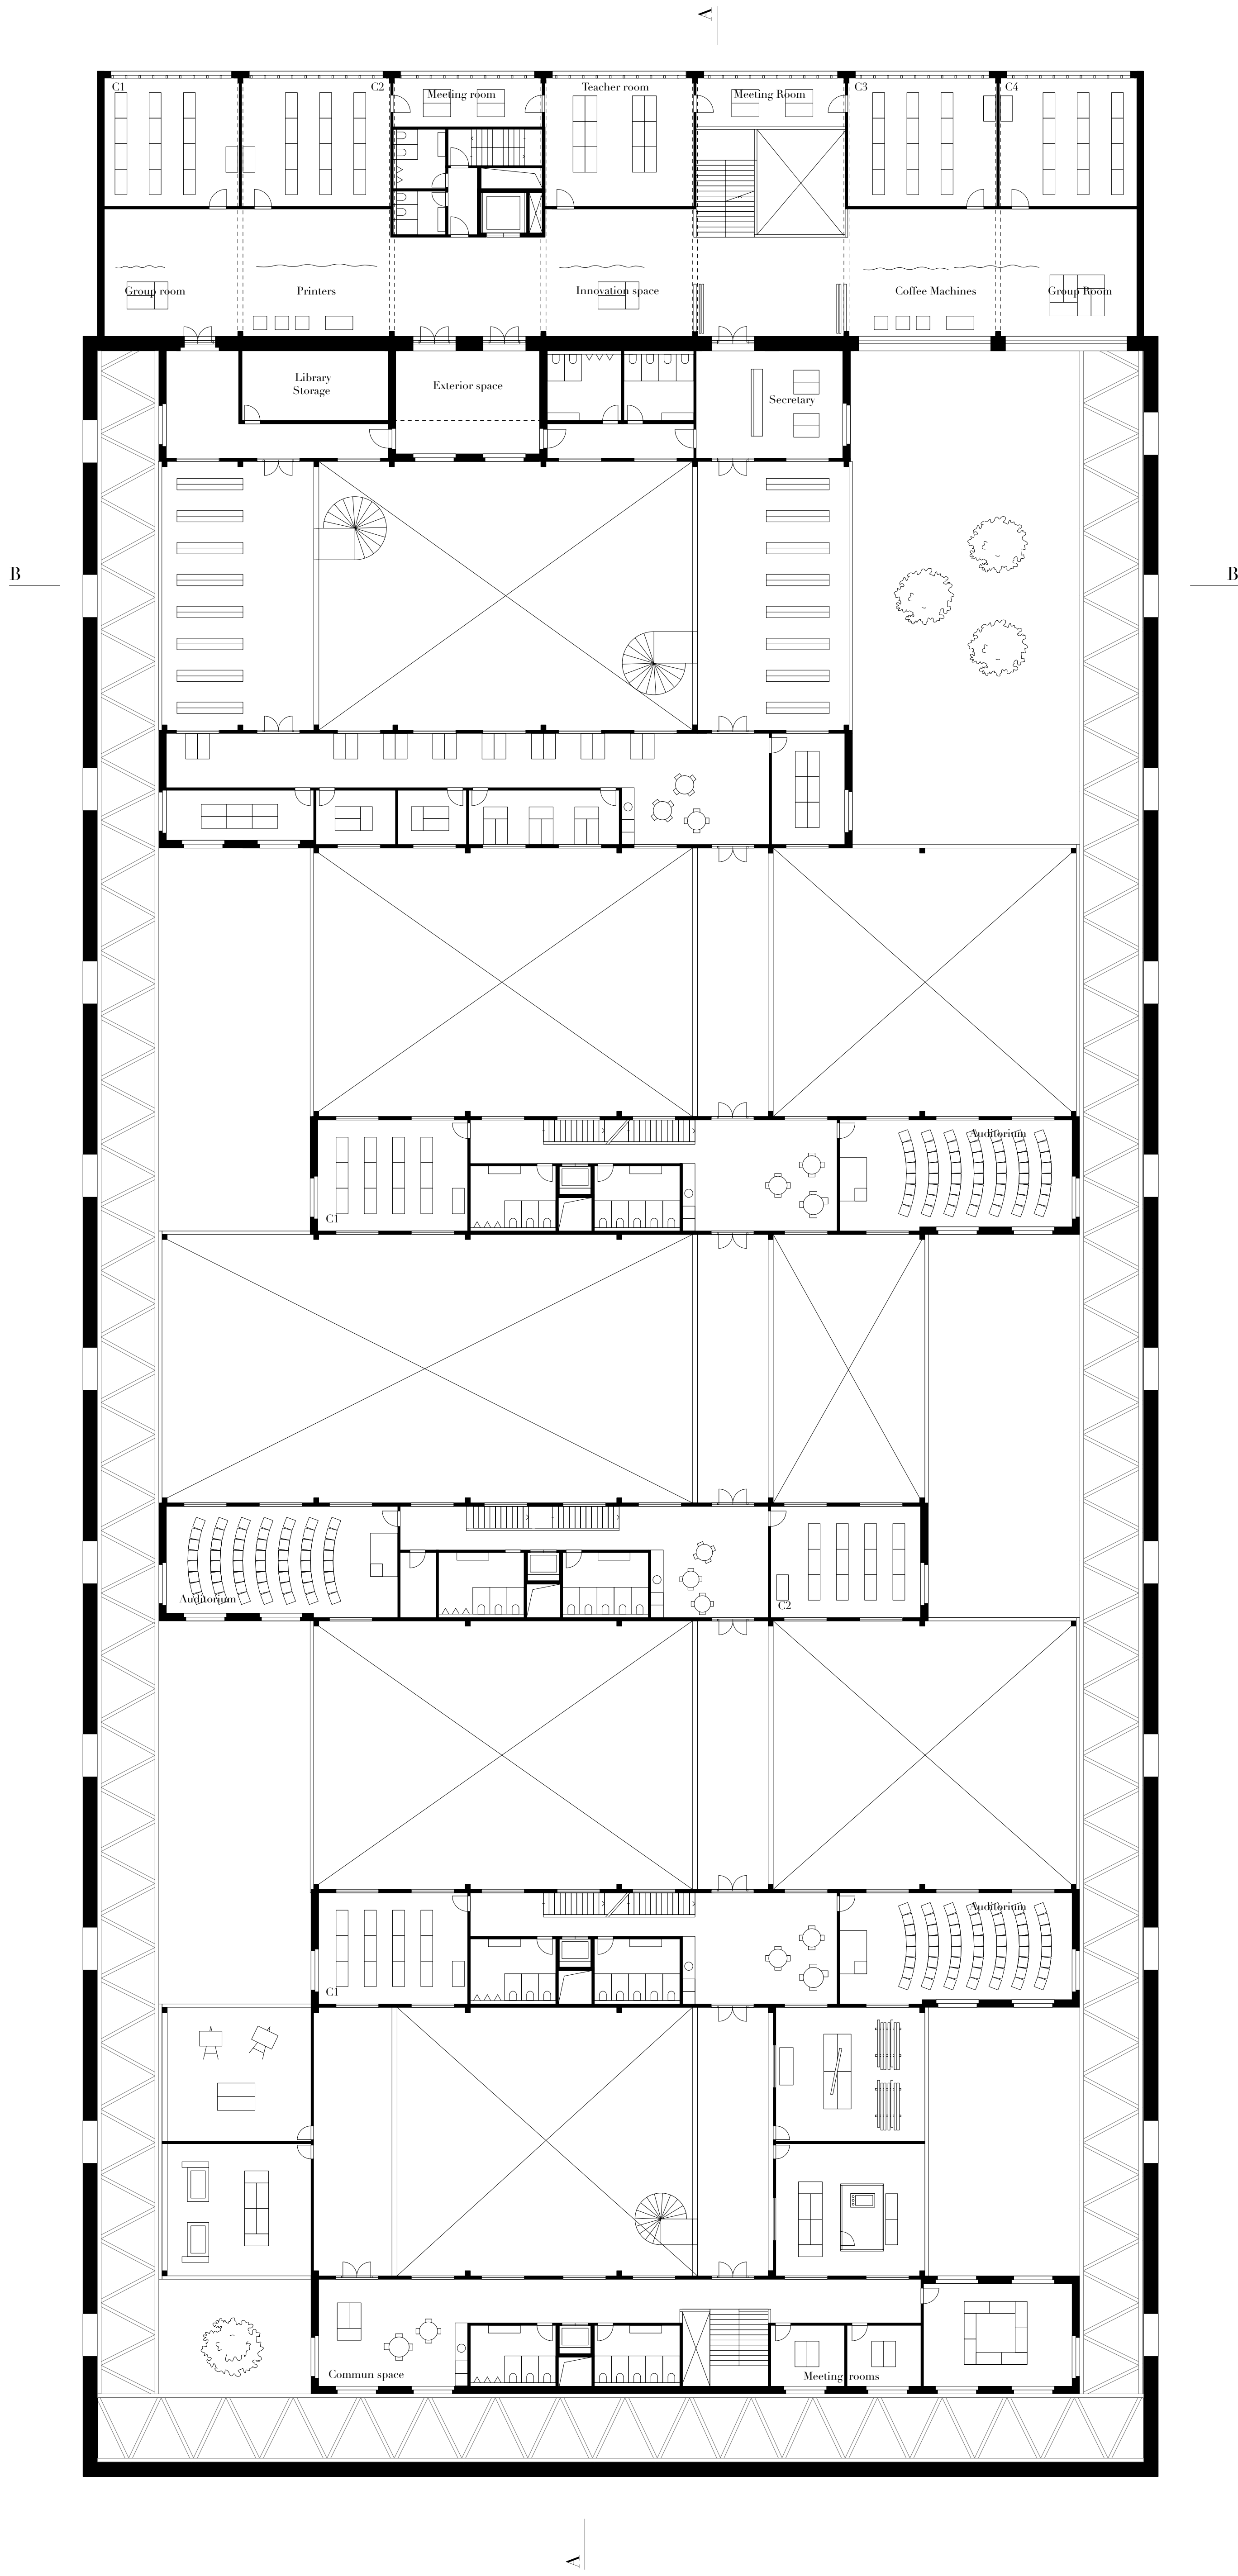


First floor
1/200

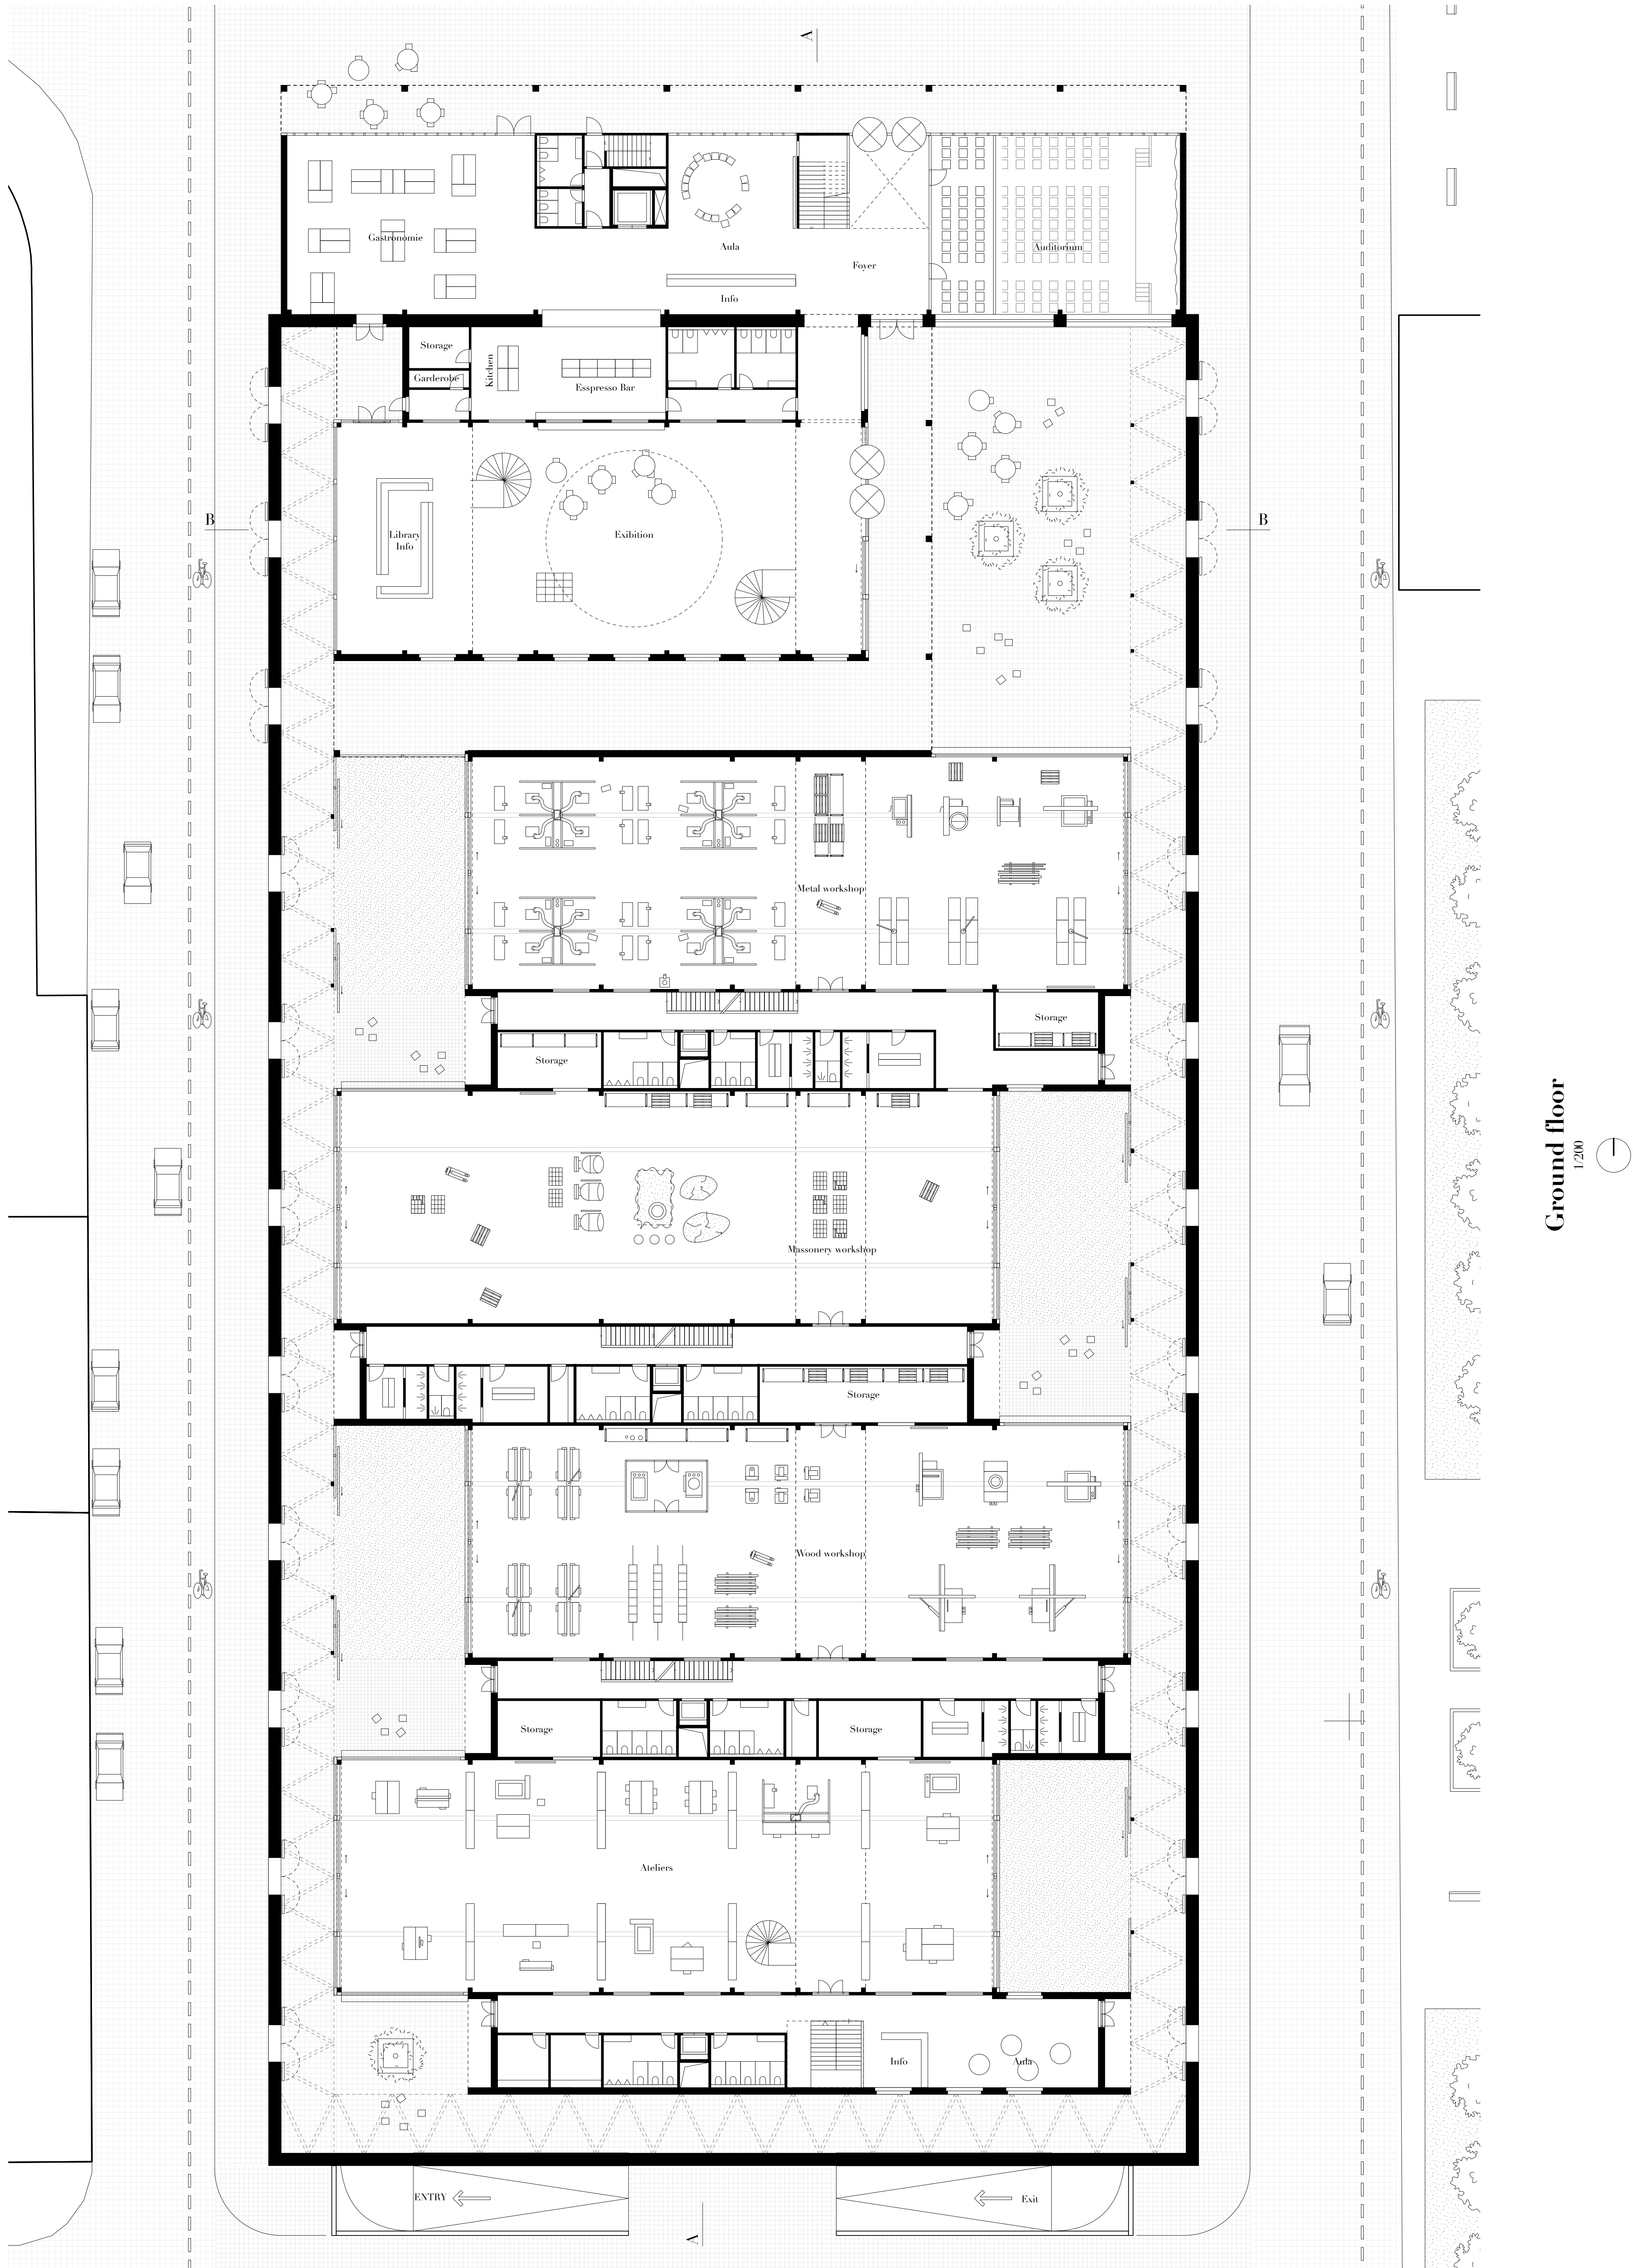


Ground floor
1/200

ELEVATIONS

Facades
1/200

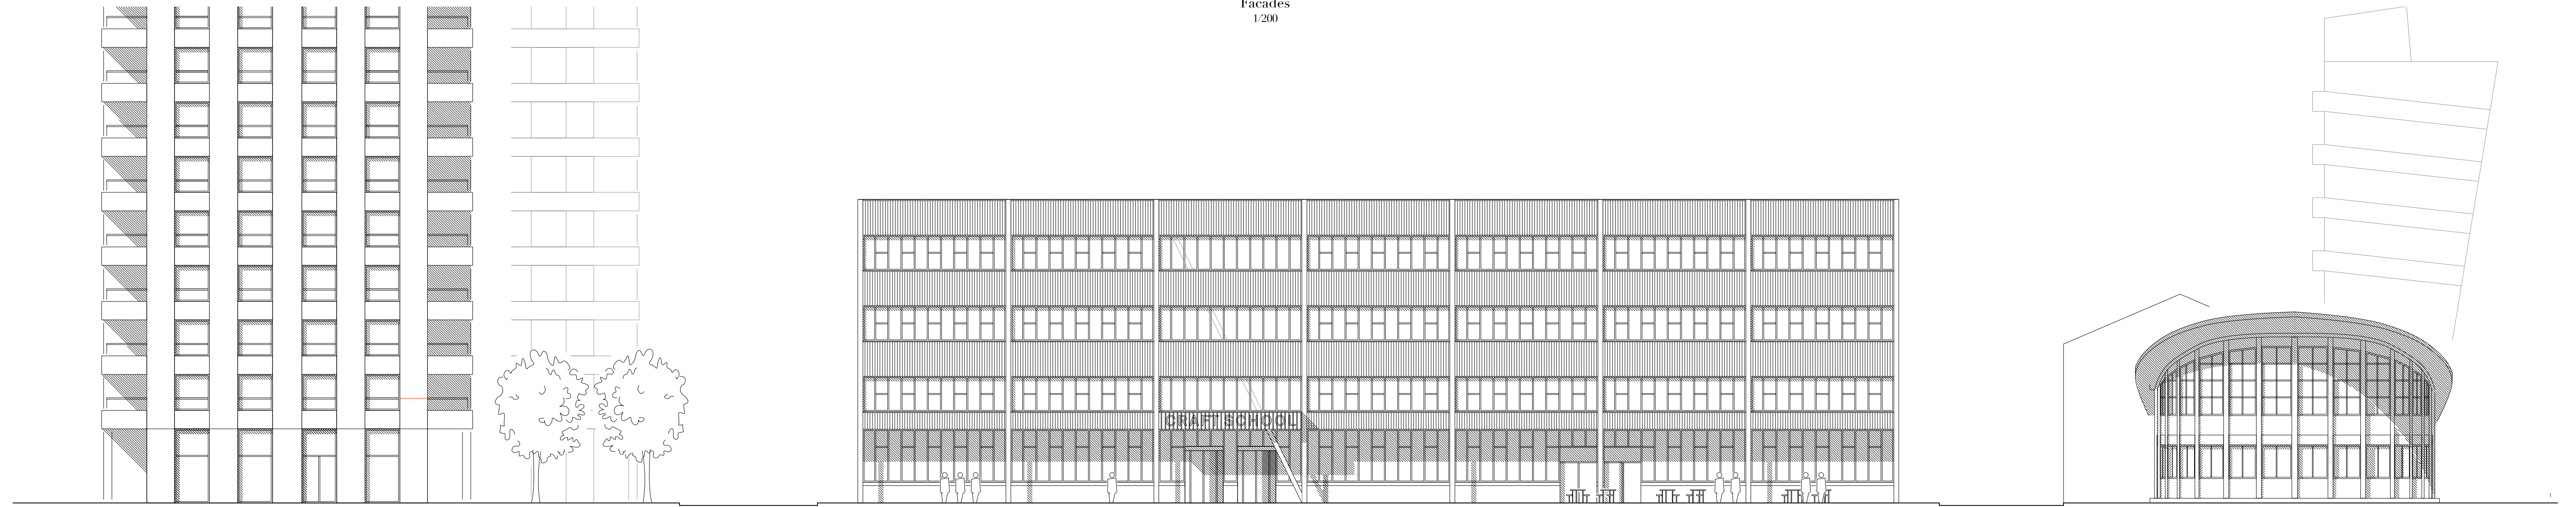

NORTH
1/200

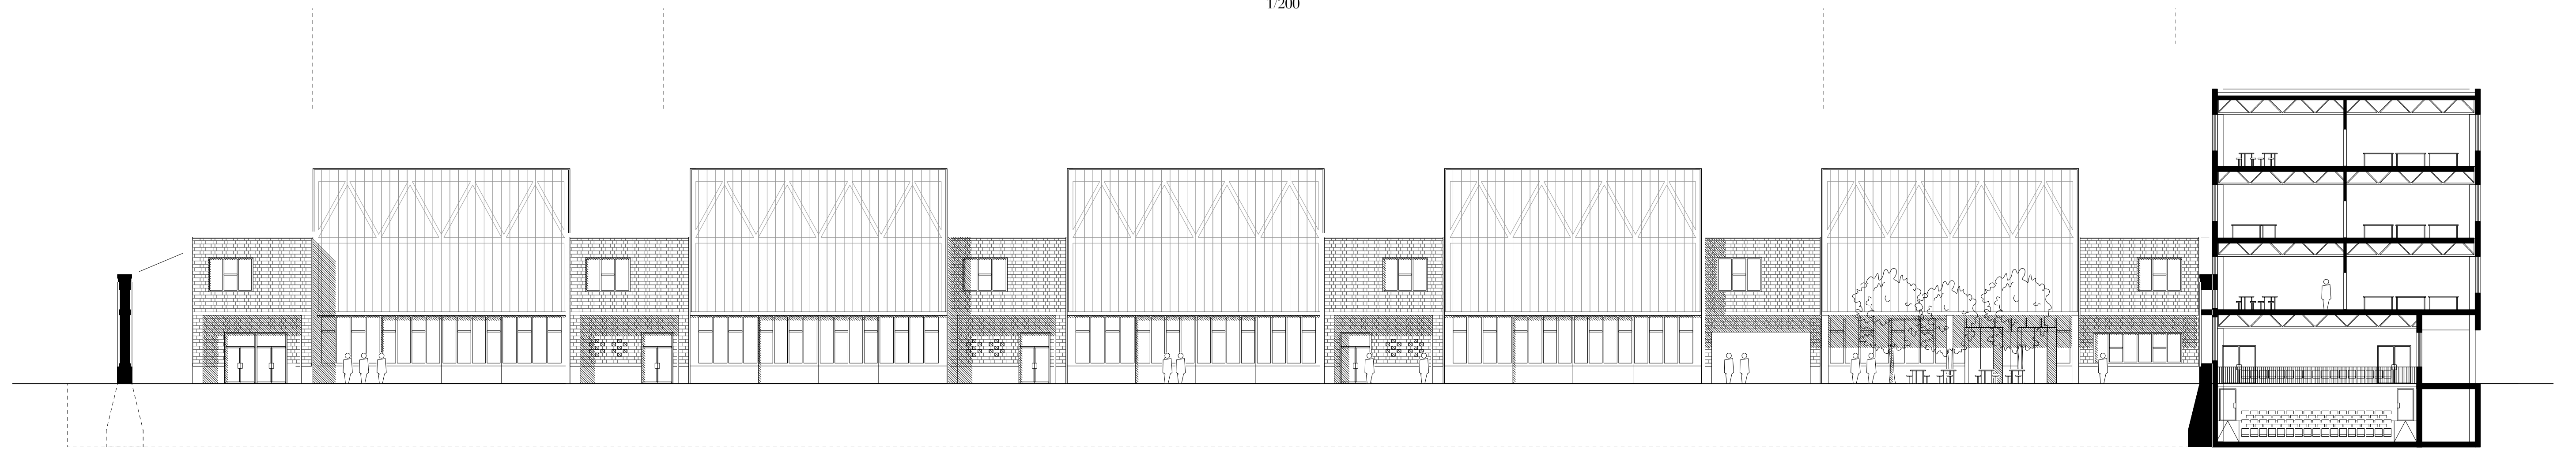


EAST
1/200




EAST
1/200

SECTIONS

Long and cross sections
1/200

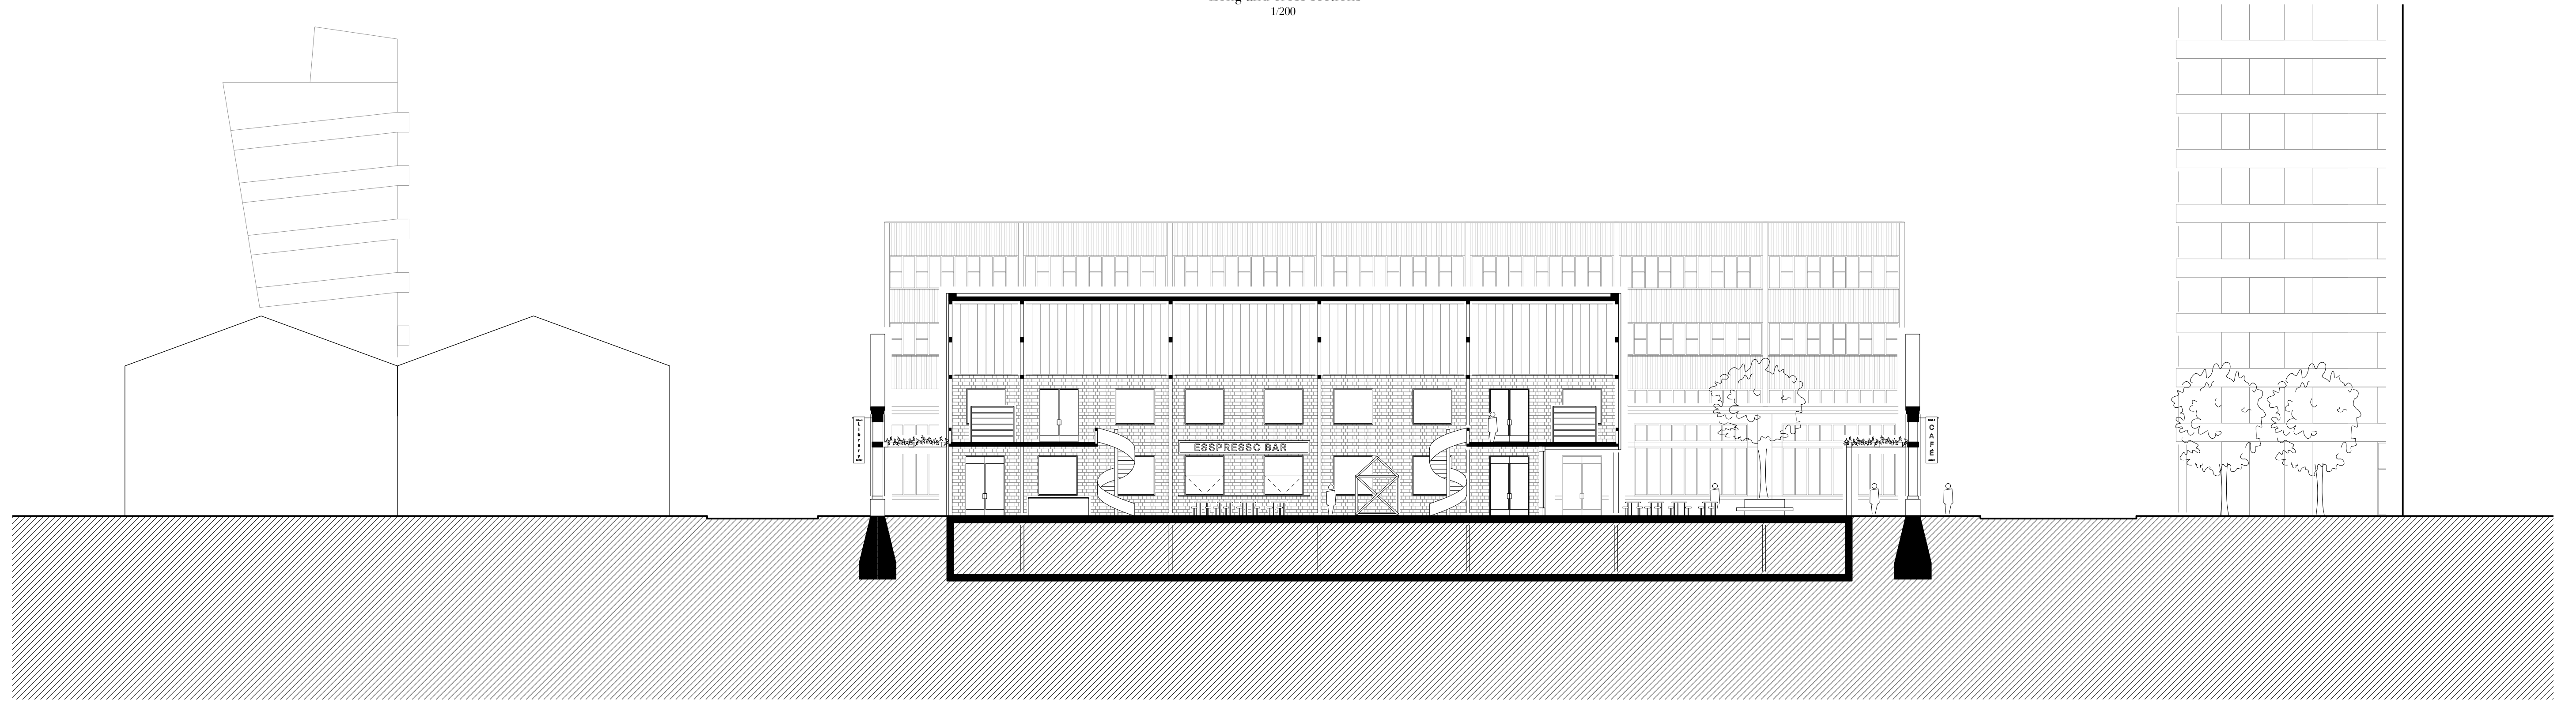

BB
1/200

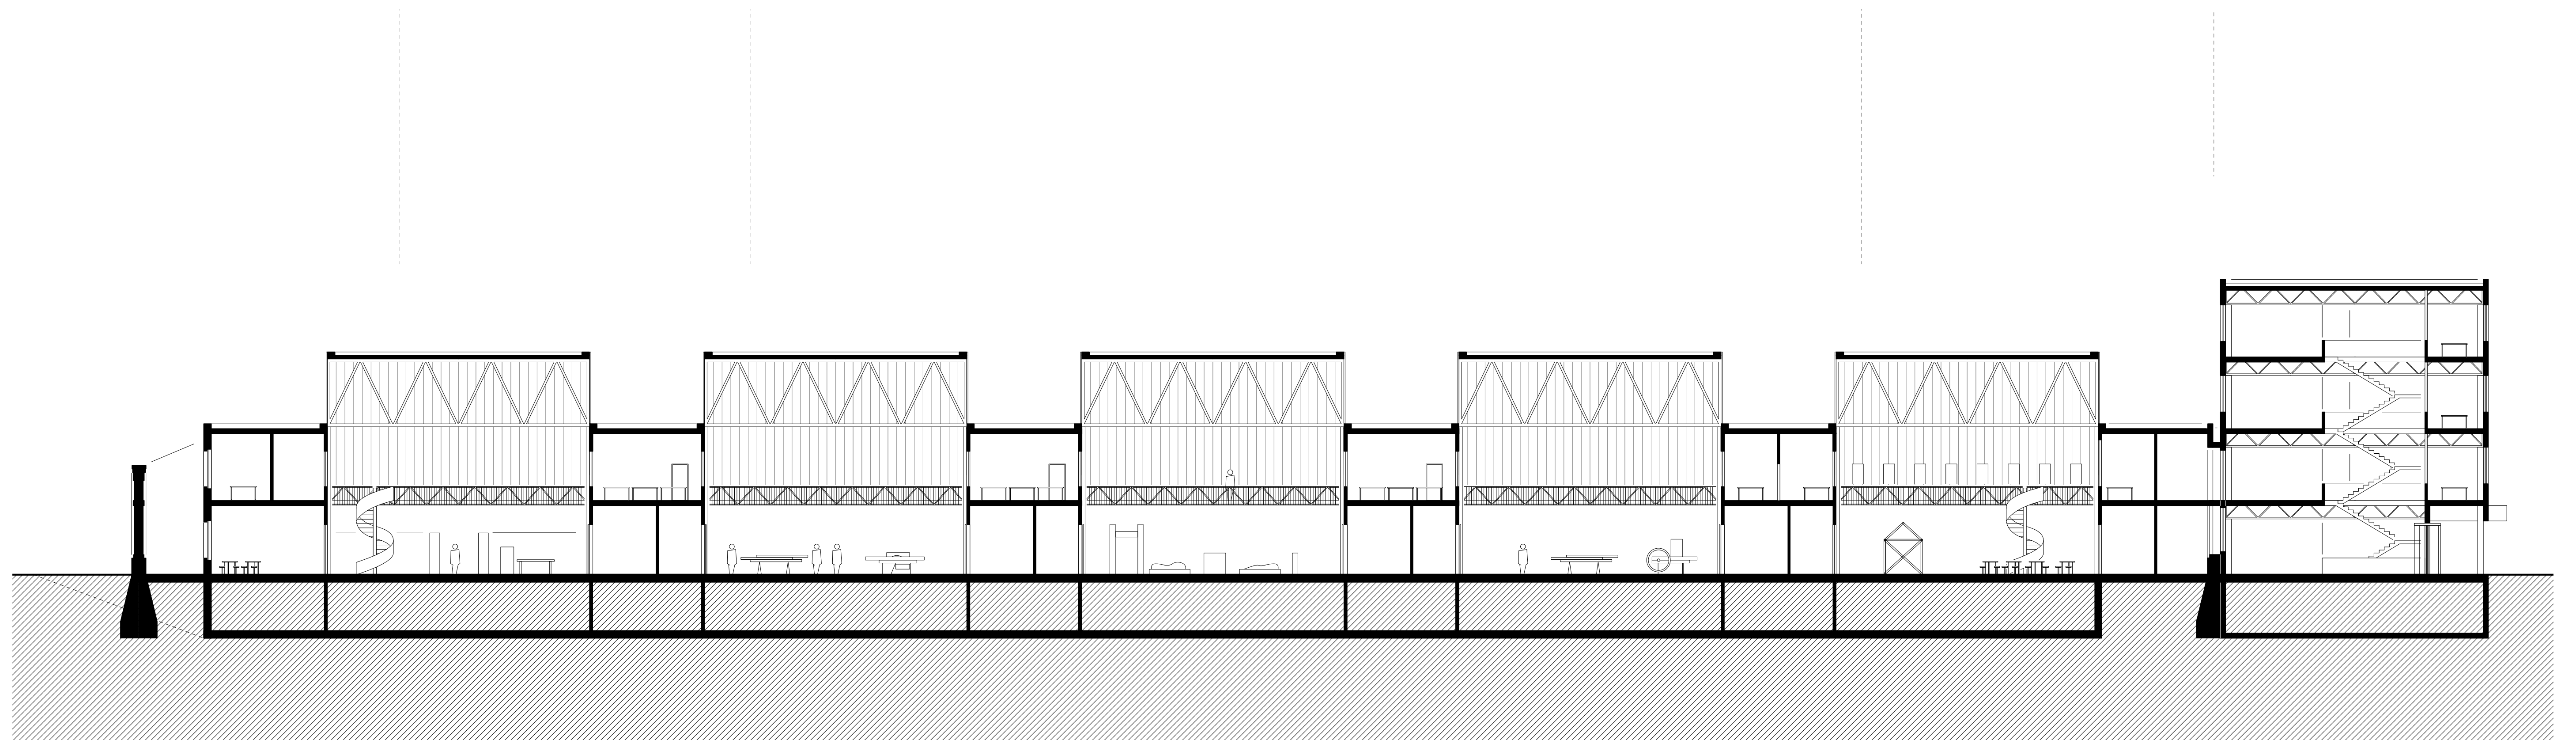

AA
1/200