

North
1:500




West
1:500





South
1:500




East
1:500

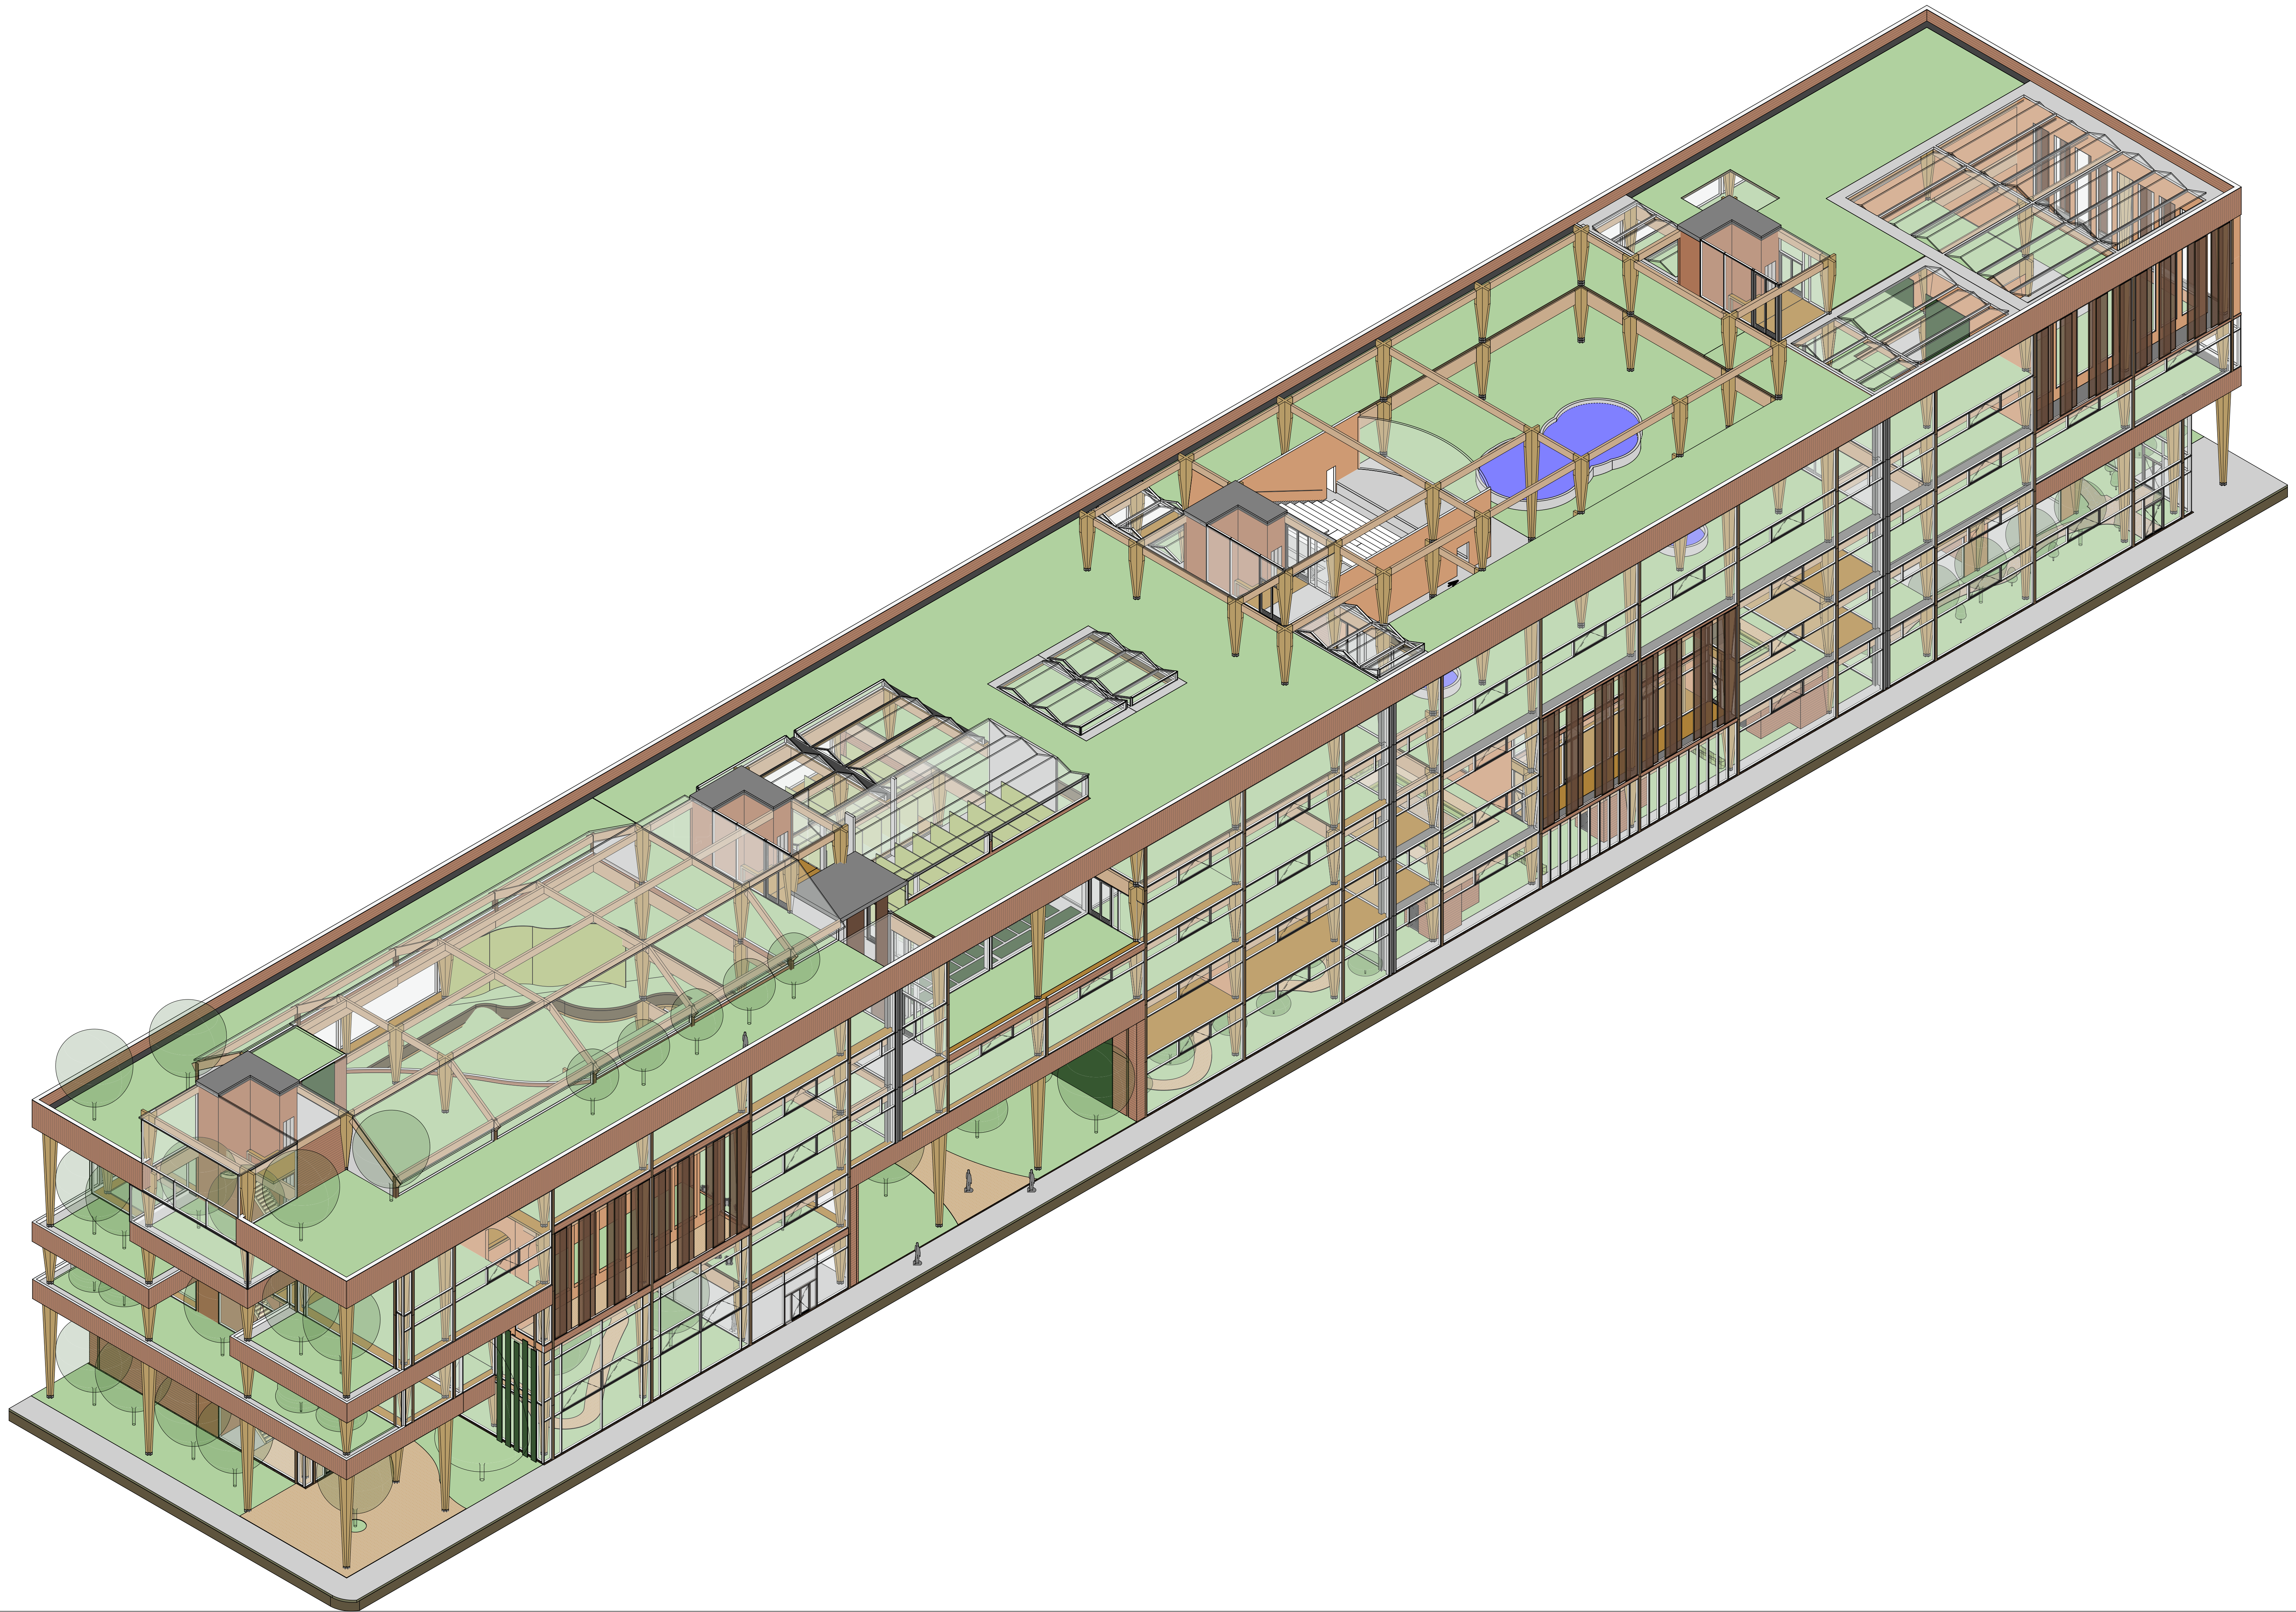


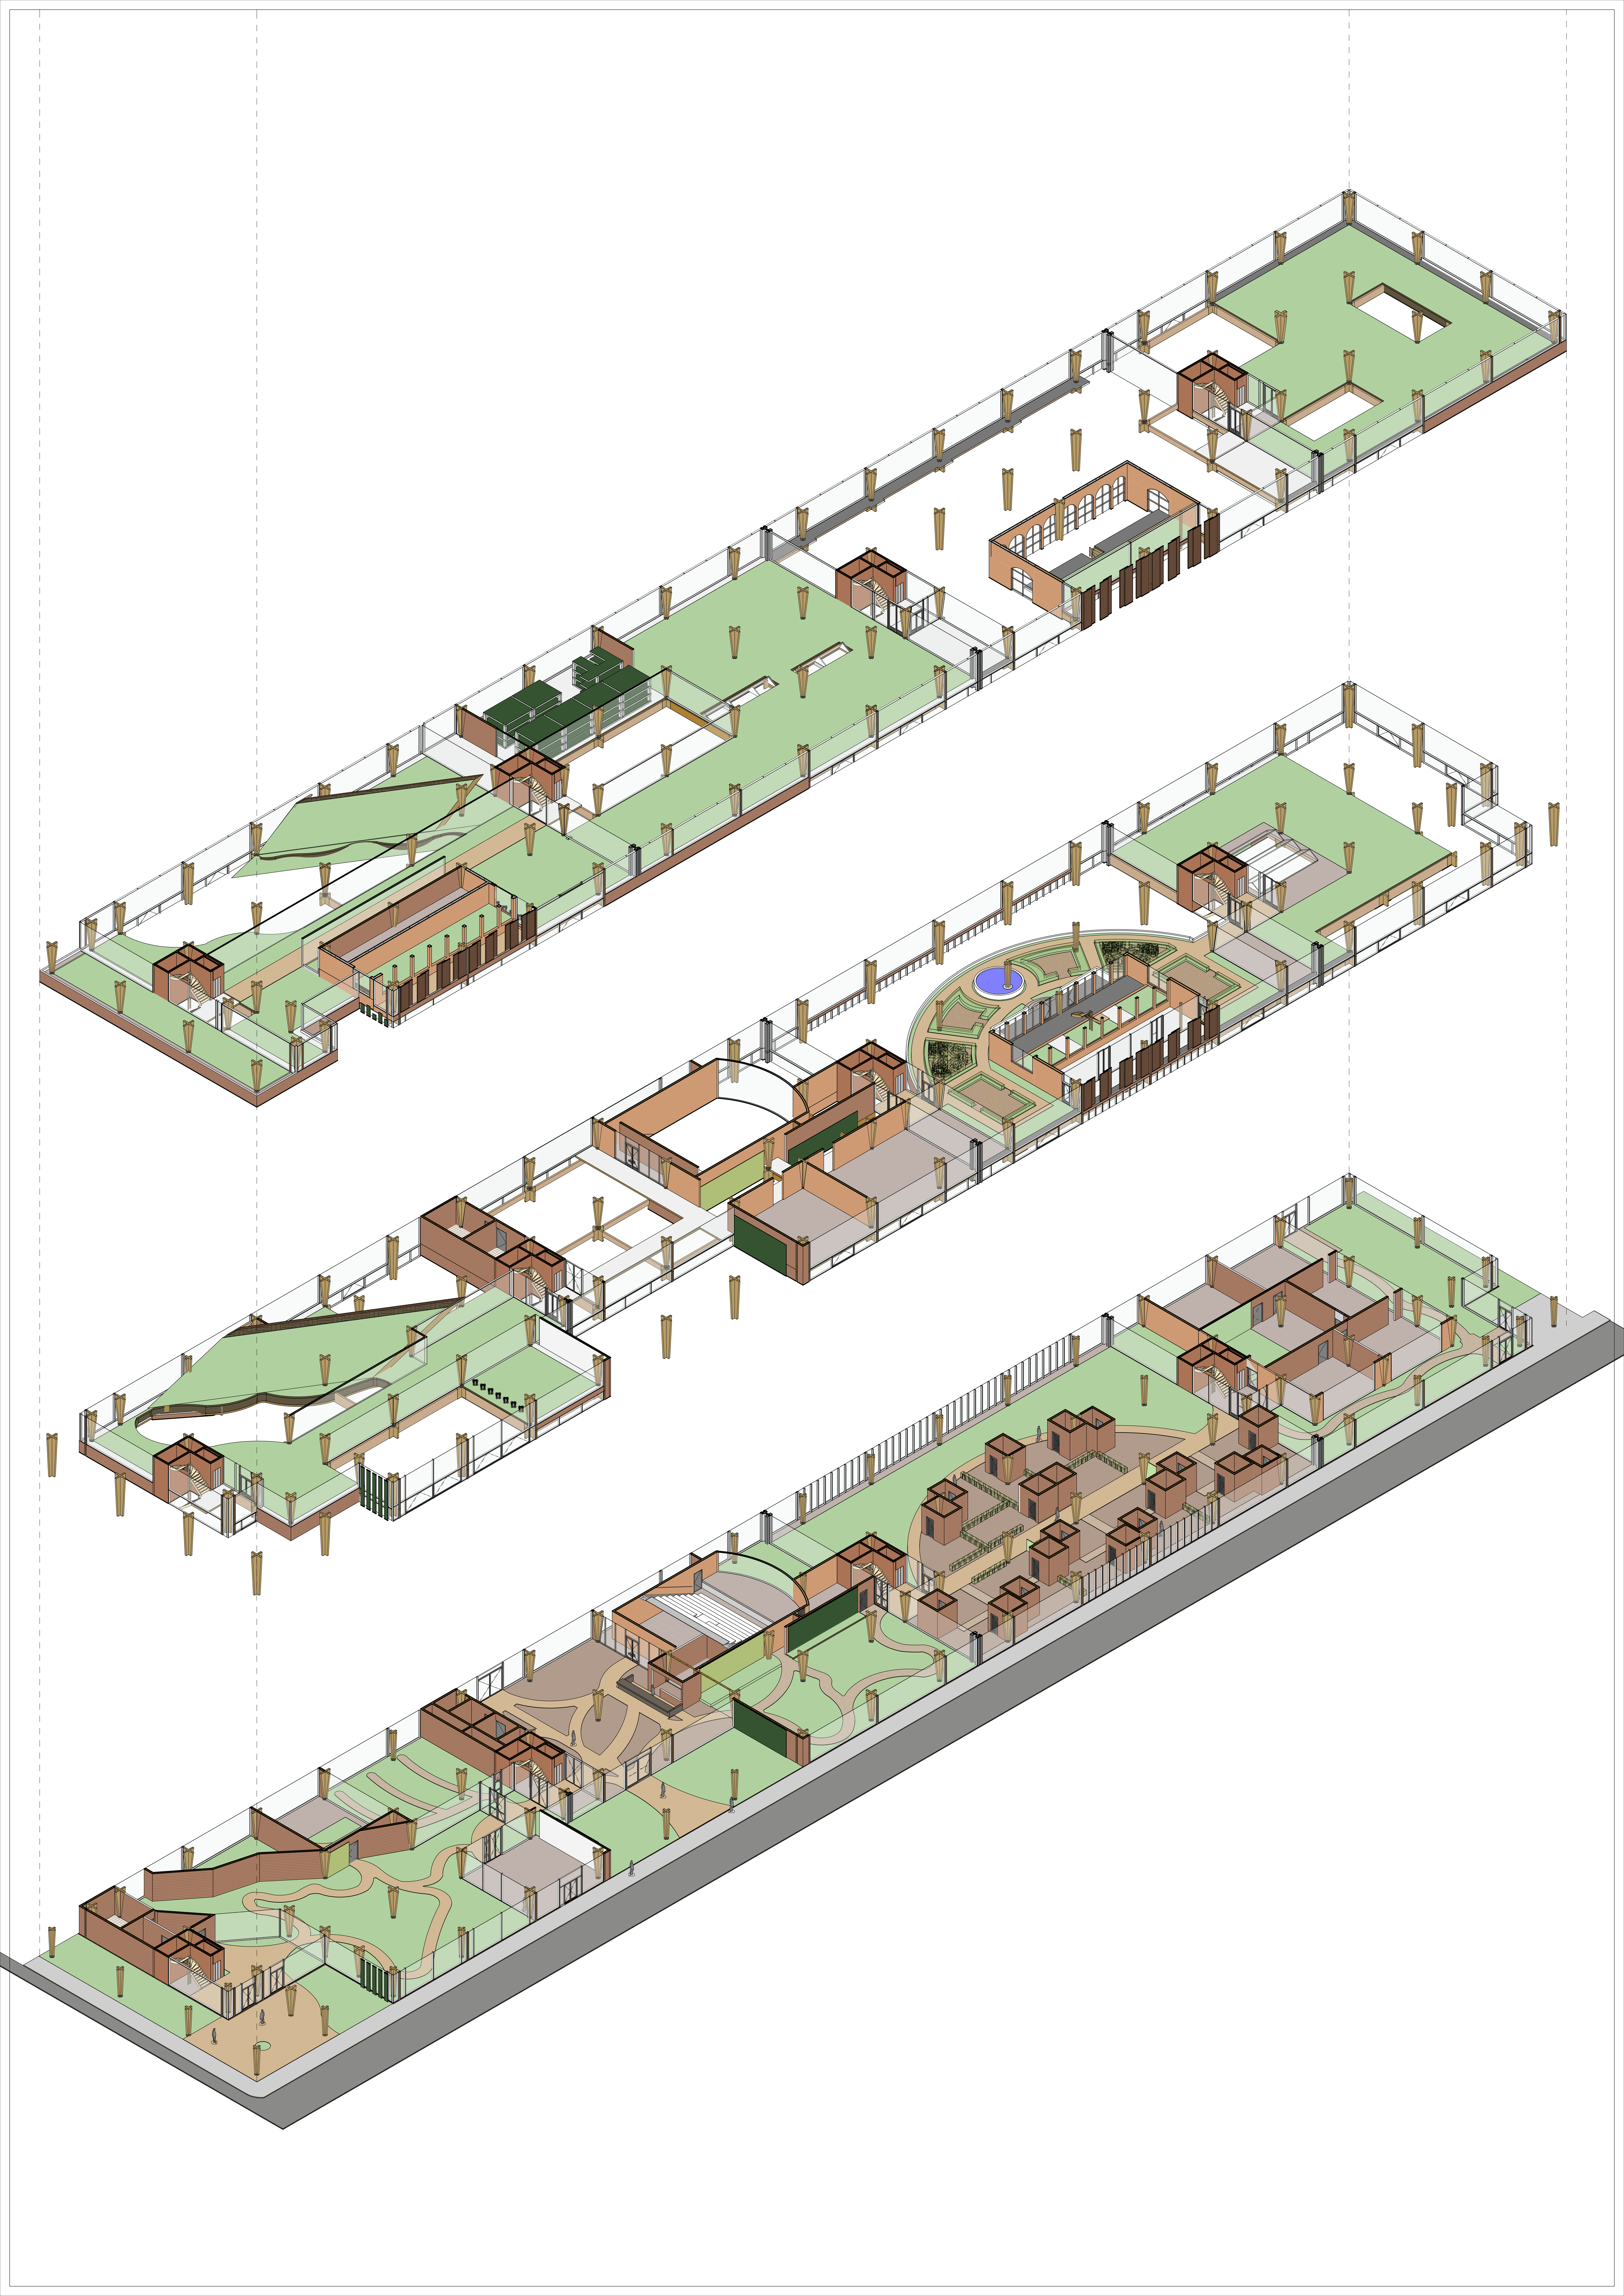


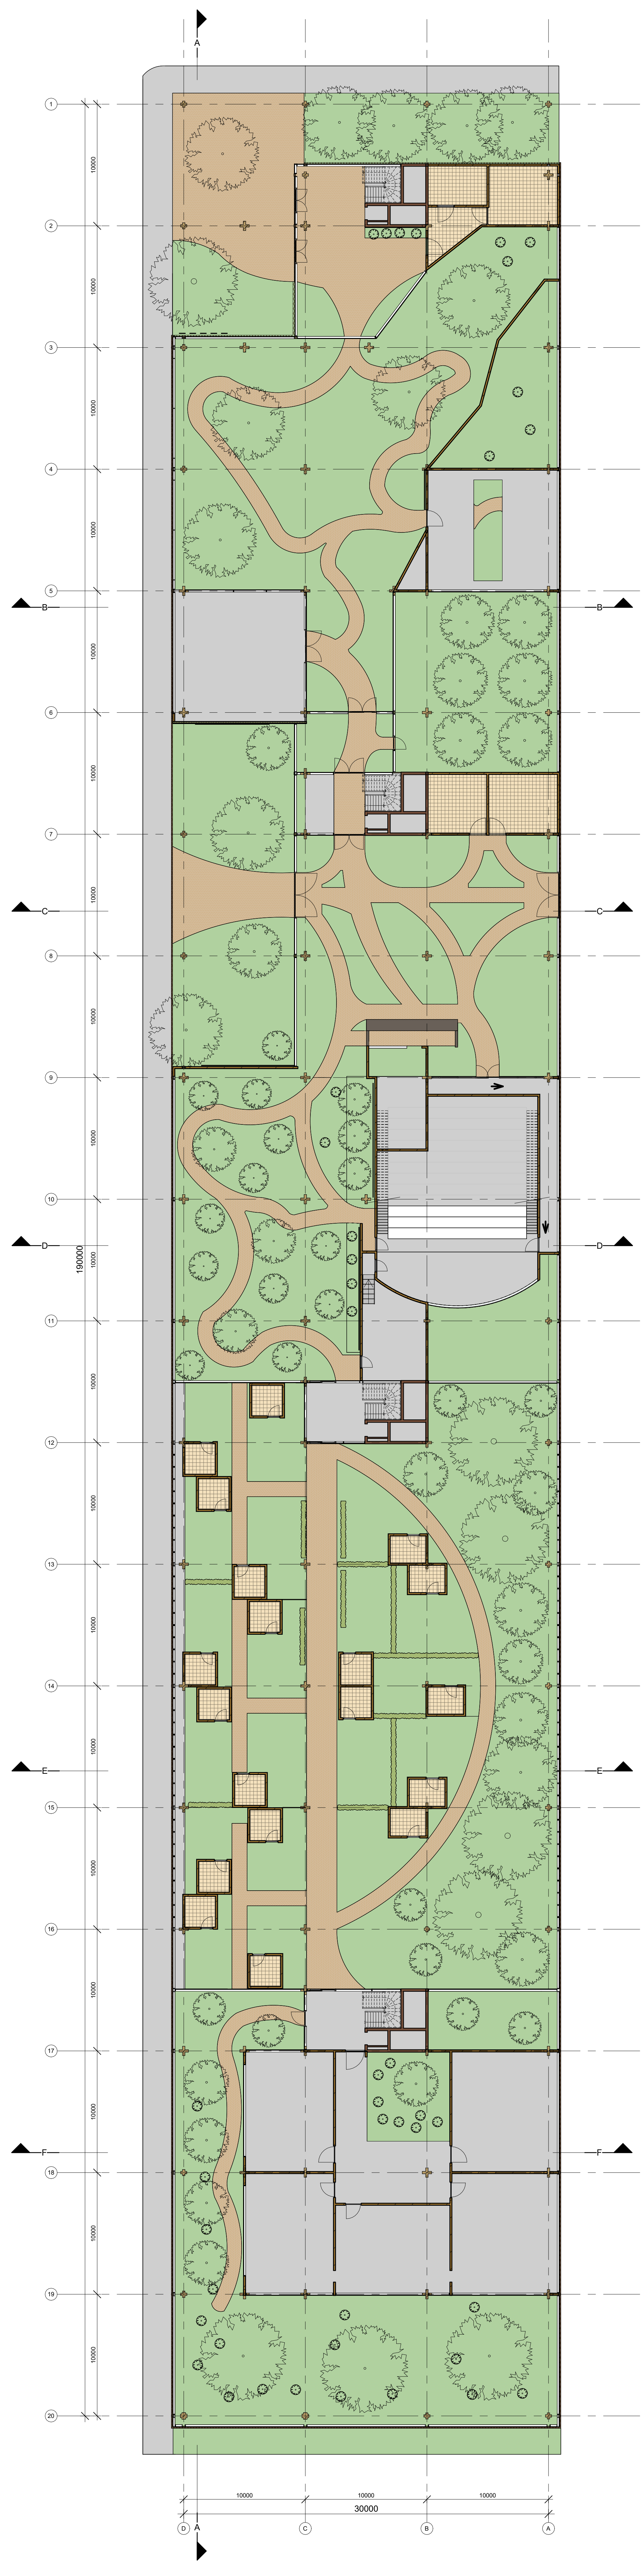


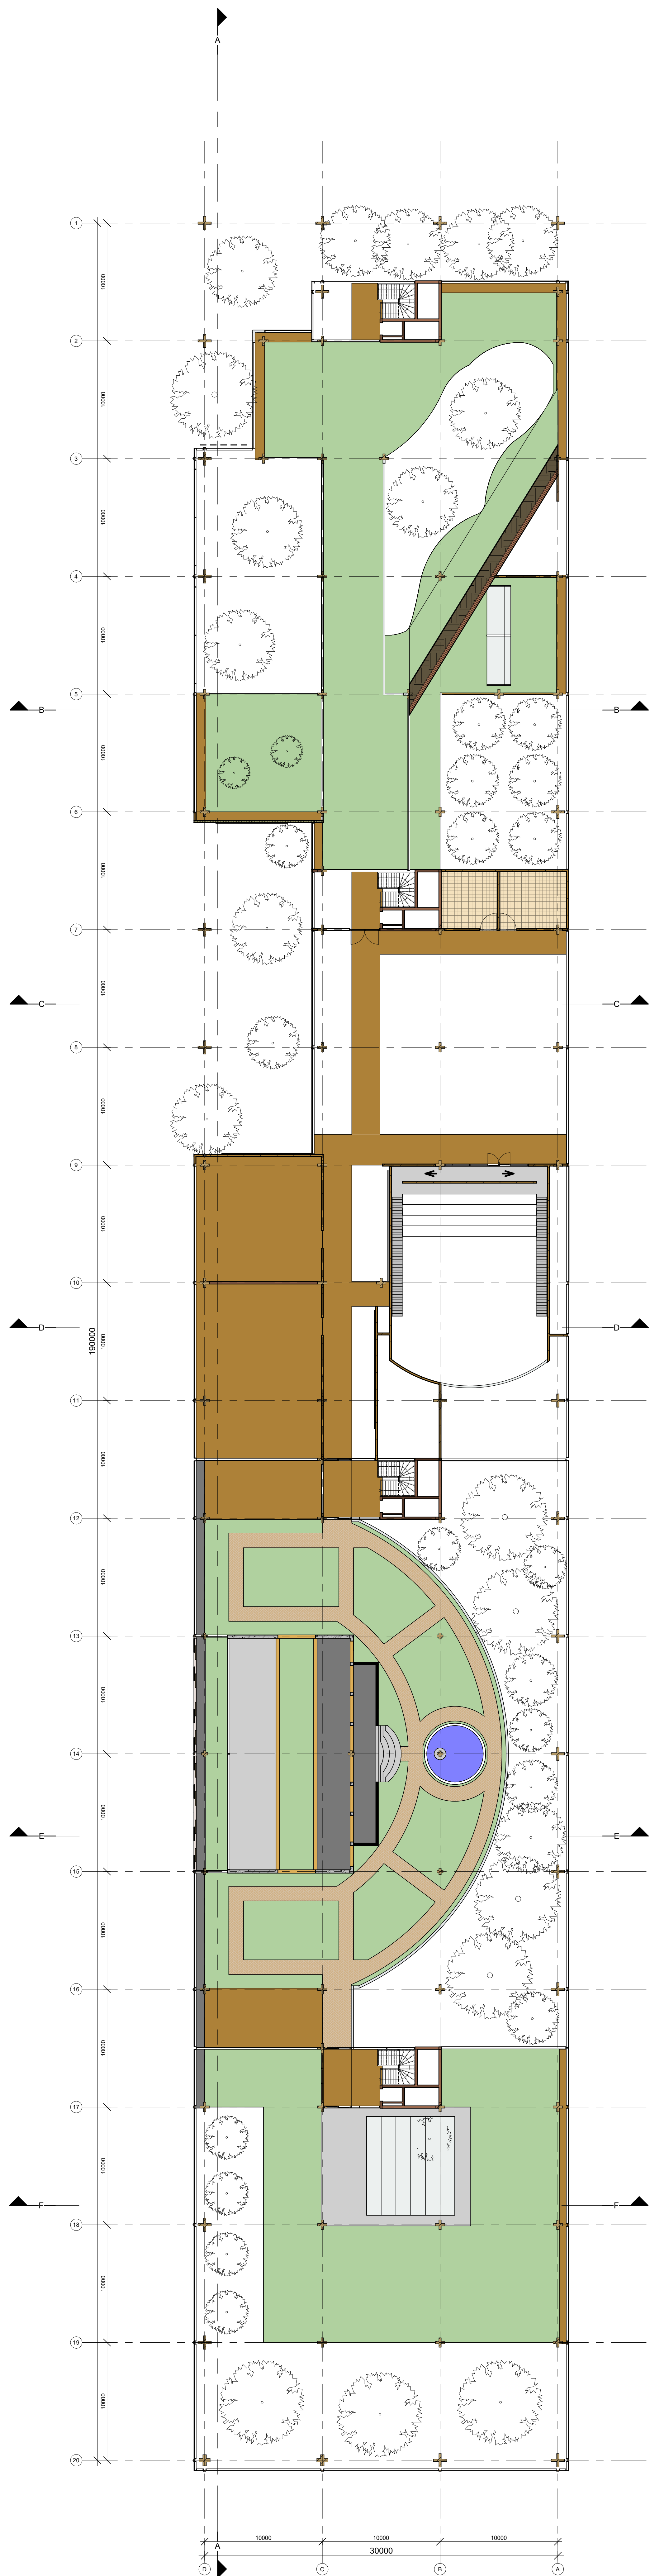






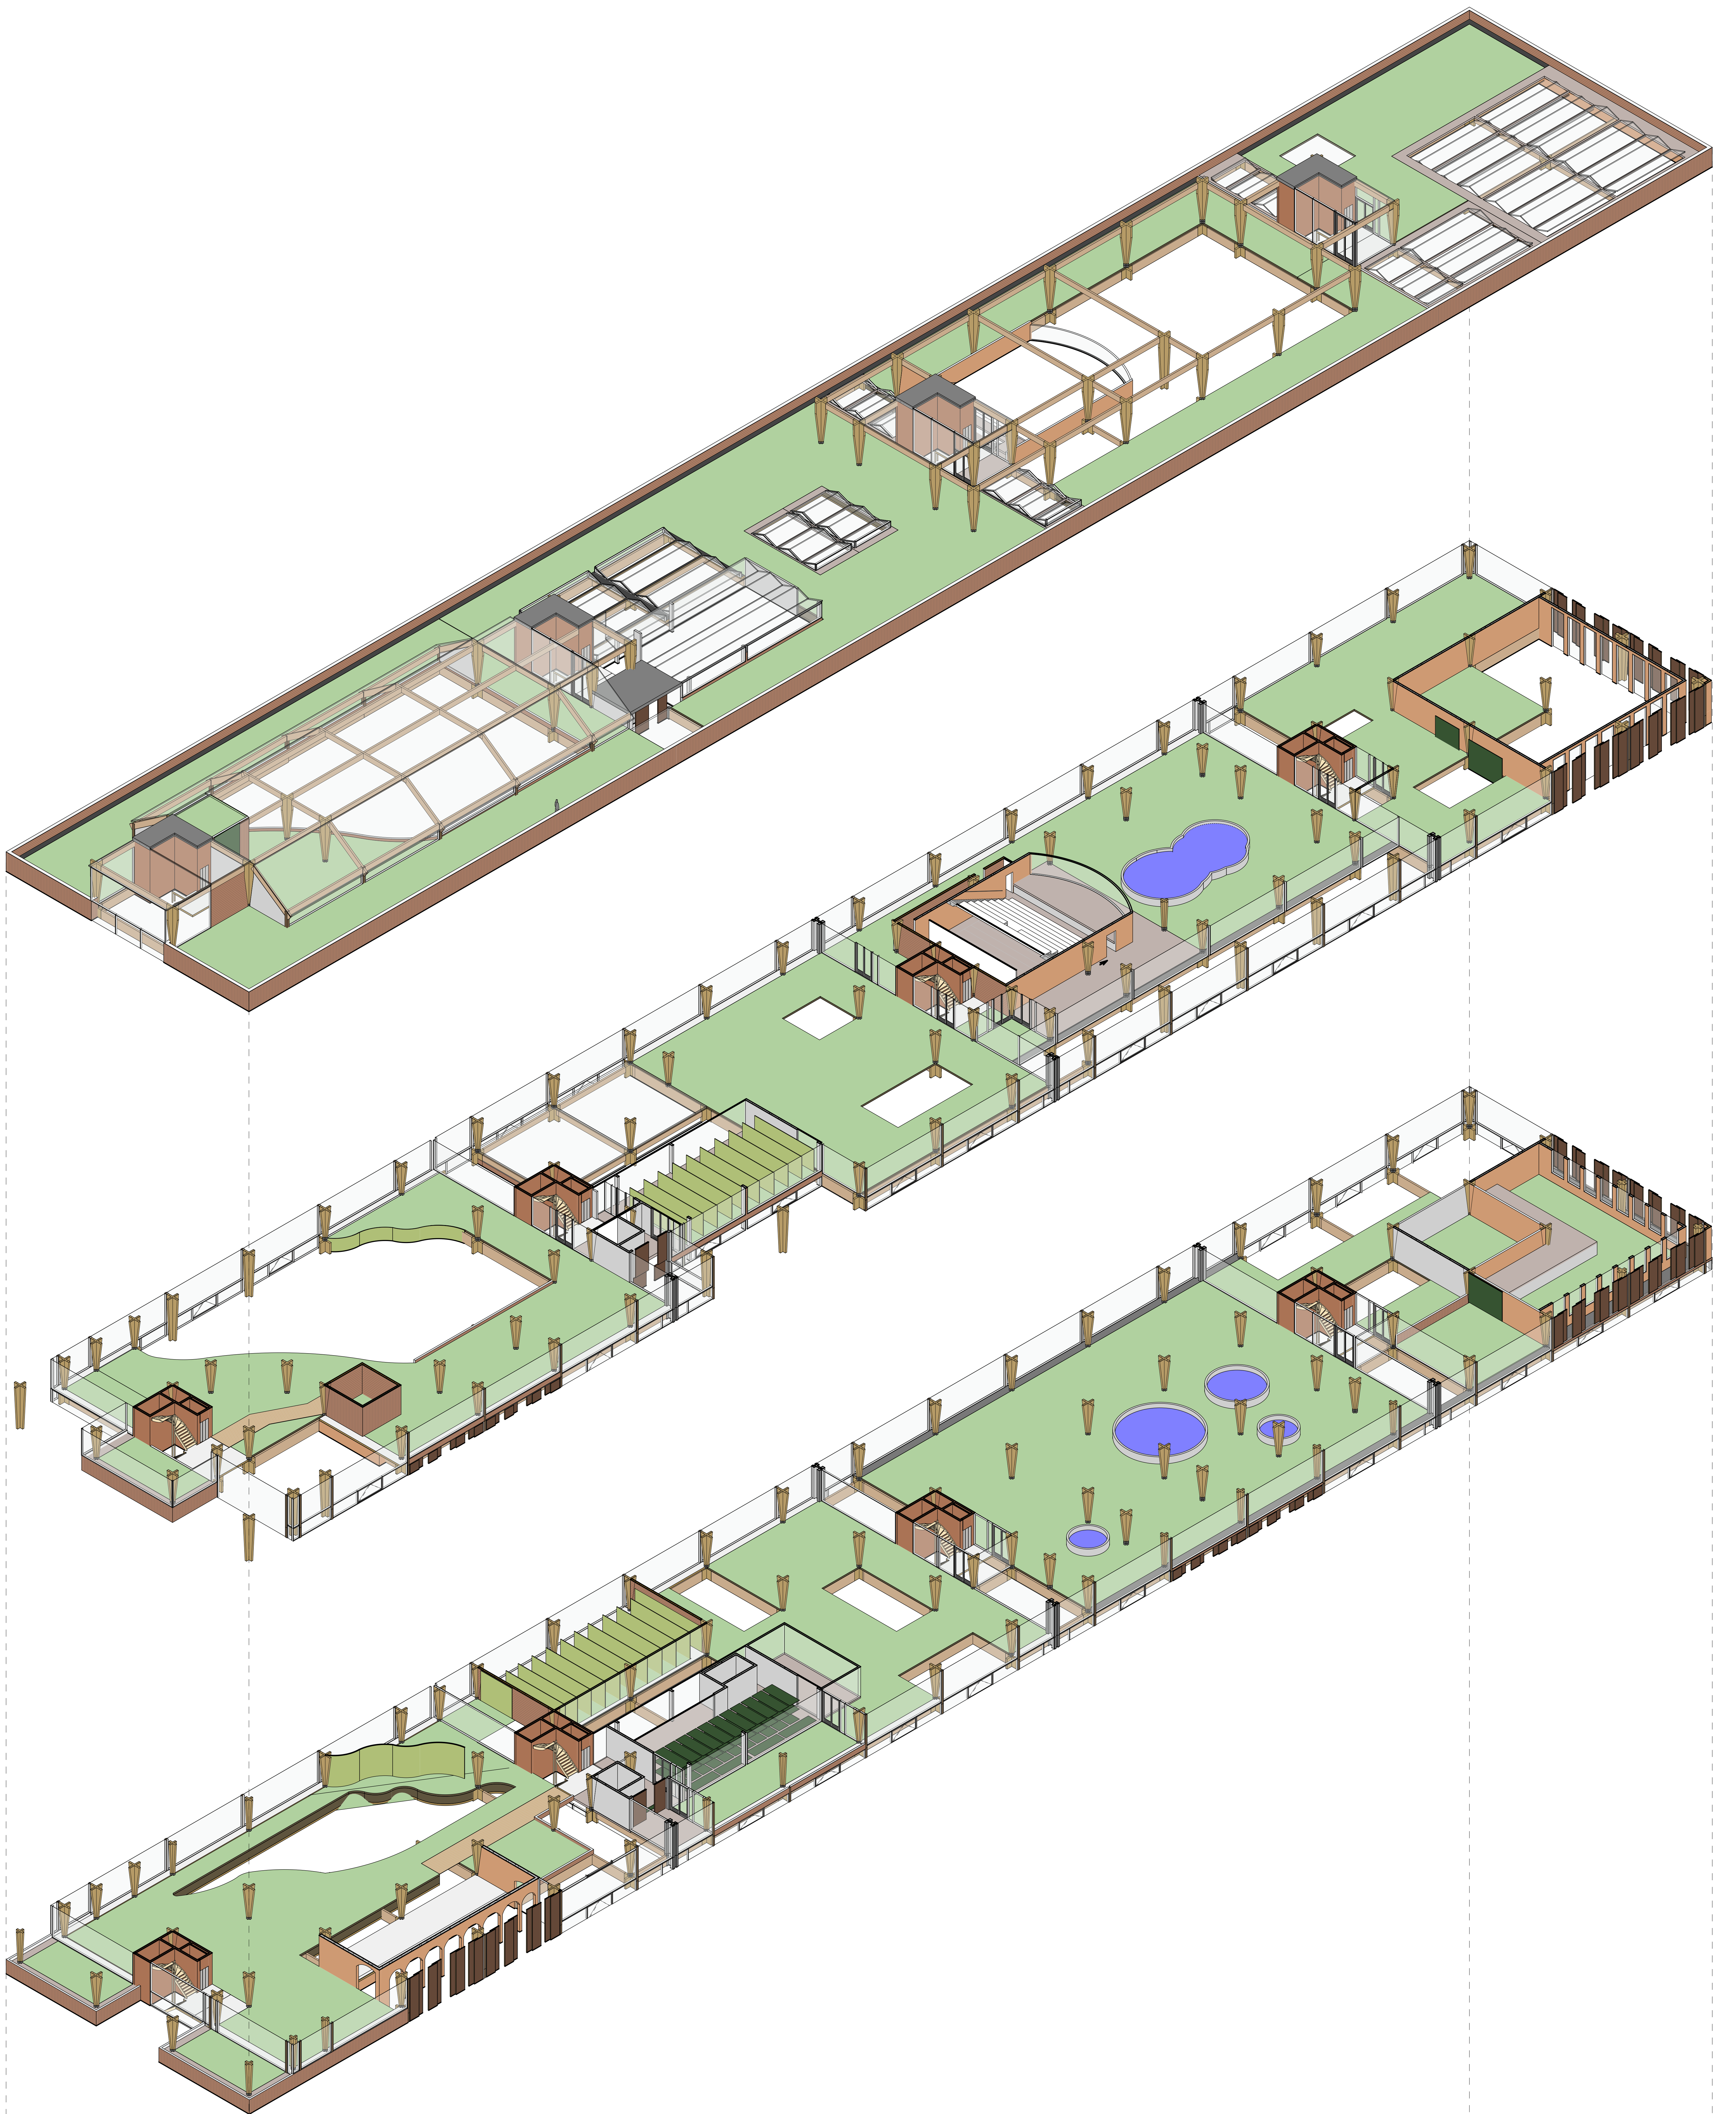


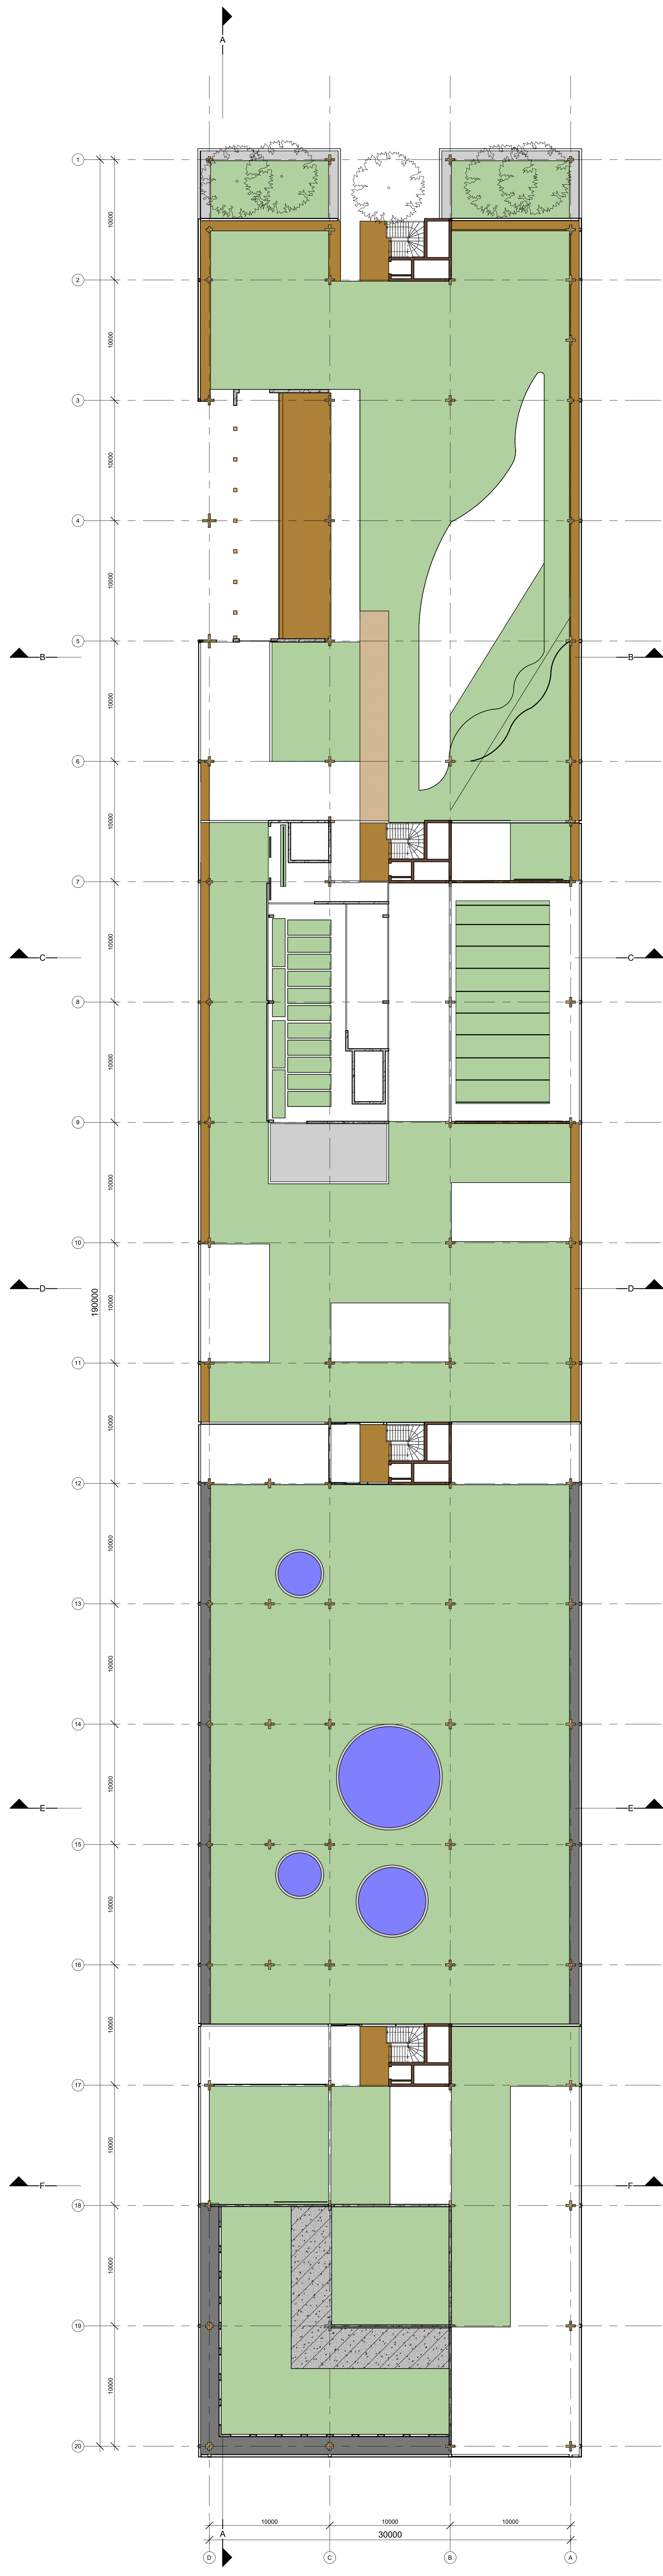


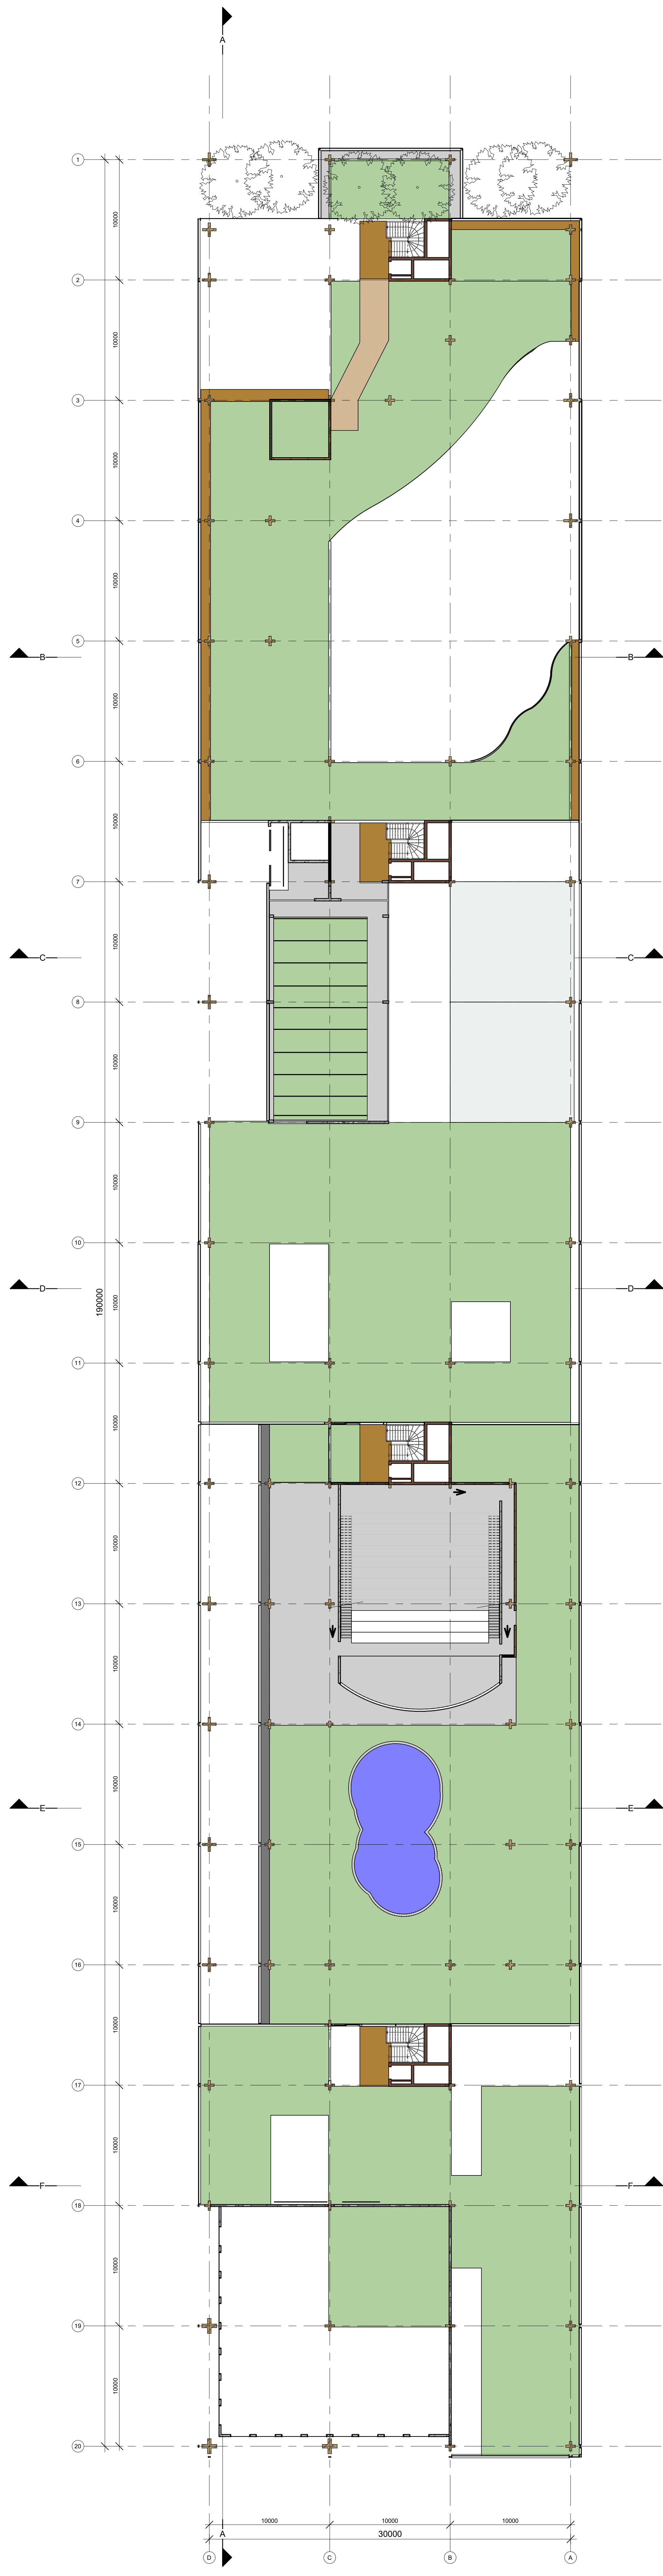

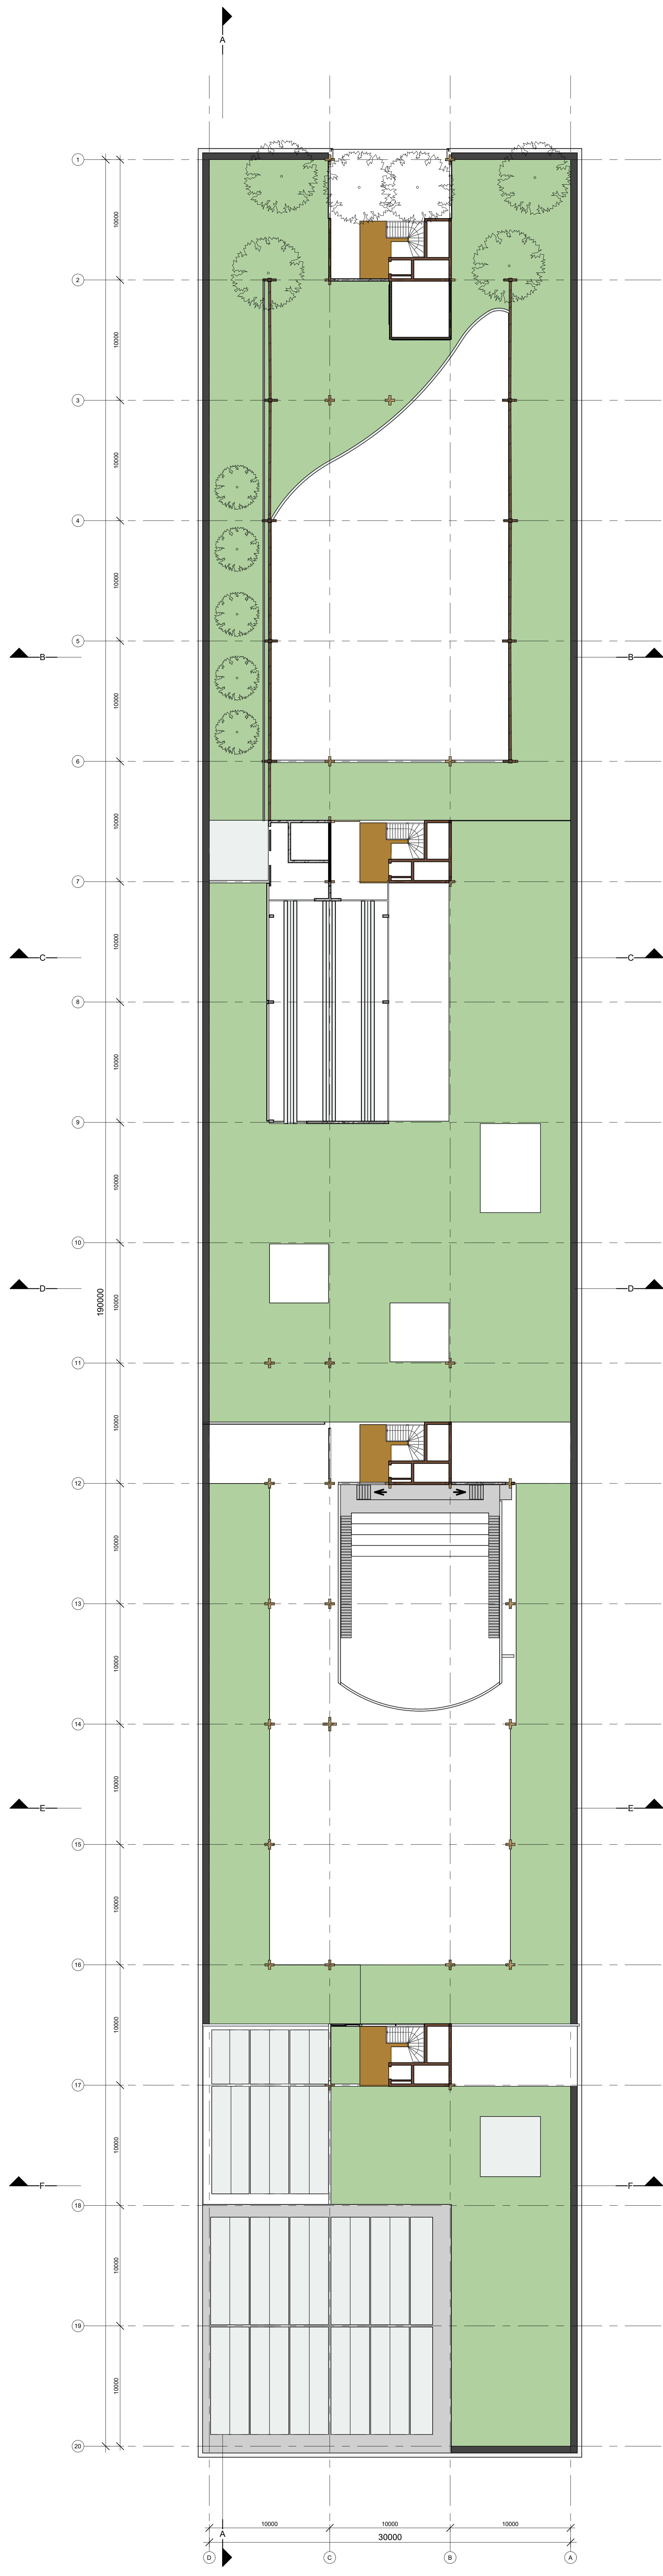


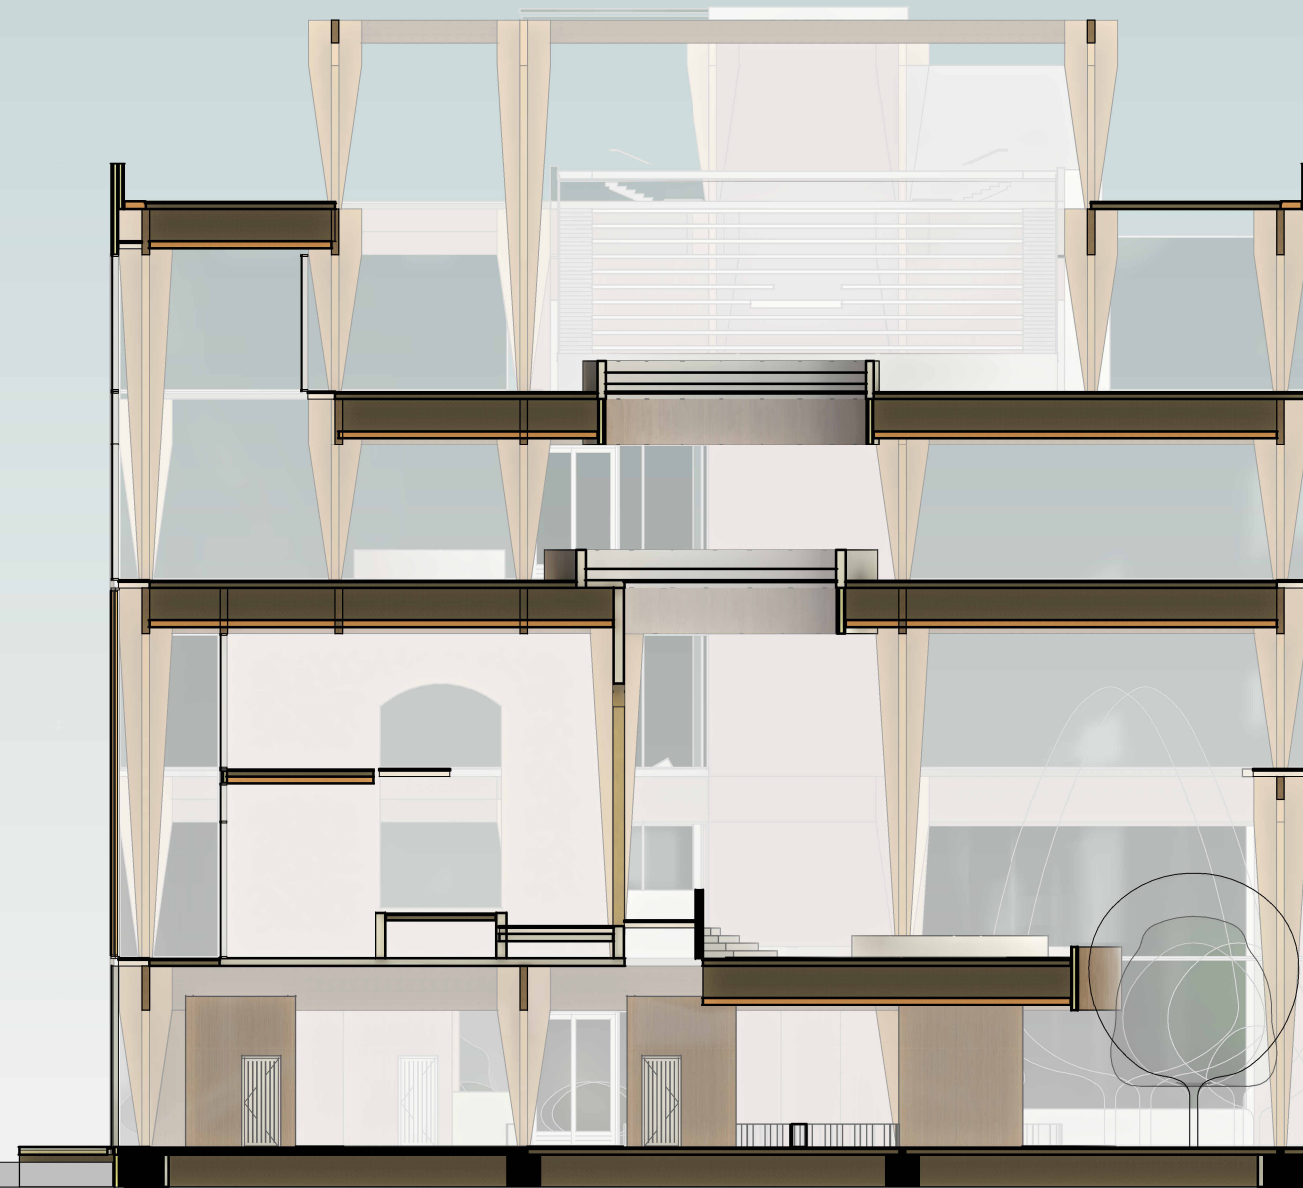

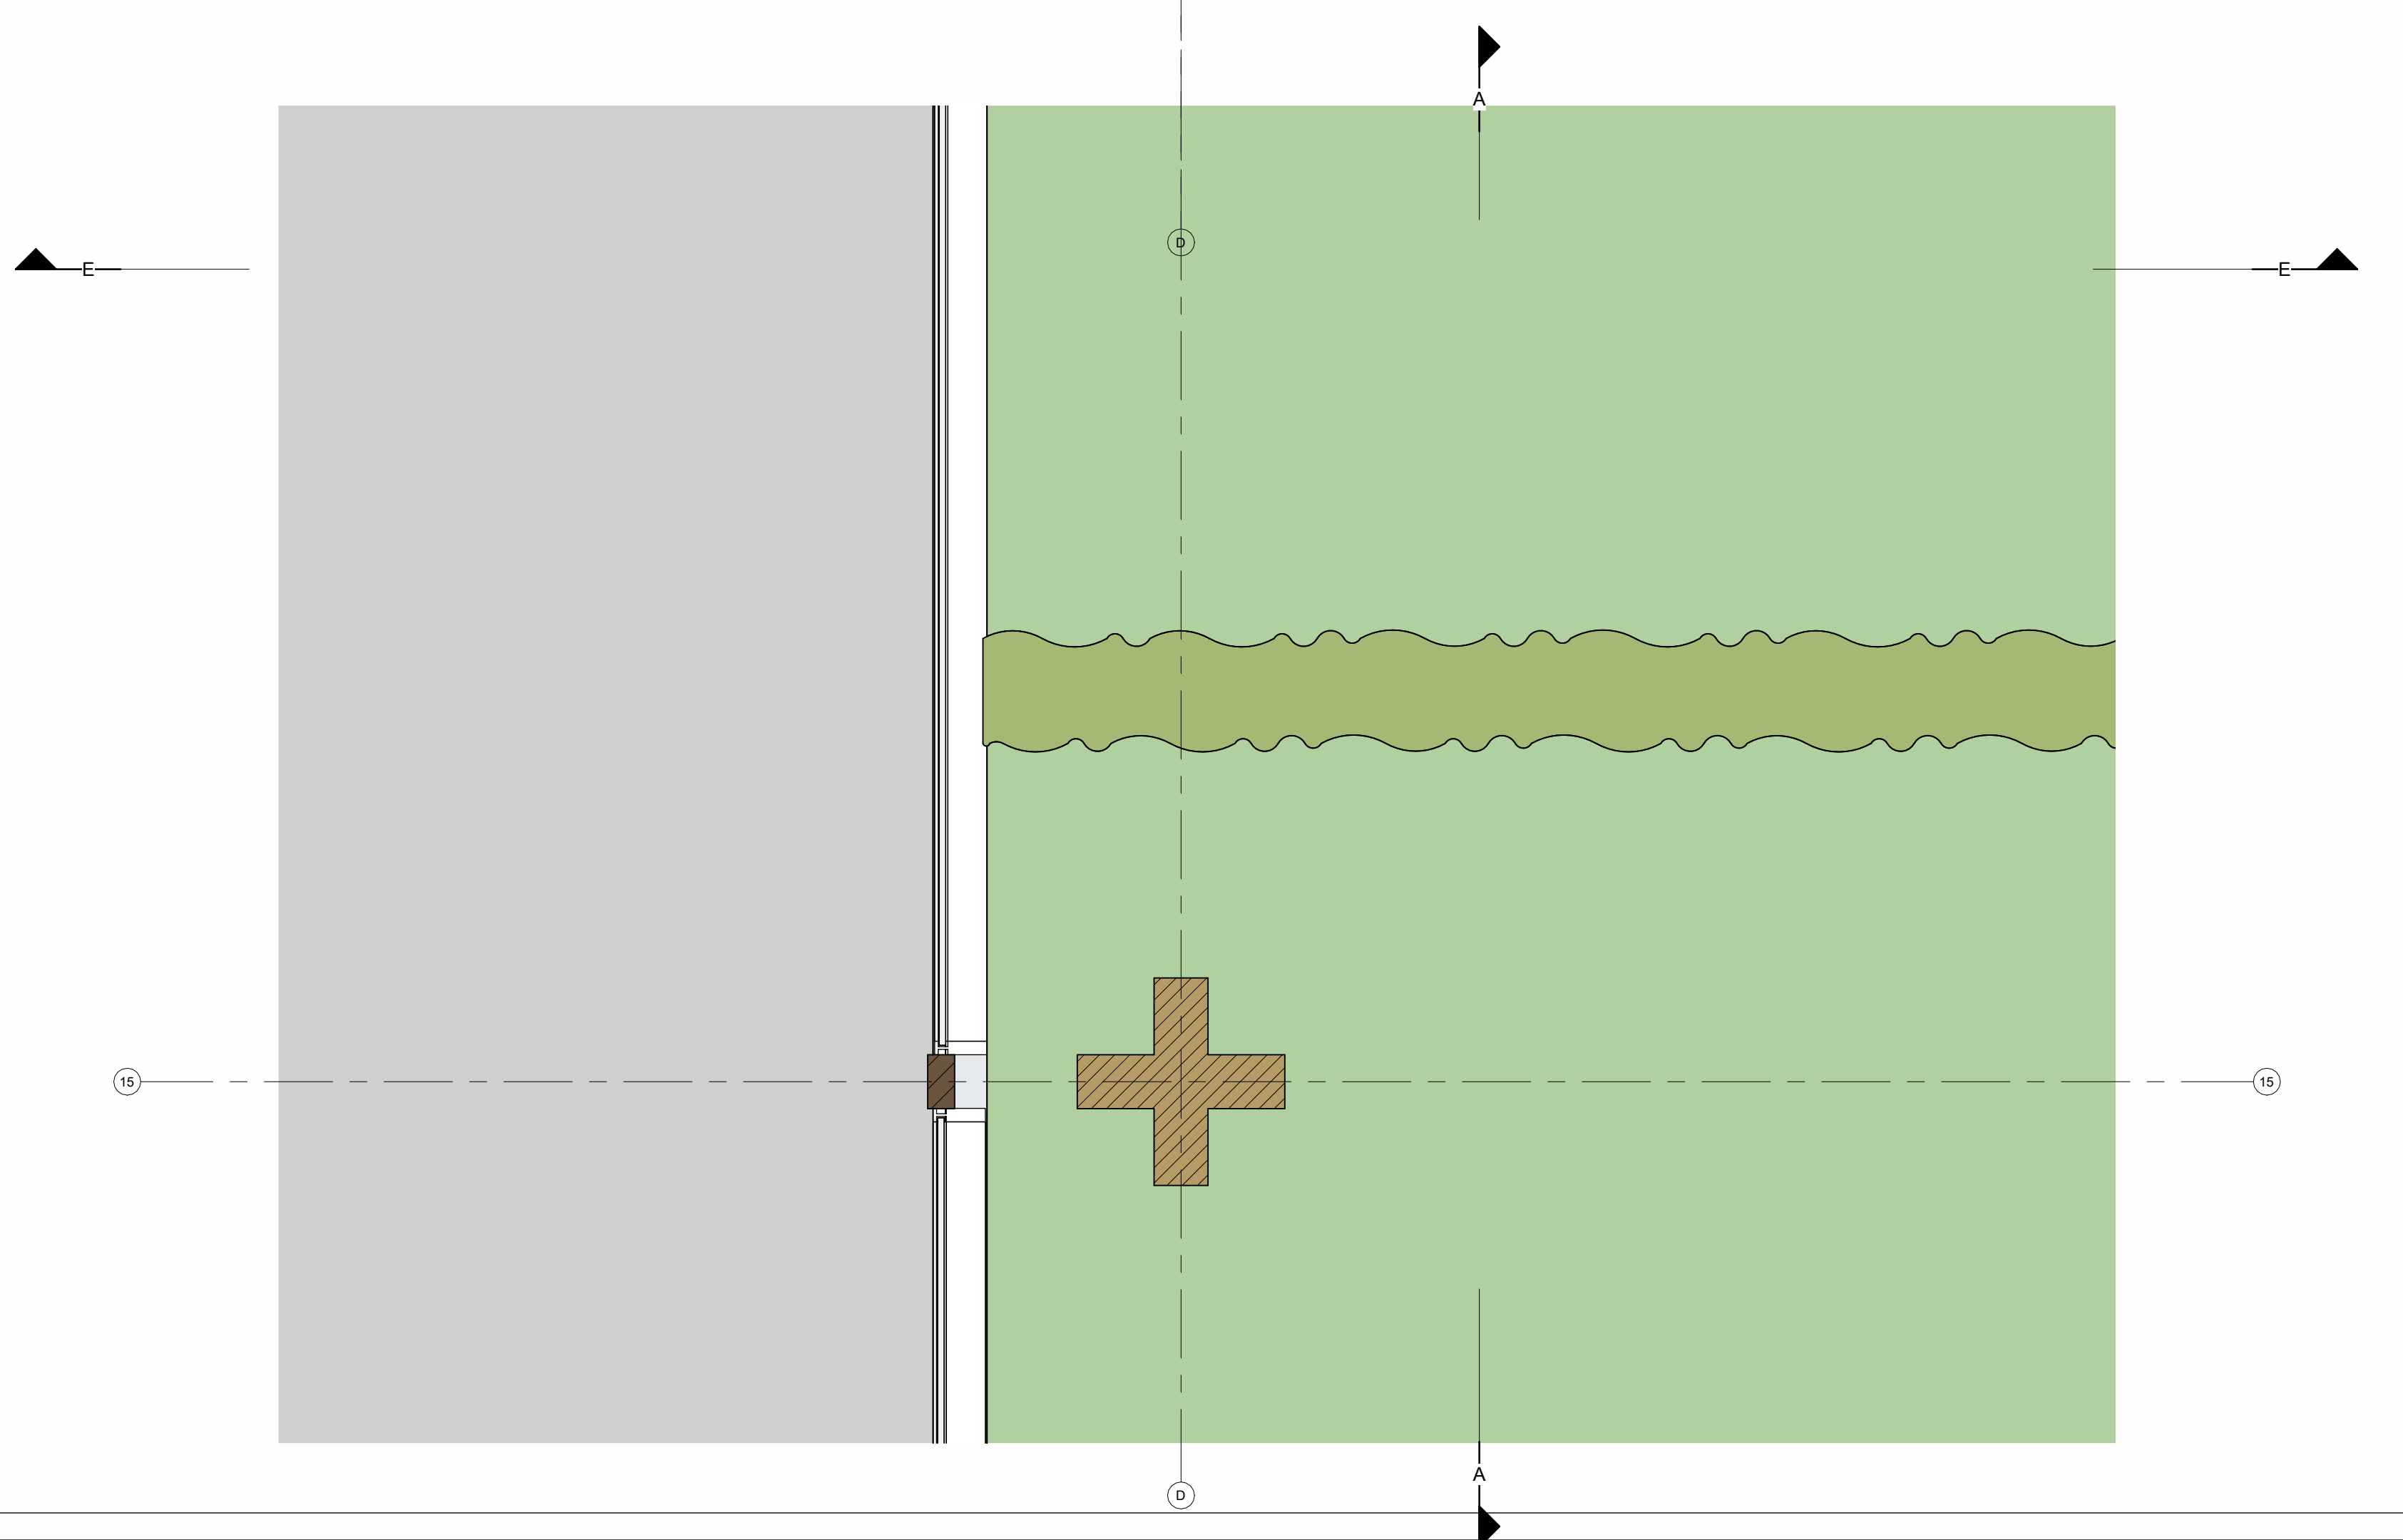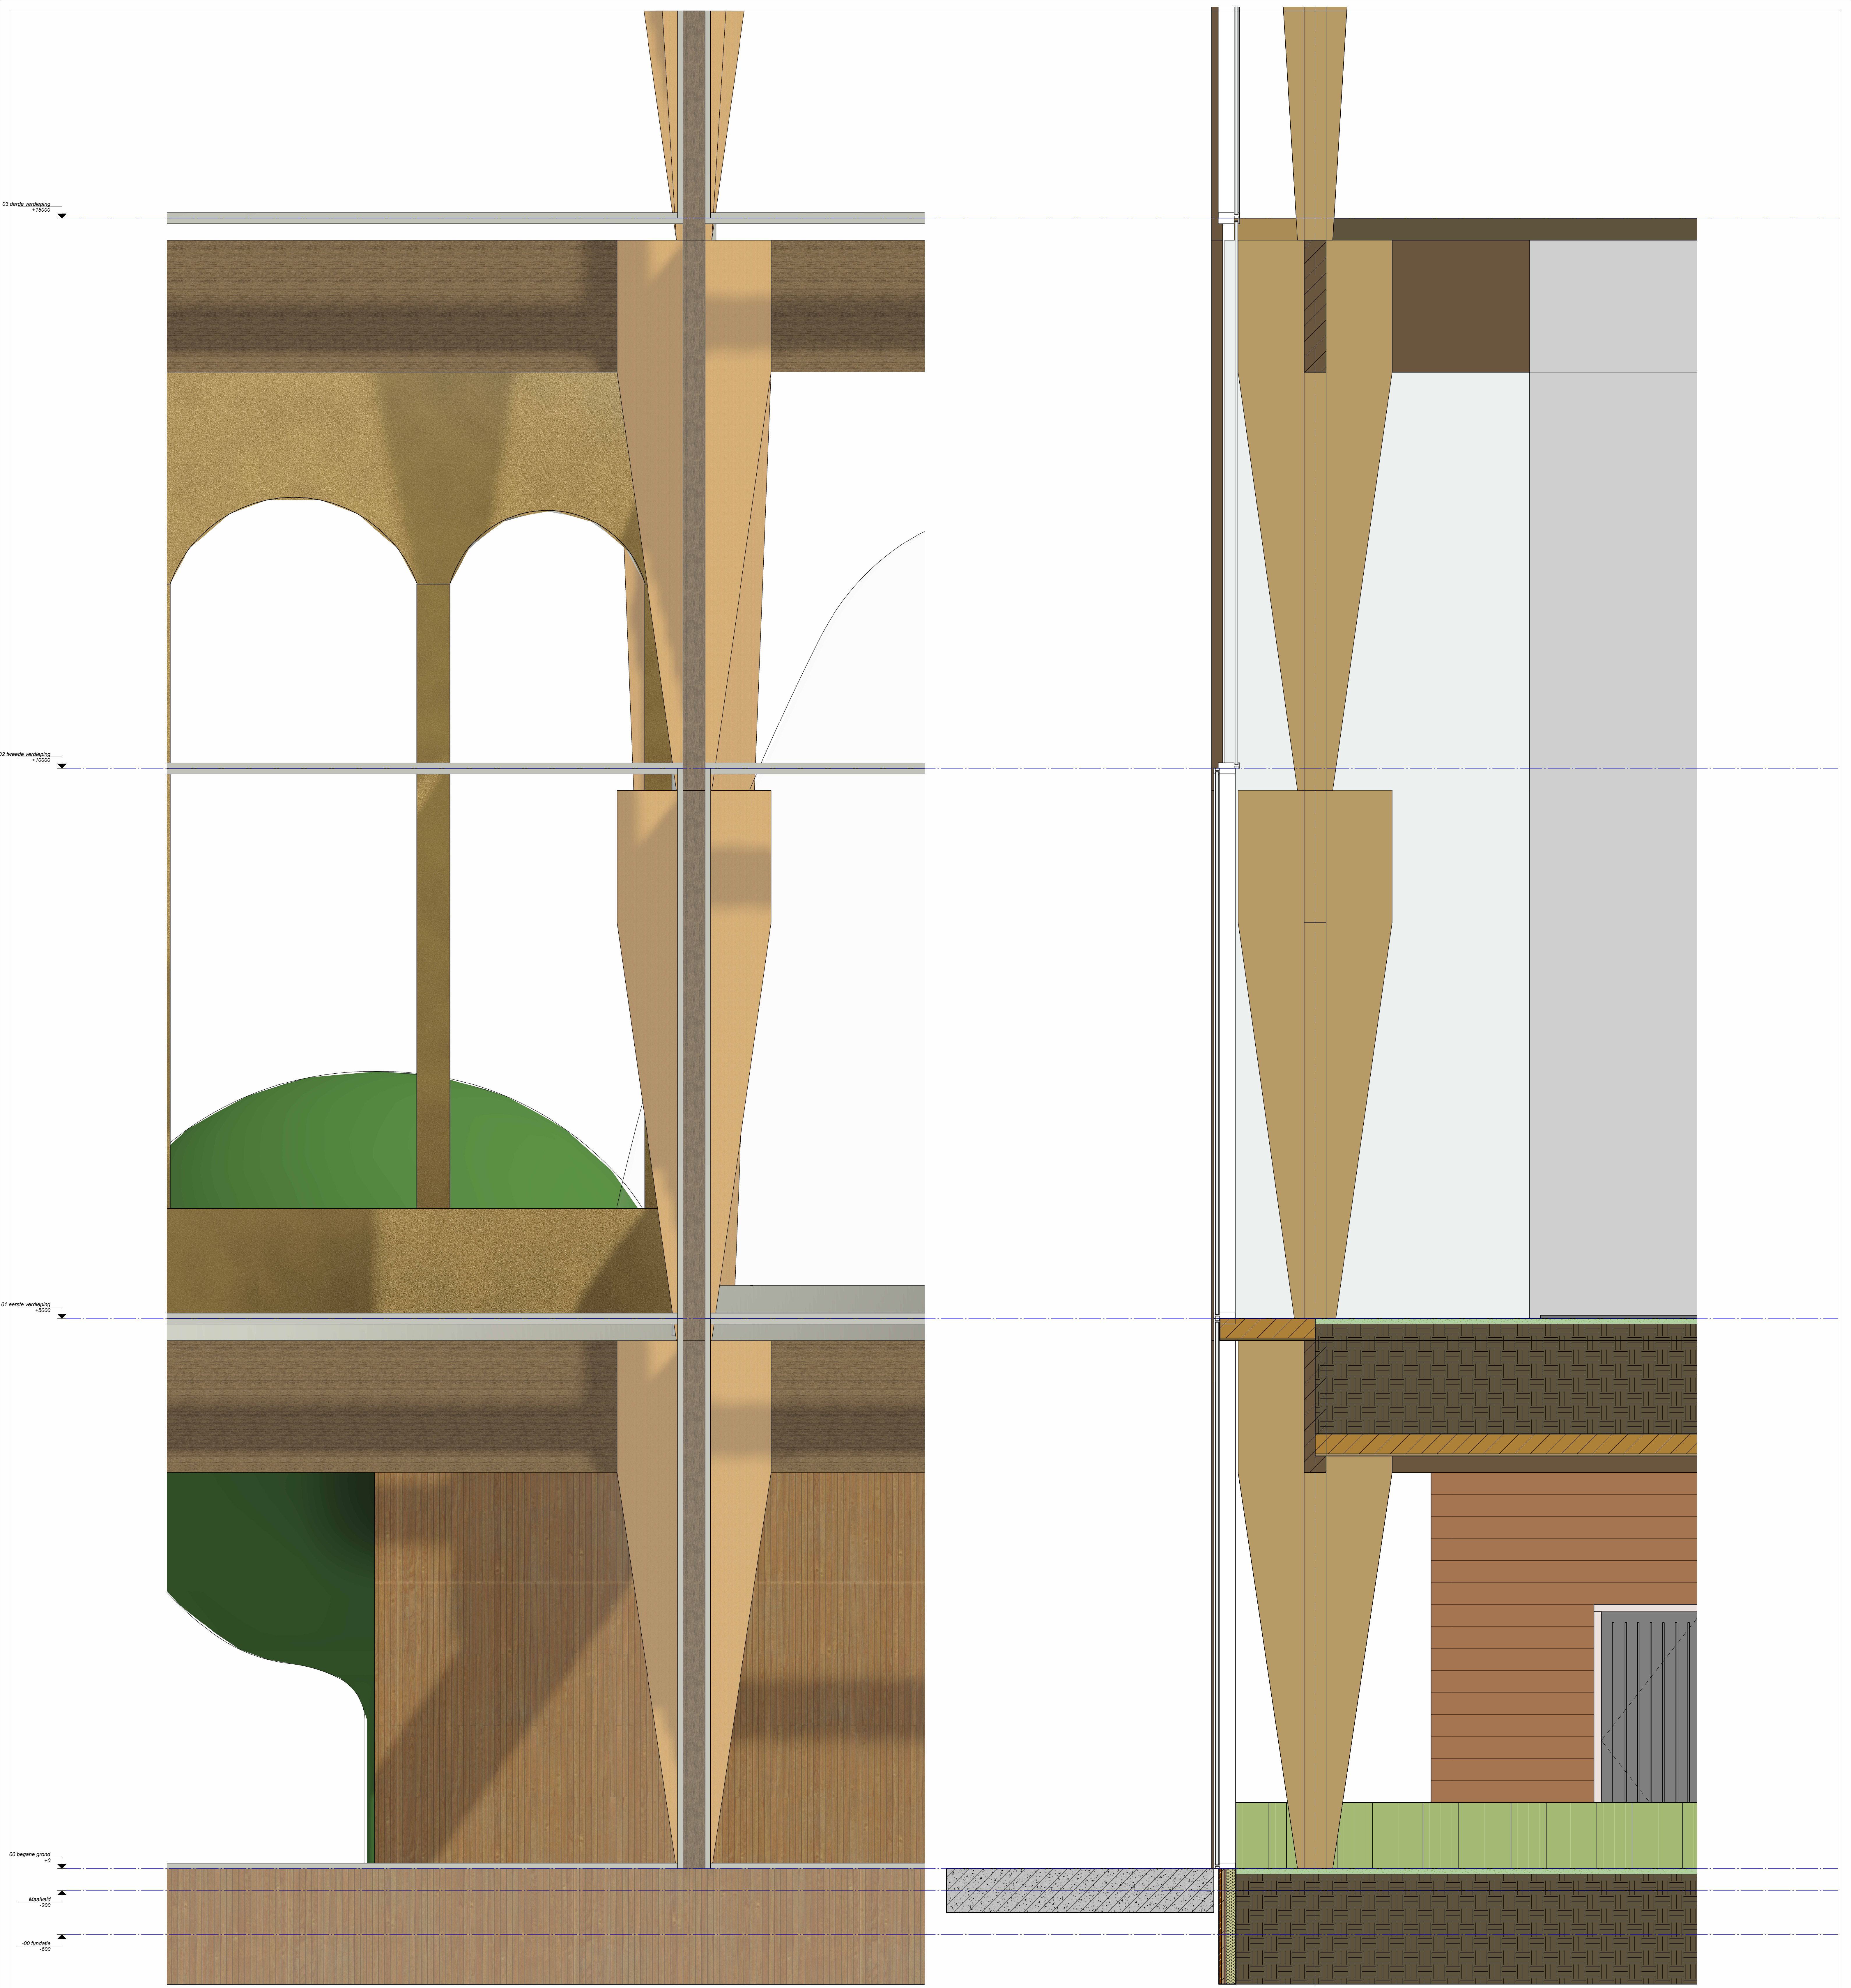


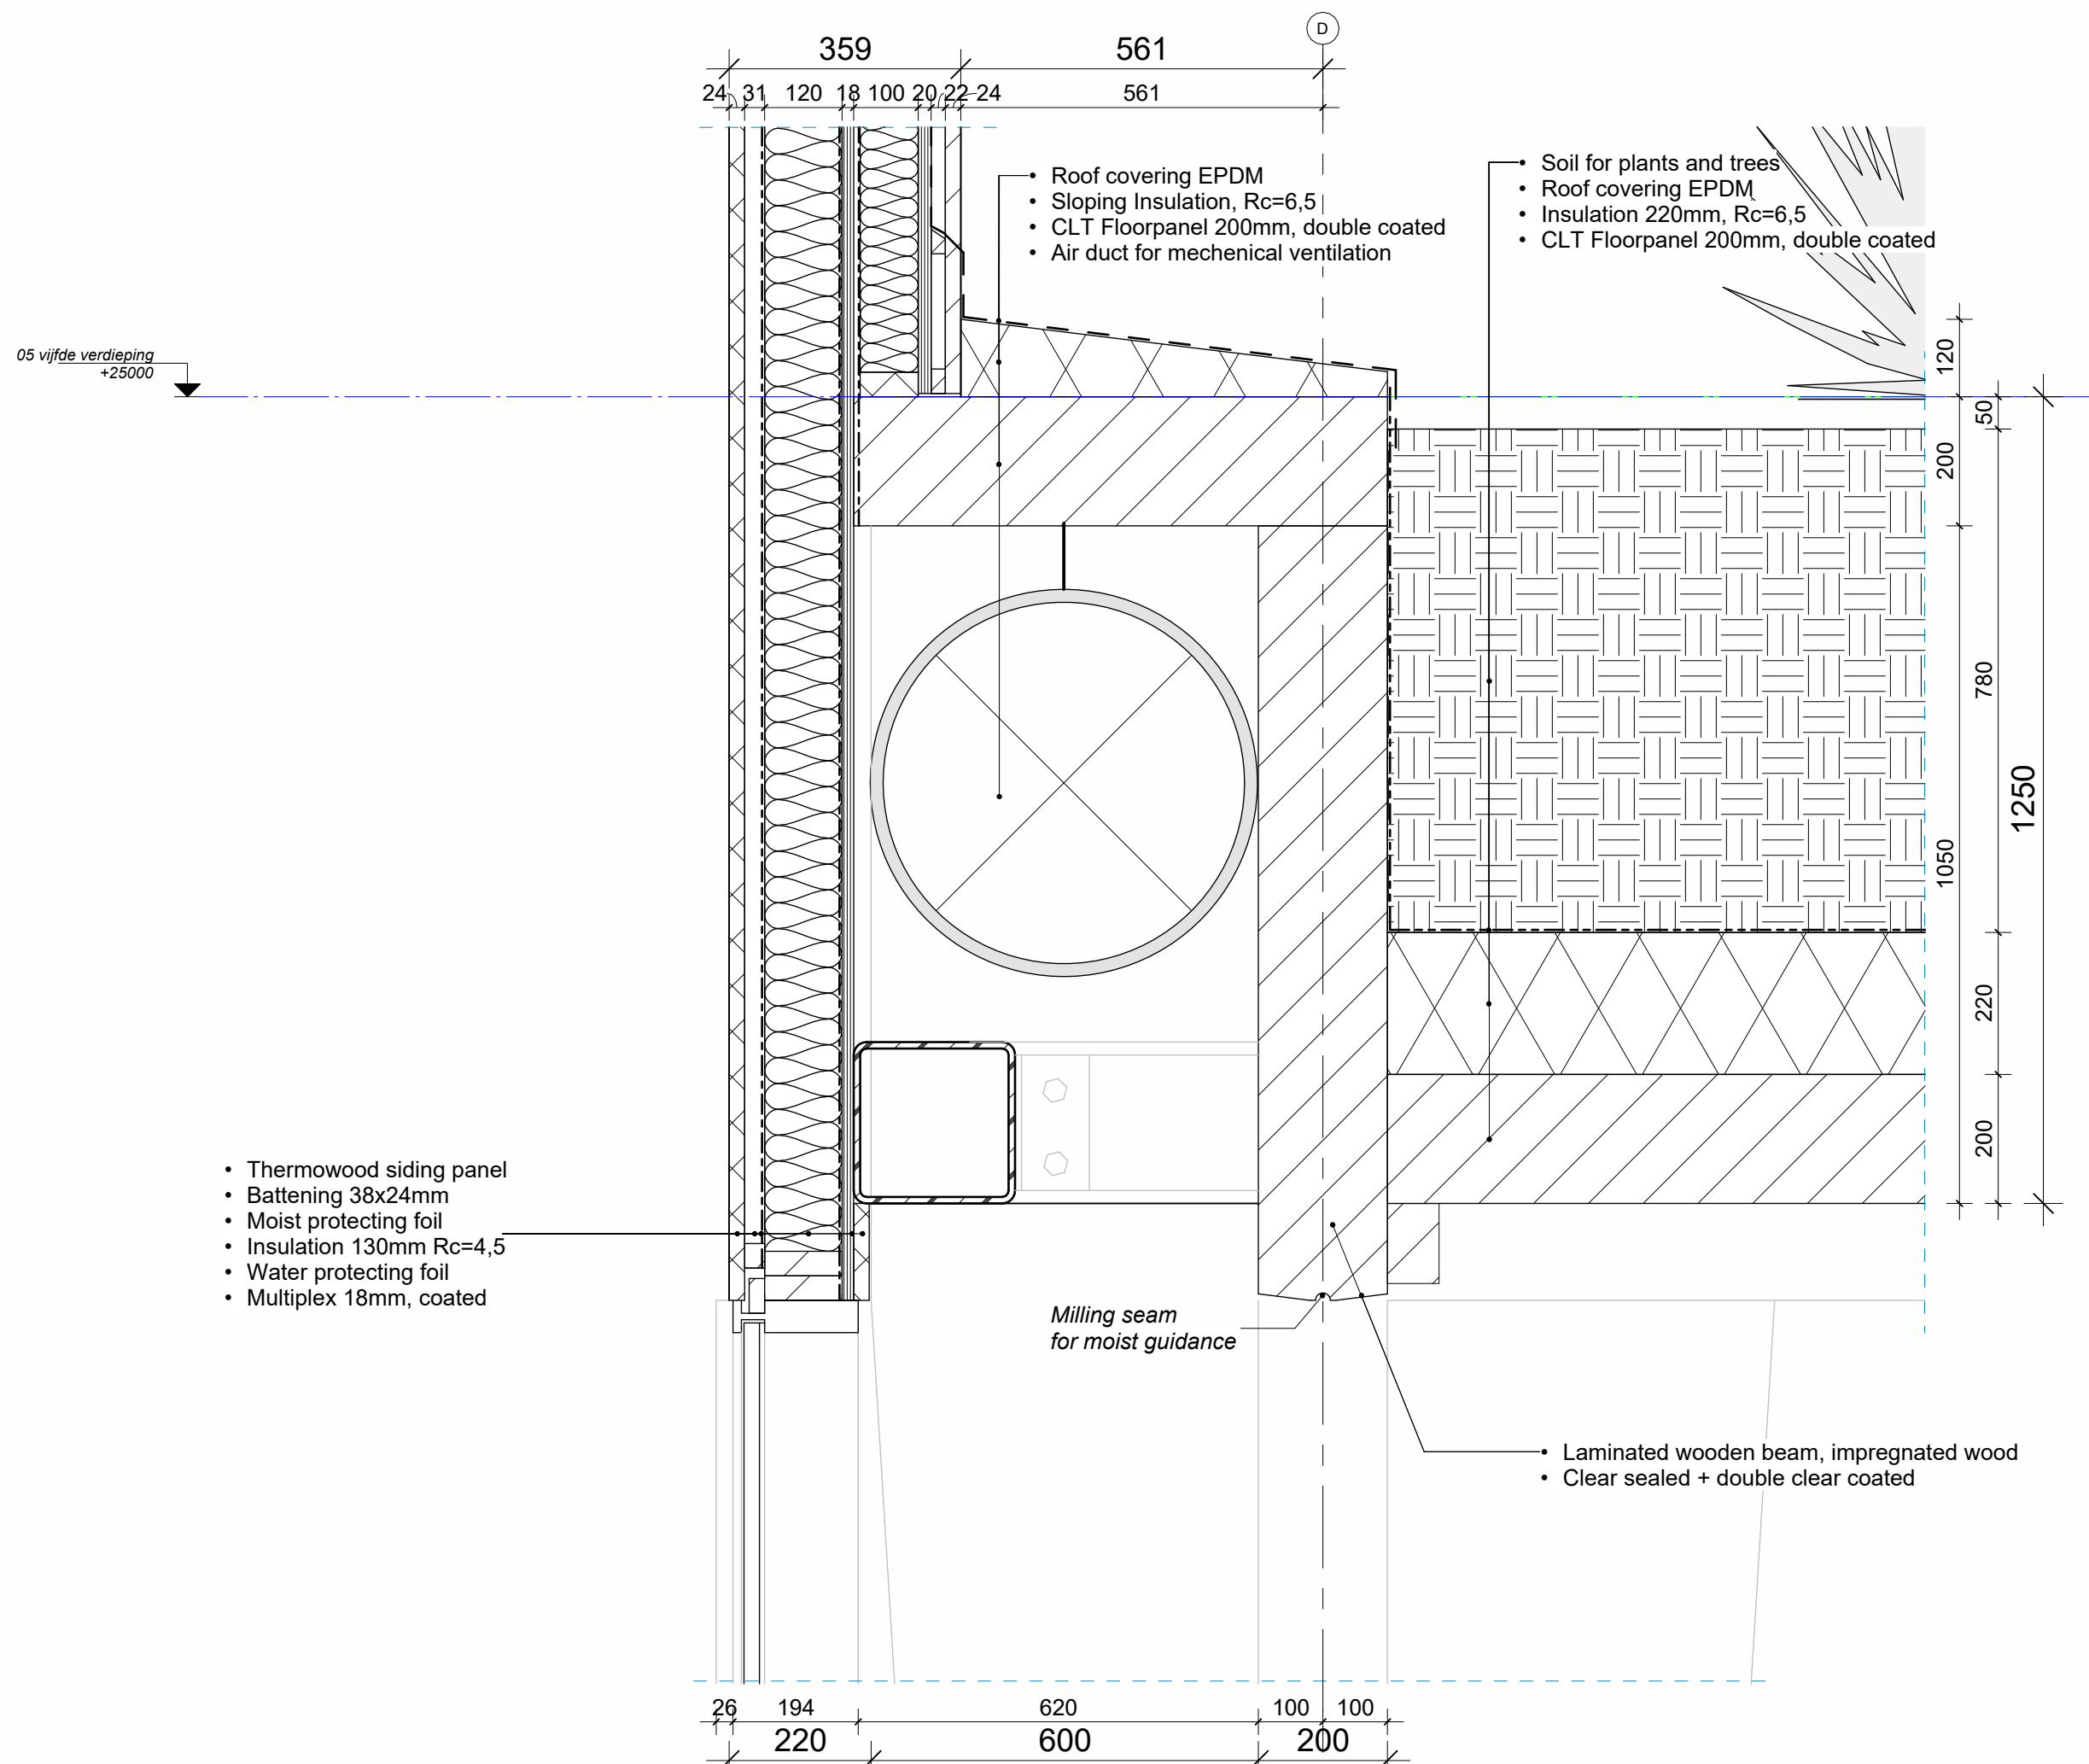


Detail D.1
S10

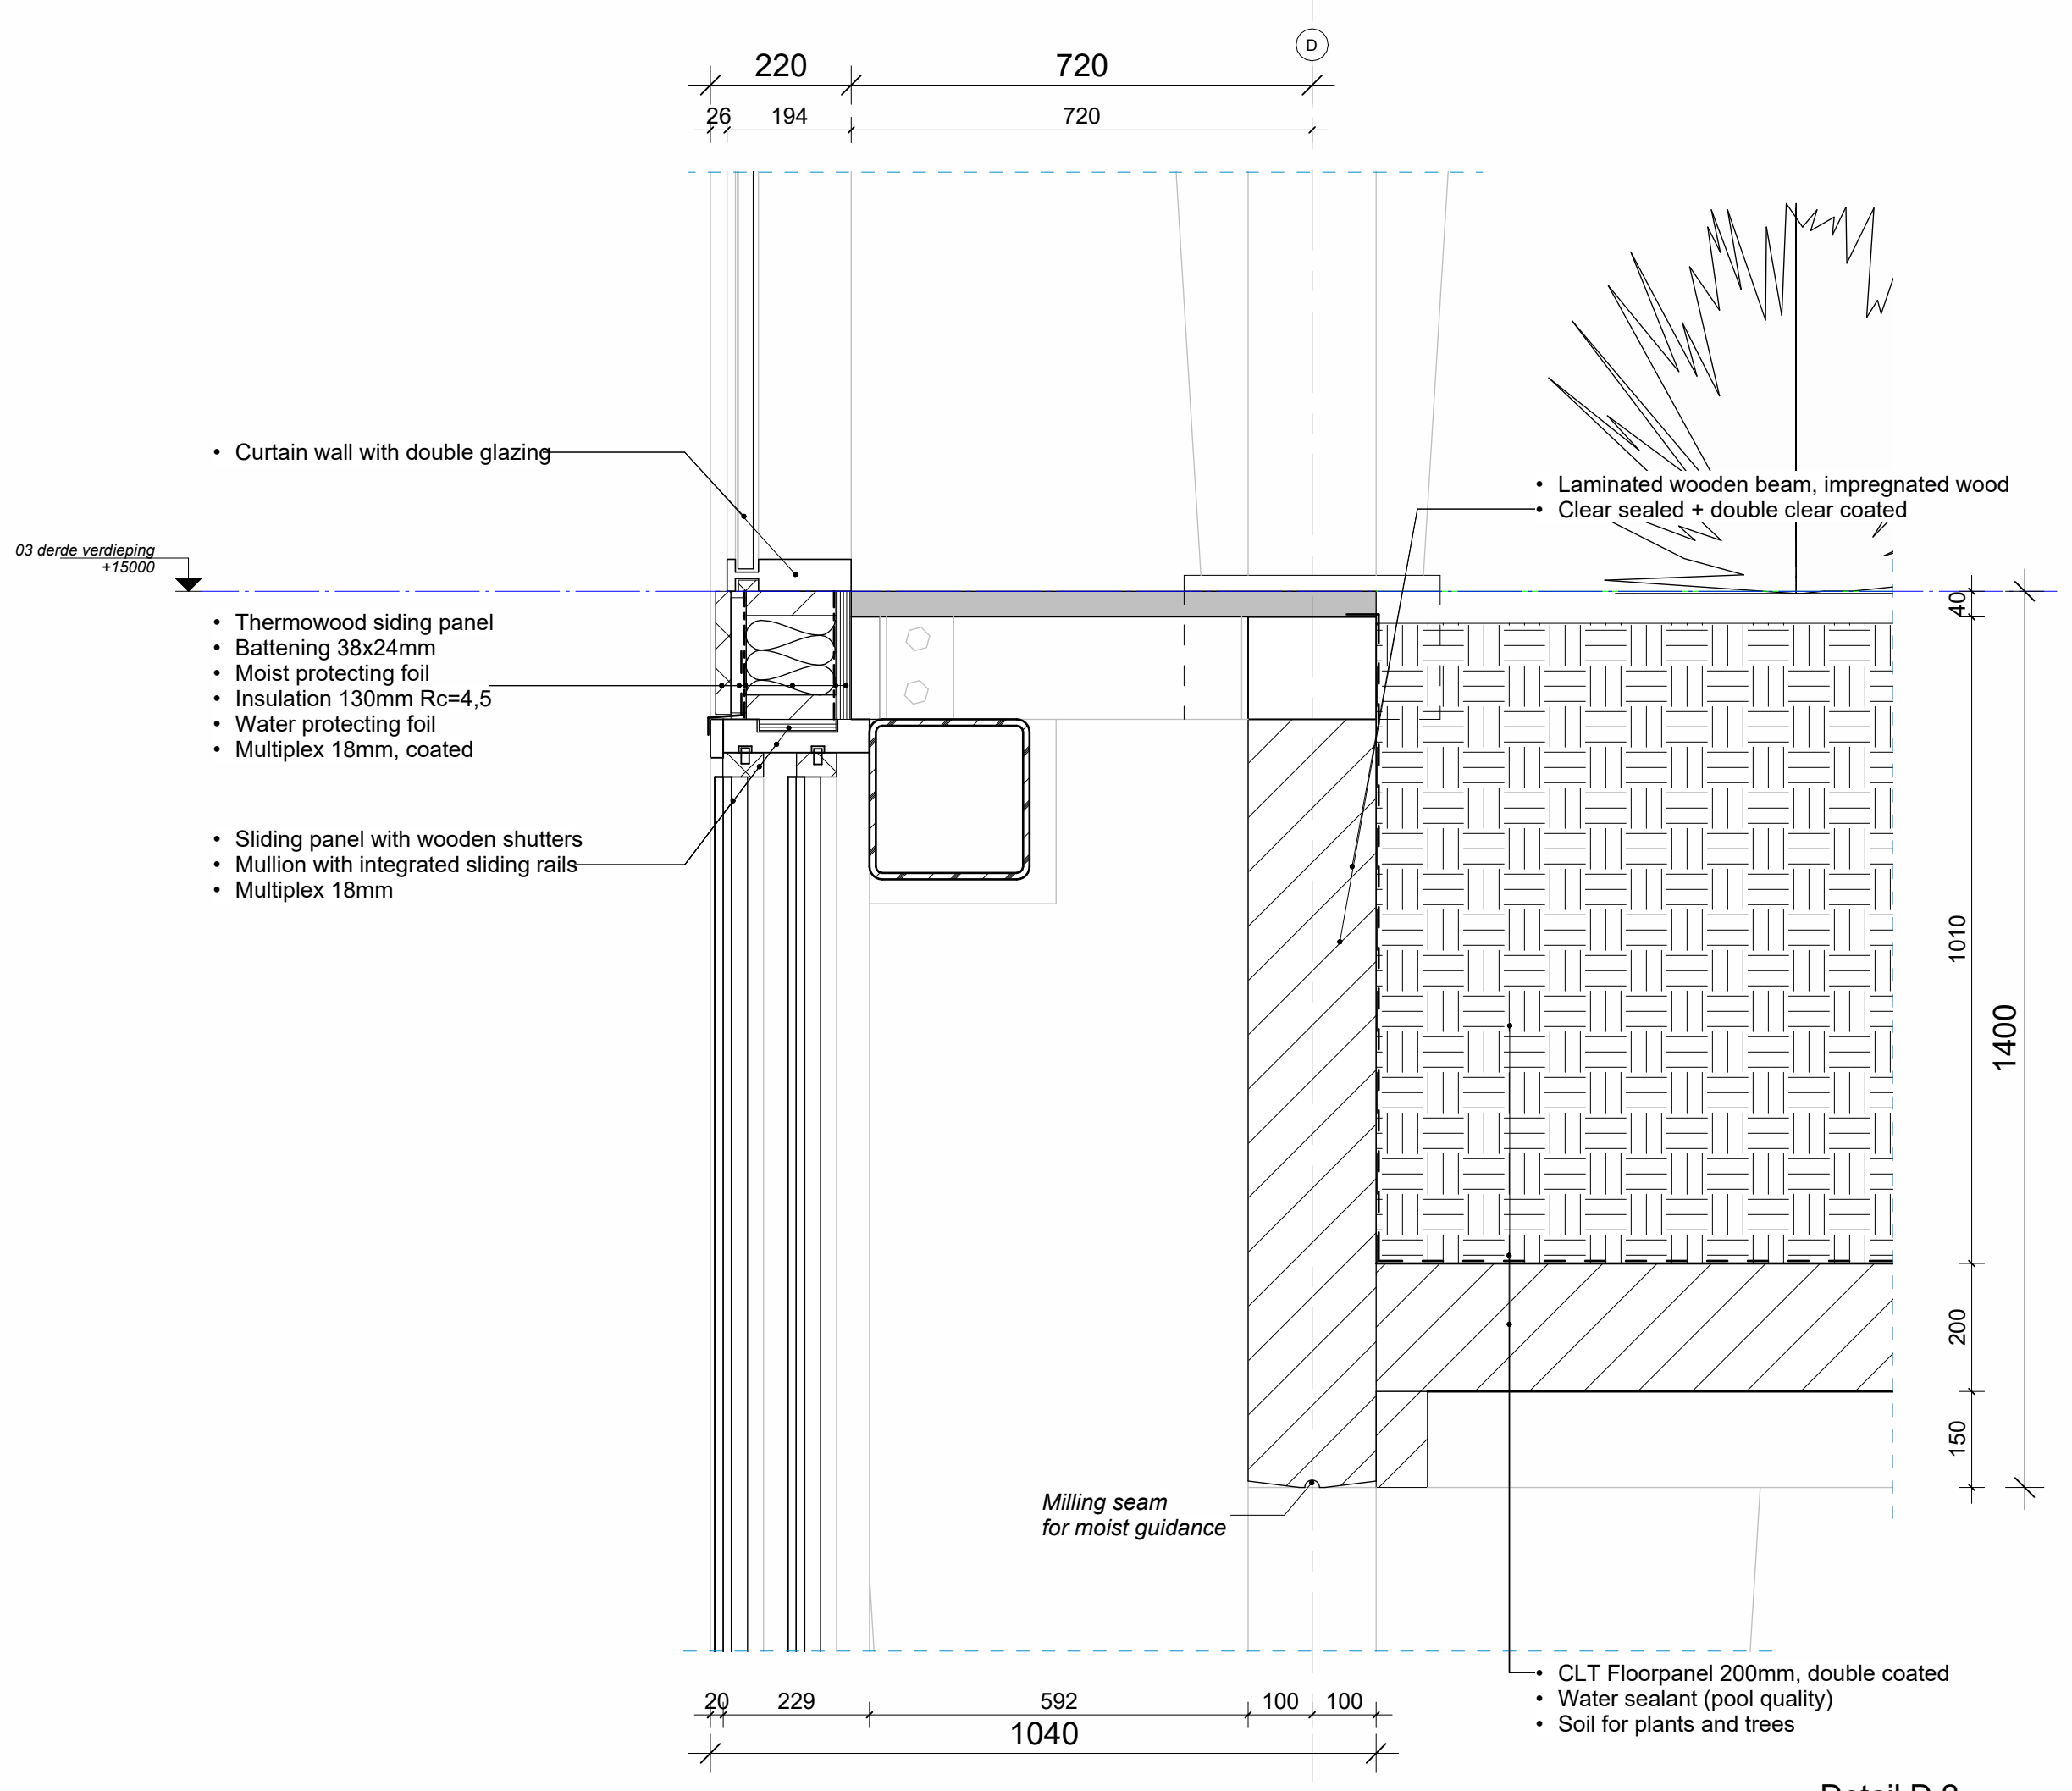





Detail D.2
S10

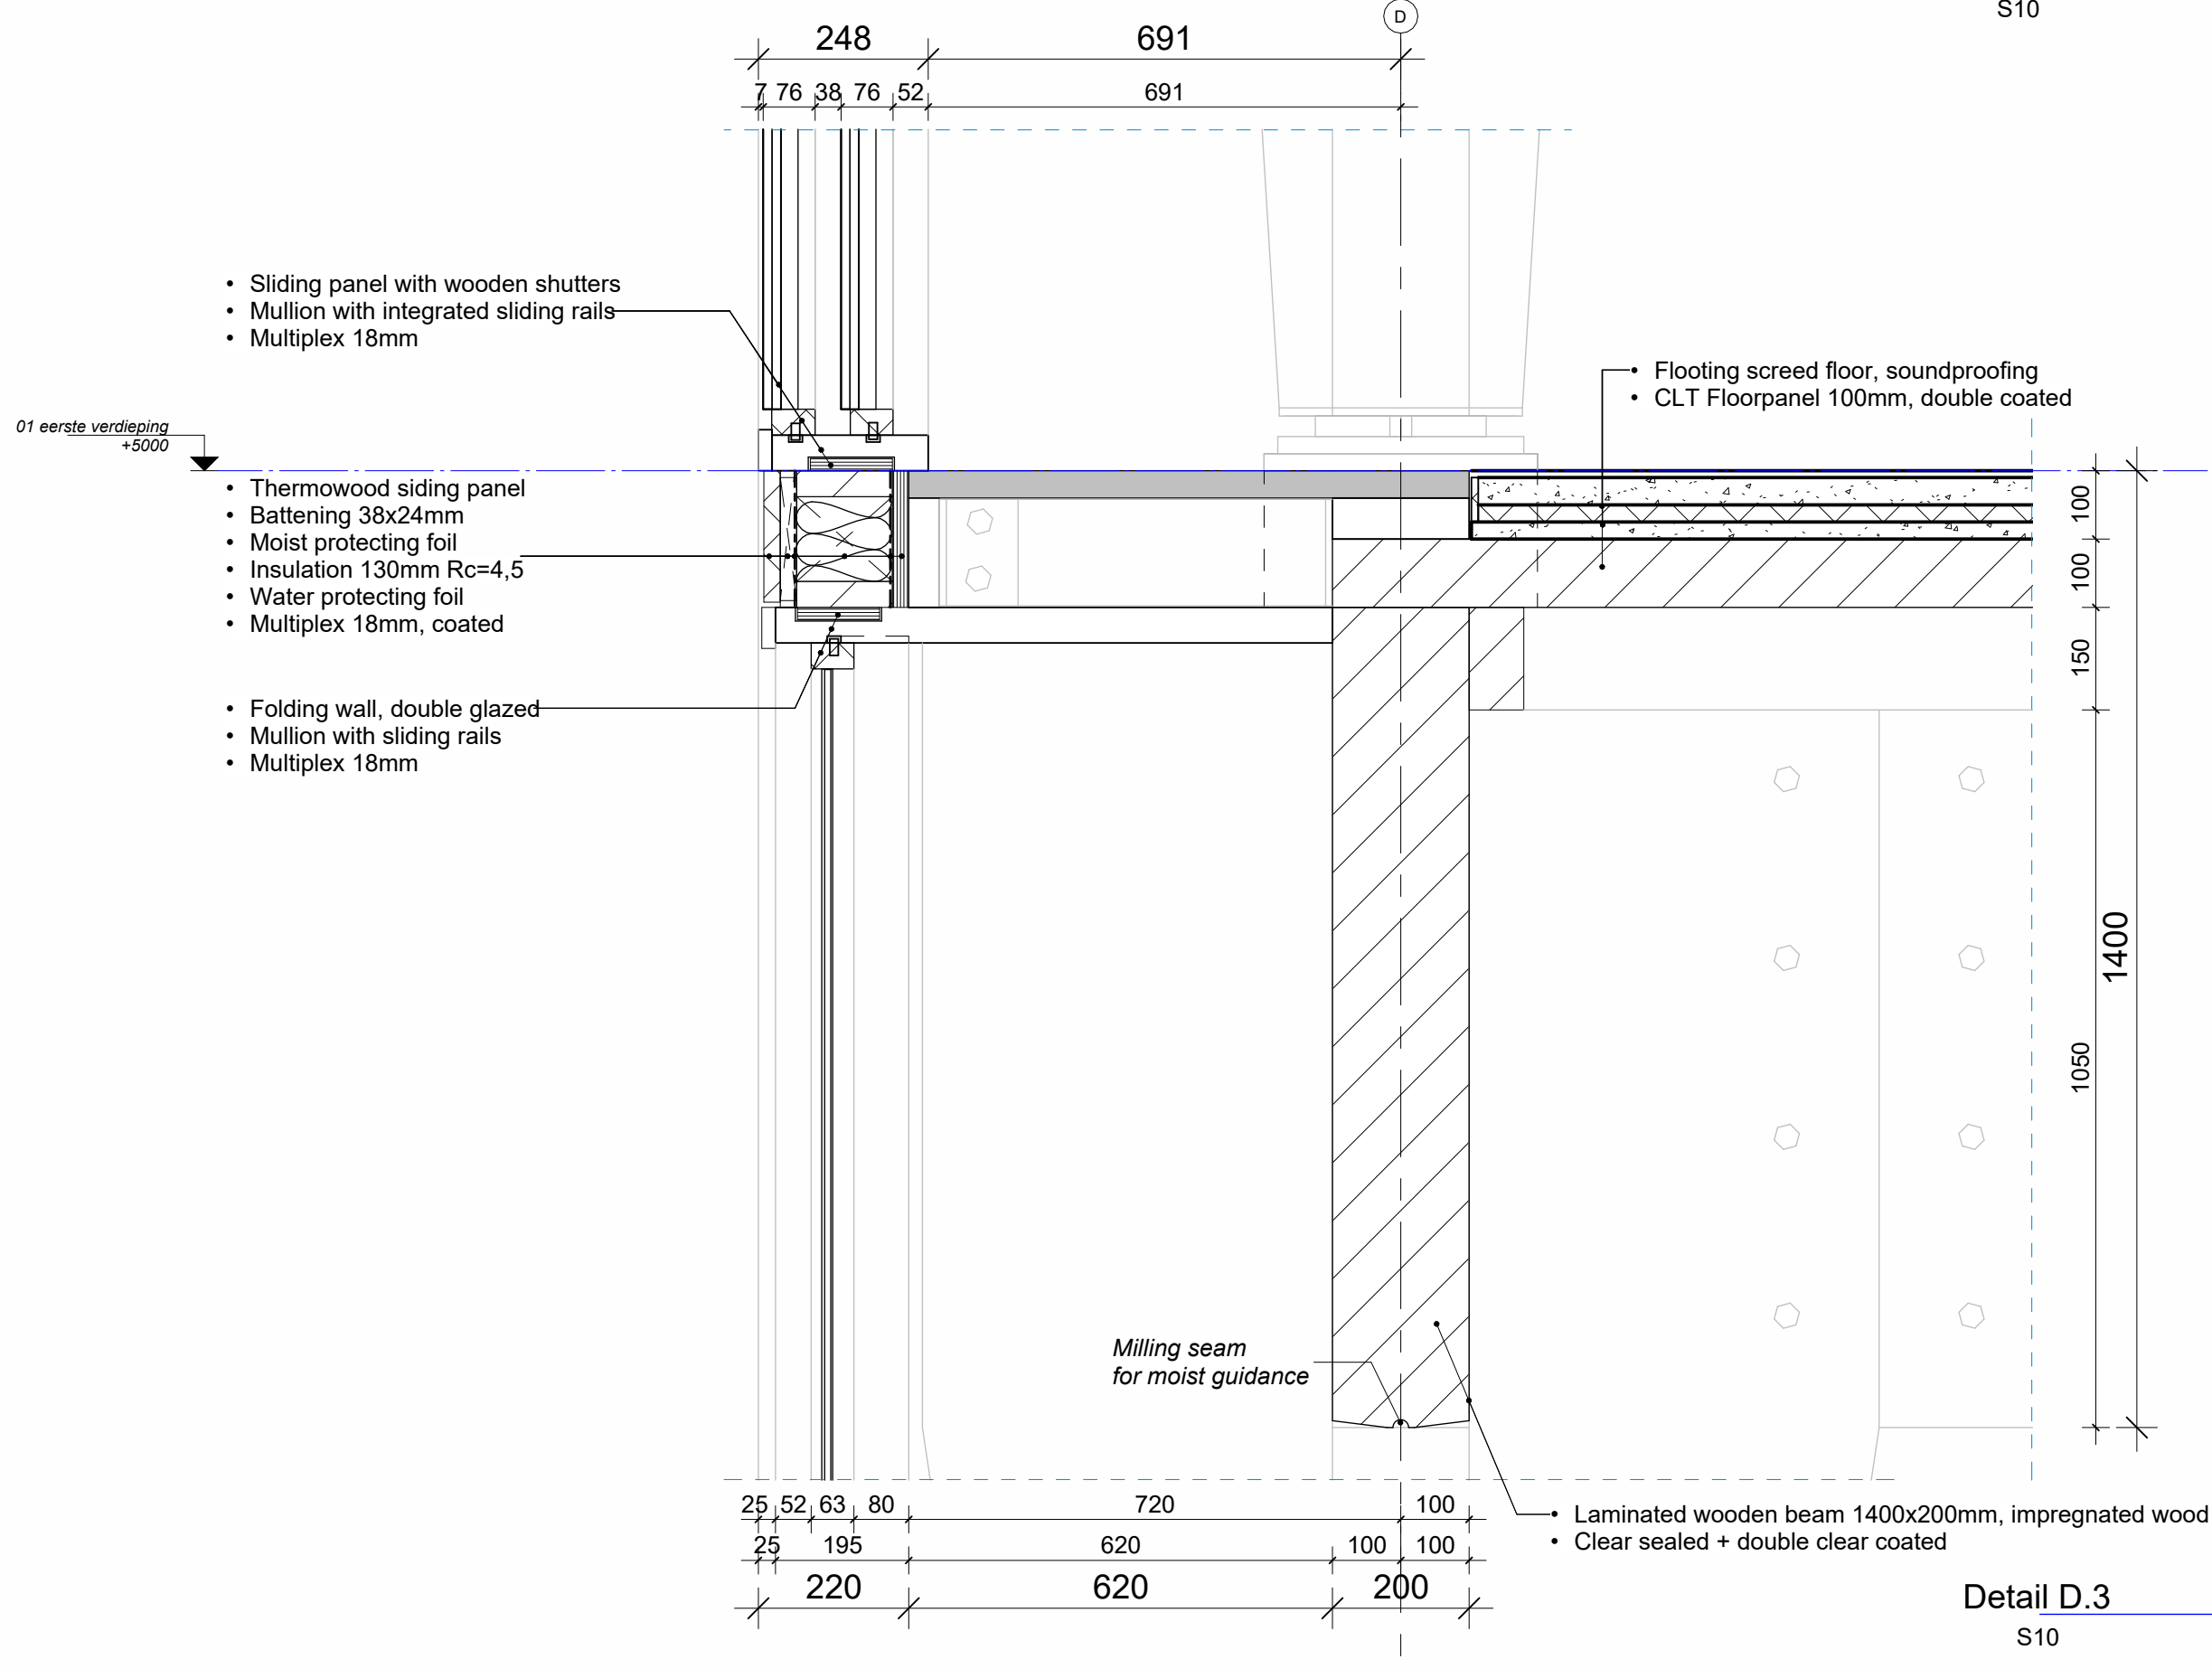

Detail D.3
S10

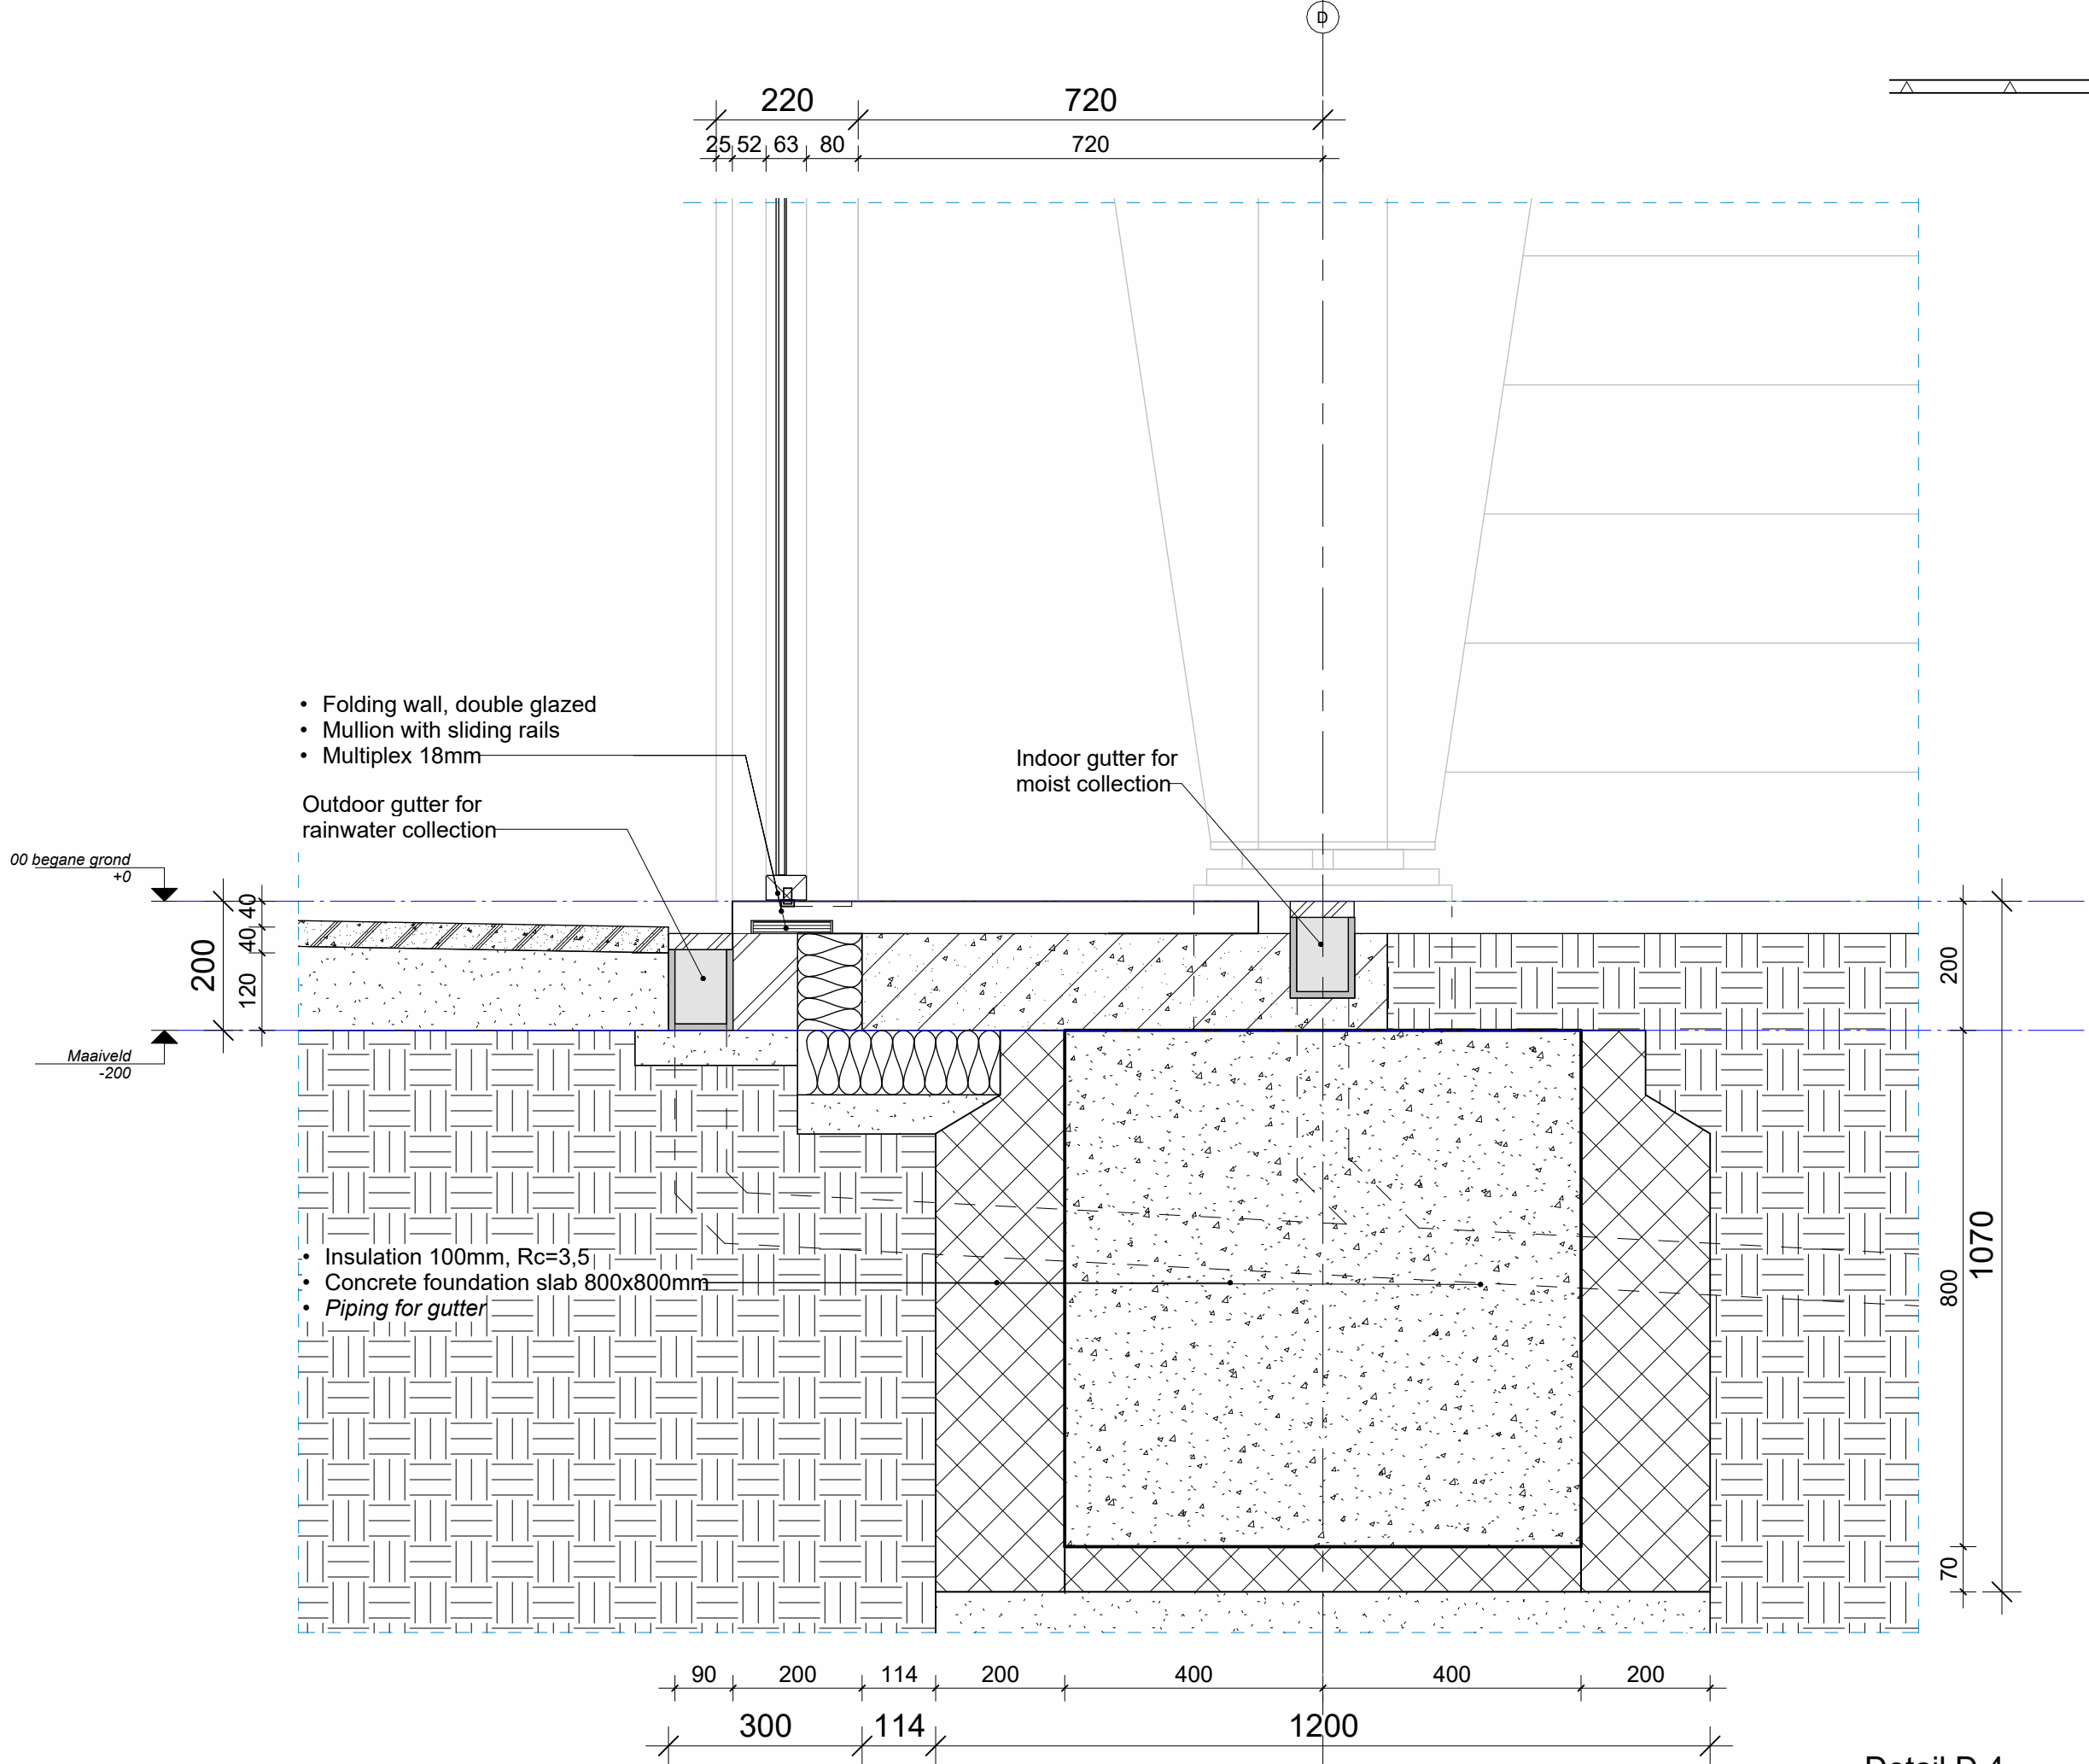

Detail D.4
S10

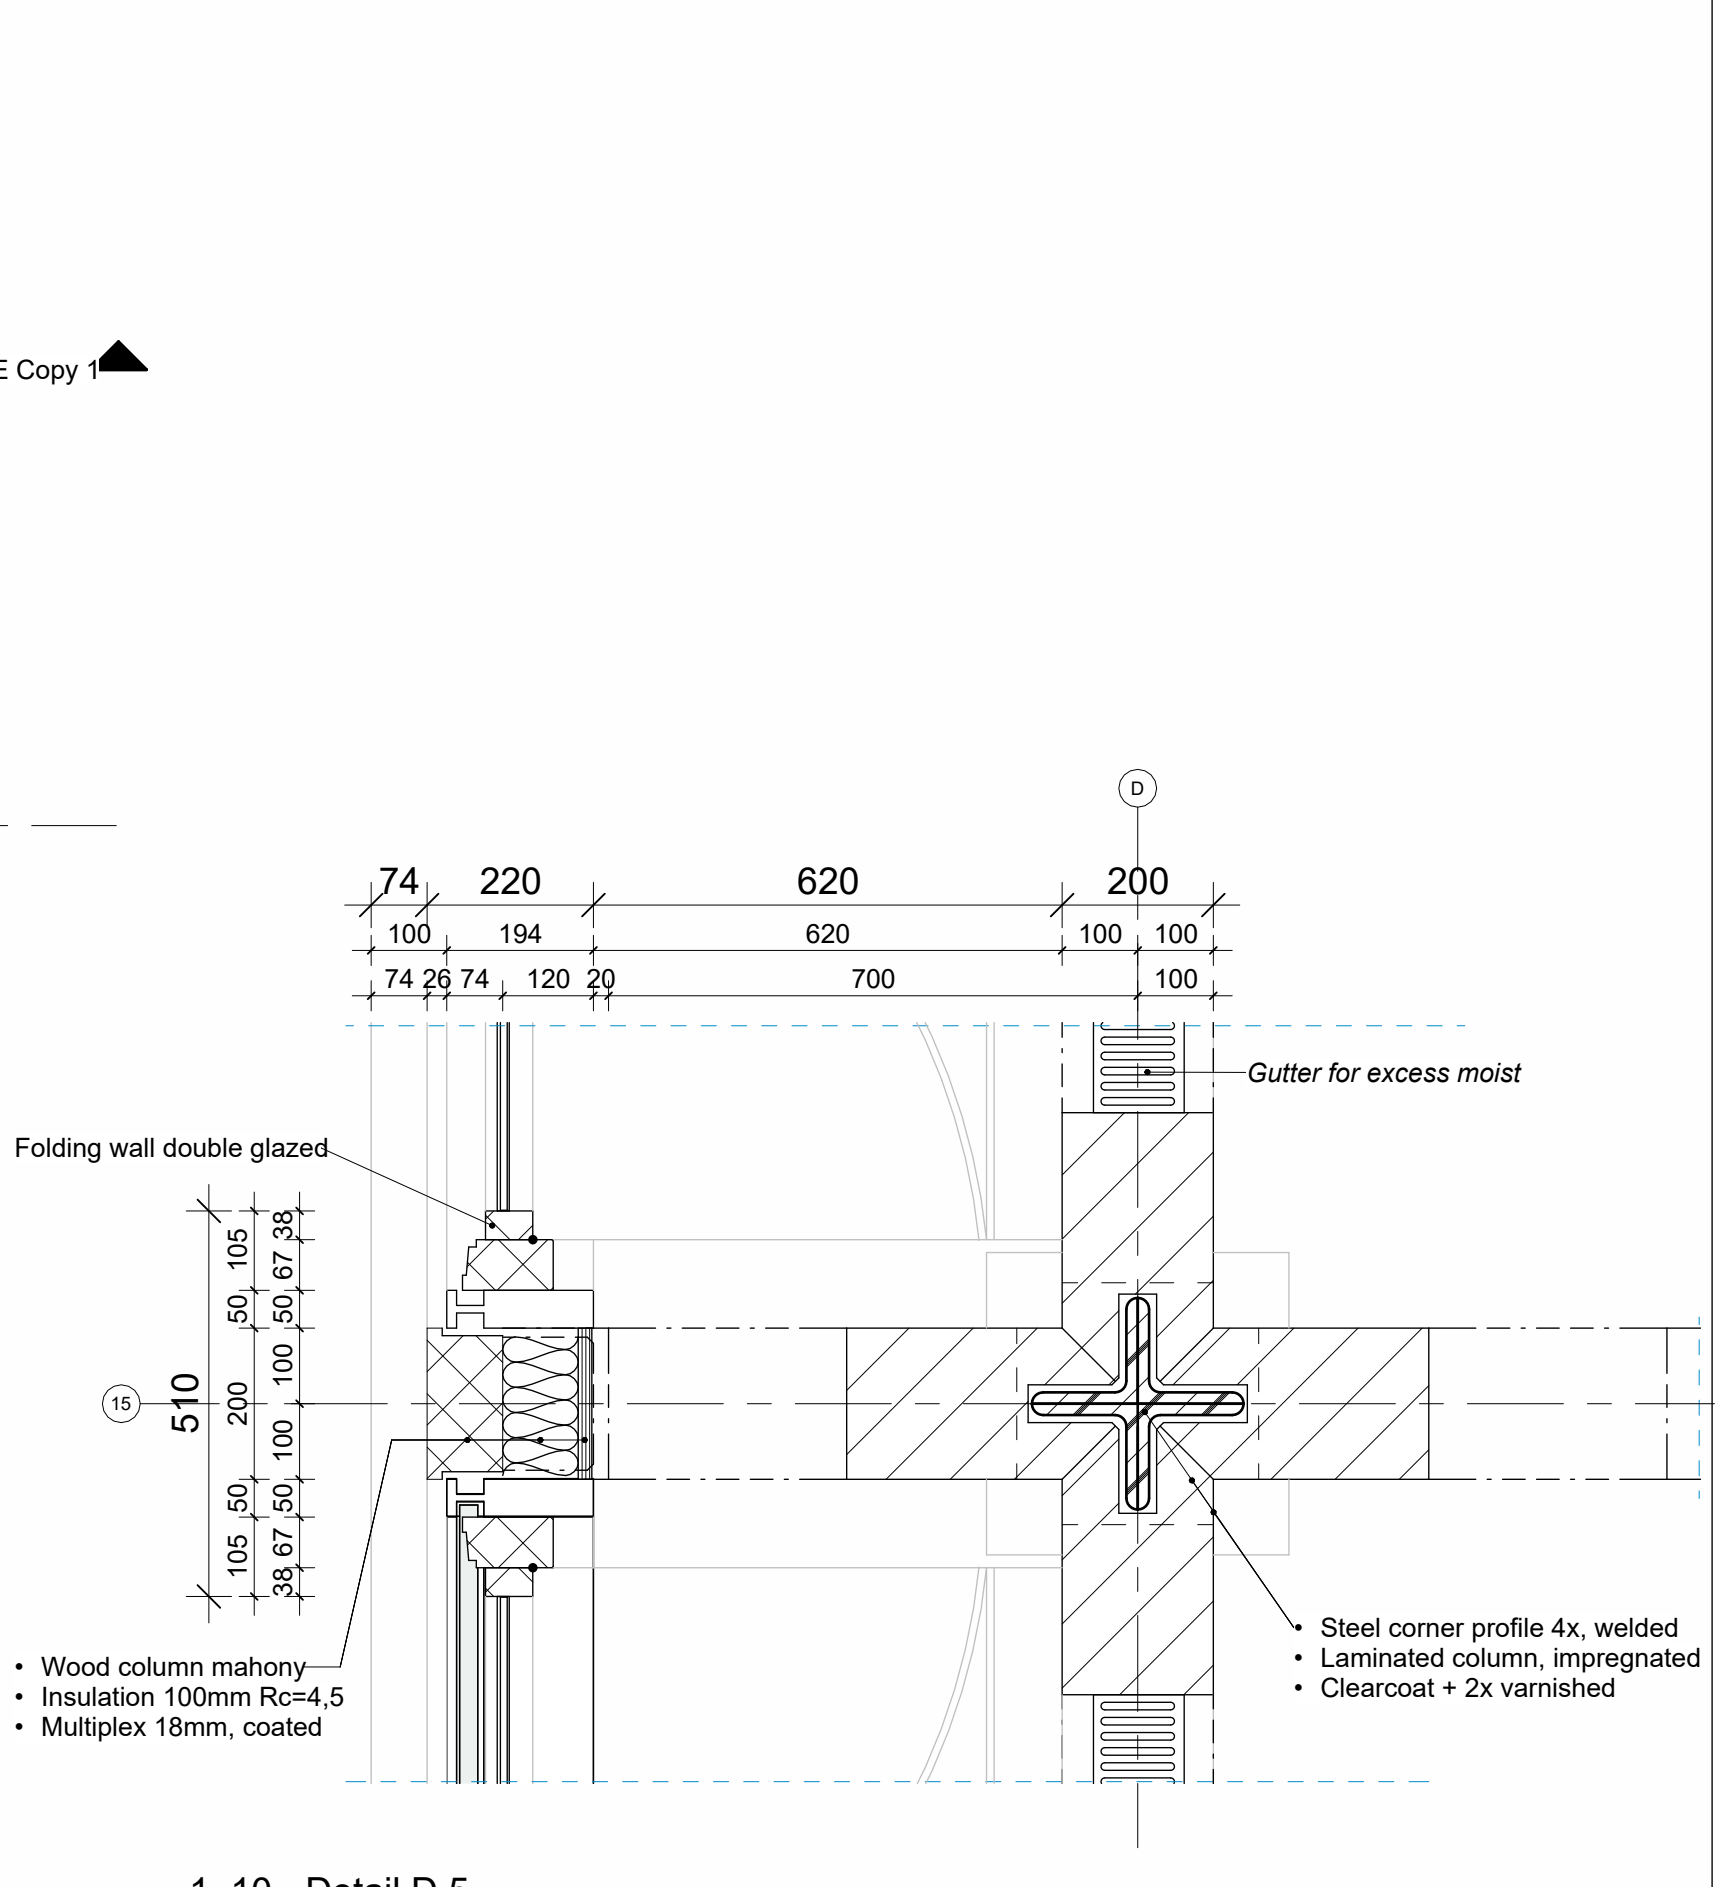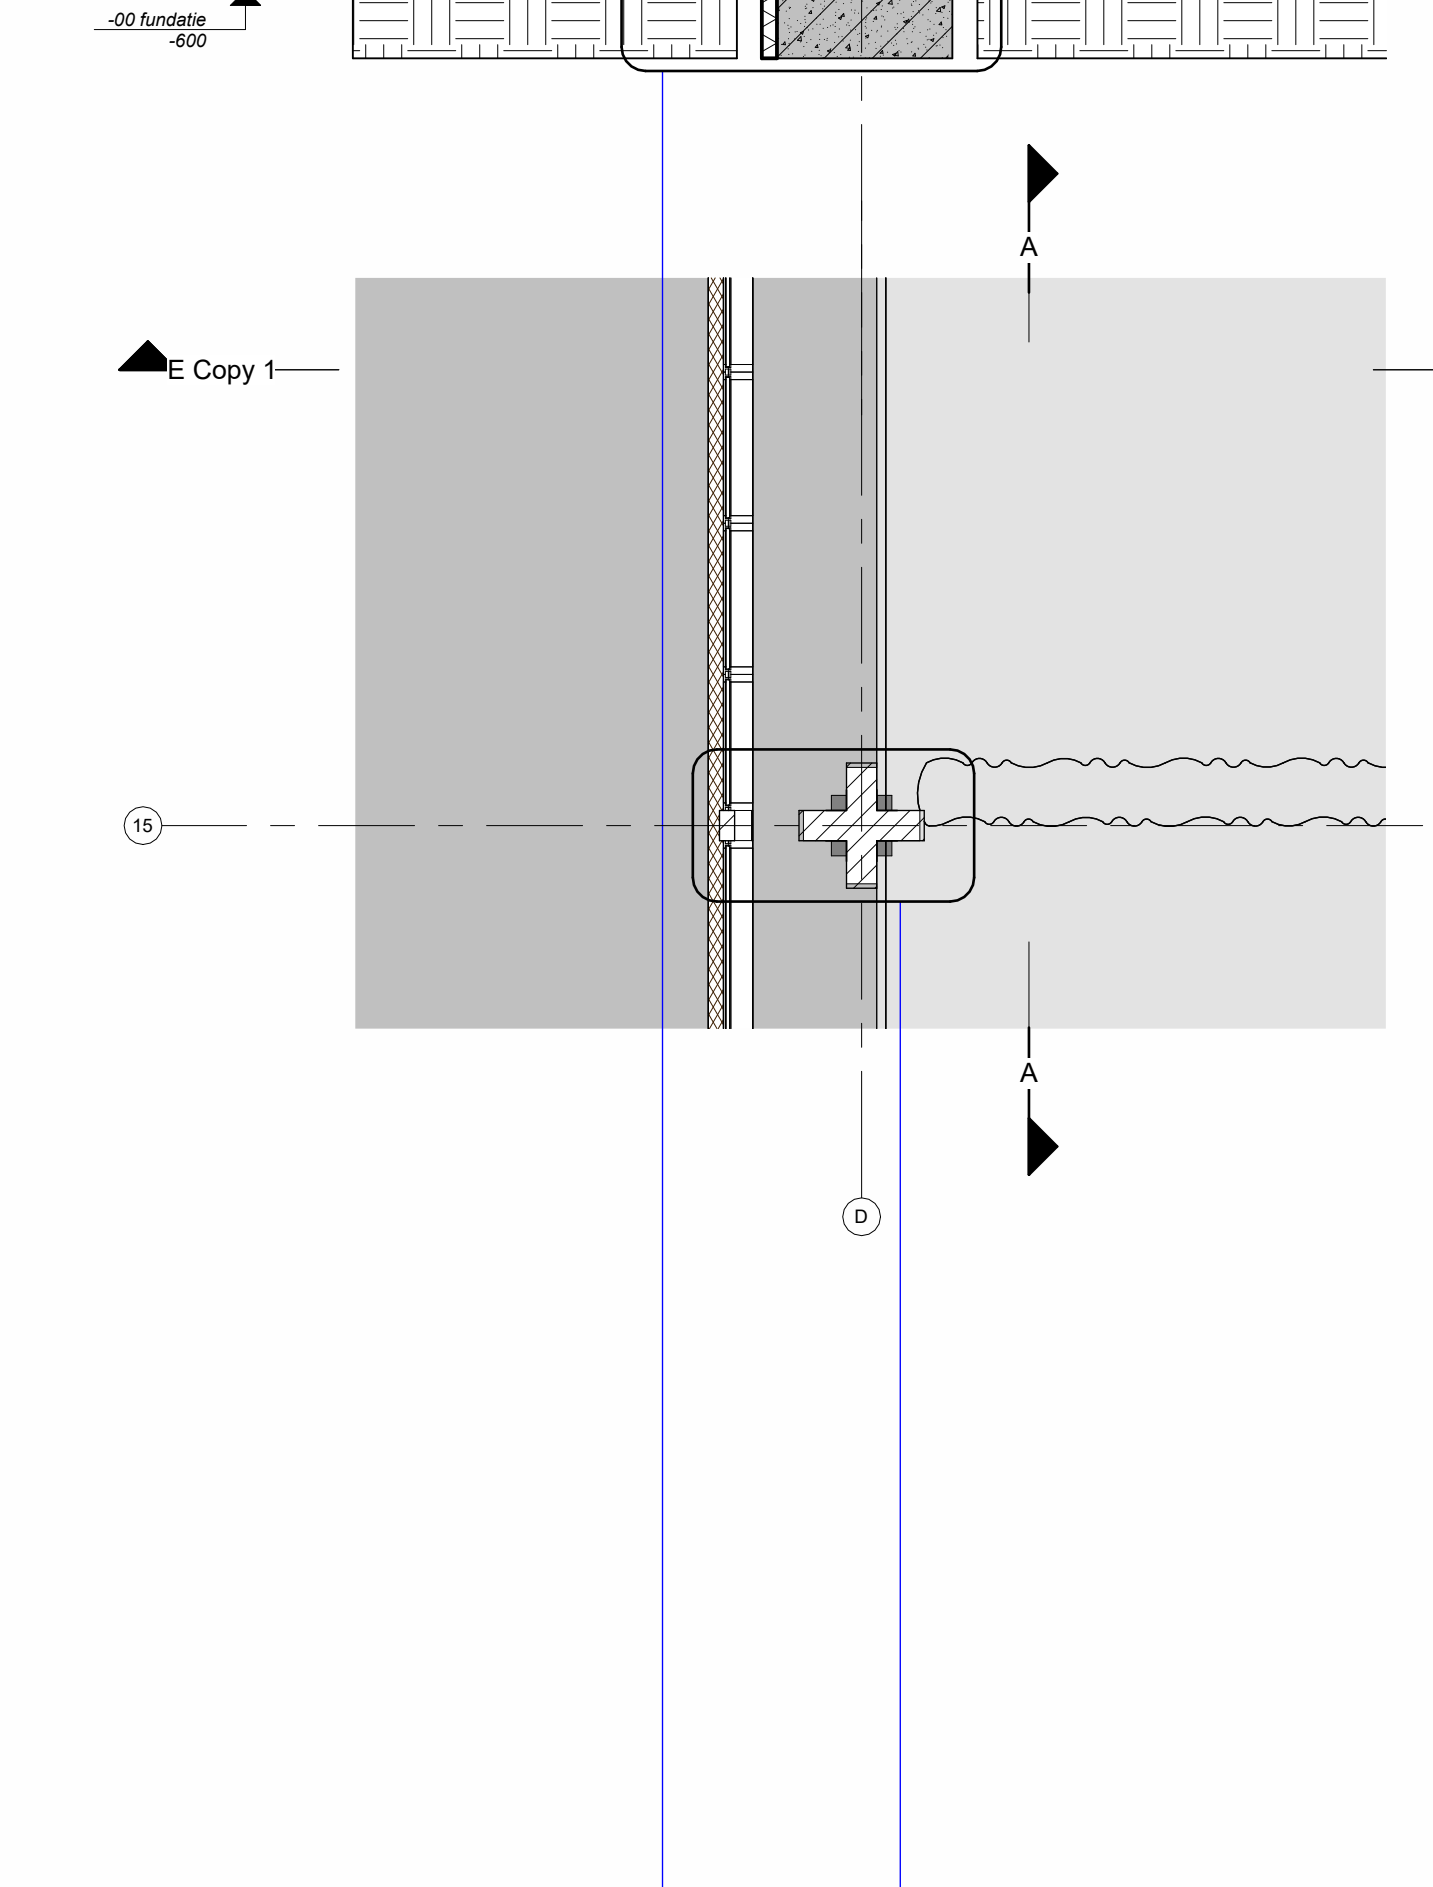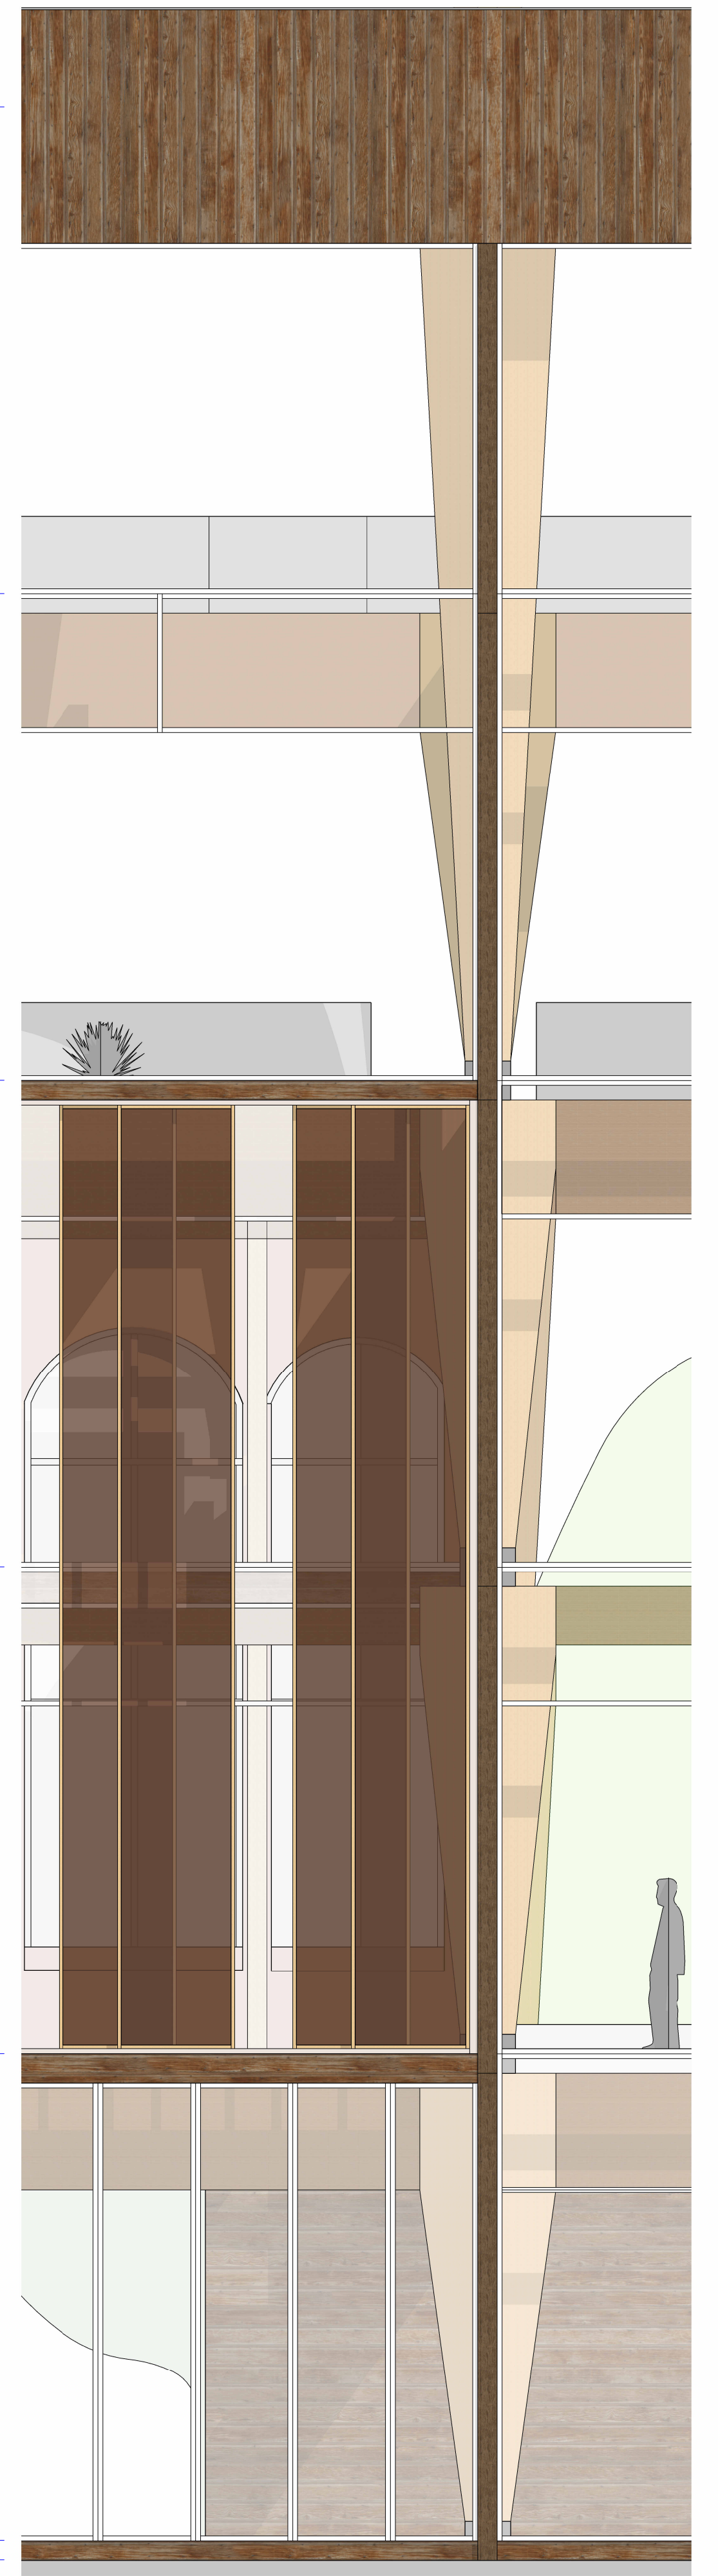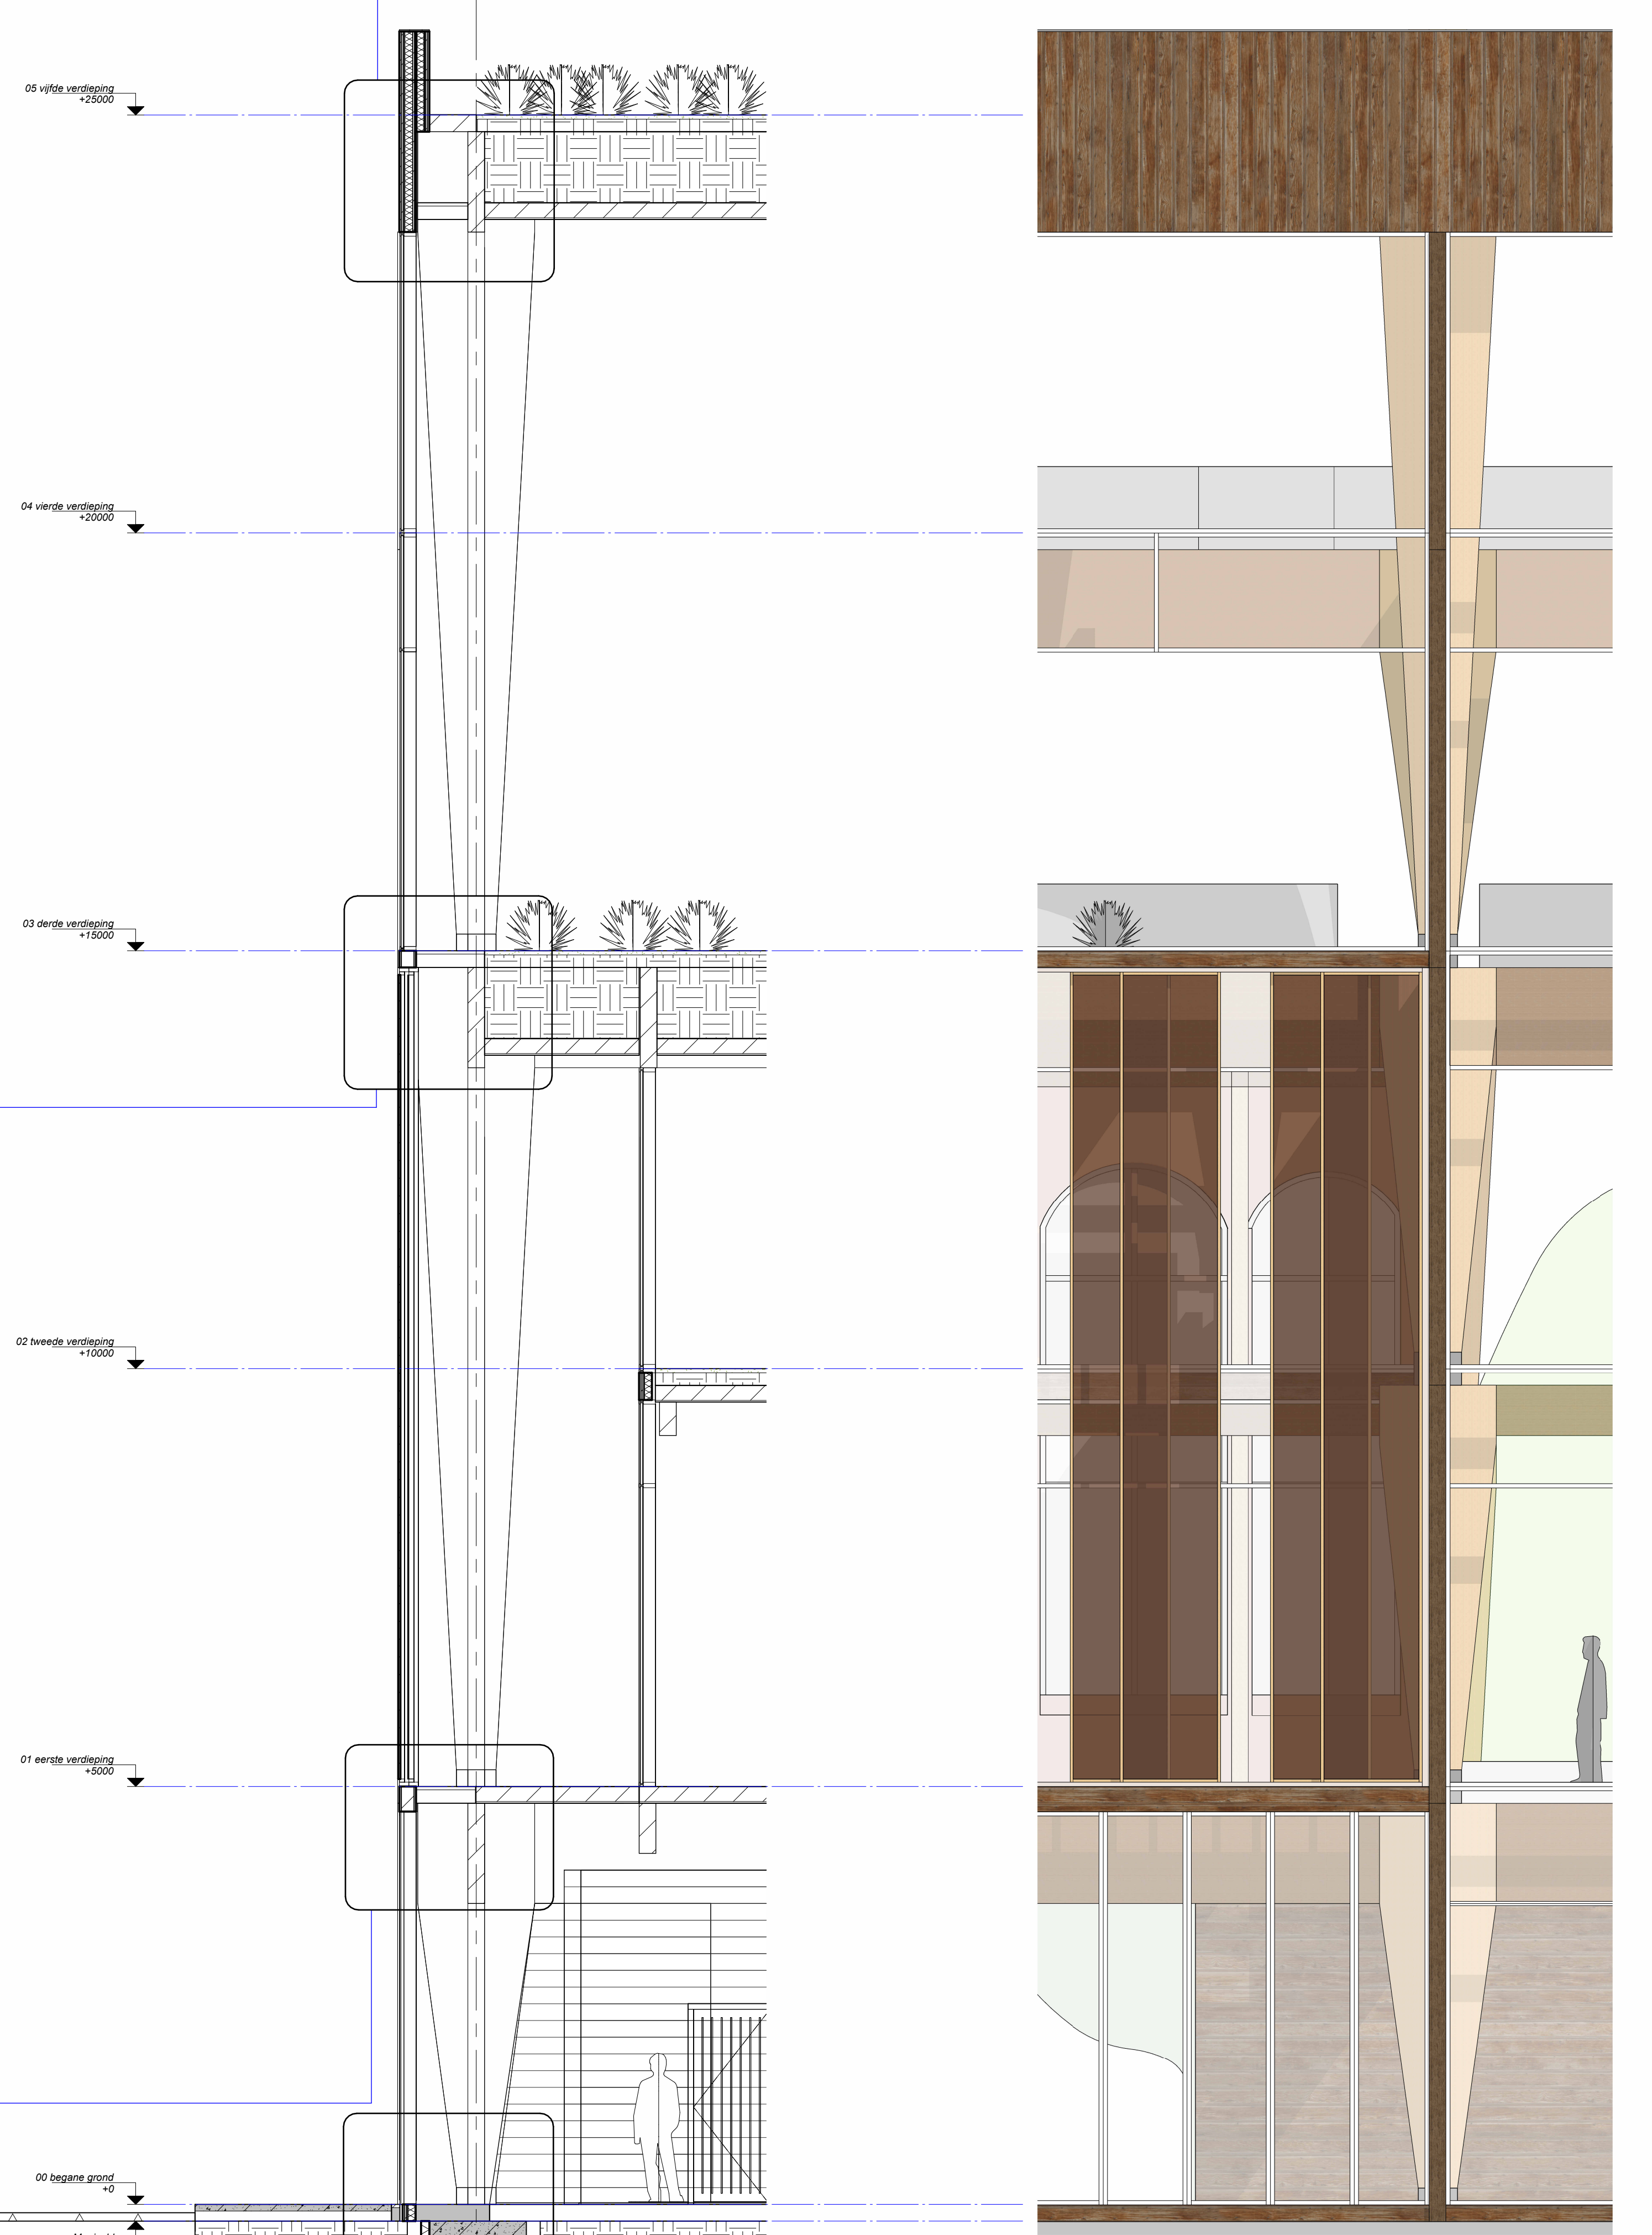

1.10 - Detail D.5
S10