




1. permanent exhibition
11. patio

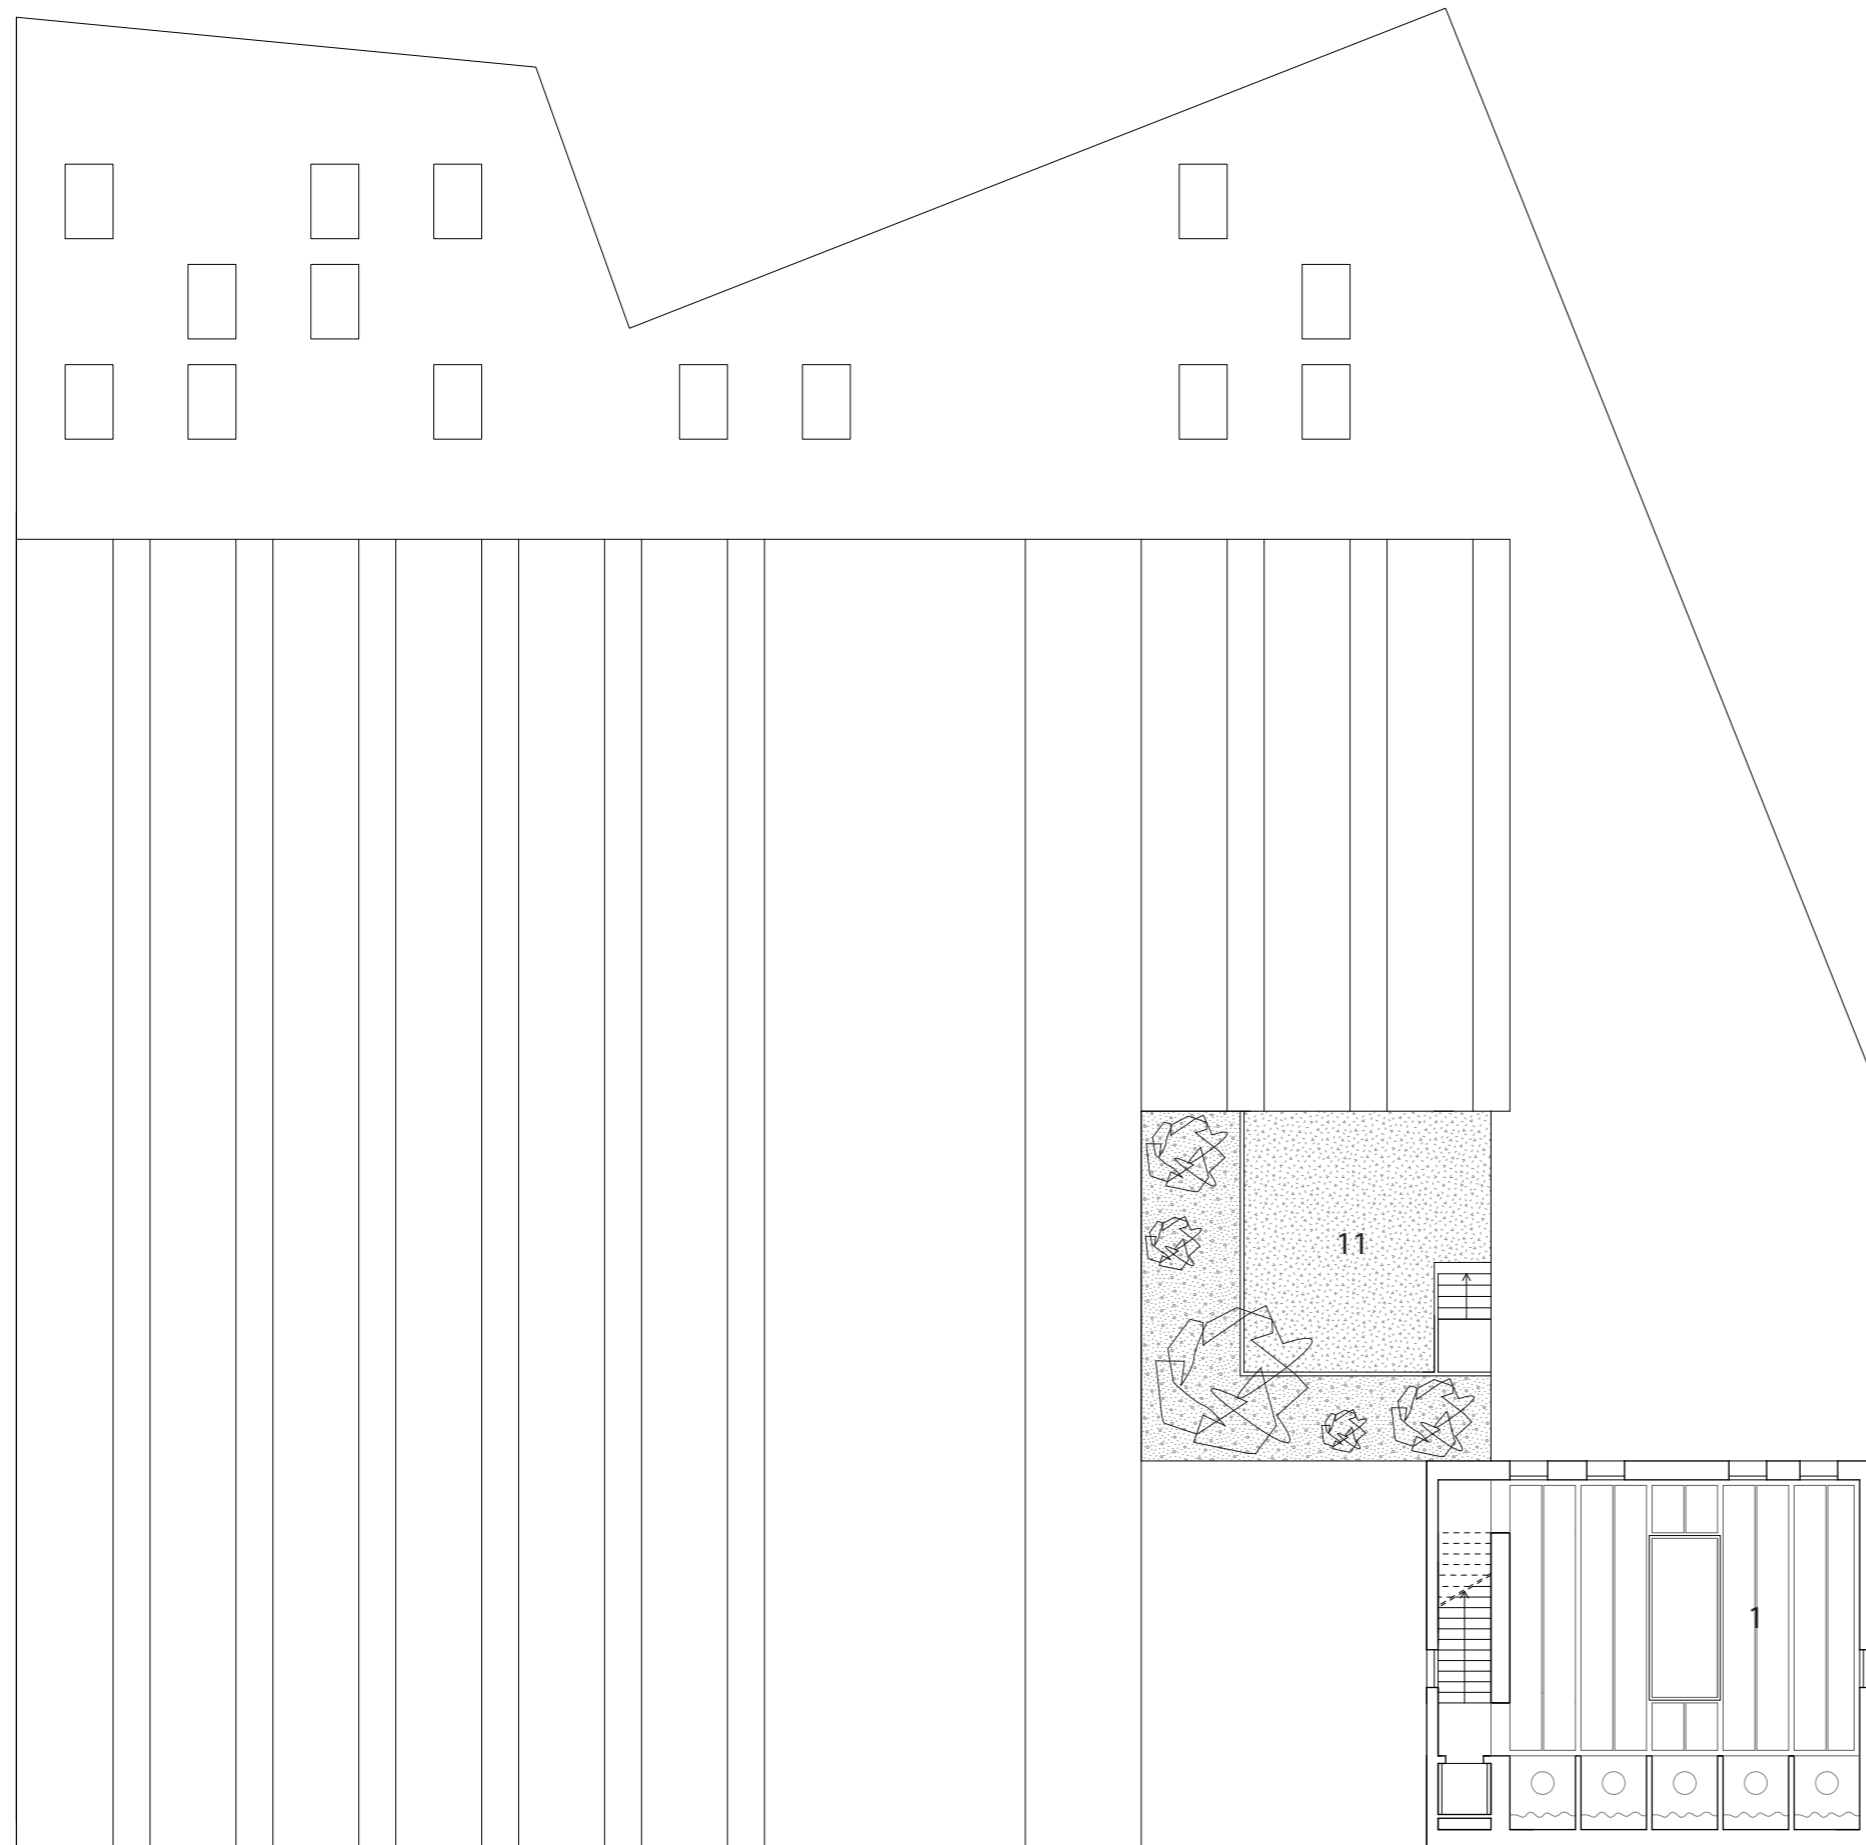


1. permanent exhibition
11. patio

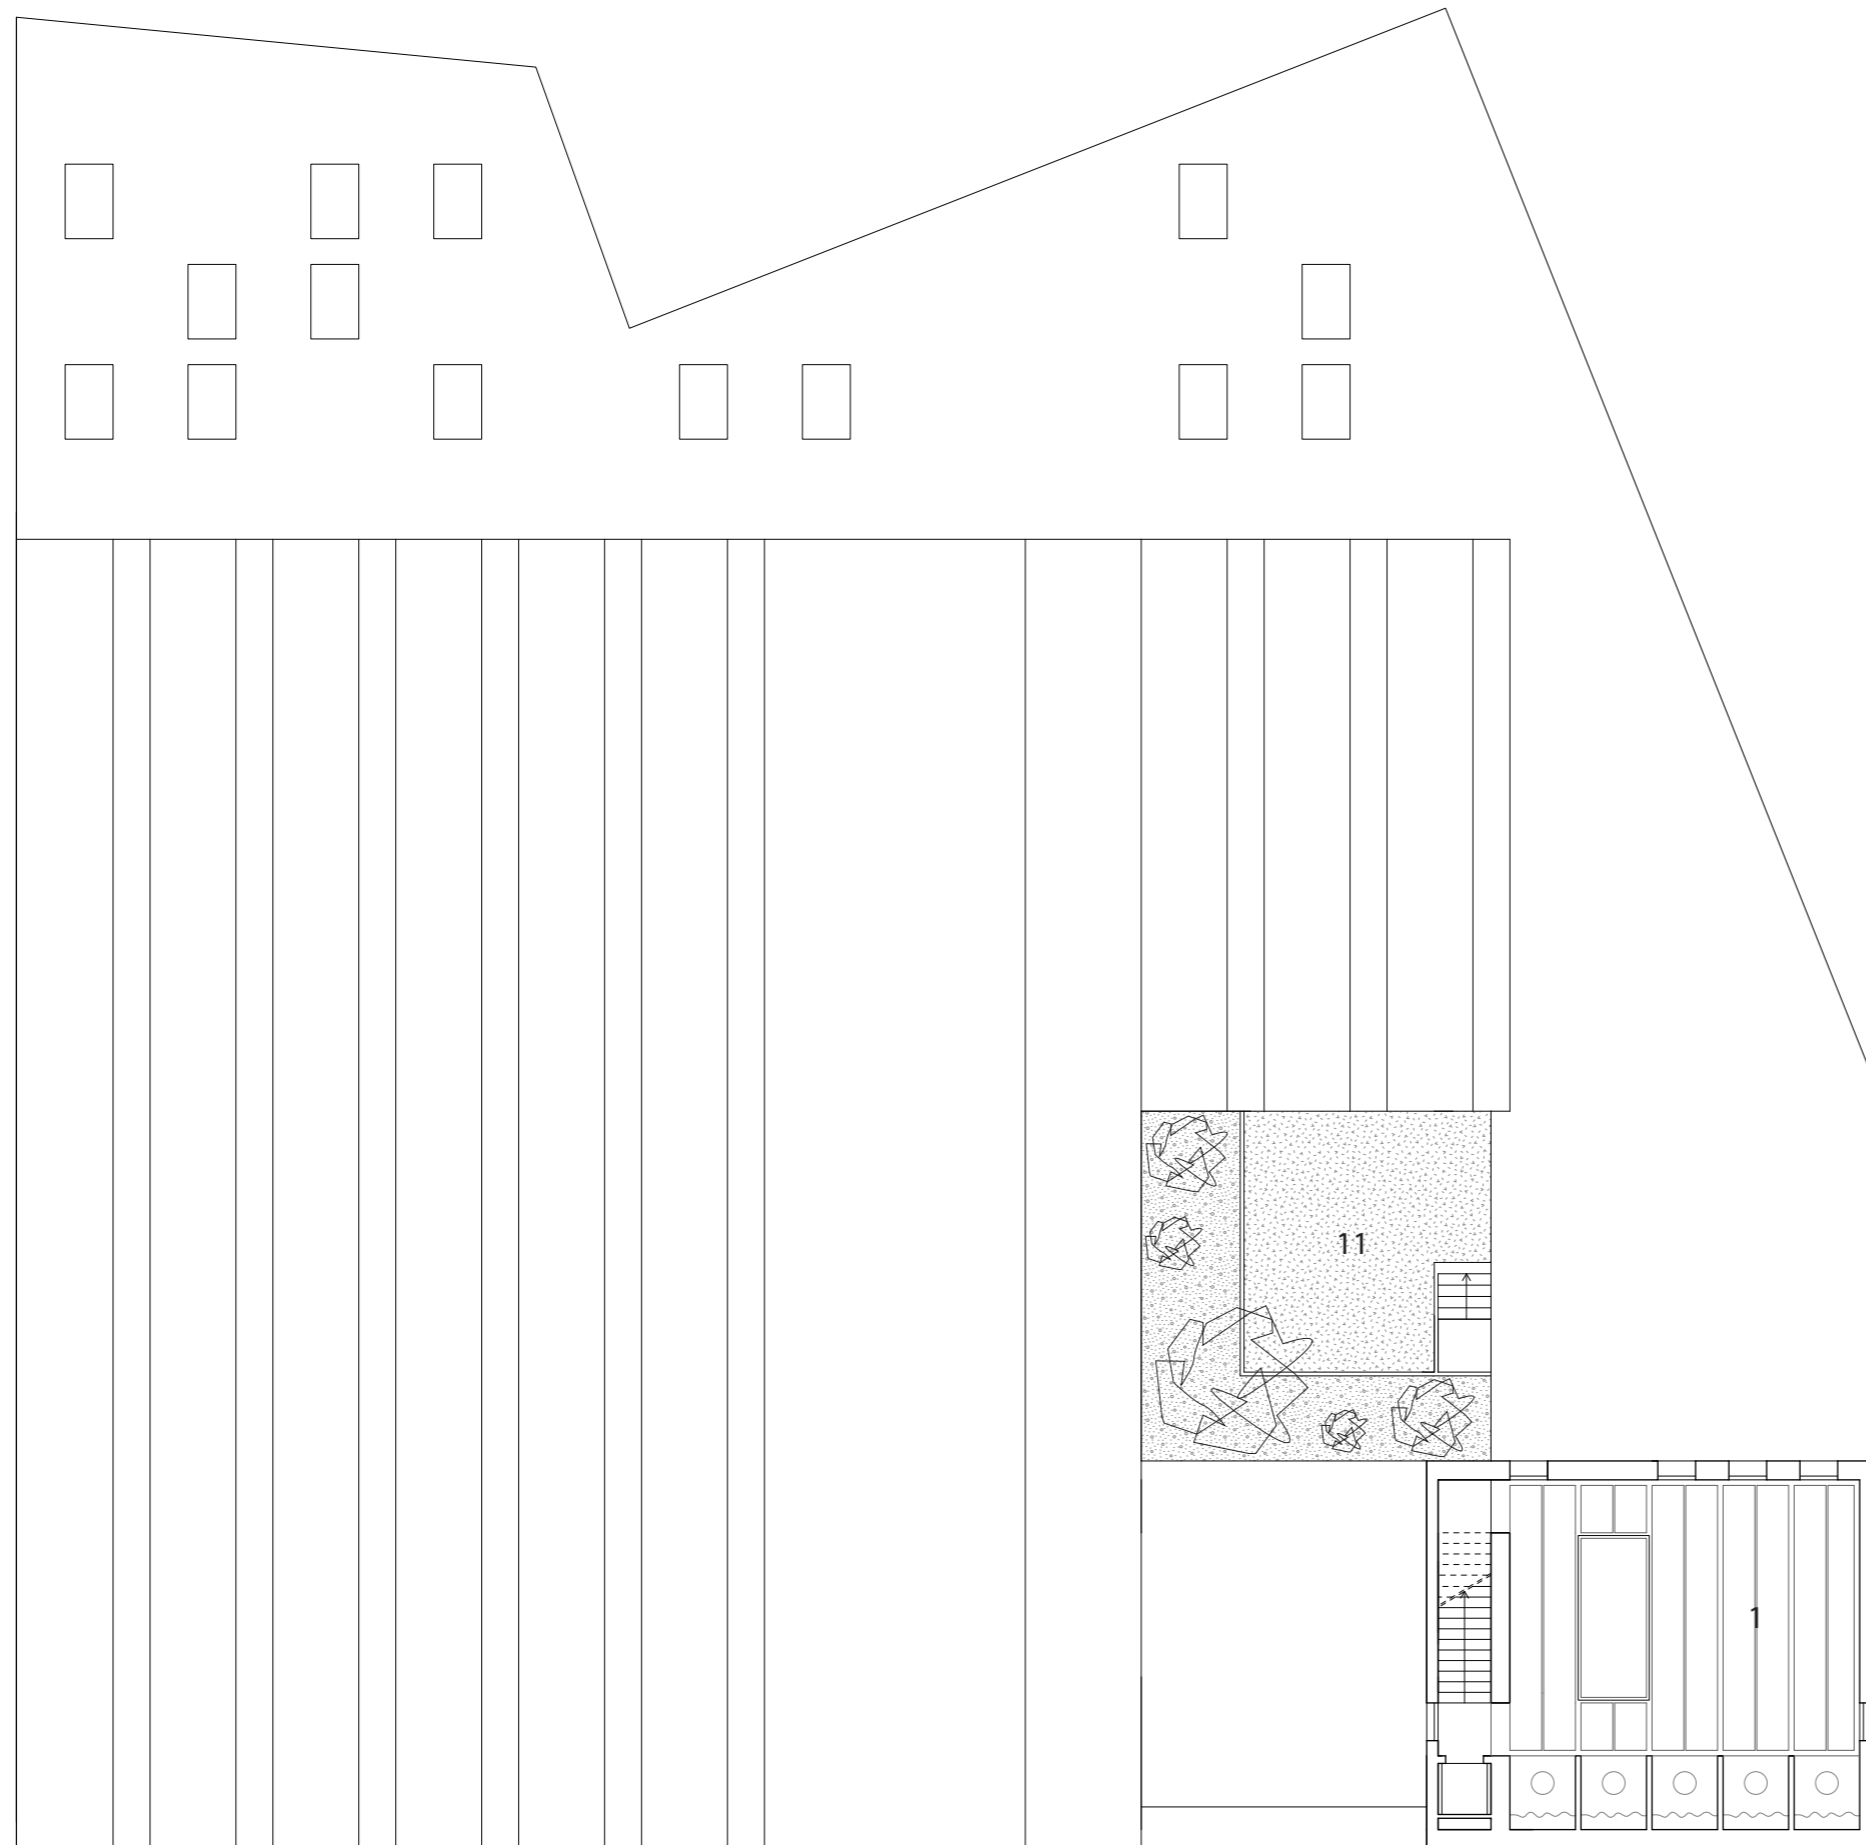


1. permanent exhibition
11. patio

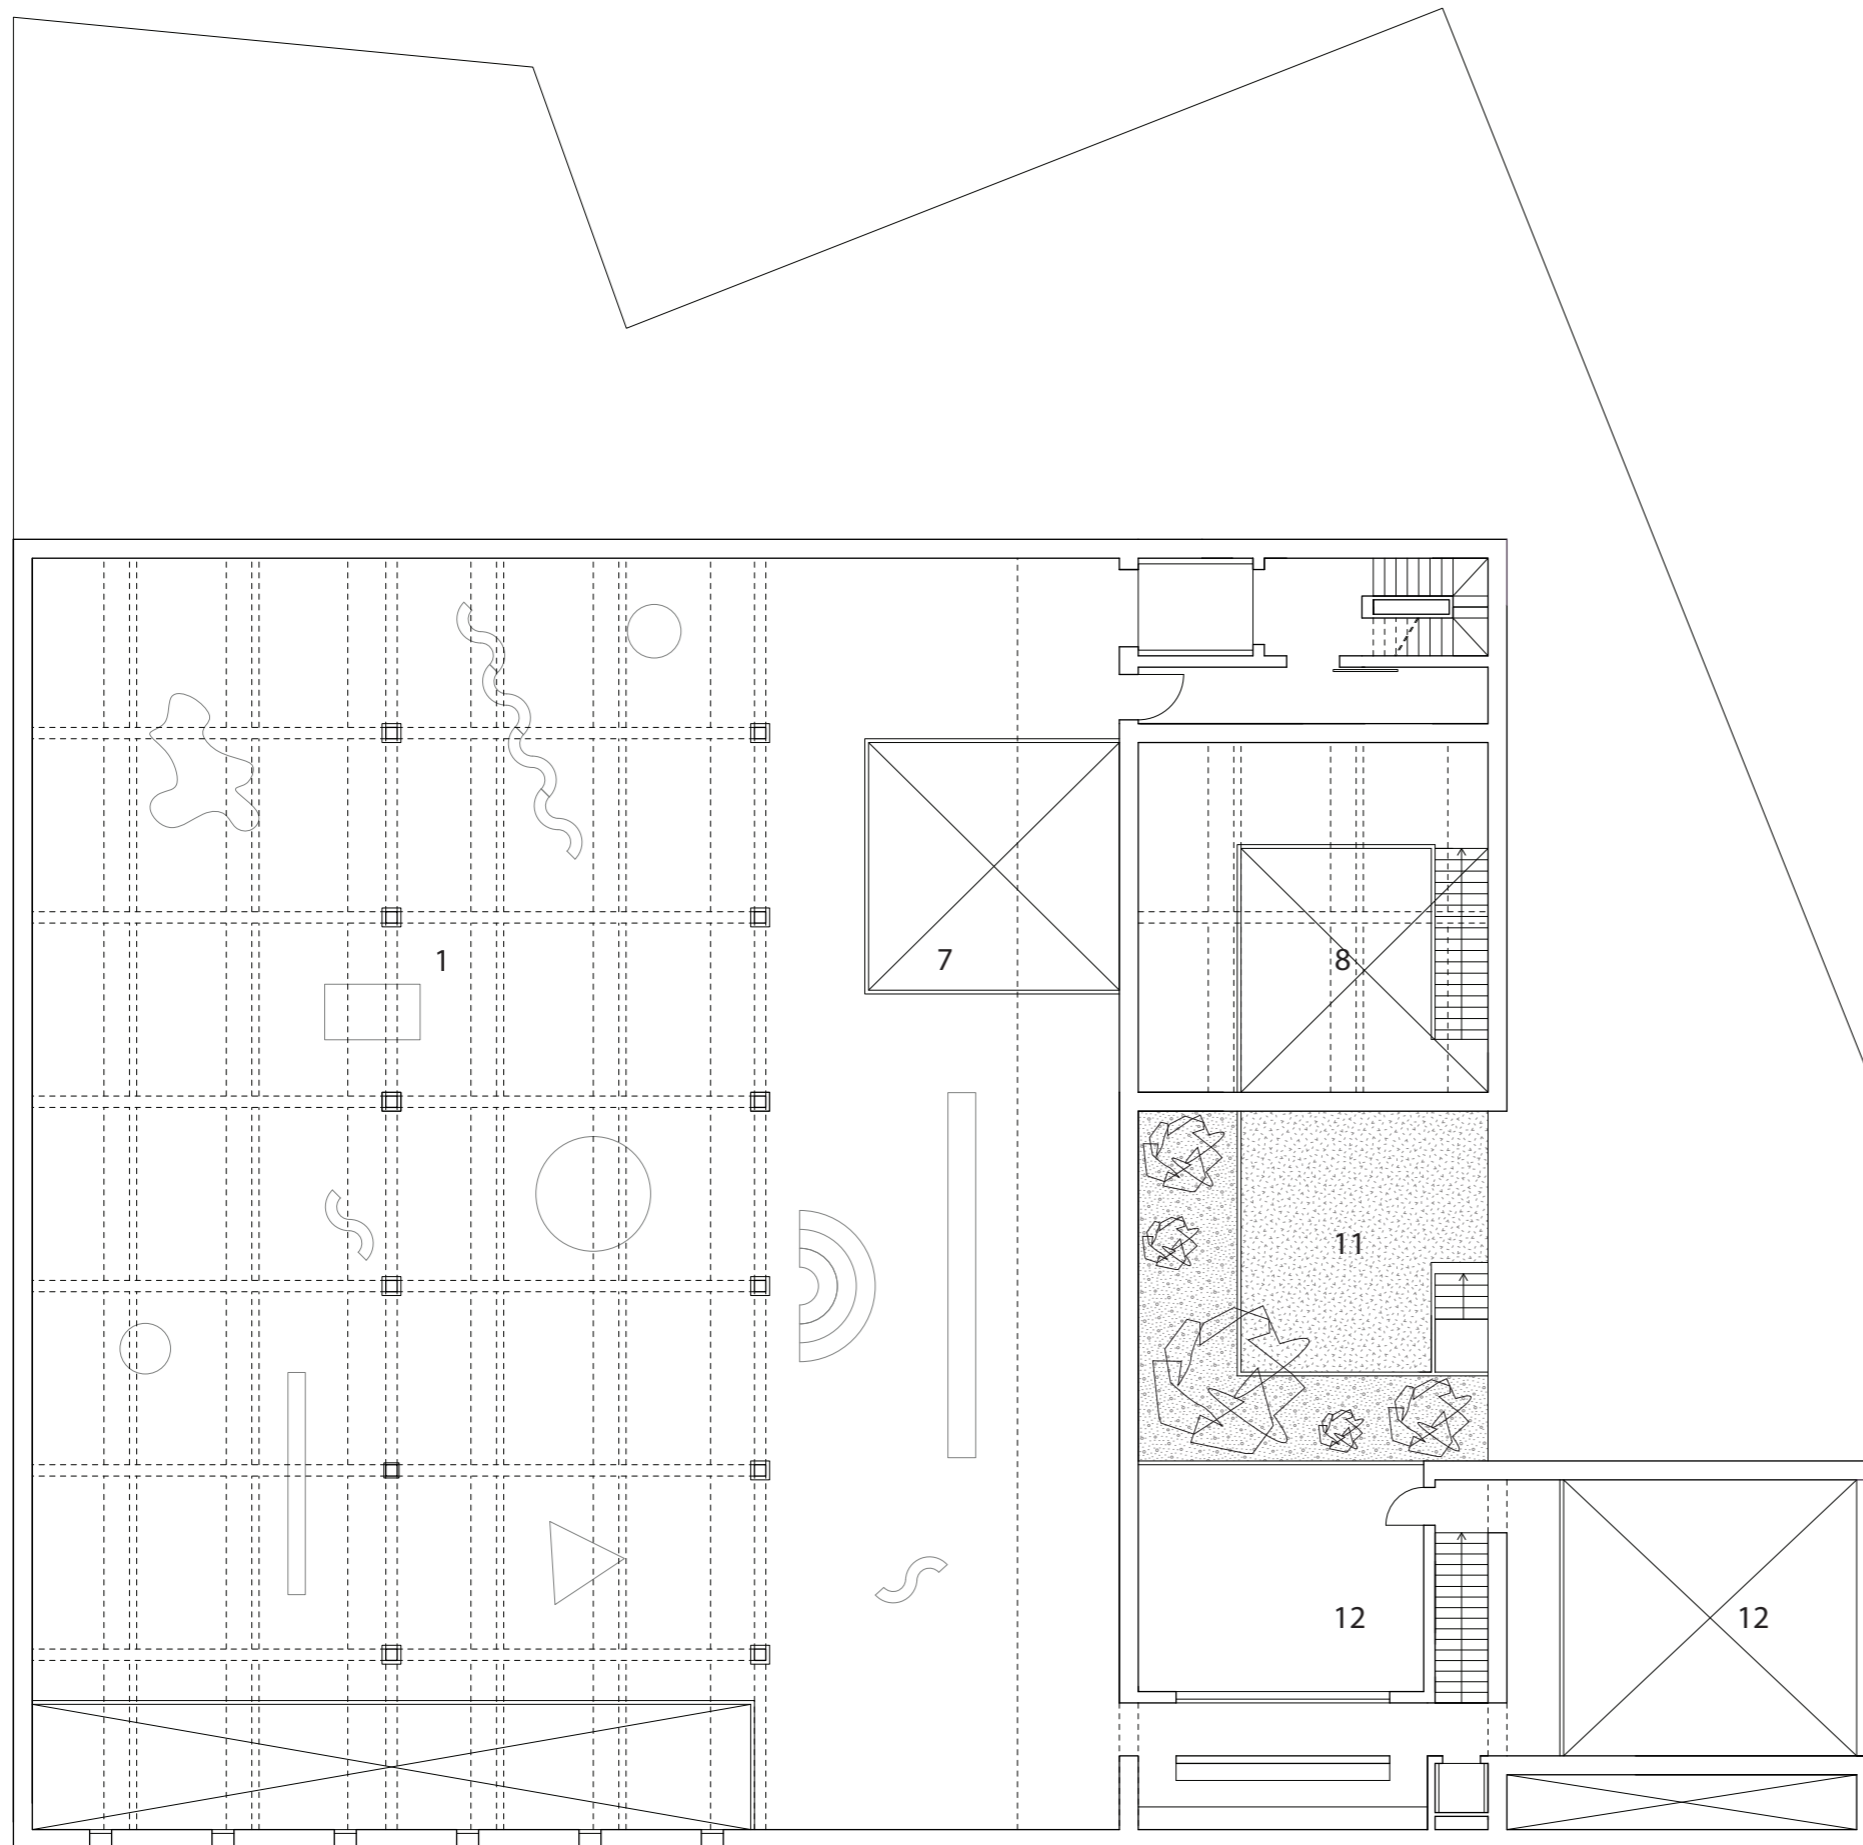


- 1. temporary exposition
- 7. costumes consultations
- 8. reading room
- 11. patio
- 12. hall

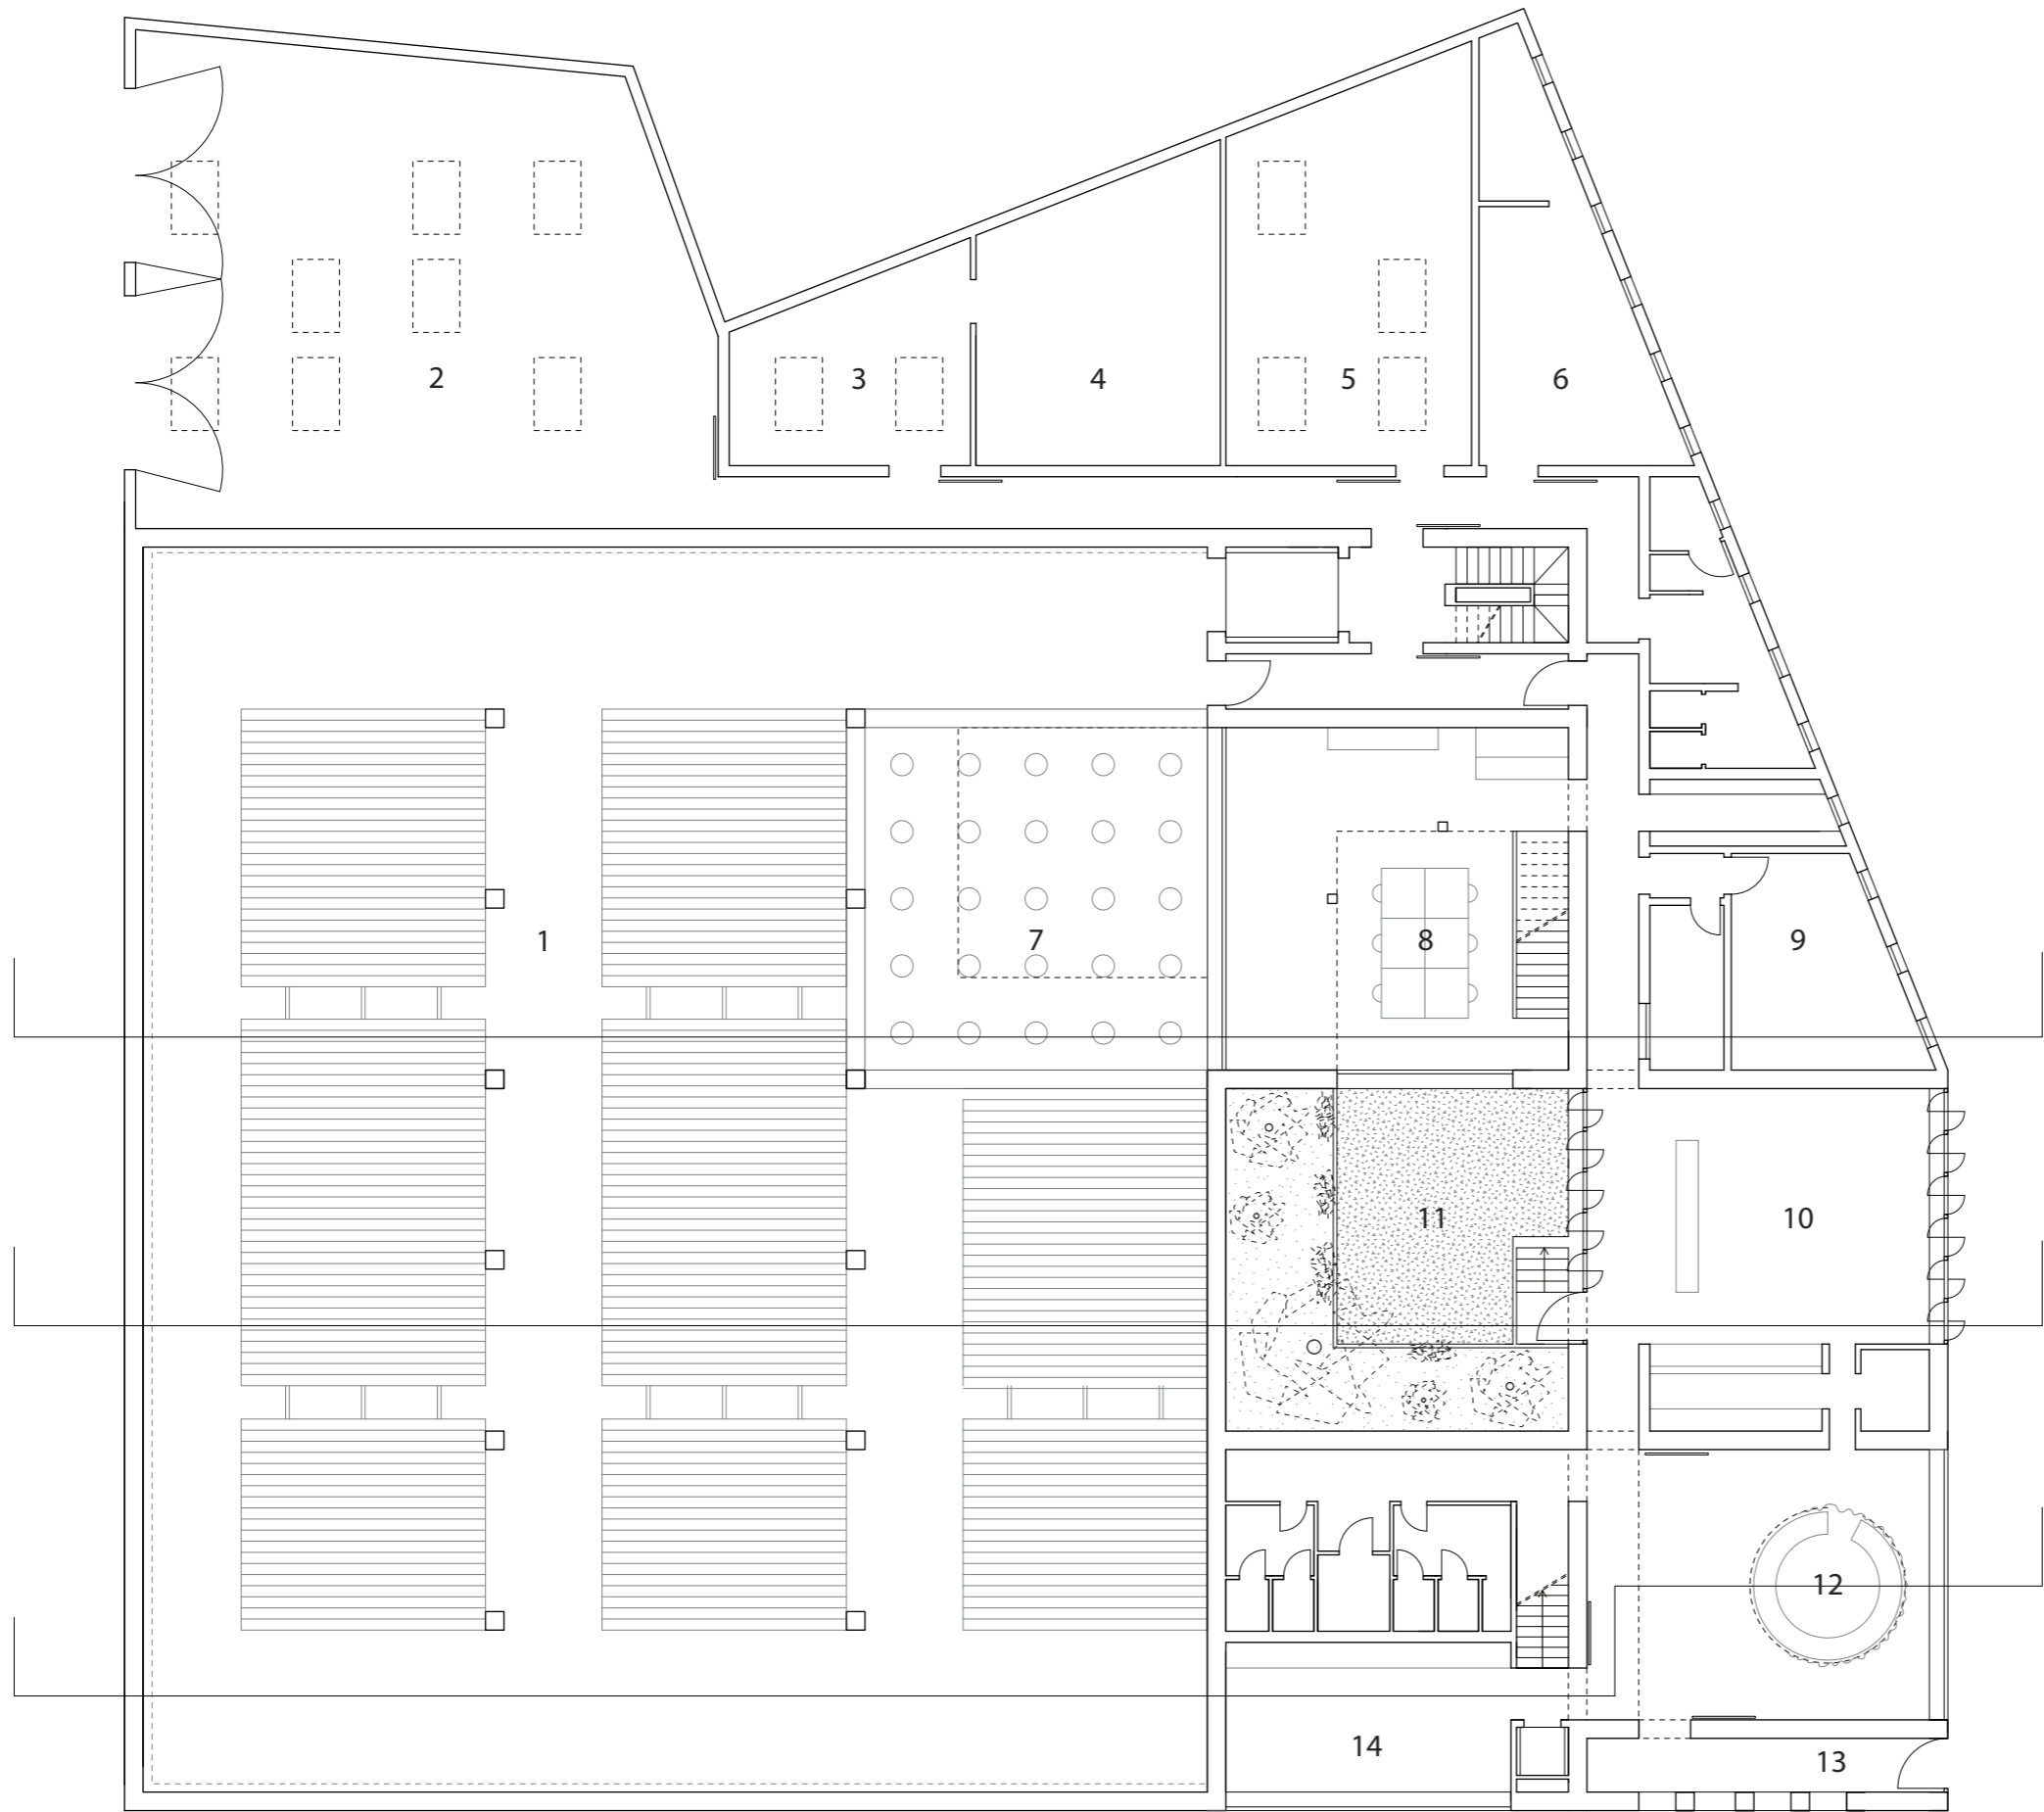

- 1. archive
- 2. load unload
- 3. laboratory
- 4. quarantine
- 5. inventory
- 6. worker room
- 7. costumes consultations
- 8. reading room
- 9. offices
- 10. bar
- 11. patio
- 12. hall
- 13. entrance
- 14. book store

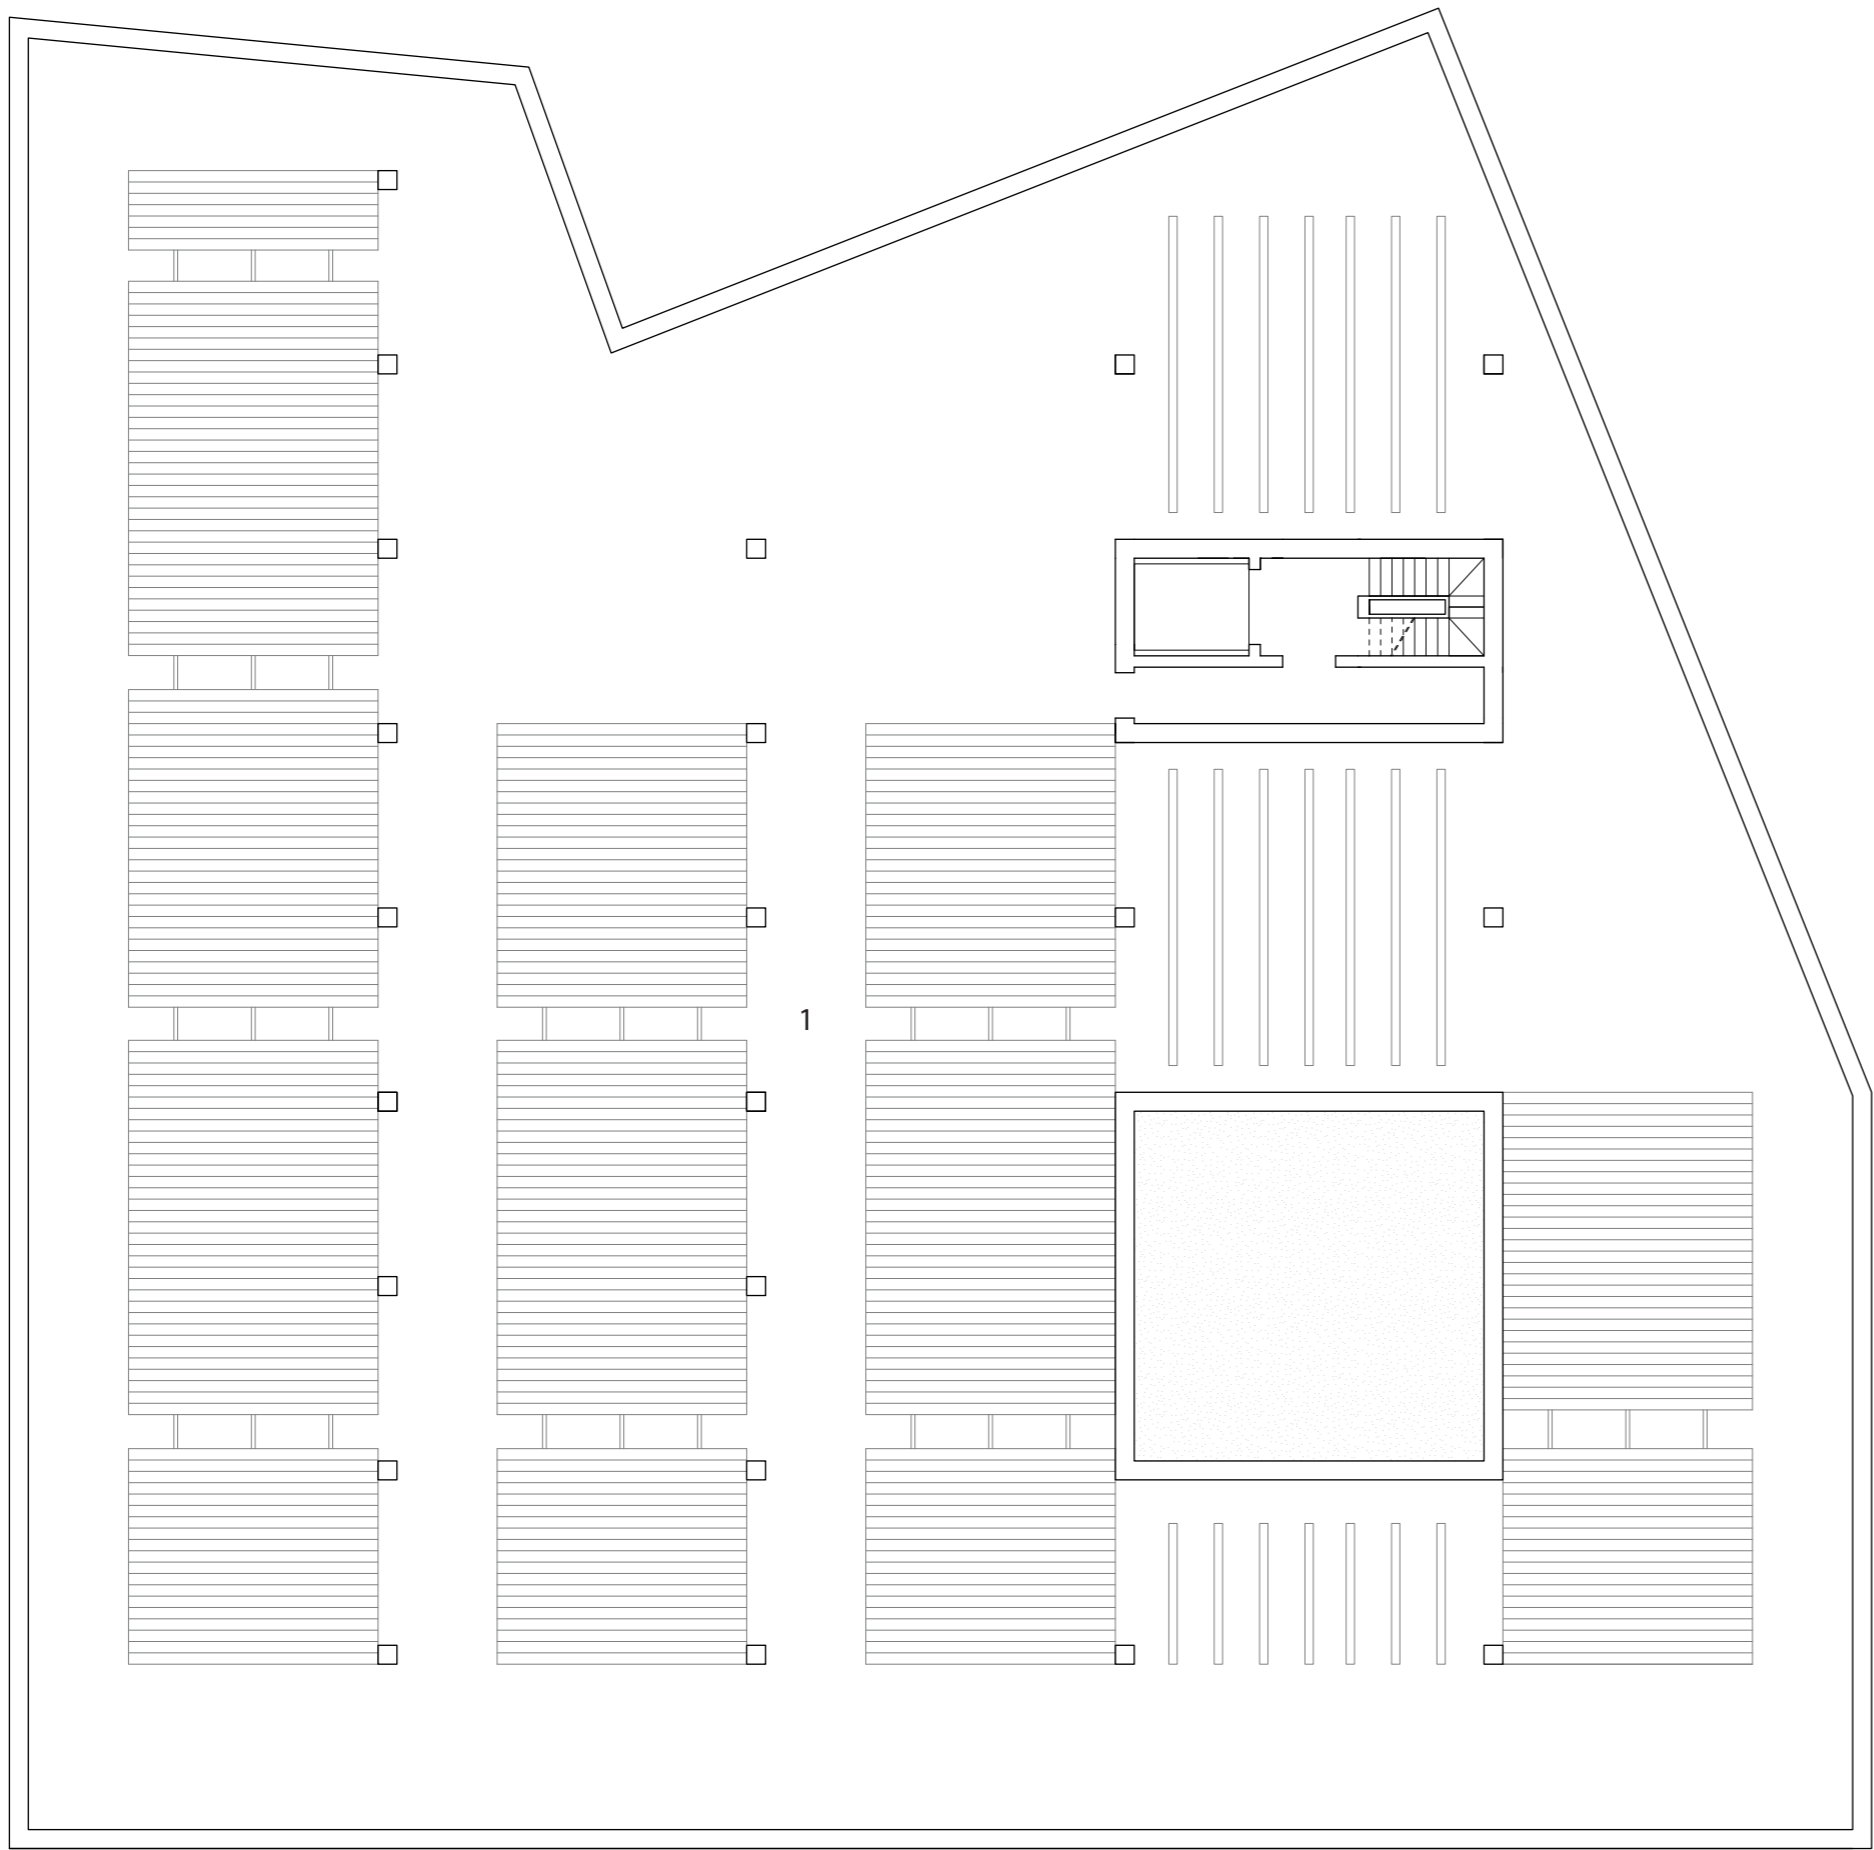

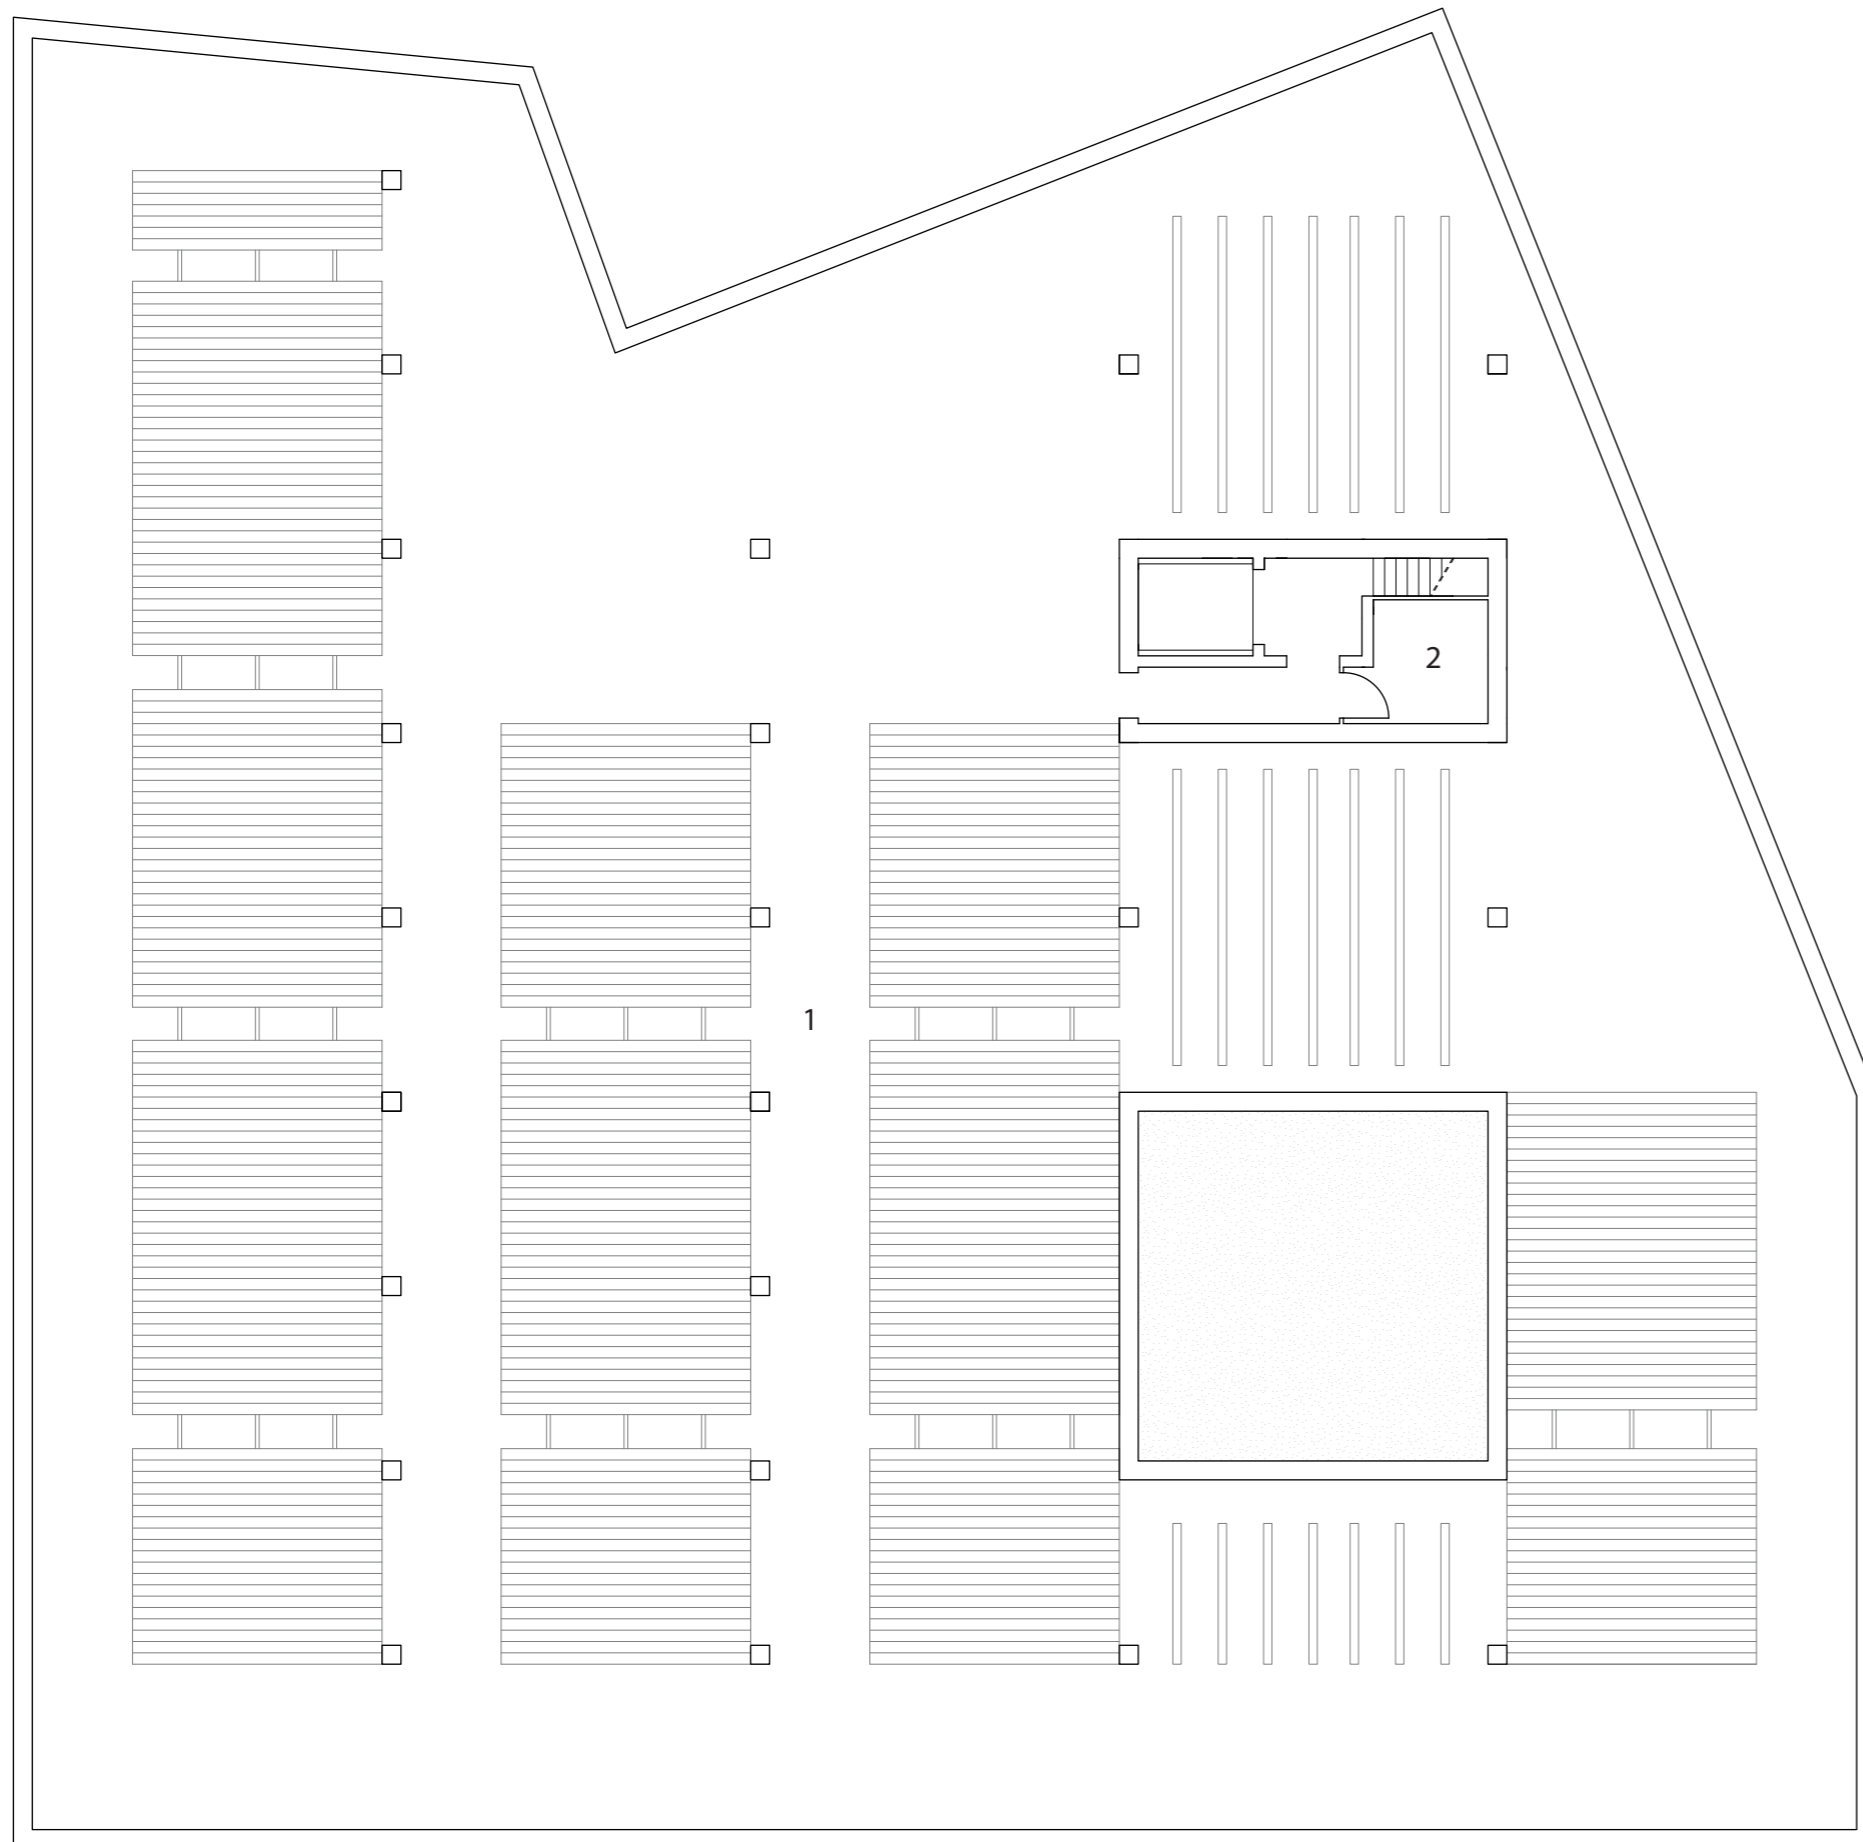

- 1. archive
- 2. plant room



