

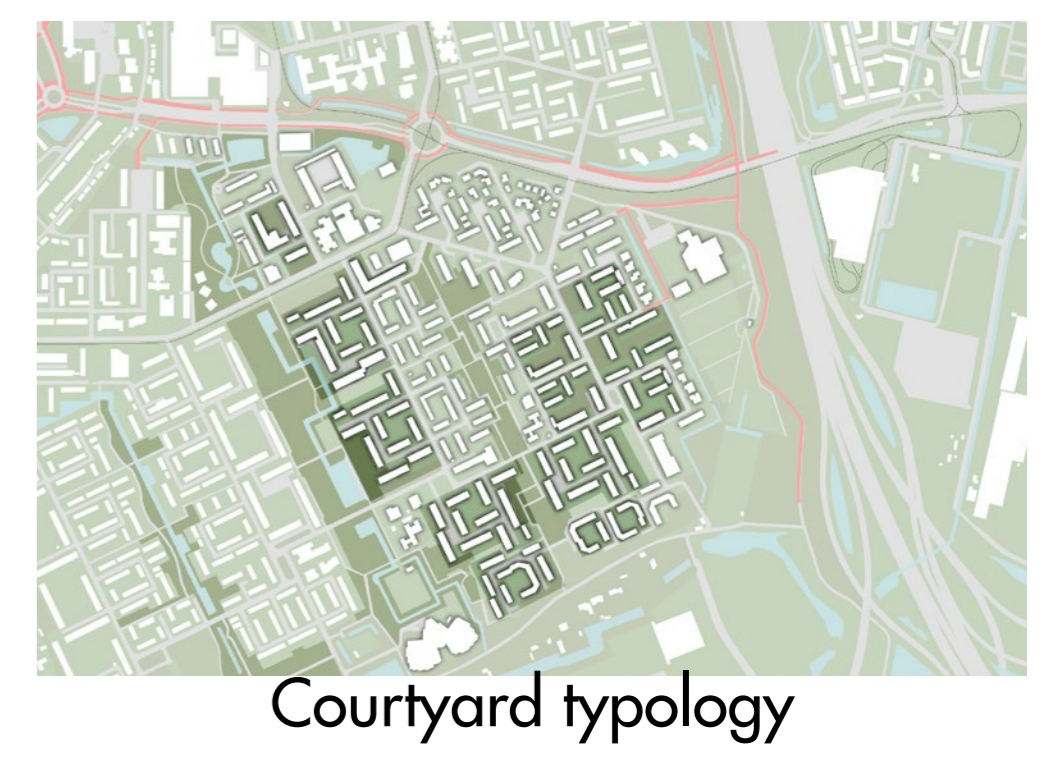
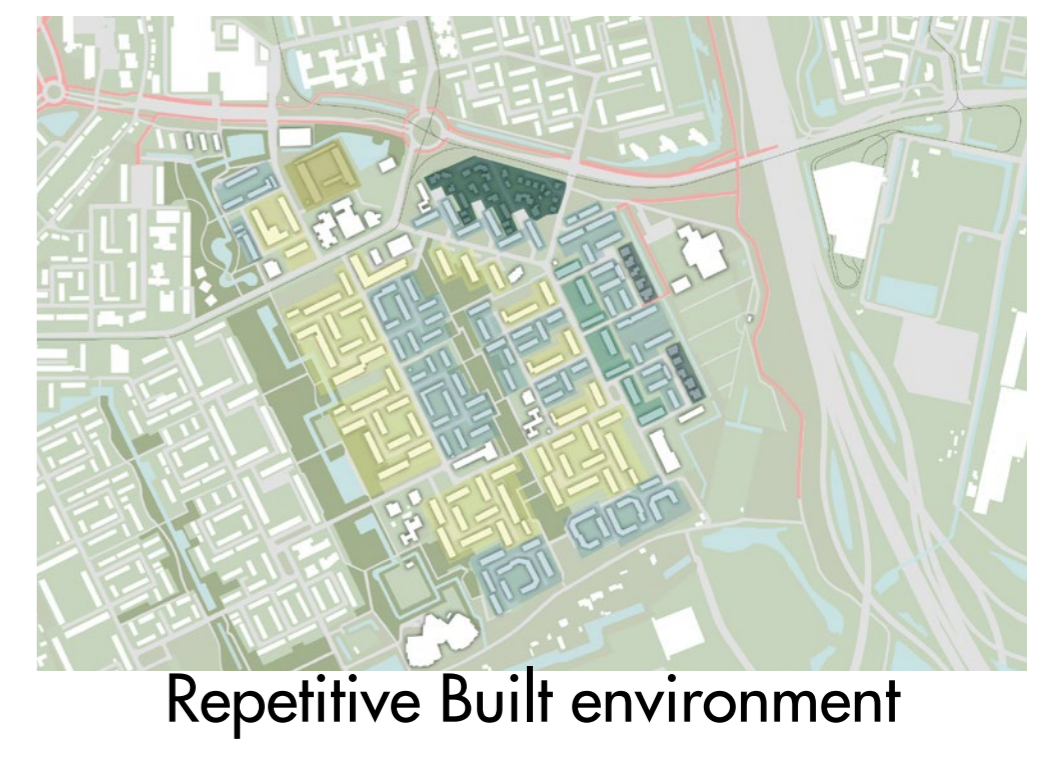
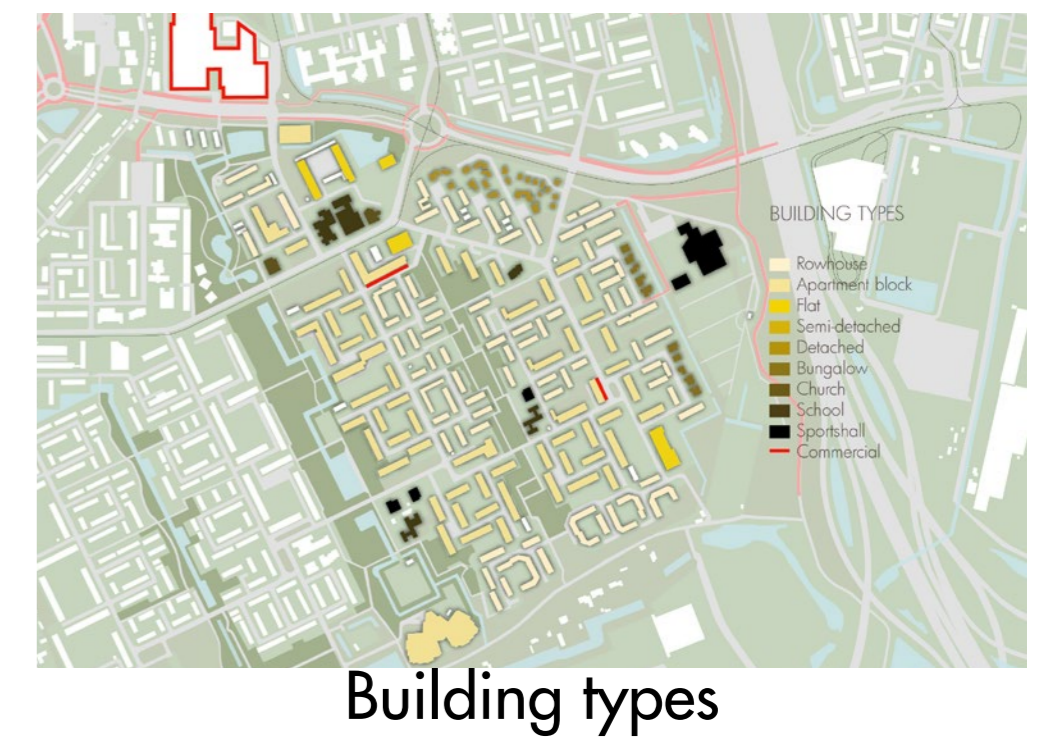
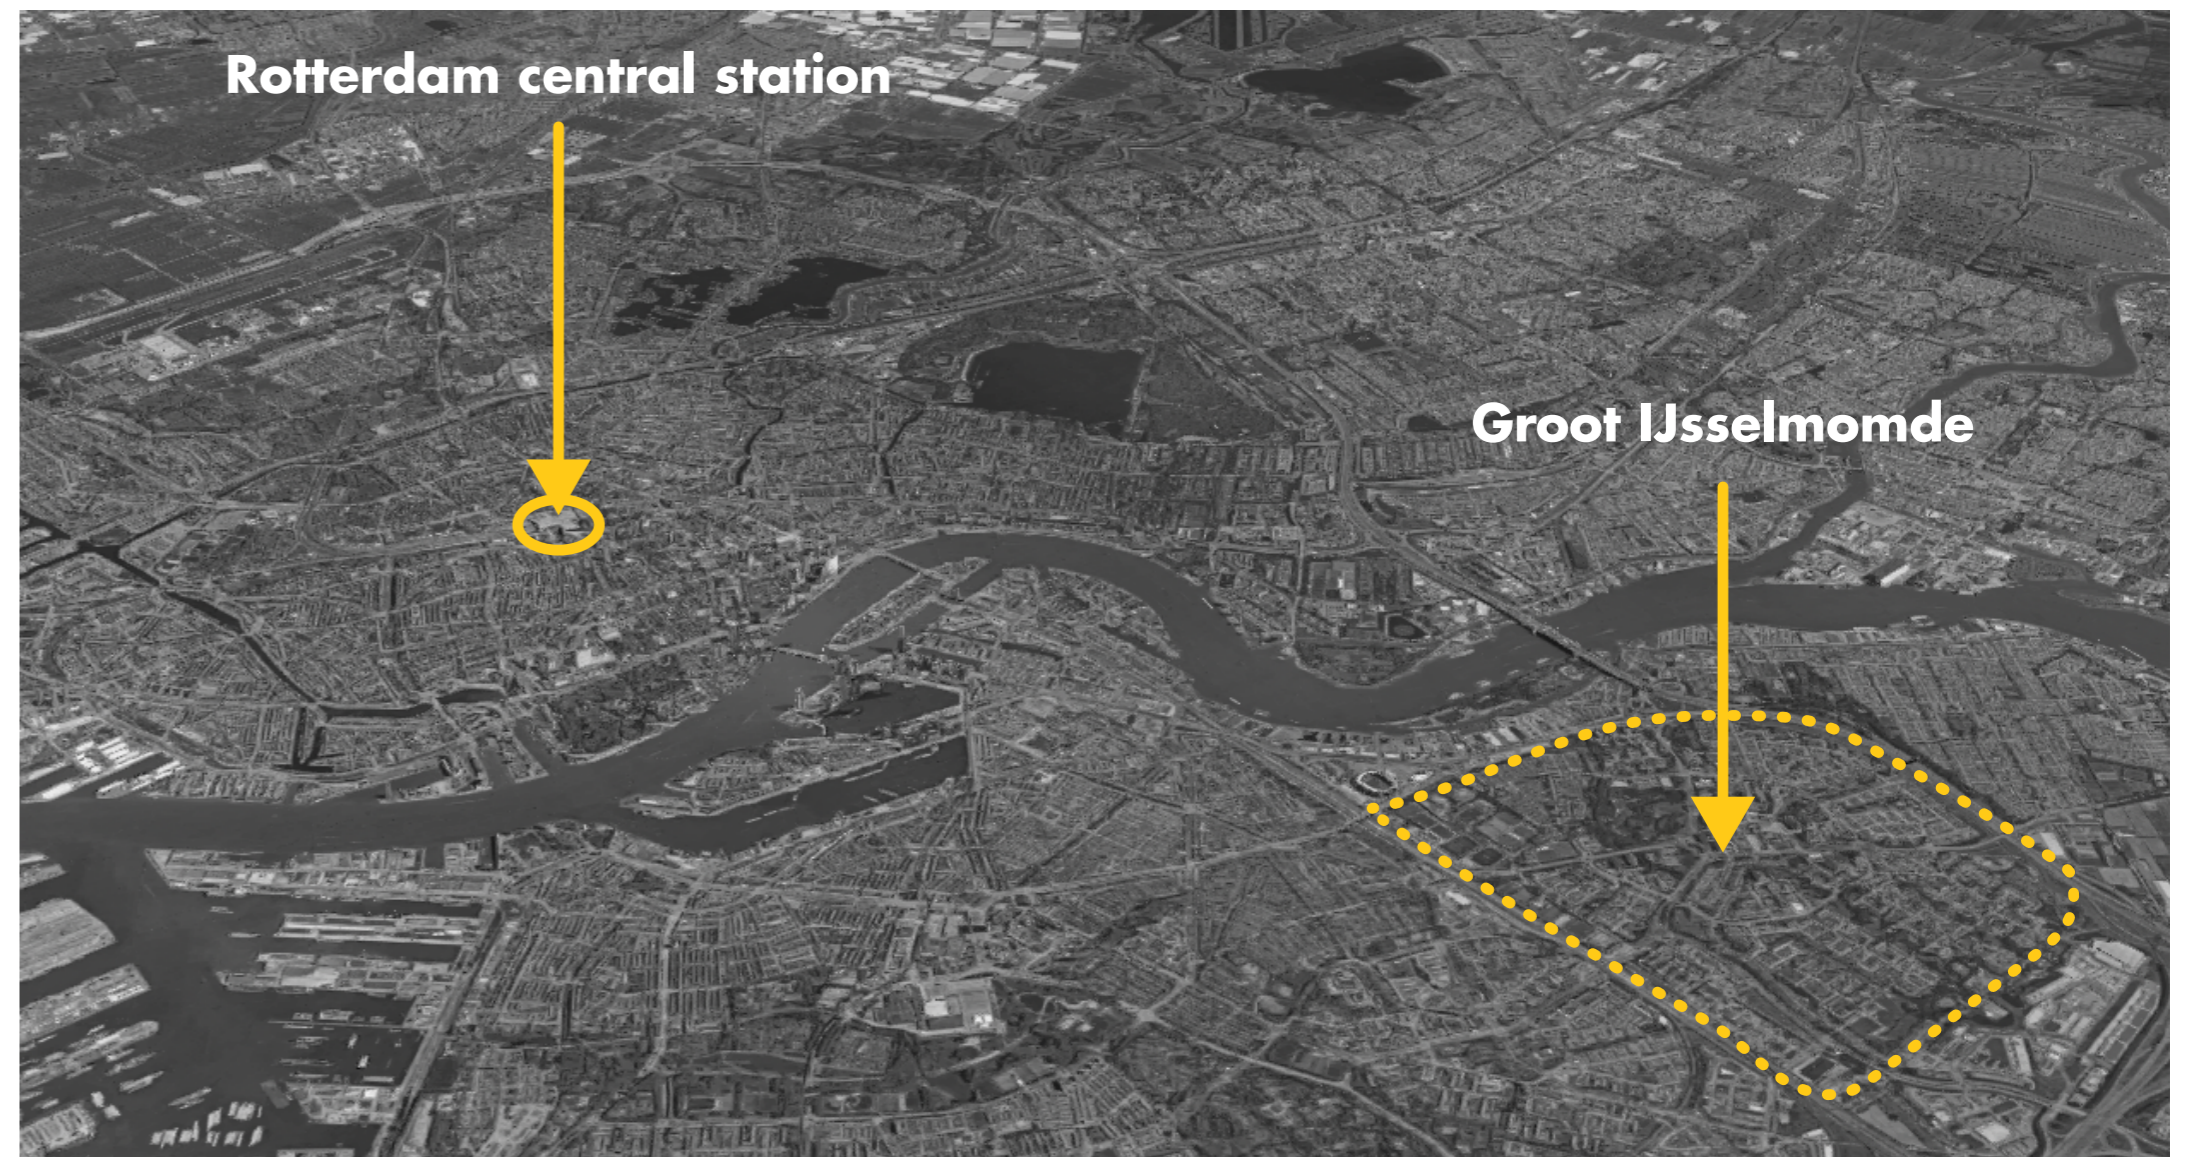
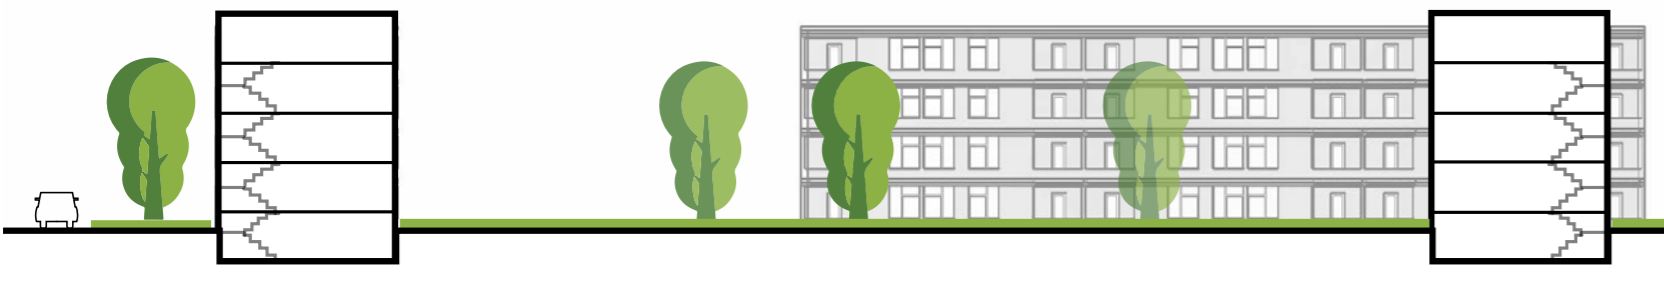


Context analysis


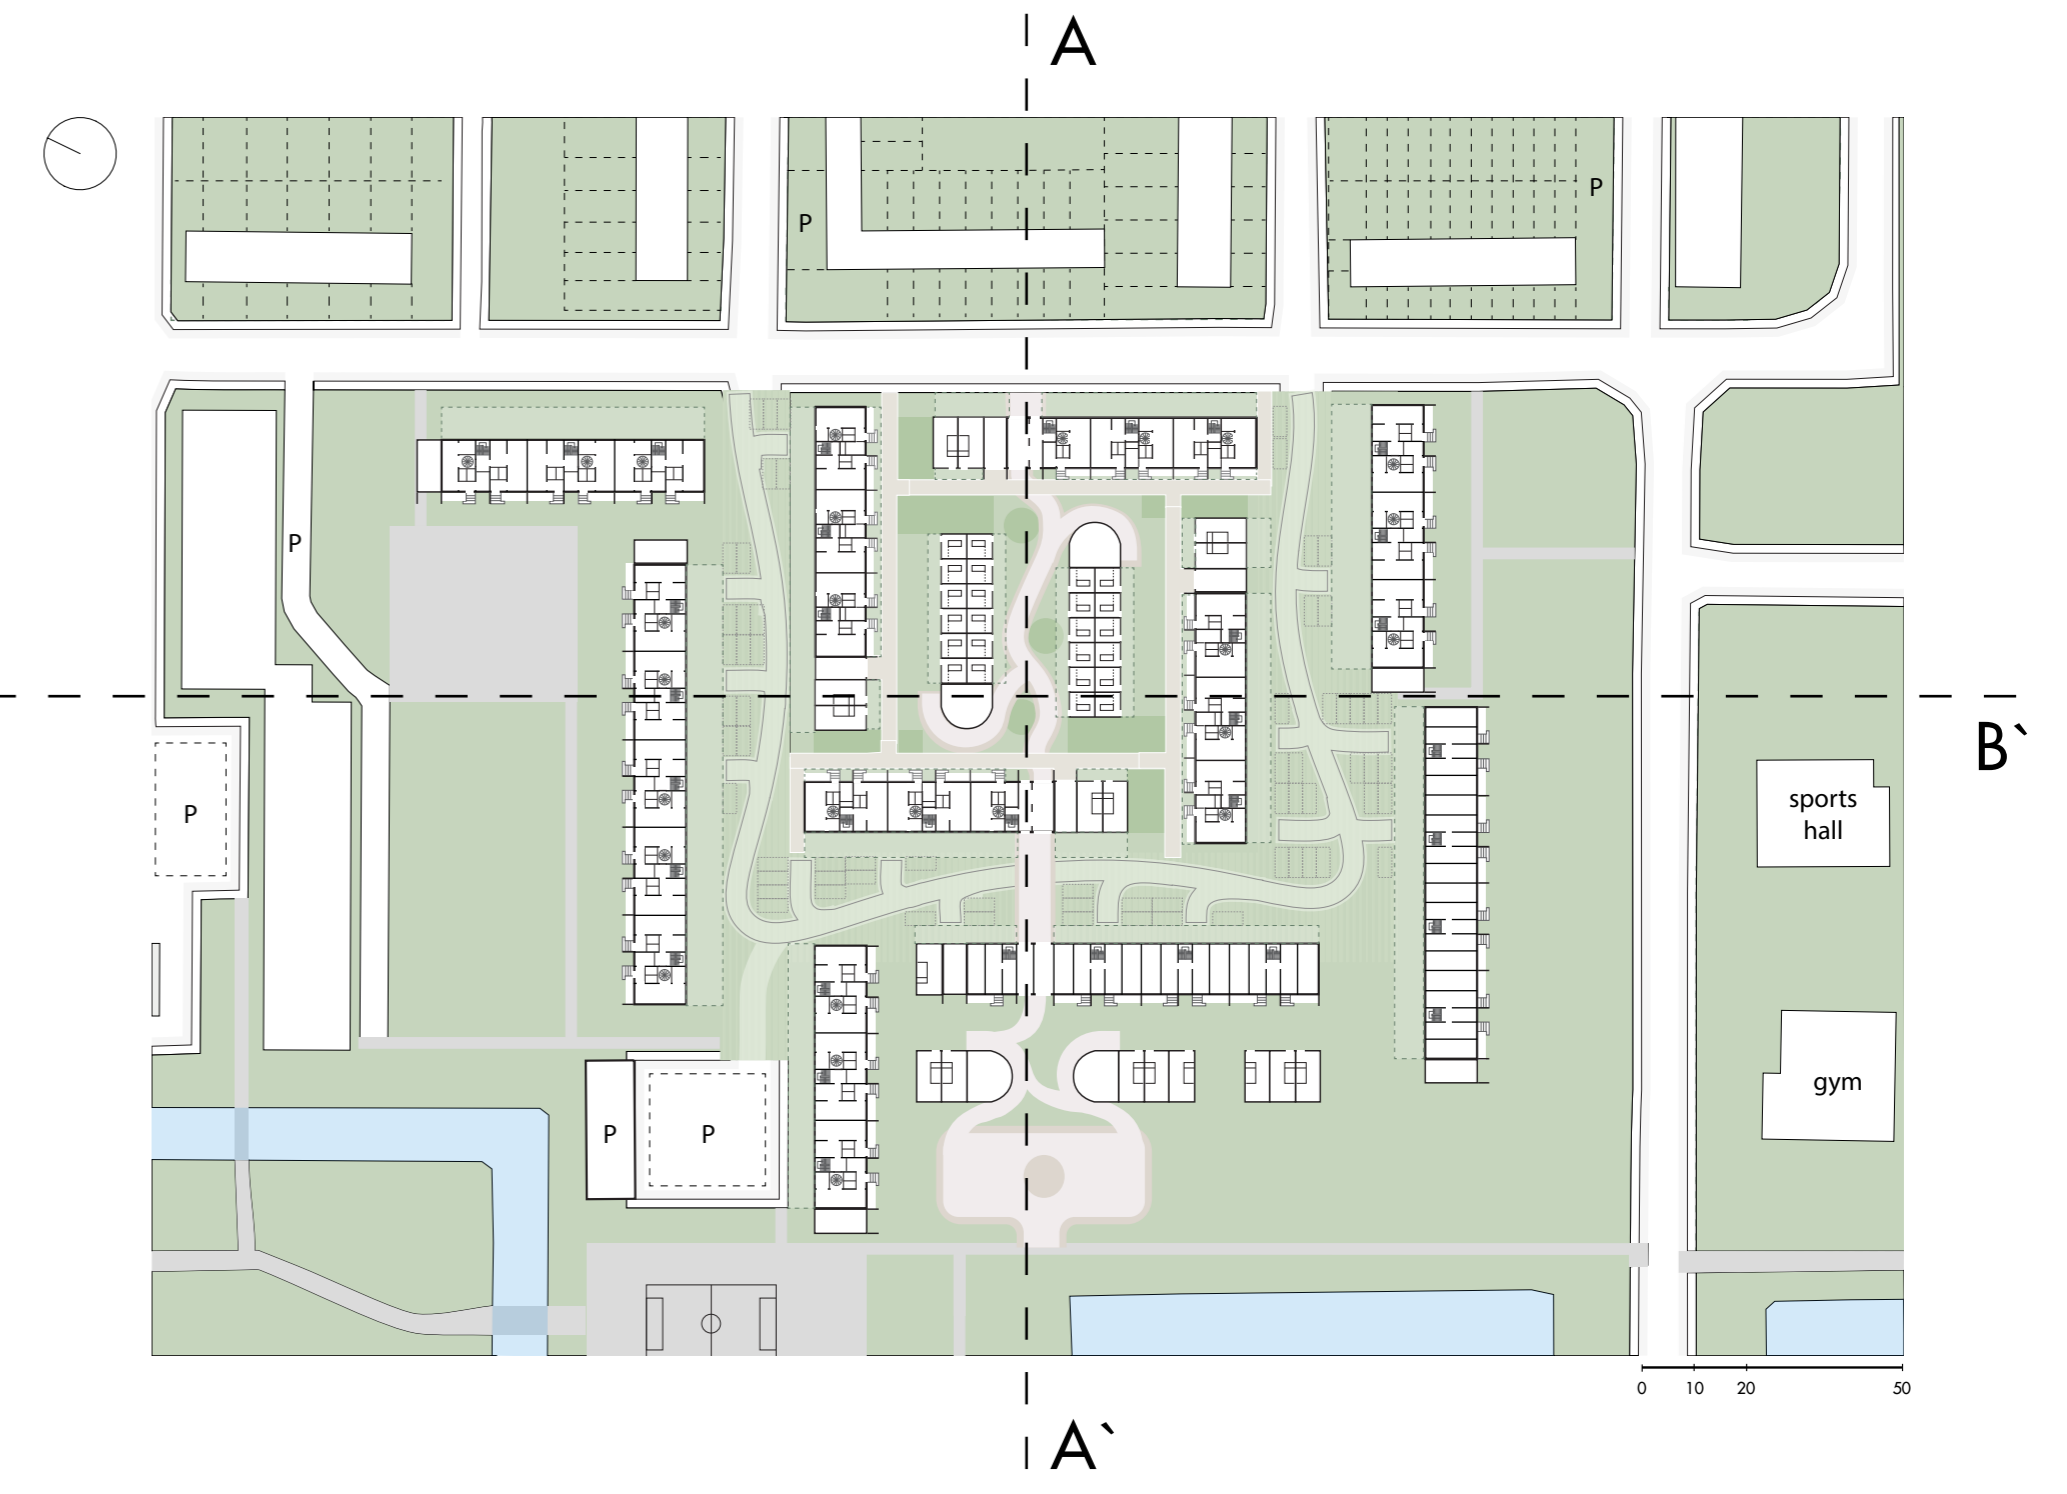


Masterplan - Before



Masterplan - After

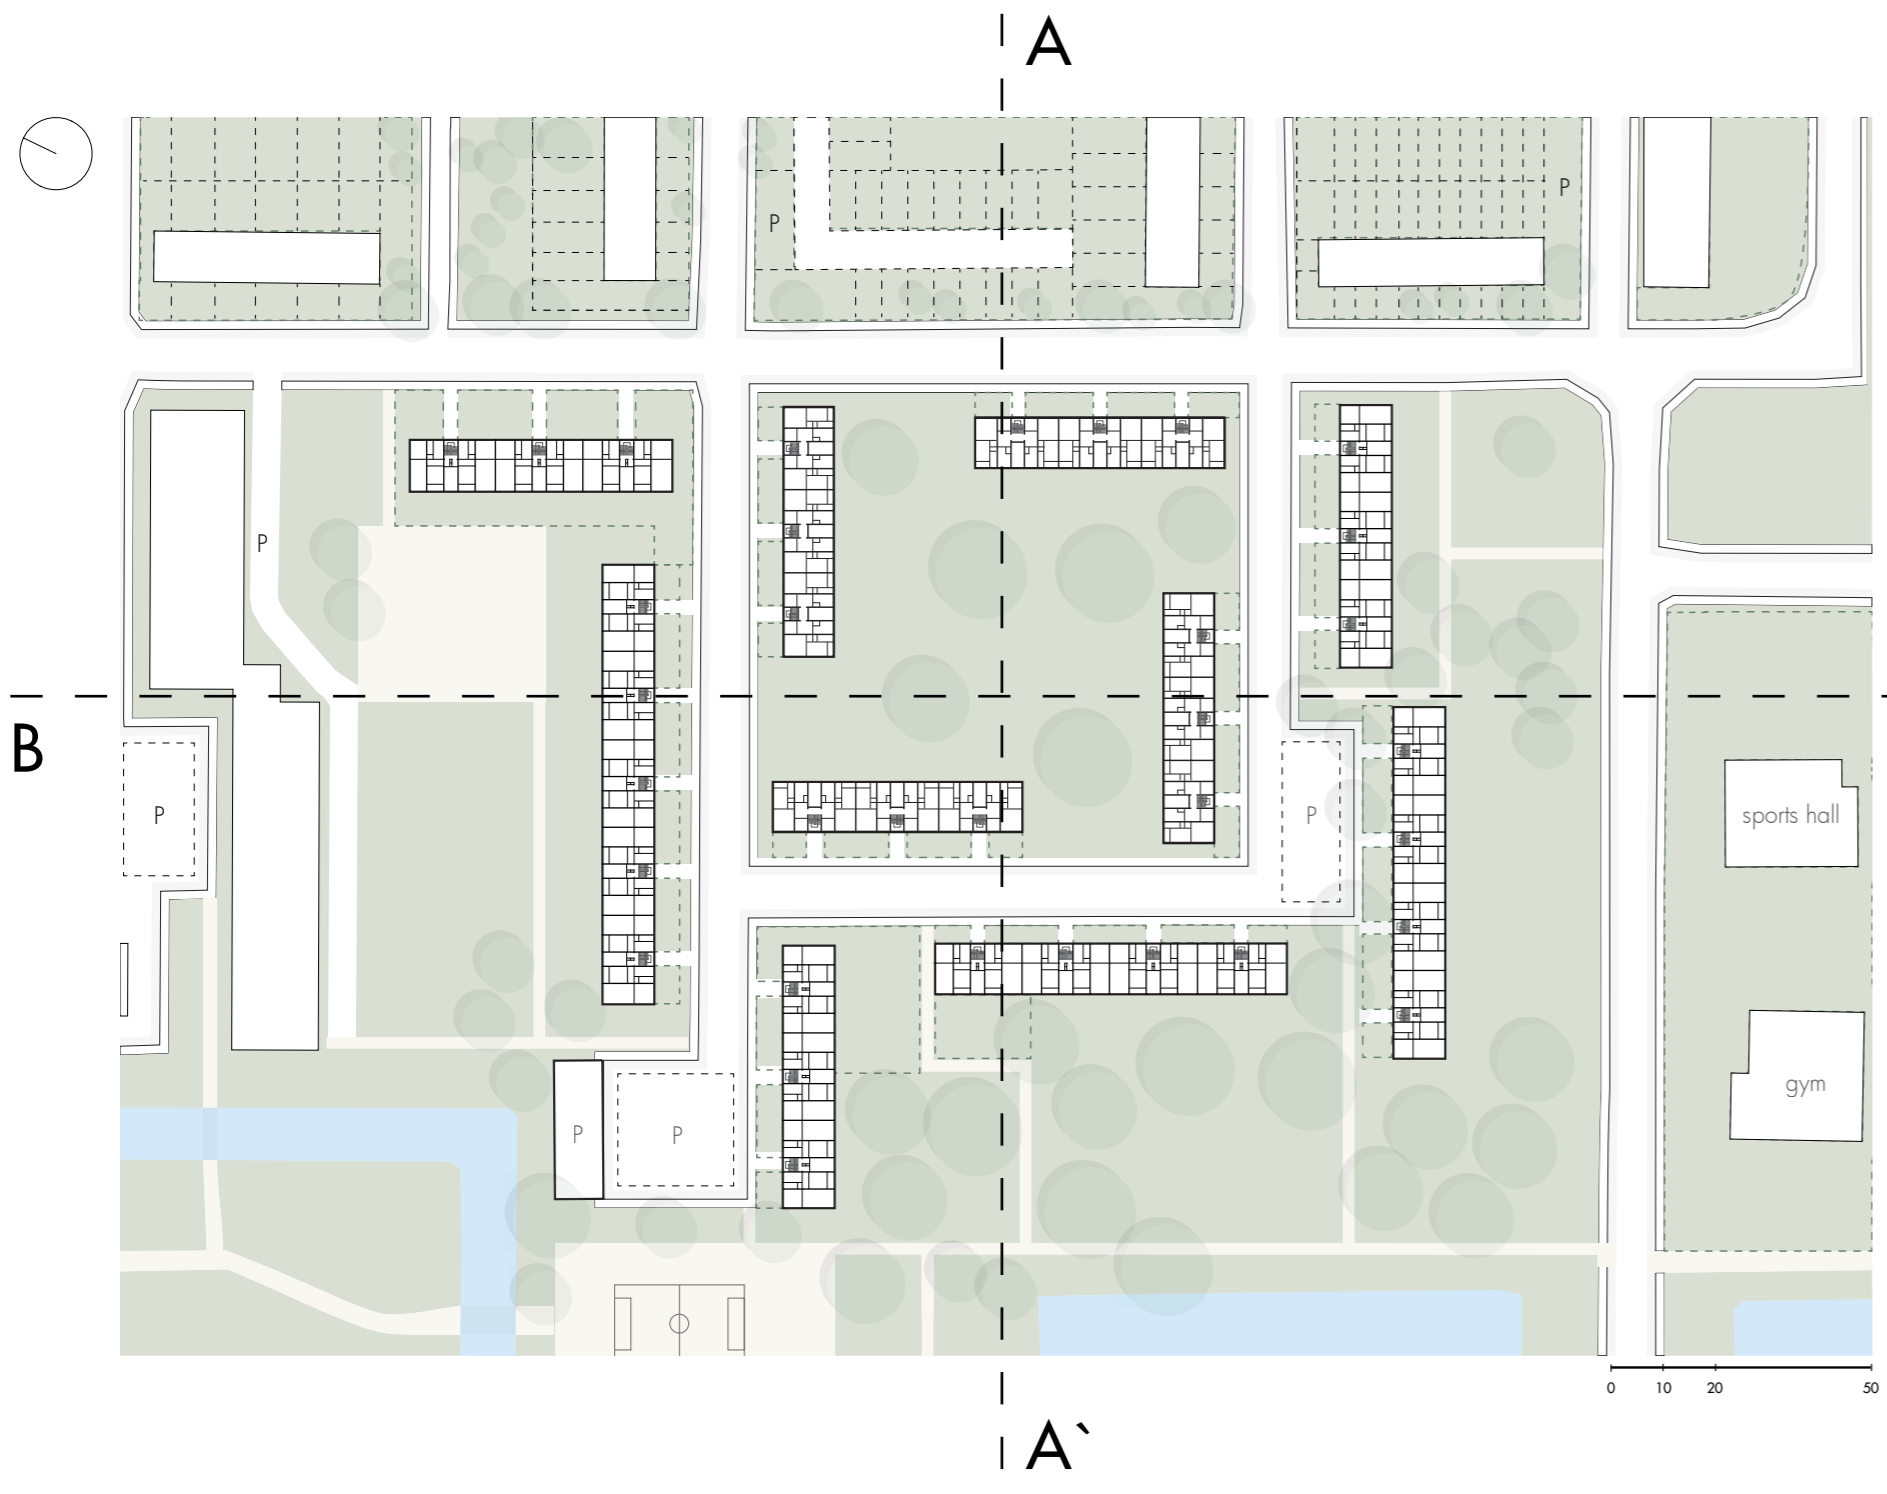

Section A-A'

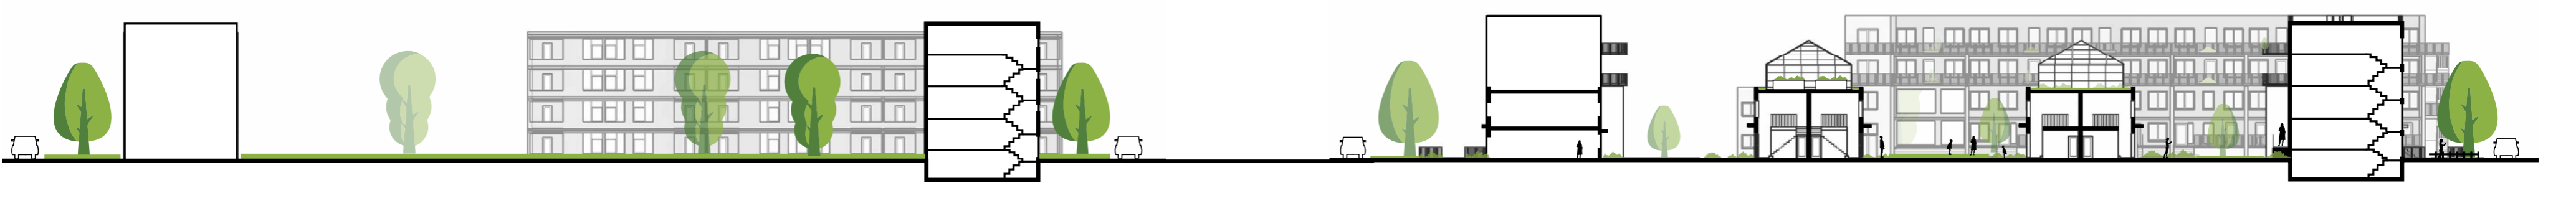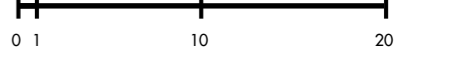


Section B-B'

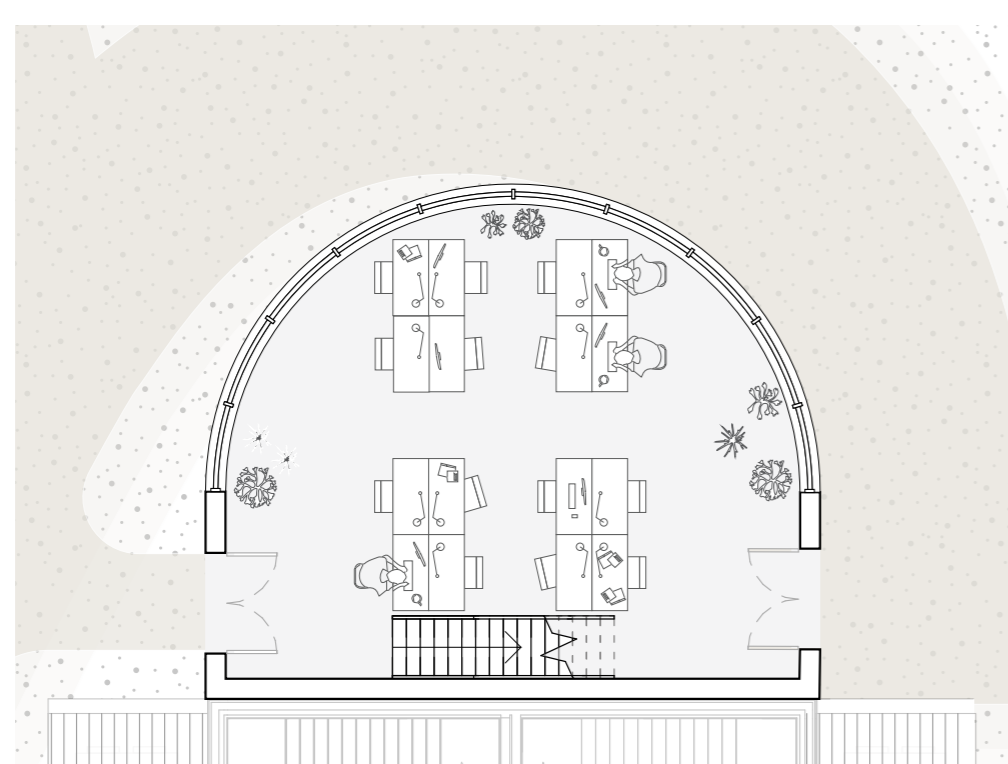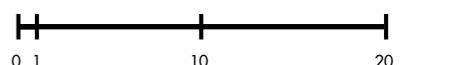

Productive spaces






Flexible spaces



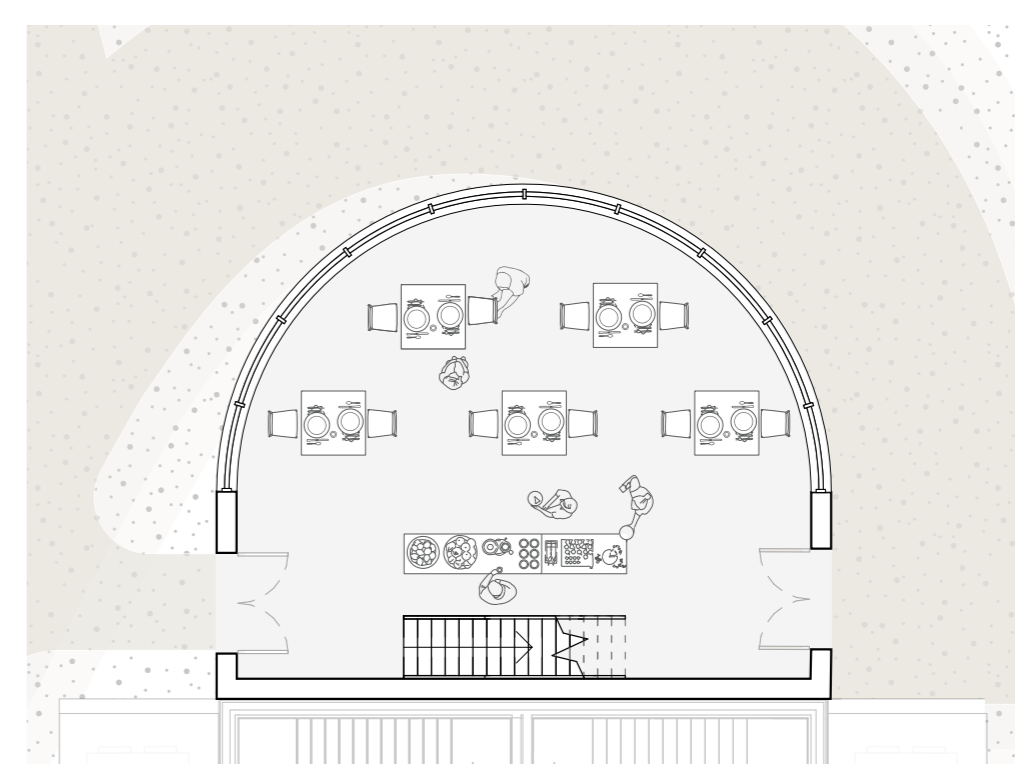


Public spaces


Duplex apartments transformation

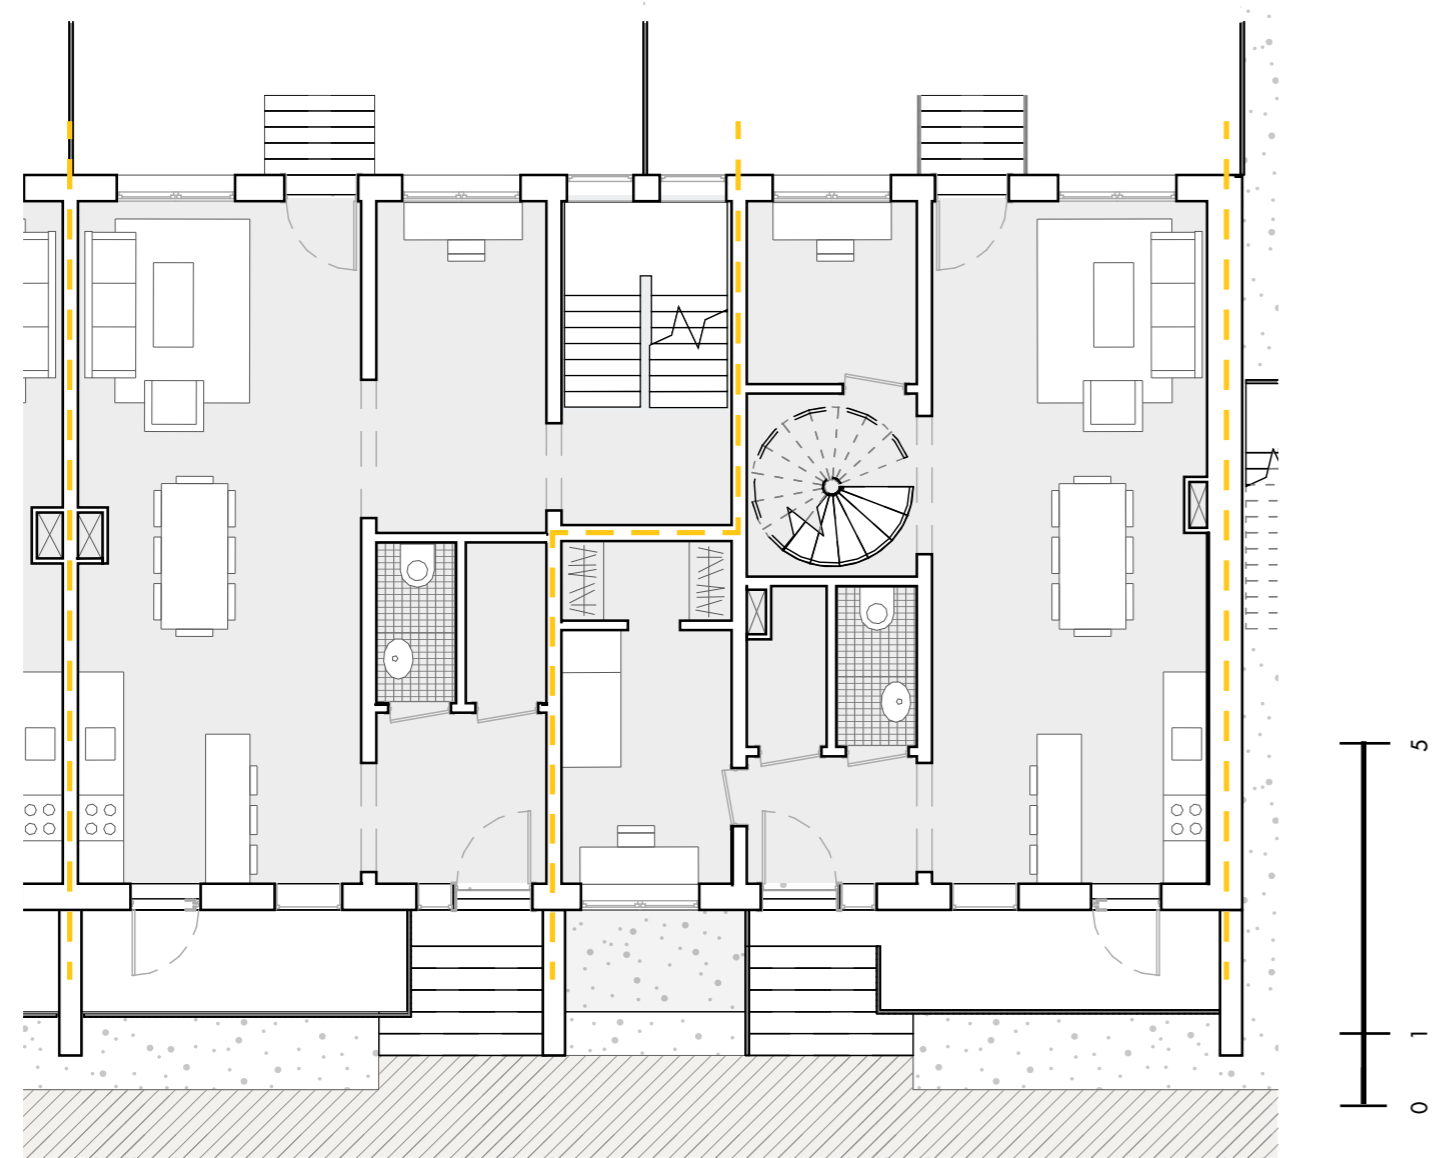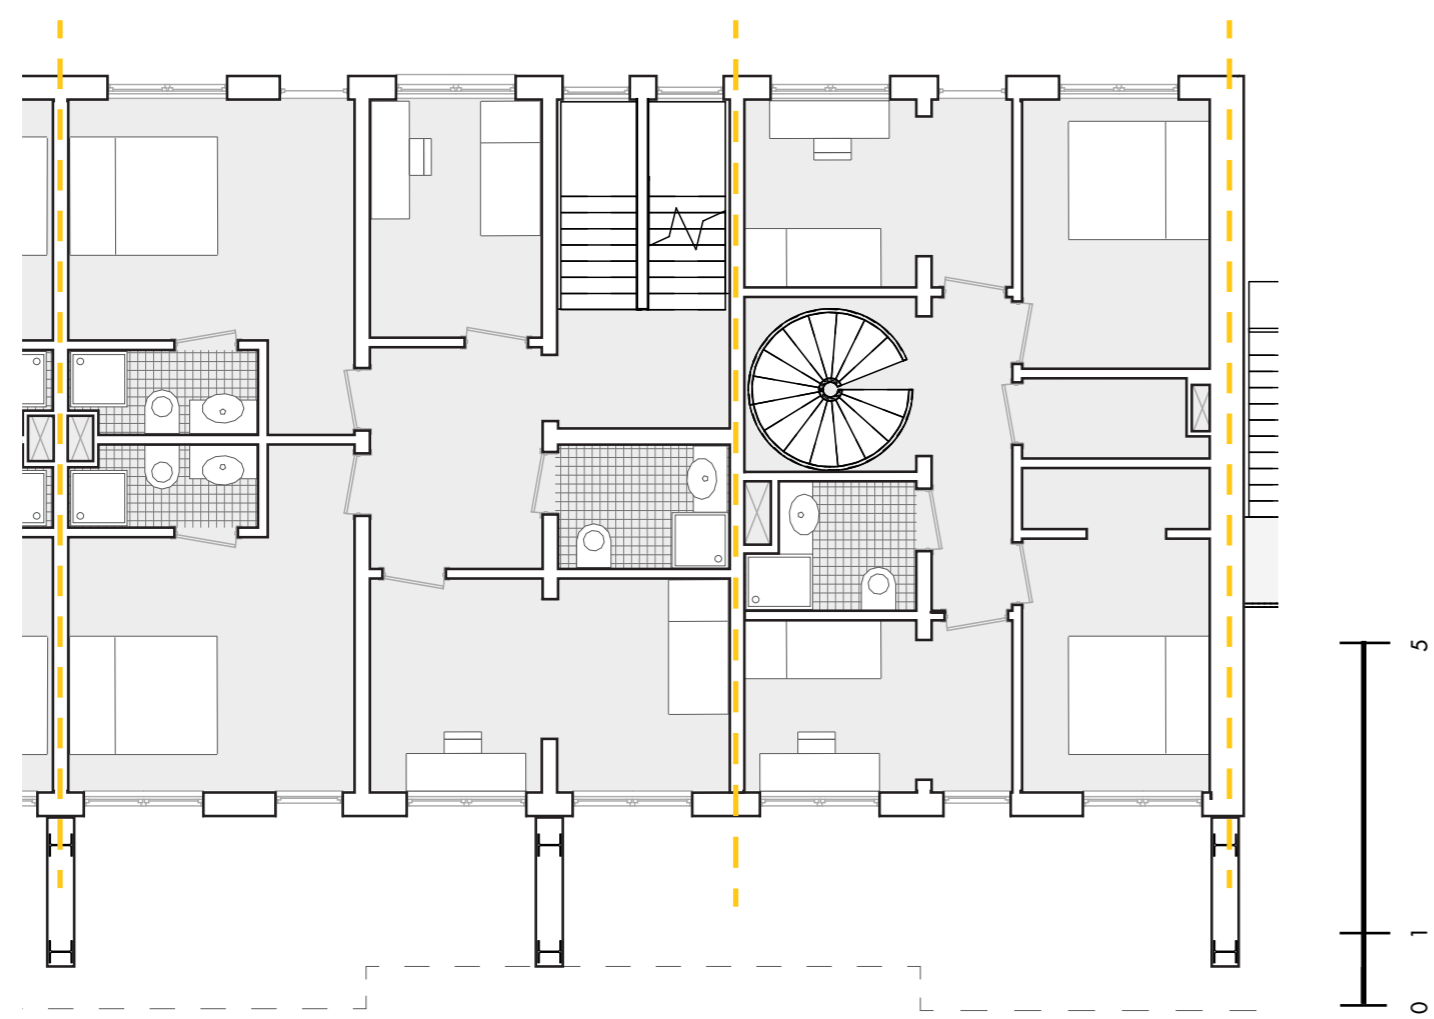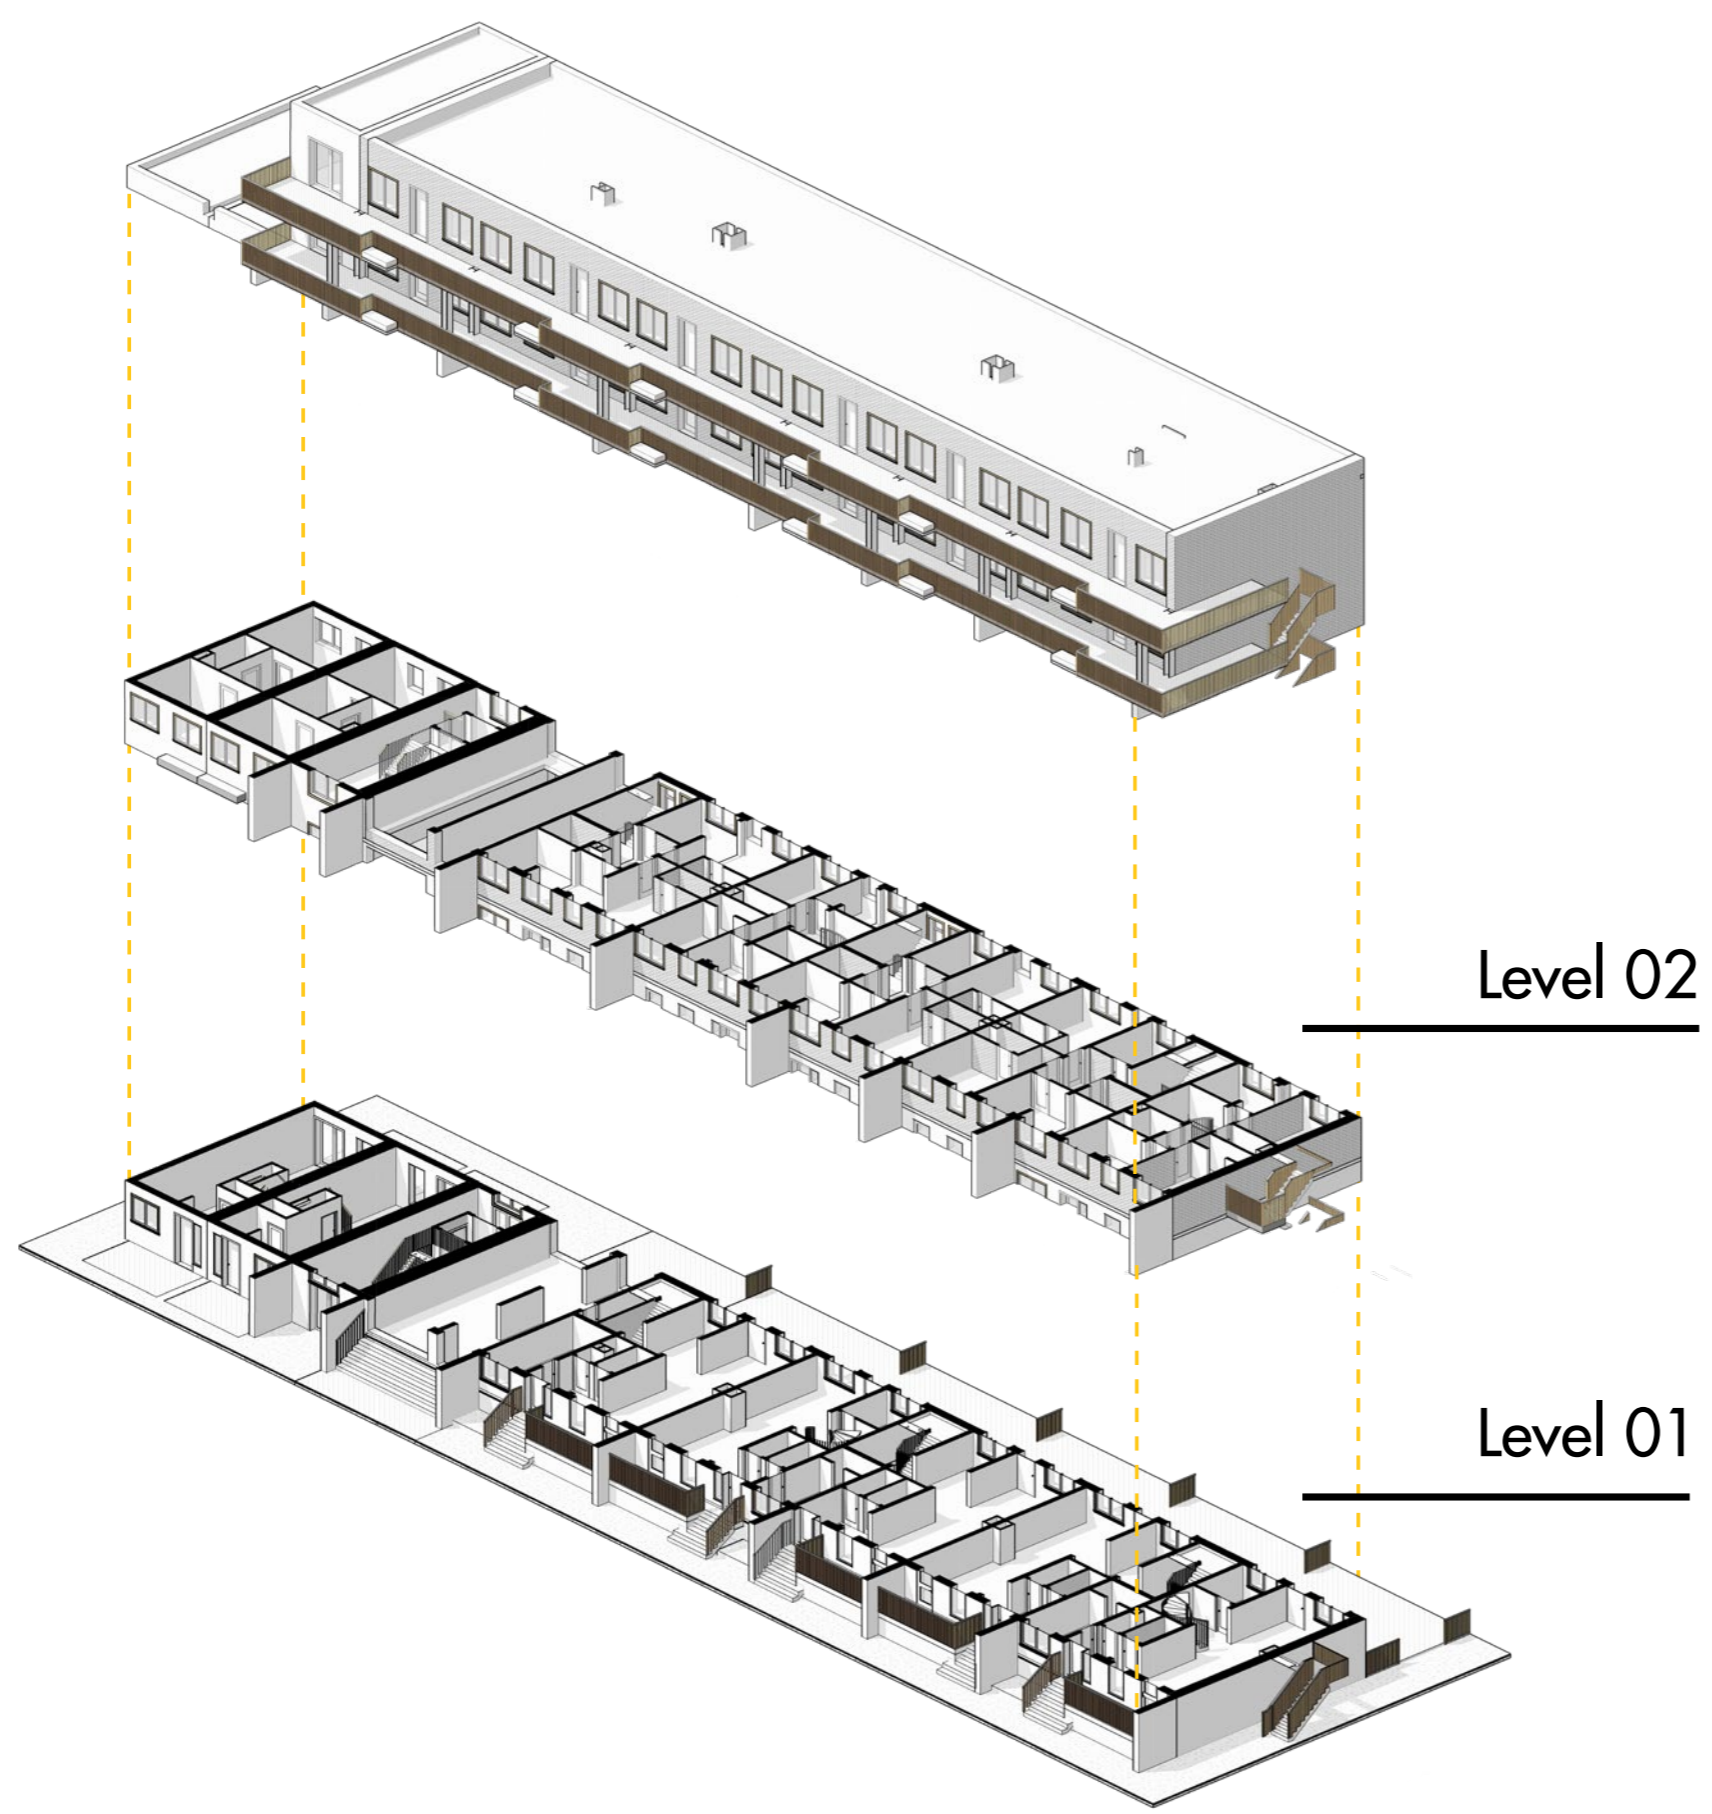


Additional gallery - a street in the sky

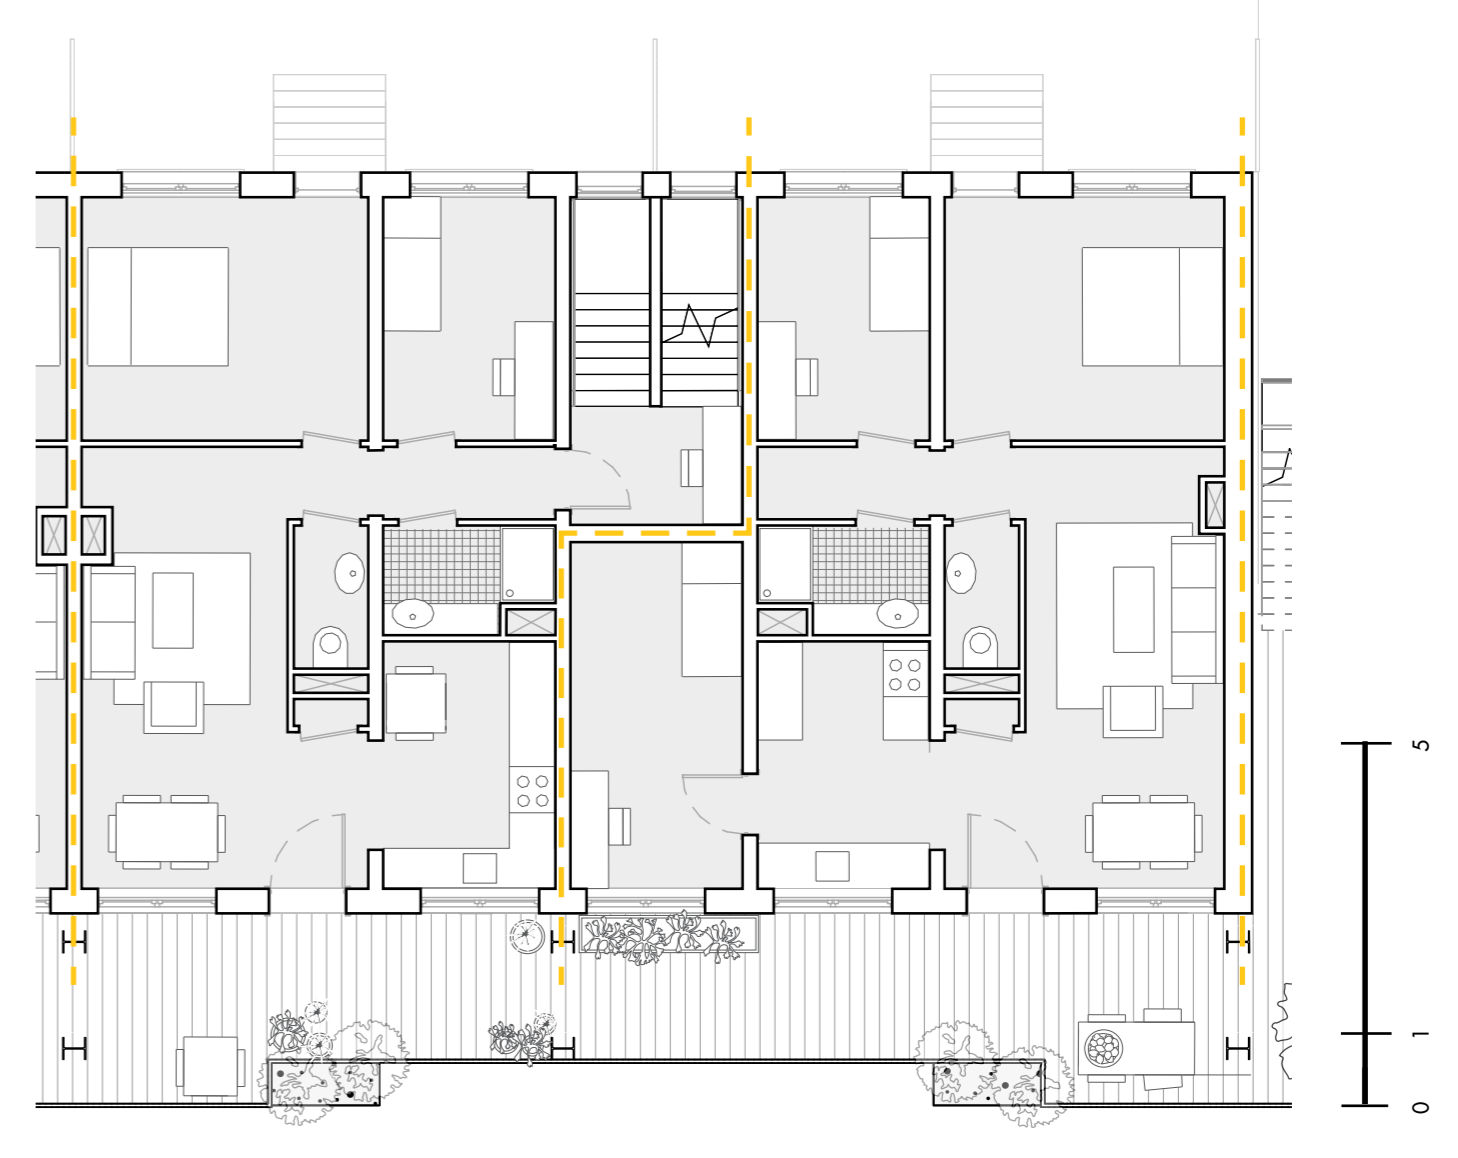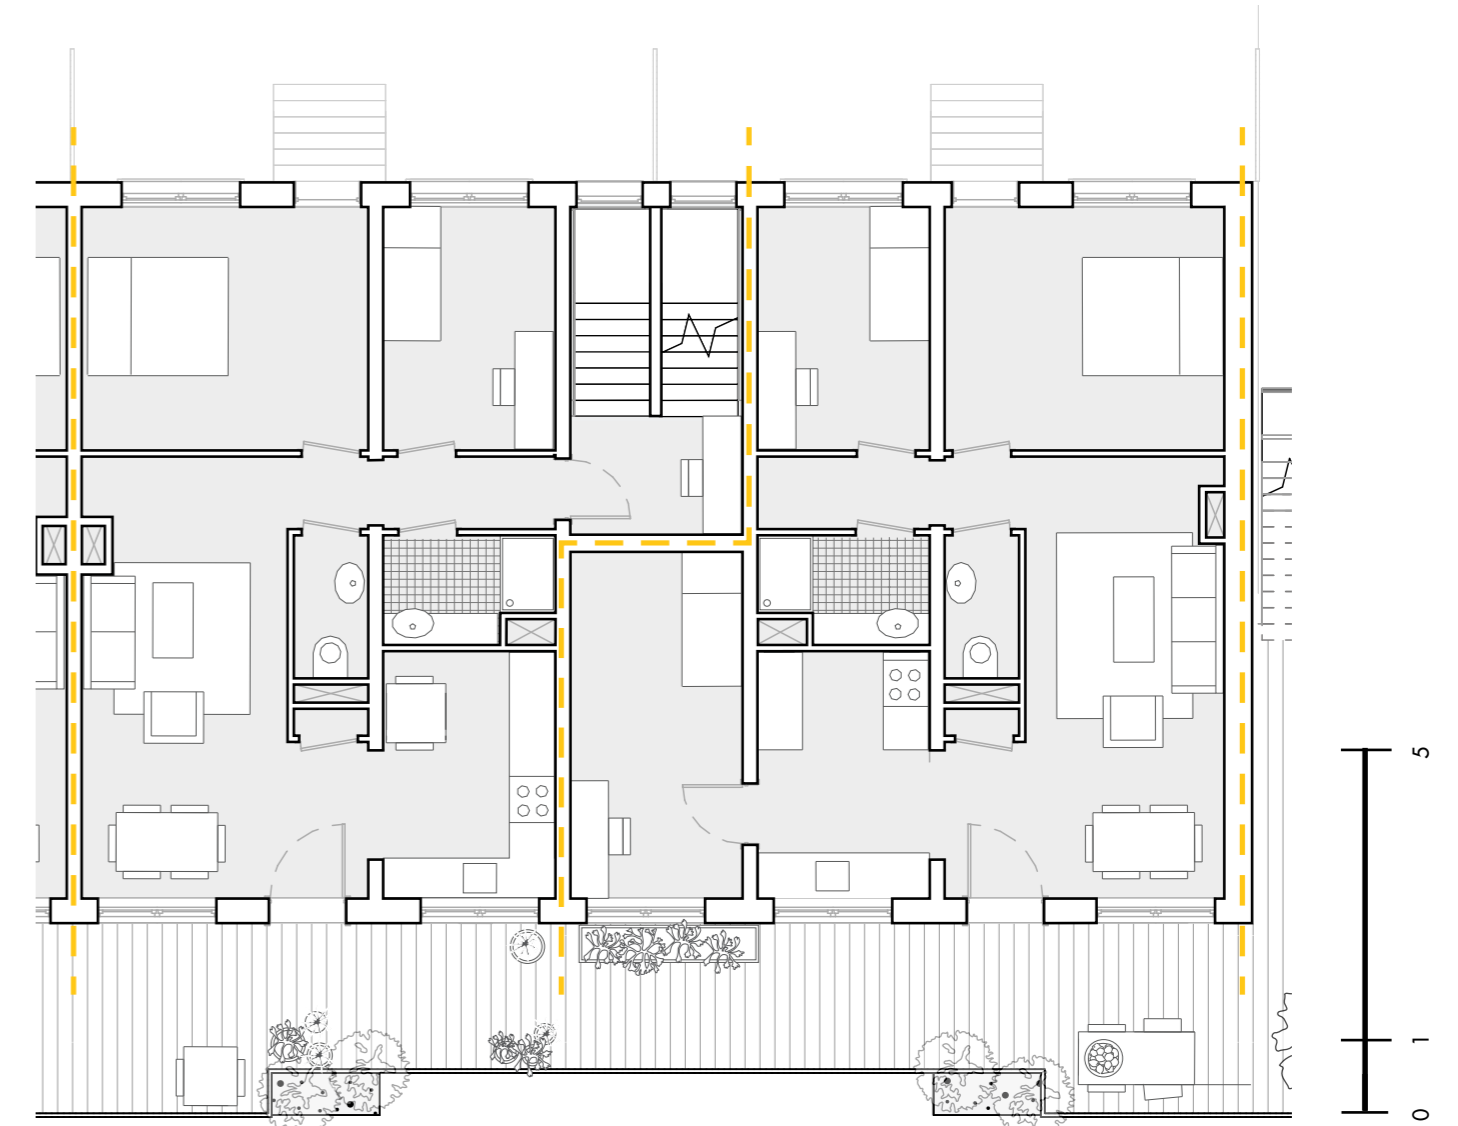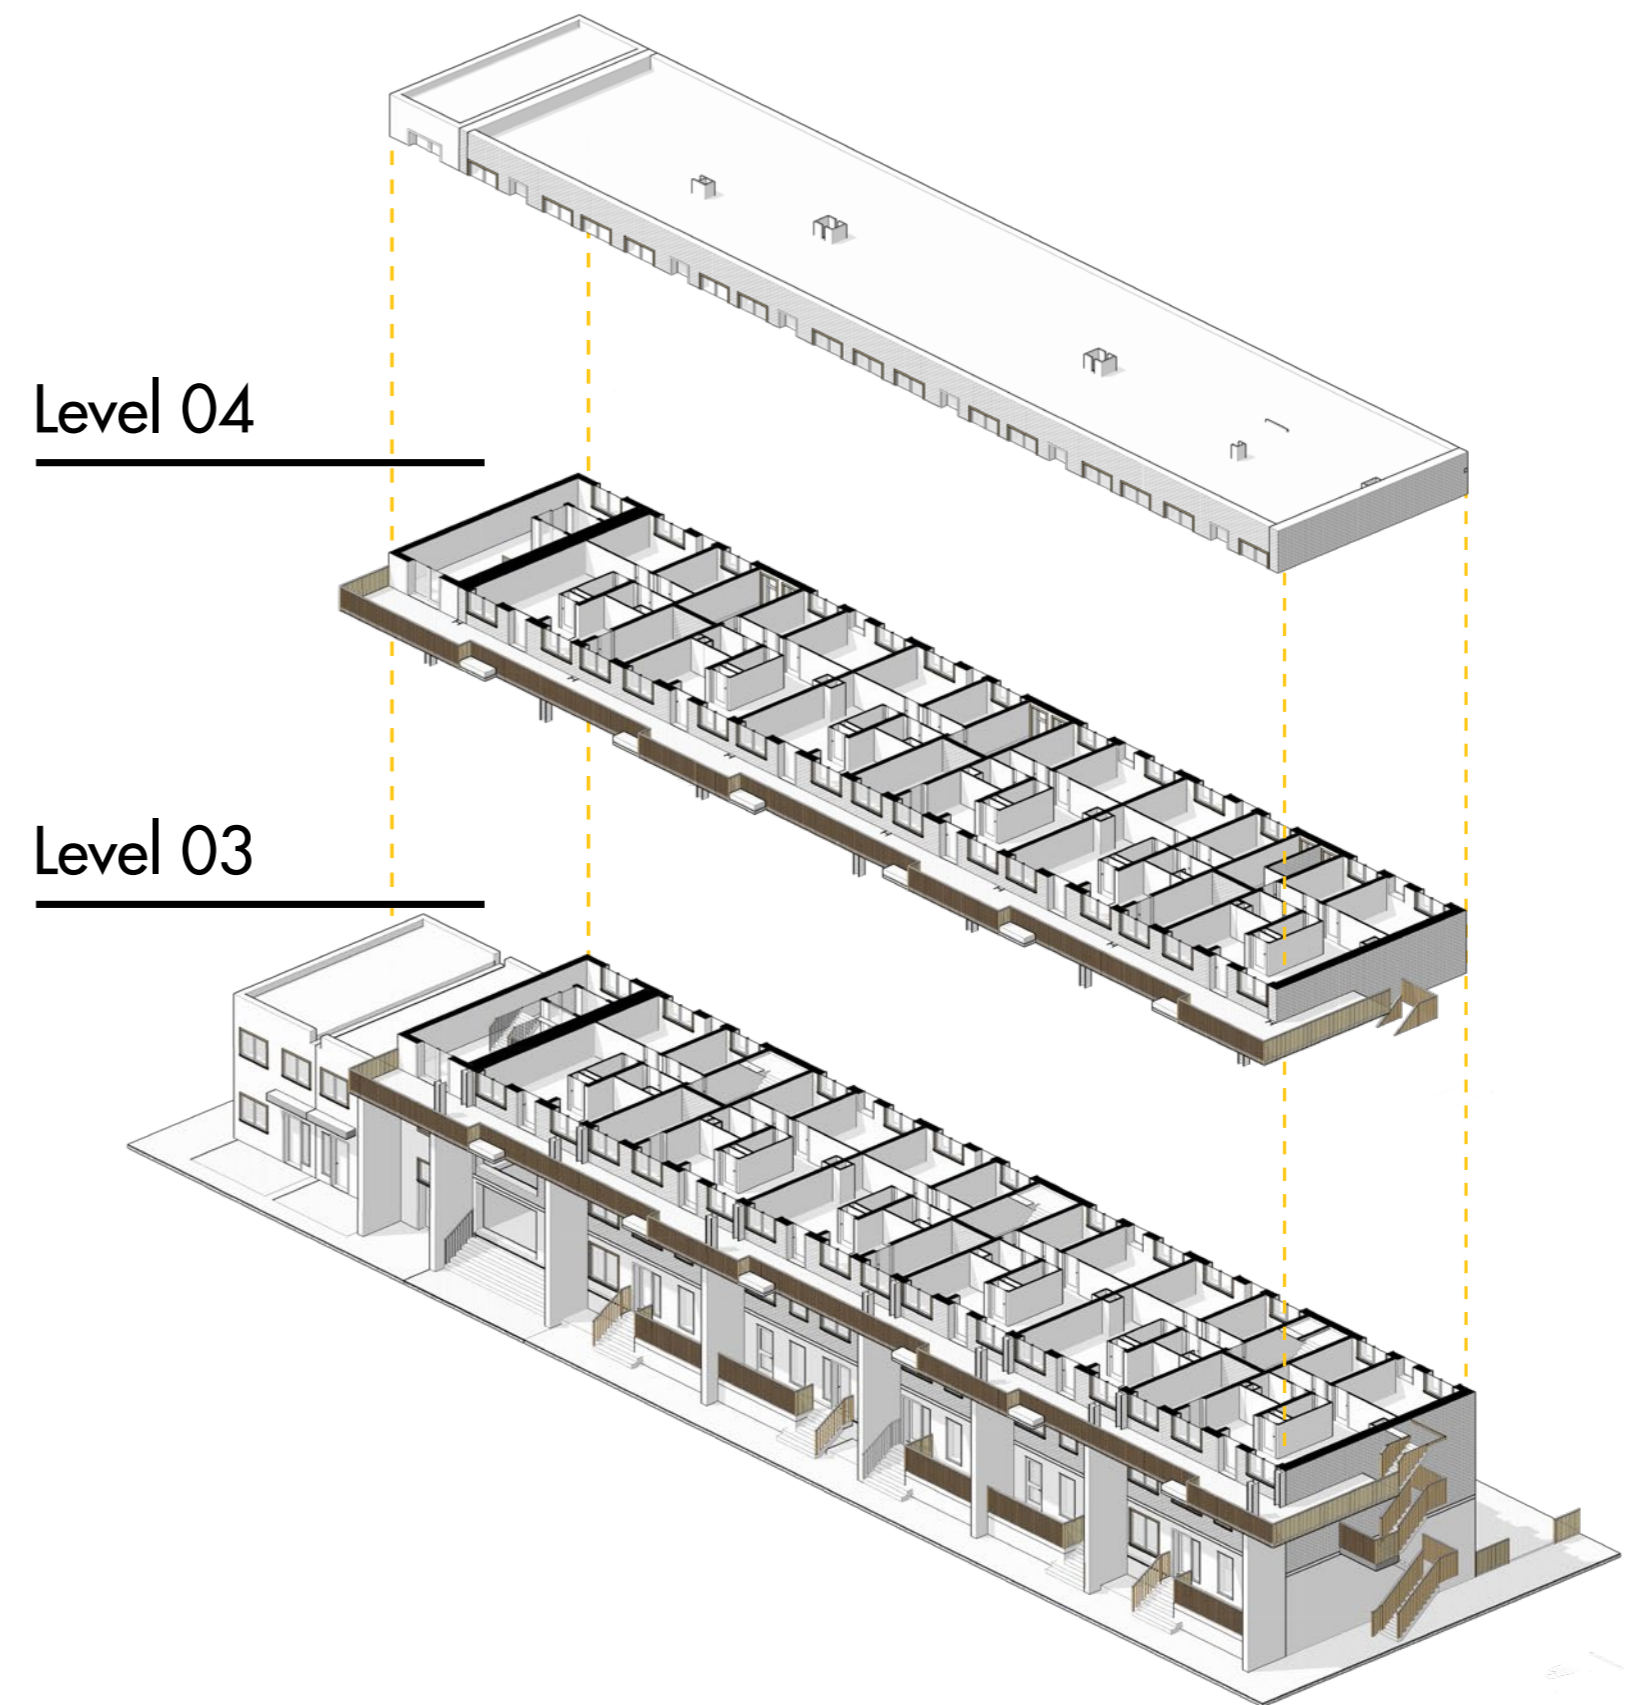

Winter climate concept

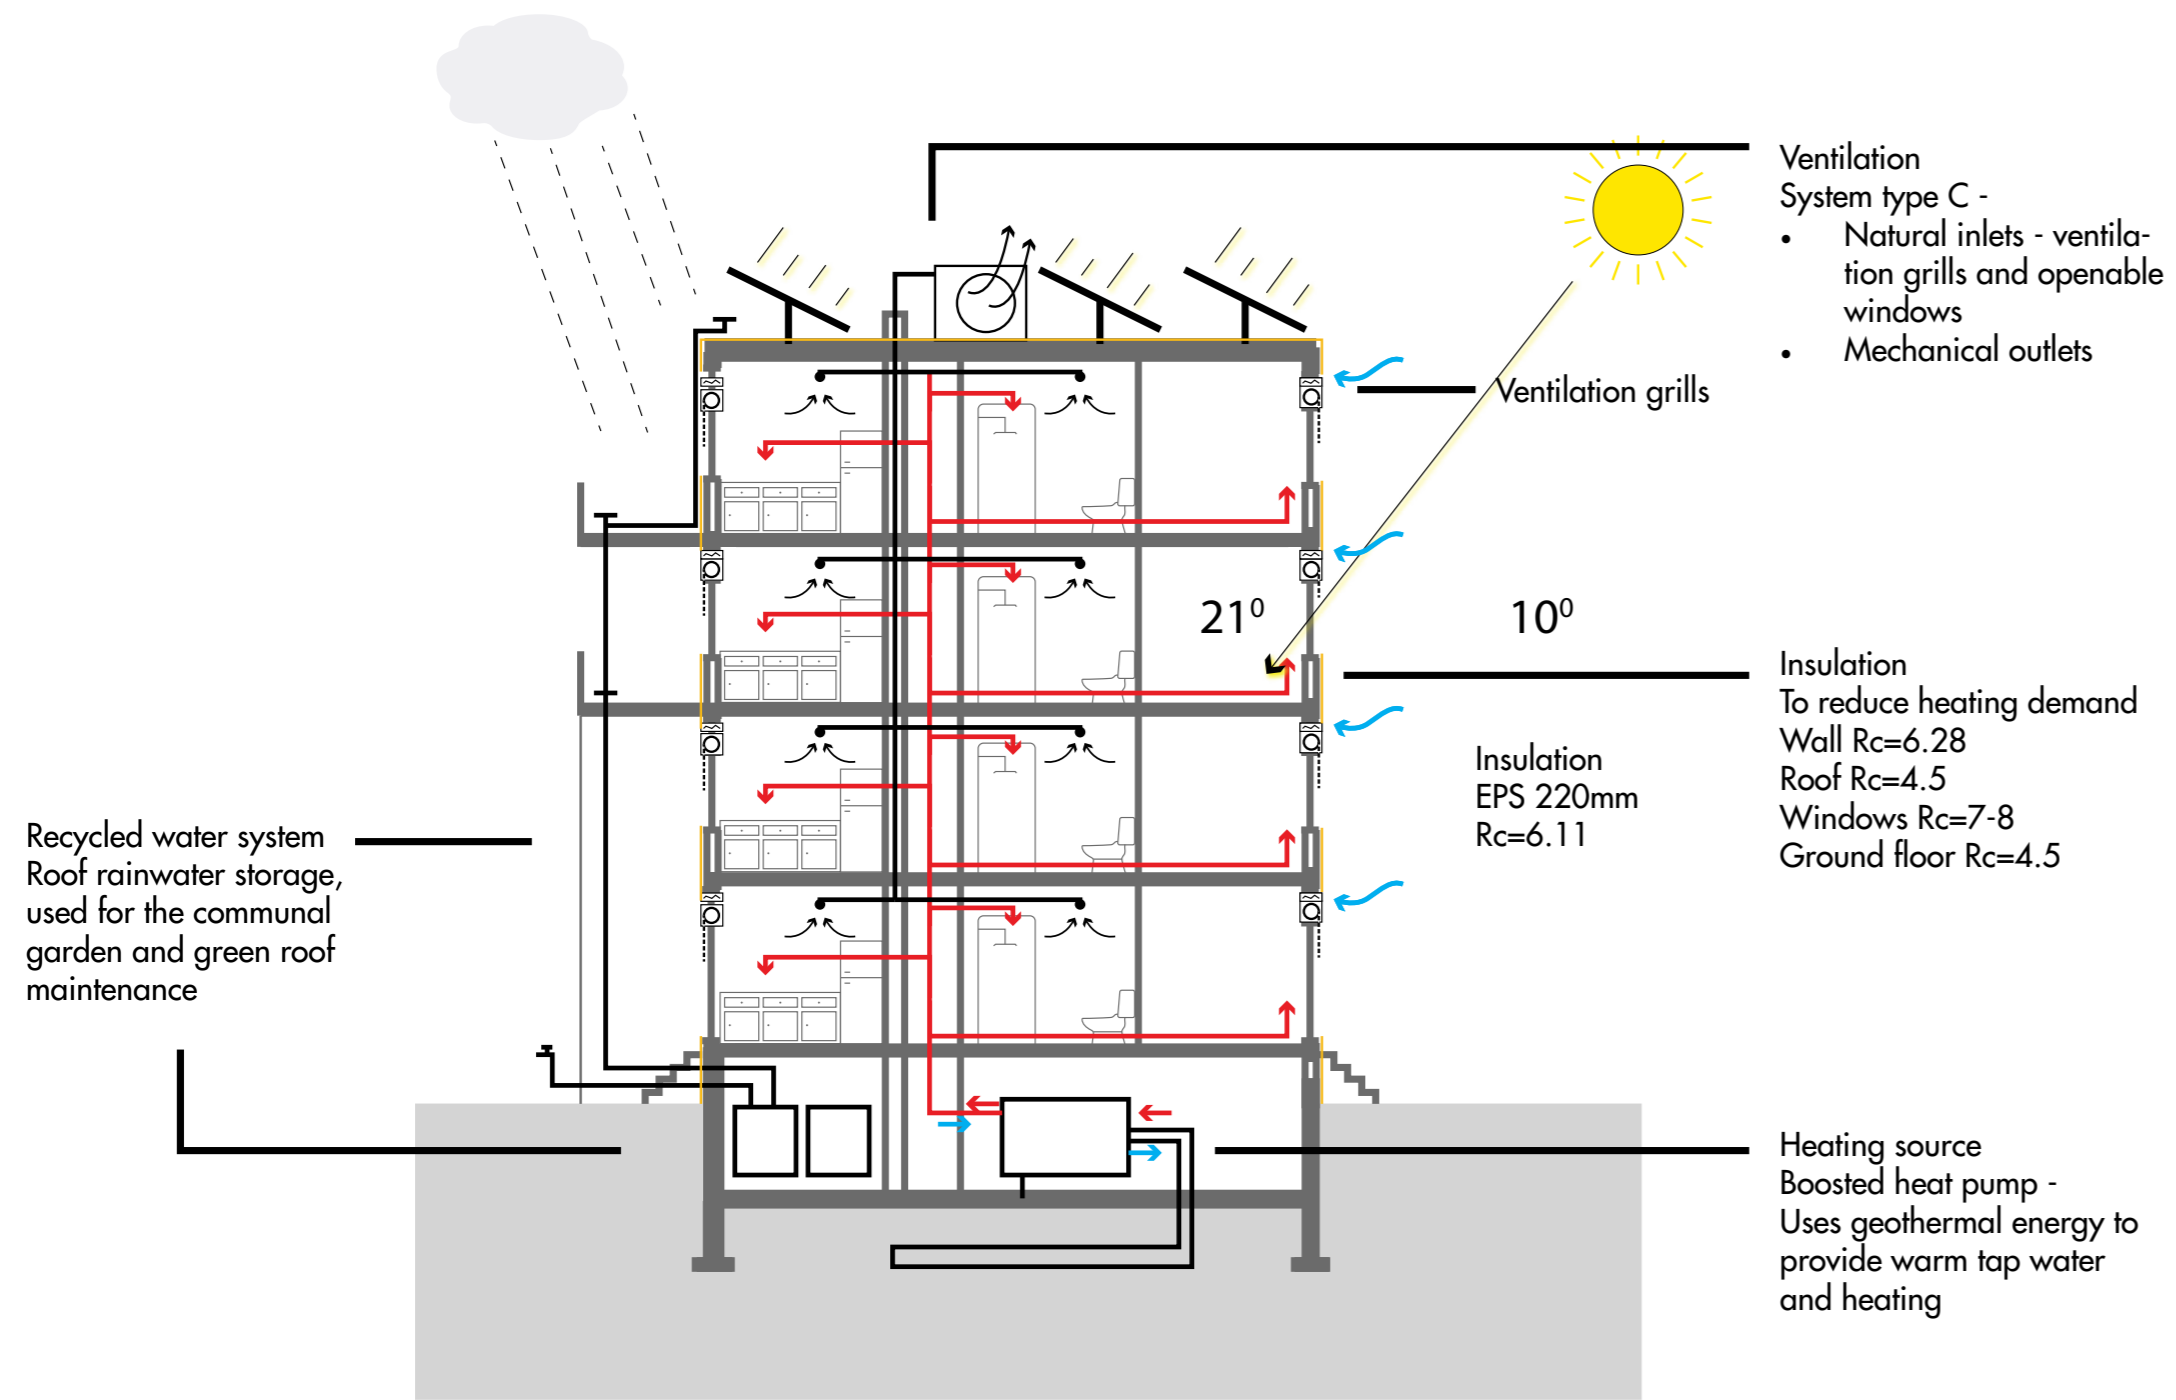


Summer climate concept

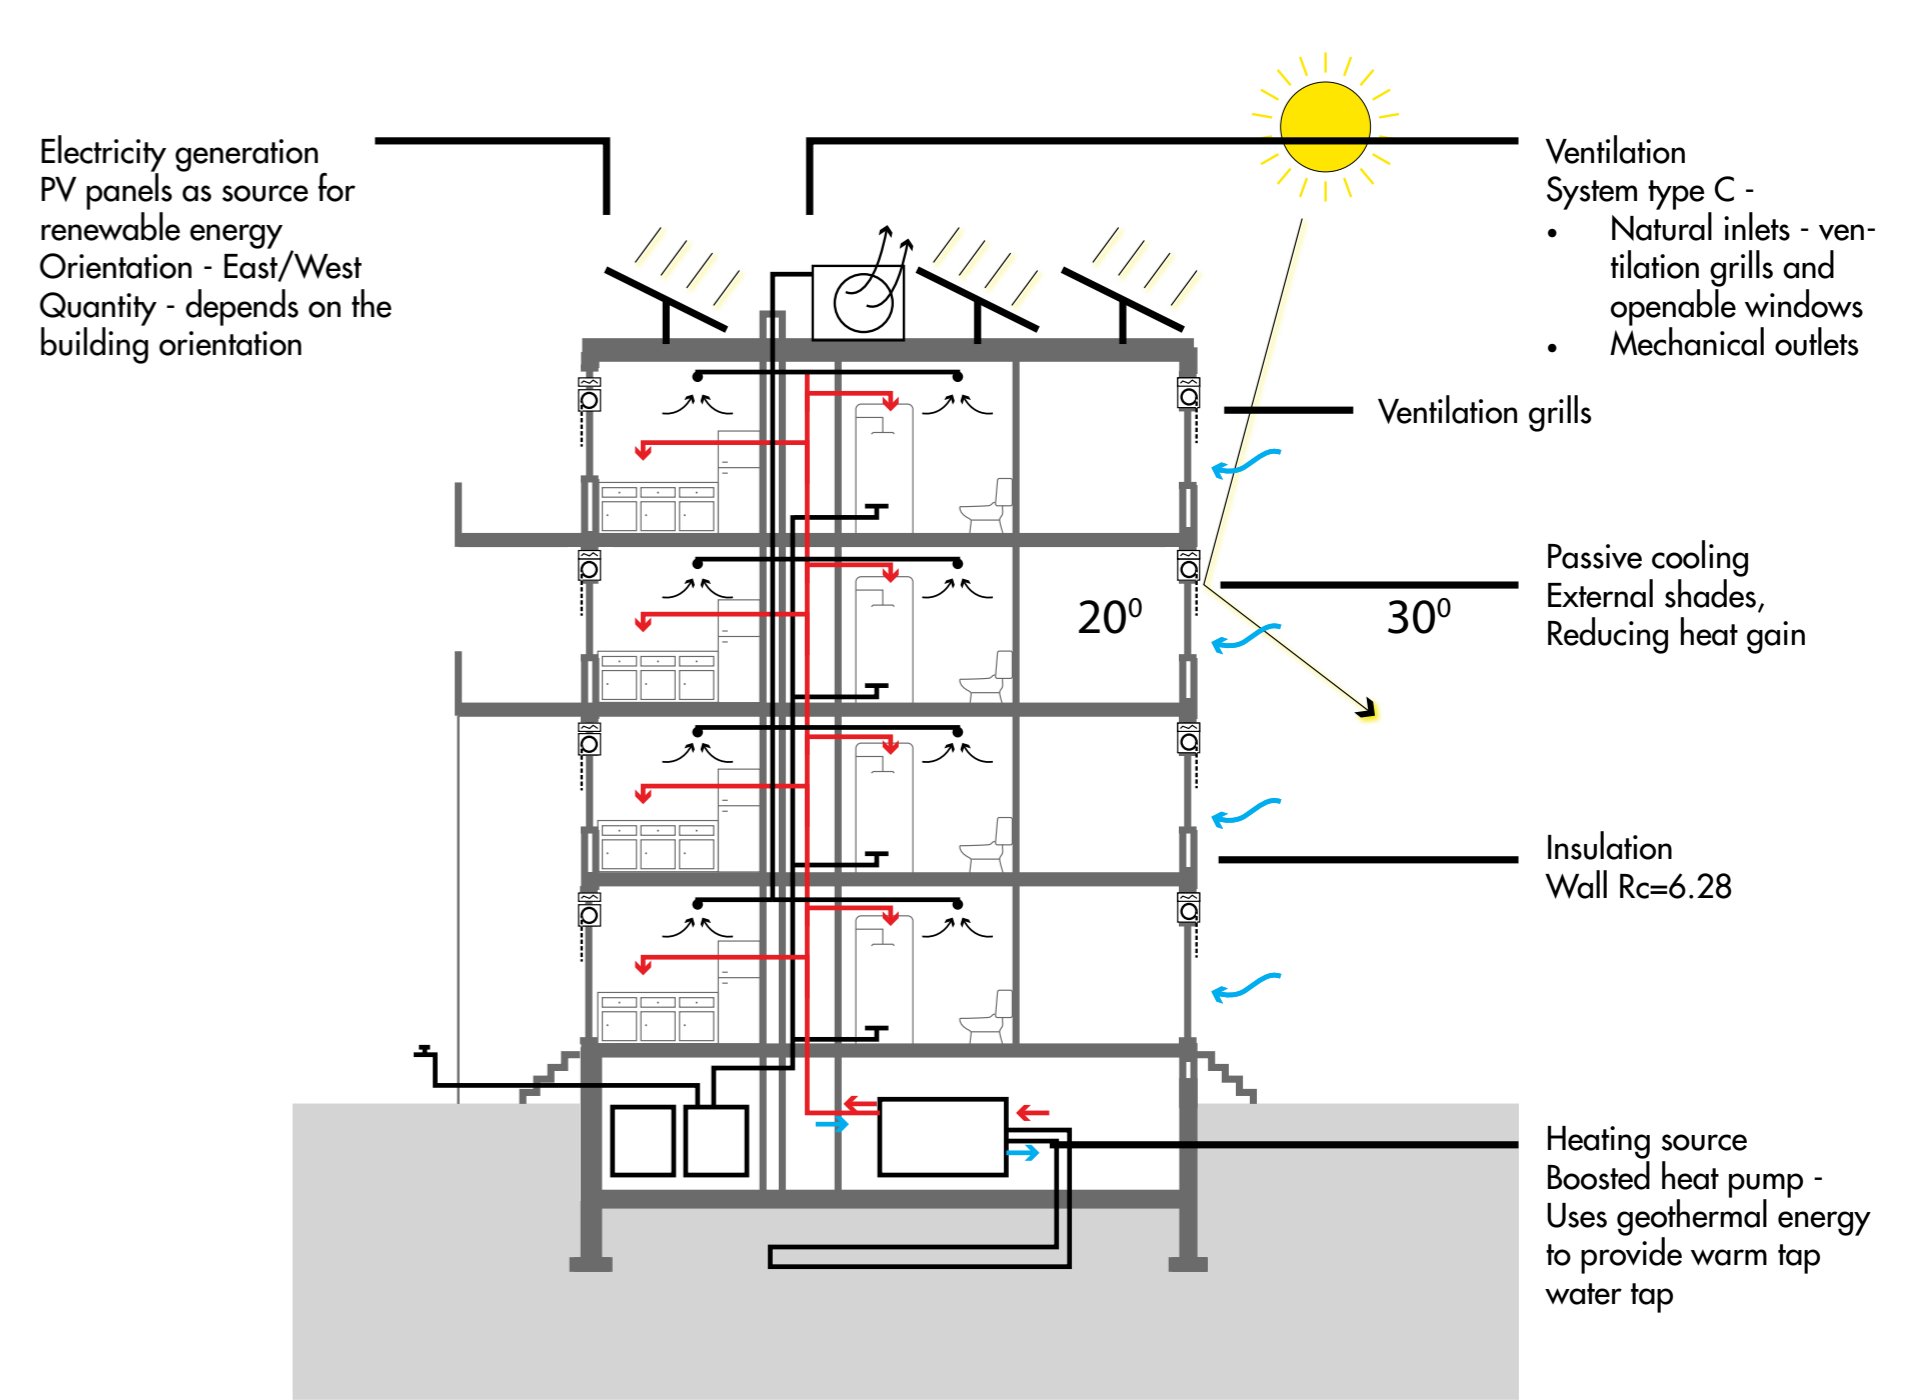

Back Elevation




Front Elevation

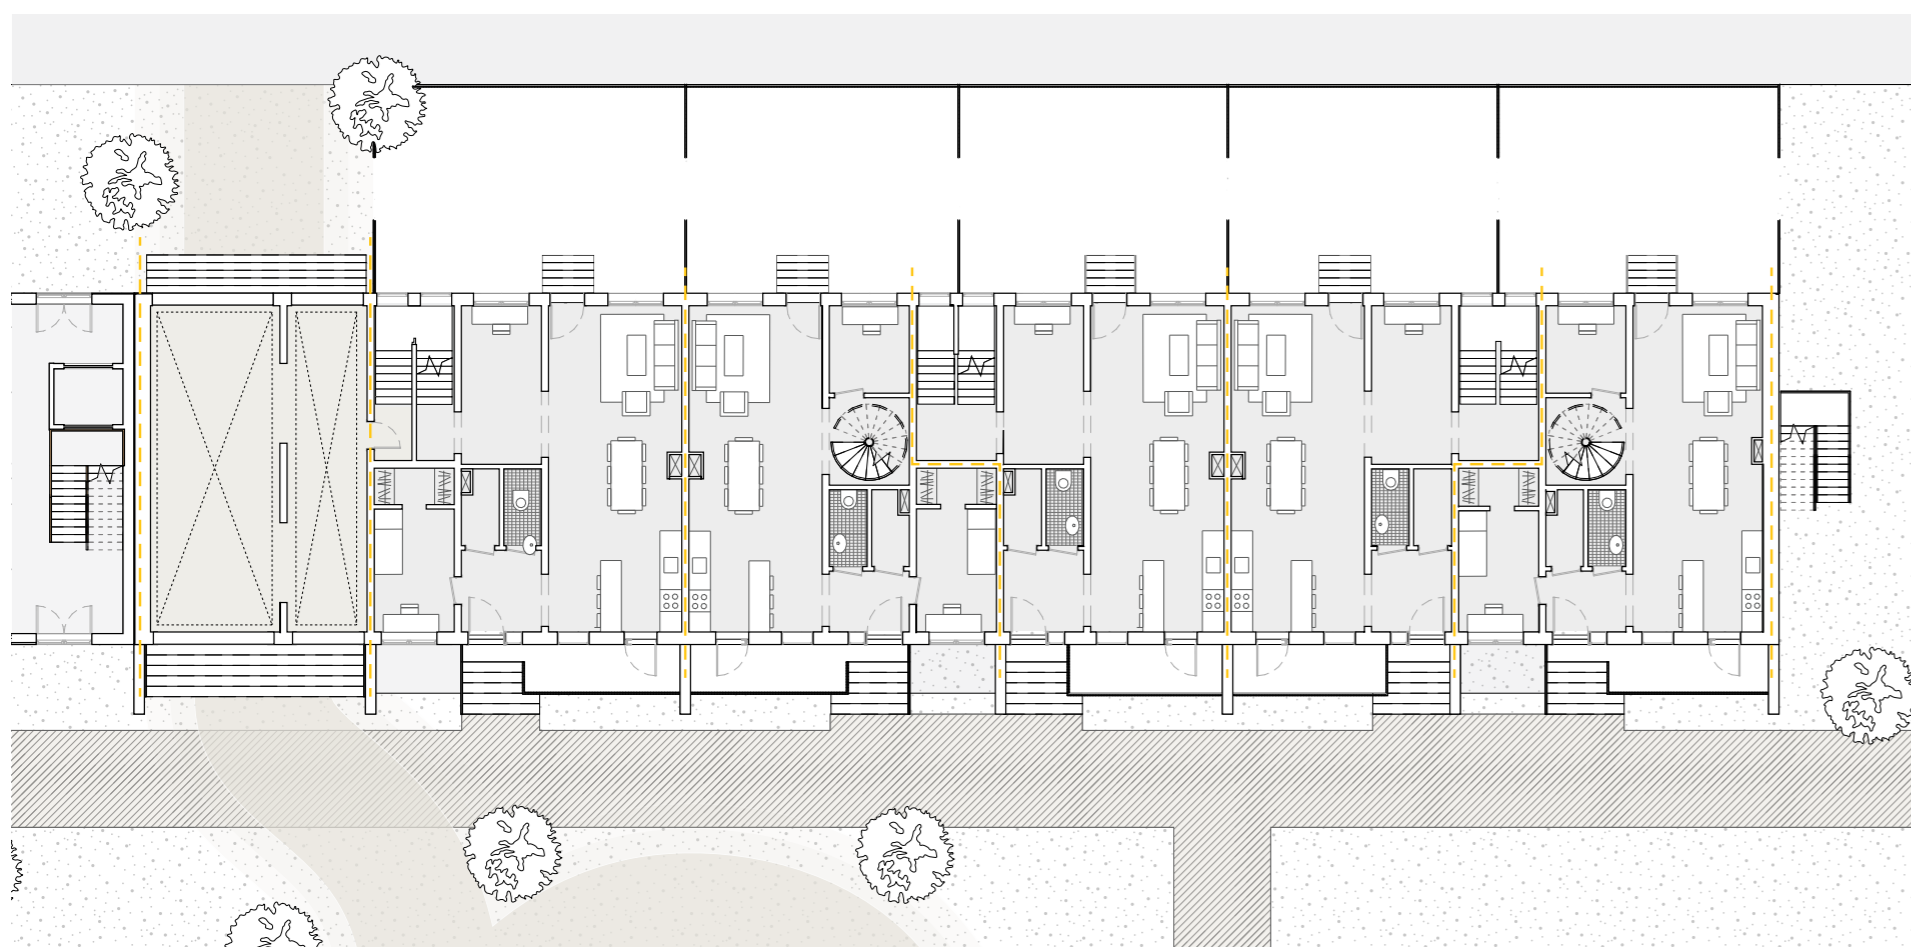


Level 01

0 1 5 10

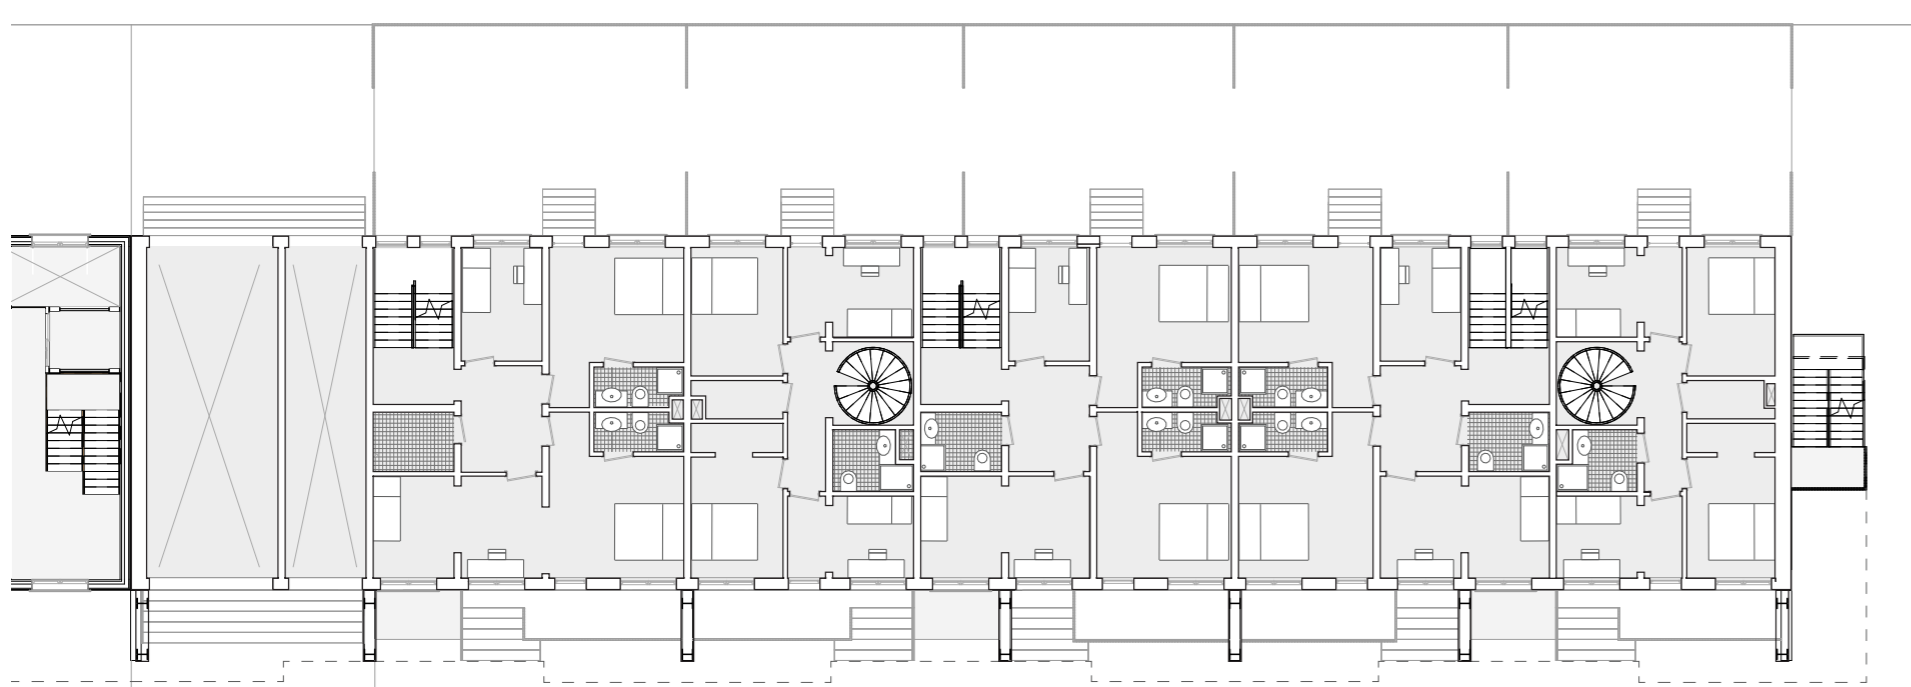


Level 02

0 1 5 10

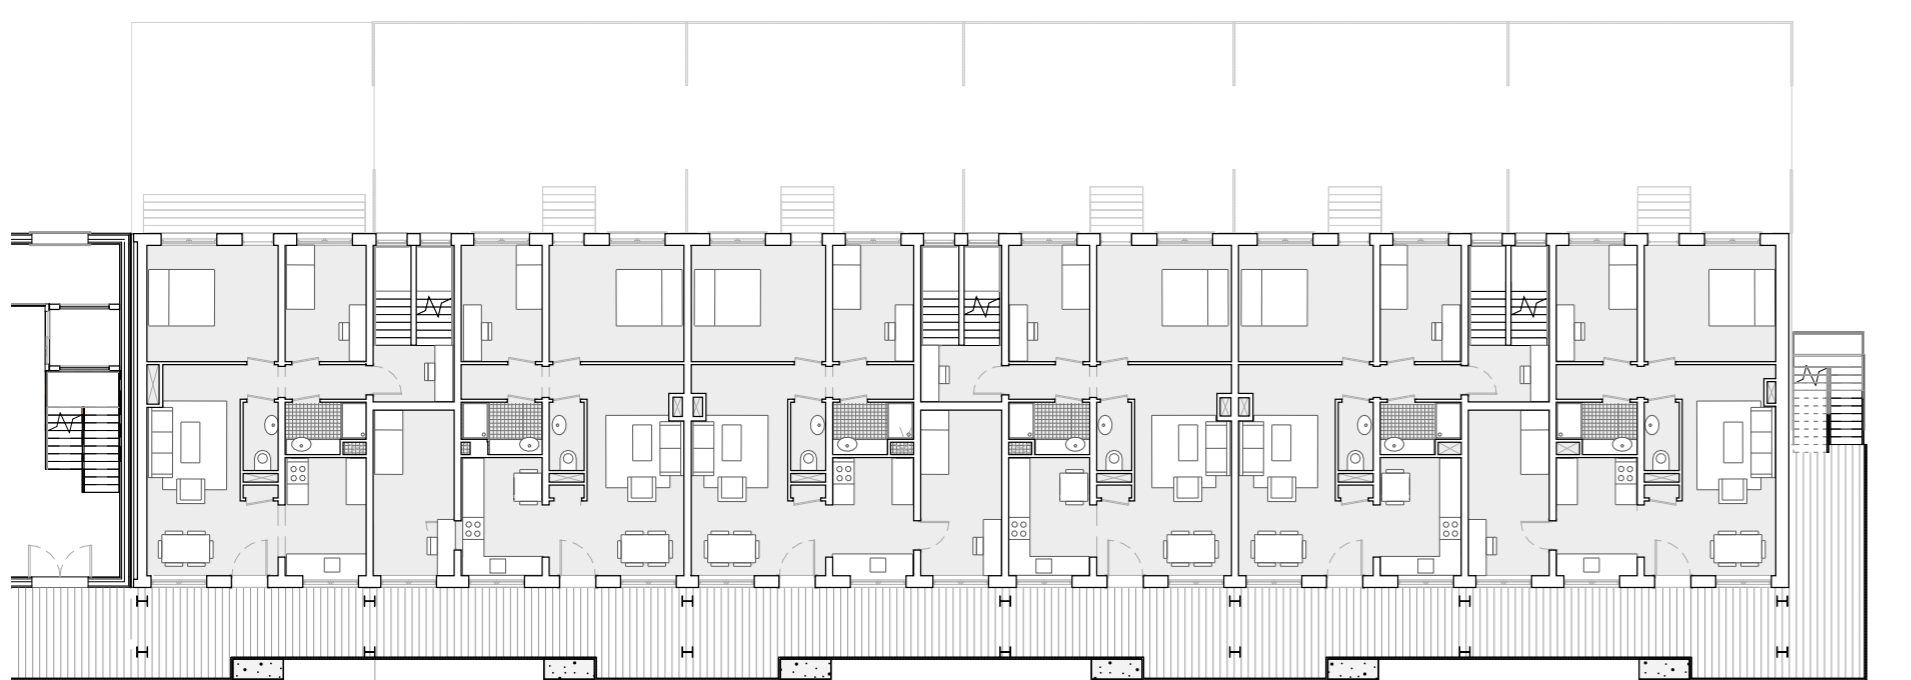


Level 03

0 1 5 10

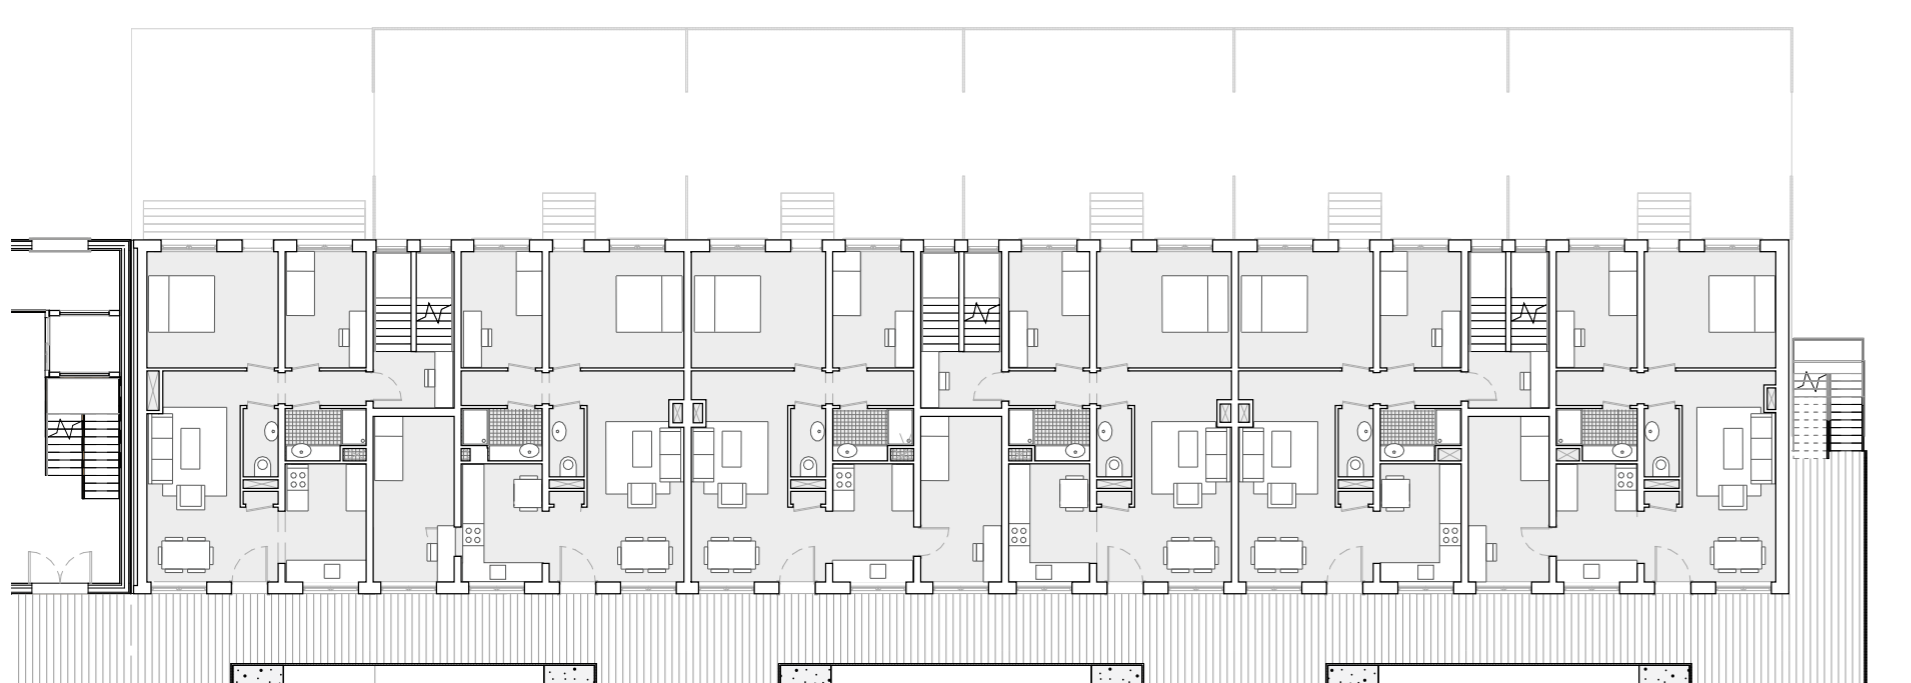


Level 04


0 1 5 10

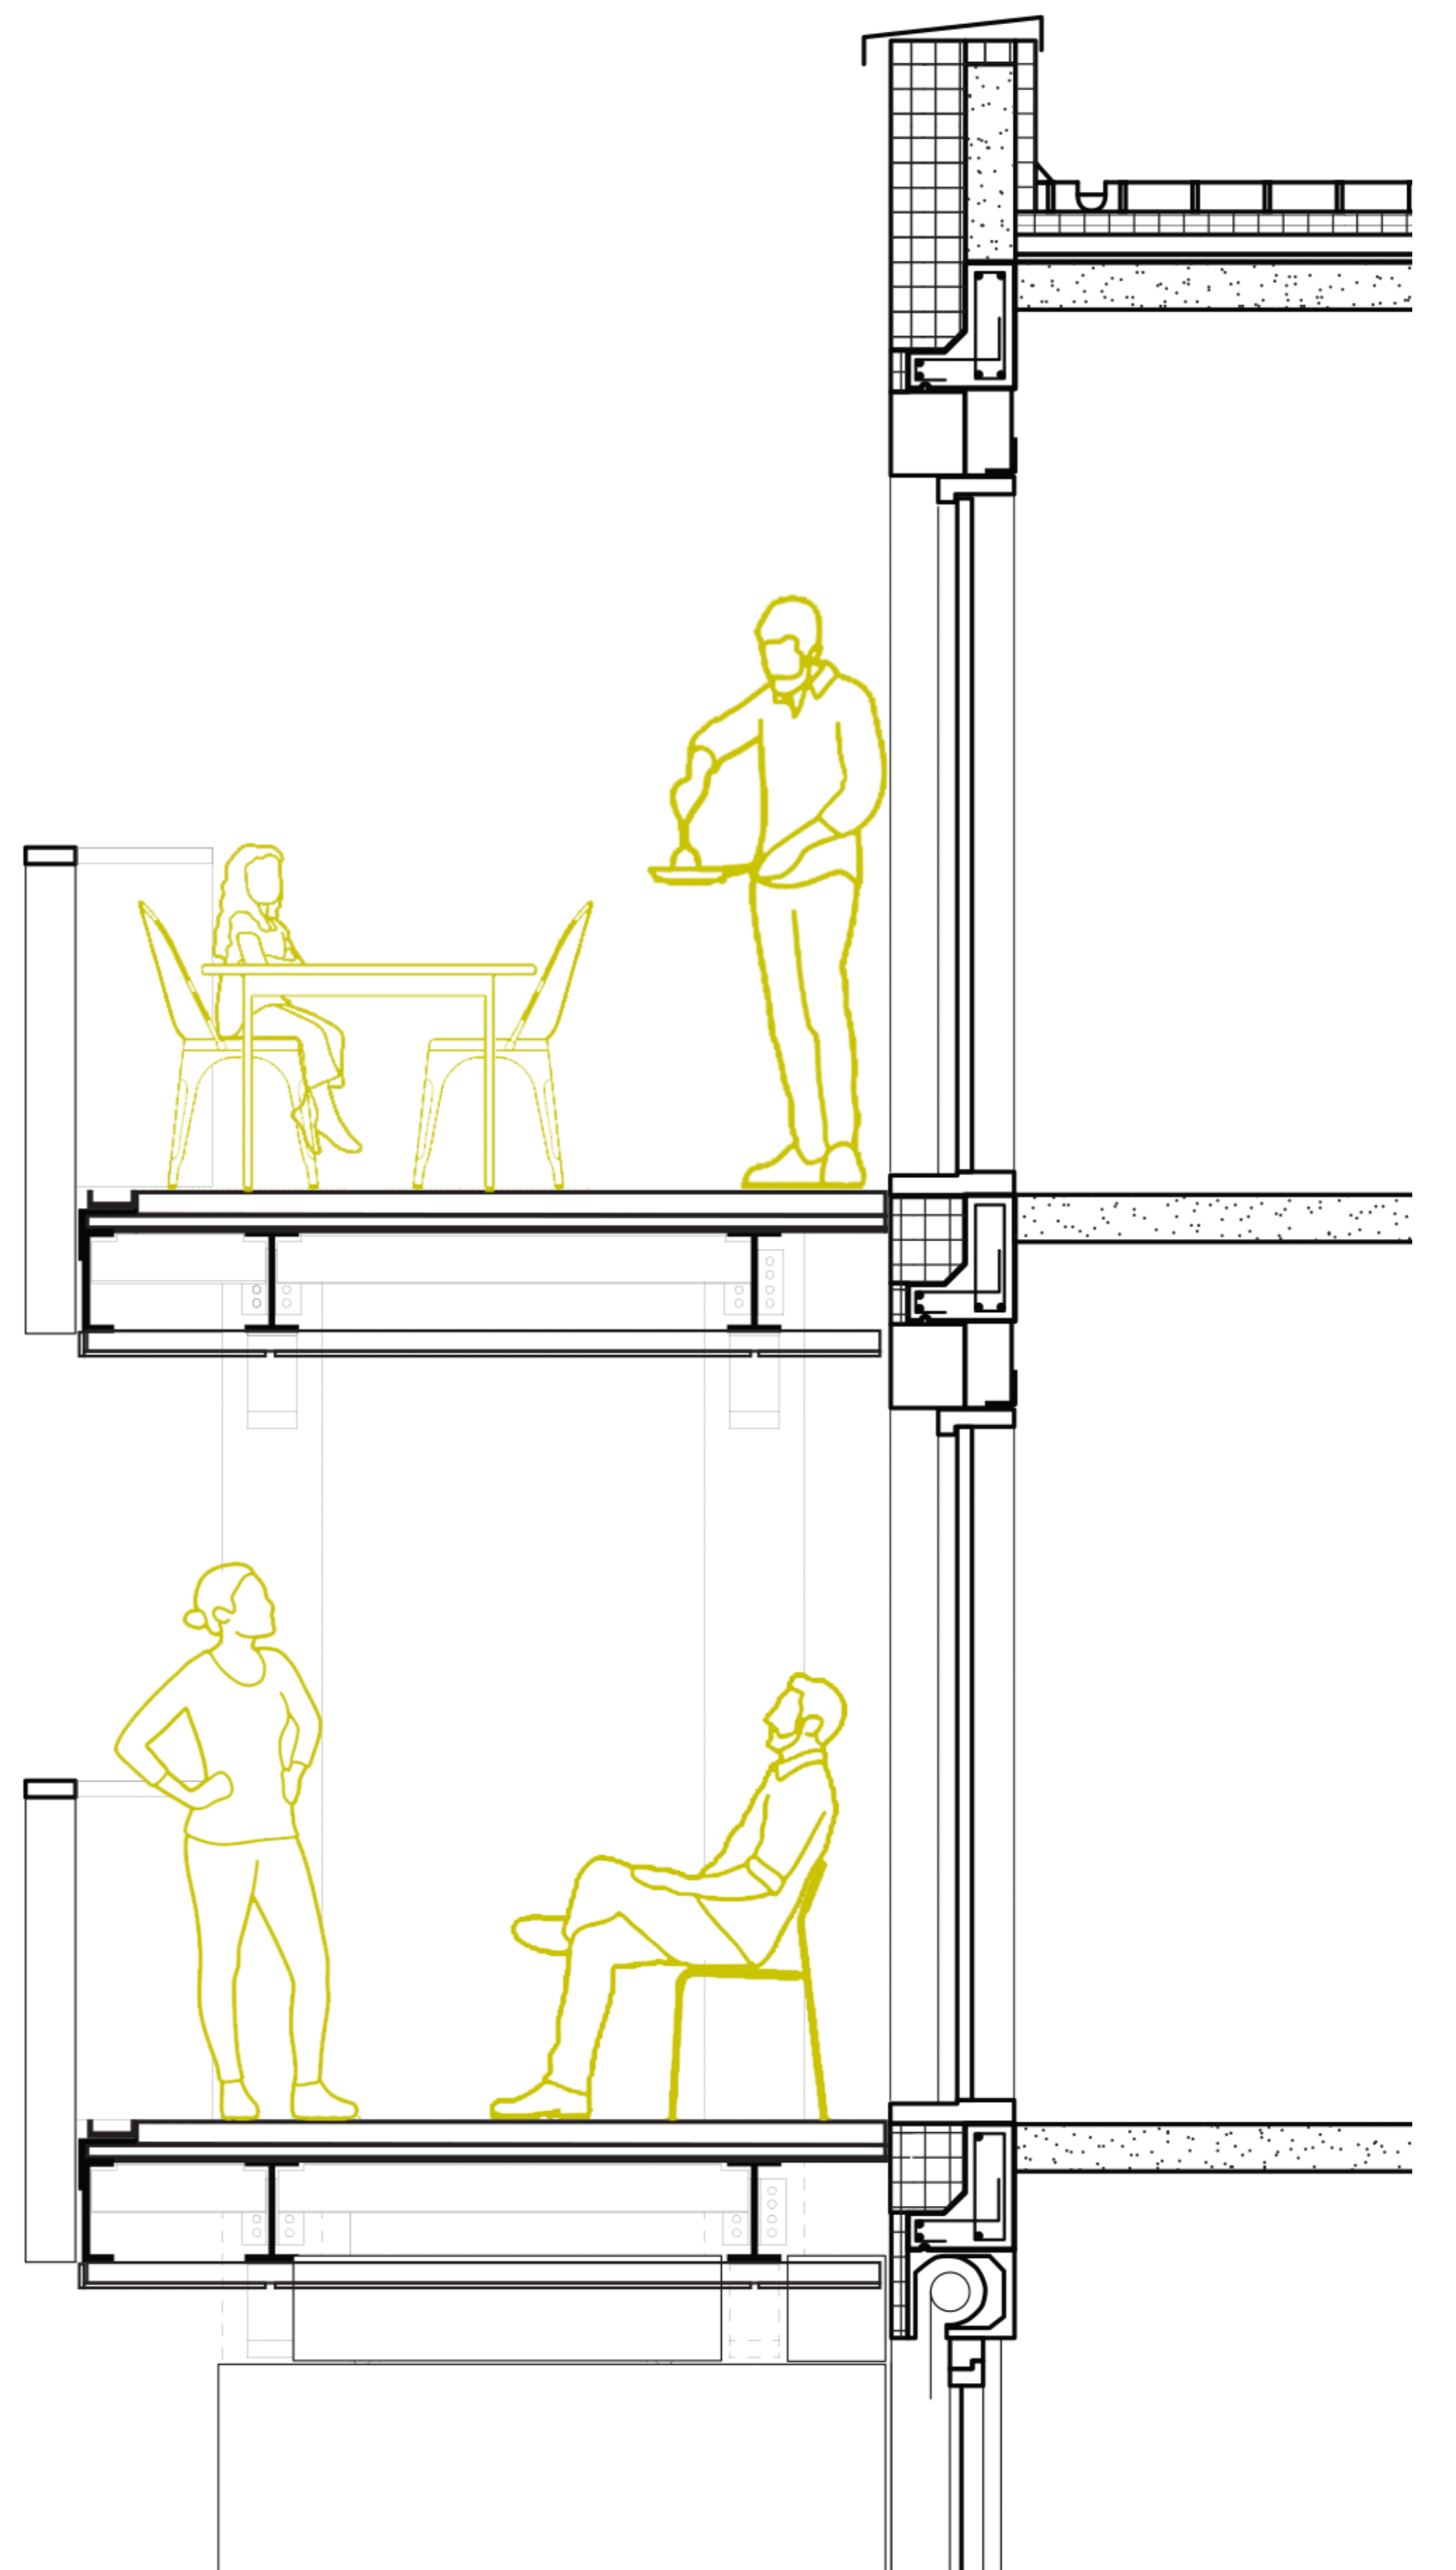


New houses

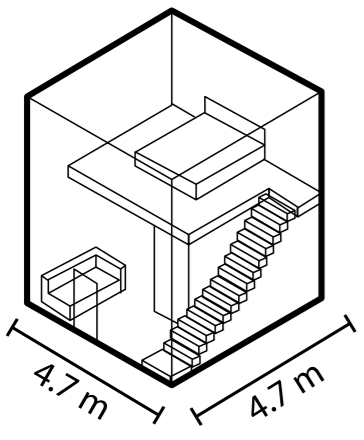



Unit A | Studio

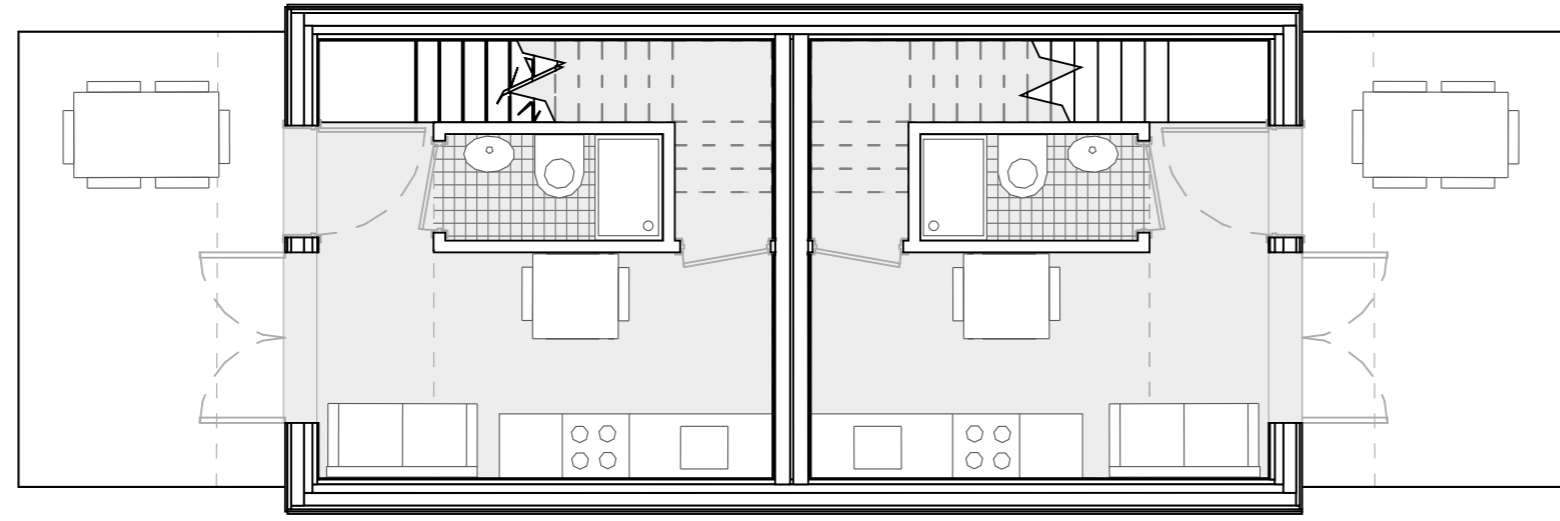





Level 00

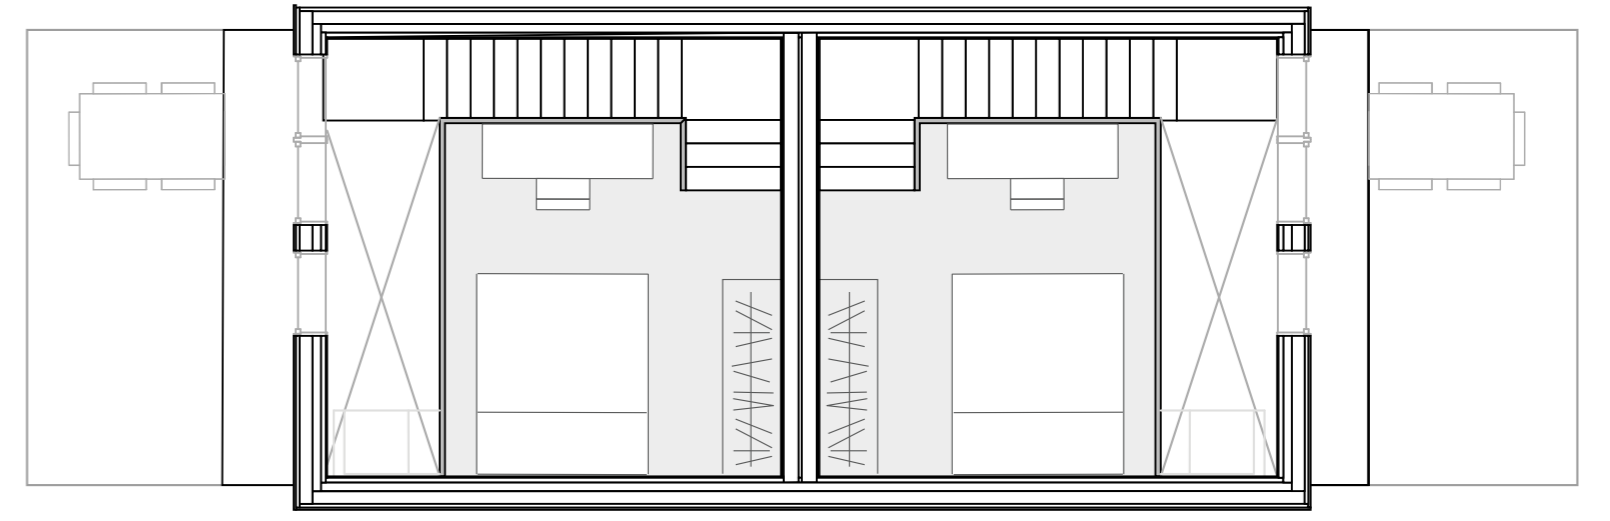

Level 01

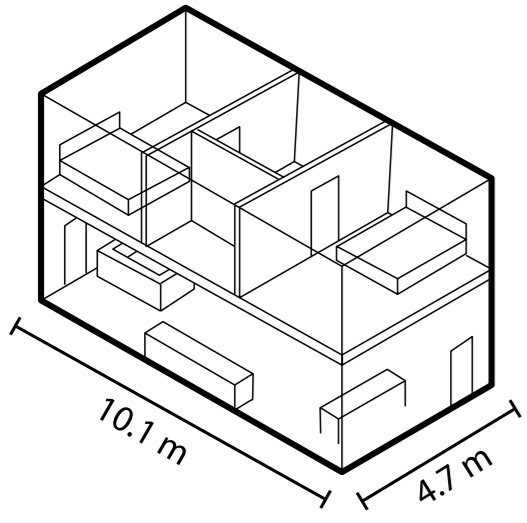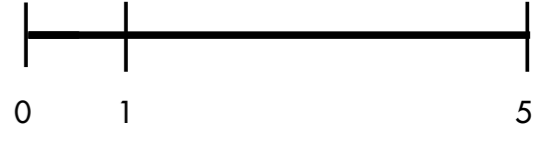

Unit B | Single family house

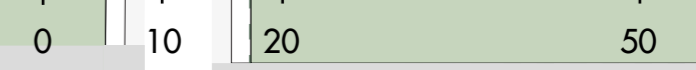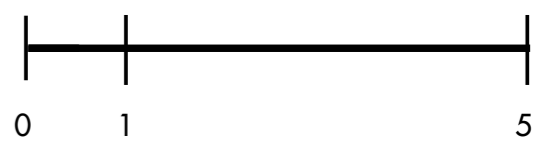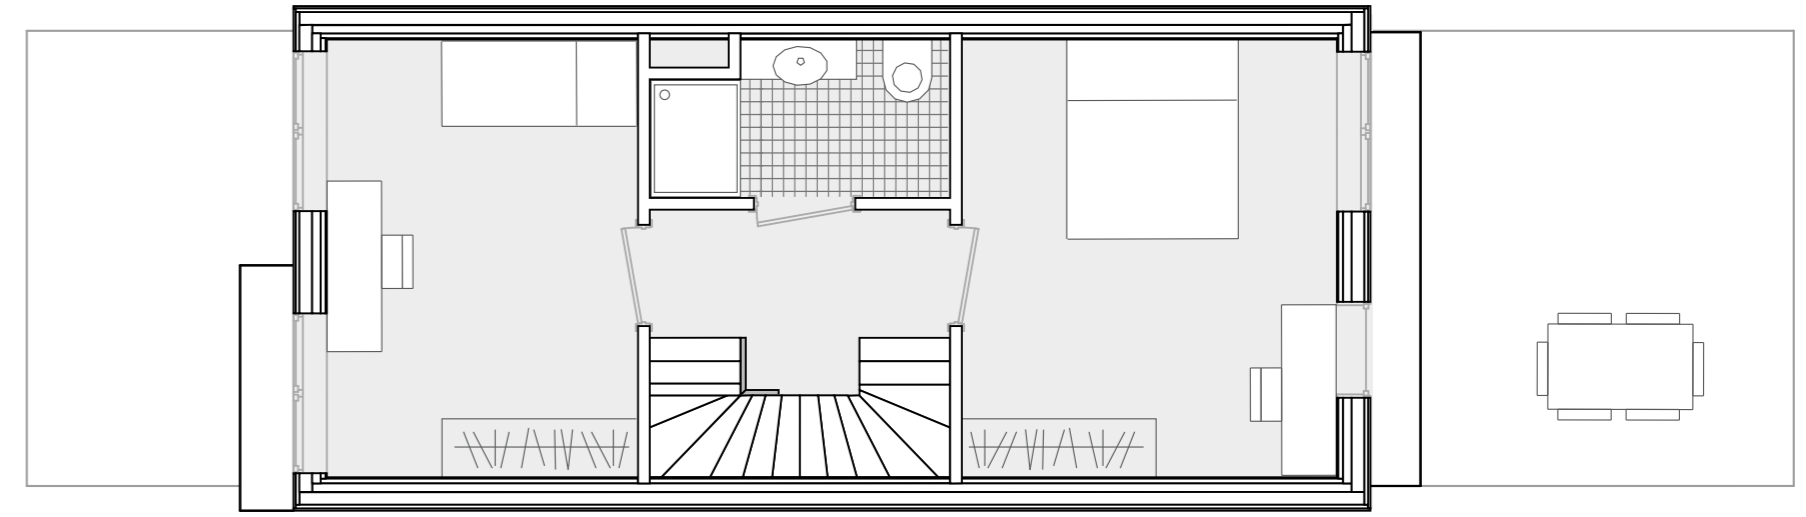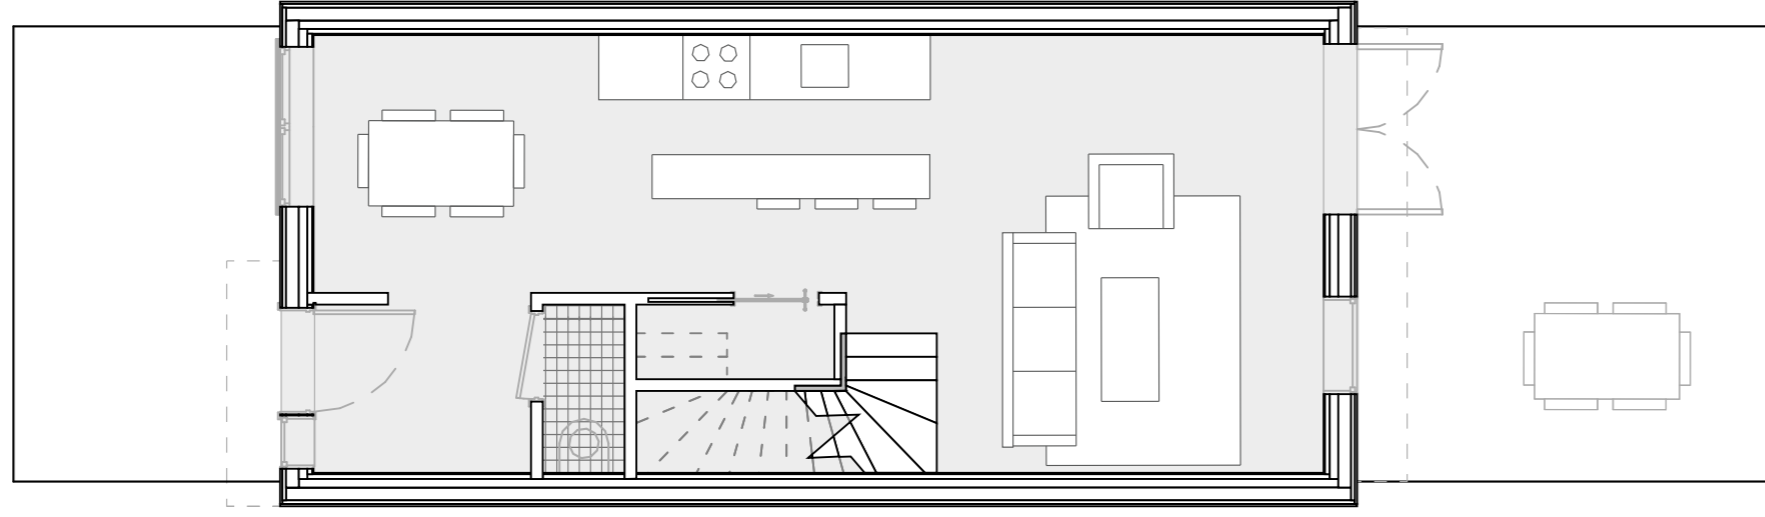

□ Type A
 □ Type B

