


ELEVATIONS  
West




ELEVATIONS  
North




ELEVATIONS  
South

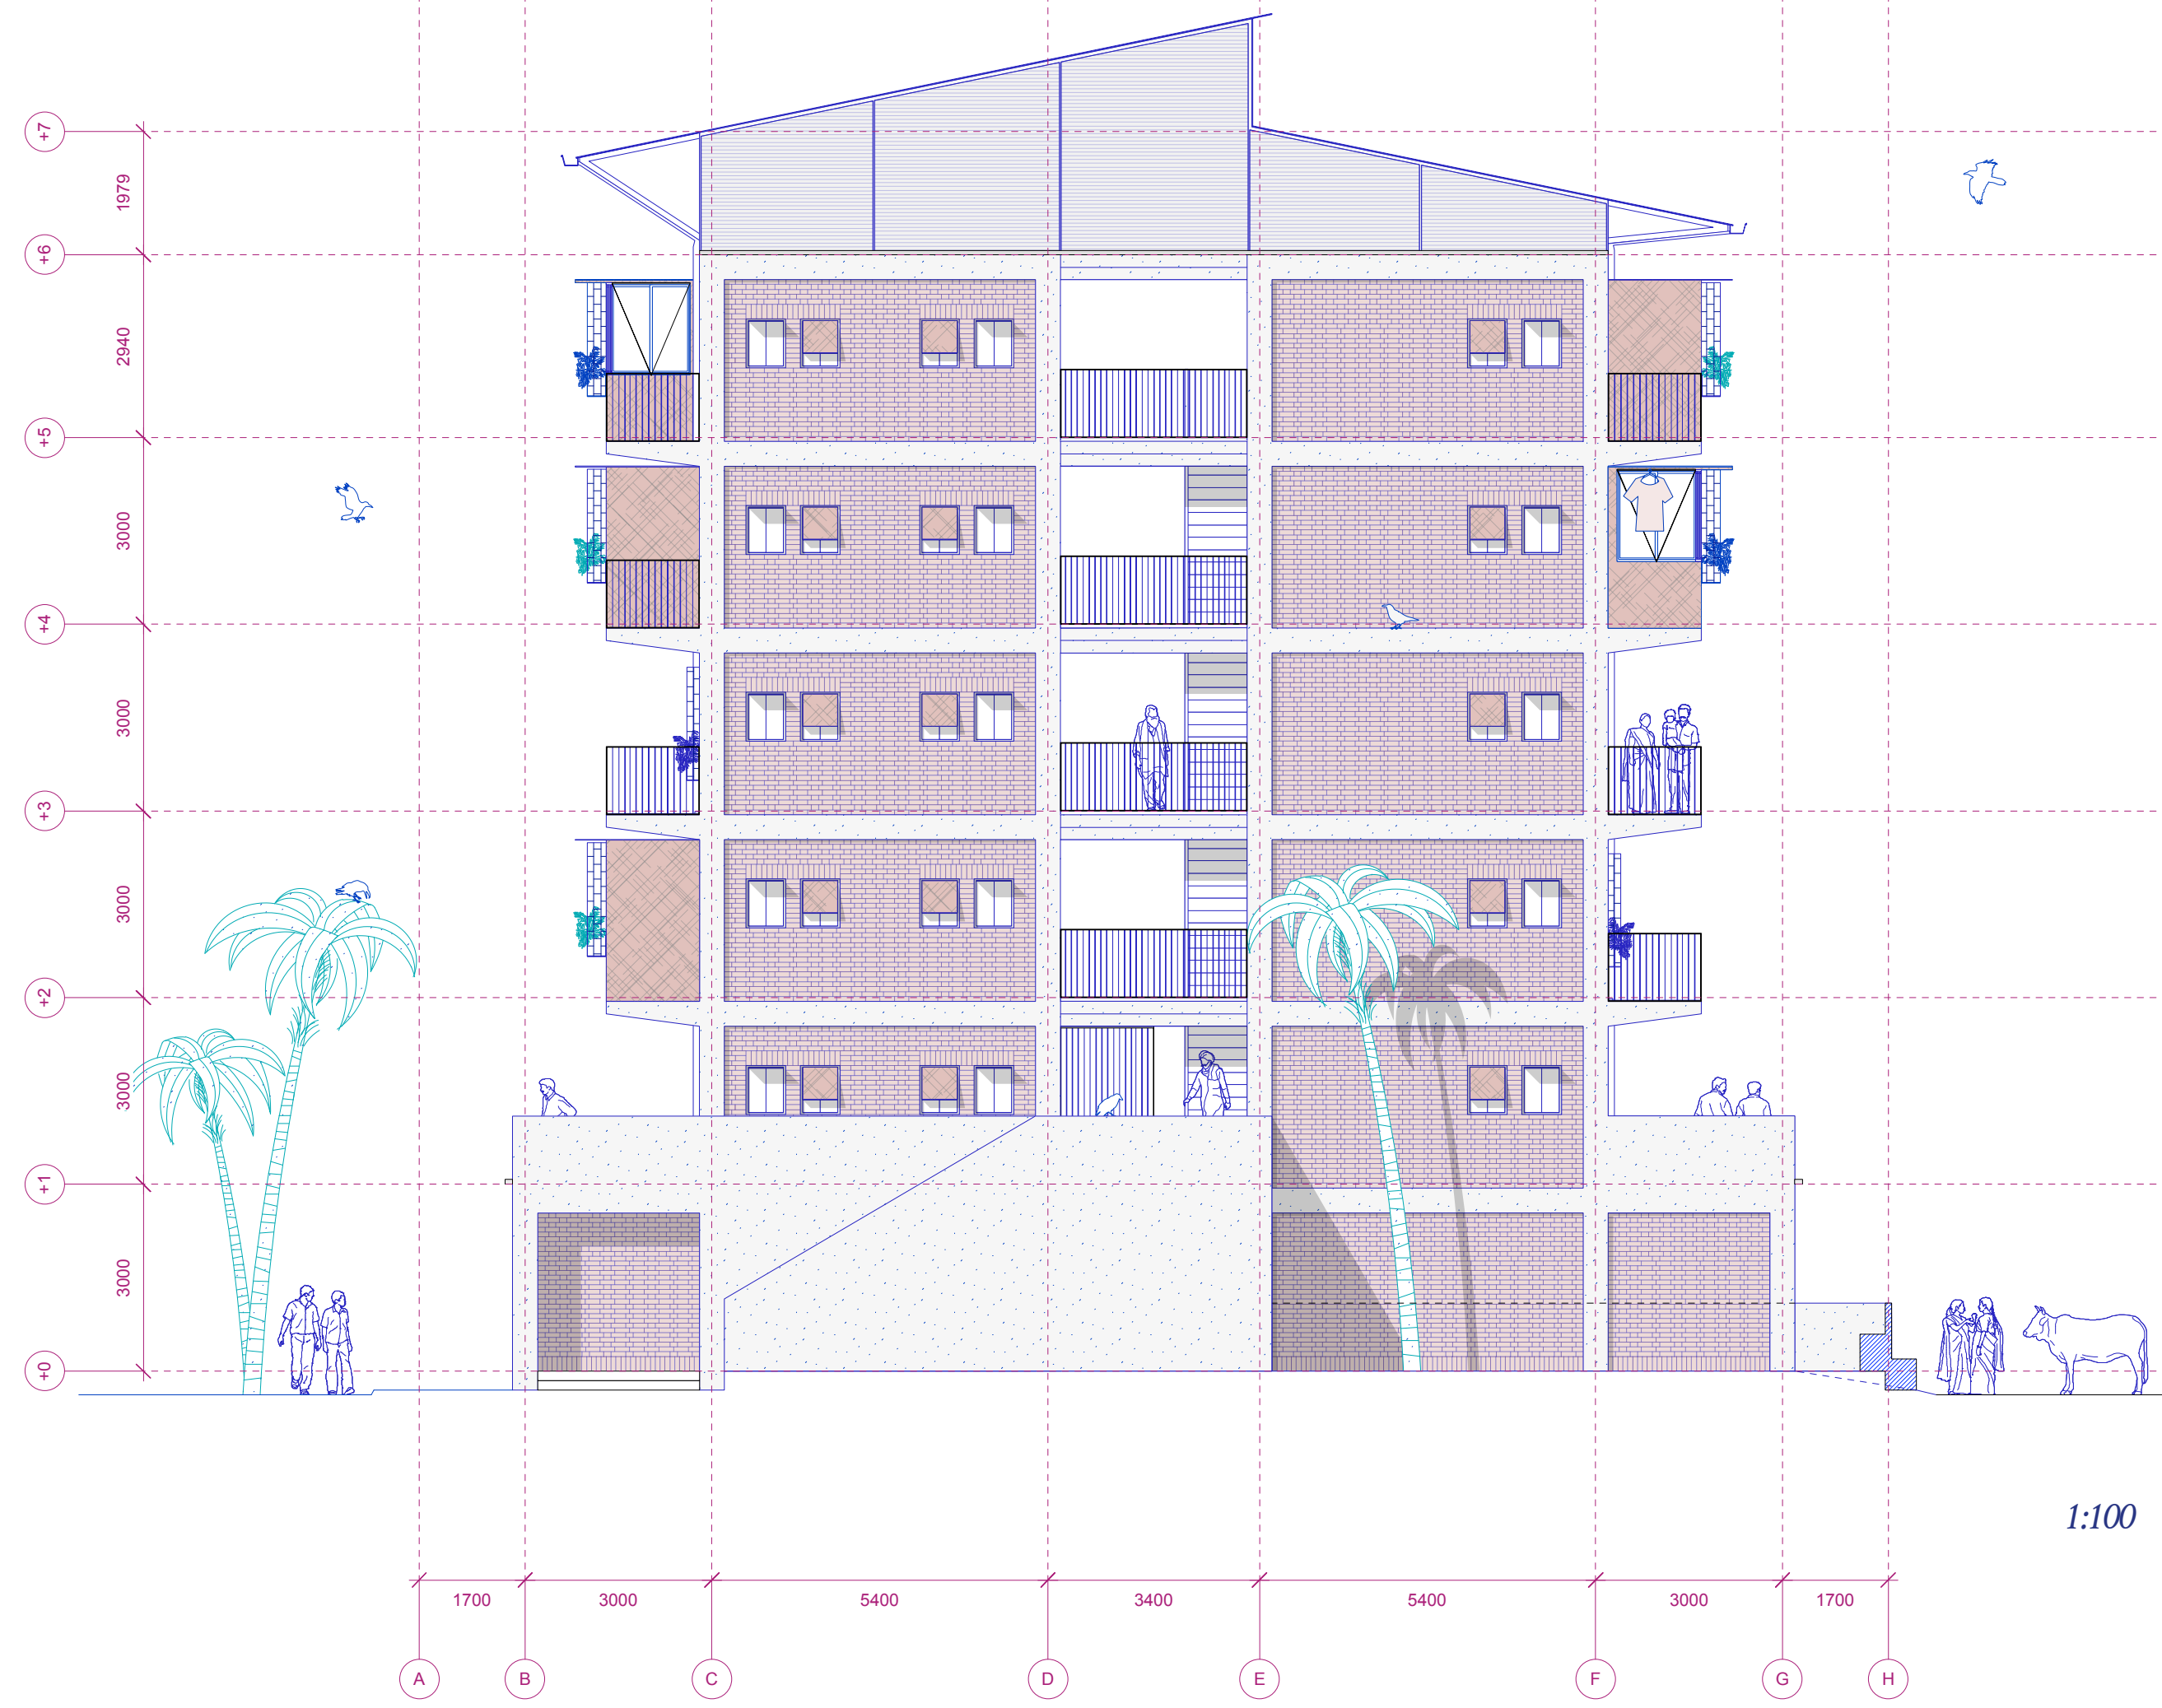

ELEVATIONS  
East

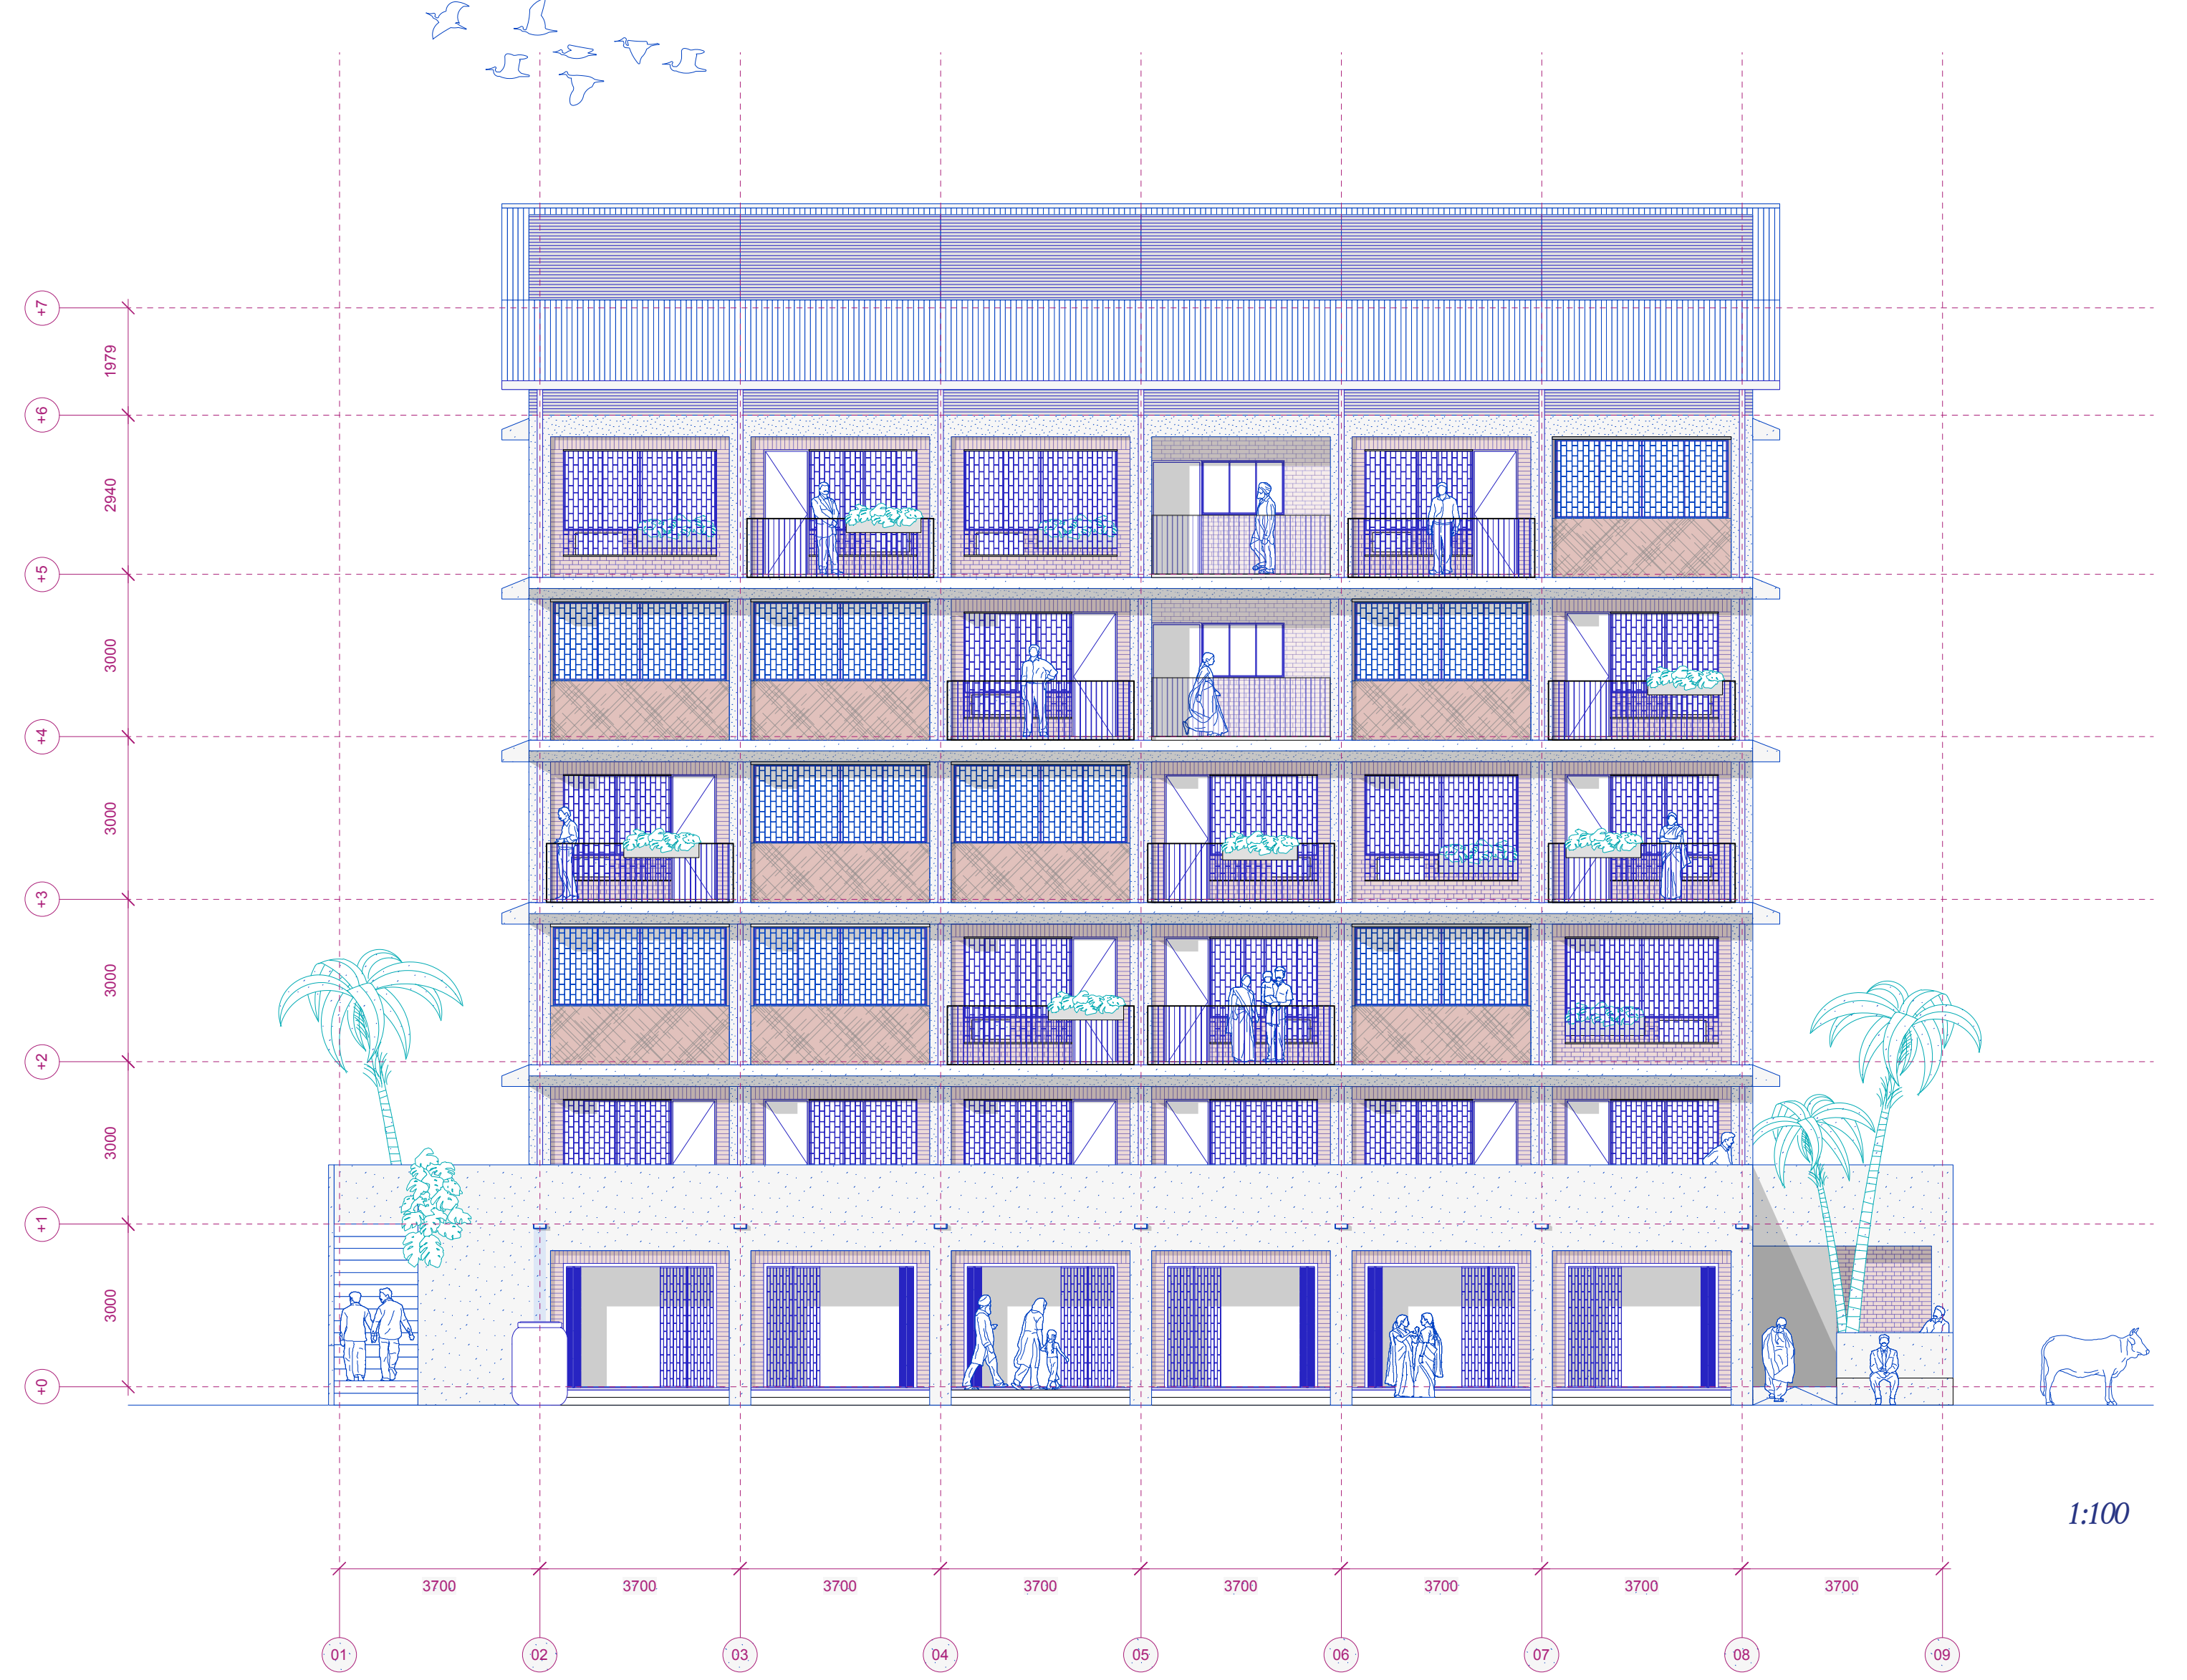

SECTIONS  
W-E

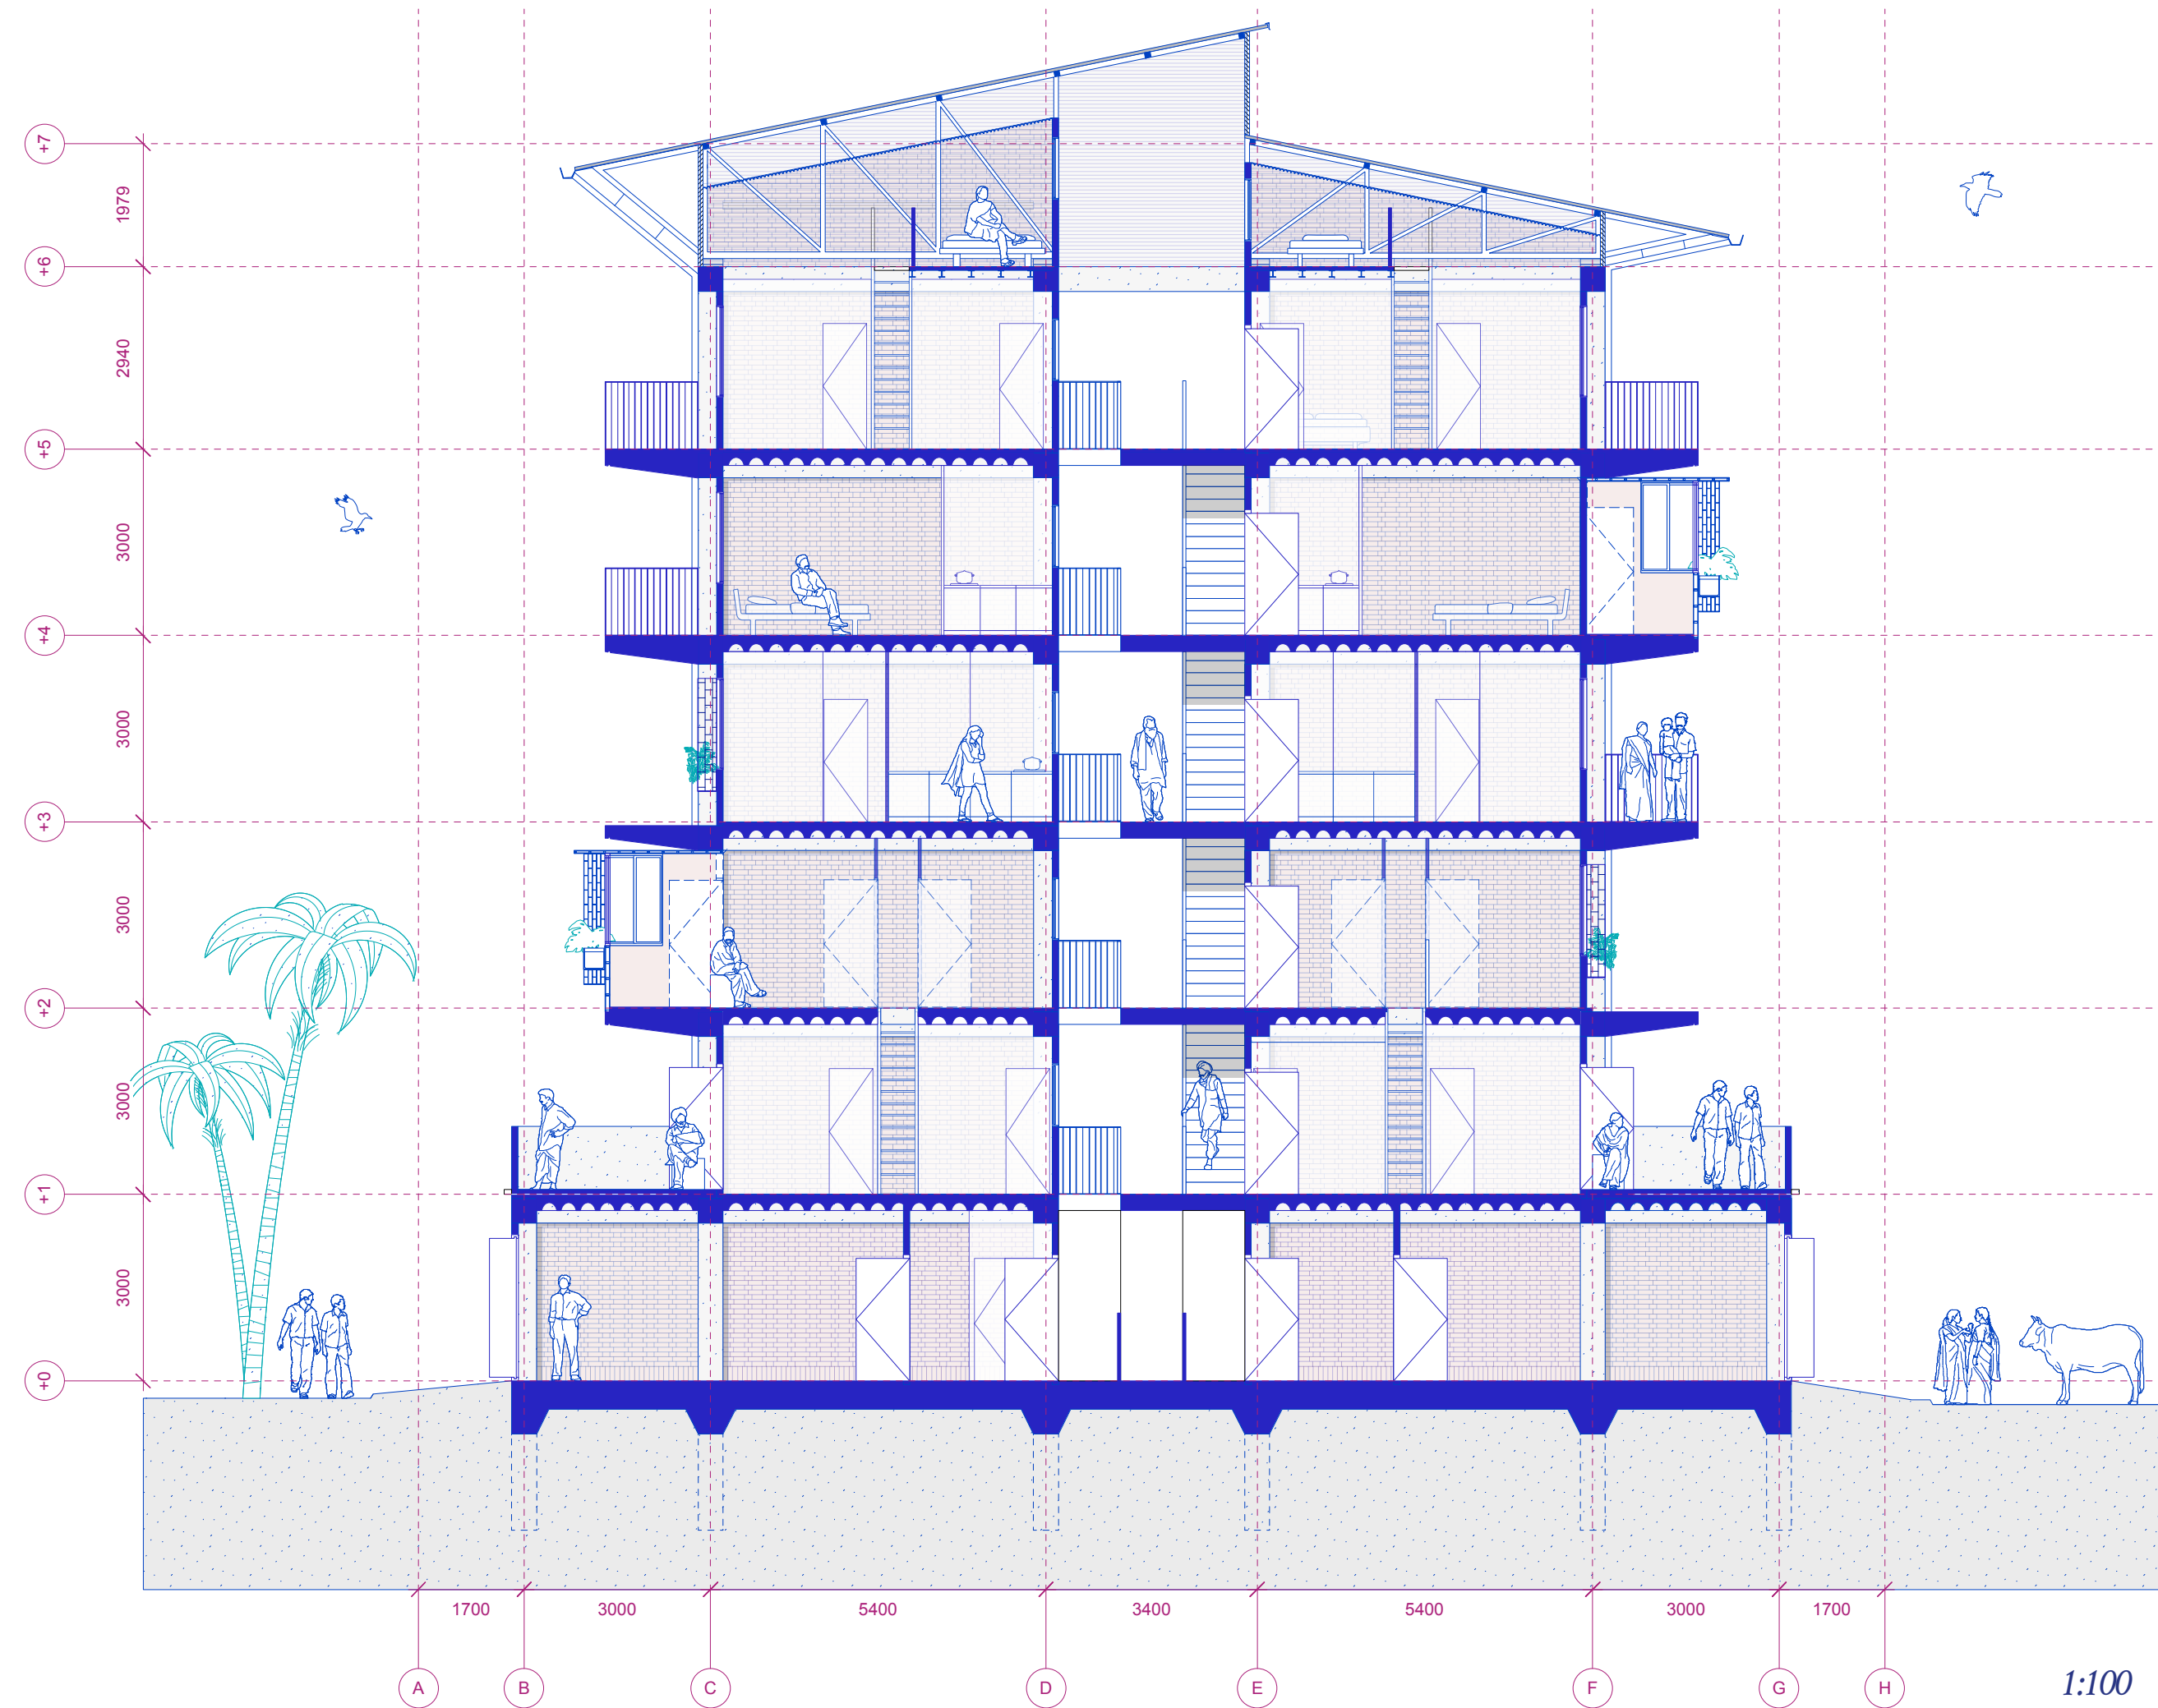

SECTIONS  
S-N

