


Site Plan 1:1000



0 200 400 800



Ground Floor Plan 1:200

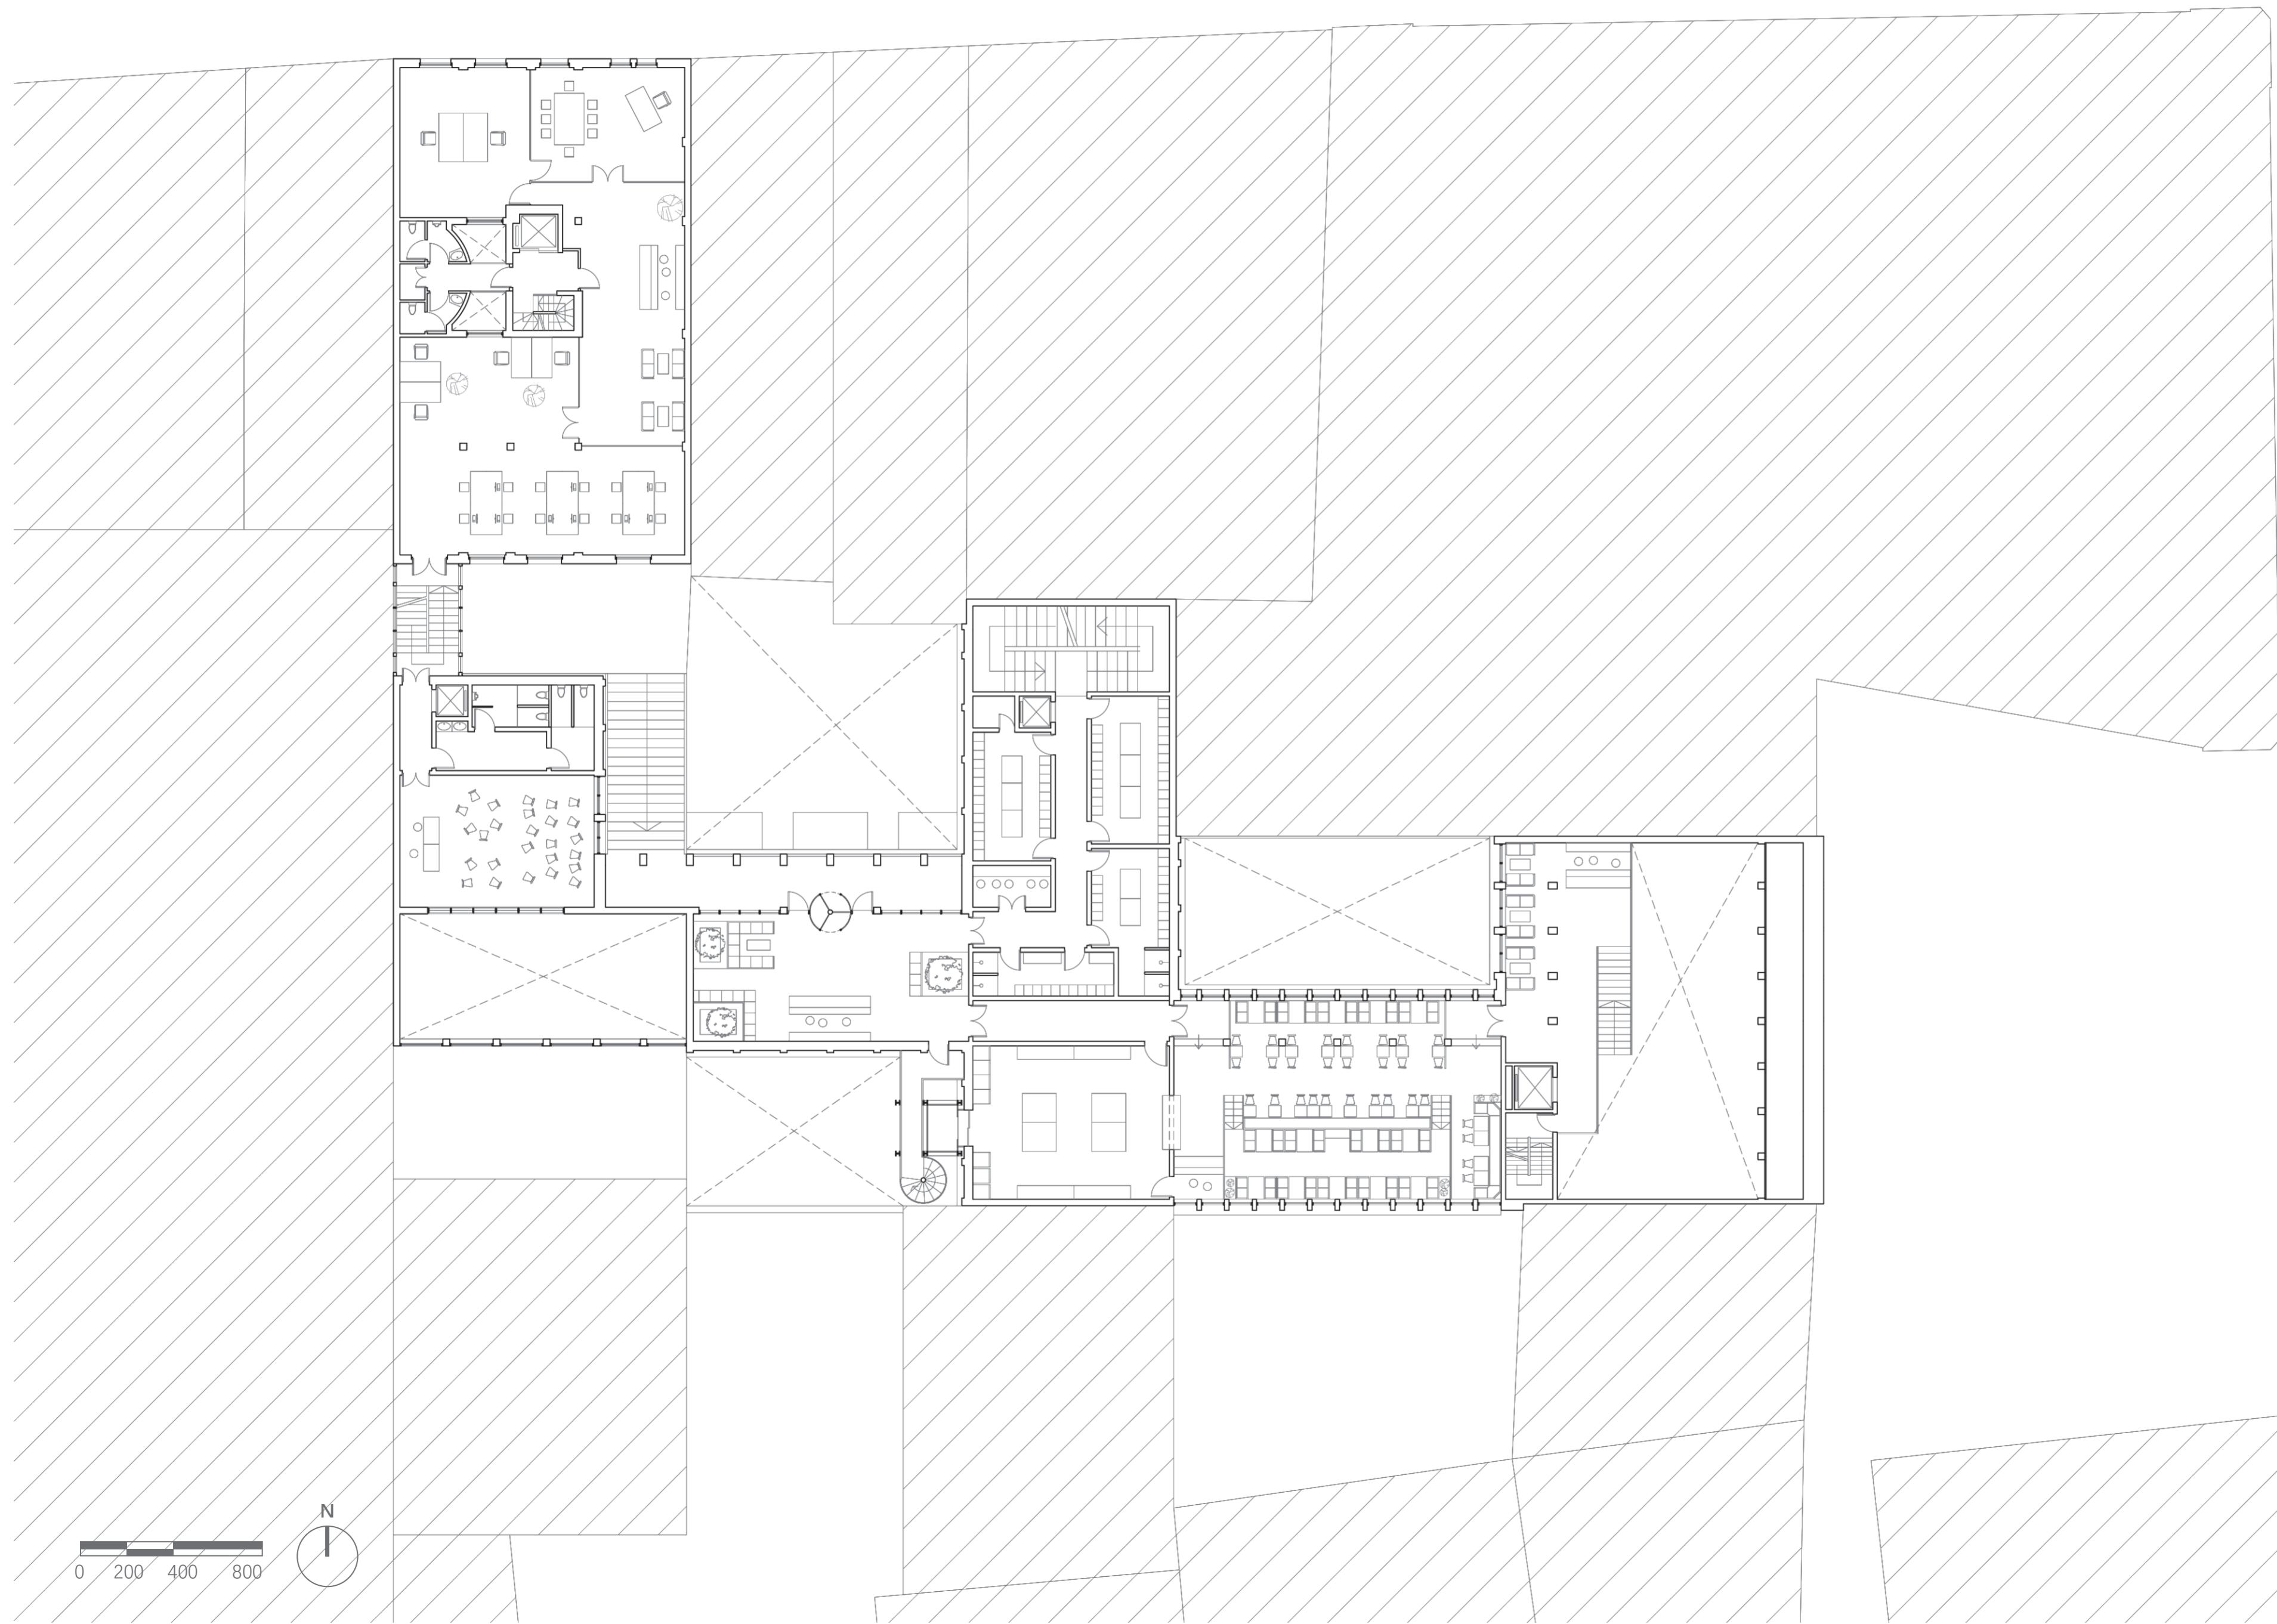


1st Floor Plan 1:200



0 200 400 800



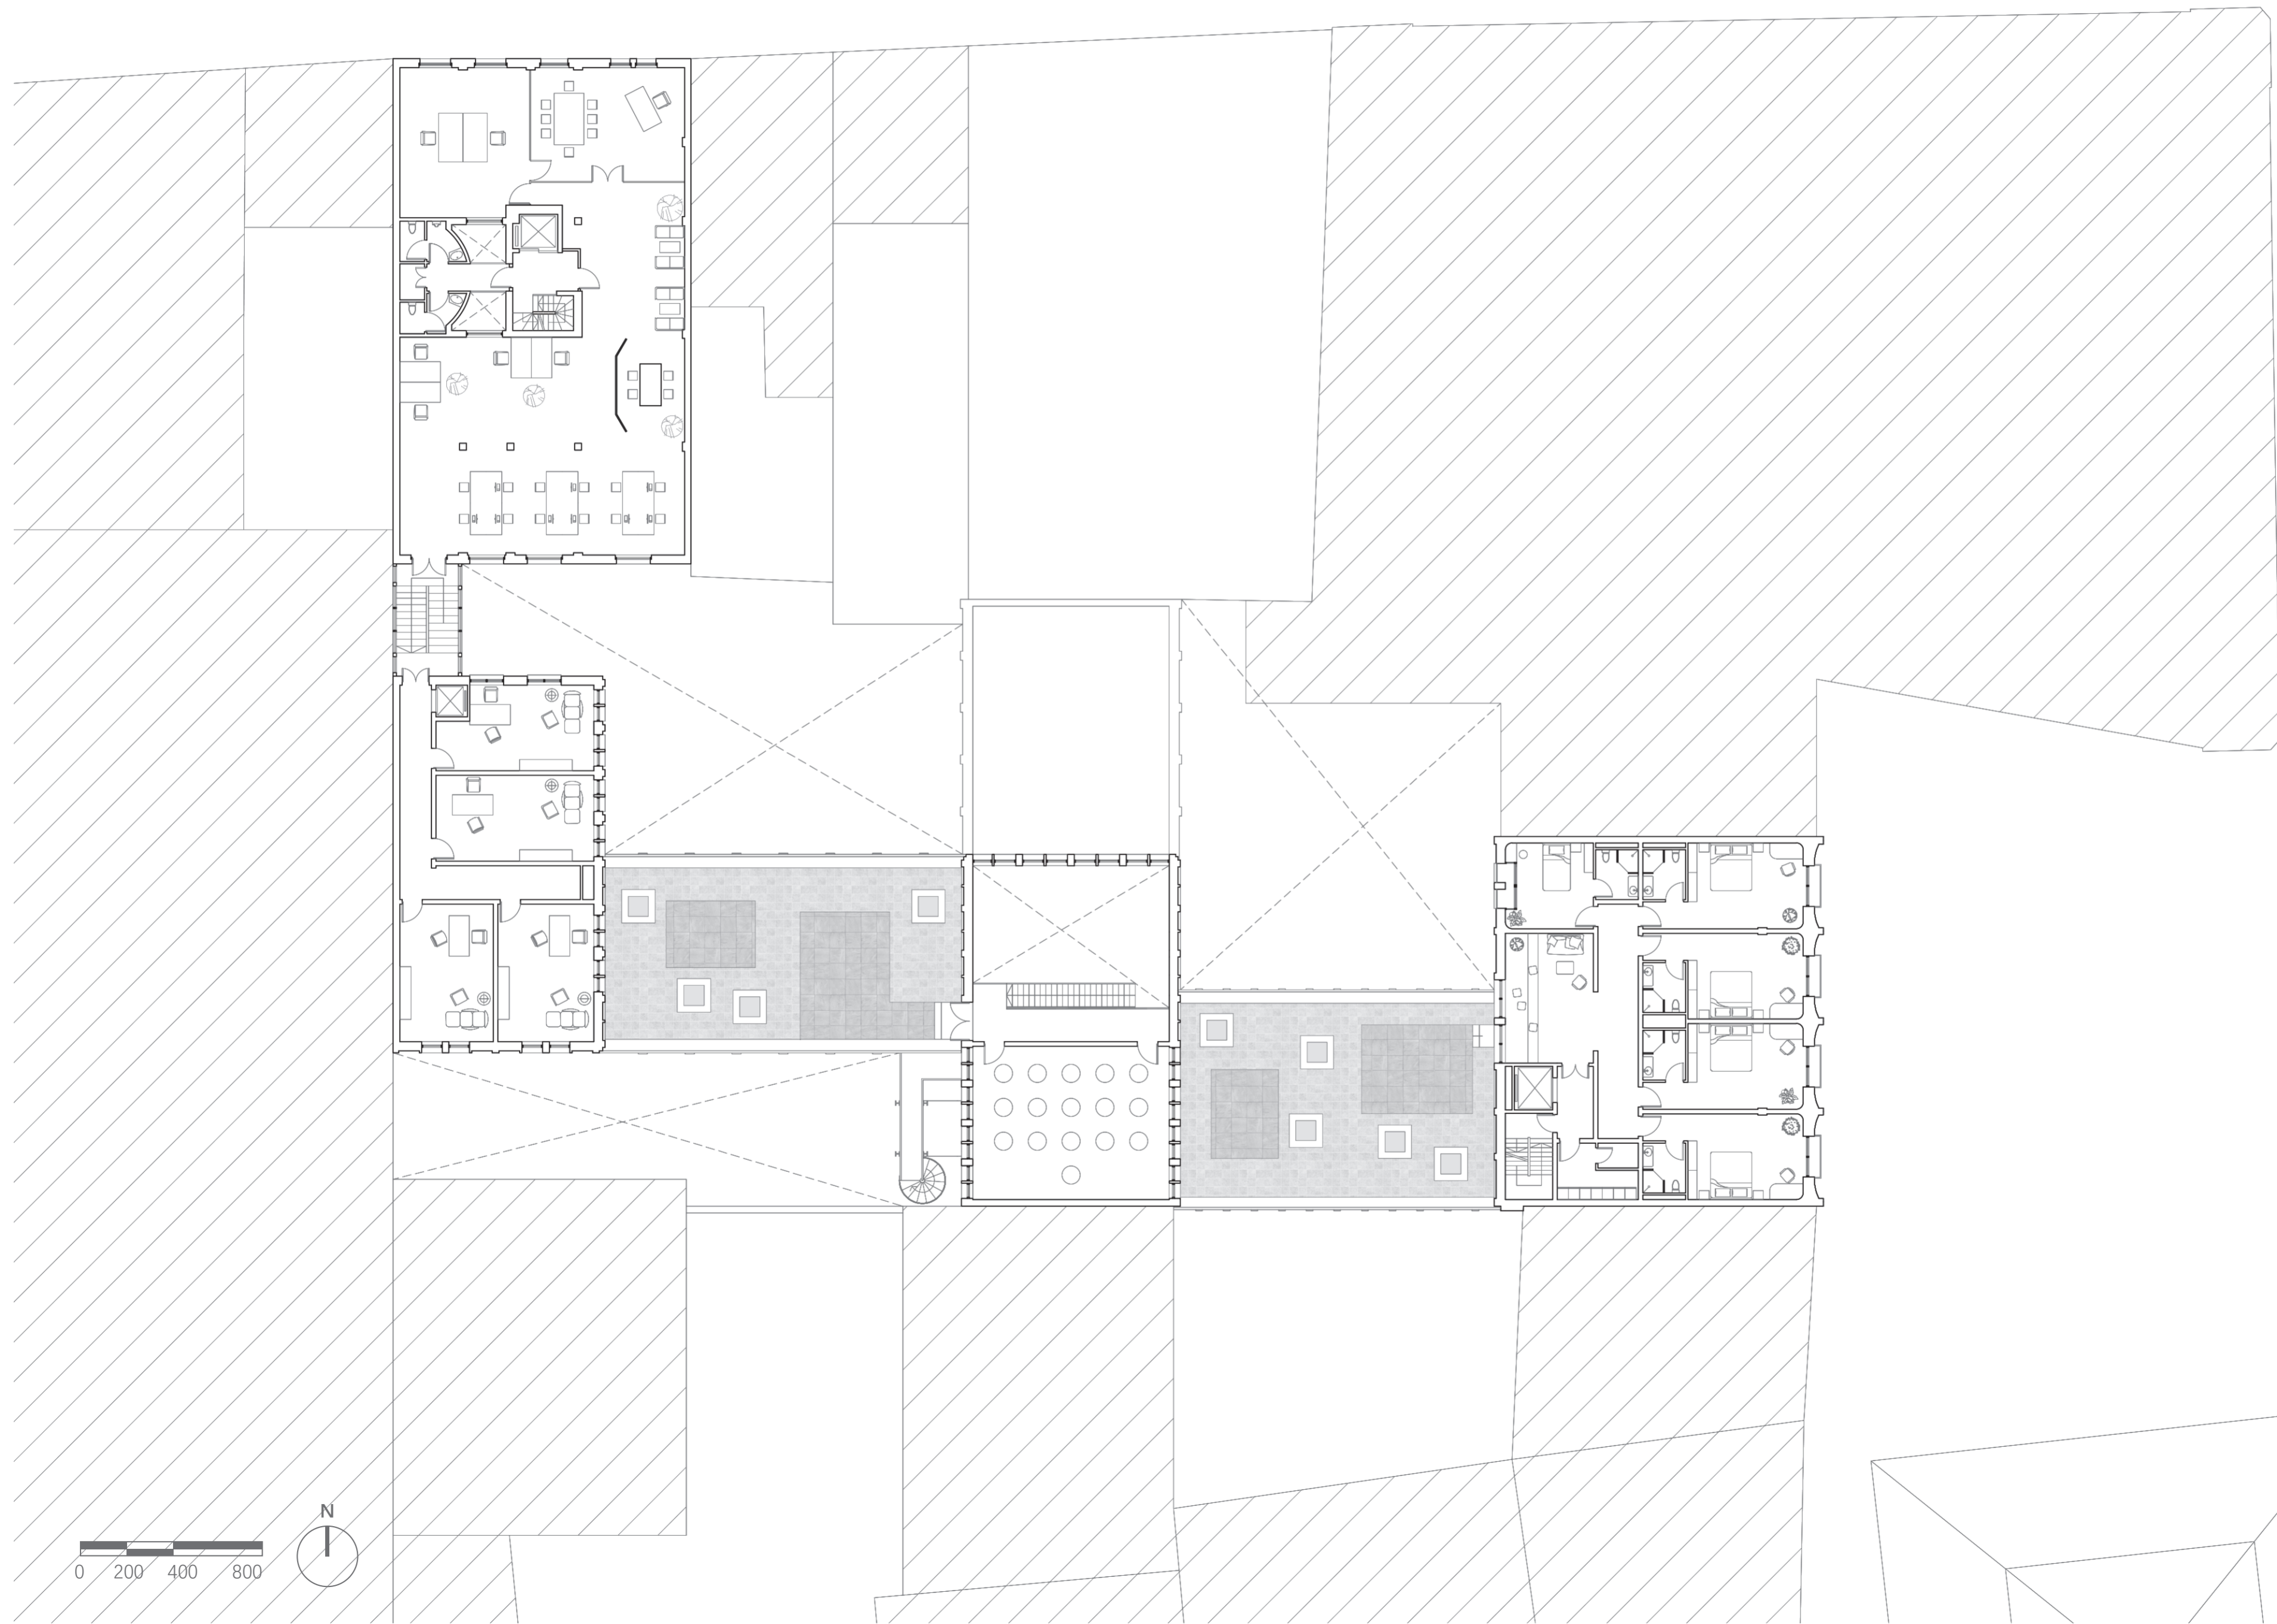

0 200 400 800






0 200 400 800




Top Floor Plan 1:200

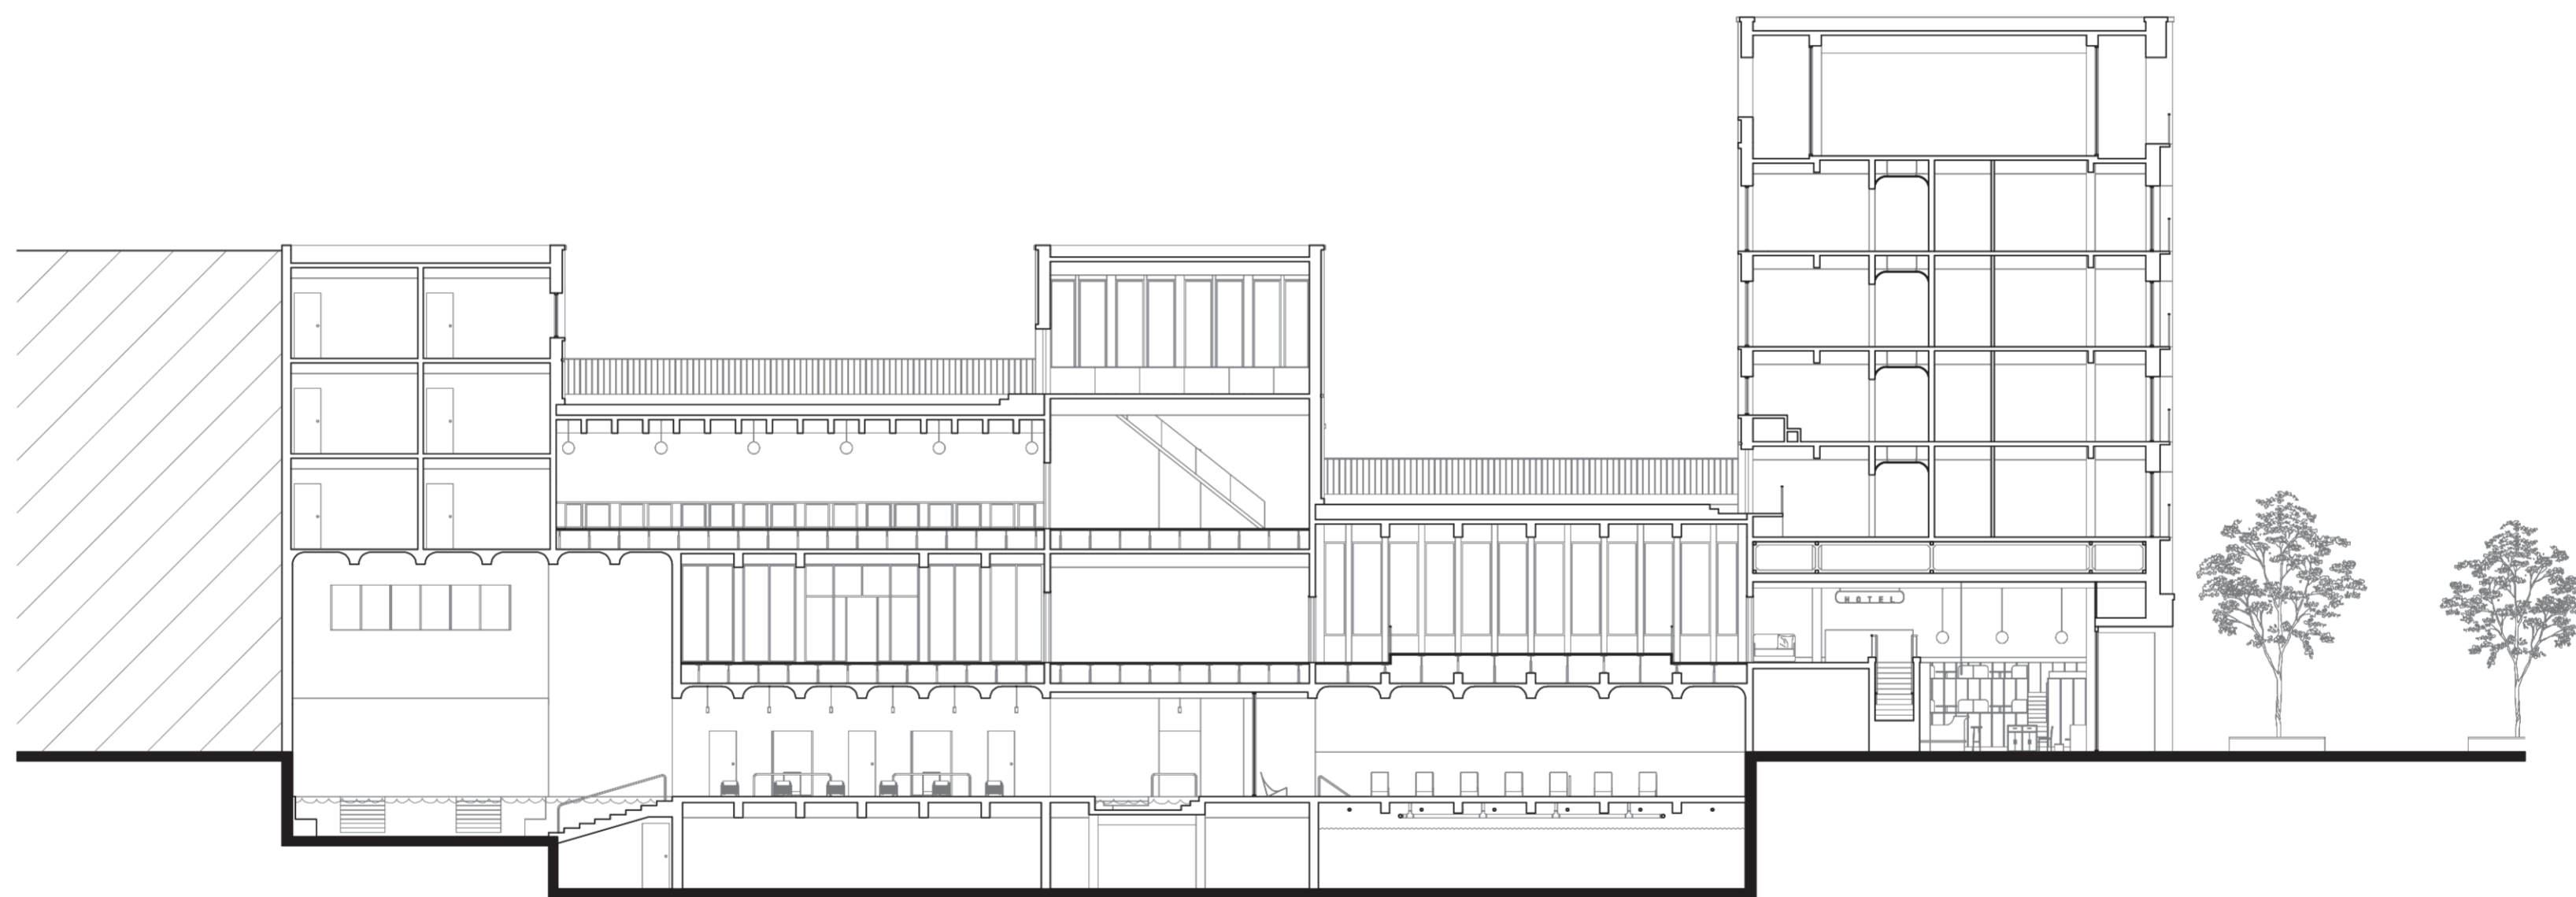

0 200 400 800

Section A-A 1:200

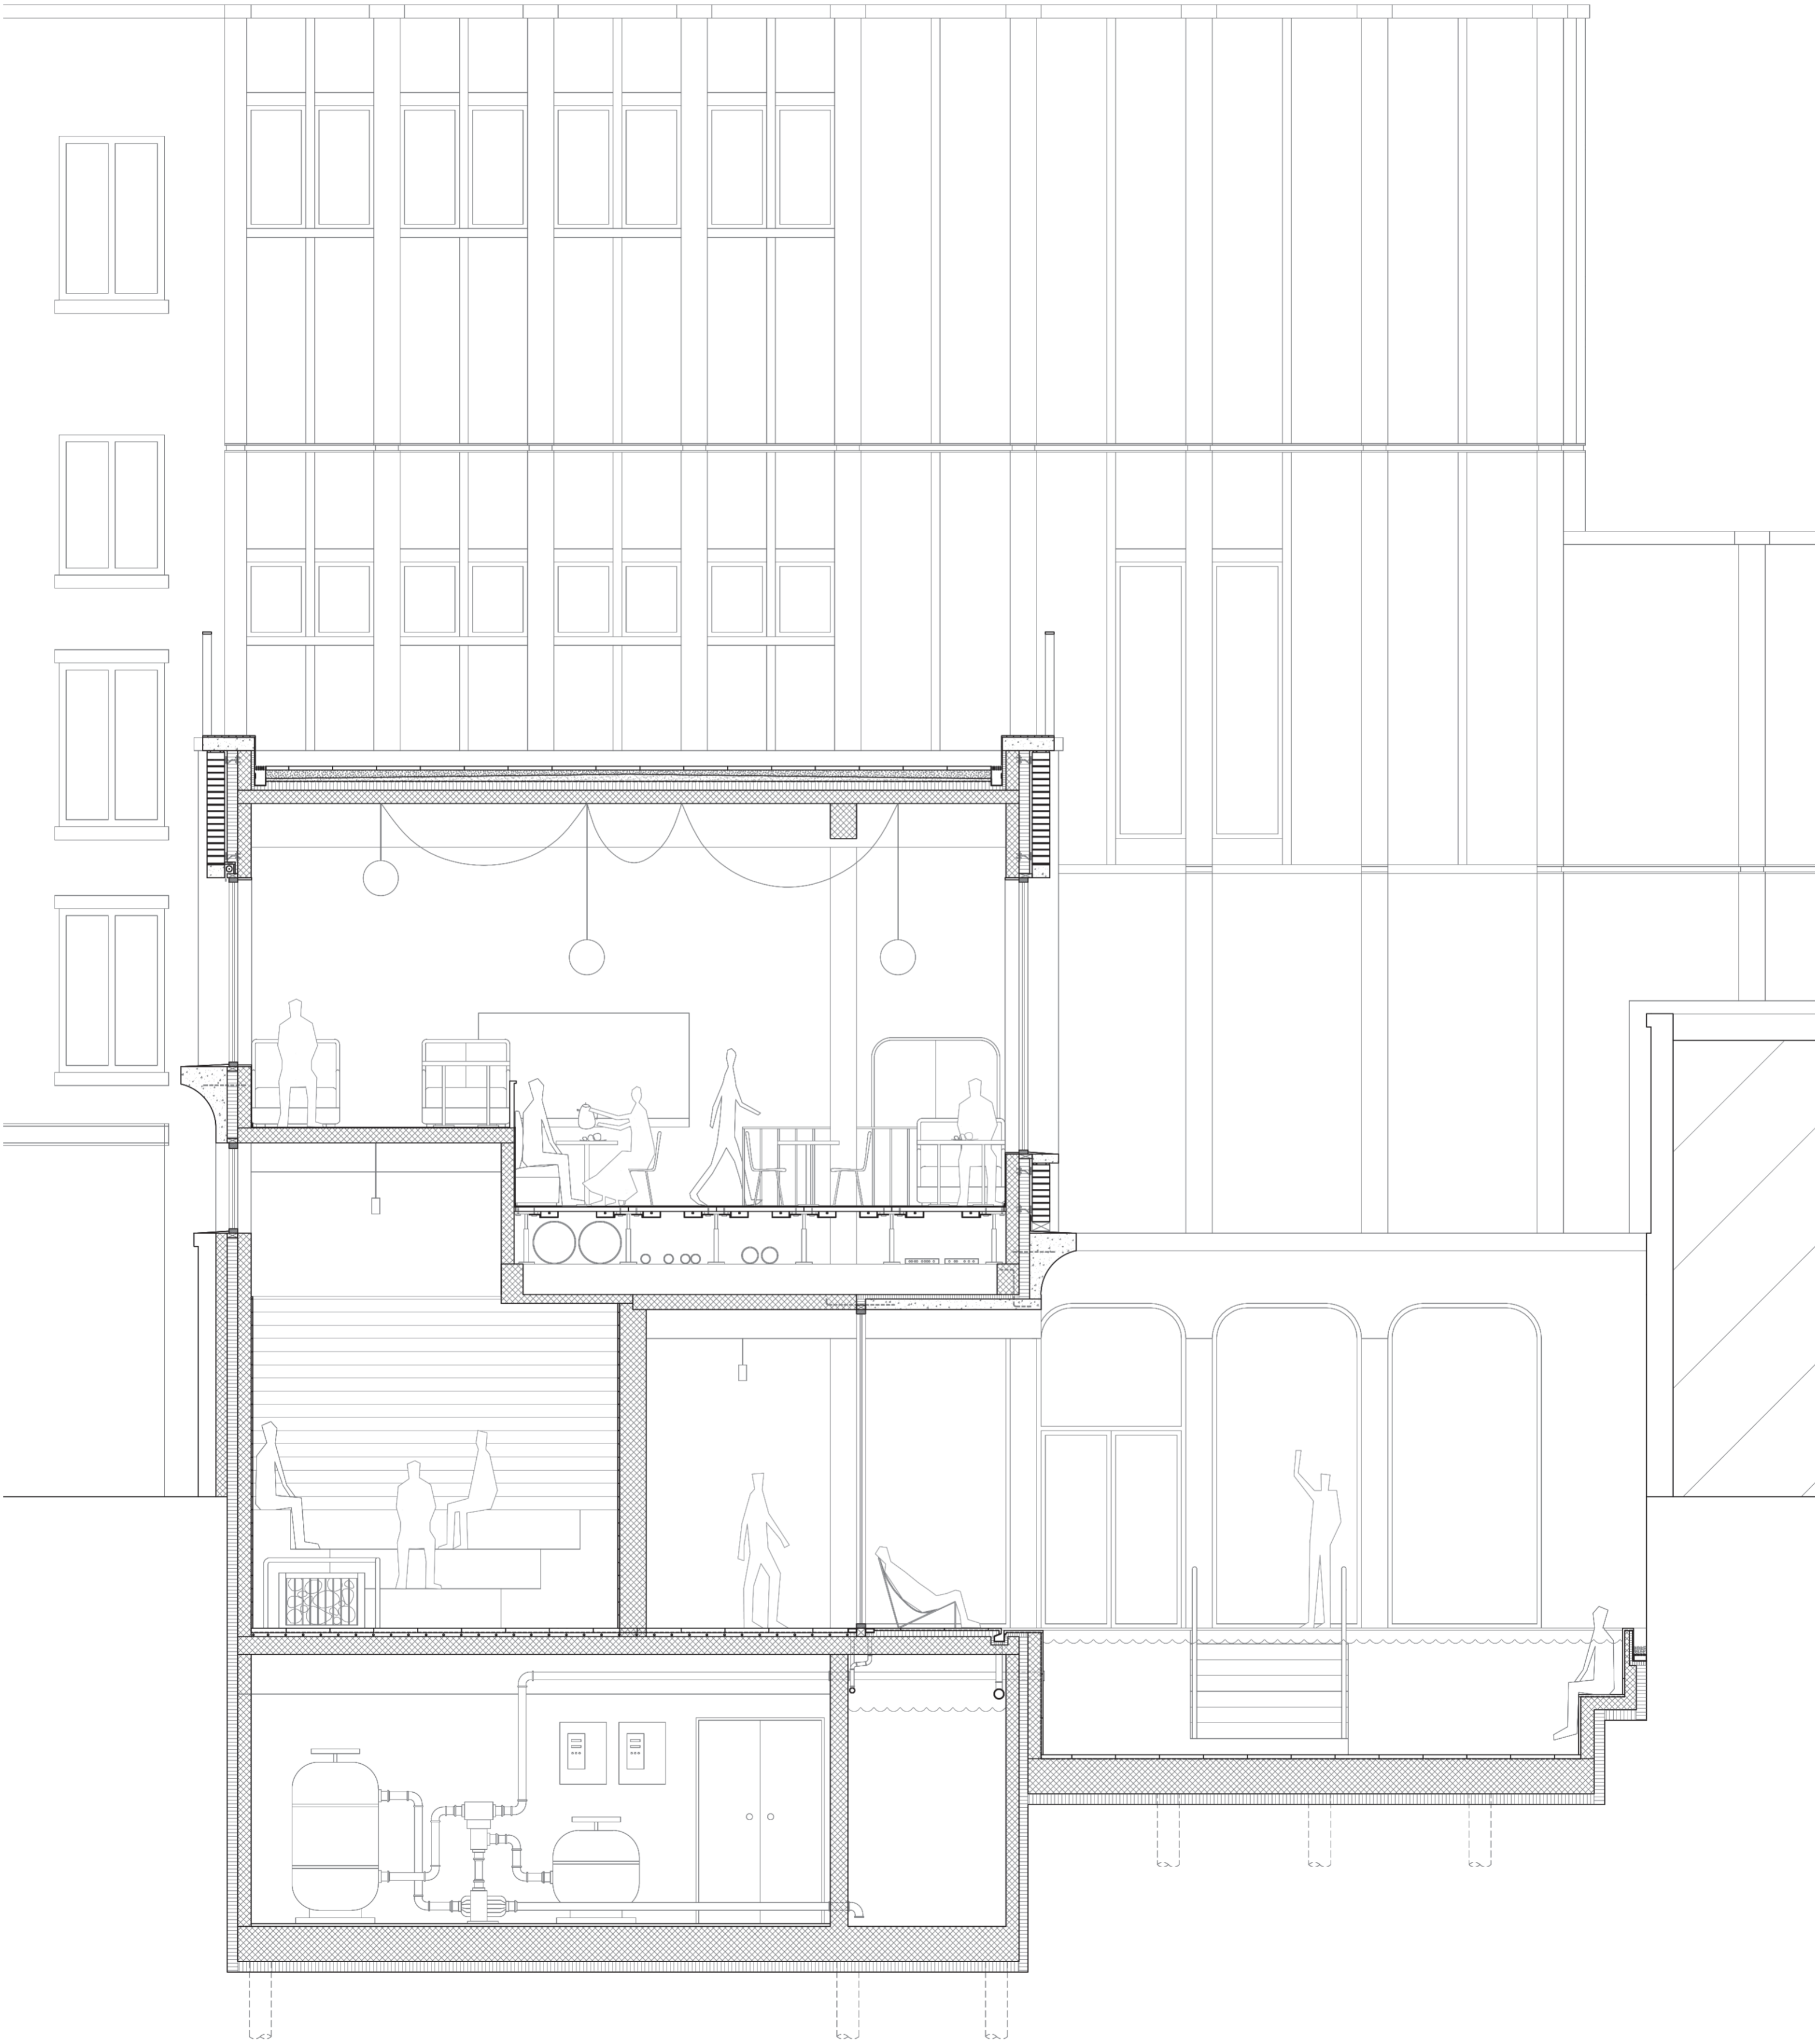

0 50 100 200

Section B-B 1:50





