




Level 5 1:200

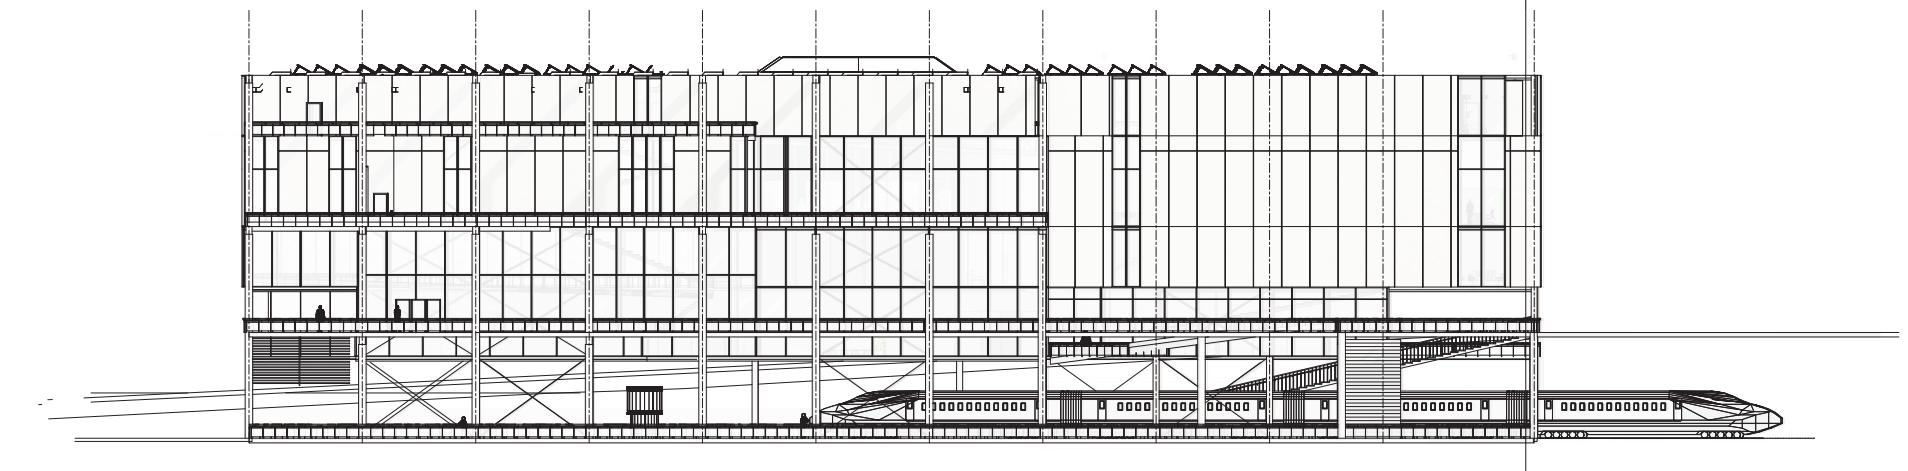


Z0

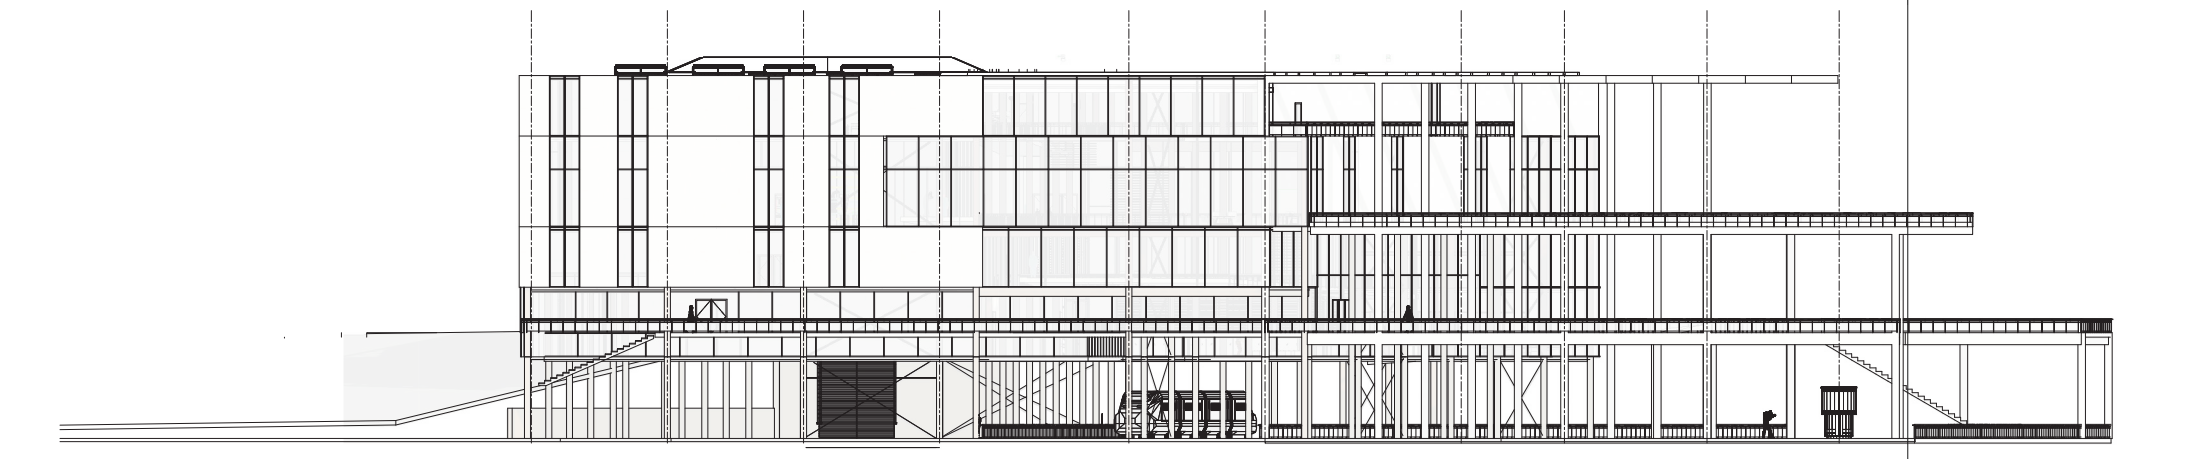


N0

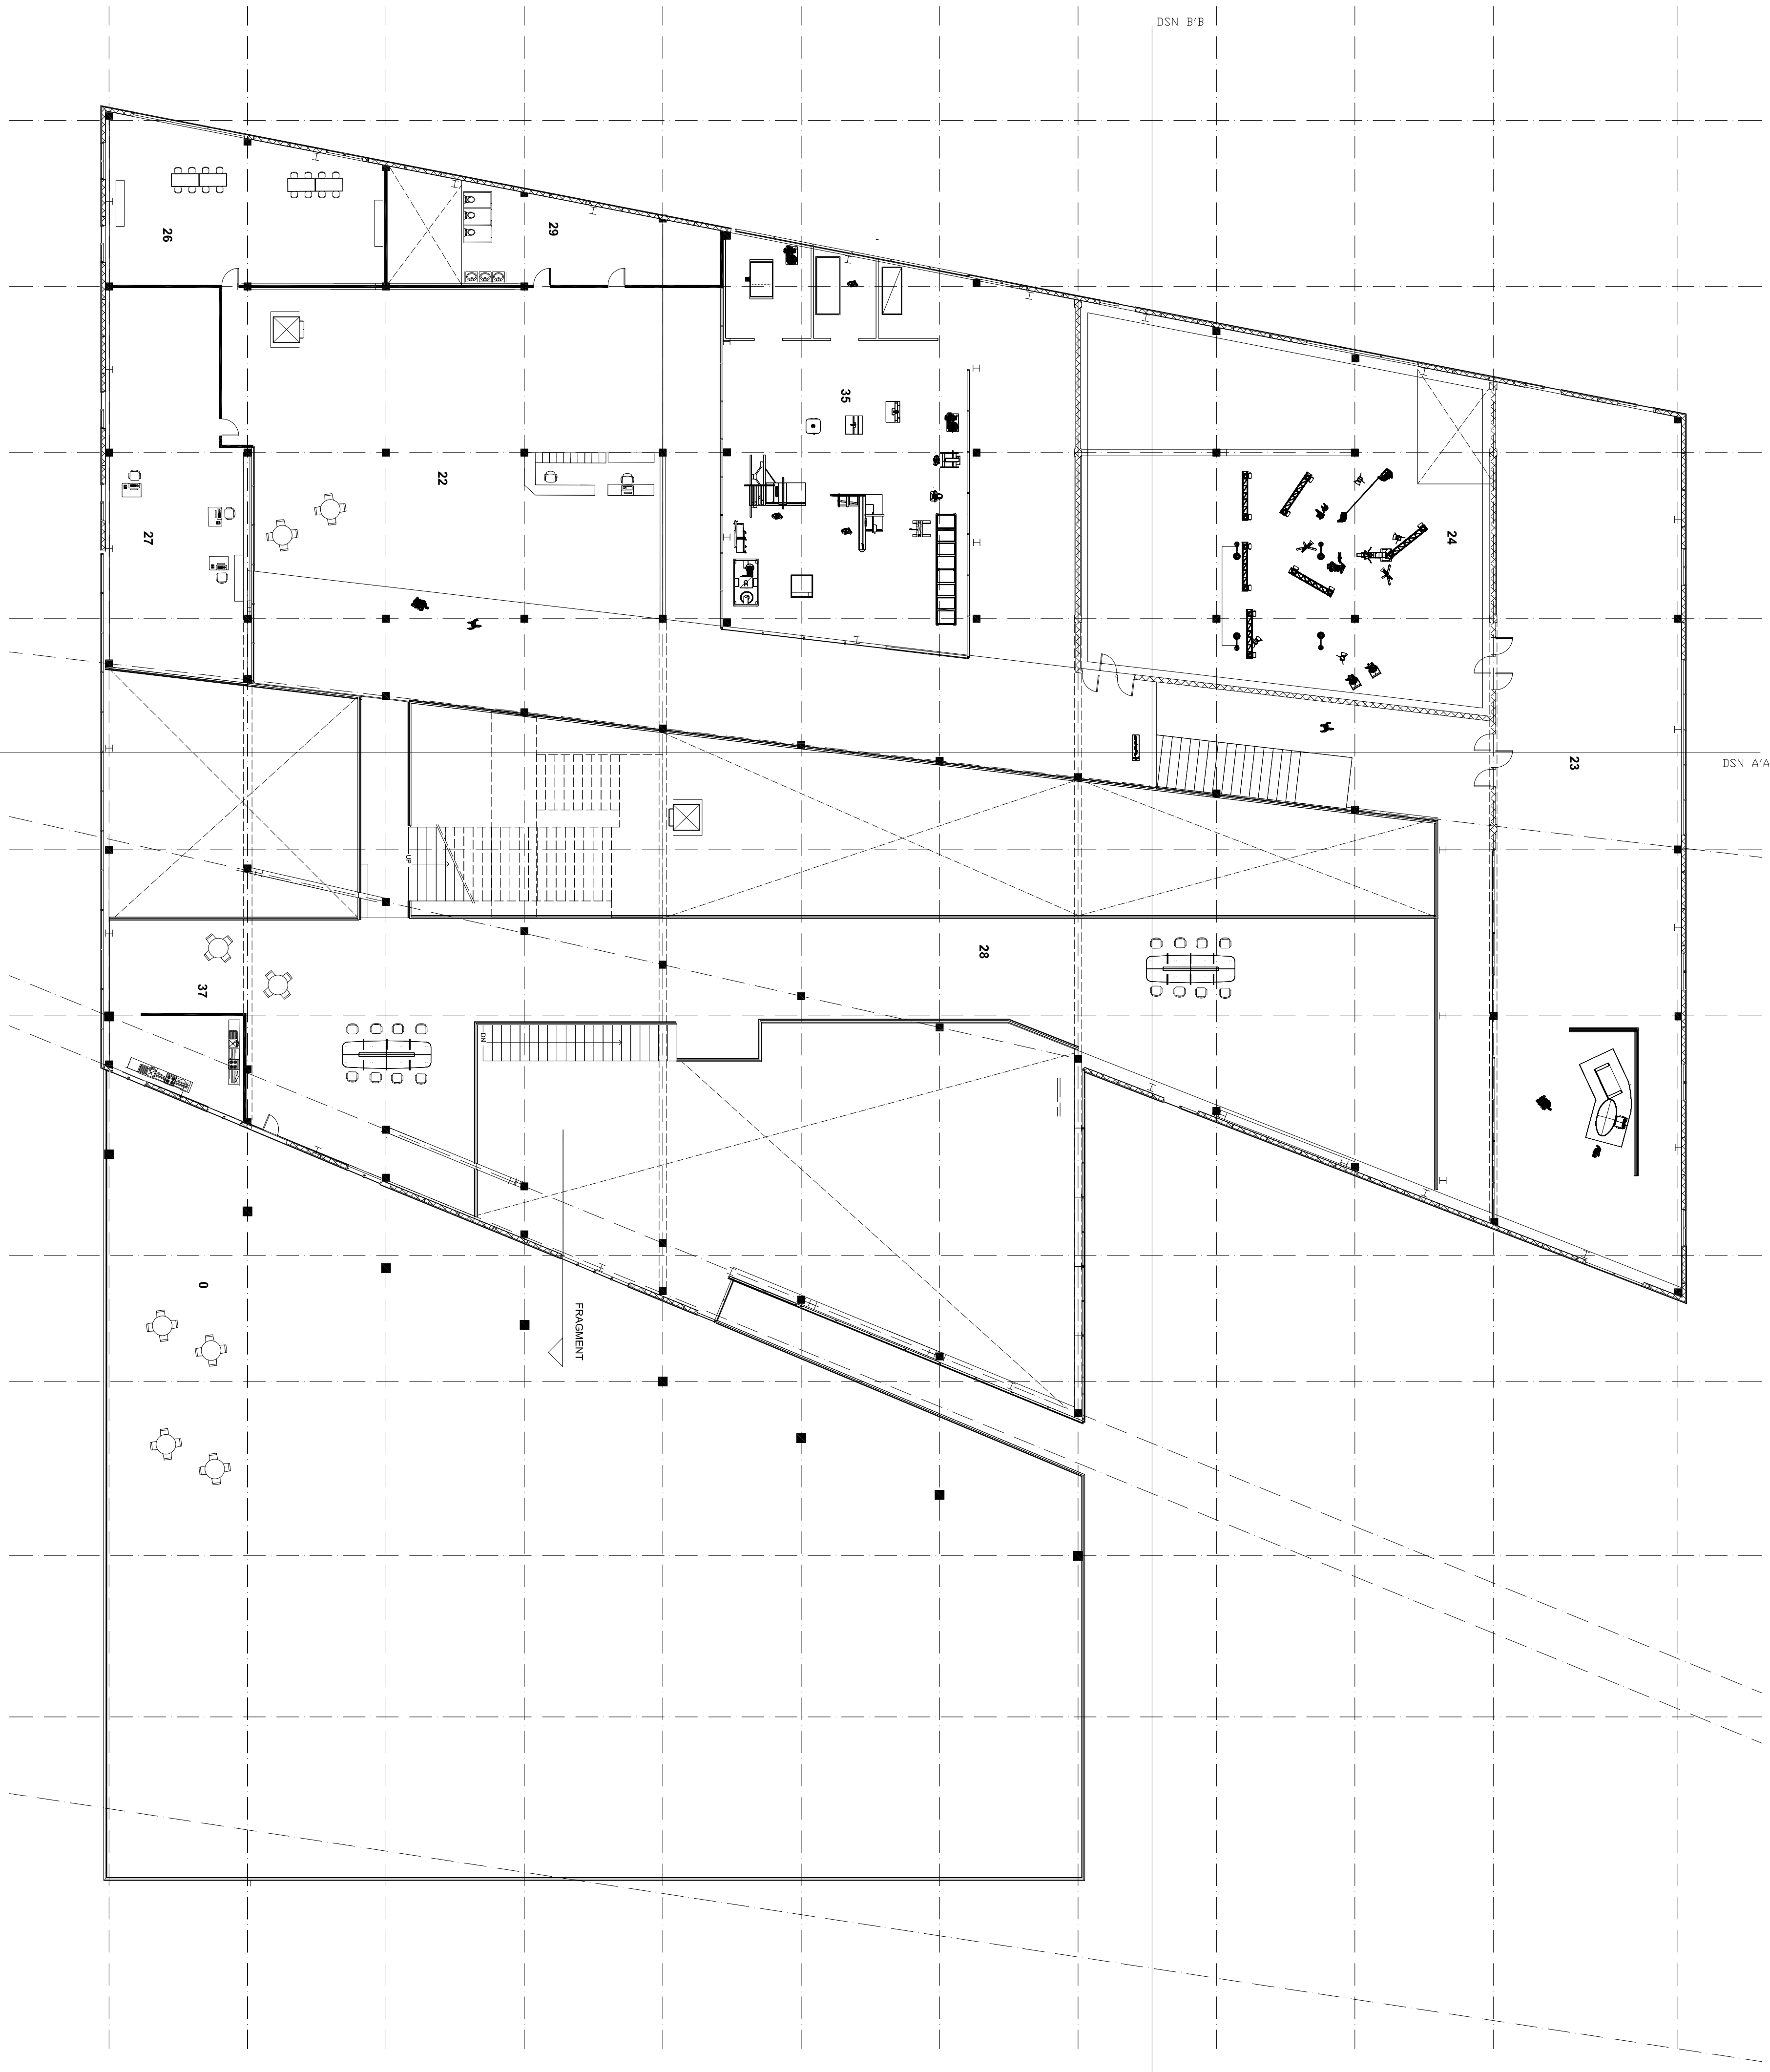

Level 4 1:200

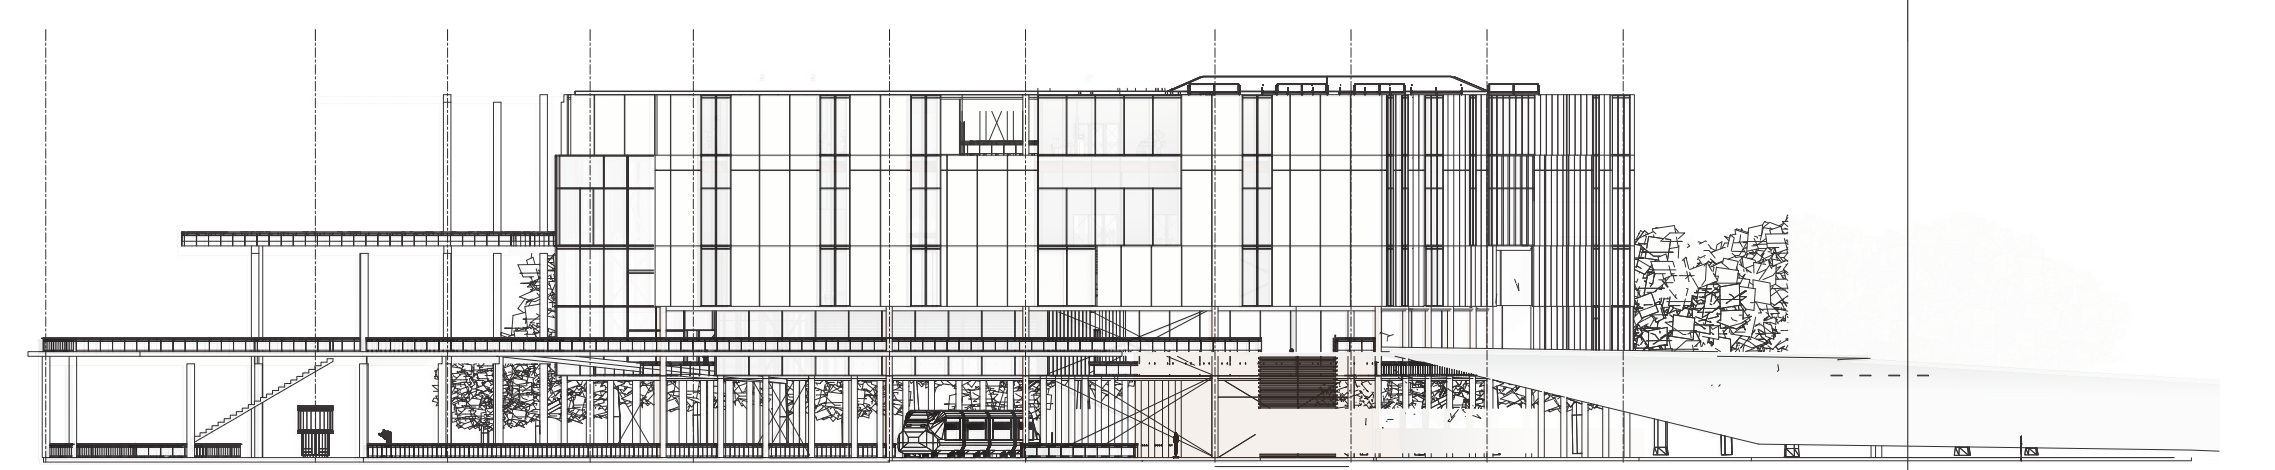


ZW

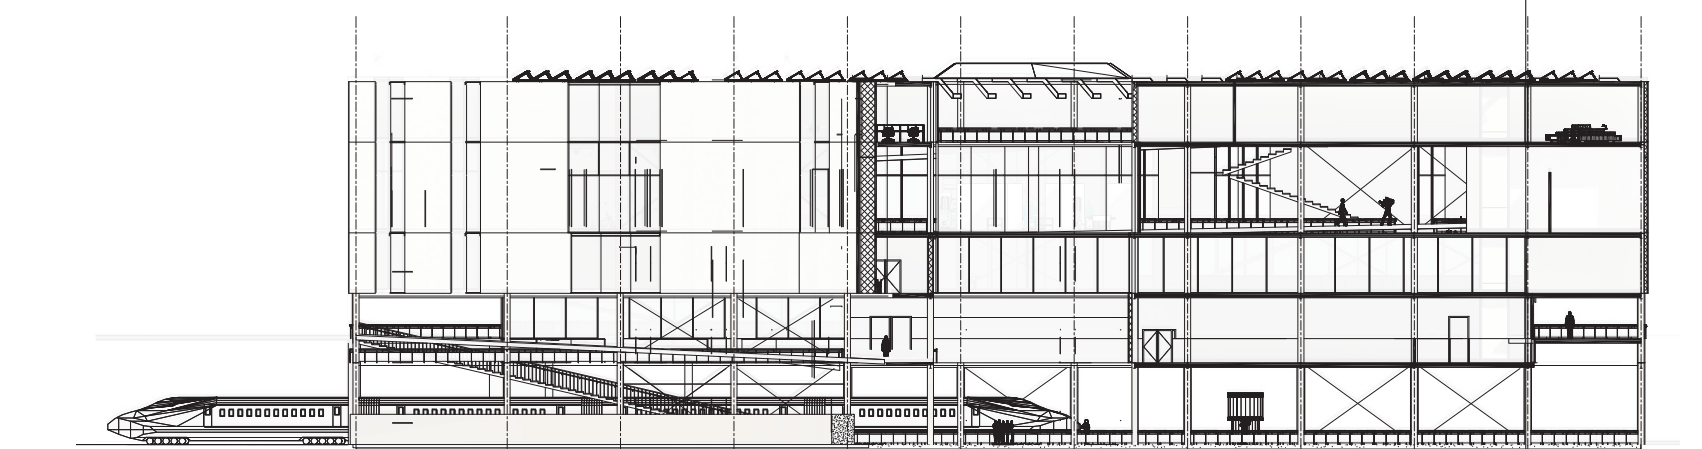


NW




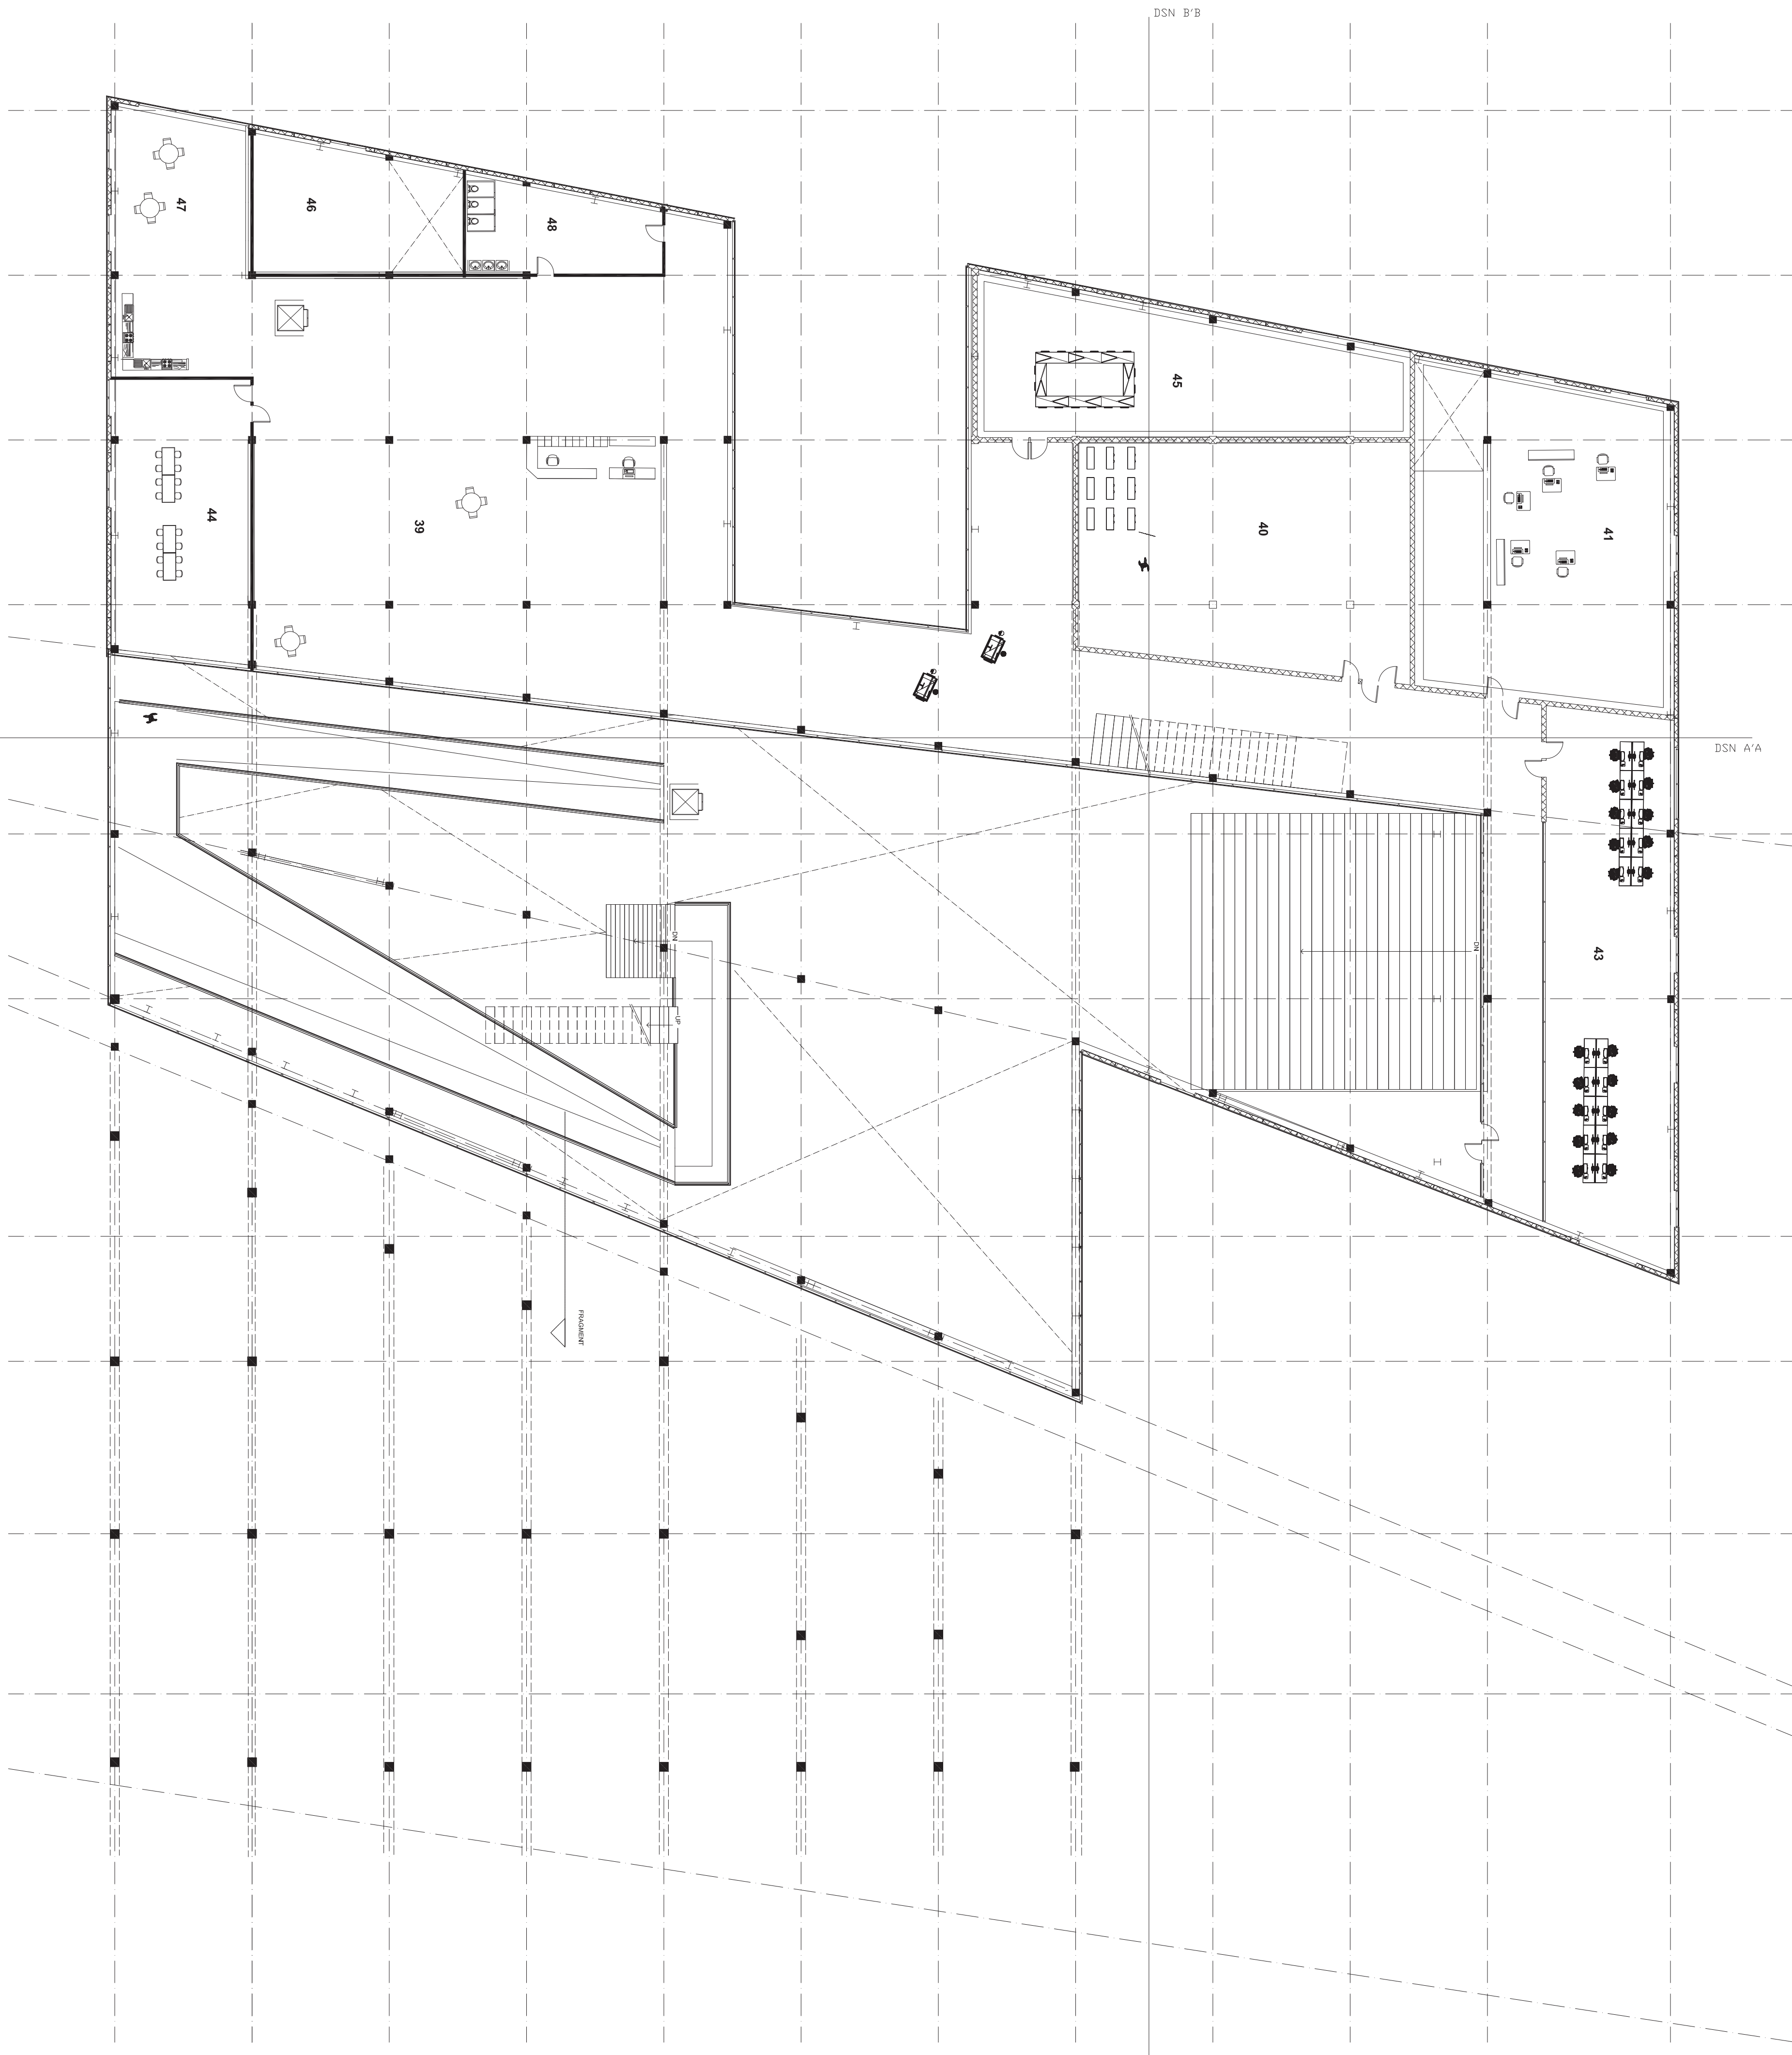

Level 3 1:200


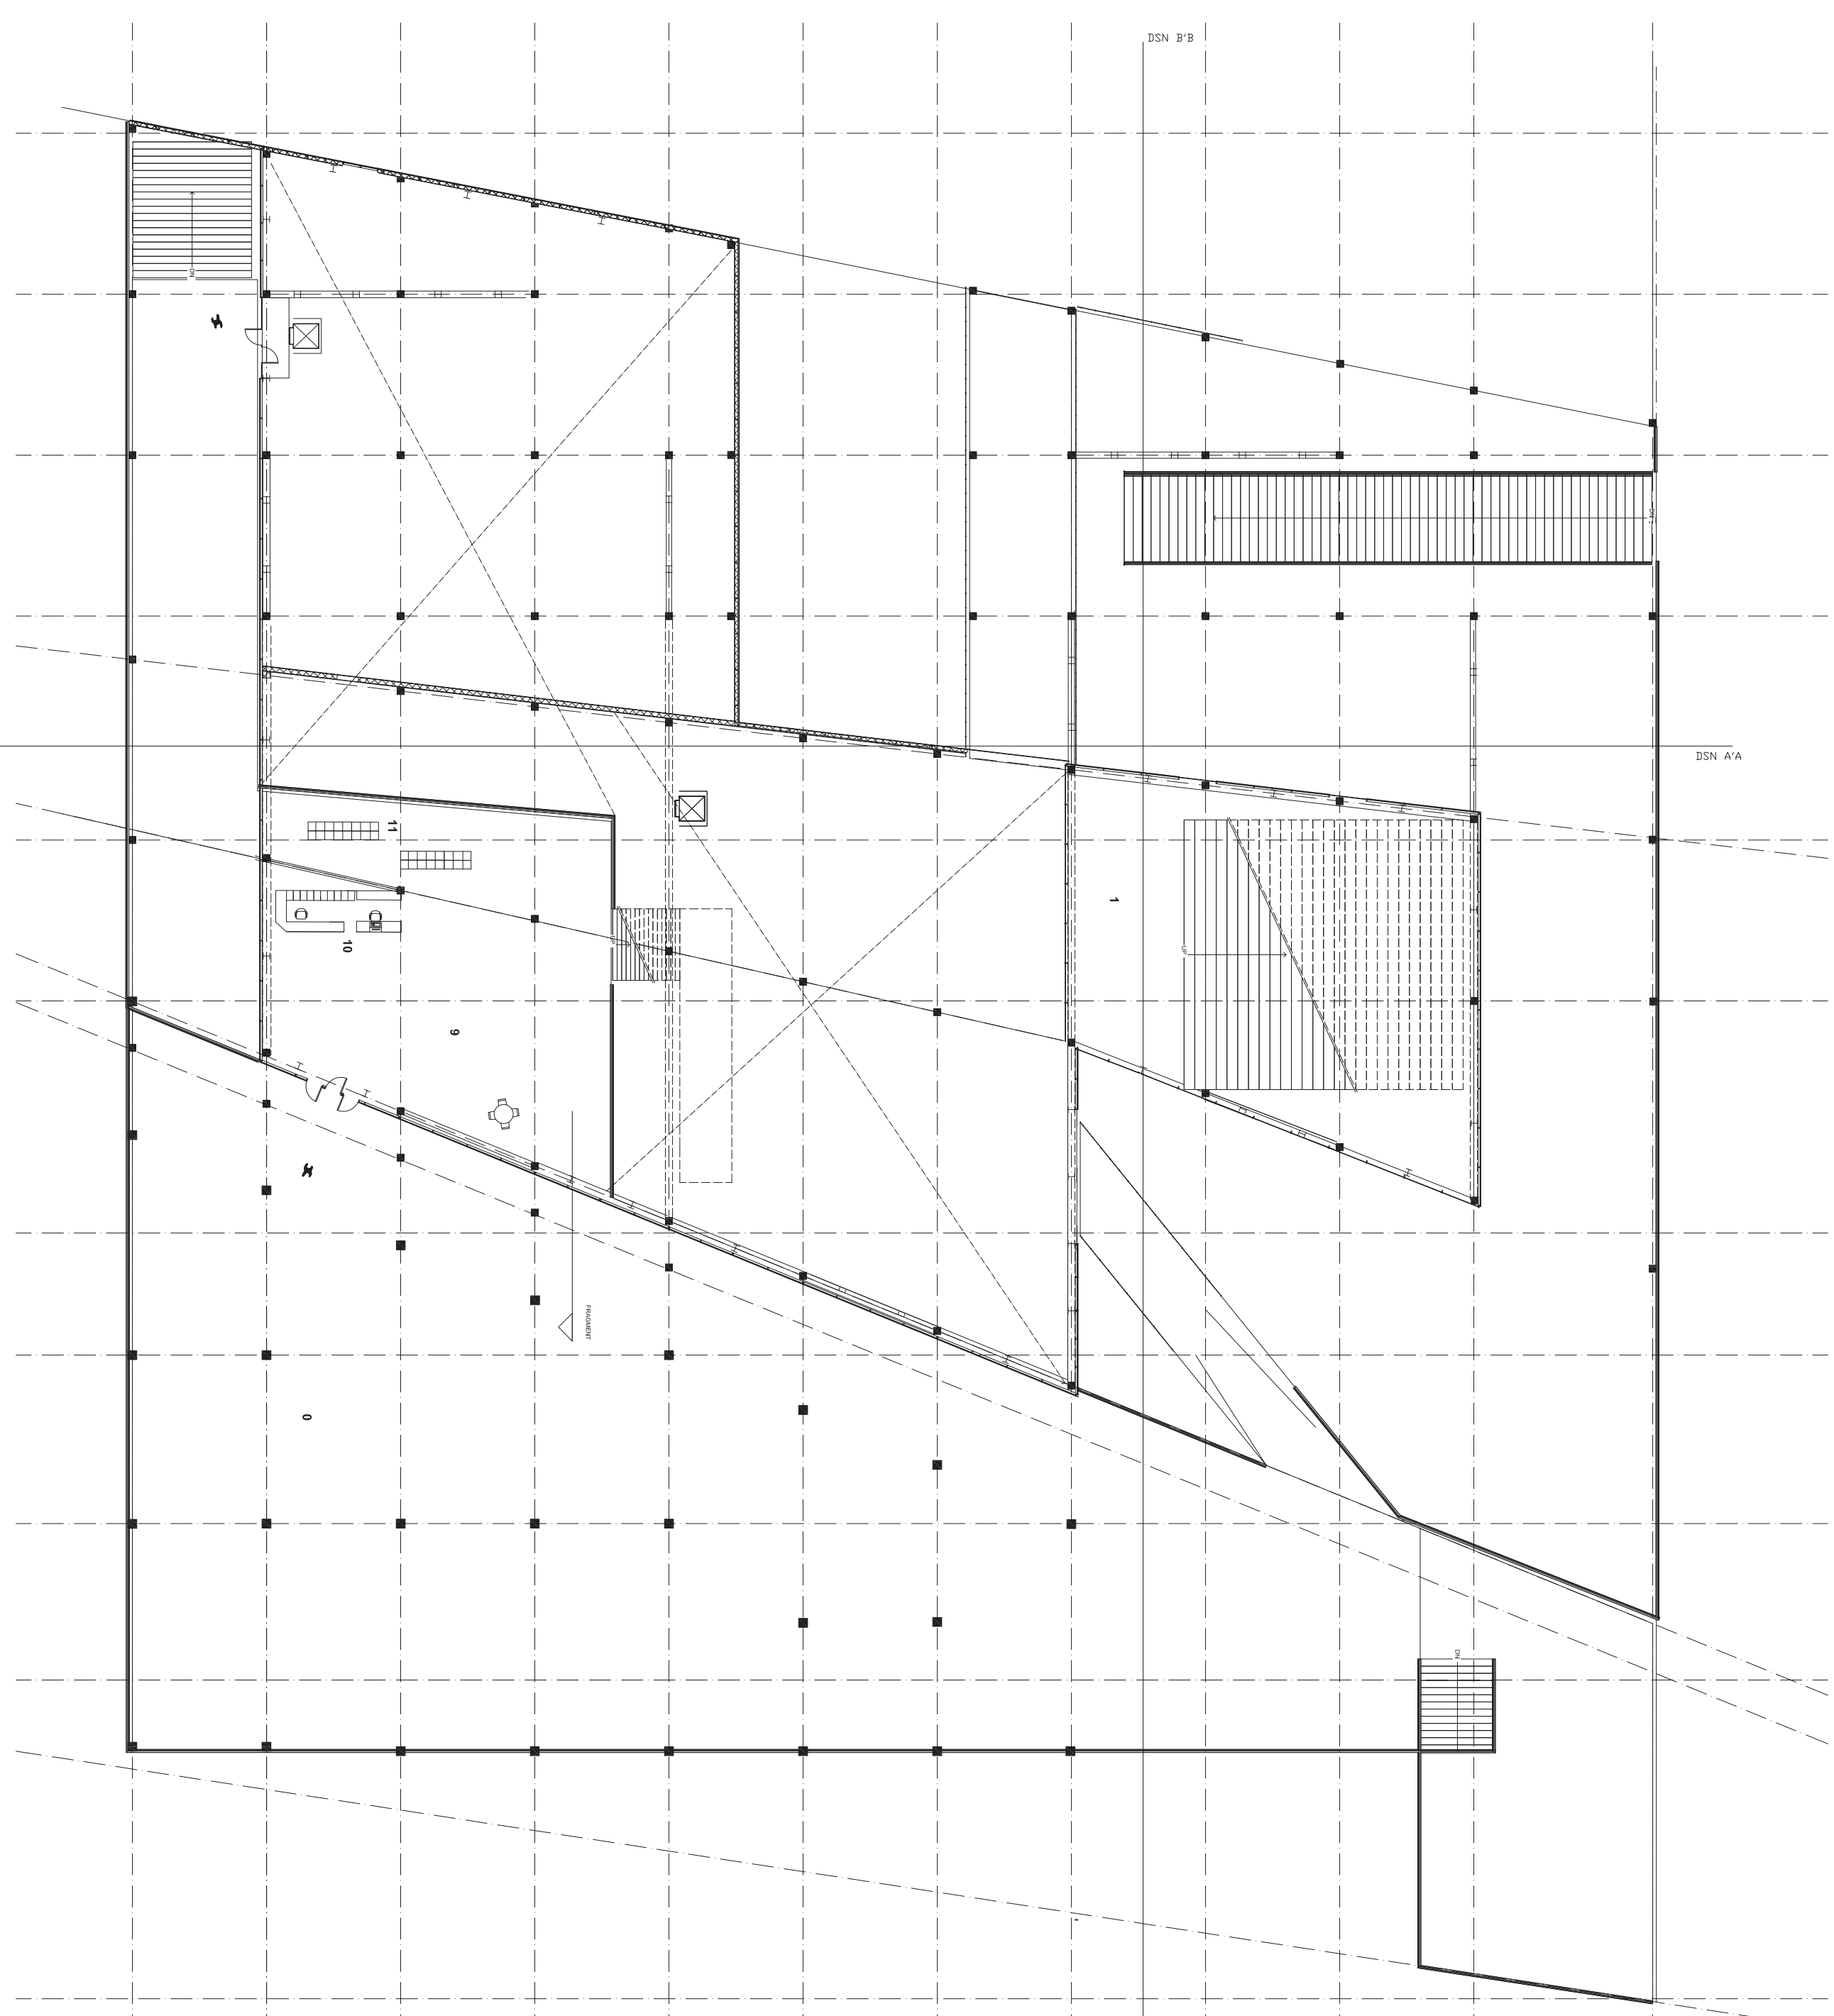


Level 2 1:300

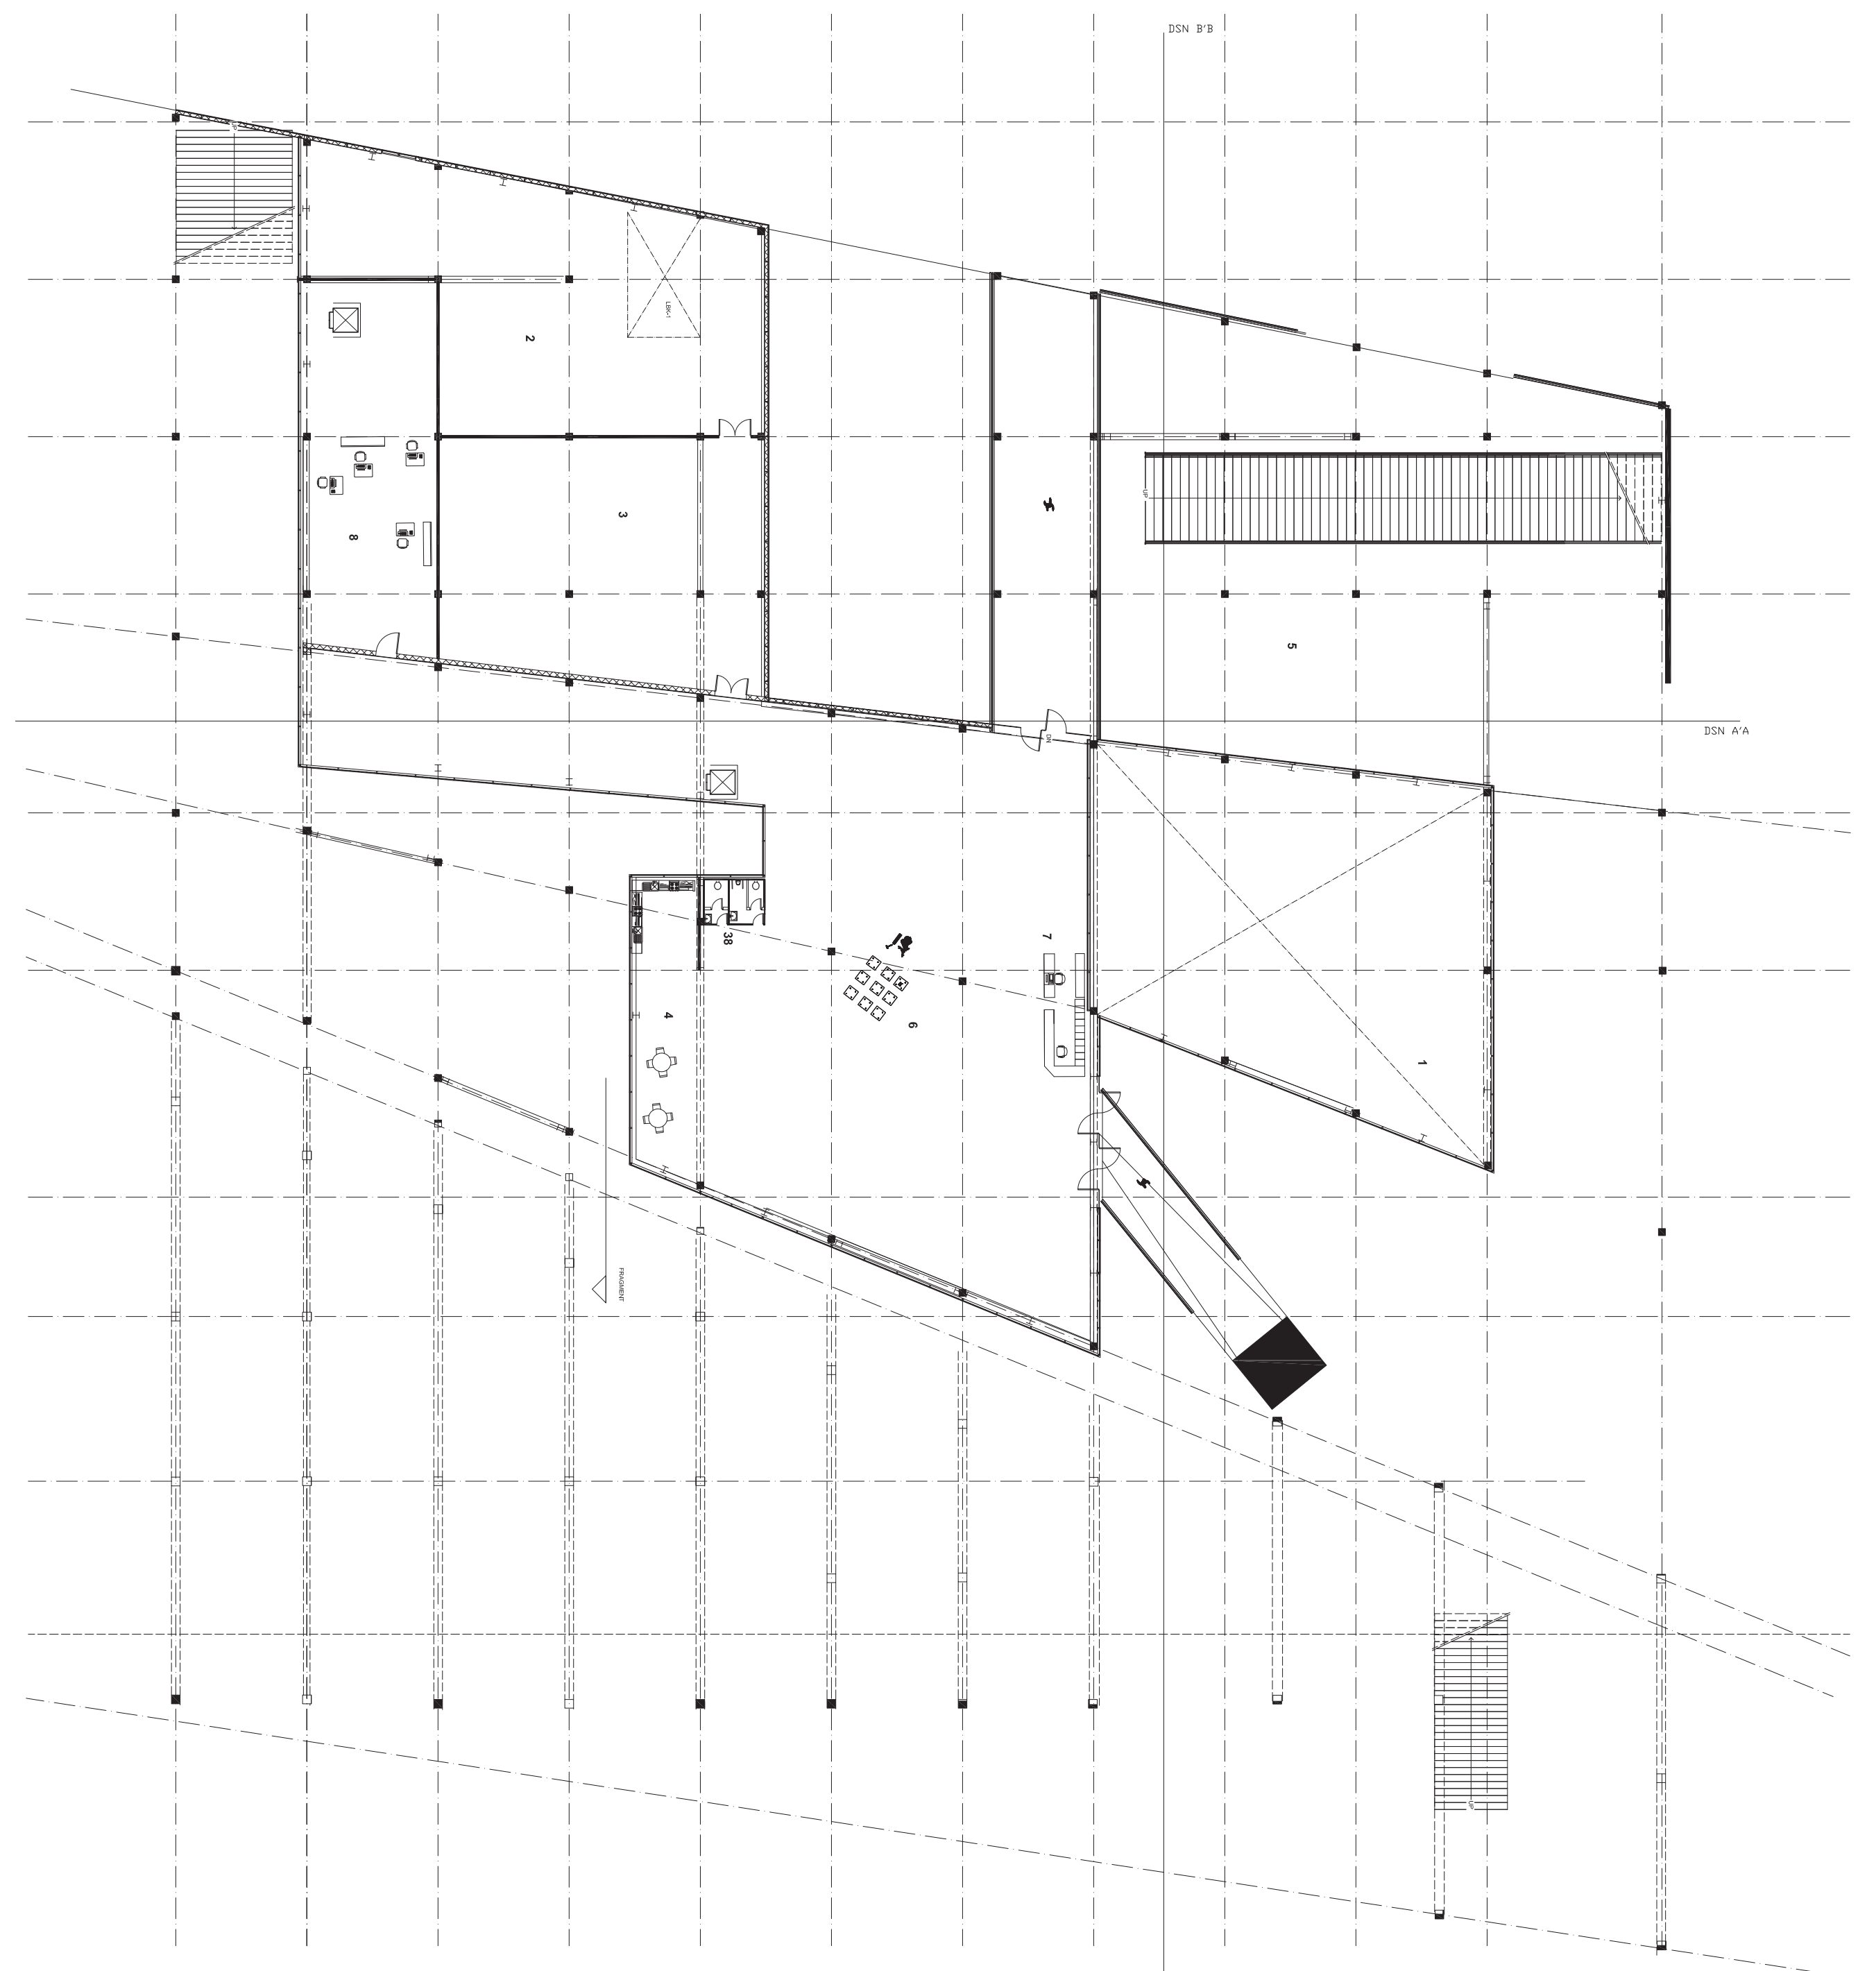


Level 1 1:300



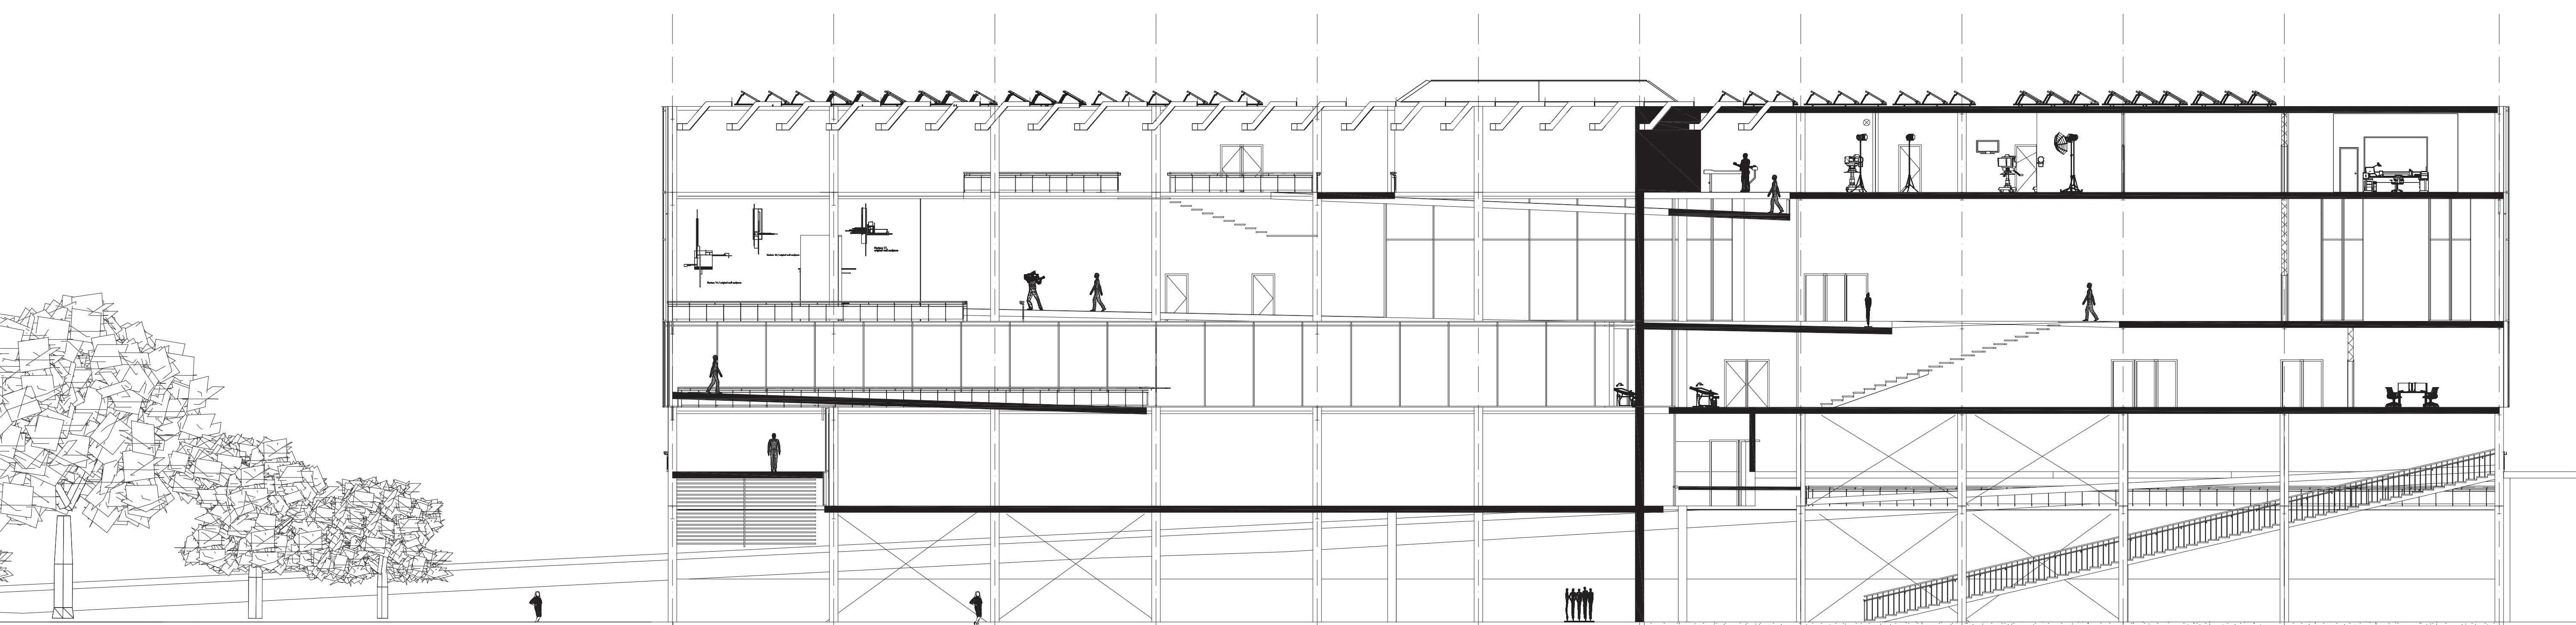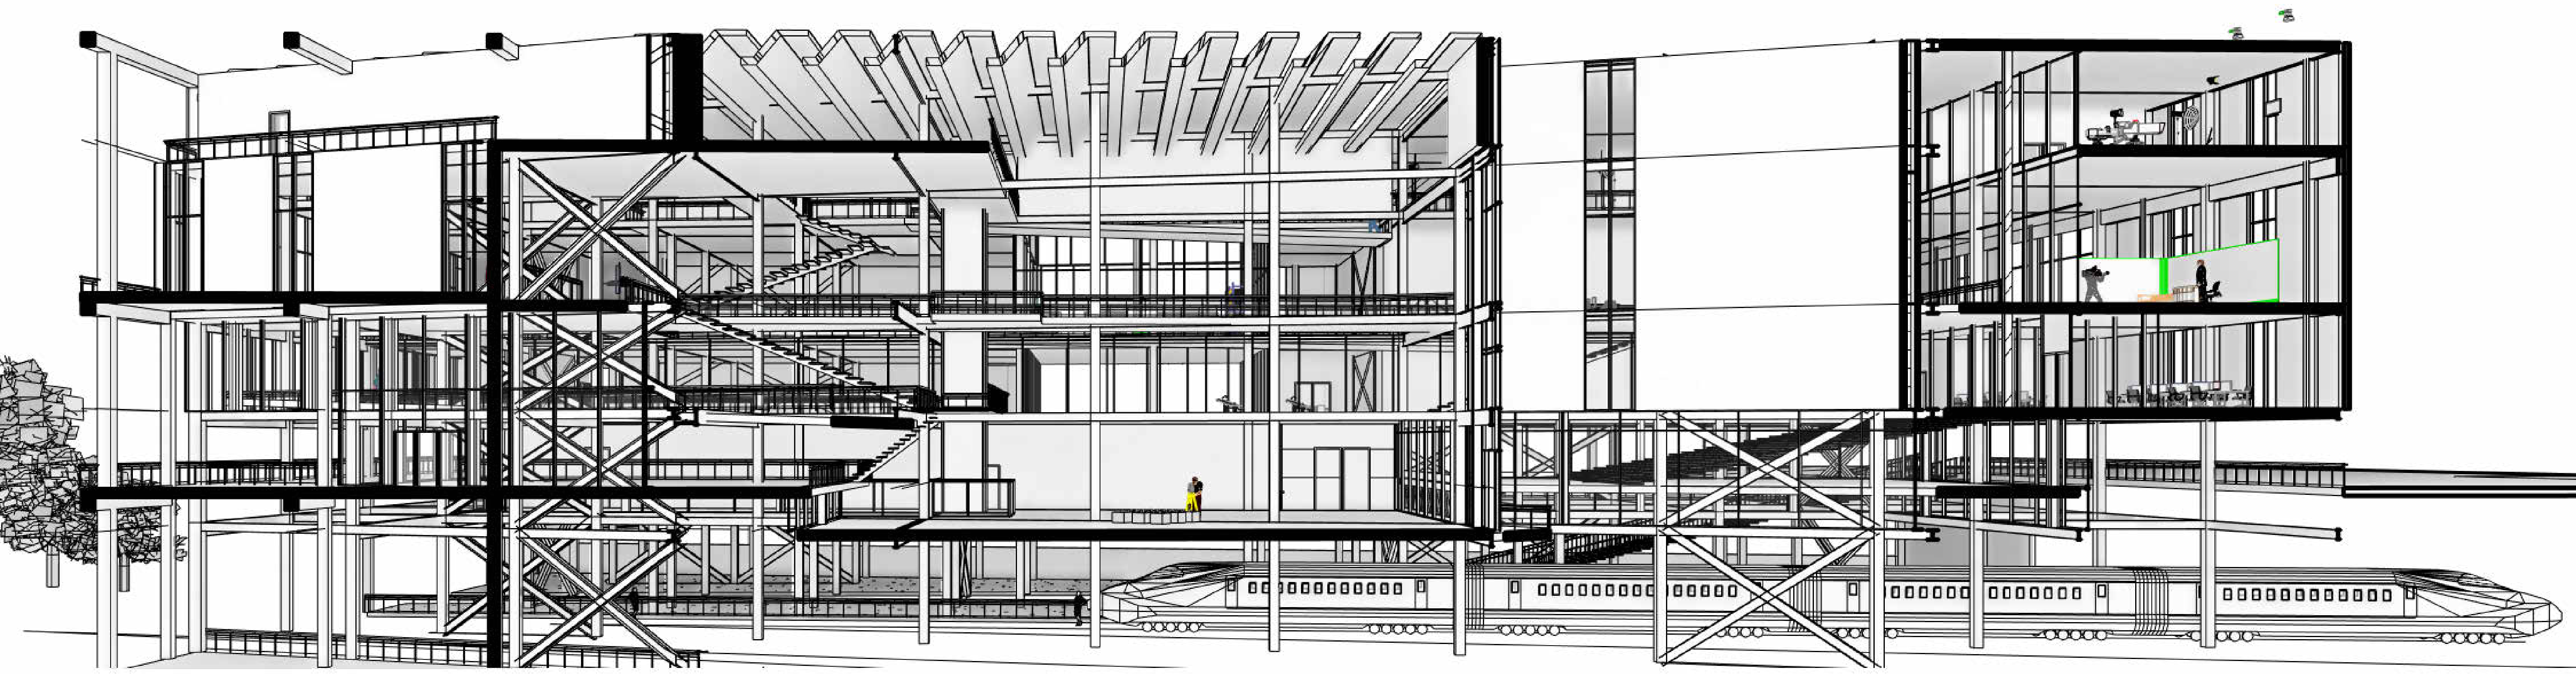


SECTION A'A 1:150

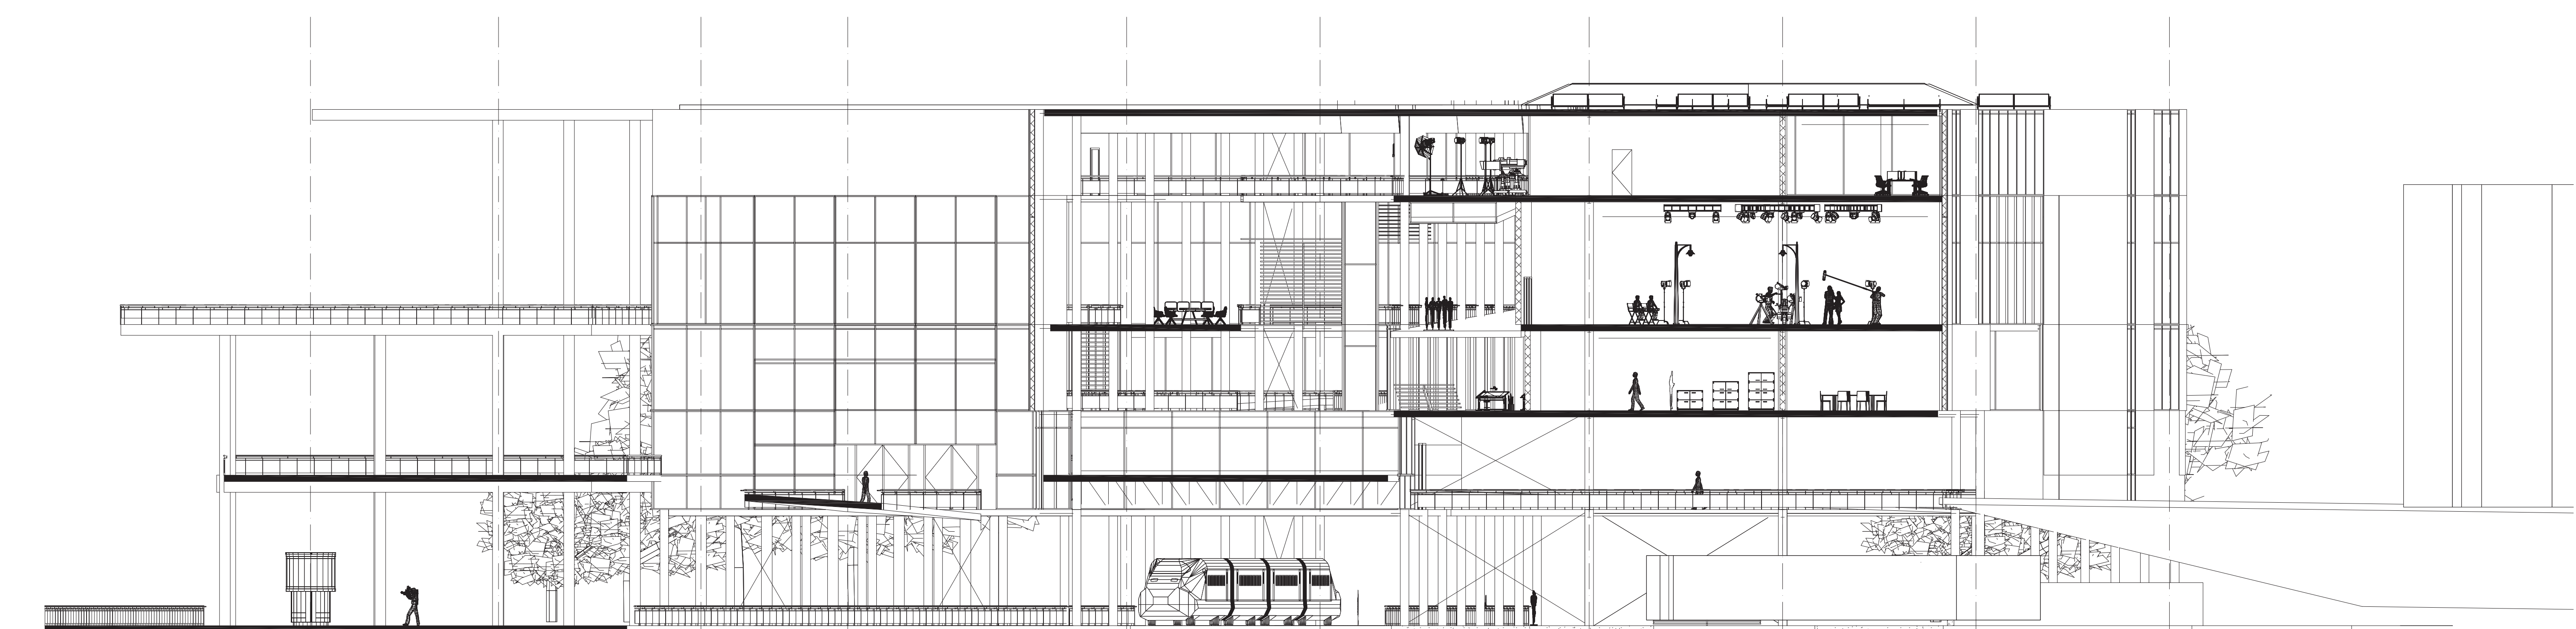


SECTION B'B 1:150

CONTEXT 1:1000

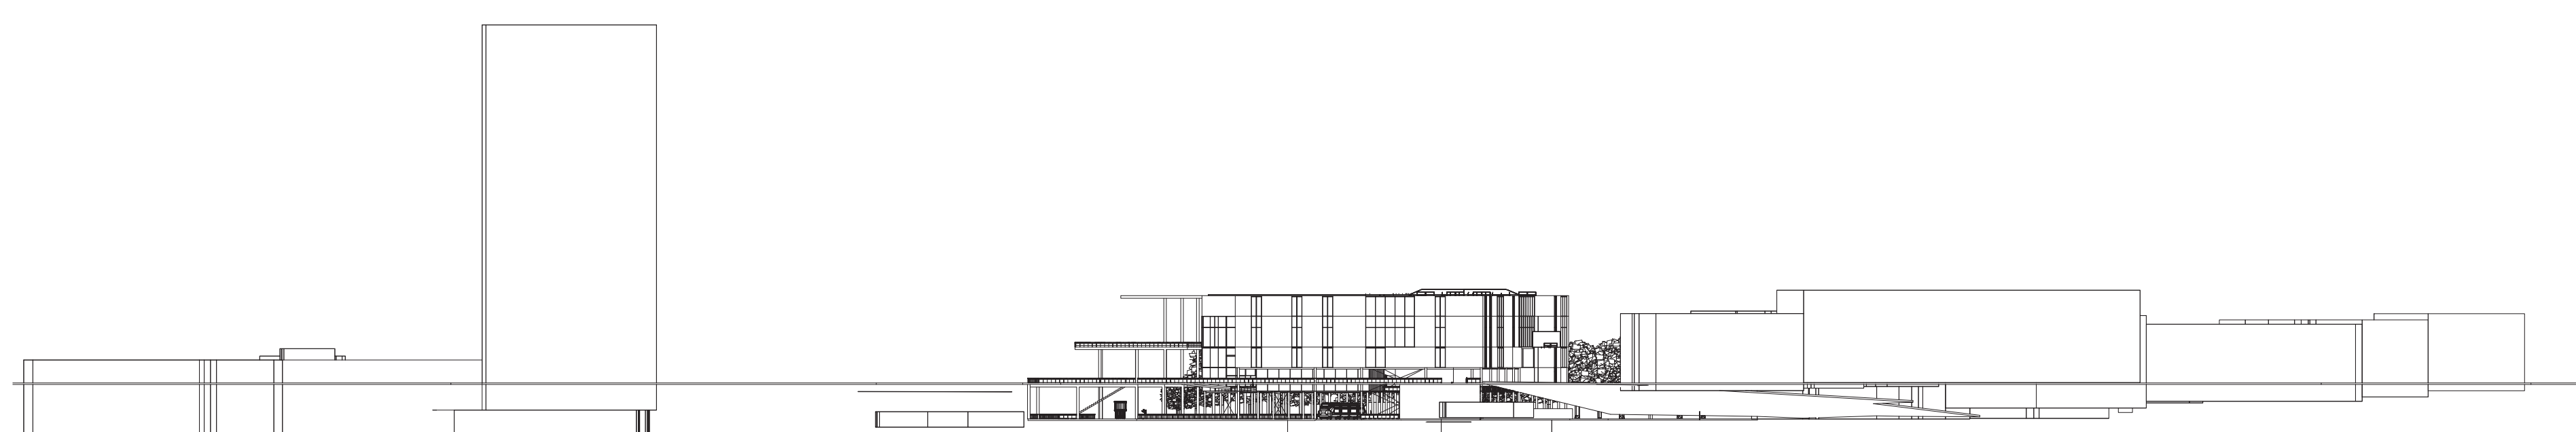



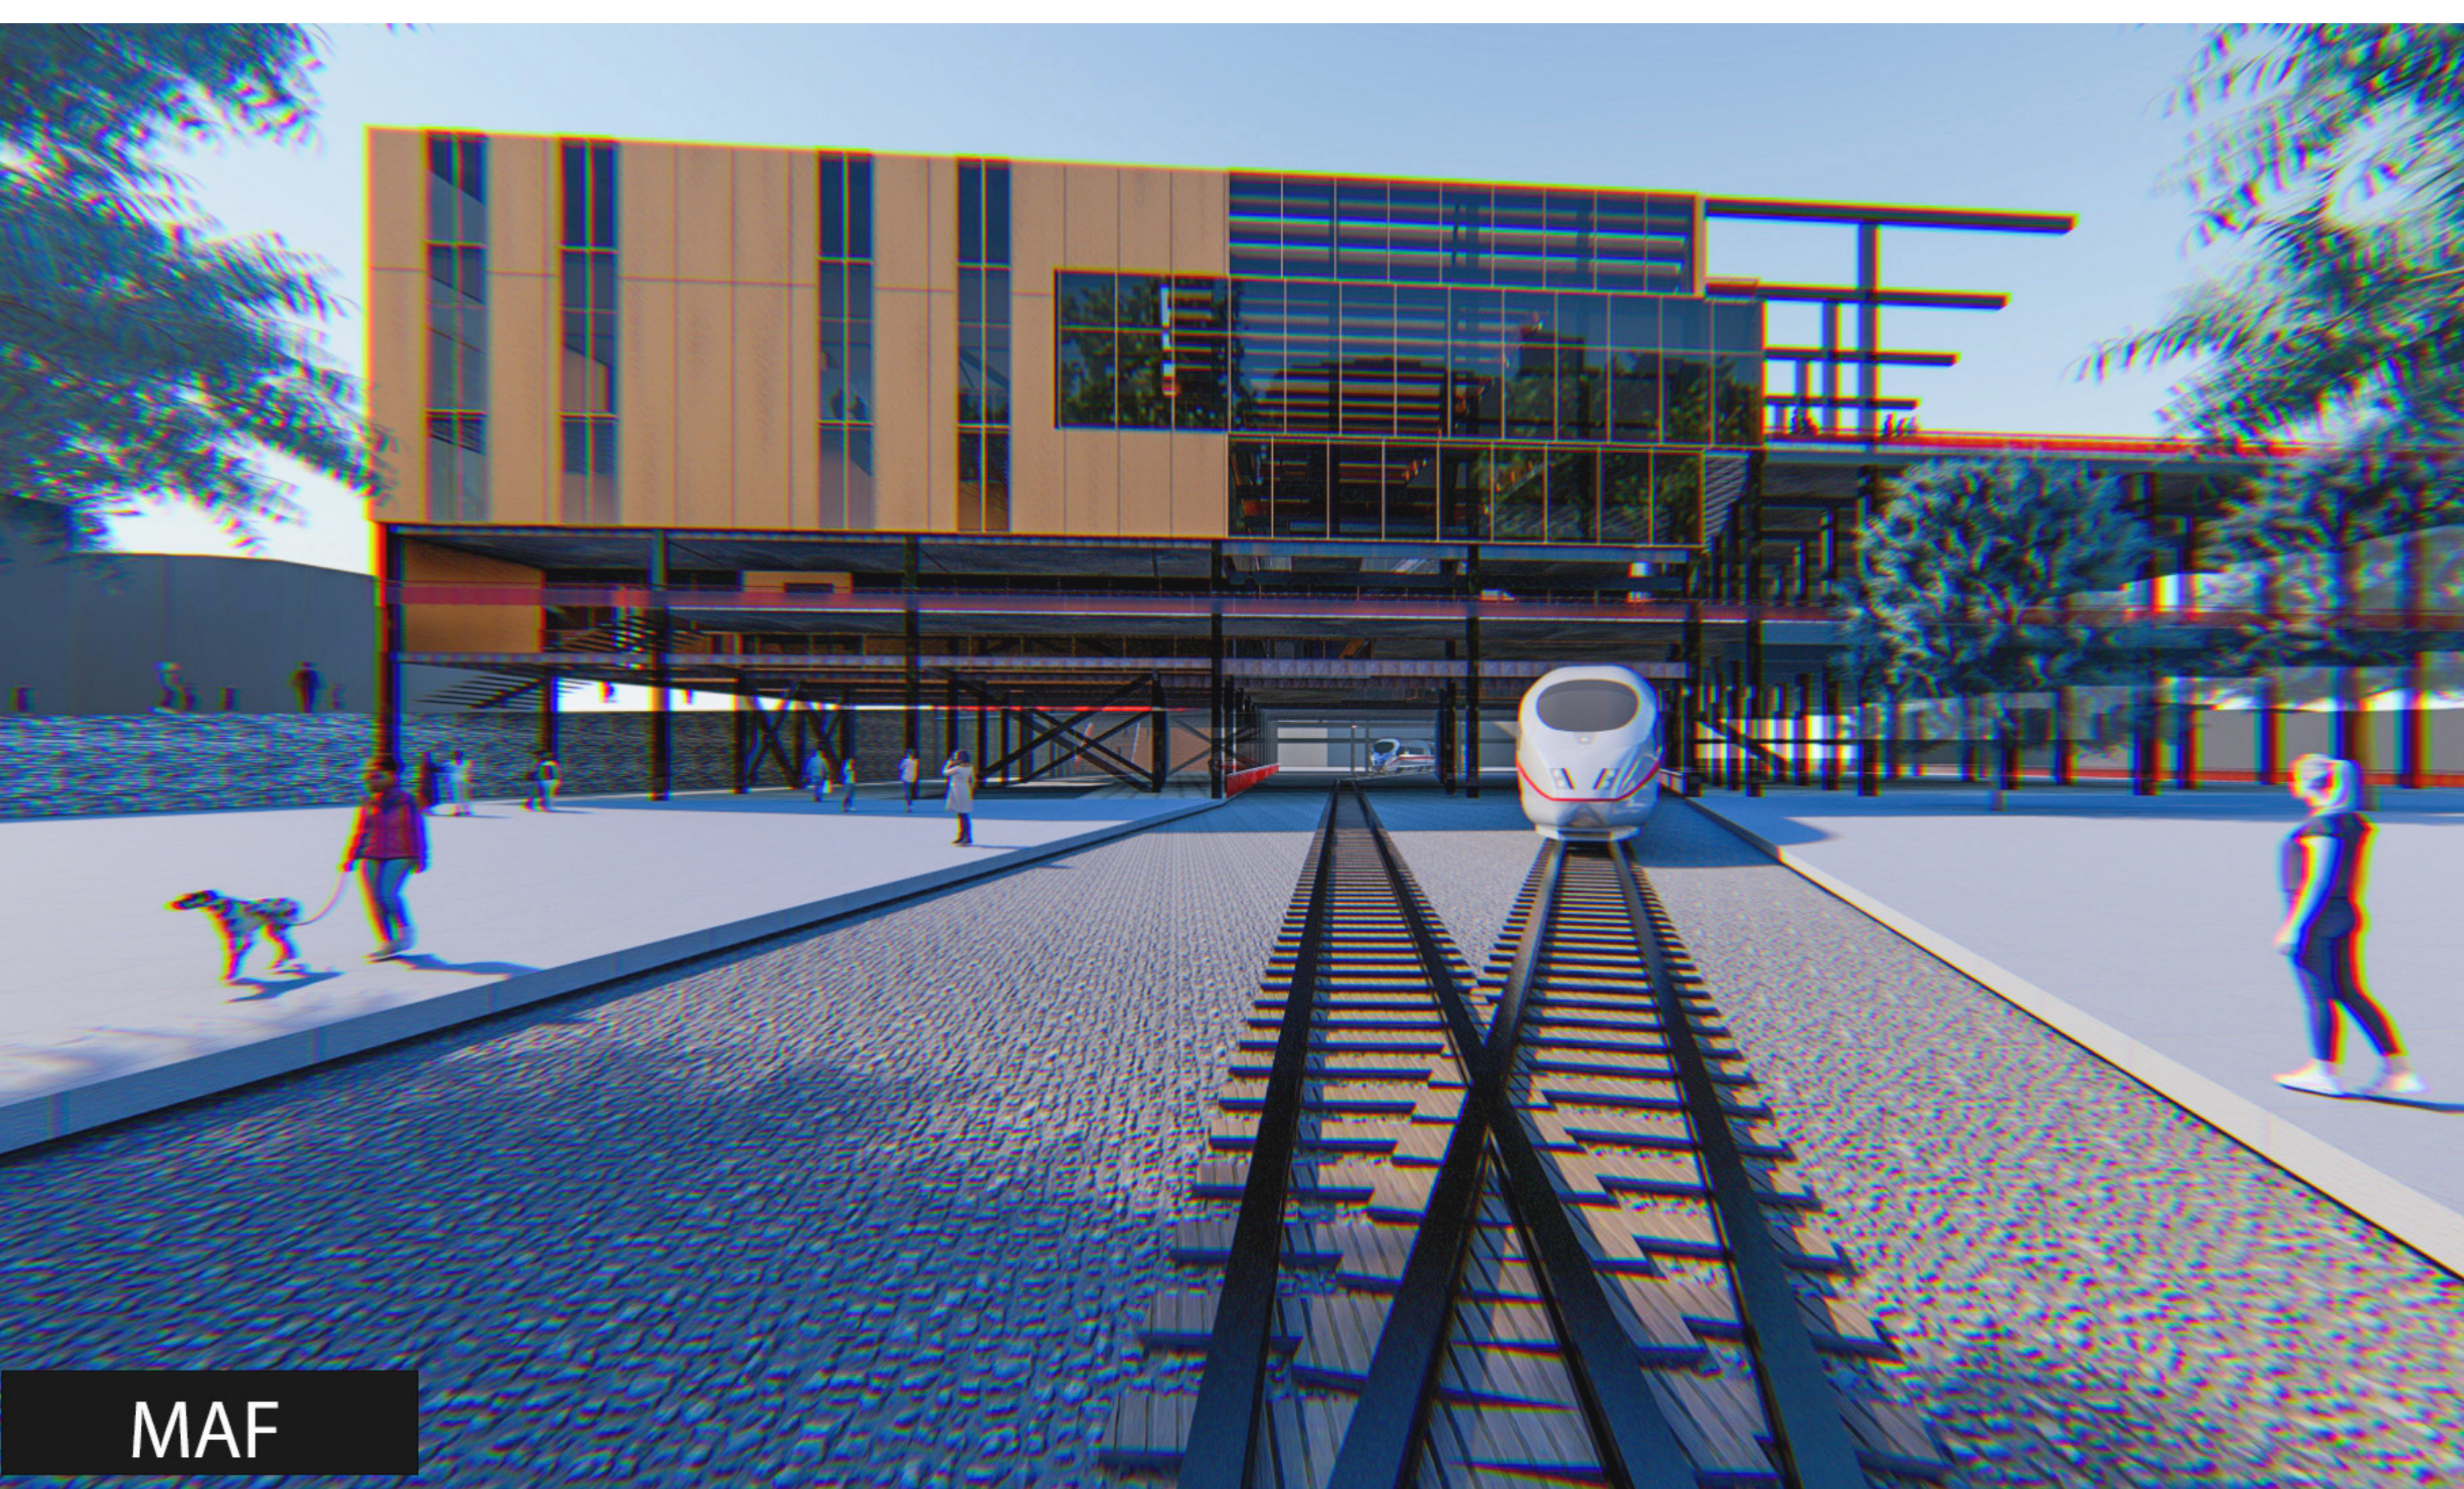


MAF




MAF




MAF

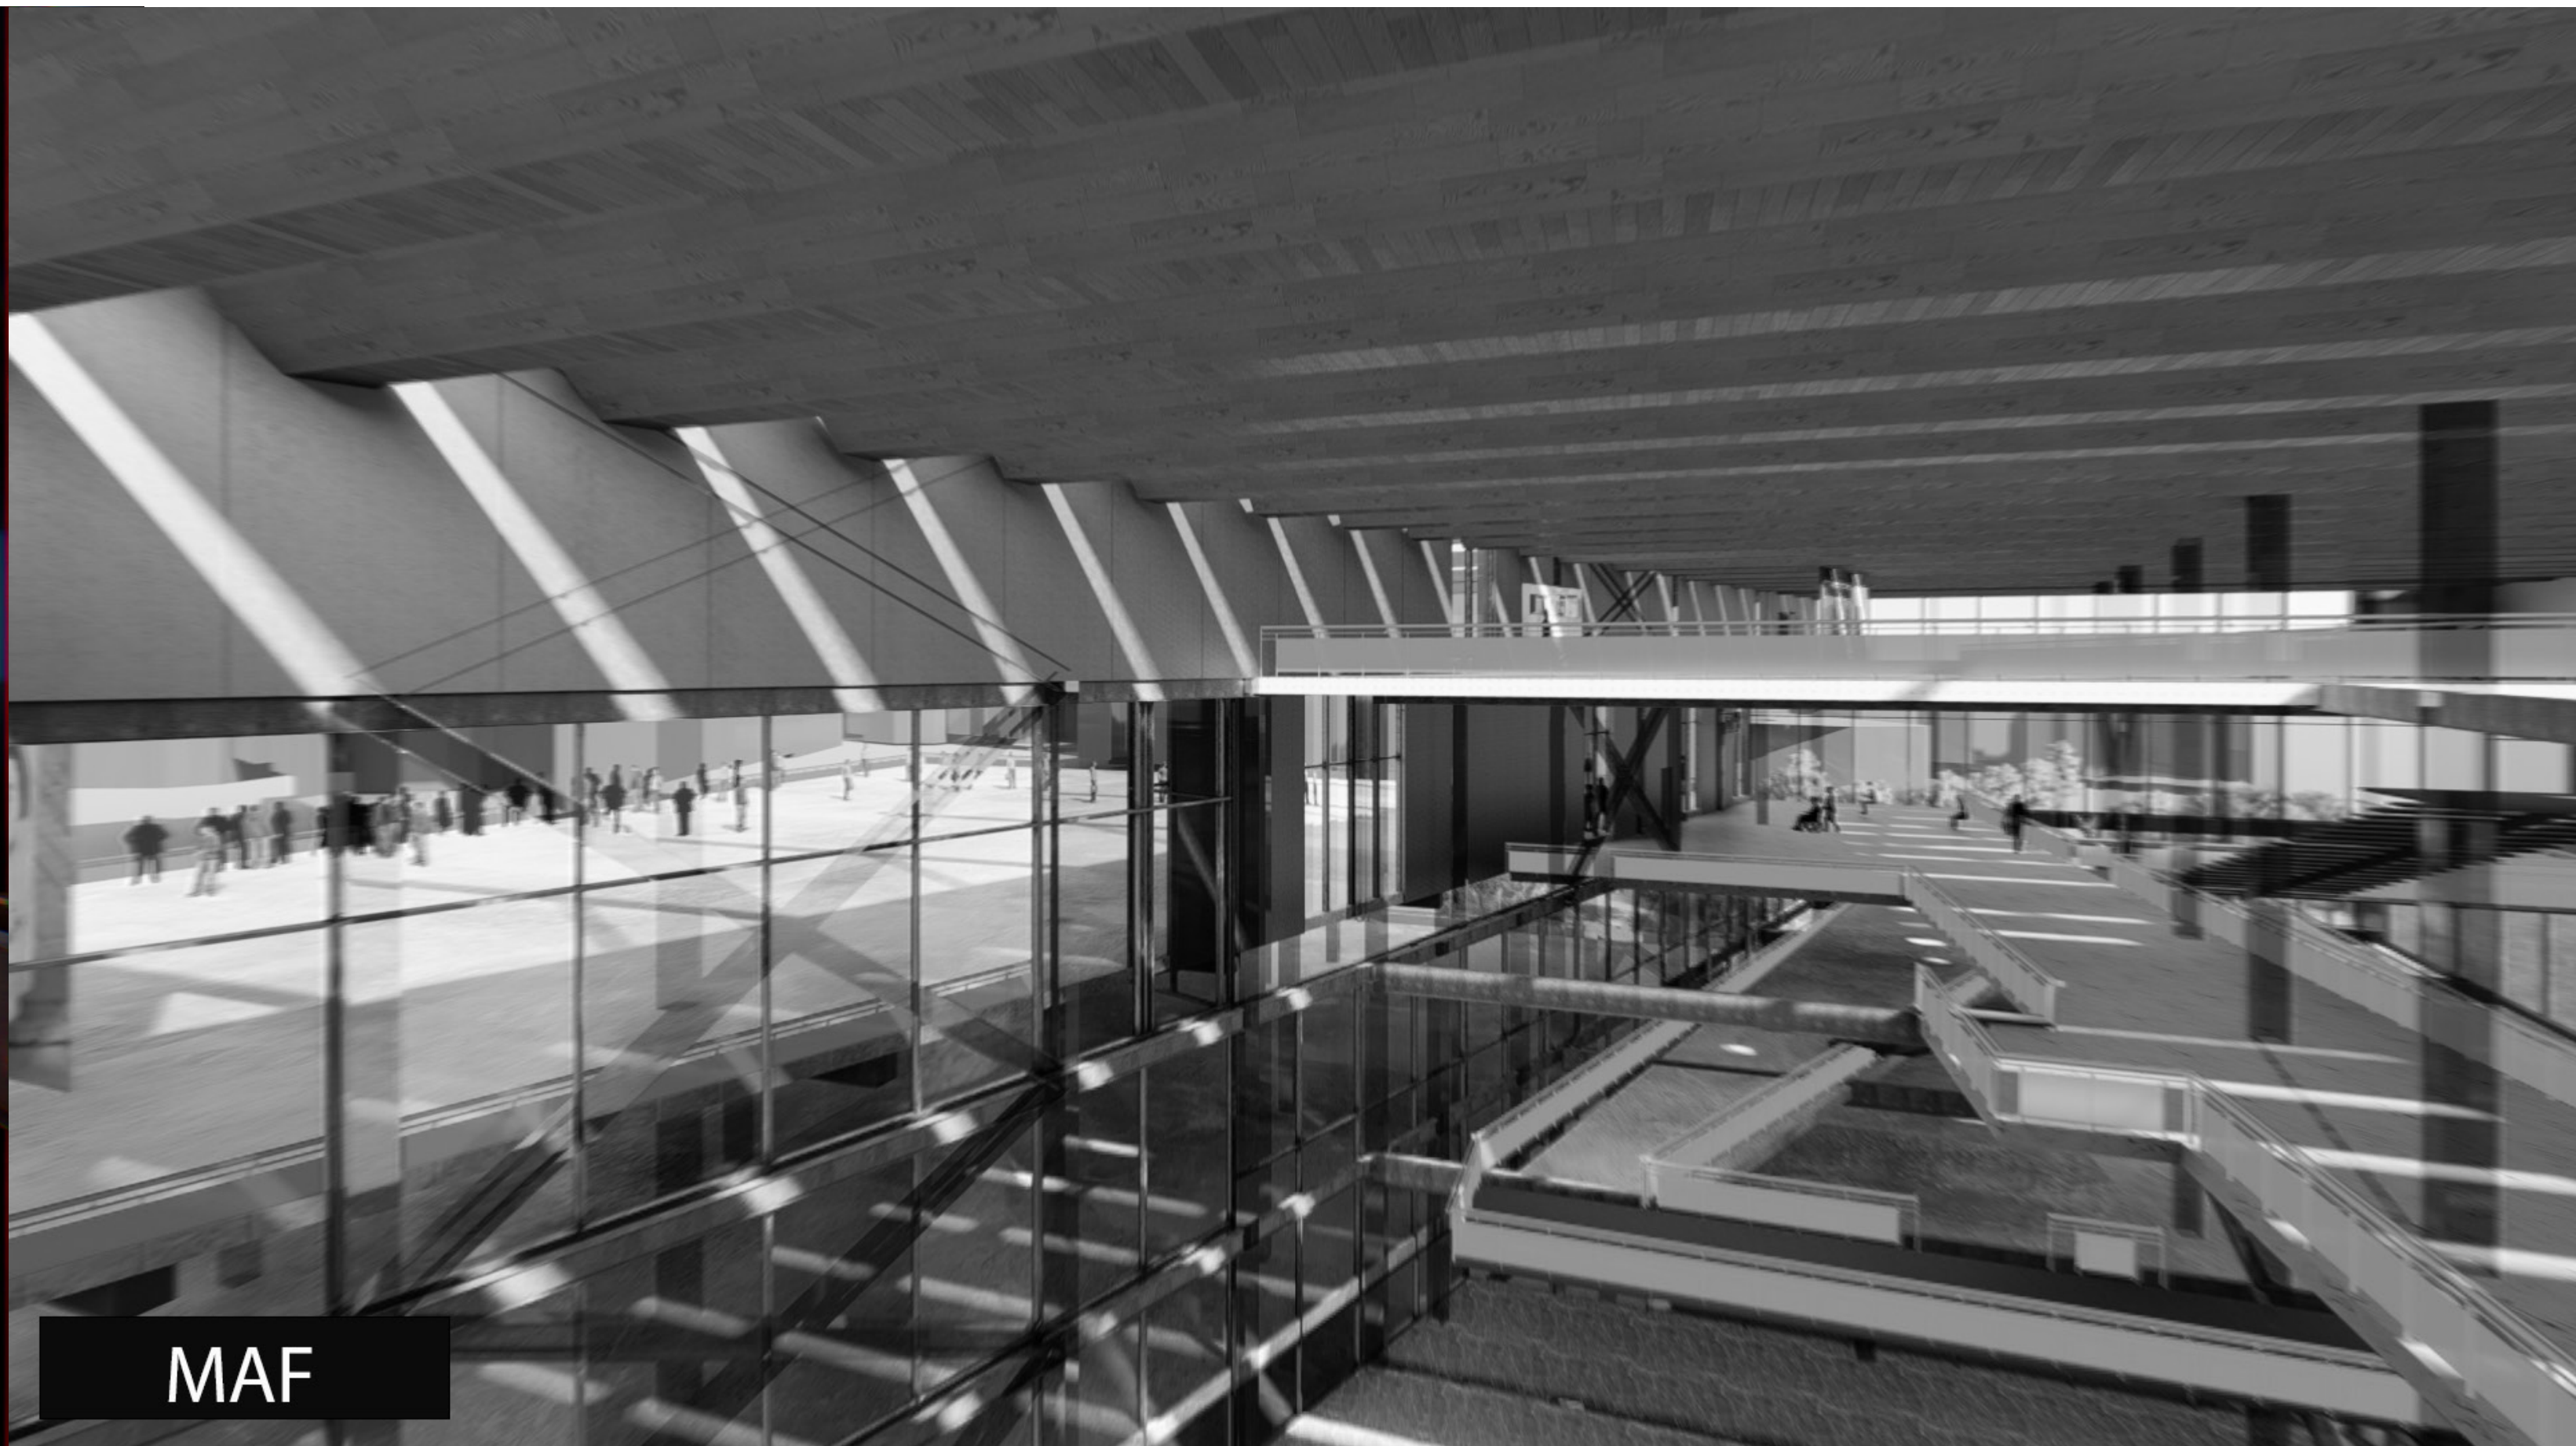









MAF

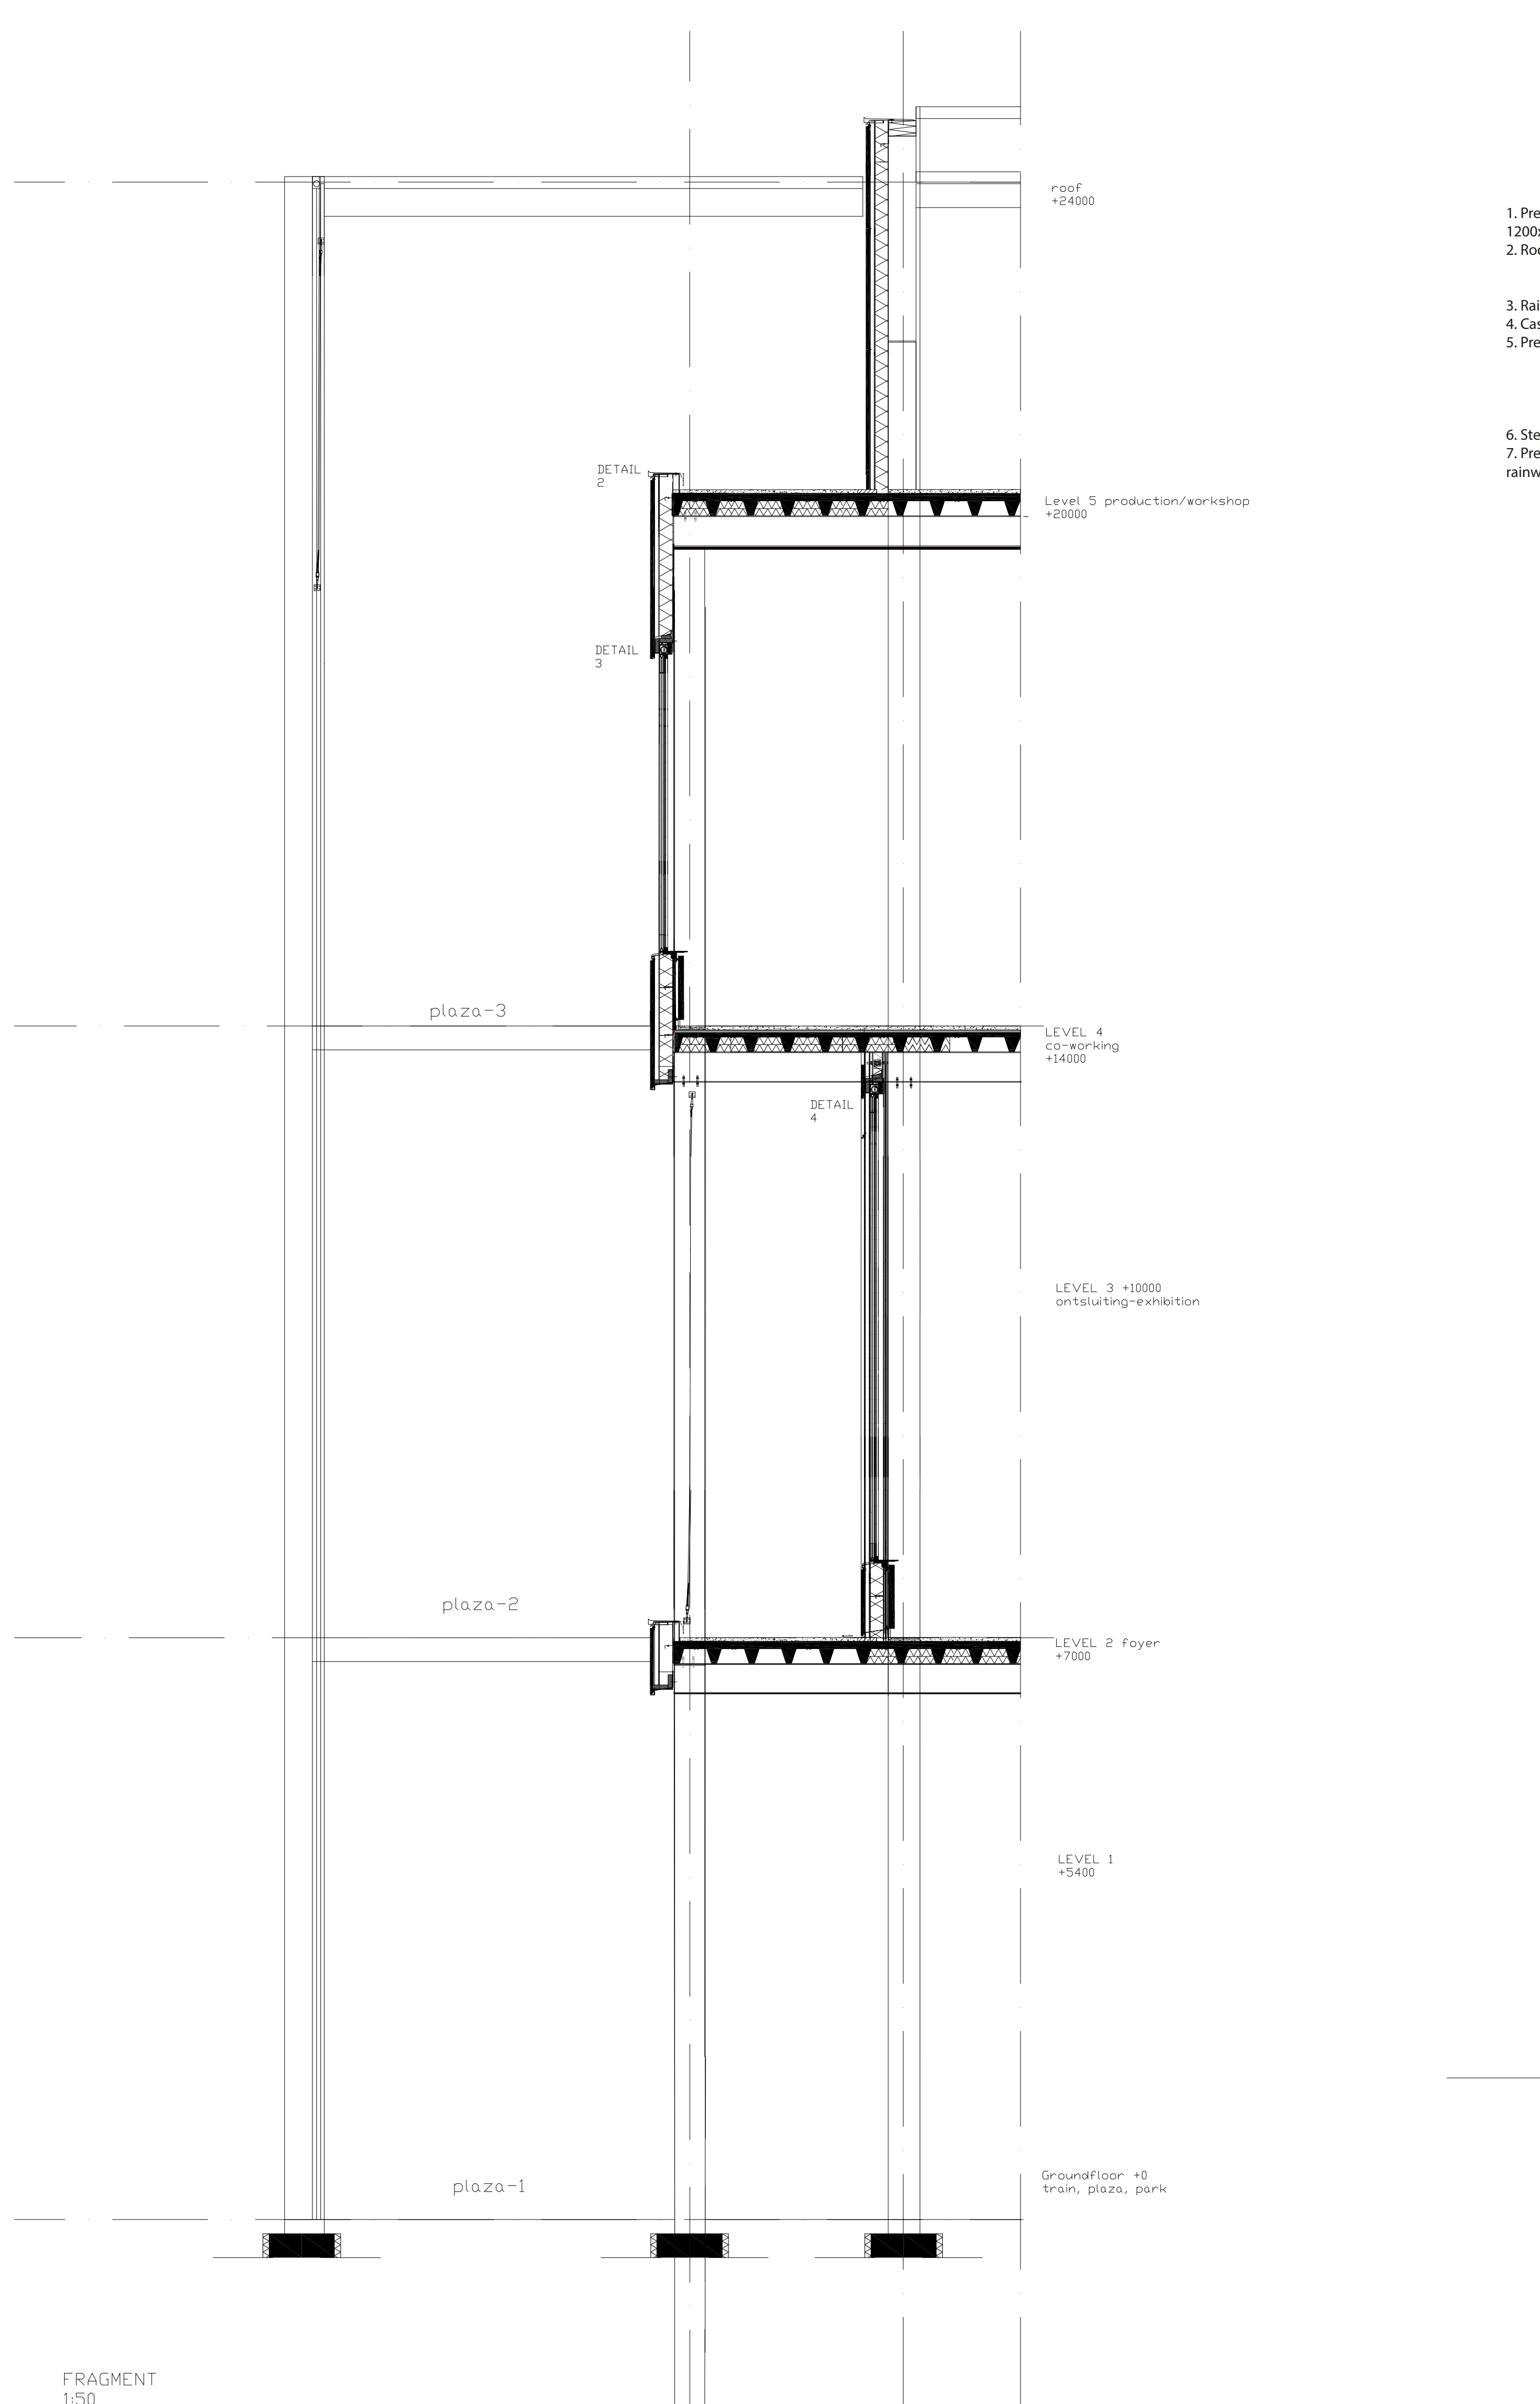

FRAGMENT 1:50

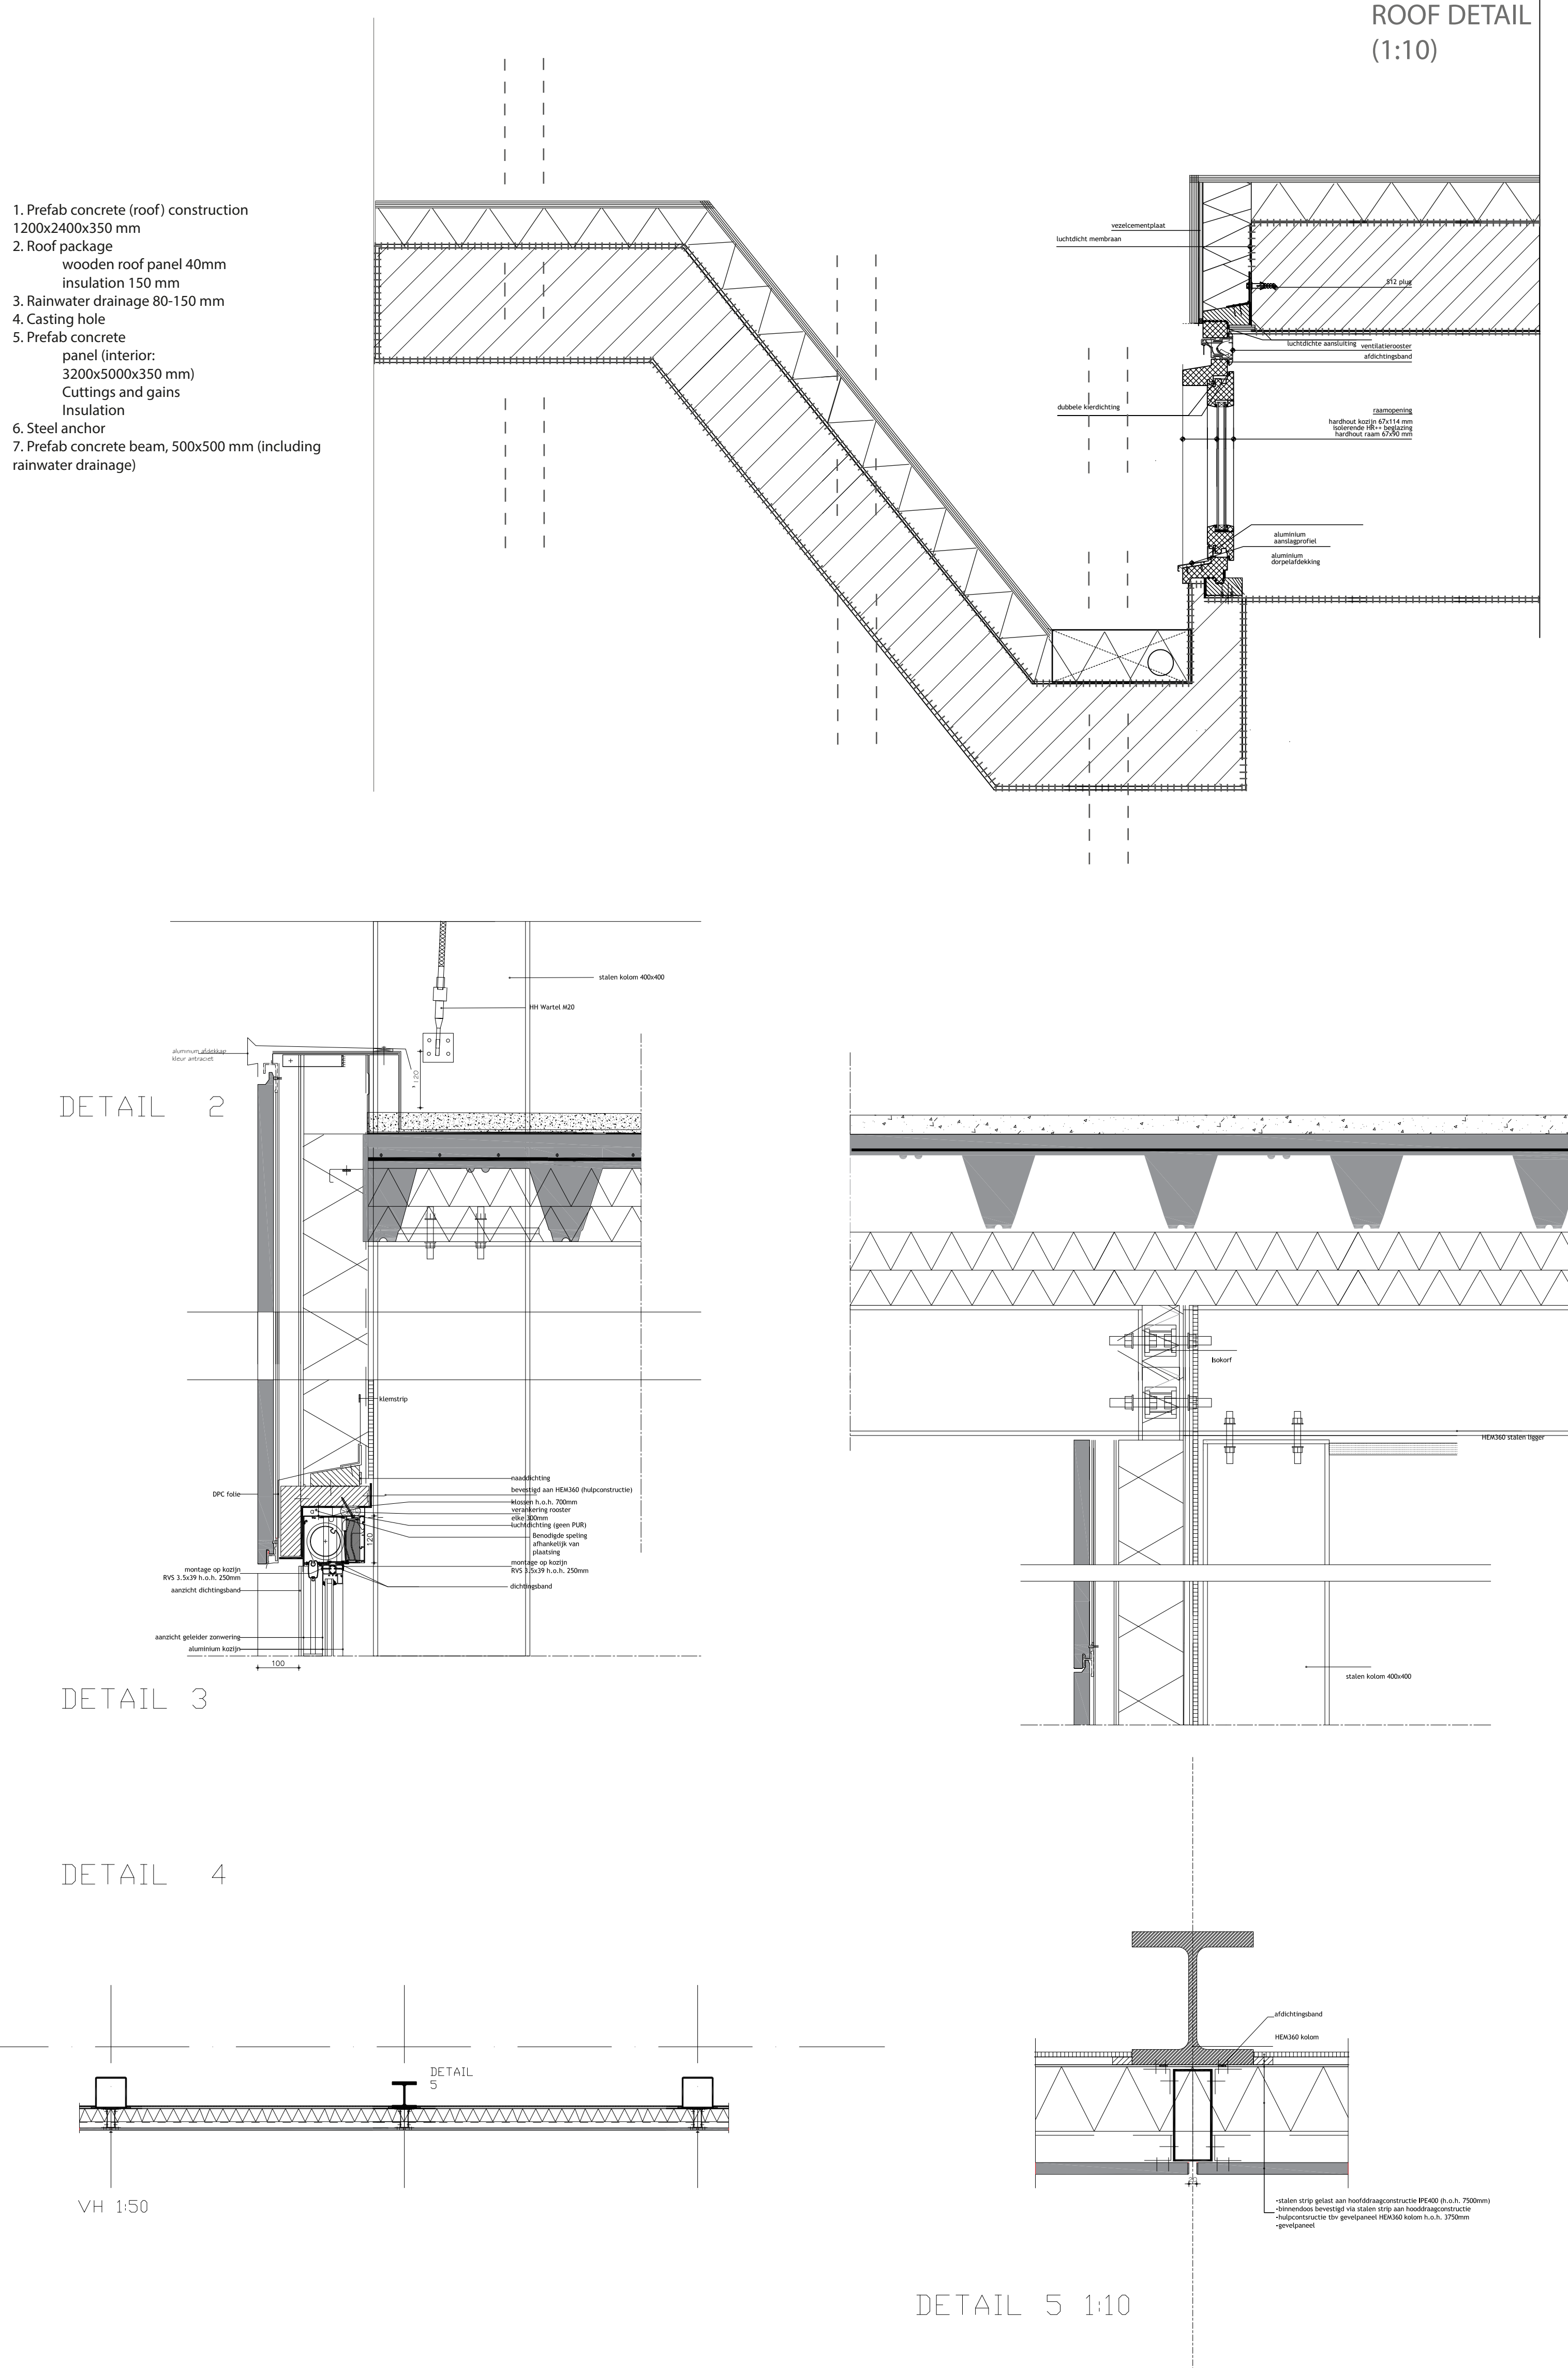



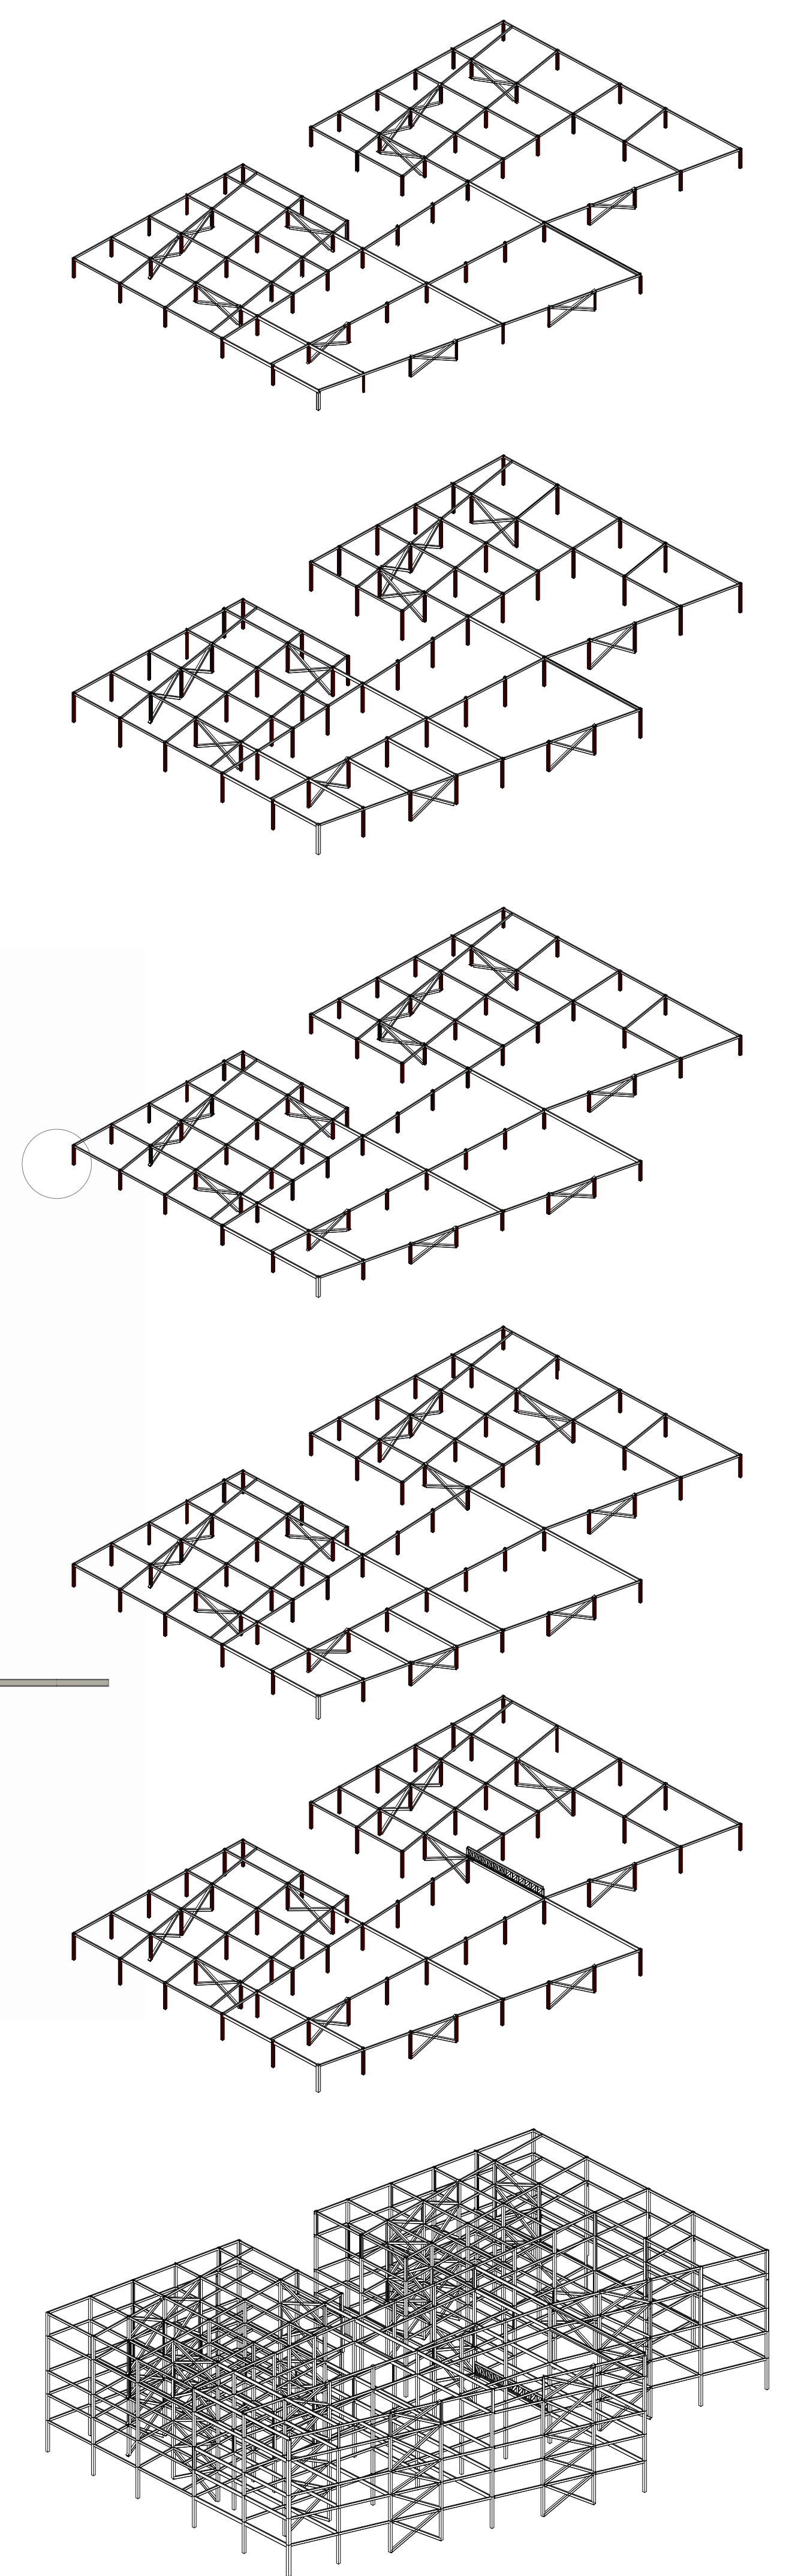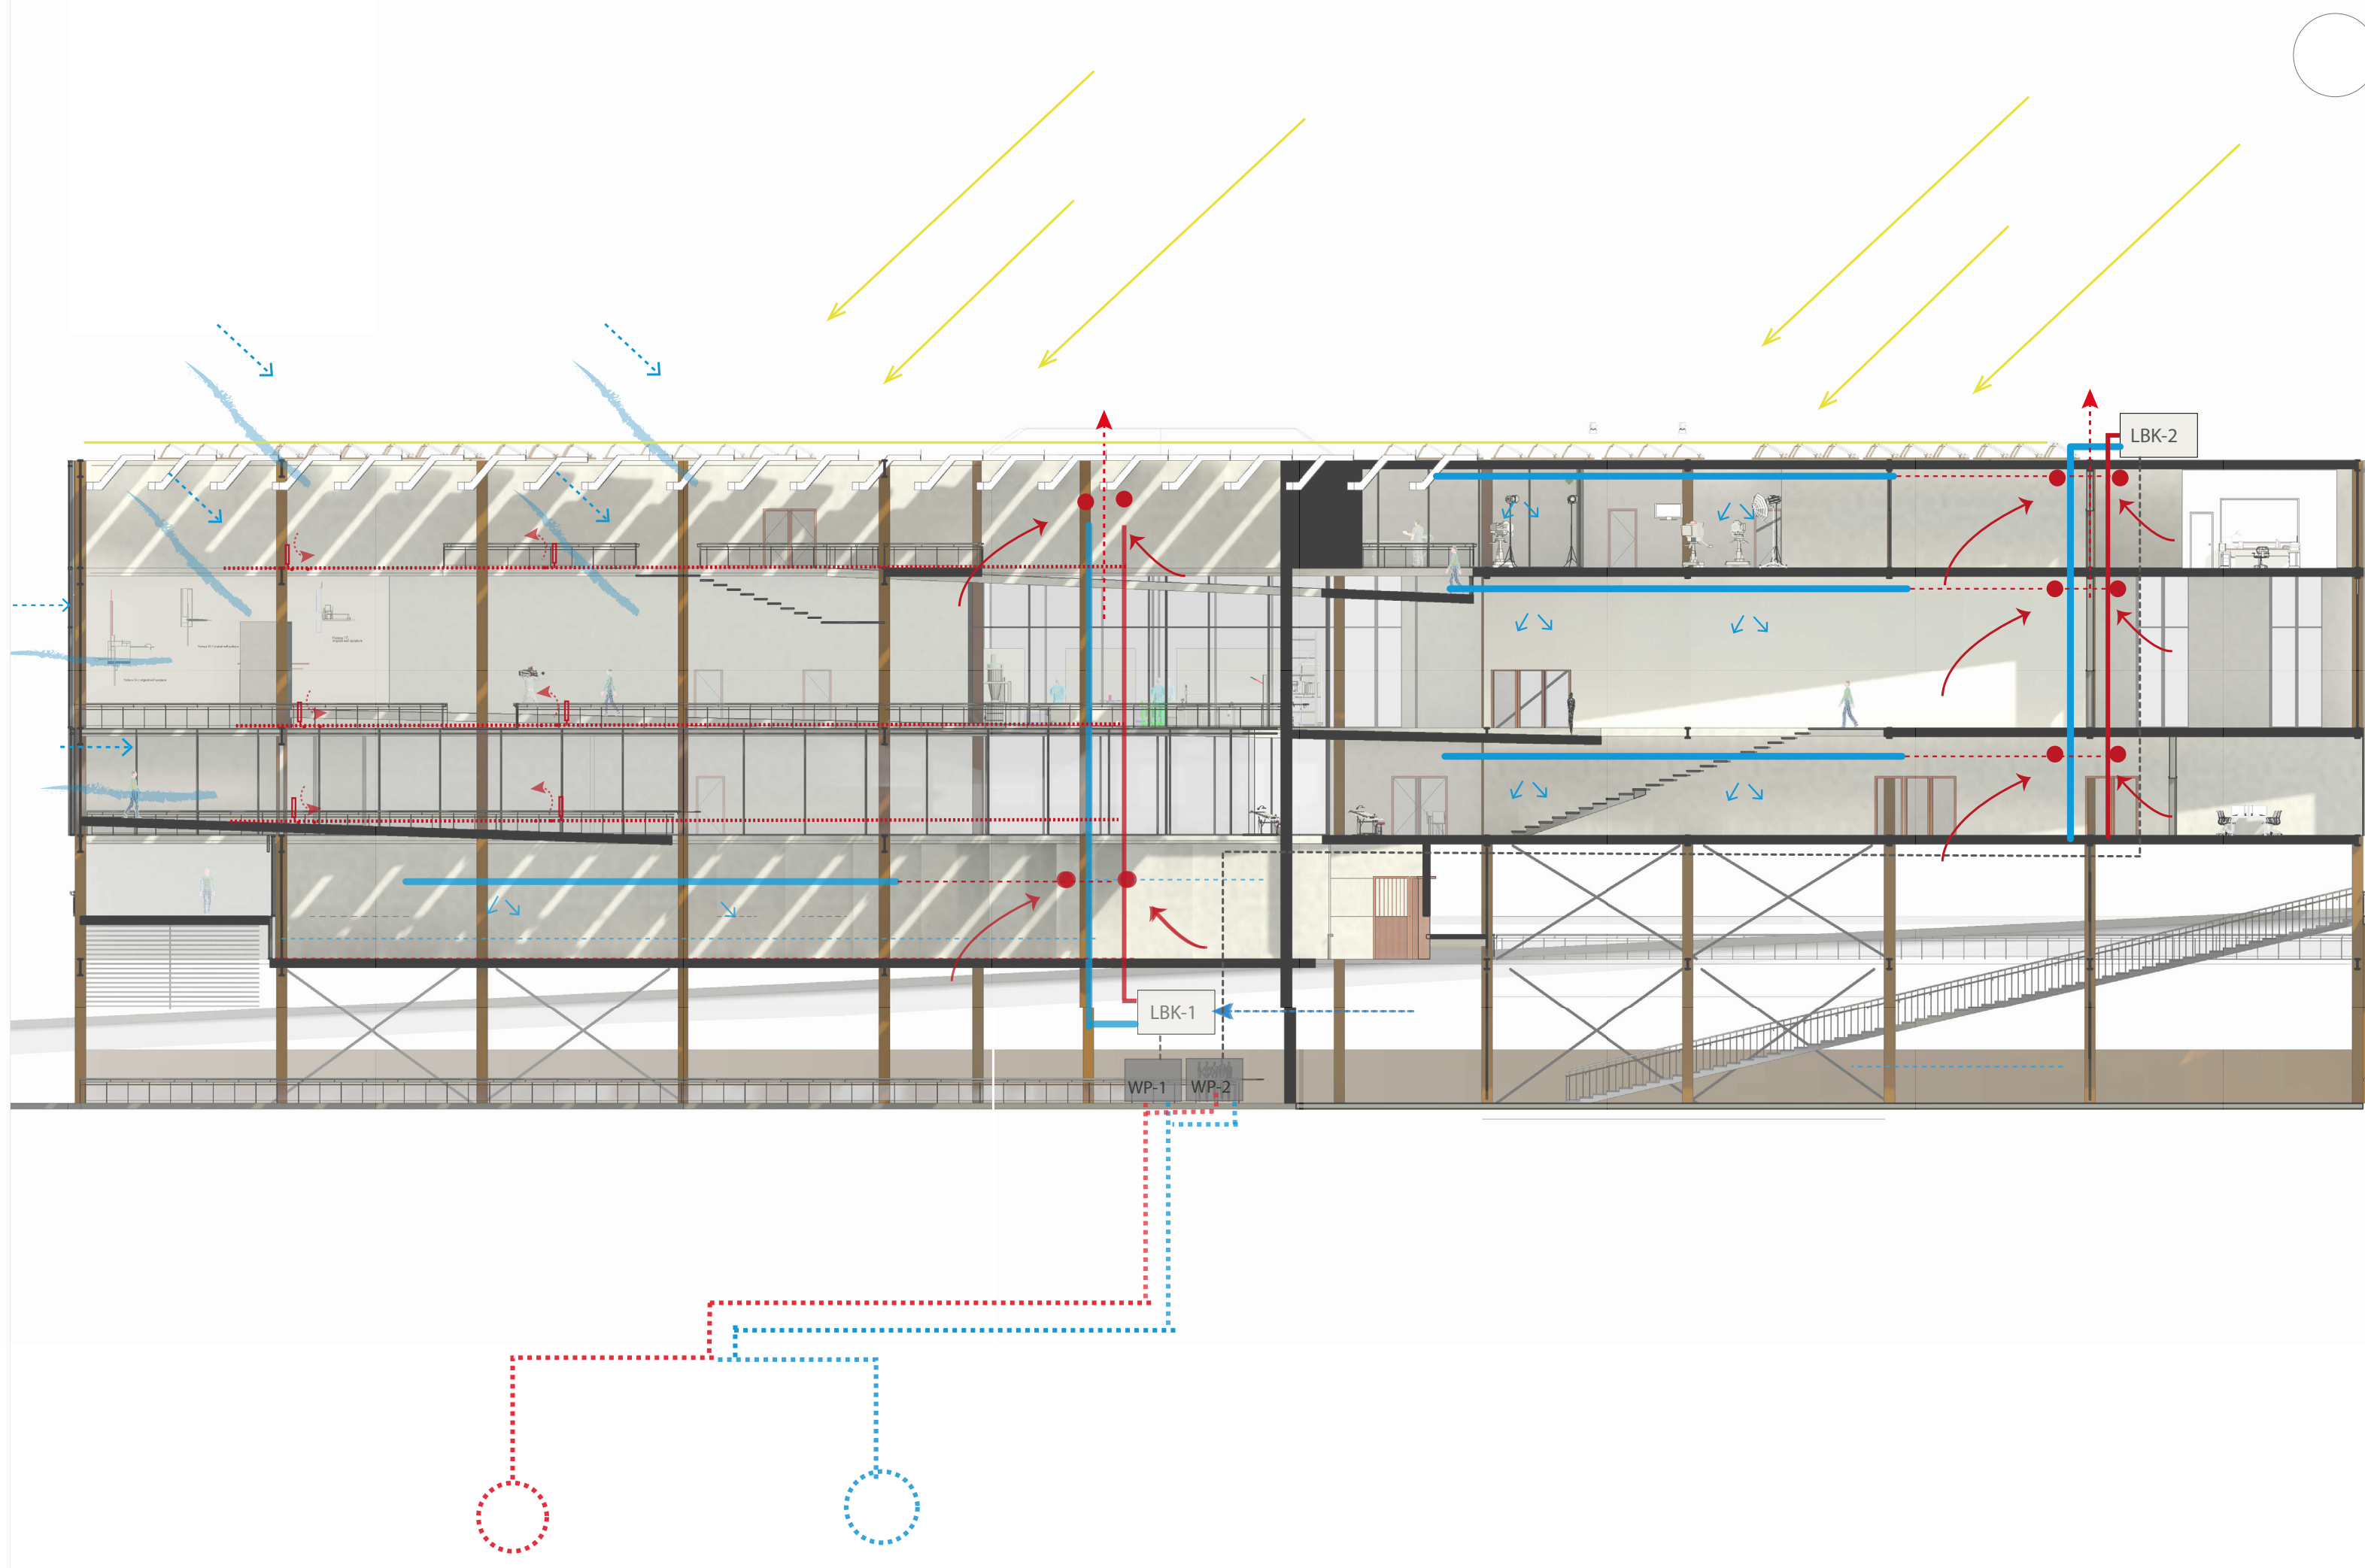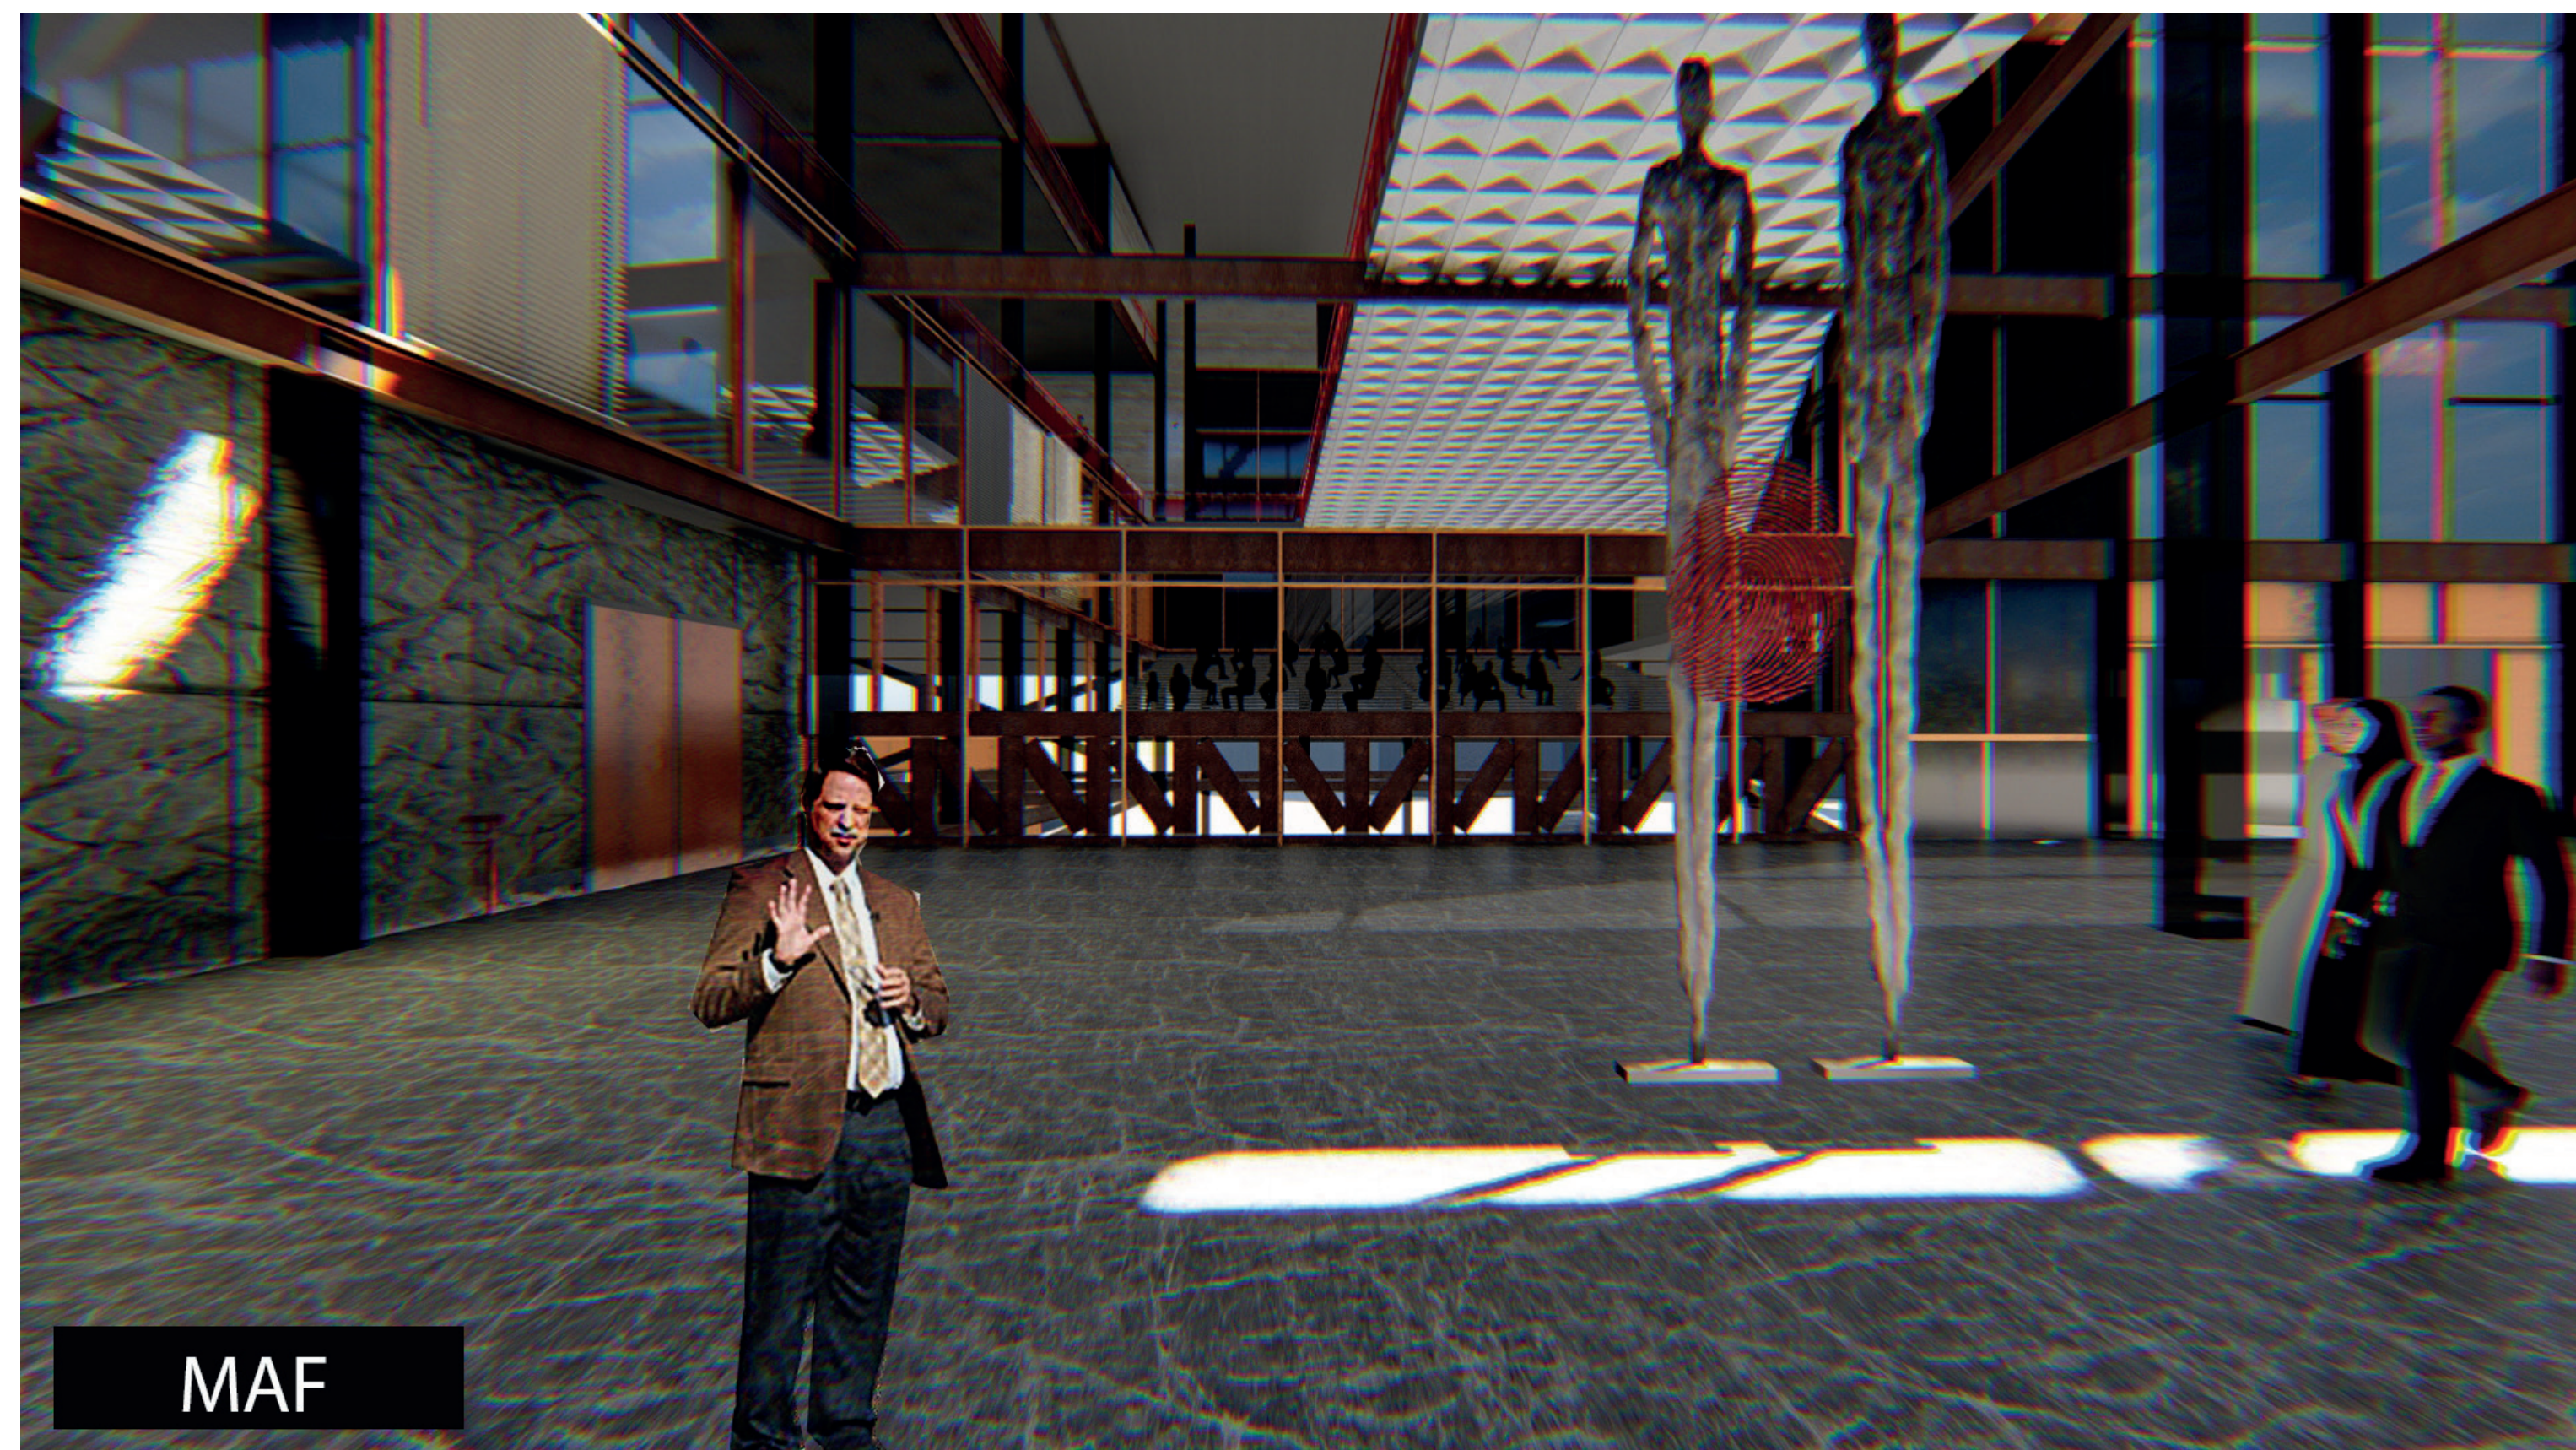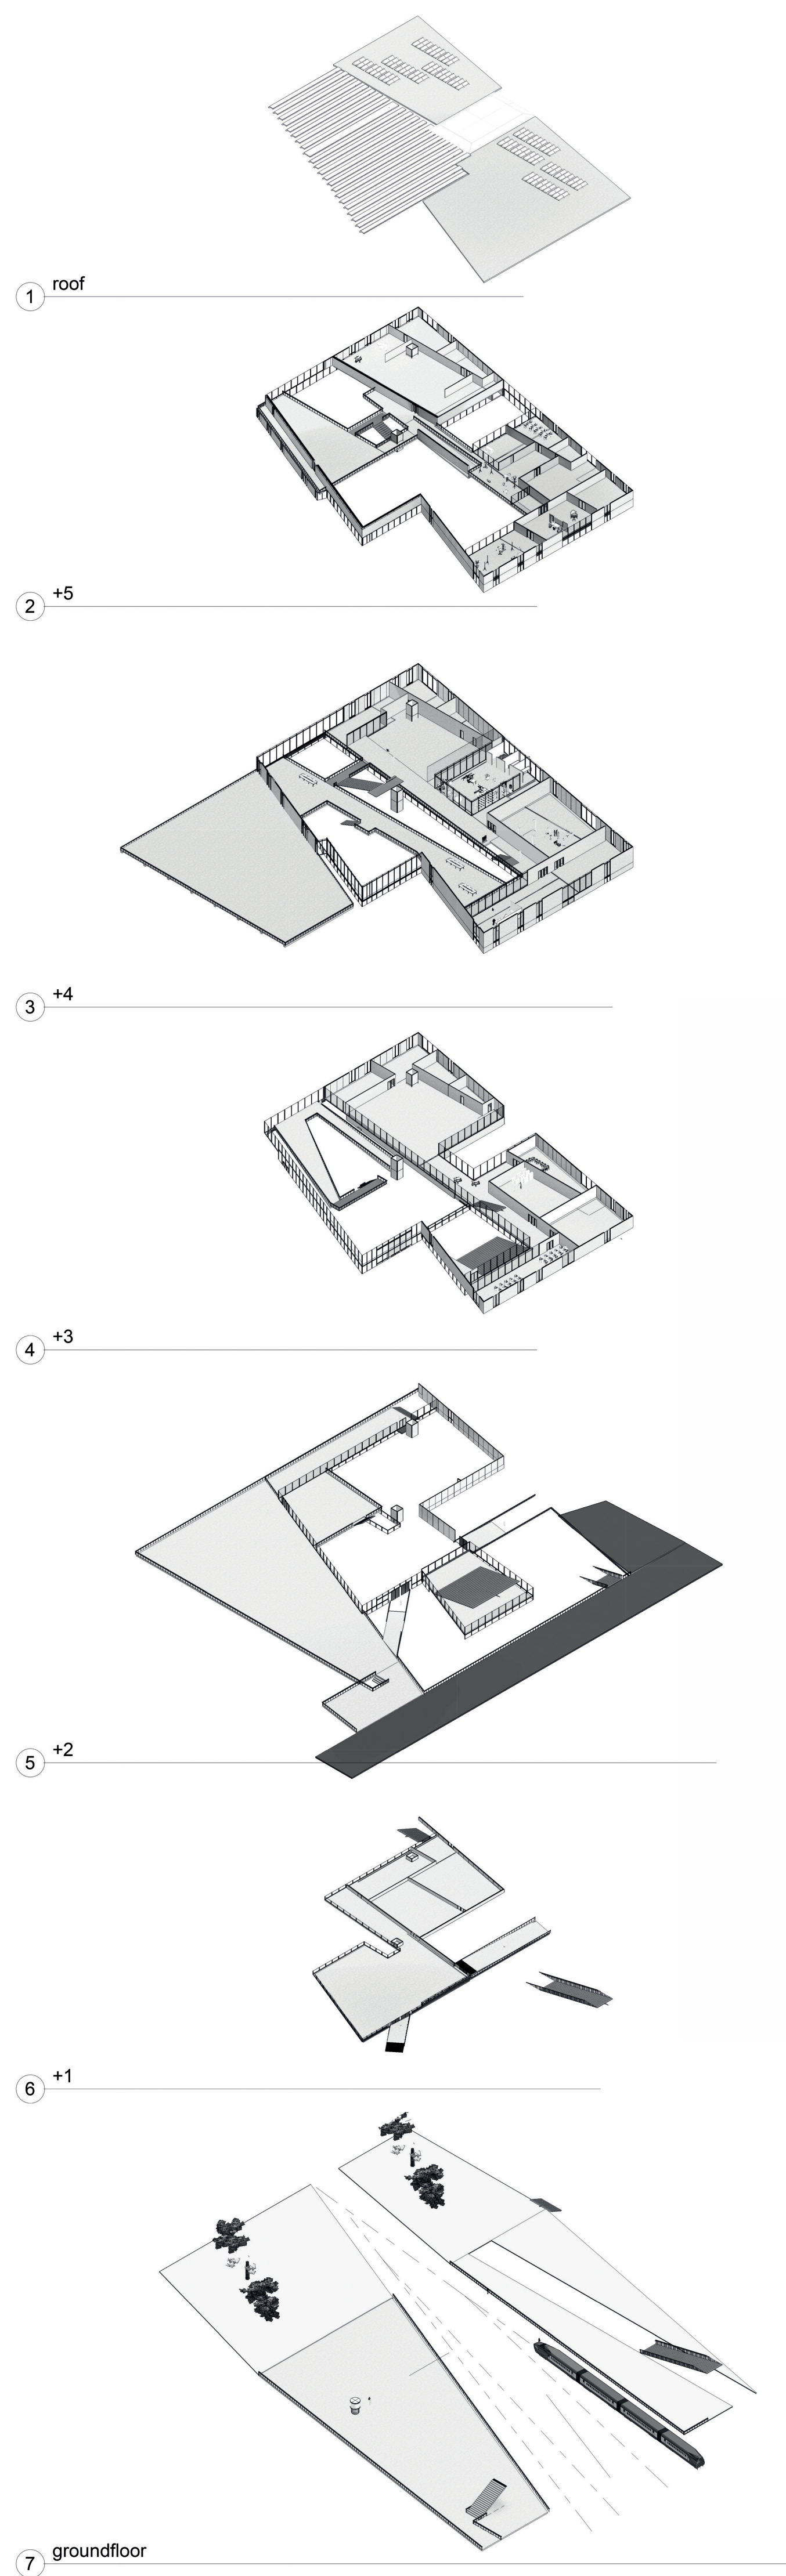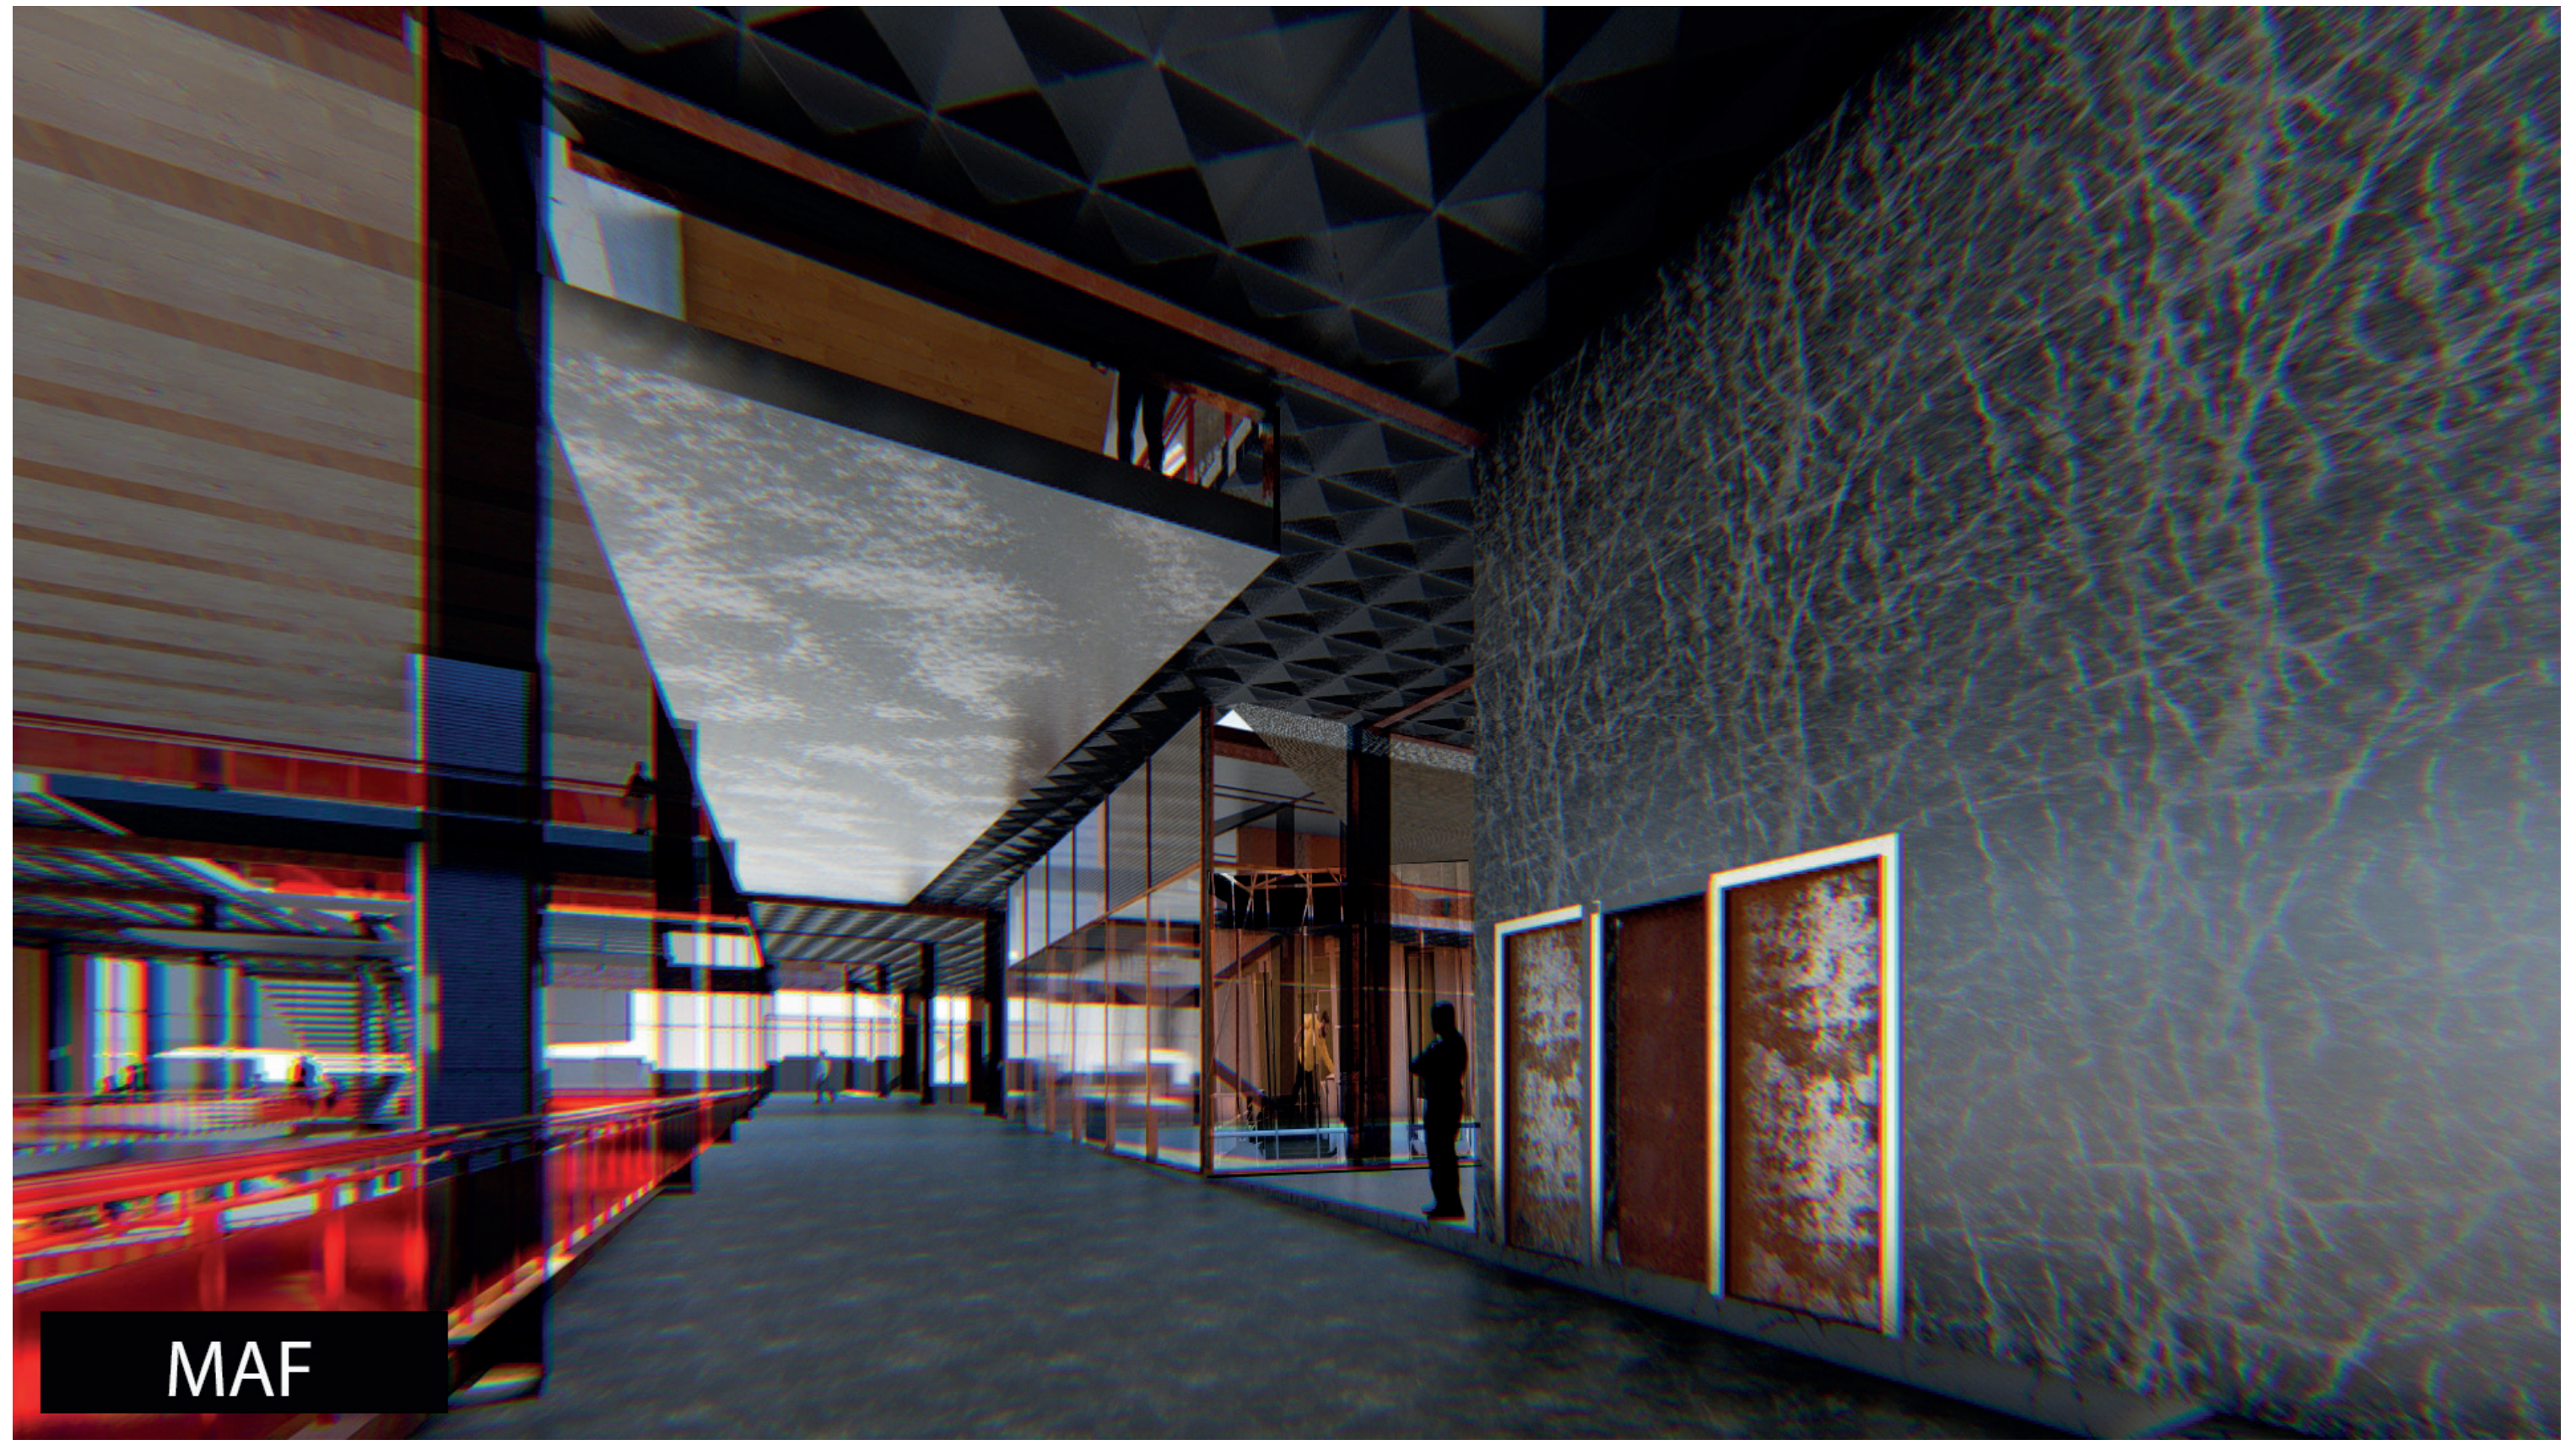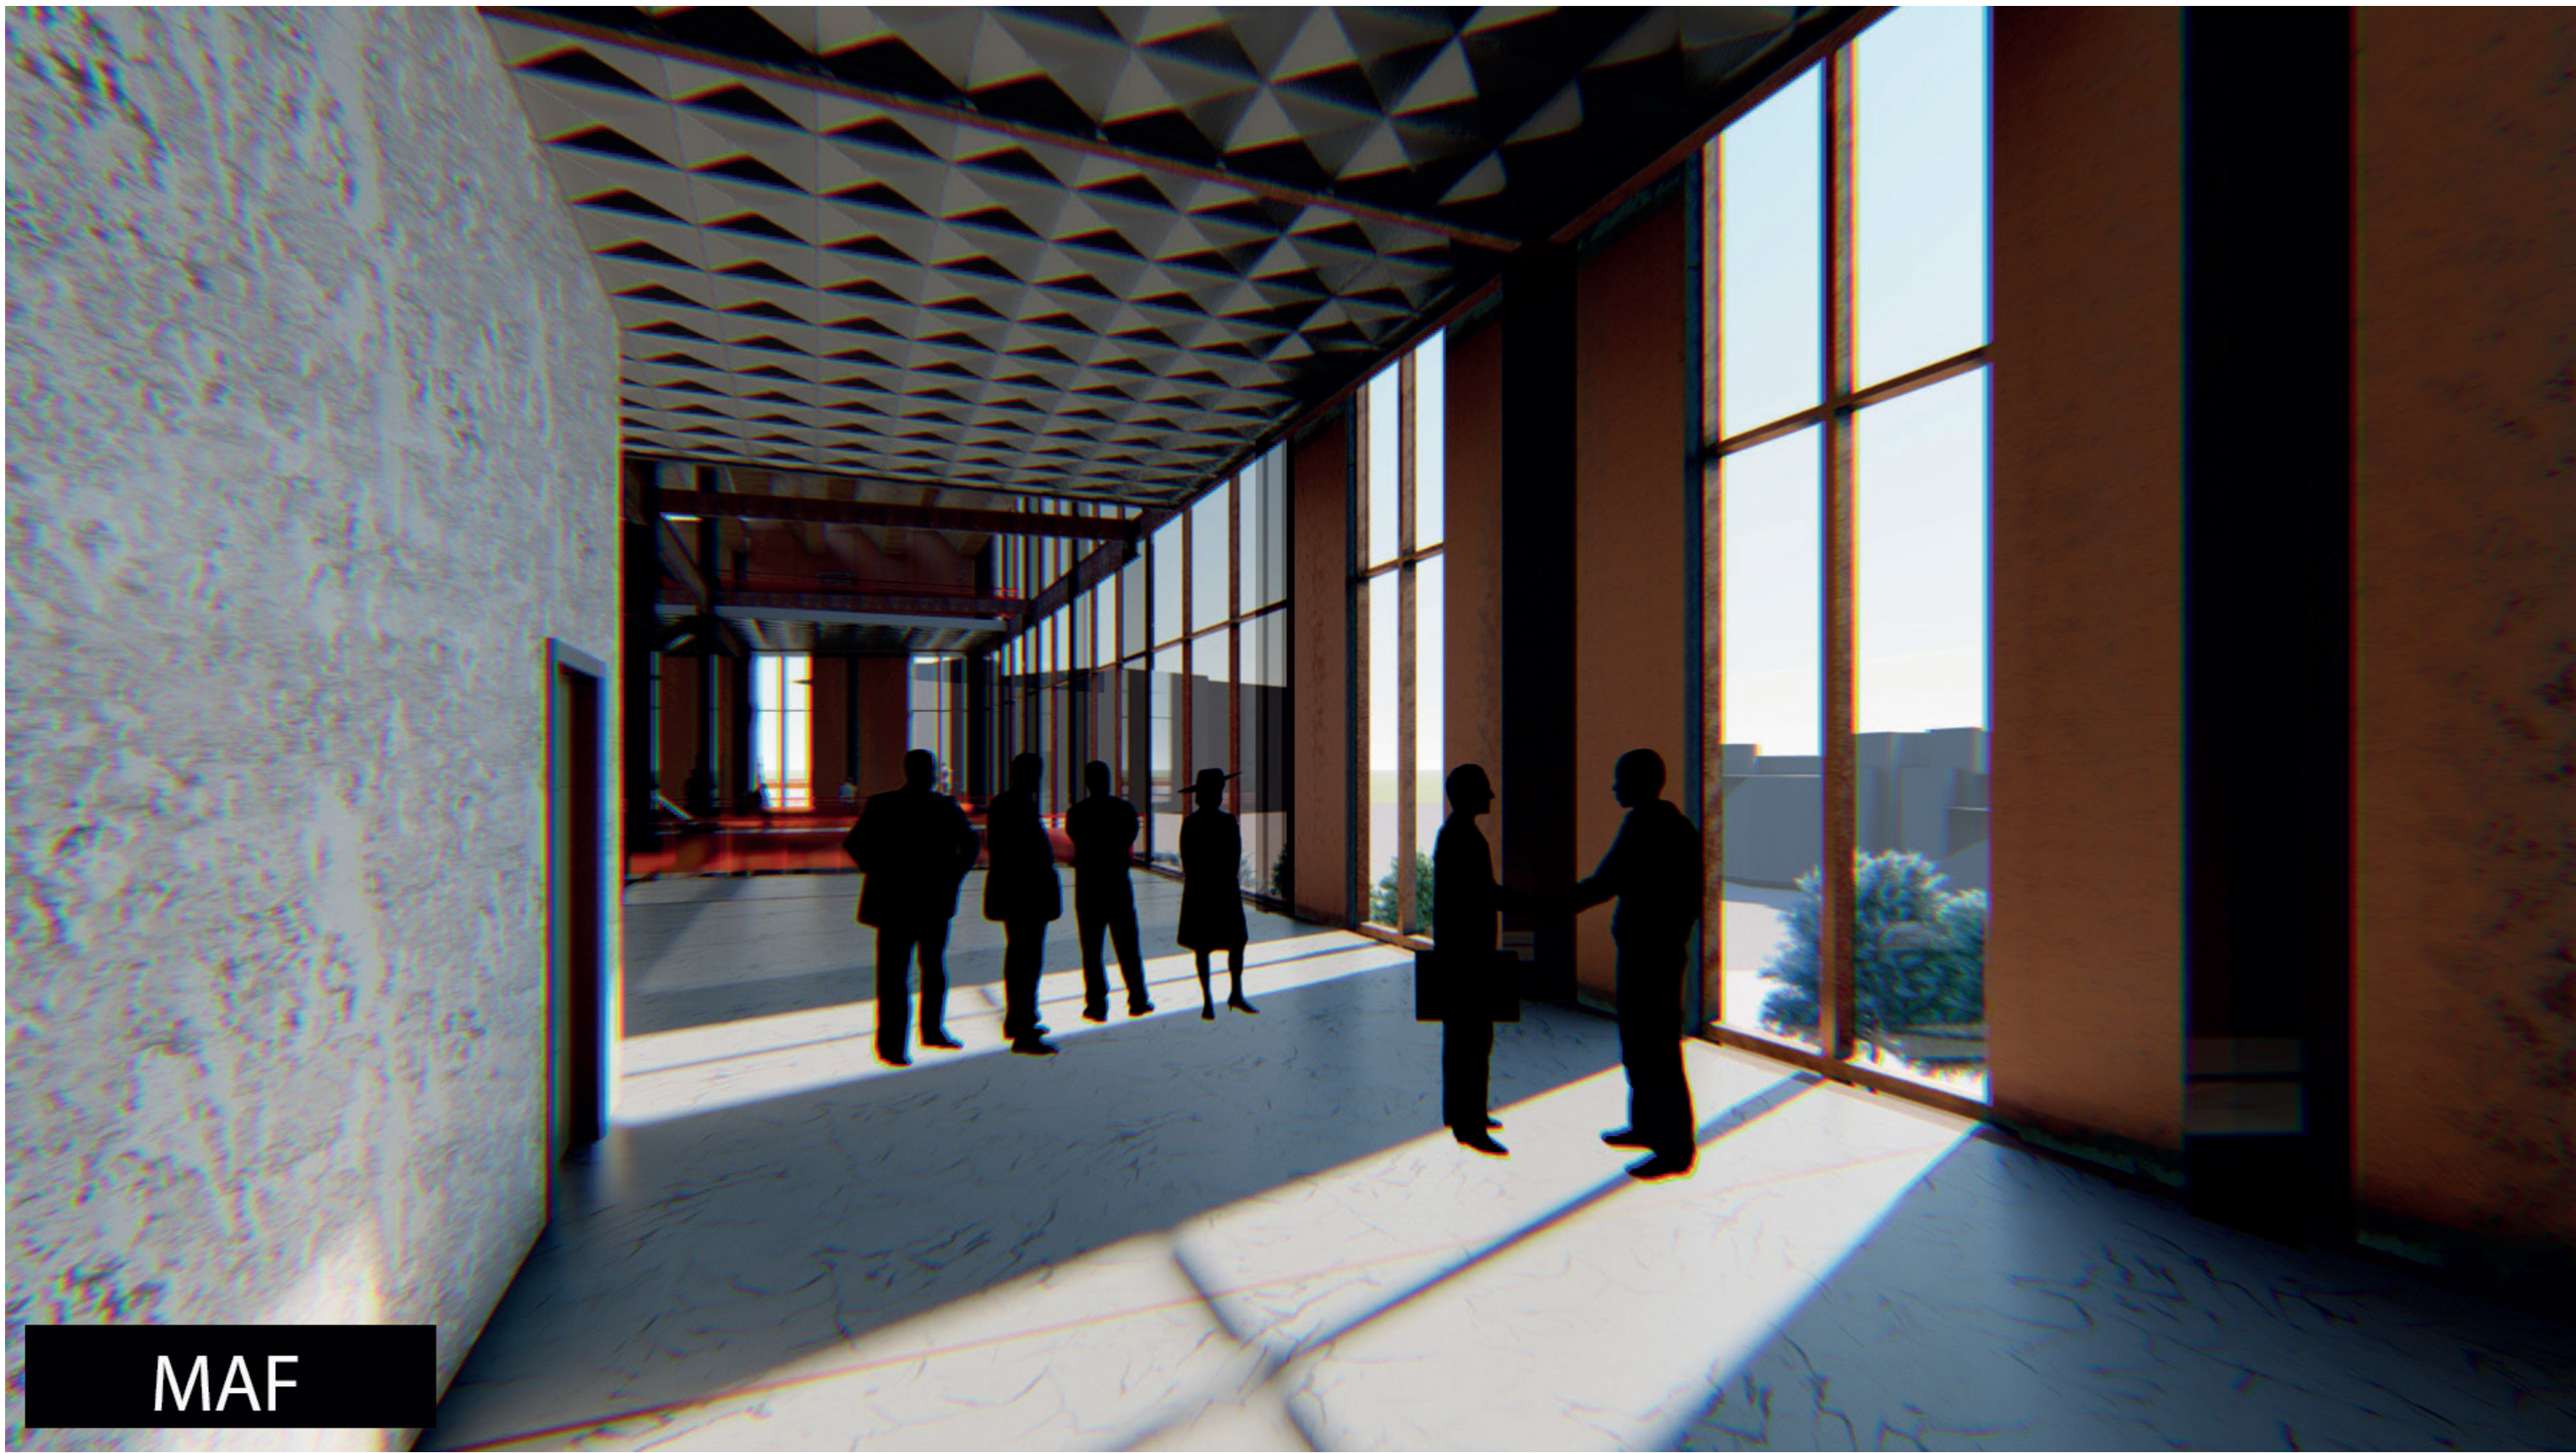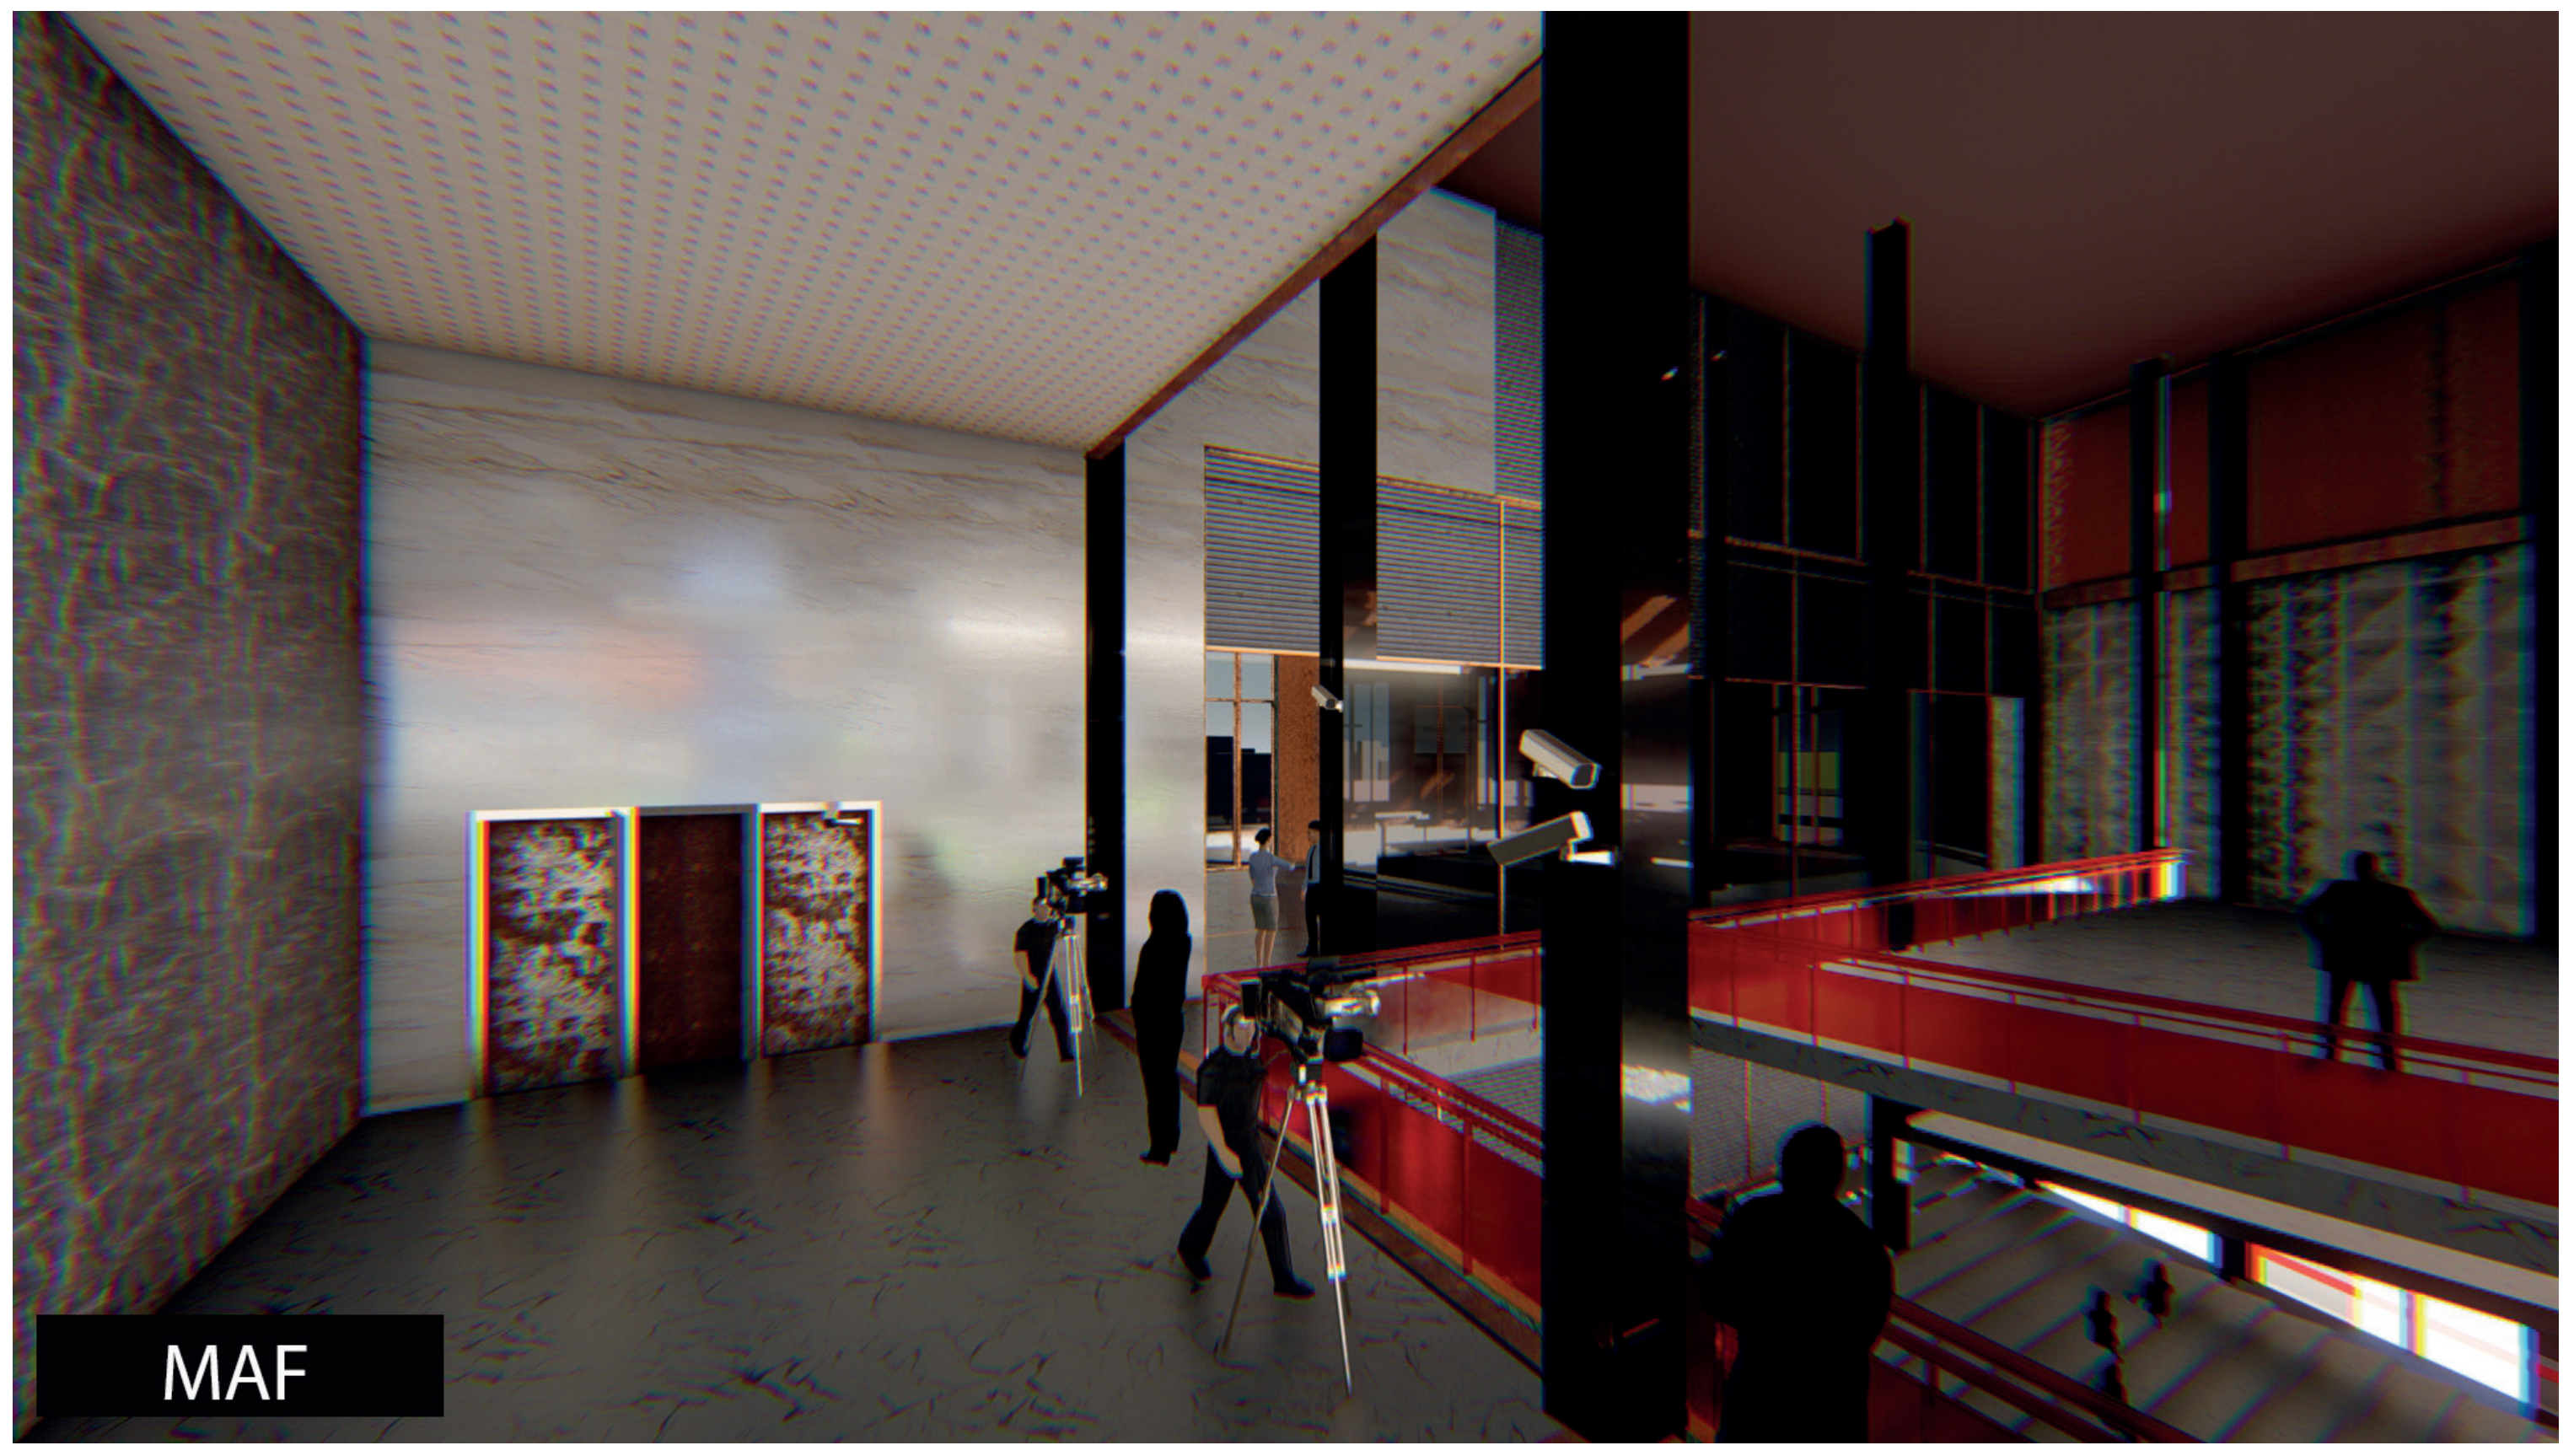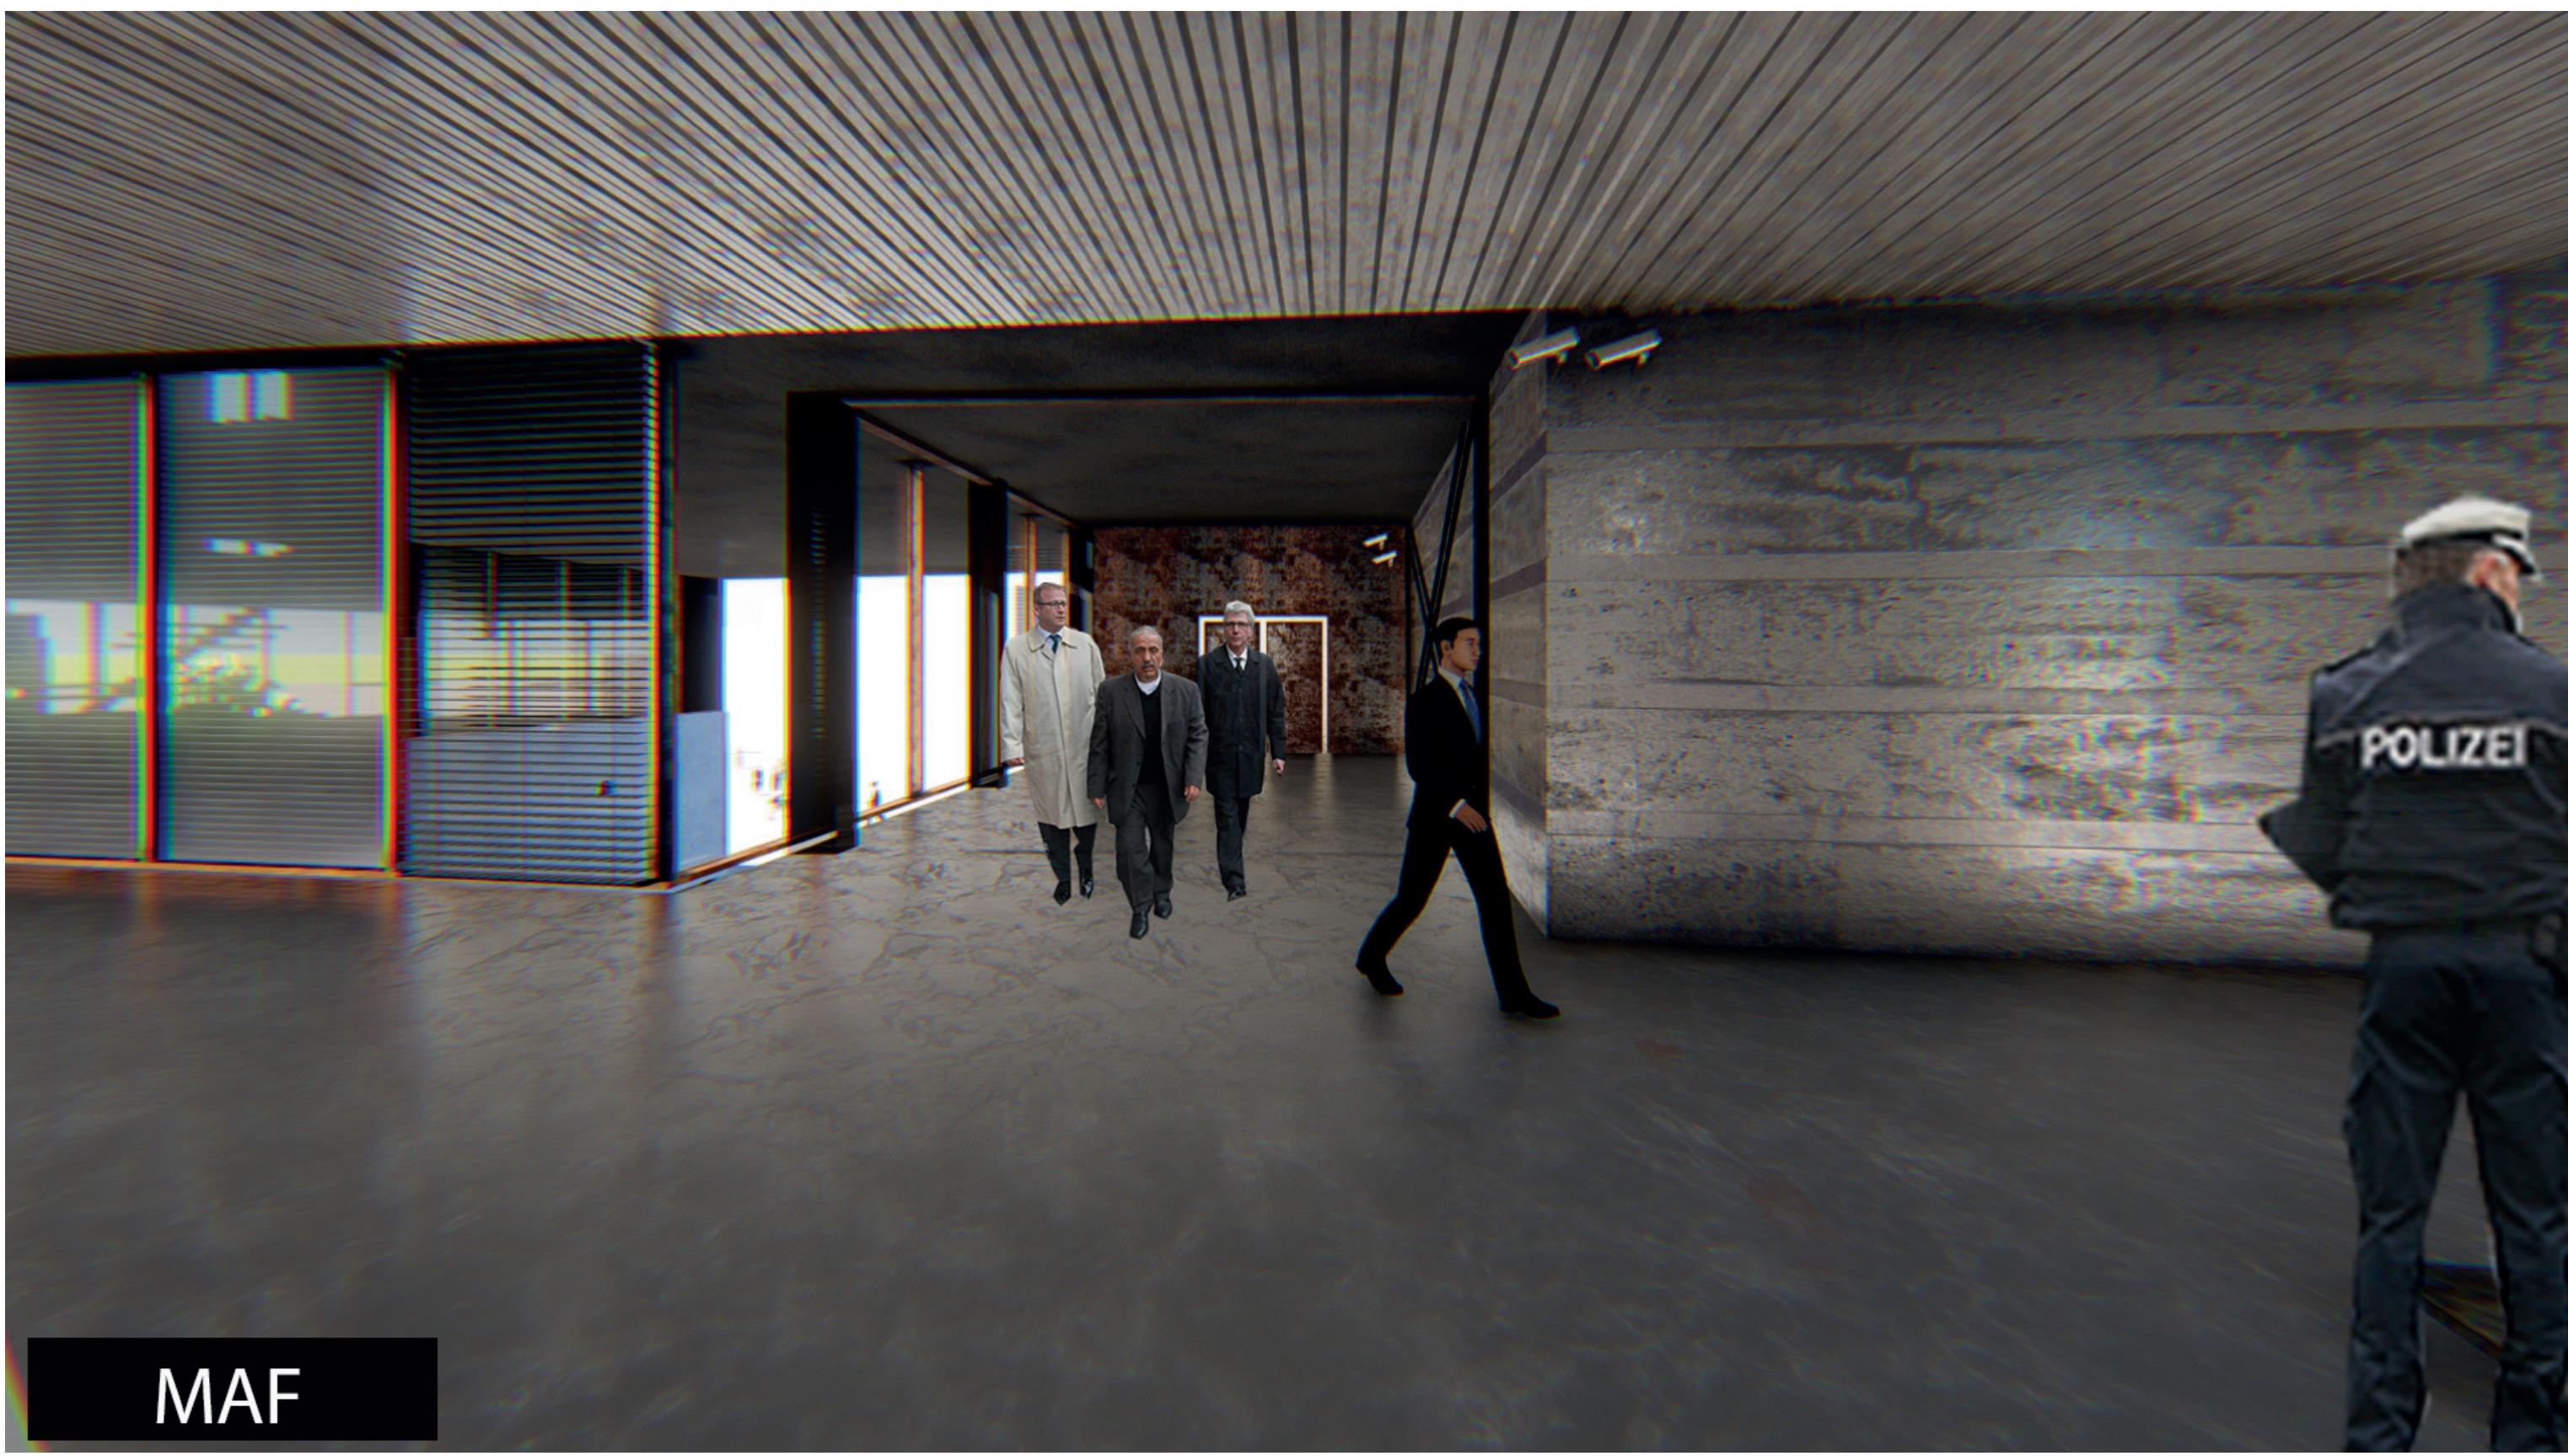

PLANS MAF (explode view)

STRUCTURE MAF