




Third Floor

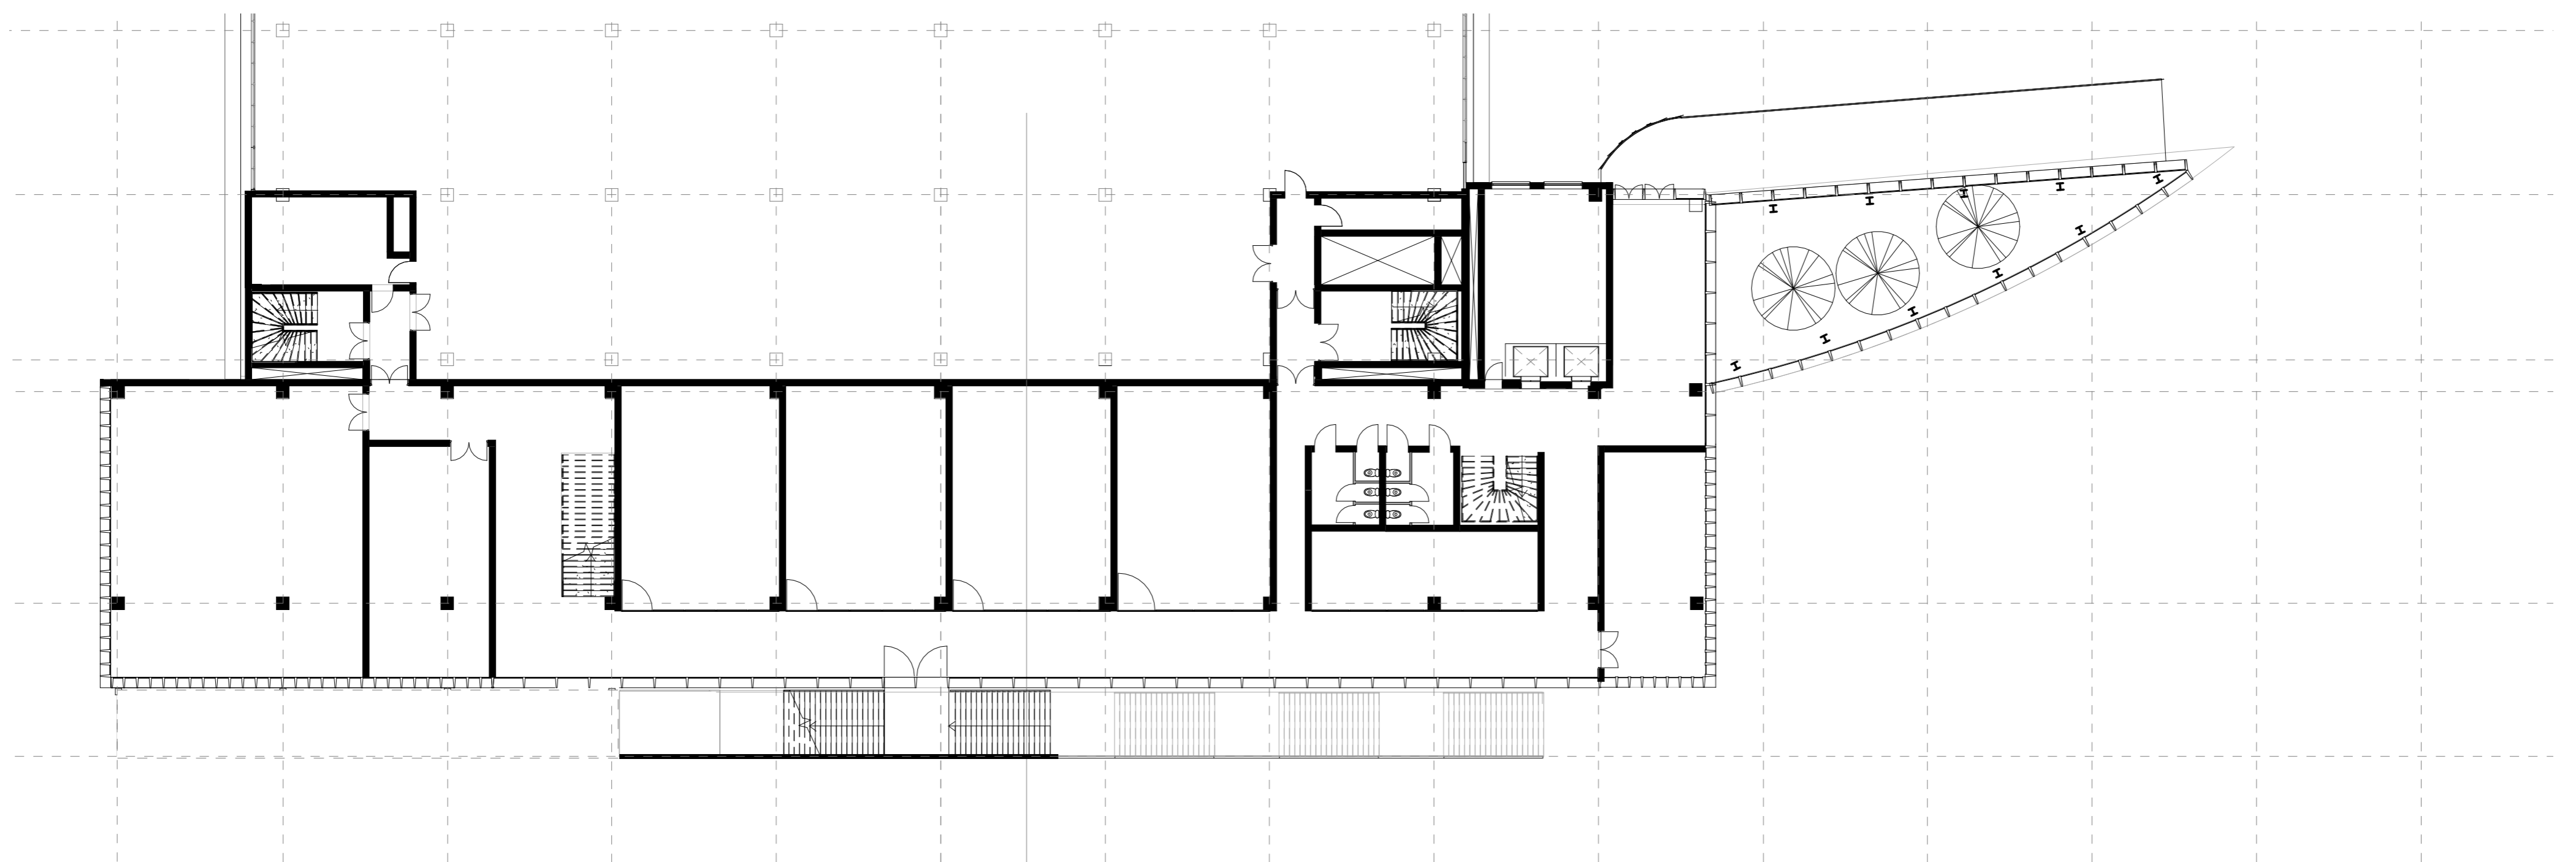


Second Floor

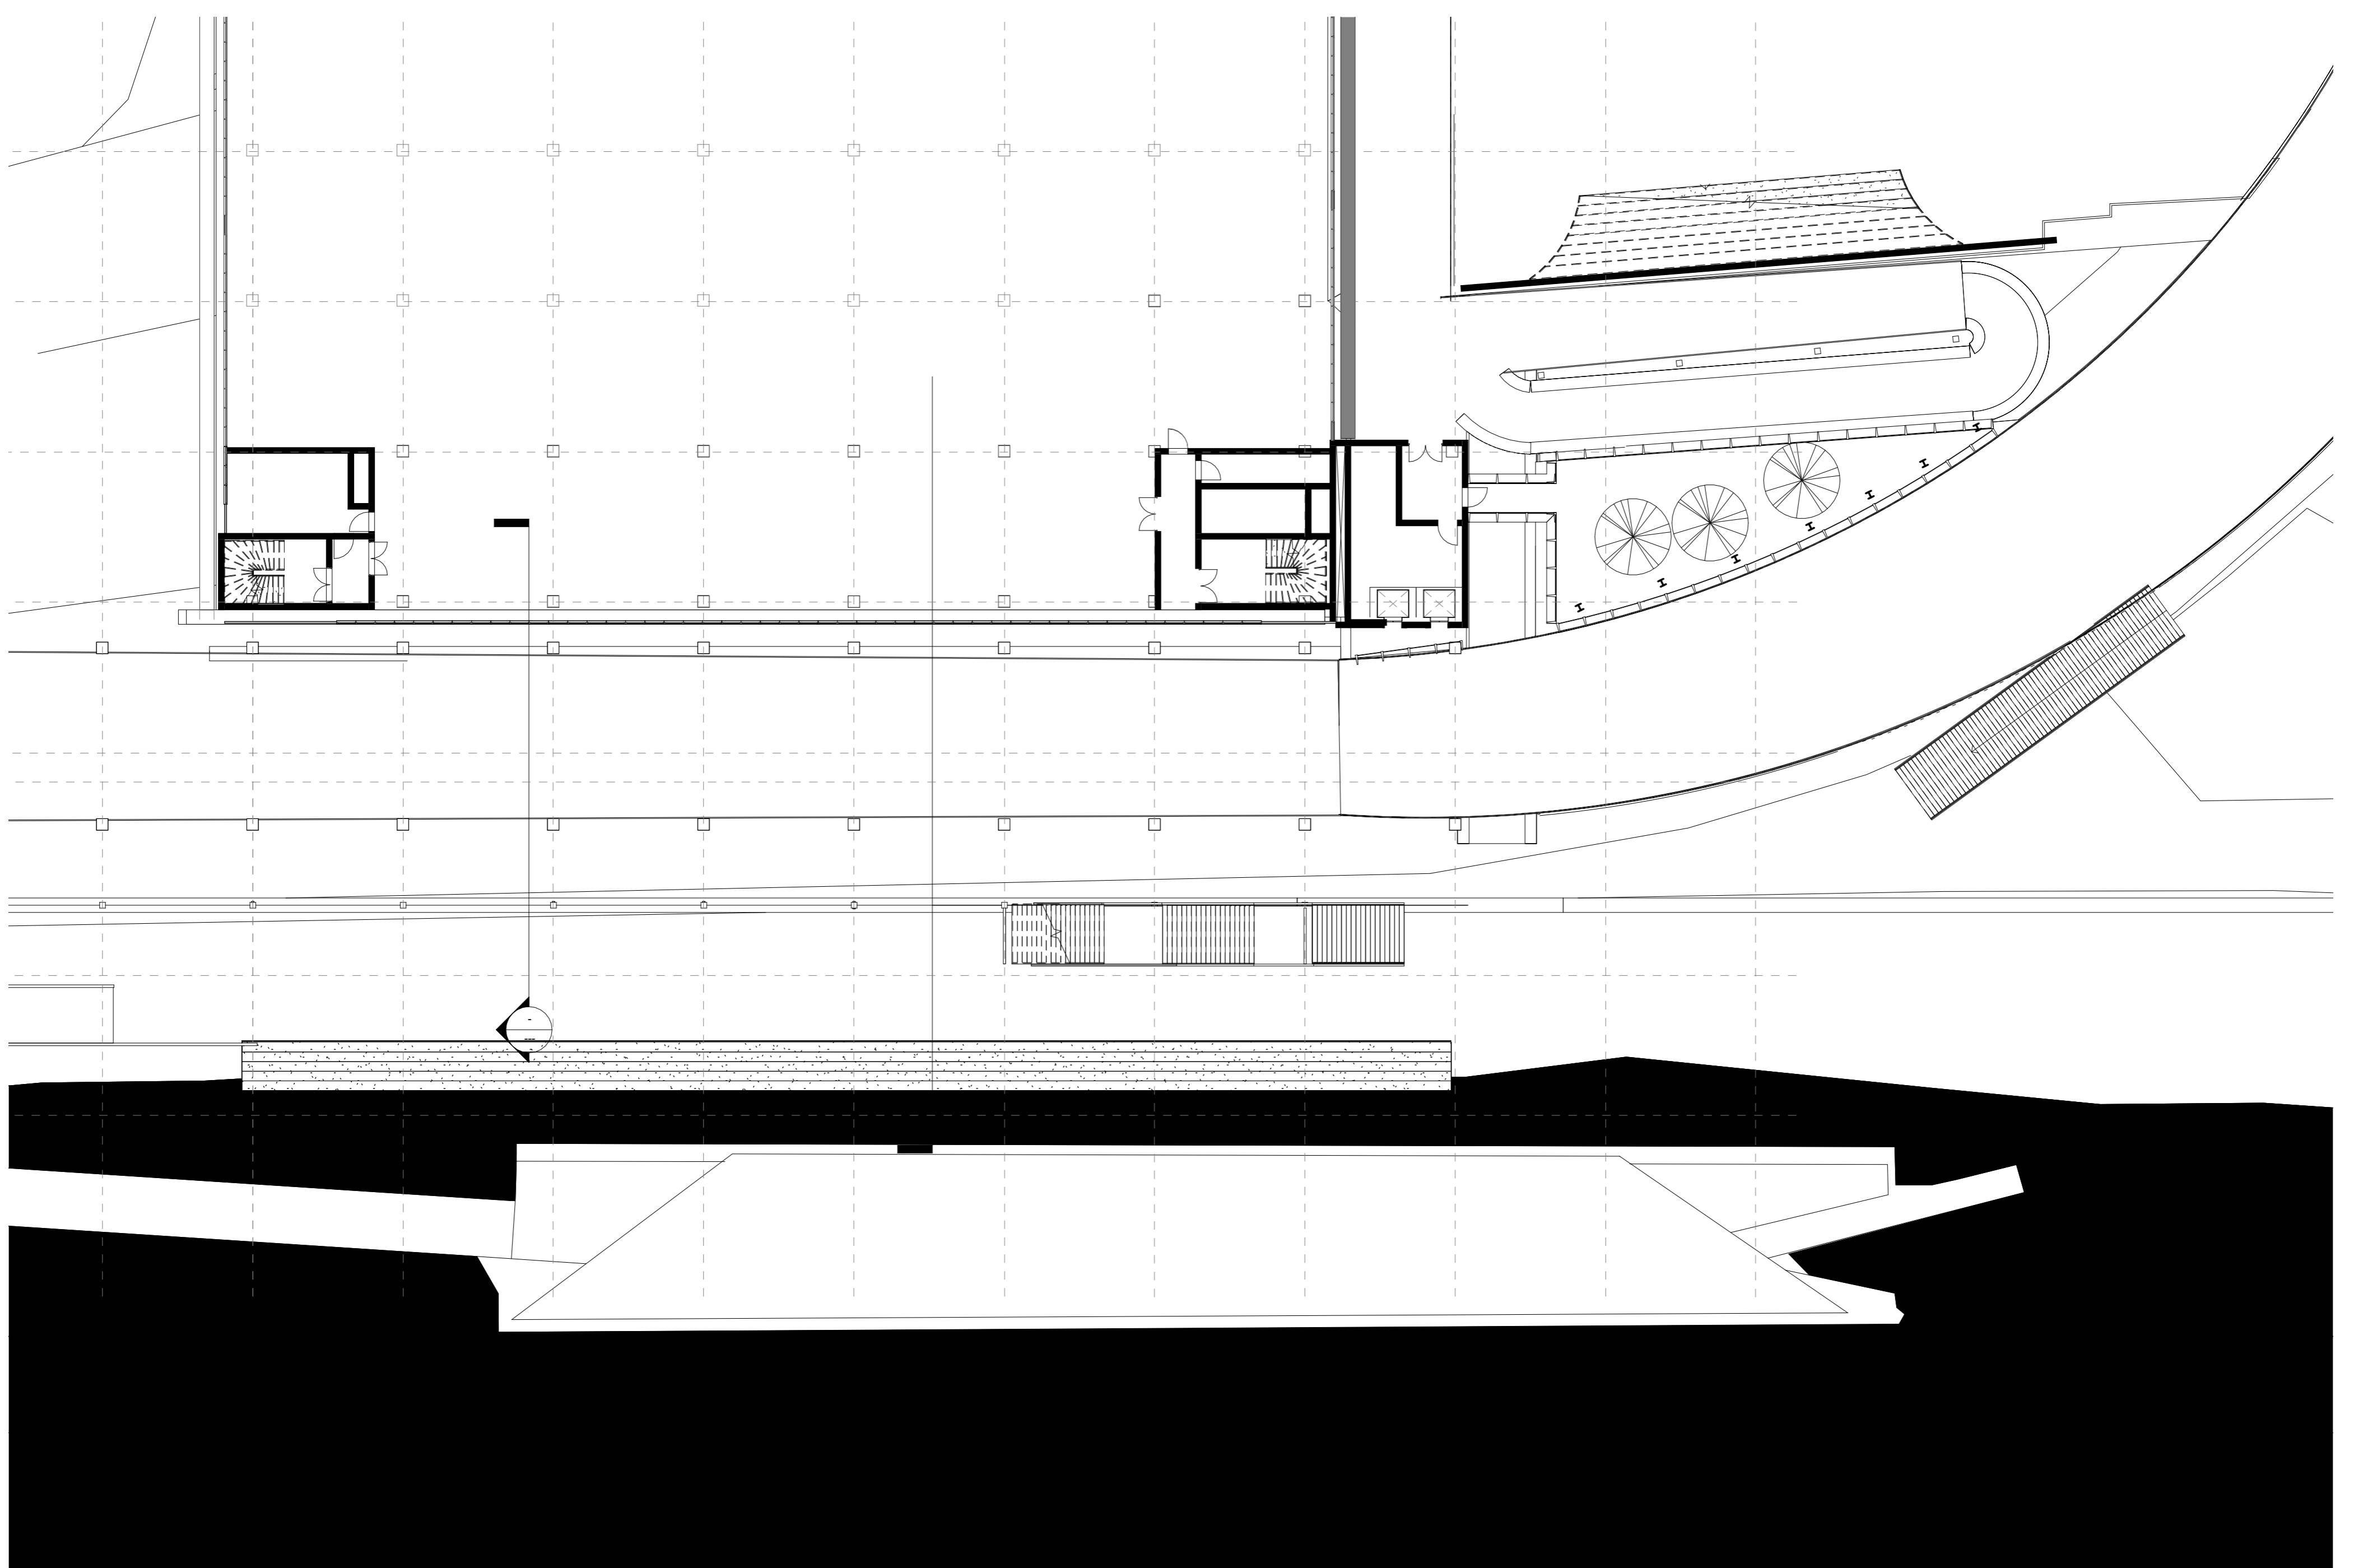


First Floor

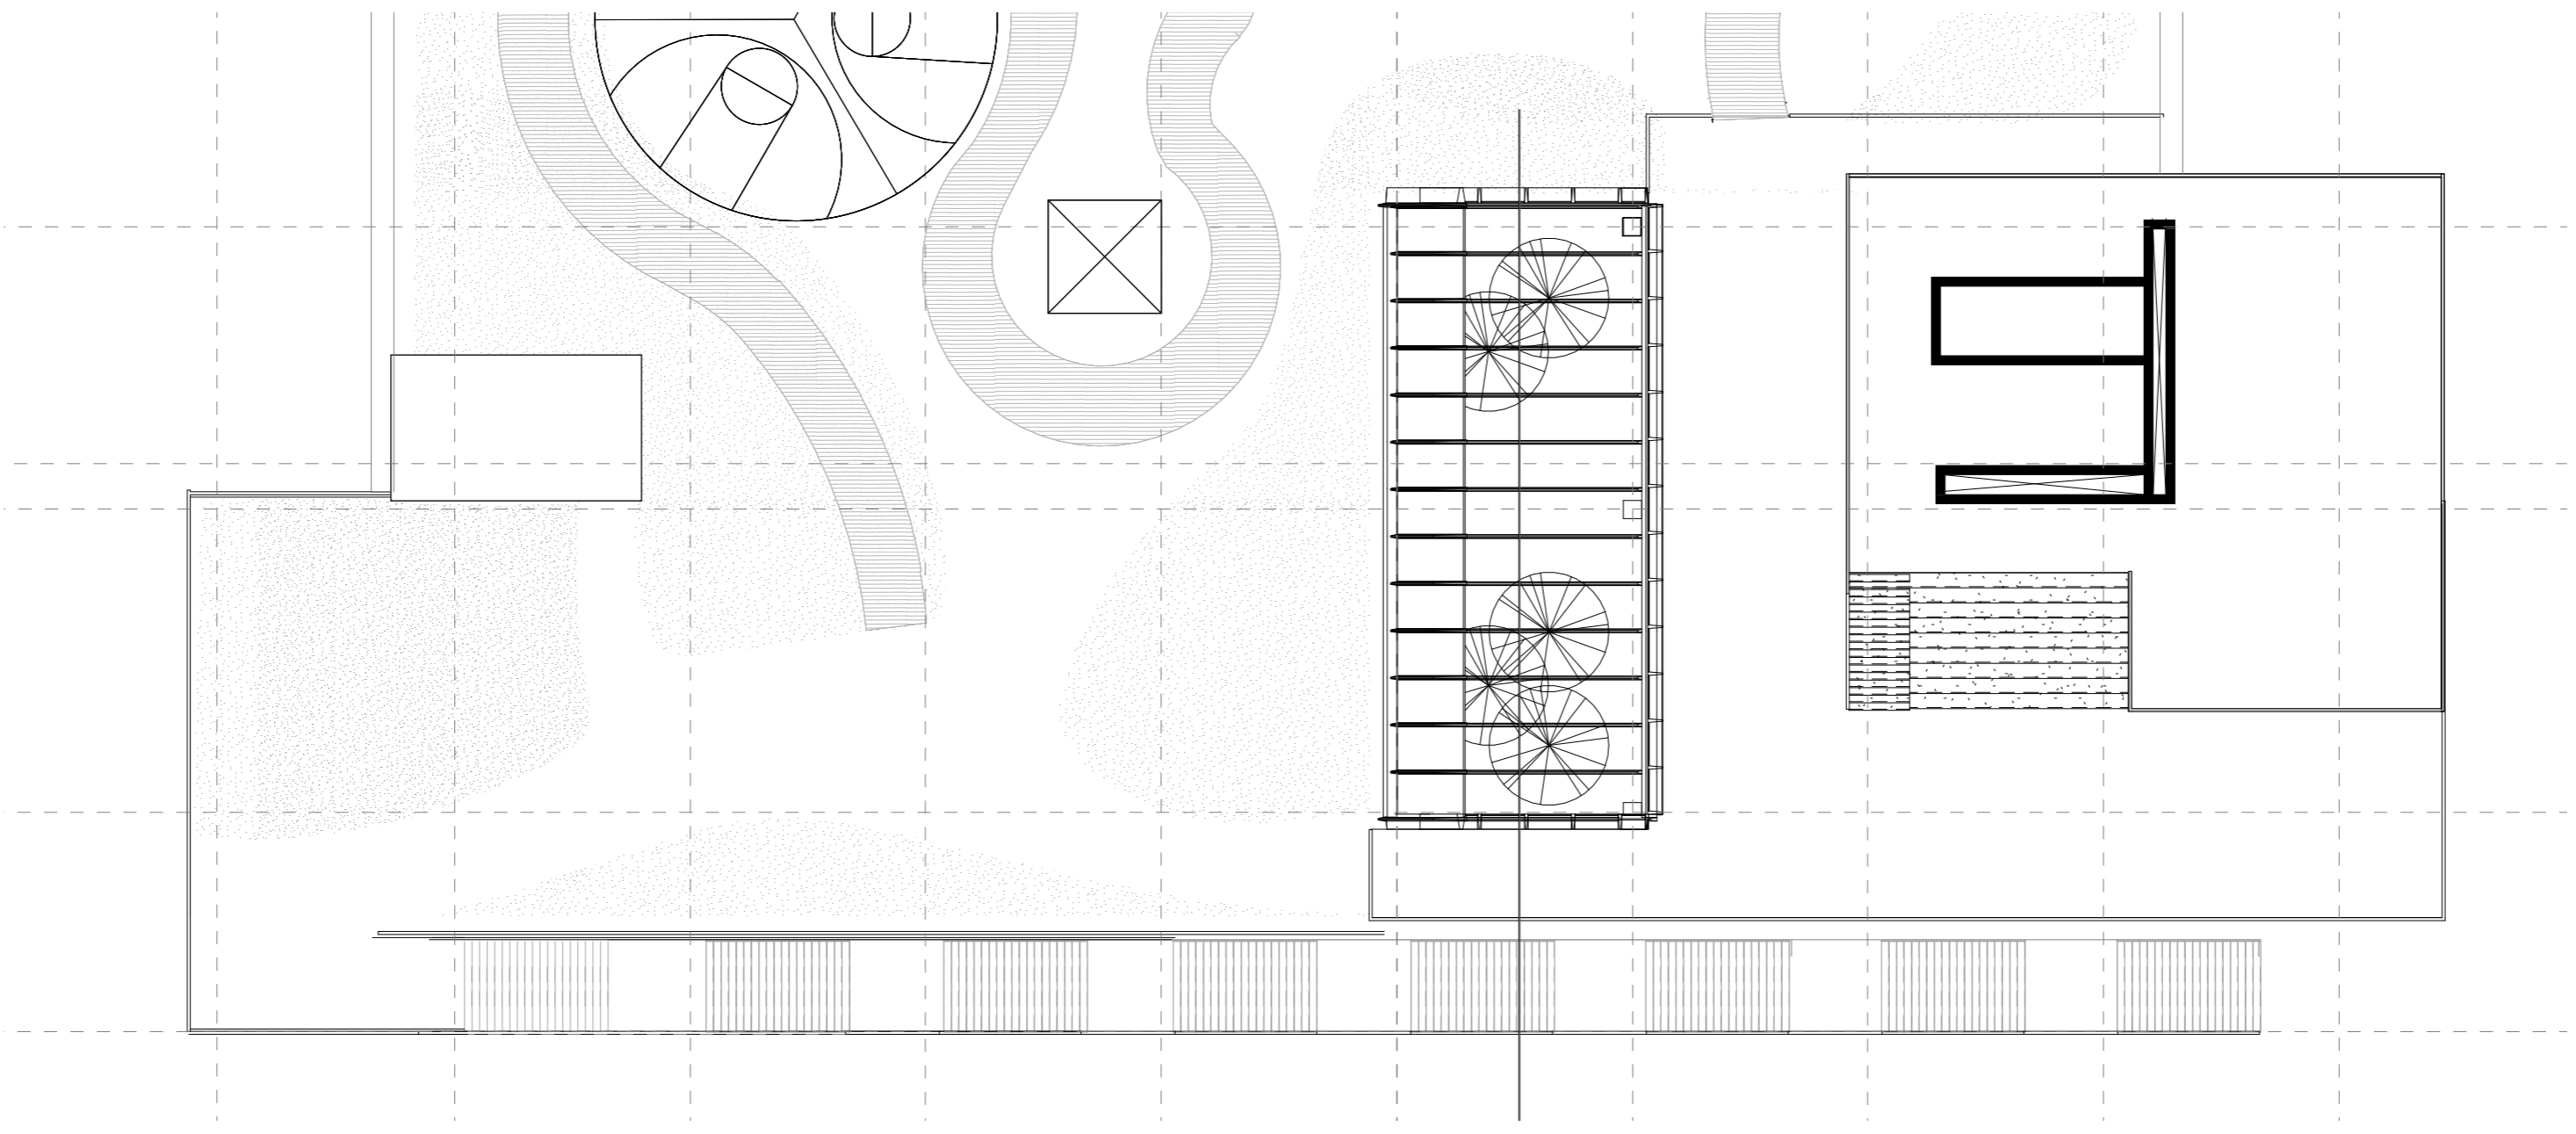

Sixth Floor

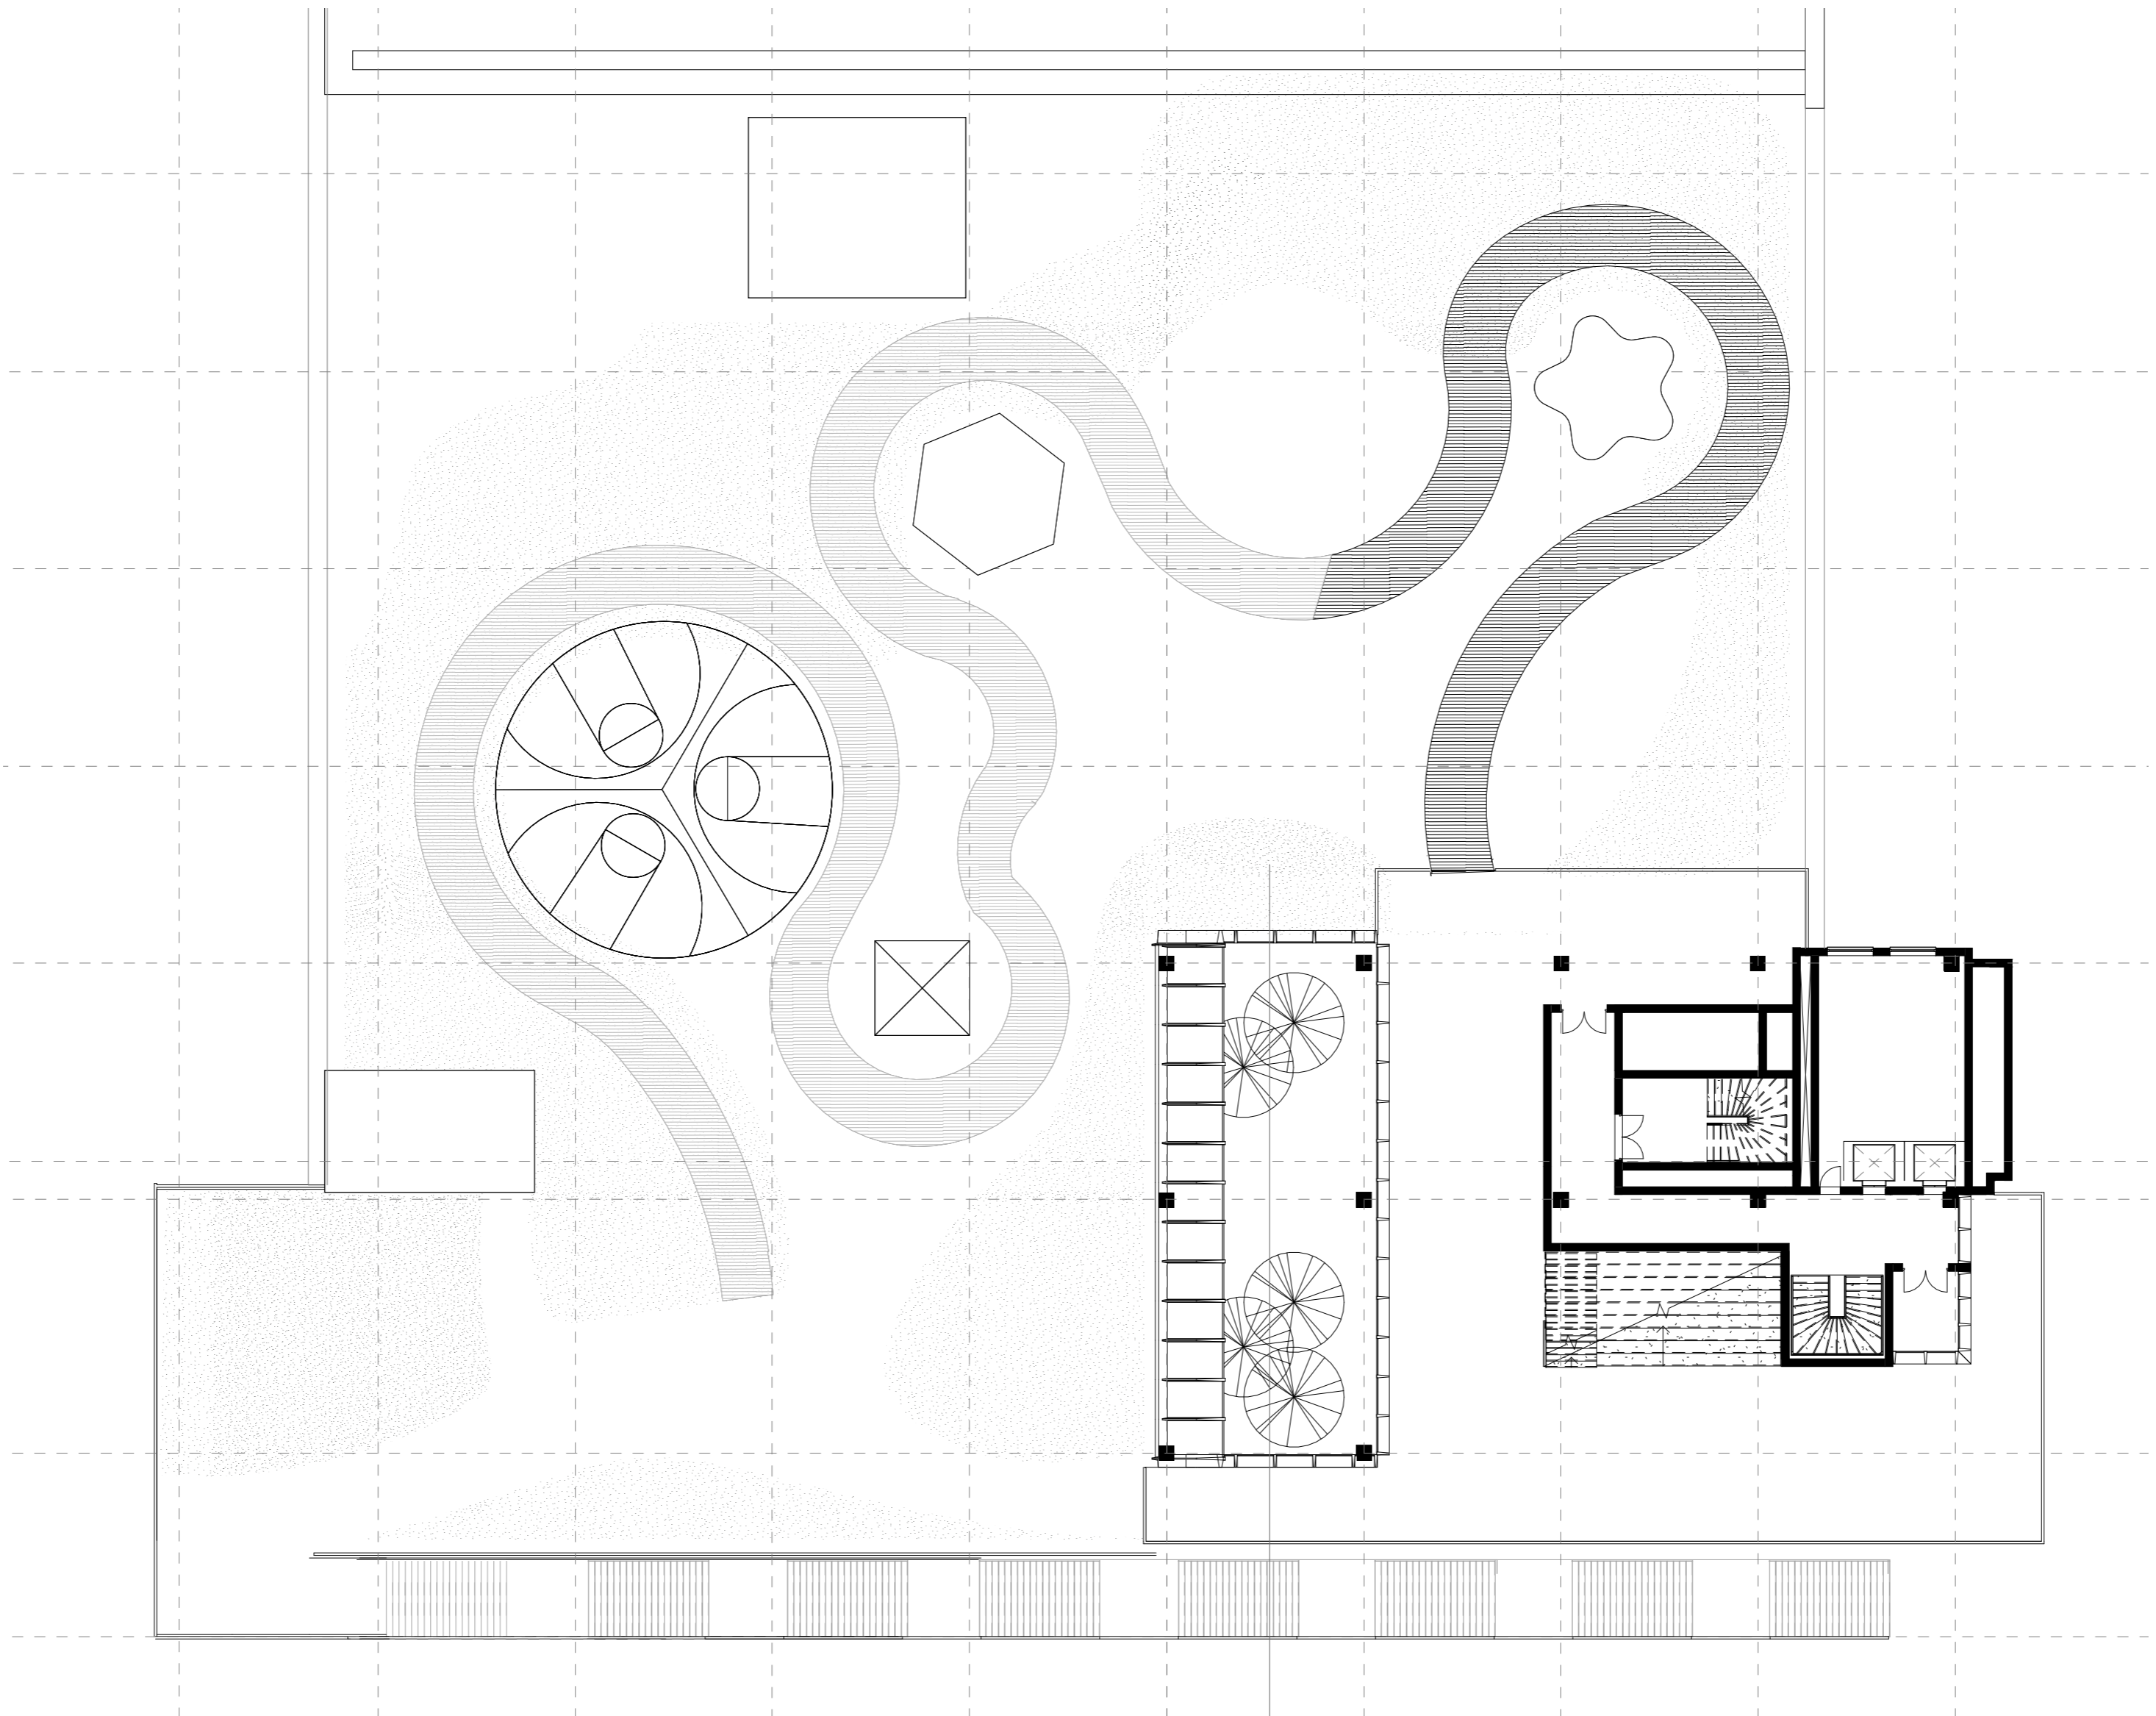

Fifth Floor

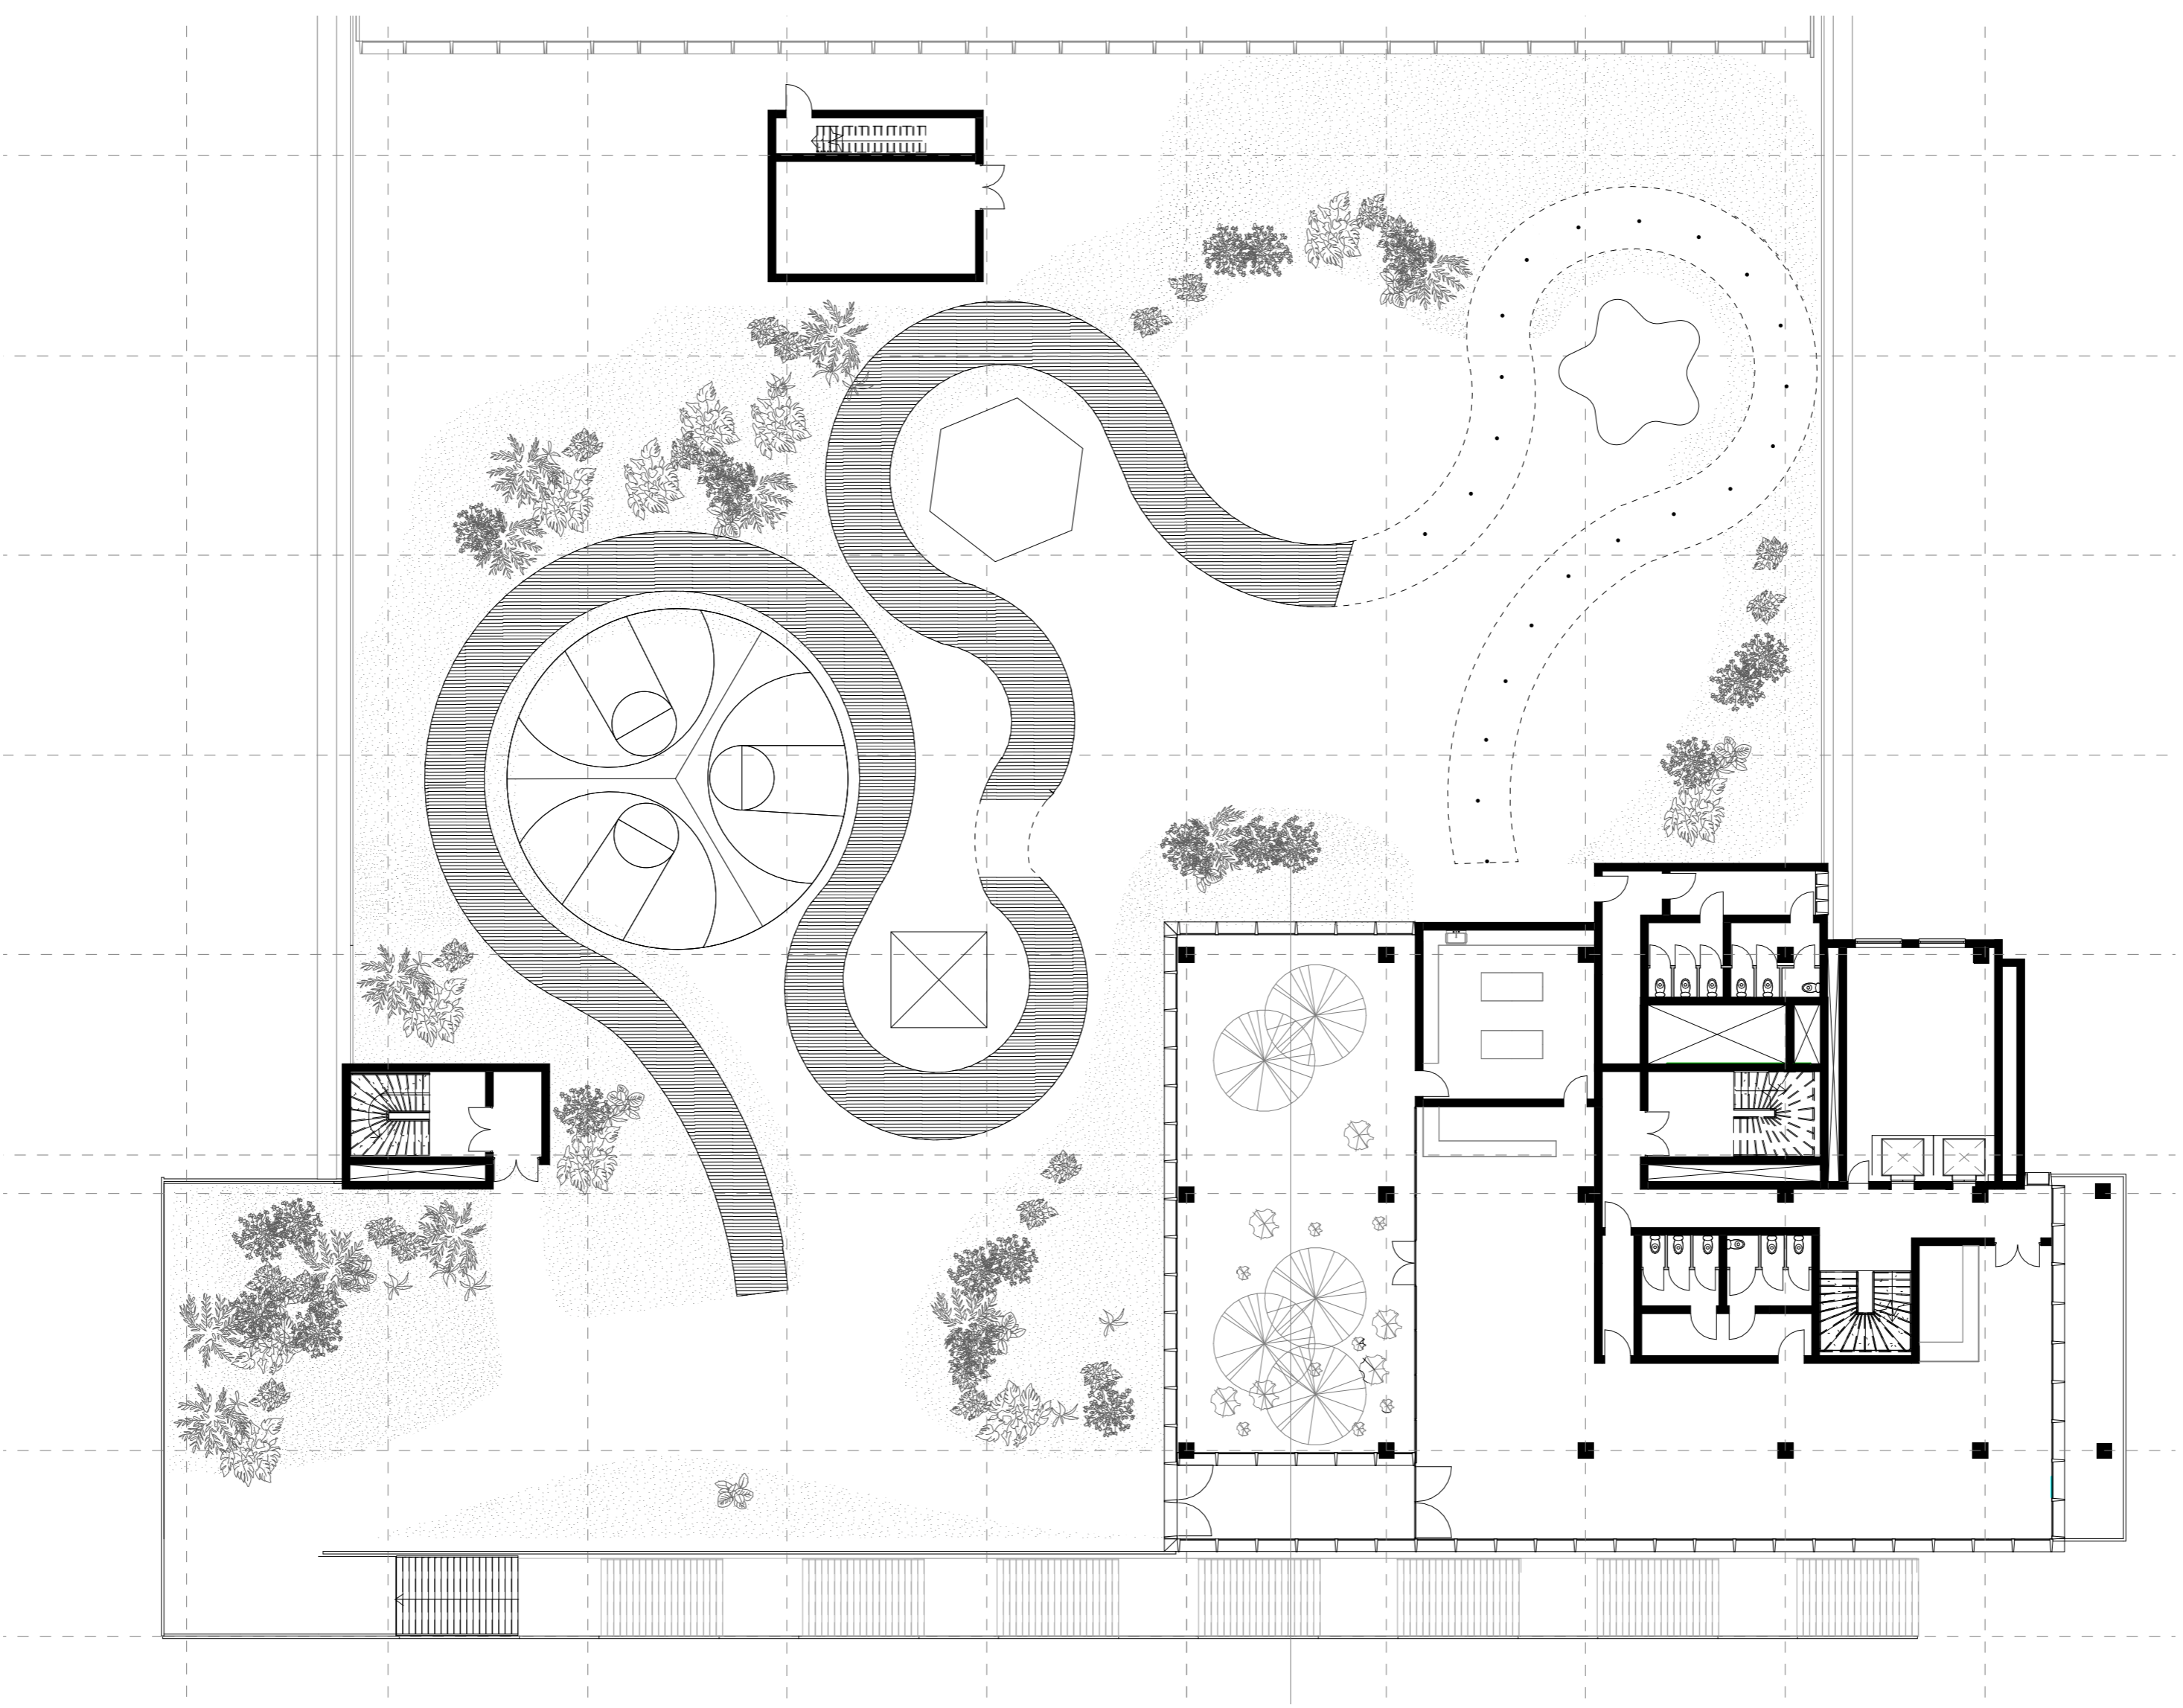

Fourth Floor

