




Continuing Rome - Longitudinal Section - 1:500
Graduation Project Jeroen Ubels
Public Building - 20 April 2018

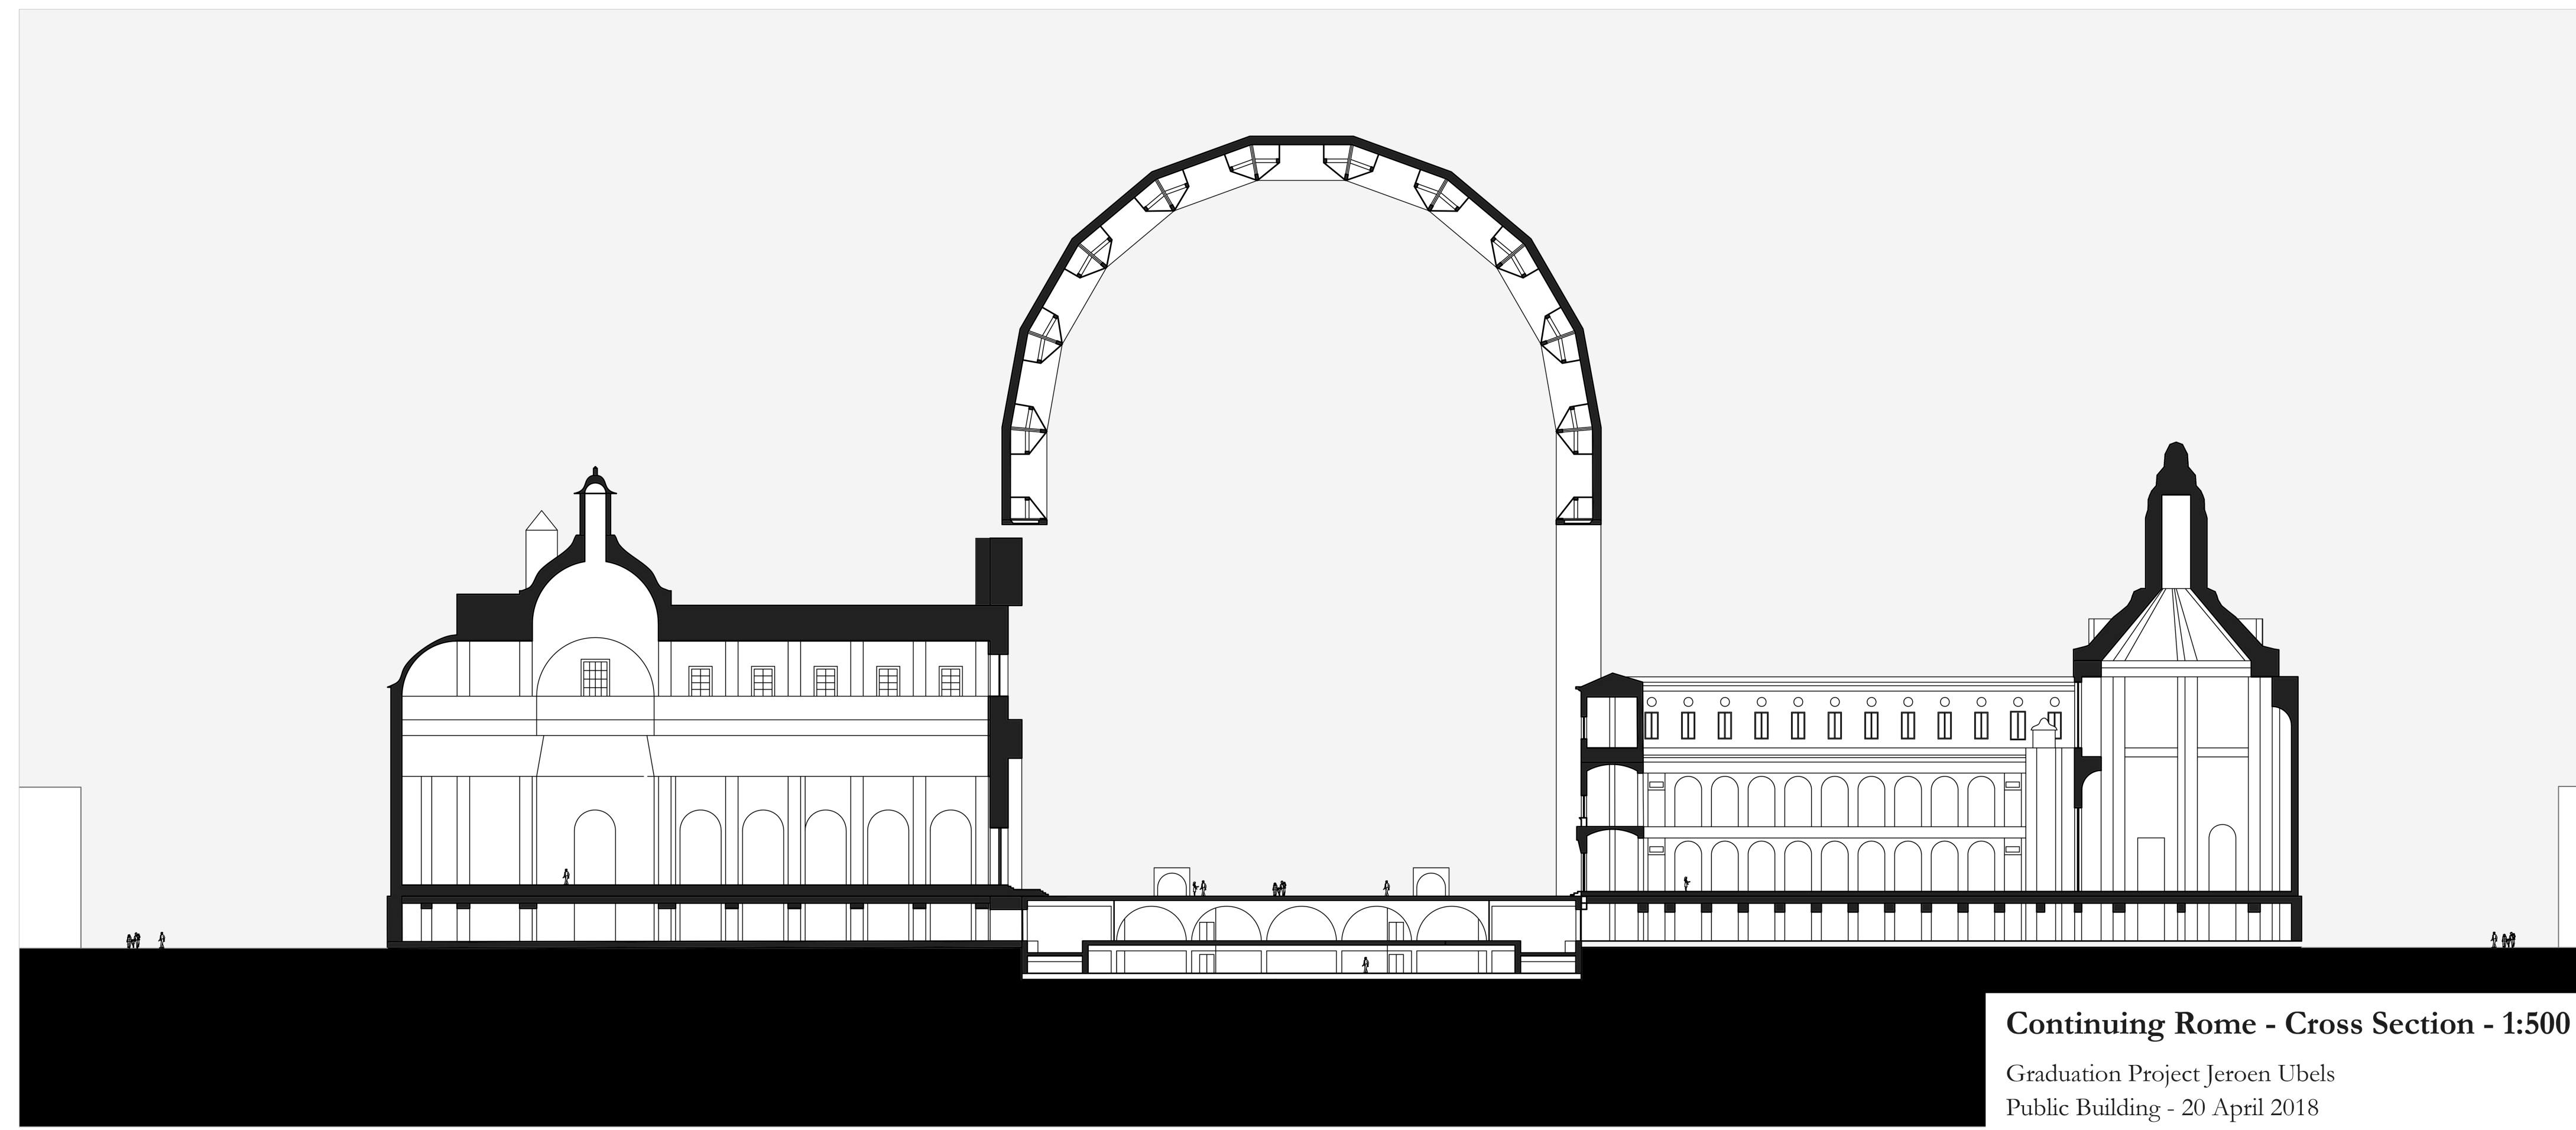



Continuing Rome - Cross Section - 1:500
Graduation Project Jeroen Ubels
Public Building - 20 April 2018


Continuing Rome - Cross Section - 1:100

Graduation Project Jeroen Ubels
Public Building - 20 April 2018

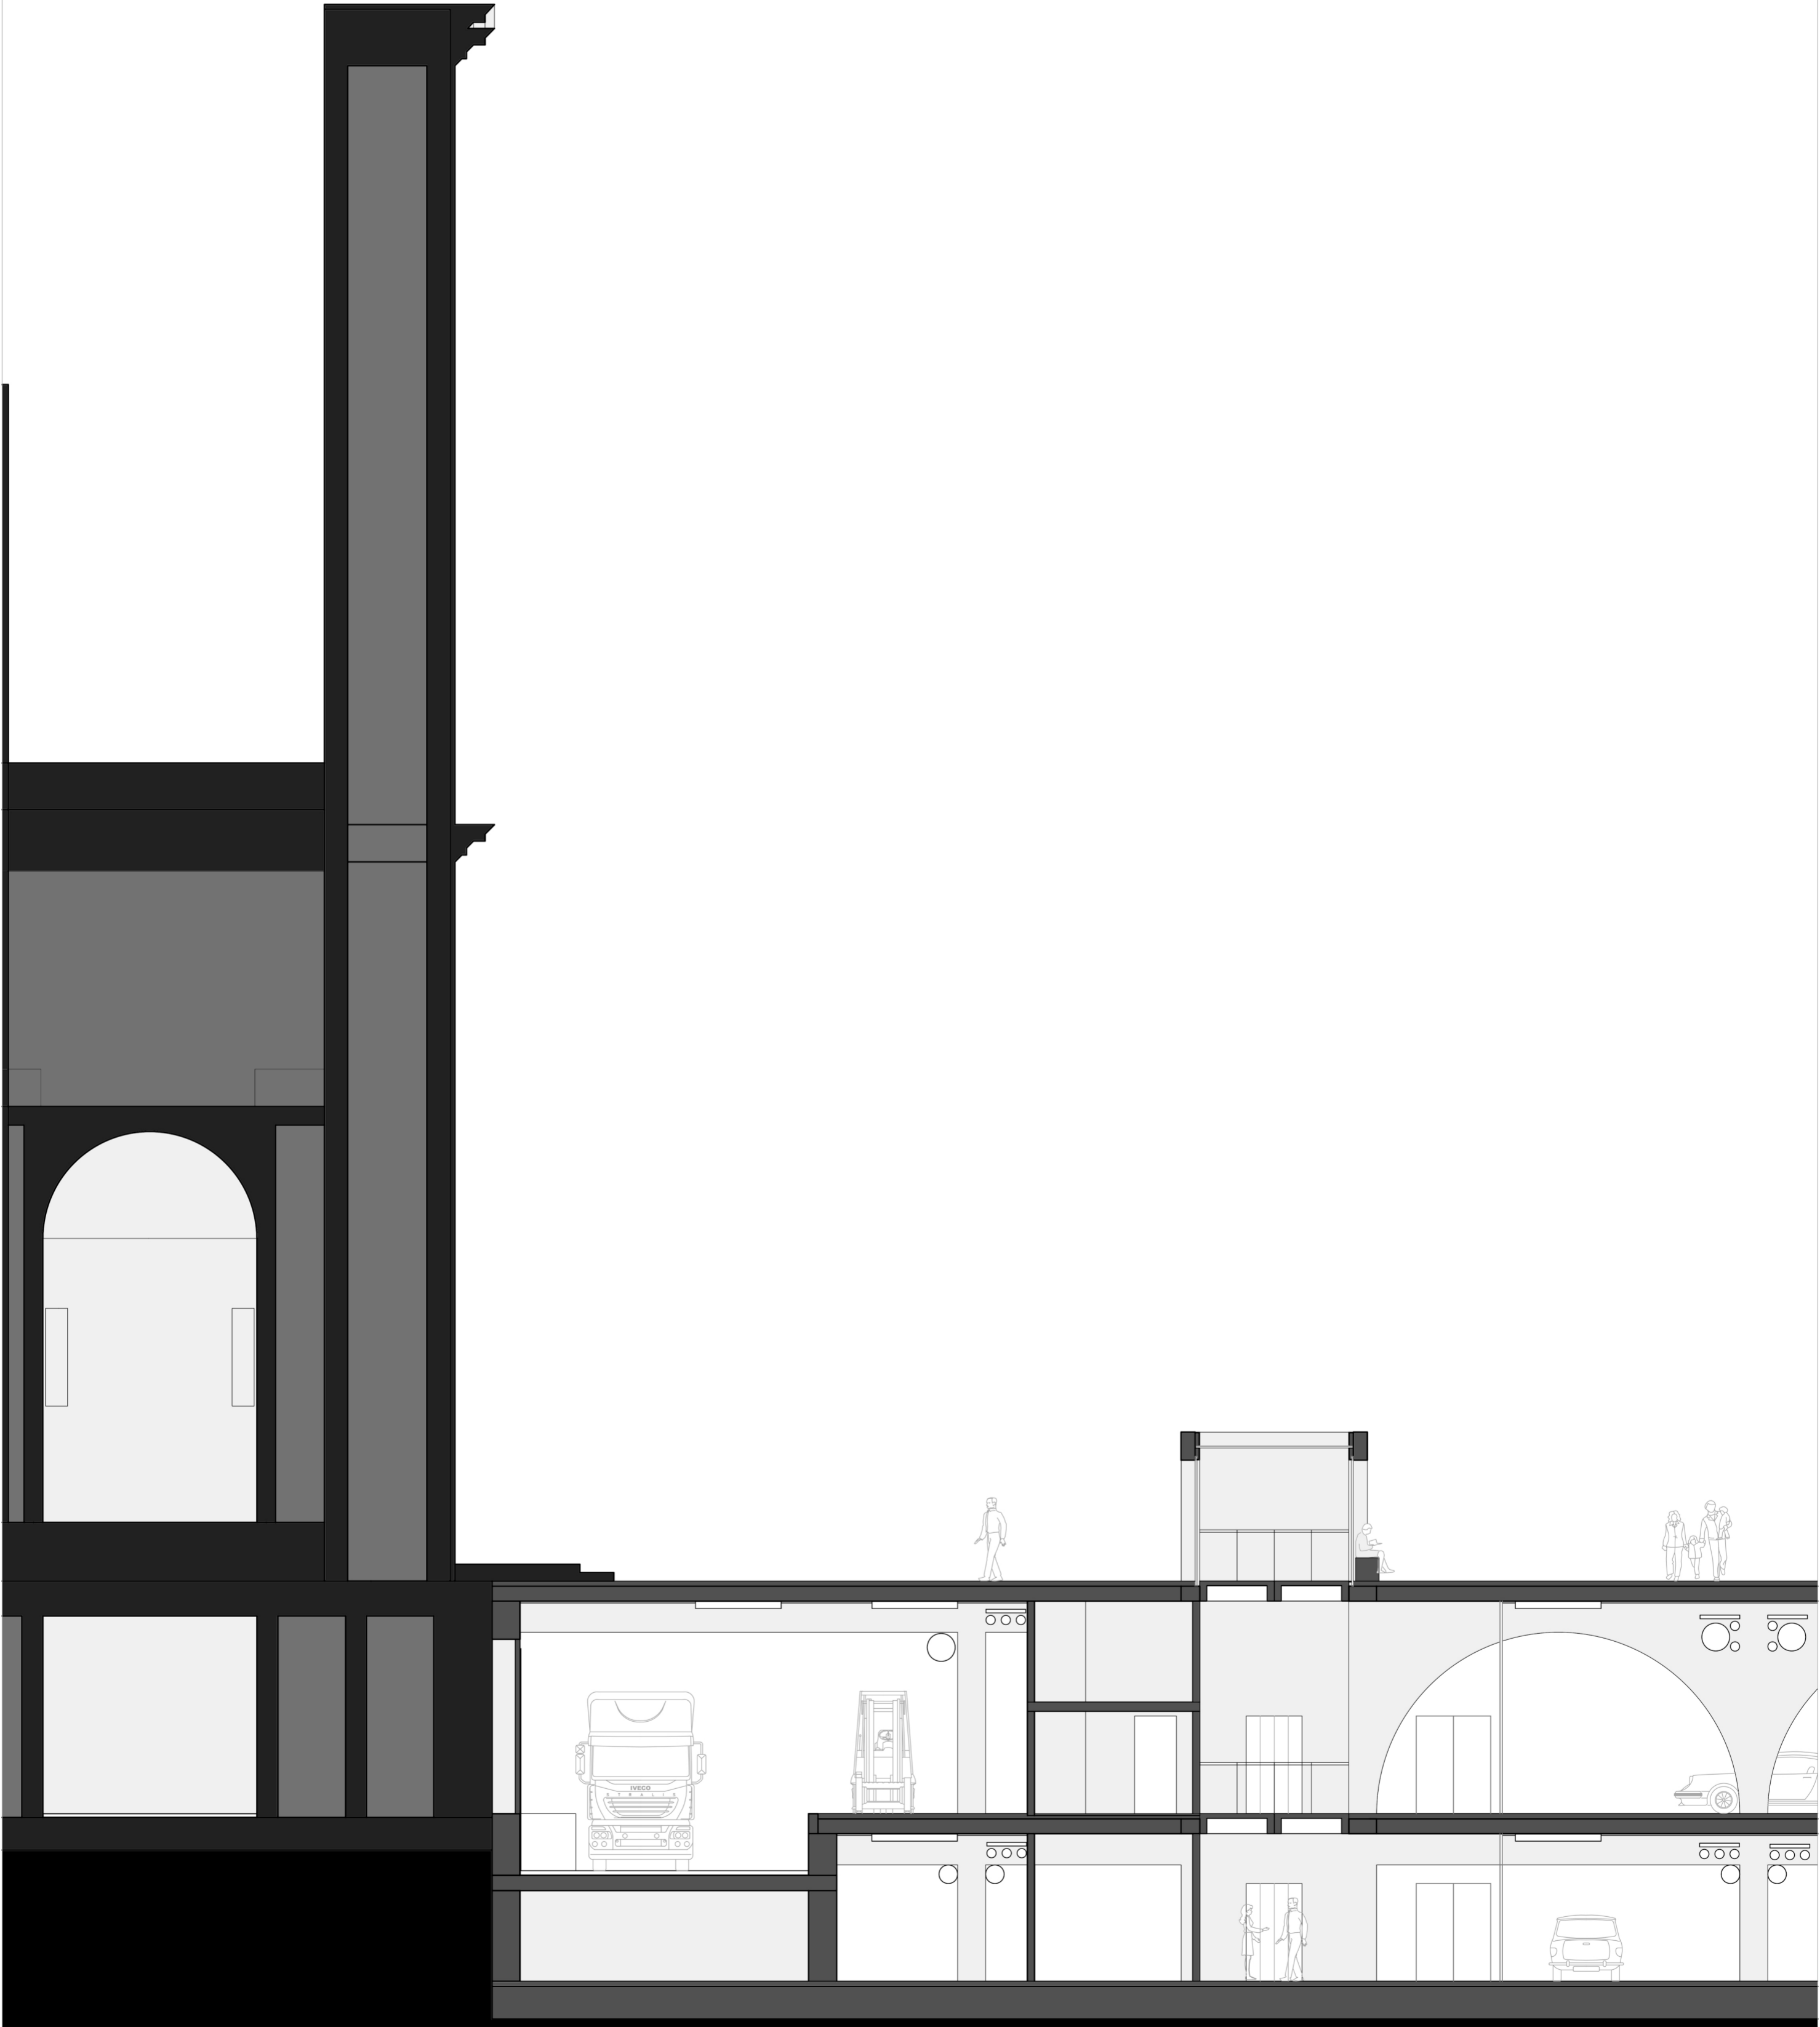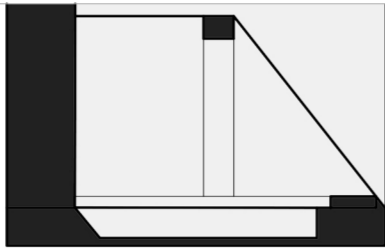


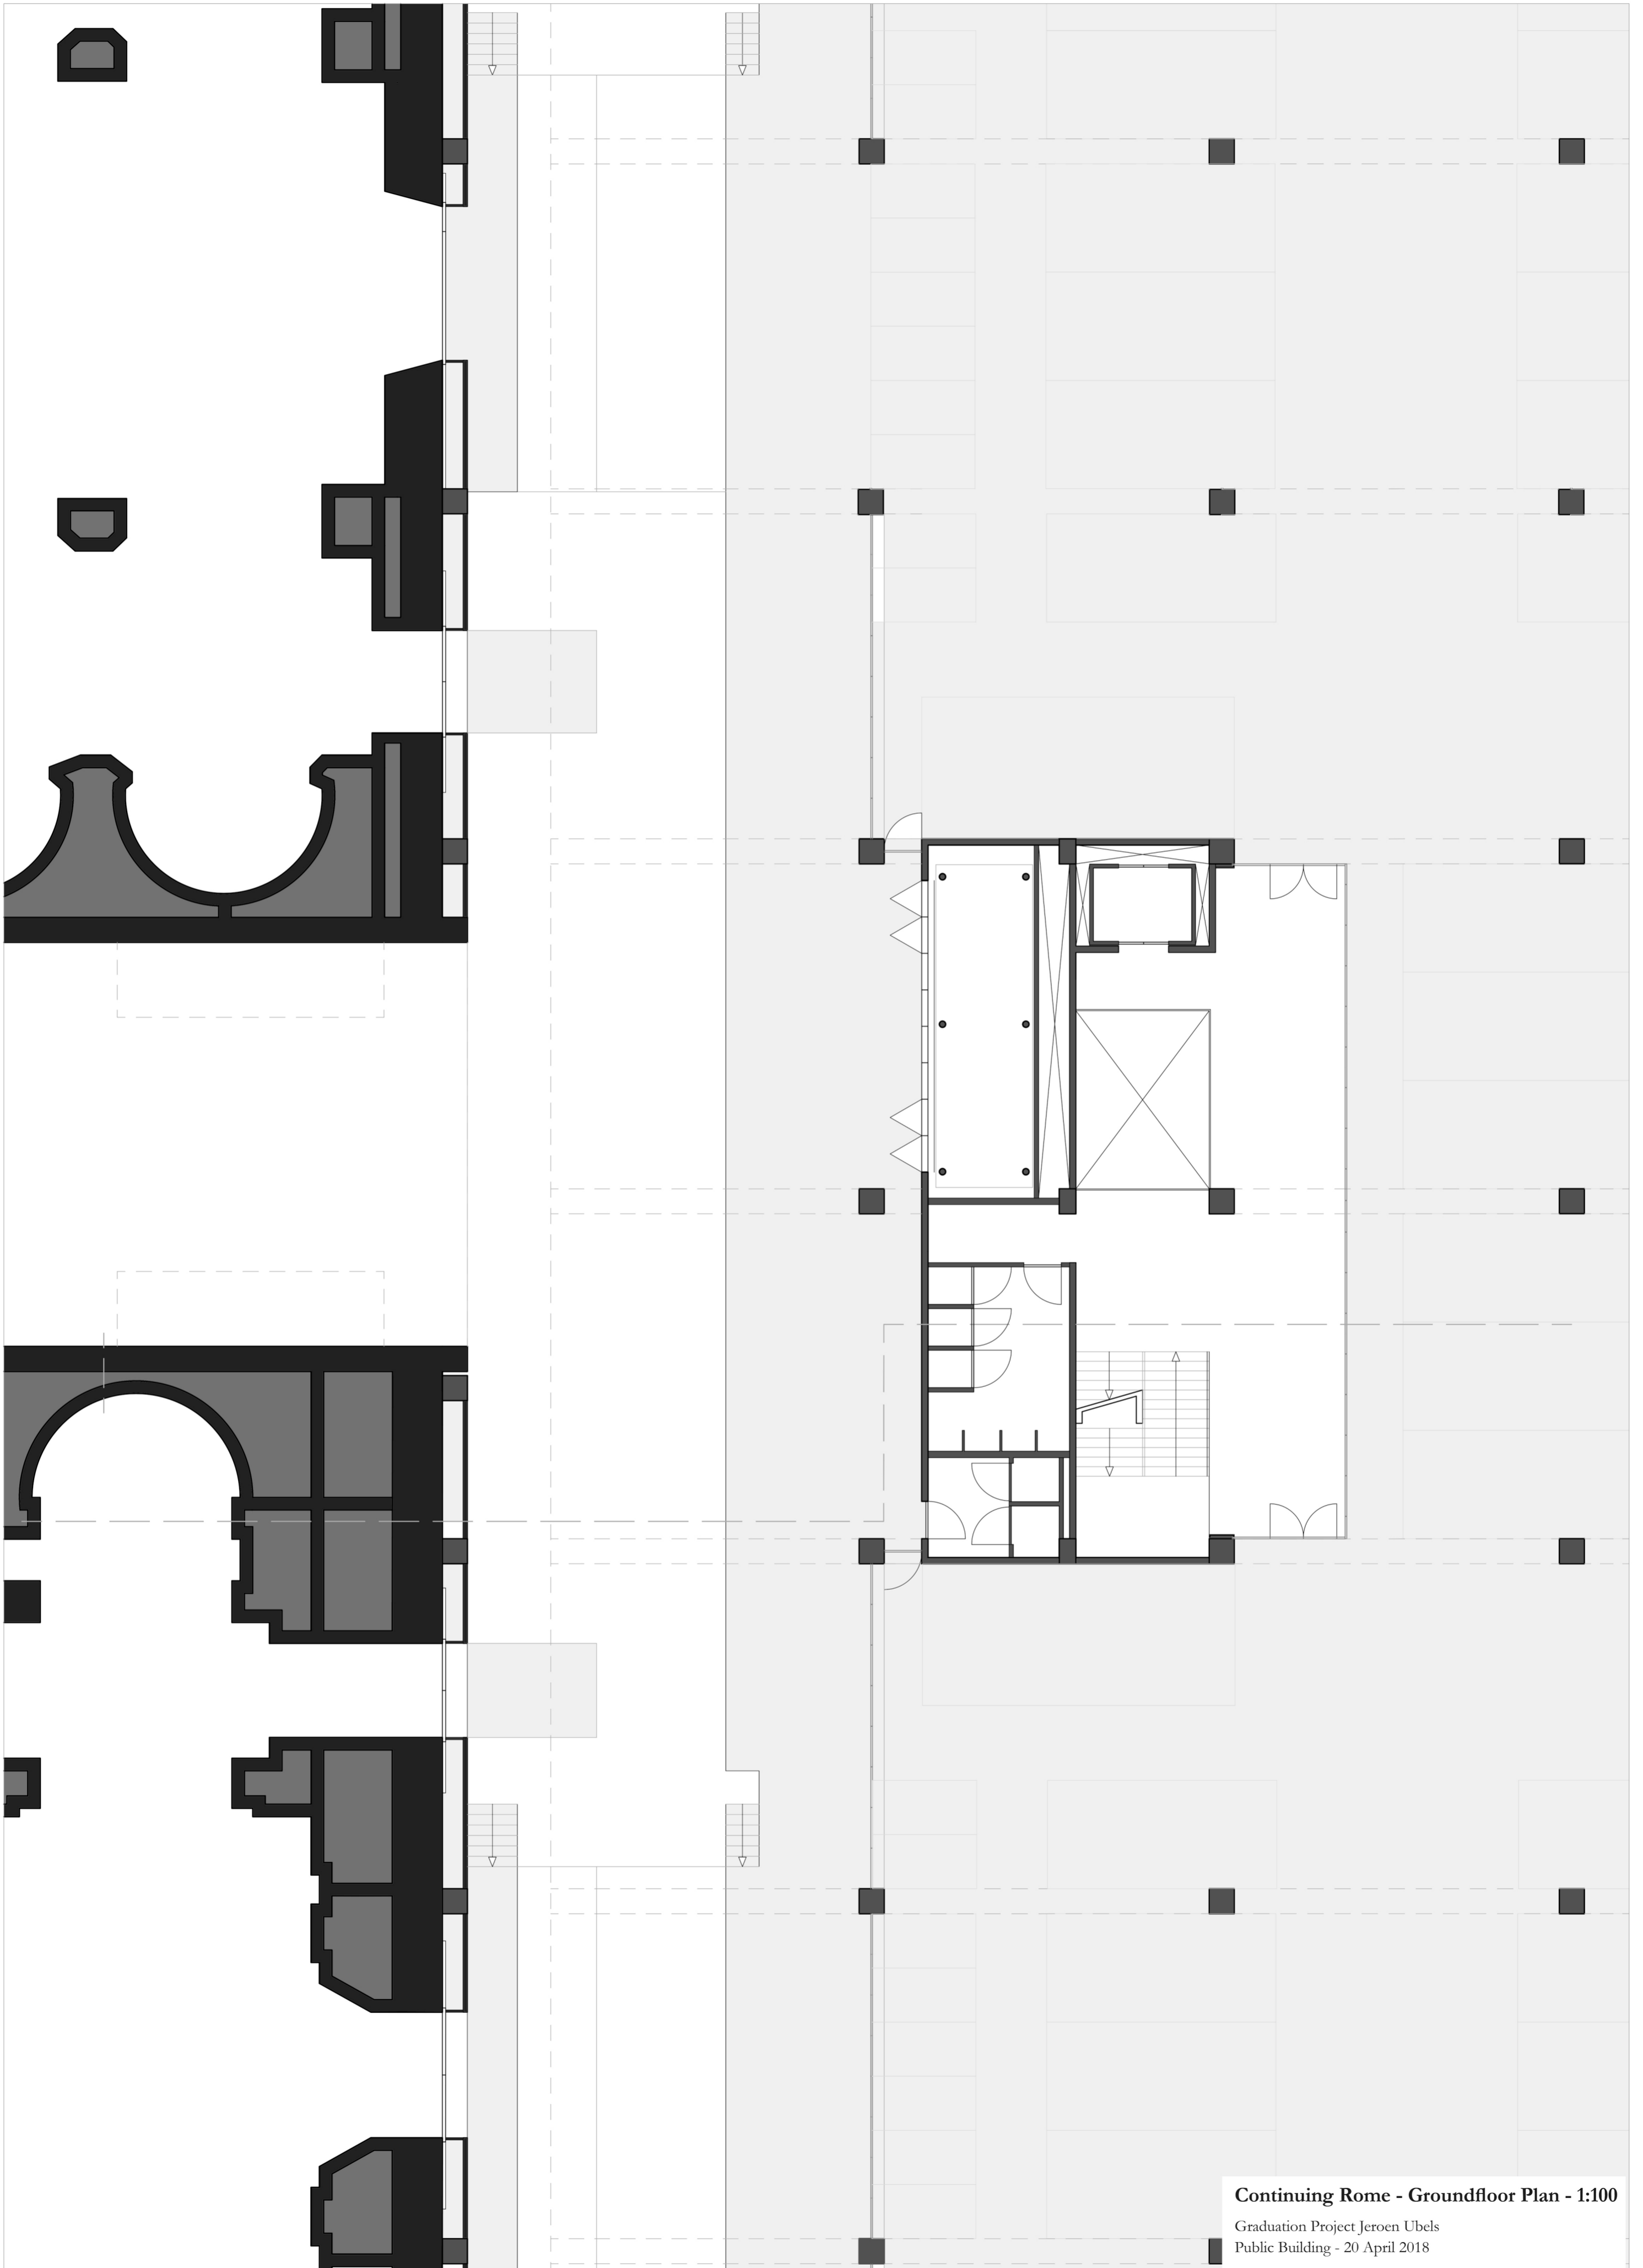

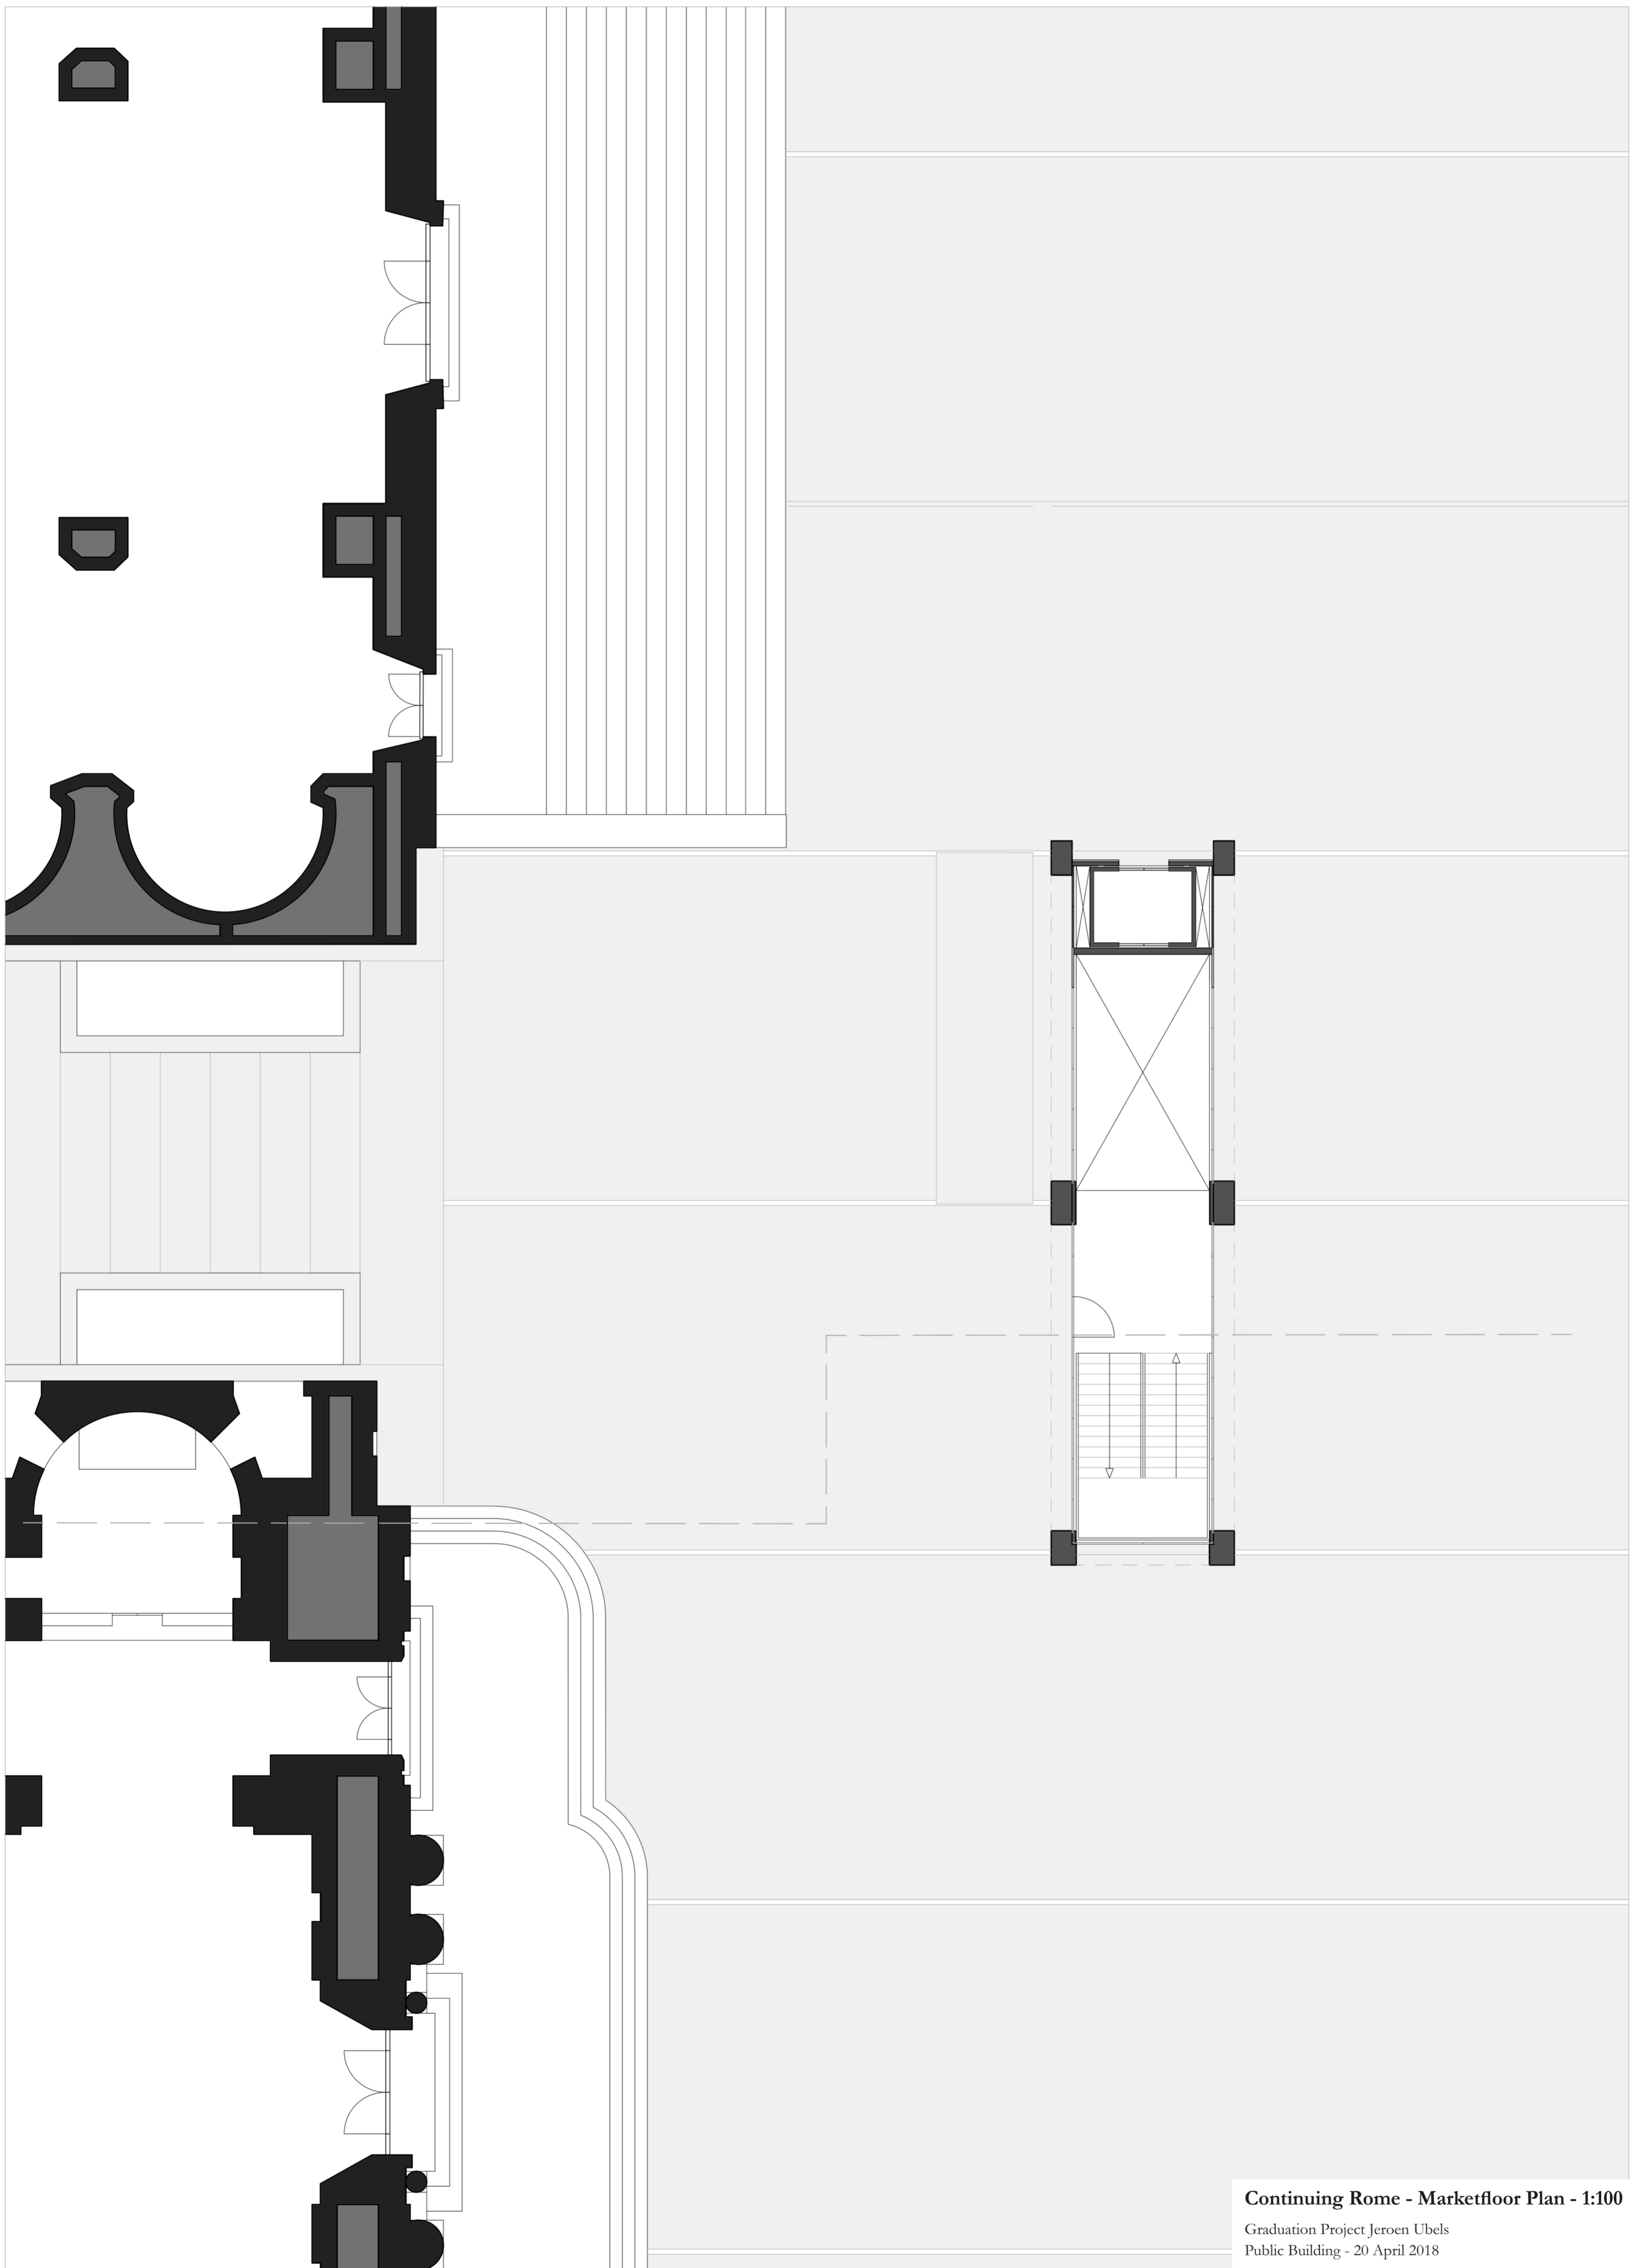


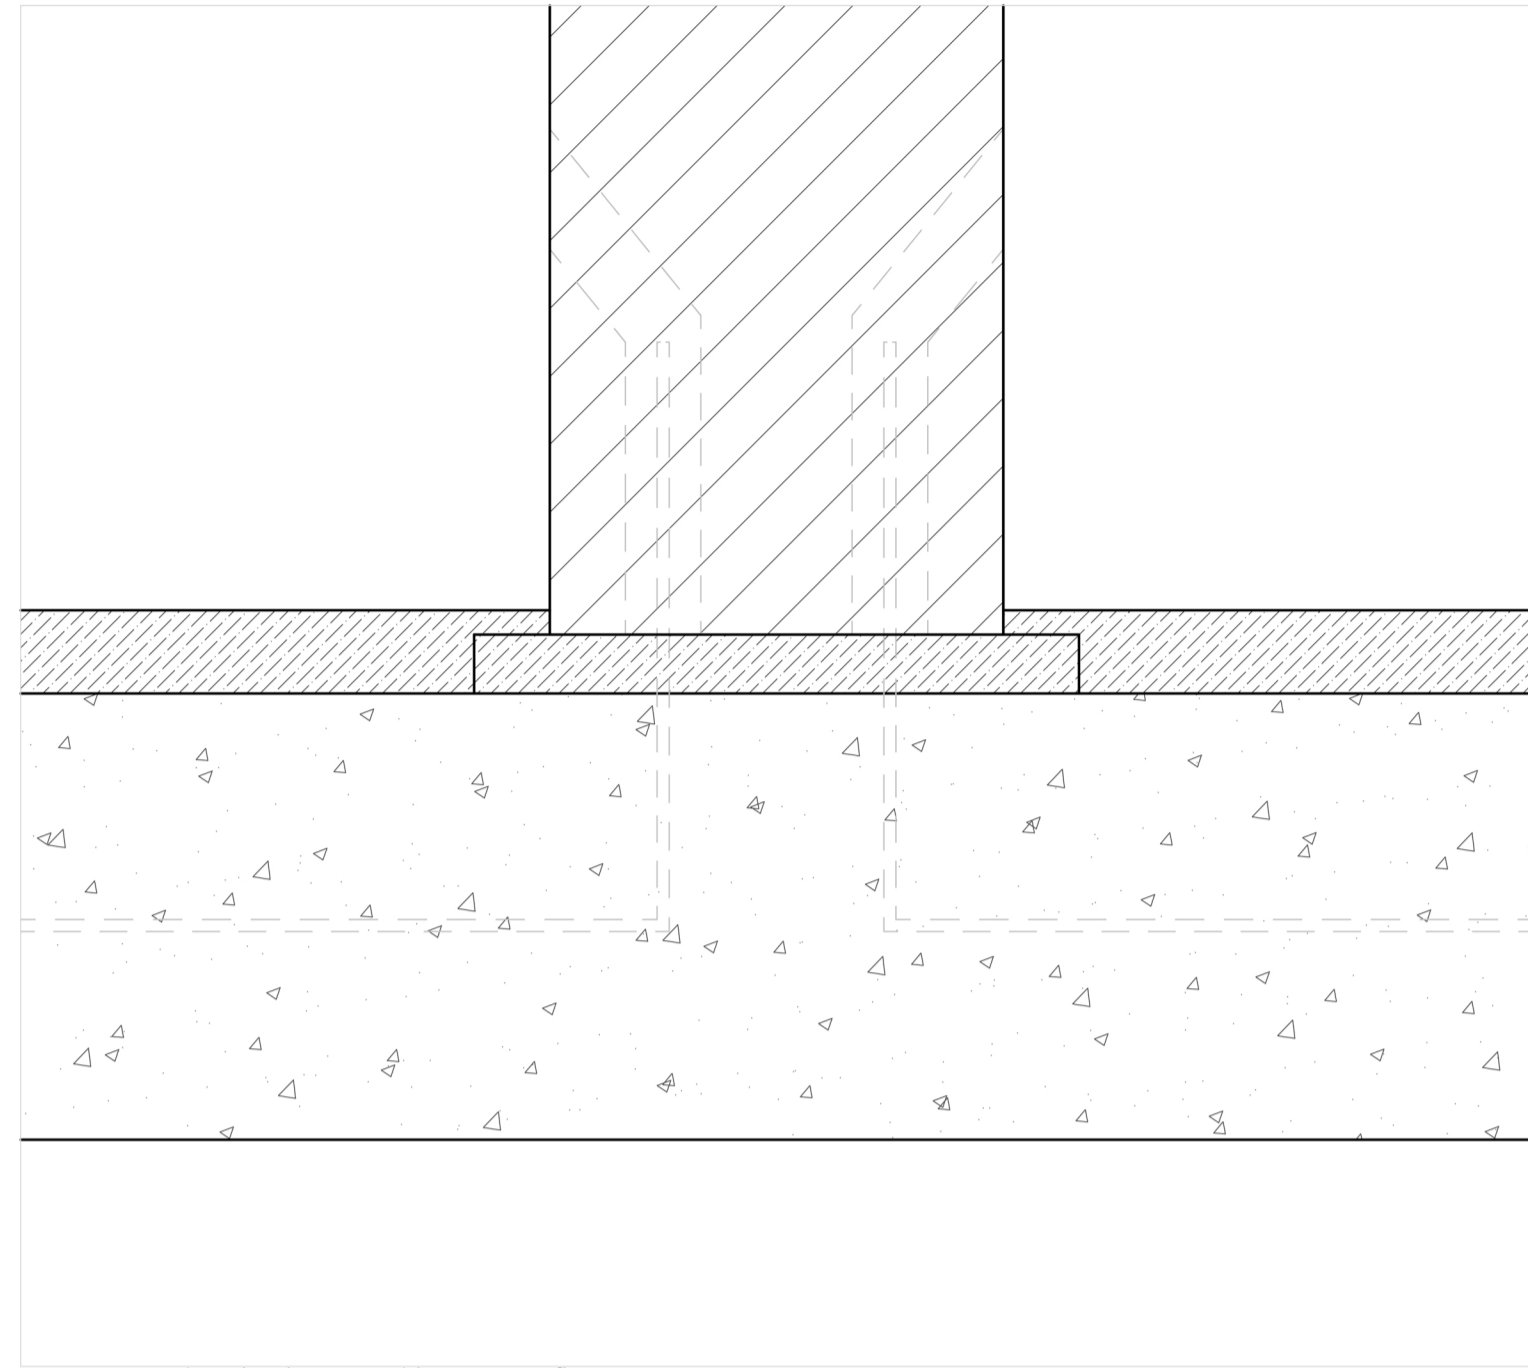


Connection detail column and basement floor 1:10

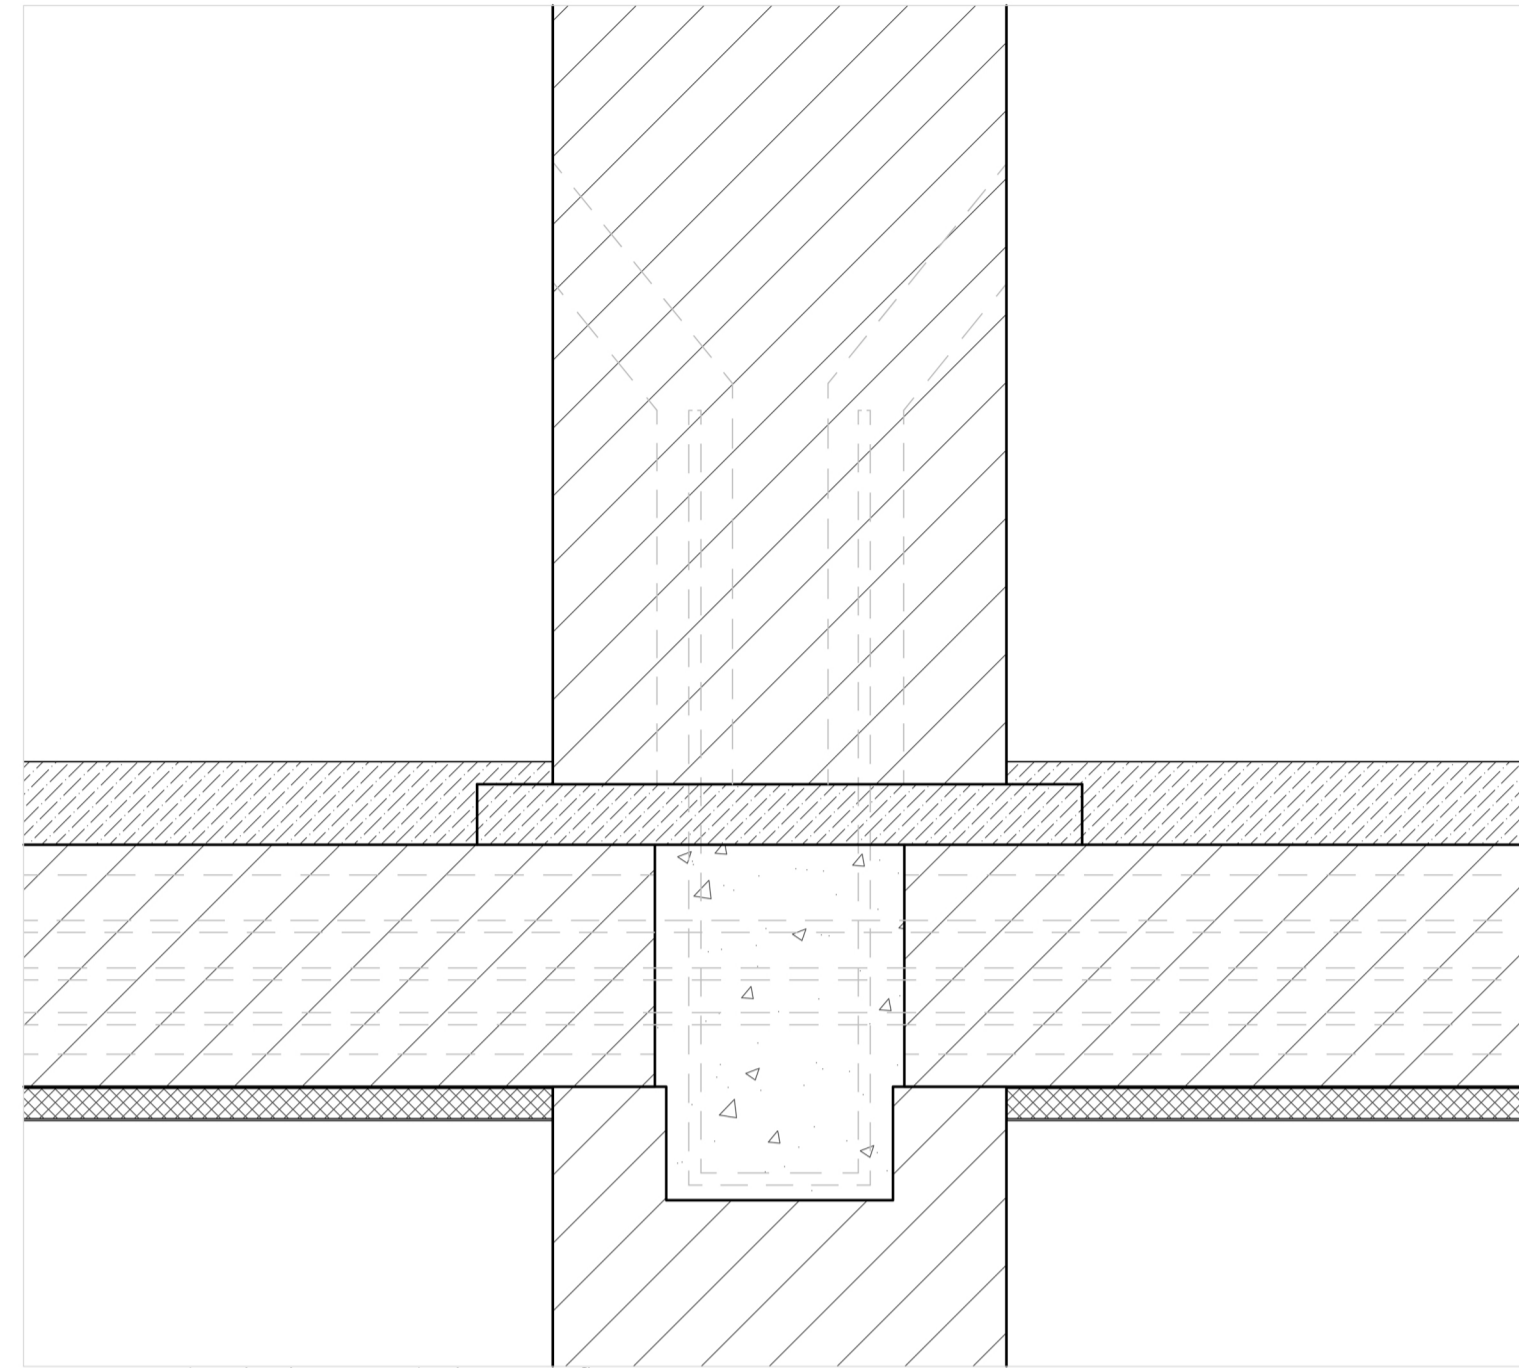


Connection detail columns and inbetween floor 1:10

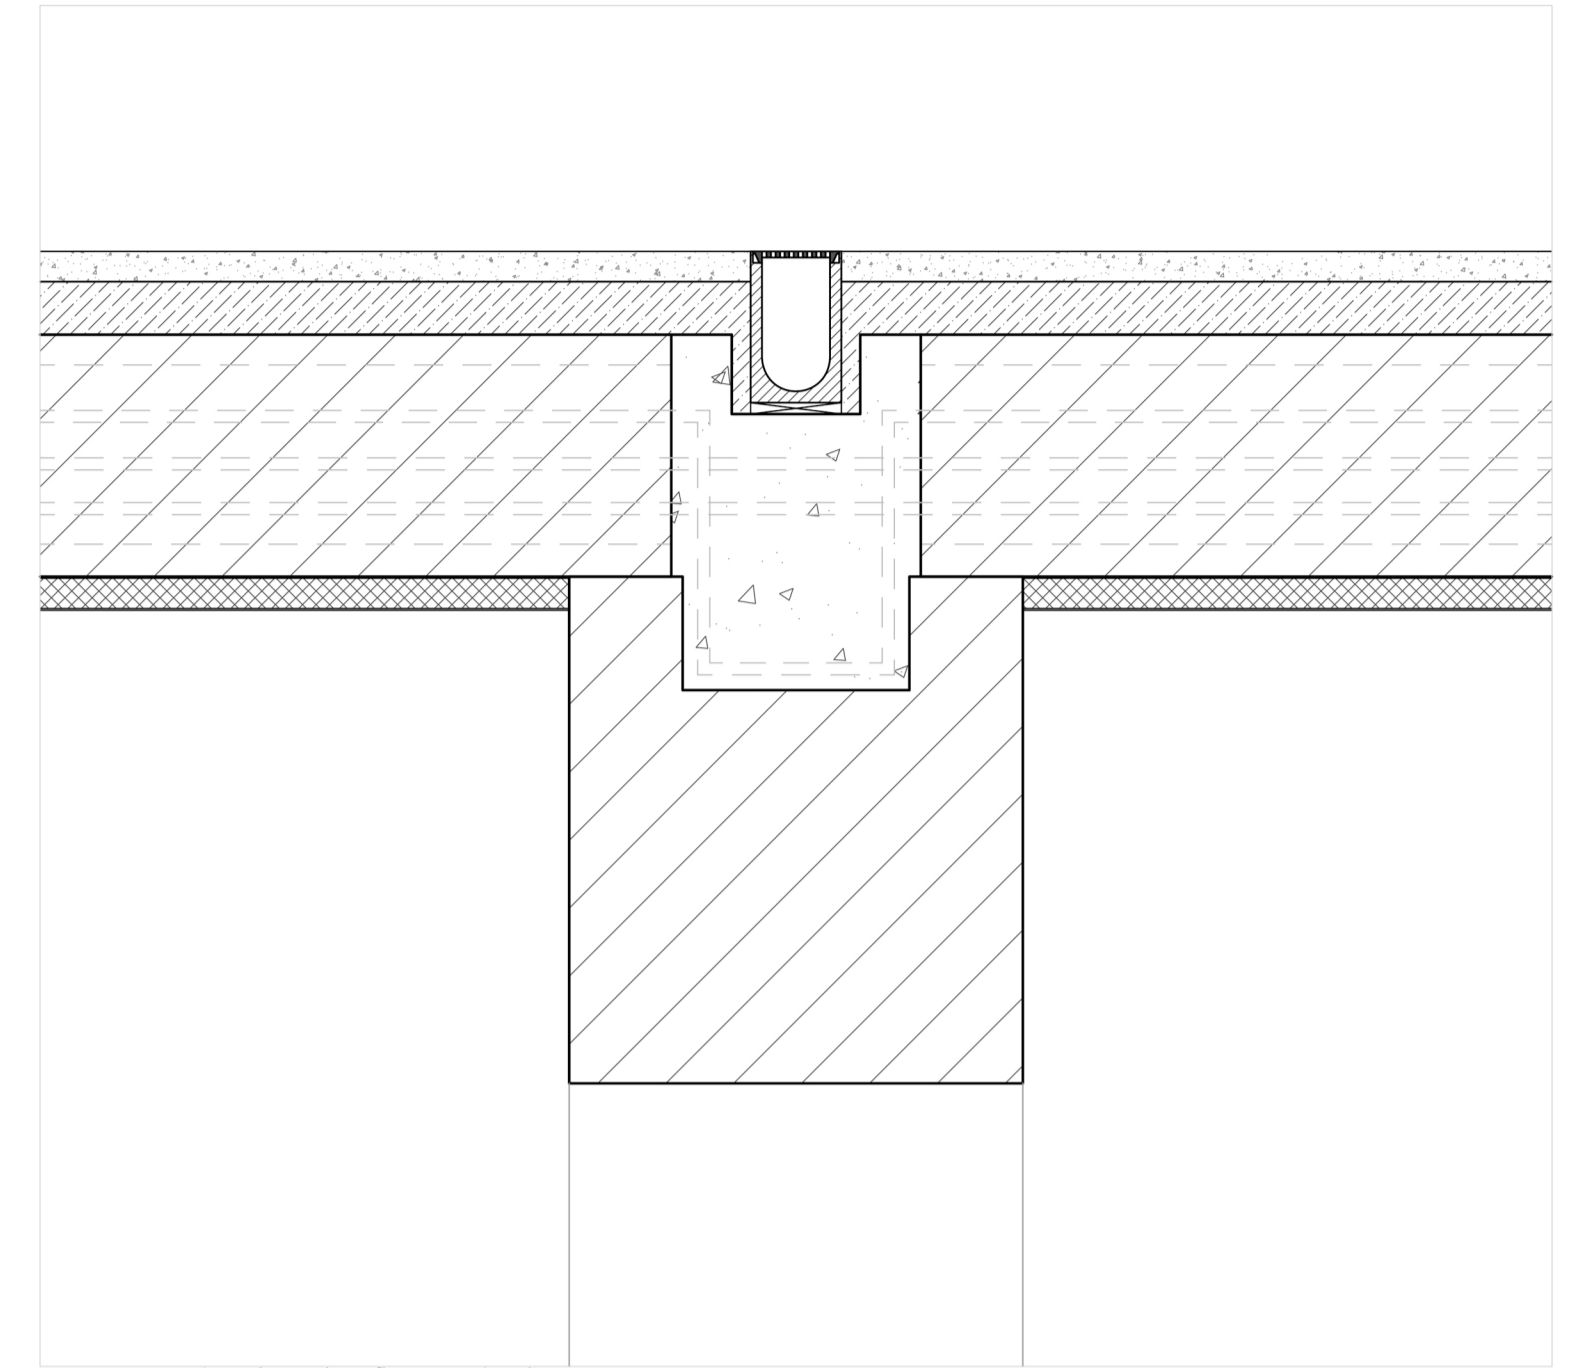

Connection detail market floor and column 1:10

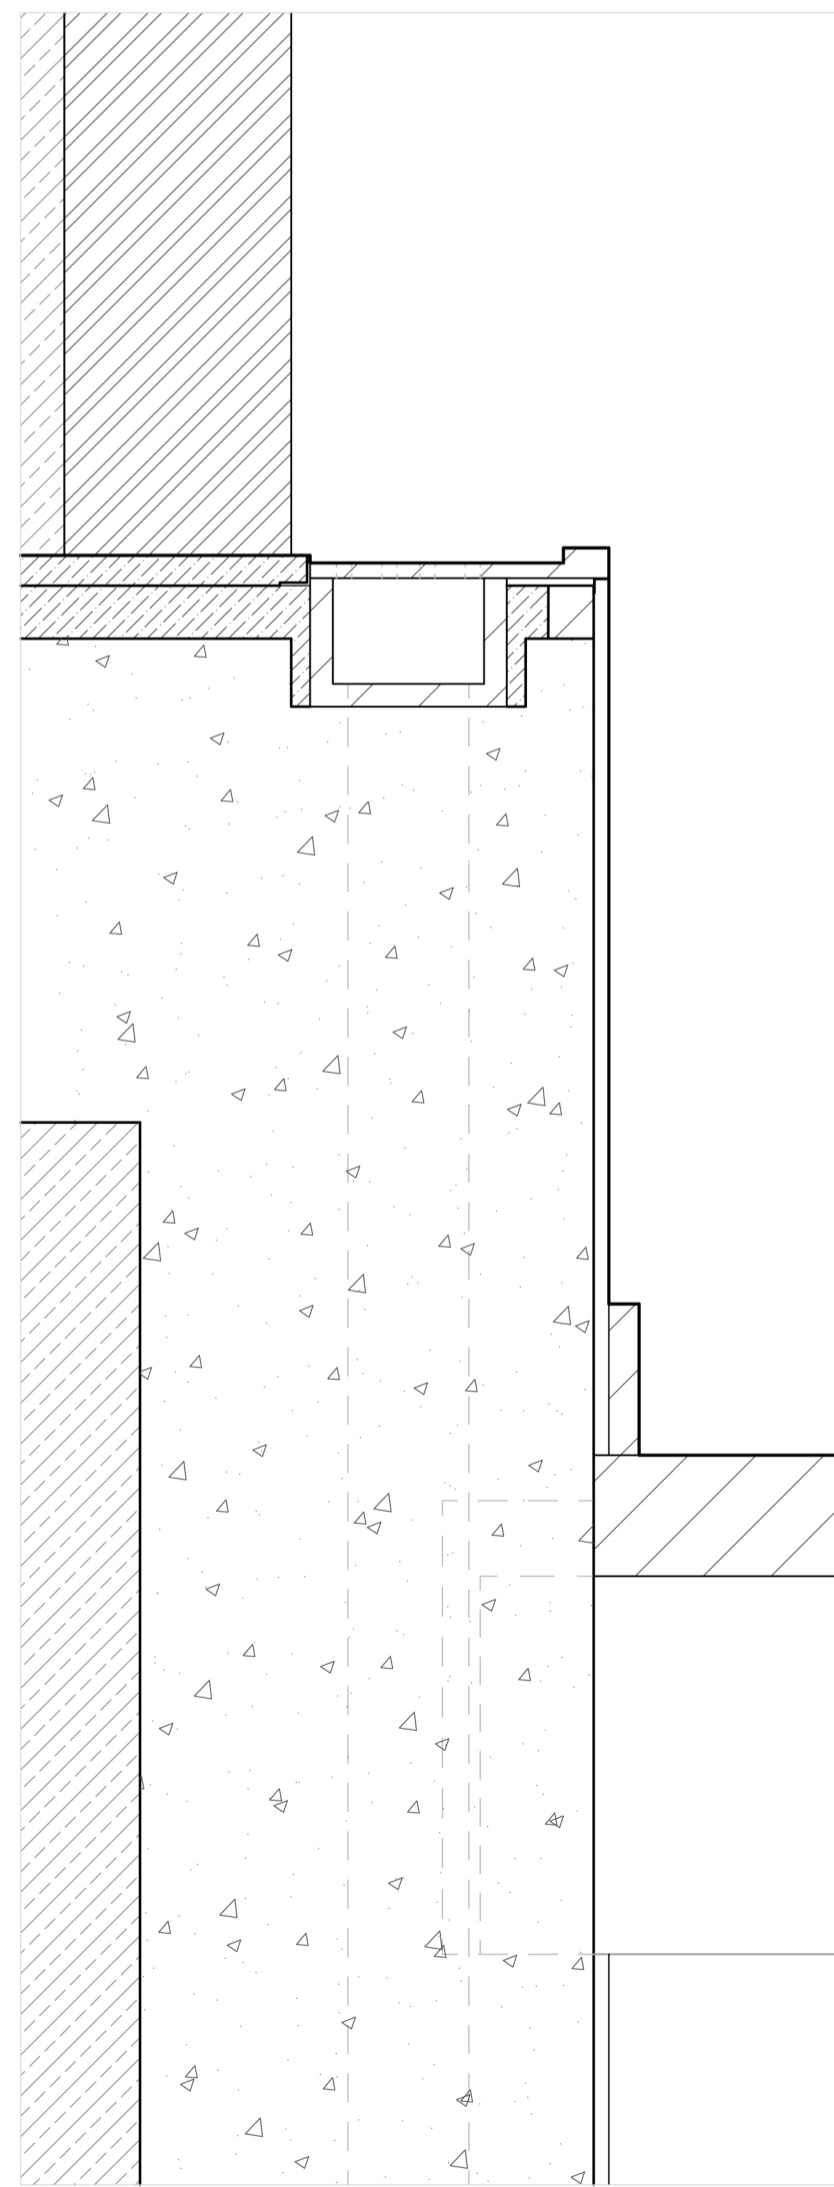

Connection detail church plint, existing church and stairs inbetween. 1:10

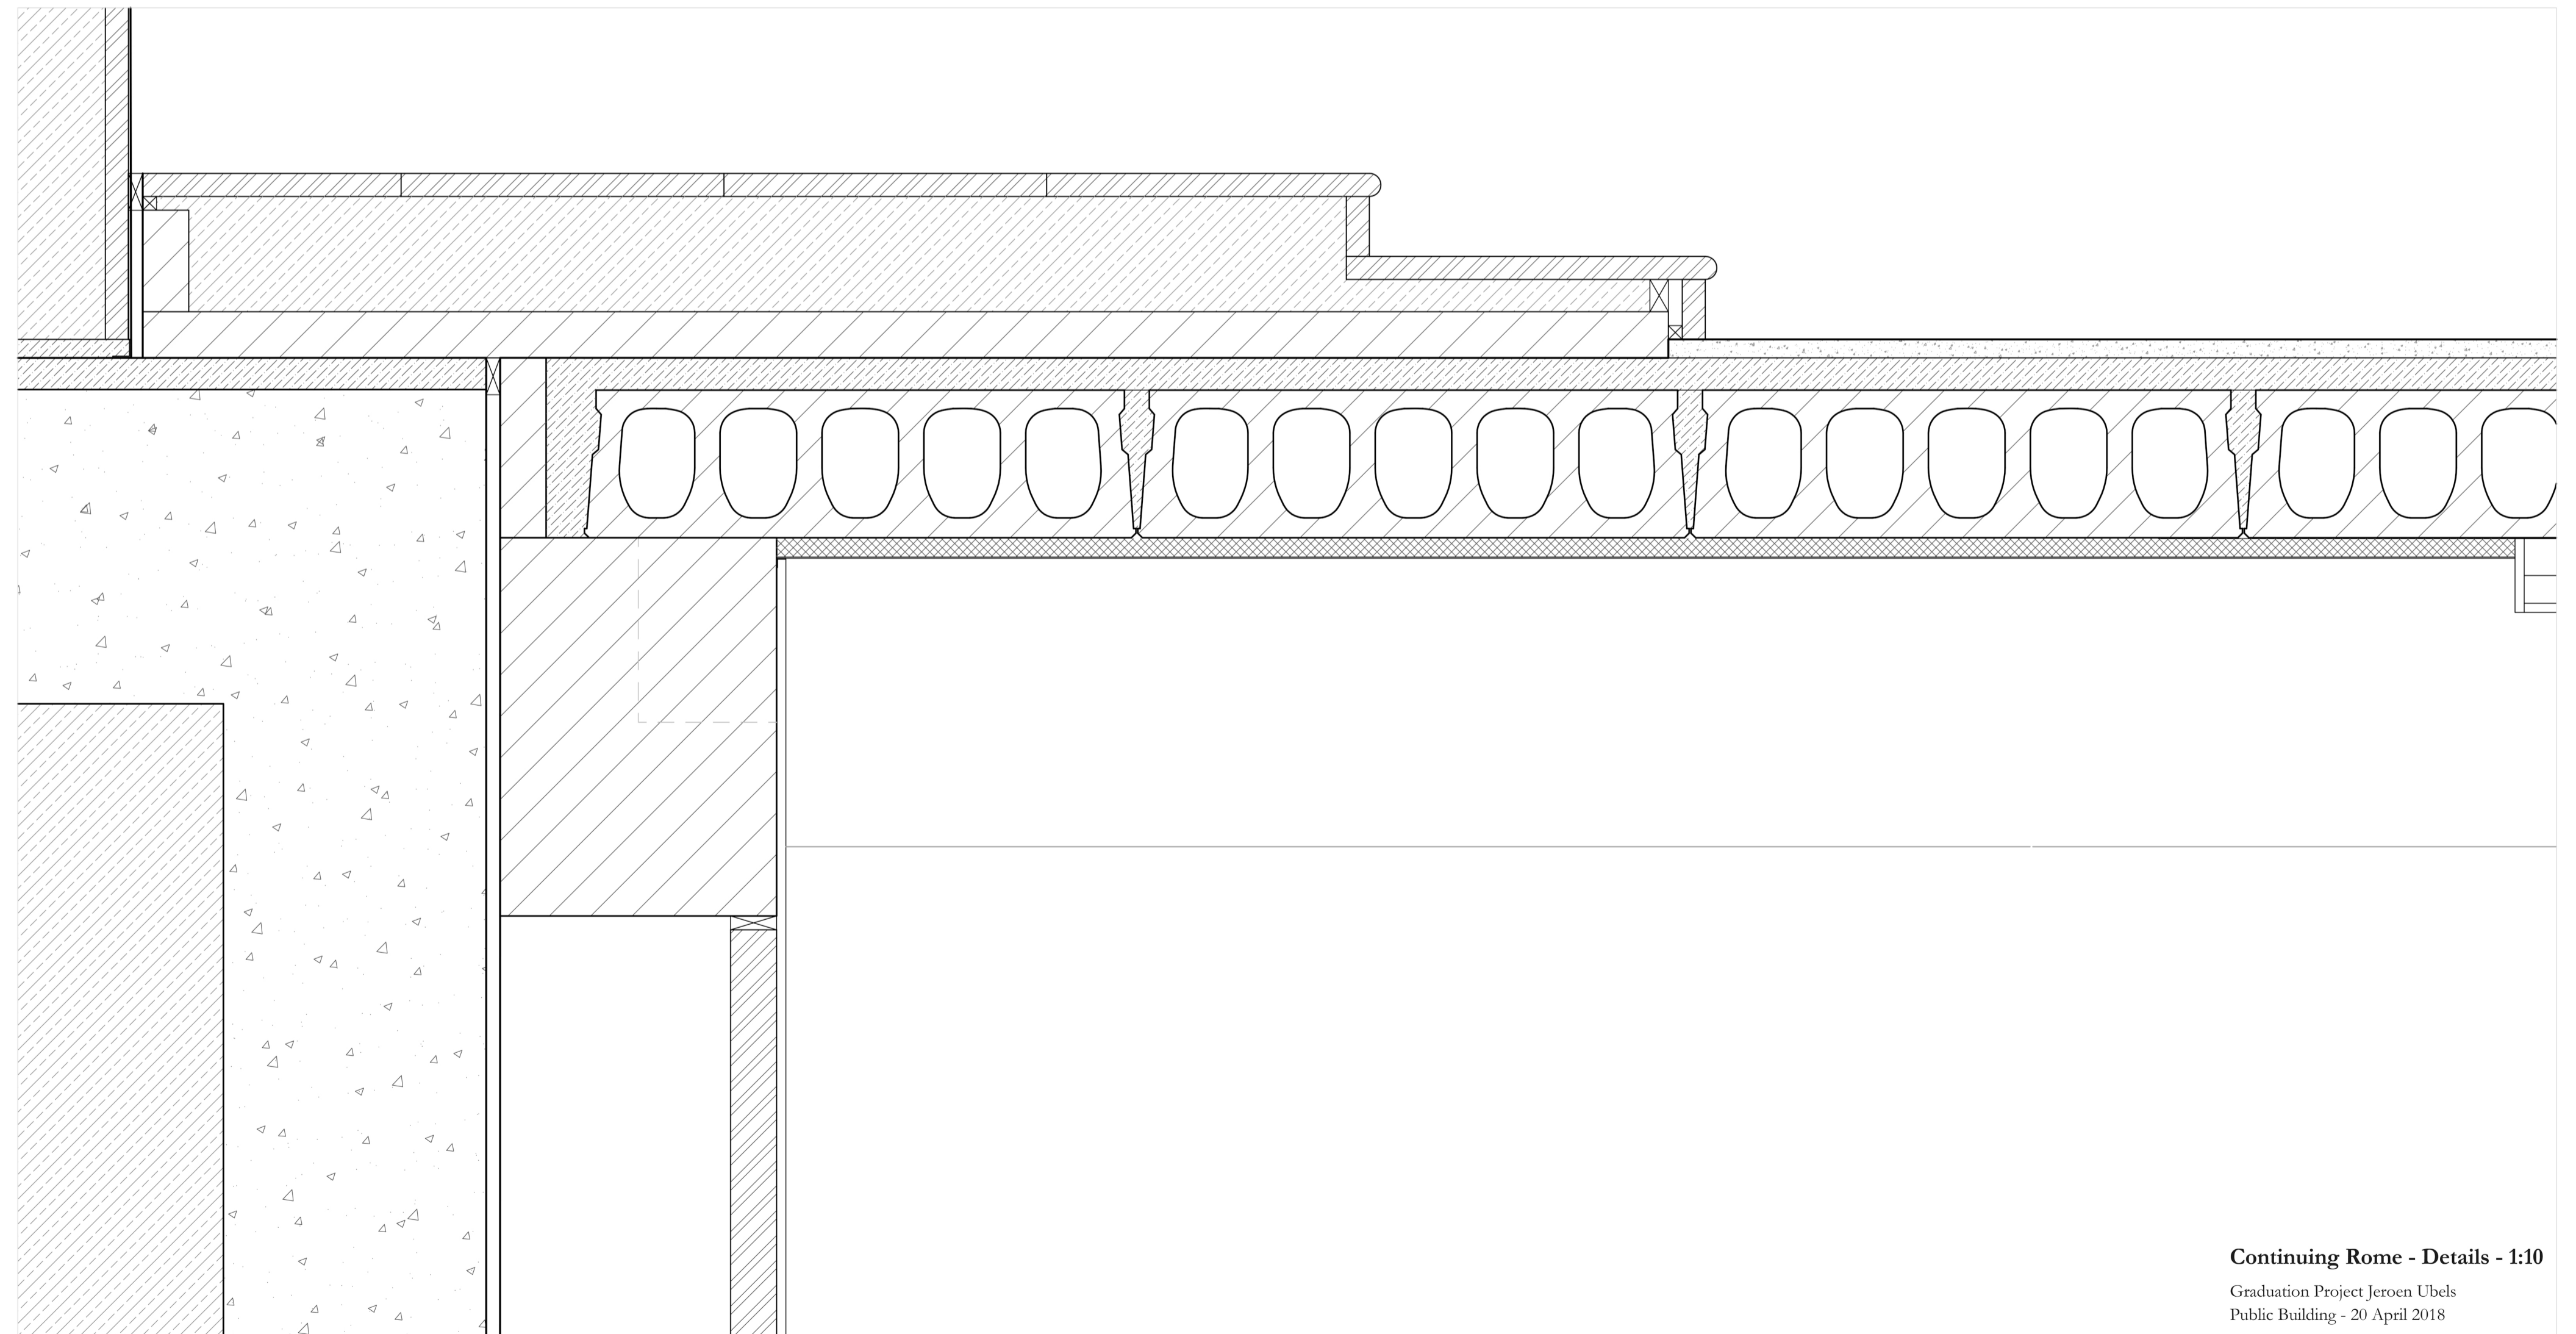

Connection detail church plint, market plint, existing church and stairs. 1:10