

DRAWING SET

UN CITY HUB BEIRUT


a metro station in the city centre of beirut

complex projects - studio beirut

pepijn francissen

06/15/2022



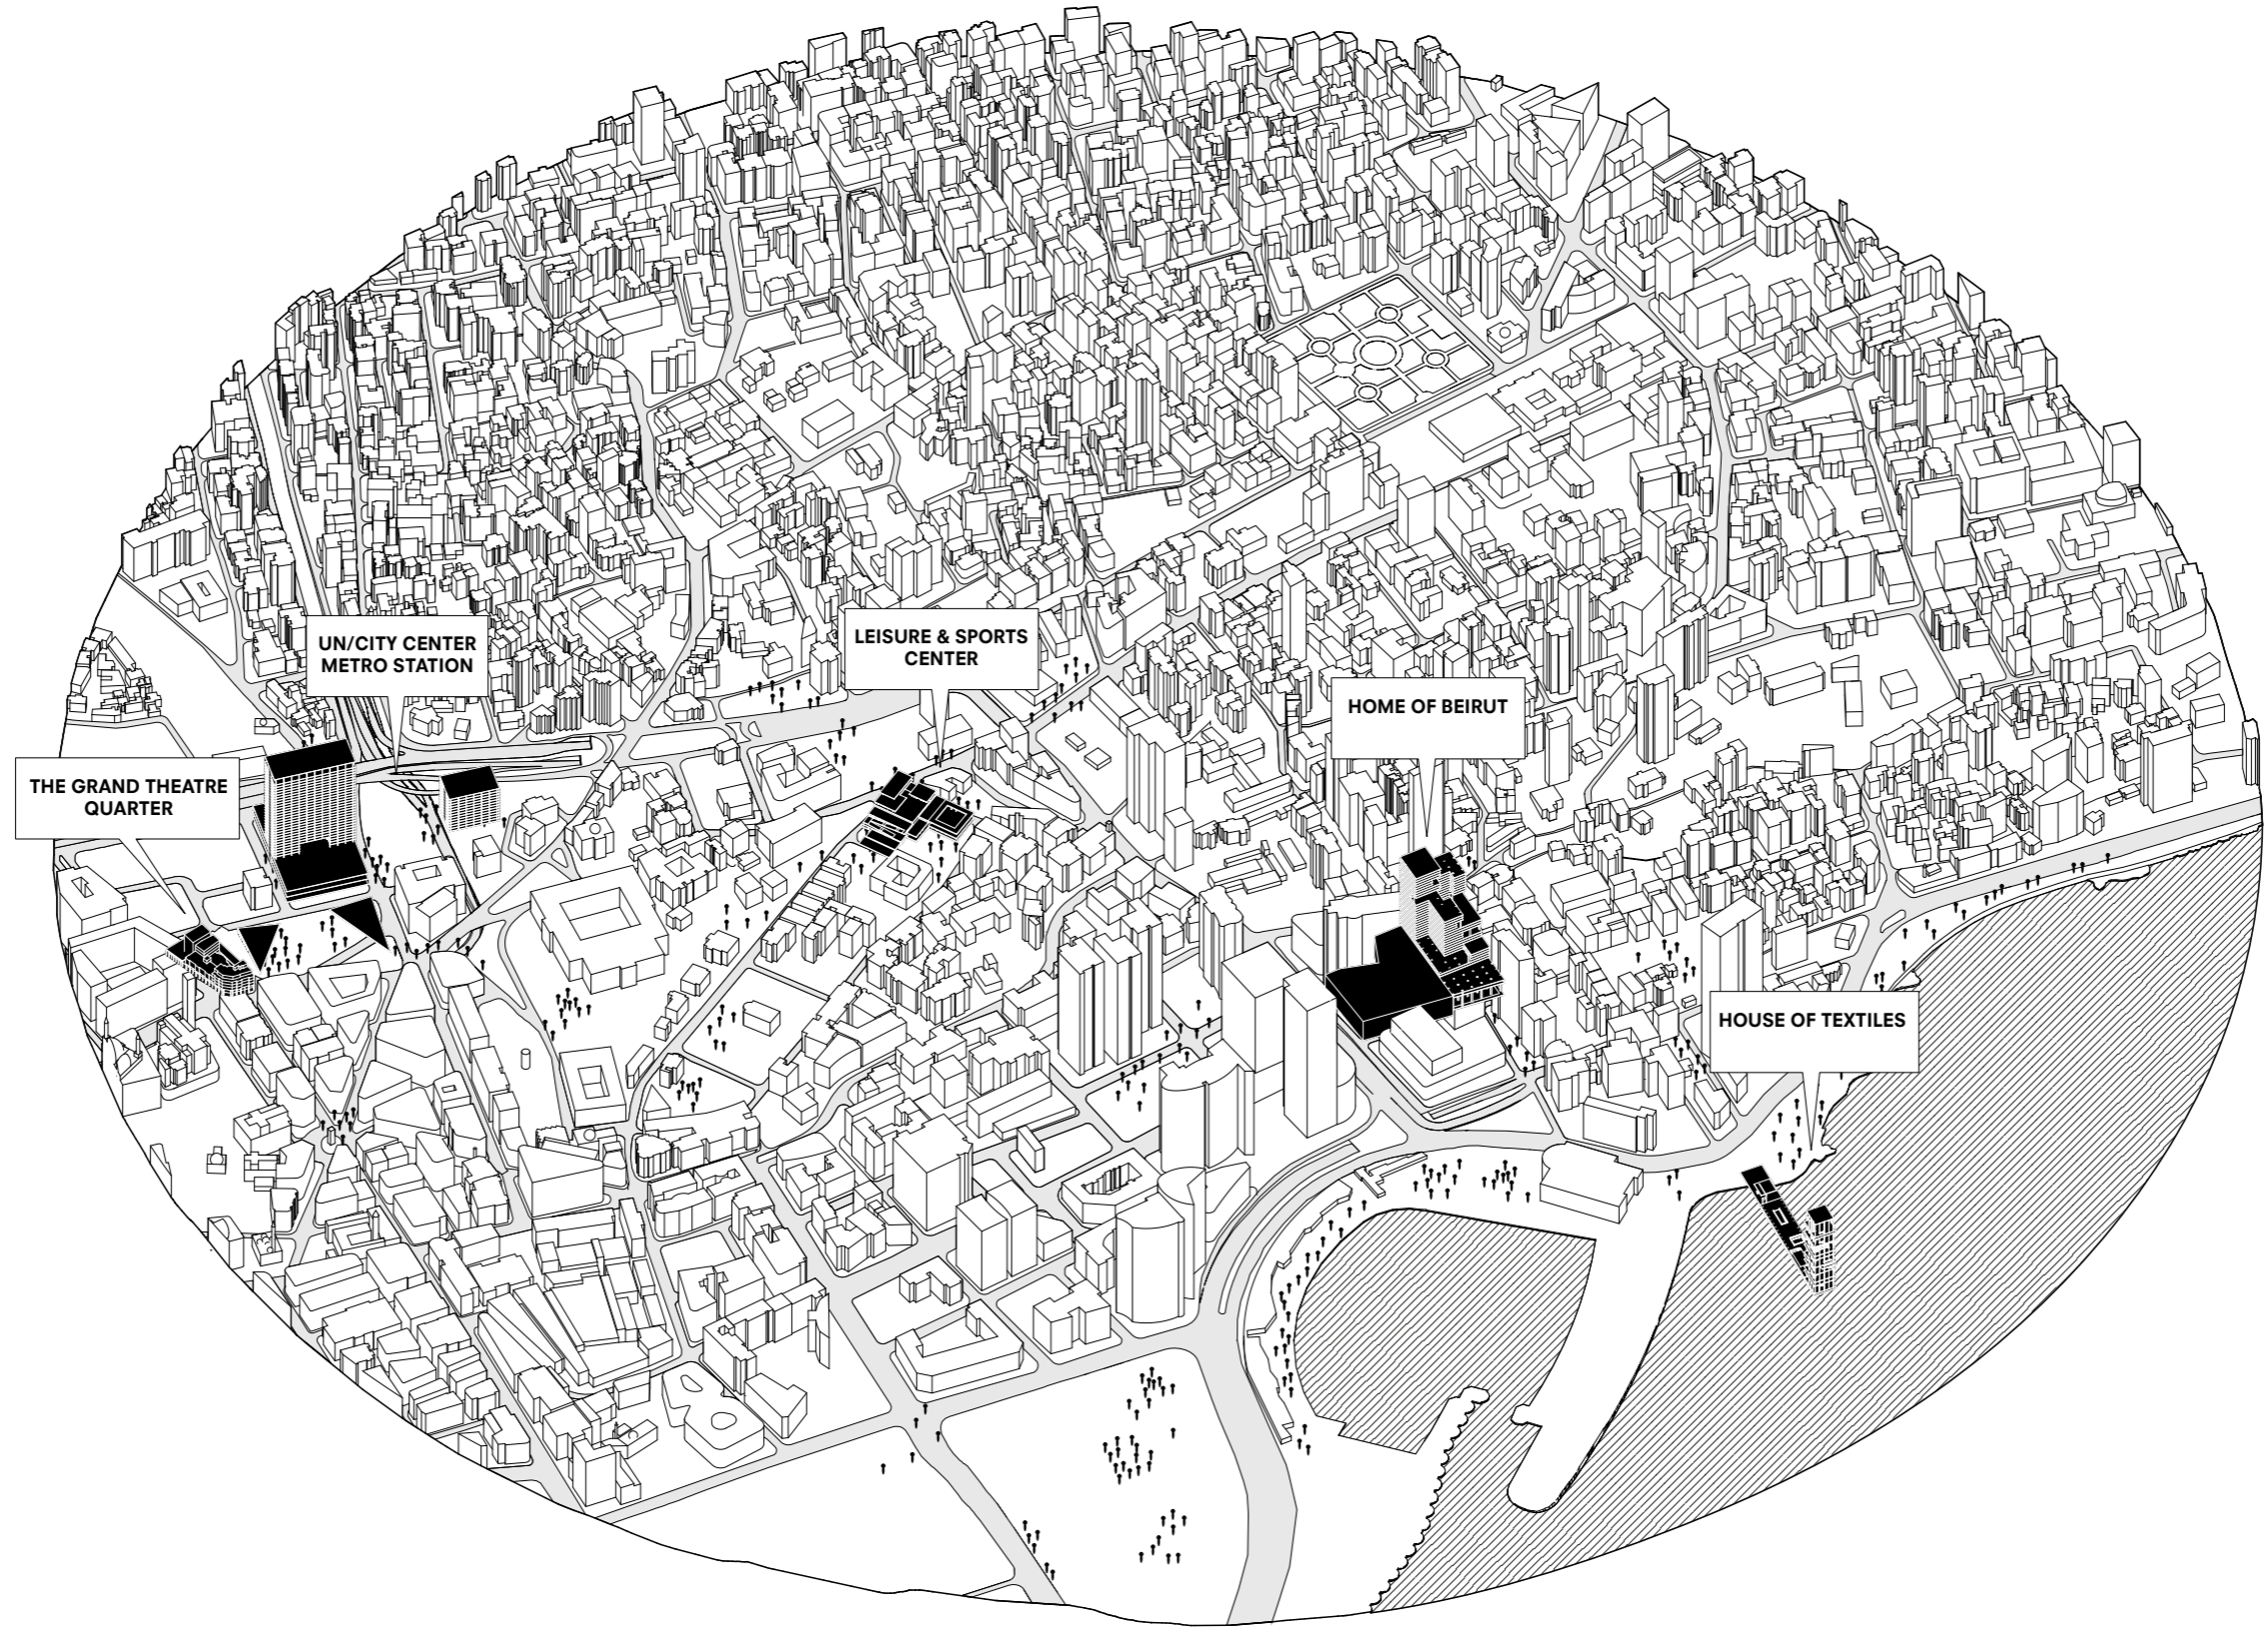


THE GRAND THEATRE
QUARTER


UN/CITY CENTER
METRO STATION

LEISURE & SPORTS
CENTER


HOME OF BEIRUT


HOUSE OF TEXTILES

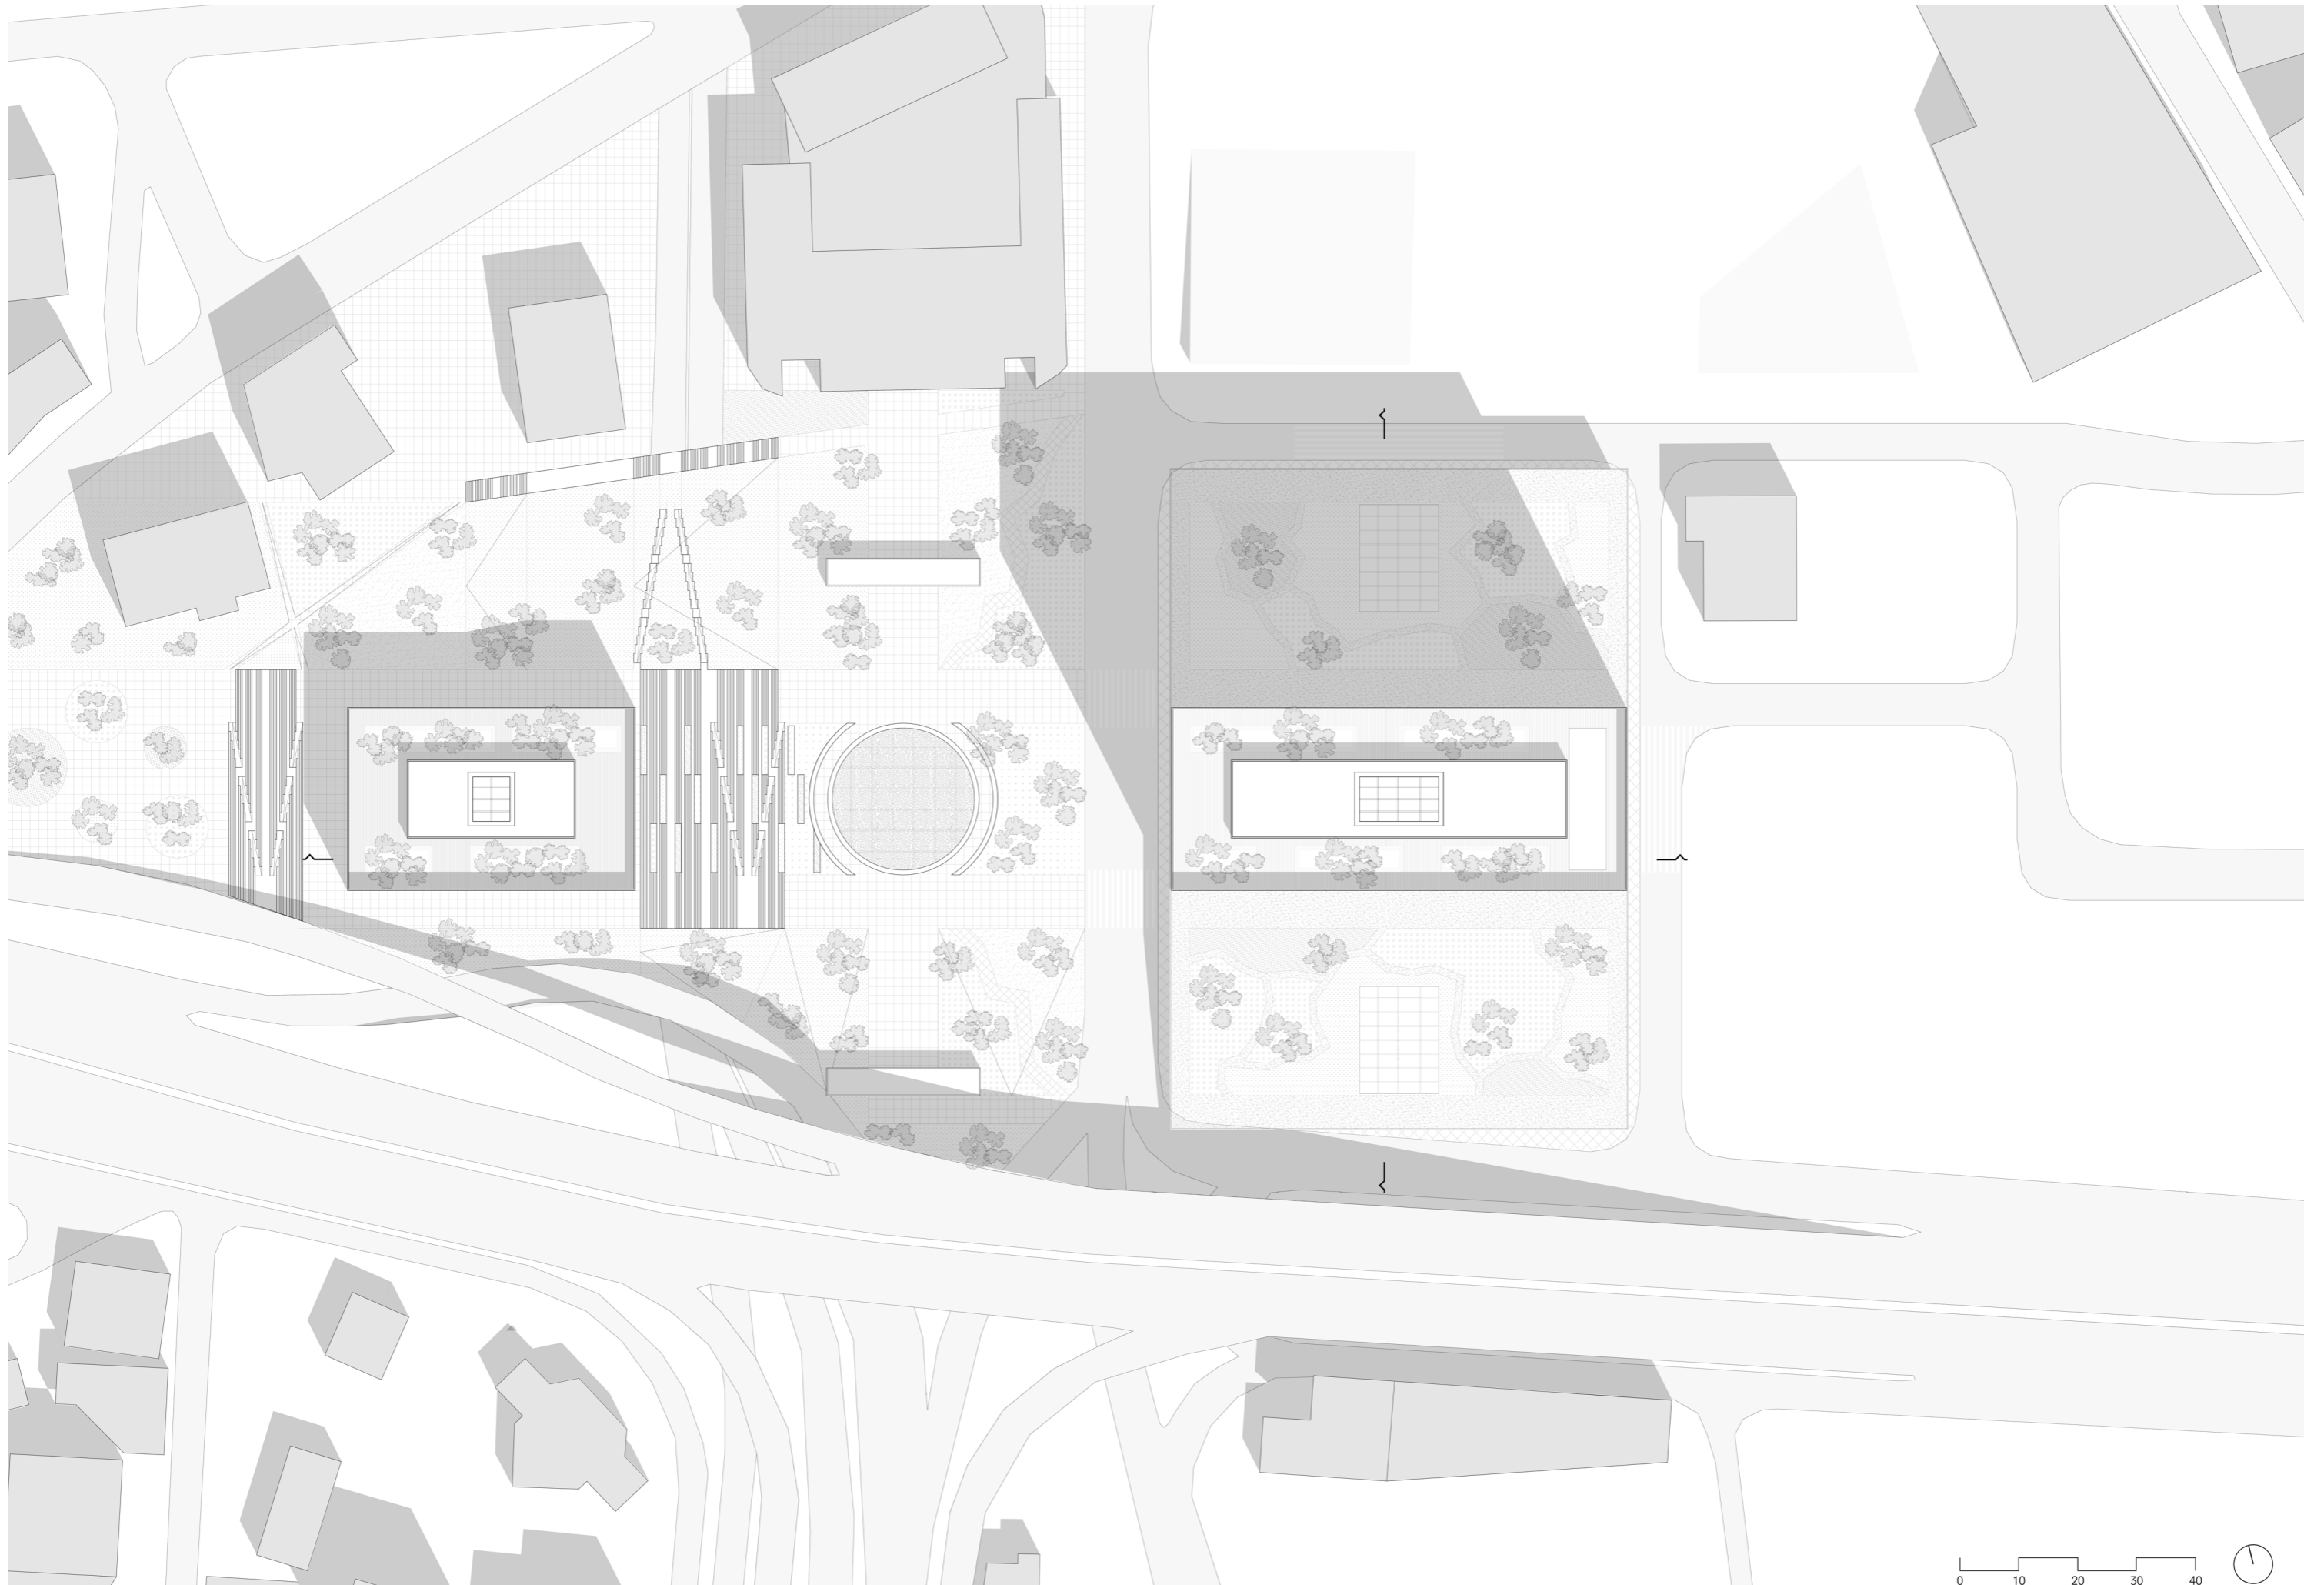

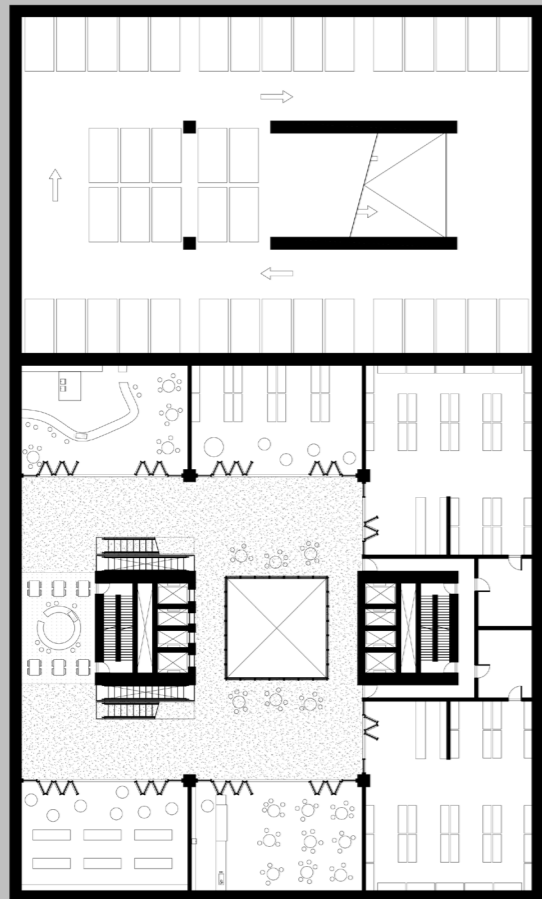


floorplan 0 / main entrance



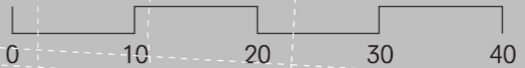


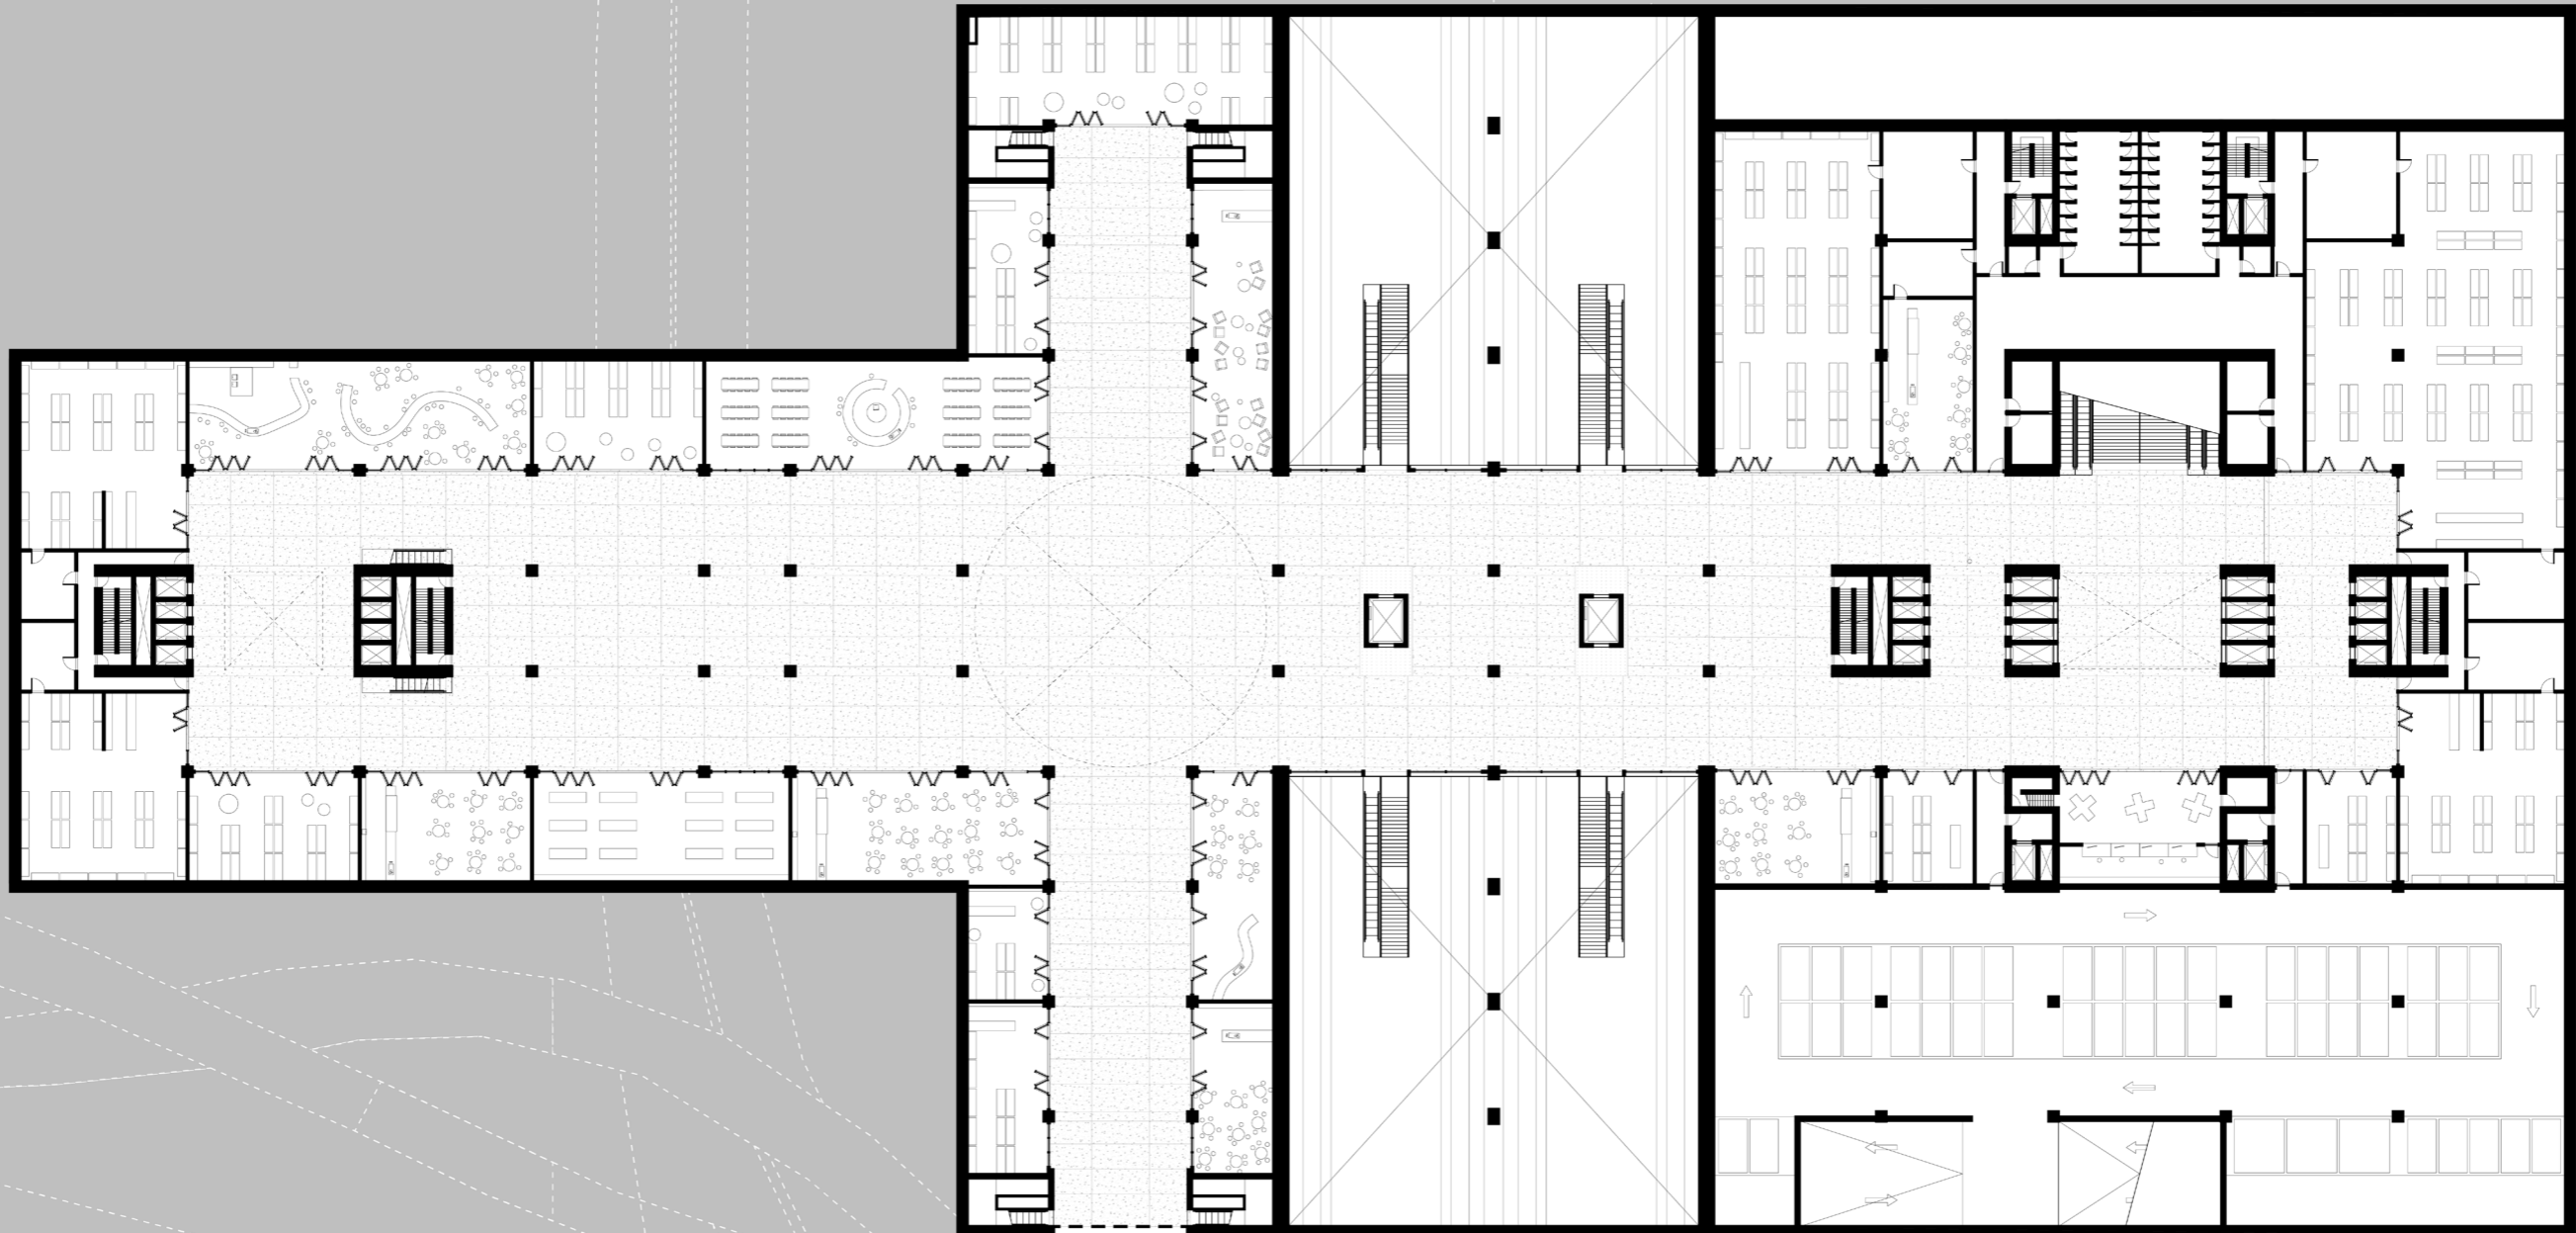


floorplan -2 / concourse level

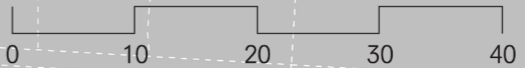


floorplan -4 / metro platform

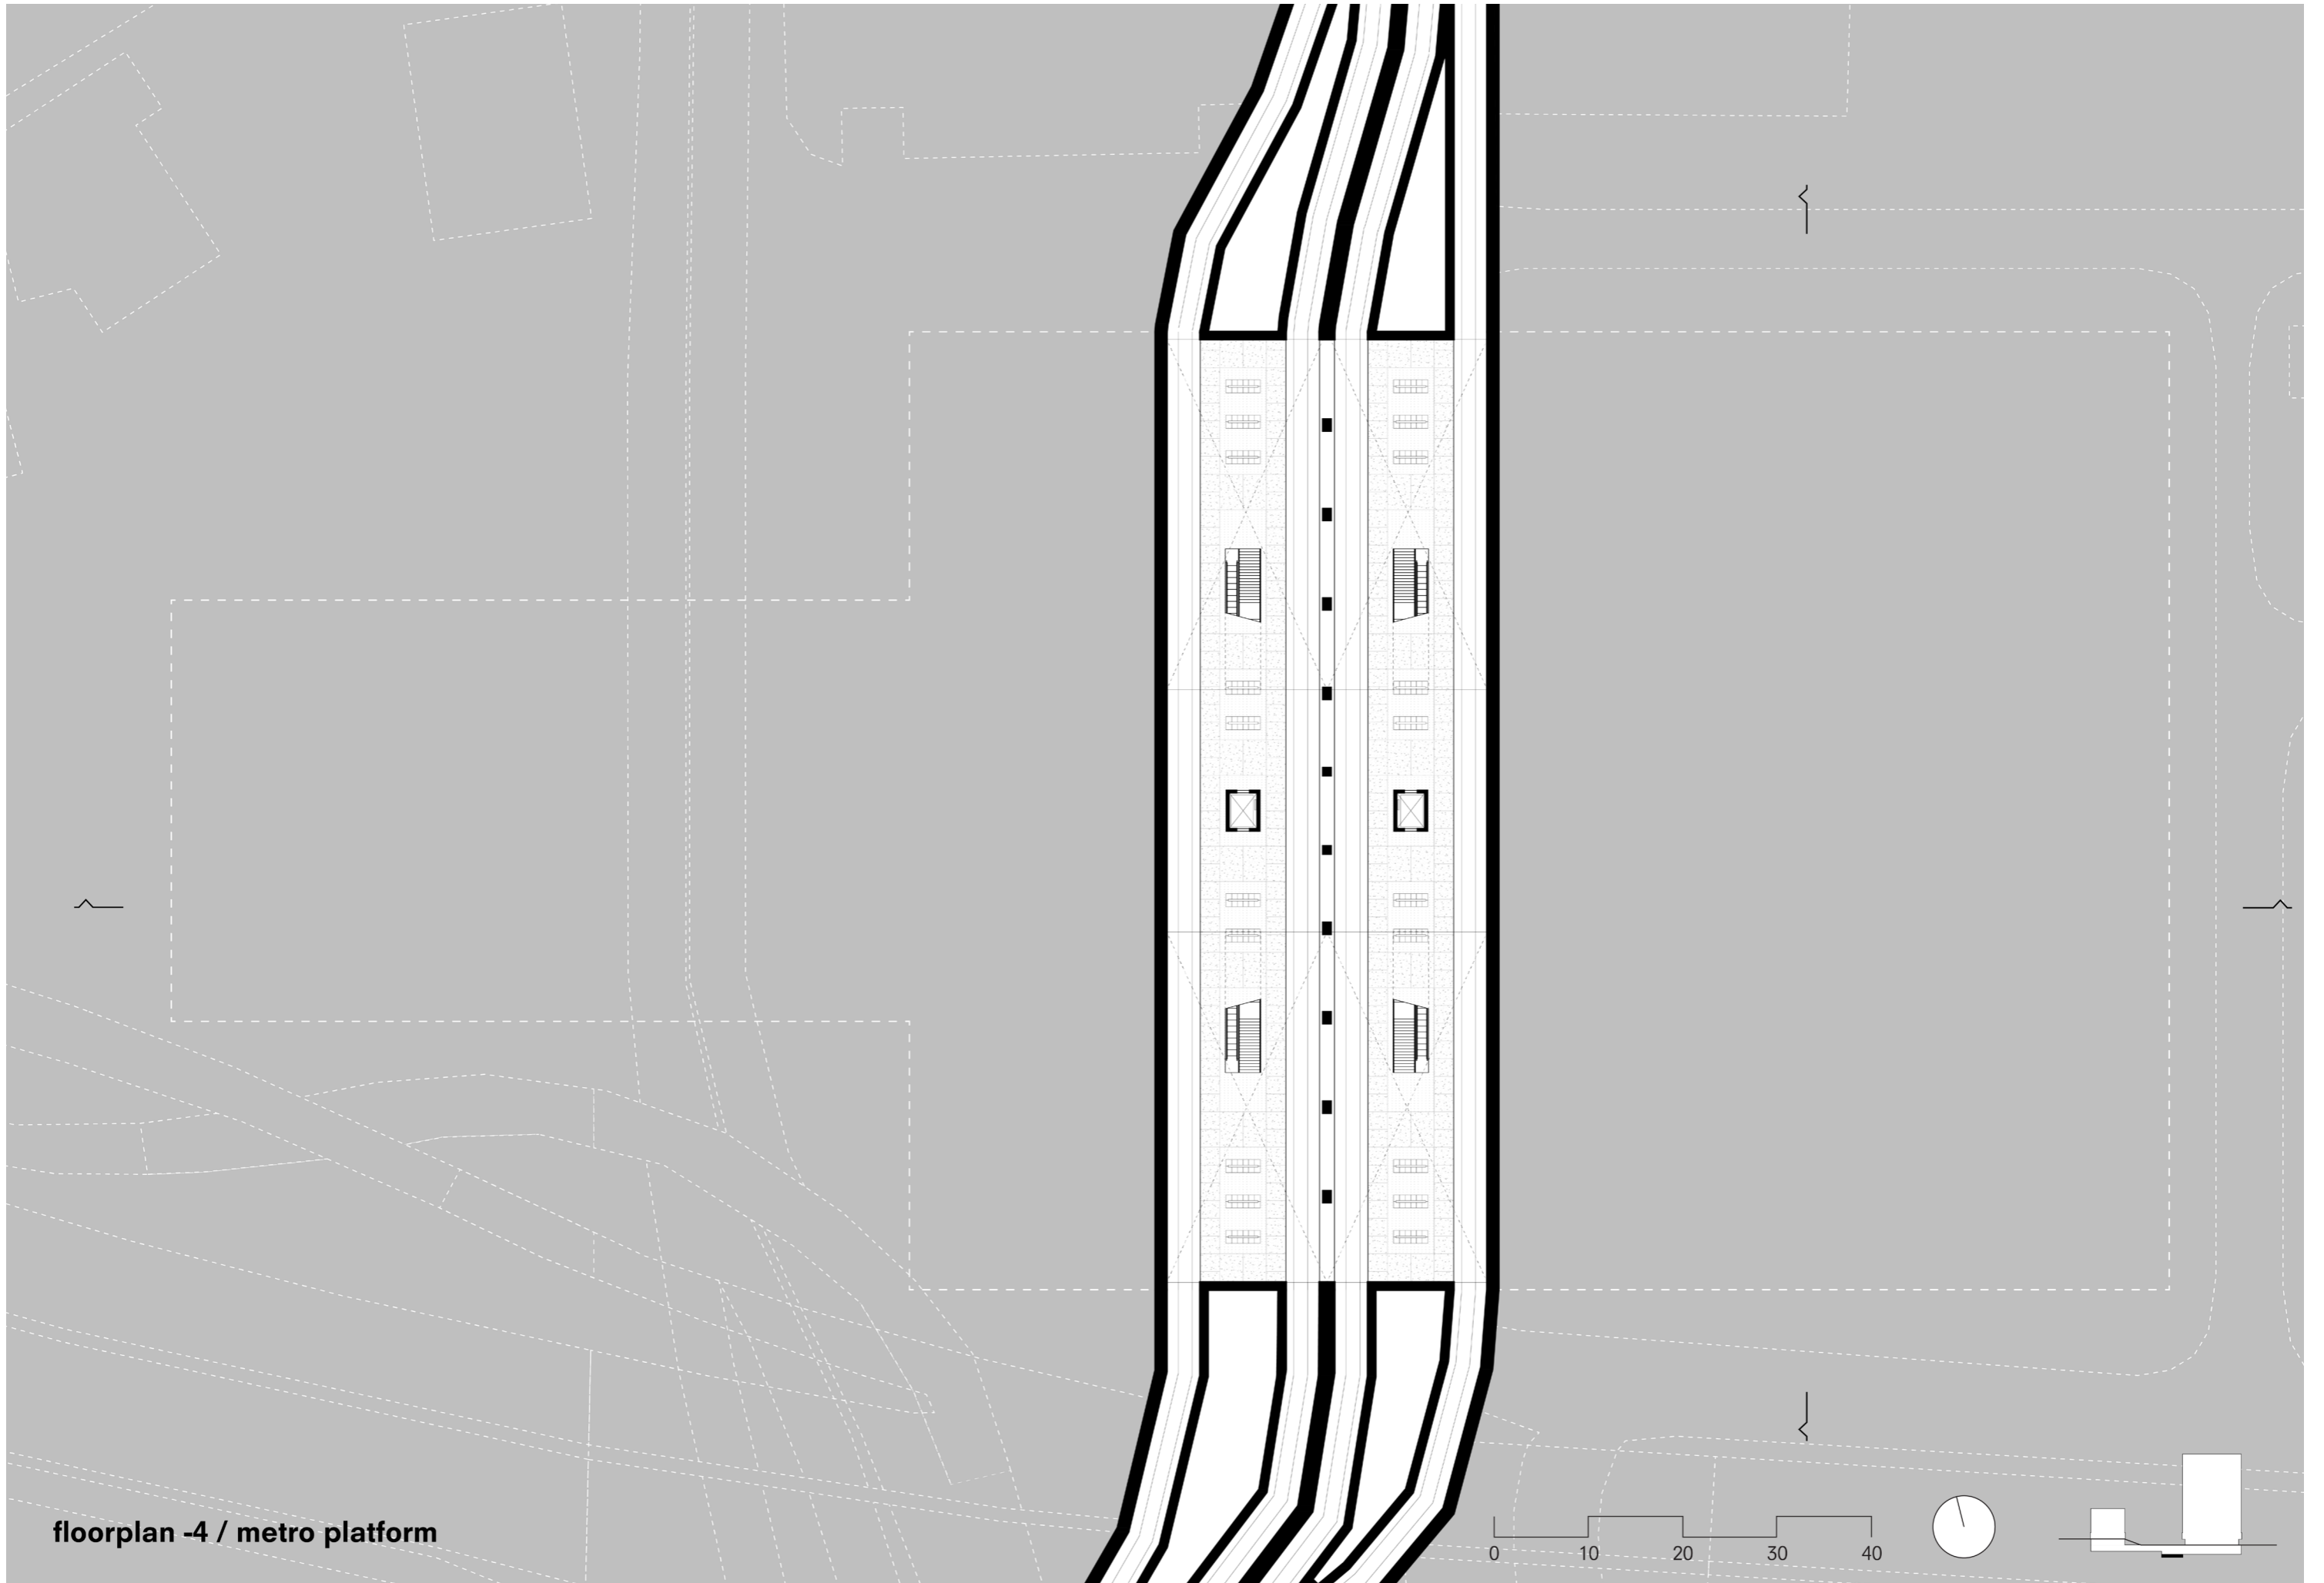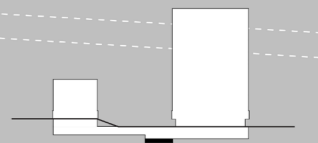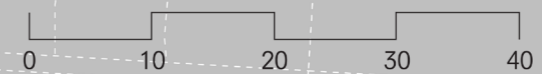

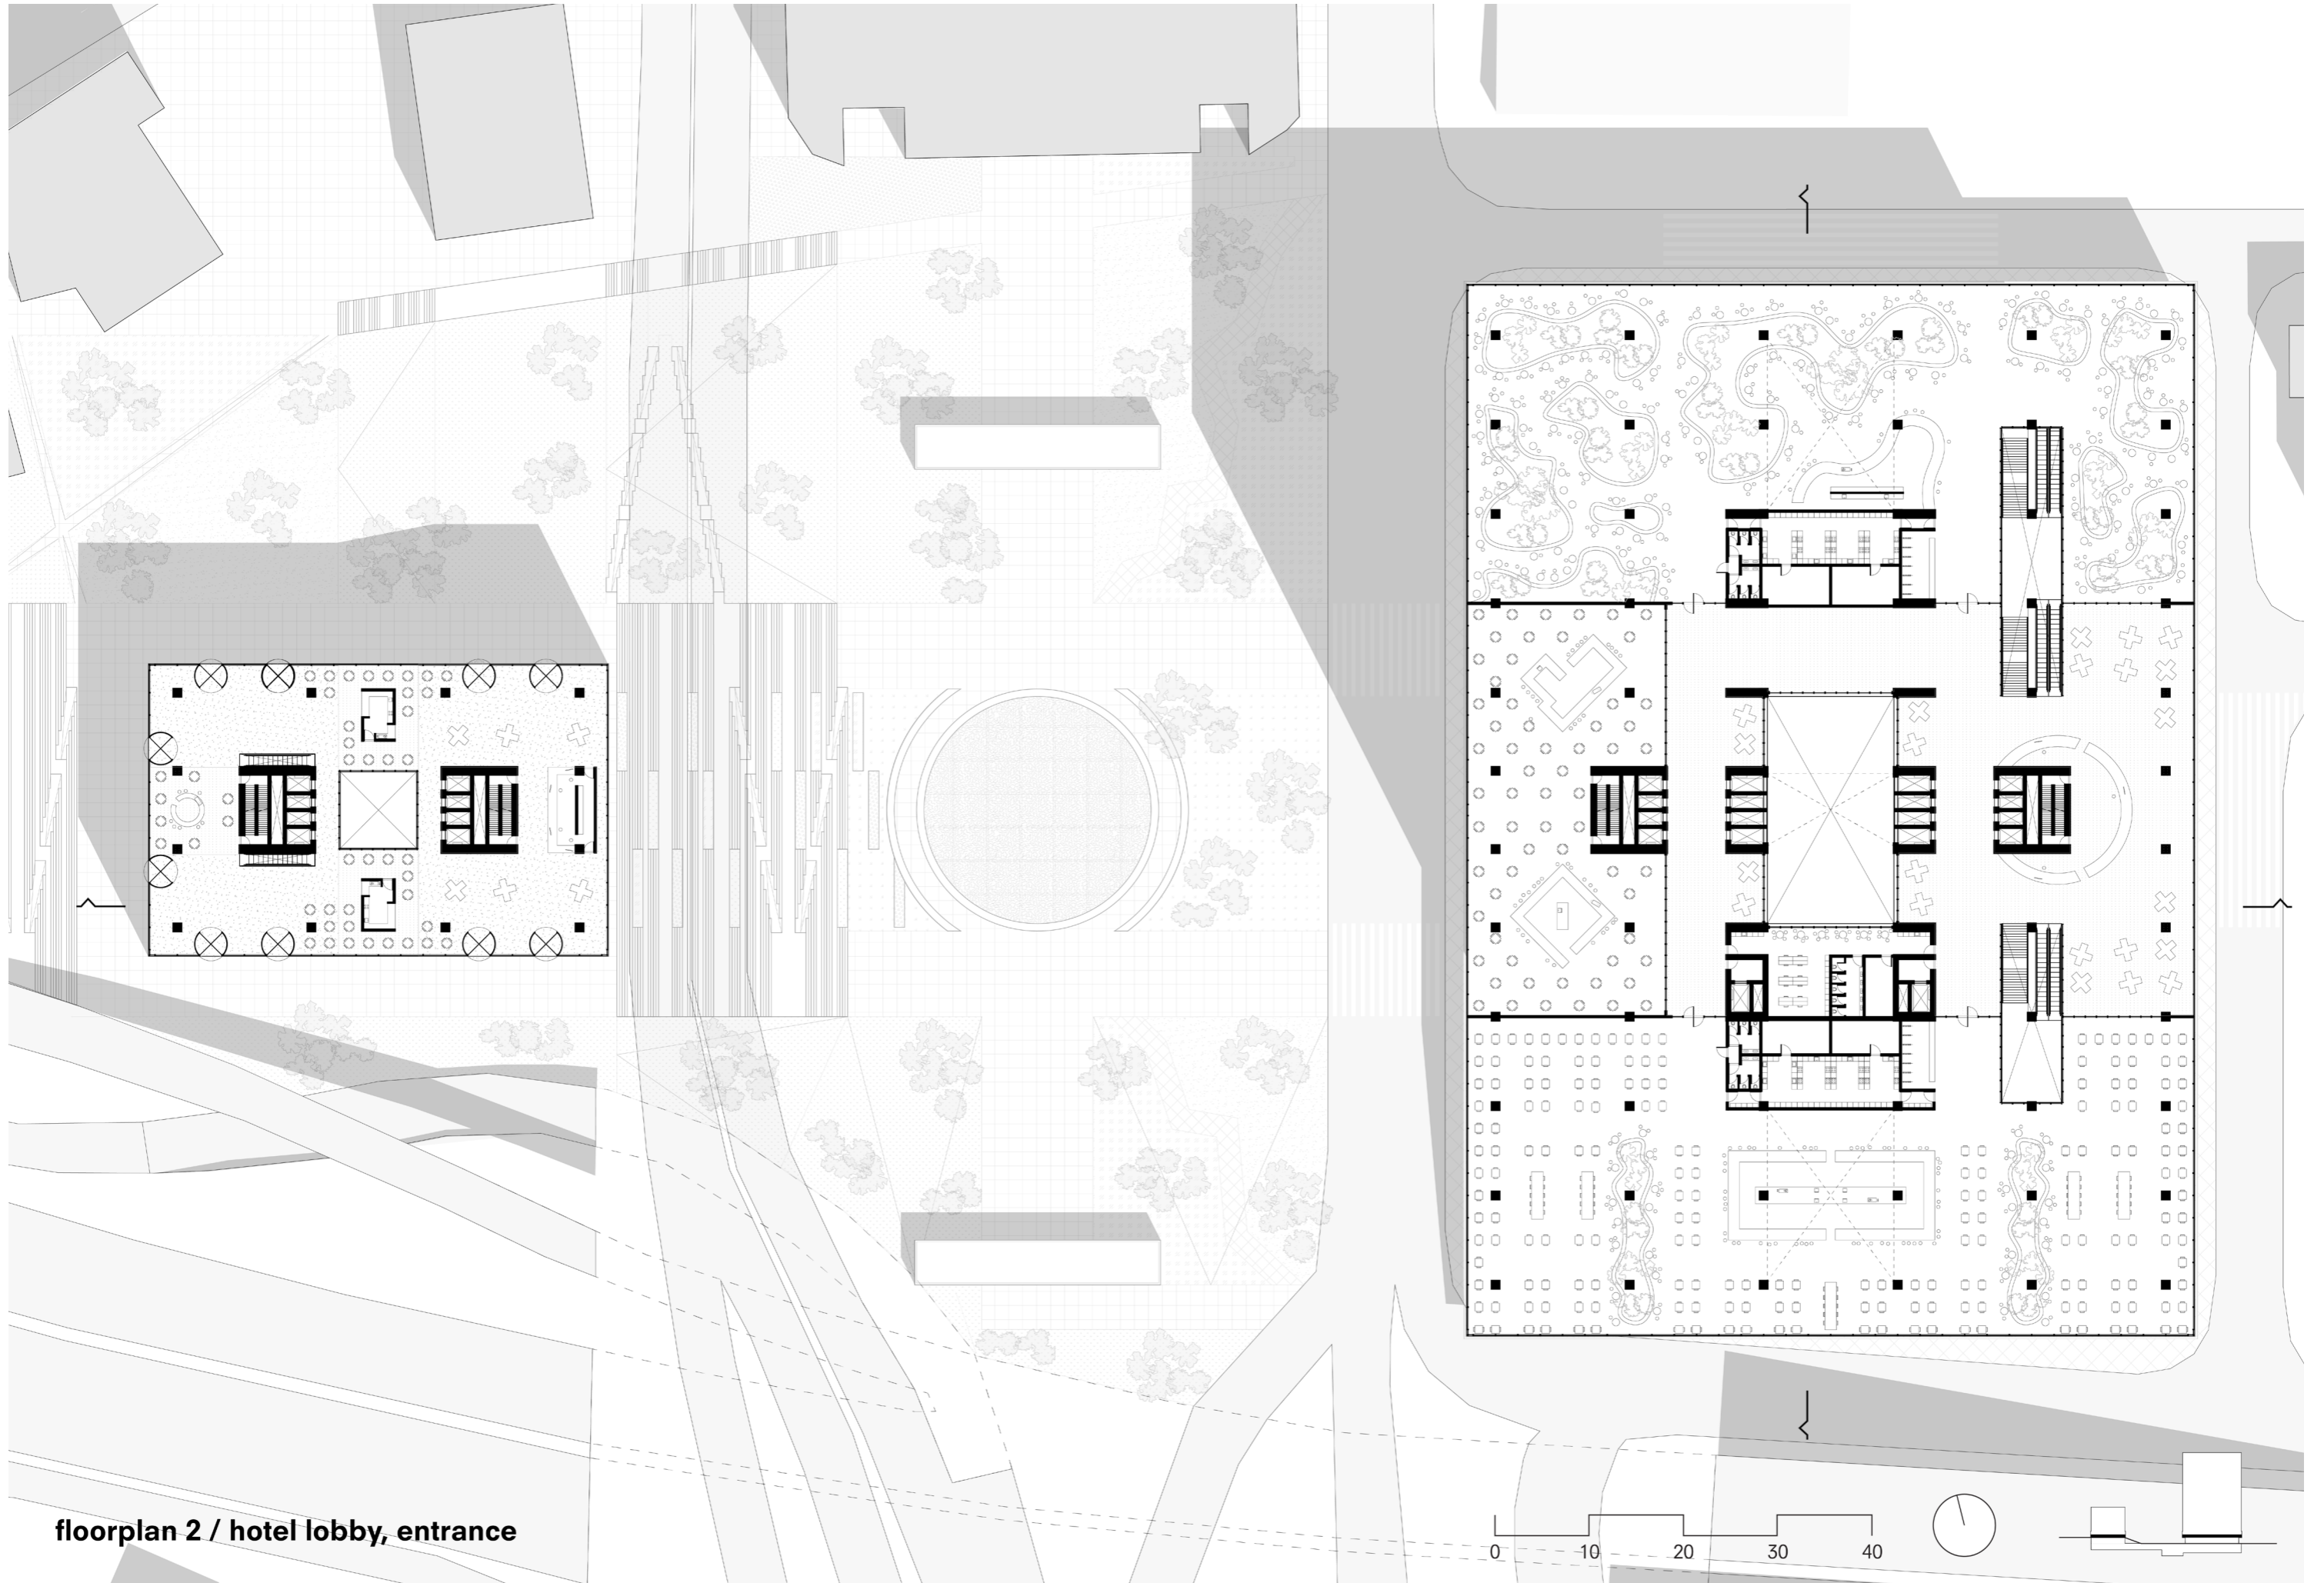


floorplan 2 / hotel lobby, entrance

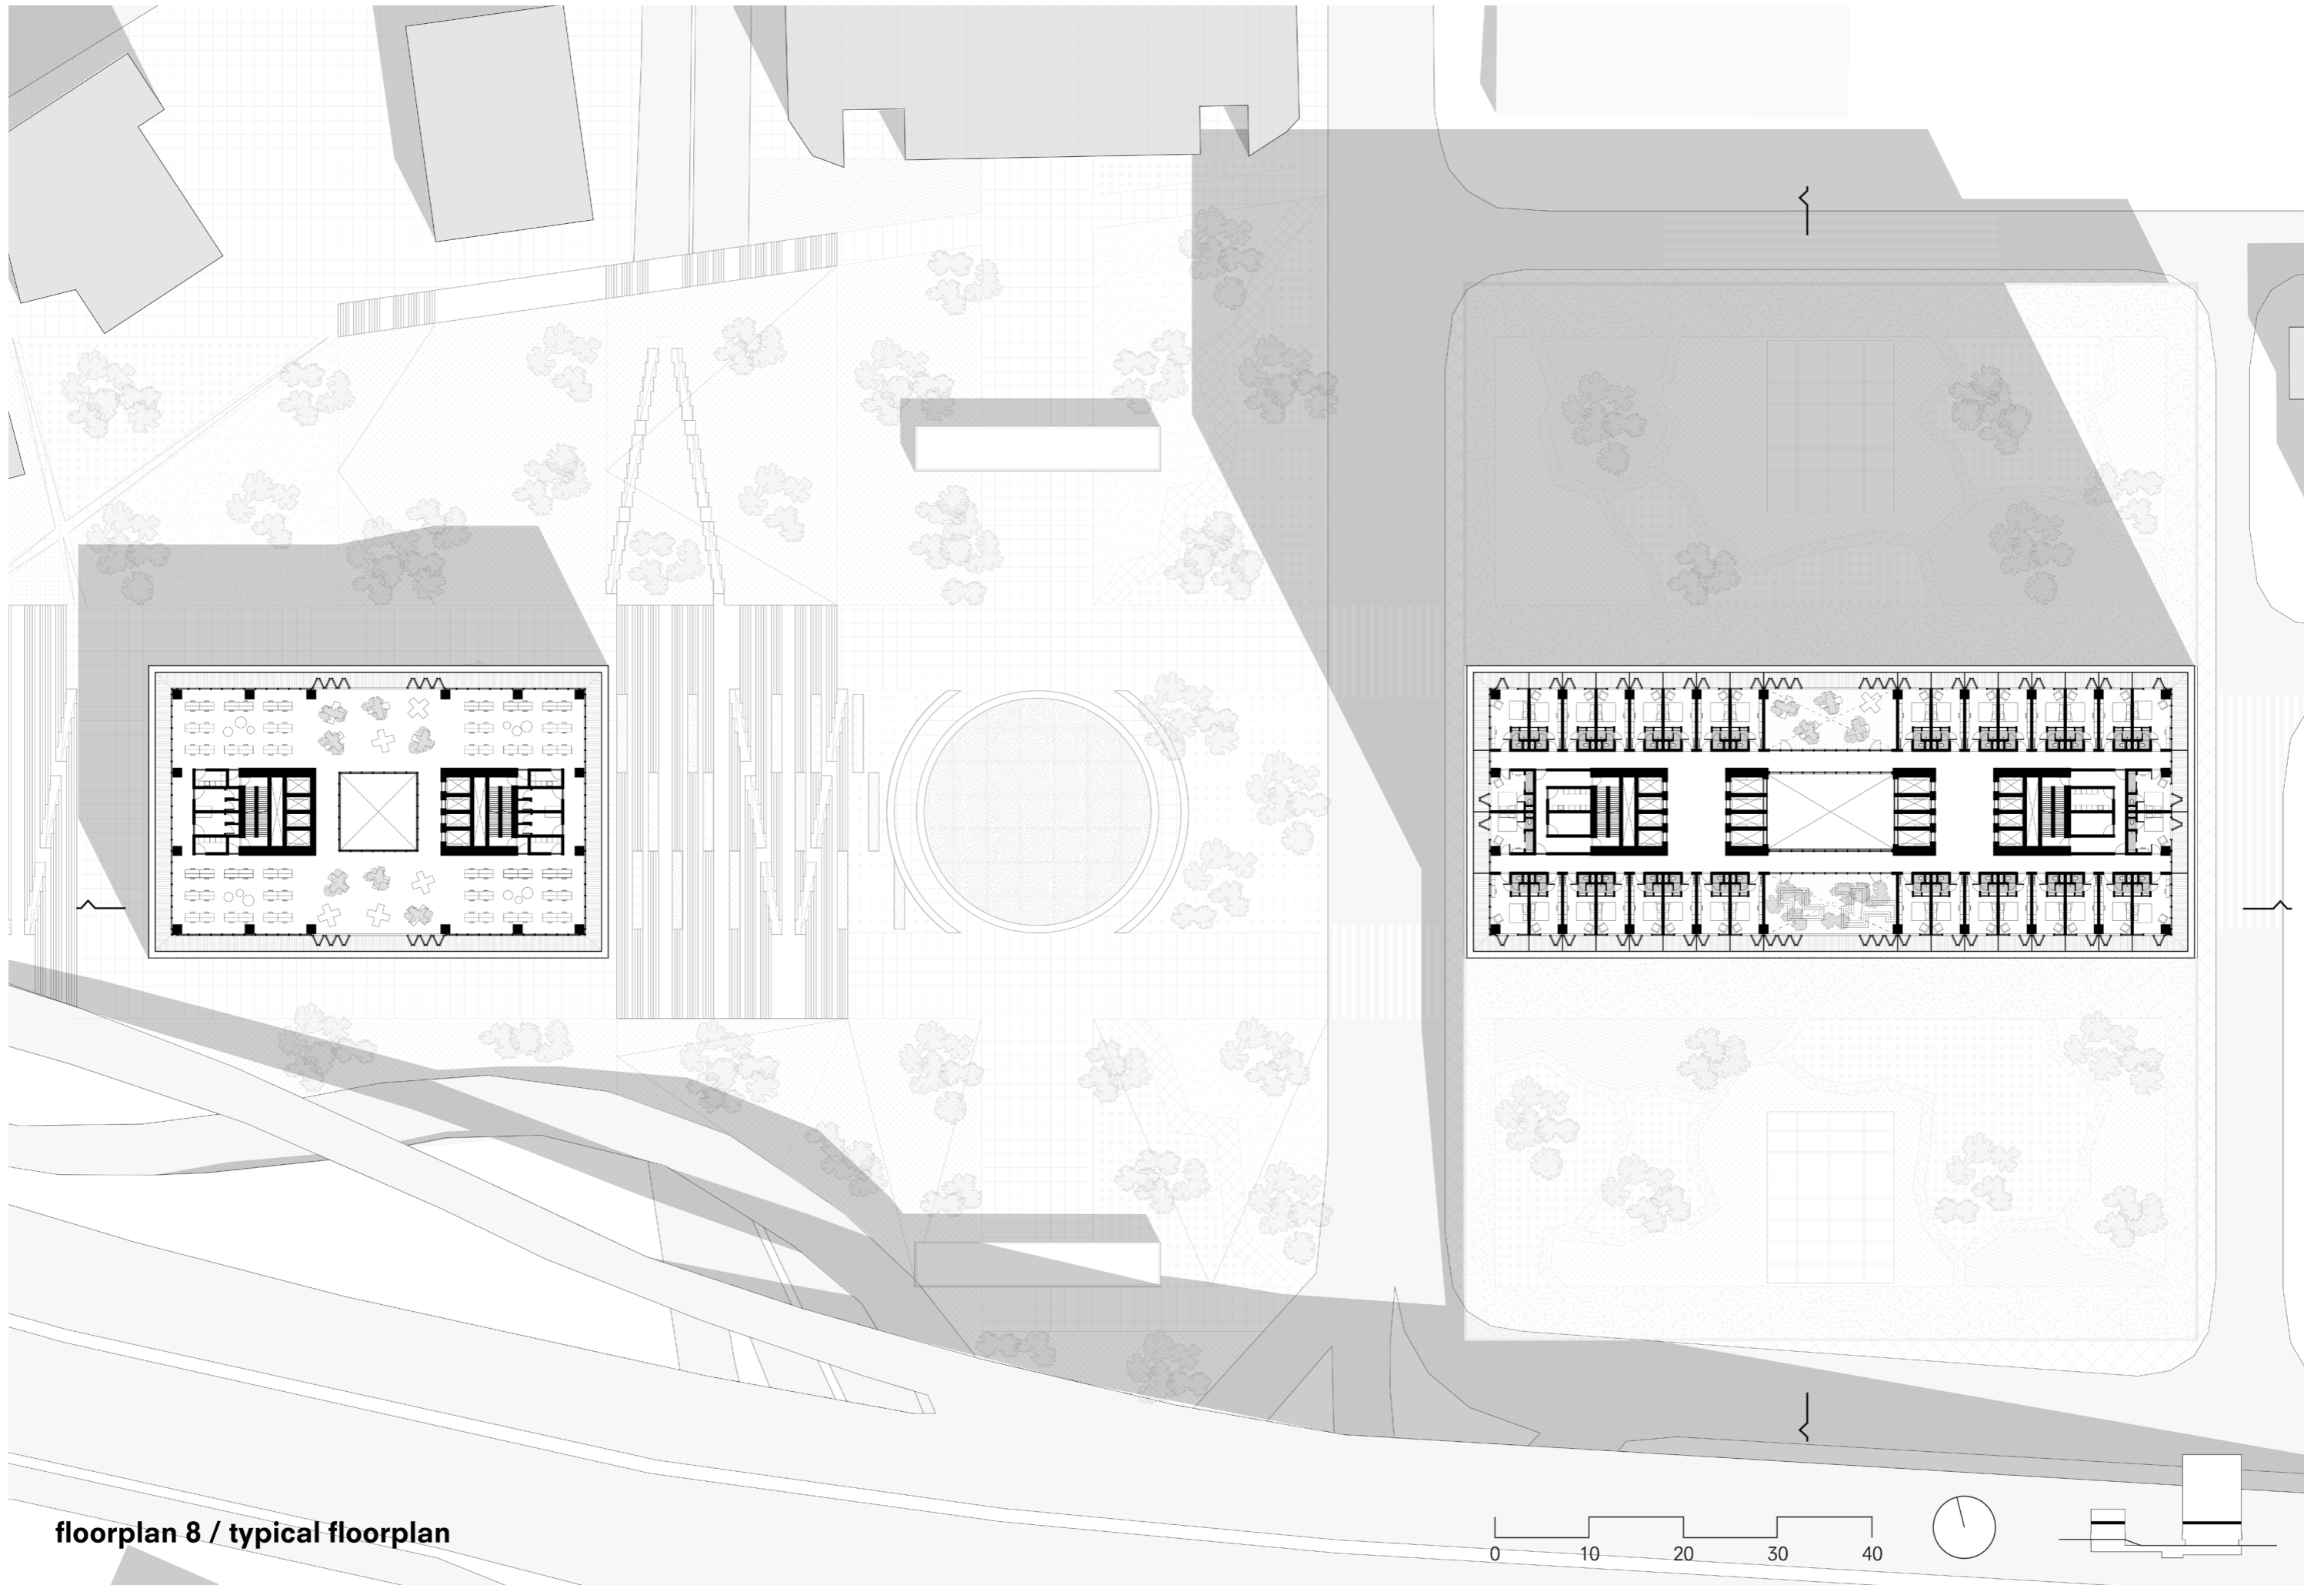


floorplan 8 / typical floorplan



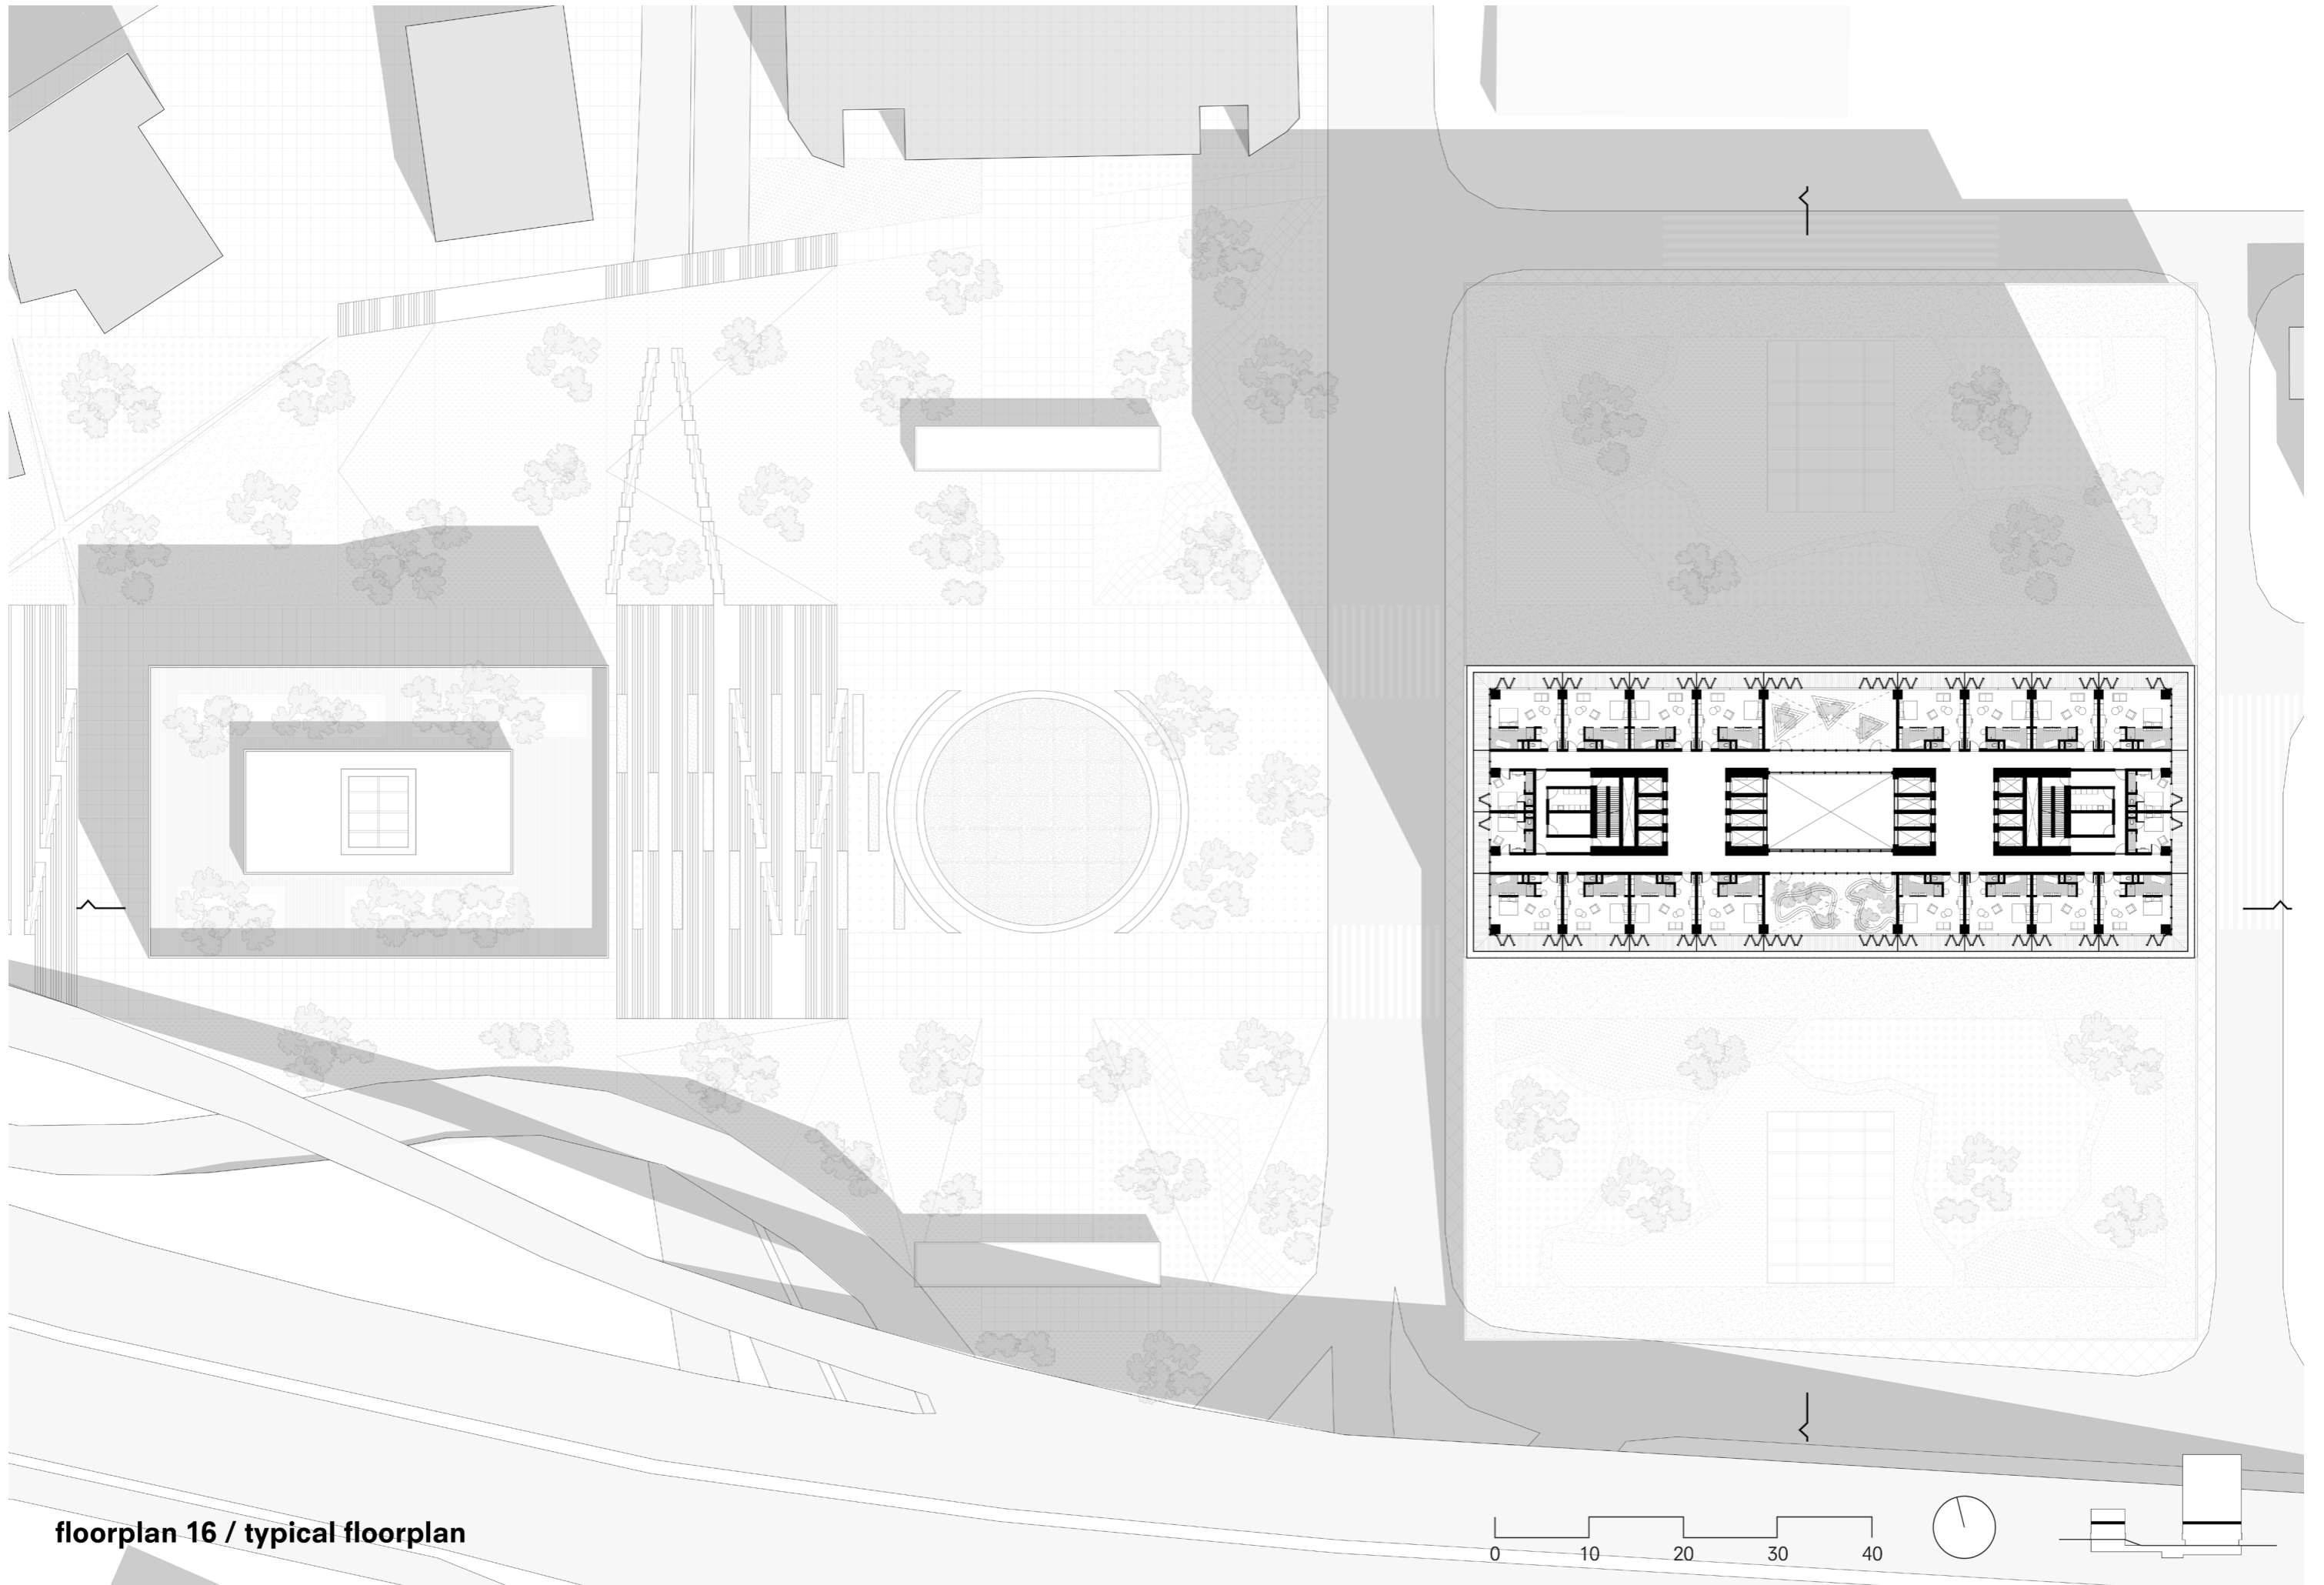


floorplan 16 / typical floorplan




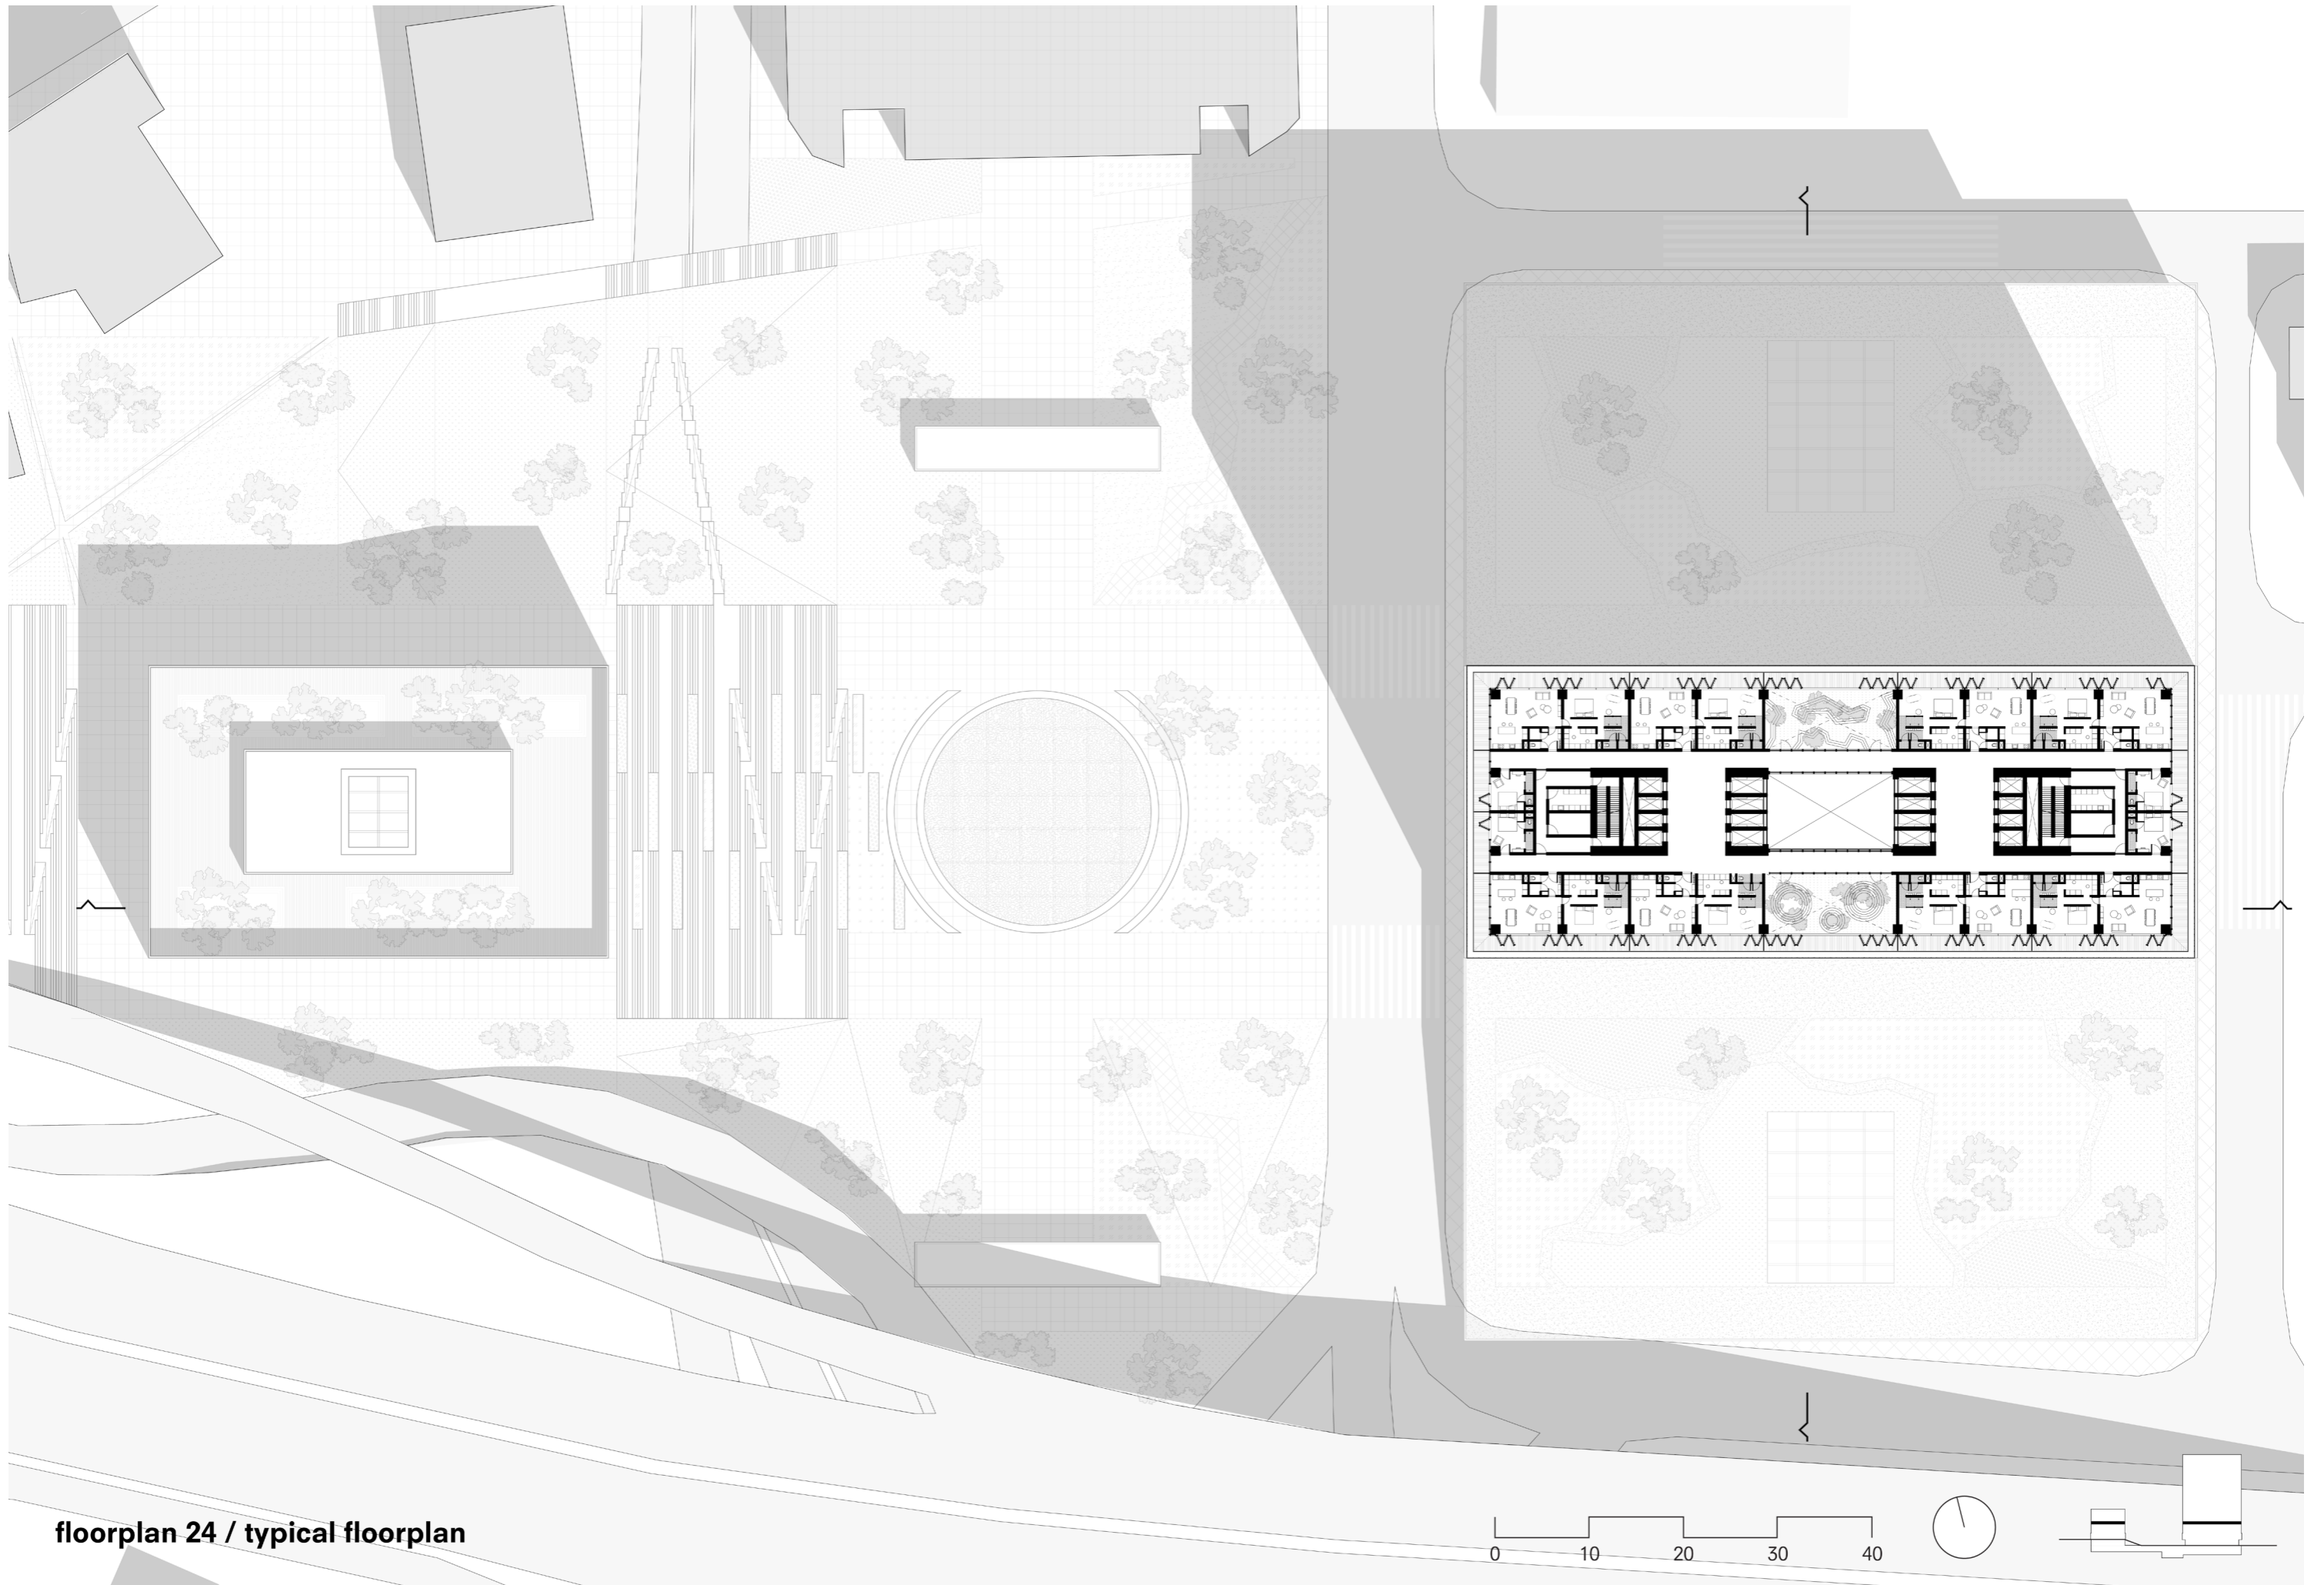

floorplan 24 / typical floorplan

0 10 20 30 40

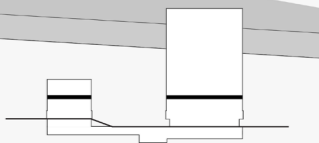

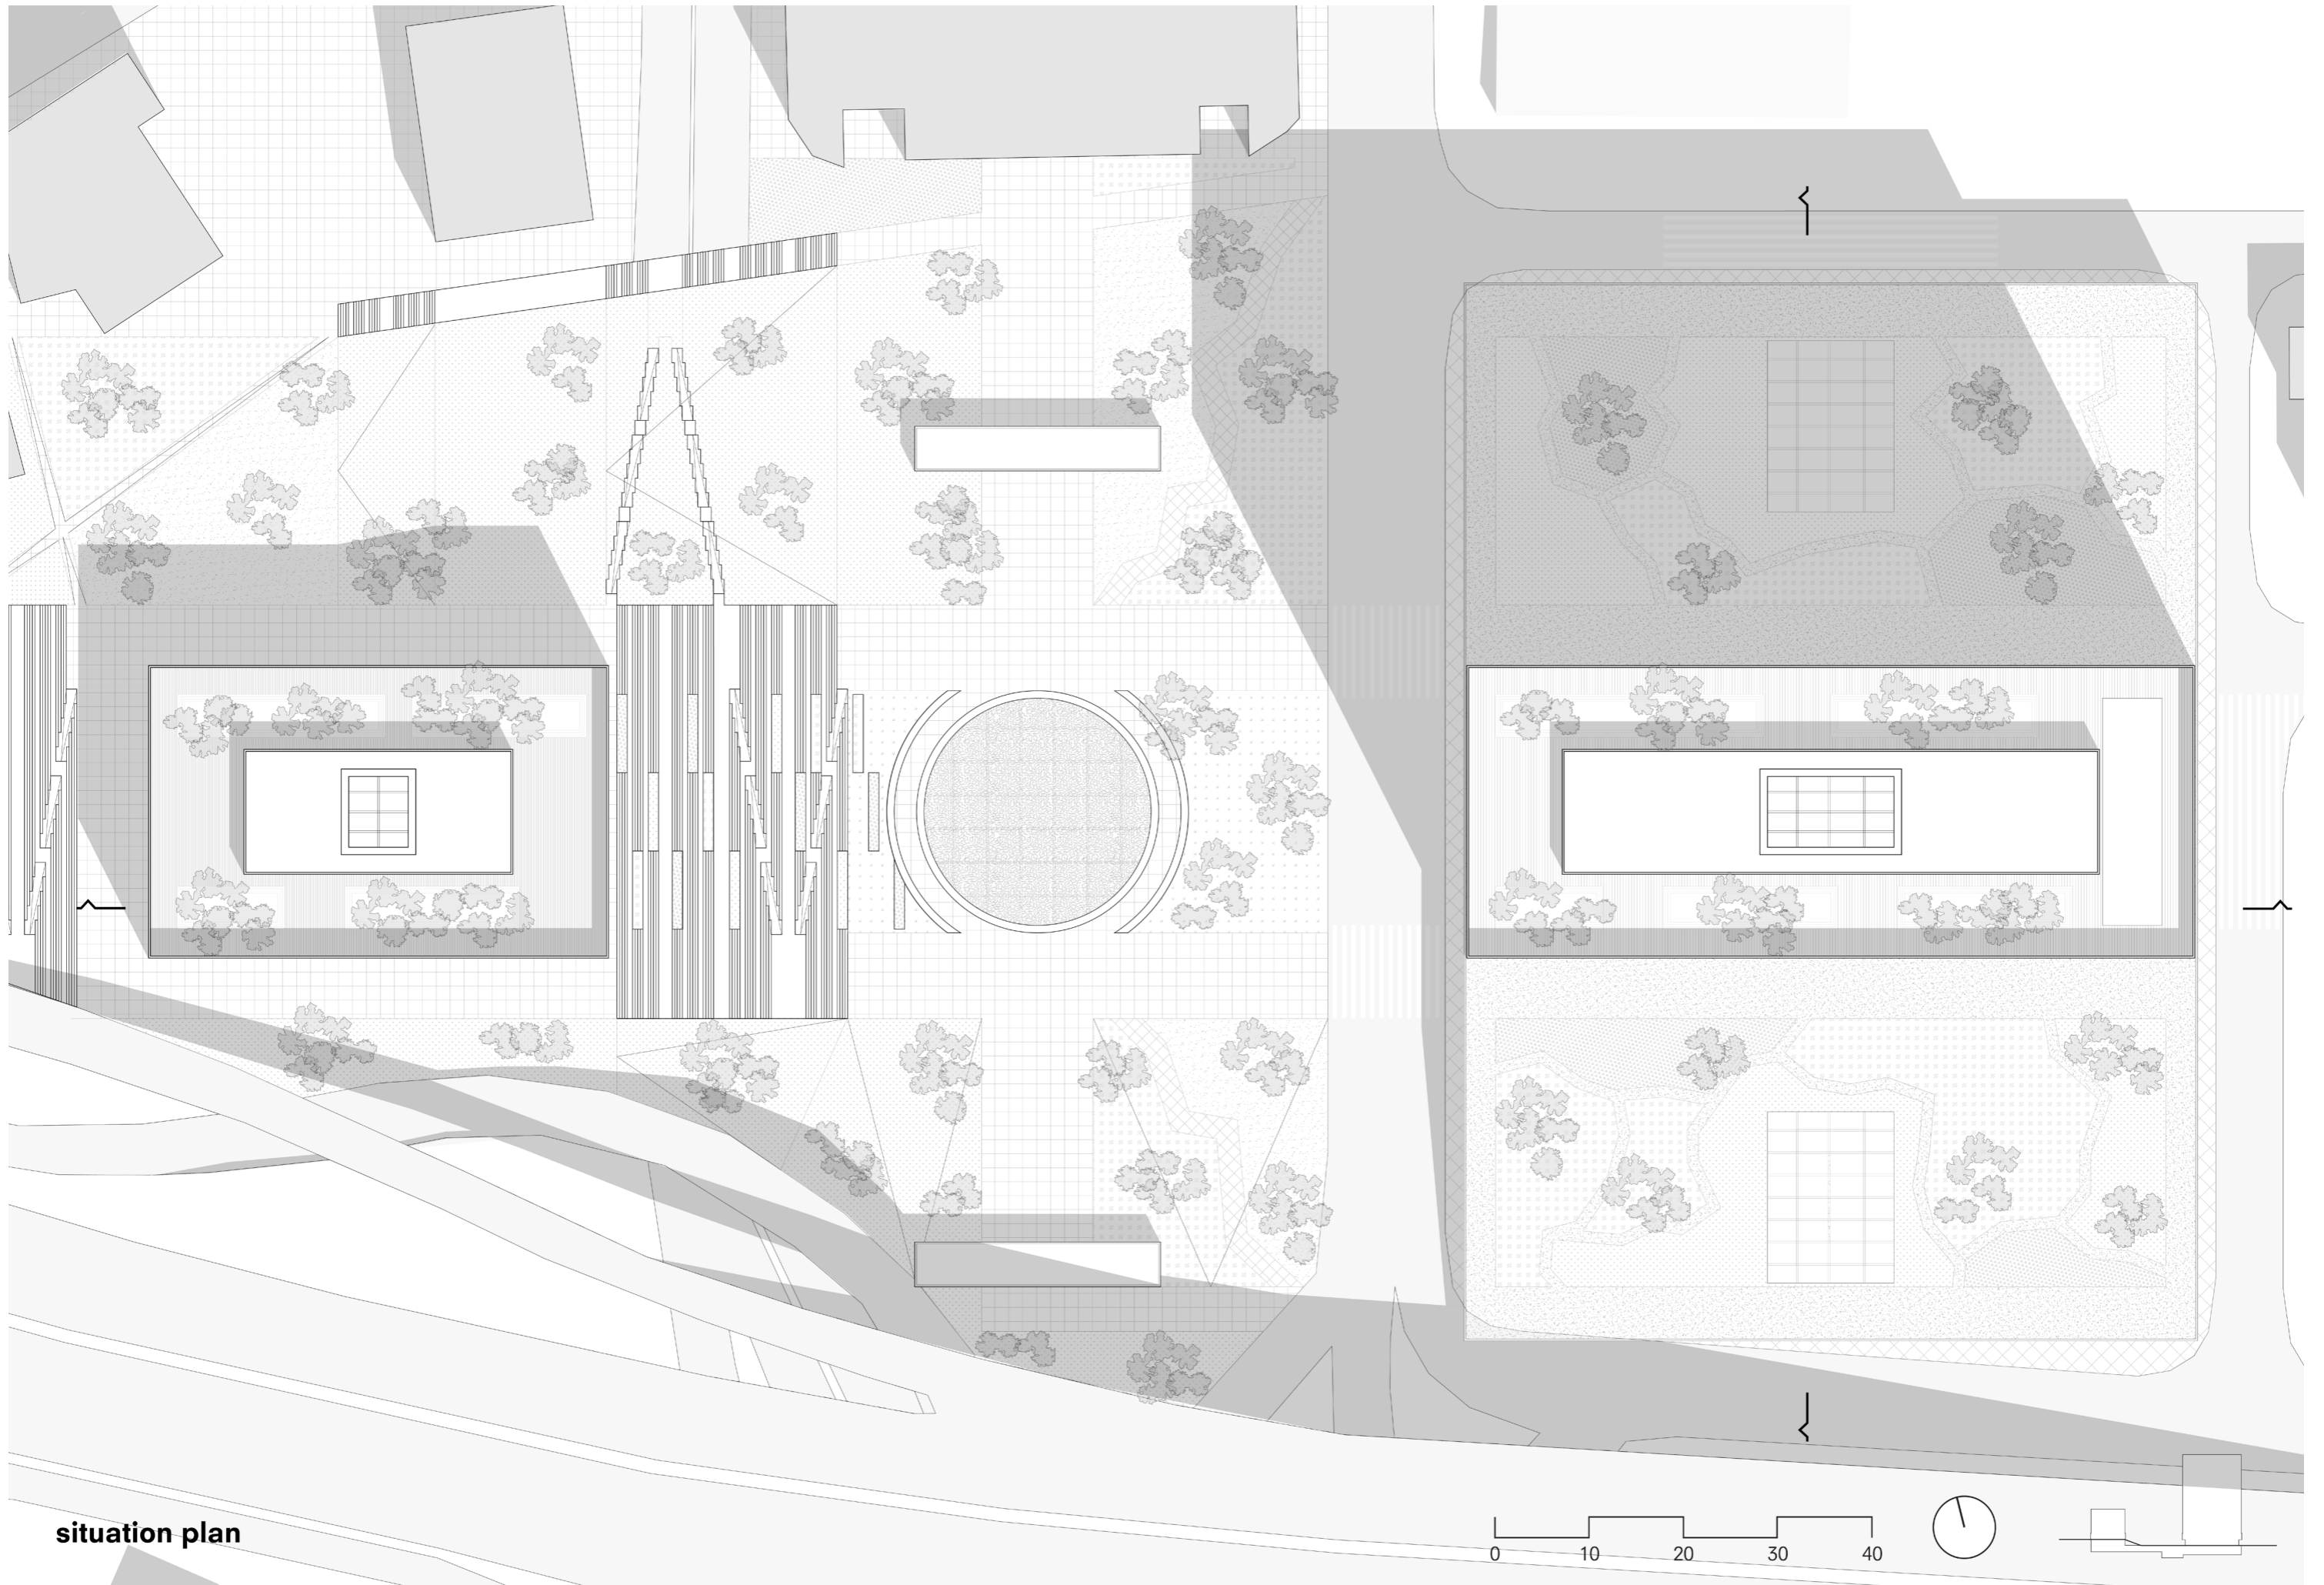

situation plan


0 10 20 30 40






longitudinal section

0 10 20 30 40

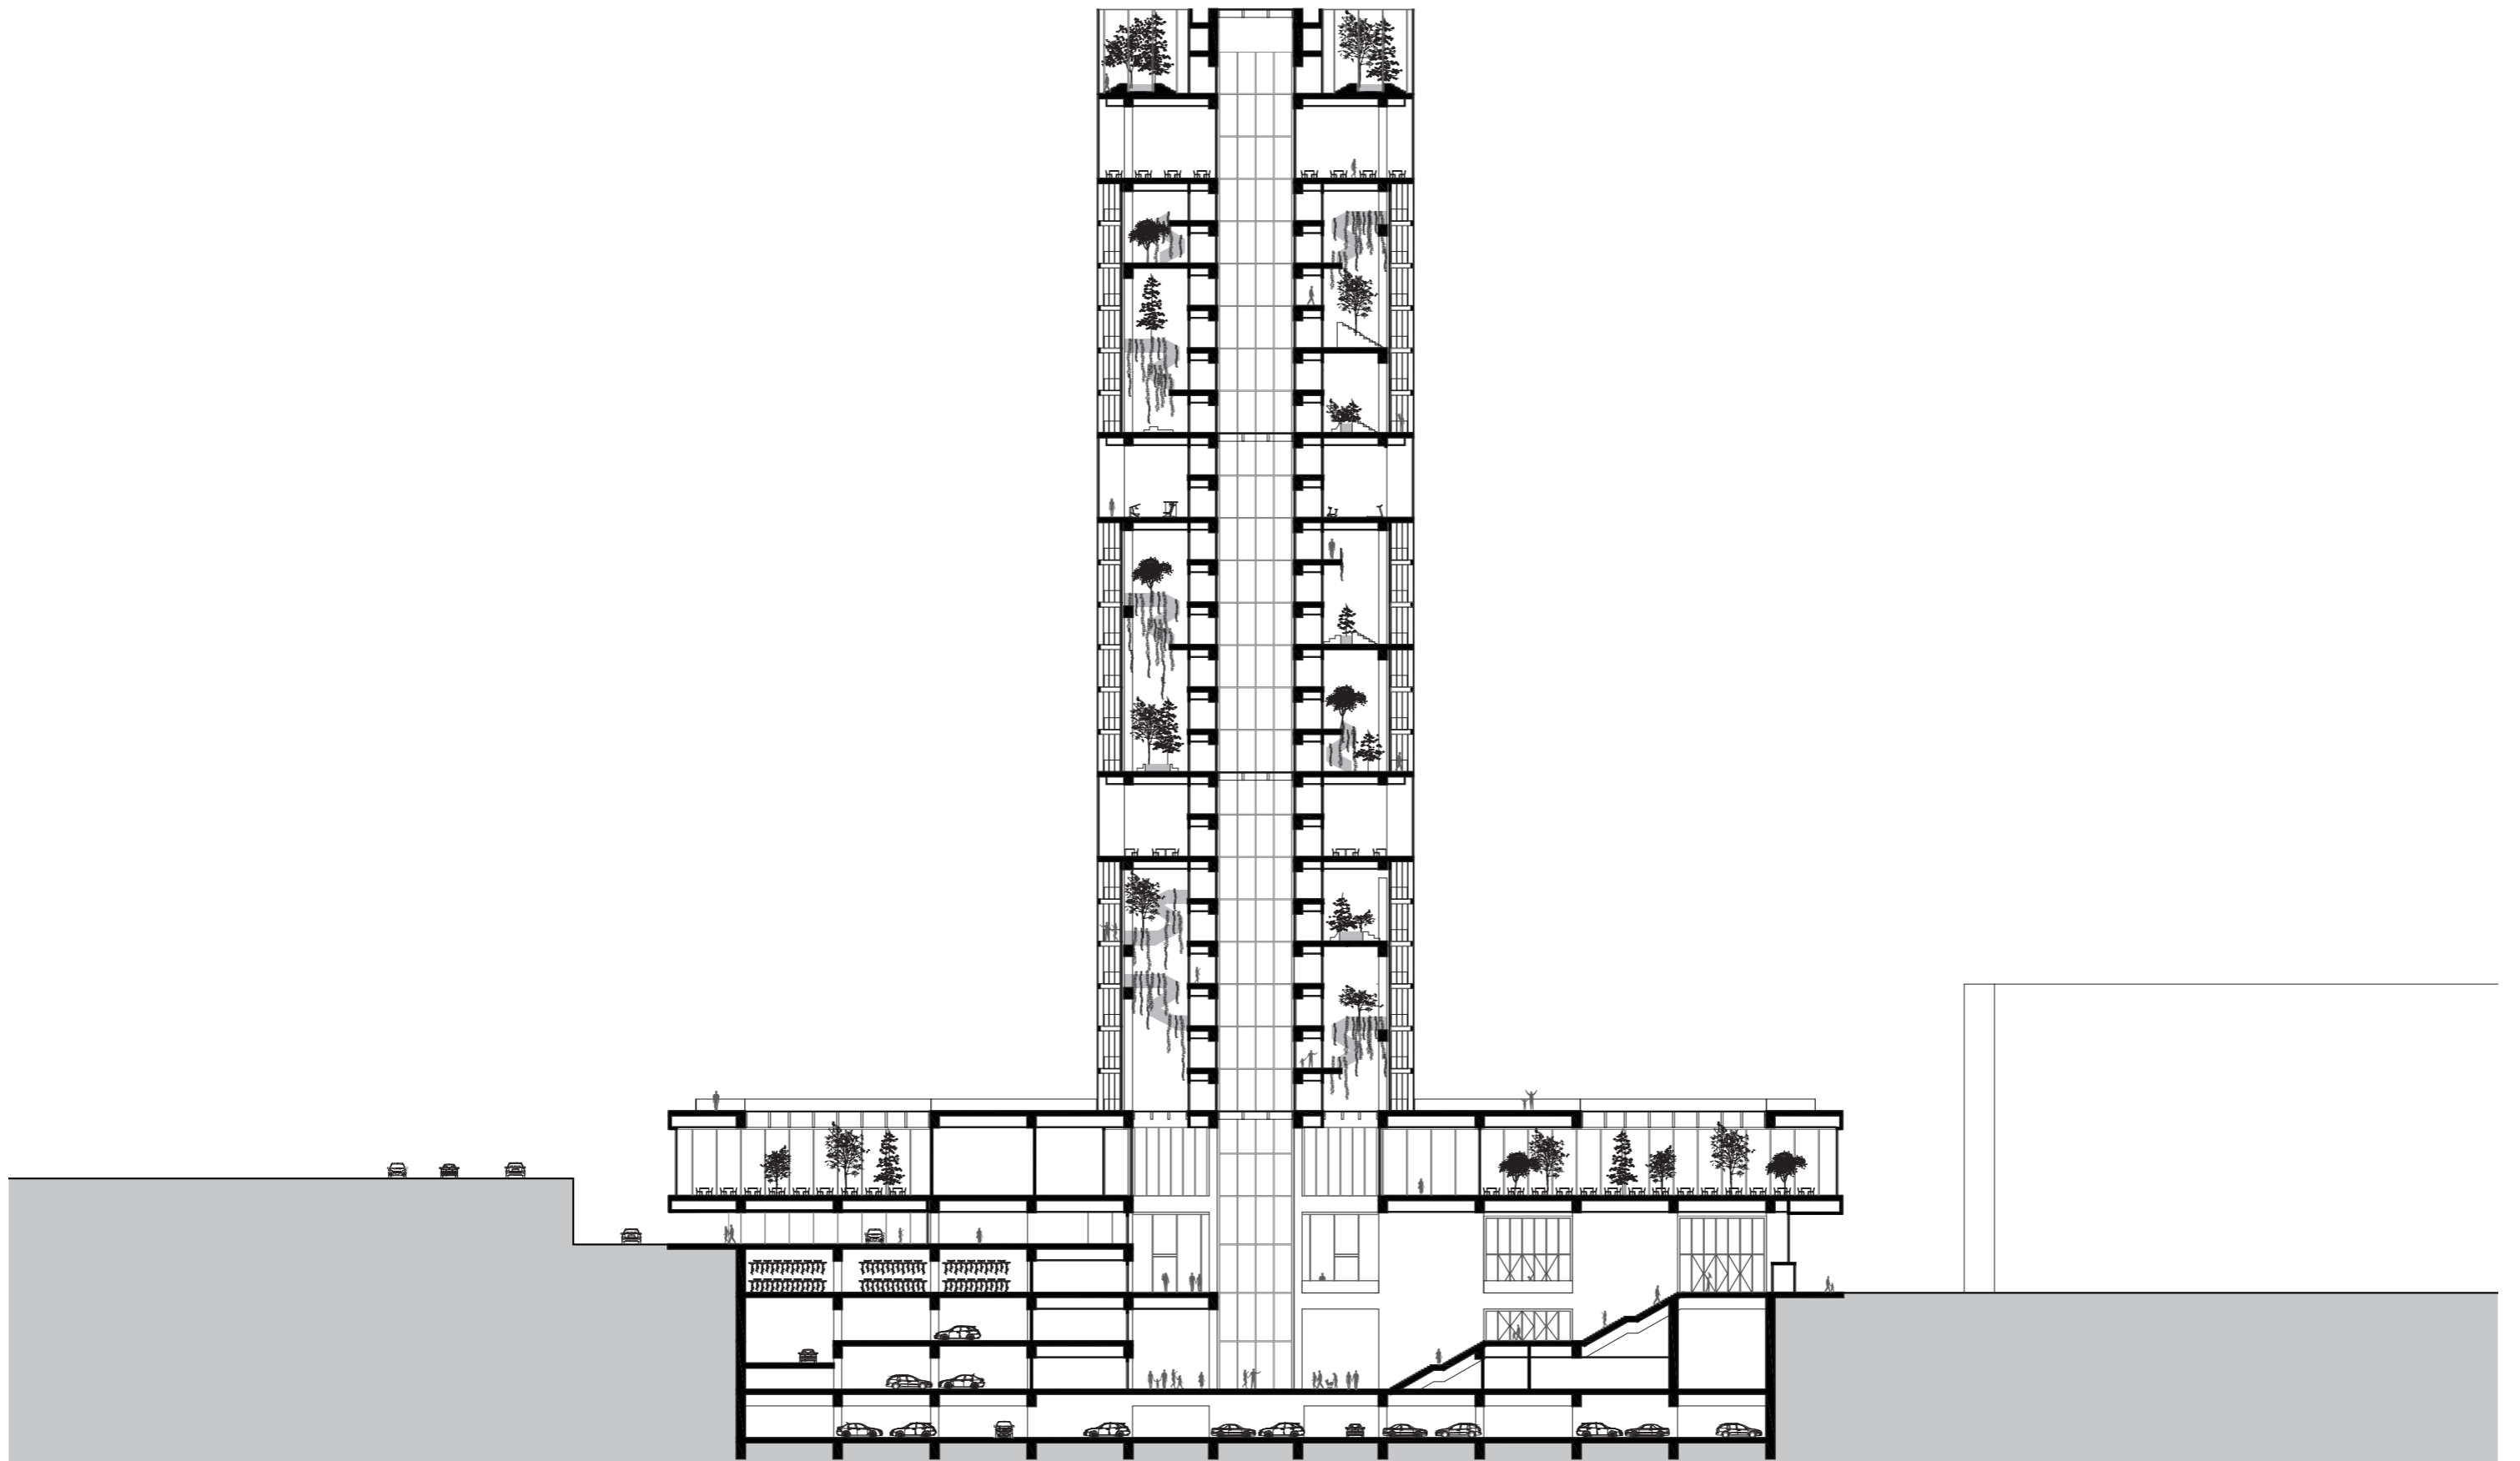



cross section



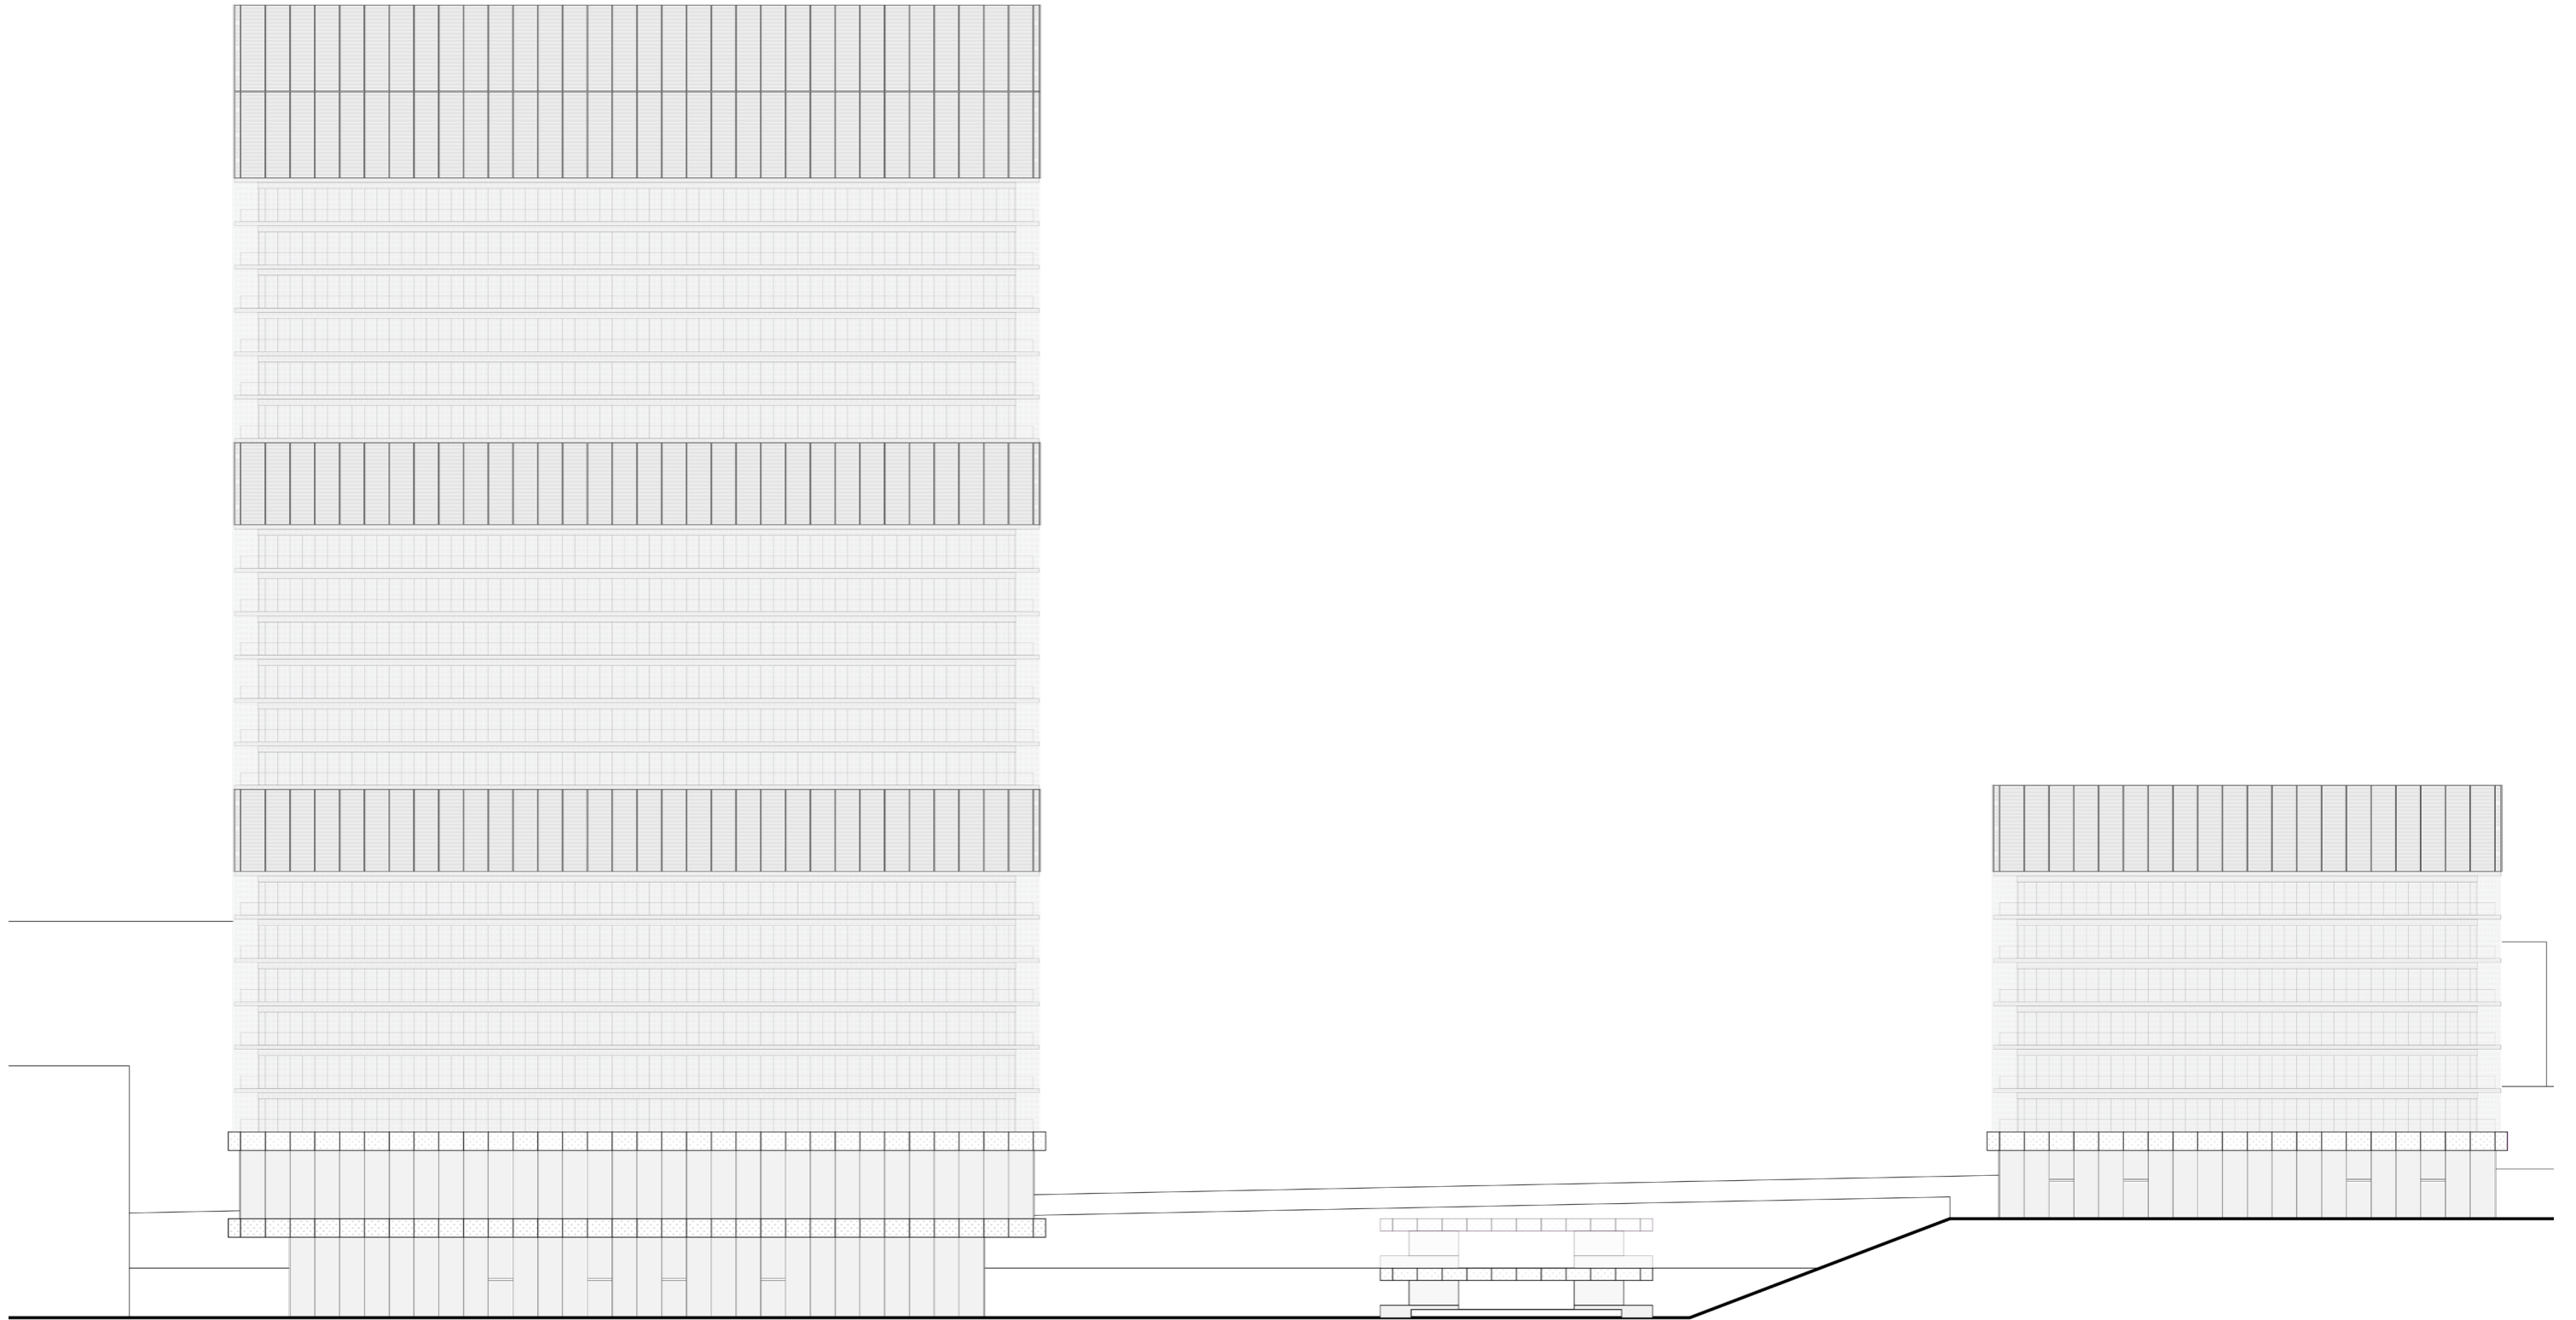



south elevation

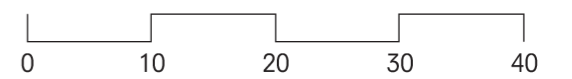

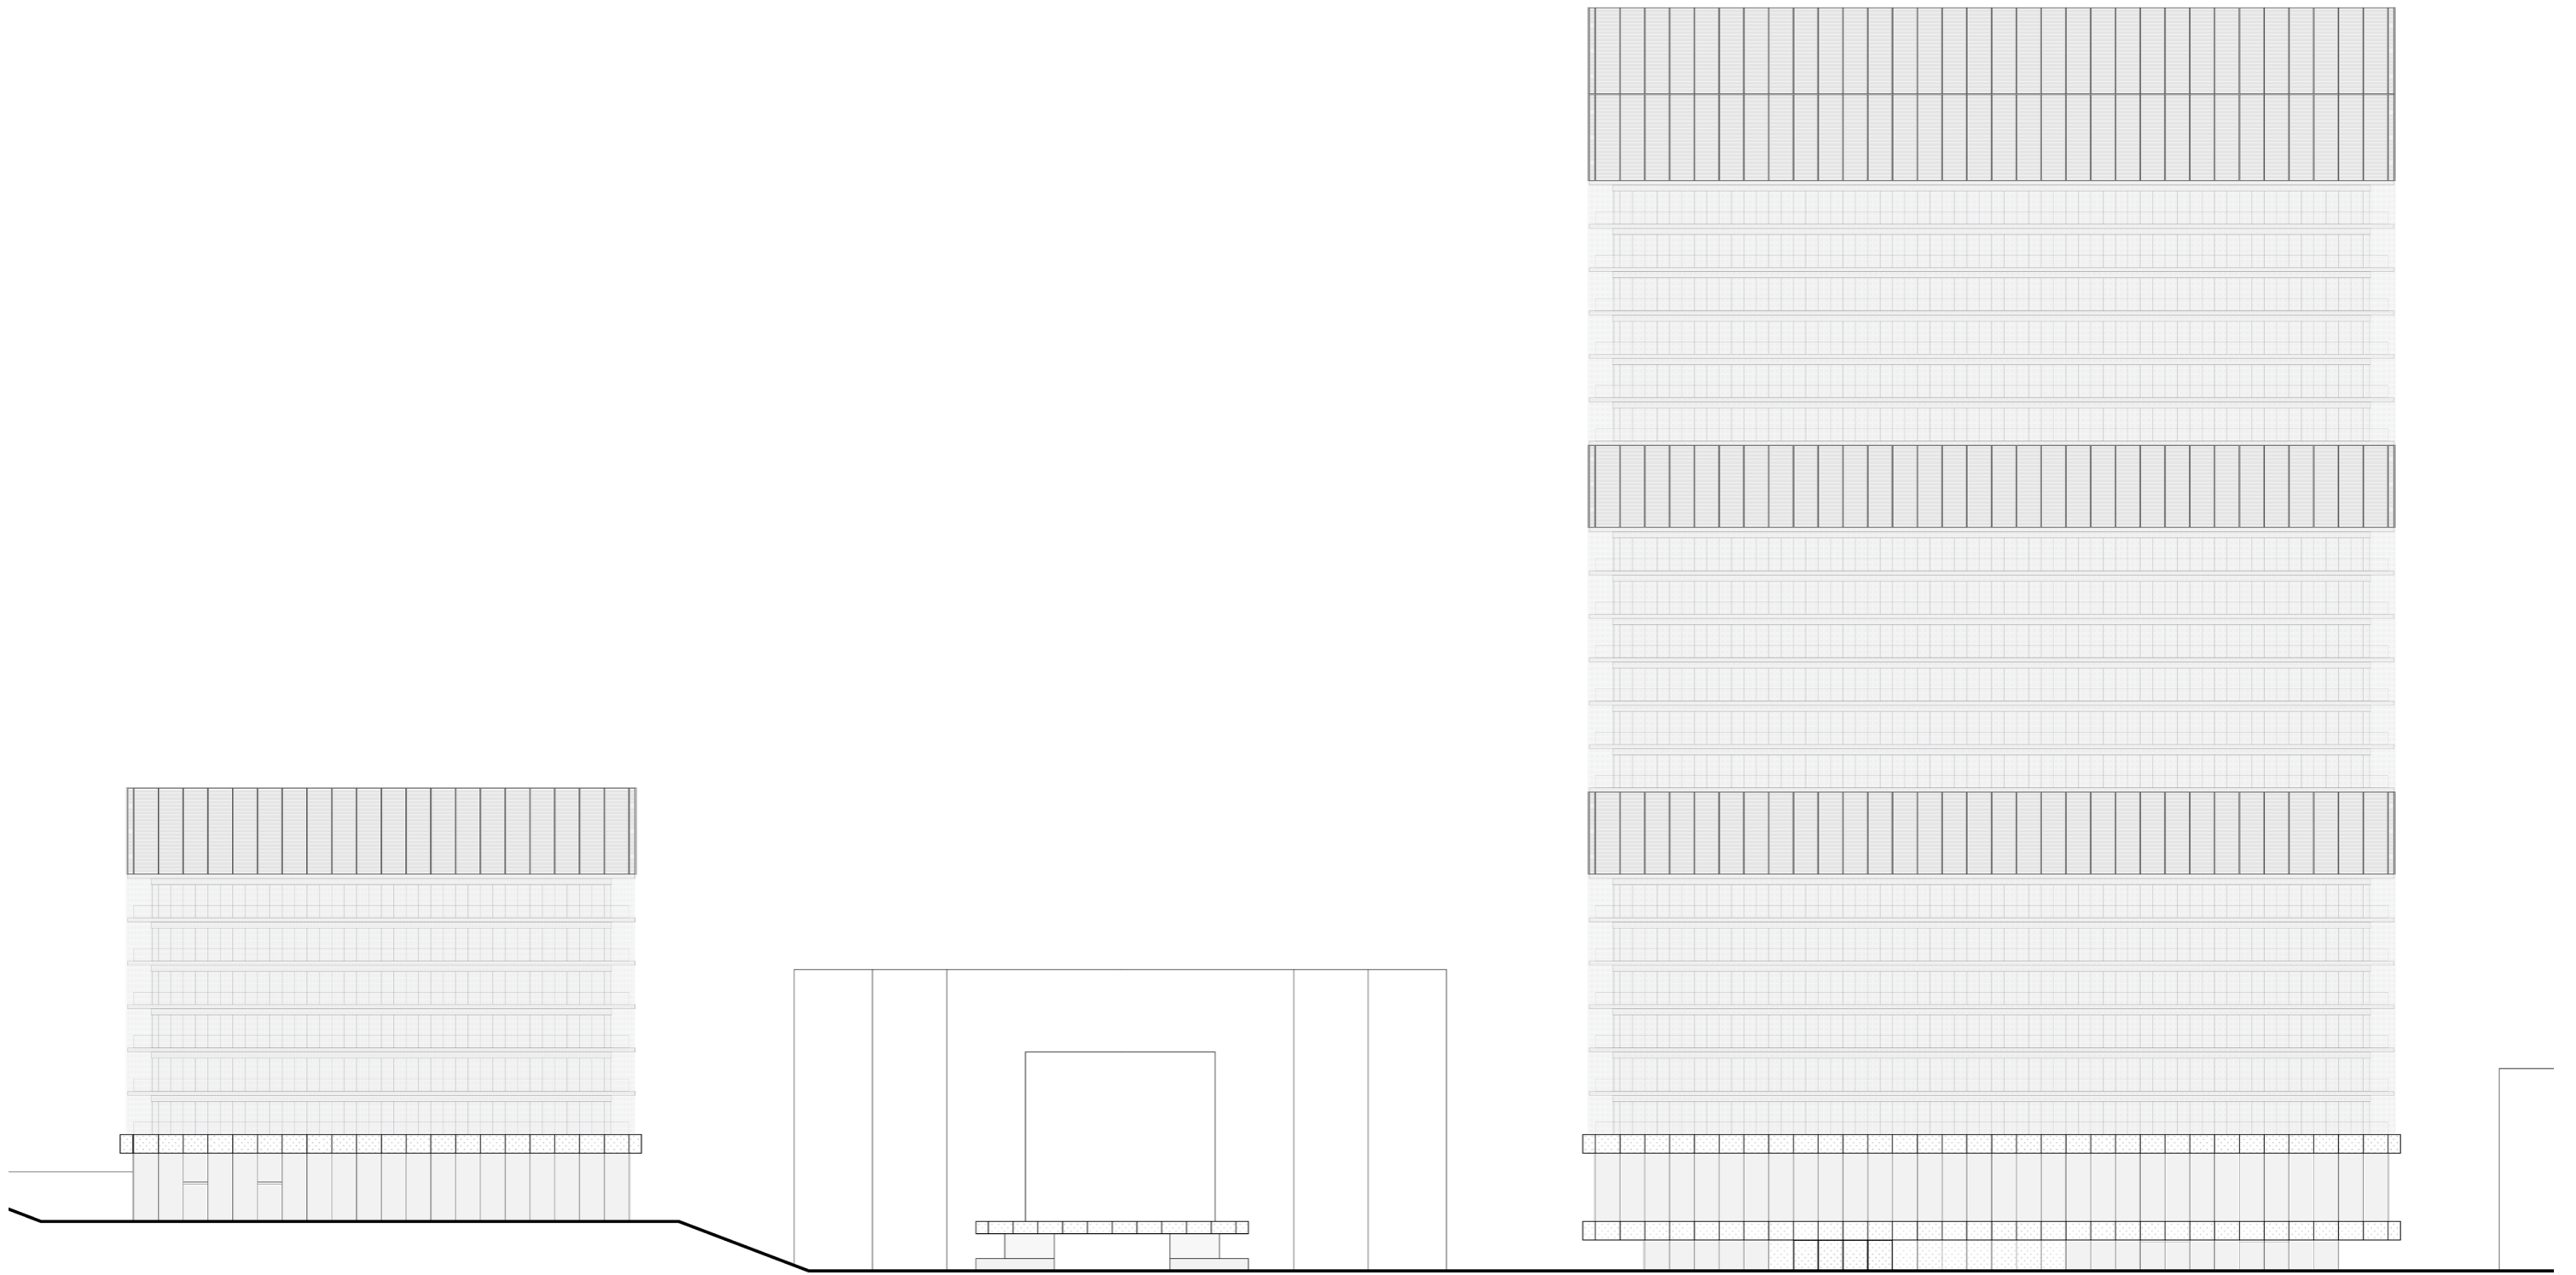



north elevation

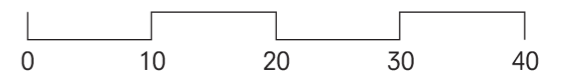

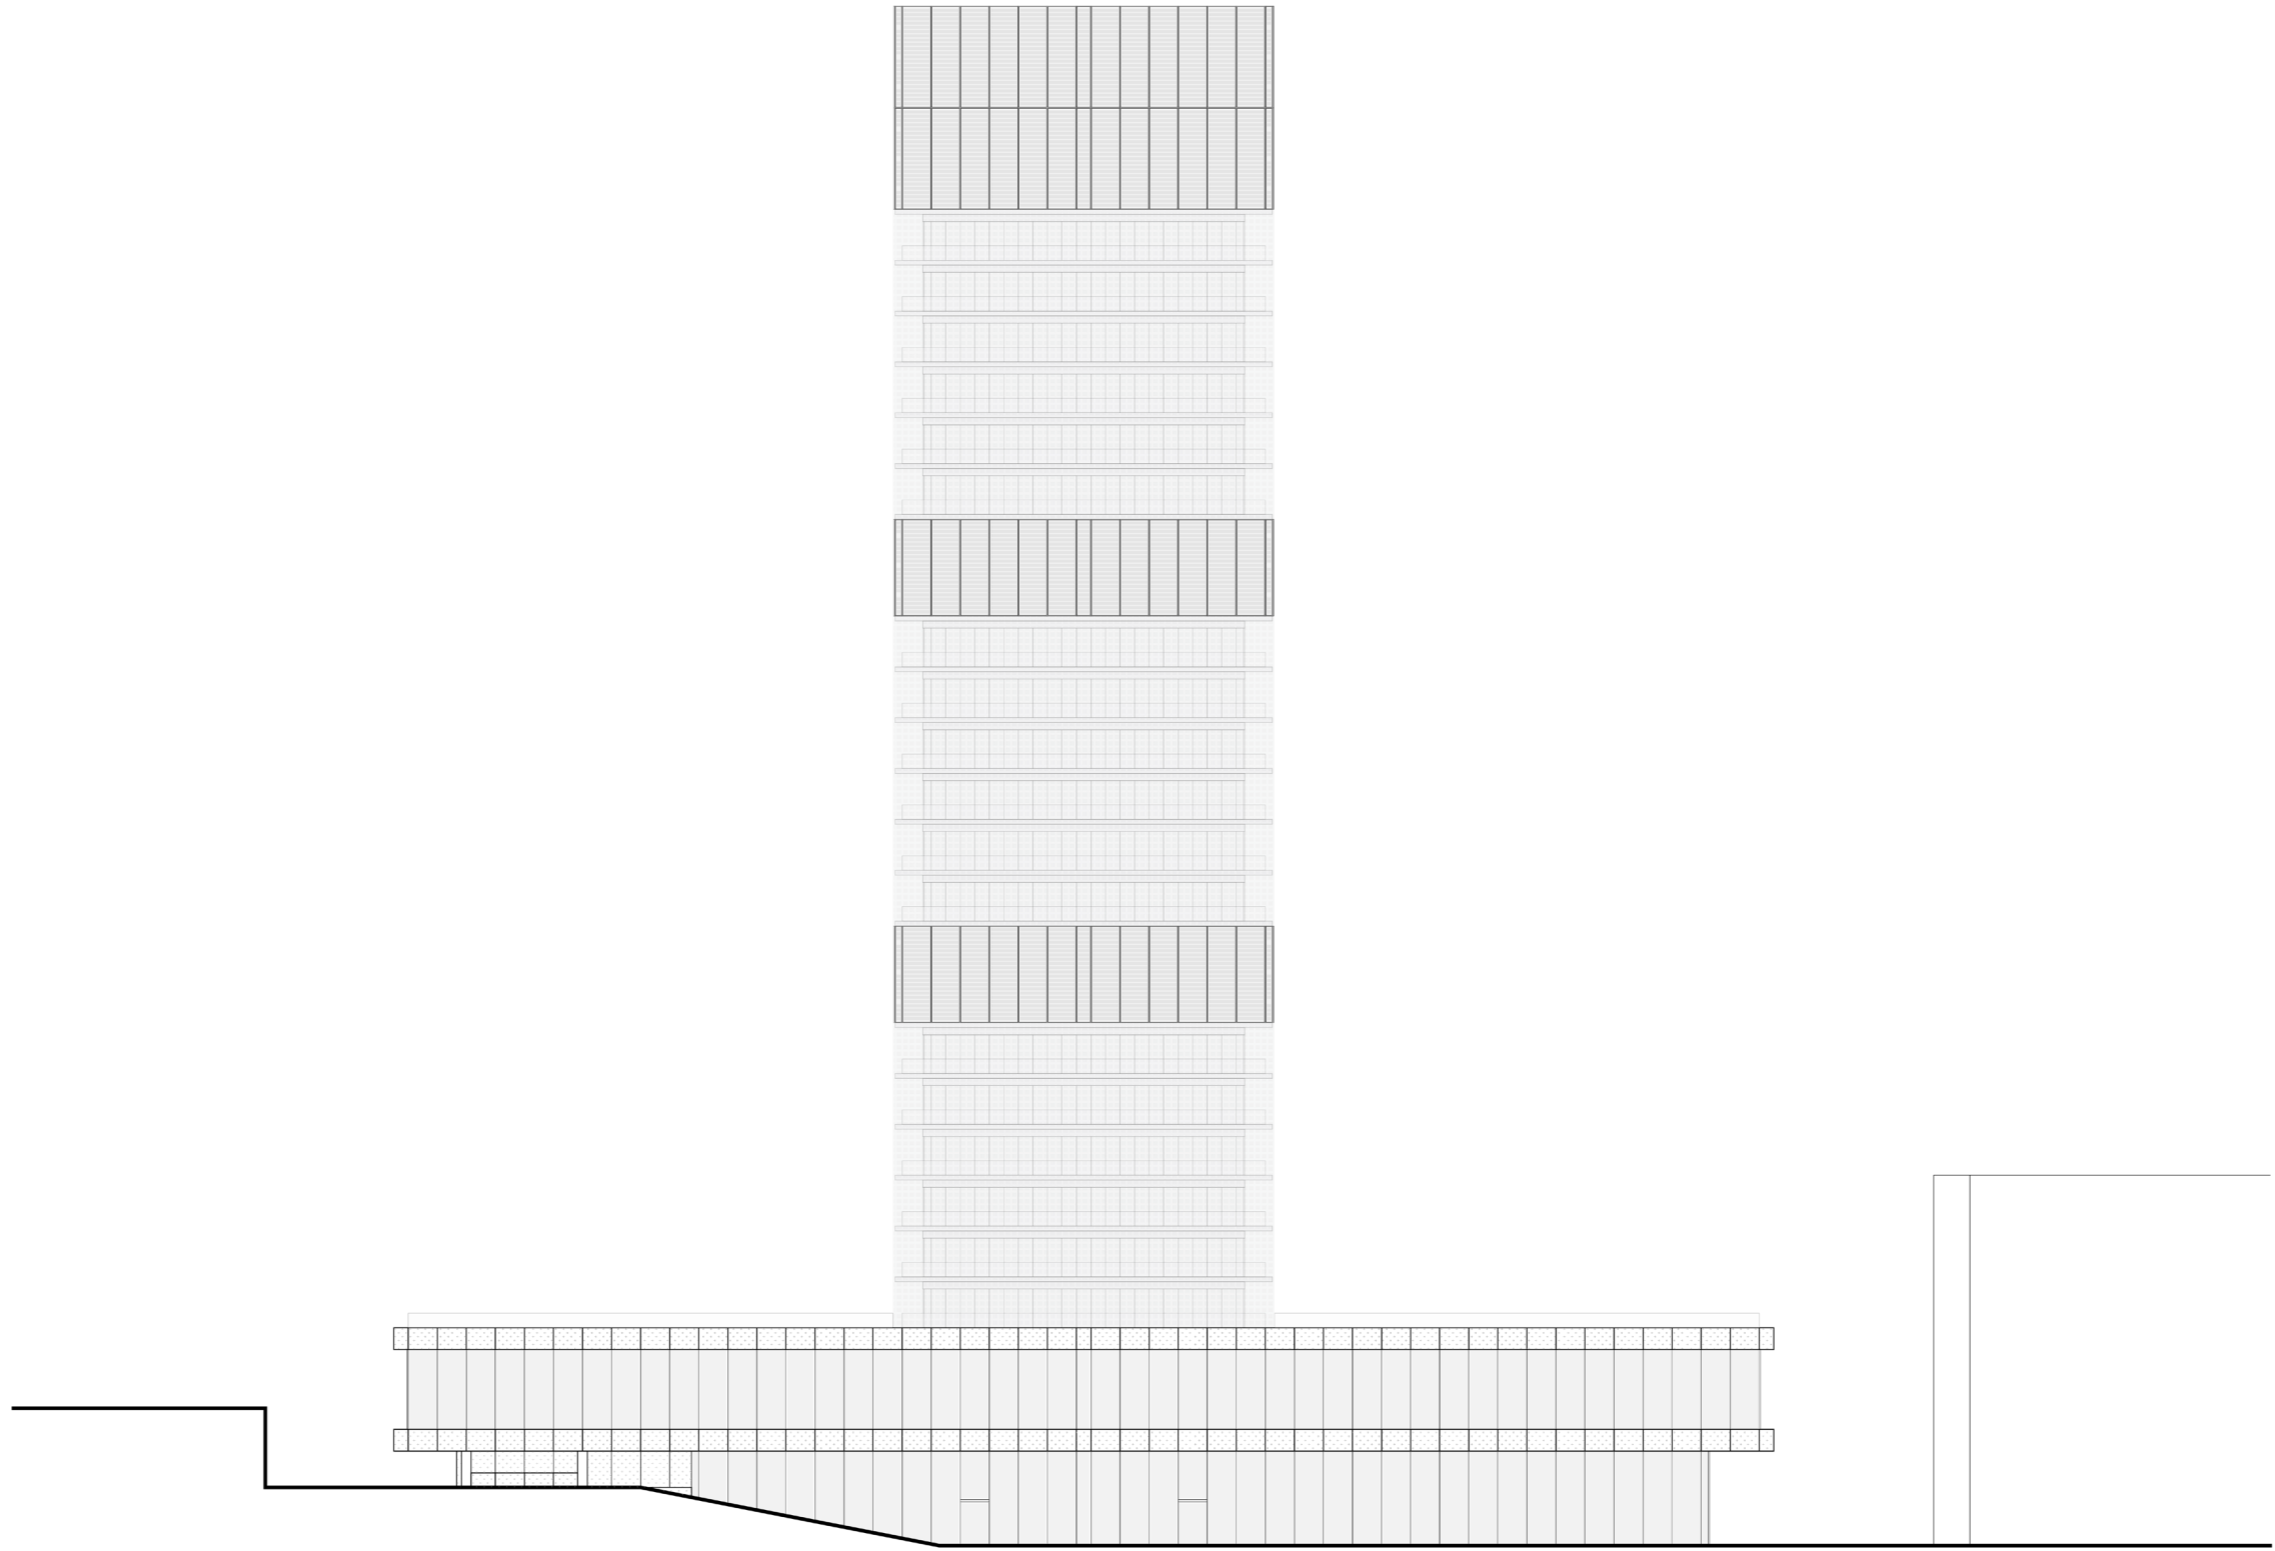



east elevation


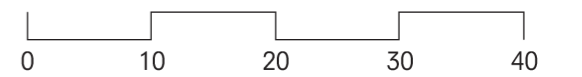


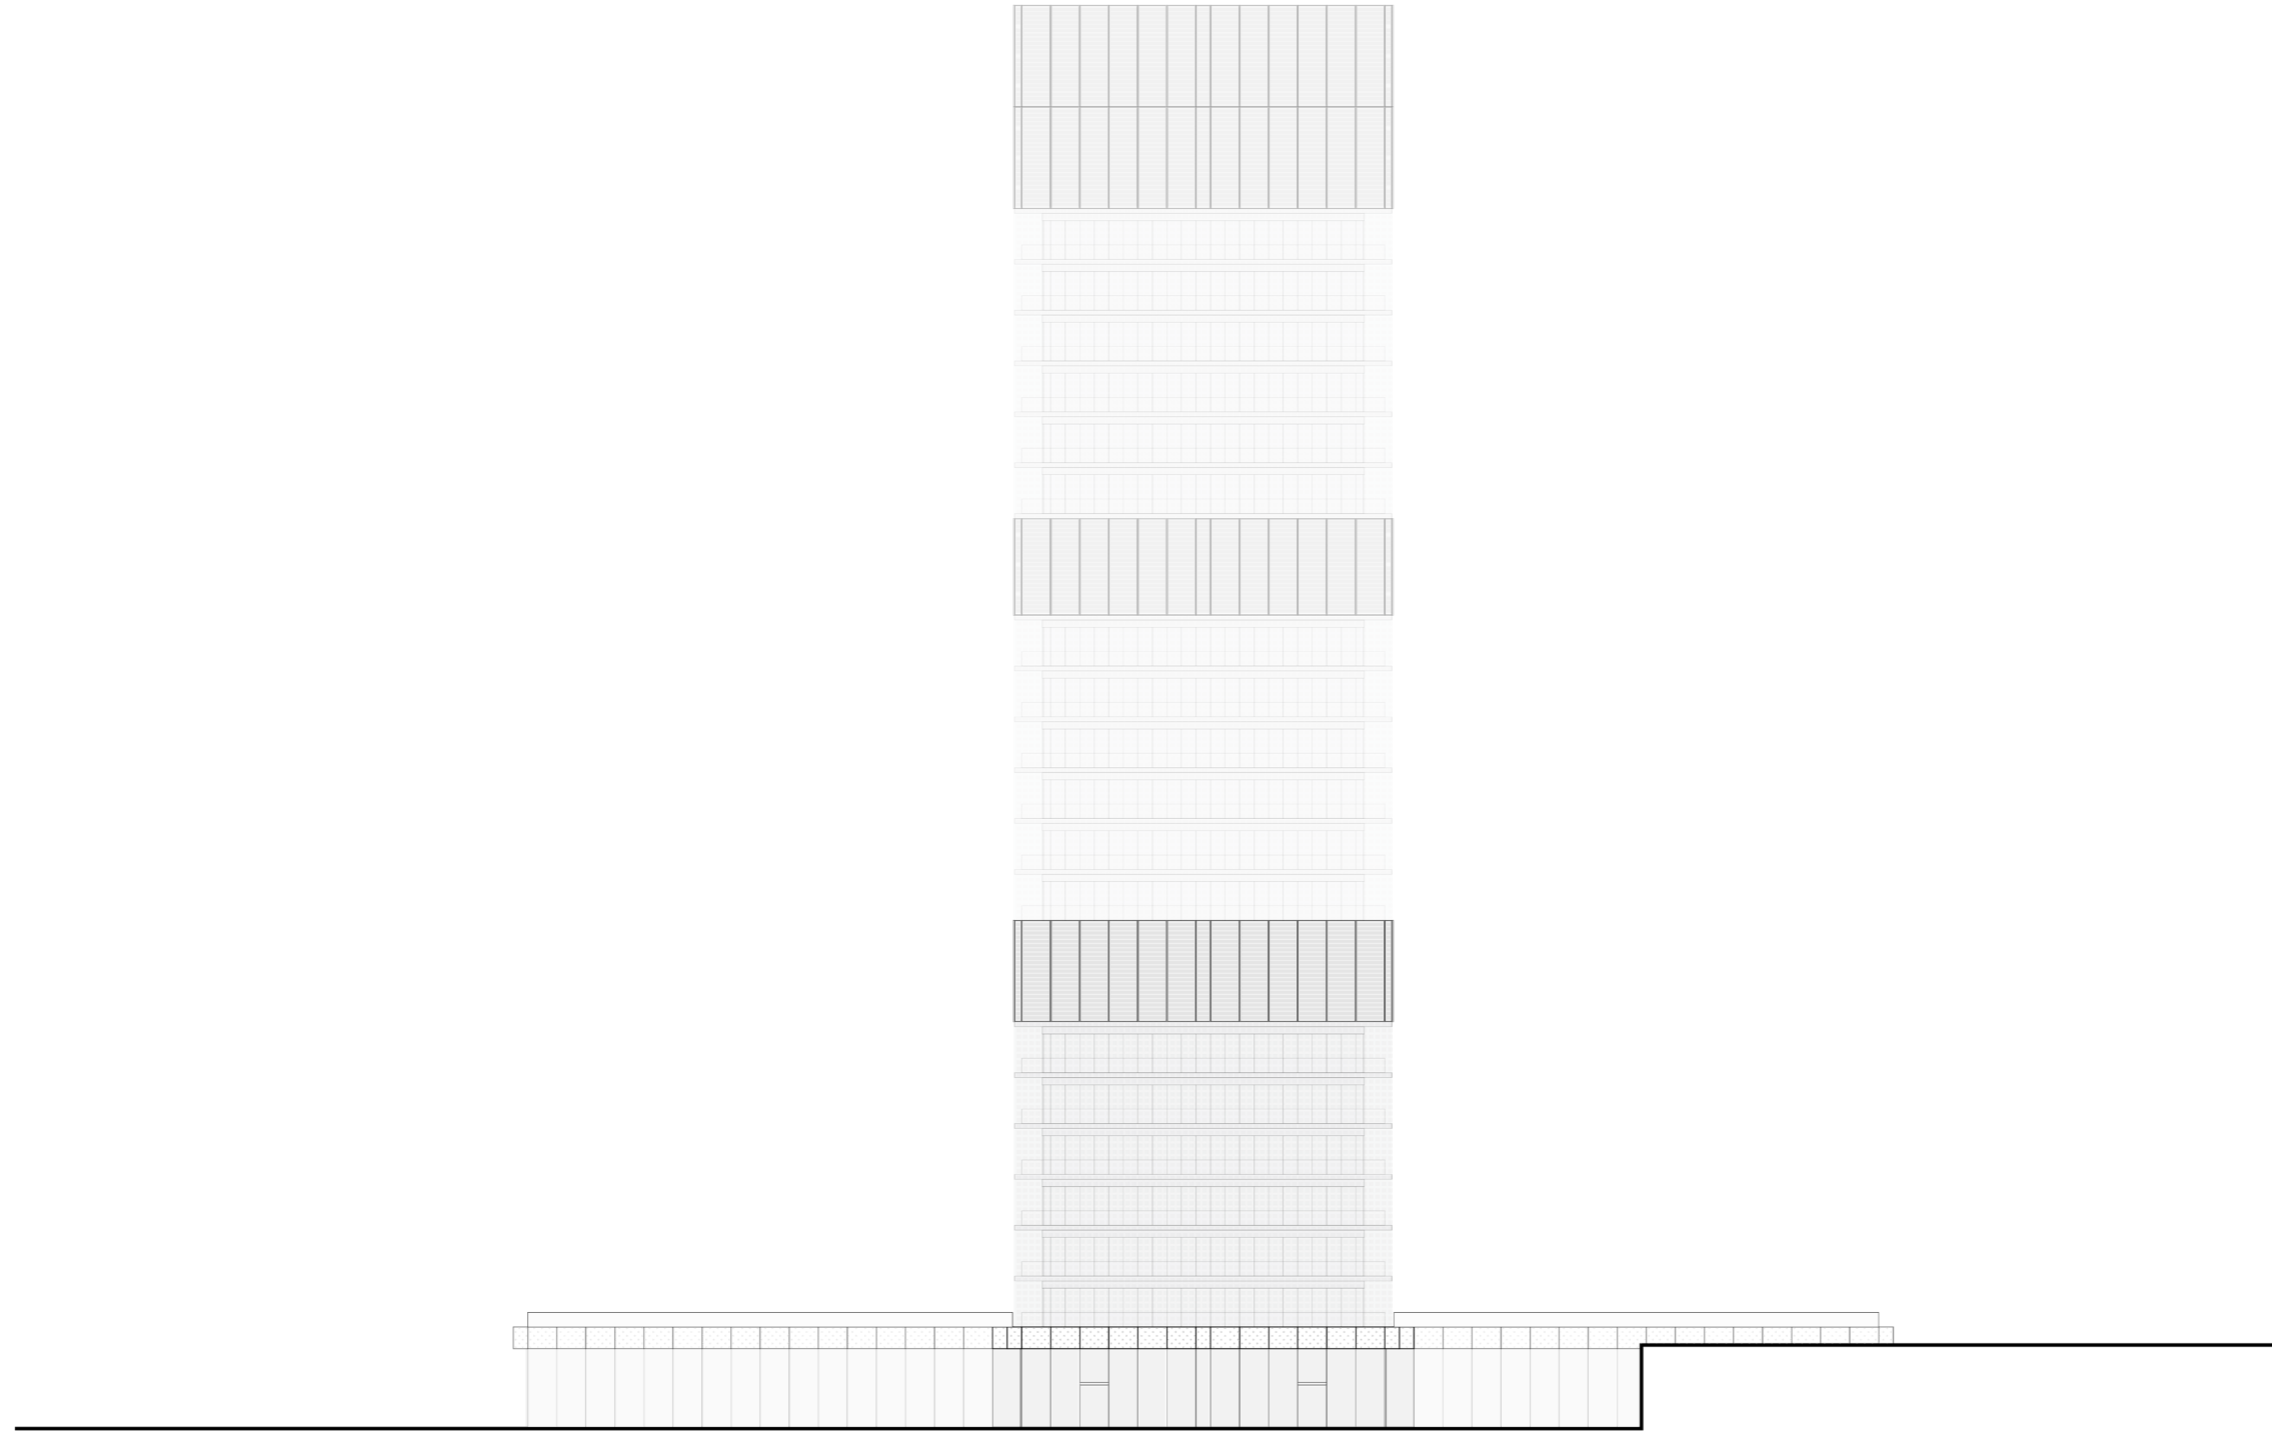


west elevation

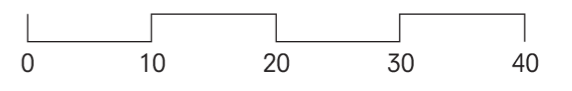

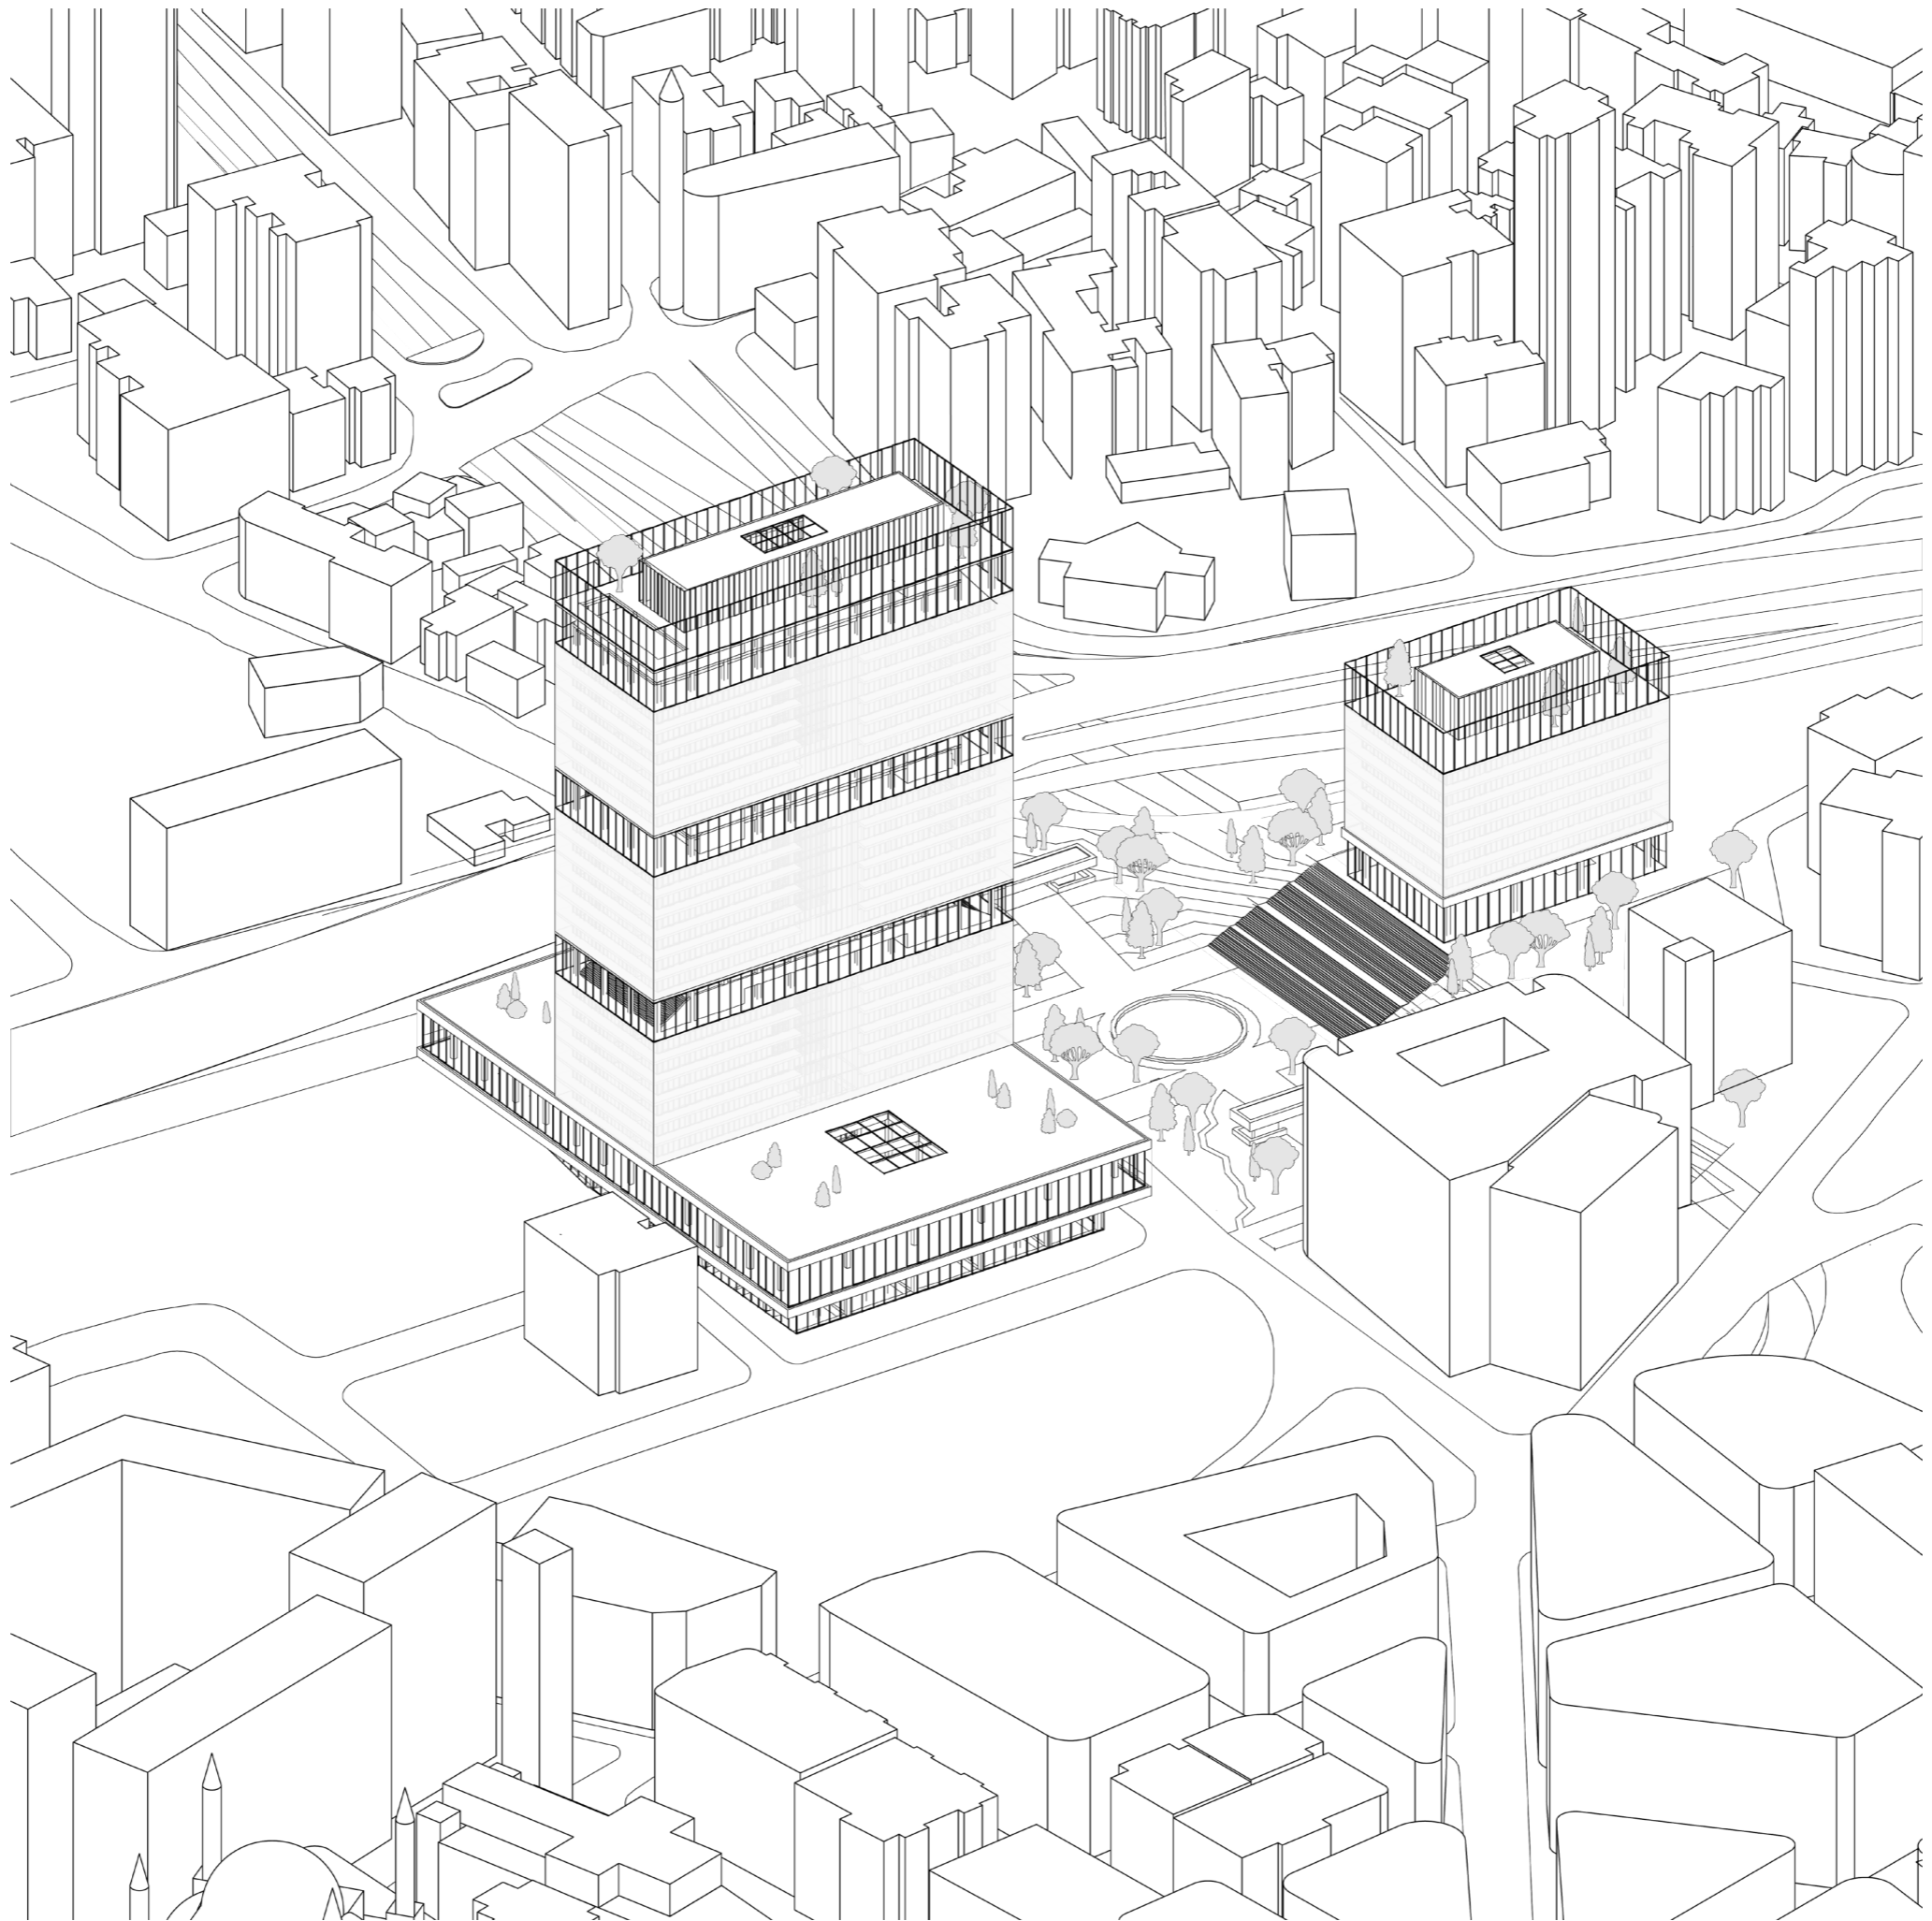


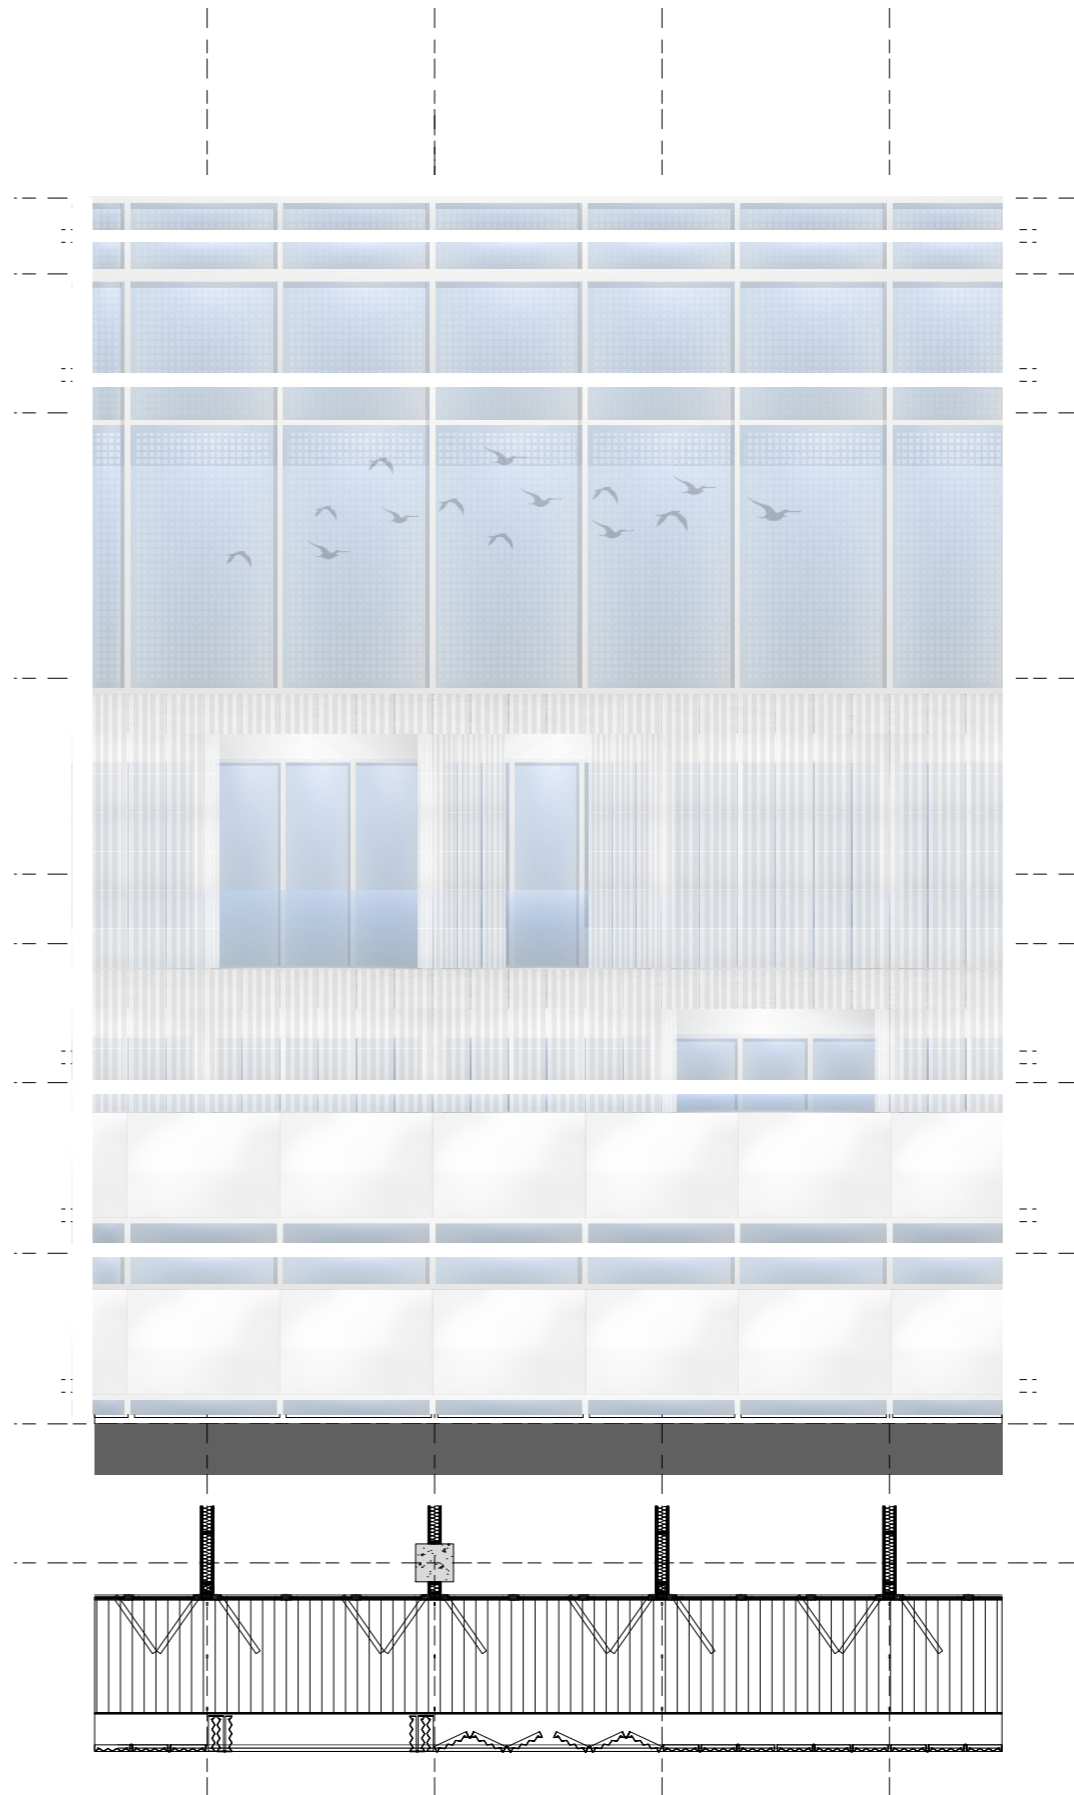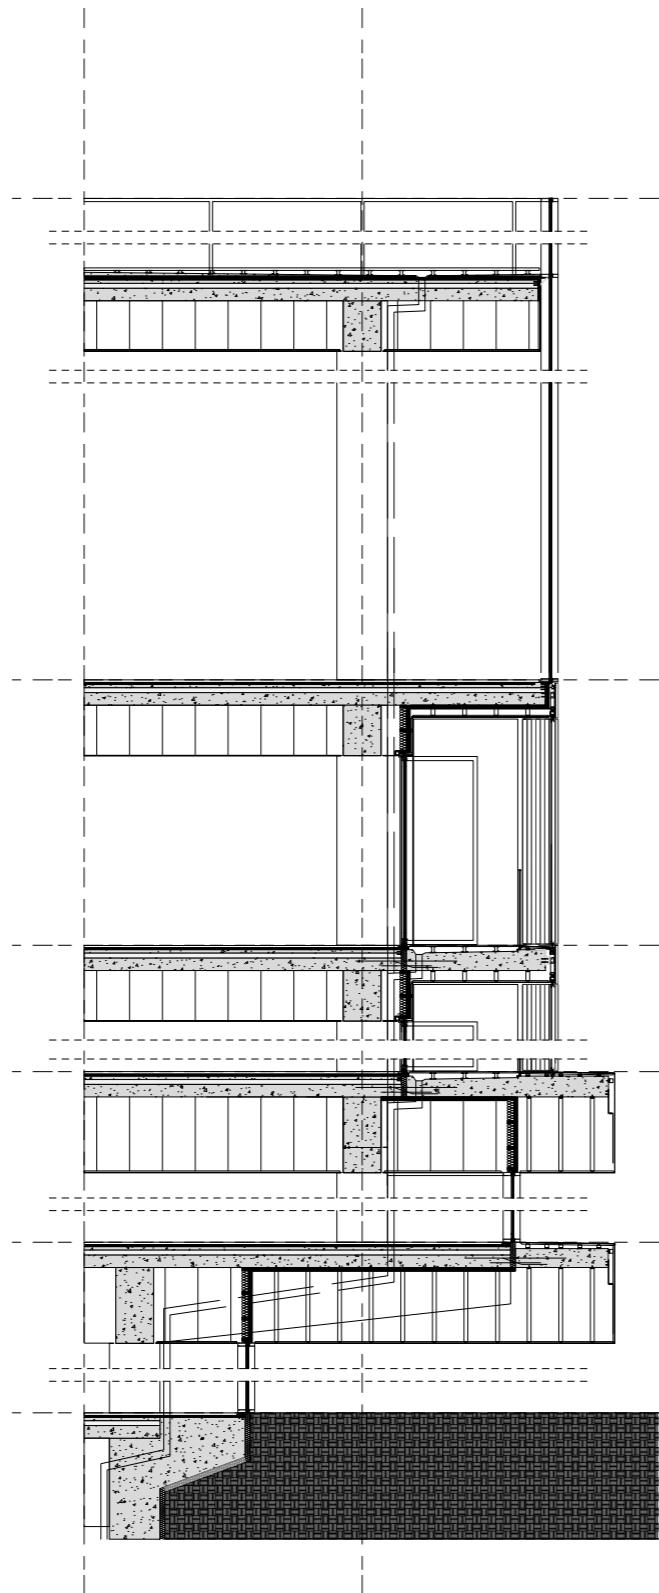


fragment

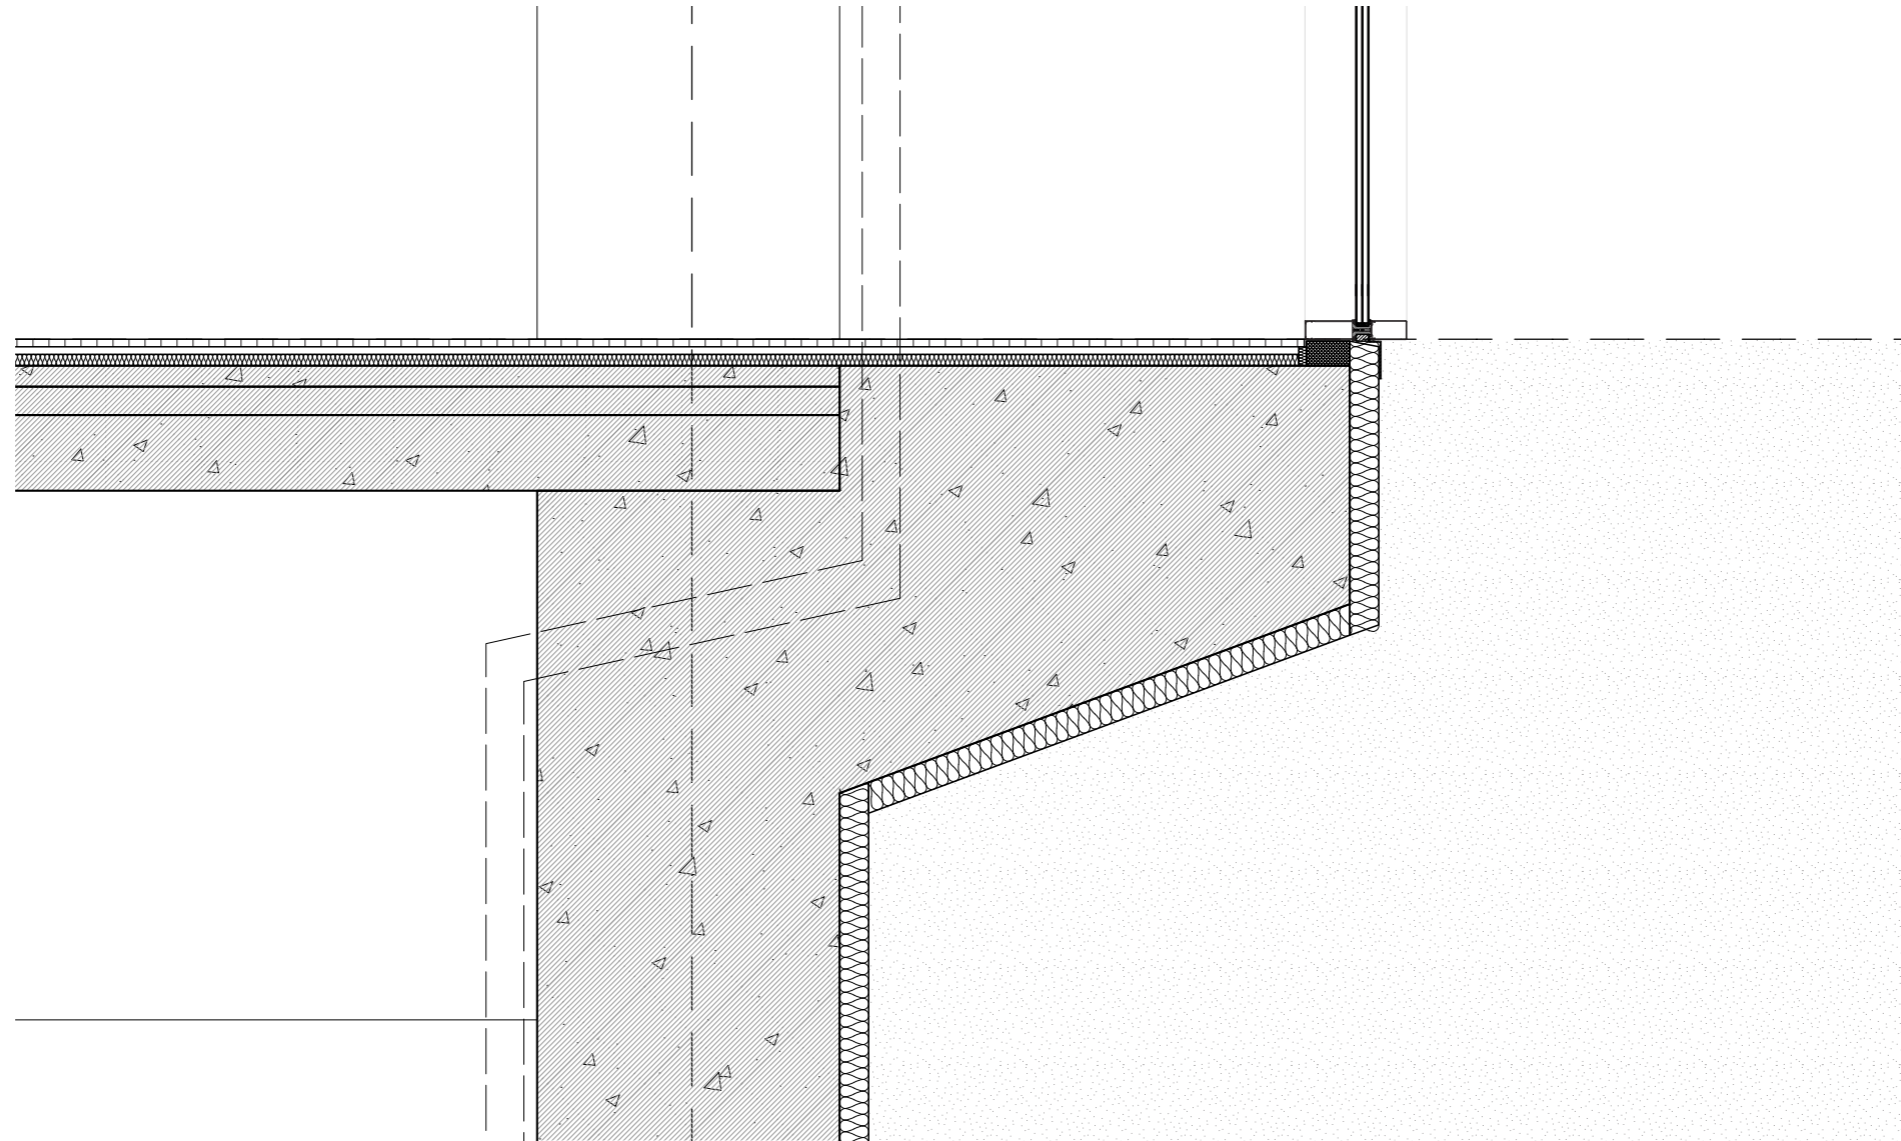


detail a

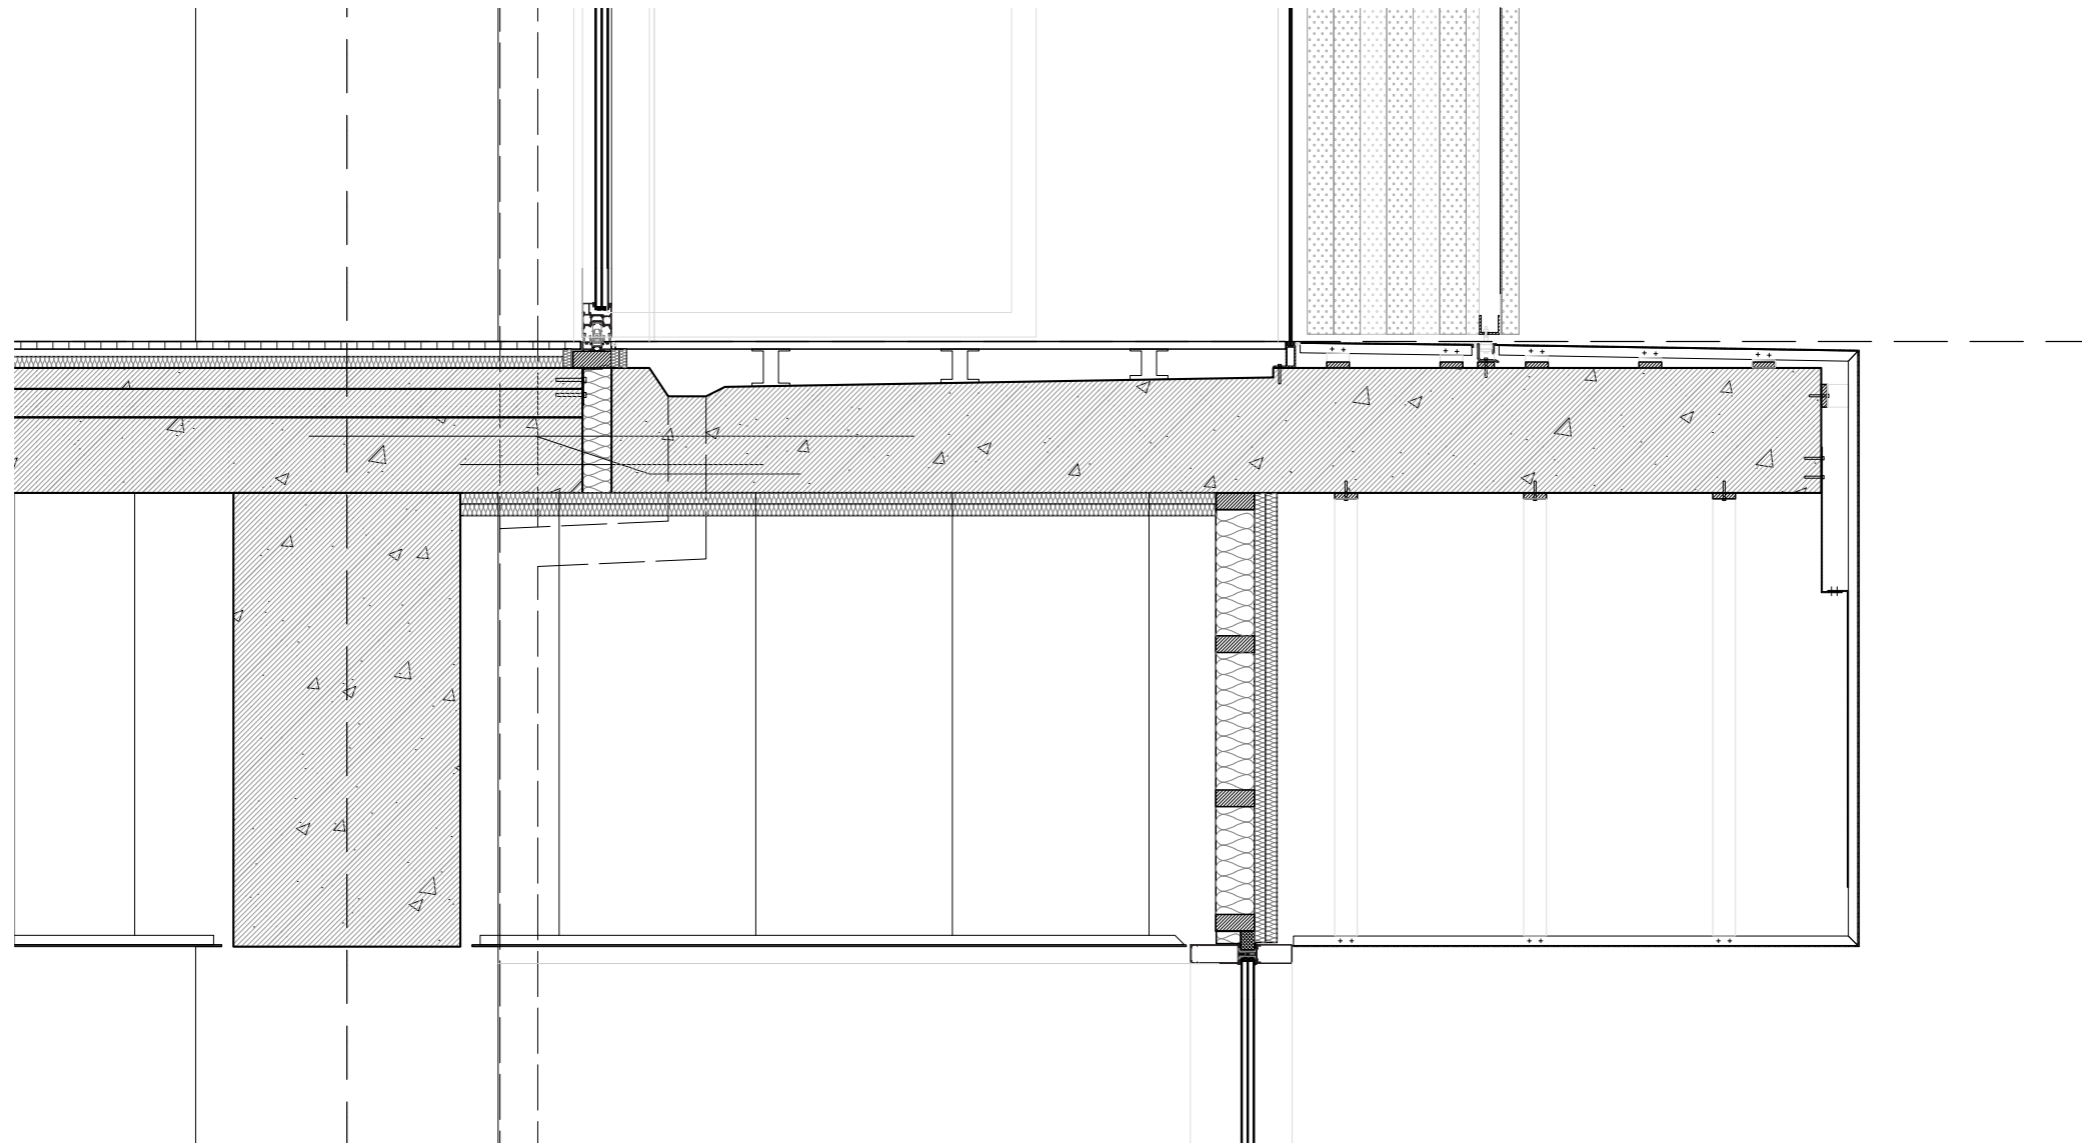


detail b

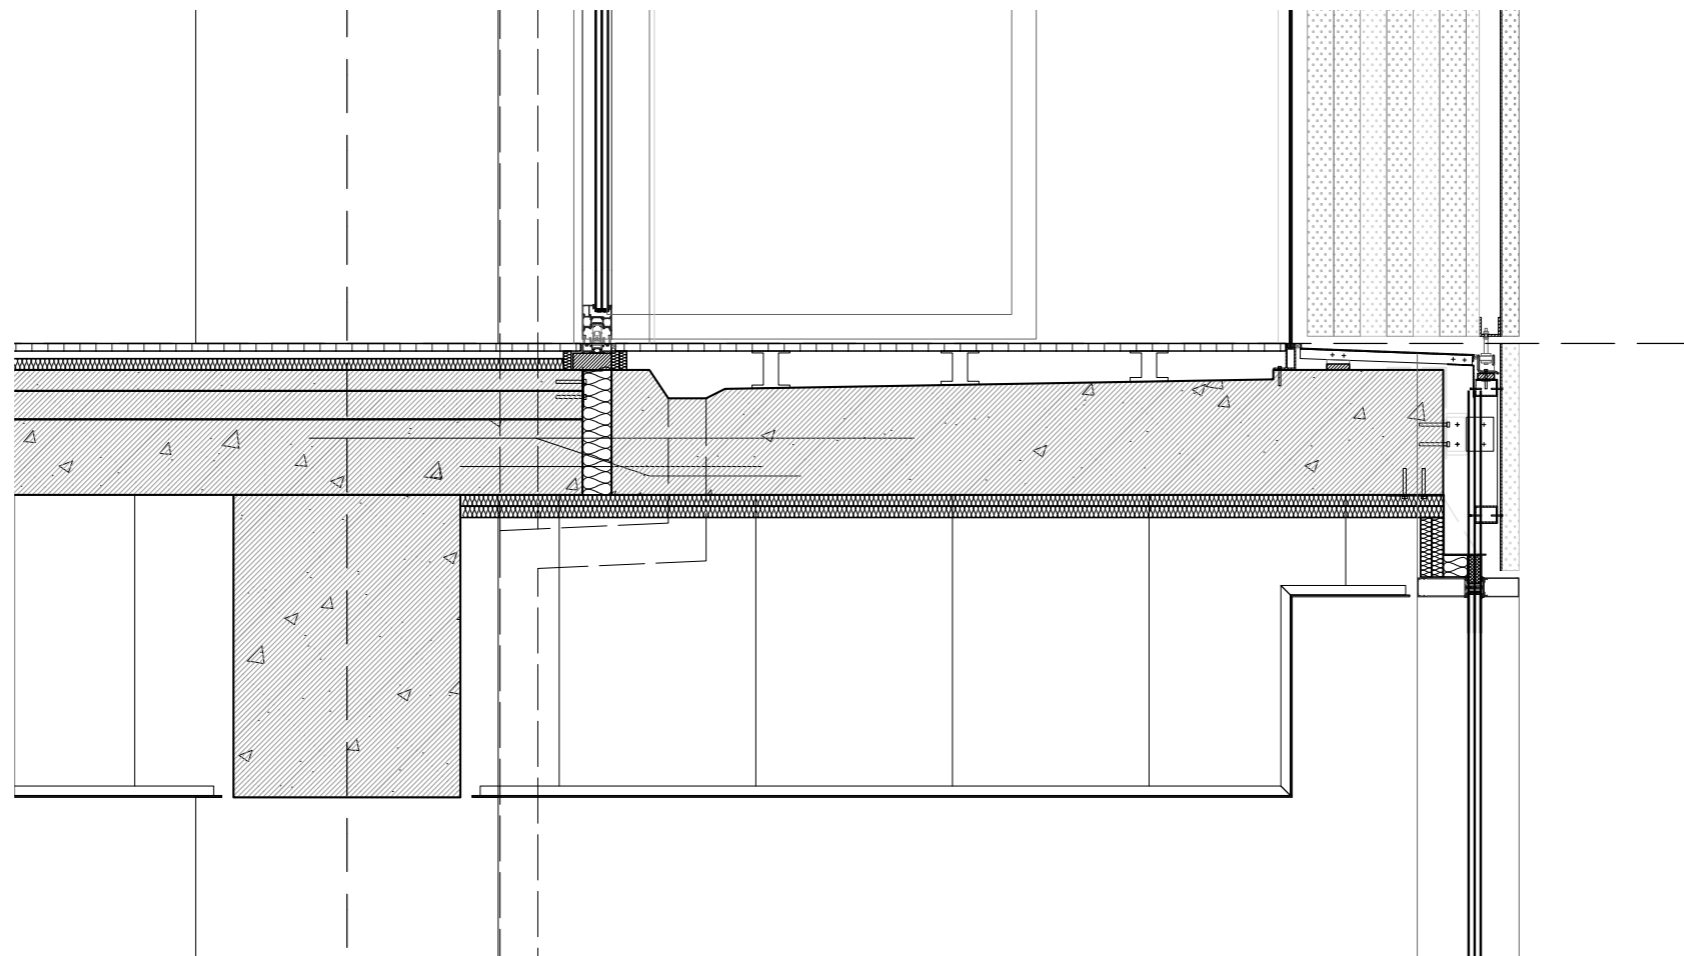

detail c

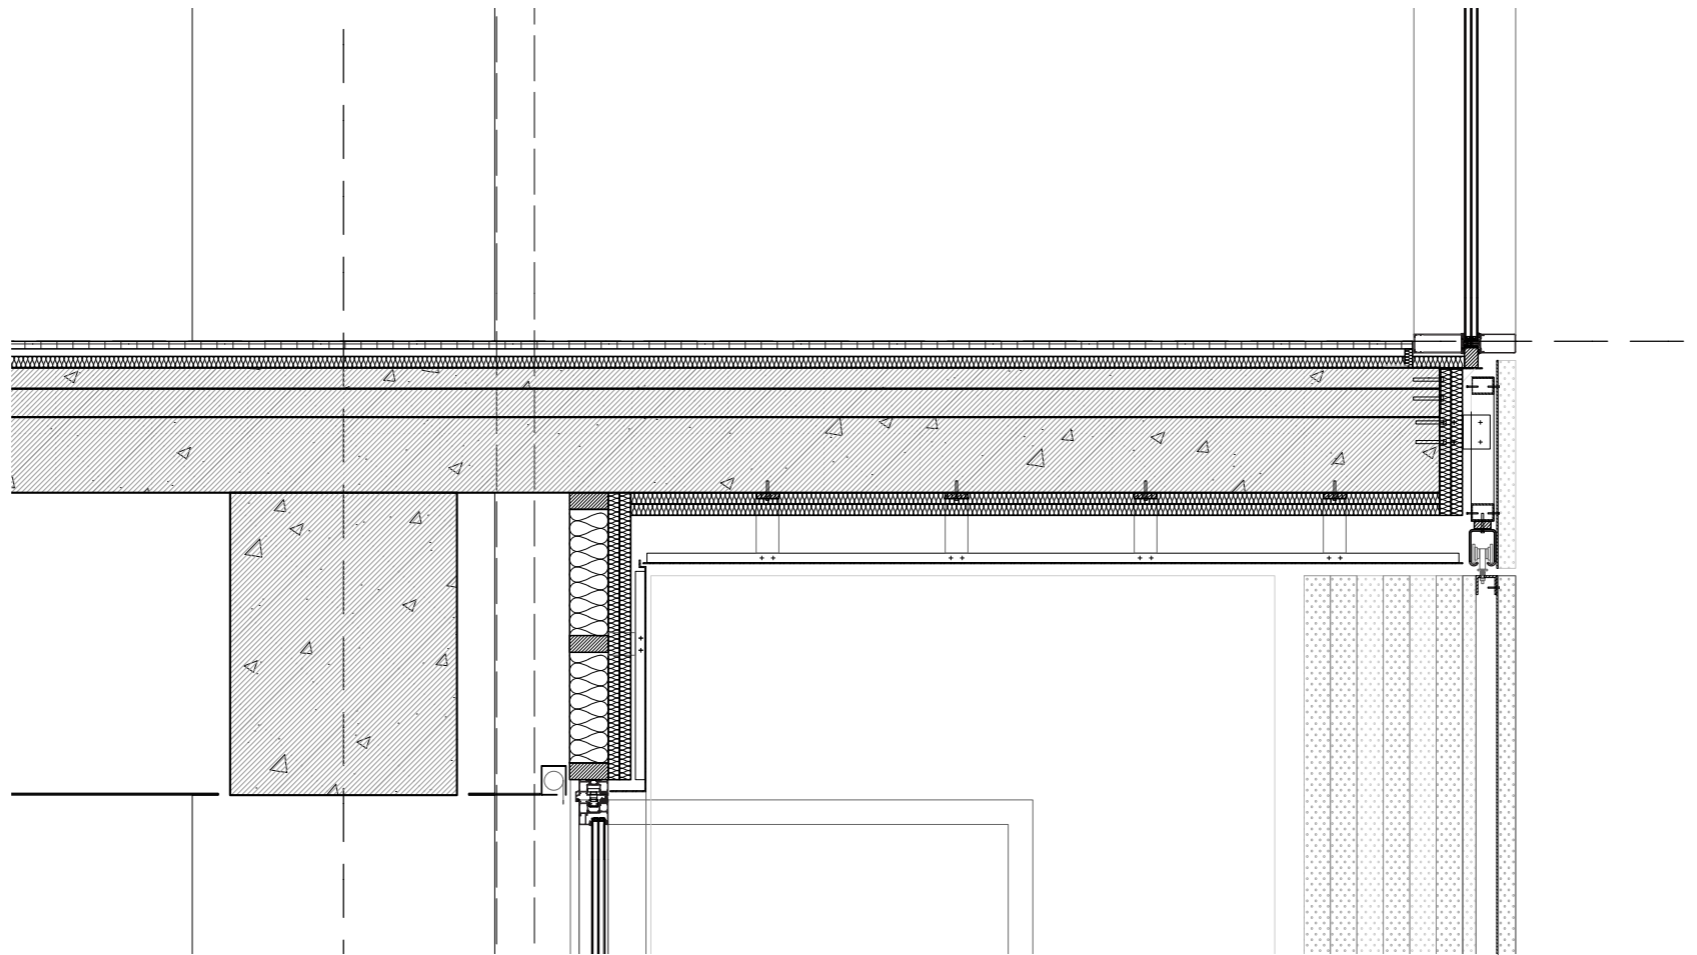

detail d

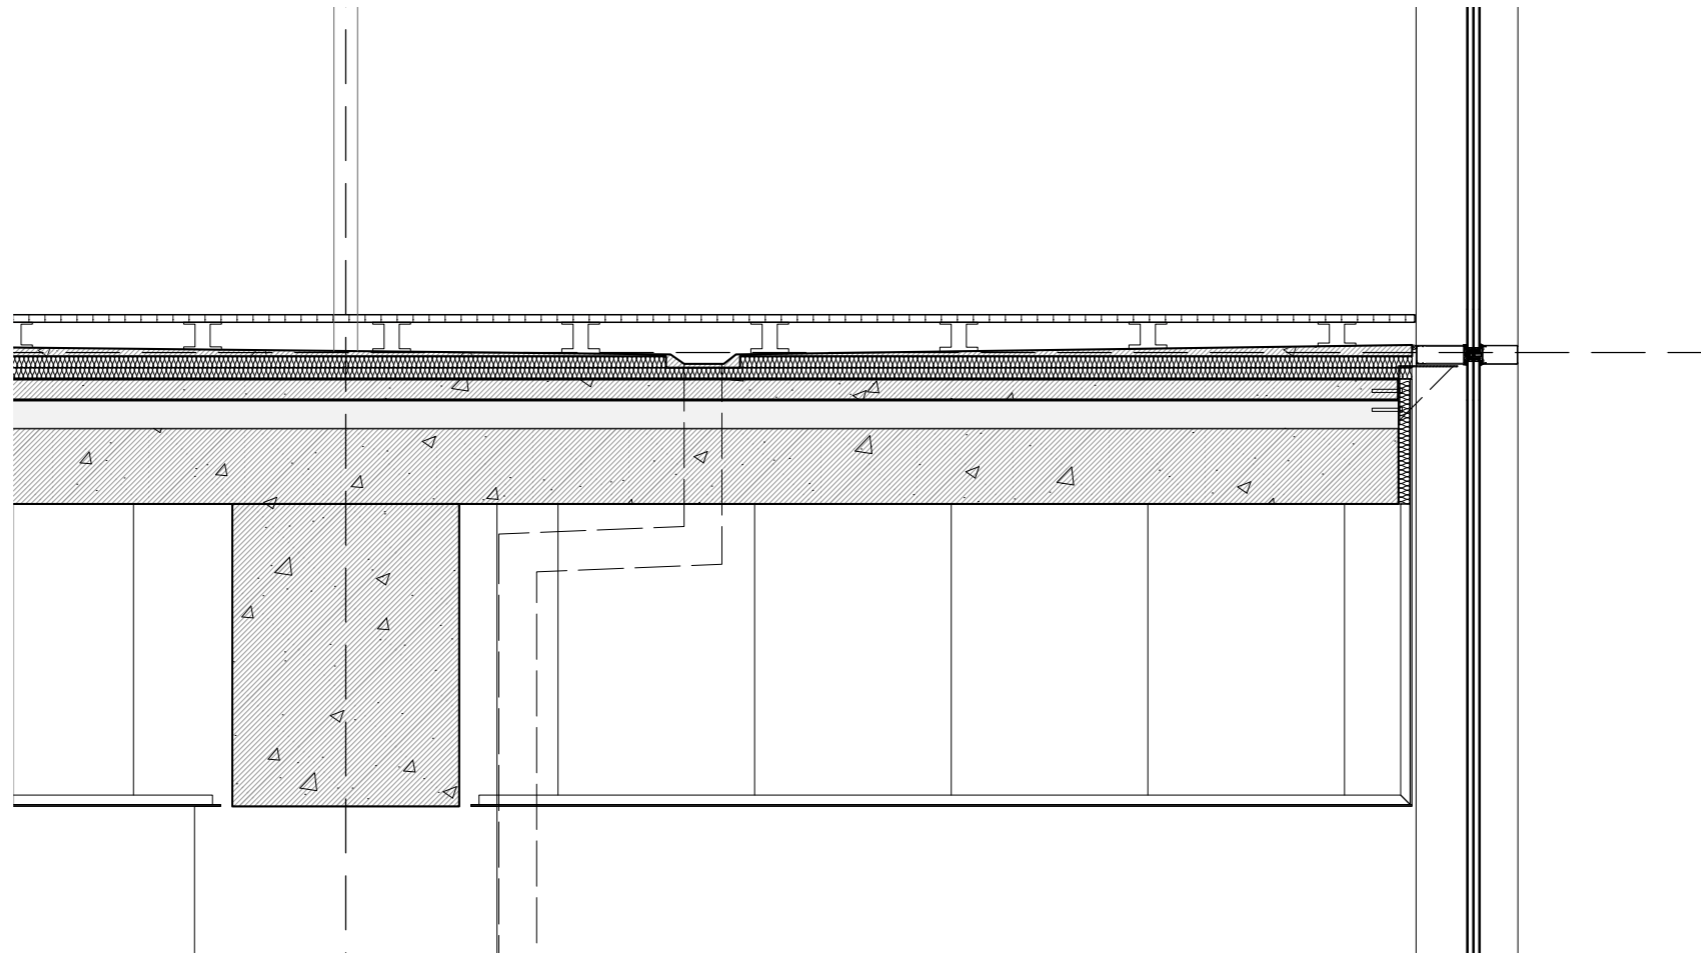

detail e