



Situation Plan 1:2000

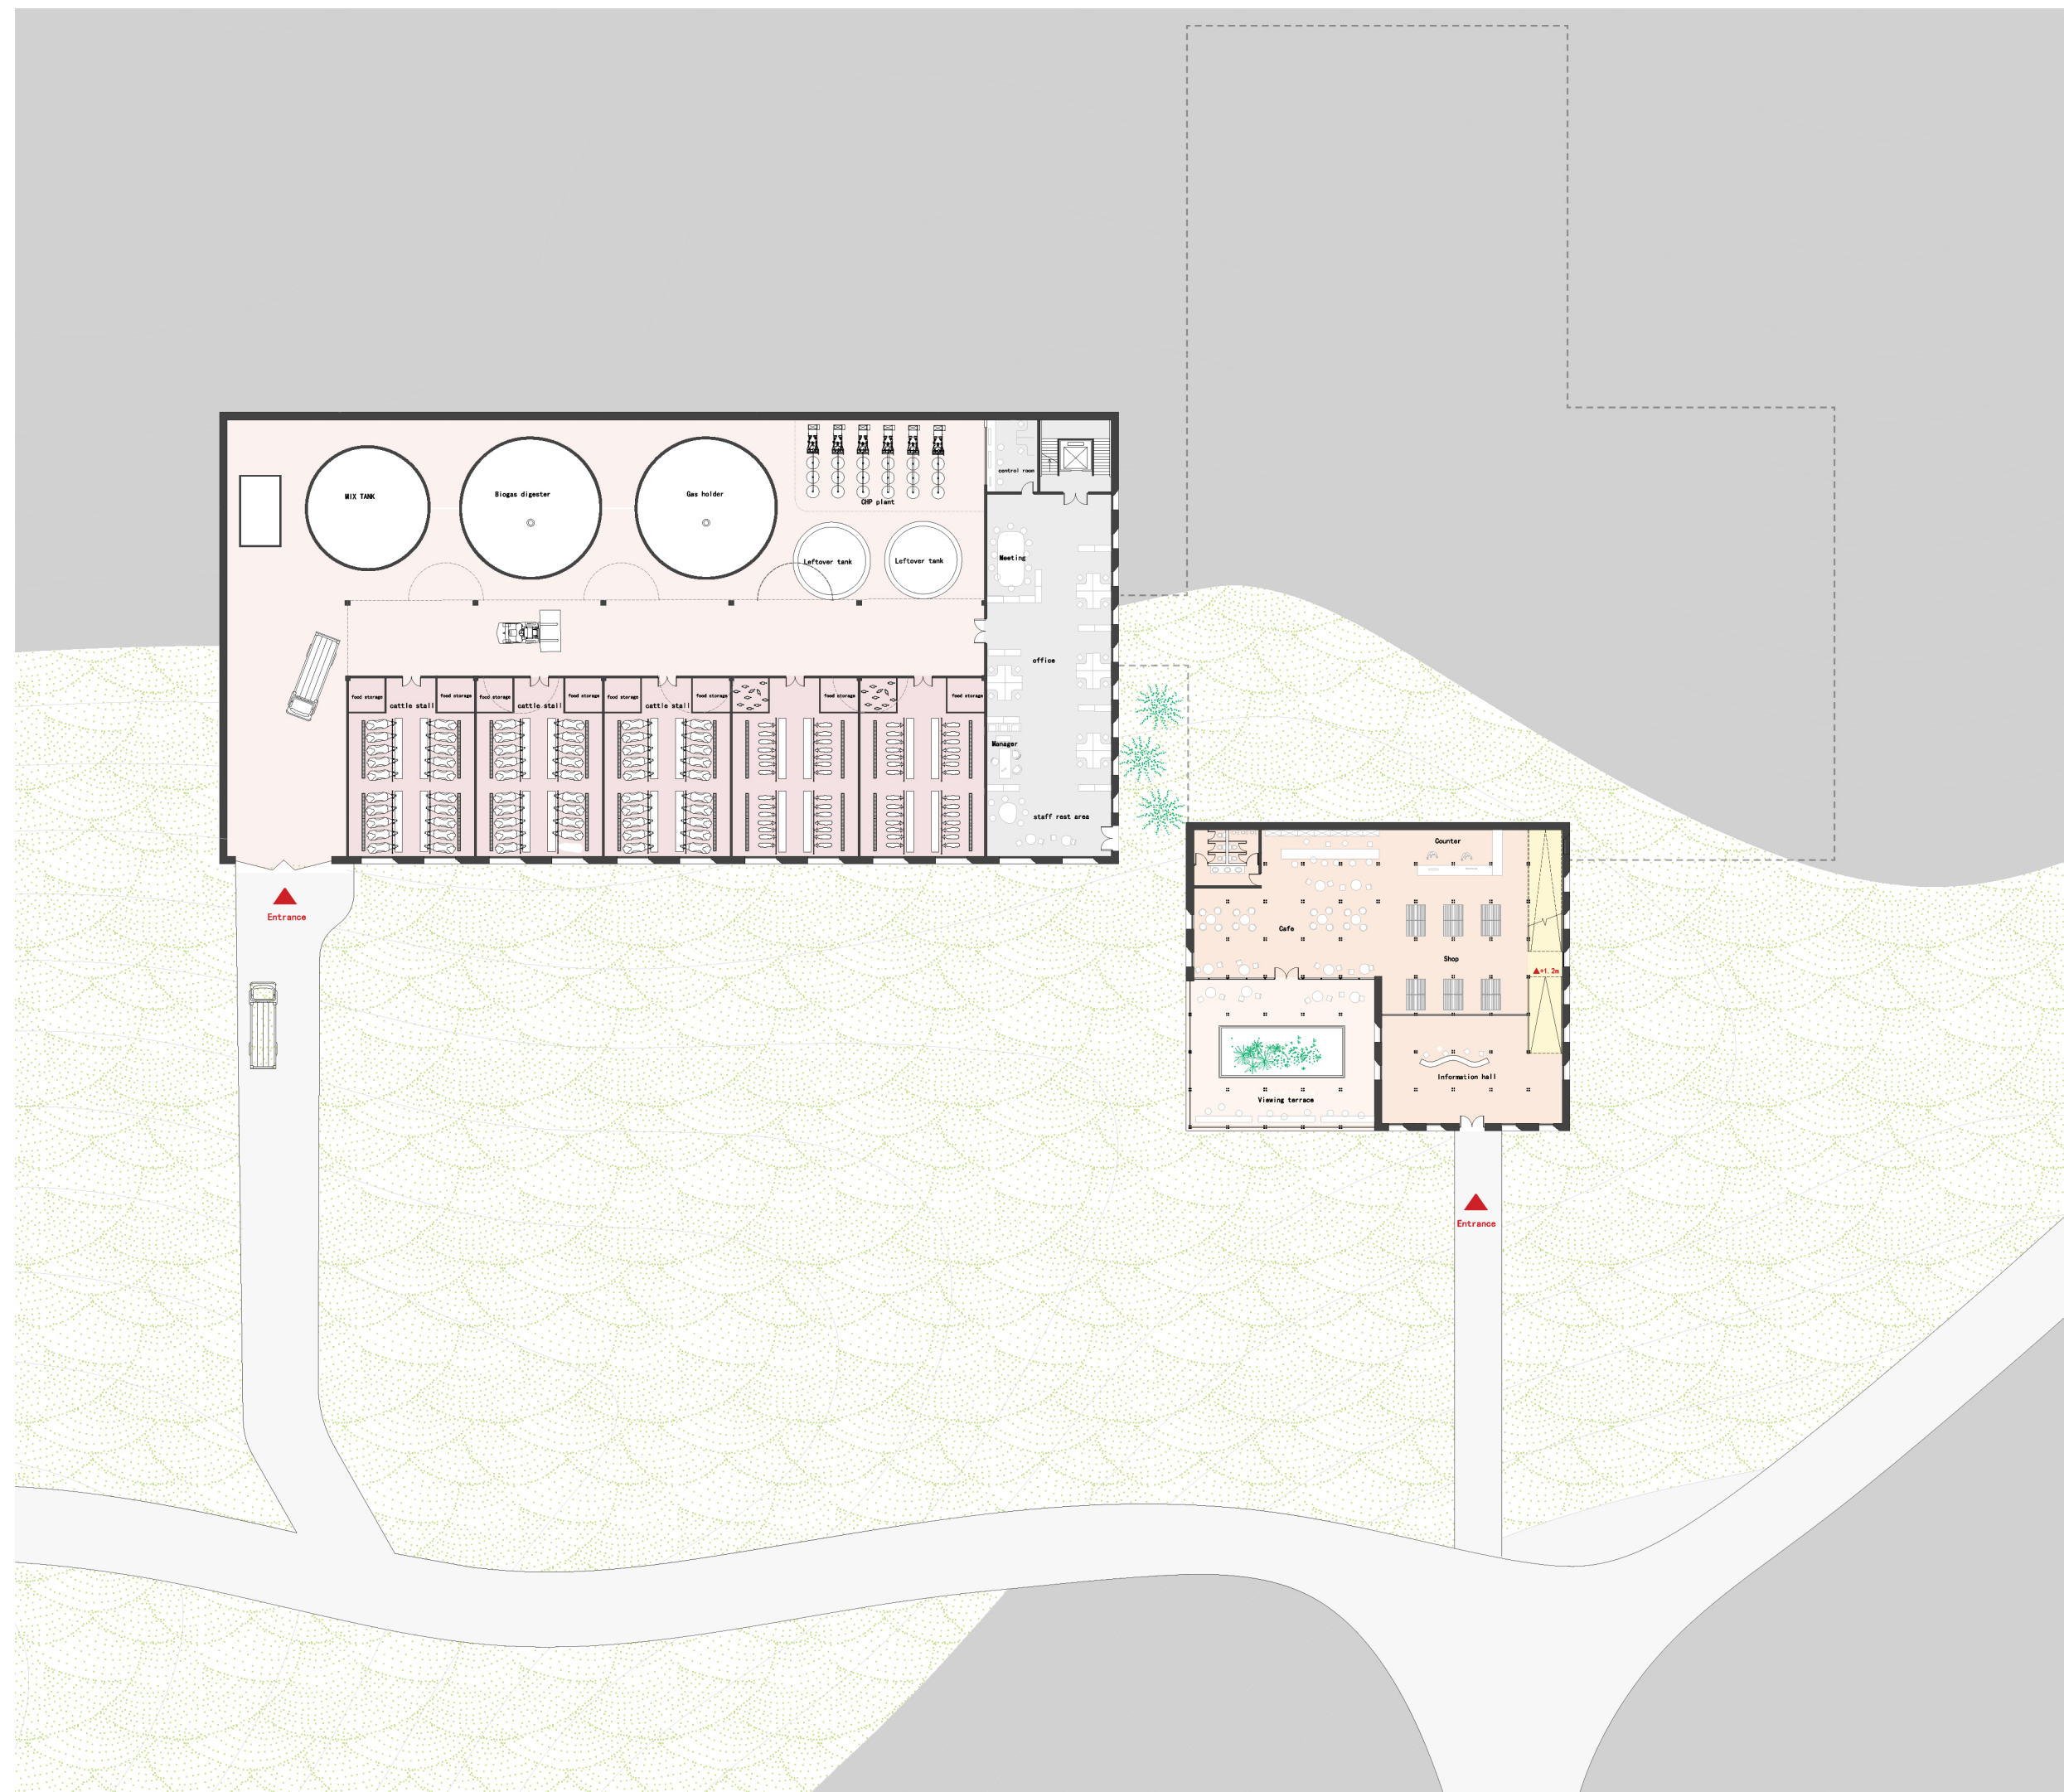

Ground floor Plan 1:500

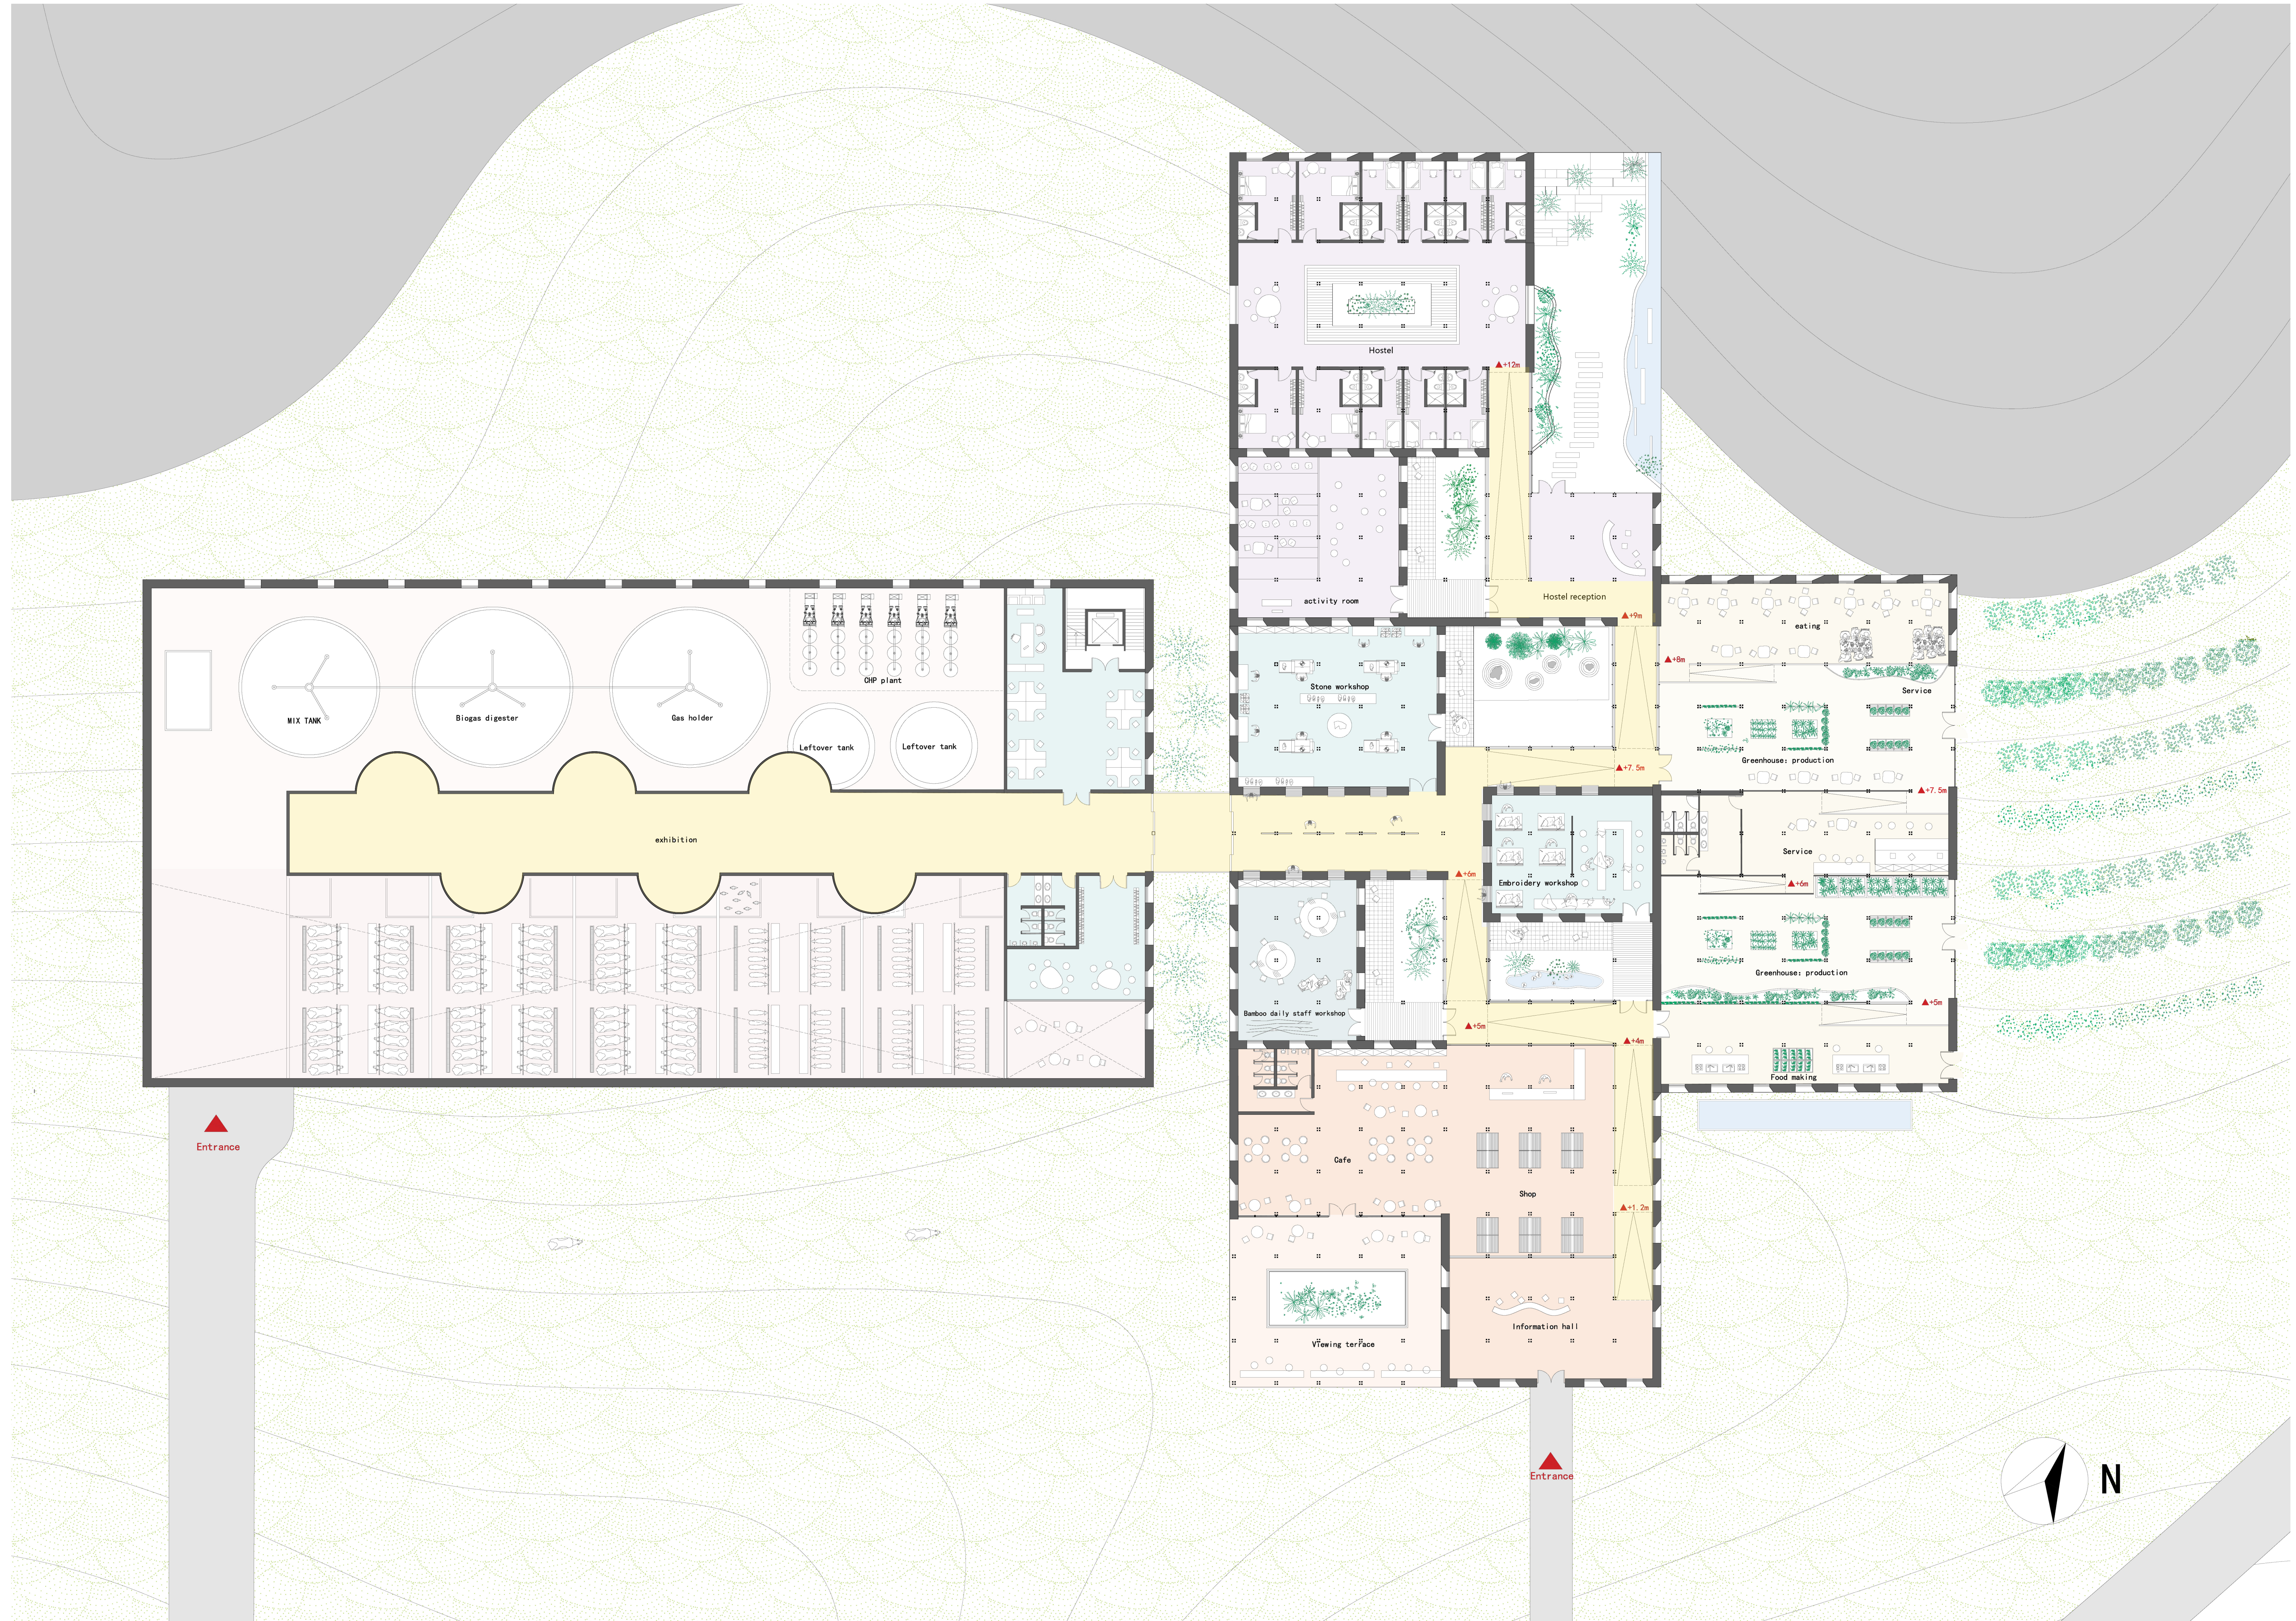

Plan of different height level 1:200

Construction order

