



21st Century UNIVERSITY

P4 Presentation | FACULTY OF HUMANITIES RE-DESIGN


Ground floor 1:200

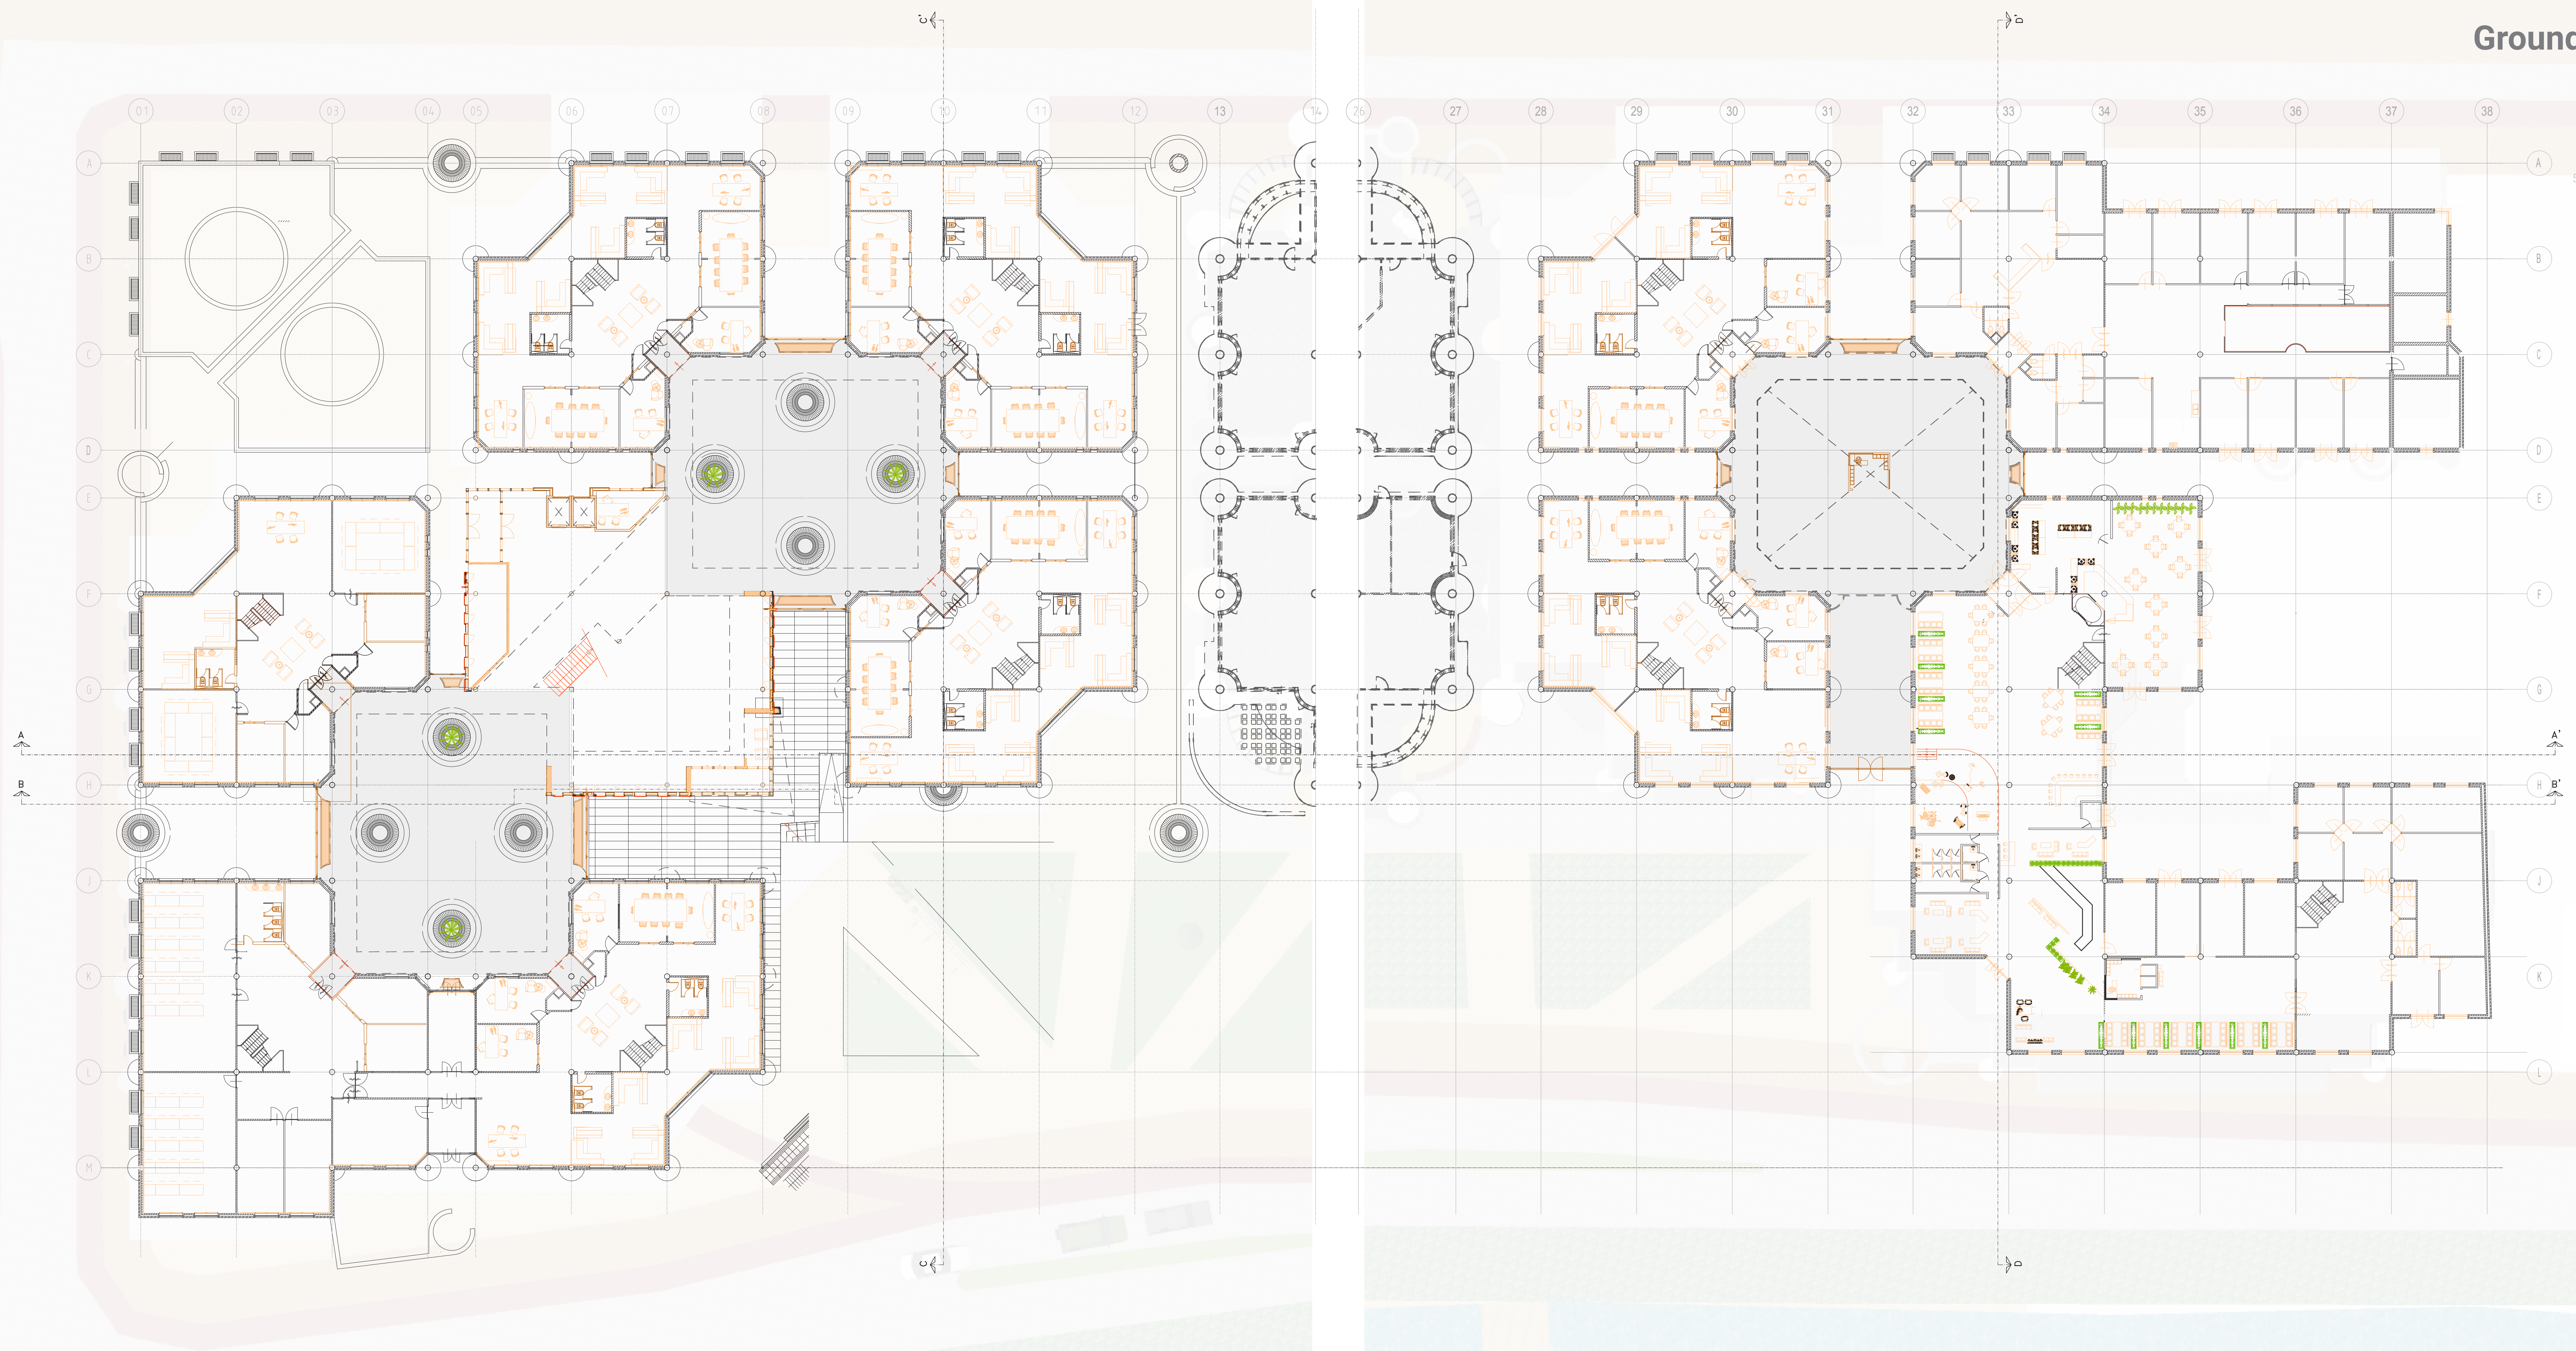

- Legend
- 1. main entrance university
 - 2. University study spaces
 - 3. main entrance student housing
 - 4. offices staff
 - 5. main circulation space (stairs, elevators)
 - 6. mushroom garden
 - 7. Library
 - 8. courtyard atrium
 - 9. entrance courtyard Noord
 - 10. culture spaces

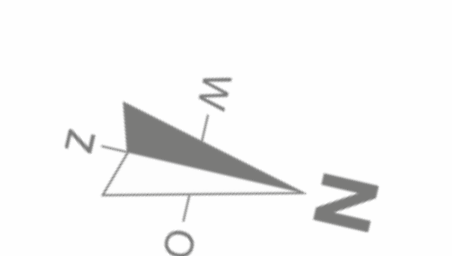

First floor 1:200

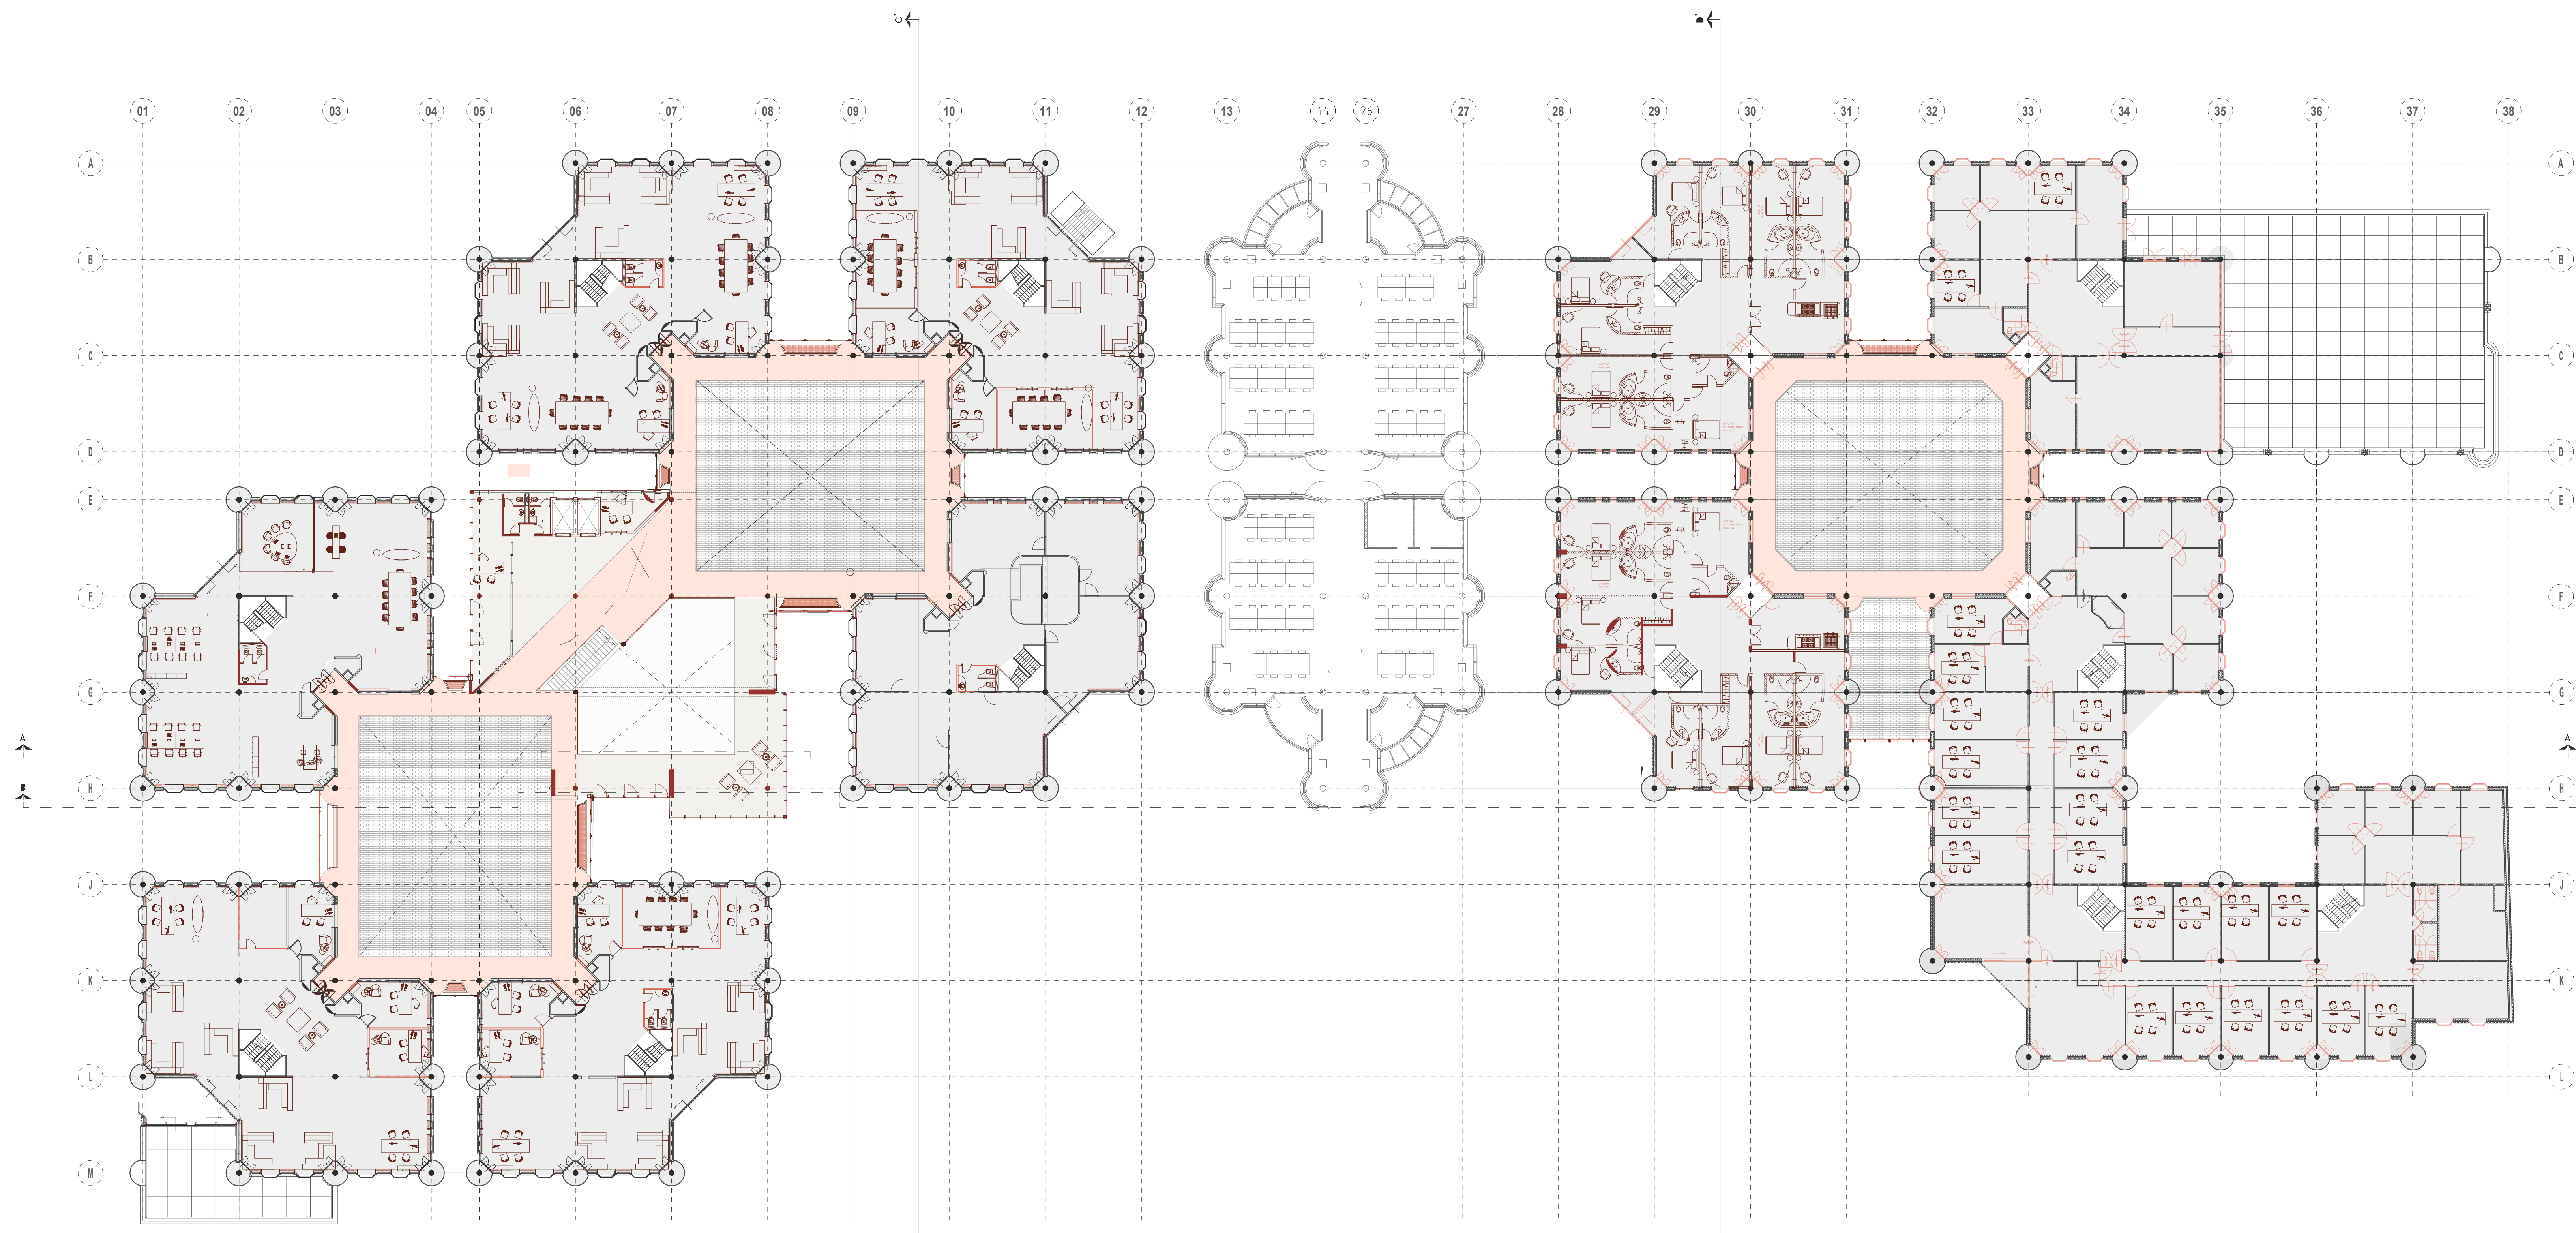

Second floor 1:200

