



THE OPPORTUNITY IN THE VACANCY

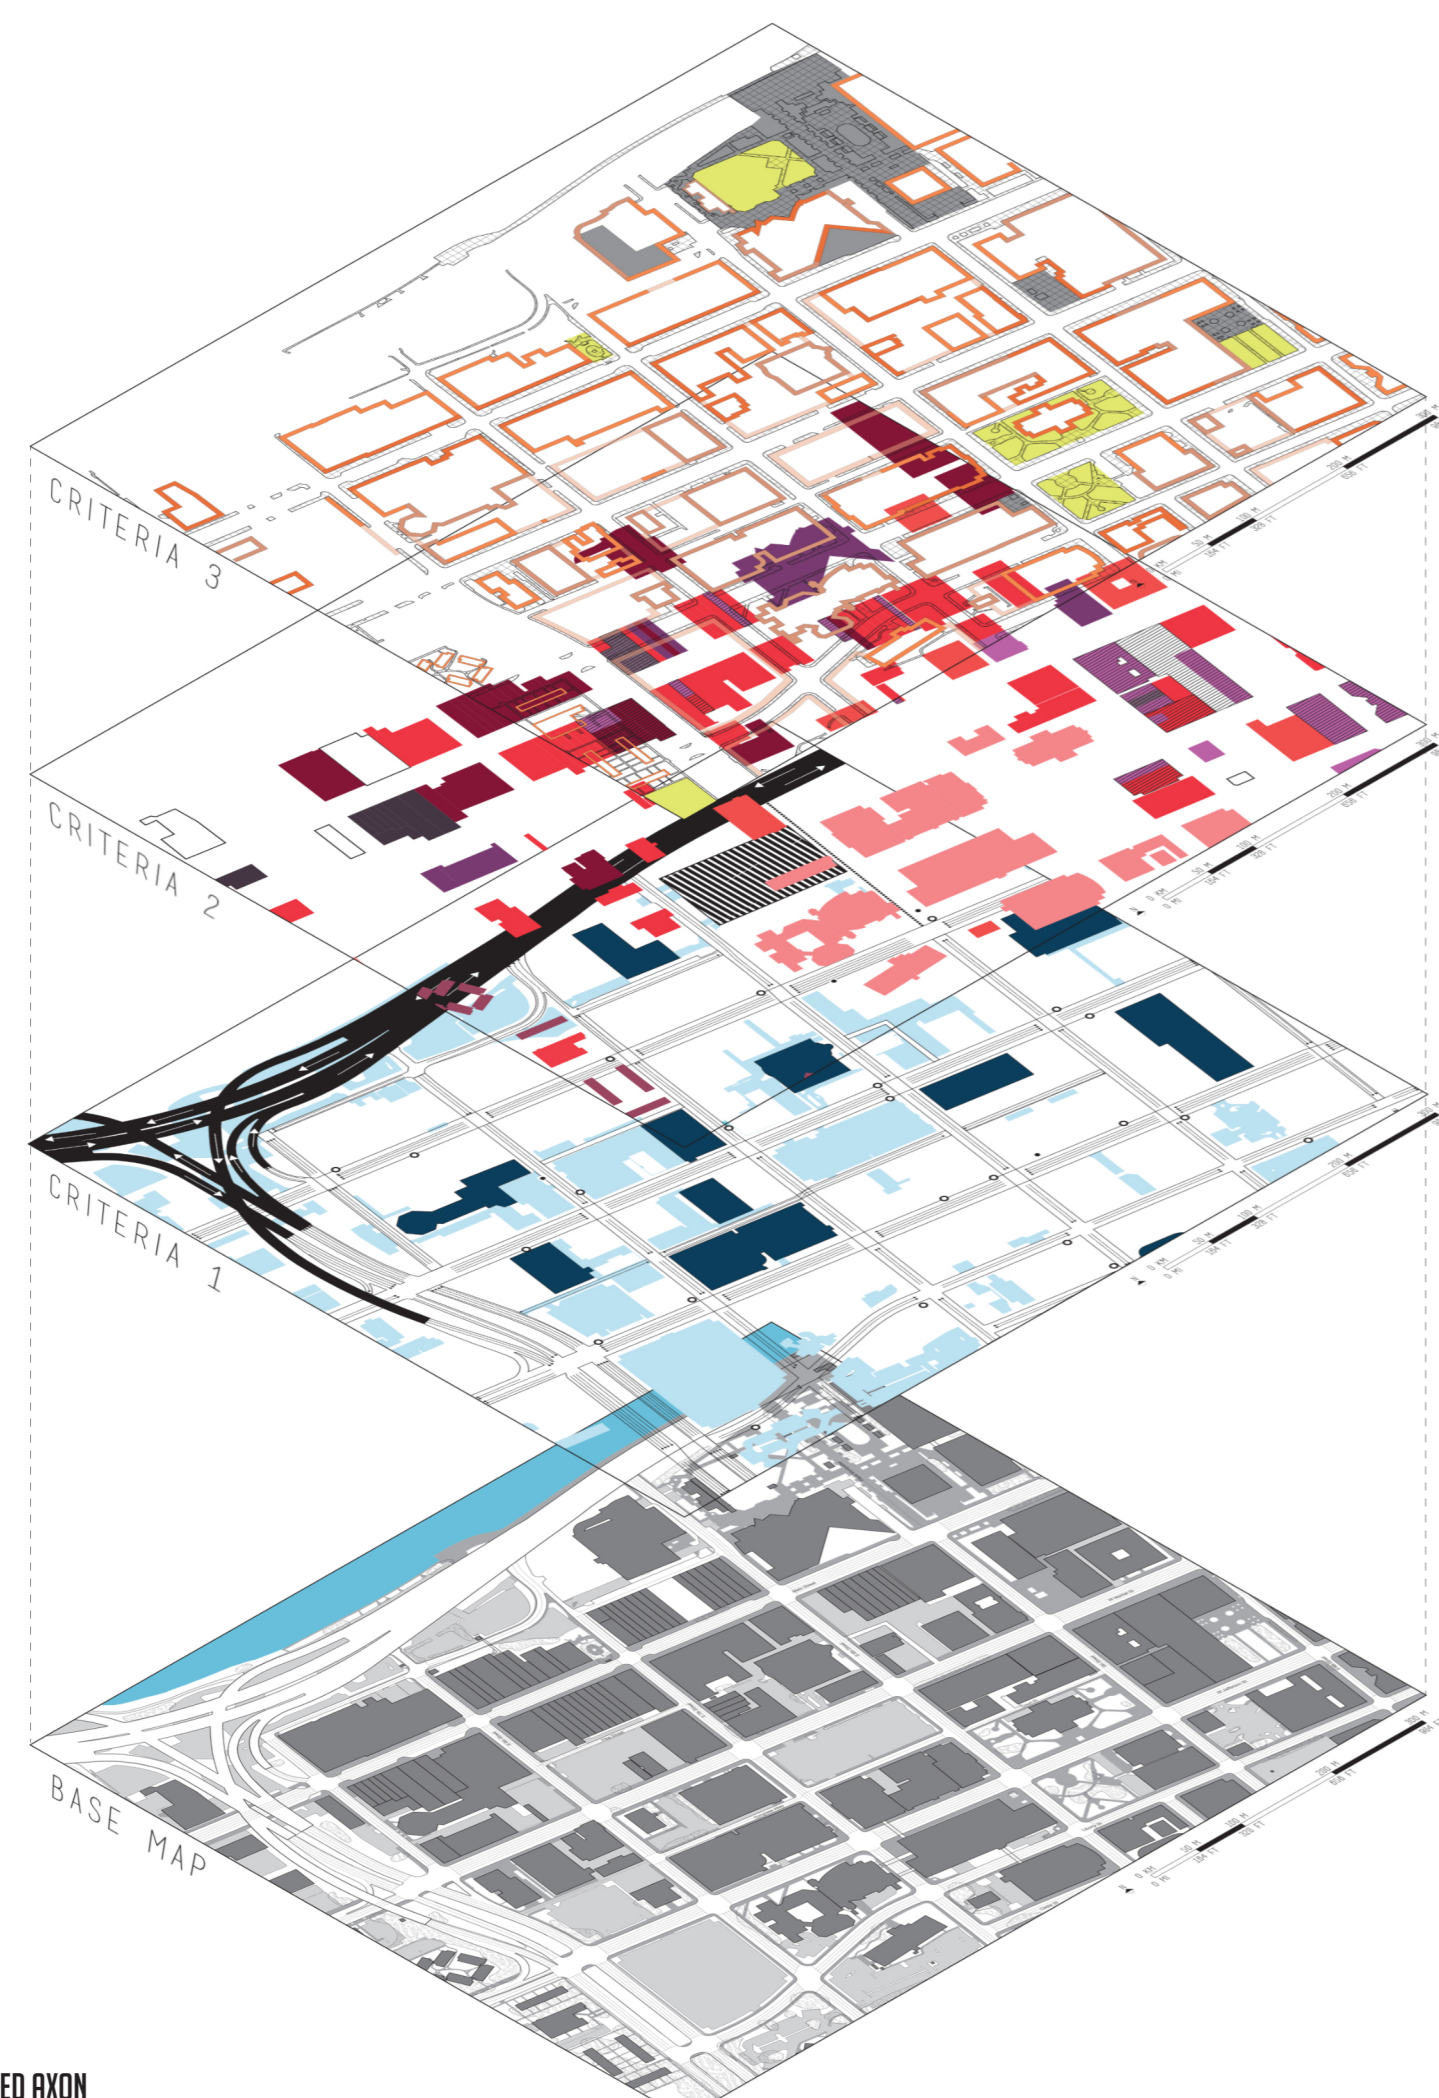


THREE CRITERIA ANALYSIS EXPLODED AXON

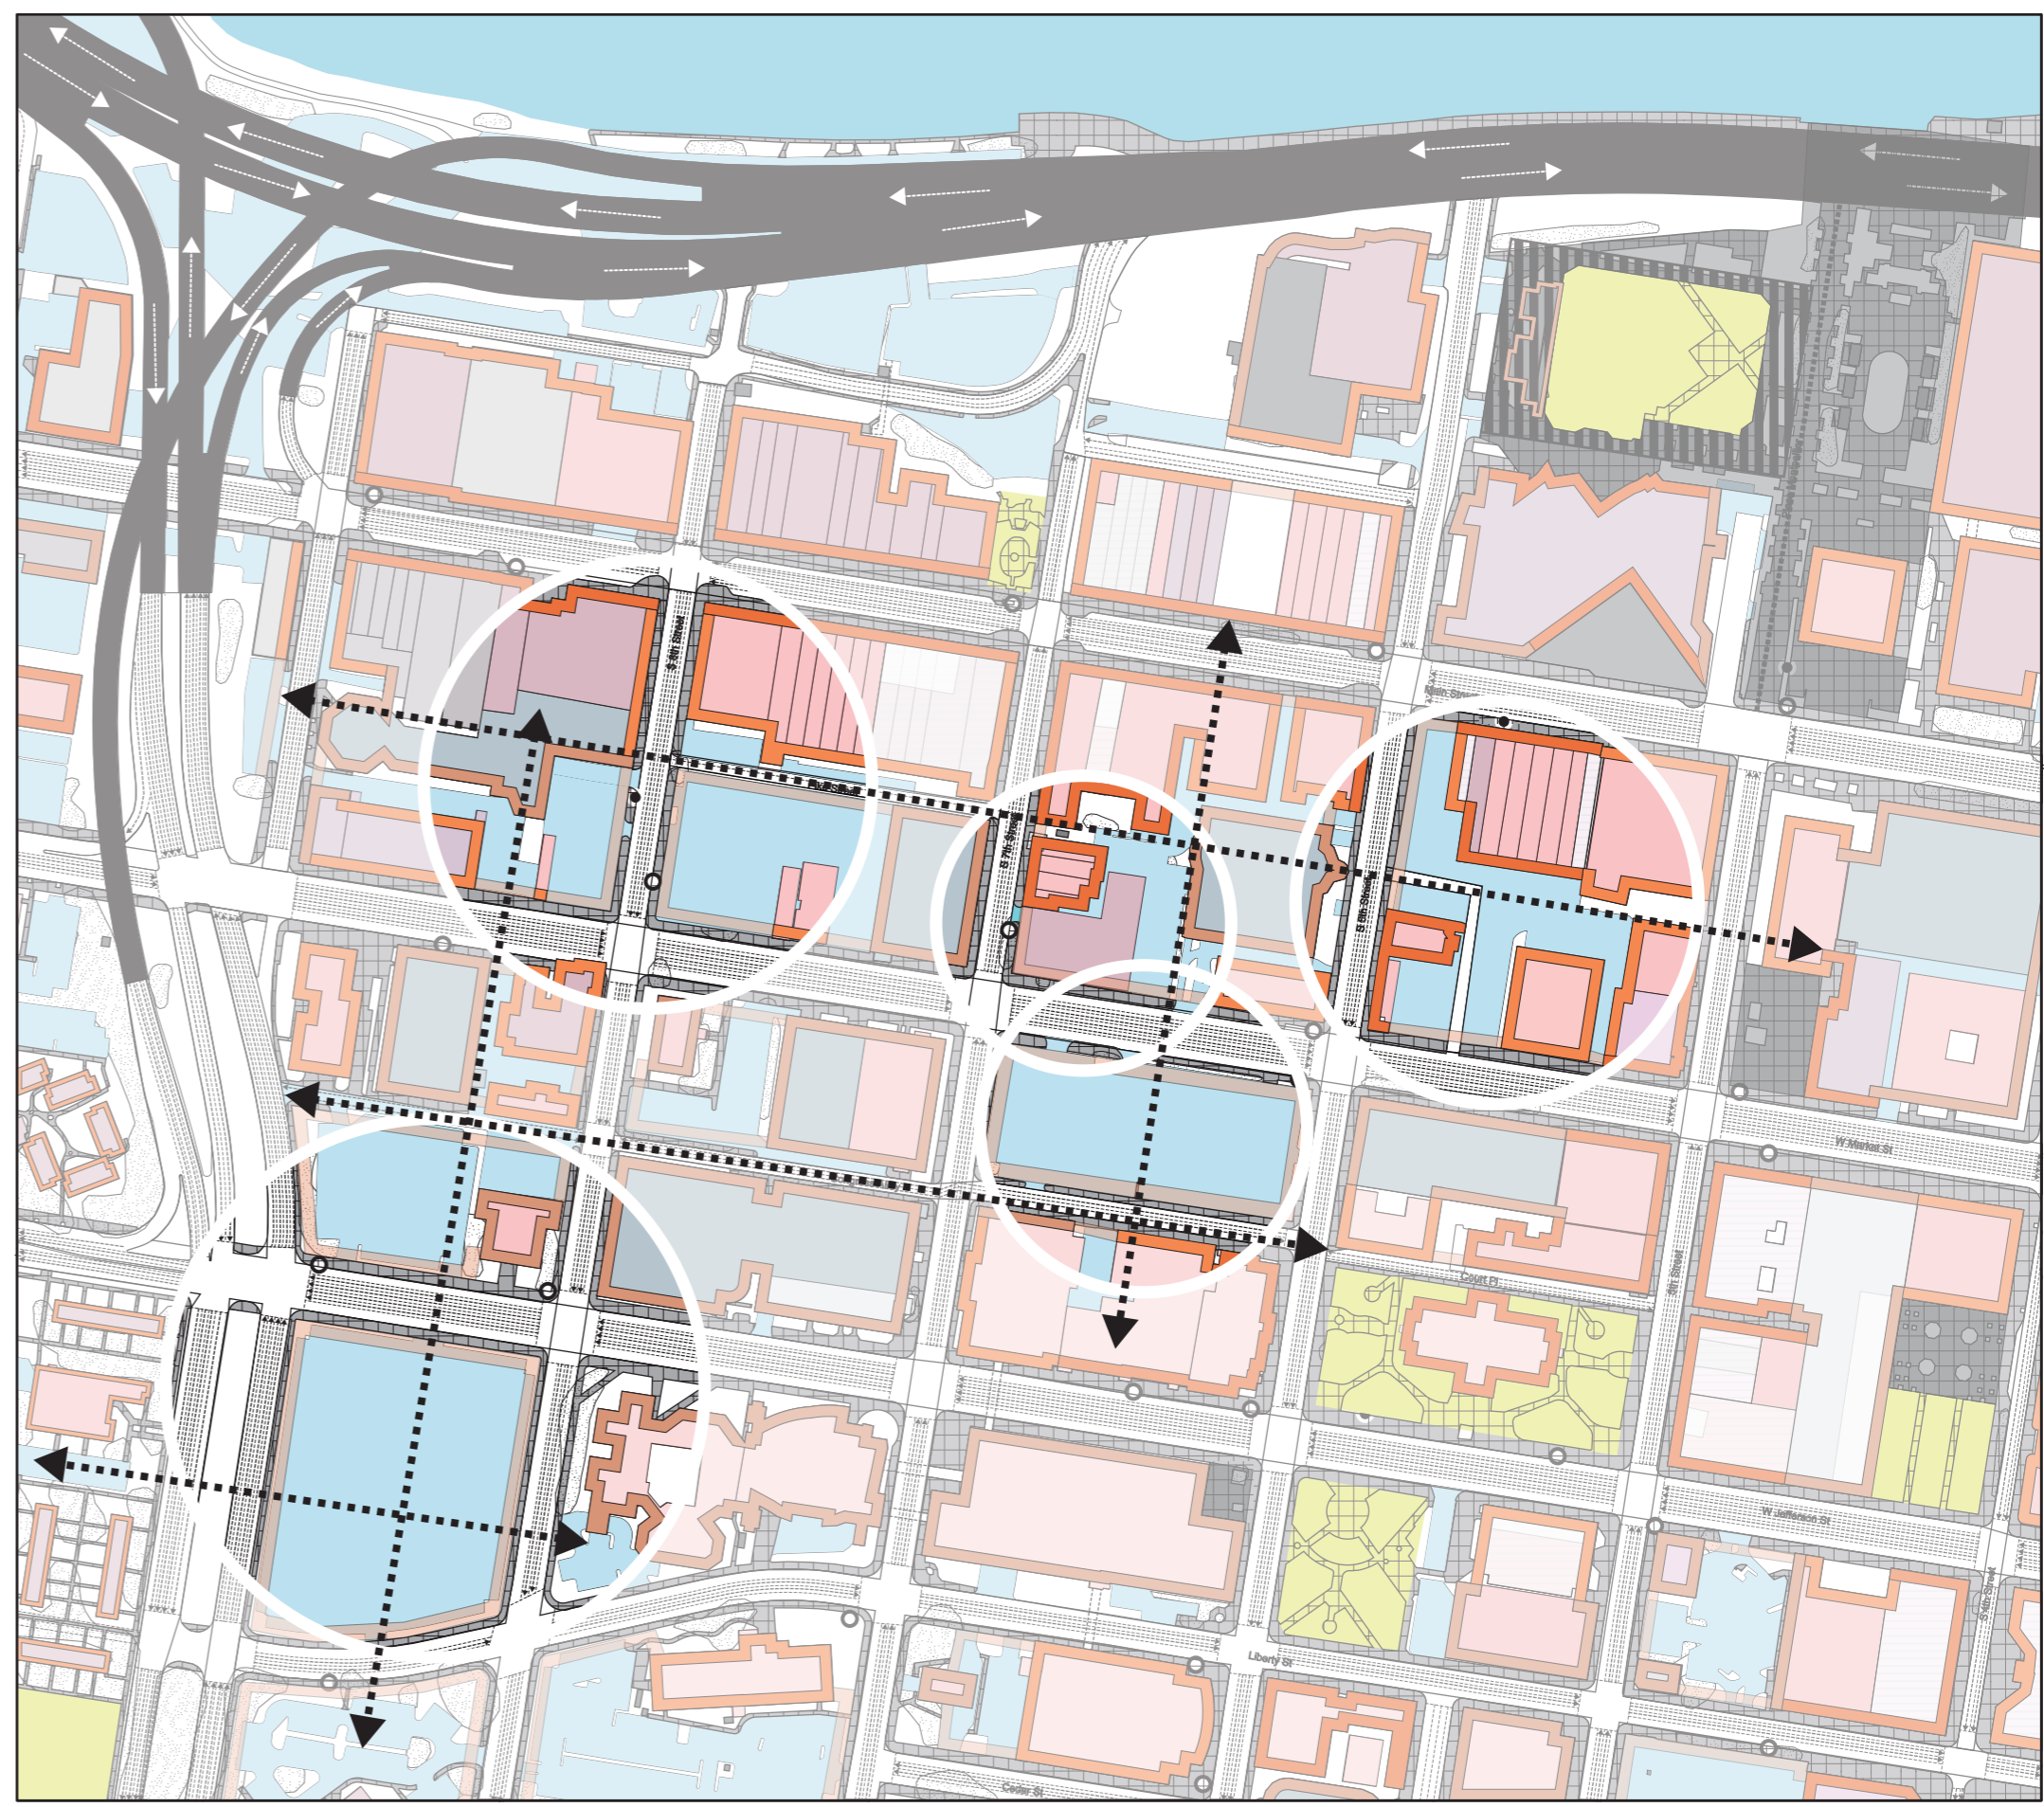


THREE CRITERIA ANALYSIS CONCLUSION MAP


- | | | | |
|---|---|---|--|
| <p>CRITERIA 1</p> <p>LEGEND</p> <ul style="list-style-type: none"> Parking Lot Above Ground Parking Structure Below Ground Parking Structure Interstate Interstate Direction Street Direction Pedestrian Route Bike Share Station Bus Stop | <p>CRITERIA 2</p> <p>LEGEND</p> <ul style="list-style-type: none"> Week Days Office Civic Bank Education Weekend and Evenings Tourist Residential Constant (Minimal) Fine Arts Venue Food Commercial Services Vacant Mixed Use | <p>CRITERIA 3</p> <p>LEGEND</p> <ul style="list-style-type: none"> Sidewalks Parks Public Space Strong Facade Average Facade Poor Facade No Facade | <p>CONCLUSION</p> <p>LEGEND</p> <ul style="list-style-type: none"> New Connections Focus Area |
|---|---|---|--|

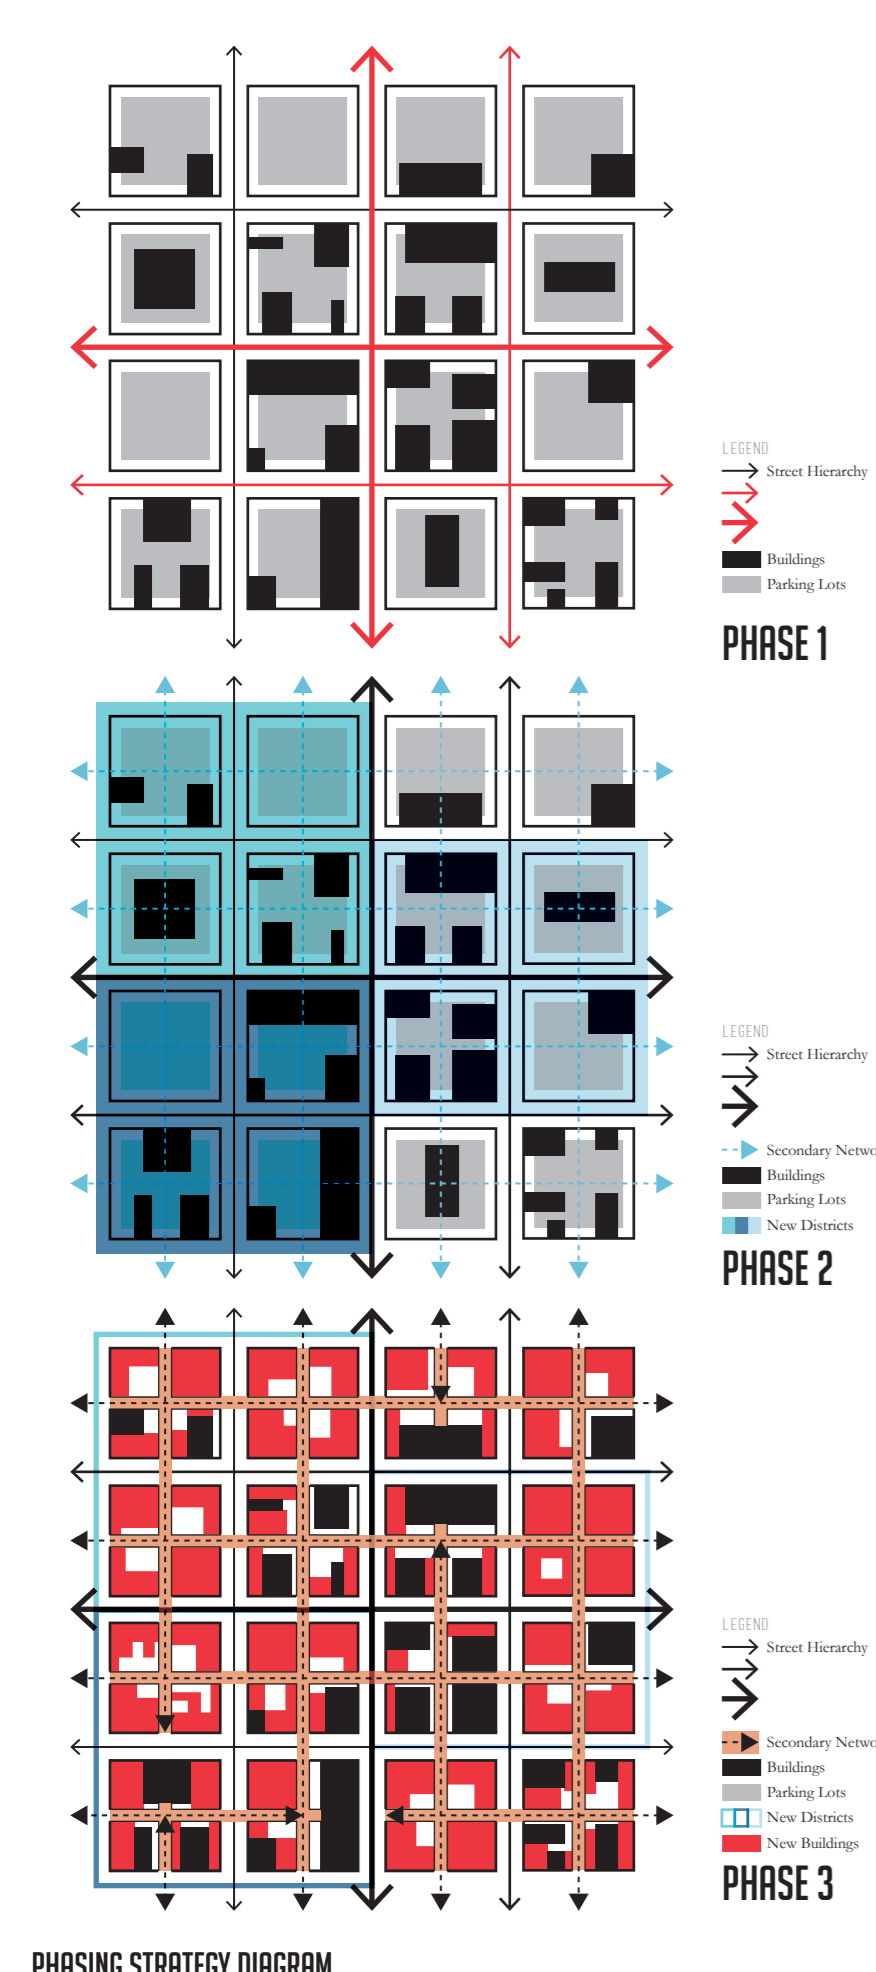

PHASING STRATEGY DIAGRAM

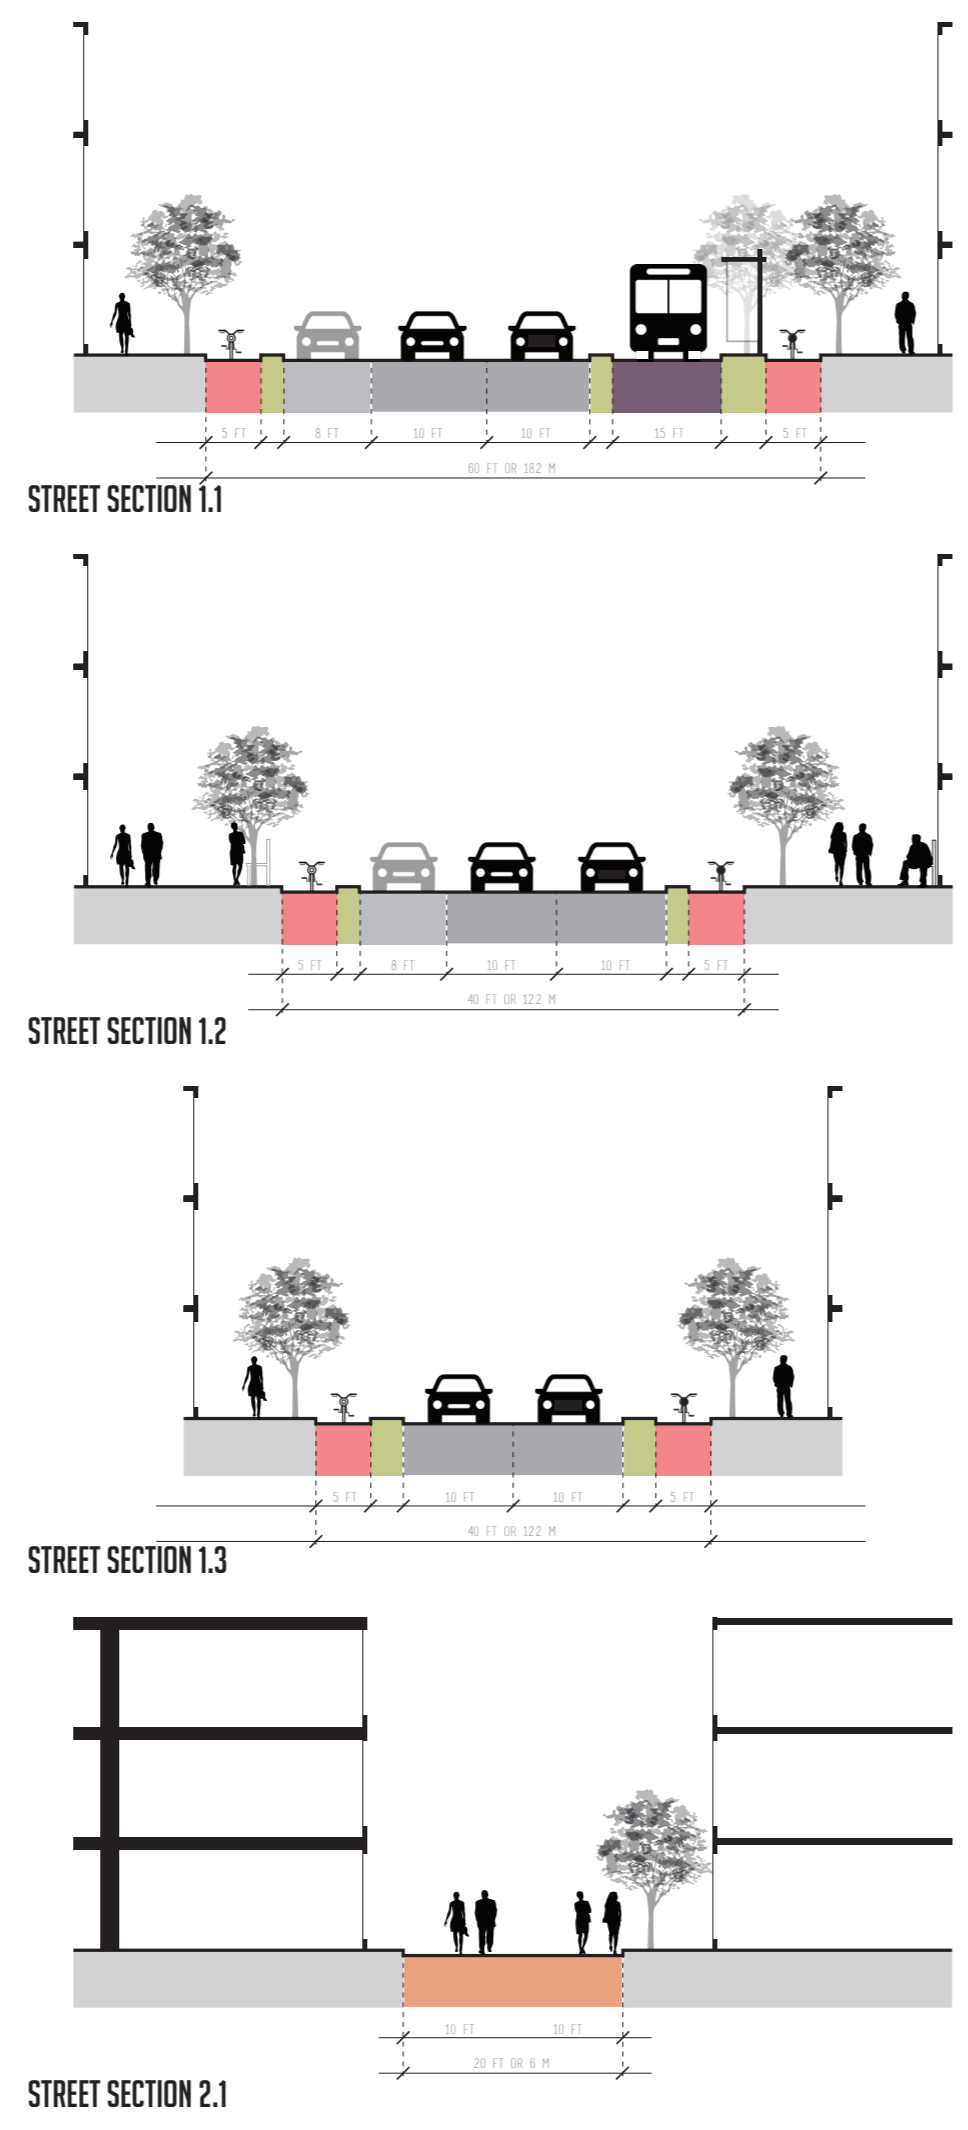

STREET SECTION 2.1

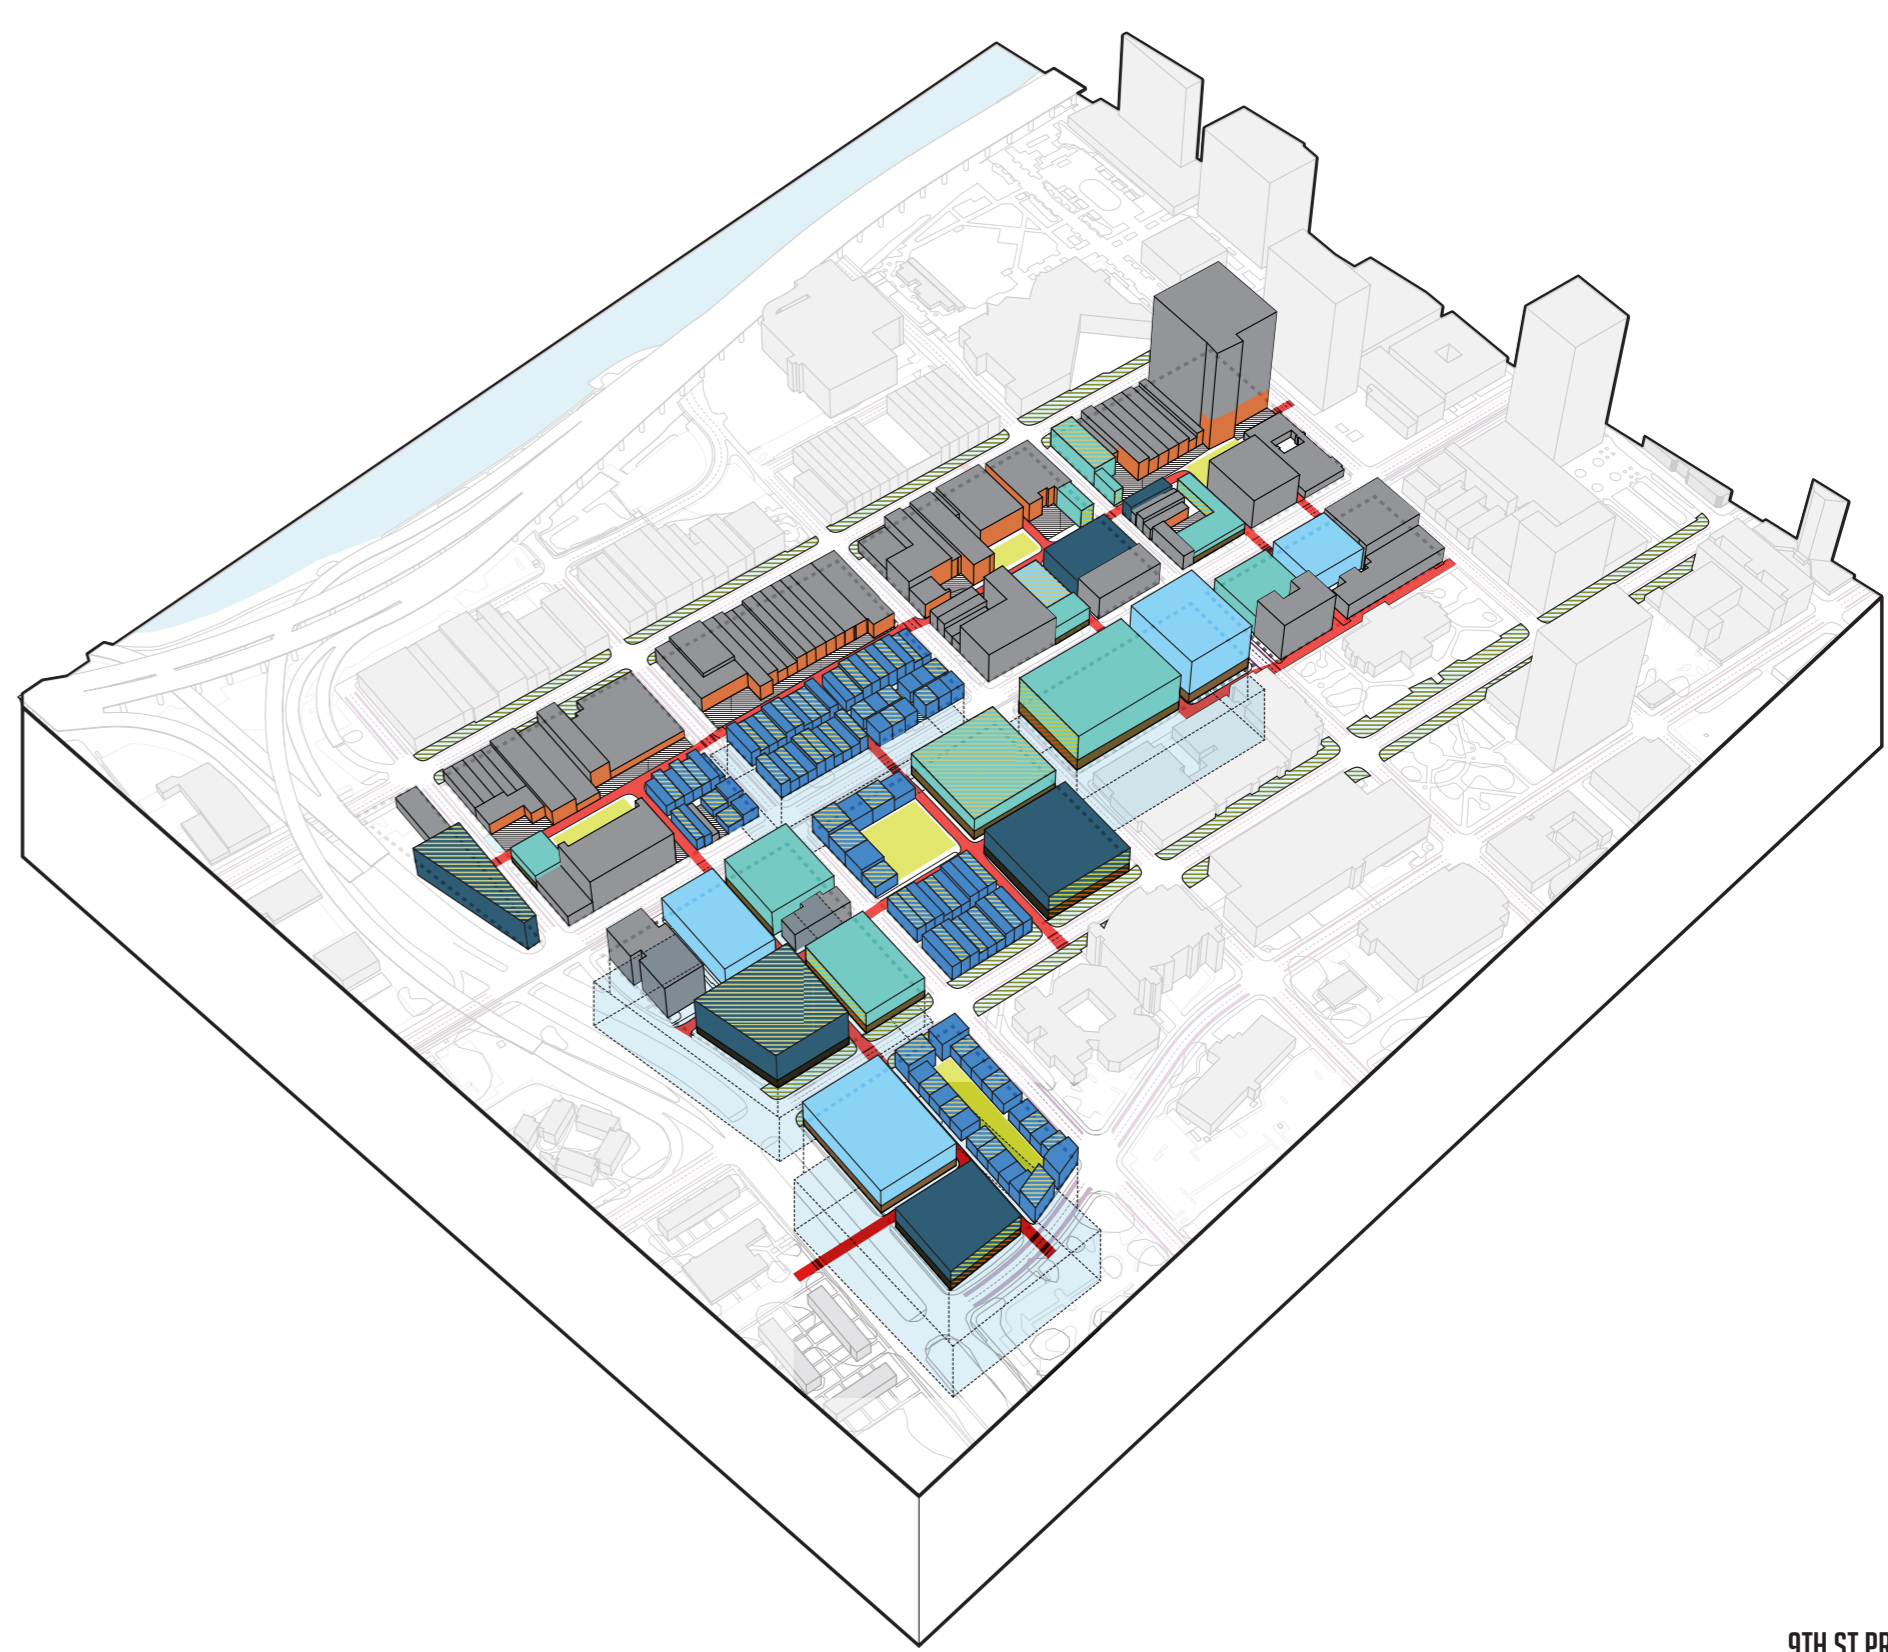

9TH ST PROPOSAL AXON



9TH ST PROPOSAL SECTION

Amanda Bryant
MSc Urbanism
TU Delft Faculty of Architecture

Design of the Urban Fabric
First Mentor: Riens Dijkstra
Second Mentor: Vincent Nadin

