


DETAIL INFLOW STRUCTURE

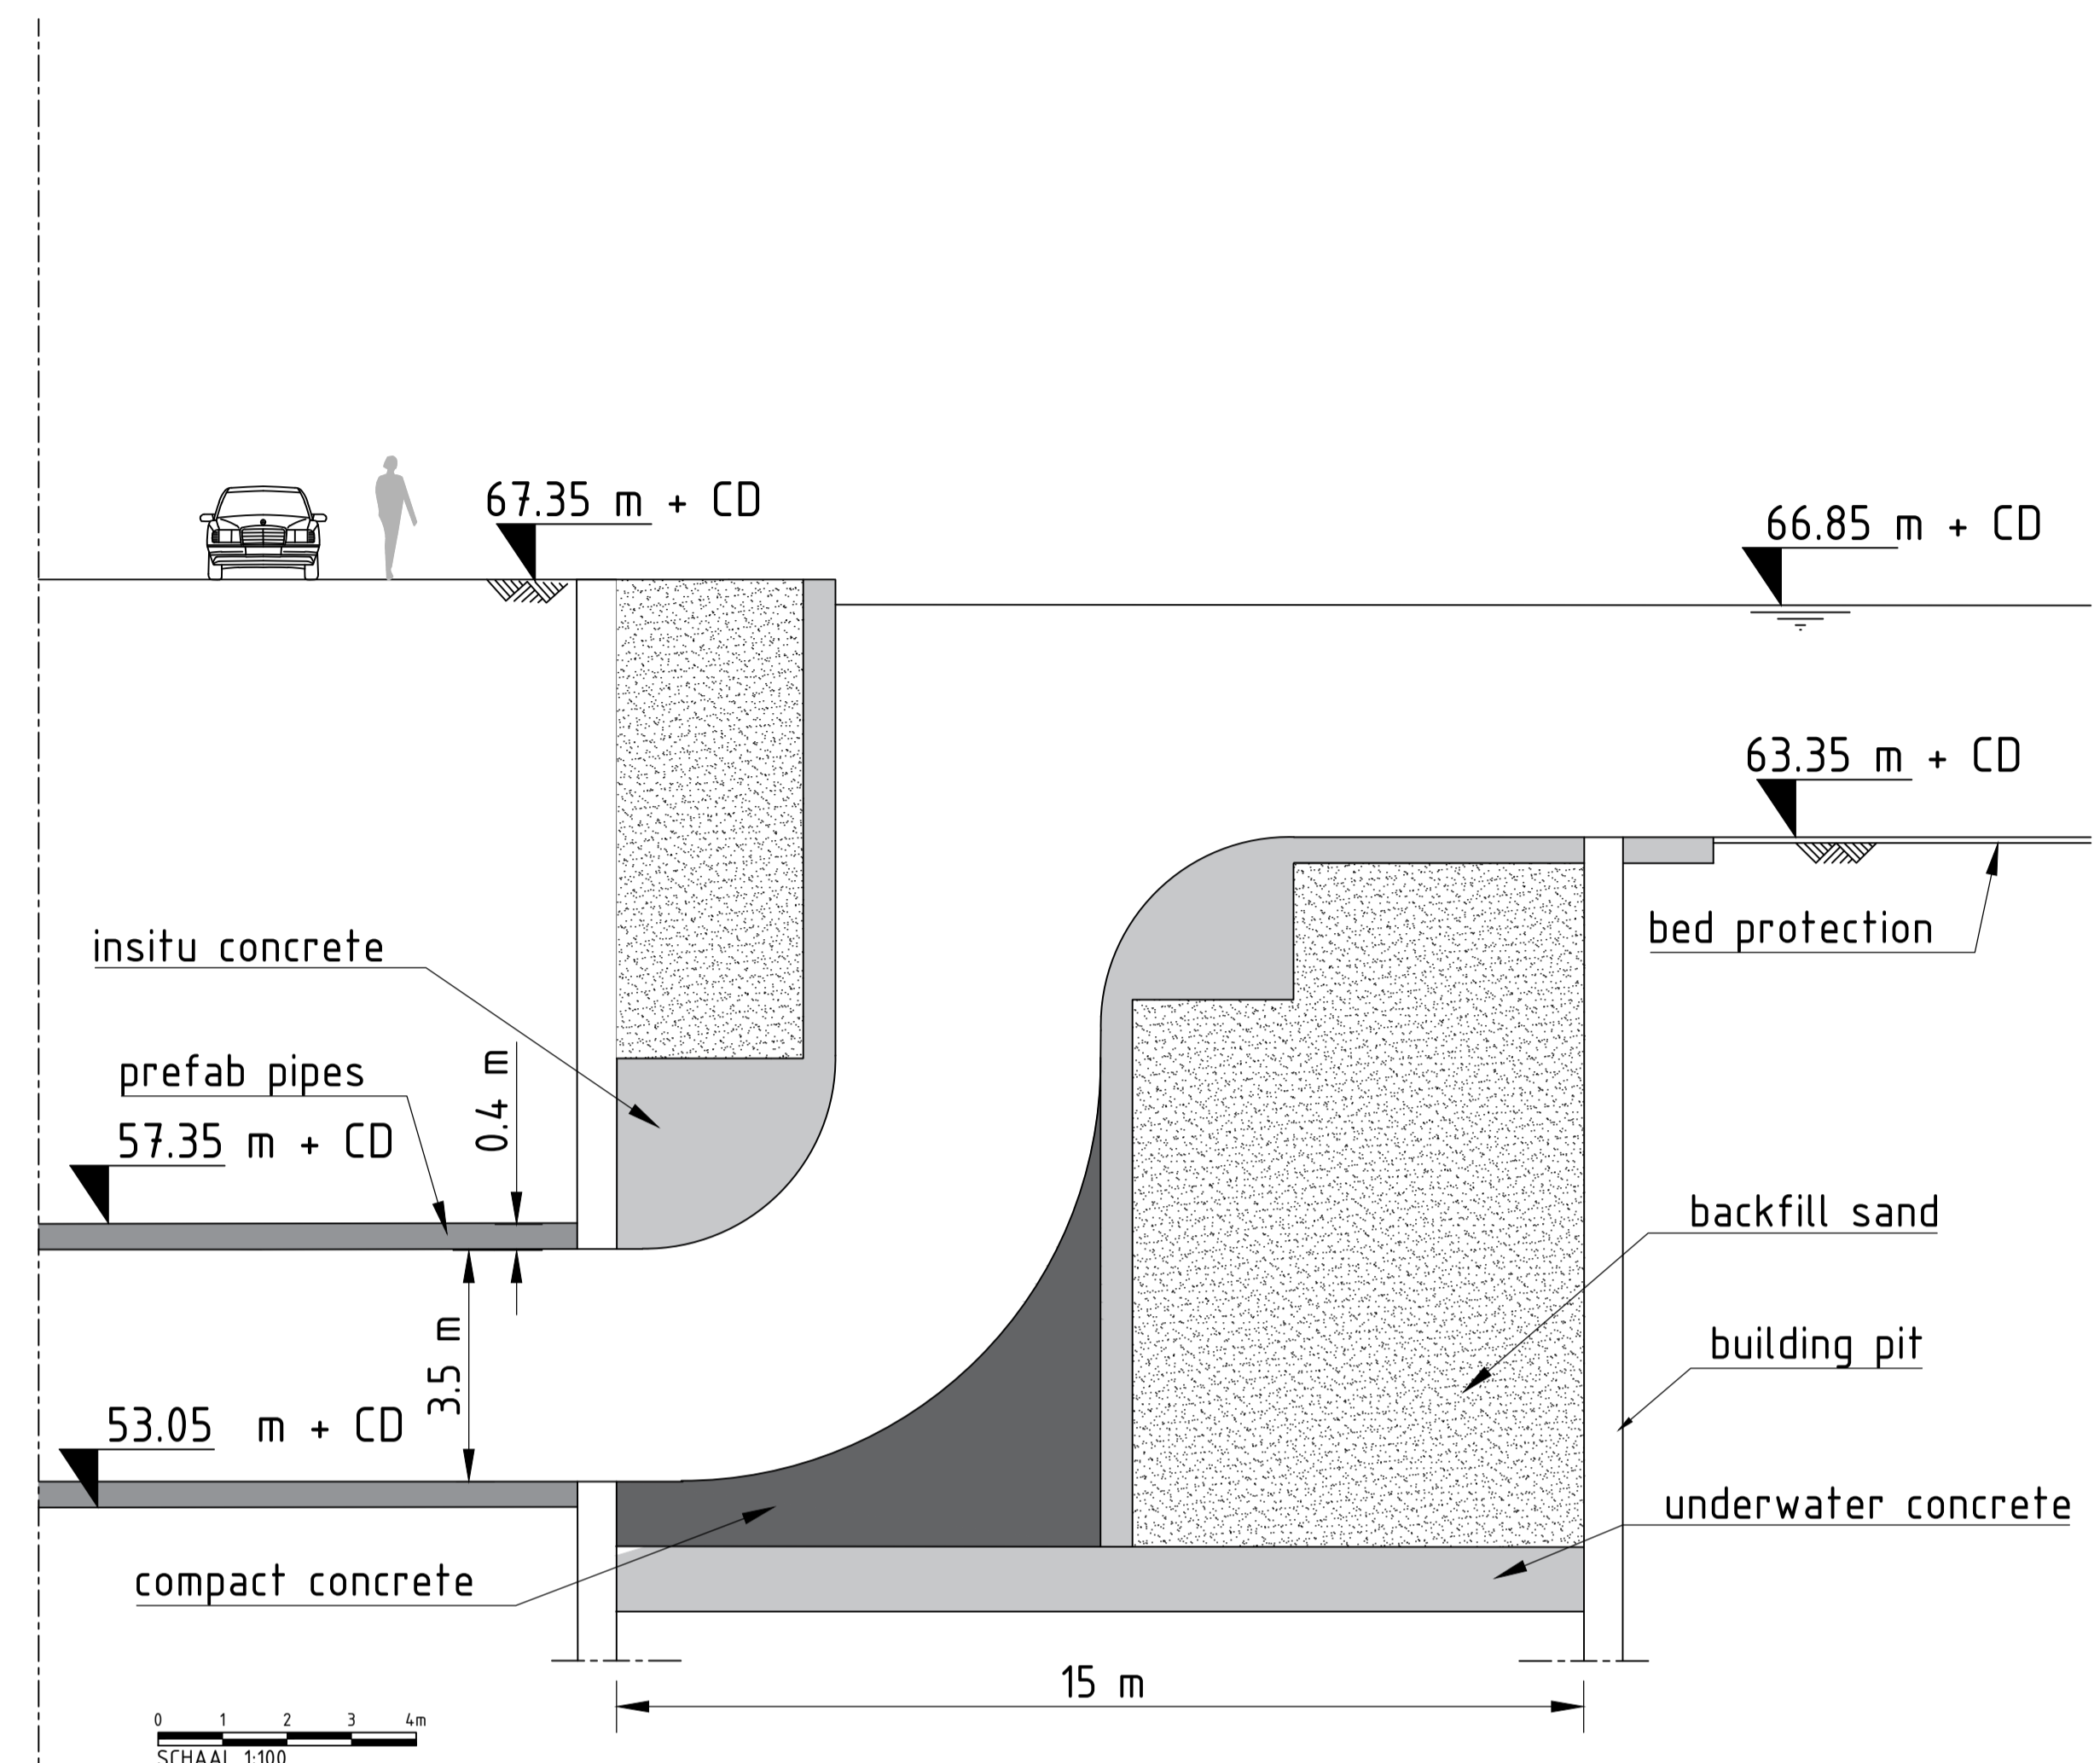

DETAIL OUTFLOW STRUCTURE






Rev.	Drawn by	Date	Description
A			
B			
C			

Client
MSc Graduation Thesis
 Project
Design of a flood bypass tunnel for Valkenburg aan de Geul

Description
Design Alternative 1: Cross-section
Passive flood bypass tunnel

Status	Drawn	Rosalie Middendorp
Date	Checked	
	Approved	
Format	Scale	Project code
		Drawing number
		Sheet
A#		

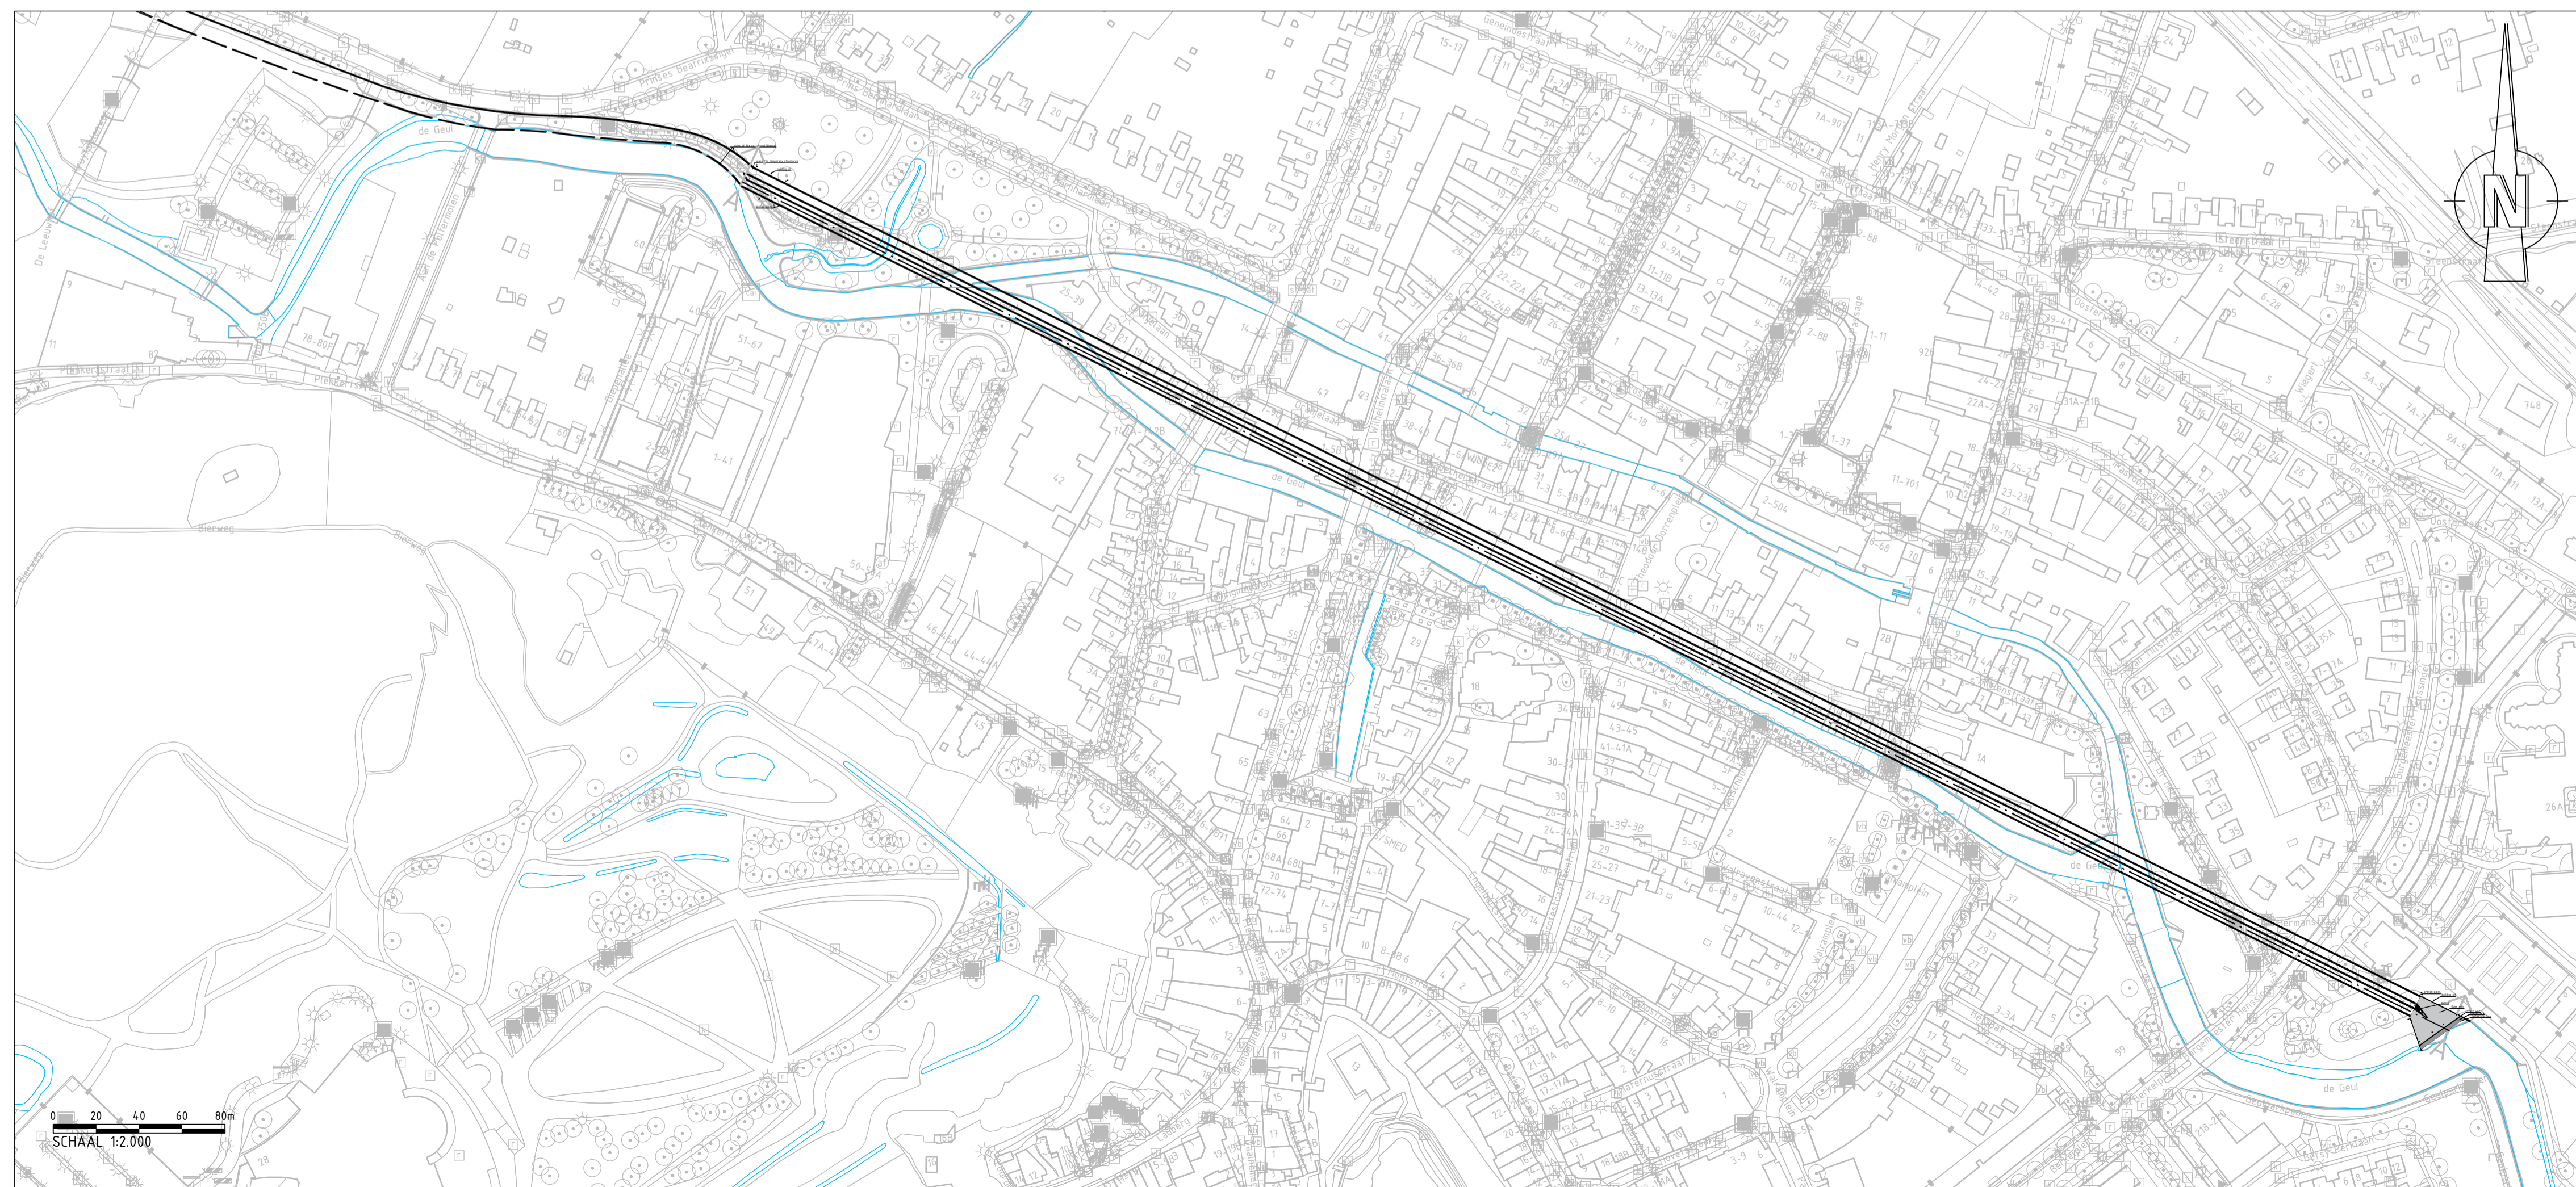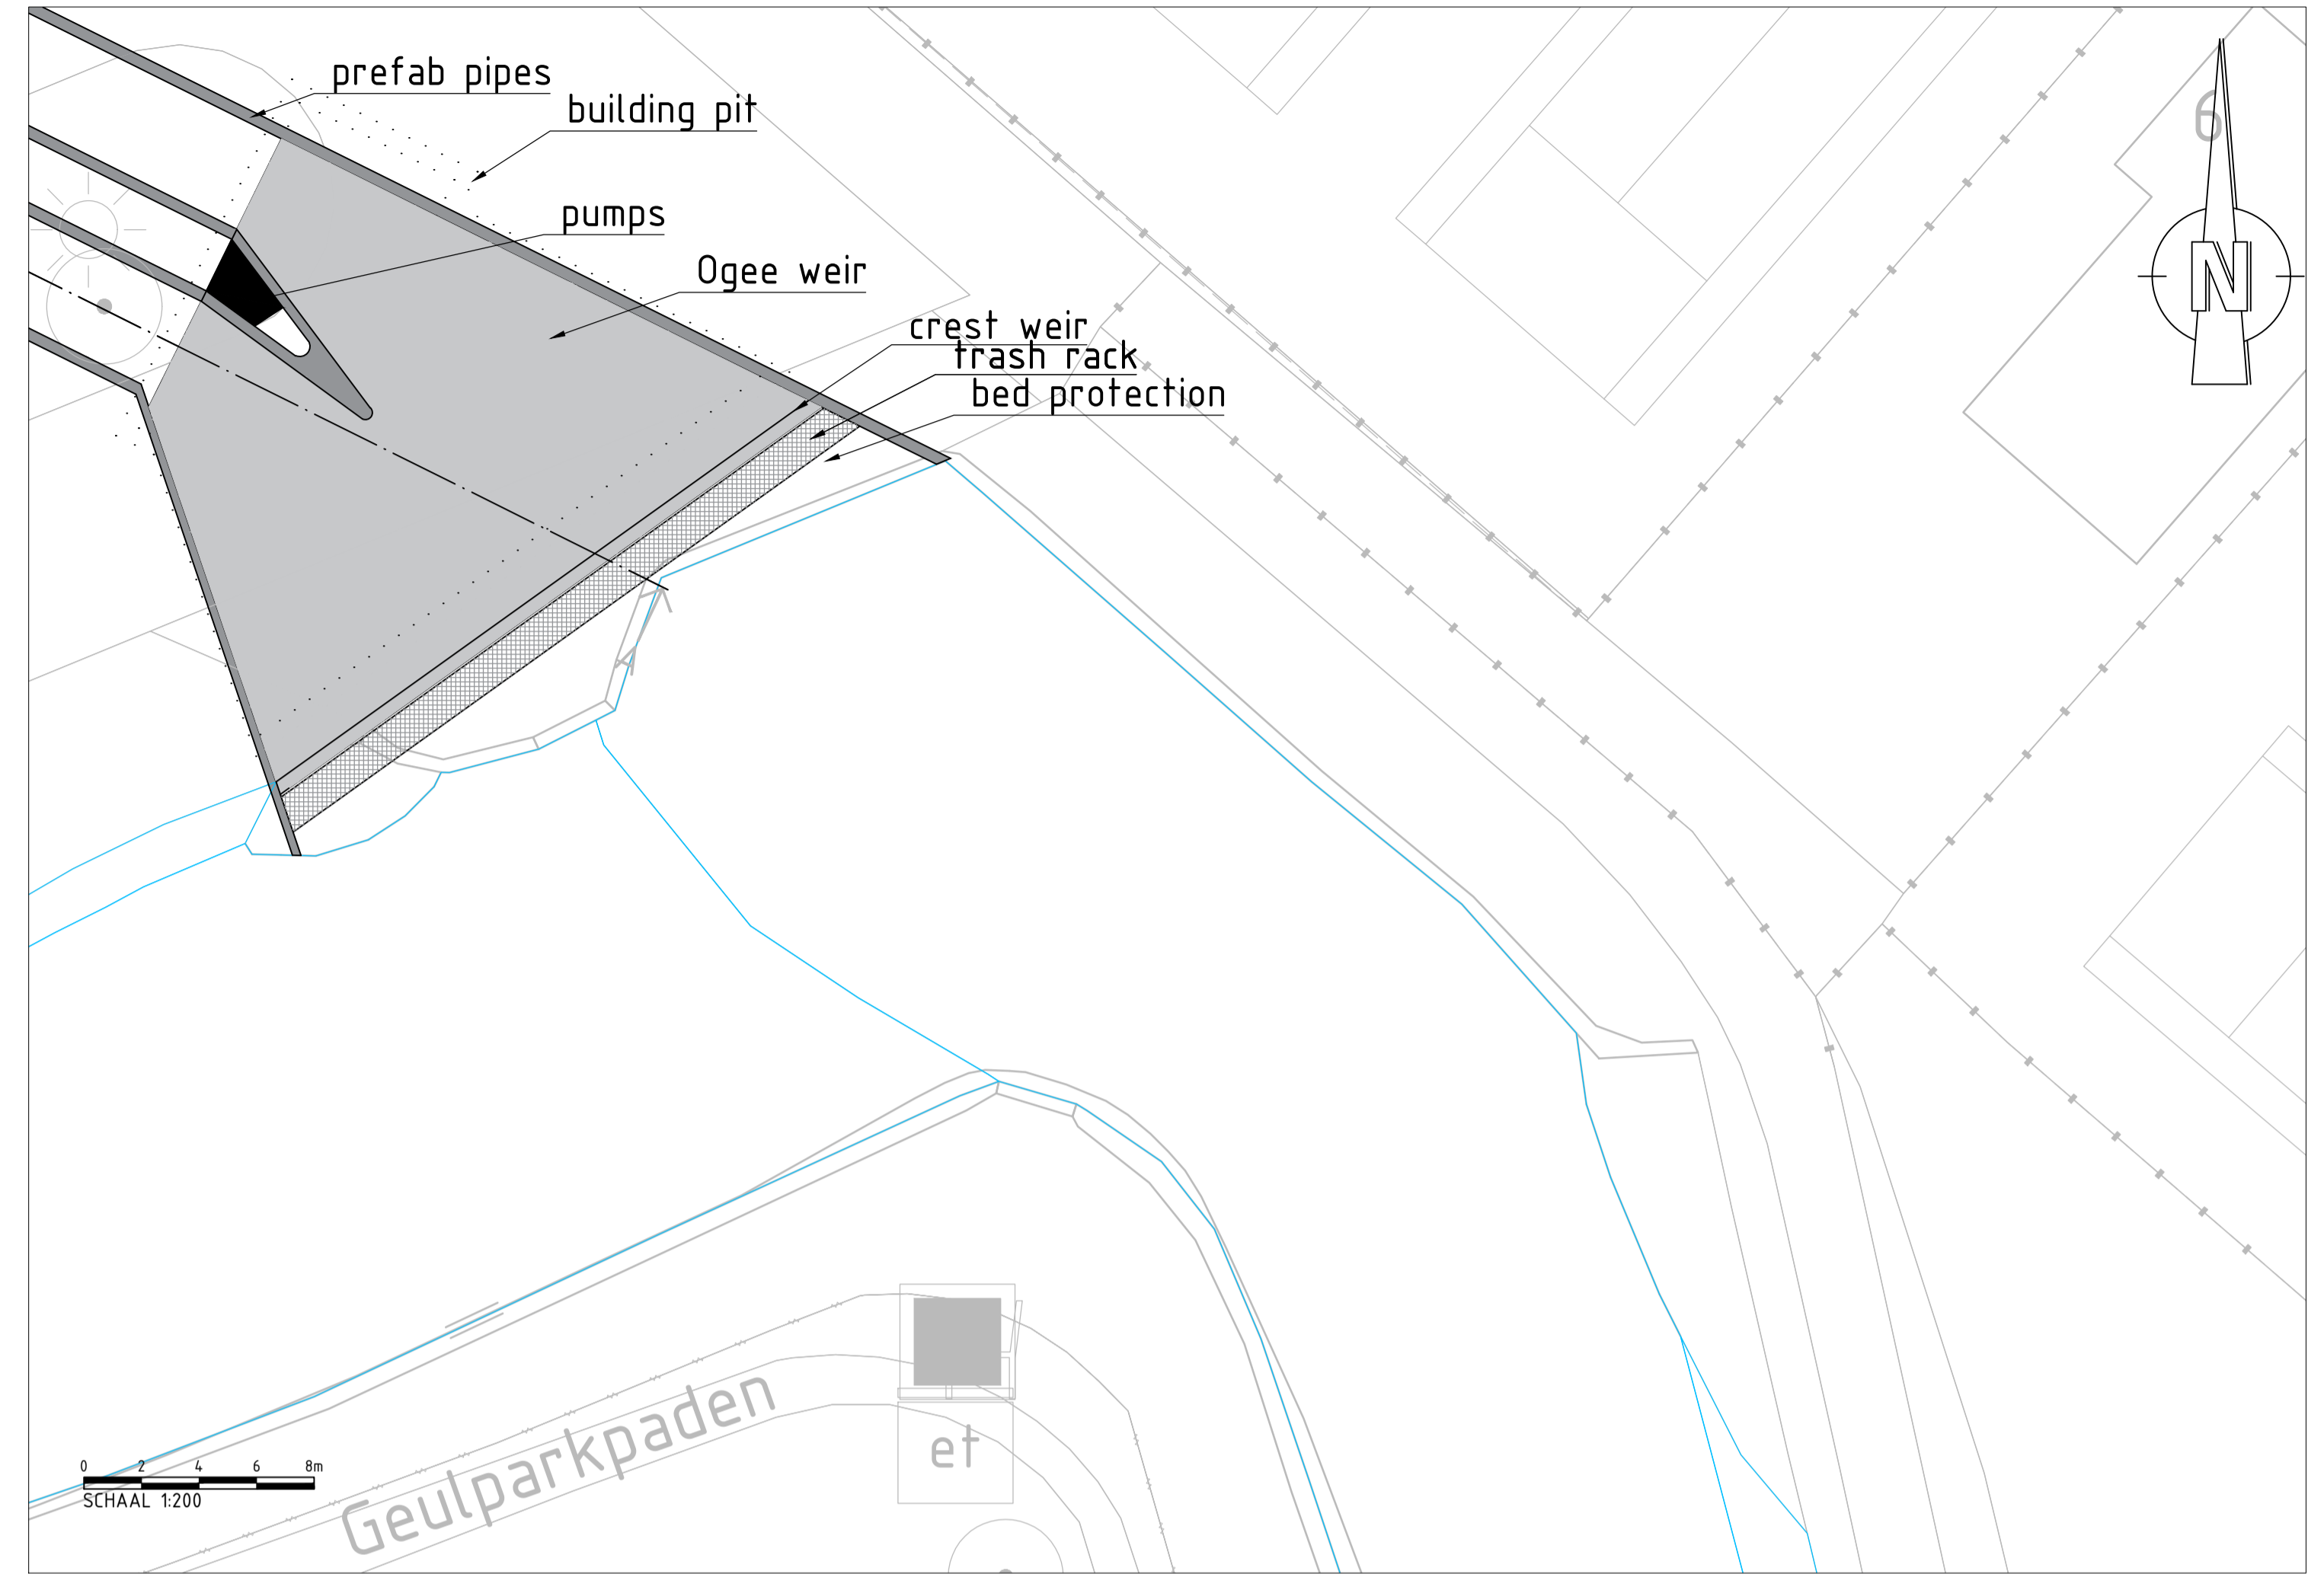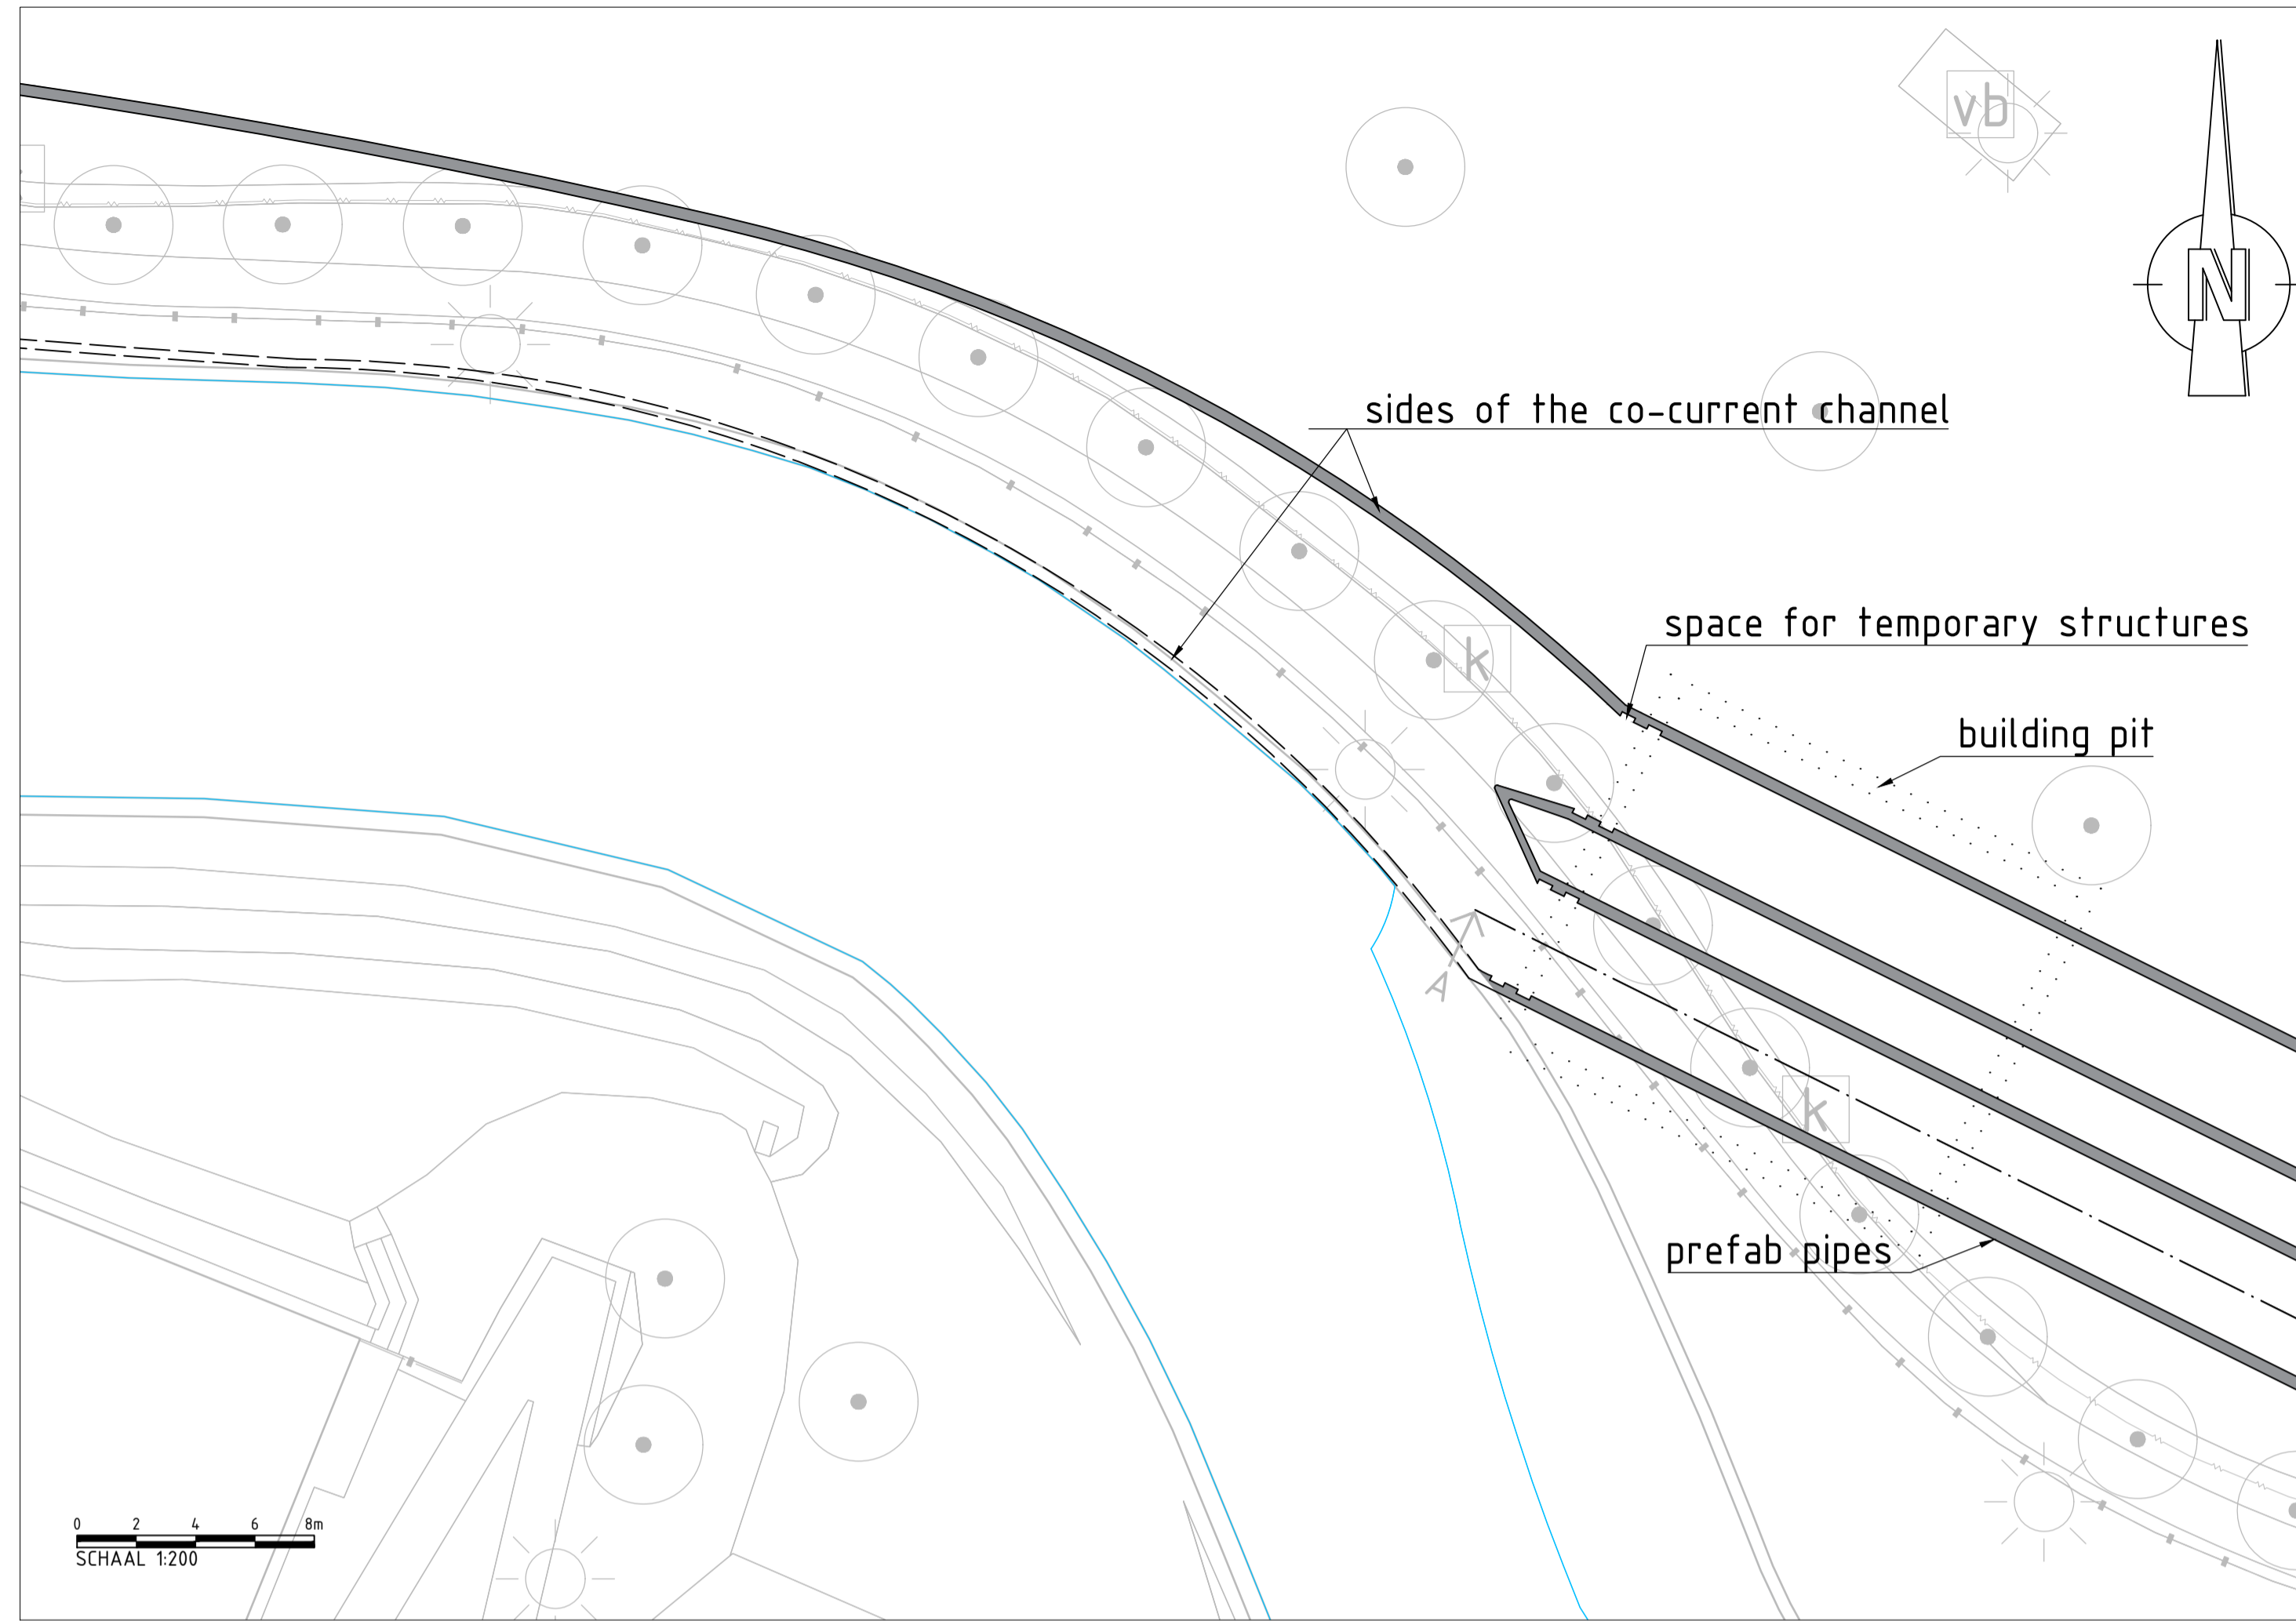


Rev.	Drawn by	Date	Description
A			
B			
C			

Client
MSc Graduation Thesis
 Project
Design of a flood bypass tunnel for Valkenburg aan de Geul

Description
Design Alternative 1
Passive flood bypass tunnel

Status	Final	Drawn	Rosalie Middendorp
Date	04-02-2023	Checked	Approved
Format	Scale	Project code	Drawing number Sheet

File location and name: D:\Users\MIDR3\Documents\Programma's\SD\Iaob\Concepts\Concept - Copy.dwg

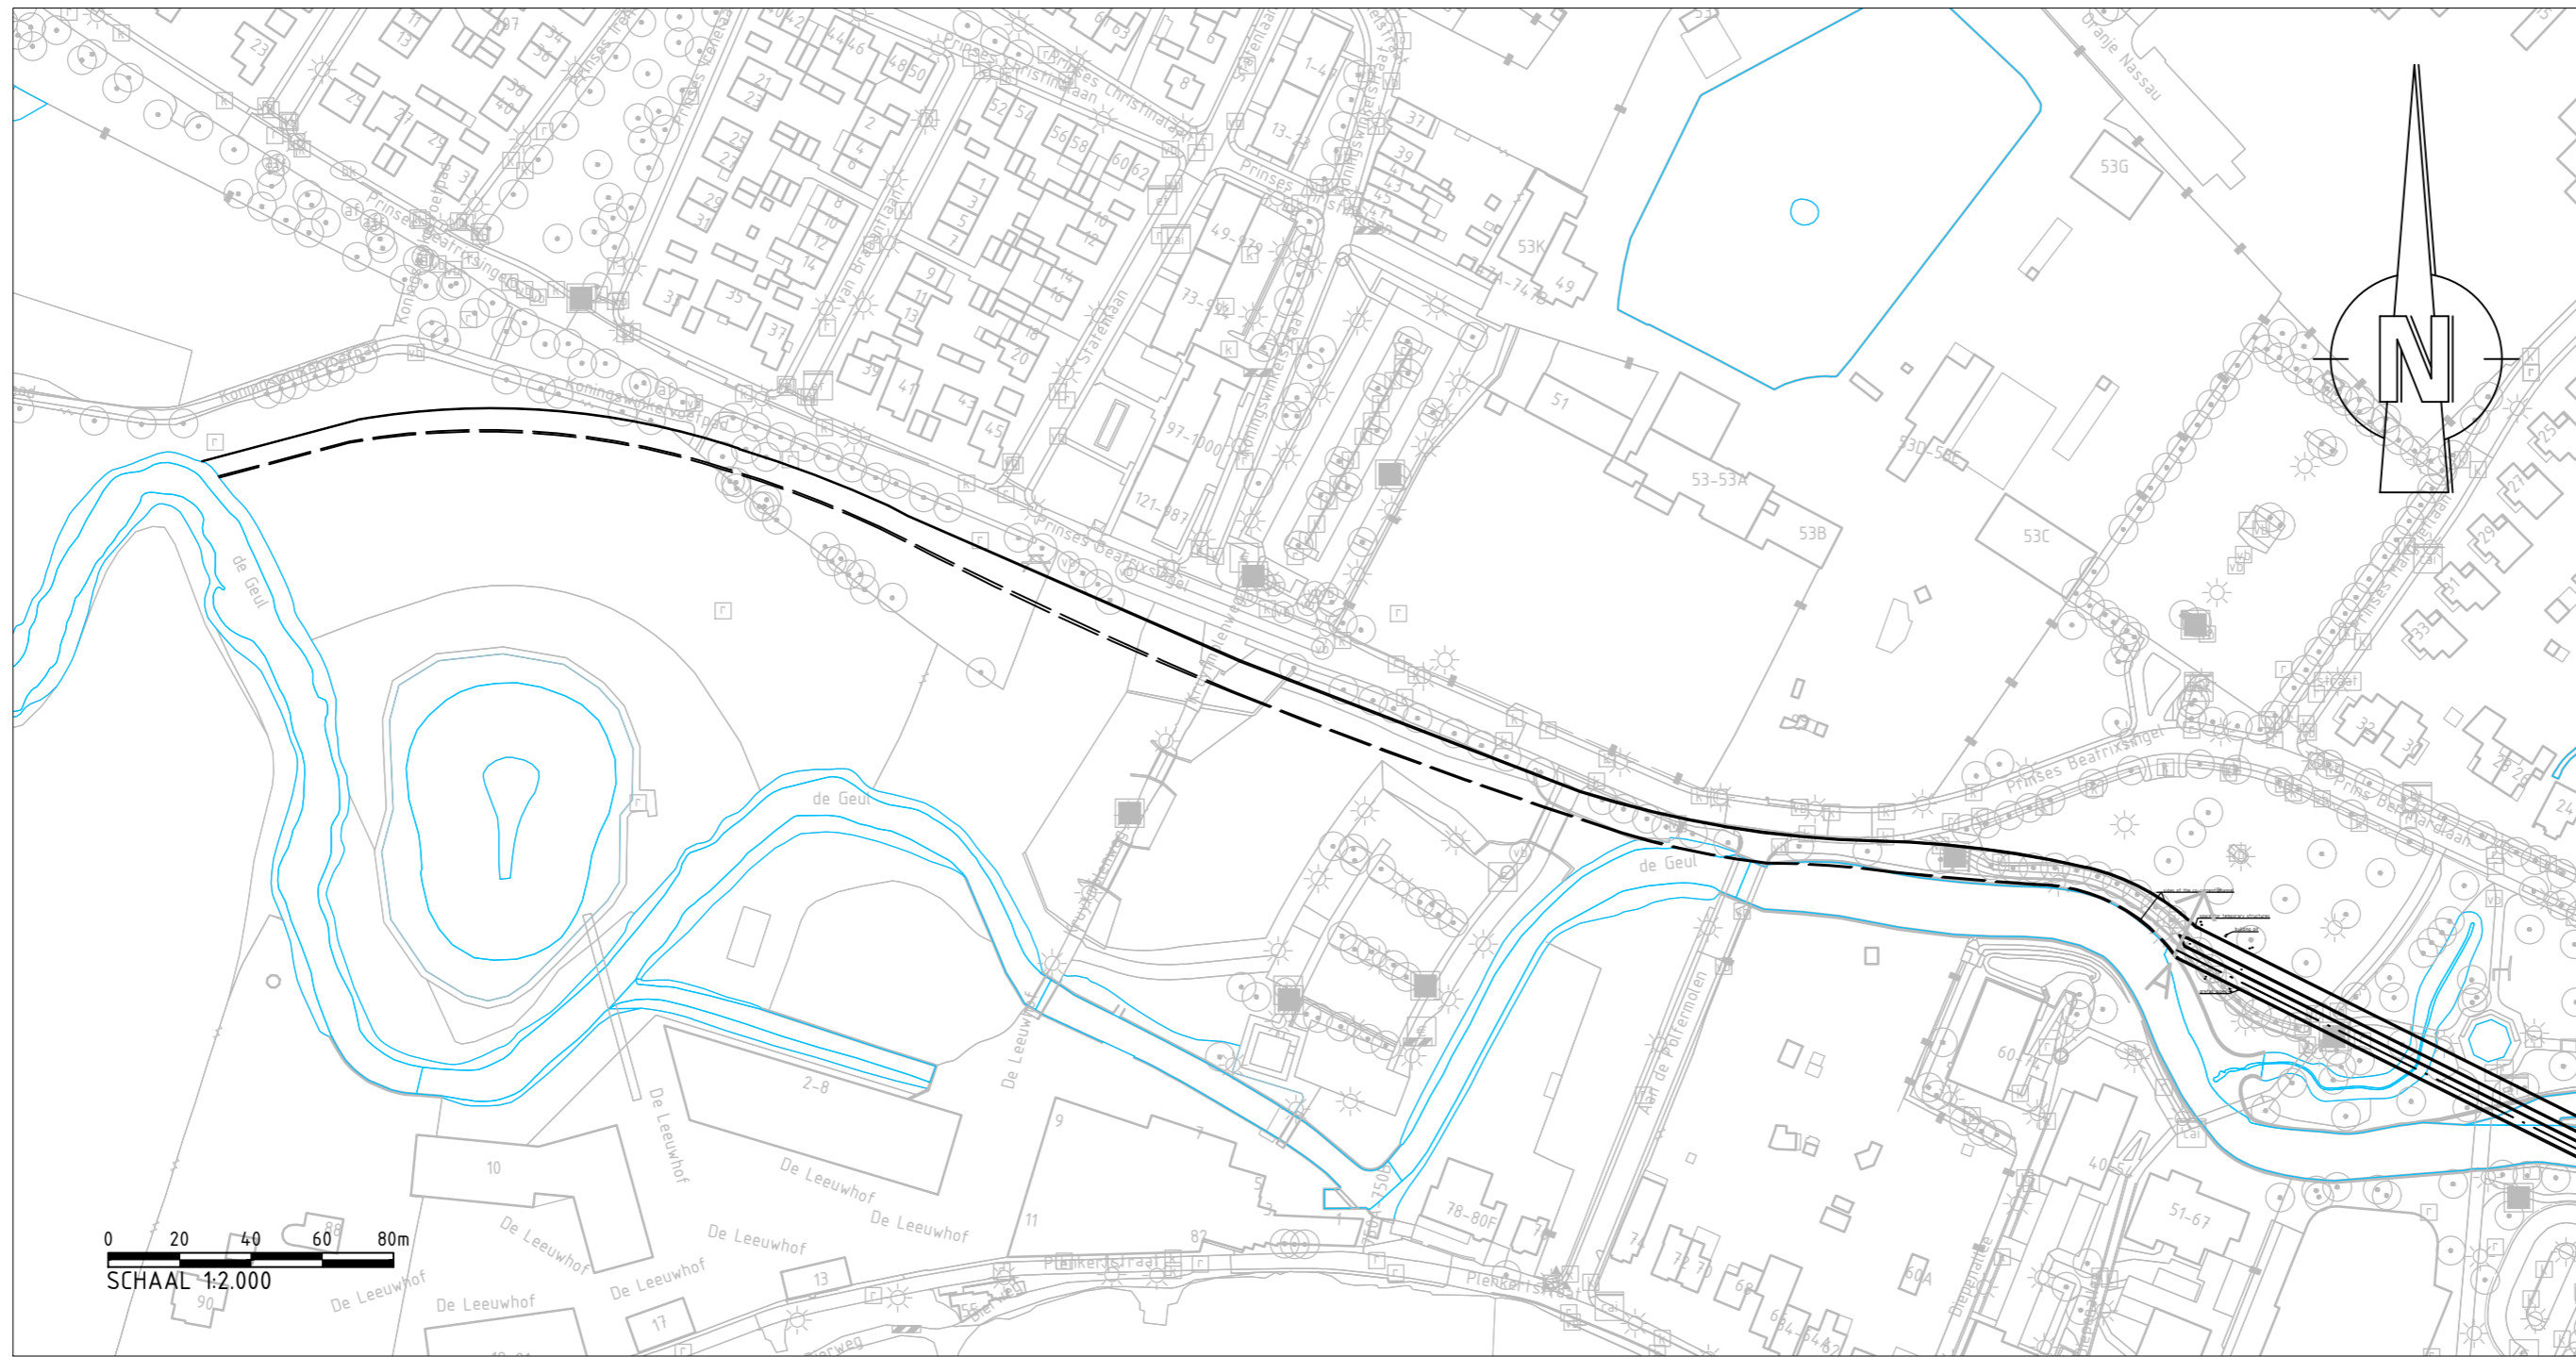

Witteveen + Bos

Rev.	Drawn by	Date	Description
A			
B			
C			


Client
MSc Graduation Thesis
 Project
Design of a flood bypass tunnel for Valkenburg aan de Geul

Description
Design Alternative 1
Passive flood bypass tunnel


Status	Final	Drawn	Rosalie Middendorp	
Date	04-02-2023	Checked		
		Approved		
Format	Scale	Project code	Drawing number	Sheet
A#				

Witteveen + Bos Raadgevende ingenieurs B.V. | Deventer
 Leeuwenbrug 8 | P.O. Box 233 | 7400 AE Deventer | The Netherlands | +31 570 69 79 11 | www.witteveenbos.com | CoC 38020751

Plot date: 2/10/2023 11:40

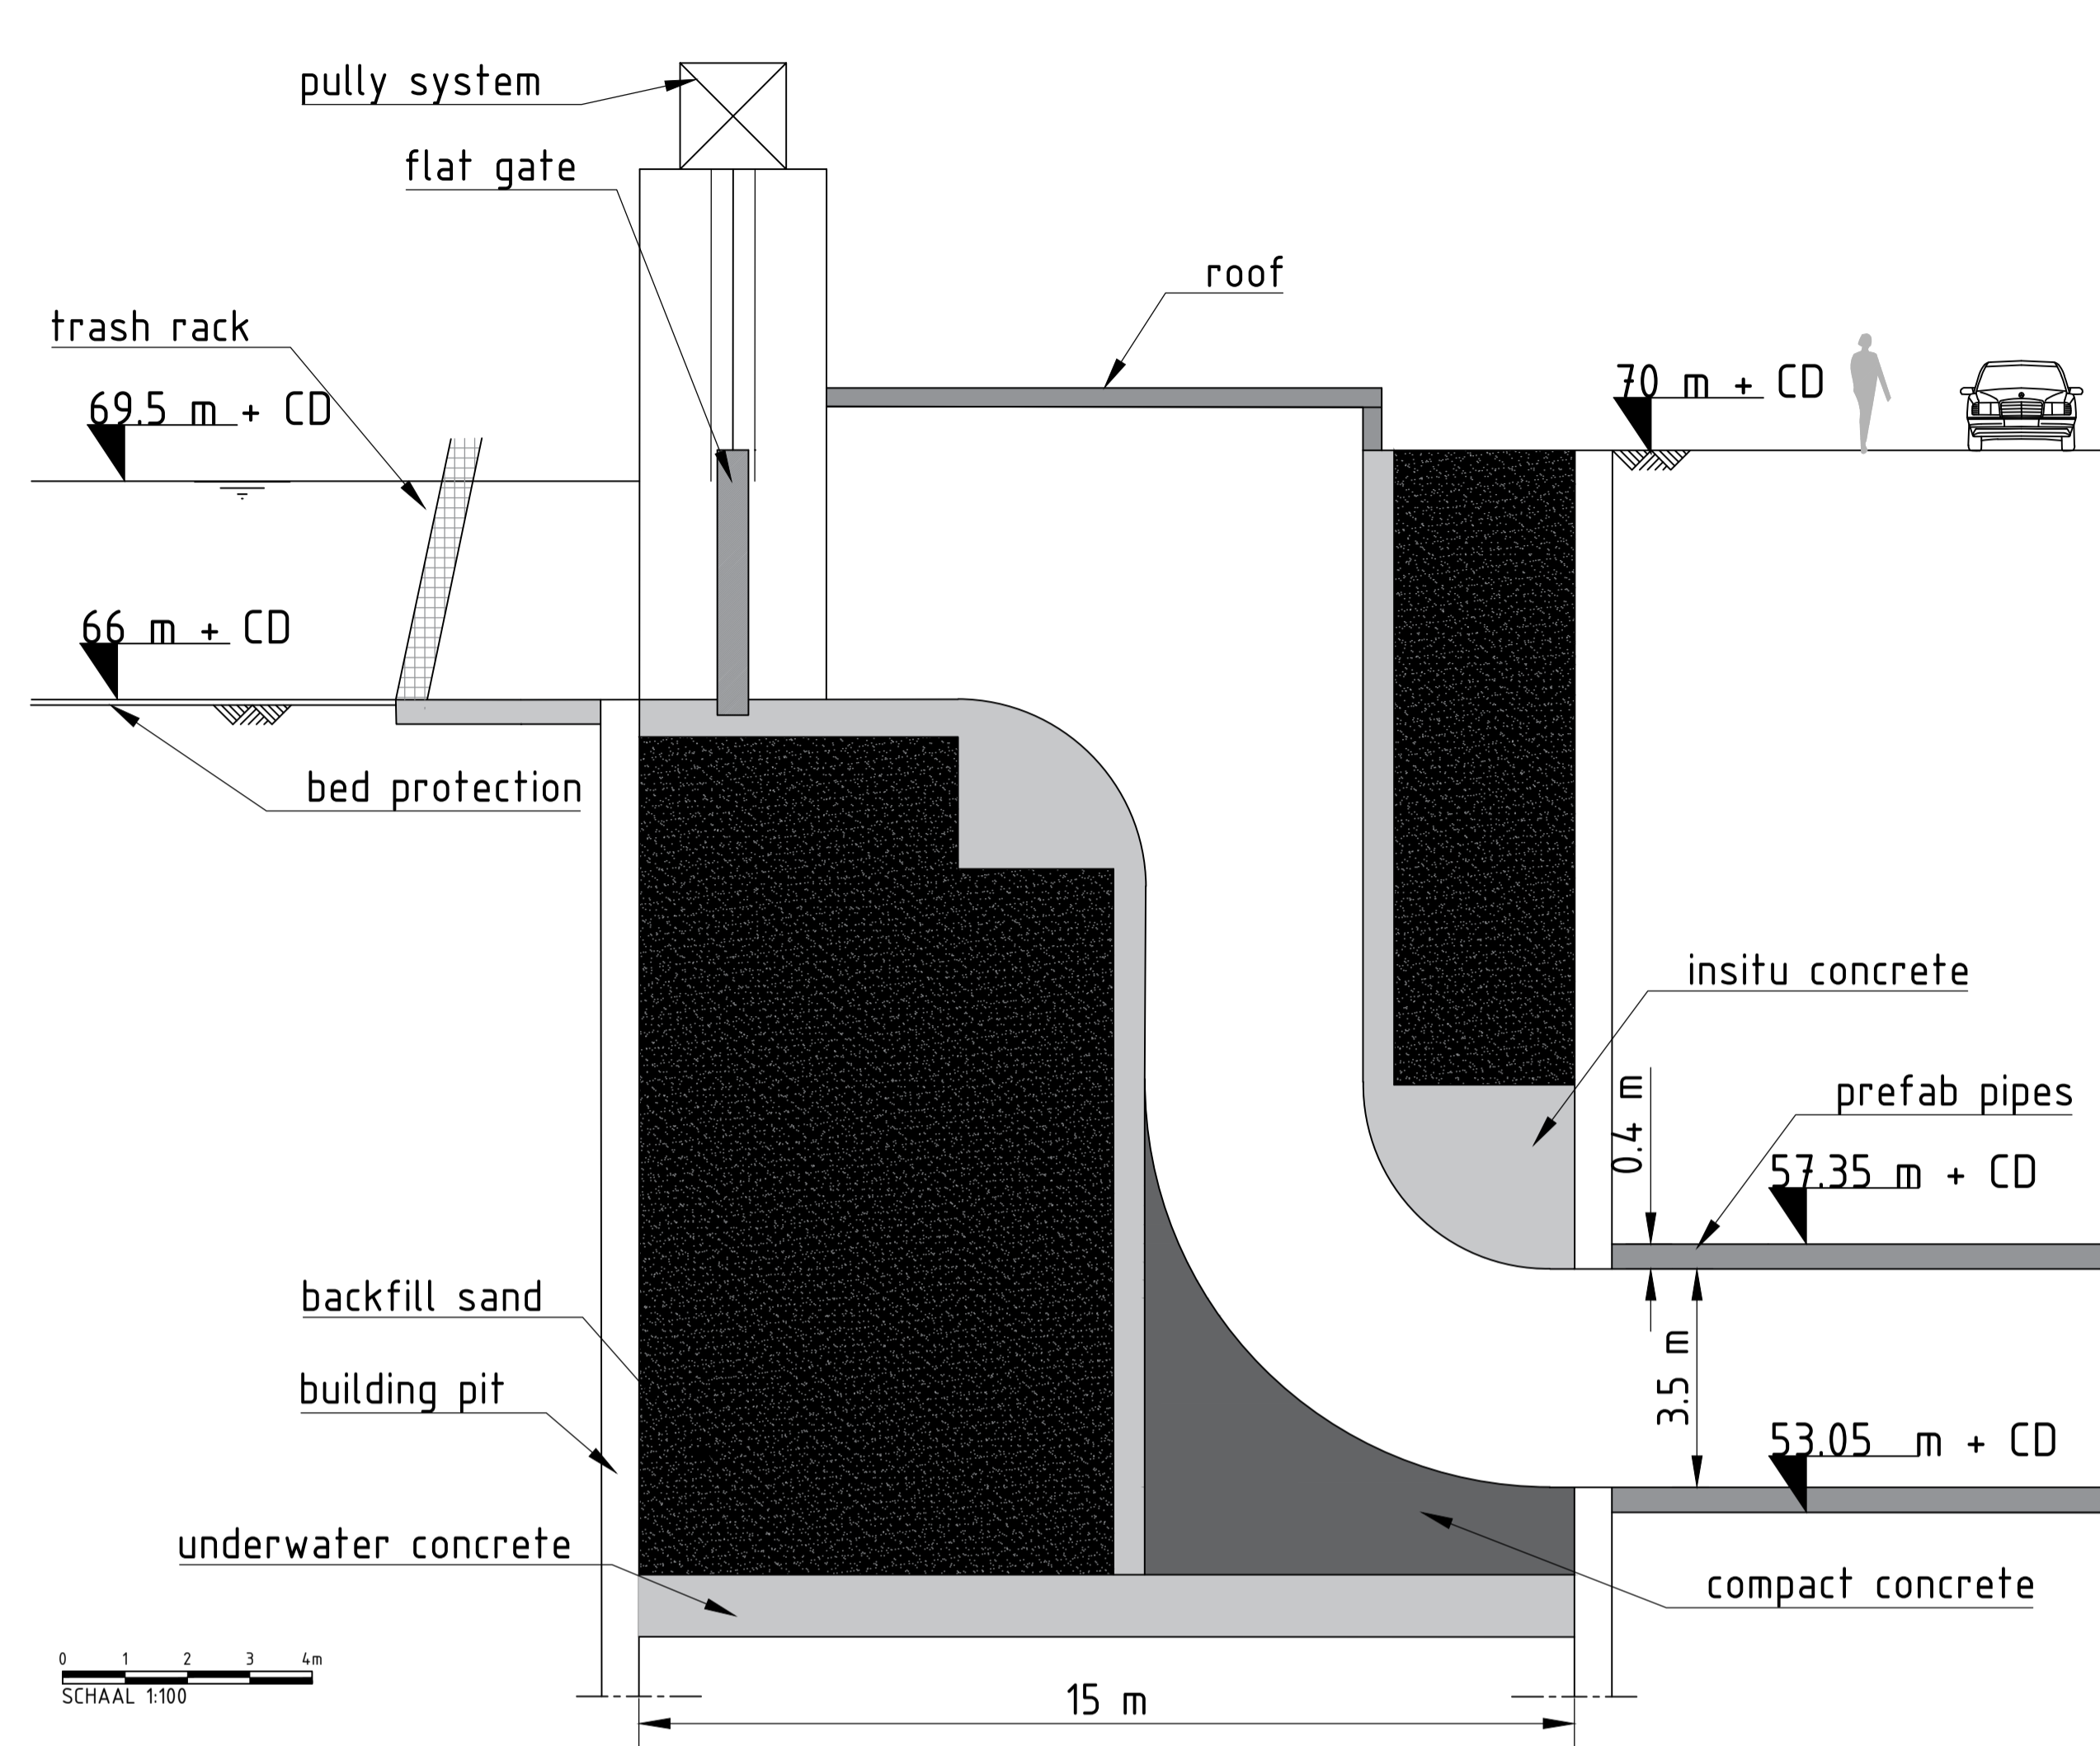

DETAIL INFLOW STRUCTURE

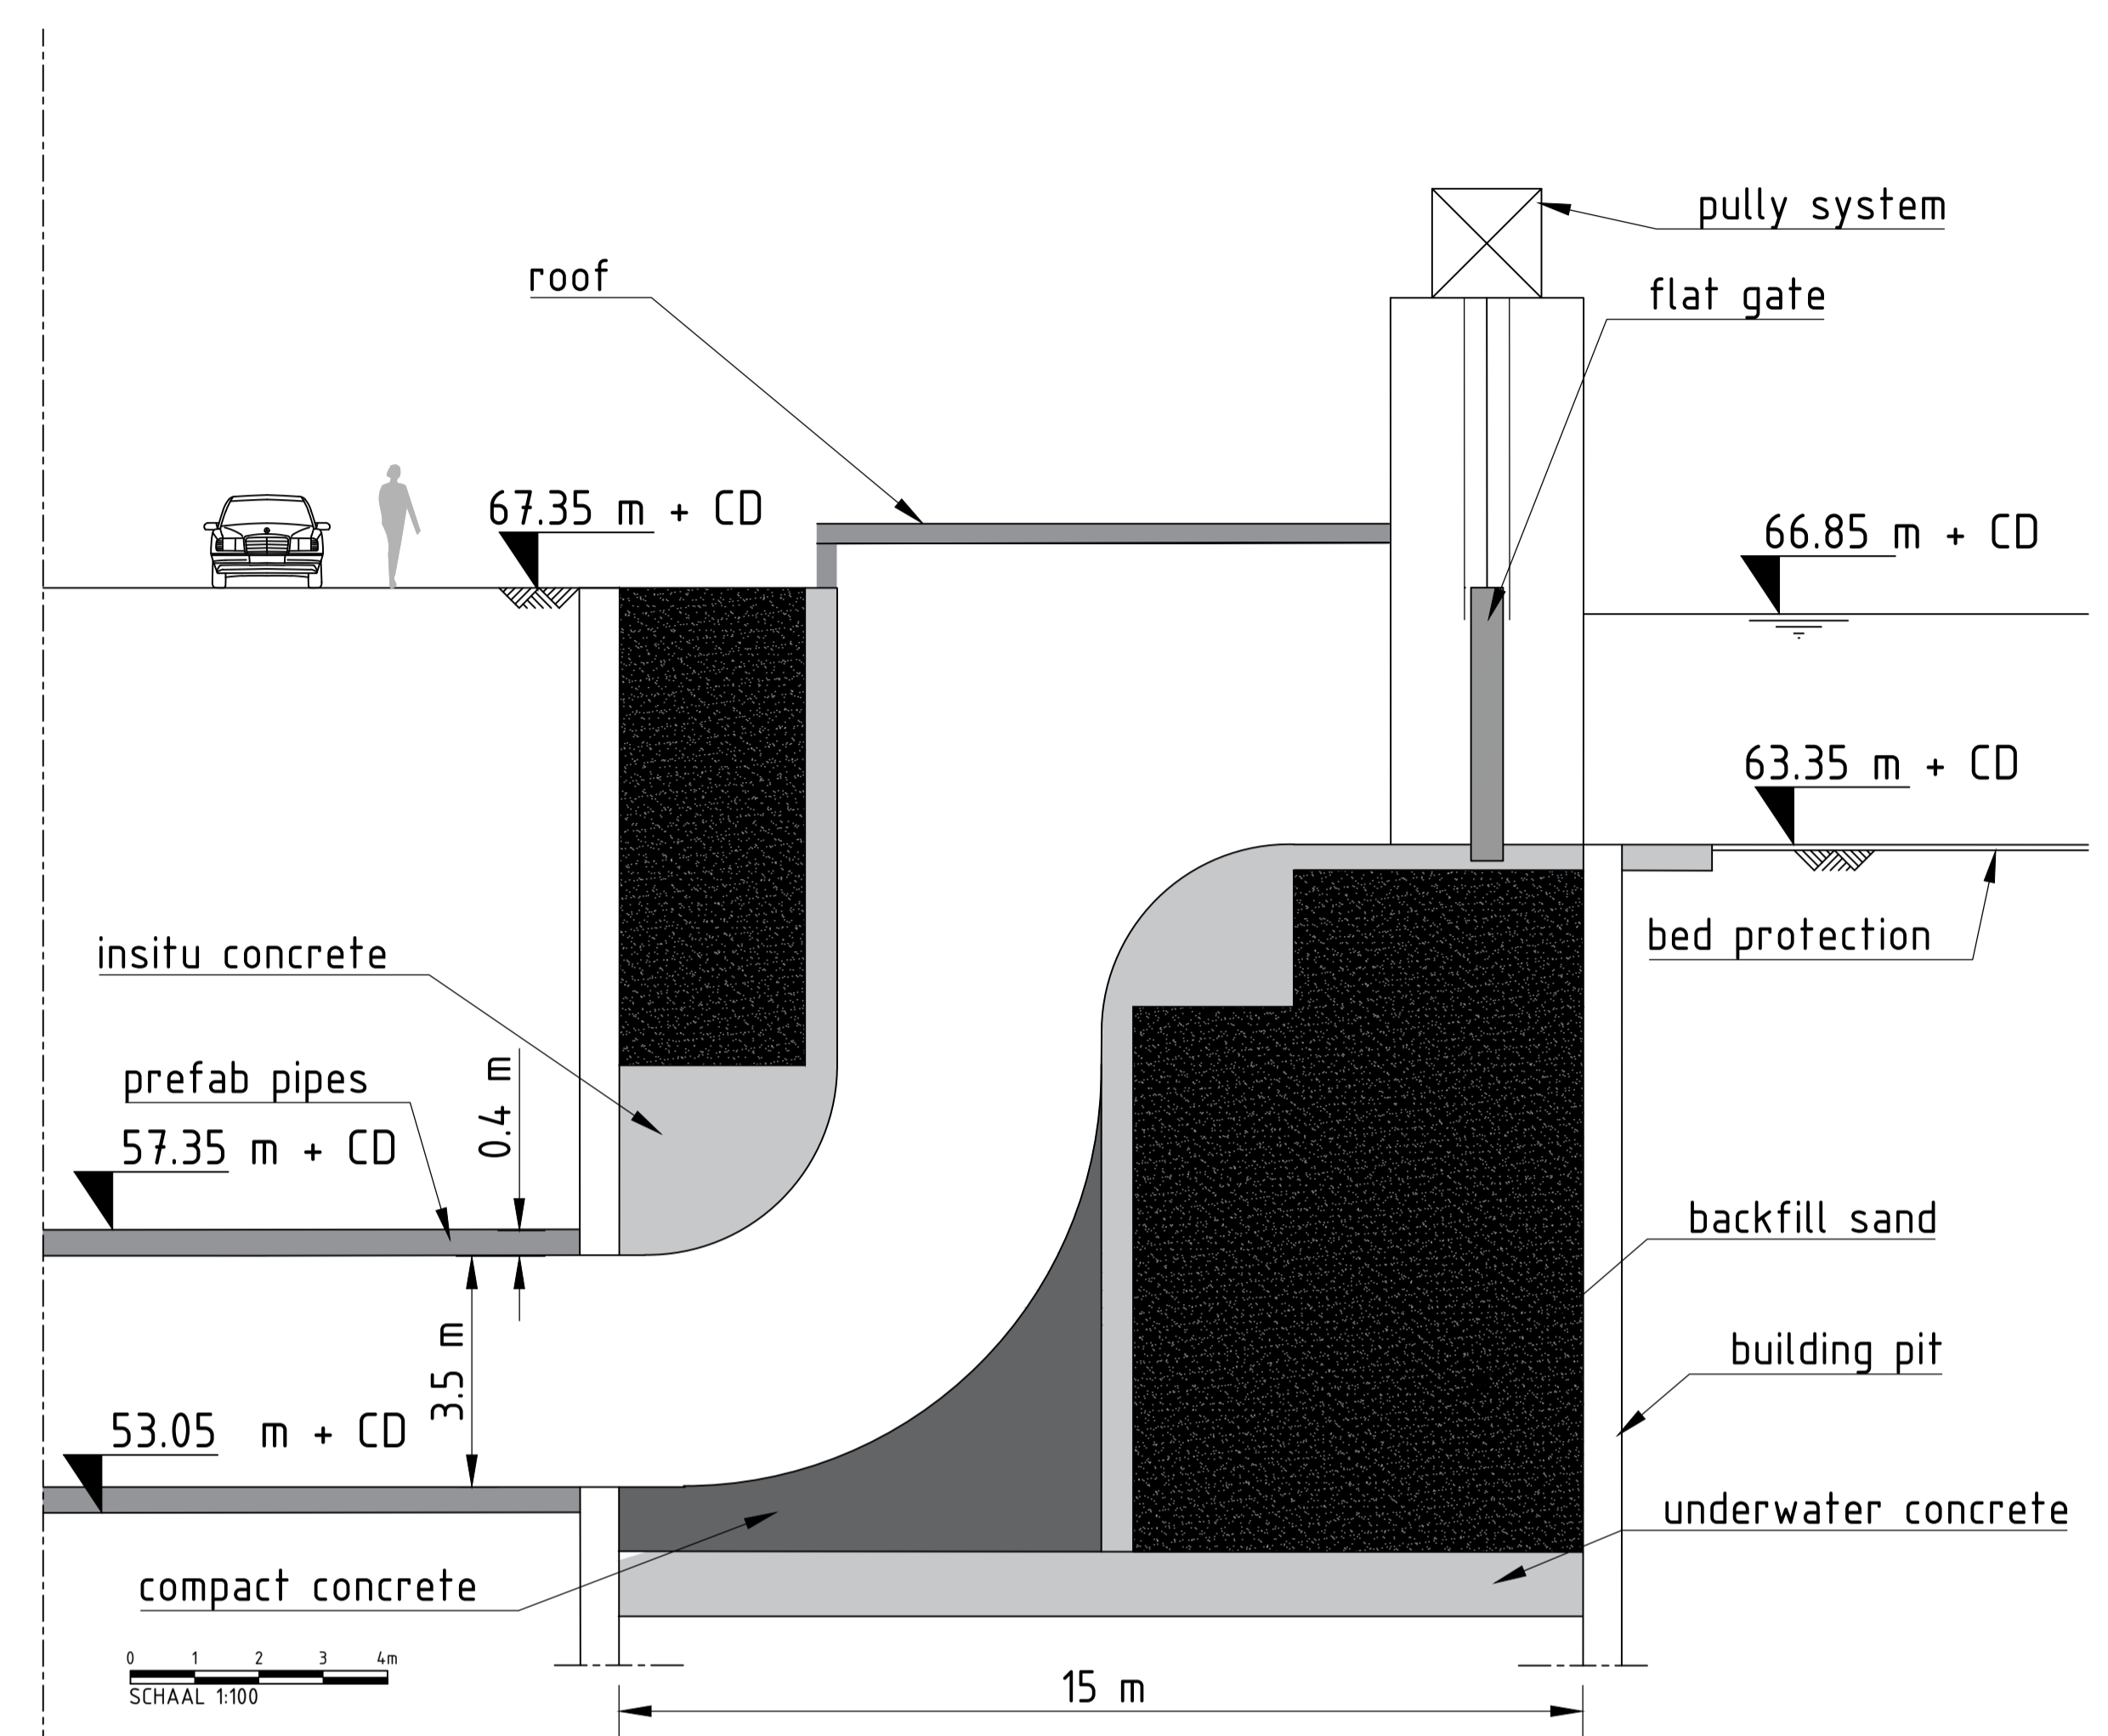

DETAIL OUTFLOW STRUCTURE






Rev.	Drawn by	Date	Description
A			
B			
C			

Client
MSc Graduation Thesis
 Project
Design of a flood bypass tunnel for Valkenburg aan de Geul

Description
Design Alternative 2: Cross-section
Active flood bypass tunnel

Status	Final	Drawn	Rosalie Middendorp
Date	04-02-2023	Checked	
Format	Scale	Approved	
A#		Project code	Drawing number Sheet

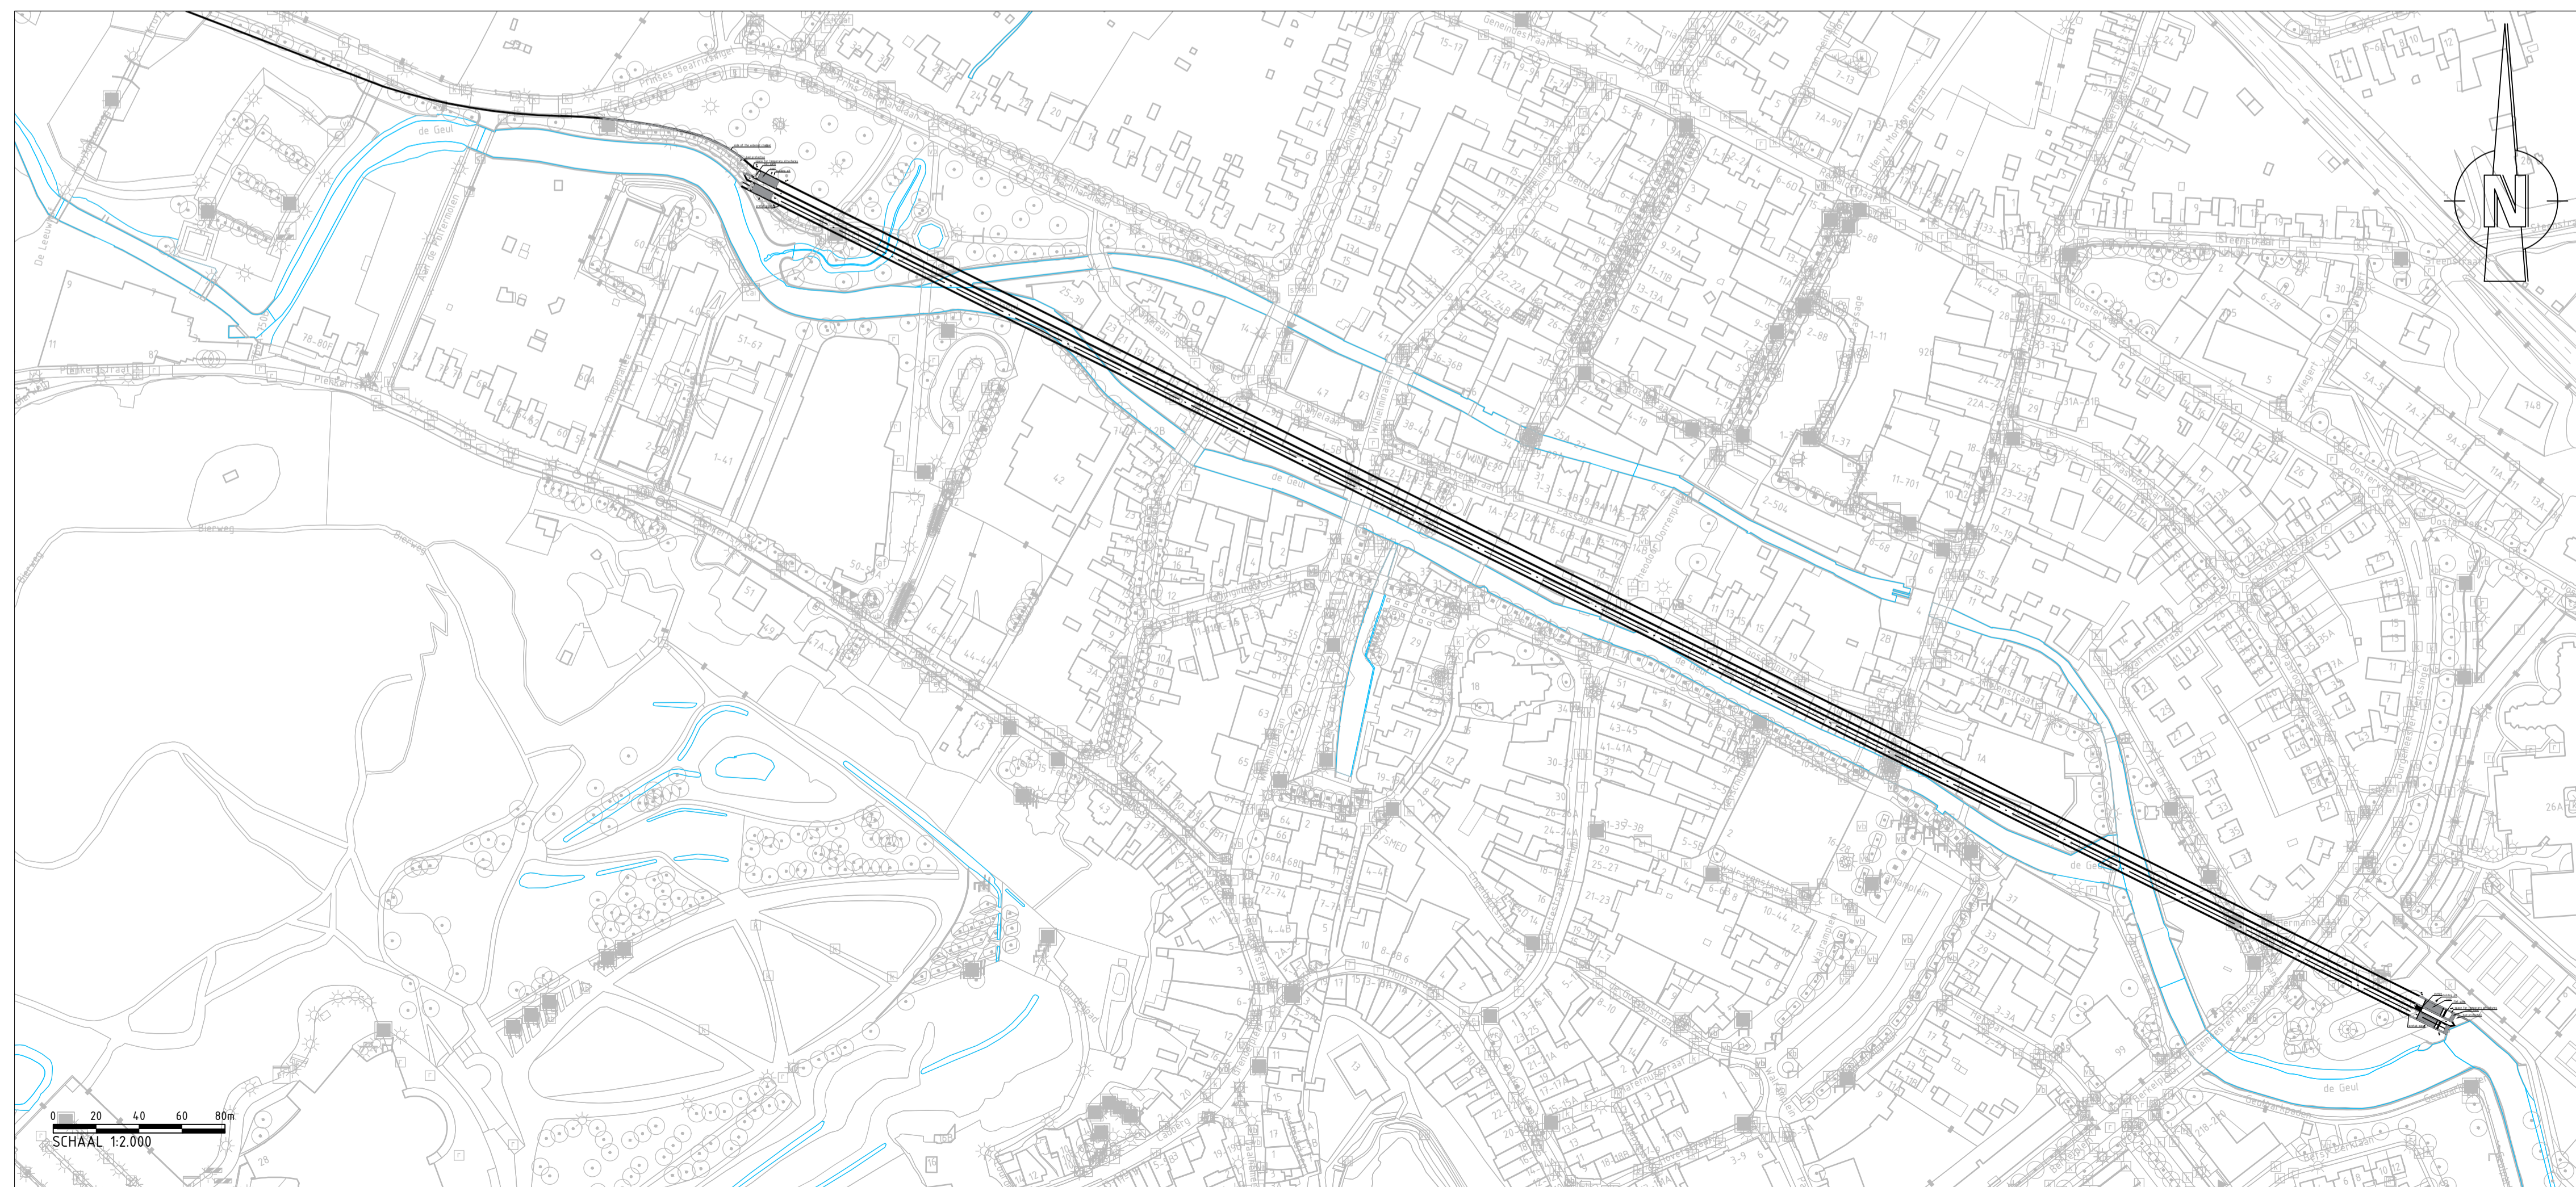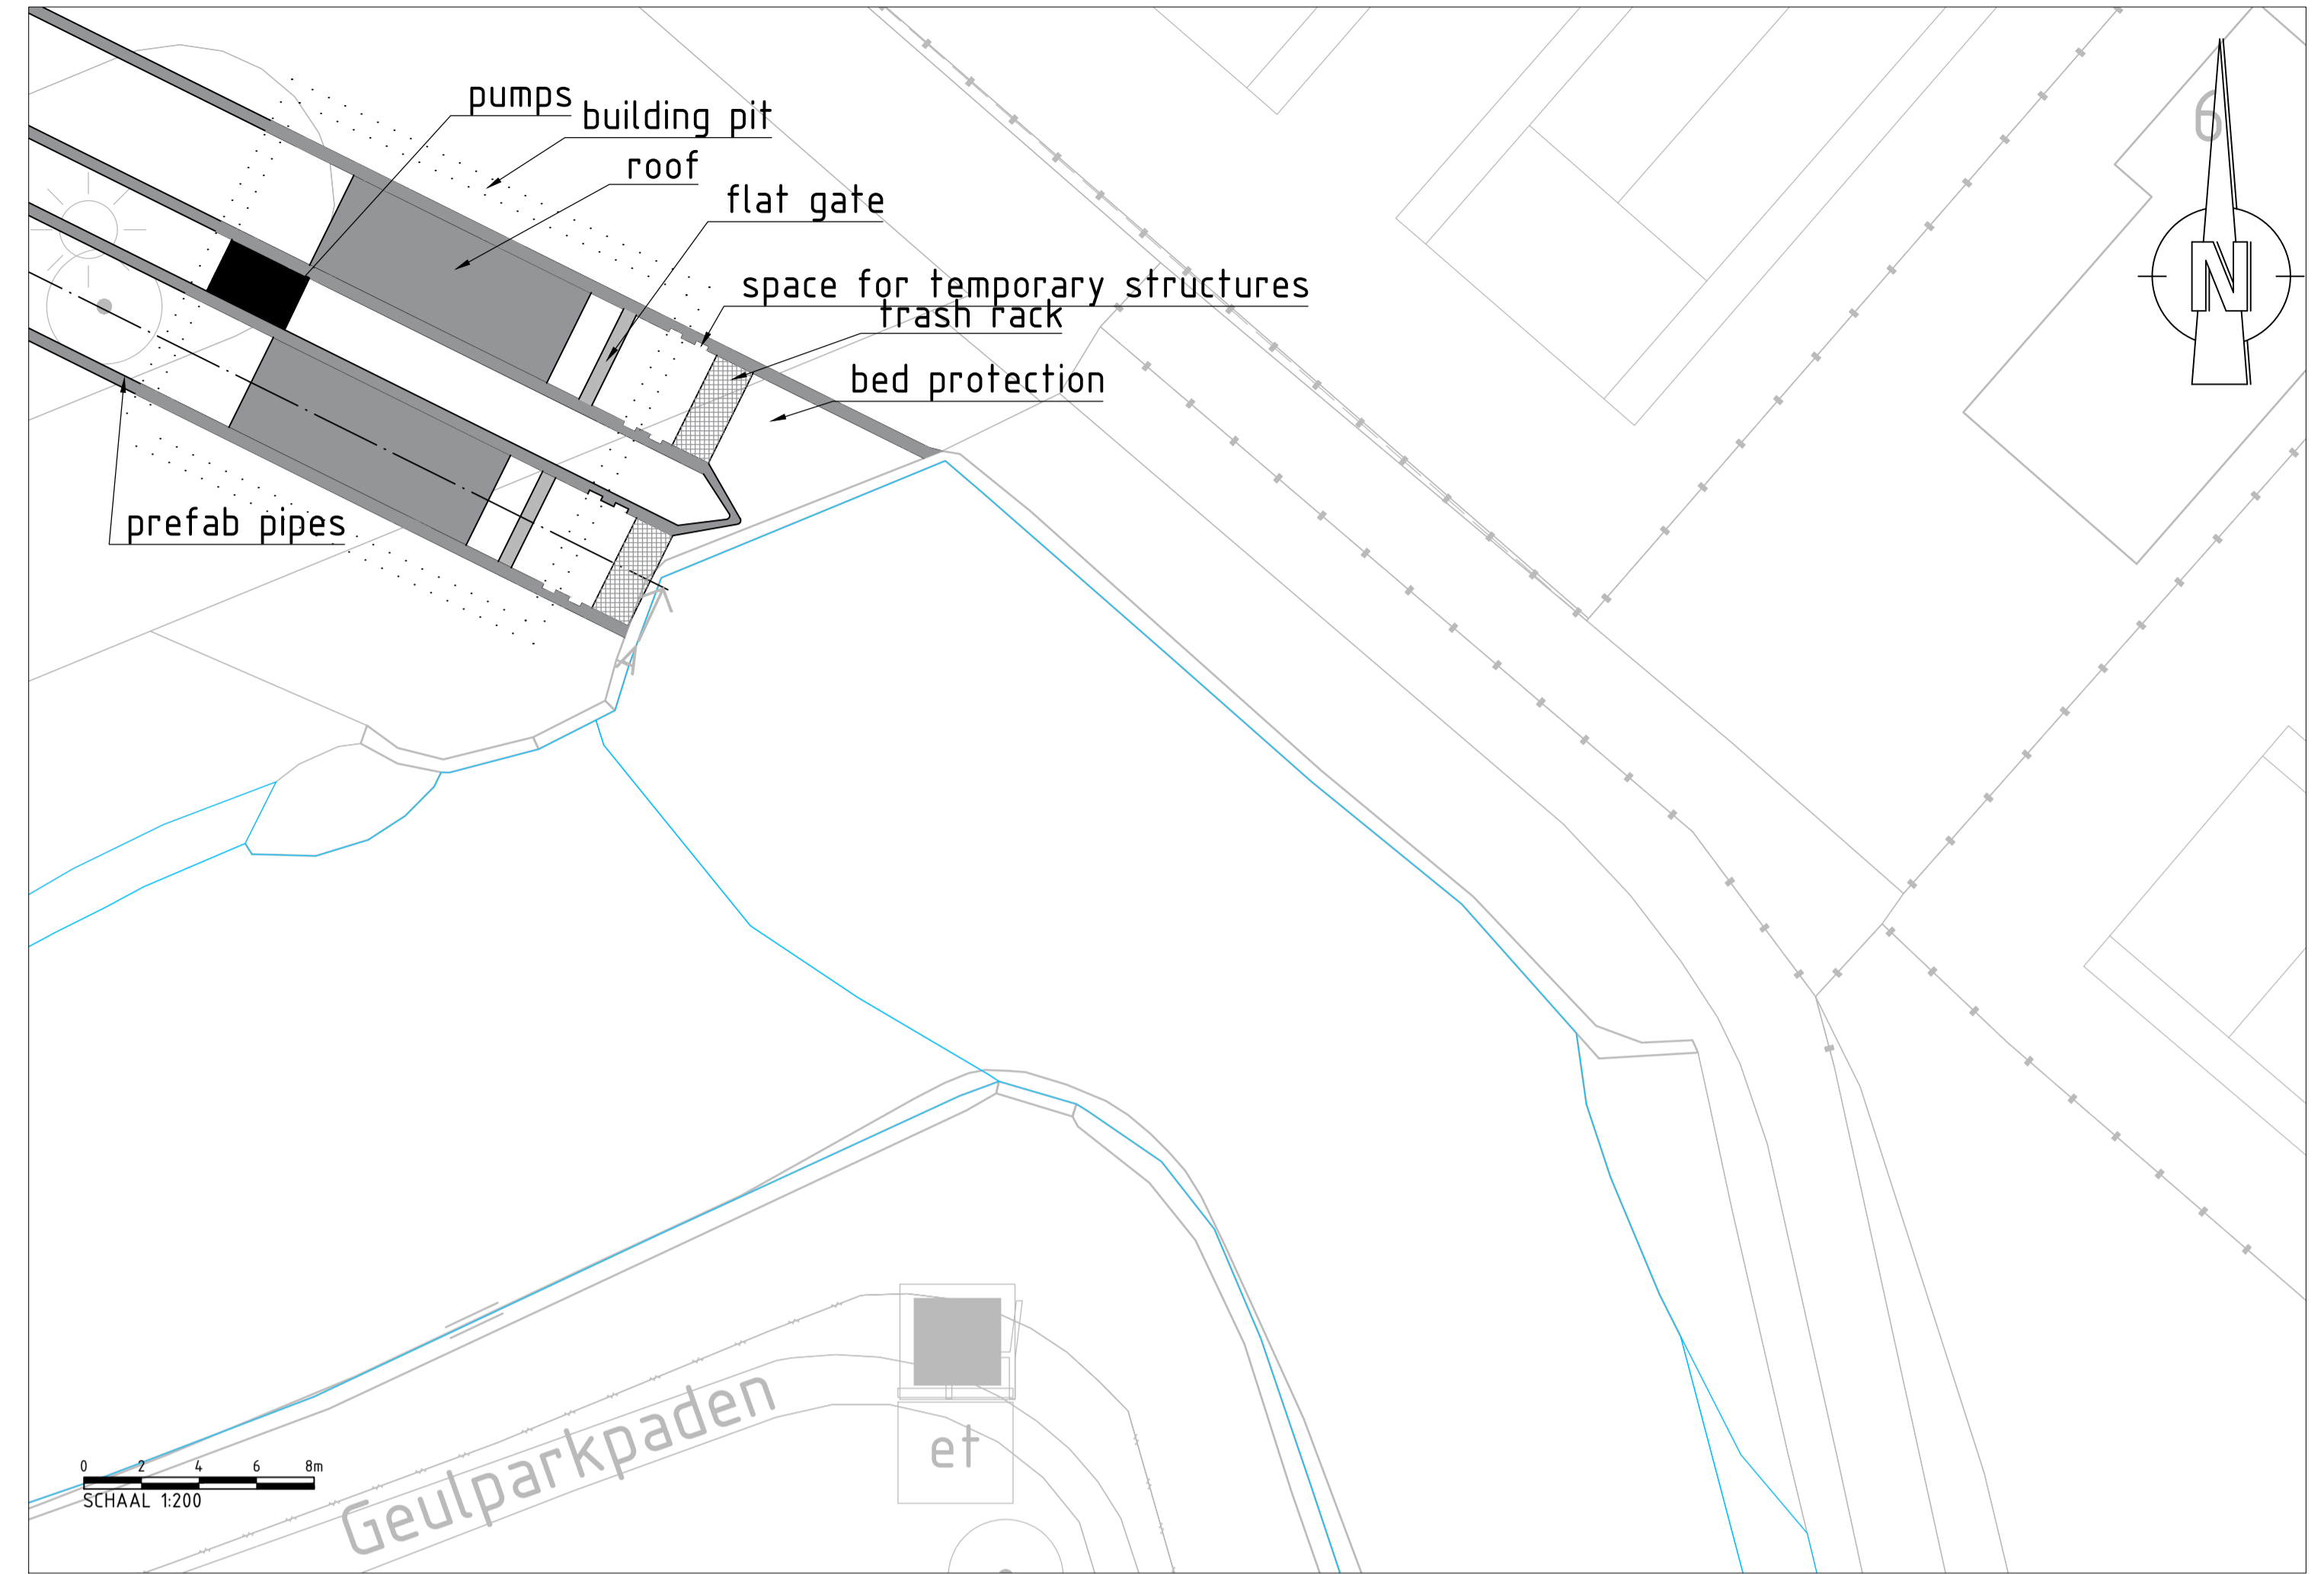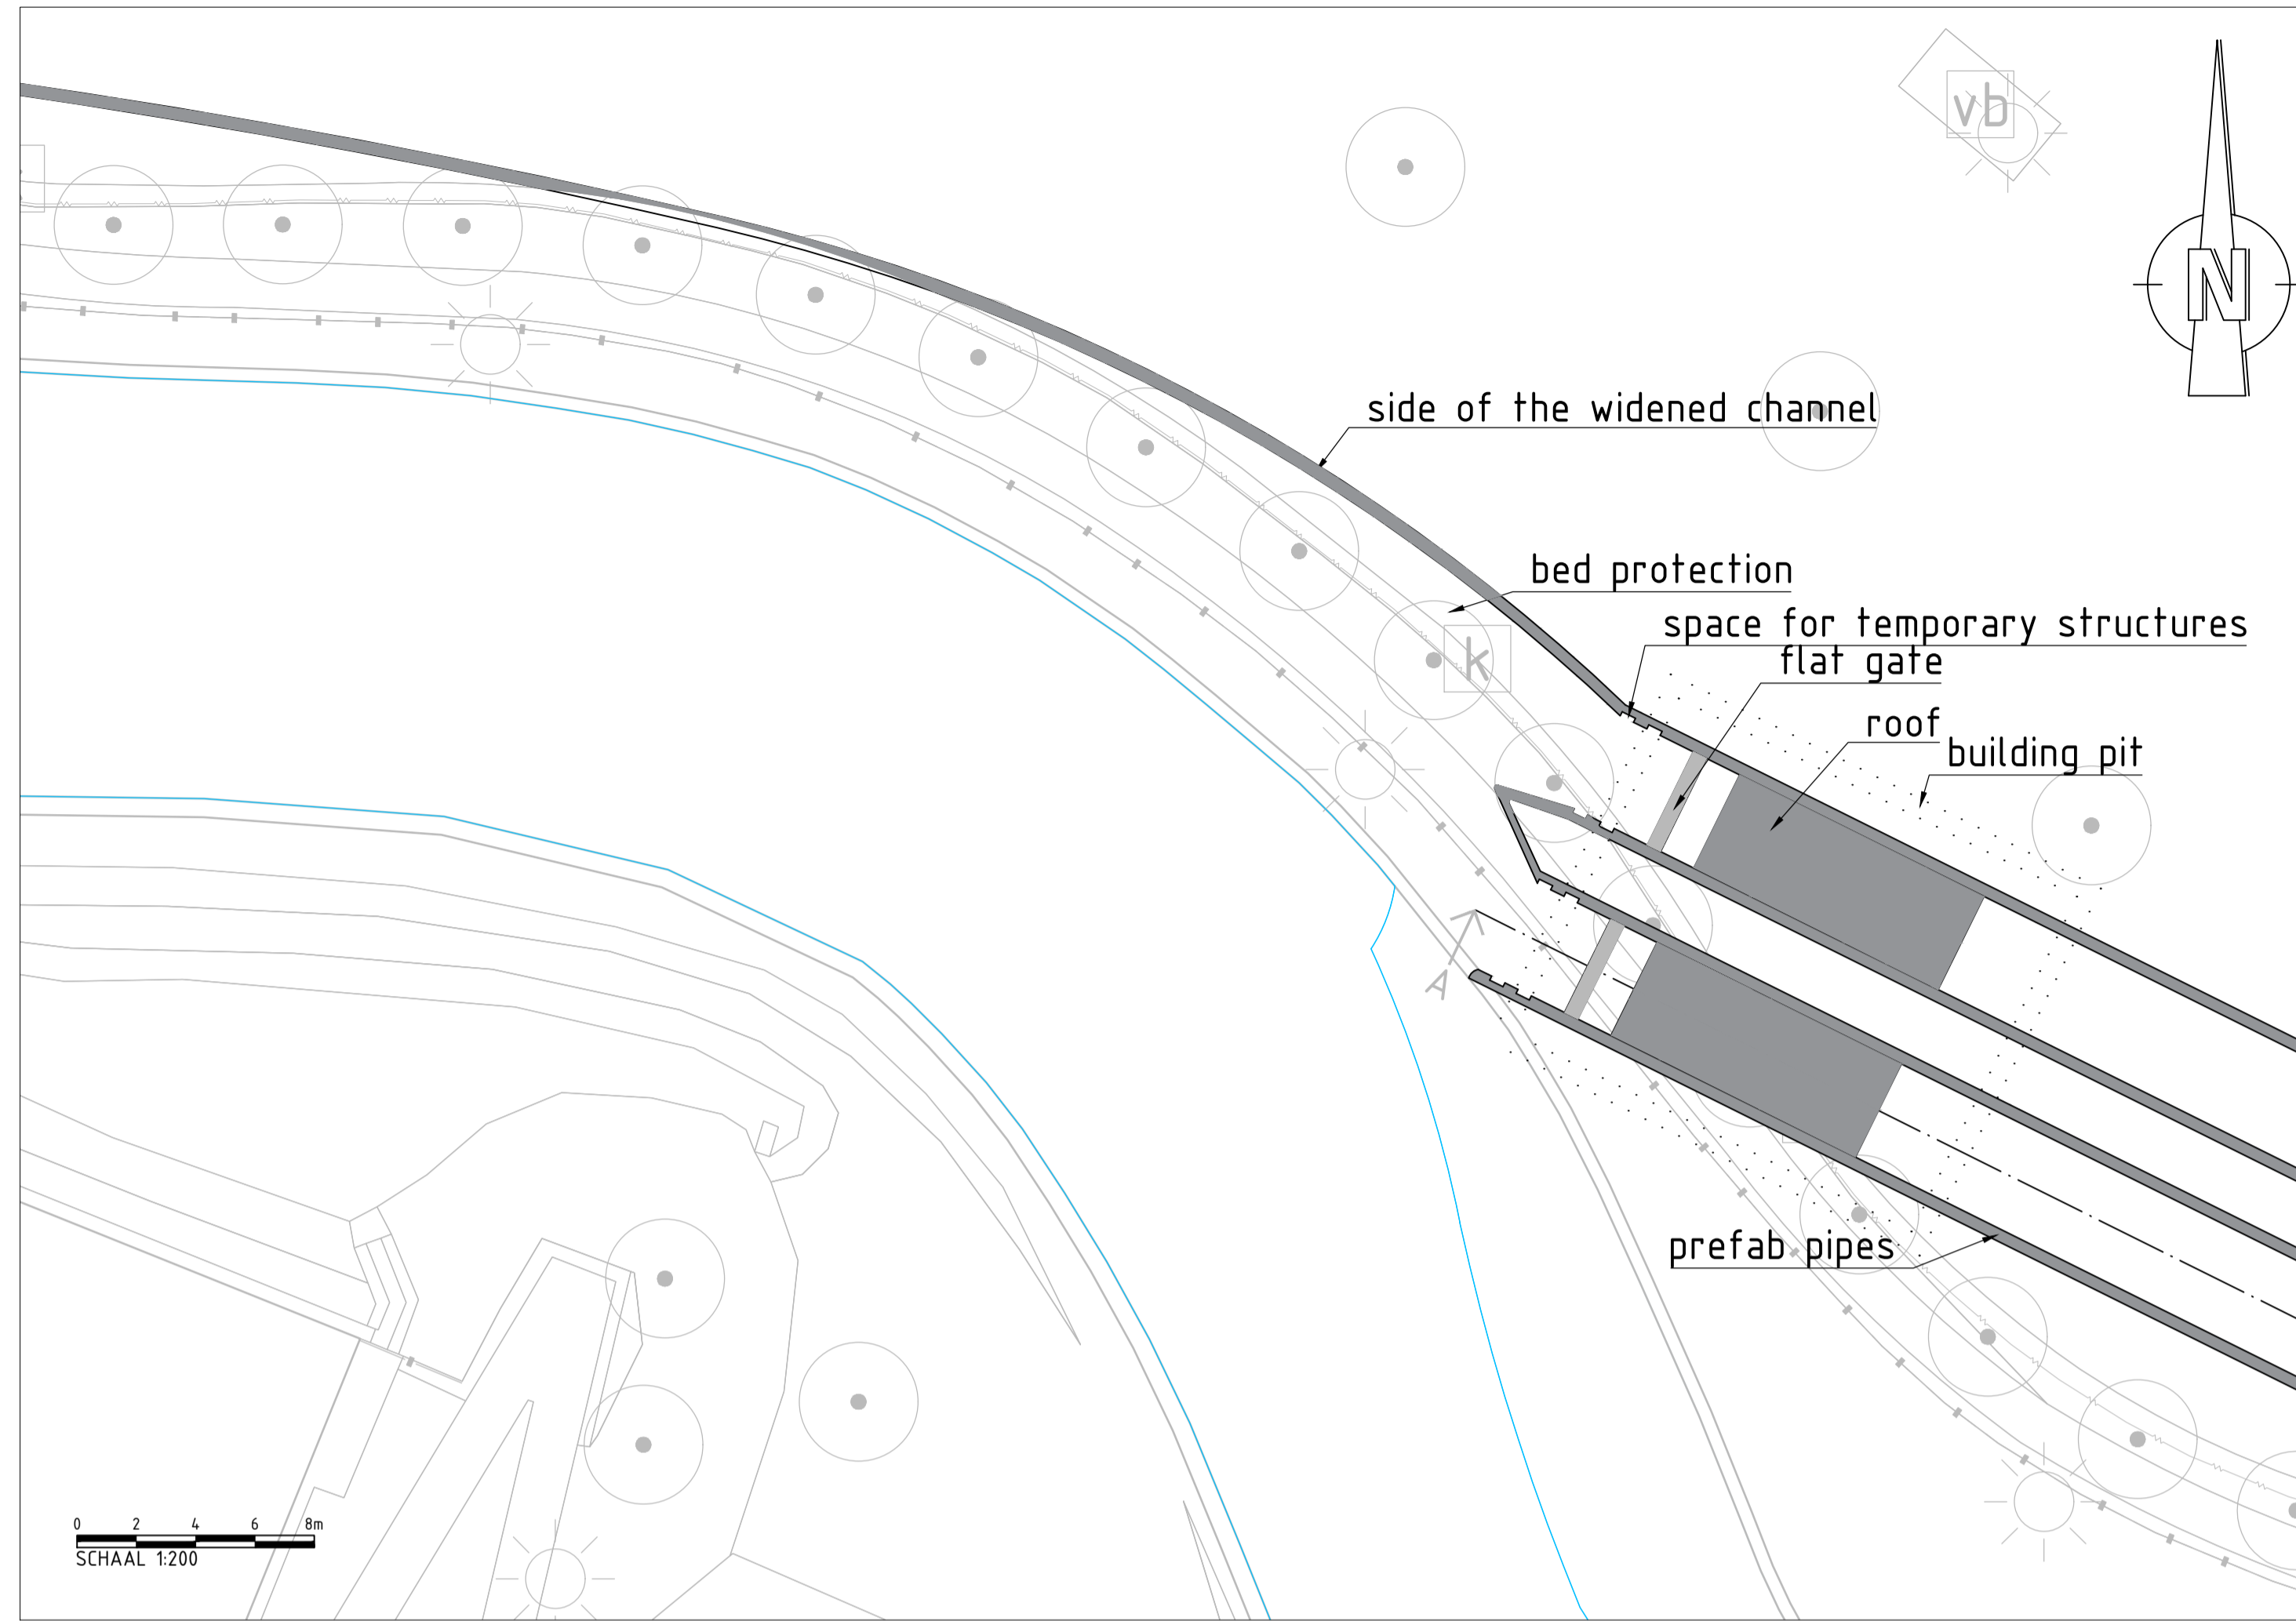

Witteveen+Bos

Rev.	Drawn by	Date	Description
A			
B			
C			


Client
MSc Graduation Thesis
 Project
Design of a flood bypass tunnel for Valkenburg aan de Geul

Description
Design Alternative 2
Active flood bypass tunnel

Status	Final	Drawn	Rosalie Middendorp
Date	04-02-2023	Checked	
Format	Scale	Project code	Drawing number
A#			Sheet

Witteveen+Bos Raadgevende ingenieurs B.V. | Deventer
 Leeuwenbrug 8 | P.O. Box 233 | 7400 AE Deventer | The Netherlands | +31 570 69 79 11 | www.witteveenbos.com | CoC 38020751
 Plot date: 2/10/2023 11:41

File location and name: D:\Users\MIDR3\Documents\Programma's\SD\Iaob\Concepts\Concept2.dwg

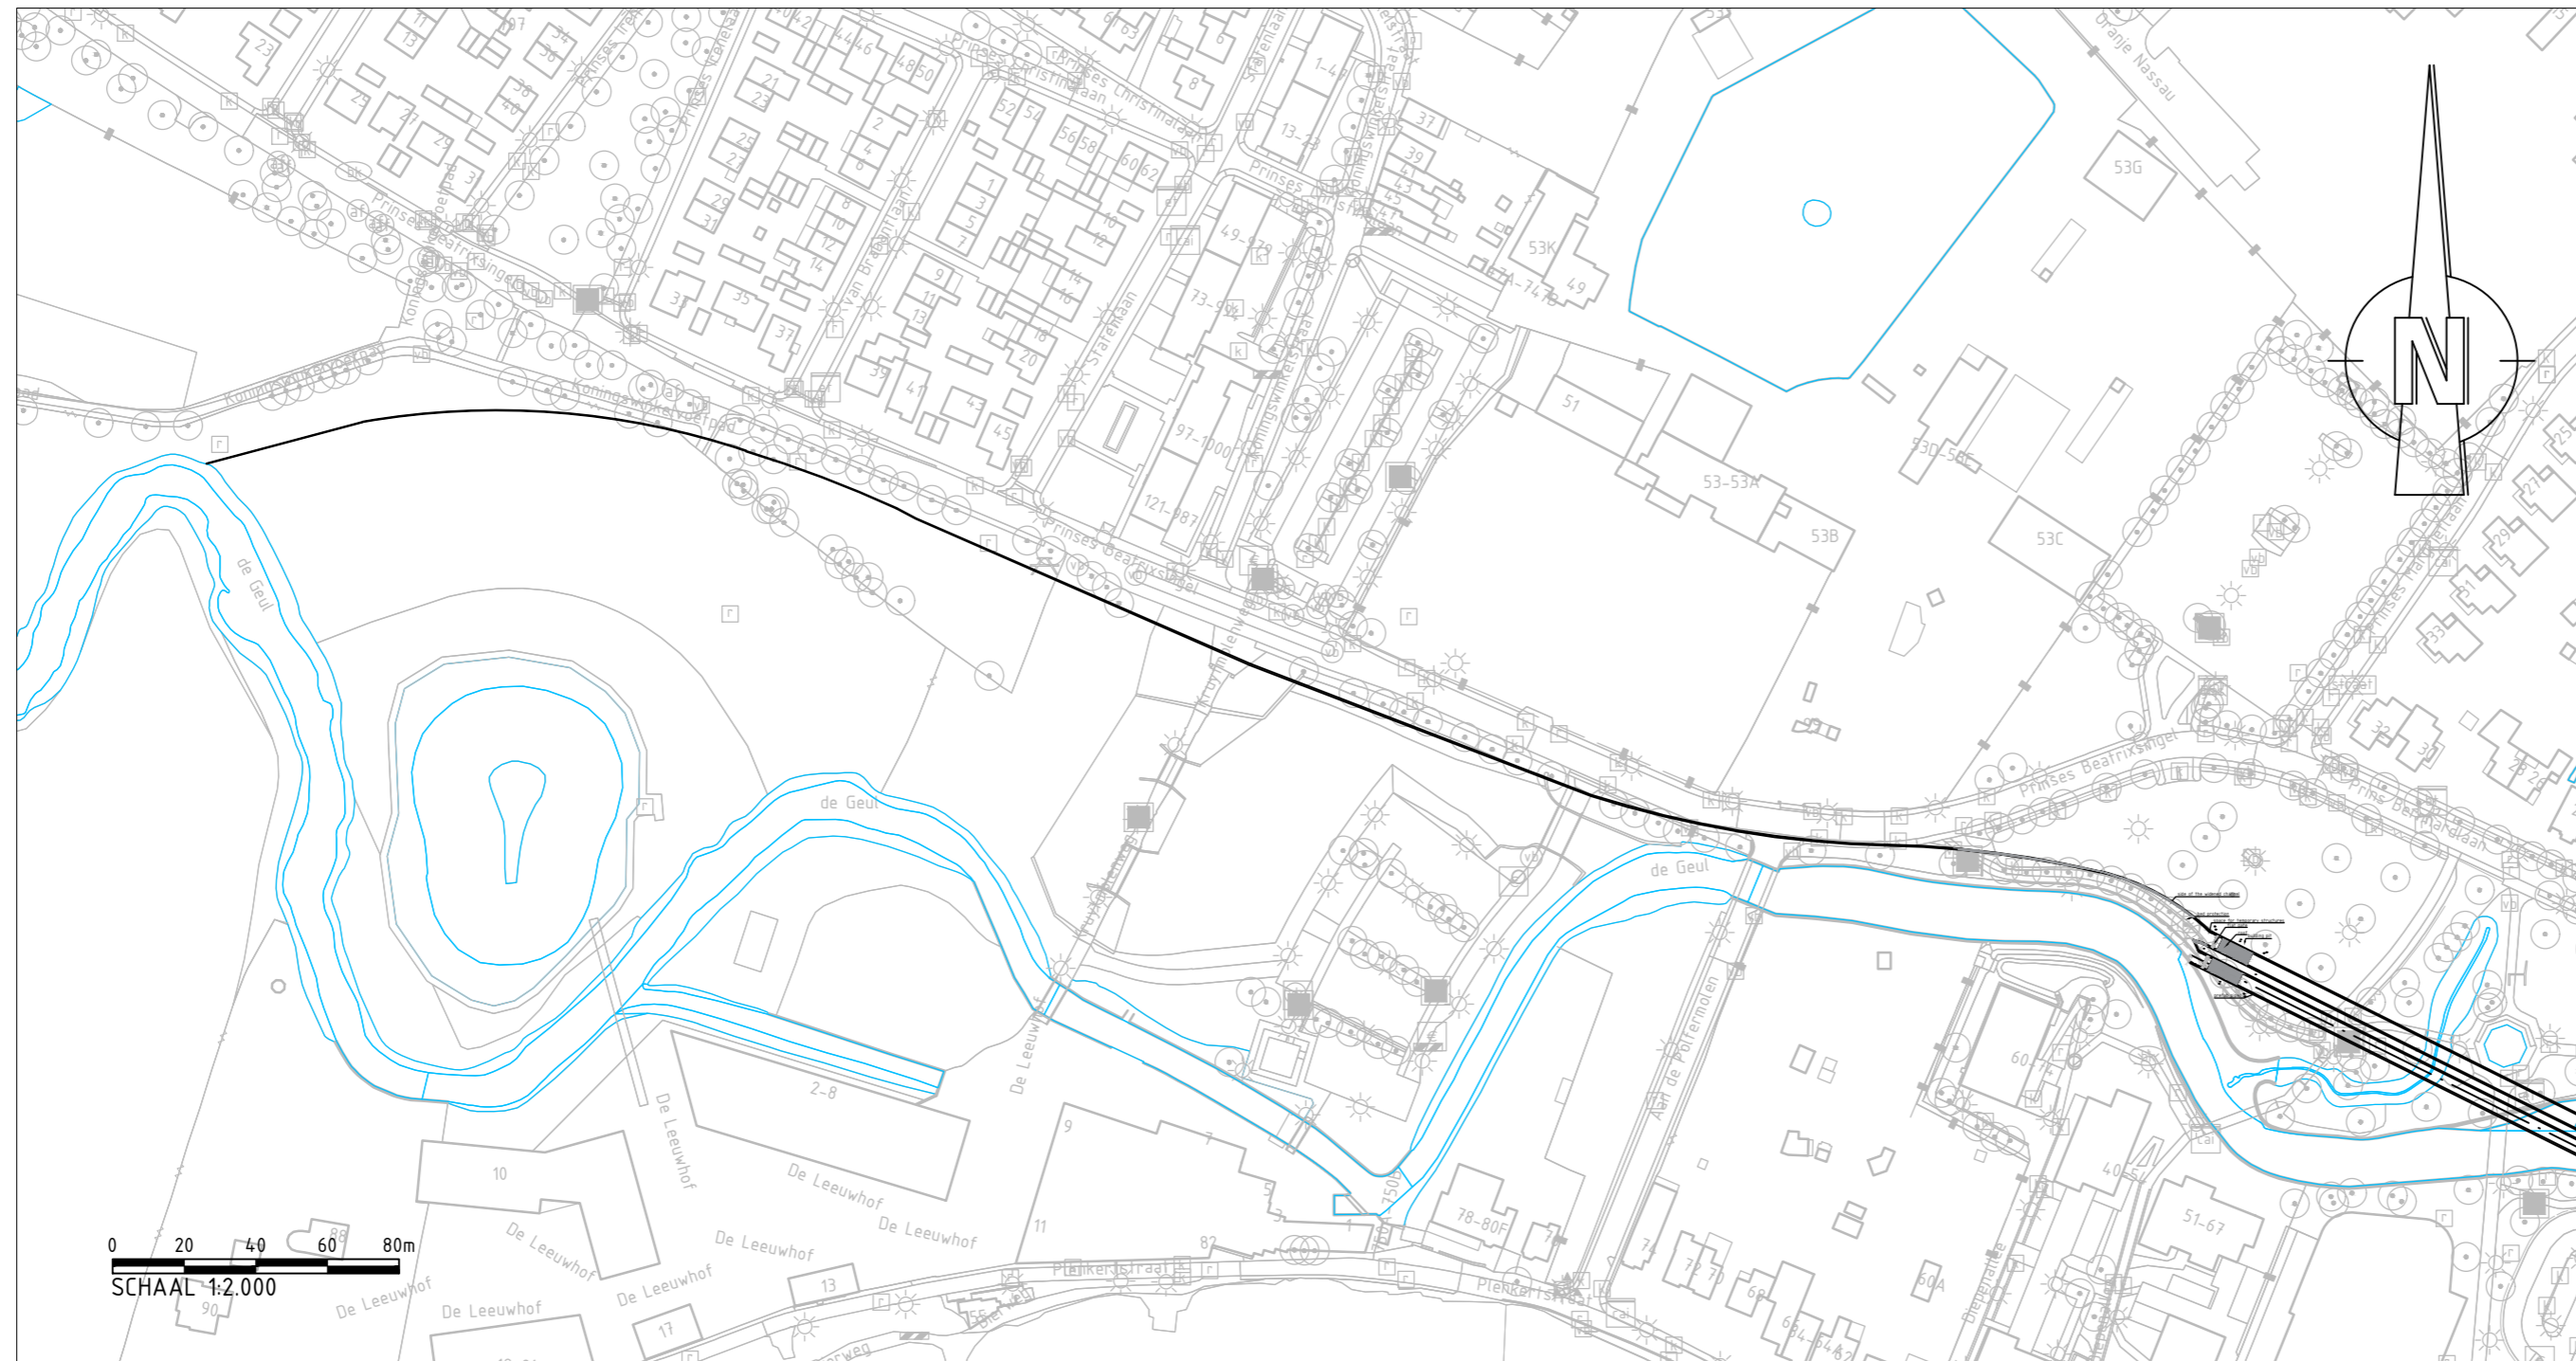

Witteveen + Bos

Rev.	Drawn by	Date	Description
A			
B			
C			

Client
MSc Graduation Thesis
 Project
Design of a flood bypass tunnel for Valkenburg aan de Geul

Description
Design Alternative 1
Passive flood bypass tunnel

Status	Final	Drawn	Rosalie Middendorp	
Date	04-02-2023	Checked		
		Approved		
Format	Scale	Project code	Drawing number	Sheet
A#				

Witteveen + Bos Raadgevende ingenieurs B.V. | Deventer
 Leeuwenbrug 8 | P.O. Box 233 | 7400 AE Deventer | The Netherlands | +31 570 69 79 11 | www.witteveenbos.com | CoC 38020751

Plot date: 2/10/2023 11:41

File location and name: D:\Users\WDR3\Documents\Programma's\3D\Rob\Concepts\Concept2.dwg