


The Place



Site Plan
Scale 1/500


The Place

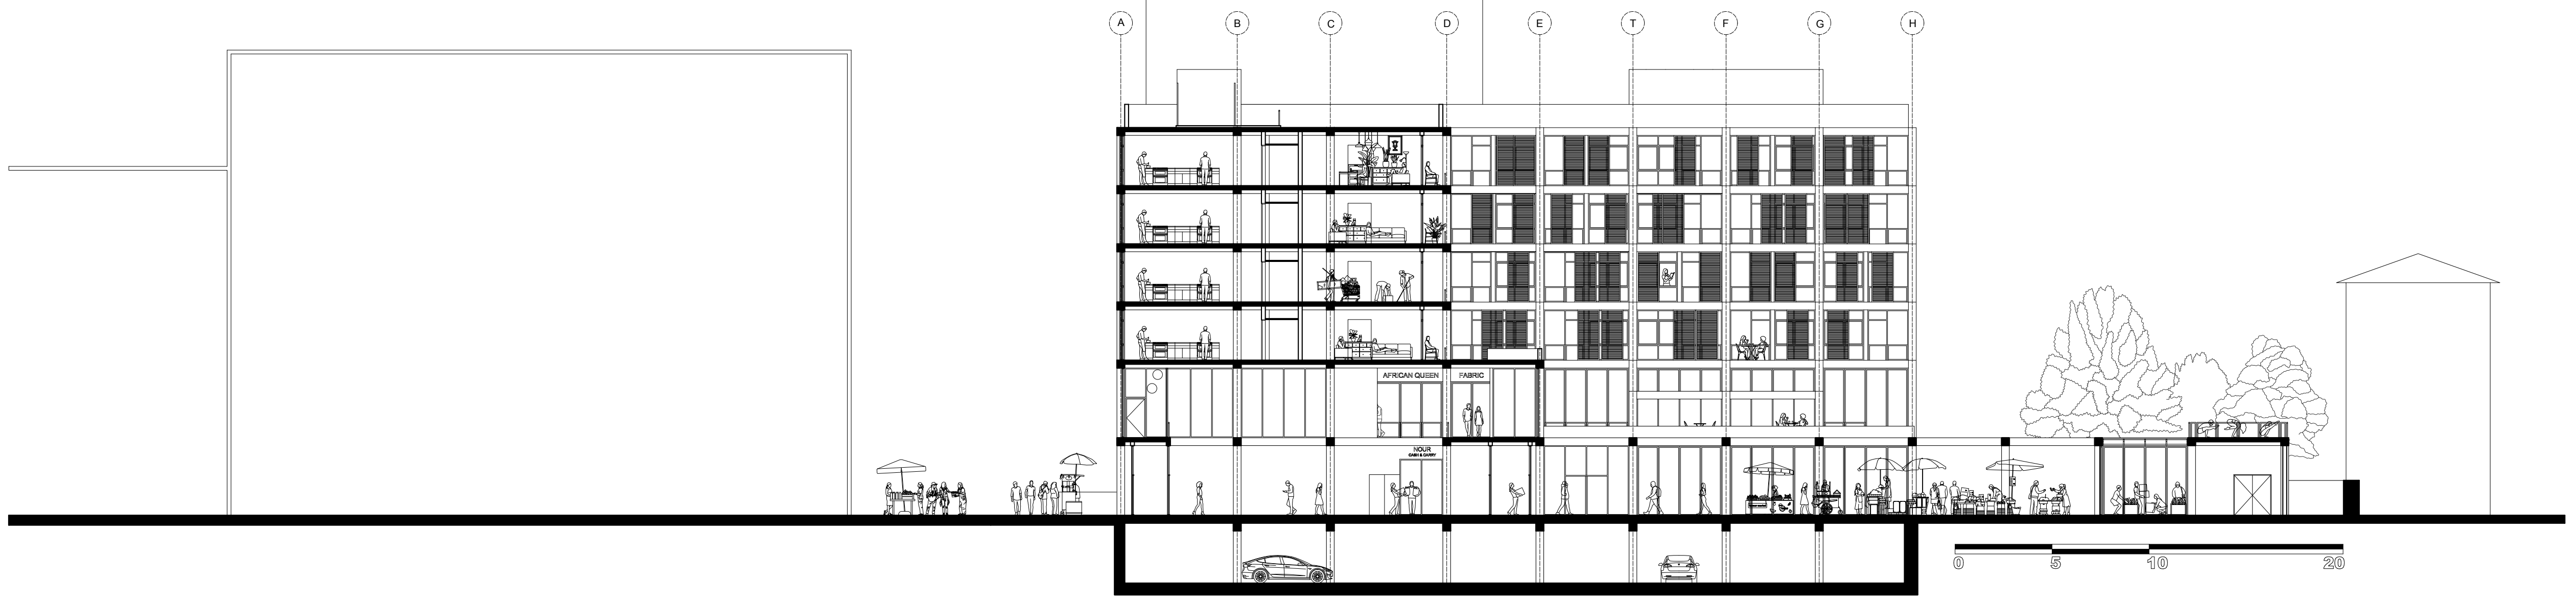

D-D' Section
Scale 1/200




Ground Floor Plan
Scale 1/200

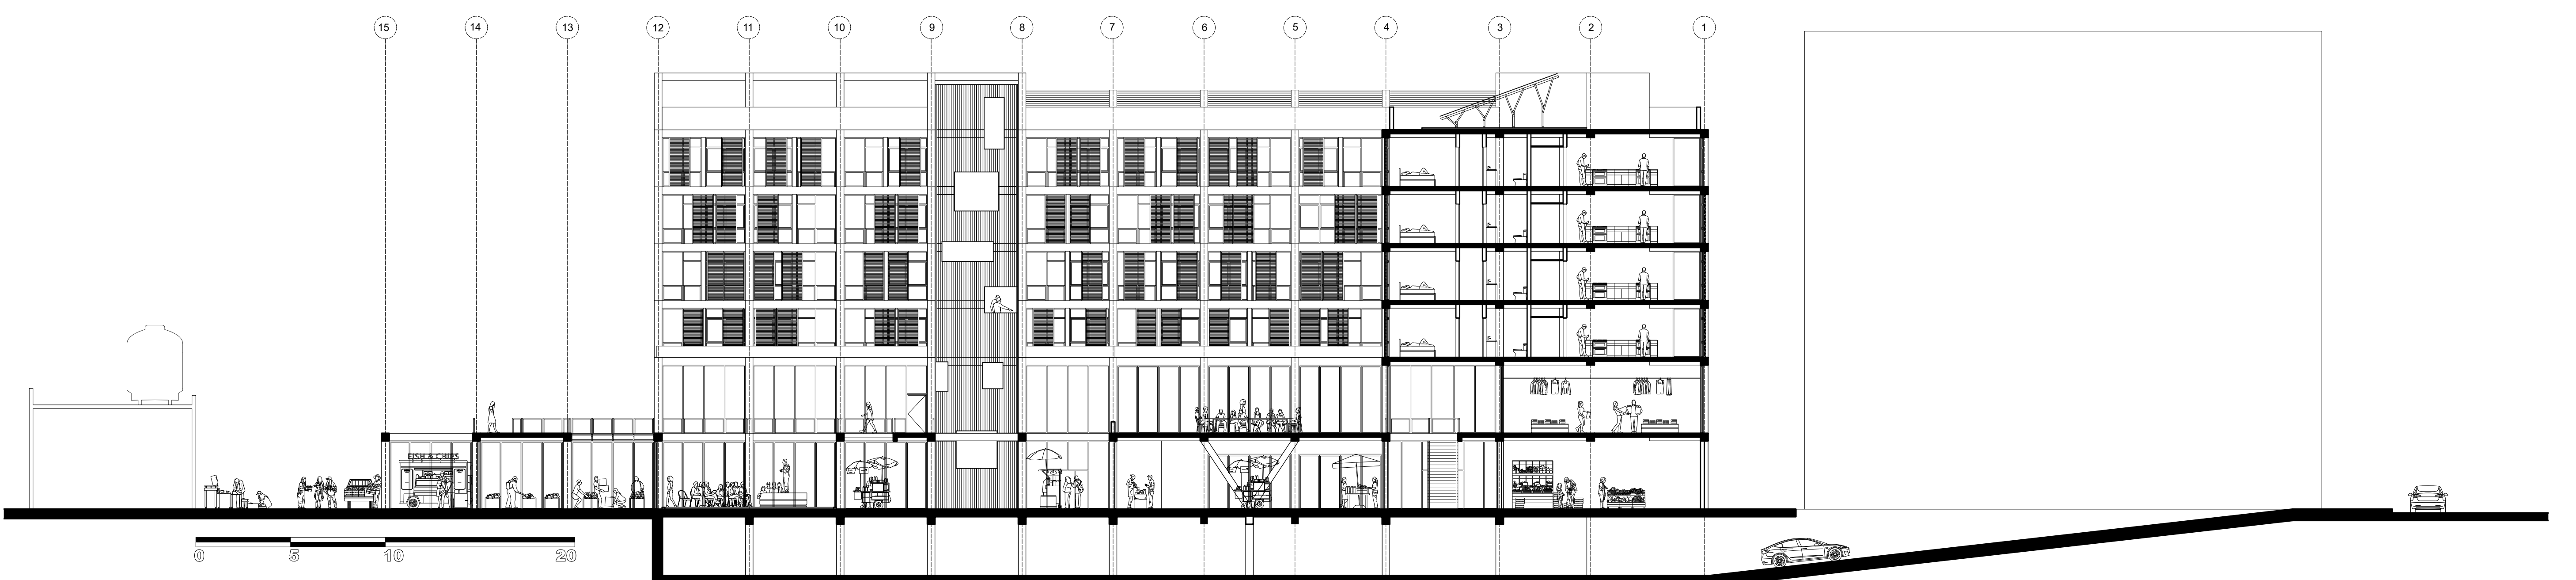

F-F' Section
Scale 1/200


The Place

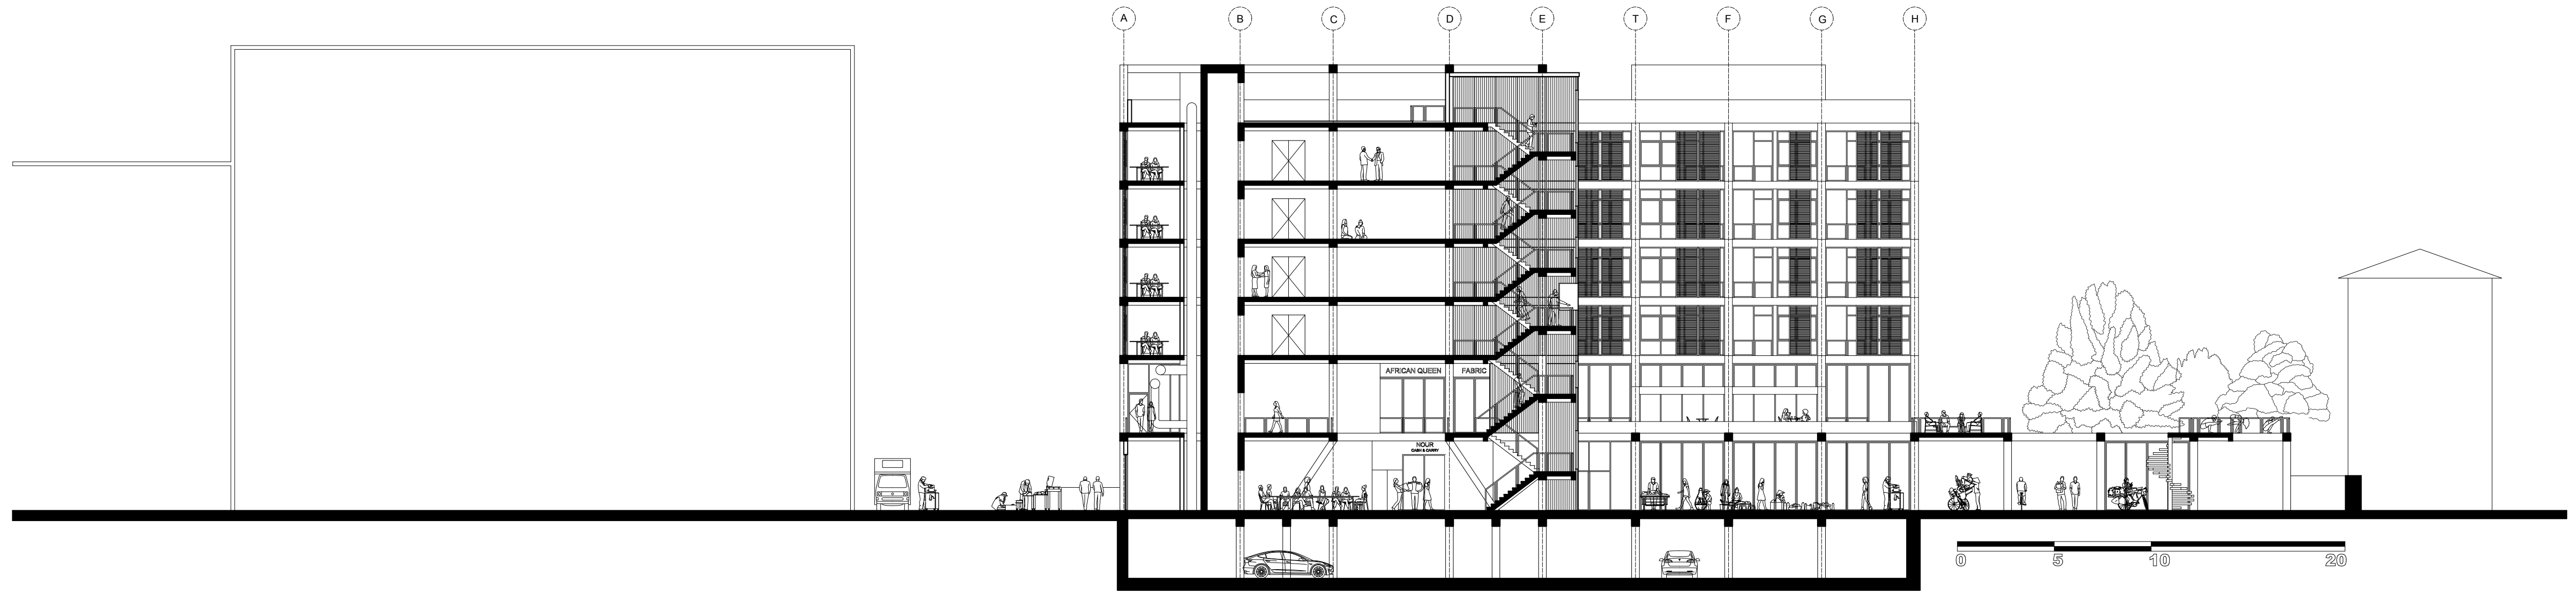

E-E' Section
Scale 1/200




Second Floor Plan
Scale 1/200

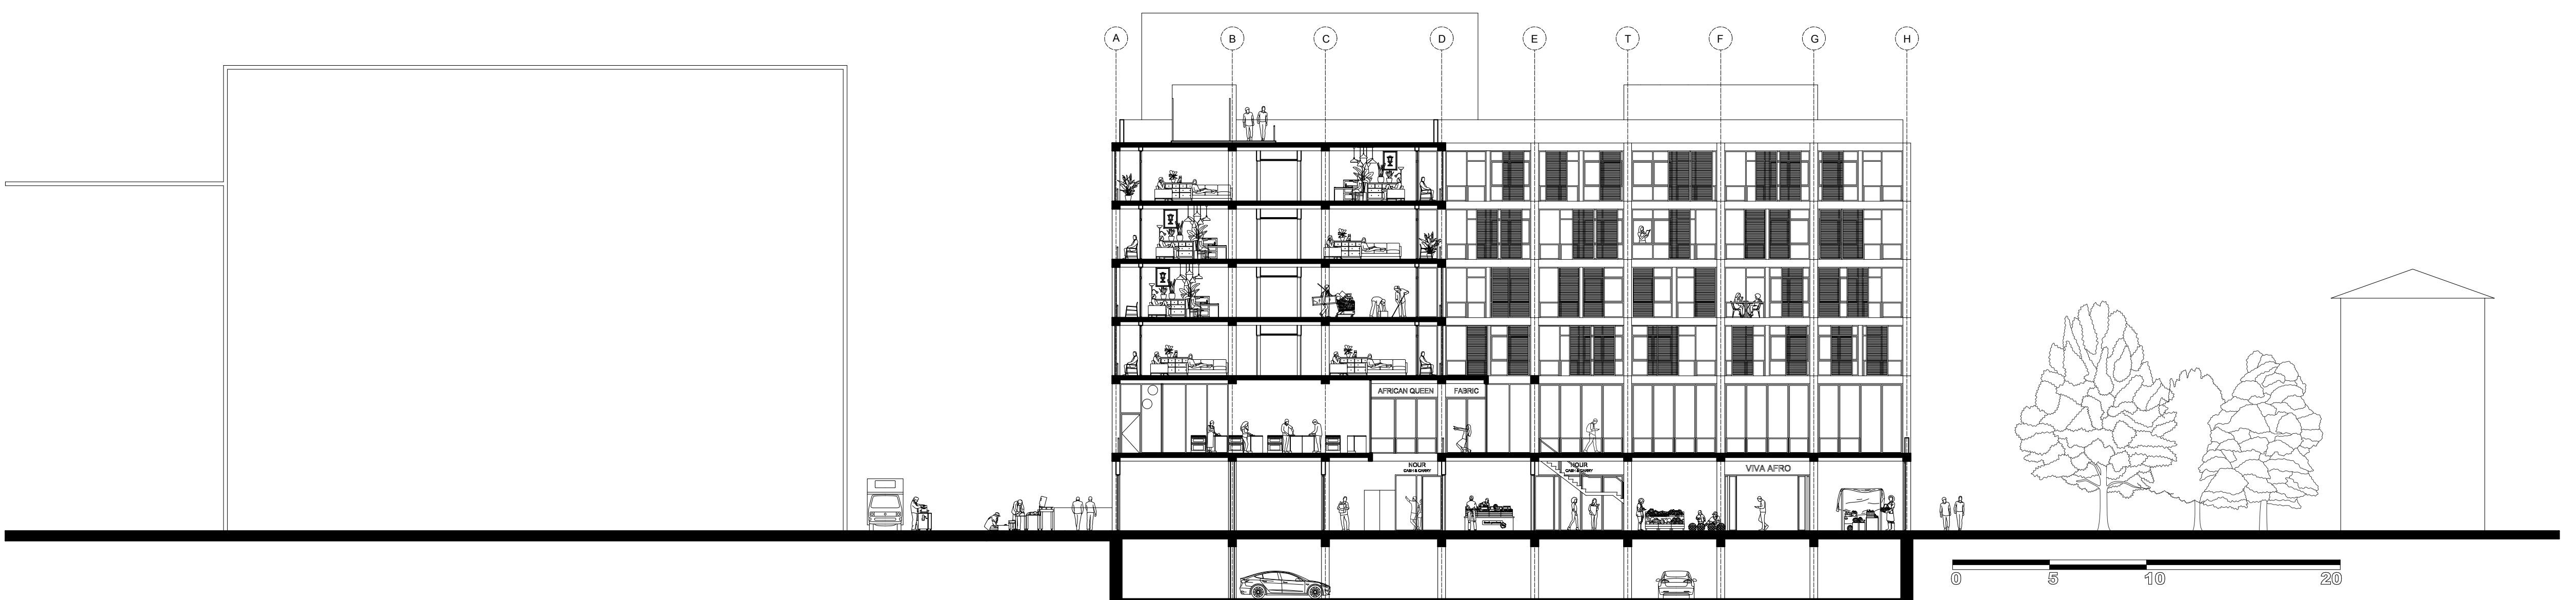

A-A' Section
Scale 1/200


The Place

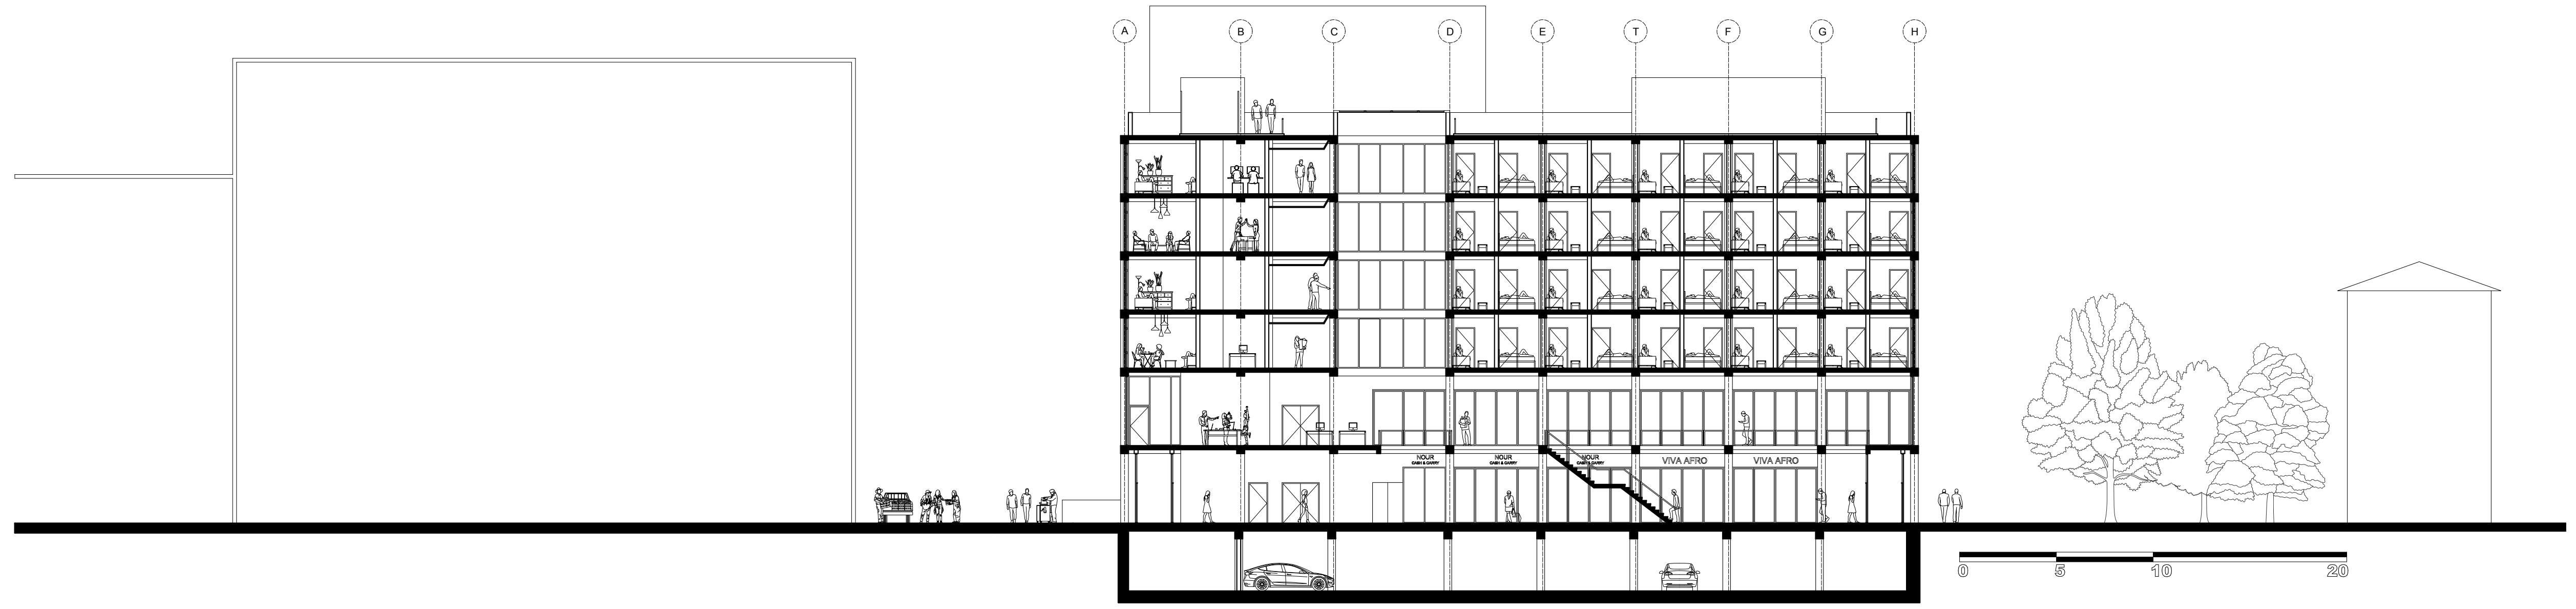

B-B' Section
Scale 1/200




Typical Residential Floor Plan
Scale 1/200

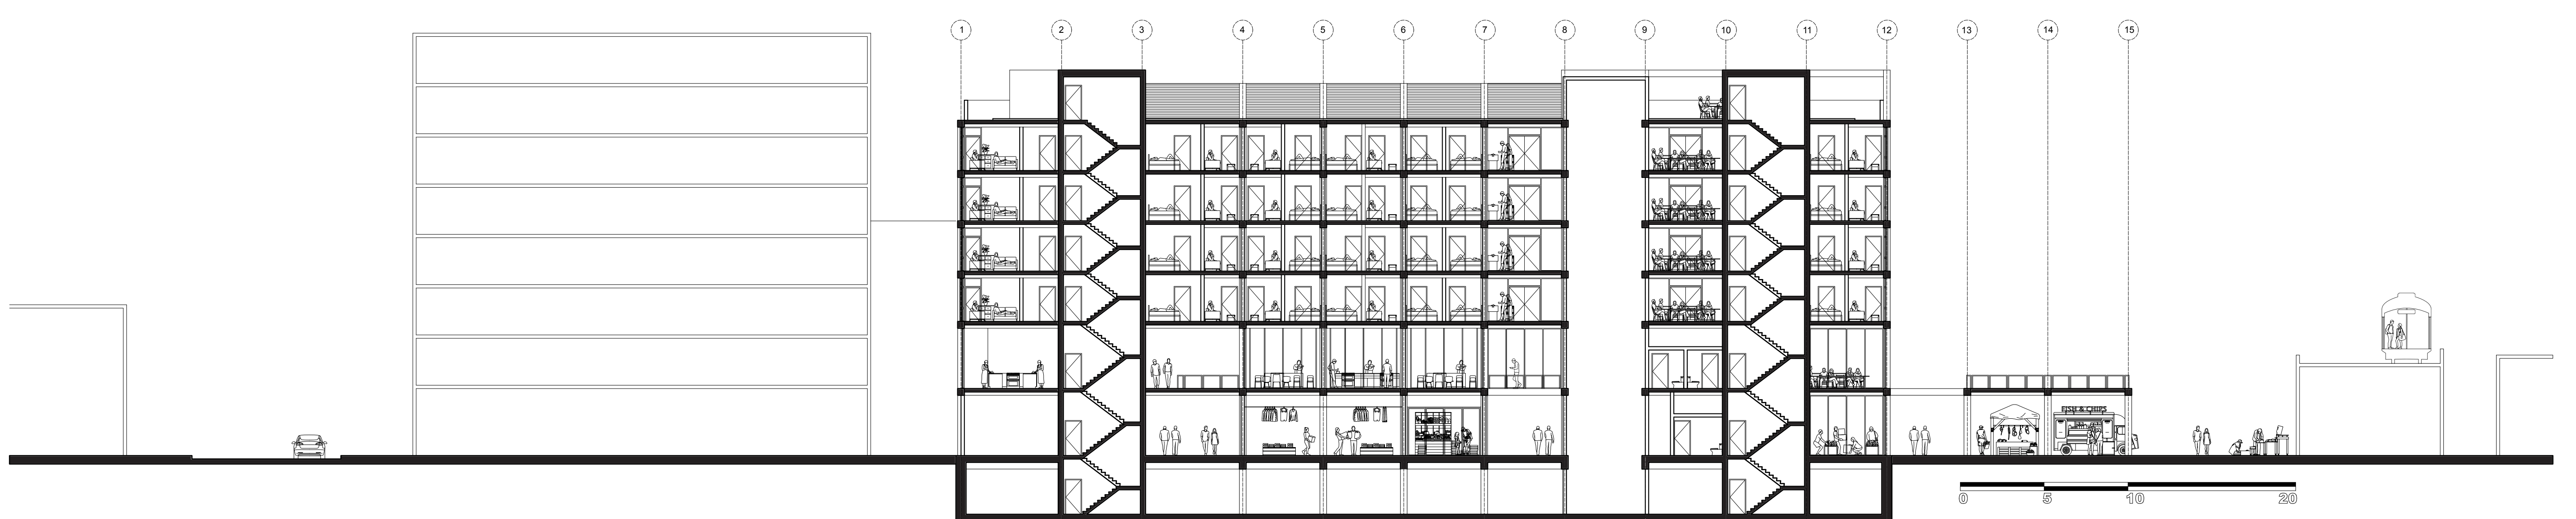


C-C' Section
Scale 1/200

The Place

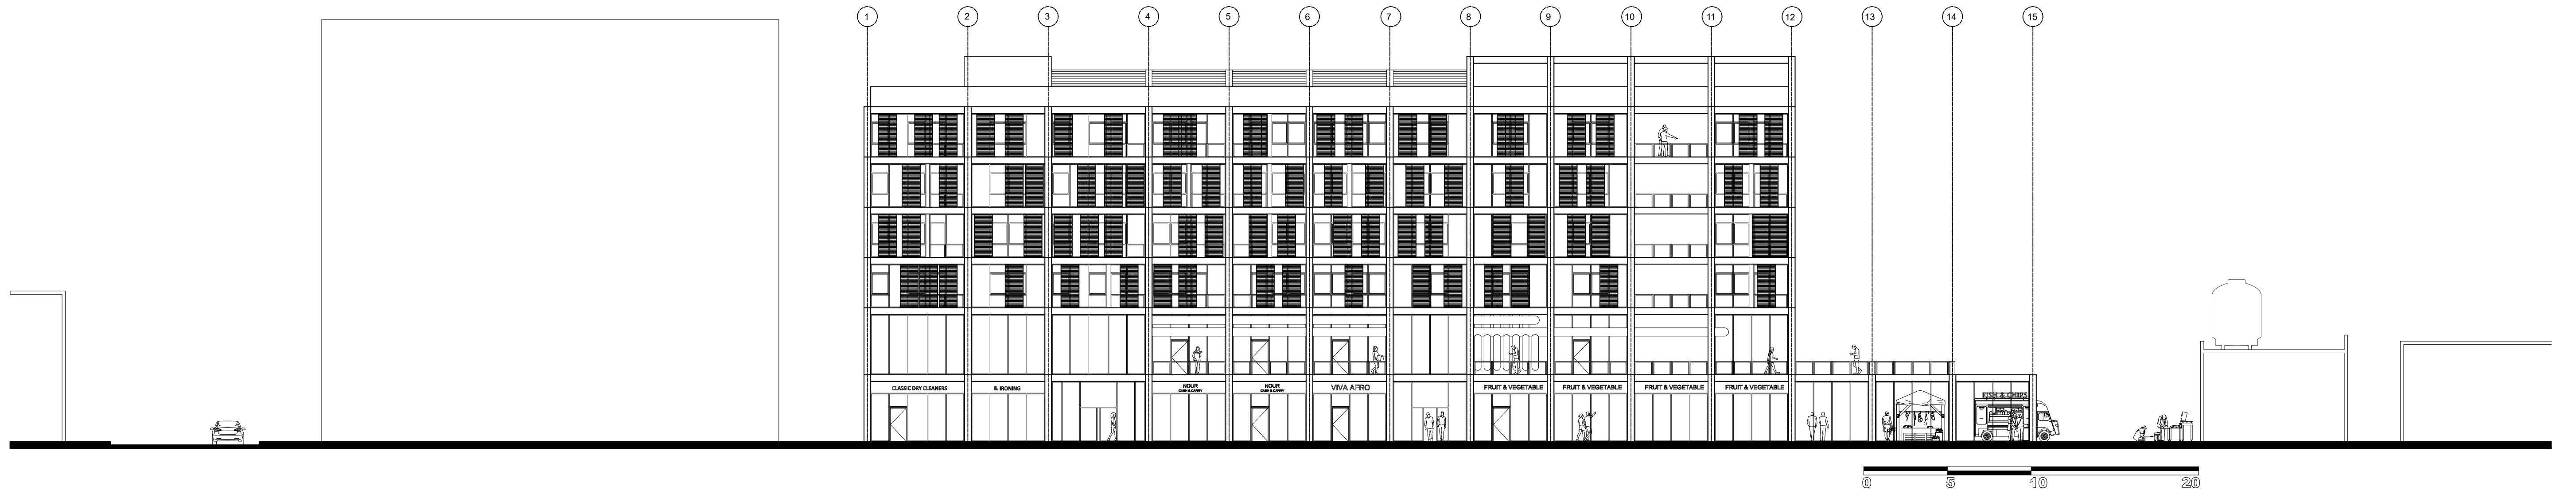

West Elevation
Scale 1/200

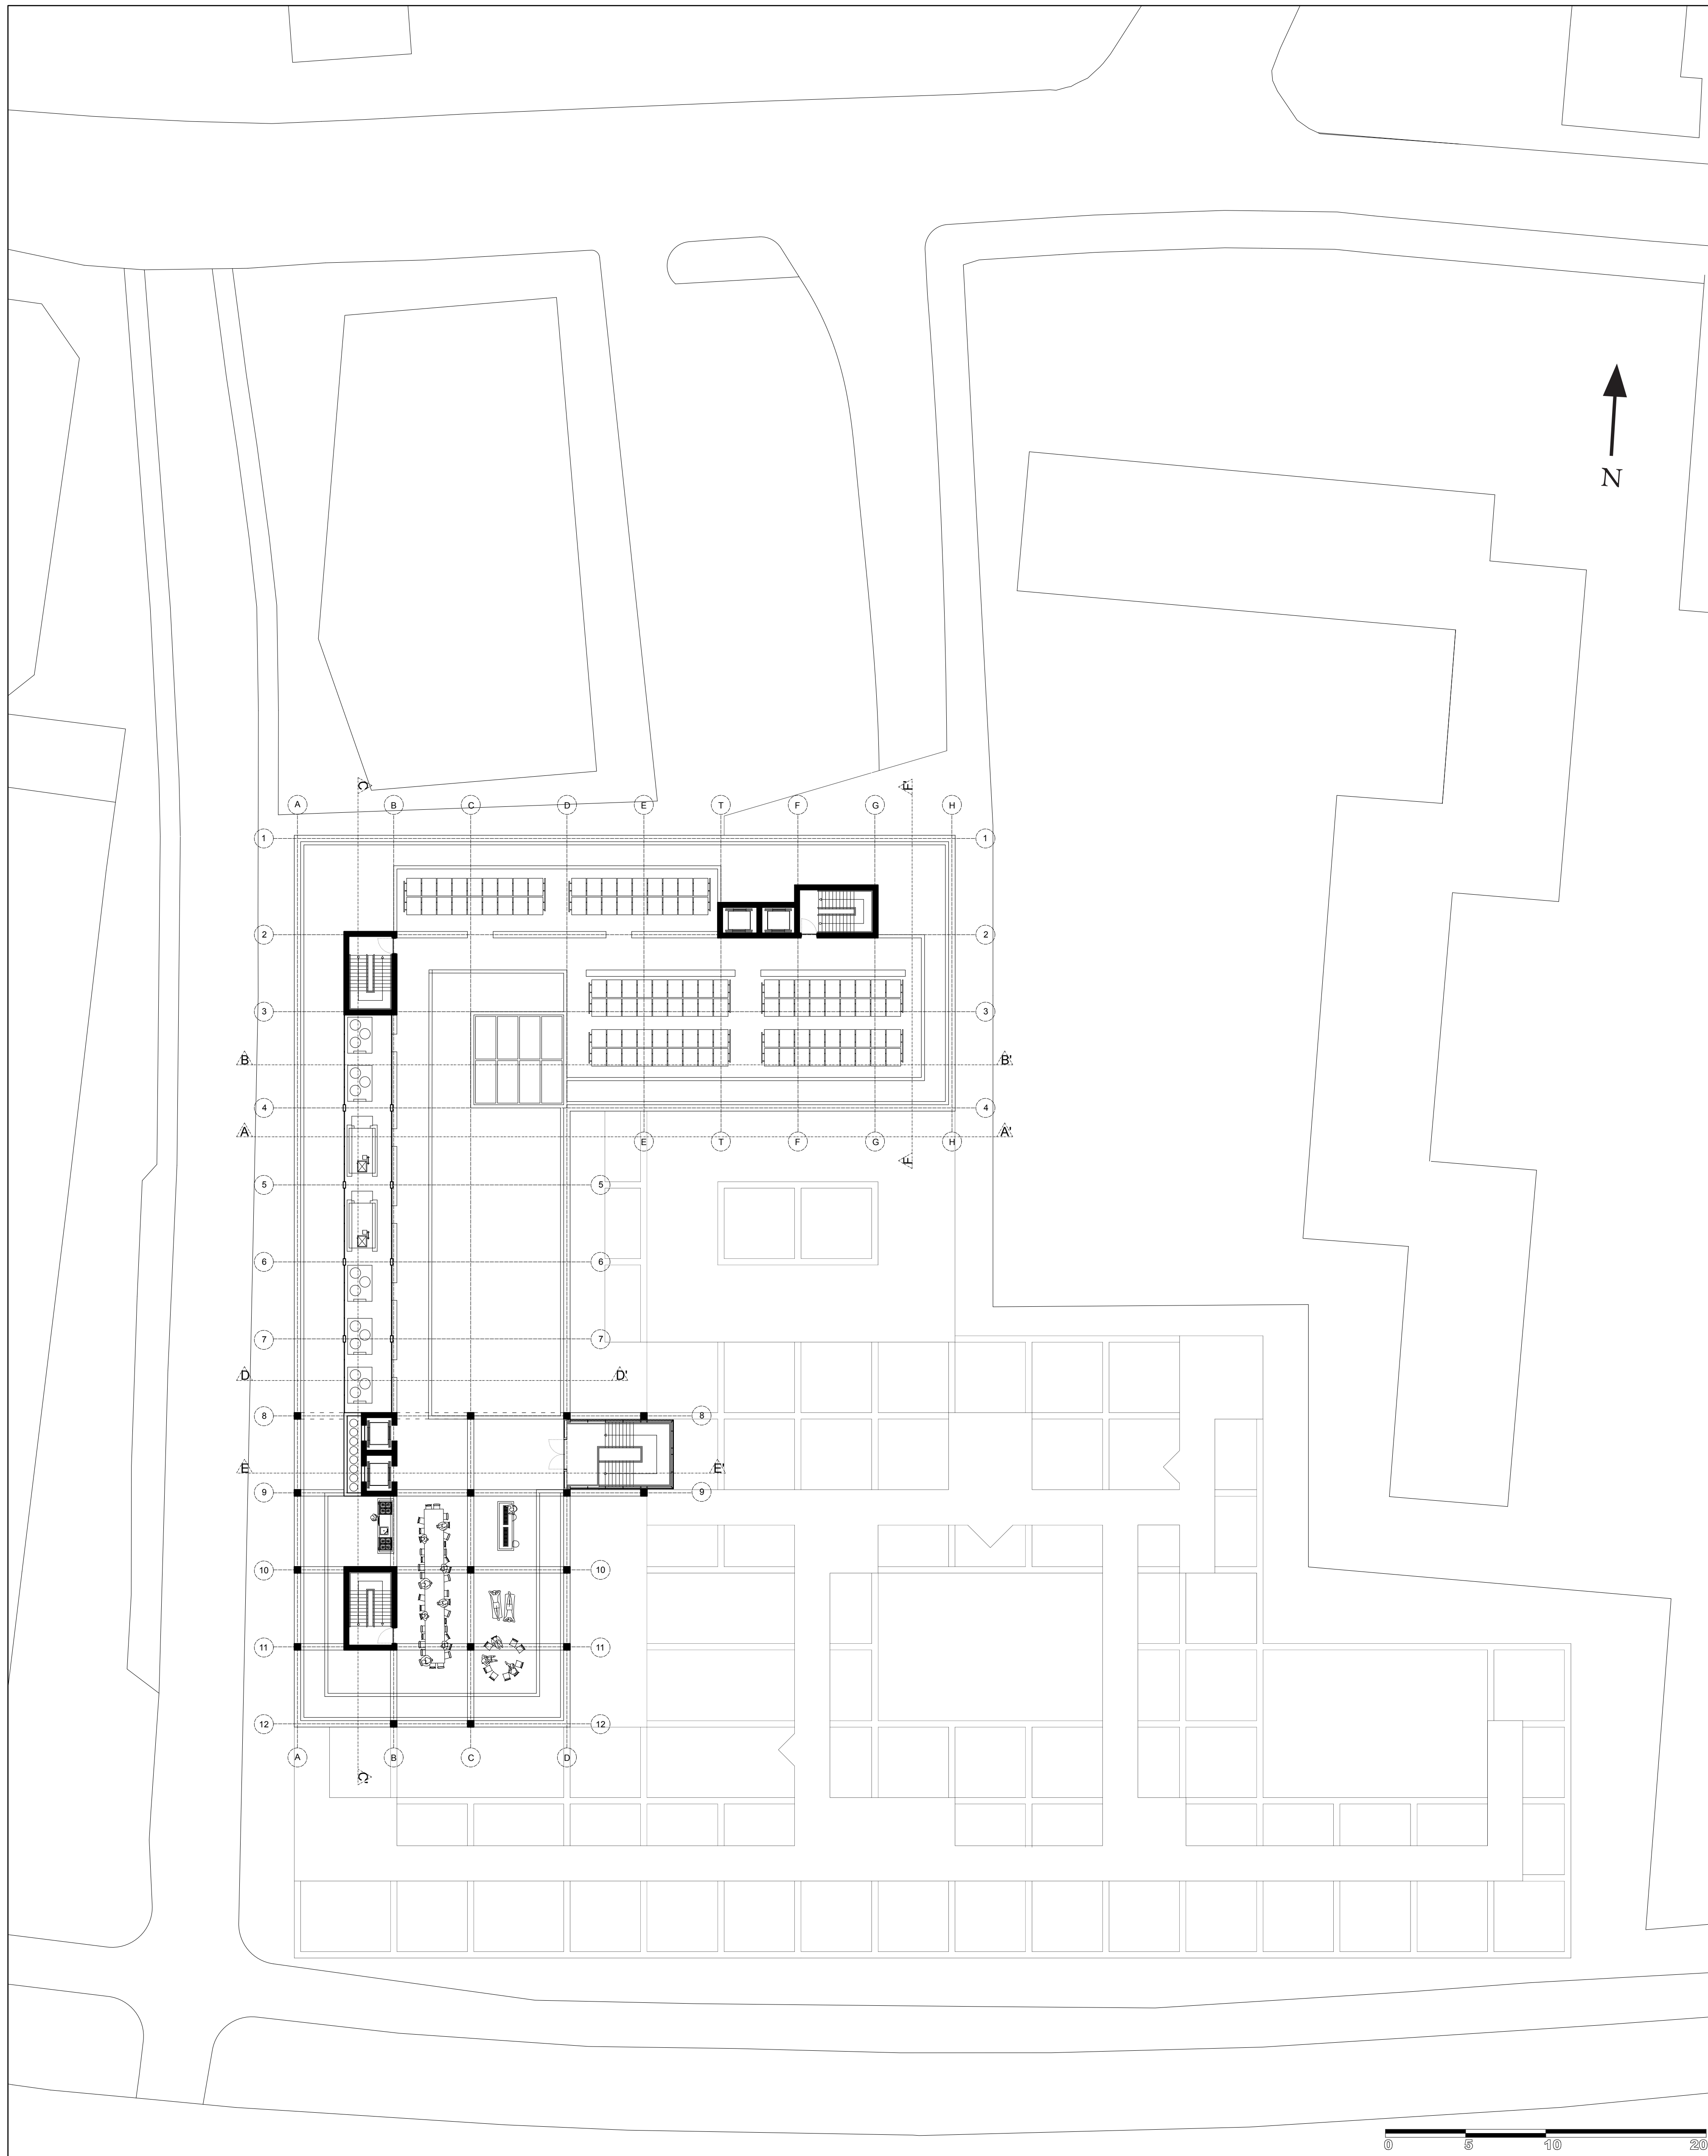


Roof Top Floor Plan
Scale 1/200




East Elevation
Scale 1/200


The Place

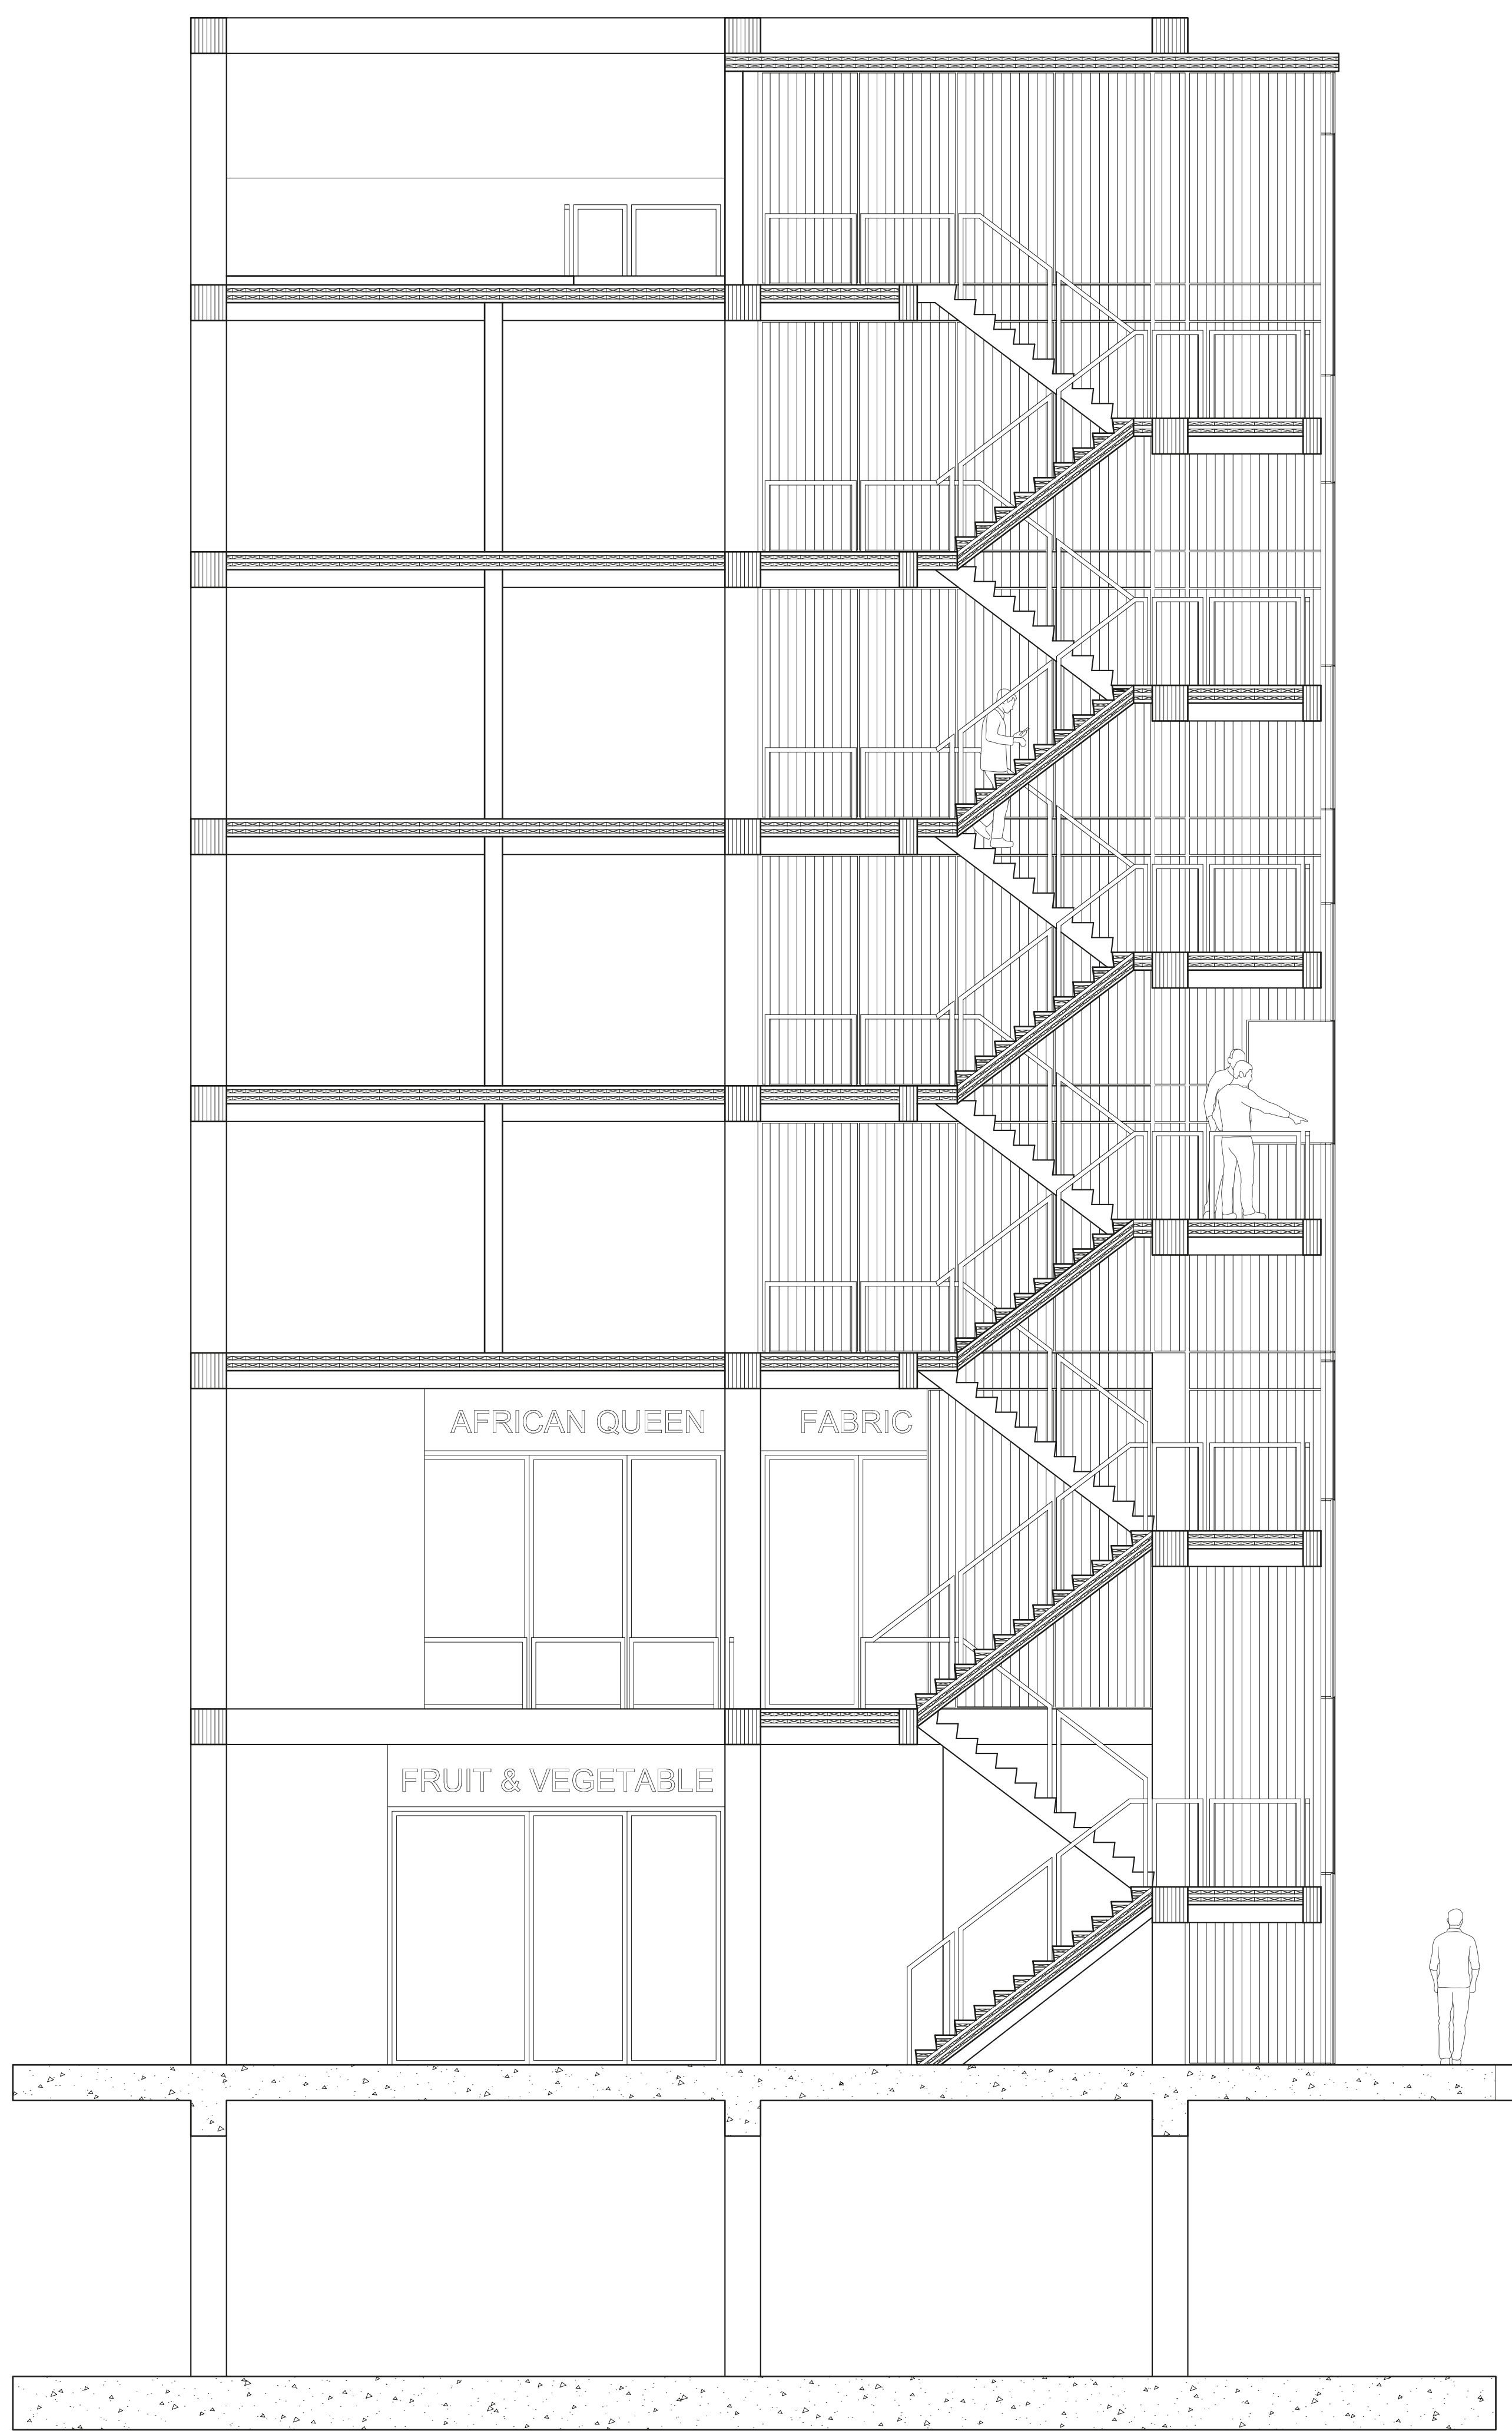

Fragment Section
Scale 1/50

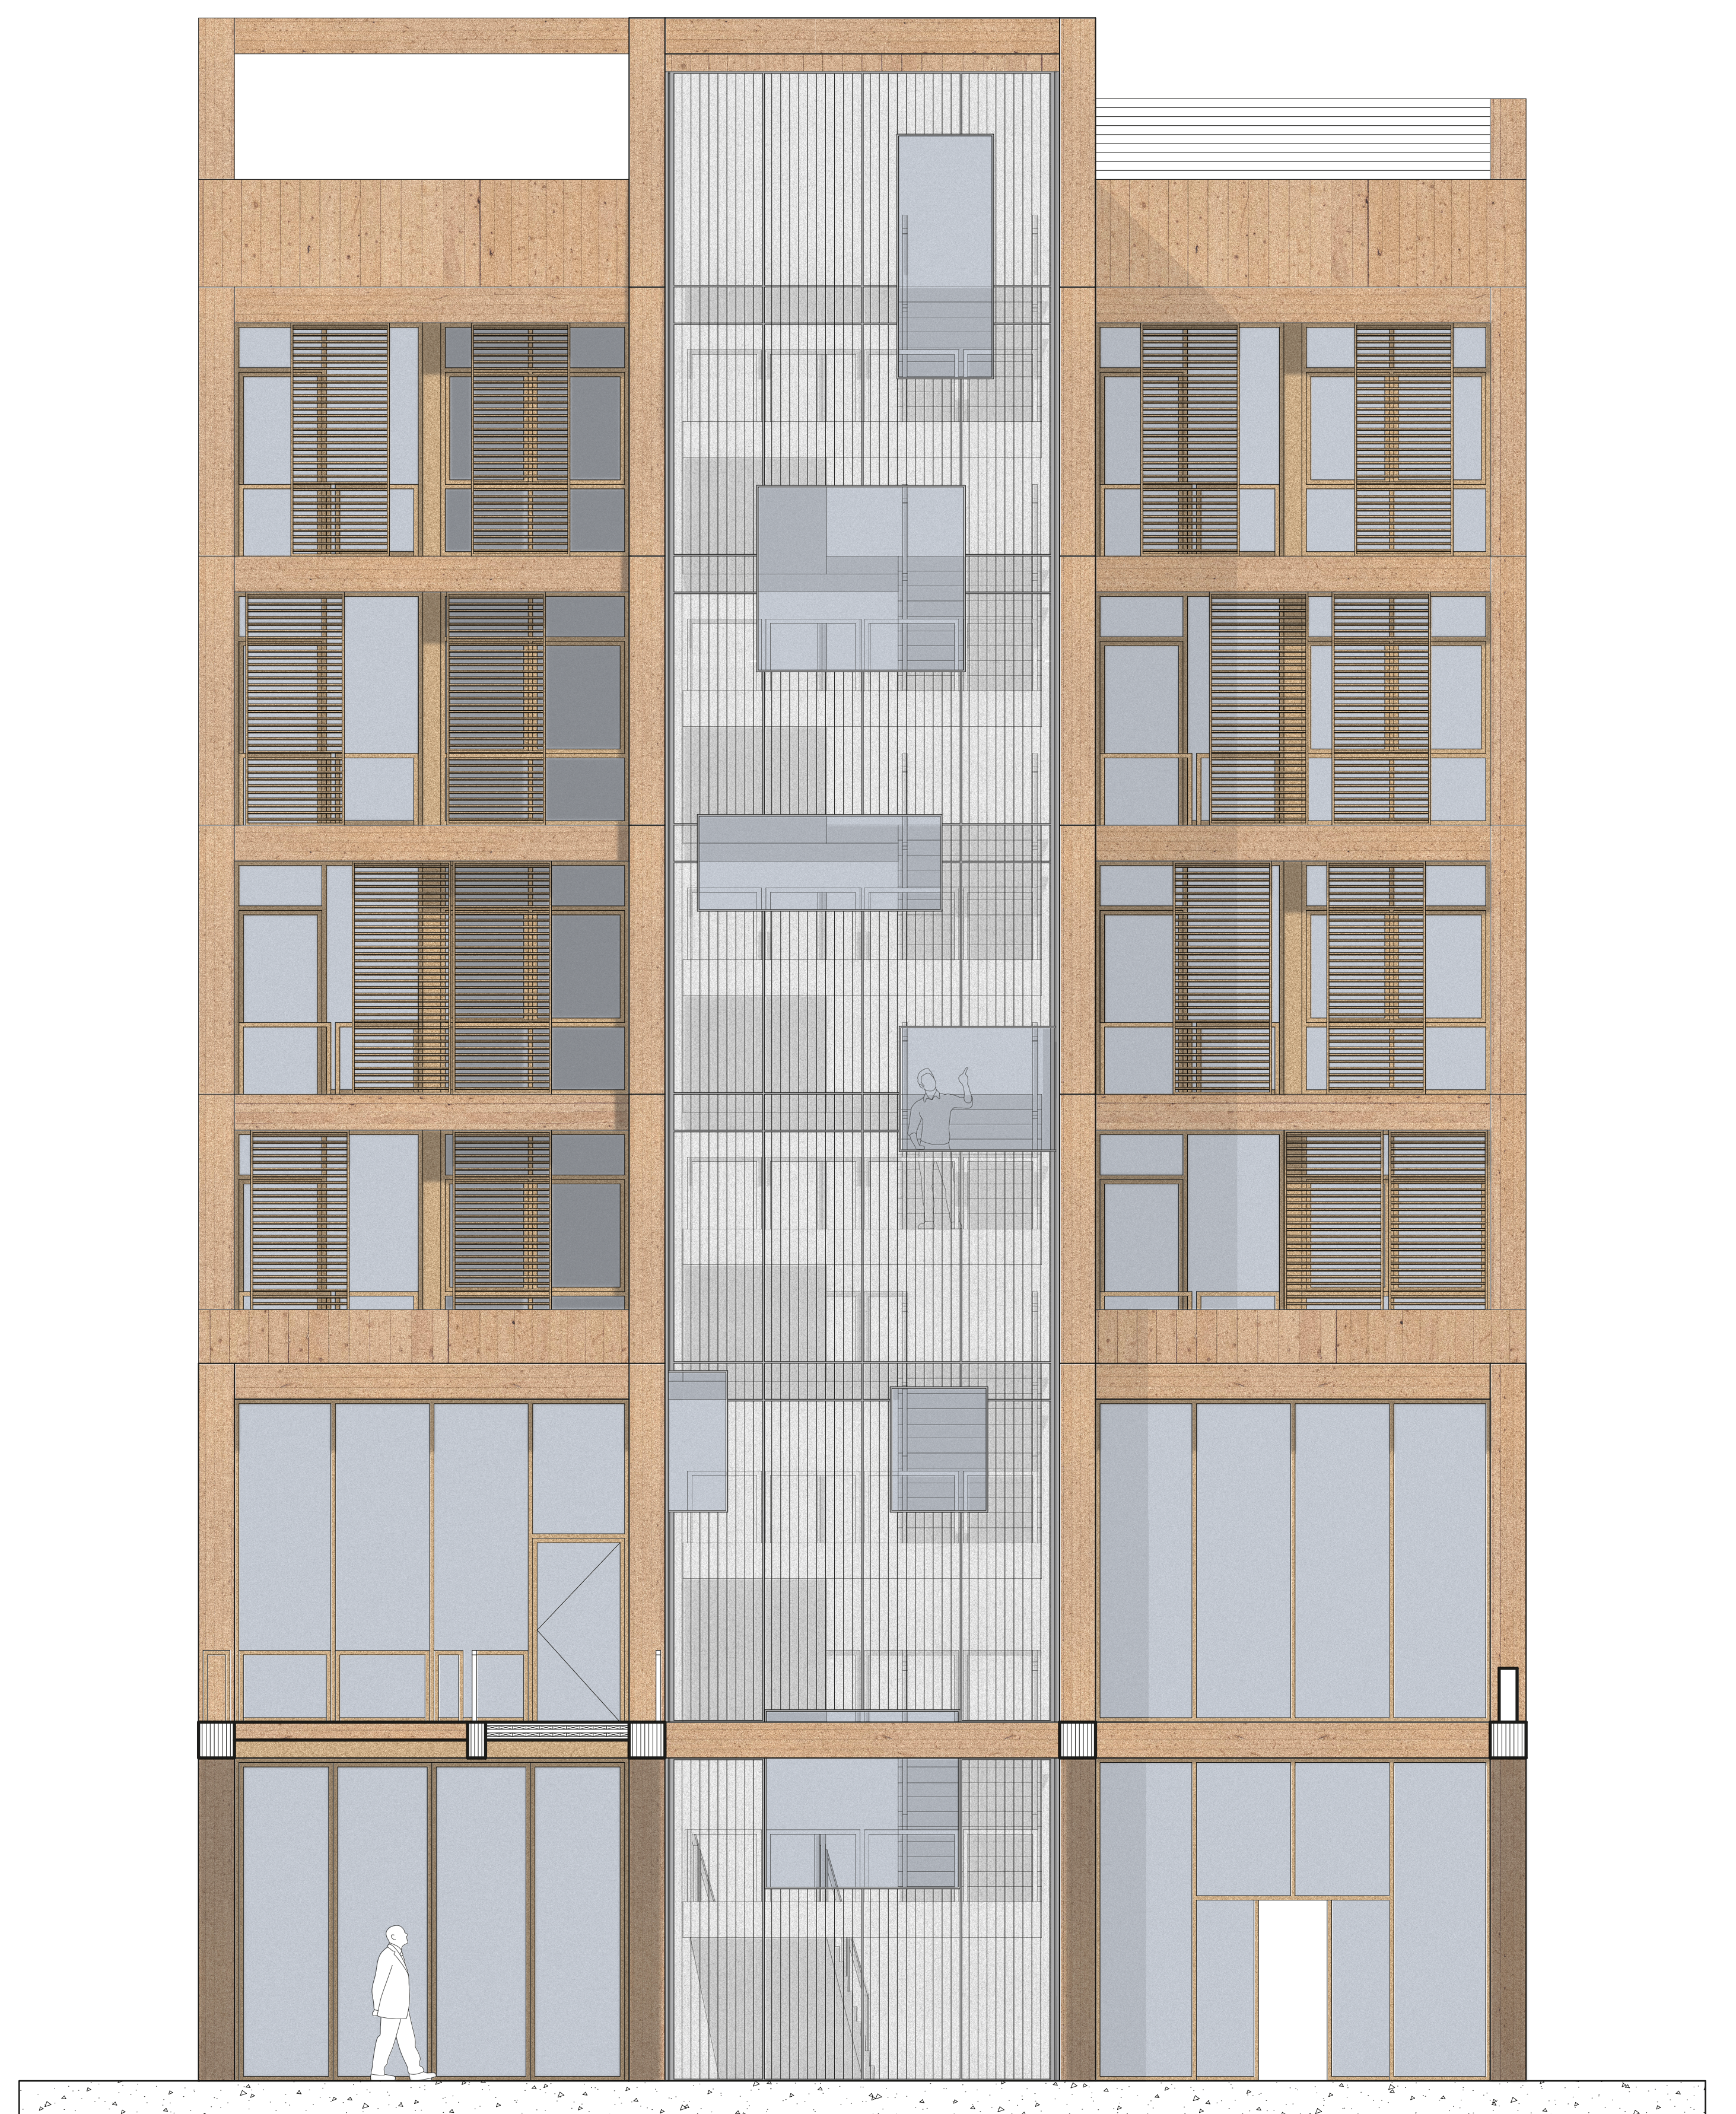

Fragment Elevation
East Facade
Scale 1/50

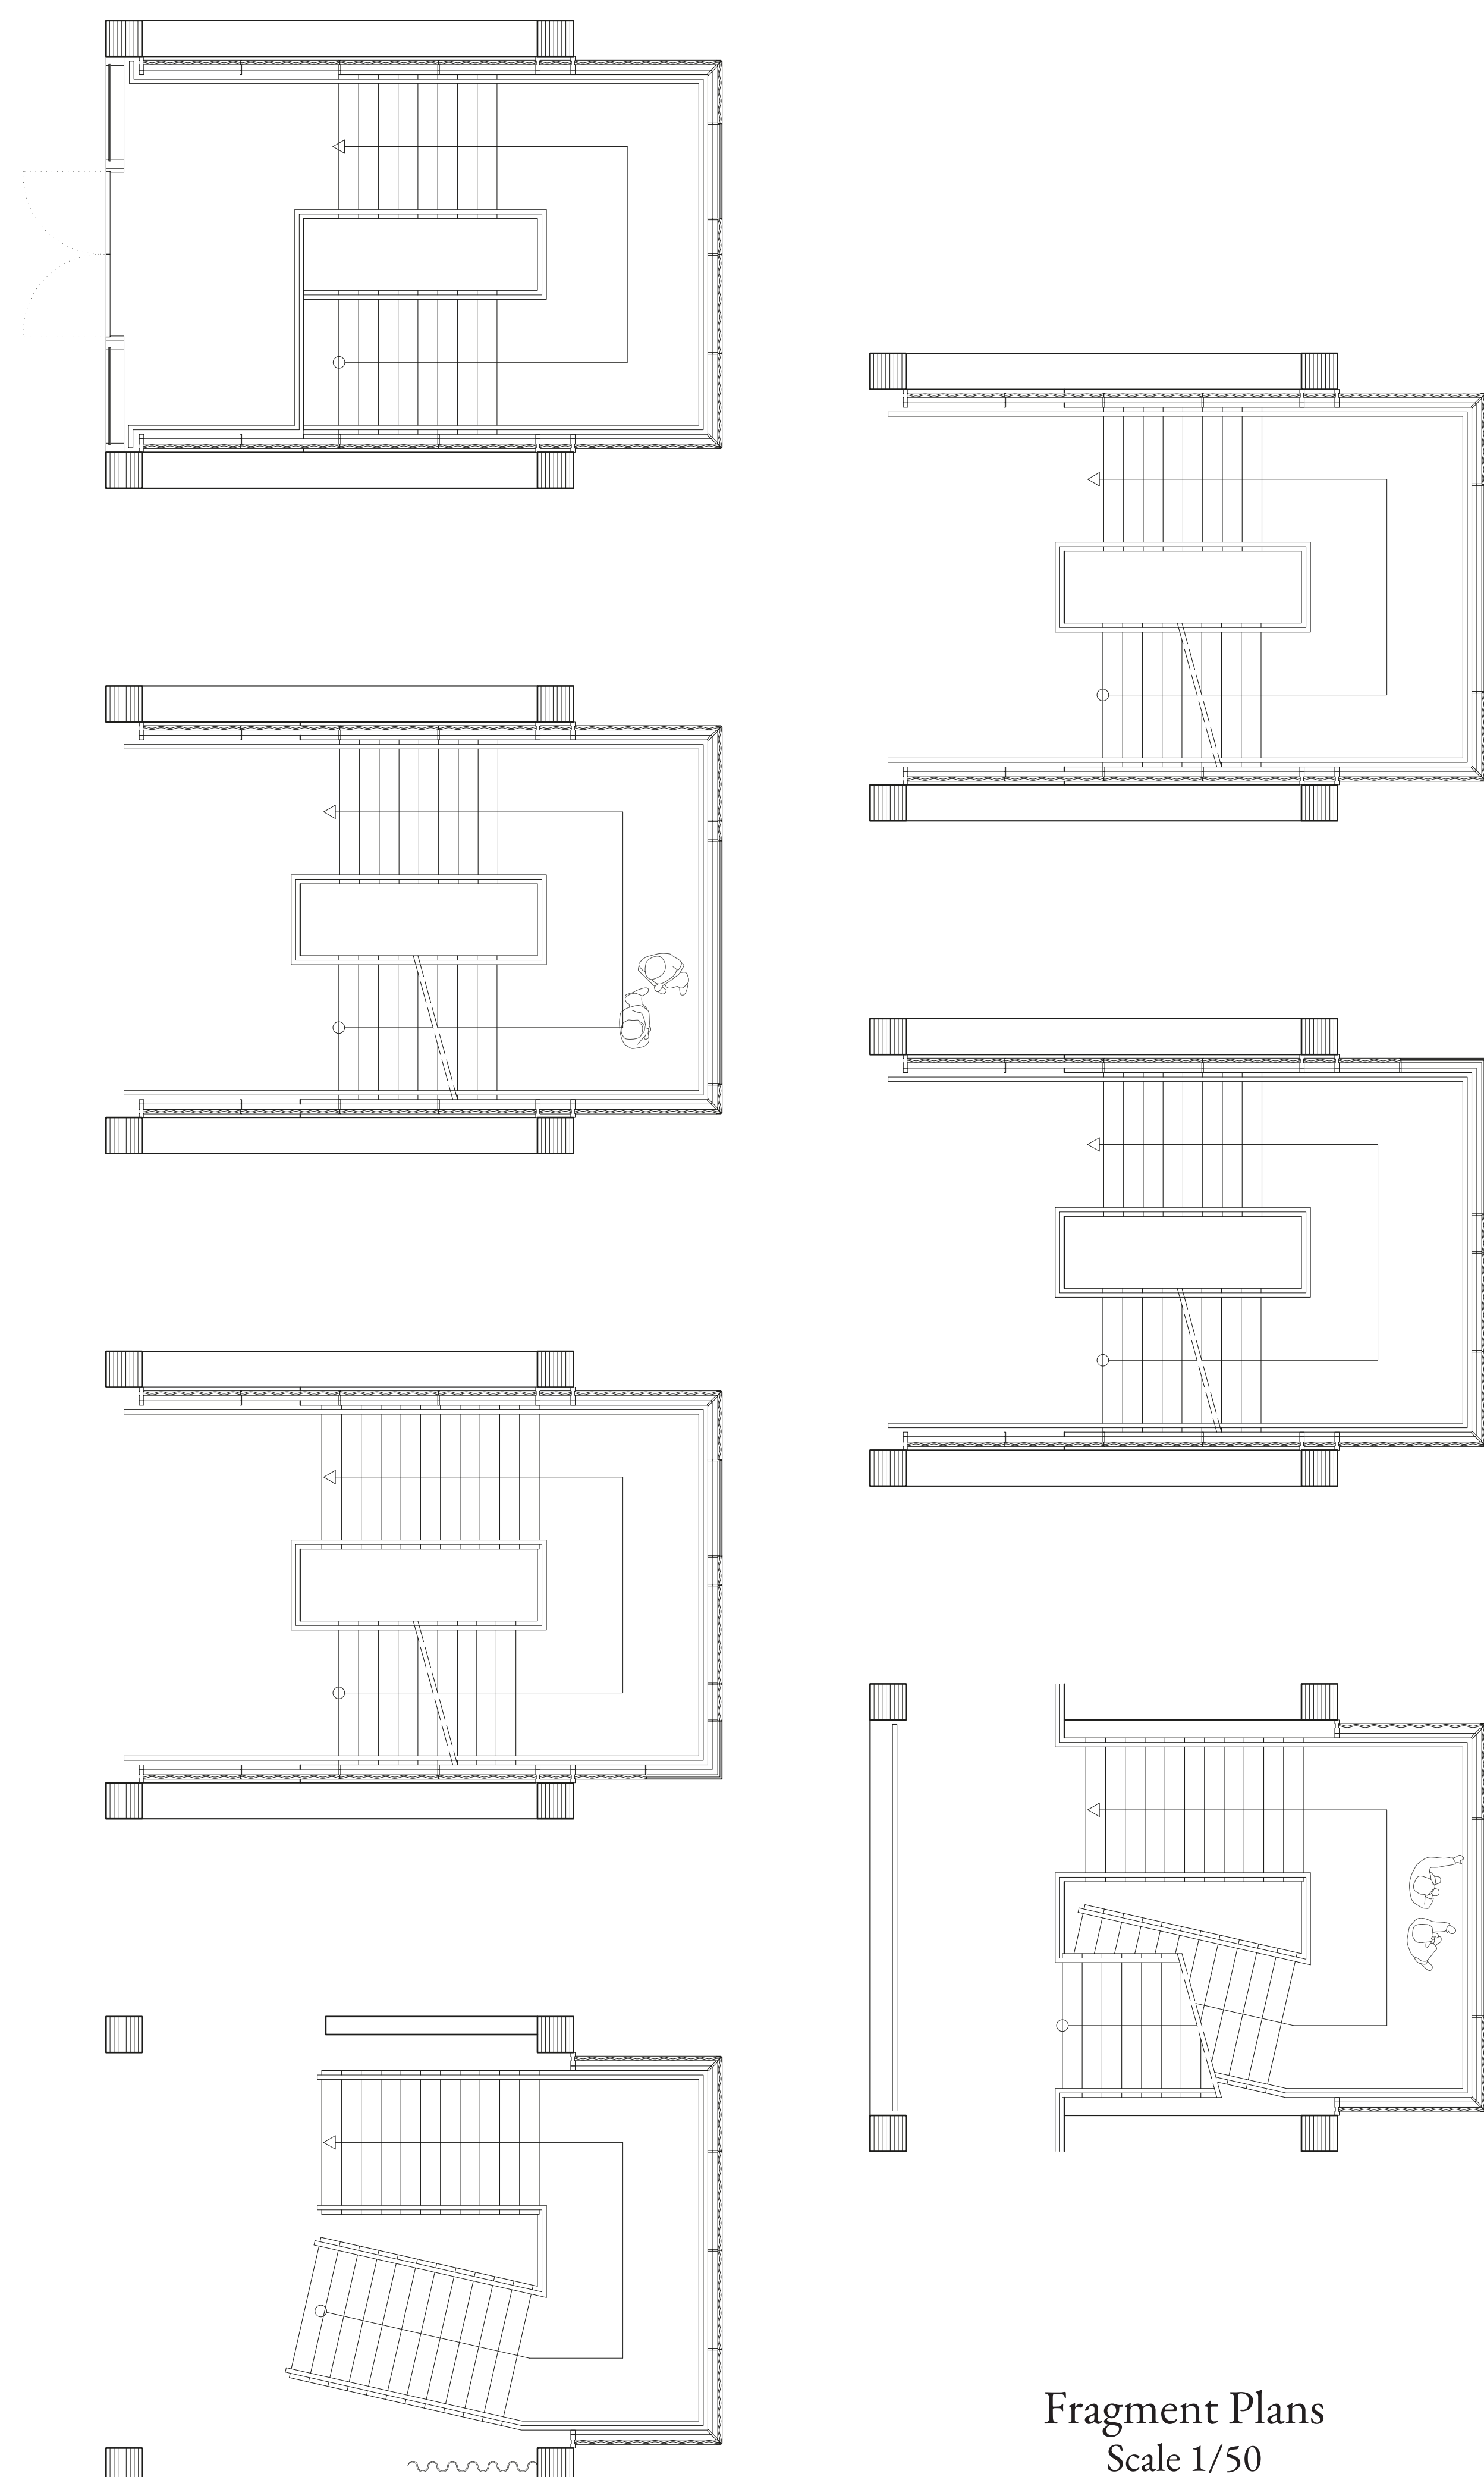

Fragment Plans
Scale 1/50