

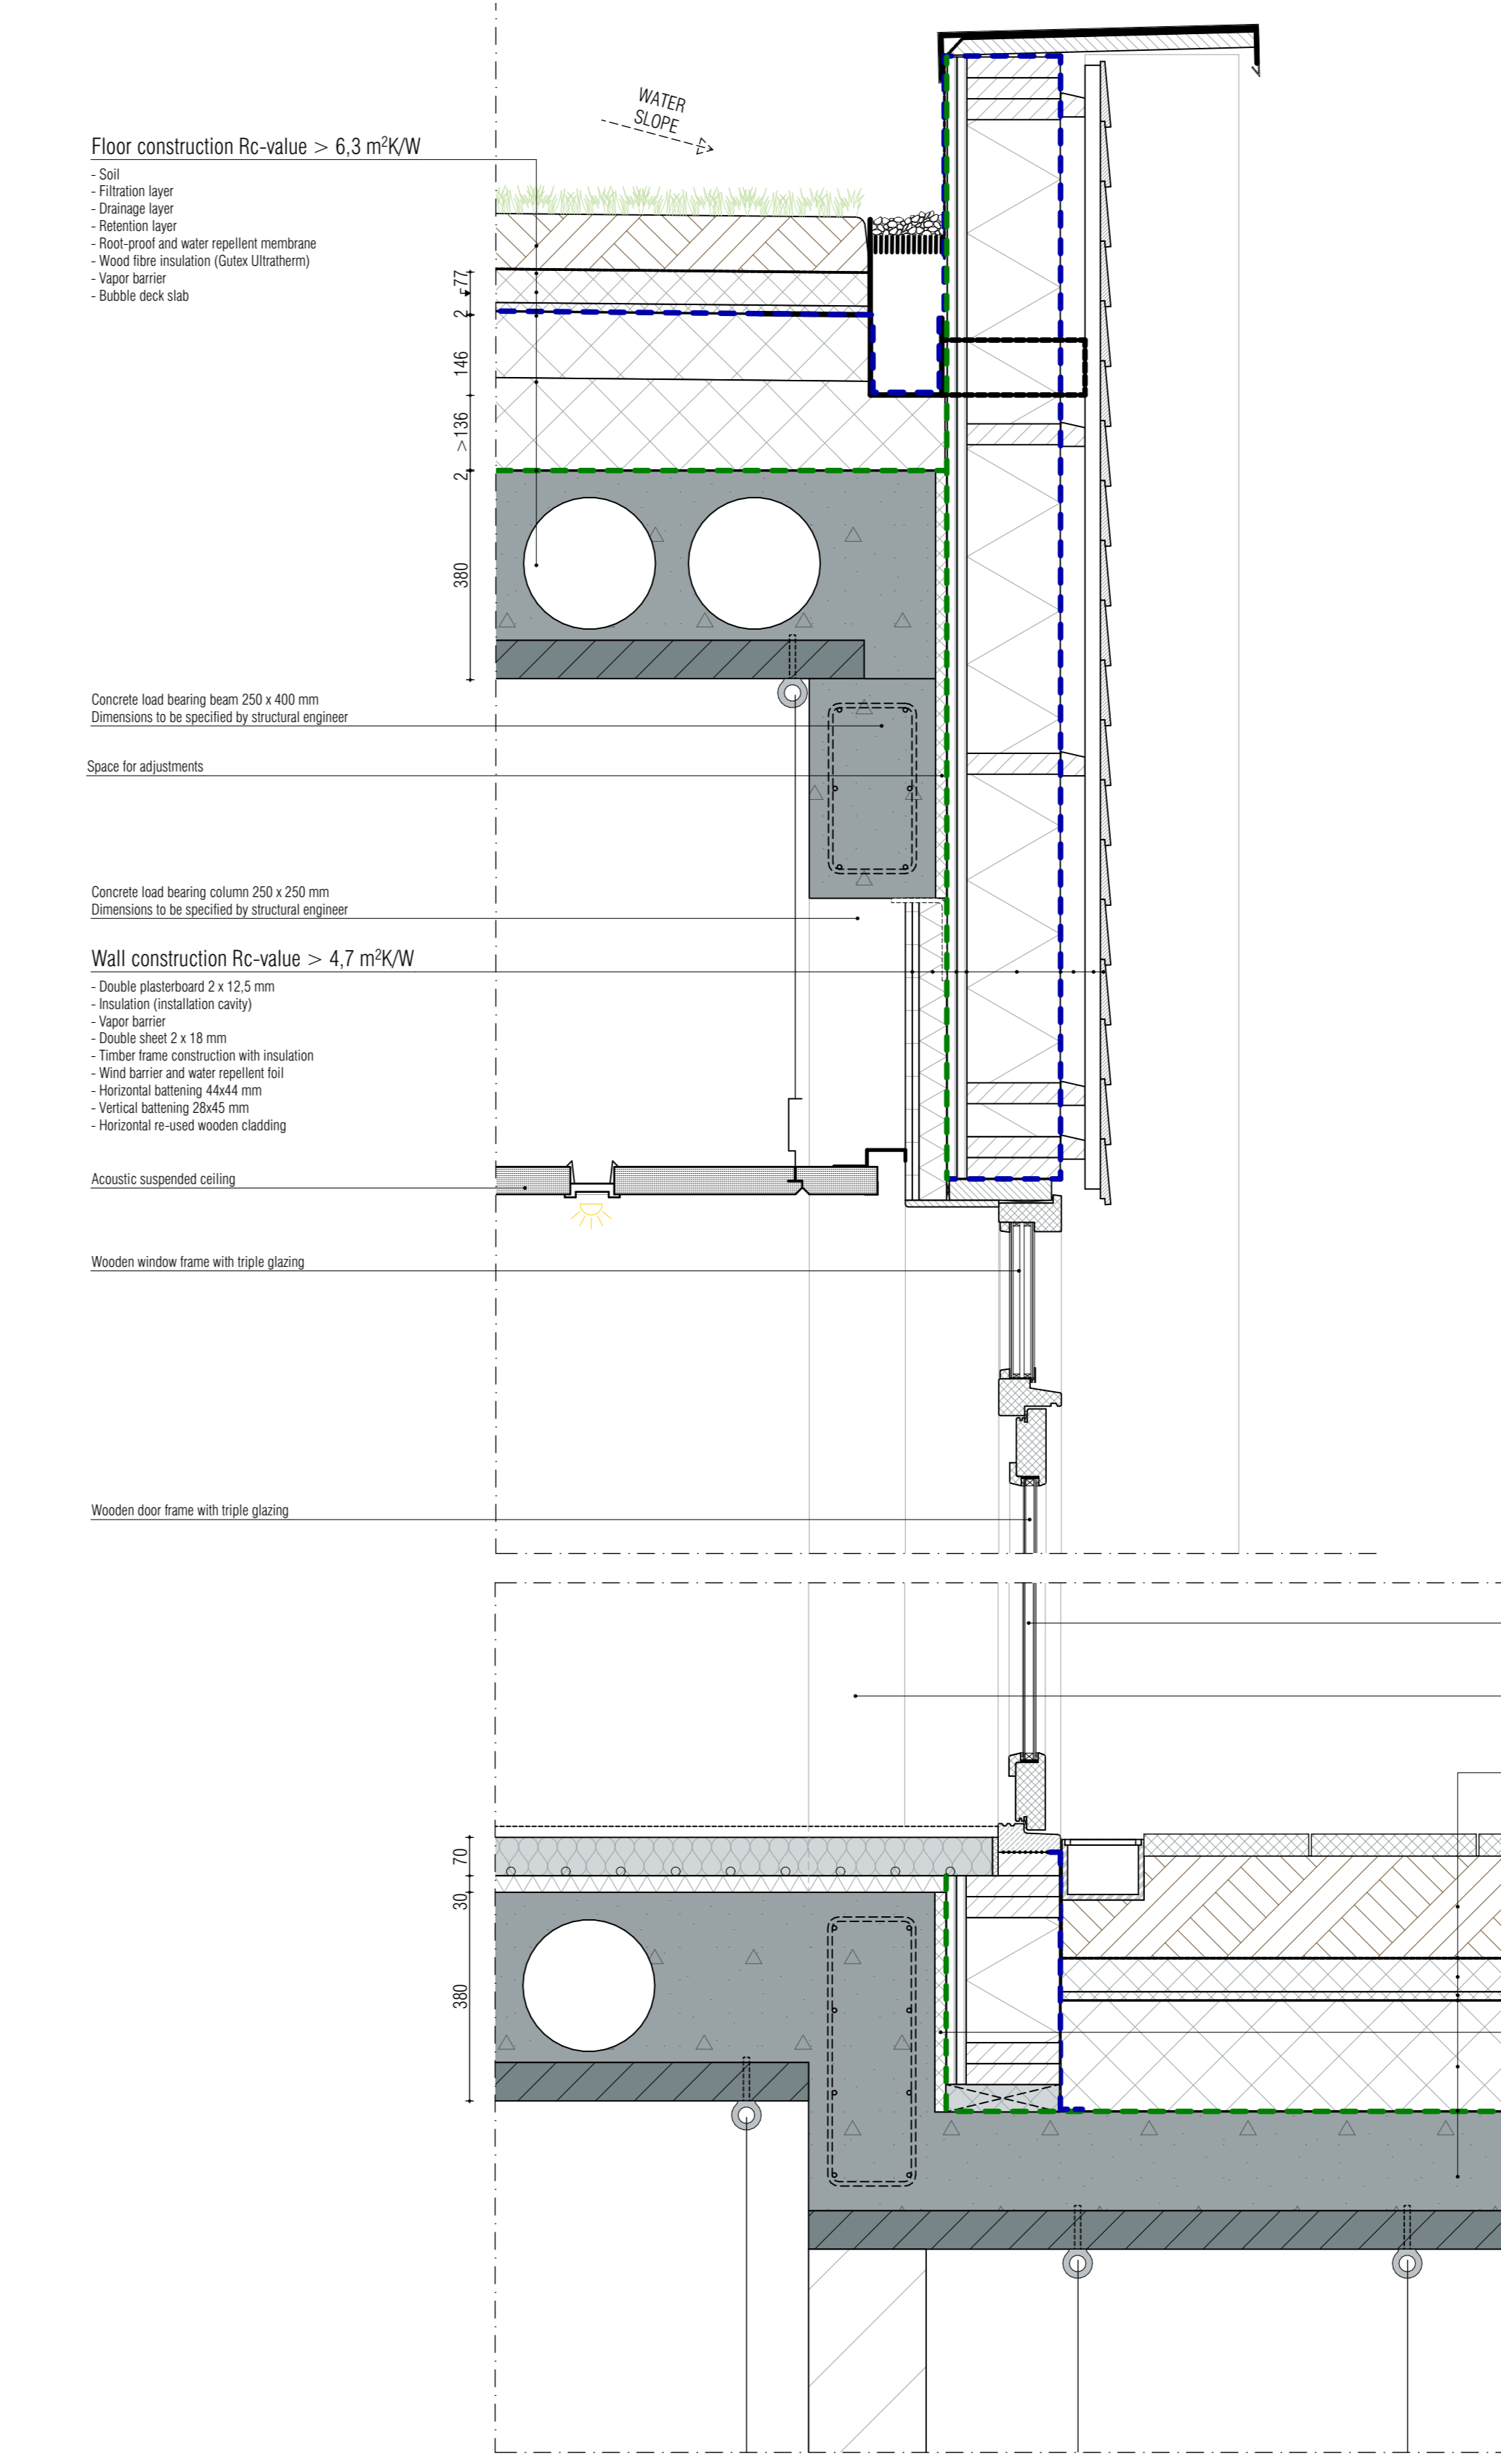


FRAGMENT SCALE 1:20

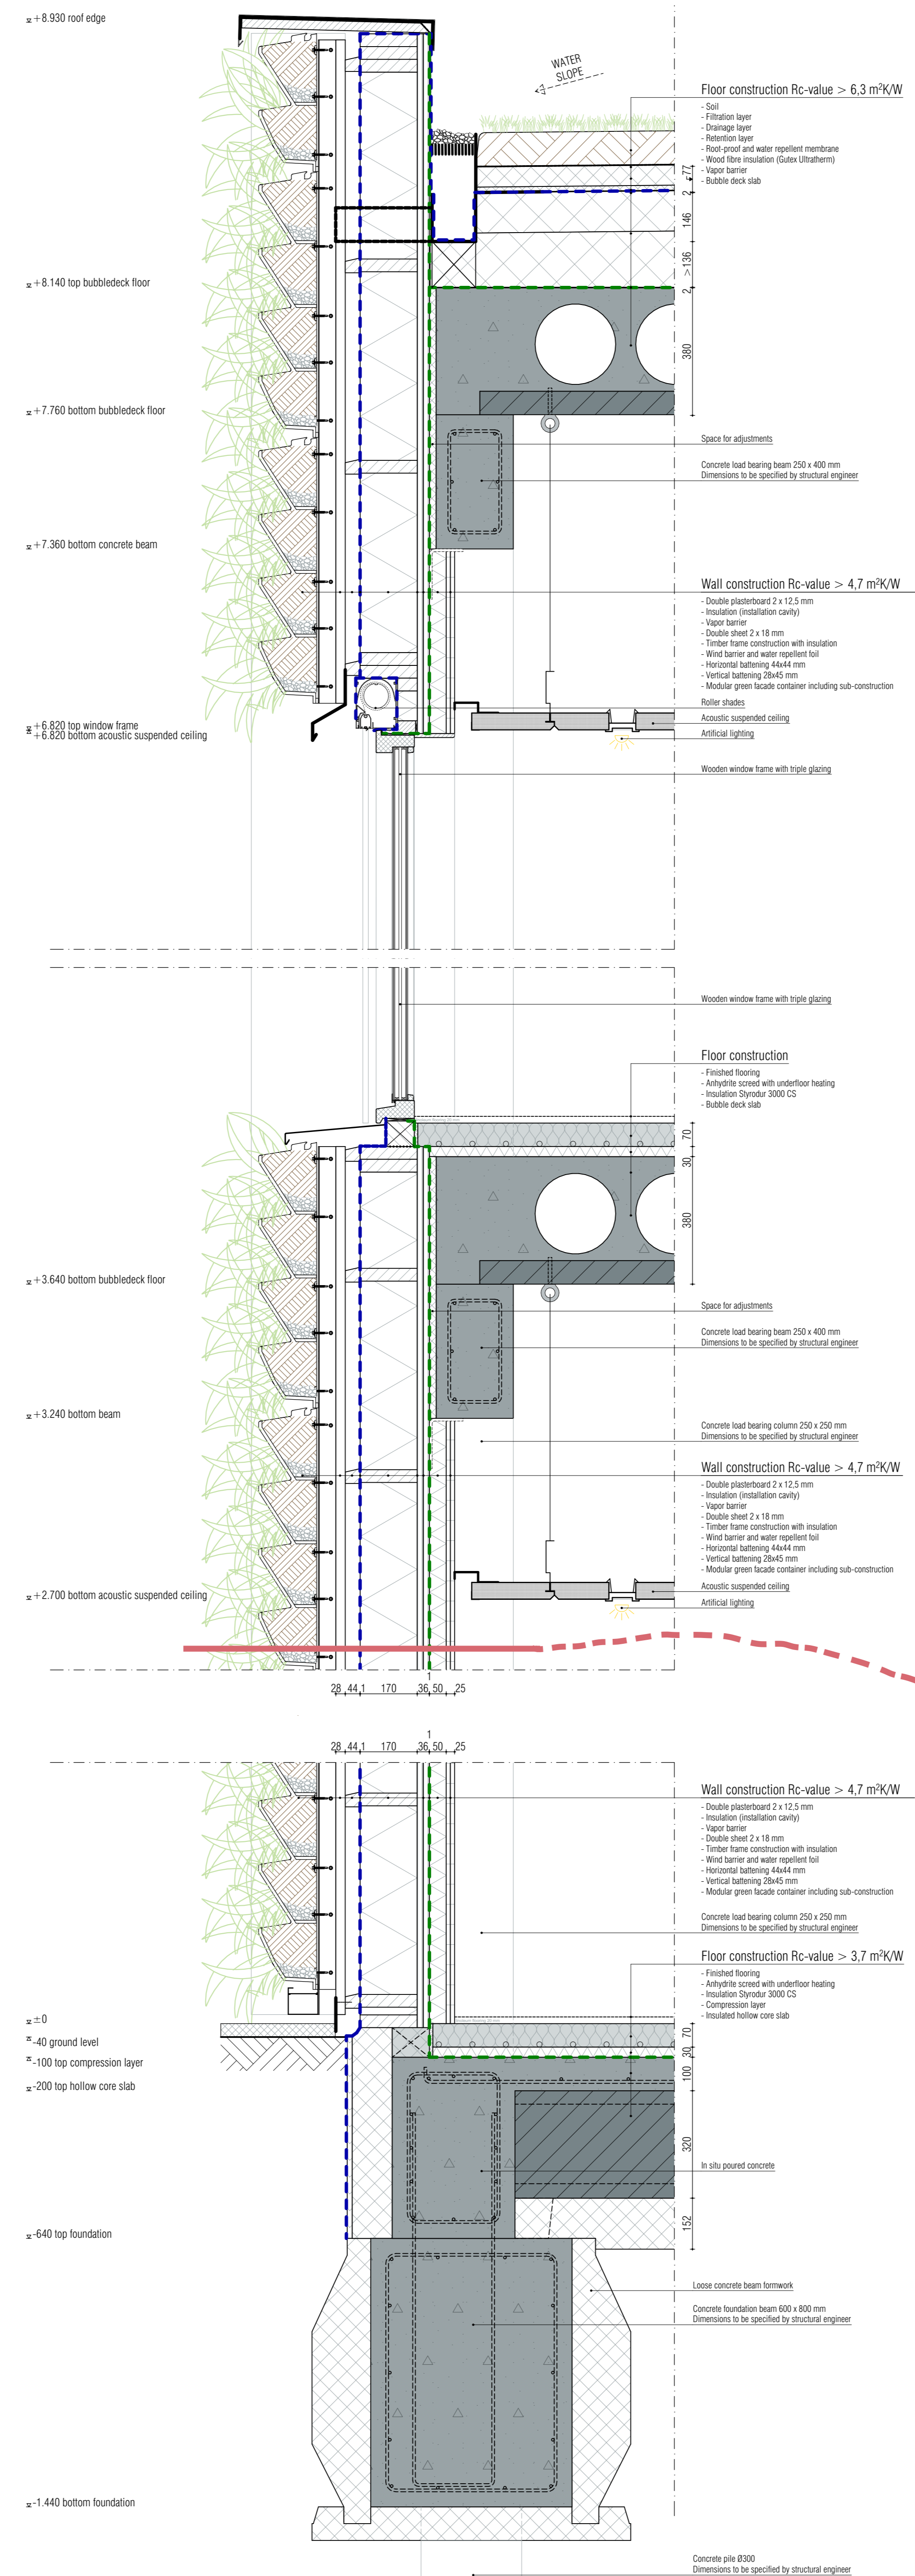

HORIZONTAL DETAIL WALL

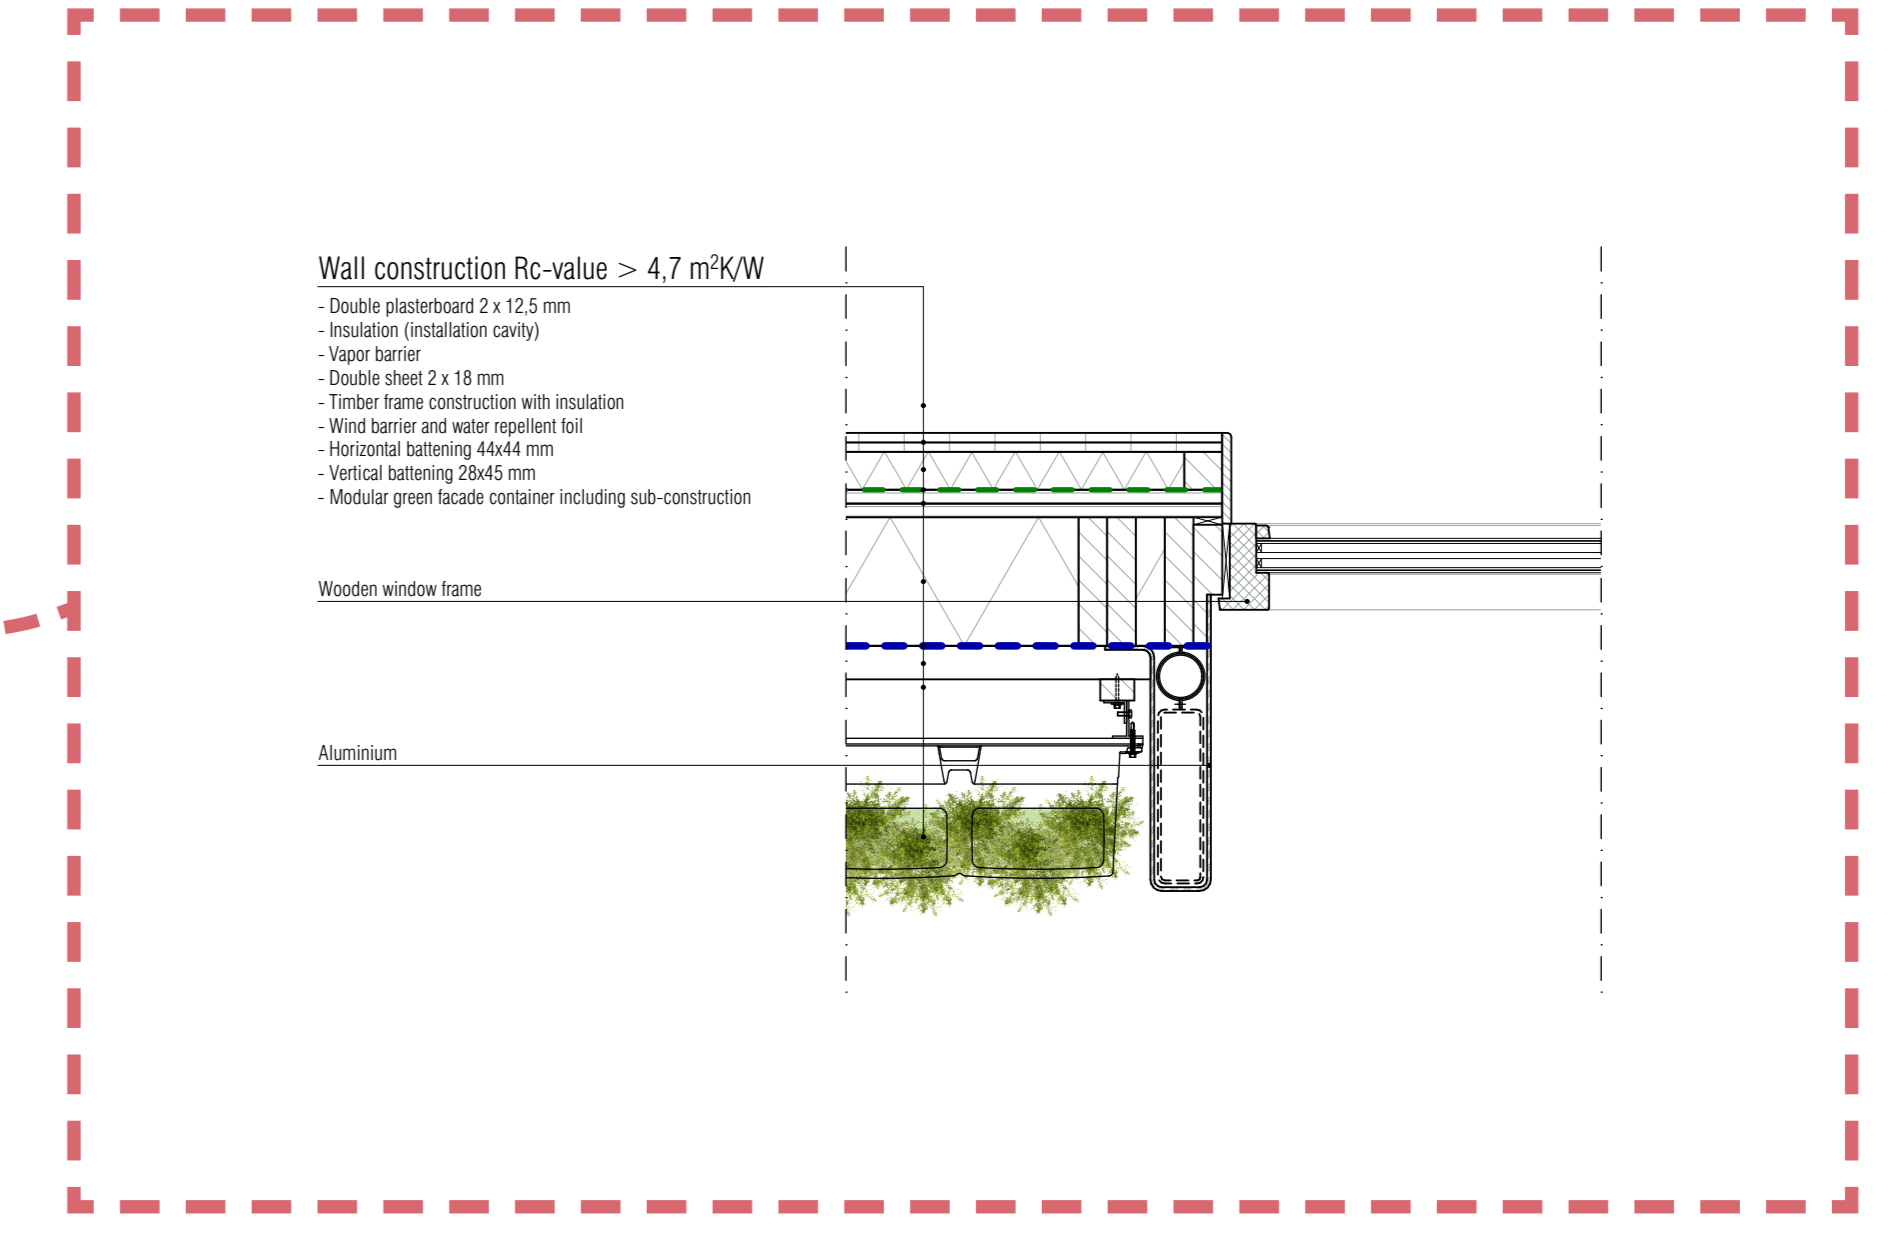

DETAILS SCALE 1:10