



Maassilo

N


scale 1:20000

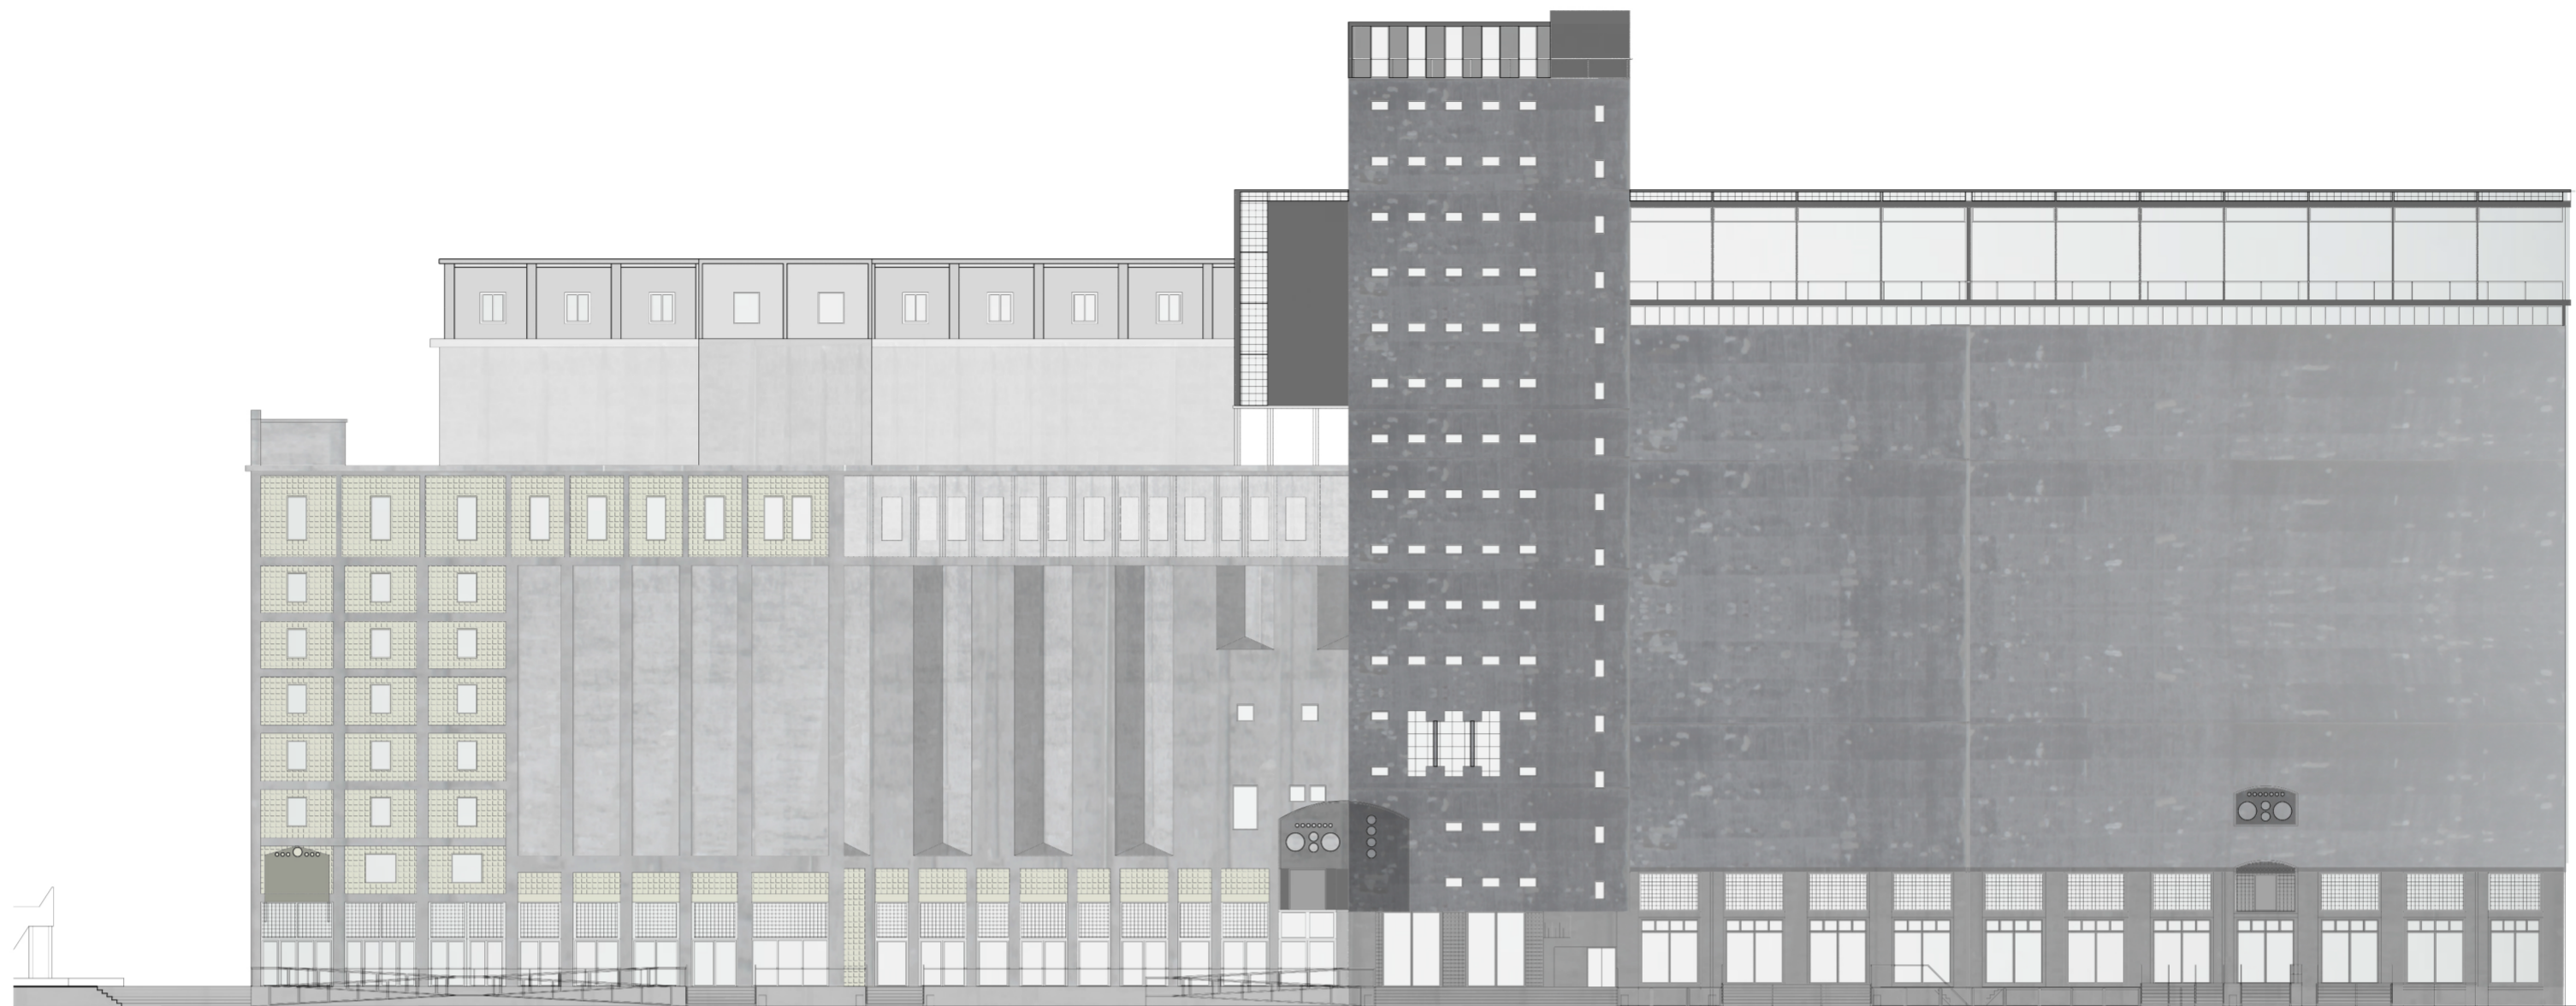

North Facade - scale 1:350

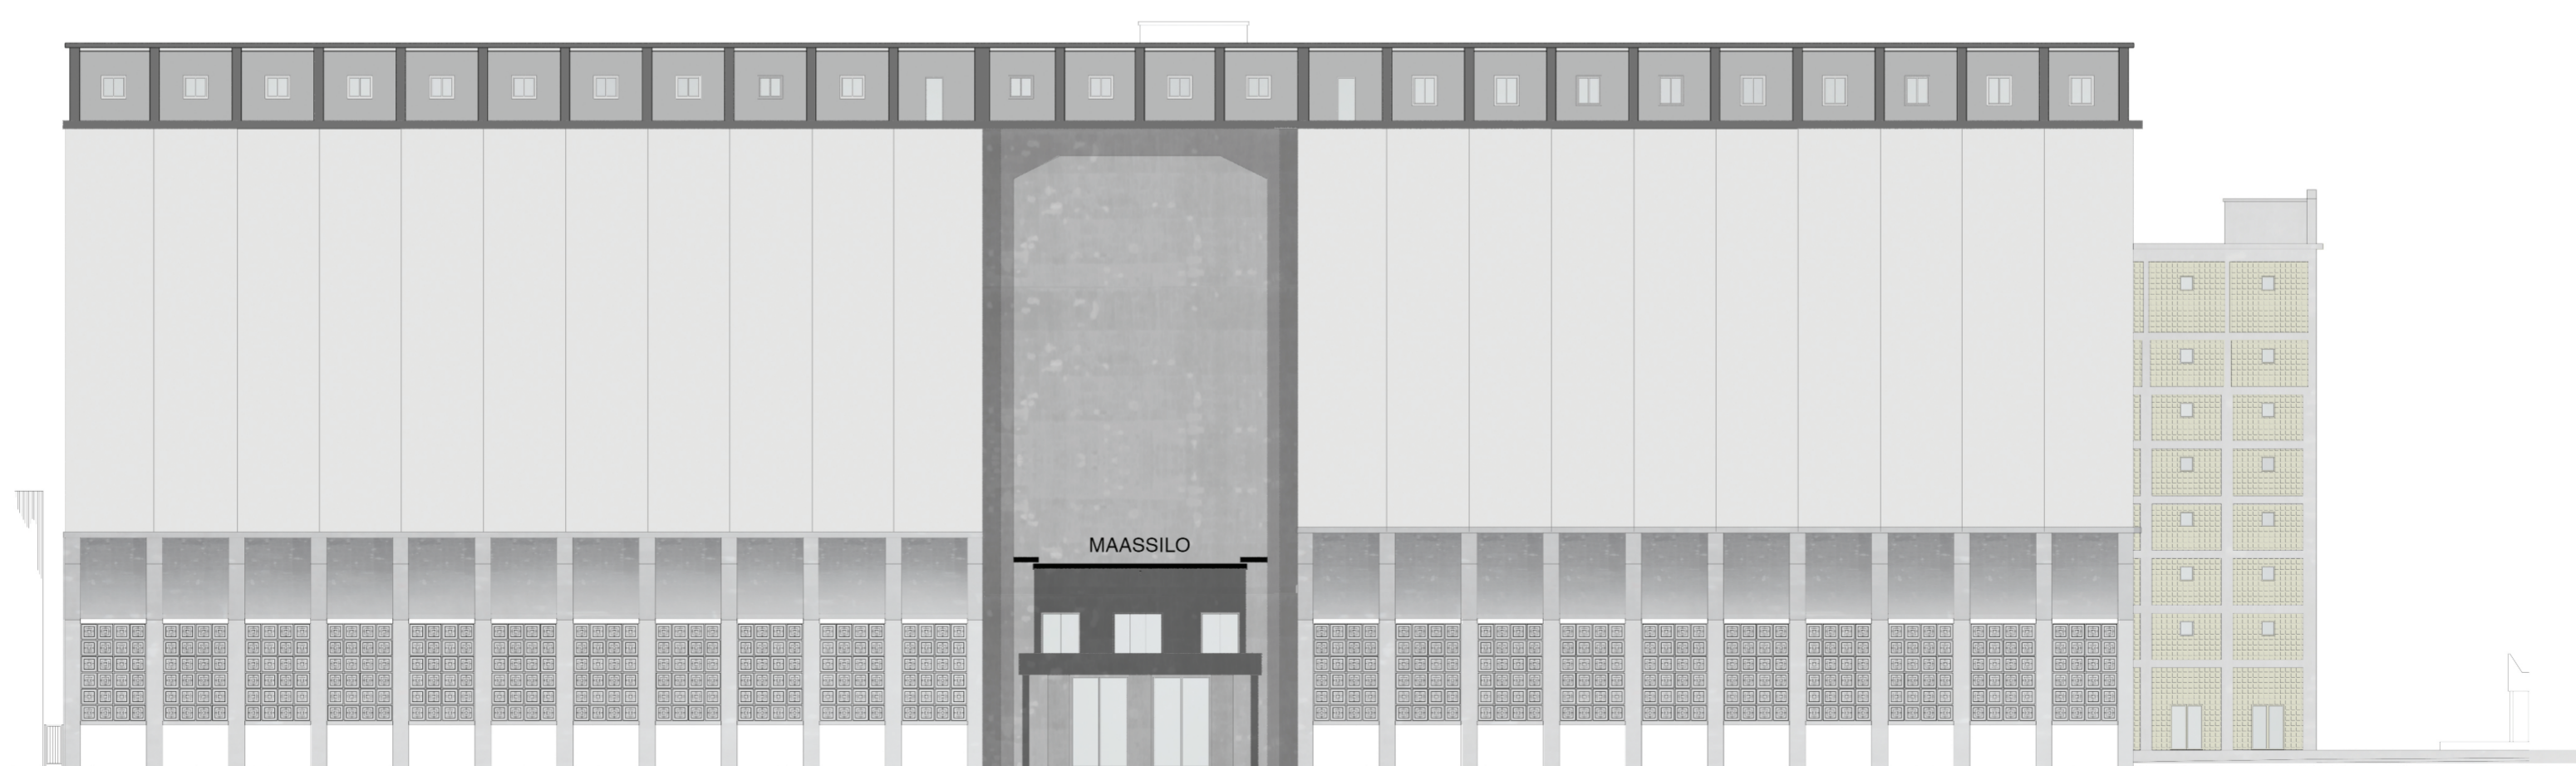

South Facade - scale 1:350

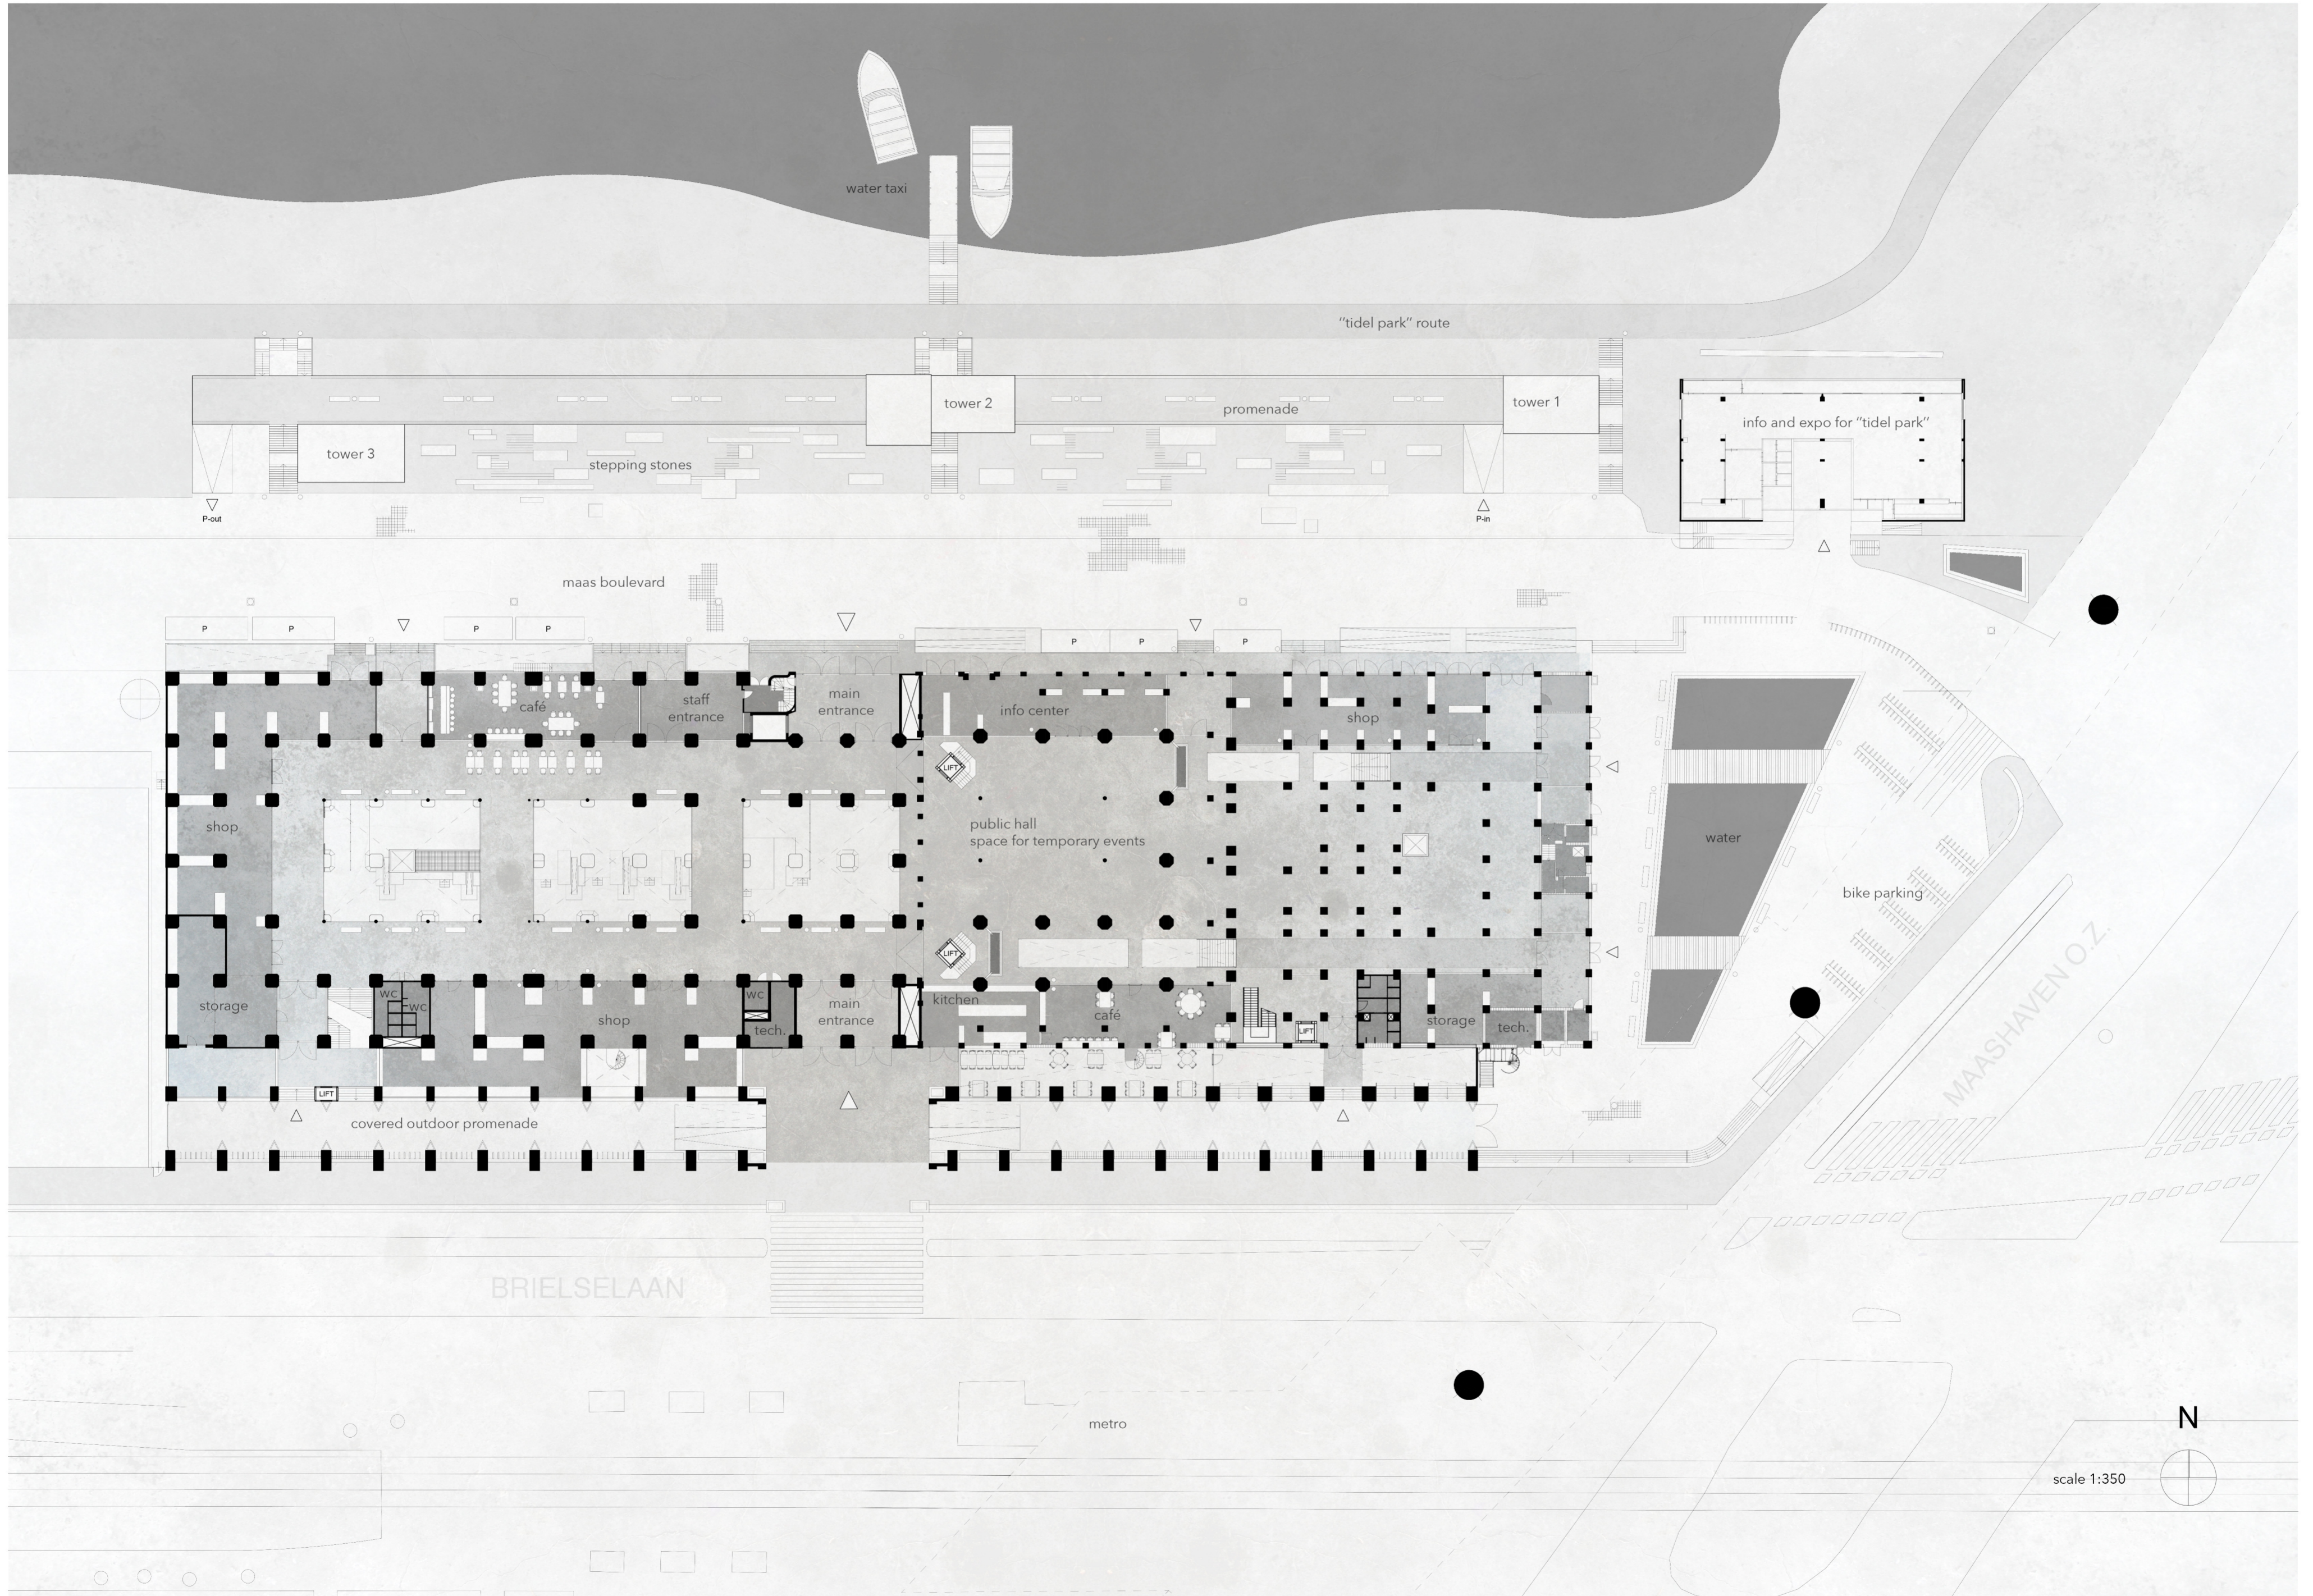

water taxi

"tidel park" route

tower 2

promenade

tower 1

tower 3

stepping stones

info and expo for "tidel park"

P-out

P-in

maas boulevard

P

P

P

P

P

P

P

café

staff entrance

main entrance

info center

shop

shop

public hall
space for temporary events

water

bike parking

storage

WC

WC

shop

WC

tech.

main entrance

kitchen

café

storage

tech.

covered outdoor promenade


BRIELSELAAN

metro

MAASHAVEN O.Z.


N

scale 1:350

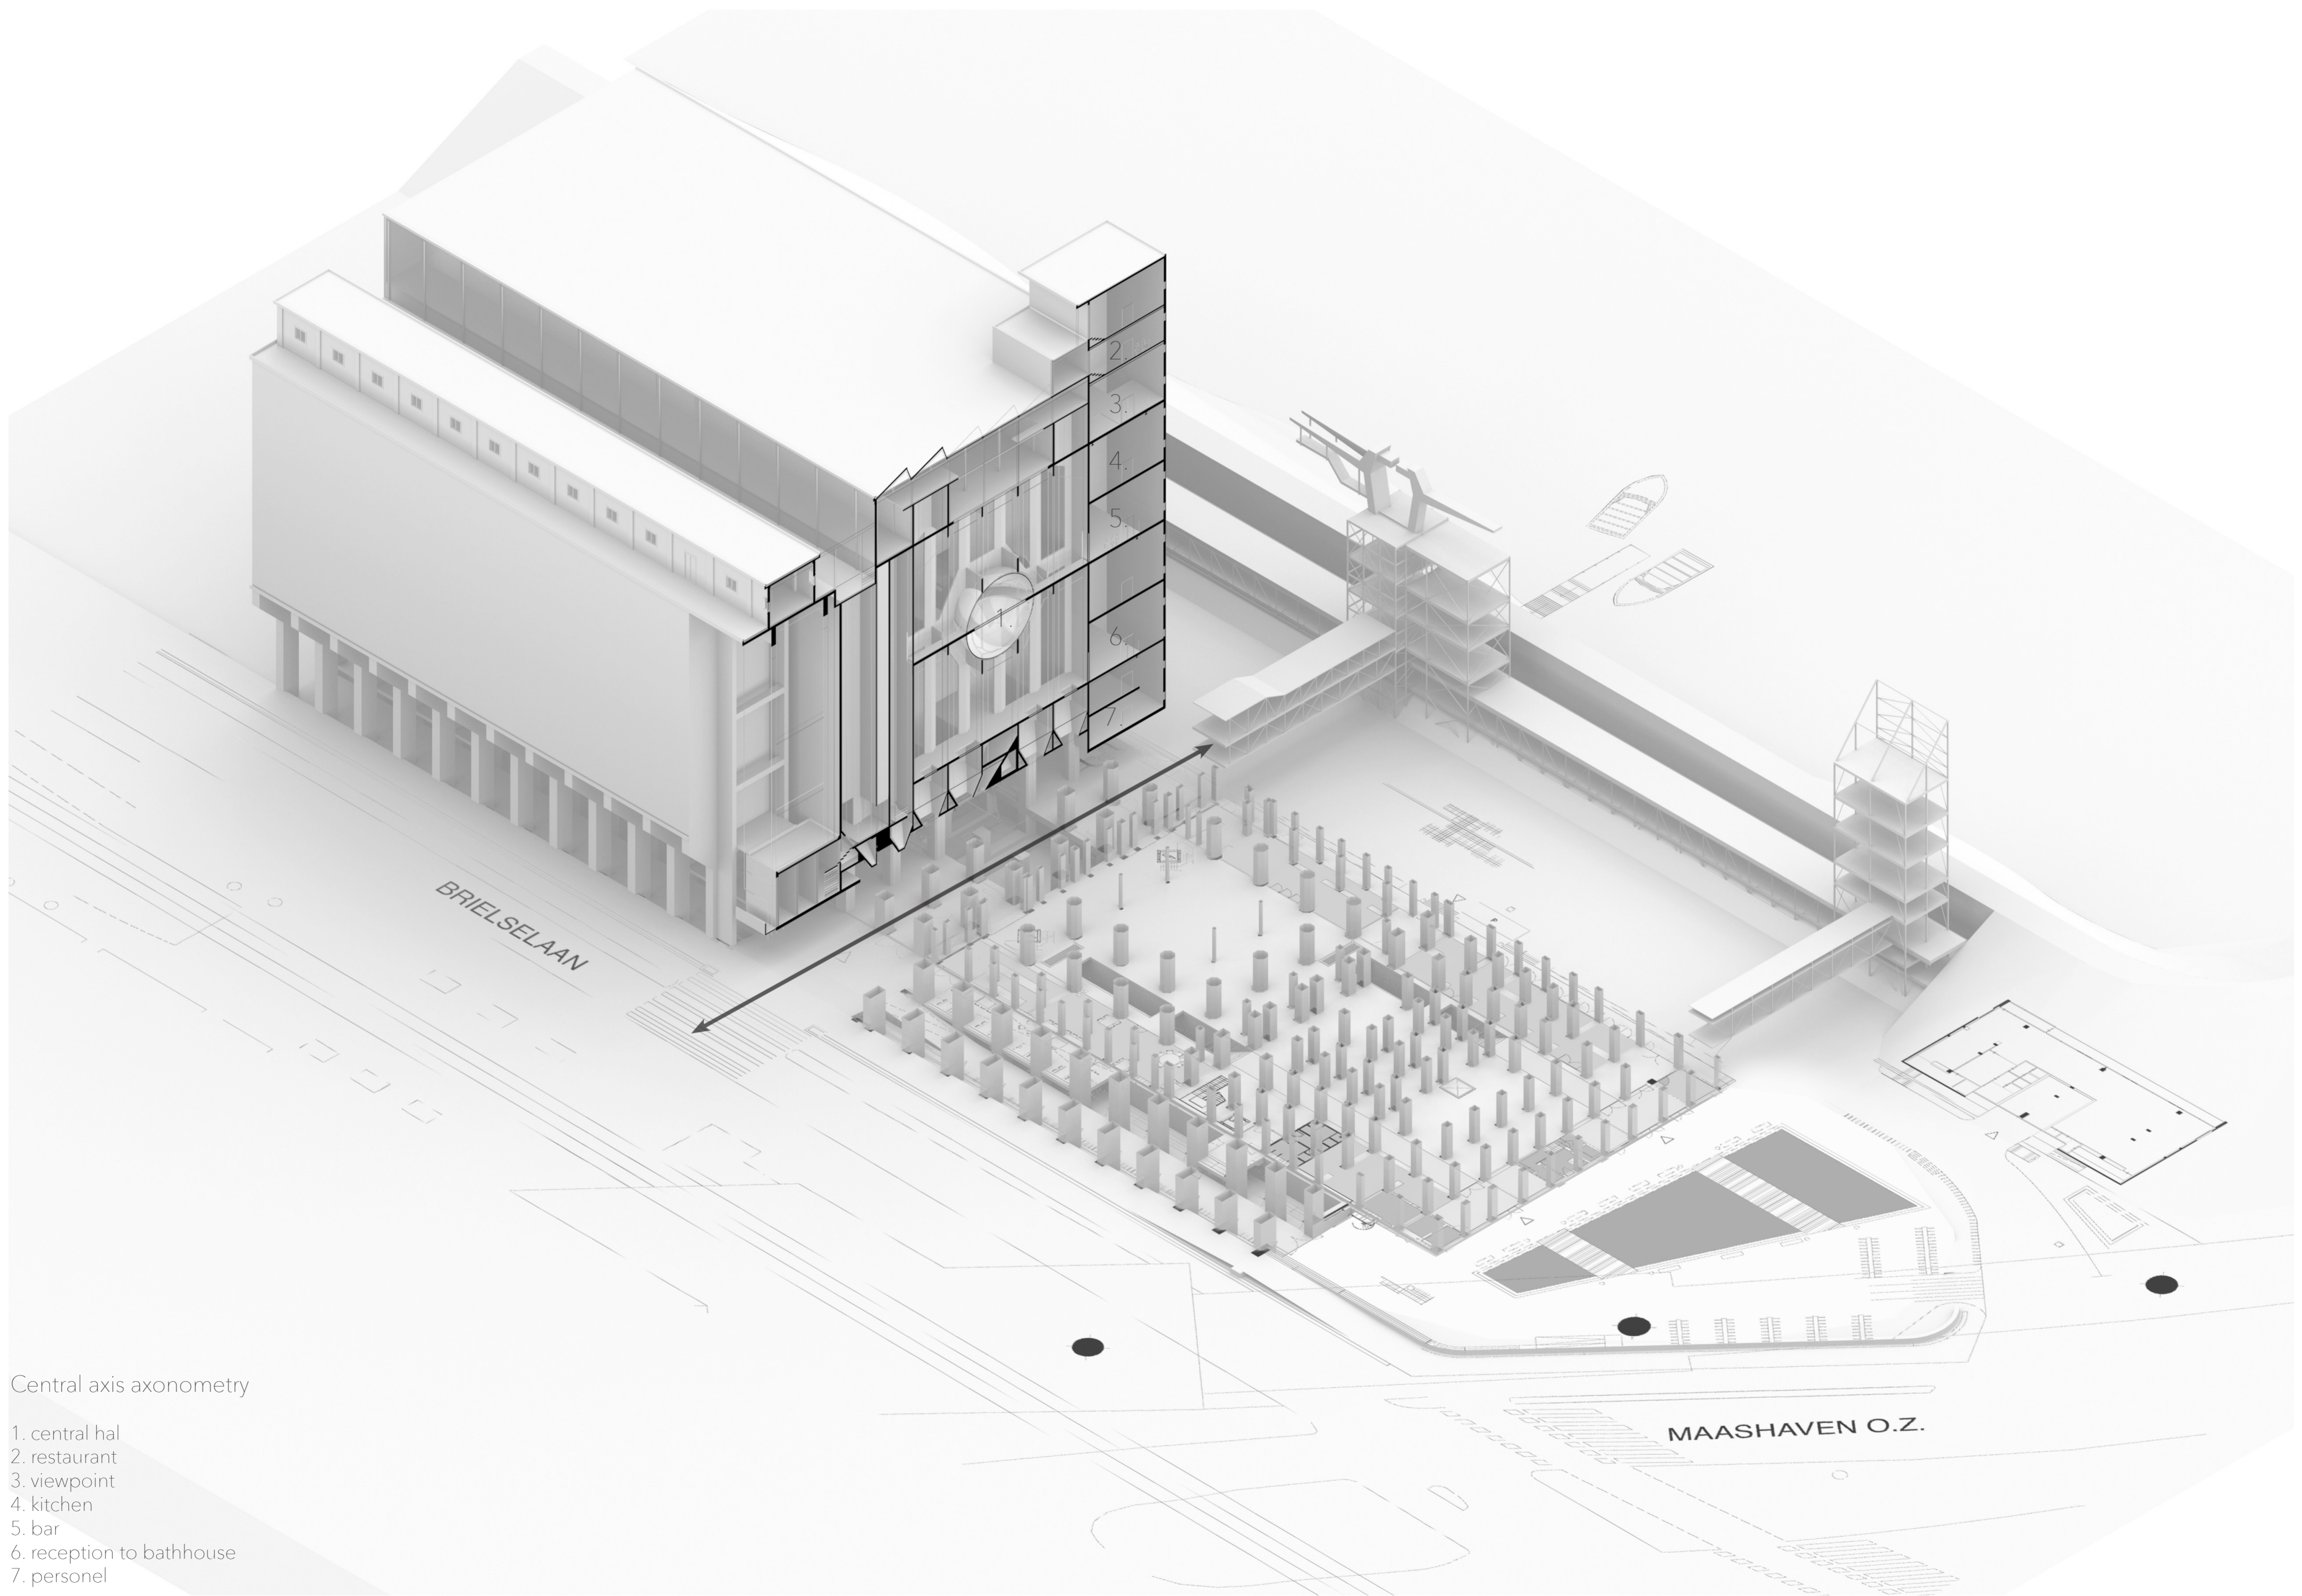

Central axis axonometry

- 1. central hal
- 2. restaurant
- 3. viewpoint
- 4. kitchen
- 5. bar
- 6. reception to bathhouse
- 7. personel

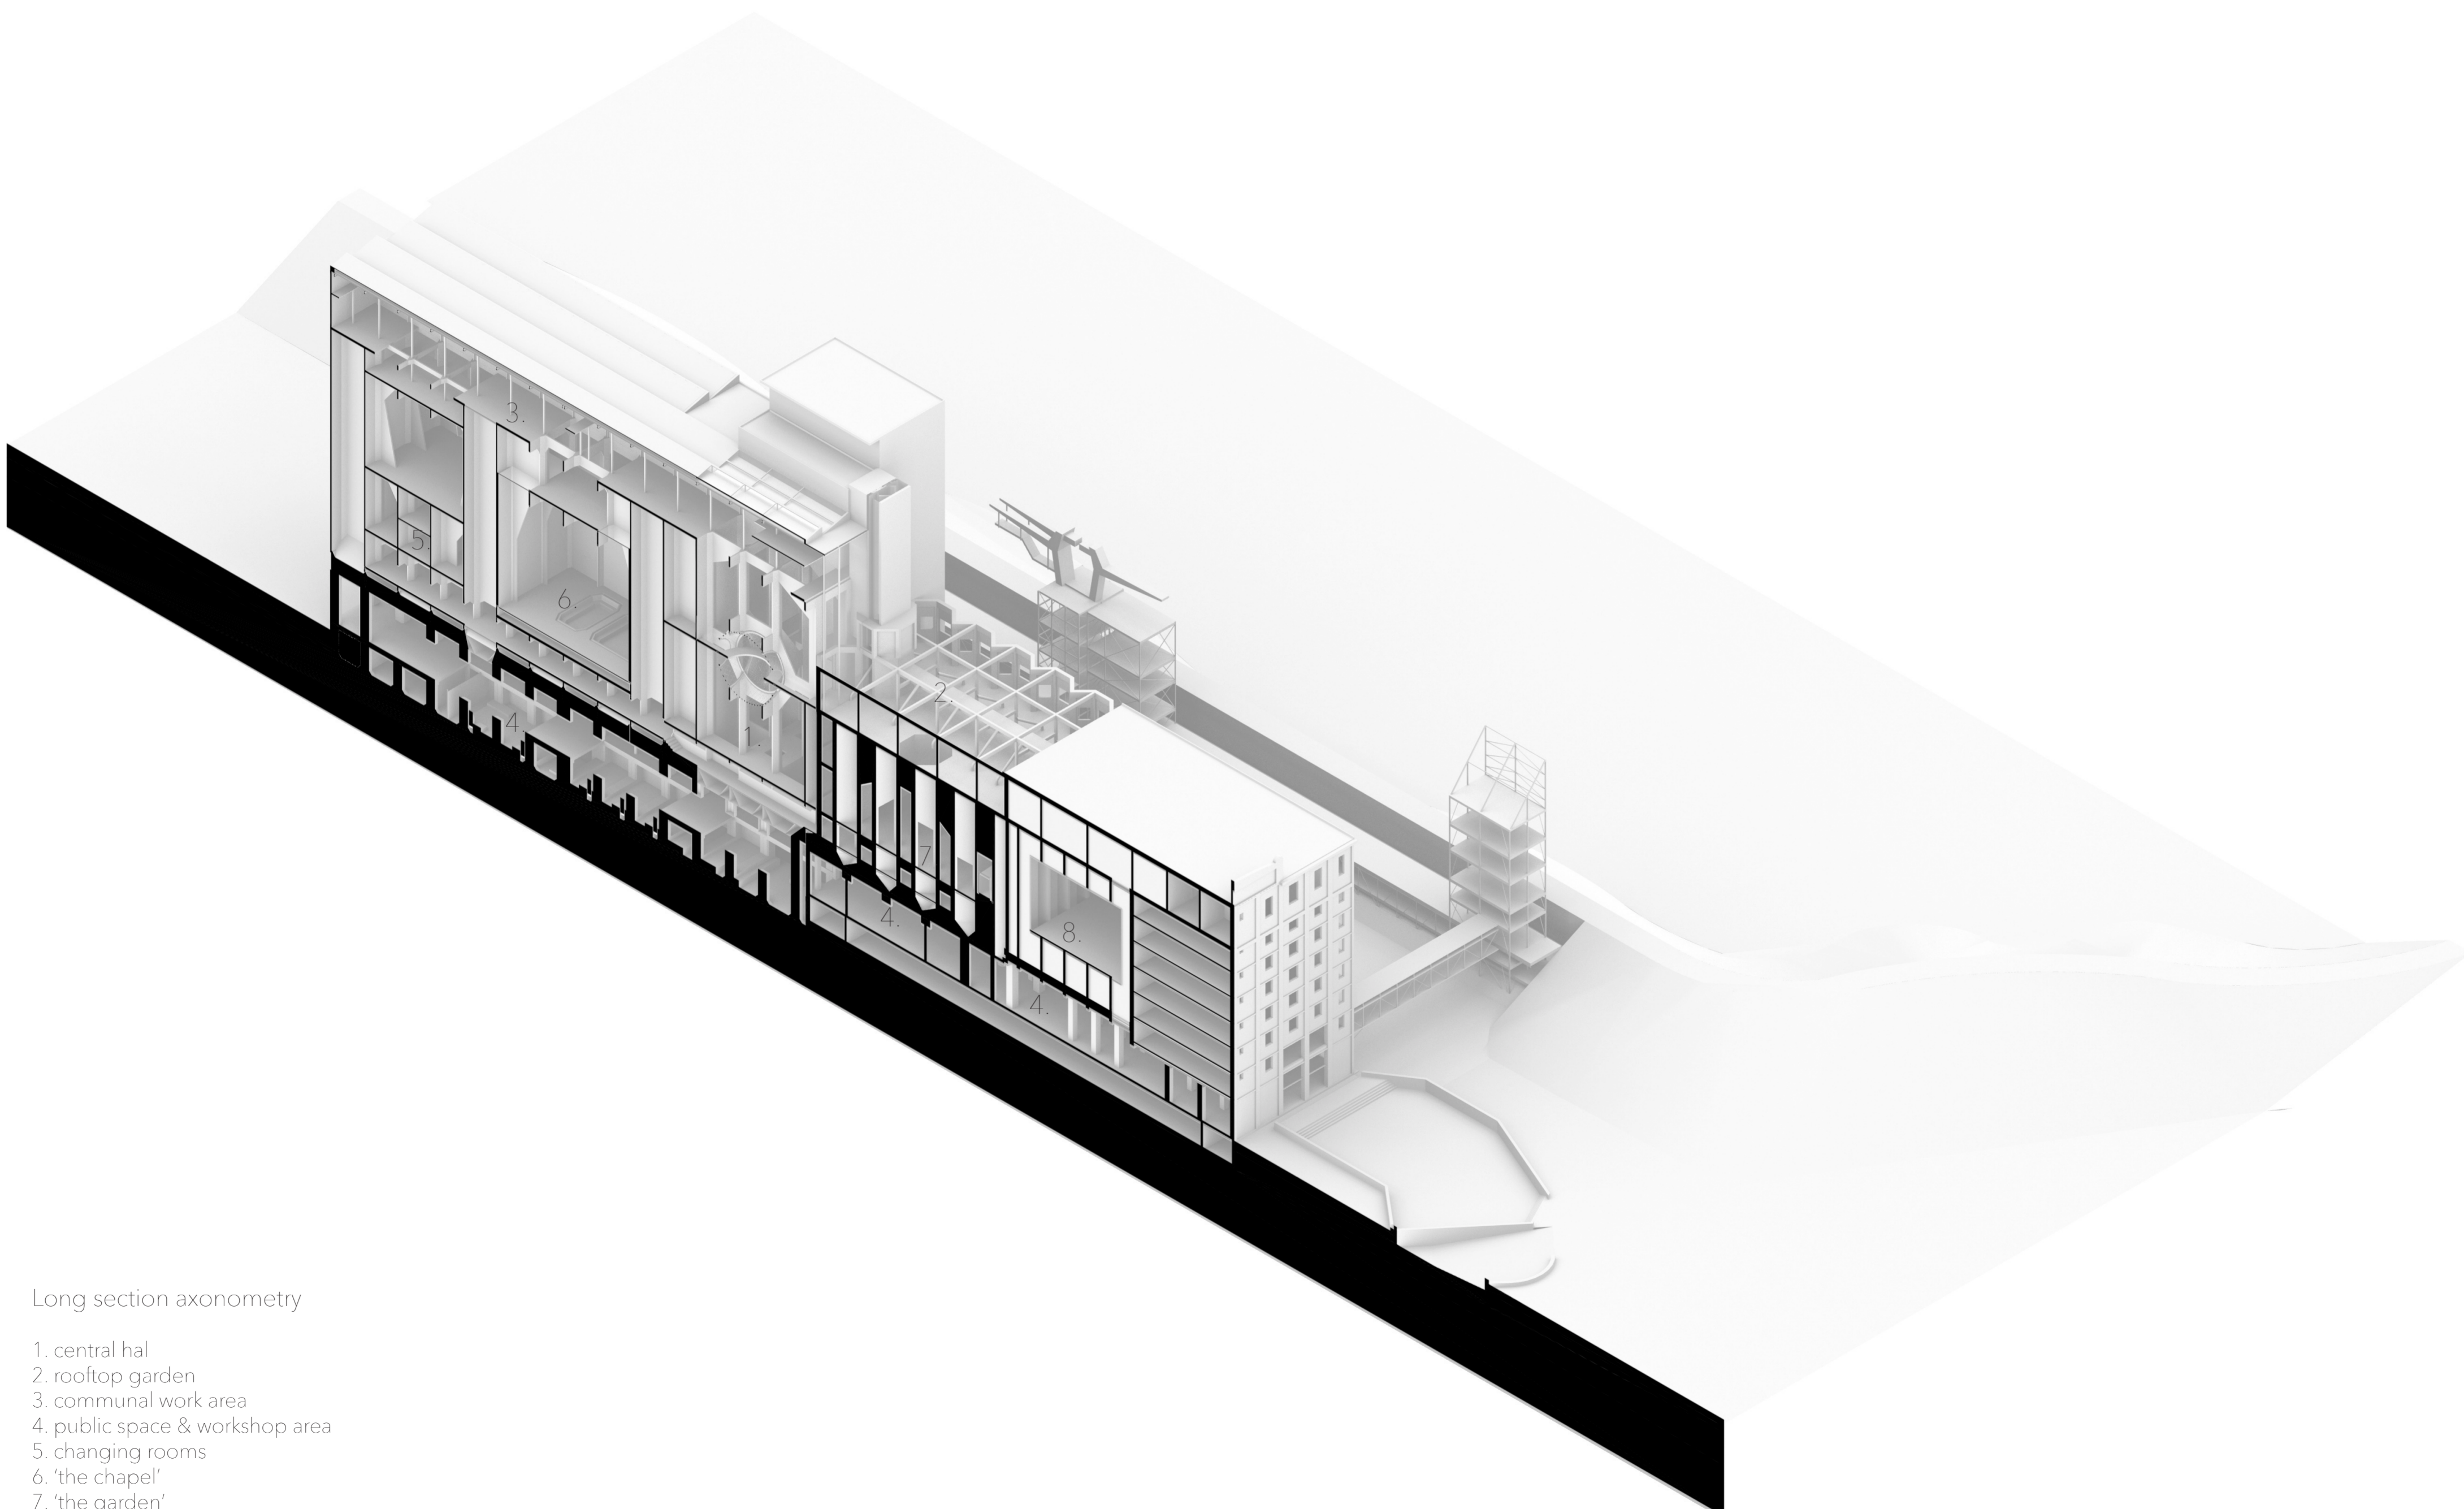

Long section axonometry

- 1. central hal
- 2. rooftop garden
- 3. communal work area
- 4. public space & workshop area
- 5. changing rooms
- 6. 'the chapel'
- 7. 'the garden'
- 8. auditorium

