
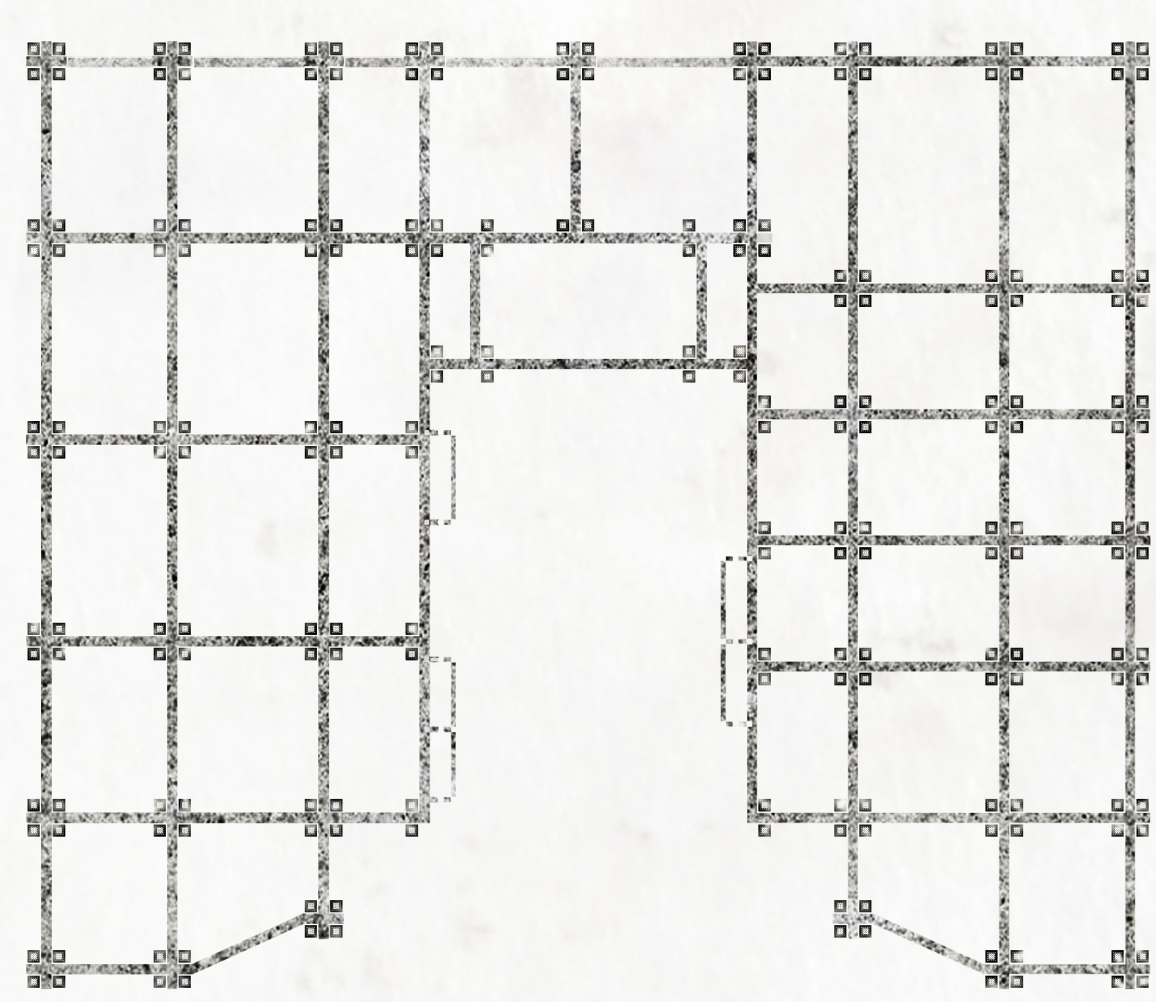
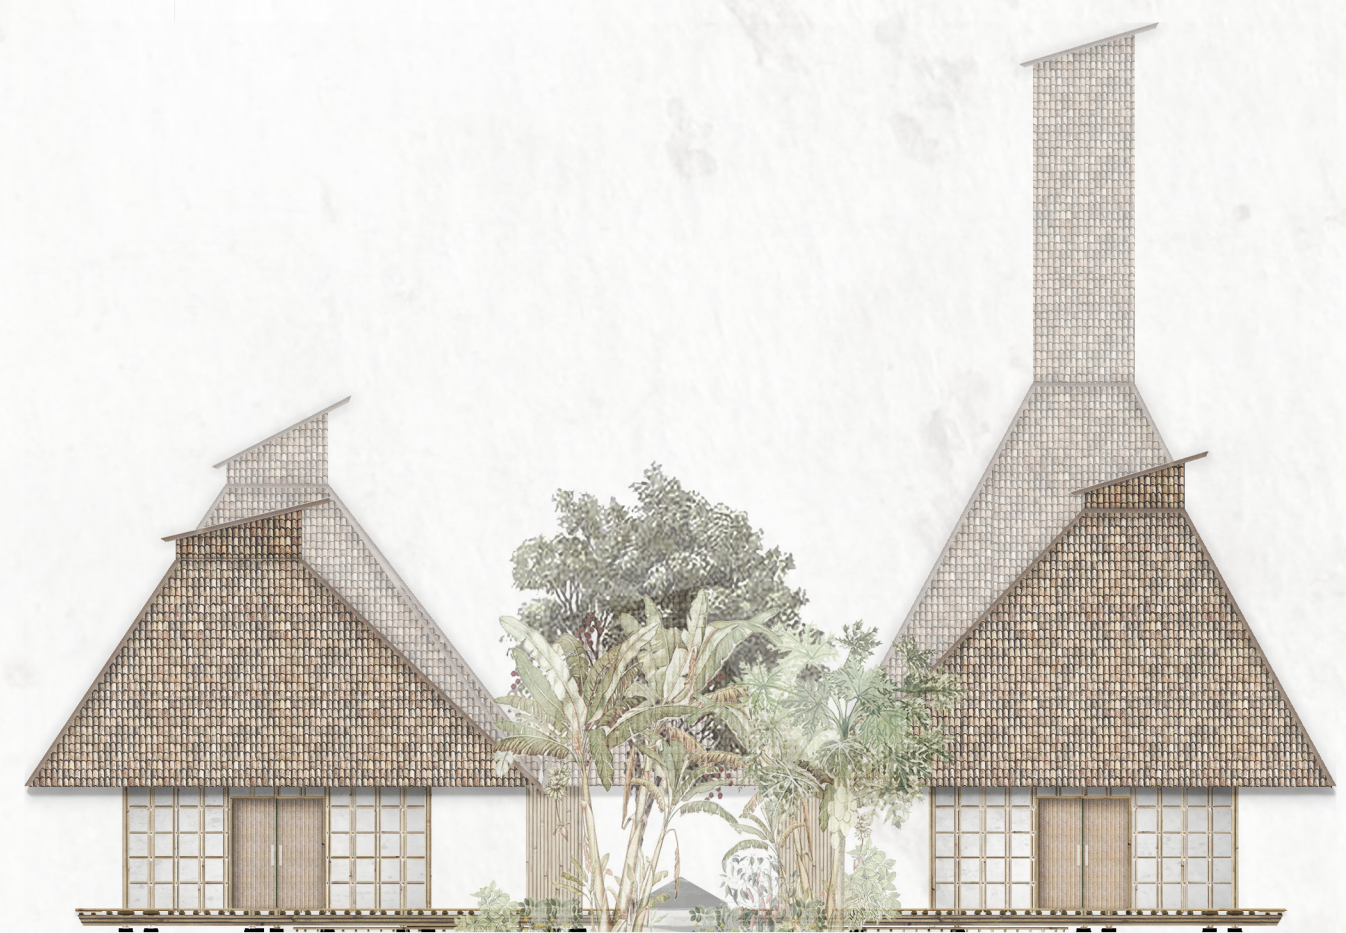


CRAFTING THE DISUSED


DRAWINGS PART II

LOCAL WASTE MATERIAL
TRANSFORMATION POTEN-
TIAL AND INTEGRATED
WASTE MANAGEMENT ON A
DECENTRALISED SCALE

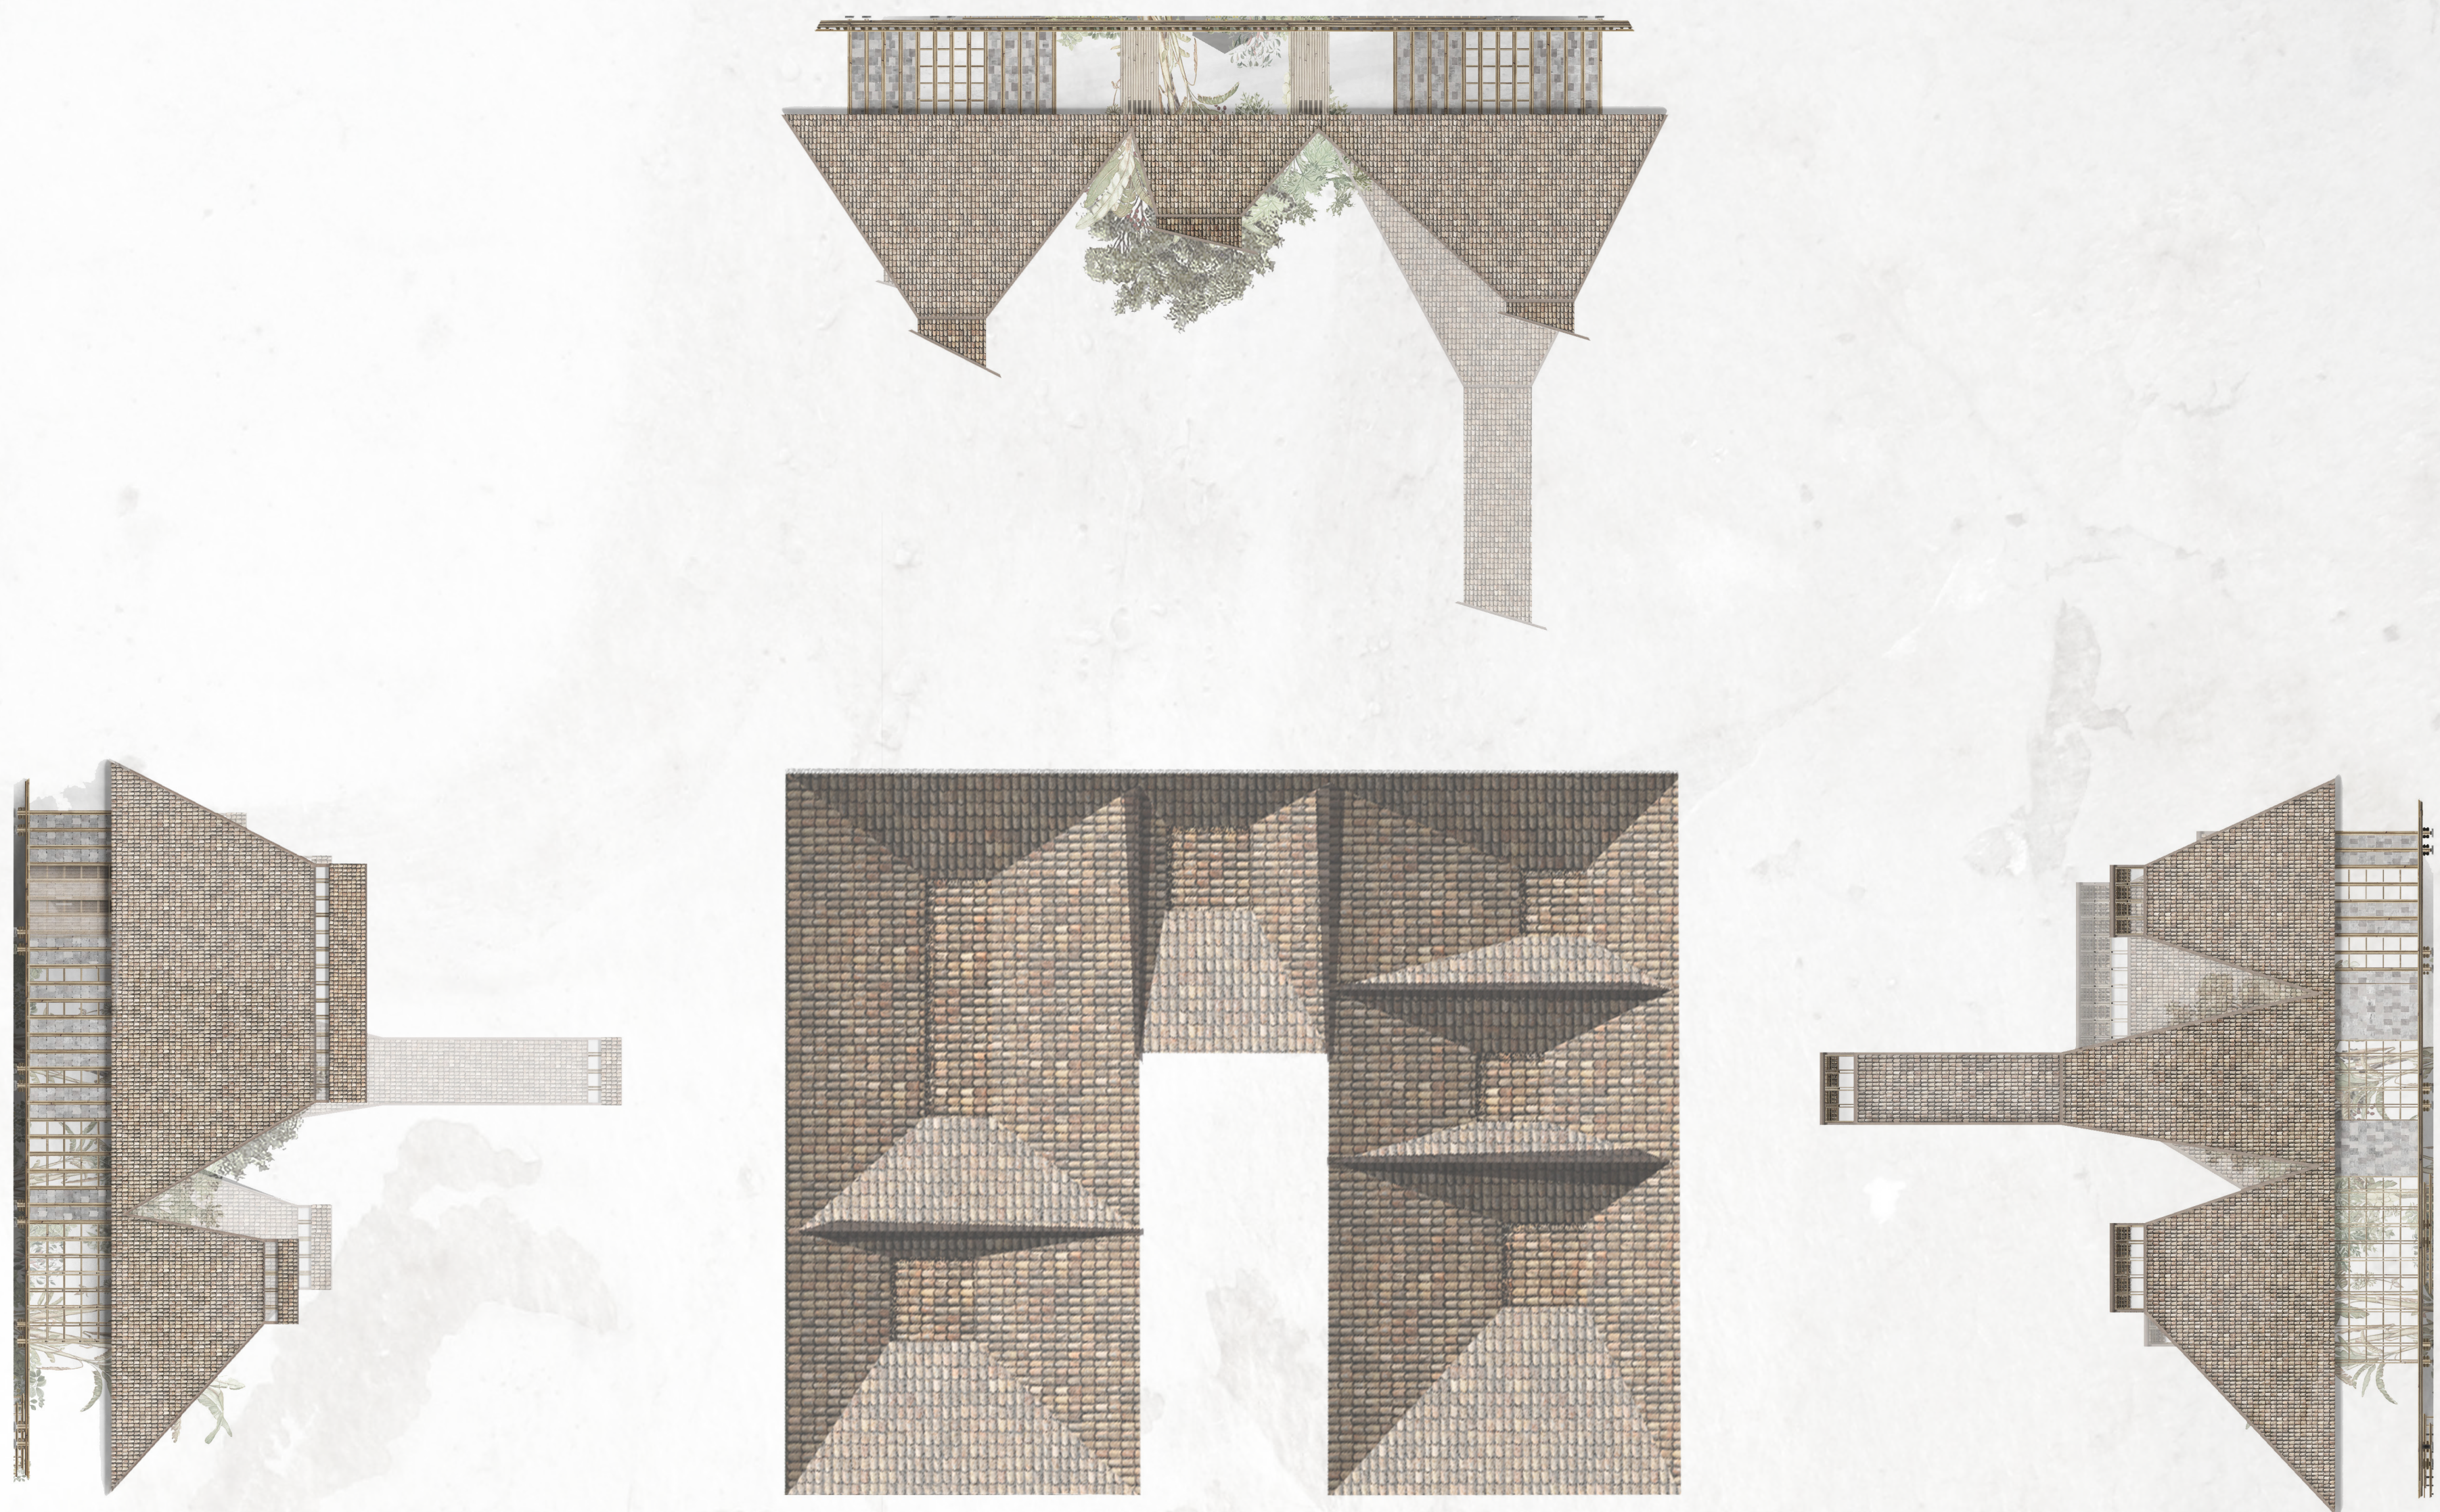

ELEVATIONS, ROOF & FOUNDATION PLAN
1:150



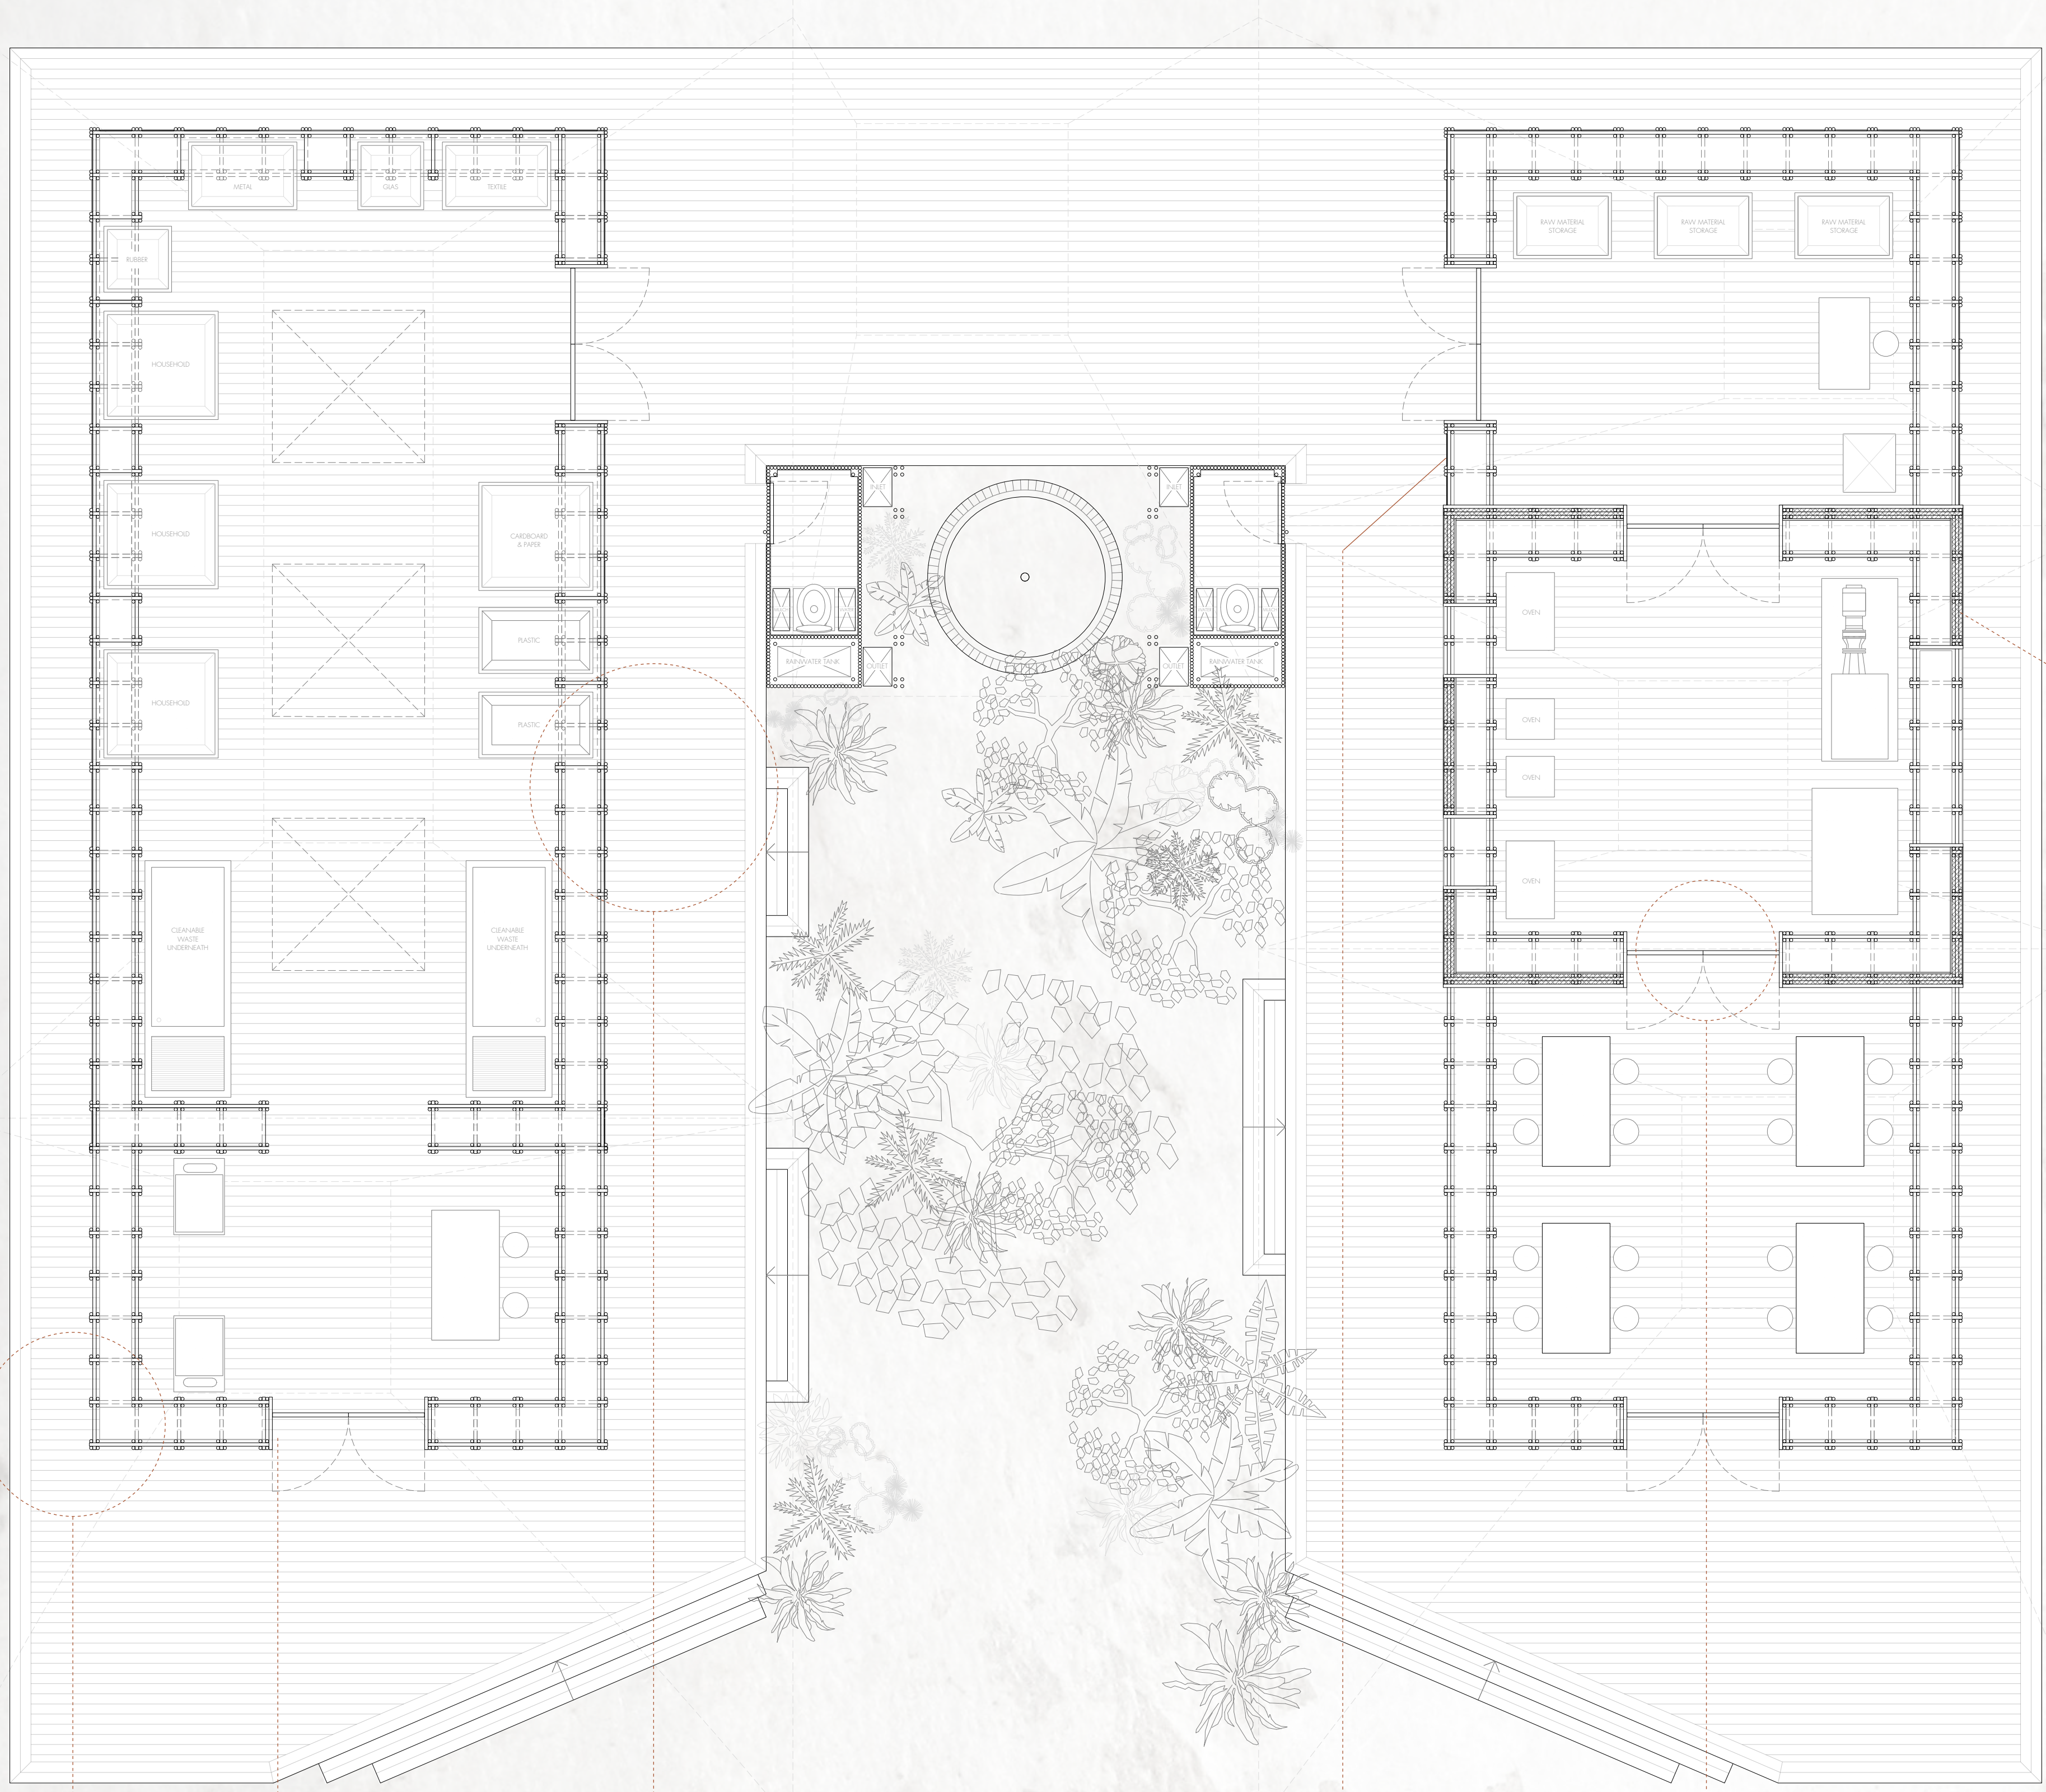

DETAIL I - FOUNDATION AND BAMBOO FOOTING

WALL TYPE I/II
(SEE DETAIL 5)

DETAIL II - WALL, CLADDING, ROOF CONNECTION

WALL TYPE III
(SEE DETAIL 5)

DETAIL IV - ROOF CONNECTION - RAINWATER FUNNEL

WALL TYPE IV
(SEE DETAIL 5)

