



Architecture Building . Care

P5. Pien Jettes | 4458680
ADC | 22 November 2024

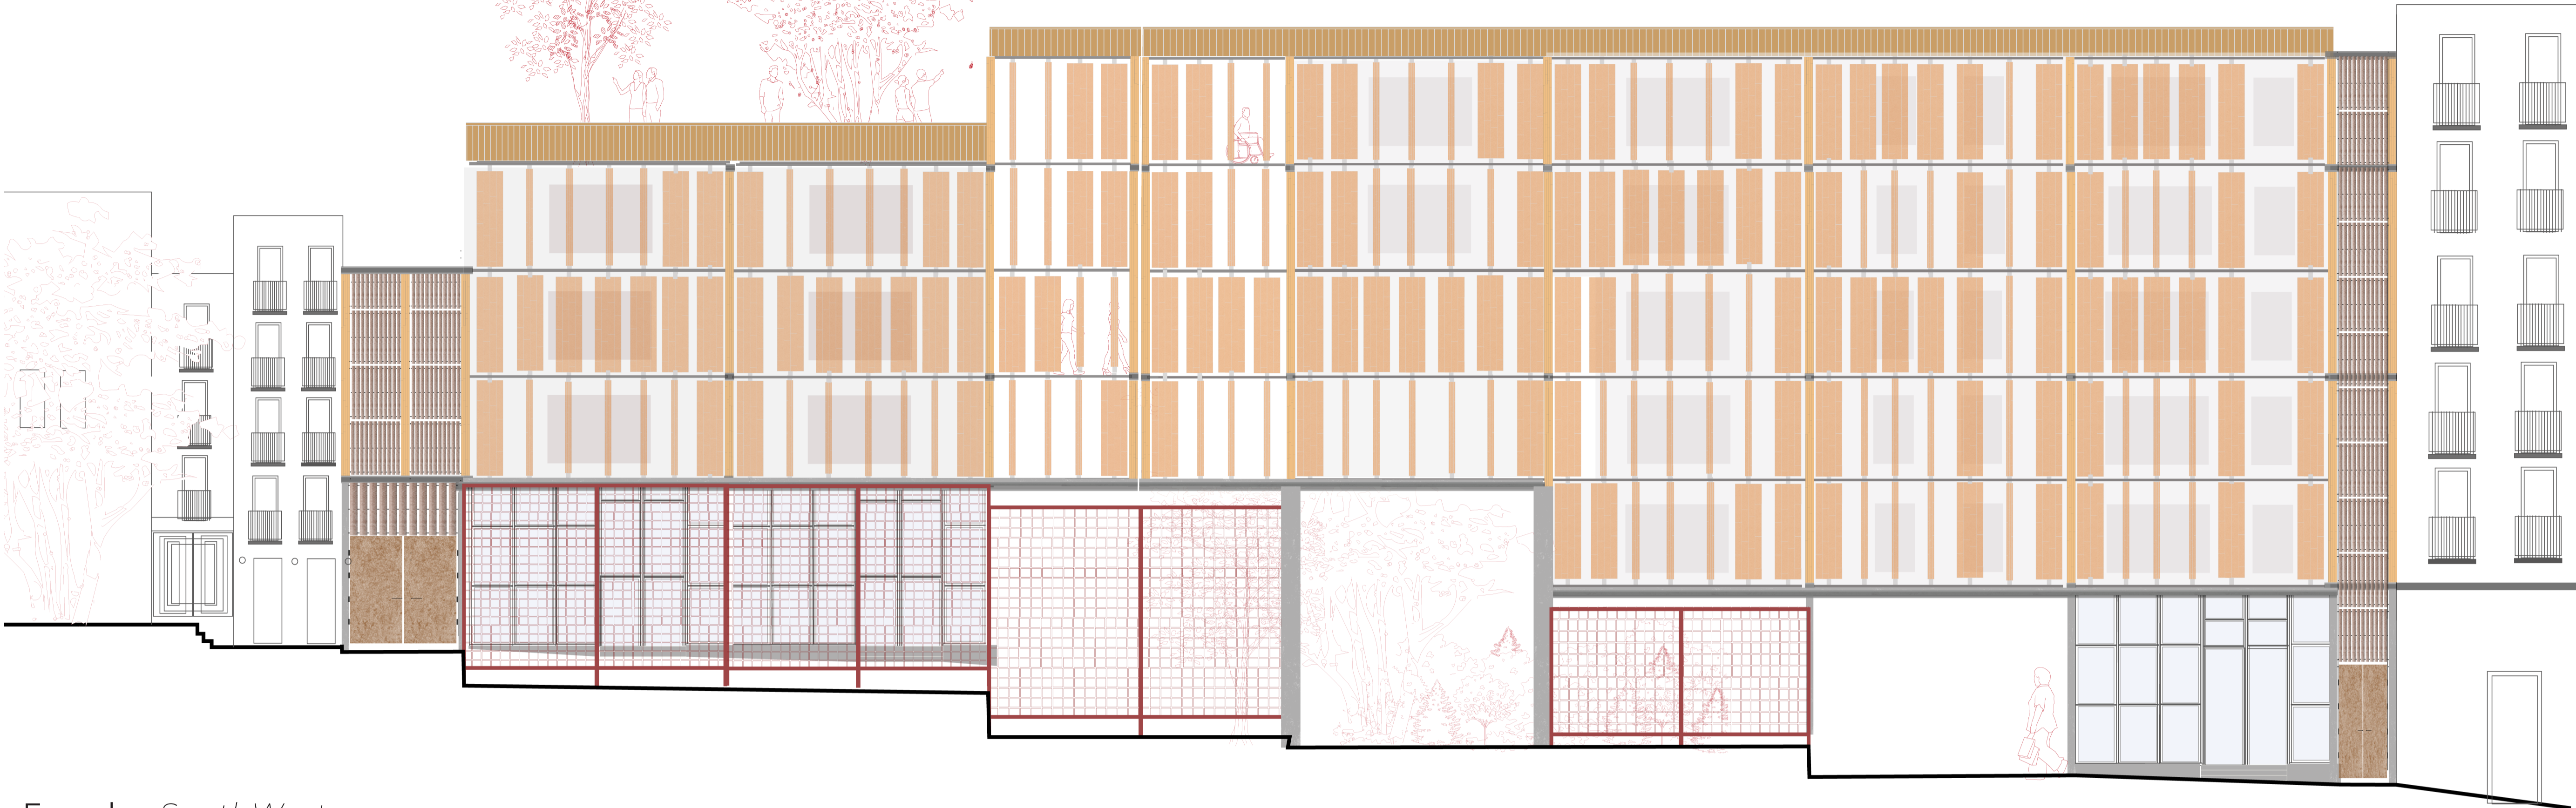

Facade . SouthWest .

1: 100 0 2 4 6 8 10 m

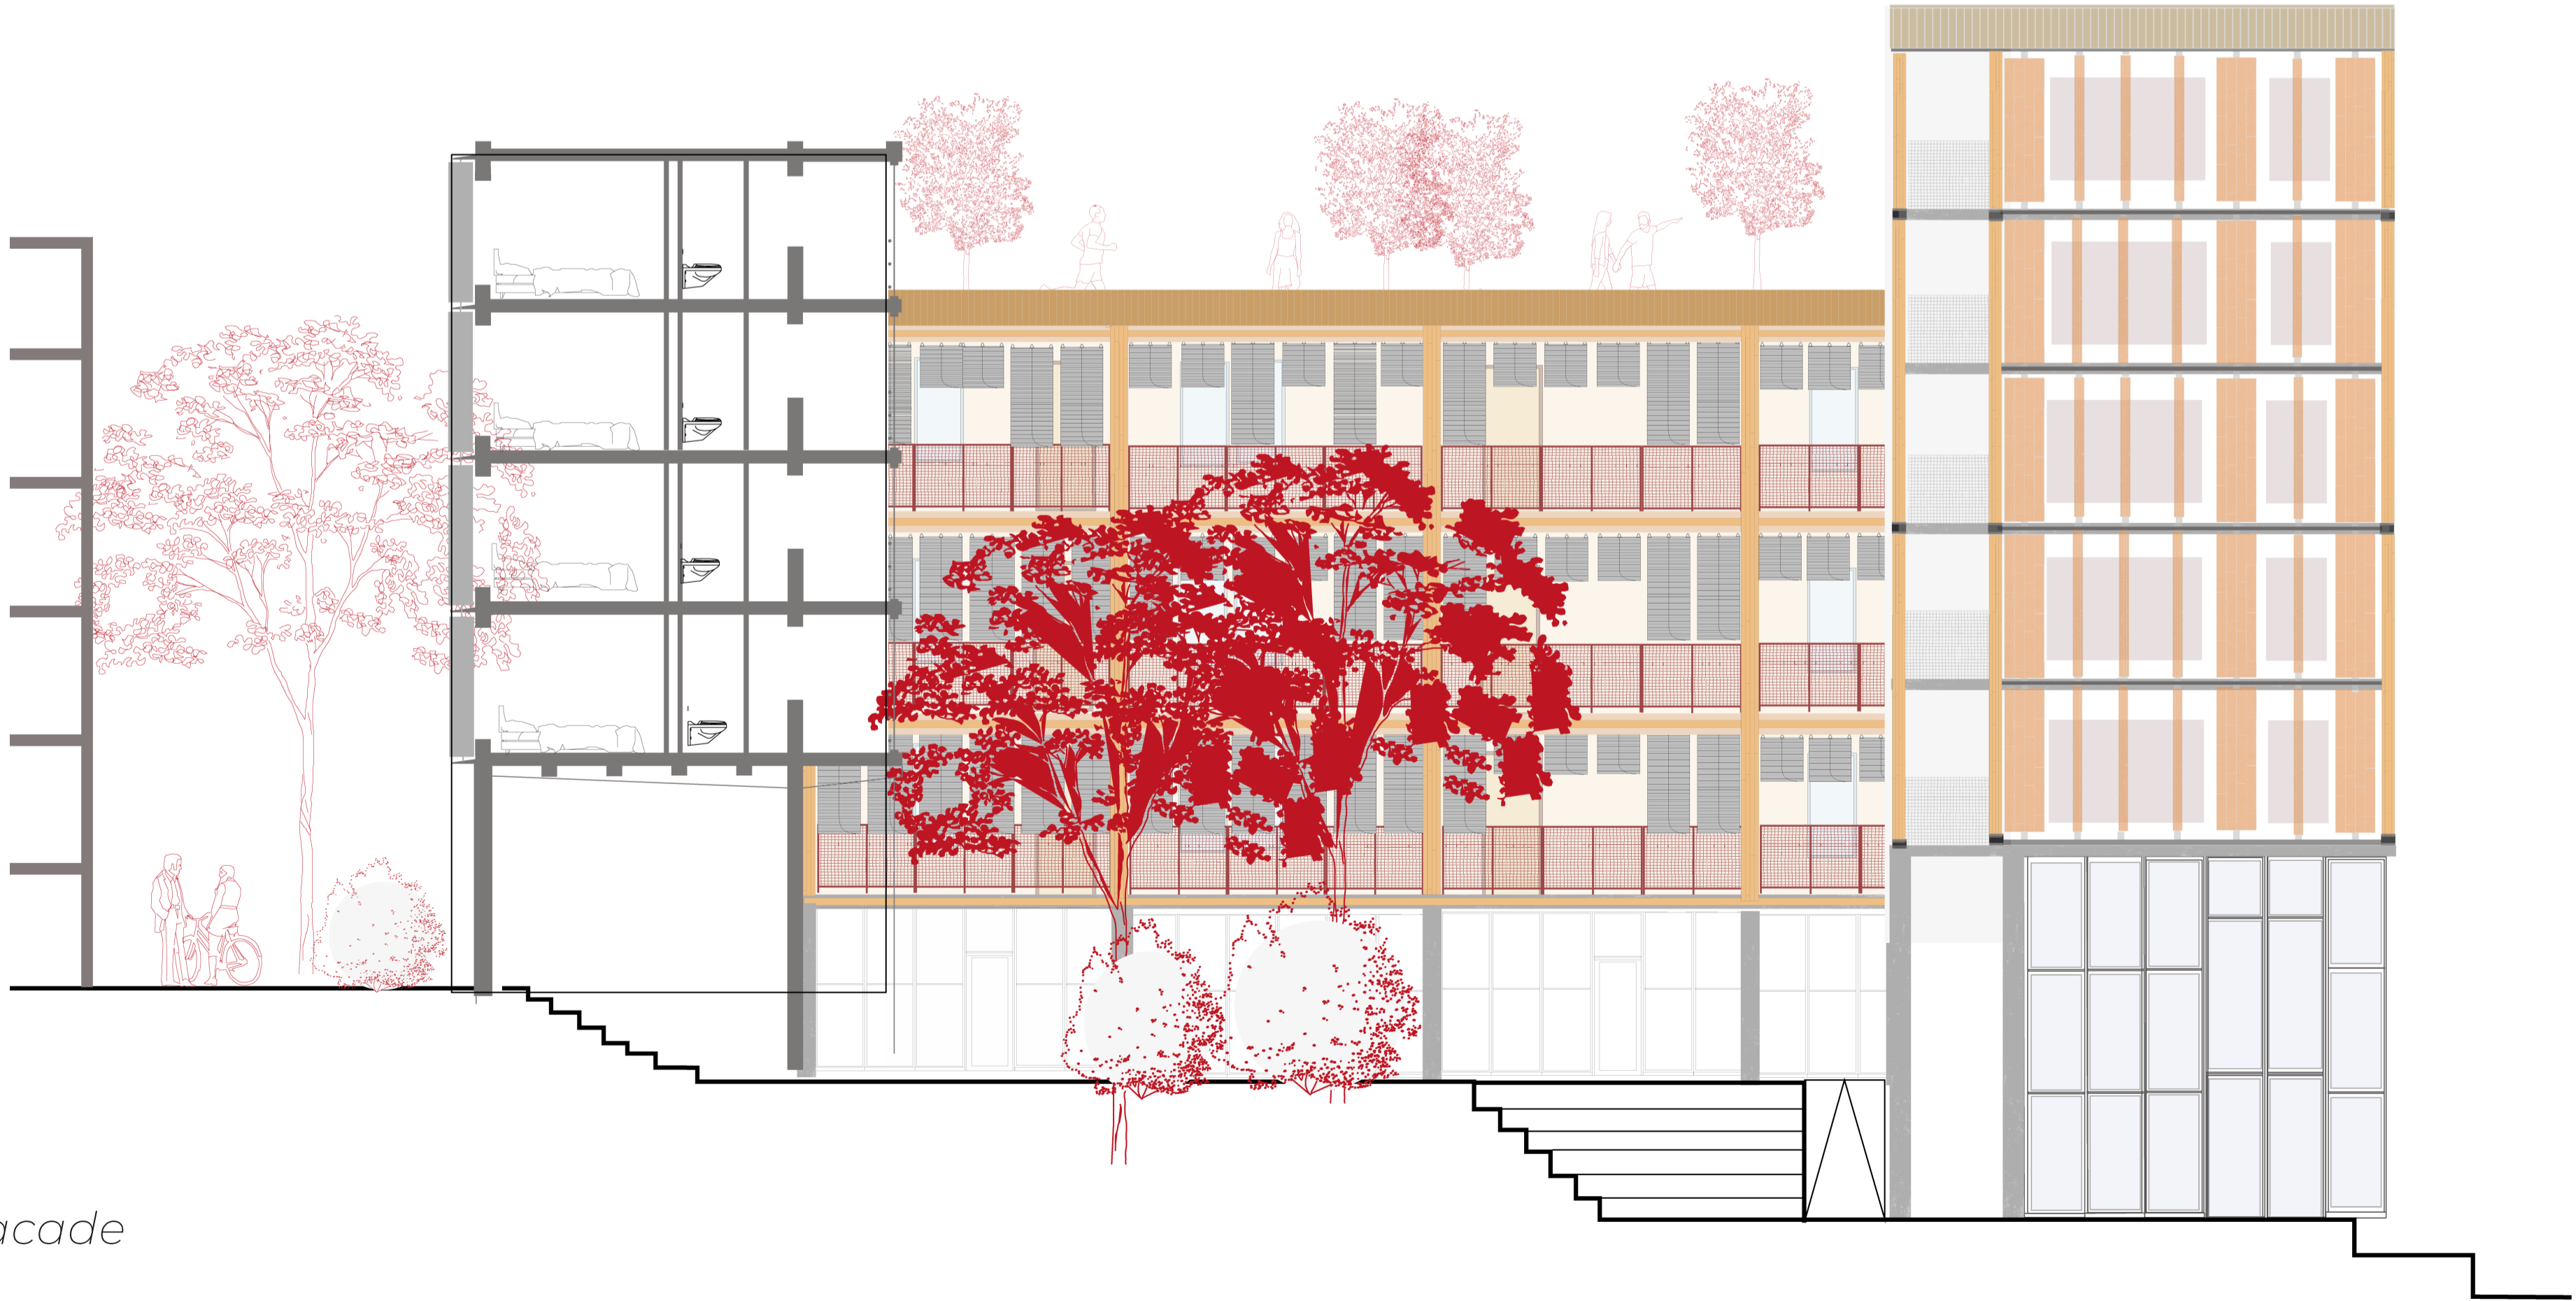


Section . with courtyard facade

1: 100 0 2 4 6 8 10 m

Architecture Building ... Care

P5. Pien Jeltis | 4458680
ADC | 22 November 2024

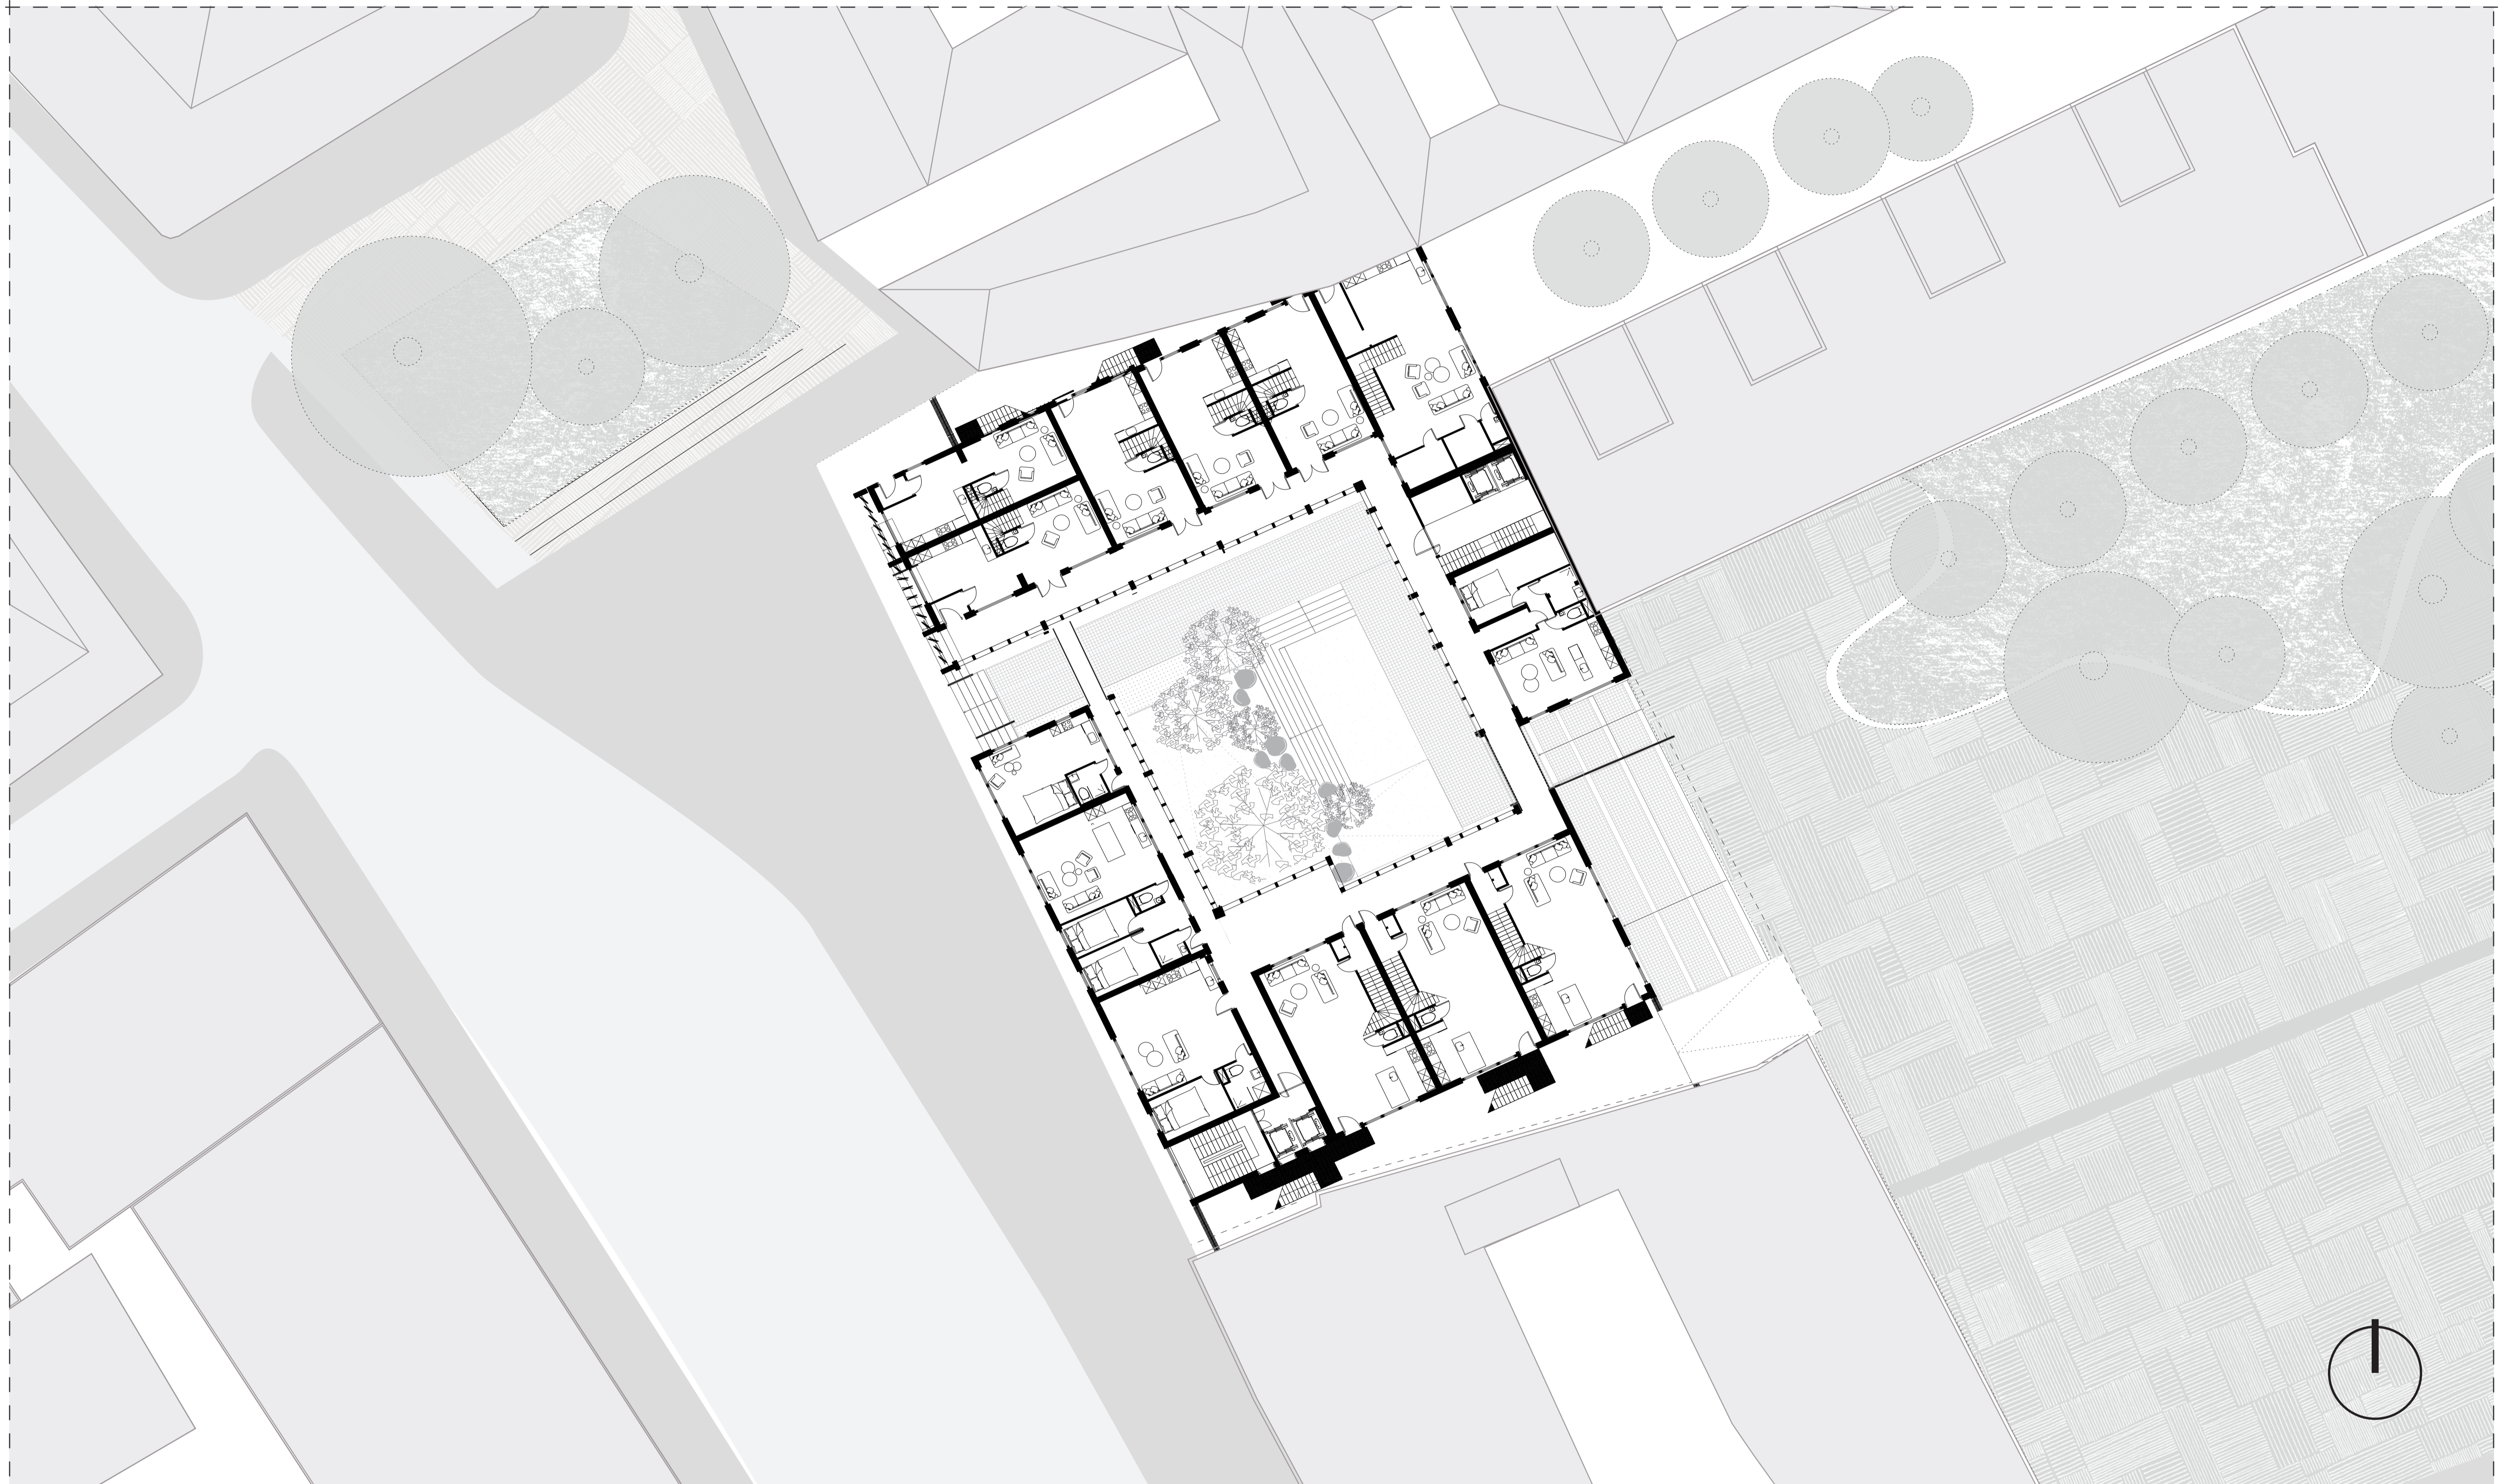


Calle de Embajadores 35, Madrid | Spain
Siteplan . context, plot, 3rd floor

1:100 0 2 4 6 8 10 m

Architecture Building ... Care

P5. Pien Jeldes | 4458680
ADC | 22 November 2024

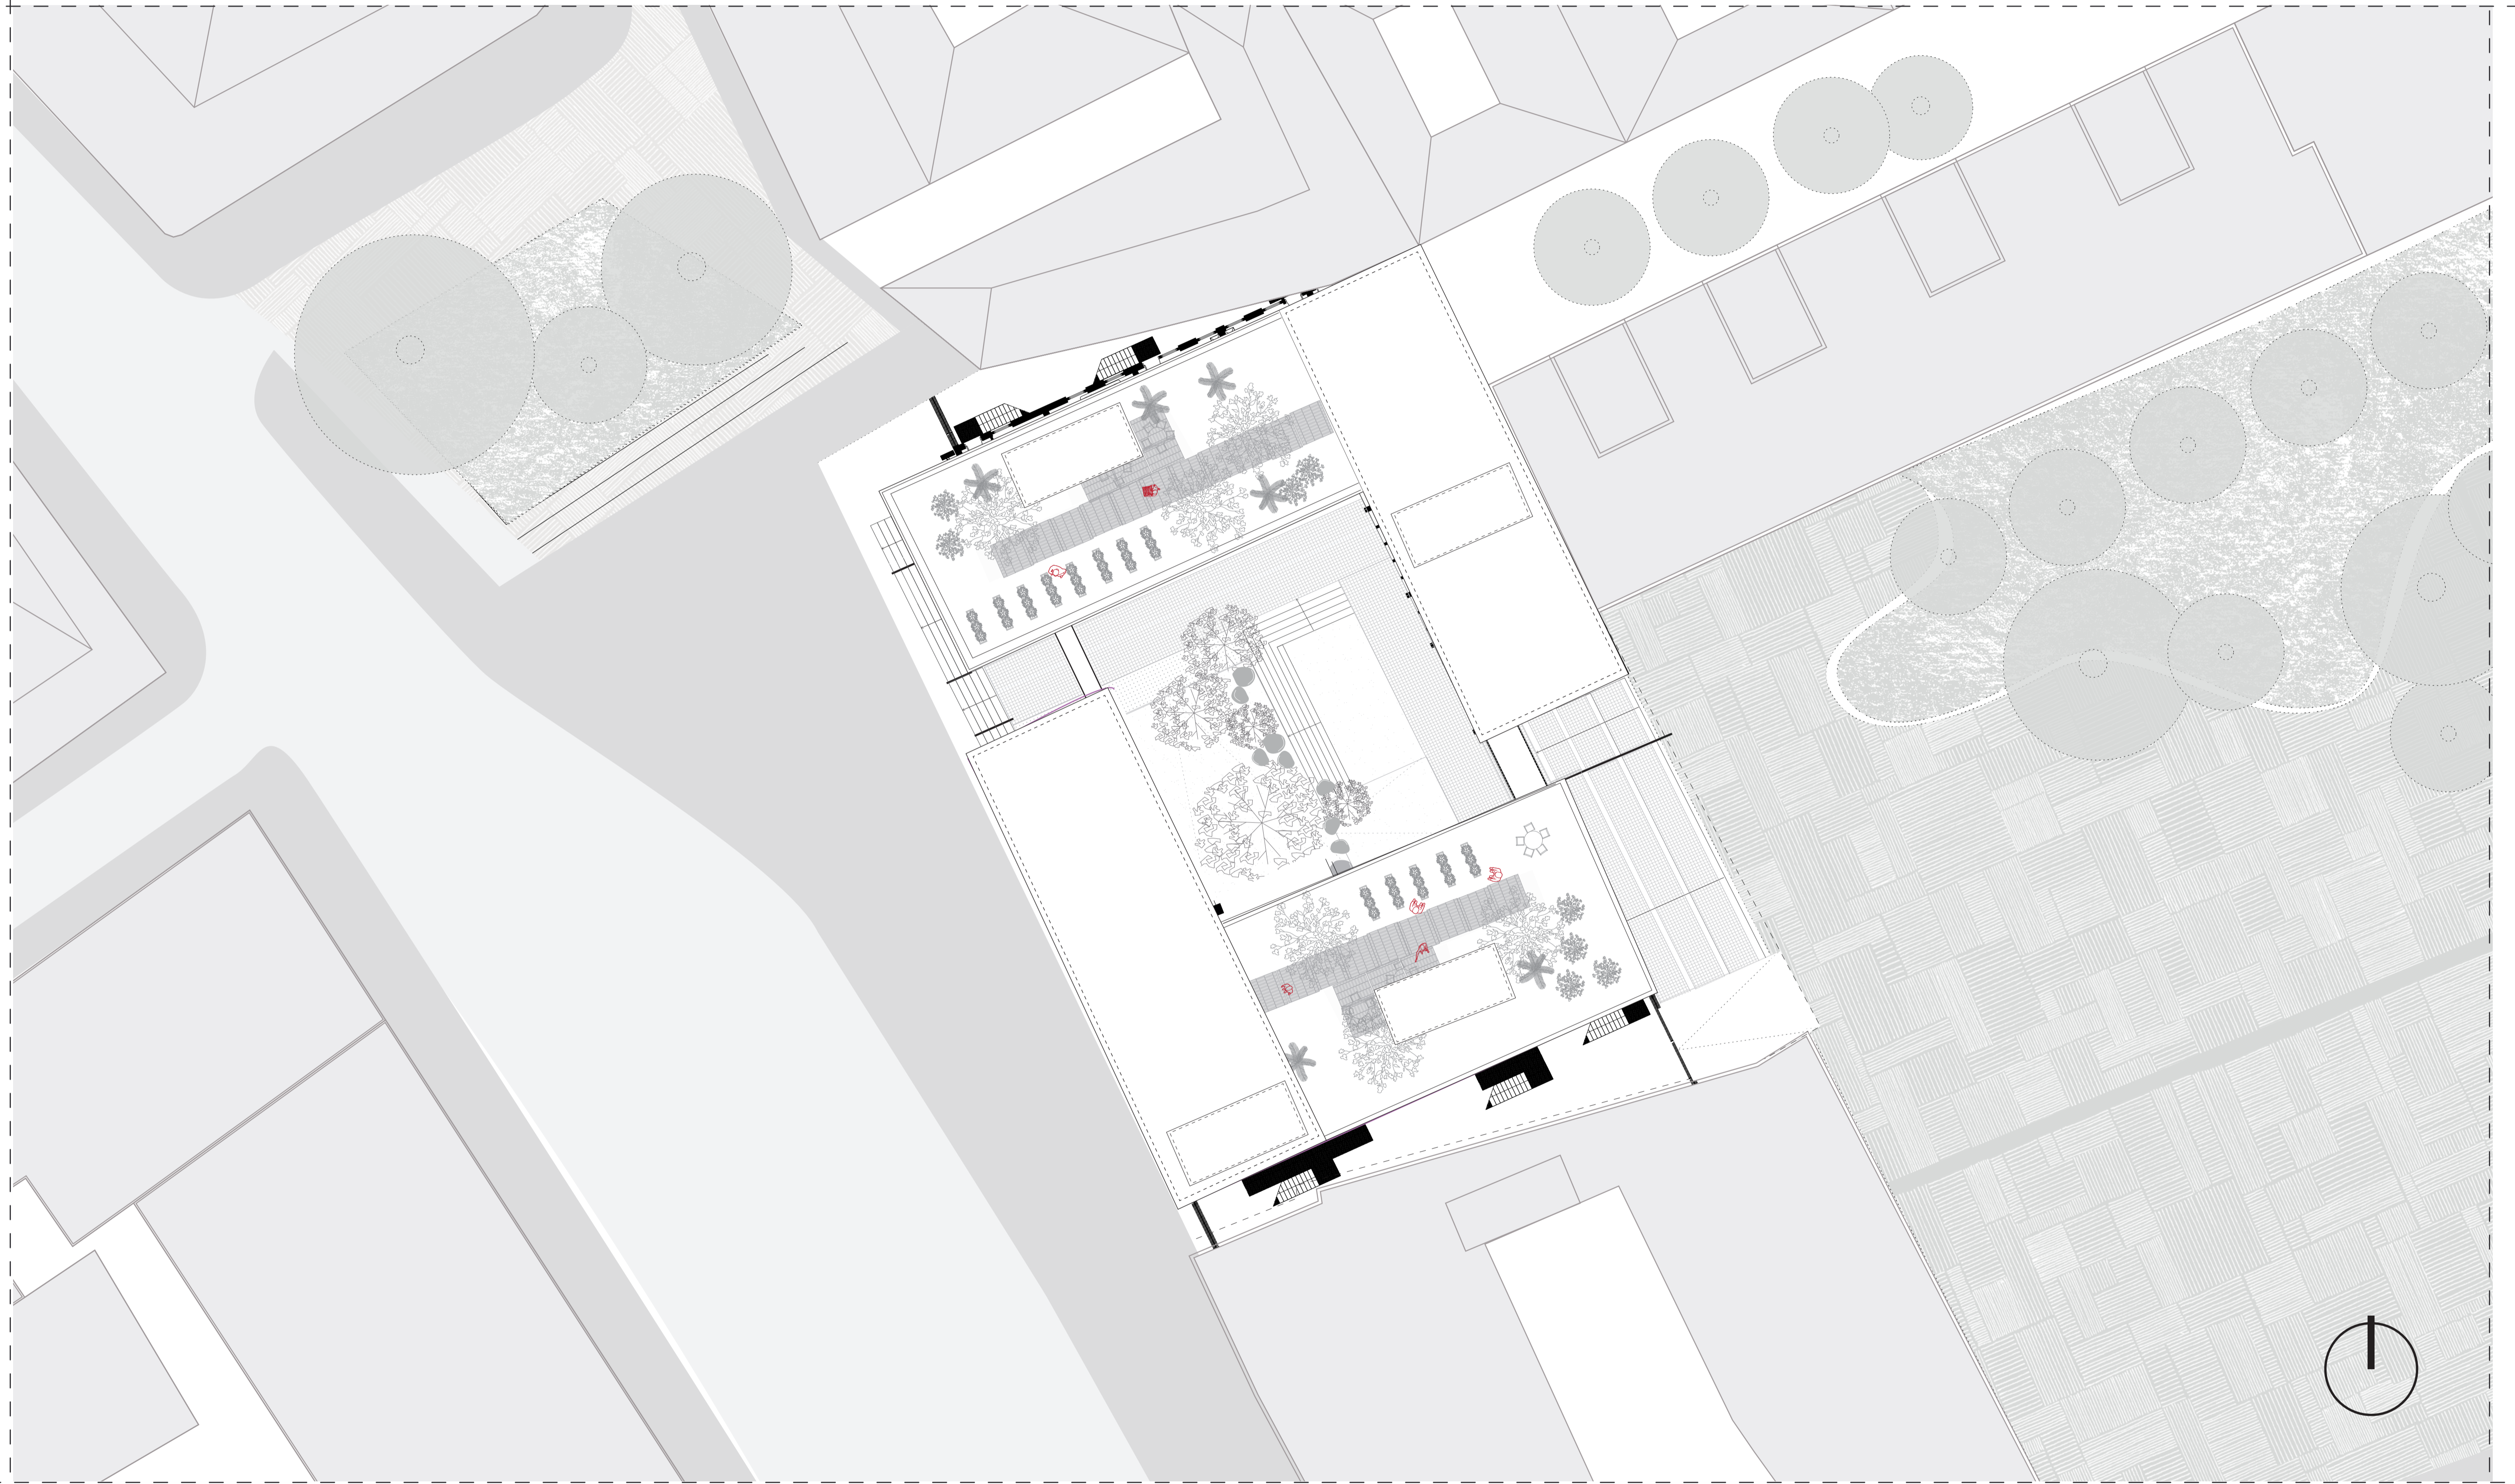

Calle de Embajadores 35, Madrid | Spain
Siteplan . *context, plot, roof*

1:100 0 2 4 6 8 10 m