

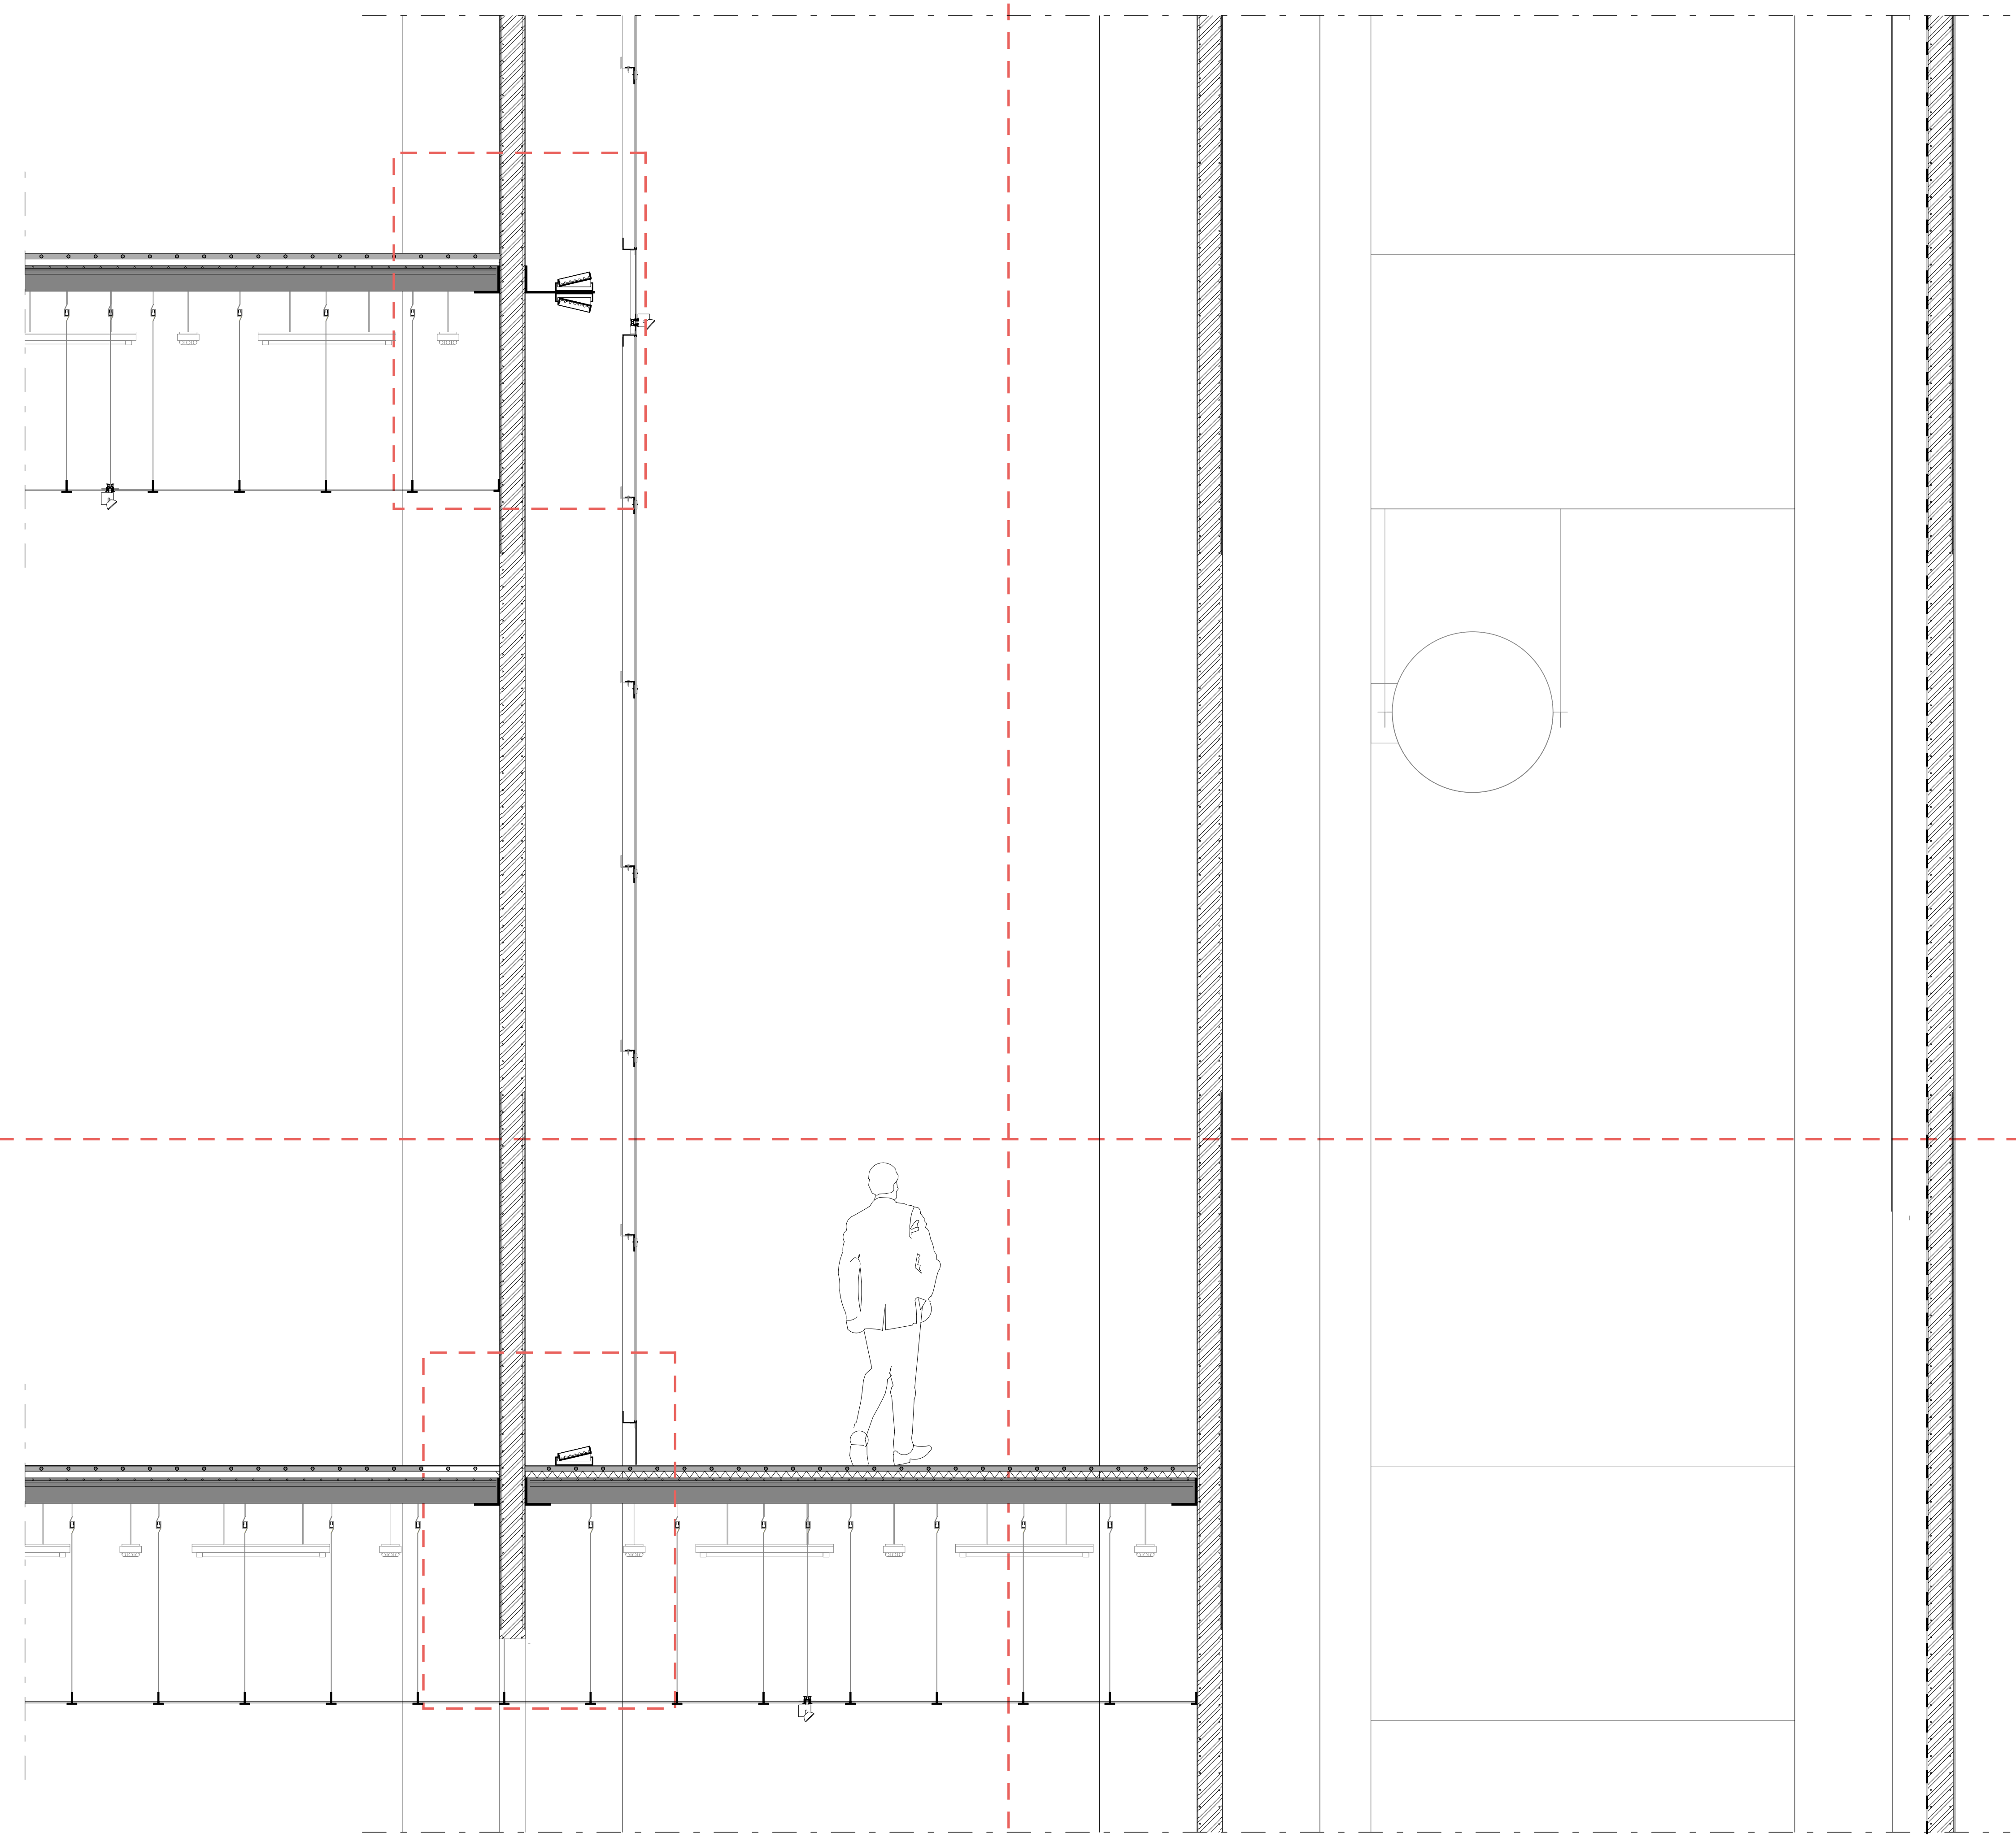



1:20

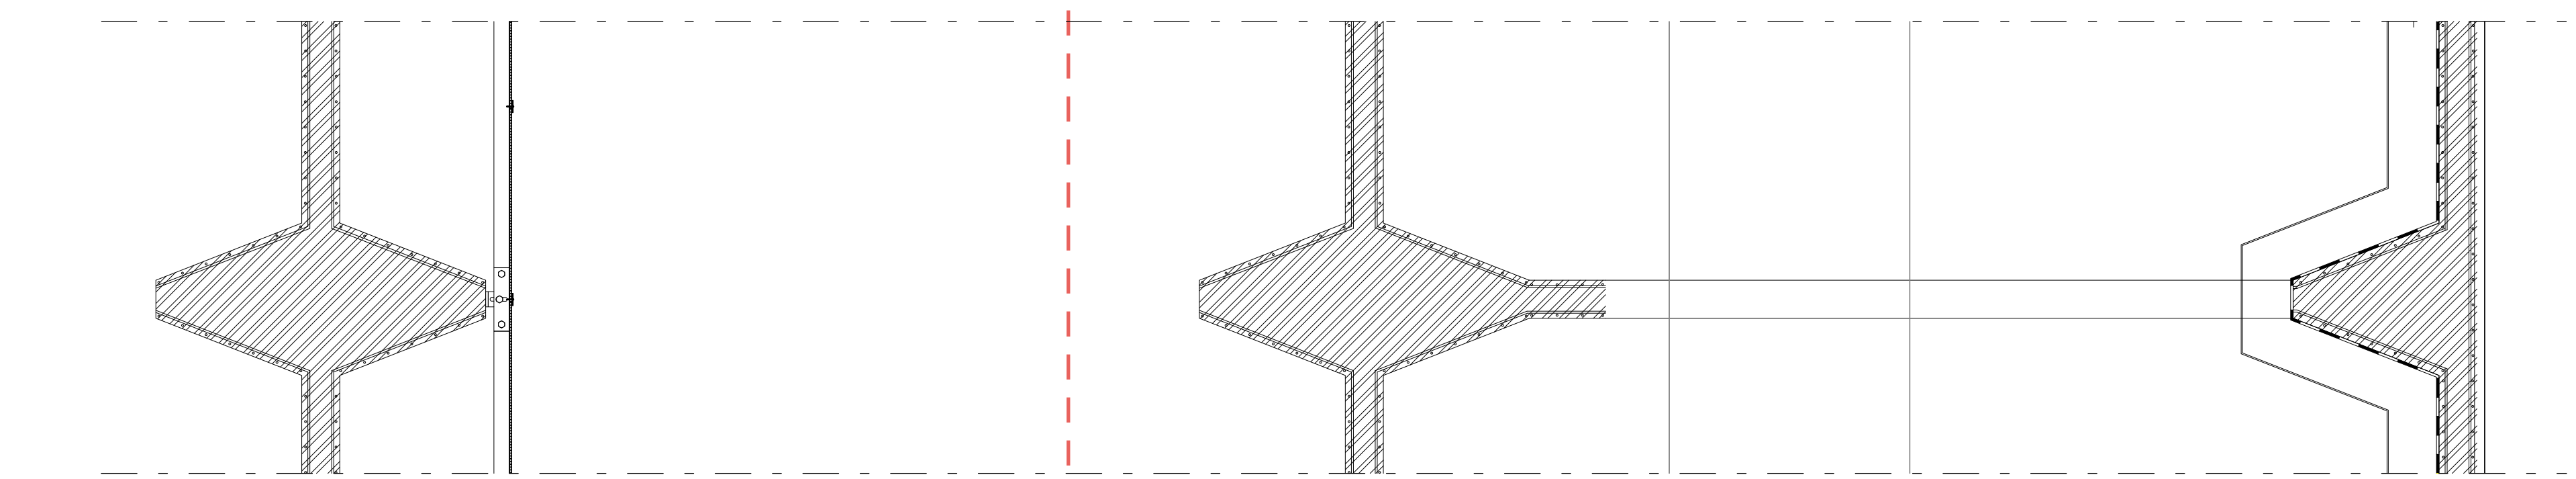


vertical section 1:20

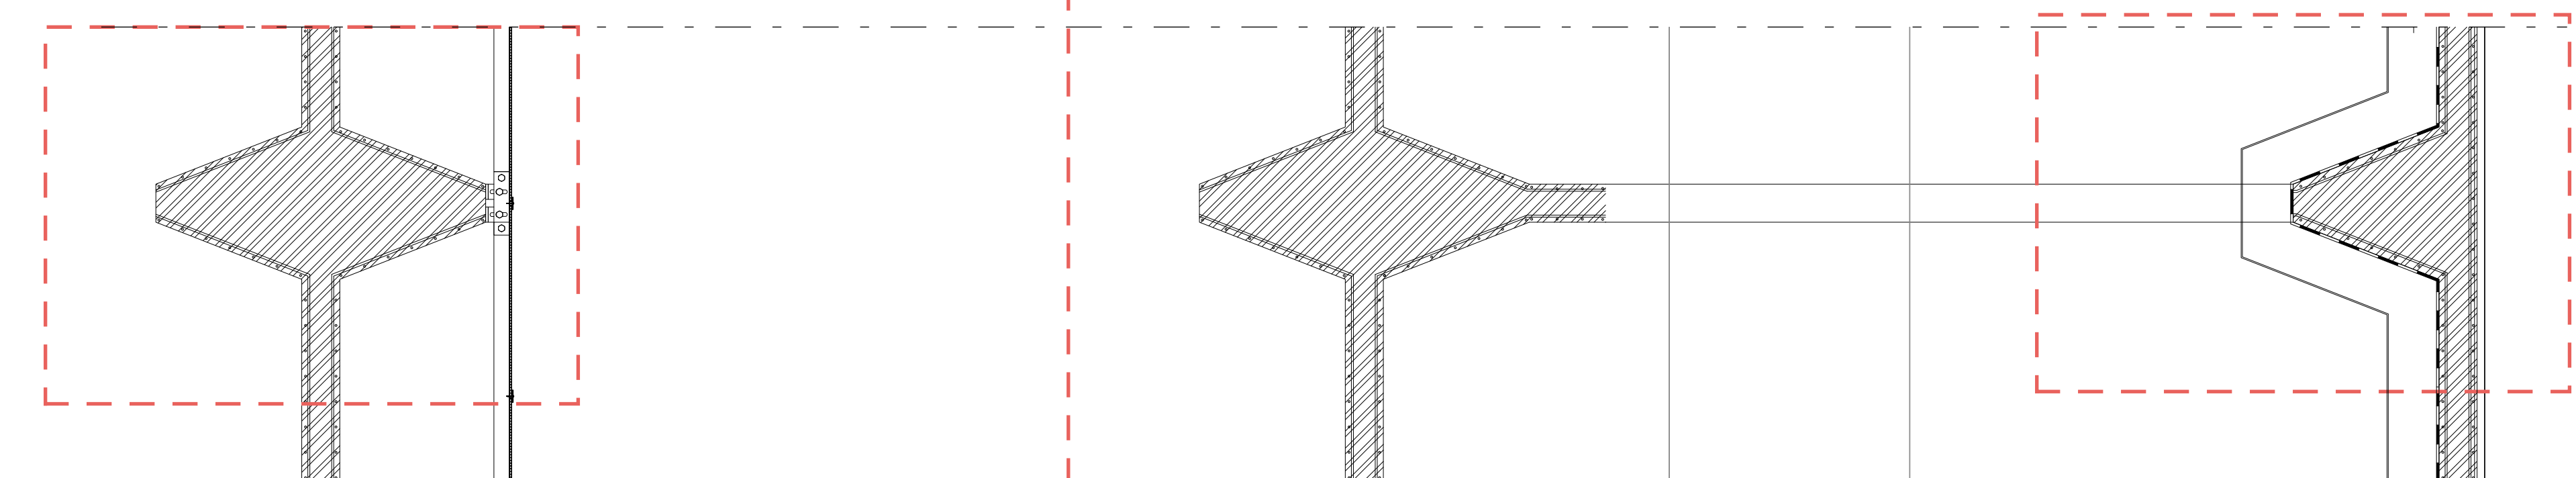


horizontal section 1:20

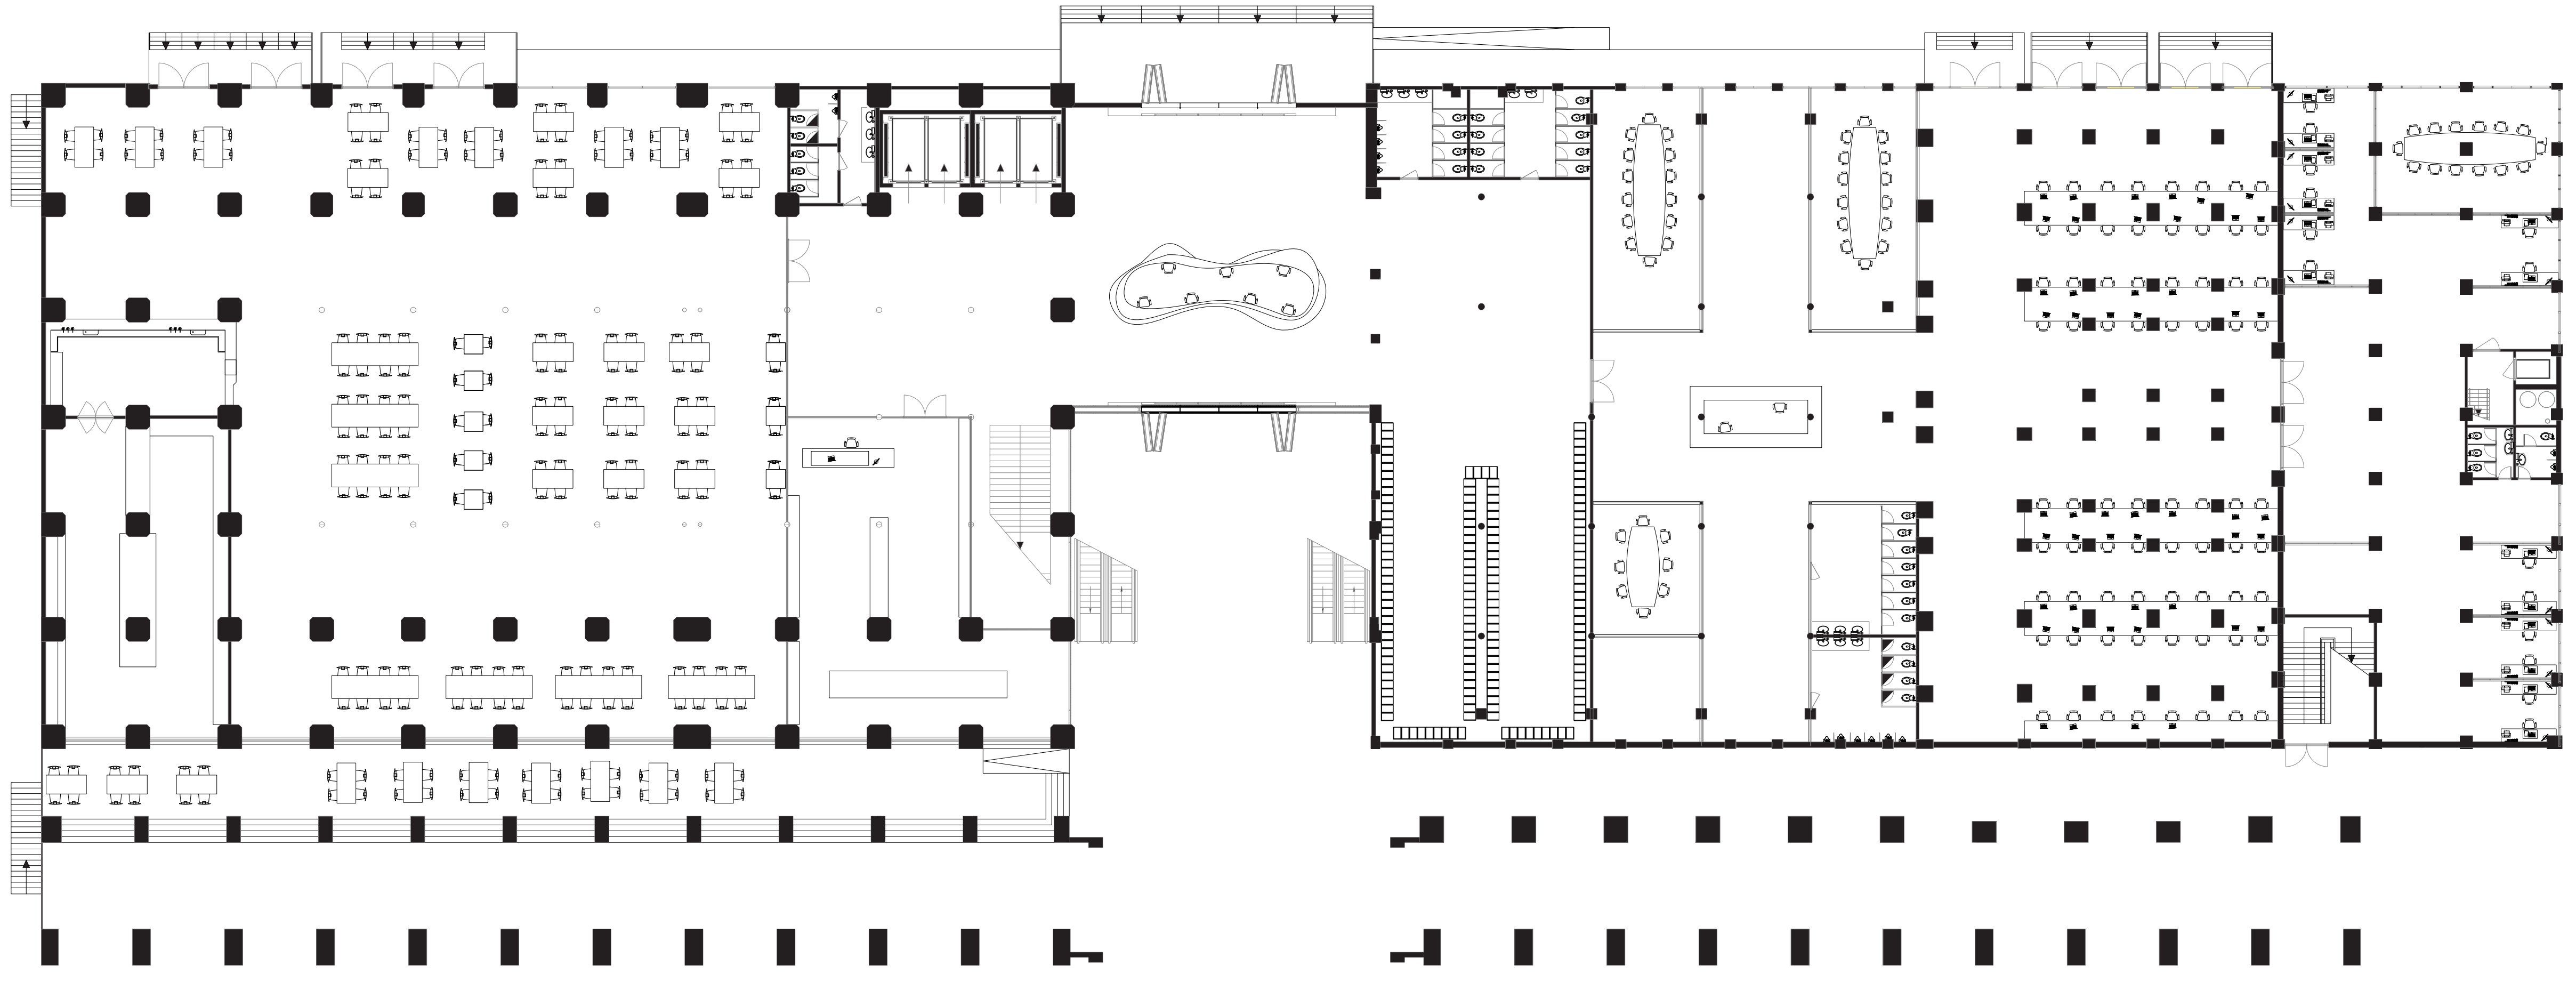


ground floor

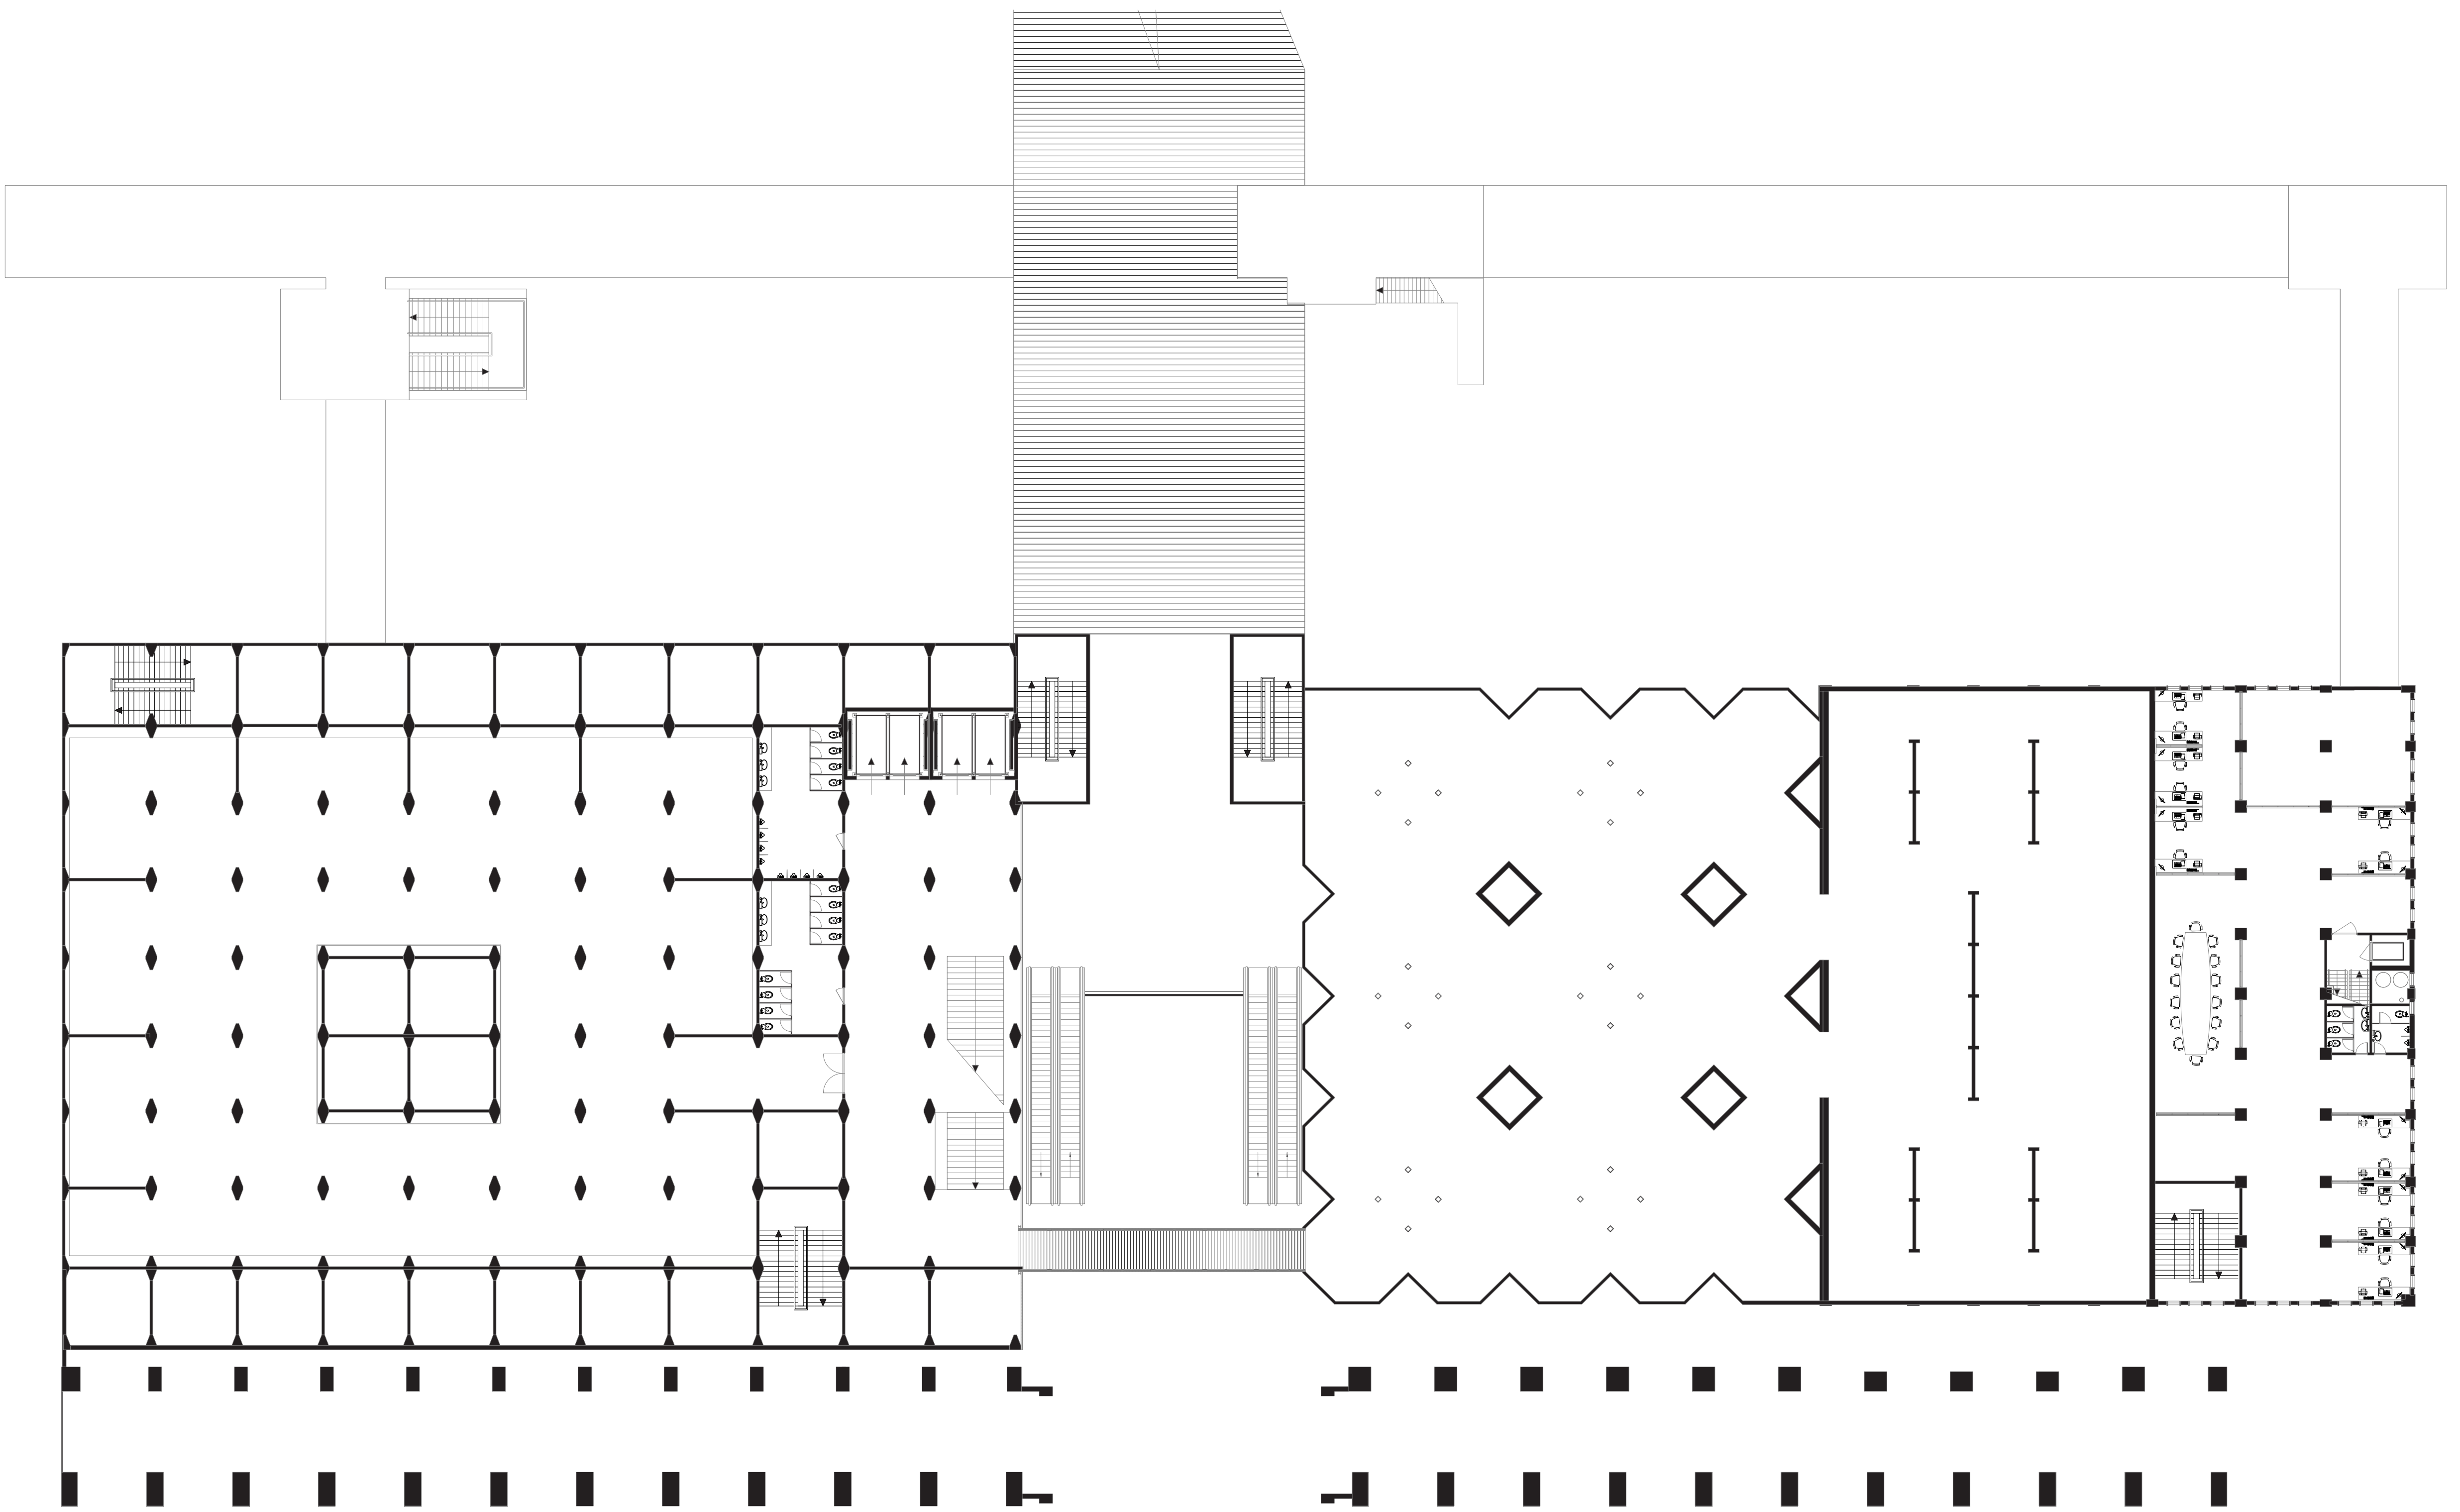


first floor

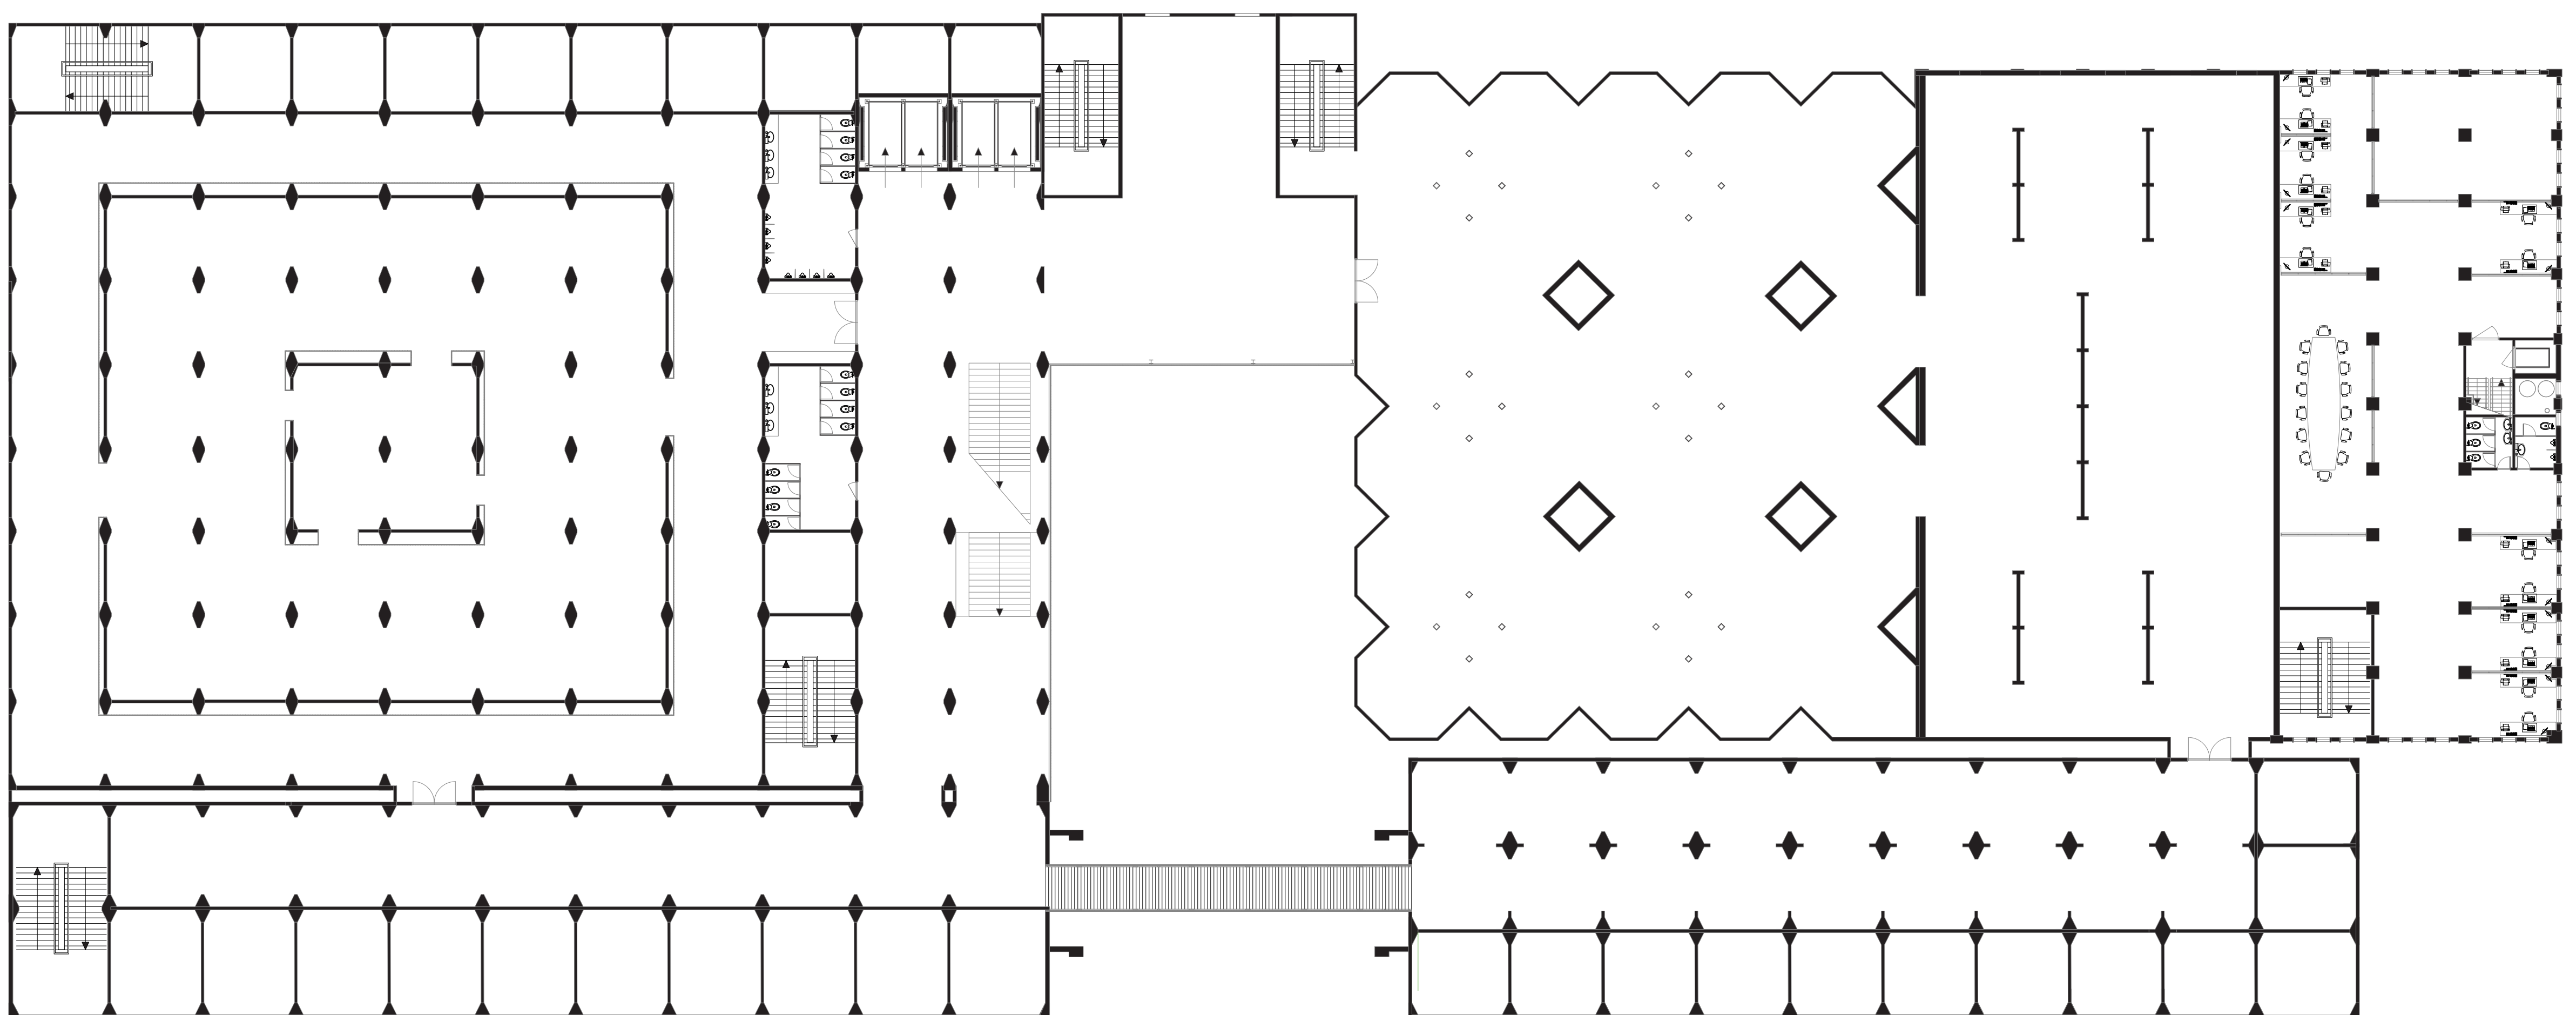


second floor

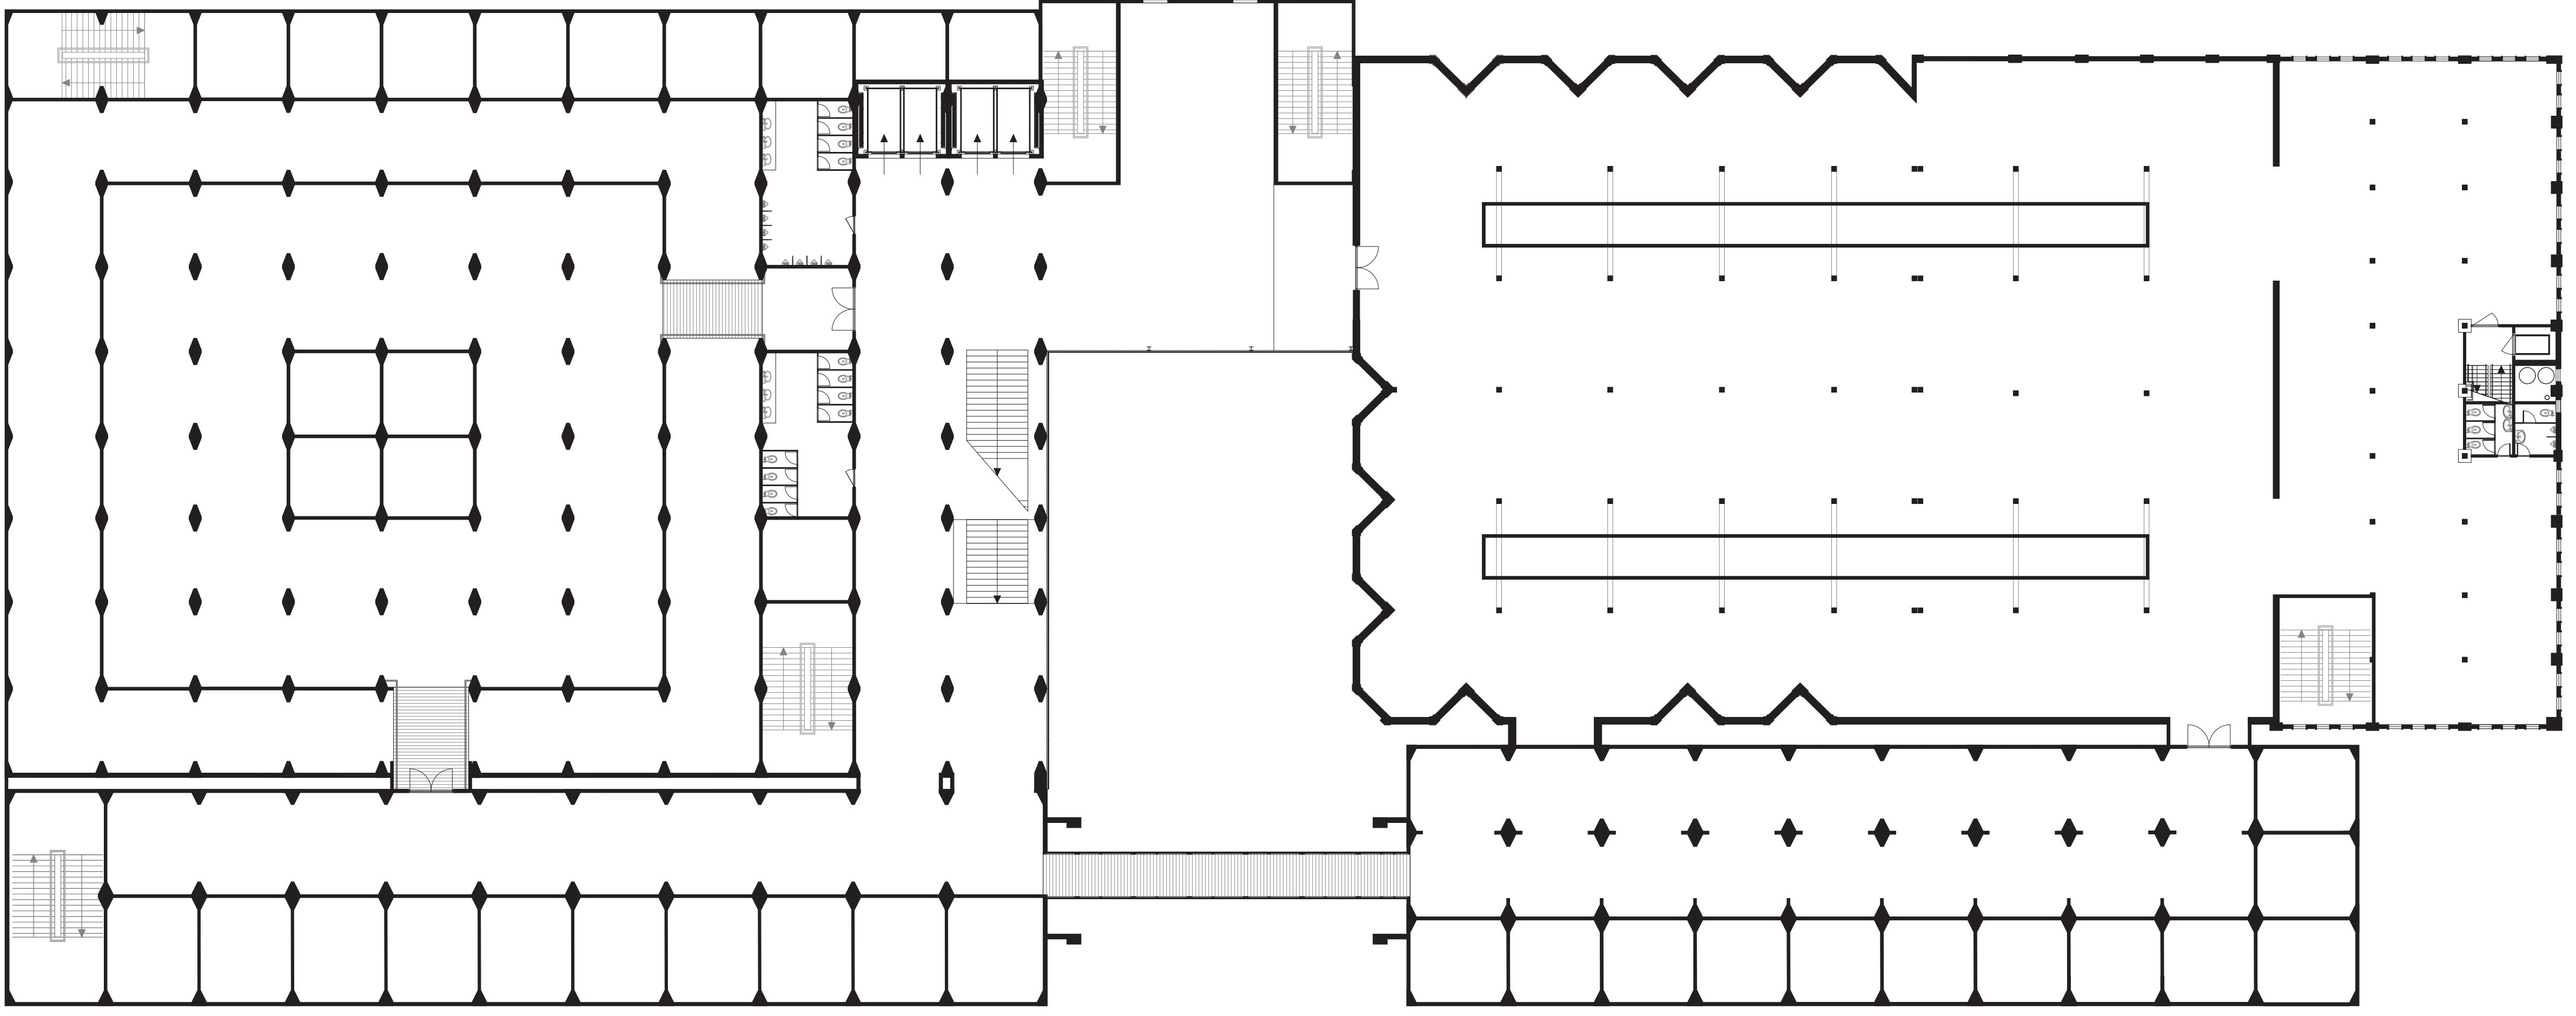


third floor

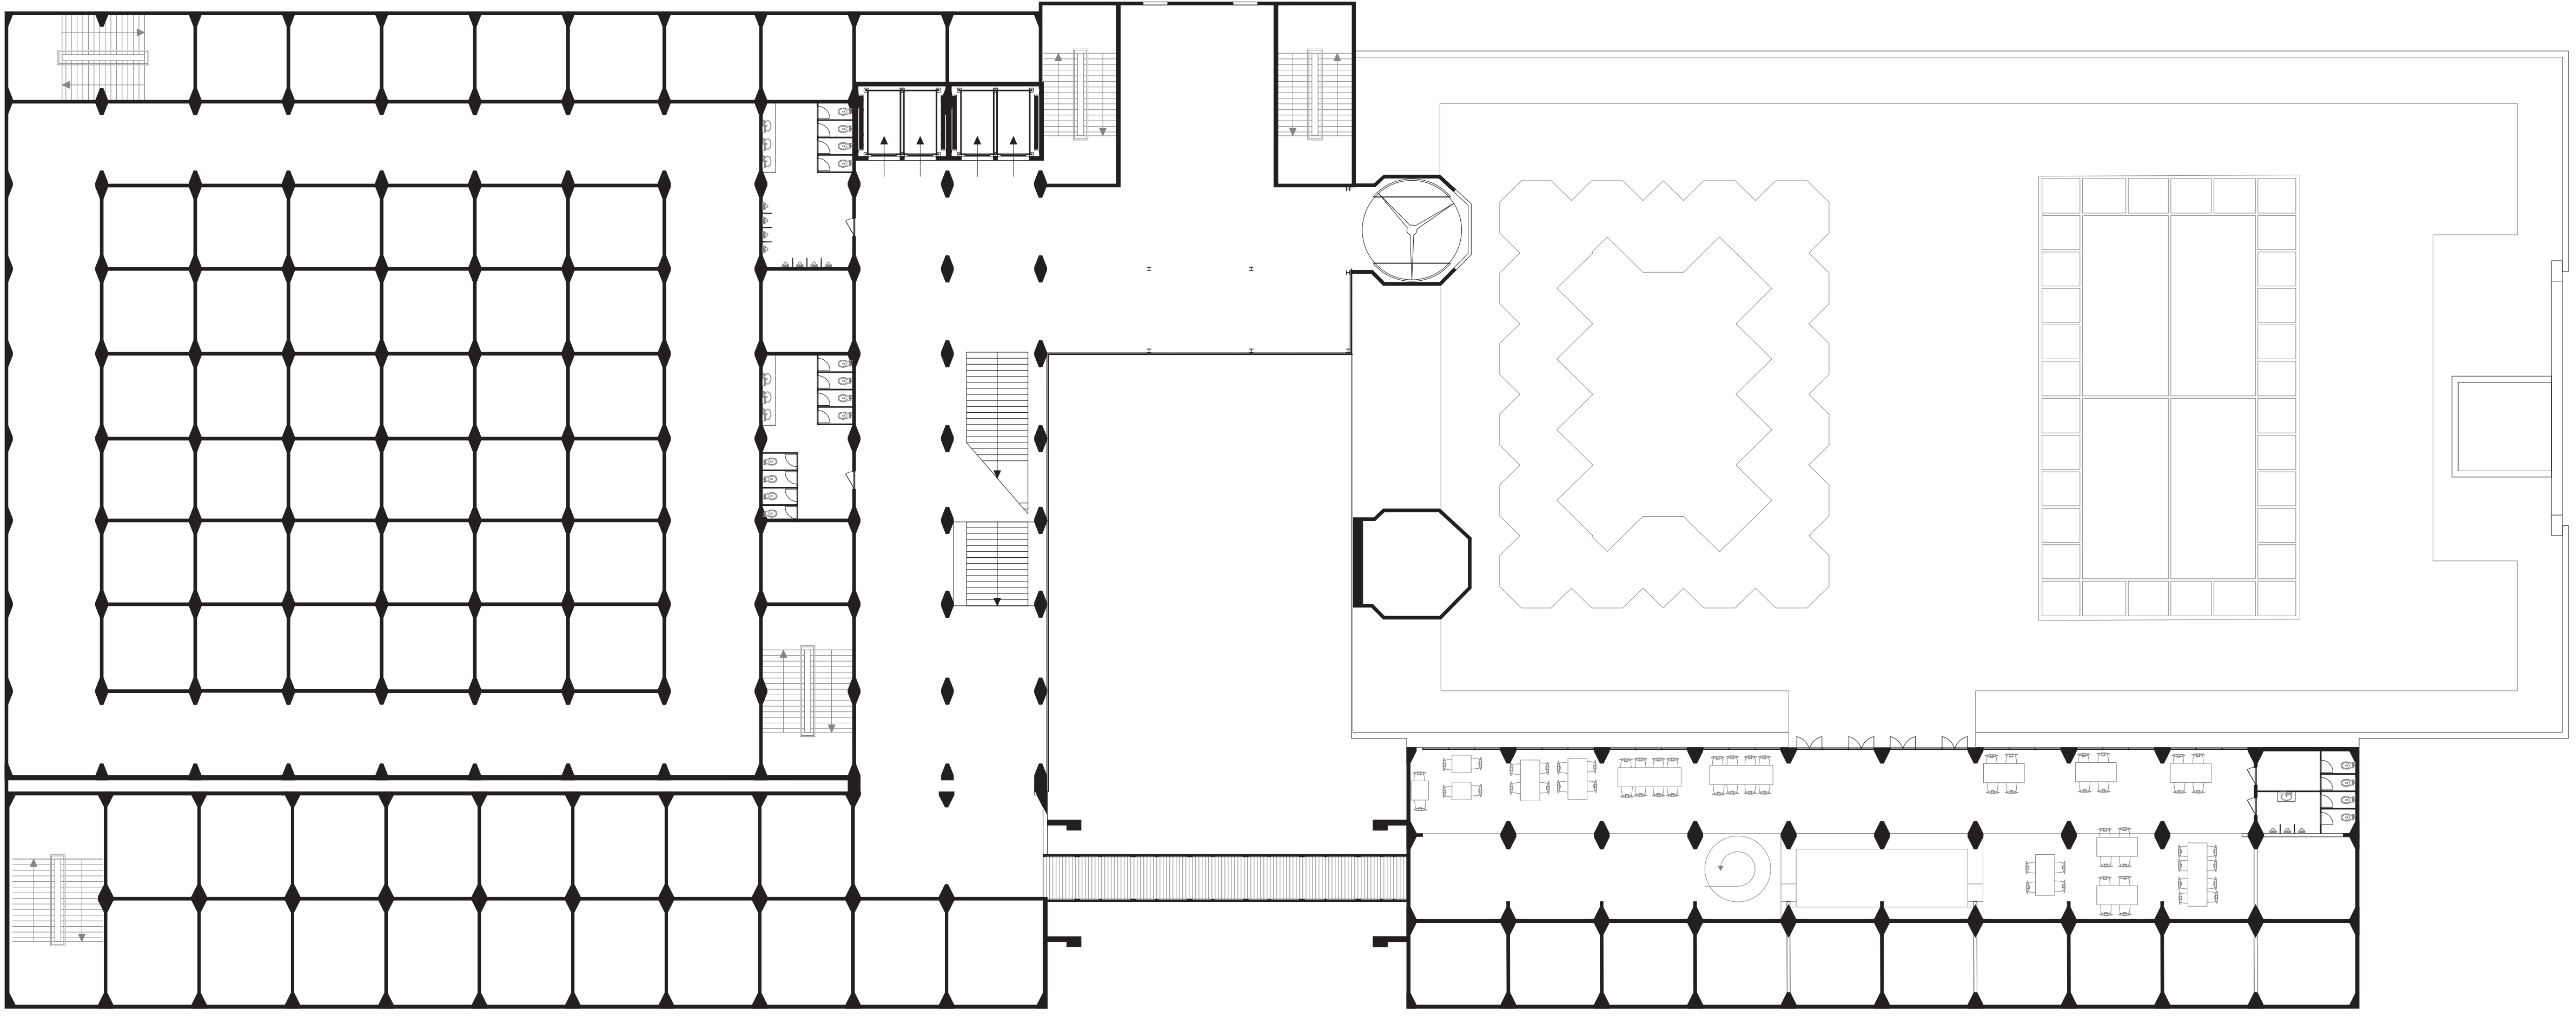


fourth floor

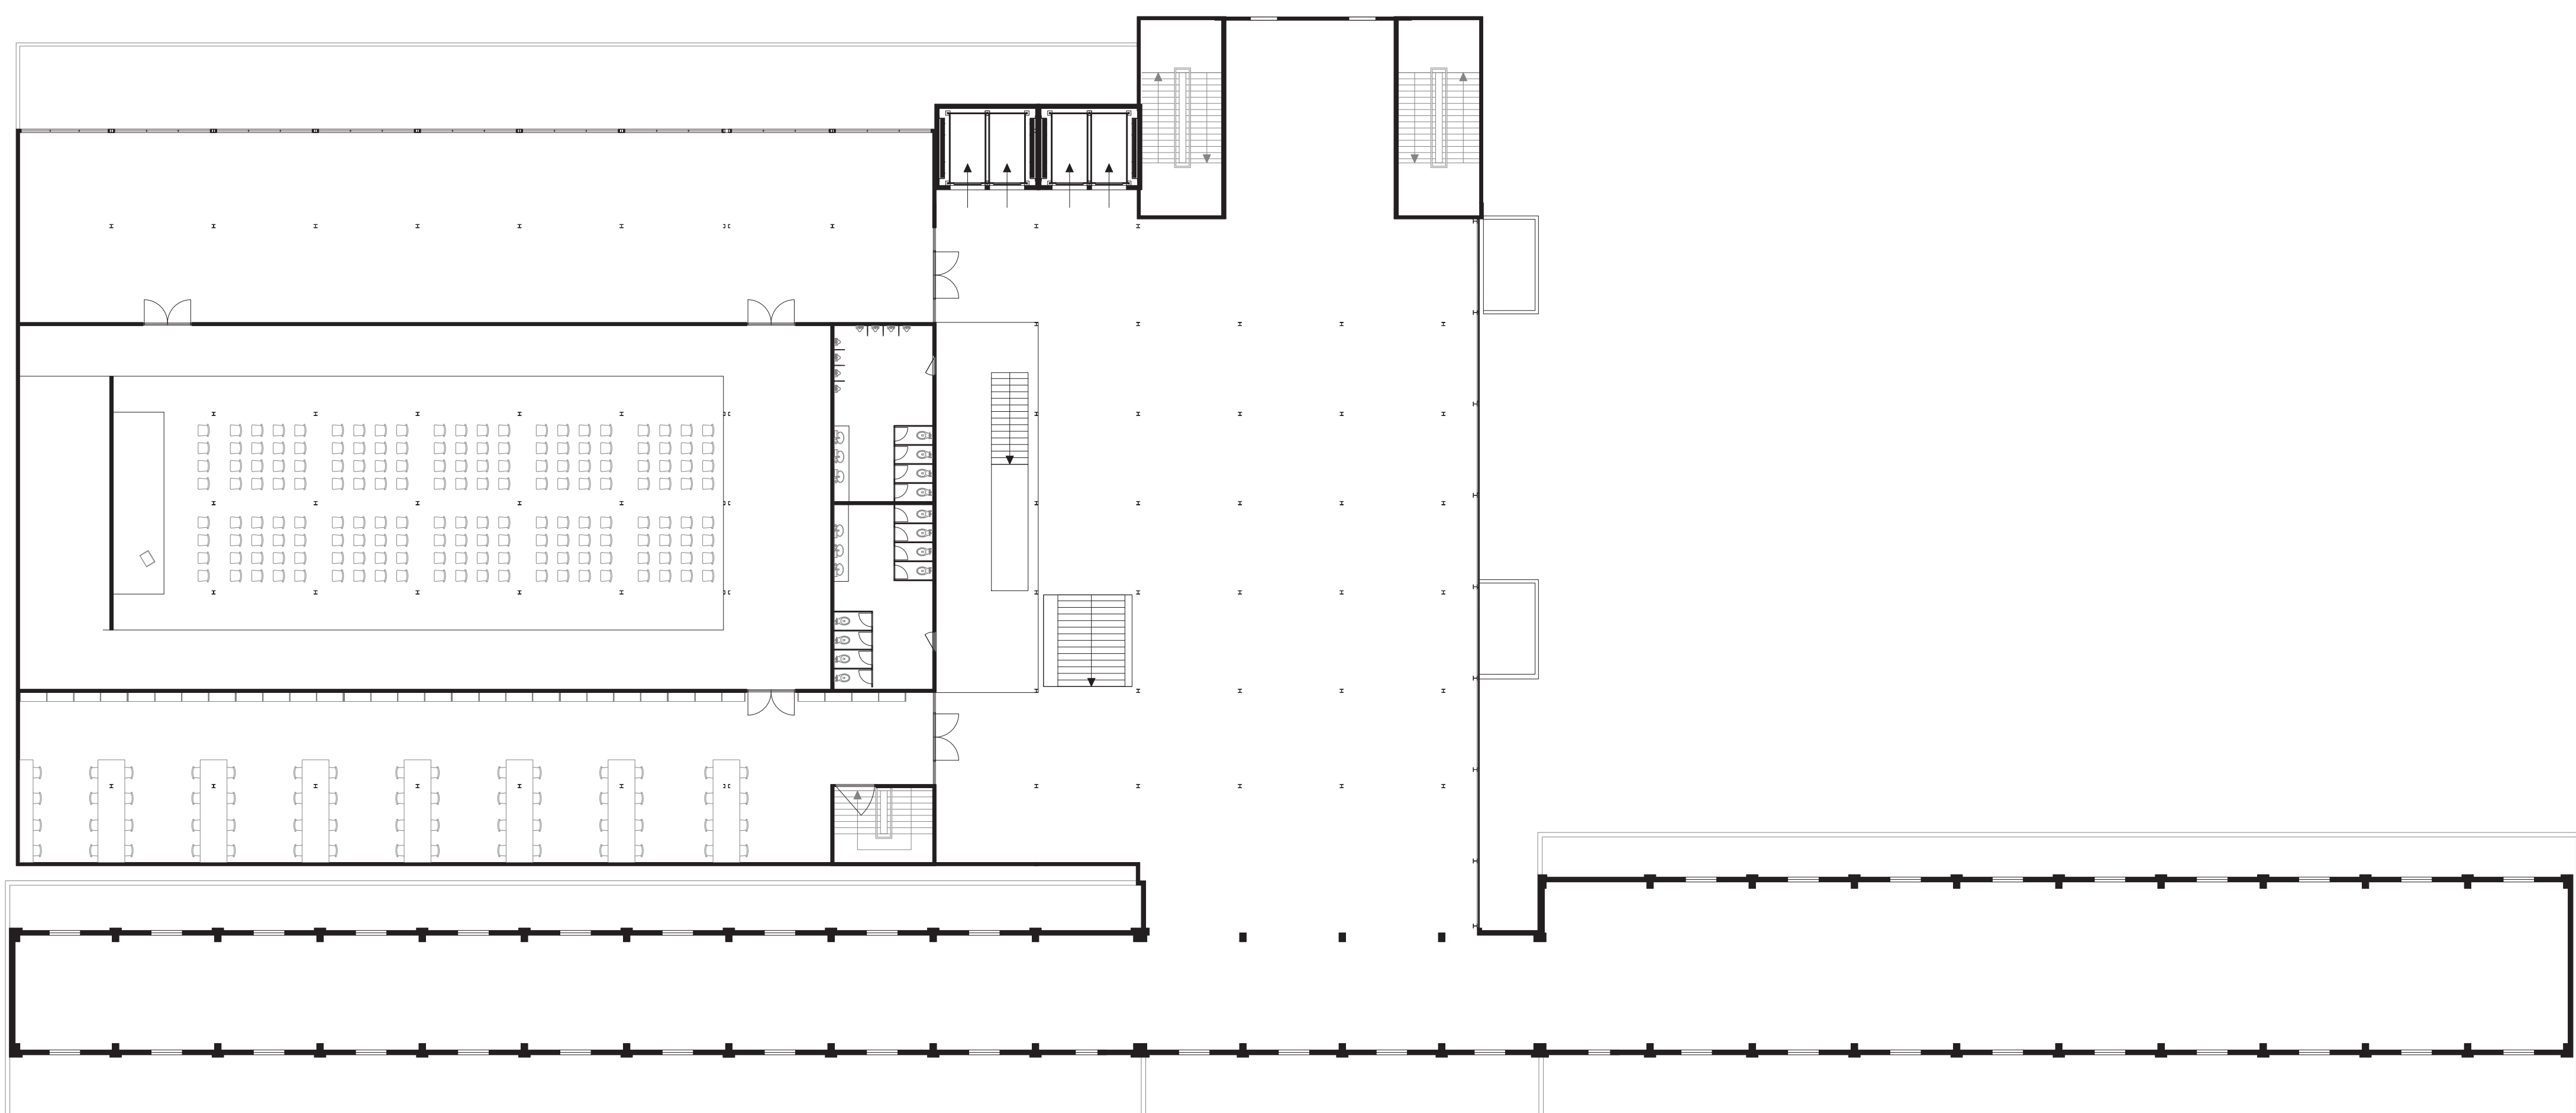


fifth floor

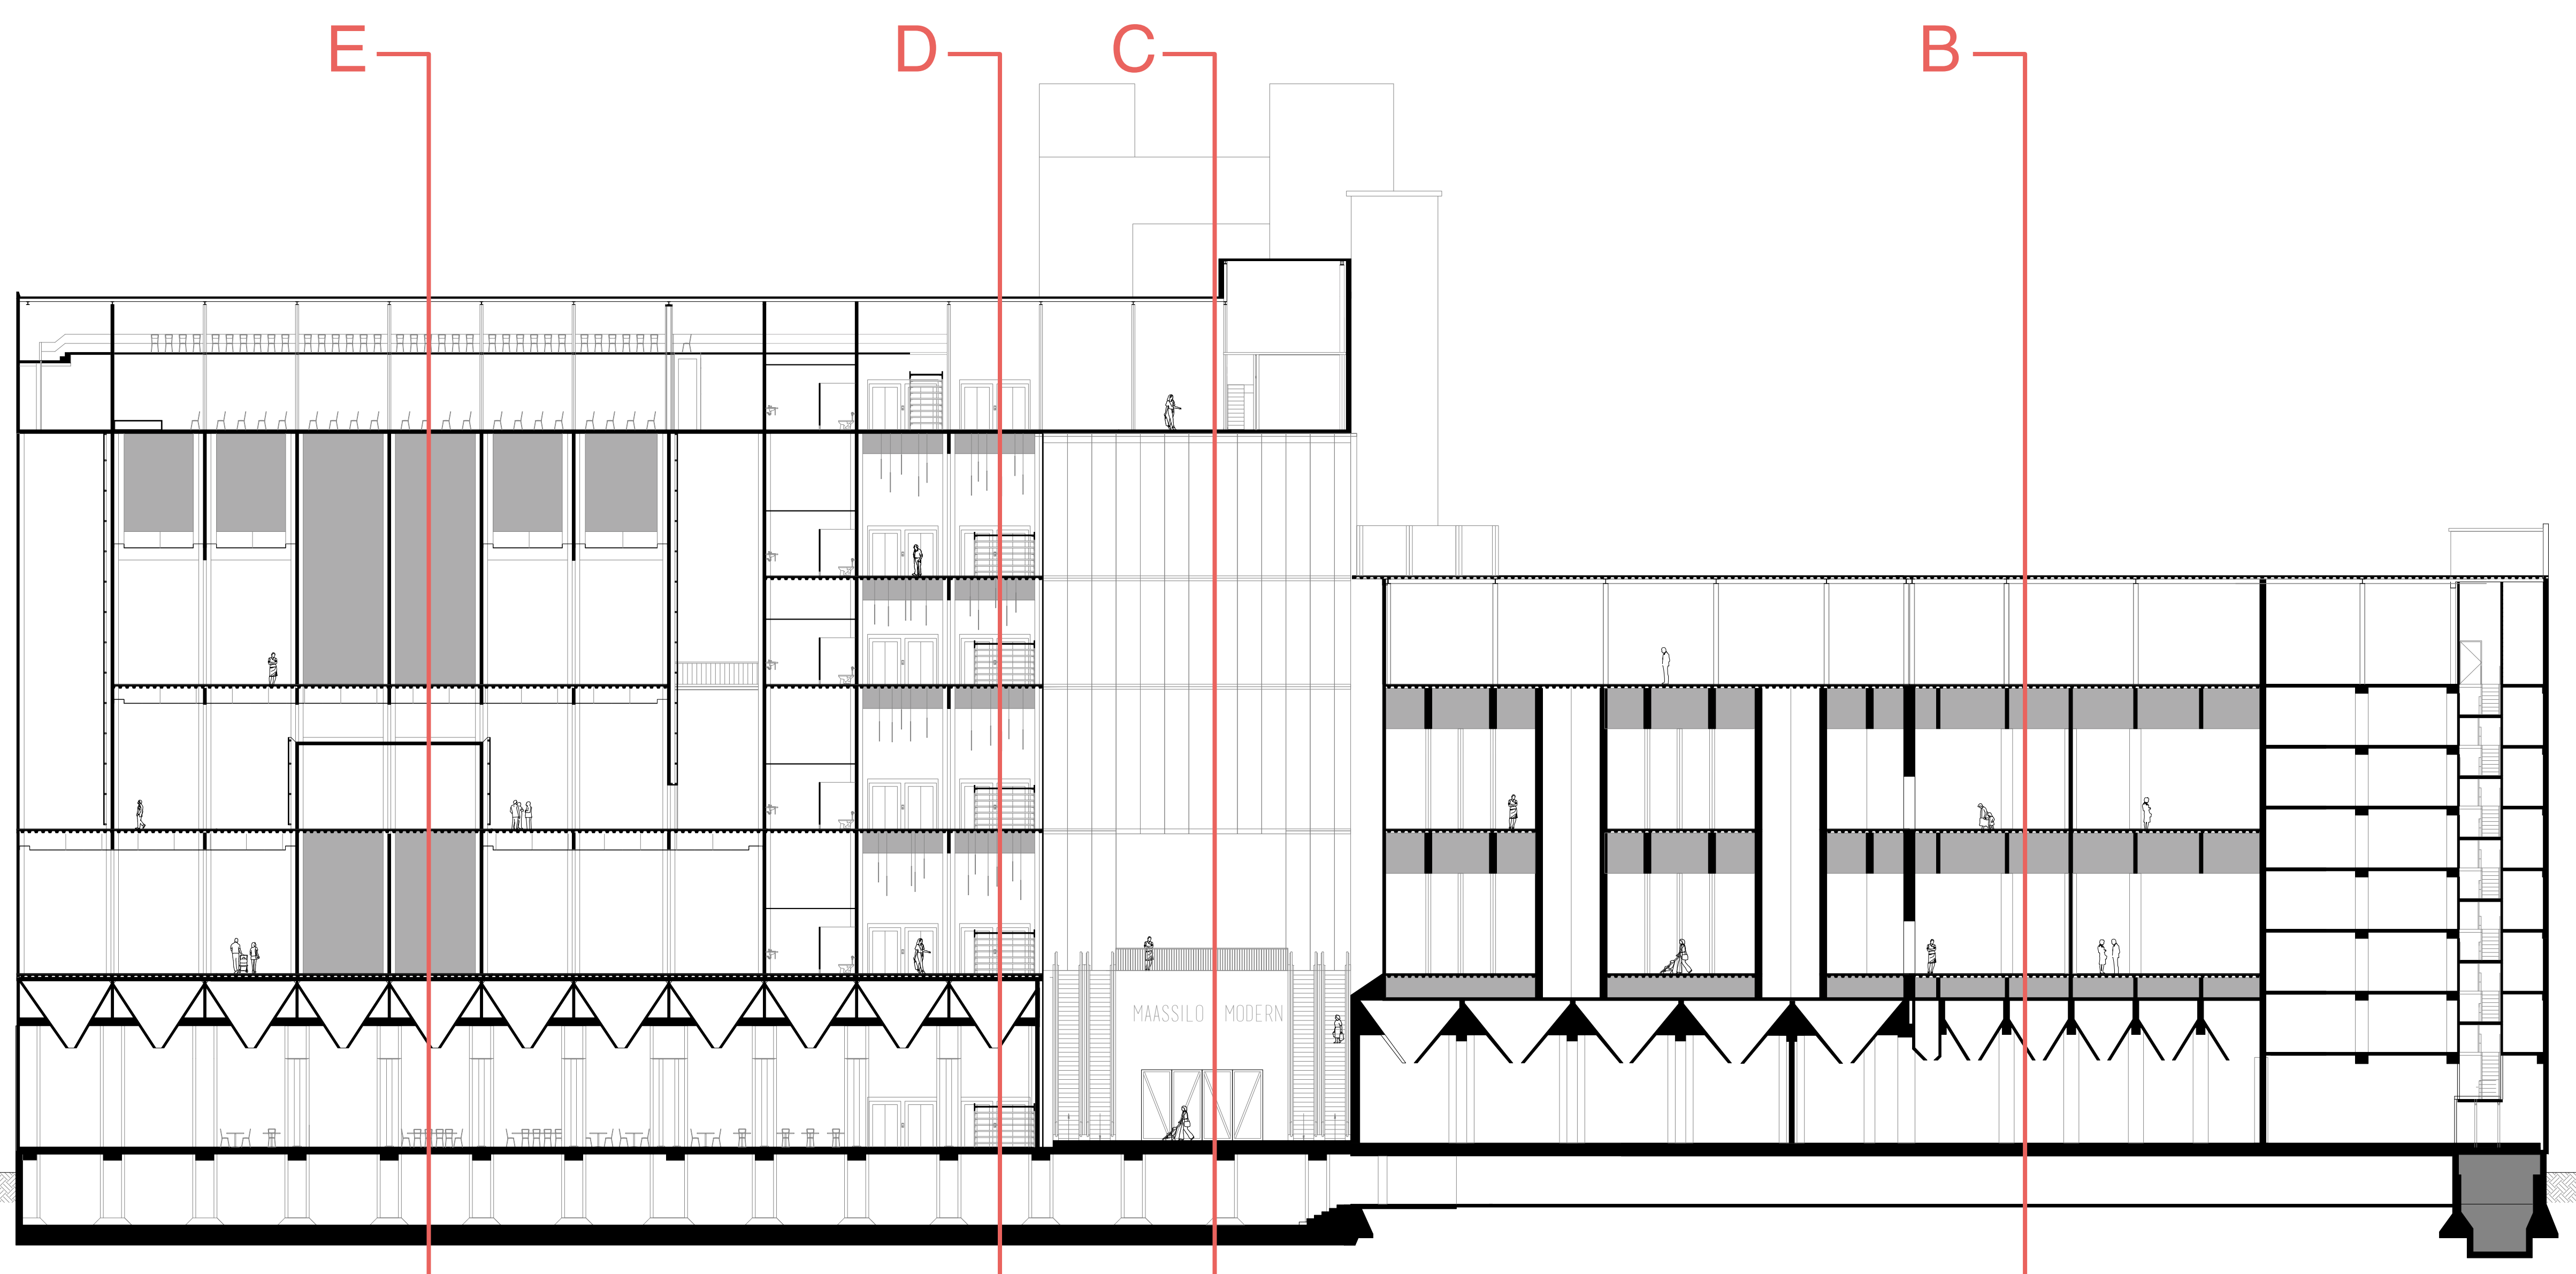


section AA

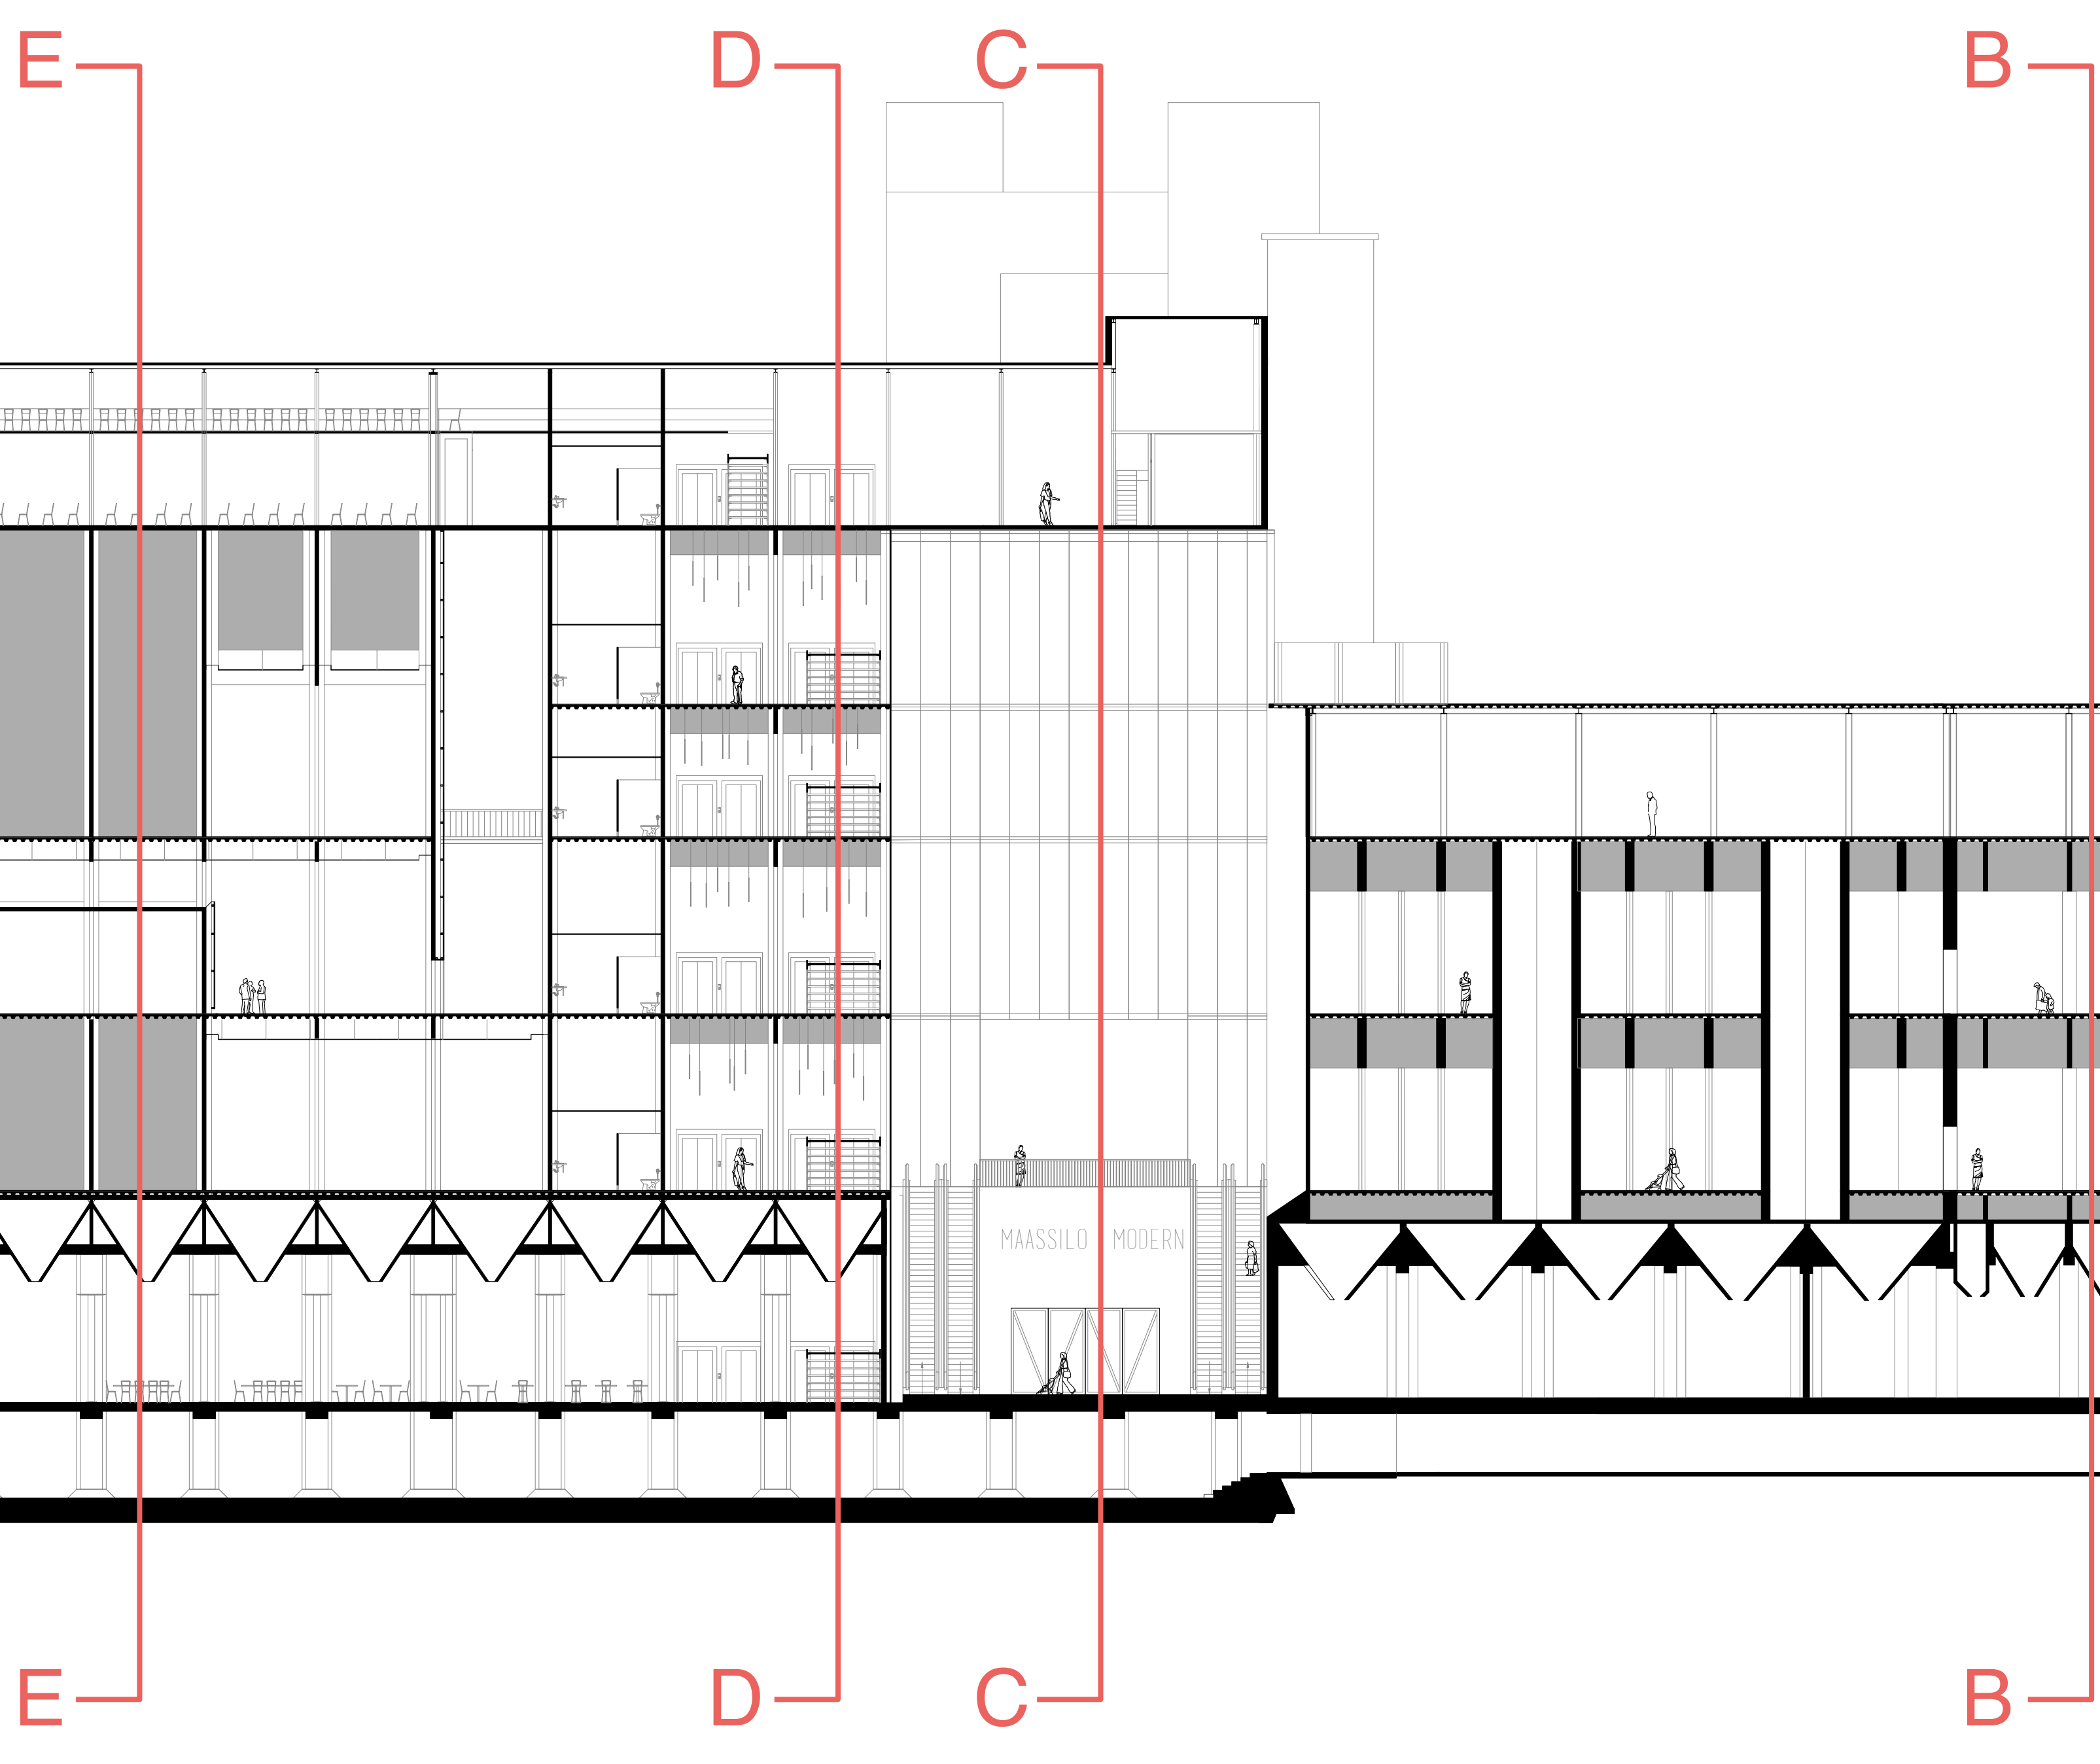


section BB

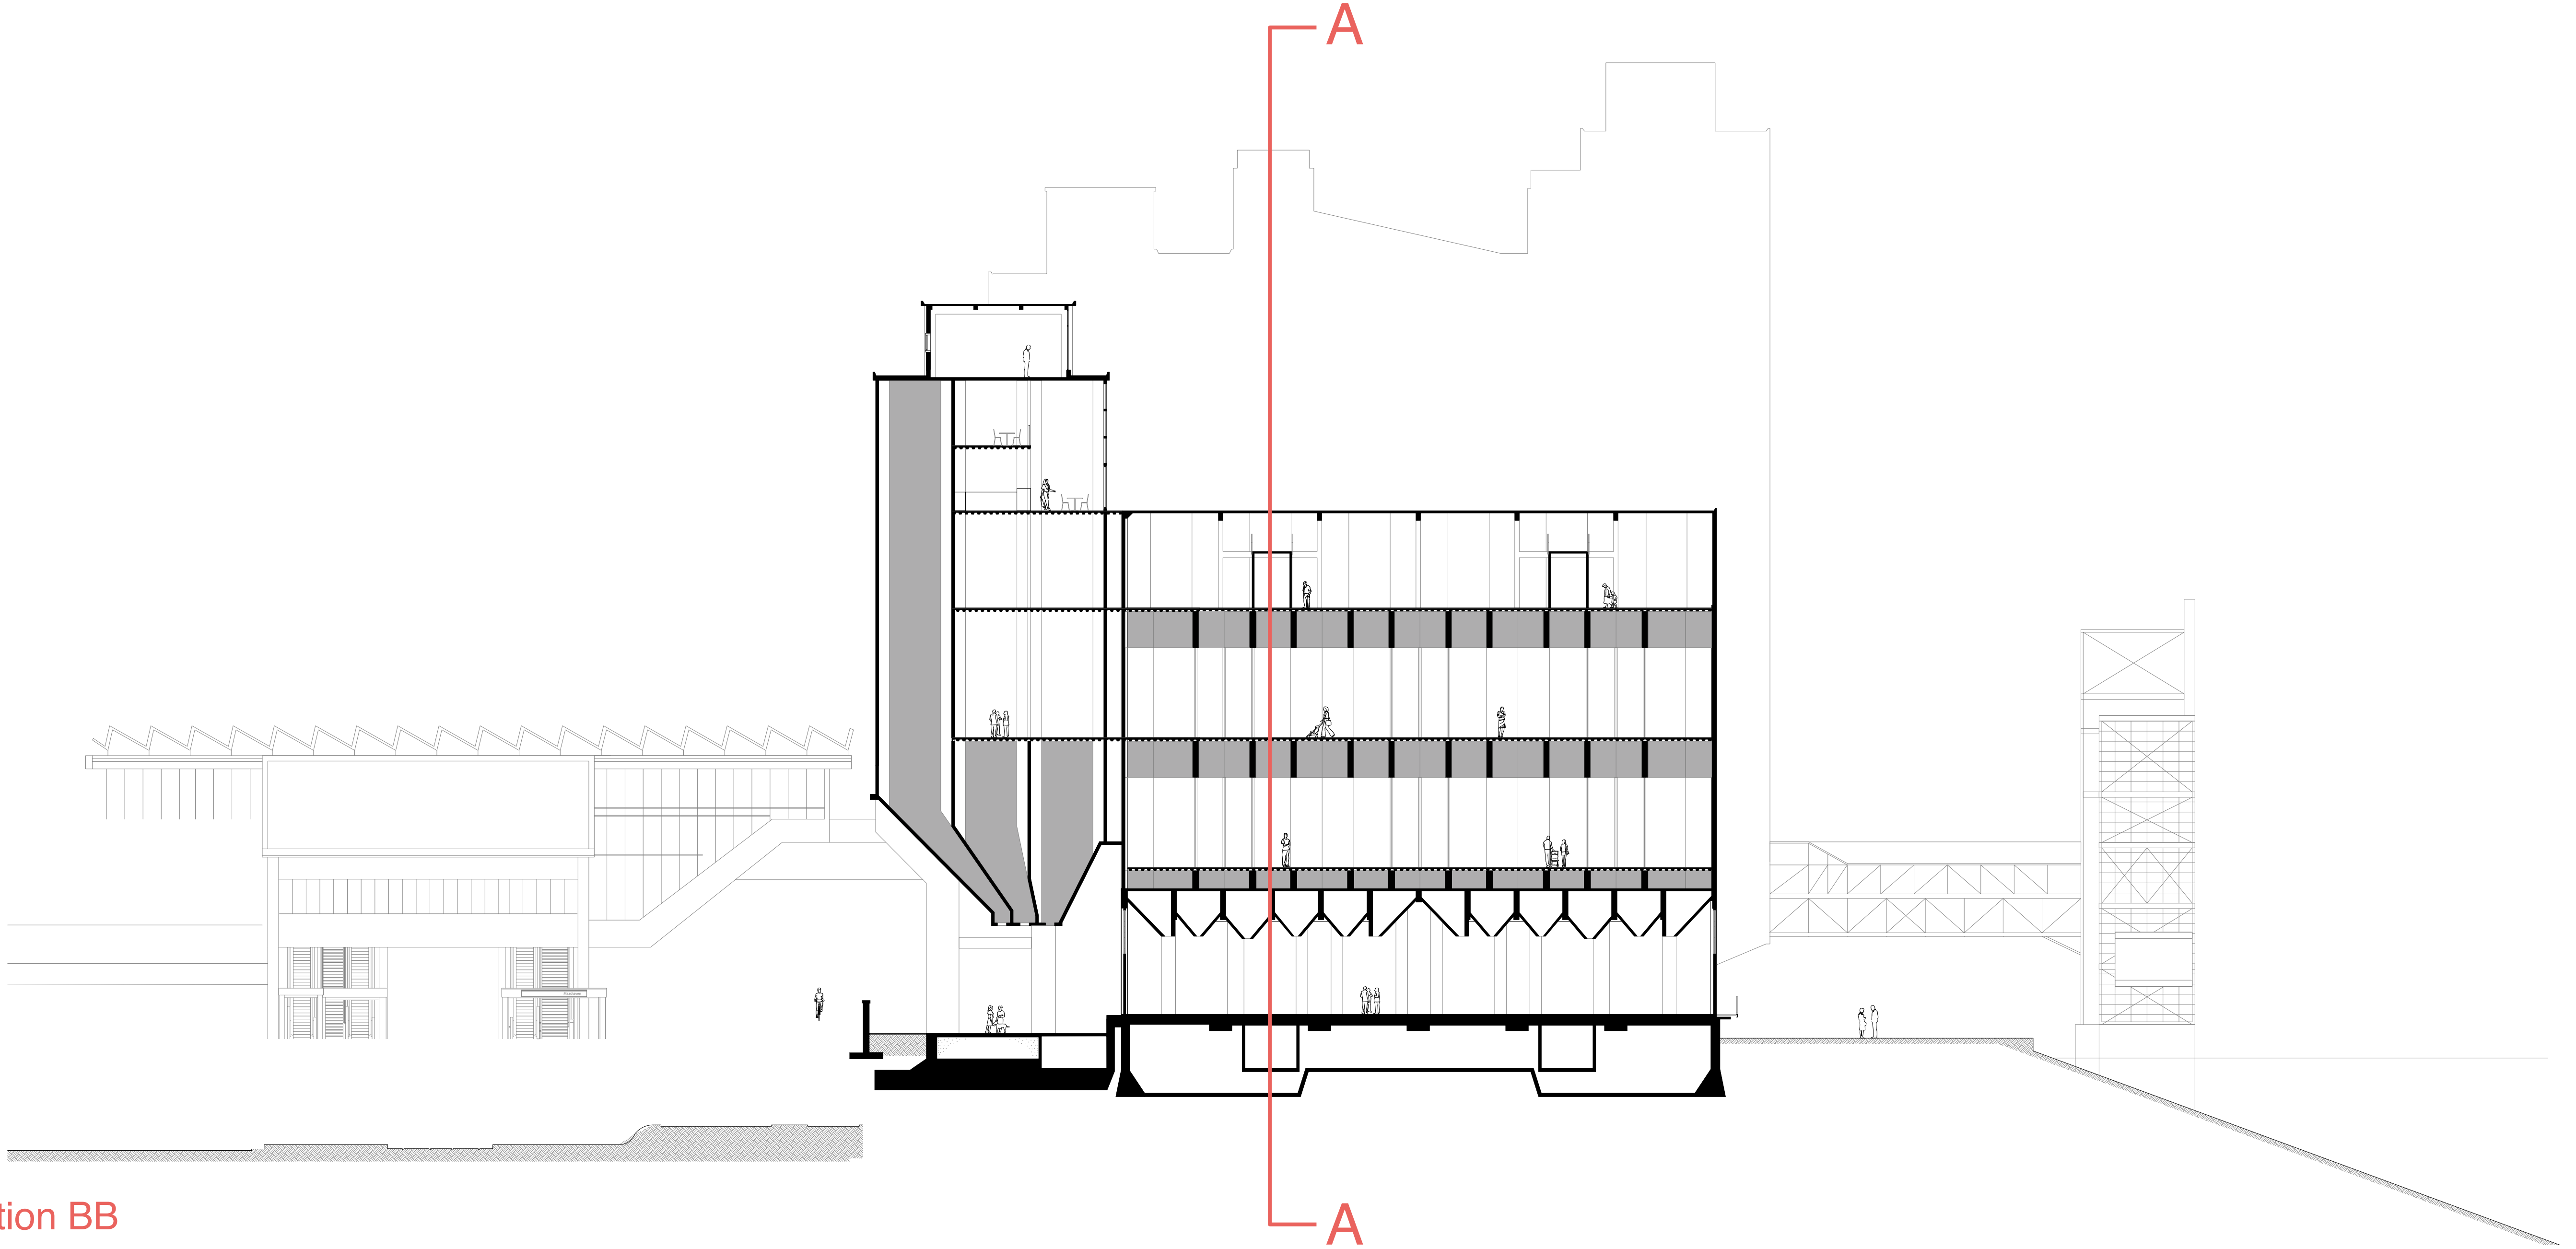


section CC

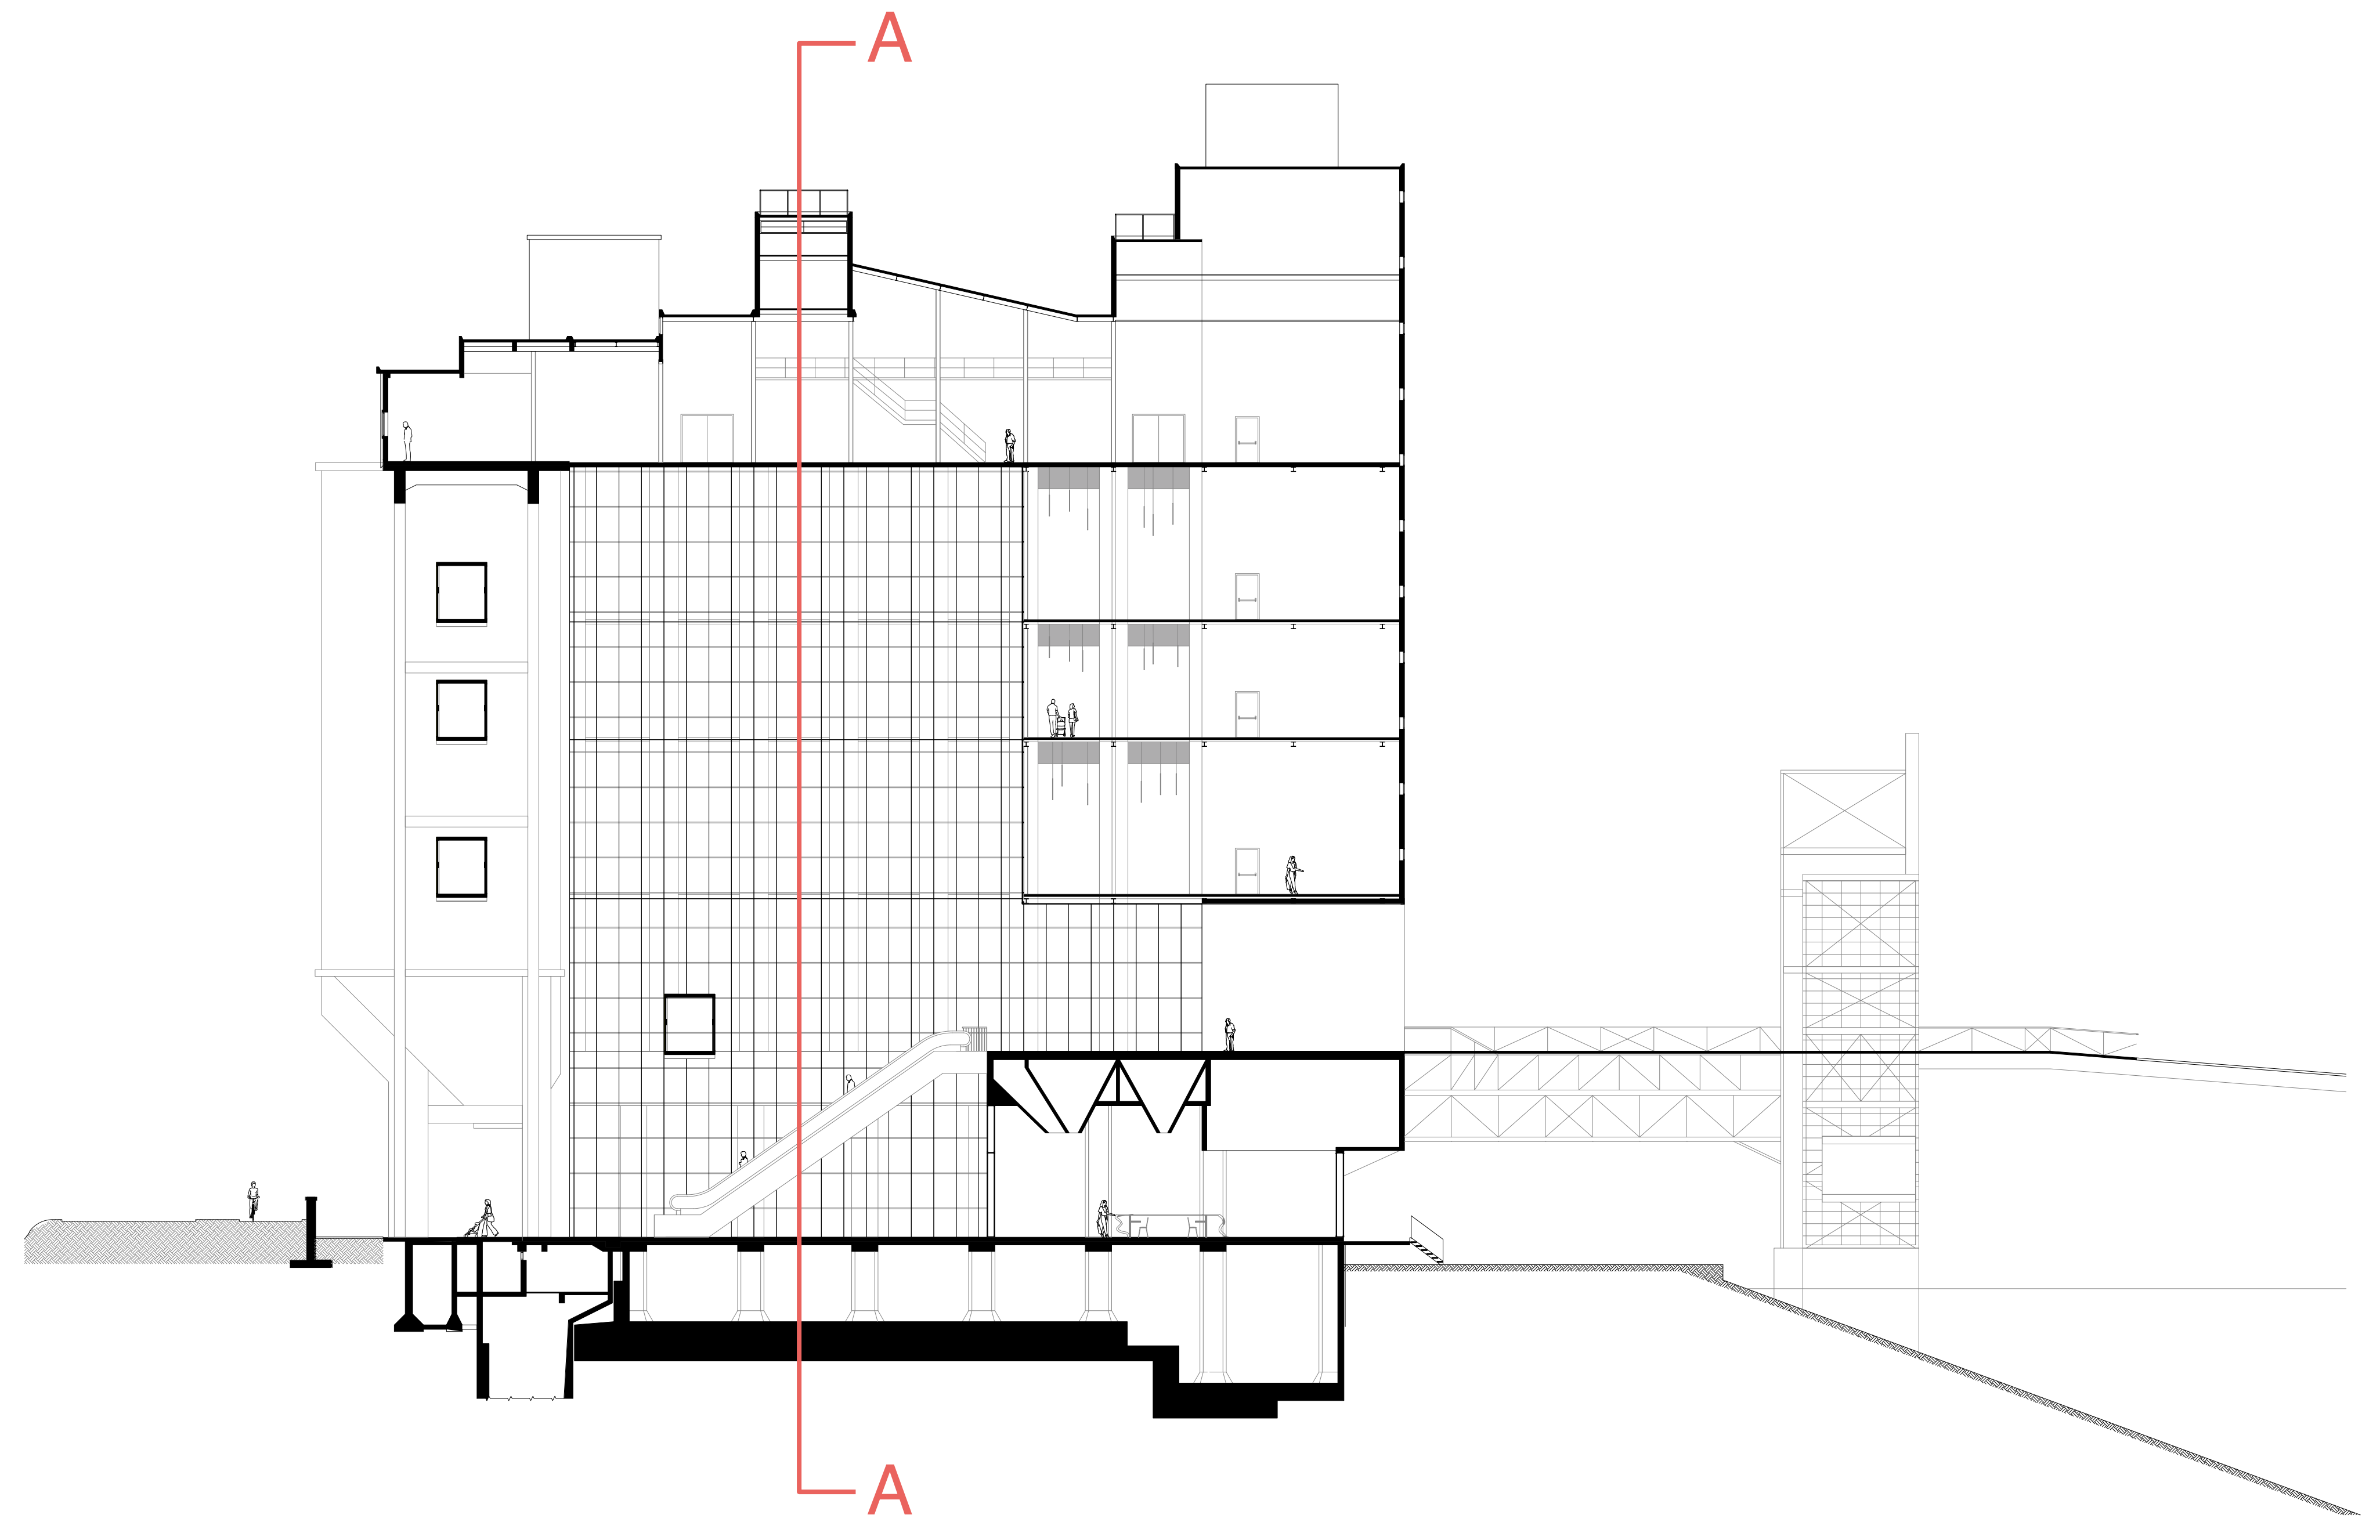

section DD

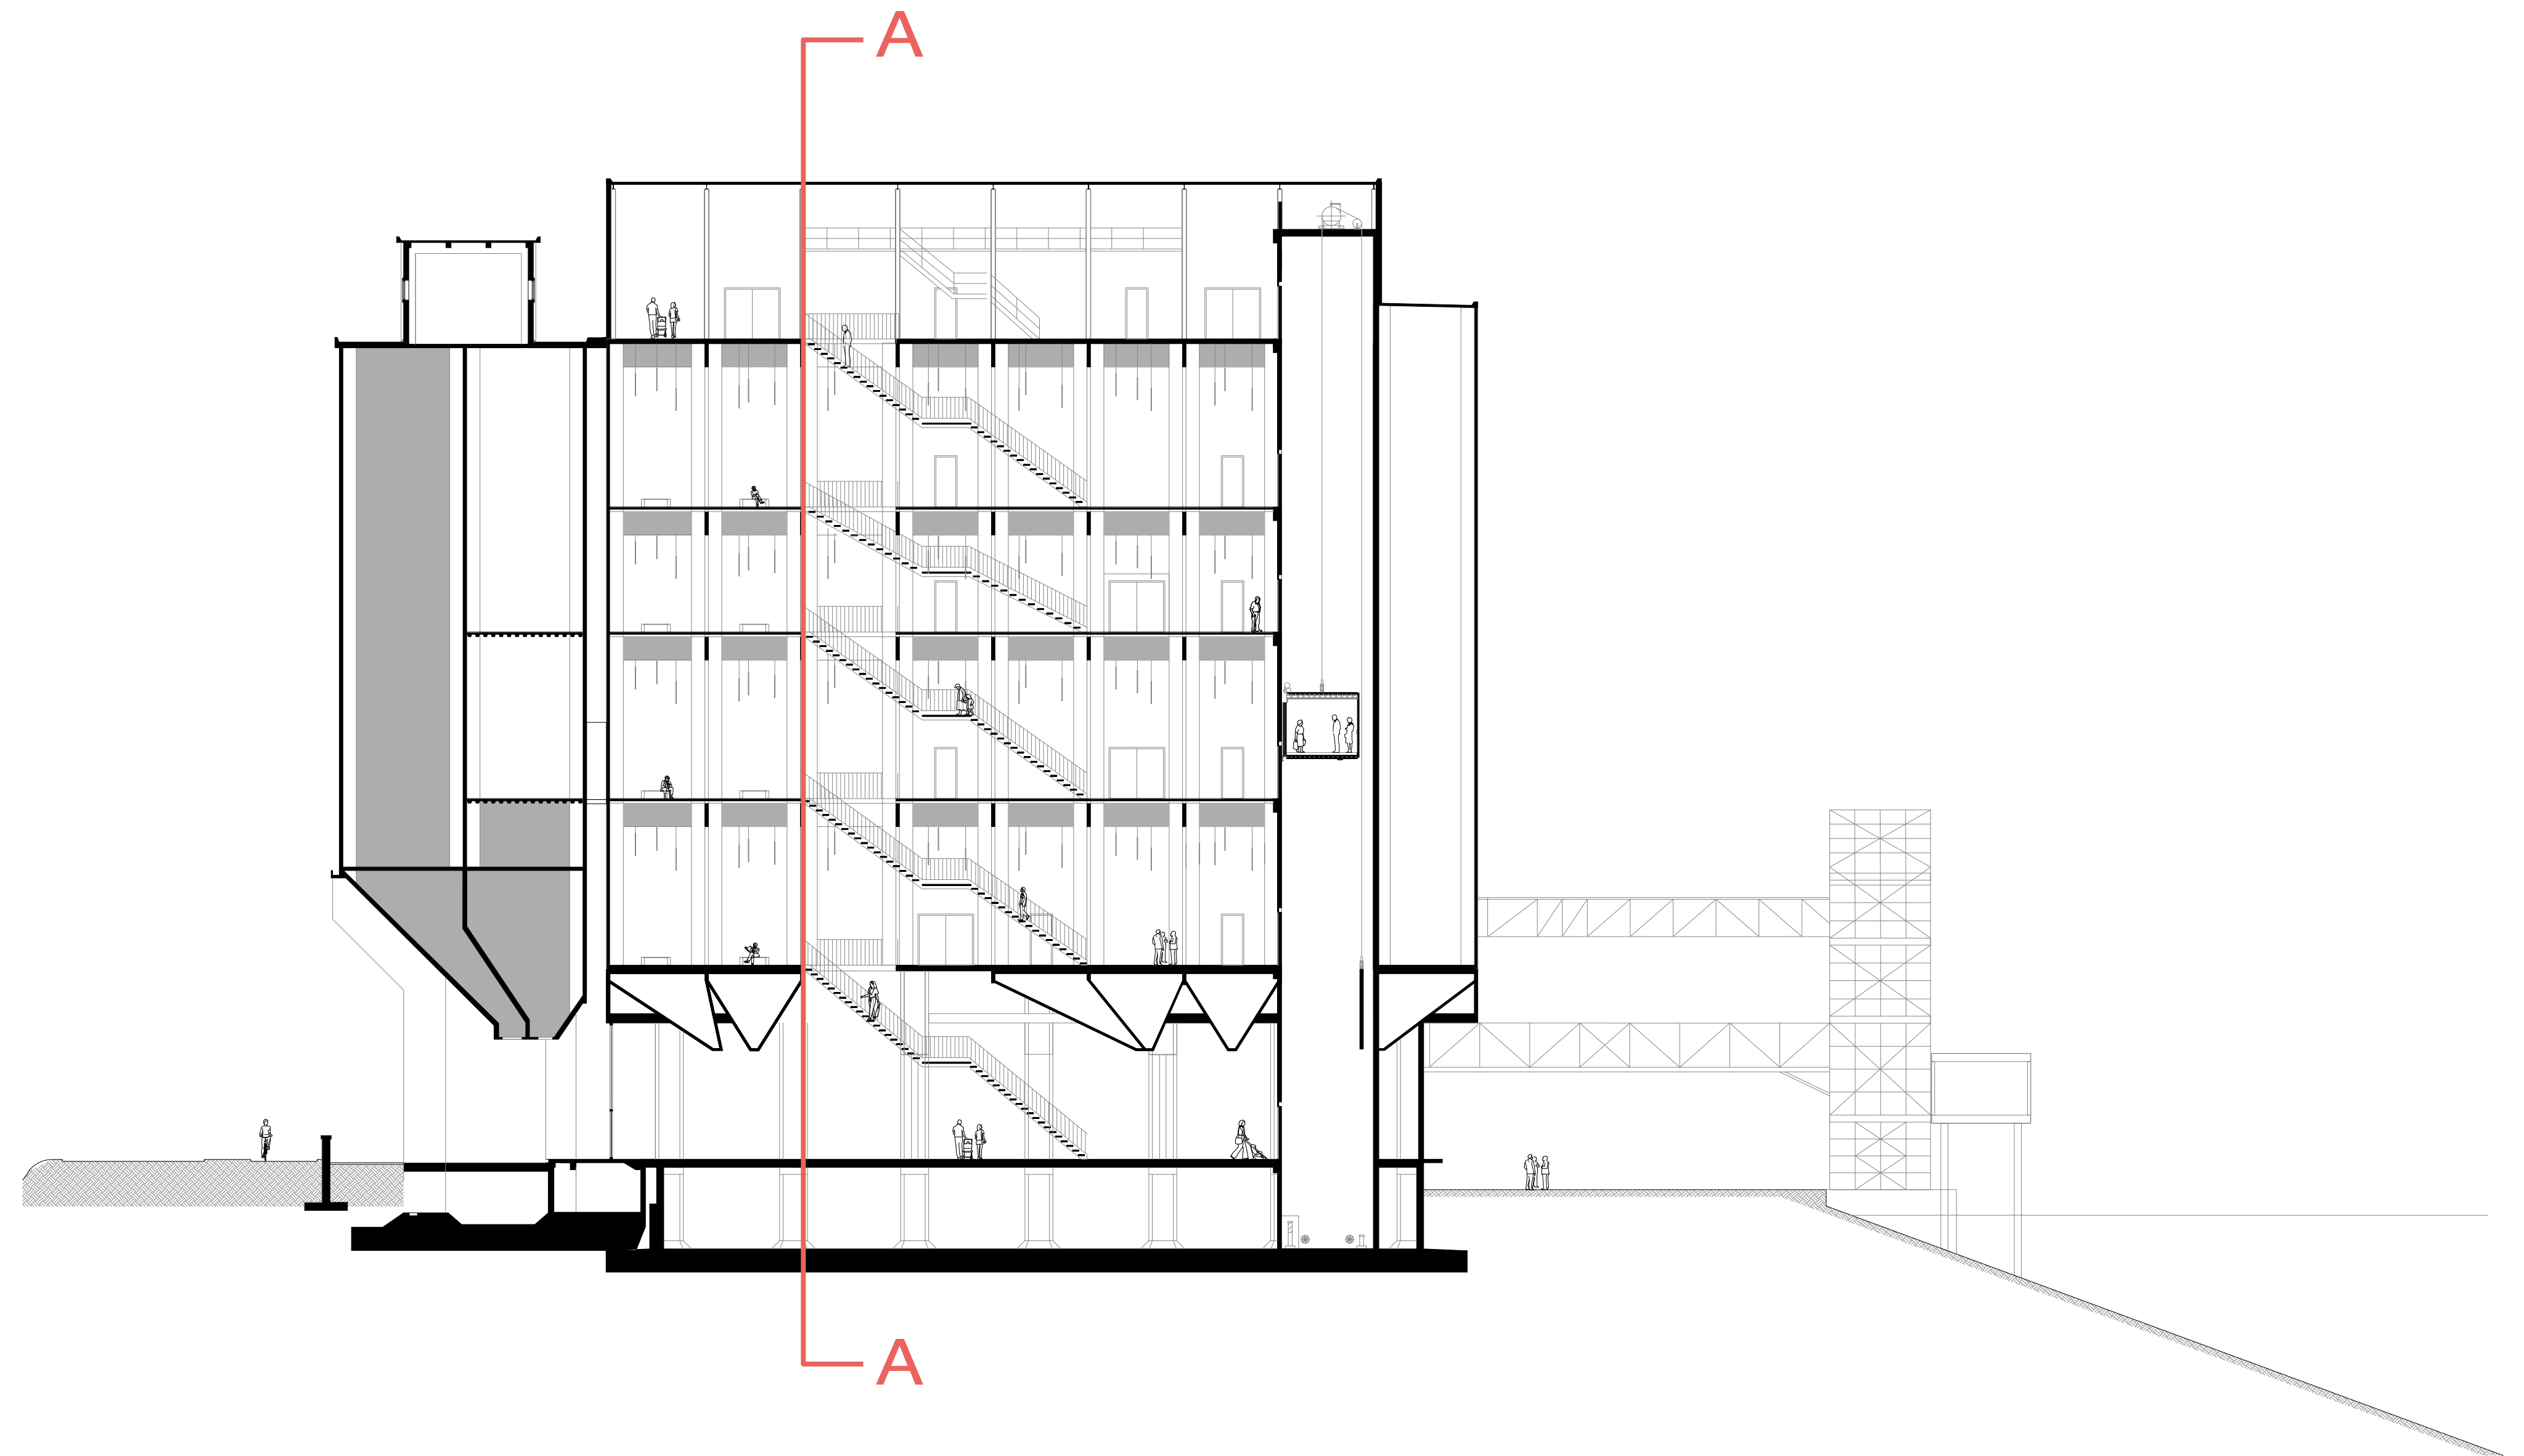

section EE

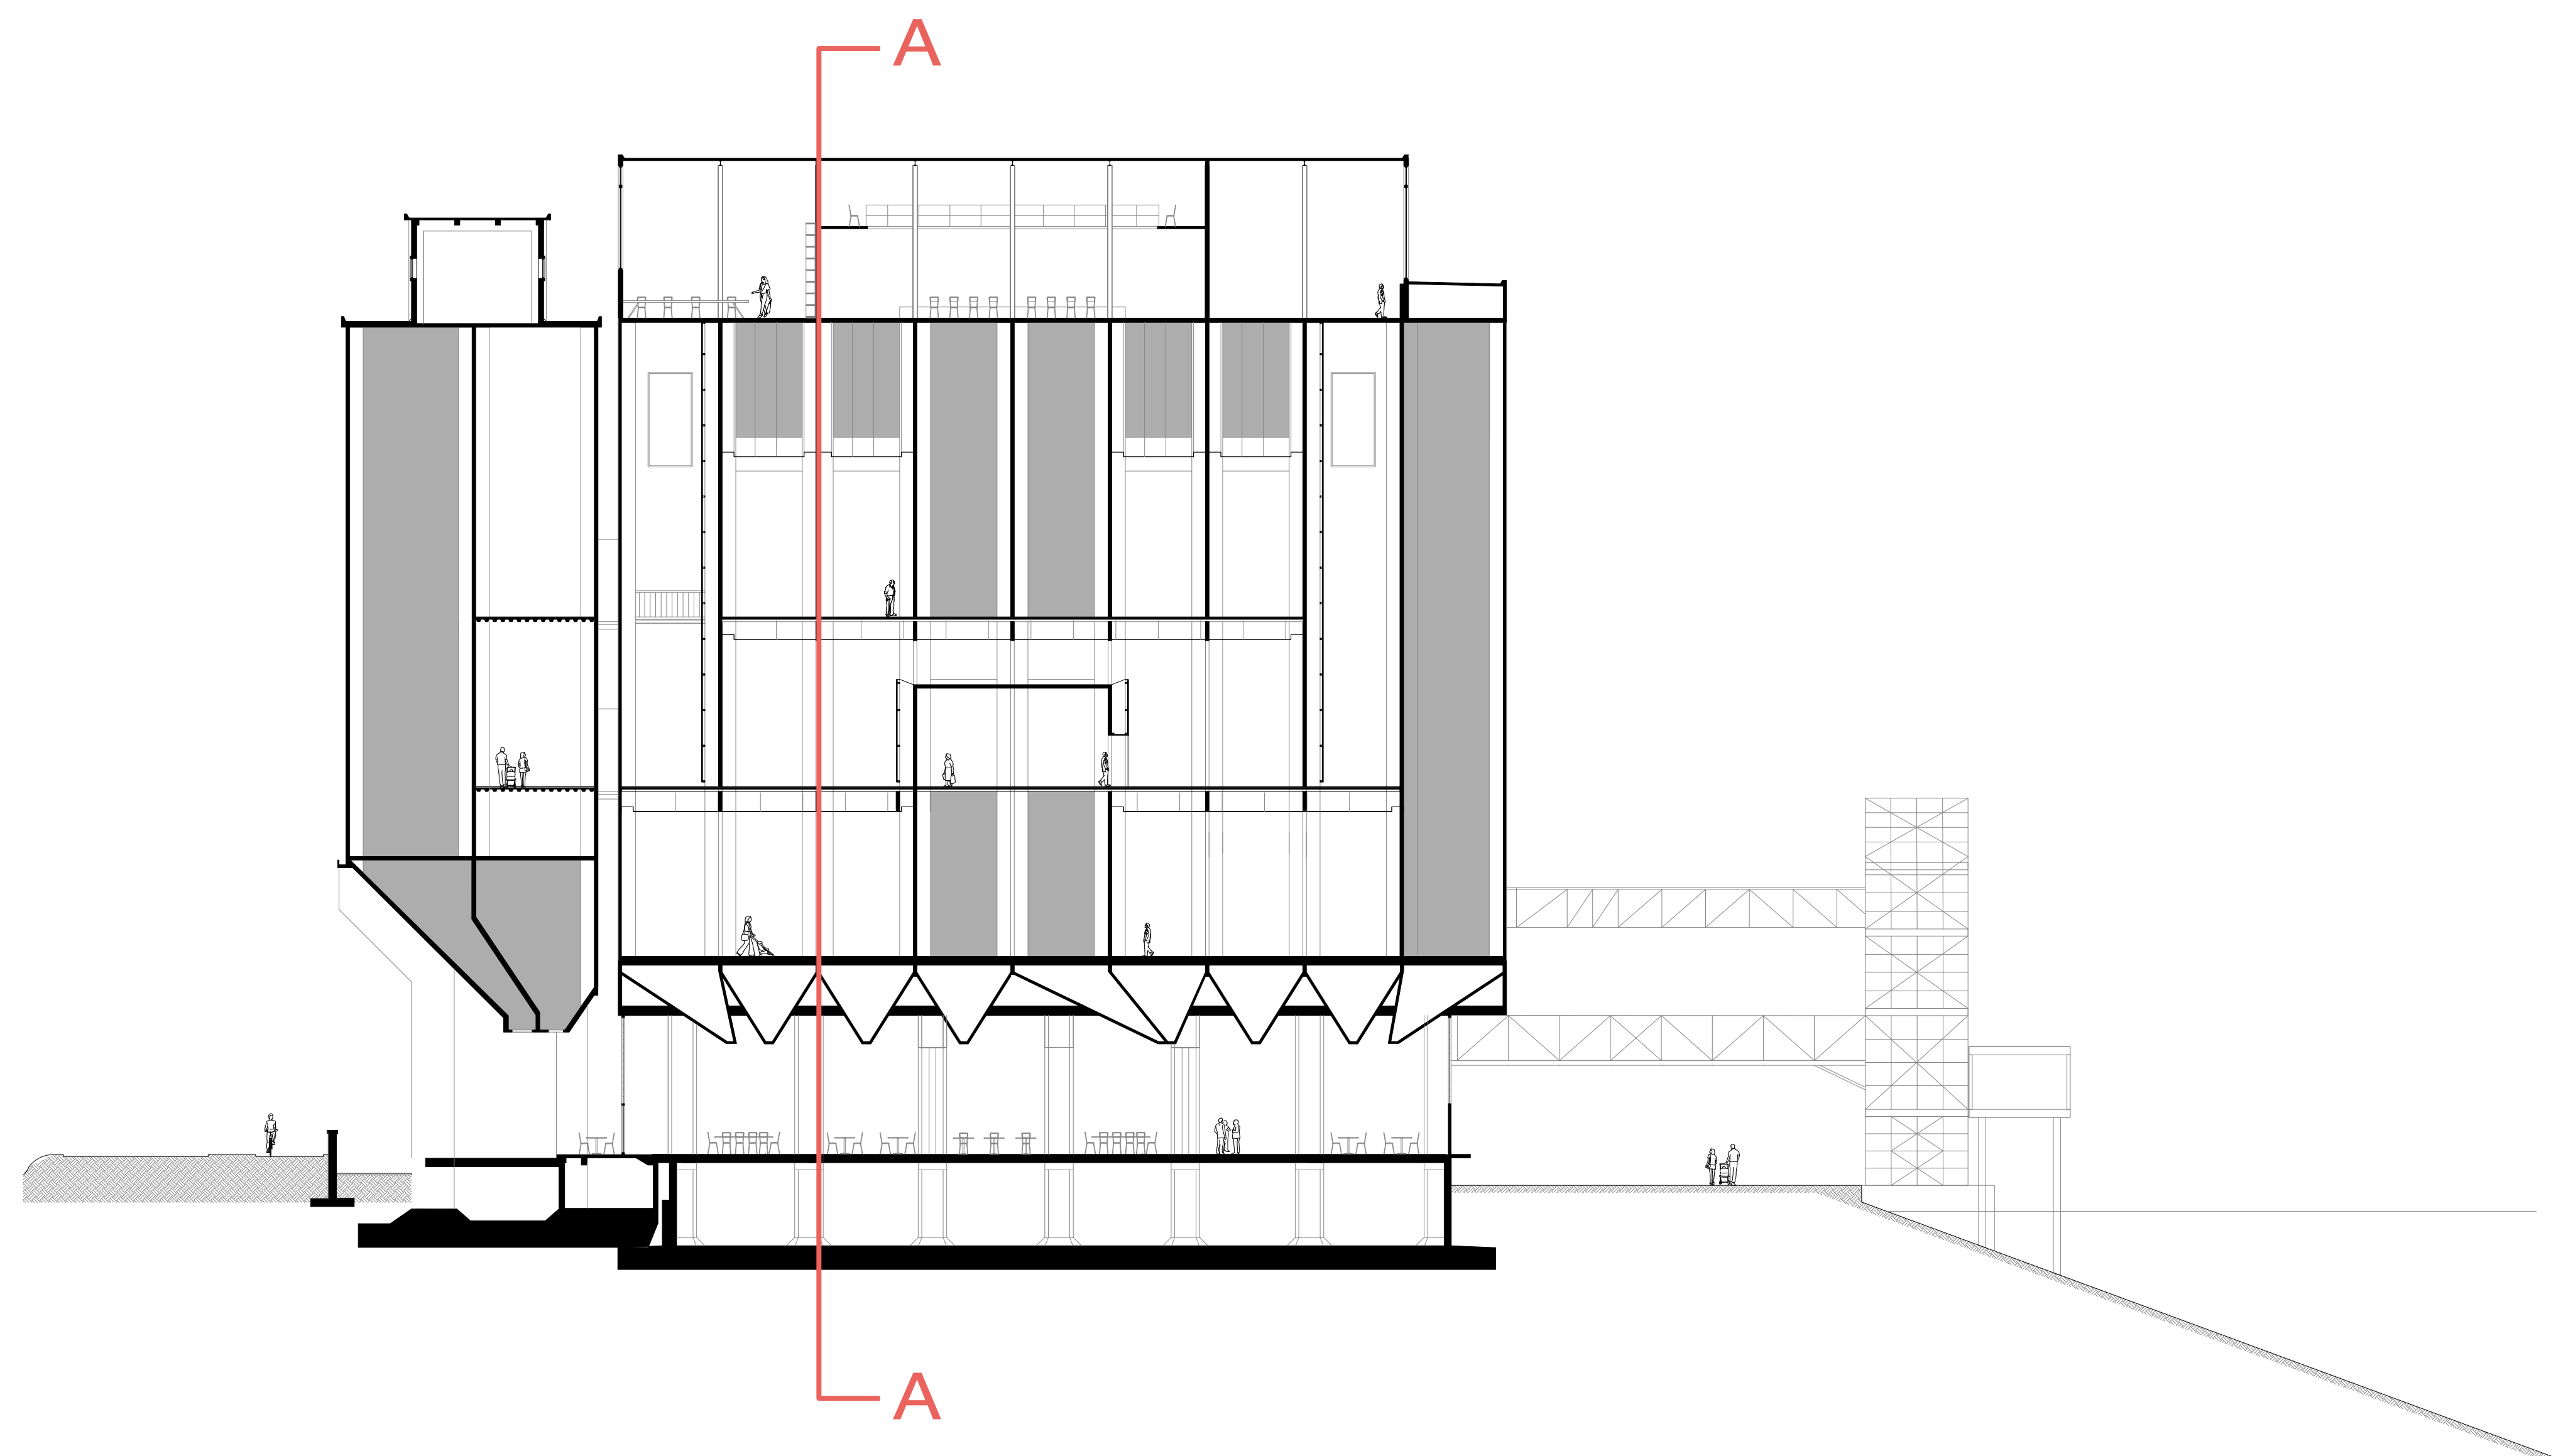

section AA