


# CULTURAL TRANSFORMER


AMS MIDCITY

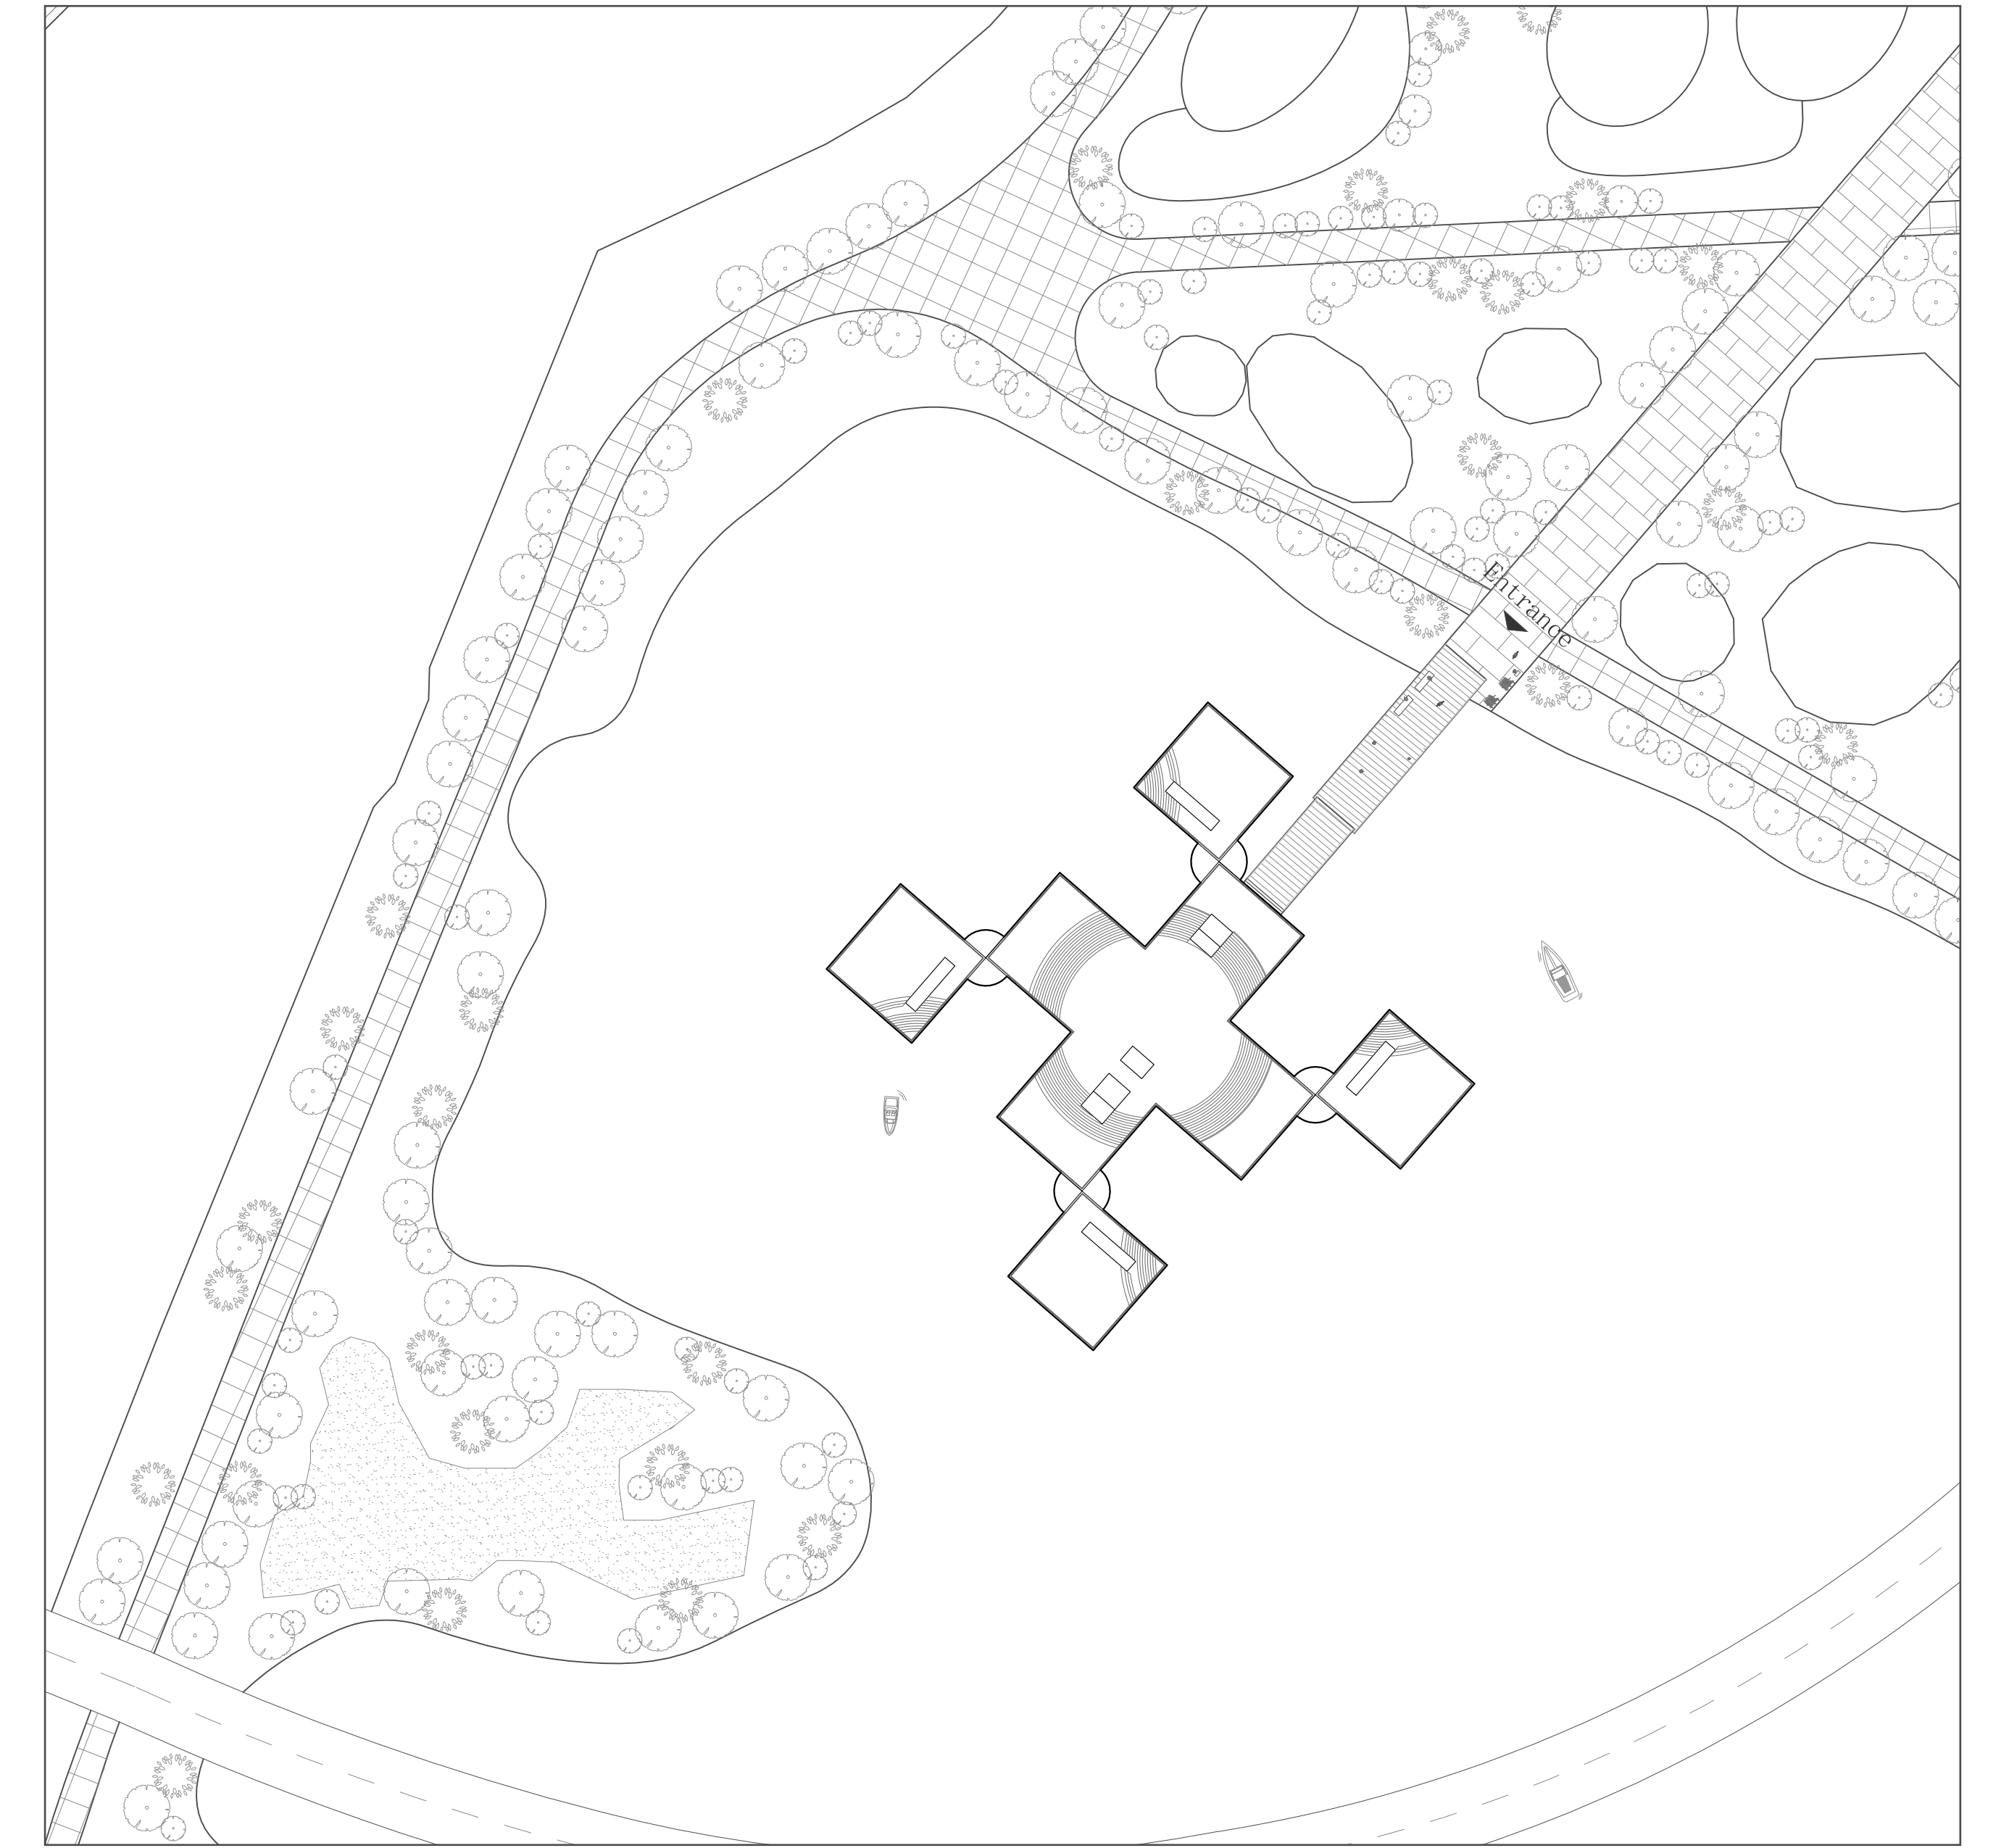

Festival



Theater School

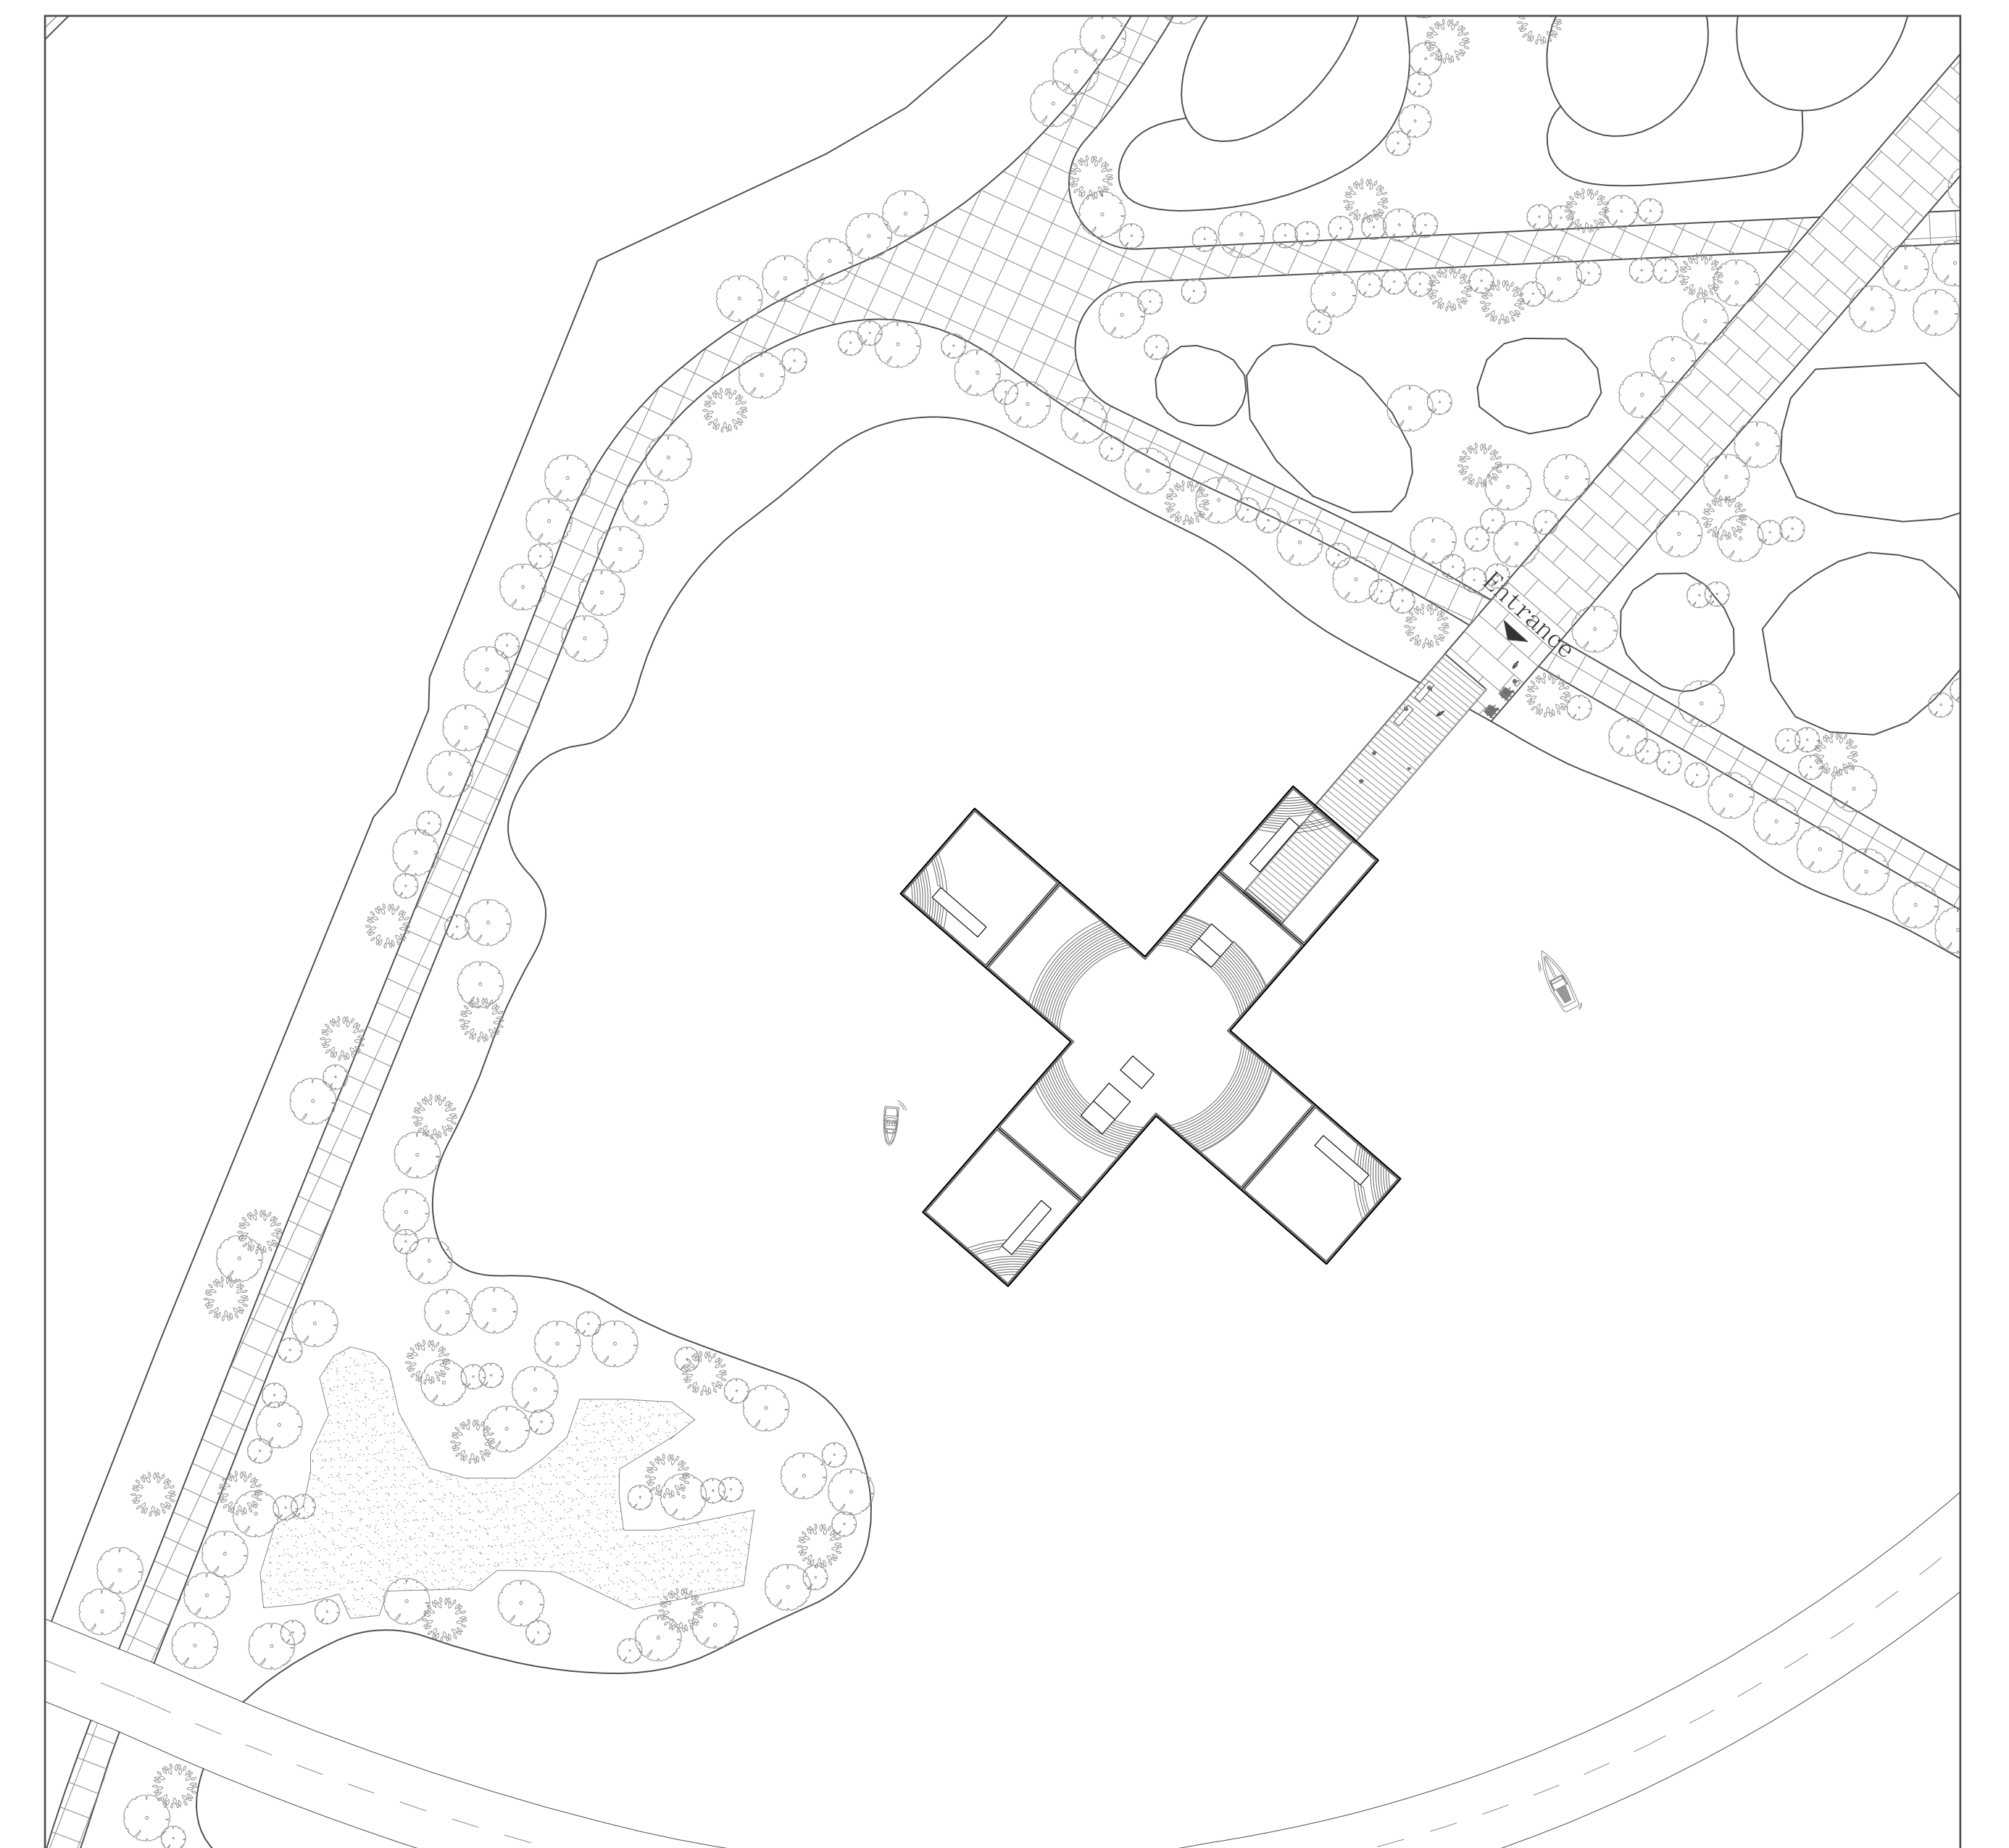


Cinema

Site Plan - 1:1000



# CULTURAL TRANSFORMER

AMS MIDCITY

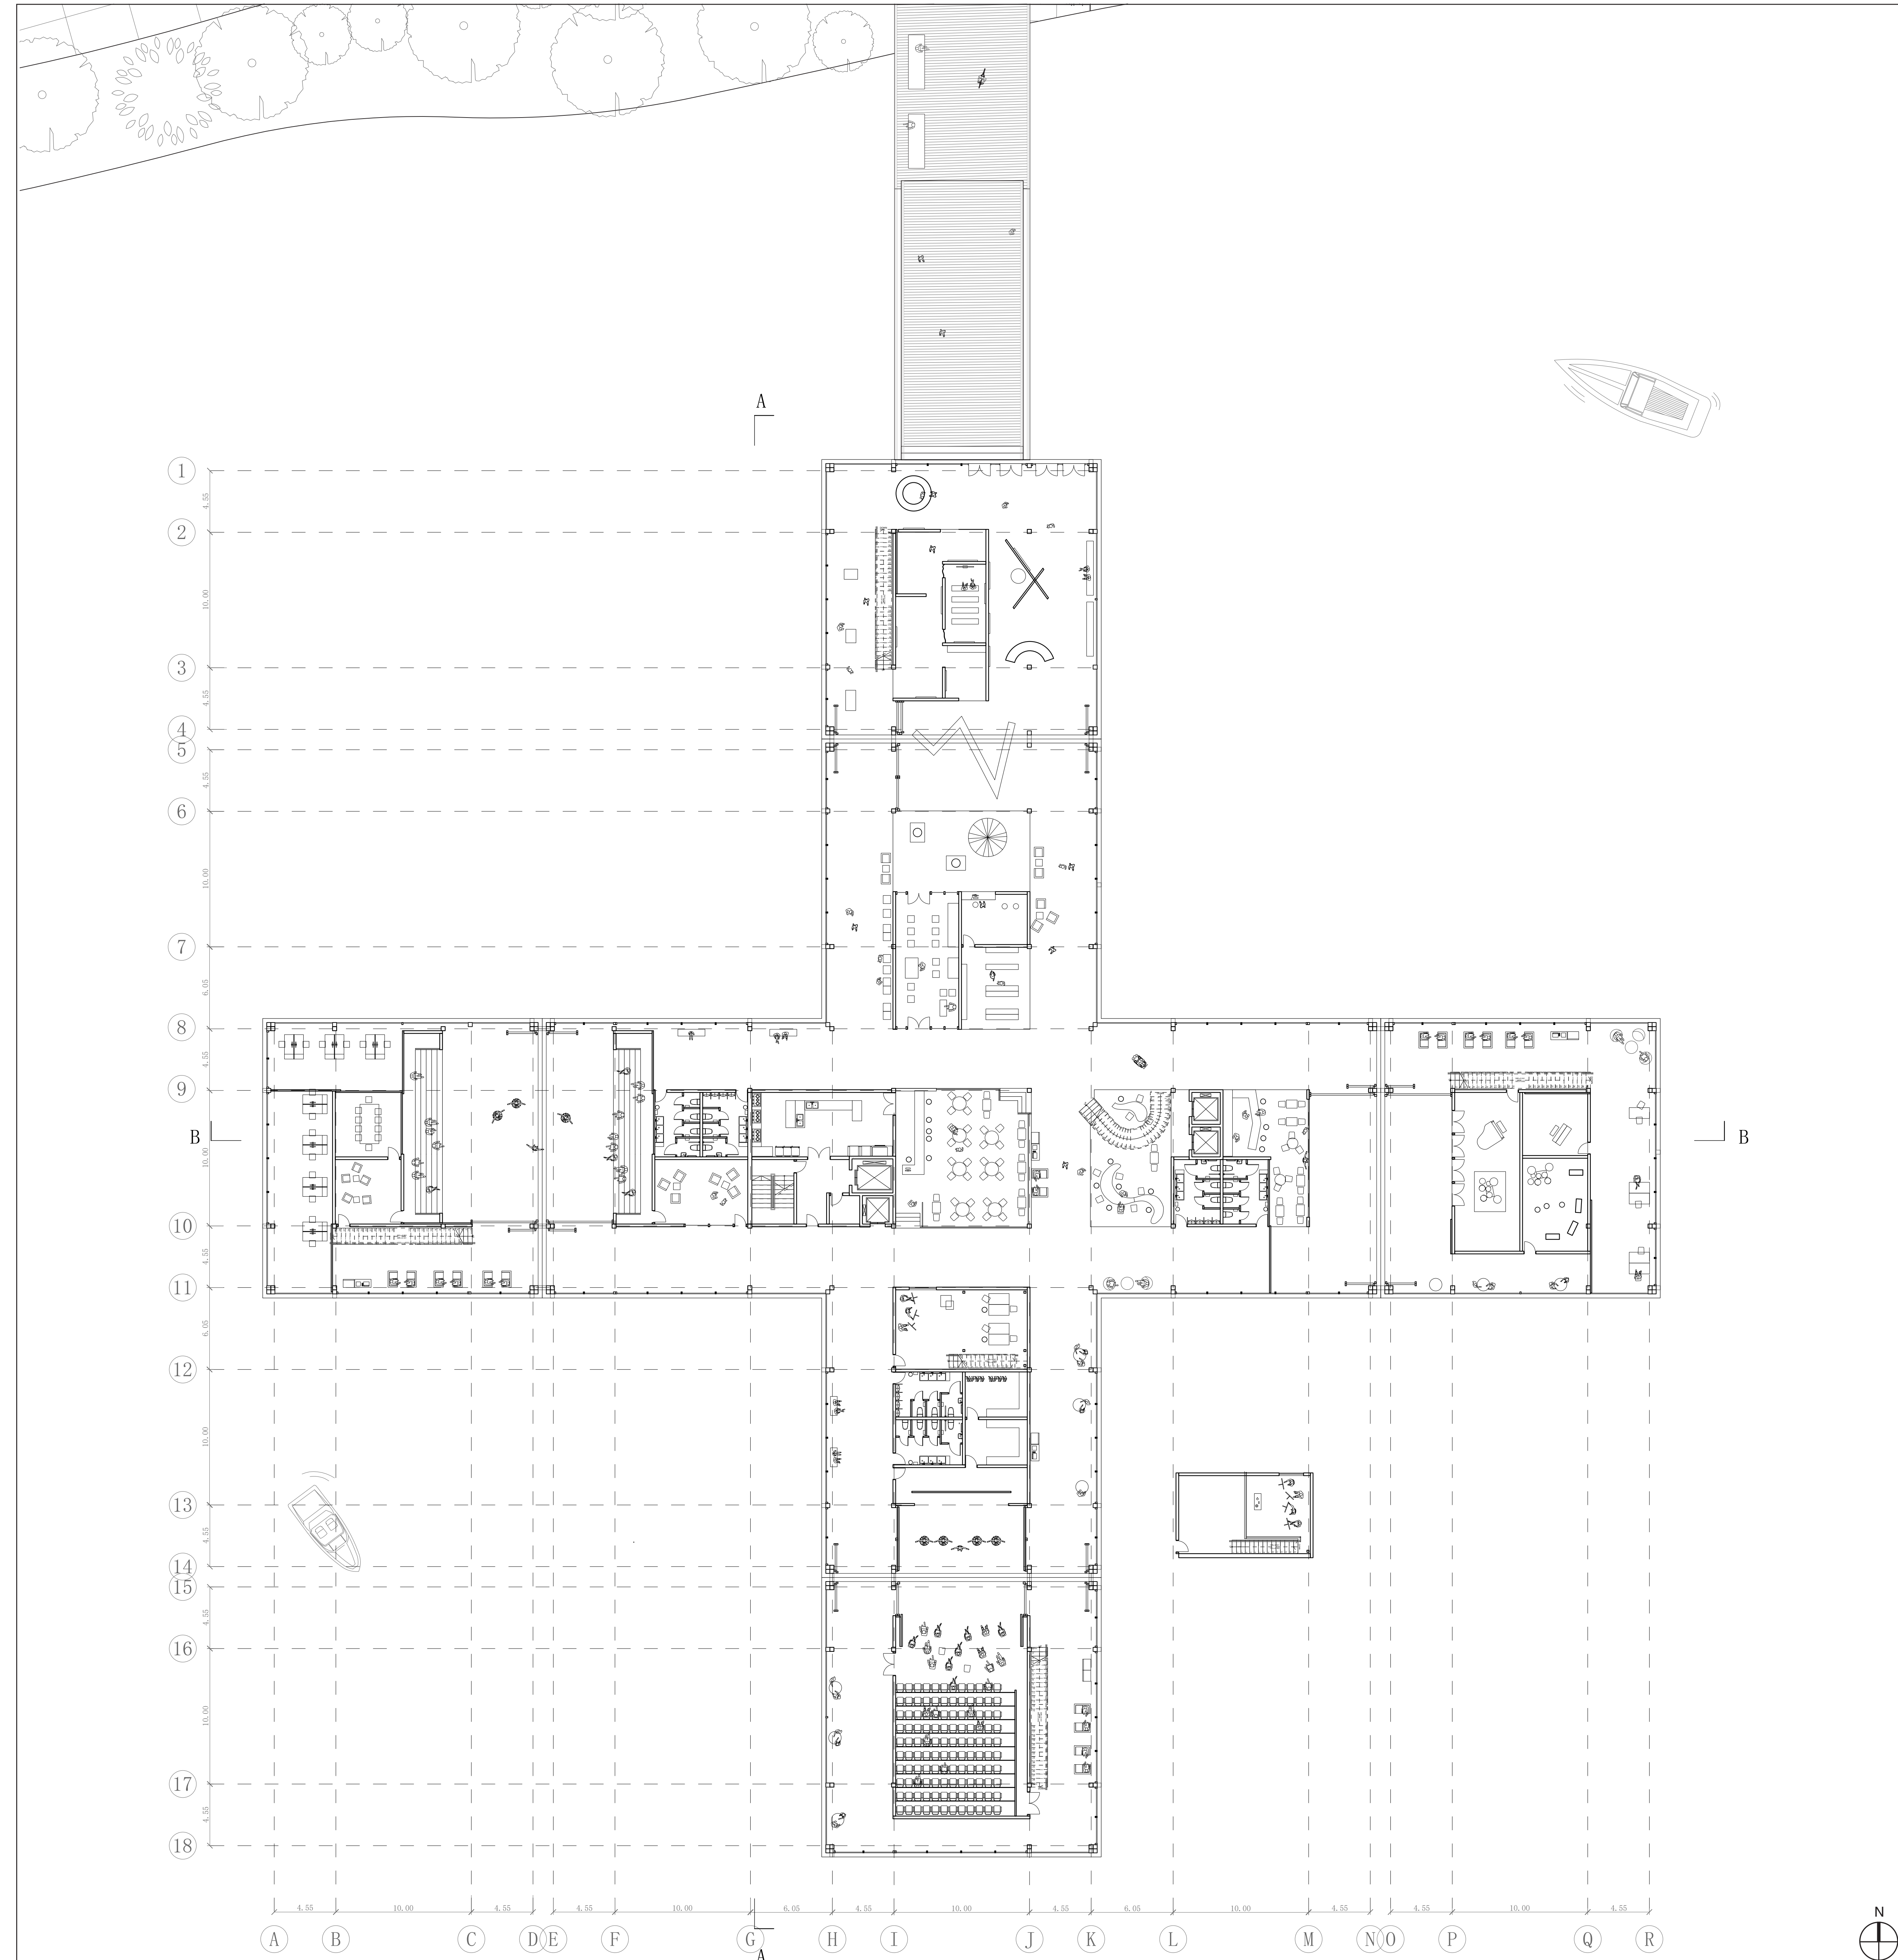


Ground floor Plan - Cinema - 1:200

CP

# CULTURAL TRANSFORMER


AMS MIDCITY

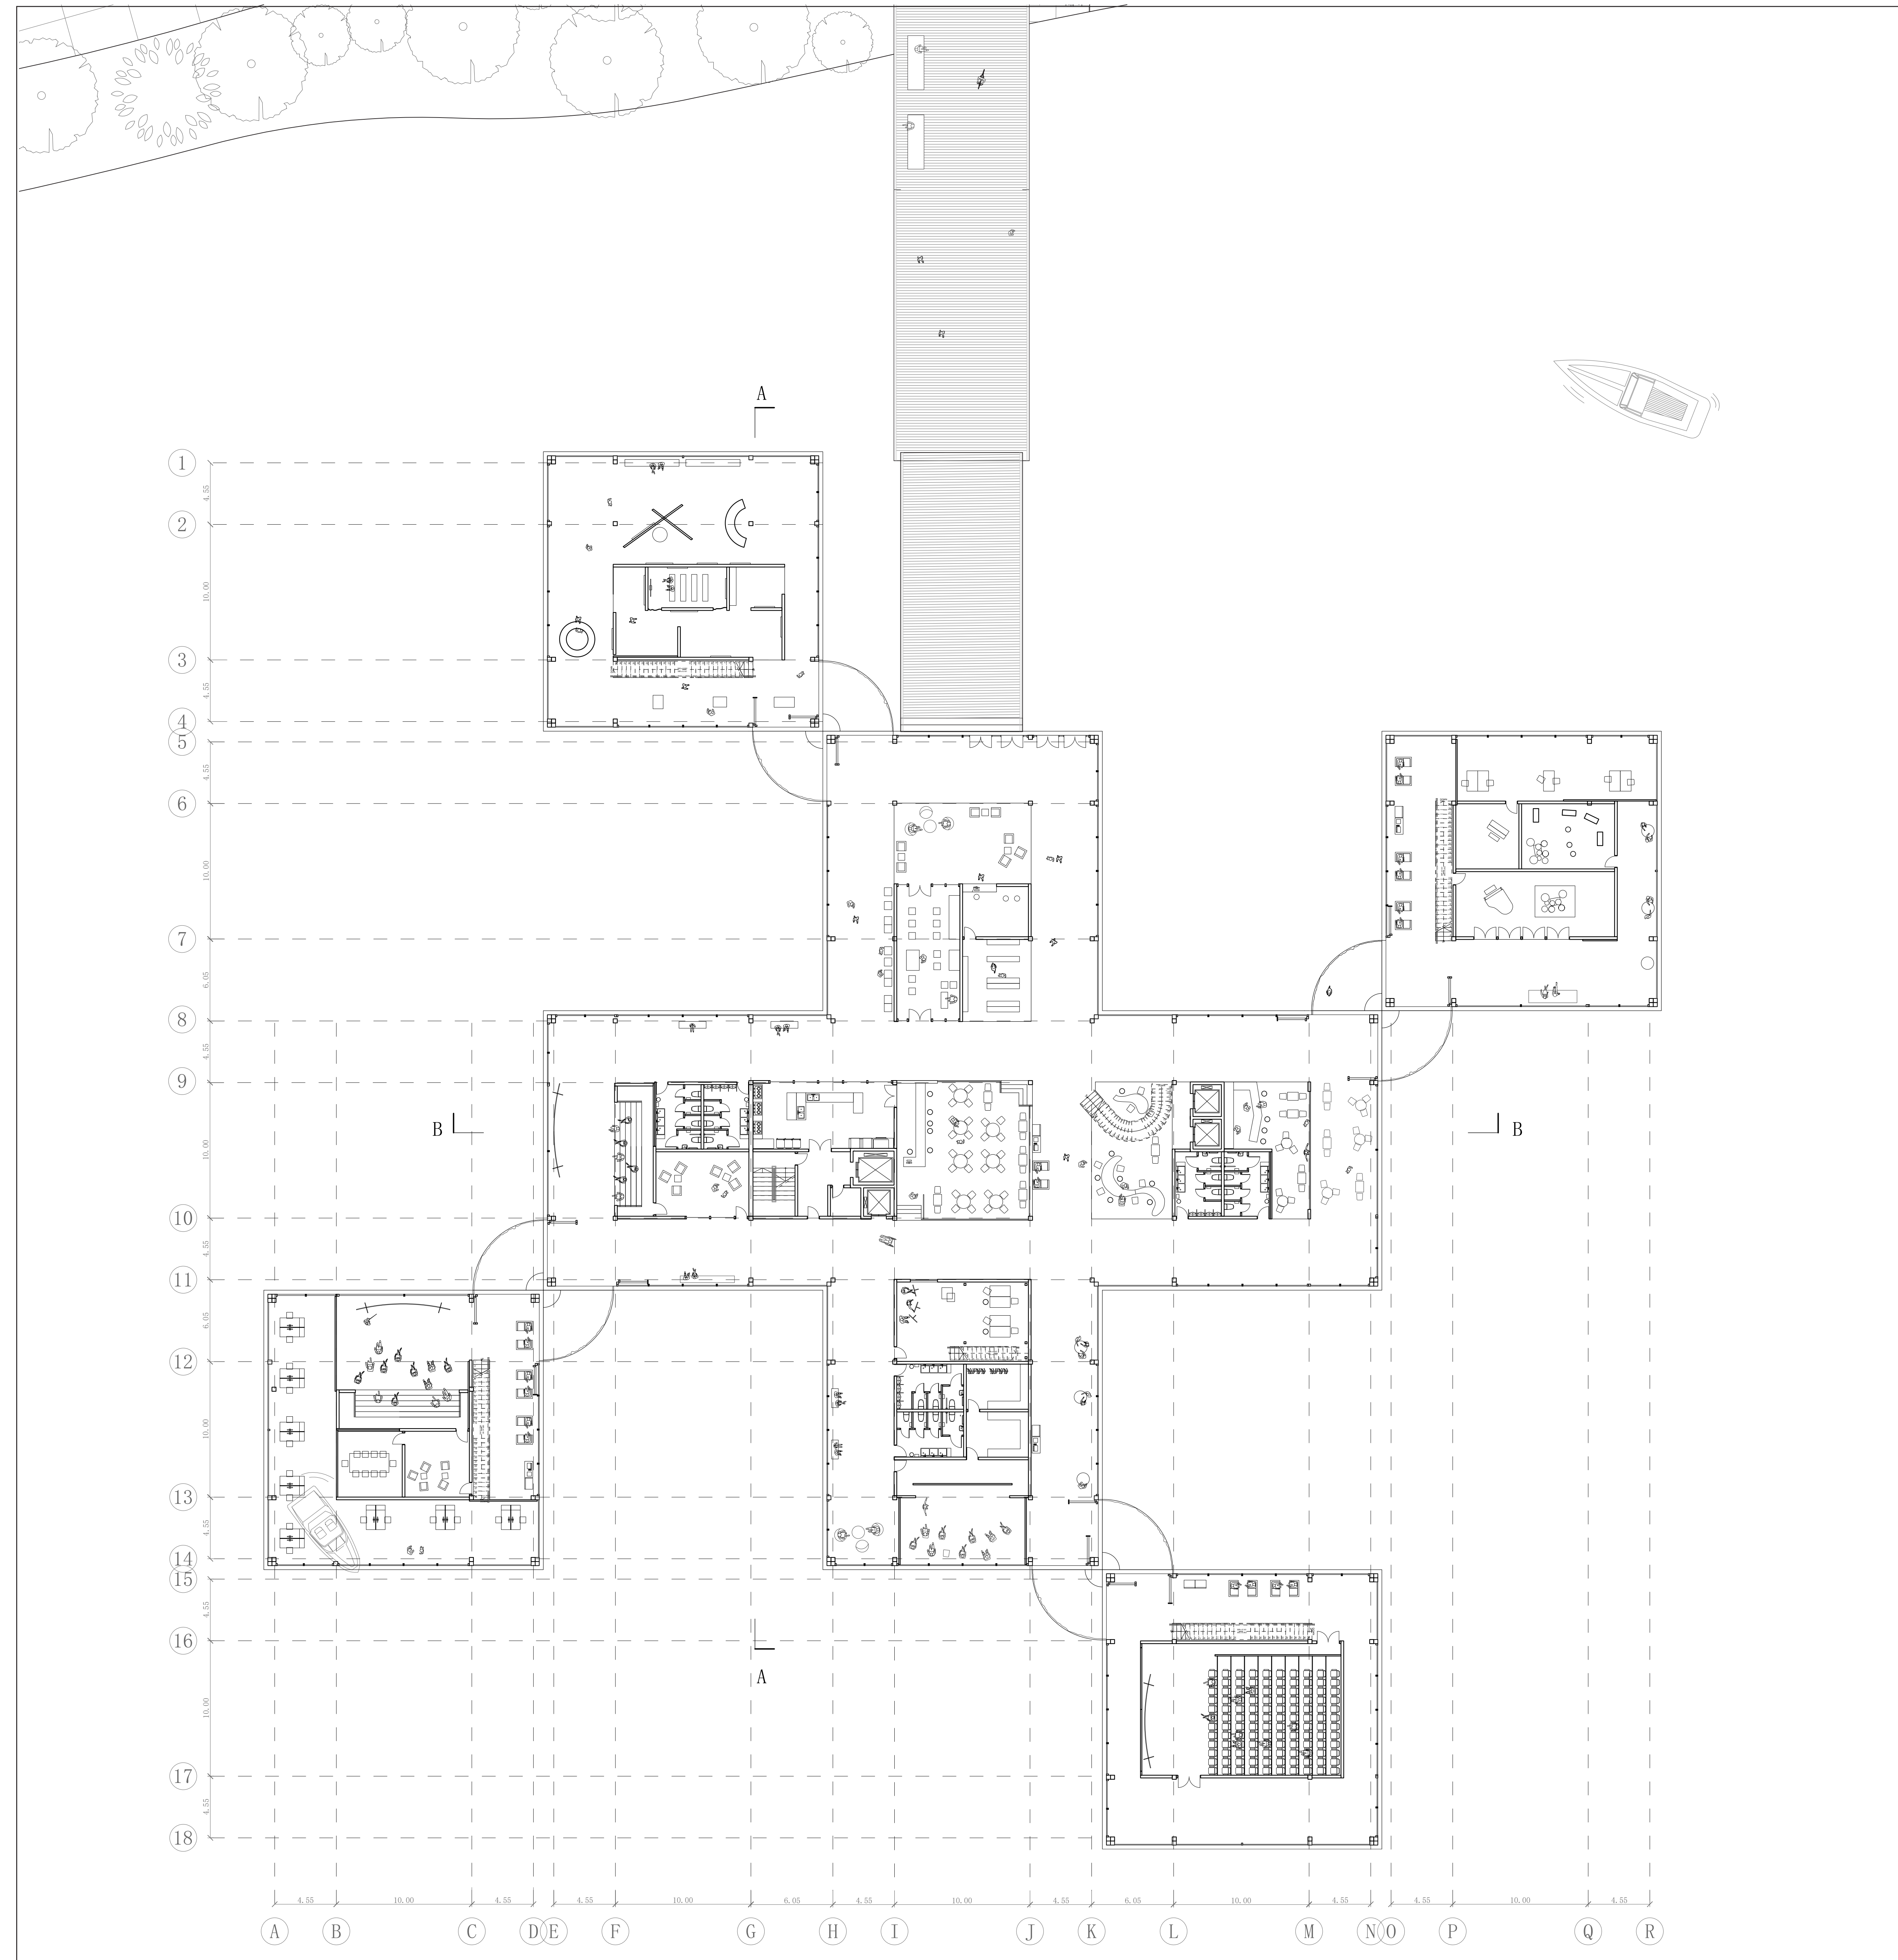

Ground floor Plan - Theater School - 1:200

# CULTURAL TRANSFORMER


AMS MIDCITY

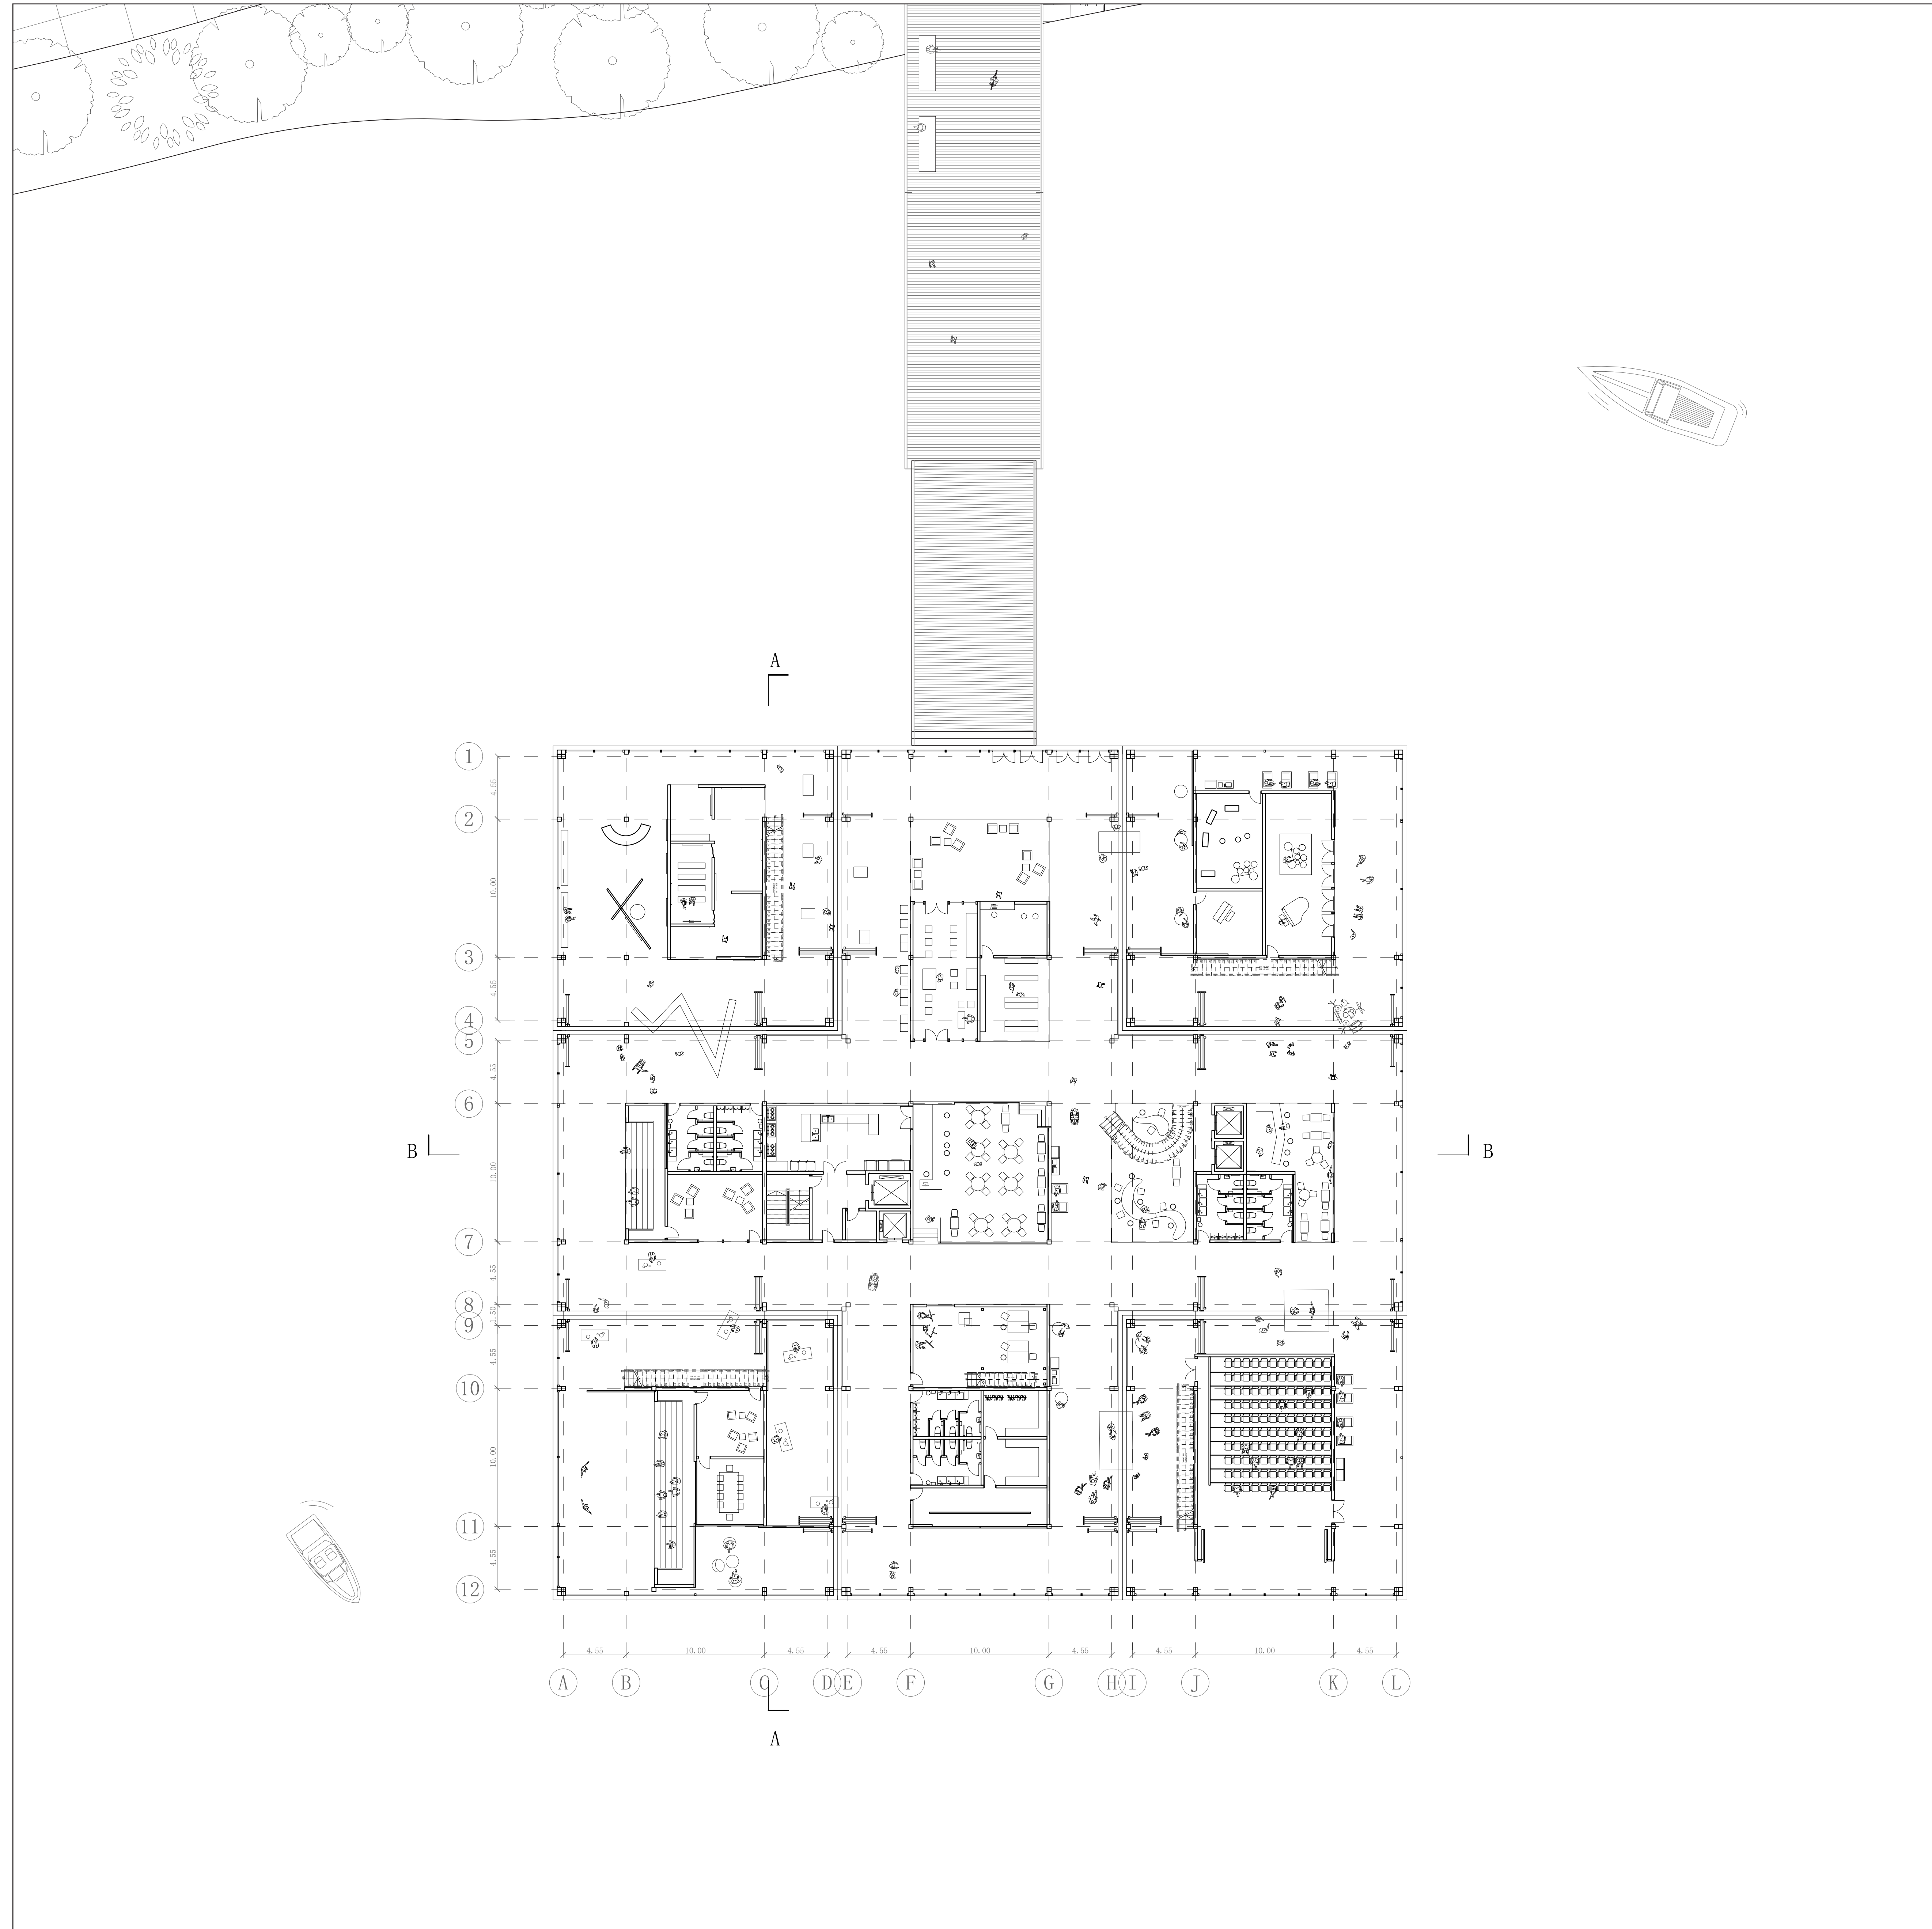


Ground floor Plan - Festival - 1:200

# CULTURAL TRANSFORMER

AMS MIDCITY

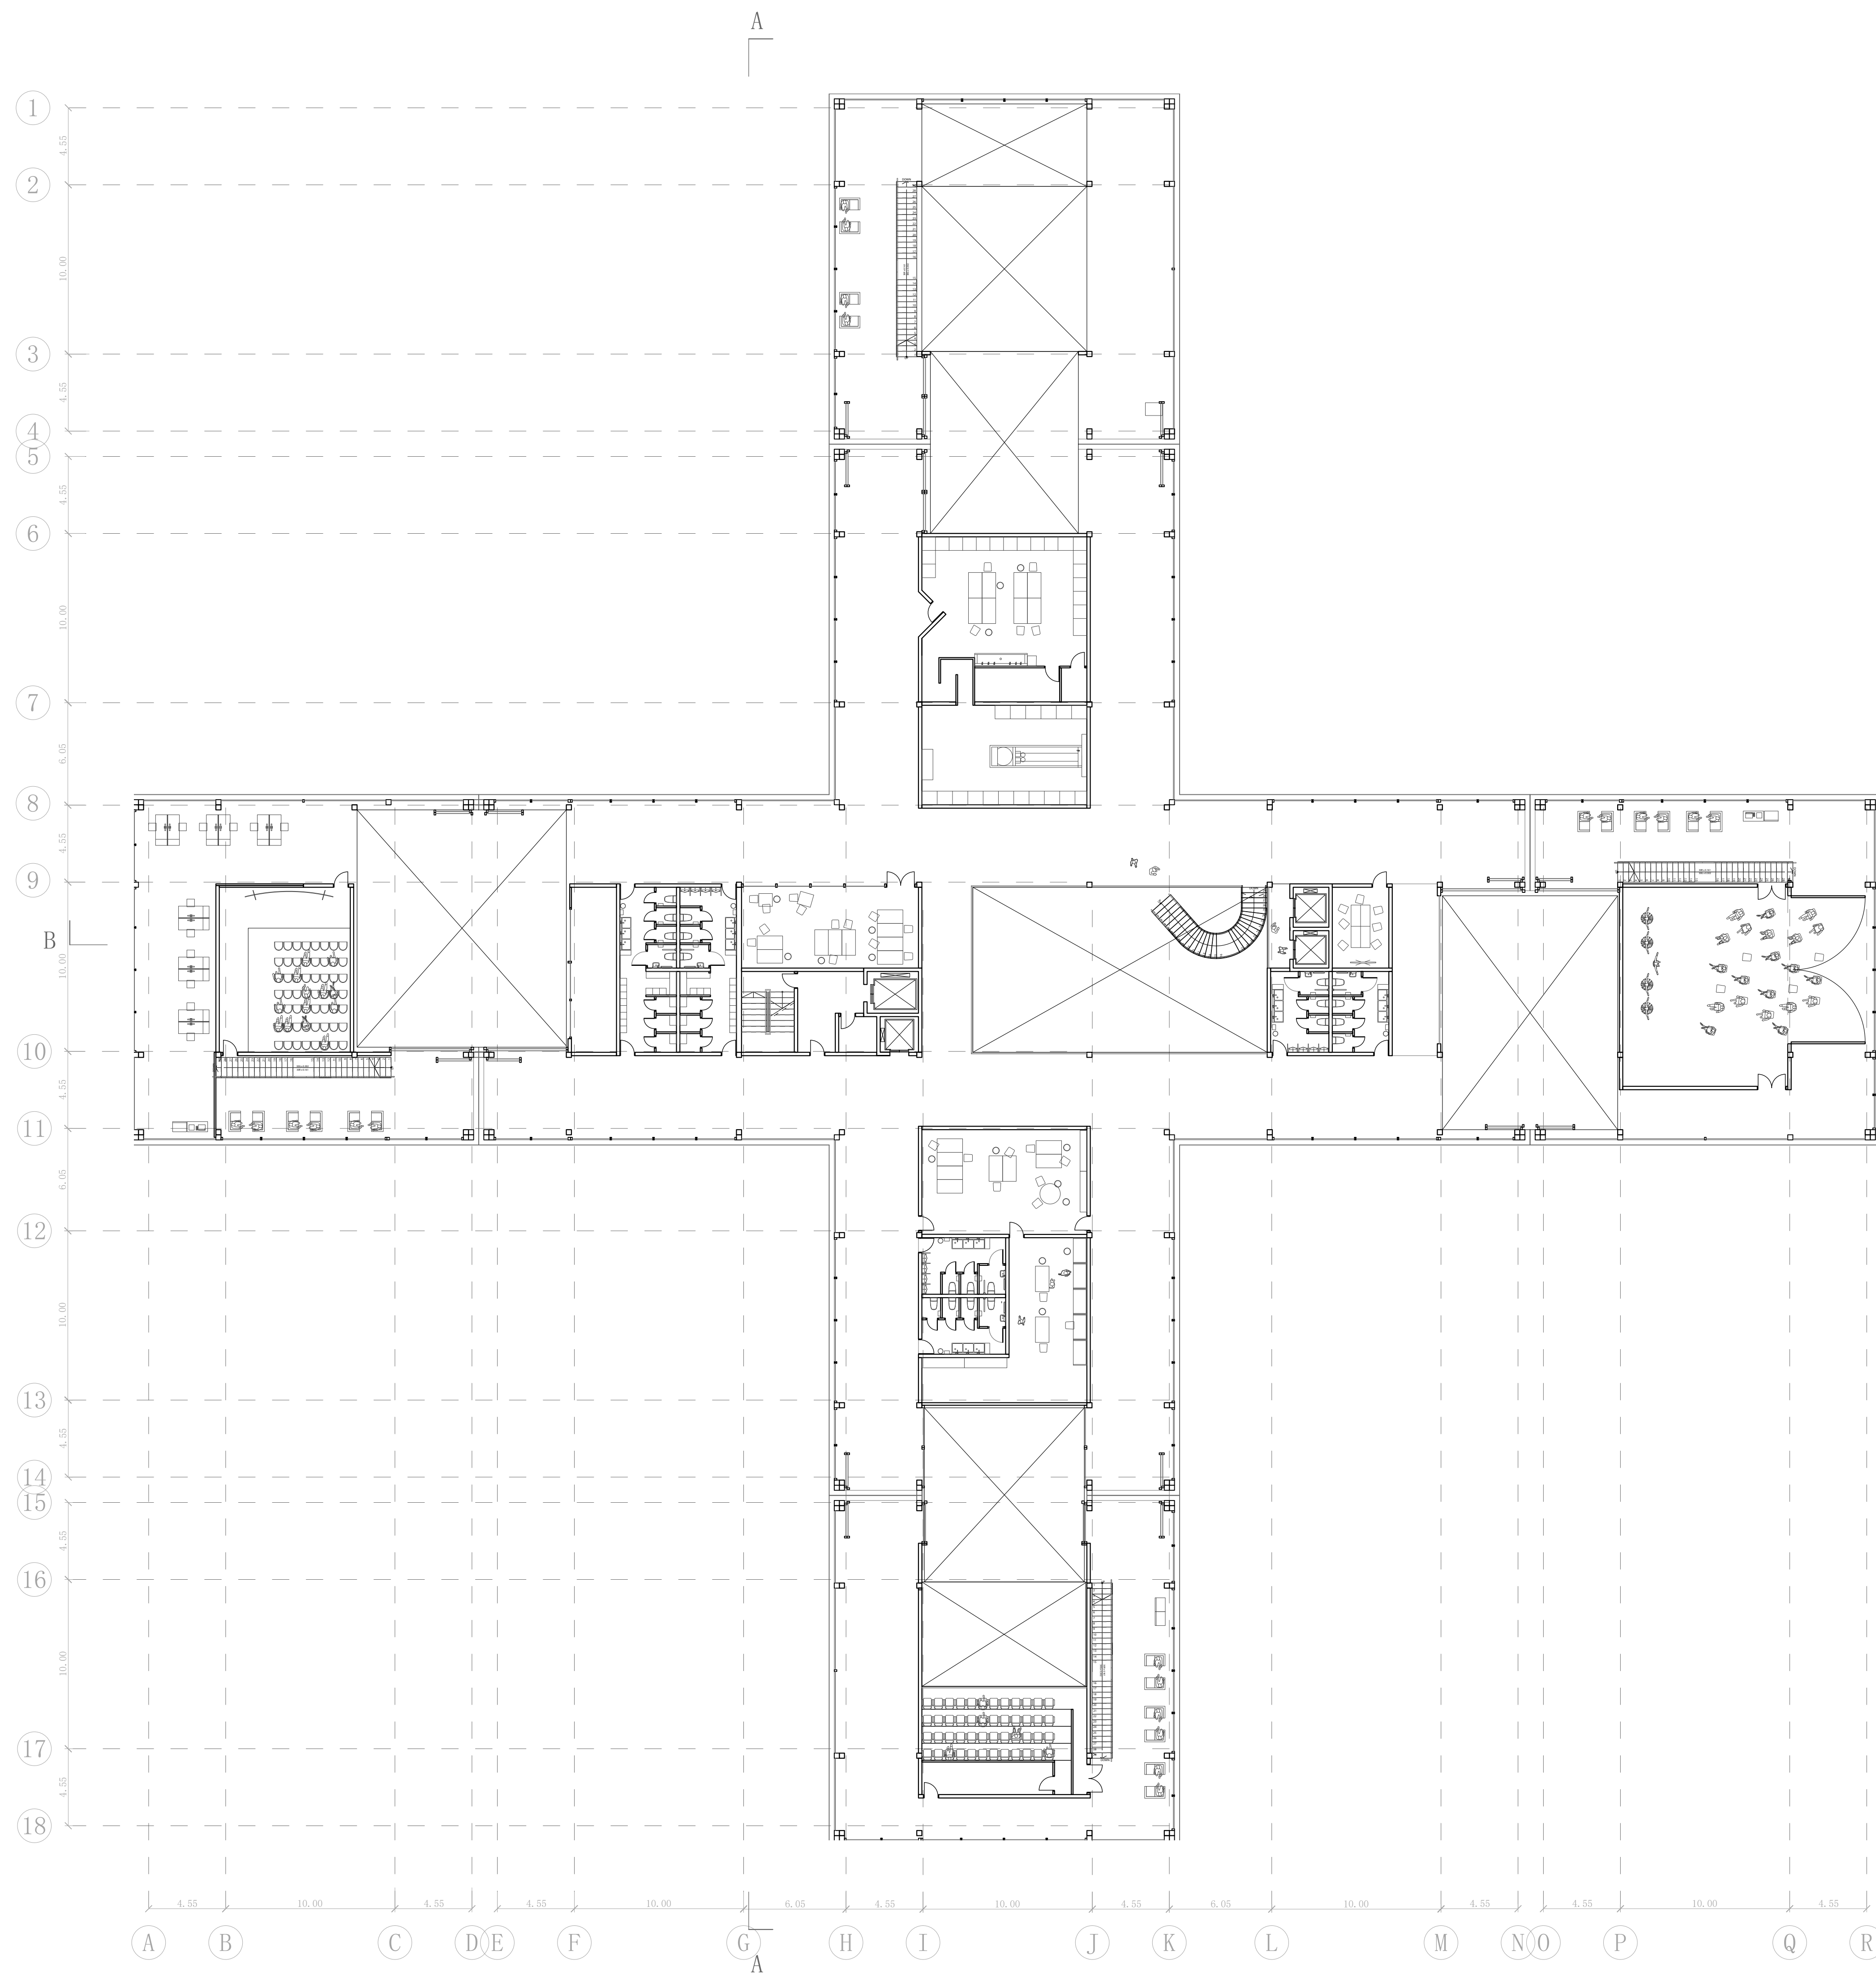


1st Floor Plan - Cinema - 1:200

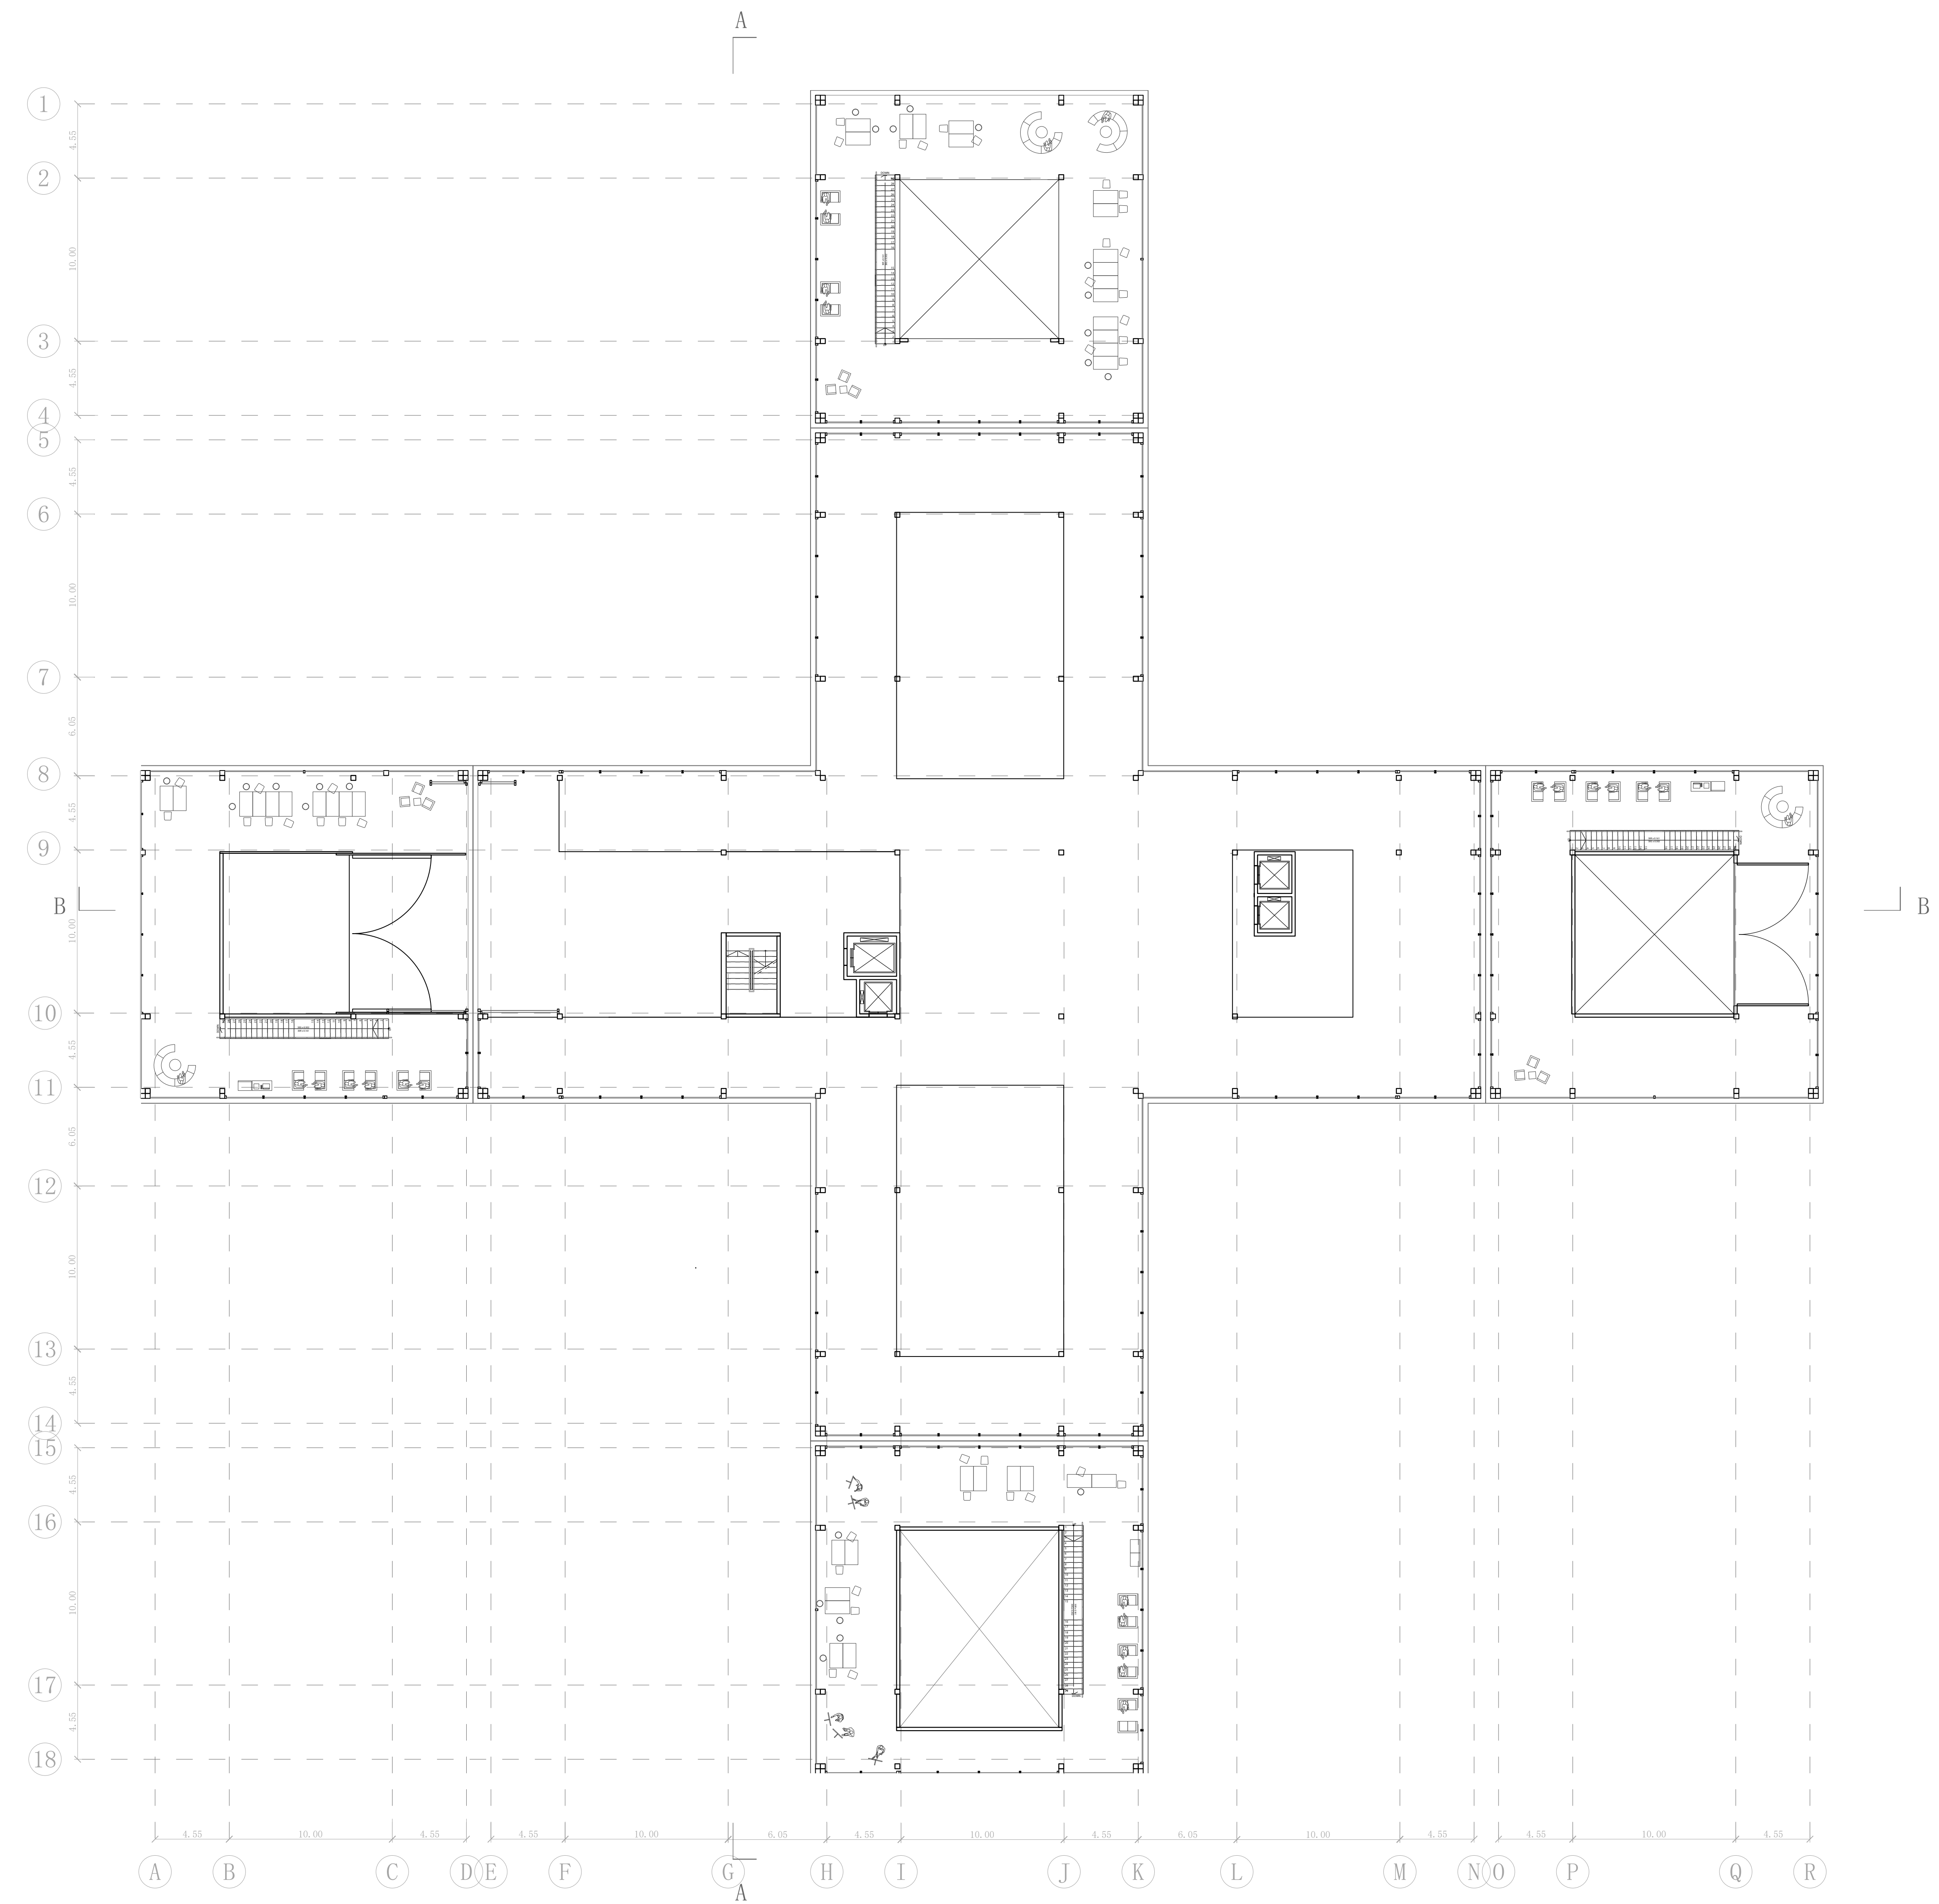


2nd Floor Plan - Cinema - 1:200

# CULTURAL TRANSFORMER

AMS MIDCITY

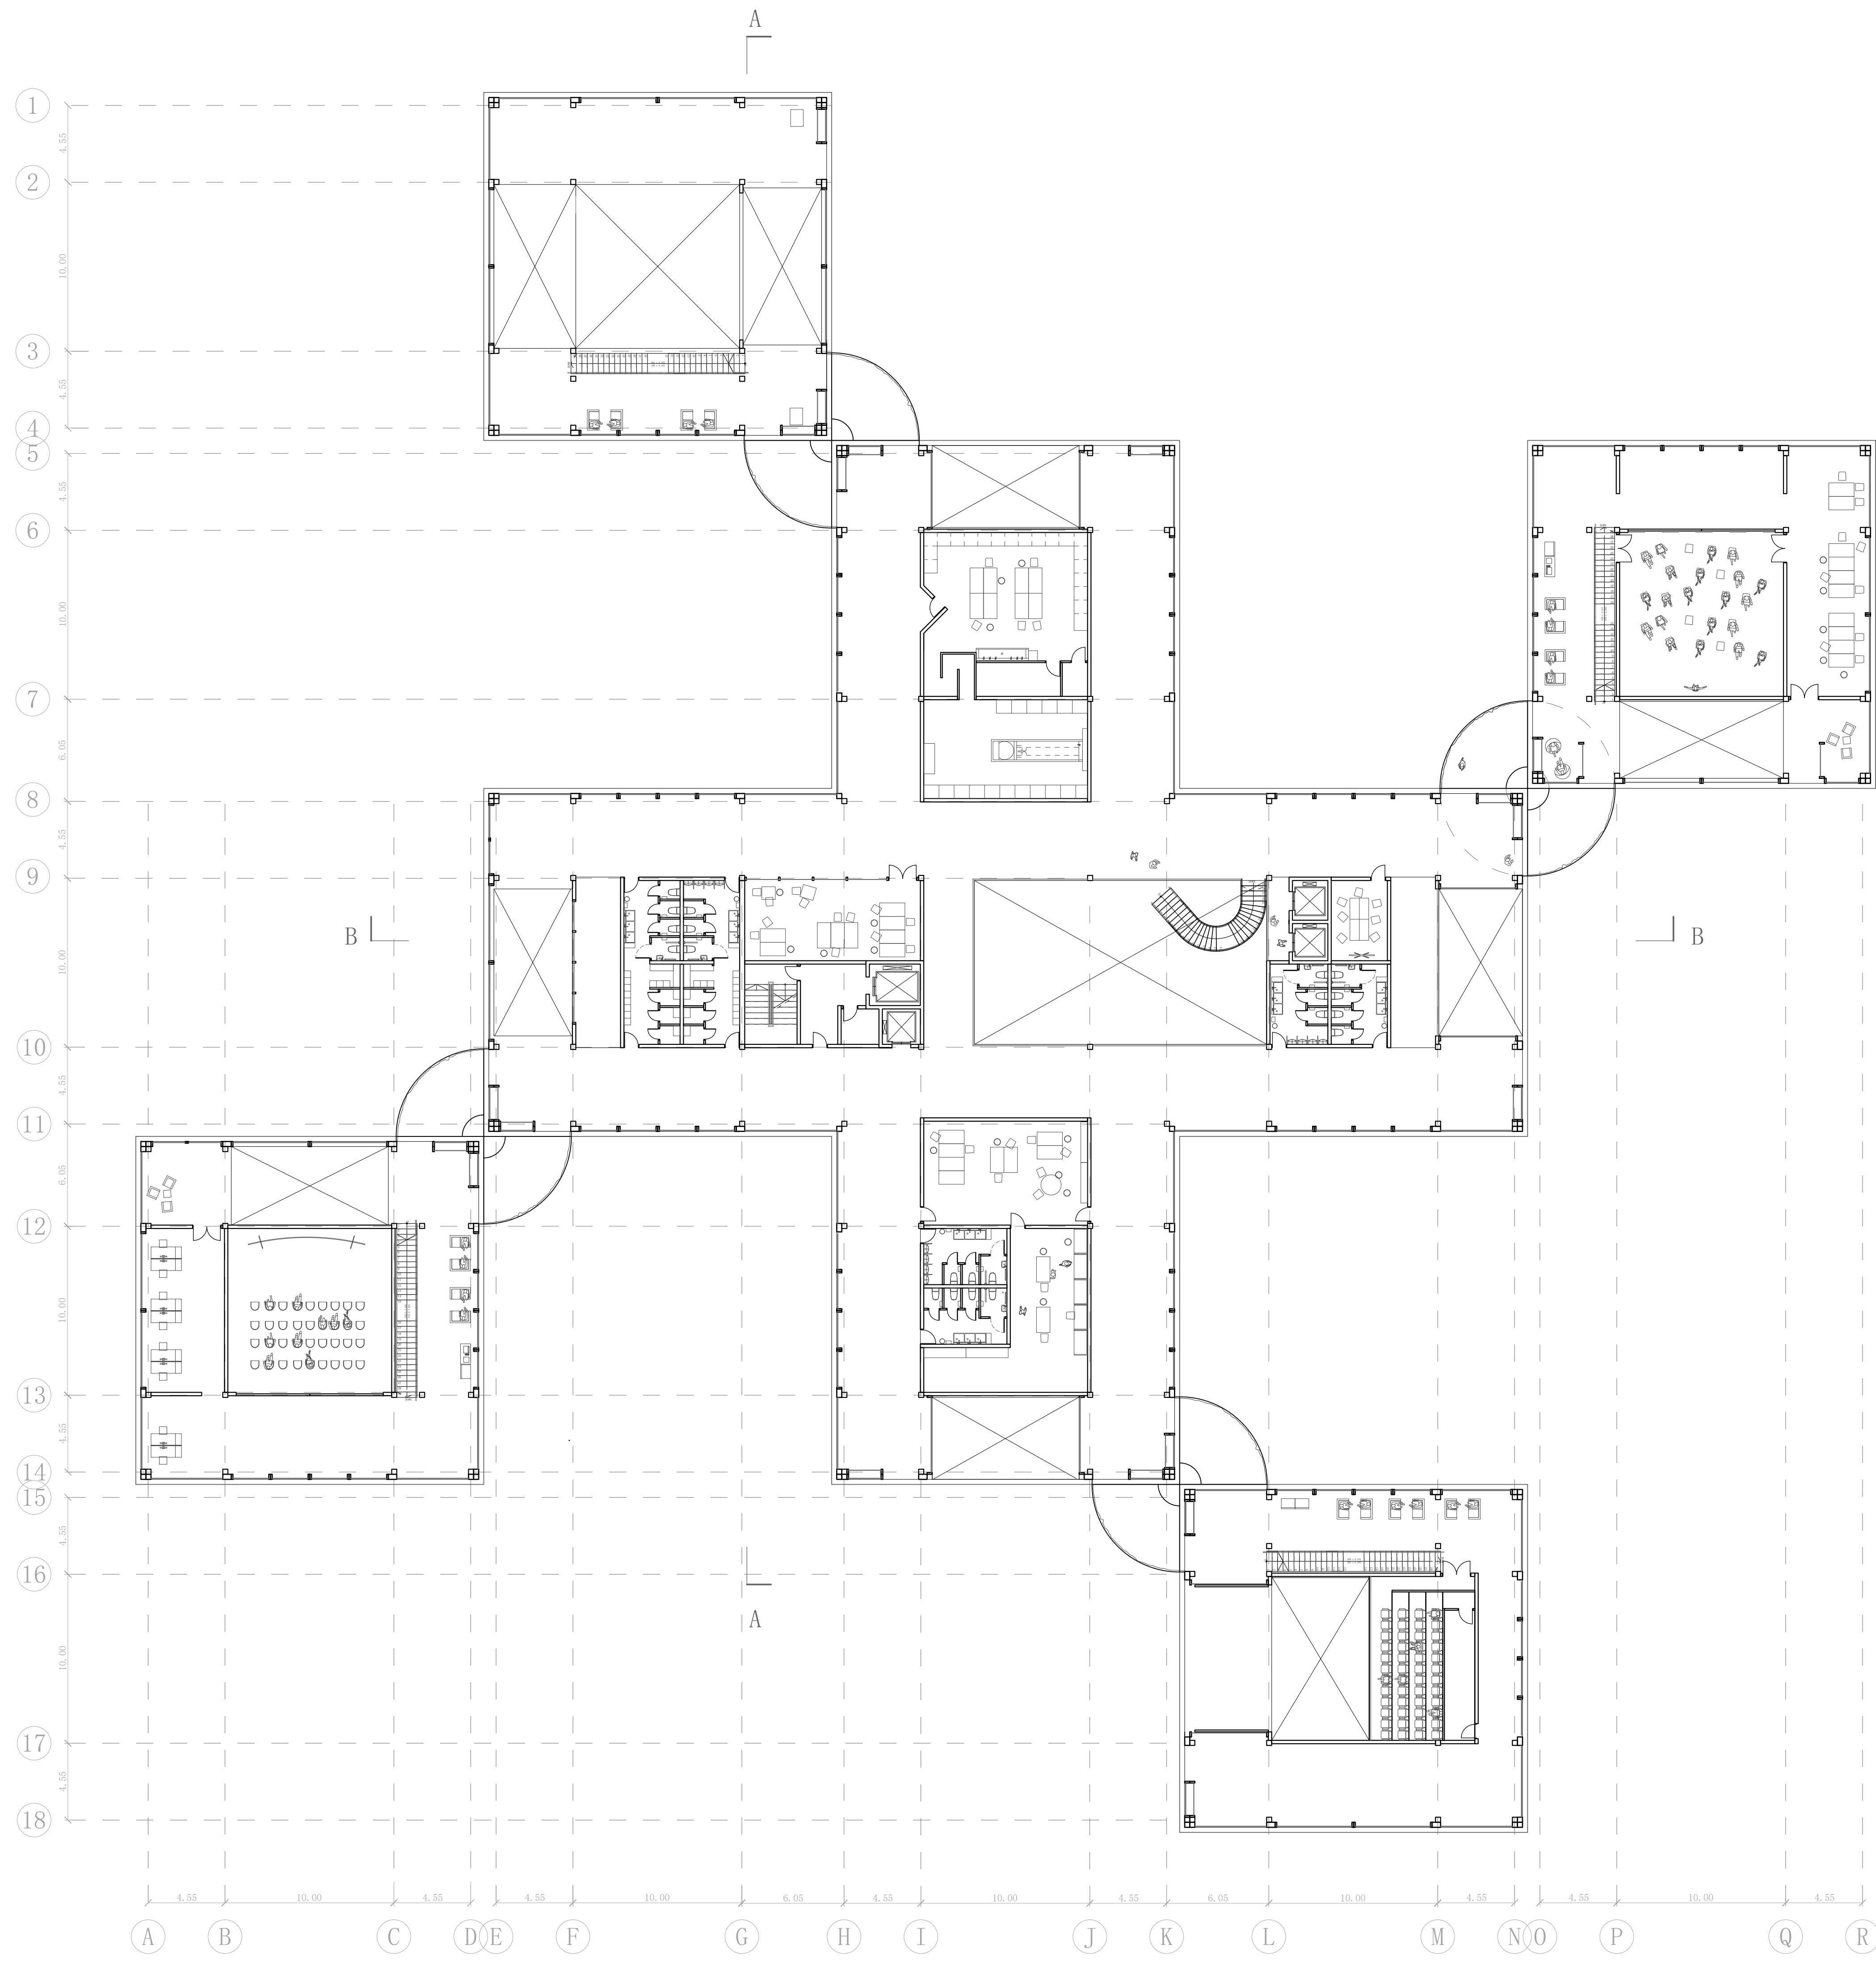


1st Floor Plan - Theater School - 1:200

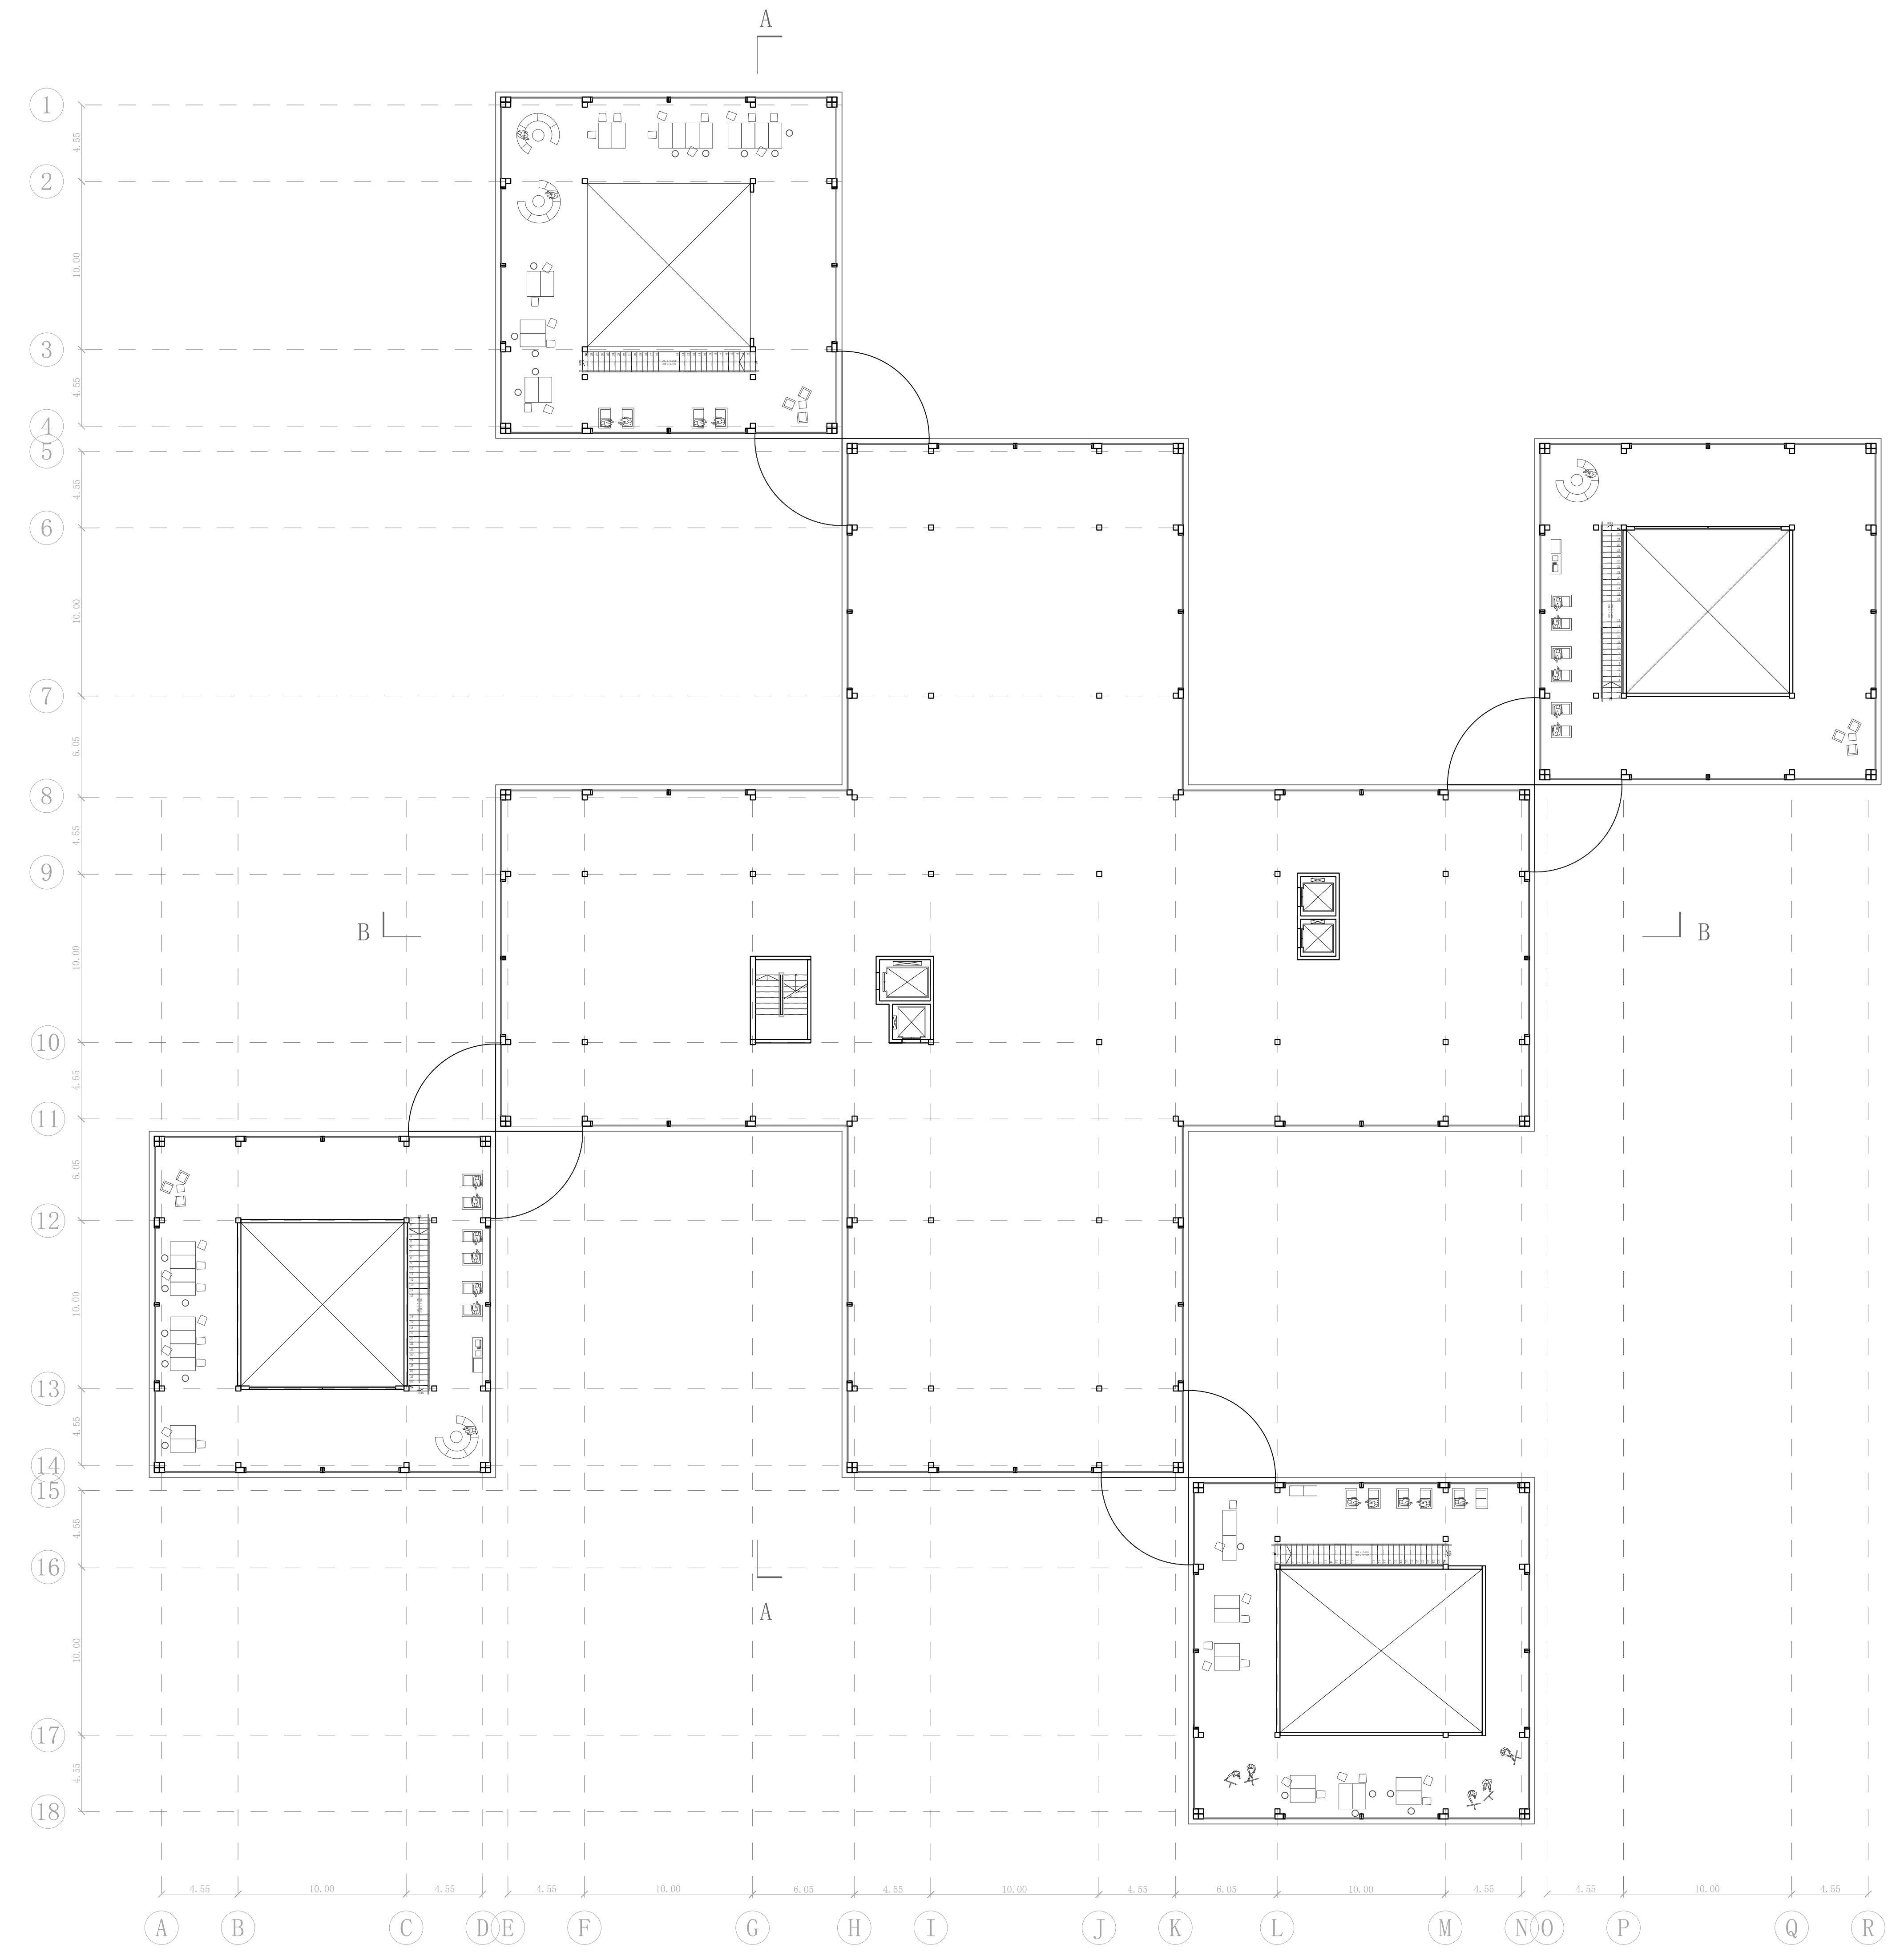


2nd Floor Plan - Theater School - 1:200

# CULTURAL TRANSFORMER

AMS MIDCITY

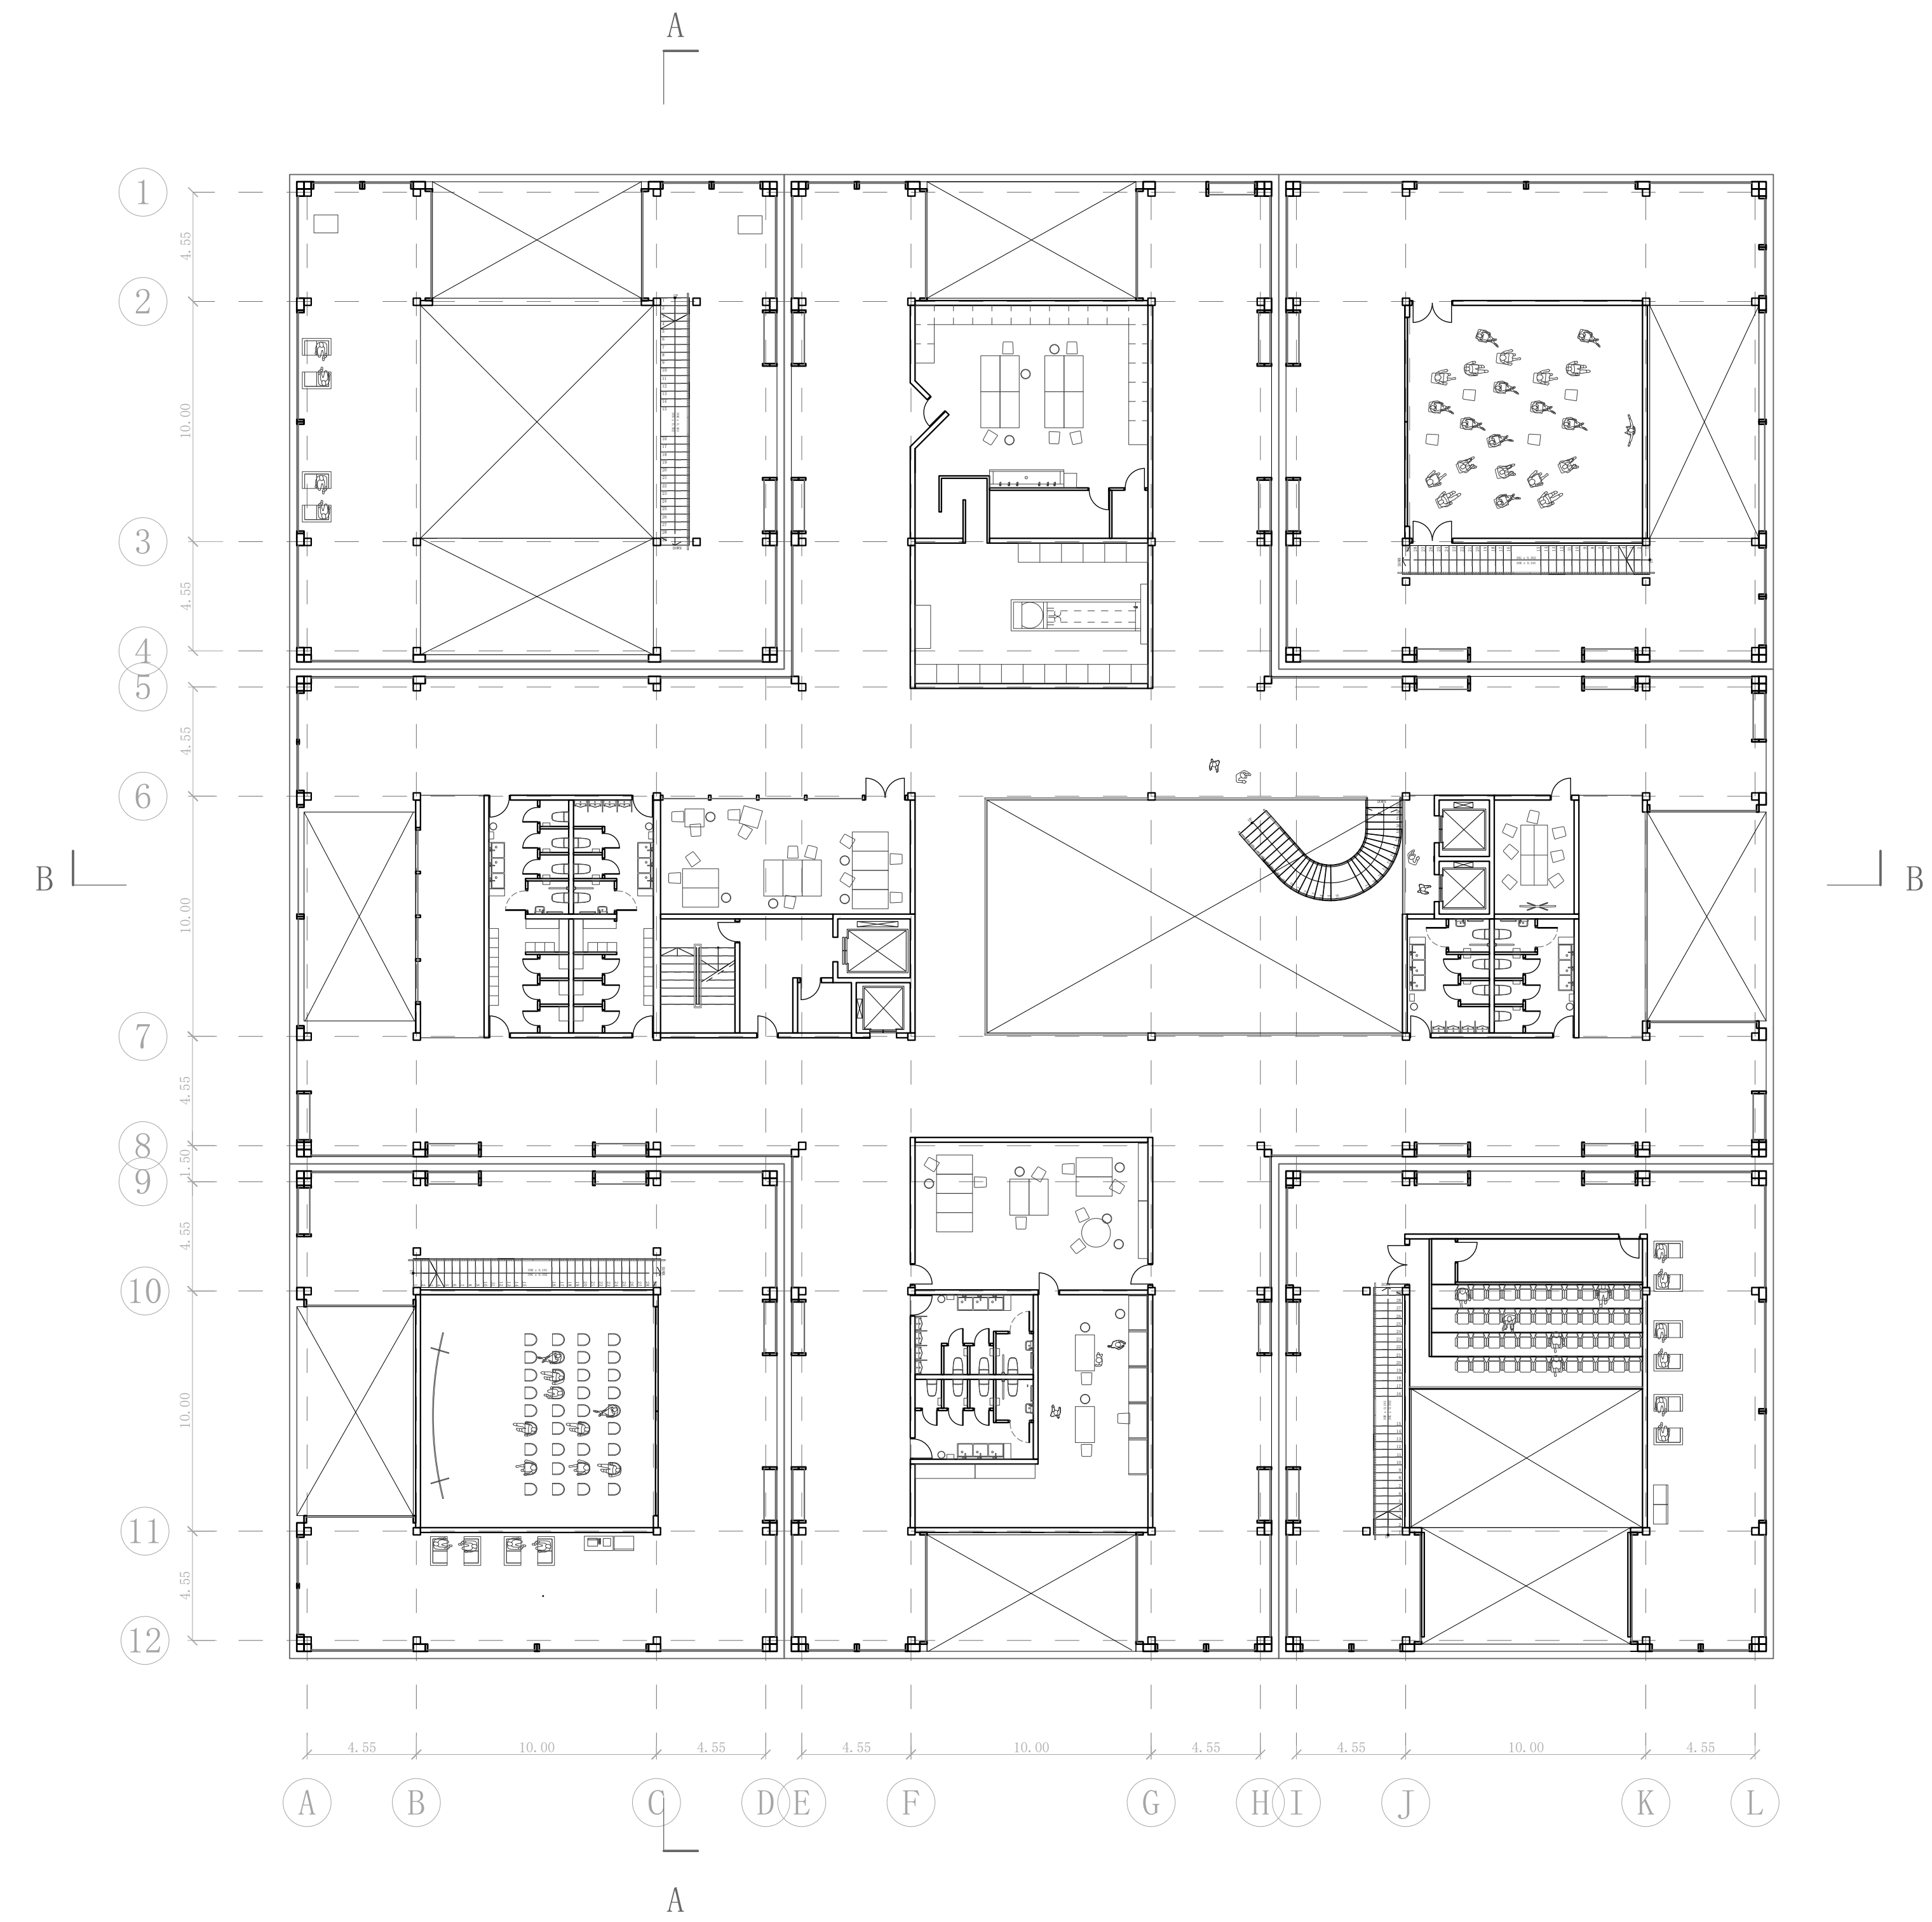


1st Floor Plan - Festival - 1:200

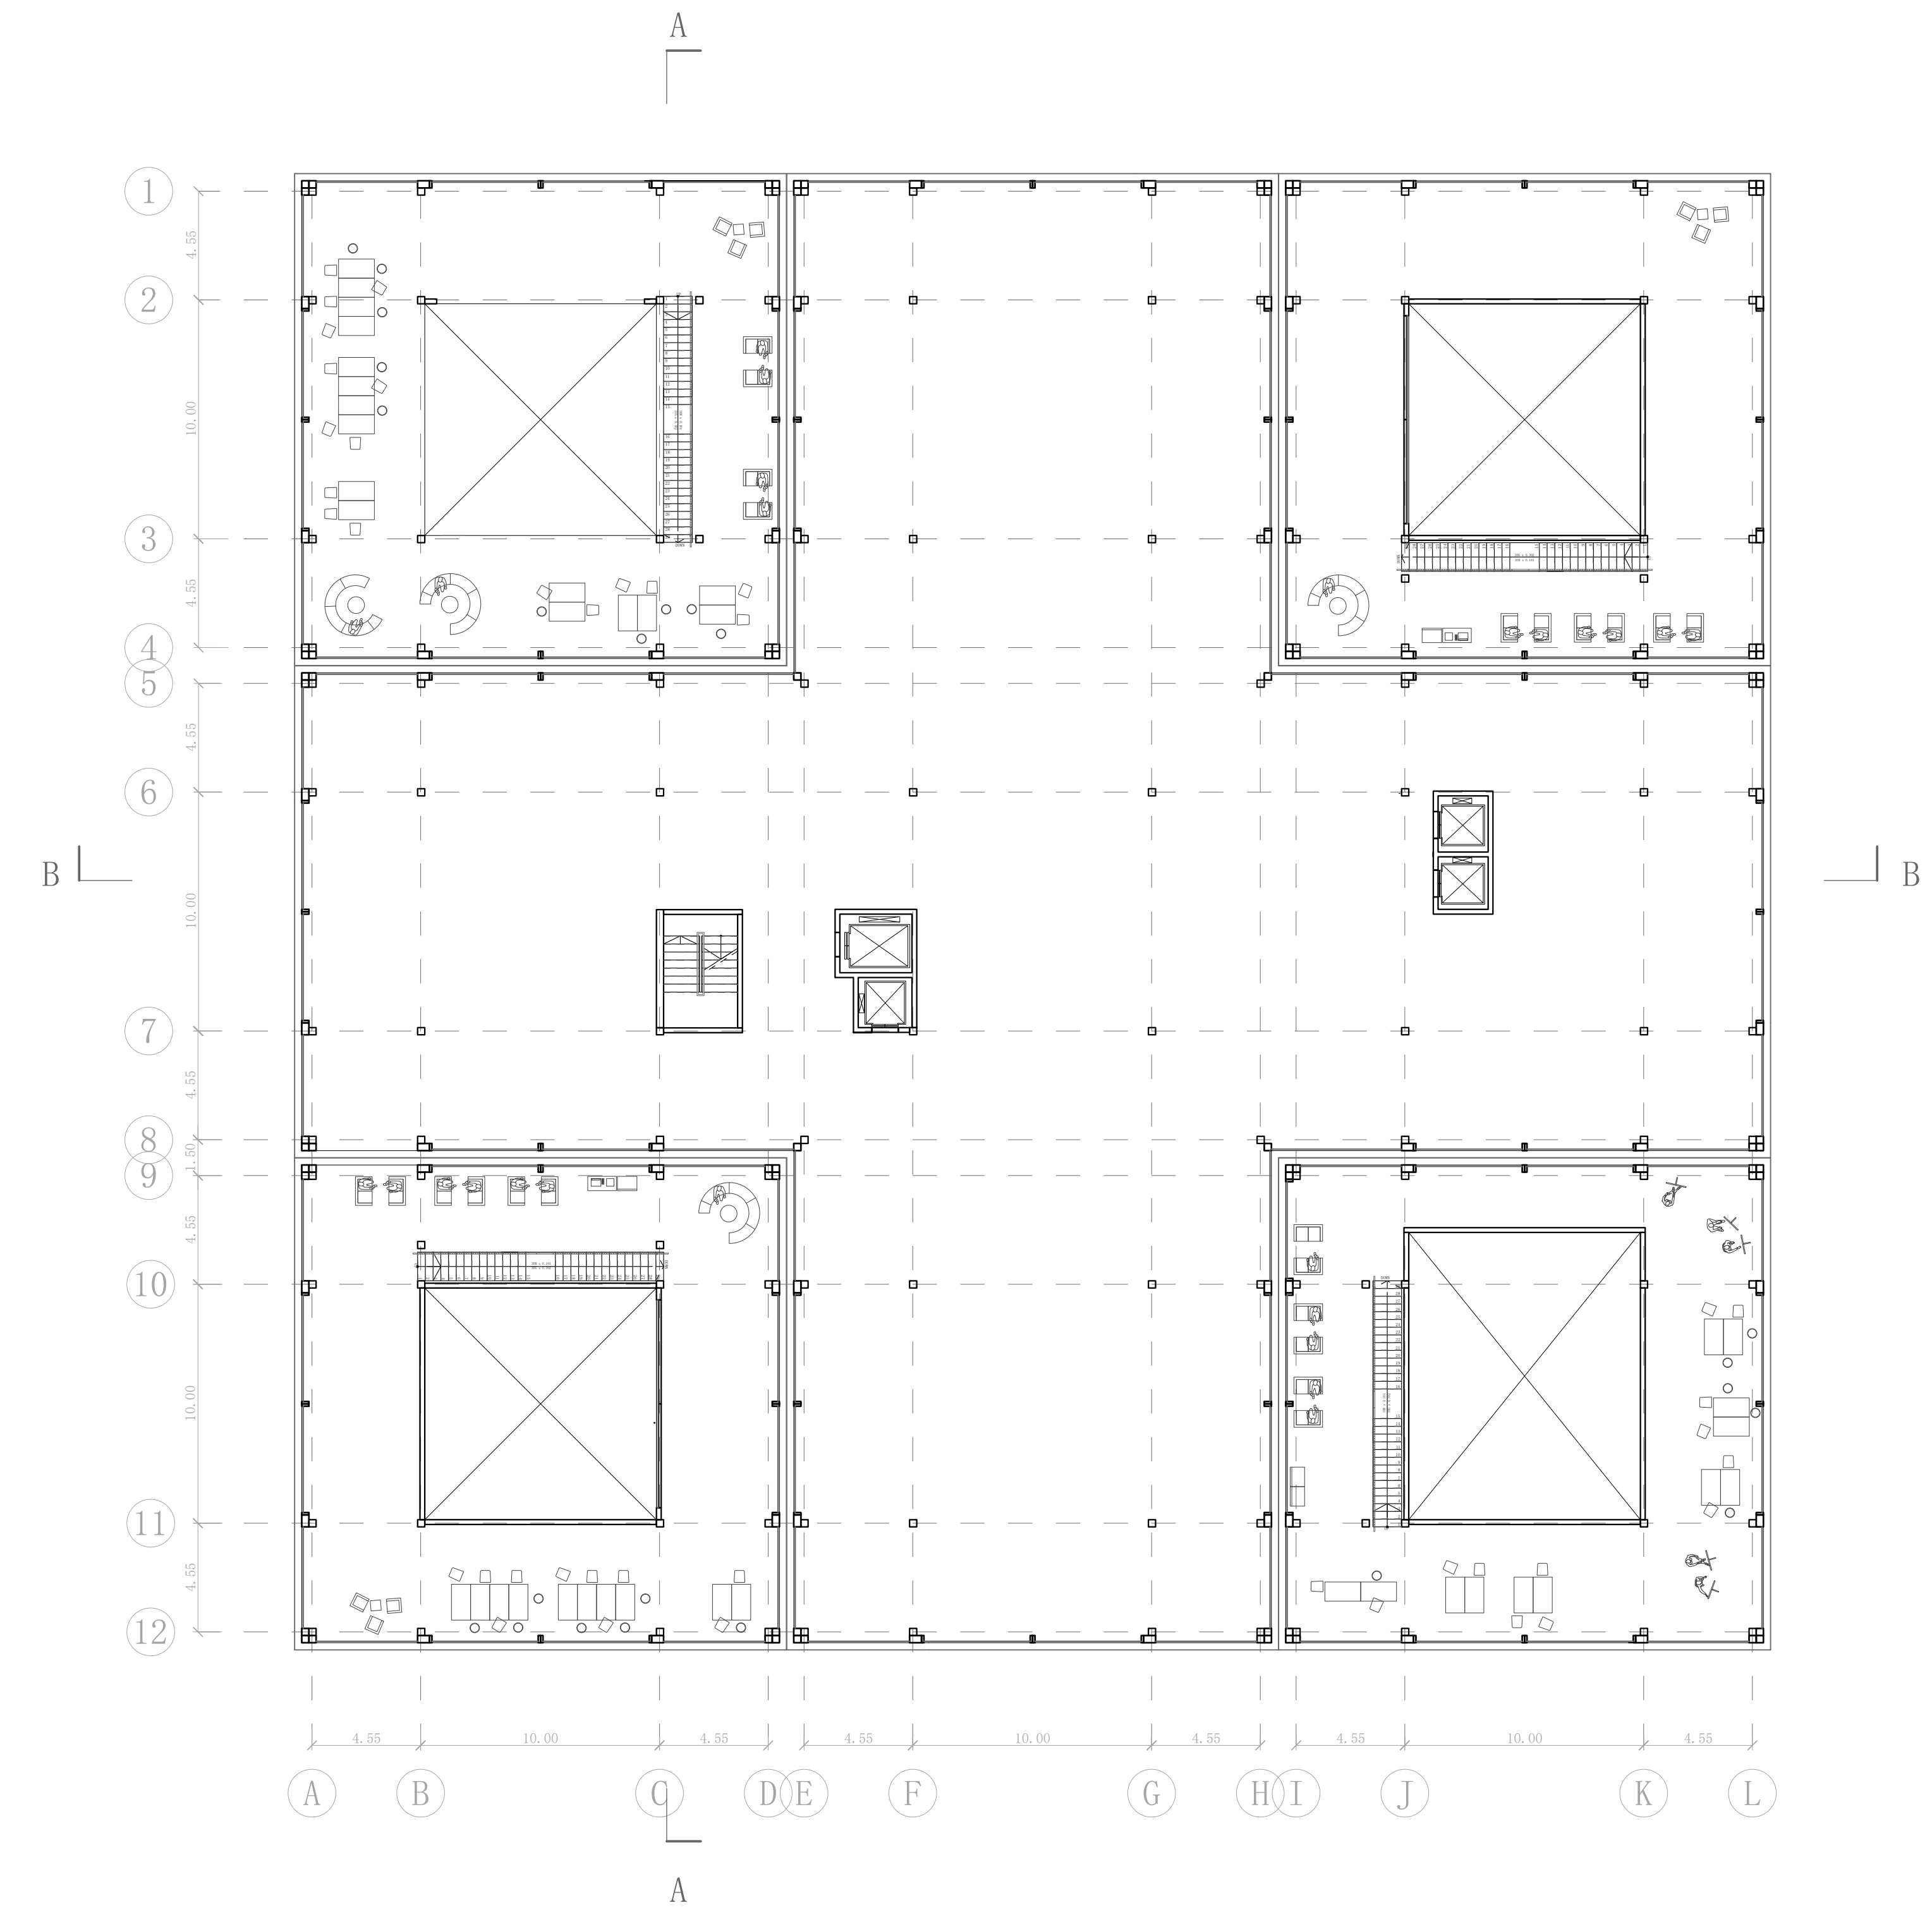


2nd Floor Plan - Festival - 1:200

# CULTURAL TRANSFORMER

AMS MIDCITY

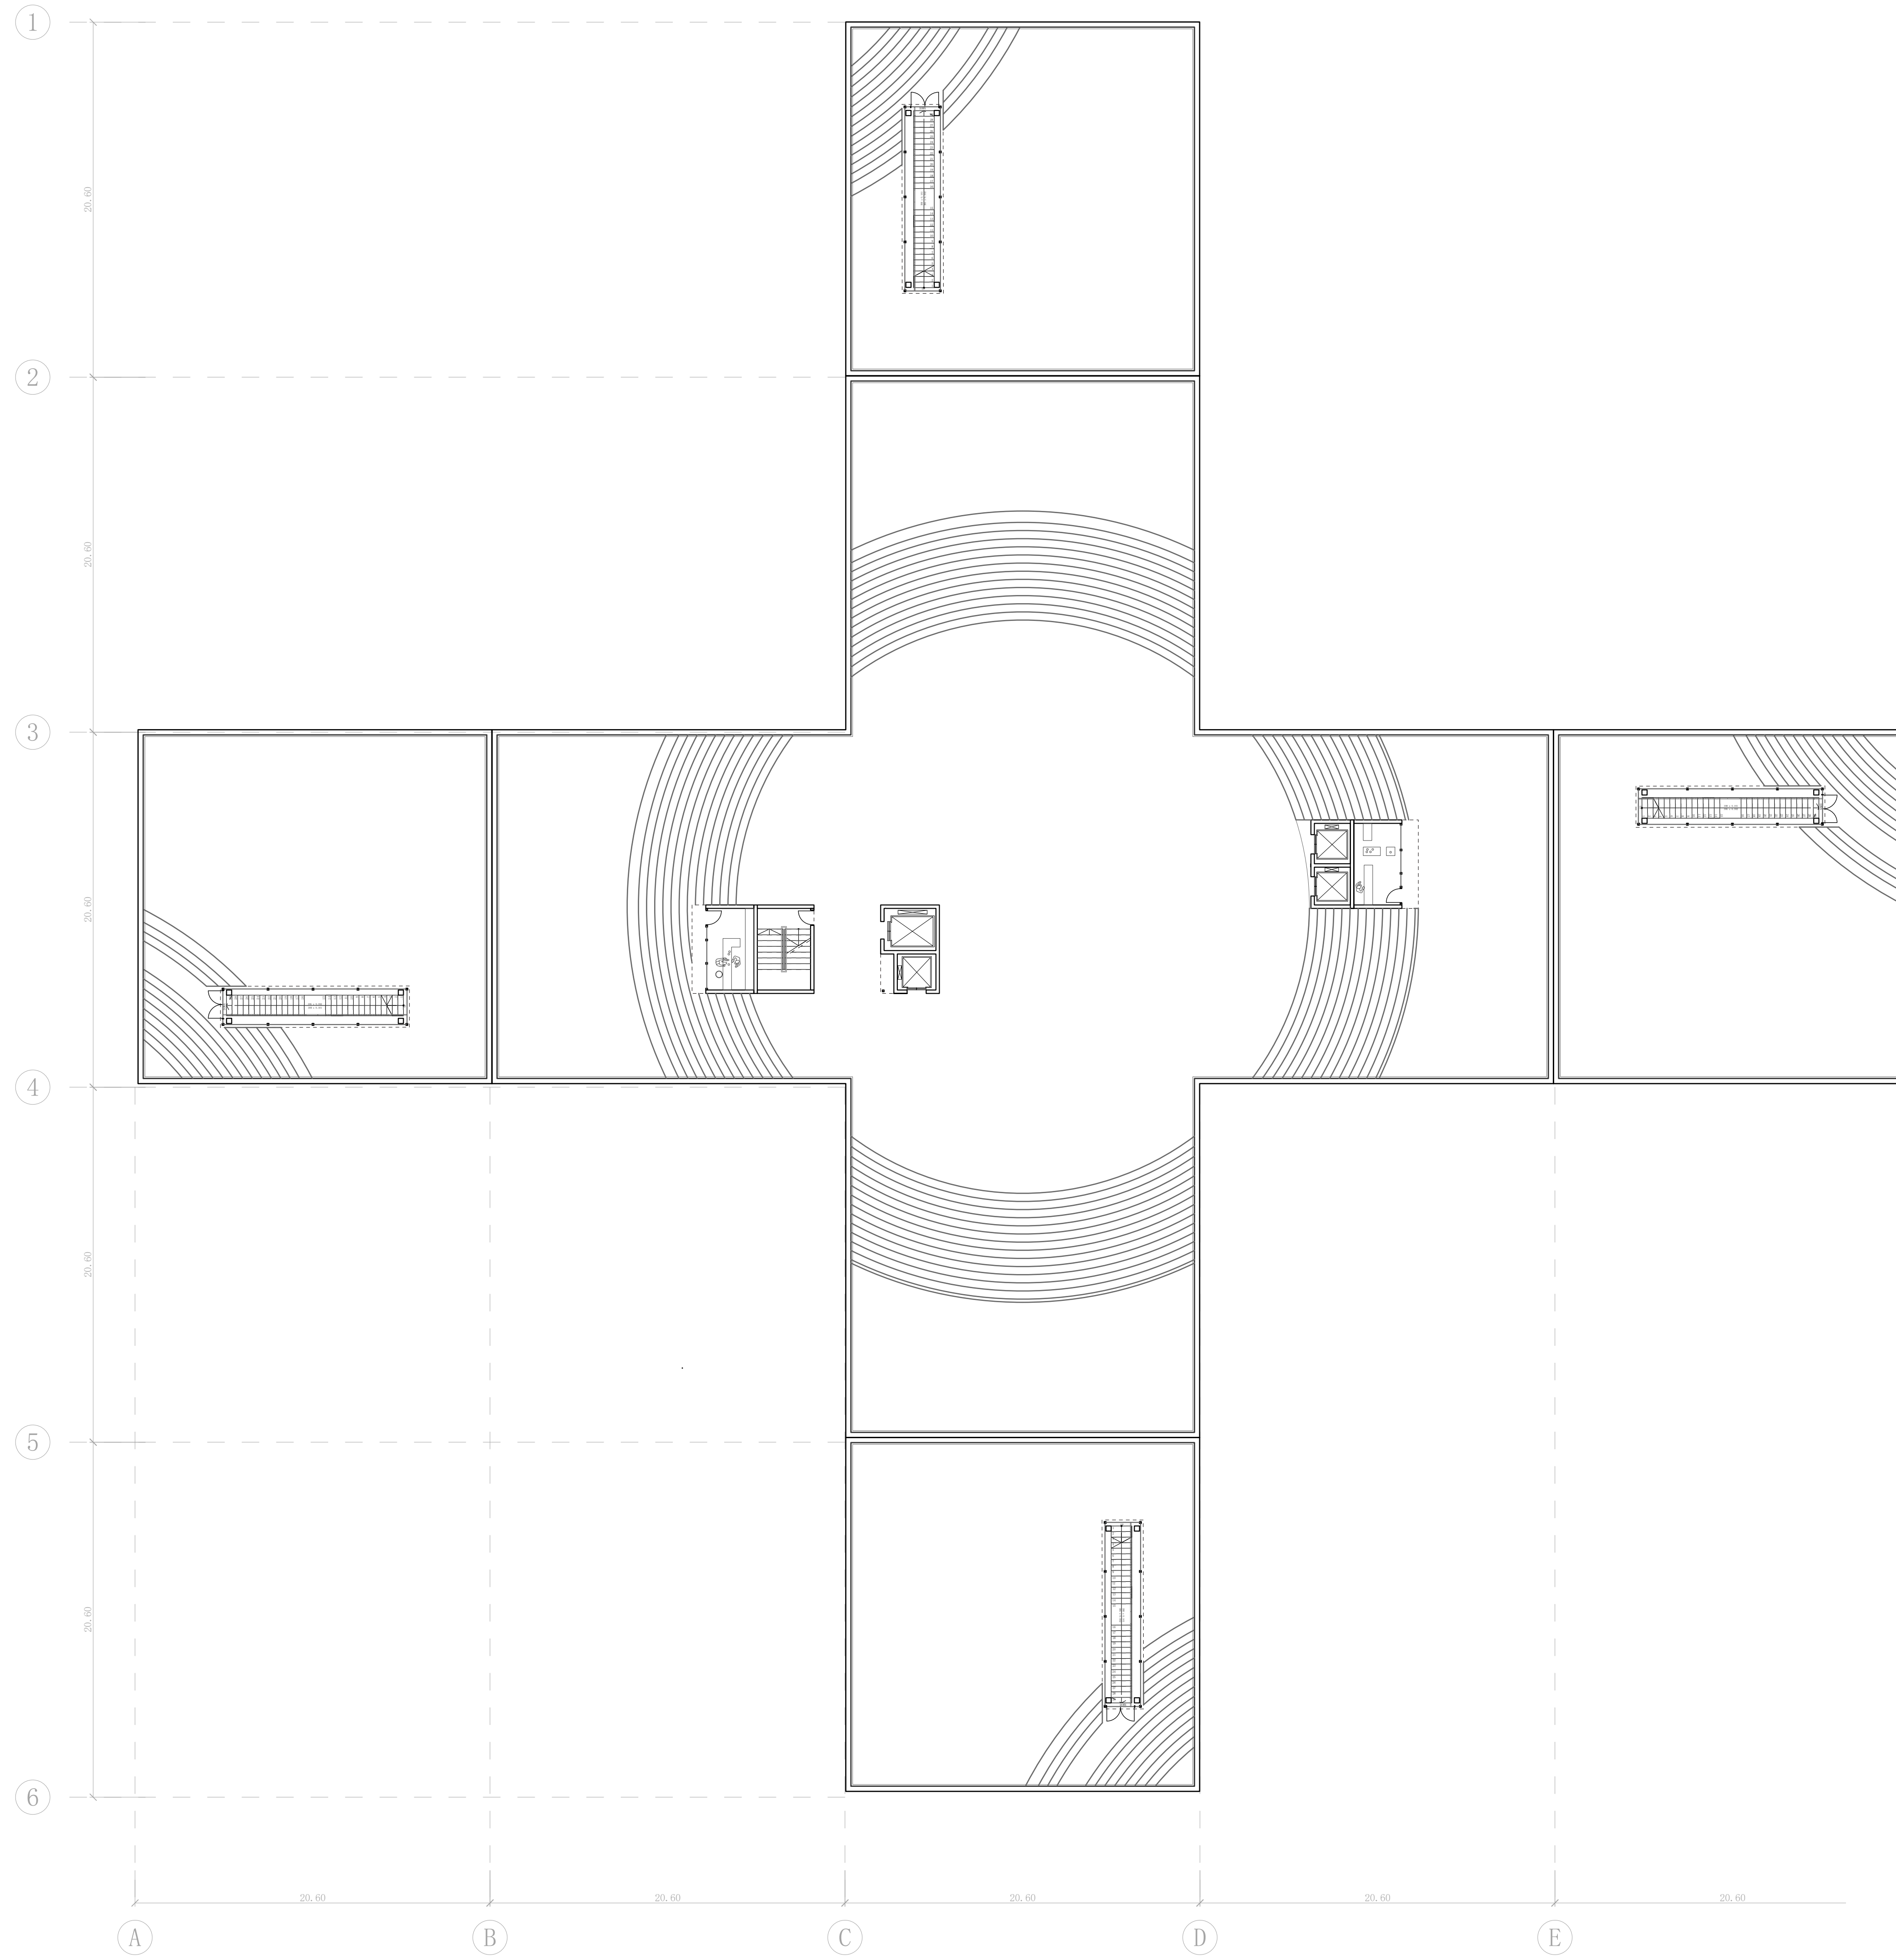

Roof Plan - Cinema - 1:200

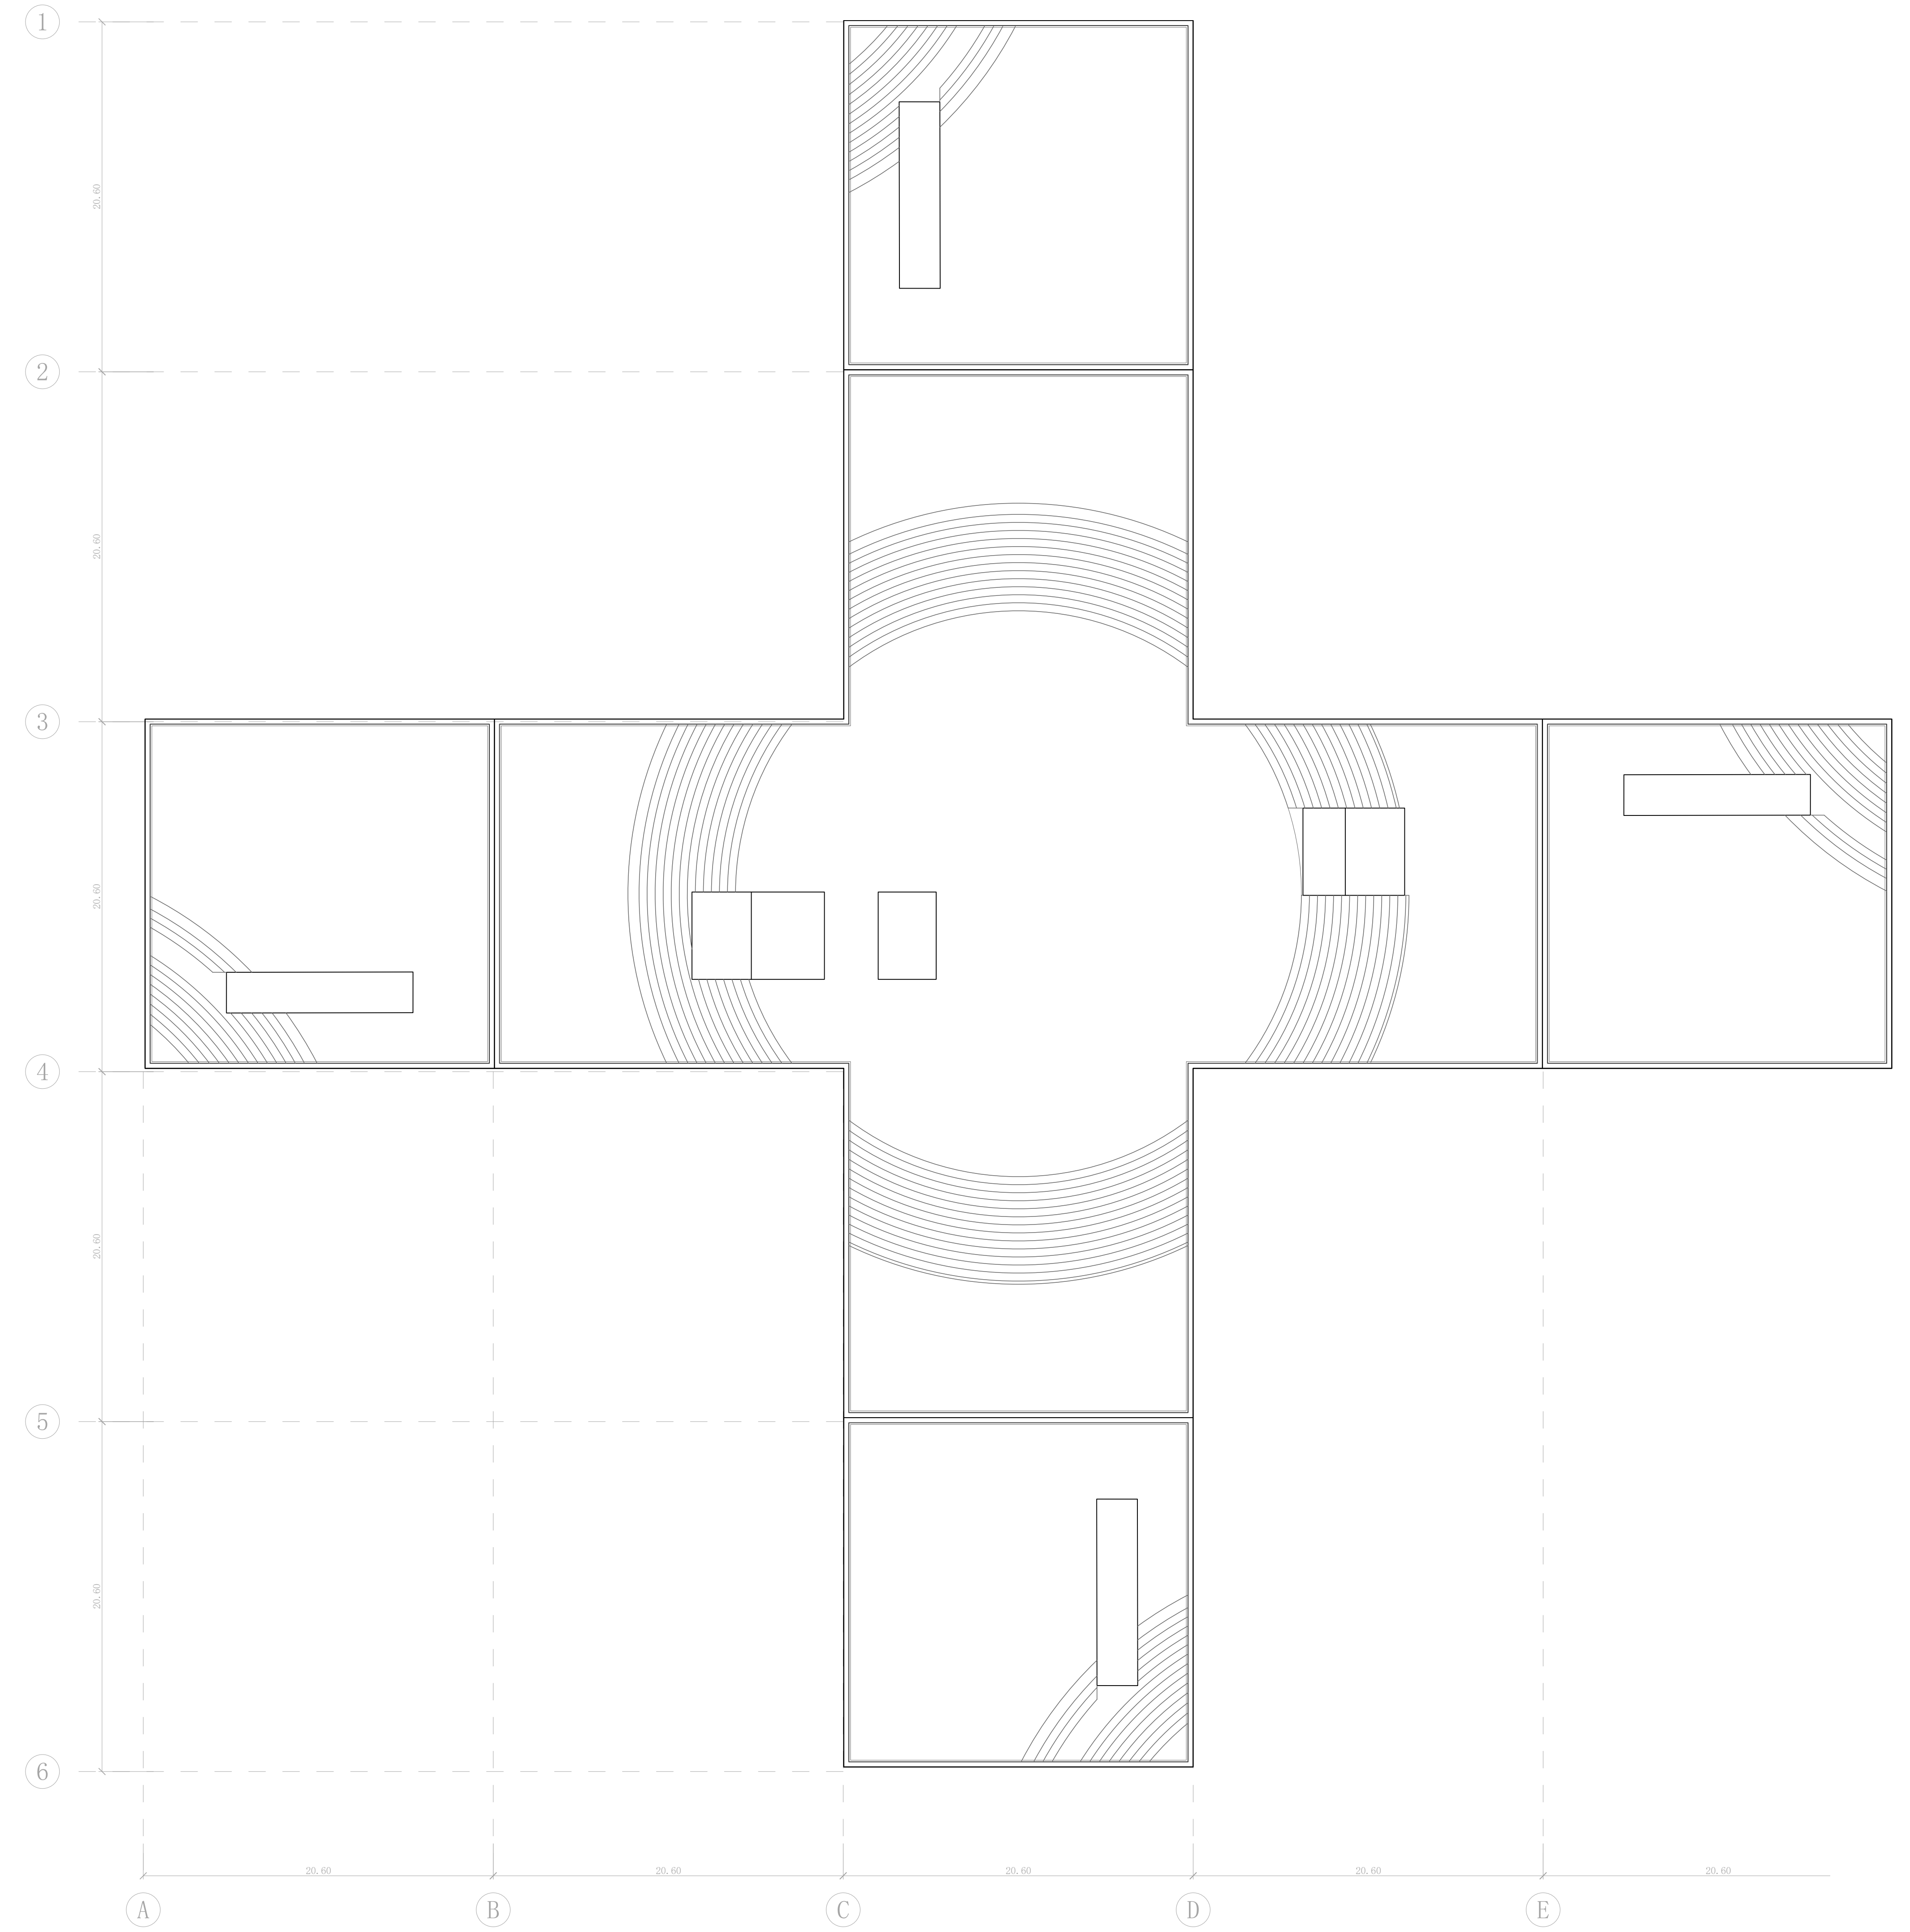


Aerial View - Cinema - 1:200




# CULTURAL TRANSFORMER

AMS MIDCITY

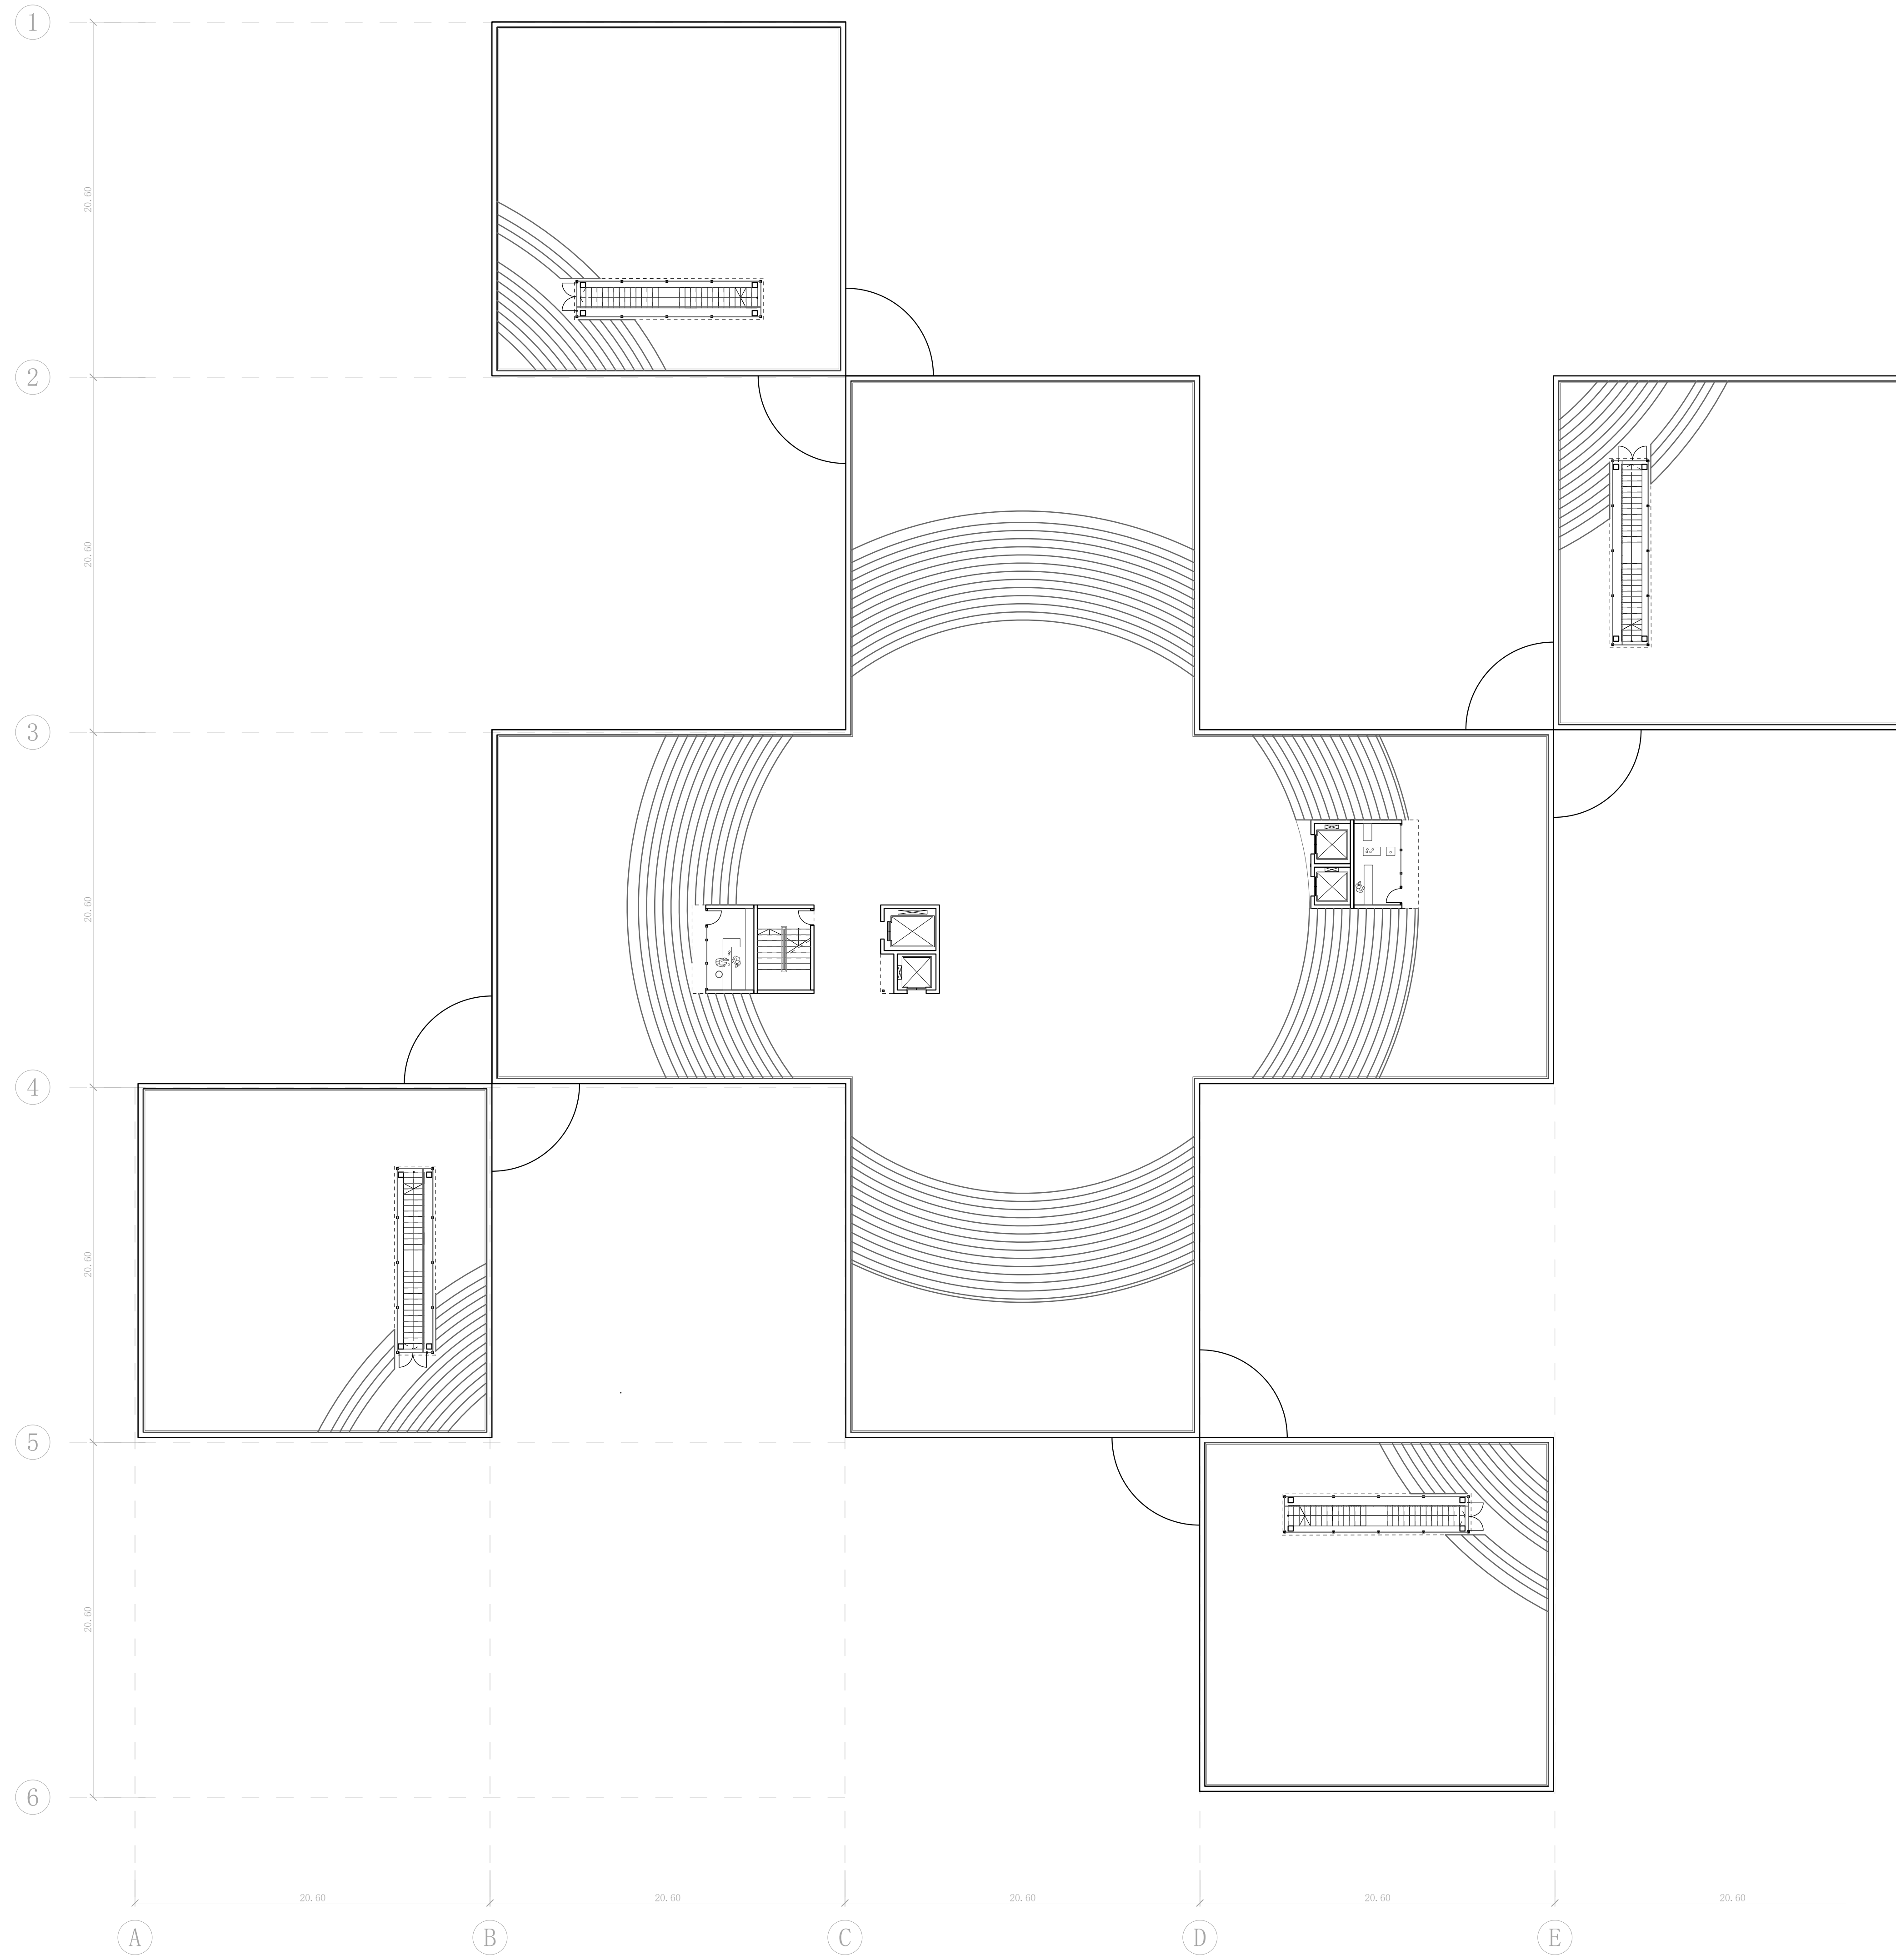


Roof Plan - Theater School - 1:200

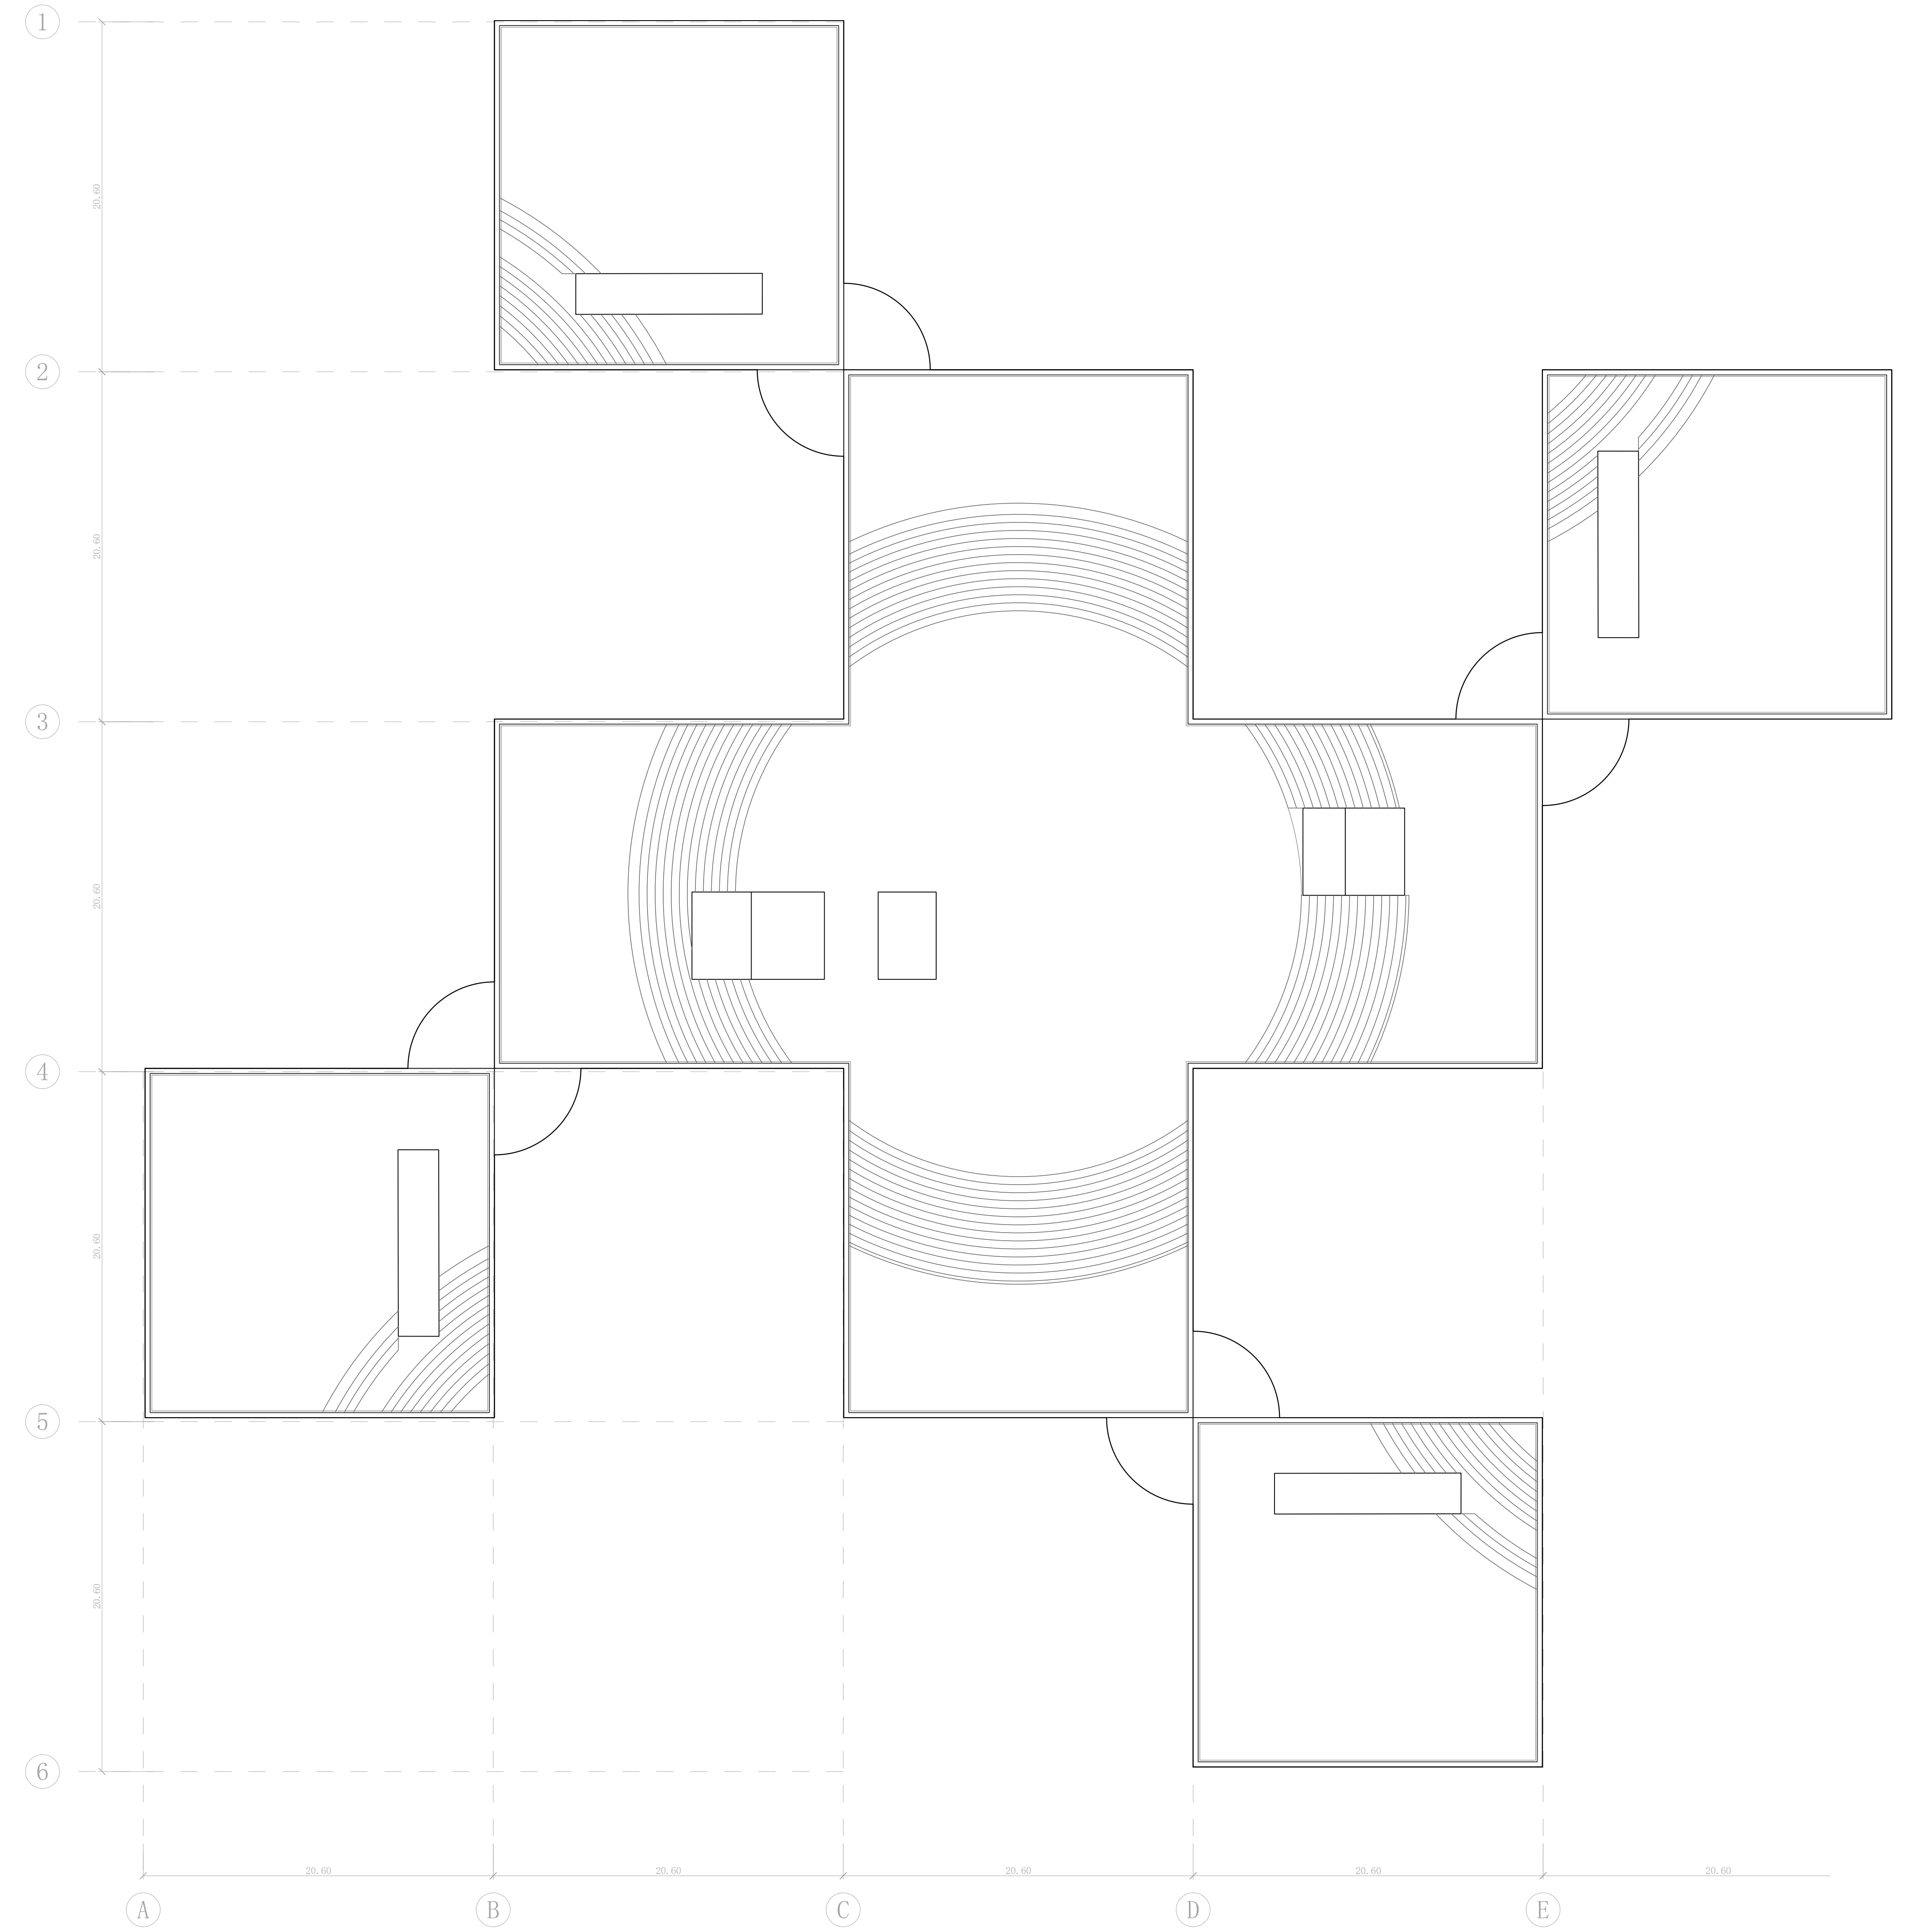


Aerial View - Theater School - 1:200

# CULTURAL TRANSFORMER

AMS MIDCITY

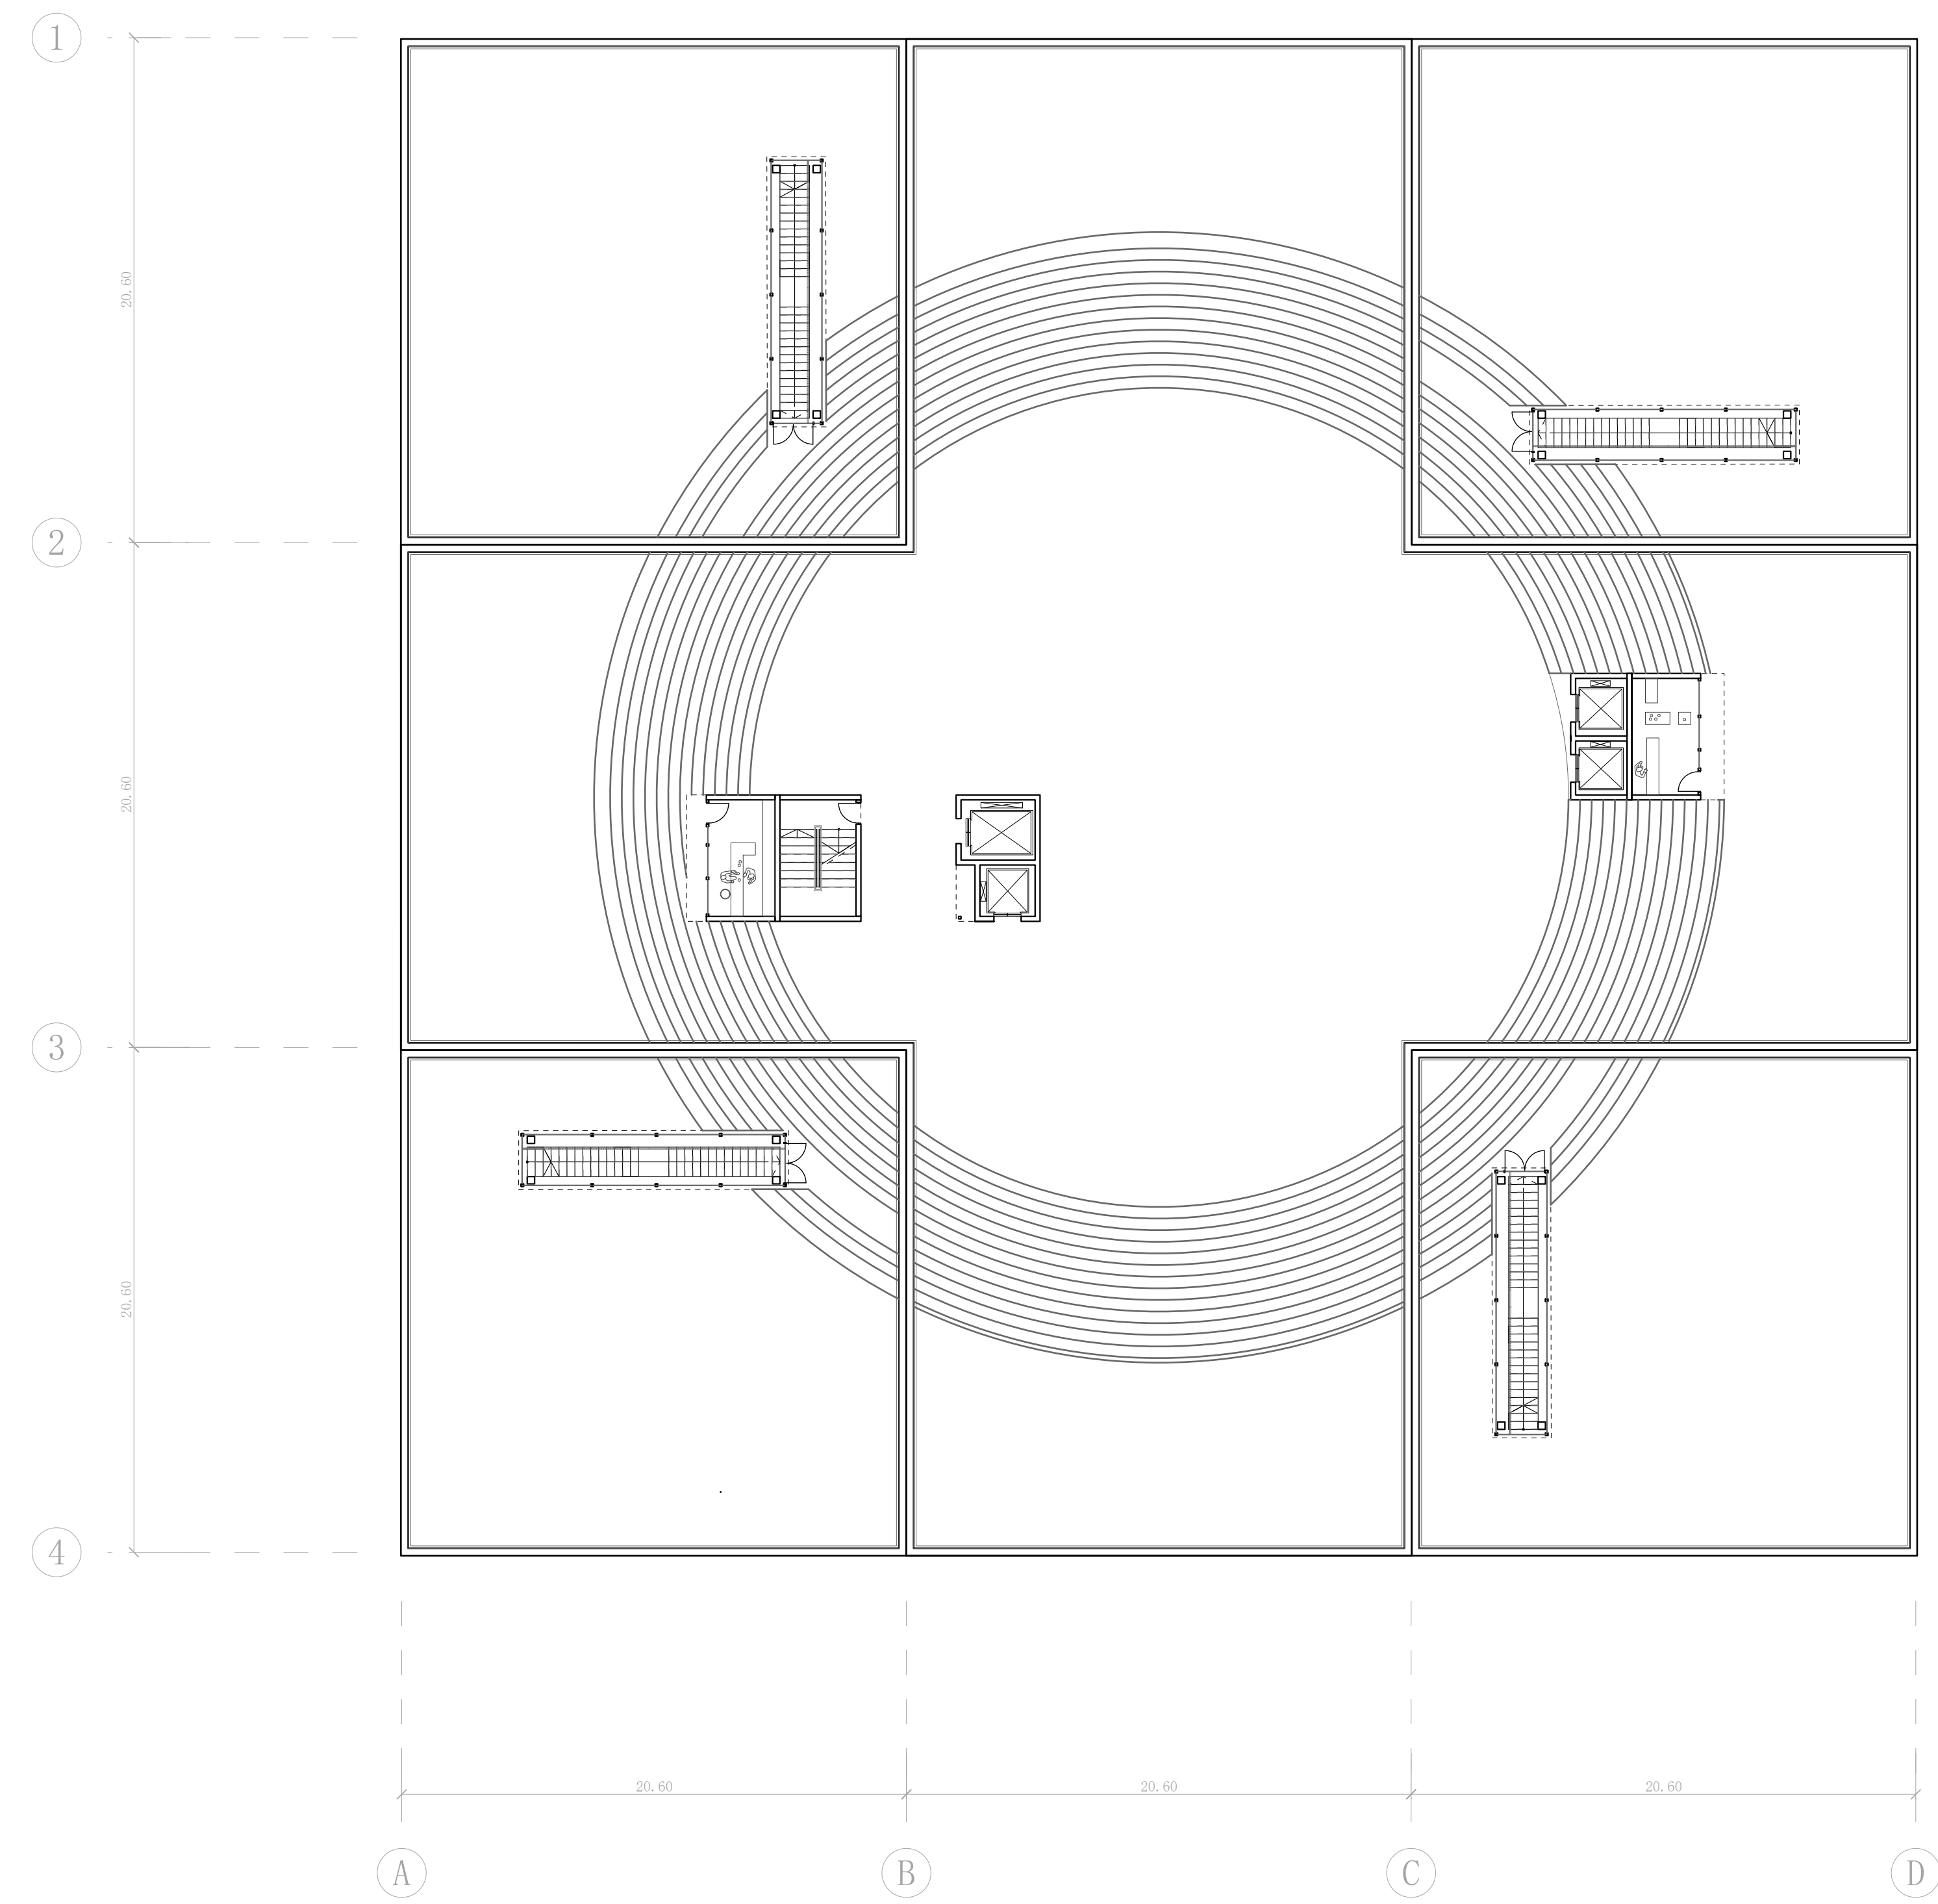


Roof Plan - Festival - 1:200

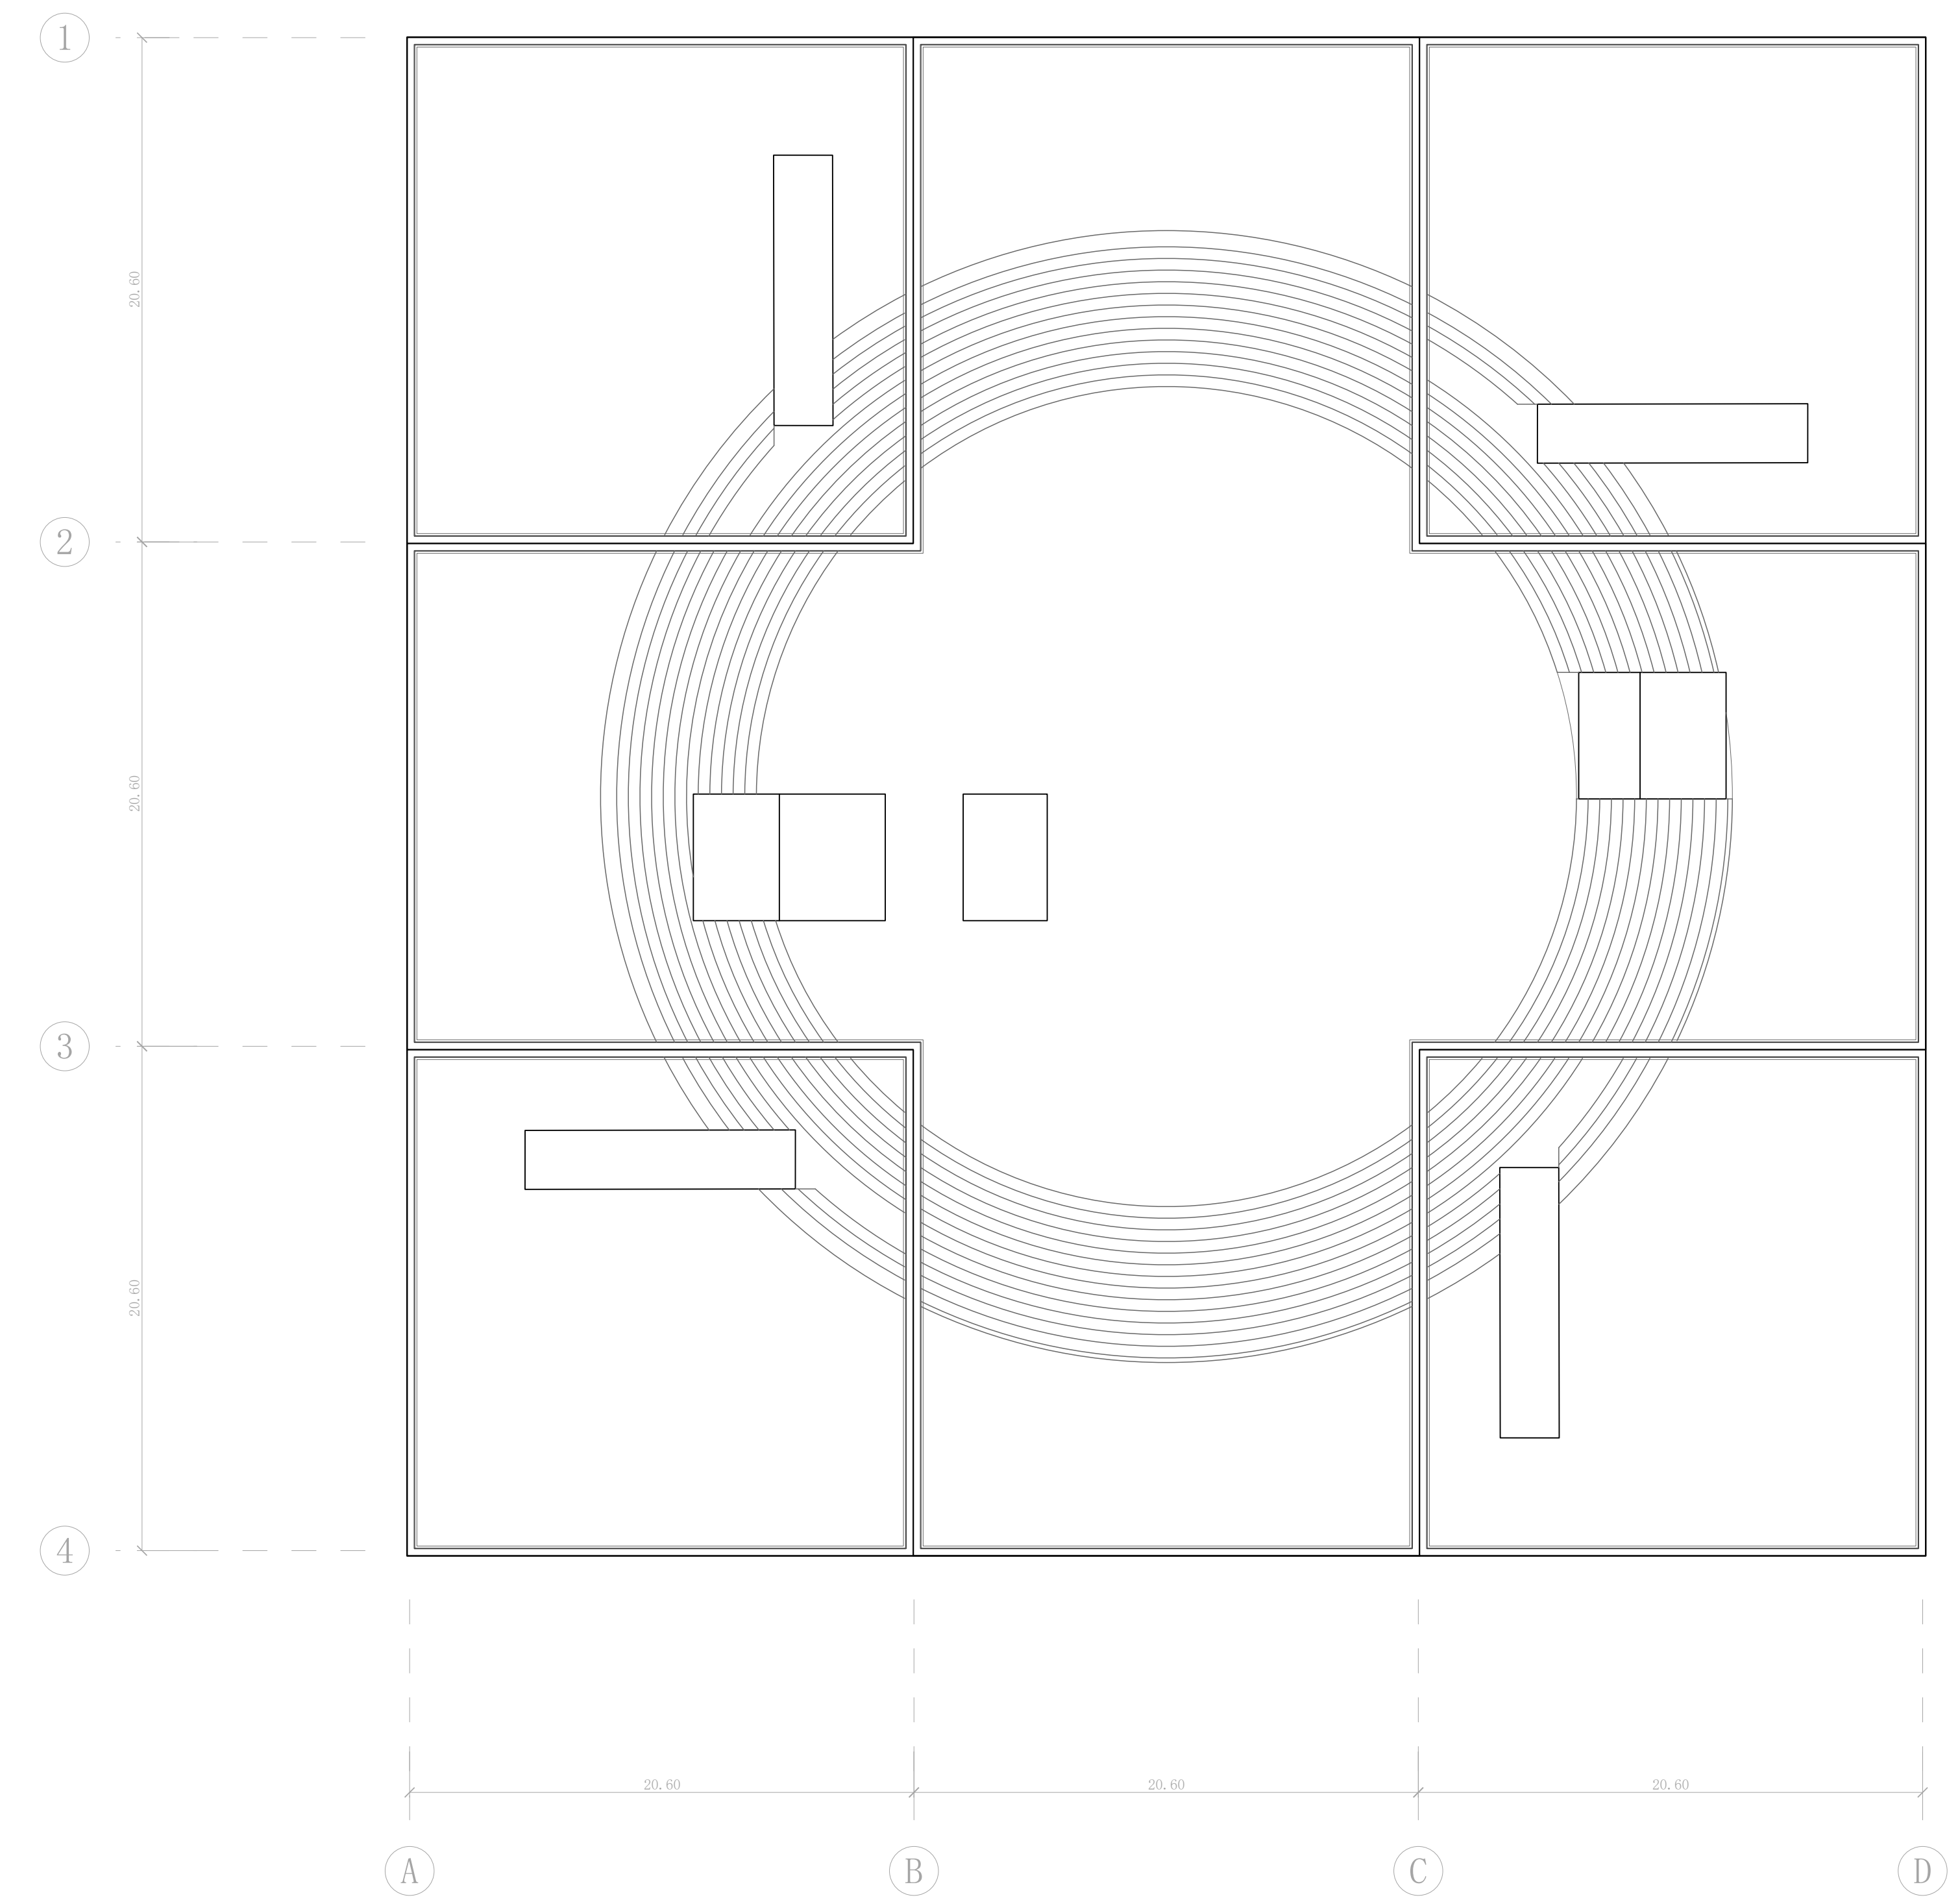


Aerial View - Festival - 1:200

# CULTURAL TRANSFORMER


AMS MIDCITY

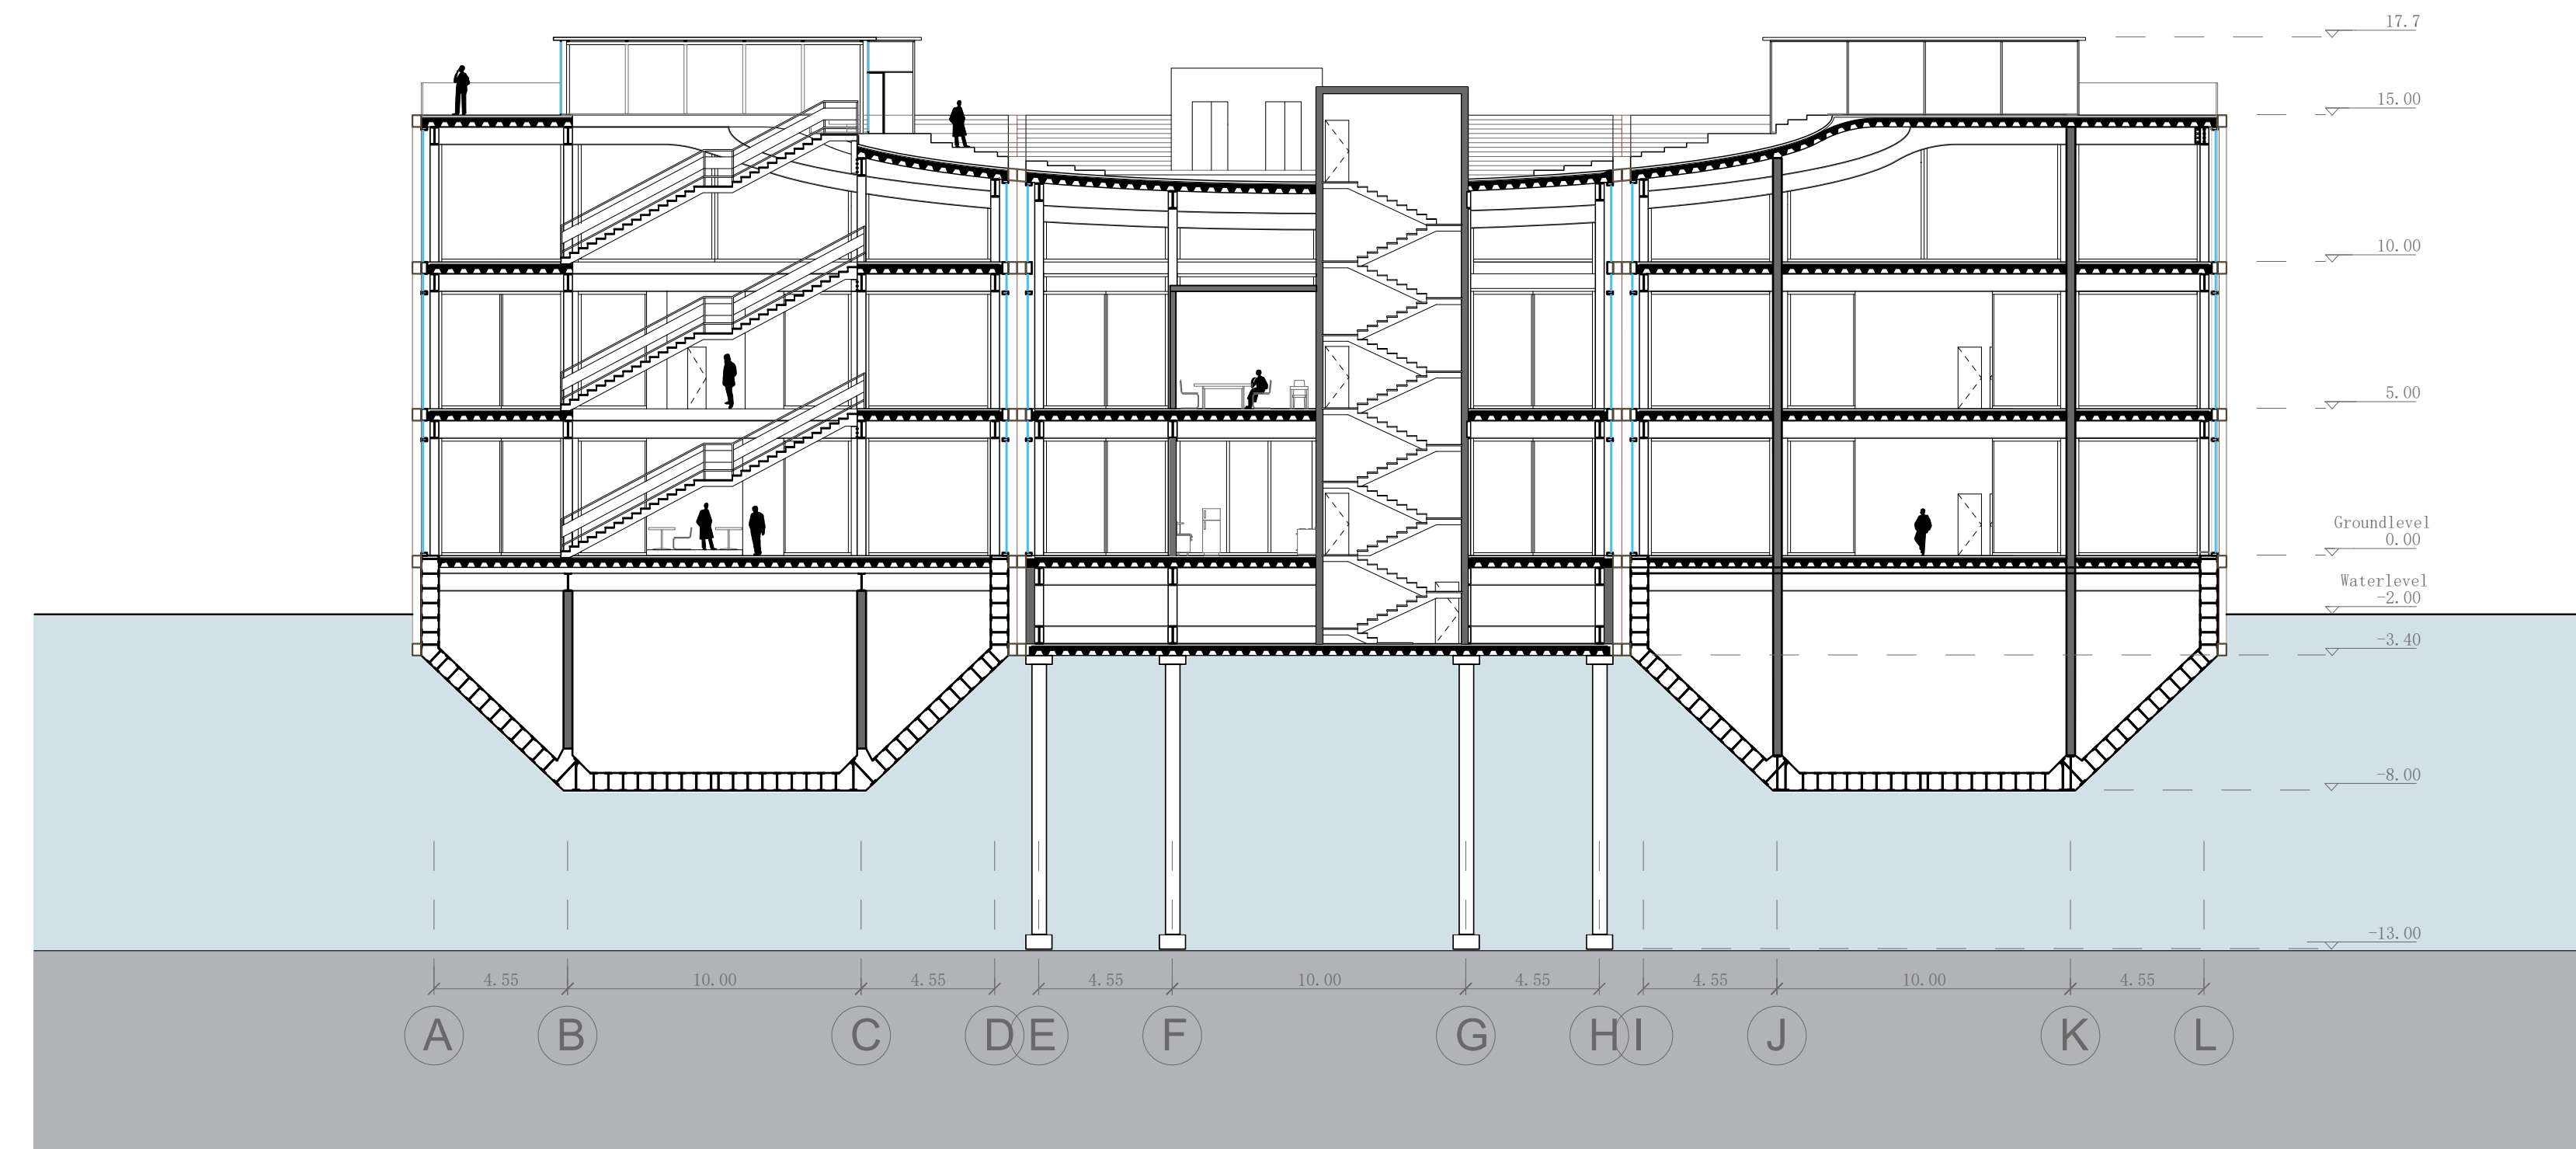

A-A Section - Festival - 1:200

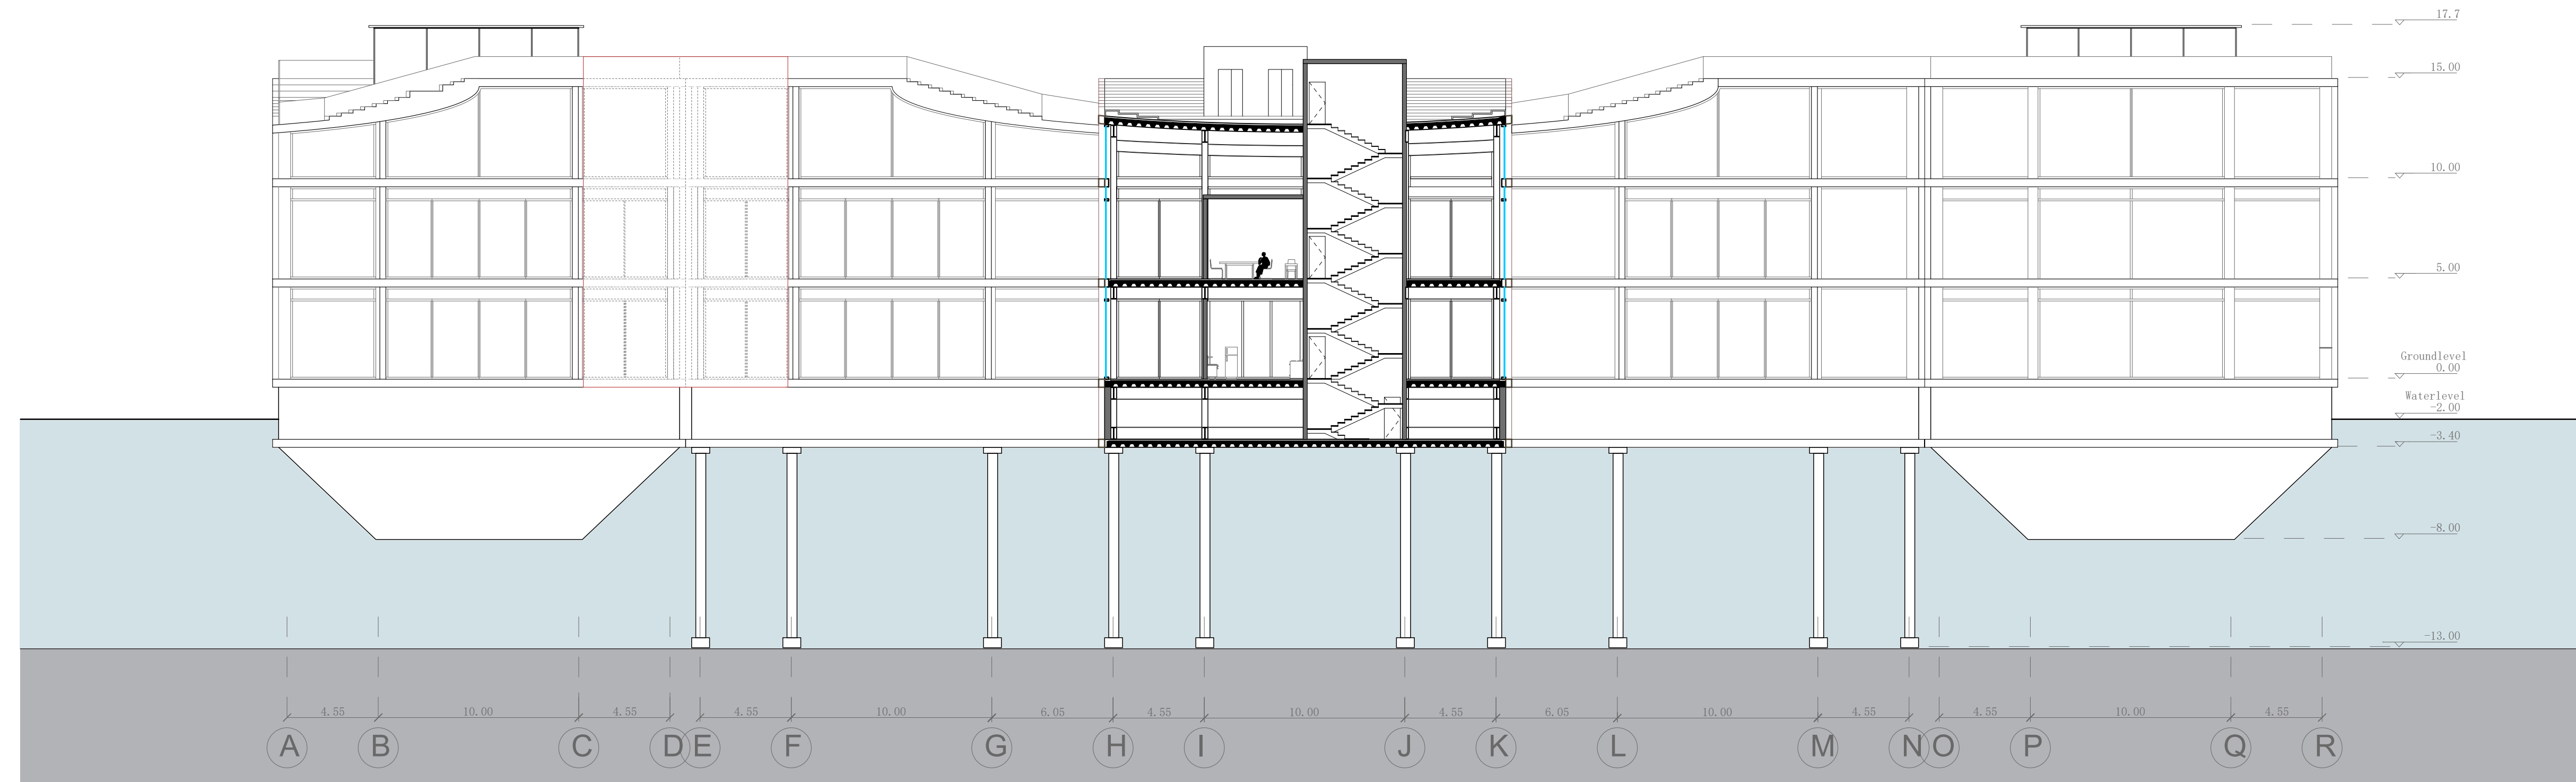


A-A Section - Cinema - 1:200

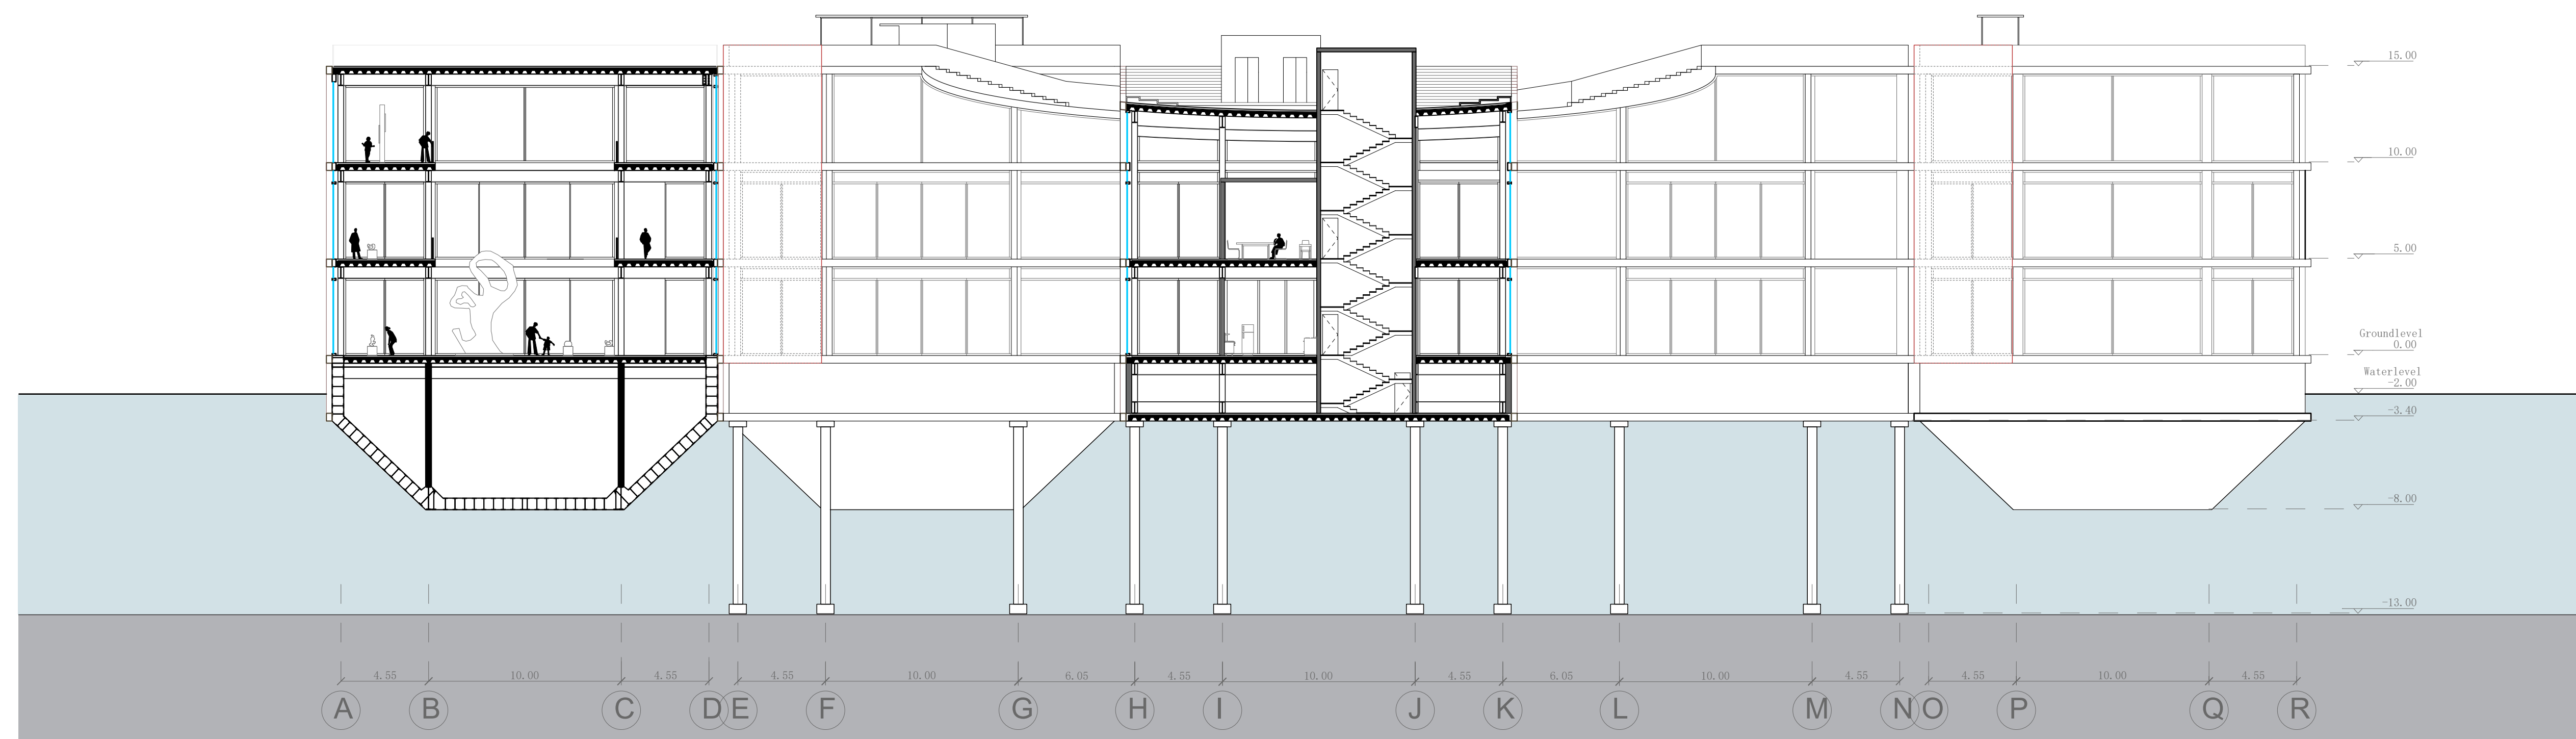


A-A Section - Theater School - 1:200

# CULTURAL TRANSFORMER


AMS MIDCITY

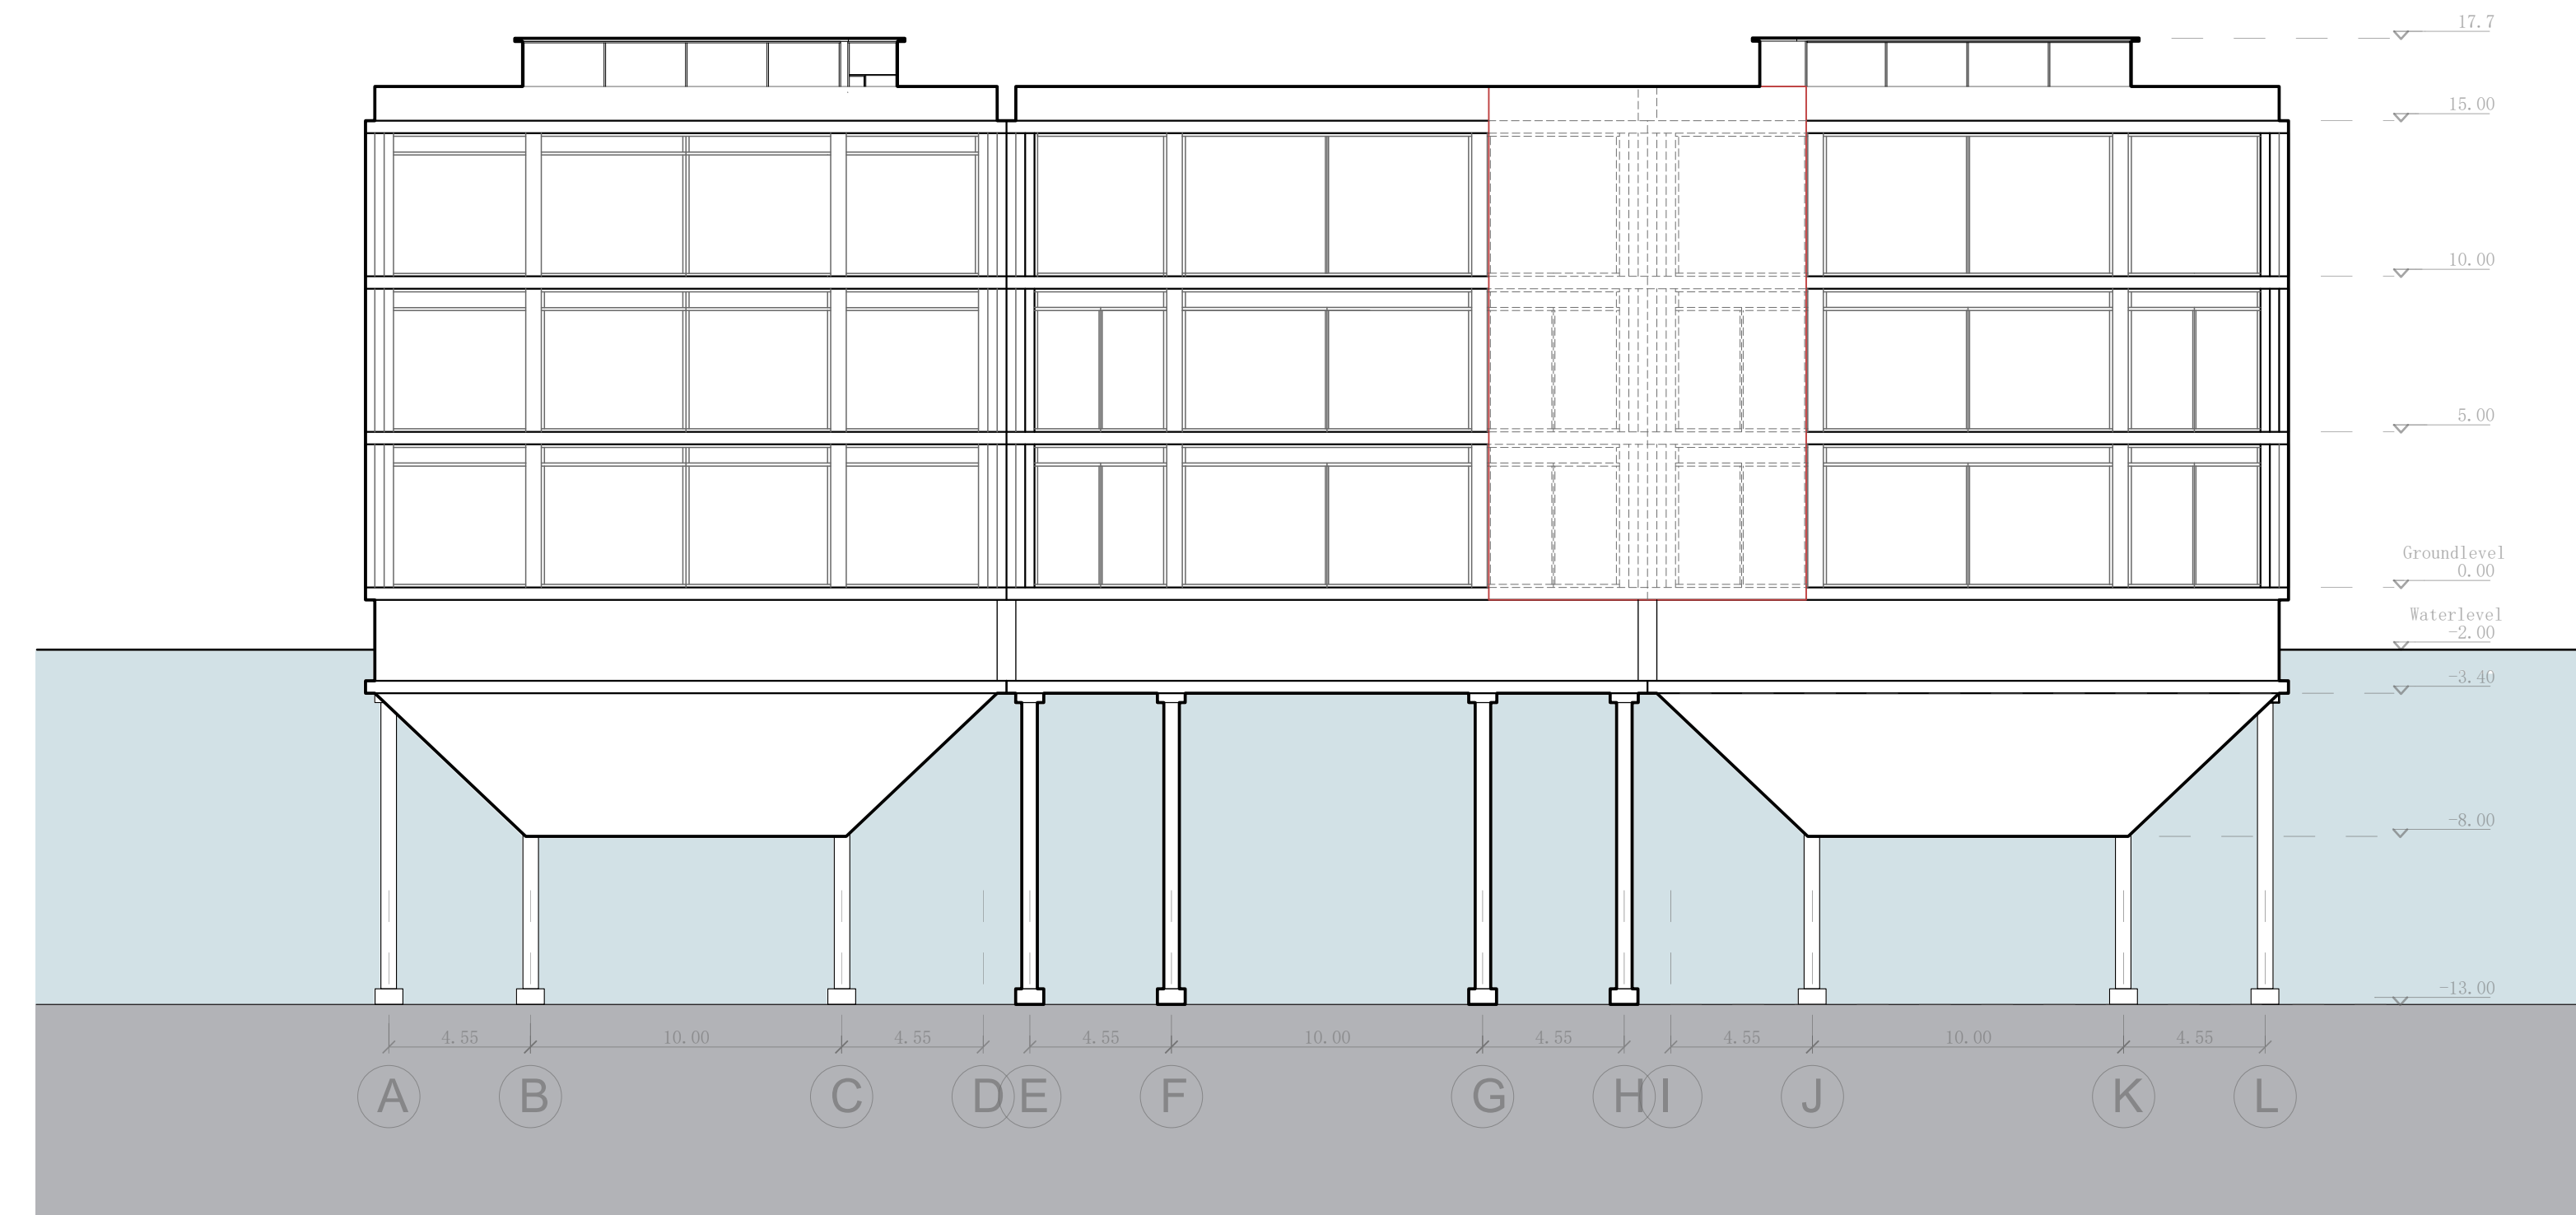

North Elevation - Festival - 1:200

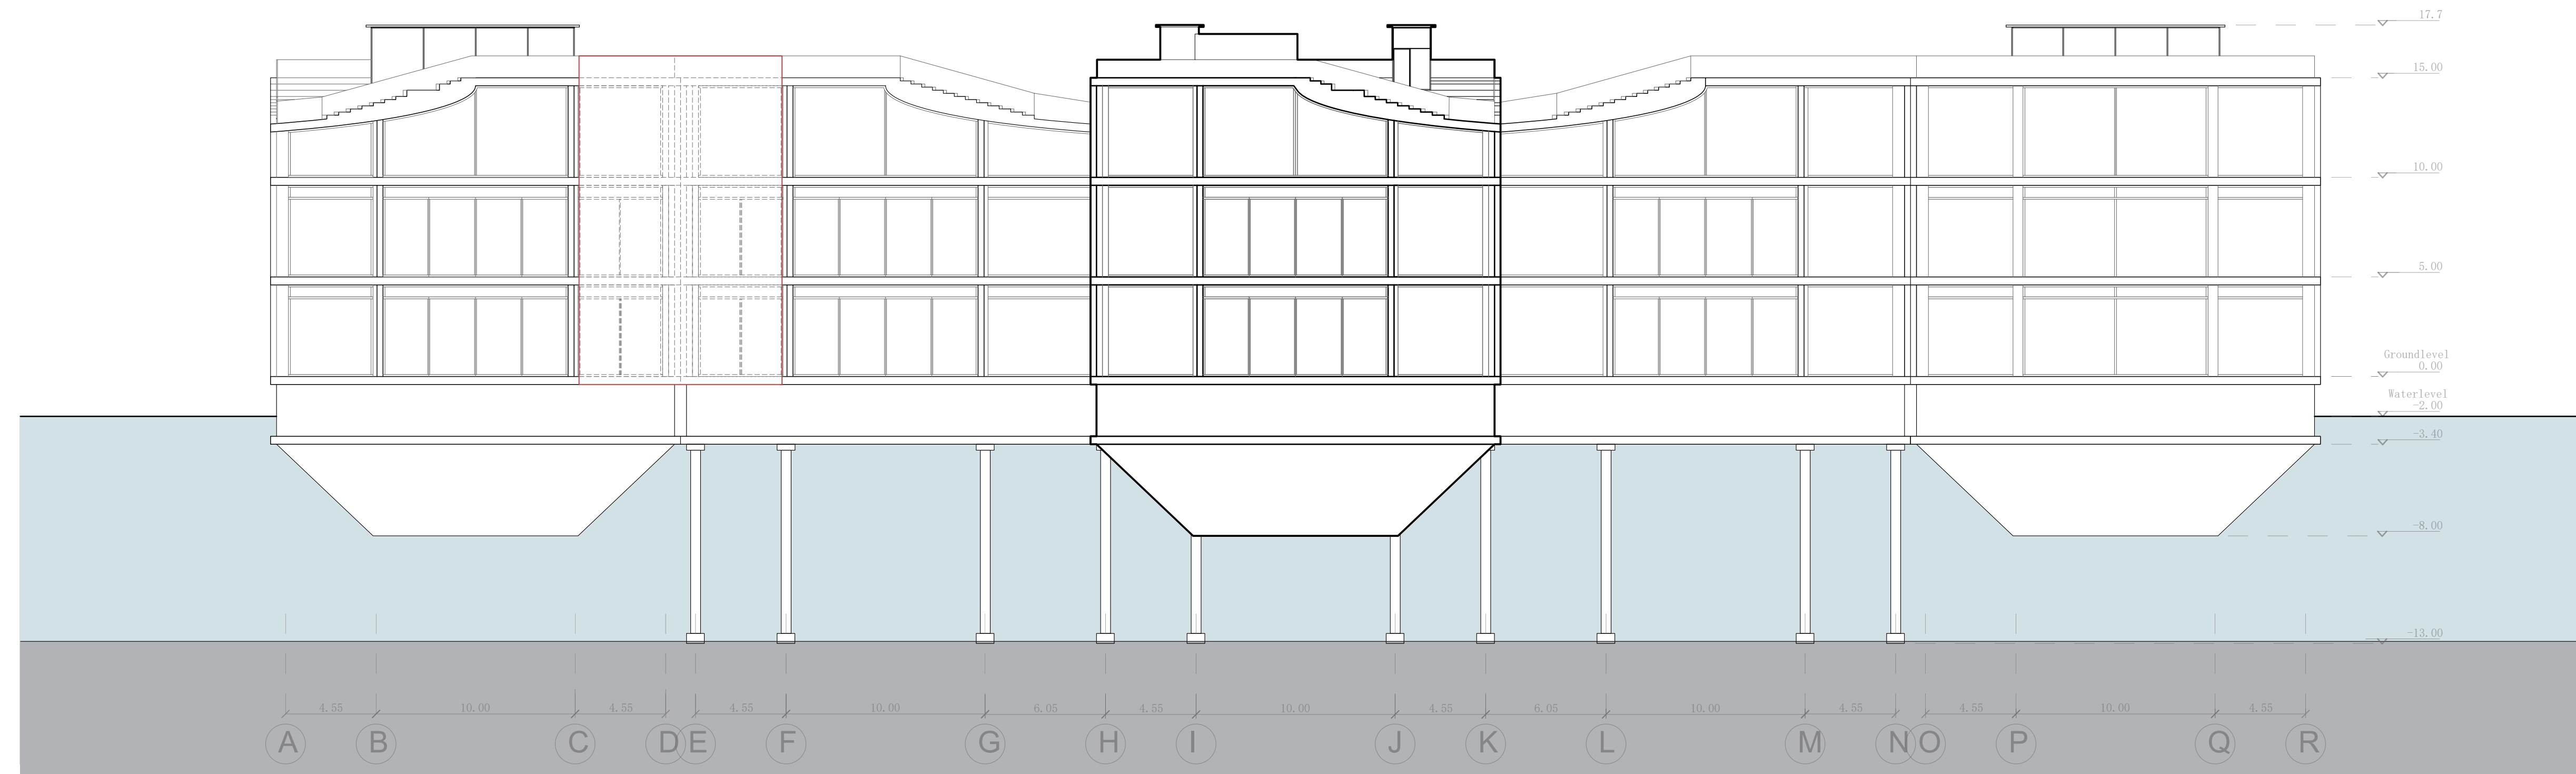


North Elevation - Cinema - 1:200

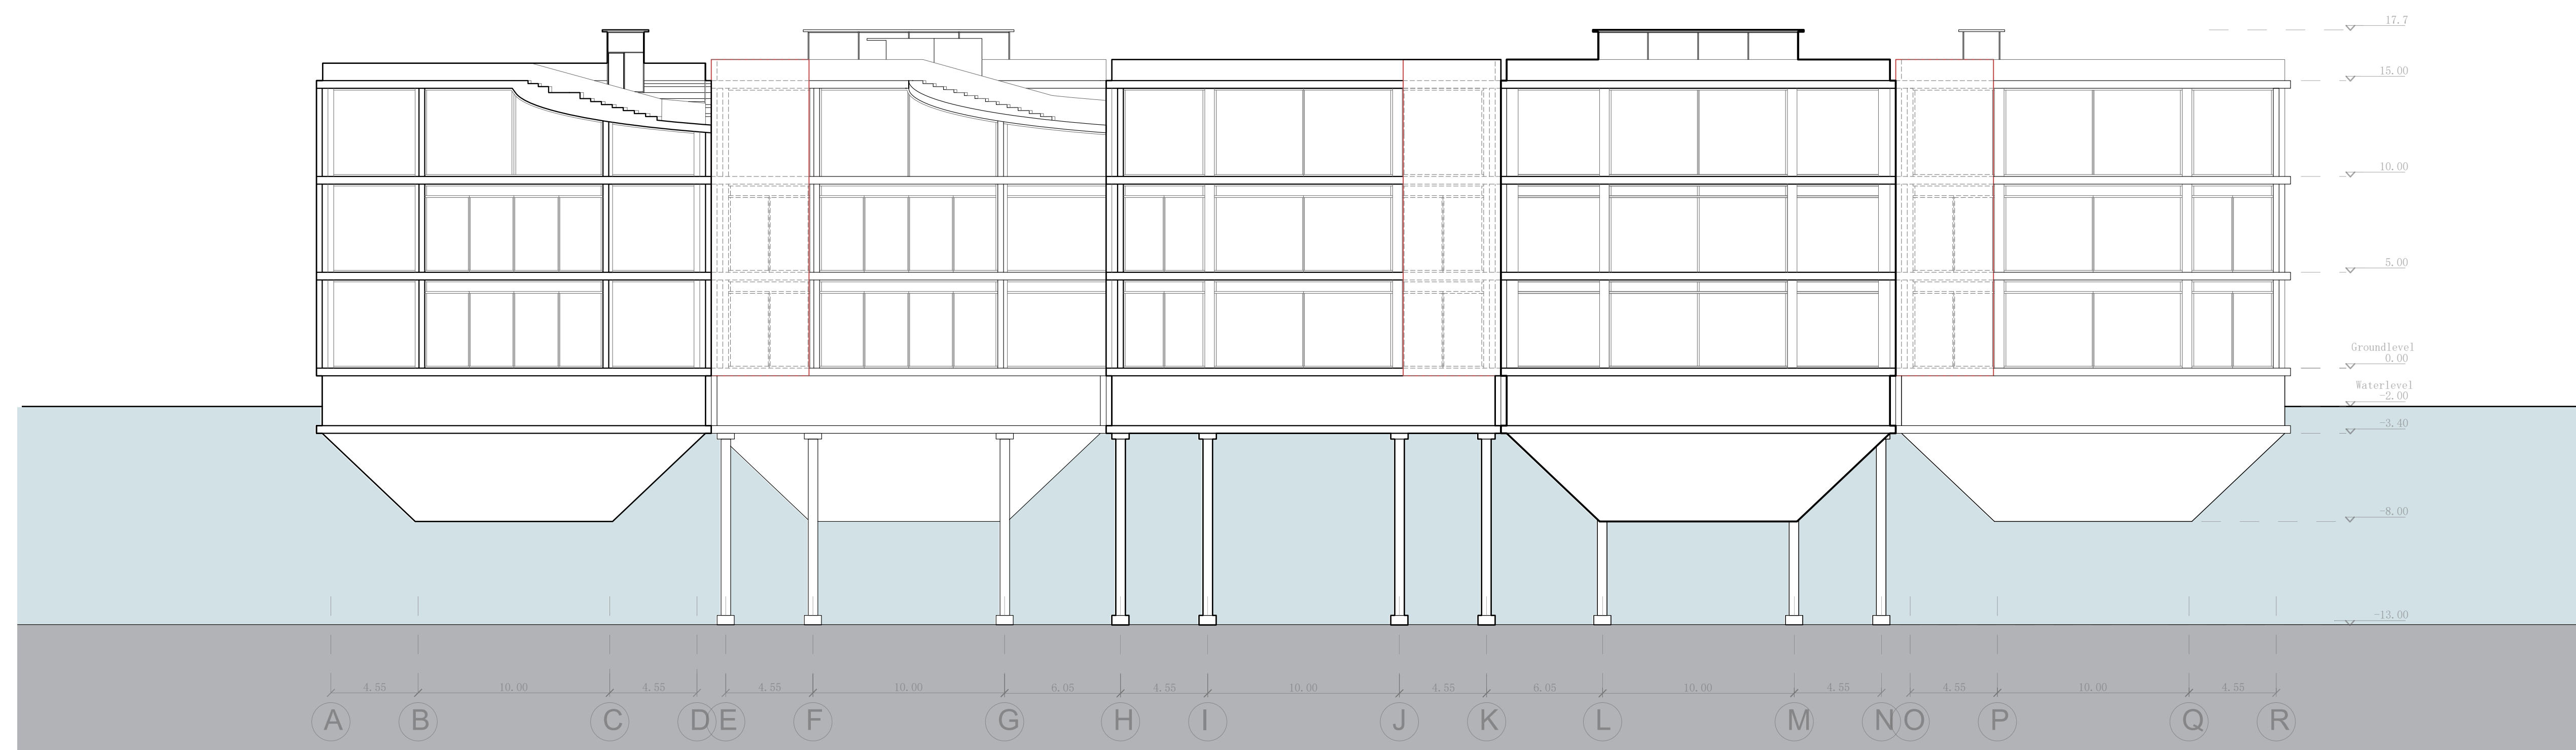


North Elevation - School - 1:200

# CULTURAL TRANSFORMER


AMS MIDCITY

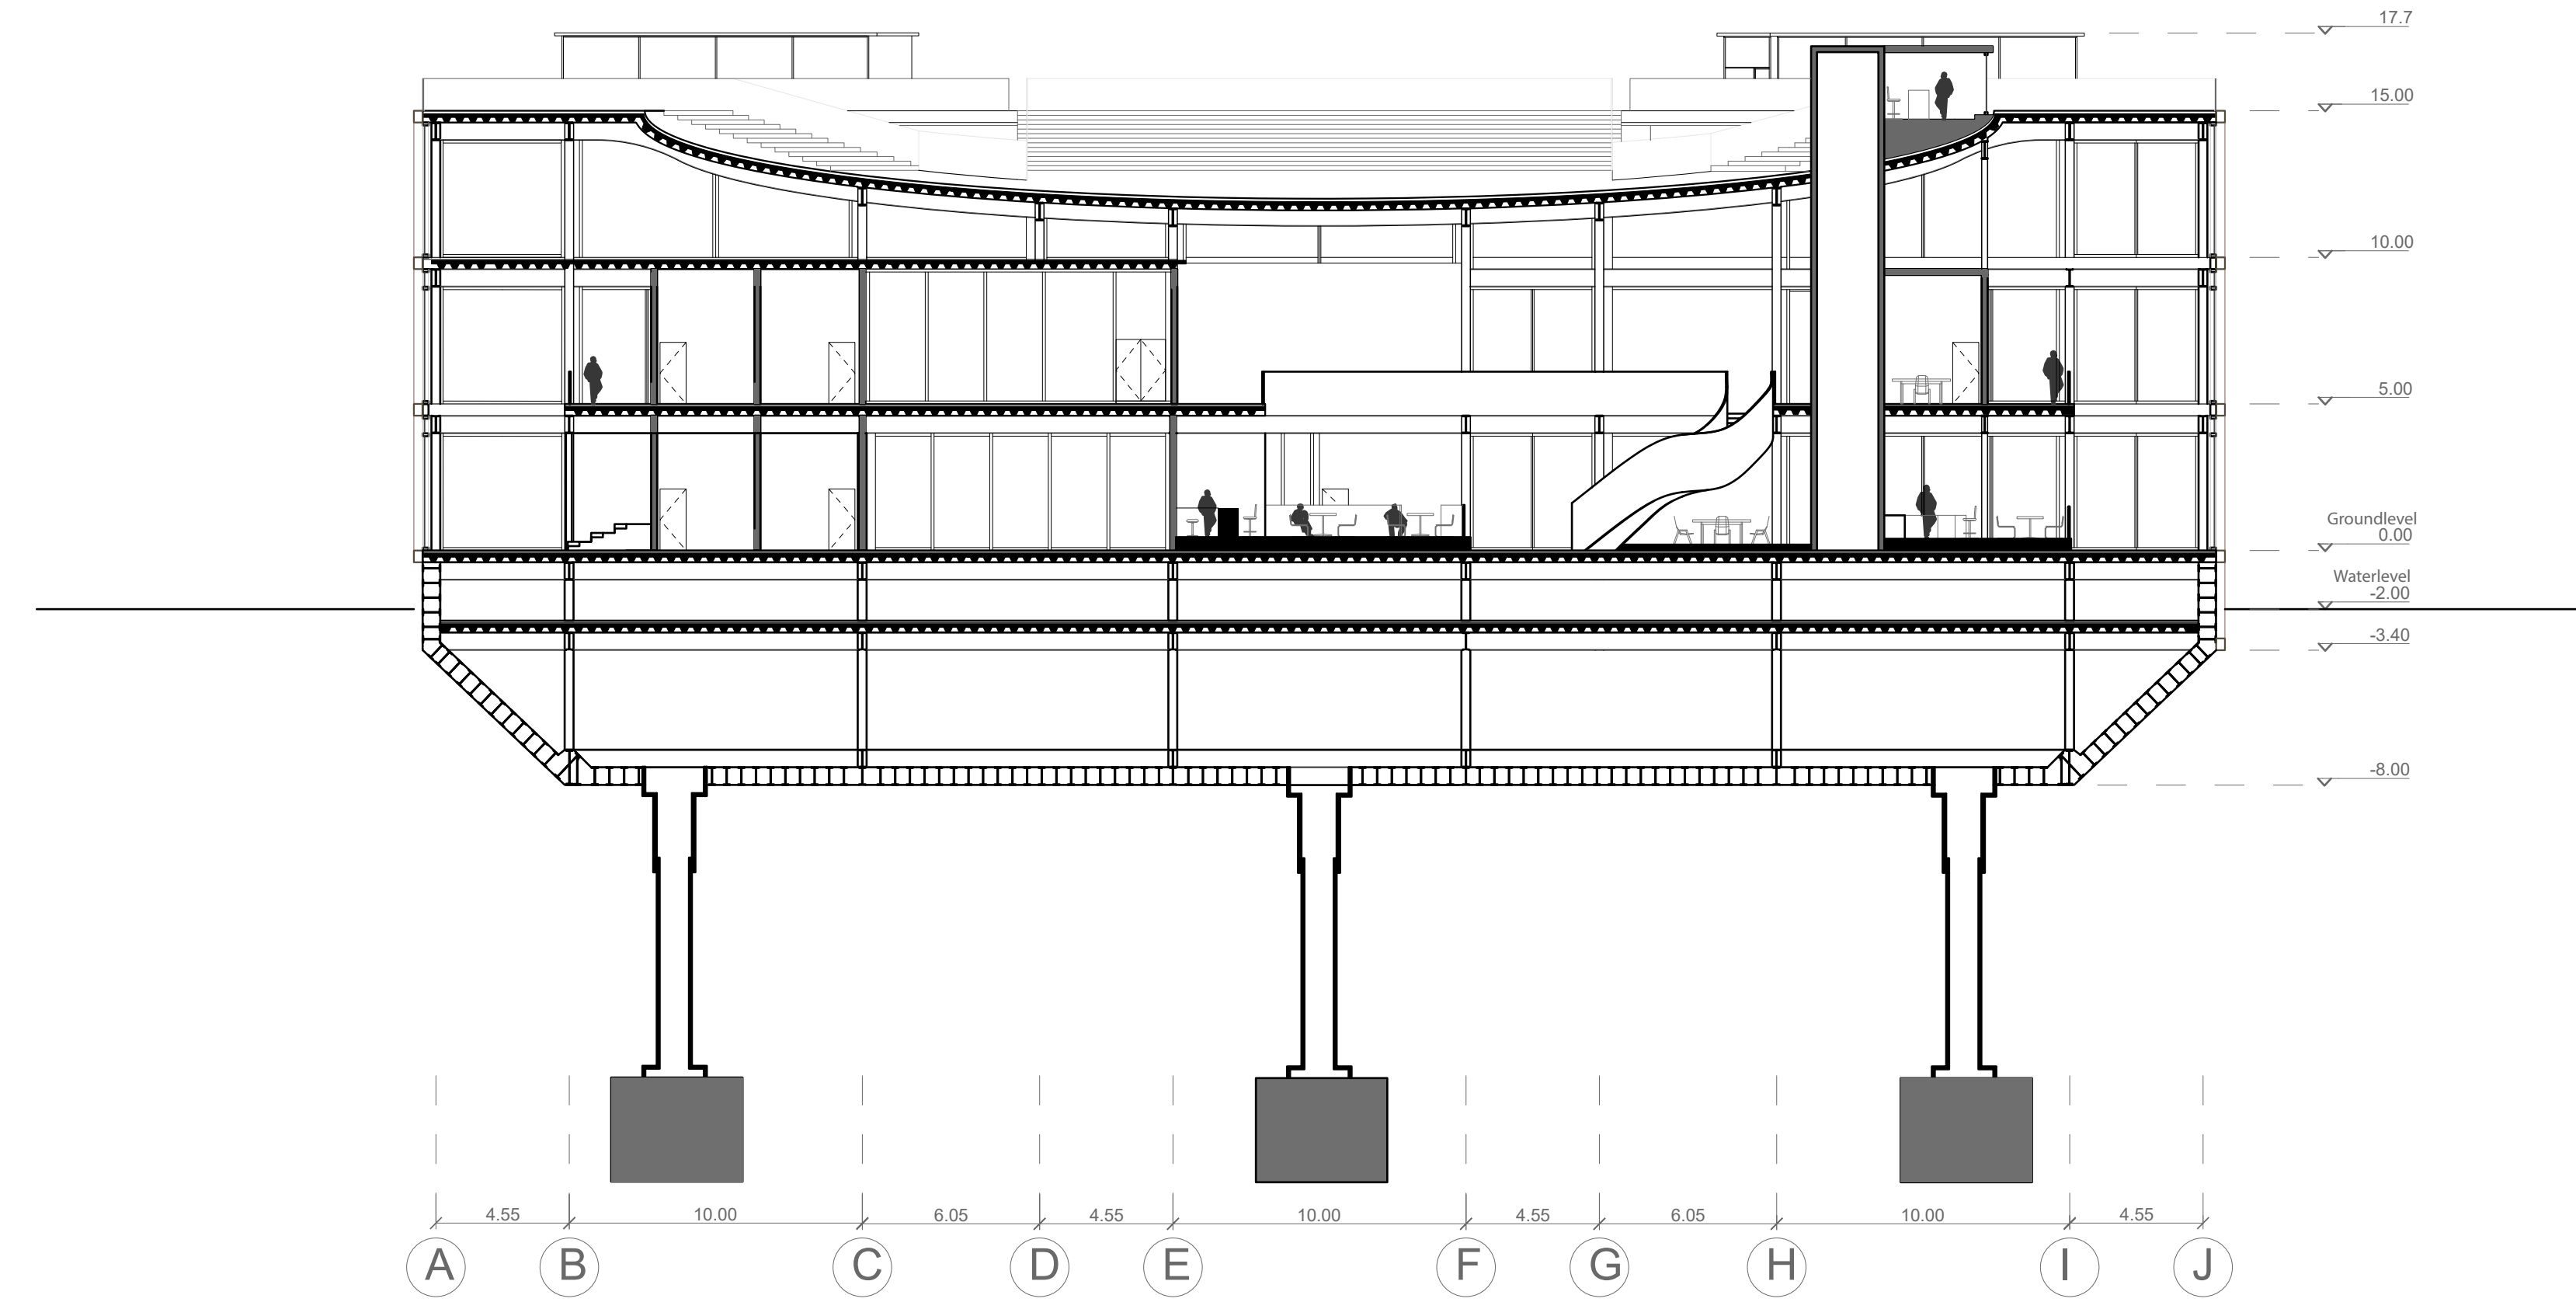

B-B Section - Festival - 1:200

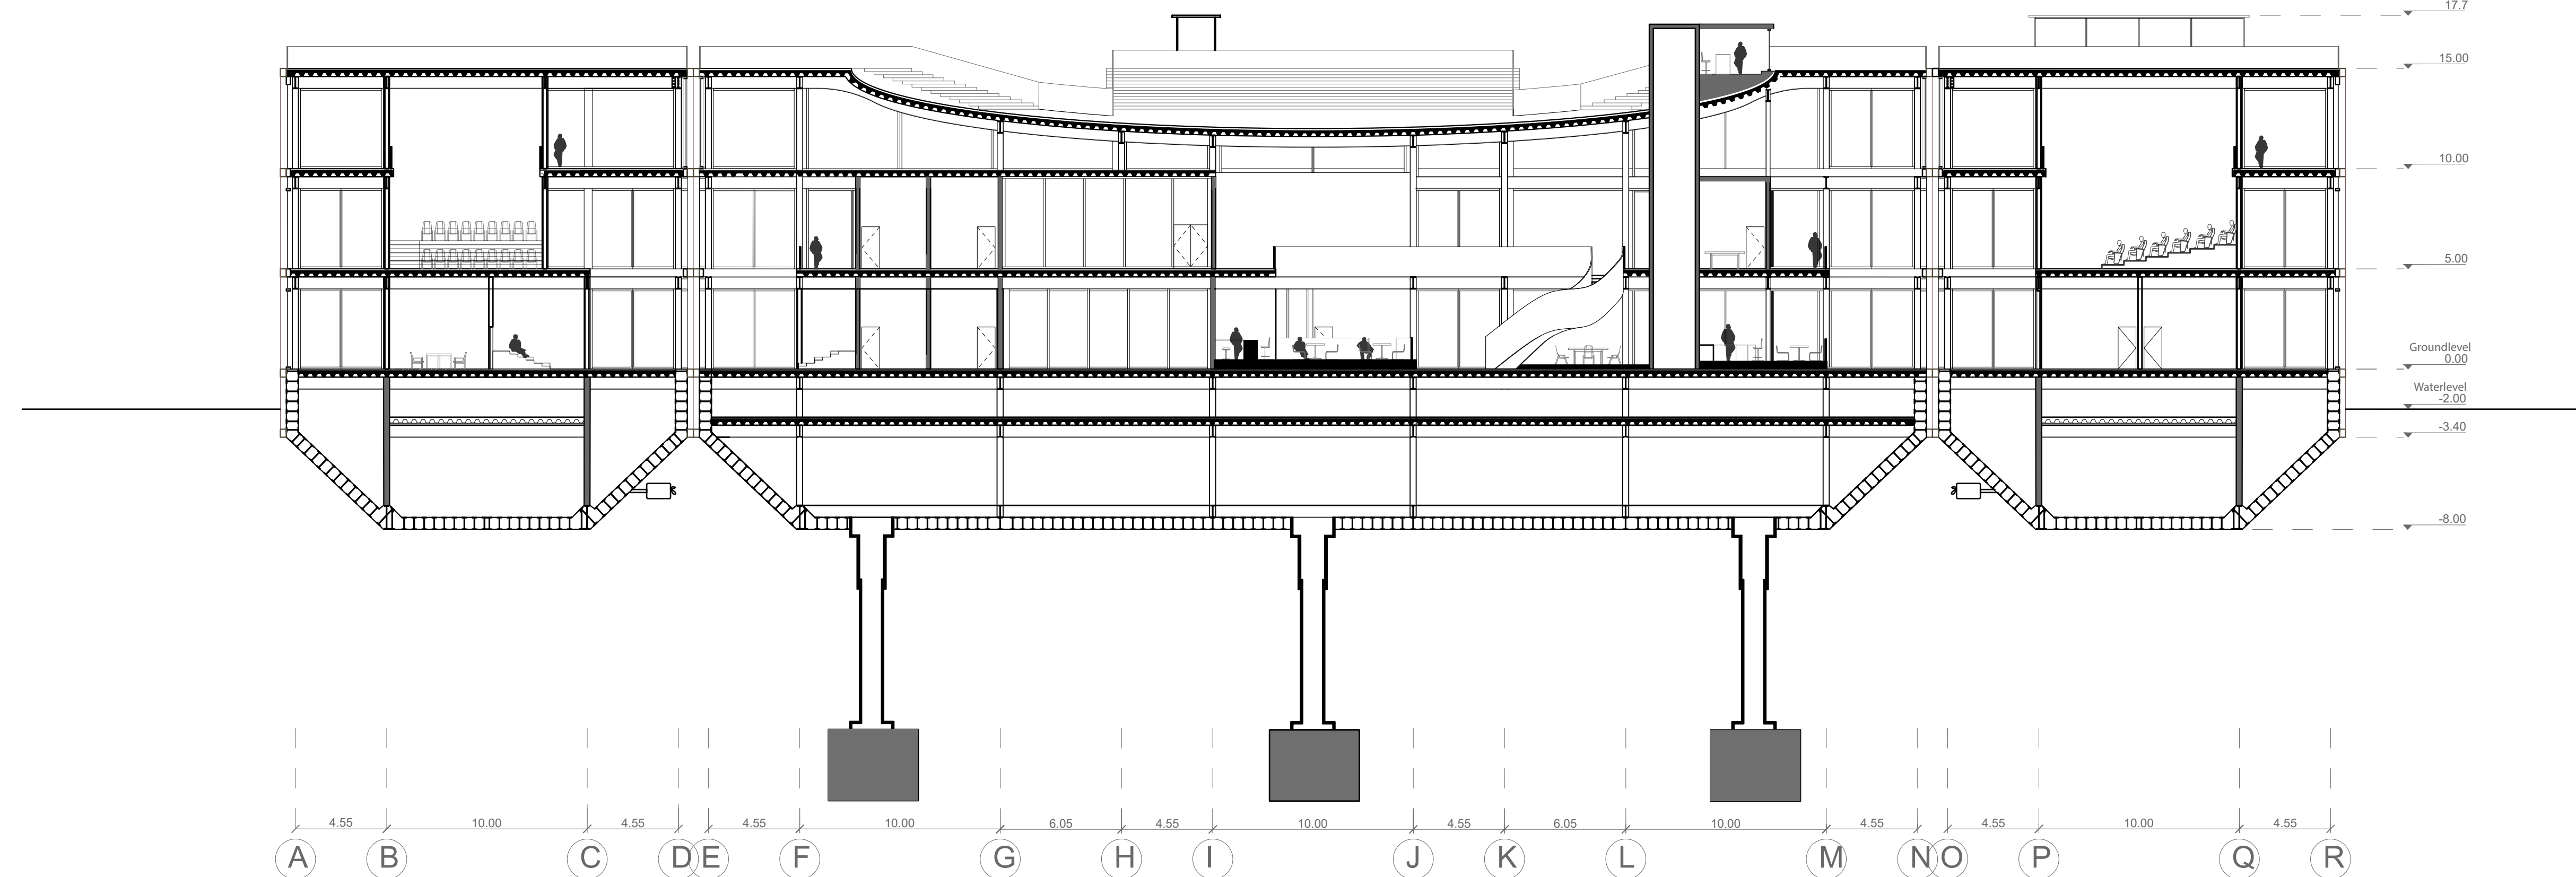


B-B Section - Cinema - 1:200

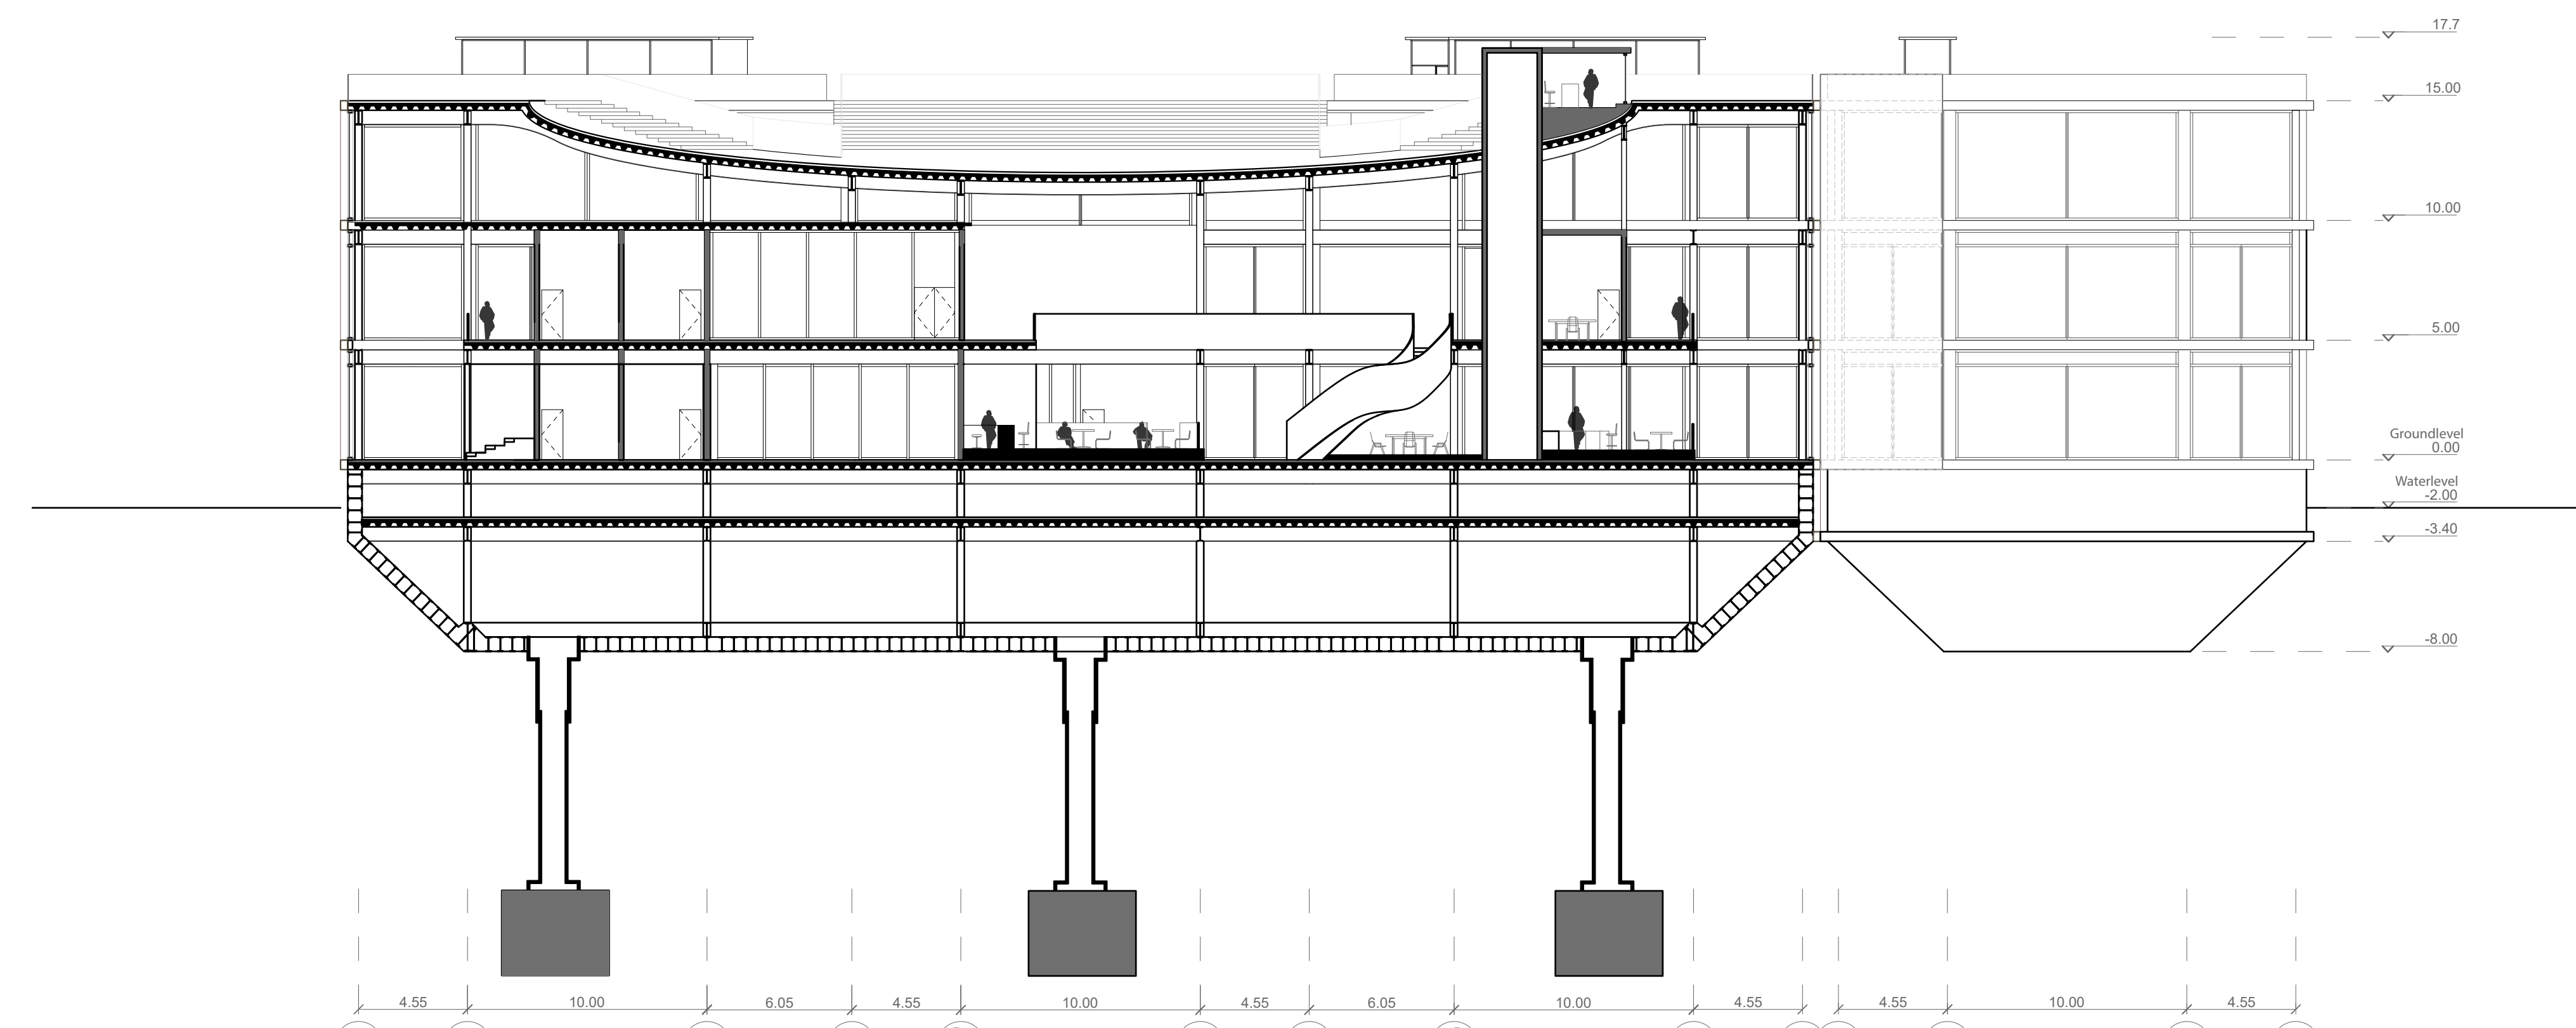


B-B Section - Theater School - 1:200

# CULTURAL TRANSFORMER


AMS MIDCITY

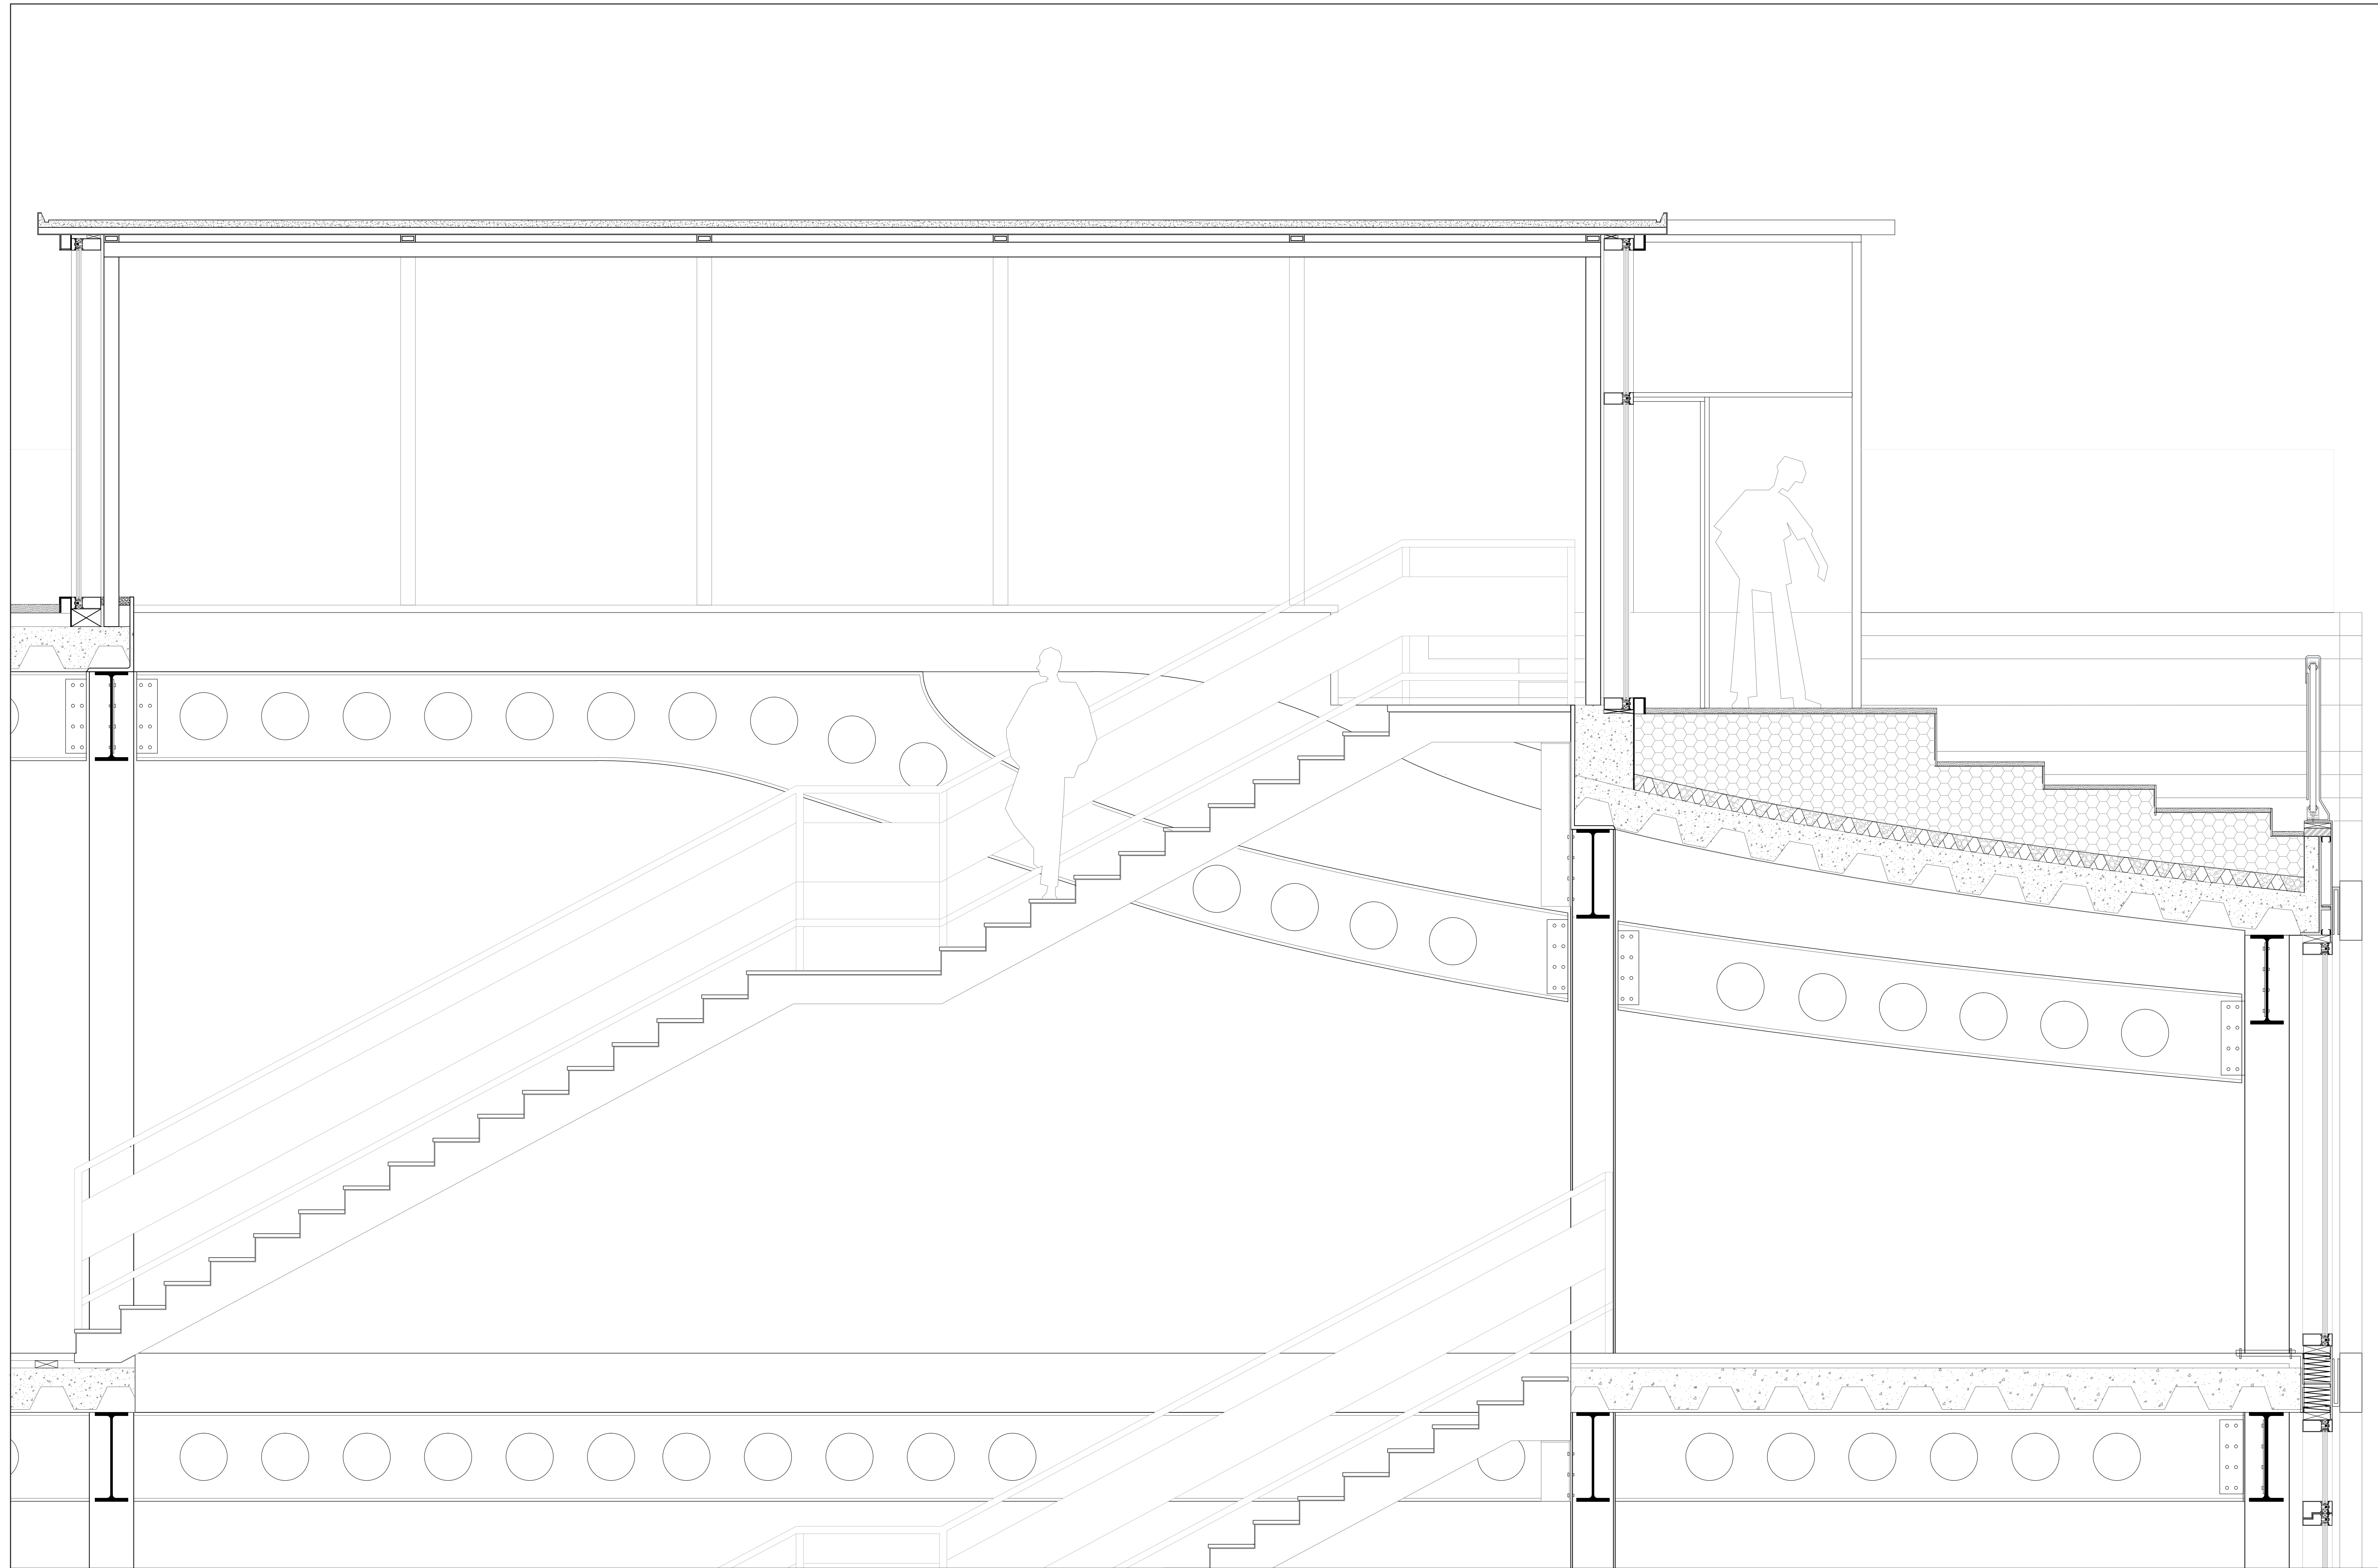

Section Fragment - 1:20

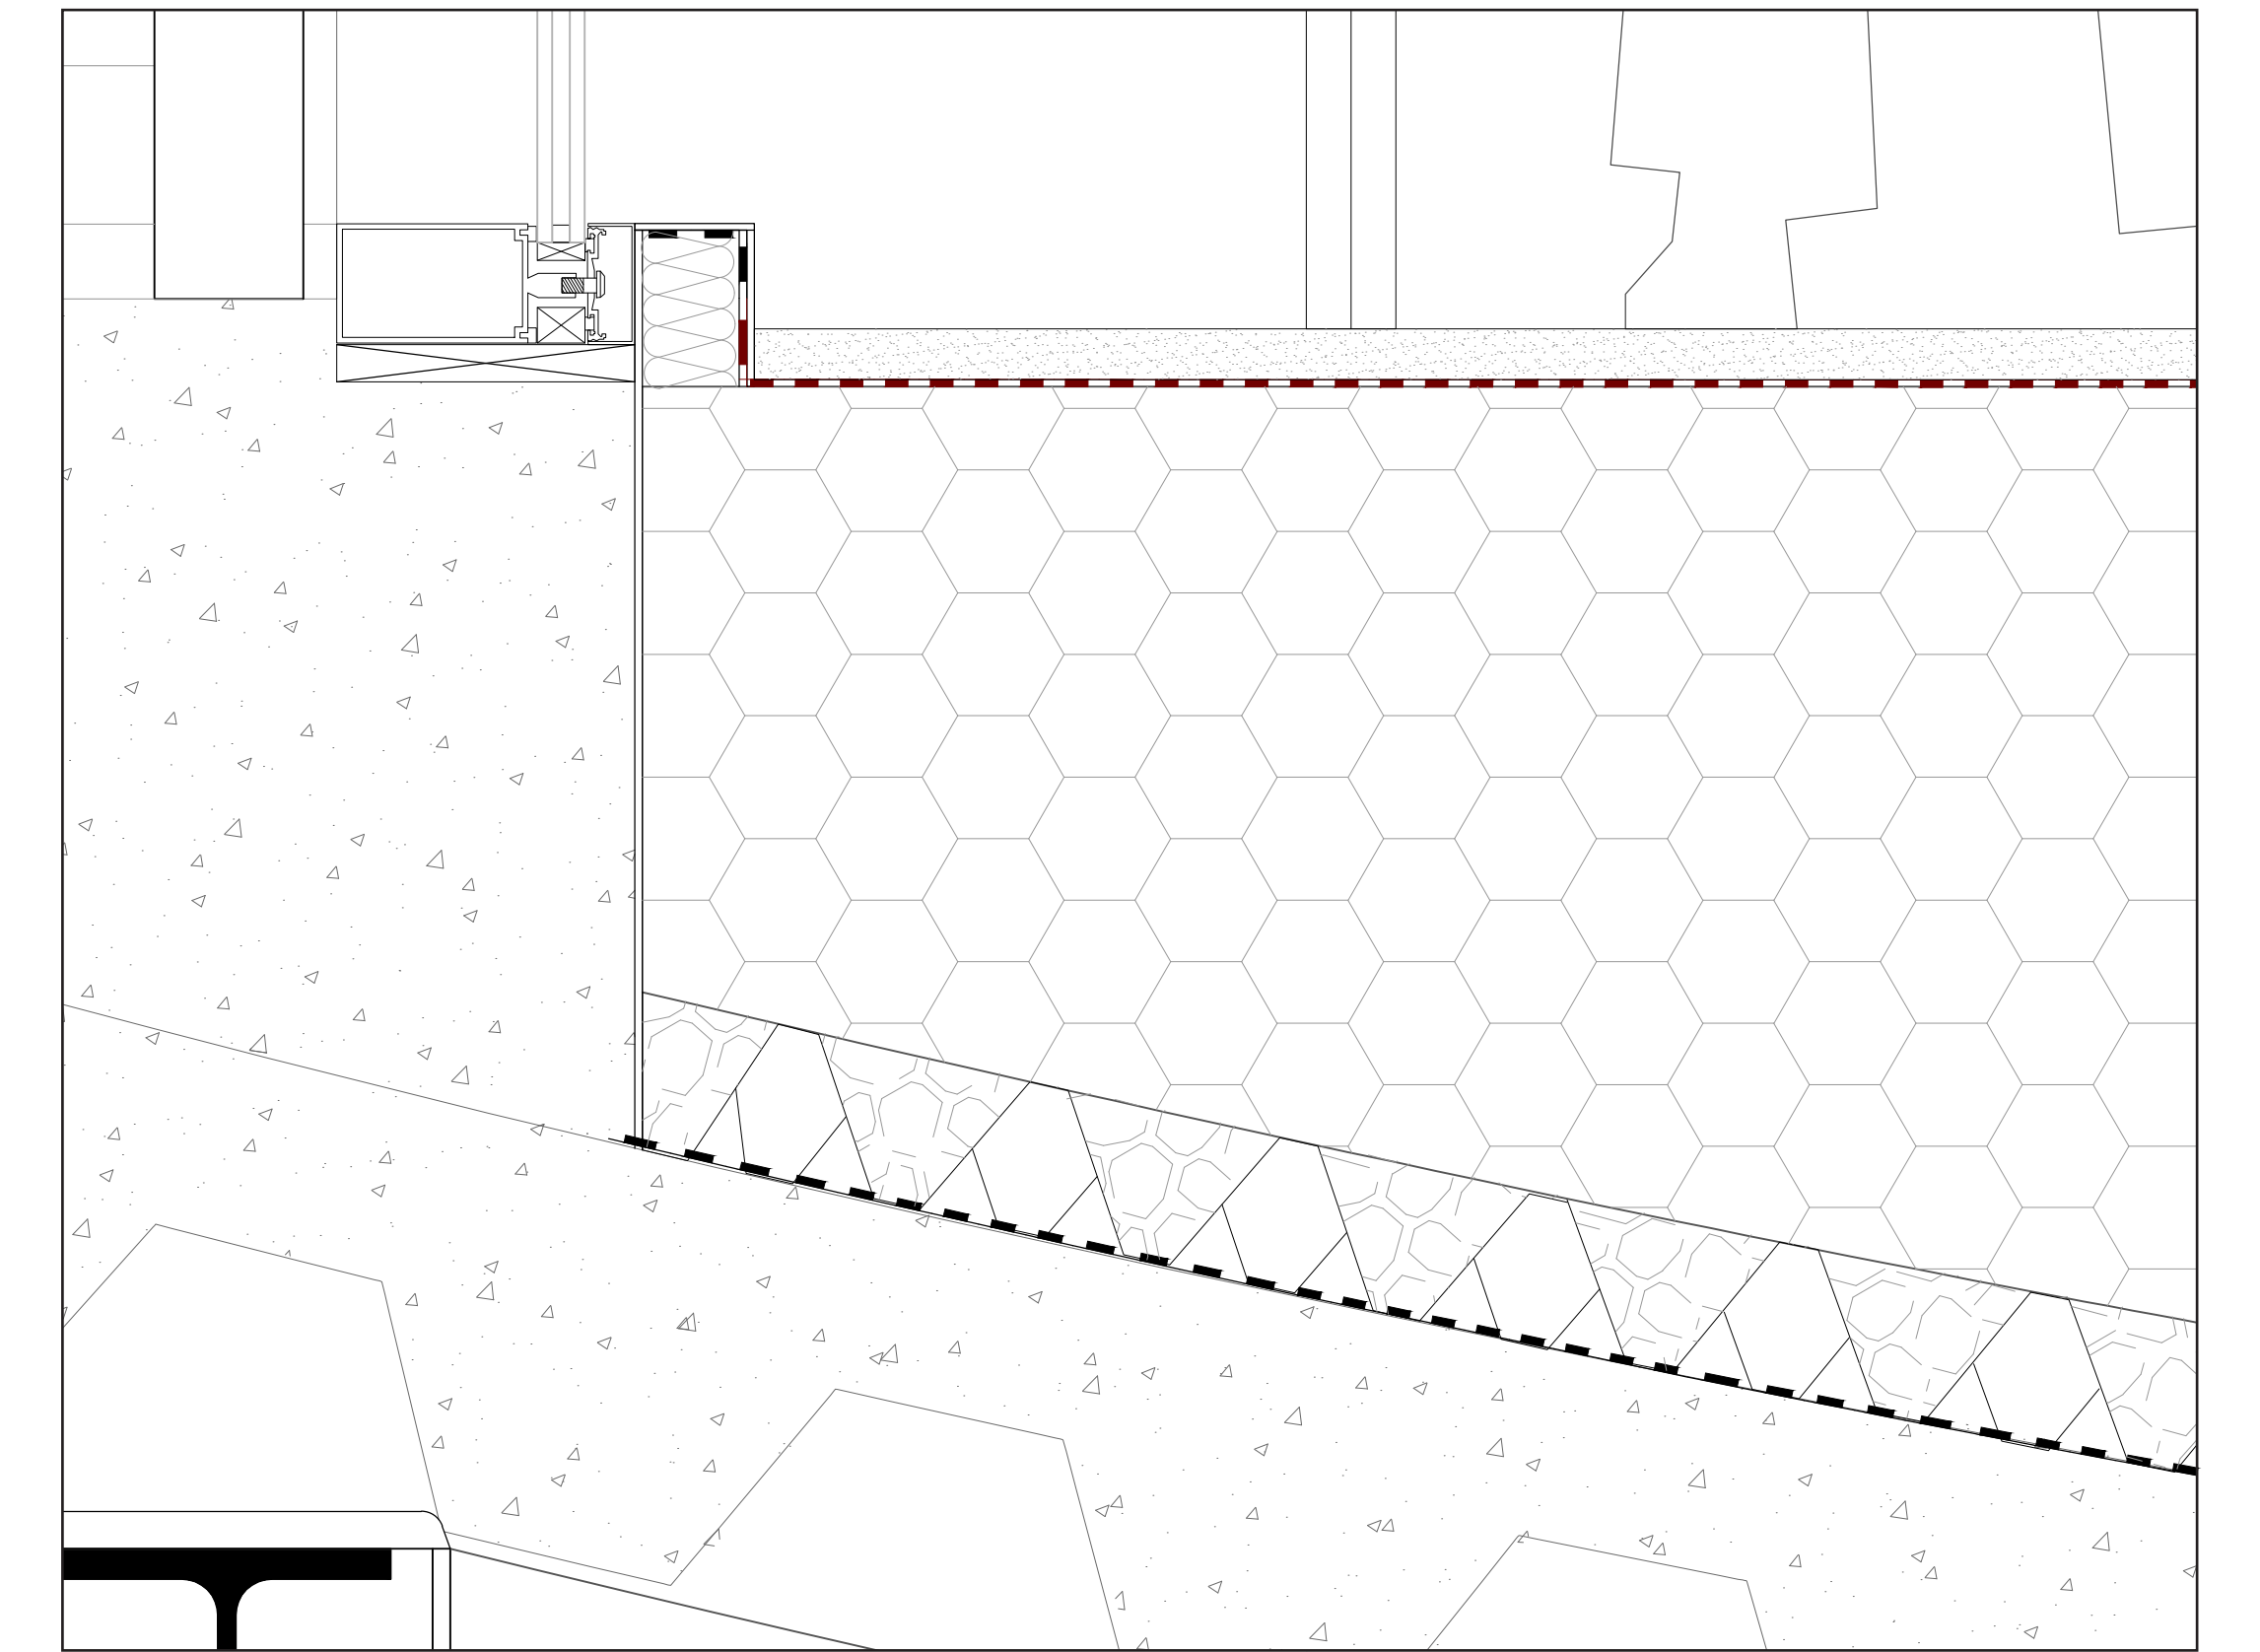

Detail- 1:5

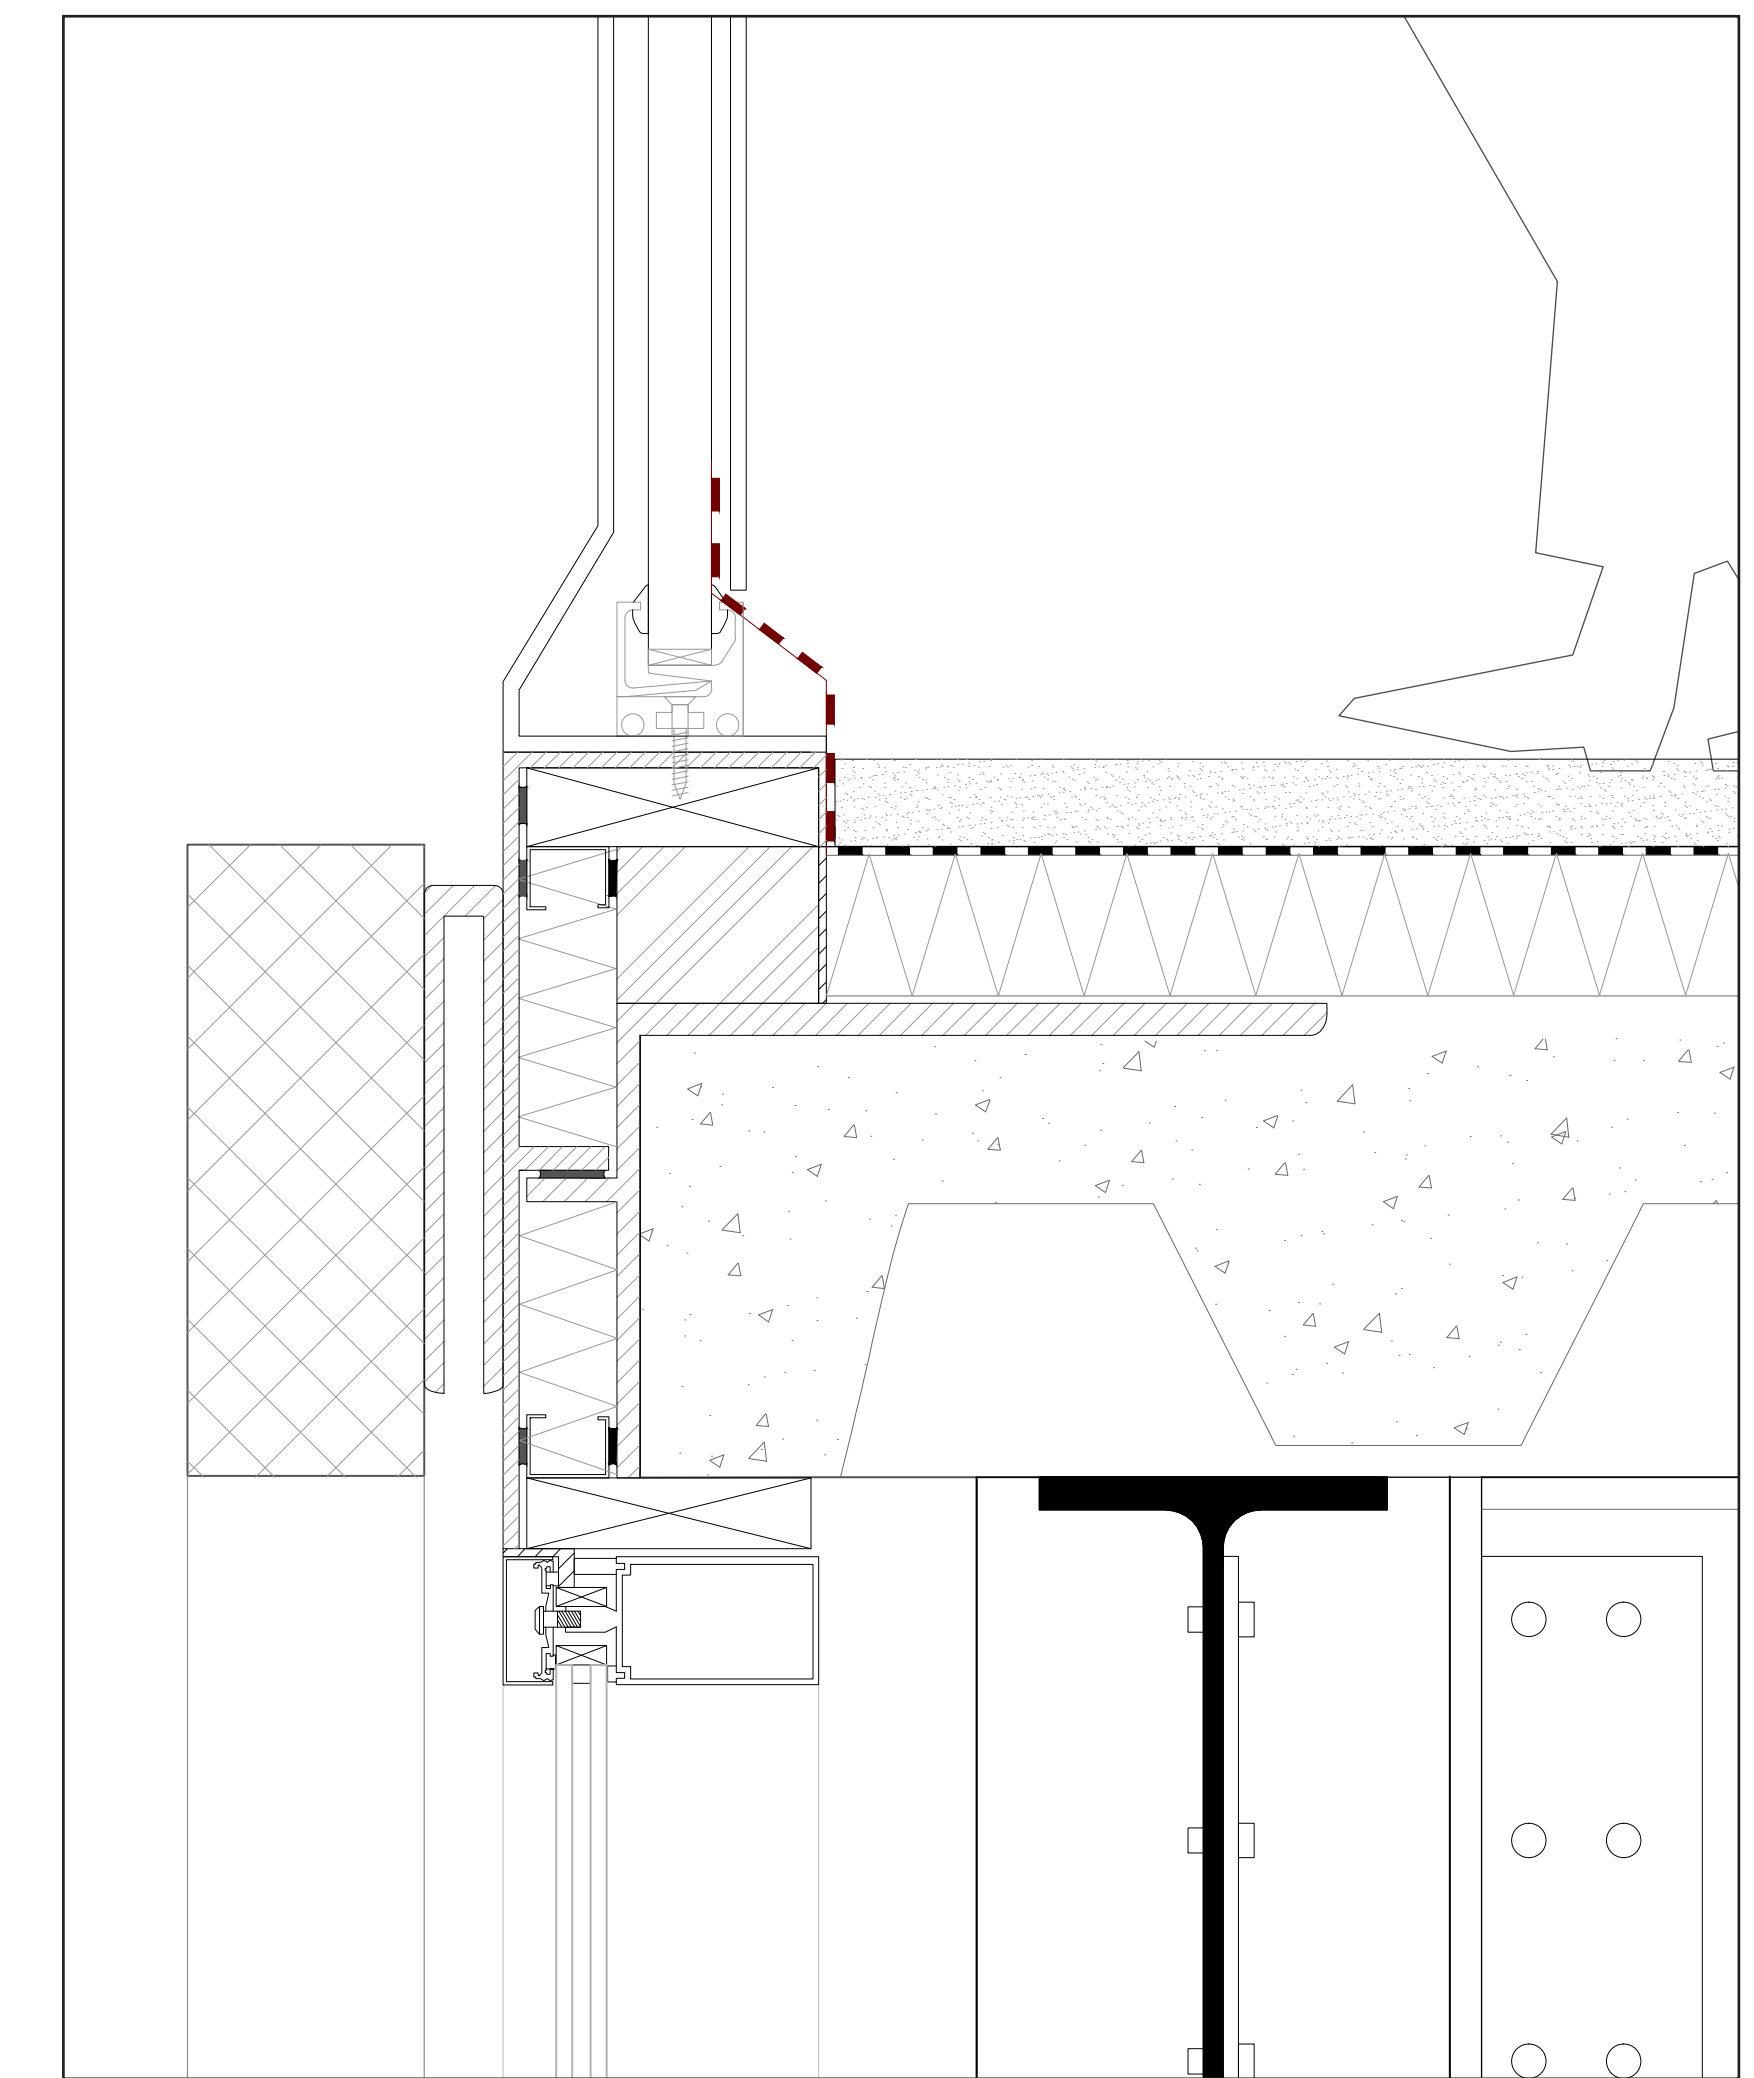


Facade detail- 1:5

Detail Drawing


CP

# CULTURAL TRANSFORMER


AMS MIDCITY

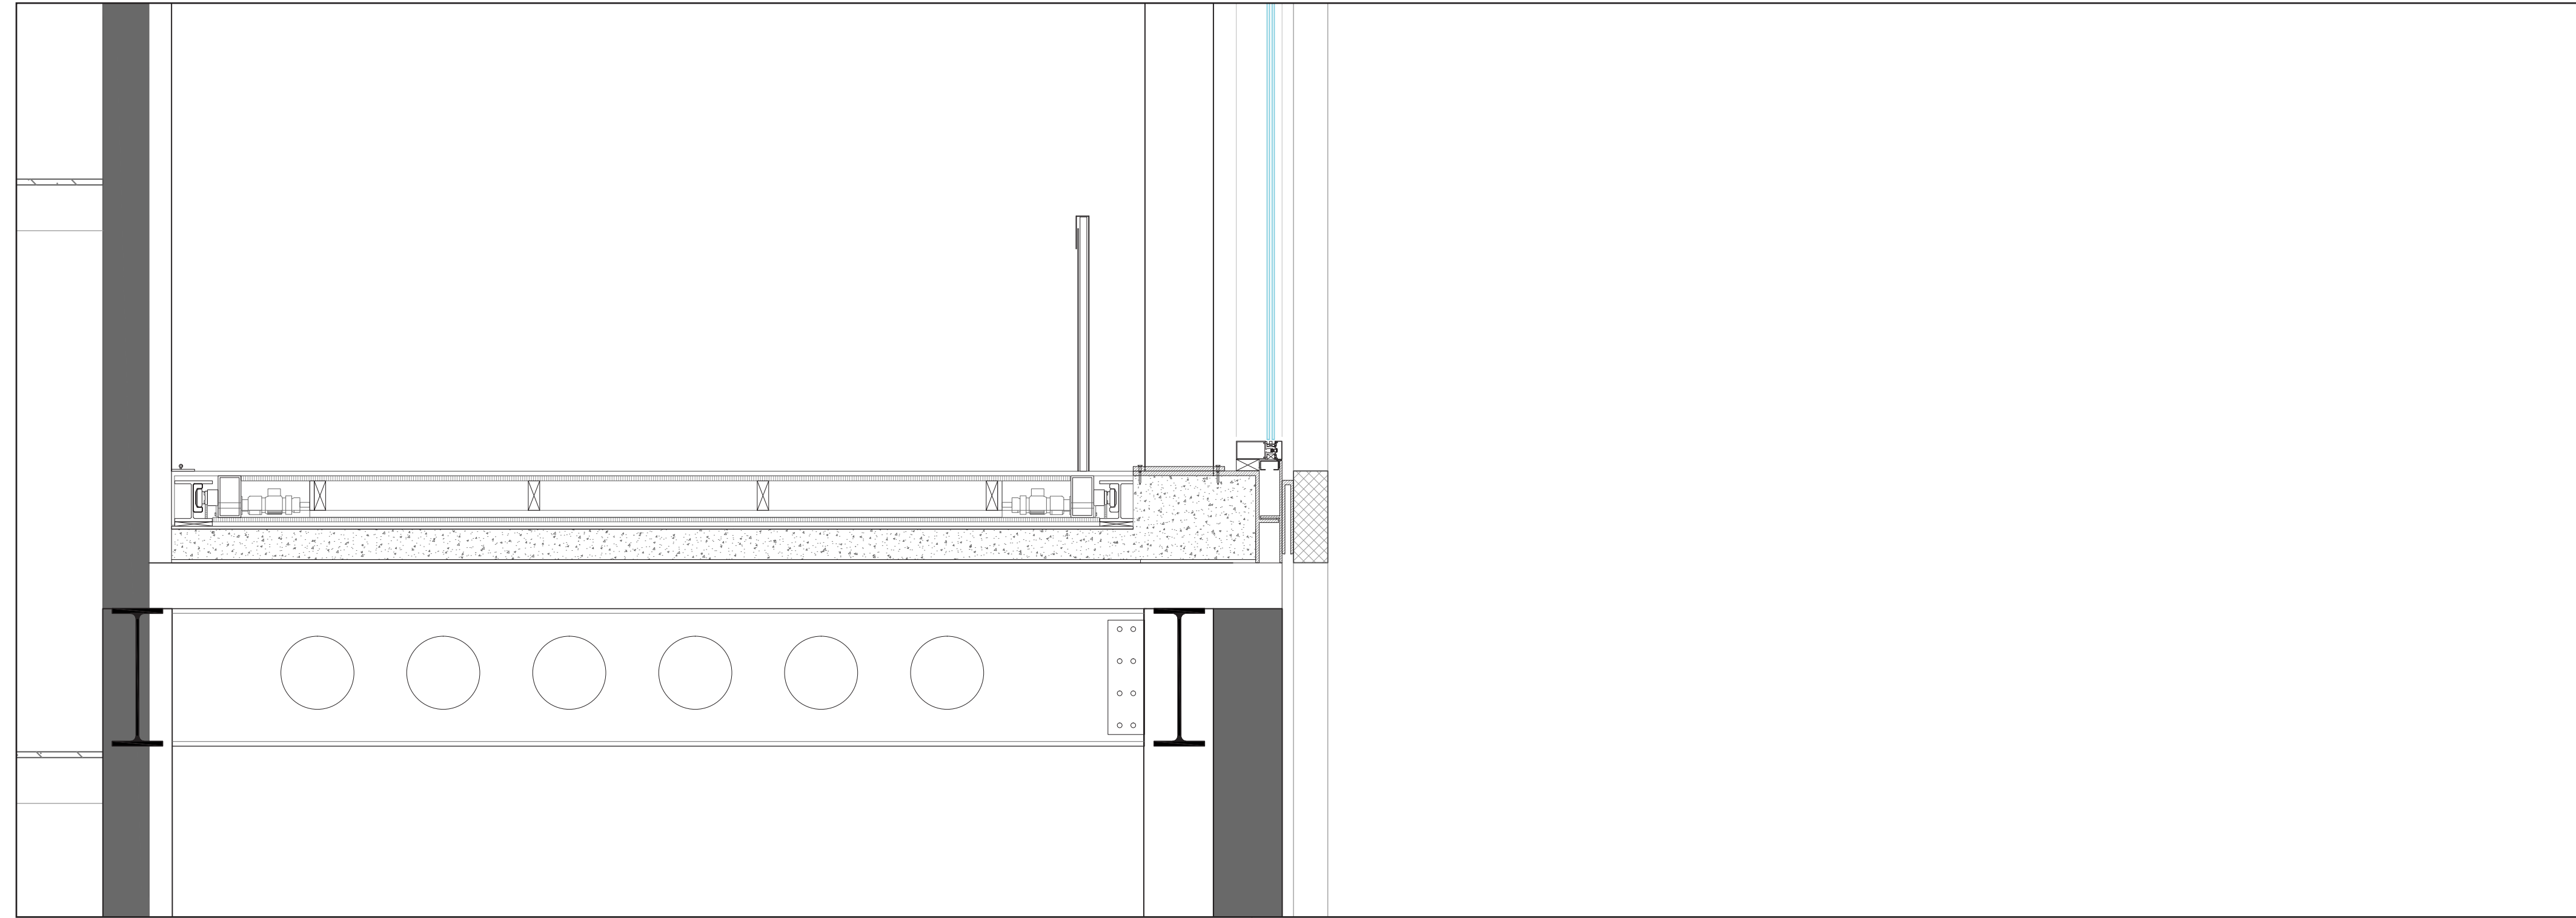

Section Fragment- Sliding - 1:20

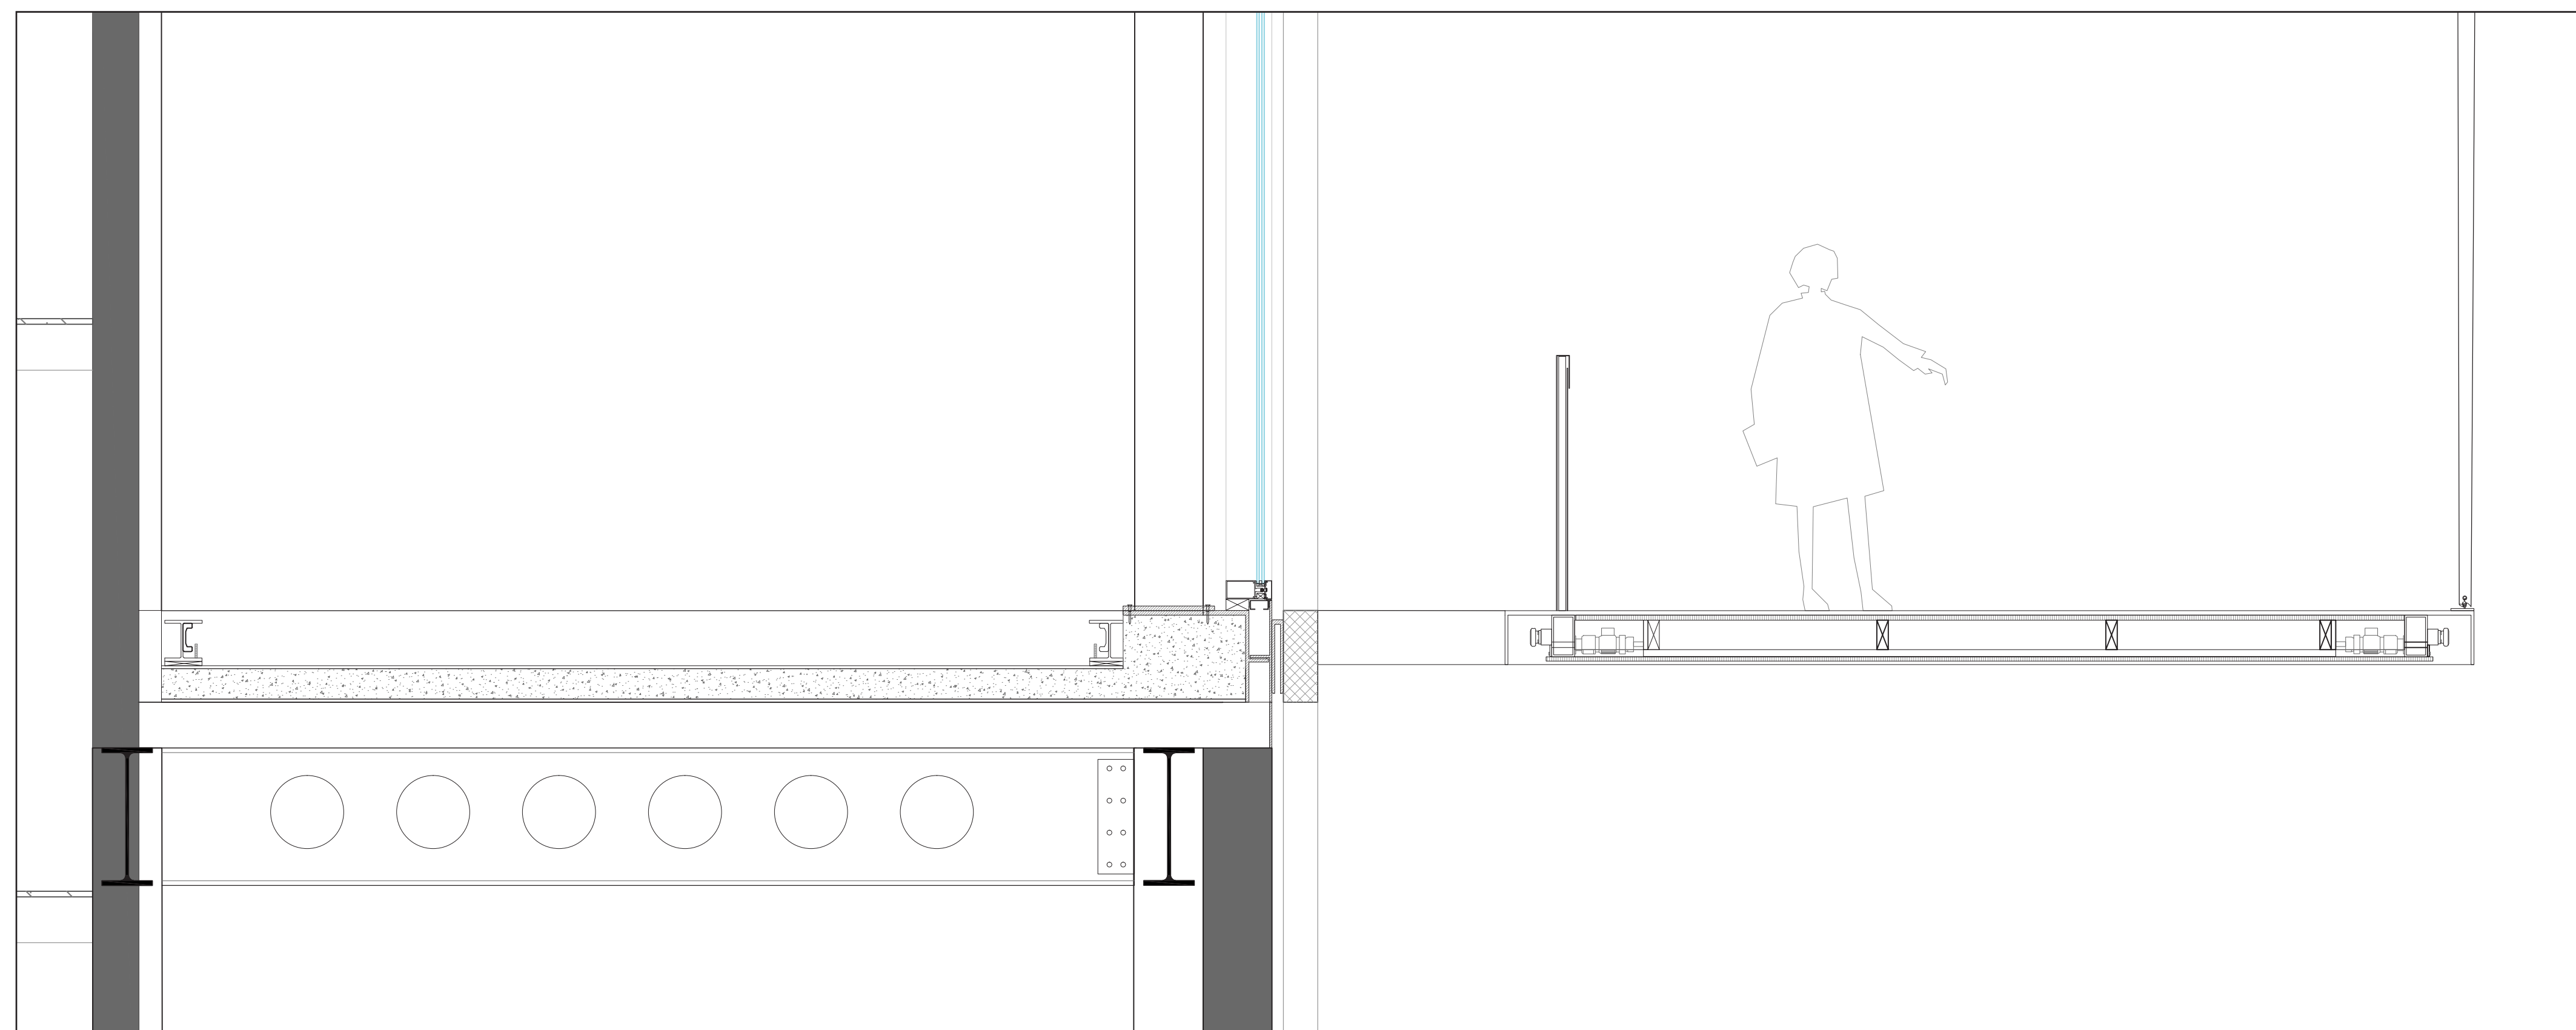


Section Fragment- Sliding - 1:20

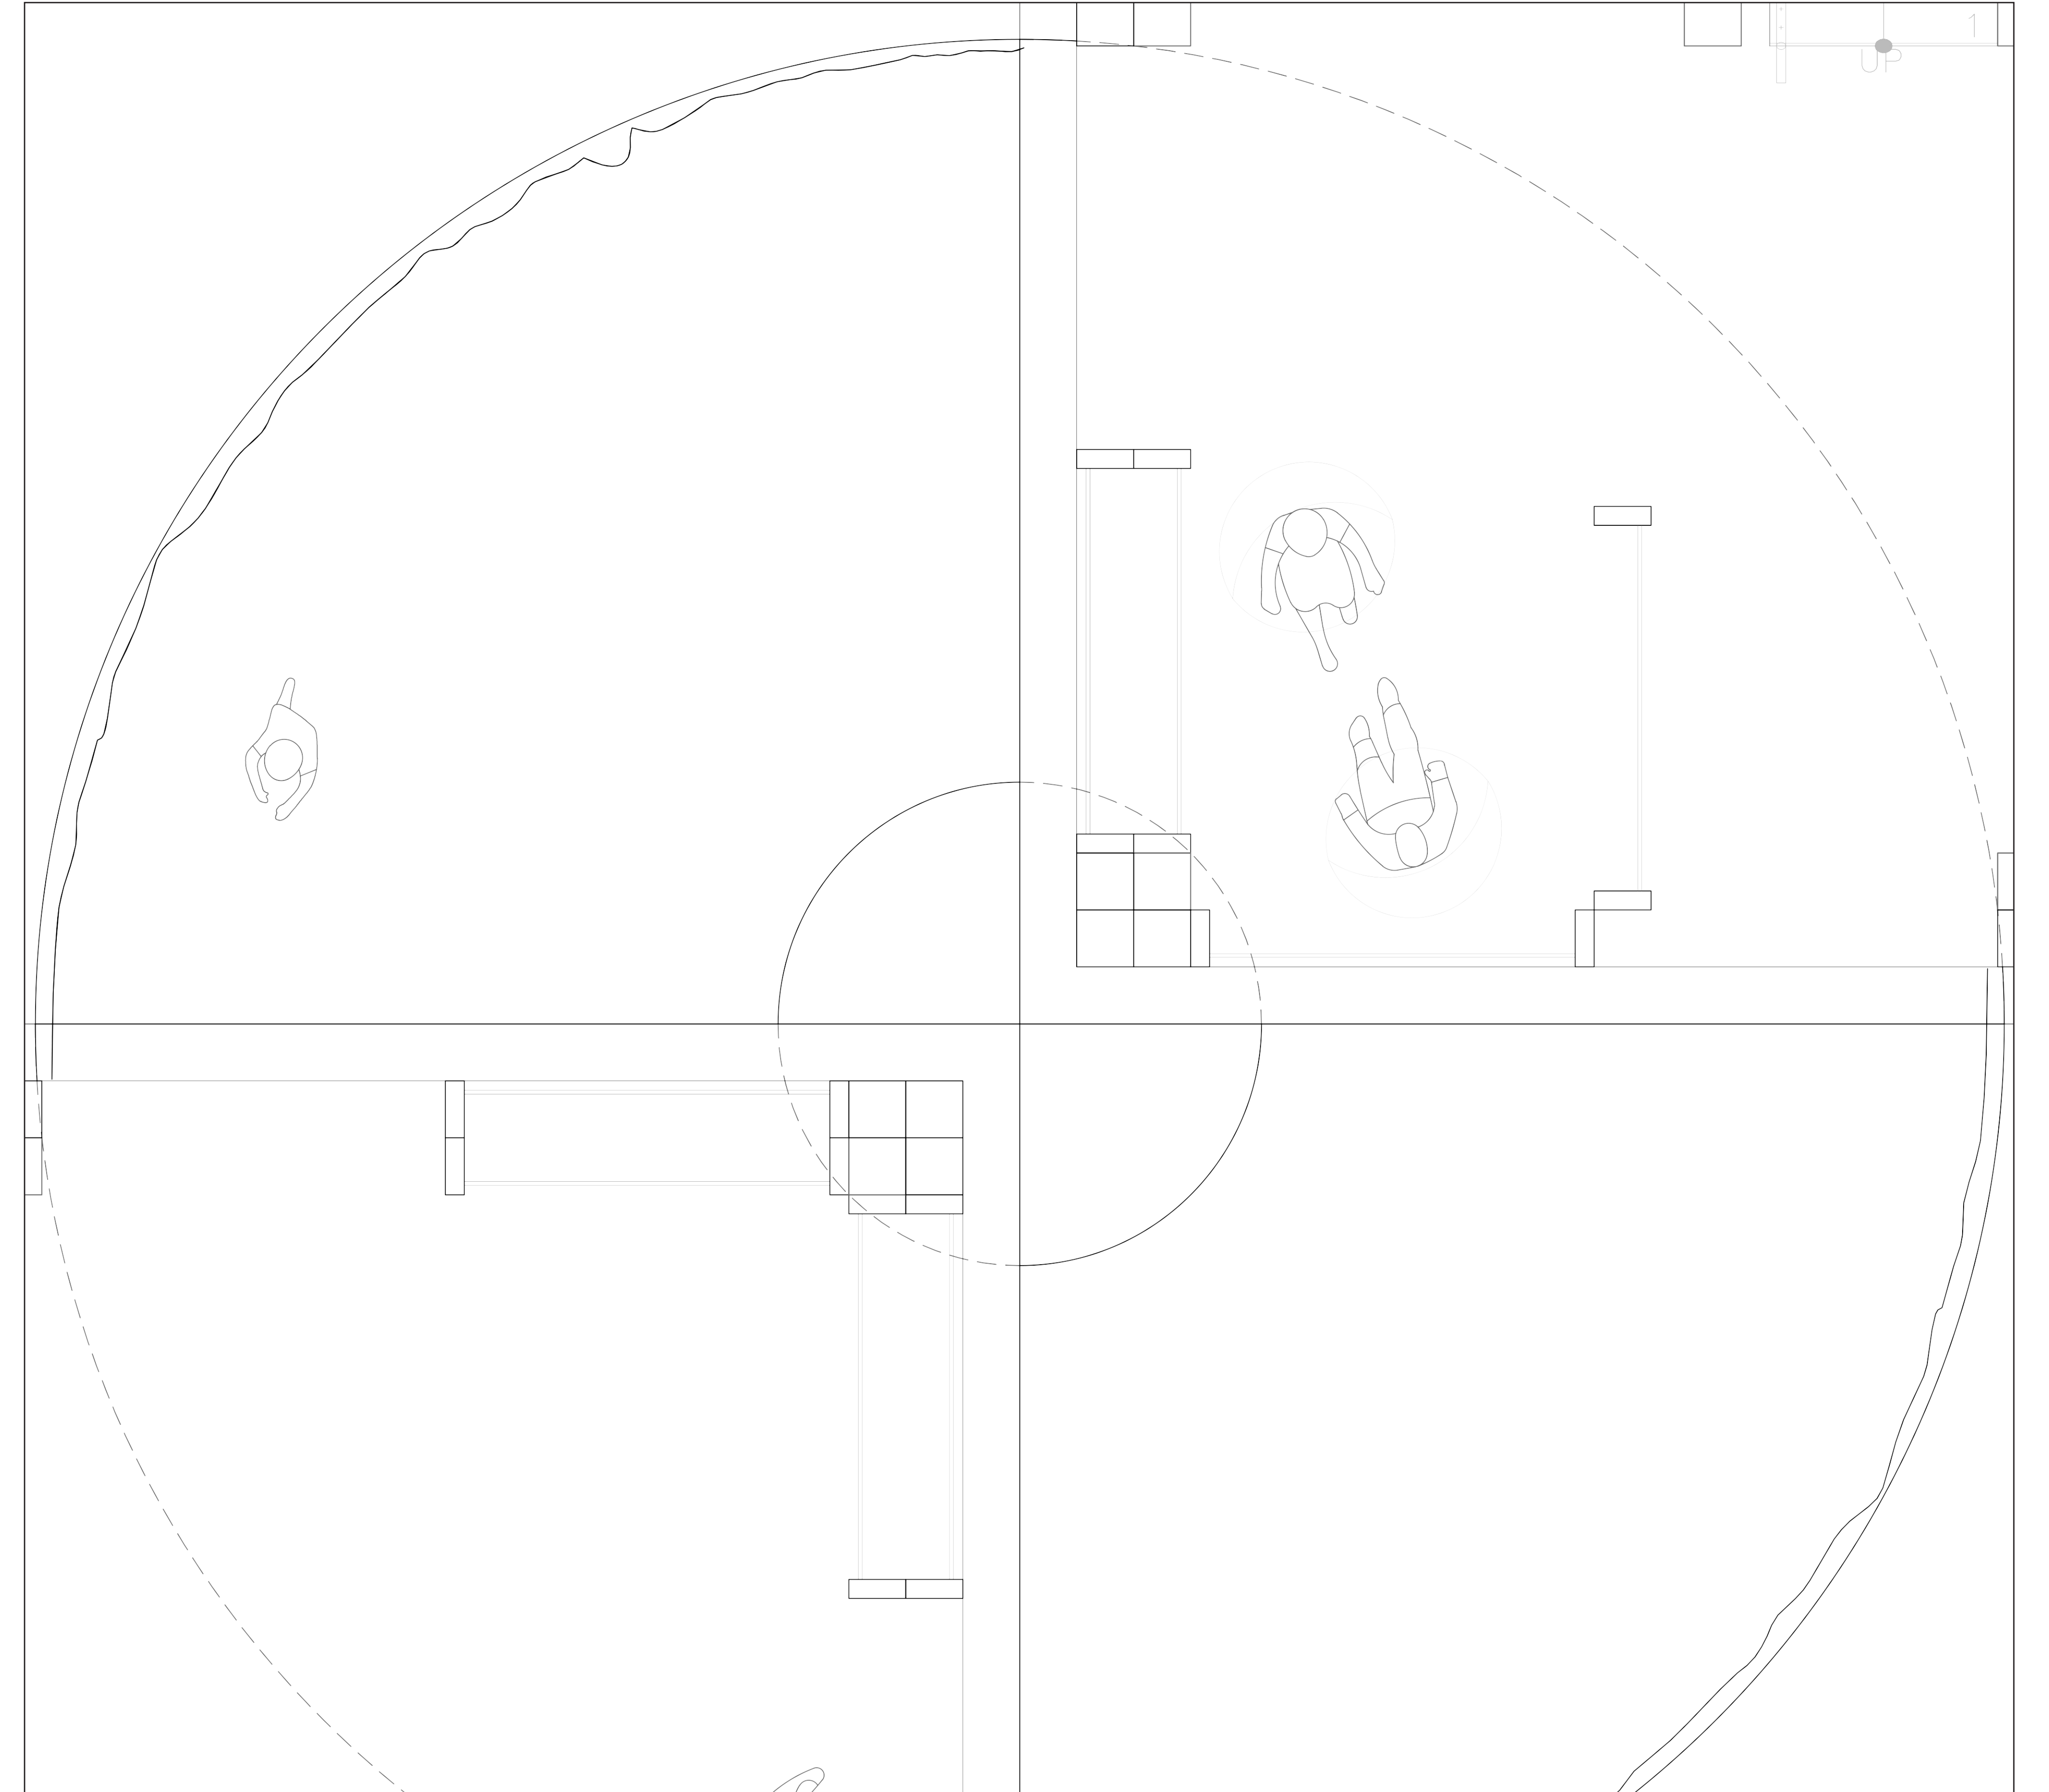

Plan Fragment- Sliding - 1:20

# CULTURAL TRANSFORMER

AMS MIDCITY

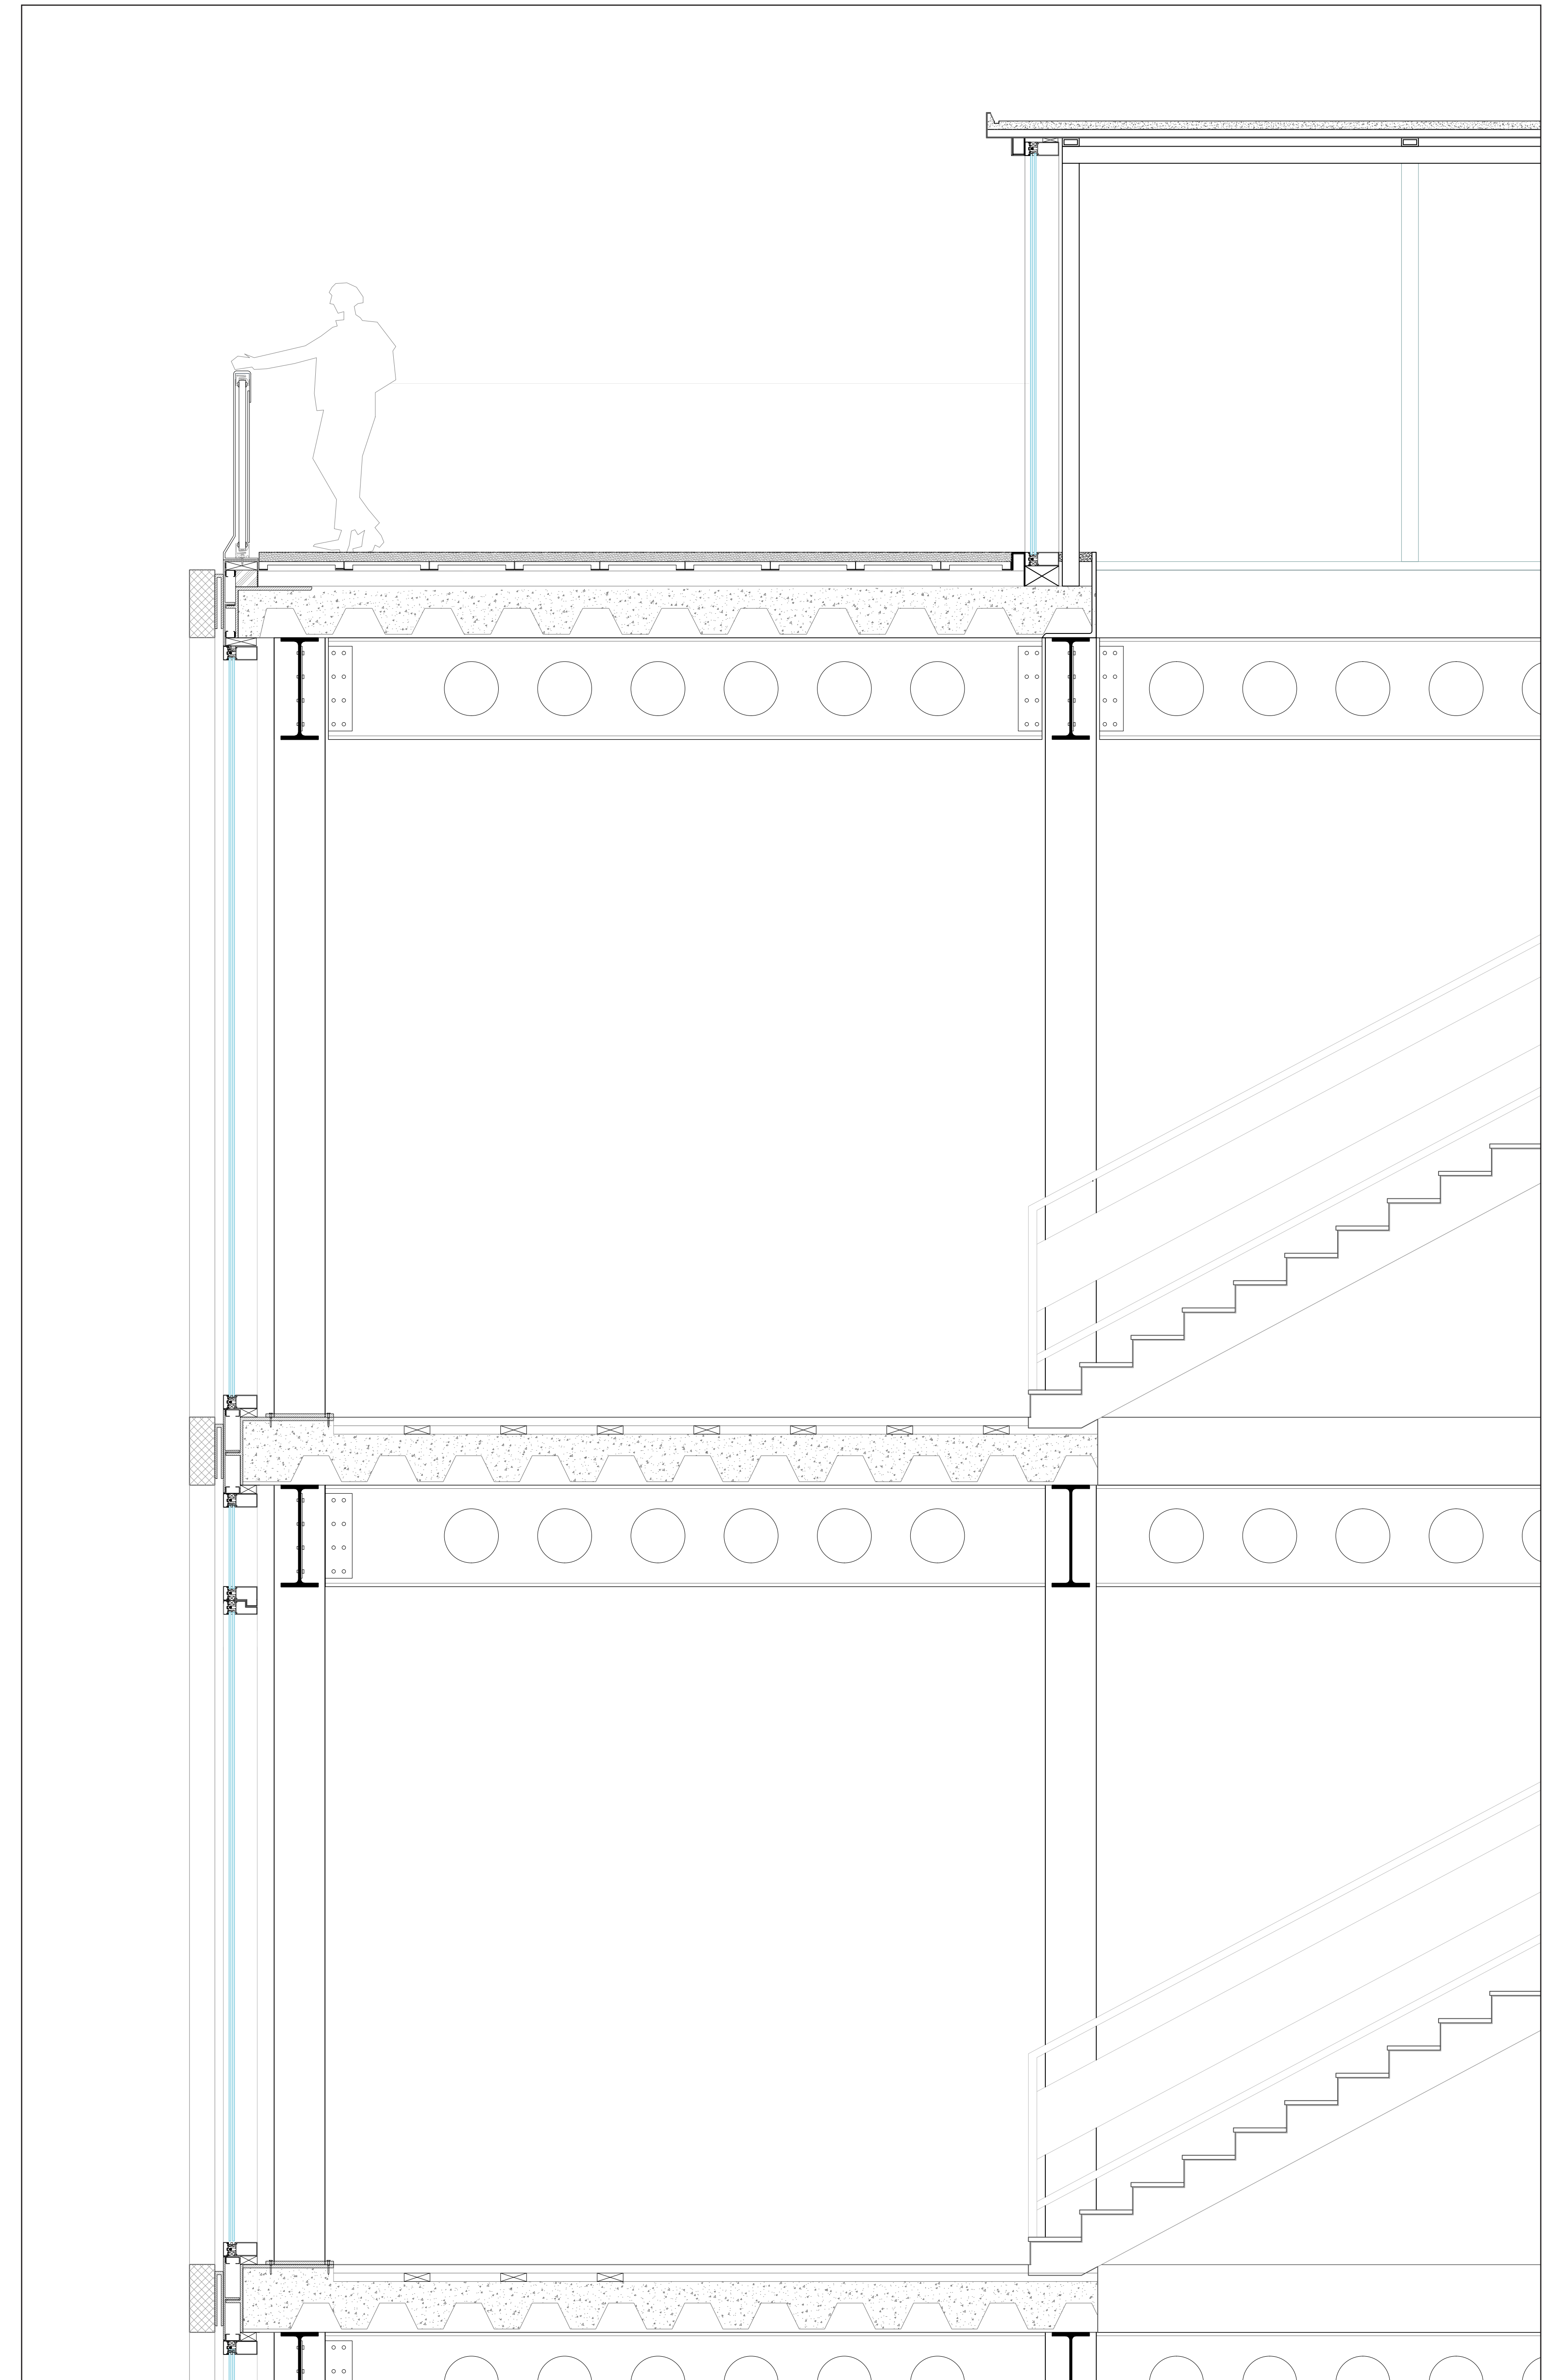

Facade Fragment - 1:20

CP