



Building *is* Care

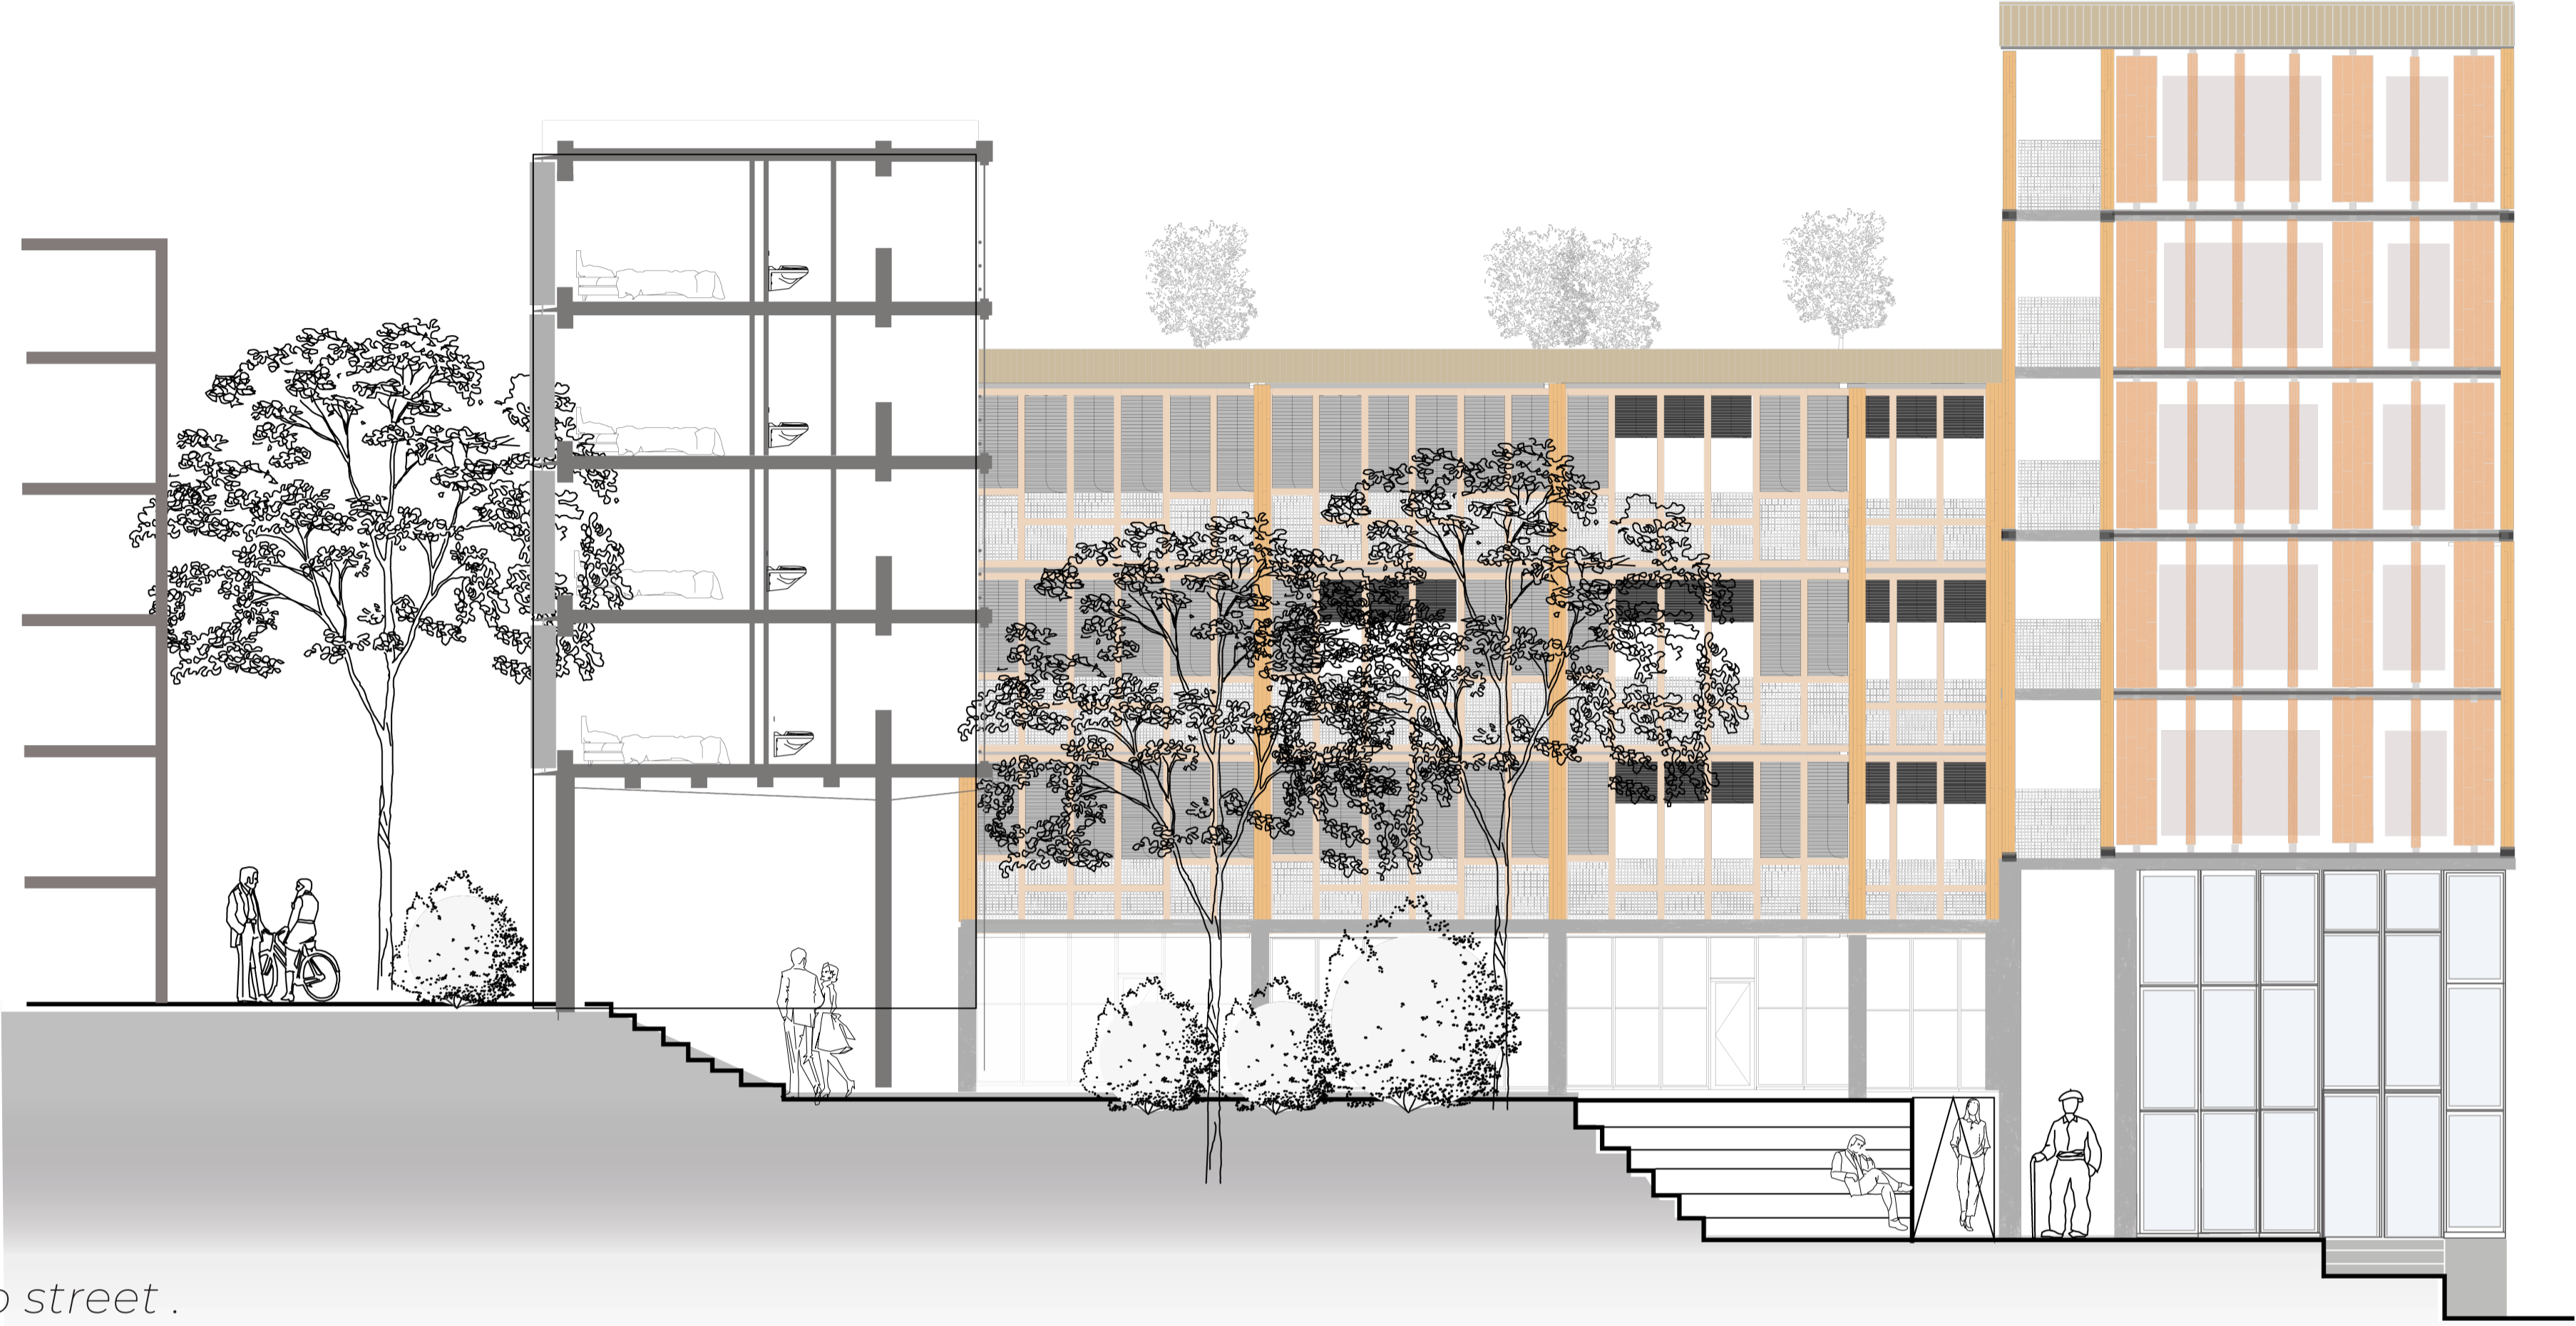

Section . *Orthogonal to street* .

1: 100 0 2 4 6 8 10 m

Building *is* Care

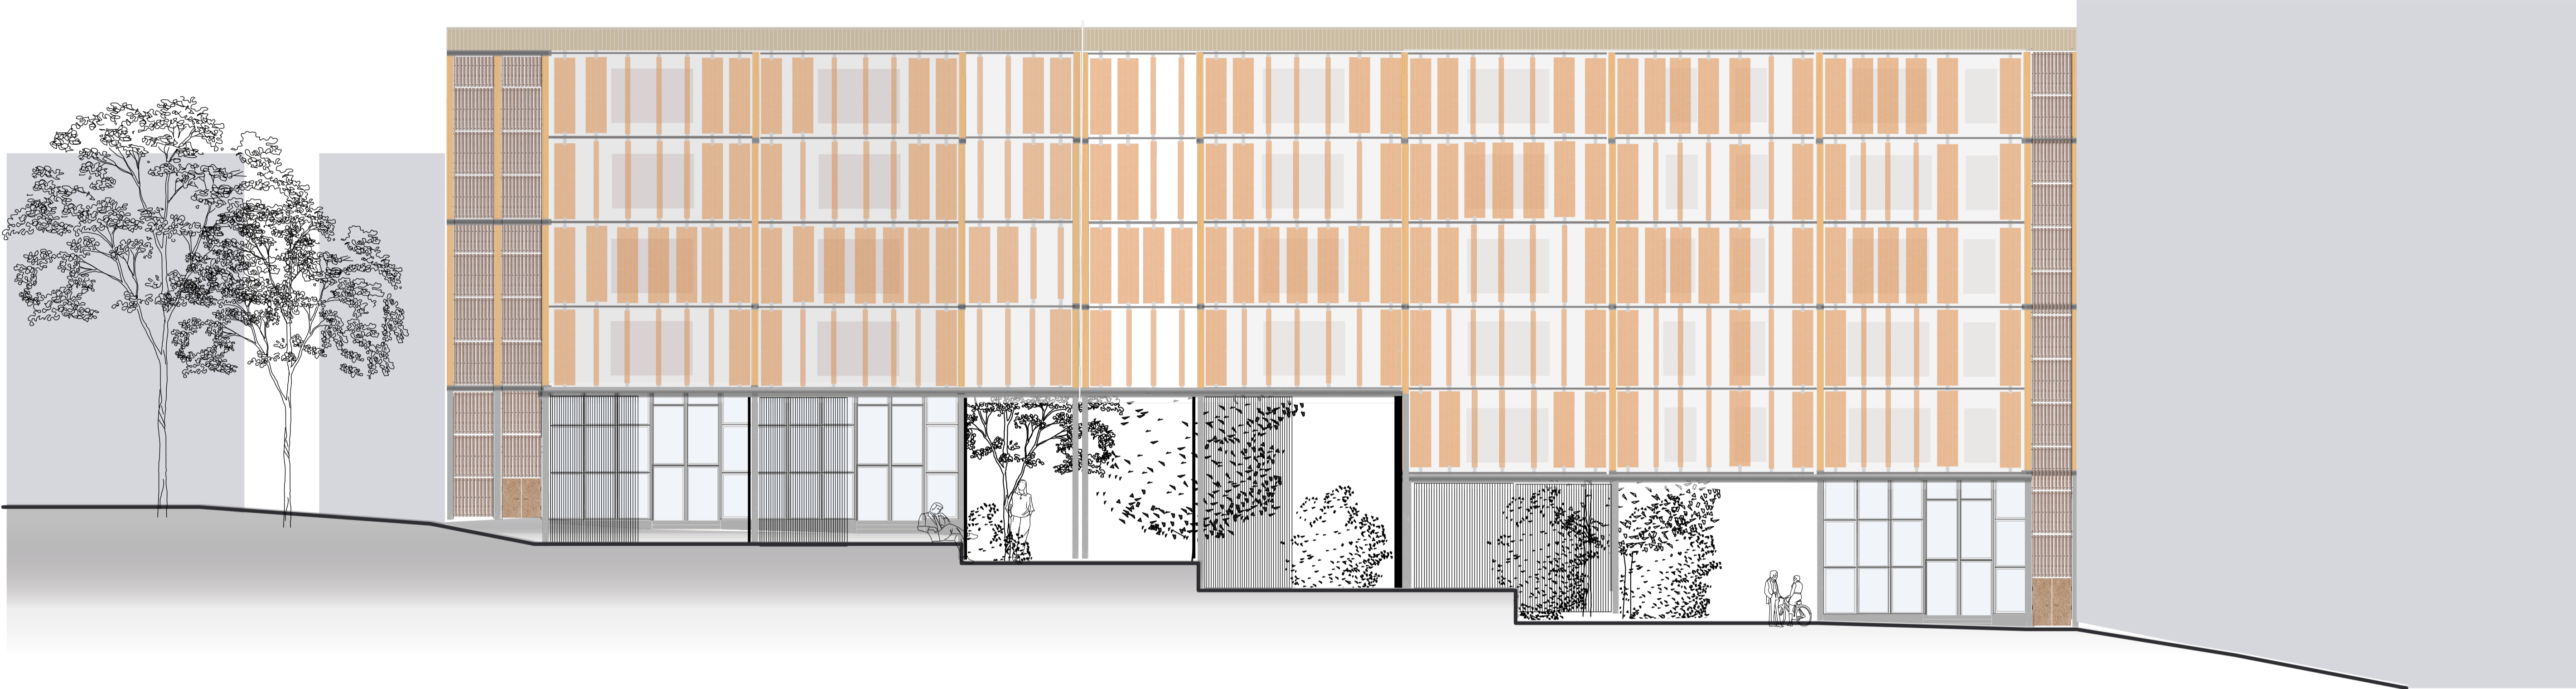


Elevations . Streetside . SouthEast




Elevations . Squareside . NorthWest


Entrance to plot | Apartments

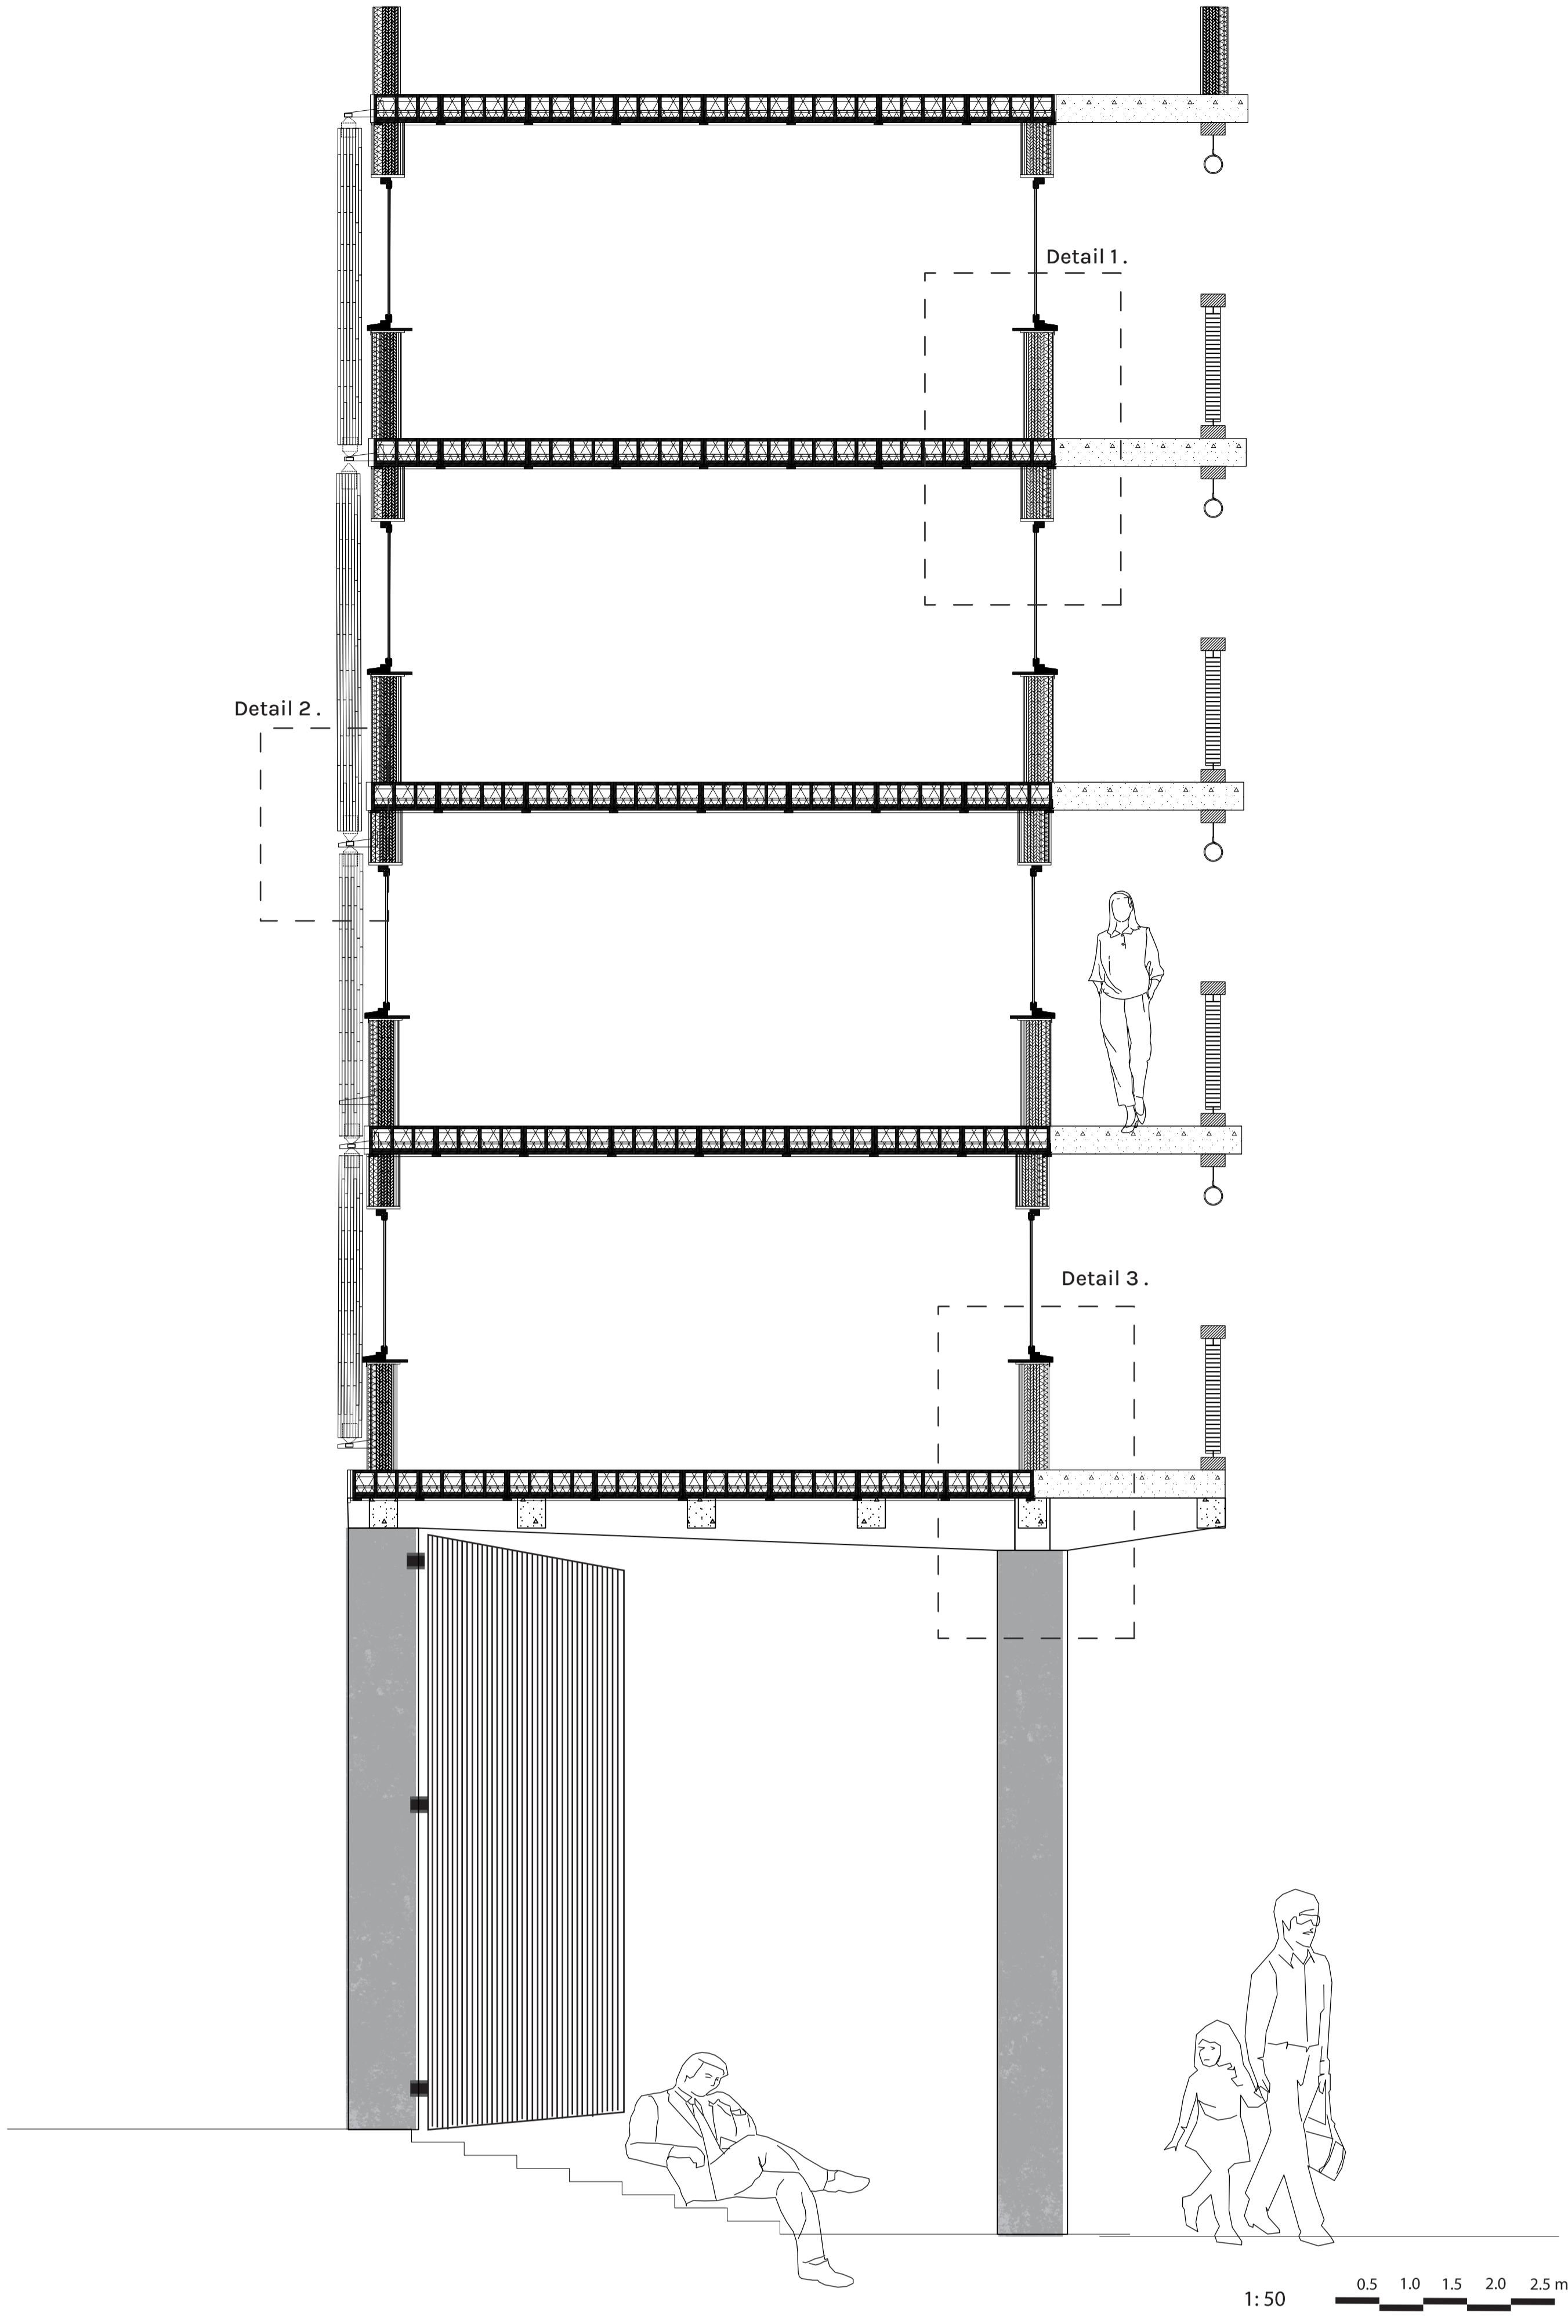


Detail 1. Window | intermediate floor

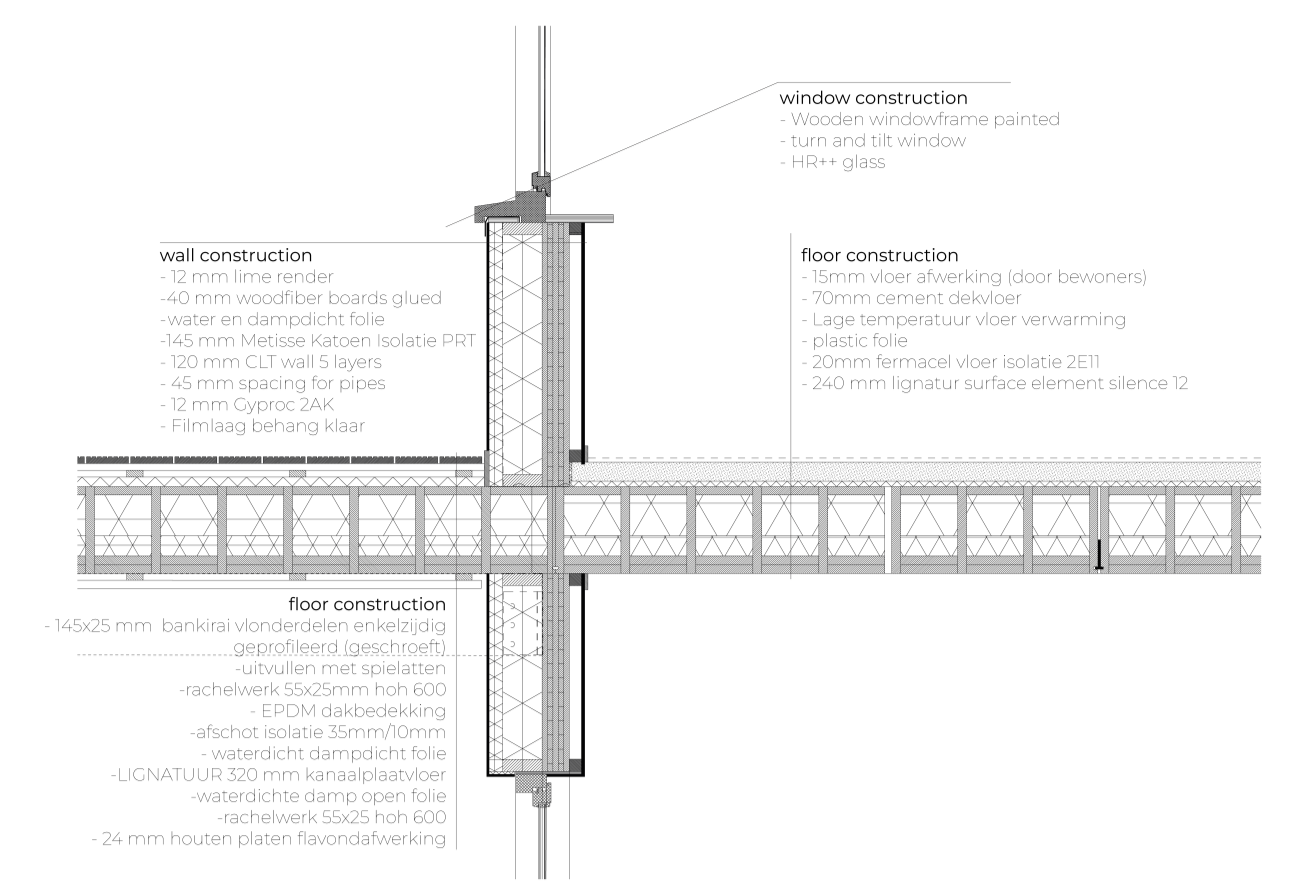

Detail 2. wooden blinds street facade

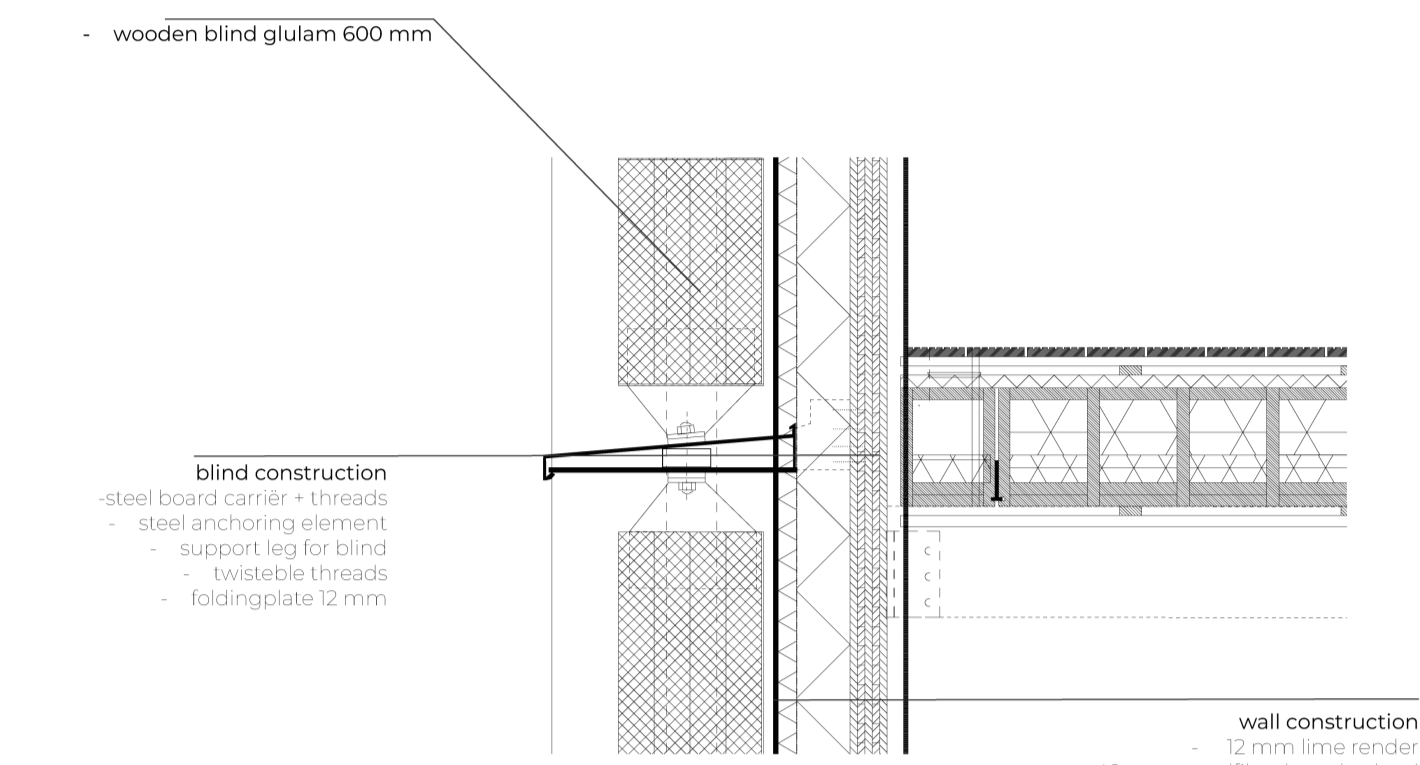


Detail 3. Floor | window | concrete column

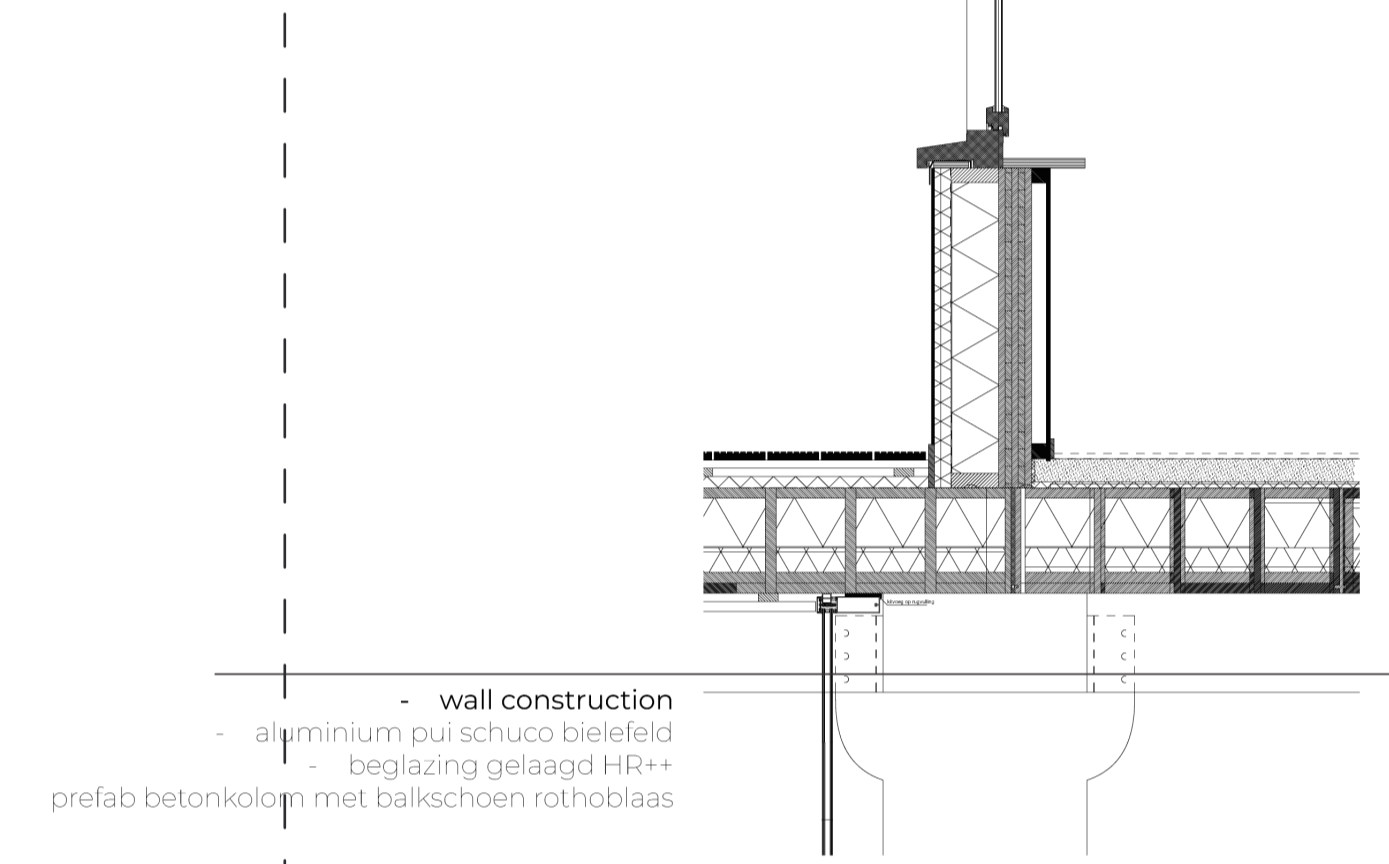


Other Characteristic details .


Detail 4. Green roof with planter

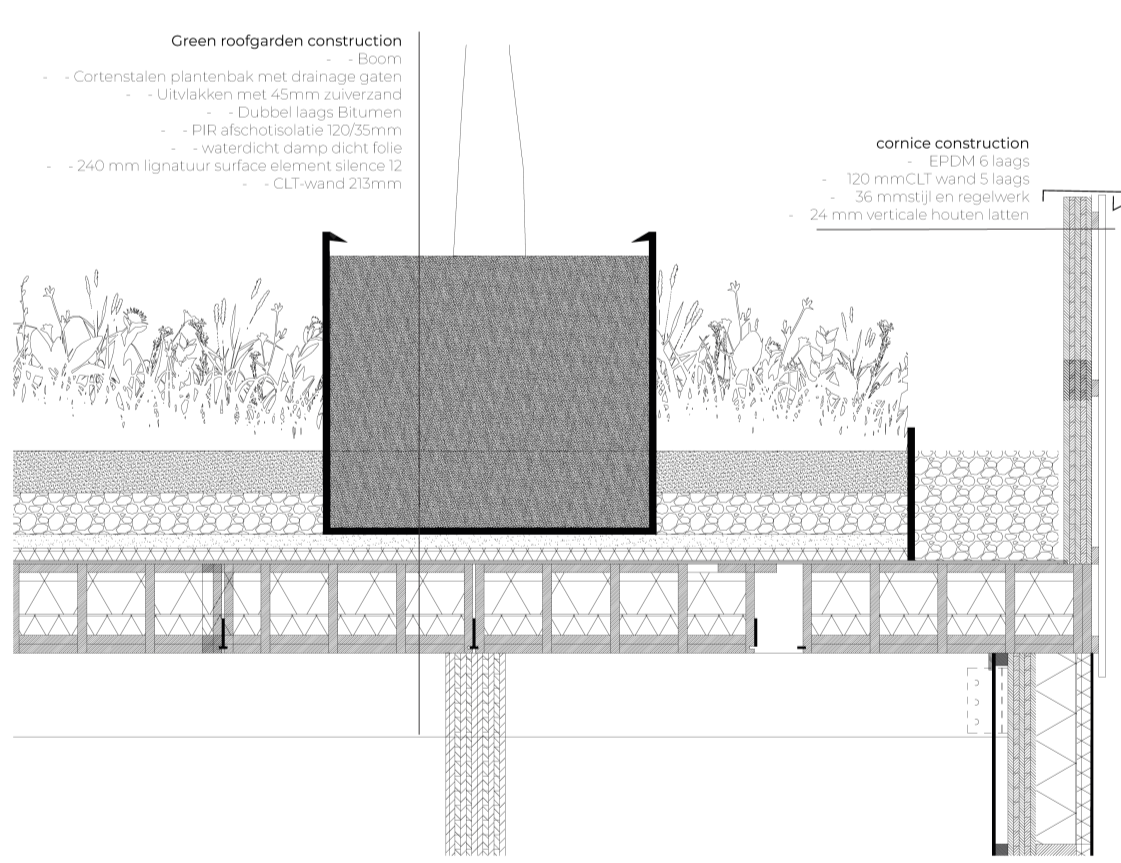


Detail 5. apartment entrance via greenalley

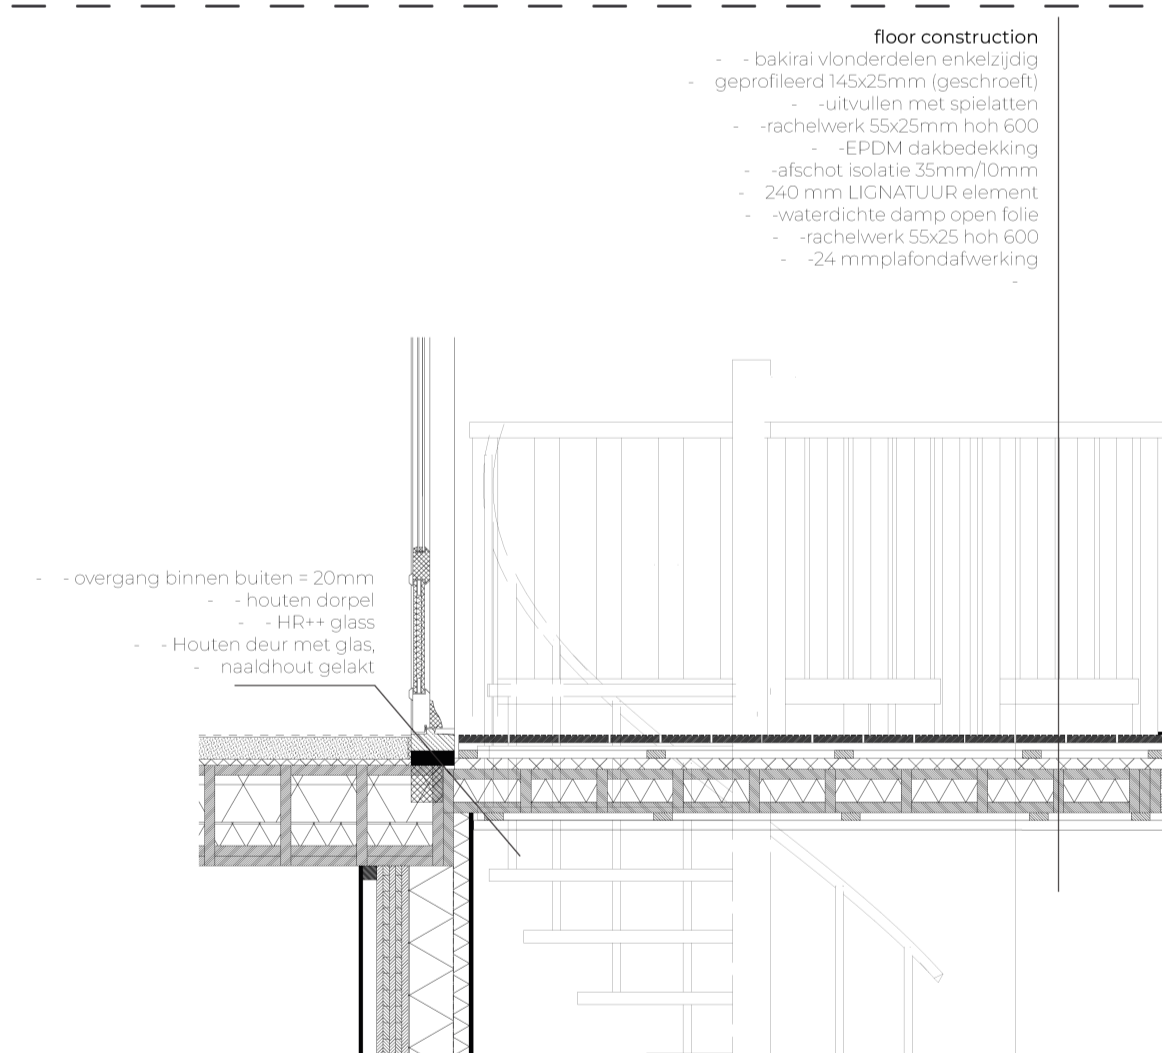


Detail 6. concrete column | facade shops

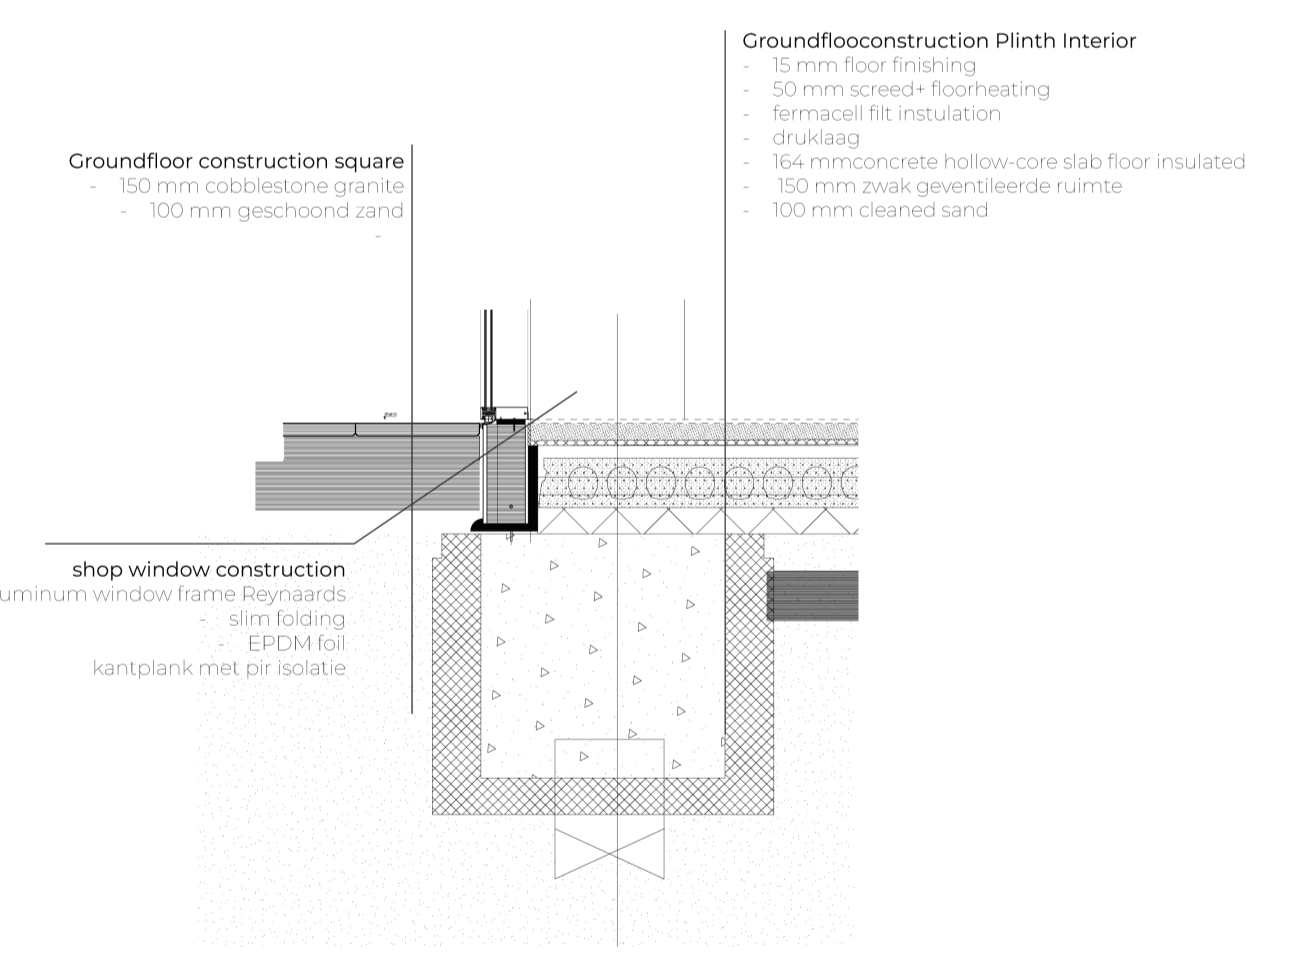

Detail 7. Concrete column groundfloor

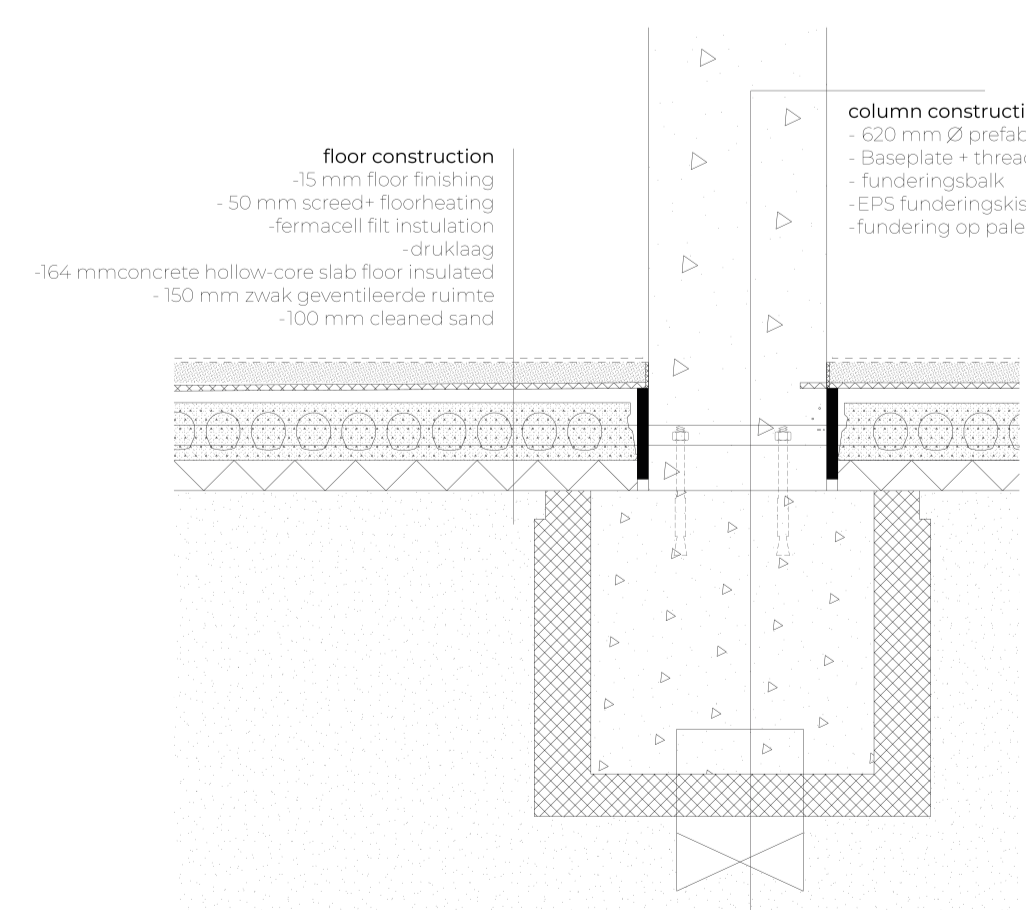

Detail 8. Green roof | Loggia ceiling

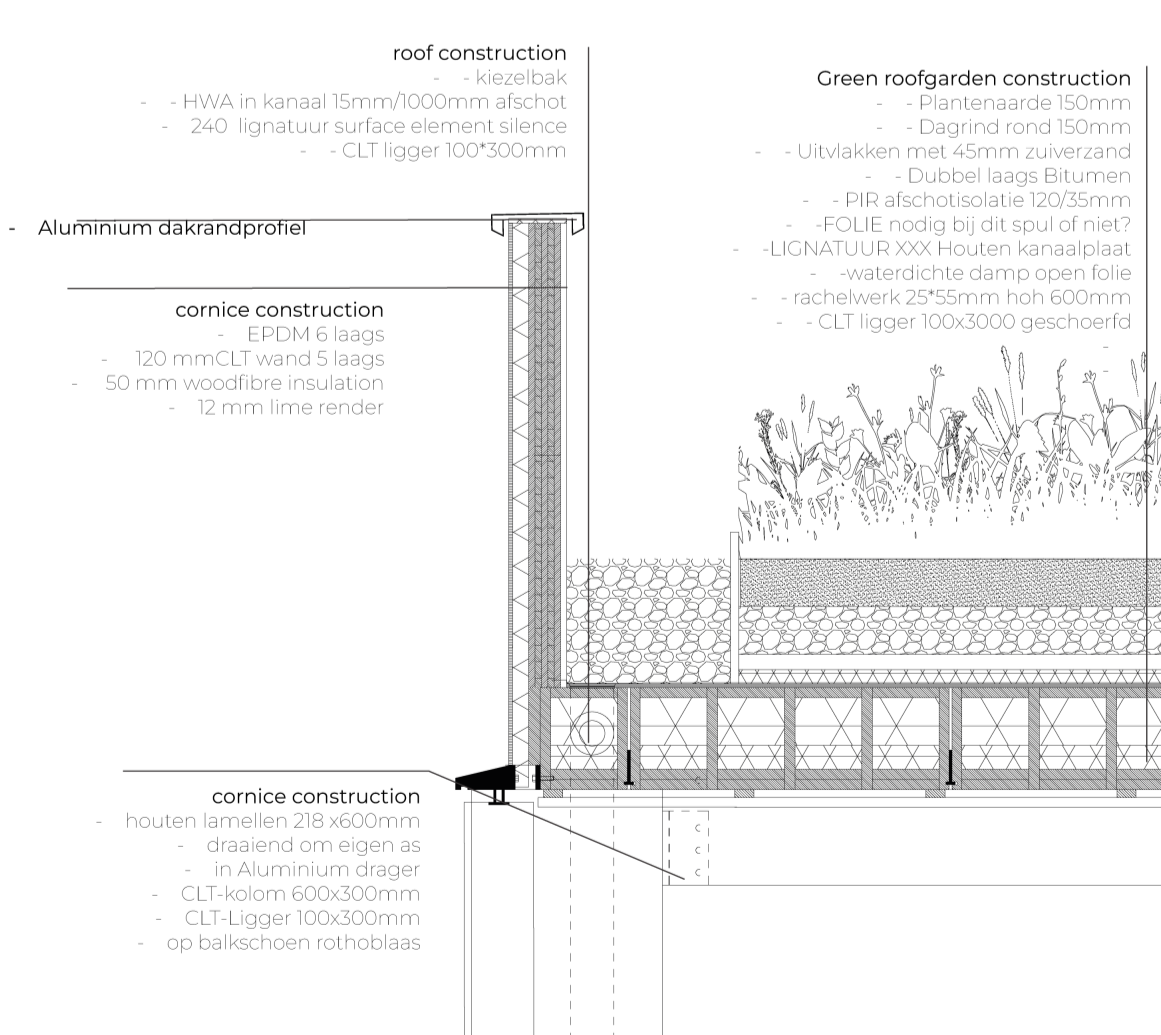


Materials.



Building *is* Care

P4. Pien Jelts | 4458680
ADC | 21 October 2024


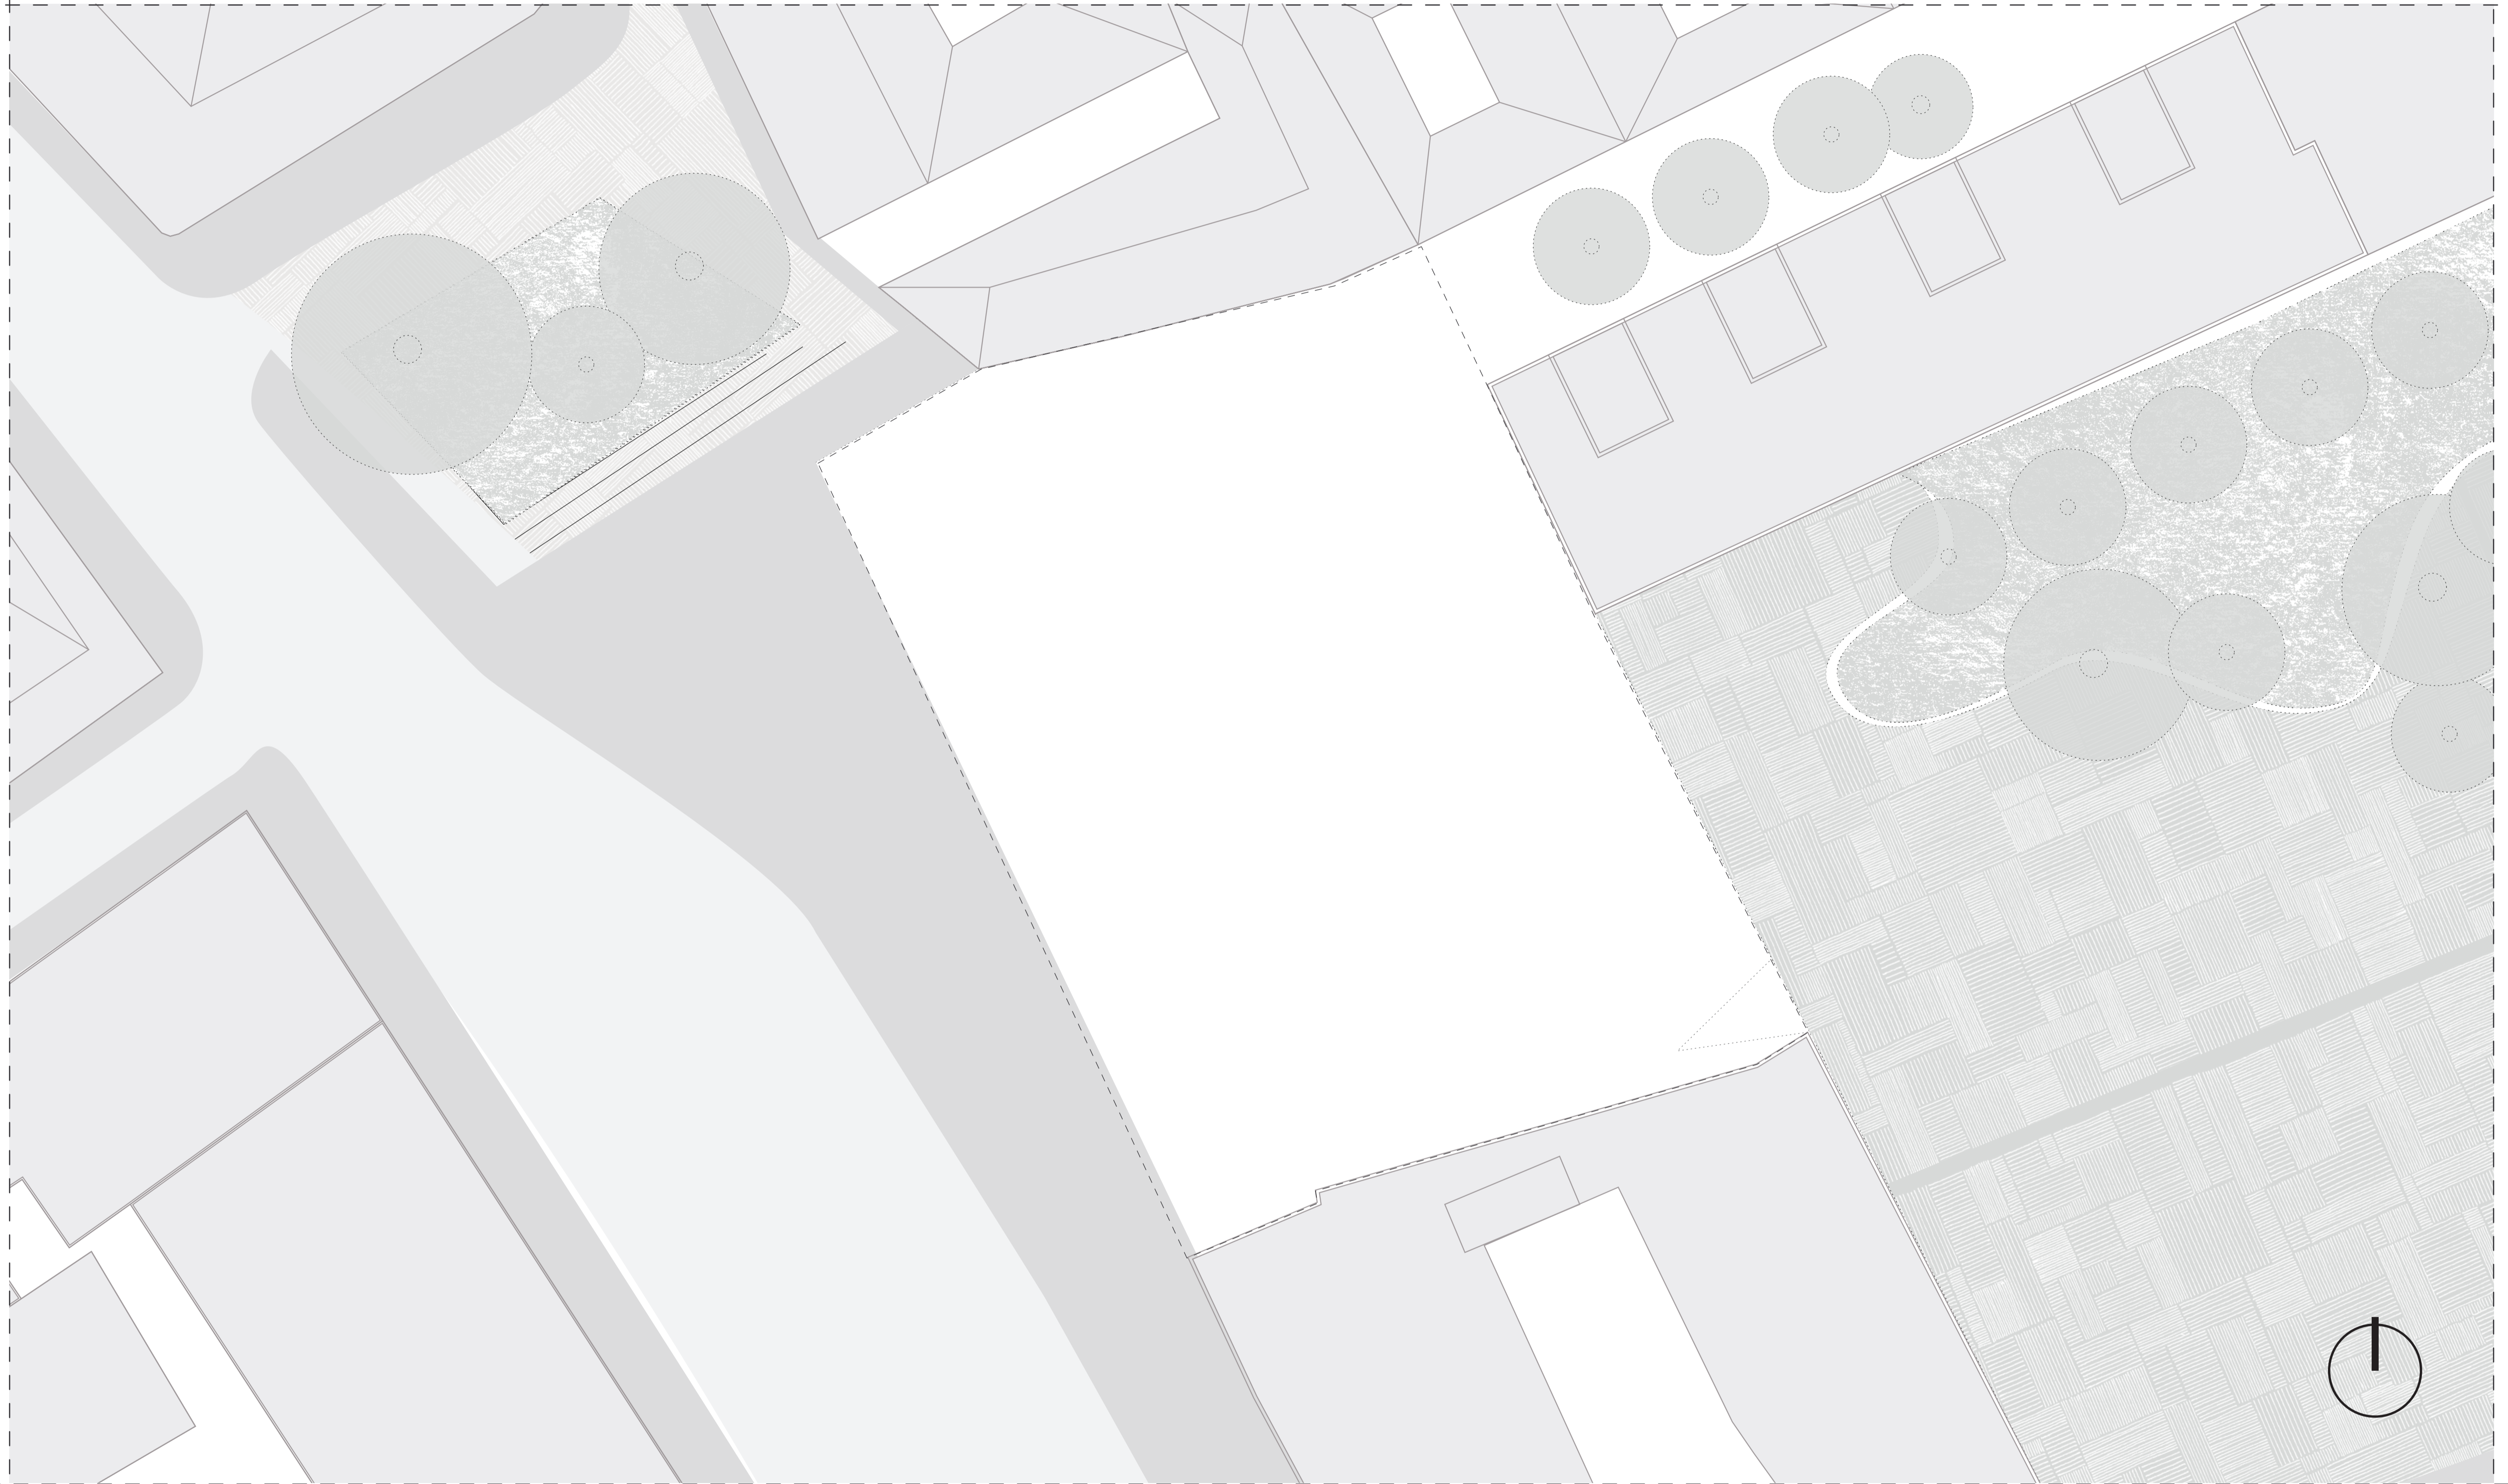


Calle de Embajadores 35, Madrid | Spain
Siteplan . *context, plot*

1:100 0 2 4 6 8 10 m

Building *is* Care


P4. Pien Jelles | 4458680
ADC | 21 October 2024

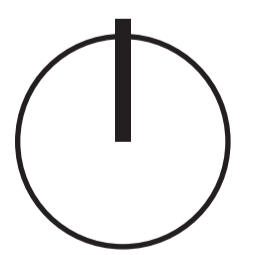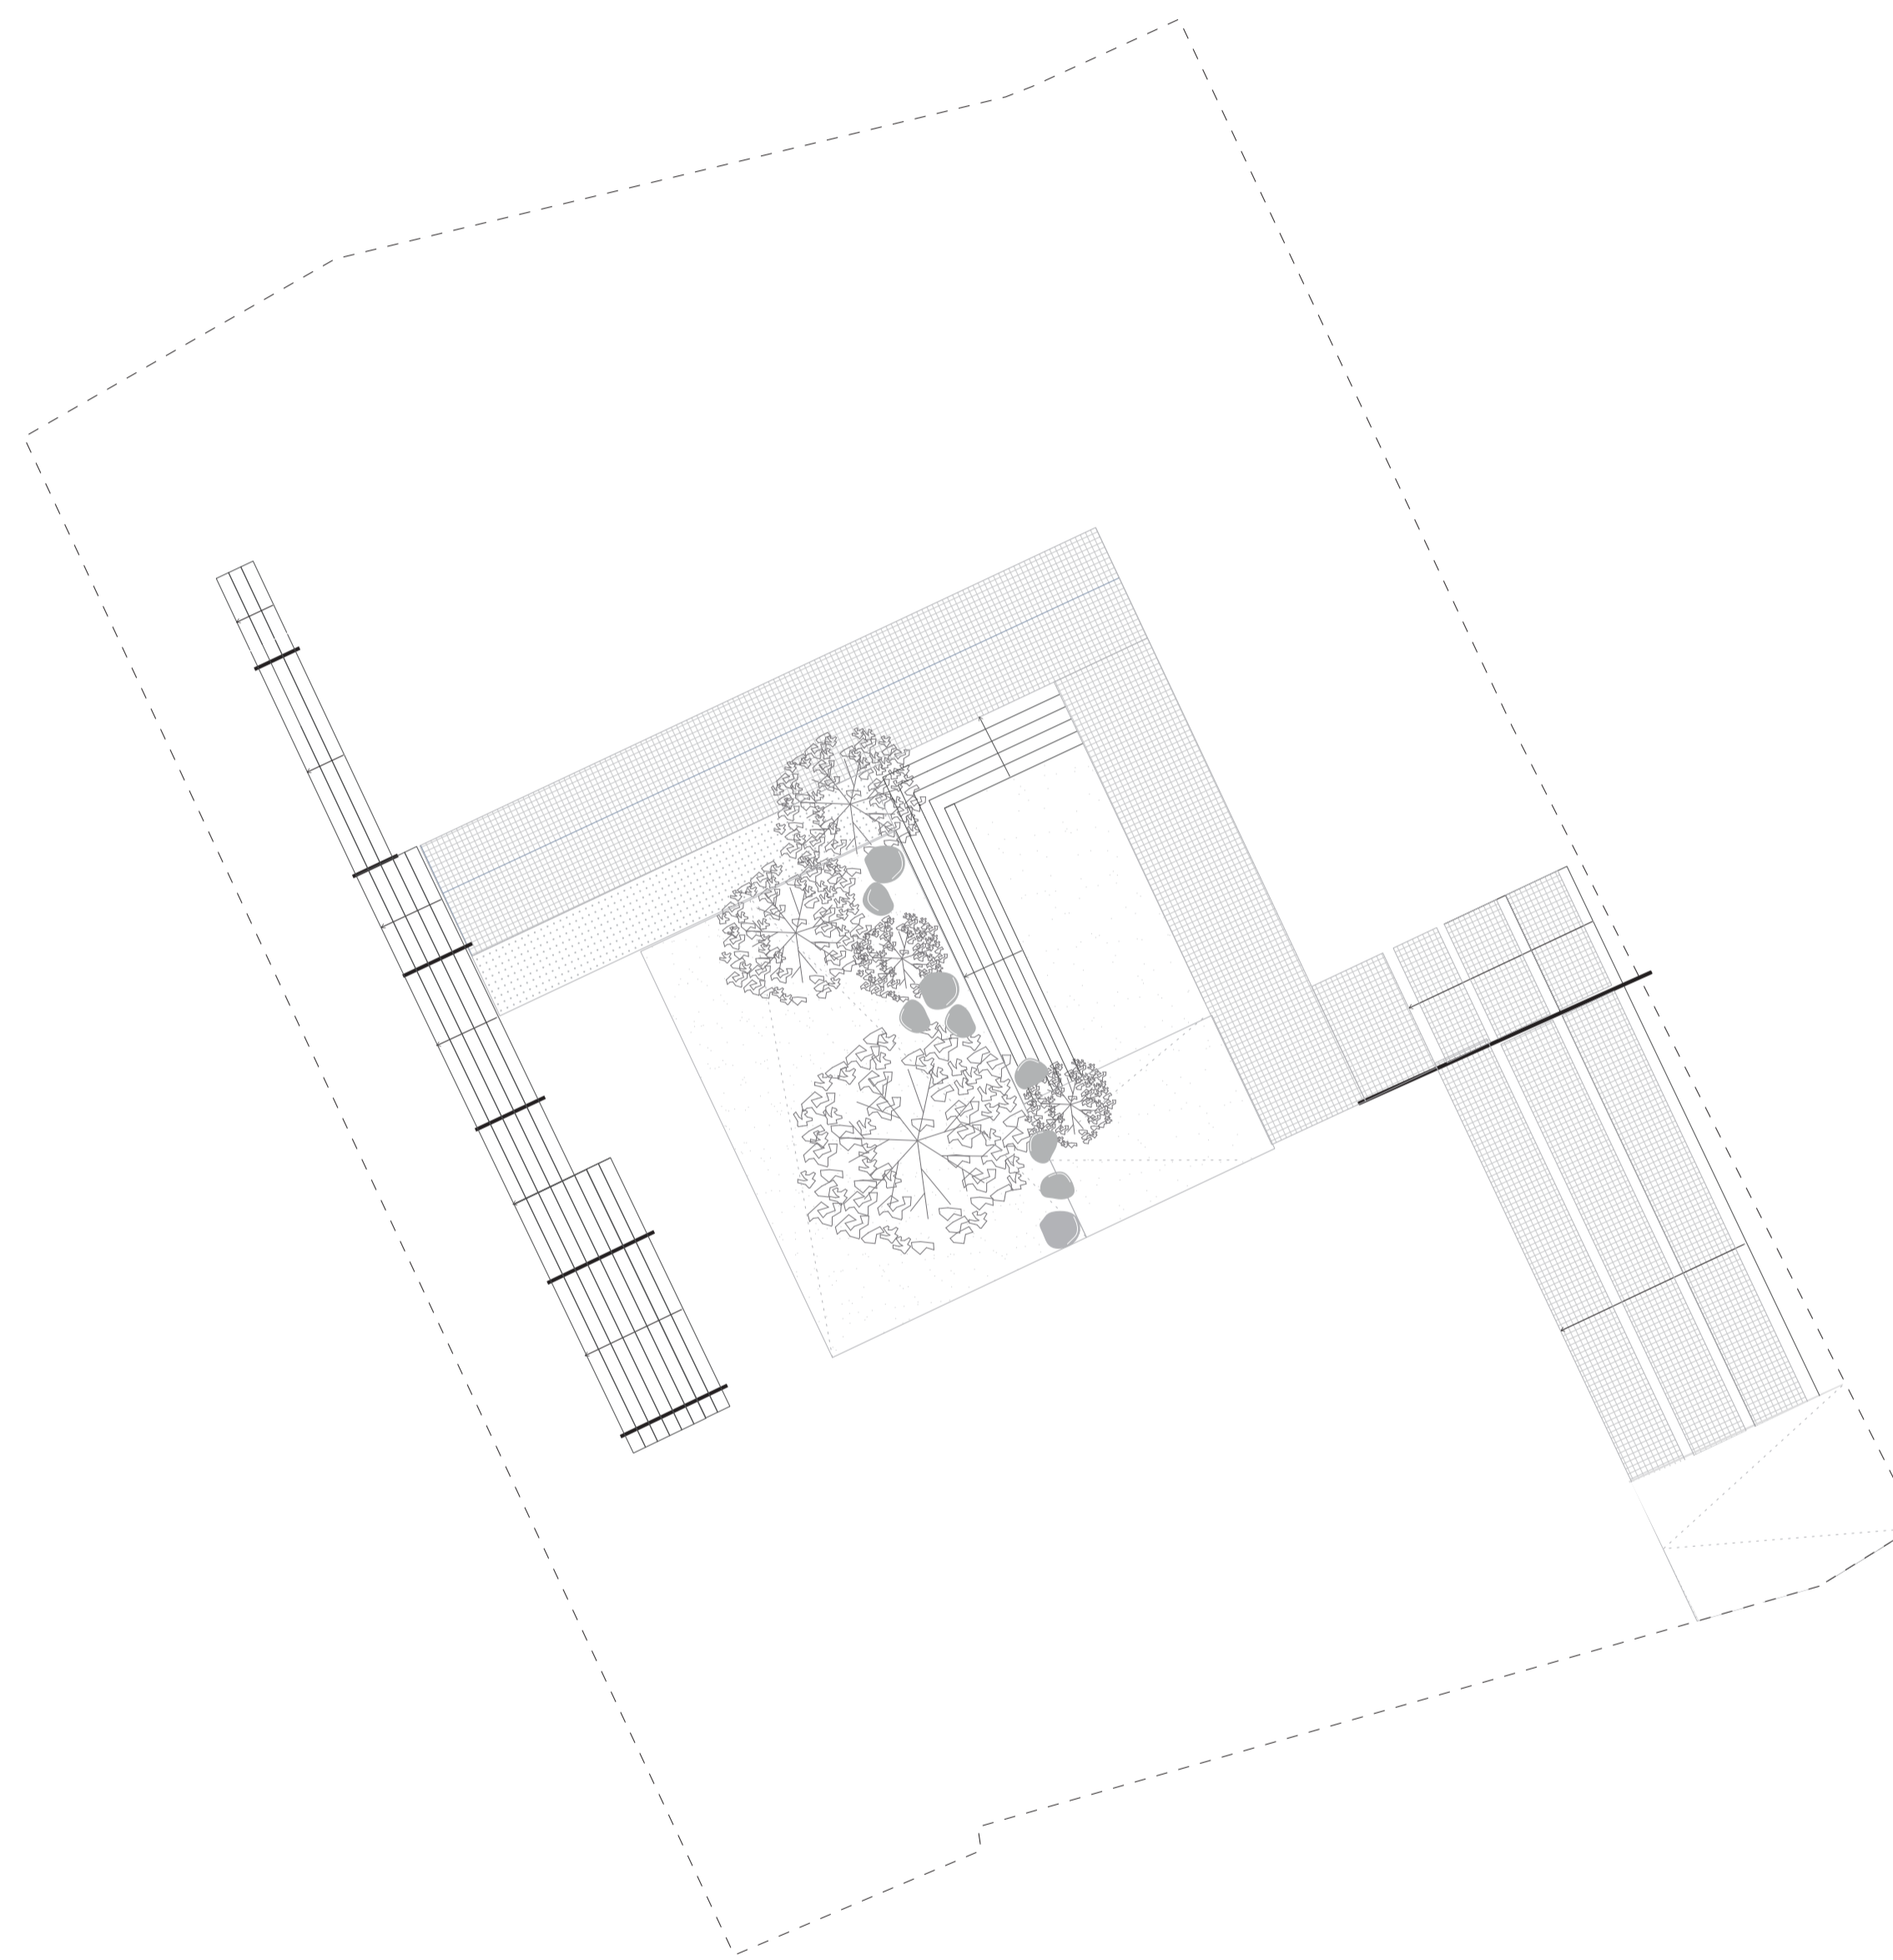

Calle de Embajadores 35, Madrid | Spain
Siteplan . *context, plot, courtyard*


1:100 0 2 4 6 8 10 m

re

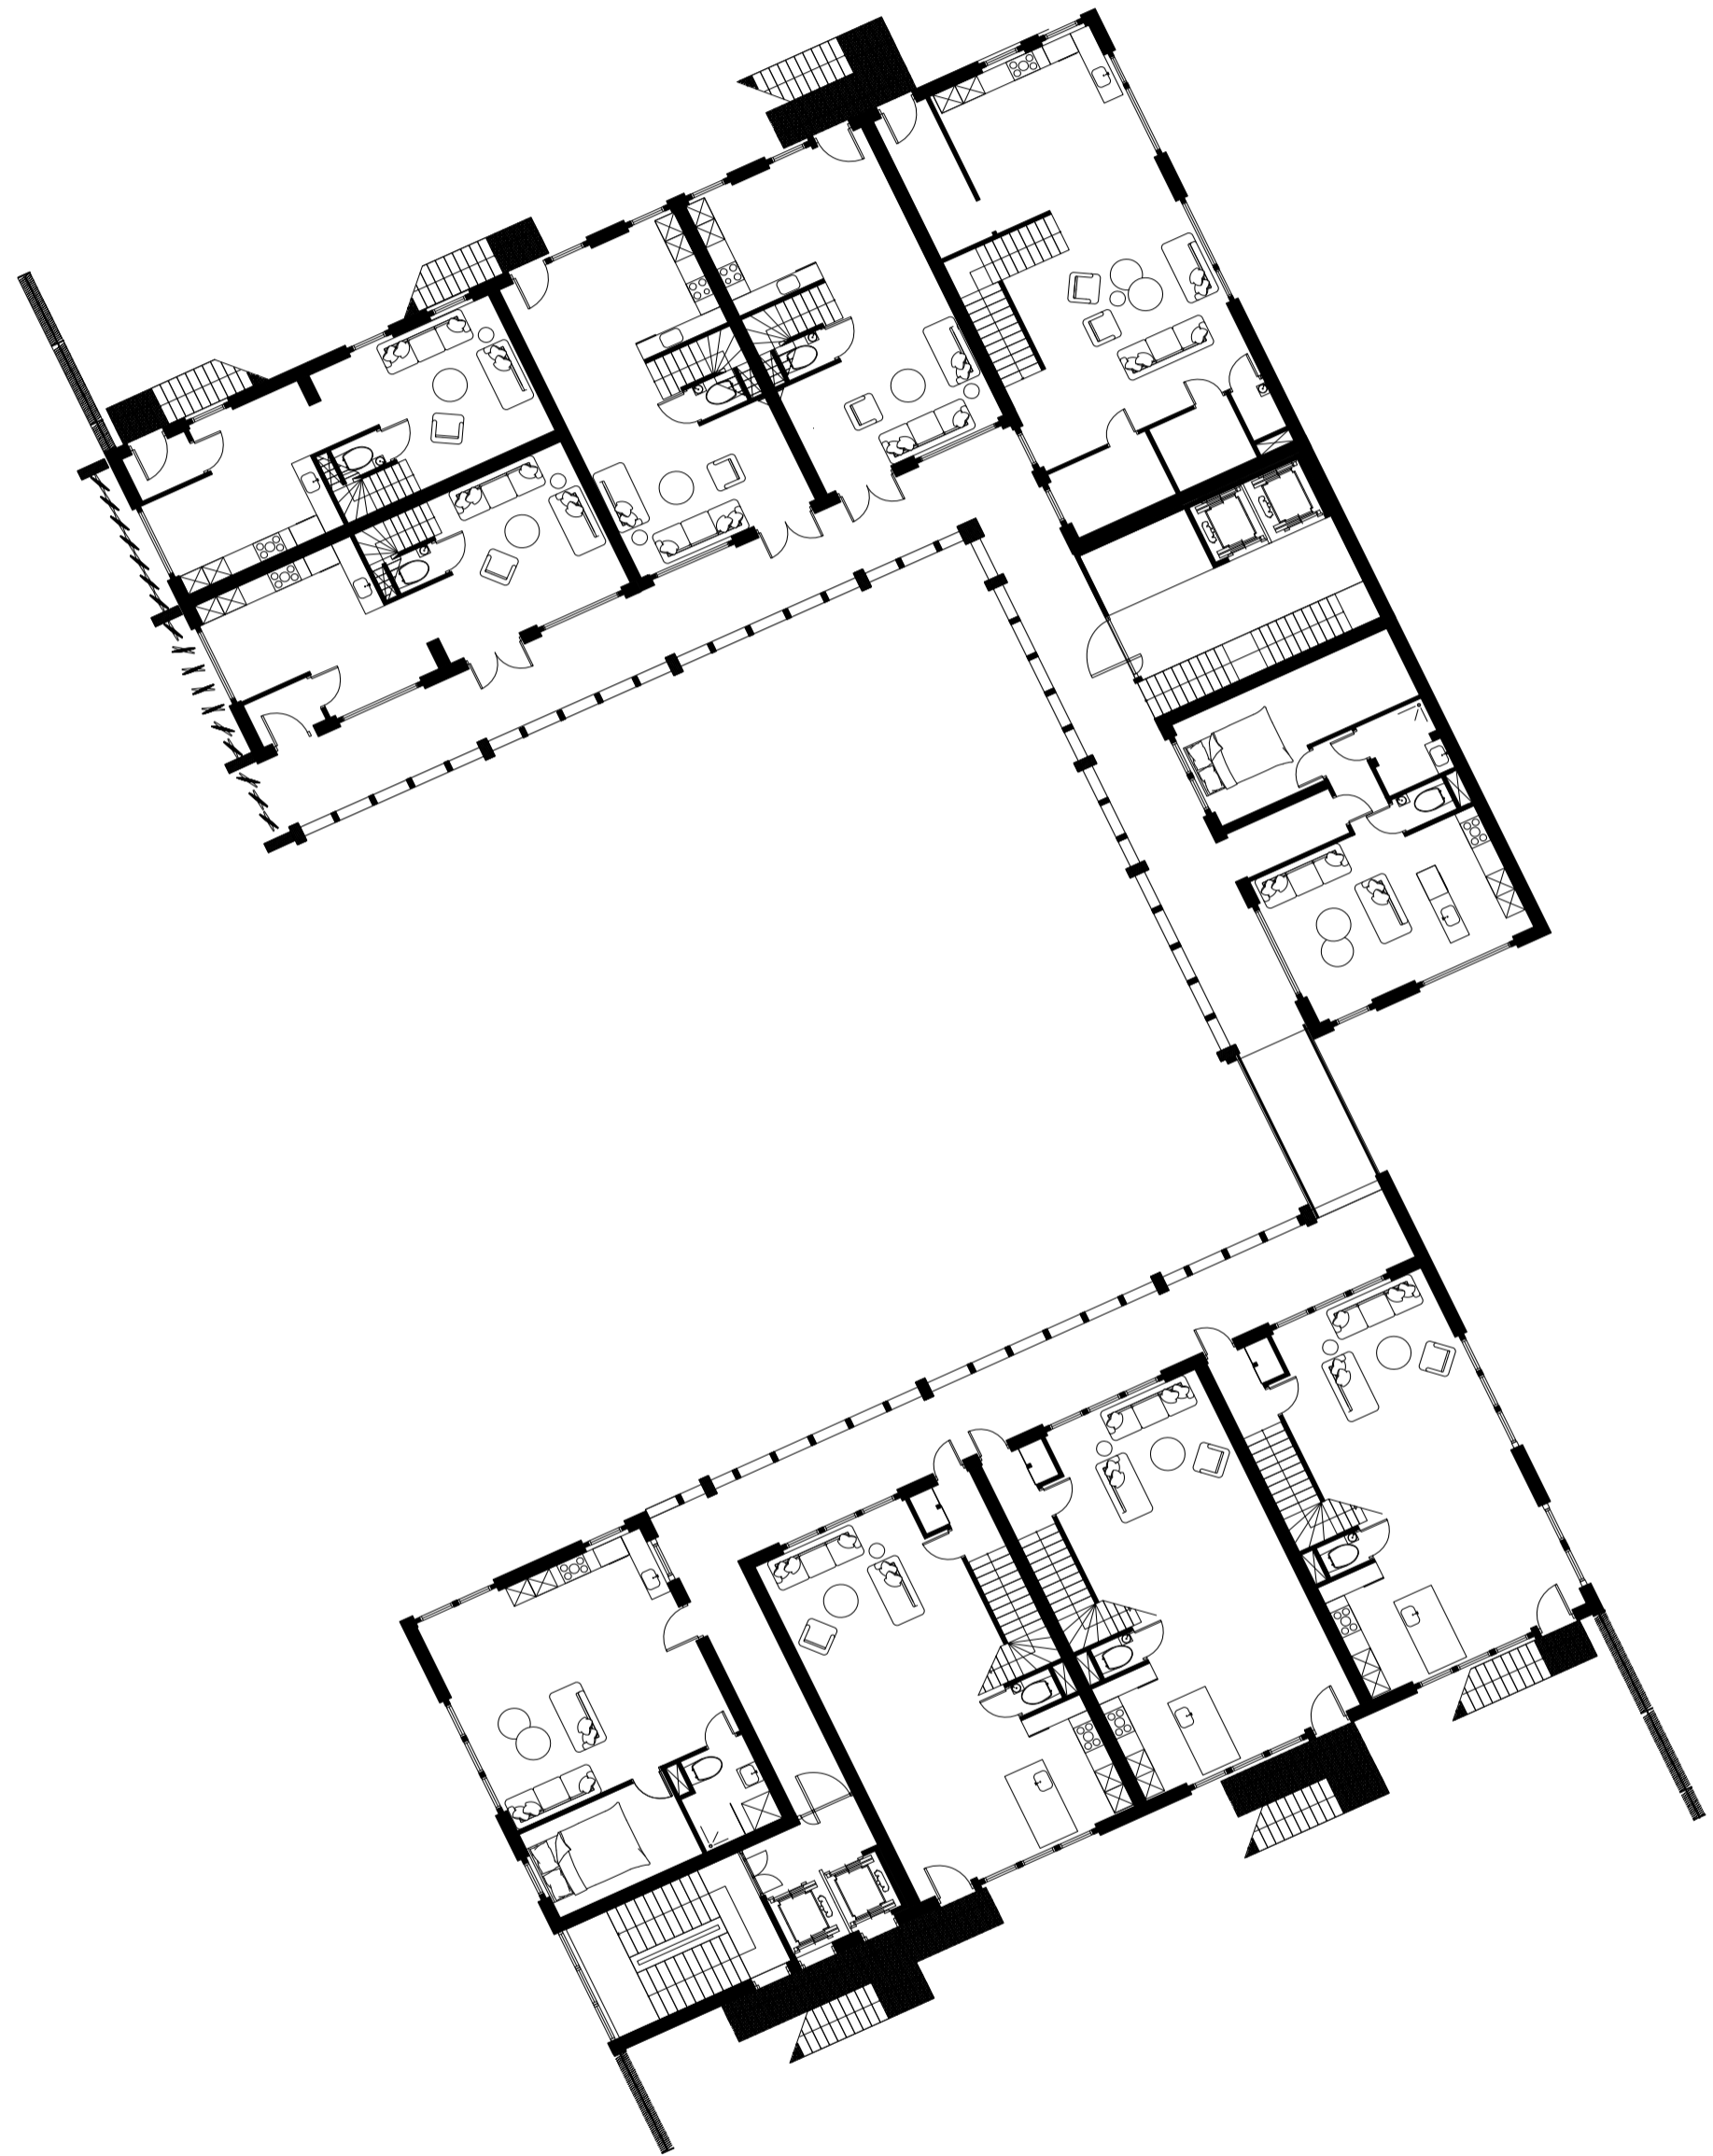


rid | Spain
ard, housing

are

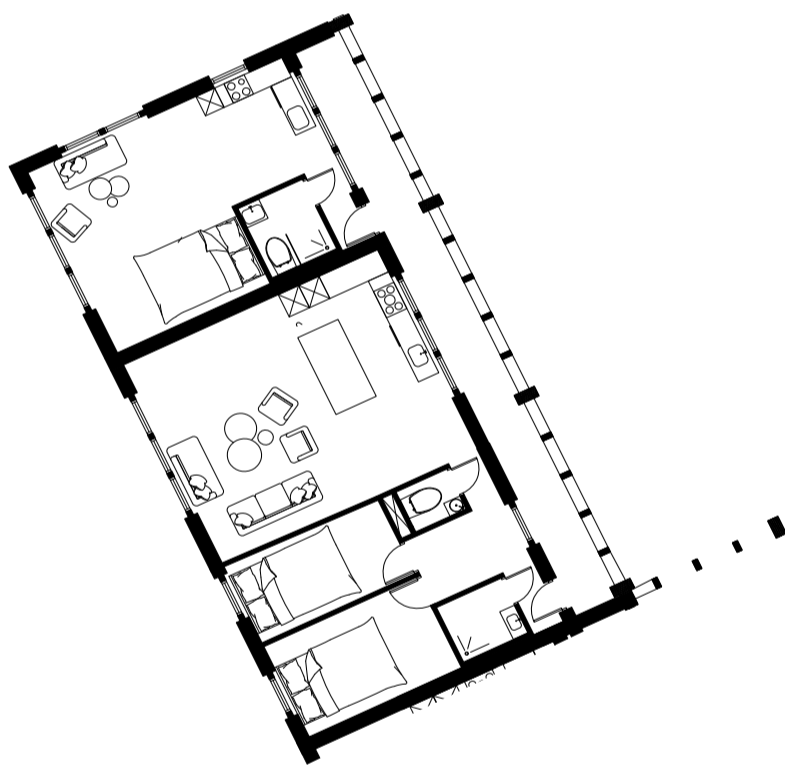

rid | Spain
ward, housing

re

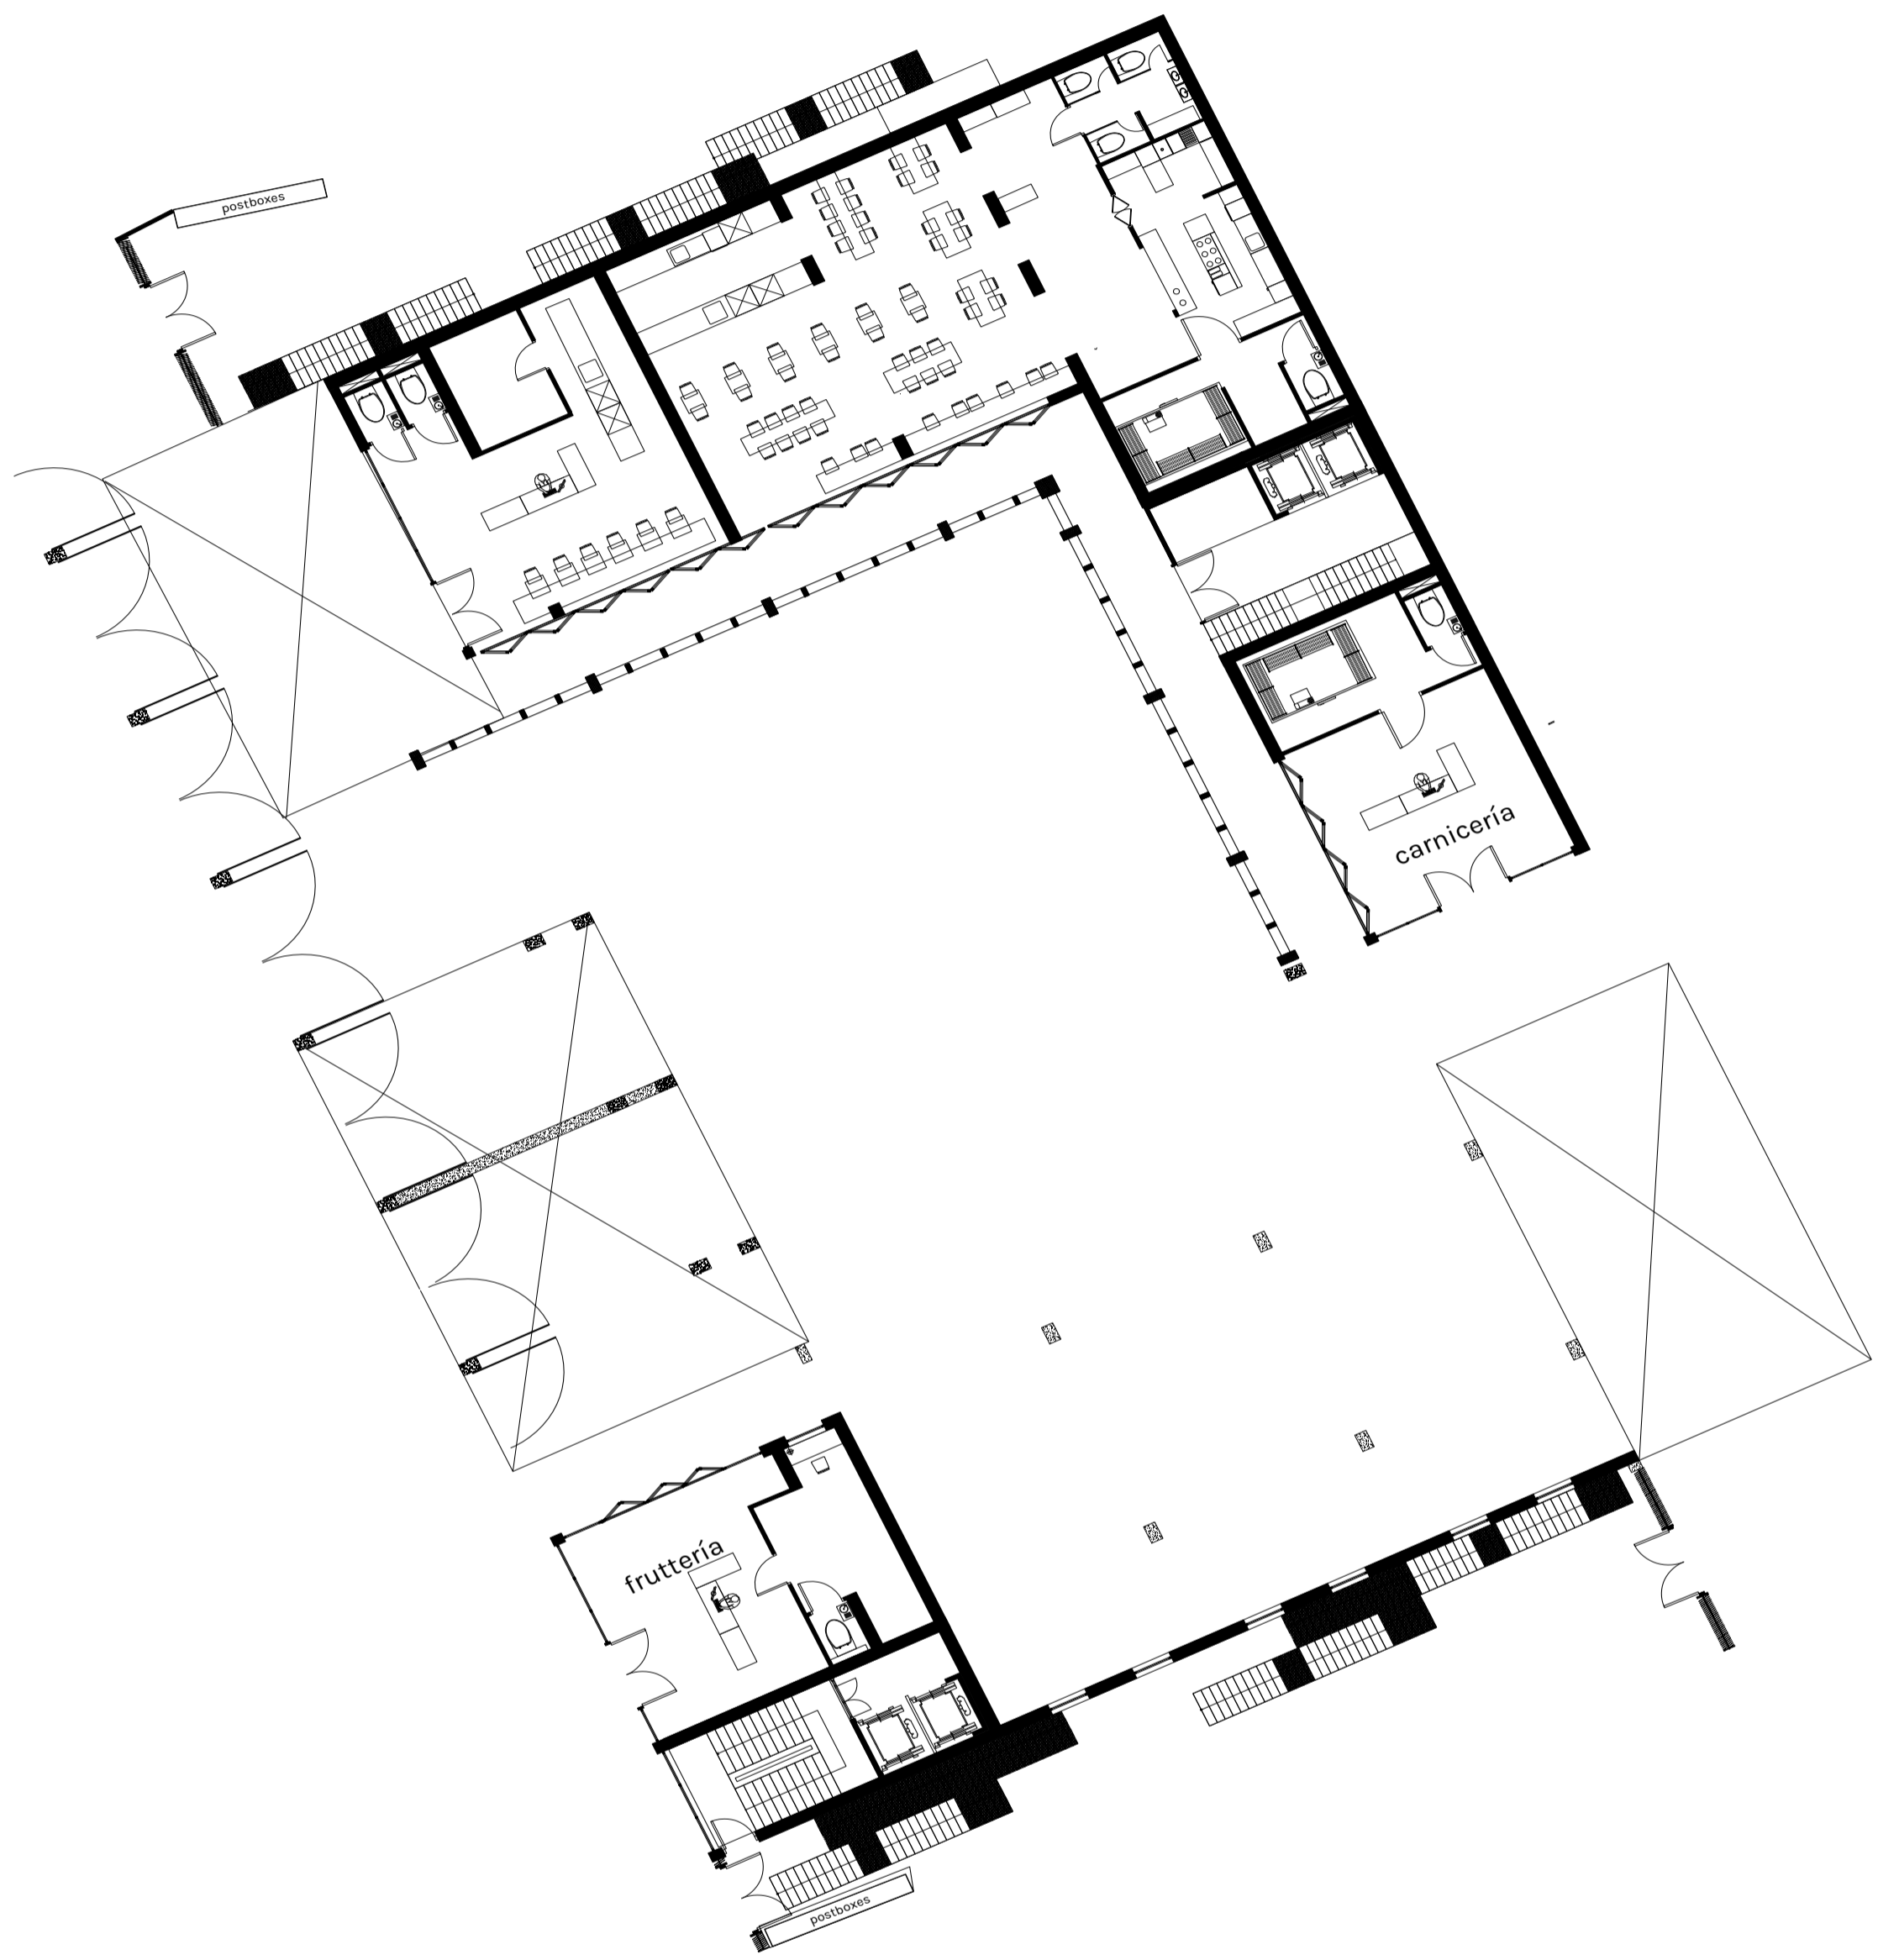

d | Spain
ard, housing, plinth

e

