



FLOORPLAN FOURTH FLOOR 1:250

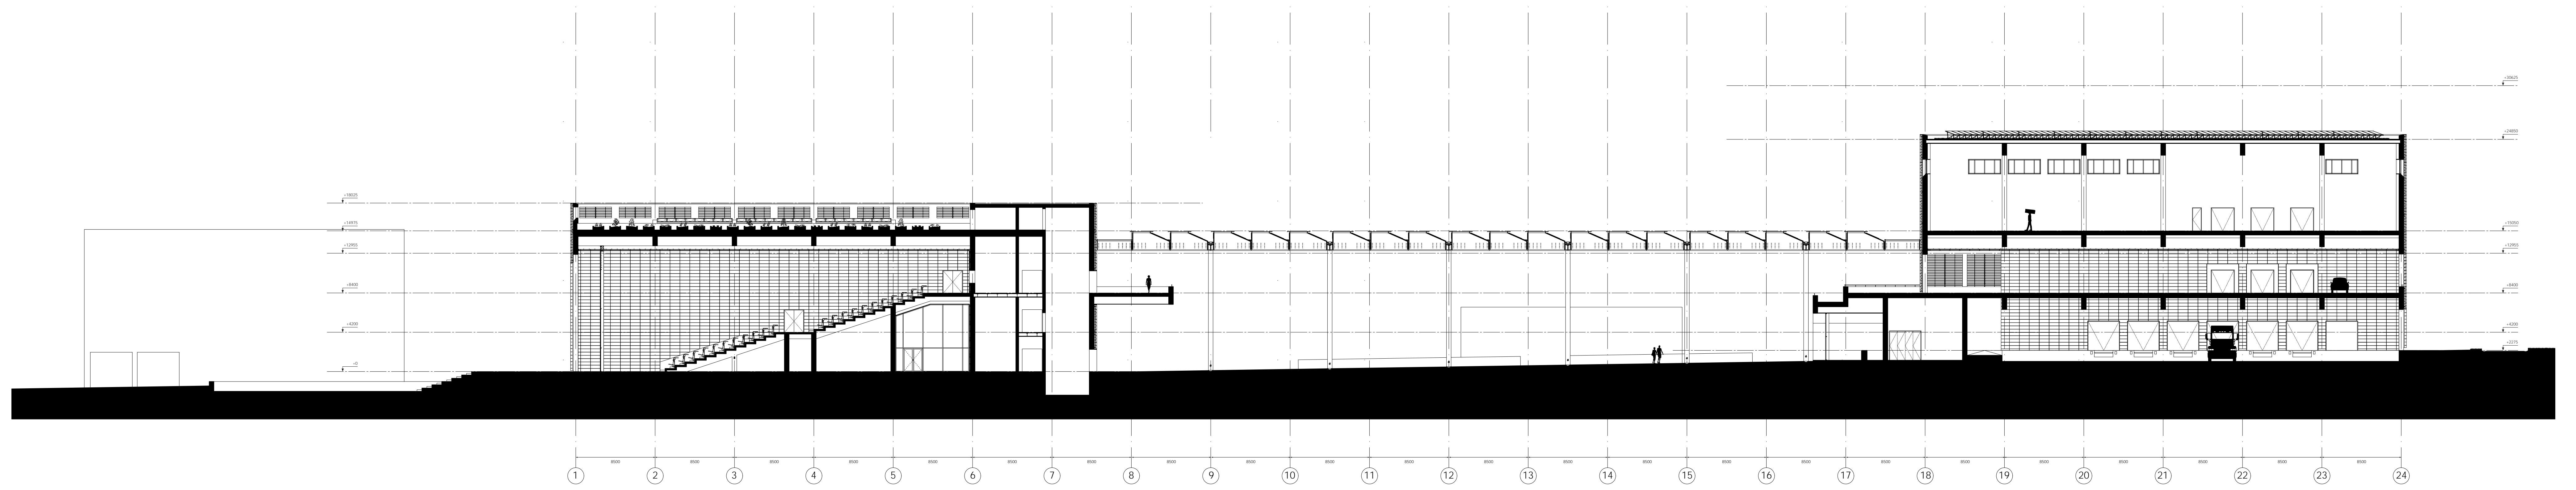


LONGITUDINAL SECTION 1 1:250




LONGITUDINAL SECTION 2 1:250

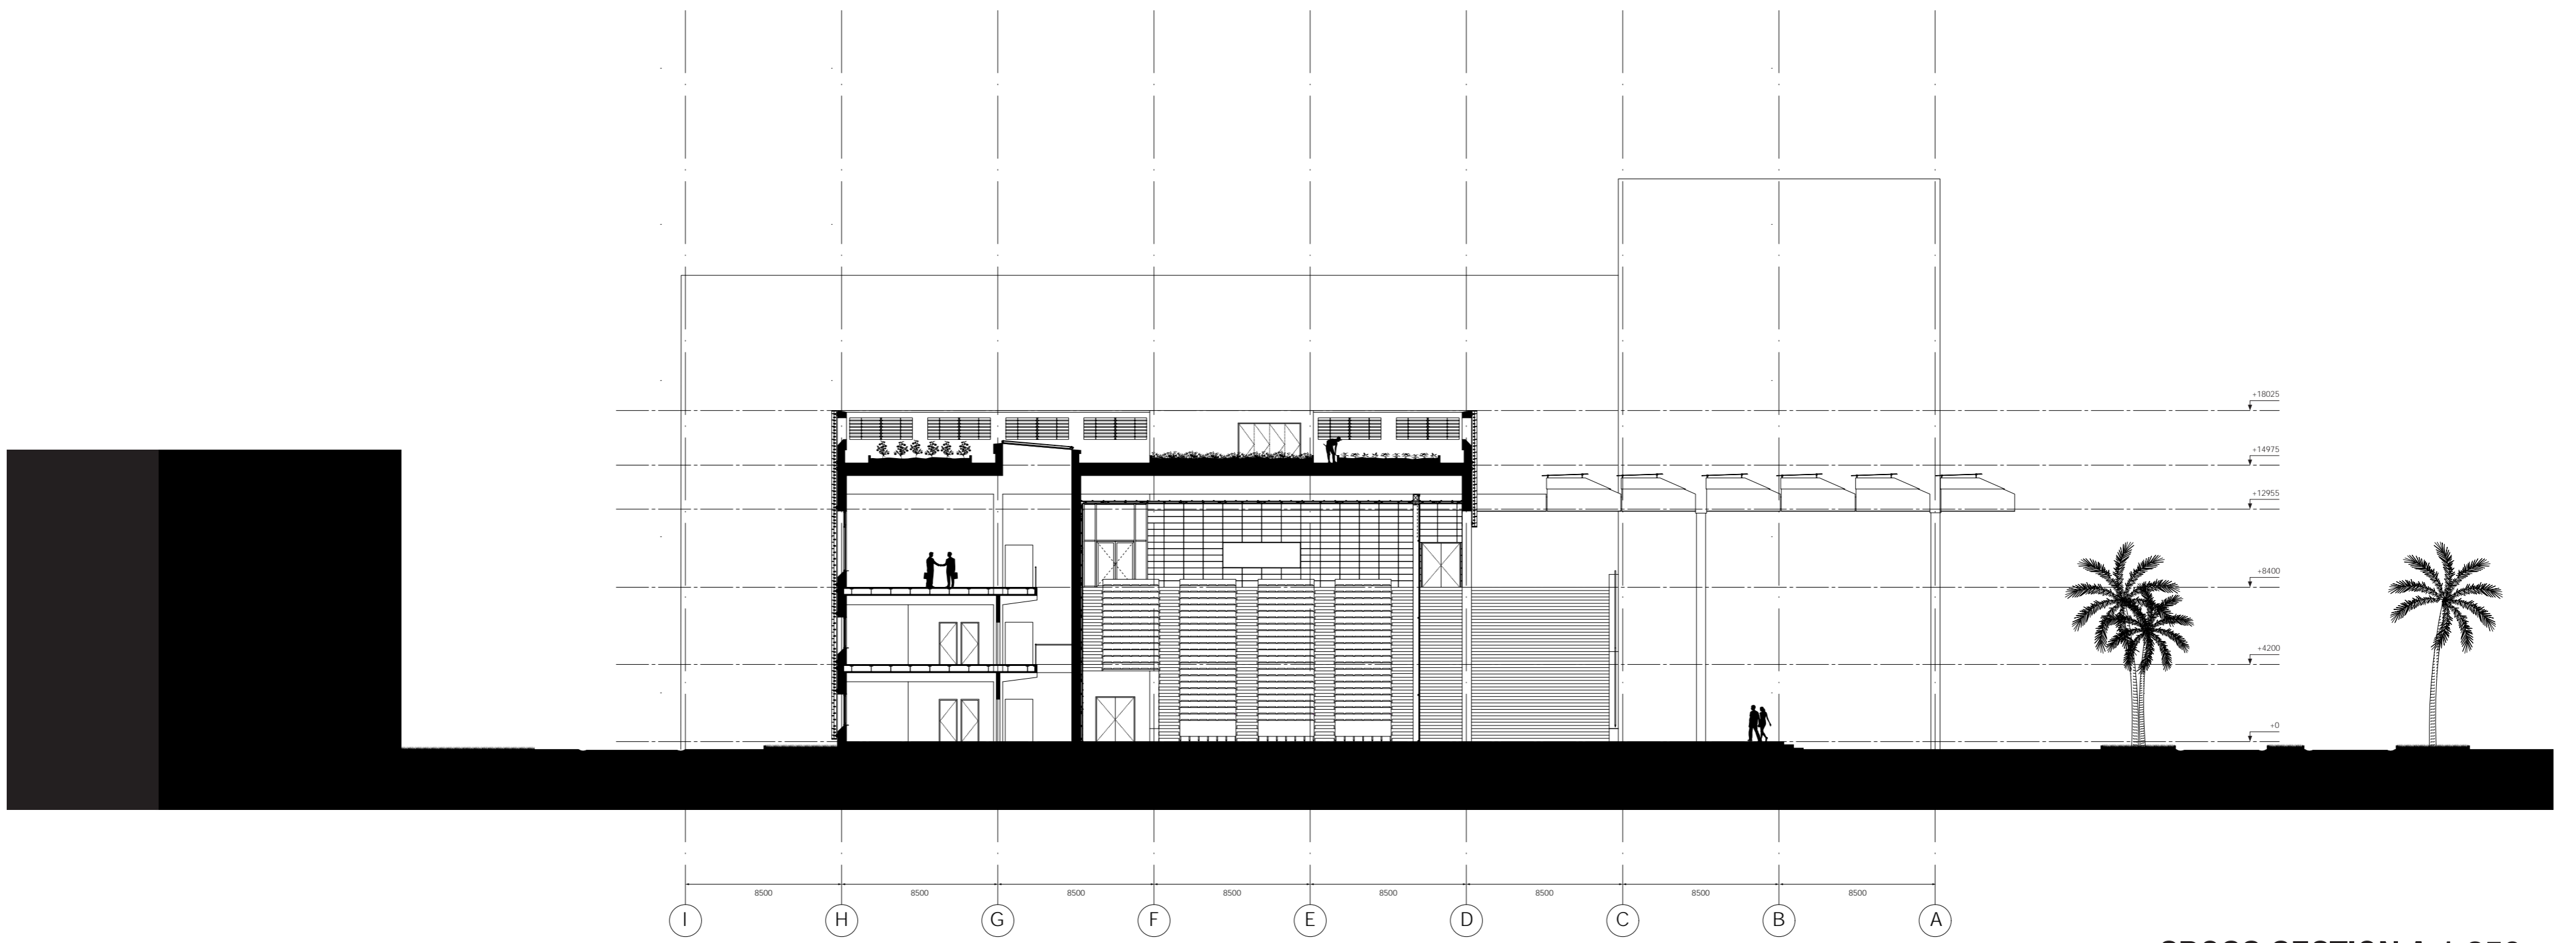


CROSS SECTION A 1:250

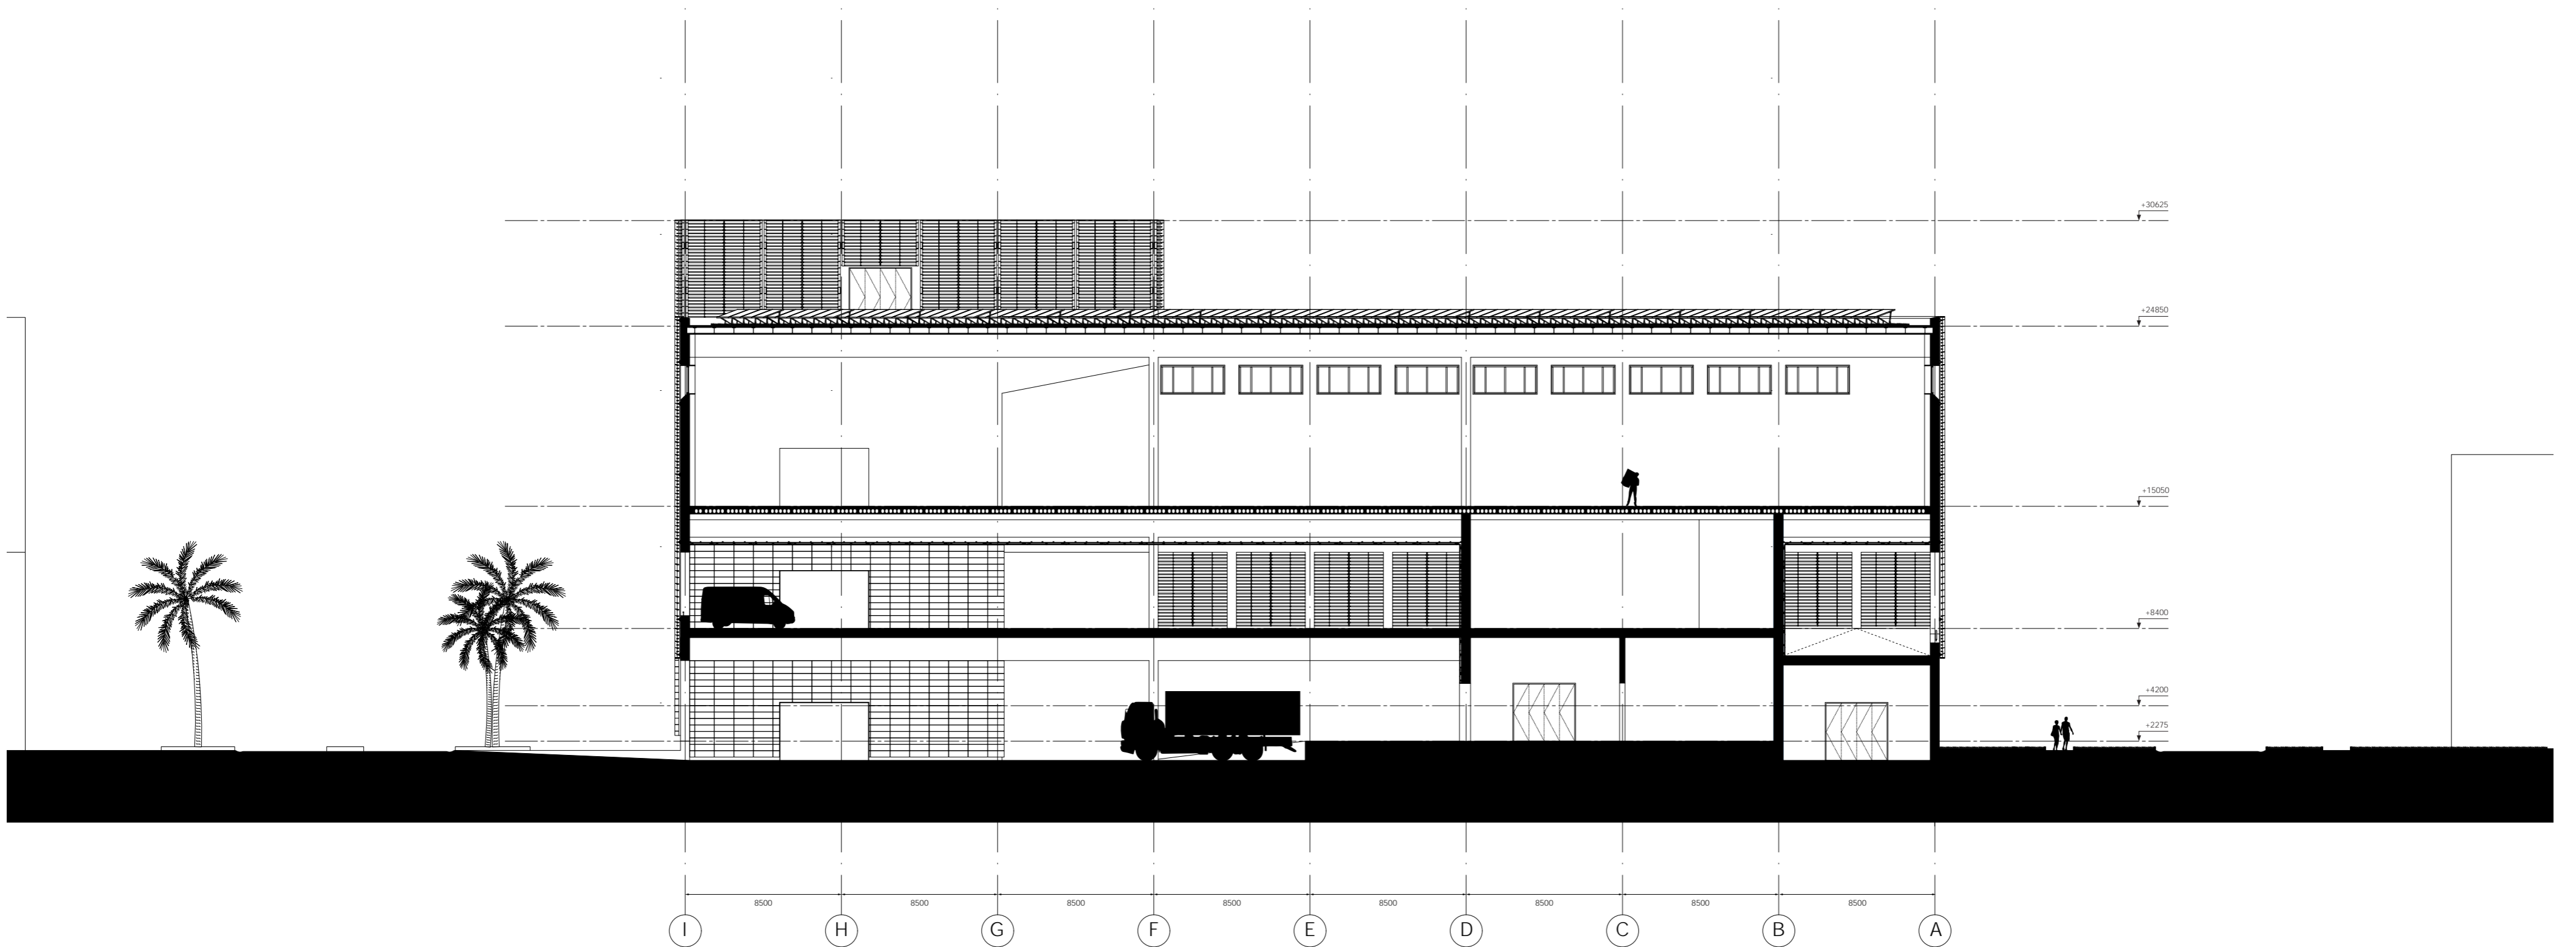


CROSS SECTION B 1:250

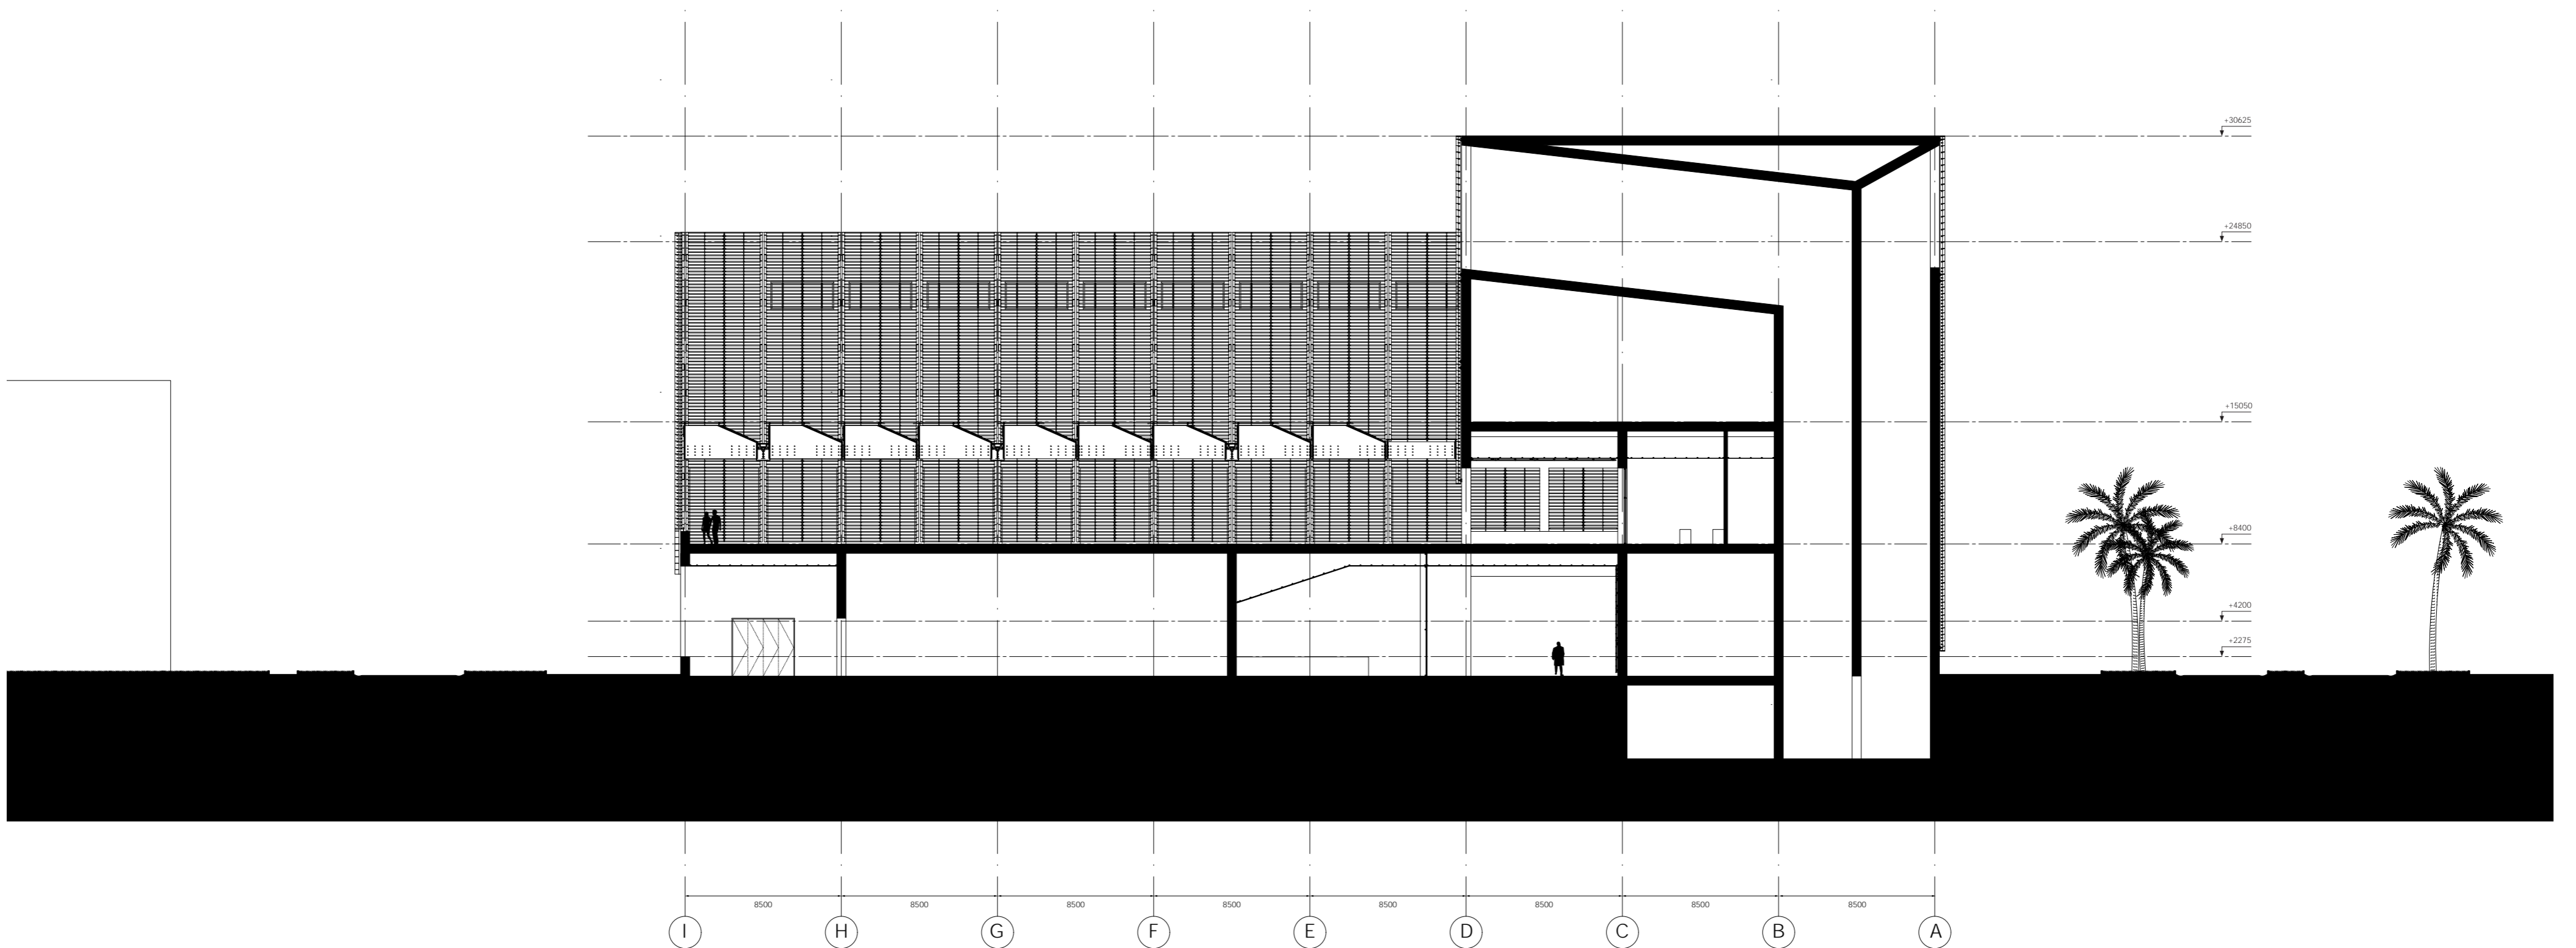


CROSS SECTION C 1:250

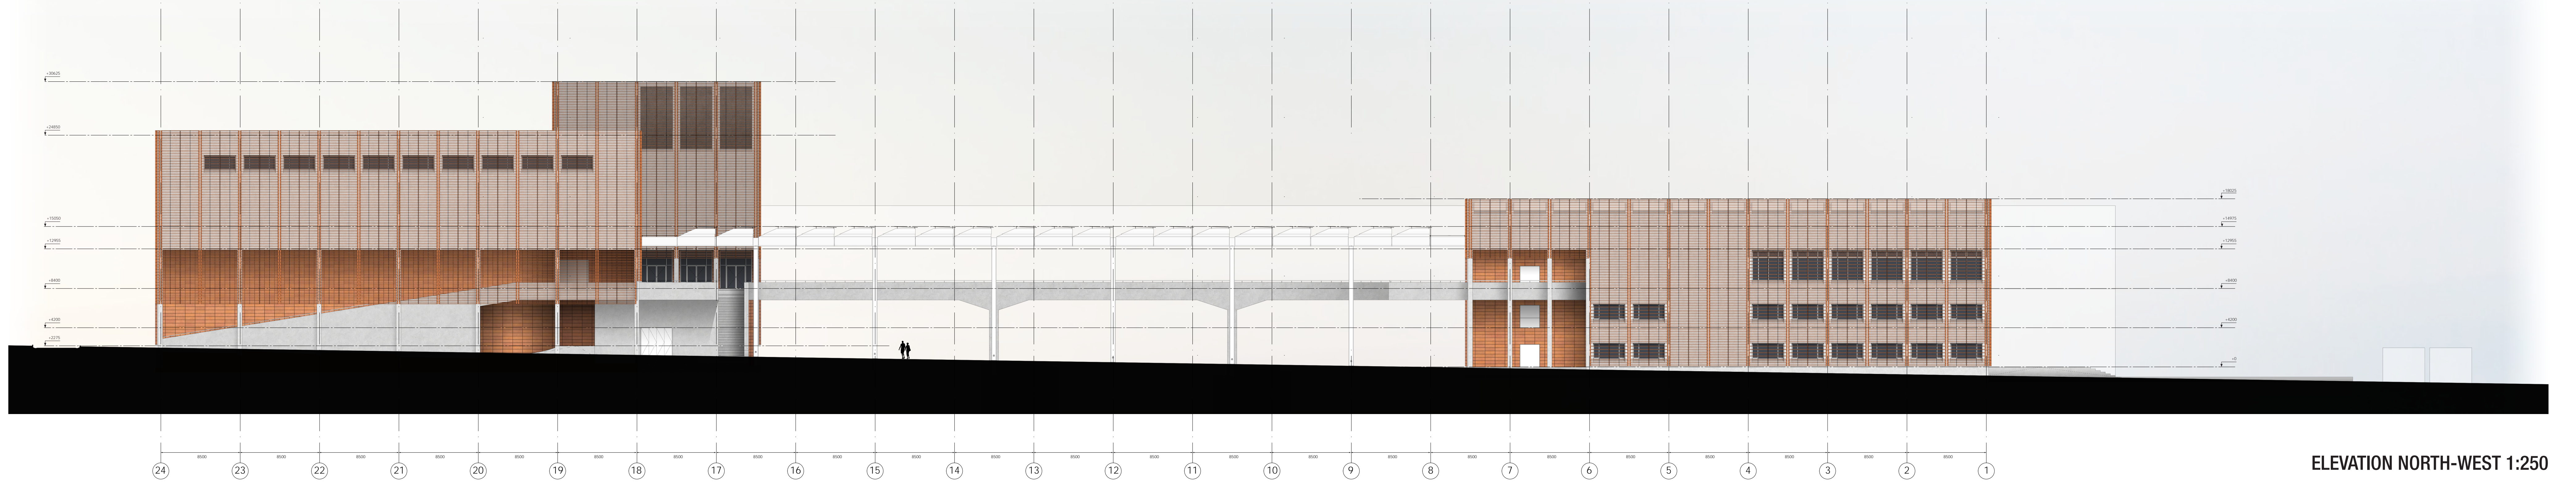


ELEVATION NORTH-WEST 1:250

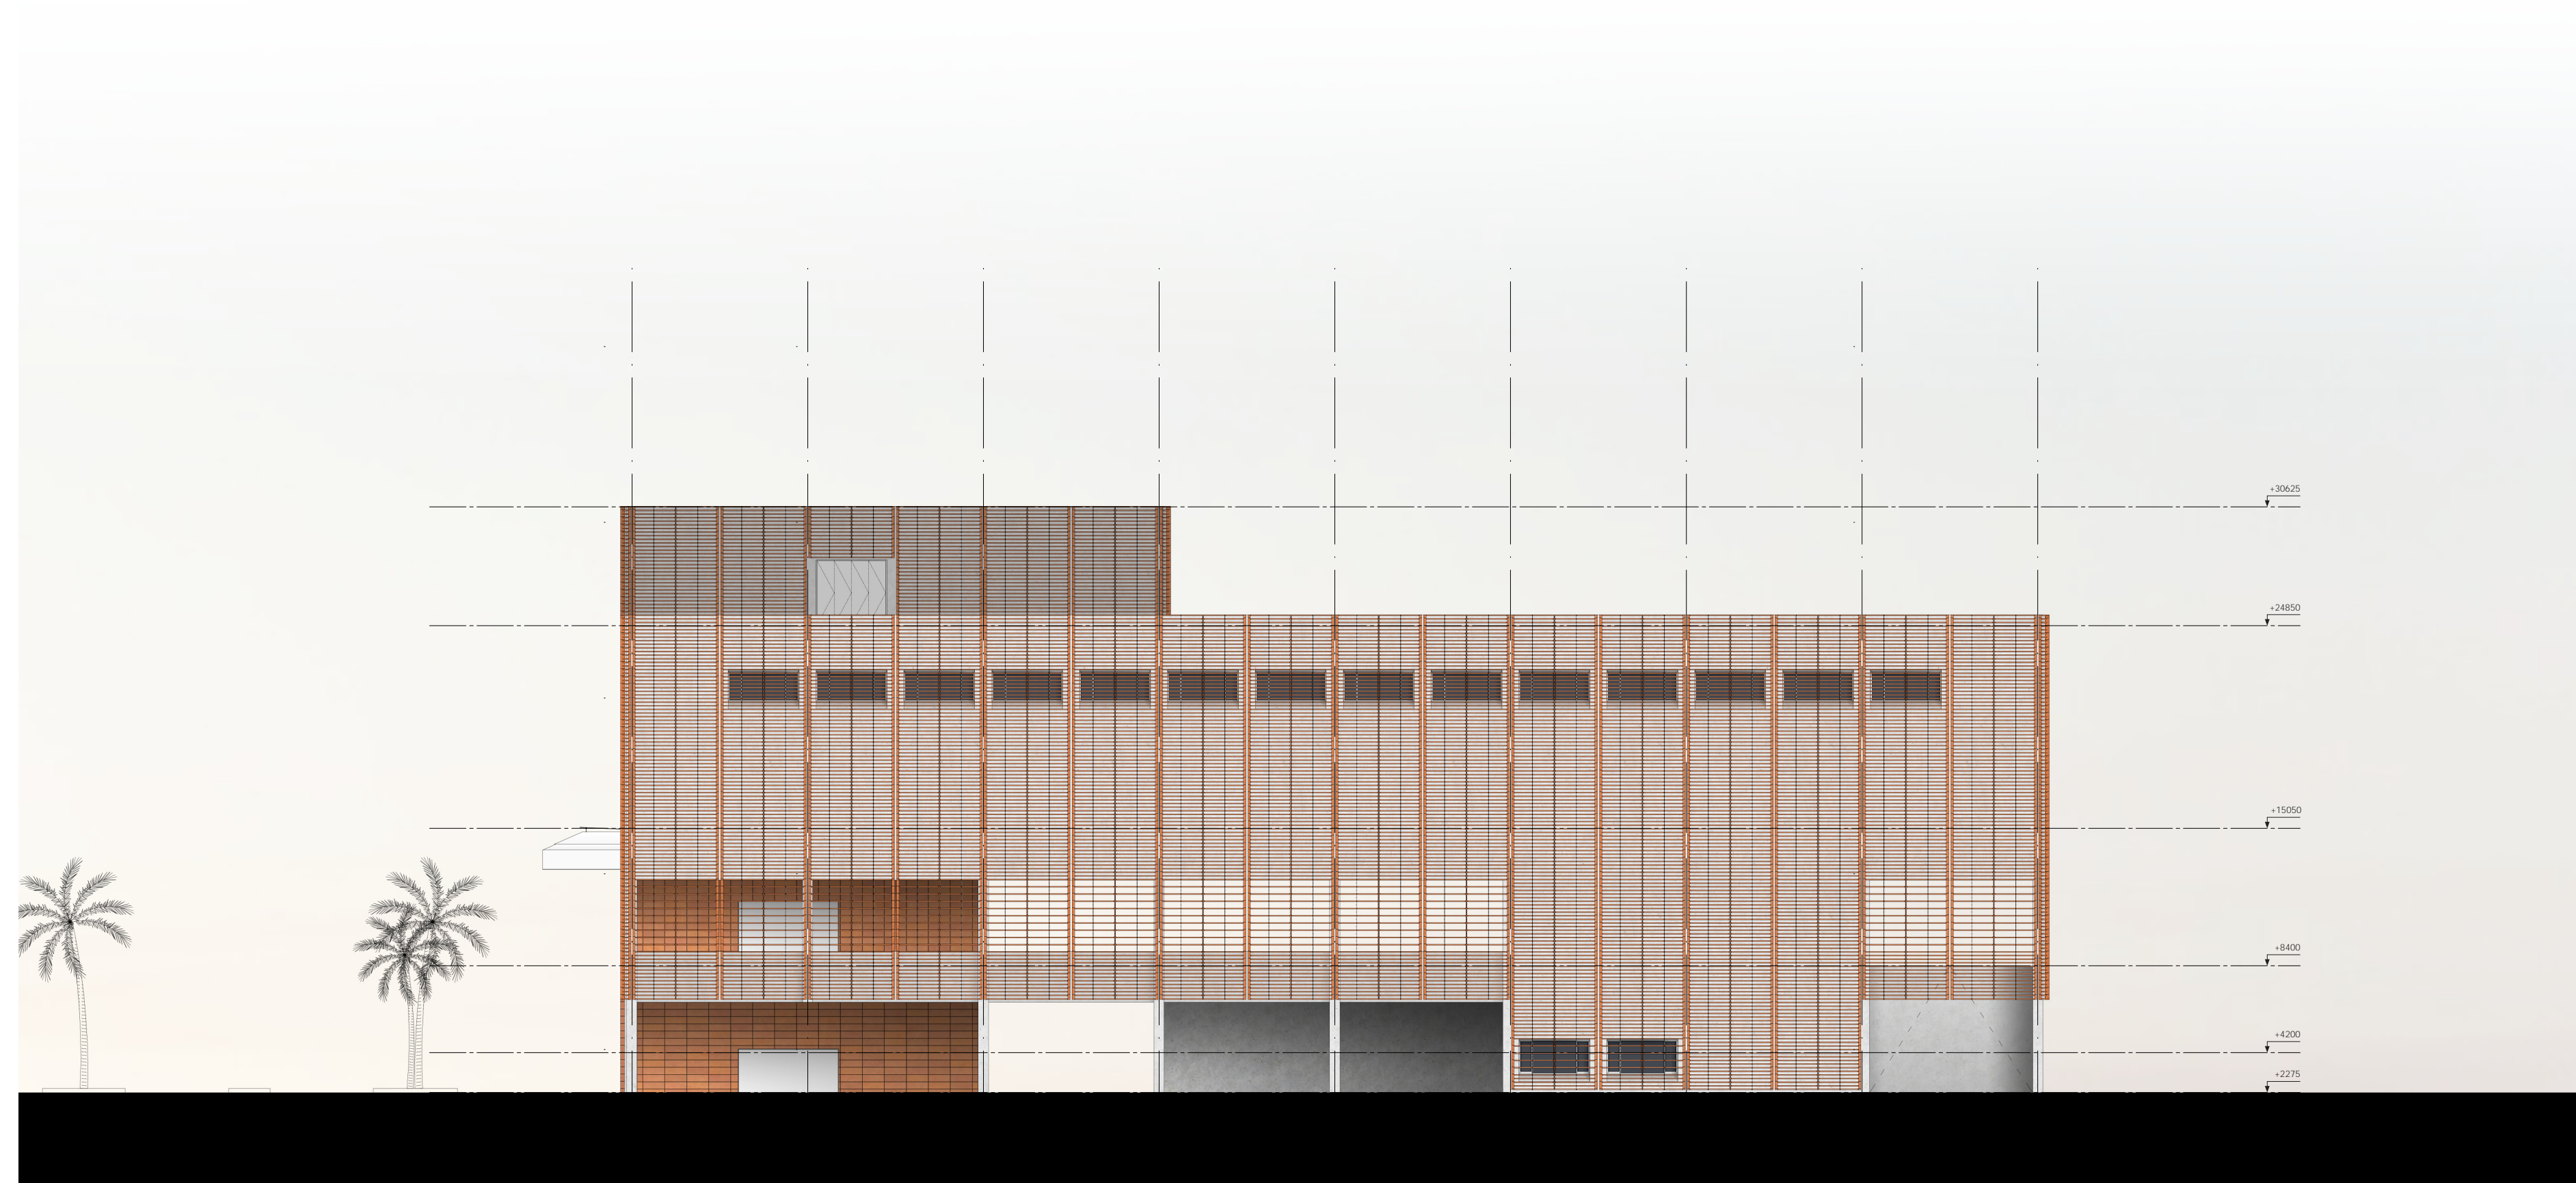

ELEVATION SOUTH-EAST 1:250

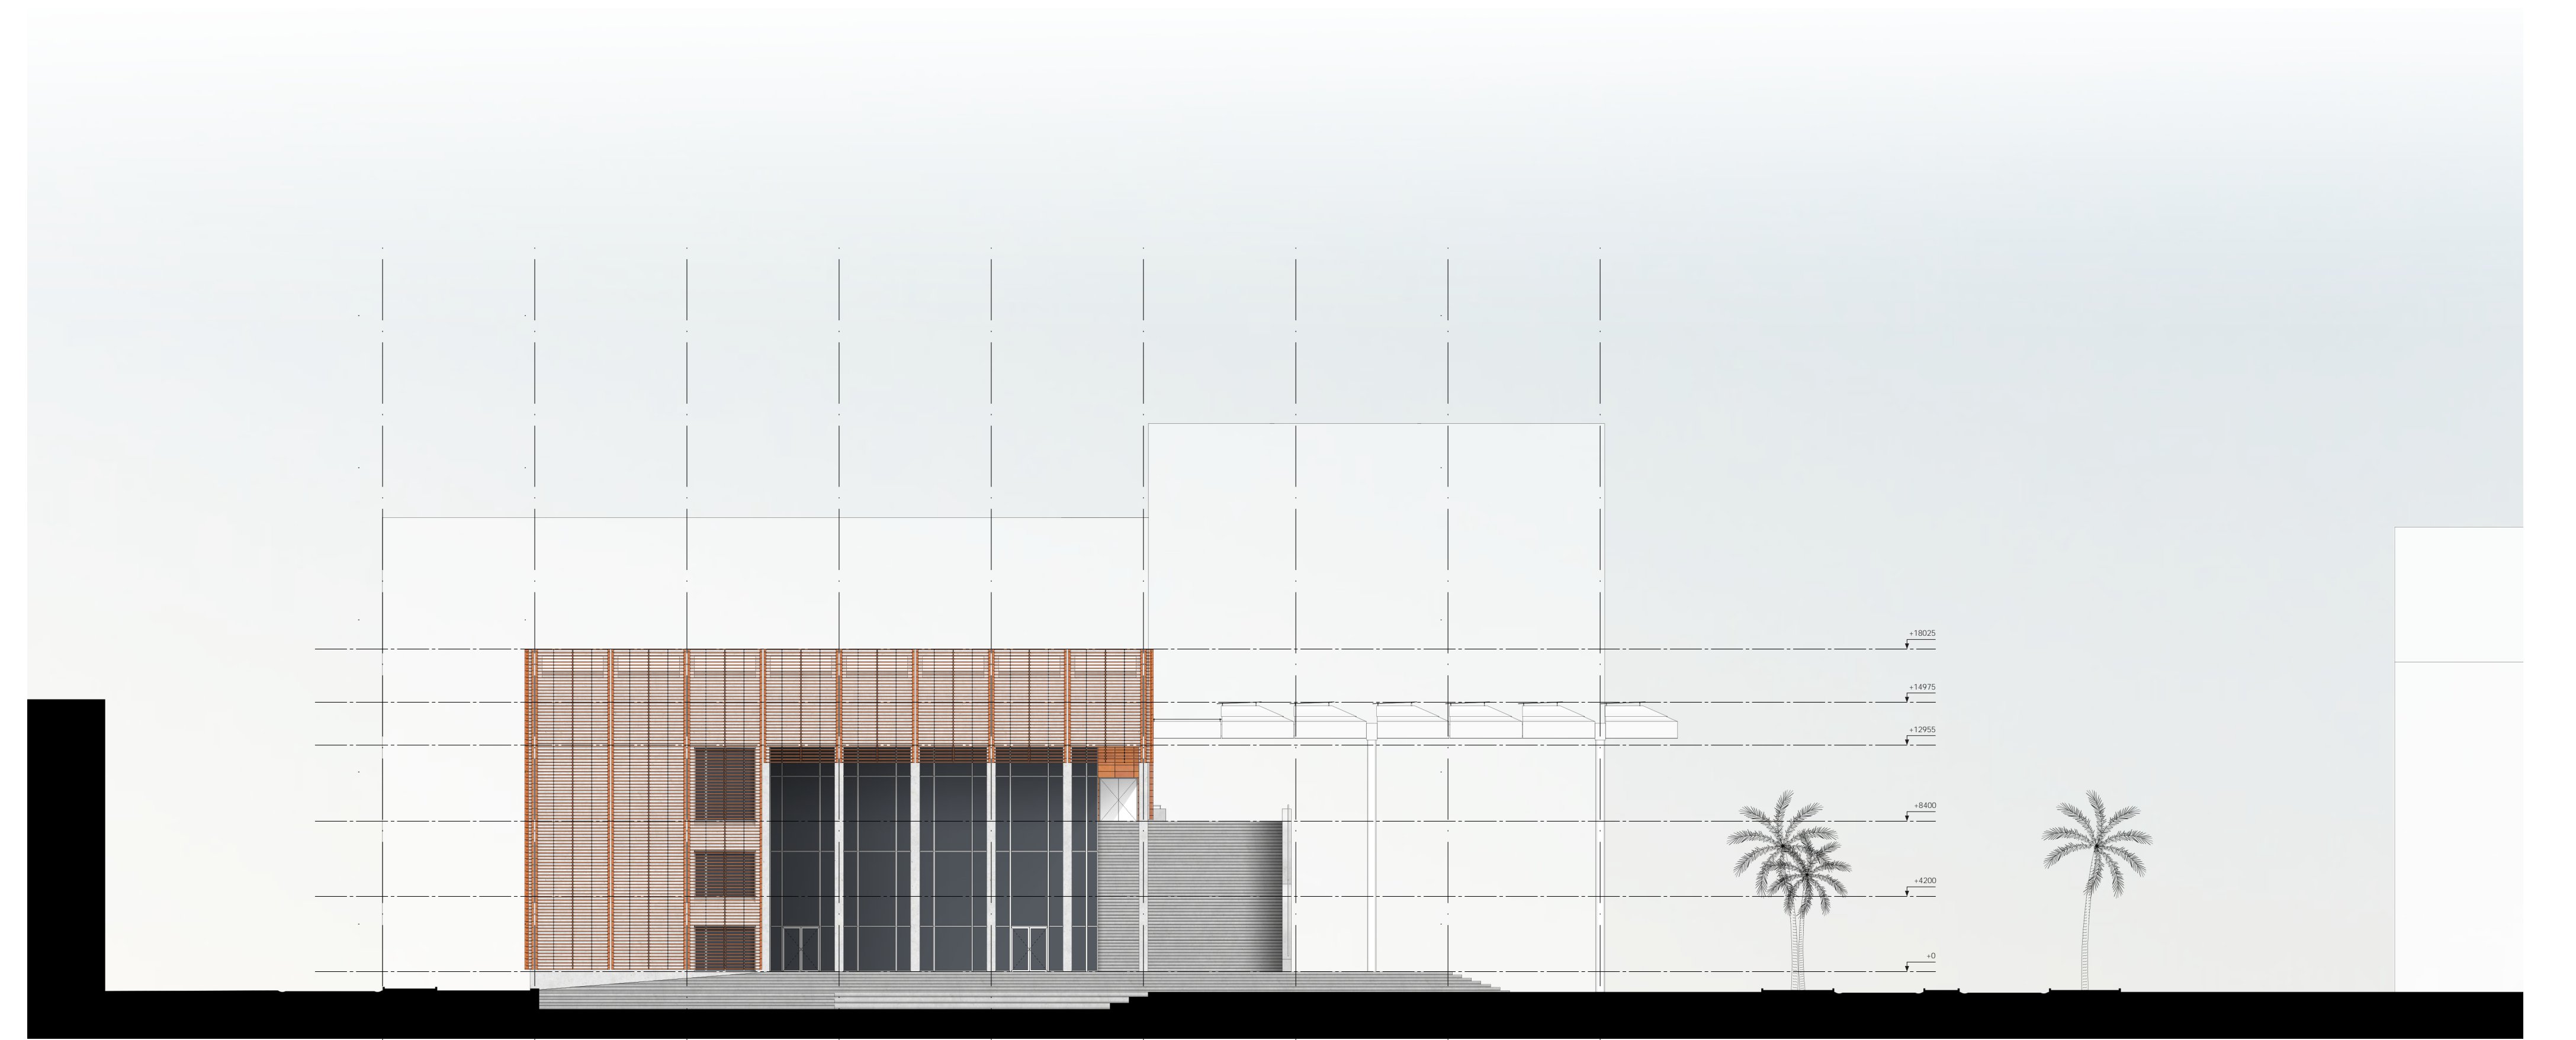

ELEVATION NORTH-EAST 1:250

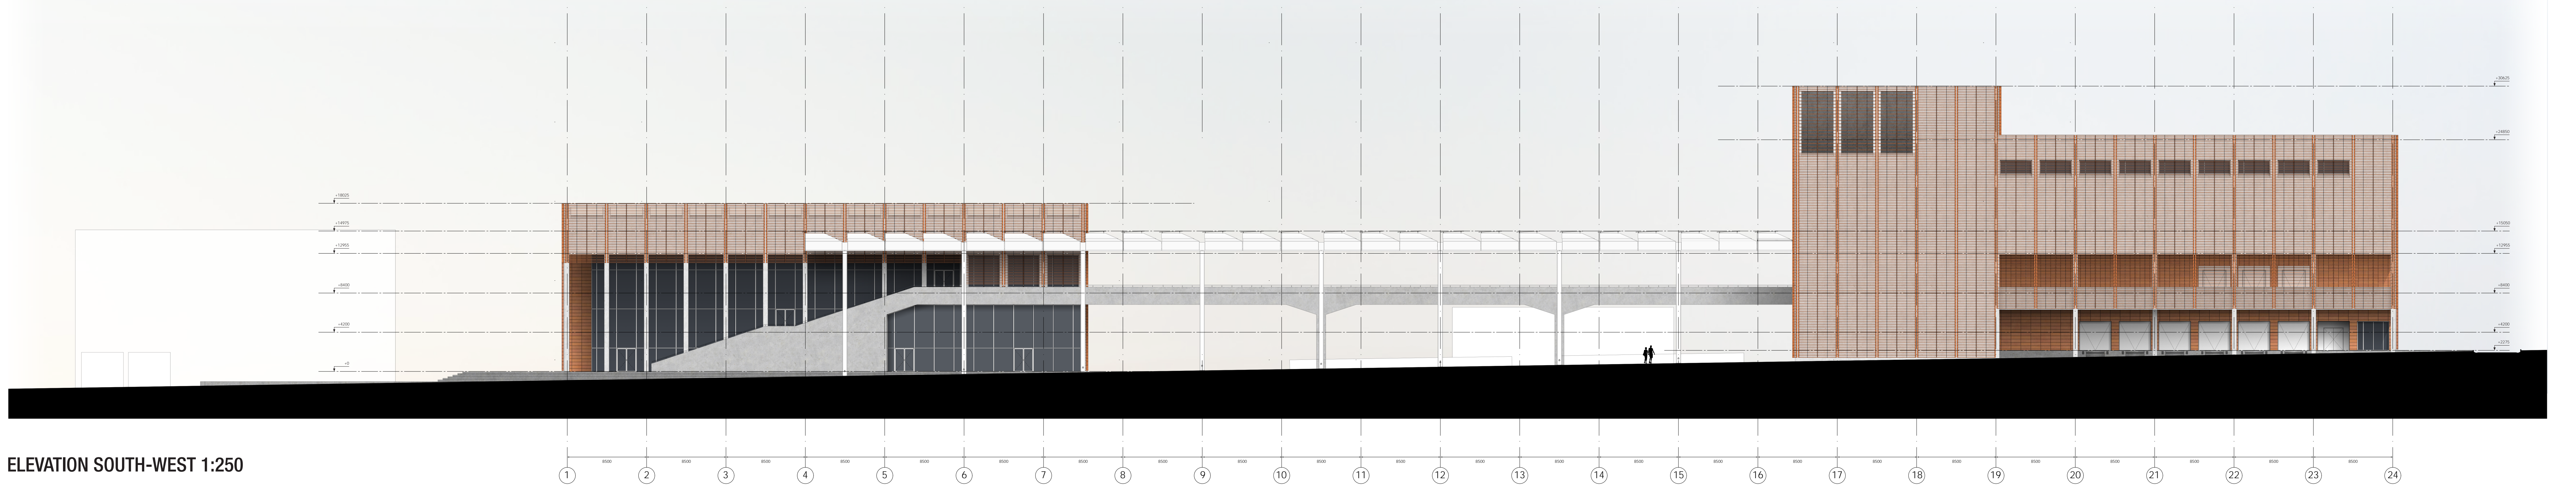

ELEVATION SOUTH-WEST 1:250