

Lumina Tower

shedding light on knowledge and ideas

Luca Leponder
4853075
July 5 2024



THE FLOW



OVERVIEW


URBAN DESIGN




CAMPUS NETWORK



EXTENDING THE PARK

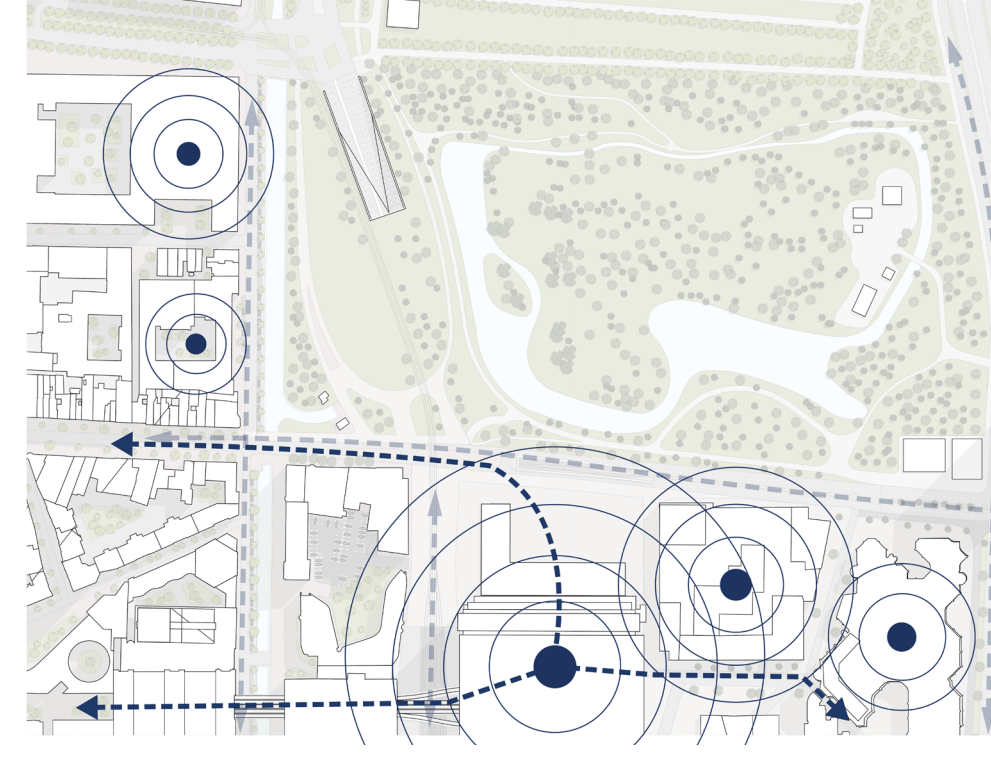


URBAN ANALYSIS

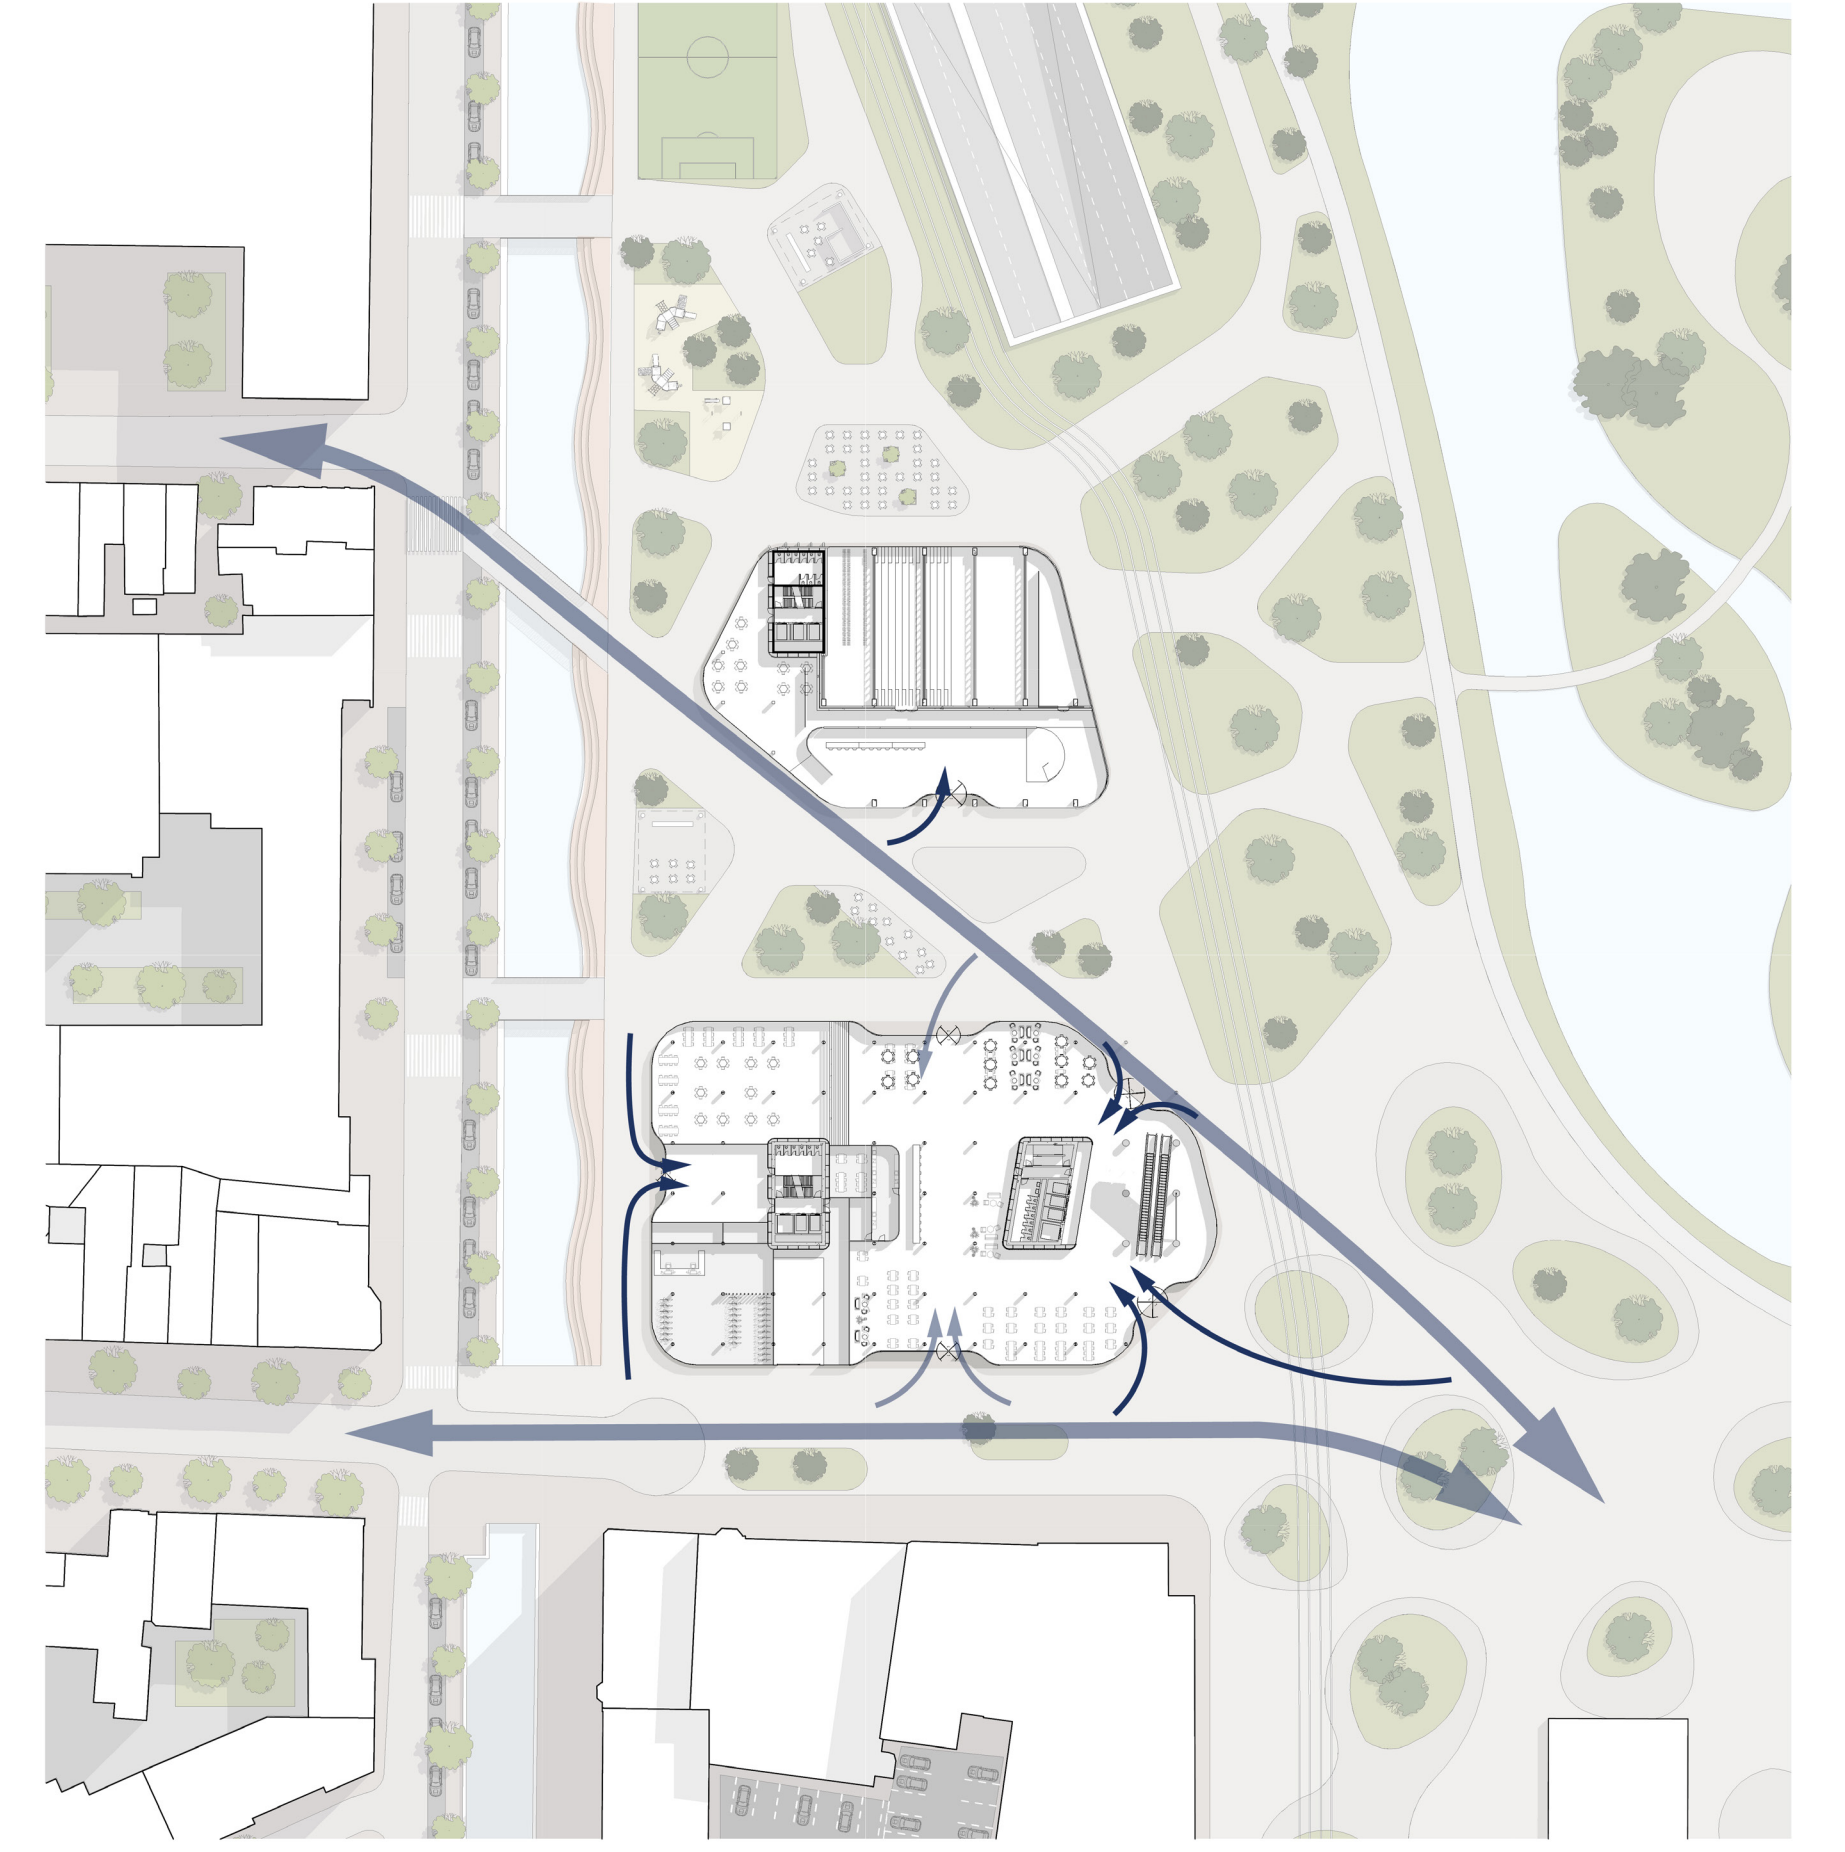


ENTRANCE GUIDANCE



DISTOPIA

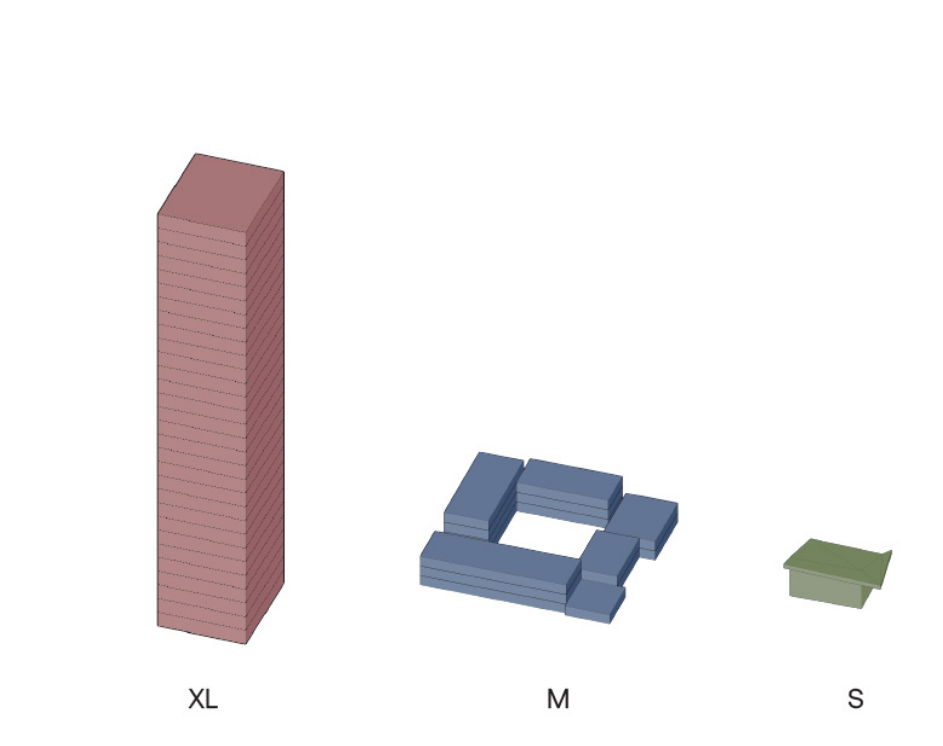

DIFFERENT SCALES

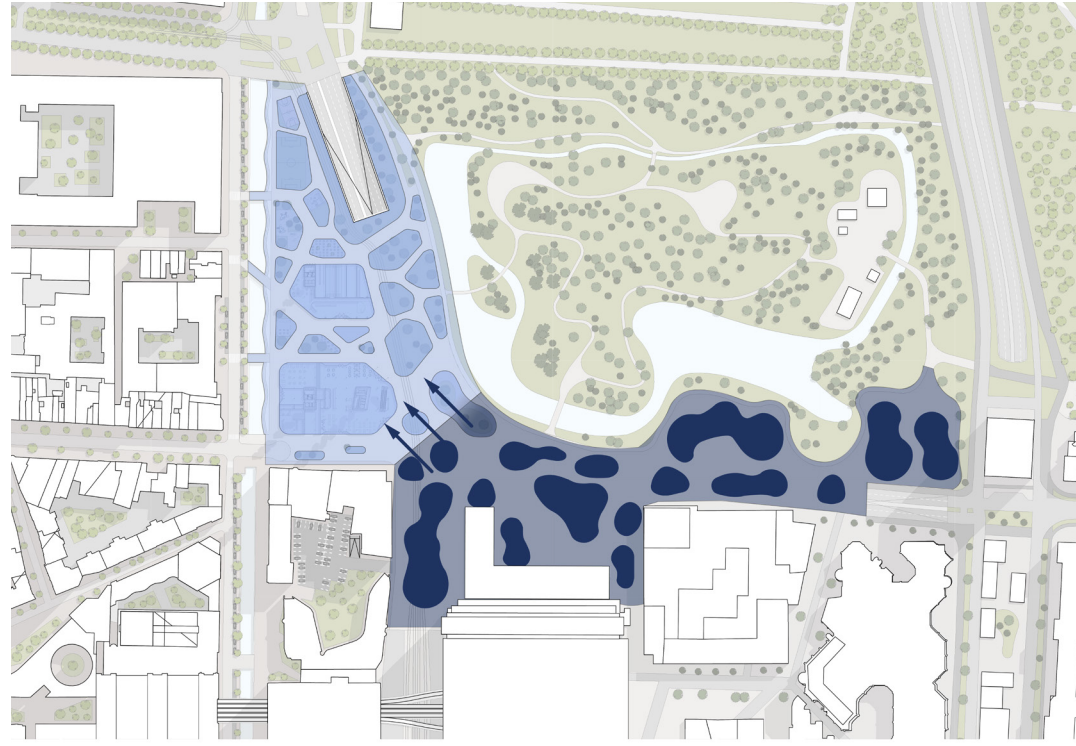

EXTENDING MASTERPLAN



1. Soccer field



2. Sport pavilion



3. Playground



4. Terraces



5. Gathering



6. Waterfront




7. Waters square



8. Bike storage

CONCEPT

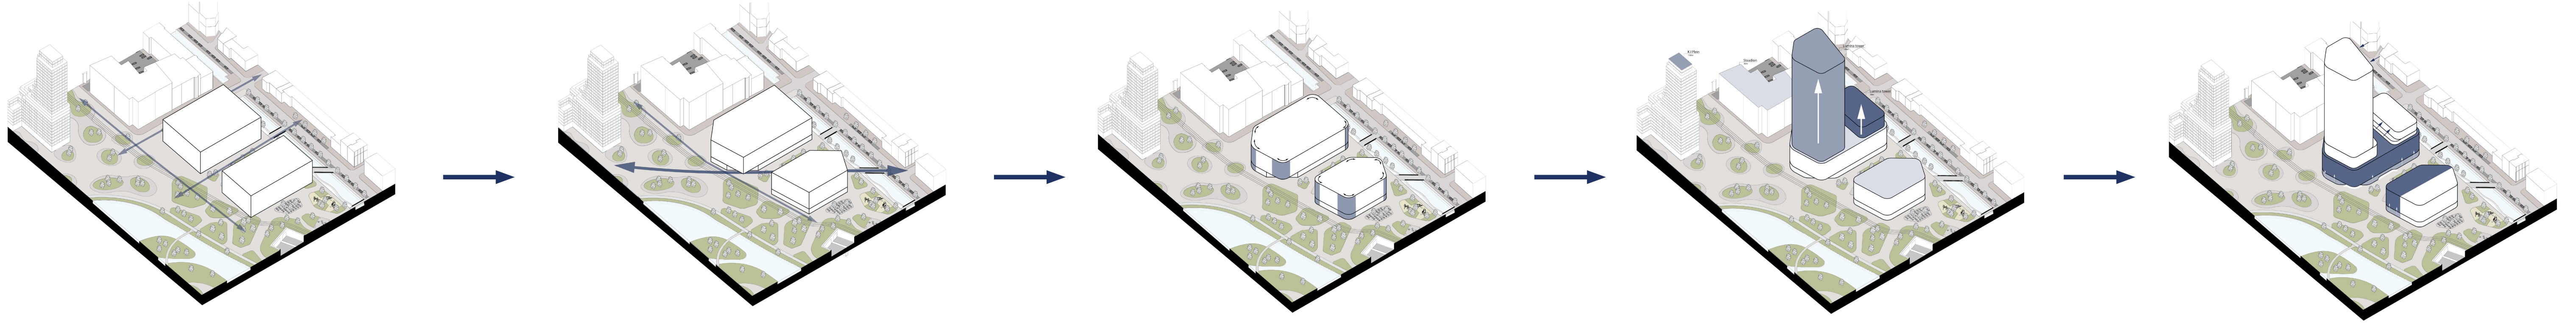

CURRENT STREETS


NEW FLOW

GUIDANCE


FIT THE URBAN HEIGHT

ELEVATE THE PLINTH


ANCHOR INTO THE URBAN FABRIC

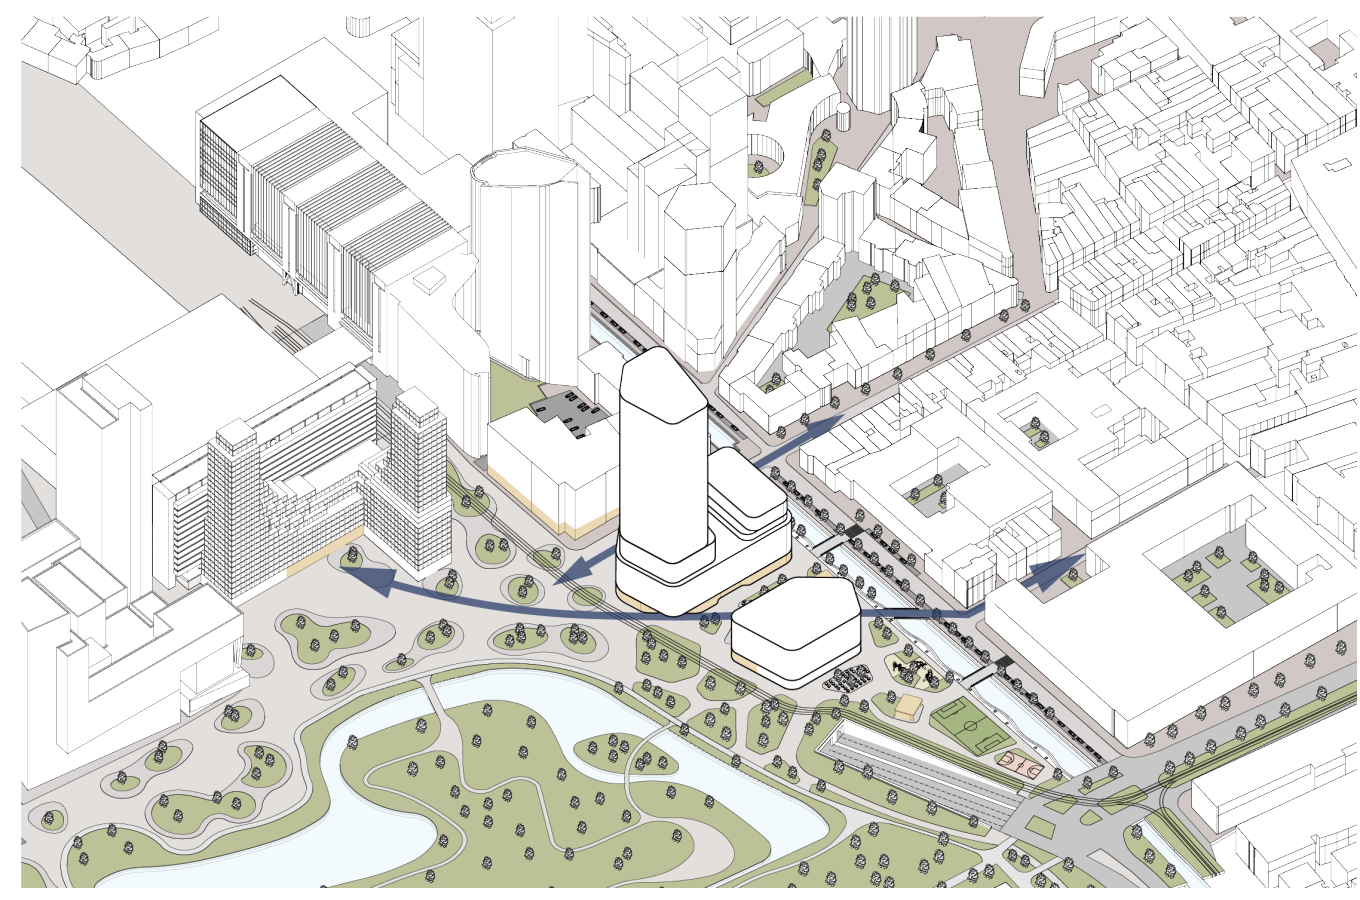


FLOW THROUGH THE CAMPUS

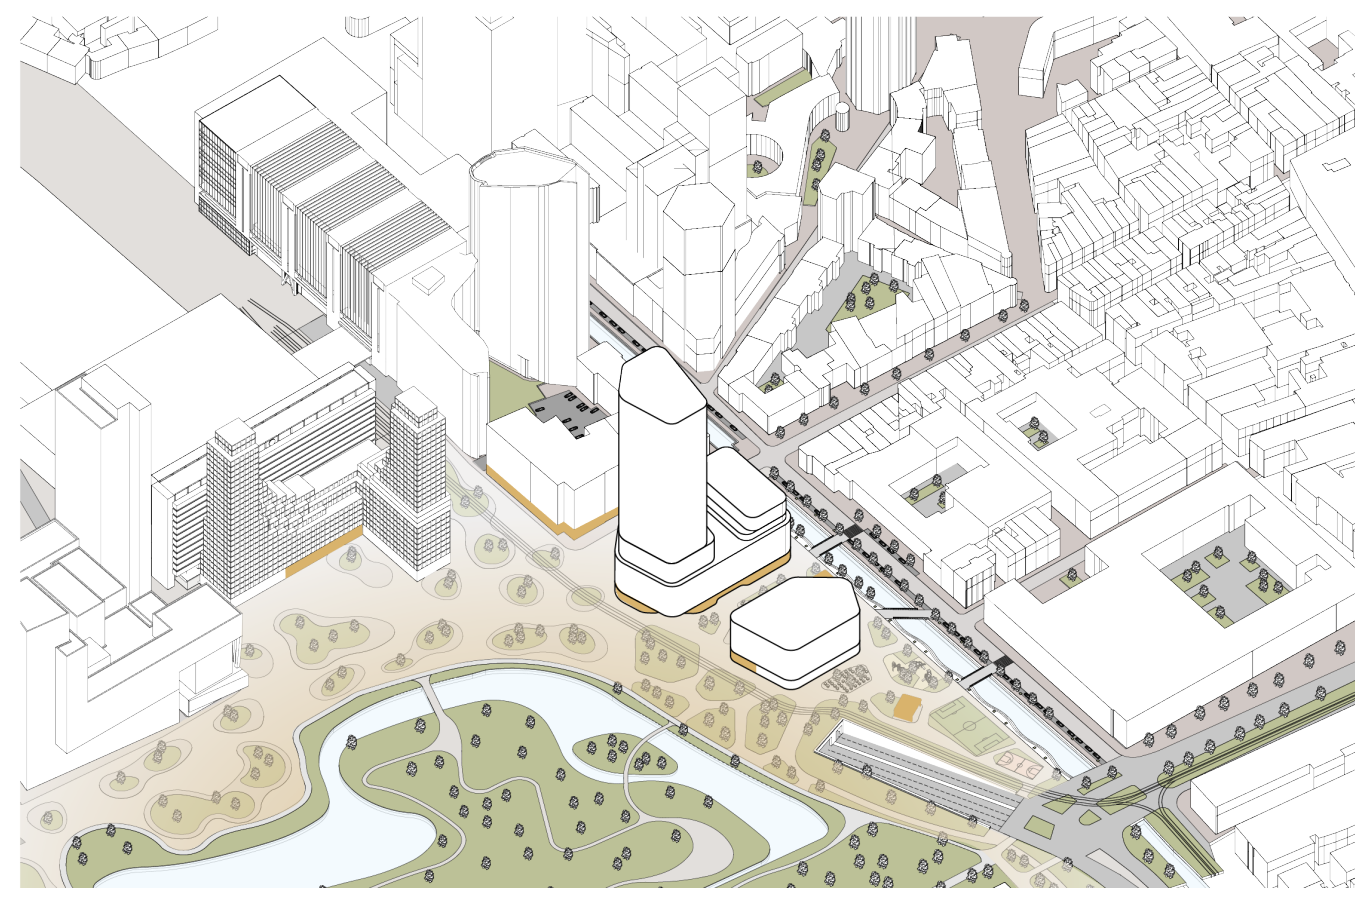


TRANSITION ZONE

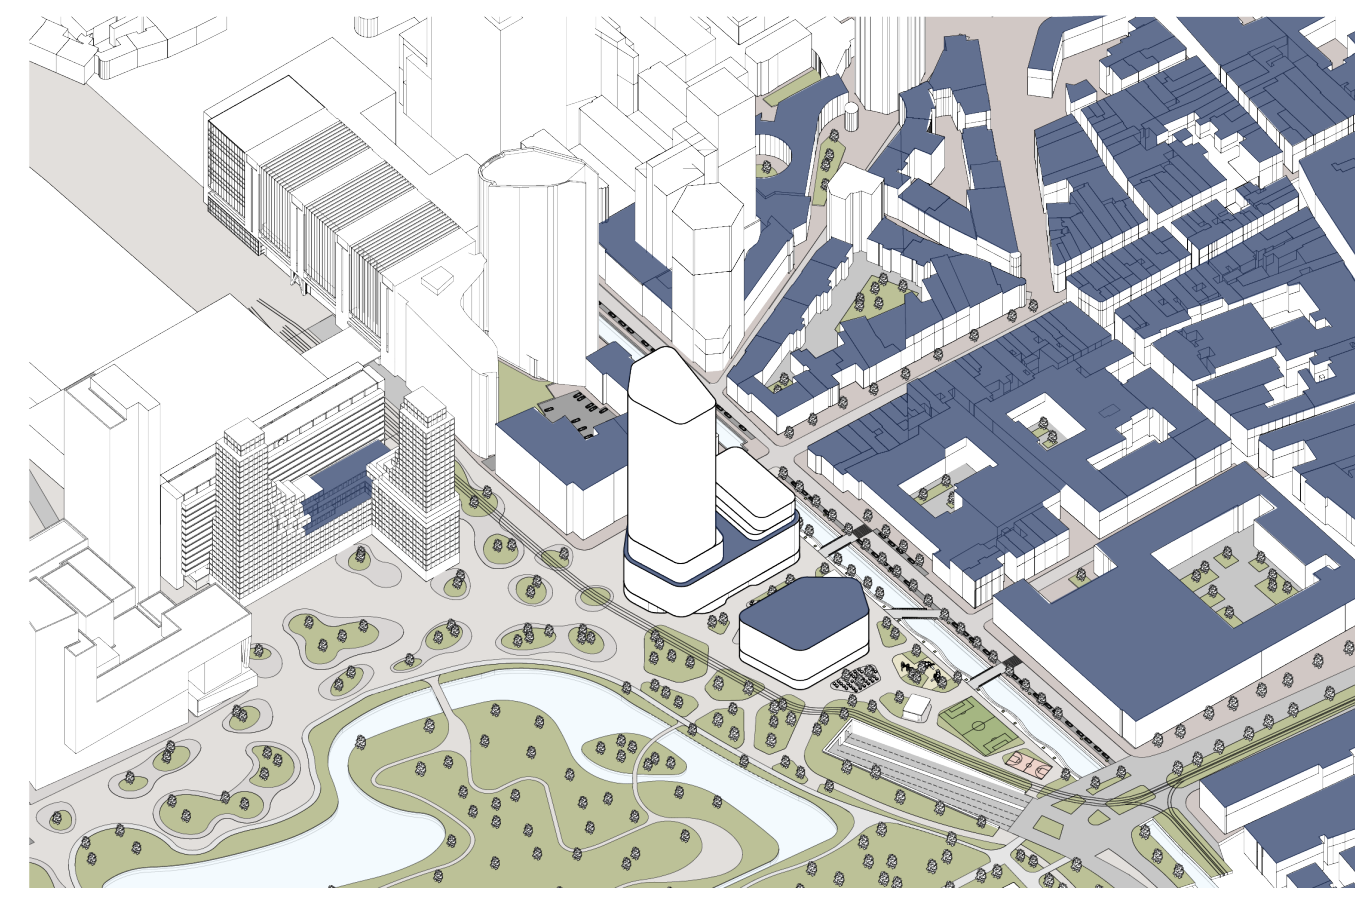

CITY HEIGHT

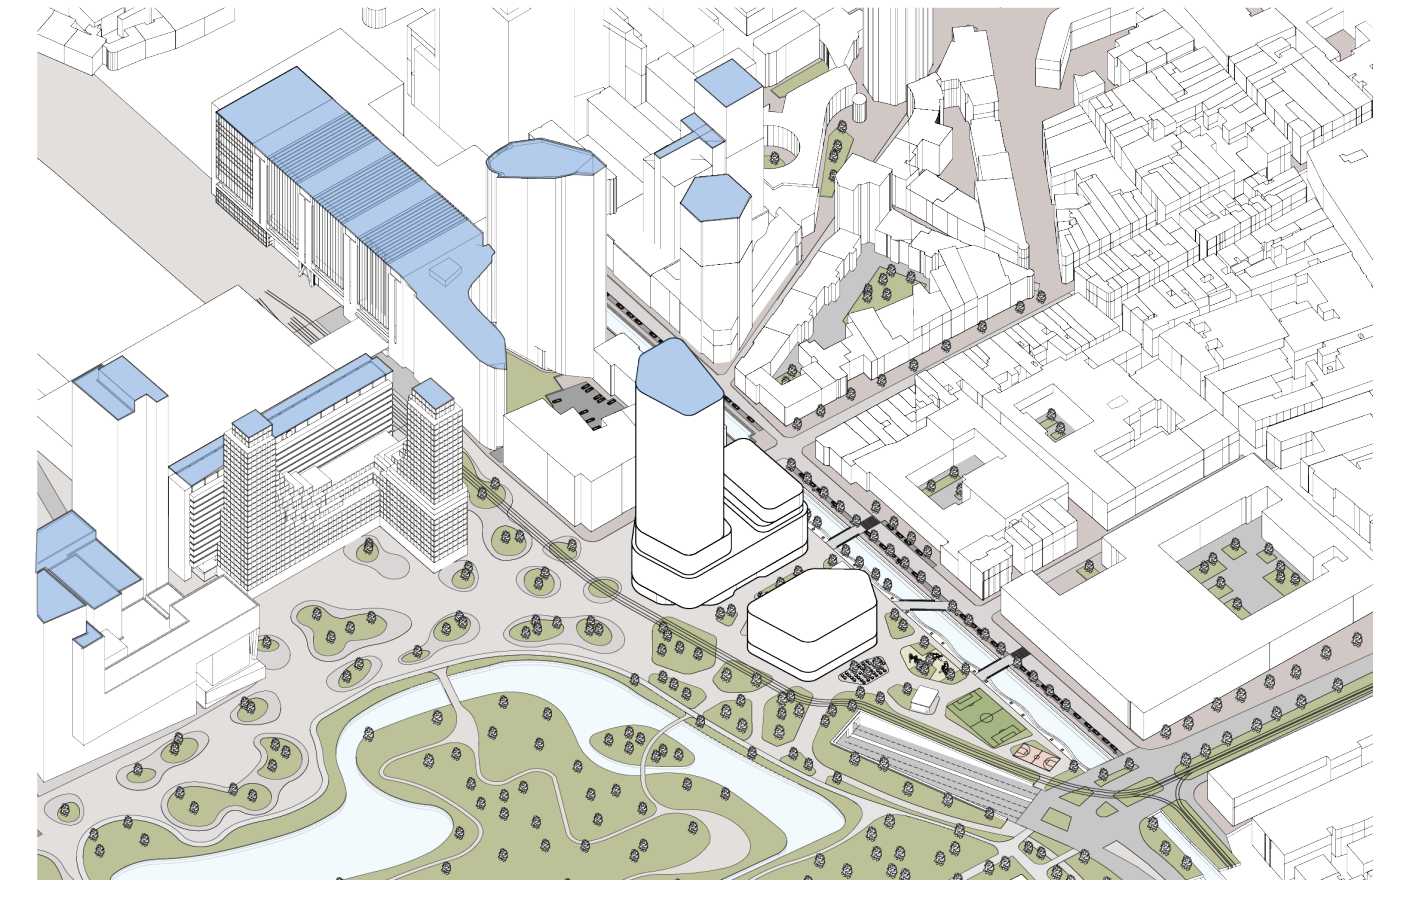

STATION AREA HEIGHT

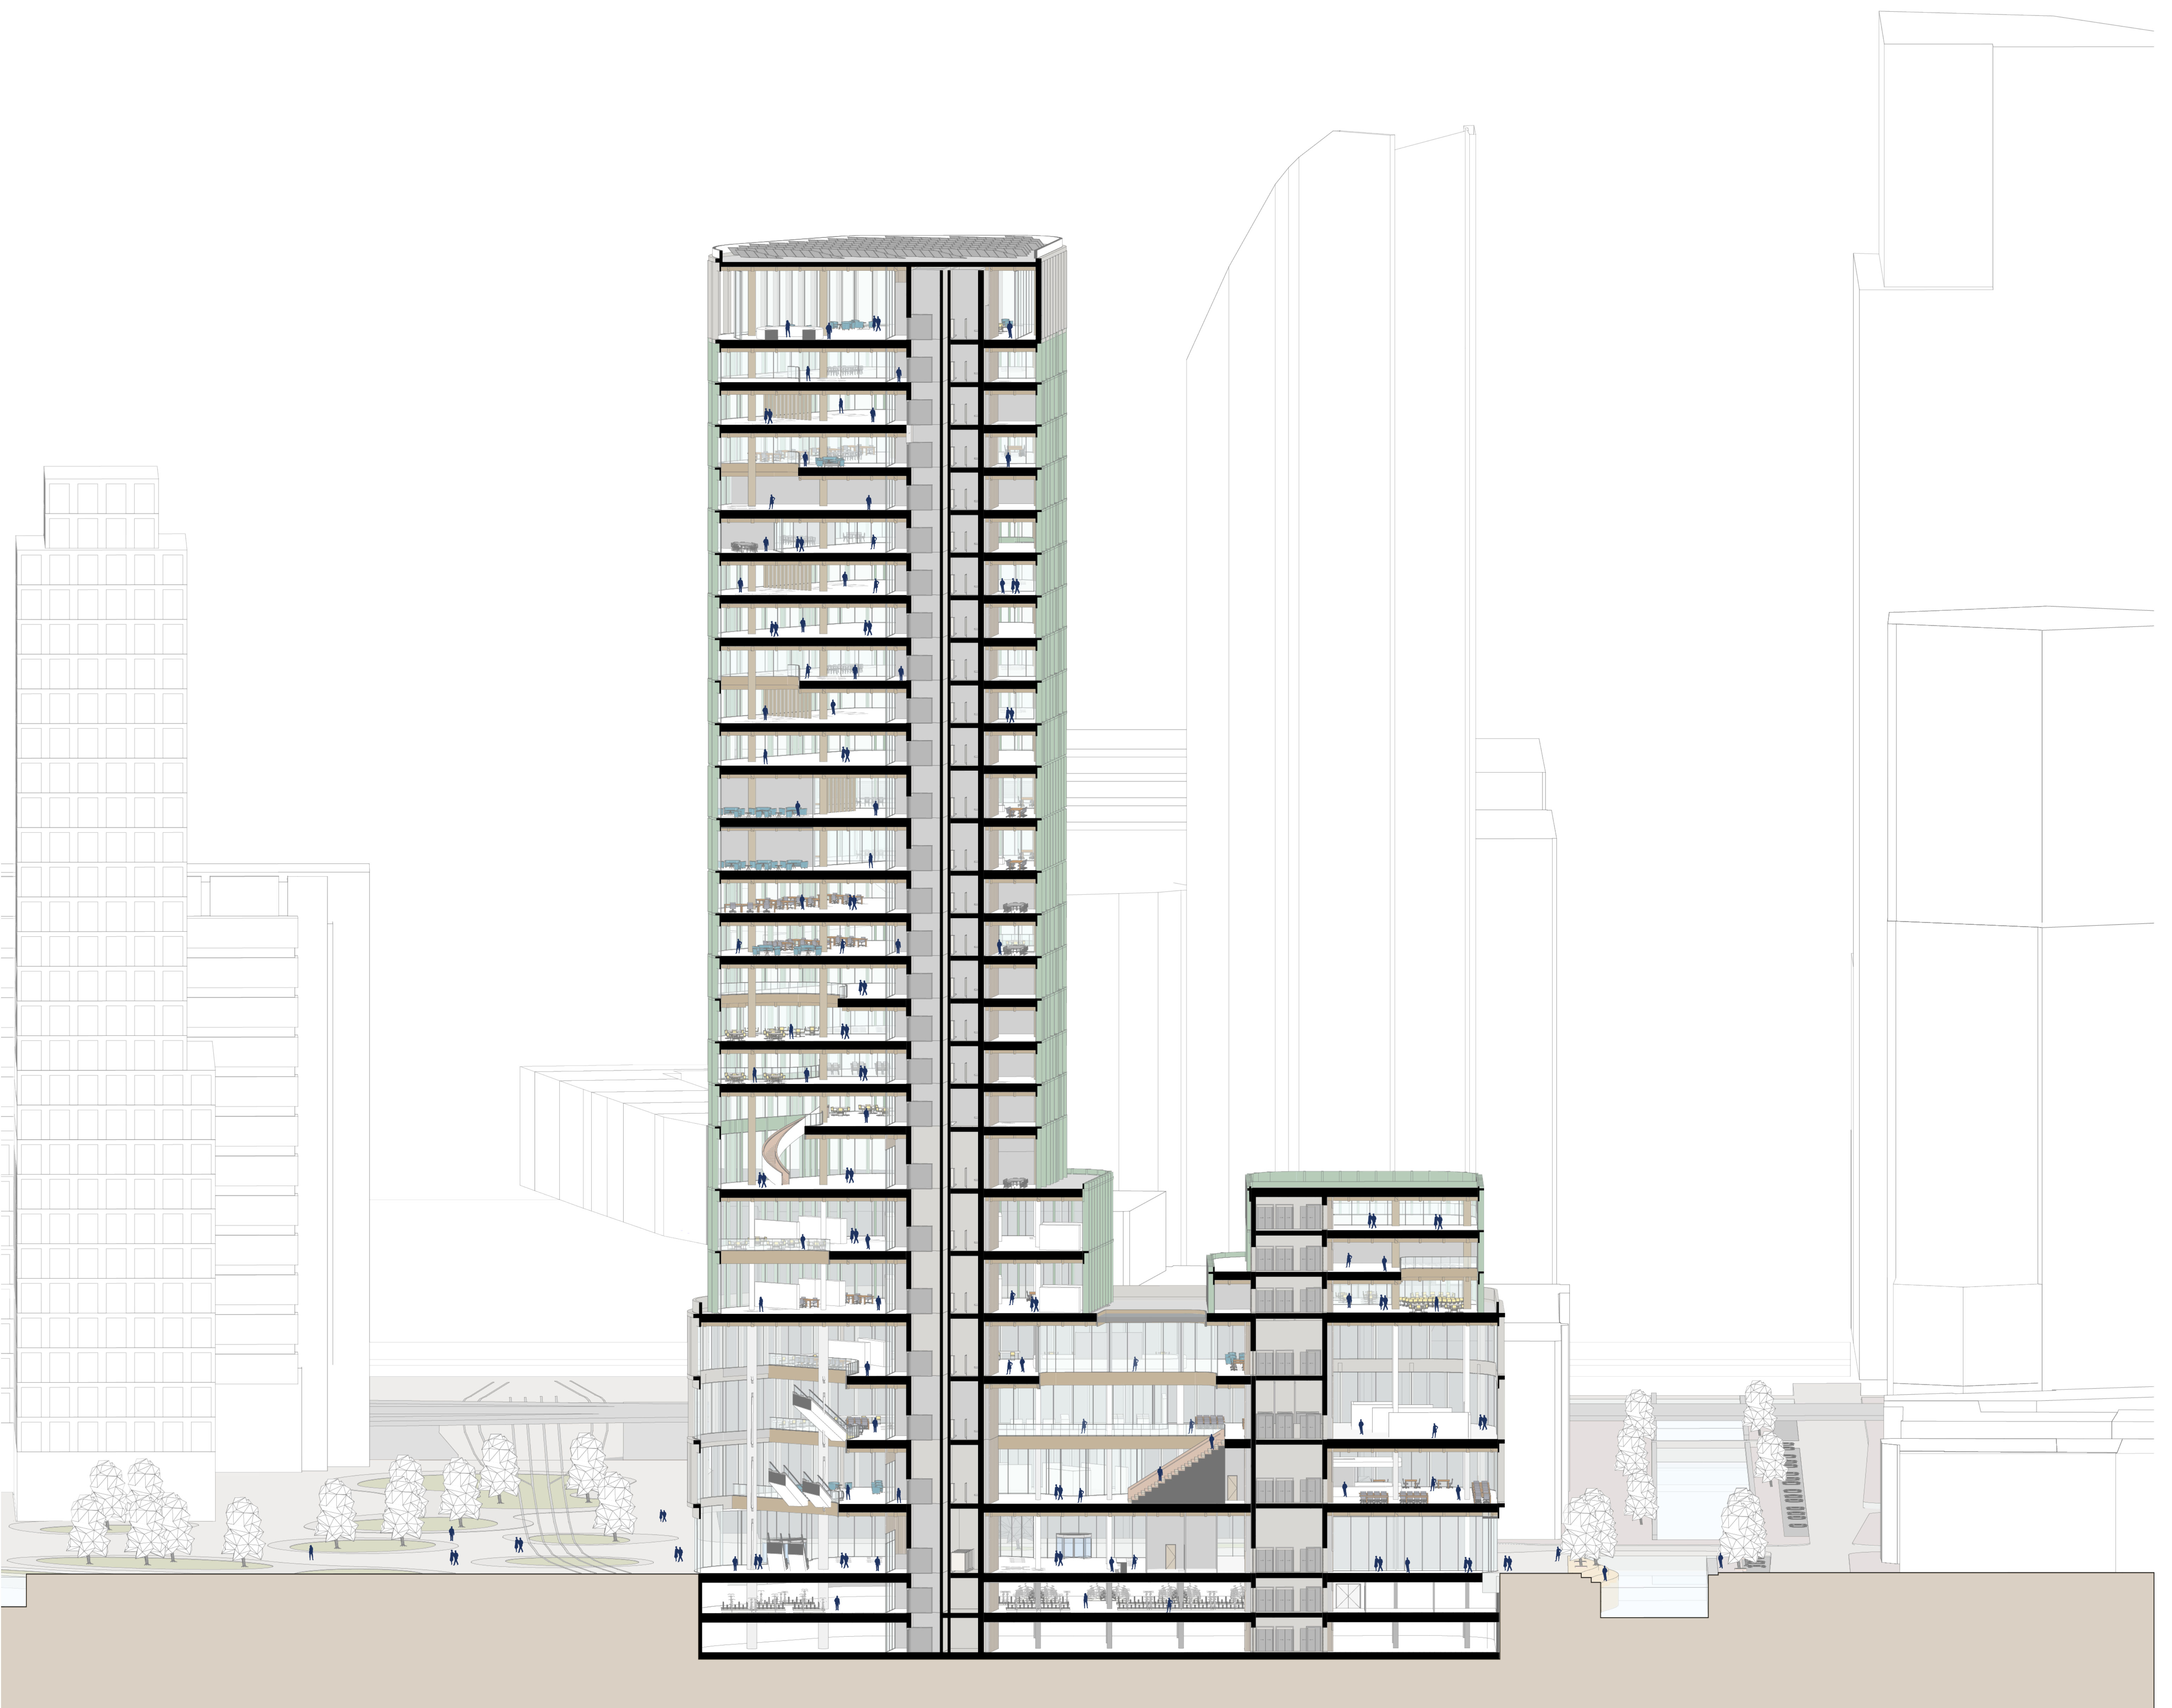

CHANGING VISTA'S AND VIEWLINES UNFOLD



ENTRANCE



CITY VIEW



WATERFRONT


RESEARCH TO DESIGN



PUBLIC LEARNING




INSTITUTIONALIZED LEARNING

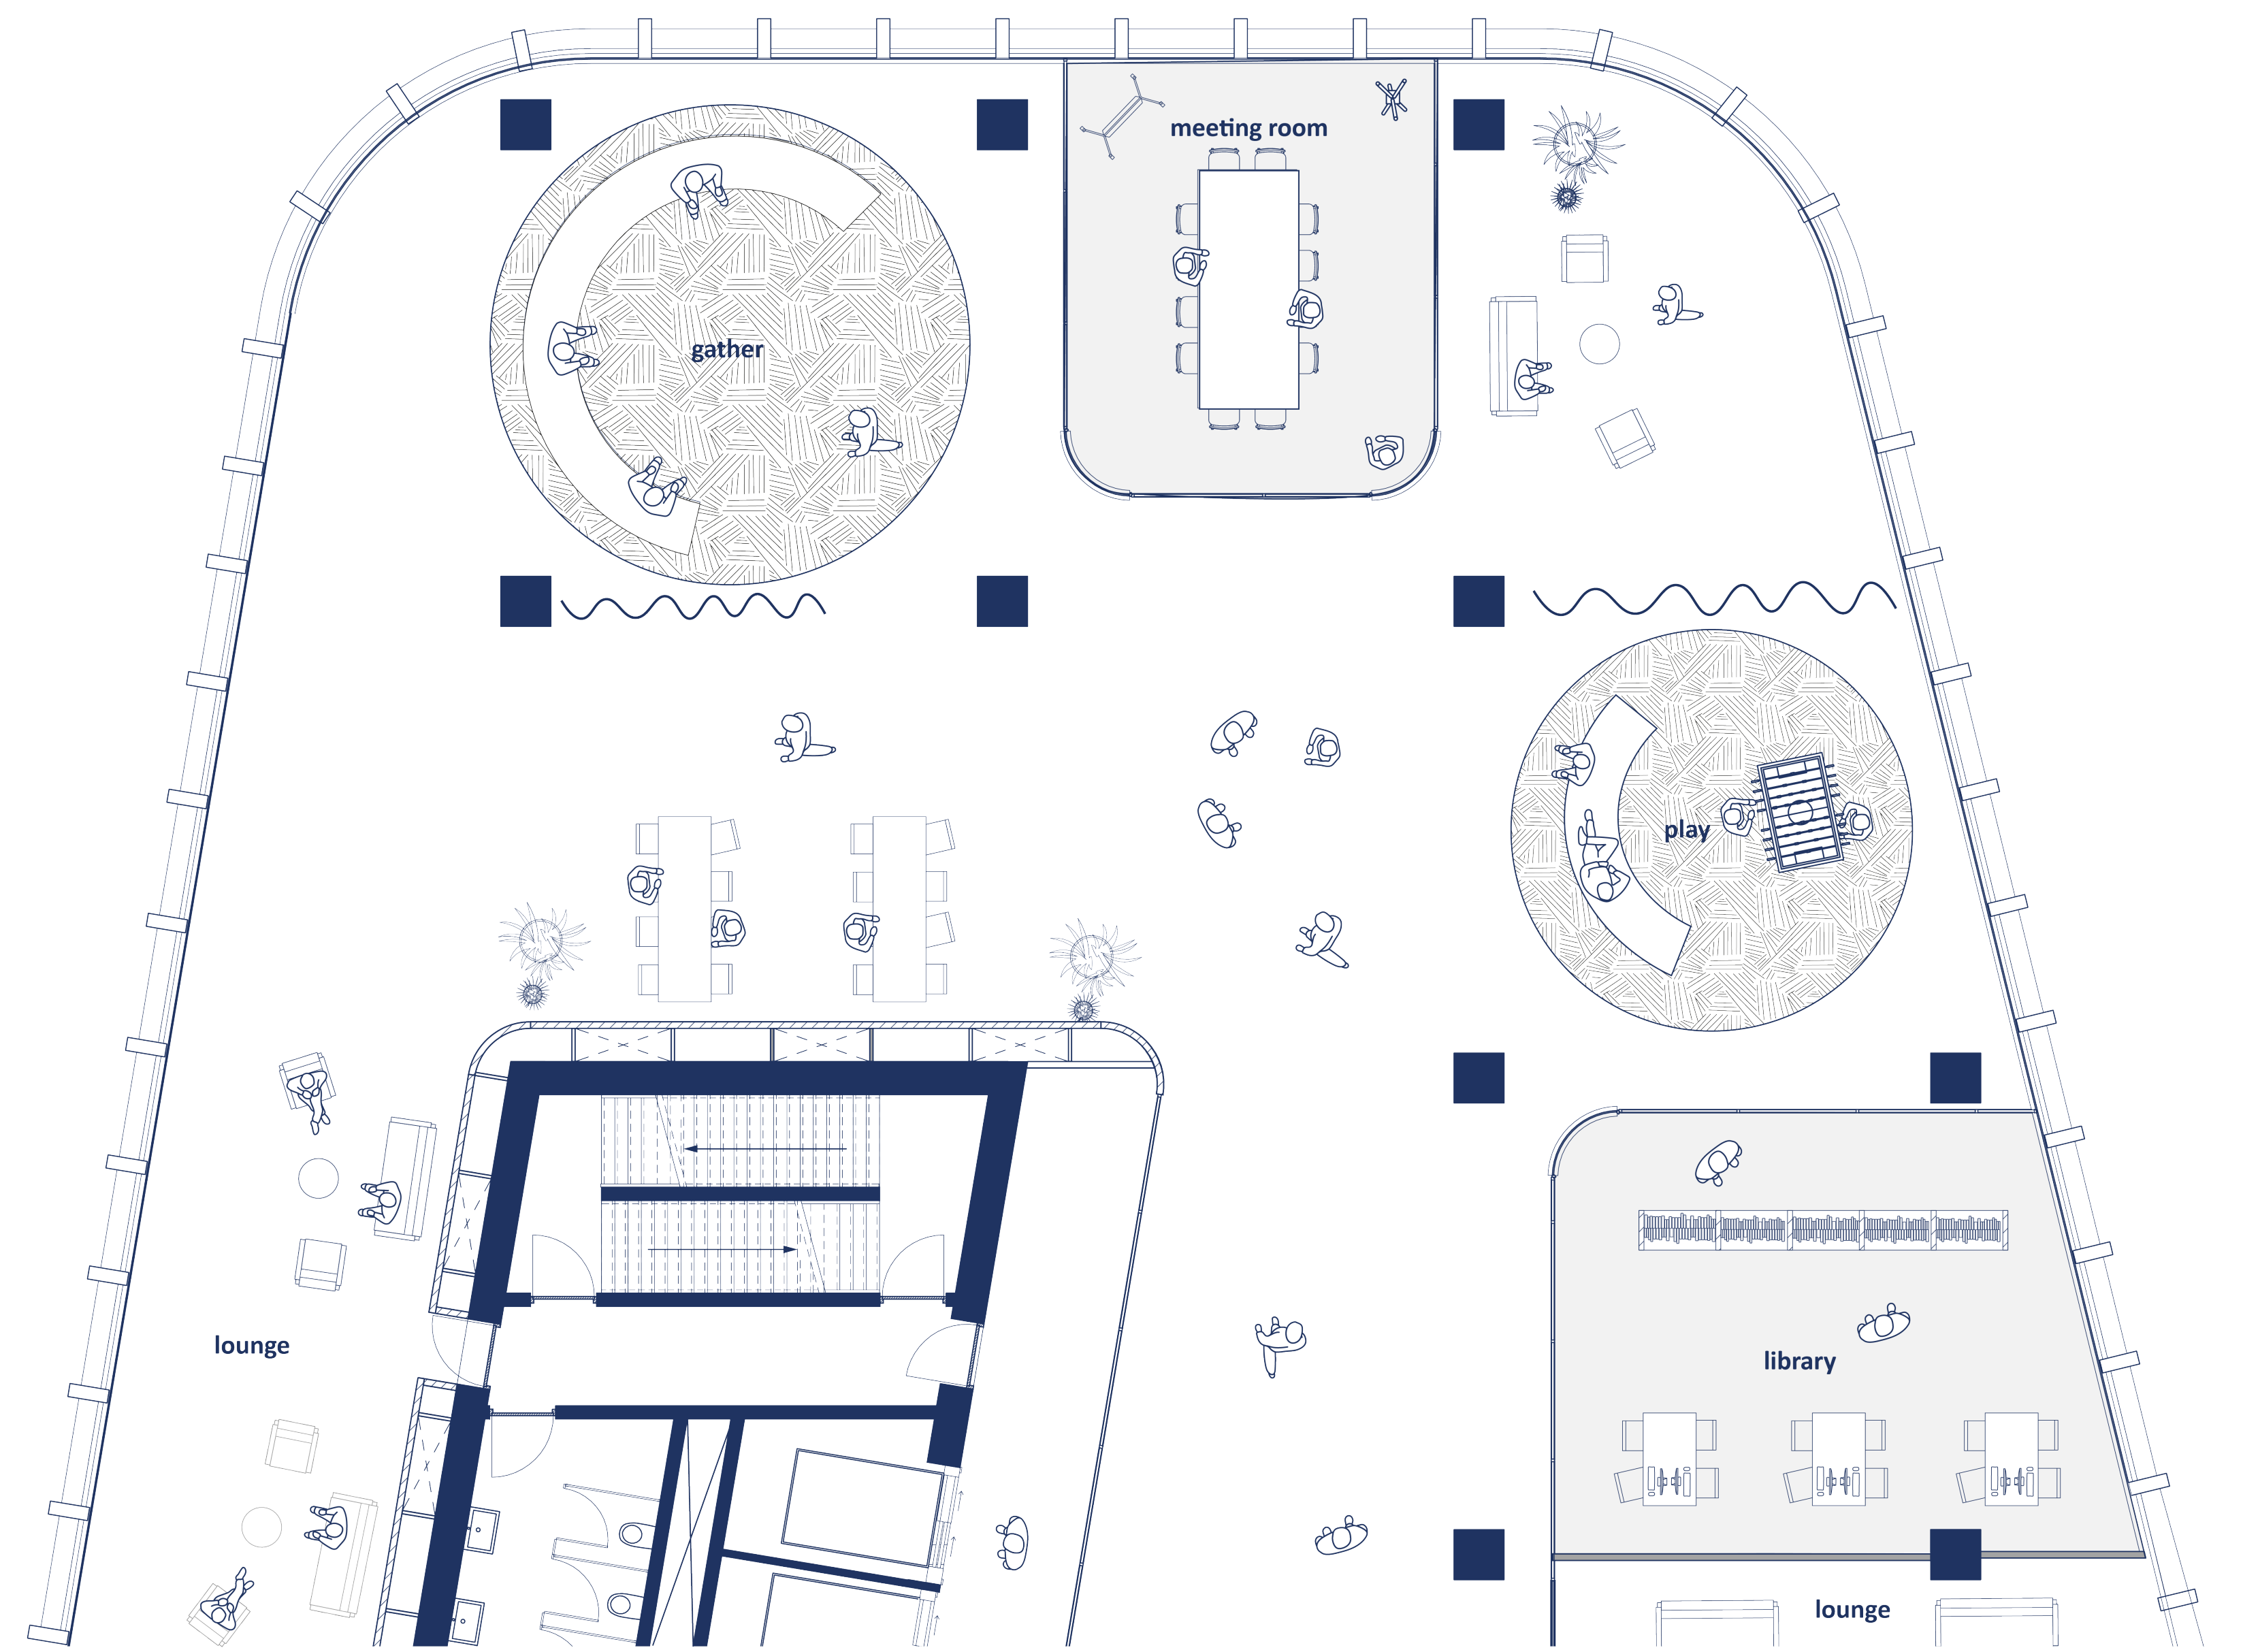


TYPICAL FLOORPLAN


Floor 14 - scale 1:50

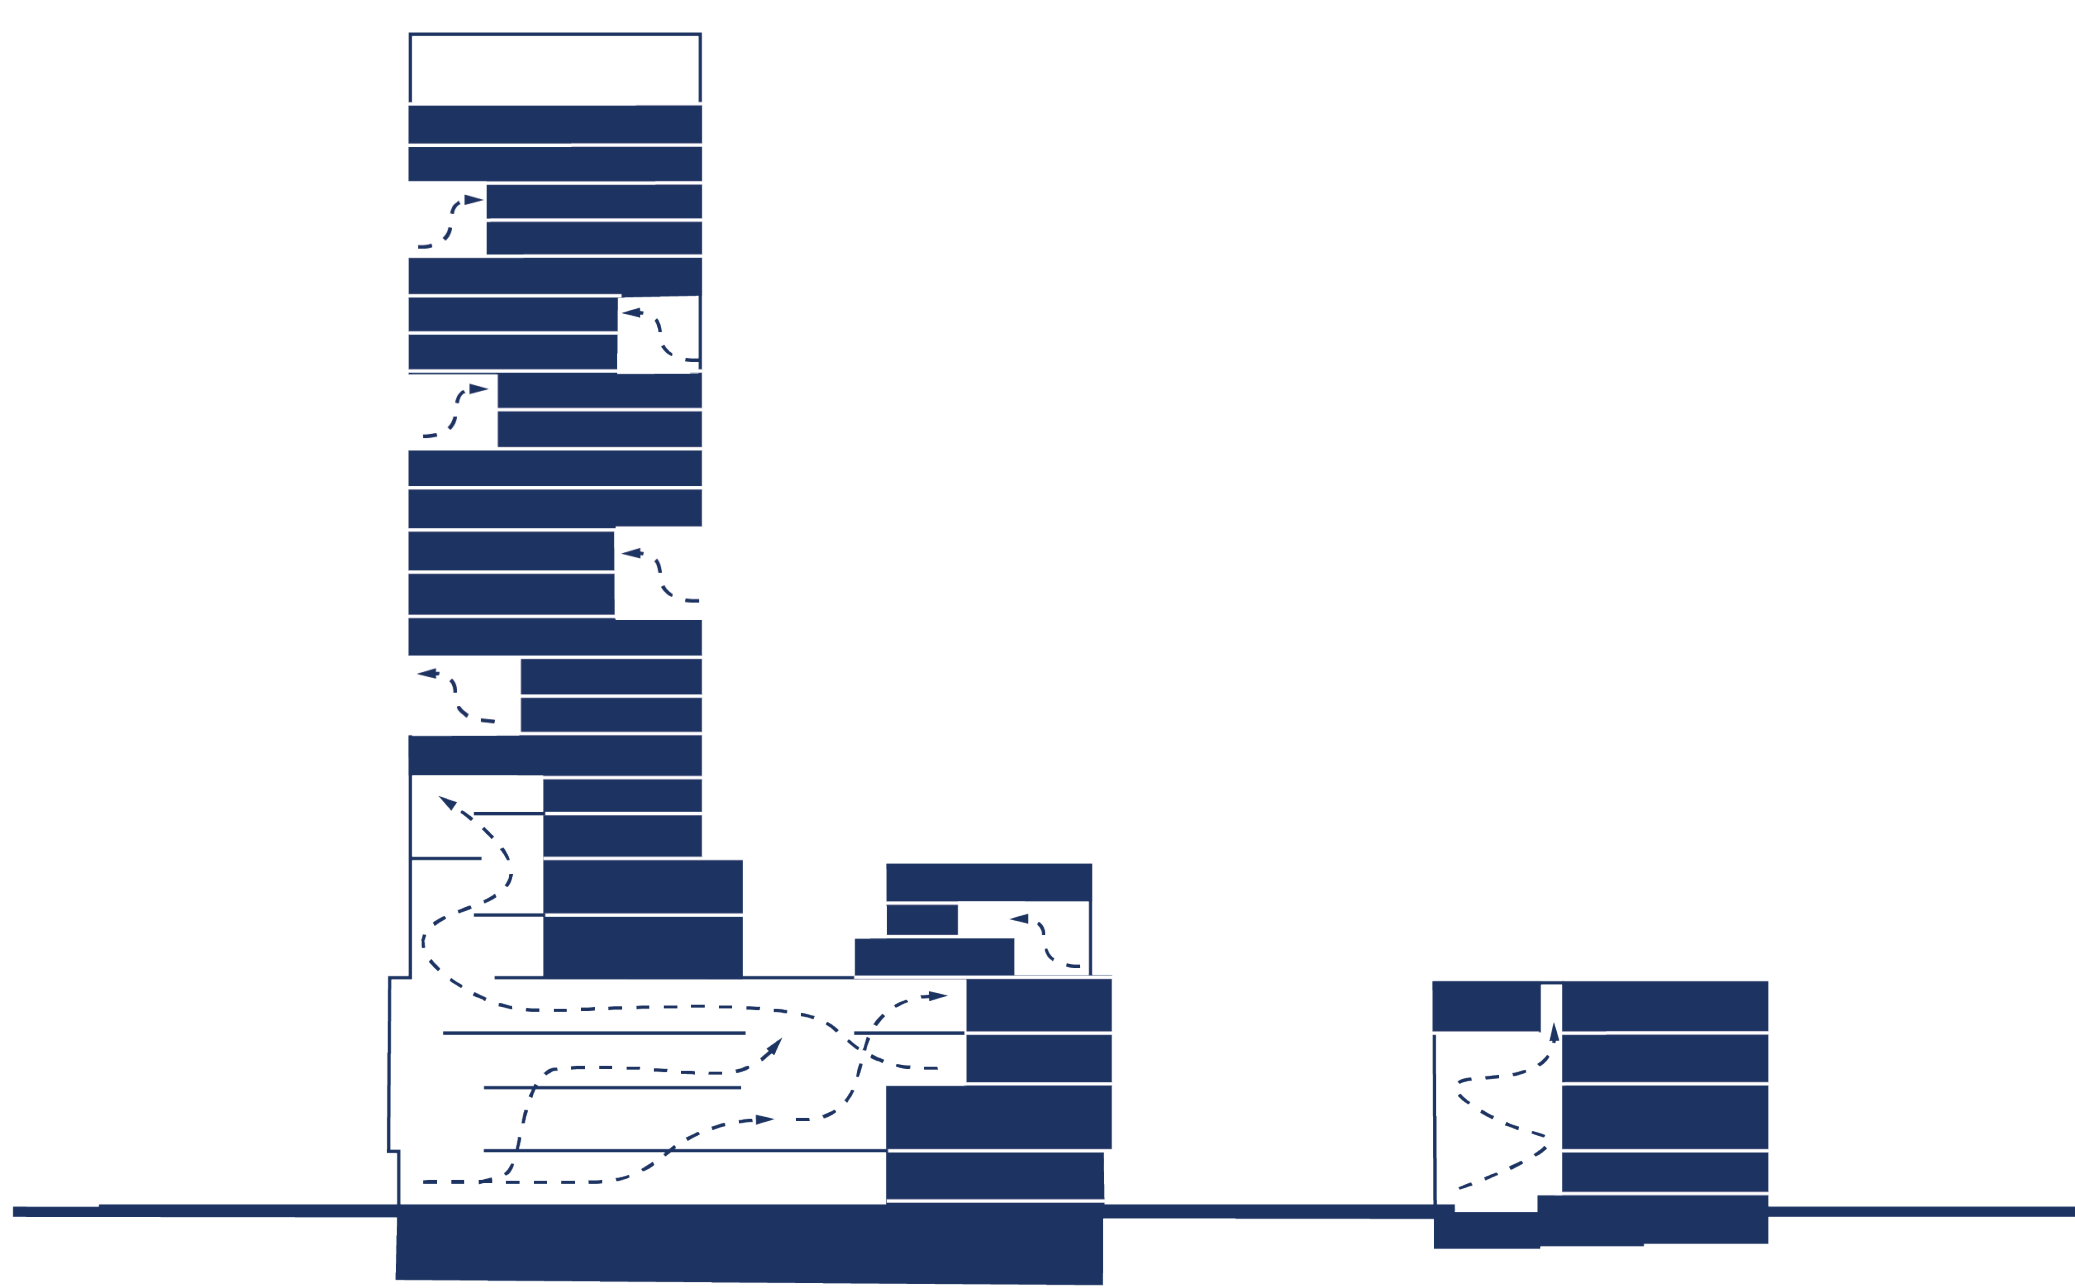


WANDER

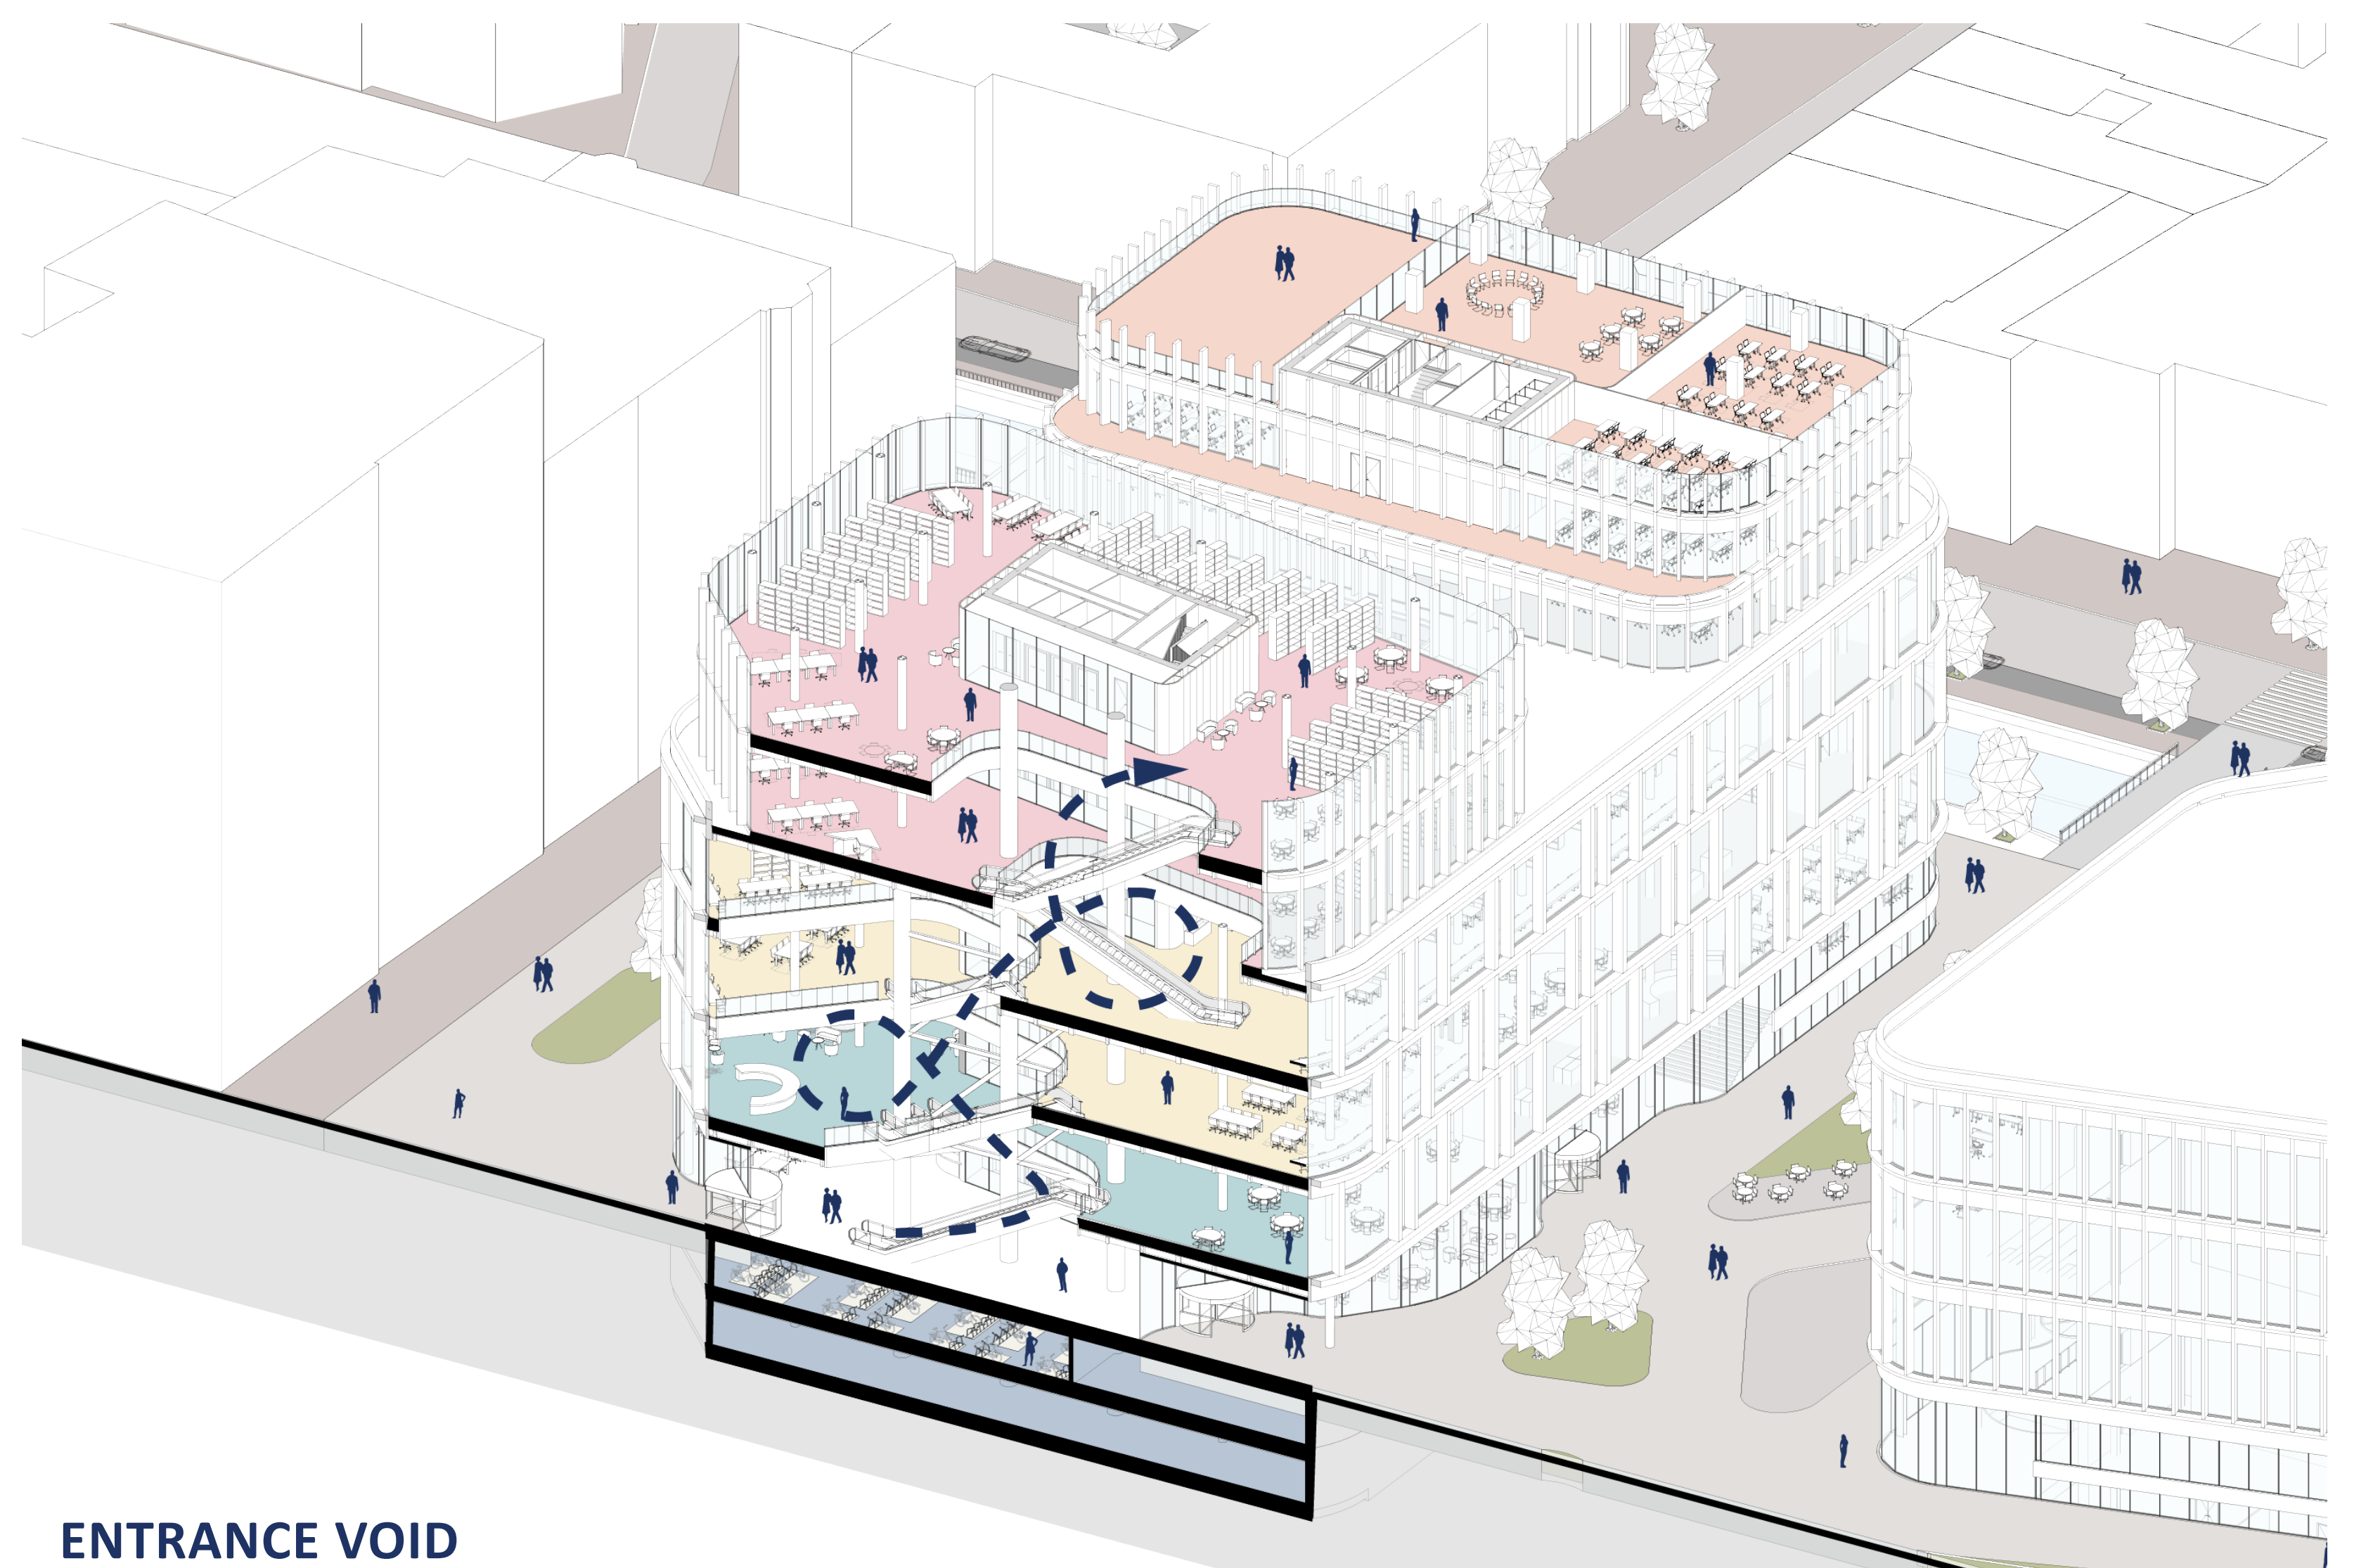


ENTRANCE VOID

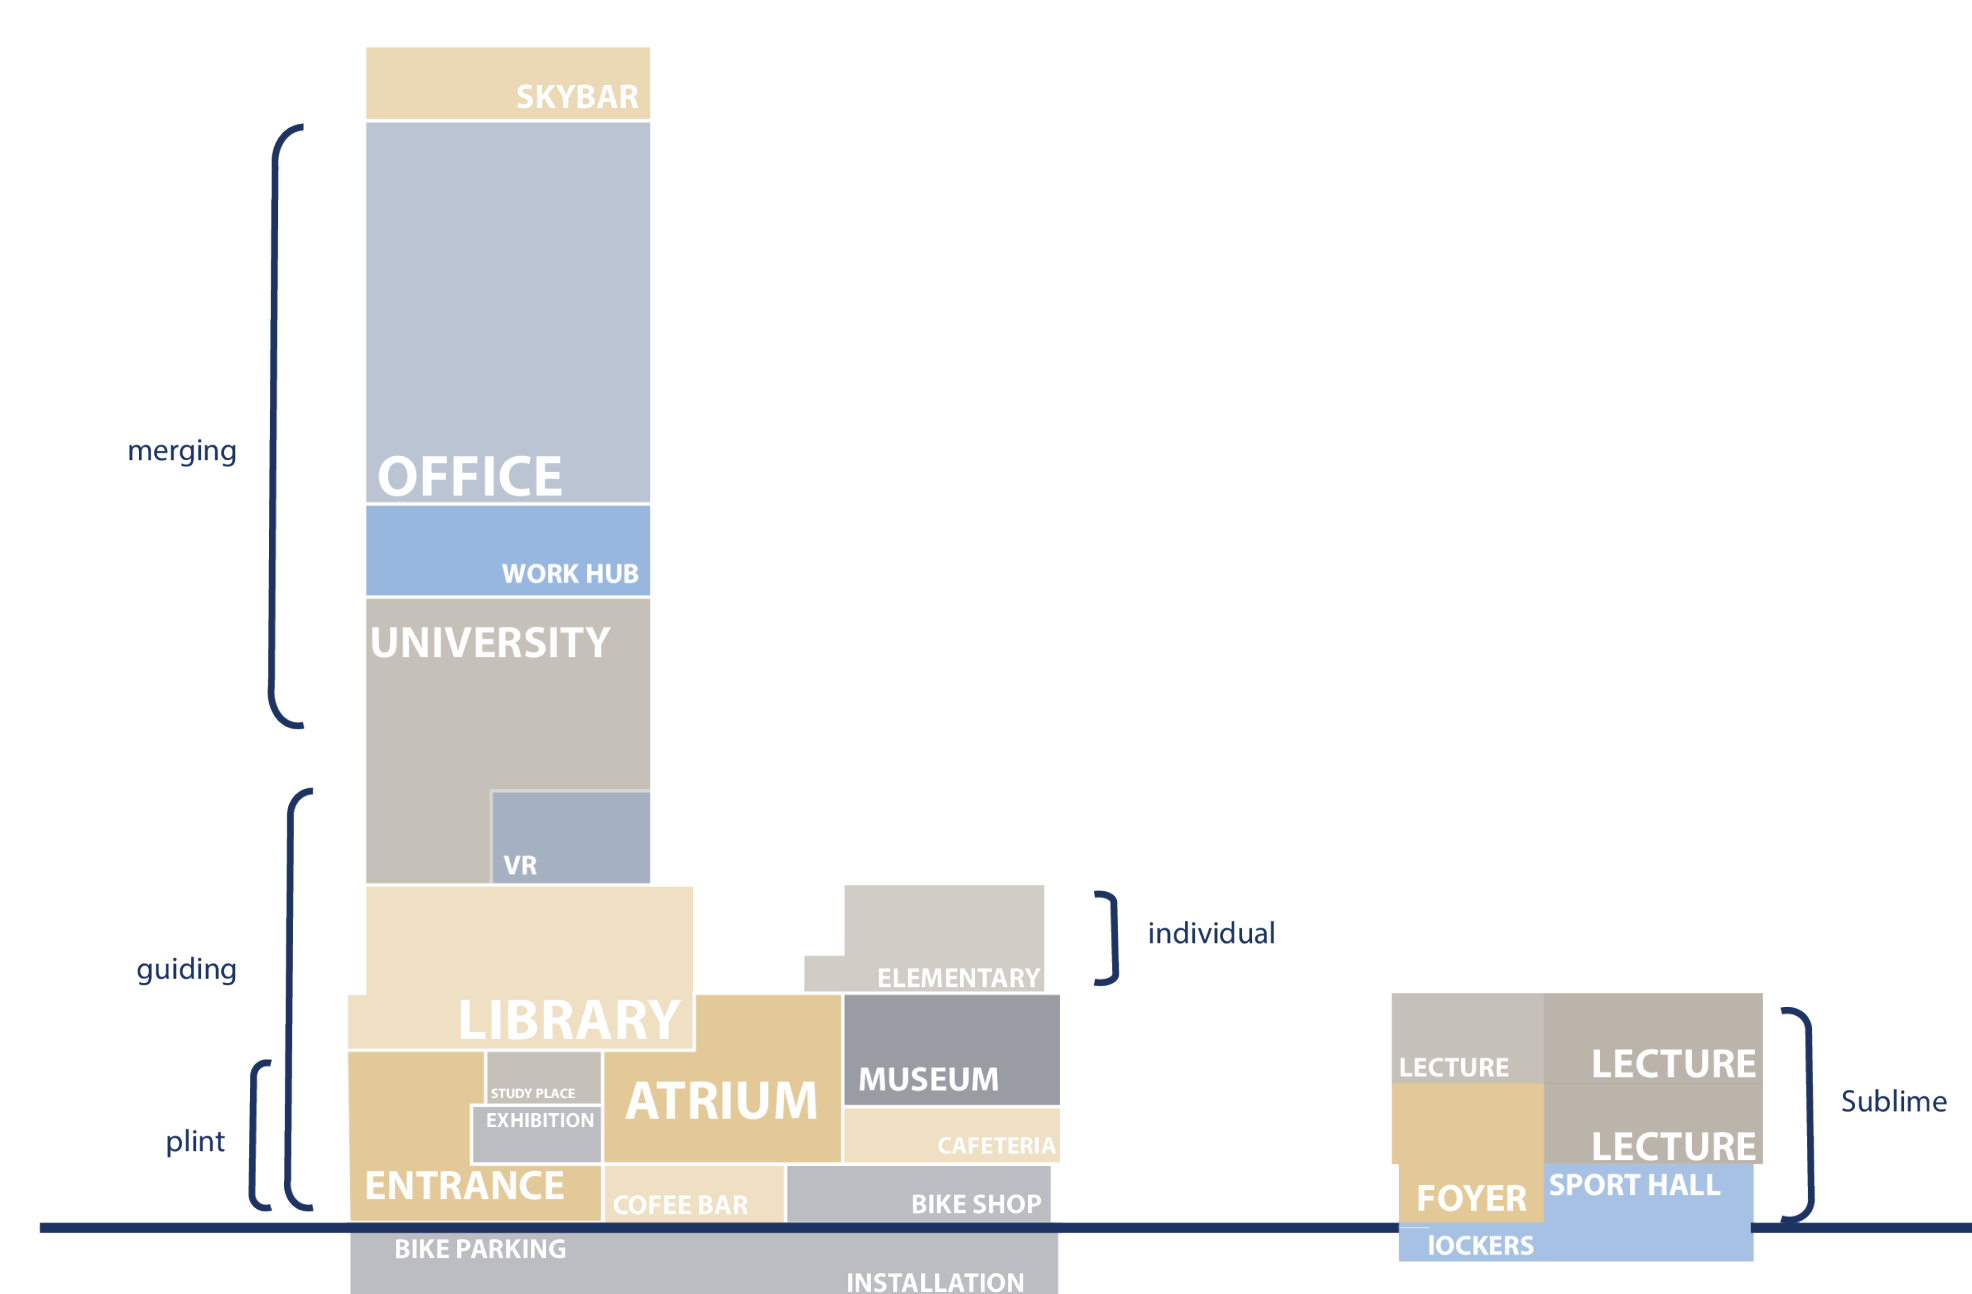

FUNCTIONS

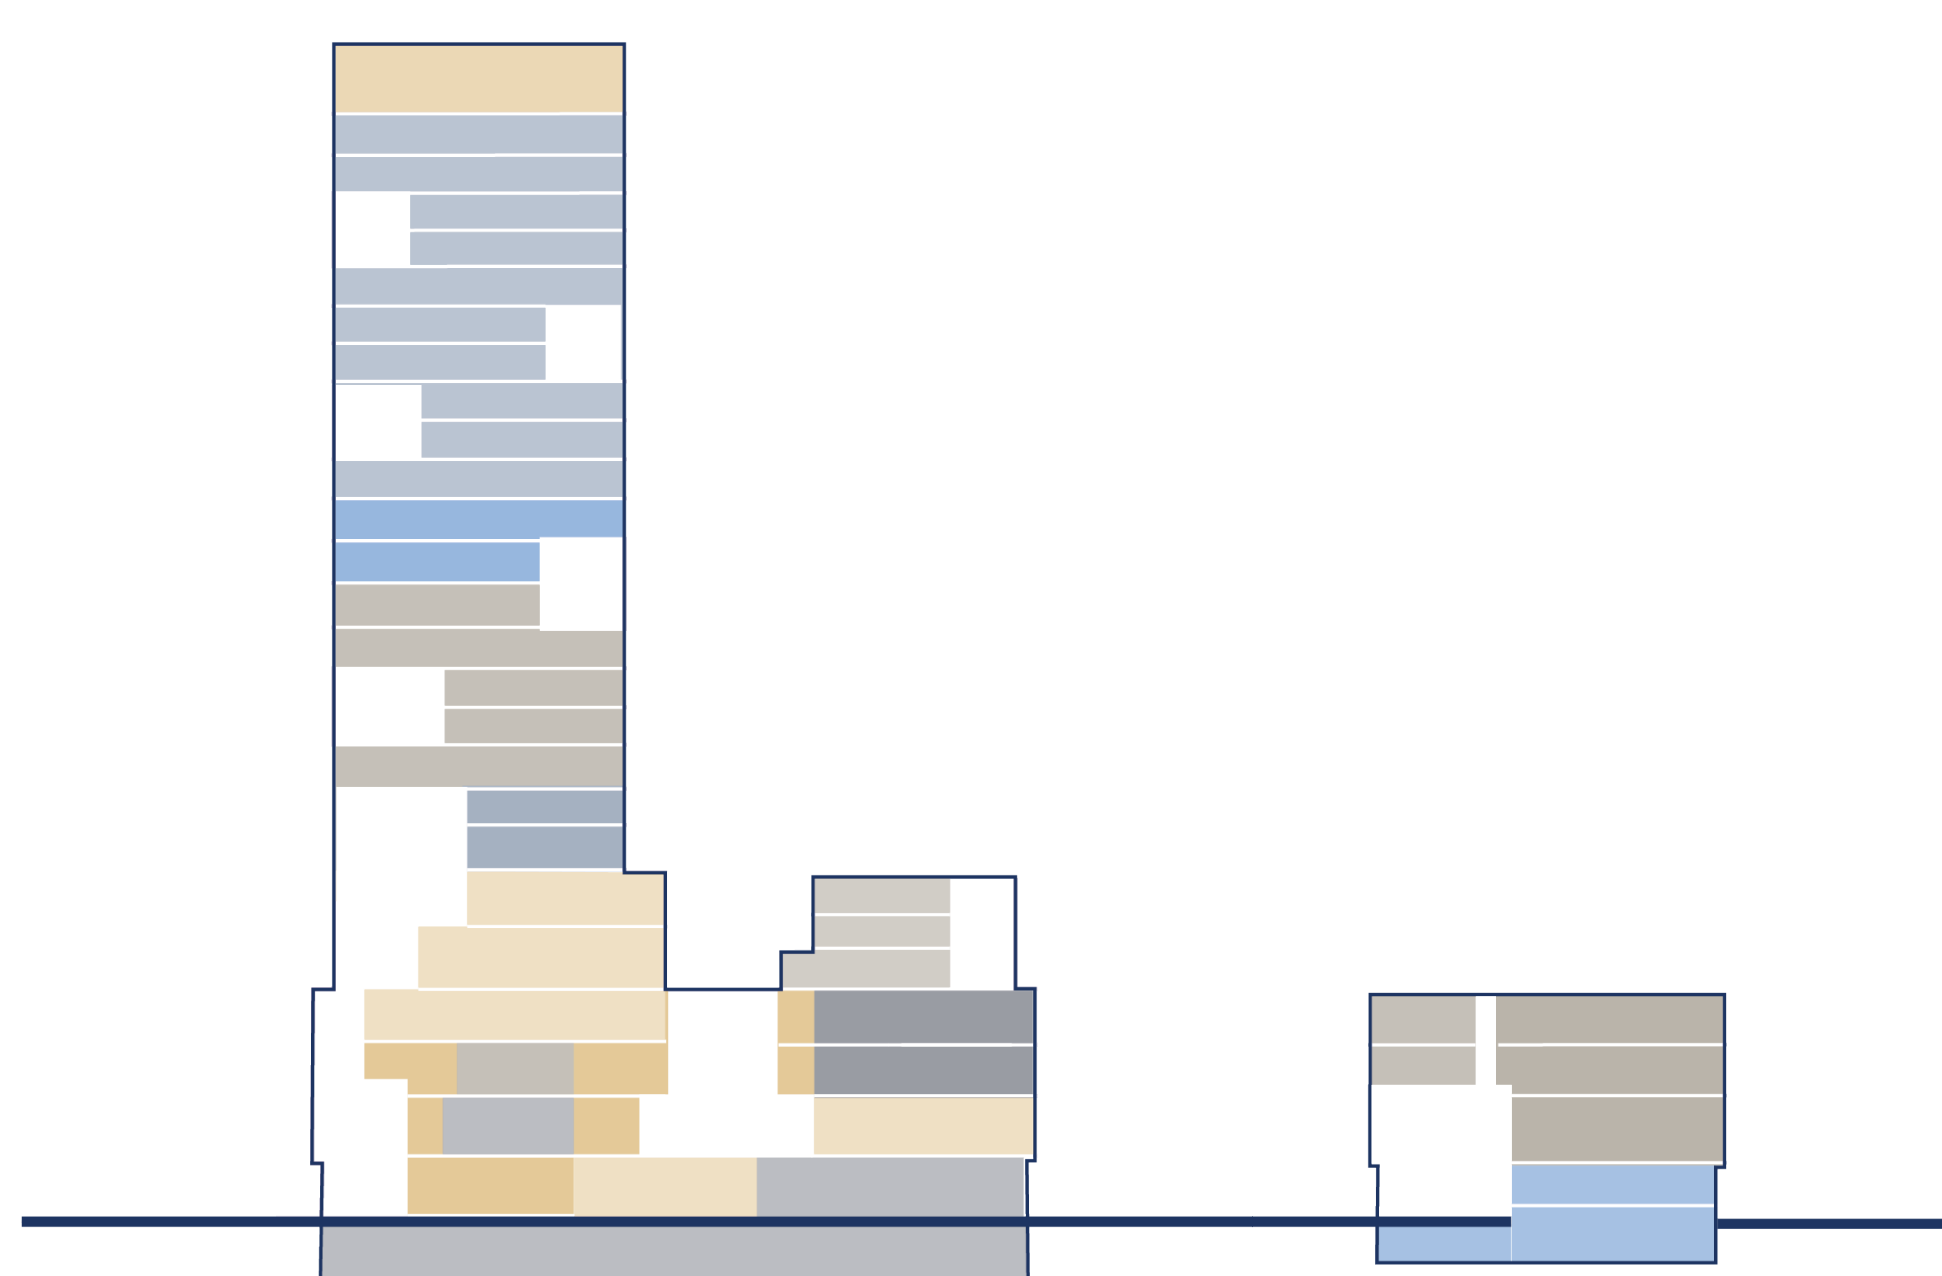


VOIDS

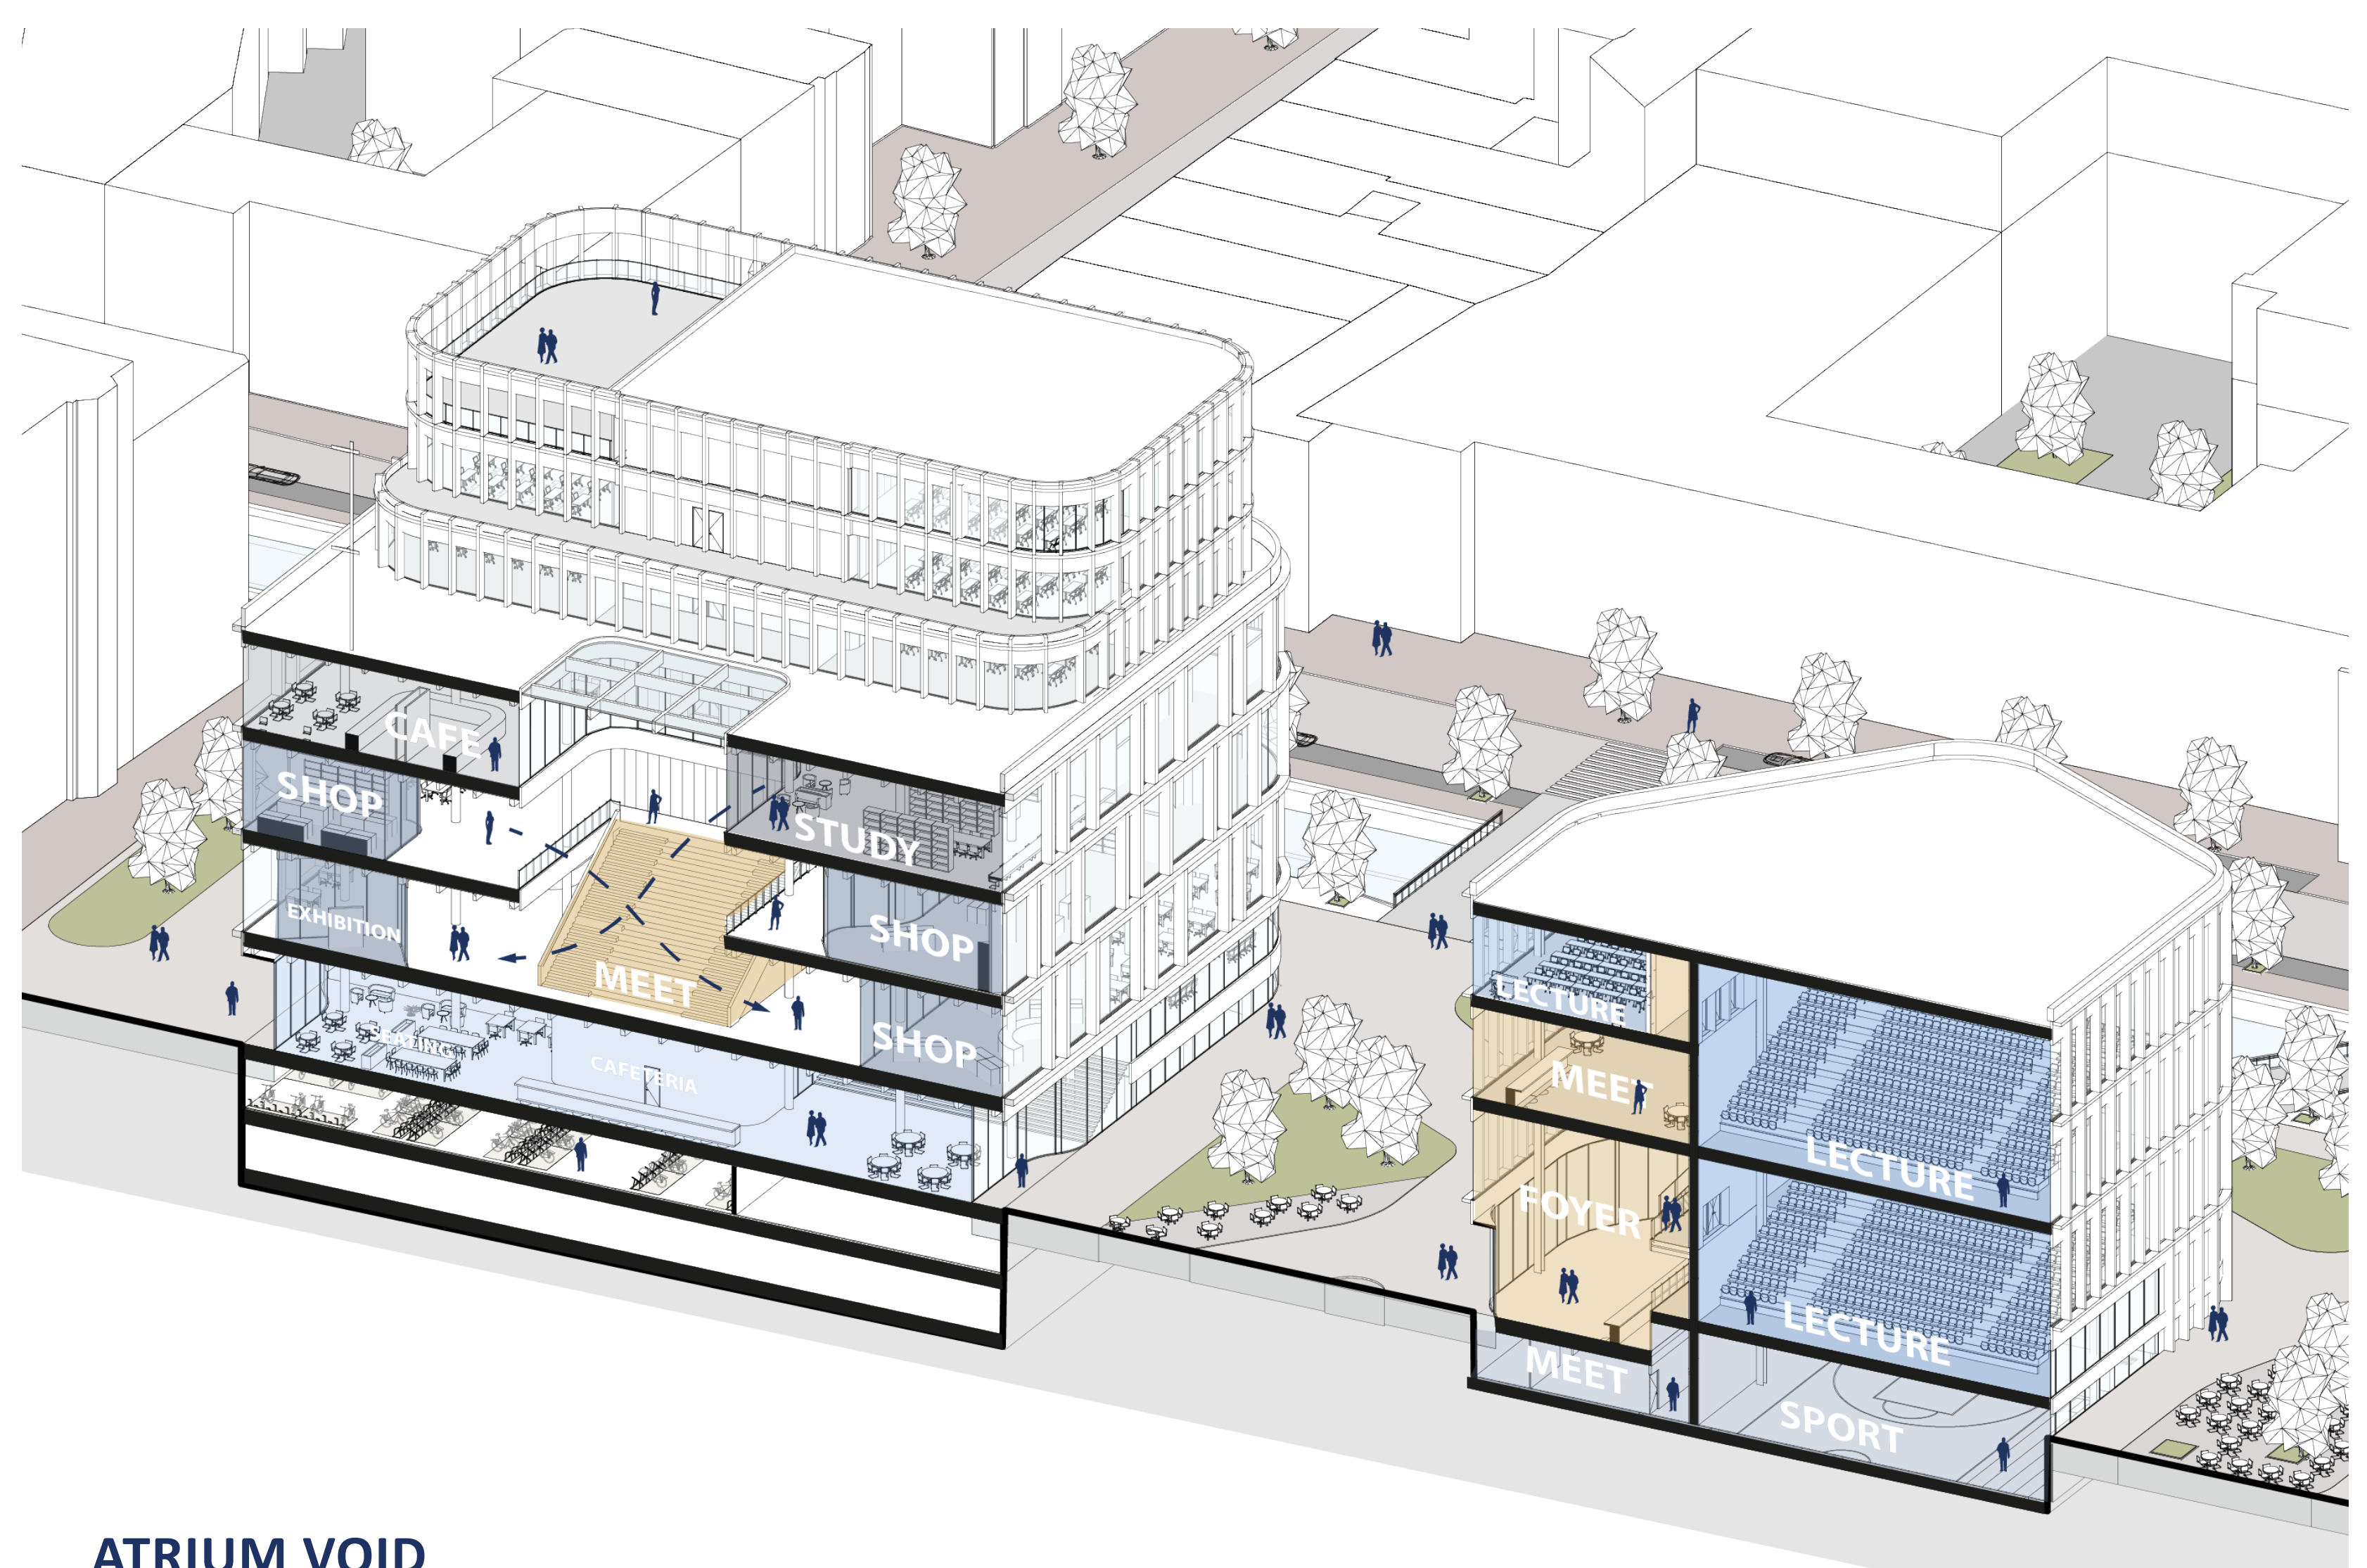



ATRIUM VOID





FUNCTIONS

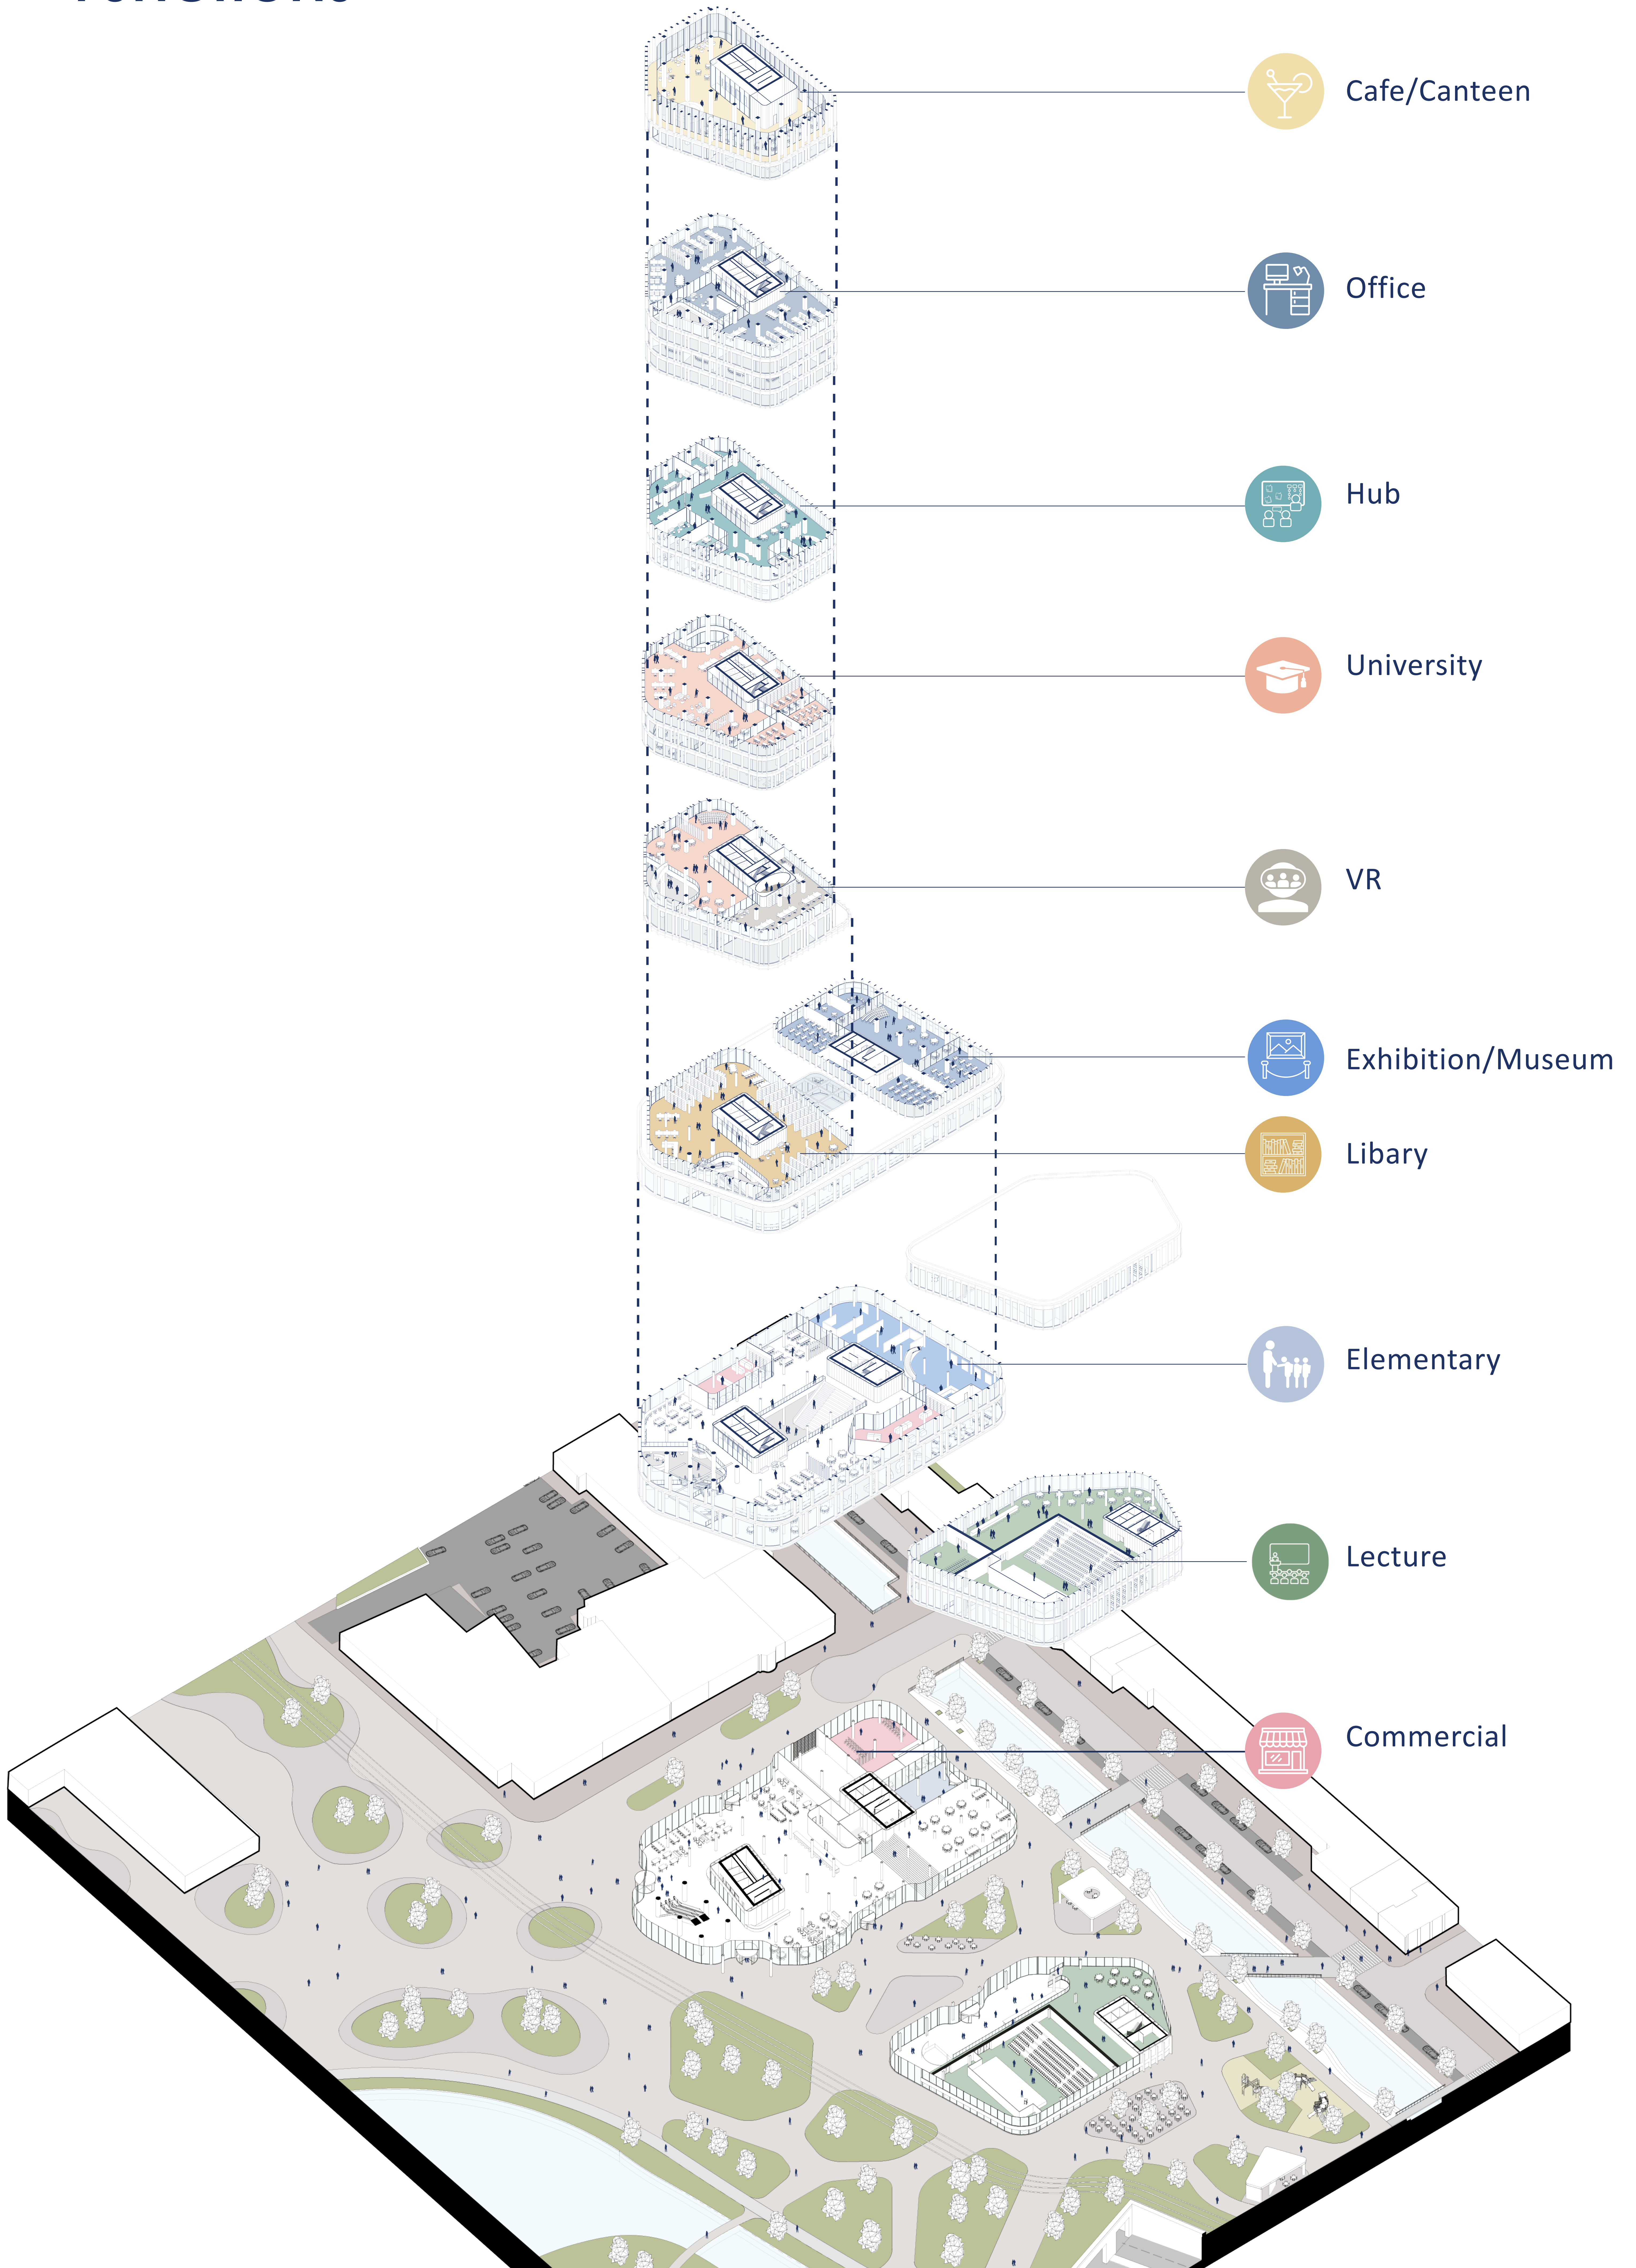

BUILDING TECHNOLOGY

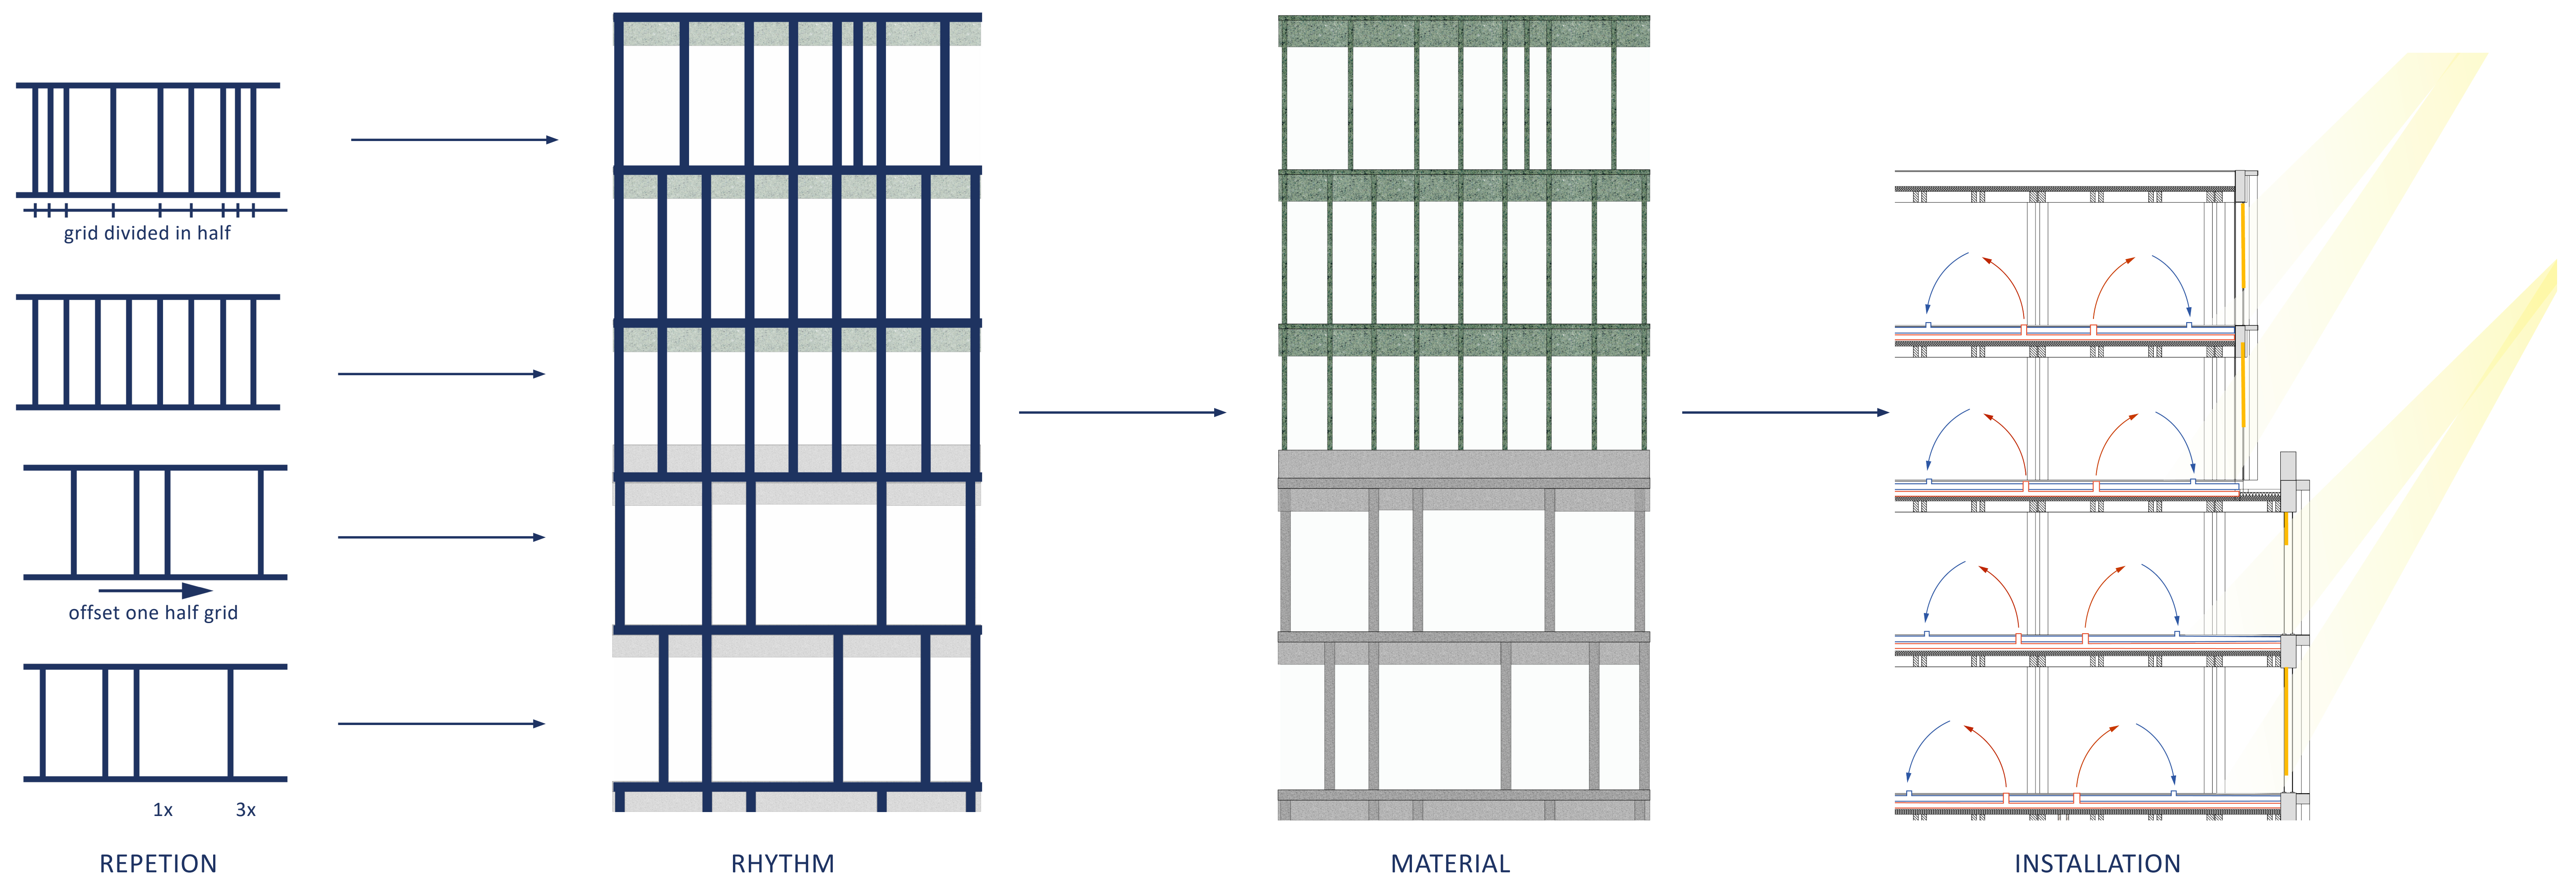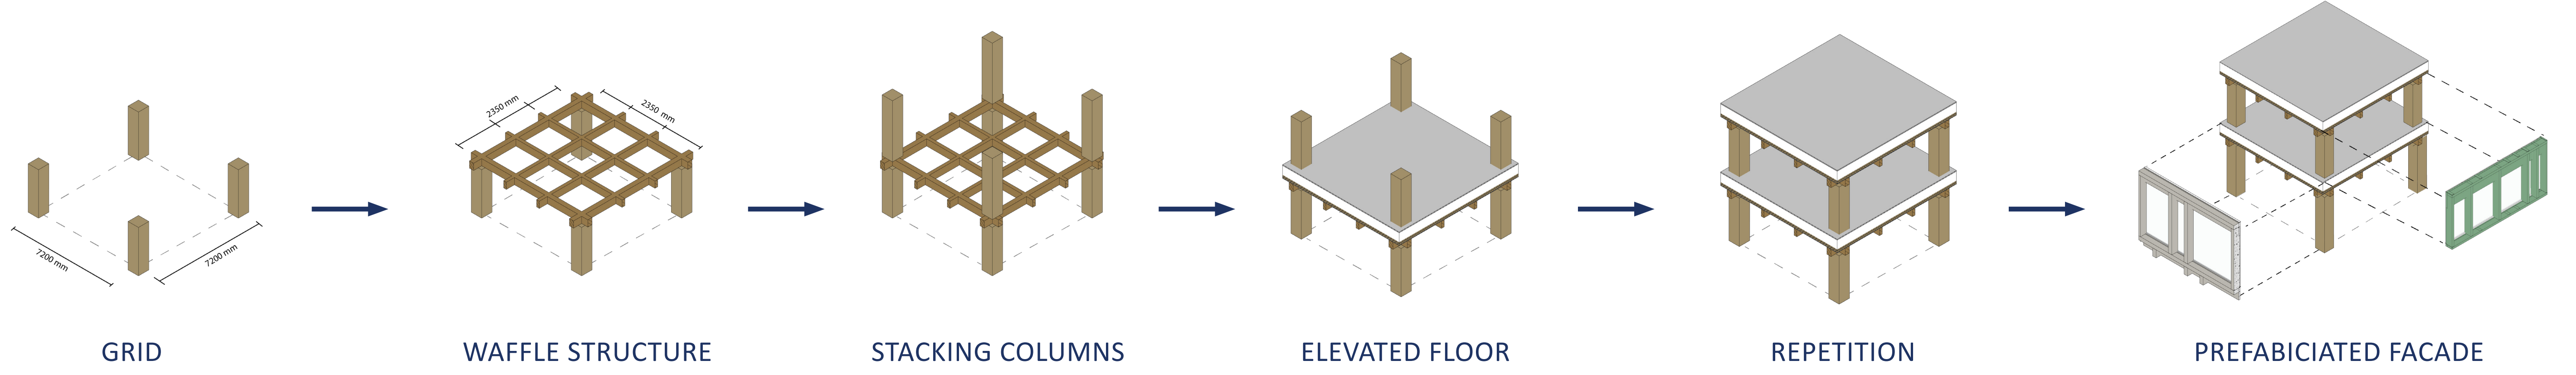

STRUCTURE DIVISION

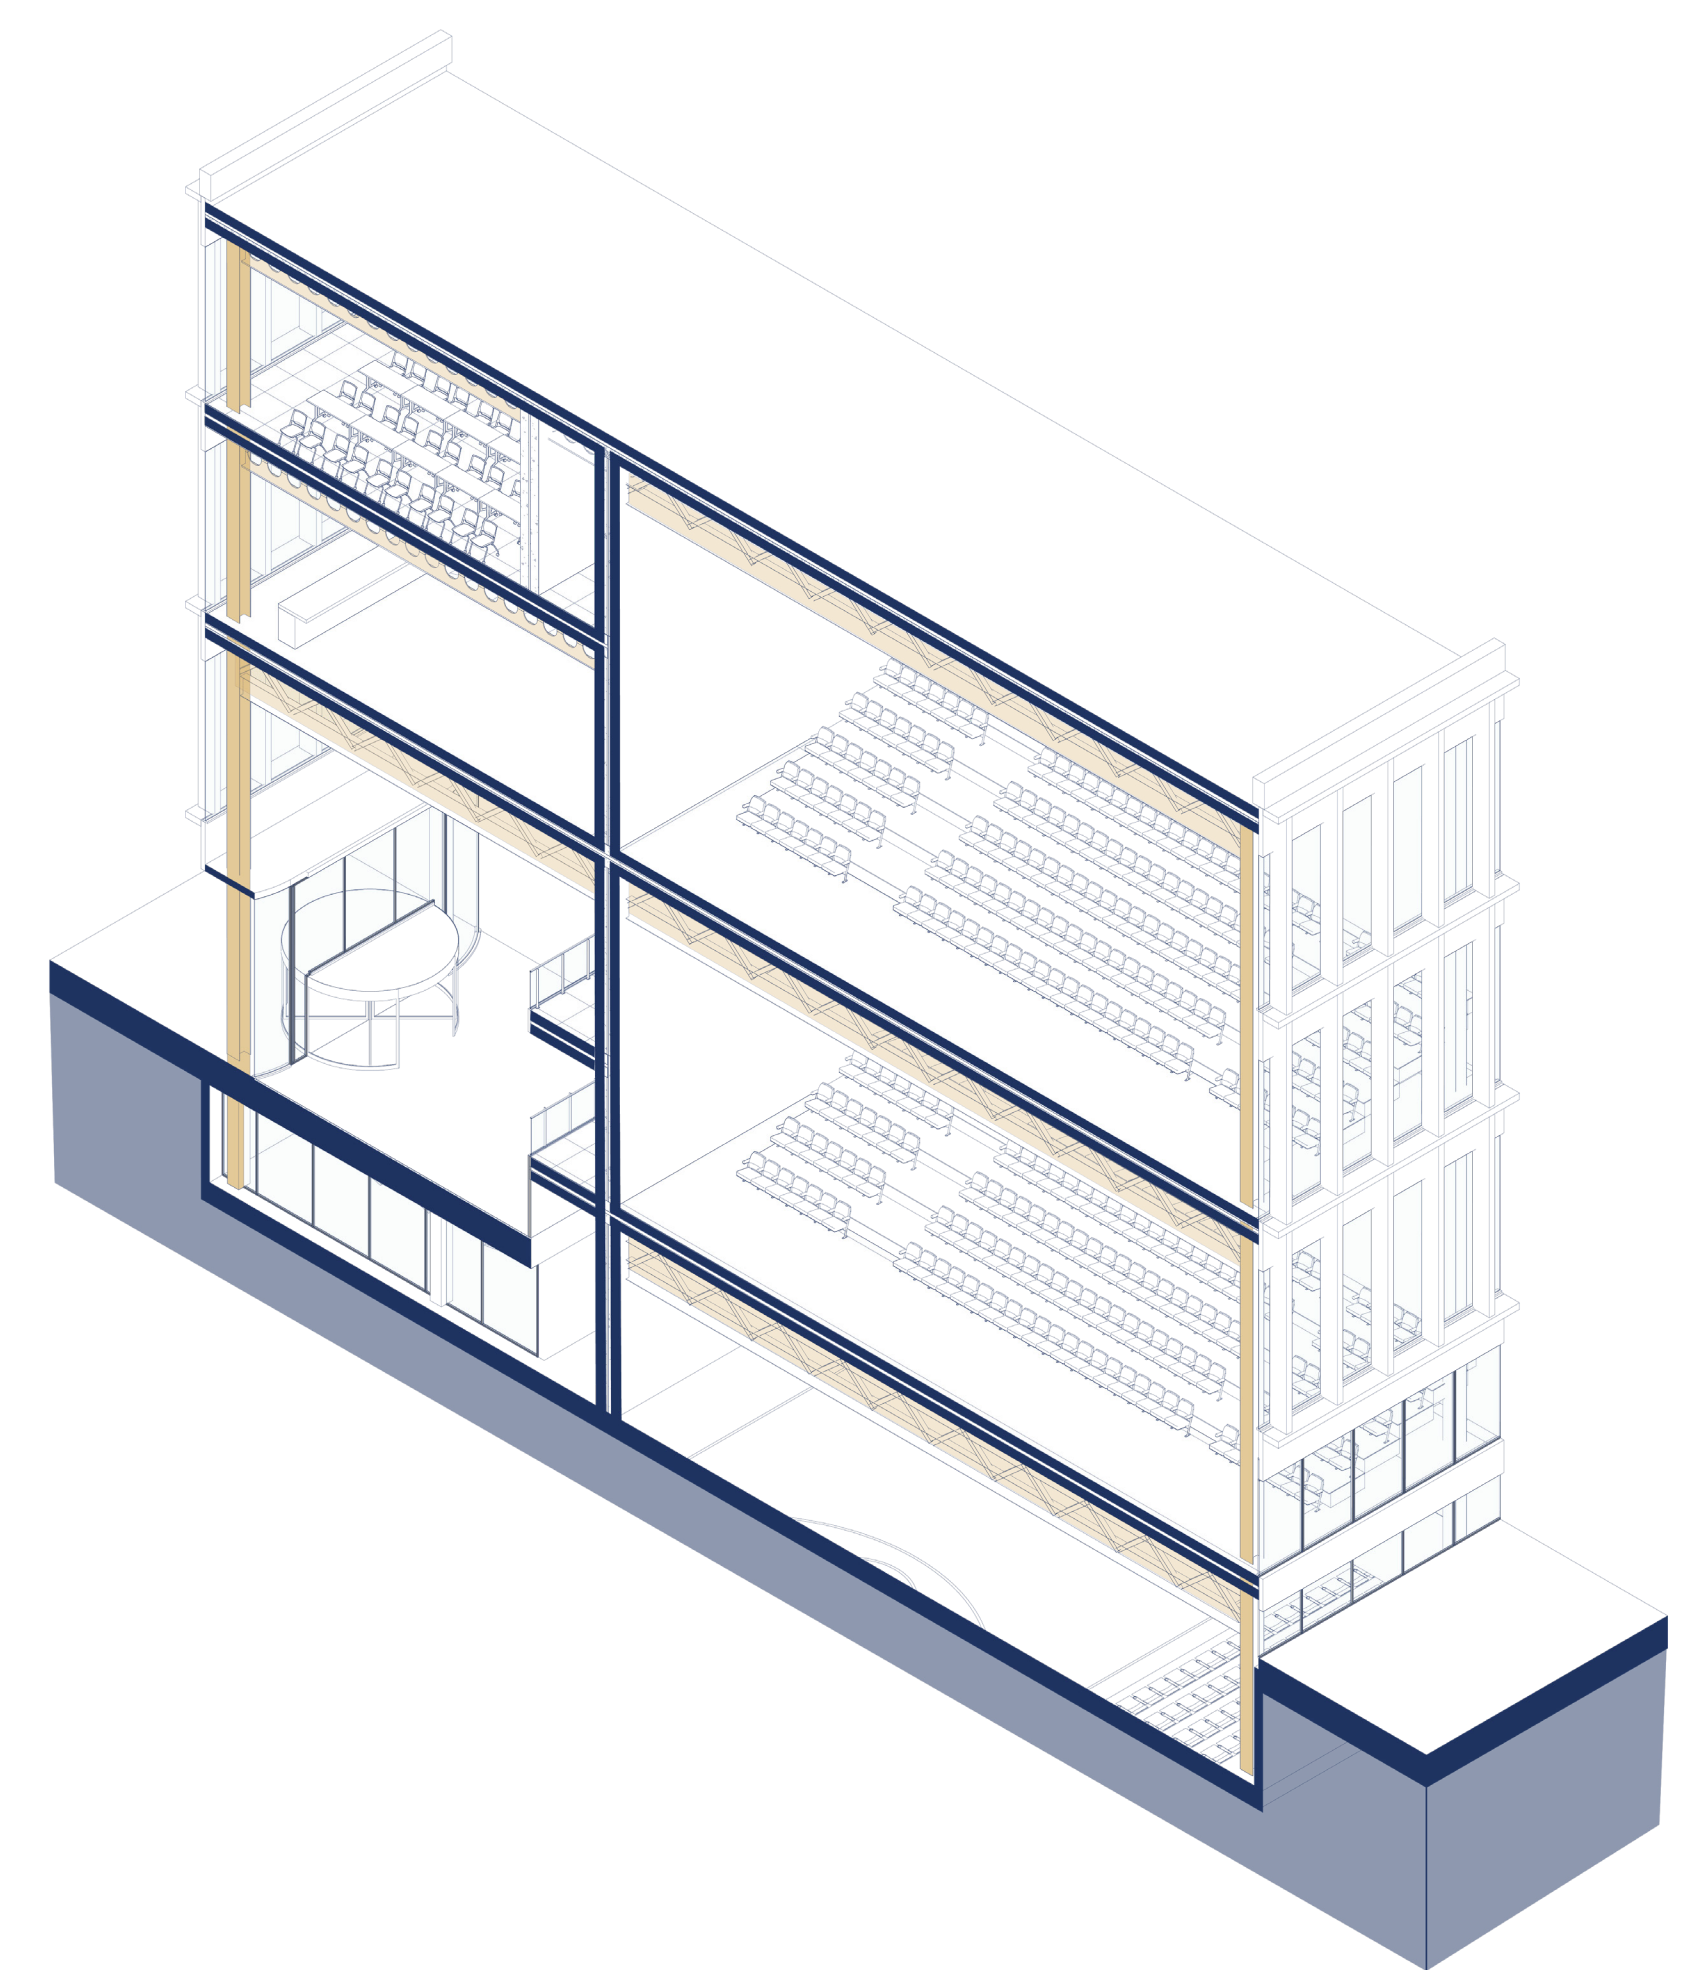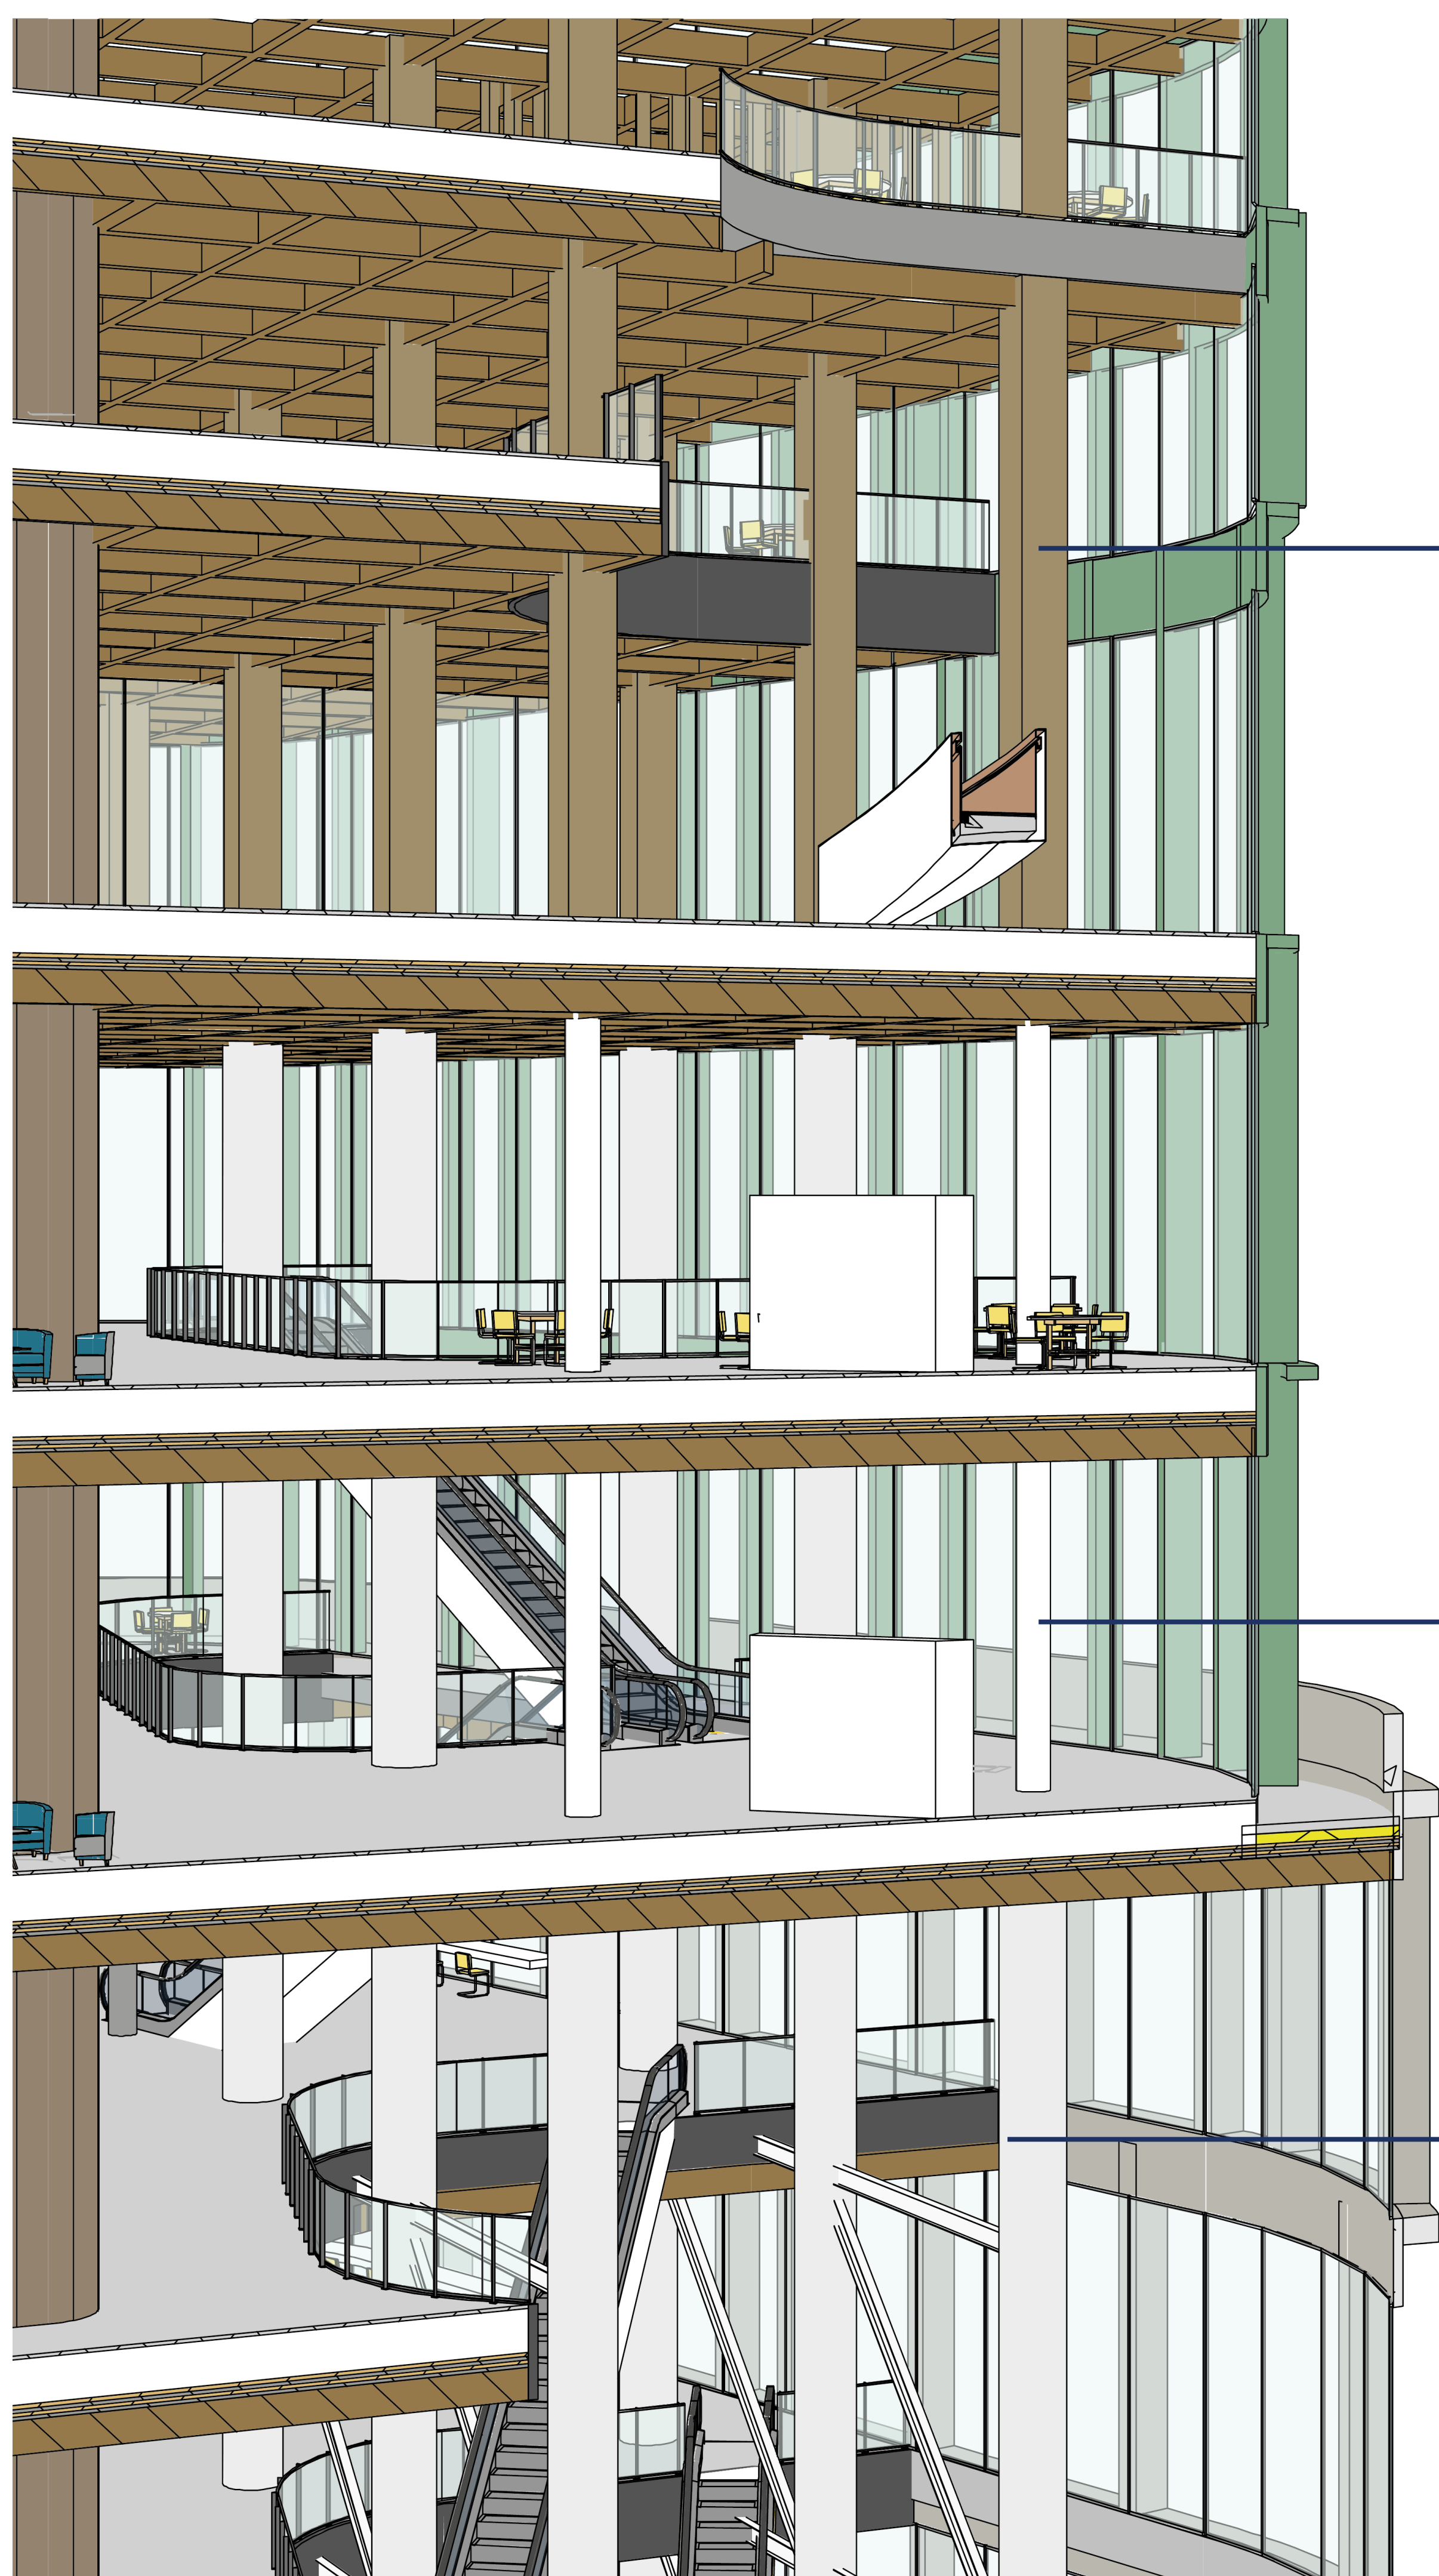

BOX IN BOX

