

MICROPRODUCTION HABITAT

Hotel New York, Marcin Osak



complex projects

09/07/2021

spring semester

Drawing Set

Author: Marcin Krzysztof Osak

Student number: 5165024

Tutors:


O. Caso, F. Eckardt, J. van Zalingen

Complex Projects

Faculty of Architecture

TU Delft, Msc 4


GROUP SITE PLAN, 1:10 000

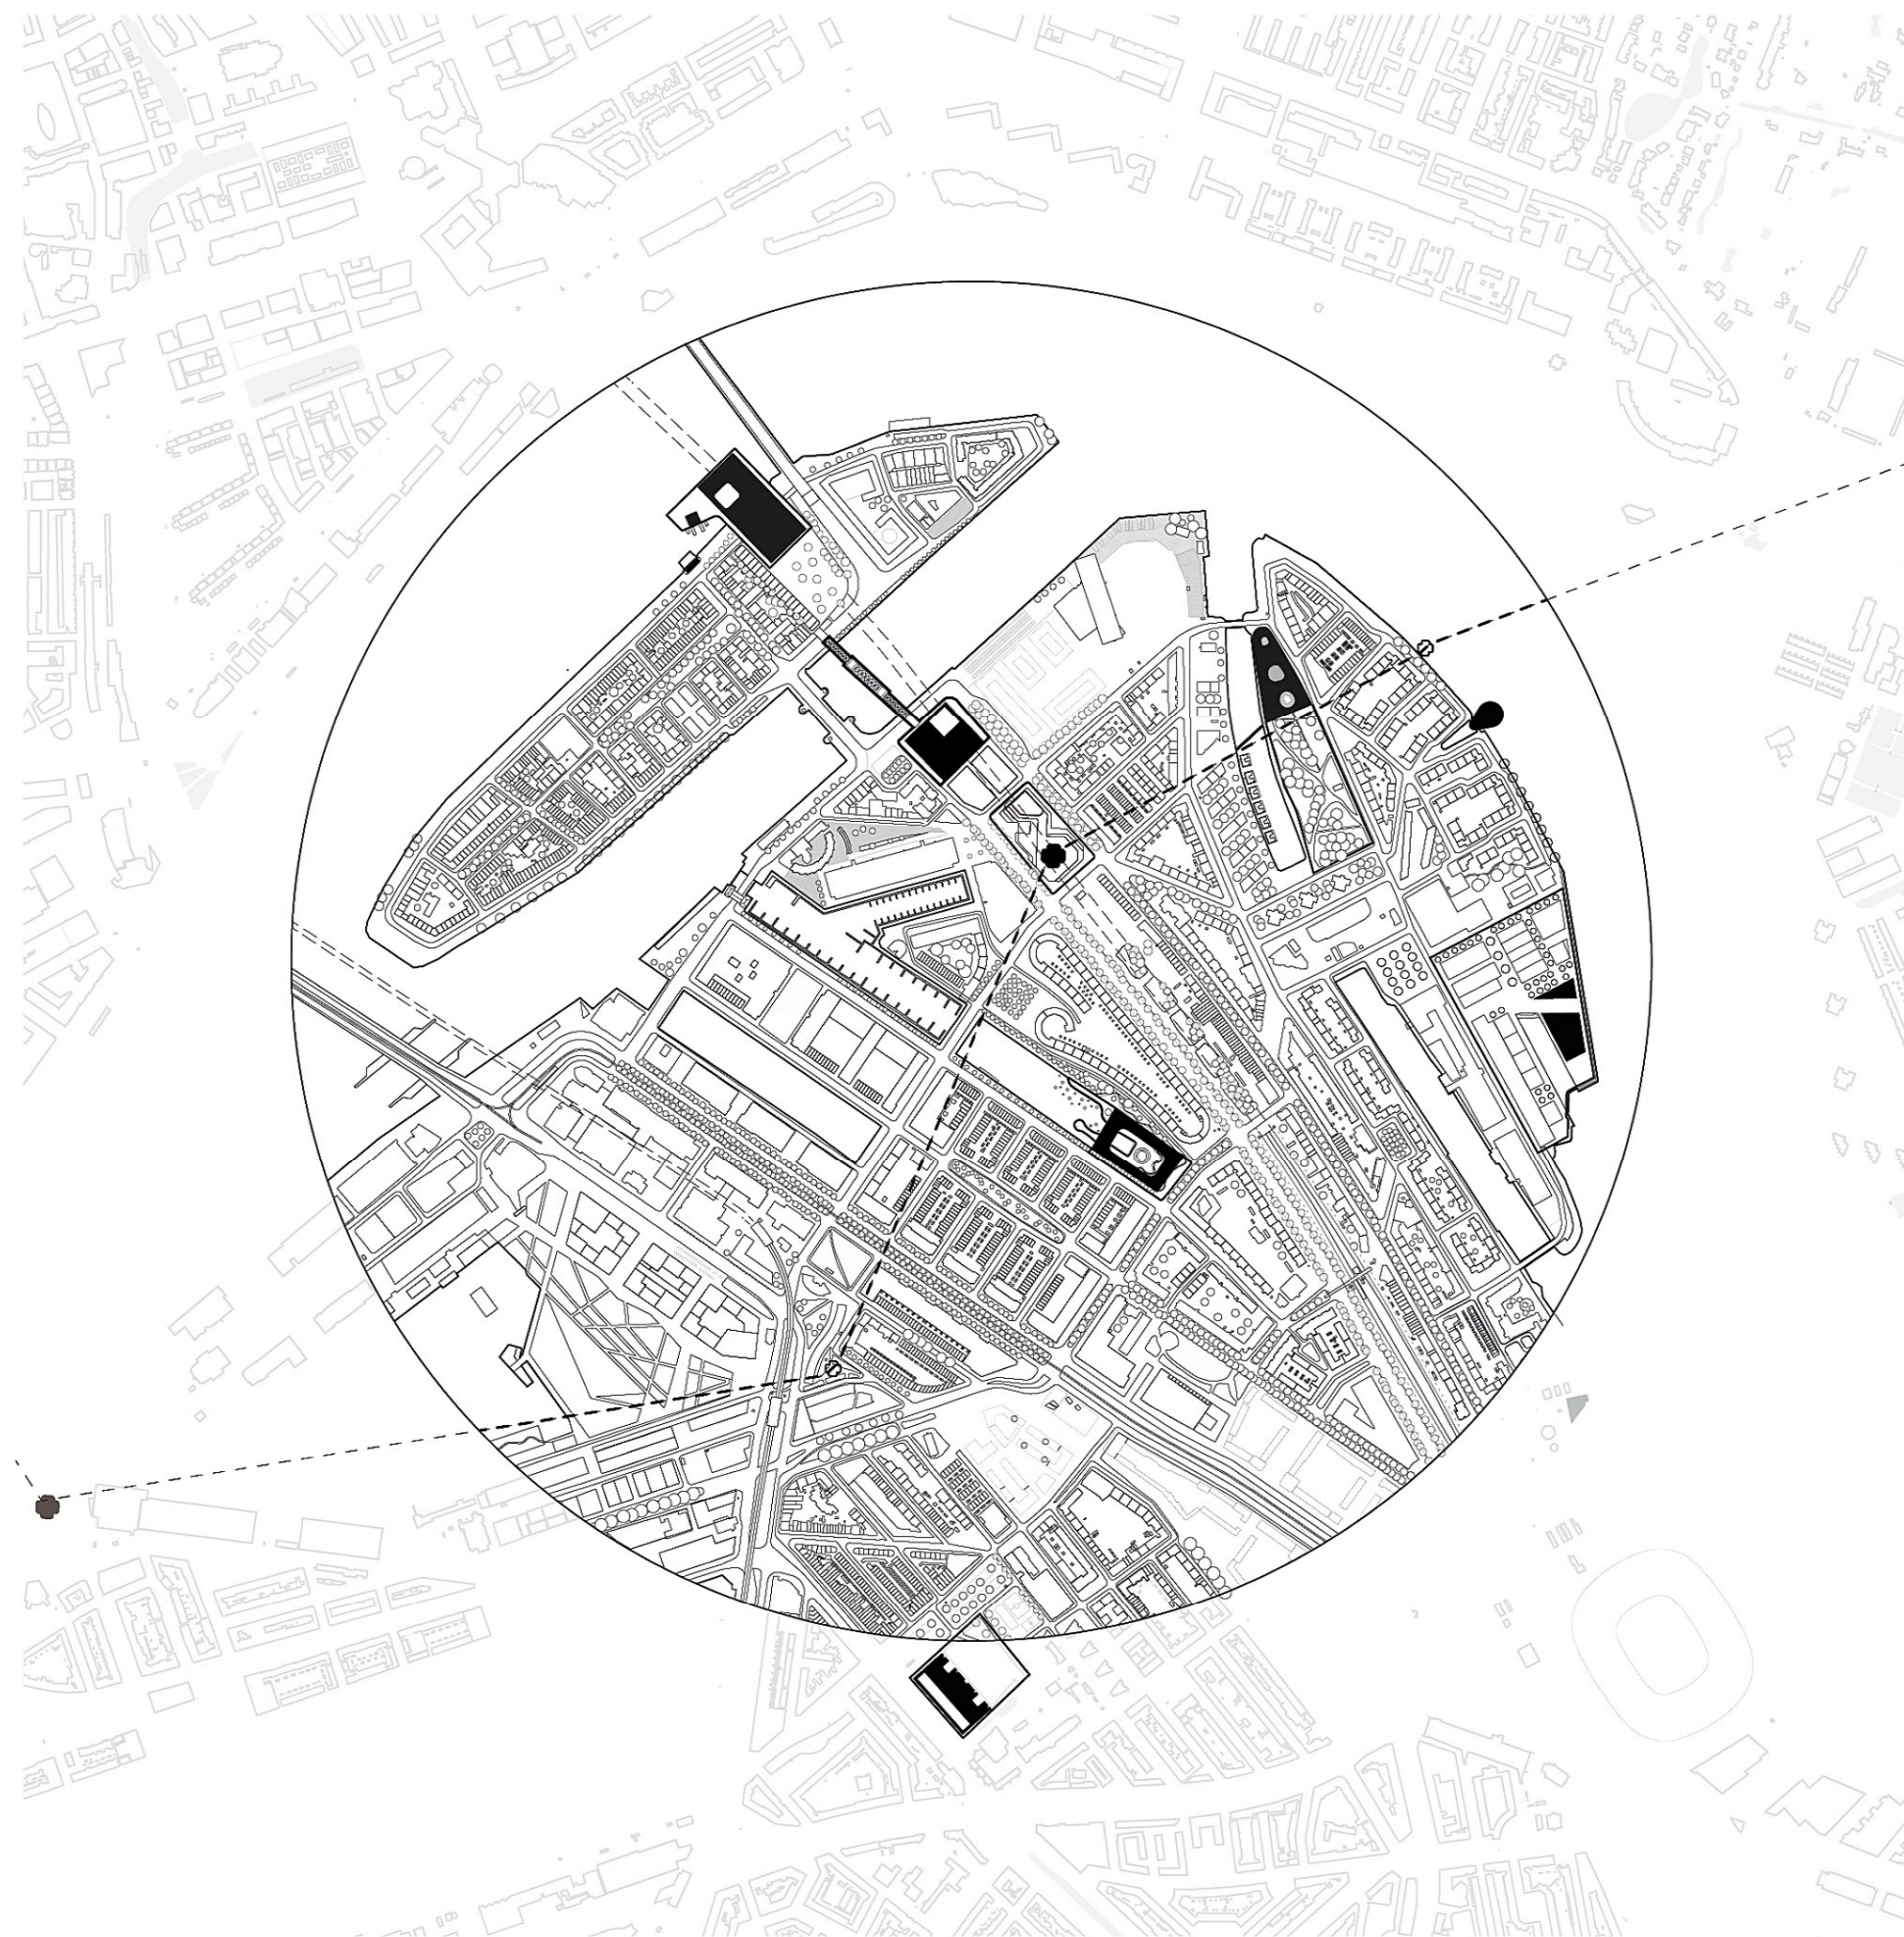


SITE PLAN, 1:1 000




URBAN IMPLEMENTATION, 1:500

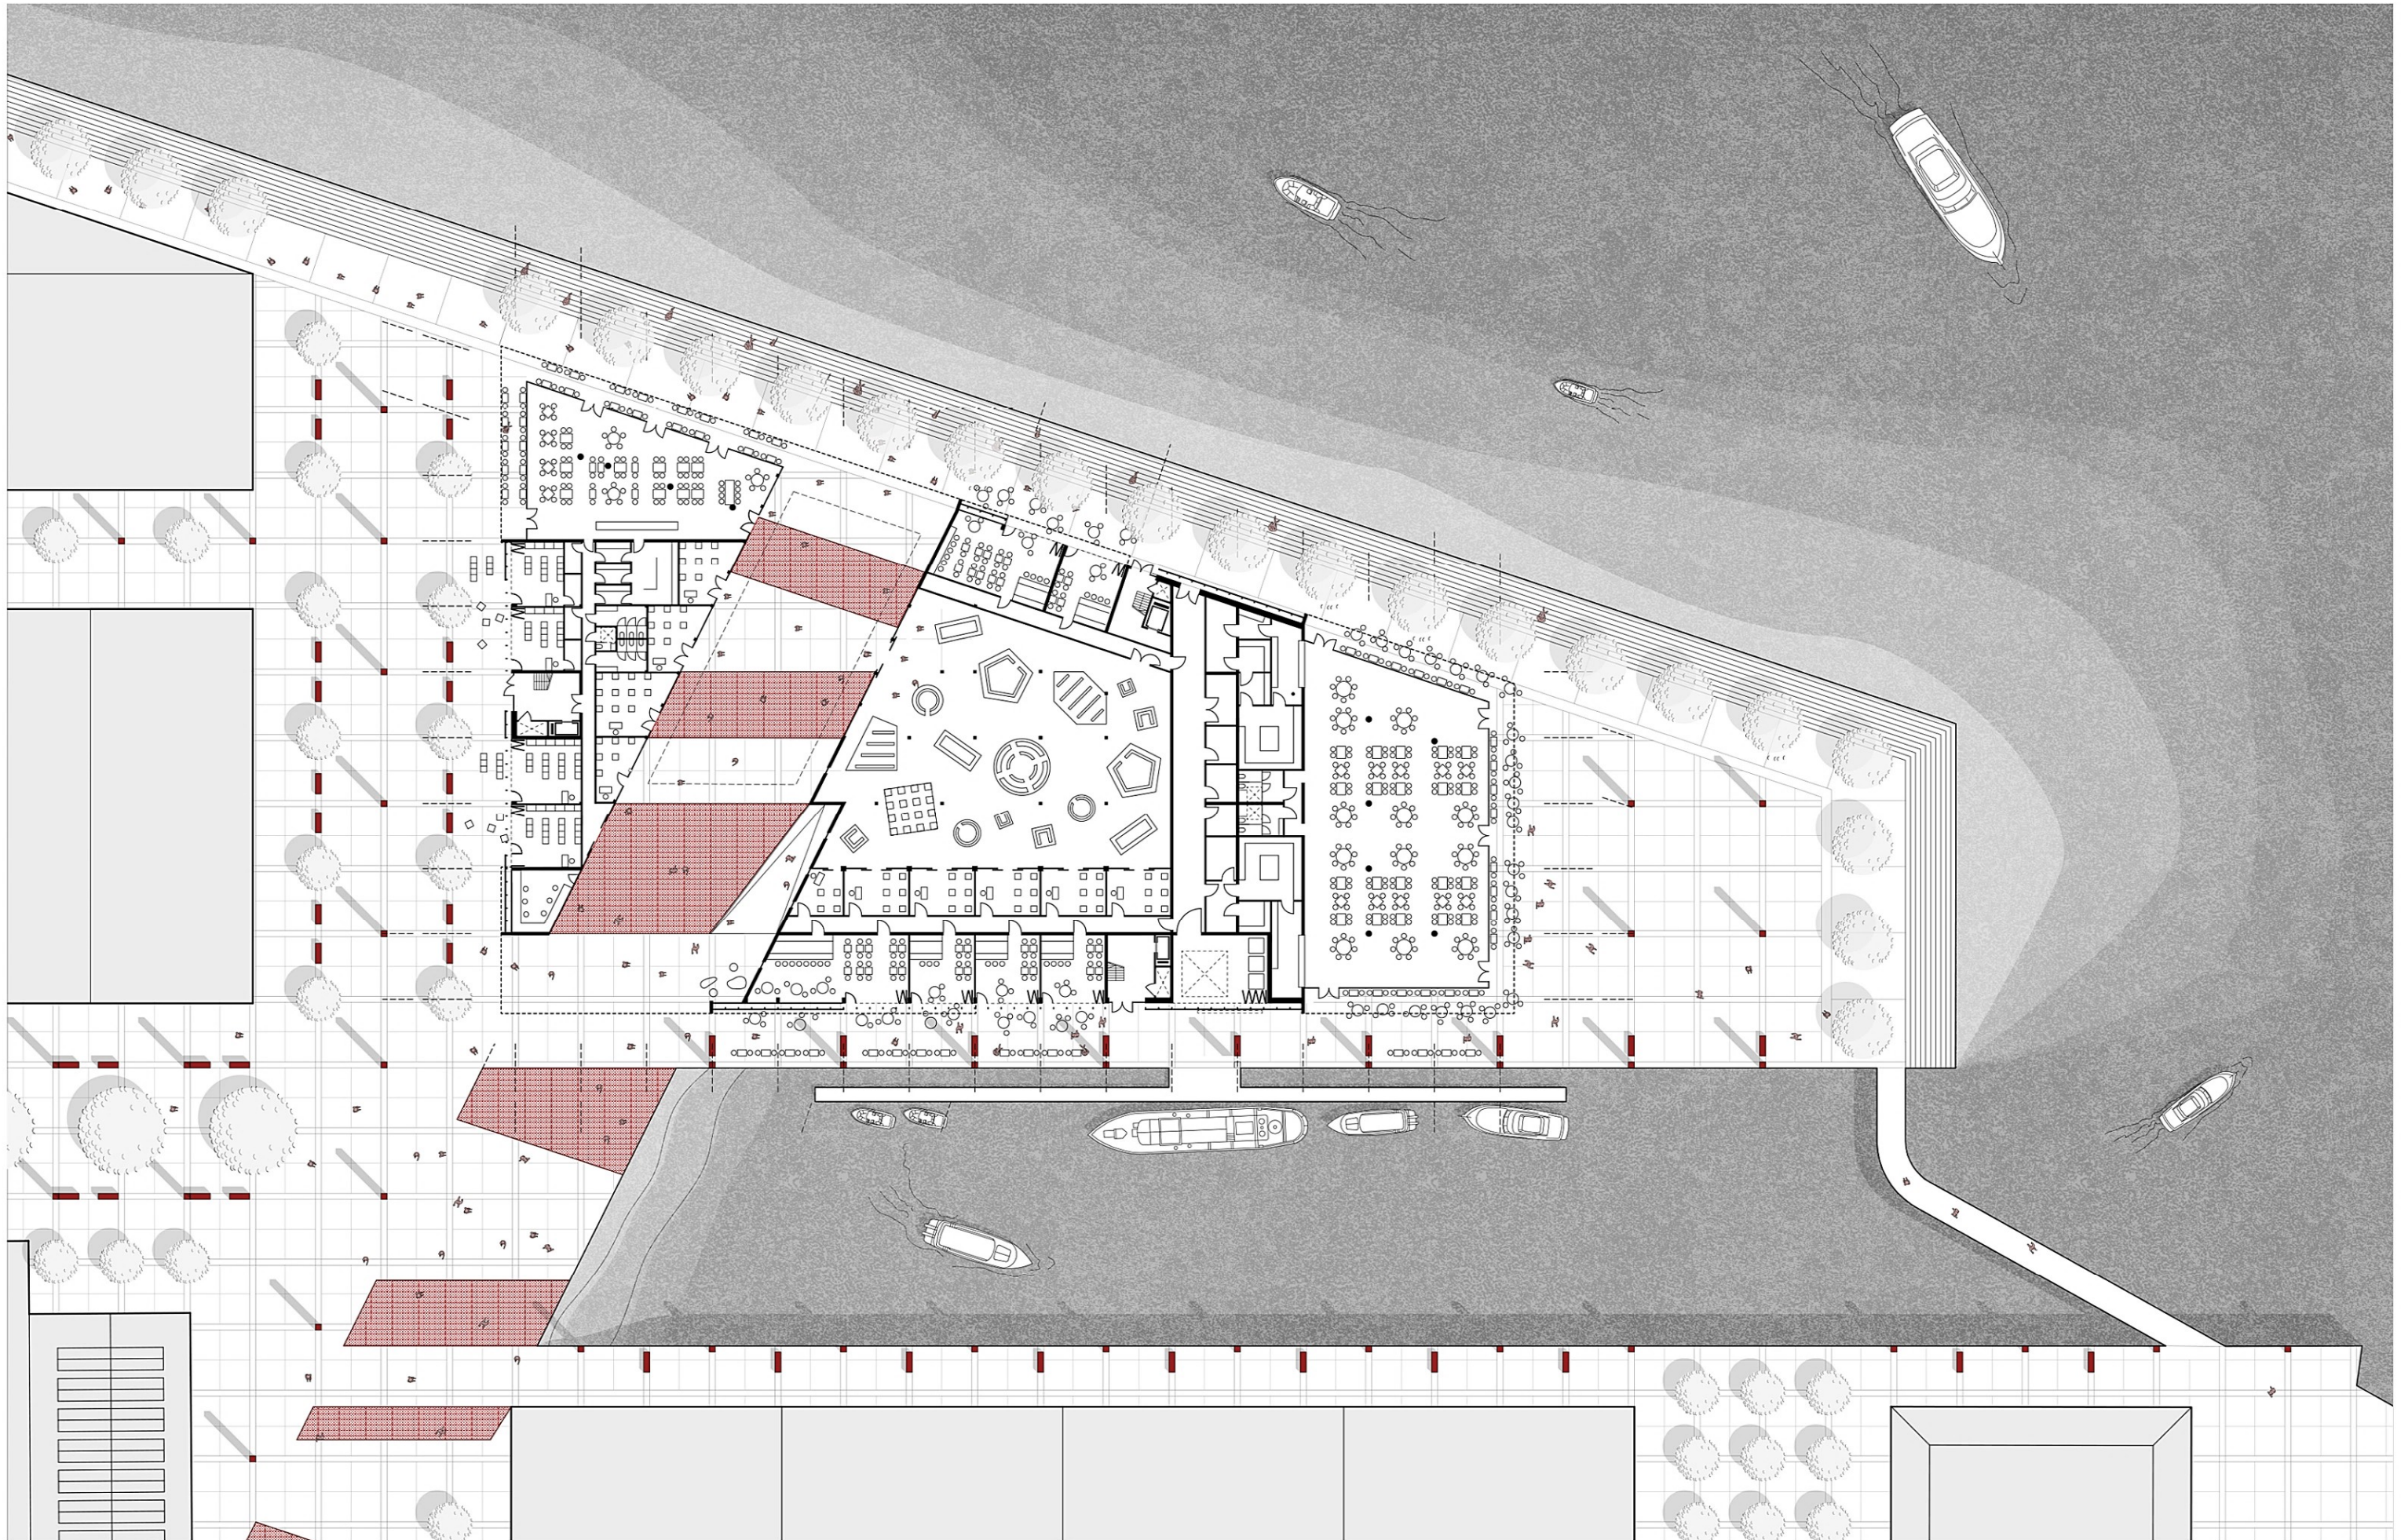


GROUND FLOOR, 1:200

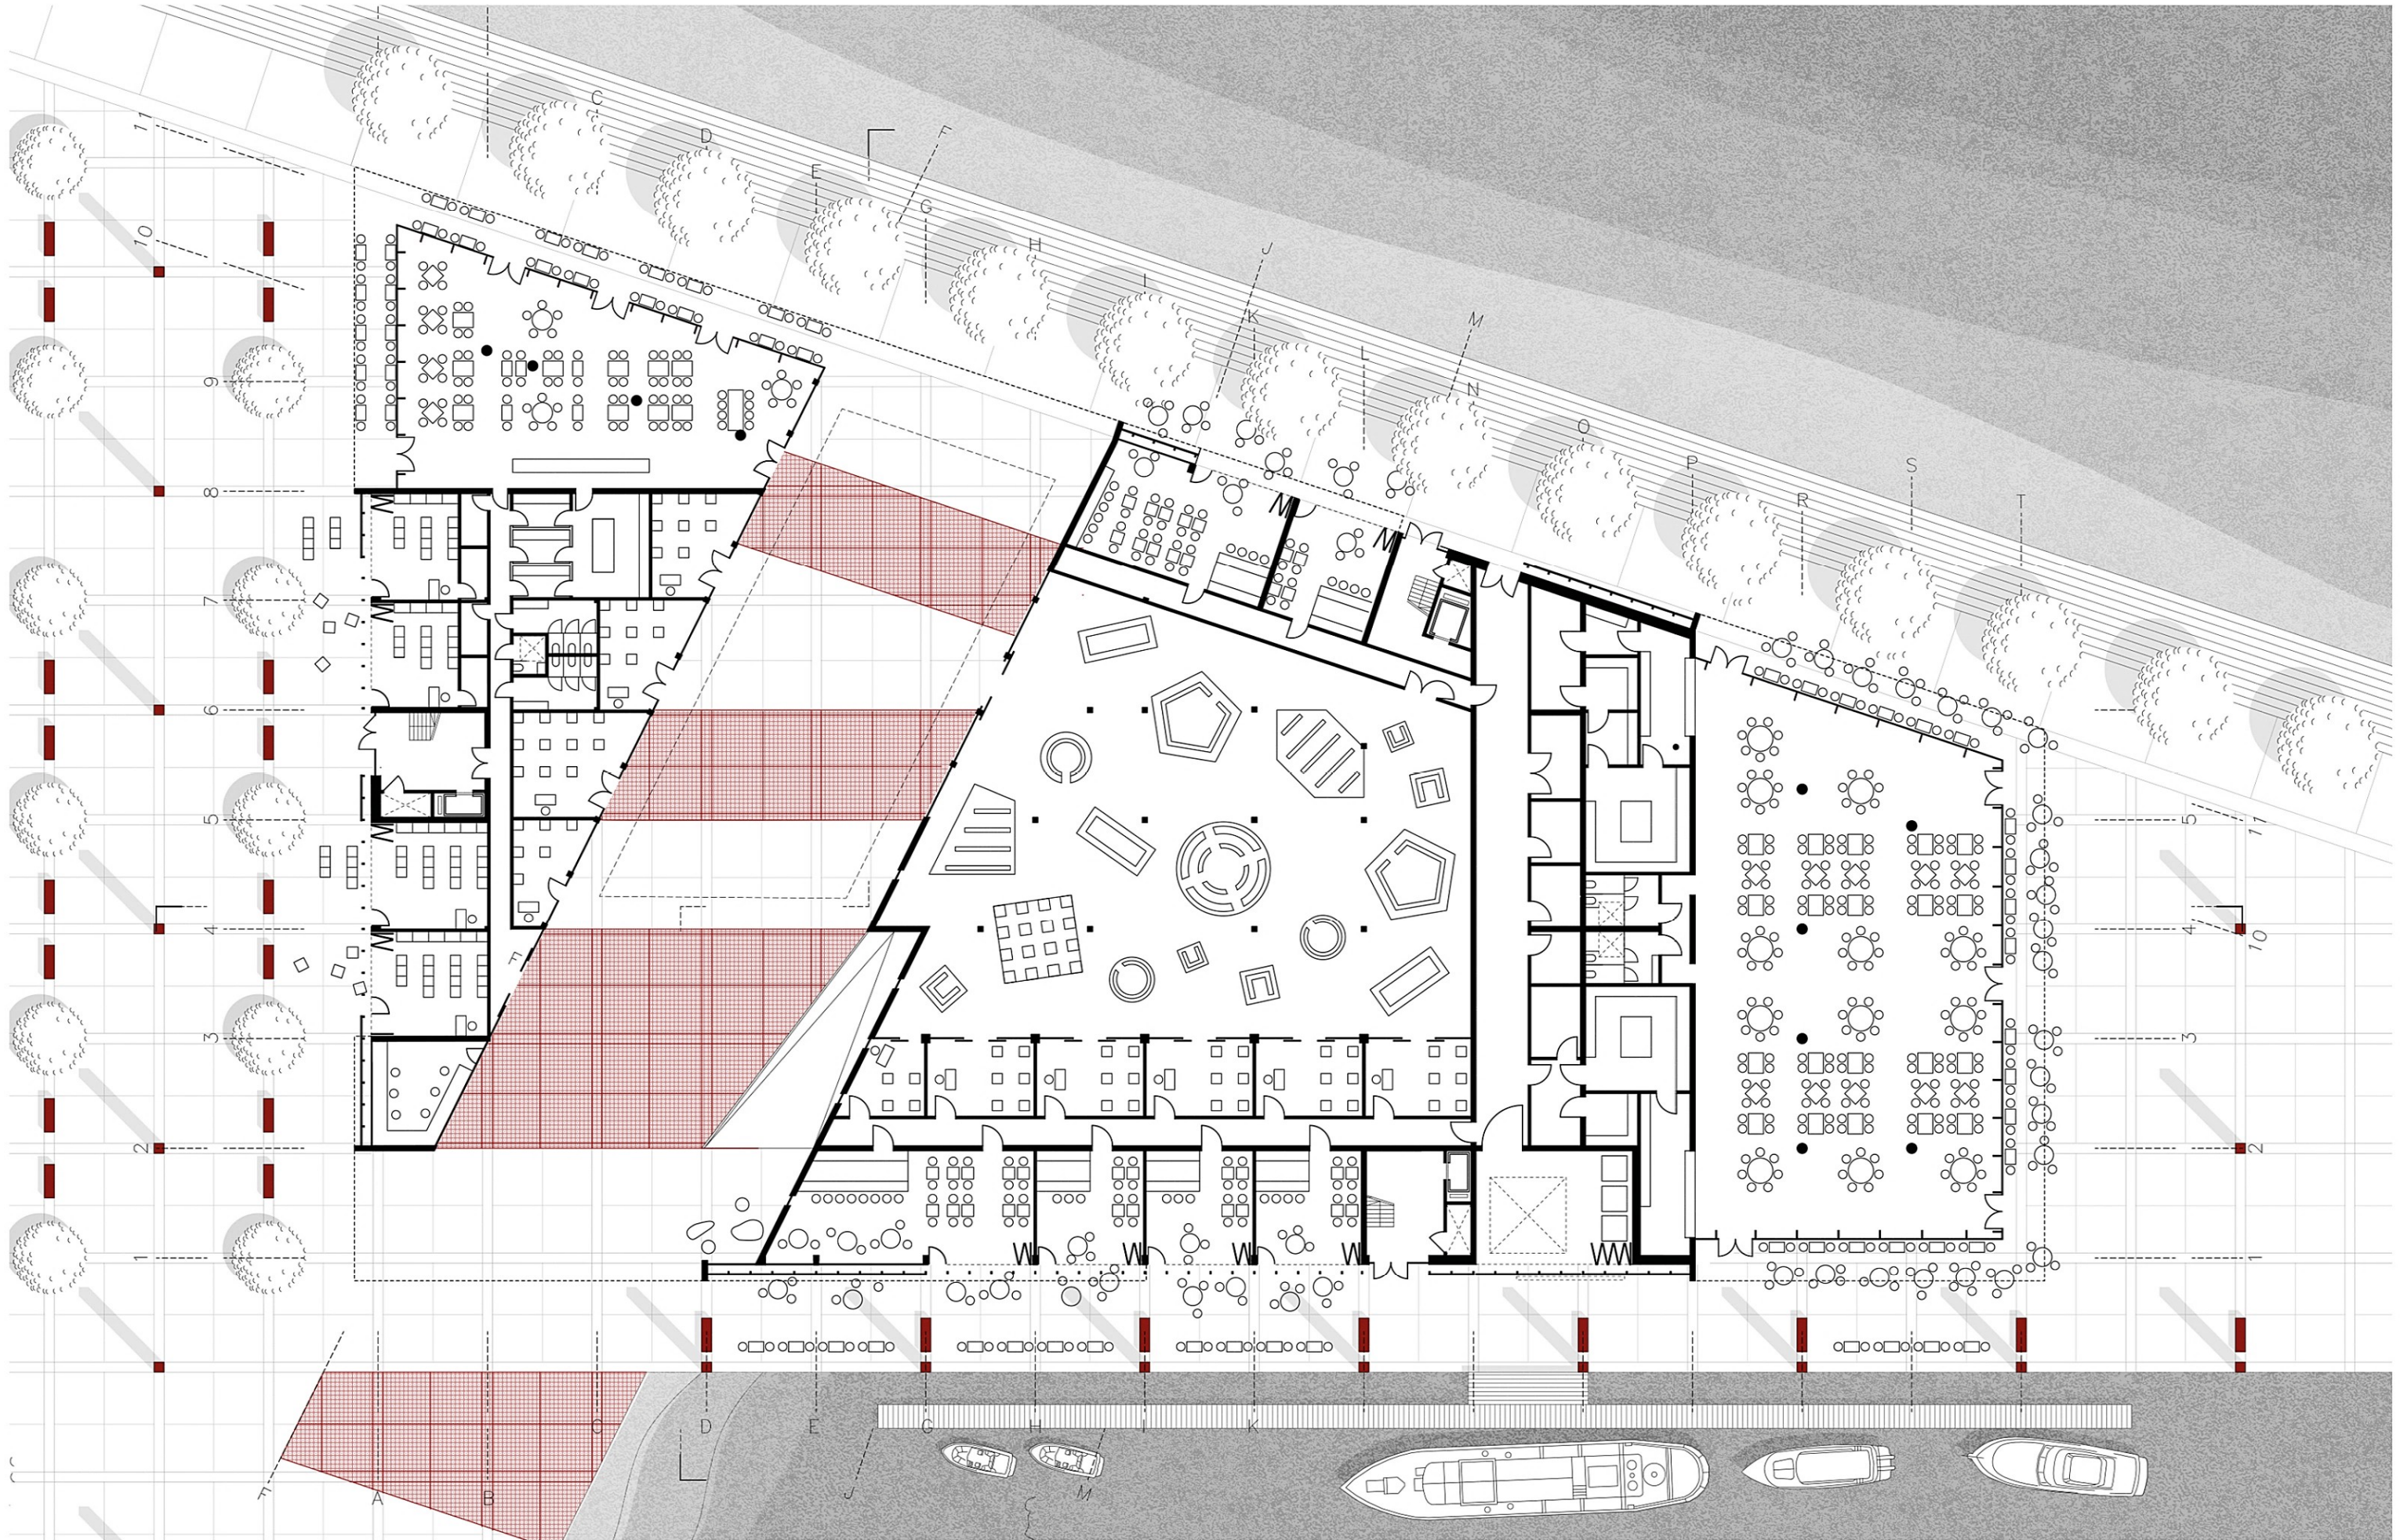


LEVEL +1, 1:200

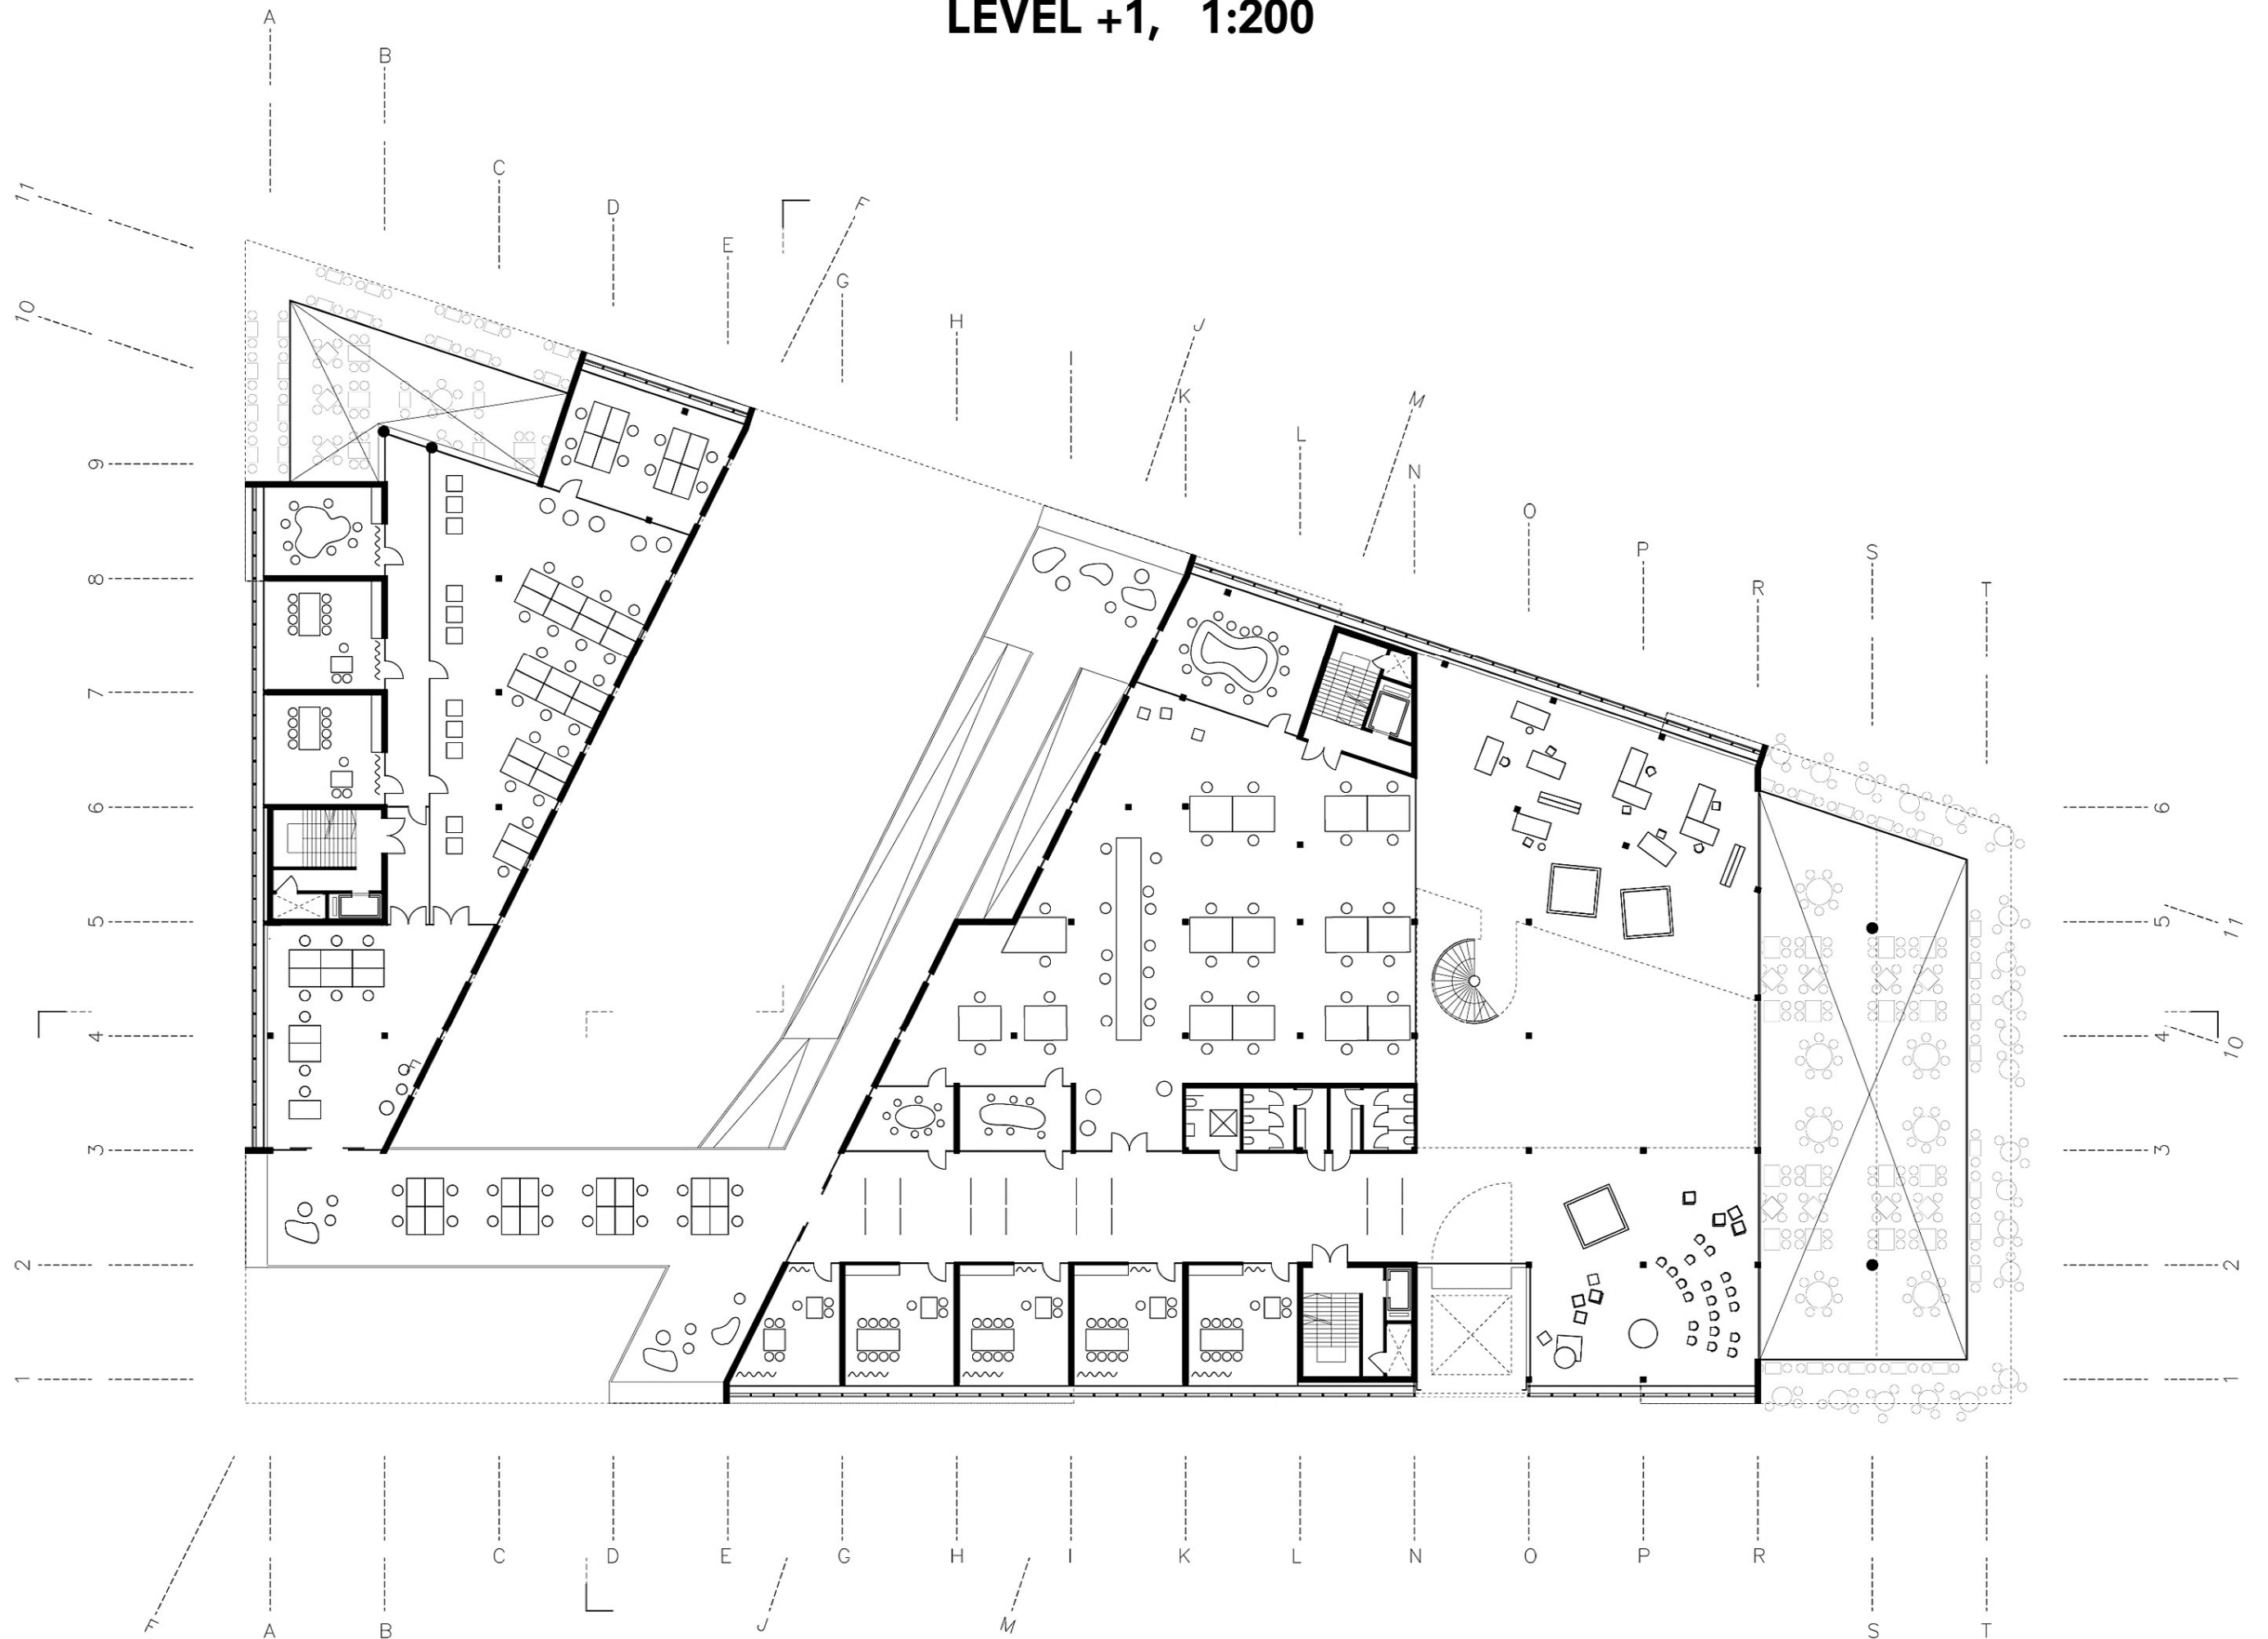


LEVEL +2, 1:200

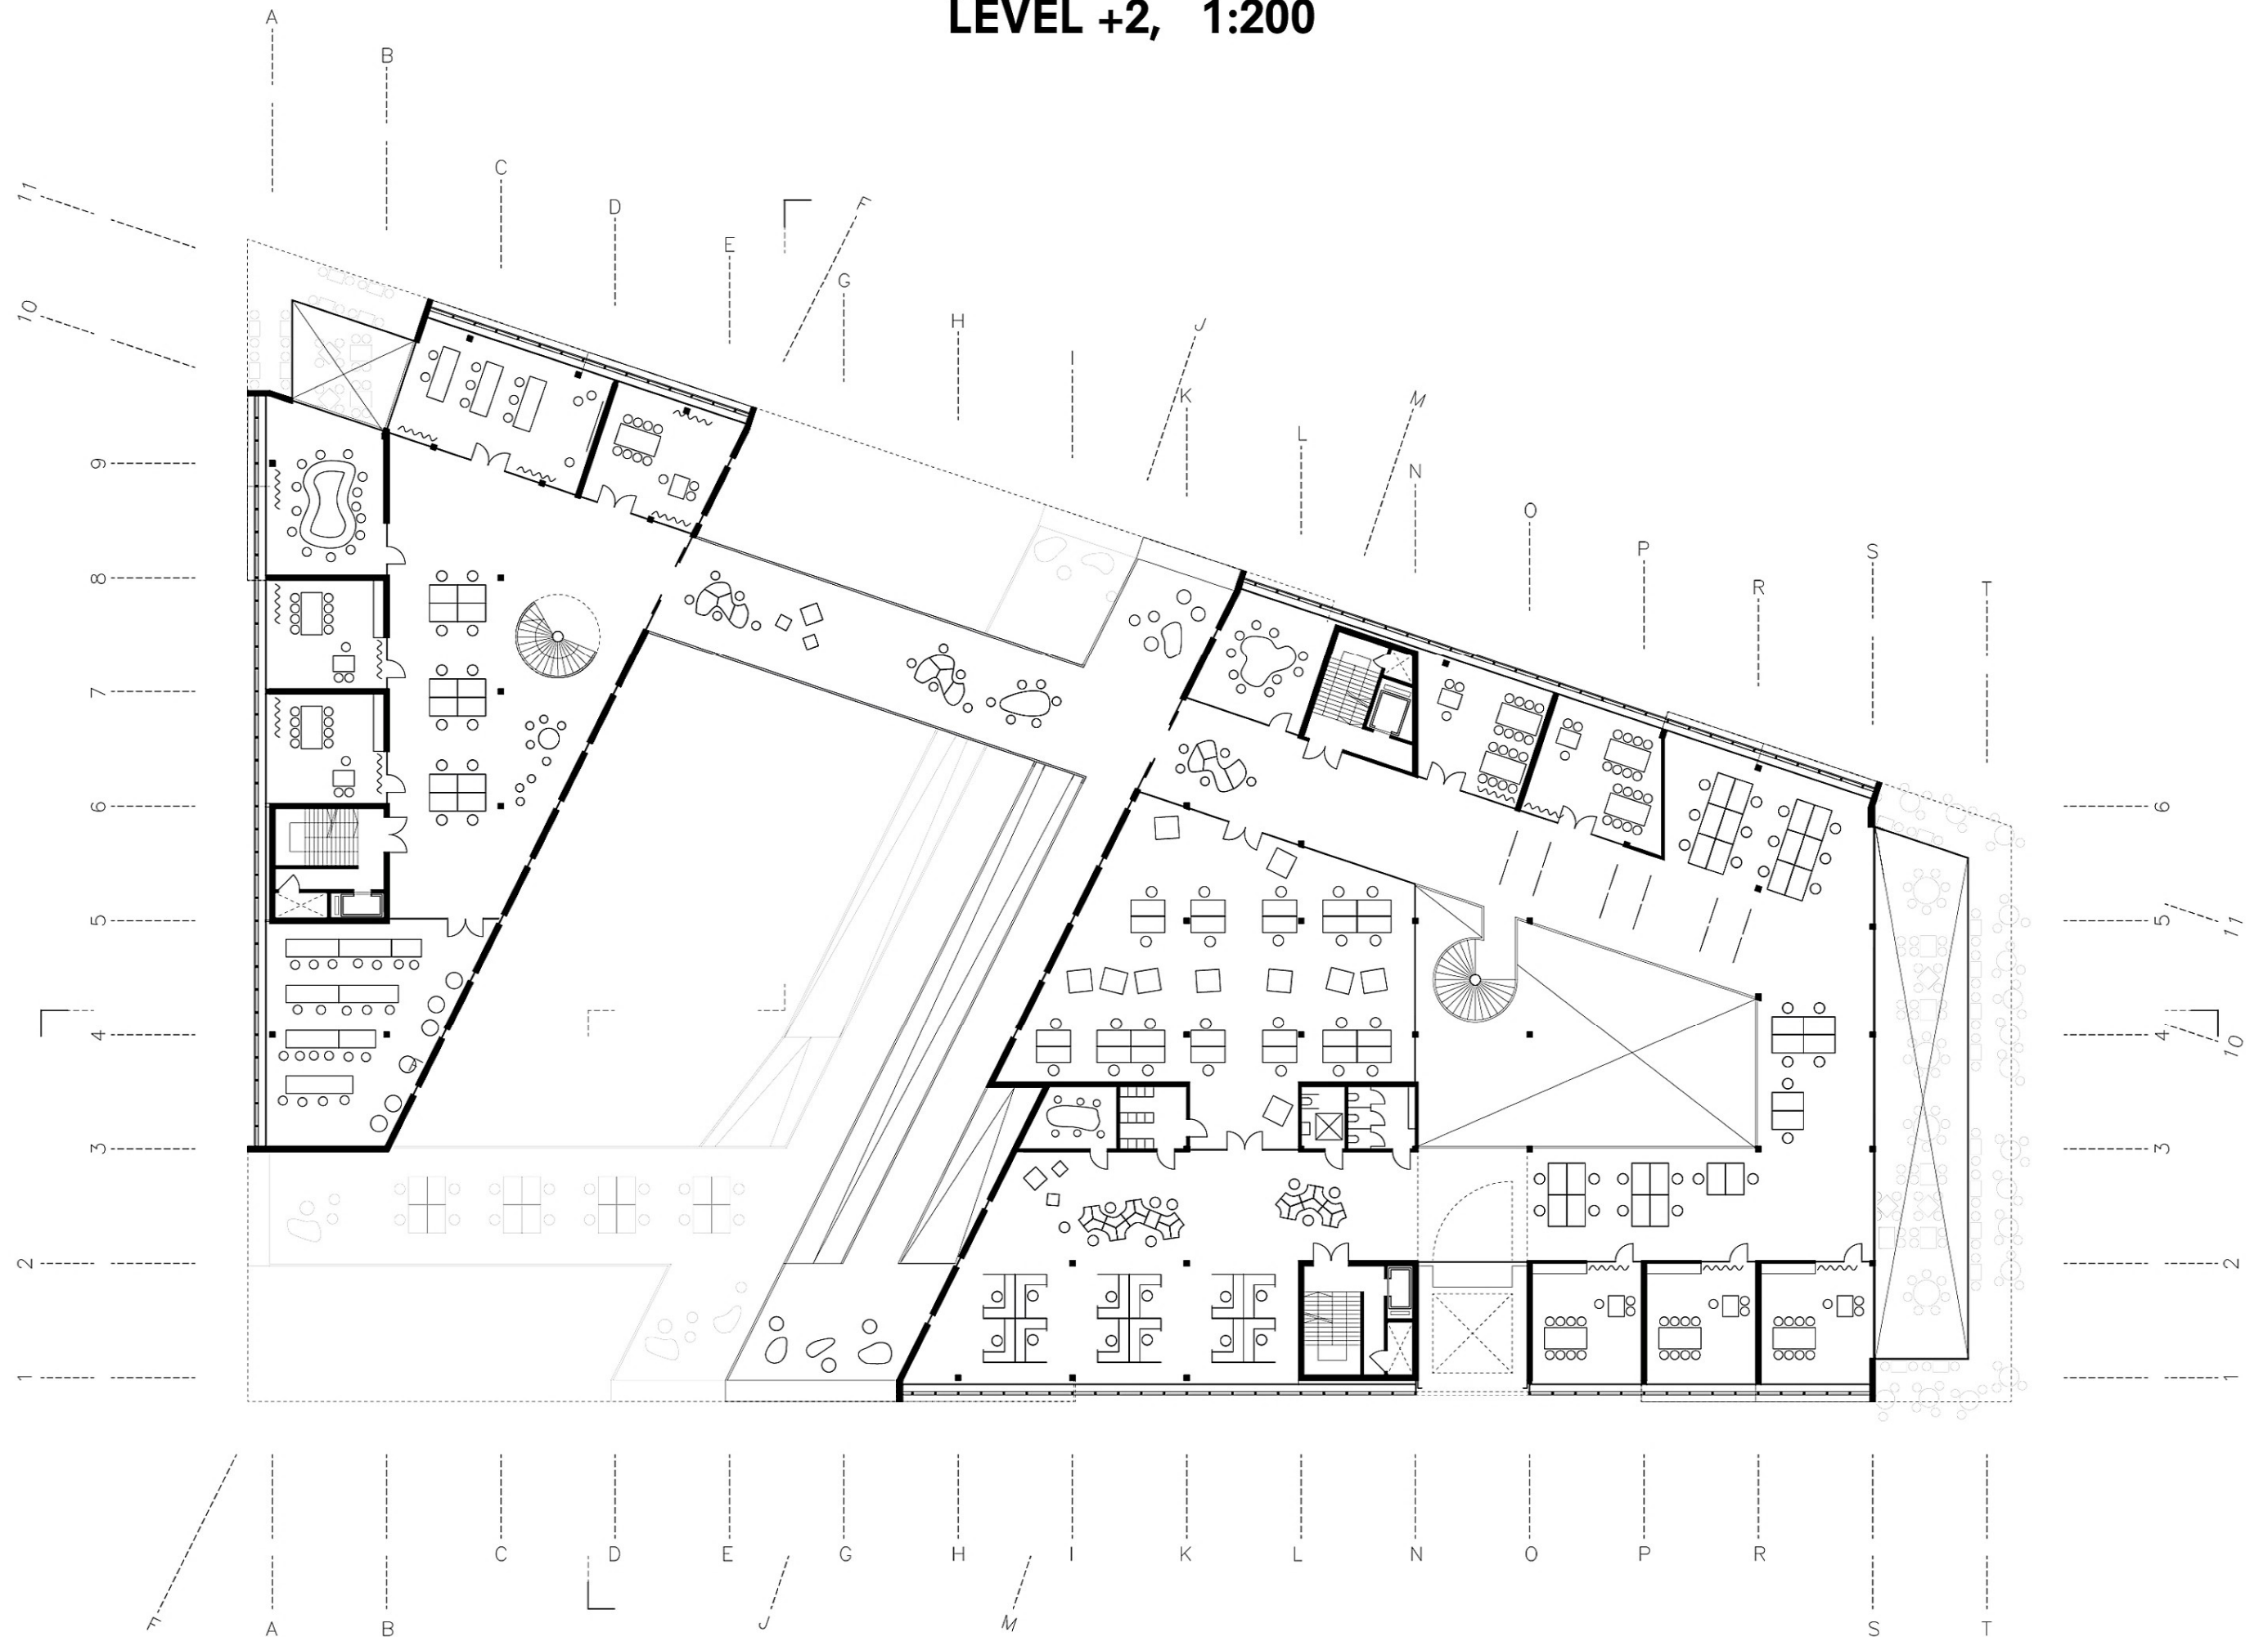


LEVEL +3, 1:200

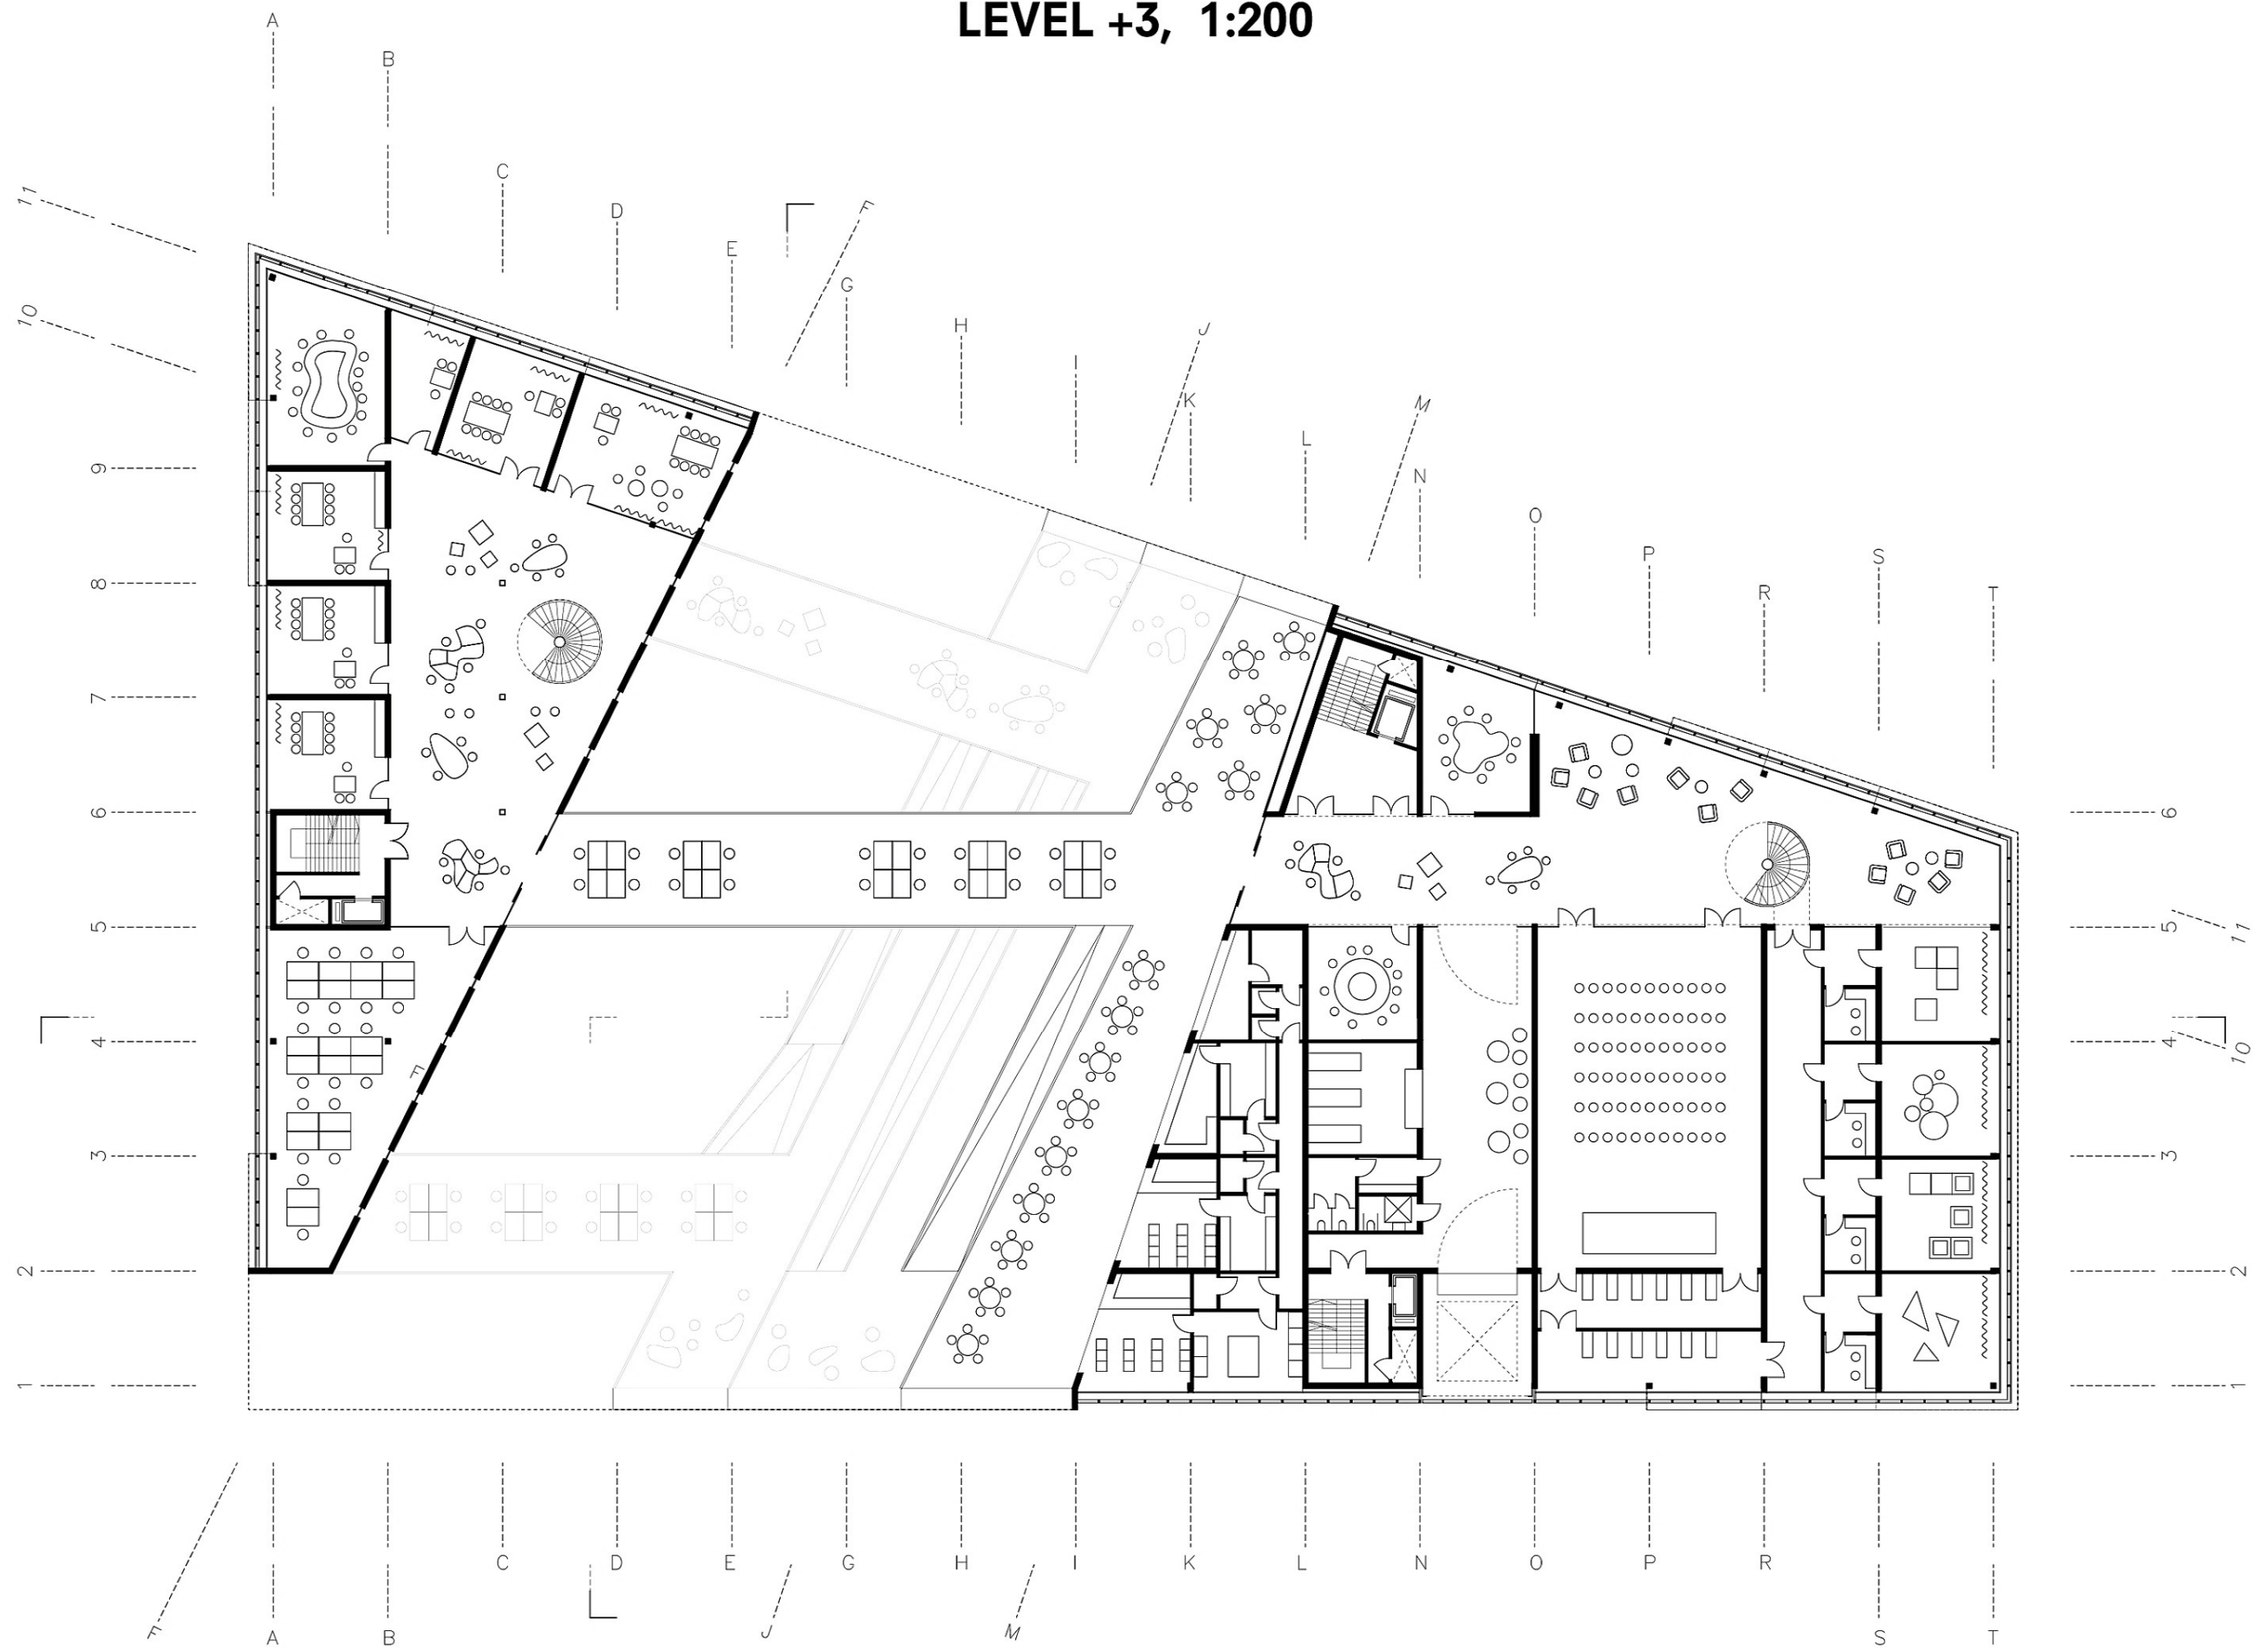


LEVEL +4, 1:200

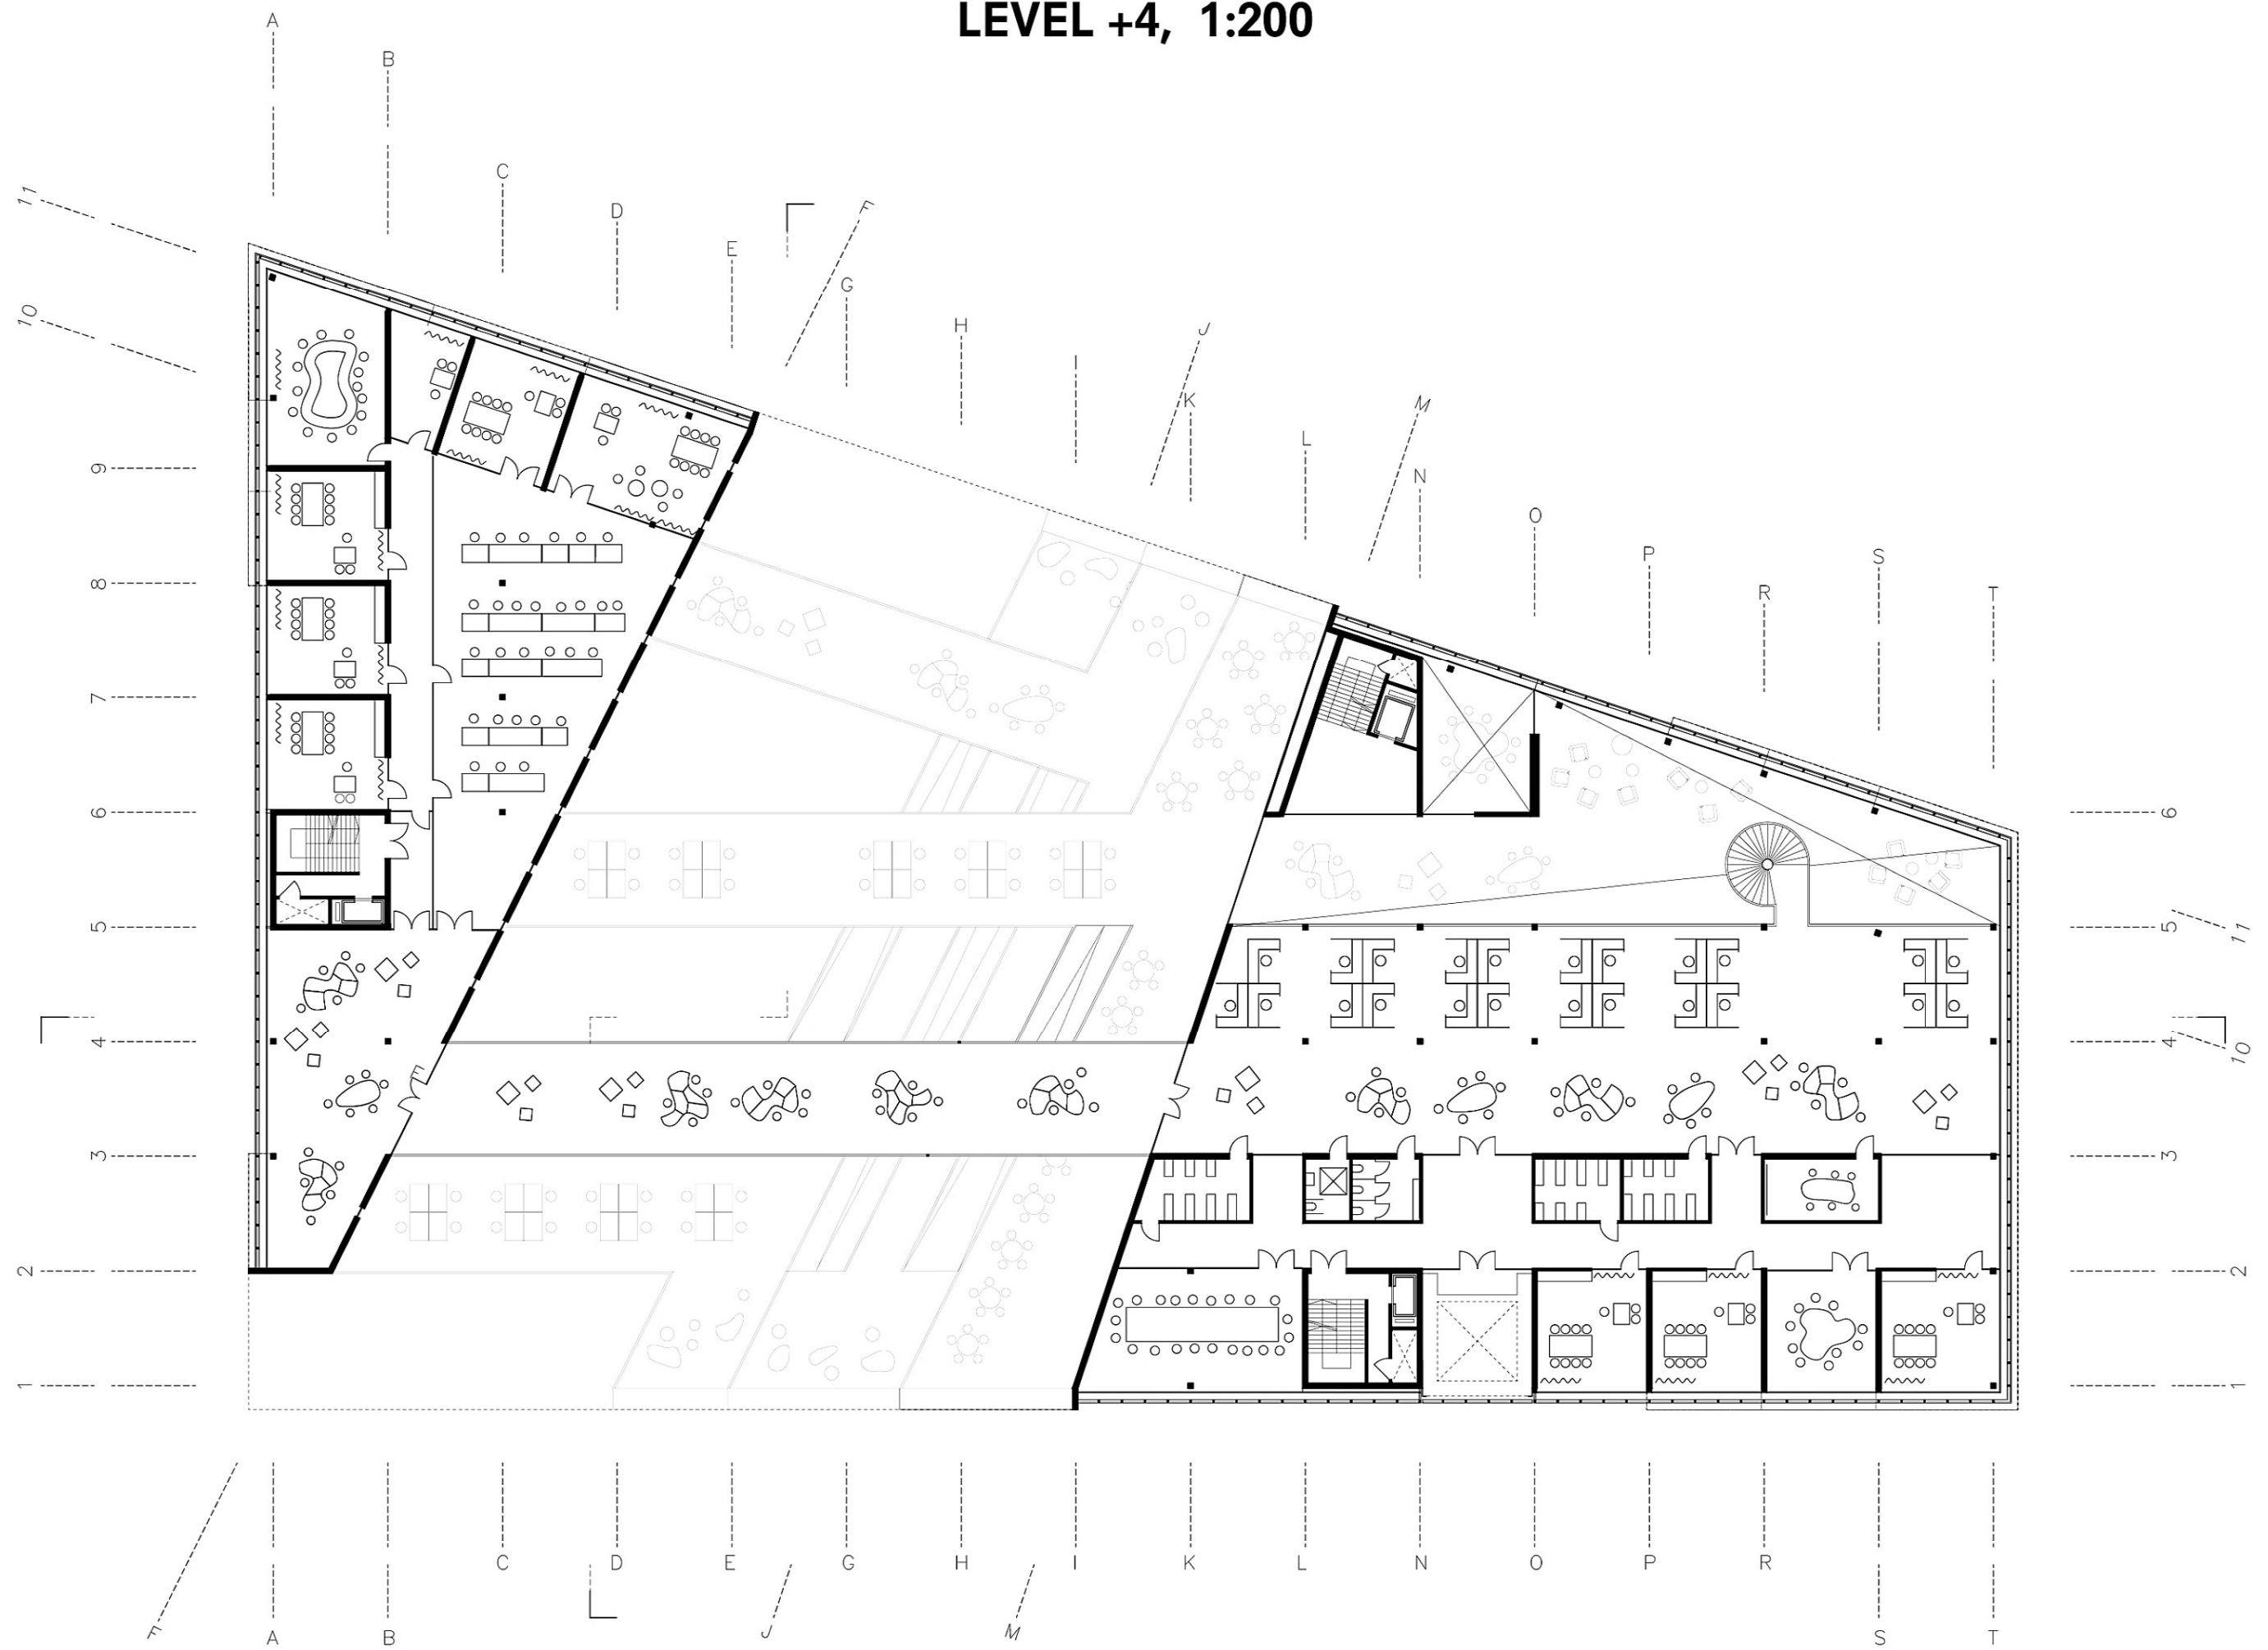


LEVEL +5, 1:200

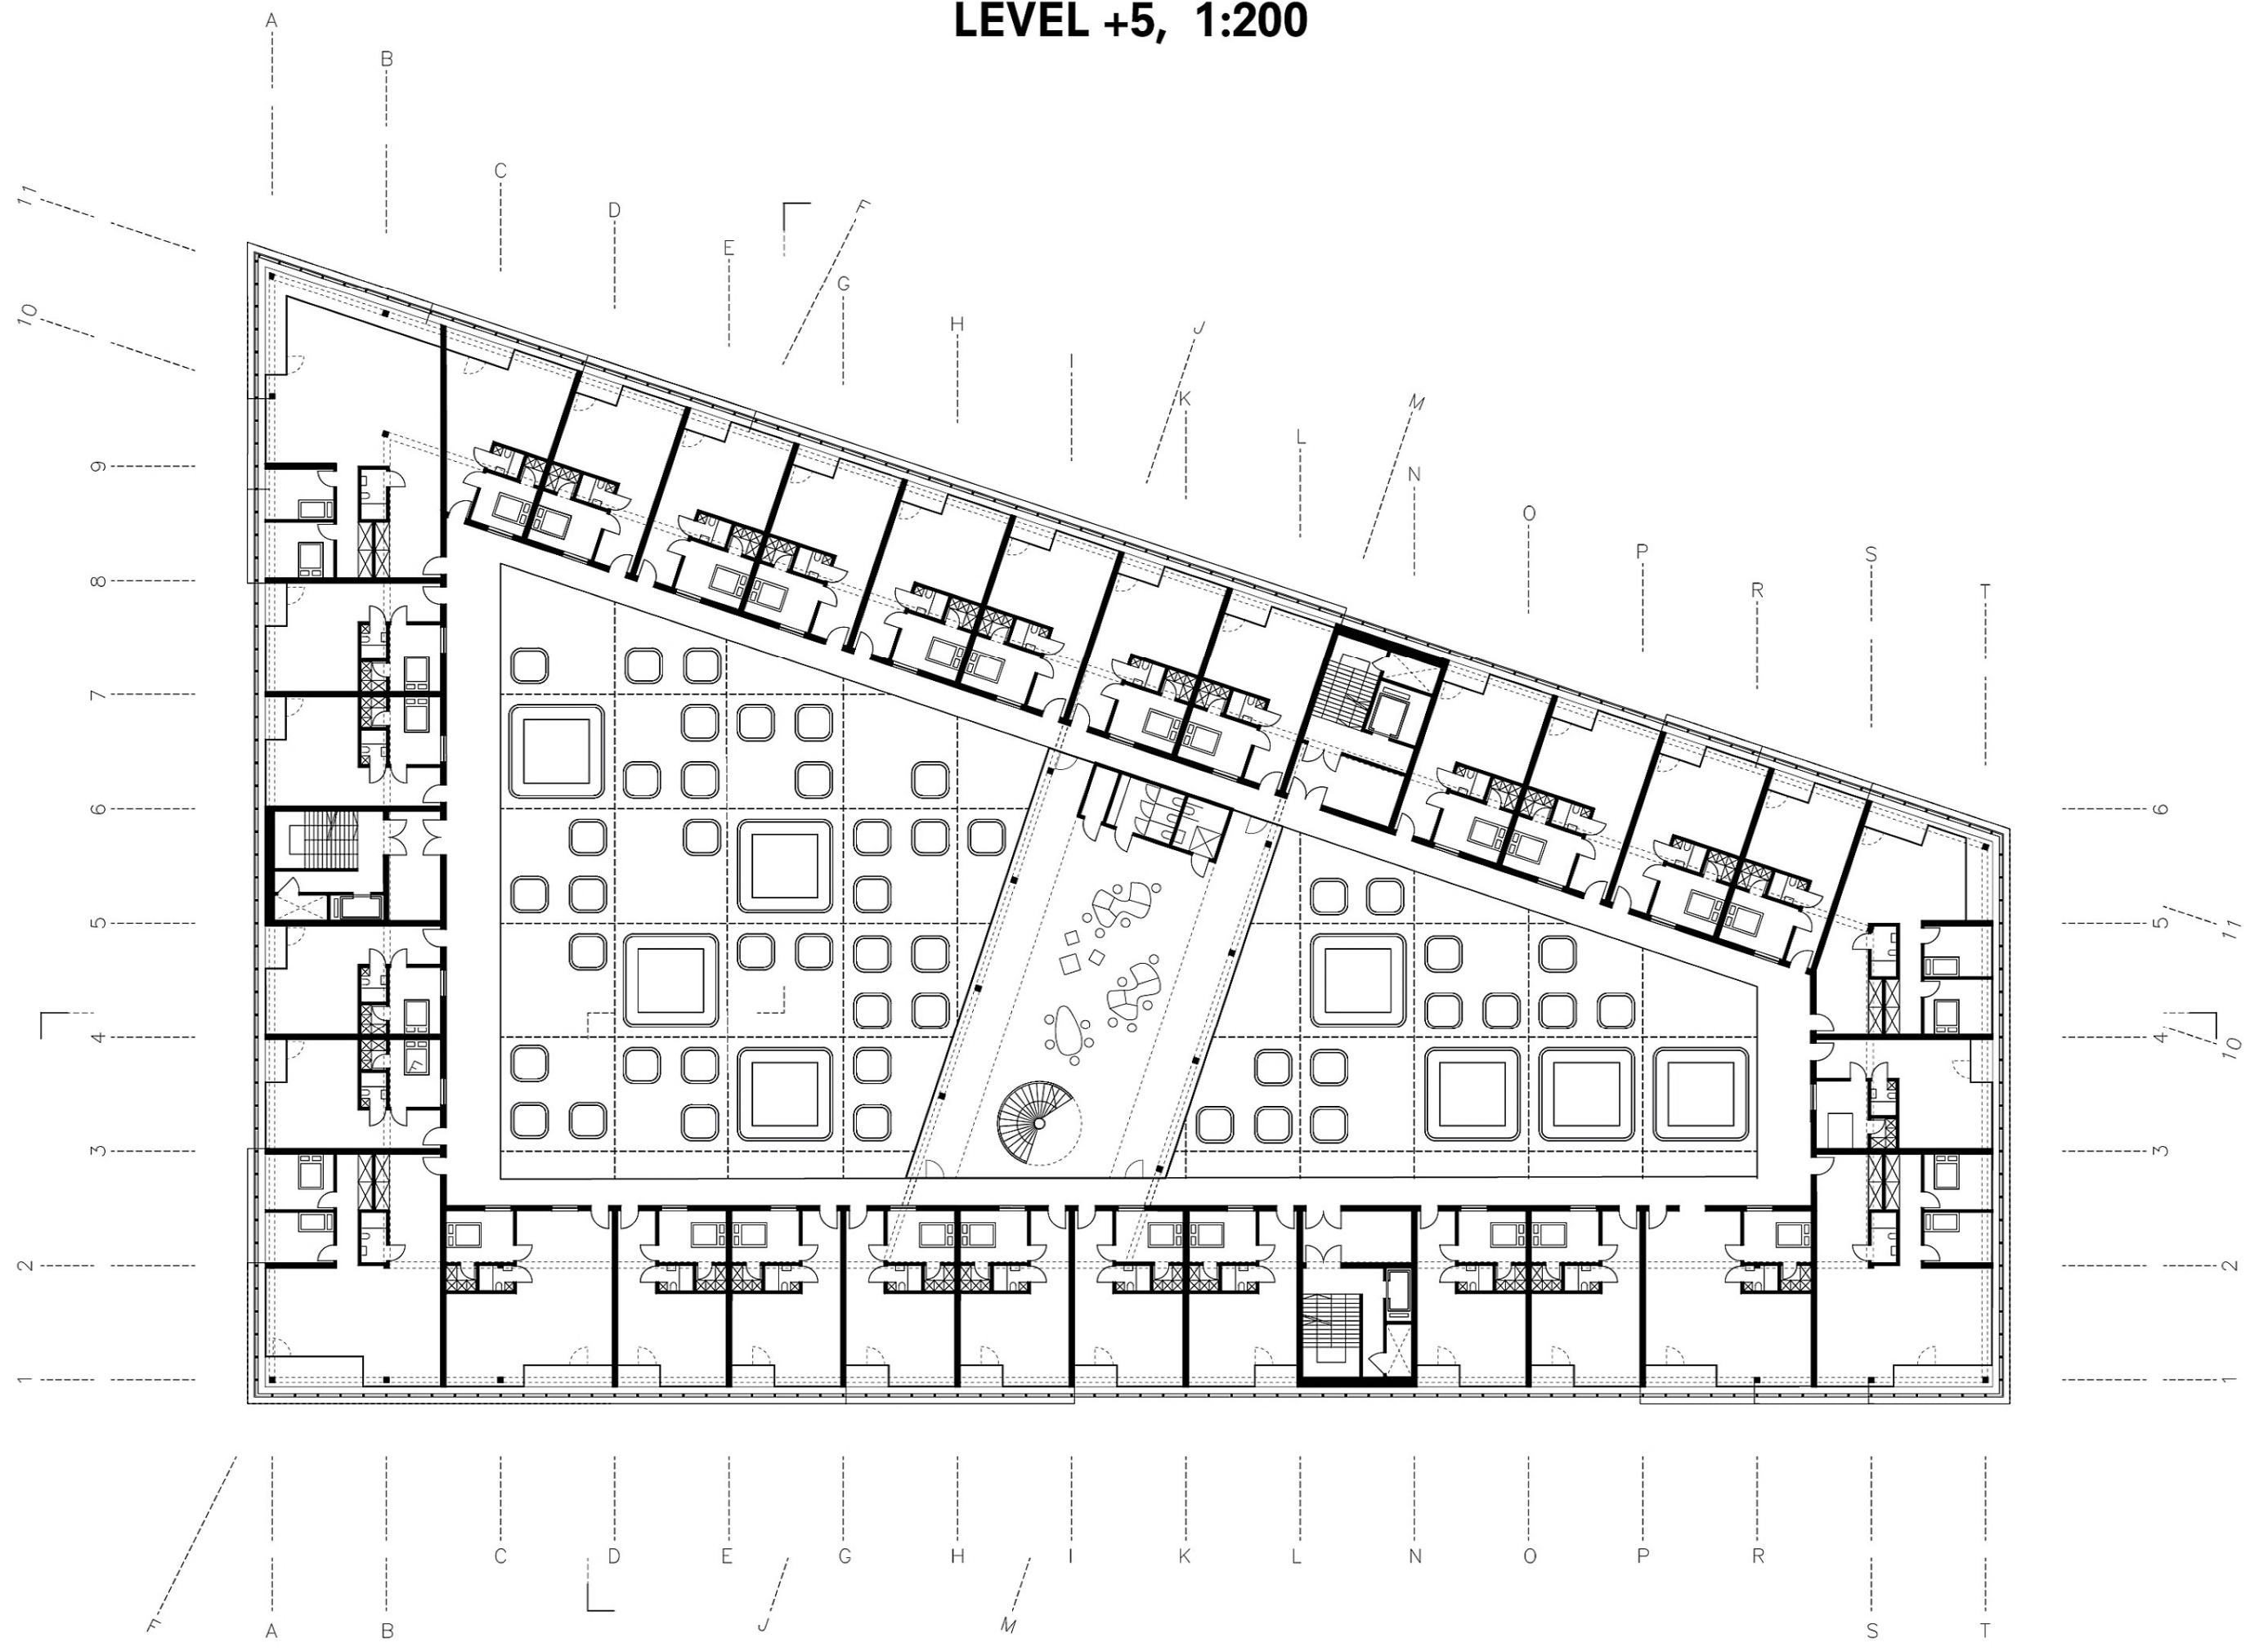


LONGITUDINAL SECTION, 1:200

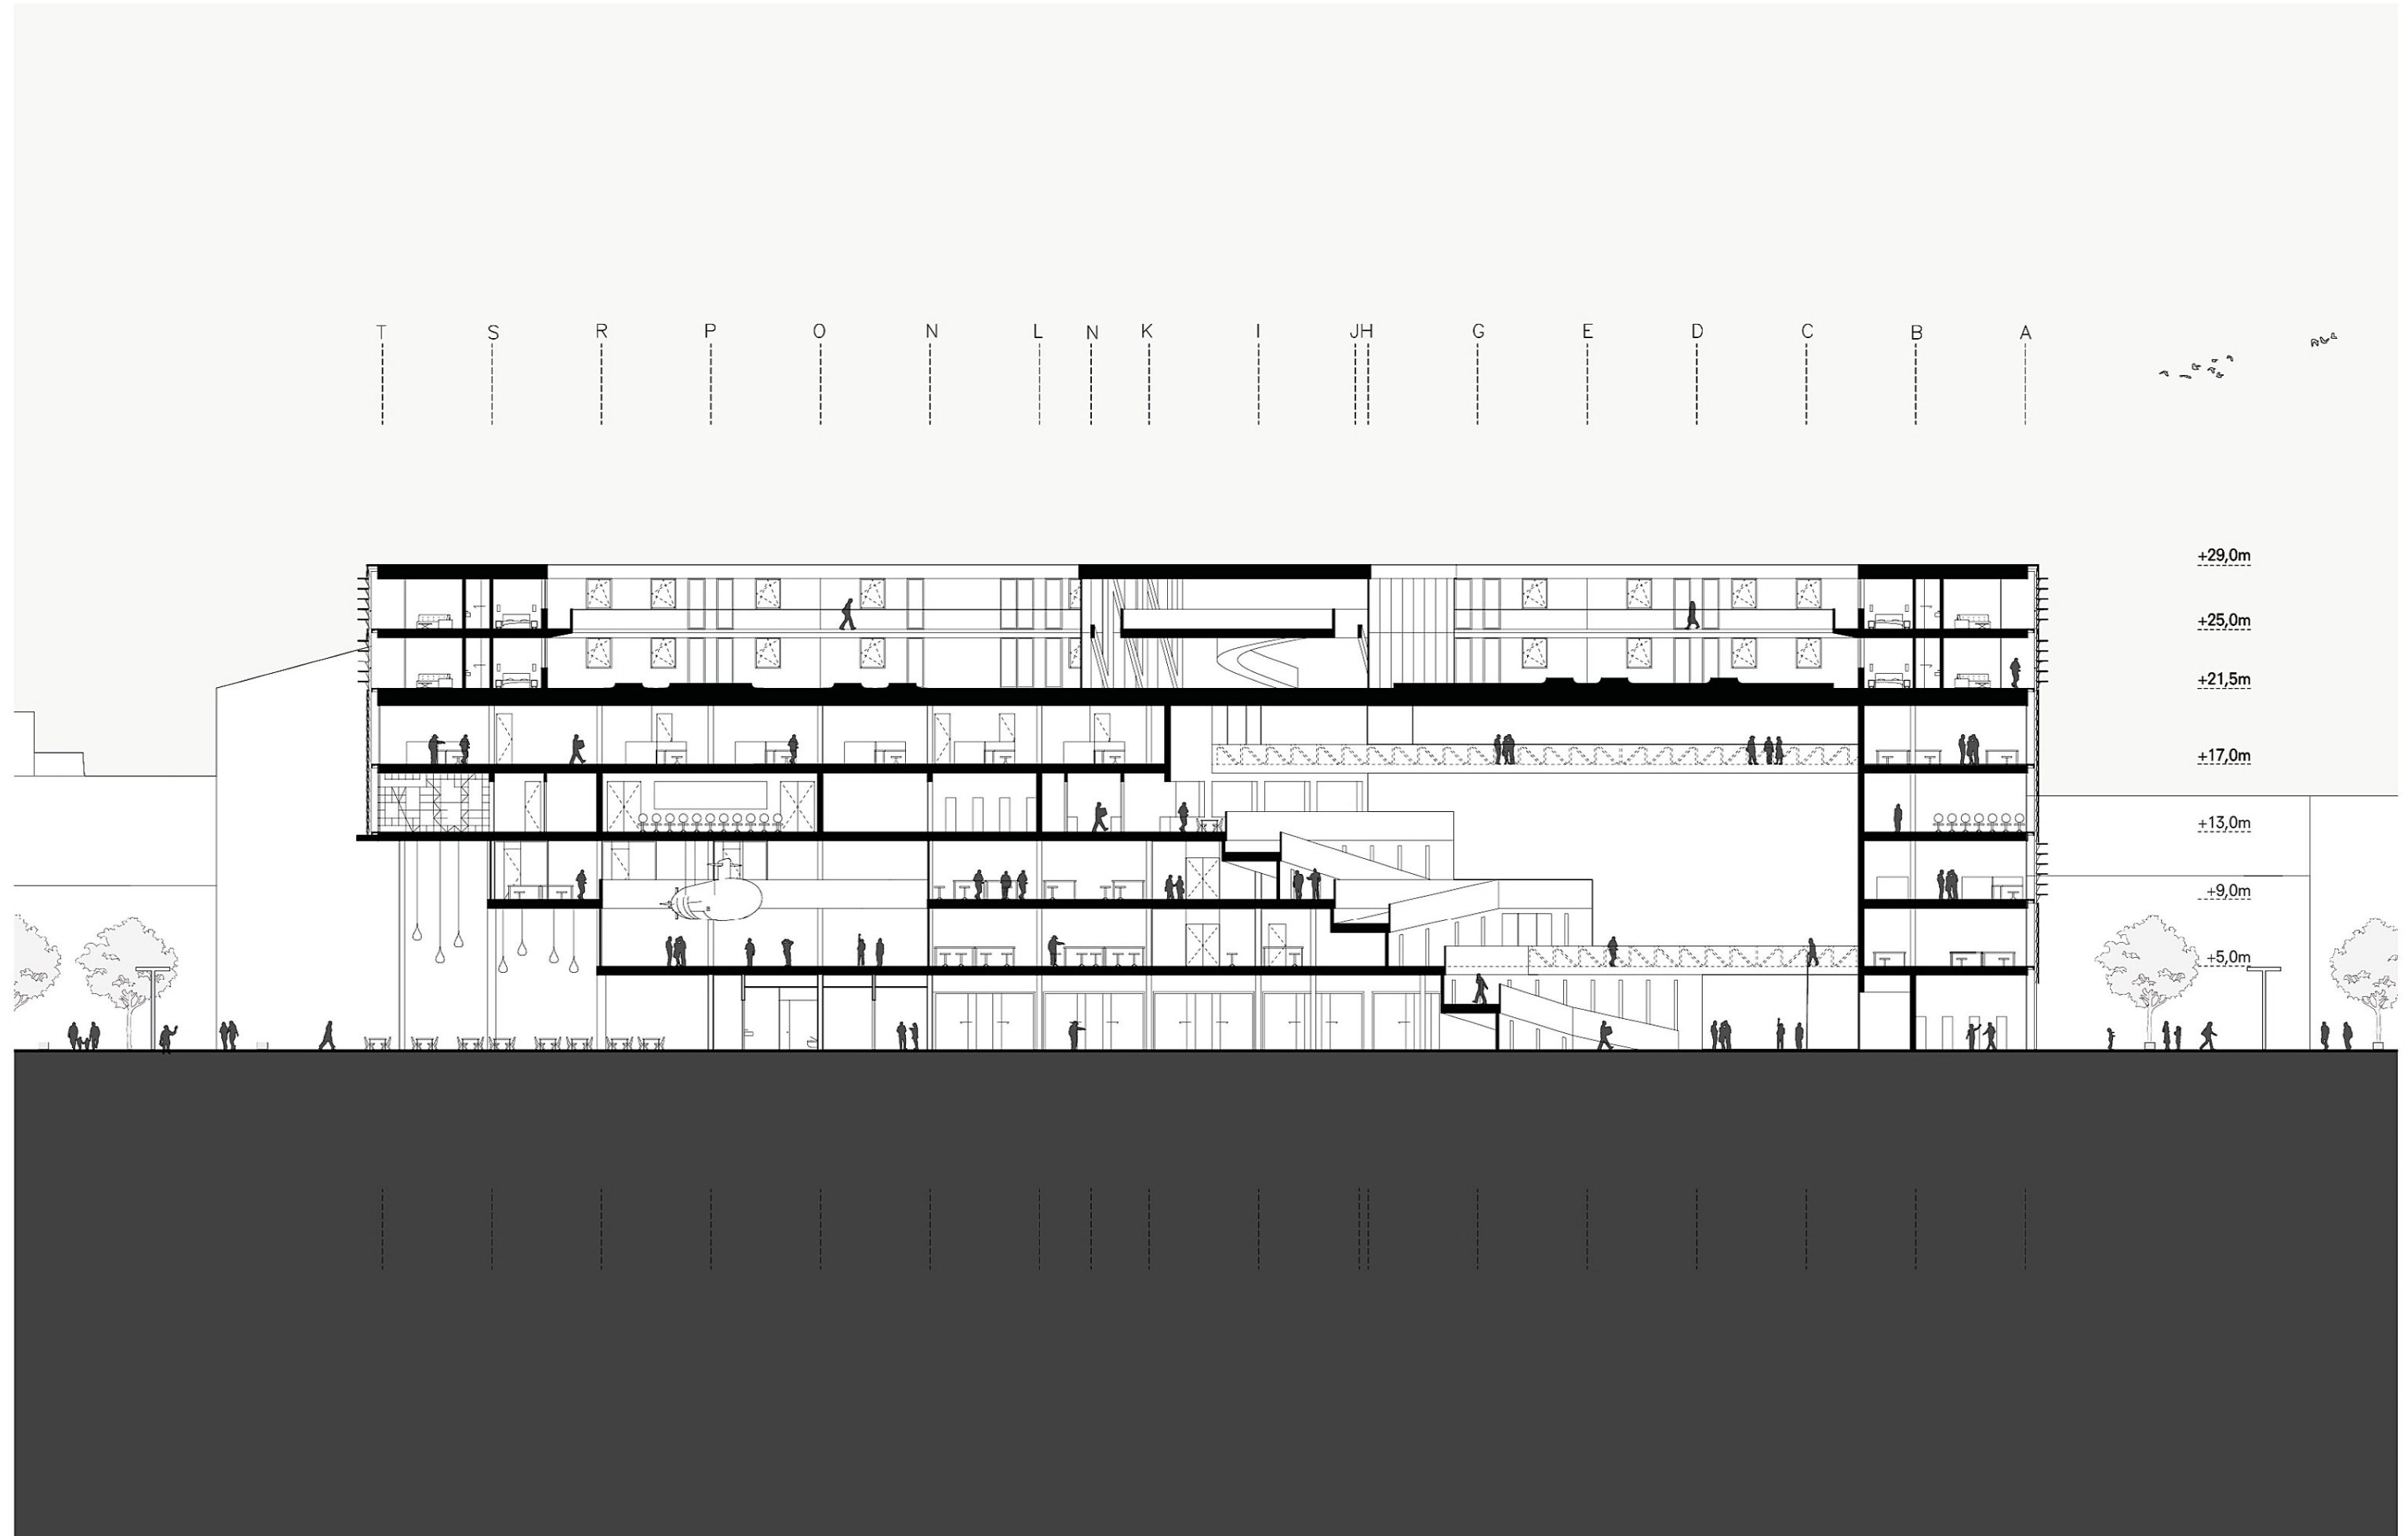


CROSS SECTION, 1:200

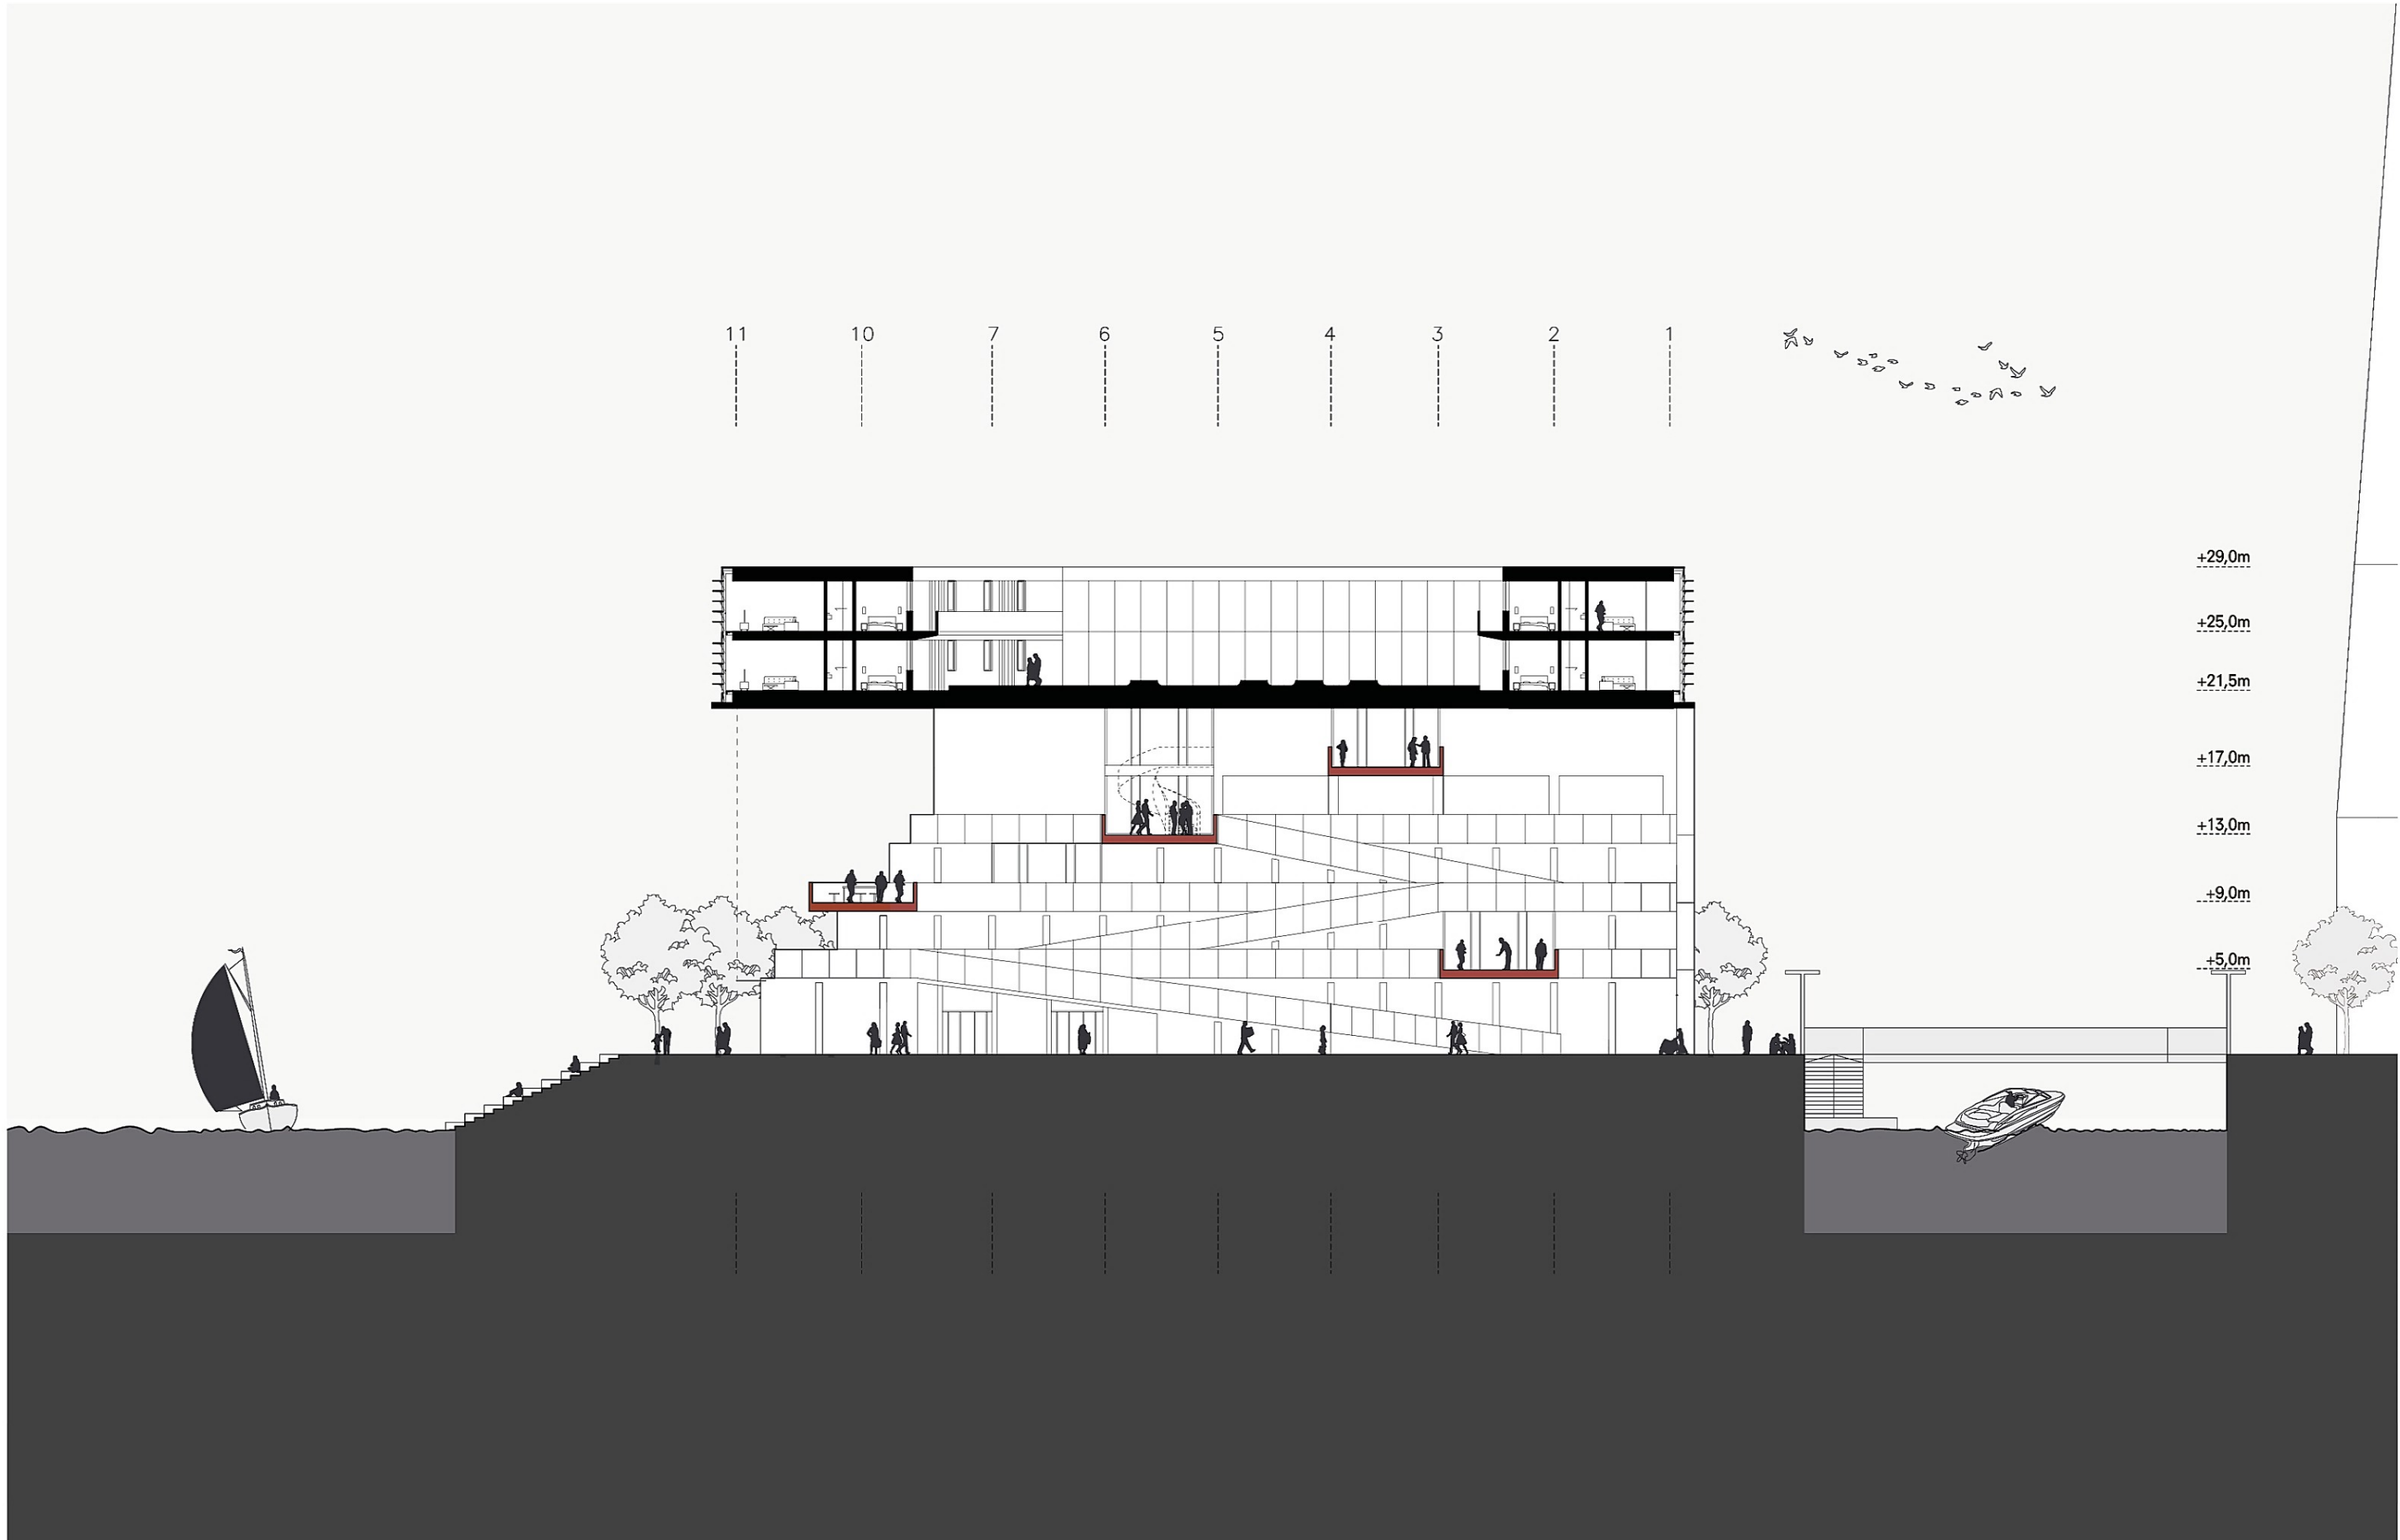

WESTERN FACADE, 1:200

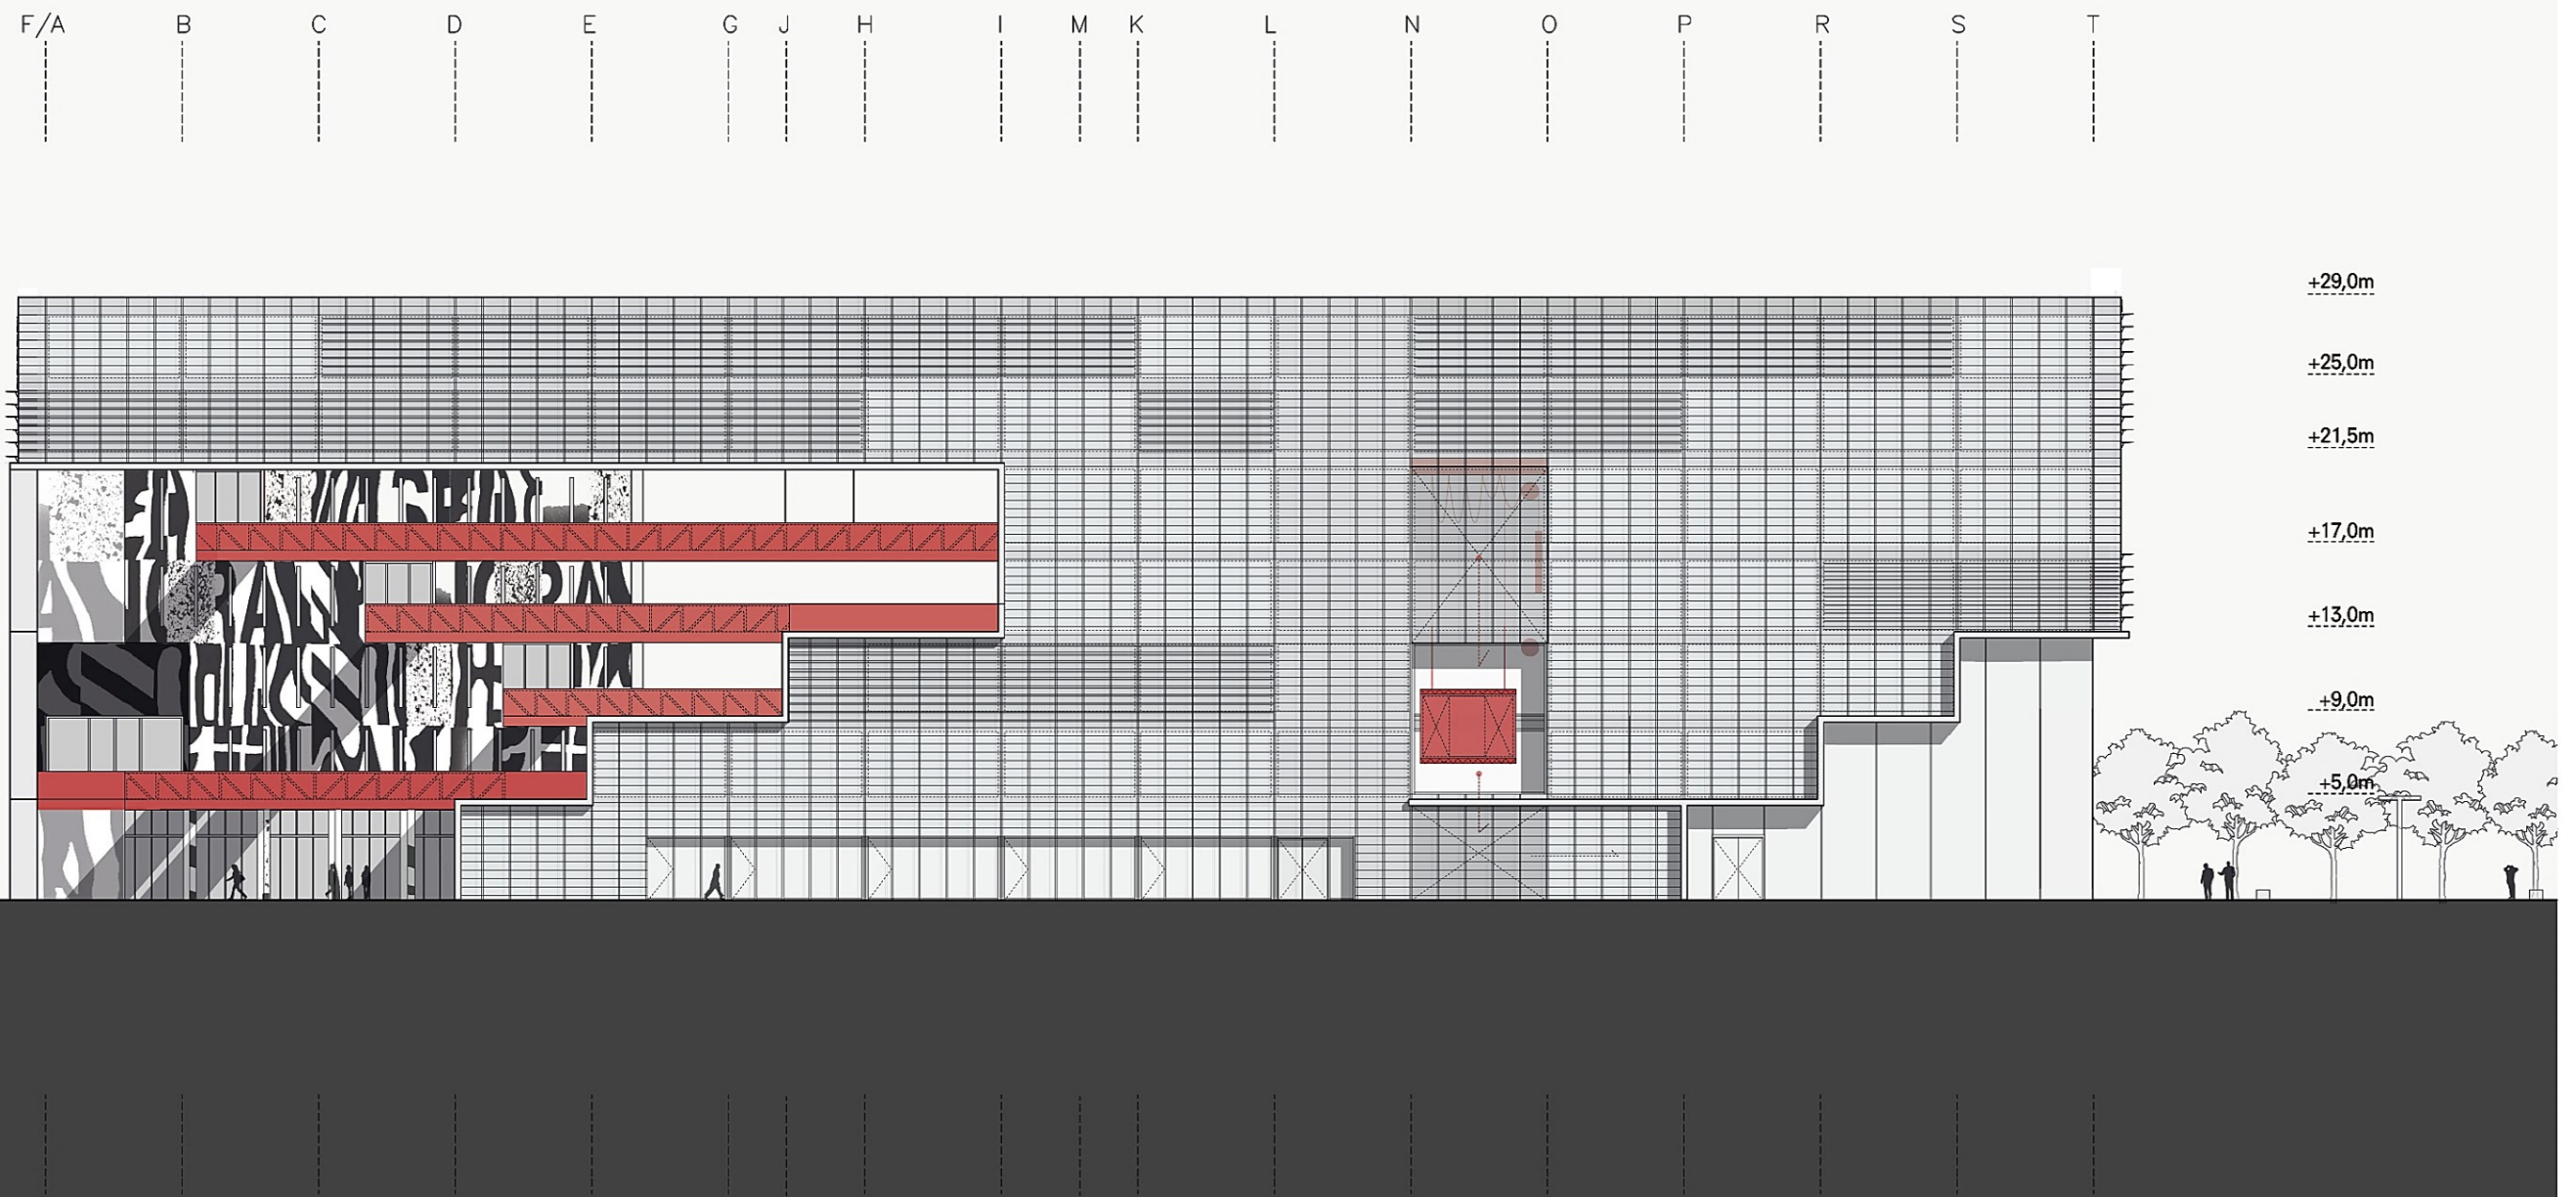


EASTERN FACADE, 1:200

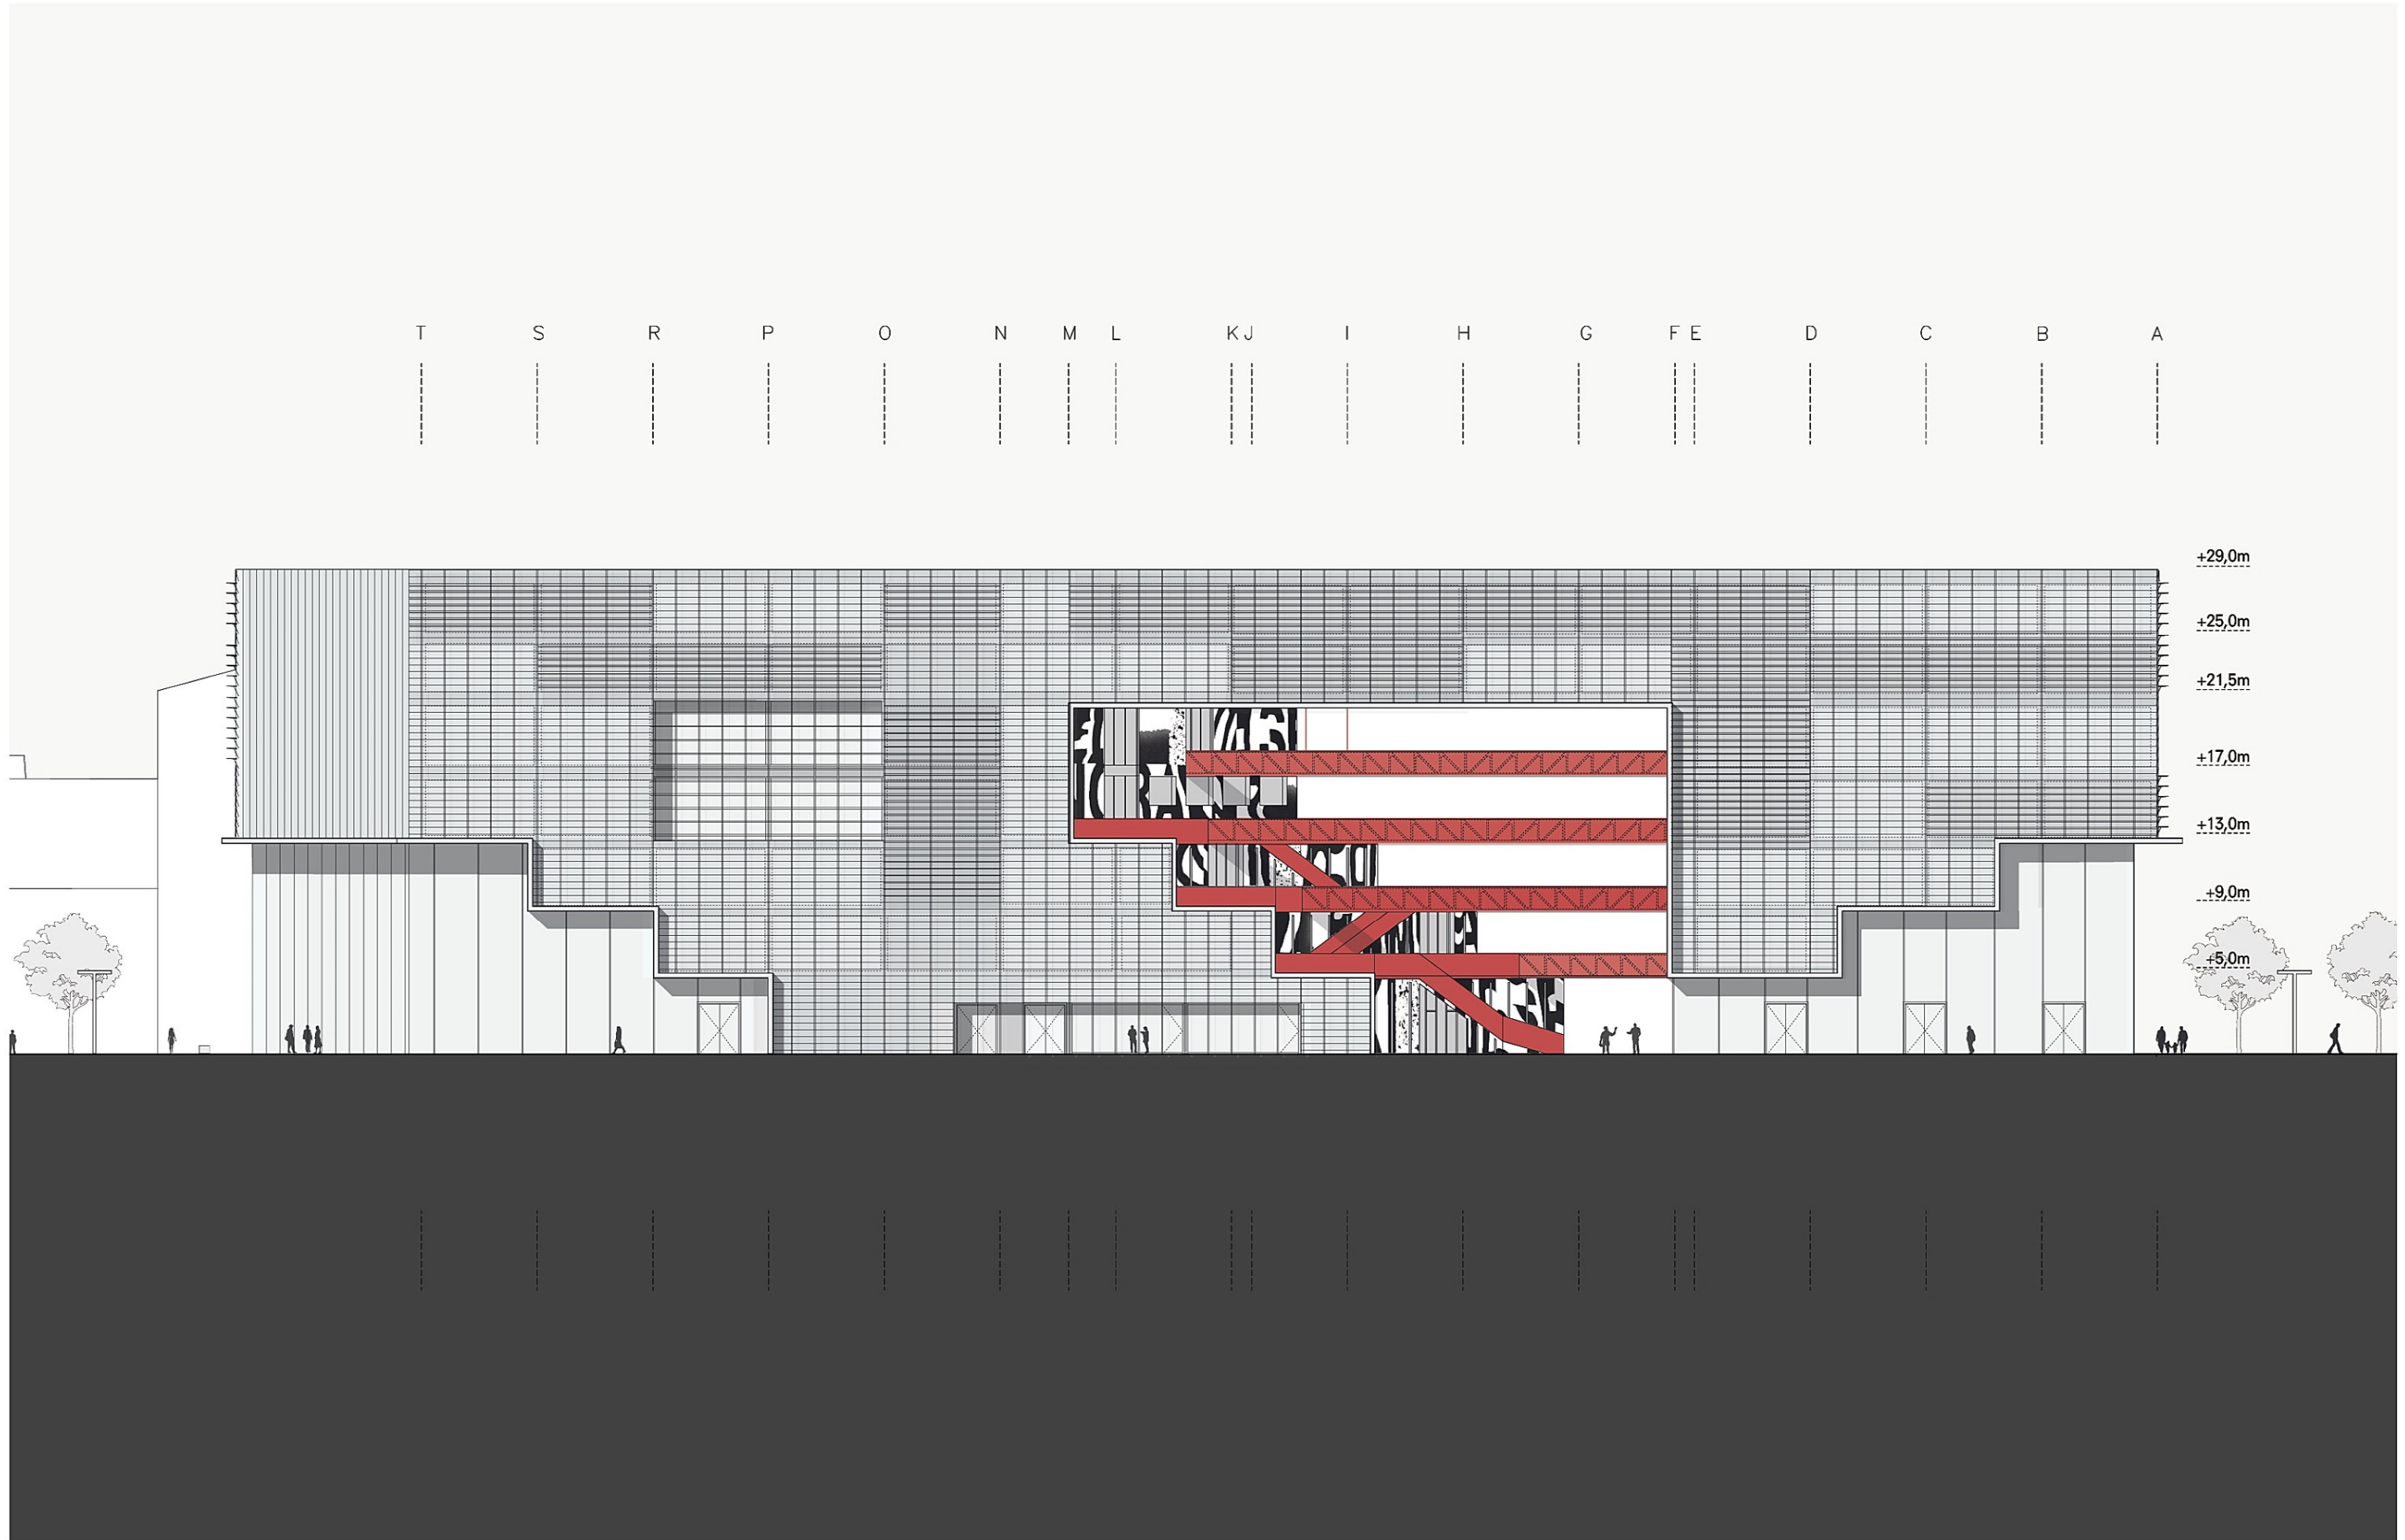

NORTHERN FACADE, 1:200

11 10 9 8 7 6 5 4 3 2 1

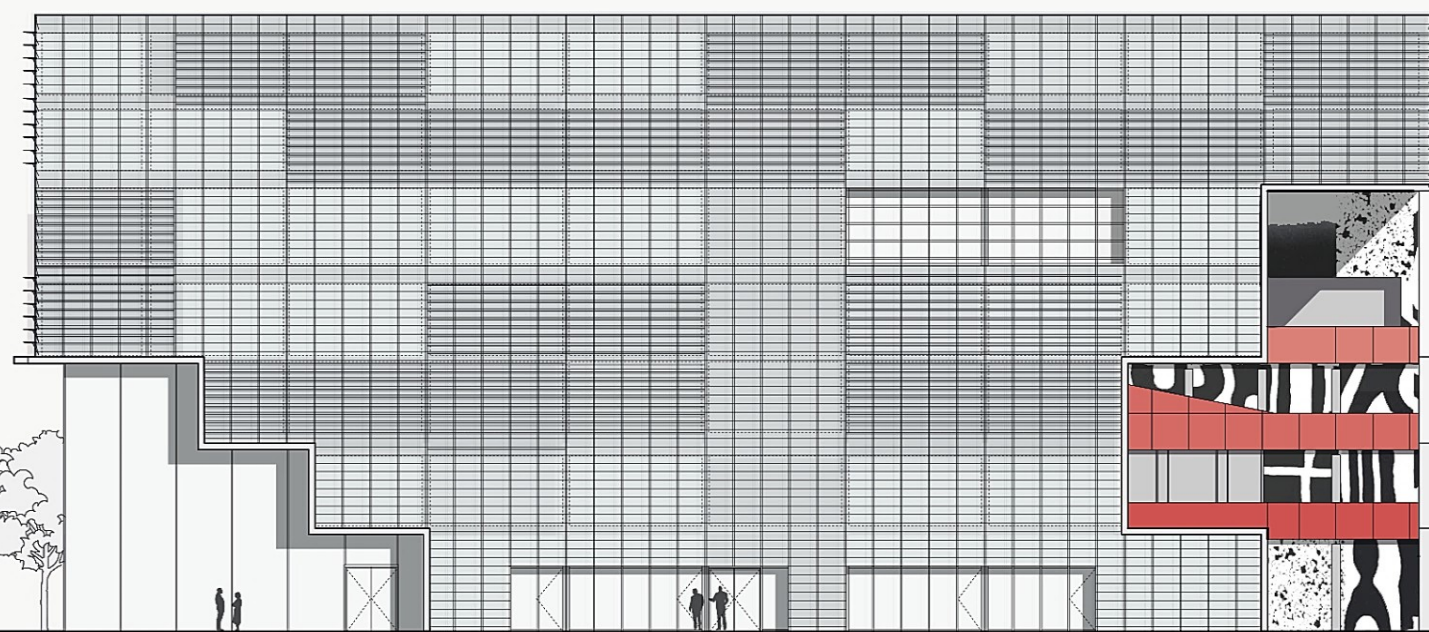


+29,0m
+25,0m
+21,5m
+17,0m
+13,0m
+9,0m
+5,0m



SOUTHERN FACADE, 1:200




INTERIOR FRAGMENT, 1:50

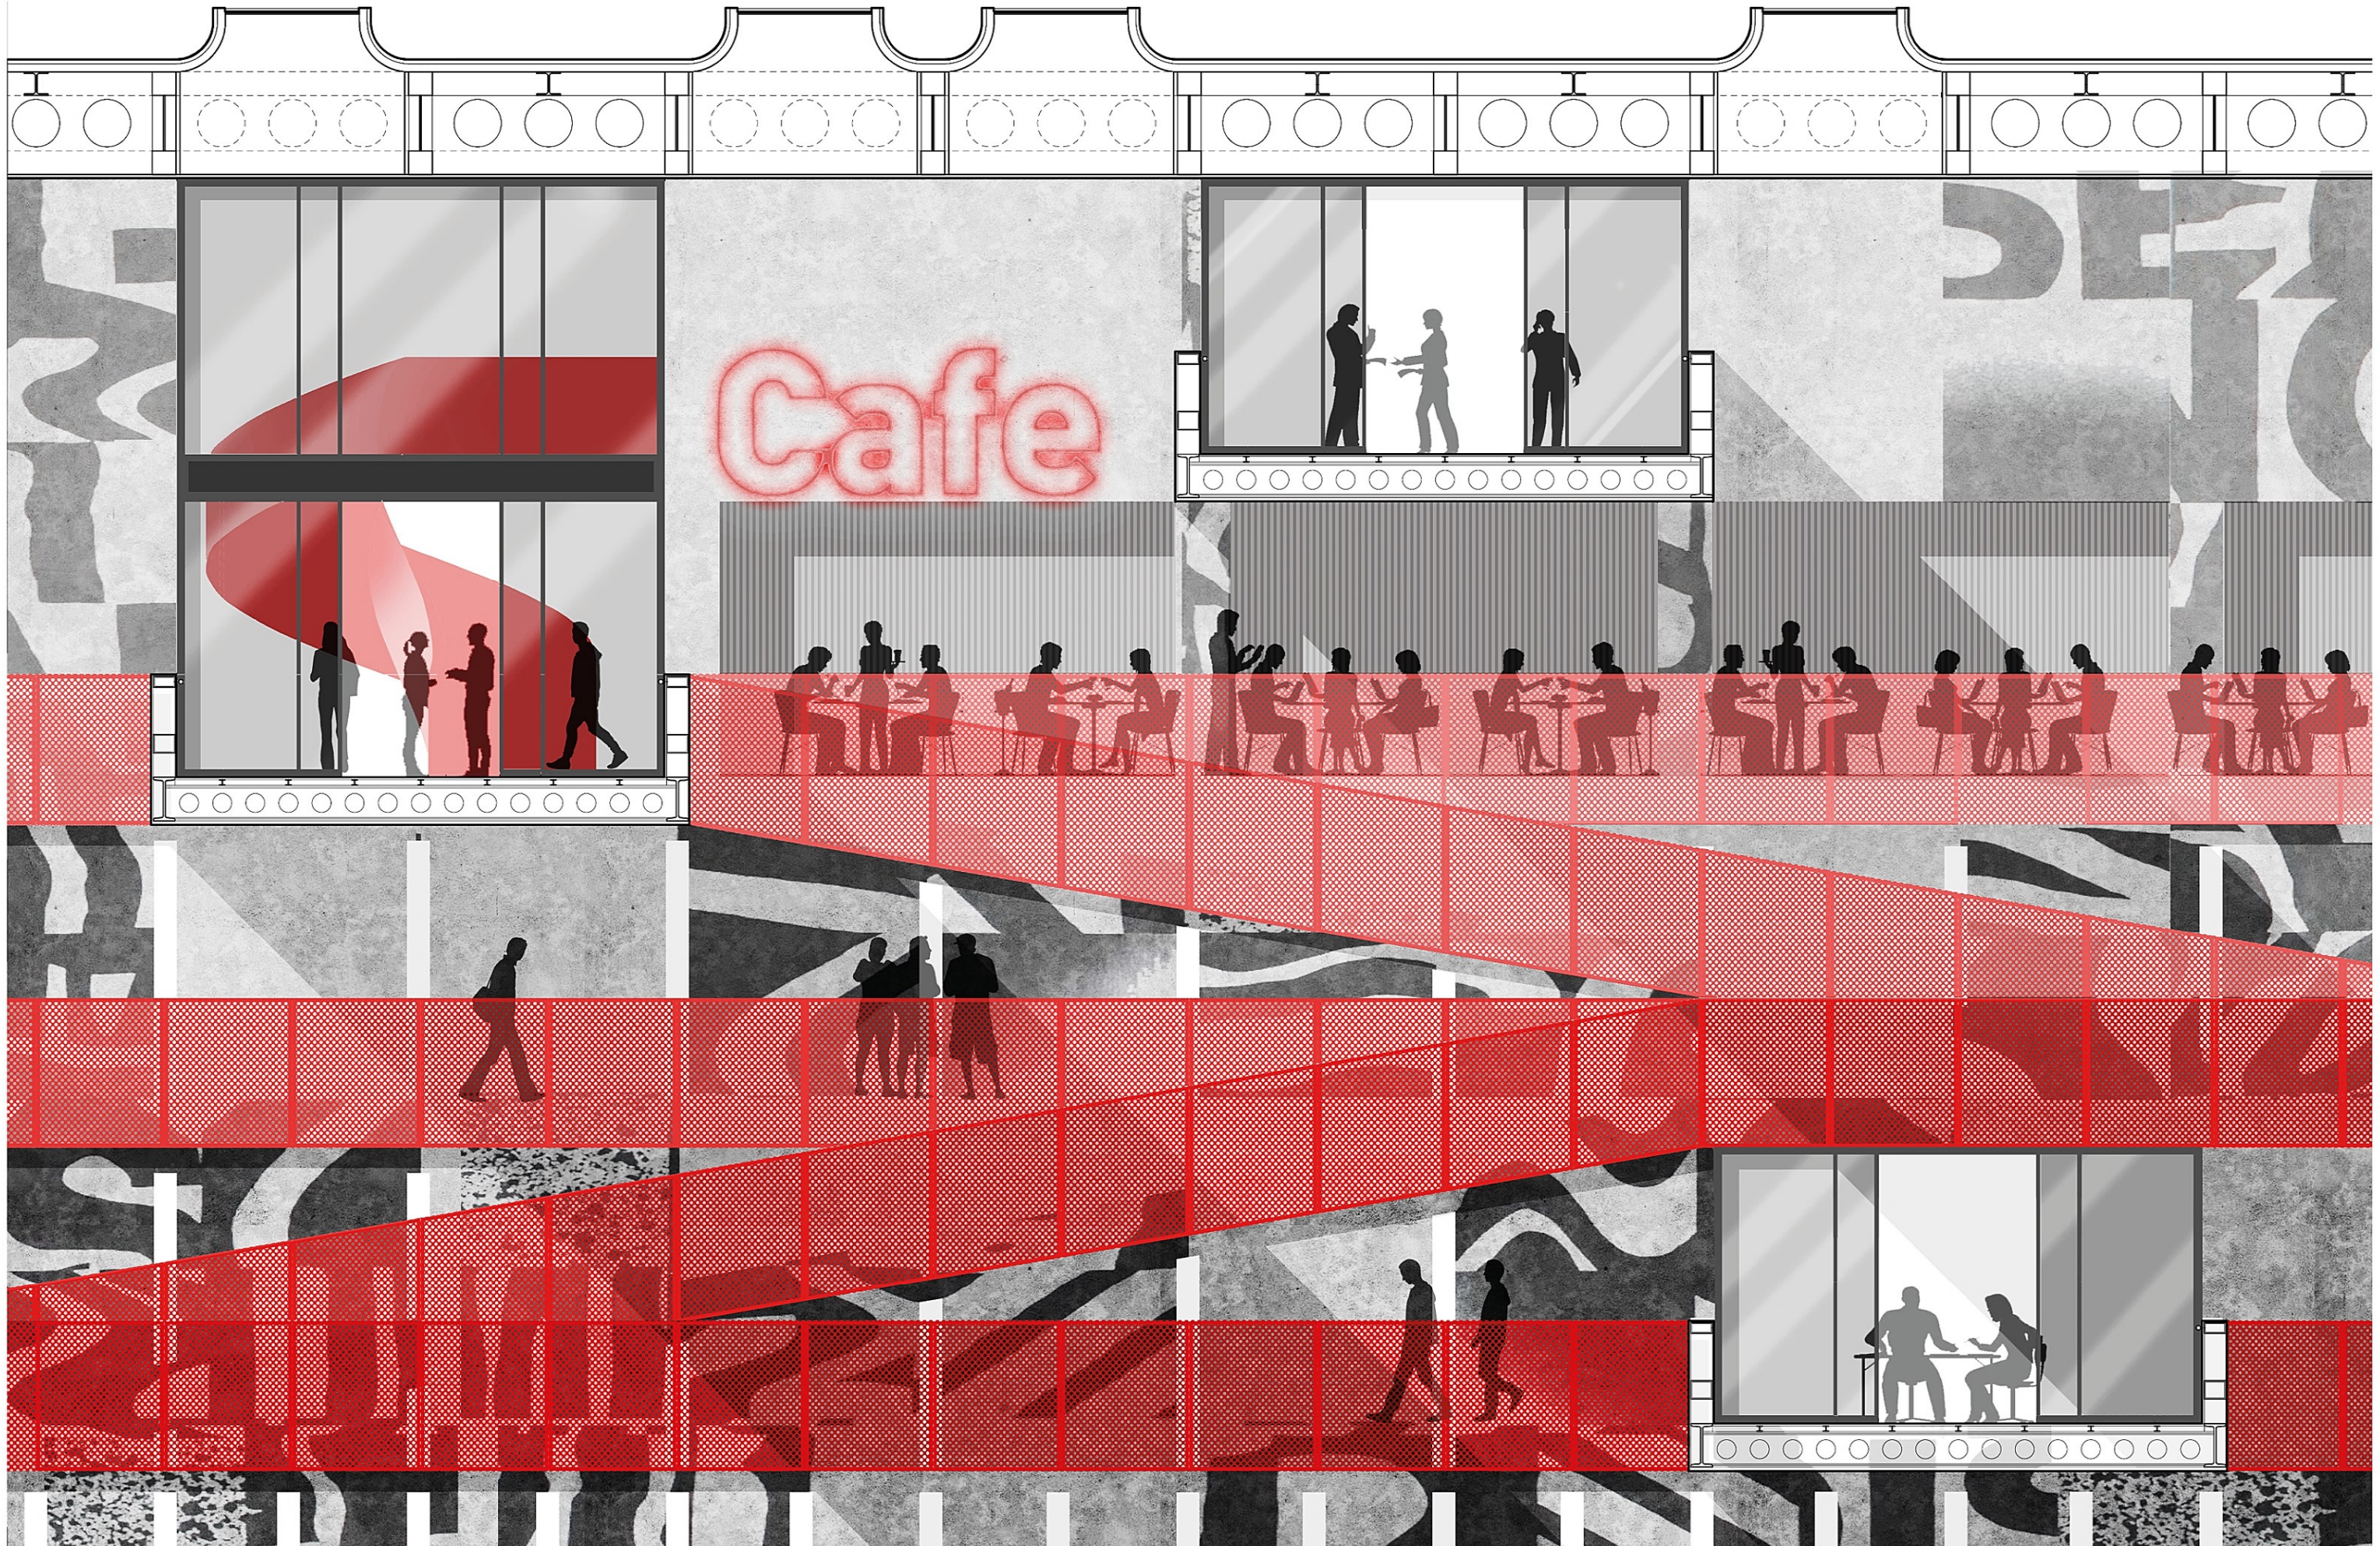


ENVELOPE FRAGMENT, 1:20

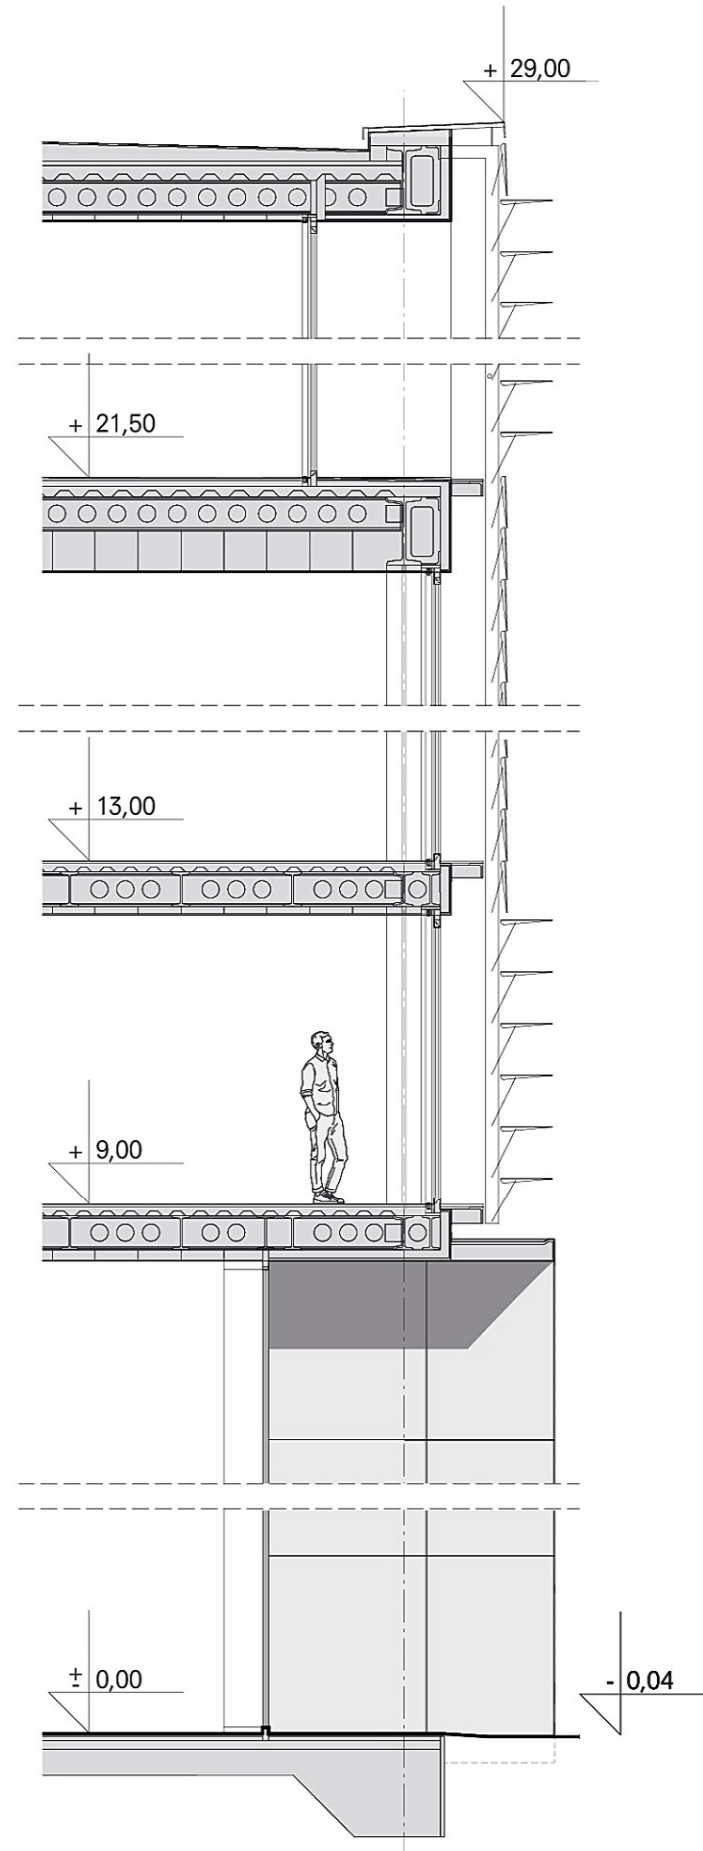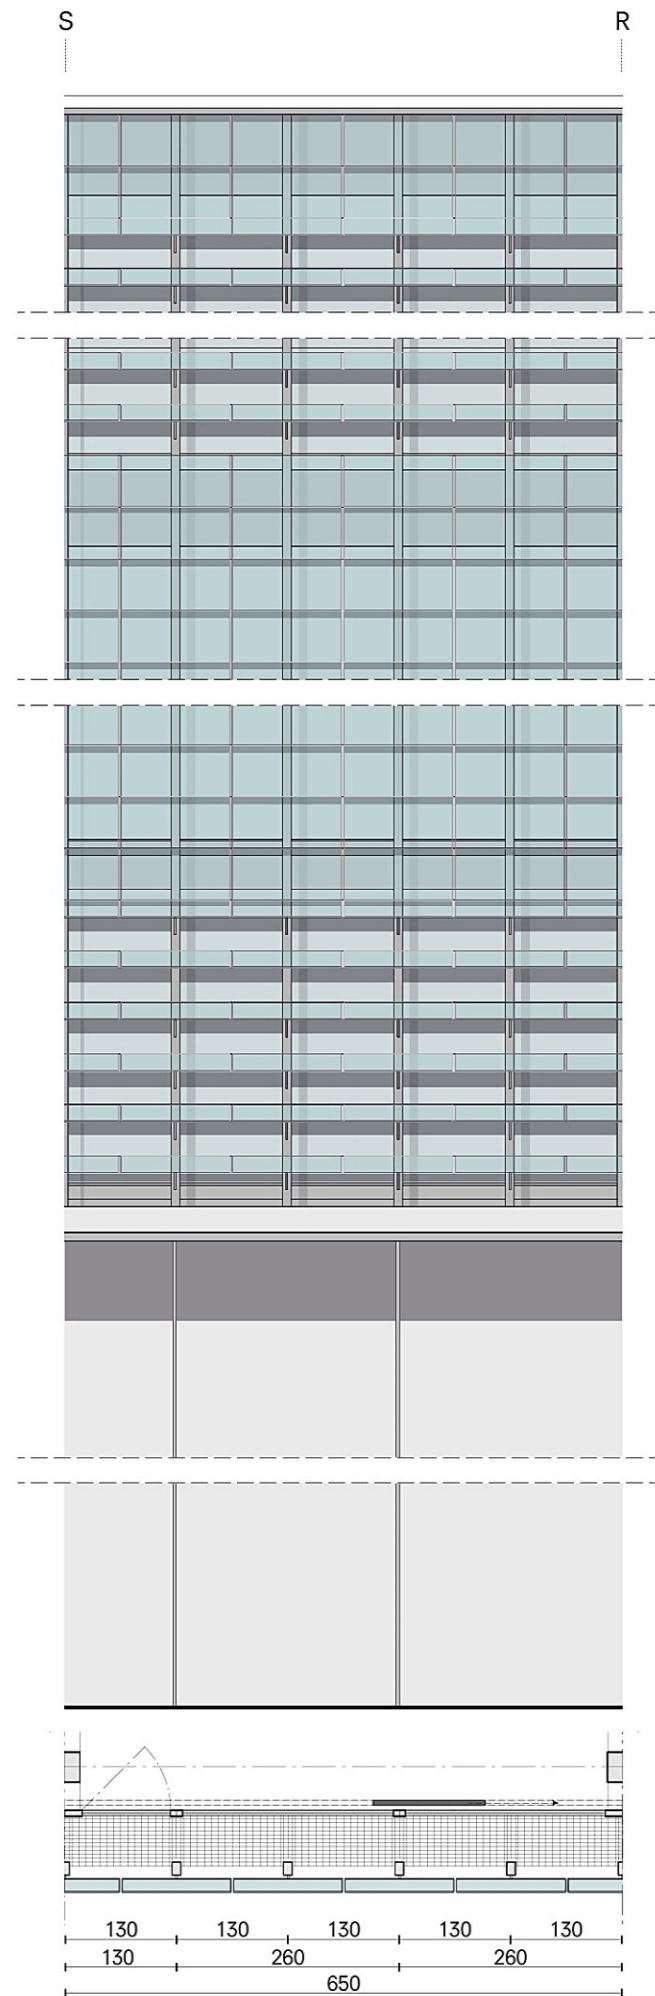


ROOF DETAIL, 1:5

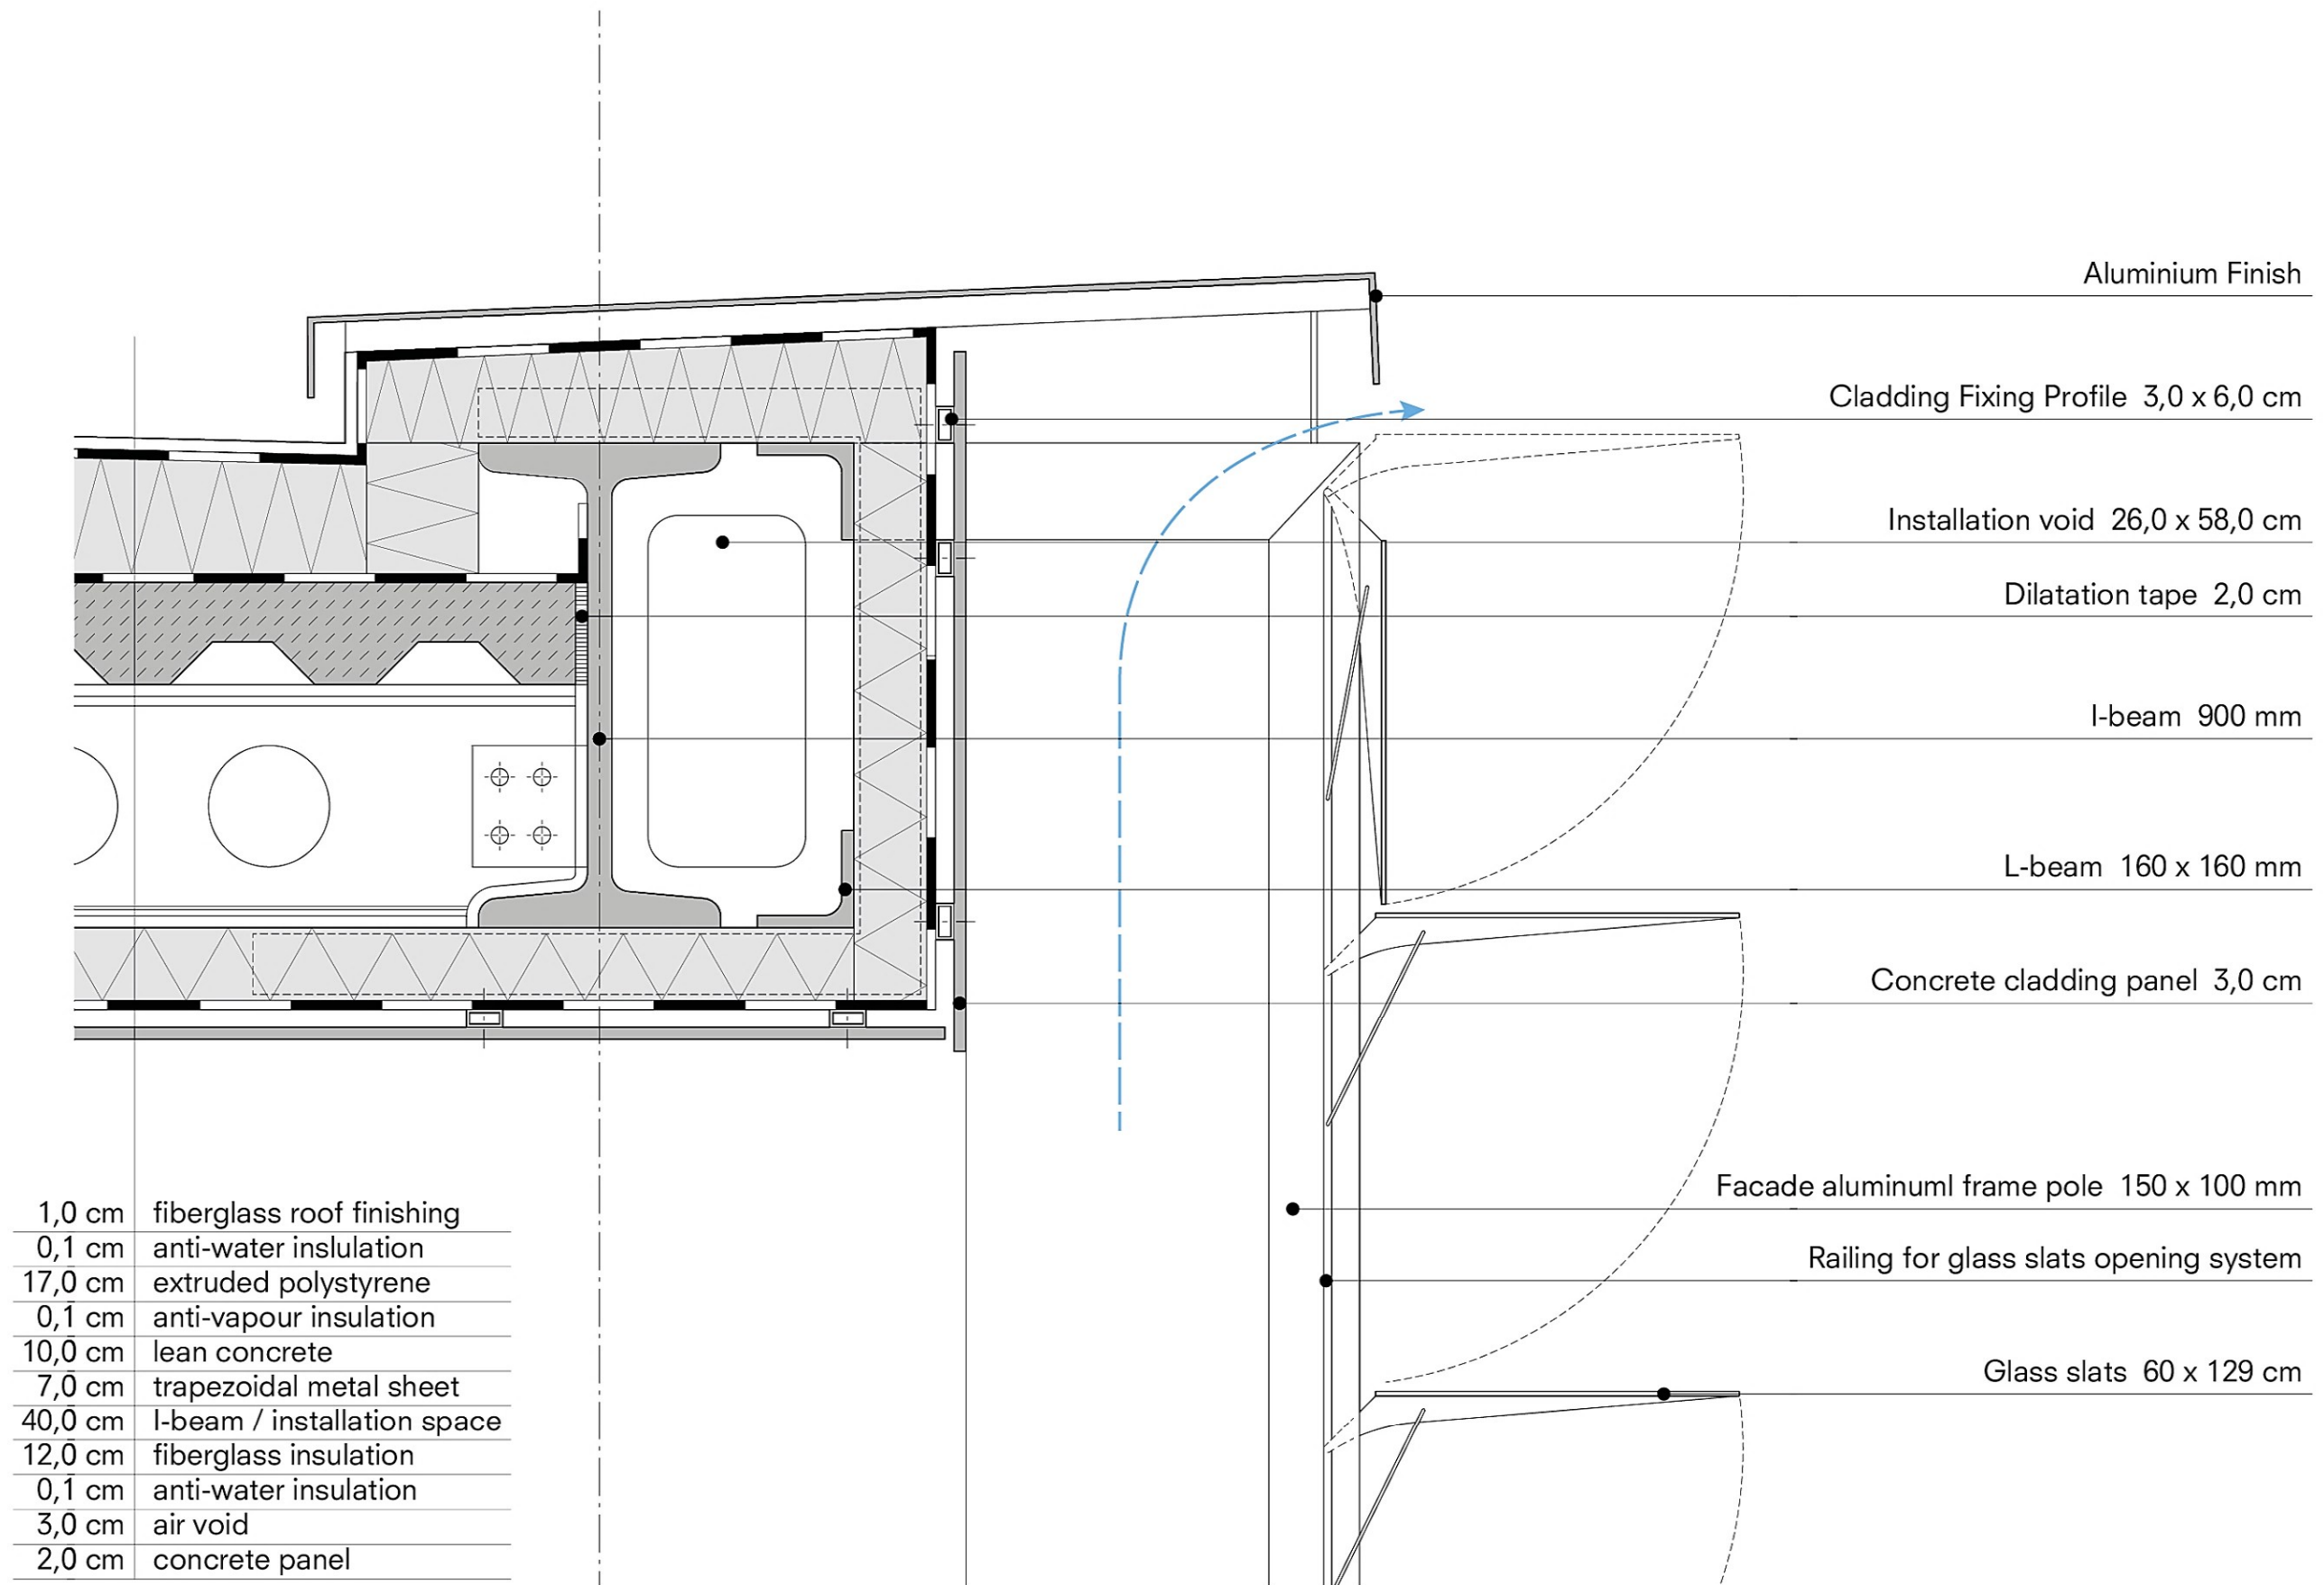


FIBERGLASS MESH HIDING SYSTEM DETAIL

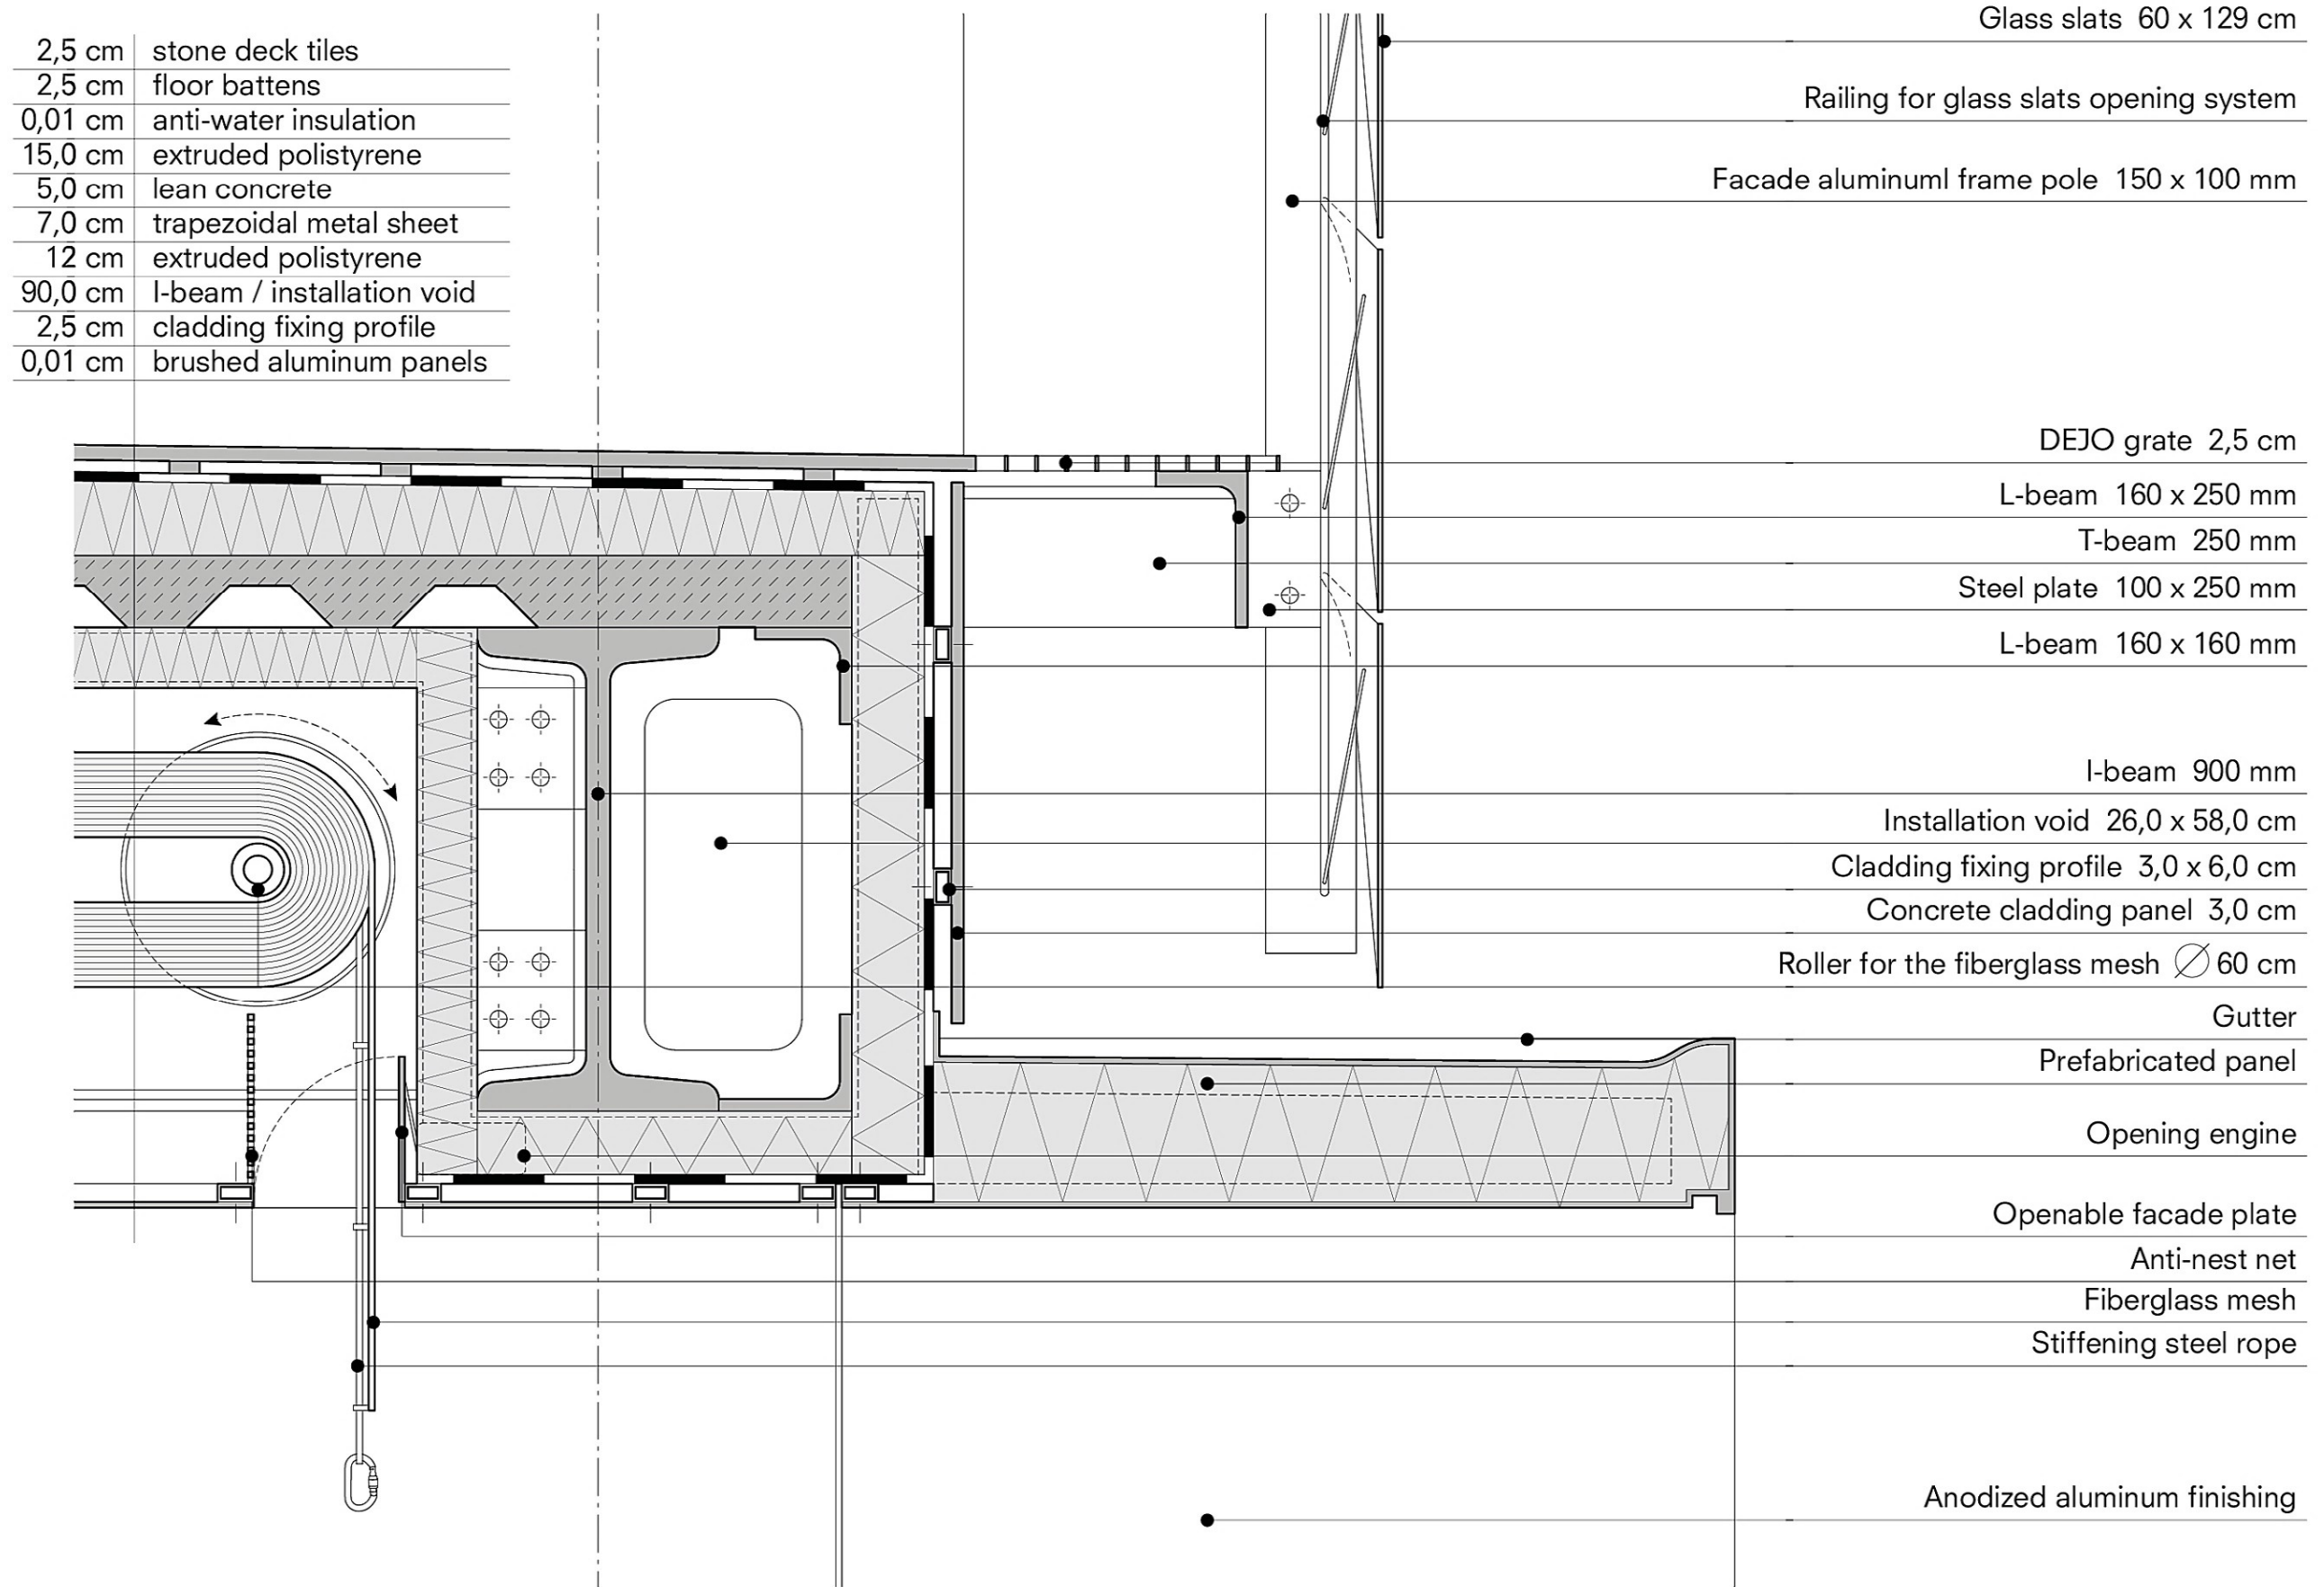


MIDDLE PART DETAIL, 1:5

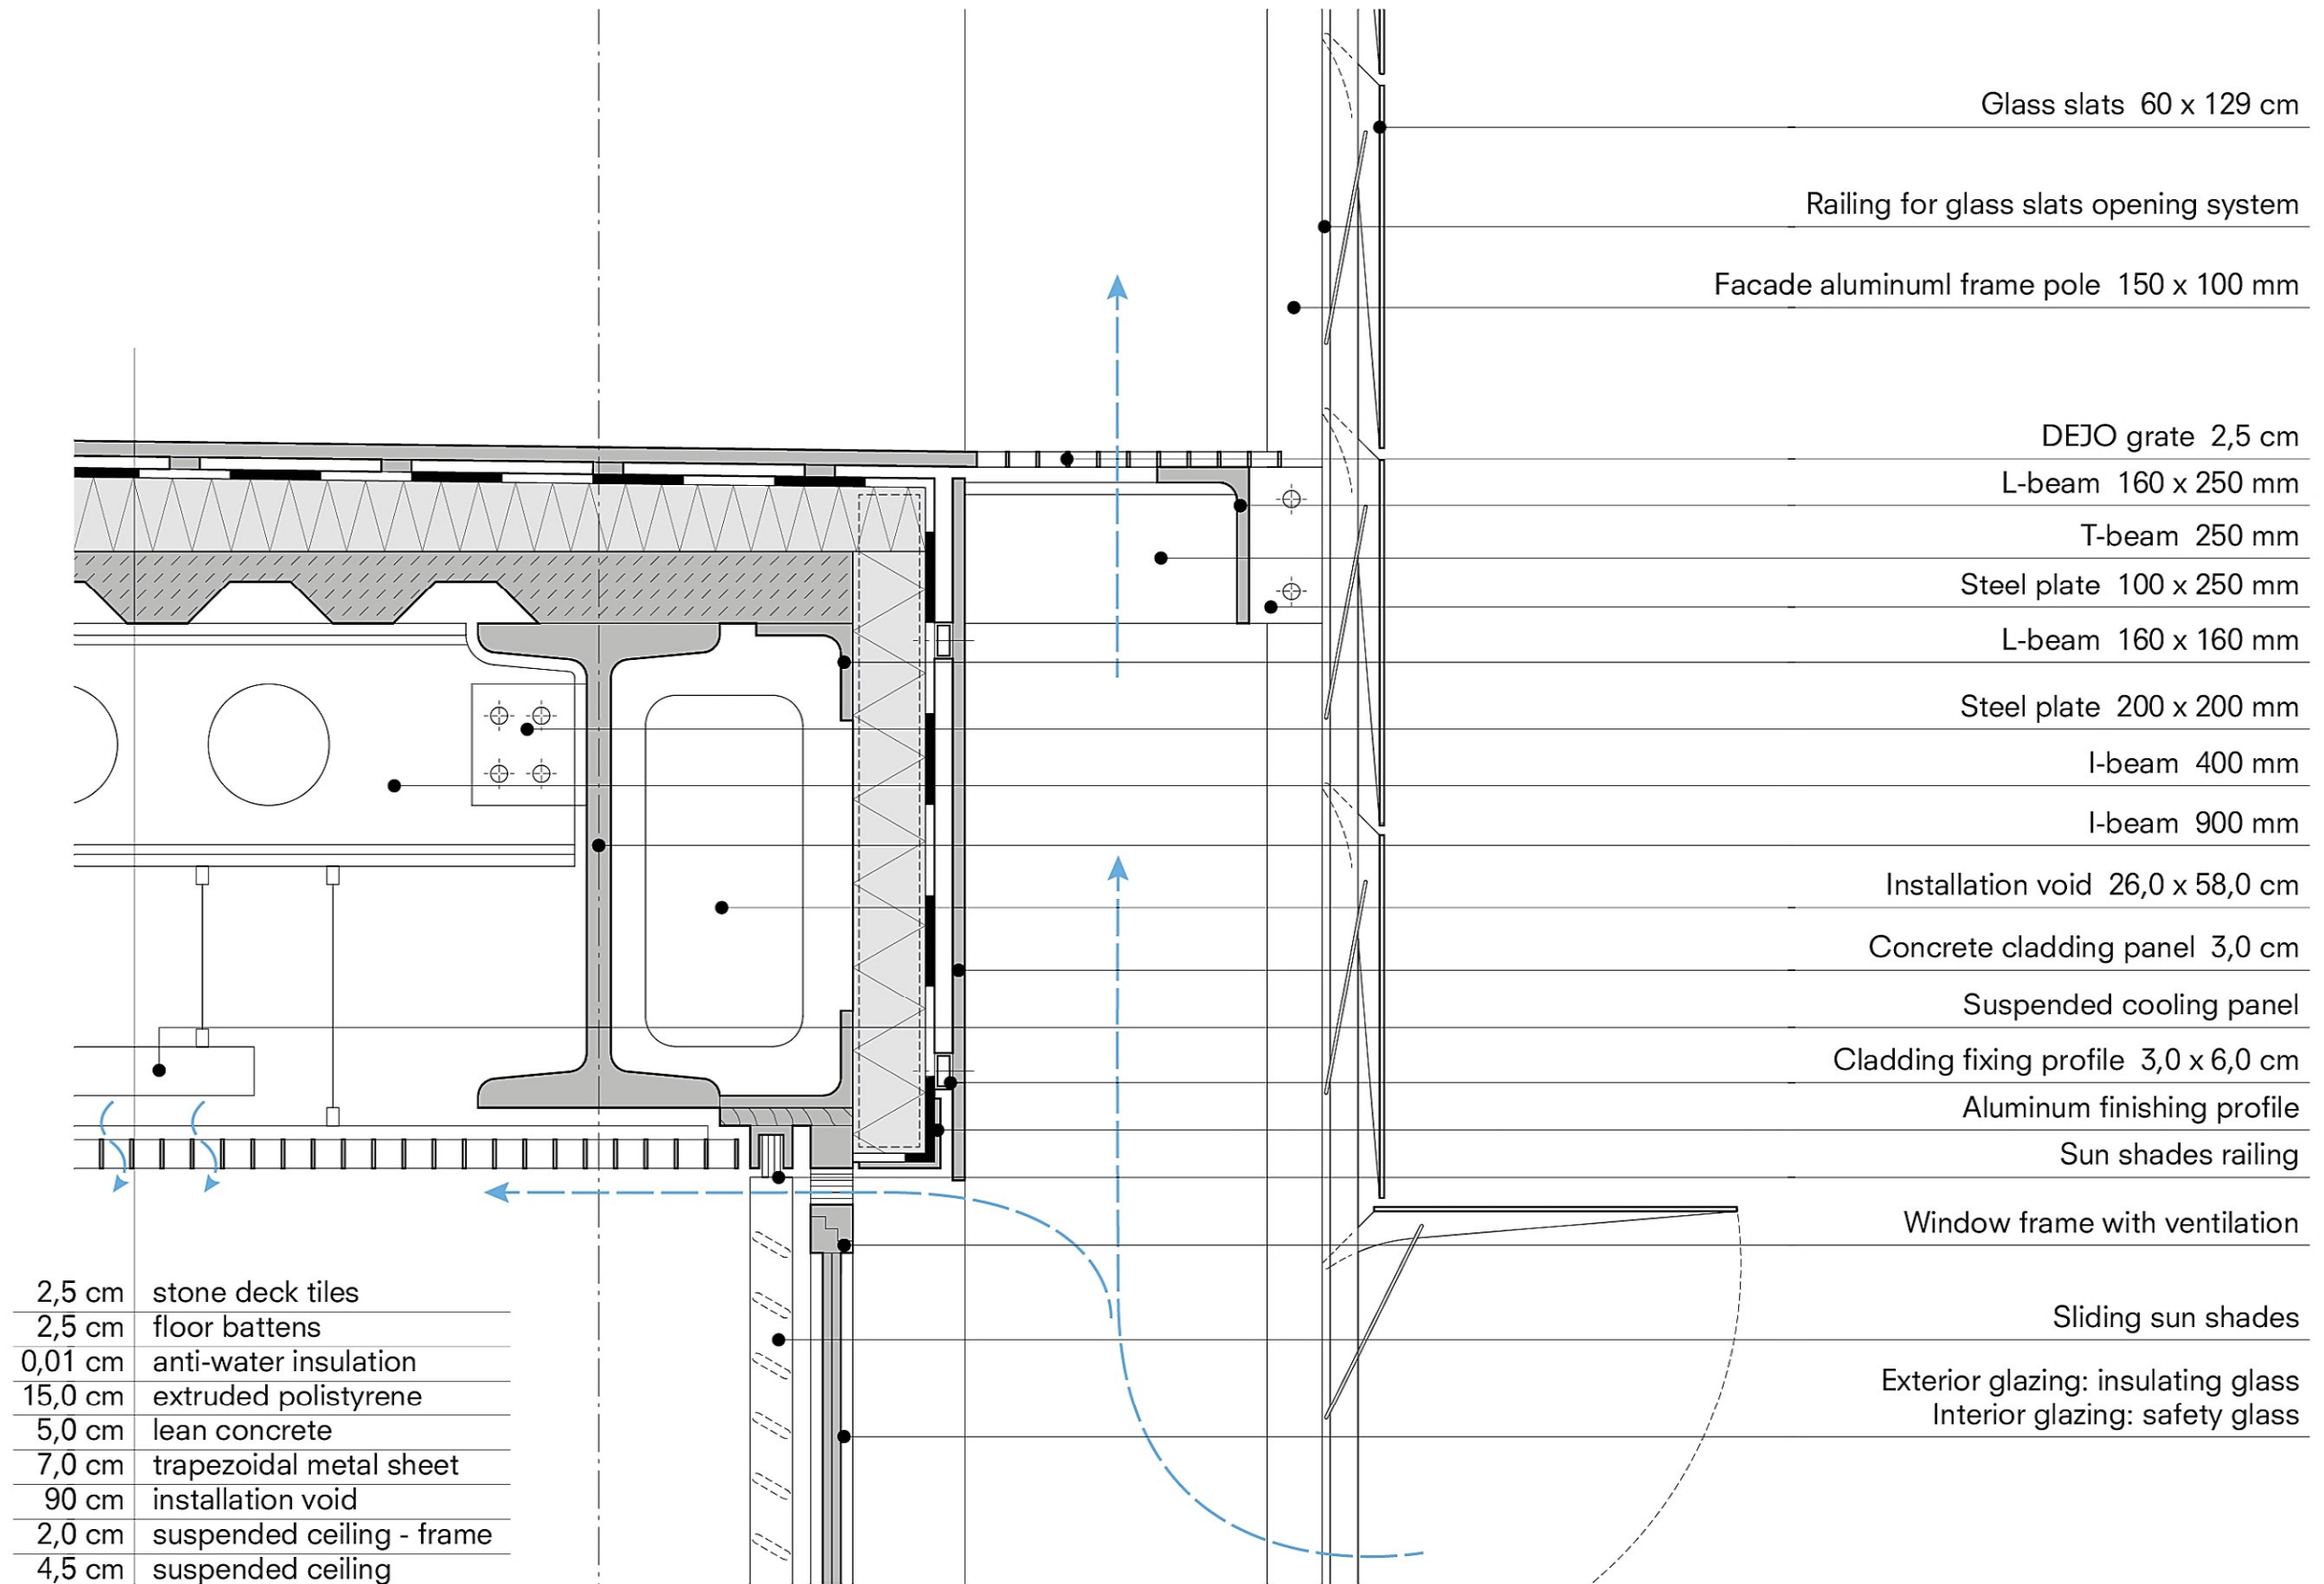


RED RIBBON DETAIL, 1:5

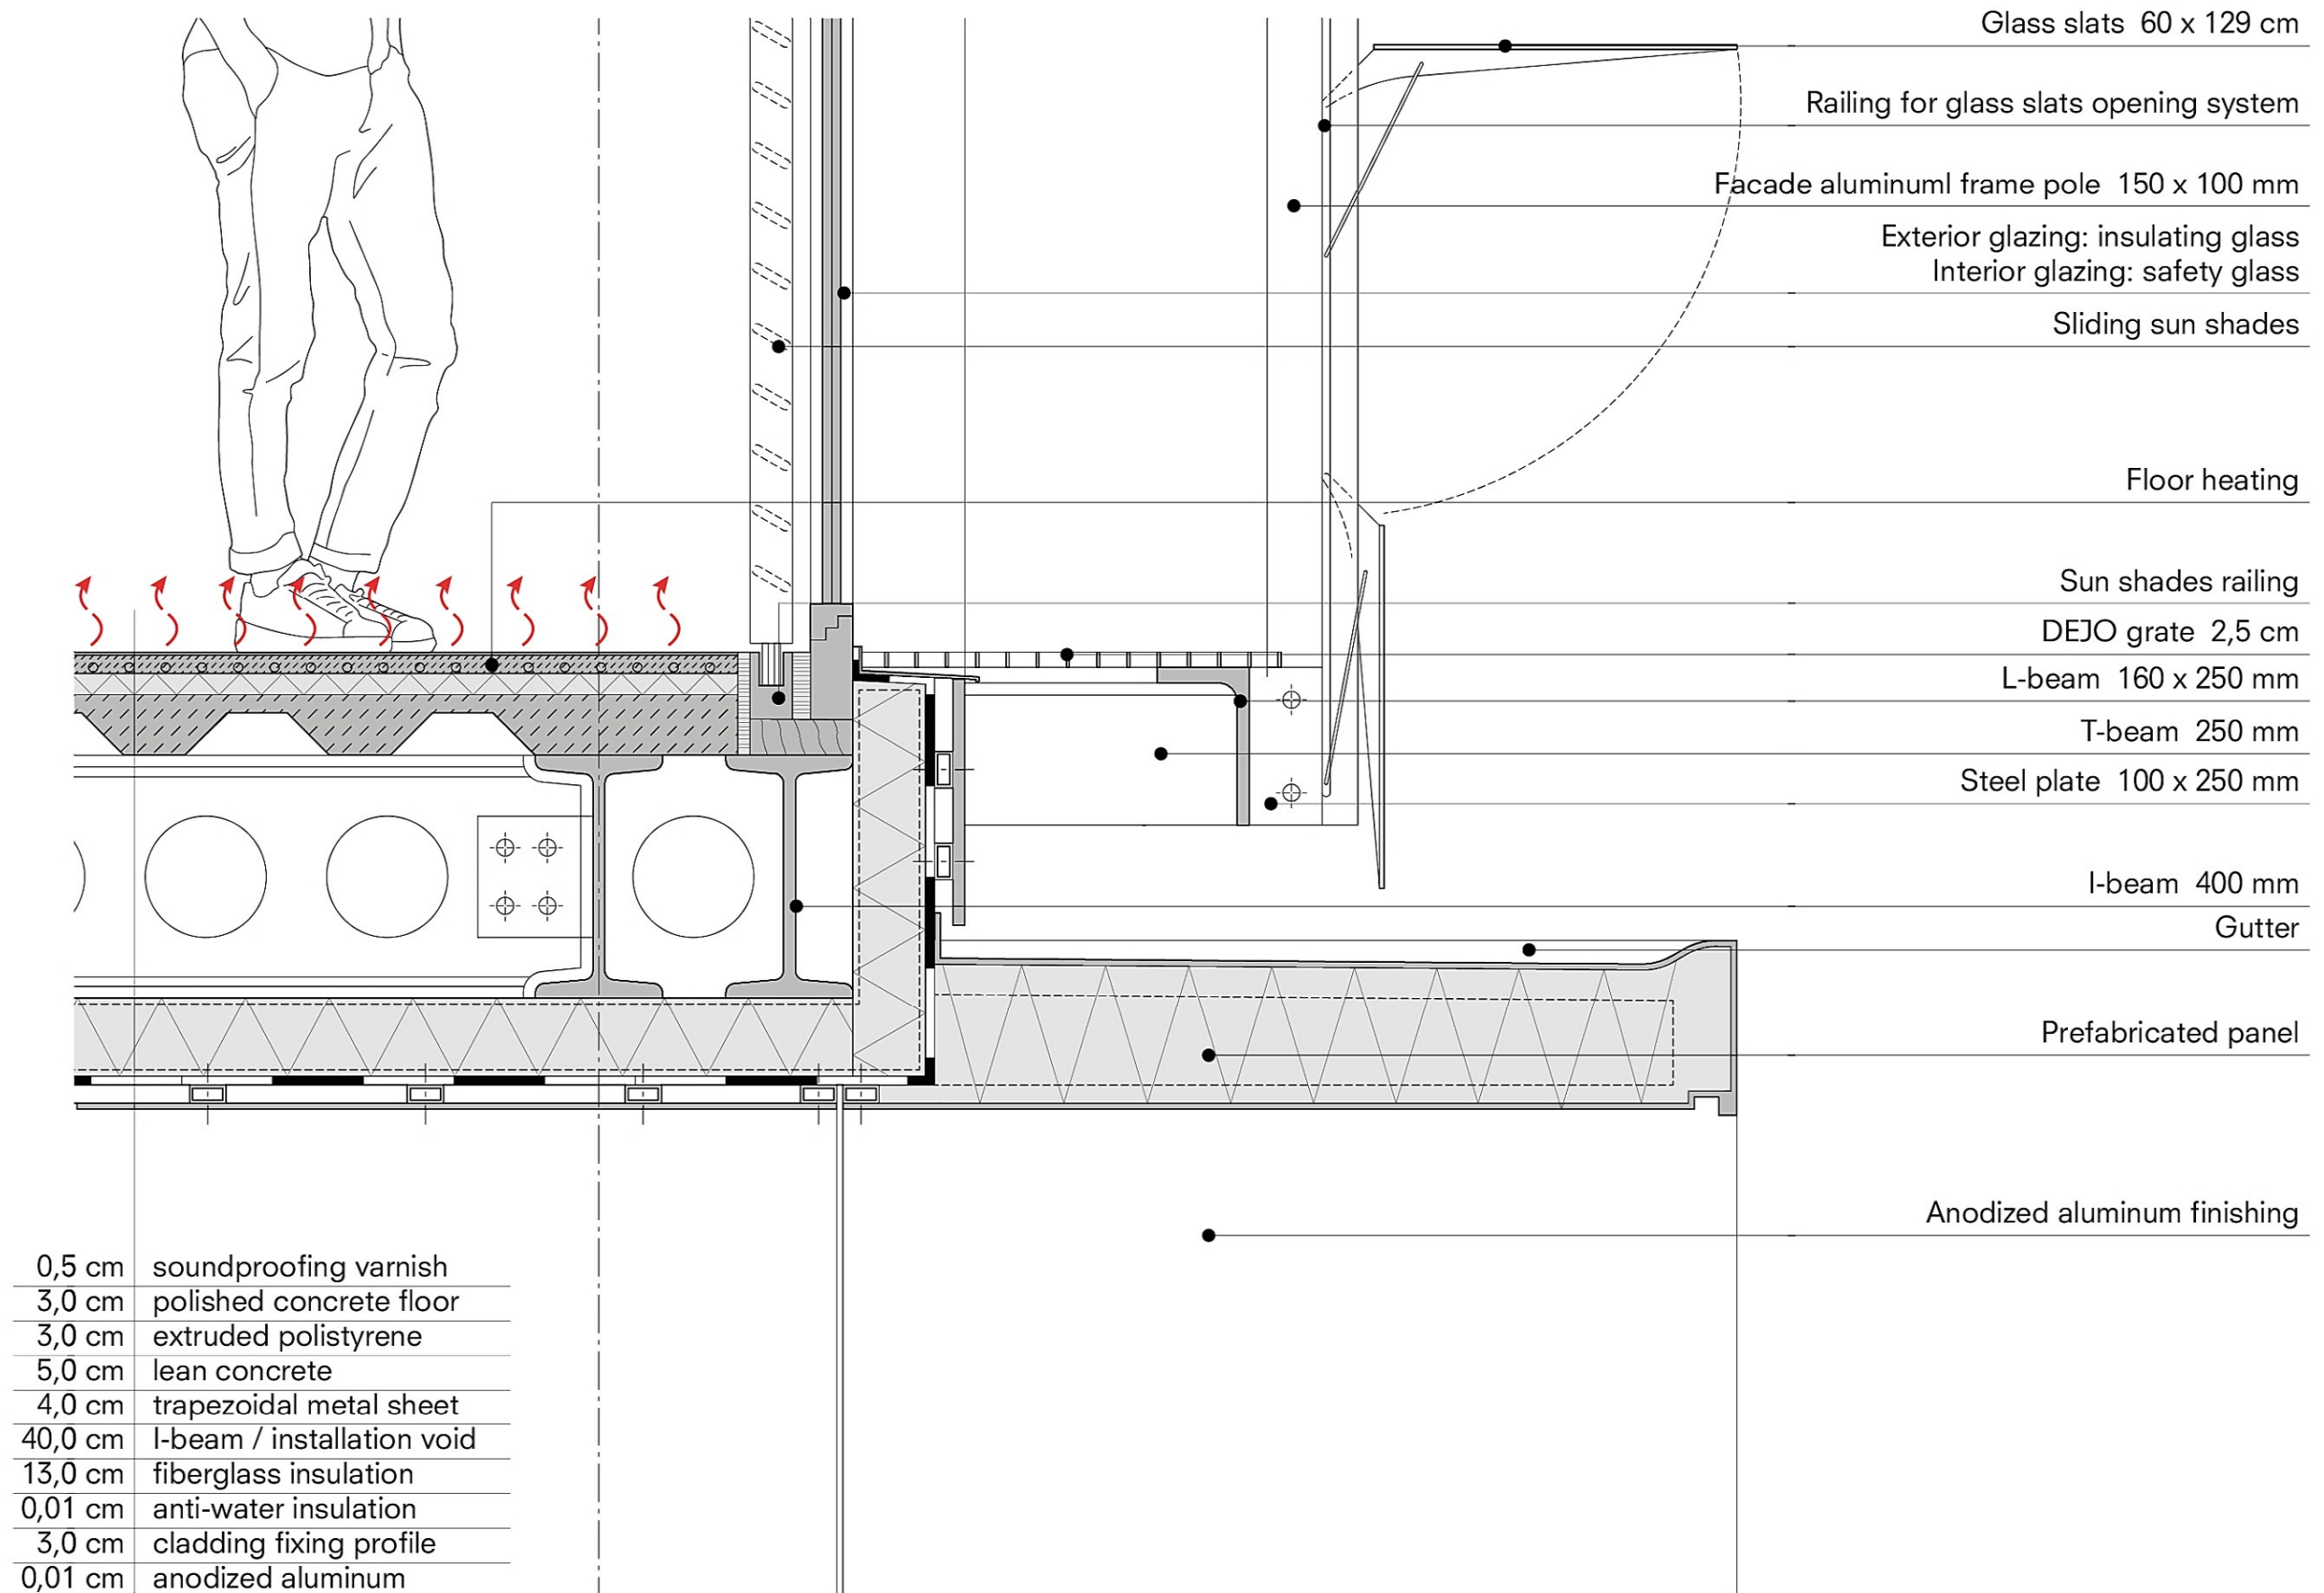

CORNER DETAIL, 1:5

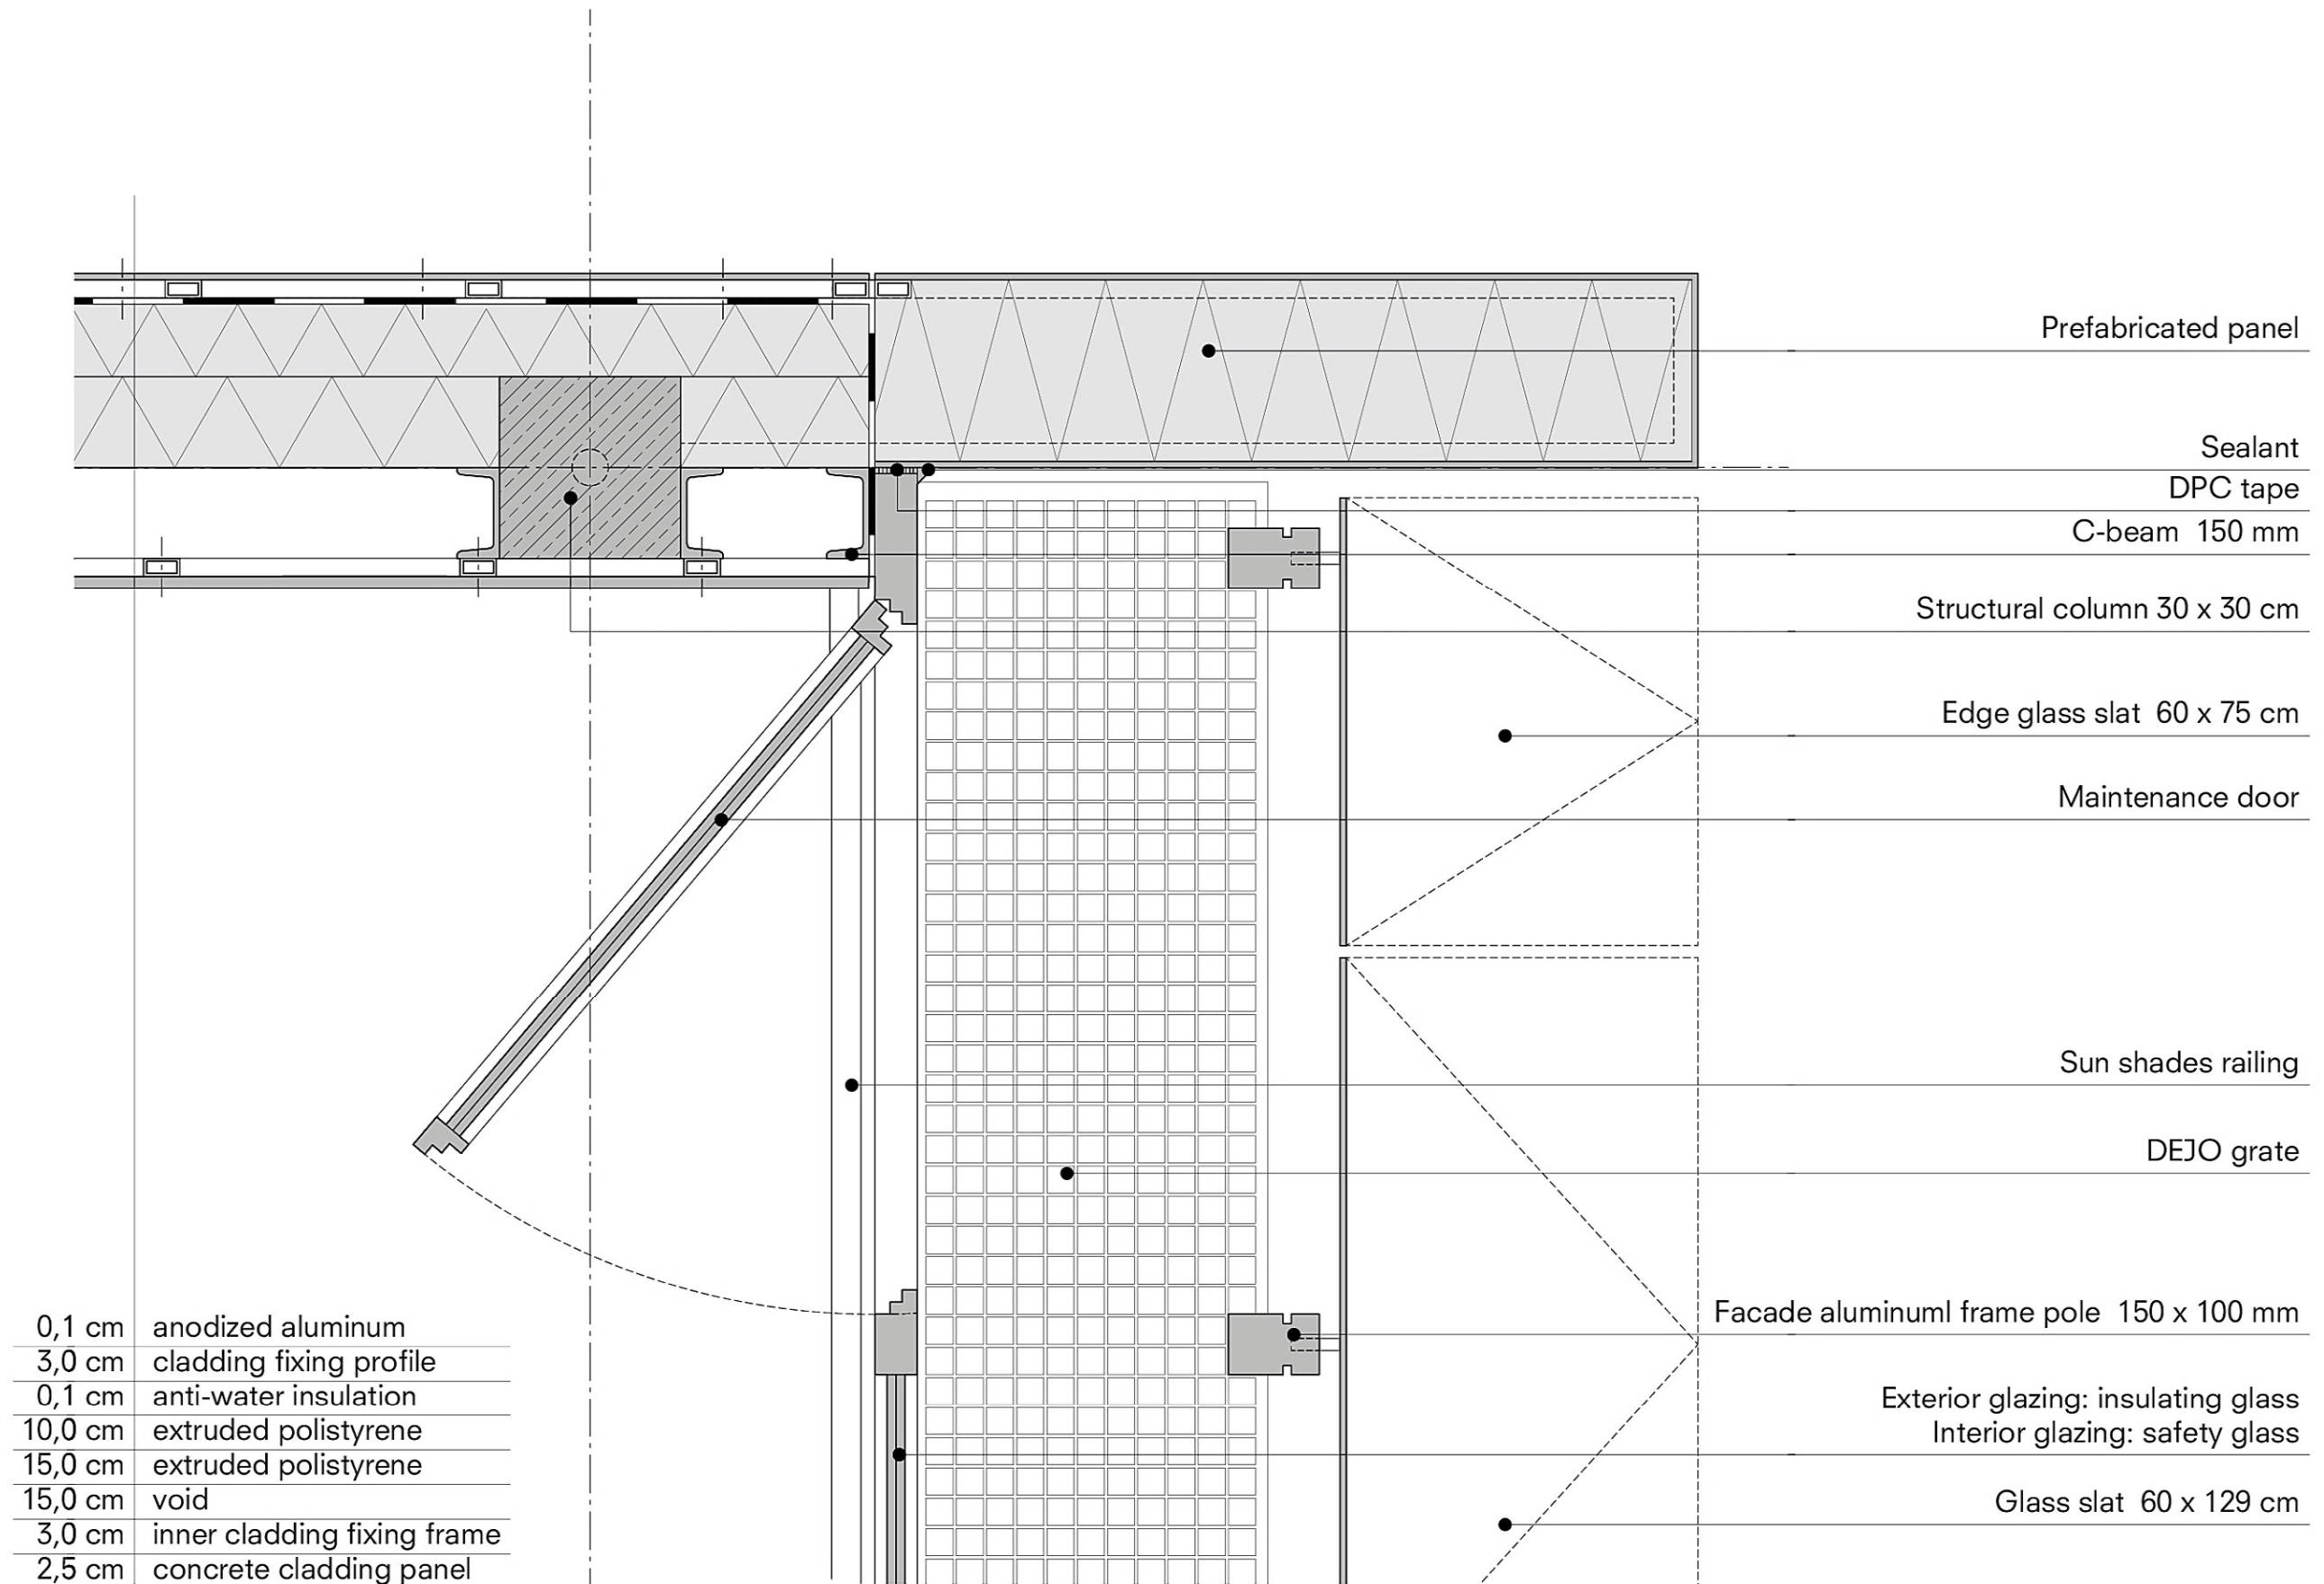

THE BRIDGE DETAIL, 1:5

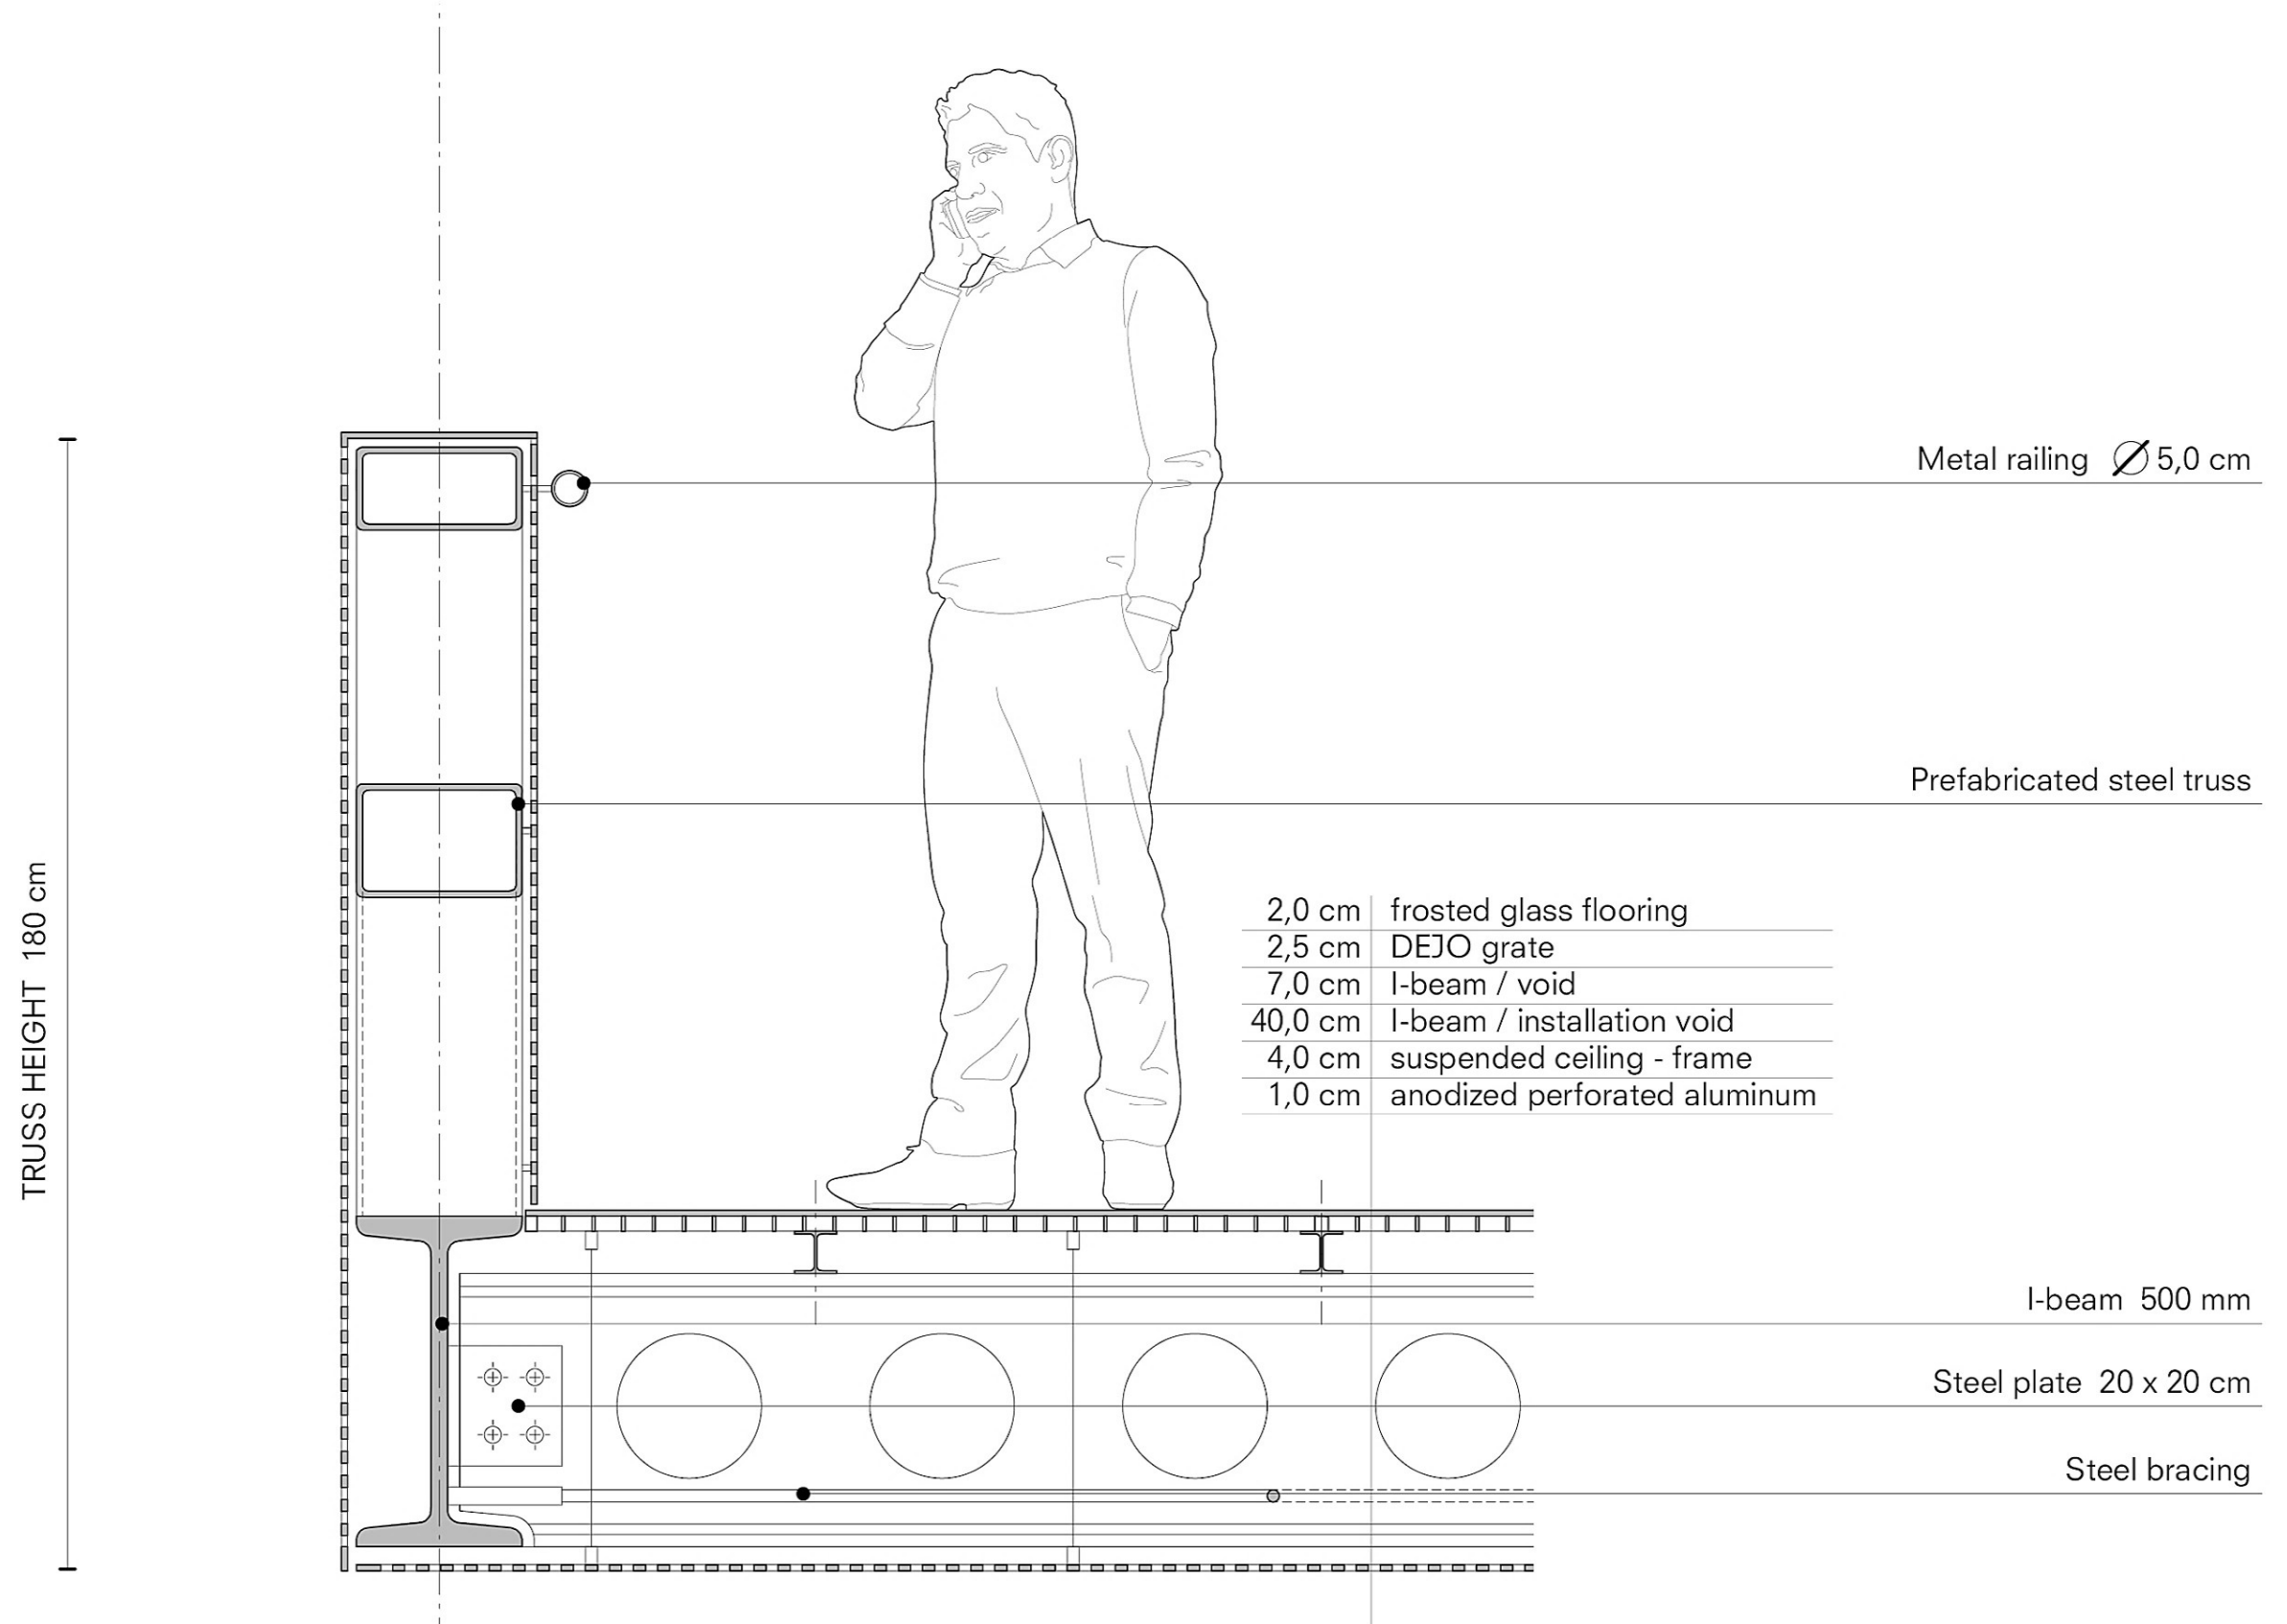

THANK YOU.



complex projects