
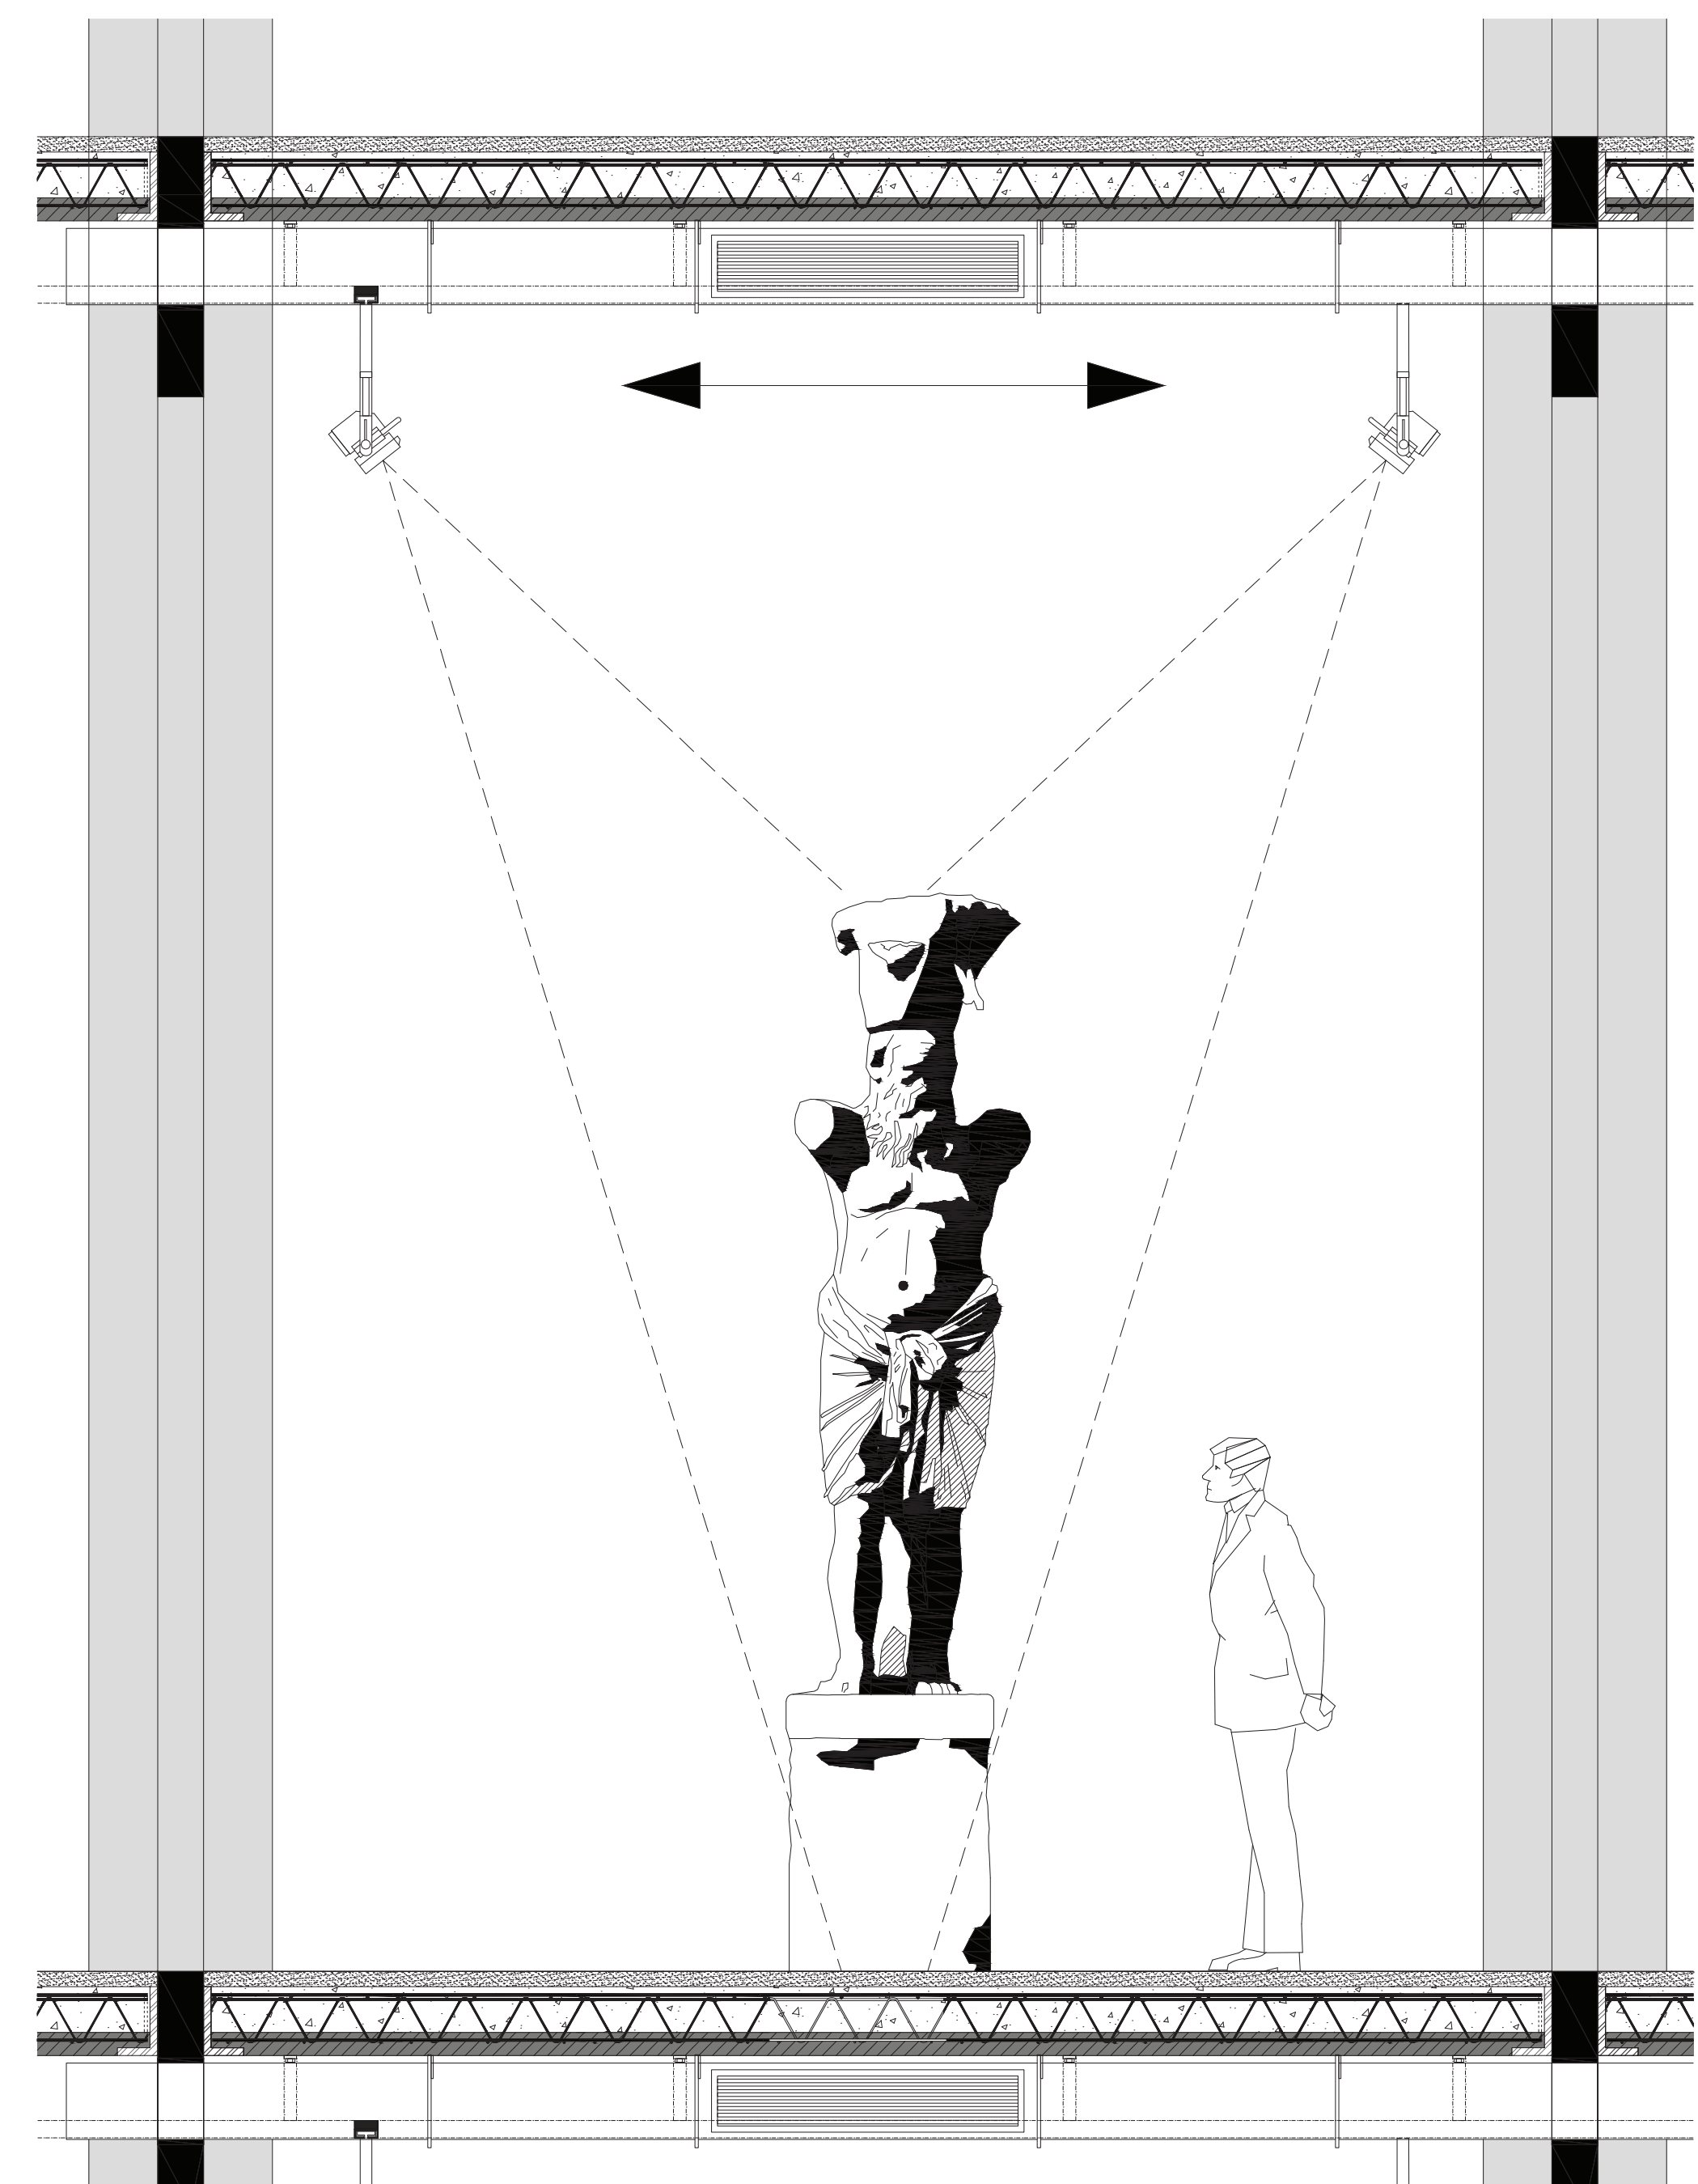


1:50

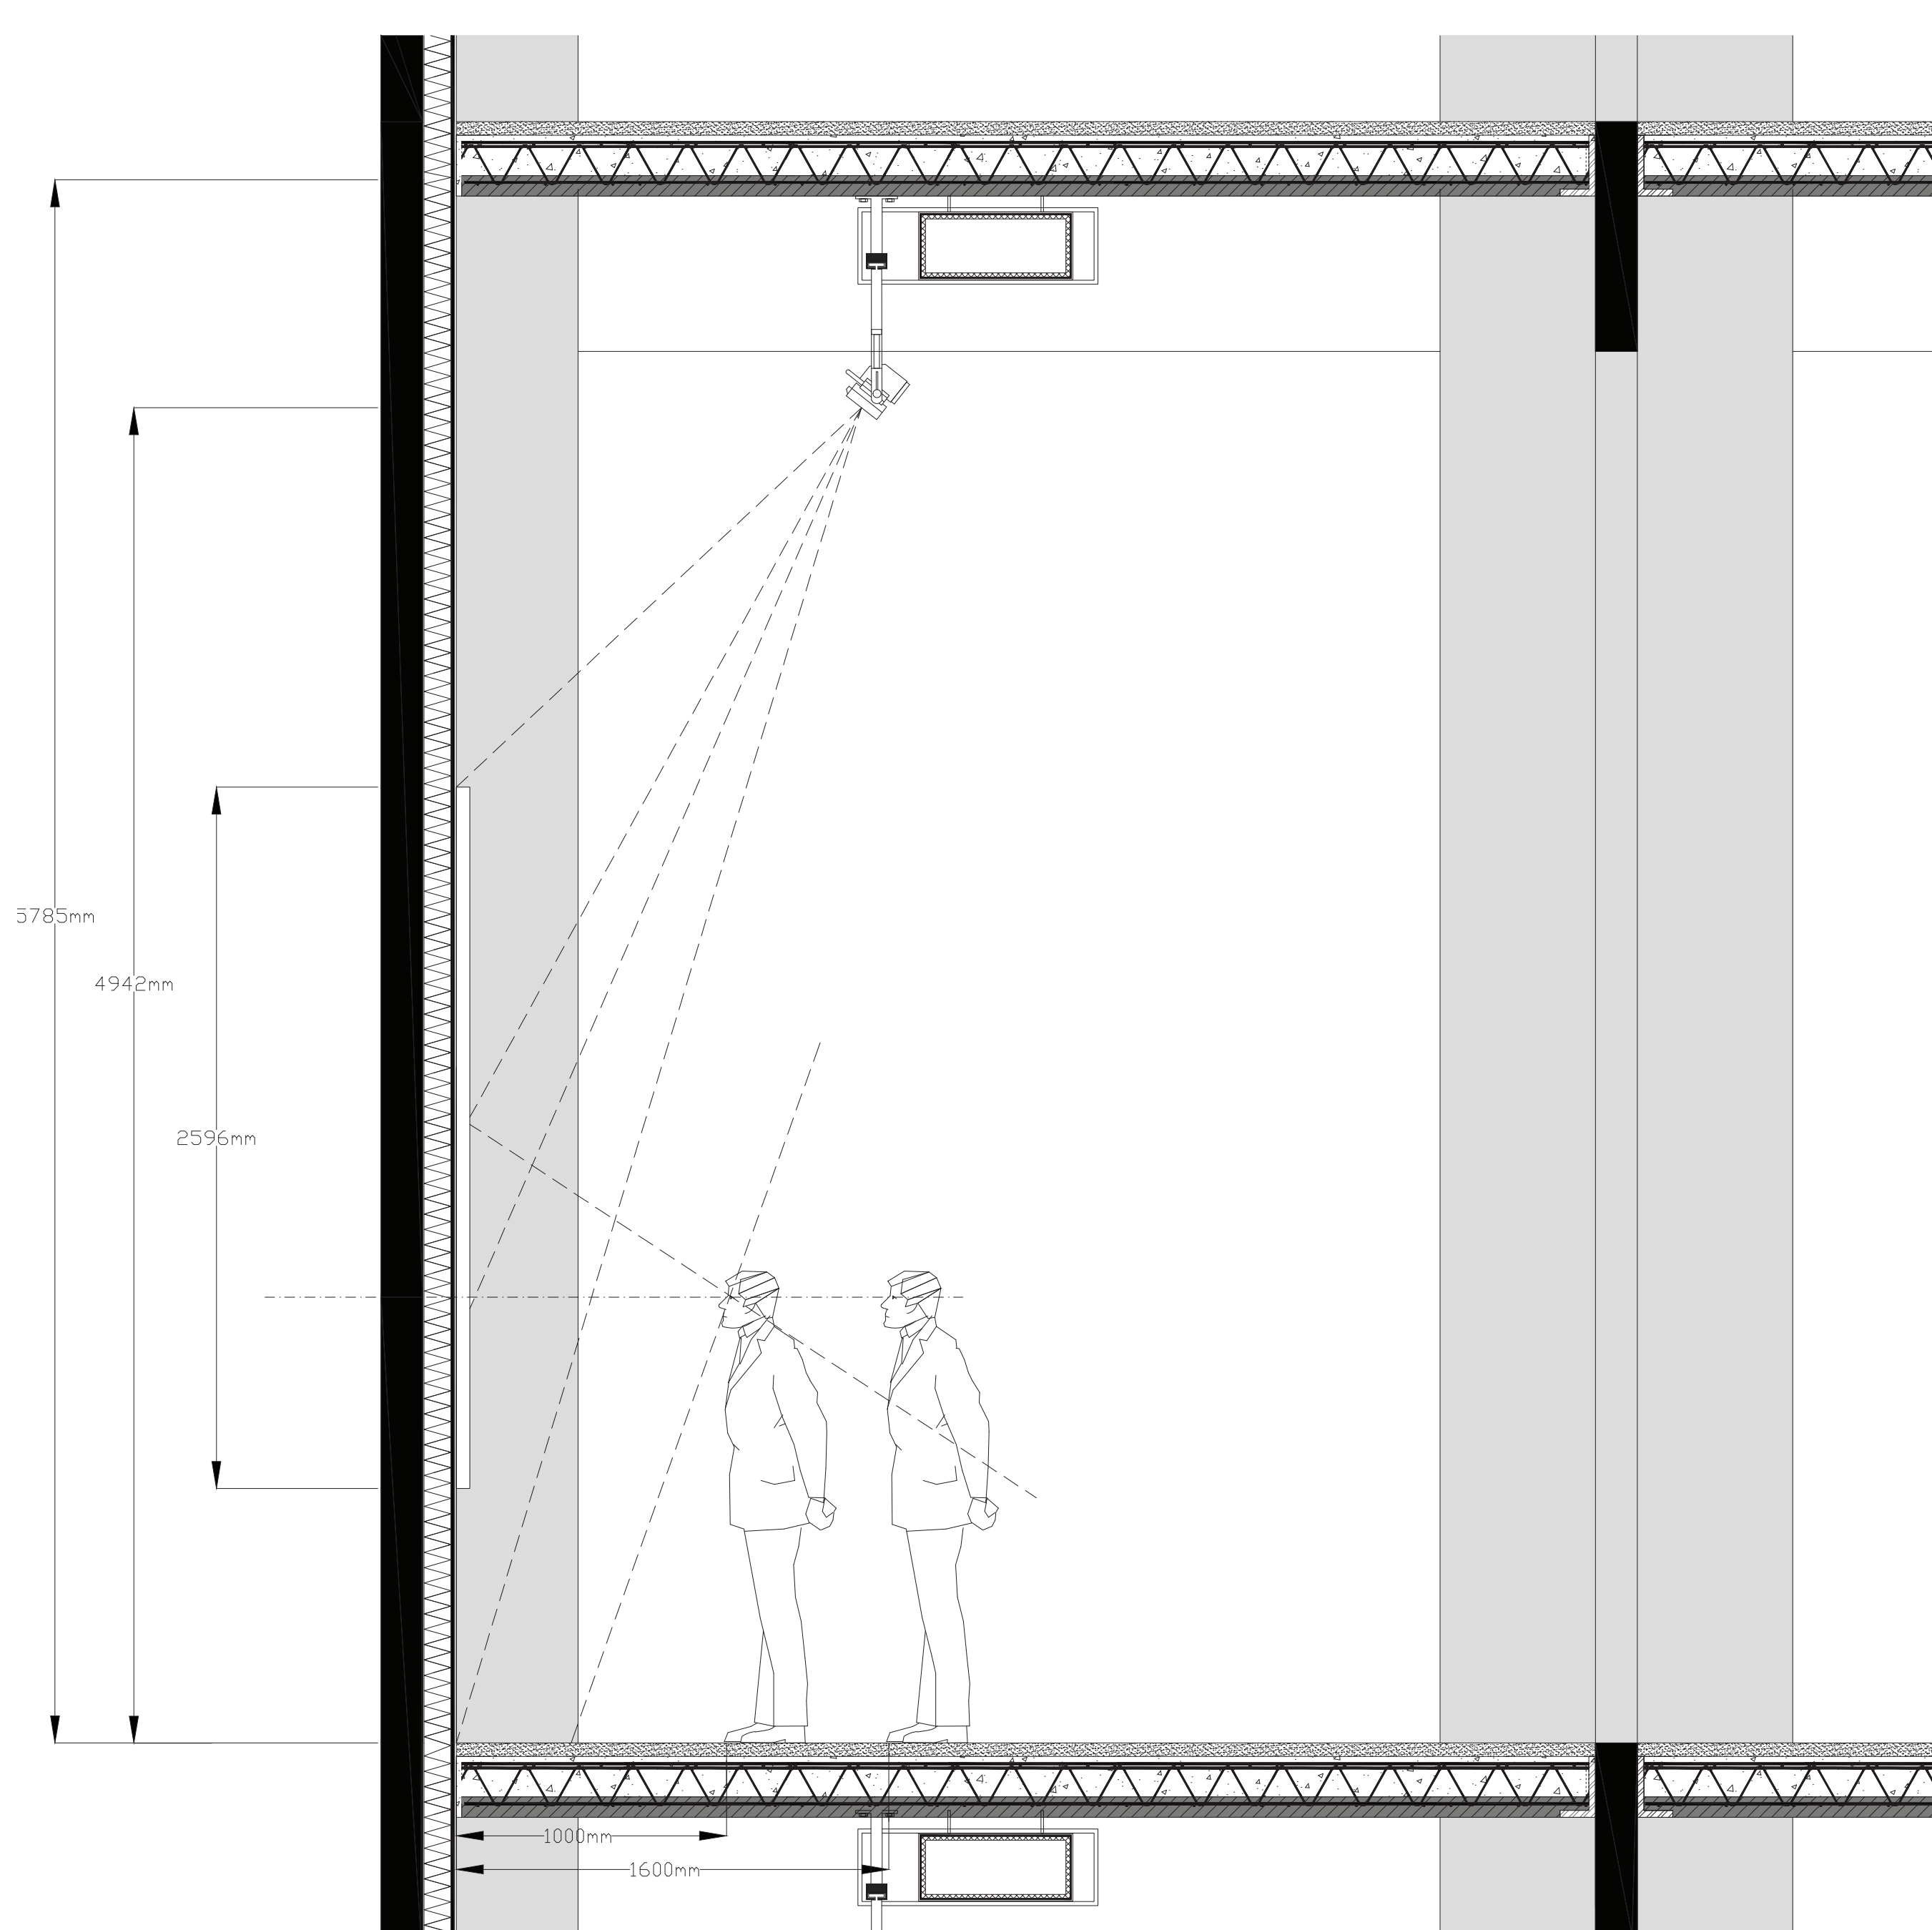

1:20