




A-A Section 1/200

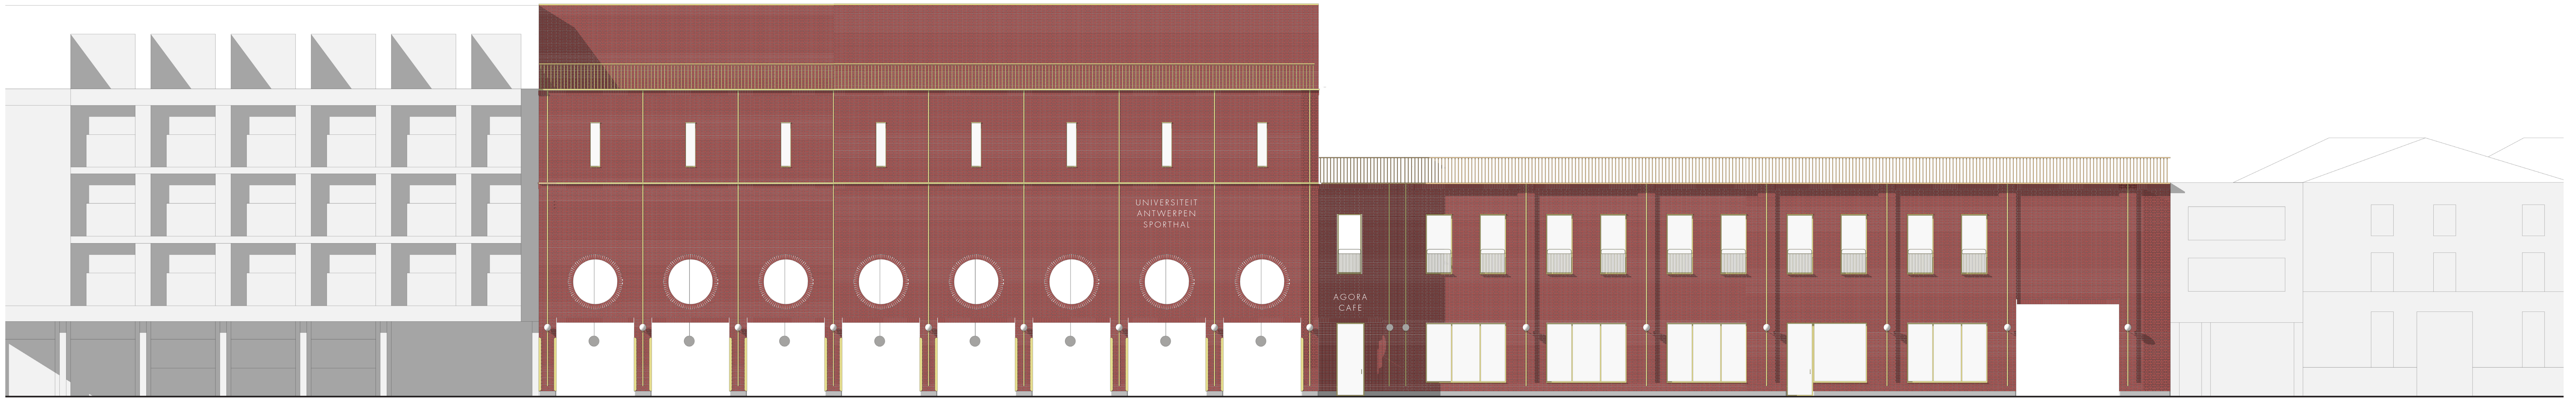


EAST FACADE 1/200

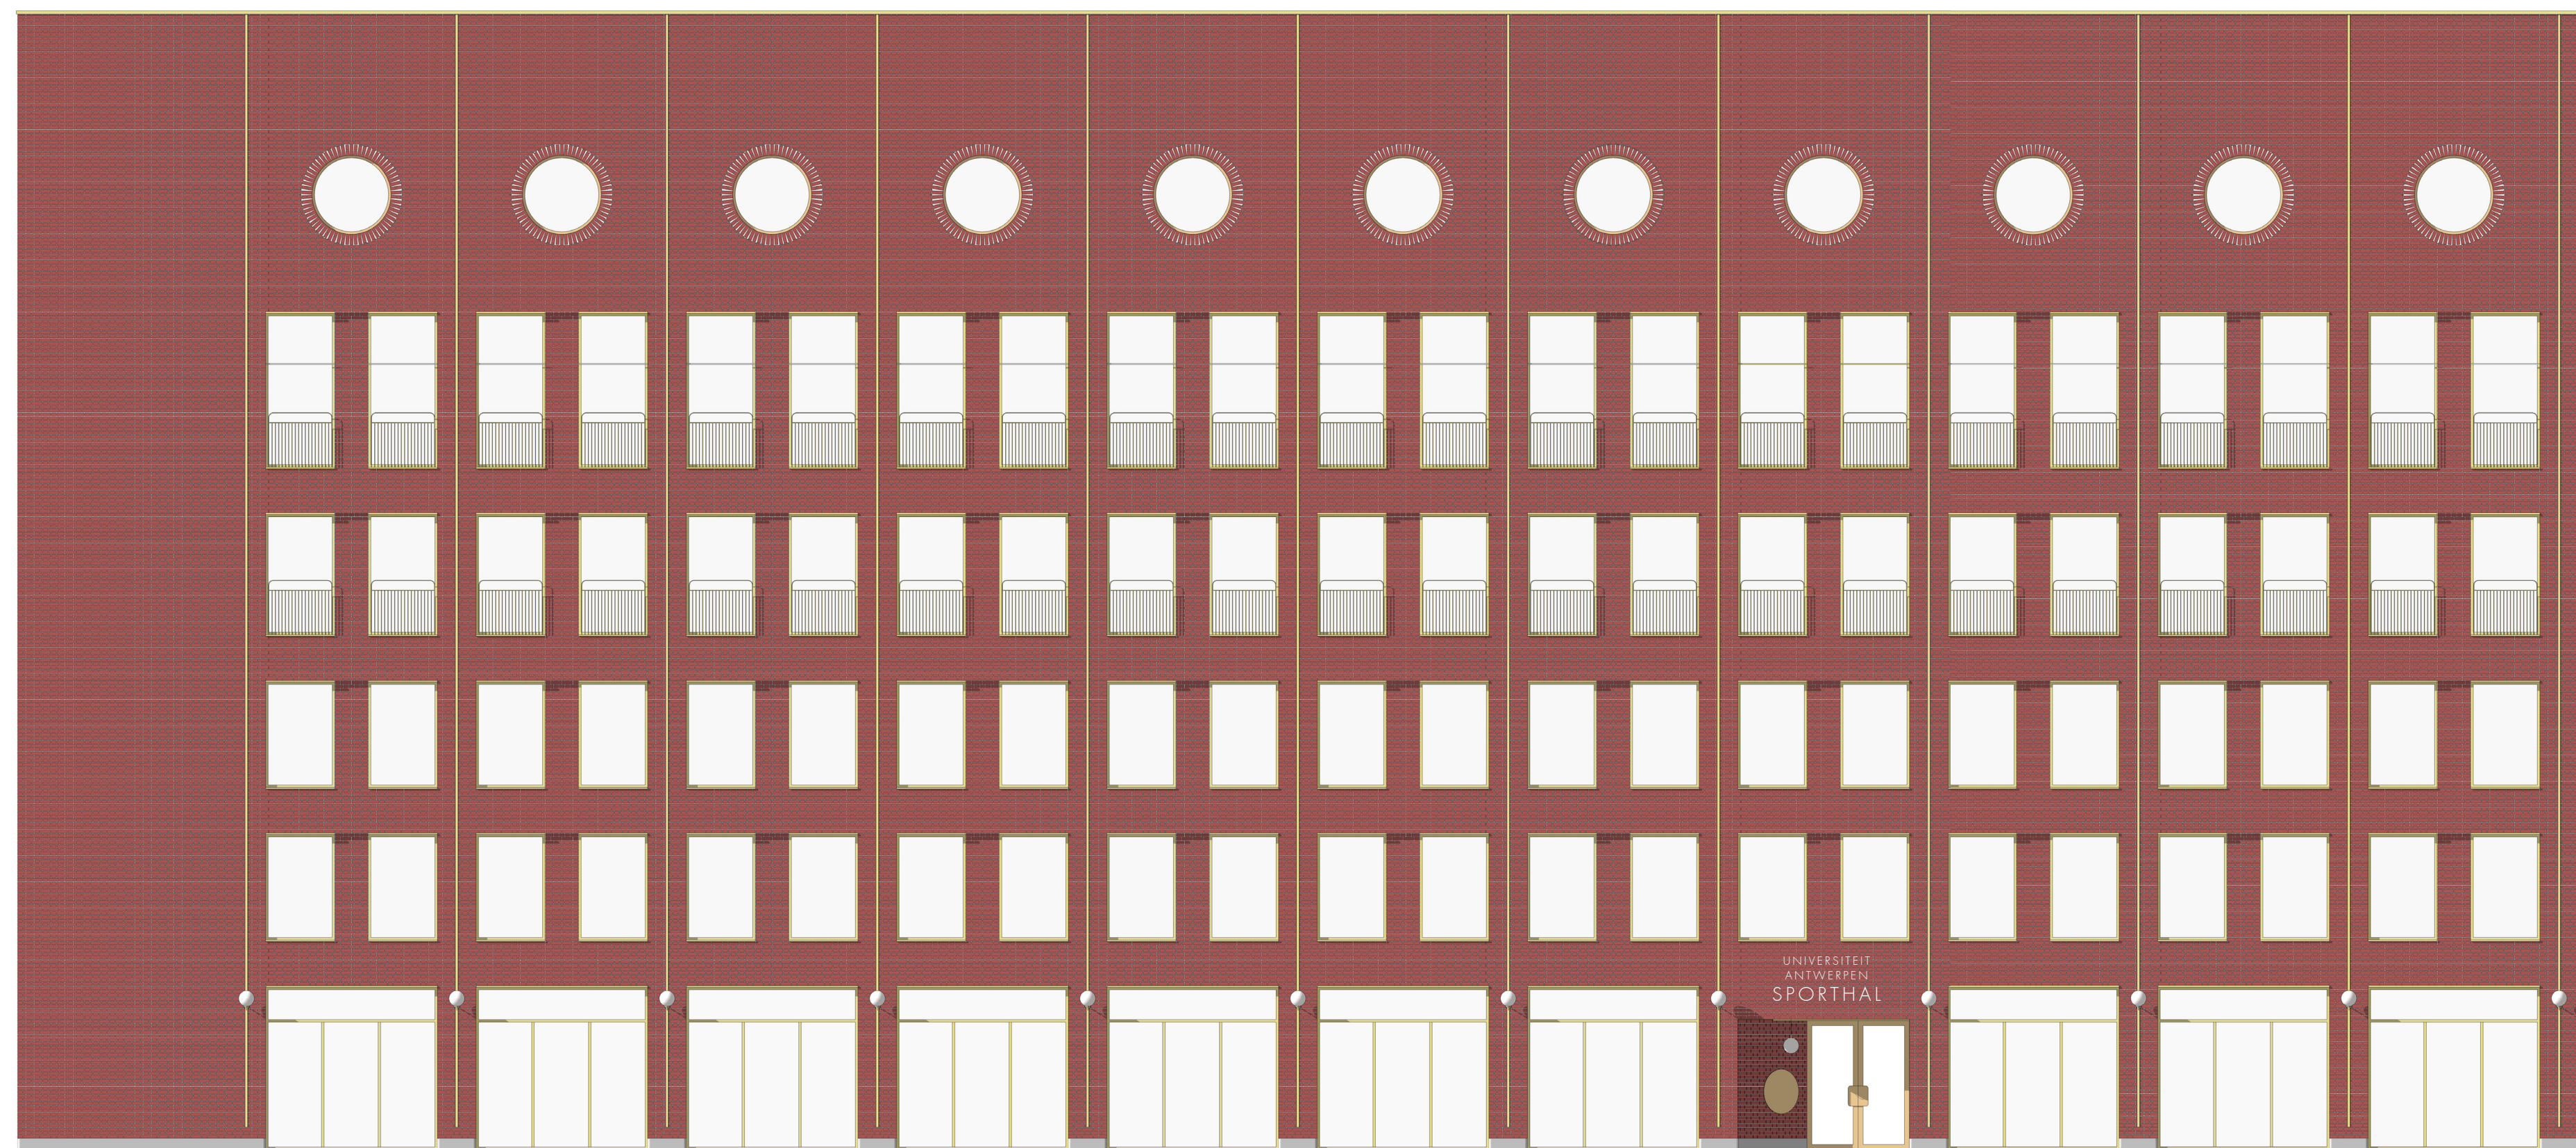


WEST FACADE 1/200

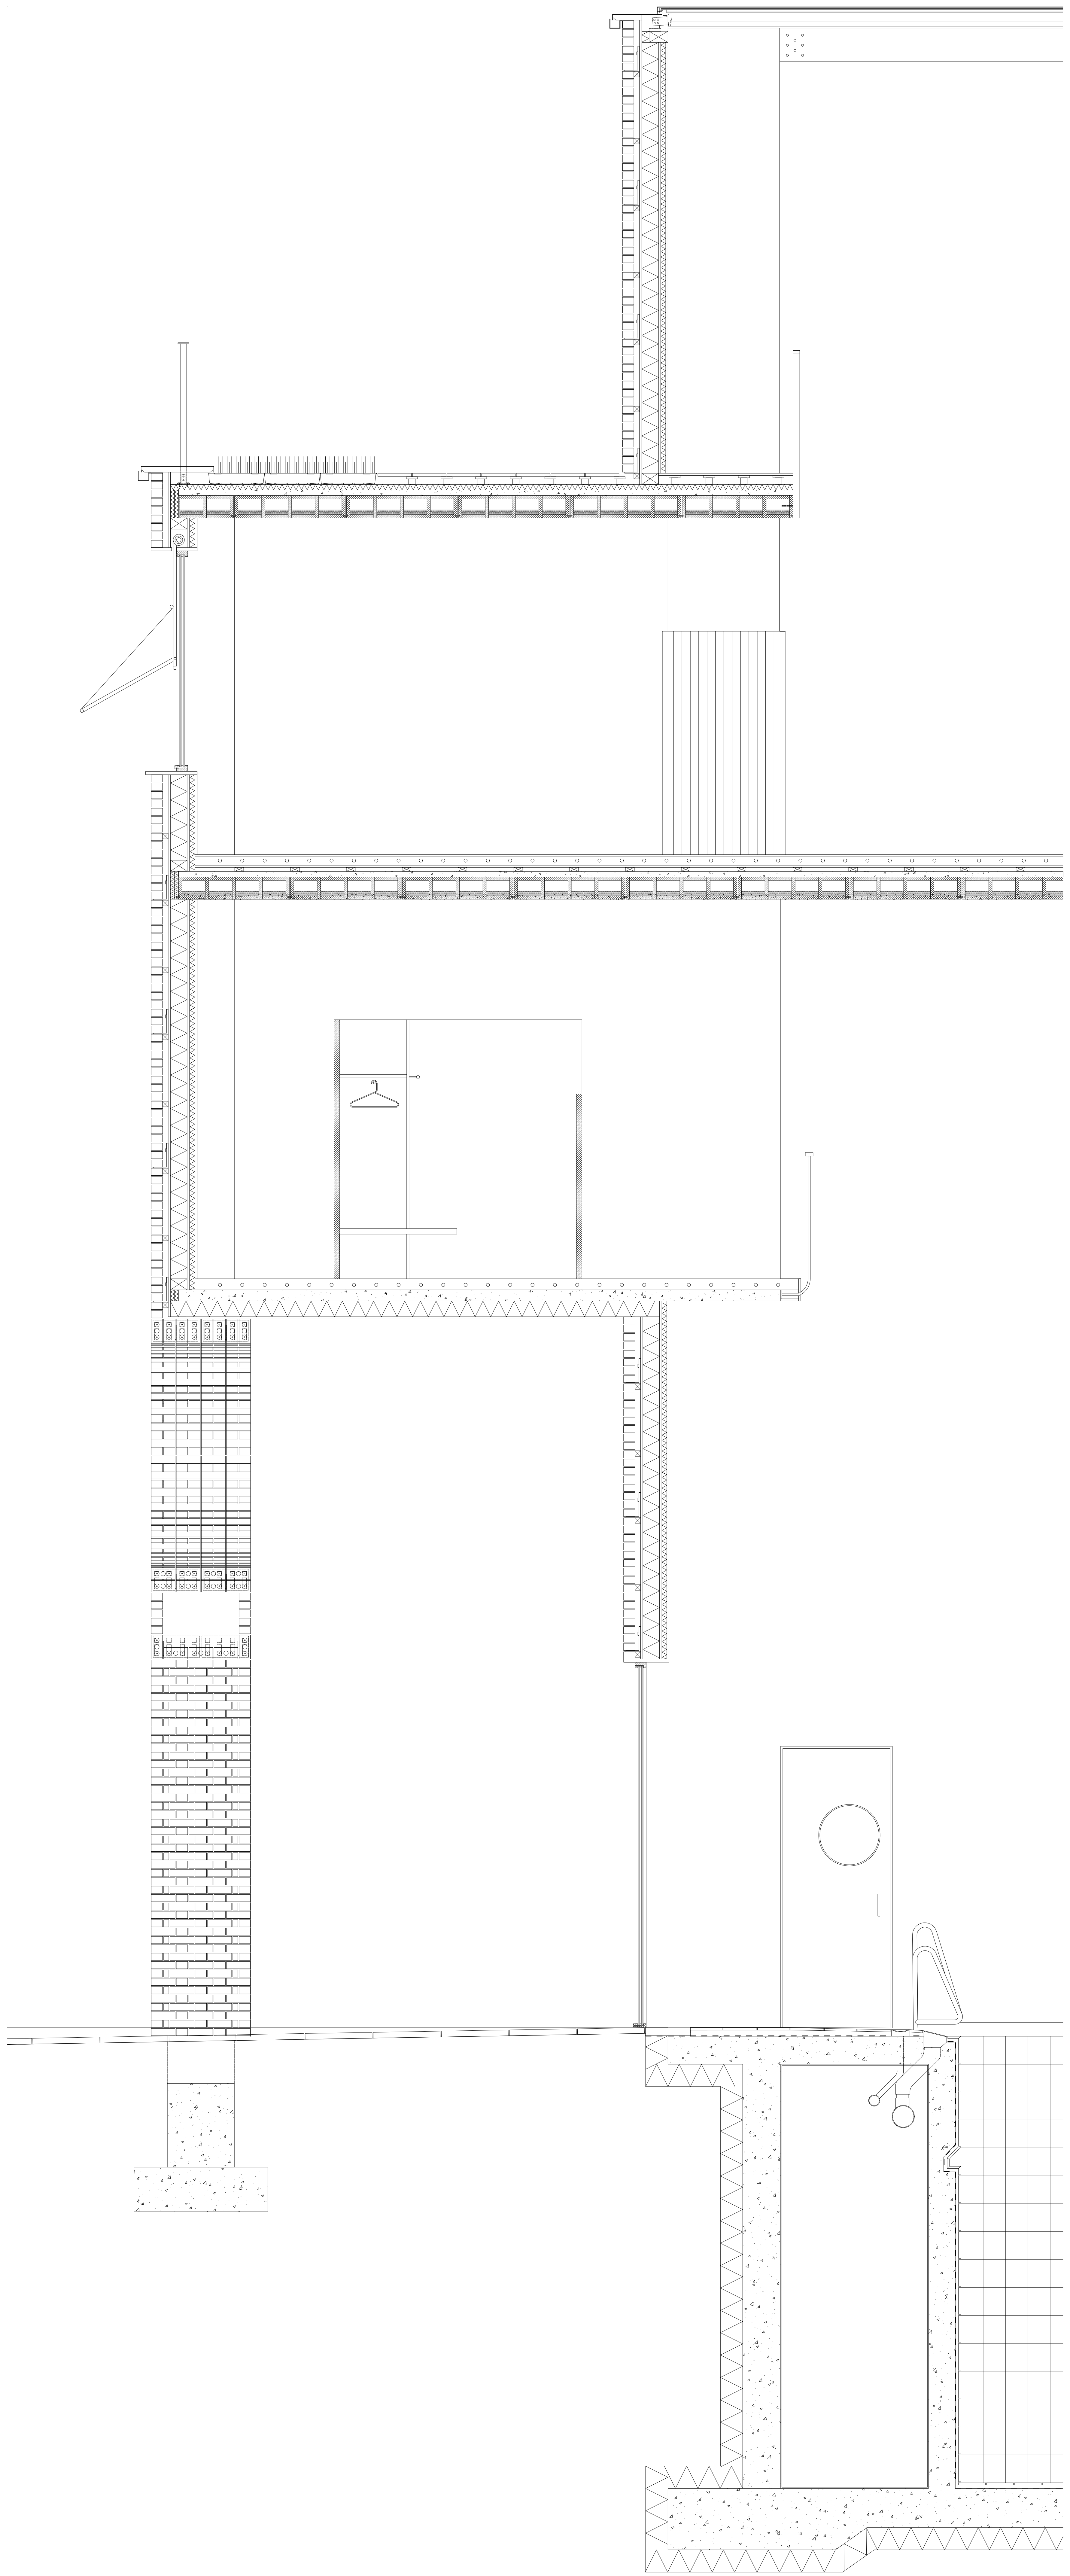


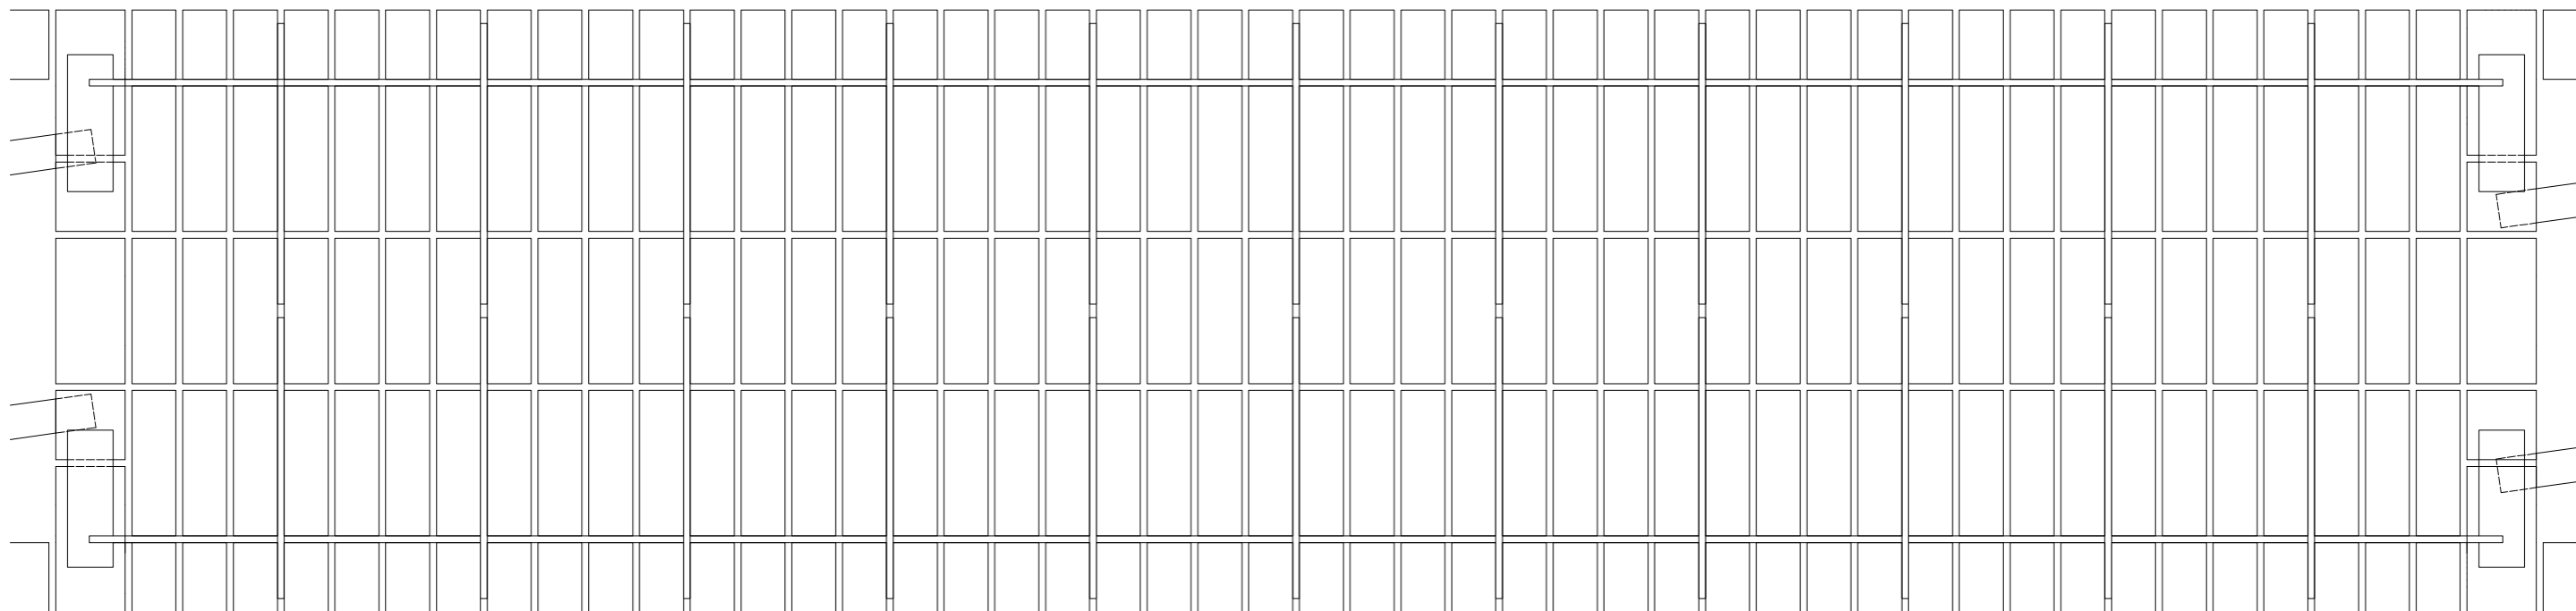


Halfel prefab lintel horizontal detail 1/10

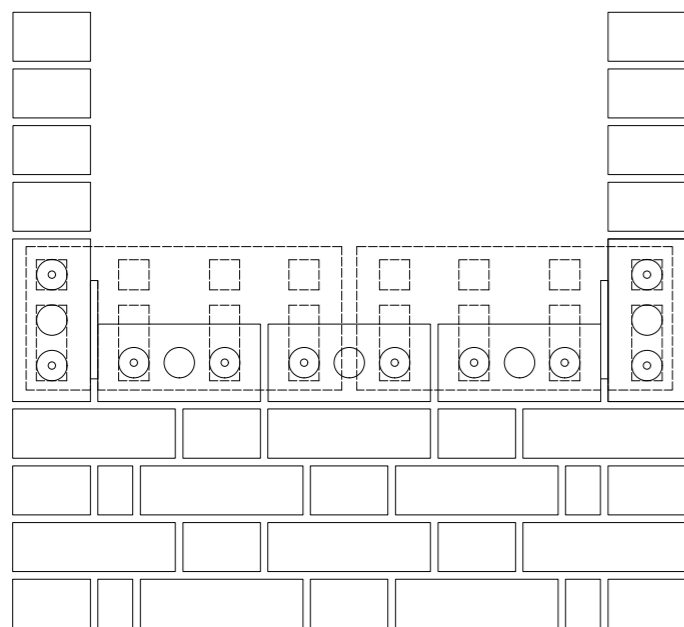

Halfel prefab lintel vertical detail 1/10

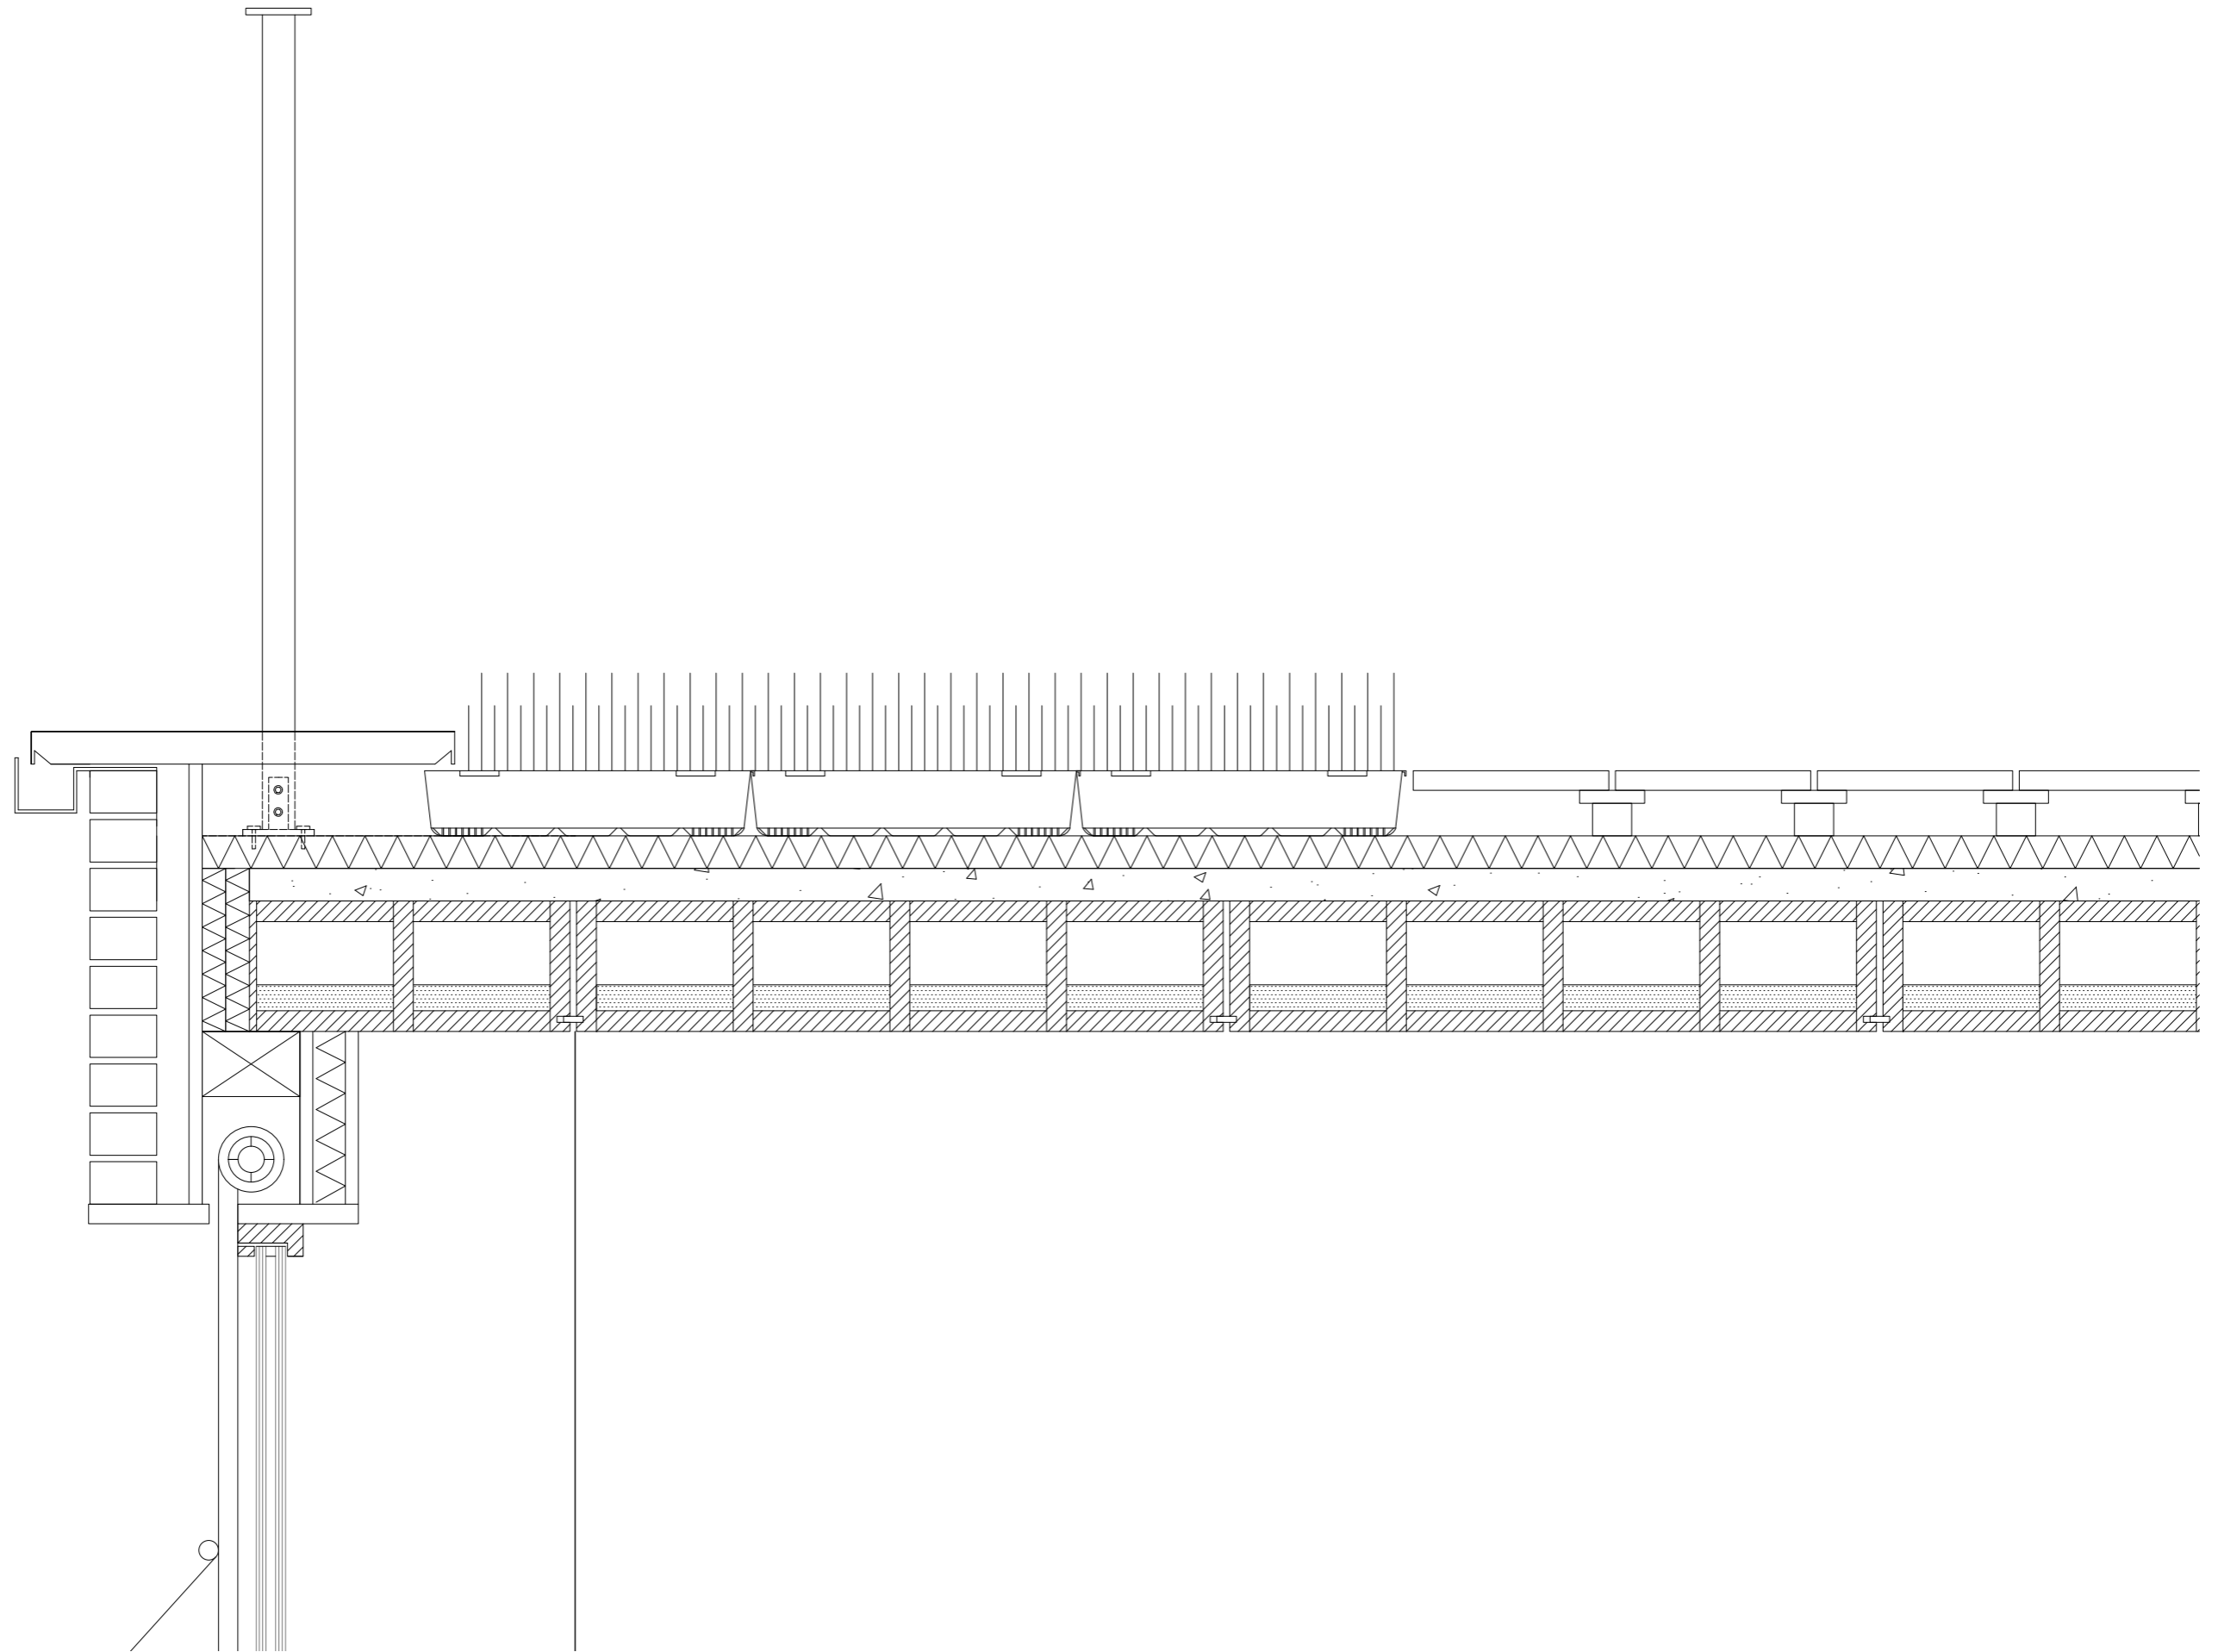

Wall to roof connection 1/10

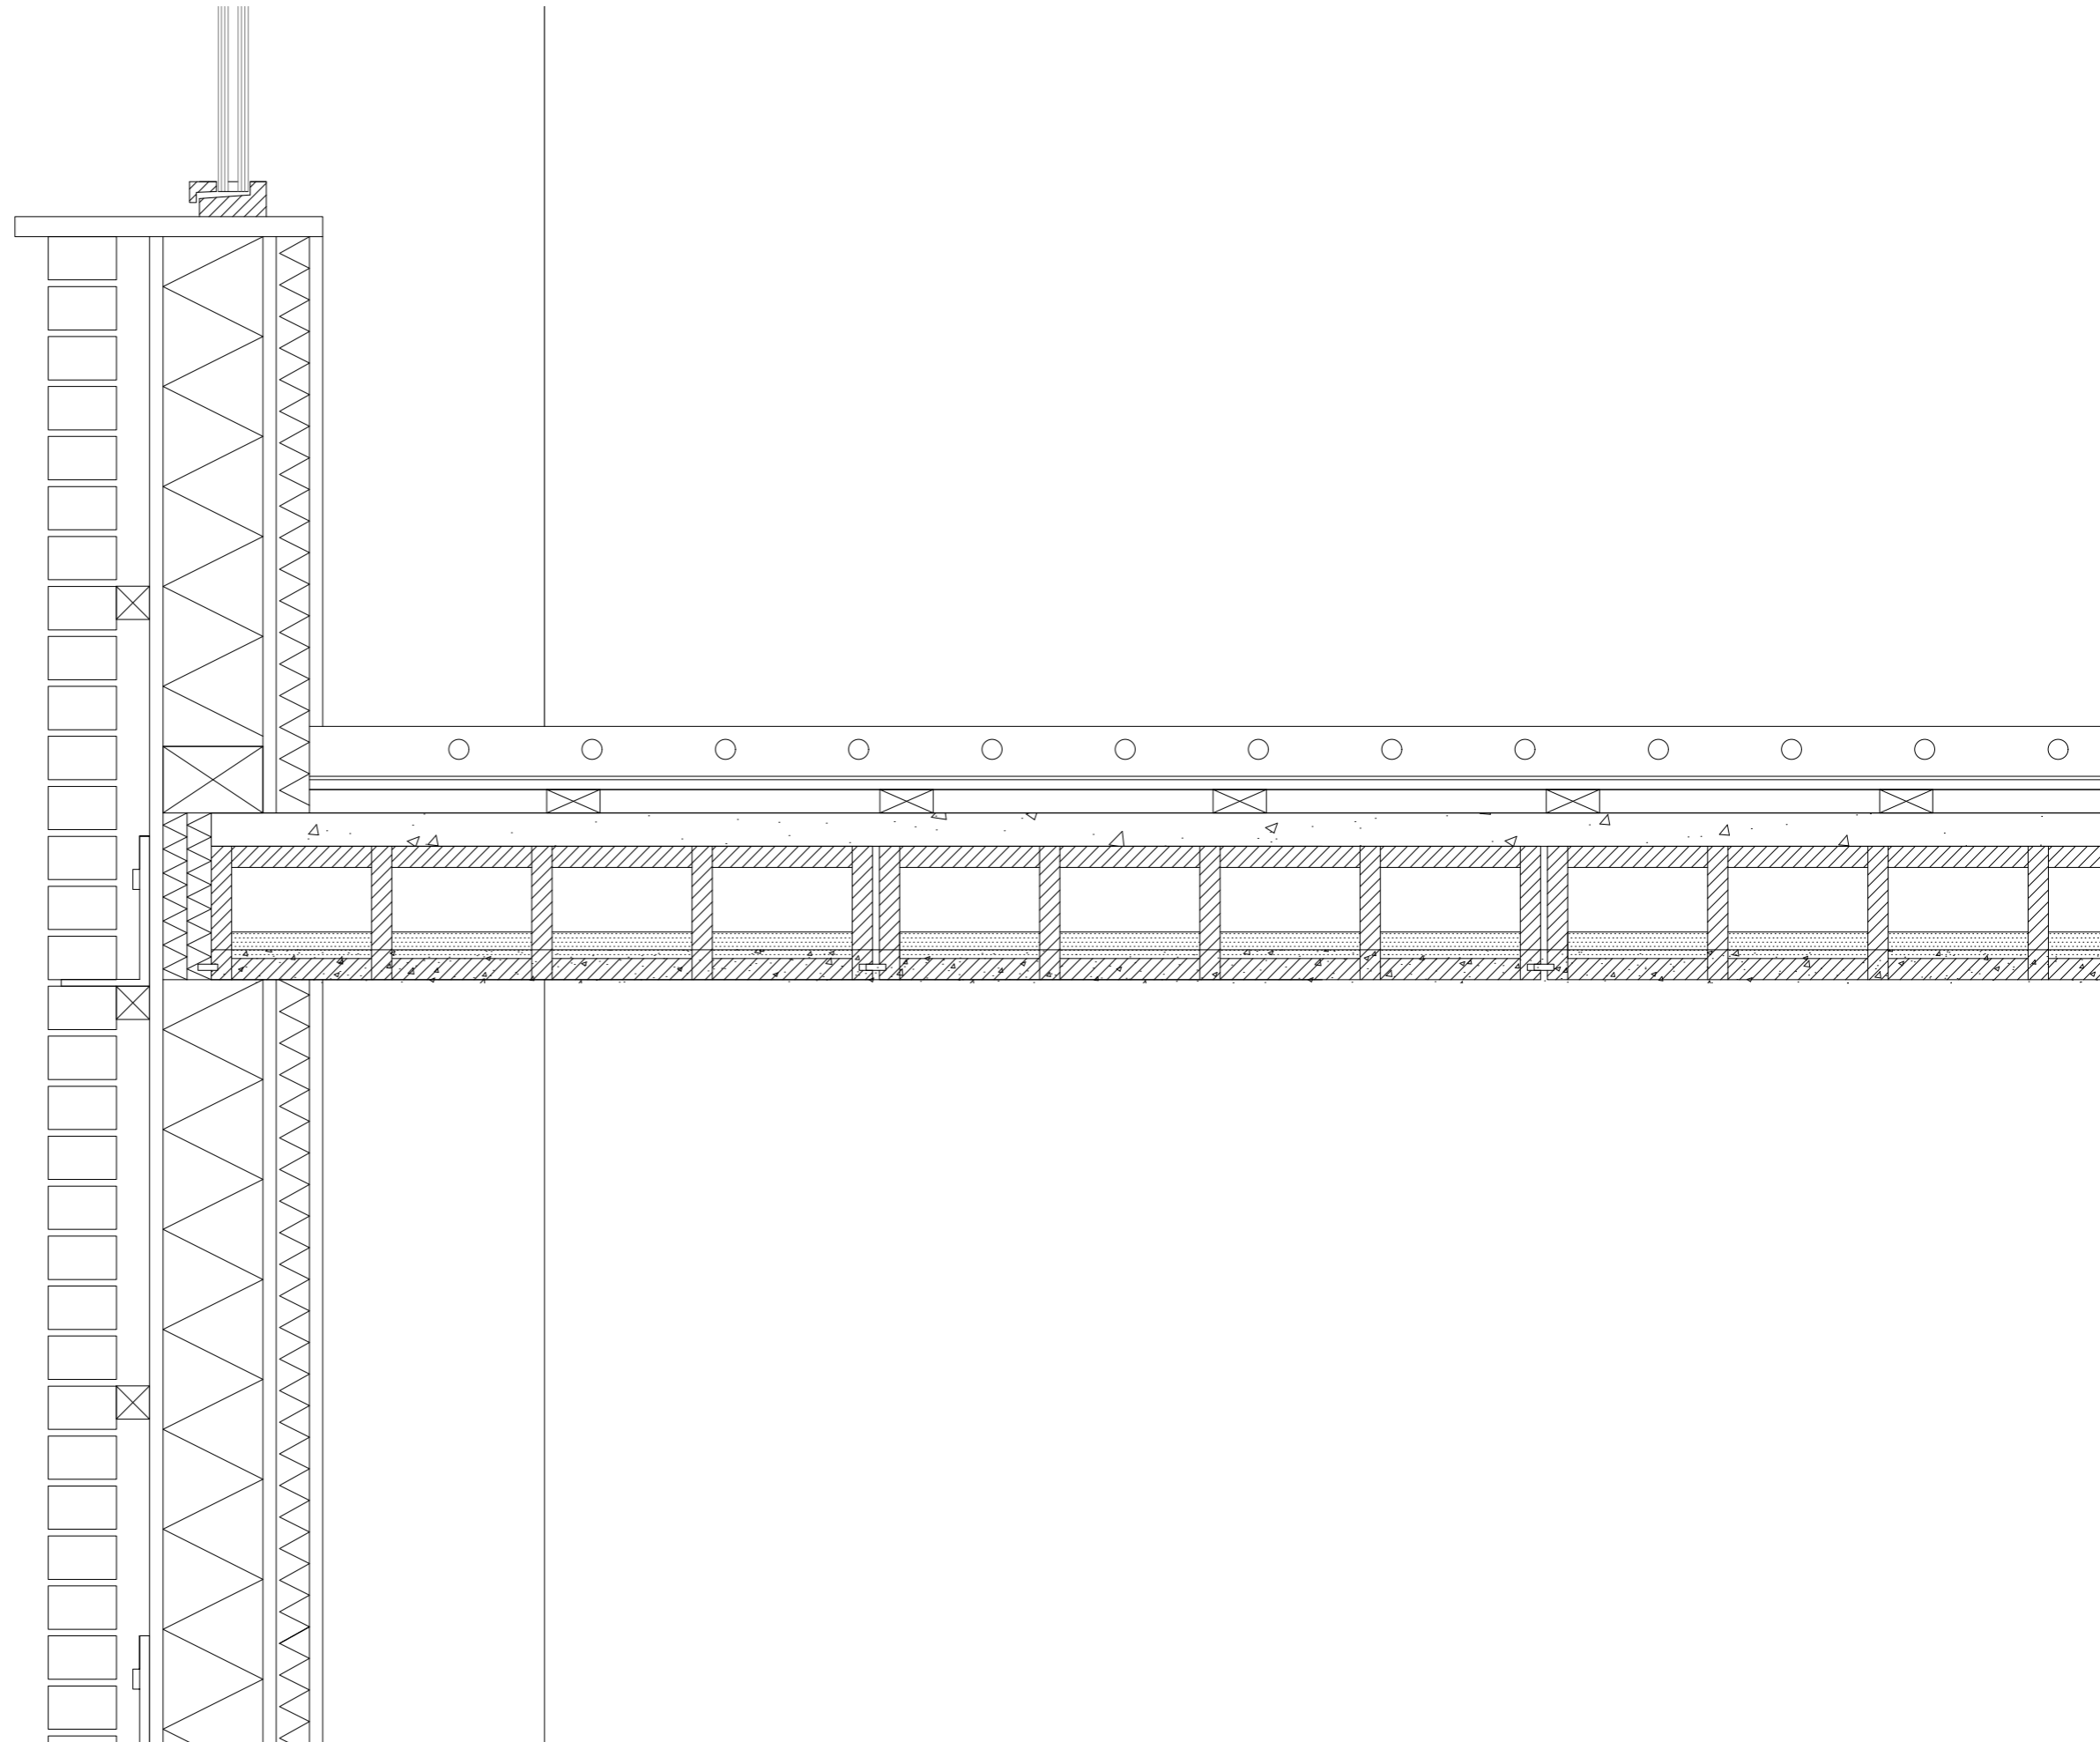

Wall to floor connection 1/10

