





Gyeongri Park  
 2024  
 Advanced Housing Design Studio  
 Herald Mooij, Robbert Guis, Heidi Sohn

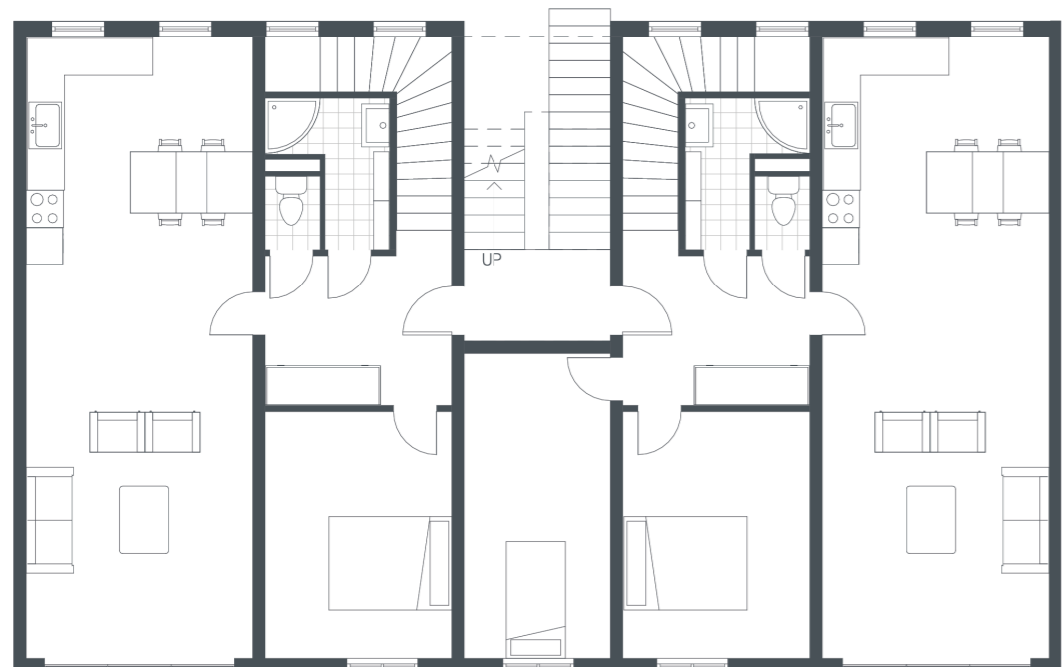


Renovation  
 Mezzanine  
 First Floor

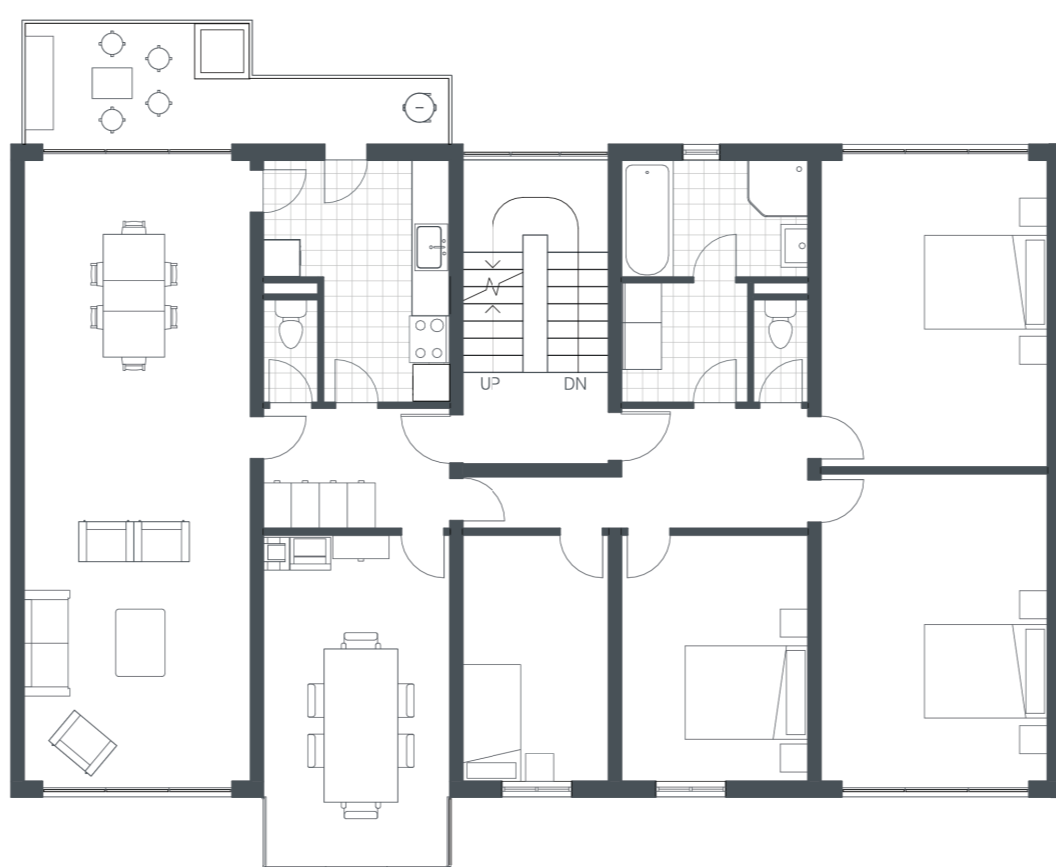


Renovation  
 Office Garden Typology  
 Second to Fourth Floor




Renovation  
 Optopping  
 Sixth Floor

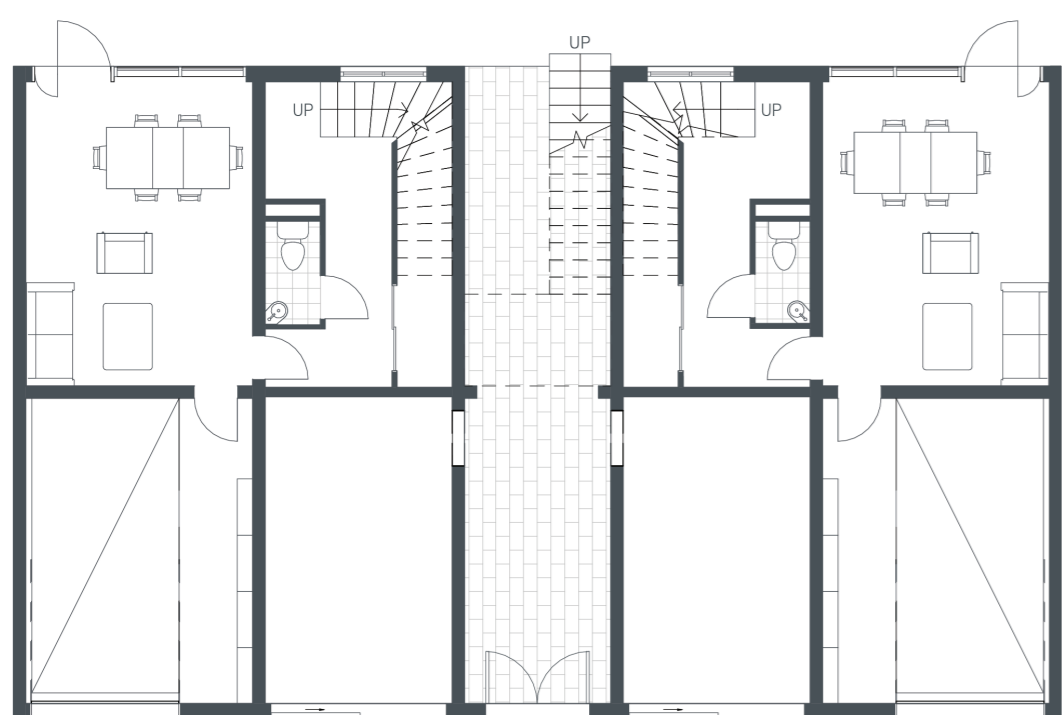

Renovation  
 Mezzanine  
 Ground Floor

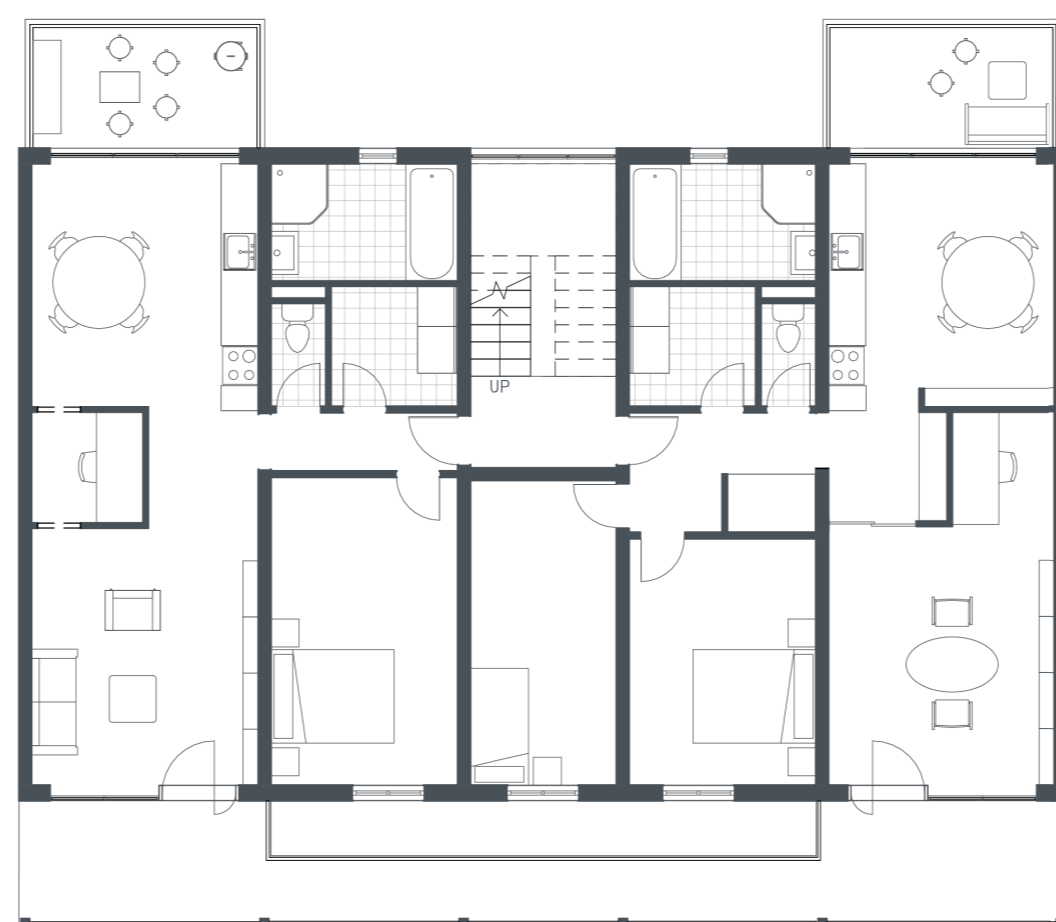



Renovation  
 Gallery Typology  
 Second to Fourth Floor

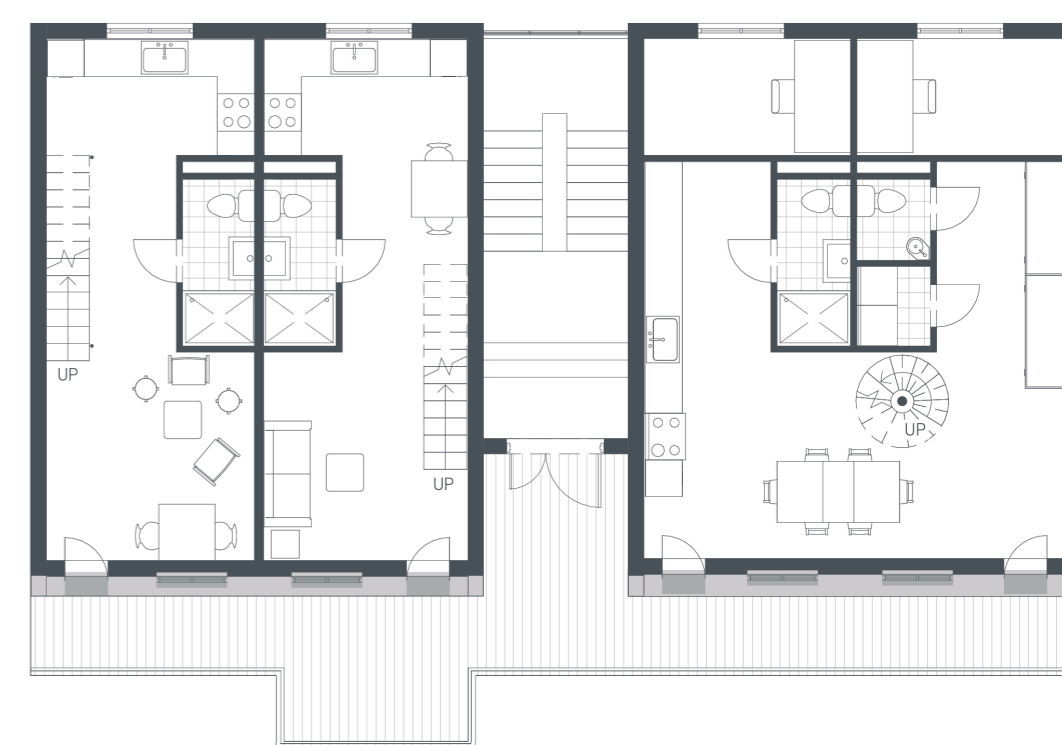


Renovation  
 Optopping  
 Fifth Floor






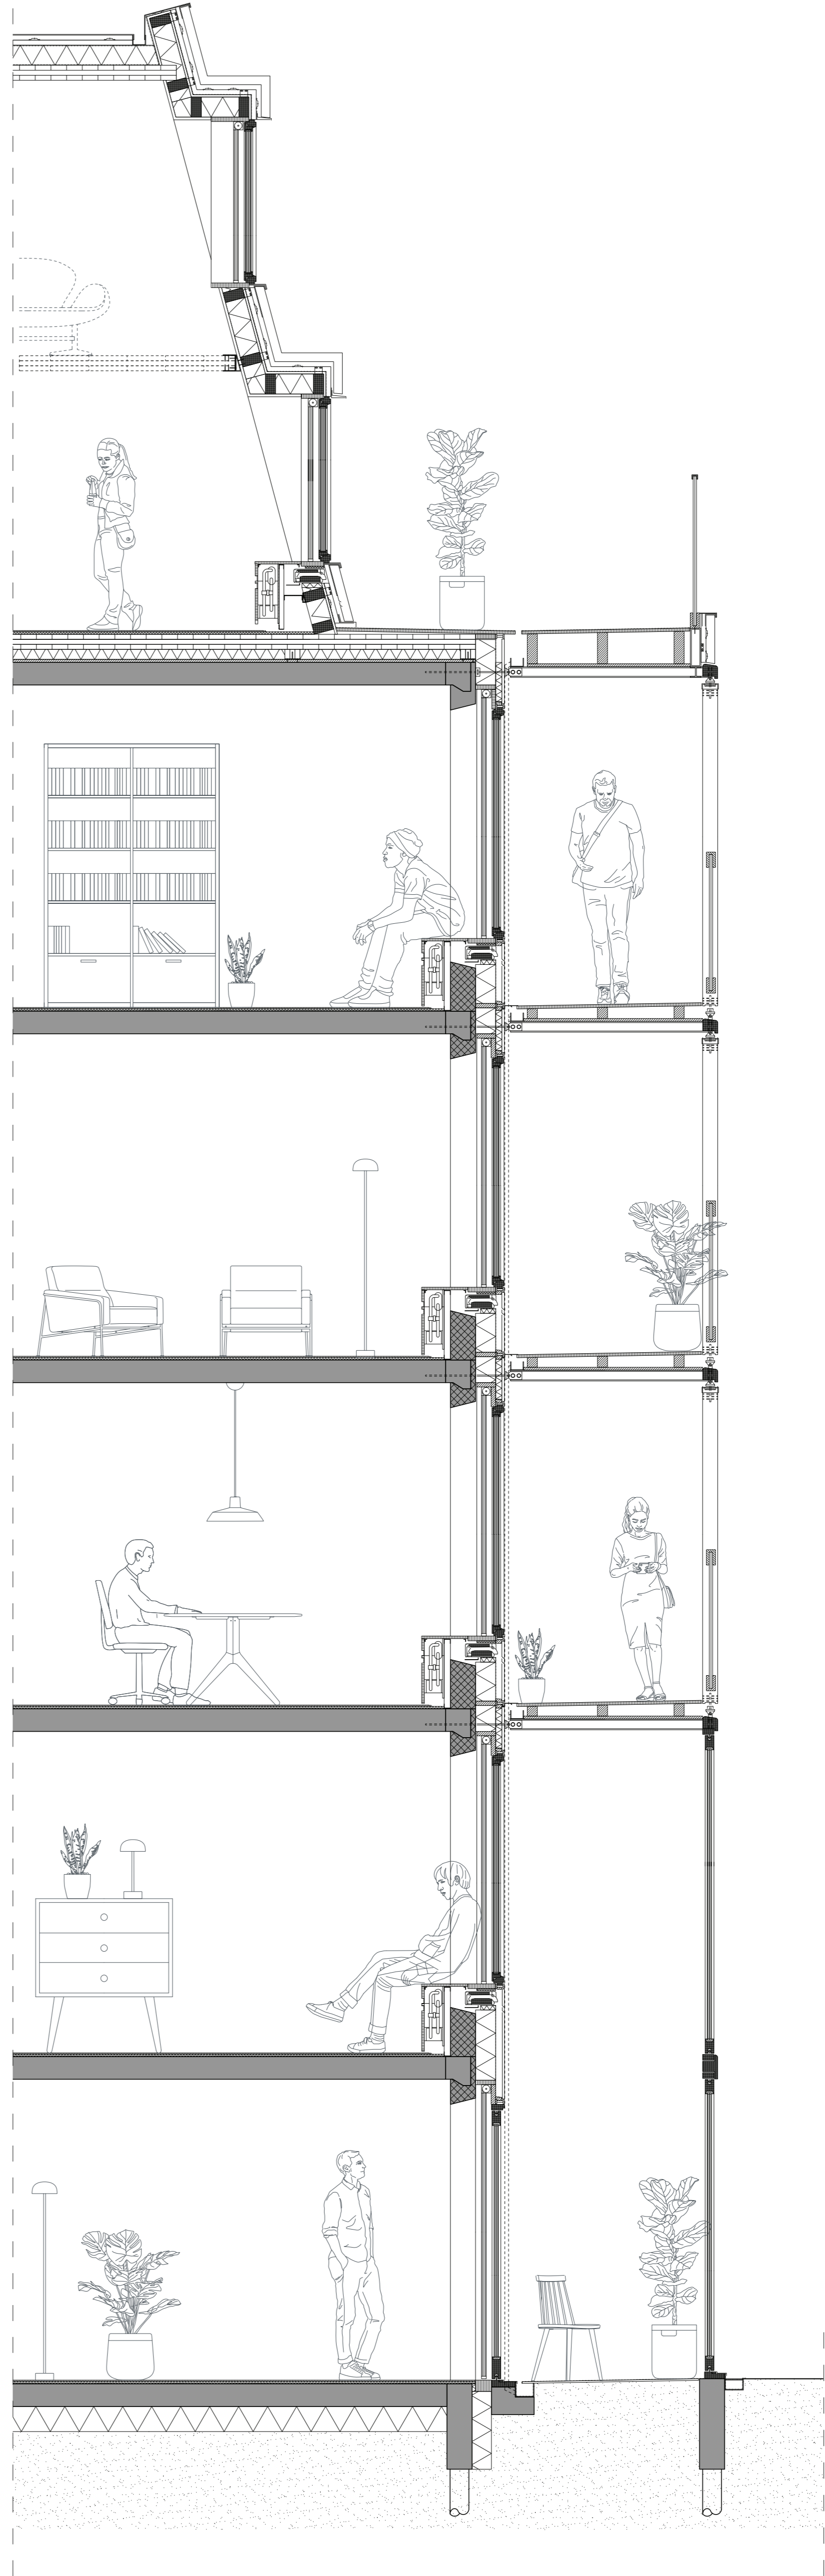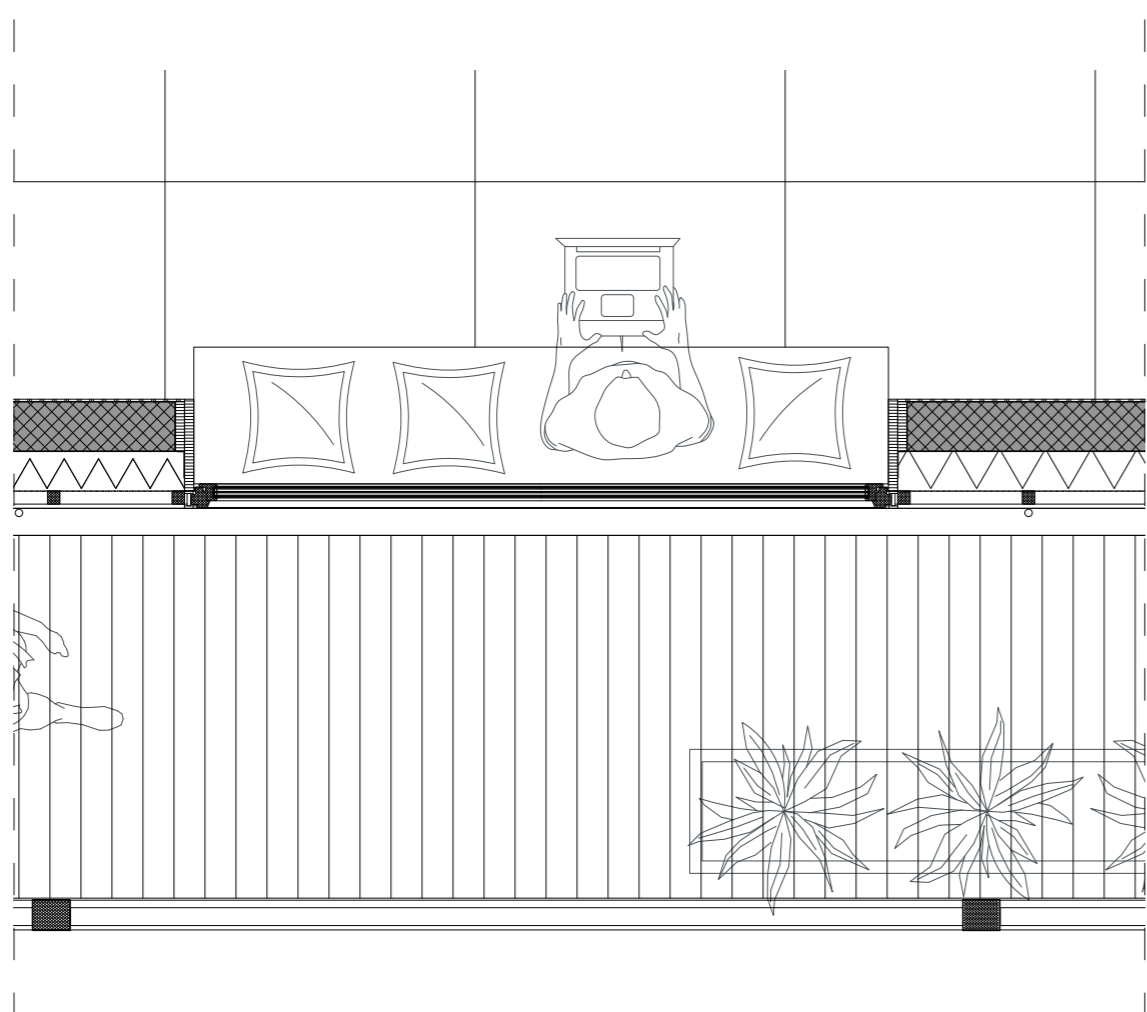




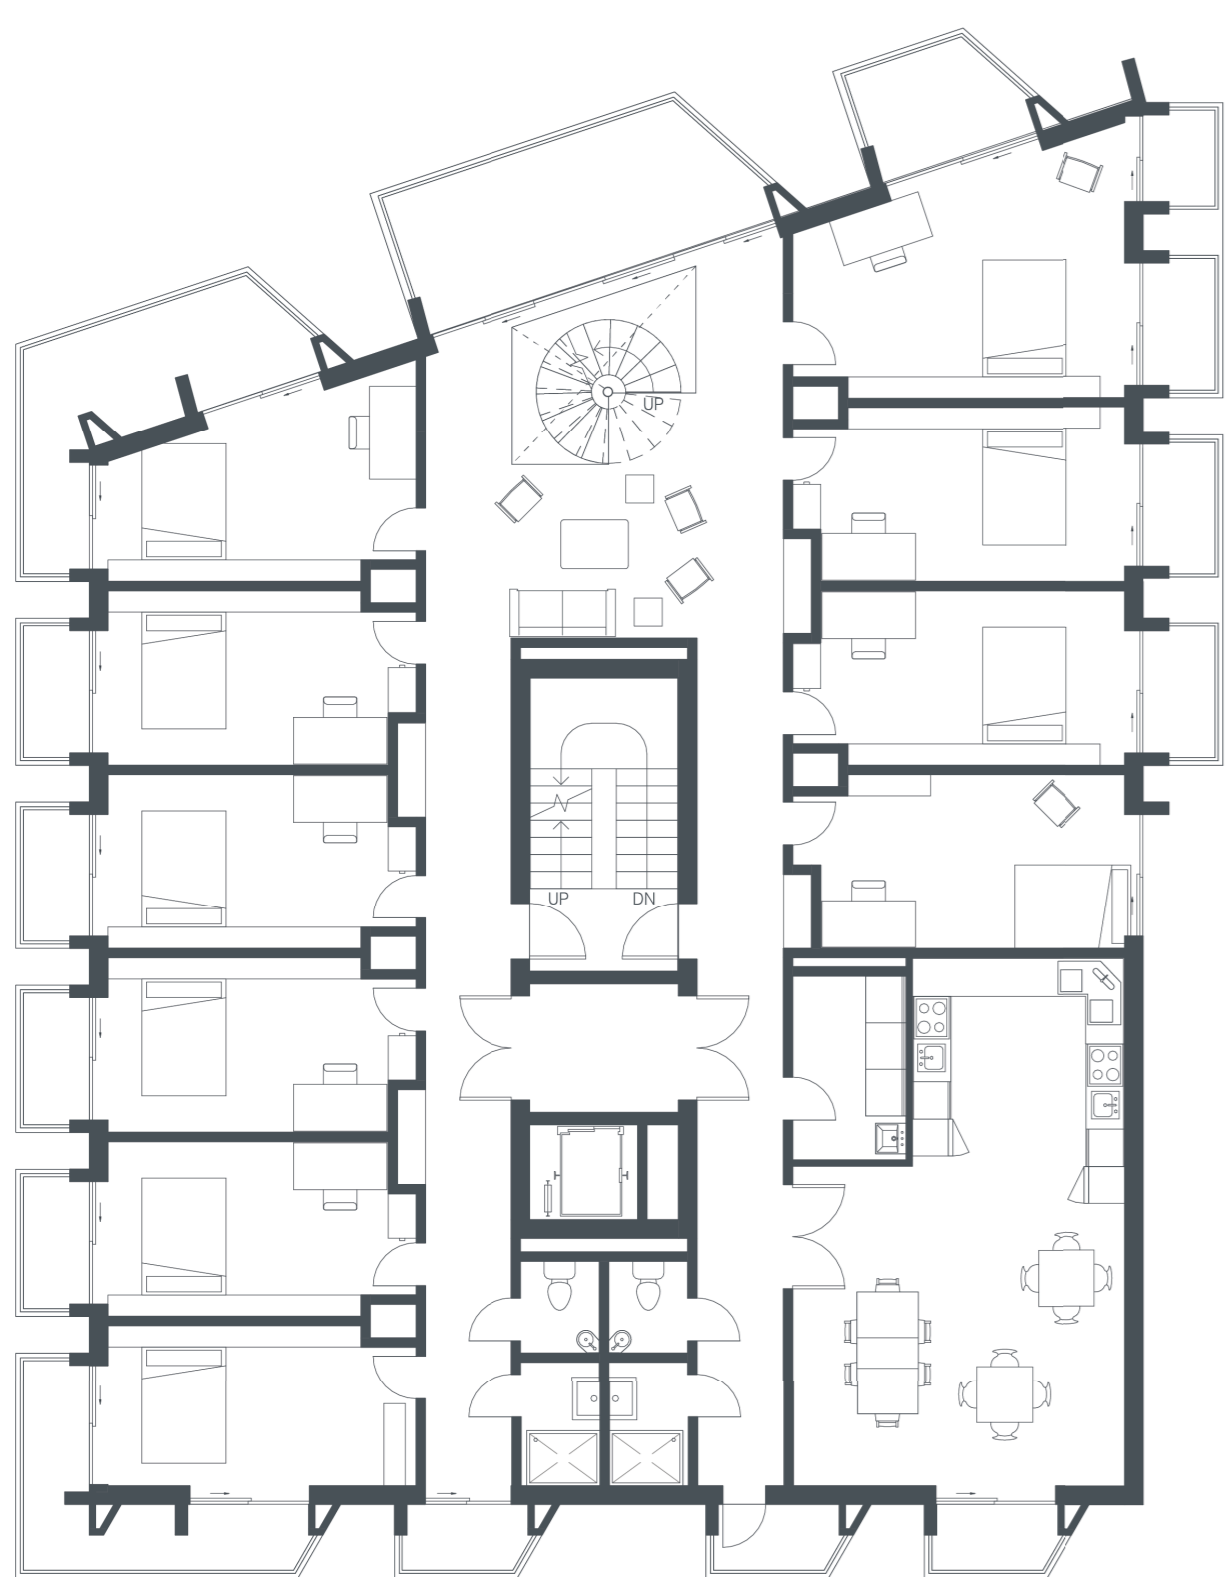

Corner Building 1  
Shared Apartment

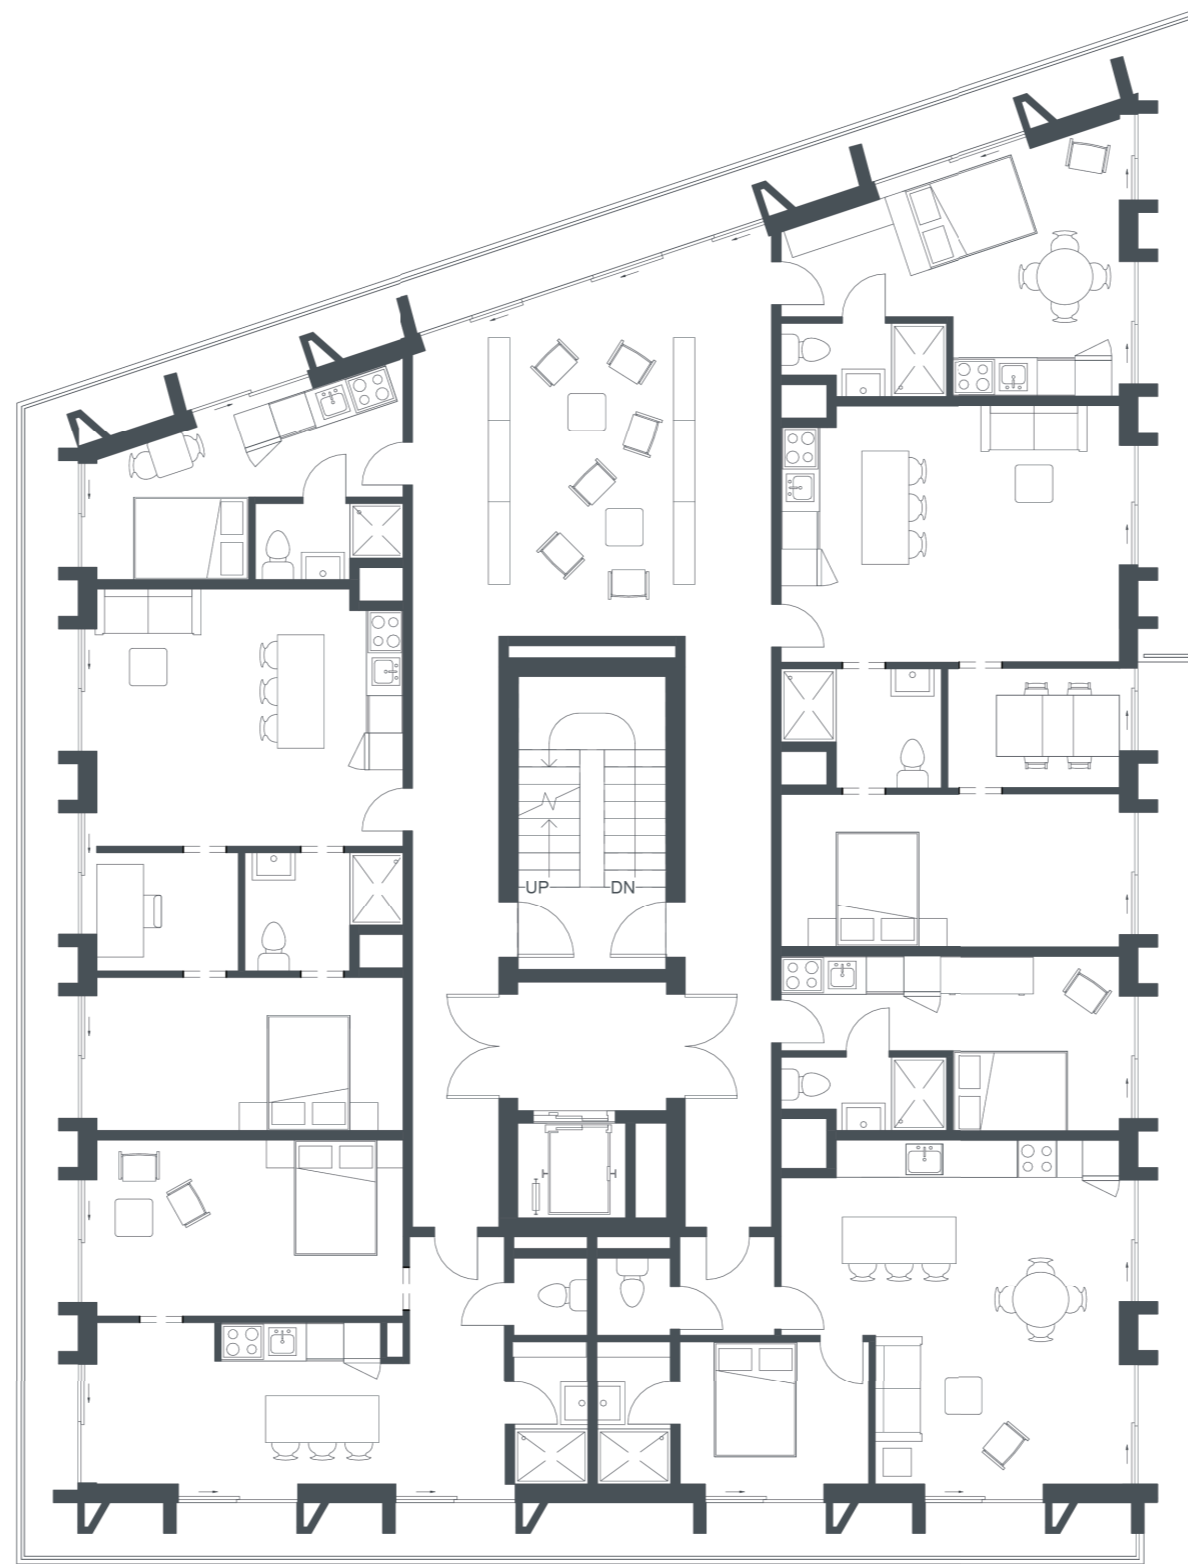


Corner Building 1  
Apartment and Studio

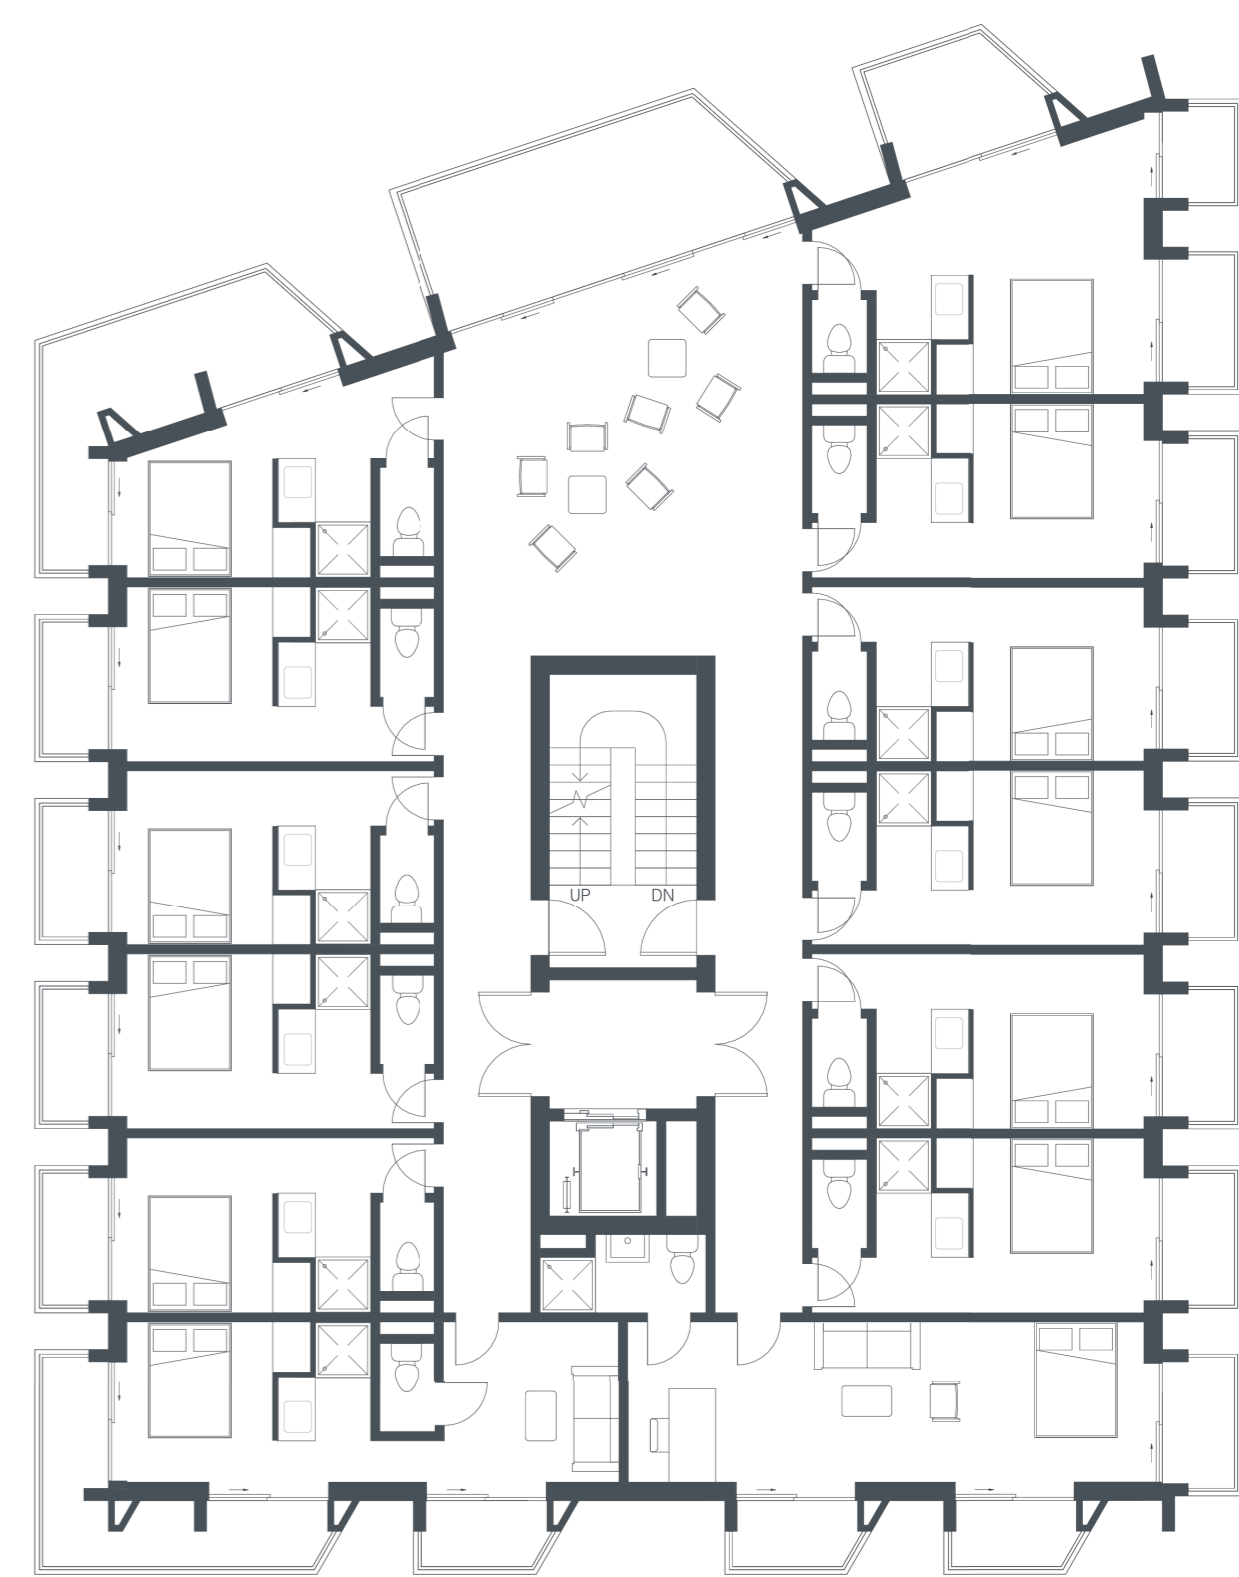

Corner Building 2  
Hotel Apartments



Corner Building 1  
Daycare  
Ground Level

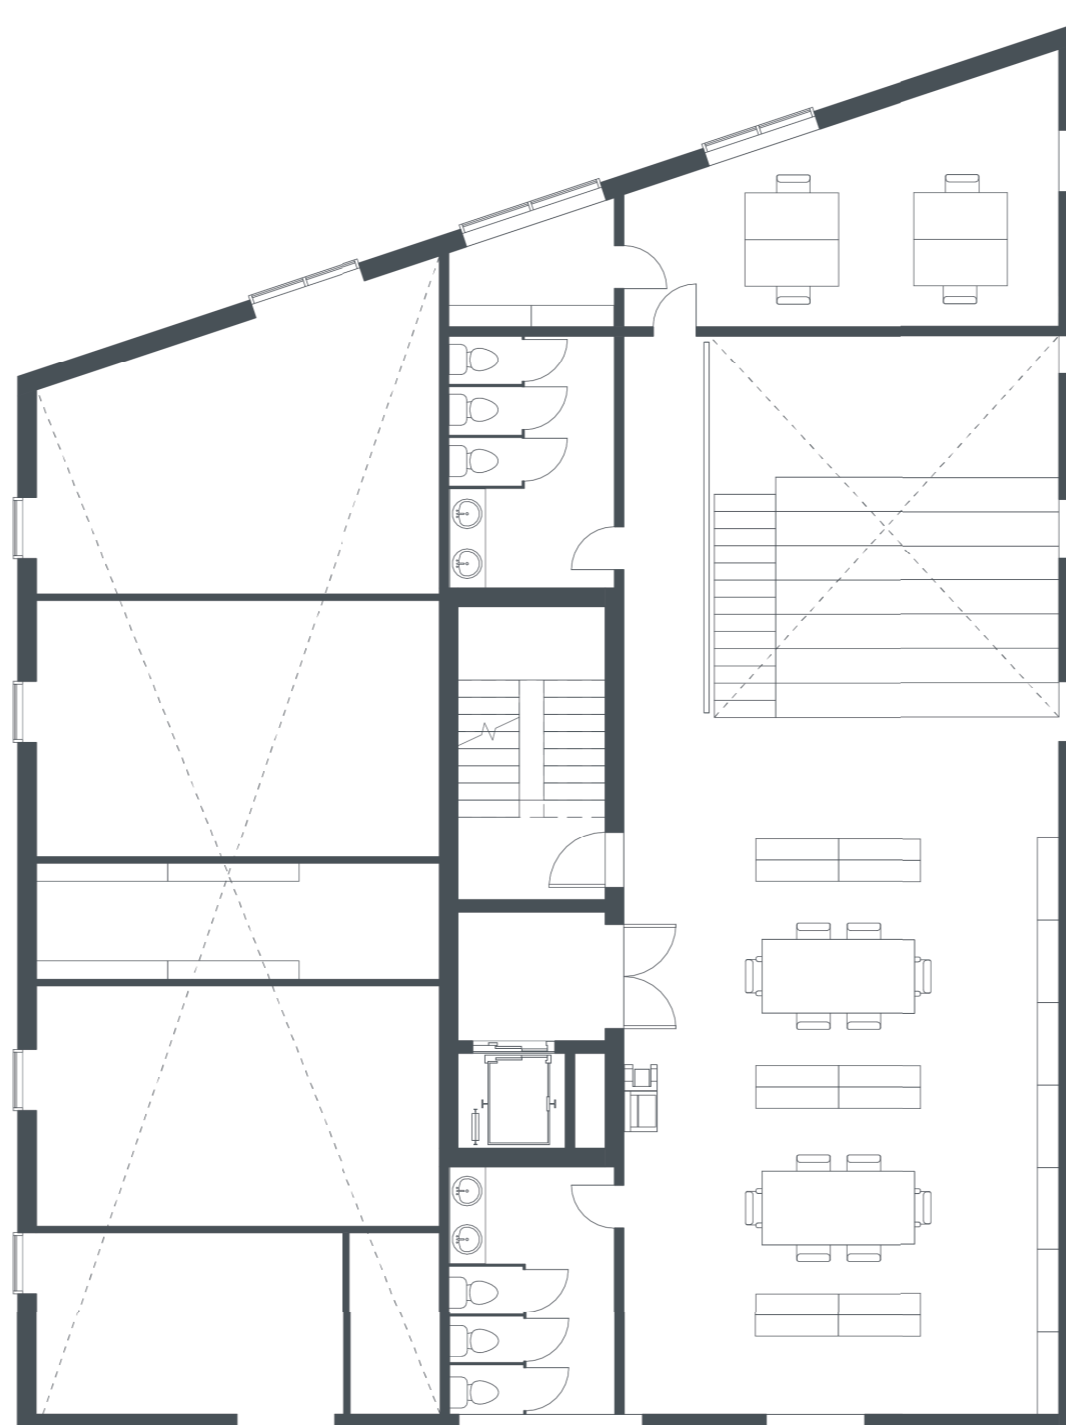

Corner Building 1  
Daycare  
0.5 Level



Corner Building 2  
Hotel  
Ground Level









Pedestrian Street on the Main Road



Plaza and Promenade



Pedestrian Street on the Main Road



Plaza and Promenade



Productive Street



Courtyard



Pedestrian Street

Existing Residential Building with Office Garden and Permeable Core

Permeable Pavement with Grass Block

Wooden Deck

Co-housing Building with Shared Places

Self-Making Facility

Plaza

Promenade


New Housing Unit with Equal Status between Working and Living

Courtyard


Existing Residential Building with Gallery

Green



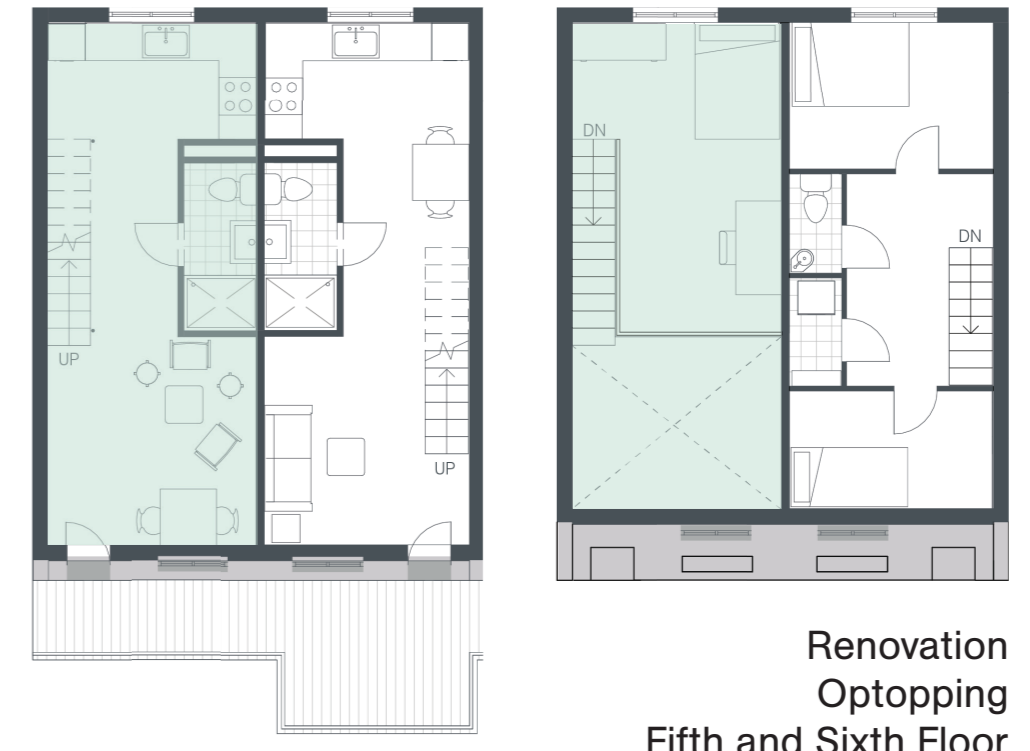


Renovation  
Optopping  
Fifth and Sixth Floor

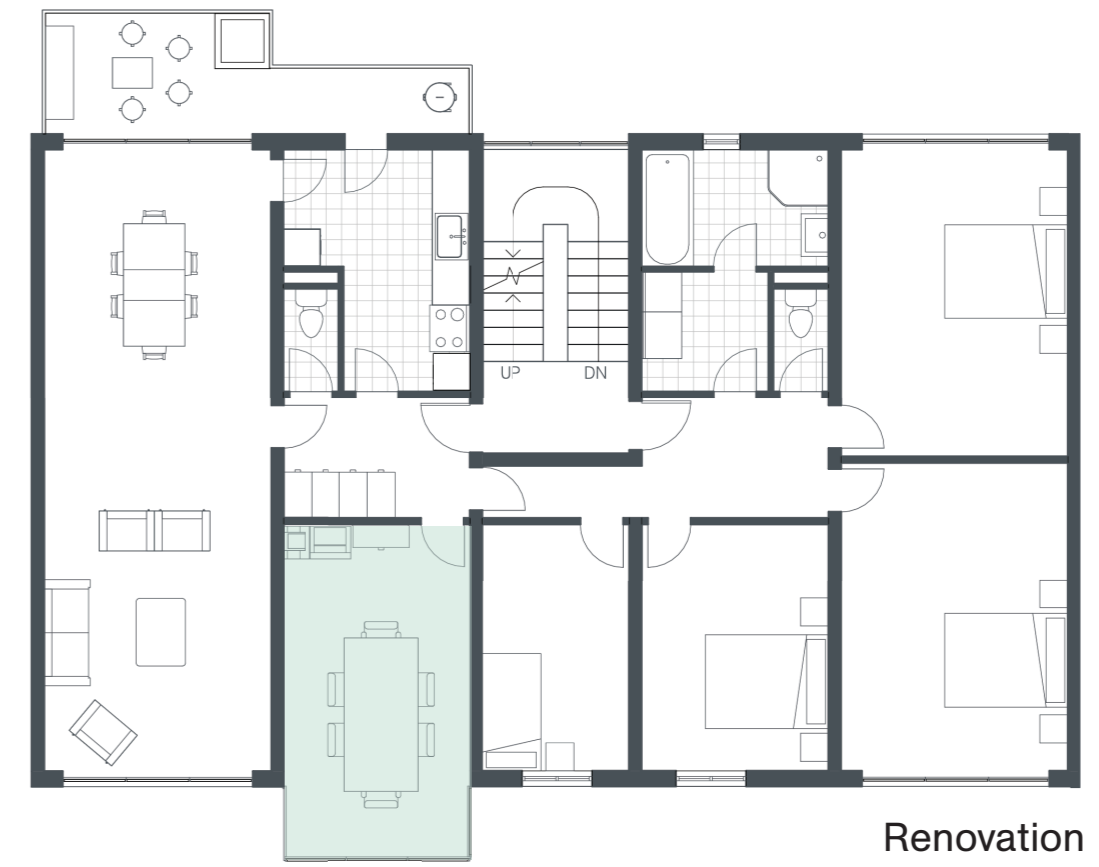



Renovation  
Office Garden Typology  
Second to Fourth Floor



Renovation  
Gallery Typology  
Second to Fourth Floor

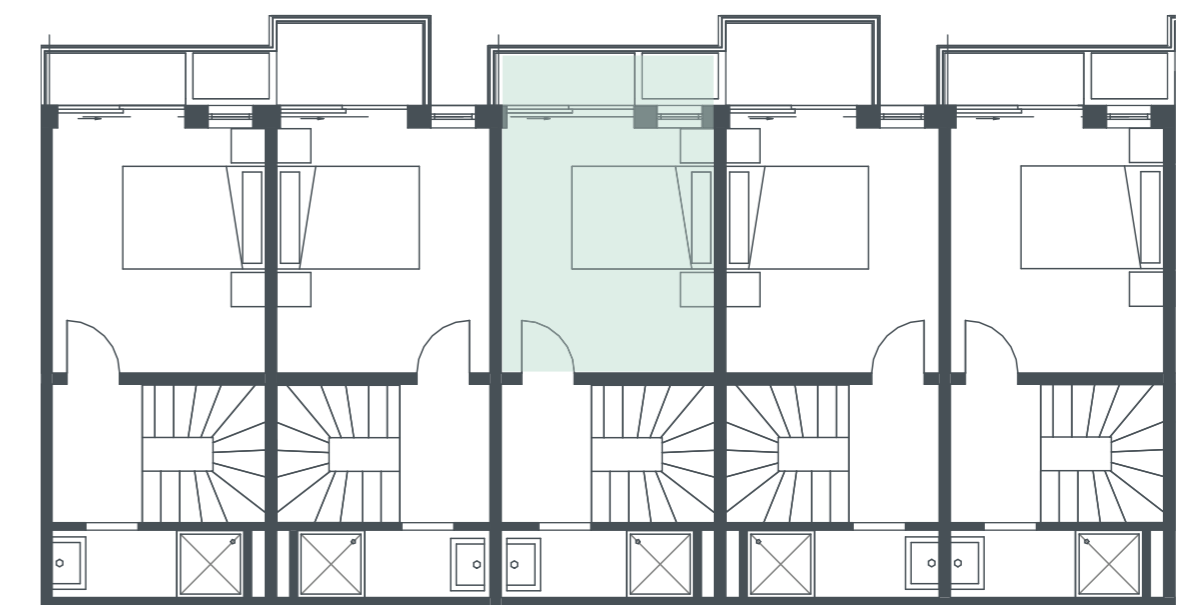

New  
Co-Housing  
Third Floor

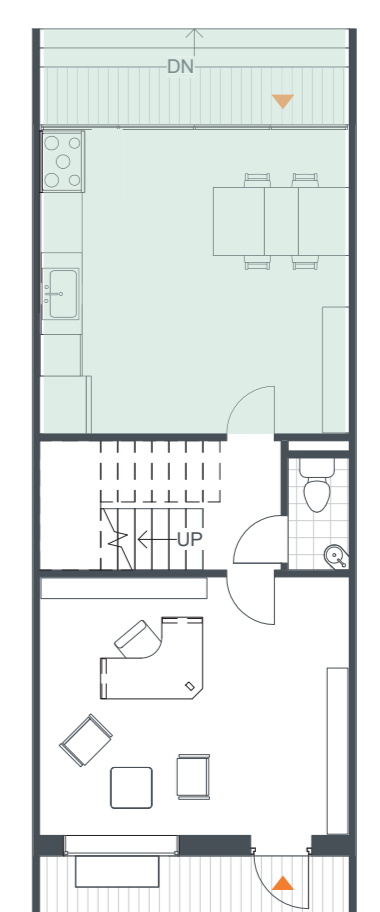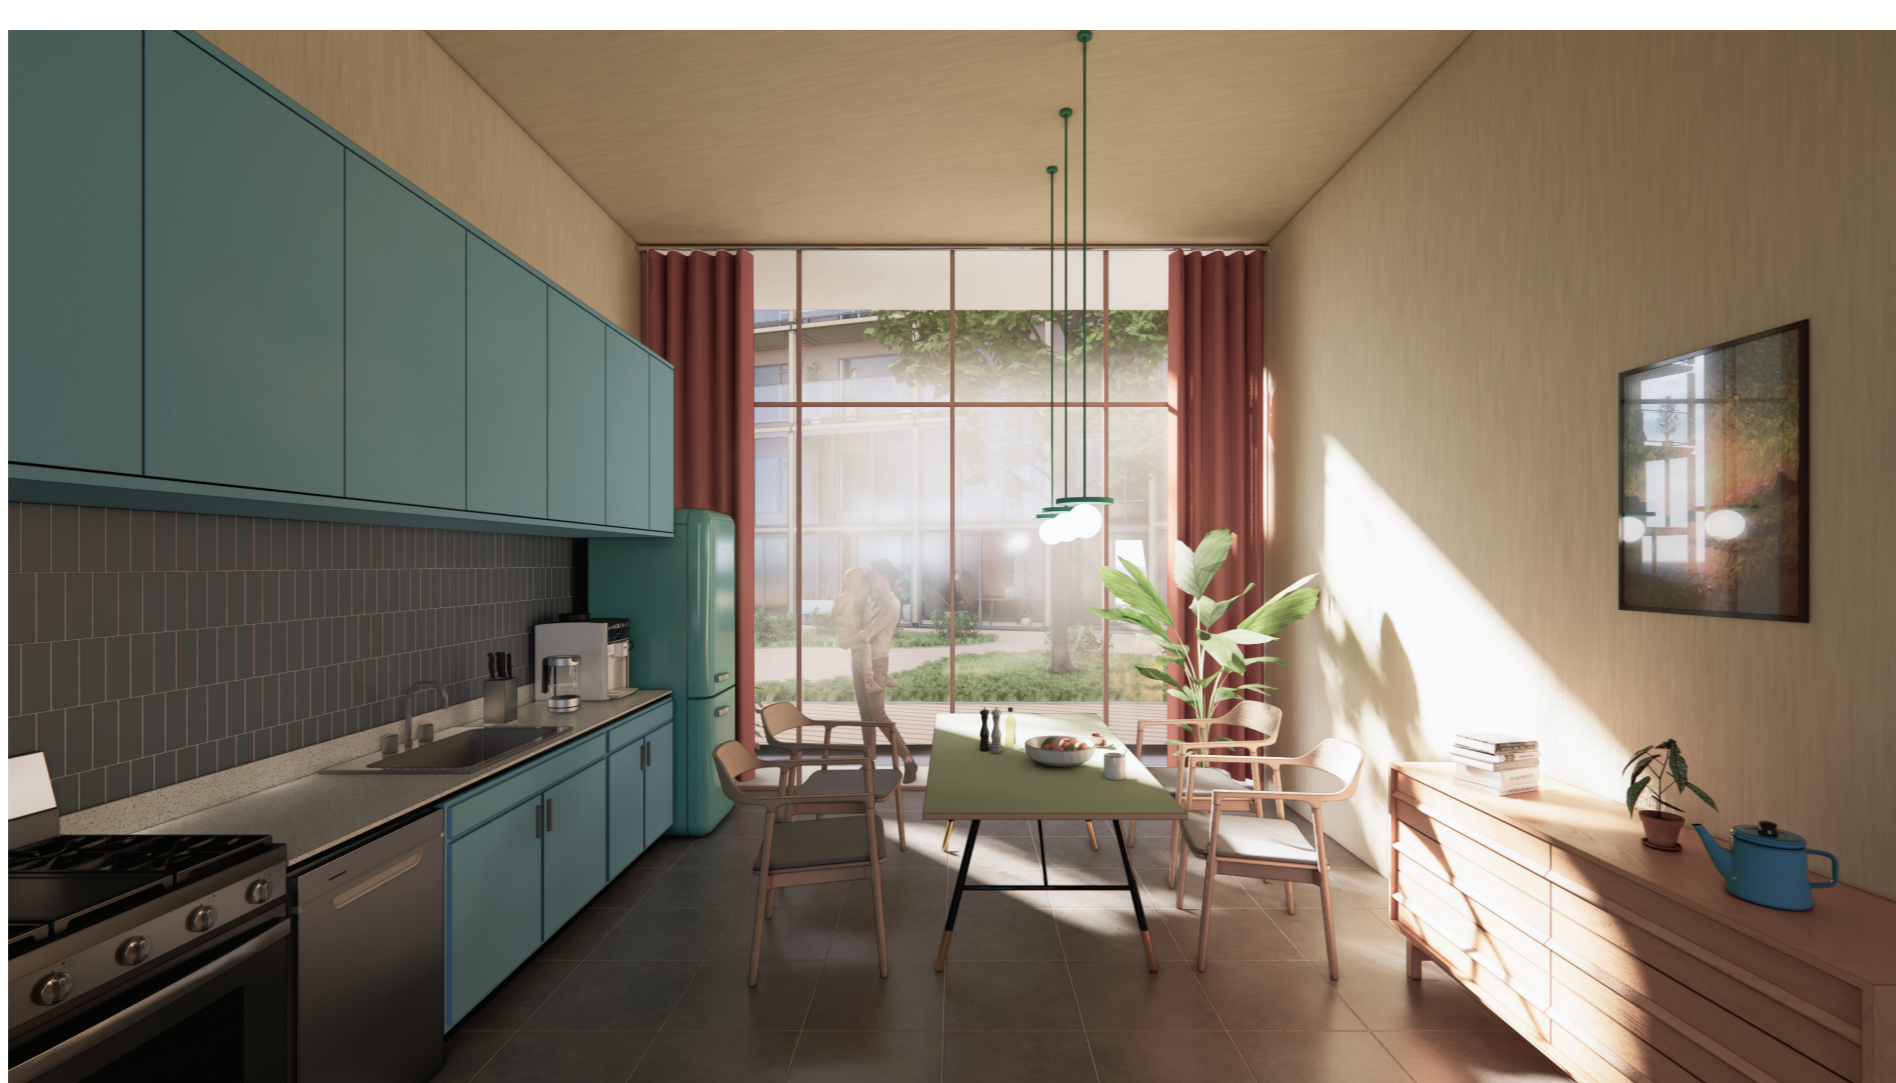

New  
Independent Housing Unit  
Ground Floor