




Context plan

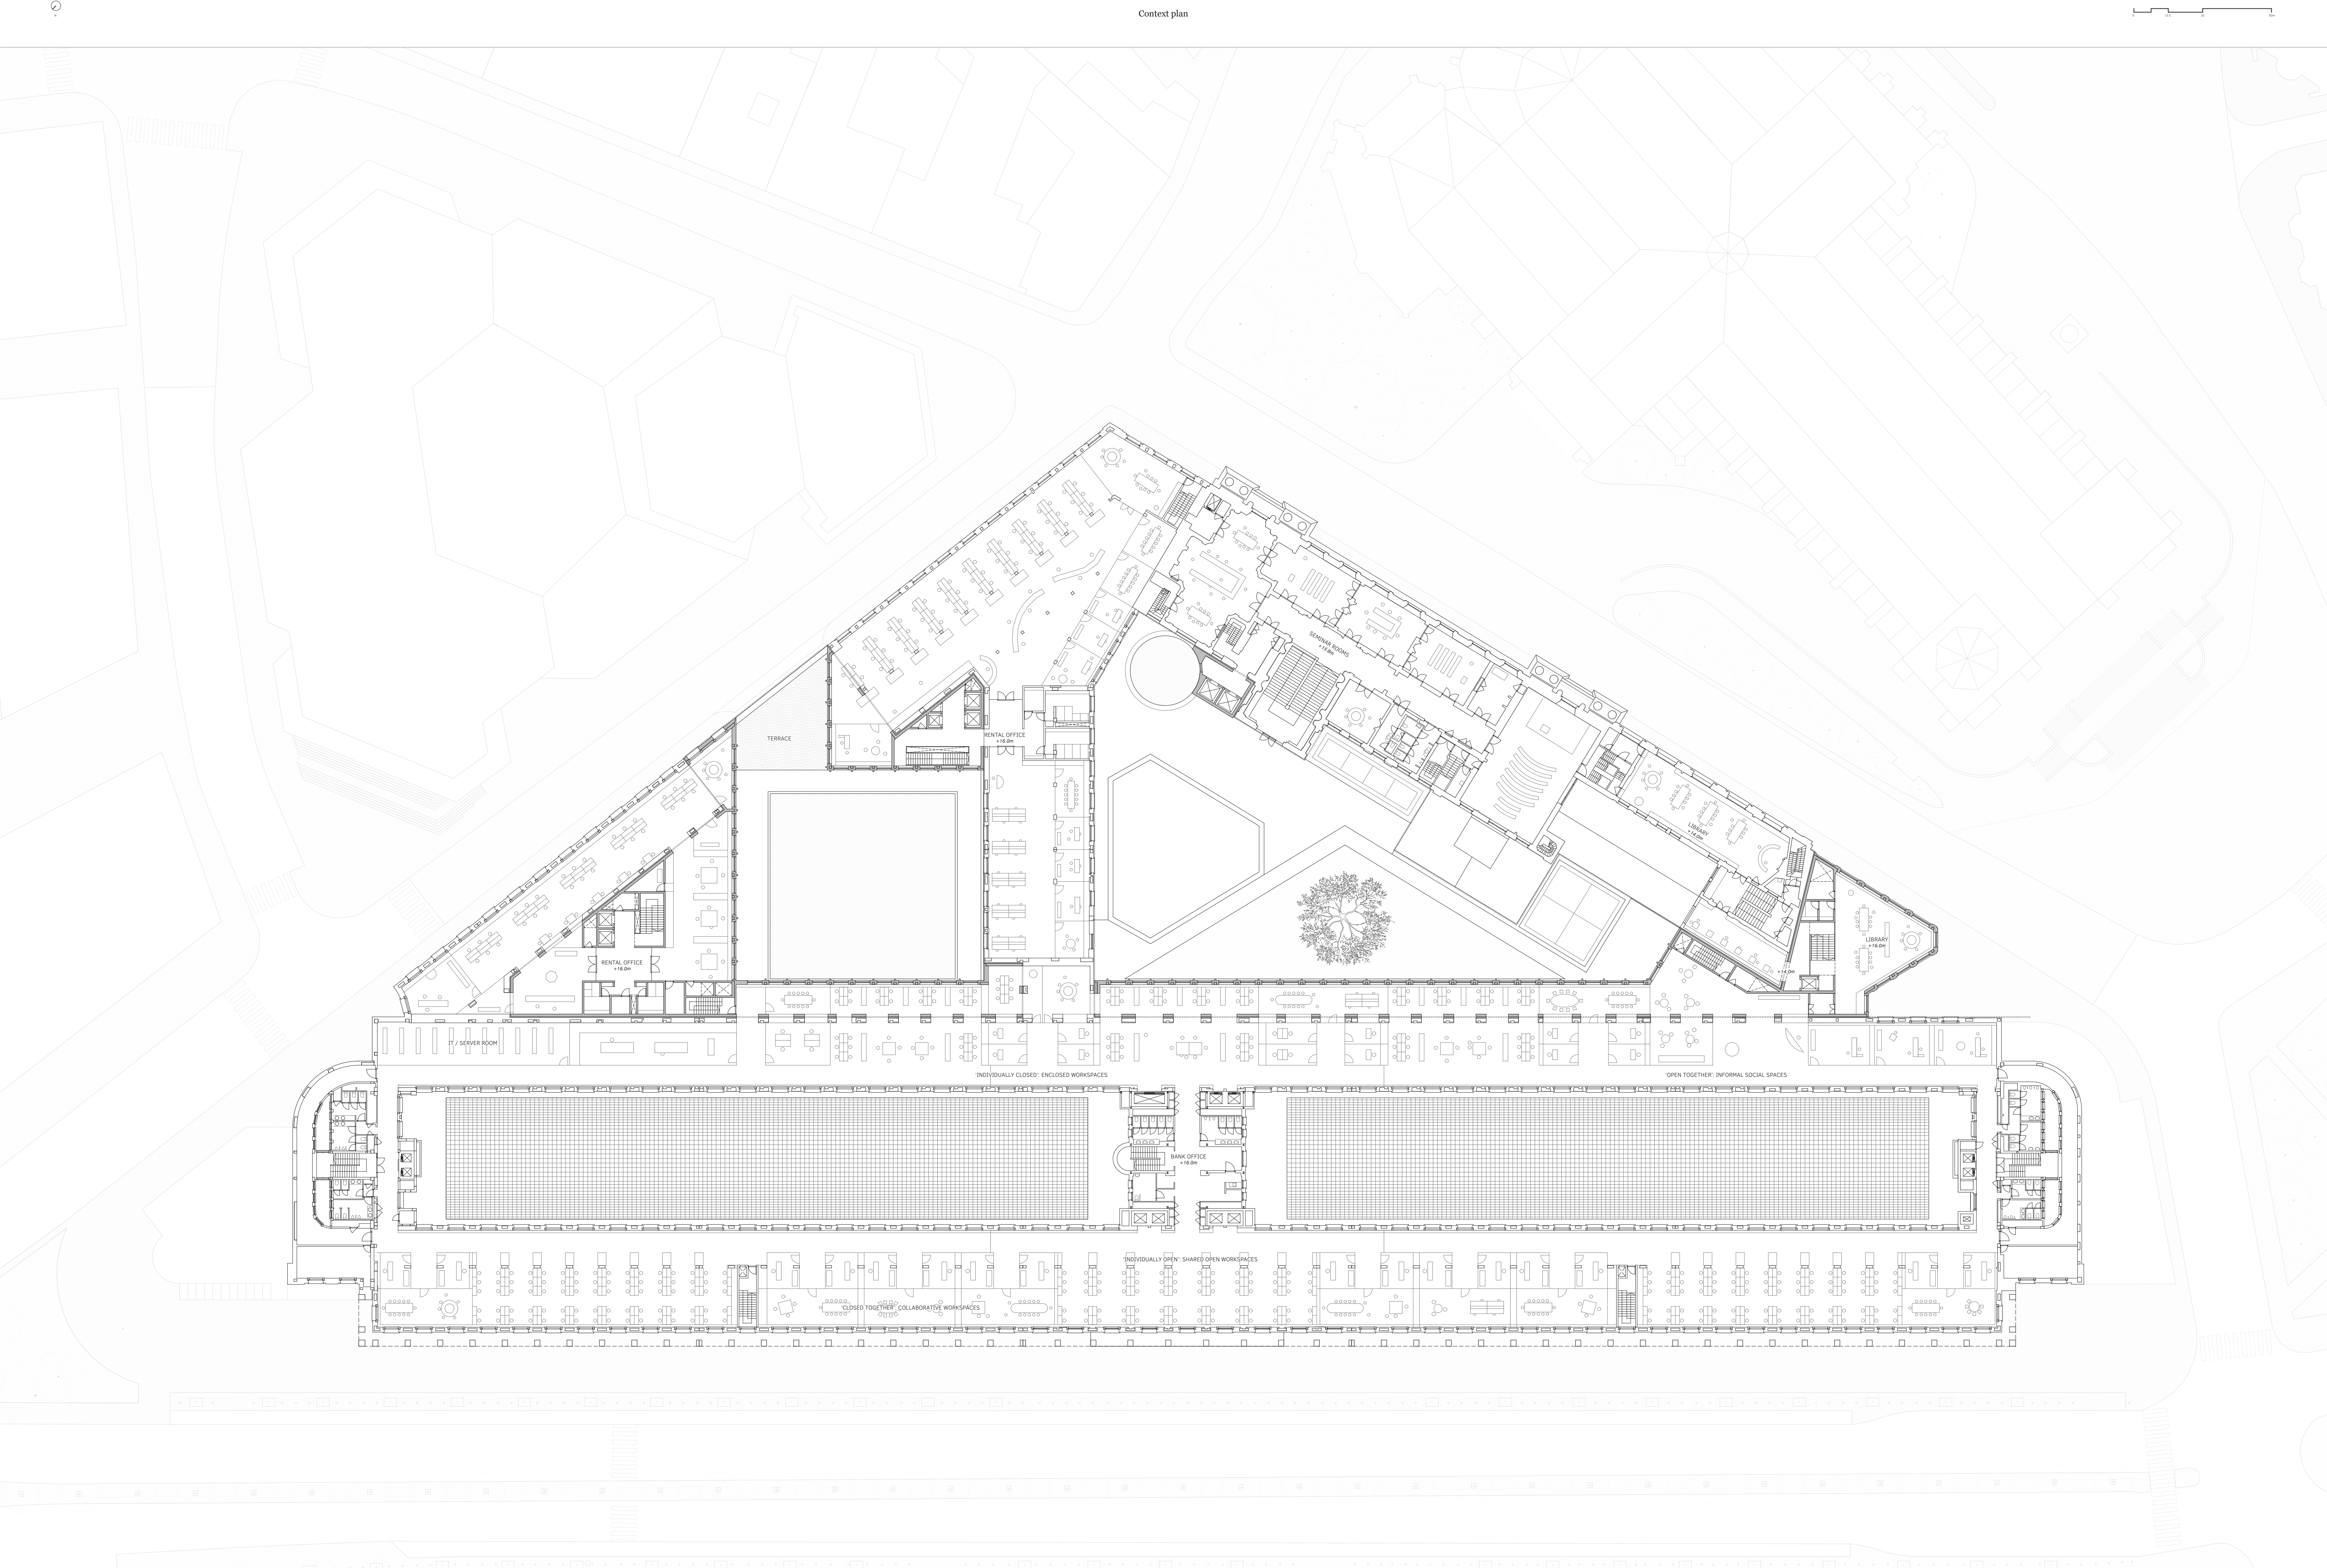


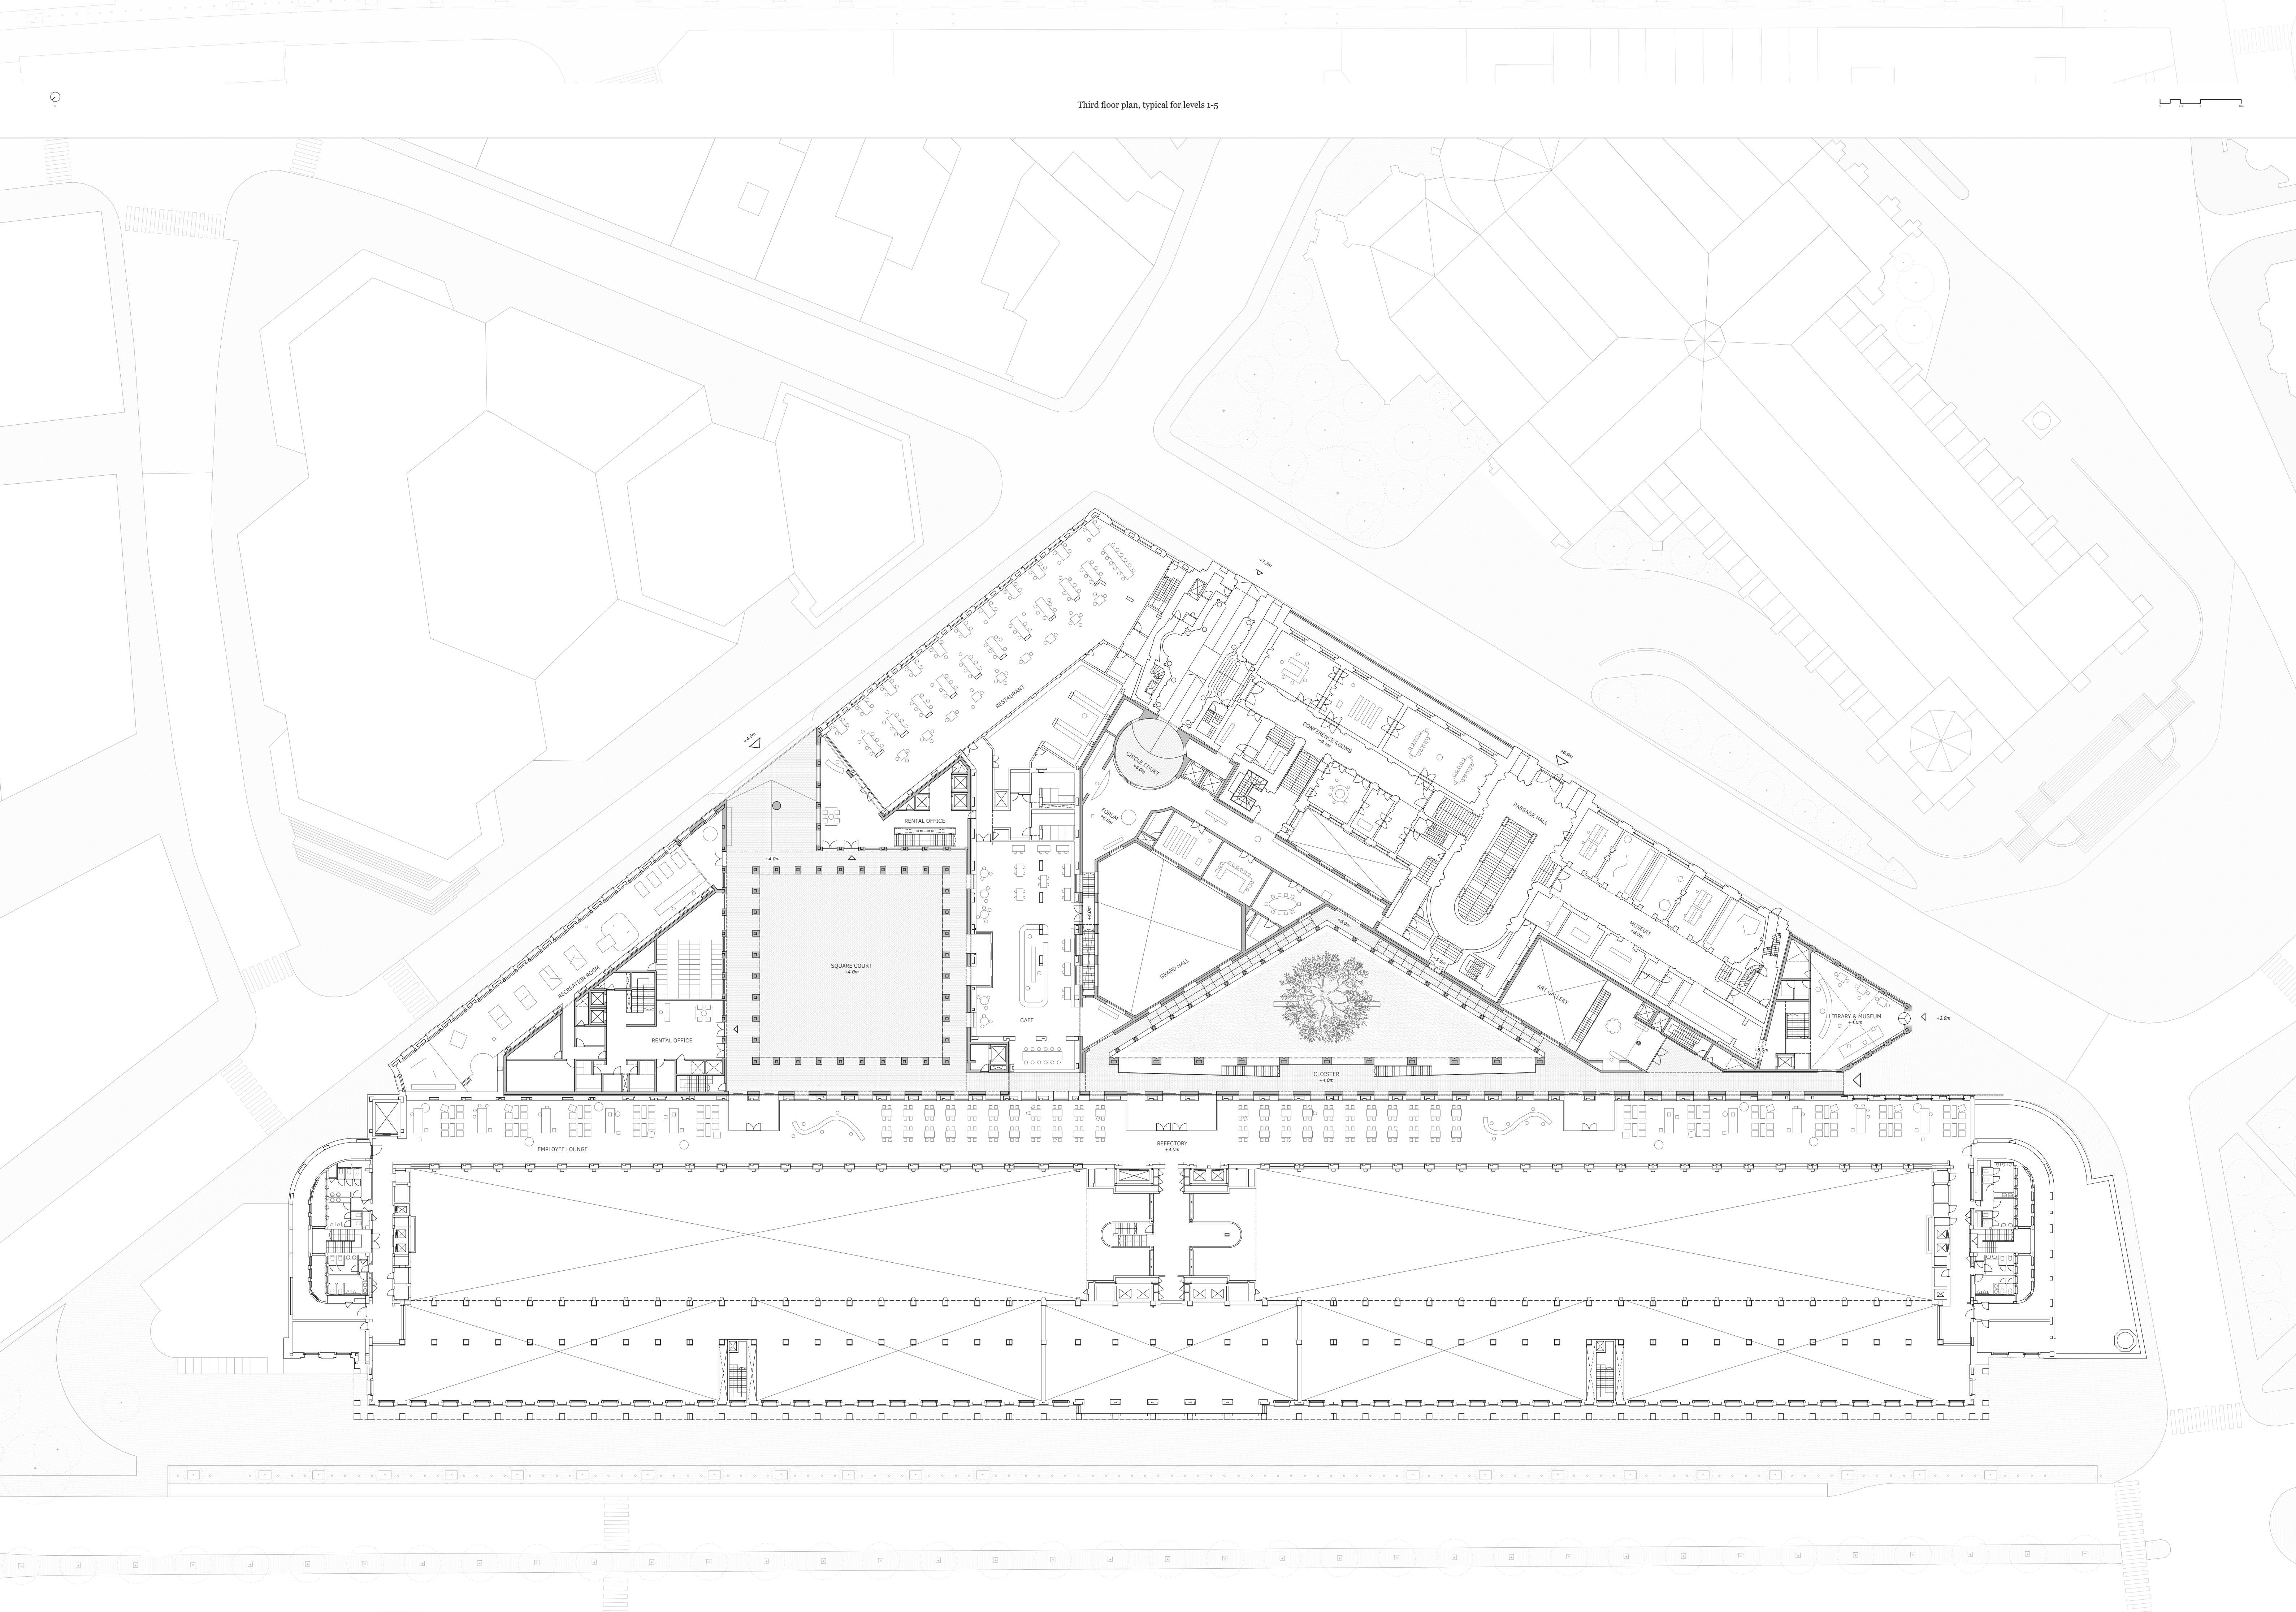



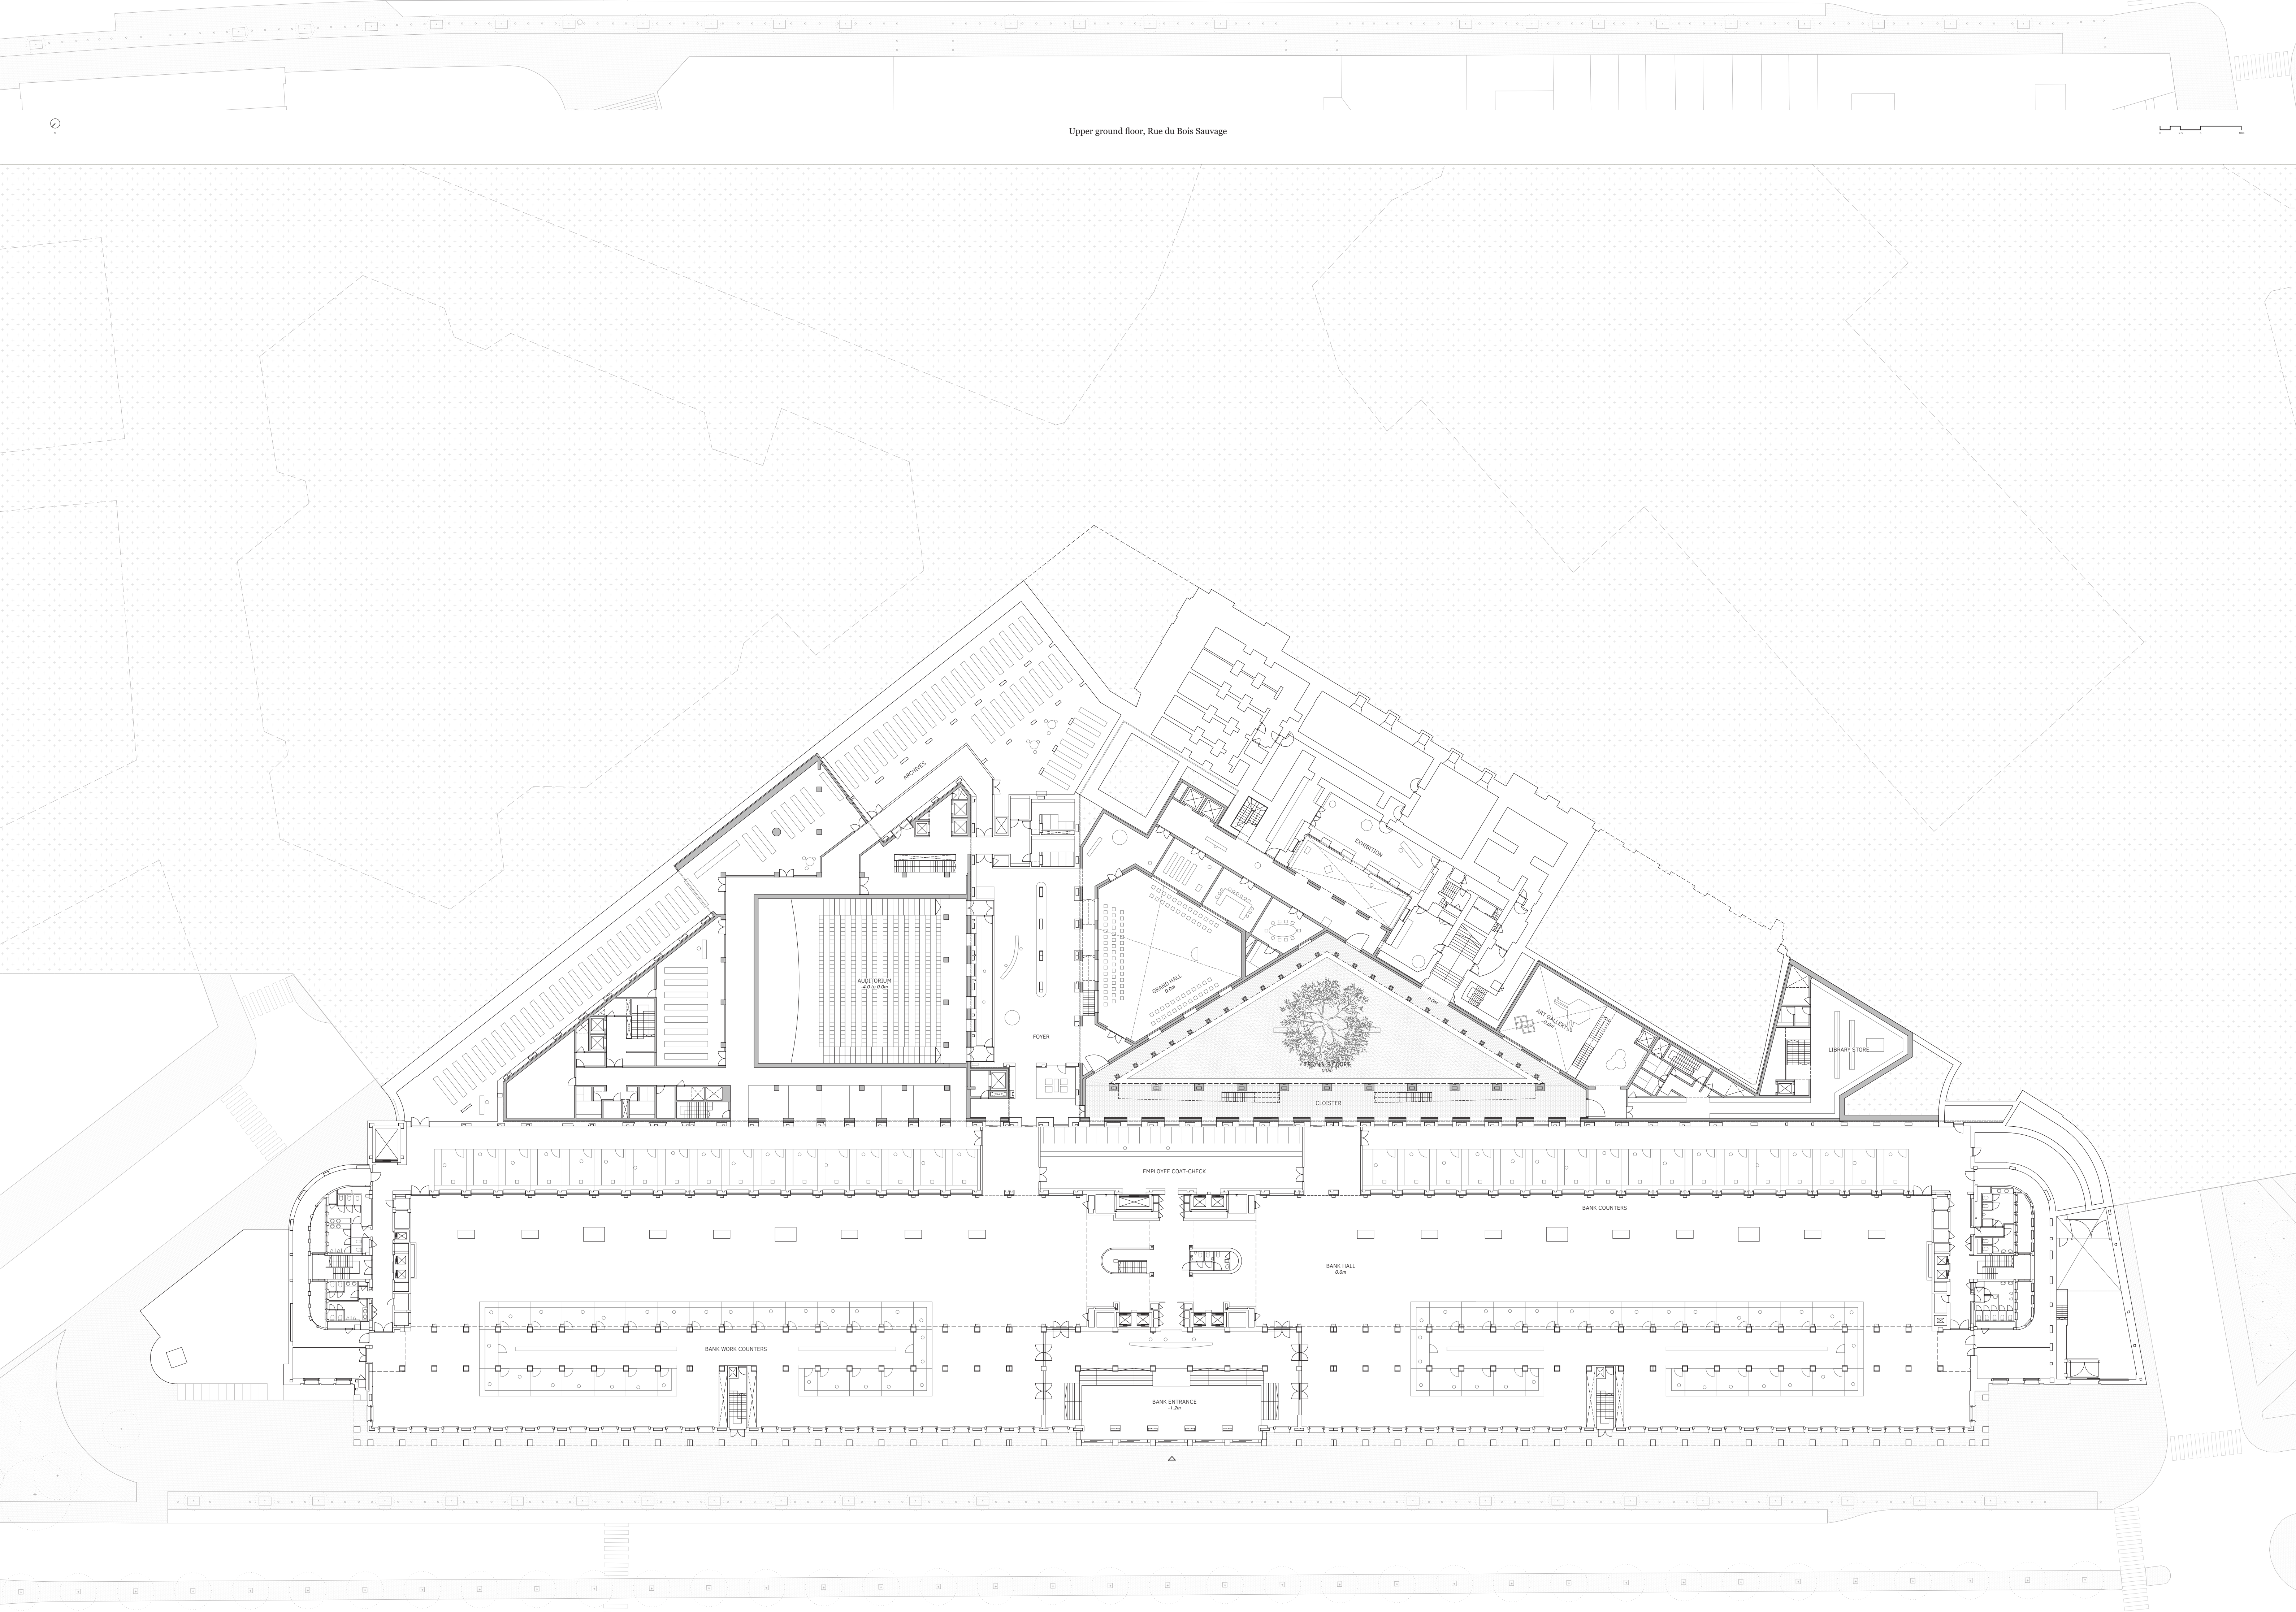


Lower ground floor, Bookstore & Bar





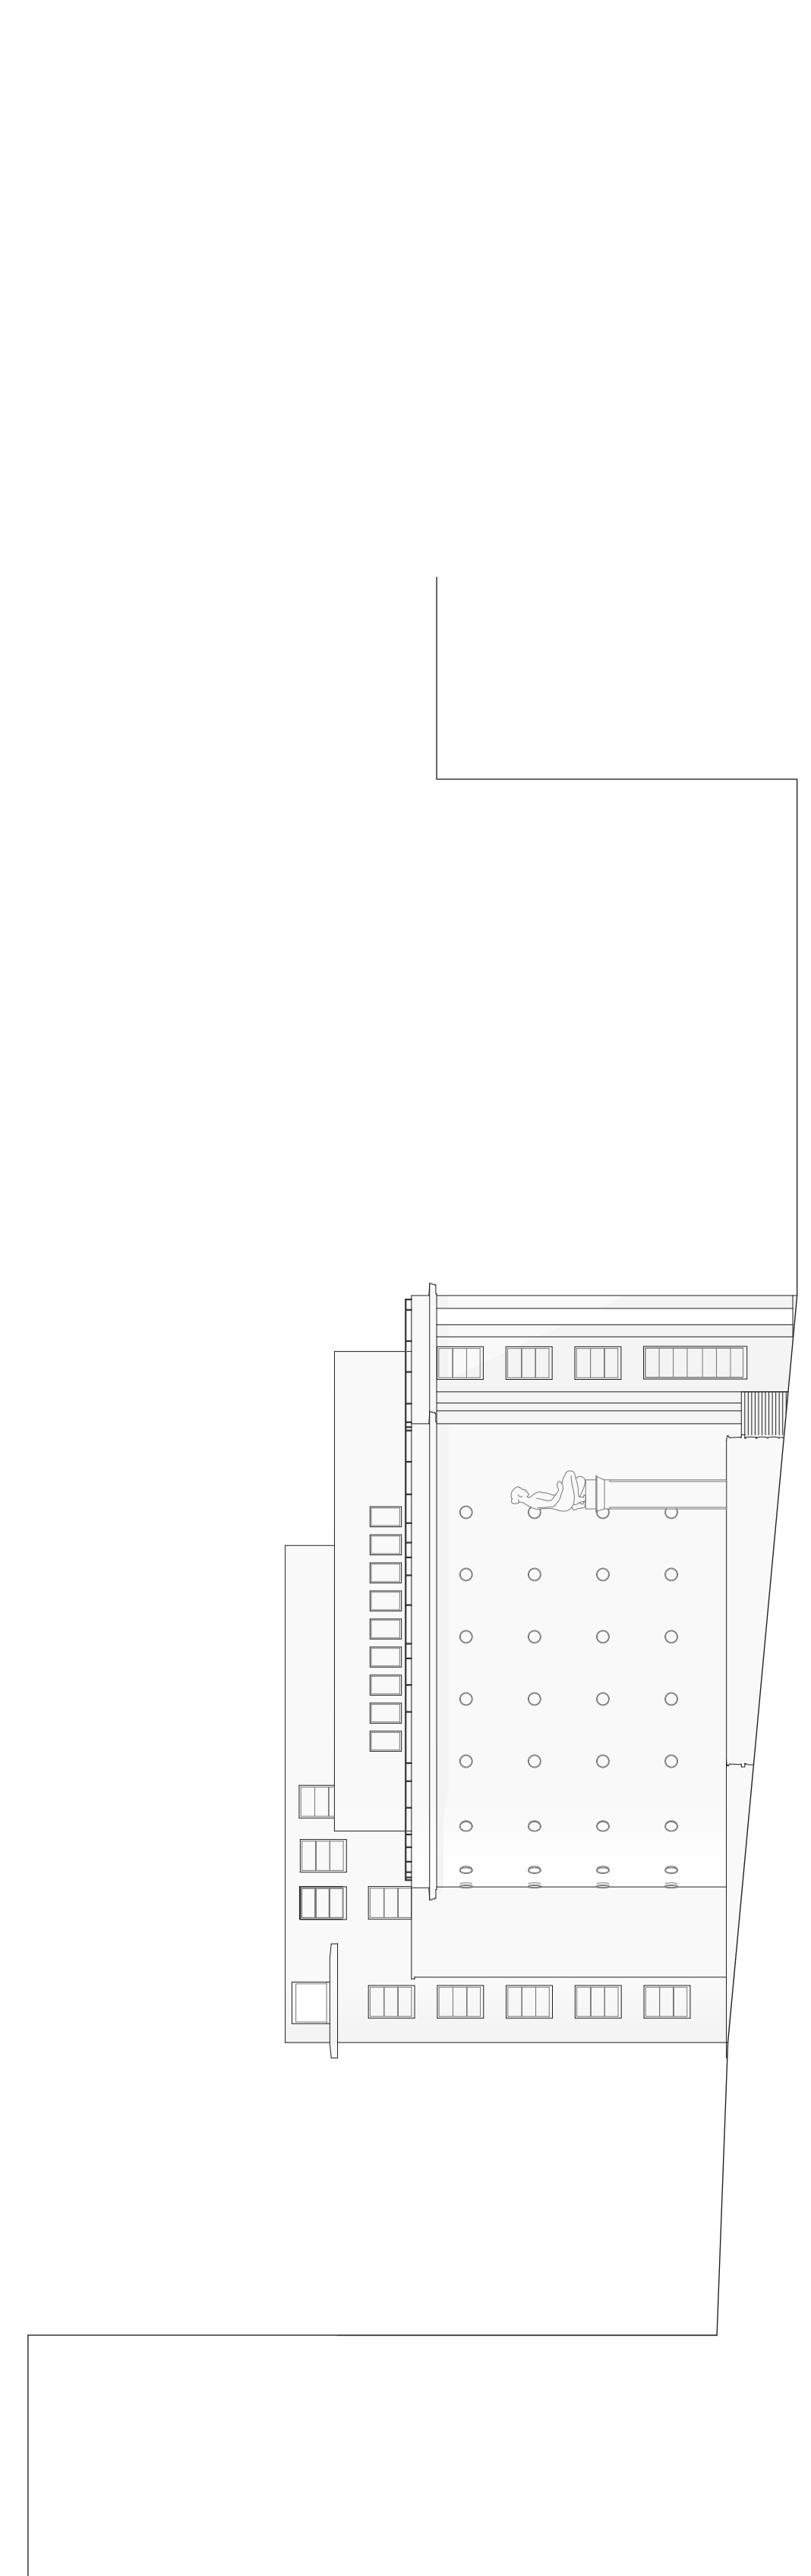

North elevation elevation

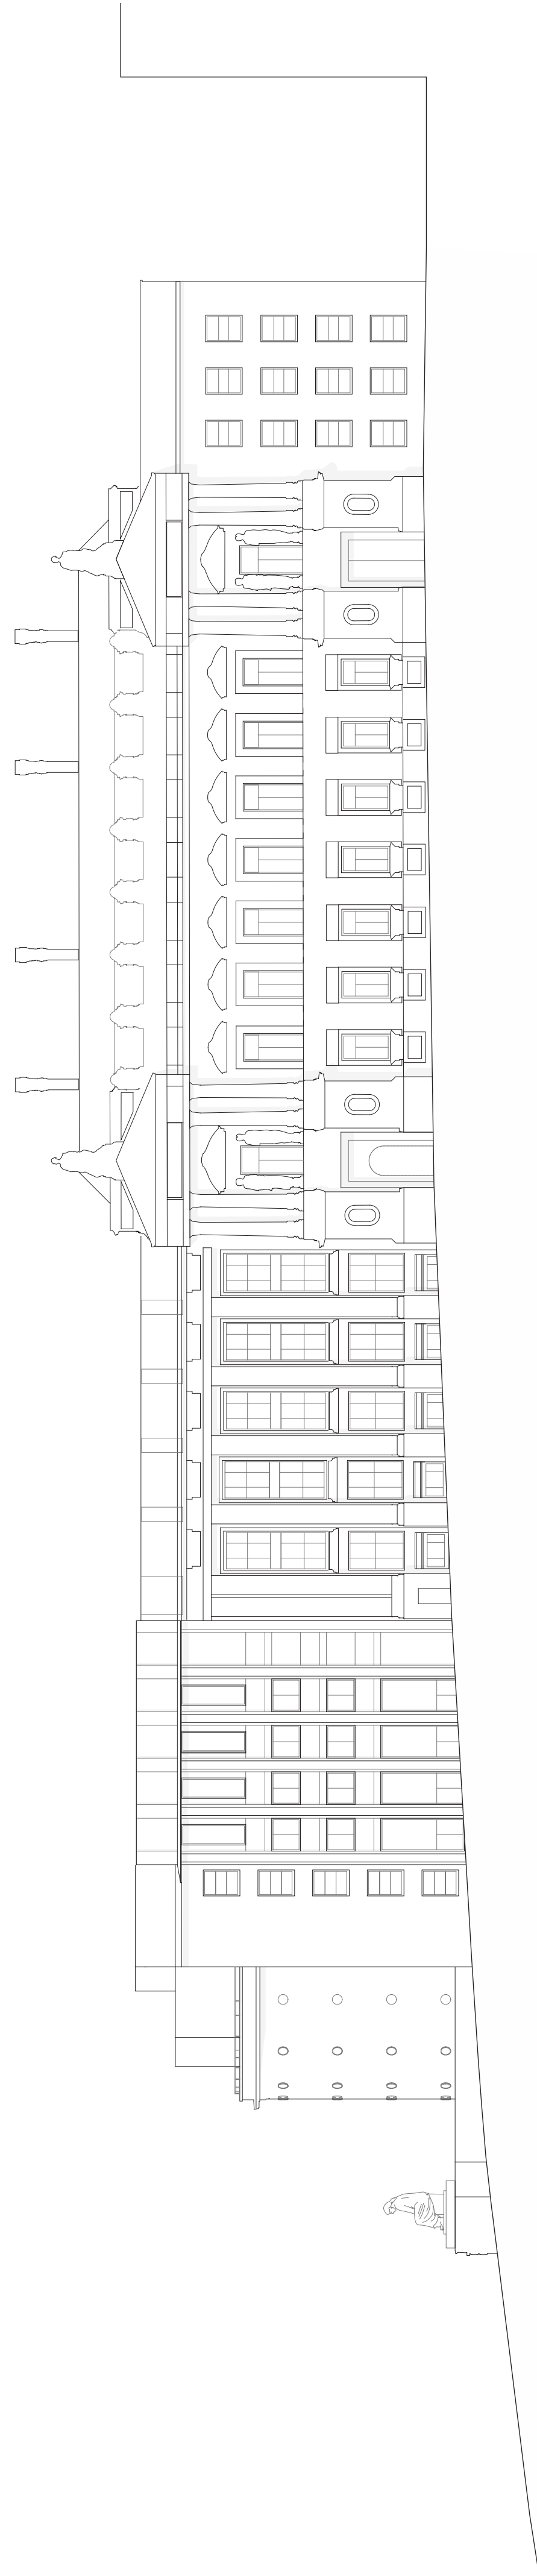


East side elevation elevation

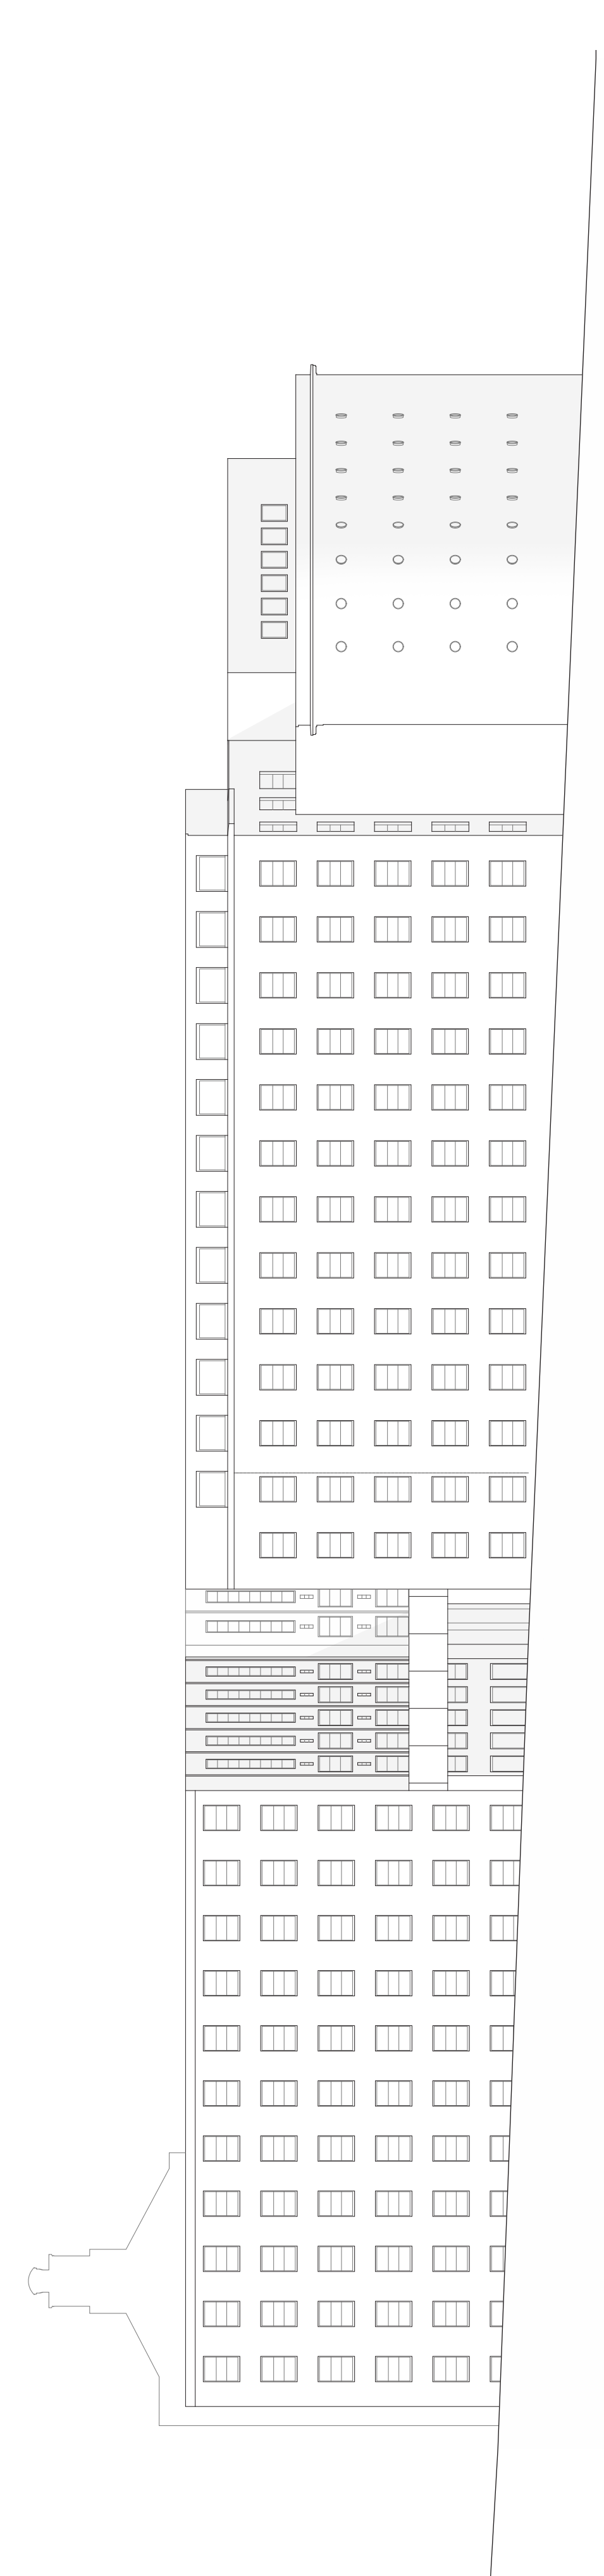


East side elevation elevation




Transverse section through ground floor

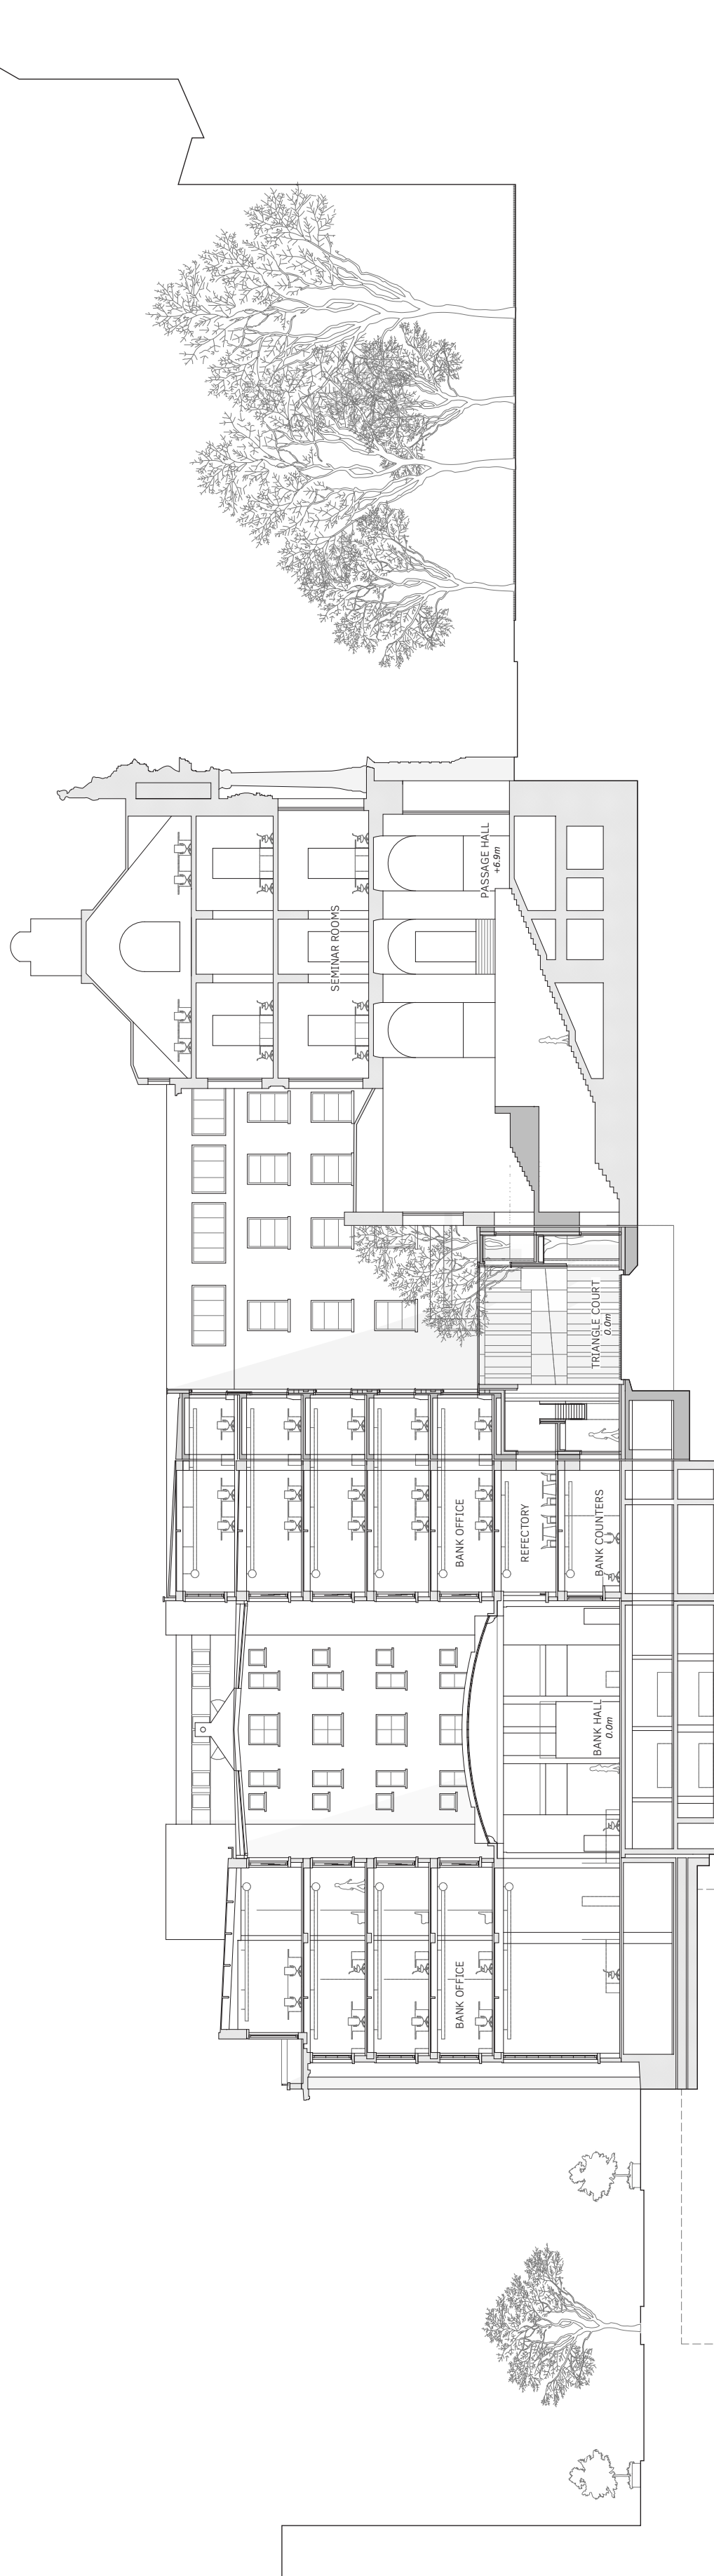


Transverse section through ground floor

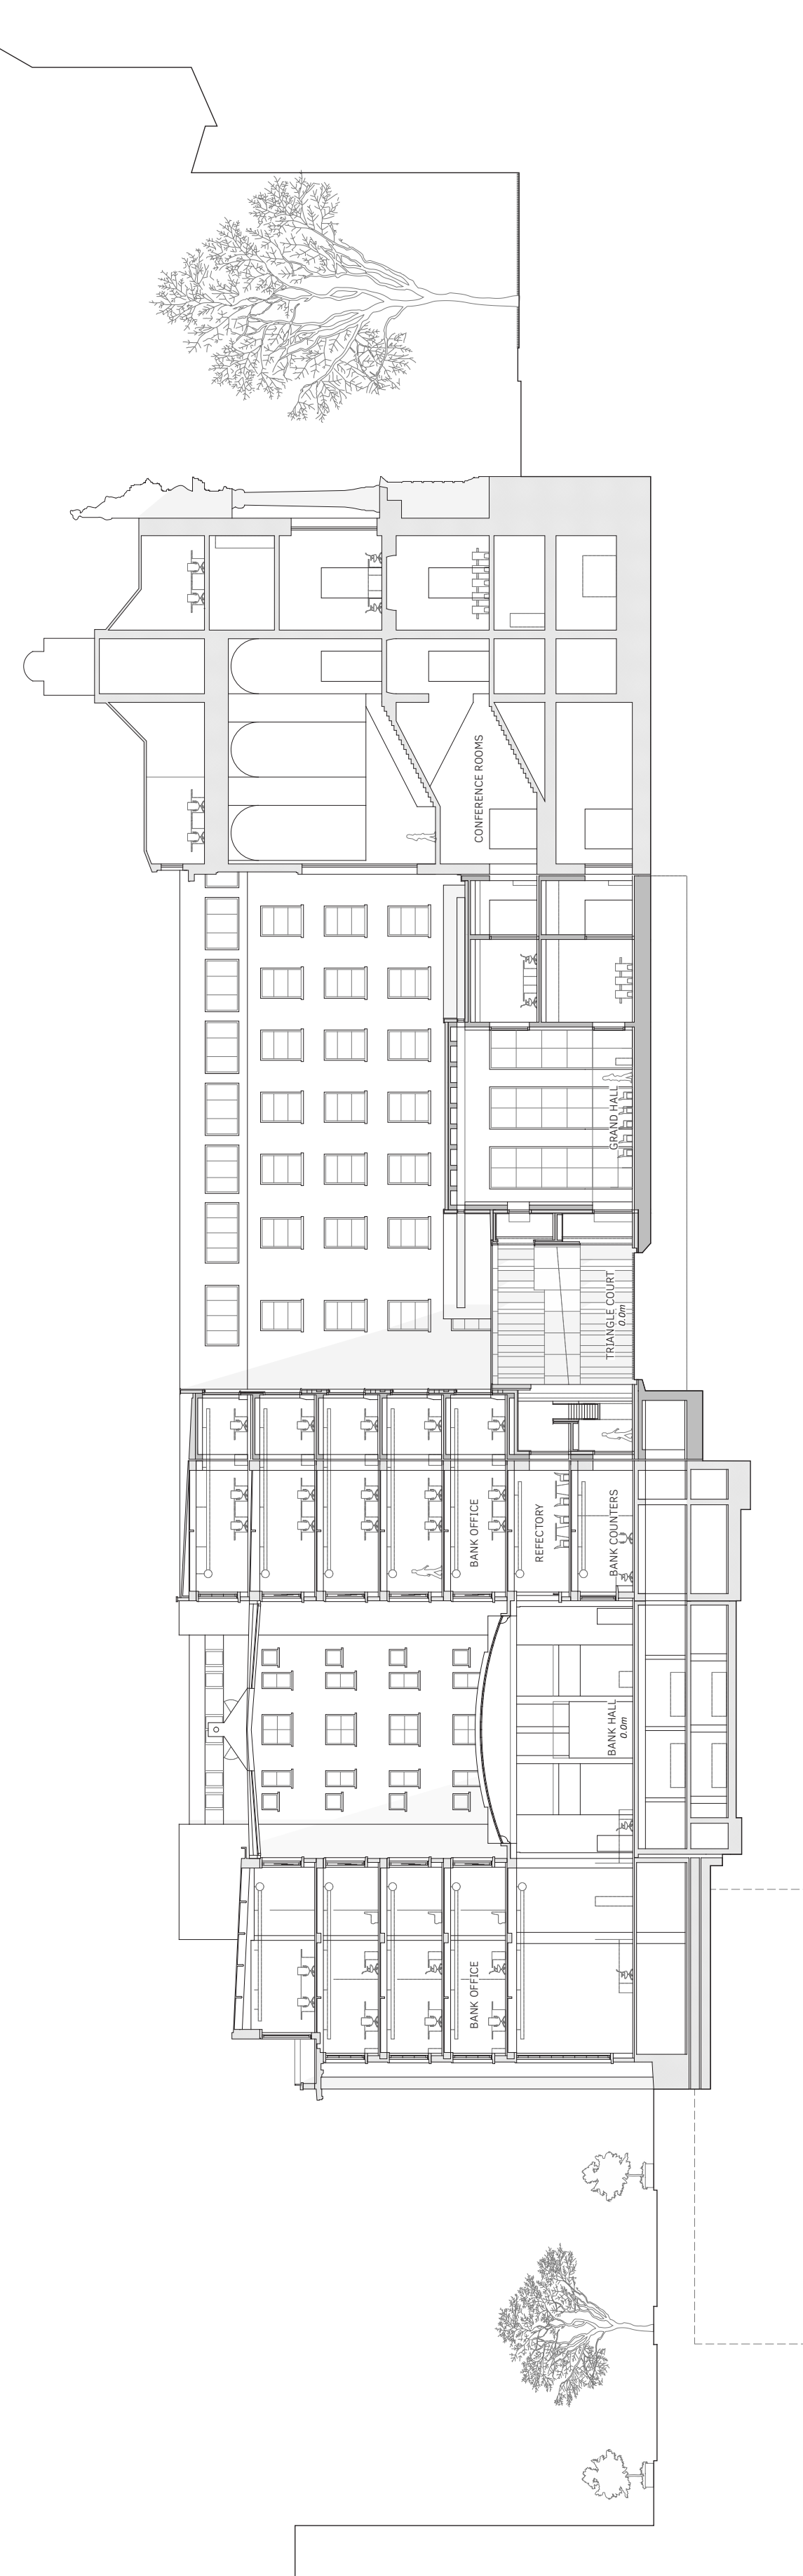


Transverse section through ground floor

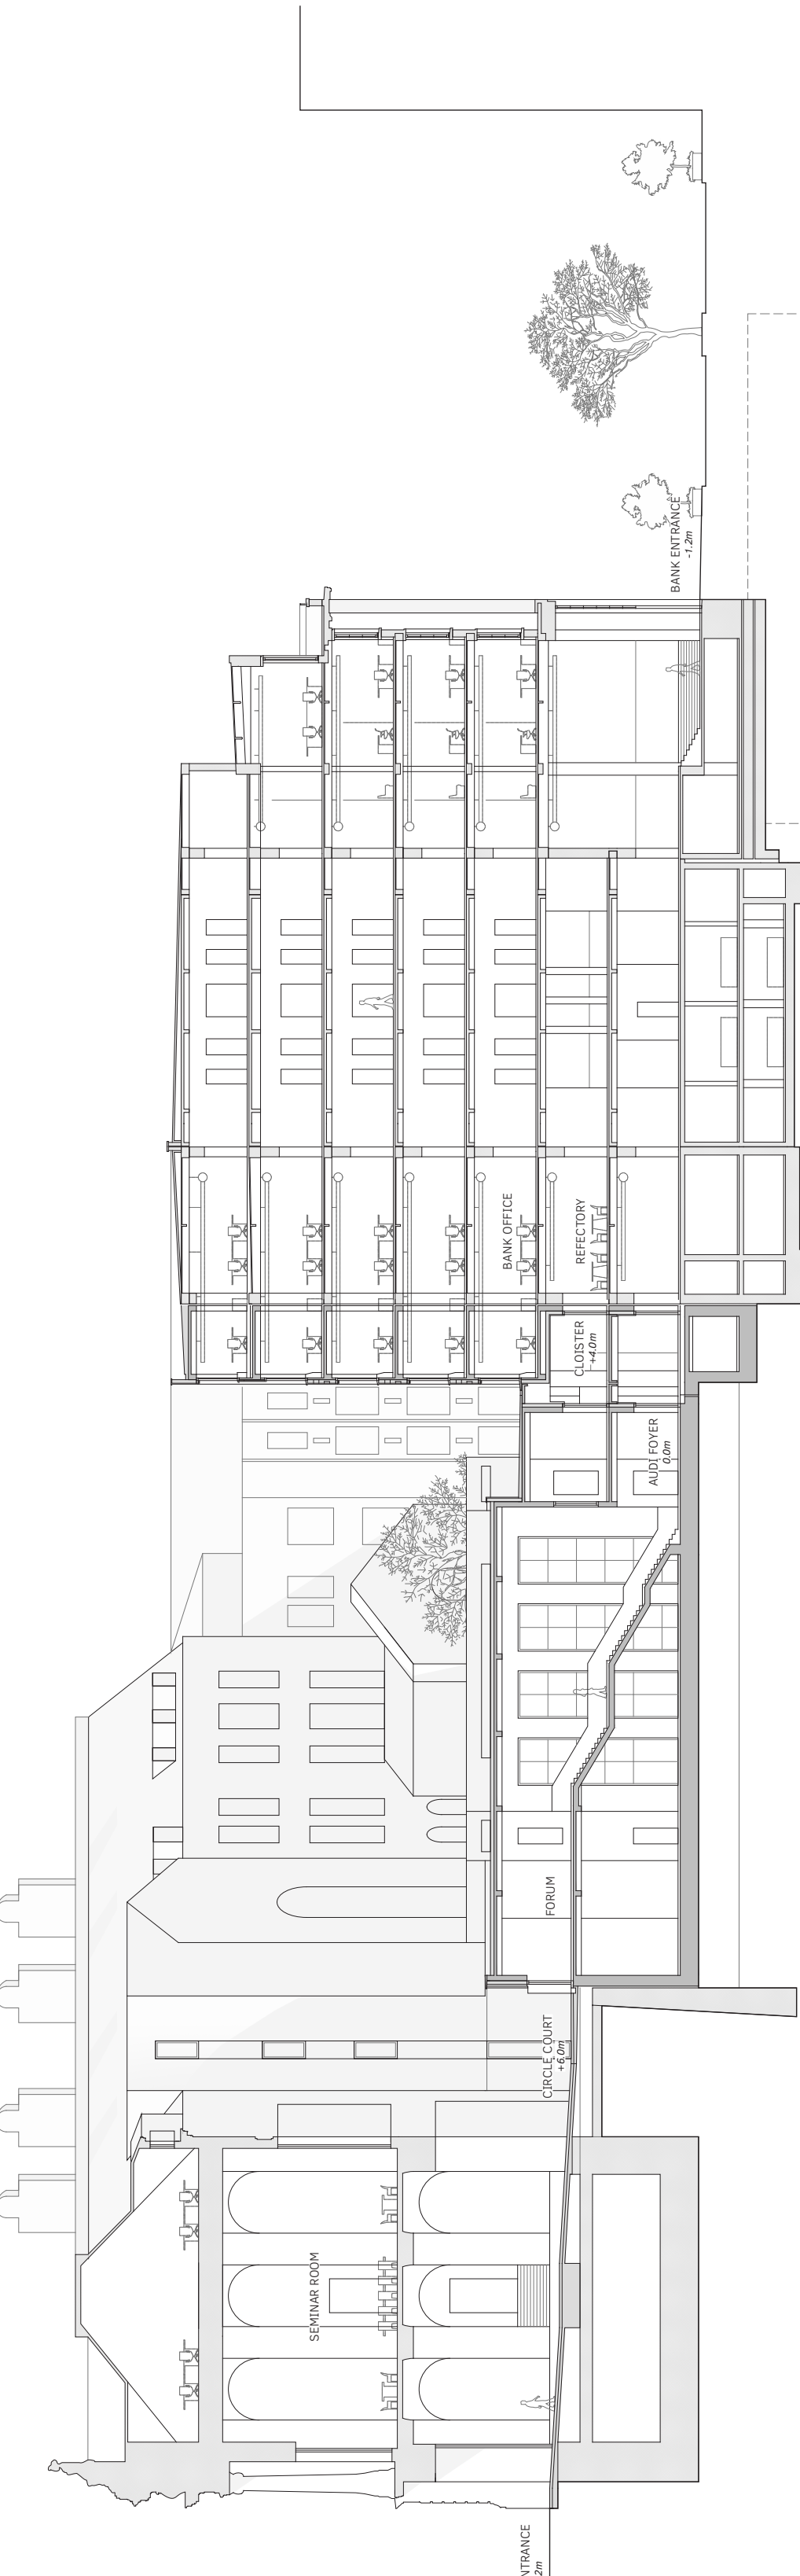


Transverse section through ground floor

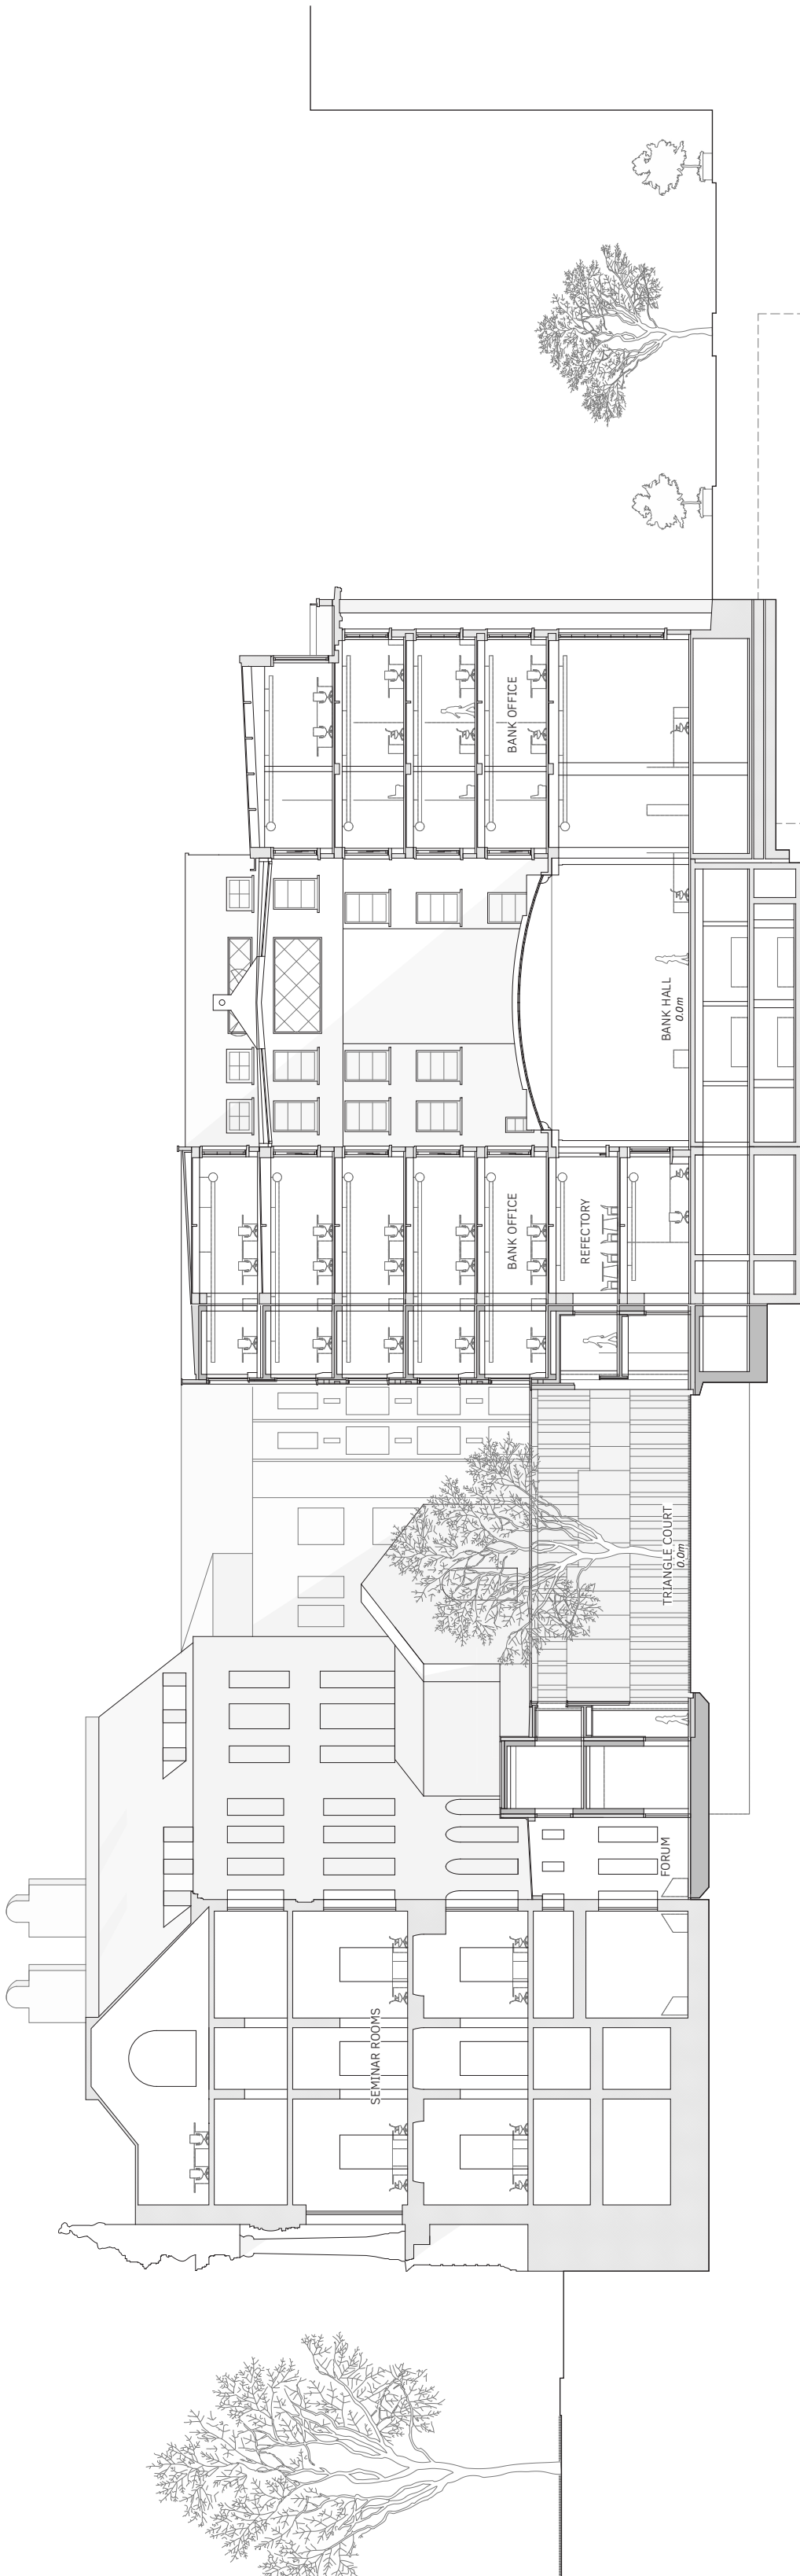

Transverse section through ground floor

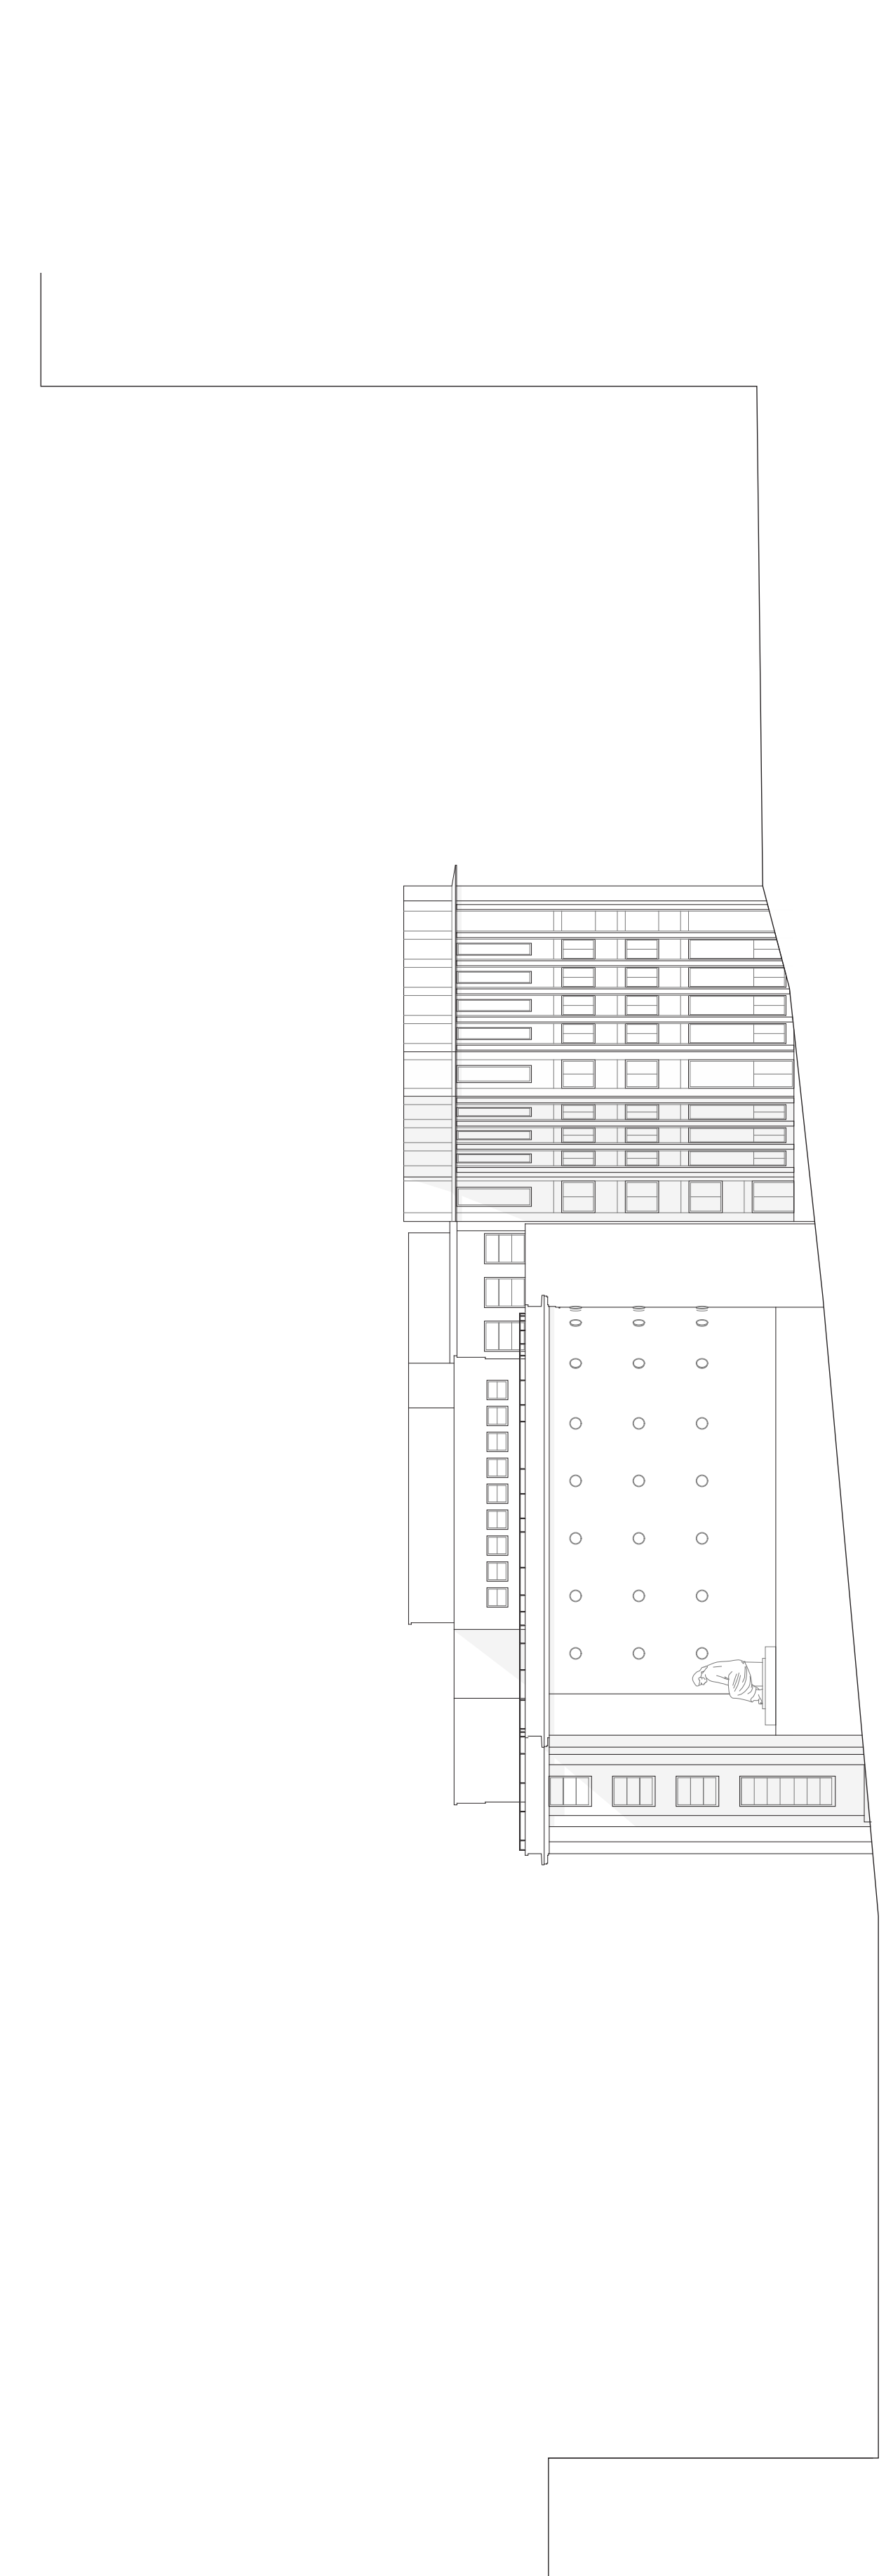

North elevation elevation

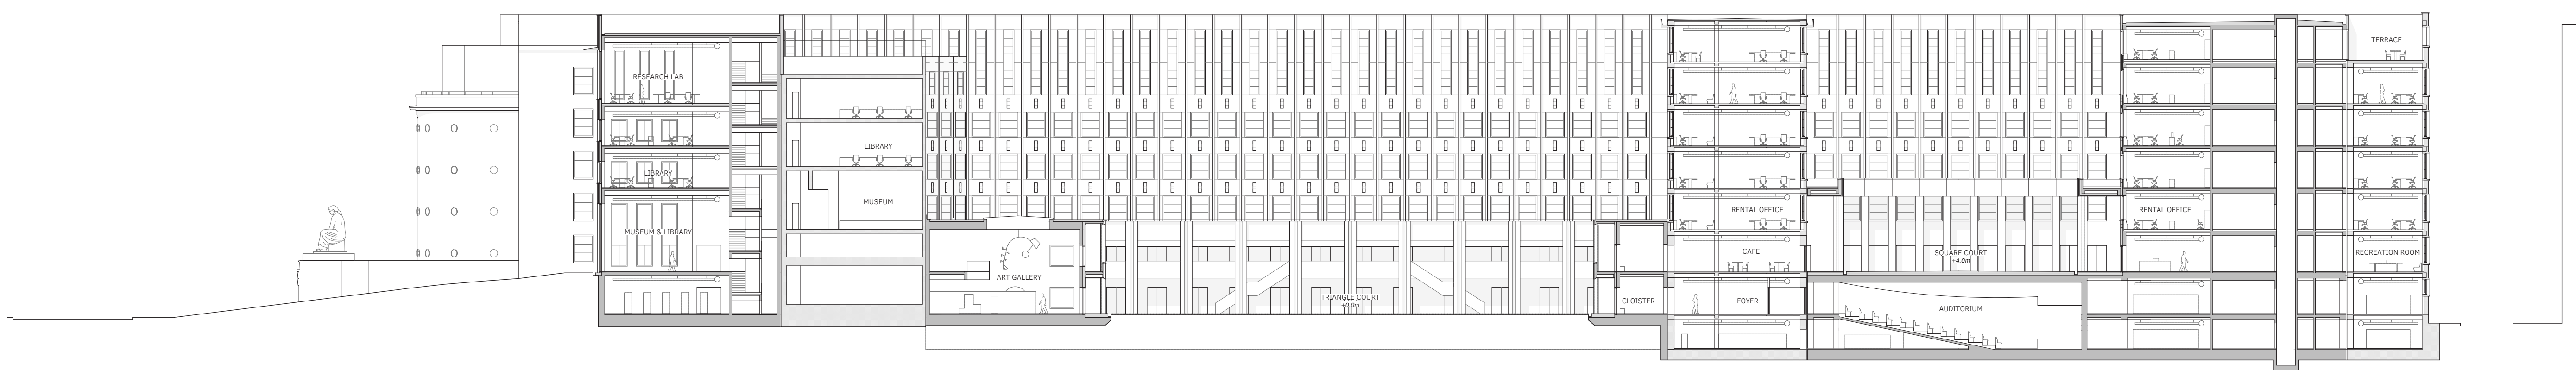

Longitudinal section through courtyard, facing South



Longitudinal section through courtyard, facing North