


A REFLECTION OF SOCIETY


Denise Kiers - 4430670

01-07-2021

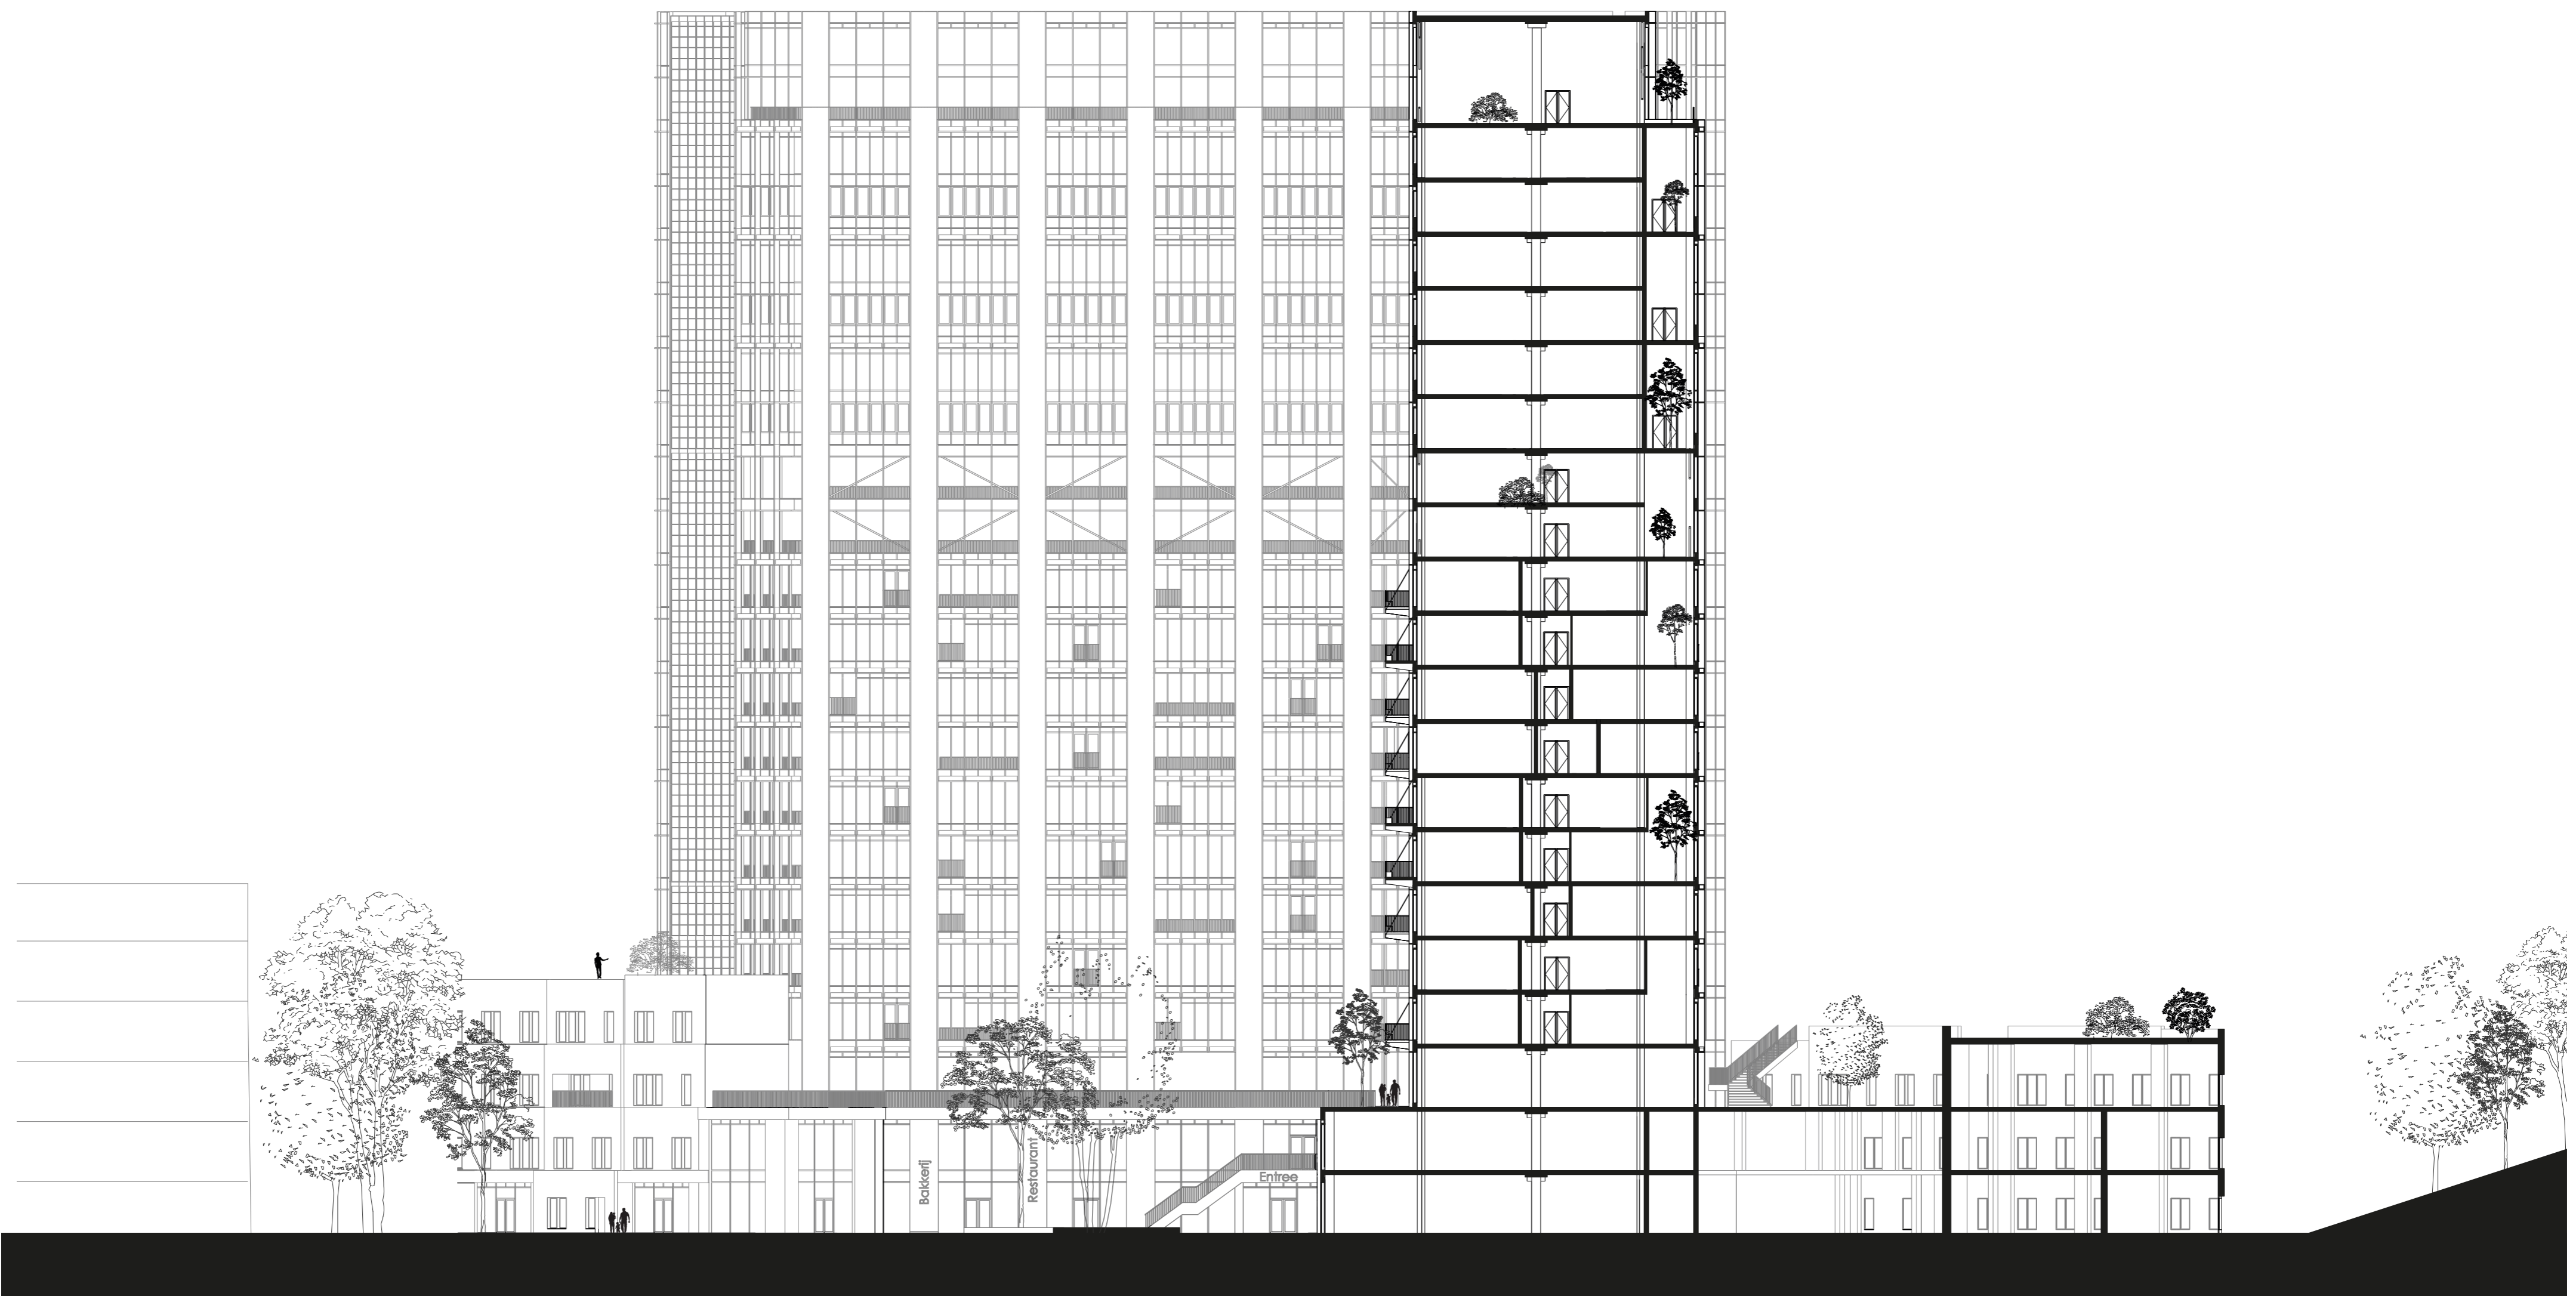


Section AA'
1 : 300



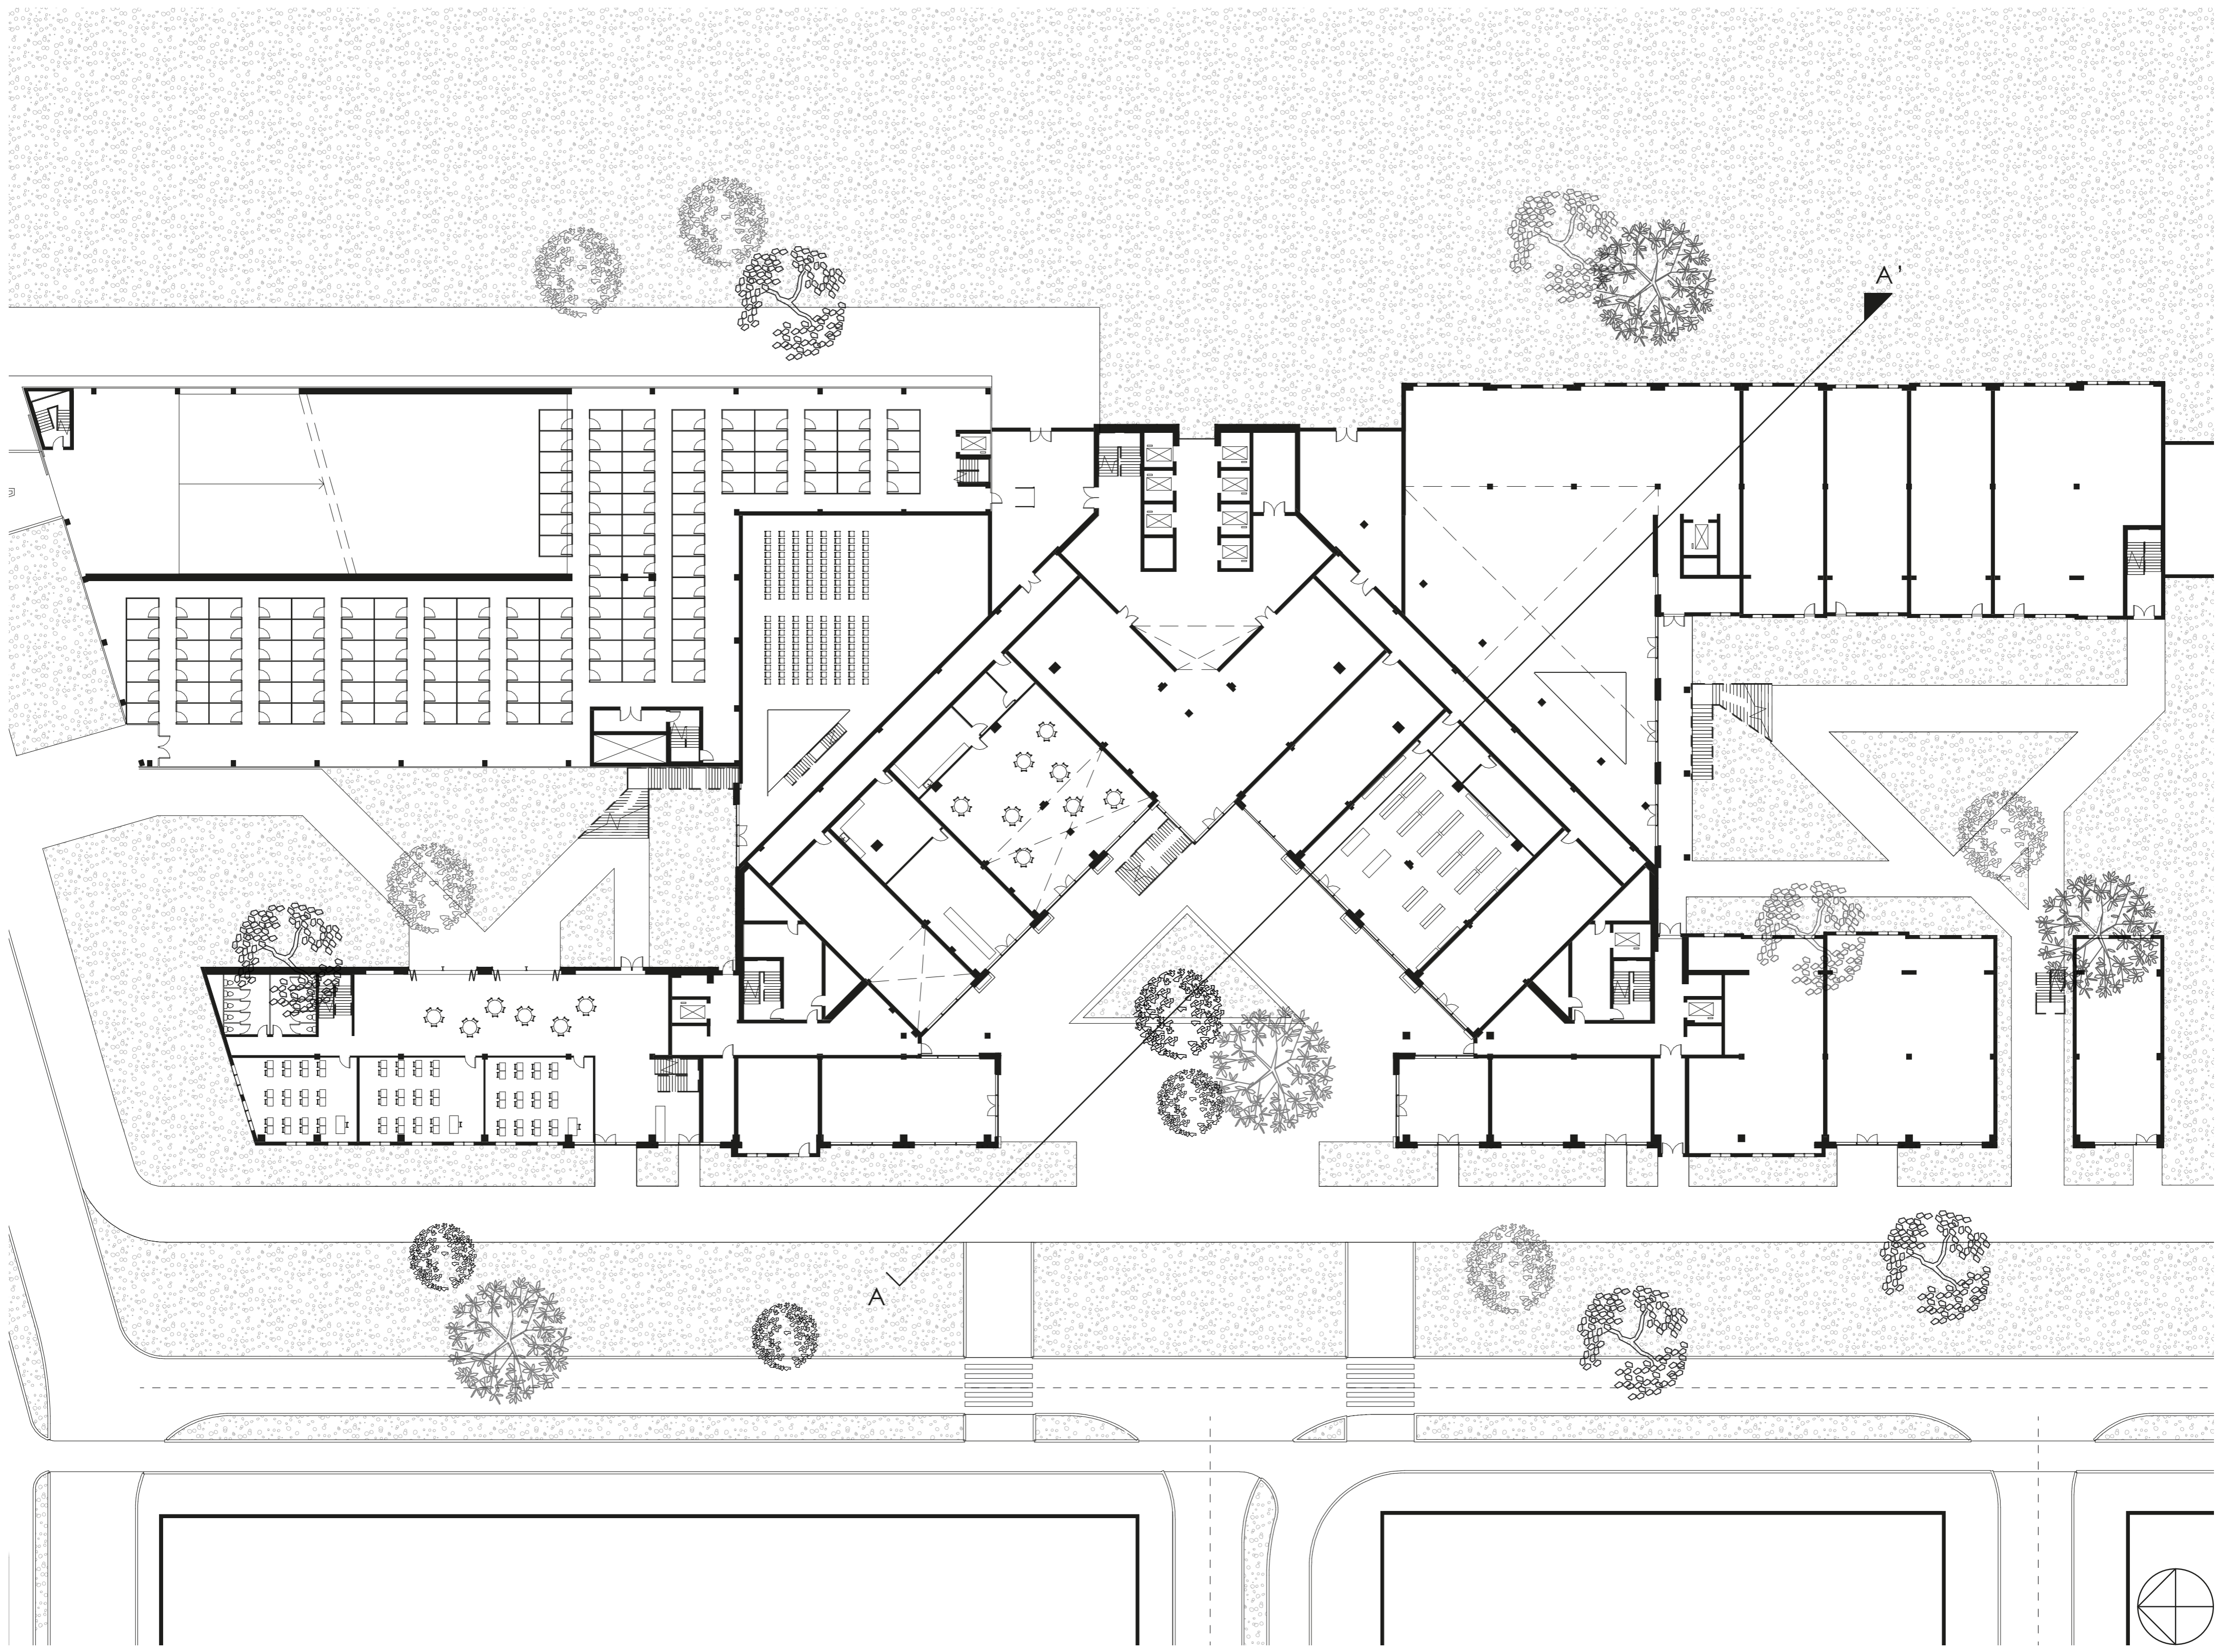

Ground floor
1 : 300



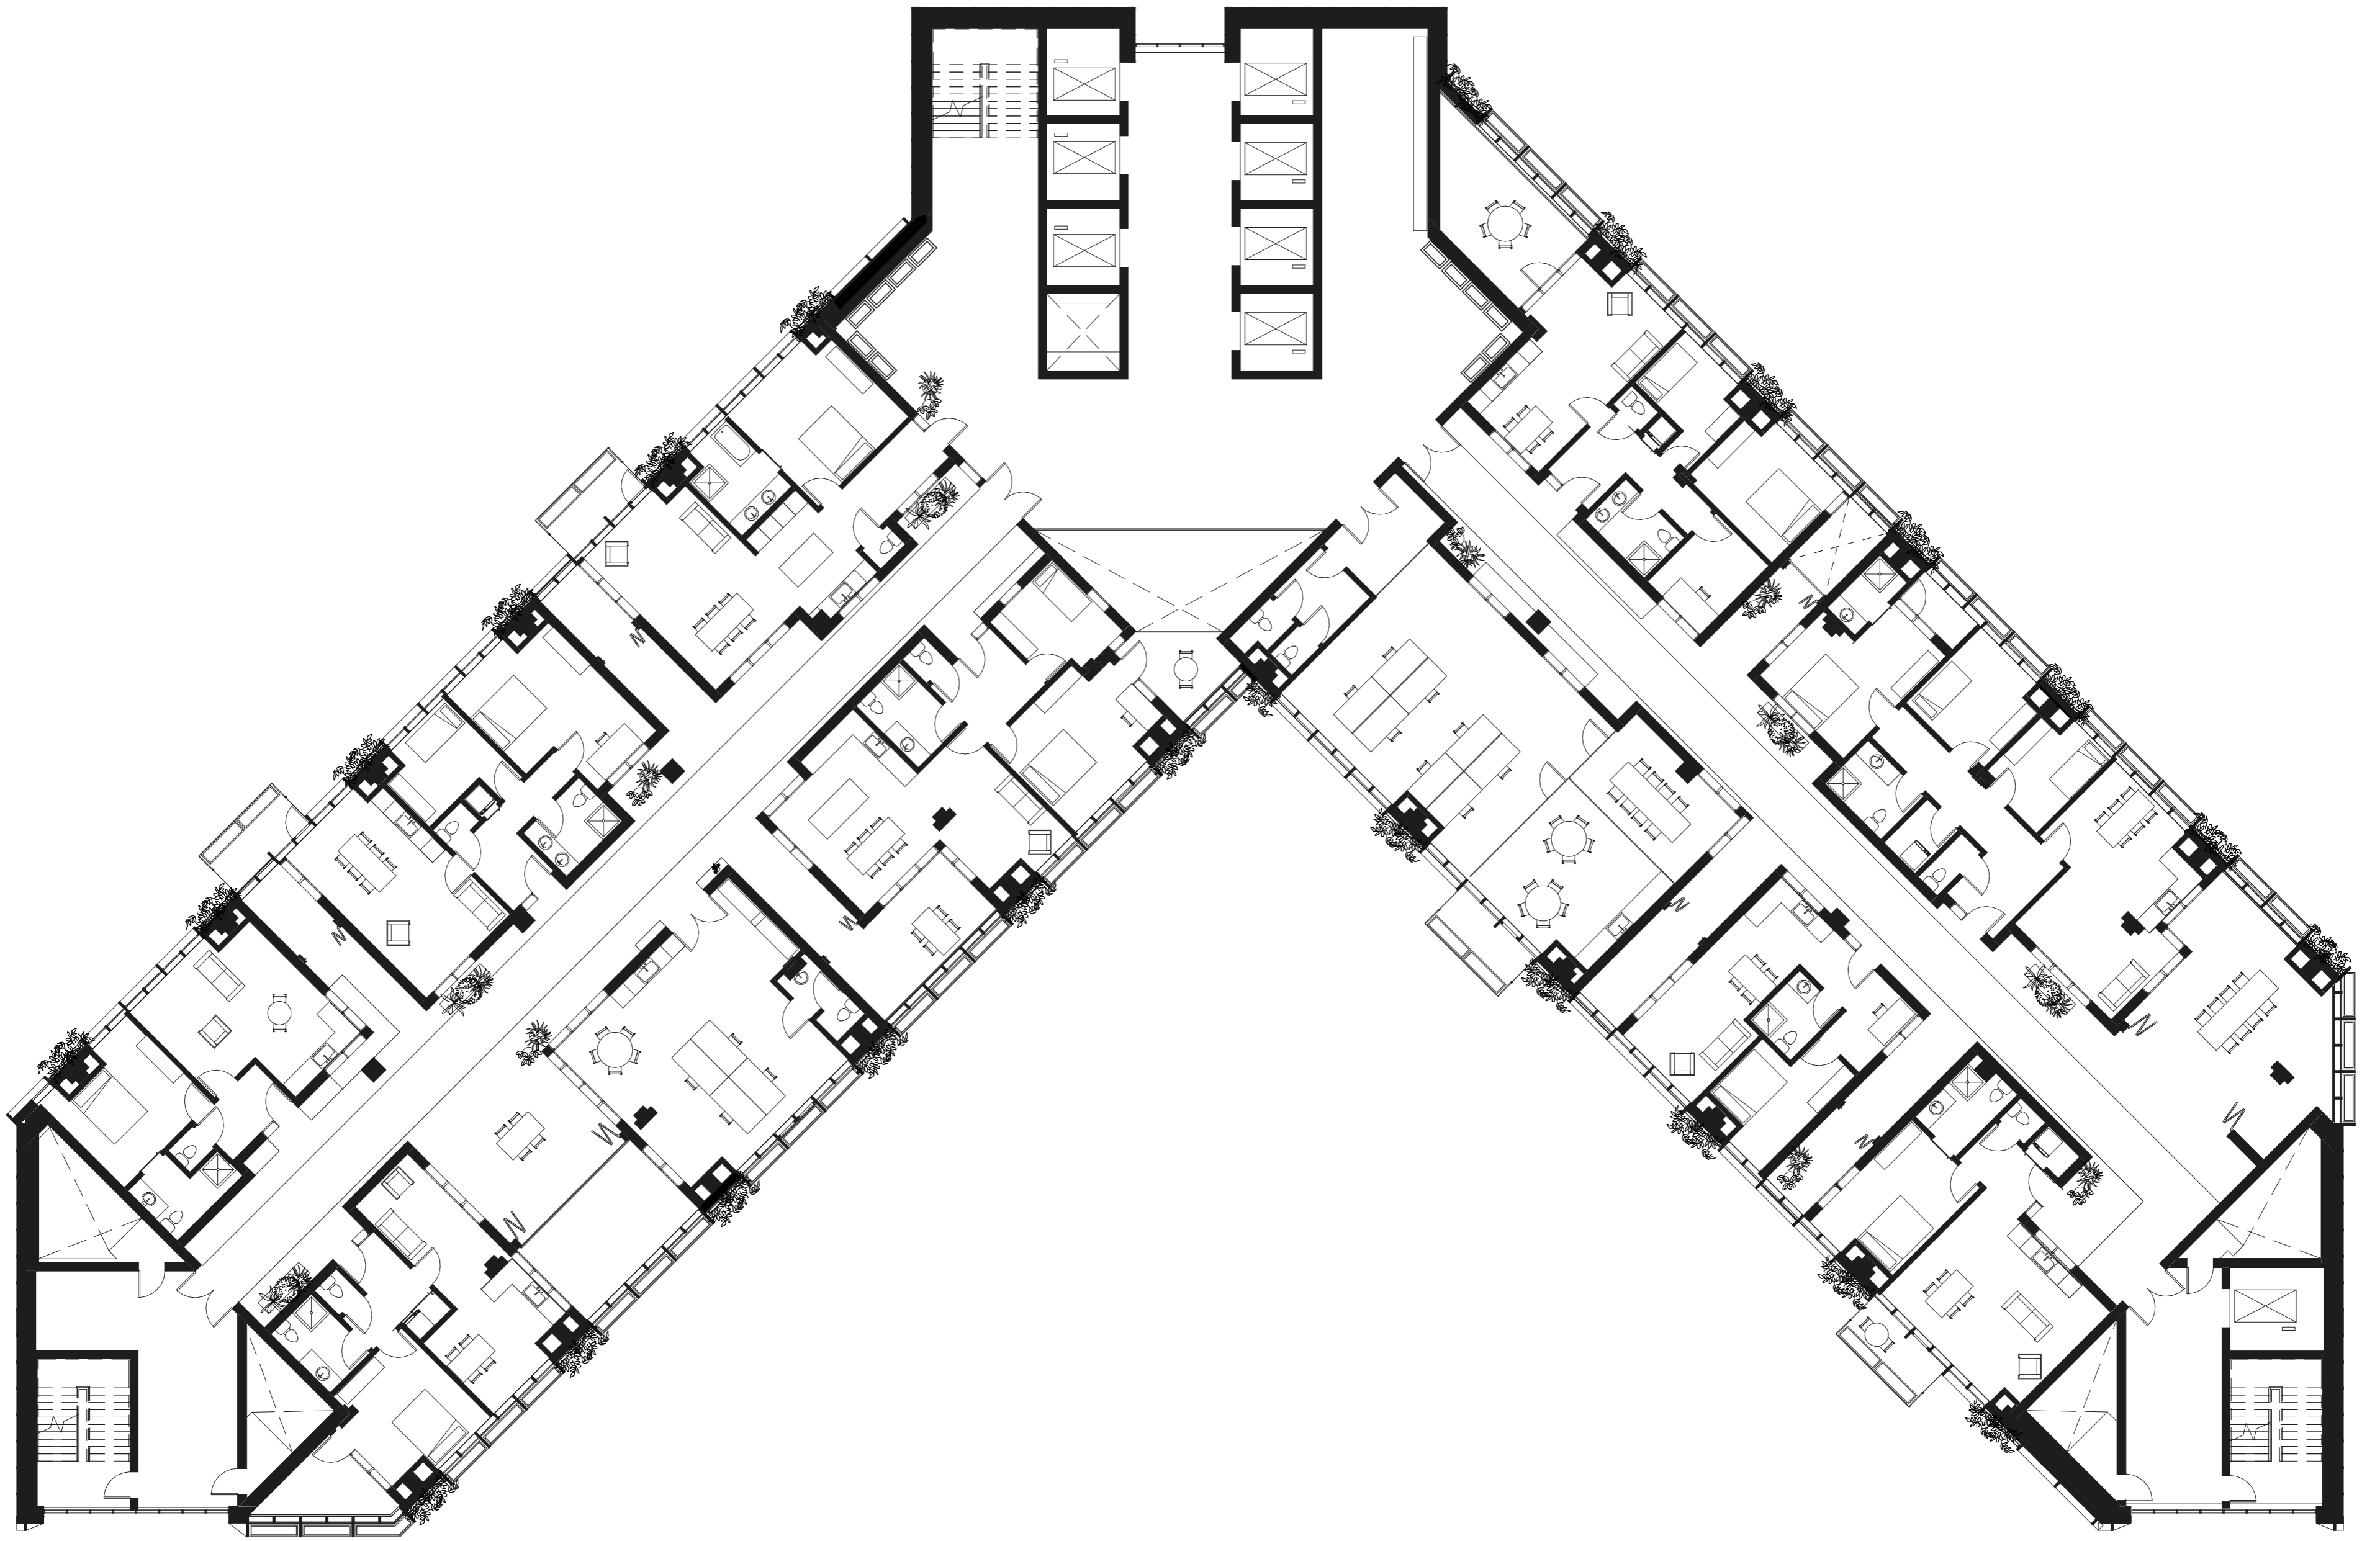

8th floor
1 : 160

