

Cosmopolitan: Floor plans and sections

Connecting the worlds of academia and city






00

Legend


- ① Entrance
- ② Lobby
- ③ Reception
- ④ Storage
- ⑤ Lift lobby
- ⑥ Student exhibition
- ⑦ Exhibition storage
- ⑧ Café
- ⑨ Café back of house
- ⑩ Seating area

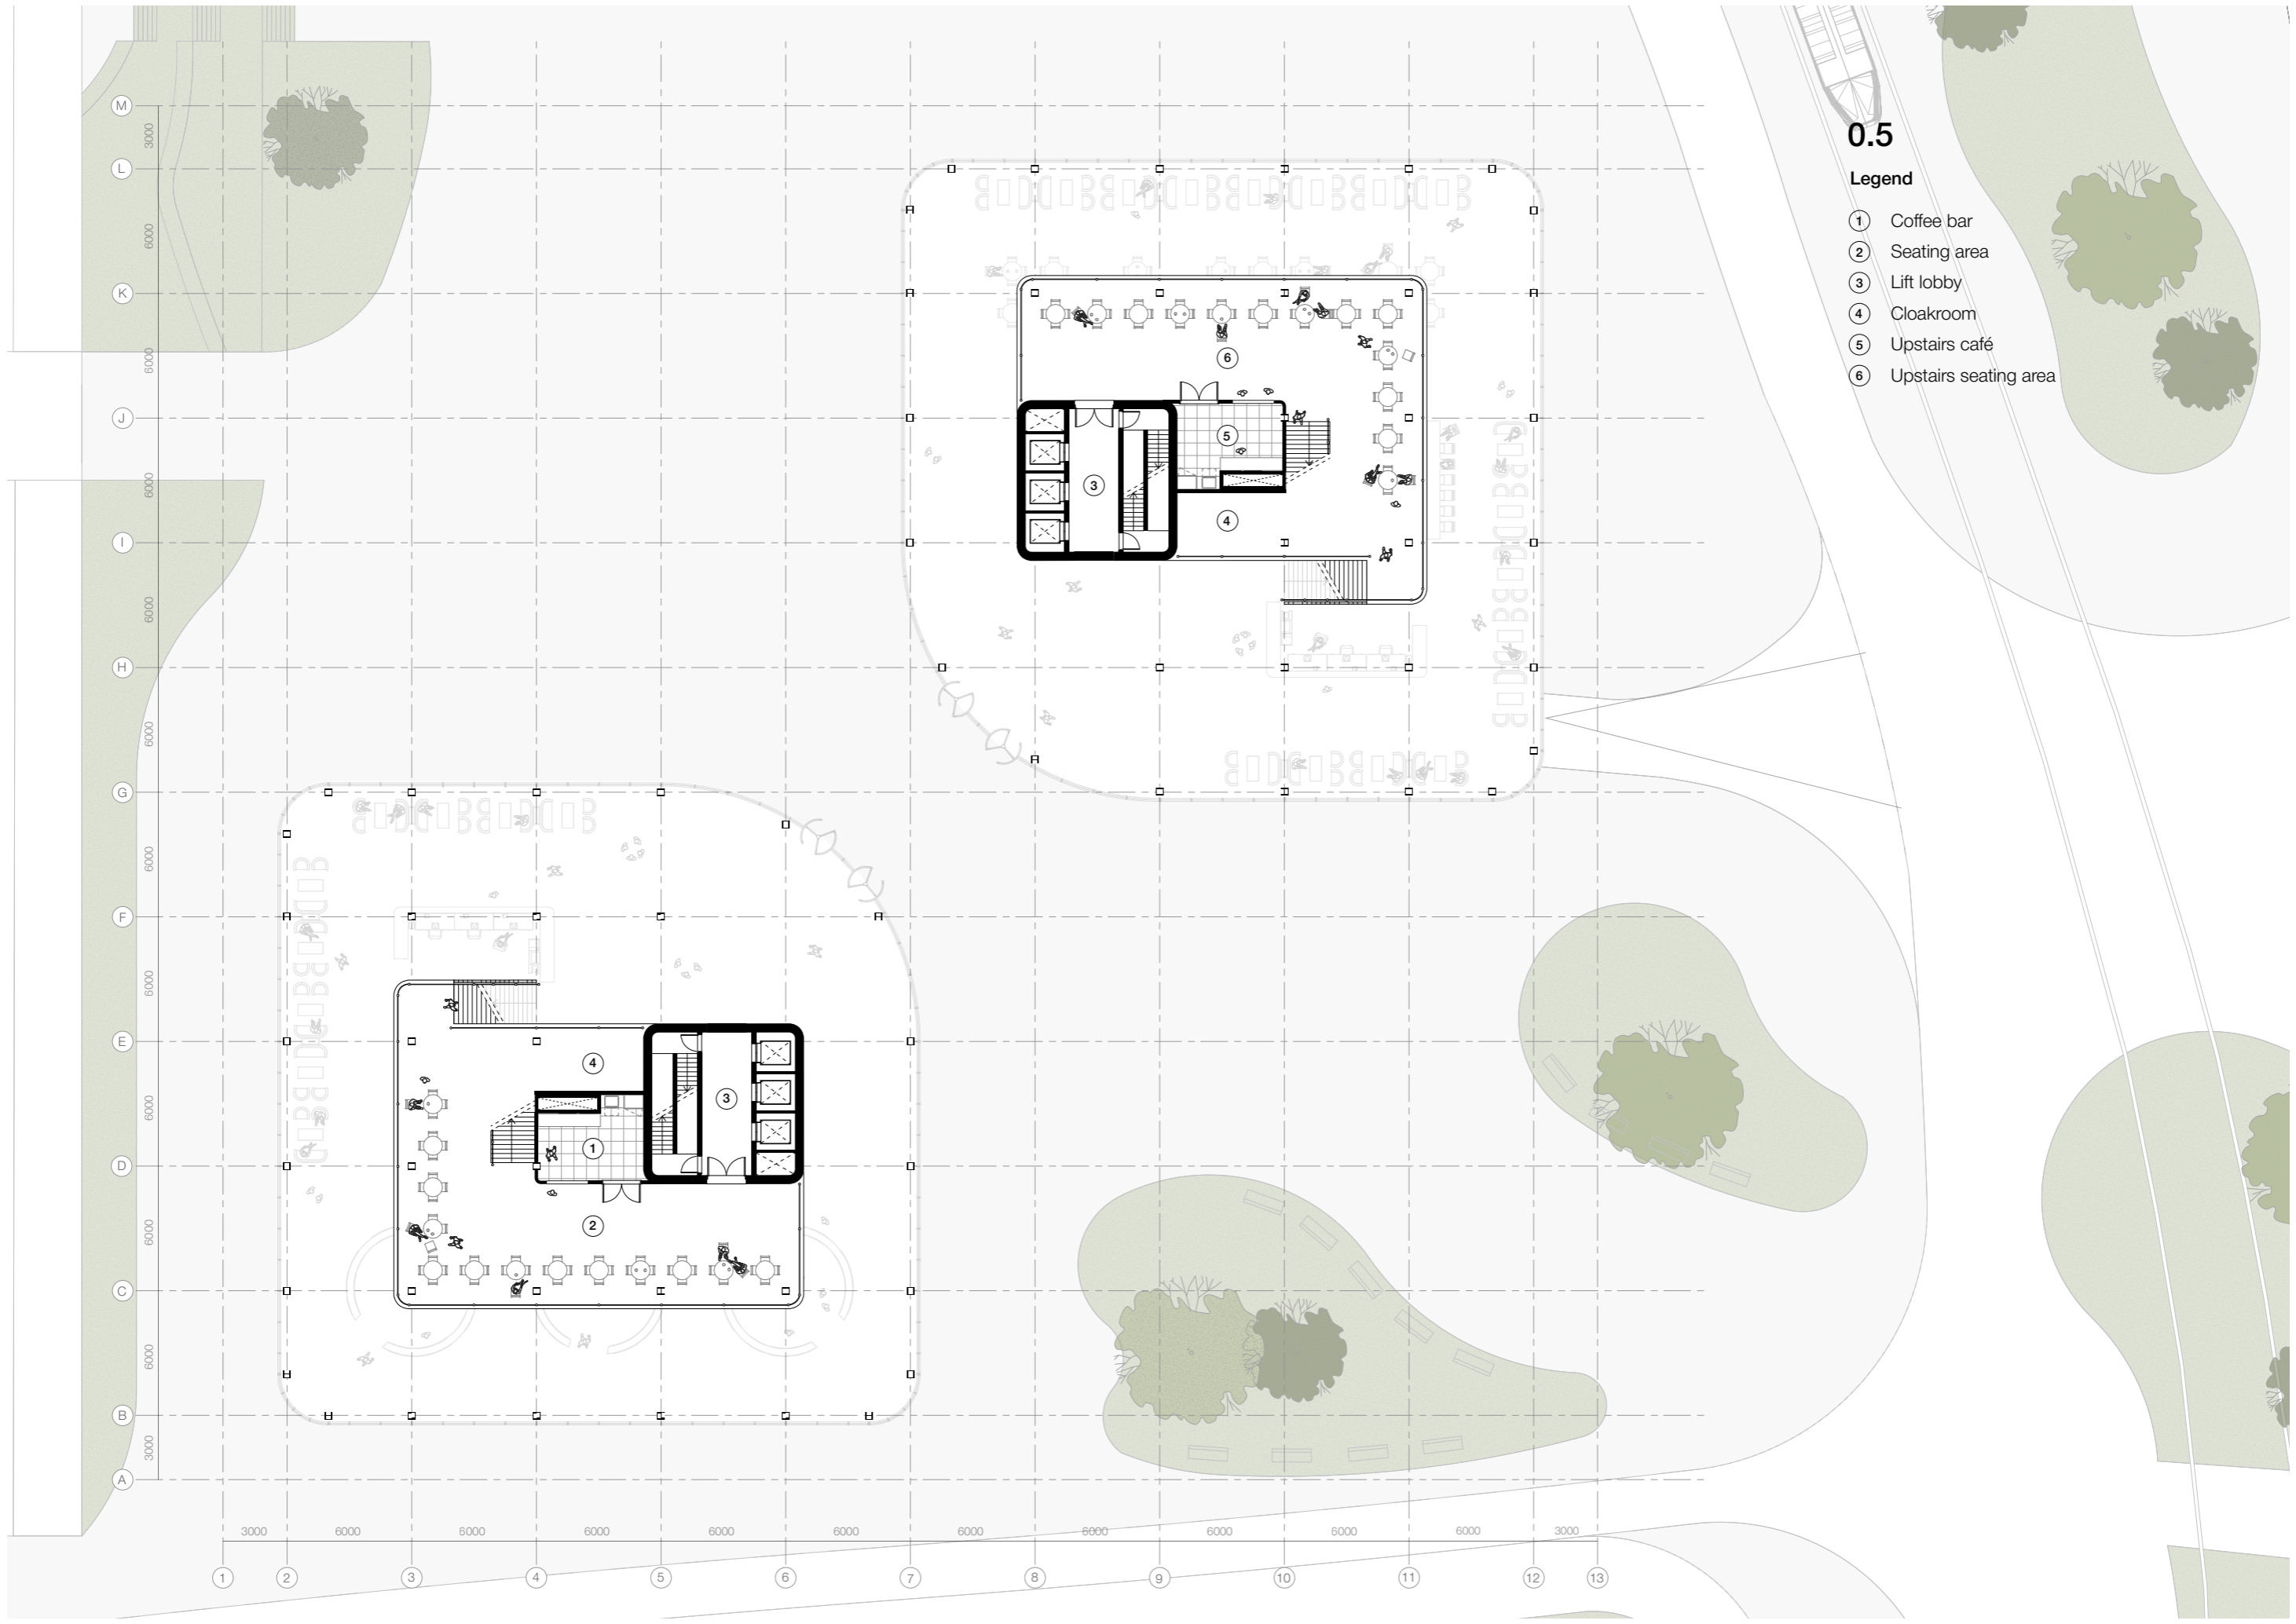

0.5

Legend

- ① Coffee bar
- ② Seating area
- ③ Lift lobby
- ④ Cloakroom
- ⑤ Upstairs café
- ⑥ Upstairs seating area

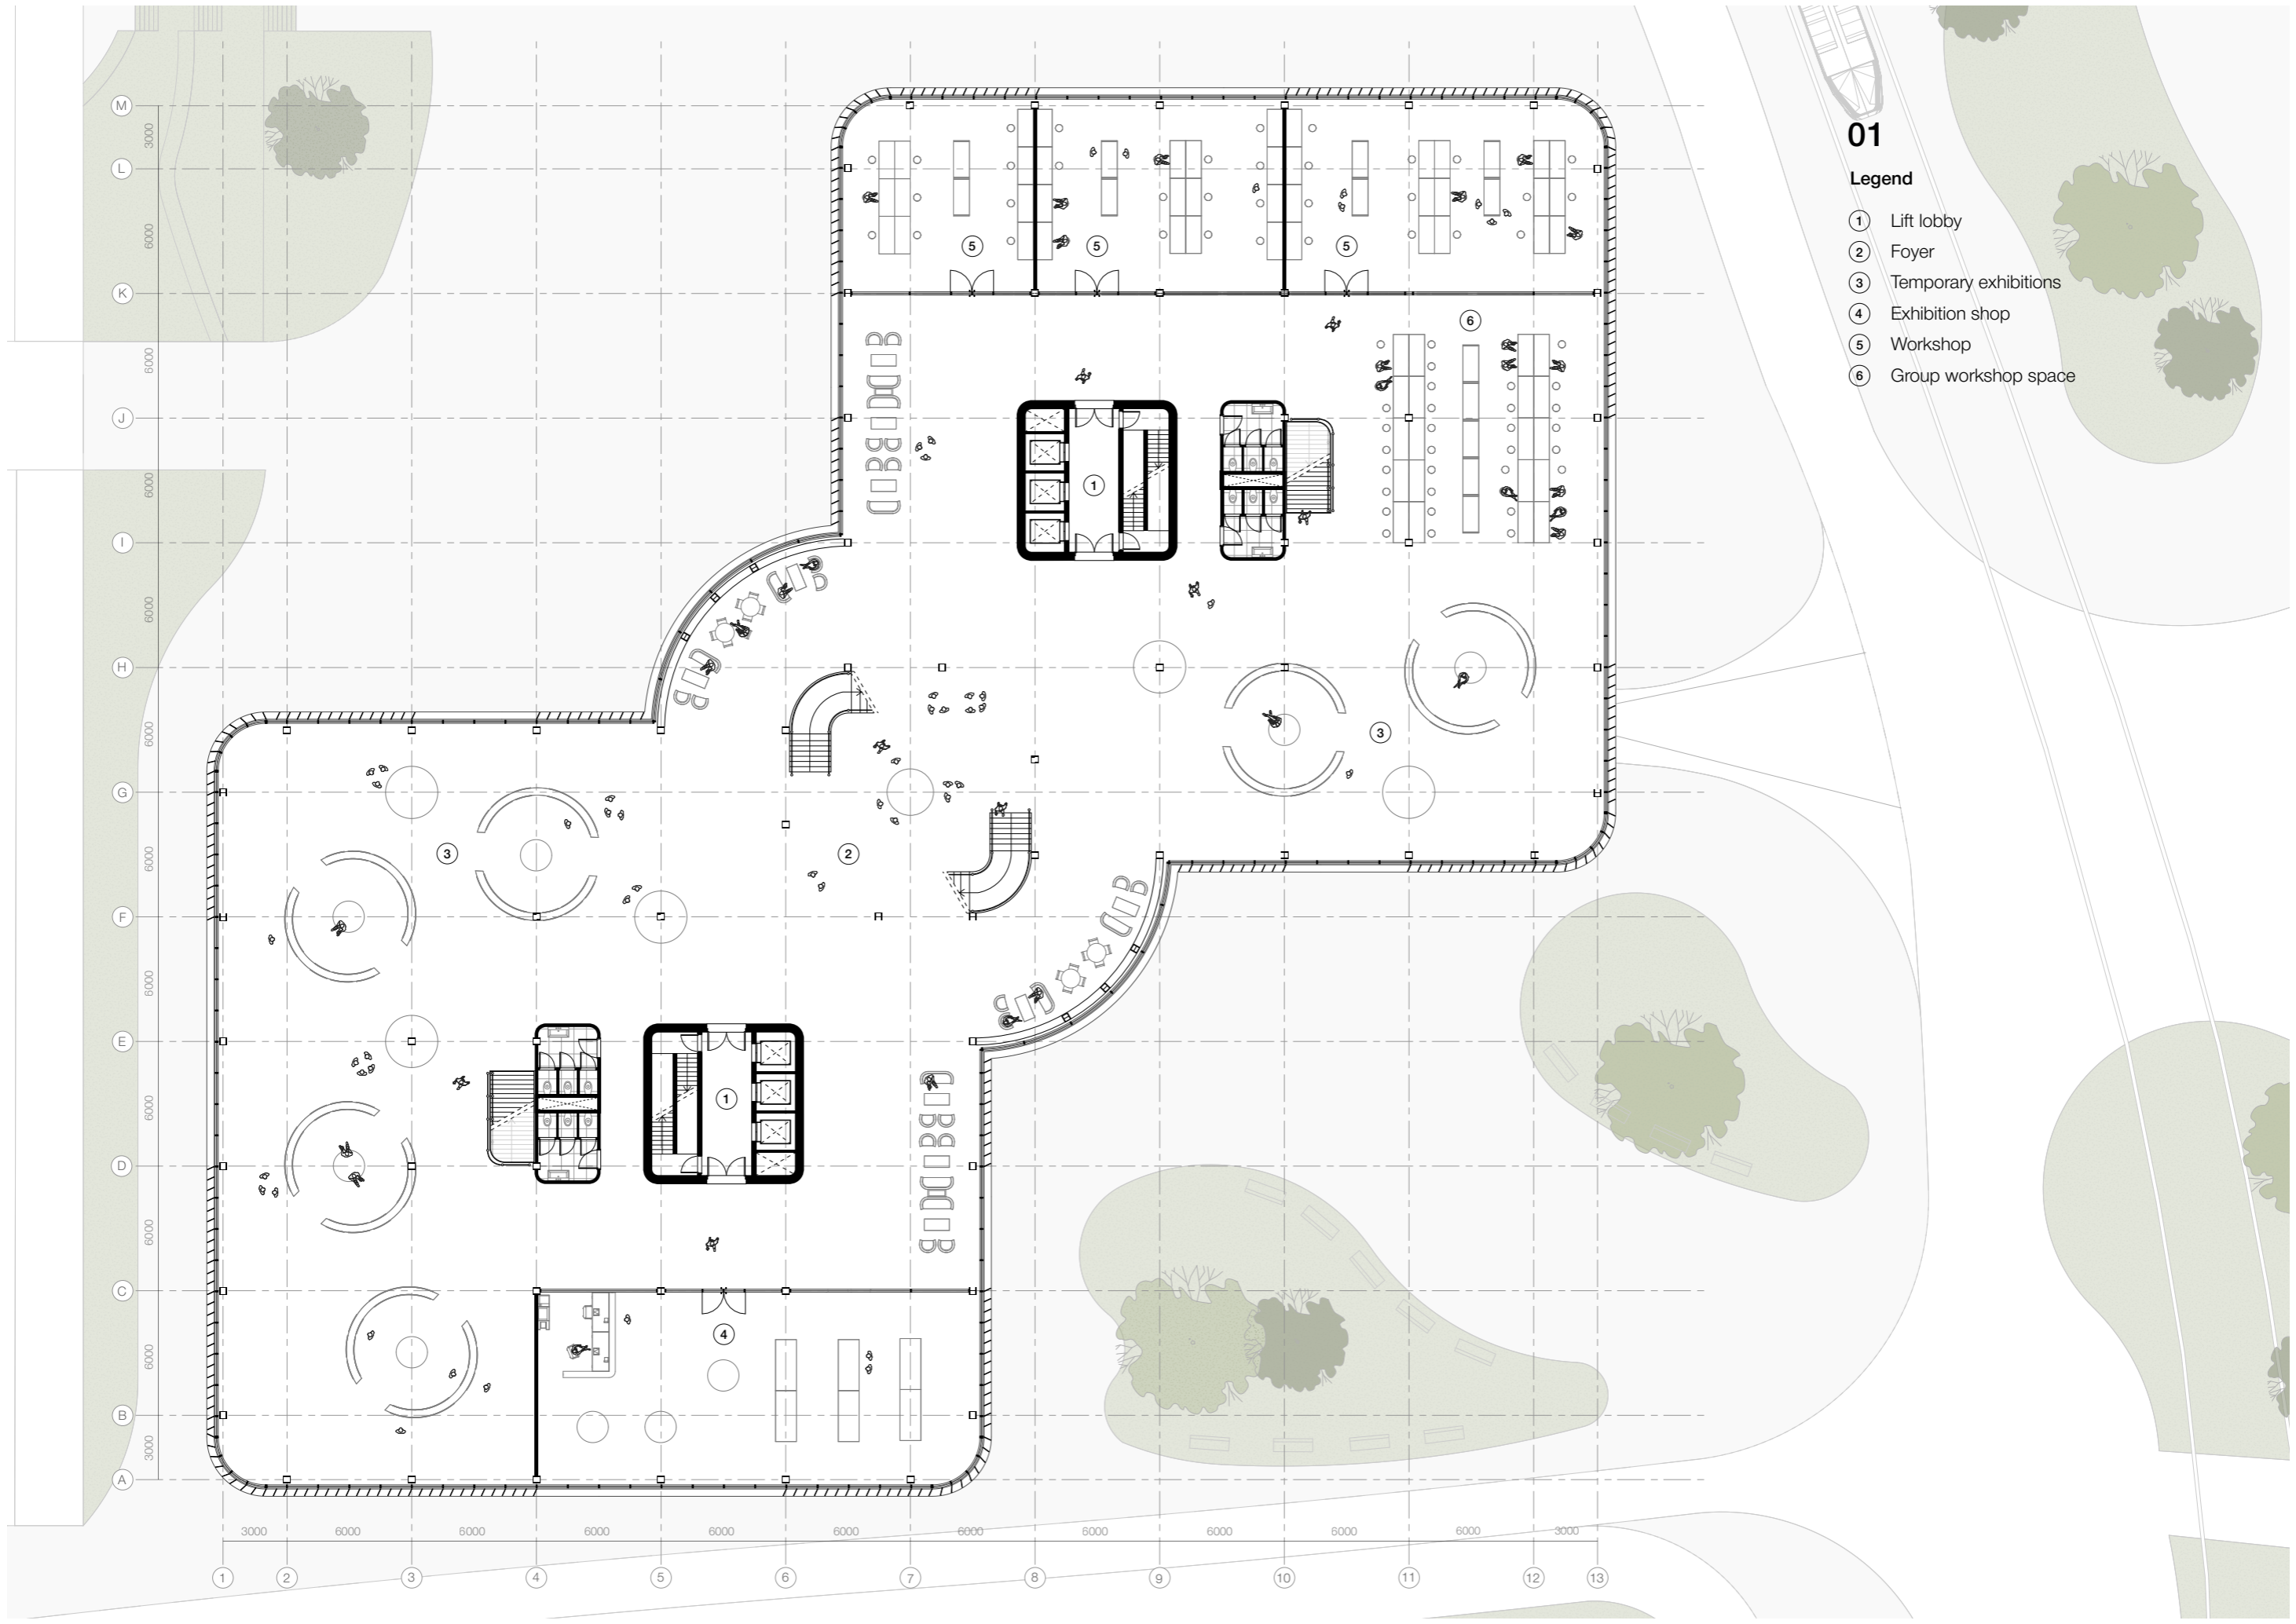

01


Legend

- ① Lift lobby
- ② Foyer
- ③ Temporary exhibitions
- ④ Exhibition shop
- ⑤ Workshop
- ⑥ Group workshop space

02

Legend


- ① Lift lobby
- ② Central working space
- ③ Theater
- ④ Dressing room
- ⑤ Projector room
- ⑥a AV: Lab
- ⑥b AV: High performance computers
- ⑥c AV: Storage
- ⑦ Materials shop
- ⑧ Workshop
- ⑨a TLD: Enclosed room
- ⑨b TLD: Storage

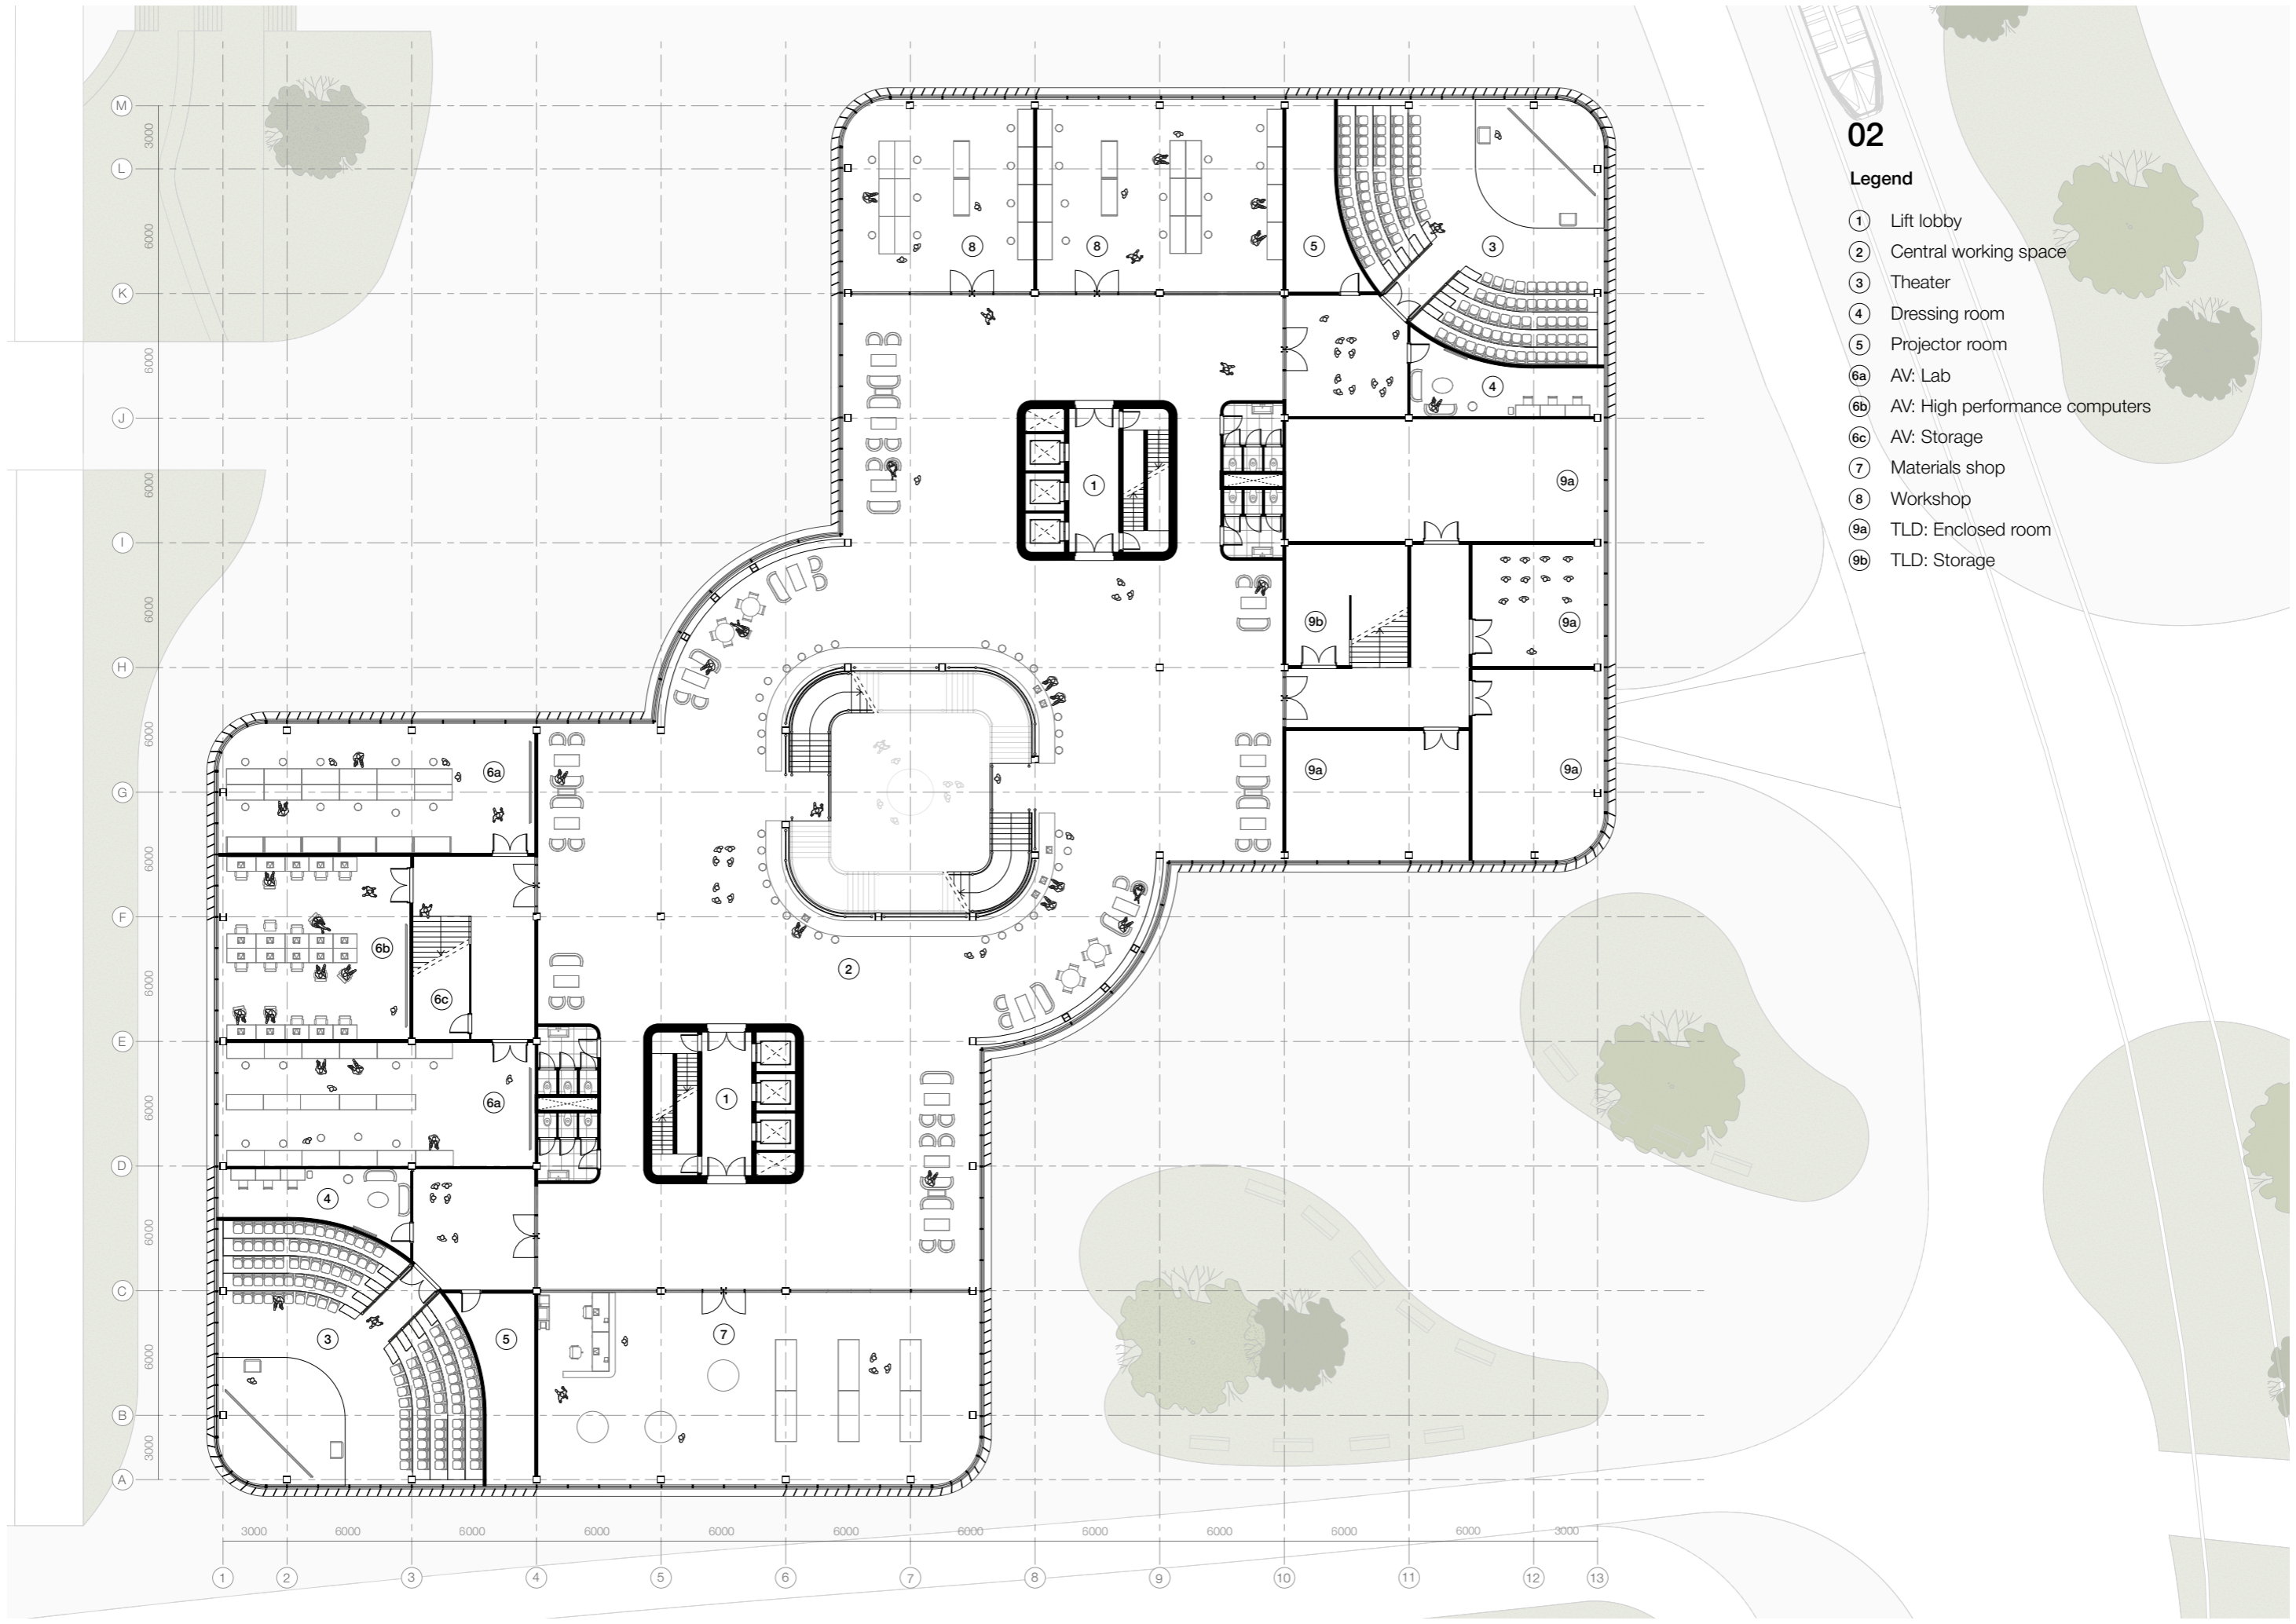

03

Legend


- ① Lift lobby
- ② Central working space
- ③ Theater
- ④ Dressing room
- ⑤ Projector room
- ⑥a AV: Simulation room
- ⑥b AV: Open breakout area
- ⑥c AV: Meeting room
- ⑦ Workshop
- ⑧ TLD: Enclosed room

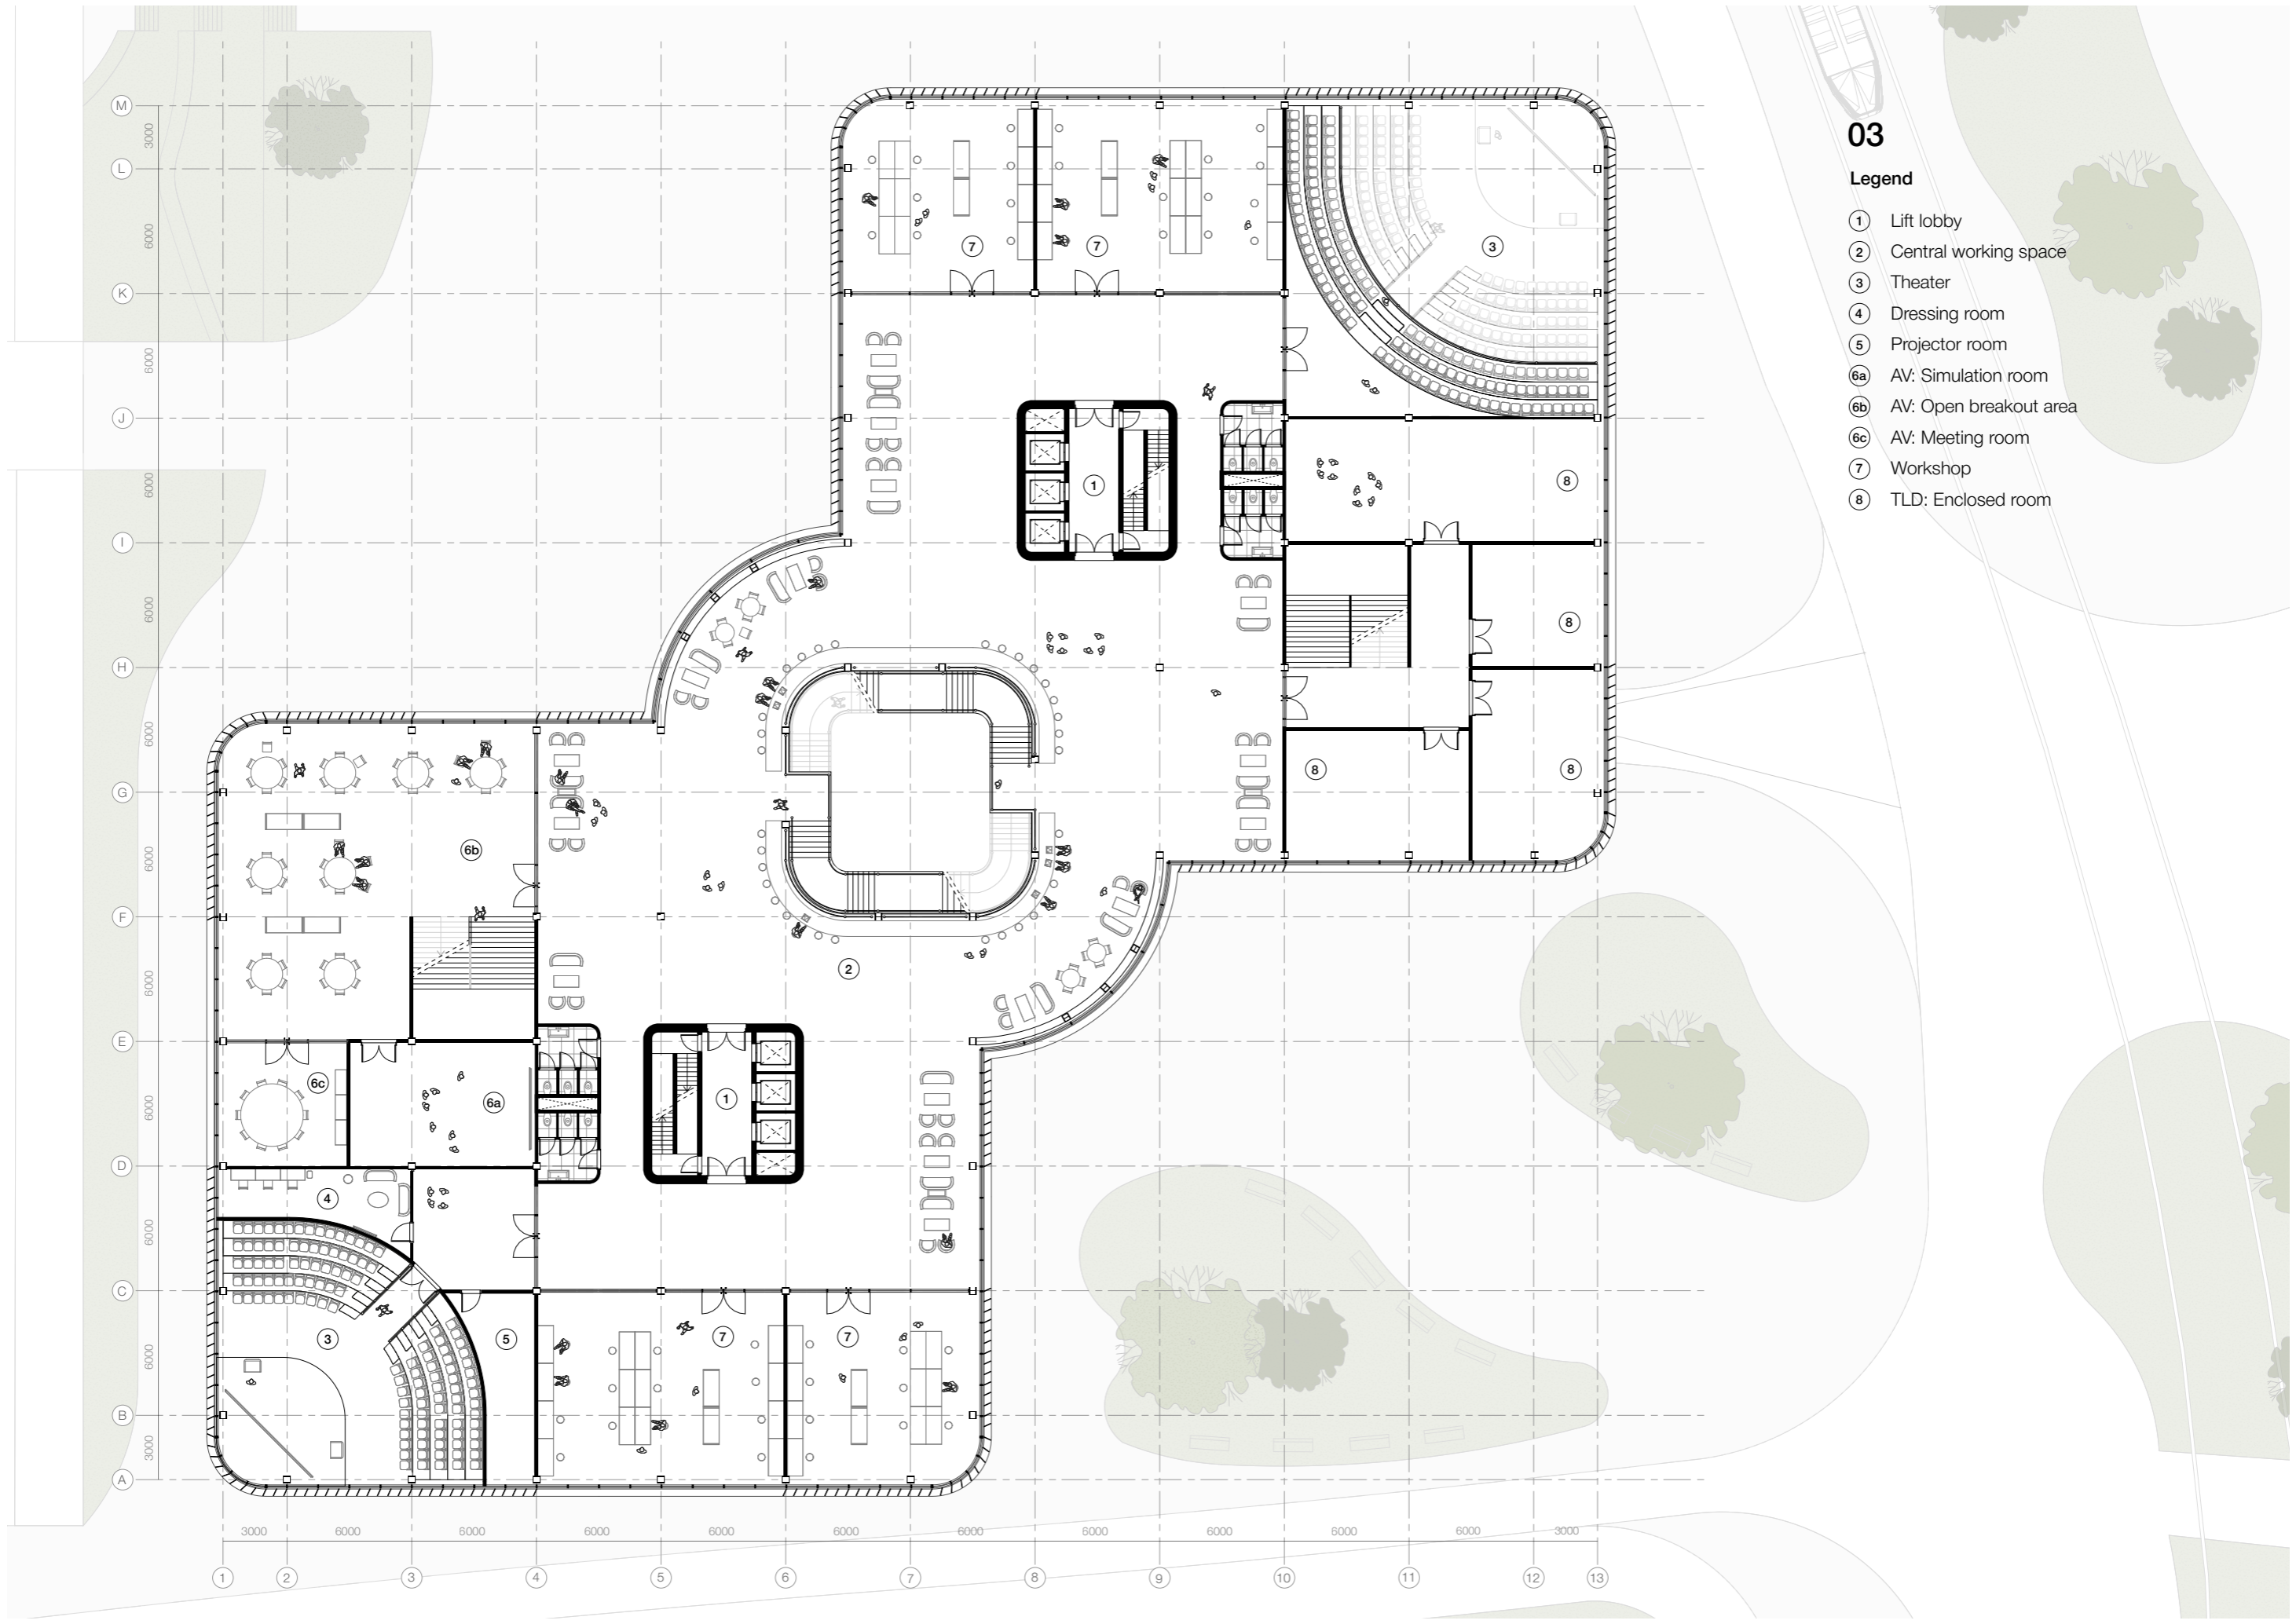

08

Legend


- ① Lift lobby
- ② Canteen
- ③ Canteen back of house
- ④ Seating area
- ⑤ Kitchenette
- ⑥ Informal meeting area

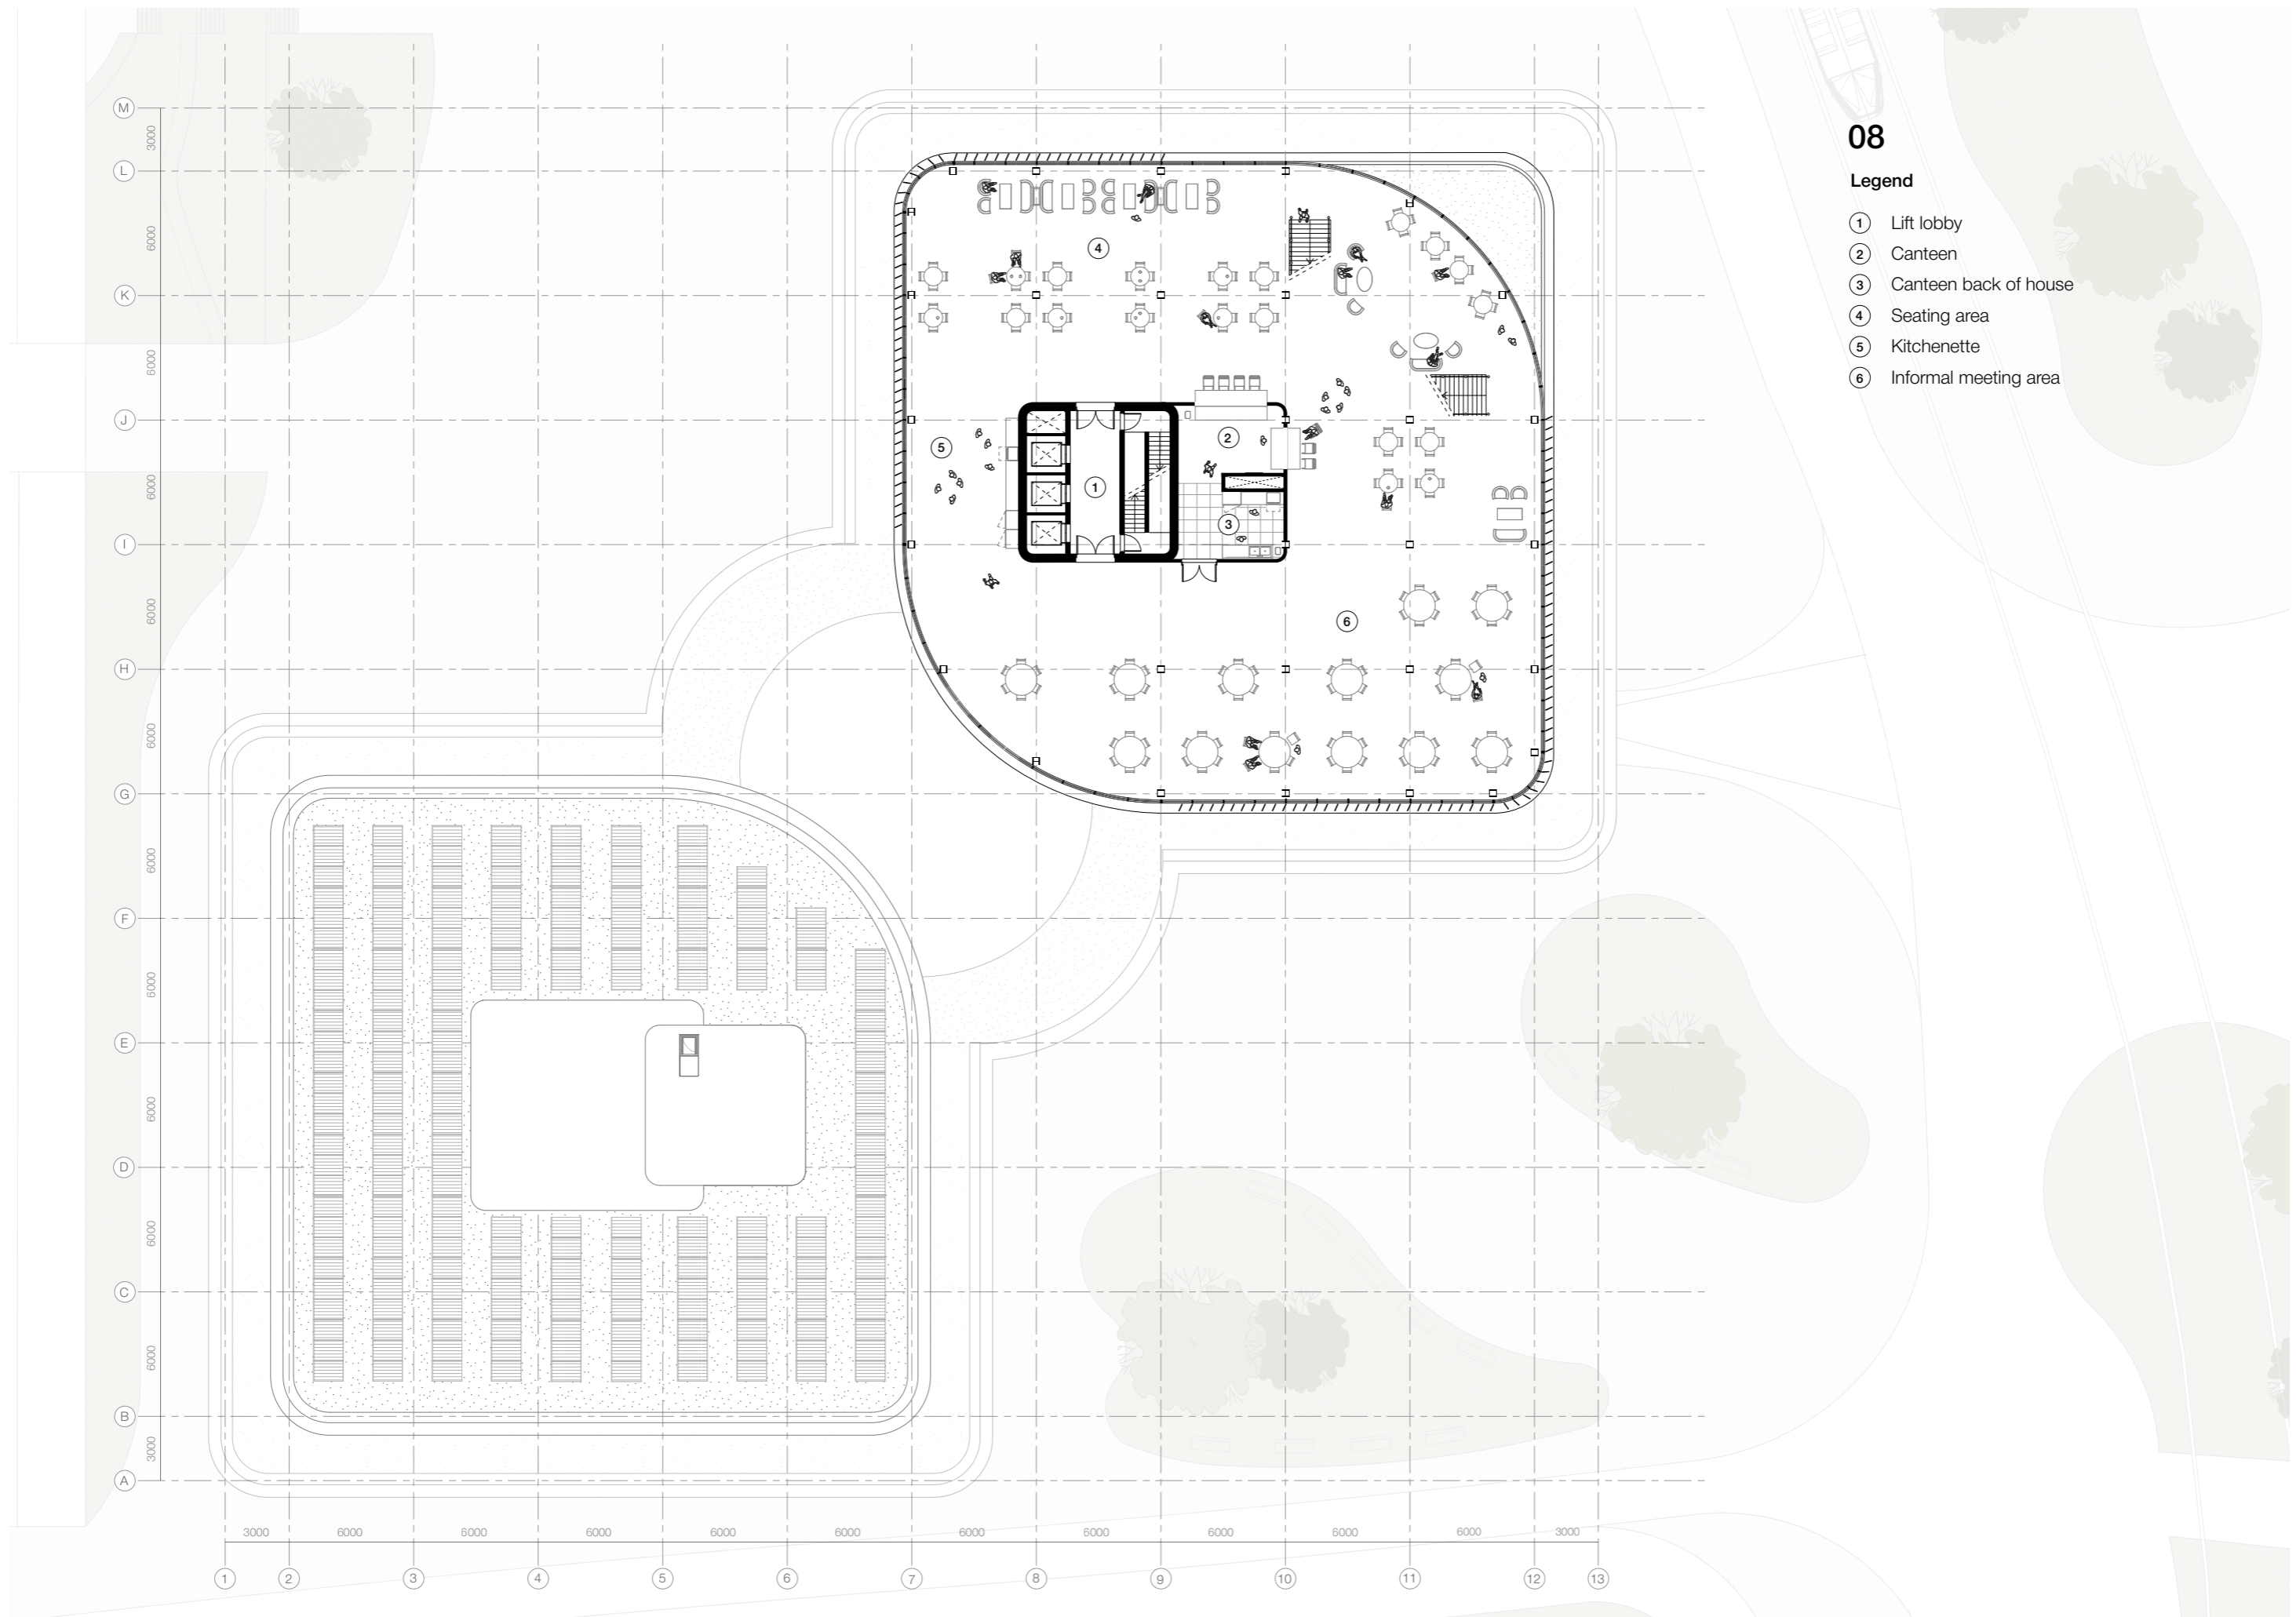

09

Legend

- ① Lift lobby
- ② Open breakout area
- ③ Meeting room
- ④ Presentation room

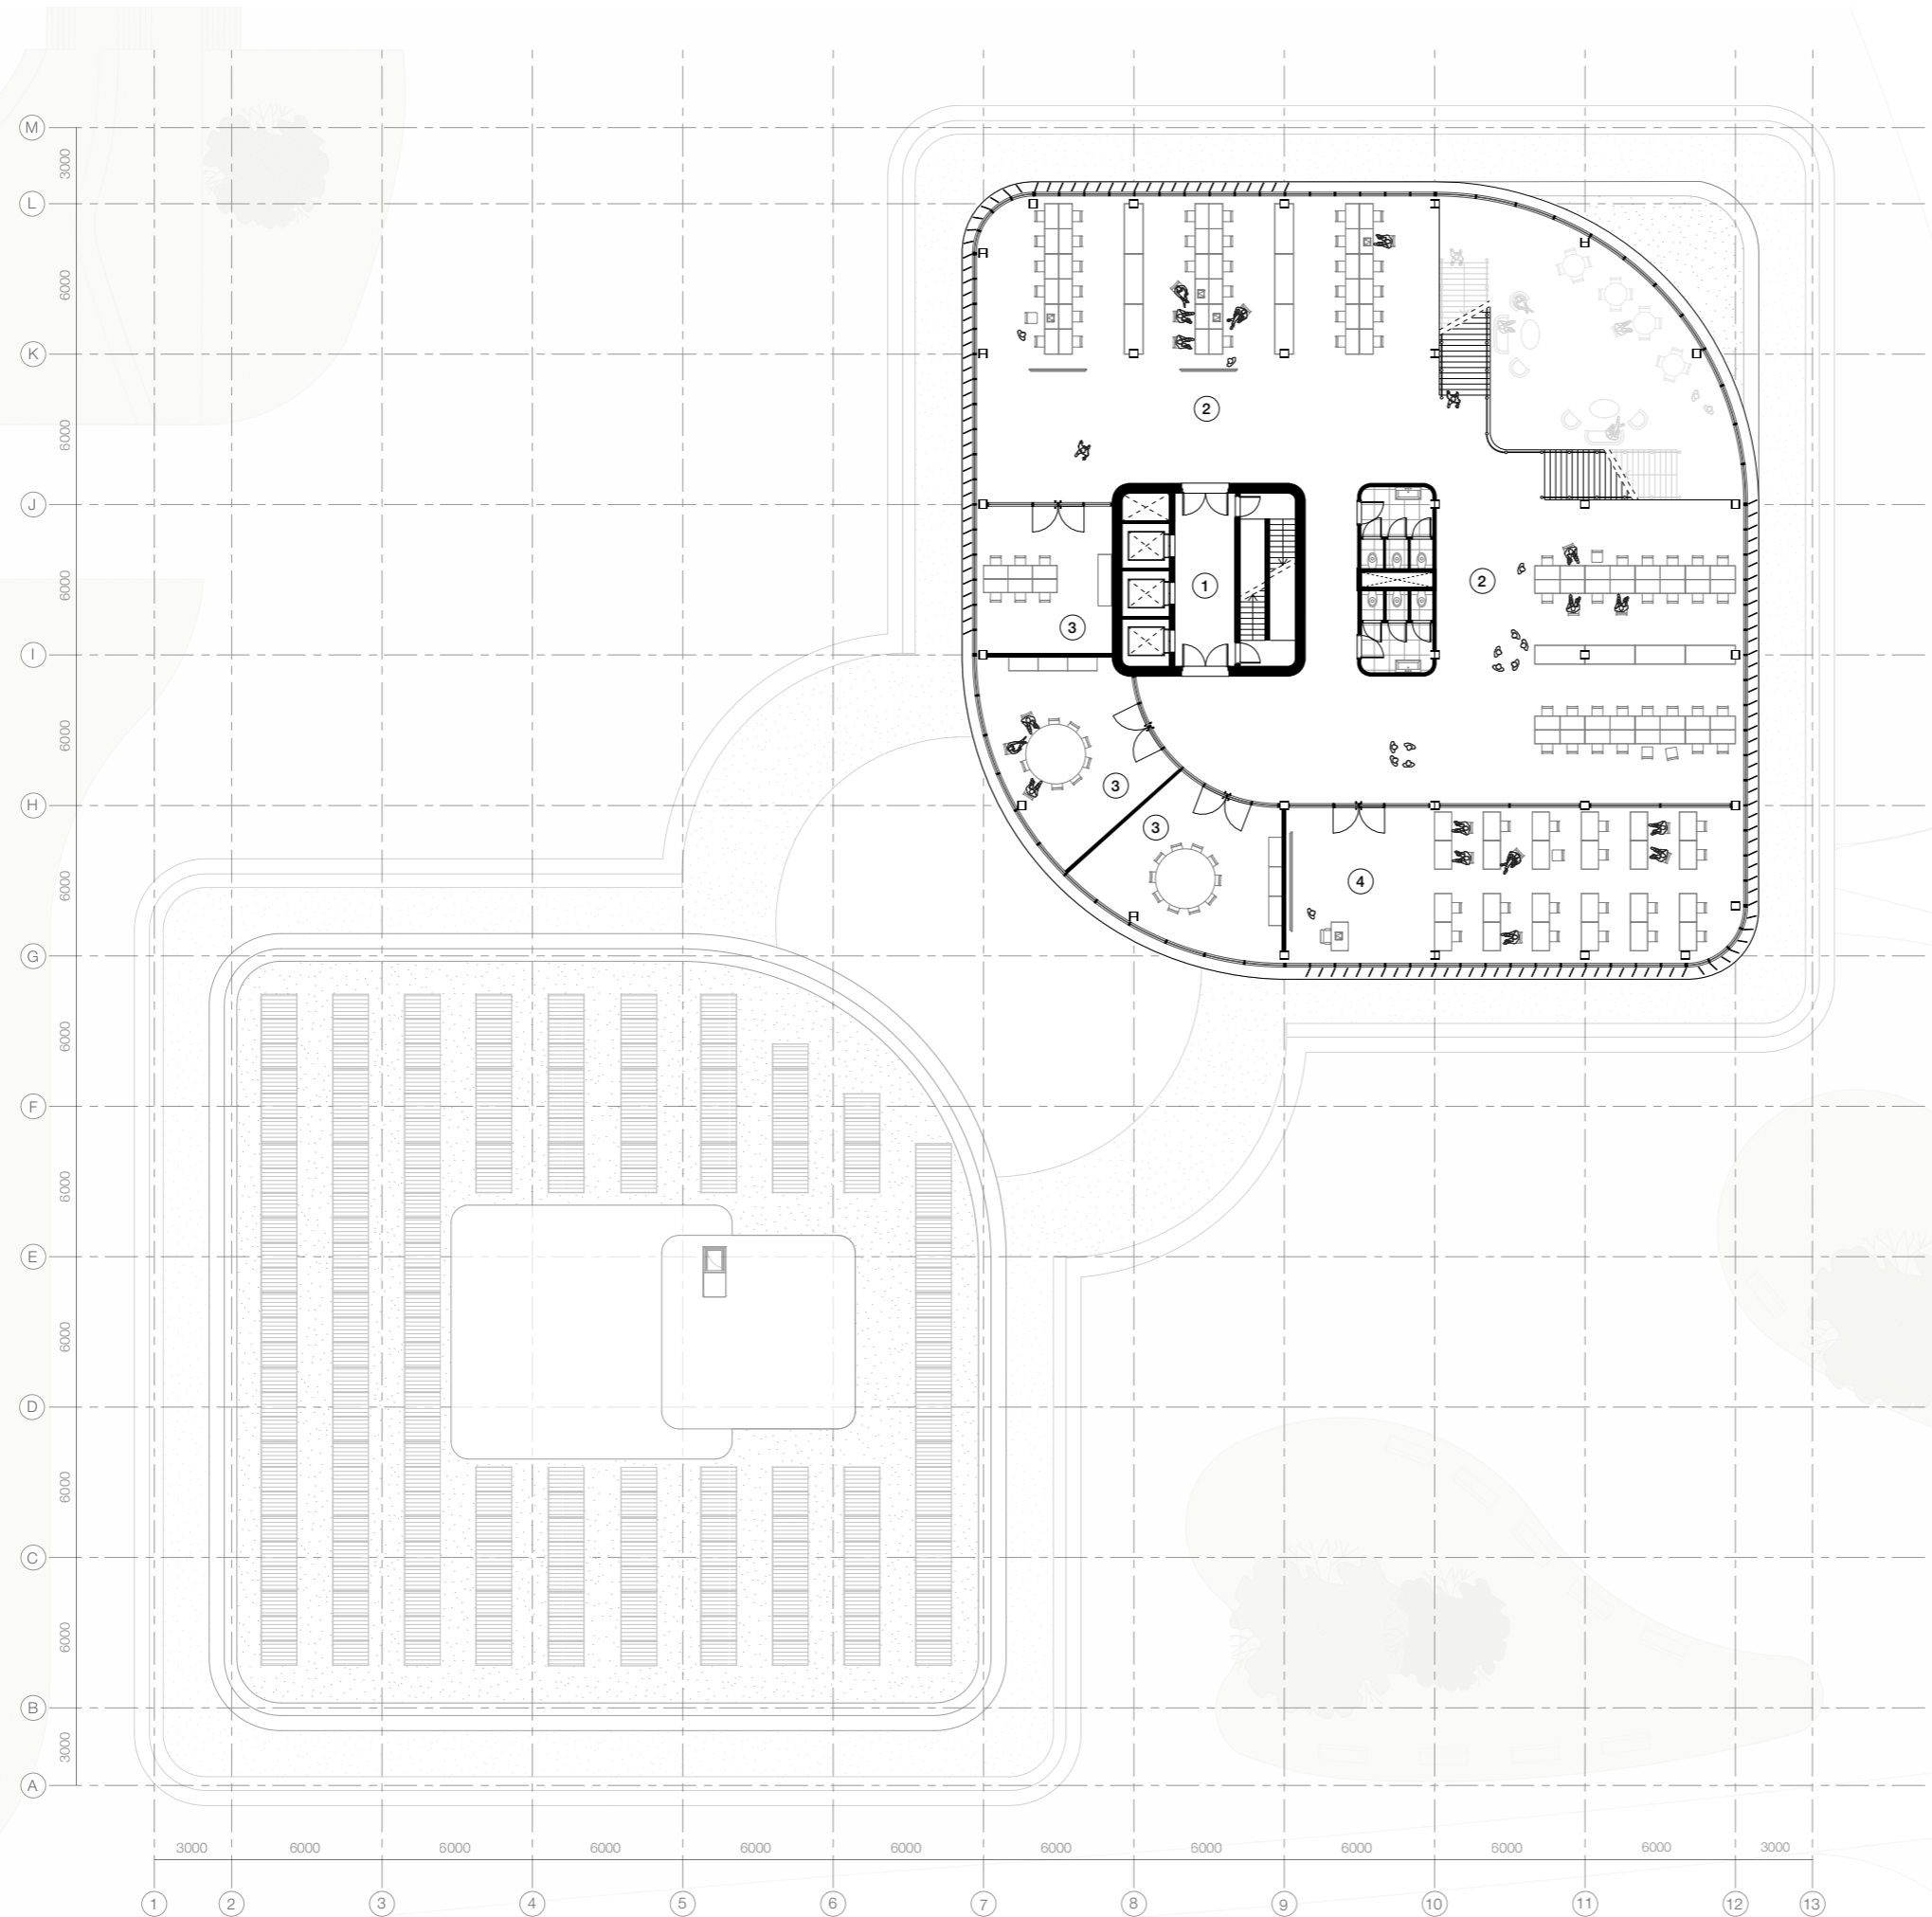

15

Legend

- ① Lift lobby
- ② Reception and services
- ③ Open office area
- ④ Enclosed office
- ⑤ Meeting room
- ⑥ Chief room

