

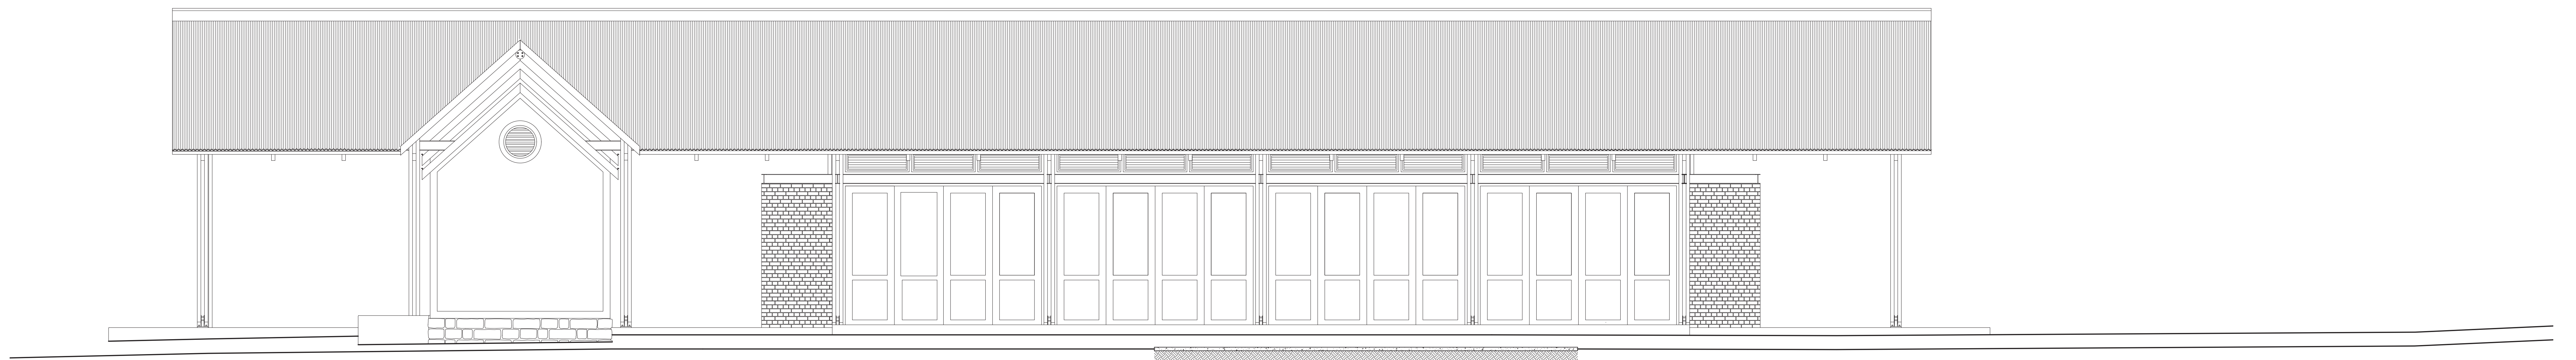


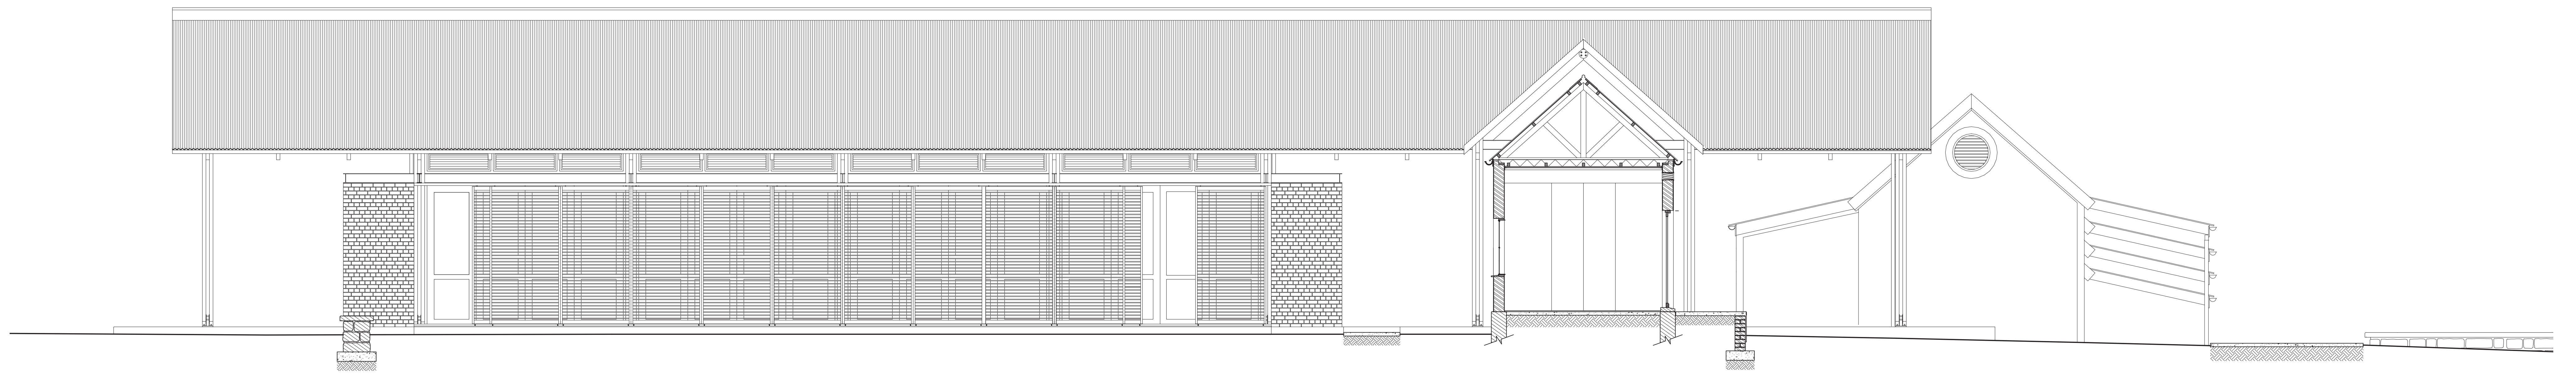

WESTFORT WORK INCUBATOR

sections & elevations
1:50

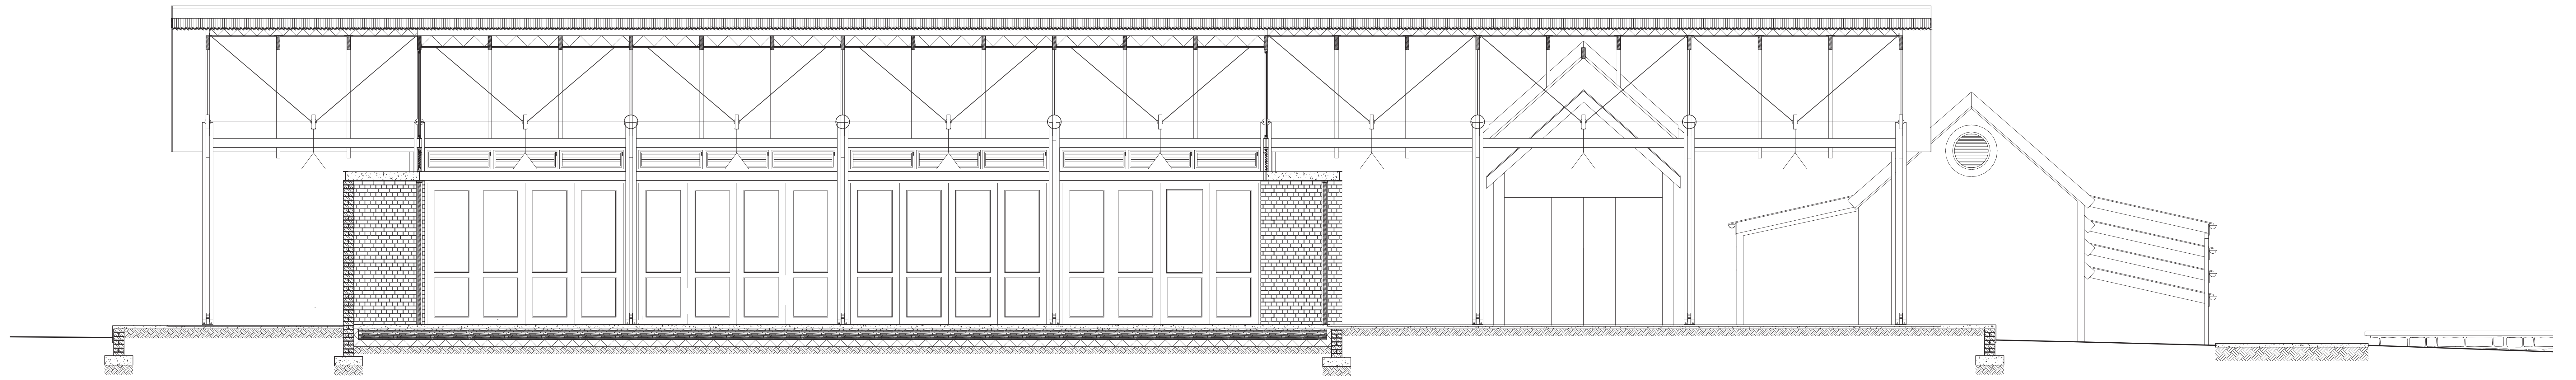

WESTFORT WORK INCUBATOR

sections & elevations
1:50