



Basement -3 & -4 floor -12.5m
Scale 1:200



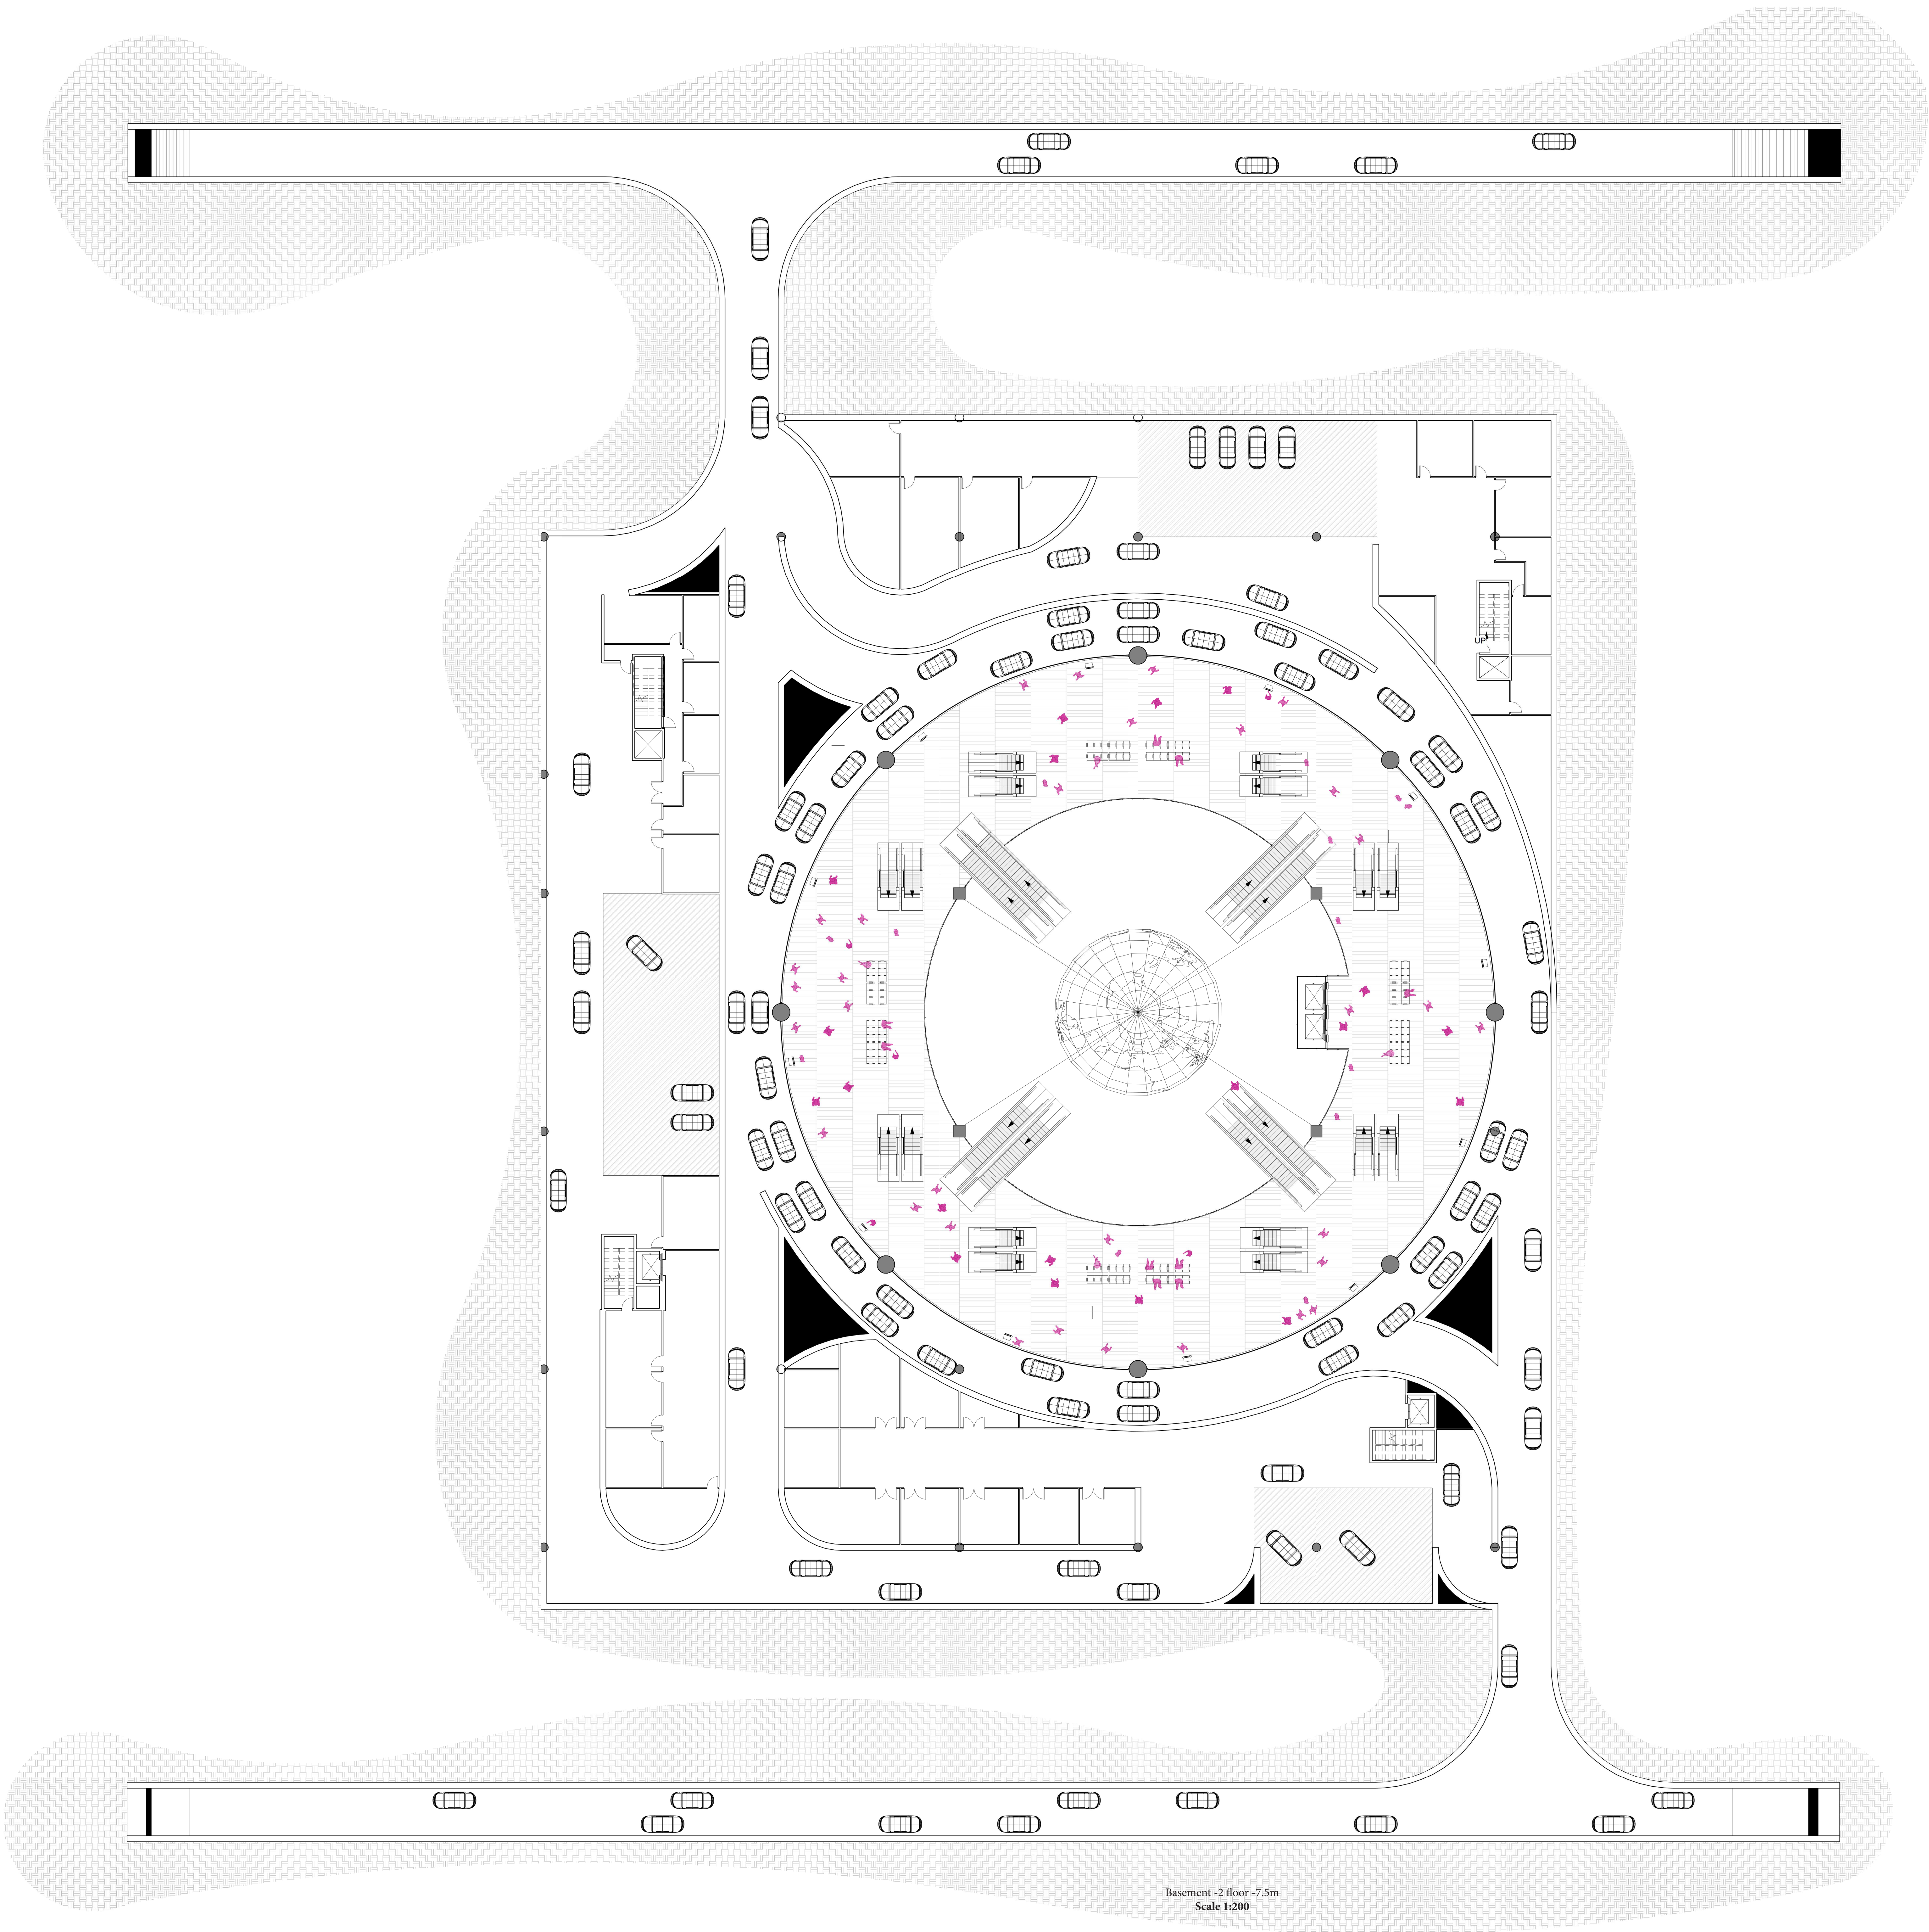


Basement -2 floor -7.5m
Scale 1:200



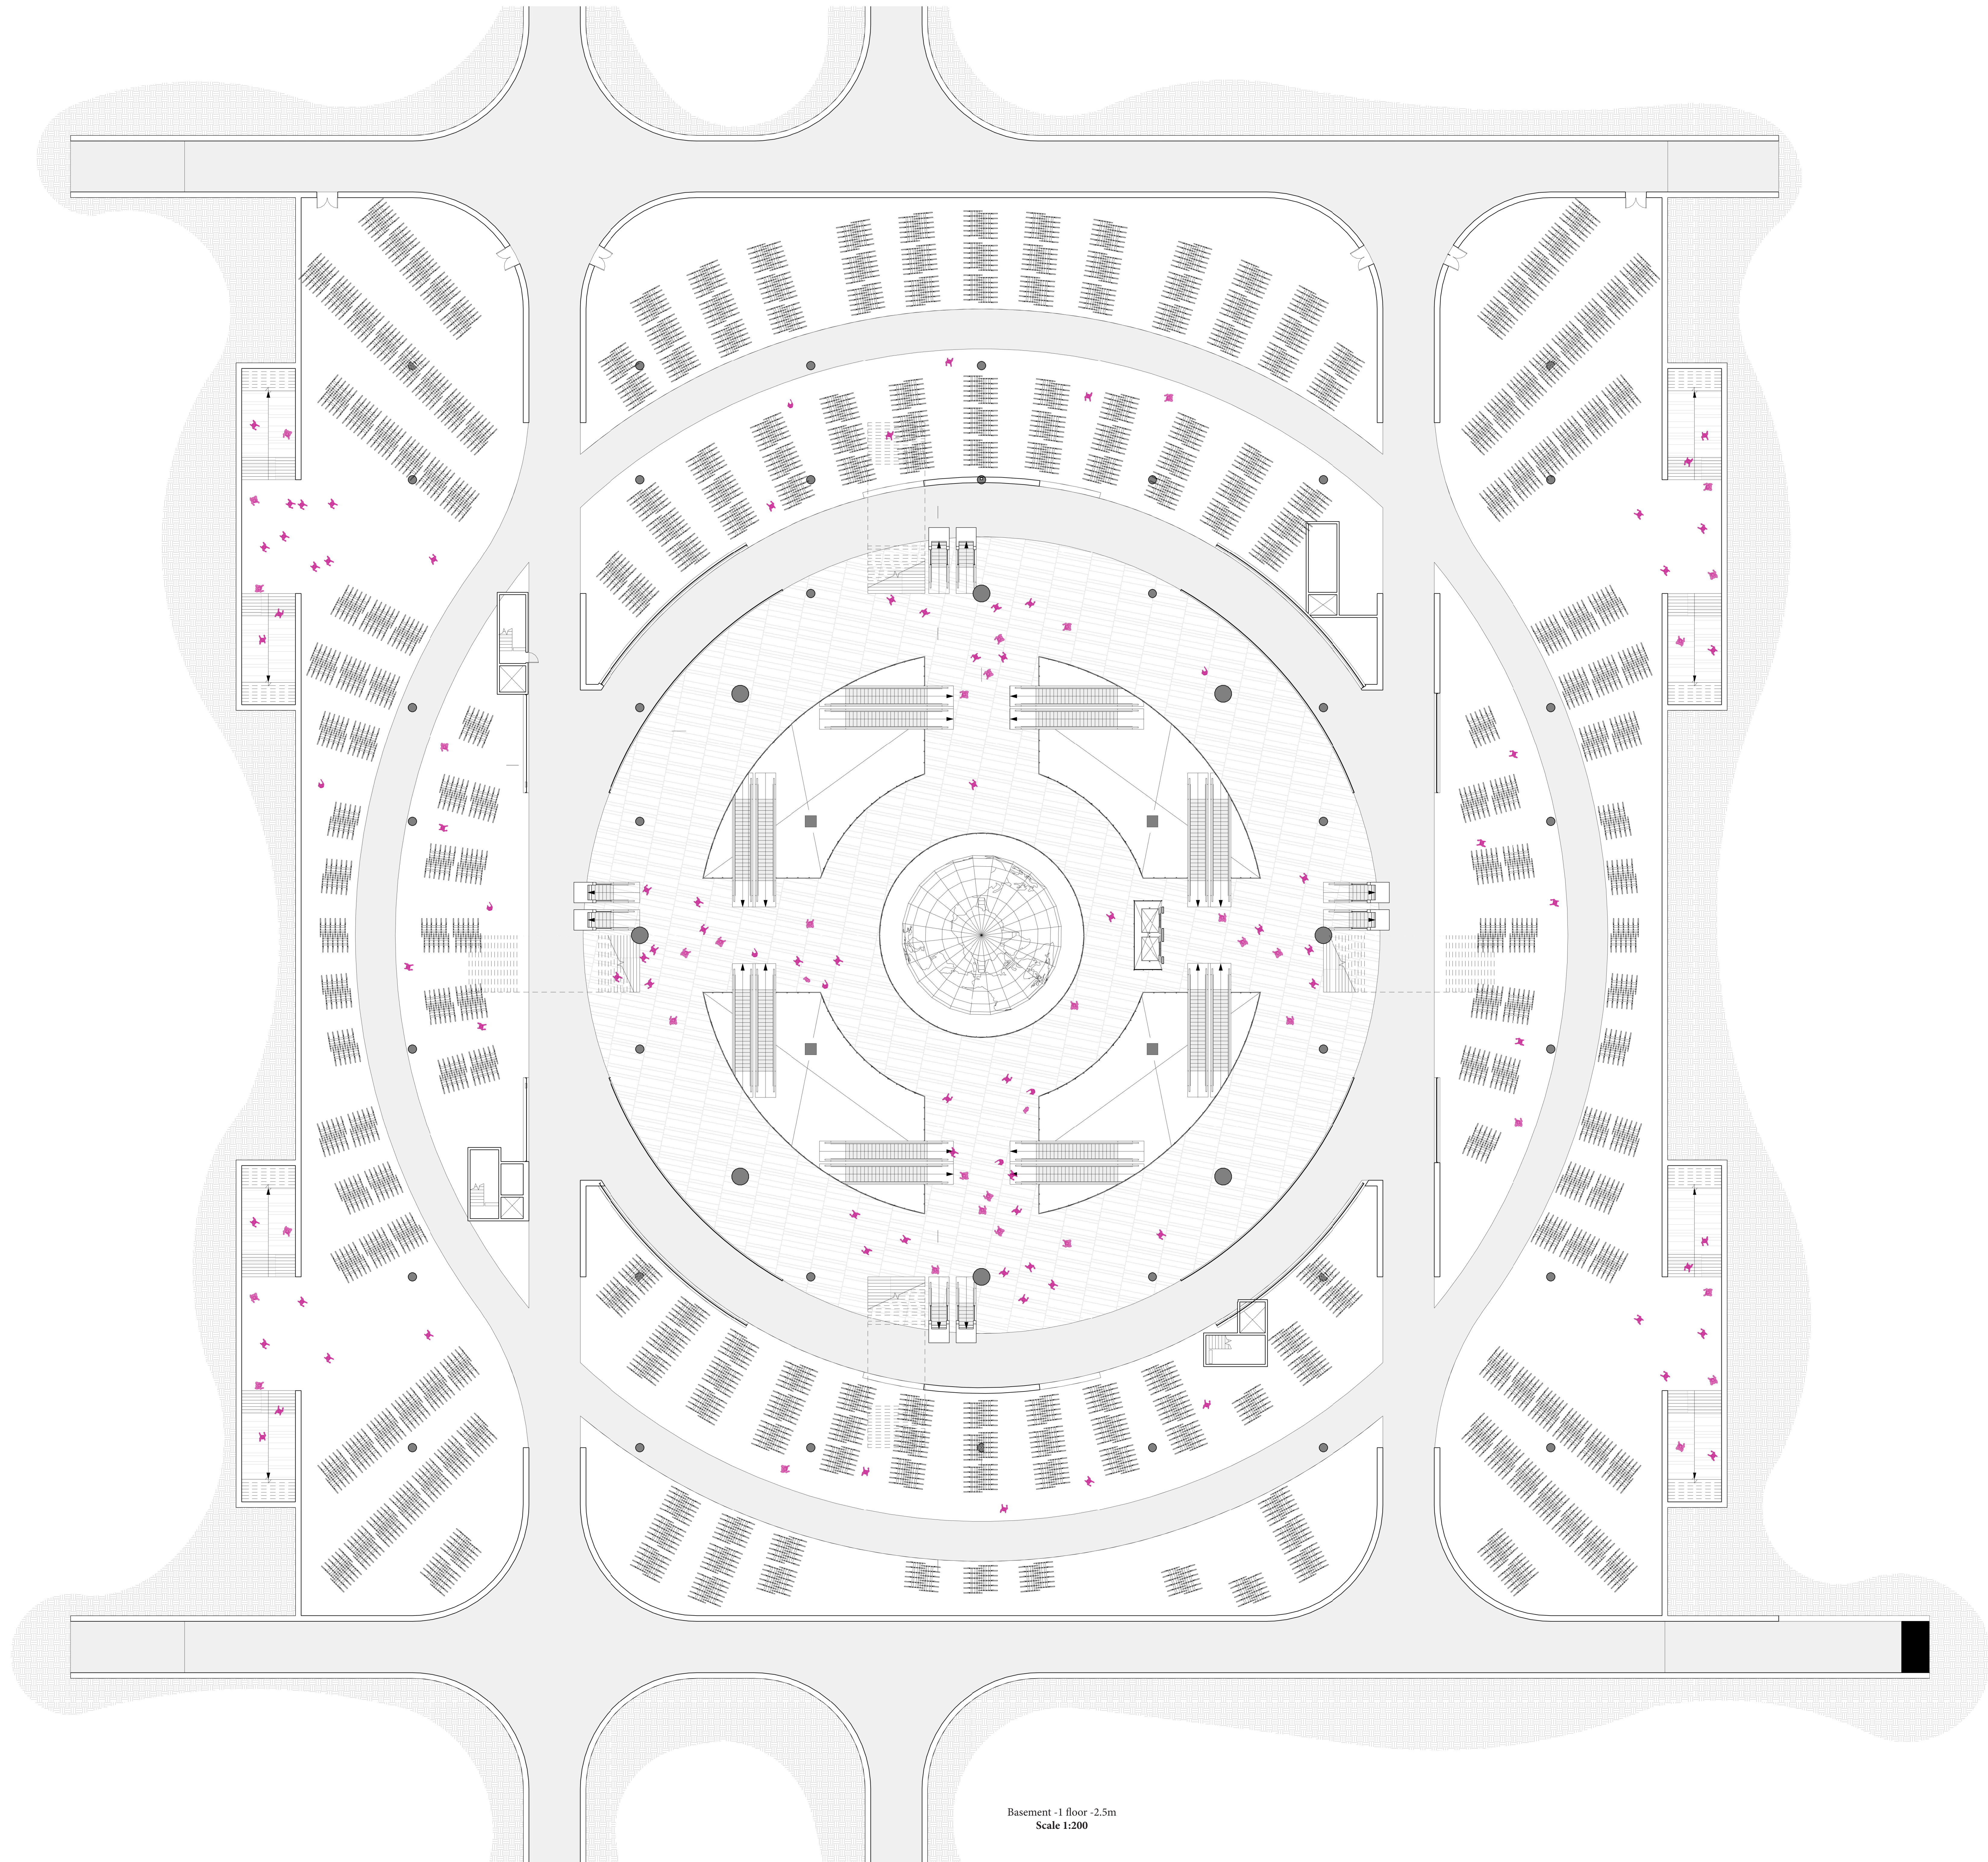



Basement -1 floor -2.5m
Scale 1:200



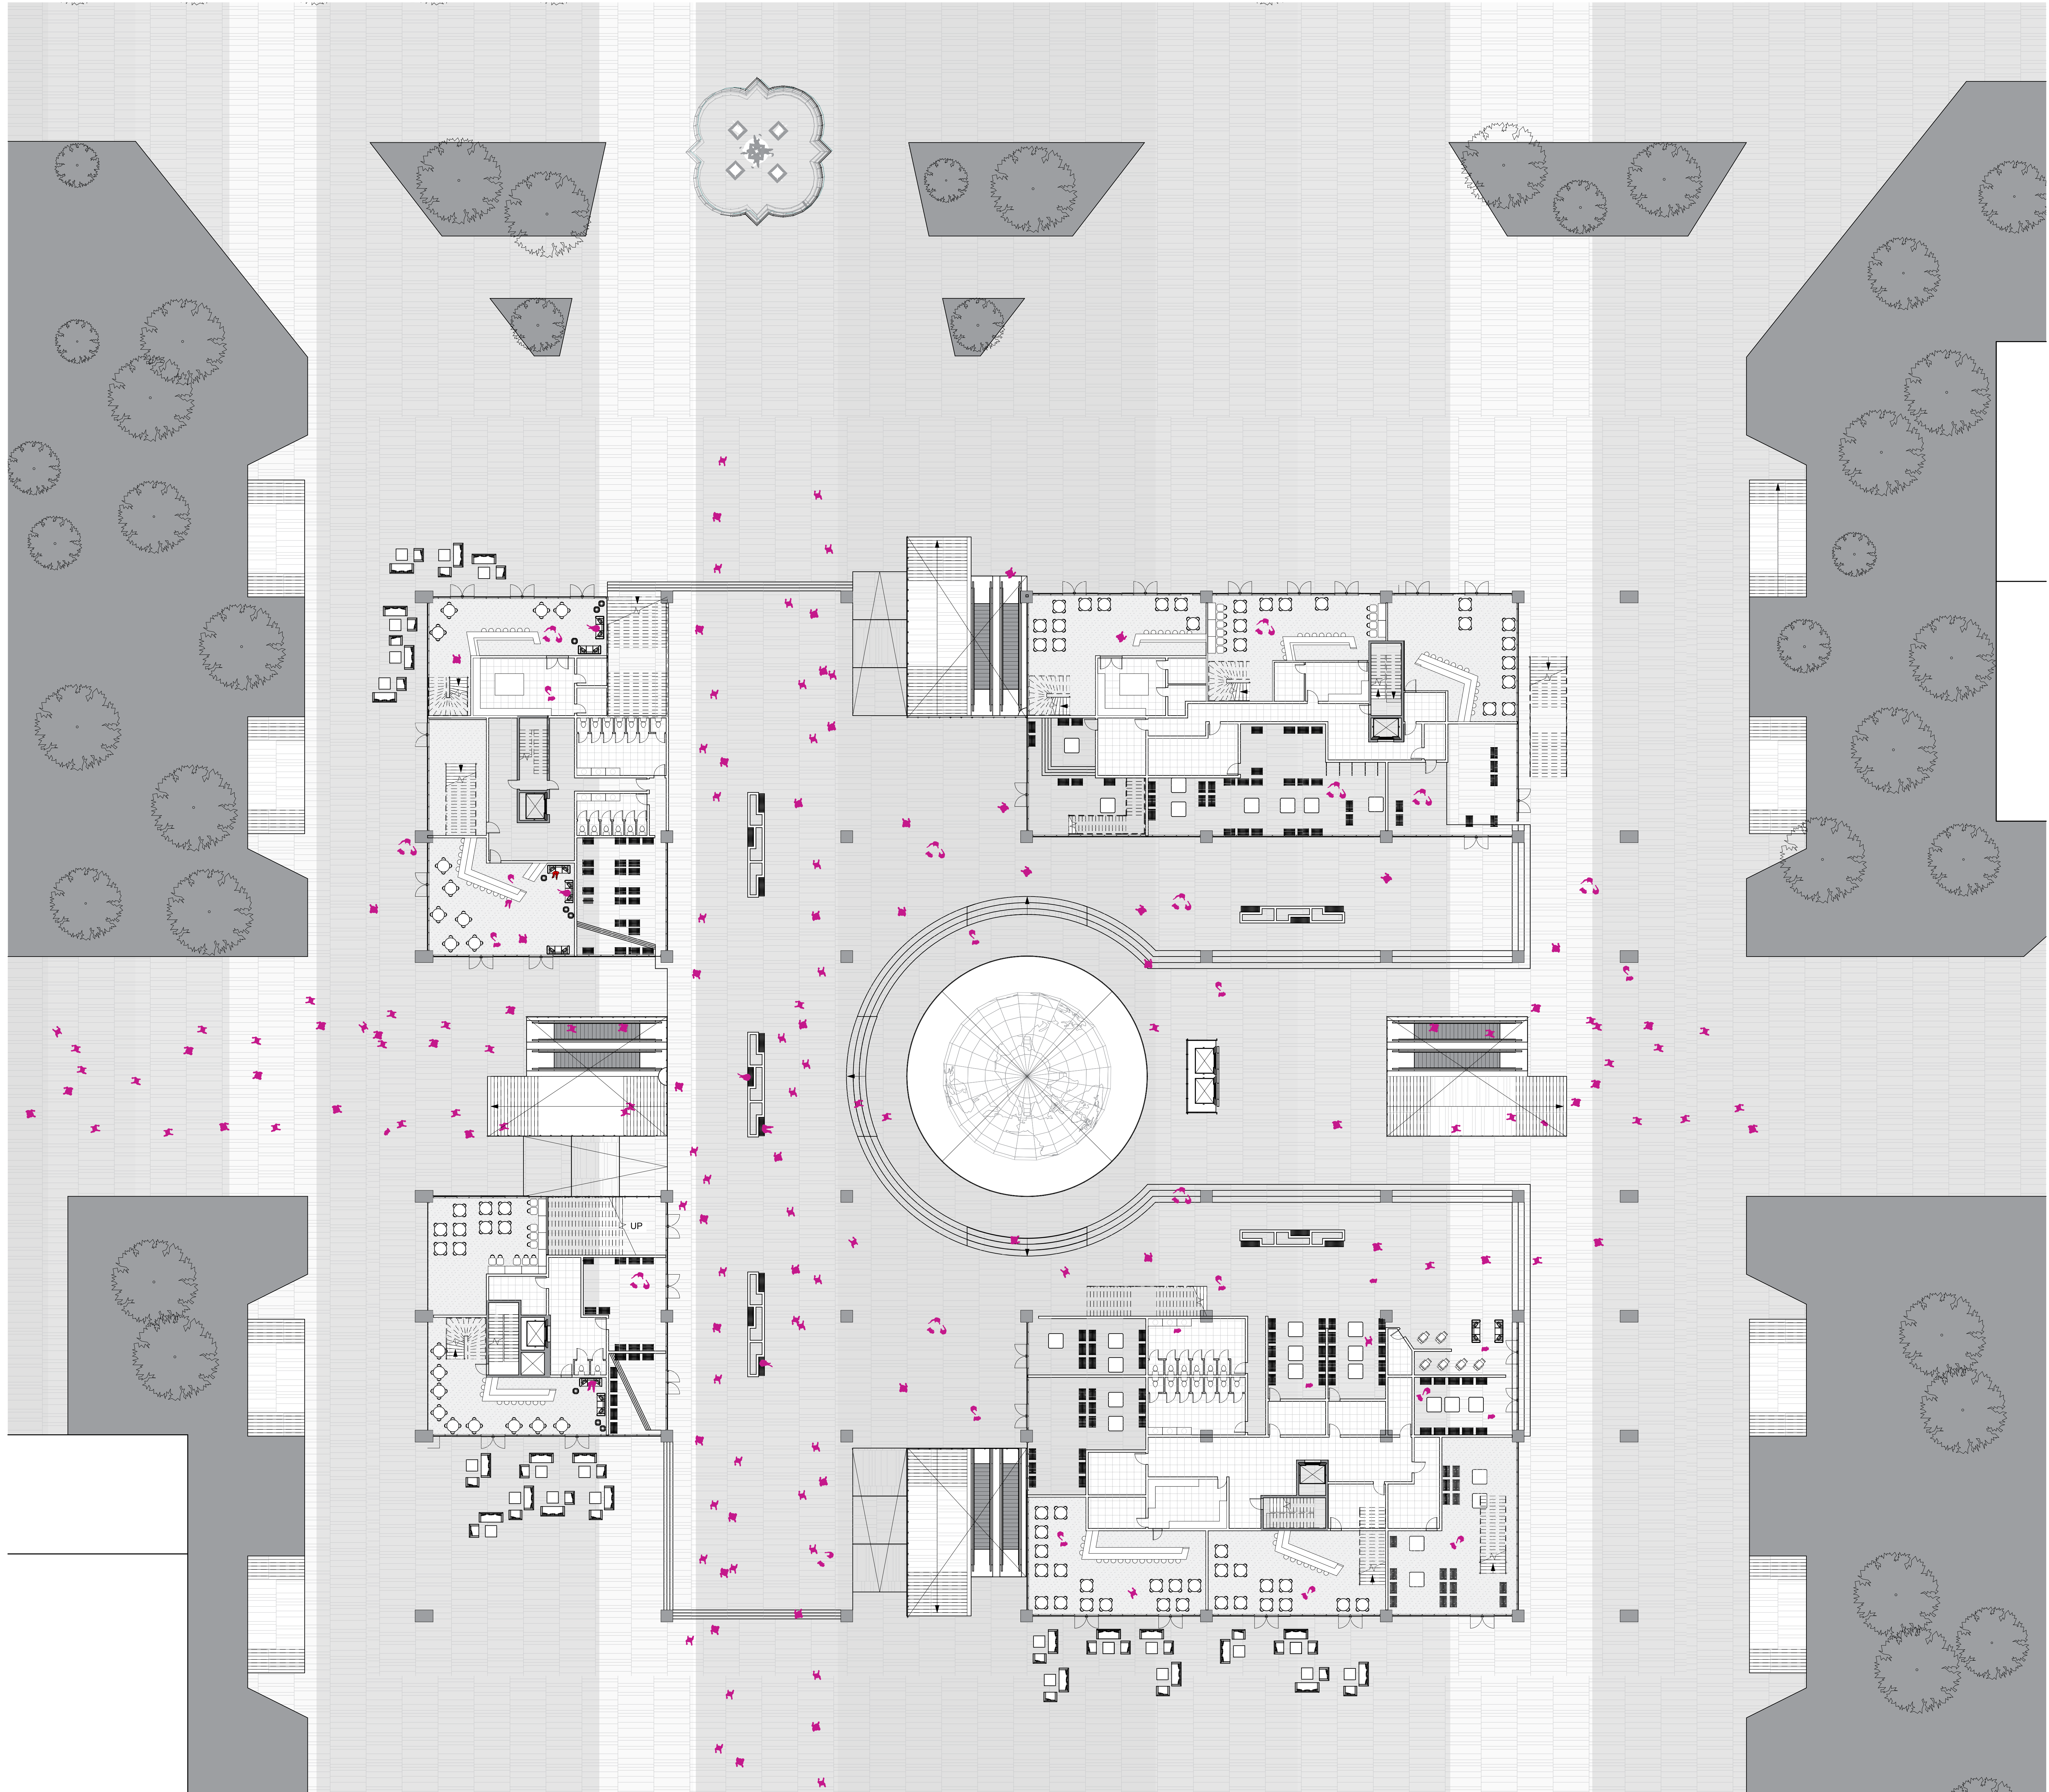


Ground floor +2.5m
Scale 1:200



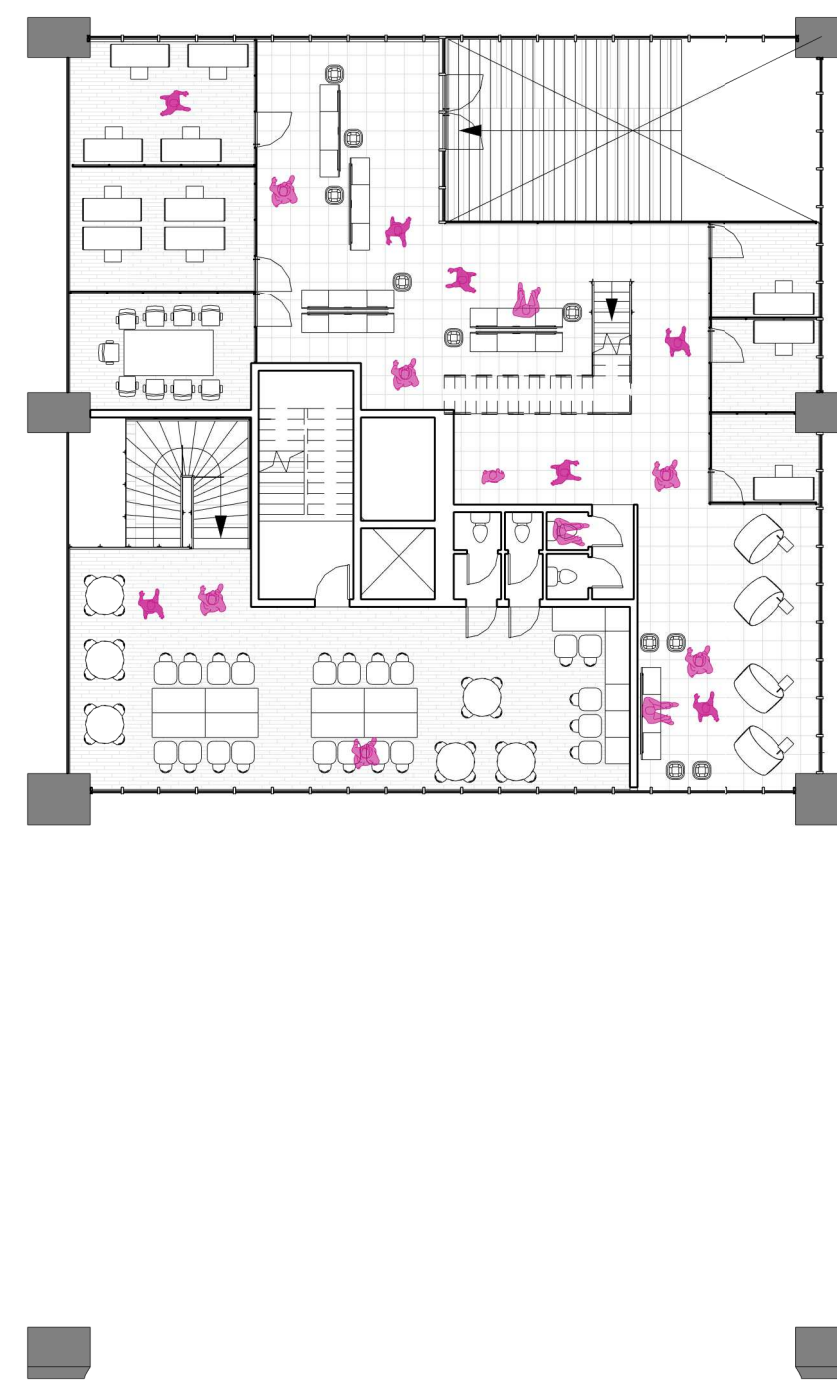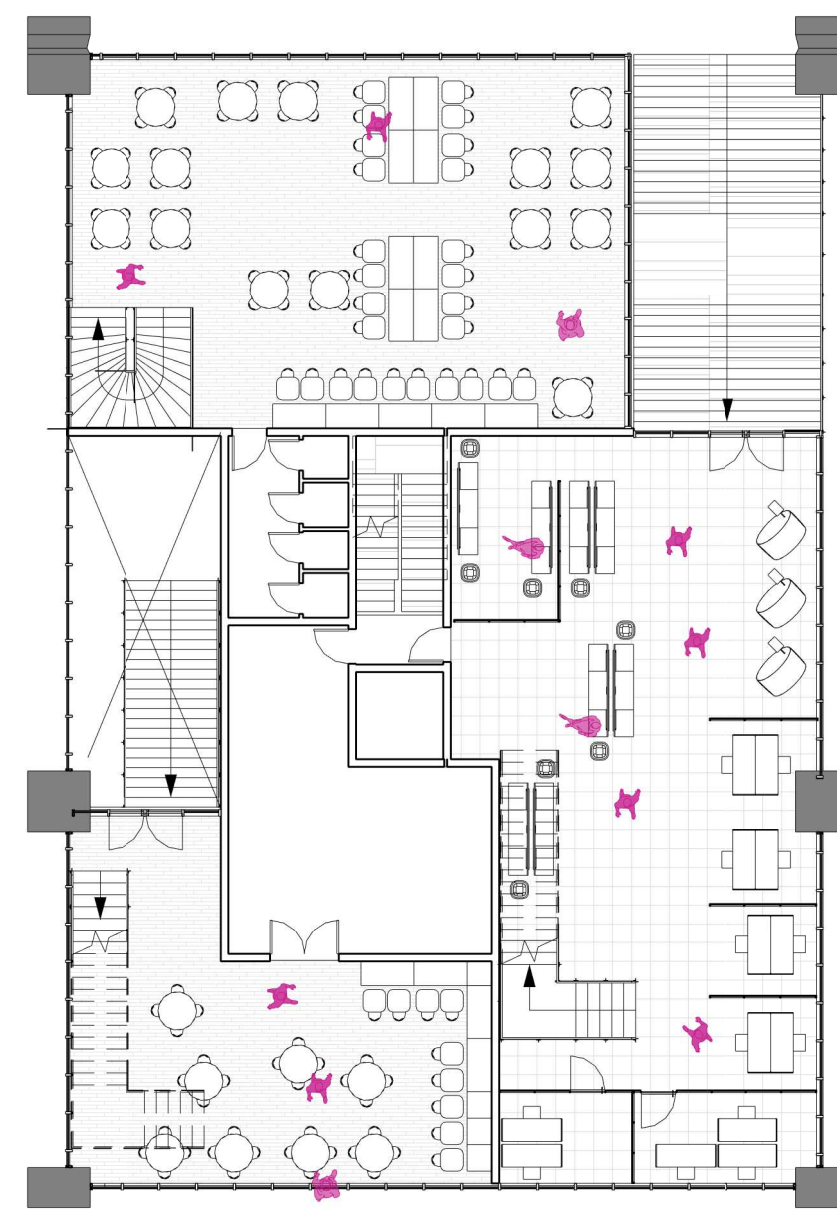


first floor +6.0m
Scale 1:200



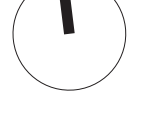


Masson, 70mm
 Slurry on concrete 500mm
 Insulation 80mm
 Slurry on concrete 300mm
 Brickwork 70mm

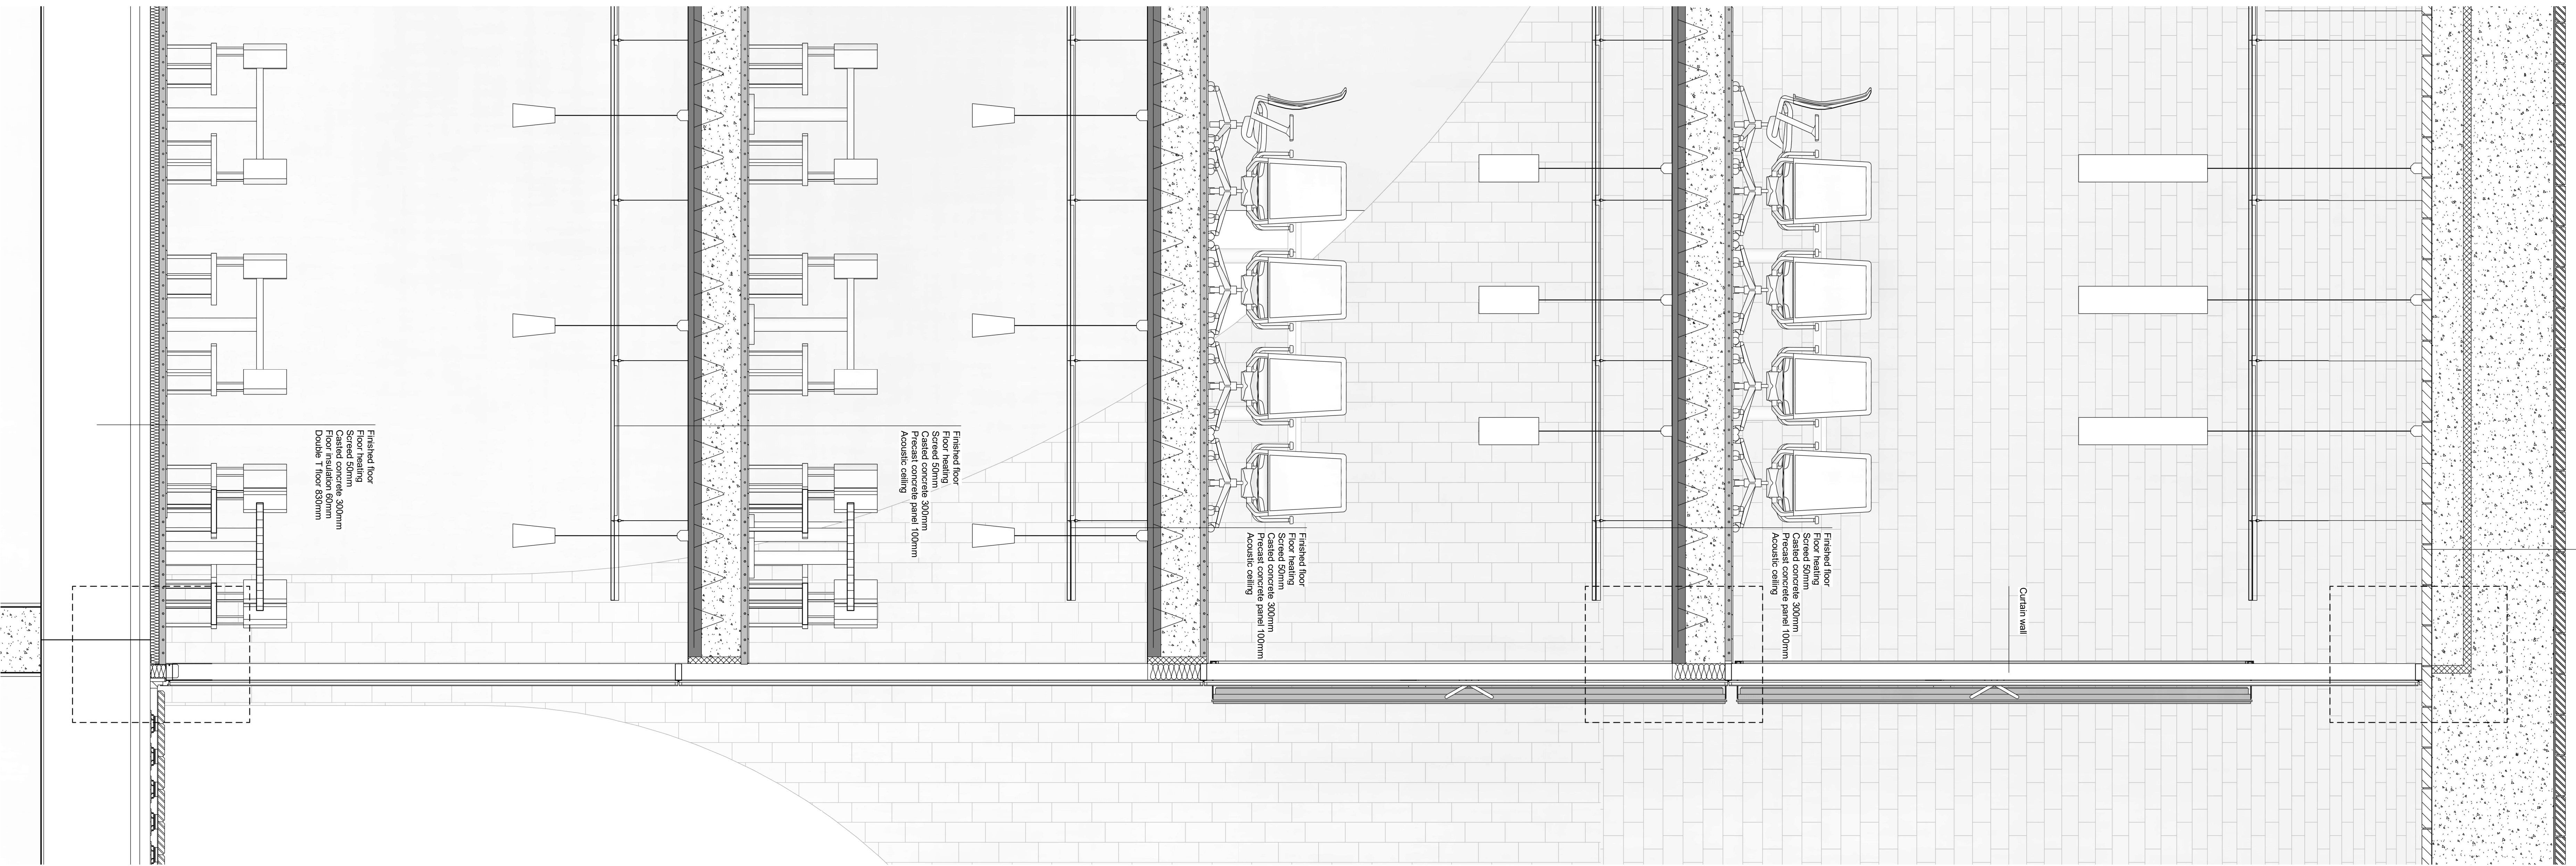



Level 3
 14500

Level 2
 10500

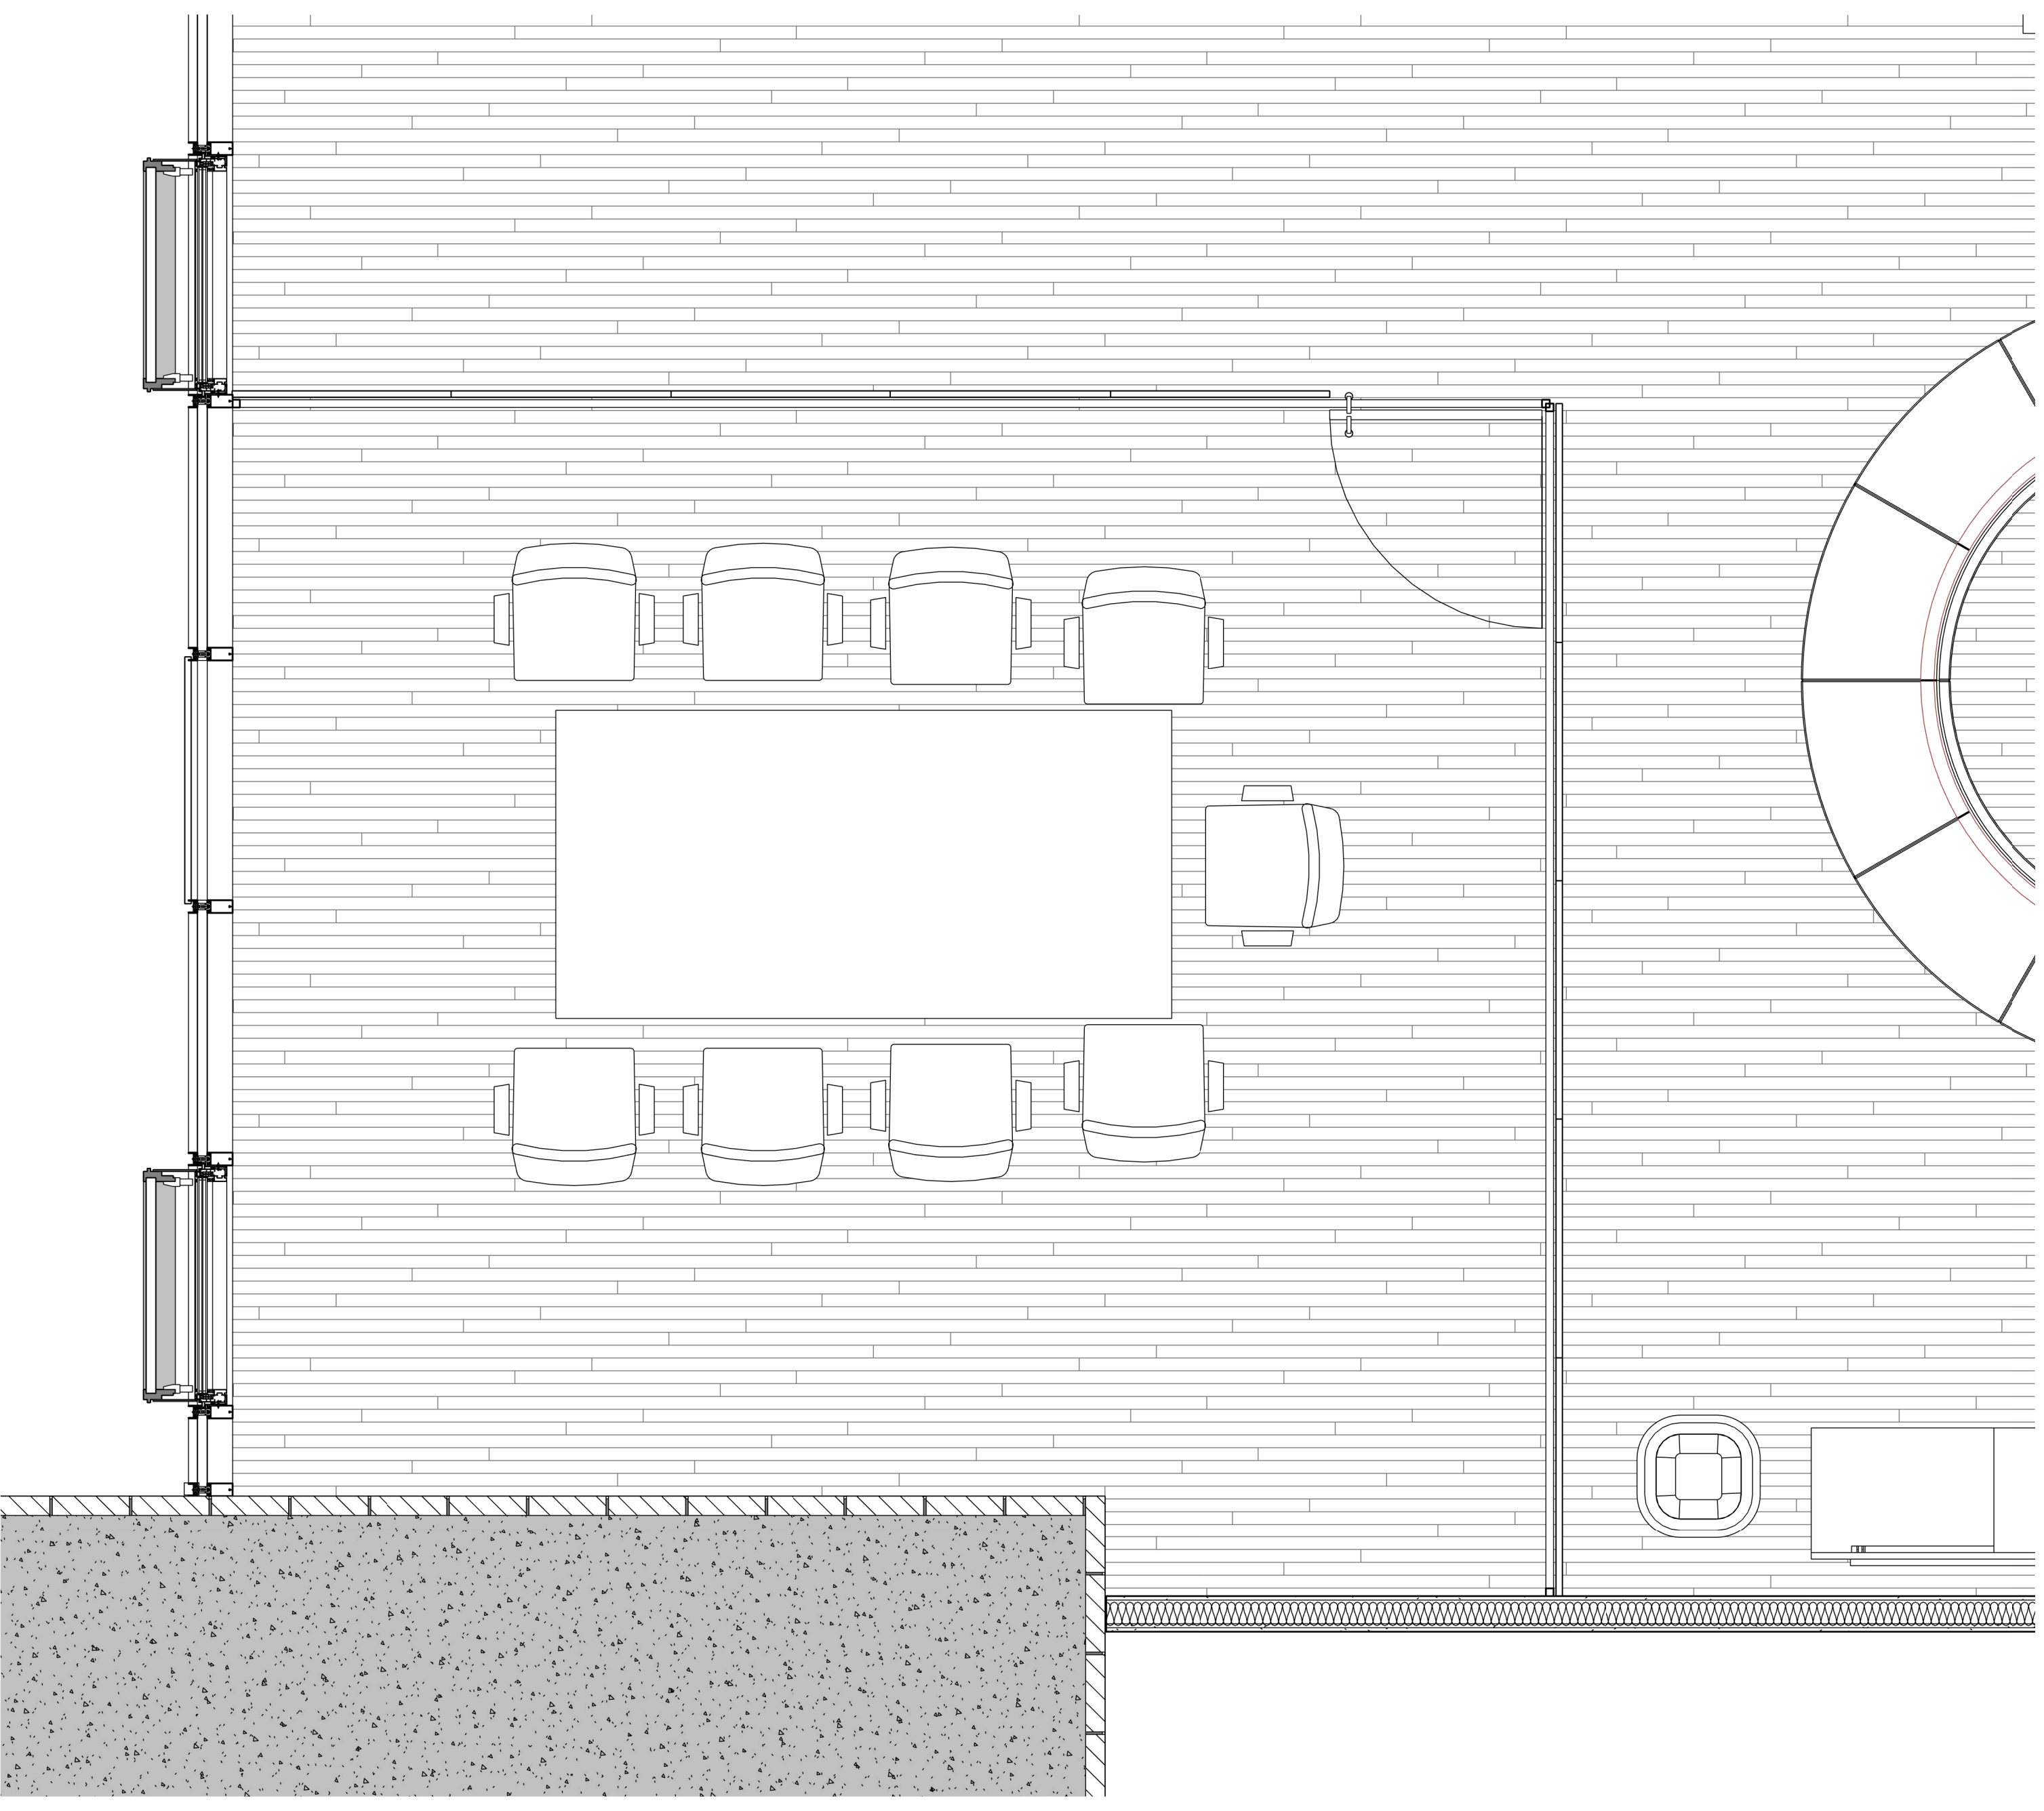

Facade detail
 Scale 1:30



0 0.2m 0.6m 2m

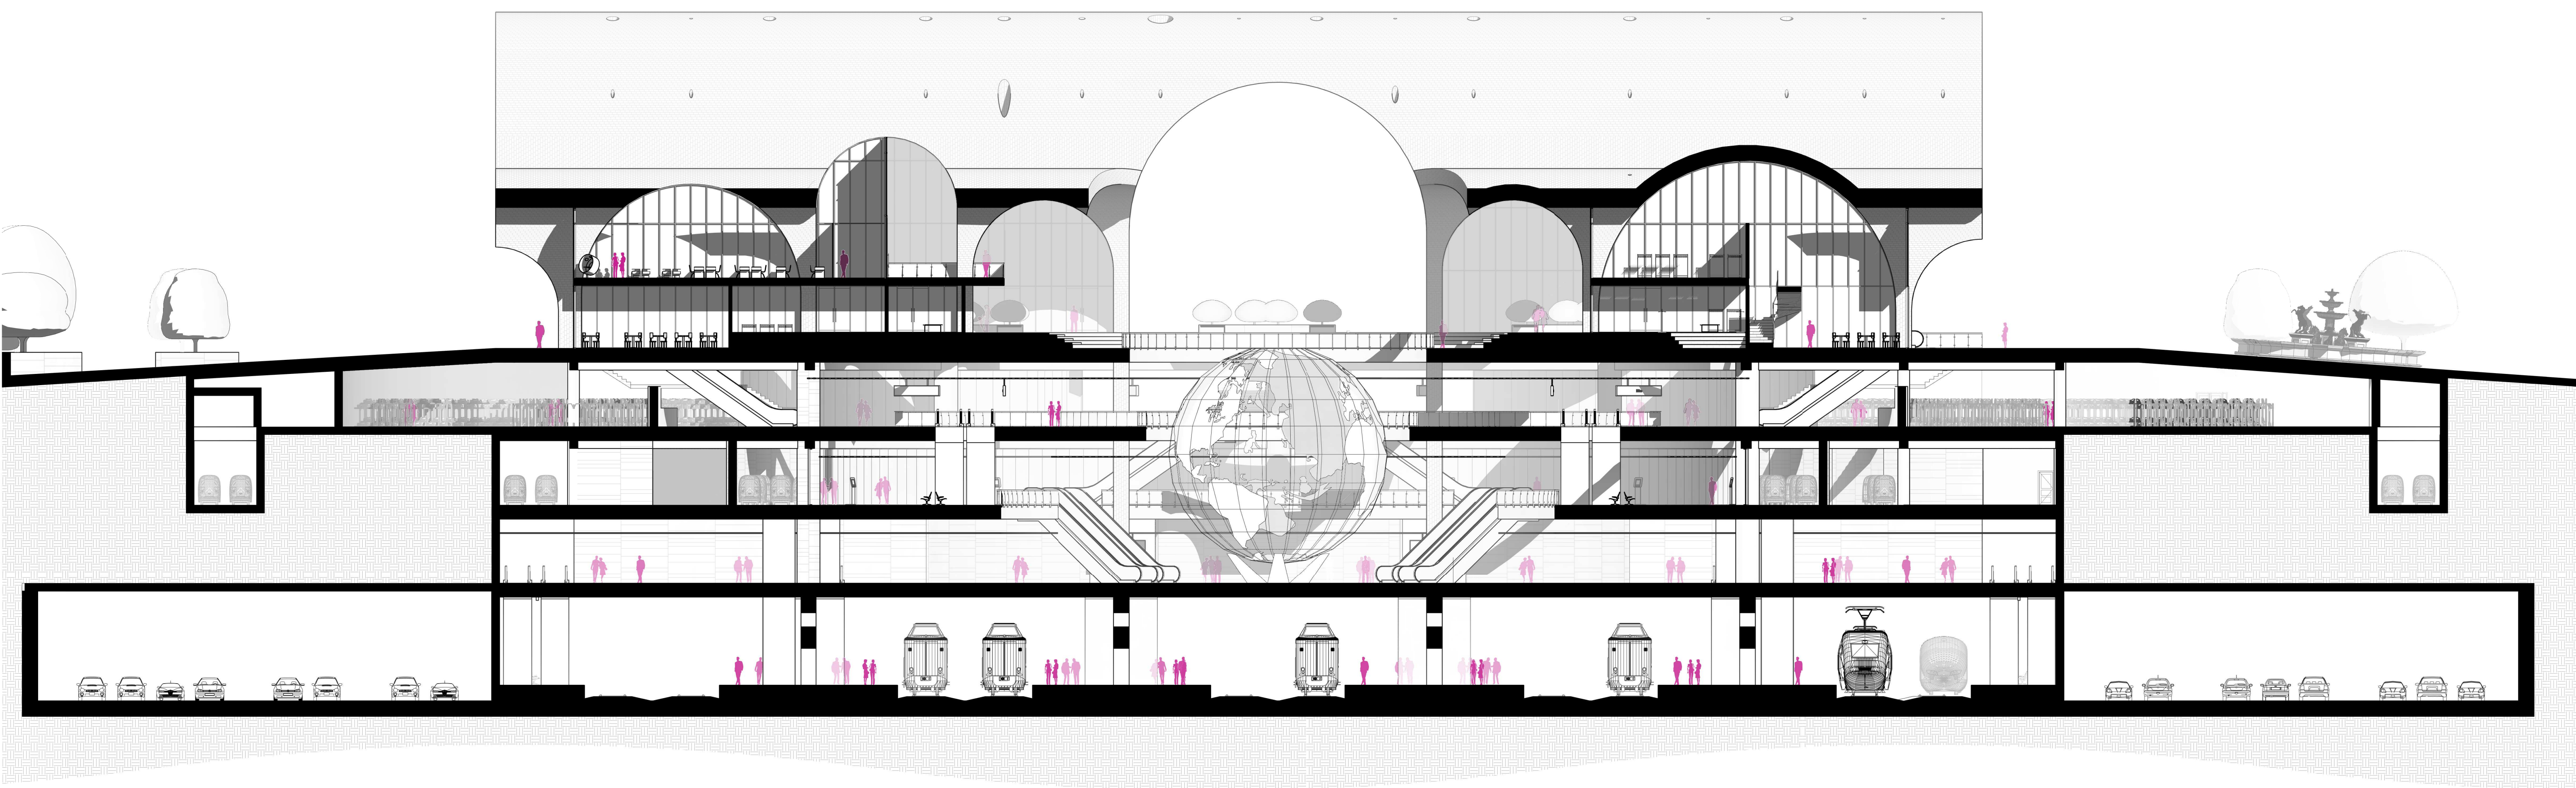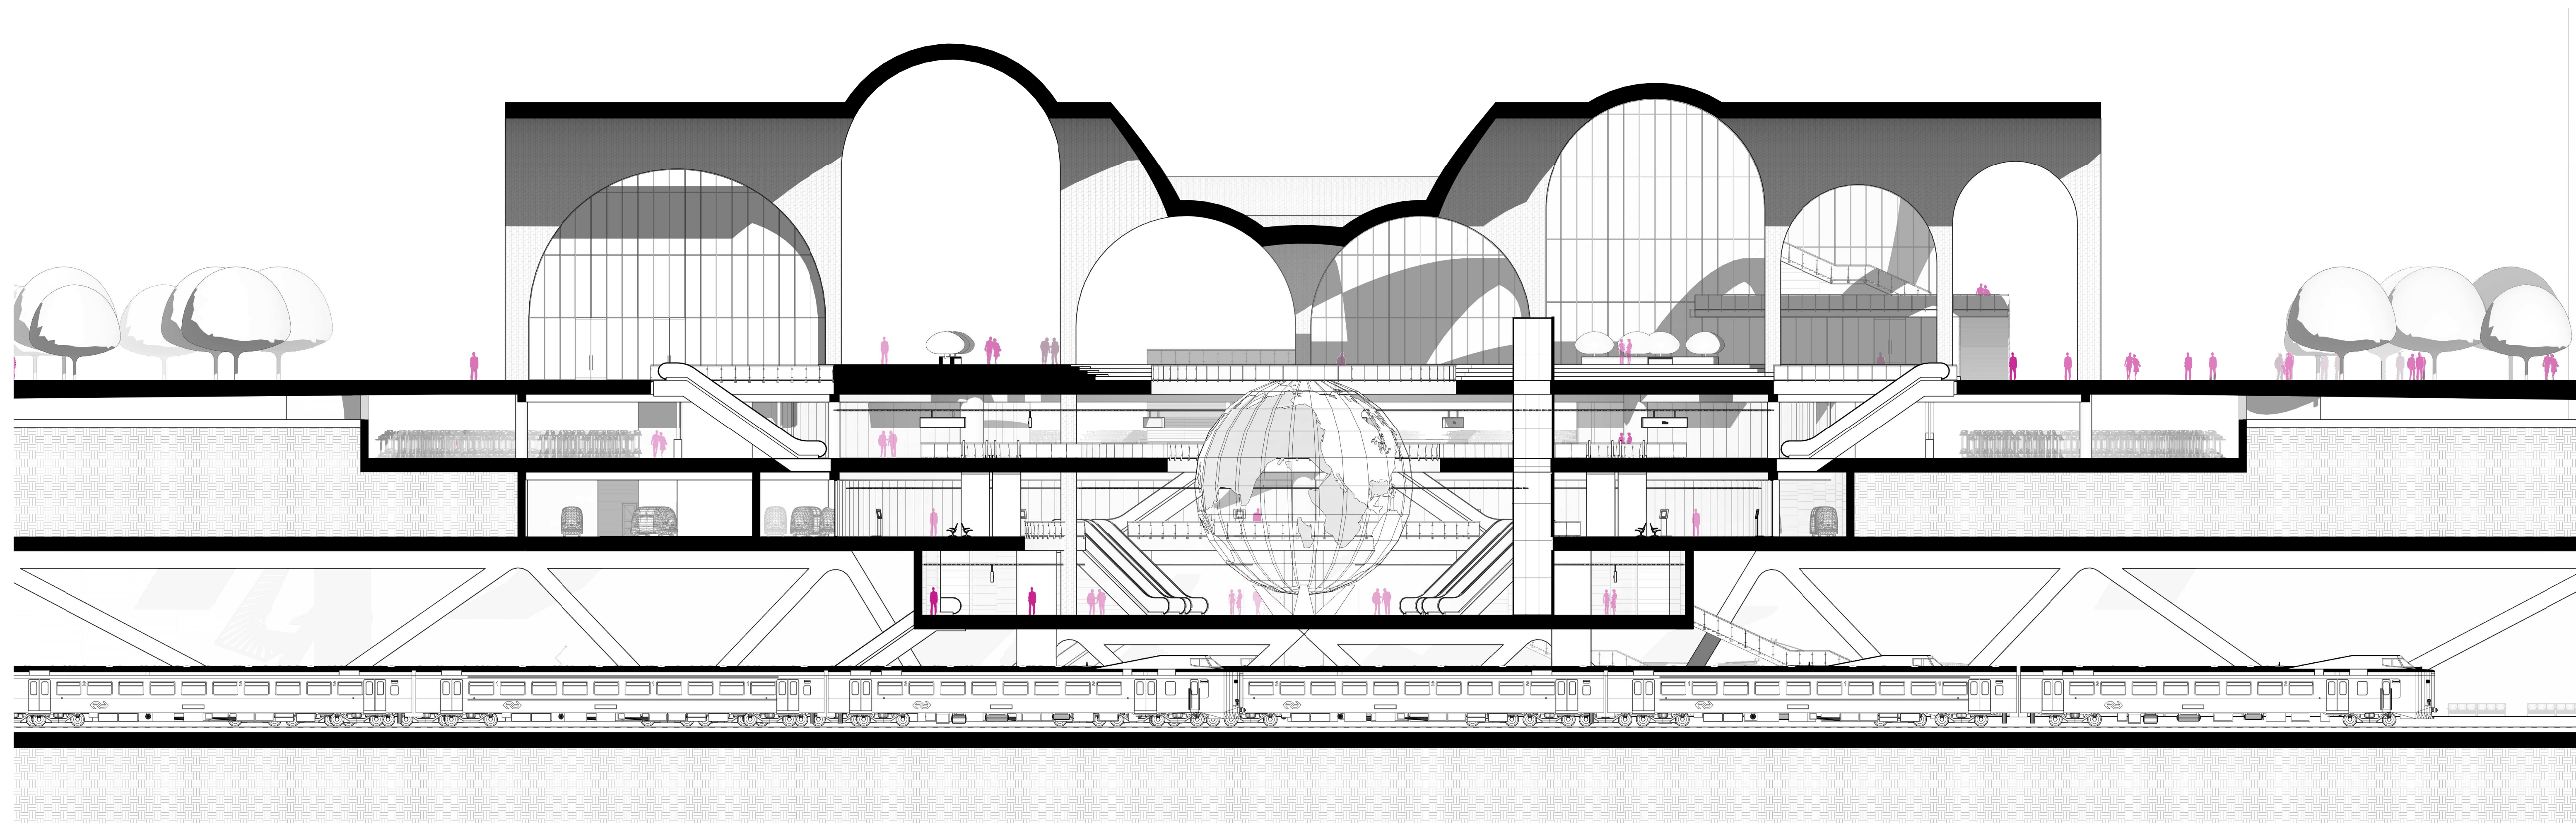


Ground floor +2.5m
Scale 1:200



- ① Spray on Casted Concrete 300mm
- ② Spraying insulation 100
- ③ Masonry structure (interior finish)
- ④ Three-way adjustable curtain wall anchor
- ⑤ Curtain wall finish 100mm
- ⑥ Curtain wall System
- ⑦ Final Spray on casted concrete layer 500mm
- ⑧ Damp resistant layer

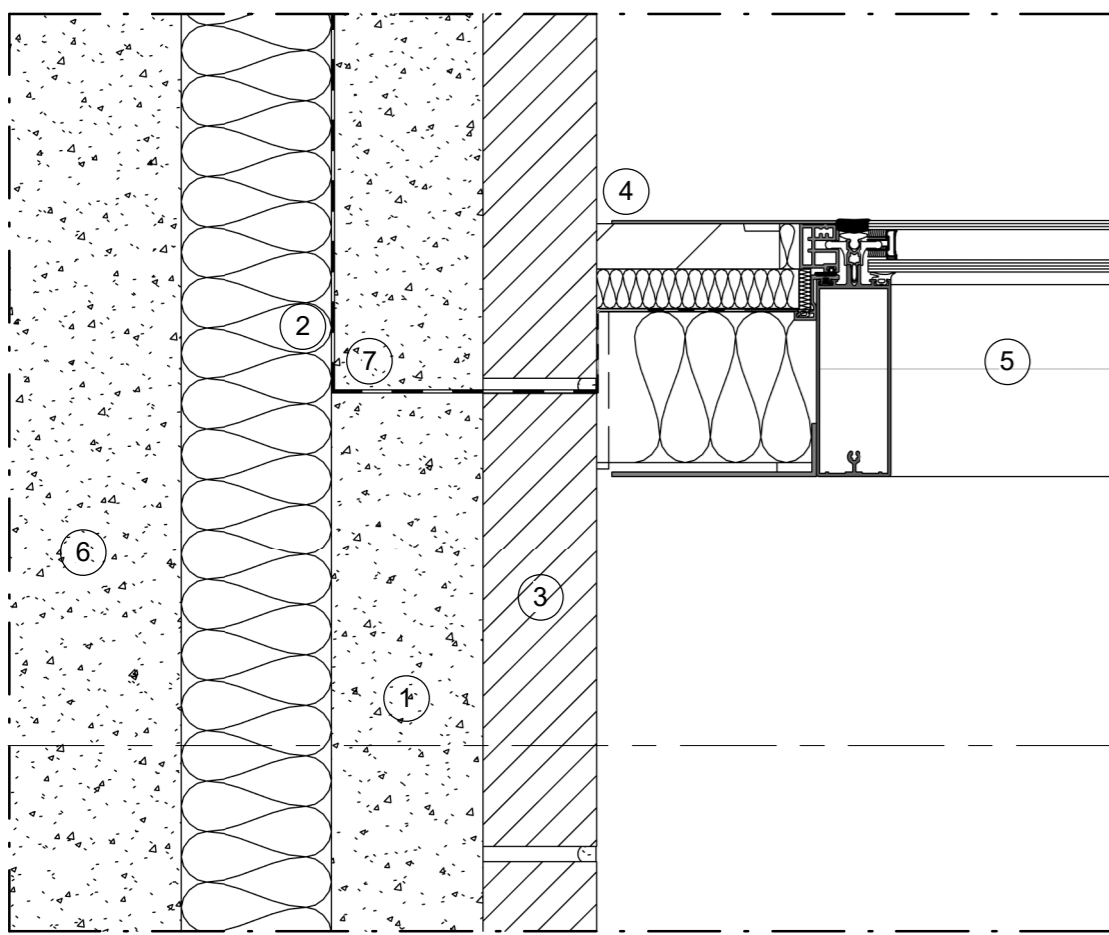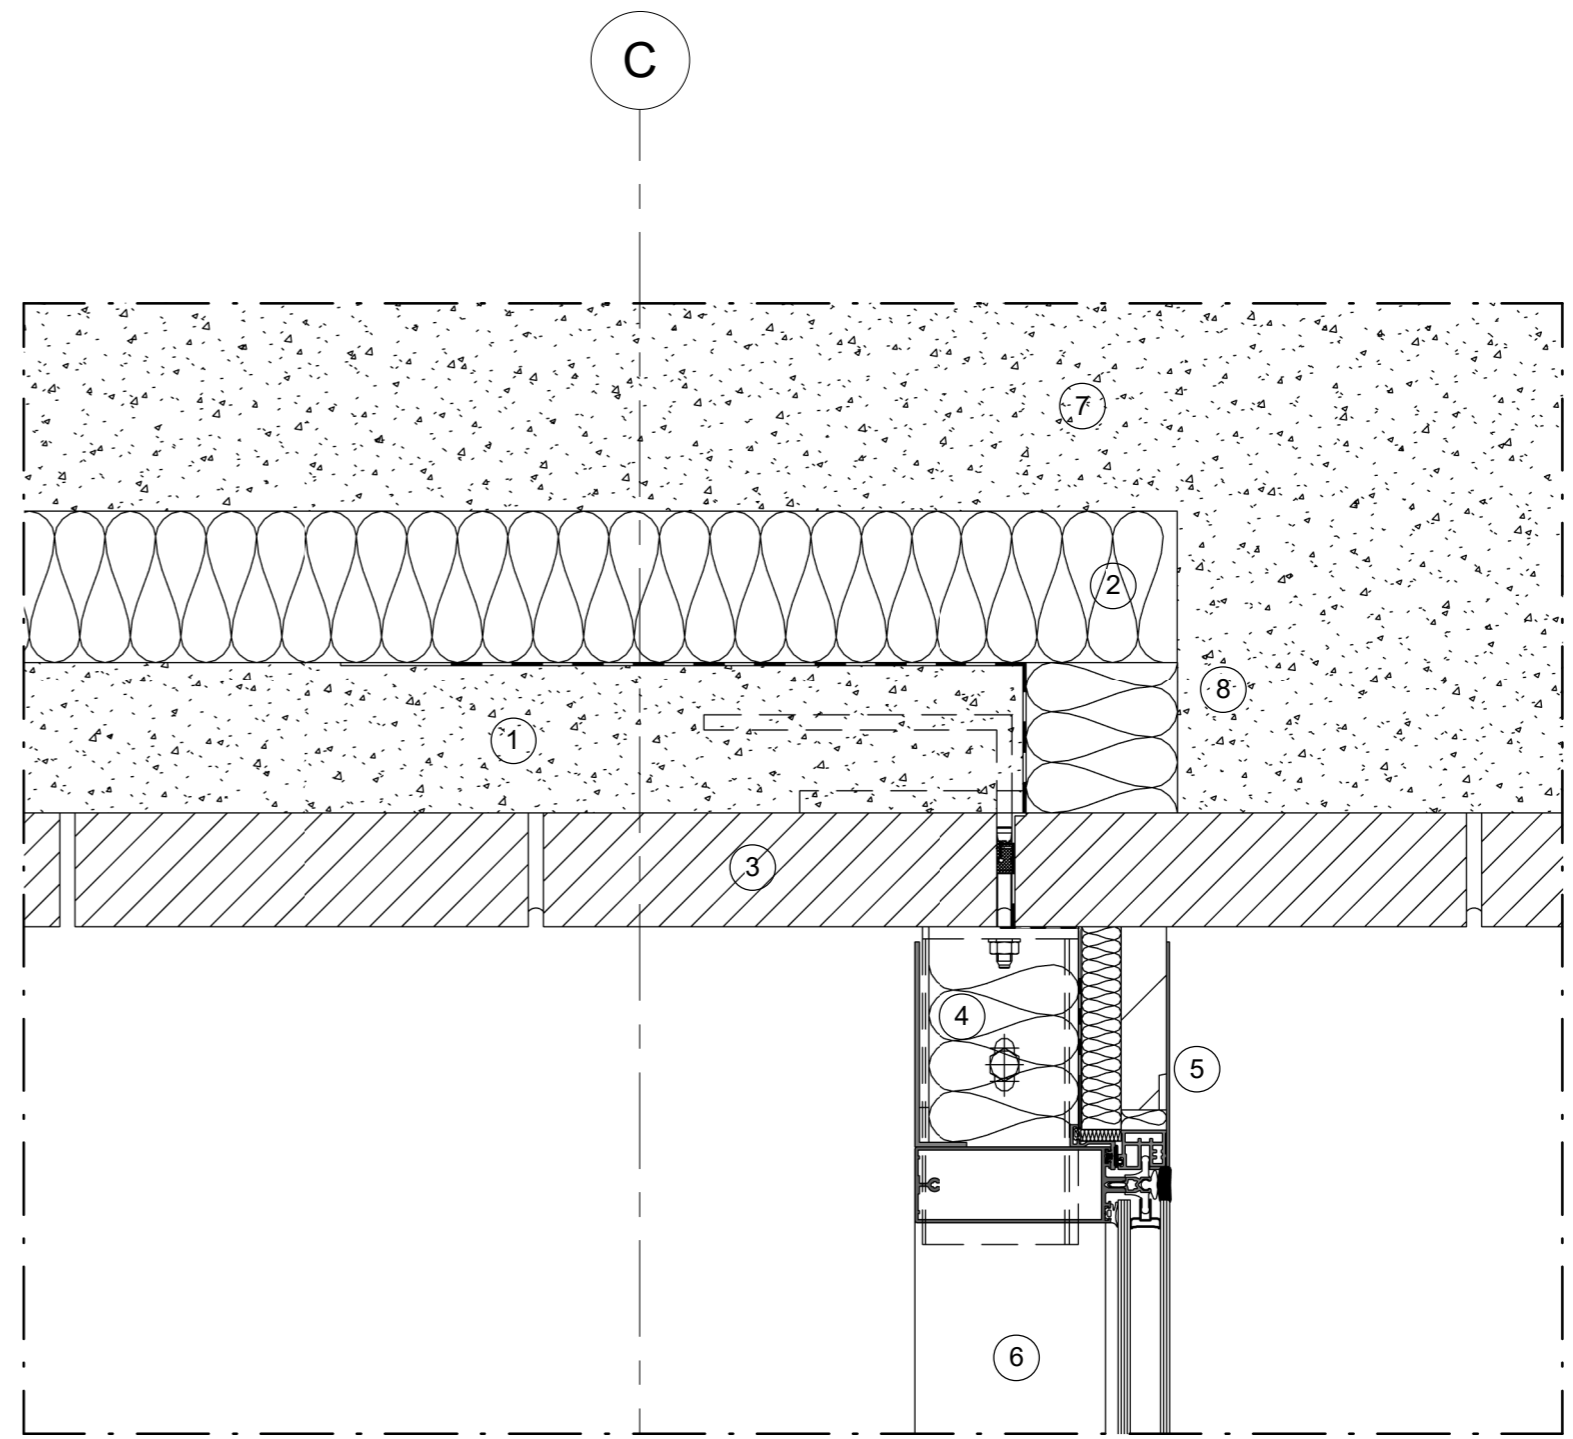



- ① Prefabricated floor slabs 70mm
- ② Casted concrete 300mm
- ③ Floor finish 10mm
Screed with floor heating piping 70mm
- ④ Three-way adjustable curtain wall anchor
- ⑤ Mineral Wool
- ⑥ Outdoor natural stone tile
- ⑦ Curtain wall System

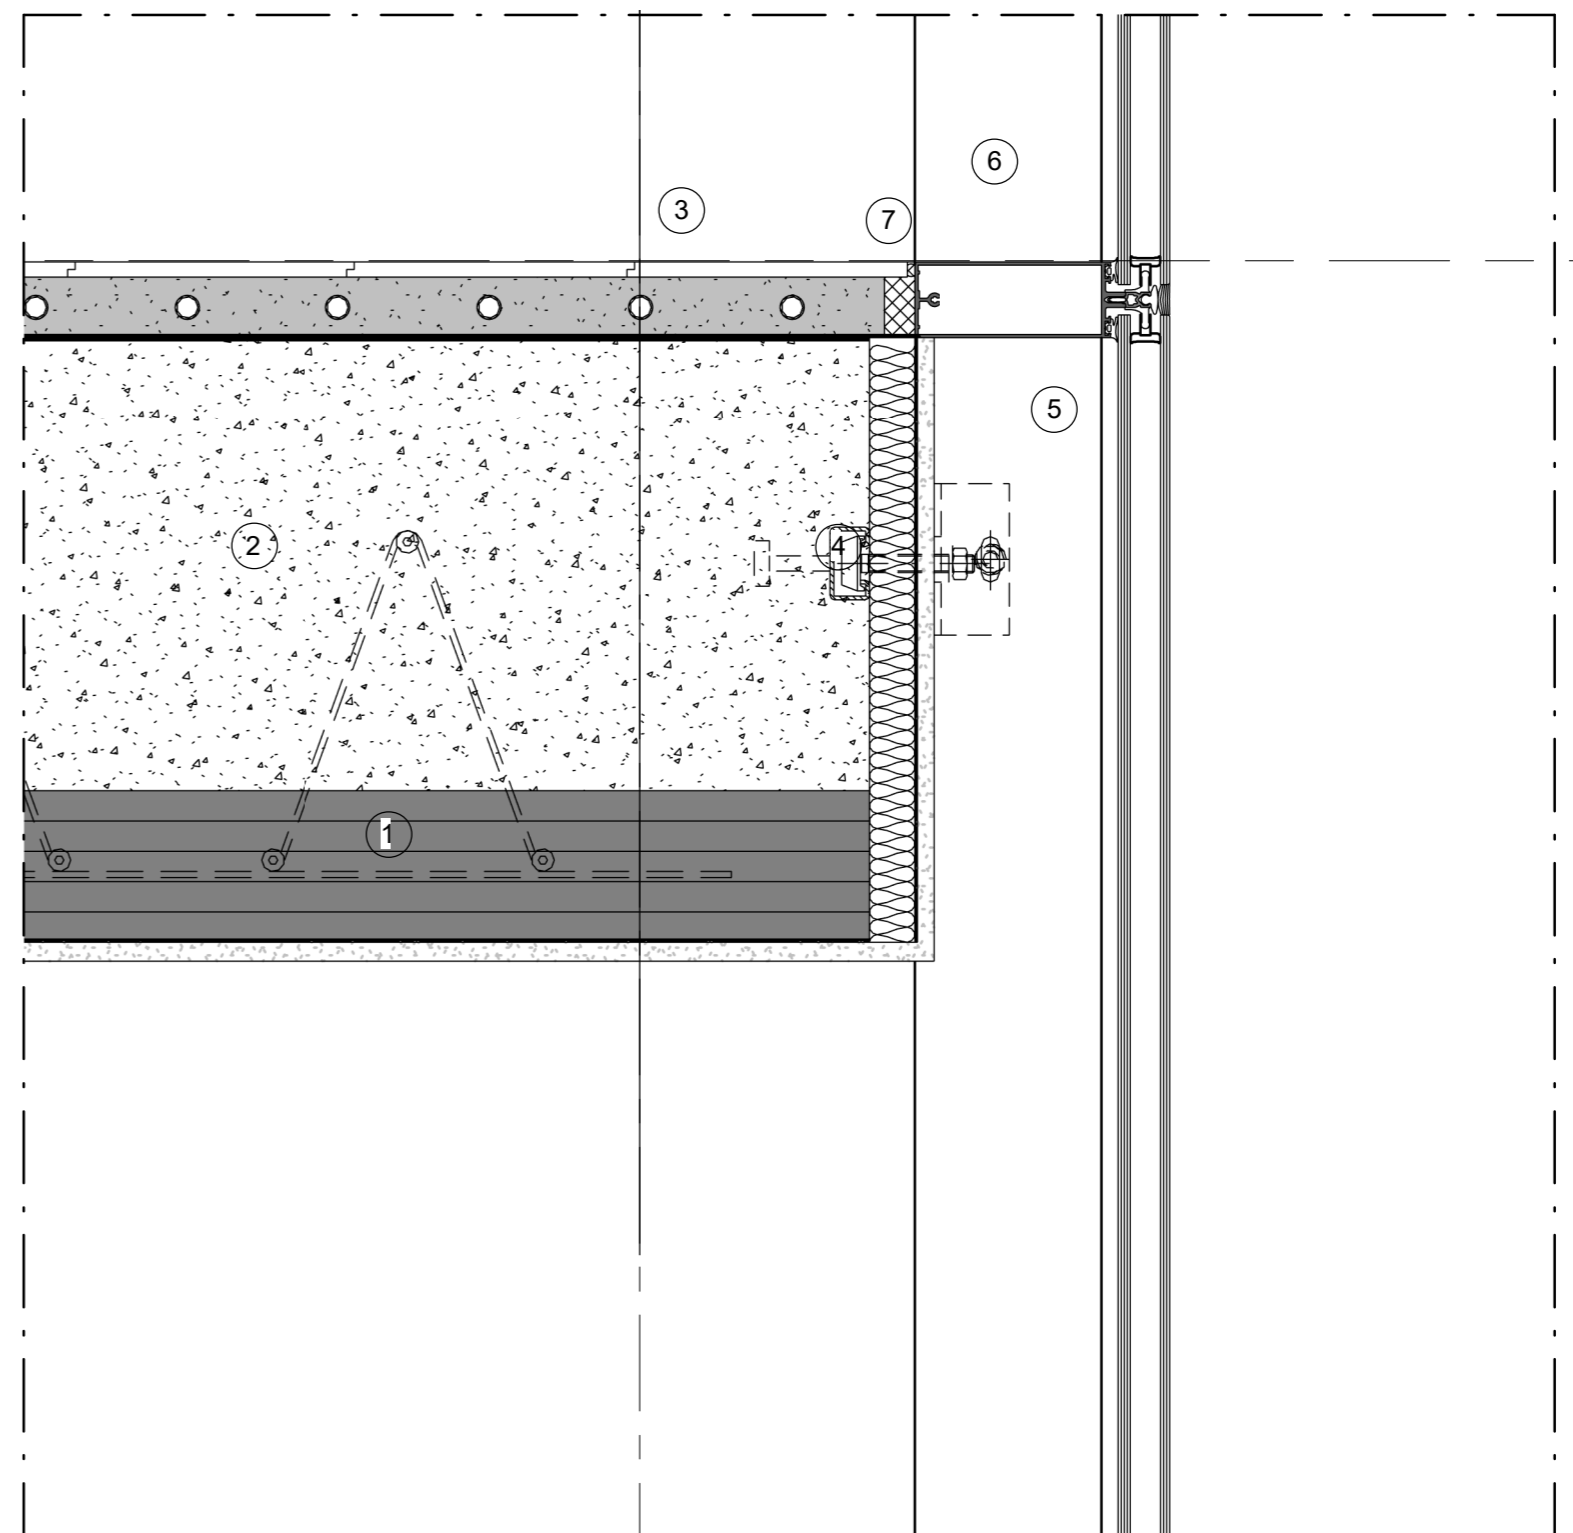

- ① Spray on Casted Concrete 300mm
- ② Spraying insulation 100
- ③ Masonry structure (interior finish)
- ④ Curtain wall finish 100mm
- ⑤ Curtain wall System
- ⑥ Final Spray on casted concrete layer 500mm
- ⑦ Damp resistant layerd concrete layer 500mm


- ① TT panel floors
- ② Floor insulation 60mm
- ③ Floor finish 10mm
Screed with floor heating piping 70mm
- ④ Curtain wall floor anchor
- ⑤ Water proofing
- ⑥ Outdoor natural stone tile
- ⑦ Curtain wall System

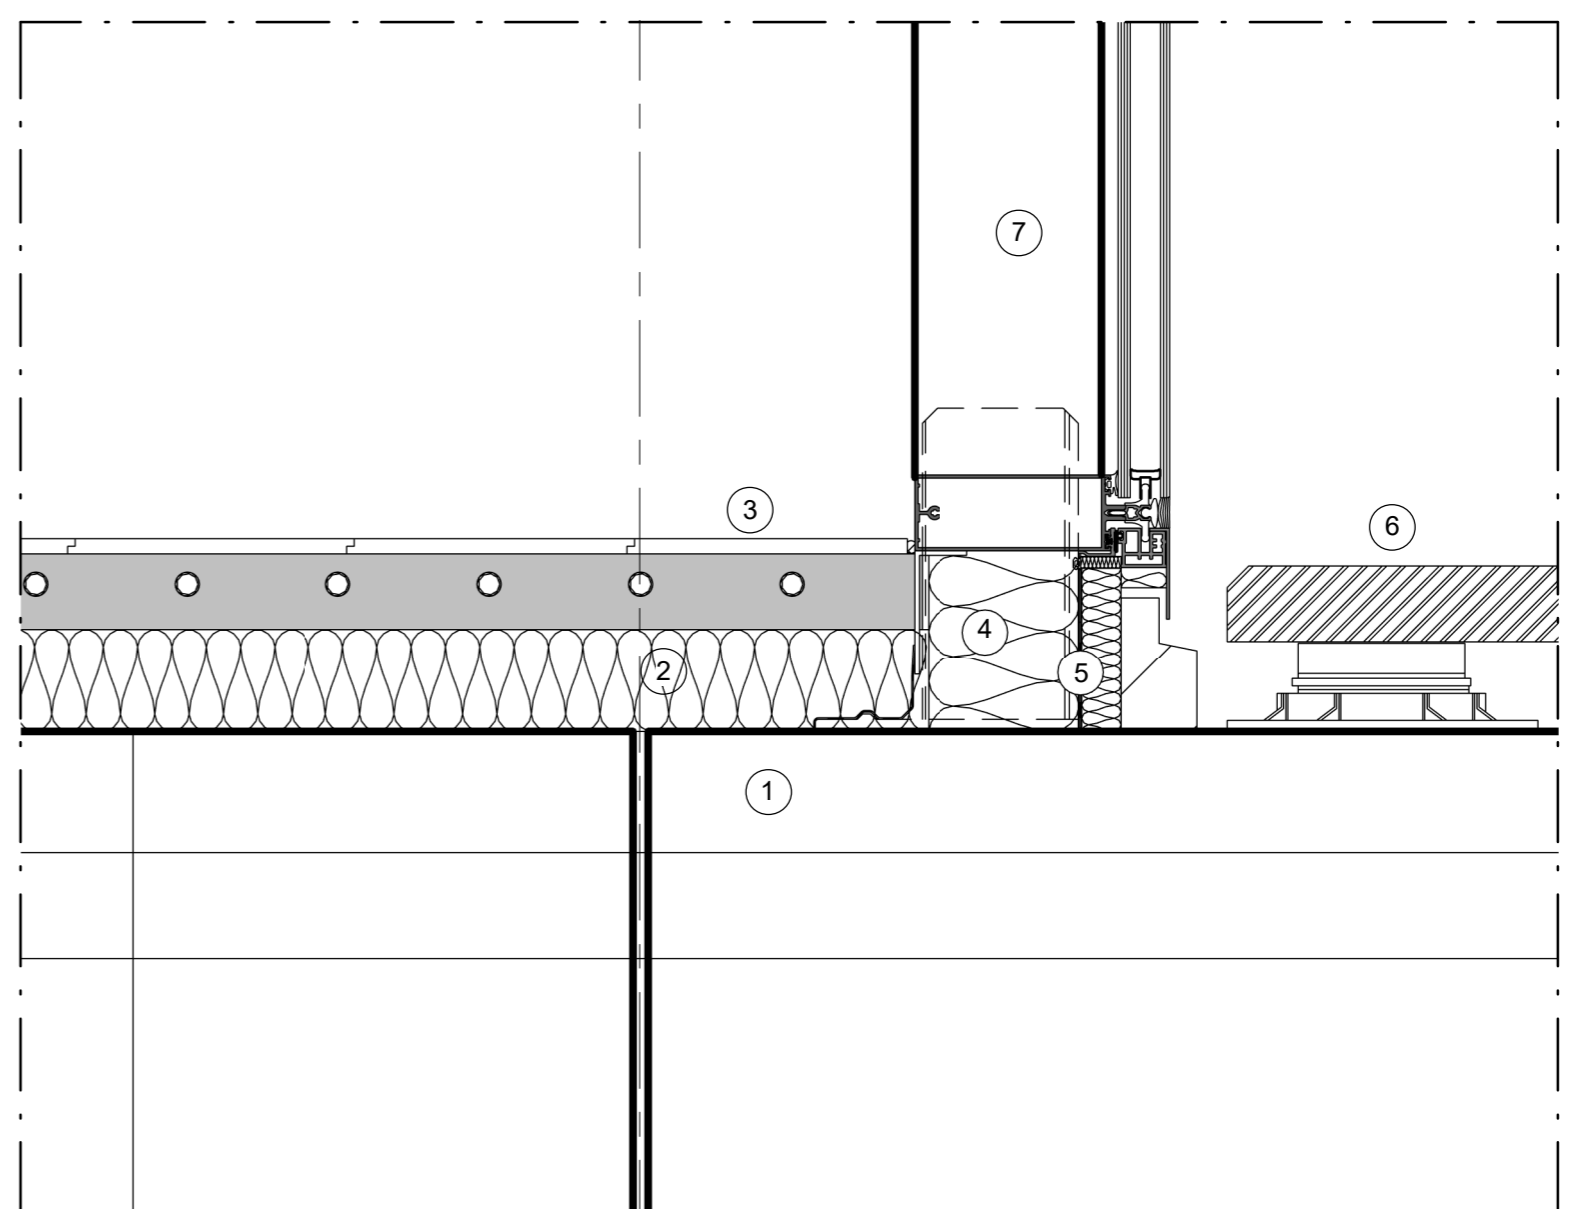

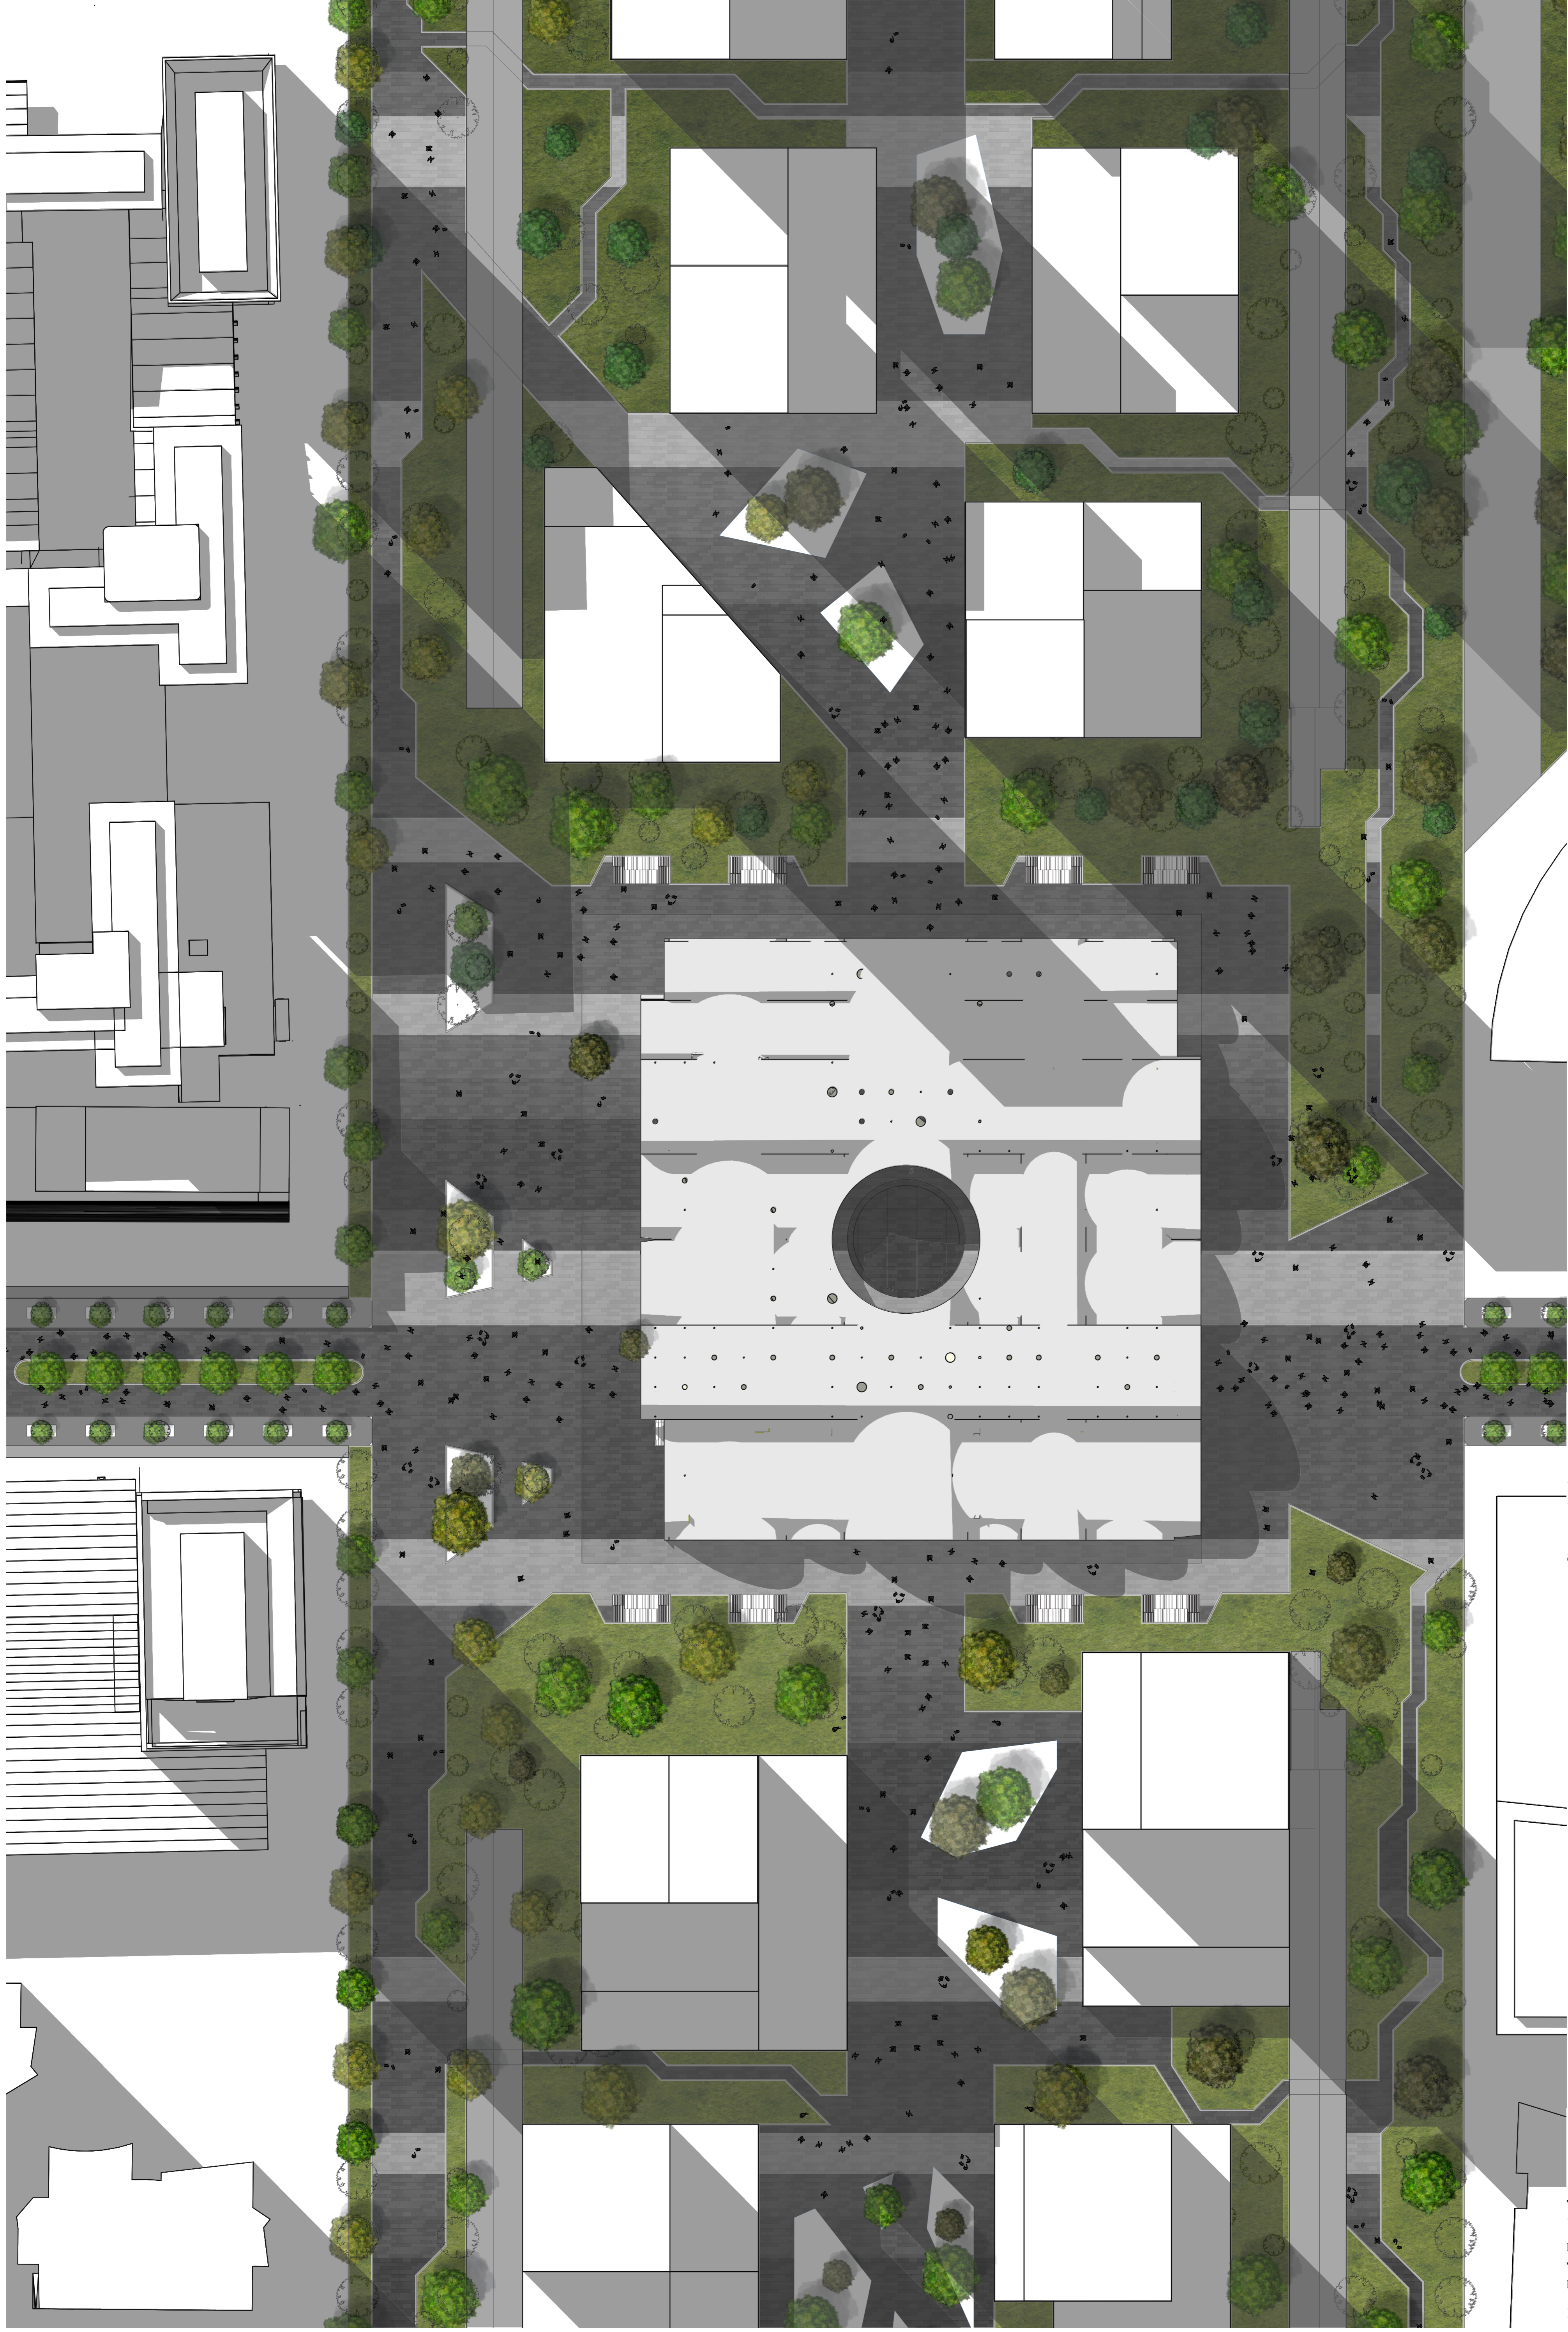


Site organization
Scale 1:500



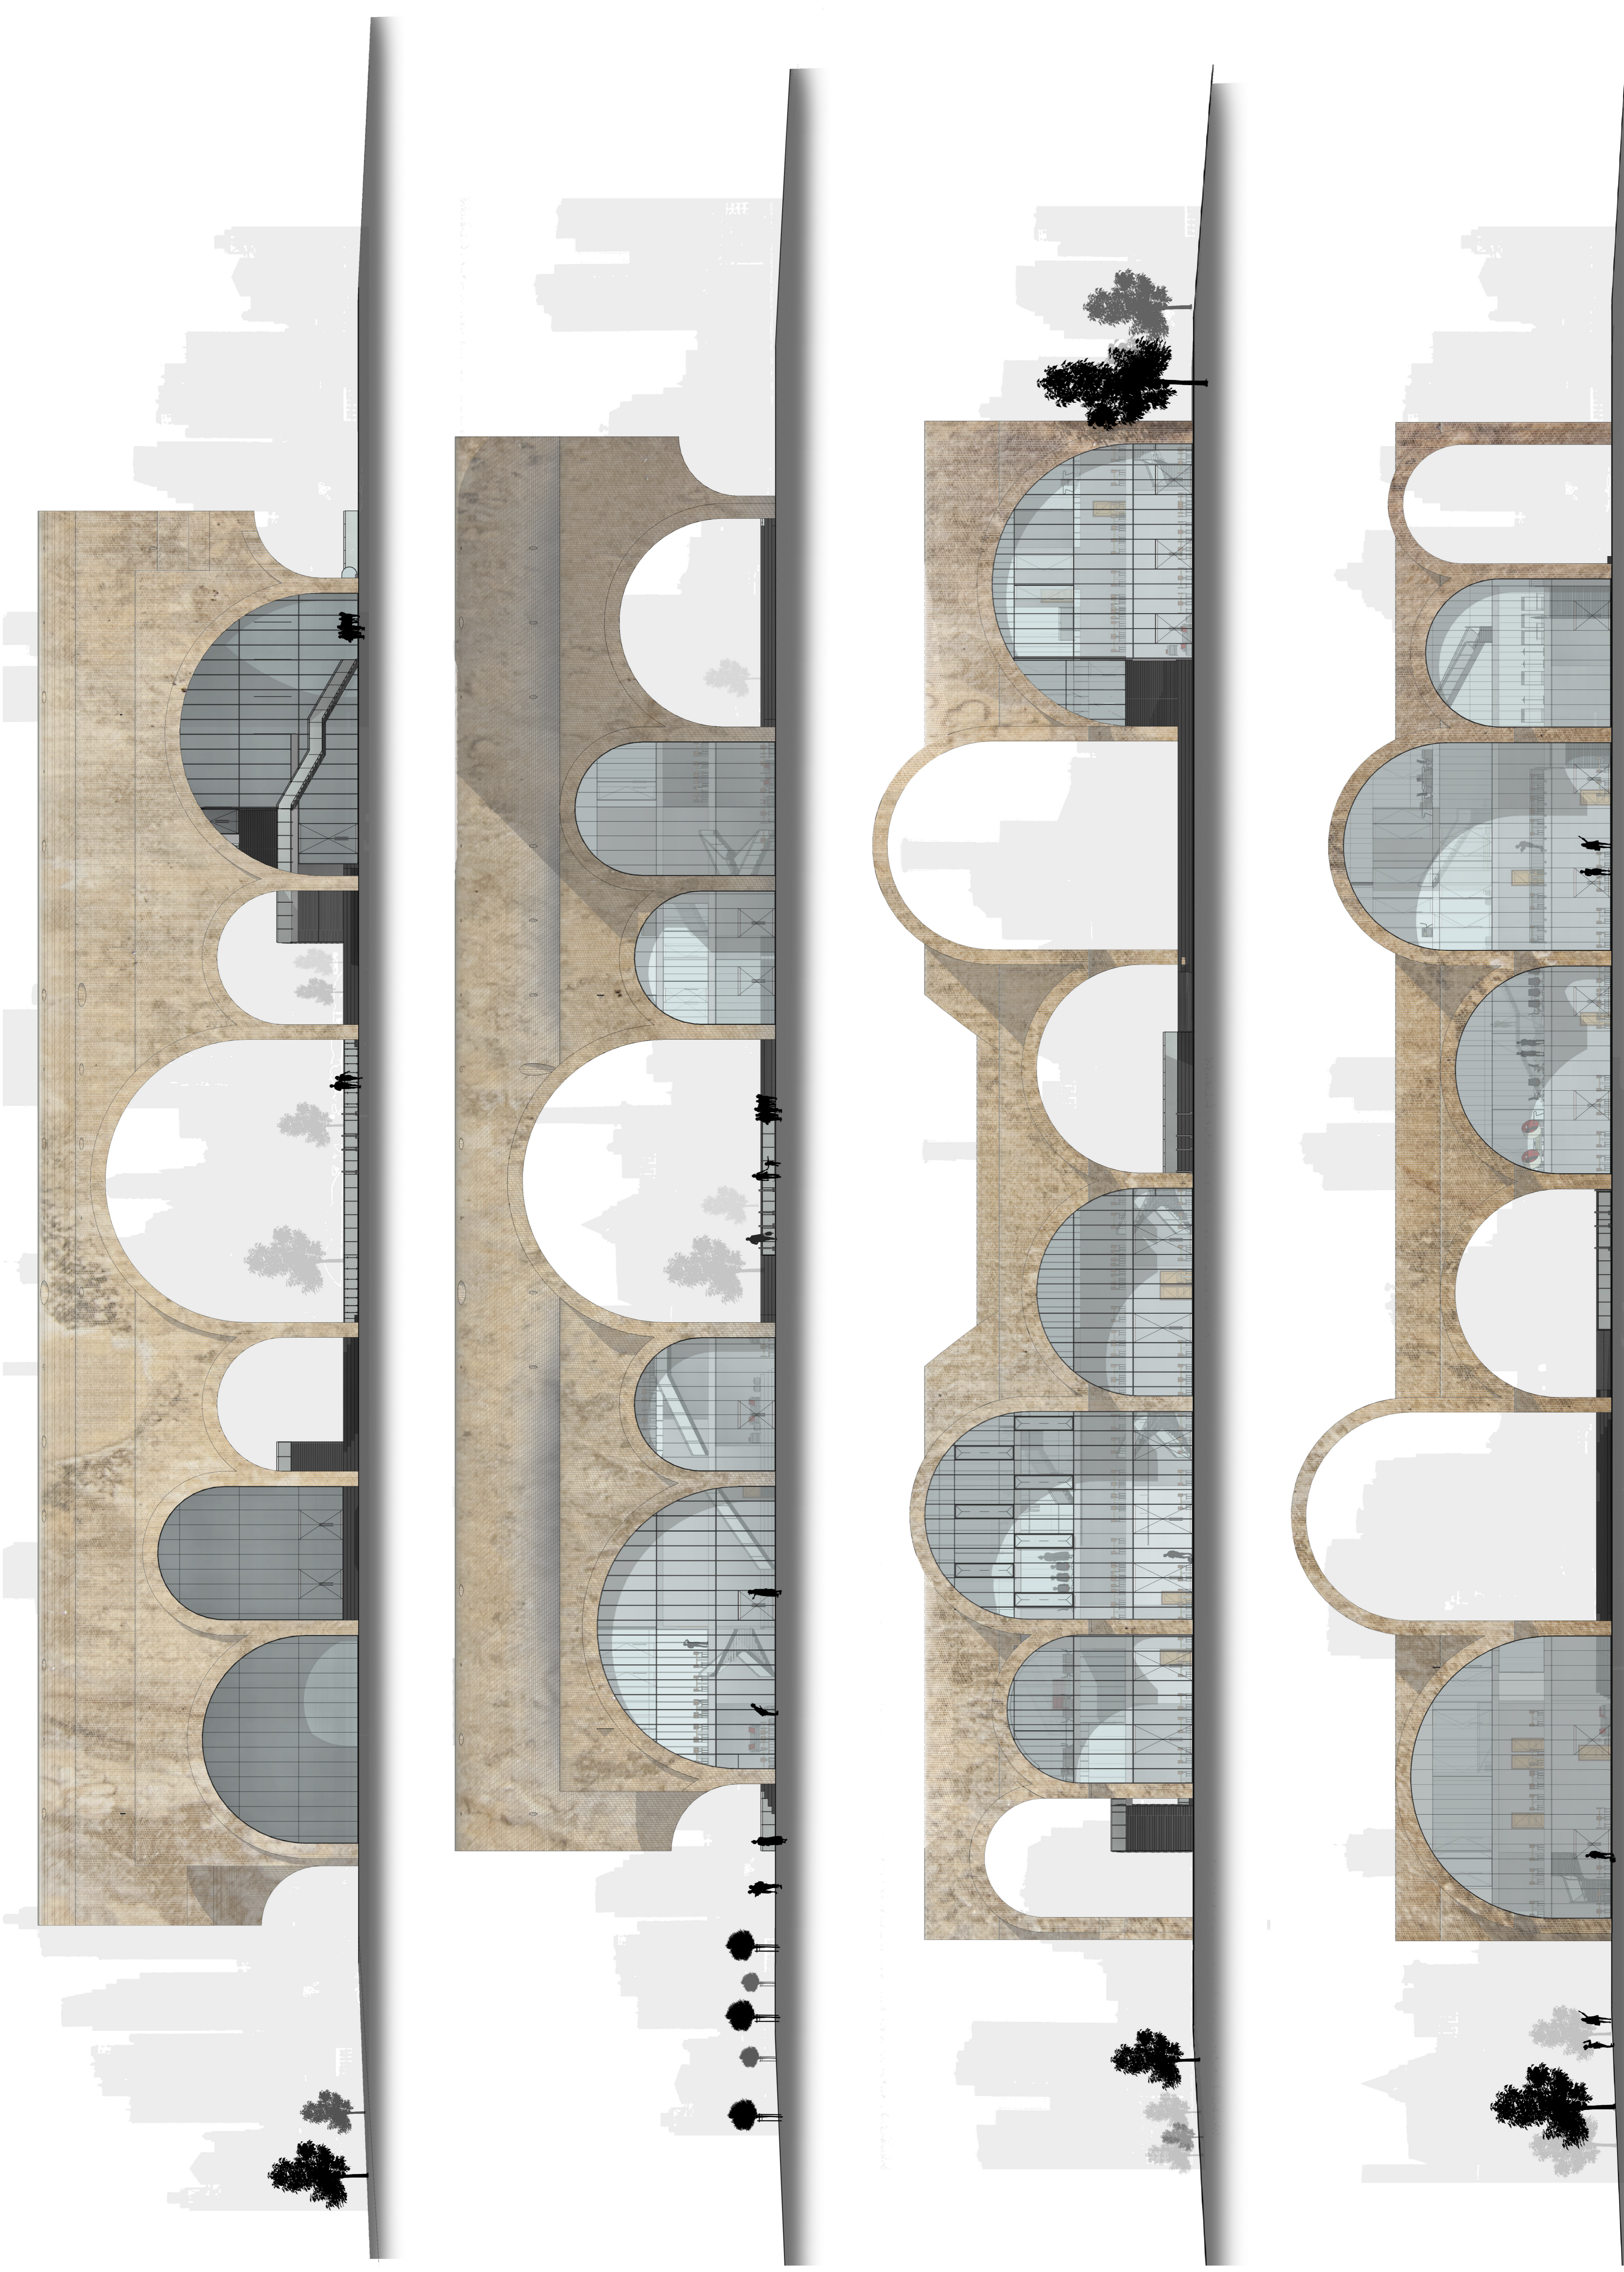


Masonry 70mm
 Spray on concrete 500mm
 Insulation 60mm
 Damp resistant layer
 Spray on concrete 300mm
 Brickwork 70mm

Masonry 70mm
 Spray on concrete 500mm
 Insulation 60mm
 Damp resistant layer
 Spray on concrete 300mm
 Brickwork 70mm

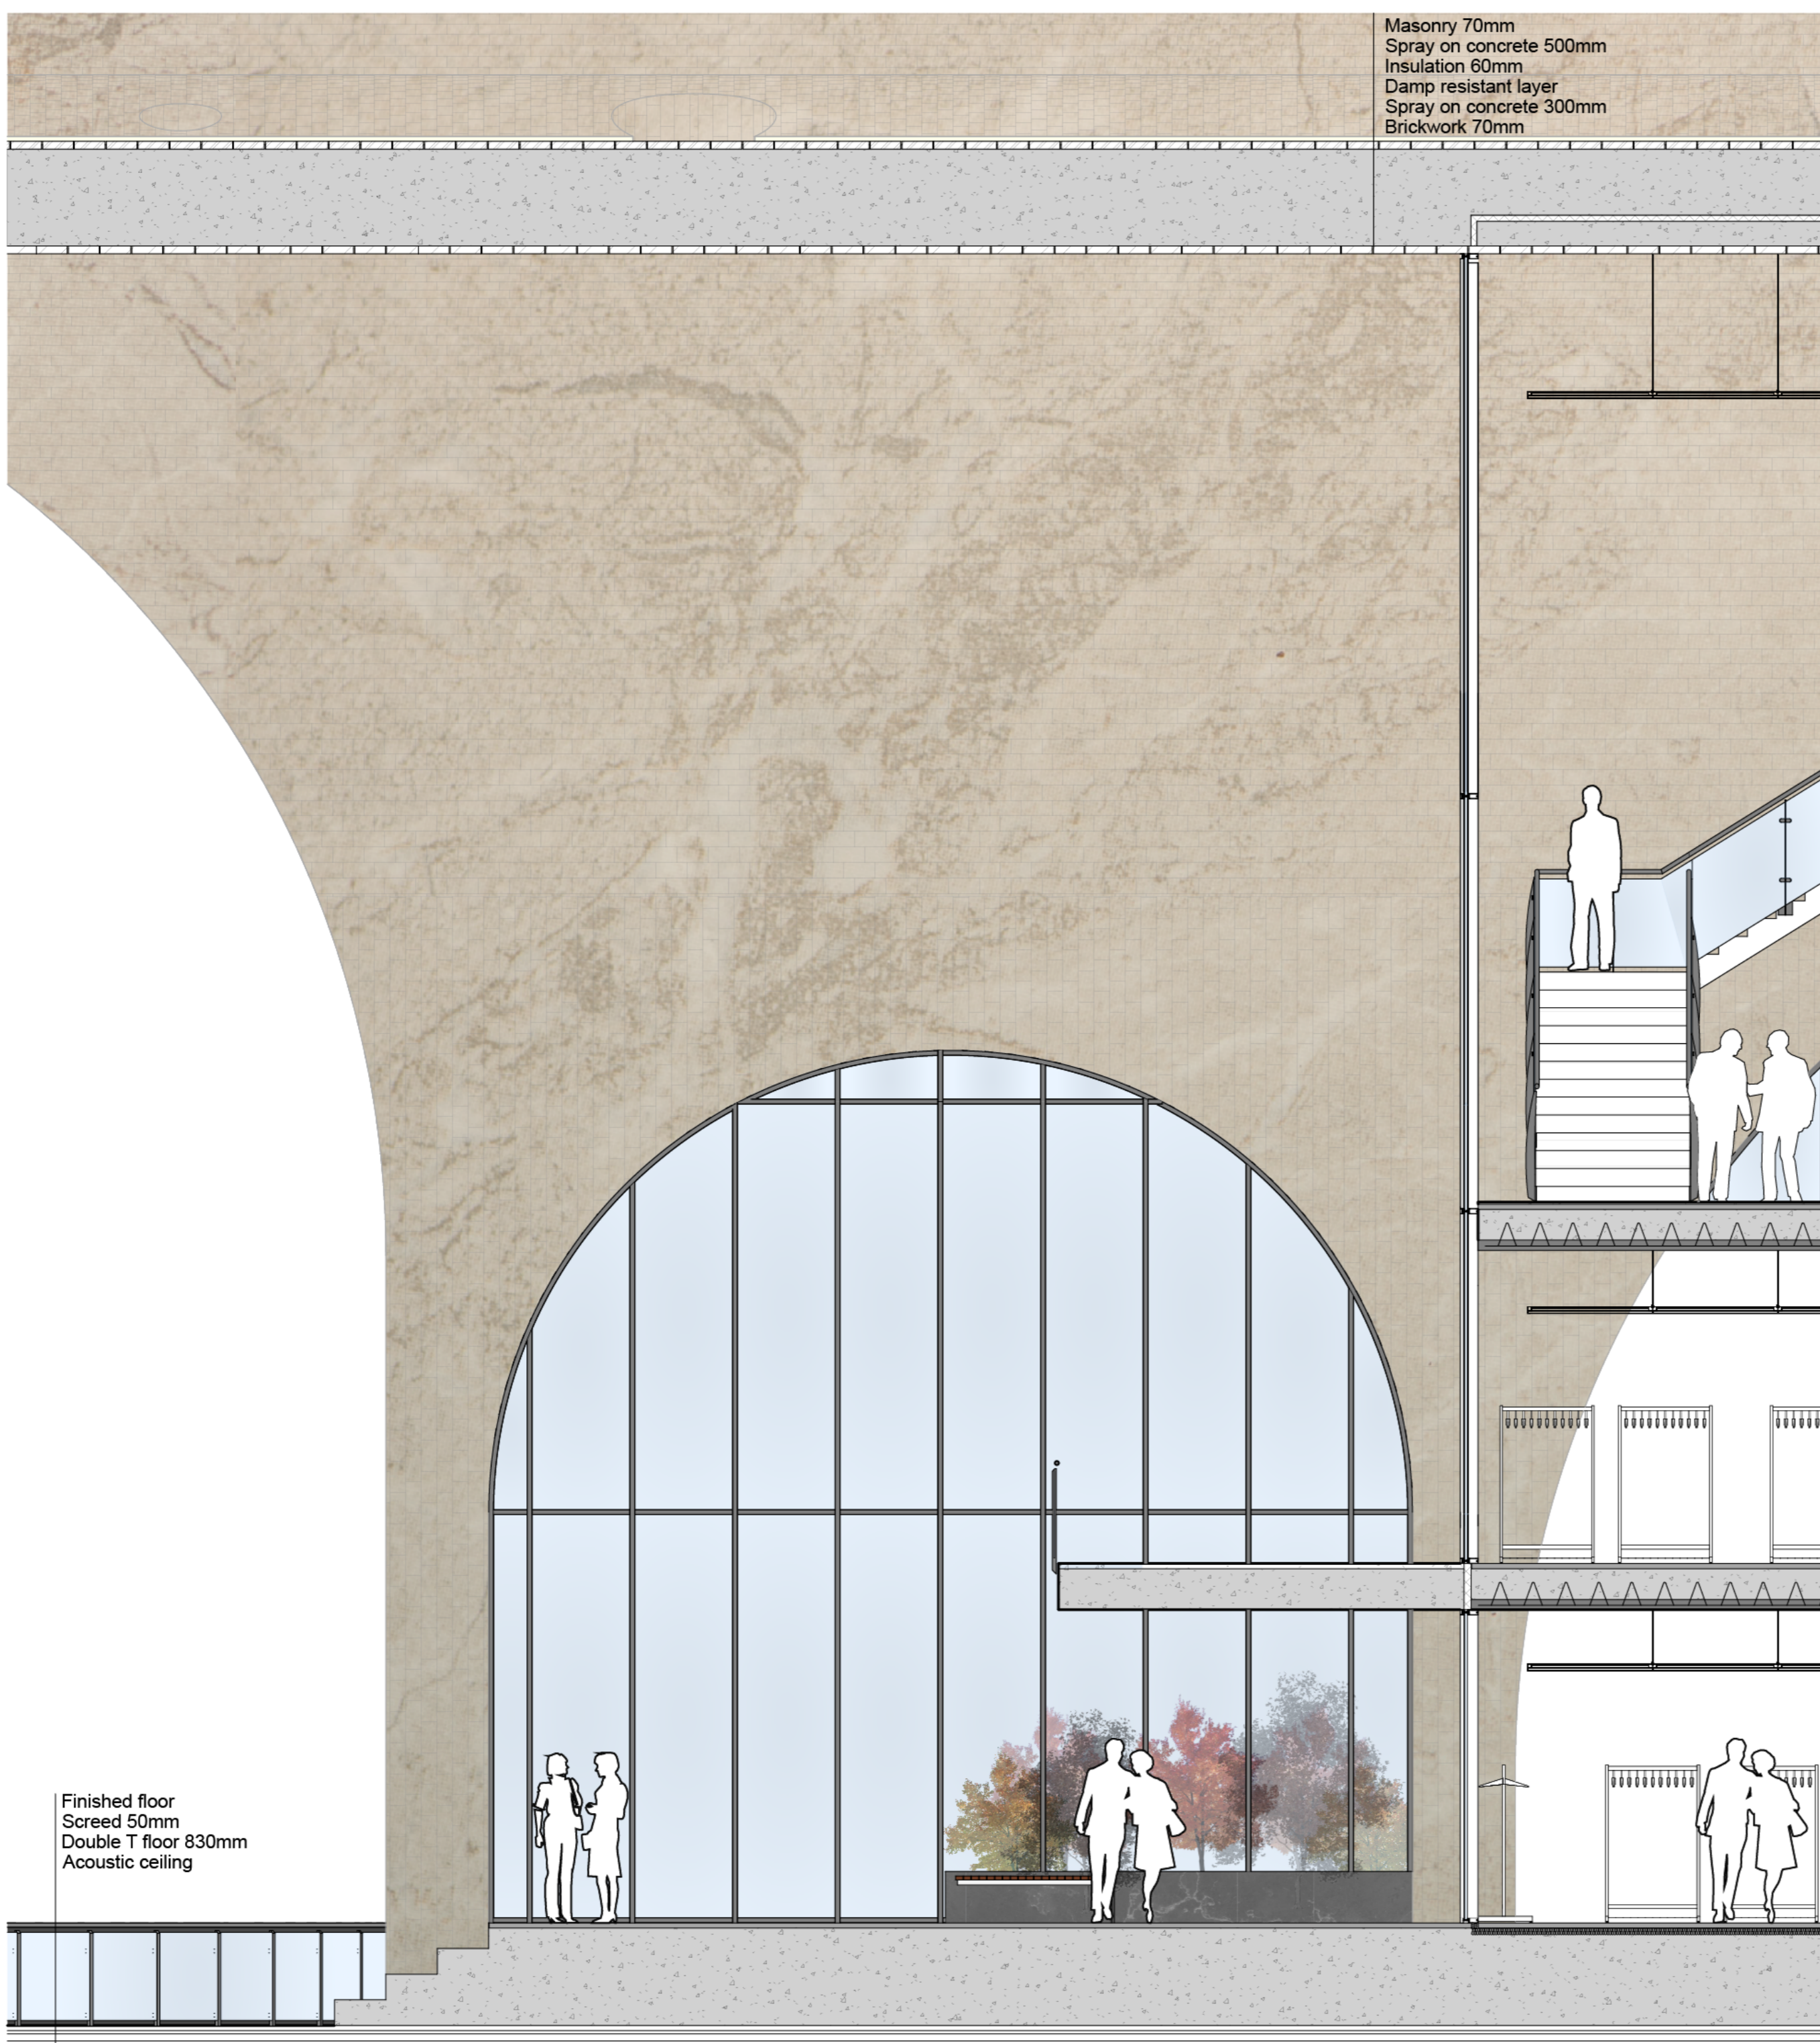

Finished floor
 Screed 50mm
 Double T floor 830mm
 Acoustic ceiling

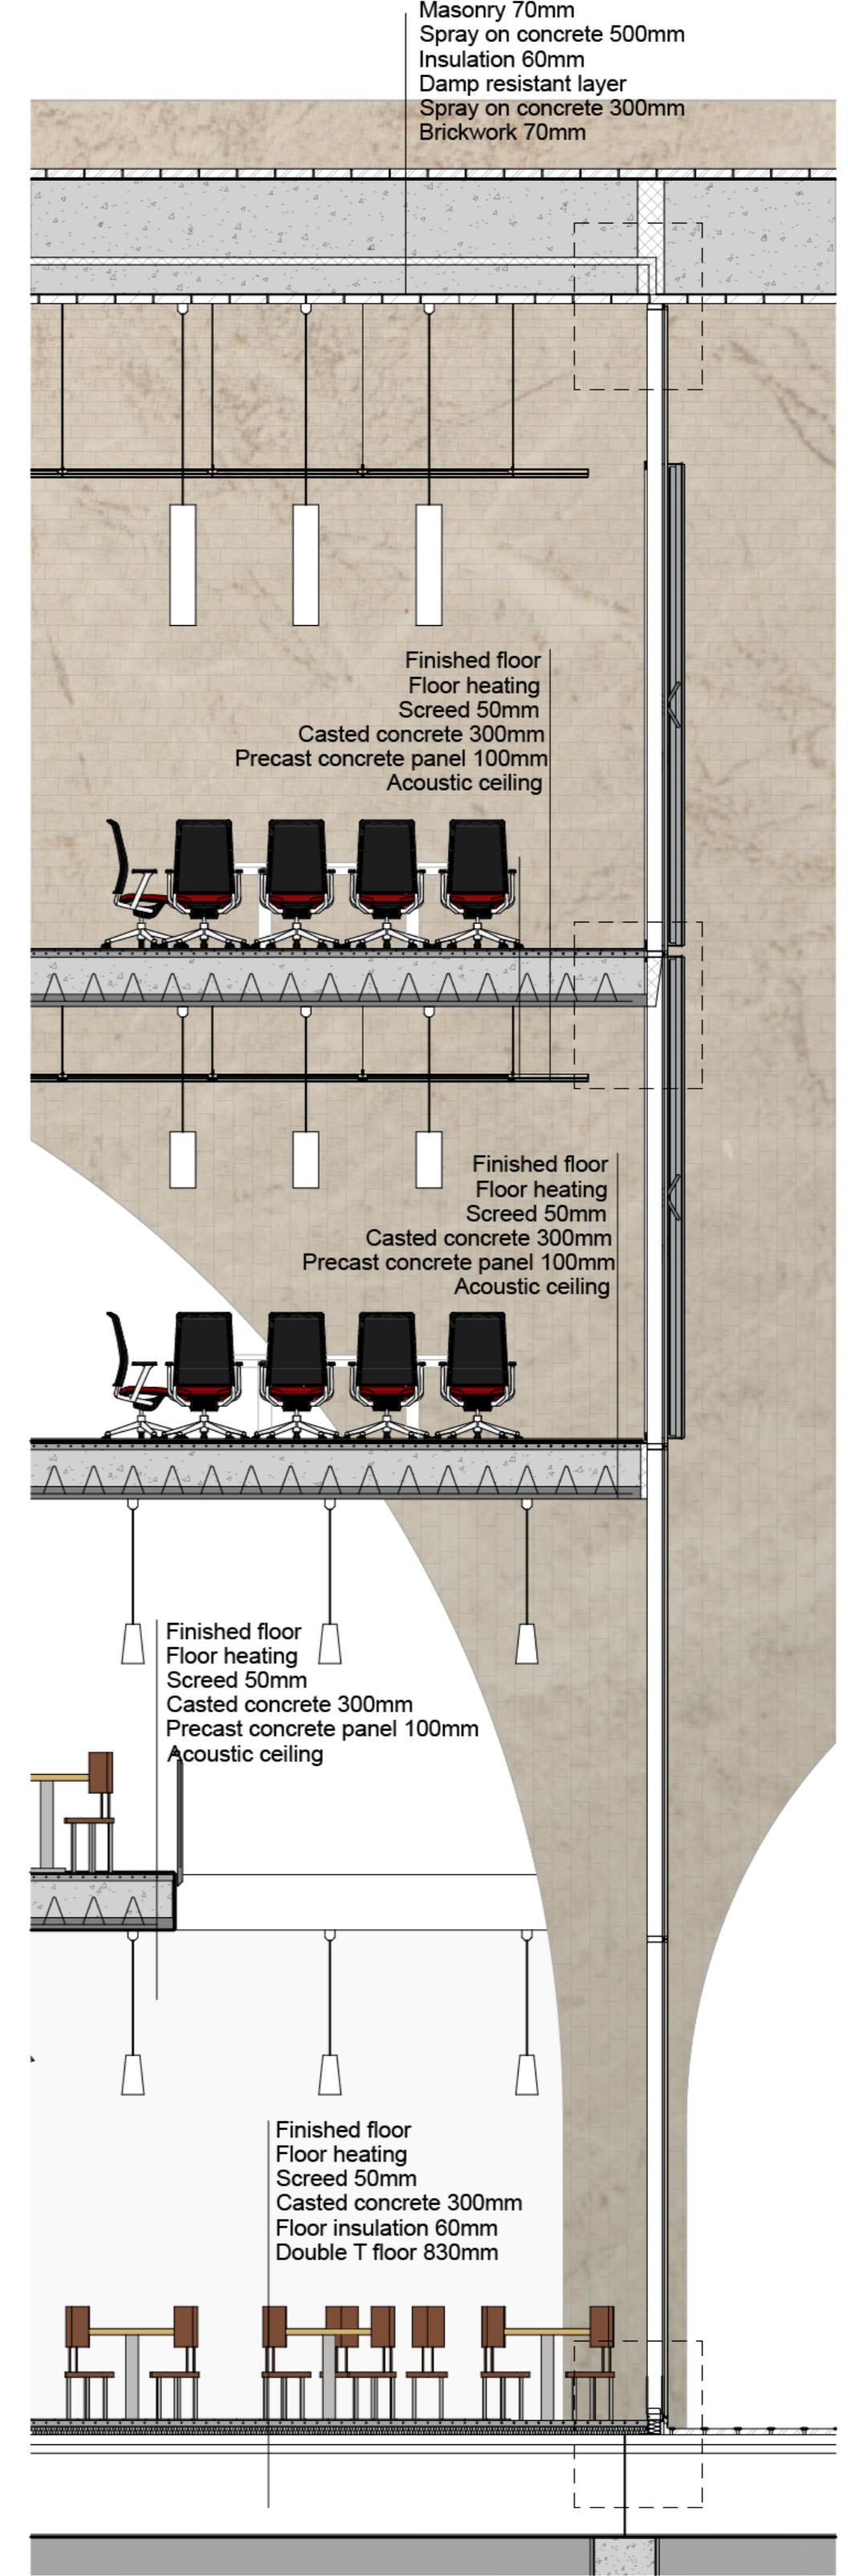

Level 3
 14500

Level 2
 10500

Level 1
 7000


Level 0
 2500

Ground level
 0


Level -1
 -2500

Level -2
 -7500


Level -3
 -12500

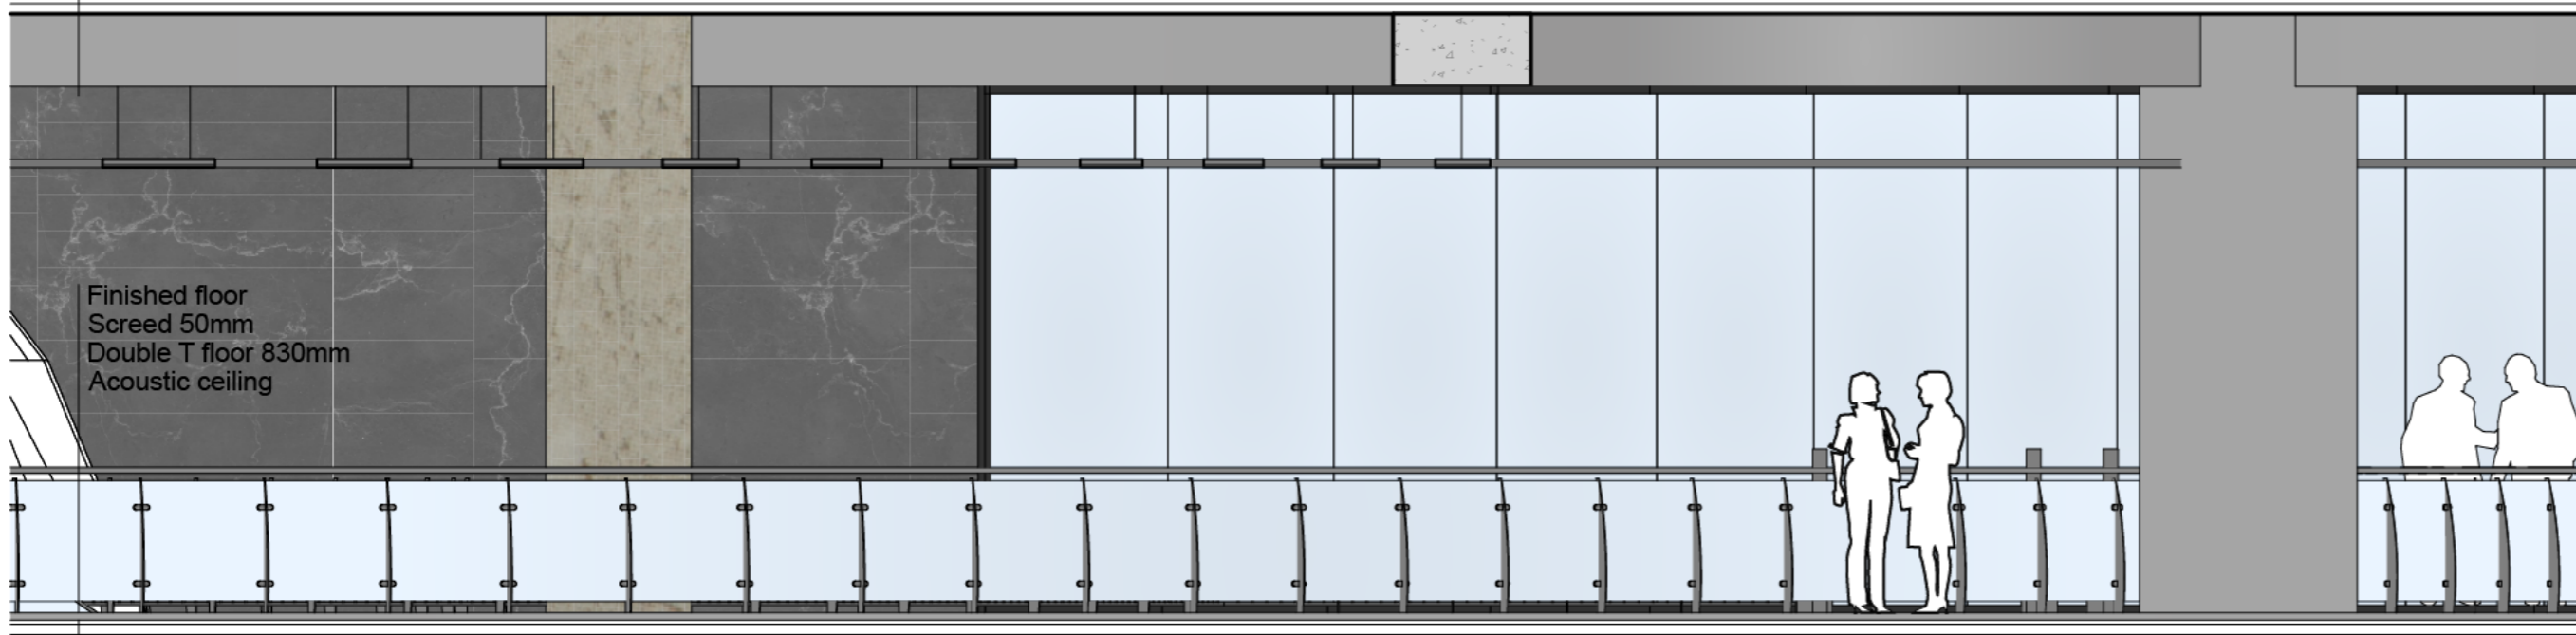


Finished floor
 Screed 50mm
 Double T floor 830mm
 Acoustic ceiling

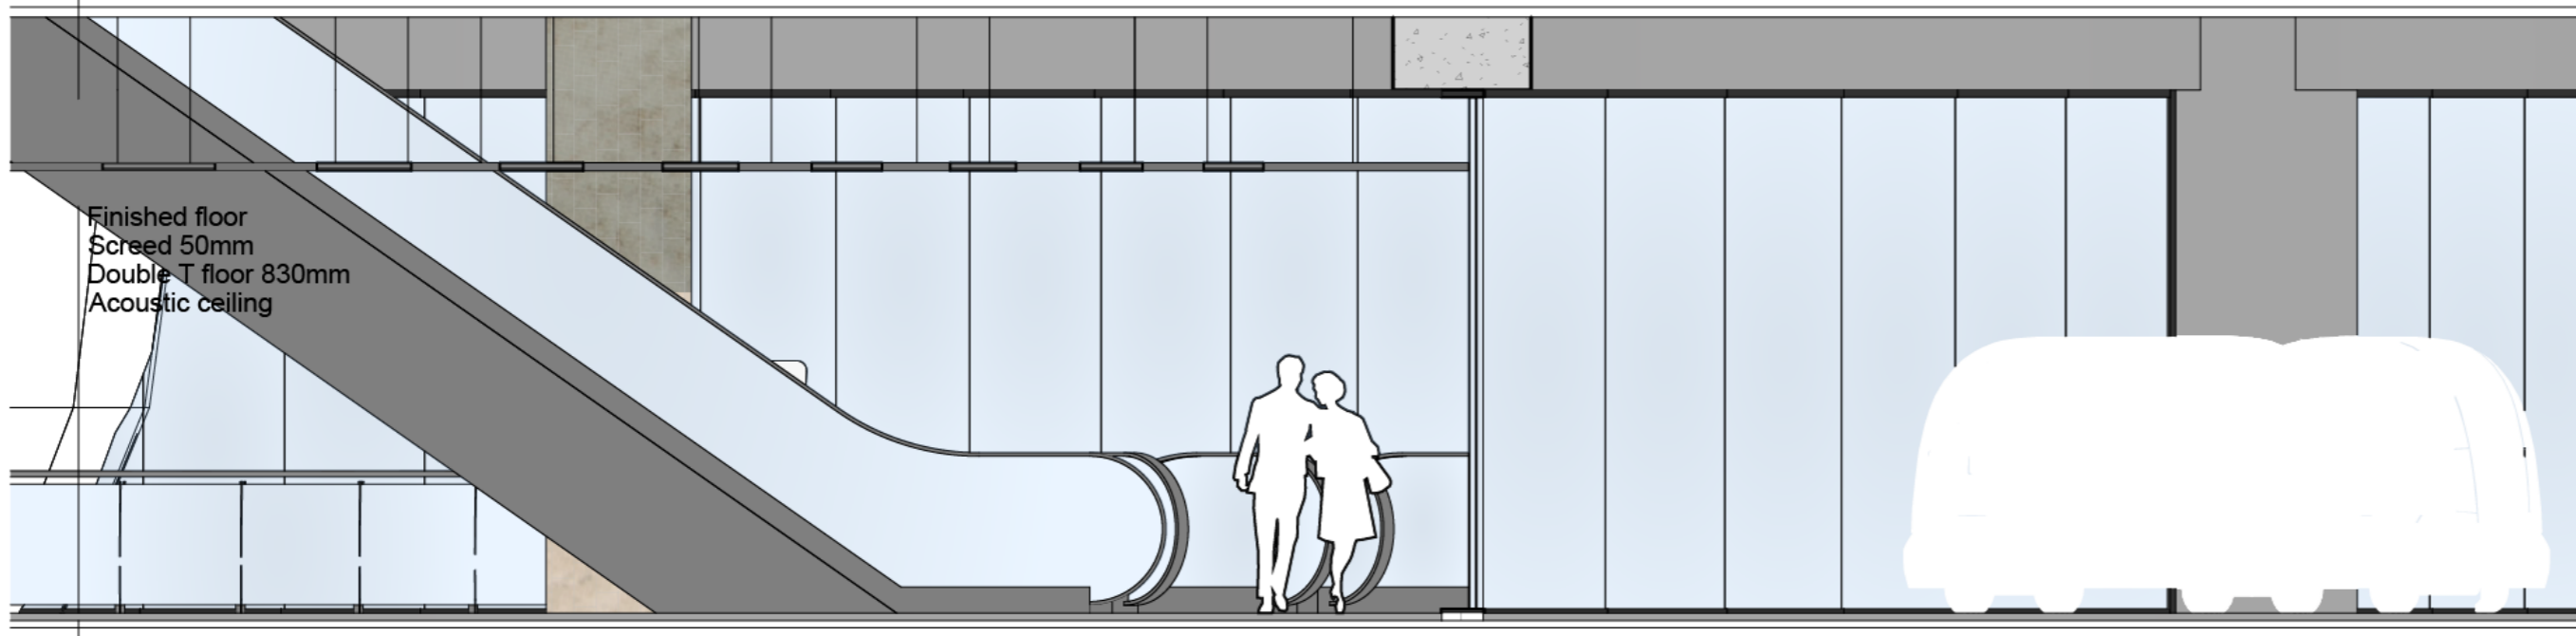

Finished floor
 Screed 50mm
 Double T floor 830mm
 Acoustic ceiling

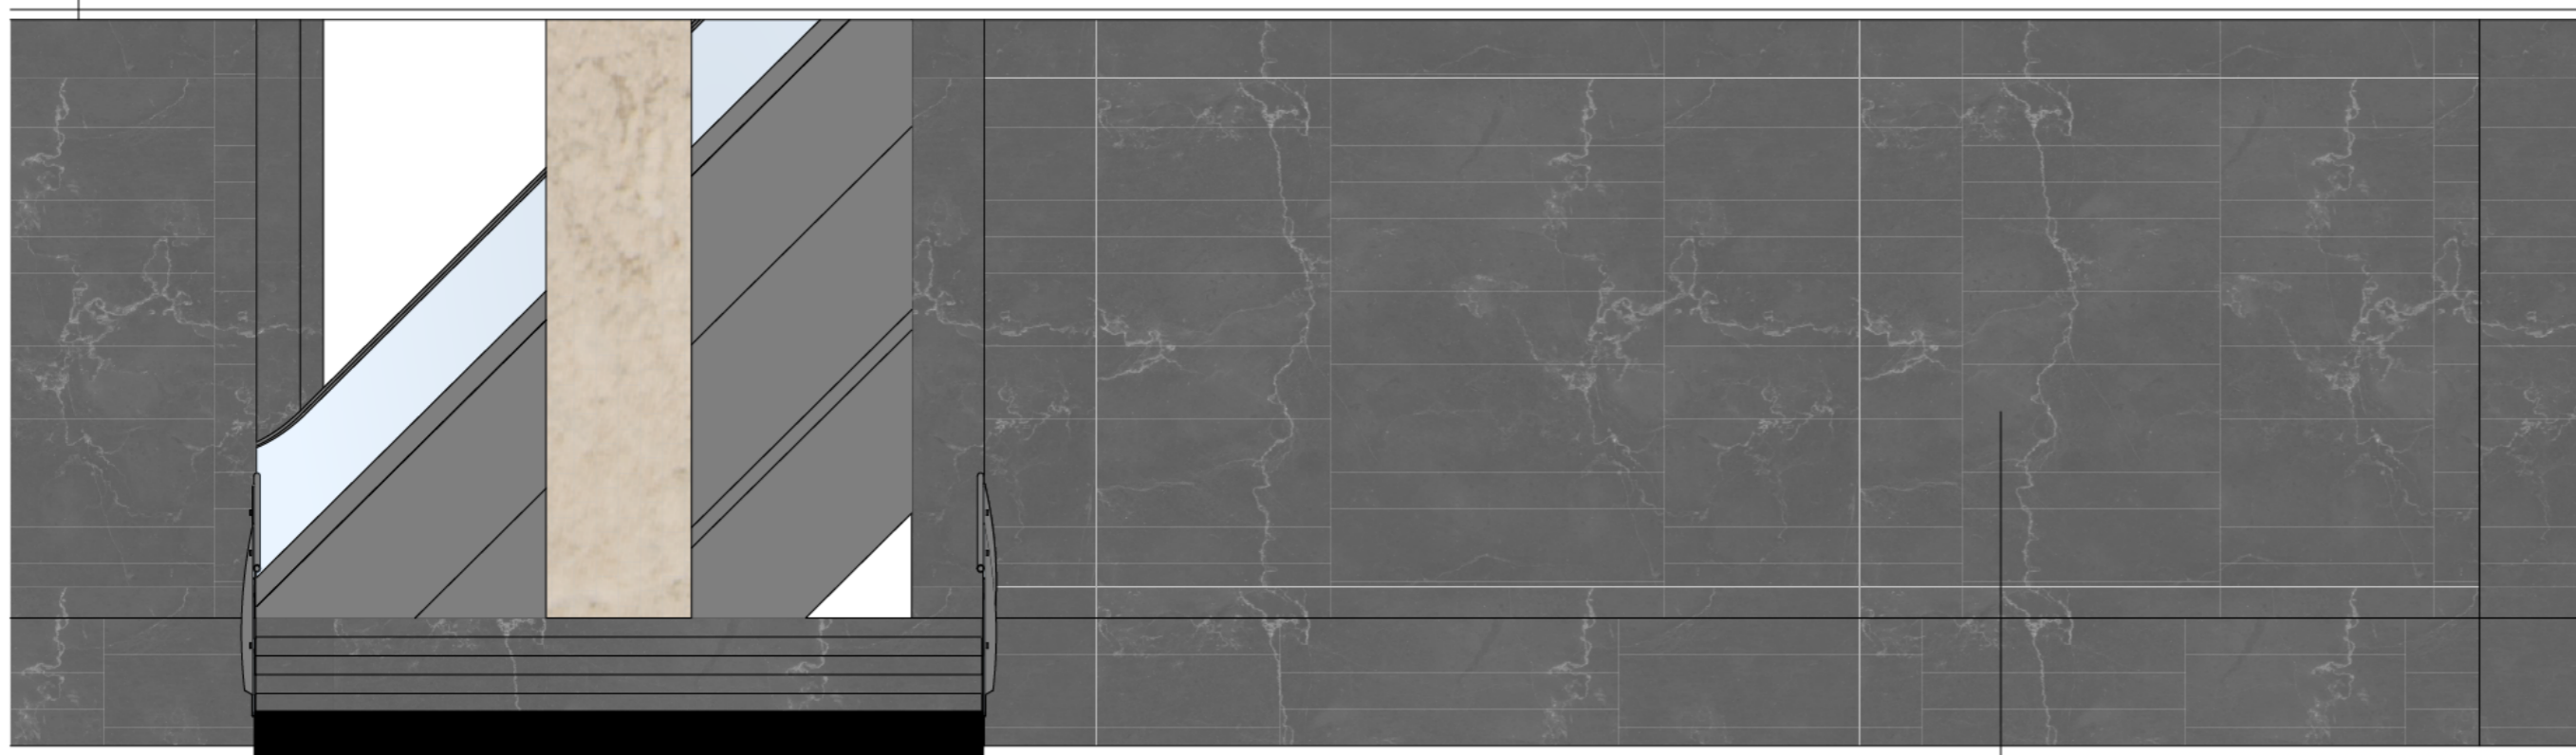

Concrete wall
 Natural stone wall finish

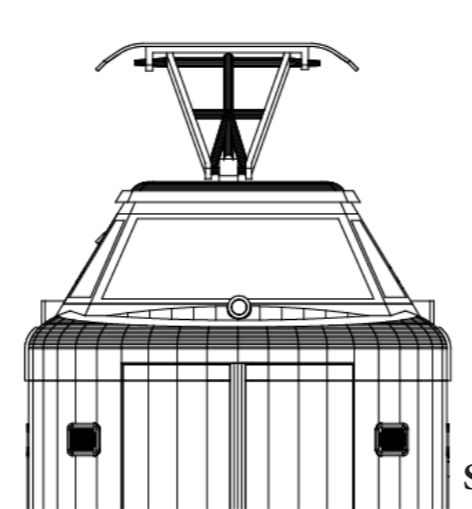

Section
 Scale 1:50