




D4.

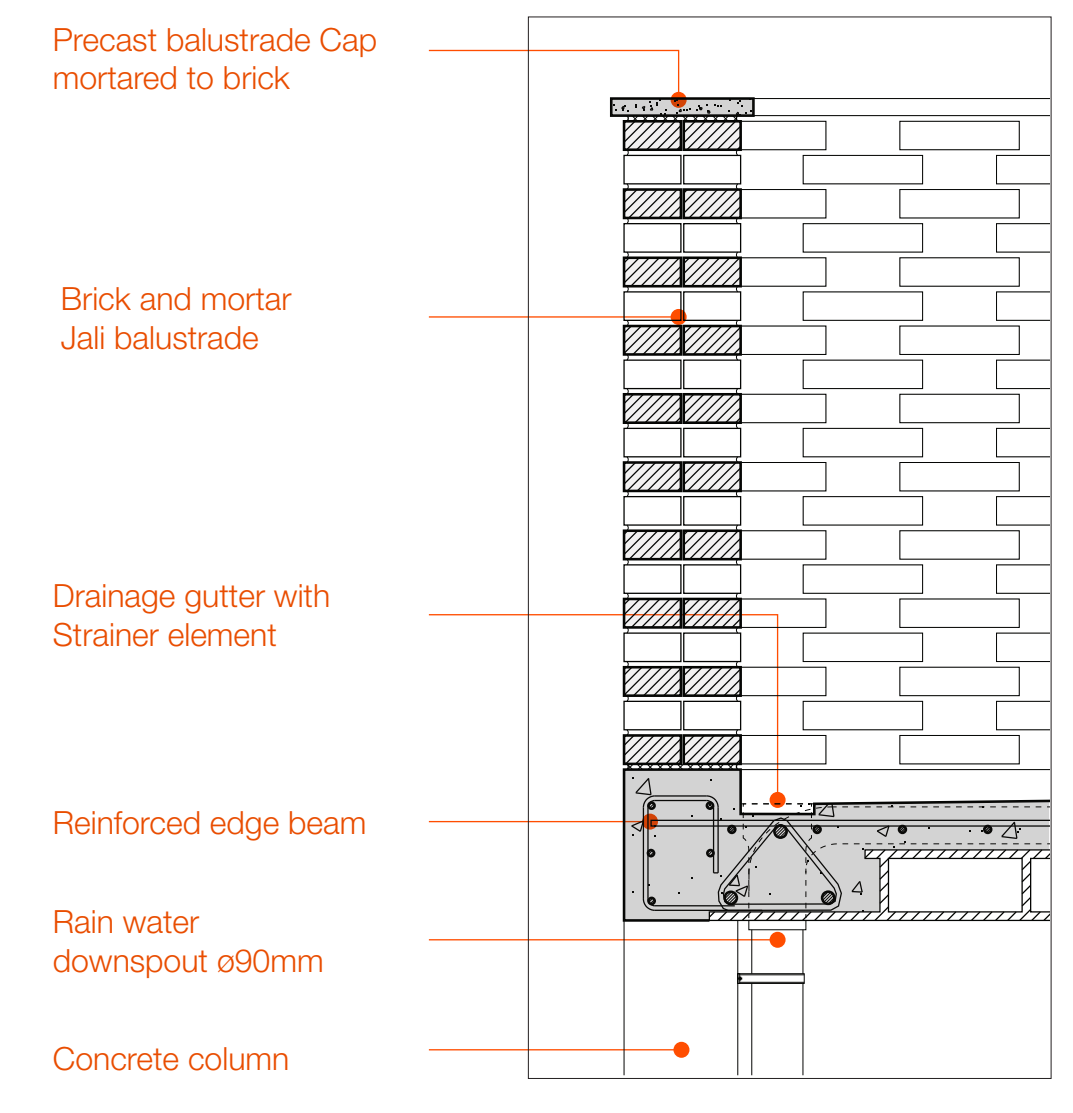


D3.

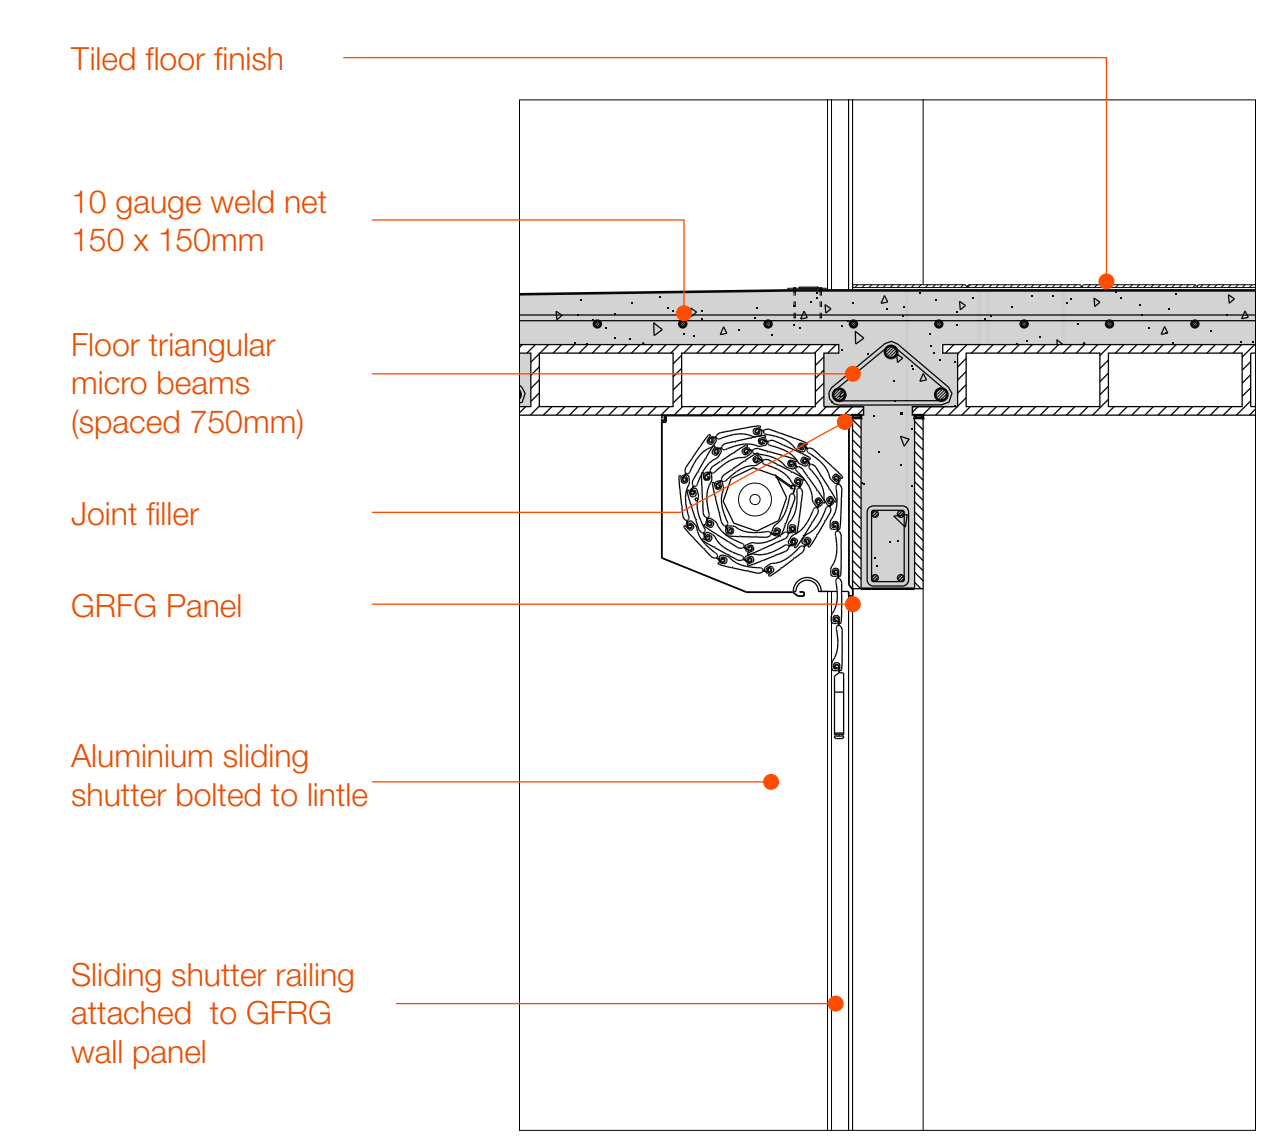


D2.

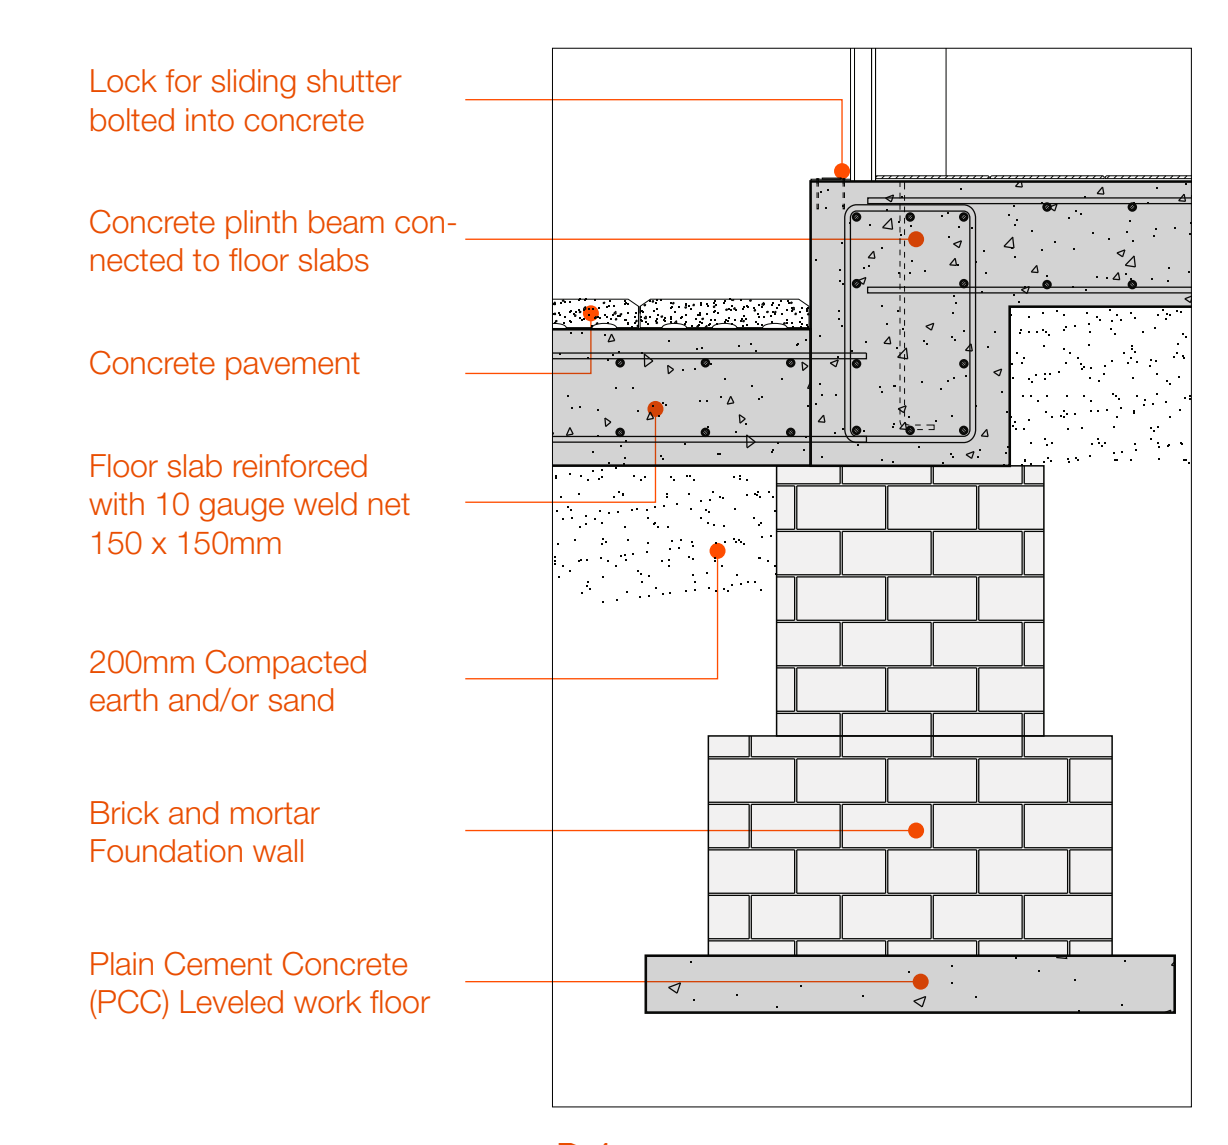


D1.

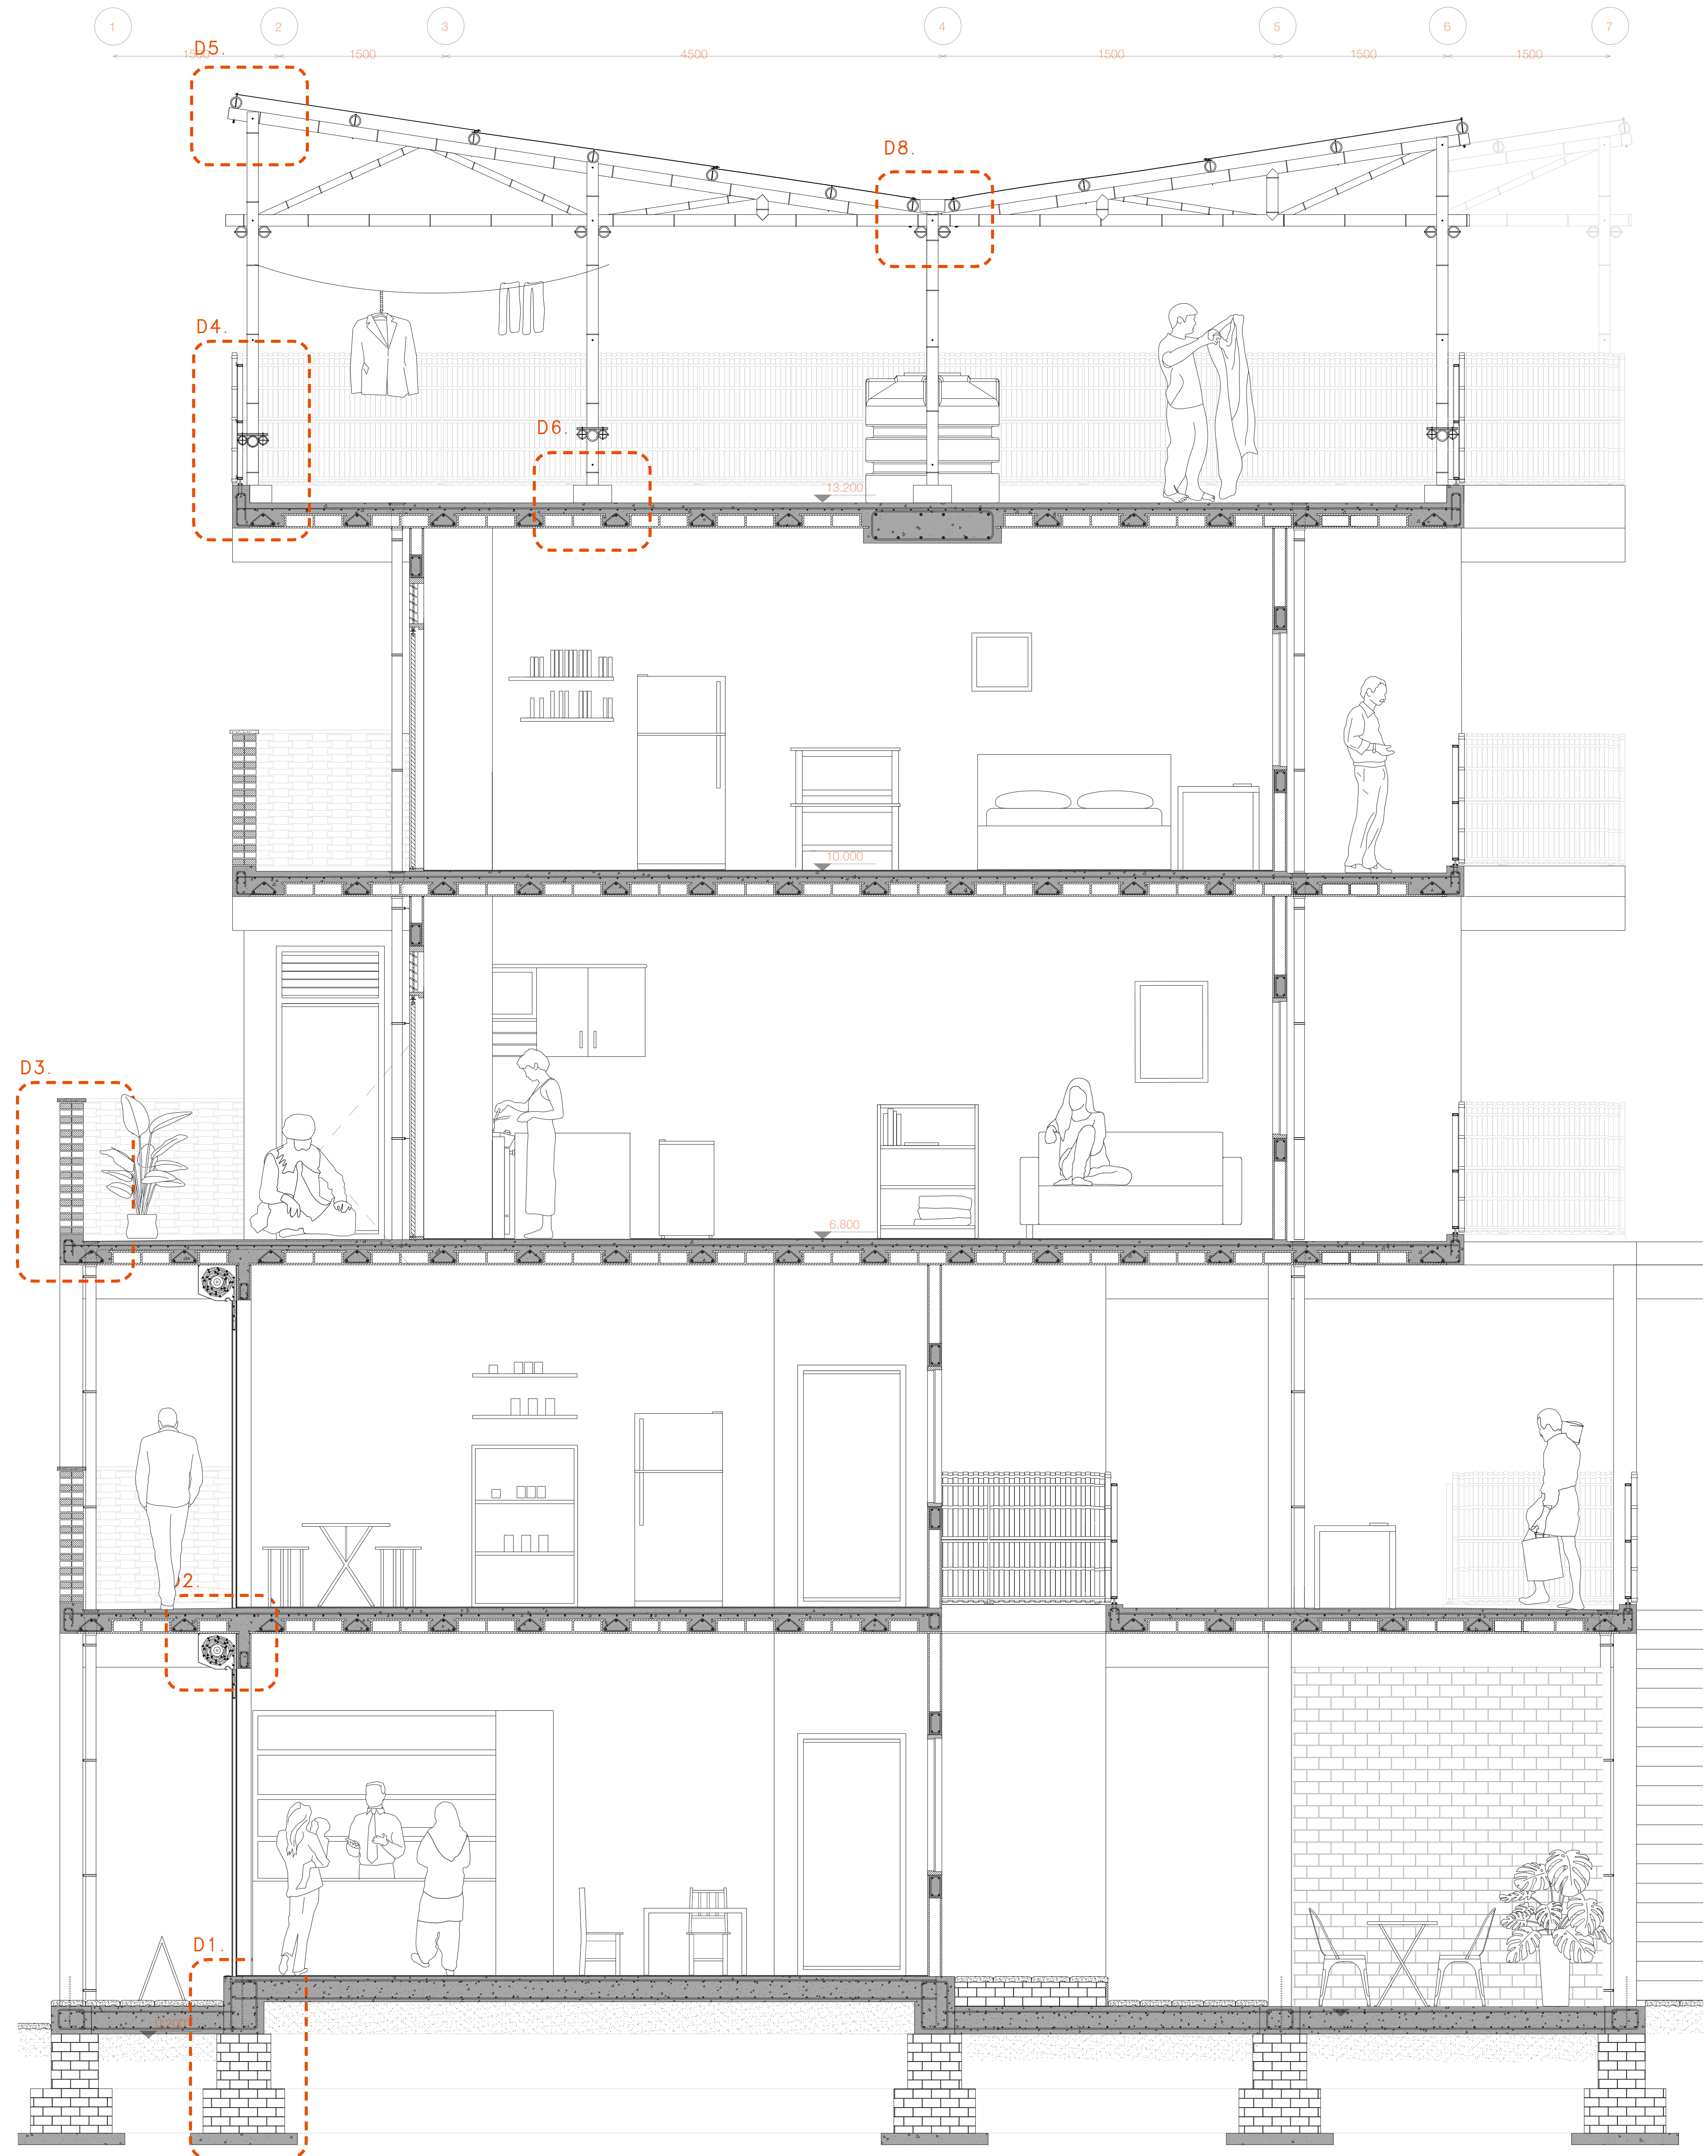


DETAIL SECTION 1:25

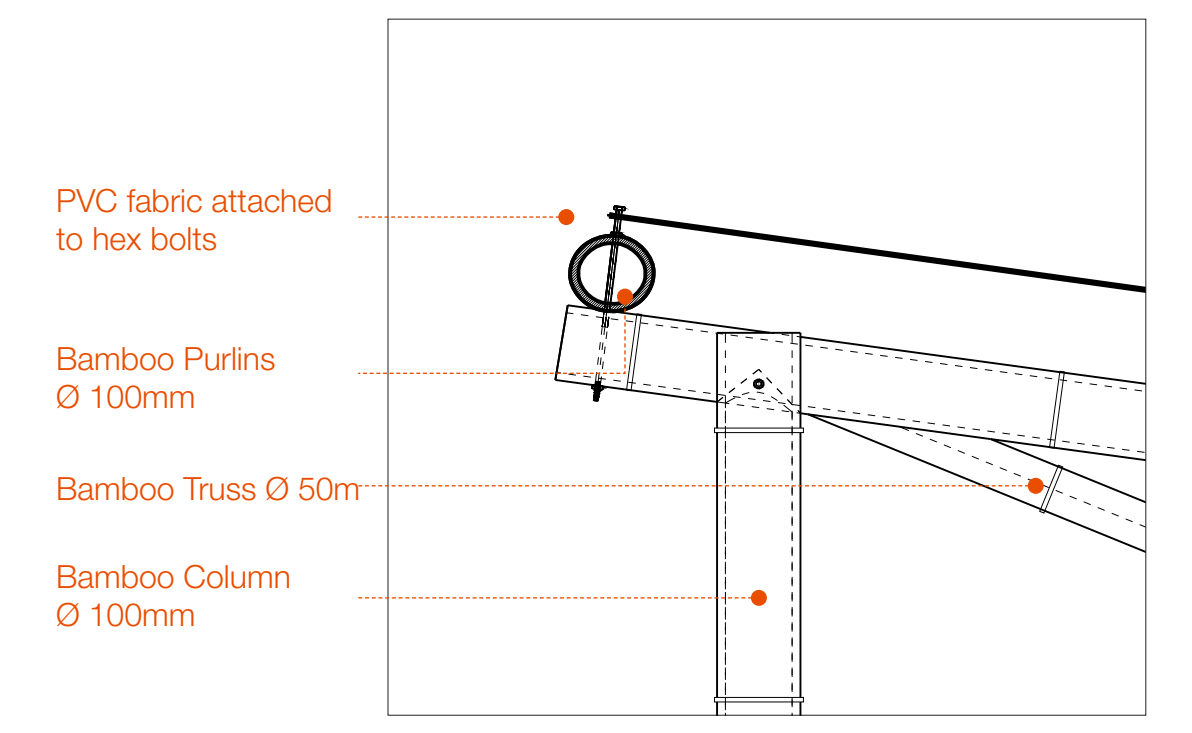


D5.

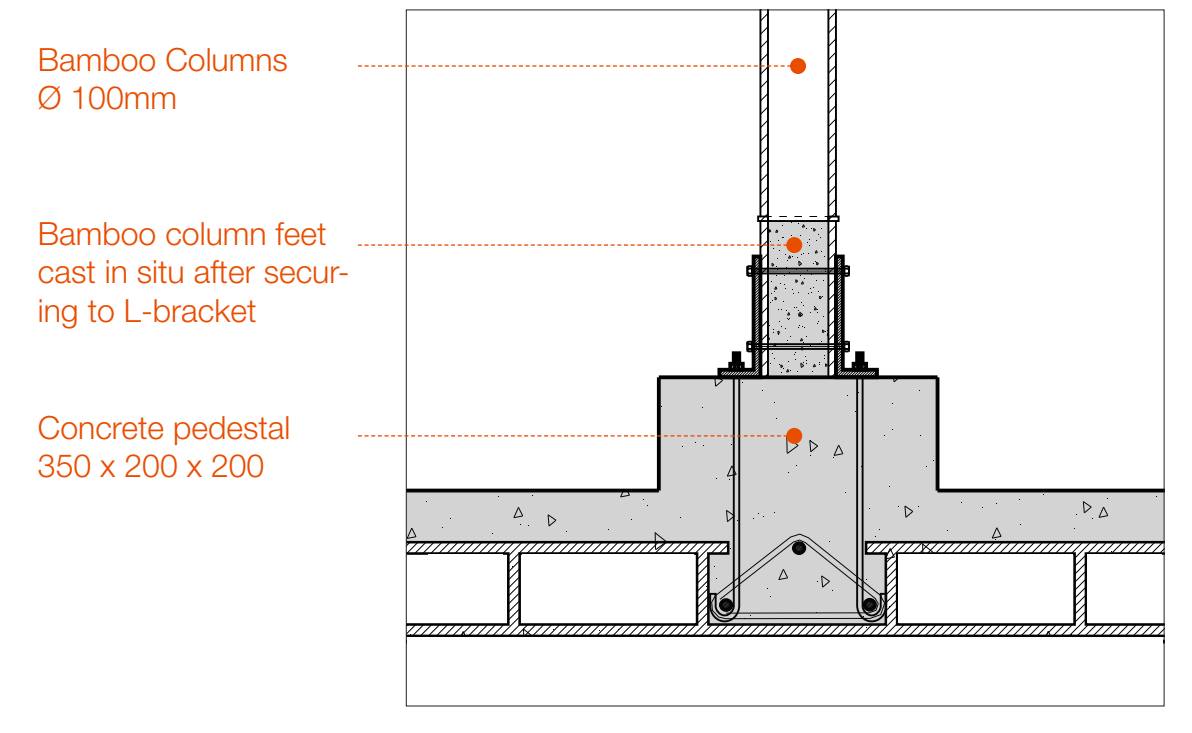


D6.

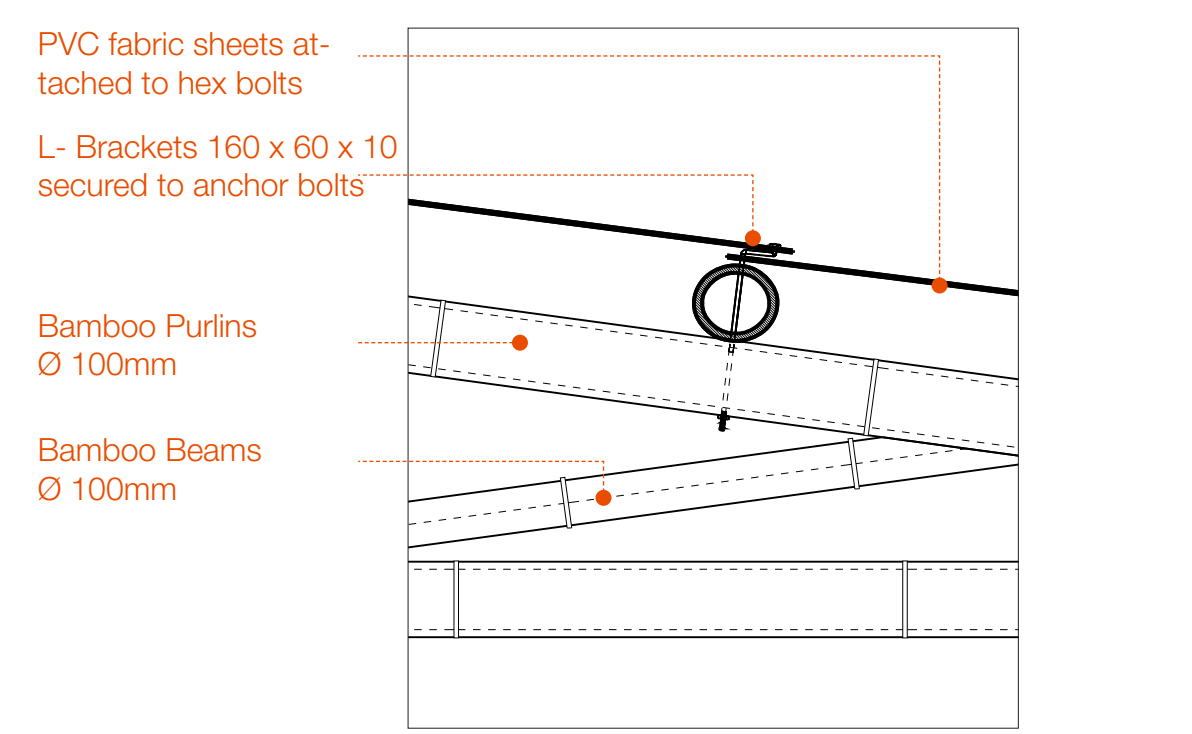


D7.

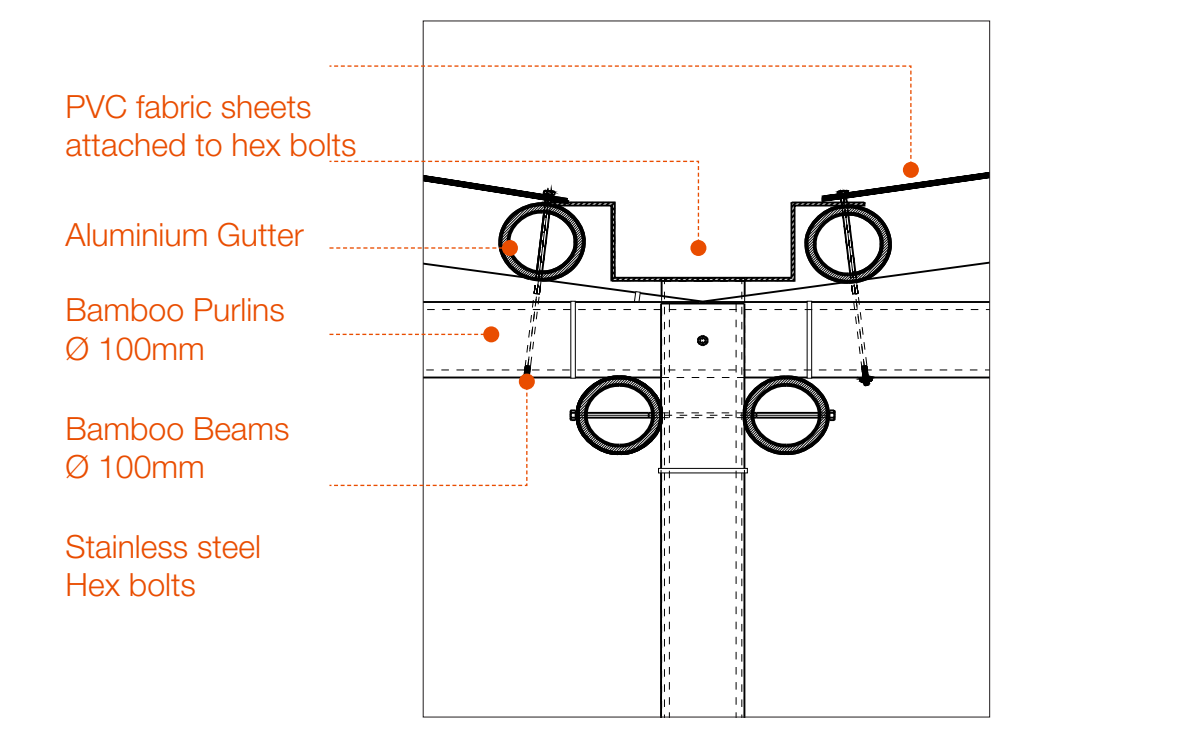

D8.

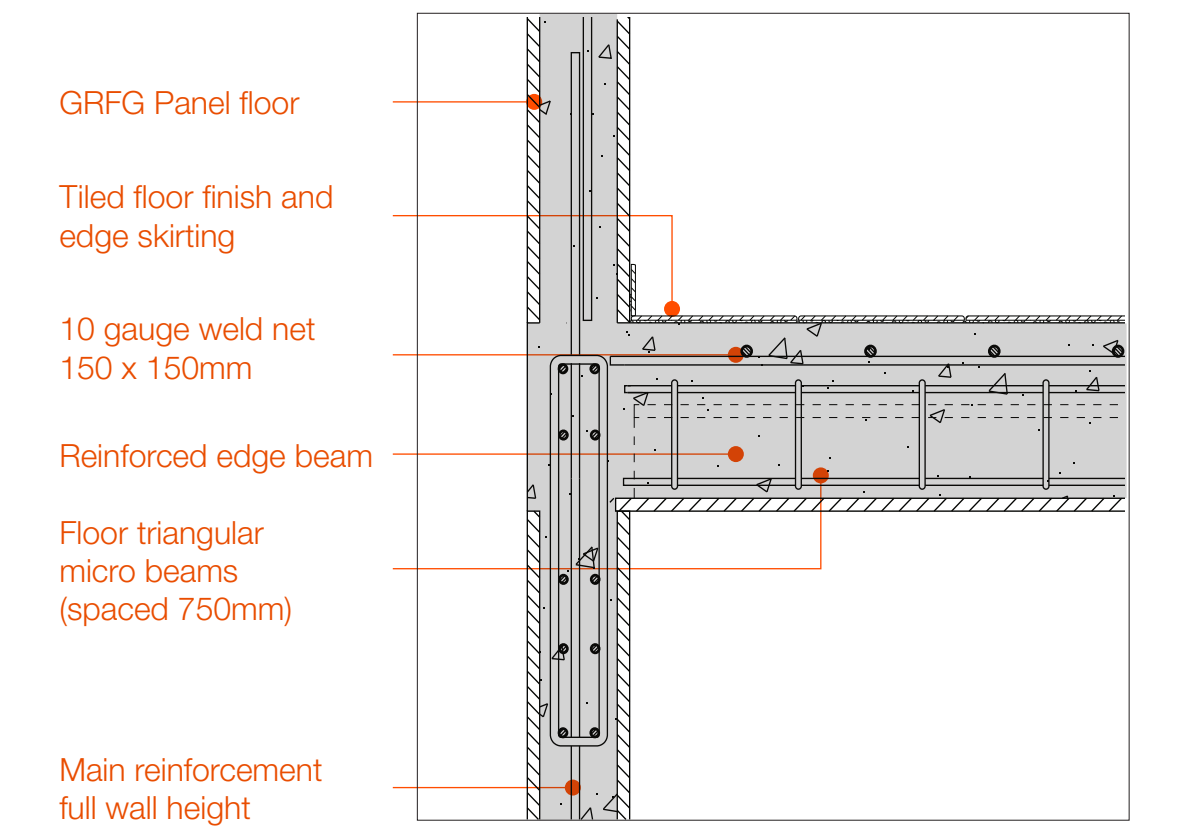

STRUCTURAL D9.

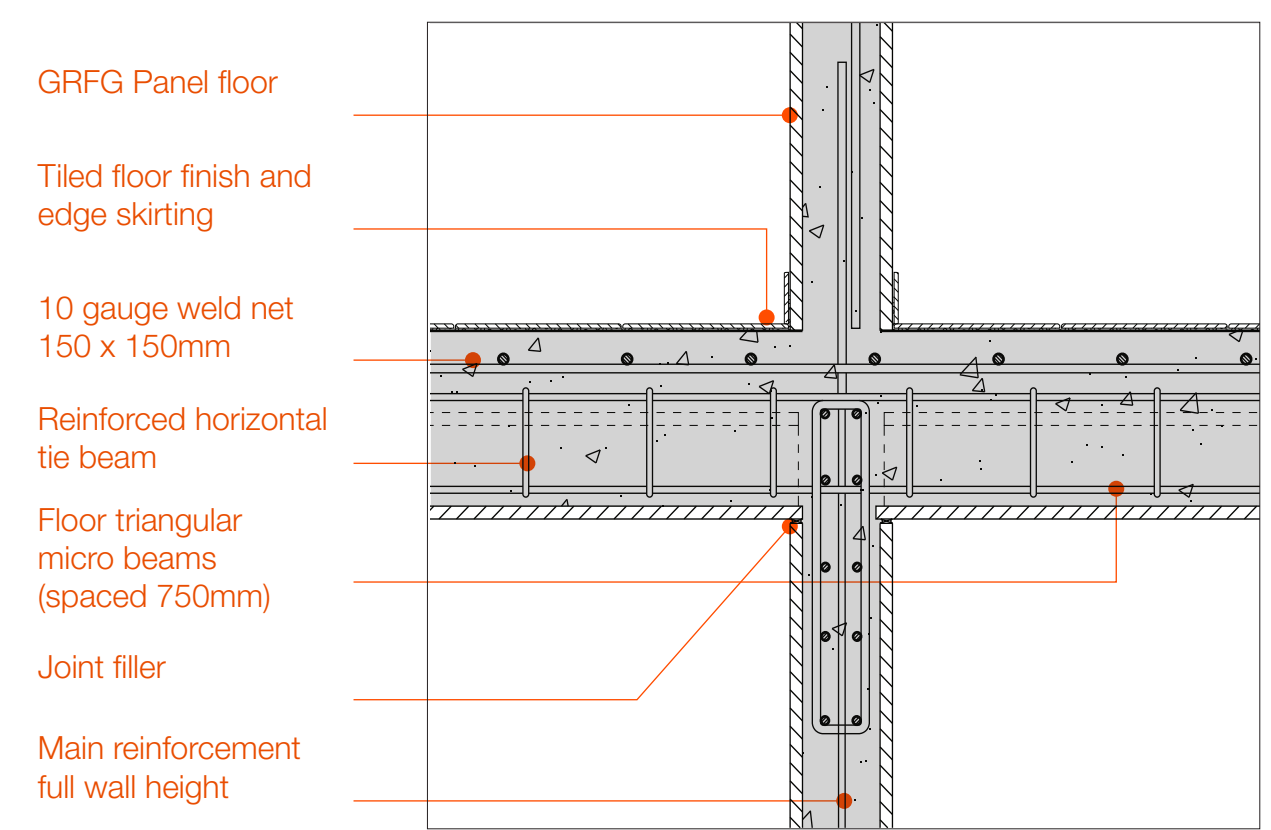

STRUCTURAL D10.




SCENARIO I: ACCIDENTAL DEVELOPMENT



GROUND FLOOR PLAN: MARKET STREET





FIRST FLOOR PLAN: COMMUNAL PLINTH

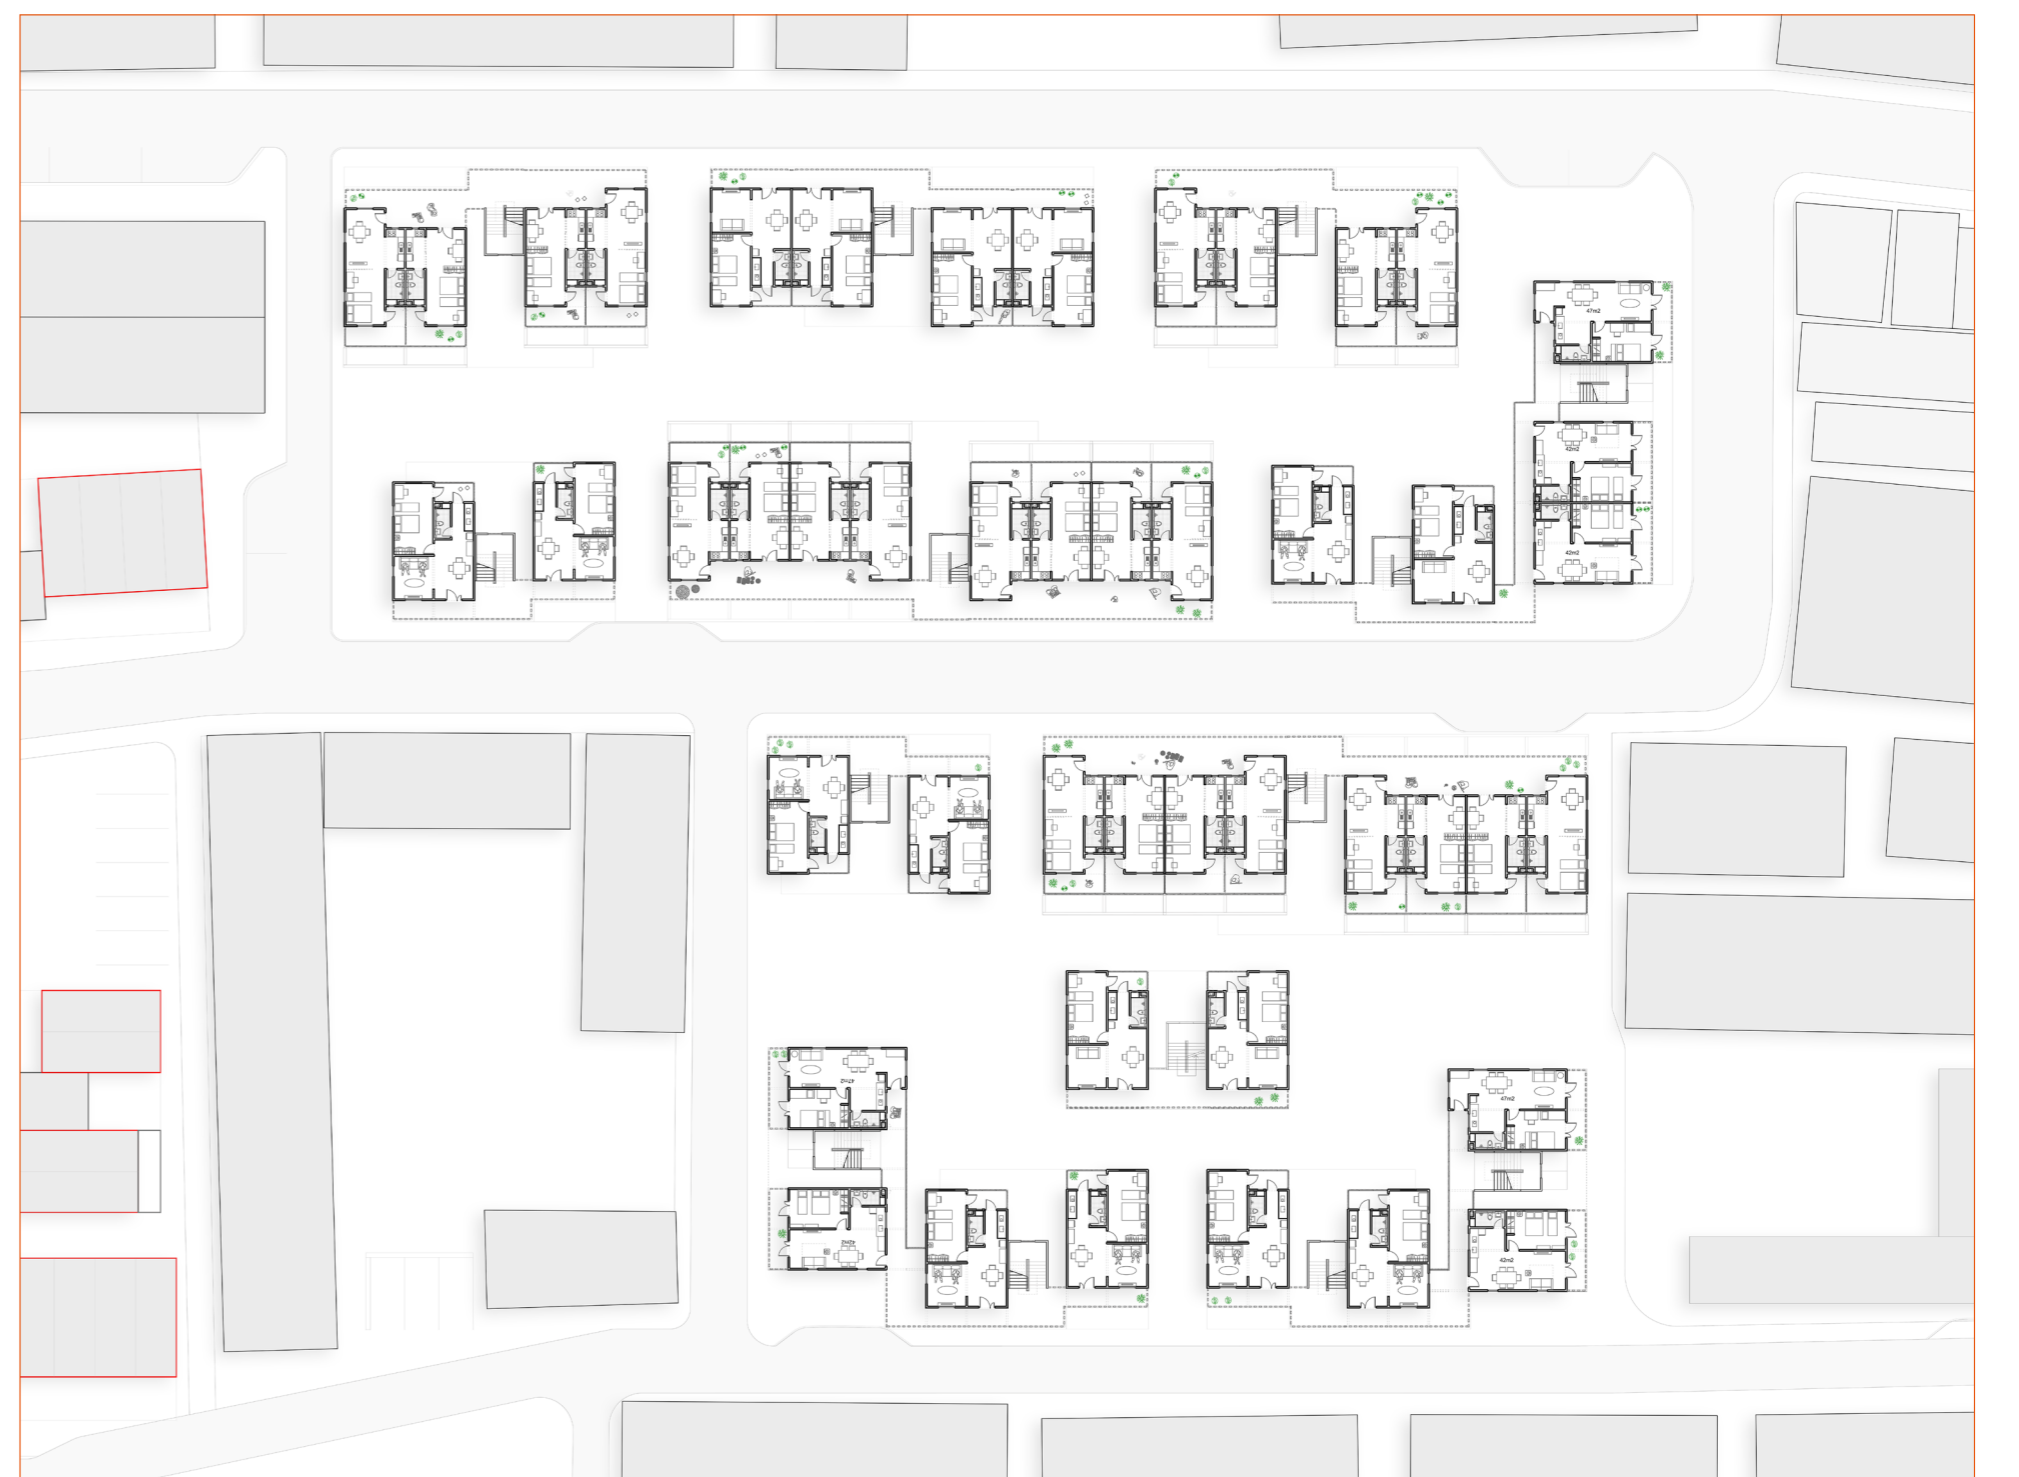


SECOND FLOOR PLAN: RESIDENTIAL FLOORS


SCENARIO II: MASTERPLAN DEVELOPMENT

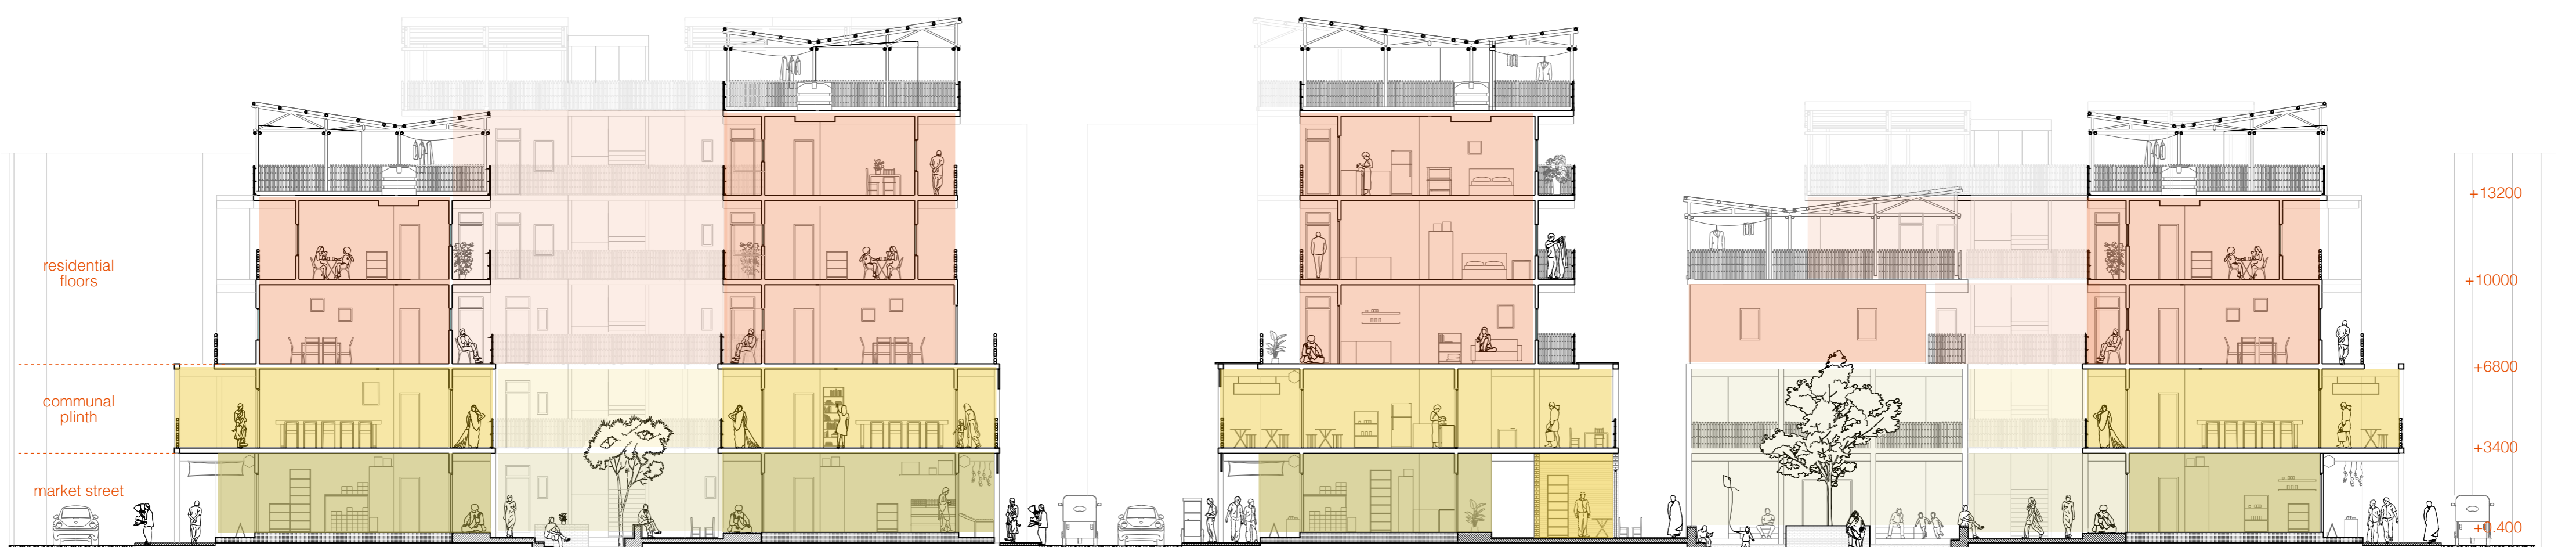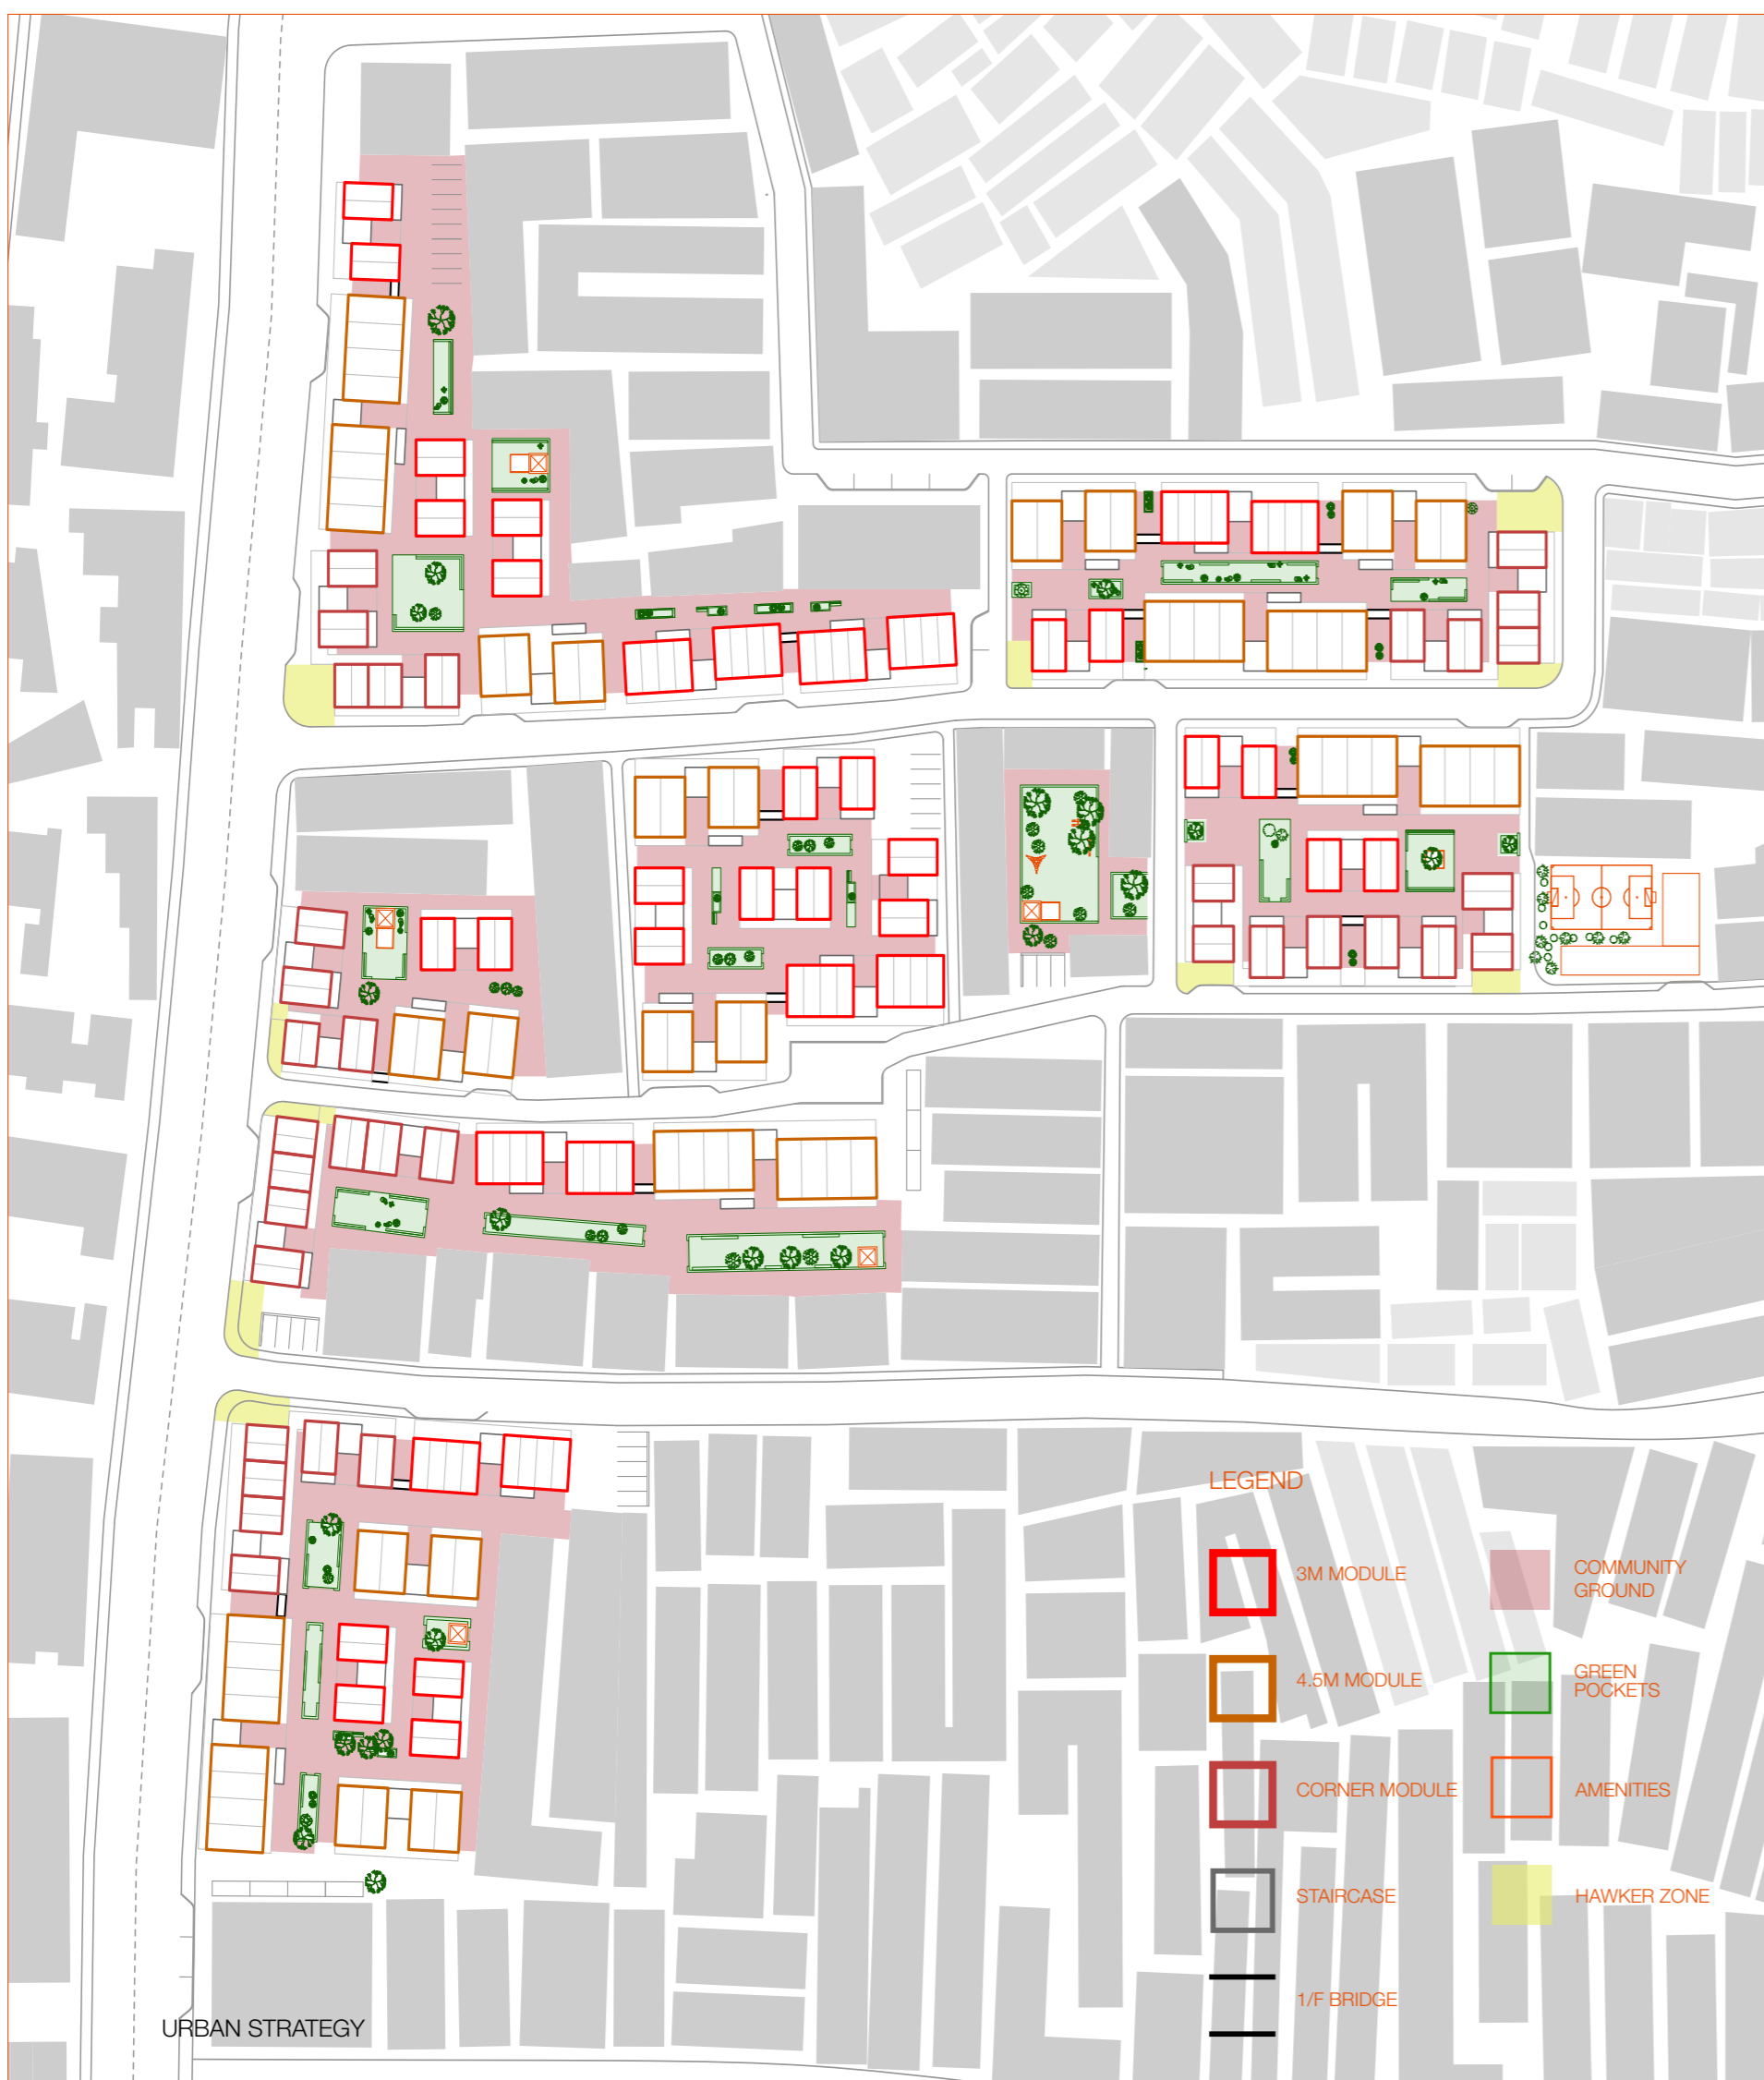



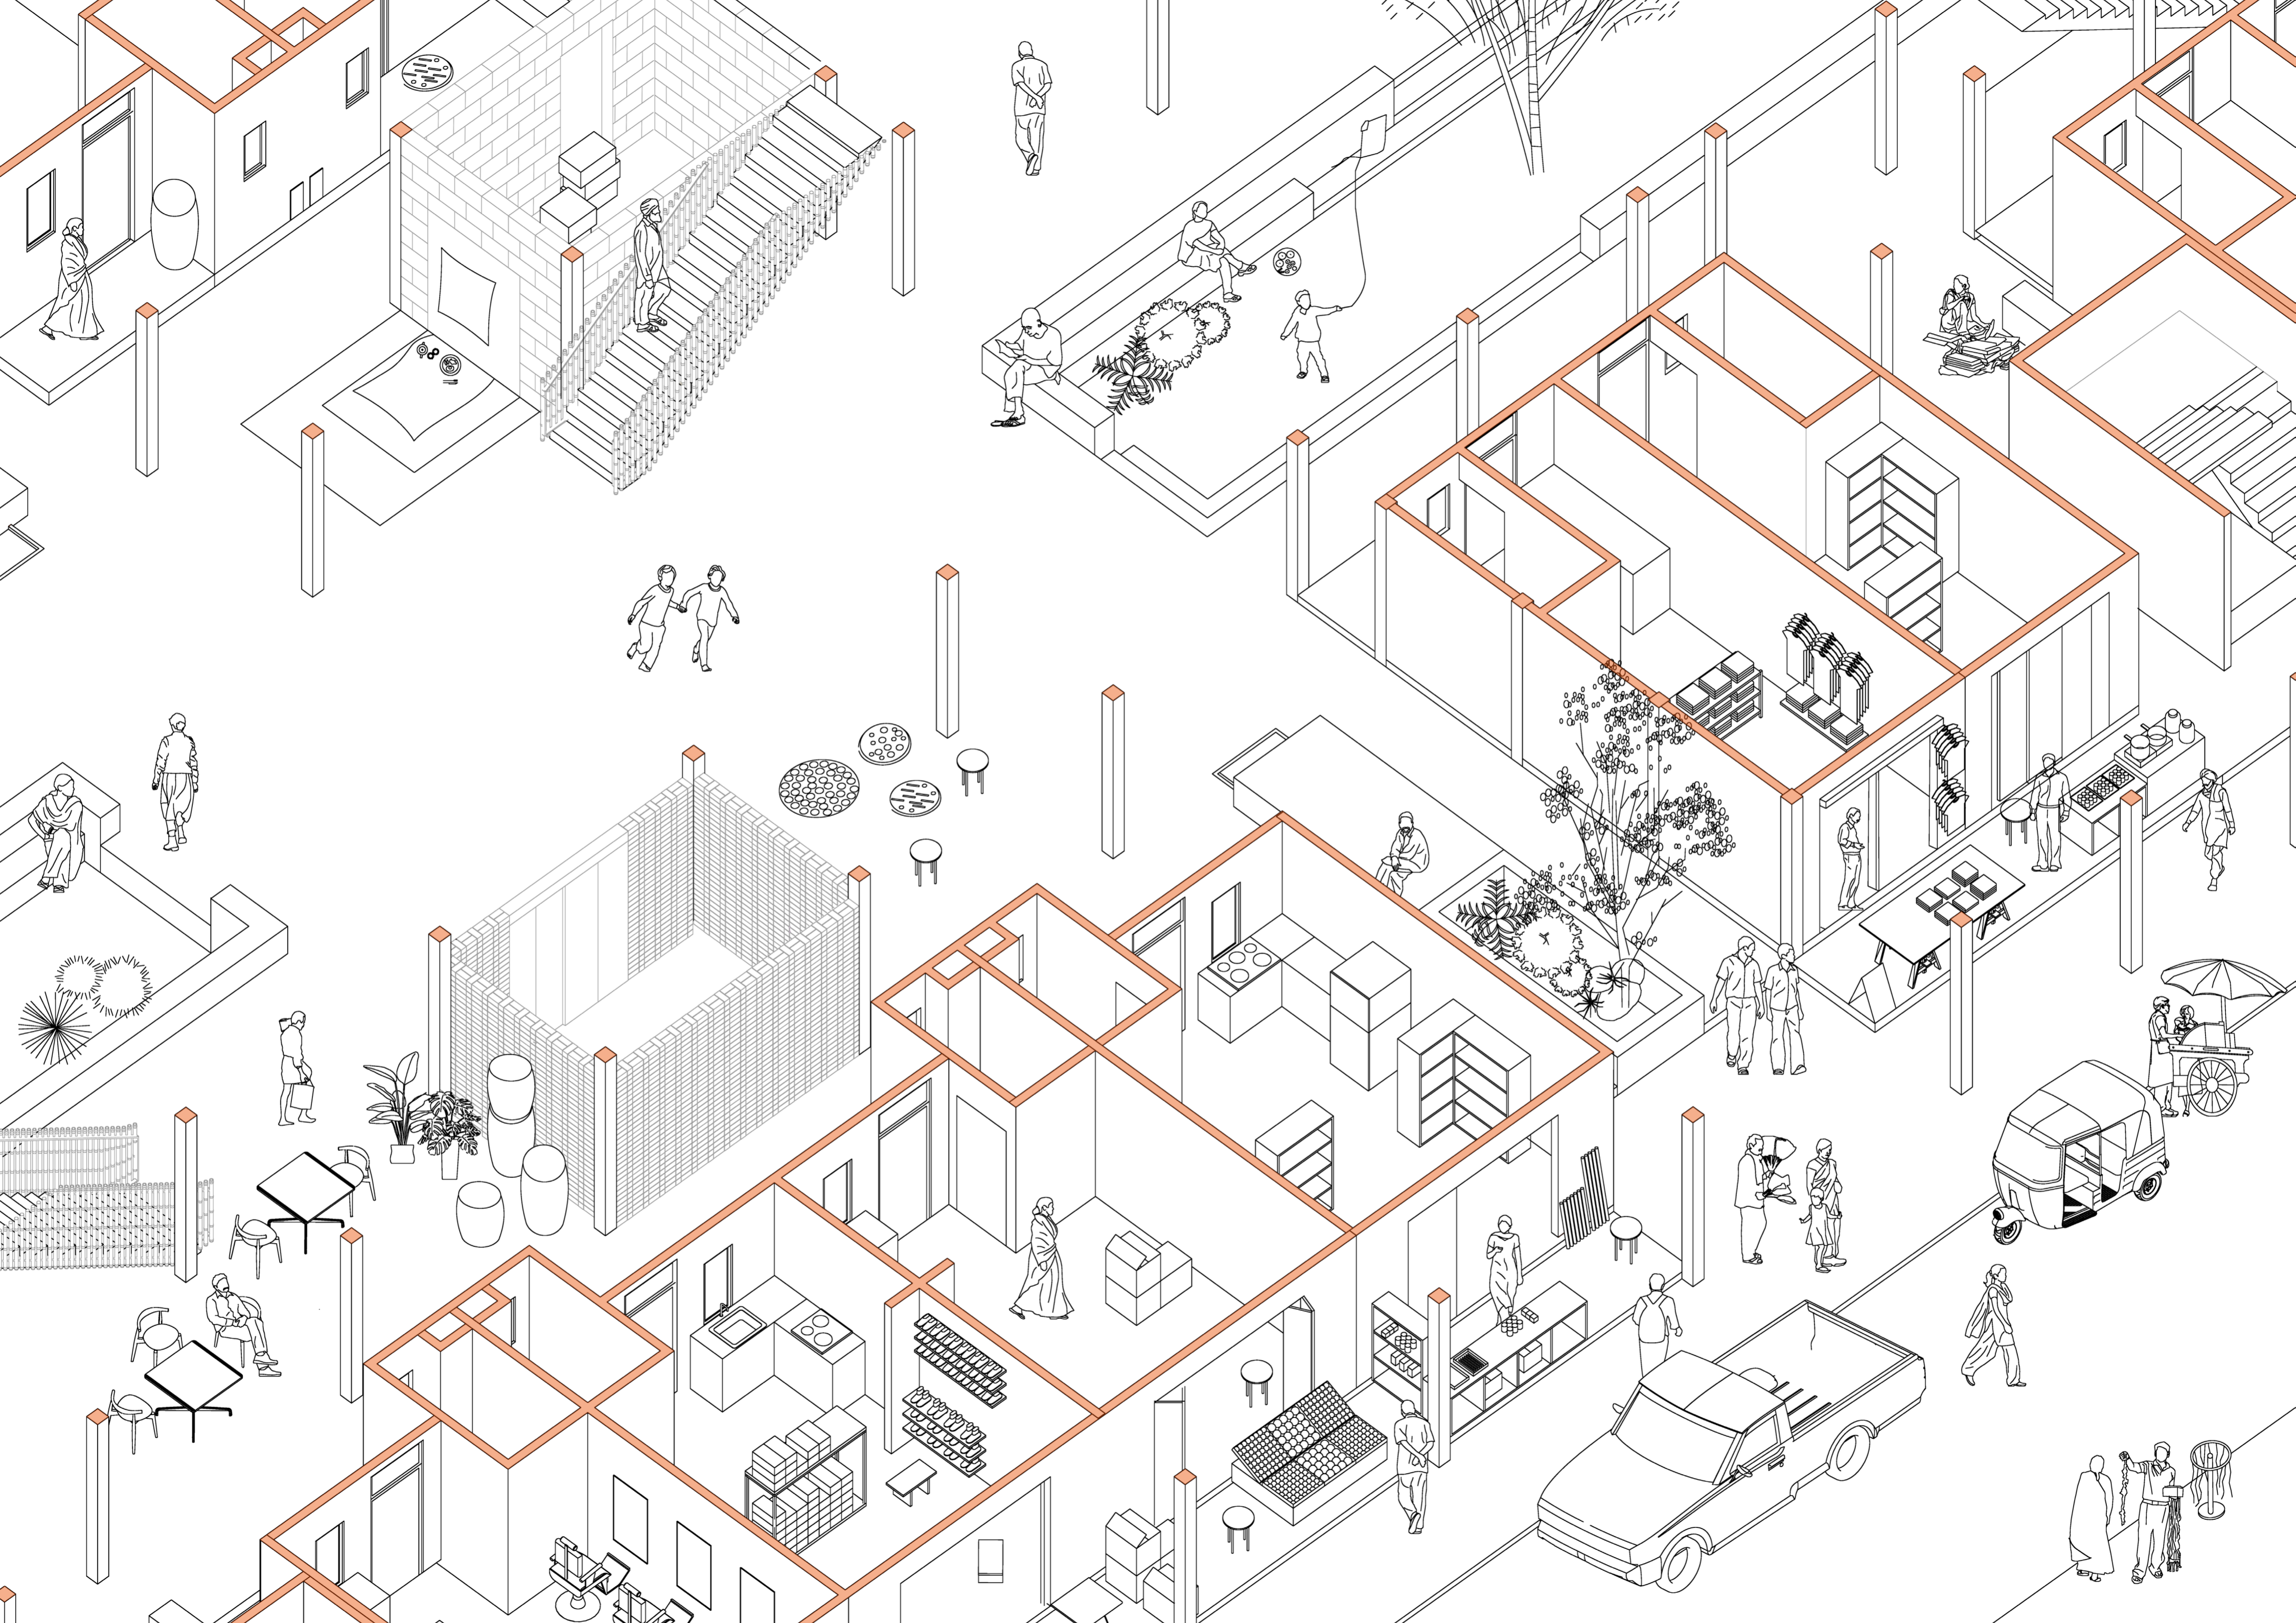



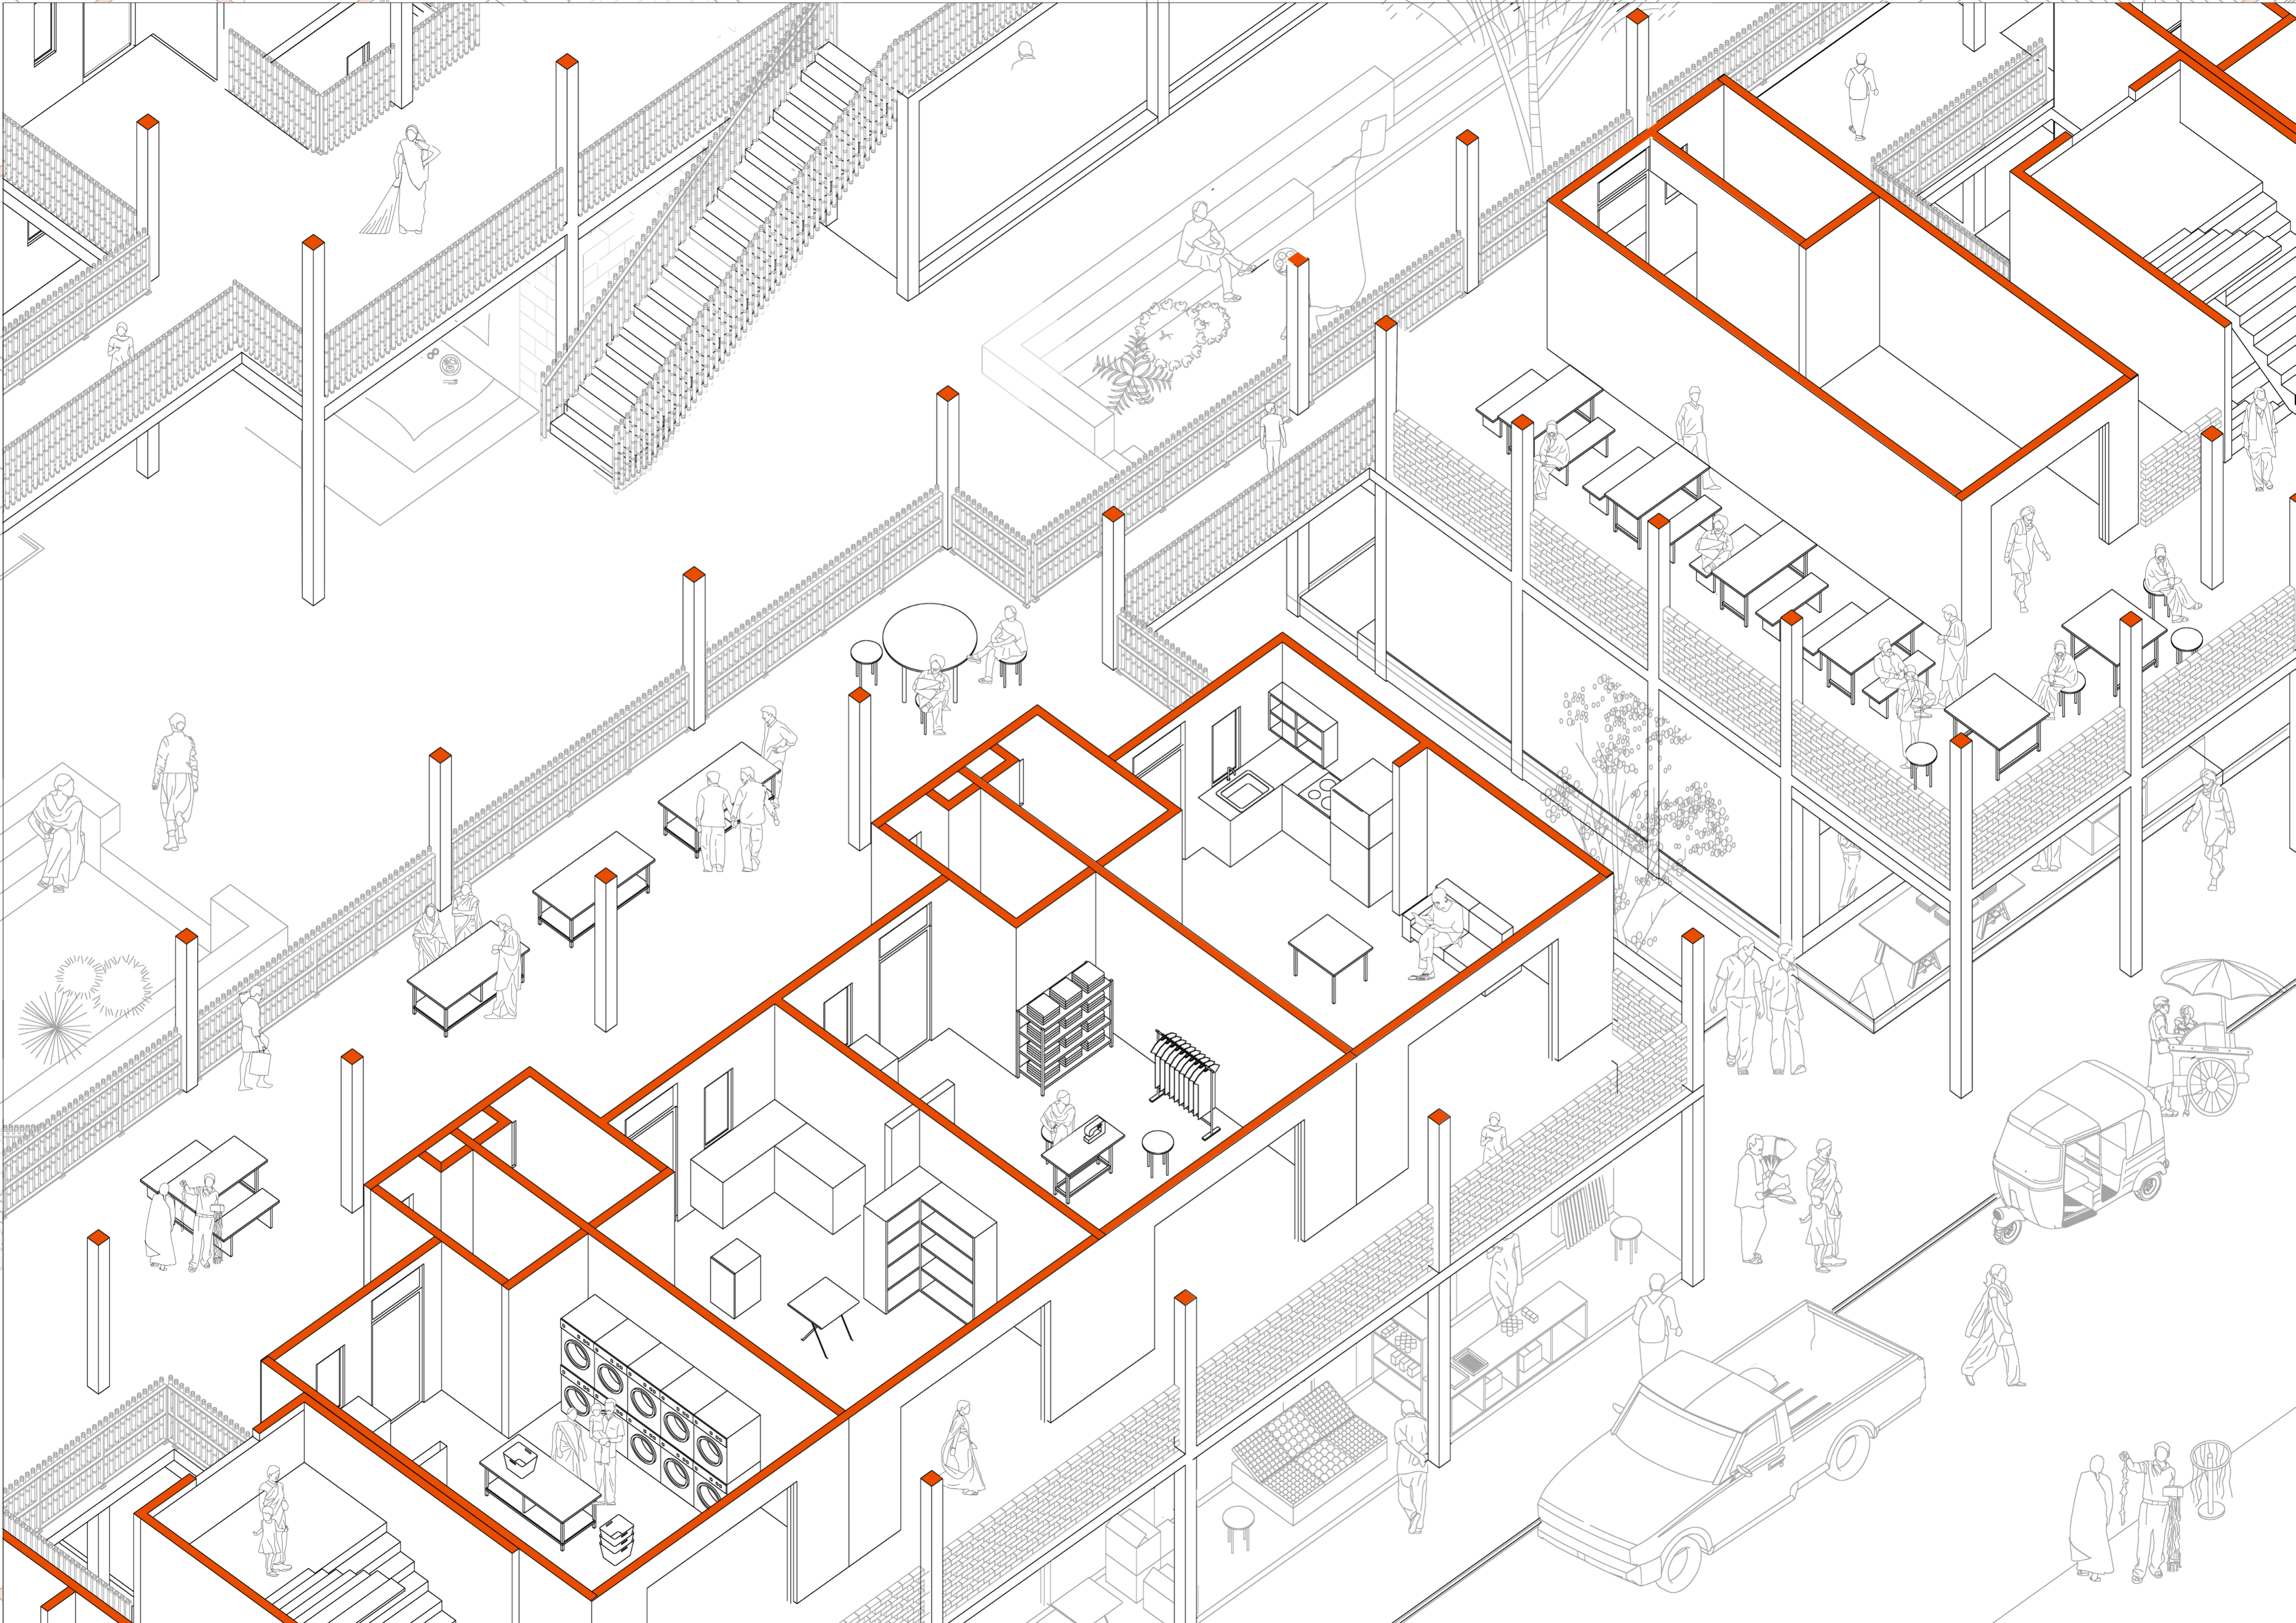





लिविंग सि  
मॉडर्न लाइफ

श्री पूरबजी  
जनरल स्टोर्स



















